


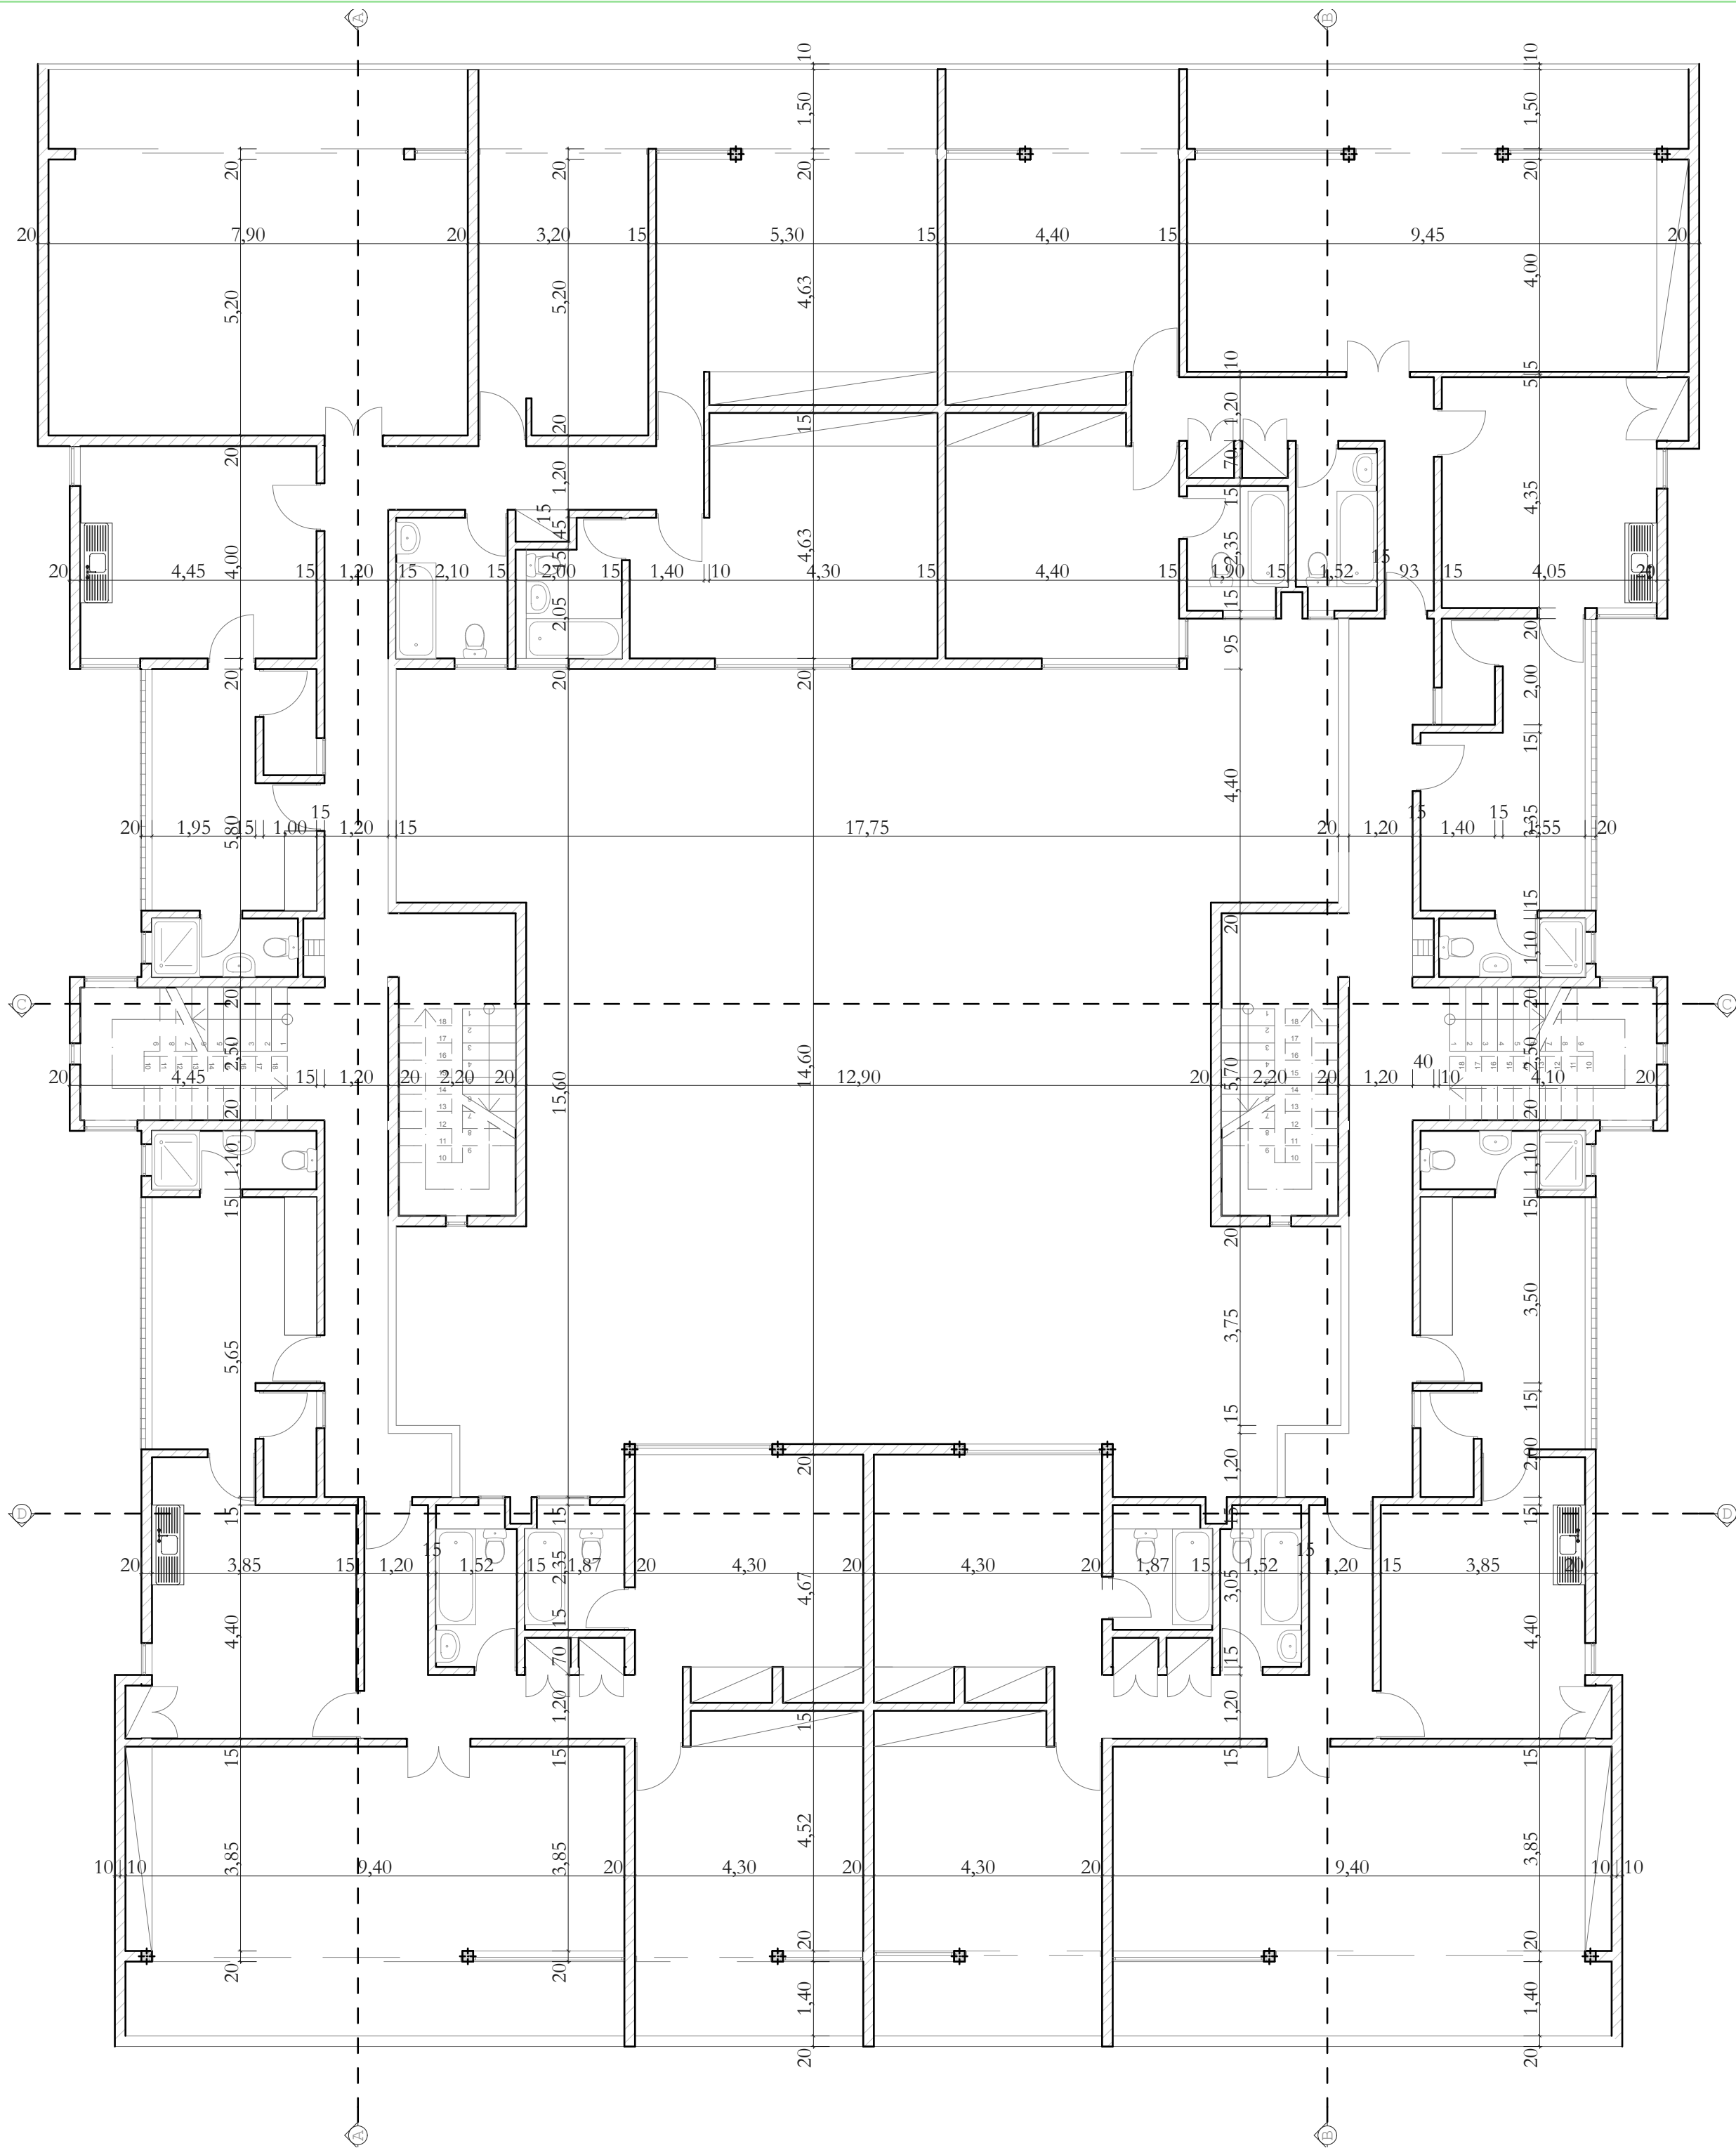

GENERAL NOTE

N°	REVISION	DATE



Project: Rehabilitation of Residential Compound

Client: UNDP
Localization: Maputo

ARCHITECTURE SPECIALTY

Object:	FIRST FLOOR PLAN	Drawing Number
Date:	SEPTEMBER, 2015	AR 02
Scale:	1:100	Paper Size A2