

THIS DRAWING IS A COPYRIGHT. DO NOT SCALE FROM THE DRAWING. THE CONTRACTOR AND HIS SUB-CONTRACTORS ARE TO VERIFY ALL DIMENSIONS ON SITE BEFORE MAKING SHOP DRAWINGS OR COMMENCING MANUFACTURE.

United Nation Development Programme
UNDP Lebanon
Social and Local Development Program
P.O.Box: 11-3216 Beirut, Lebanon
Tel: 961 1 962491

PROGRAMME: Lebanese Host Communities Support Programme
Support to Integrated Service Provision at the Local Level

PROJECT NAME:

SOCCER FIELD - BAYSOUR

NOTES:
THIS DRAWING MUST BE READ IN COMBINATON WITH ALL OTHER ARCHITECTURAL AND ENGINEERING DRAWINGS.
ALL DIMENSIONS ARE IN CM.

LEGEND:

ROOM NUMBER:
FLOOR NUMBER

SECTION A
DRAWING NUMBER

CEILING
FLOOR
SKIRTING / HEIGHT
S.100 100

SOCCER FIELD AREA
INTERVENTION AREA
EXISTING CONCRETE
EXISTING NATURAL SOIL

FLOOR CLEAN OUT
FLOOR DRAIN

0	---	GENERAL REVISION	---
REV	BY	Date	Description
PROJECT NBR.	---		
DISCIPLINE	ARCHITECTURAL		
PROJECT PHASE	TENDER		
SECTOR			
BUILDING			
DESIGNED	M.B.		
DRAWN	M.B.		
CHECKED	---		
APPROVED			
DATE	25-01-2017		
SCALE	1/500		
SHEET SIZE	A1		


GENERAL PLAN LAYOUT
EXISTING MASS PLAN

AR10

Sheet 1 OF 1

PH1-RH-AR102-REV.0

Project Number | Phase | Type | Drawing Number | Revision

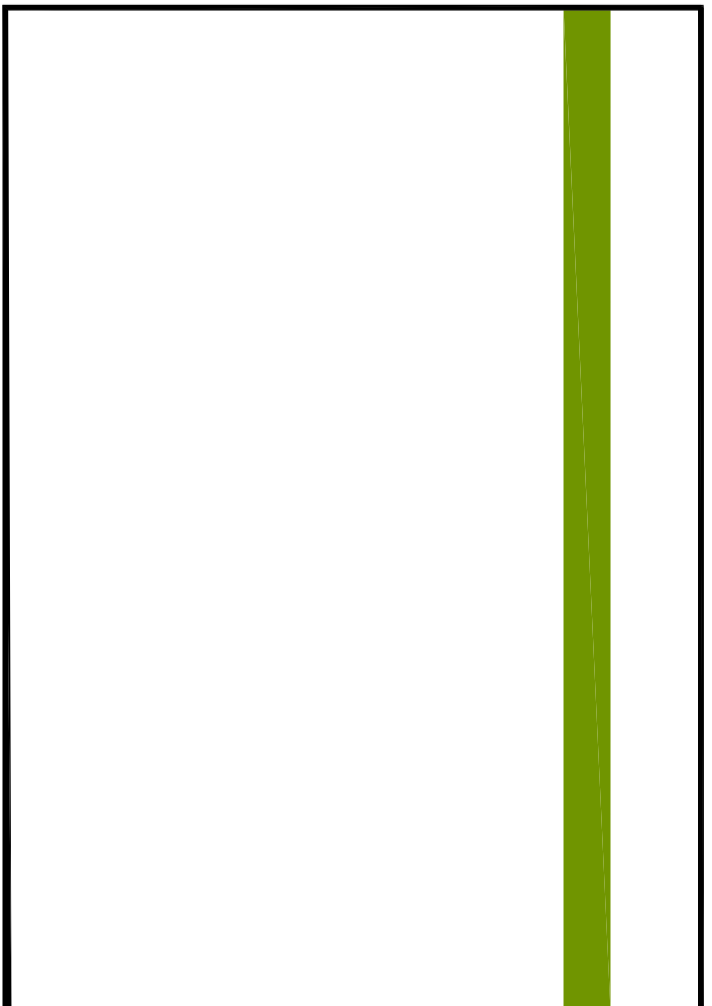

KEY PLAN

THIS DRAWING IS A COPYRIGHT. DO NOT SCALE FROM THE DRAWING. THE CONTRACTOR AND HIS SUB-CONTRACTORS ARE TO VERIFY ALL DIMENSIONS ON SITE BEFORE MAKING SHOP DRAWINGS OR COMMENCING MANUFACTURE.

United Nation Development Programme
UNDP Lebanon
Social and Local Development Programme
P.O.Box: 11-3216 Beirut, Lebanon
Tel: 961 1 962491

PROGRAMME: Lebanese Host Communities
Support Programme
Support to Integrated Service
Provision at the Local Level

PROJECT NAME:

SOCOCER FILED - BAYSOUR

NOTES:

THIS DRAWING MUST BE READ IN COMBINATION WITH ALL OTHER ARCHITECTURAL AND ENGINEERING DRAWINGS.
ALL DIMENSIONS ARE IN CM.

LEGEND:

- ROOM NUMBER:
FLOOR NUMBER
- CEILING
FLOOR
SKIRTING / HEIGHT
DRAWING NUMBER
- SECTION A-A
- SOCOCER FIELD AREA
INTERVENTION AREA
EXISTING CONCRETE
EXISTING NATURAL SOIL
- FLOOR CLEAN OUT
FLOOR DRAIN



0	---	---	GENERAL REVISION	---
REV BY	Date	Description	Appr.	
PROJECT NBR.	---			
PROJECT PHASE	TENDER			
DISCIPLINE	ARCHITECTURAL			
SECTOR				
BUILDING				
DESIGNED	M.B.			
DRAWN	M.B.			
CHECKED	---			
APPROVED				
DATE	25-01-2017			
SCALE	1/600			
SHEET SIZE	A1			
Title	AR103			

GENERAL PLAN LAYOUT
MASS PLAN
EXCAVATION PLAN
IMPLEMENTATION PLAN

Sheet 1 OF 1

PH1-RH-AR103-REV.0

Project Number Phase Type Drawing Number Revision

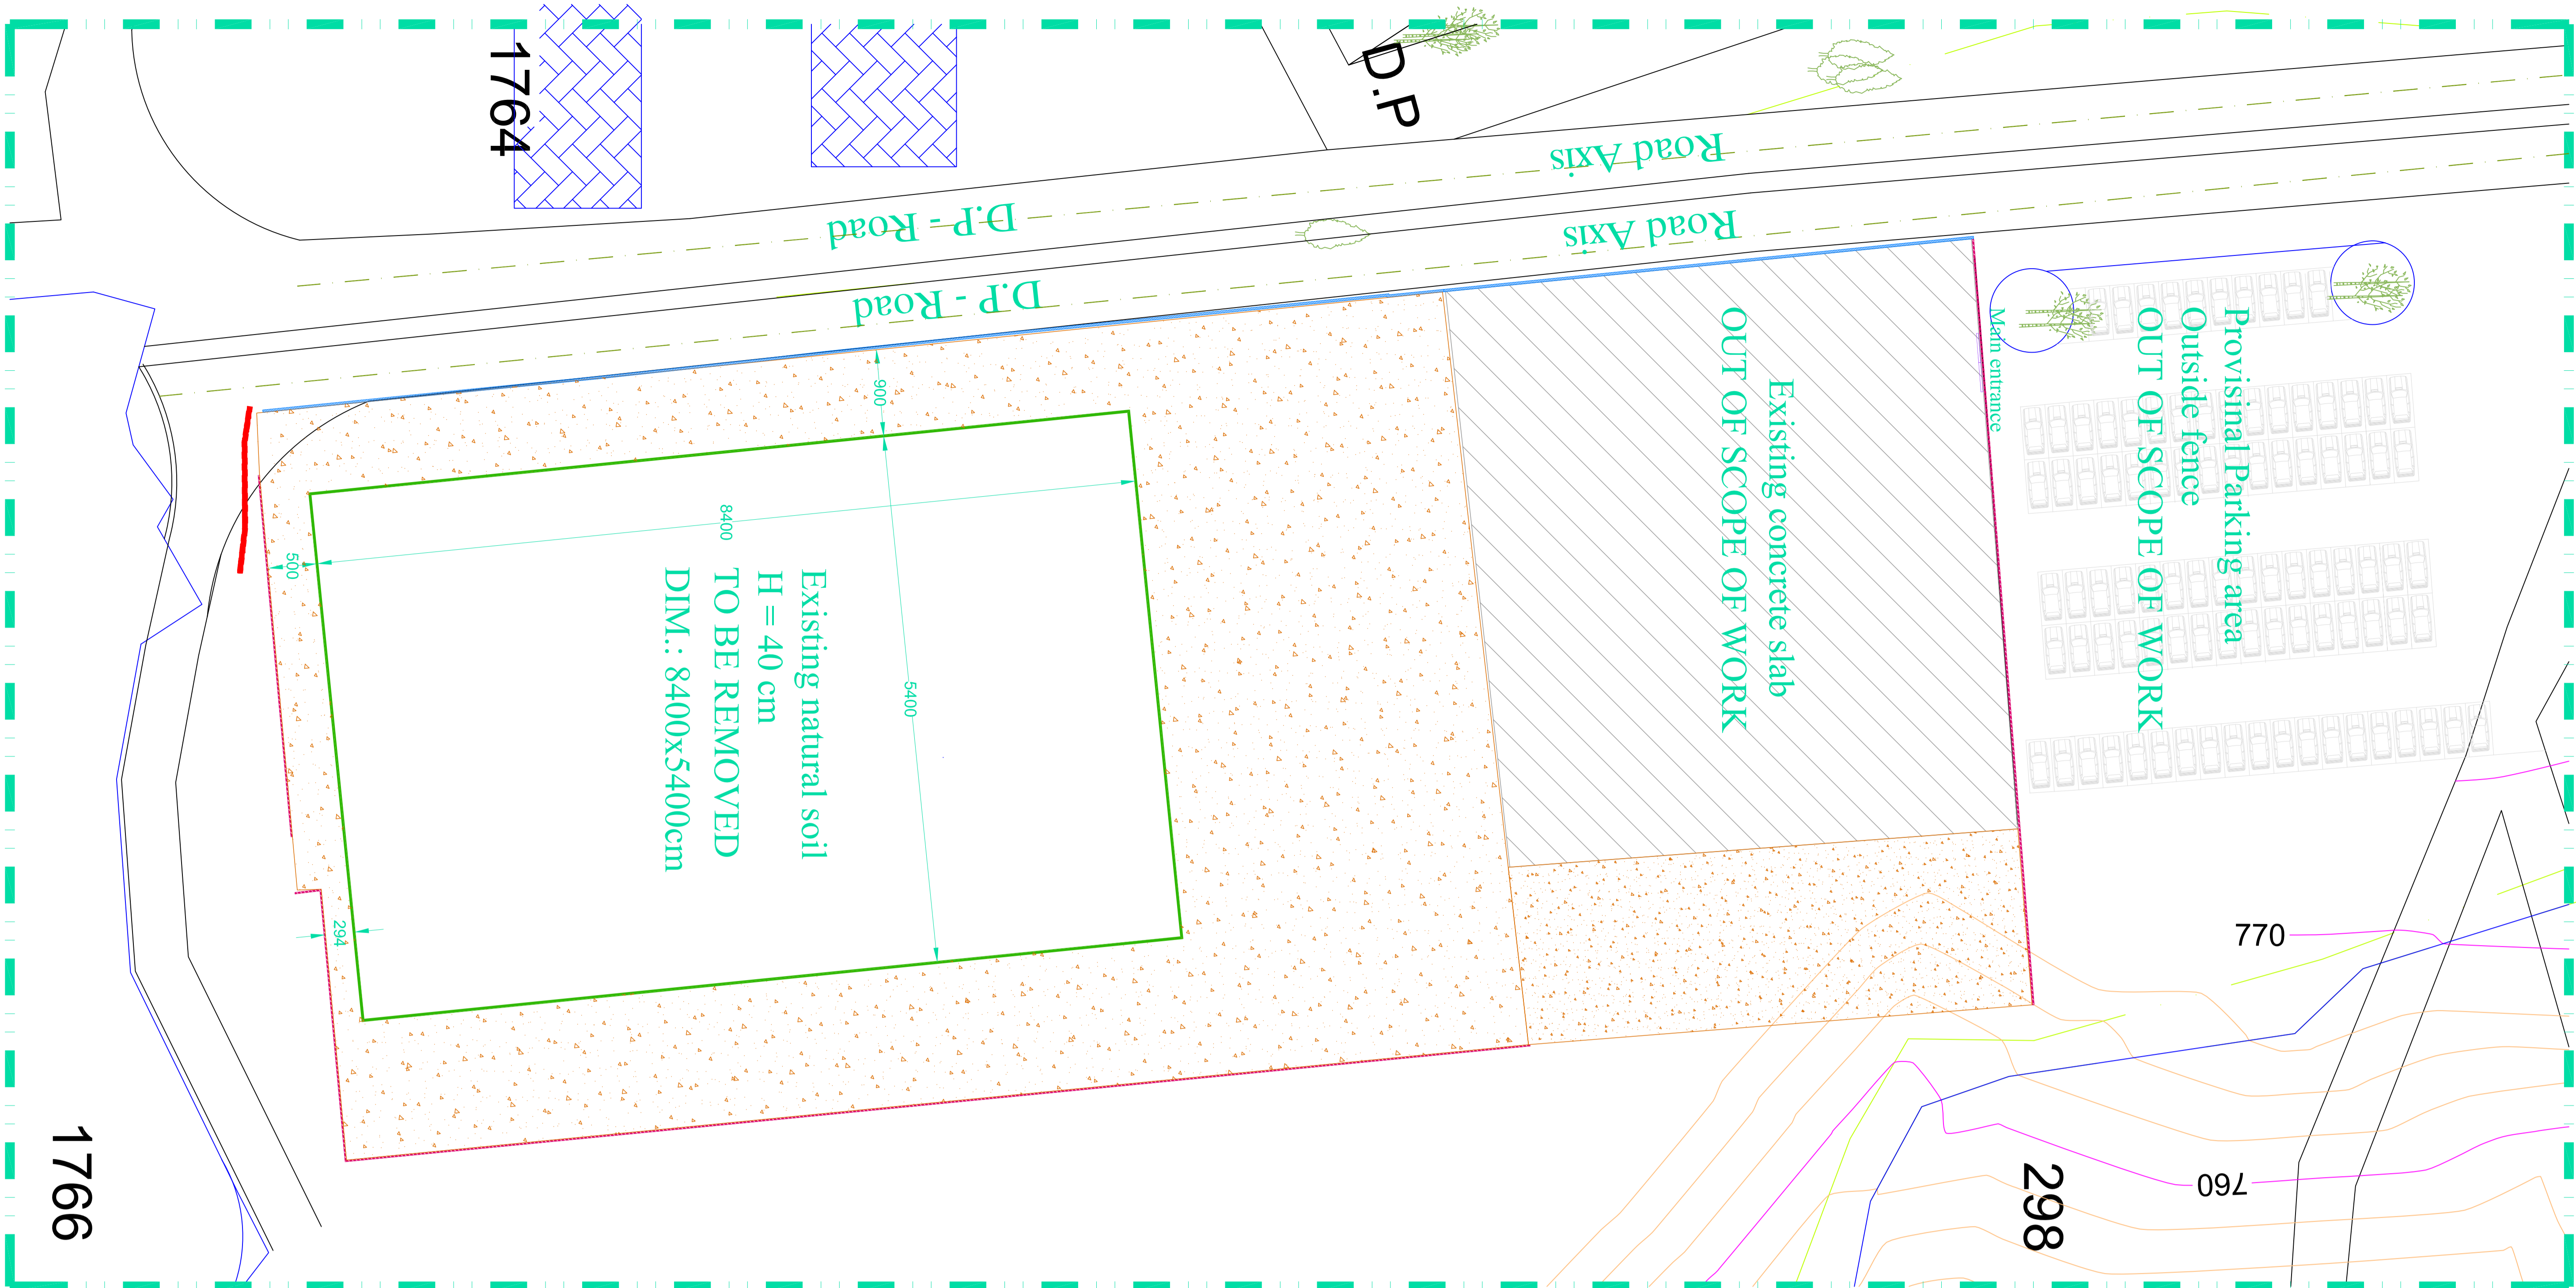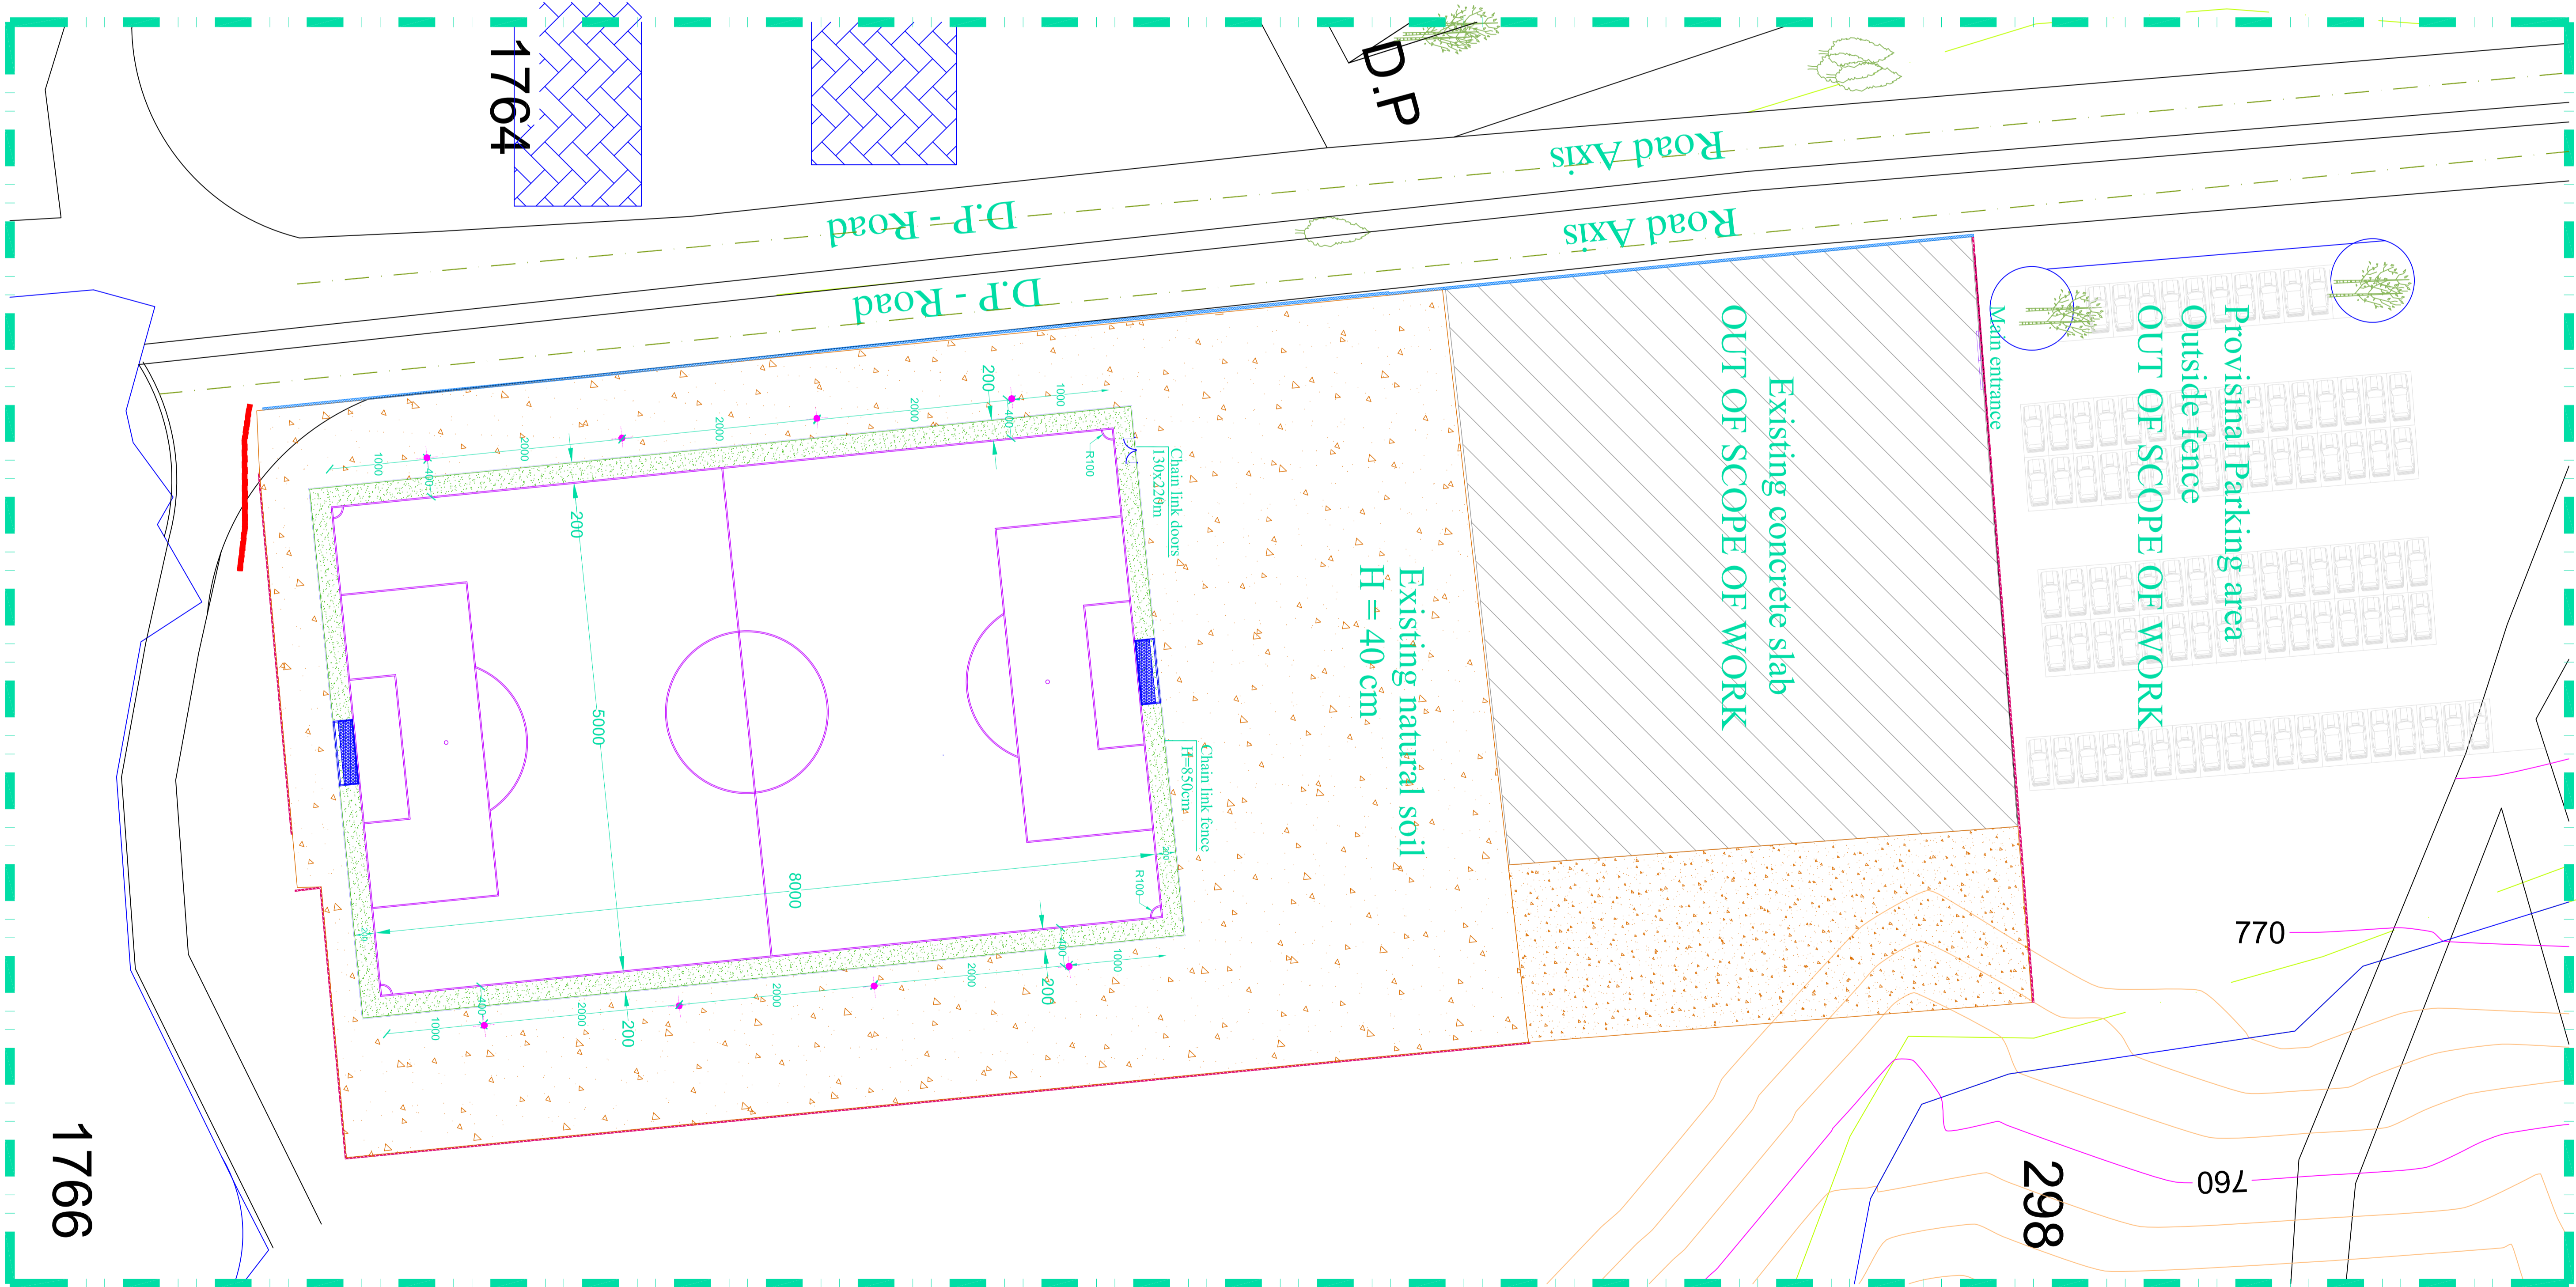

KEY PLAN

THIS DRAWING IS A COPYRIGHT. DO NOT SCALE FROM THE DRAWING.

THE CONTRACTOR AND HIS SUB-CONTRACTORS ARE TO VERIFY ALL DIMENSIONS ON SITE BEFORE MAKING SHOP DRAWINGS OR COMMENCING MANUFACTURE.



United Nation Development Programme



UNDP Lebanon



Social and Local Development Programme



P.O.Box: 11-3216 Beirut, Lebanon



Phone: 961 1 962491



Fax: 961 1 962491

PROGRAMME: Lebanese Host Communities Support Programme

Support to Integrated Service Provision at the Local Level



Support Host Communities

Support to Integrated Service Provision at the Local Level

PROJECT NAME:

SOCGER FIELD - BAYSOUR

NOTES:

THIS DRAWING MUST BE READ IN COMBINATION WITH ALL OTHER ARCHITECTURAL AND ENGINEERING DRAWINGS.

ALL DIMENSIONS ARE IN CM.

LEGEND:

ROOM NUMBER:

101

FLOOR NUMBER

CEILING

FLOOR

FLOOR SKIRTING / HEIGHT

SECTION A-A

DRAWING NUMBER

SOCGER FIELD AREA

INTERVENTION AREA

EXISTING CONCRETE

EXISTING NATURAL SOIL

FLOOR CLEAN OUT

REV	BY	Date	GENERAL REVISION	Appr.
0	---	---	---	---

PROJECT NBR. ---

PROJECT PHASE TENDER

DISCIPLINE ARCHITECTURAL

SECTOR

BUILDING

DESIGNED M.B.

DRAWN M.B.

CHECKED ---

APPROVED

DATE 25-01-2017

SCALE VAR.

SHEET SIZE A1

Title AR104

PLAN LAYOUT

SOCGER FIELD - MARKING PLAN

DETAILED PLAN

Sheet 1 OF 1

PH1-RH-AR104-REV.0

Project Number Phase Type Drawing Number Revision

DG01
AR105



PLAN 1
SC:1/100

DG01
AR105



PLAN 2
SC:1/100

Chain link doors
130x220m
Refer to dwg. AR106&AR301


Concrete chainage 50x70cm
Fence foundation
Refer to DF01

Chain link fence
H=850cm
Refer to dwg. AR106&AR301




PLAN
SC:1/200

Goal foundation
Refer to detailed drawing
DF01 - DWG#AR105

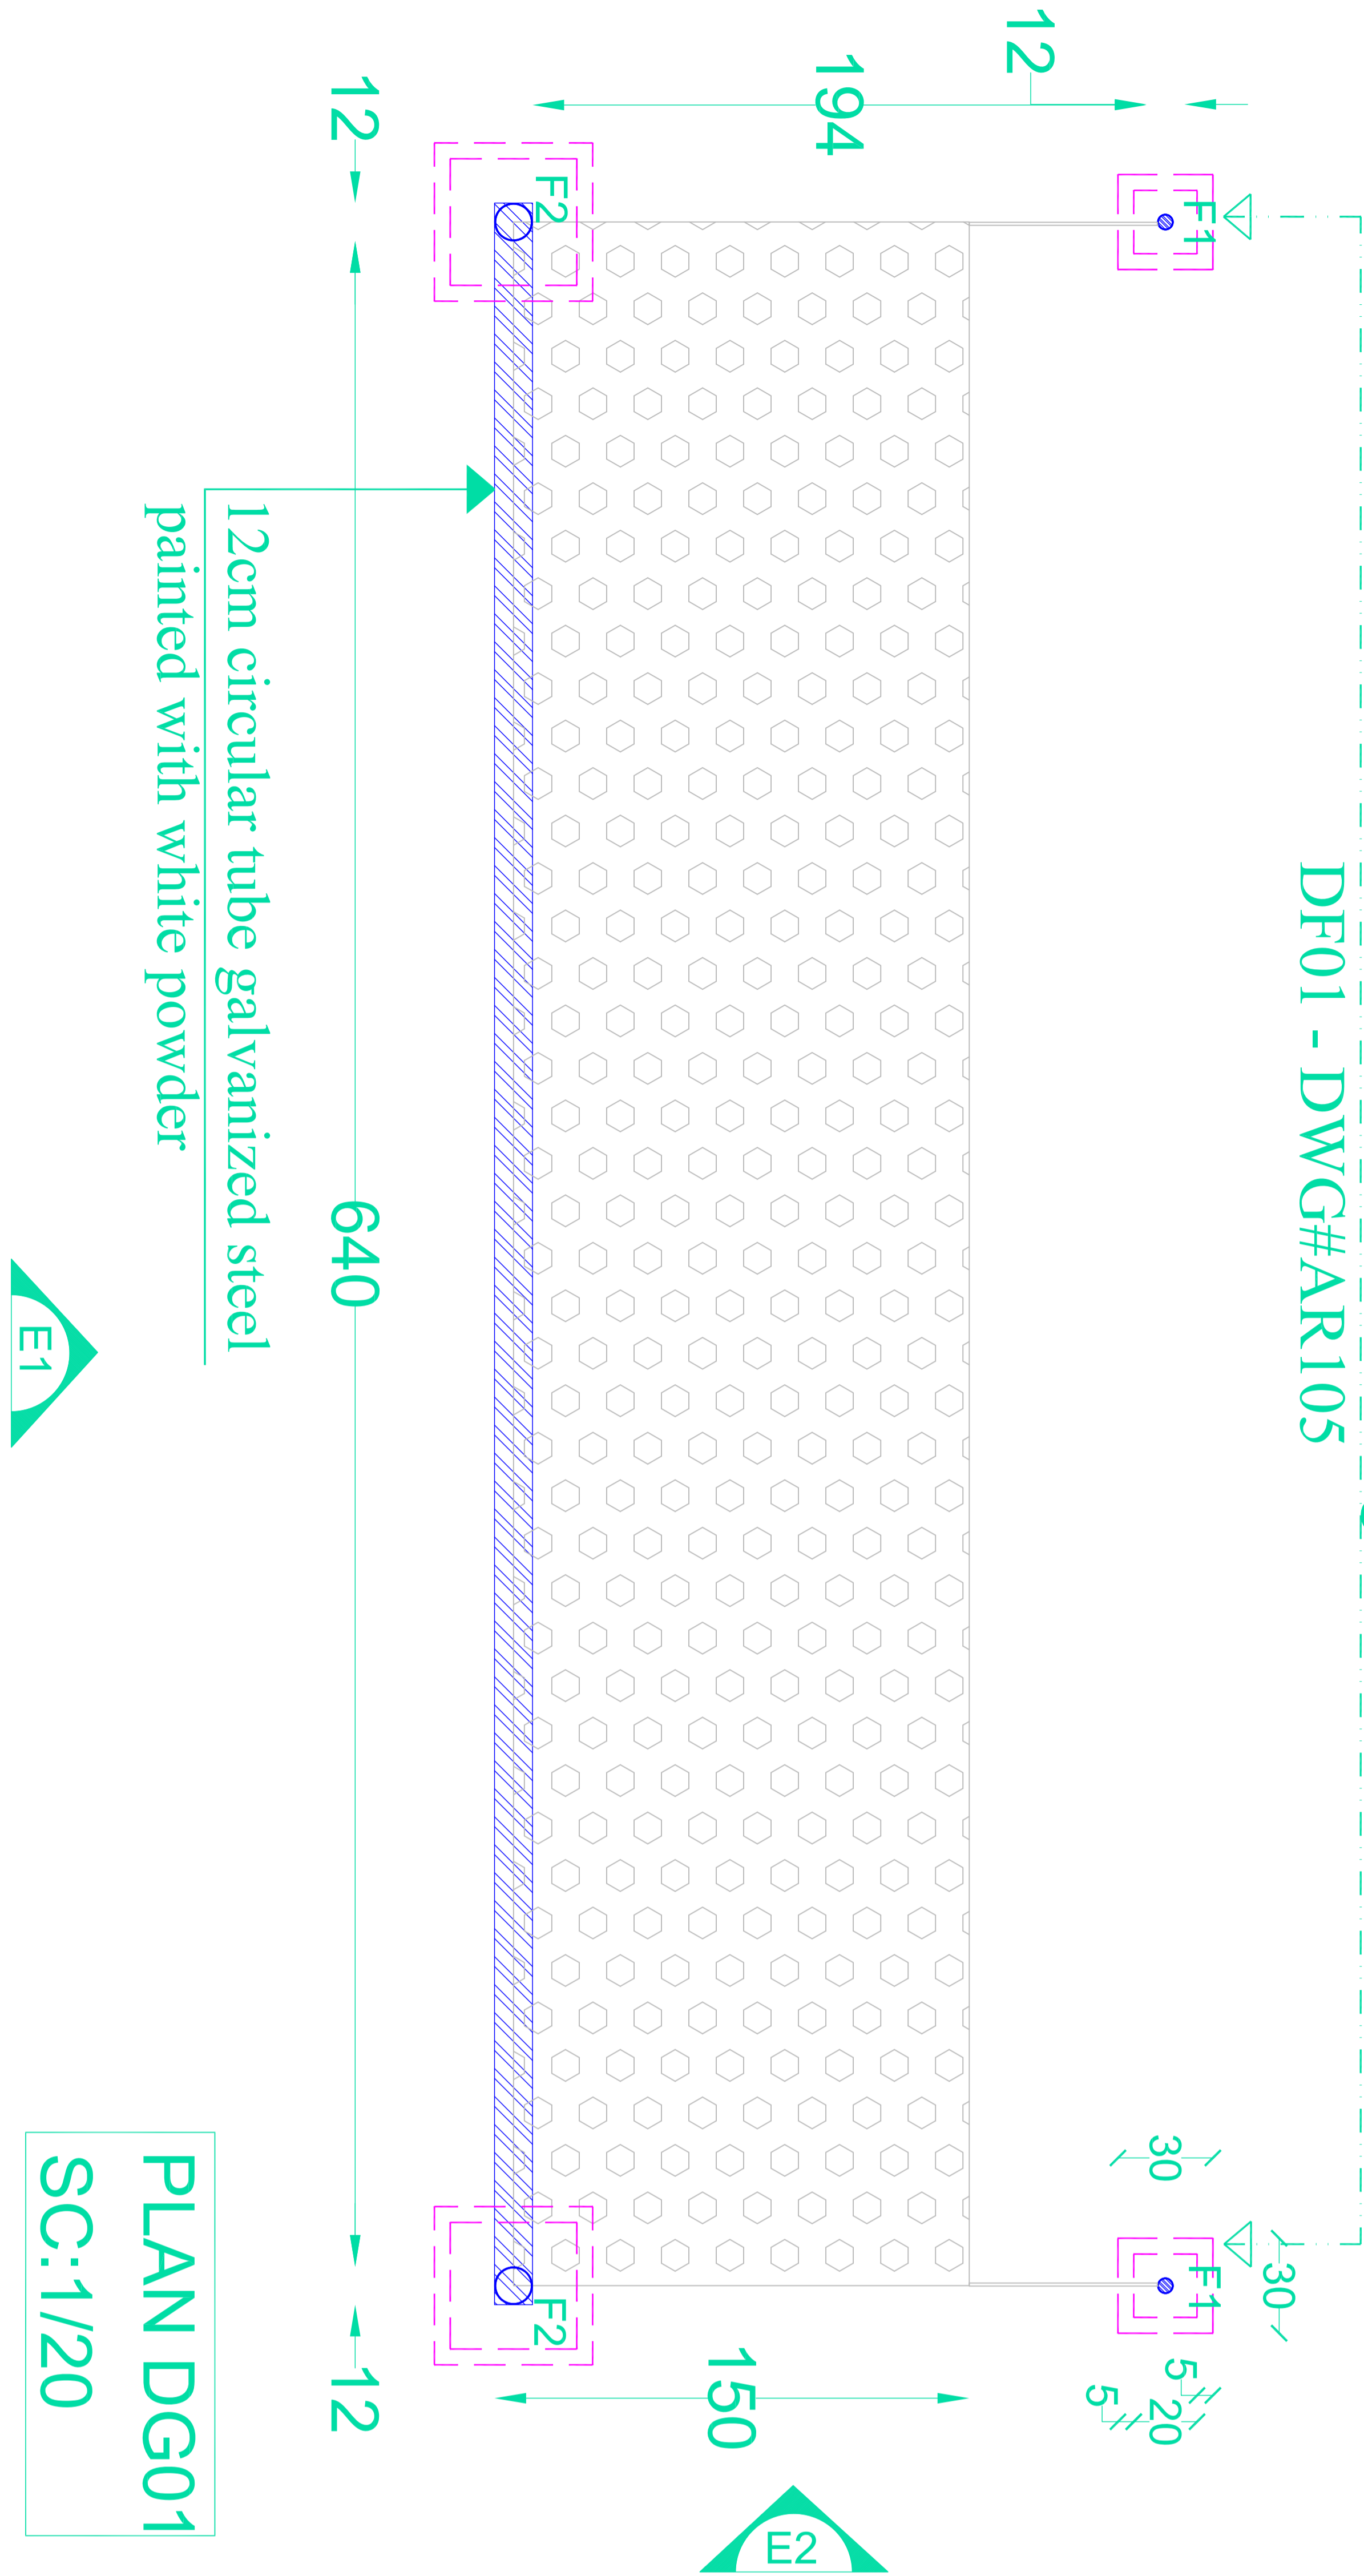


PLAN DG01
SC:1/20

12cm circular tube galvanized steel
painted with white powder


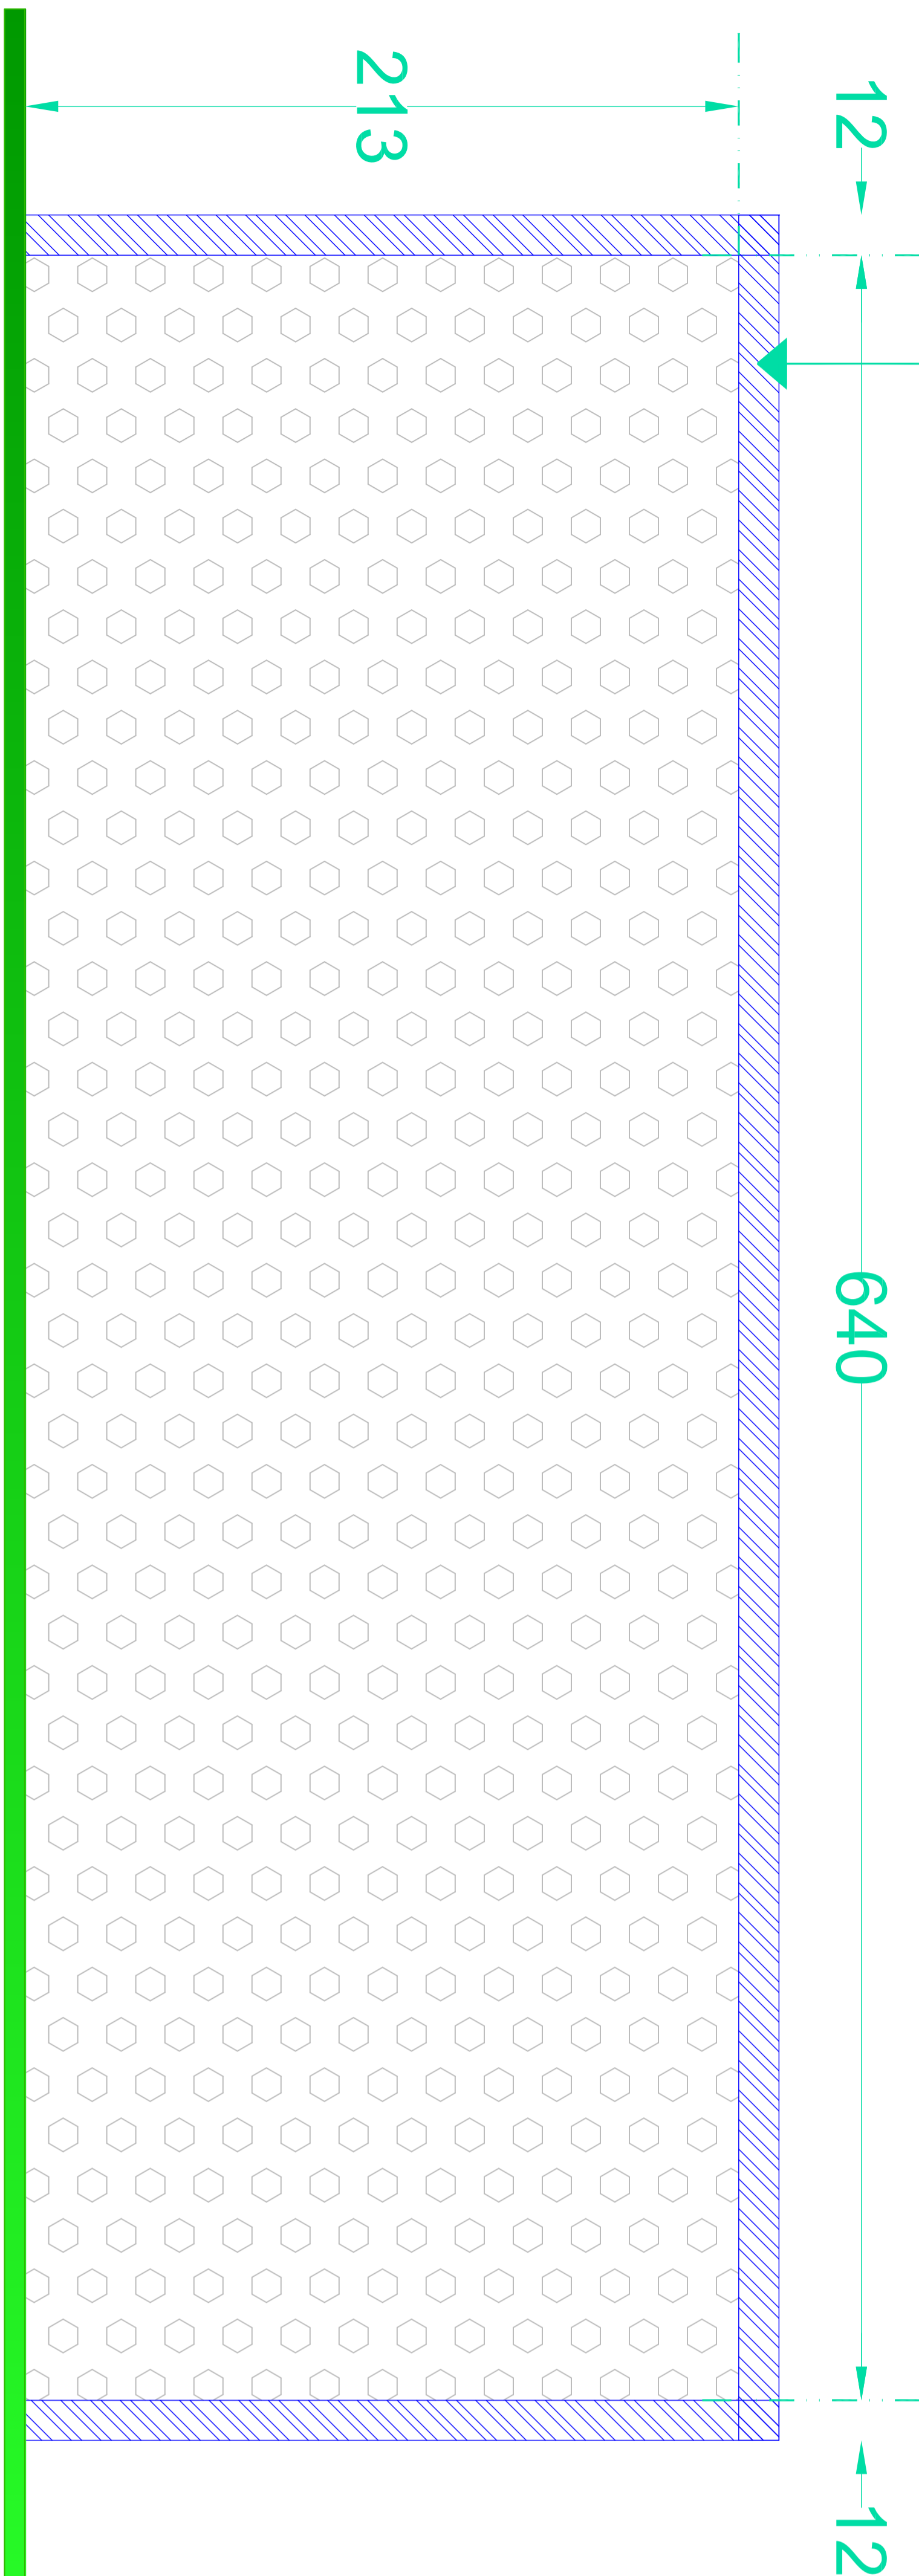


ELEVATION E1-DG01
SC:1/20

5cm circular tube galvanized
steel painted with white powder

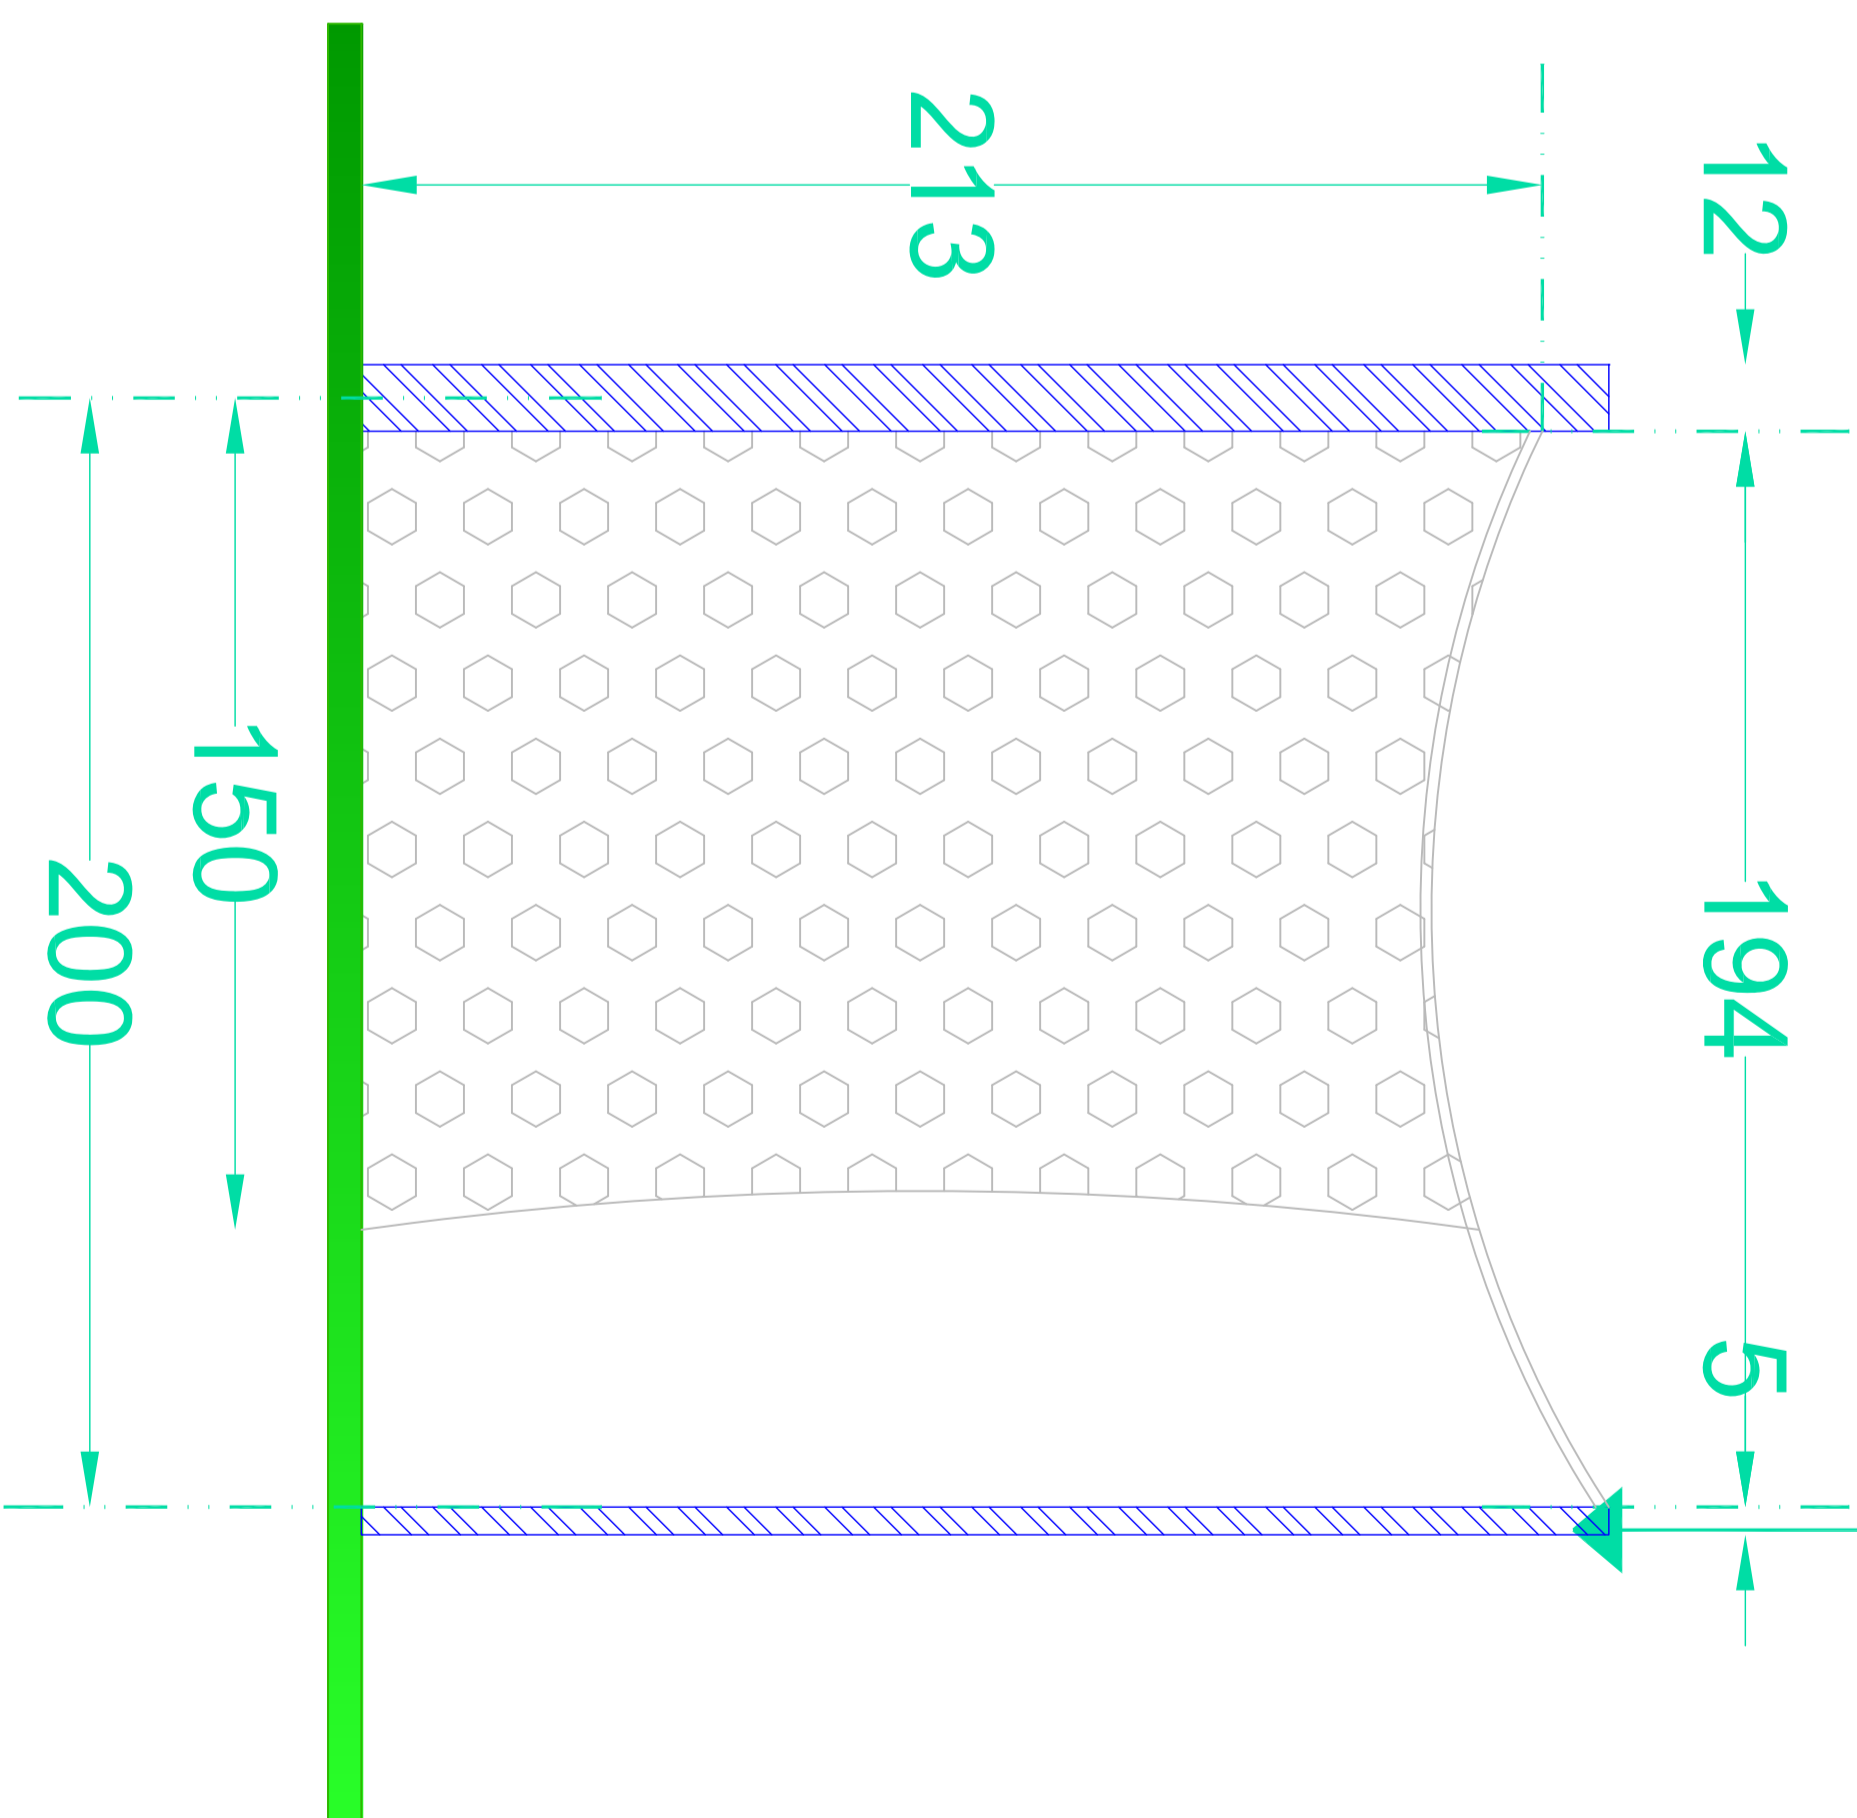

ELEVATION E2-DG01
SC:1/20

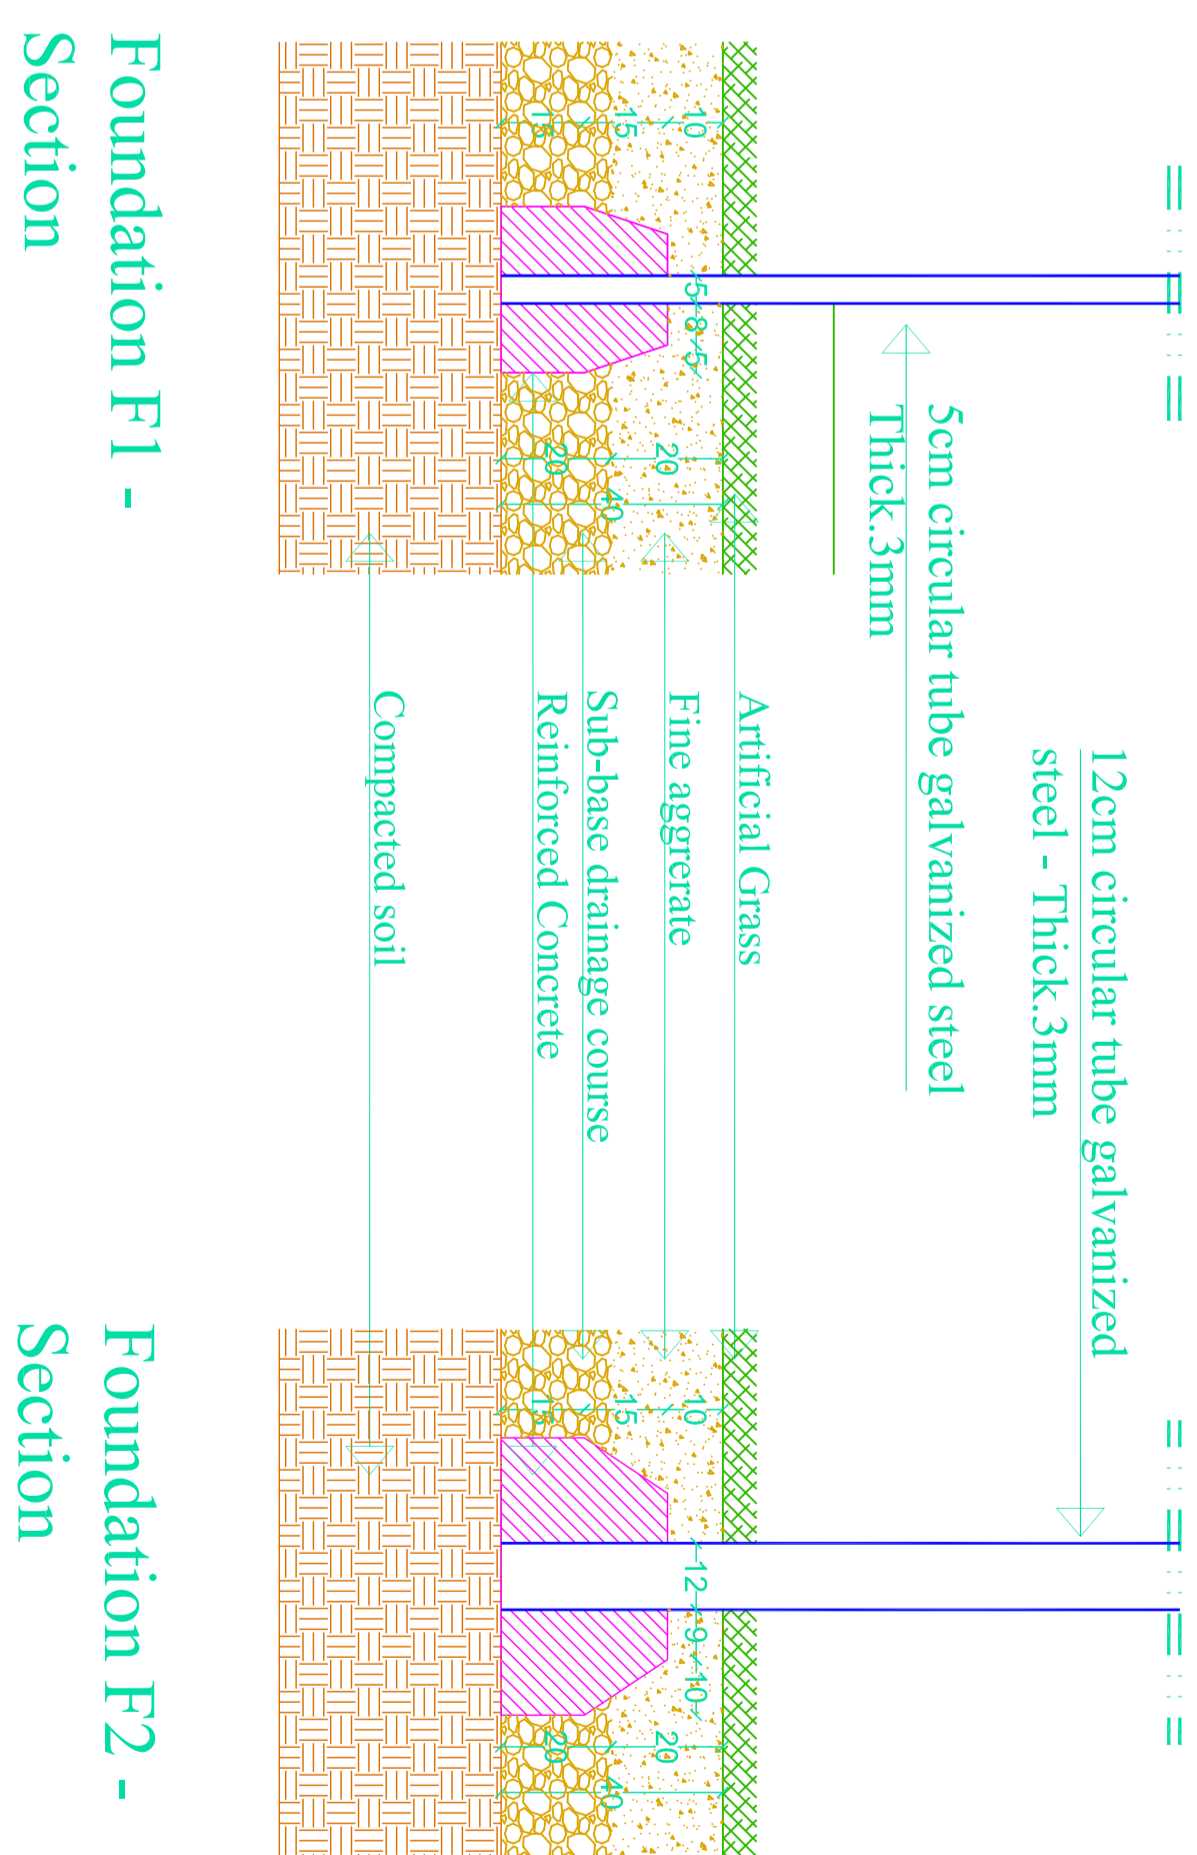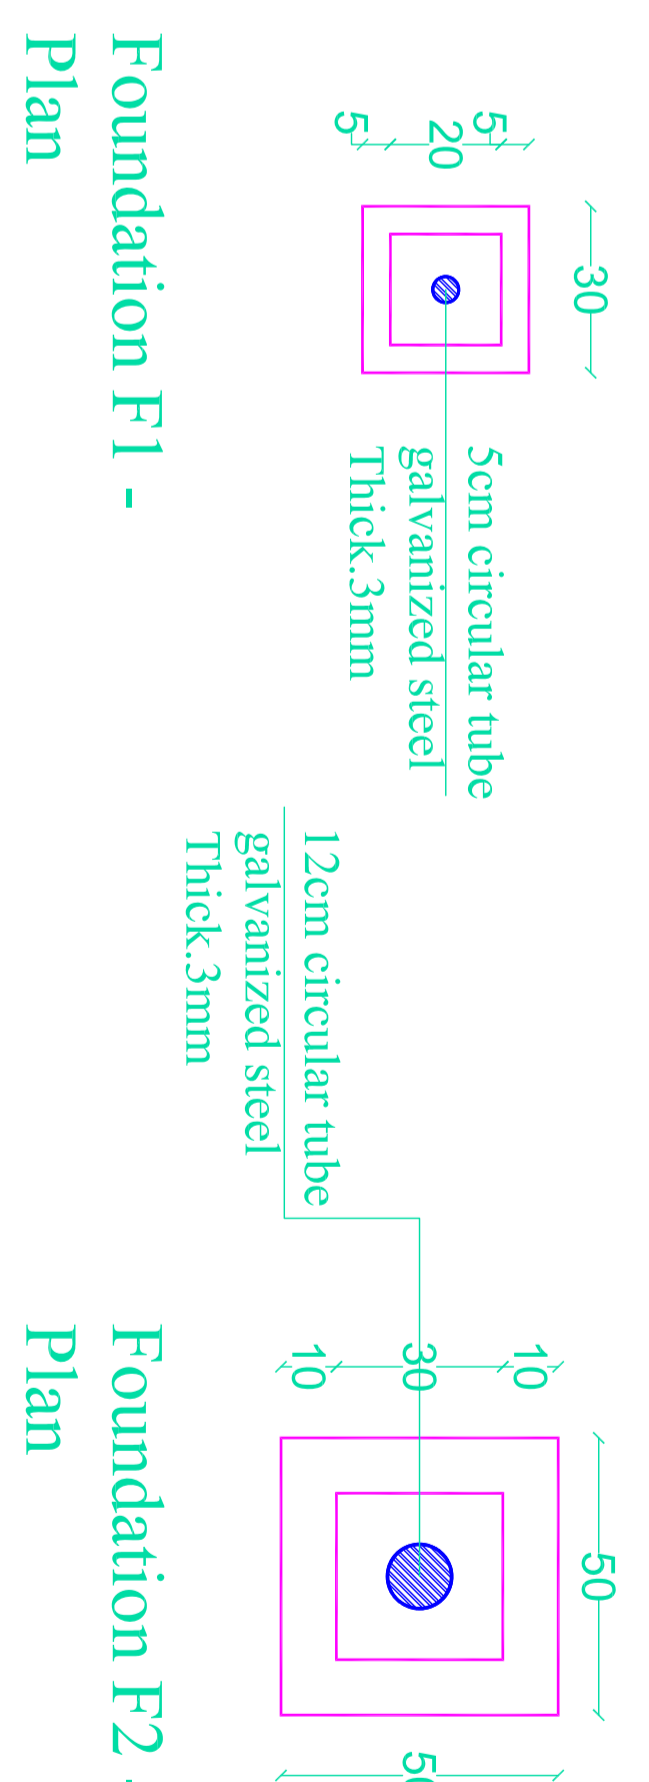

DF01-FOUNDATION
DETAIL-SC:1/20

KEY PLAN

THIS DRAWING IS A COPYRIGHT. DO NOT SCALE FROM THE DRAWING. THE CONTRACTOR AND HIS SUB-CONTRACTORS ARE TO VERIFY ALL DIMENSIONS ON SITE BEFORE MAKING SHOP DRAWINGS OR COMMENCING MANUFACTURE.

United Nation Development Programme
UNDP Lebanon
Social and Local Development Programme
P.O.Box: 11-3216 Beirut, Lebanon
Tel: 961 1 962491

PROGRAMME: Lebanese Host Communities
Support Programme
Support to Integrated Service
Provision at the Local Level

PROJECT NAME:

SOCCER FIELD - BAYSOUR

NOTES:

THIS DRAWING MUST BE READ IN COMBINATION WITH ALL OTHER ARCHITECTURAL AND ENGINEERING DRAWINGS.
ALL DIMENSIONS ARE IN CM.

LEGEND:

ROOM NUMBER:
FLOOR NUMBER

CEILING
FLOOR
SKIRTING / HEIGHT
DRAWING NUMBER
SECTION A
SOCCER FIELD AREA
INTERVENTION AREA
EXISTING CONCRETE
EXISTING NATURAL SOIL

FLOOR CLEAN OUT
FLOOR DRAIN

0	---	---	GENERAL REVISION	---
REV BY	Date	Description	Appl.	
PROJECT NBR.	---			
PROJECT PHASE	TENDER			
DISCIPLINE	ARCHITECTURAL			
SECTOR				
BUILDING				
DESIGNED	M.B.			
DRAWN	M.B.			
CHECKED	---			
APPROVED				
DATE	25-01-2017			
SCALE	1/20			
SHEET SIZE	A1			
Title				

AR105


PLAN LAYOUT

GOAL PLAN & DETAIL
GOAL POST & NET


Sheet 1 OF 1

PH1-RH-AR105-REV.0


Project Number Phase Type Drawing Number Revision

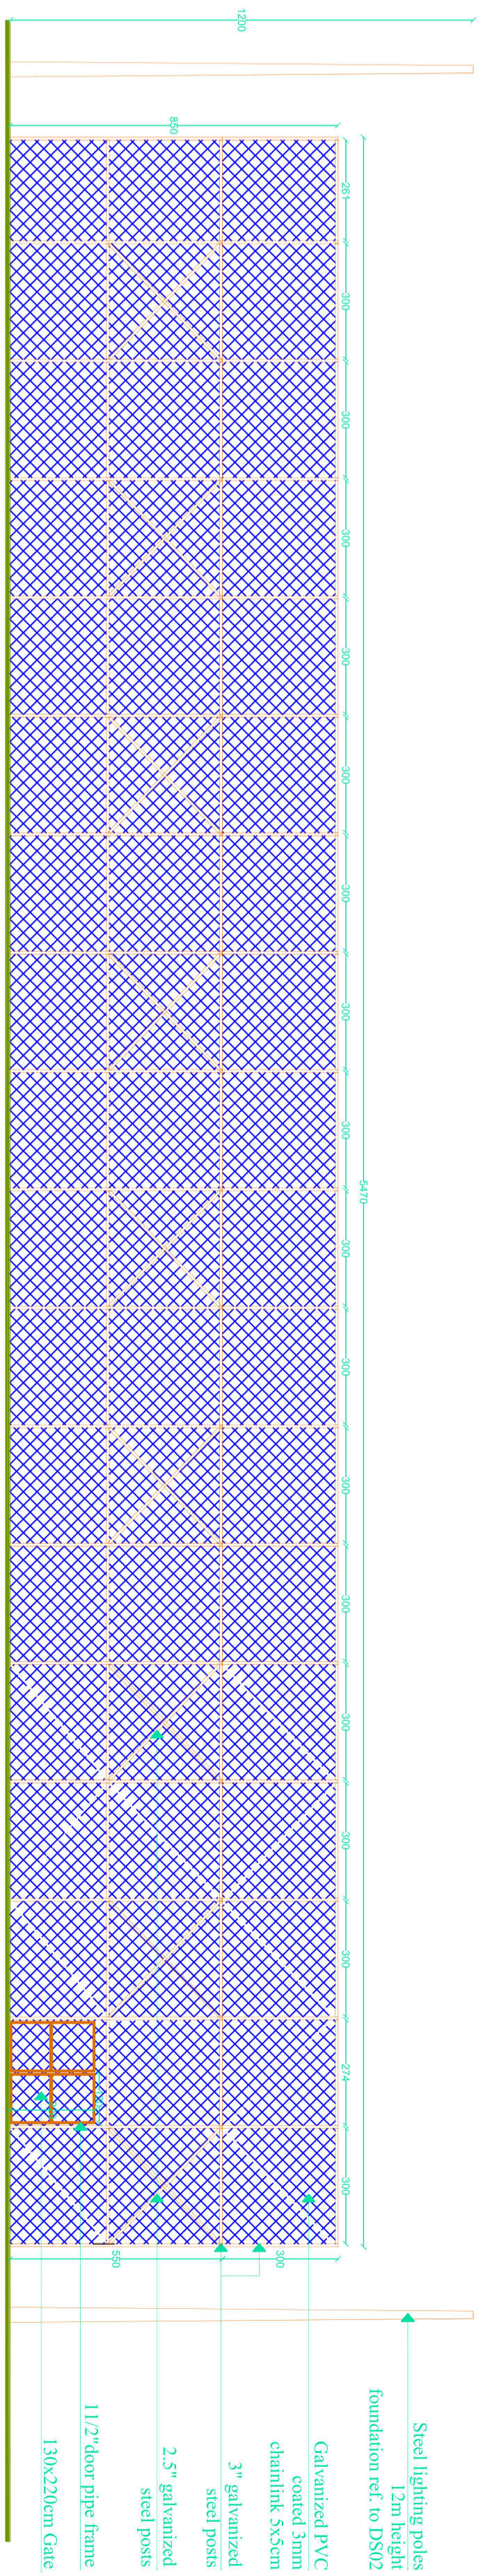


FENCE AND GATE ELEVATION
SC:1/200

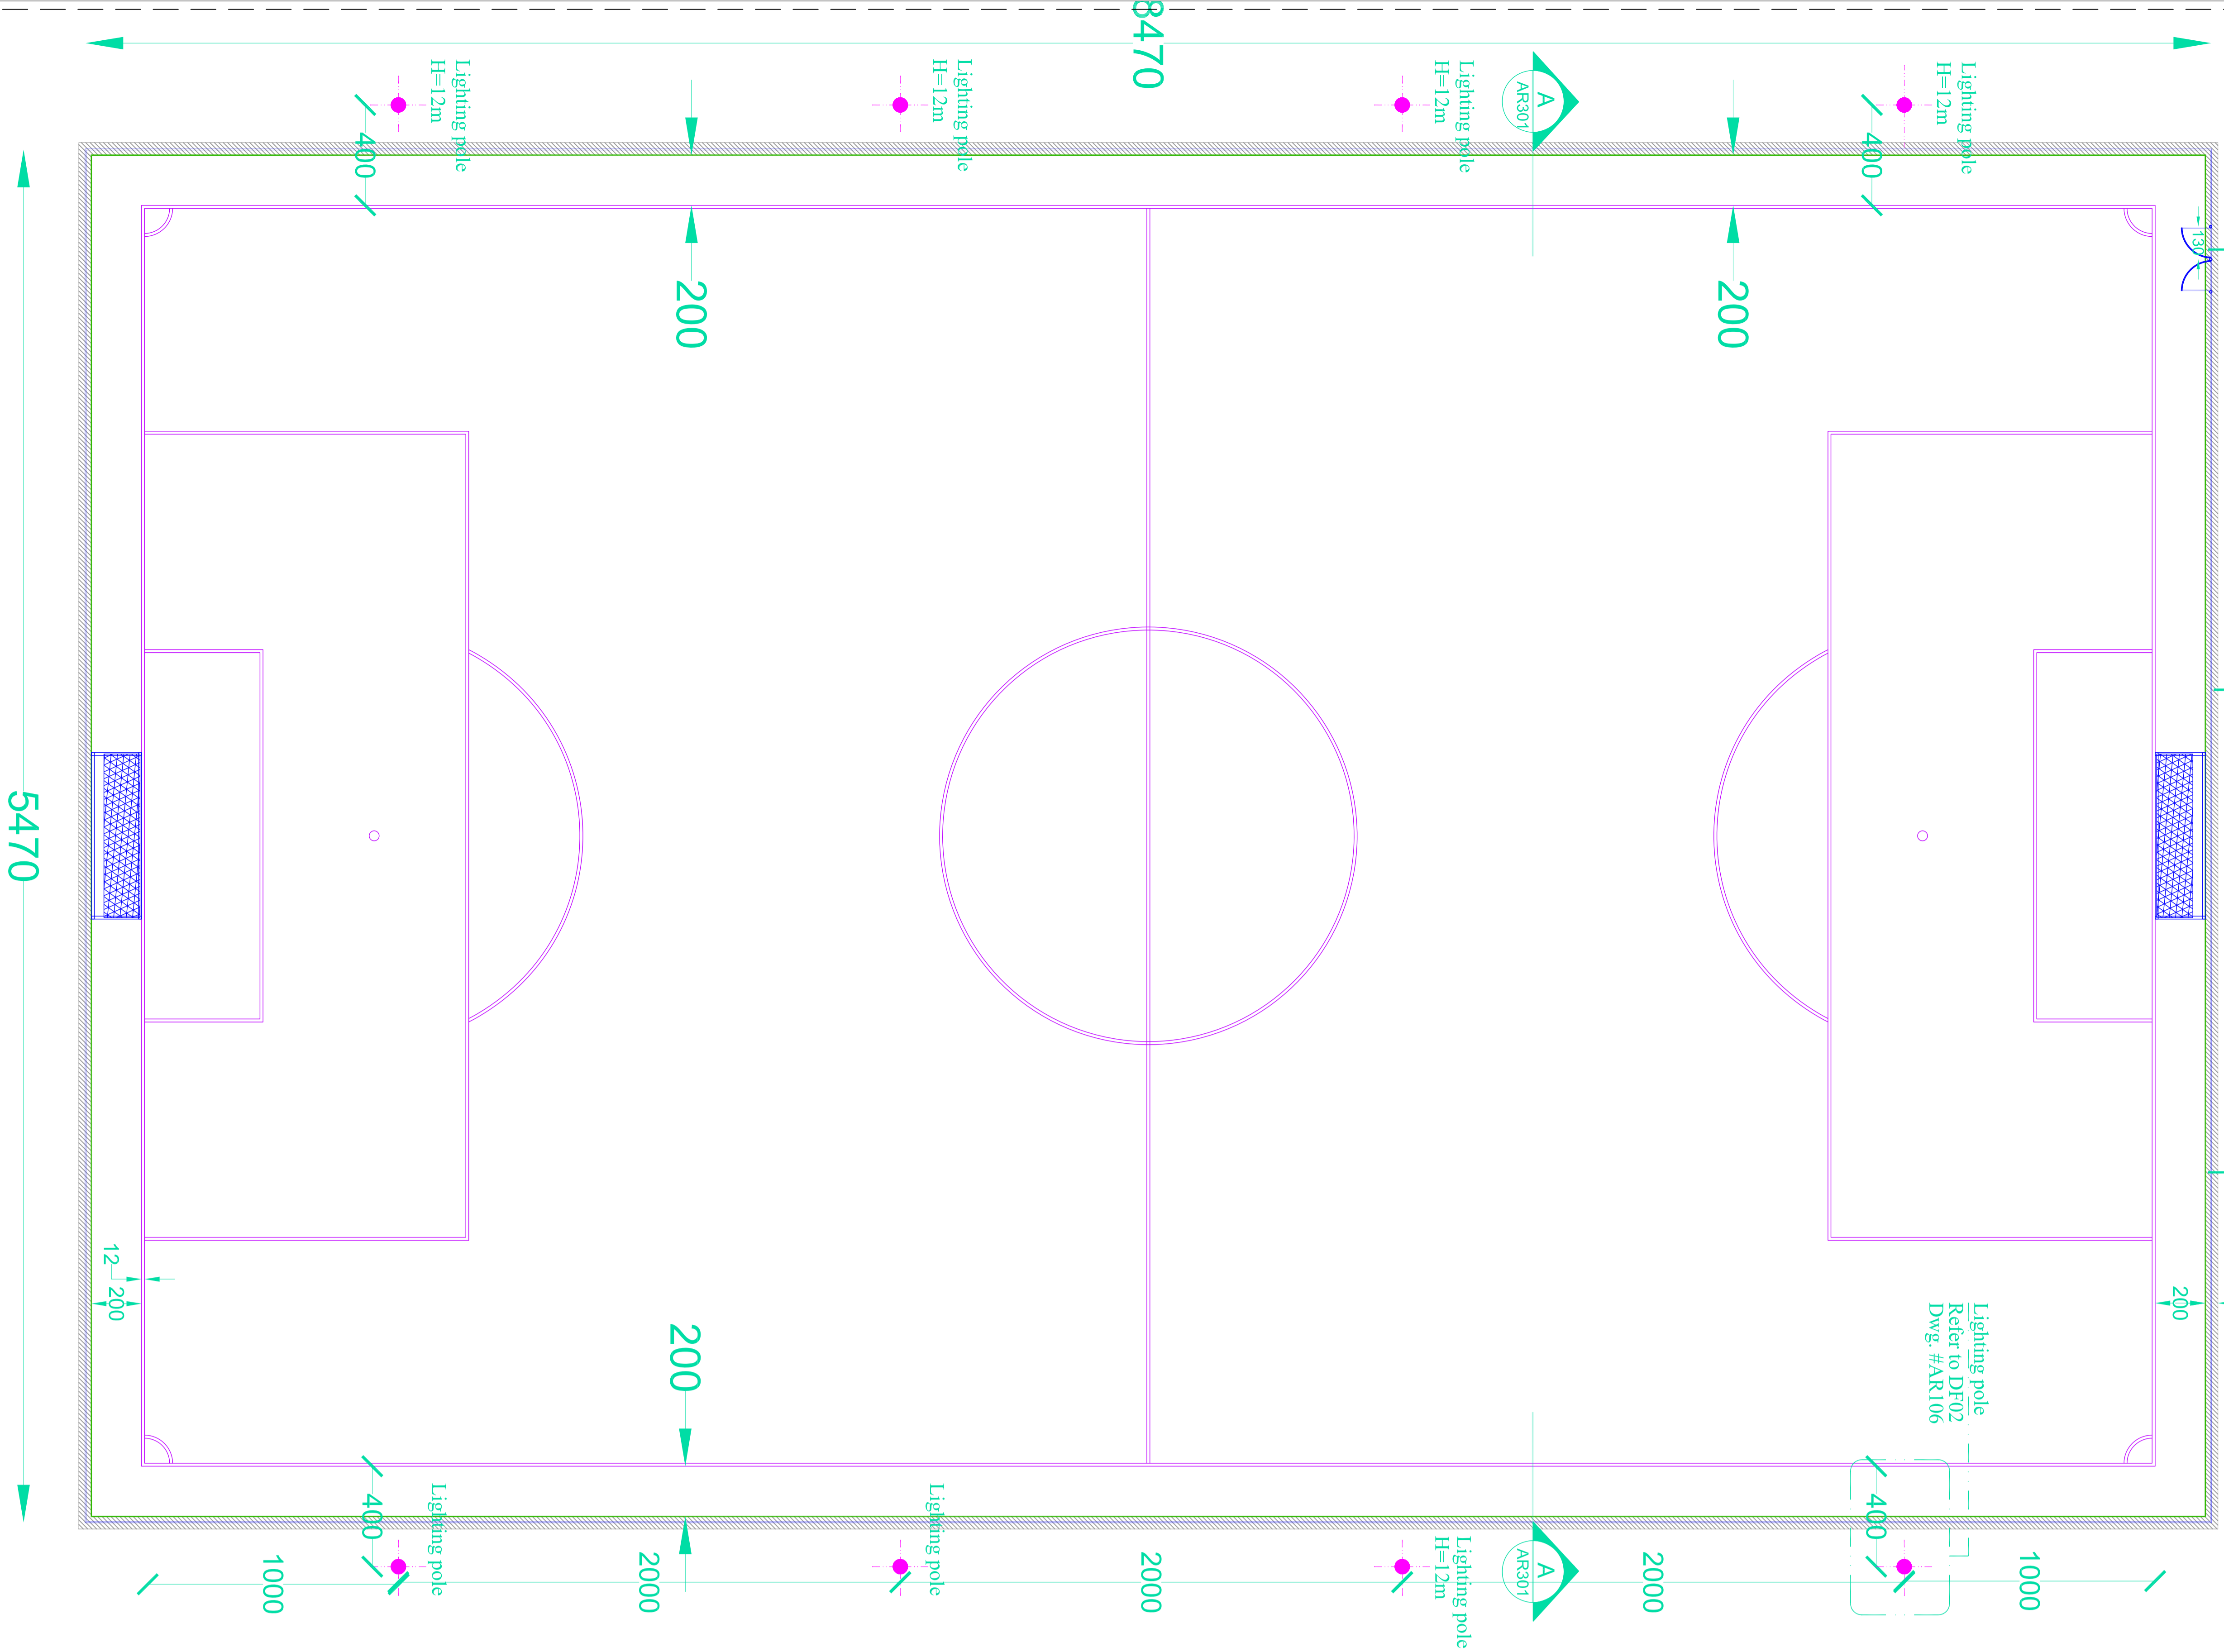


PLAN
SC:1/200

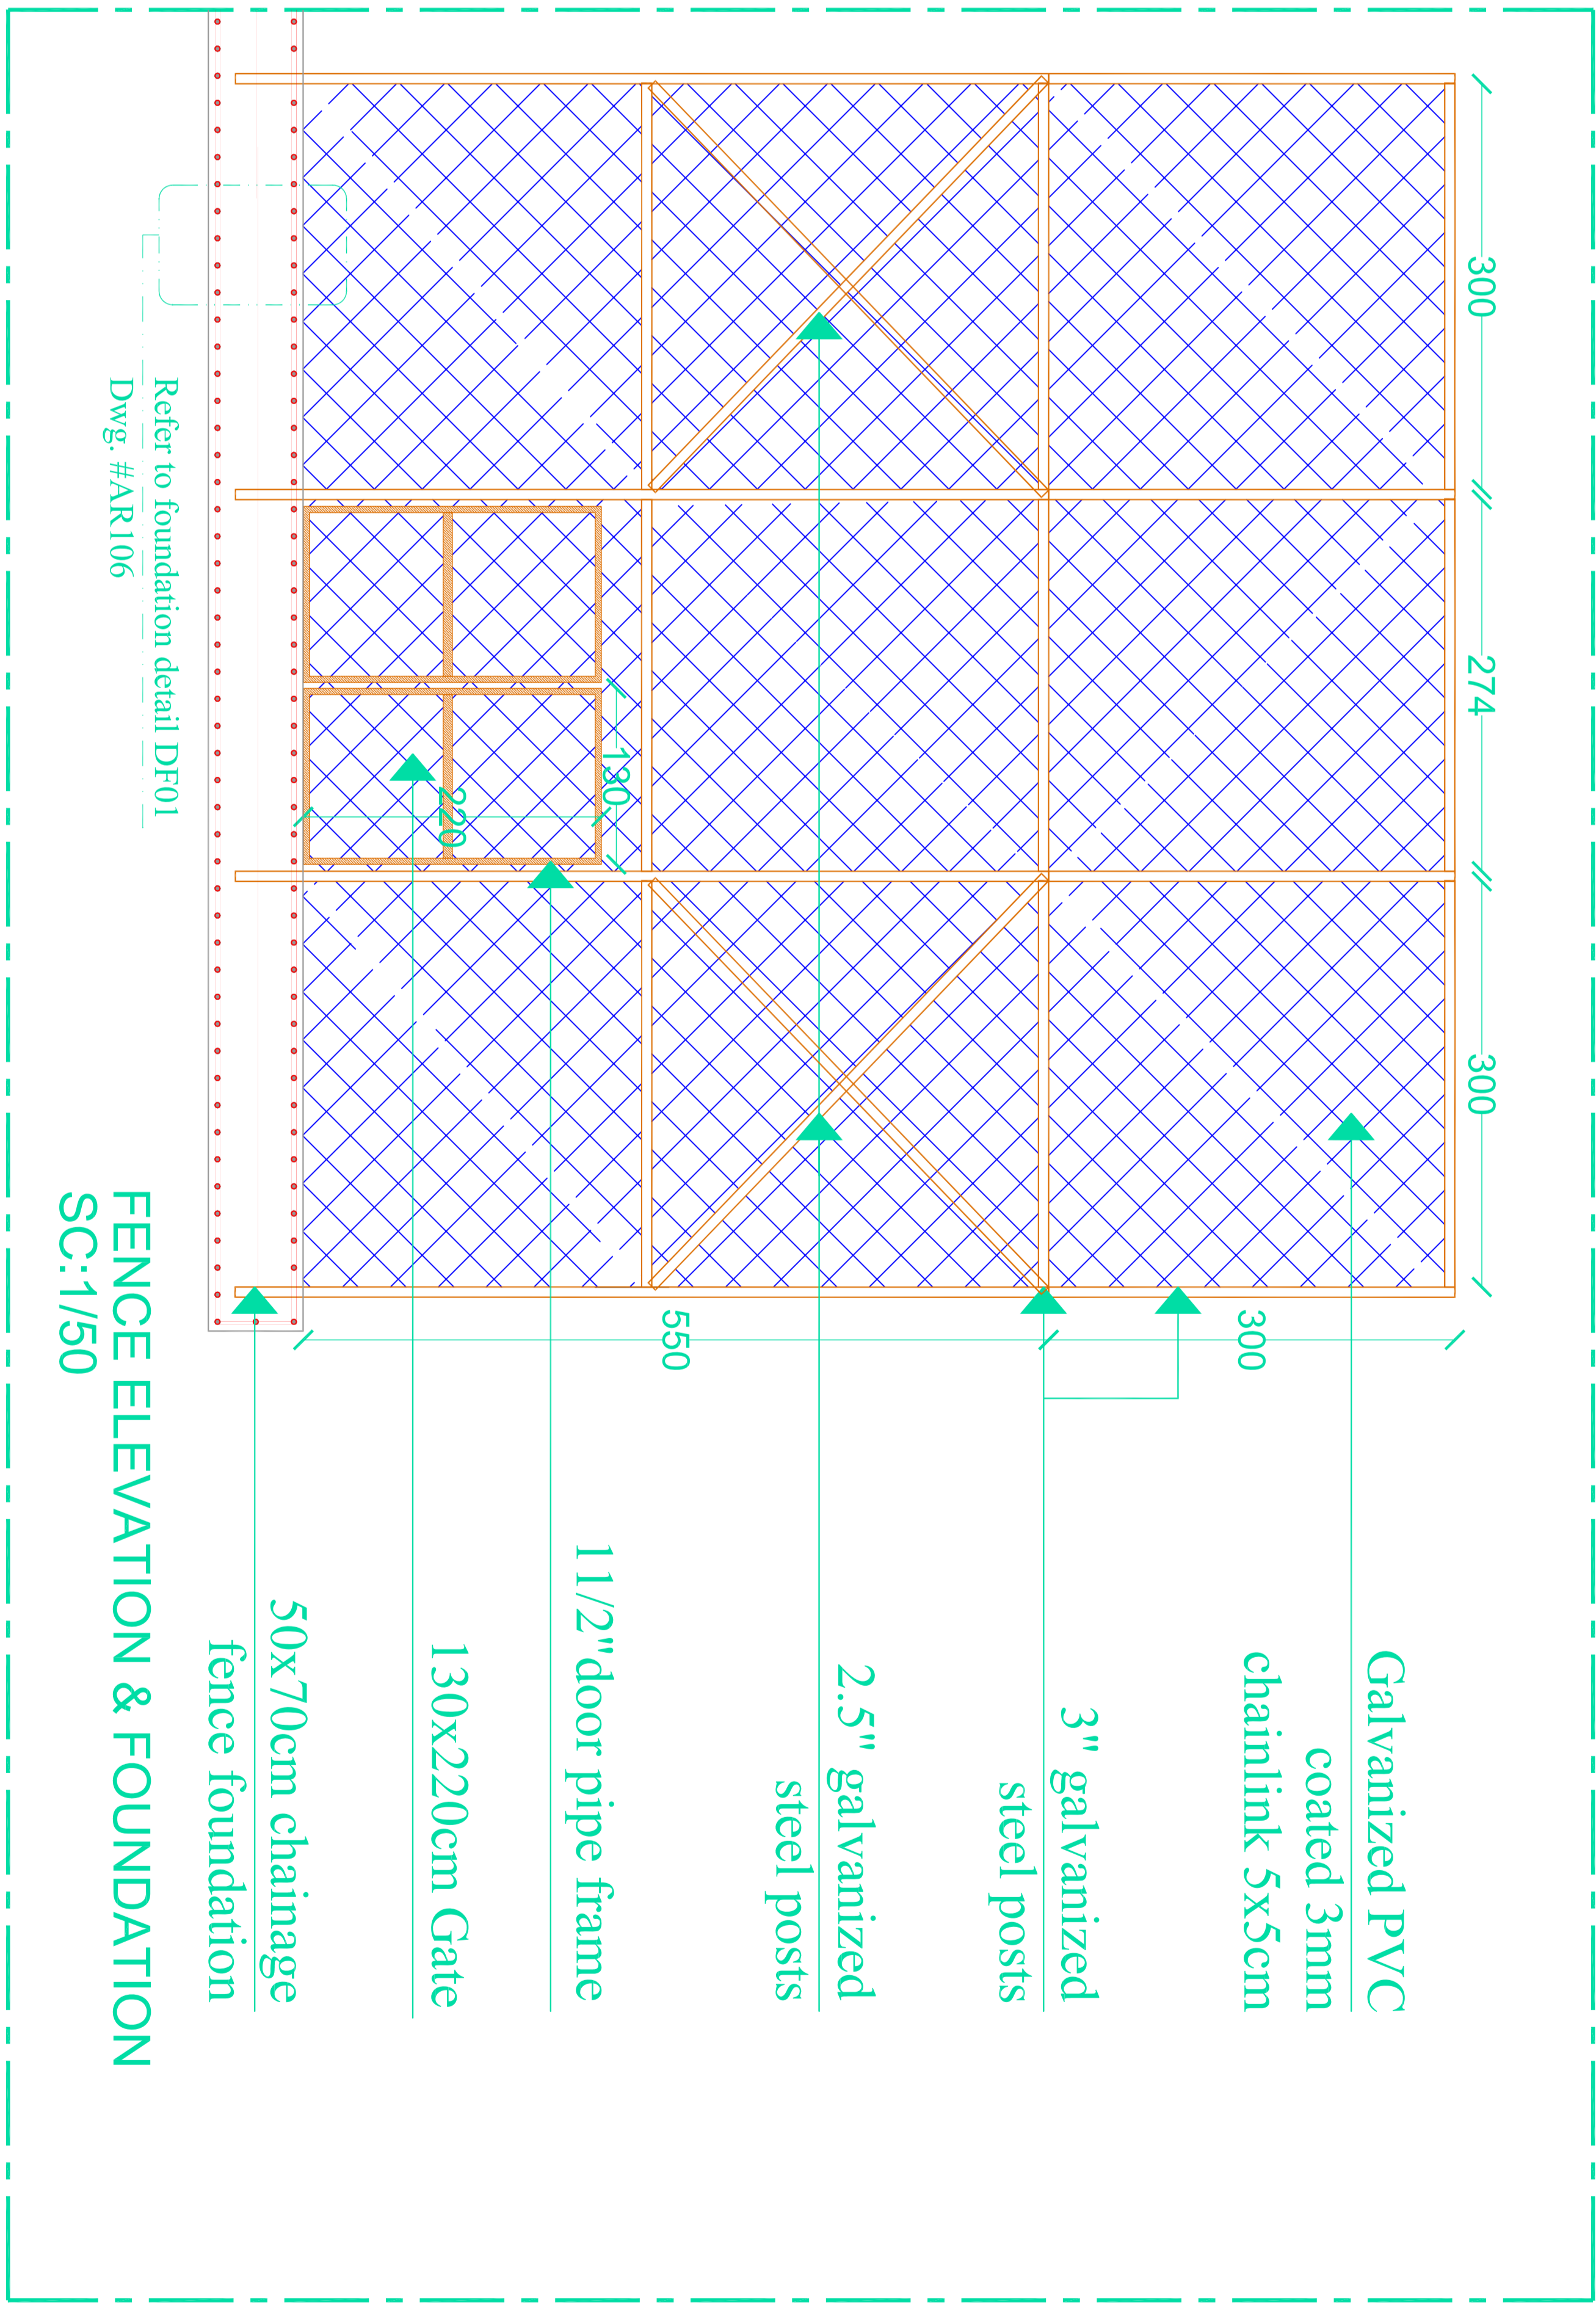

FENCE ELEVATION & FOUNDATION
SC:1/50

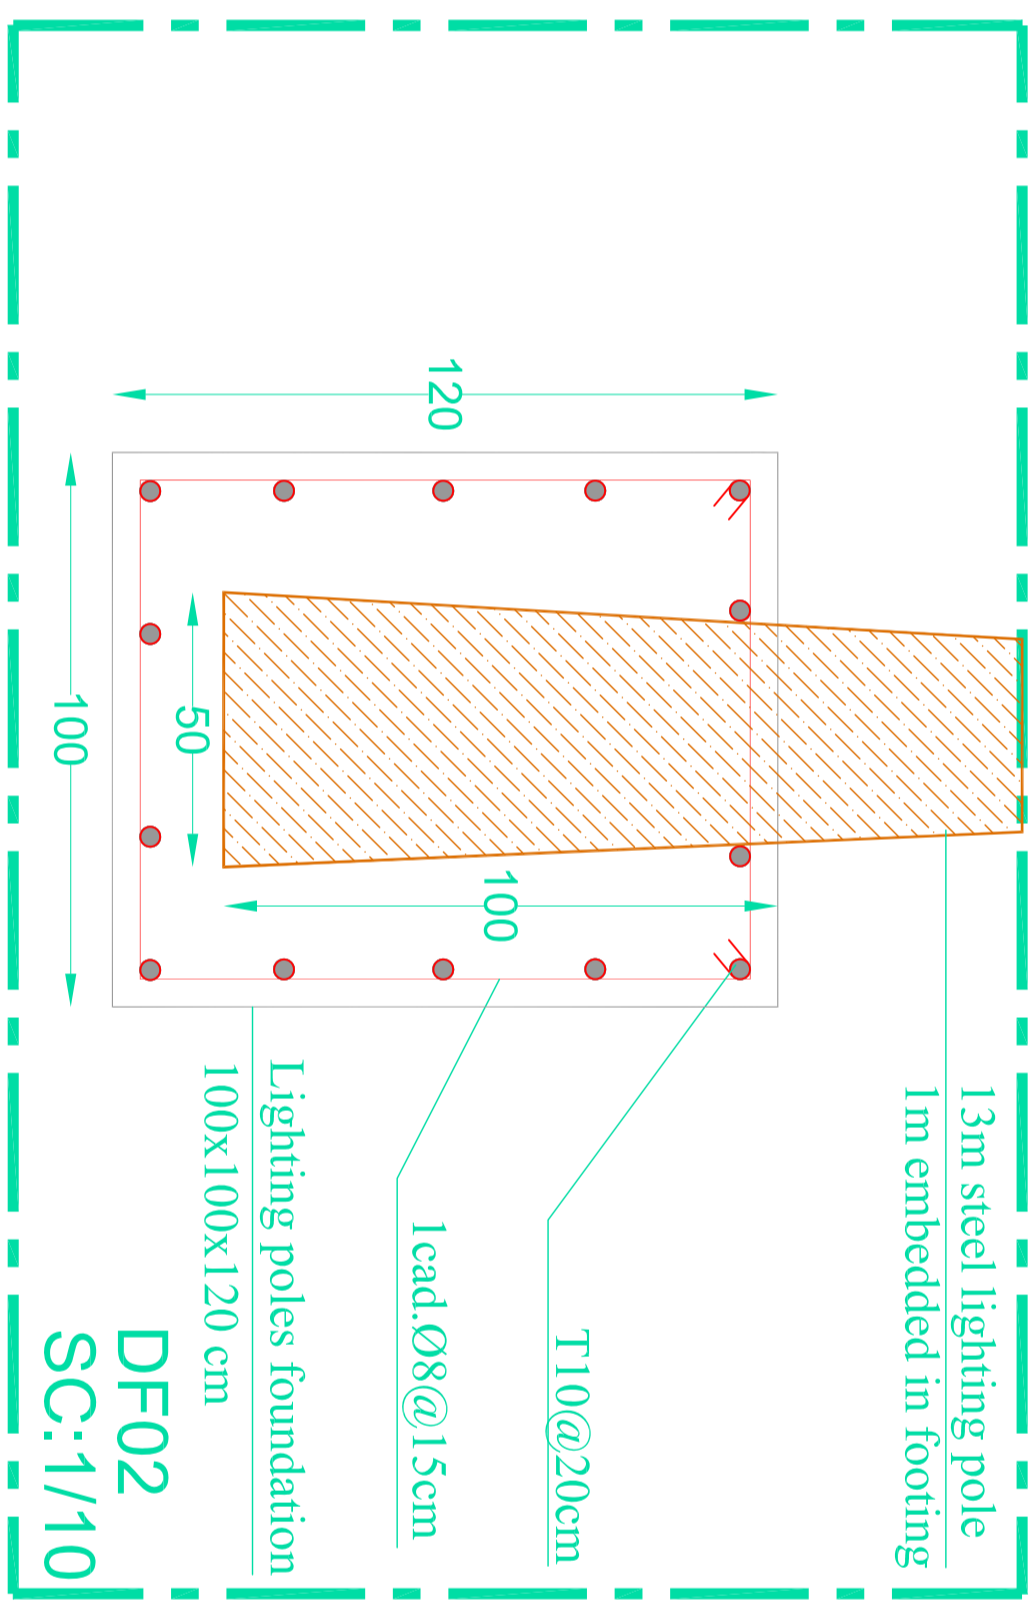

DF02
SC:1/10

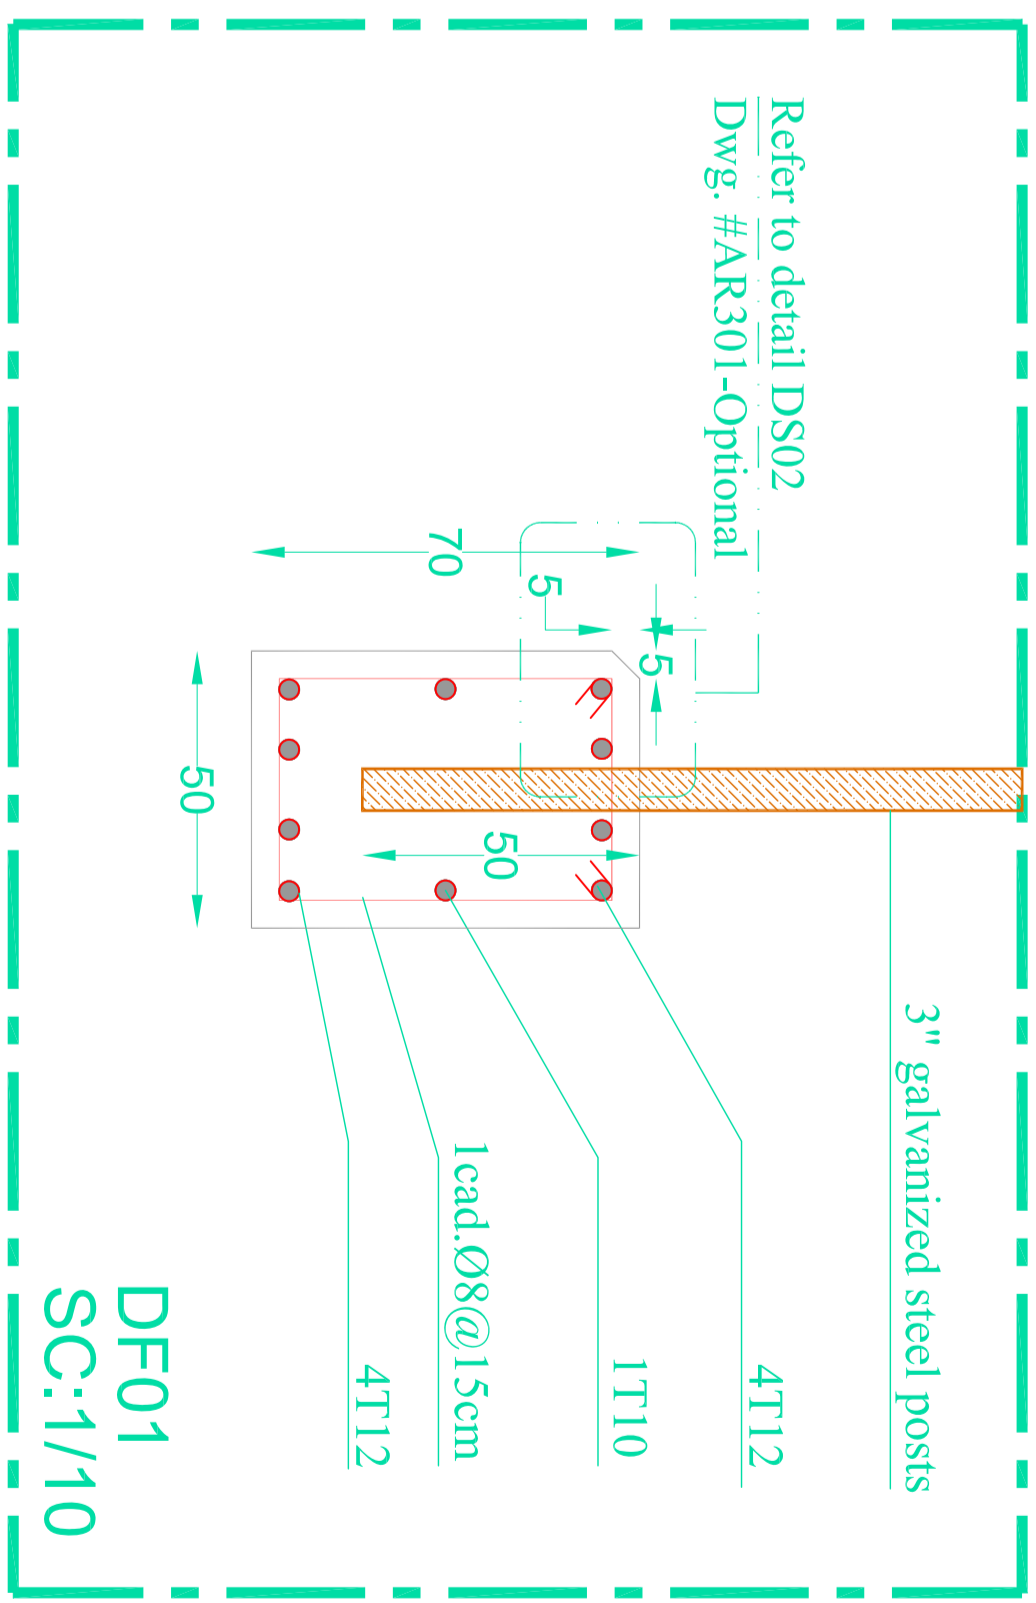

DF01
SC:1/10

KEY PLAN

THIS DRAWING IS A COPYRIGHT. DO NOT SCALE FROM THE DRAWING. THE CONTRACTOR AND HIS SUB-CONTRACTORS ARE TO VERIFY ALL DIMENSIONS ON SITE BEFORE MAKING SHOP DRAWINGS OR COMMENCING MANUFACTURE.

United Nation Development Programme
UNDP Lebanon
Social and Local Development Programme
P.O.Box: 11-3216 Beirut, Lebanon
Tel: 961 1 962491


PROGRAMME: Lebanese Host Communities Support Programme
Support to Integrated Service Provision at the Local Level

PROJECT NAME:

SOCCER FIELD - BAYSOUR

NOTES:

THIS DRAWING MUST BE READ IN COMBINATION WITH ALL OTHER ARCHITECTURAL AND ENGINEERING DRAWINGS.
ALL DIMENSIONS ARE IN CM.

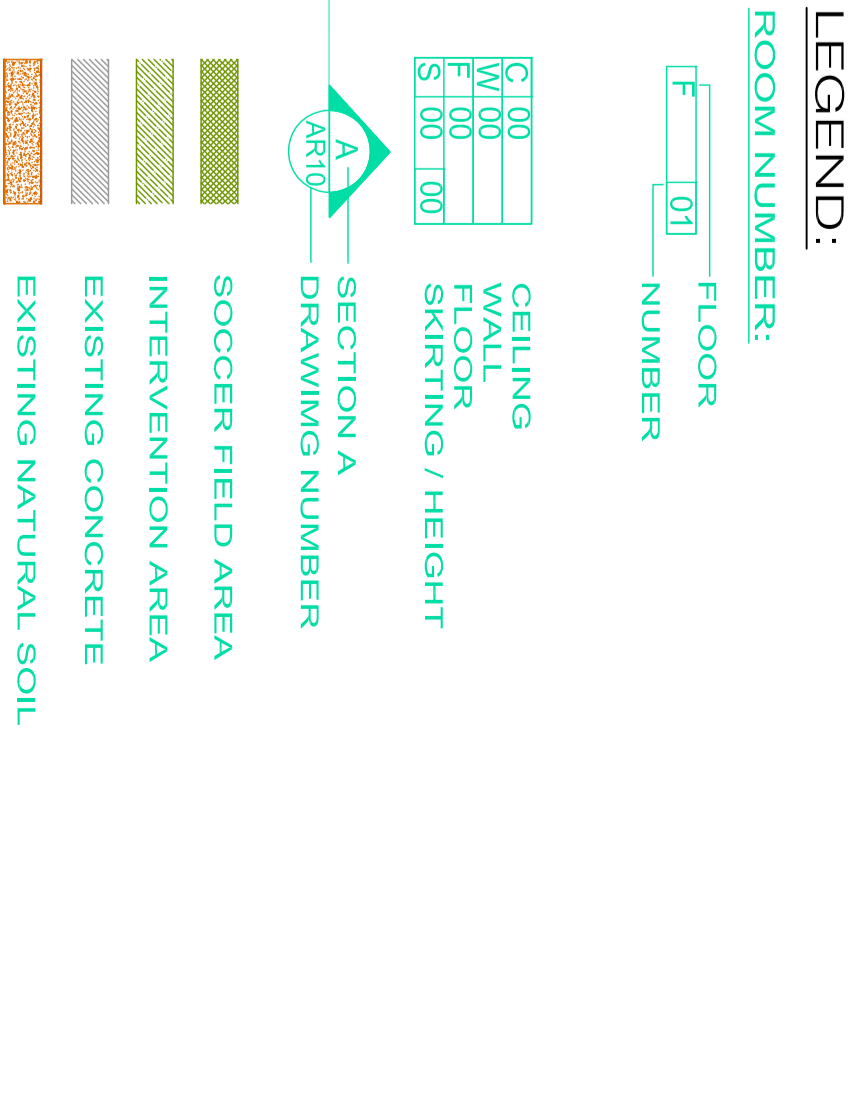


0	---	GENERAL REVISION	---
REV BY	Date	Description	Appl.
PROJECT NBR.	---		
PROJECT PHASE	TENDER		
DISCIPLINE	ARCHITECTURAL		
SECTOR			
BUILDING			
DESIGNED	M.B.		
DRAWN	M.B.		
CHECKED	---		
APPROVED			
DATE	25-01-2017		
SCALE	VAR.		
SHEET SIZE	A1		
Title	AR106		


PLAN LAYOUT
SOCCER FIELD - CHAIN LINK FENCE
DETAILED PLAN& ELEVATION

PH1-RH-AR106-REV.0

Project Number Phase Type Drawing Number Revision

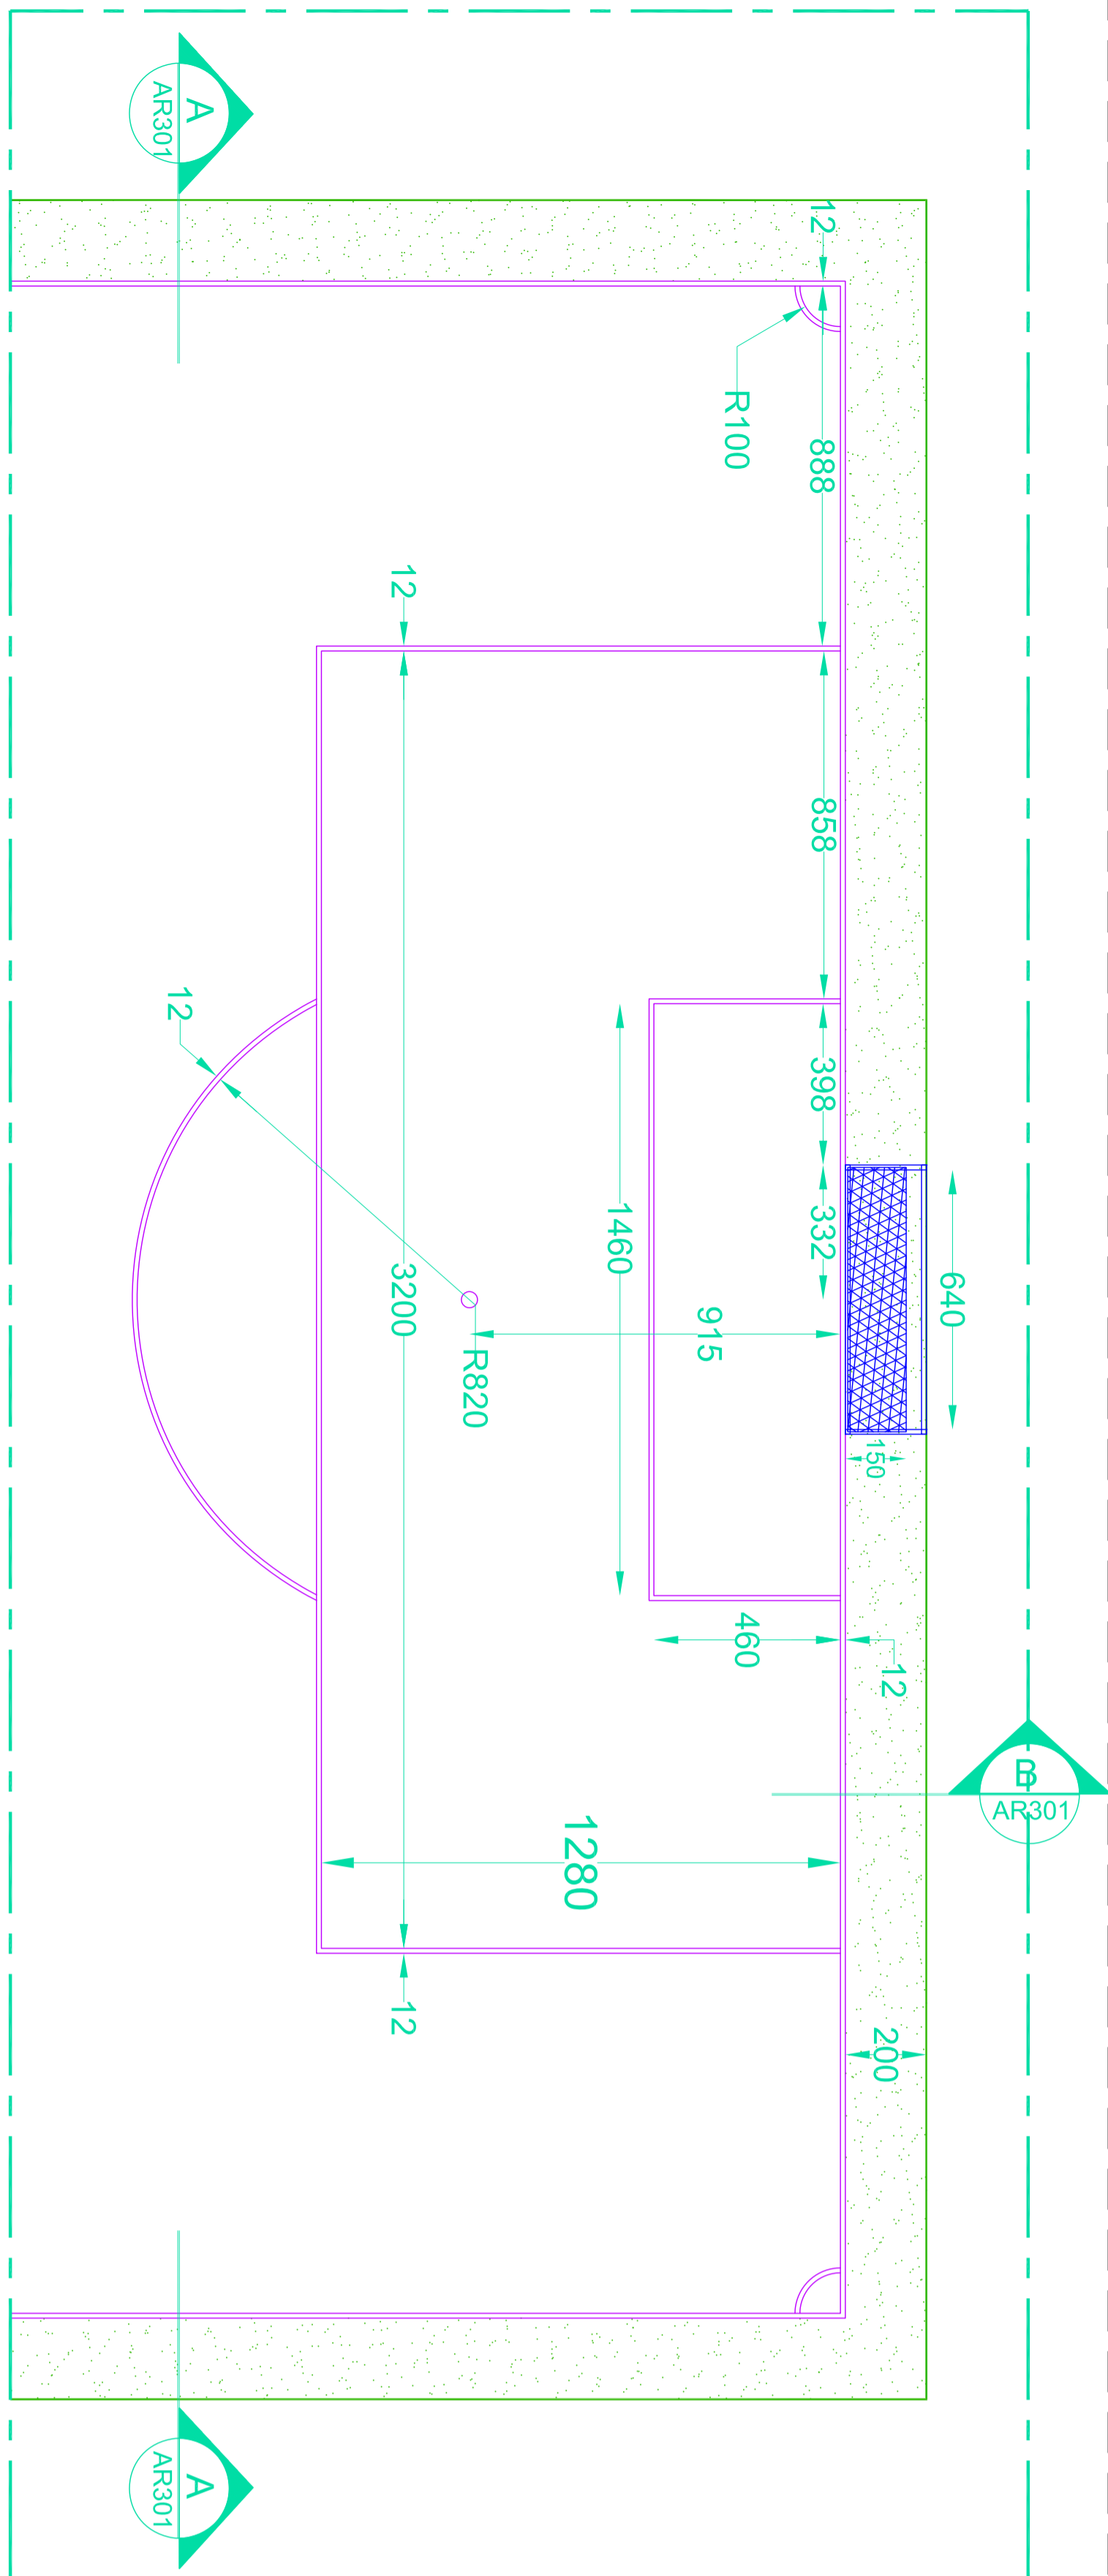

PLAN
SC:1/200

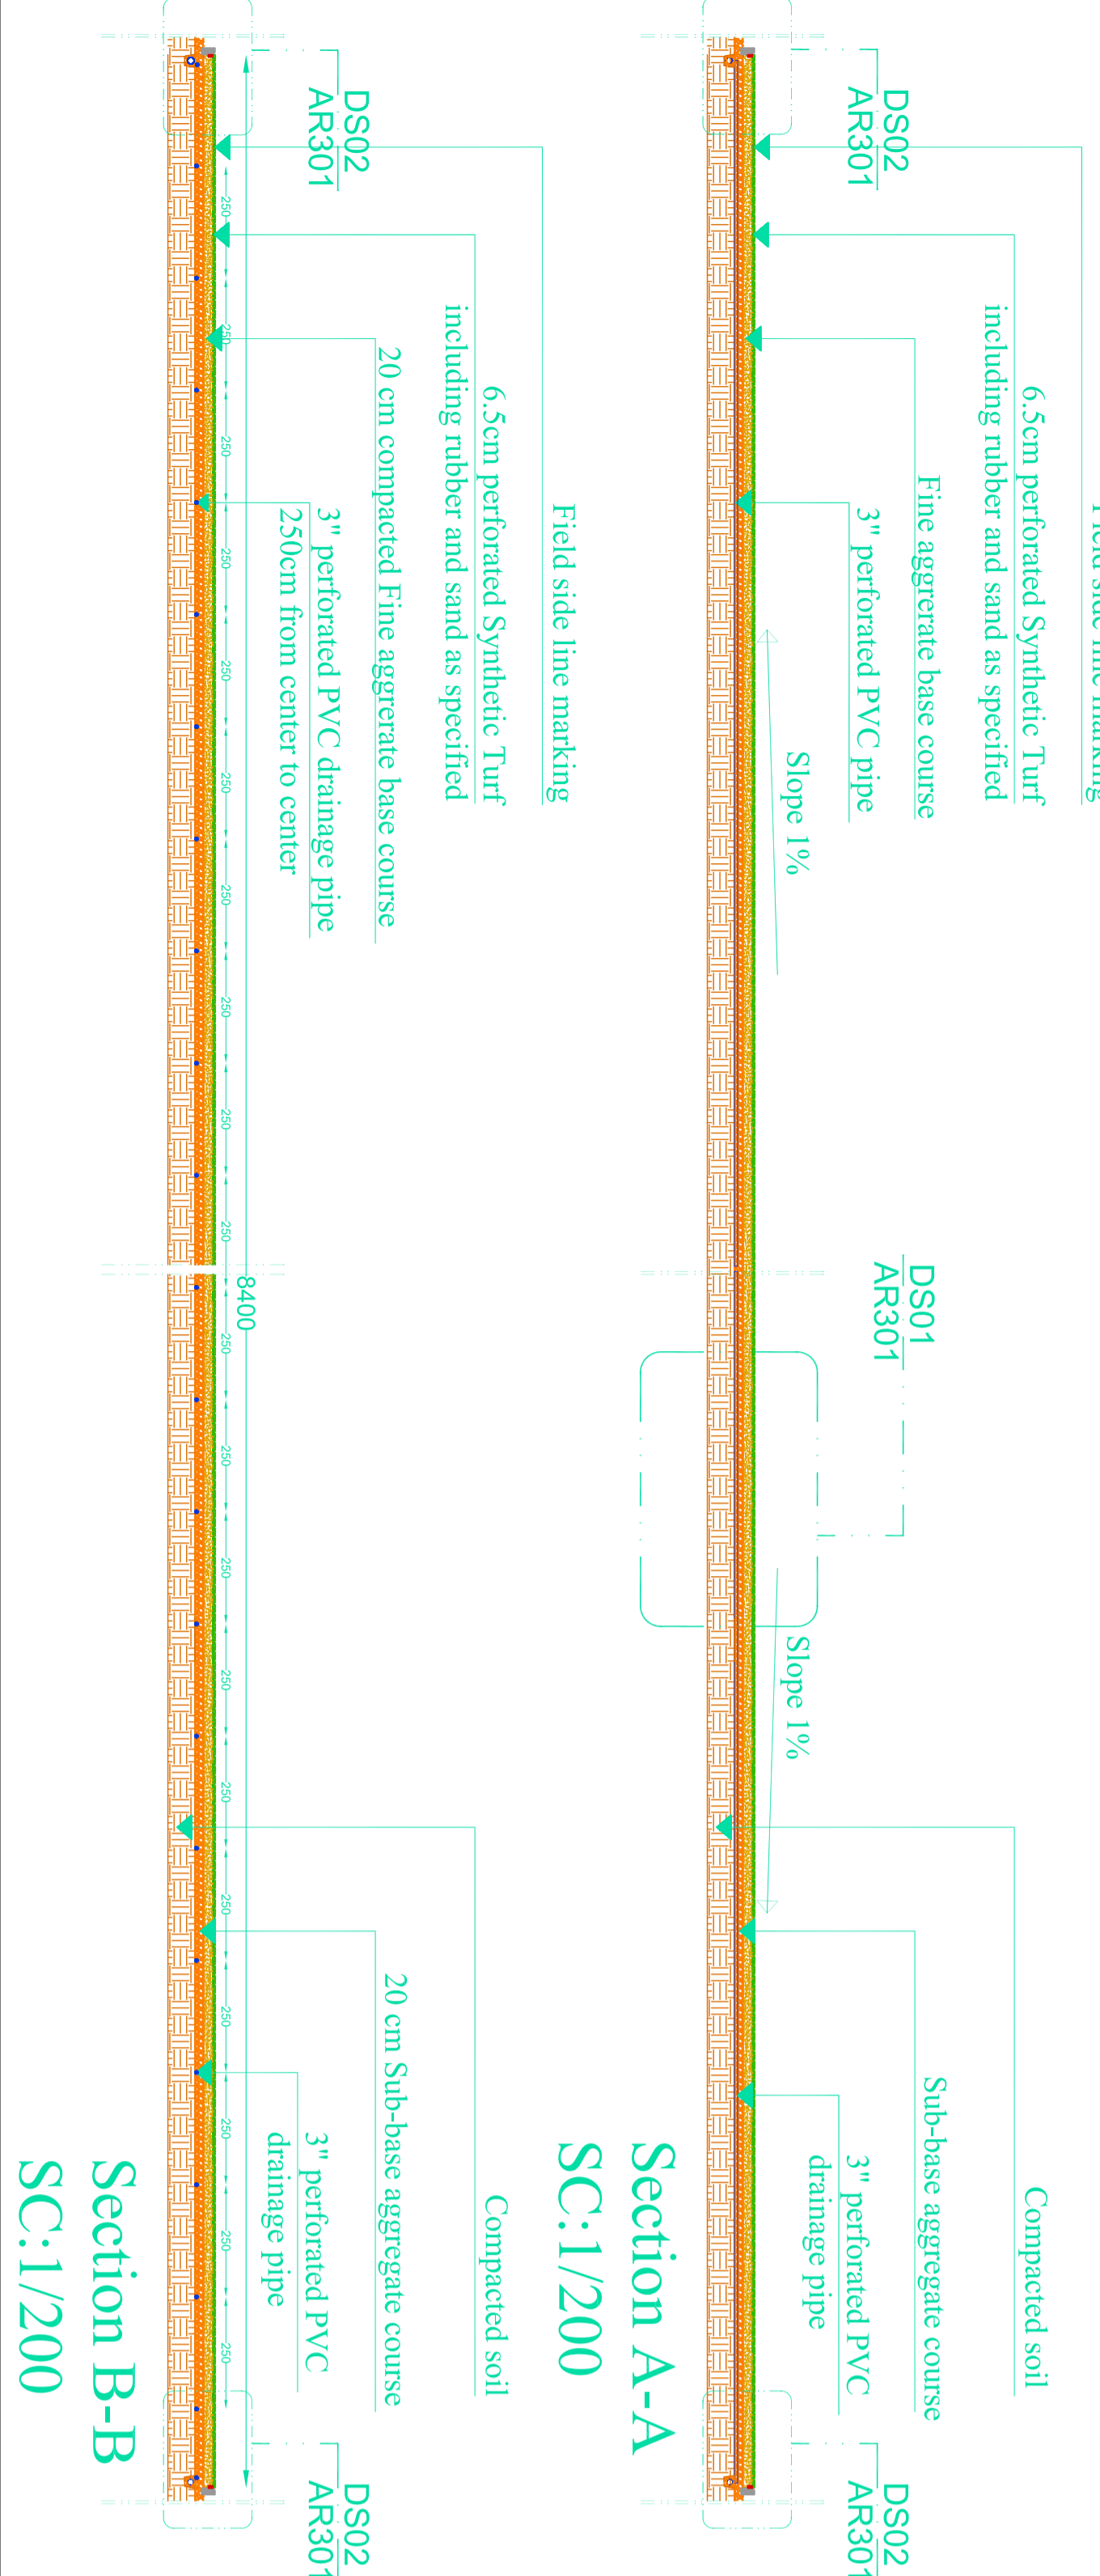

Compacted soil

20 cm of compacted aggregate Sub-base course


non-woven geotextile fabric (filter fabric)

20 cm of compacted Fine aggregate base course

3" perforated PVC drainage pipe @ 250cm

6.5cm perforated Synthetic Turf

including rubber and sand as specified

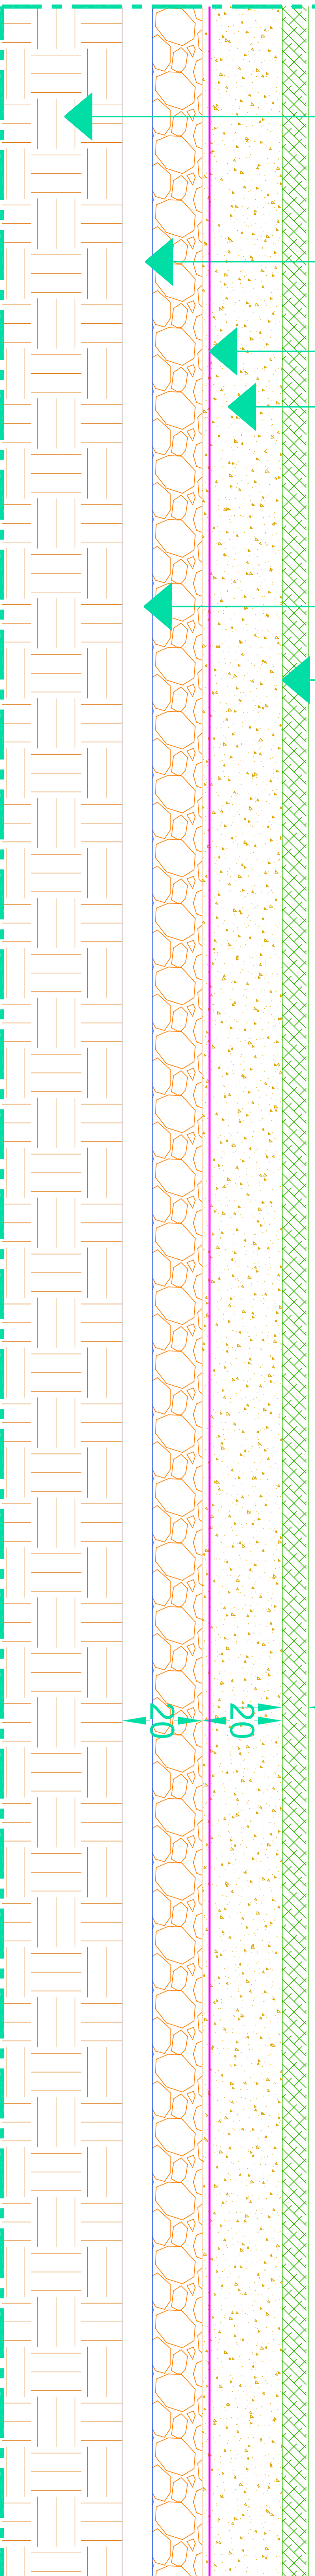

DETAIL DS01
SC:1/10


Slope 1%

6.5

20

20

DETAIL DS02
SC:1/5

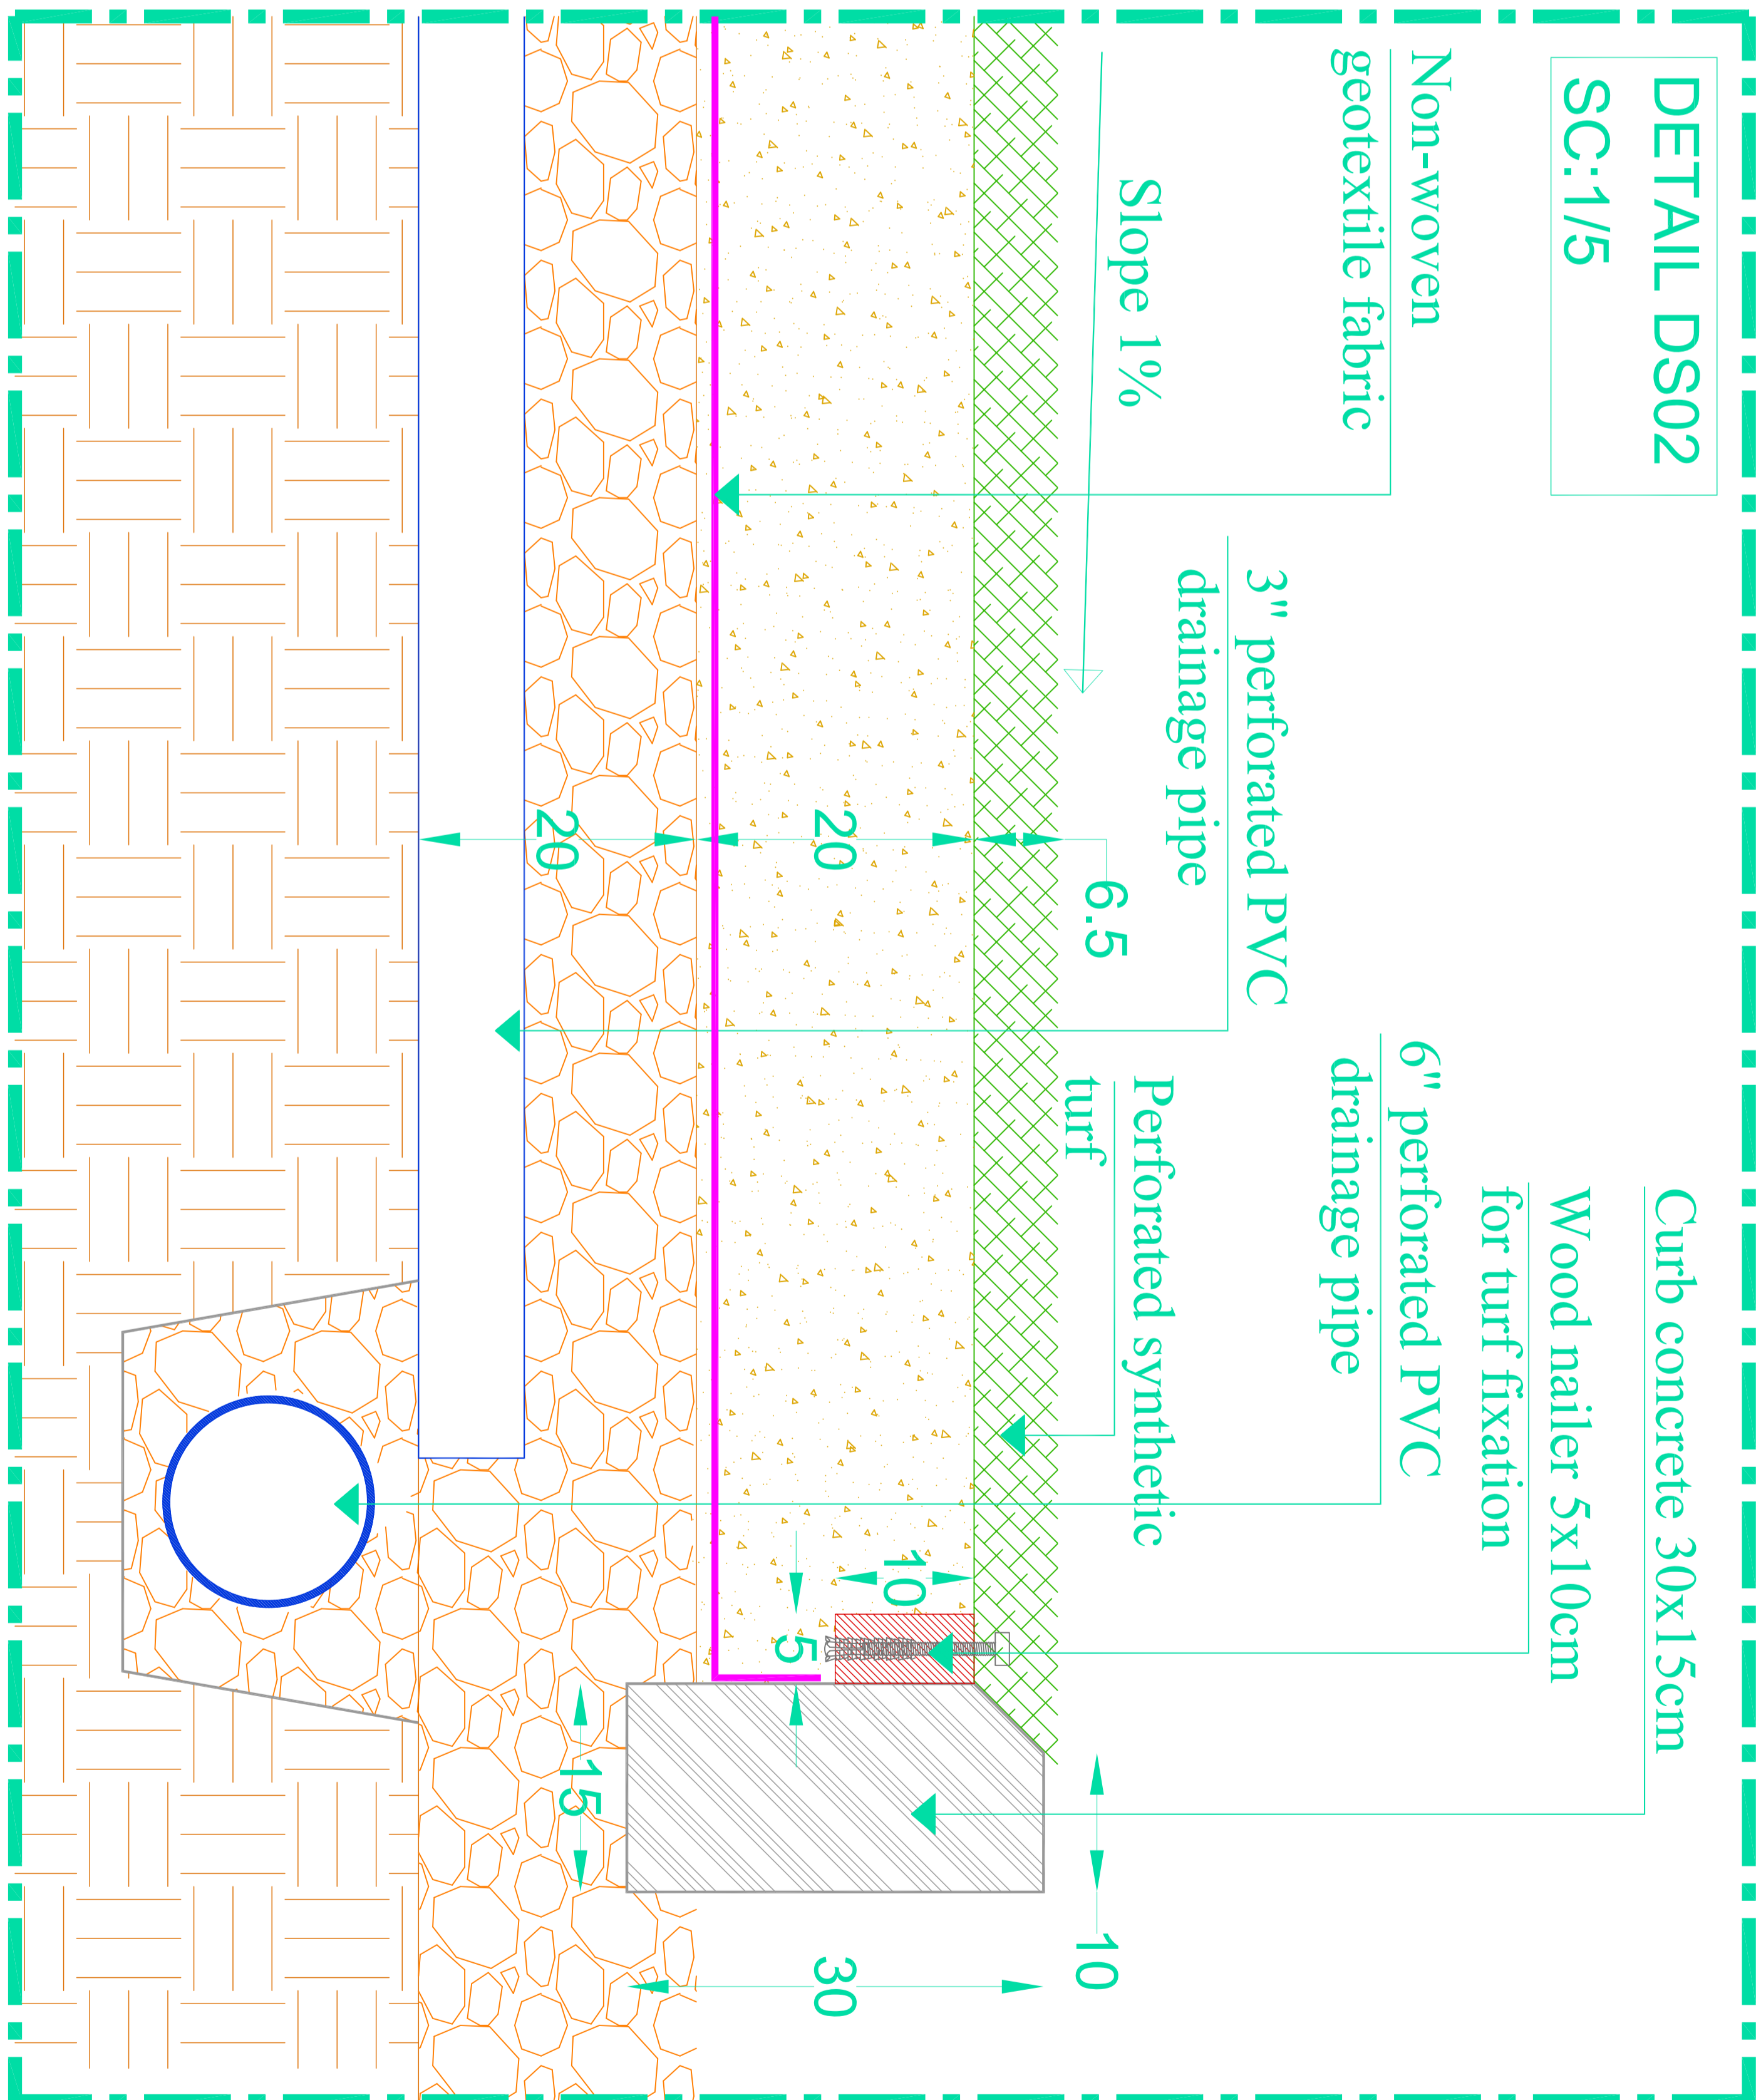

Non-woven
geotextile fabric

3" perforated PVC
drainage pipe

Wood nailer 5x10cm
for turf fixation
6" perforated PVC
drainage pipe


Slope 1%

Perforated synthetic
turf

20

20

20

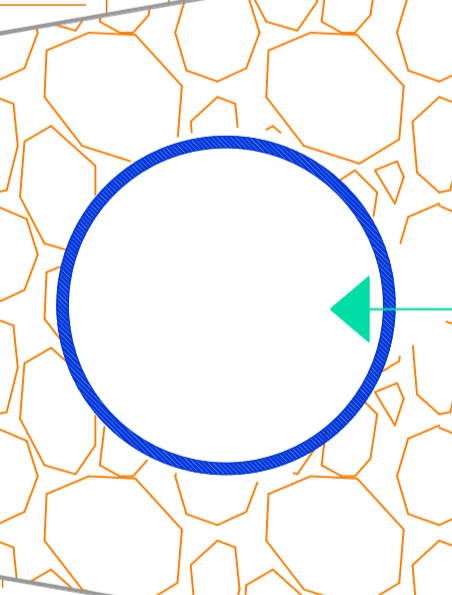

KEY PLAN

THIS DRAWING IS A COPYRIGHT. DO NOT SCALE FROM THE DRAWING. THE CONTRACTOR AND HIS SUB-CONTRACTORS ARE TO VERIFY ALL DIMENSIONS ON SITE BEFORE MAKING SHOP DRAWINGS OR COMMENCING MANUFACTURE.

United Nation Development Programme
UNDP Lebanon
Social and Local Development Programme
P.O.Box: 11-3216 Beirut, Lebanon
Tel: 961 1 962491

PROGRAMME: Lebanese Host Communities
Support Programme
Support to Integrated Service
Provision at the Local Level

PROJECT NAME:


SOCCER FIELD - BAYSOUR

NOTES:

THIS DRAWING MUST BE READ IN COMBINATION WITH ALL OTHER ARCHITECTURAL AND ENGINEERING DRAWINGS.
ALL DIMENSIONS ARE IN CM.

LEGEND:

ROOM NUMBER:
FLOOR NUMBER

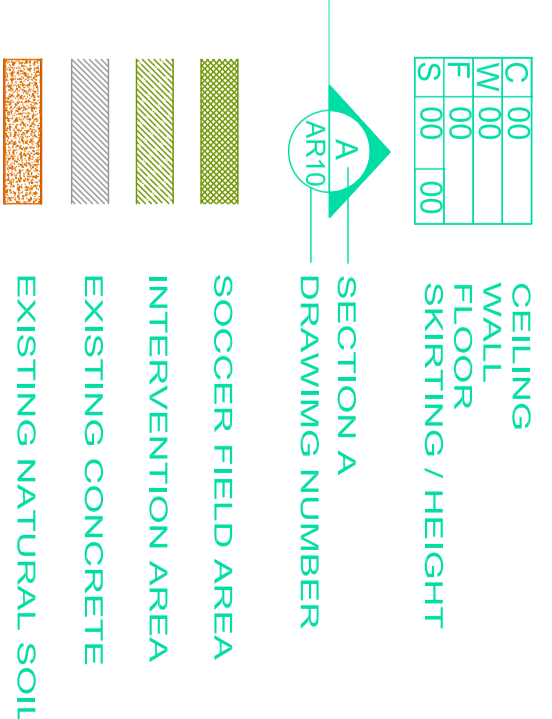

FLOOR CLEAN OUT
FLOOR DRAIN

REV	BY	Date	GENERAL REVISION	Appl.
0	---	---	---	---

PROJECT NBR. ---

PROJECT PHASE TENDER

DISCIPLINE ARCHITECTURAL

SECTOR

BUILDING

DESIGNED

DRAWN

CHECKED

APPROVED

DATE 30-12-2016

SCALE VAR.

SHEET SIZE A1

Title AR301





SECTION A-A

SOCCER FIELD - SECTION & DETAILS

PH1-RH-AR301-REV.0

Sheet 1 OF 1

Project Number Phase Type Drawing Number Revision

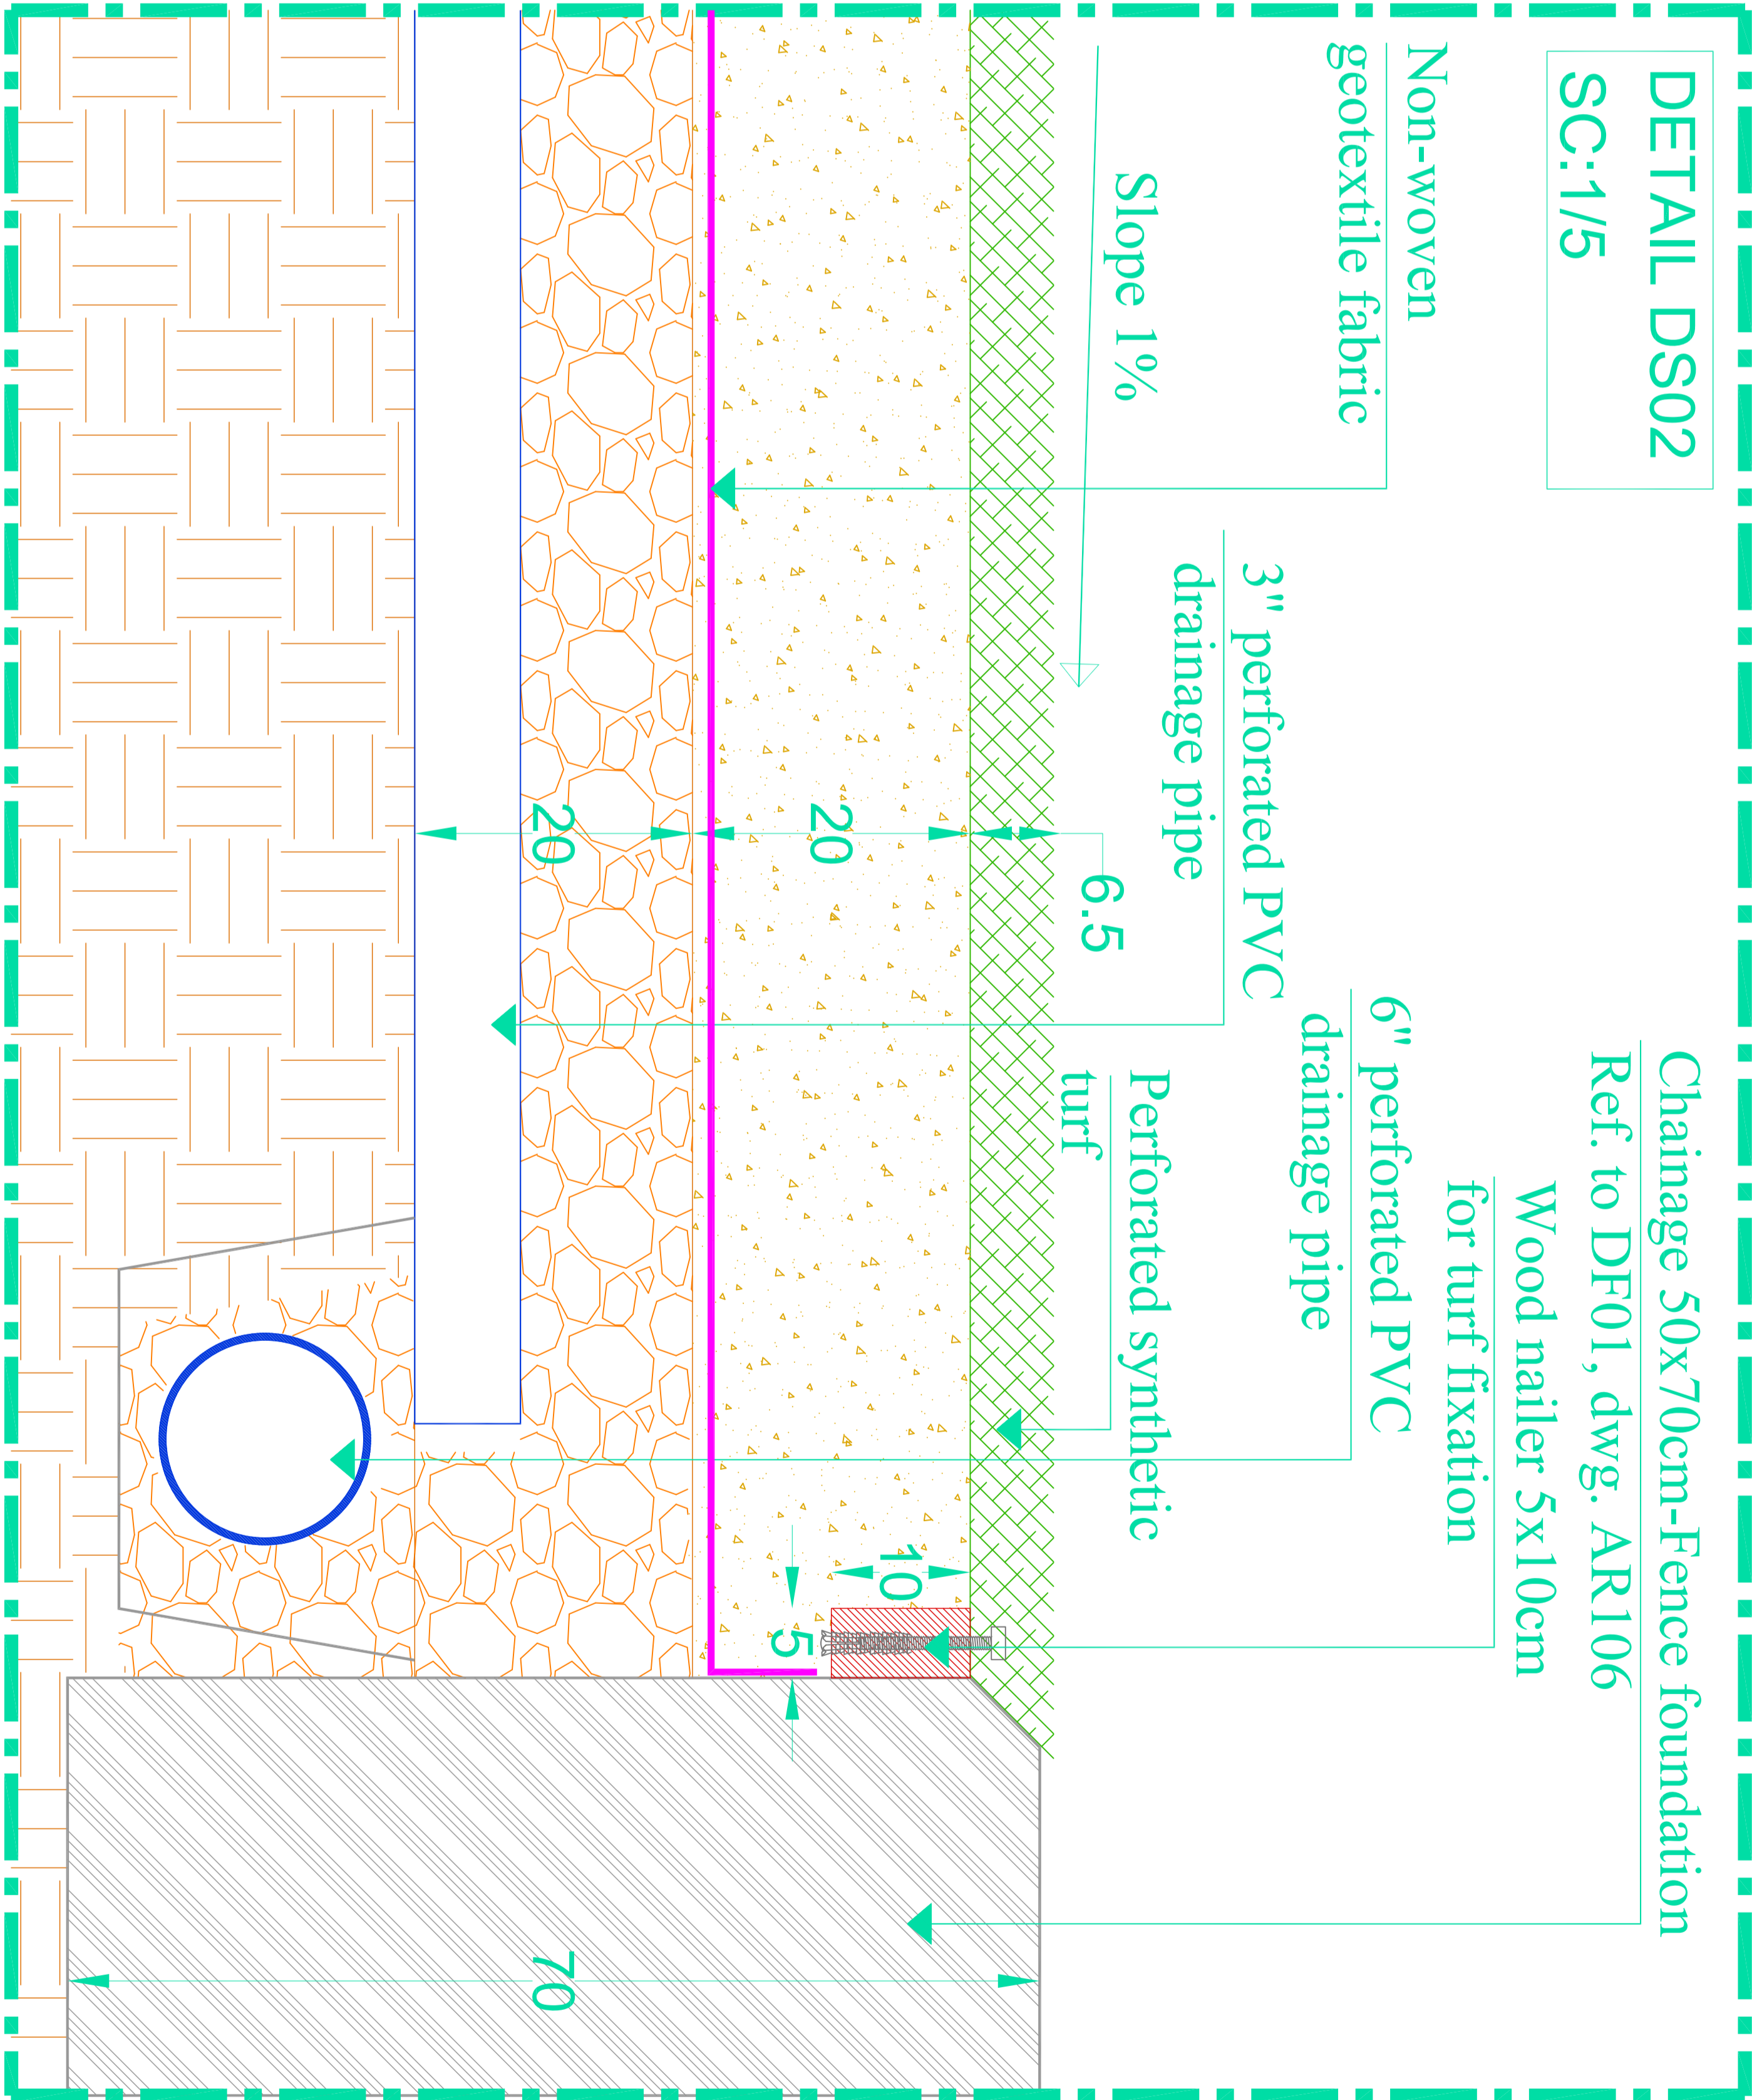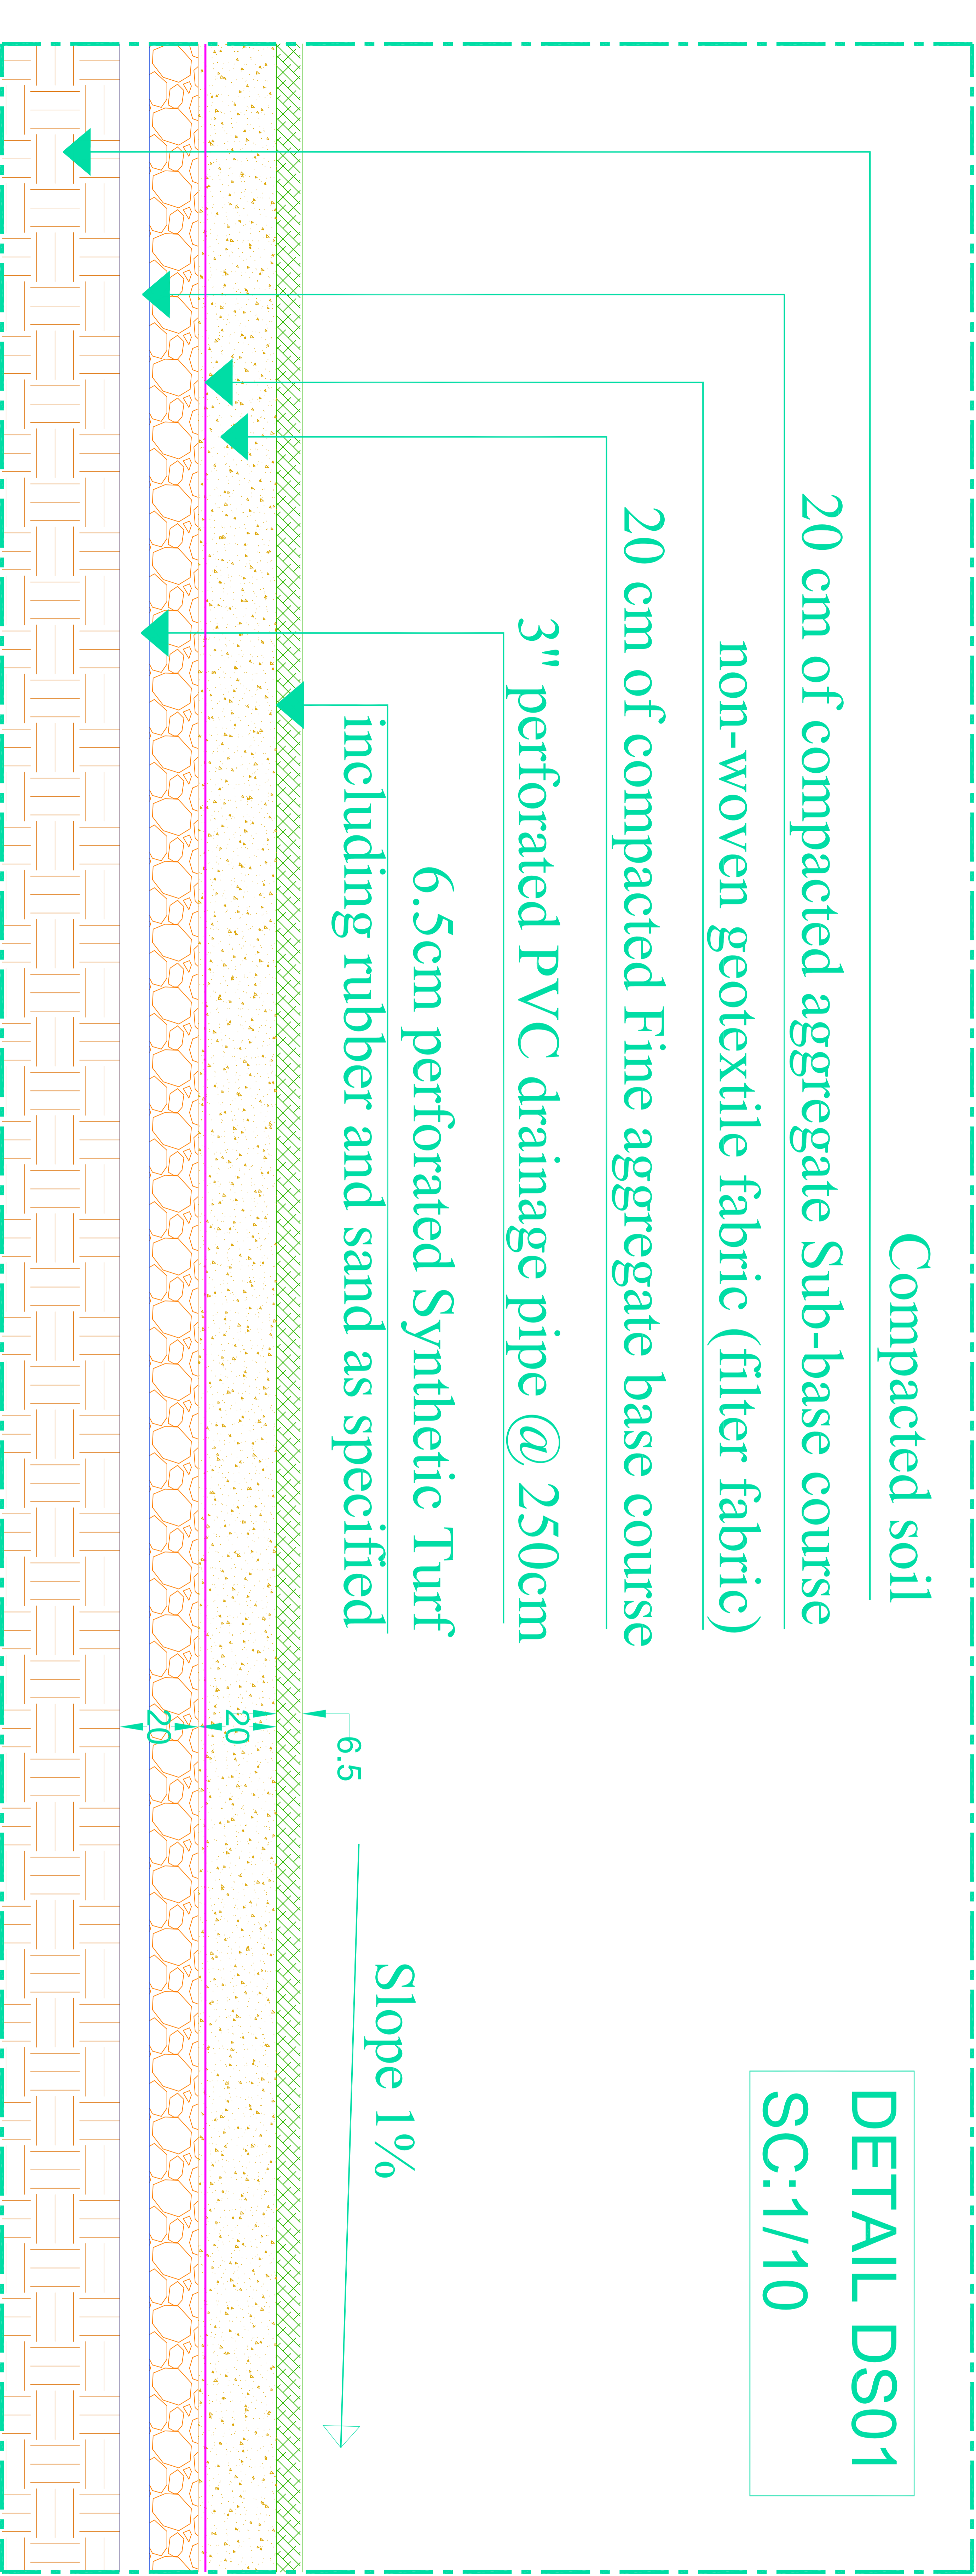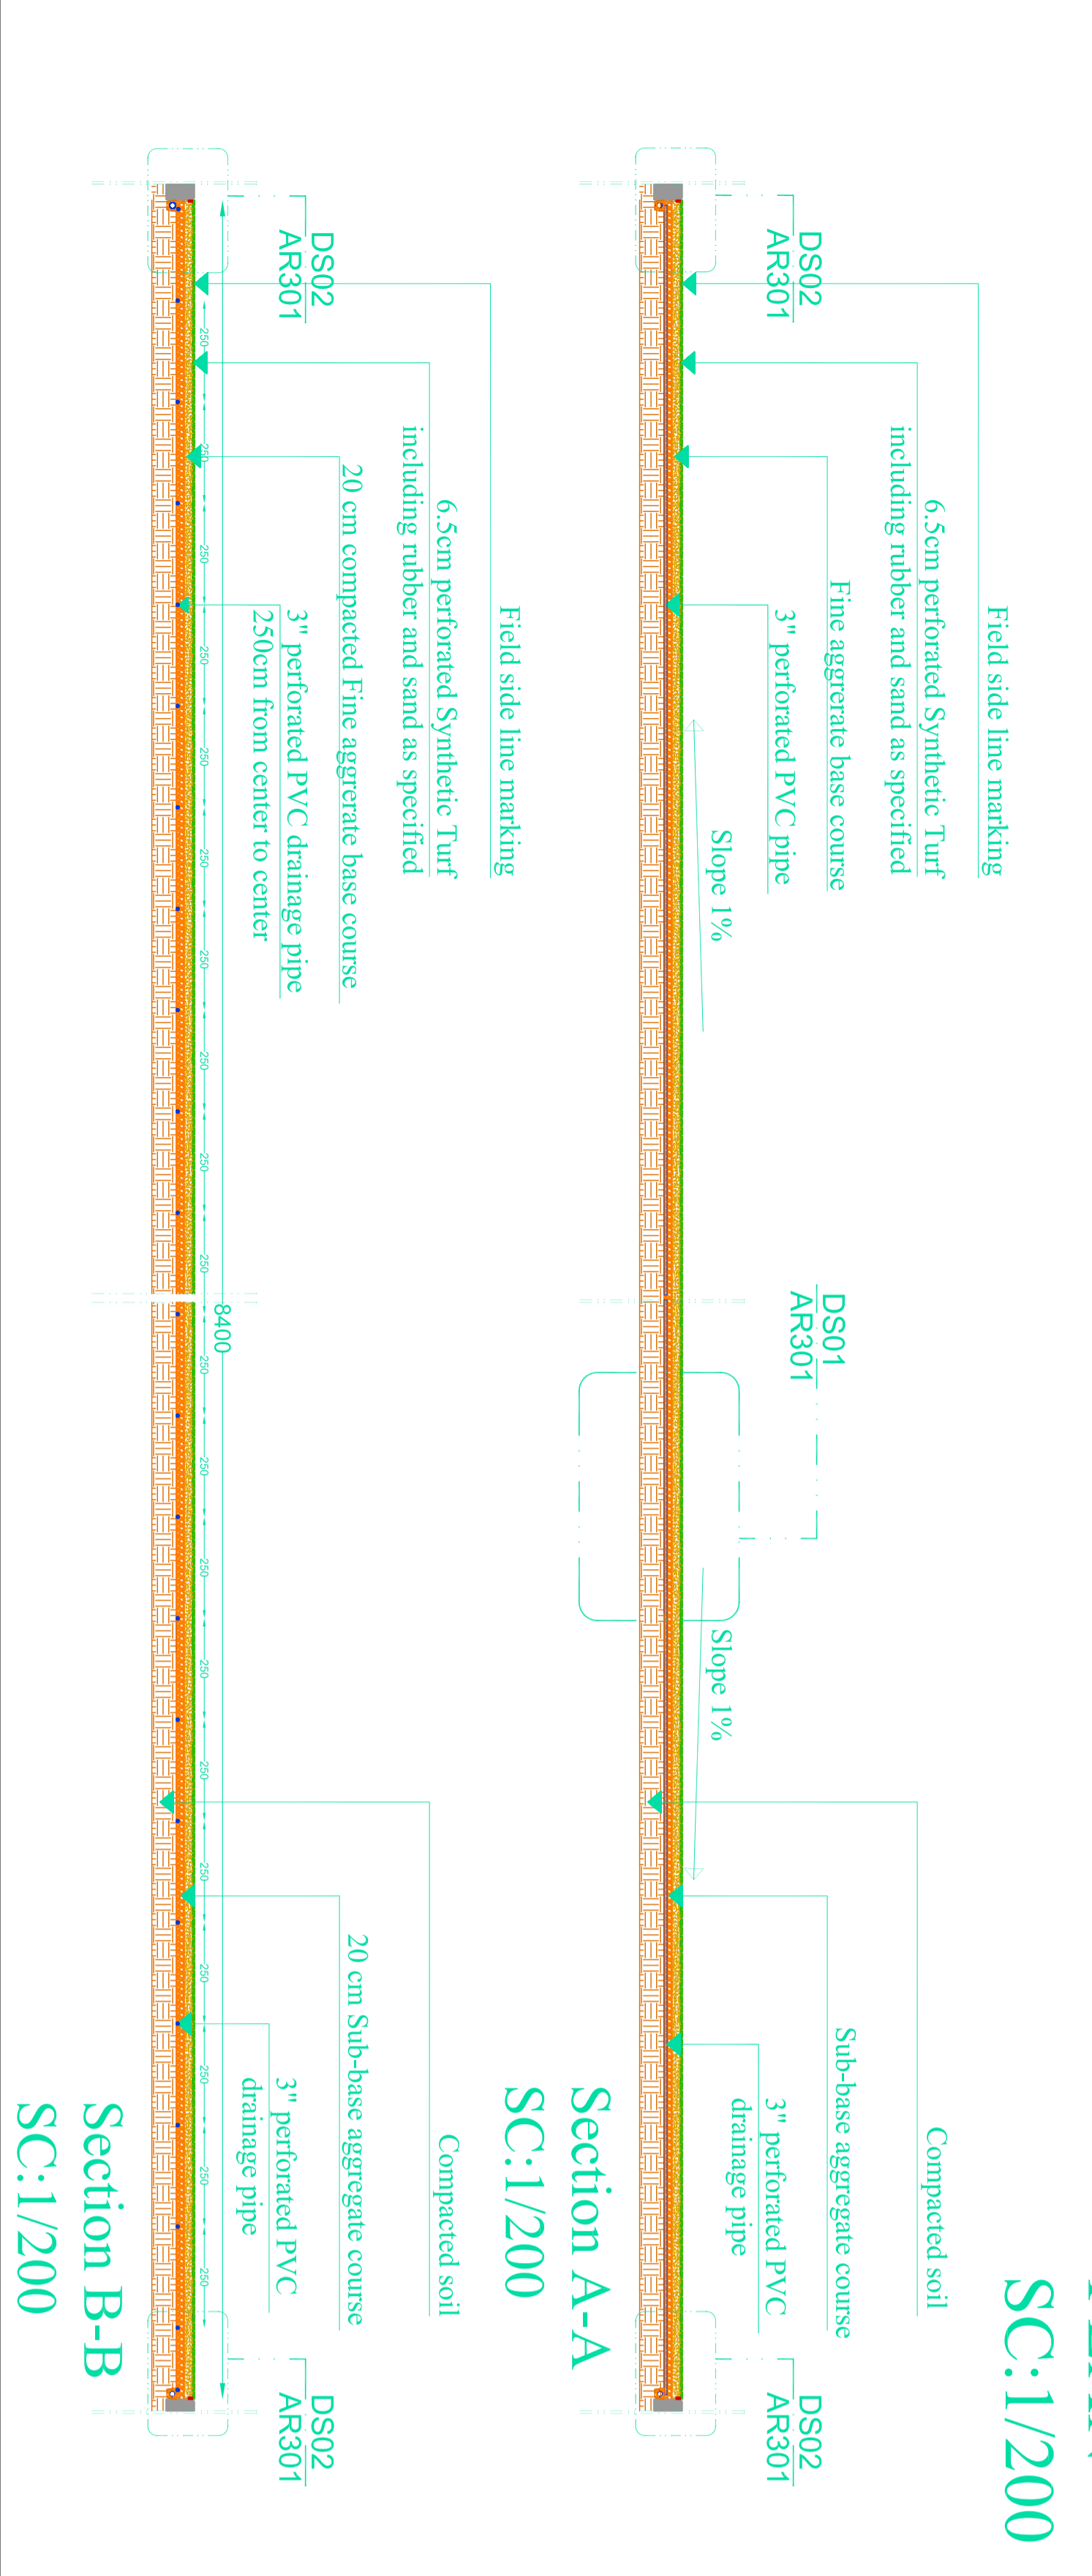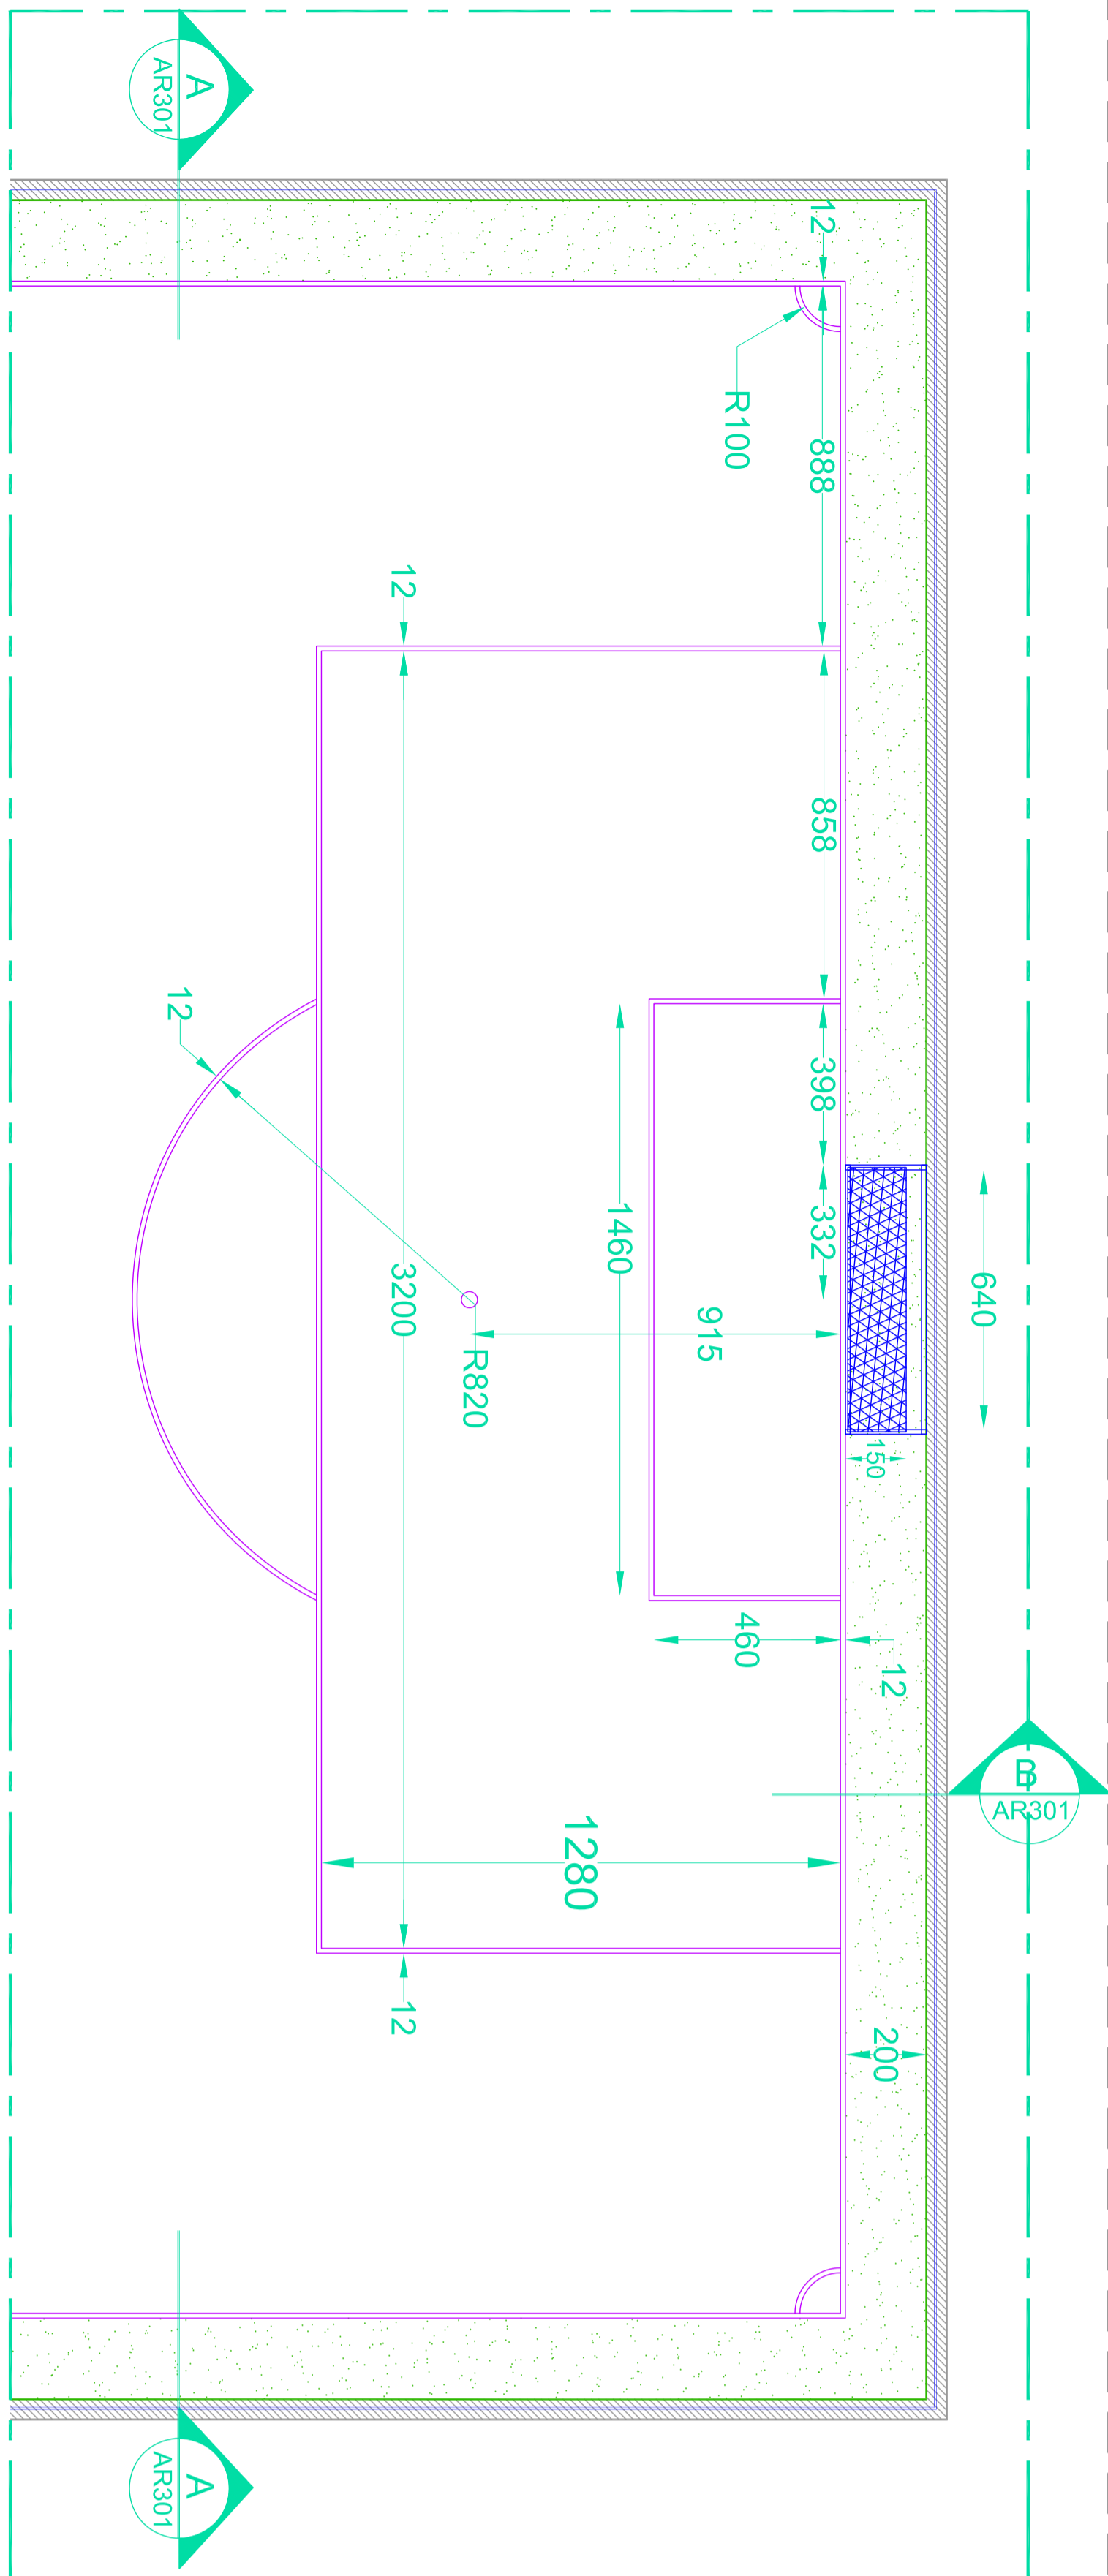

KEY PLAN	

THIS DRAWING IS A COPYRIGHT. DO NOT SCALE FROM THE DRAWING. THE CONTRACTOR AND HIS SUB-CONTRACTORS ARE TO VERIFY ALL DIMENSIONS ON SITE BEFORE MAKING SHOP DRAWINGS OR COMMENCING MANUFACTURE.

United Nation Development Programme
UNDP Lebanon
Social and Local Development Programme
P.O.Box: 11-3216 Beirut, Lebanon
Tel: 961 1 962491

PROGRAMME: Lebanese Host Communities Support Programme
Support to Integrated Service Provision at the Local Level

PROJECT NAME:
SOCCER FIELD - BAYSOUR

NOTES:
THIS DRAWING MUST BE READ IN COMBINATION WITH ALL OTHER ARCHITECTURAL AND ENGINEERING DRAWINGS.
ALL DIMENSIONS ARE IN CM.

LEGEND:
ROOM NUMBER:
FLOOR NUMBER

CEILING
FLOOR
SKIRTING / HEIGHT
DRAWING NUMBER
SECTION A-A
DRAWING NUMBER
SOCCER FIELD AREA
INTERVENTION AREA
EXISTING CONCRETE
EXISTING NATURAL SOIL

FLOOR CLEAN OUT
FLOOR DRAIN

REV	BY	Date	GENERAL REVISION	Appl.
0	---	---	---	---
PROJECT NBR. ---				
PROJECT PHASE TENDER				
DISCIPLINE ARCHITECTURAL				
SECTOR				
BUILDING				
DESIGNED M.B.				
DRAWN M.B.				
CHECKED ---				
APPROVED				
DATE 30-12-2016				
SCALE VAR.				
SHEET SIZE A1				

Title AR301

SECTION A-A
SOCCER FIELD - SECTION & DETAILS

Sheet 1 OF 1
PH1-RH-AR301-REV.0

Project Number	Phase	Type	Drawing Number	Revision
PH1-RH-AR301-REV.0				

UNITED NATIONS DEVELOPMENT PROGRAMME

PROJECT NAME: SOCCER FIELD

LOCATION: BAYSSOUR

TYPE:

DATE: 25-01-2017

SUBJECT: LIST OF DRAWINGS

ARCHITECTURAL DRAWINGS

I- PLANS

AR101	General plan layout - Site plan
AR102	General plan layout Existing mass plan
AR103	Mass plan Excavation plan Implementation plan
AR104	Soccer field Marking plan
AR105	Goal plan & details Goal post , net & details
AR106	Fence plan & elevation Fence foundation detail Lighting poles plan & elevation Lighting poles foundation detail

II- SECTIONS AND ELEVATIONS

AR301	Sections A-A & B-B Details
-------	-------------------------------