




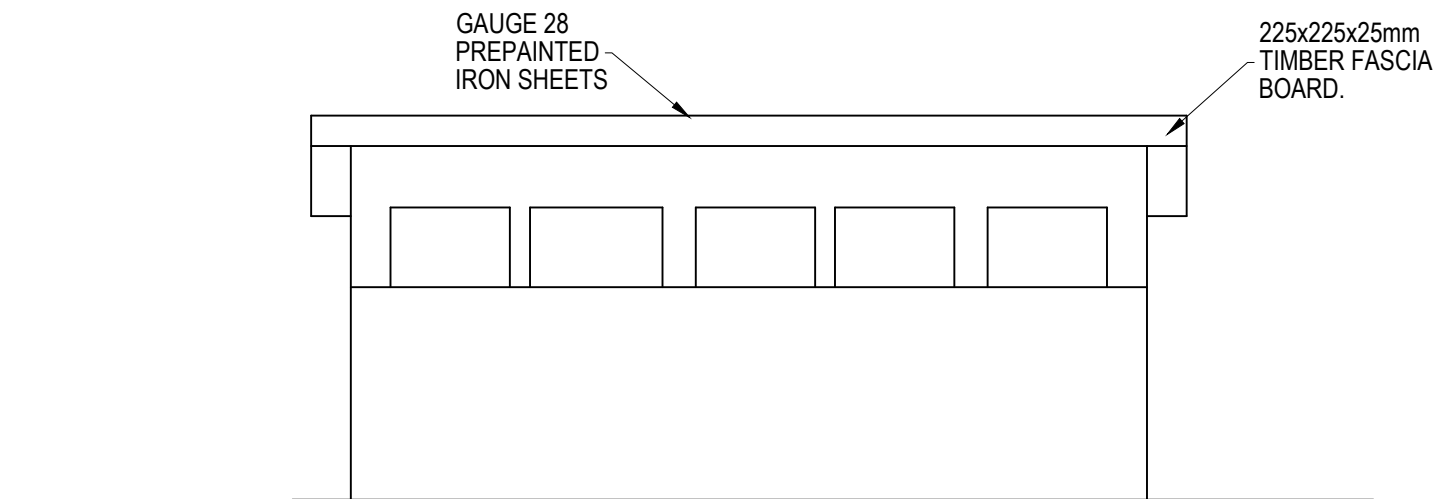

FRONT ELEVATION (scale 1: 75)

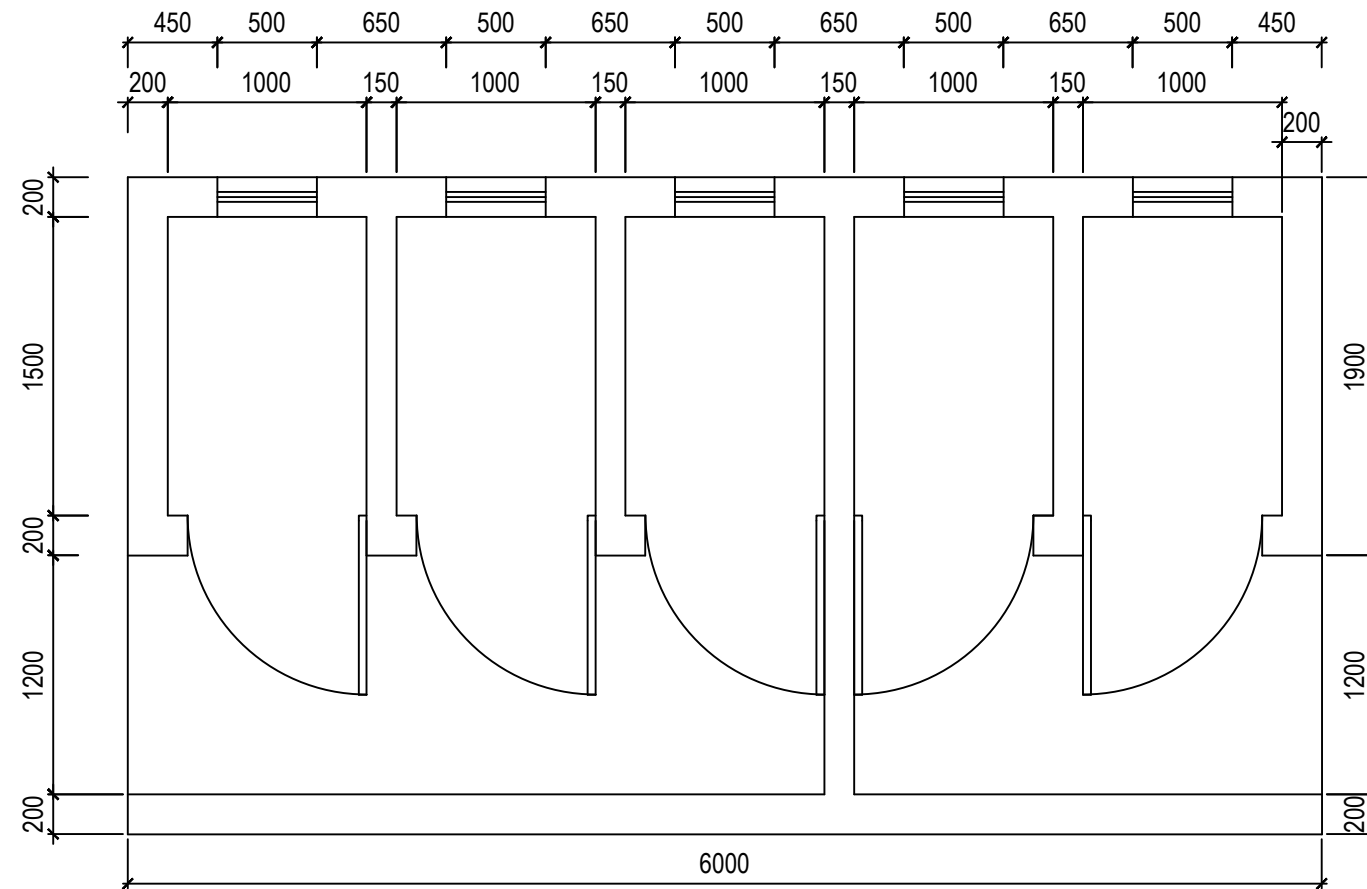

LAYOUT PLAN (SCALE 1:50)

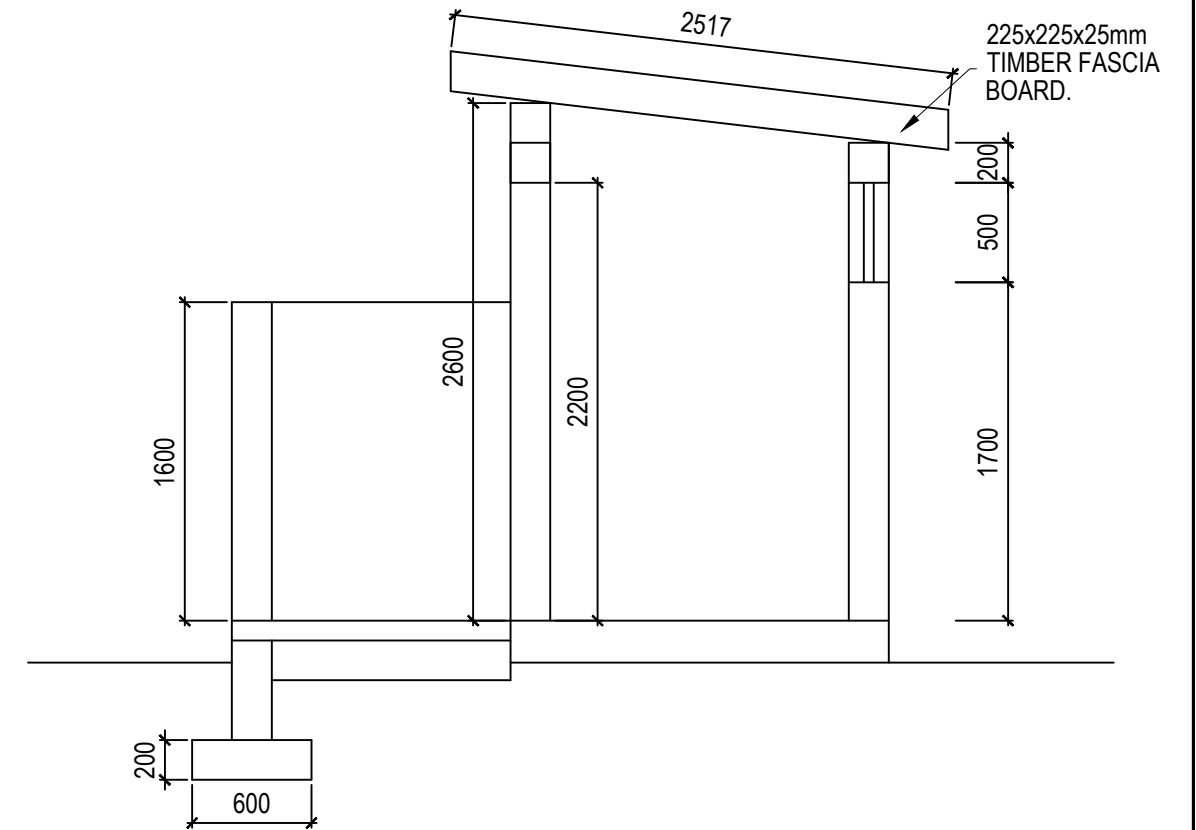

SECTION (SCALE 1:50)

	UNITED NATIONS DEVELOPMENT PROGRAMME Juba - South Sudan	DRAWING TITLE: PIT LATRINE	SHEET CONTENT: Plan, section & elevation	SCALE: 1:50; 1:75.	REV. No:
		DRAWING NAME: R9HSS-Typical pit latrine.dwg		DATE: April 2017	
	PROJECT TITLE Global Fund HIV Grant - R5	DESIGN BY: UNDP		CONTRACT No:	DRAWING No: PL-01
		DRAWN BY: UNDP - Okungulu Godfrey.		APPROVED FOR IMPLEMENTATION:	