


KEY PLAN

THIS DRAWING IS A COPYRIGHT. DO NOT SCALE FROM THE DRAWING. THE CONTRACTOR AND HIS SUB-CONTRACTORS ARE TO VERIFY ALL DIMENSIONS ON SITE BEFORE MAKING SHOP DRAWINGS OR COMMENCING MANUFACTURE.

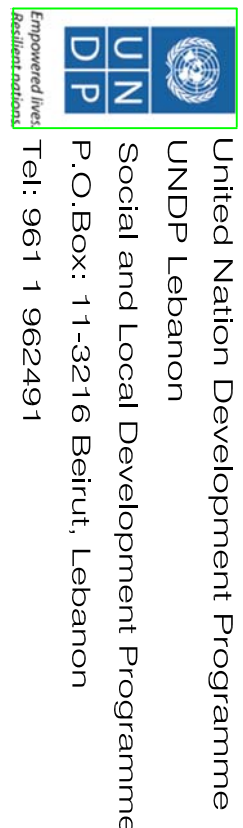

PROGRAMME: Lebanese Host Communities Support Programme
Support to Integrated Service Provision at the Local Level
Supporting Peace Communities

PROJECT NAME:

TYPE THE NAME OF THE PROJECT

LEGEND:

 Existing window 1.2 m width, to be widened 0.2 m(0.1m from each side)

NOTES:

--	--	--	--

0	---	GENERAL REVISION	---
REV	BY	Date	Description
Appr.			

PROJECT NBR. ---

PROJECT PHASE TENDER
DISCIPLINE CIVIL ENGINEERING

SECTOR

BUILDING
DESIGNED ENG.NADA ELHELOU

DRAWN ---

CHECKED ---

APPROVED ---

DATE ---


SCALE 1/10

SHEET SIZE A1

Title
MHAMRA MUNICIPALITY


AKKAR

Demolition plan

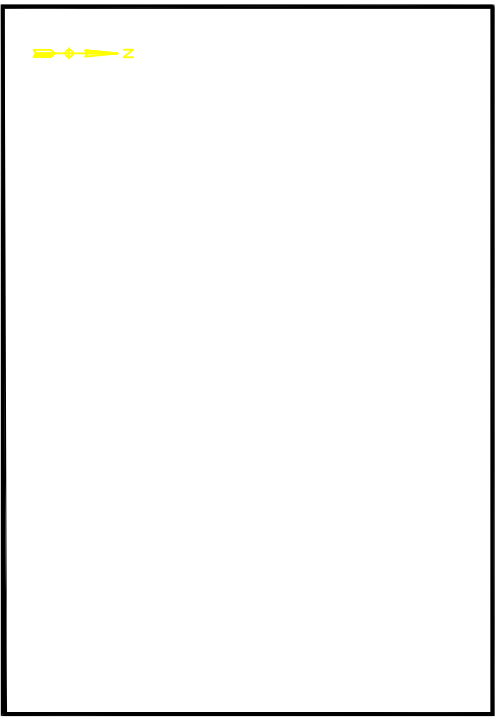


KEY PLAN


THIS DRAWING IS A COPYRIGHT. DO NOT SCALE FROM THE DRAWING.
THE CONTRACTOR AND HIS SUB-CONTRACTORS ARE TO VERIFY ALL DIMENSIONS ON SITE BEFORE MAKING SHOP DRAWINGS OR COMMENCING MANUFACTURE.




United Nation Development Programme
UNDP Lebanon
Social and Local Development Programme
P.O.Box: 11-3216 Beirut, Lebanon
Tel: 961 1 962491



UNDP
United Nations Development Programme
P.O.Box: 11-3216 Beirut, Lebanon
Tel: 961 1 962491



Support Programme
Support to Integrated Service
Provision at the Local Level



Support Programme
Support to Integrated Service
Provision at the Local Level

PROJECT NAME:

TYPE THE NAME OF THE PROJECT

LEGEND:


NOTES:

0	---	GENERAL REVISION	---
REV	BY	Date	Description
PROJECT NBR.	---		
PROJECT PHASE	TENDER		
DISCIPLINE	CIVIL ENGINEERING		
SECTOR			
BUILDING			
DESIGNED	ENG.NADA ELHELOU		
DRAWN	---		
CHECKED	---		
APPROVED	---		
DATE	---		
SCALE	1/10		
SHEET SIZE	A1		

MHAMRA MUNICIPALITY


AKKAR

Floor Plan Layout with Dimensions

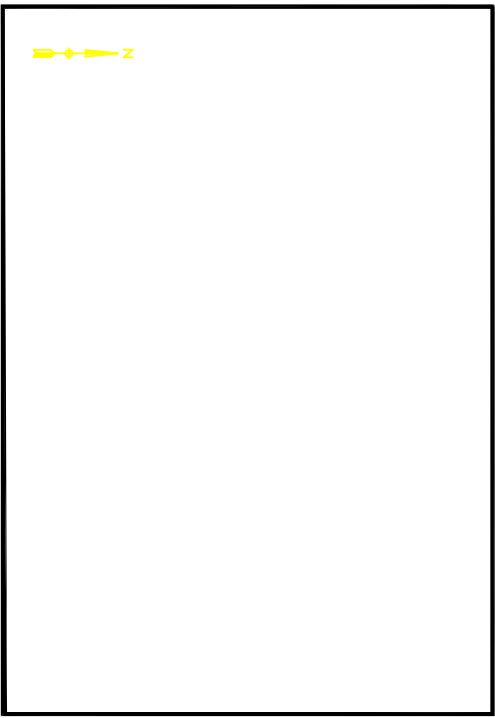


KEY PLAN

THIS DRAWING IS A COPYRIGHT. DO NOT SCALE FROM THE DRAWING. THE CONTRACTOR AND HIS SUB-CONTRACTORS ARE TO VERIFY ALL DIMENSIONS ON SITE BEFORE MAKING SHOP DRAWINGS OR COMMENCING MANUFACTURE.



United Nation Development Programme
UNDP Lebanon
Social and Local Development Programme
P.O.Box: 11-3216 Beirut, Lebanon
Tel: 961 1 962491



UNDP
United Nations Development Programme

PROGRAMME: Lebanese Host Communities Support Programme
Support to Integrated Service Provision at the Local Level




PROJECT NAME:

TYPE THE NAME OF THE PROJECT


LEGEND:

NOTES:

0	---	GENERAL REVISION	---
REV	BY	Date	Description
PROJECT NBR. ---			
PROJECT PHASE TENDER			
DISCIPLINE CIVIL ENGINEERING			
SECTOR			
BUILDING			
DESIGNED ENG.NADA ELHELLOU			
DRAWN --			
CHECKED ---			
APPROVED			
DATE ---			
SCALE 1/10			
SHEET SIZE A1			
Title			
MHAMRA MUNICIPALITY			
AKKAR			
ARCHITECTURAL DRAWINGS			
FURNITURE LAYOUT PLAN			

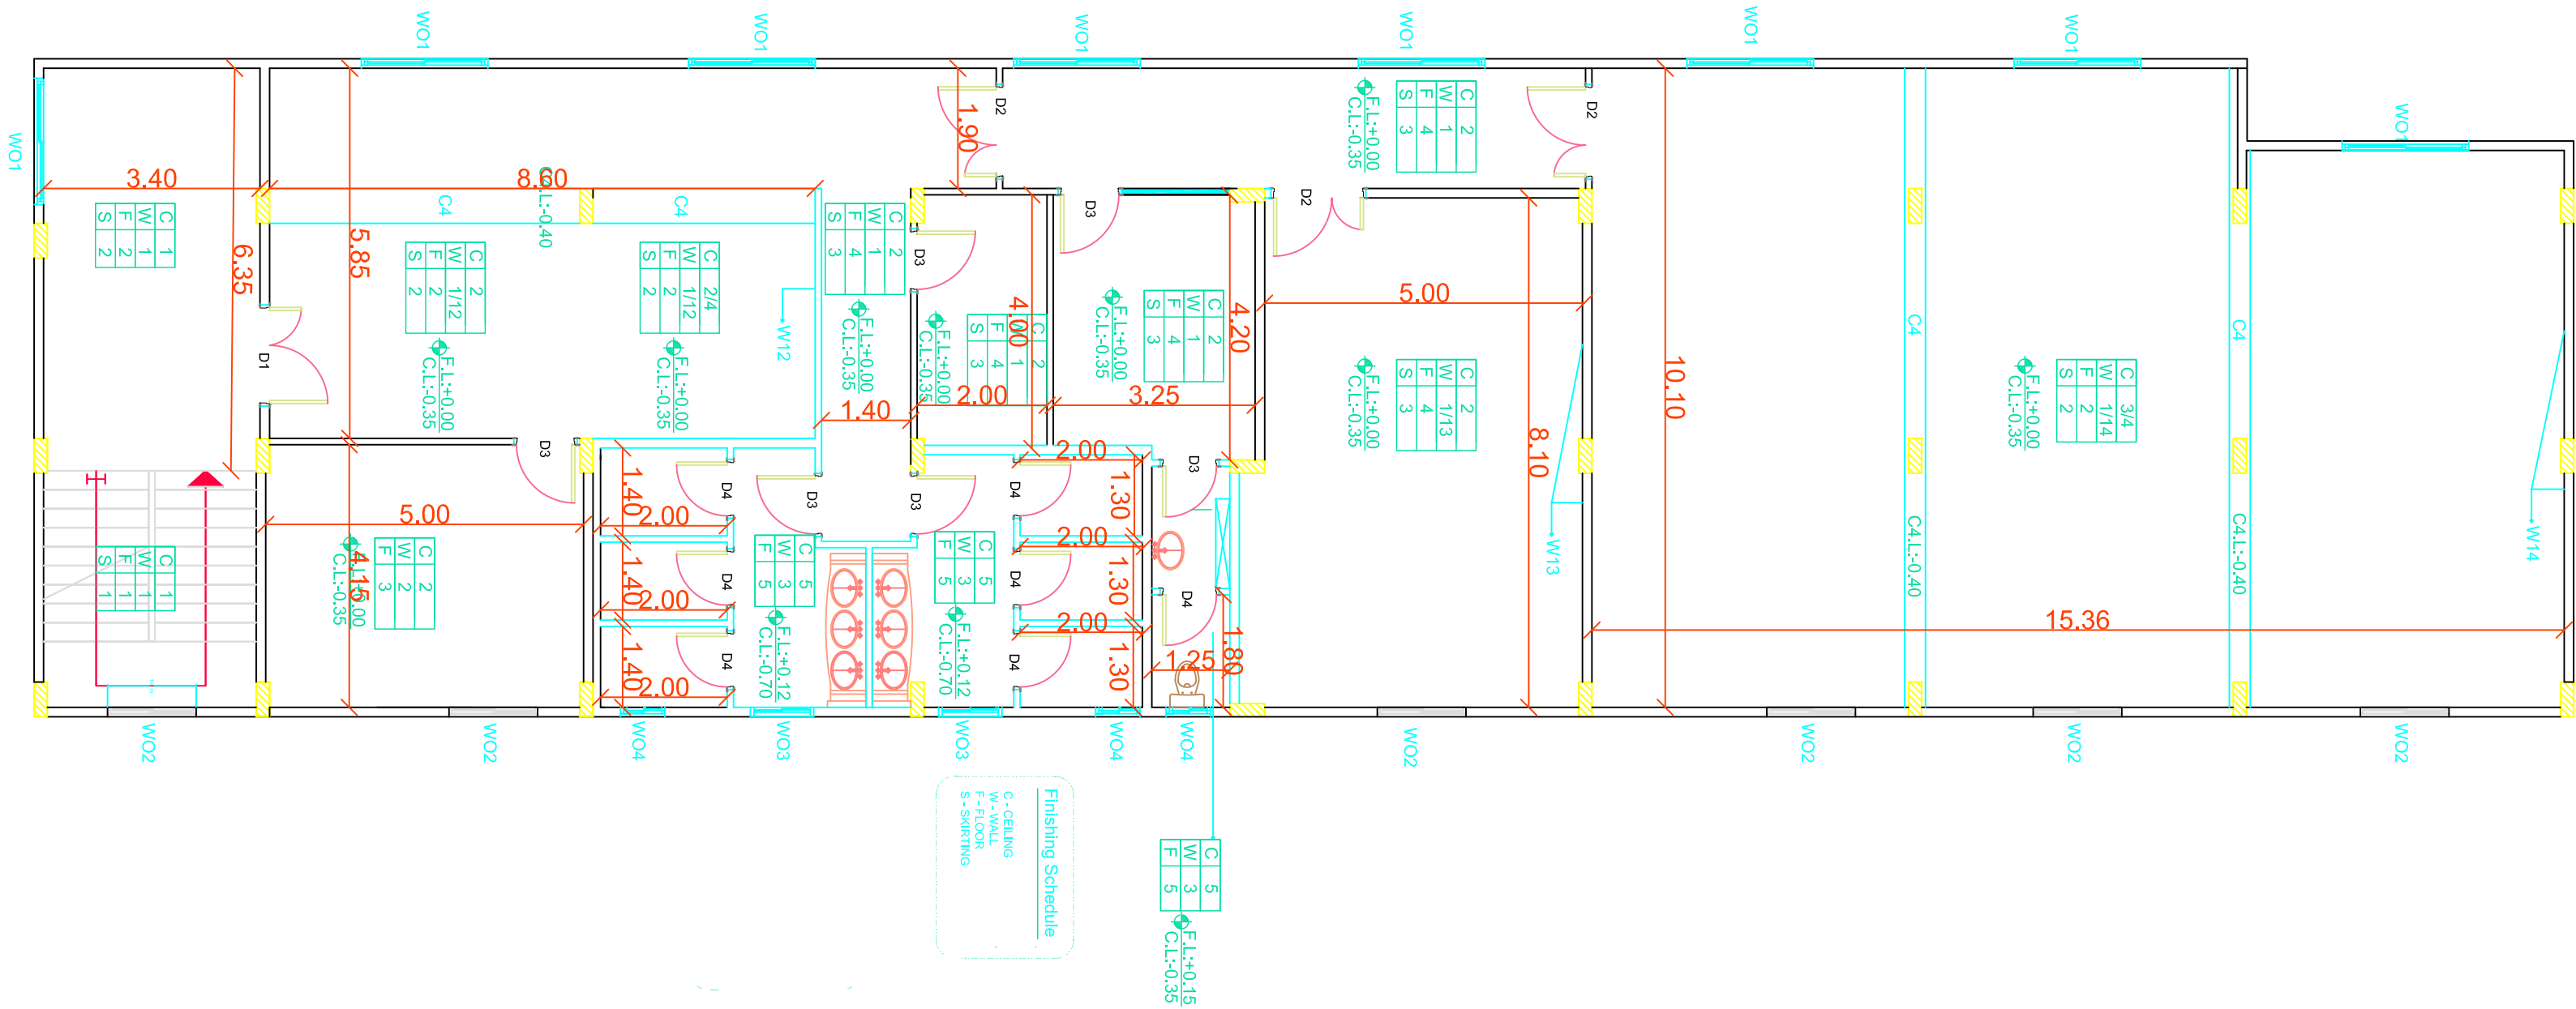

Schedule of Finishes- Training Center Akkar									
SCHEDULE OF FINISHES- TRAINING CENTER AKKAR									
LOCATION									
FINISHES									
FINISHES	Stairs	Floor	Main Entrance	Reception and Waiting Area	Kitchen	Corridor	Storage Room	Manager Room	Toilets
C-Ceiling	P1-Plaster and Paint white color mat finish	C1-Plaster and Paint white color mat finish and C4-suspended ceiling	C2-Clip-in Aluminum perforated 600X600X0.6 mm	C2-Clip-in Aluminum perforated 600X600X0.6 mm	C2-Clip-in Aluminum perforated 600X600X0.6 mm	C2-Clip-in Aluminum perforated 600X600X0.6 mm	C2-Clip-in Aluminum perforated 600X600X0.6 mm	C2-Clip-in Aluminum perforated 600X600X0.6 mm	C2-Clip-in Aluminum perforated 600X600X0.6 mm
F-Floor	F1-Terrazo tiles as per existing stairs	F2-Ceramic tiles 600X600 mm, gloss light grege color	F2-Ceramic tiles 600X600 mm, gloss light grege color	F2-Ceramic tiles 600X600 mm, gloss light grege color	F3-Anti slippery, 600X200X9 mm, wood effect natural	F4-Ceramic tiles 600X200X9 mm, wood effect natural	F4-Ceramic tiles 600X200X9 mm, wood effect natural	F4-Ceramic tiles 600X200X9 mm, wood effect natural	F5-Anti slippery, 600X200X9 mm, wood effect natural
S-Stairs	S1-Terrazo as per existing	S2-Ceramic tiles grege color 100 mm high	S2-Ceramic tiles grege color 100 mm high	S2-Ceramic tiles grege color 100 mm high	S2-Ceramic tiles 100 mm high	S2-Ceramic tiles 100 mm high	S2-Ceramic tiles 100 mm high	S2-Ceramic tiles 100 mm high	S2-Ceramic tiles 100 mm high

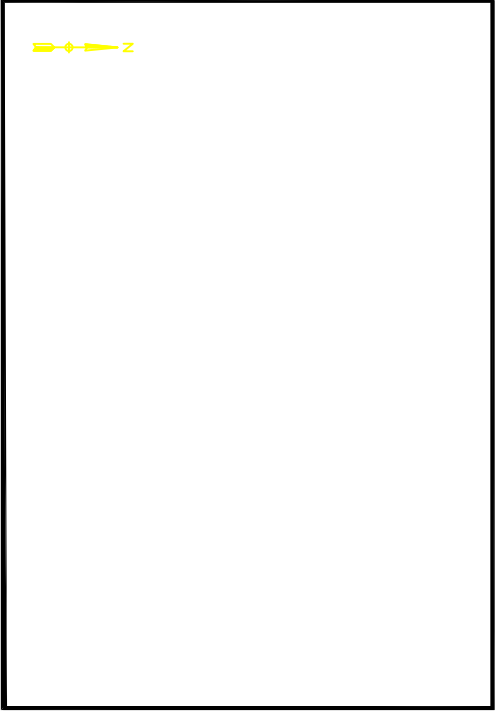

THIS DRAWING IS A COPYRIGHT. DO NOT SCALE FROM THE DRAWING. THE CONTRACTOR AND HIS SUB-CONTRACTORS ARE TO VERIFY ALL DIMENSIONS ON SITE BEFORE MAKING SHOP DRAWINGS OR COMMENCING MANUFACTURE.

United Nation Development Programme
UNDP Lebanon
Social and Local Development Programme
P.O.Box: 11-3216 Beirut, Lebanon
Tel: 961 1 962491

PROGRAMME:
Lebanese Host Communities Support Programme
Support to Integrated Service Provision at the Local Level

PROJECT NAME:
TYPE THE NAME OF THE PROJECT



LEGEND:

NOTES:

0	---	GENERAL REVISION	---
REV	BY	Date	Description
PROJECT NBR.	---		


PROJECT PHASE	TENDER
DISCIPLINE	CIVIL ENGINEERING
SECTOR	
BUILDING	ENG.NADA ELHELOU
DESIGNED	---
DRAWN	---
CHECKED	---
APPROVED	---
DATE	---
SCALE	1/10
SHEET SIZE	A1


Title
MHAMRA MUNICIPALITY
AKKAR
Floor Plan Layout with Dimensions

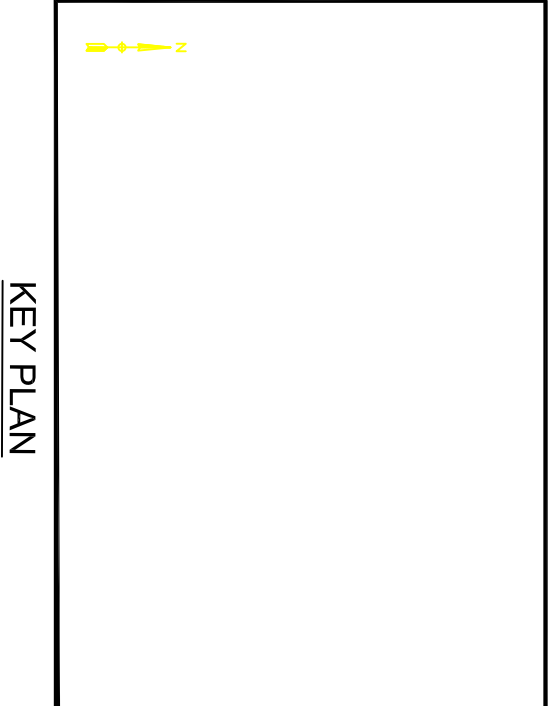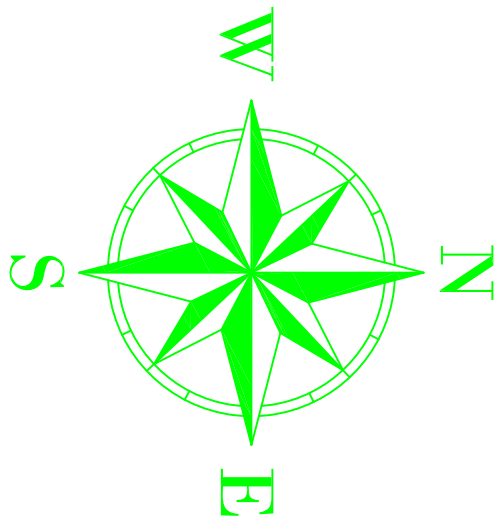

KEY PLAN

THIS DRAWING IS A COPYRIGHT. DO NOT SCALE FROM THE DRAWING.
THE CONTRACTOR AND HIS SUB-CONTRACTORS ARE TO VERIFY ALL DIMENSIONS ON SITE BEFORE MAKING SHOP DRAWINGS OR COMMENCING MANUFACTURE.

 United Nation Development Programme
UNDP Lebanon
Social and Local Development Programme
P.O.Box: 11-3216 Beirut, Lebanon
Tel: 961 1 962491

PROGRAMME: Lebanese Host Communities Support Programme
Support to Integrated Service Provision at the Local Level


PROJECT NAME:

TYPE THE NAME OF THE PROJECT

LEGEND:


NOTES:

0	---	GENERAL REVISION	---
REV	BY	Date	Description
PROJECT NBR.	---		


PROJECT PHASE	TENDER
DISCIPLINE	CIVIL ENGINEERING
SECTOR	
BUILDING	
DESIGNED	ENG.NADA ELHELOU
DRAWN	---
CHECKED	---
APPROVED	
DATE	---
SCALE	---
SHEET SIZE	A1

Title
MHAMRA MUNICIPALITY
AKKAR


BLOCK WORKS LINTELS DETAILS

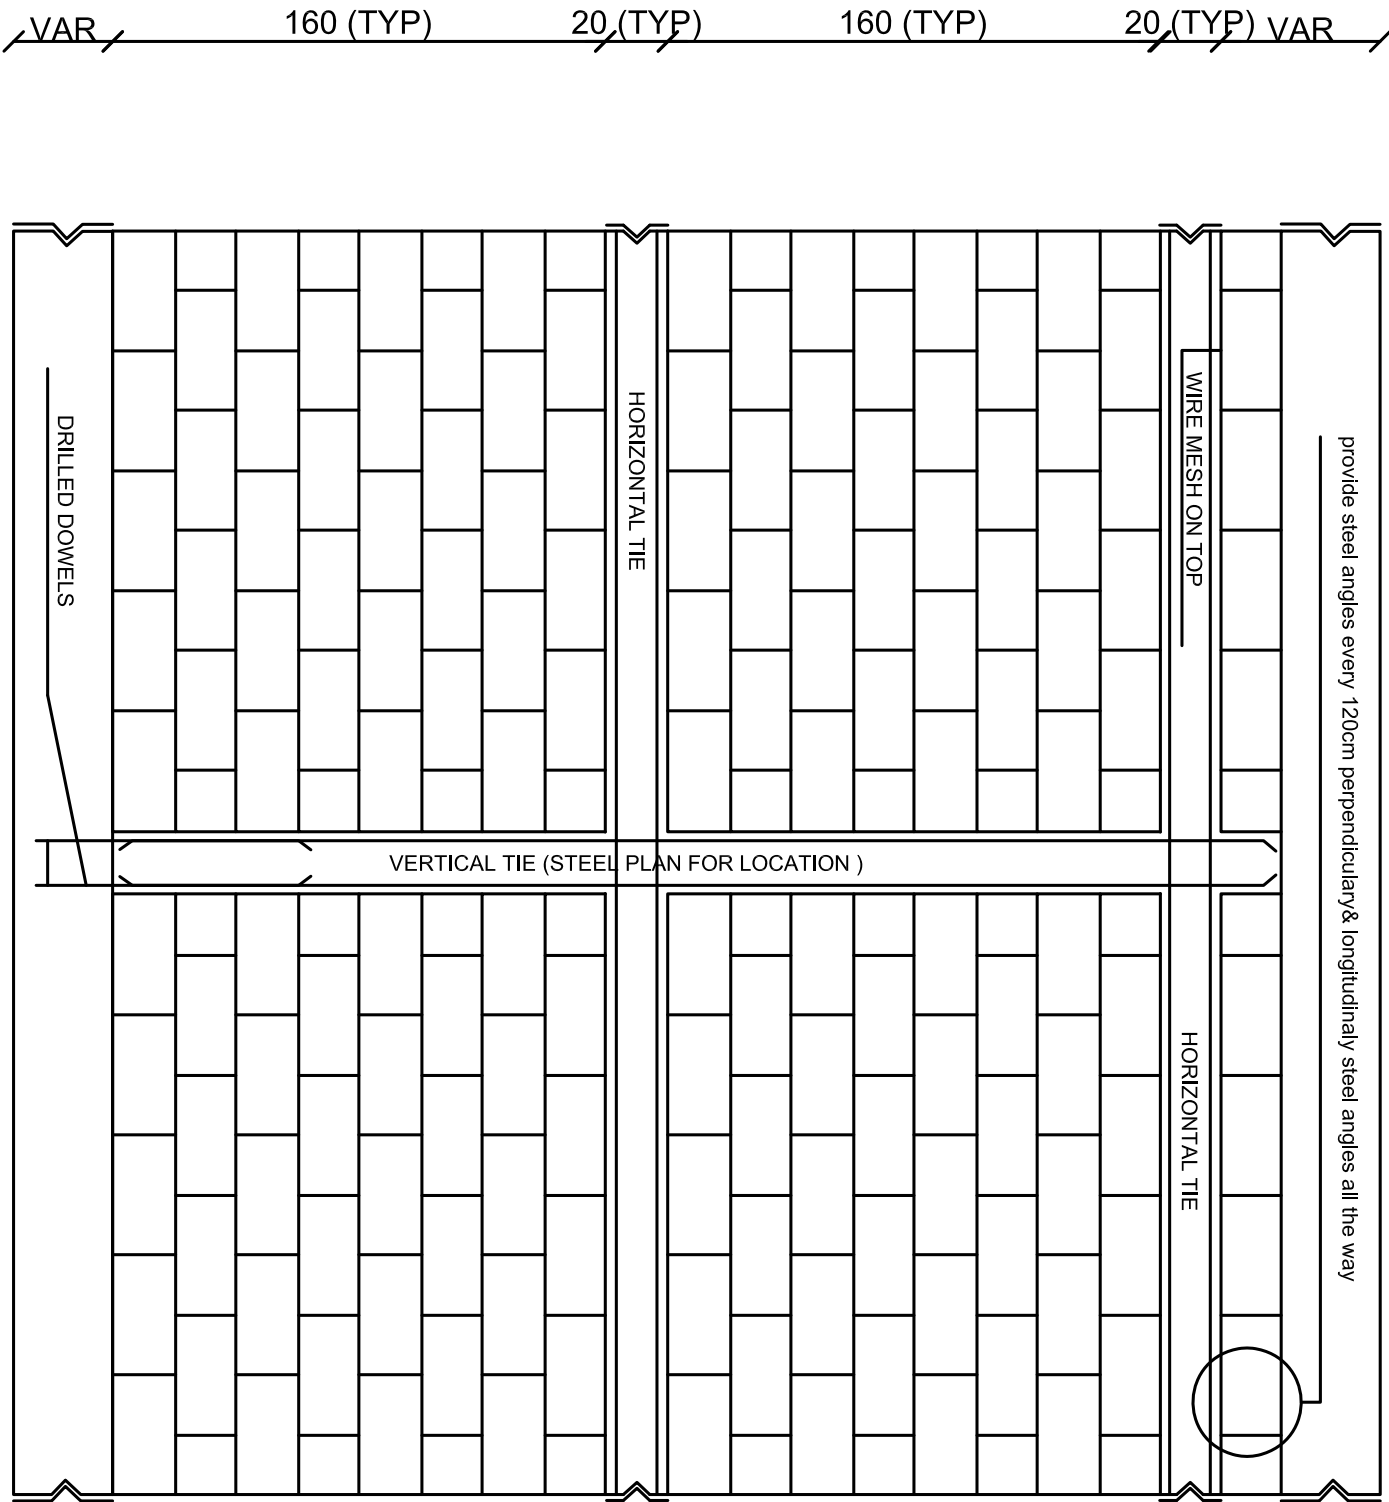


CONCRETE MASONRY UNIT WALL DETAIL 1

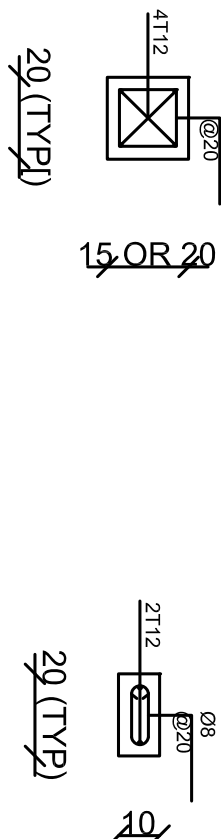


DIMENSION & REINFORCEMENT OF VERTICAL & HORIZONTAL TIES

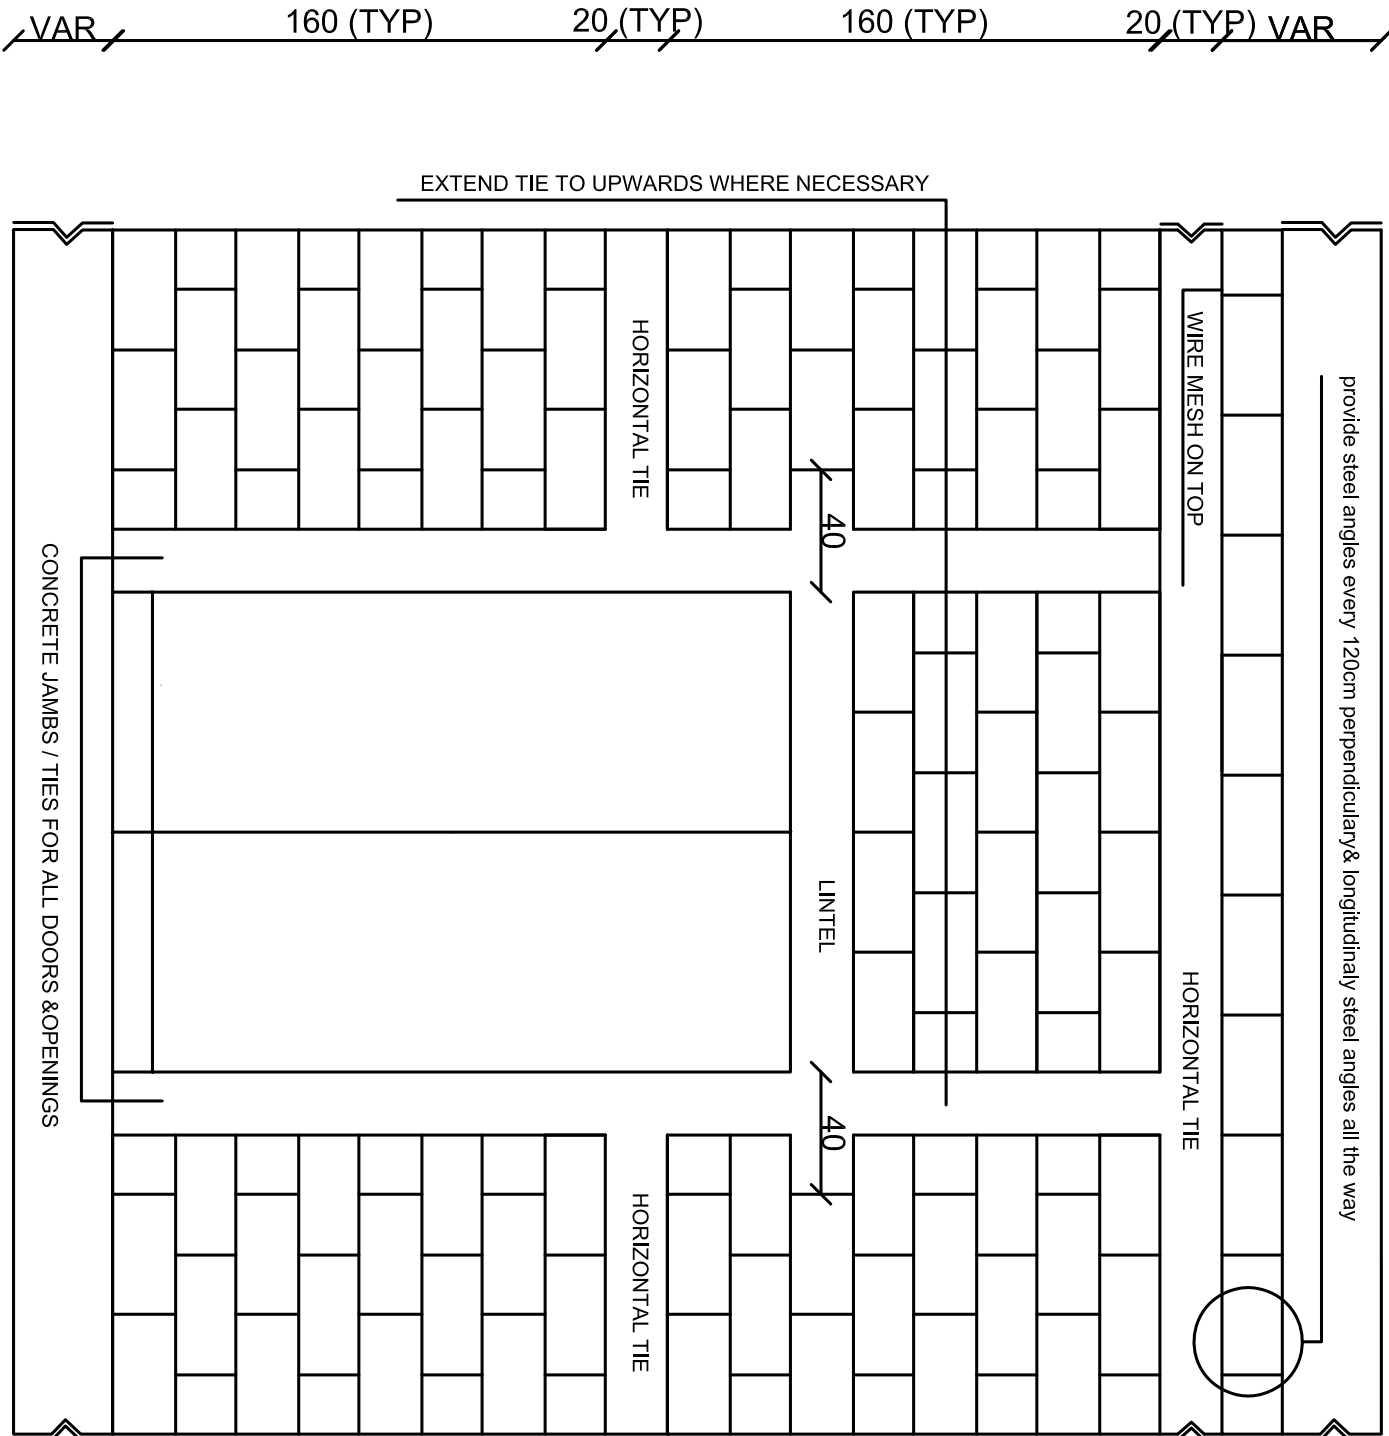

CONCRETE MASONRY UNIT WALL DETAIL 2

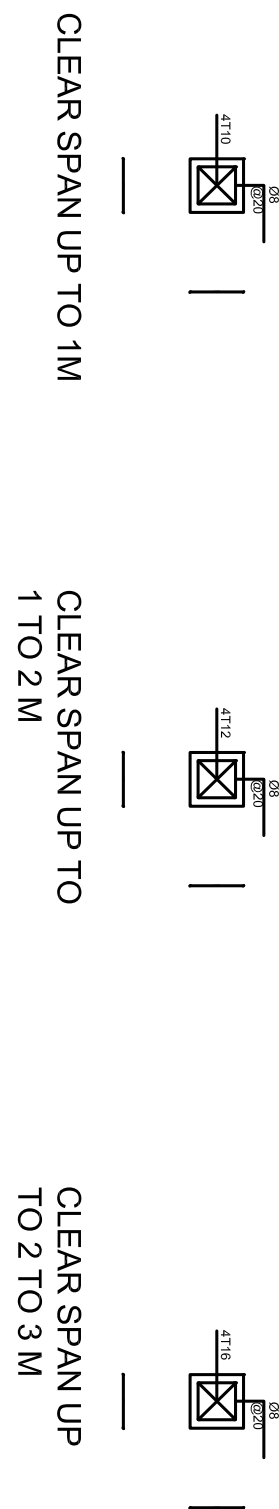

DIMENSION & REINFORCEMENT OF LINTELS

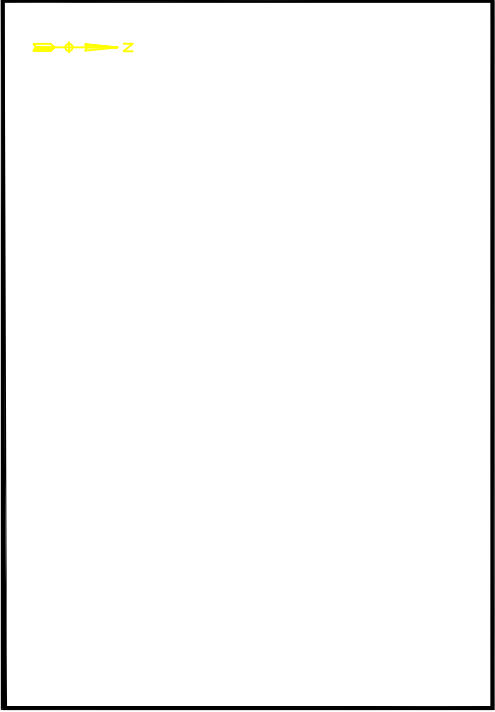

KEY PLAN

THIS DRAWING IS A COPYRIGHT. DO NOT SCALE FROM THE DRAWING. THE CONTRACTOR AND HIS SUB-CONTRACTORS ARE TO VERIFY ALL DIMENSIONS ON SITE BEFORE MAKING SHOP DRAWINGS OR COMMENCING MANUFACTURE.

United Nation Development Programme
UNDP Lebanon
Social and Local Development Programme
P.O.Box: 11-3216 Beirut, Lebanon
Tel: 961 1 962491

PROGRAMME: Lebanese Host Communities
Support Programme
Support to Integrated Service
Provision at the Local Level

PROJECT NAME:

TYPE THE NAME OF THE PROJECT

LEGEND:



NOTES:

0	---	GENERAL REVISION	---
REV	BY	Date	Description
PROJECT NBR.	---		

PROJECT PHASE TENDER
DISCIPLINE CIVIL ENGINEERING

SECTOR	
BUILDING	
DESIGNED	ENG.NADA ELHELLOU
DRAWN	---
CHECKED	---
APPROVED	
DATE	---
SCALE	---
SHEET SIZE	A1


MHAMRA MUNICIPALITY
AKKAR
OPENING WINDOW PANEL

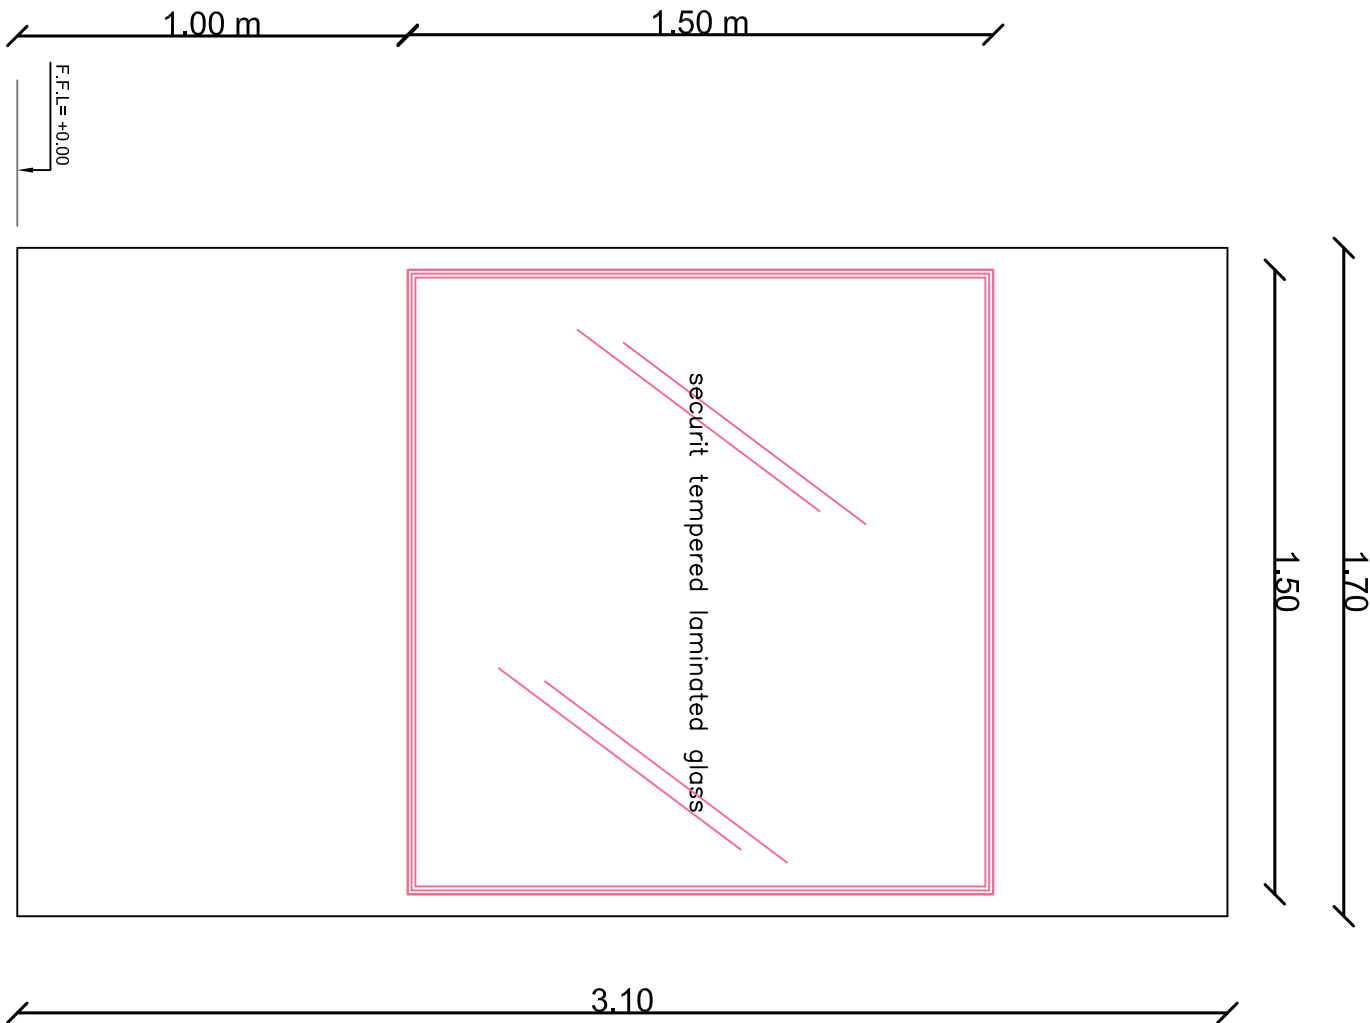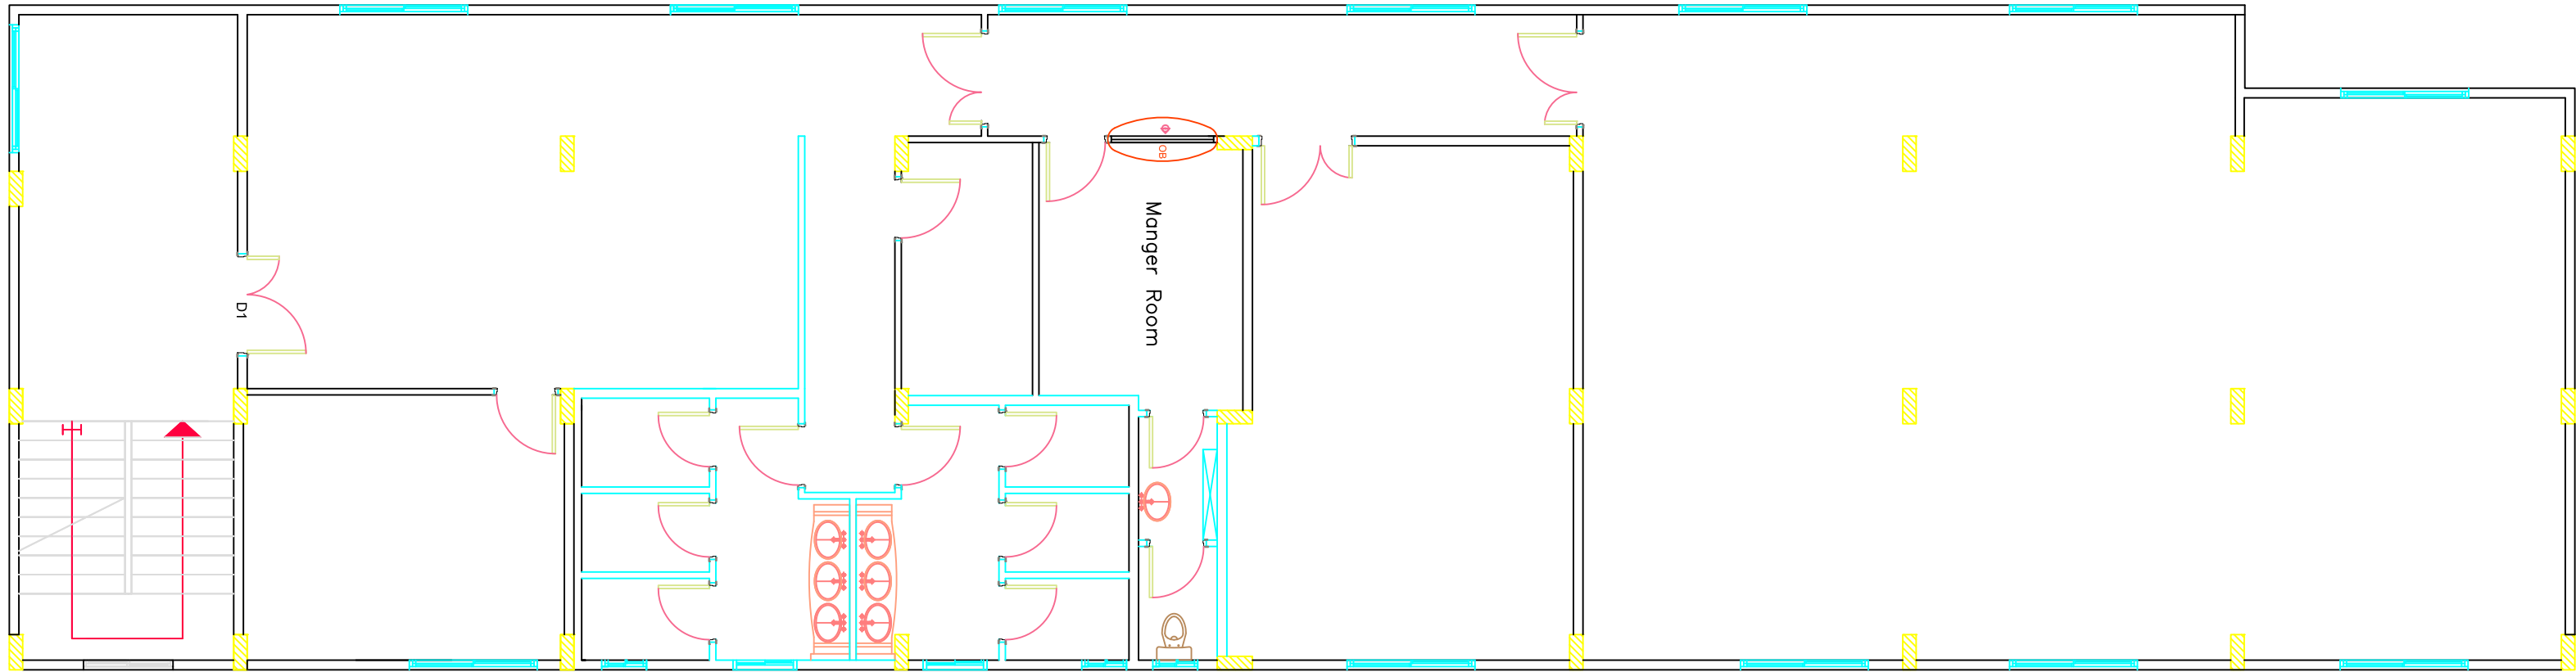

NATURAL LIGHT OPENING WINDOW PANEL











E1- Elevation

Scale 1/20

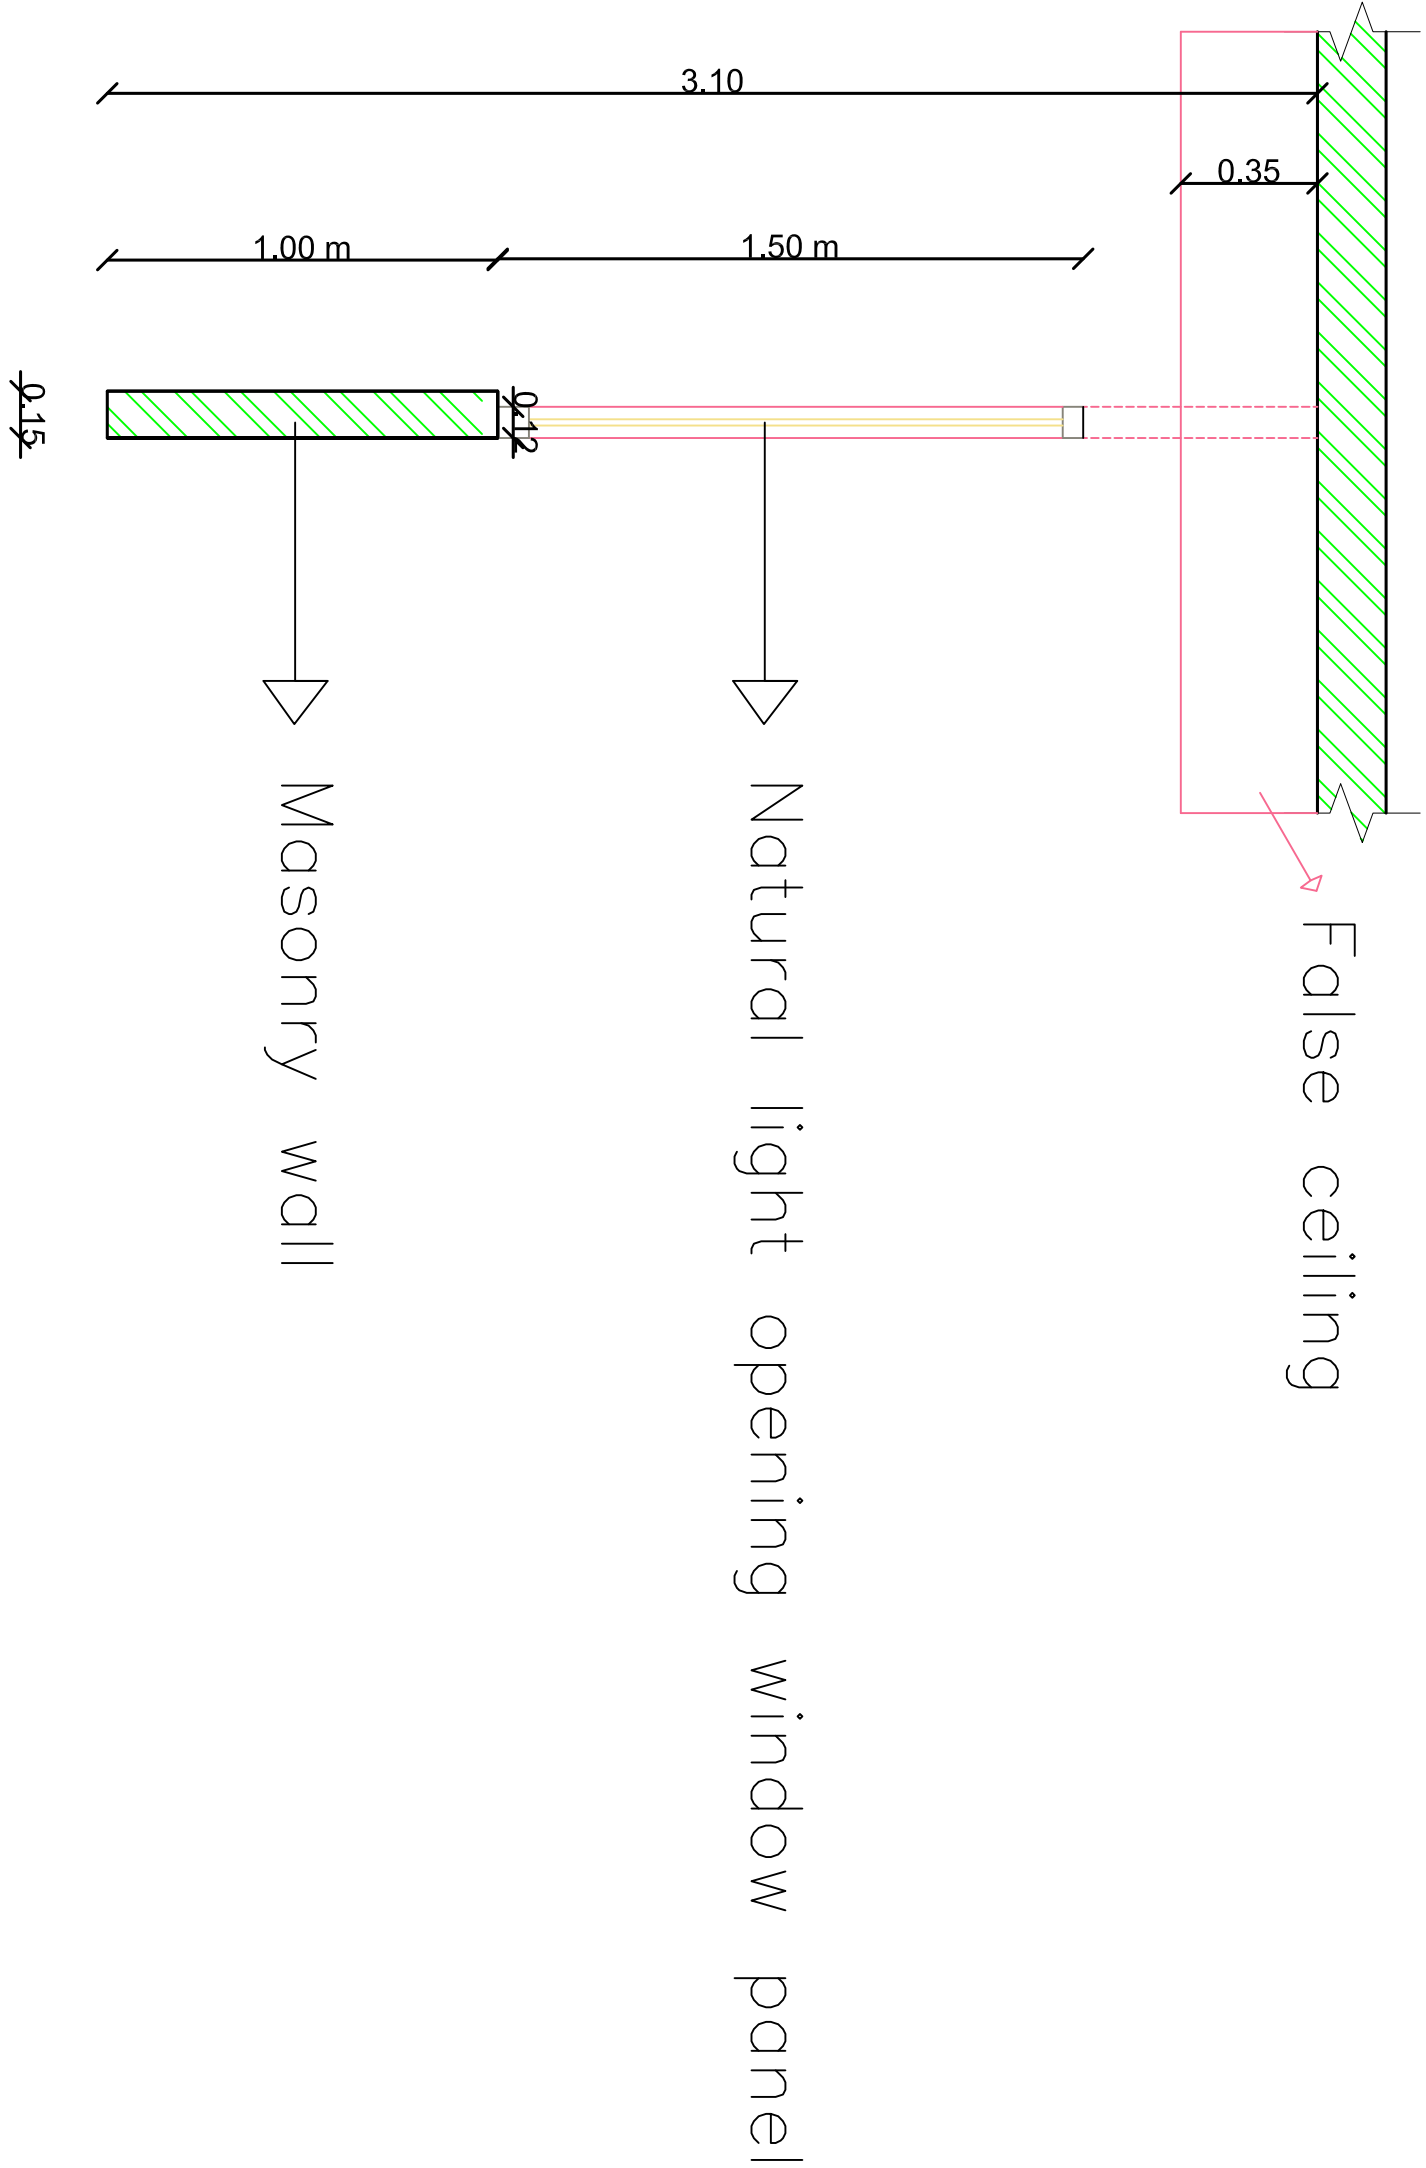

S1- Section

Scale 1/20

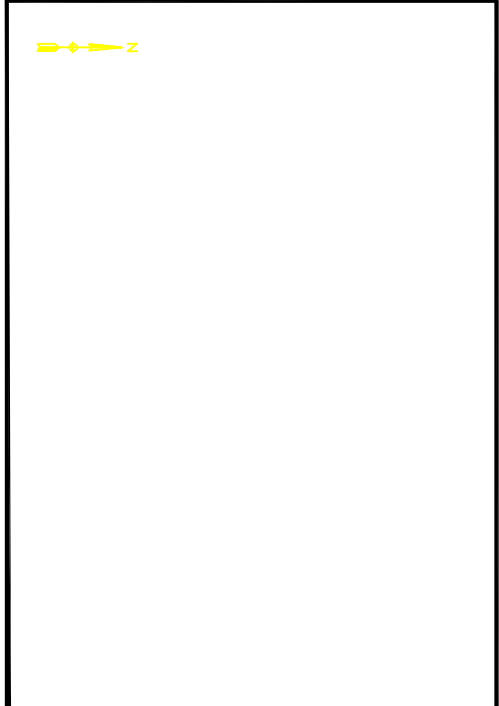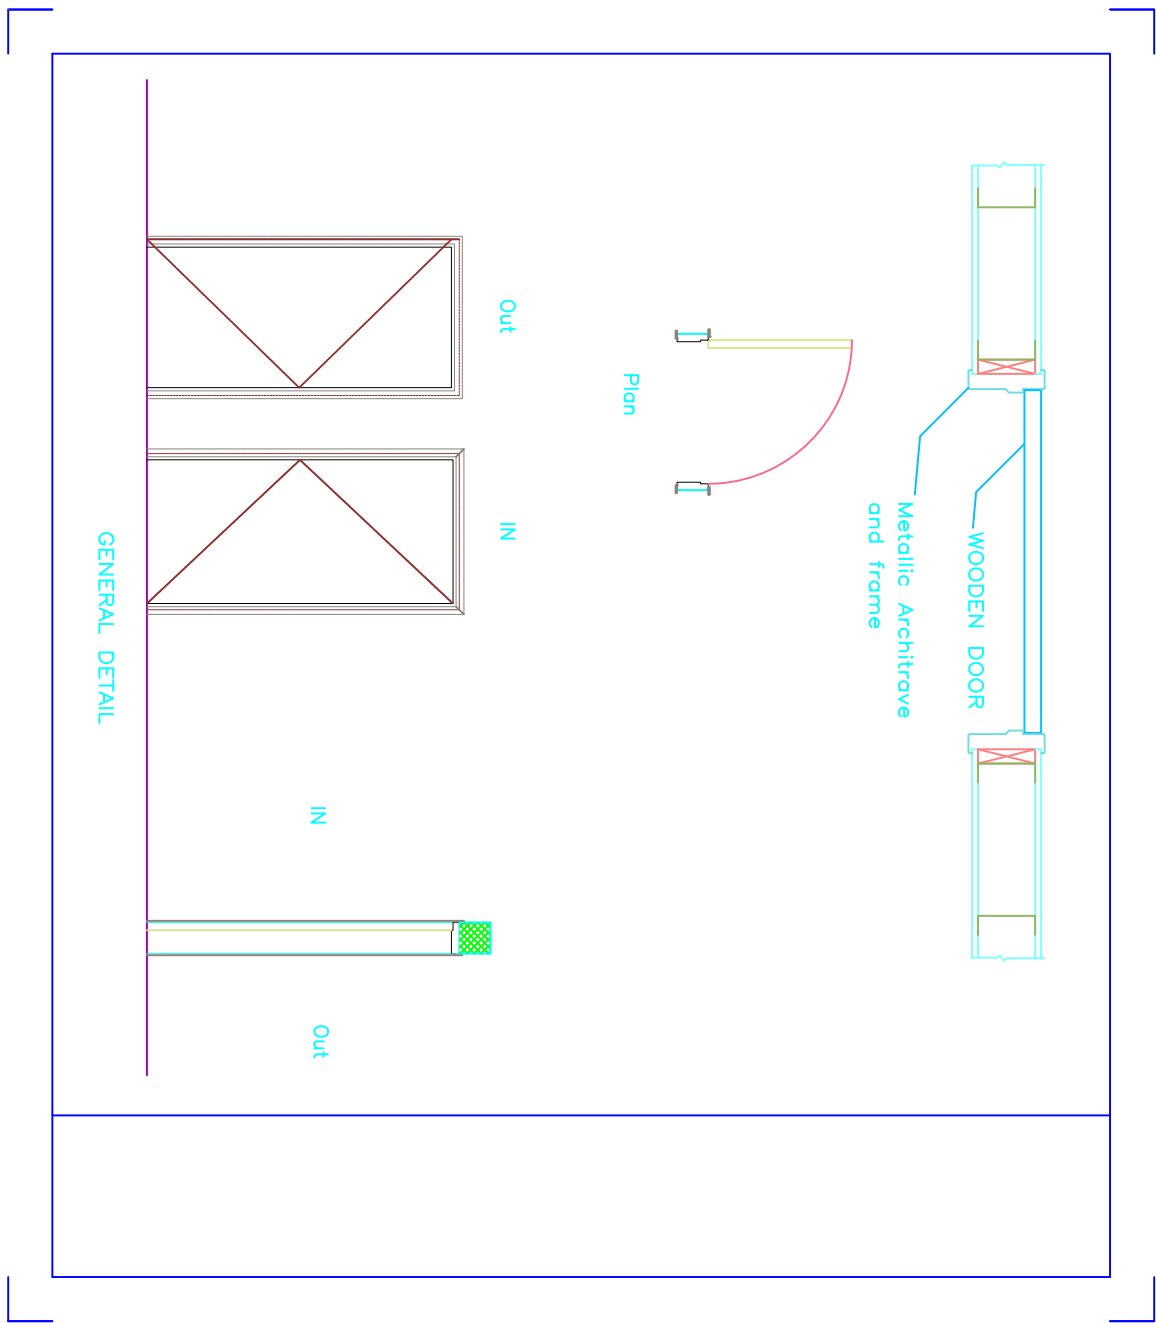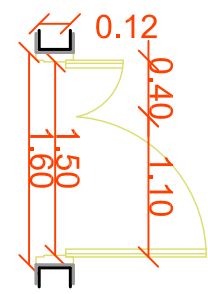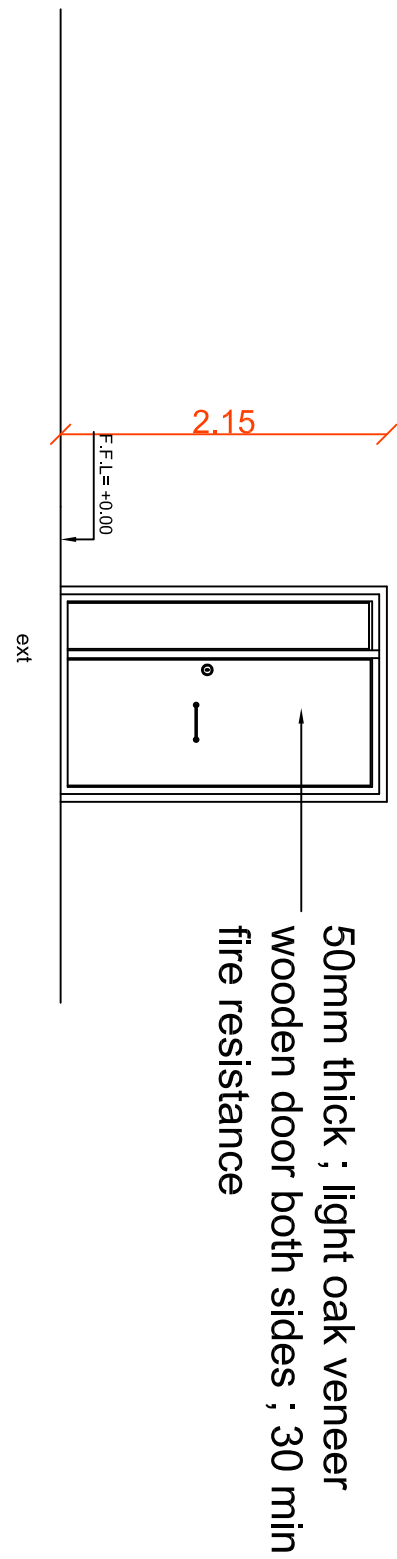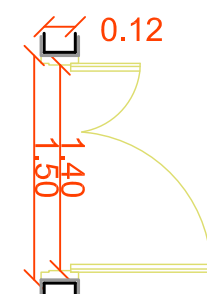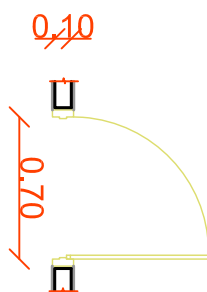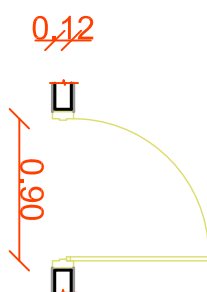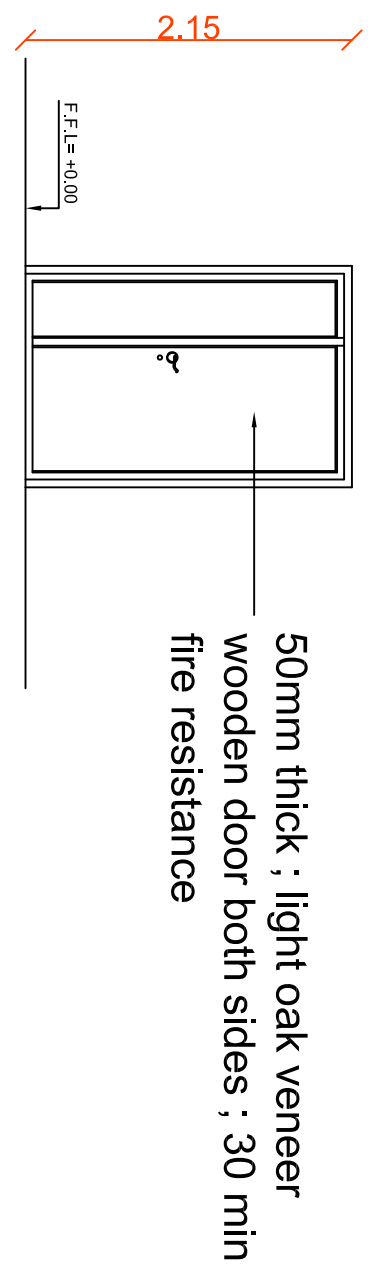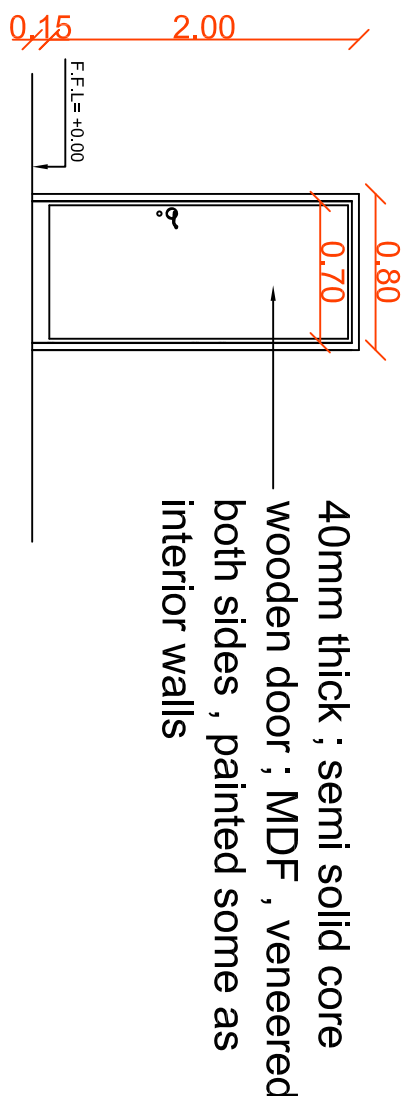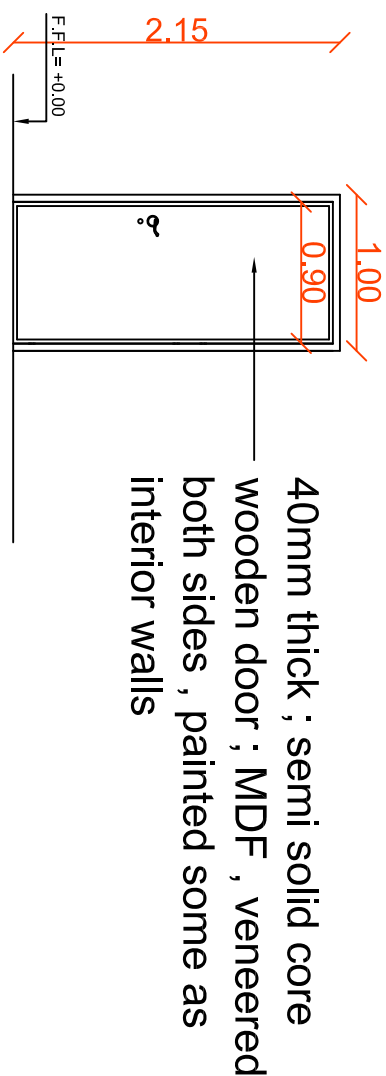

KEY PLAN

THIS DRAWING IS A COPYRIGHT. DO NOT SCALE FROM THE DRAWING. THE CONTRACTOR AND HIS SUB-CONTRACTORS ARE TO VERIFY ALL DIMENSIONS ON SITE BEFORE MAKING SHOP DRAWINGS OR COMMENCING MANUFACTURE.

United Nation Development Programme
UNDP Lebanon
Social and Local Development Programme
P.O.Box: 11-3216 Beirut, Lebanon
Tel: 961 1 962491

PROGRAMME: Lebanese Host Communities
Support Programme
Support to Integrated Service
Provision at the Local Level

PROJECT NAME:

TYPE THE NAME OF THE PROJECT

LEGEND:


NOTES:

REV	BY	Date	Description	Appr.
0	---	---	GENERAL REVISION	---
PROJECT NBR. ---				
PROJECT PHASE TENDER				
DISCIPLINE CIVIL ENGINEERING				
SECTOR				
BUILDING				
DESIGNED ENG.NADA ELHELOU				
DRAWN ---				
CHECKED ---				
APPROVED				
DATE ---				
SCALE ---				
SHEET SIZE A1				

MHAMRA MUNICIPALITY
AKKAR

DOORS DETAILS

WINDOWS ELEVATION FROM INSIDE

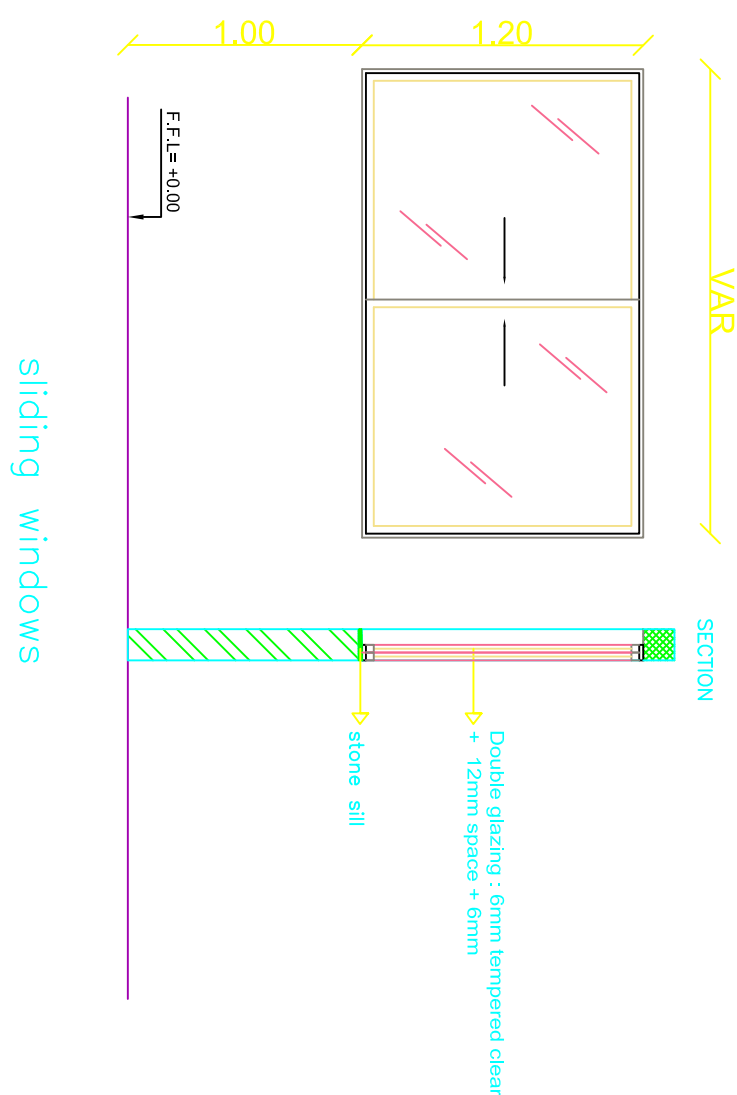

KEY PLAN

THIS DRAWING IS A COPYRIGHT. DO NOT SCALE FROM THE DRAWING. THE CONTRACTOR AND HIS SUB-CONTRACTORS ARE TO VERIFY ALL DIMENSIONS ON SITE BEFORE MAKING SHOP DRAWINGS OR COMMENCING MANUFACTURE.

United Nation Development Programme
UNDP Lebanon
Social and Local Development Programme
P.O.Box: 11-3216 Beirut, Lebanon
Tel: 961 1 962491

PROGRAMME: Lebanese Host Communities
Support Programme
Support to Integrated Service
Supervising Phase Commenced
Provision at the Local Level

PROJECT NAME:

TYPE THE NAME OF THE PROJECT

LEGEND:

NOTES:

0	---	---	GENERAL REVISION	---
REV	BY	Date	Description	Appr.
PROJECT NBR. ---				
PROJECT PHASE TENDER				
DISCIPLINE CIVIL ENGINEERING				
SECTOR				
BUILDING				
DESIGNED ENG.NADA ELHELLOU				
DRAWN ---				
CHECKED ---				
APPROVED				
DATE ---				
SCALE ---				
SHEET SIZE A1				


Title
MHAMRA MUNICIPALITY
AKKAR

WINDOWS DETAILS


Sheet 1 OF 1


Project Number | Phase | Type | Drawing Number | Revision

FACADE

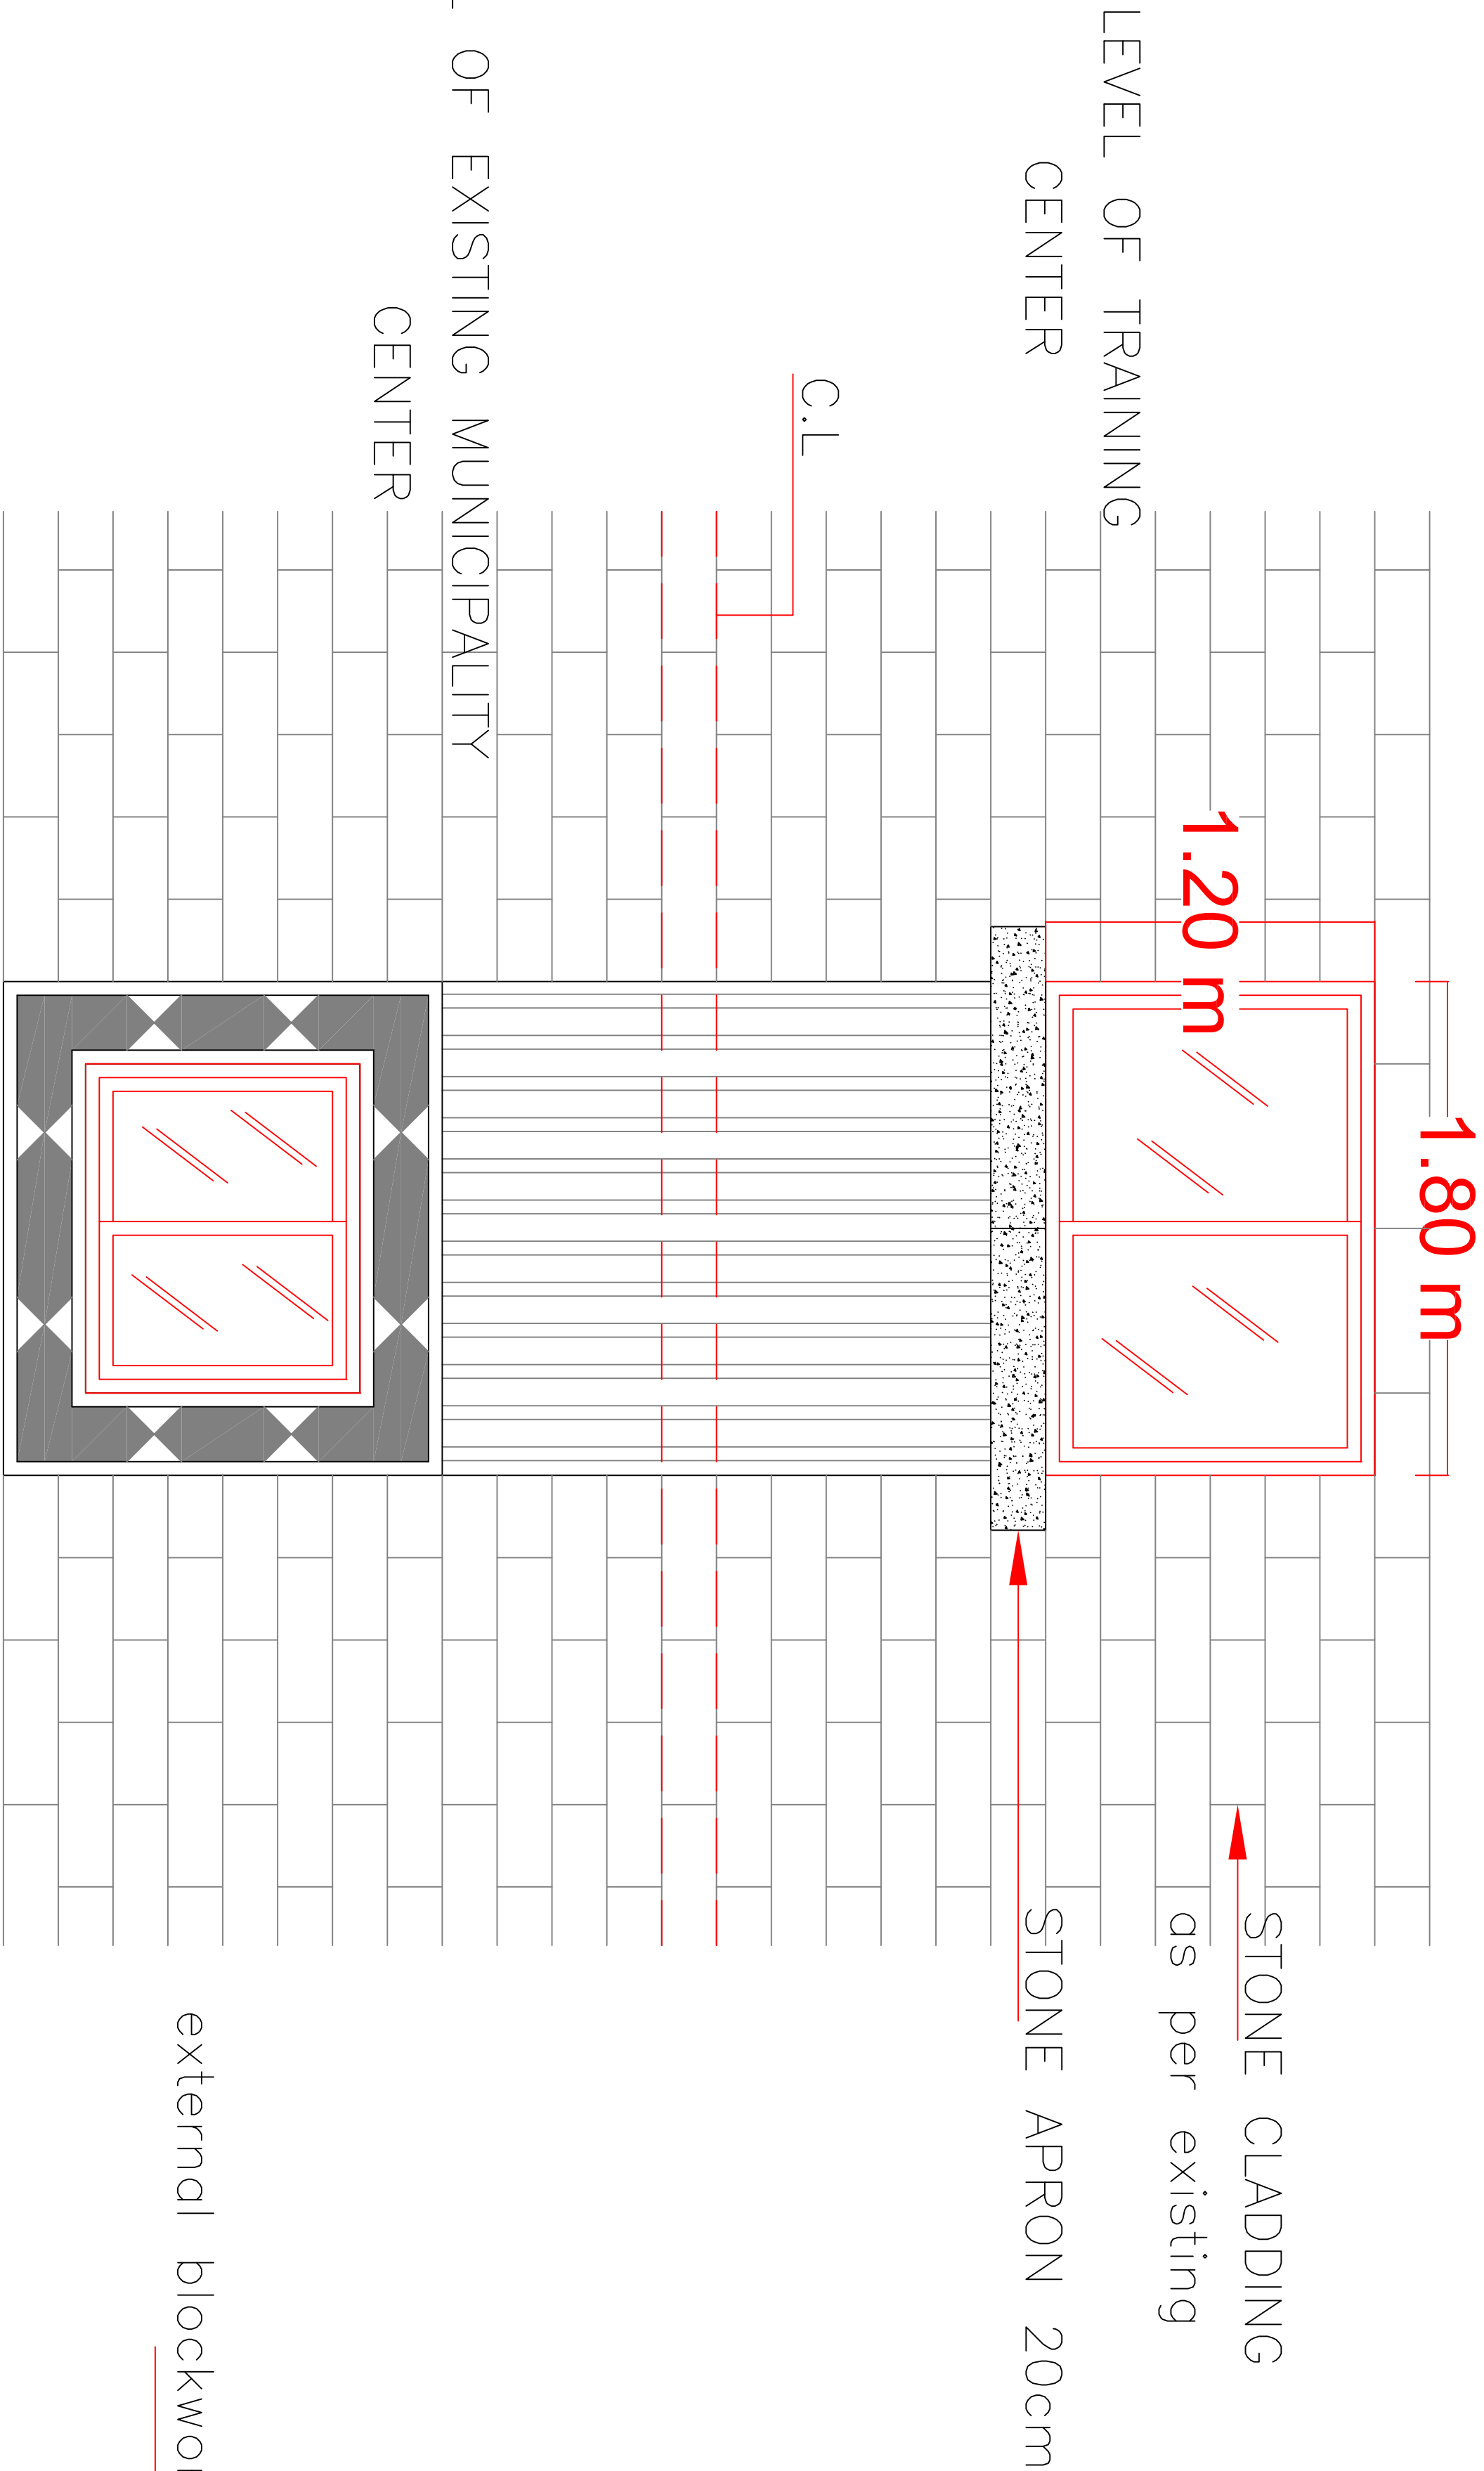


WALL SECTION

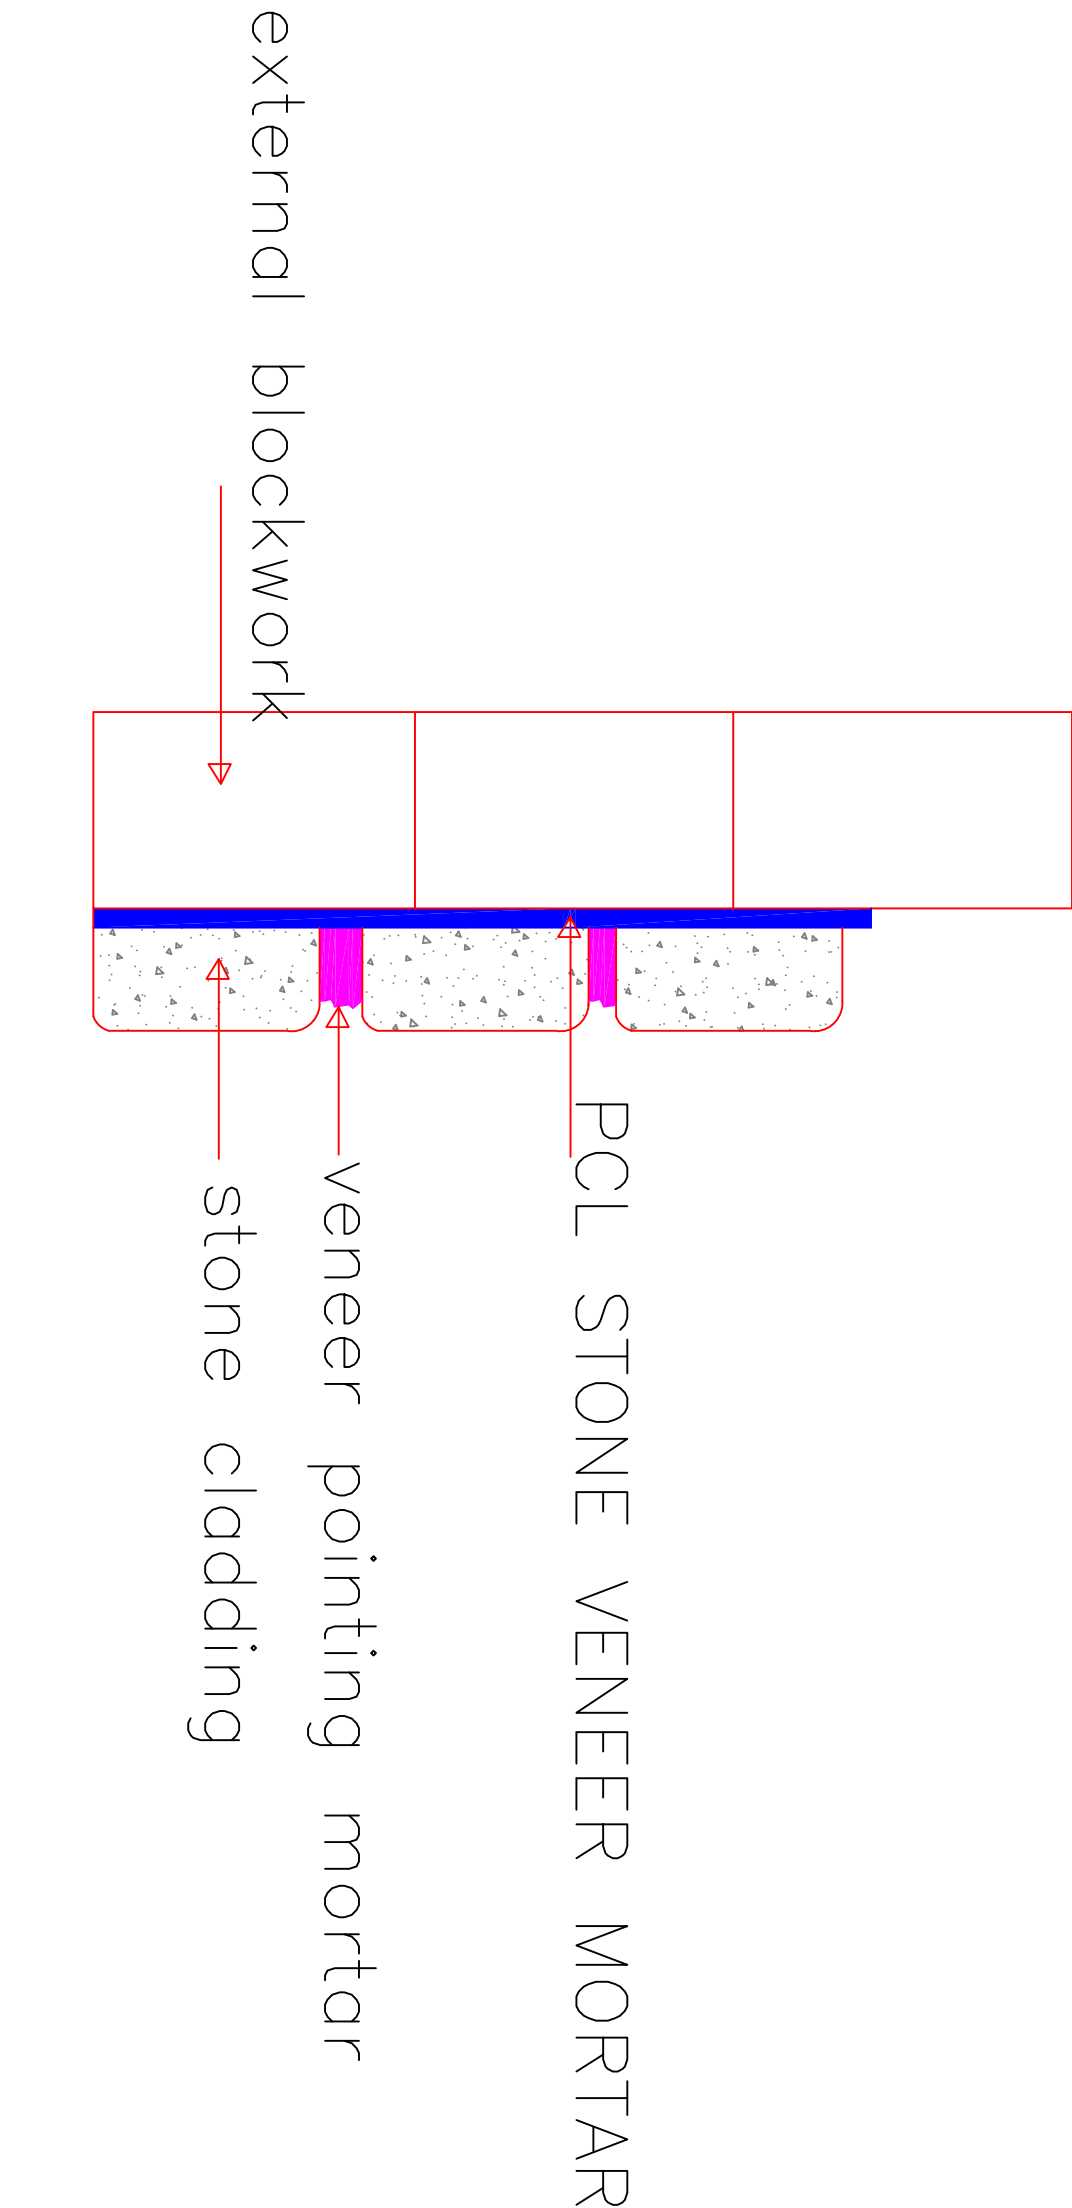

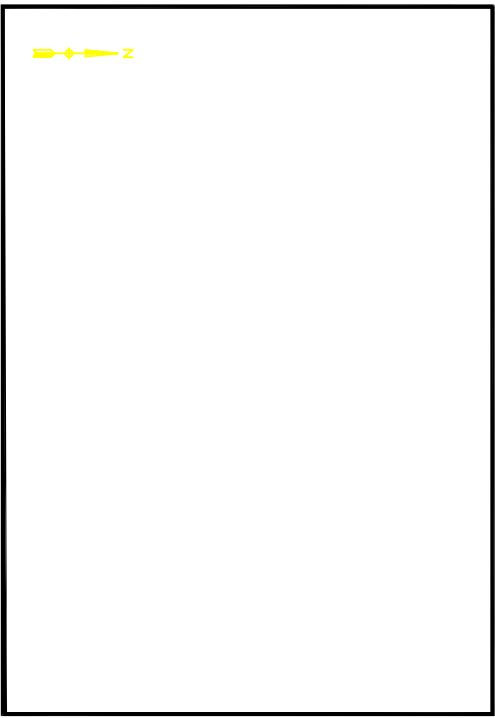


KEY PLAN

THIS DRAWING IS A COPYRIGHT. DO NOT SCALE FROM THE DRAWING.
THE CONTRACTOR AND HIS SUB-CONTRACTORS ARE TO VERIFY ALL DIMENSIONS ON SITE BEFORE MAKING SHOP DRAWINGS OR COMMENCING MANUFACTURE.



United Nation Development Programme
UNDP Lebanon
Social and Local Development Programme
P.O.Box: 11-3216 Beirut, Lebanon
Tel: 961 1 962491



UNDP
United Nations Development Programme

PROGRAMME: Lebanese Host Communities Support Programme
Support to Integrated Service Provision at the Local Level

PROJECT NAME:


TYPE THE NAME OF THE PROJECT

LEGEND:


NOTES:

0	---	GENERAL REVISION	---
REV	BY	Date	Description
PROJECT NBR.	---		
PROJECT PHASE TENDER			
DISCIPLINE CIVIL ENGINEERING			
SECTOR			
BUILDING			
DESIGNED	ENG.NADA ELHELOU		
DRAWN	---		
CHECKED	---		
APPROVED	---		
DATE	---		
SCALE	1/10		
SHEET SIZE	A1		

MHAMRA MUNICIPALITY
AKKAR
AECHITECTURAL DRAWINGS
FLOOR FINISHES PLAN

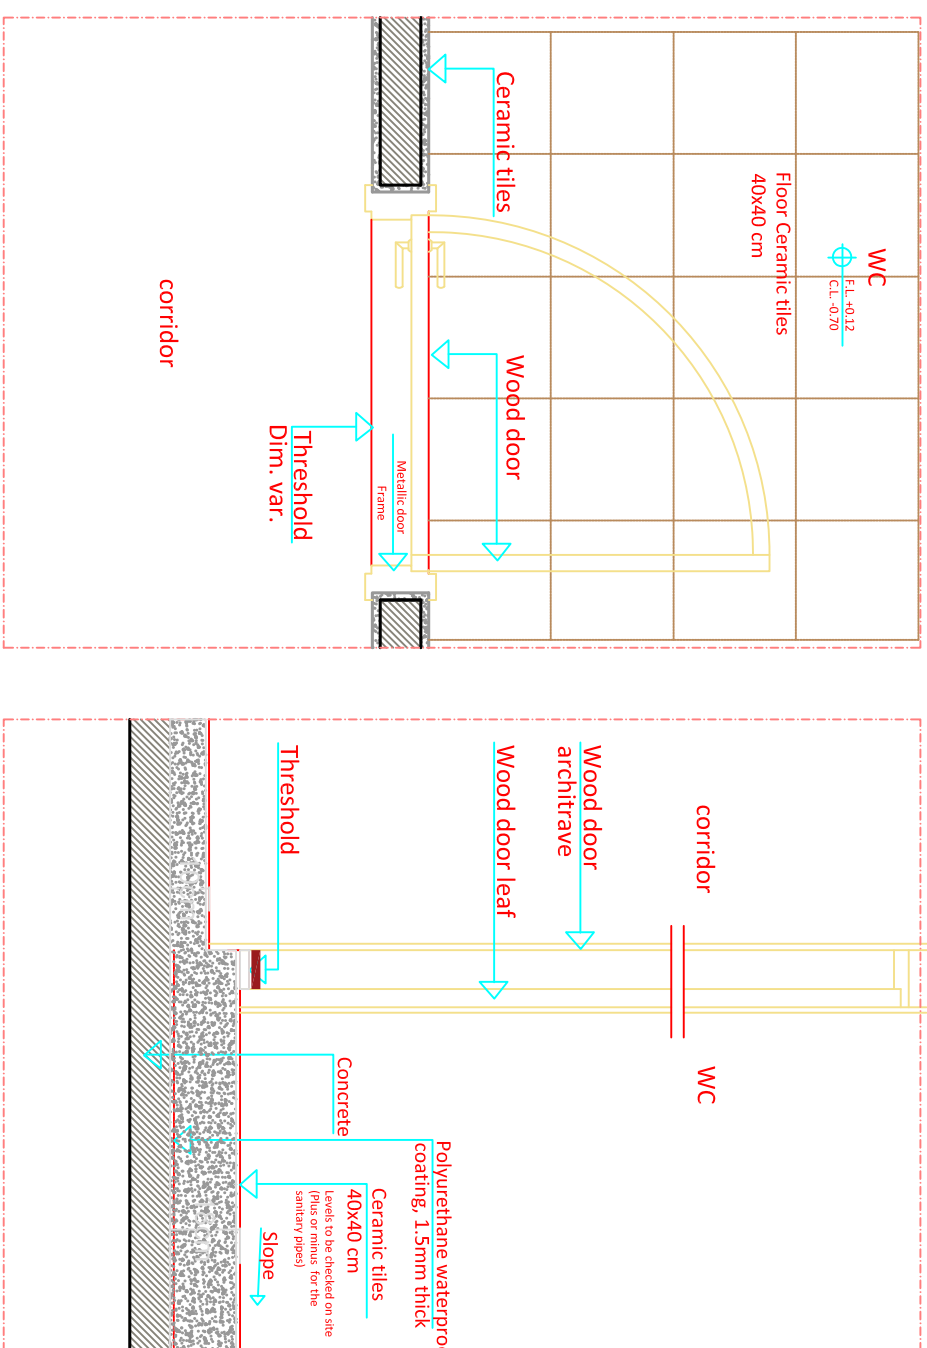


Threshold Details Section - wc areas
scale 1/2

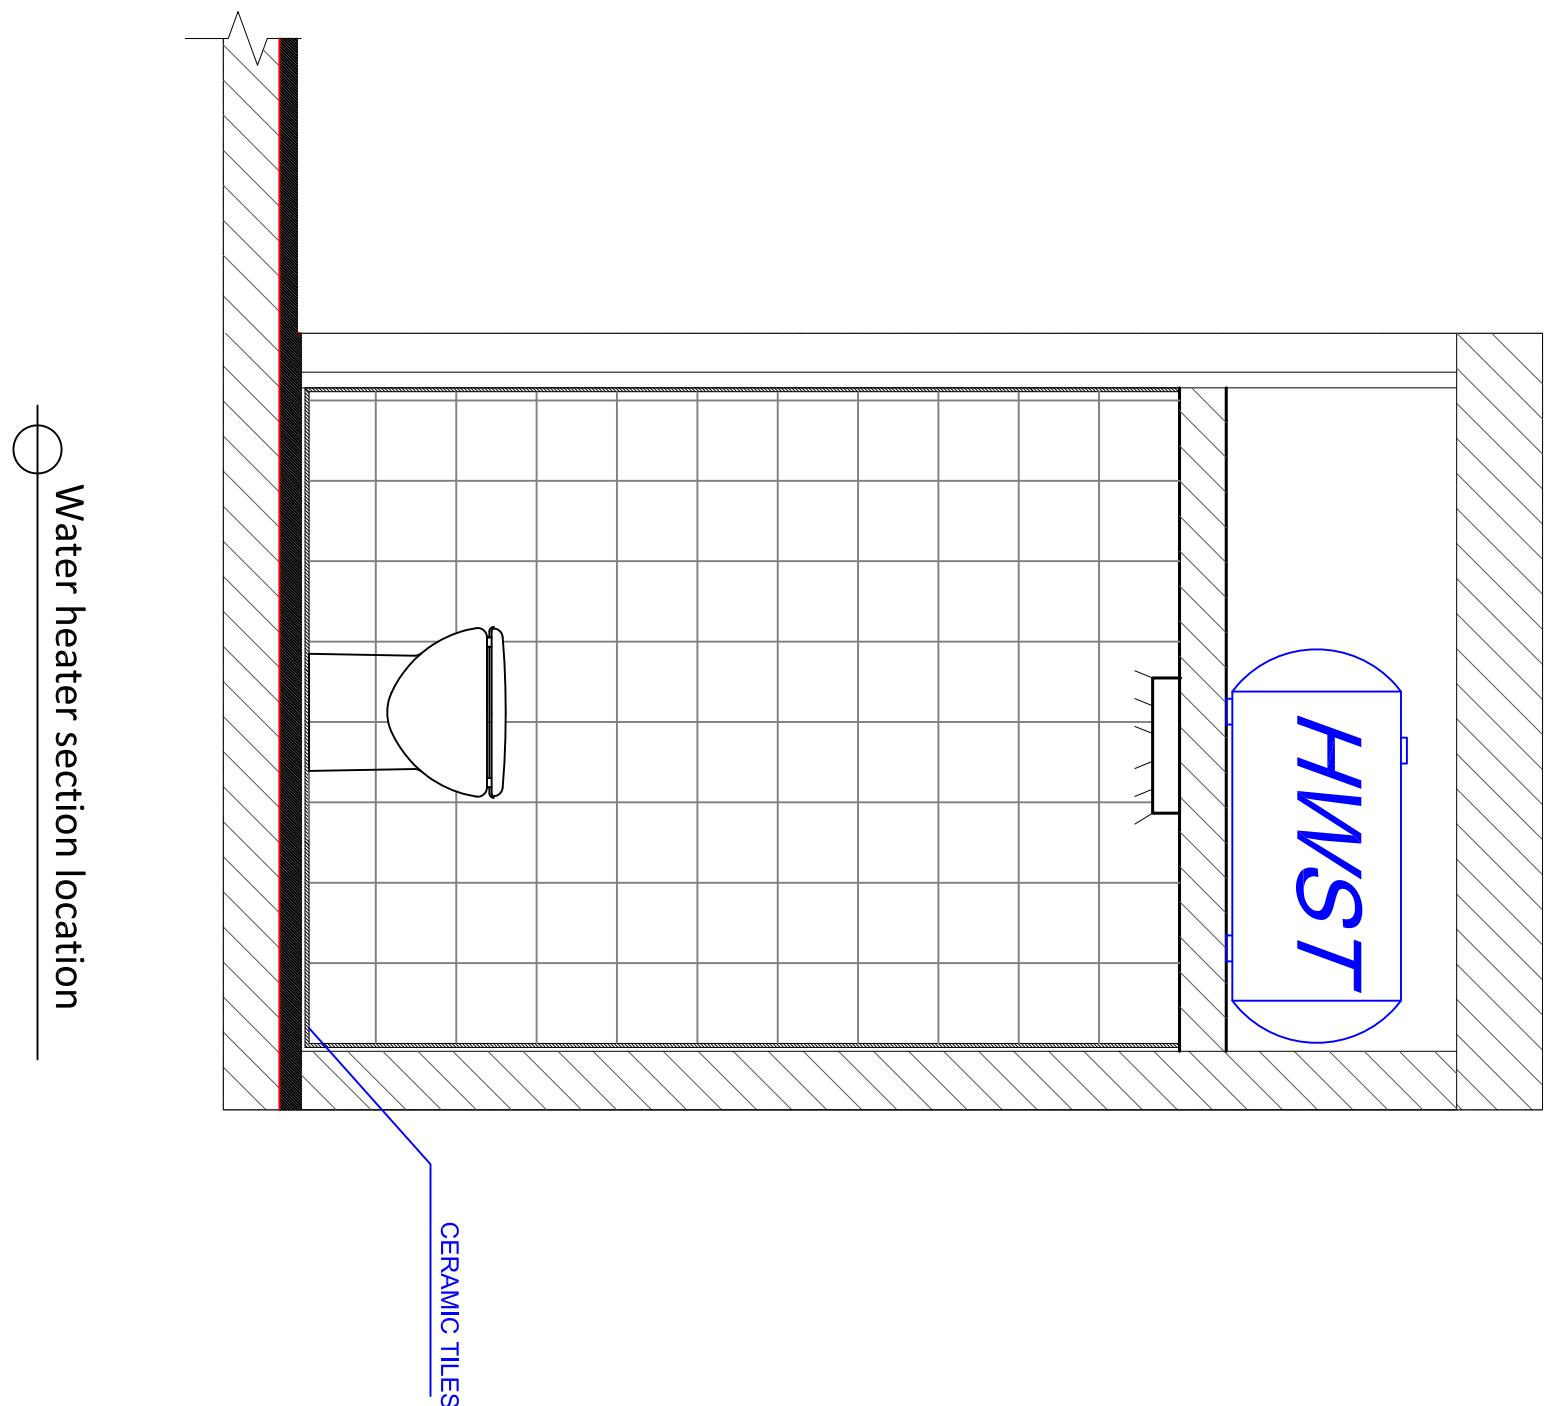


KEY PLAN

THIS DRAWING IS A COPYRIGHT. DO NOT SCALE FROM THE DRAWING. THE CONTRACTOR AND HIS SUB-CONTRACTORS ARE TO VERIFY ALL DIMENSIONS ON SITE BEFORE MAKING SHOP DRAWINGS OR COMMENCING MANUFACTURE.

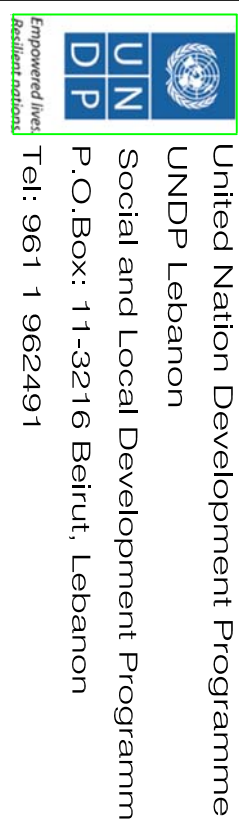

PROGRAMME:
 Lebanese Host Communities
 Support Programme
 Support to Integrated Service
 Provision at the Local Level



PROJECT NAME:

TYPE THE NAME OF THE PROJECT

LEGEND:

NOTES:

0	***			
REV BY	Date	GENERAL REVISION		***
PROJECT NBR.		Description	Appr.	
DISCIPLINE	TENDER	CIVIL ENGINEERING		
BUILDING				
DRAWN		ENG.NADA ELHELLOU		
CHECKED				
APPROVED				
DATE				
SCALE				
SHEET SIZE		A1		

MHAMRA MUNICIPALITY


AKKAR

AECHITECTURAL DRAWINGS

TOILET DETAILS


Sheet 1 OF 1

Project Number	Phase	Type	Drawing Number	Revision
----------------	-------	------	----------------	----------

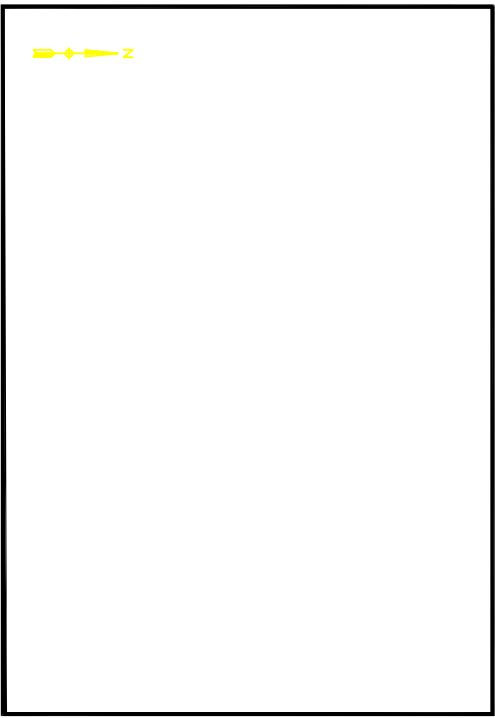


KEY PLAN

THIS DRAWING IS A COPYRIGHT. DO NOT SCALE FROM THE DRAWING.
THE CONTRACTOR AND HIS SUB-CONTRACTORS ARE TO VERIFY ALL DIMENSIONS ON SITE BEFORE MAKING SHOP DRAWINGS OR COMMENCING MANUFACTURE.



United Nation Development Programme
UNDP Lebanon
Social and Local Development Programme
P.O.Box : 11-3216 Beirut, Lebanon
Tel: 961 1 962491



United Nation Development Programme
UNDP Lebanon
Social and Local Development Programme
P.O.Box : 11-3216 Beirut, Lebanon
Tel: 961 1 962491

PROGRAMME: Lebanese Host Communities Support Programme
Support to Integrated Service Provision at the Local Level

PROJECT NAME:

TYPE THE NAME OF THE PROJECT

LEGEND:


NOTES:




 






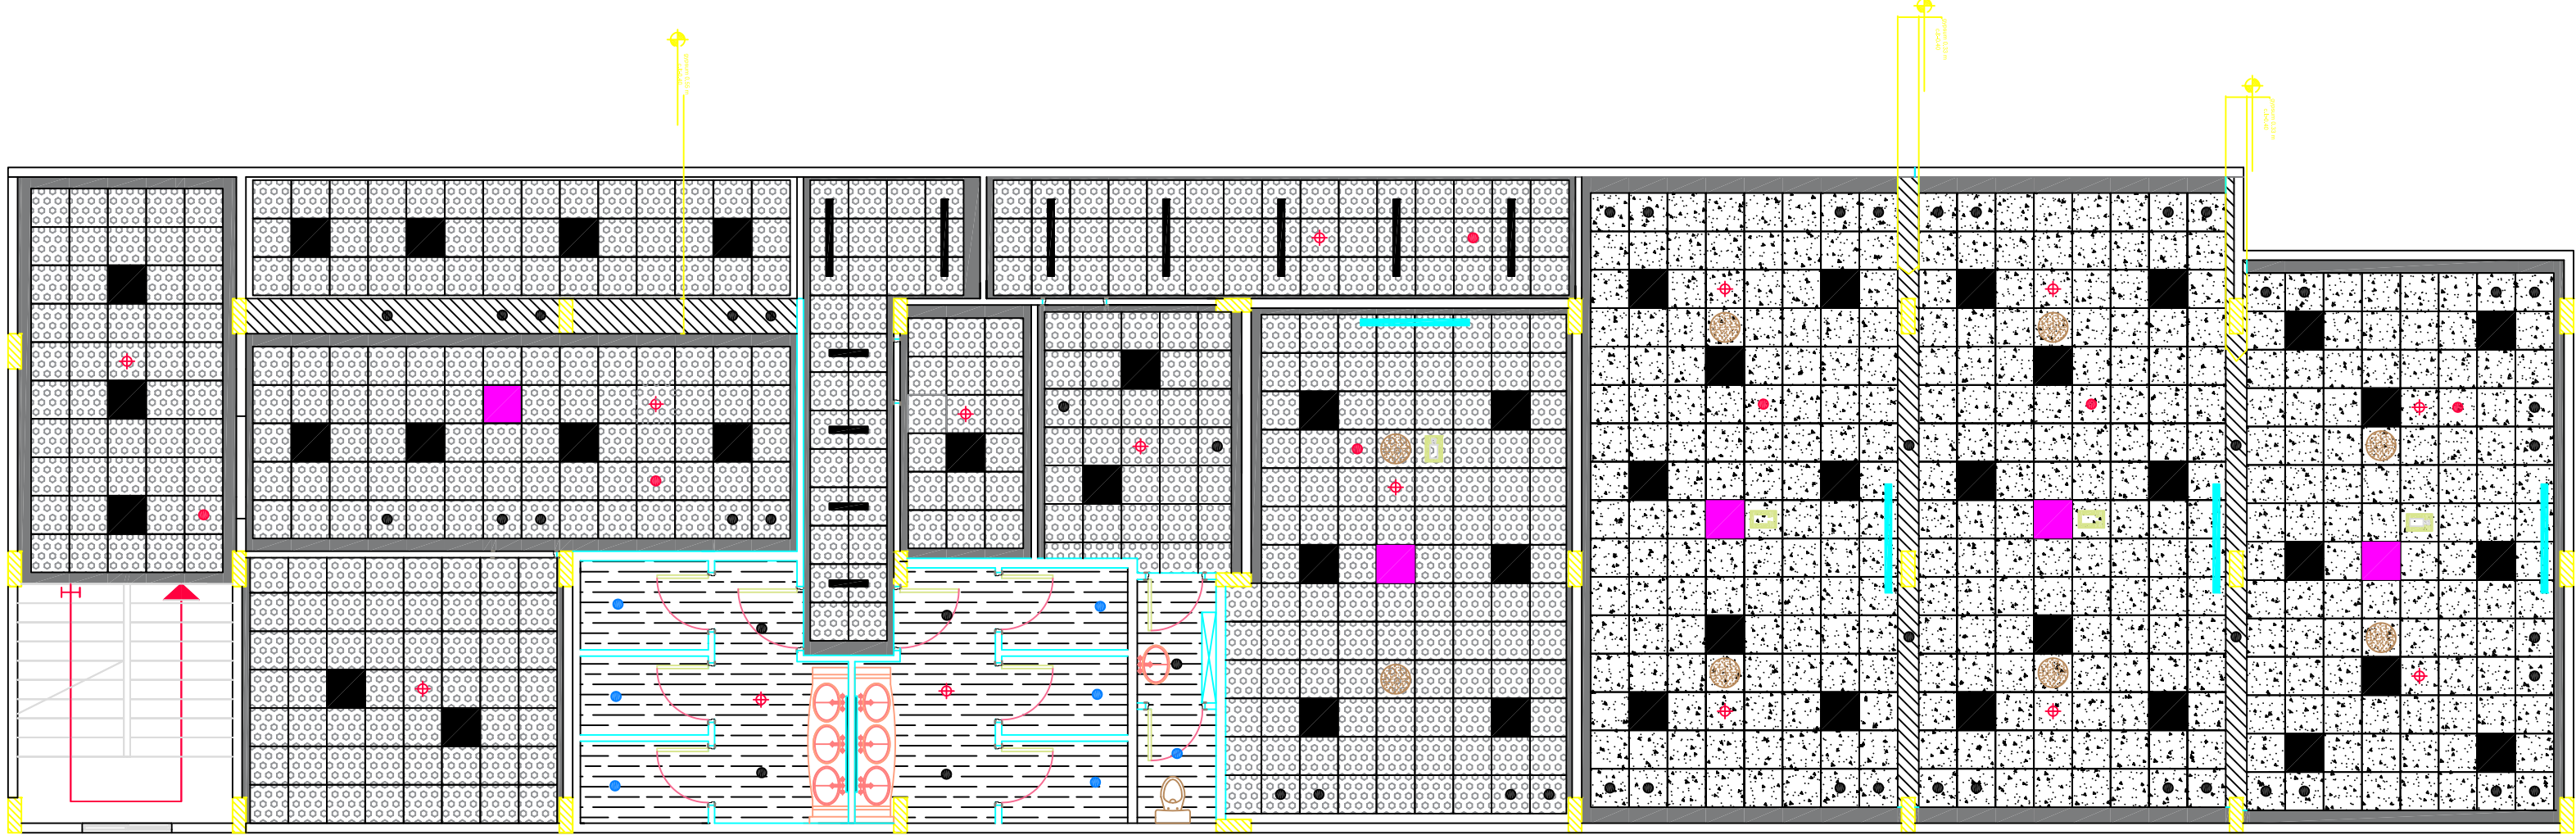



 

 










 





























0	---	GENERAL REVISION	---
REV	BY	Date	Description
PROJECT NBR.	---		

PROJECT PHASE	TENDER
DISCIPLINE	CIVIL ENGINEERING
SECTOR	
BUILDING	
DESIGNED	ENG.NADA ELHELLOU
DRAWN	---
CHECKED	---
APPROVED	---
DATE	---
SCALE	1/10
SHEET SIZE	A1


MHAMRA MUNICIPALITY
AKKAR
FALSECEILING PLAN LAYOUT
COORDINATION PLAN

Sheet 1 OF 1

 



Legend	
	Grid panel size 1000mm x 600mm
	Grid panel size 600mm x 600mm
	Grid panel size 600mm x 600mm
FALSECEILING PLAN LAYOUT
COORDINATION PLAN

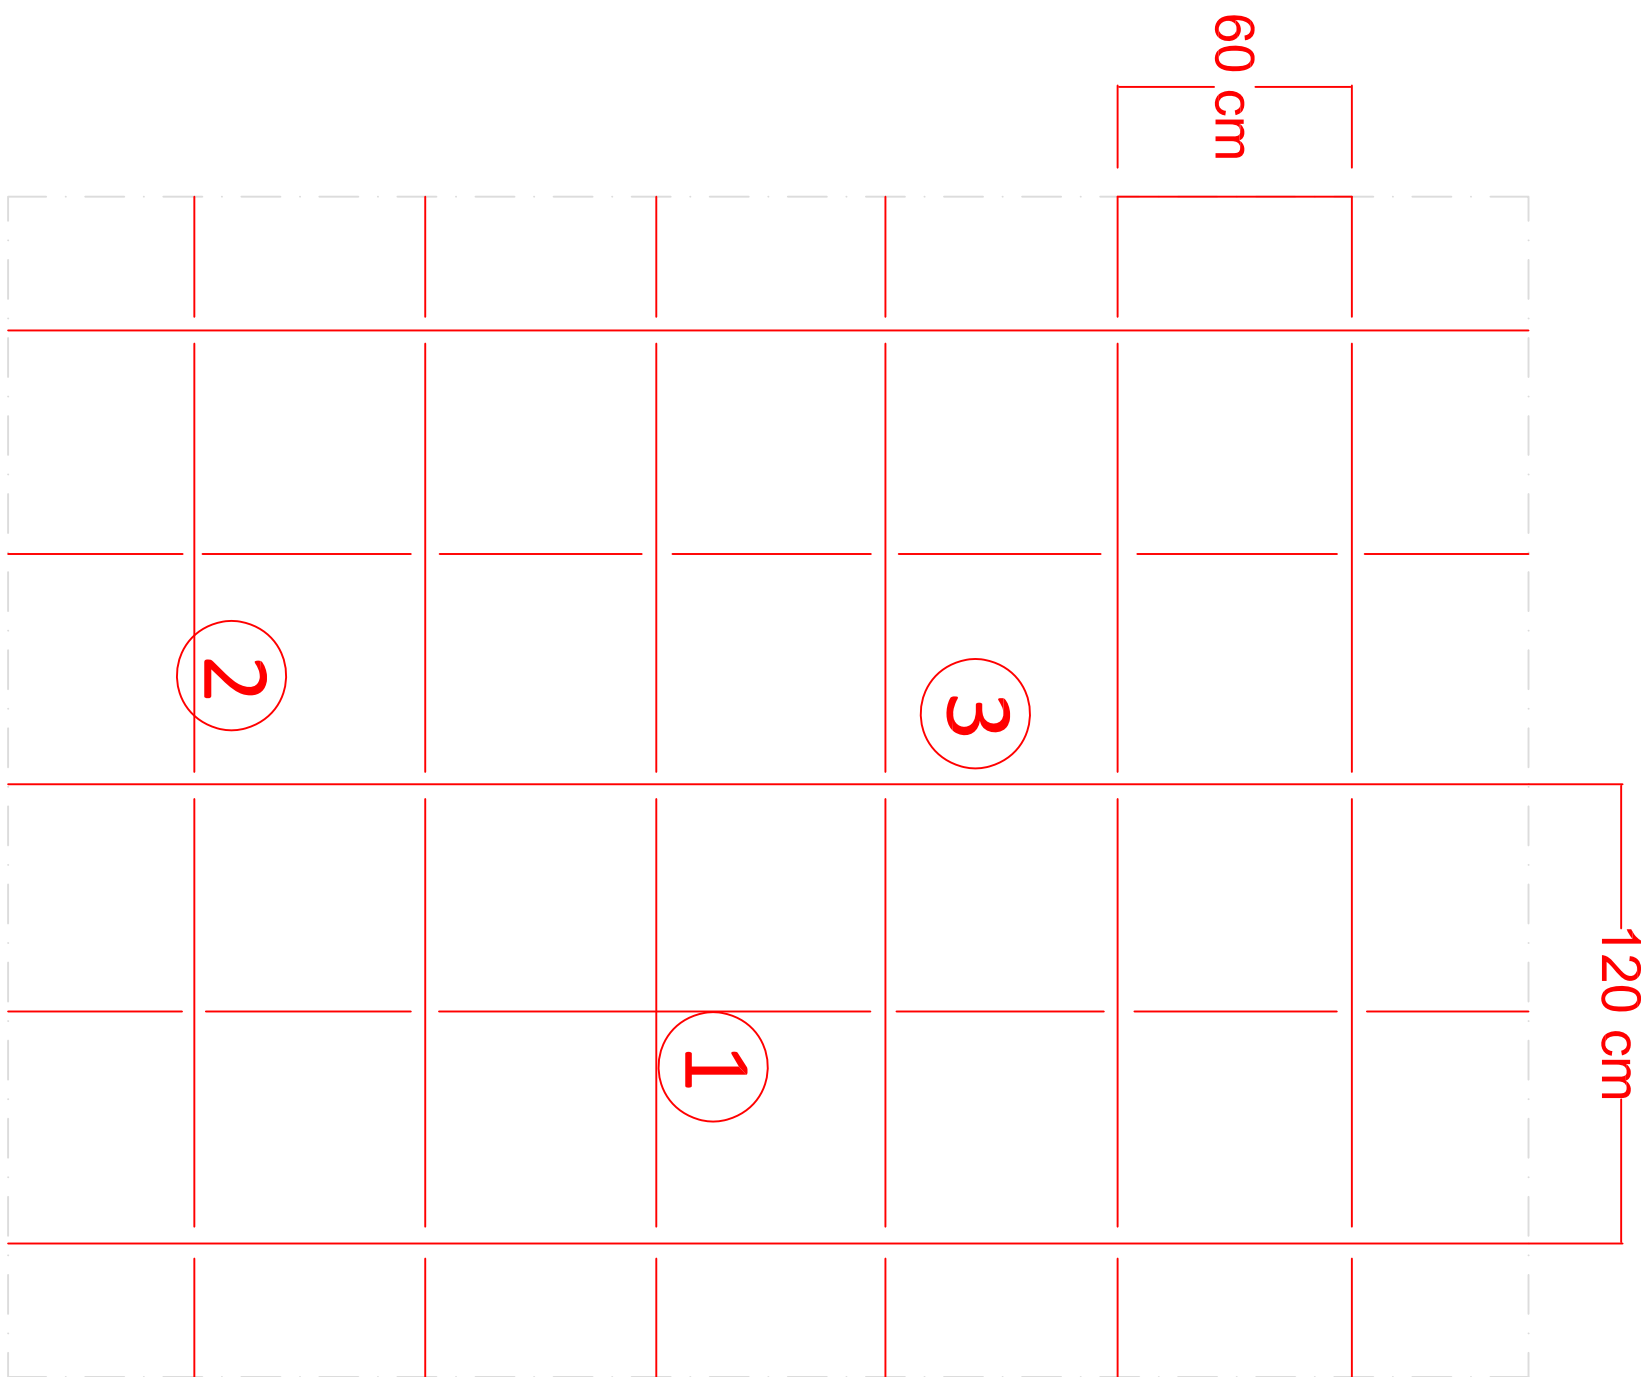


- 1 Main tee 3600/3660 mm
- 2 Cross Tee 1200/1220 mm
- 3 Cross Tee 600/610 mm

mineral fiber acoustical ceiling plan 600x600x13mm
scale 1/2

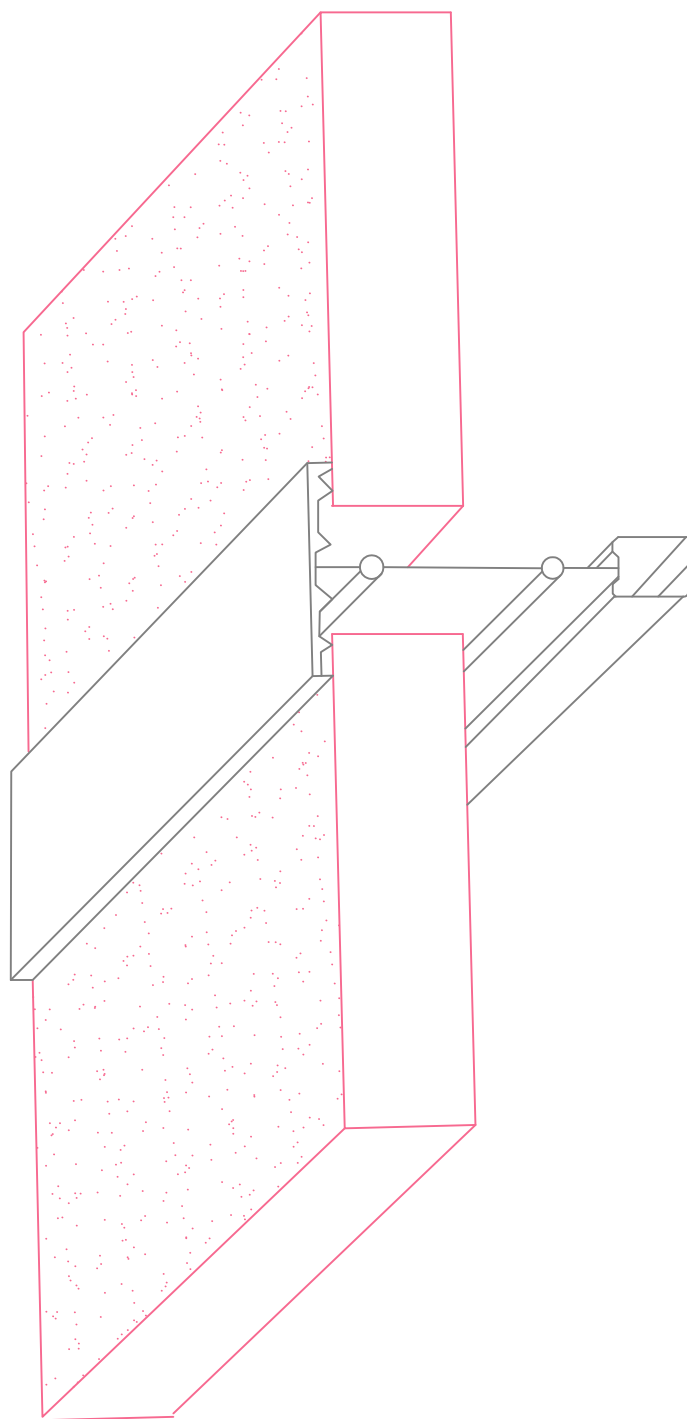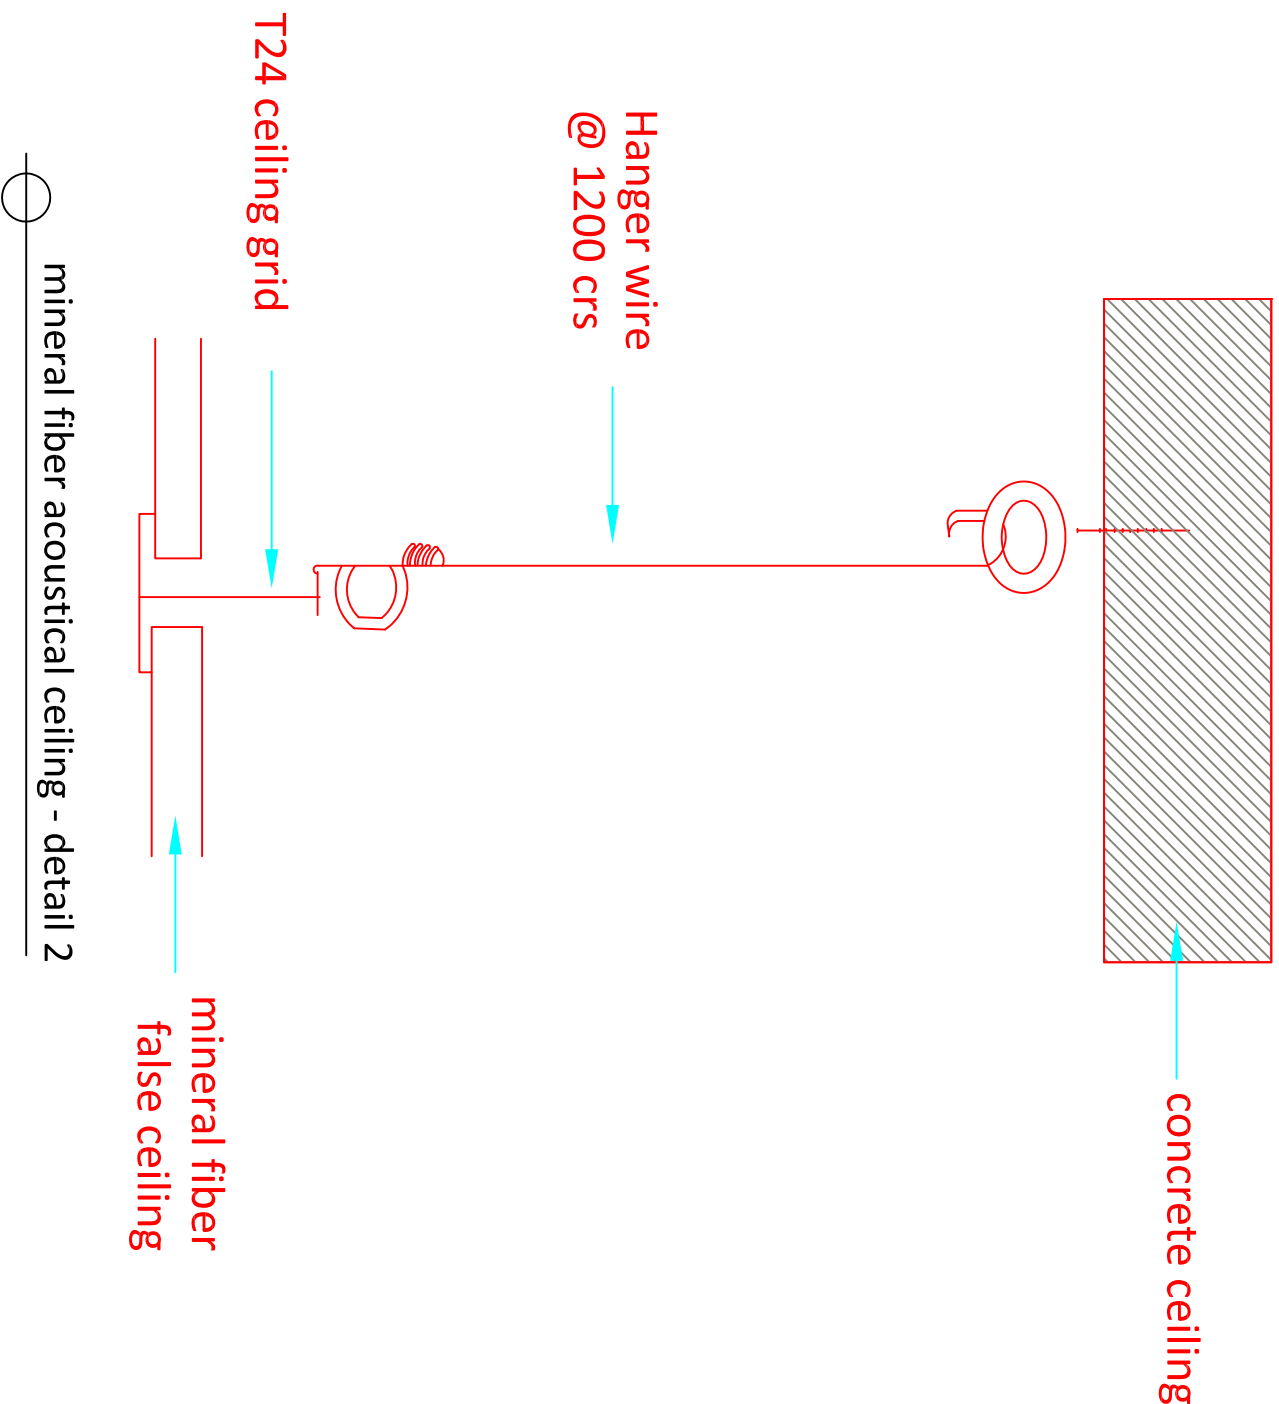


Tee Bar (24mm)

mineral fiber acoustical ceiling - detail 1

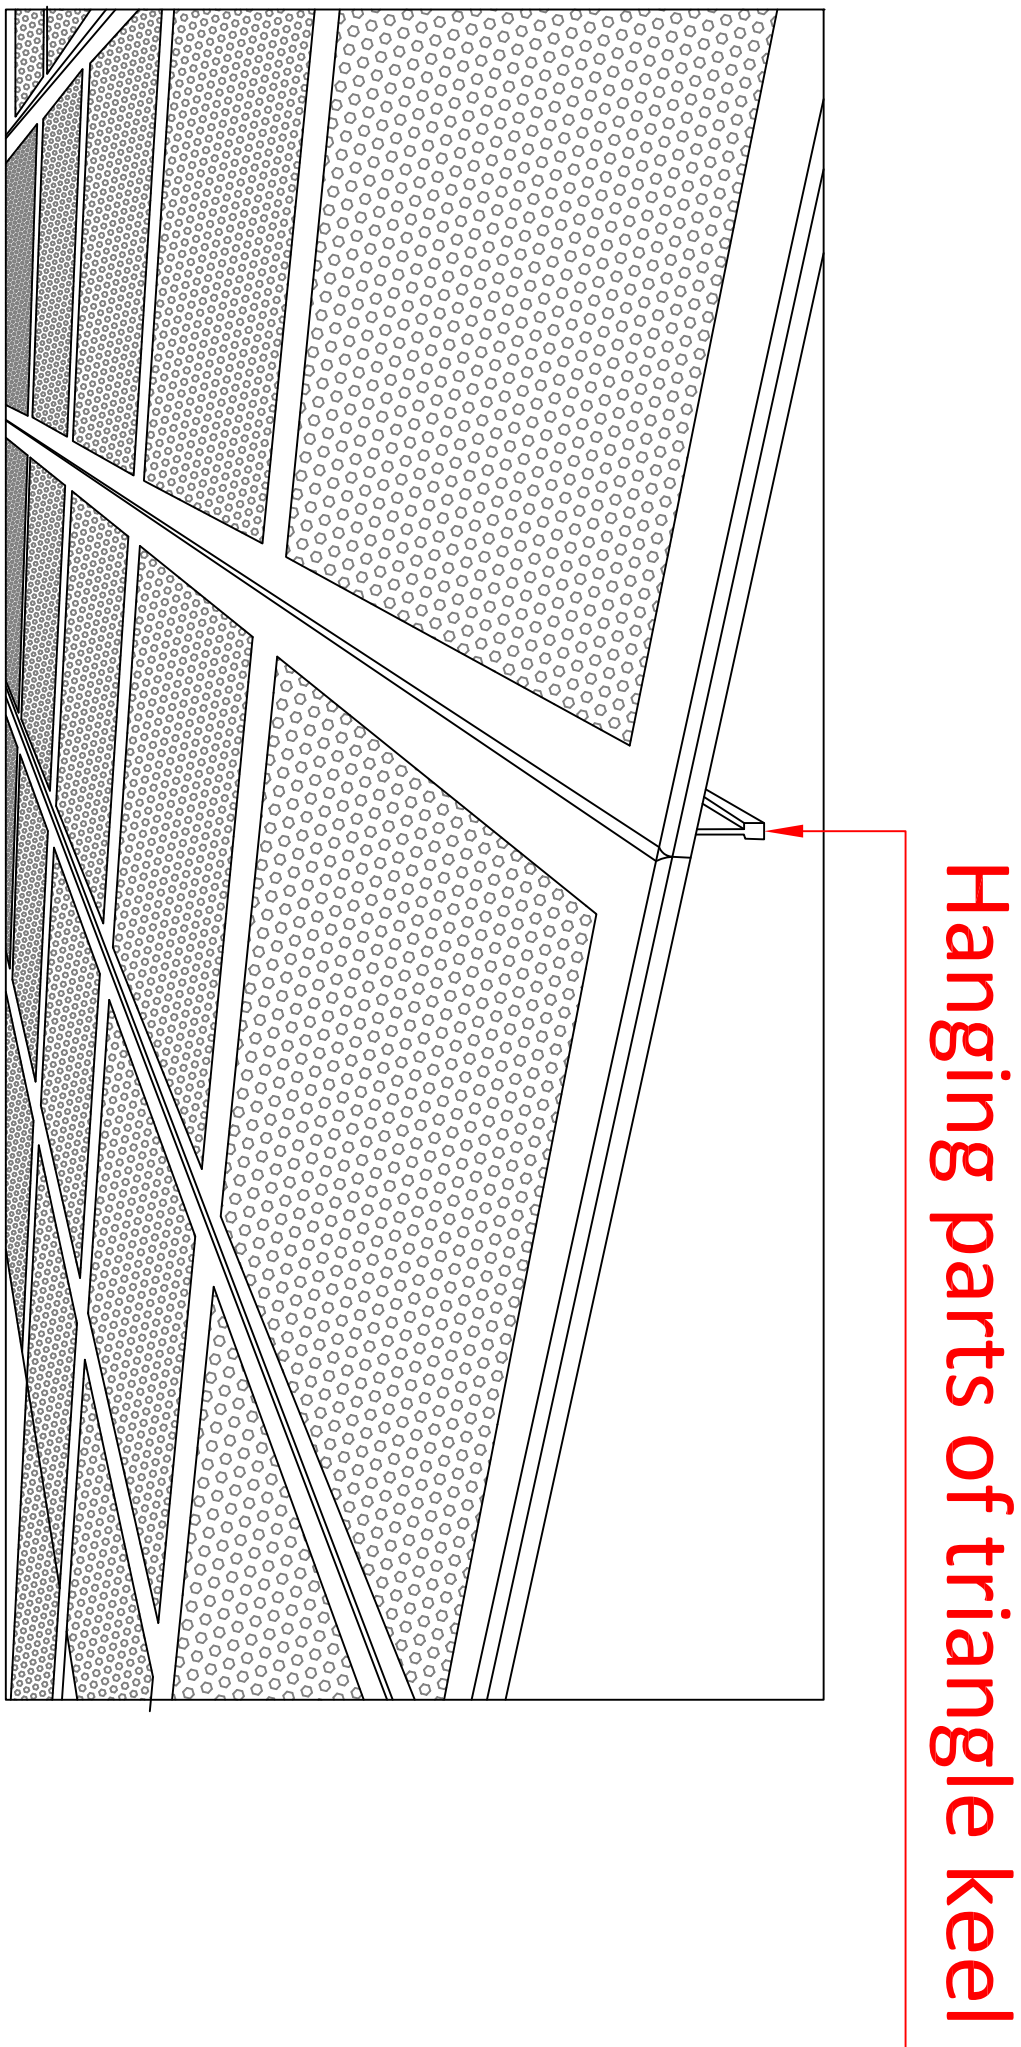

Aluminium perforated suspended ceiling clip-in 600x600 x0,6mm

Contractor should supply shop drawings according to the supplier method of installation

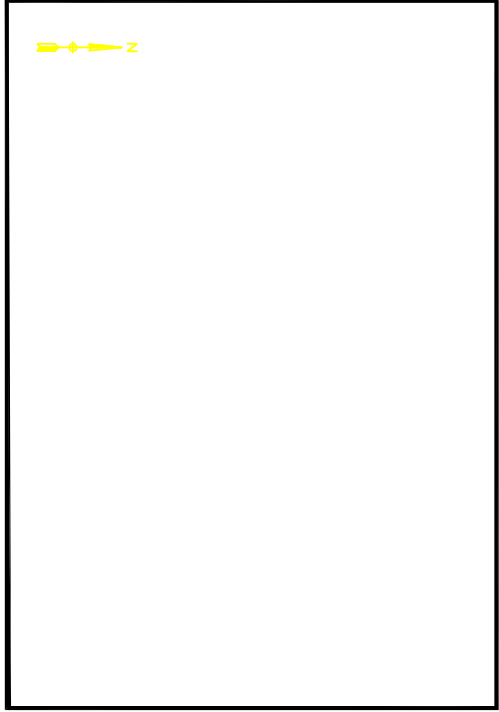

KEY PLAN

THIS DRAWING IS A COPYRIGHT. DO NOT SCALE FROM THE DRAWING. THE CONTRACTOR AND HIS SUB-CONTRACTORS ARE TO VERIFY ALL DIMENSIONS ON SITE BEFORE MAKING SHOP DRAWINGS OR COMMENCING MANUFACTURE.

United Nation Development Programme
UNDP Lebanon
Social and Local Development Programme
P.O.Box: 11-3216 Beirut, Lebanon
Tel: 961 1 962491

PROGRAMME: Lebanese Host Communities
Support Programme
Support to Integrated Service
Supervising Phase Communities
Provision at the Local Level

PROJECT NAME:

TYPE THE NAME OF THE PROJECT

LEGEND:

NOTES:

REV	BY	Date	GENERAL REVISION	Description	Appr.
0	---	---	---	---	---
PROJECT NBR. ---					
PROJECT PHASE TENDER					
DISCIPLINE CIVIL ENGINEERING					
SECTOR					
BUILDING					
DESIGNED ENG.NADA ELHELLOU					
DRAWN ---					
CHECKED ---					
APPROVED ---					
DATE ---					
SCALE ---					
SHEET SIZE A1					

MHAMRA MUNICIPALITY
AKKAR

SUSPENDED CEILING DETAILS

Sheet 1 OF 1

Project Number | Phase | Type | Drawing Number | Revision