


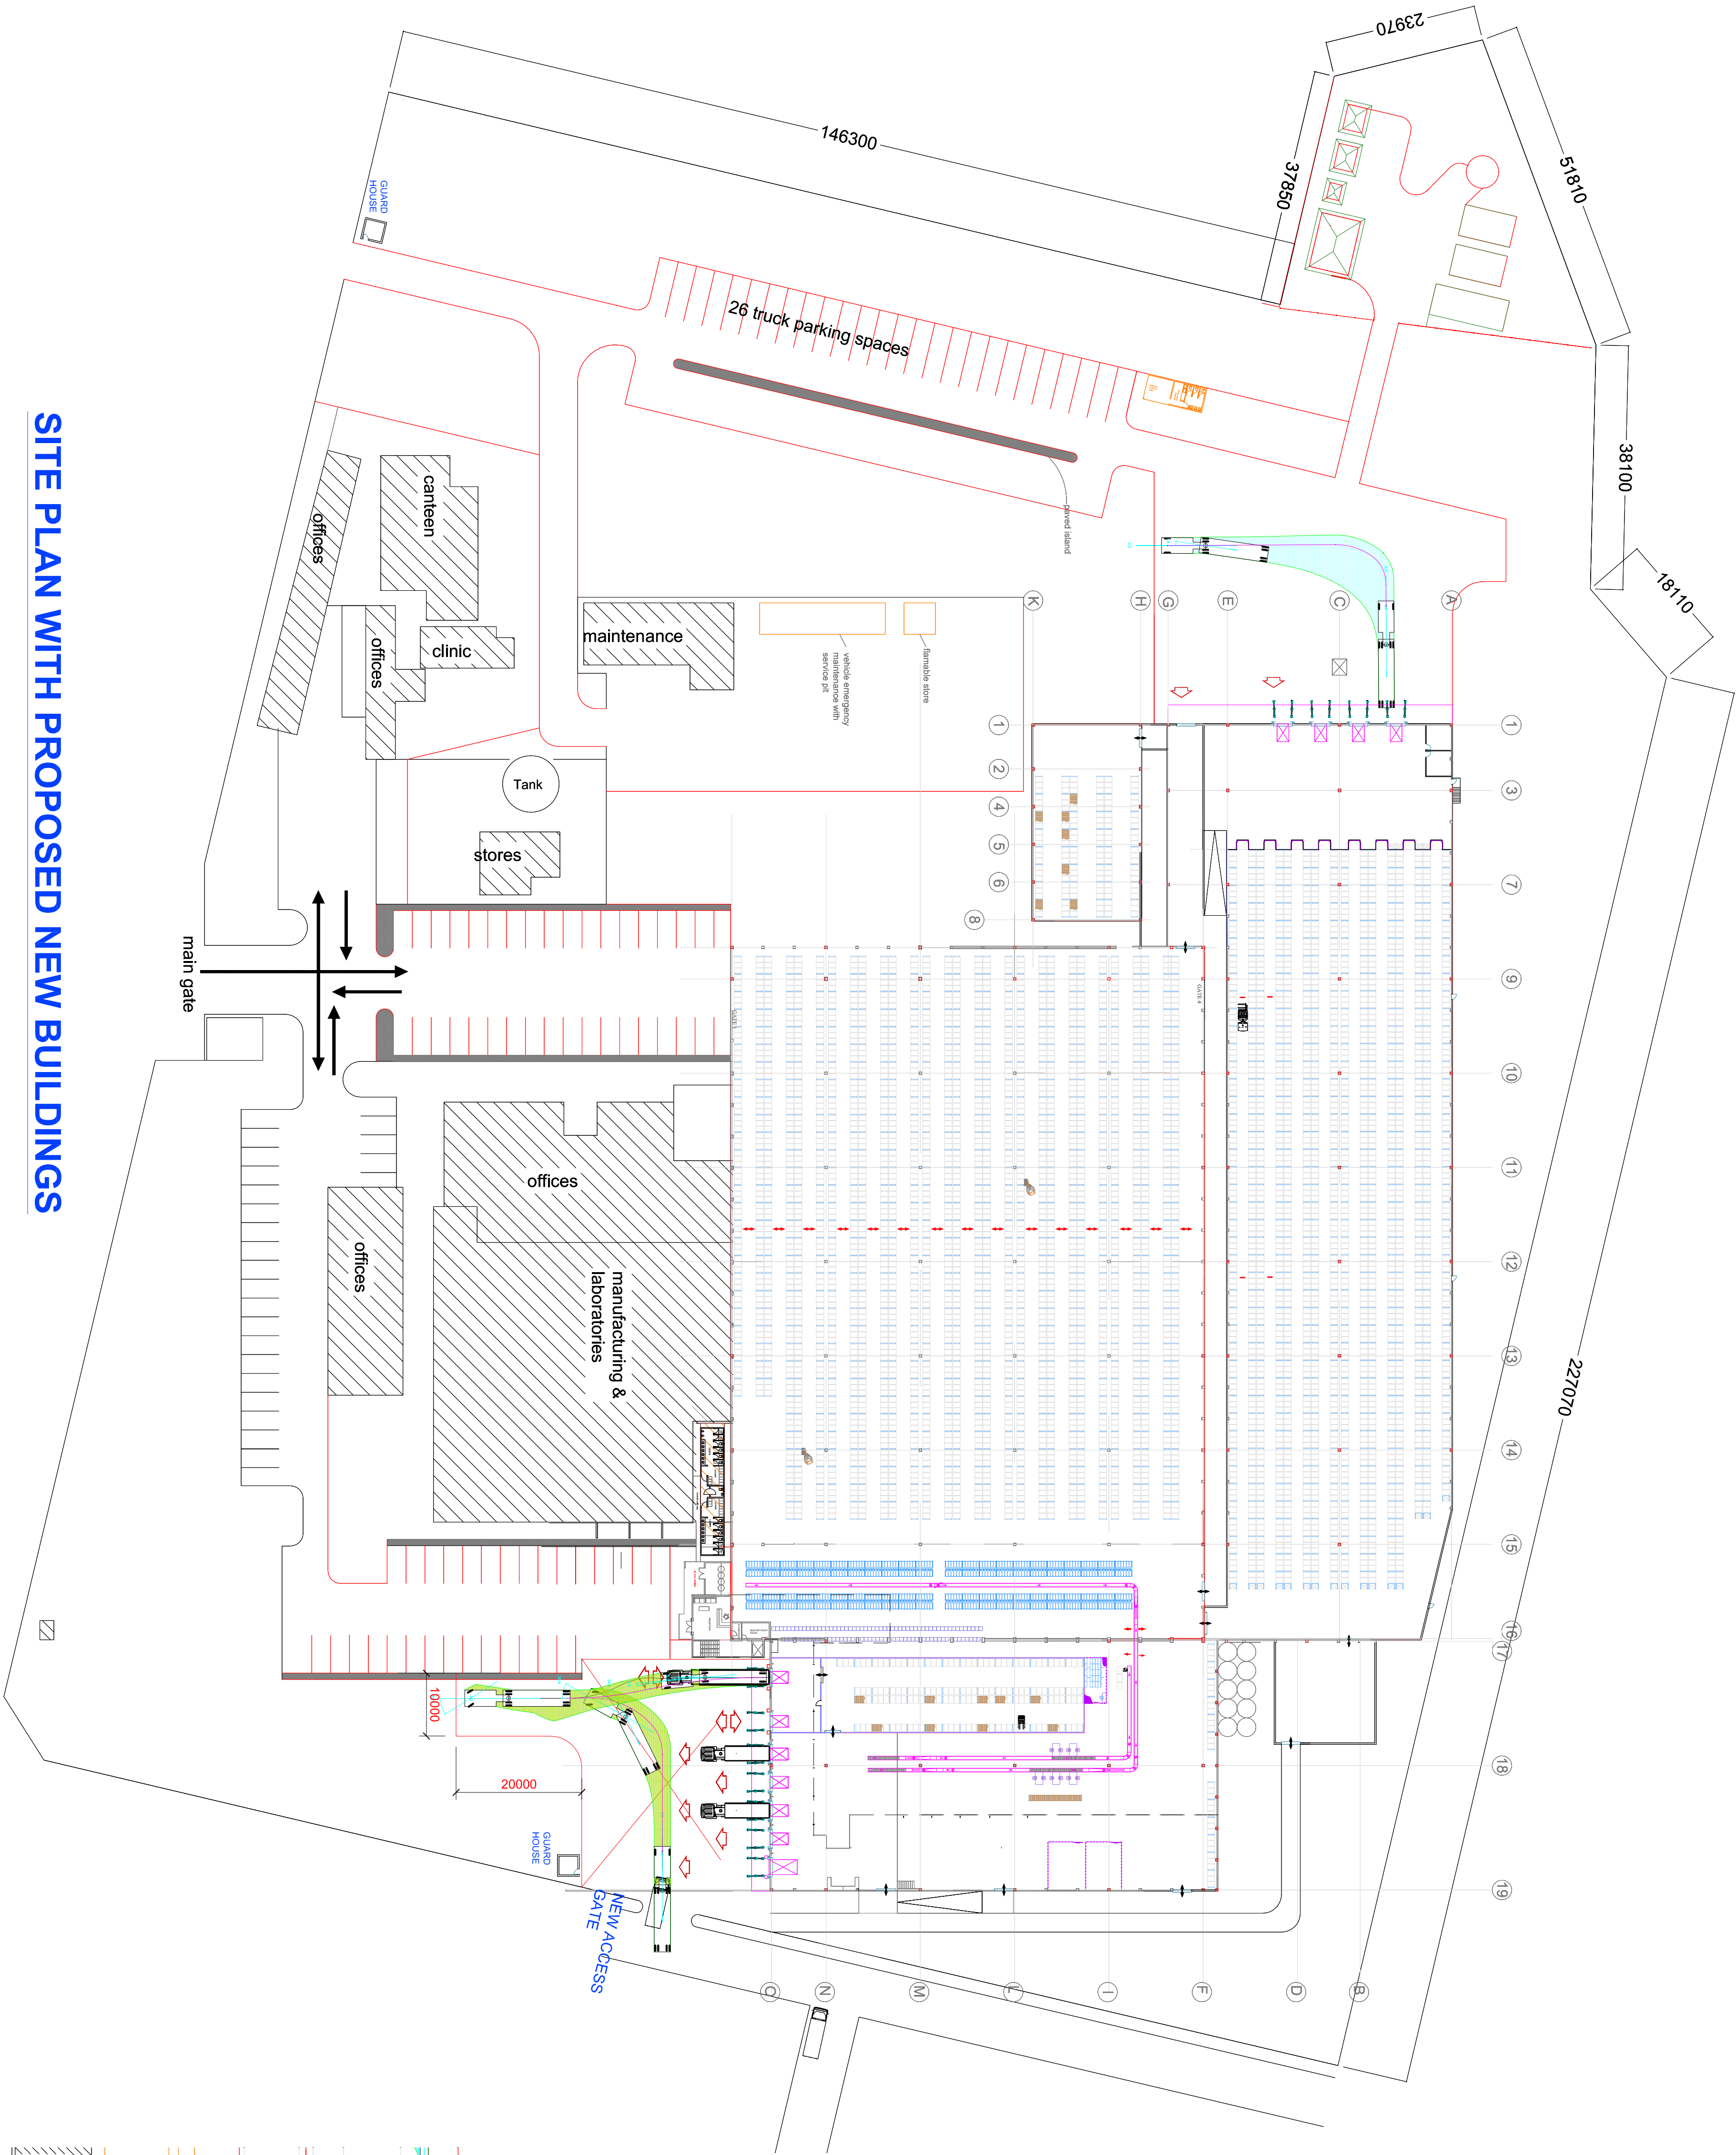

SITE PLAN WITH PROPOSED NEW BUILDINGS

PROJECT:
MSL DISTRIBUTION CENTRE ZAMBIA

DRAWING TITLE:
SITE PLAN

DRAWING NUMBER:
MSL 001



REV.	REVISION	DATE	DRAWN
E	HIGH BAY BUILDING MOVED UP BY 1500mm	09/11/2016	LFG
D	UPDATED TO ARCHITECTS LAYOUT MSL Z3 07 15, REV 2	28/07/2015	LFG
C	NEW ENTRANCE SHOWN AT DESPATCH SIDE	15/07/2015	LFG
B	GUARD HOUSES, ADDITIONAL PARKING SHOWN	22/06/2015	LFG
A	INITIAL DESIGN	13/06/2015	LFG

AREA	SCHEDULE
AREA 1:	2816m ²
AREA 2:	5466m ²
AREA 3:	541m ²
AREA 4:	600m ²

KEY PLAN

