

notes

1. All dimensions are in millimetres unless otherwise stated
2. Figured dimensions are to be taken in preference to scaling
3. Any errors, ambiguities or queries relating to this drawing are to be referred to the architect for clarifications before commencing work.
4. This drawing is to be read in conjunction with all other relevant drawings.

No. Revision Date

CLIENT:
MINISTRY OF HEALTH

MEDICAL STORES

UNDP

JOB TITLE:
MSL PHARMACEUTICAL
DISTRIBUTION CENTER

DISCRIPTION:
CONSULTANCY SERVICES TO
DEVELOP A NEW MASTER PLAN


DRAWING TITLE
ELEVATIONS

Scale: As Indicated

Date: 2015-08-15 Dwg No.: MWT-09

Drawn: JM Checked By:


Rev:

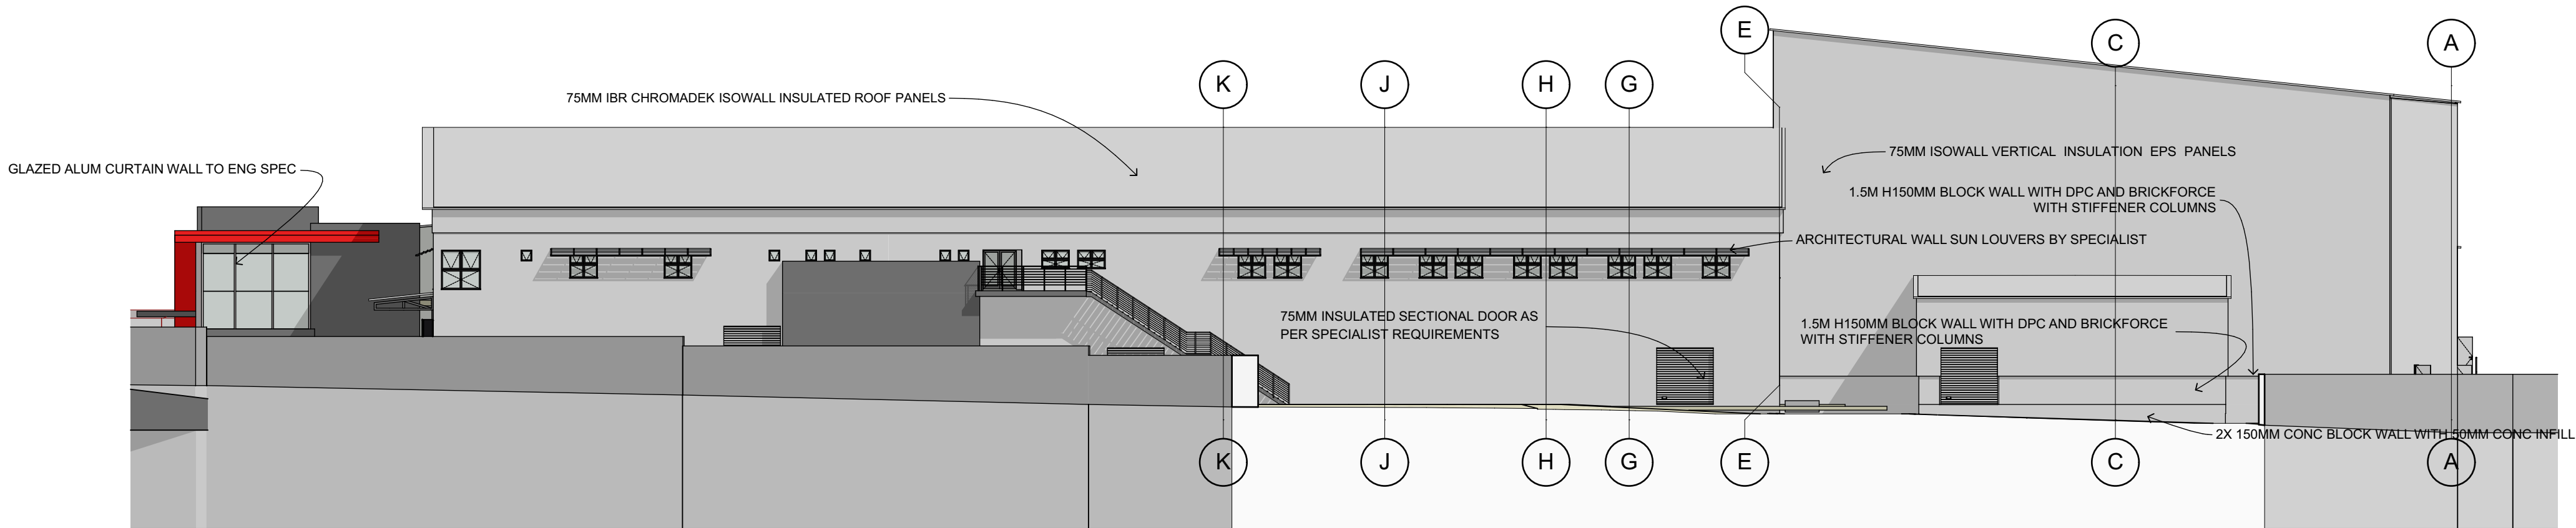

802

East Elevation

1:250

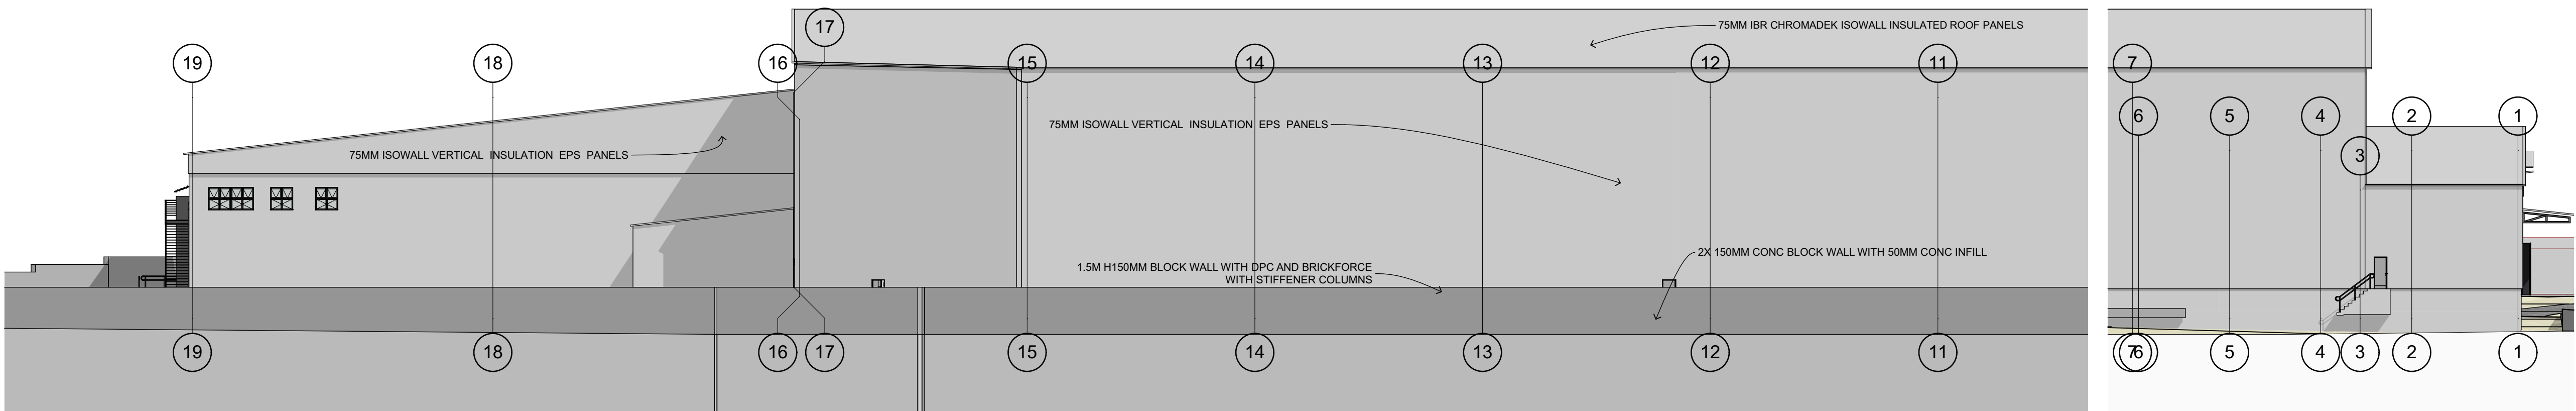

801



North Elevation

1:250

801

North Elevation

1:250

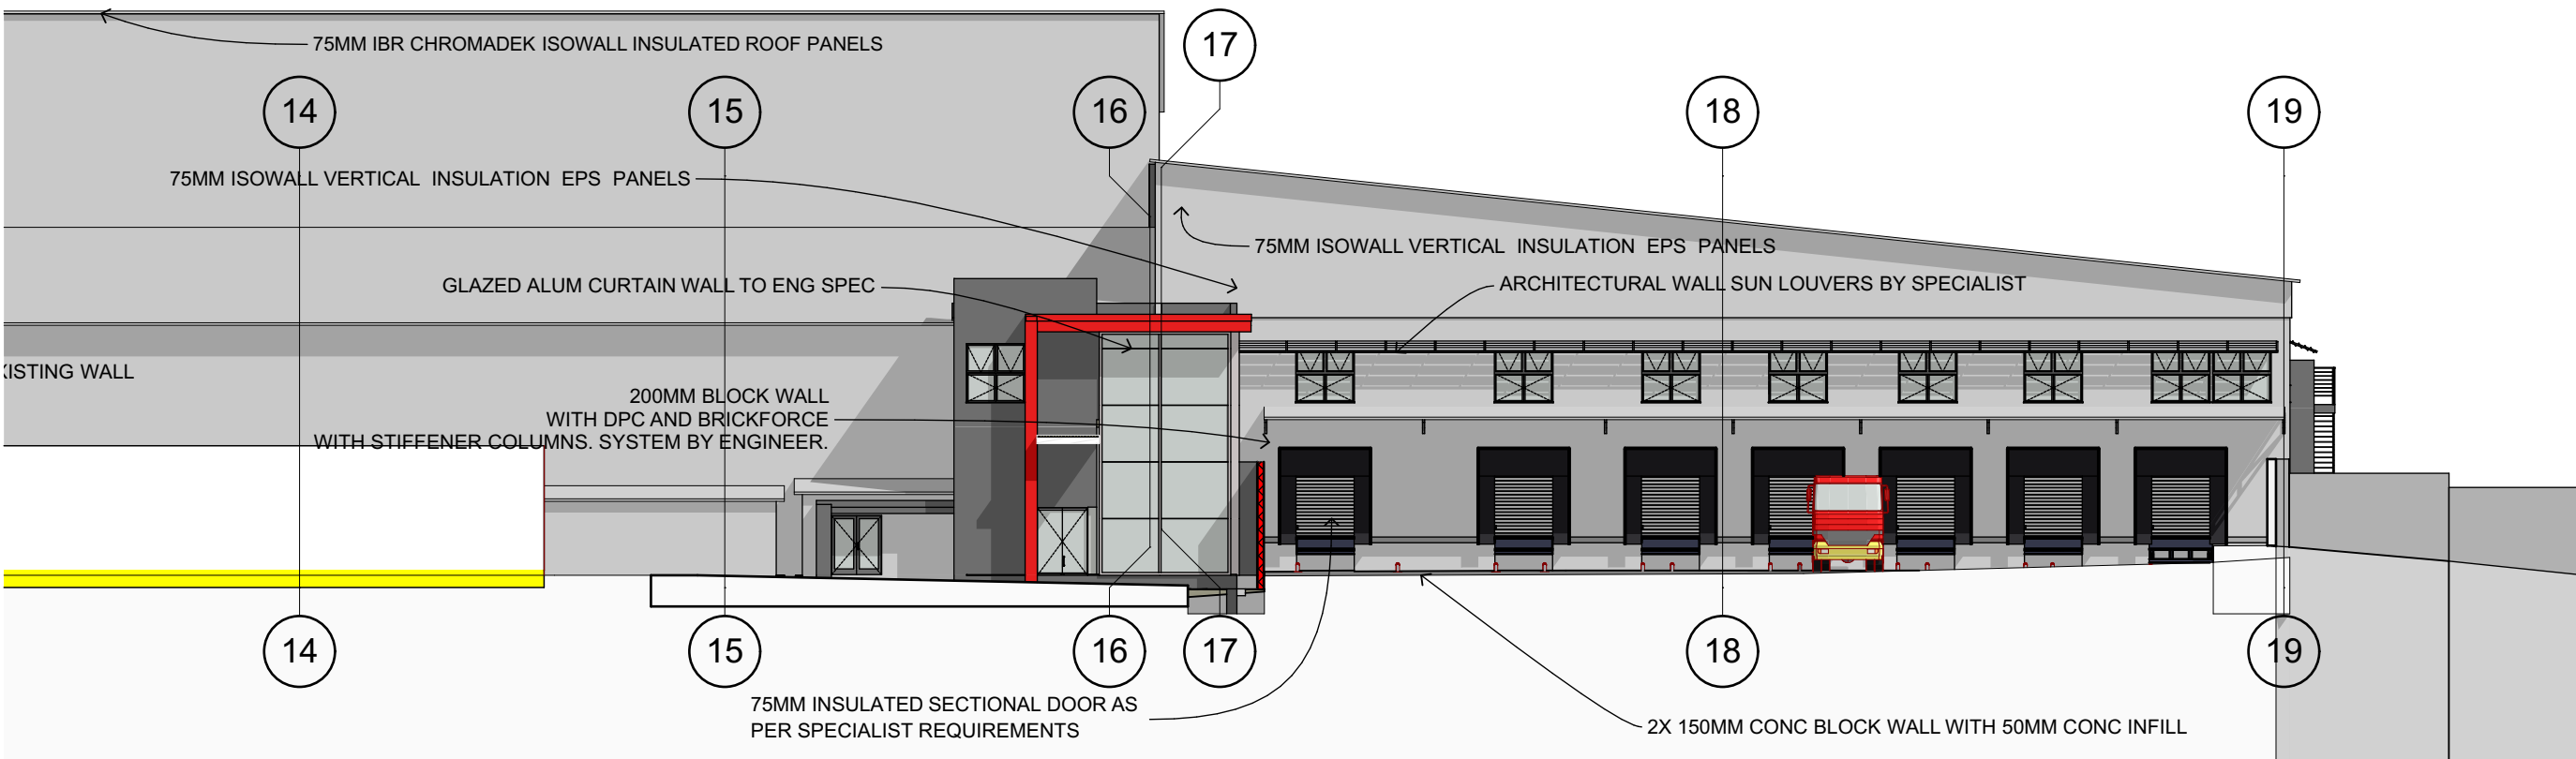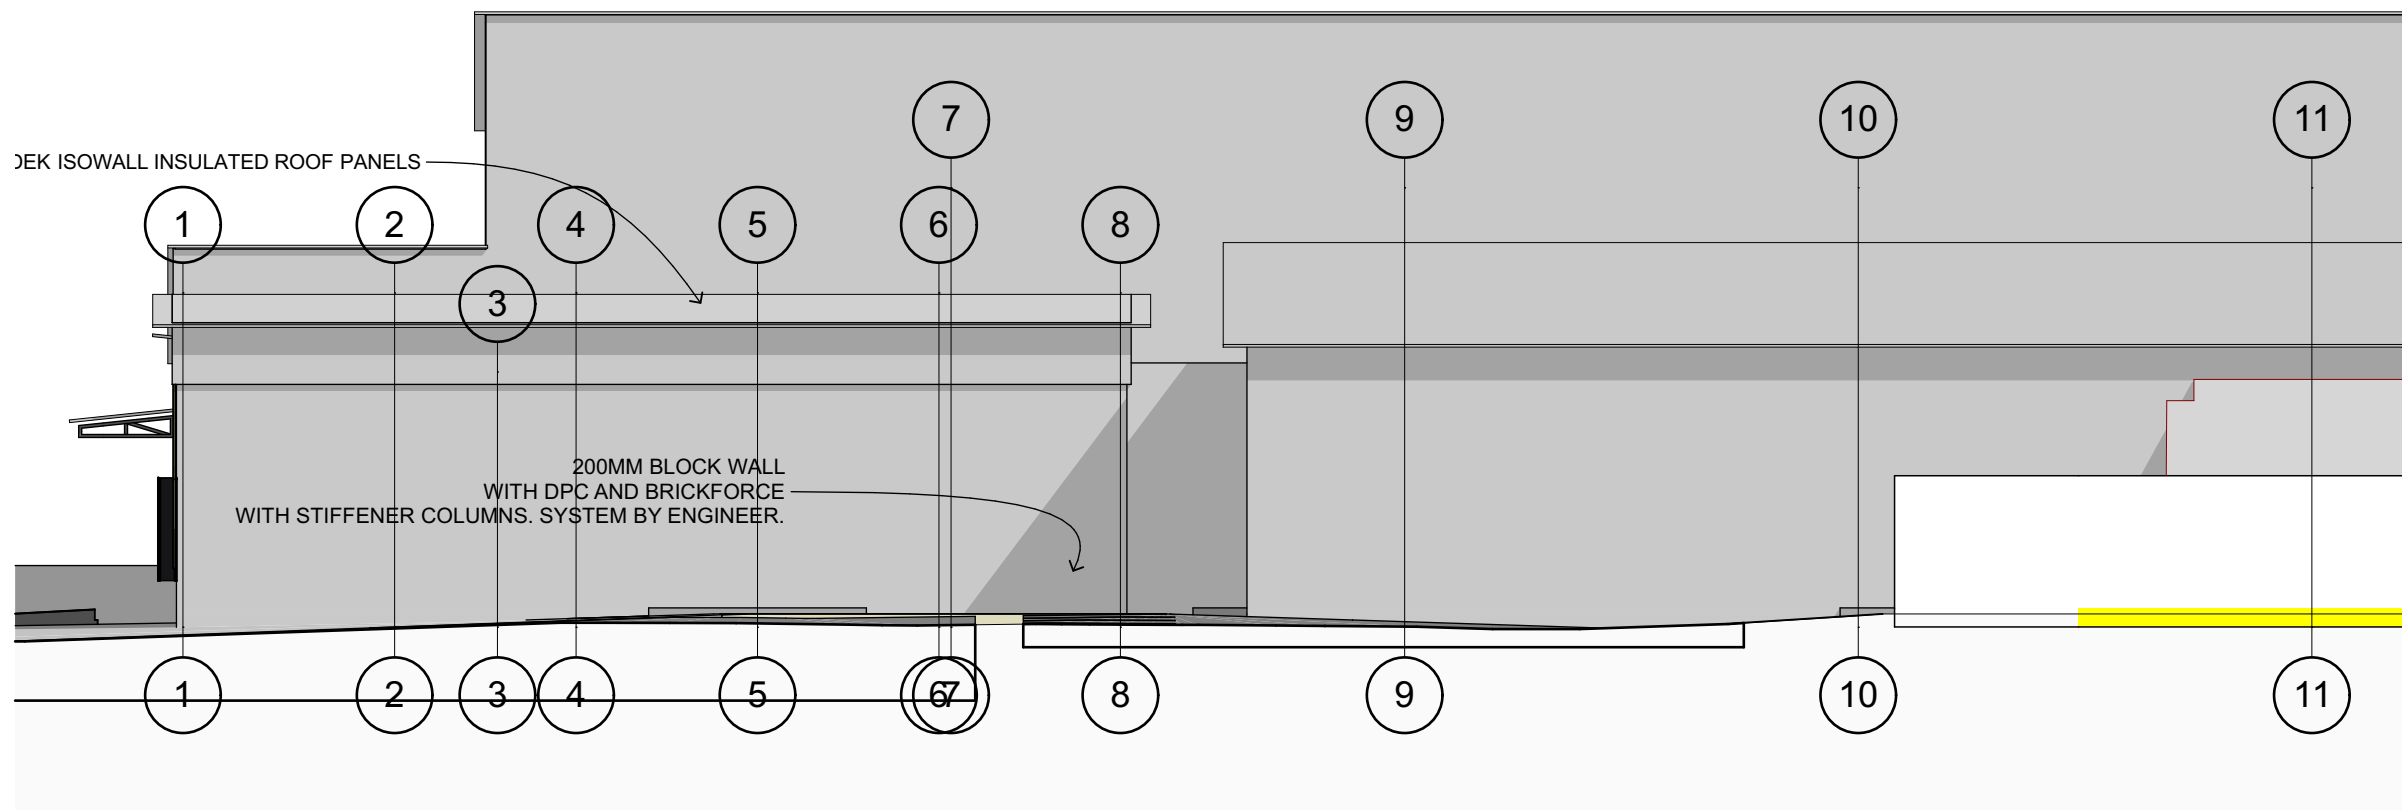

803


South Elevation

1:250

803

South Elevation

1:250

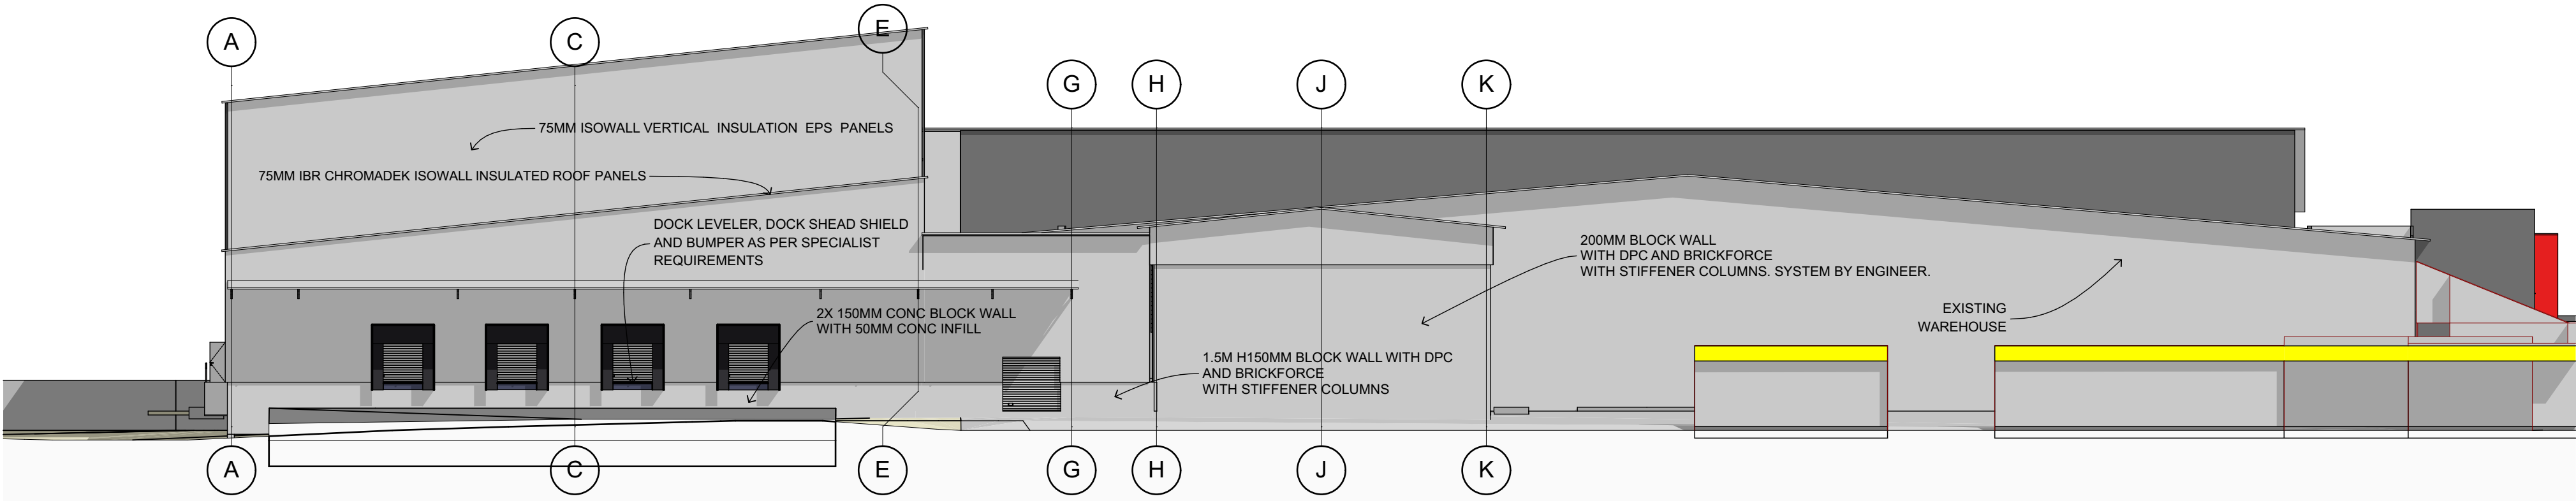

804

West Elevation

1:250