



TYP PLAN VIEW - STUB COLUMN  
SCALE NTS

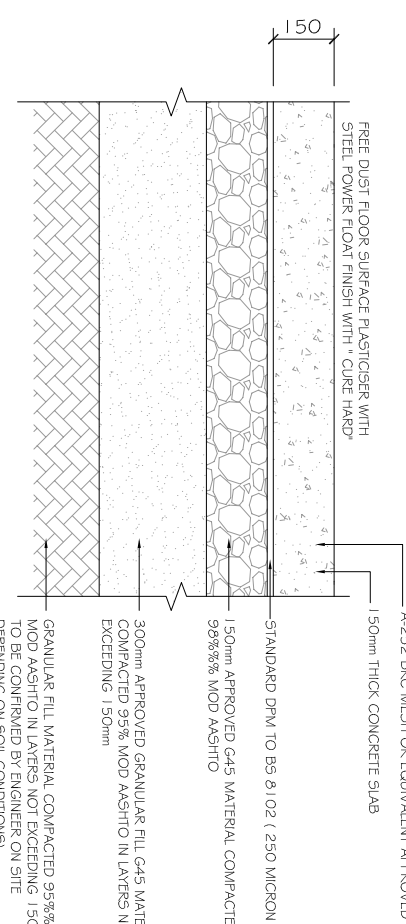

TYP GROUND LAYER WORKS DETAIL  
SCALE NTS

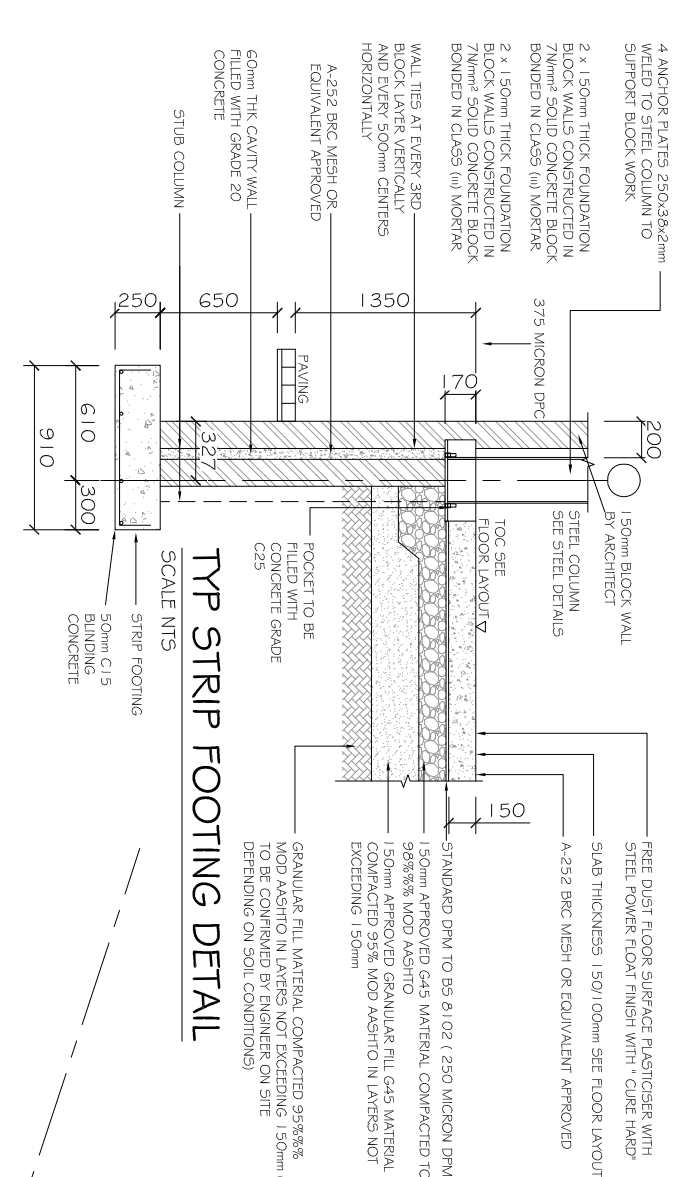

PROJECT:		CLIENT:	
LILANGENIA SITE ZAMBIA		MSL	
DRAWING TITLE:		UN DP	
SITE PLAN		Specialist Warehouse	
DRAWING NUMBER:		MSL 005	
SCALE:		1:100	
REVISION:		F	
DATE:		MAY 2016	
THE DRAWING AND ALL INFORMATION THEREIN REMAINS THE PROPERTY OF THE SPECIALIST WAREHOUSE CONSULTANT COMPANY REFERENCED.		MSL	

REVISION		DATE	
A		INITIAL DESIGN	
B		PAVING AREA REDUCED	
C		FOUNDATION DETAILS - REFUSE AREA SHOWN, ENTRANCE SHOWN IN NEW POSITION	
D		SEPARATE ENTRANCES SHOWN, HAZARDOUS STORE SHOWN	
E		YARD LIGHTS AND BOUNDARY FENCING SHOWN	
F		DESPATCH YARD REDUCED TO 18500mm	

SITE PLAN  
SCALE 1:500

