


SYMBOL	DESCRIPTION
	INDICATION AND LOCATION OF METALLIC STRUCTURE TO BE ADDED TO EXISTING ROOF AND COVERED AREA. THE METALLIC STRUCTURE SHALL BE CONNECTED TO EARTH LOOP. 
	INDICATION AND LOCATION OF METALLIC STRUCTURE TO BE ADDED TO EXISTING ROOF AND COVERED AREA. THE METALLIC STRUCTURE SHALL BE CONNECTED TO EARTH LOOP. 

SCHEDULE OF INTERNAL FINISHES					
ROOM NUMBER	ROOM NAME	CODE			
		SURFACES	FLOOR	SKIRTING	WALL
1	RECEPTION/CAFETERIA	29 m ²	CERAMIC 40x40	CERAMIC 40x8	PAINT
2	WOMEN/MEN WC (X2)	18 m ²	CERAMIC 40x40	-	CERAMIC 40x40
3	LOCKERS ROOM (X2)	18 m ²	CERAMIC 40x40	-	CERAMIC 40x40
4	STAMPED CONCRETE AREA	70 m ²	STAMPED CONCRETE	-	-

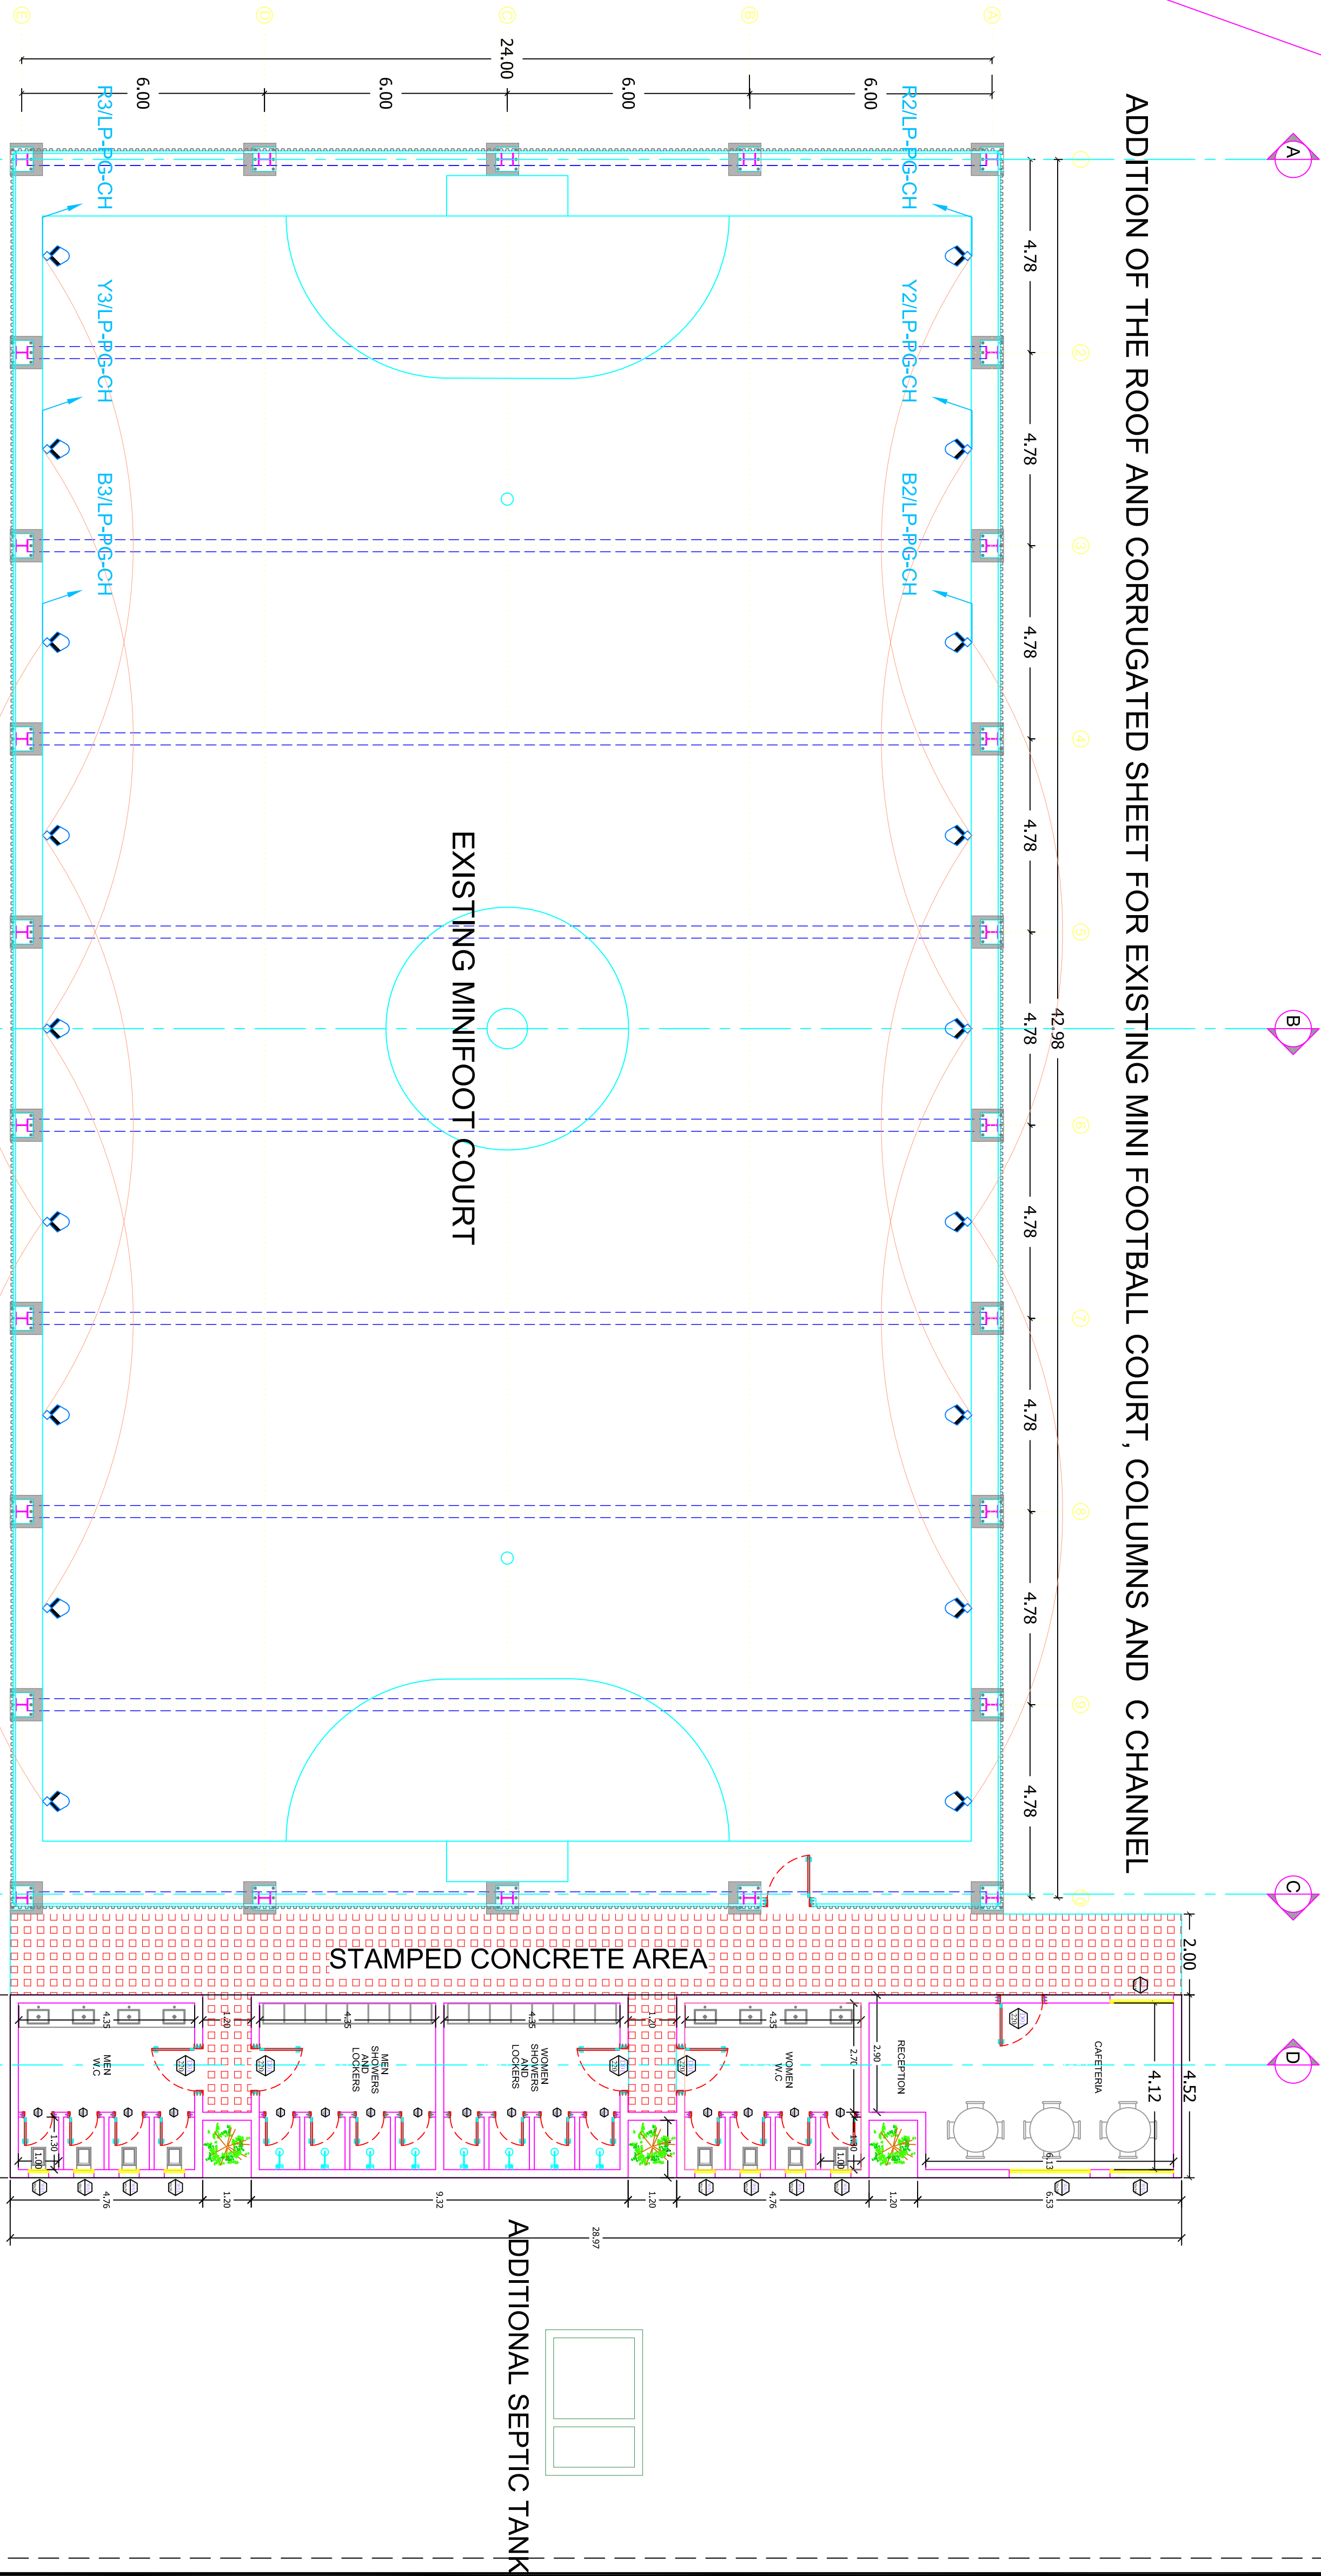

KEY PLAN

THIS DRAWING IS A COPYRIGHT. DO NOT SCALE FROM THE DRAWING. THE CONTRACTOR AND HIS SUB-CONTRACTORS ARE TO VERIFY ALL DIMENSIONS ON SITE BEFORE MAKING SHOP DRAWINGS OR COMMENCING MANUFACTURE.

United Nation Development Programme
UNDP Lebanon
Social and Local Development Programme
P.O.Box: 11-3216 Beirut, Lebanon
Phone: 961 1 962491

PROGRAMME: Lebanese Host Communities Support Programme
Support to Integrated Service Provision at the Local Level


PROJECT NAME: MARJ MINIFOOT ROOF AND LANDSCAPE

LEGEND:

NOTES:

REV	BY	Date	Description	Appr.
0	---	---	GENERAL REVISION	---
PROJECT NBR. ---				
PROJECT PHASE TENDER				
DISCIPLINE CIVIL ENGINEERING				
SECTOR				
BUILDING DESIGNED				
DRAWN ---				
CHECKED ---				
APPROVED				
DATE APRIL 6 2017				
SCALE 1/100				
SHEET SIZE A1				

Marj MiniFoot Roof and Landscape Overview Plan

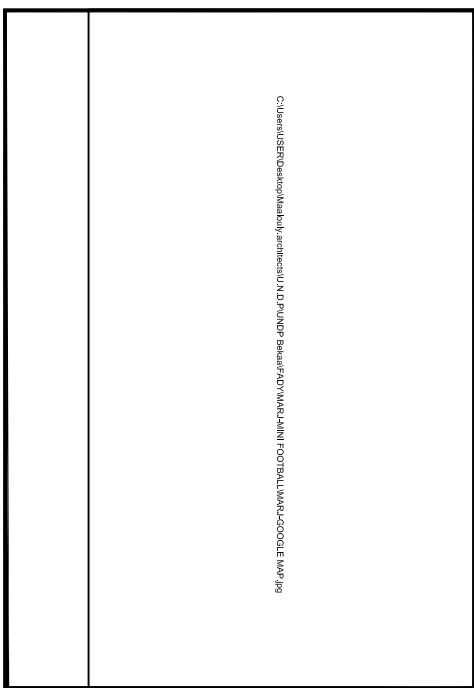

THIS DRAWING IS A COPYRIGHT . DO NOT SCALE FROM THE DRAWING. THE CONTRACTOR AND HIS SUB-CONTRACTORS ARE TO VERIFY ALL DIMENSIONS ON SITE BEFORE MAKING SHOP DRAWINGS OR COMMENCING MANUFACTURE.

United Nation Development Programme
UNDP Lebanon
Social and Local Development Programme
P.O.Box: 11-3216 Beirut, Lebanon
Telephone: Tel: 961 1 962491

PROGRAMME: Lebanese Host Communities Support Programme
Support to Integrated Service Provision at the Local Level

PROJECT NAME:

MARJ MINIFOOT ROOF AND LANDSCAPE

LEGEND:

NOTES:


0	---	---	GENERAL REVISION	---
REV	BY	Date	Description	Appr.
PROJECT NBR. ---				
PROJECT PHASE TENDER				
DISCIPLINE CIVIL ENGINEERING				
SECTOR				
BUILDING				
DESIGNED				
DRAWN ---				
CHECKED ---				
APPROVED				
DATE APRIL 6 2017				
SCALE 1/100				
SHEET SIZE A1				
Title				
MARJ MINIFOOT ROOF AND LANDSCAPE				
SECTIONS				

Sheet 1 OF 1

MMNFRL-PH1-02-REV.0

Project Number	Phase	Type	Drawing Number	Revision
----------------	-------	------	----------------	----------


ROOF ADDITION

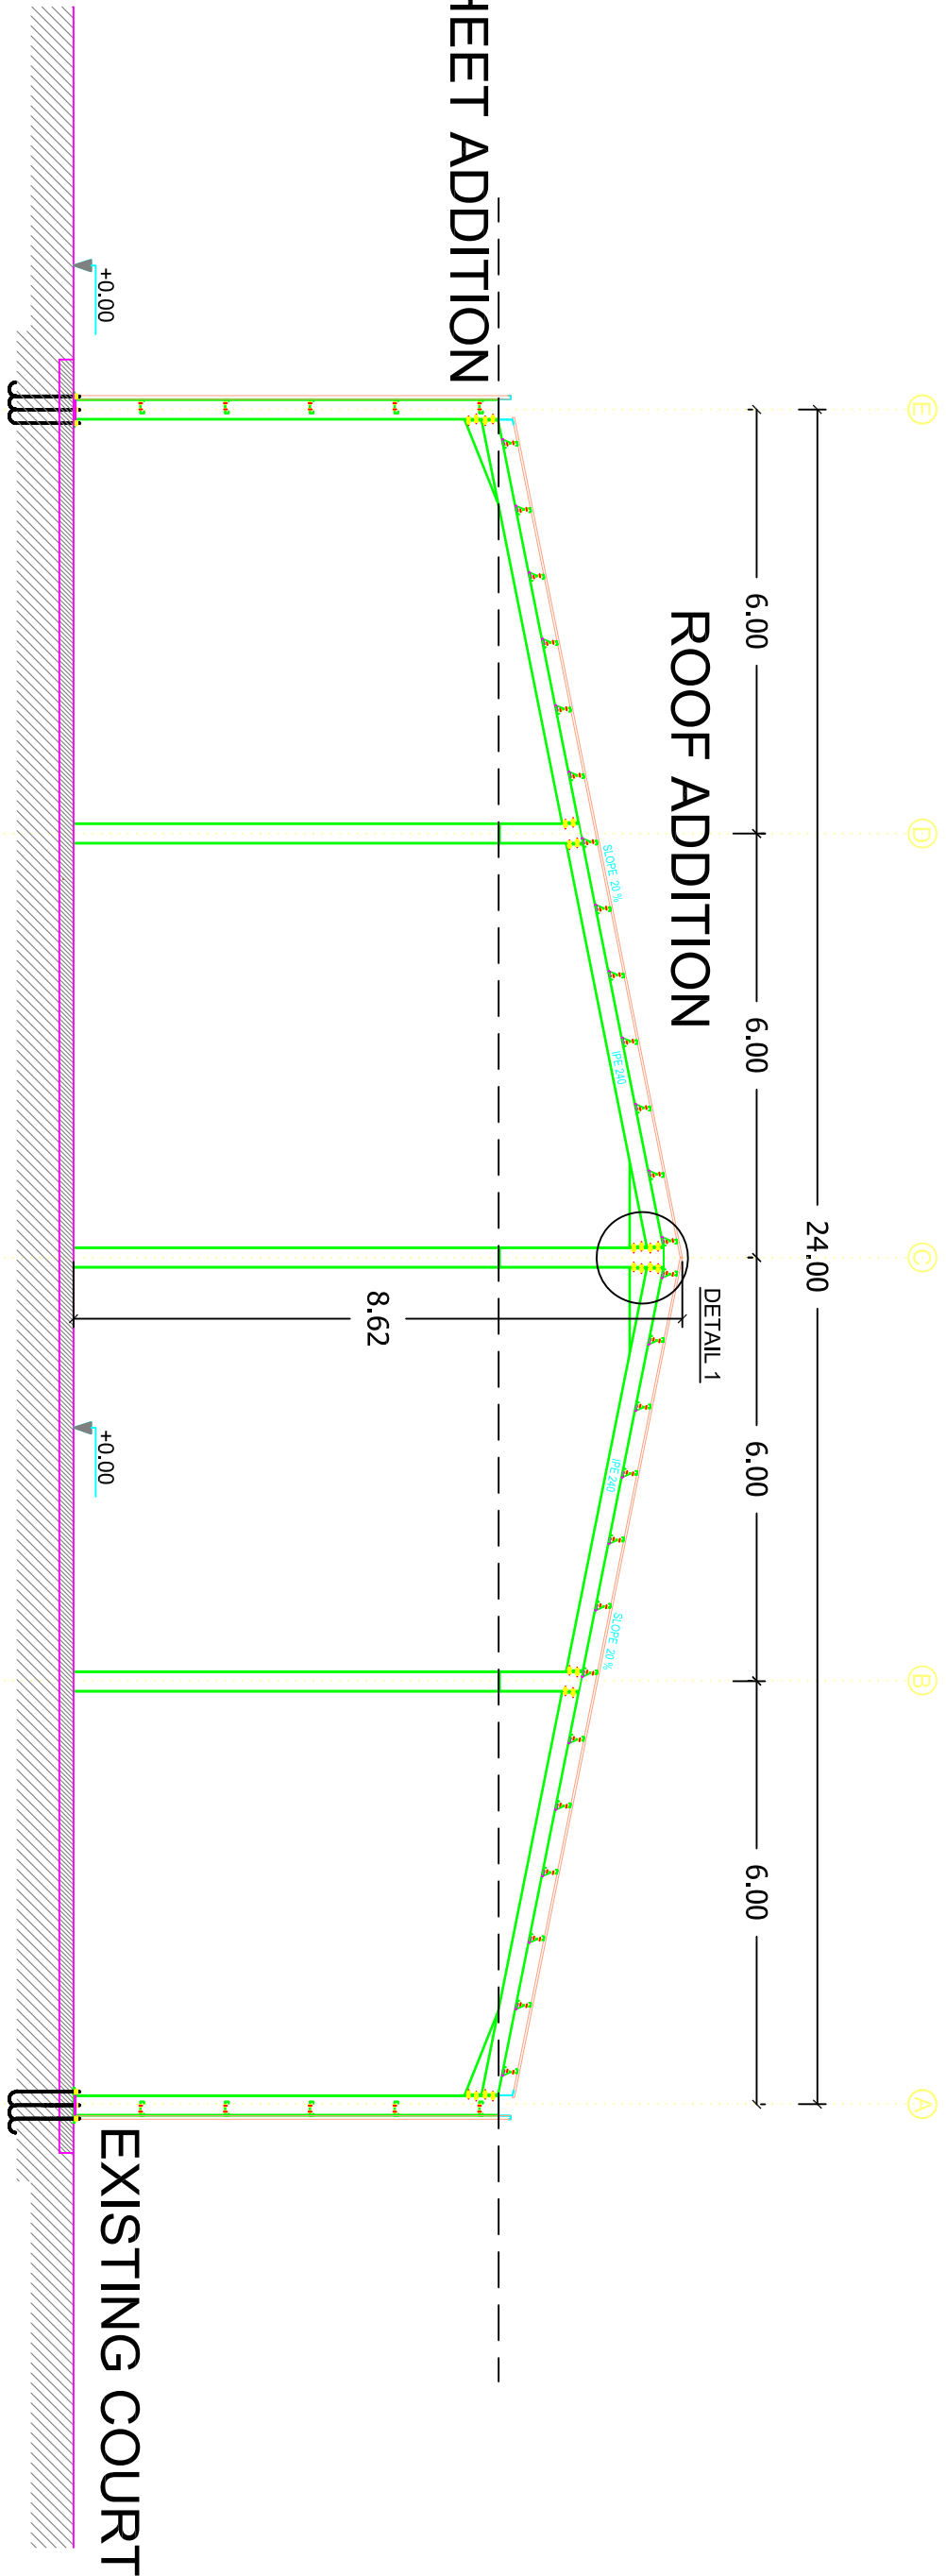

SHEET ADDITION

C:\Users\User\Desktop\Maalouly_architects\U.N.D. PU NDP Bekaa\FAD\Y\NEW MARJ3.jpeg


ROOF ADDITION

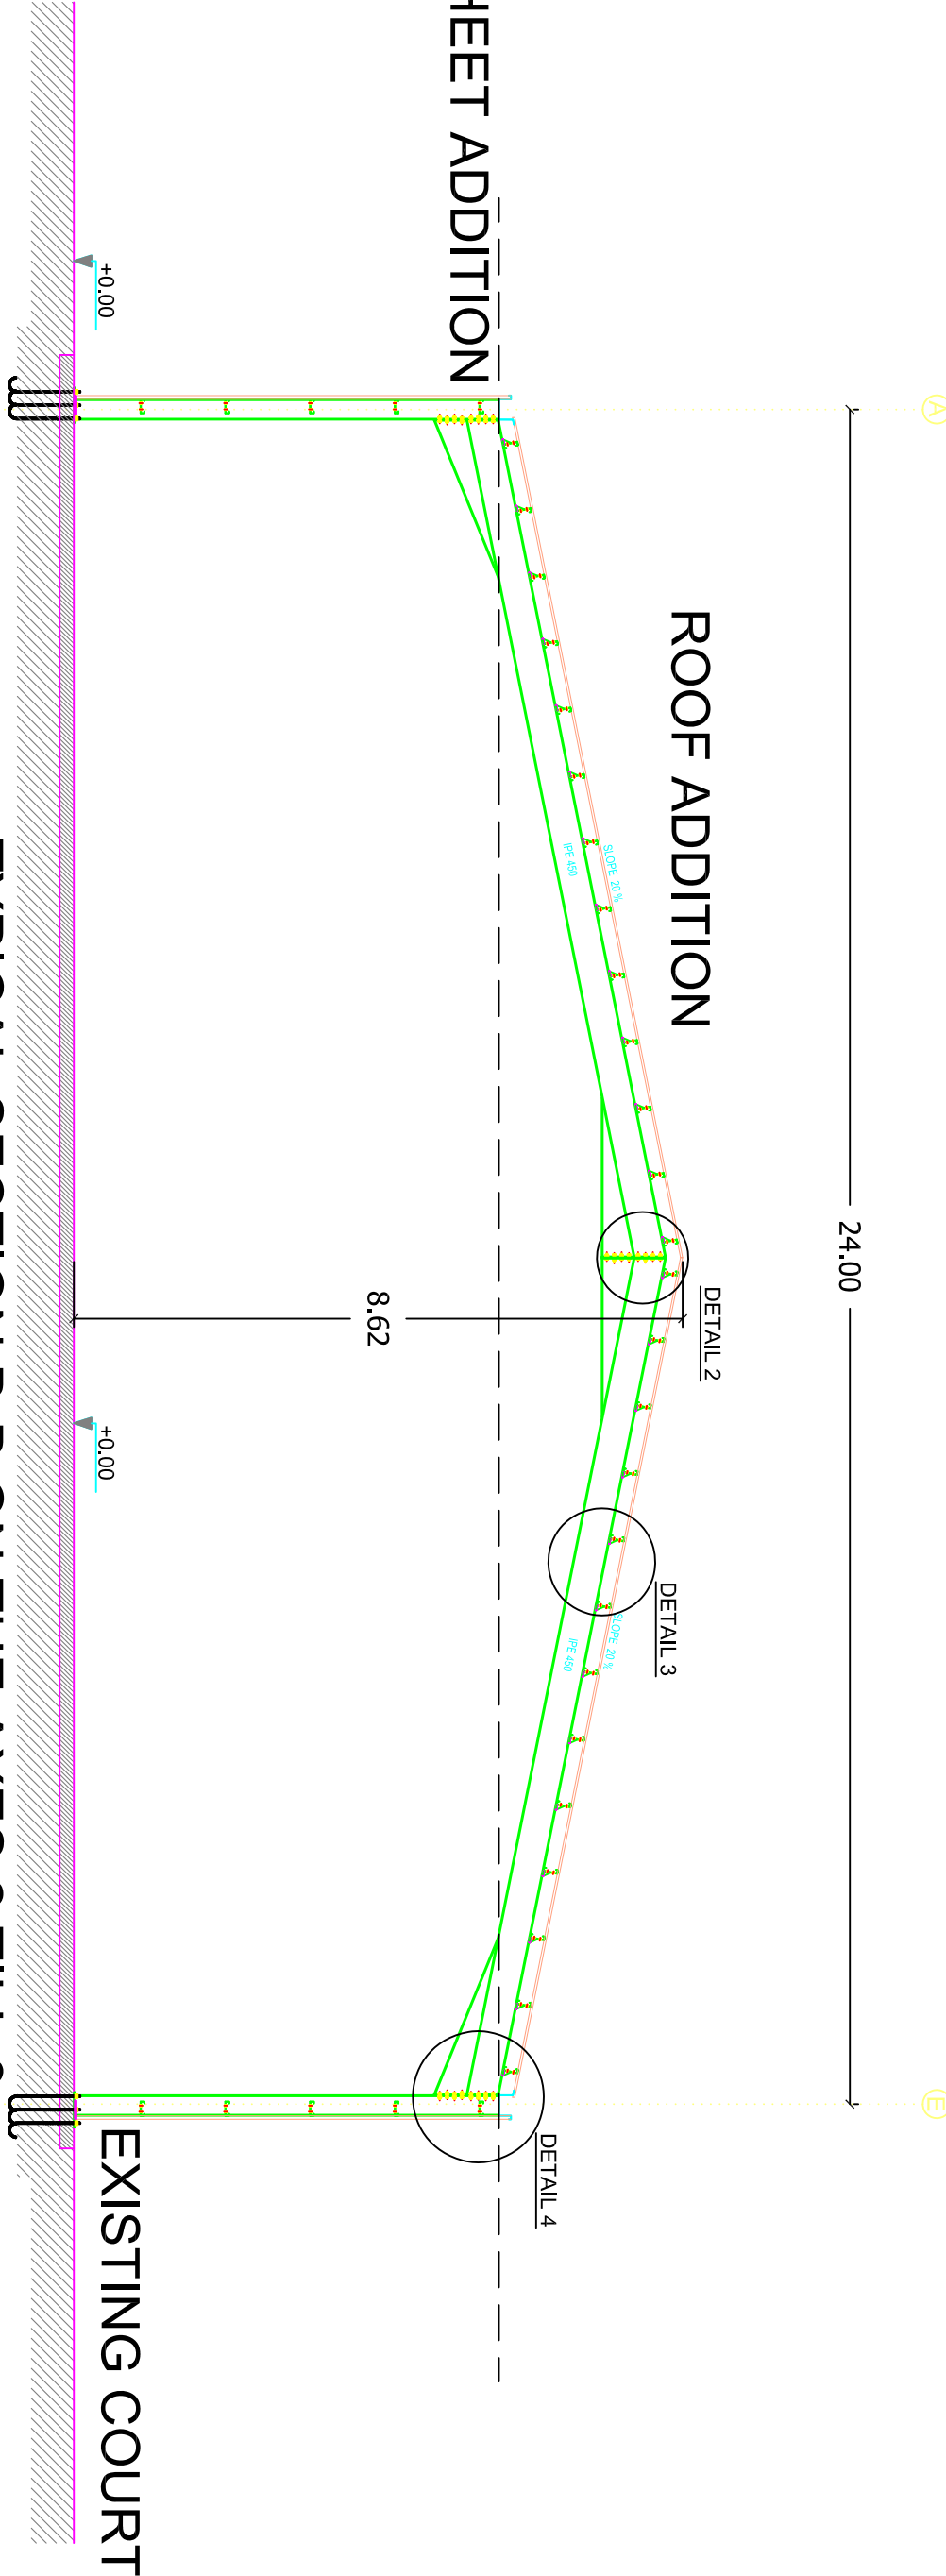

SHEET ADDITION

C:\Users\User\Desktop\Maalouly_architects\U.N.D. PU NDP Bekaa\FAD\Y\NEW MARJ2.jpeg


ROOF ADDITION

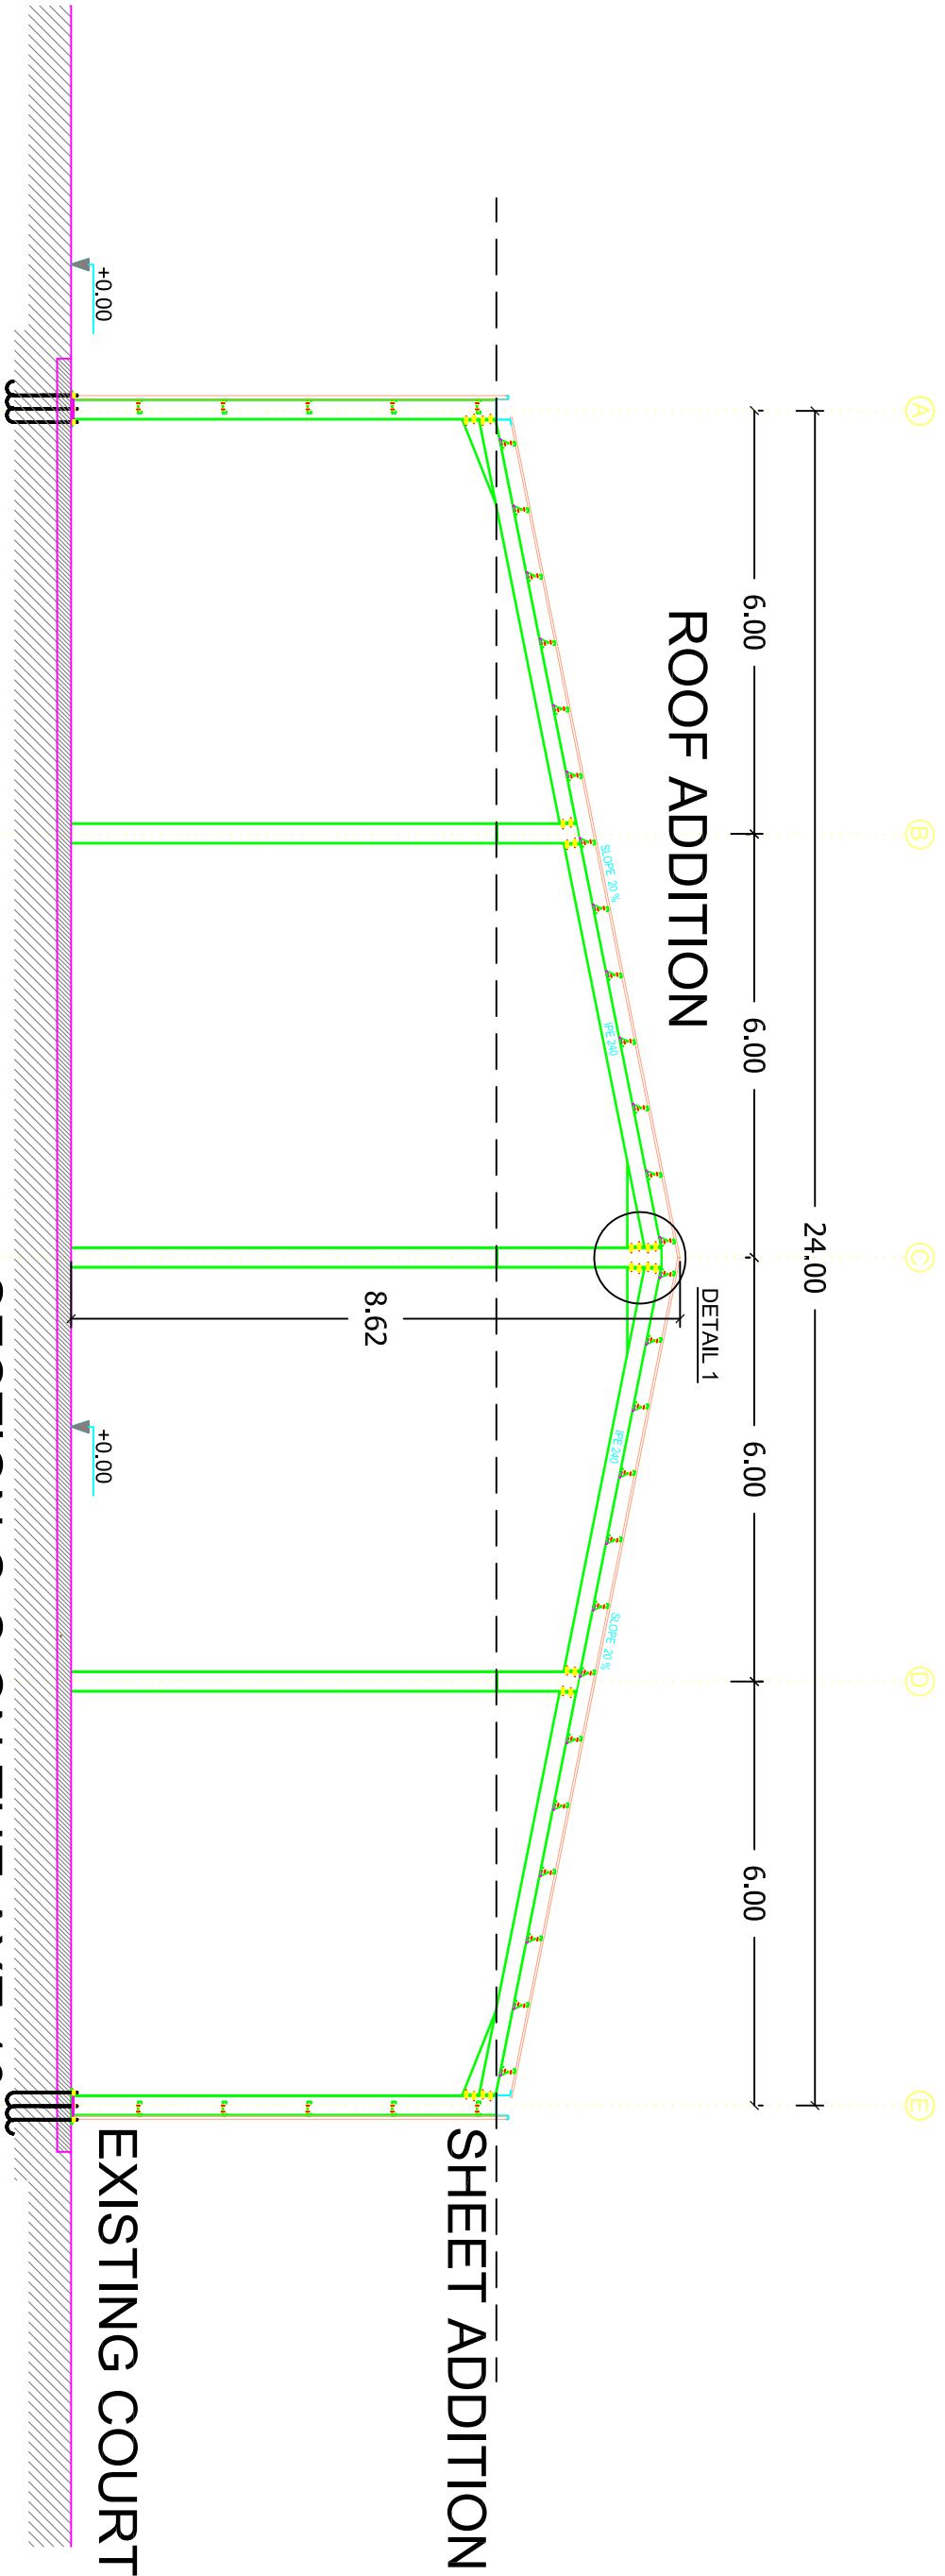

SHEET ADDITION

C:\Users\User\Desktop\Maalouly_architects\U.N.D. PU NDP Bekaa\FAD\Y\NEW MARJ1.jpeg




DETAIL 1

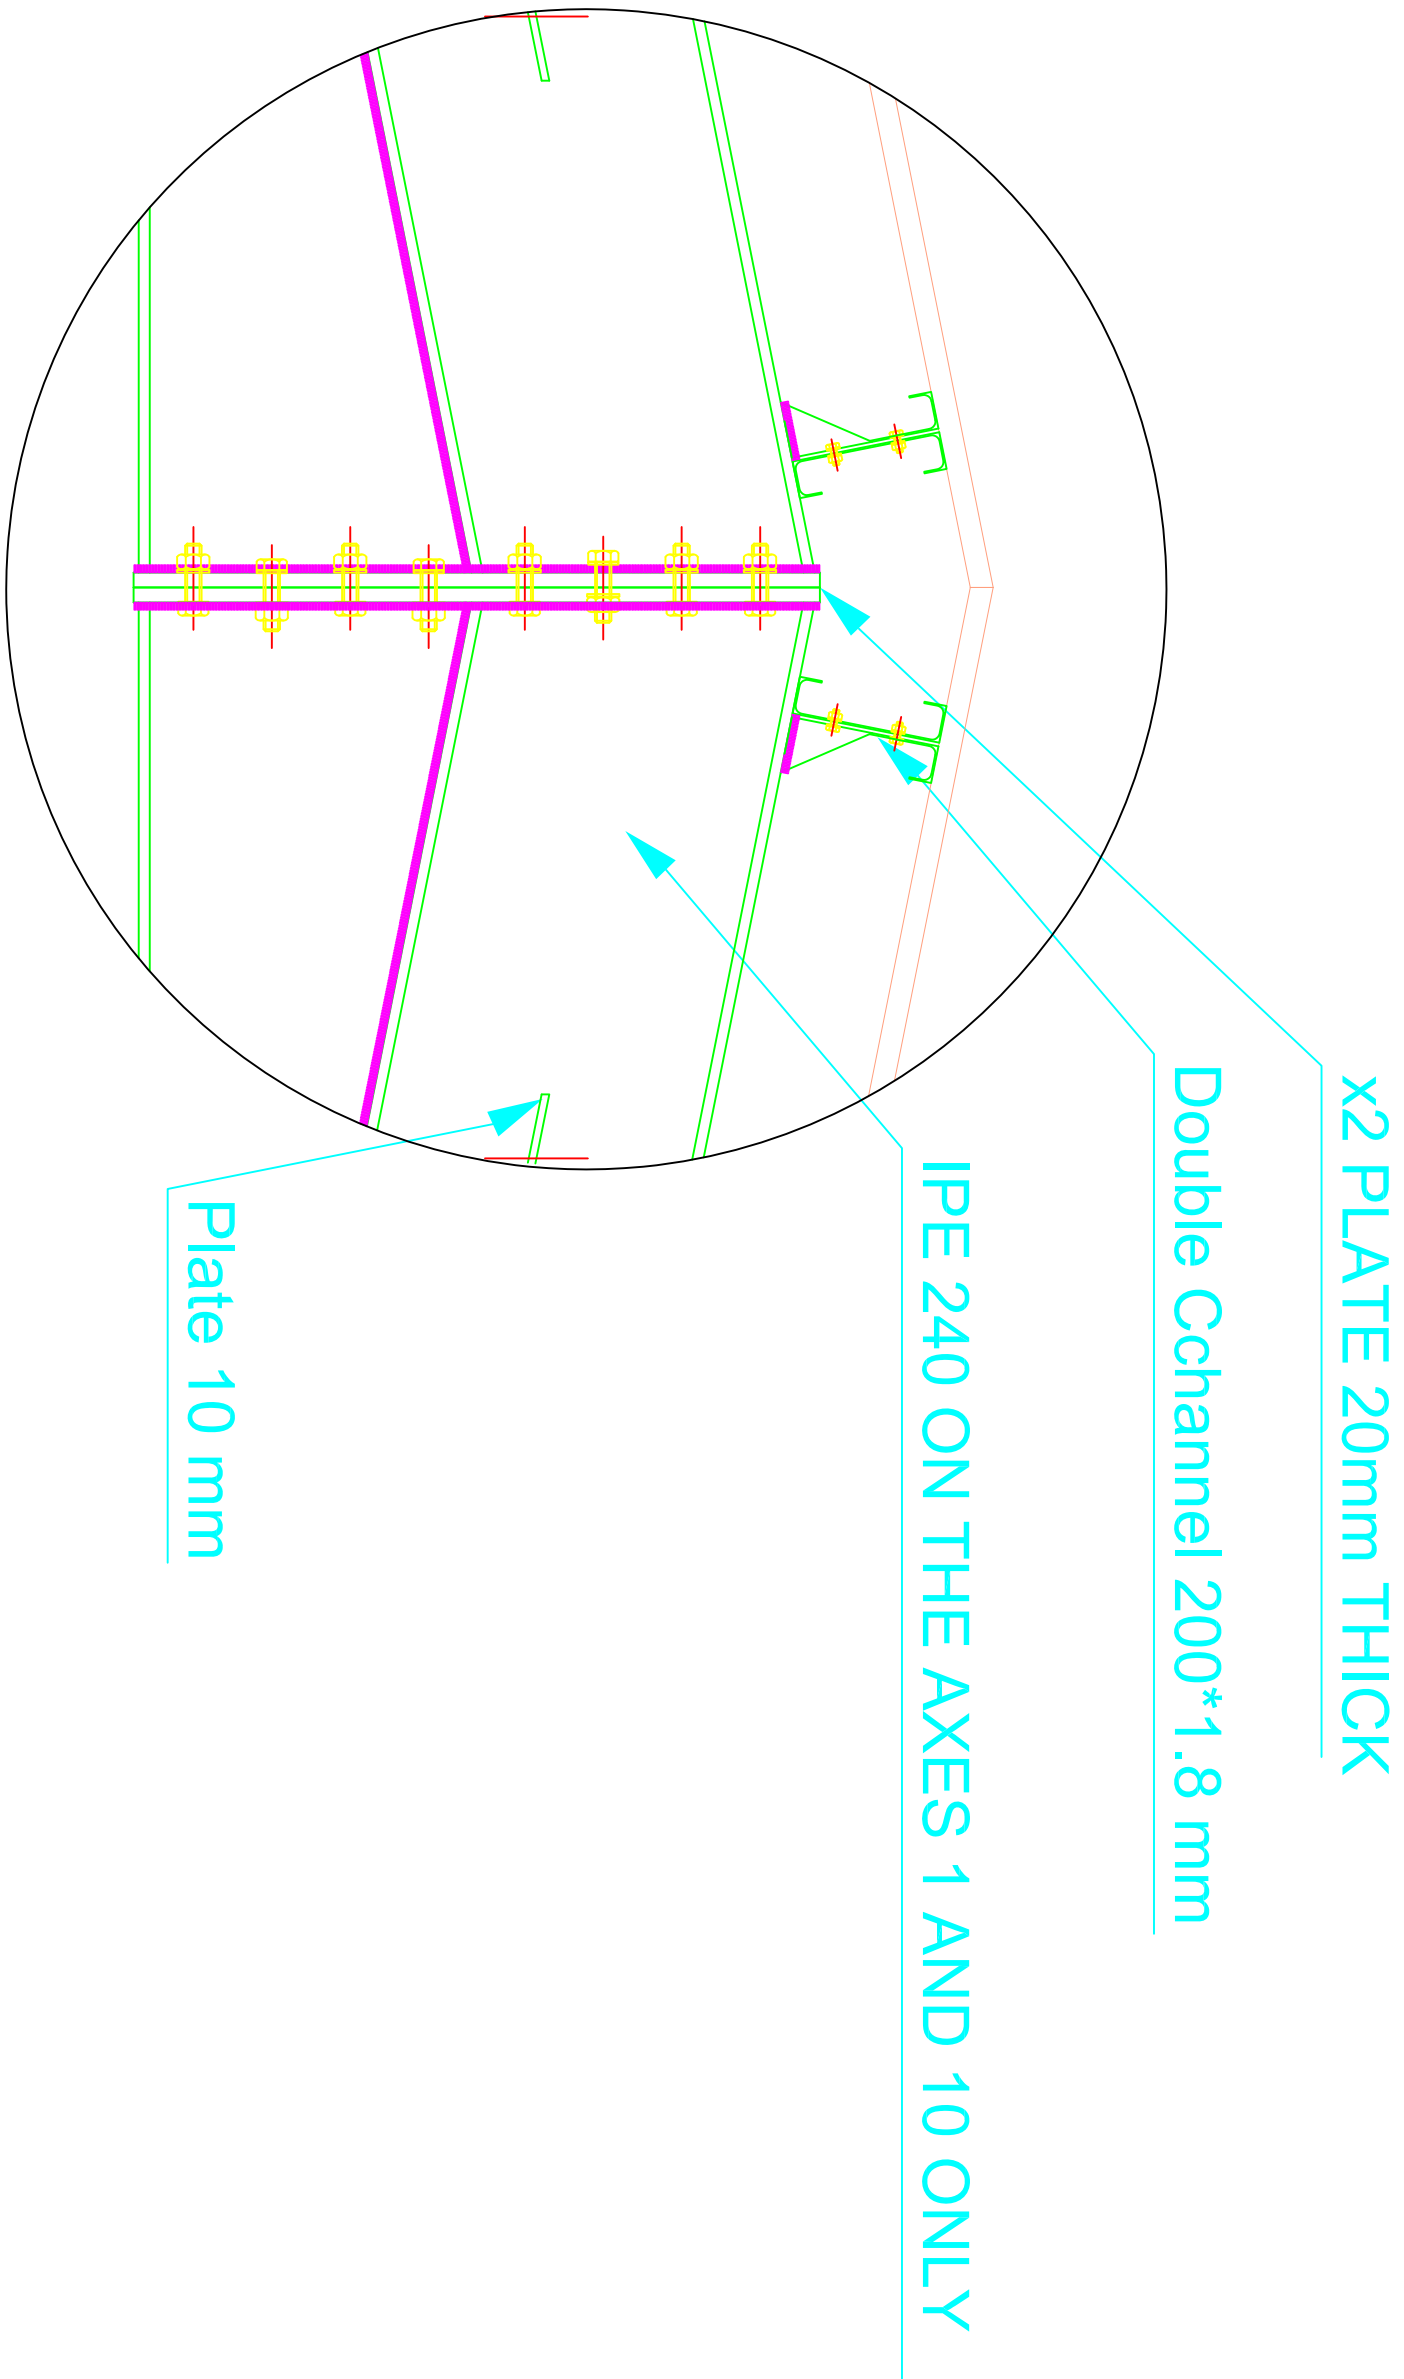

COLUMN RAFTER CONNECTION


Bolts:

d = 22.000 [mm] bolt diameter
Class = A 307 bolt class
Horizontal spacing 50.000 [mm]
Vertical spacing 105.0 , 105.0 , 105.0 , 128.0
105.0 , 105.0 , 105.0 [mm]

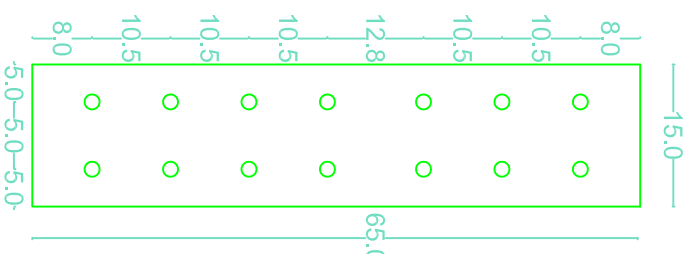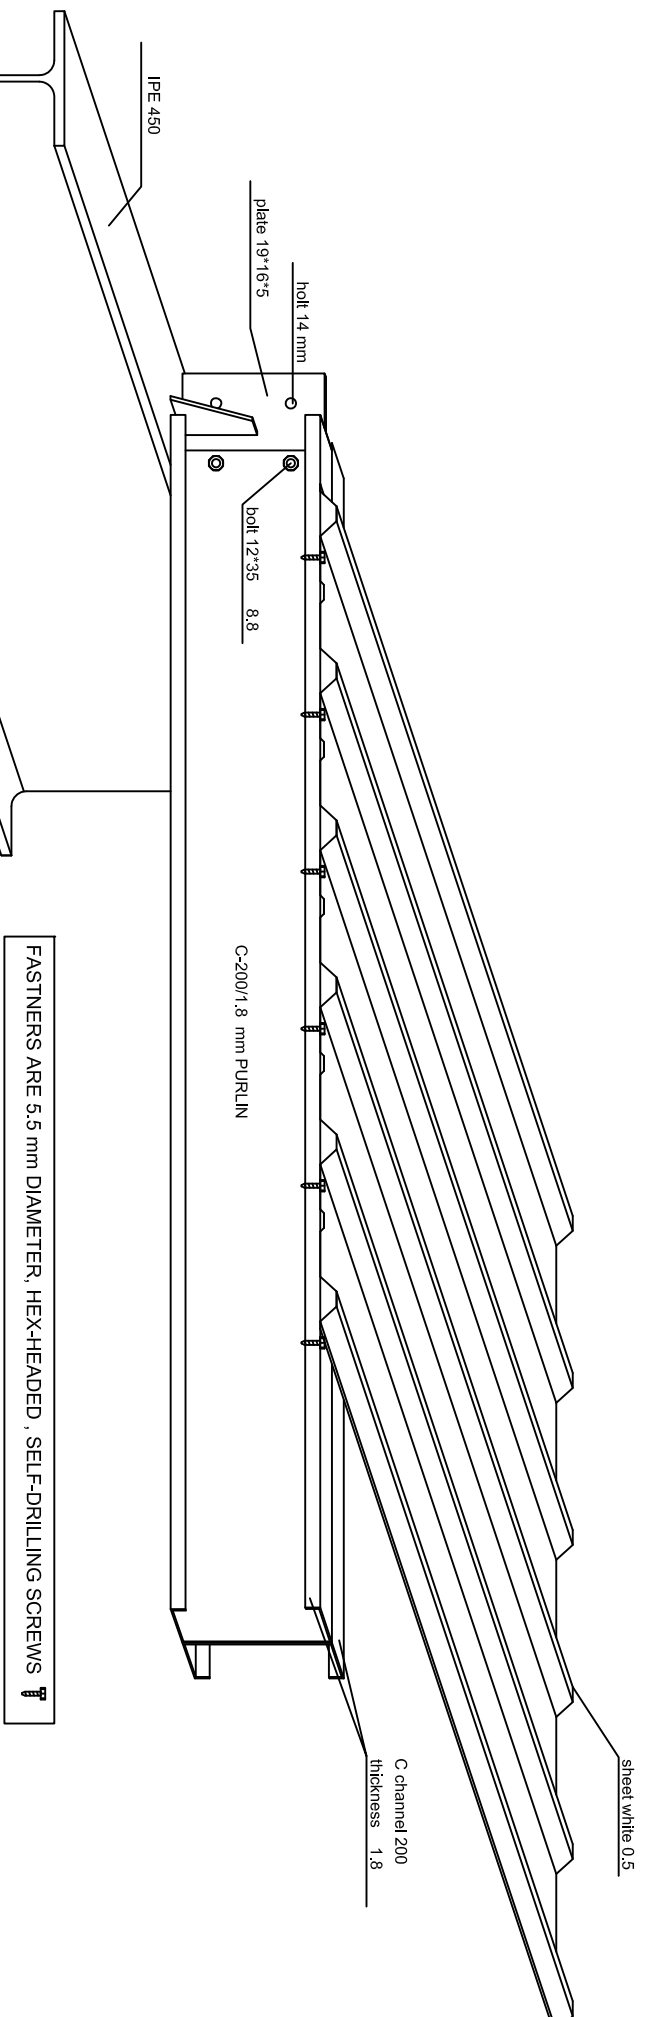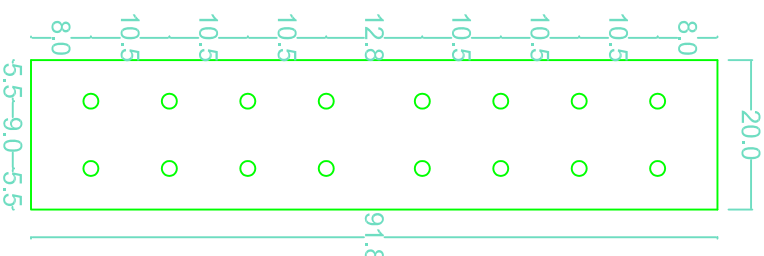

Channel / IPE 450 Beam connection

DETAIL 2

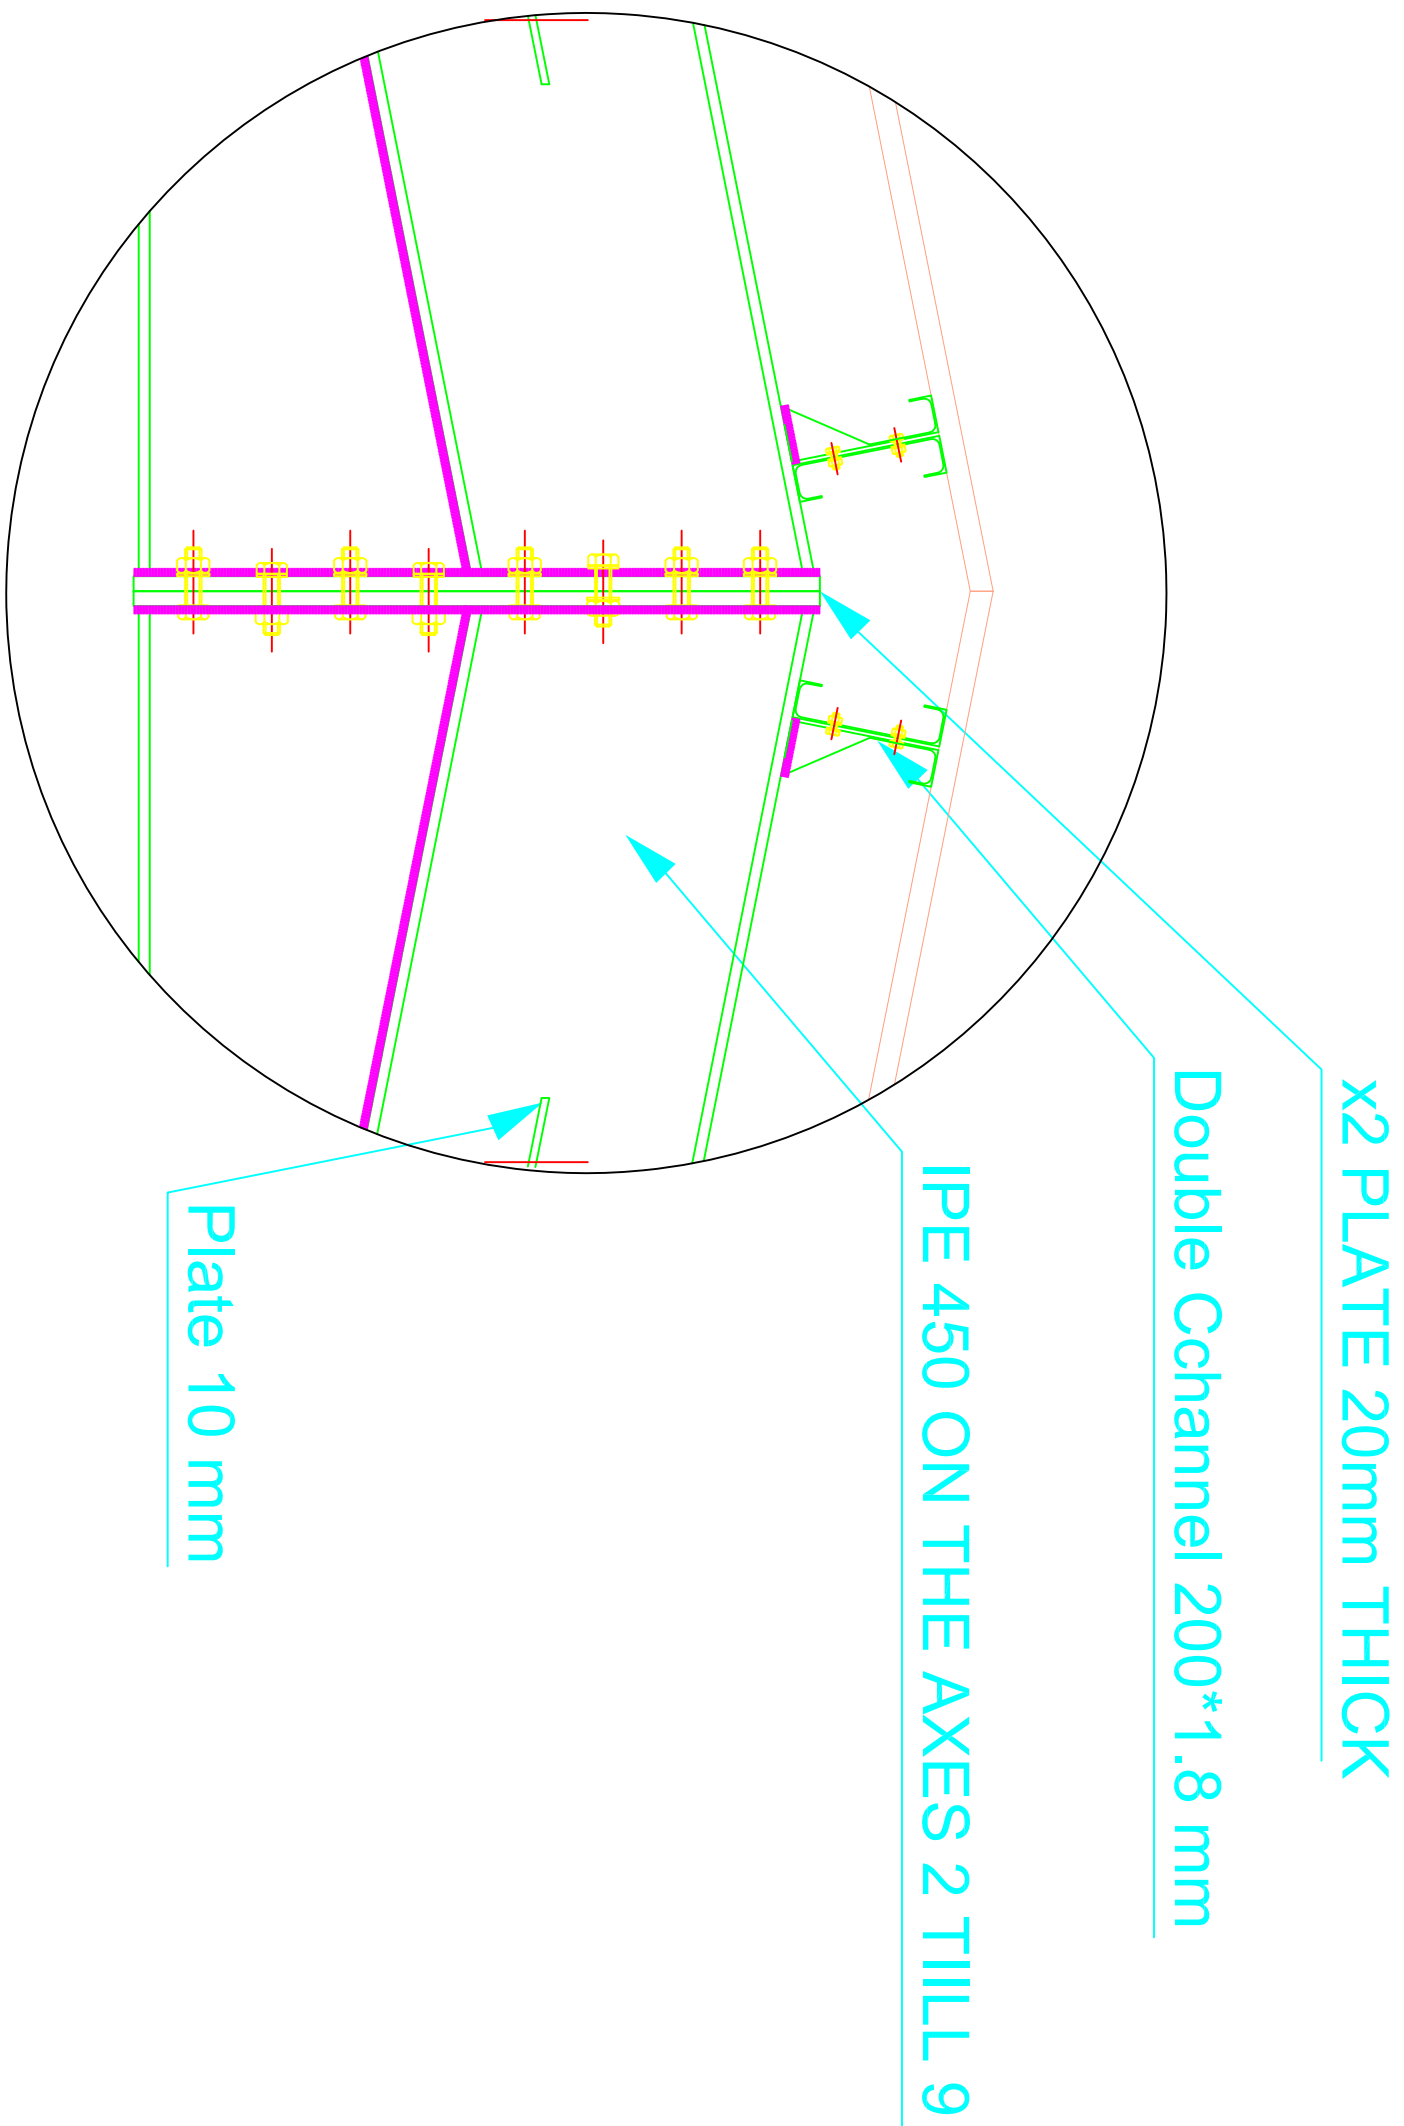


RAFTER RAFTER CONNECTION

Bolts:

d = 22.000 [mm] bolt diameter
Class = A 307 bolt class
Horizontal spacing 90.000 [mm]
Vertical spacing 105.0 , 105.0 , 105.0 , 128.0
105.0 , 105.0 , 105.0 [mm]

Angle 50*50*5 mm Connection

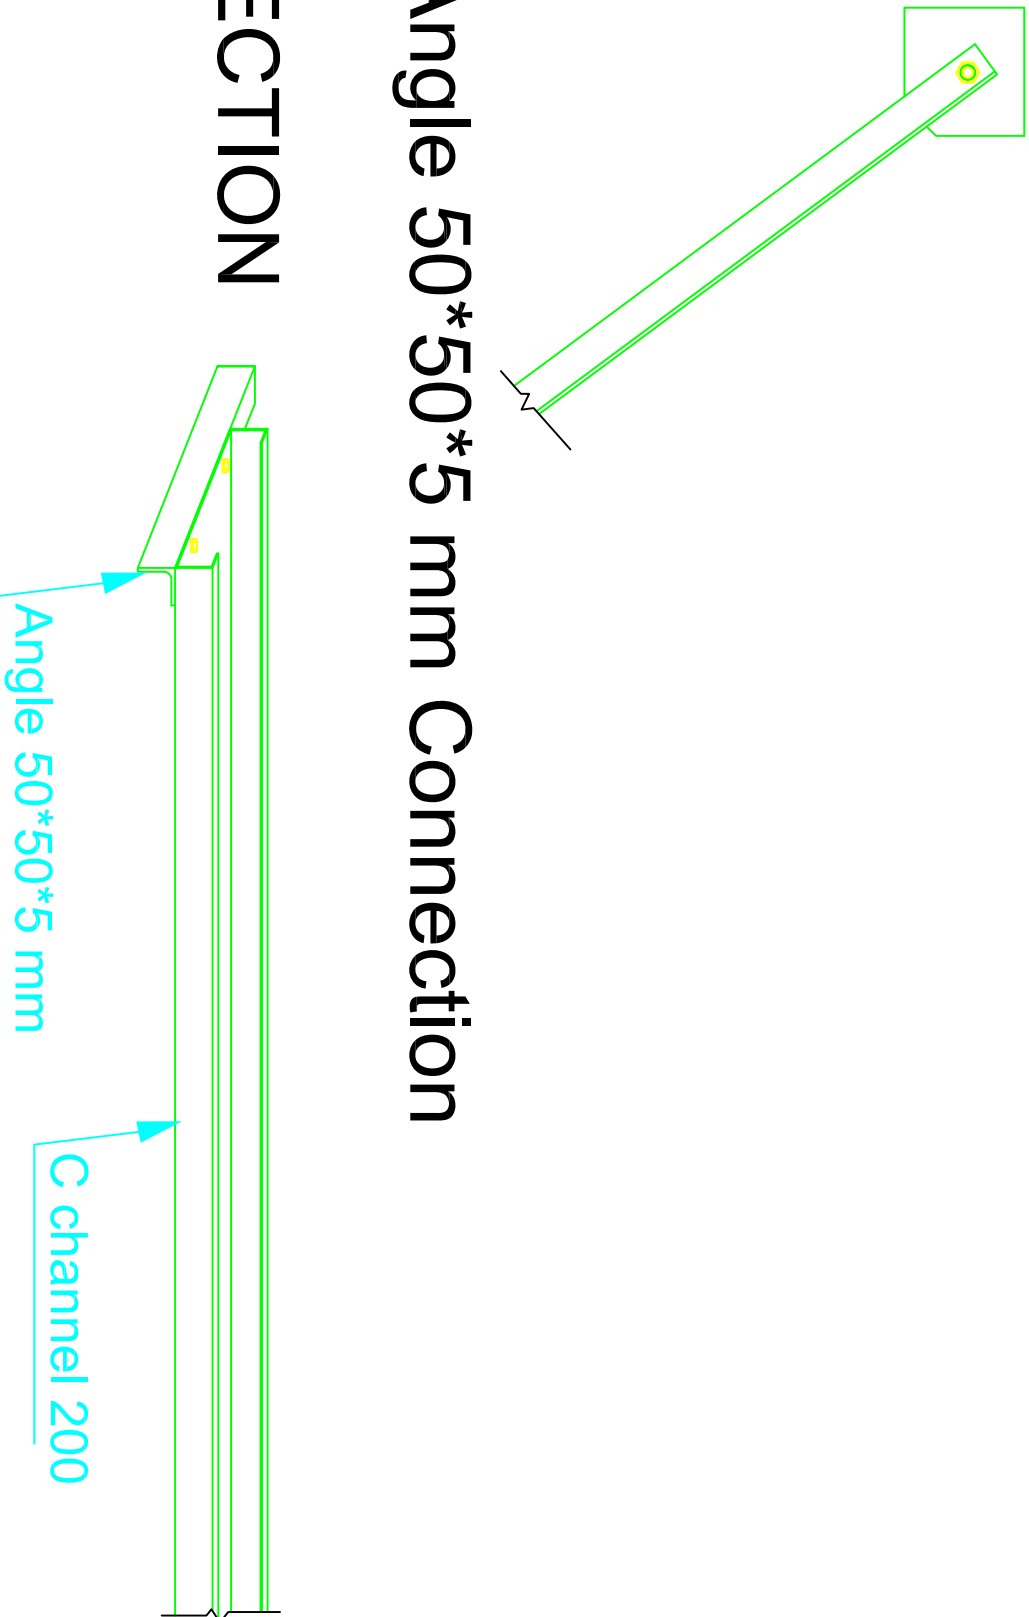

Channel wall connection

United Nation Development Programme
UNDP Lebanon
Social and Local Development Programme
DP
P.O.Box: 11-3216 Beirut, Lebanon
Representative Tel: 961 1 962491

PROGRAMME:

Lebanese Host Communities
Support Programme
Support to Integrated Service
Supporting Host Communities
Provision at the Local Level

PROJECT NAME:

MARJ MINIFOOT ROOF AND LANDSCAPE

LEGEND:

NOTES:

0	---	---	GENERAL REVISION	---
REV	BY	Date	Description	Appr.
PROJECT NBR. ---				
PROJECT PHASE TENDER				
DISCIPLINE CIVIL ENGINEERING				
SECTOR				
BUILDING				
DESIGNED				
DRAWN ---				
CHECKED ---				
APPROVED				
DATE APRIL 6 2017				
SCALE 1/100				
SHEET SIZE A1				

Title

MARJ MINIFOOT ROOF
AND LANDSCAPE

ROOF DETAILS 1 AND 2

Sheet 1 OF 1

MMNFR-Ph1-03-REV.0

Project Number


Phase

Type


Drawing Number

Revision


DETAIL 3

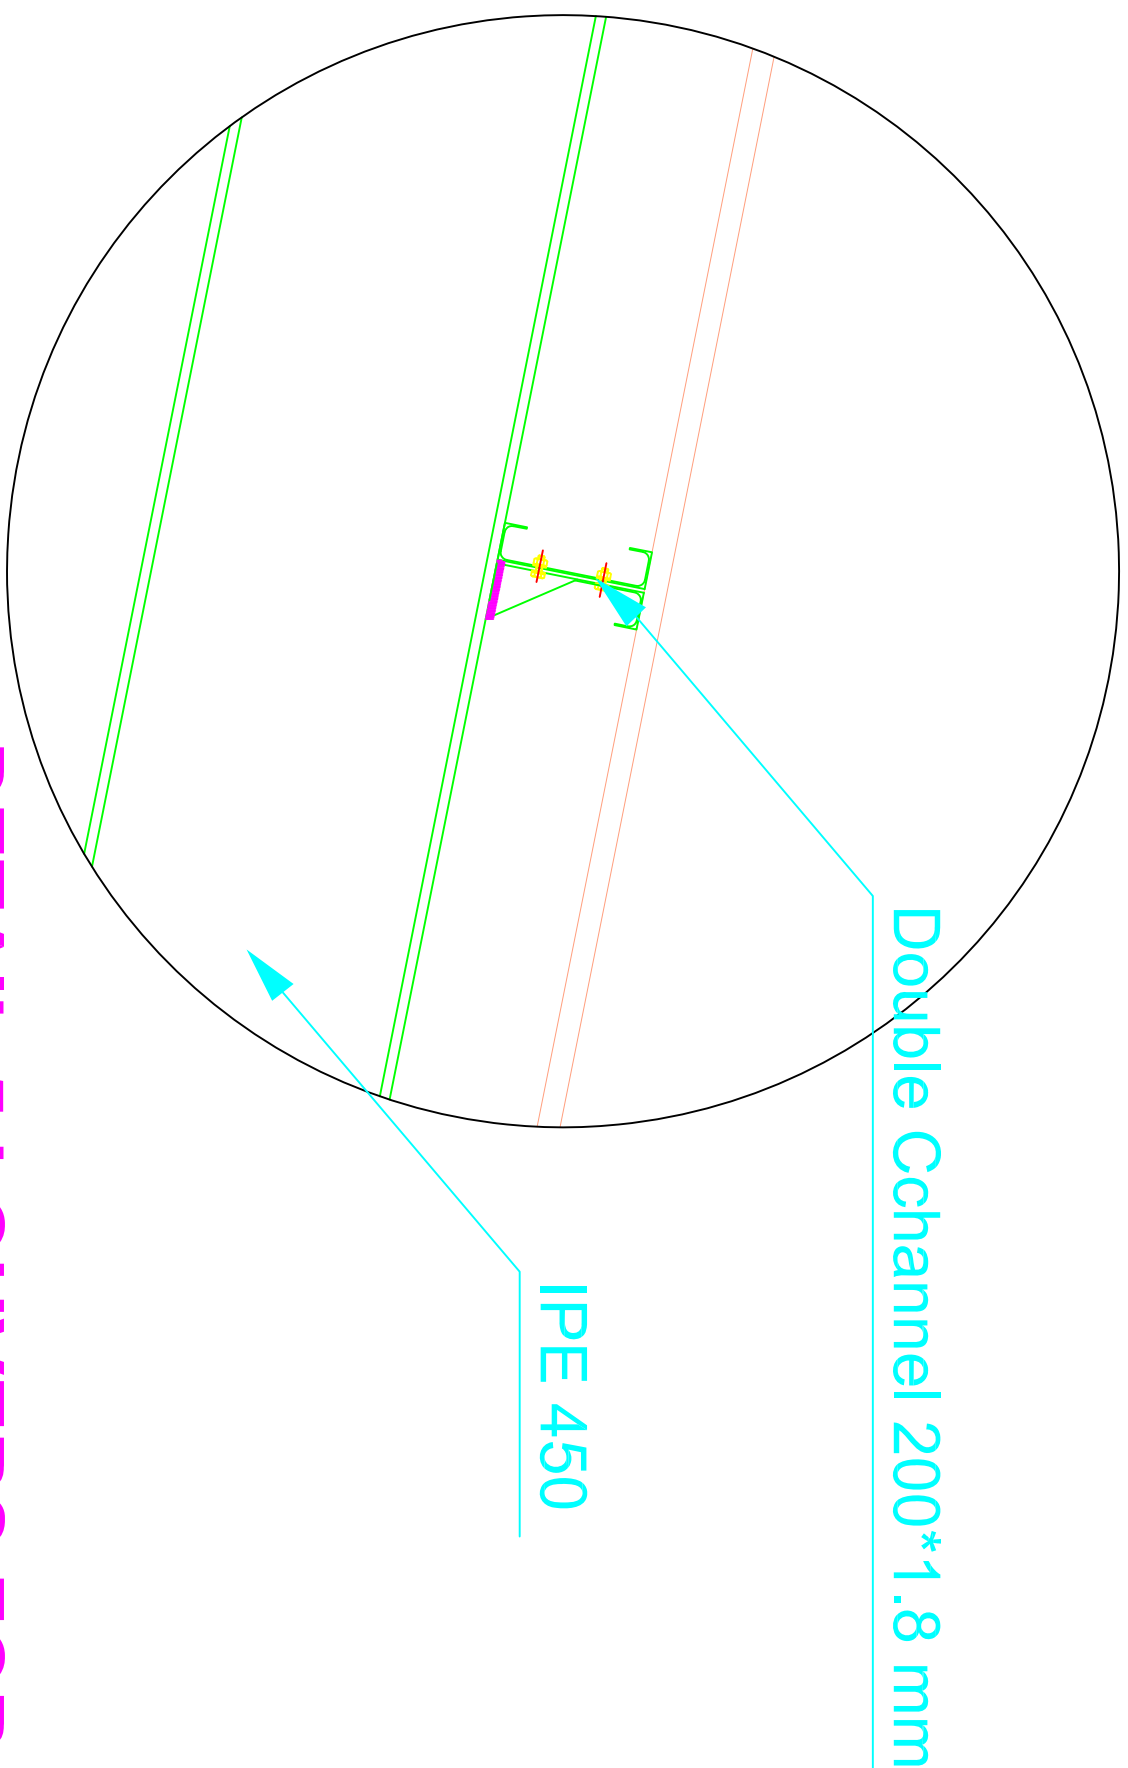

DETAIL 4

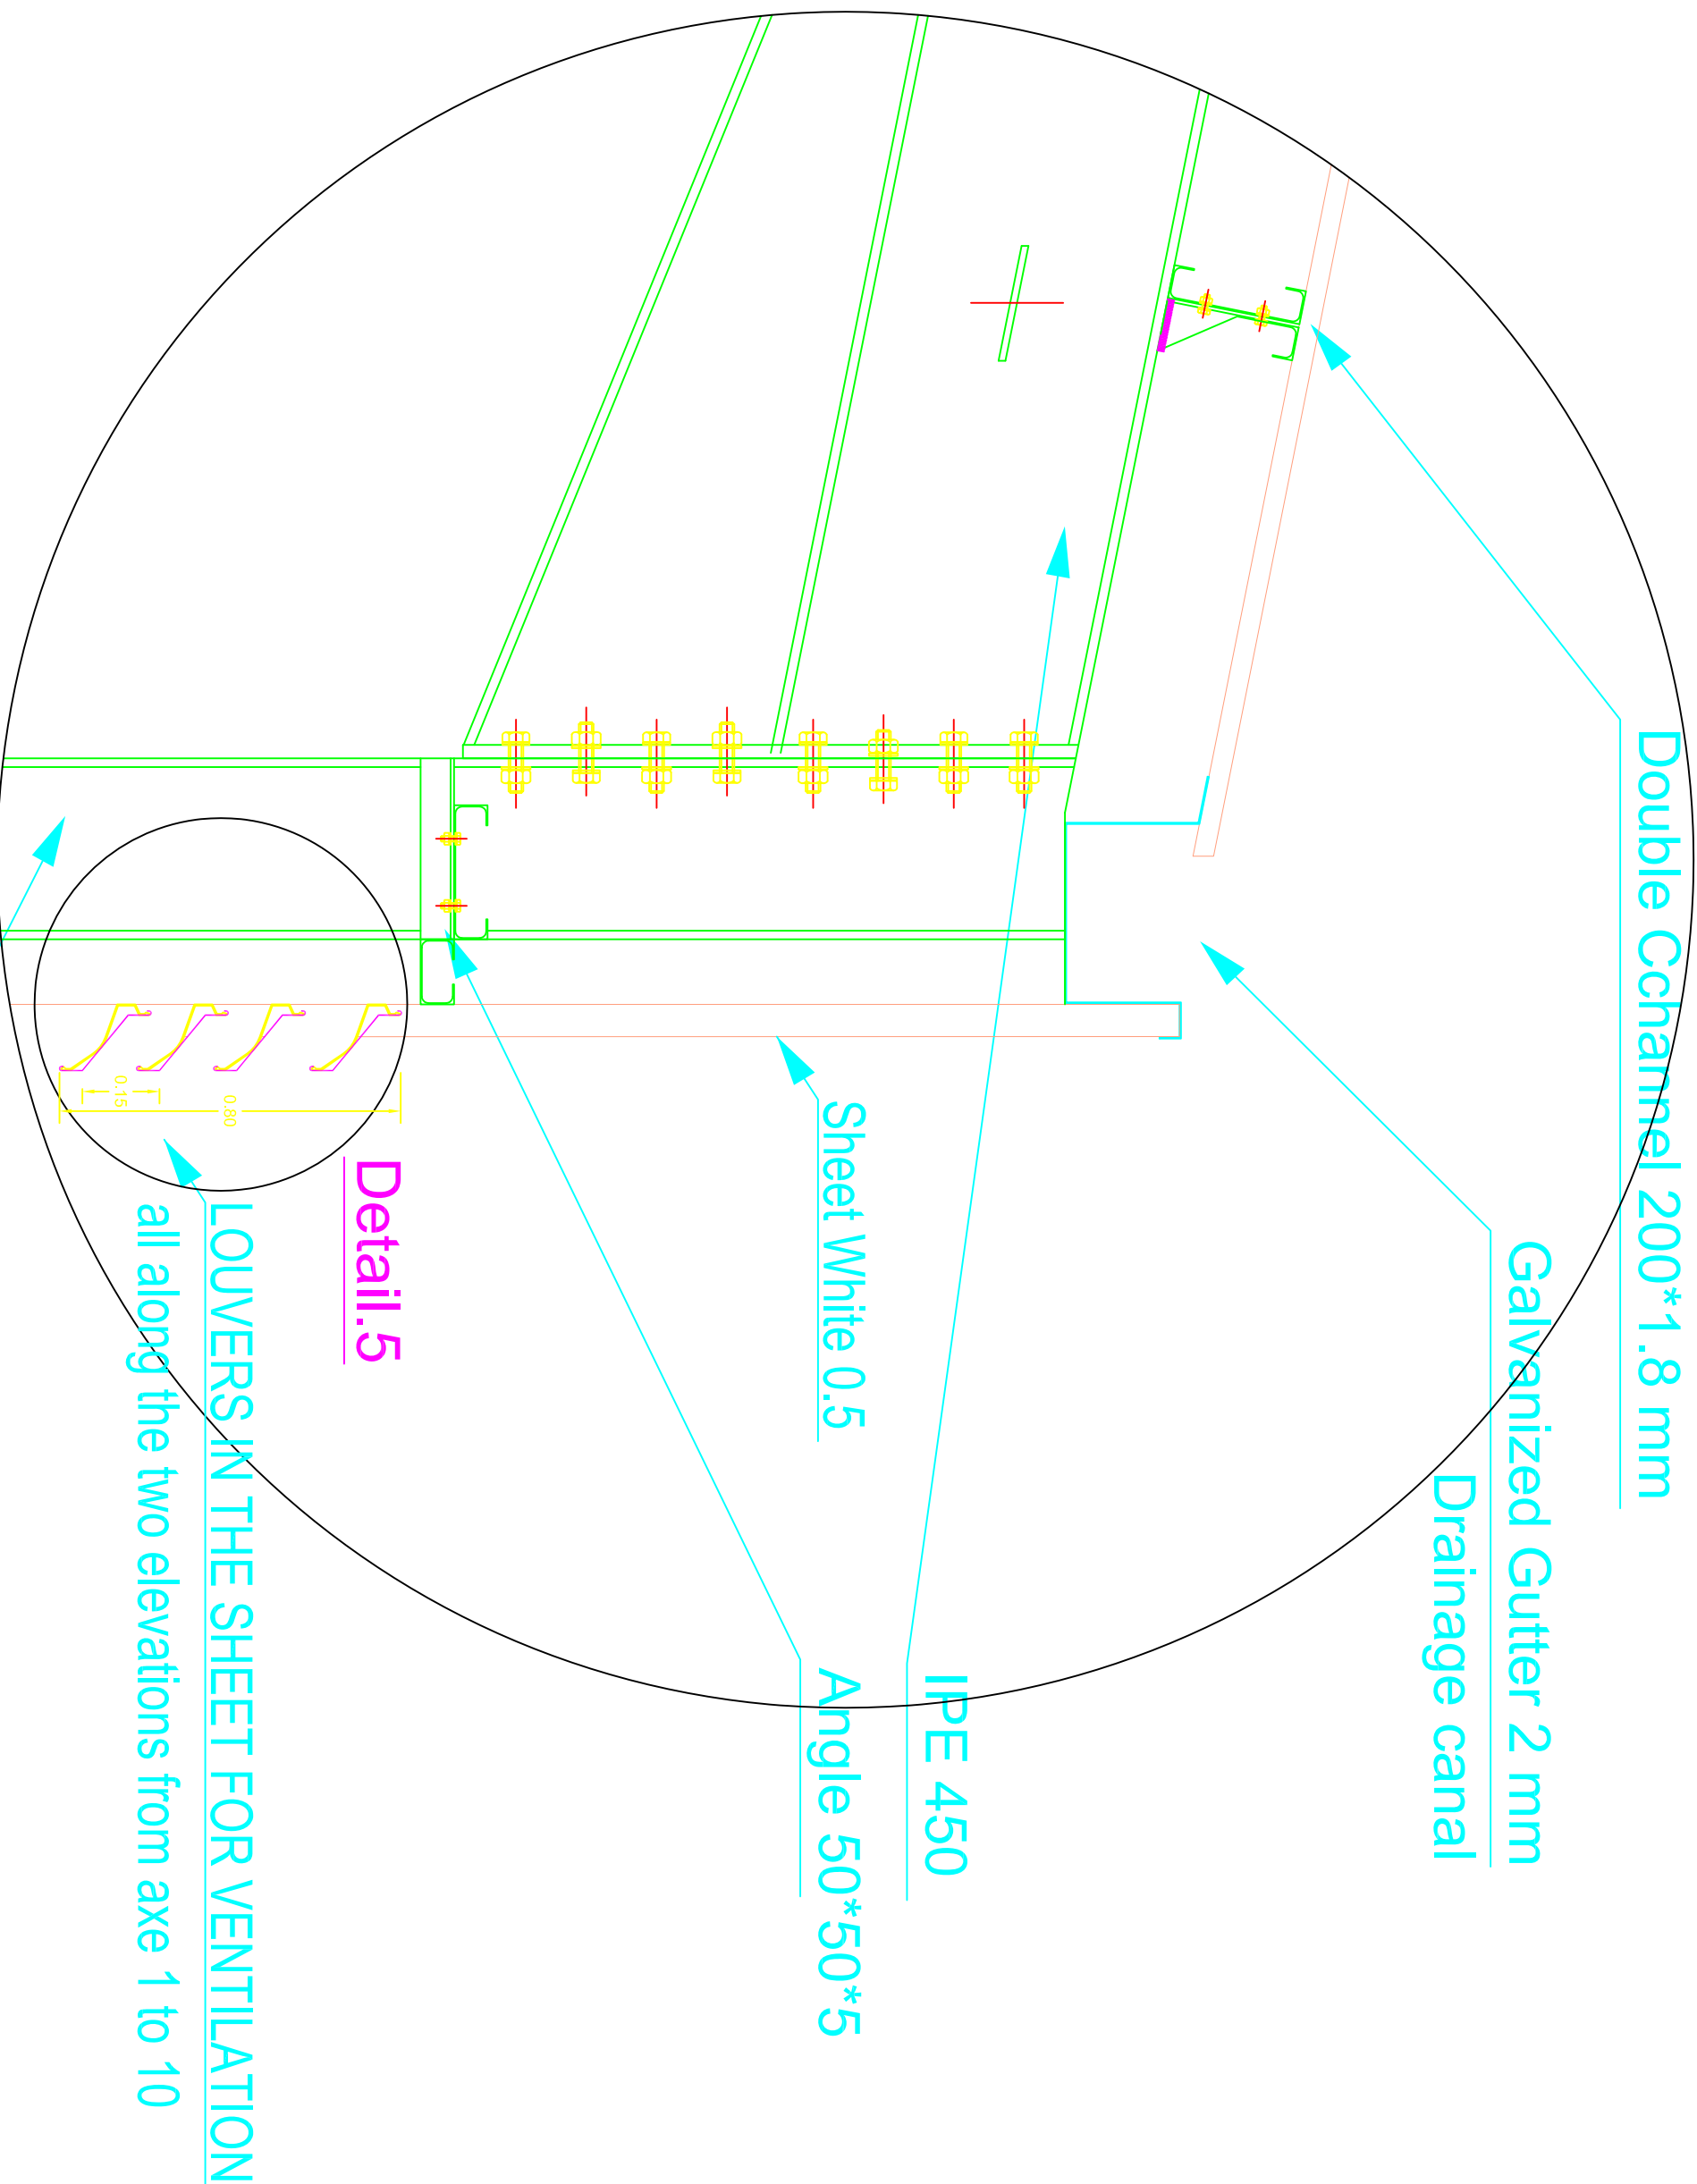


DETAIL 5 LOUVERS FOR VENTILATION

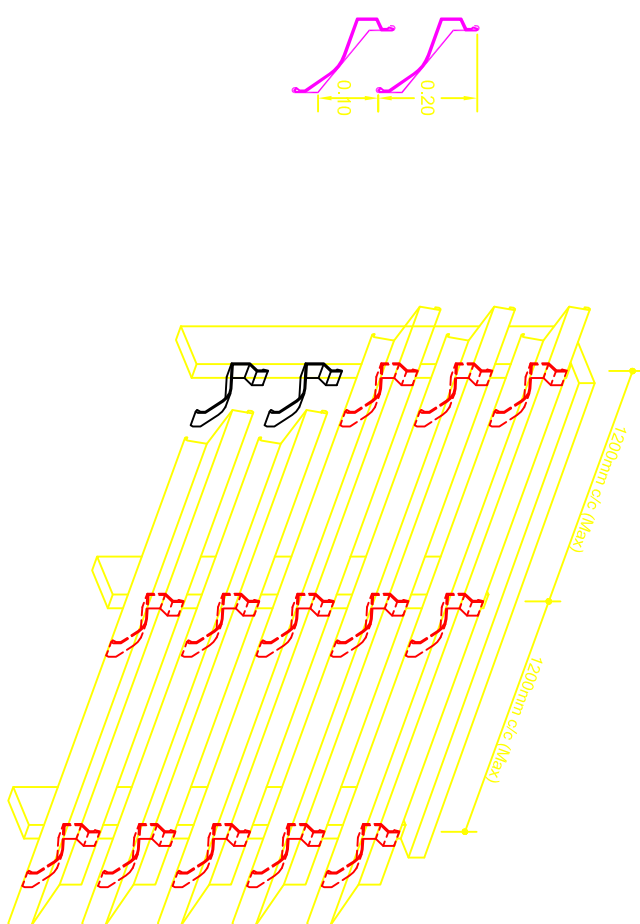


ARCHITECTURE DETAILS


LINTEL DETAIL

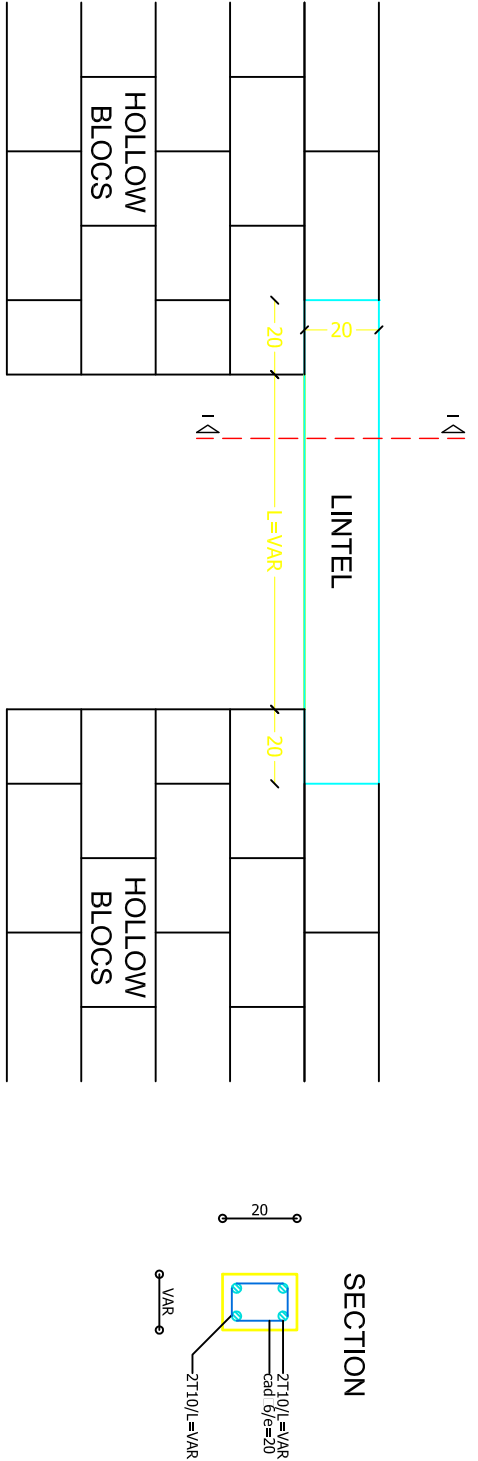


SUSPENDED PVC CEILING

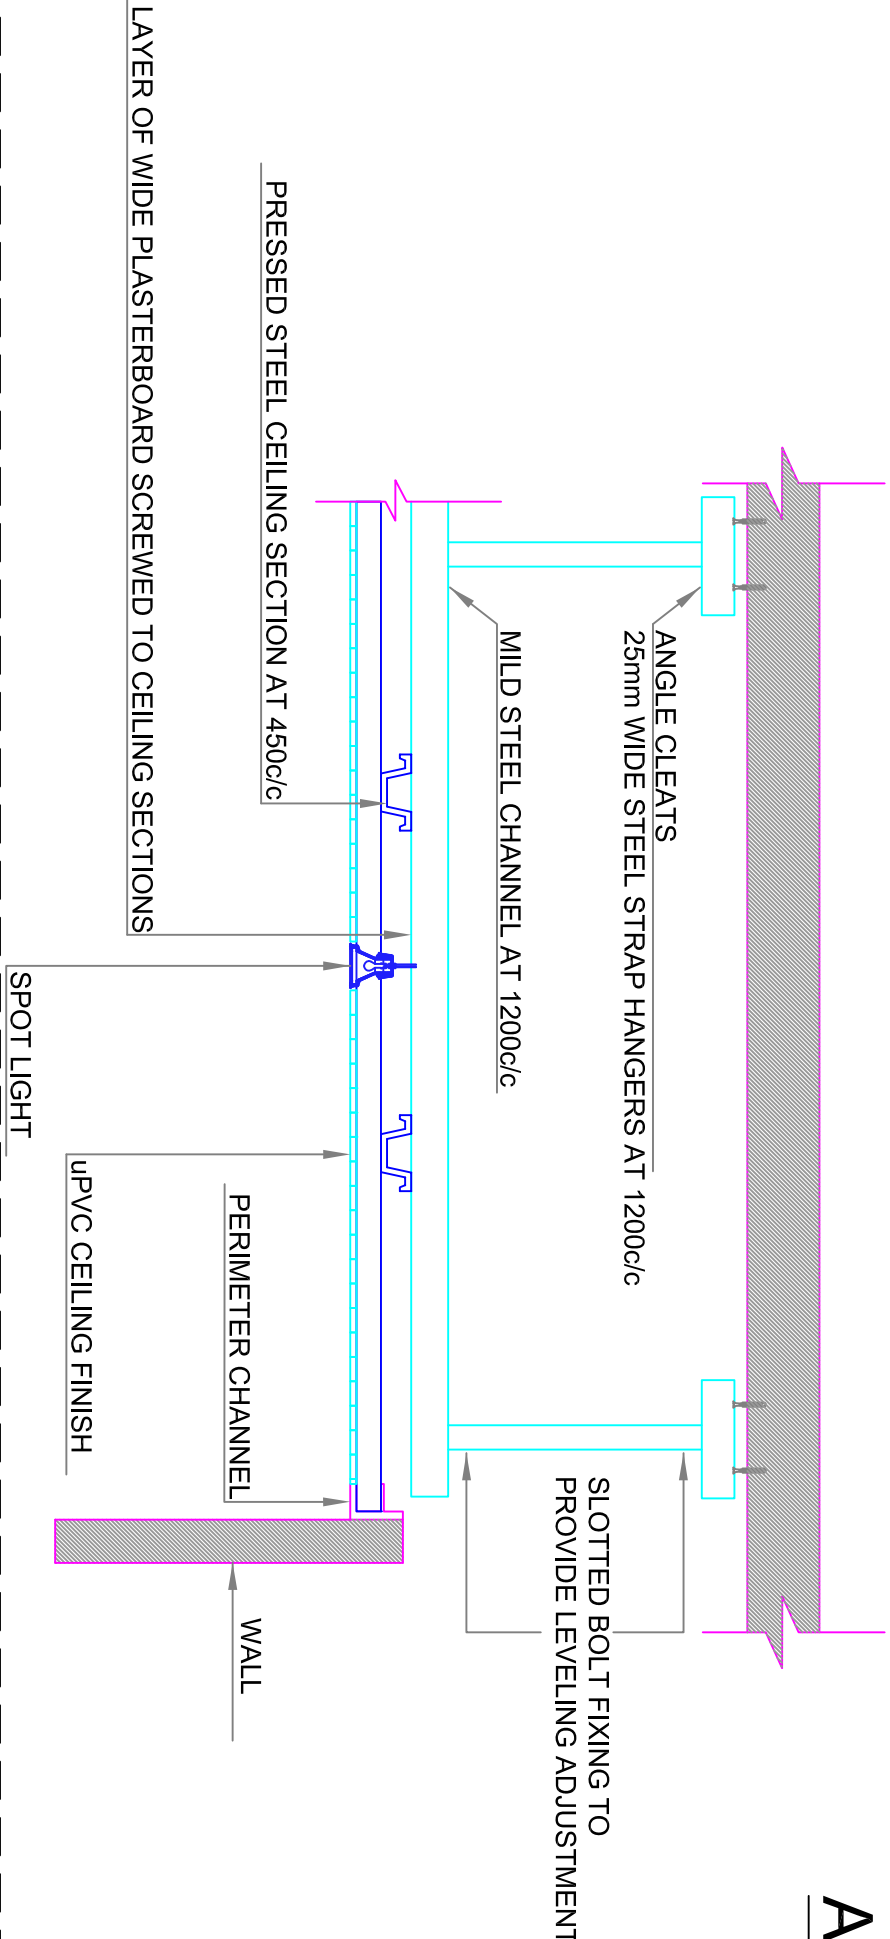


WATERPROOFING DETAIL

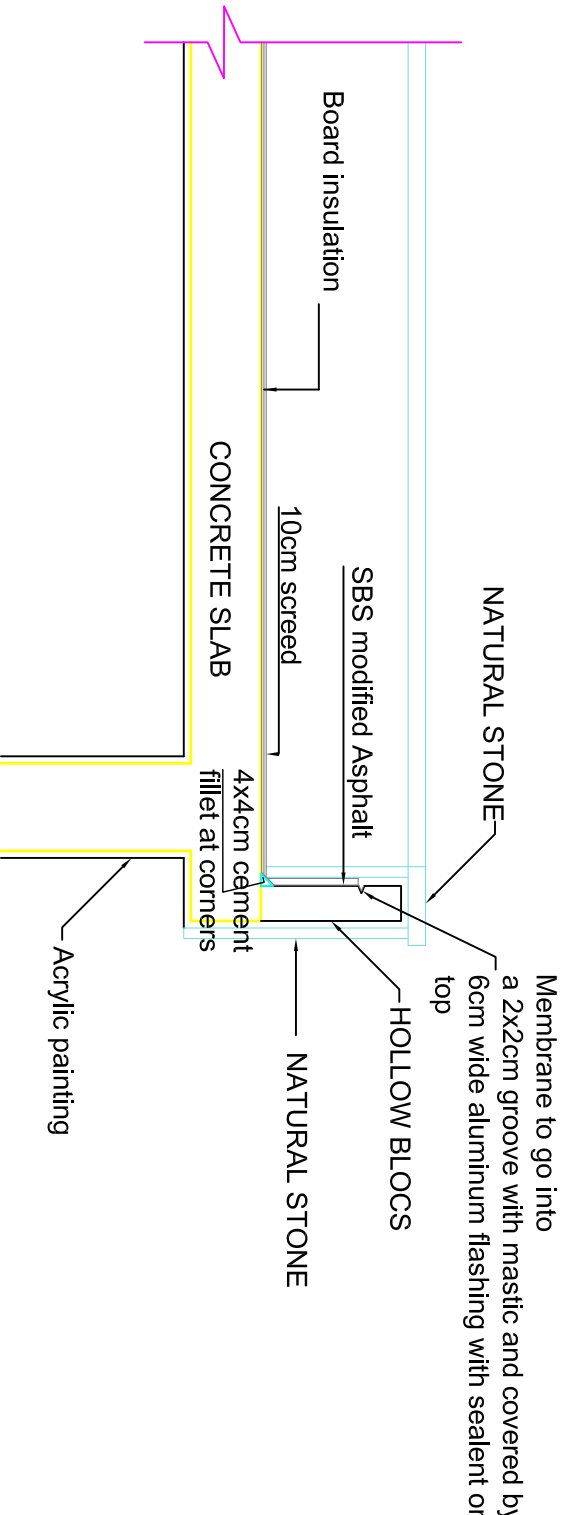

ALUMINIUM SECTION DETAIL

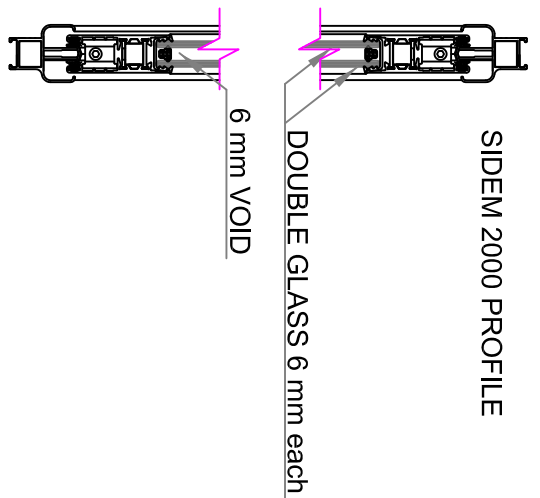

DOORS AND WINDOWS SCHEDULE

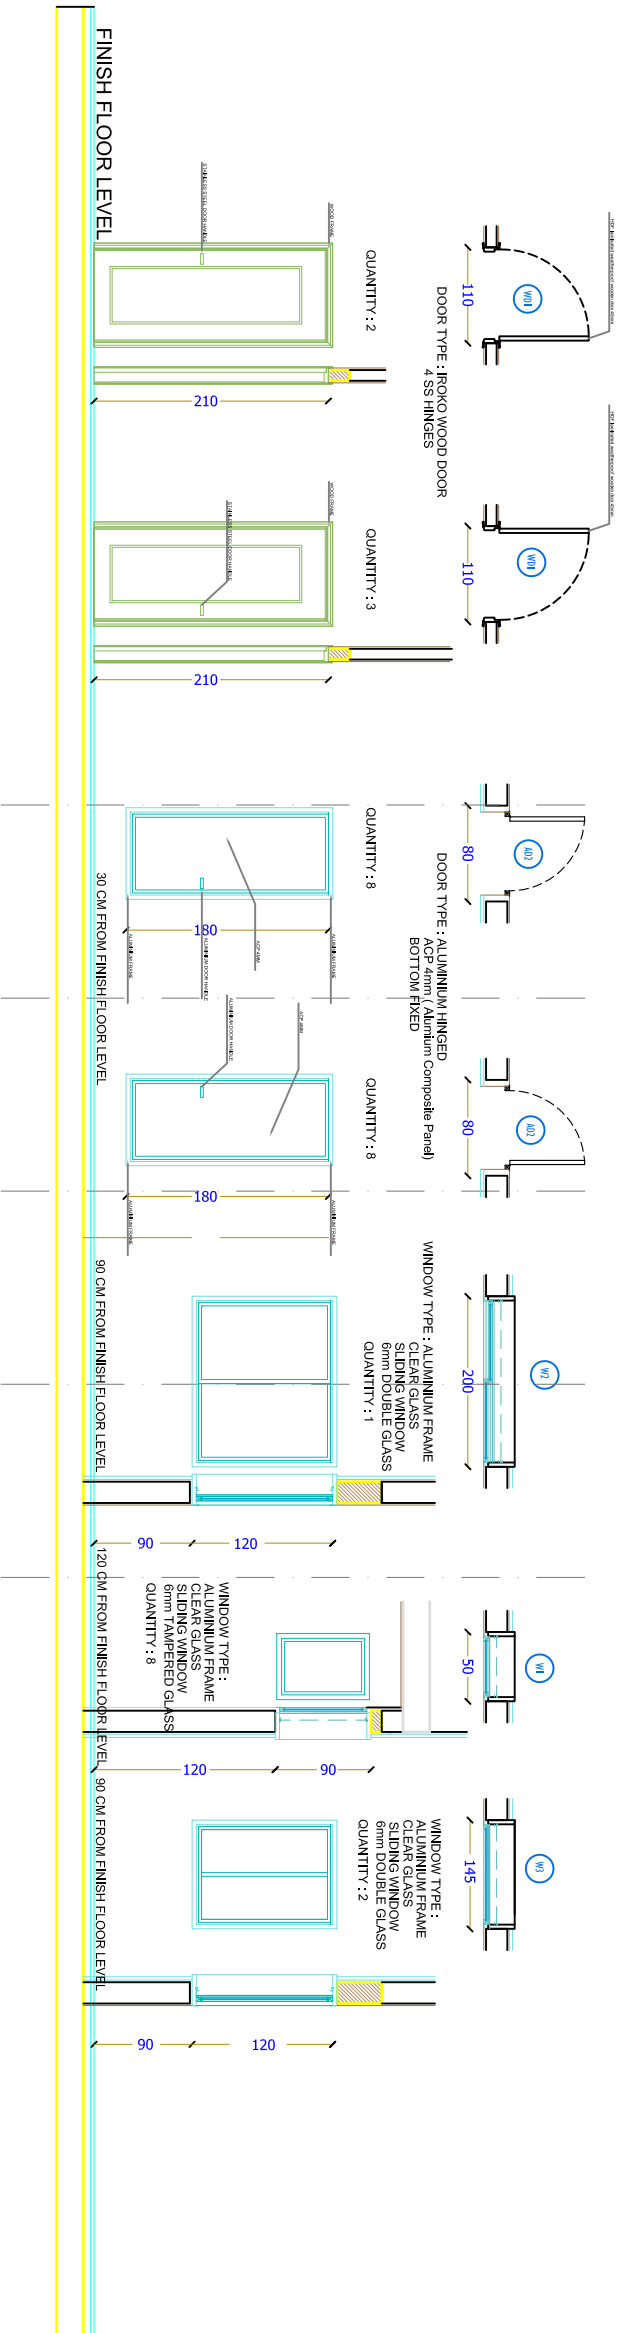

Copyright © 2017 by the United Nations Development Programme

KEY PLAN

THIS DRAWING IS A COPYRIGHT. DO NOT SCALE FROM THE DRAWING. THE CONTRACTOR AND HIS SUB-CONTRACTORS ARE TO VERIFY ALL DIMENSIONS ON SITE BEFORE MAKING SHOP DRAWINGS OR COMMENCING MANUFACTURE.

United Nation Development Programme
UNDP Lebanon
Social and Local Development Programme
P.O.Box: 11-3216 Beirut, Lebanon
Telephone: Tel: 961 1 962491

PROGRAMME: Lebanese Host Communities
Support Programme
Support to Integrated Service
Provision at the Local Level

PROJECT NAME:

MARJ MINIFOOT ROOF AND LANDSCAPE

LEGEND:

NOTES:

--	--	--	--

0	---	GENERAL REVISION	---
REV	BY	Date	Description
PROJECT NBR.	---		

PROJECT PHASE

TENDER

DISCIPLINE

CIVIL ENGINEERING

SECTOR

BUILDING

DESIGNED

DRAWN

CHECKED

APPROVED

DATE APRIL 6 2017

SCALE 1/100

SHEET SIZE A1

Title

MARJ MINIFOOT ROOF
AND LANDSCAPE


ROOF DETAILS 3 AND 4
ARCHITECTURE DETAILS

Sheet 1 OF 1


MMNFR-1-04-REV.0

Project Number ||| Phase ||| Type ||| Drawing Number ||| Revision


ARCHITECTURE

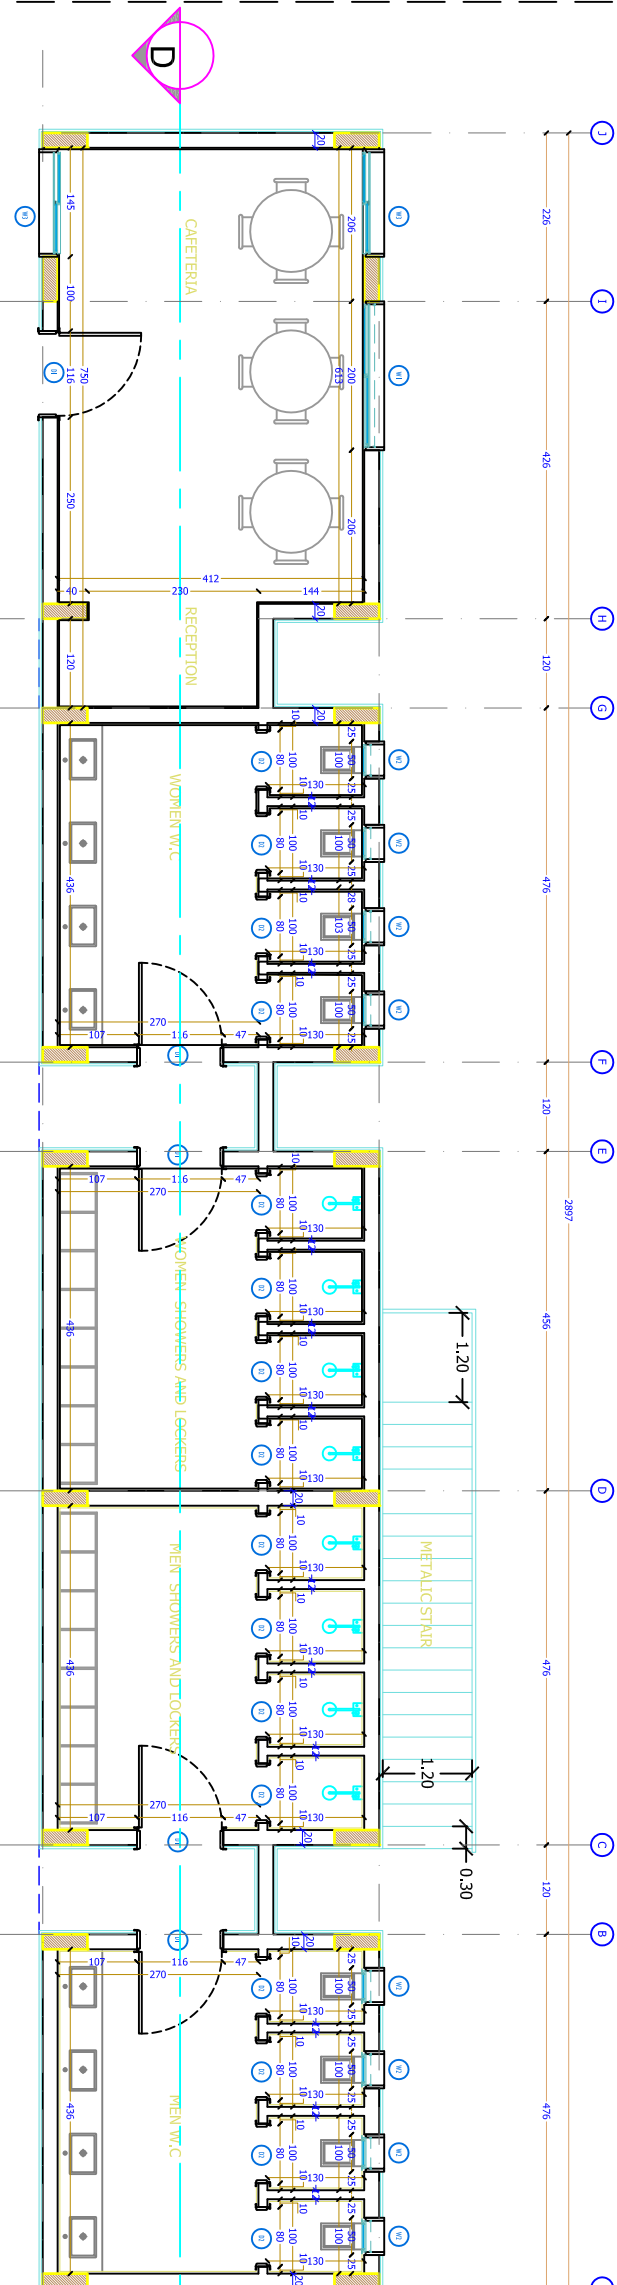


GROUND FLOOR PLAN
SCALE:1/100

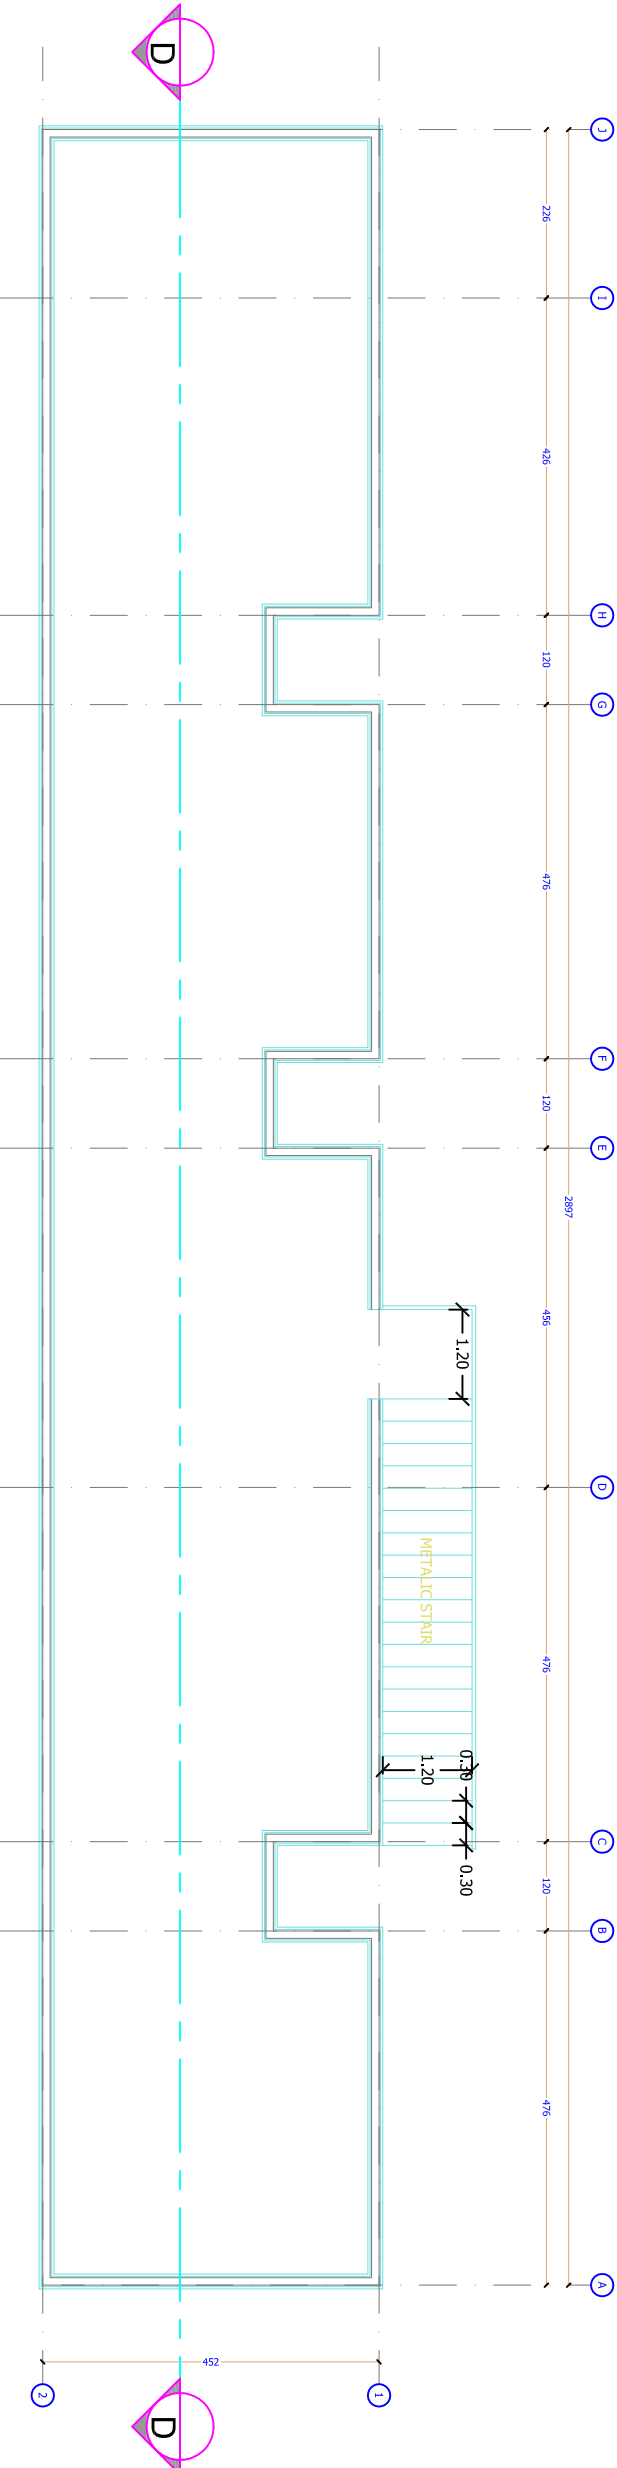

ROOF FLOOR PLAN
SCALE:1/100

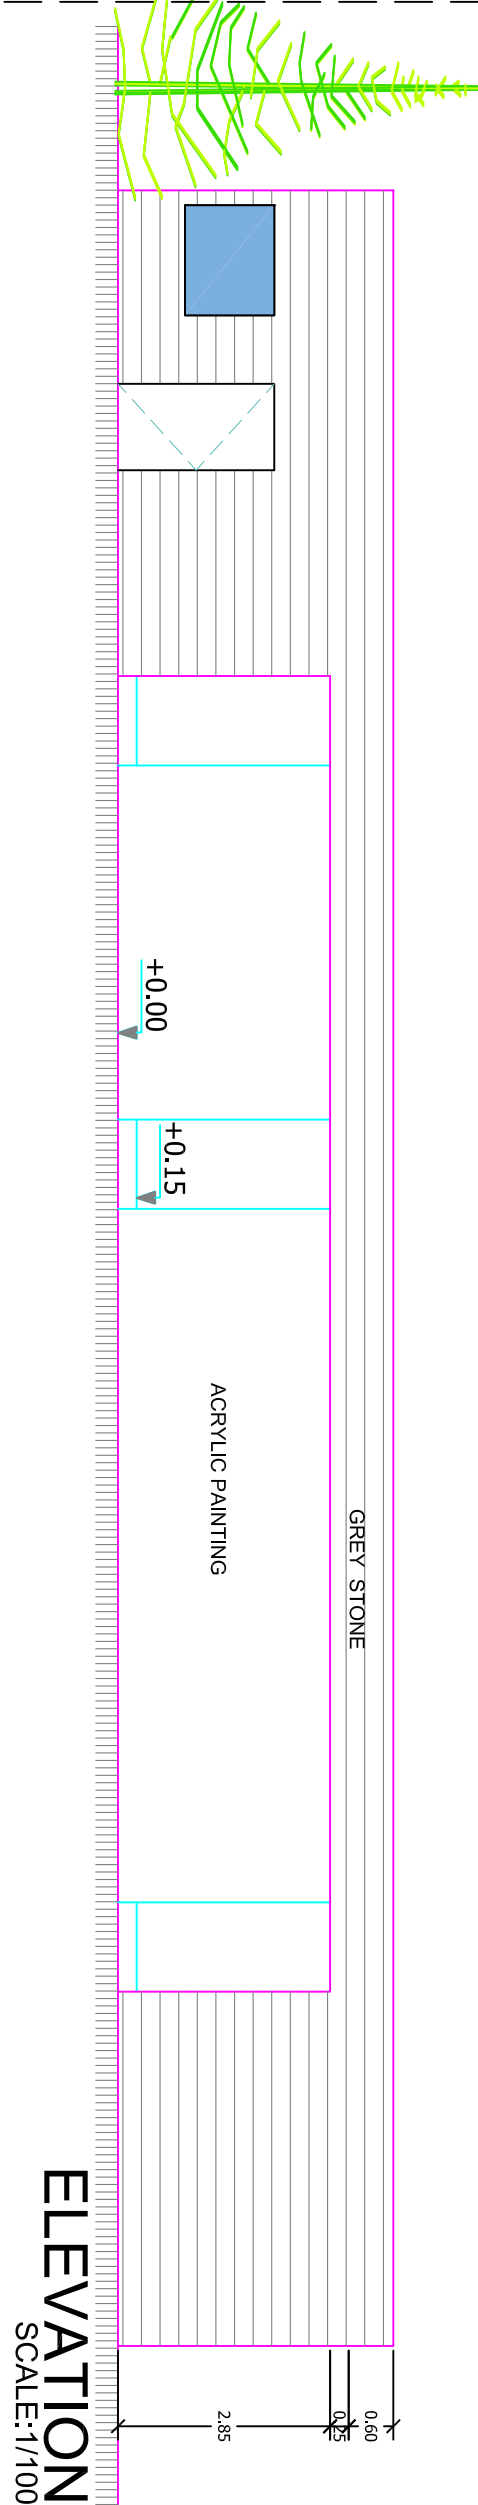


ELEVATION
SCALE:1/100

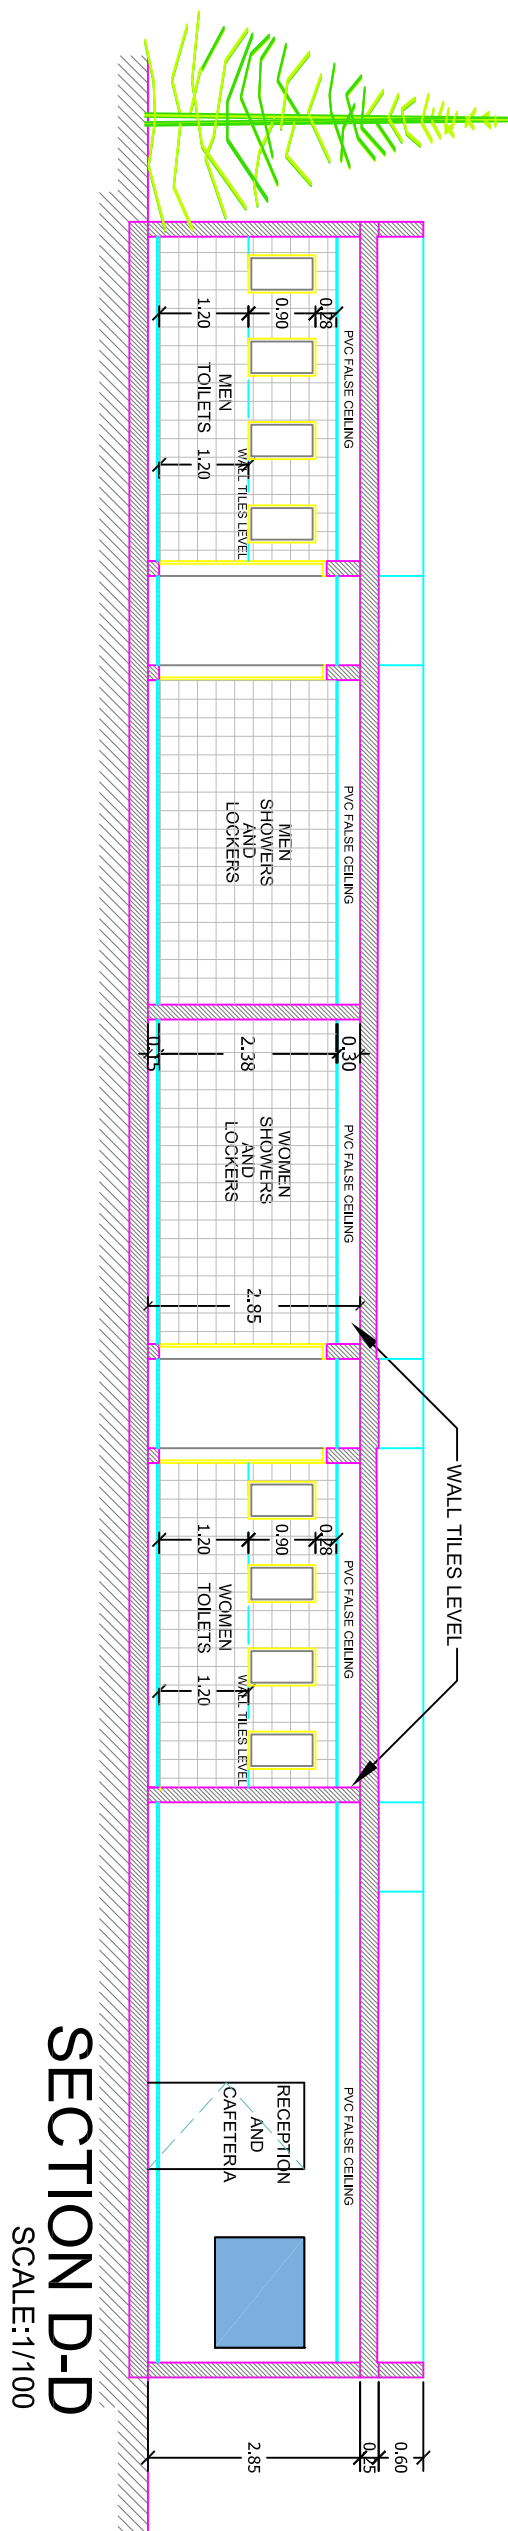


SECTION D-D
SCALE:1/100

ELECTRICAL

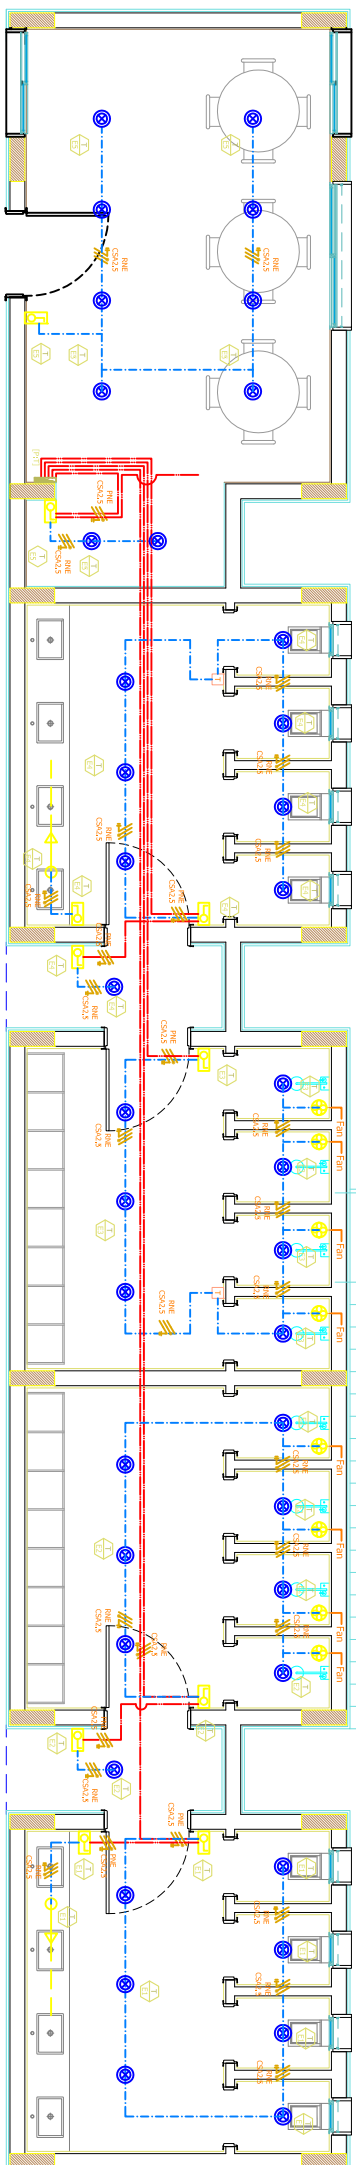

GROUND FLOOR PLAN

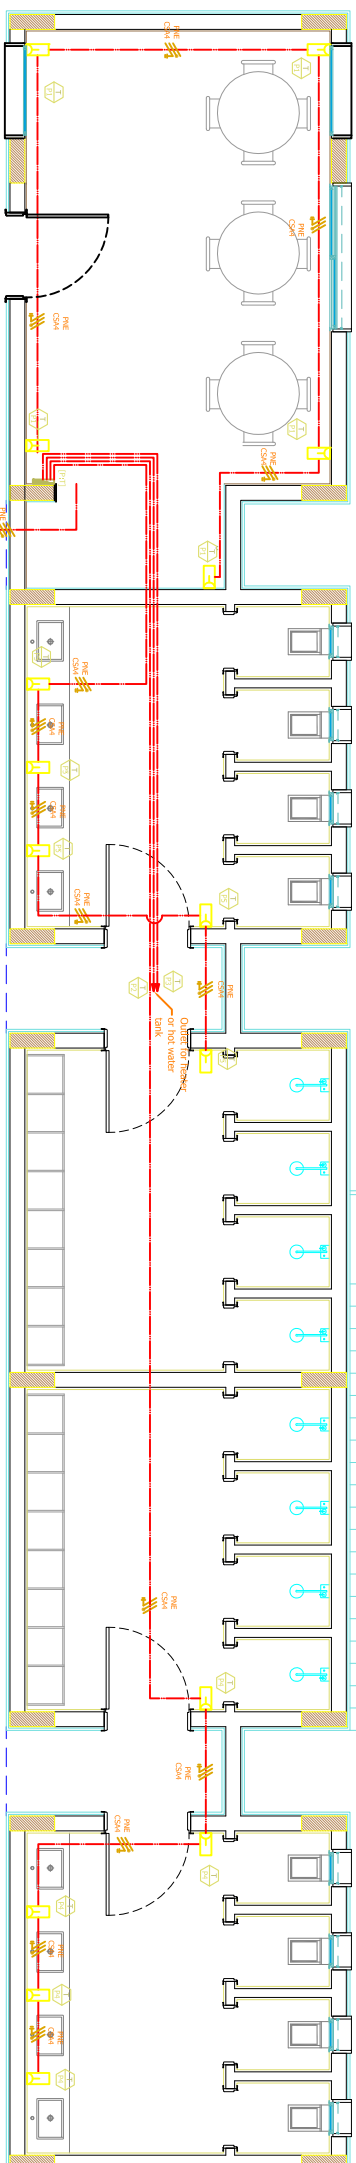

GROUND FLOOR PLAN


CF x W = COMPACT FLUORESSANT X WATTS
LL x W = LED LAMP X WATTS
CSA = CROSS SECTION AREA X mm²
E = EARTH
N = NEUTRAL
B = BELL
CC = COAXIAL CABLE
CP = COAXIAL CABLE
INDIRECT AND SPOTS
FALSE CEILING

NOTE: LIGHTING IN SHOWER AREA SHALL BE CONNECTED TO 12V TRANSFORMER


CF x W = COMPACT FLUORESSANT X WATTS
LL x W = LED LAMP X WATTS
CSA = CROSS SECTION AREA X mm²
E = EARTH
N = NEUTRAL
B = BELL
CC = COAXIAL CABLE
CP = COAXIAL CABLE
INDIRECT AND SPOTS
FALSE CEILING

MECHANICAL

DRAINAGE

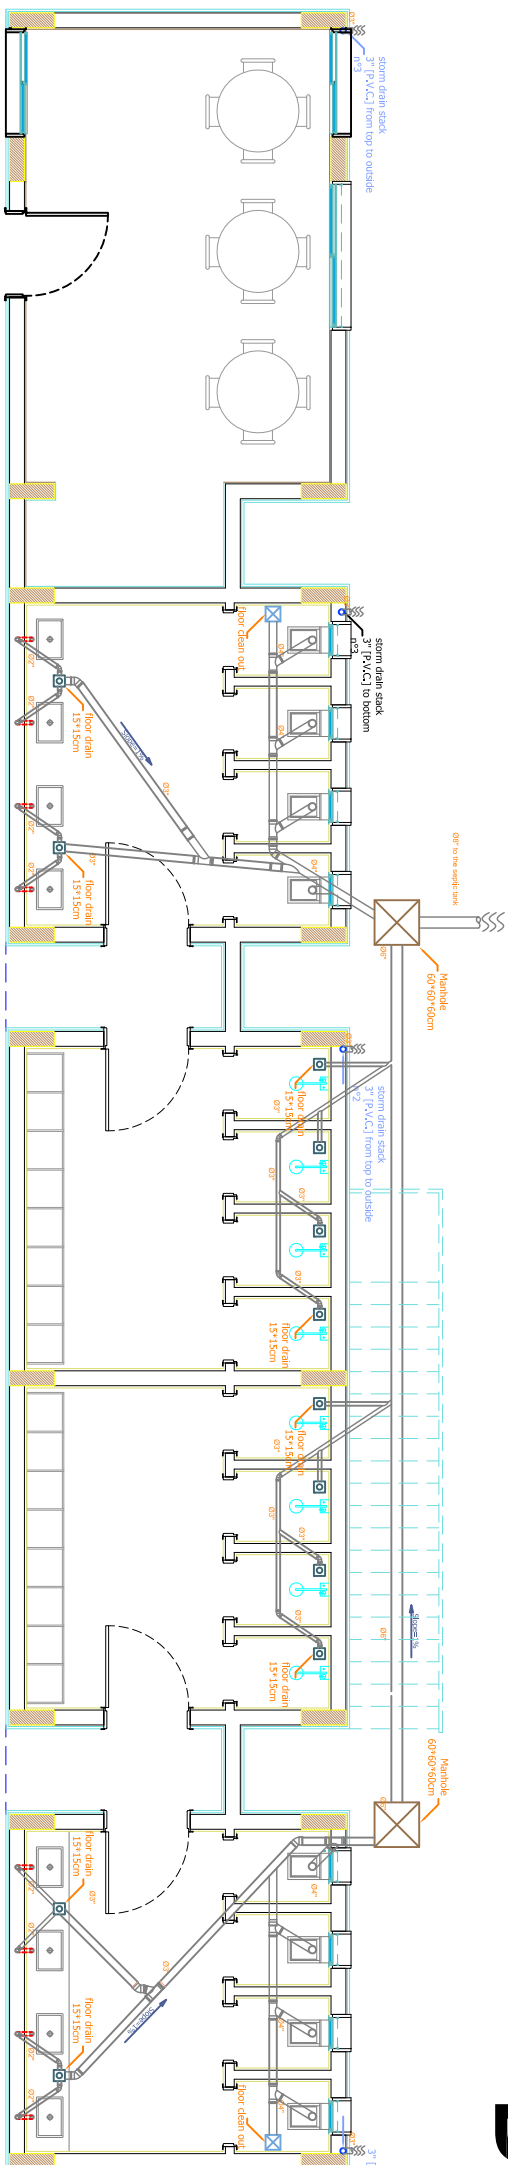


GROUND FLOOR PLAN

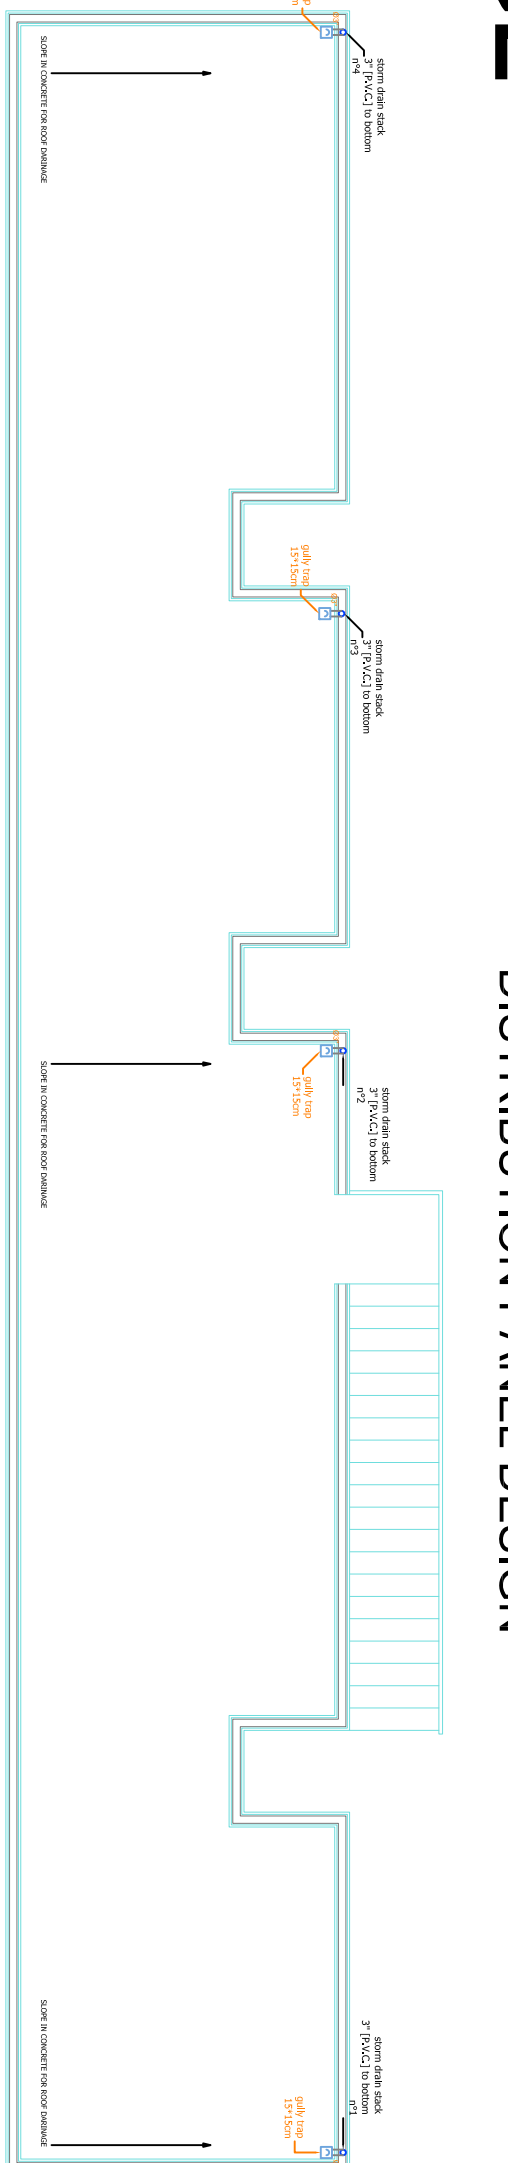


ROOF FLOOR PLAN

Note: ALL
Fixtures shall
Vented to
Roof

WATER SUPPLY

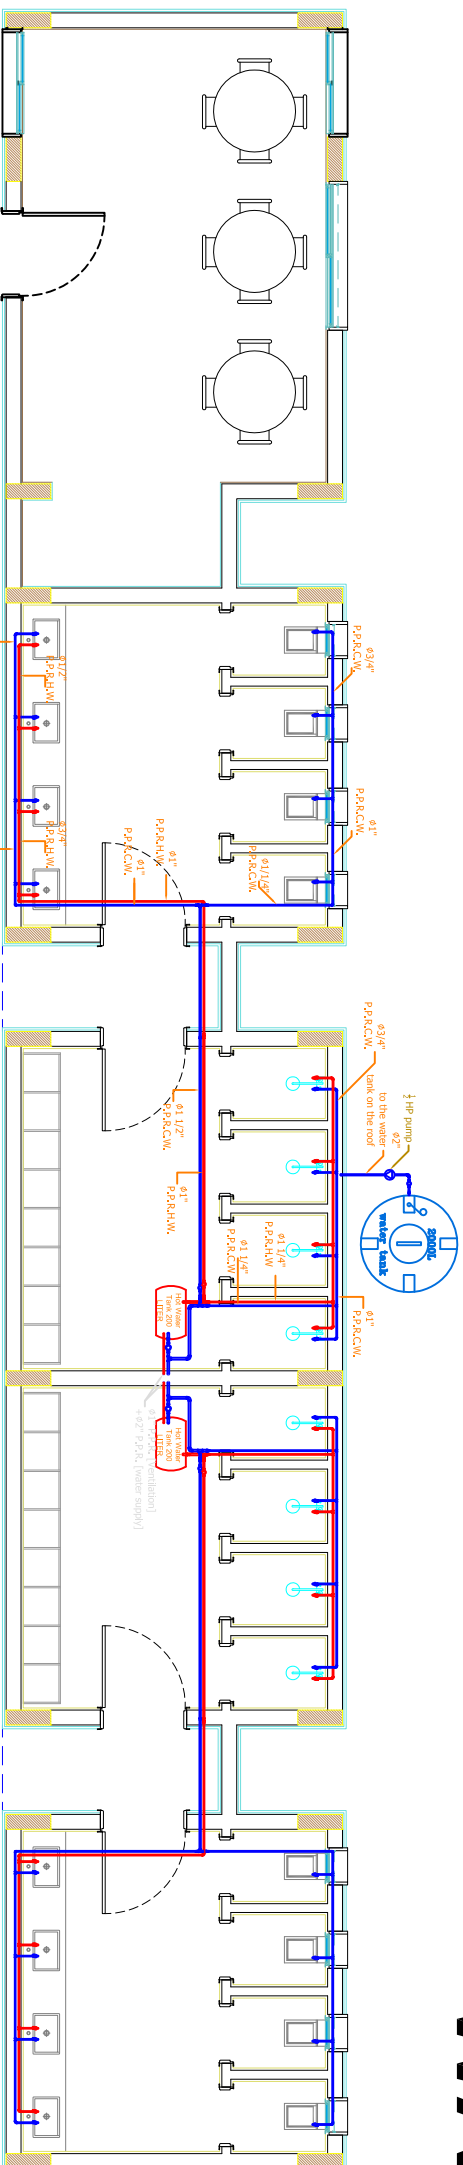


GROUND FLOOR PLAN

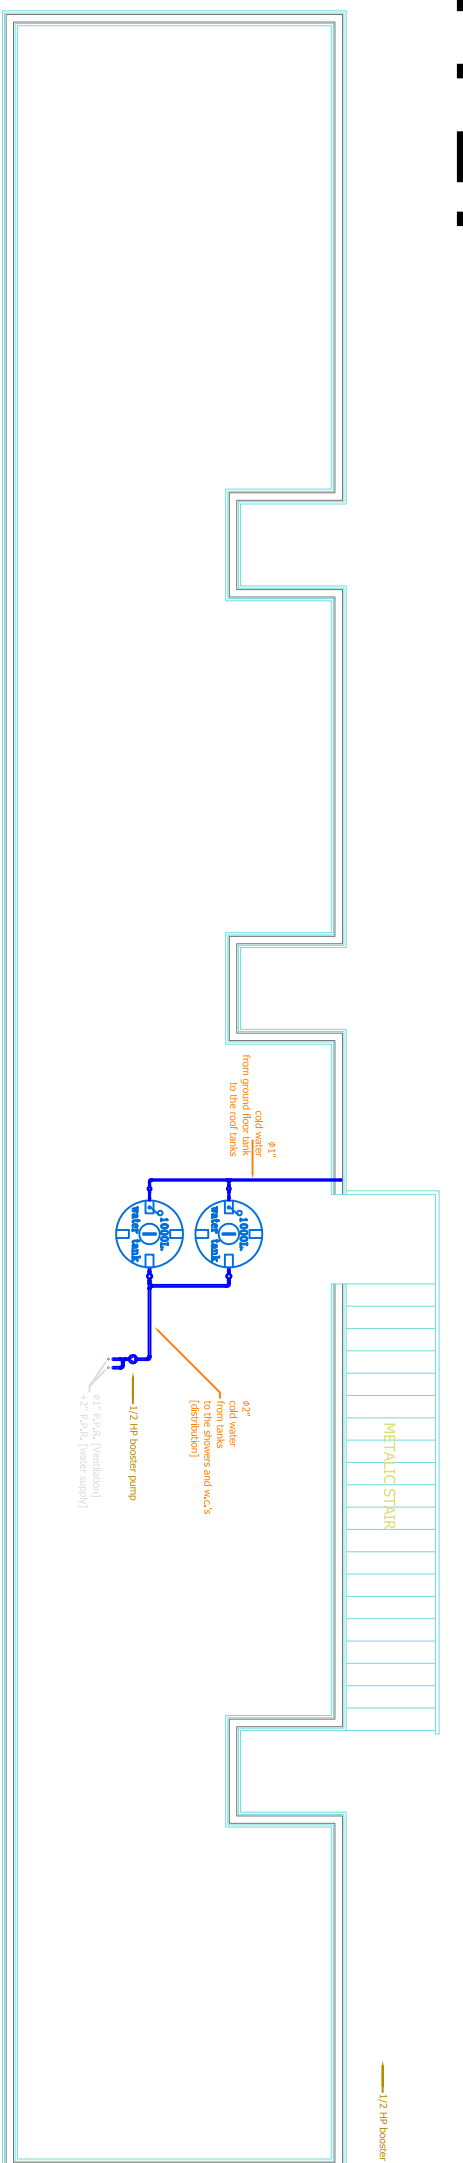

ROOF FLOOR PLAN

Polypropylene Concealed in Wall = P.P.P.C.W.
Polypropylene Concealed in Wall = P.P.P.C.W.
Polypropylene Under Flaring = P.P.P.U.F.

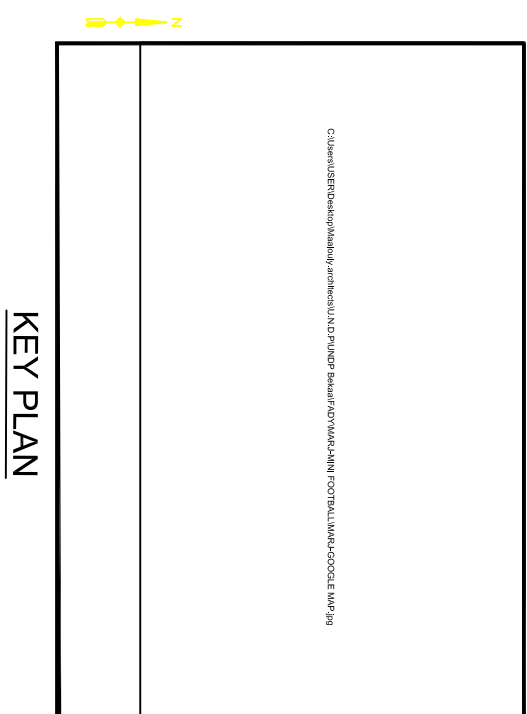

THIS DRAWING IS A COPYRIGHT. DO NOT
SCALE FROM THE DRAWING.
THE CONTRACTOR AND HIS
SUB-CONTRACTORS ARE TO VERIFY ALL
DIMENSIONS ON SITE BEFORE MAKING
SHOP DRAWINGS OR COMMENCING
MANUFACTURE.

United Nation Development Programme
UNDP Lebanon
Social and Local Development Programme
P.O.Box: 11-3216 Beirut, Lebanon
Approved for: Tbl: 961 1 962491
Approved for: Tbl: 961 1 962491
PROGRAMME: Lebanese Host Communities
Support Programme
Support to Integrated Service
Provision at the Local Level

PROJECT NAME:

MARJ MINIFOOT ROOF AND LANDSCAPE

LEGEND:

NOTES:


0	---	---	GENERAL REVISION	---
REV / BY	Date	Description	Appr.	
PROJECT NBR.	---			
PROJECT PHASE	TENDER			
DISCIPLINE	CIVIL ENGINEERING			
SECTOR				
BUILDING				
DESIGNED	---			
DRAWN	---			
CHECKED	---			
APPROVED				
DATE	APRIL 6 2017			
SCALE	1/100			
SHEET SIZE	A1			
Title				
MARJ MINIFOOT ROOF AND LANDSCAPE ARCHITECTURE ELECTRICAL MECHANICAL				

Sheet 1 OF 1


MMNFR-Ph1-05-REV.0

Project Number Phase Type Drawing Number Revision


STRUCTURE AND DETAILS

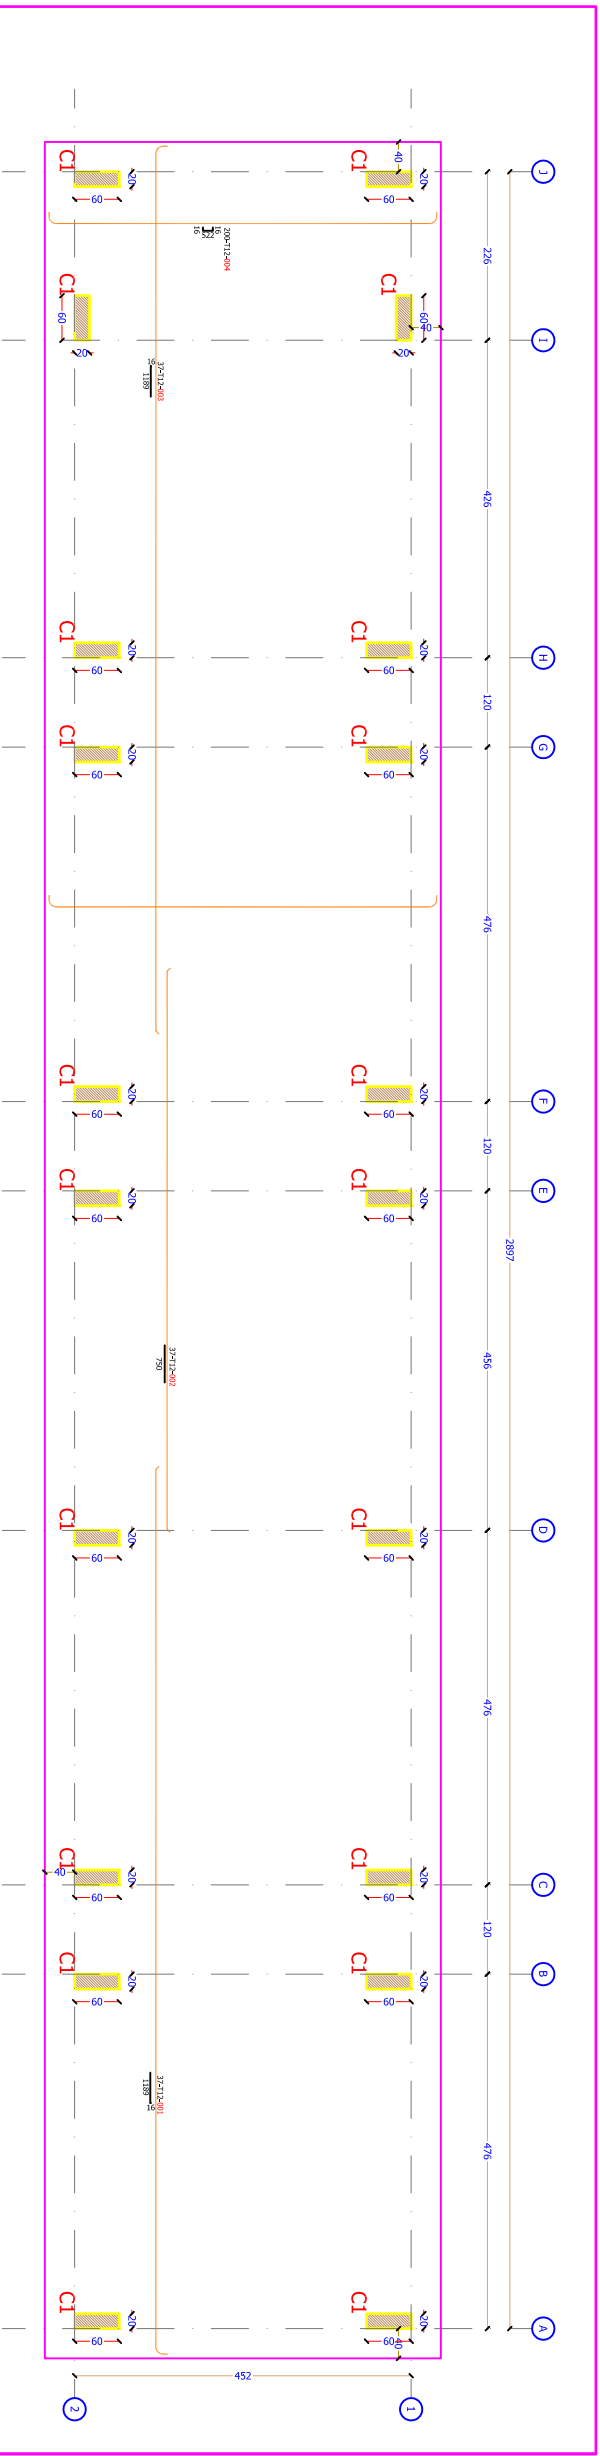

RAFT FOUNDATION

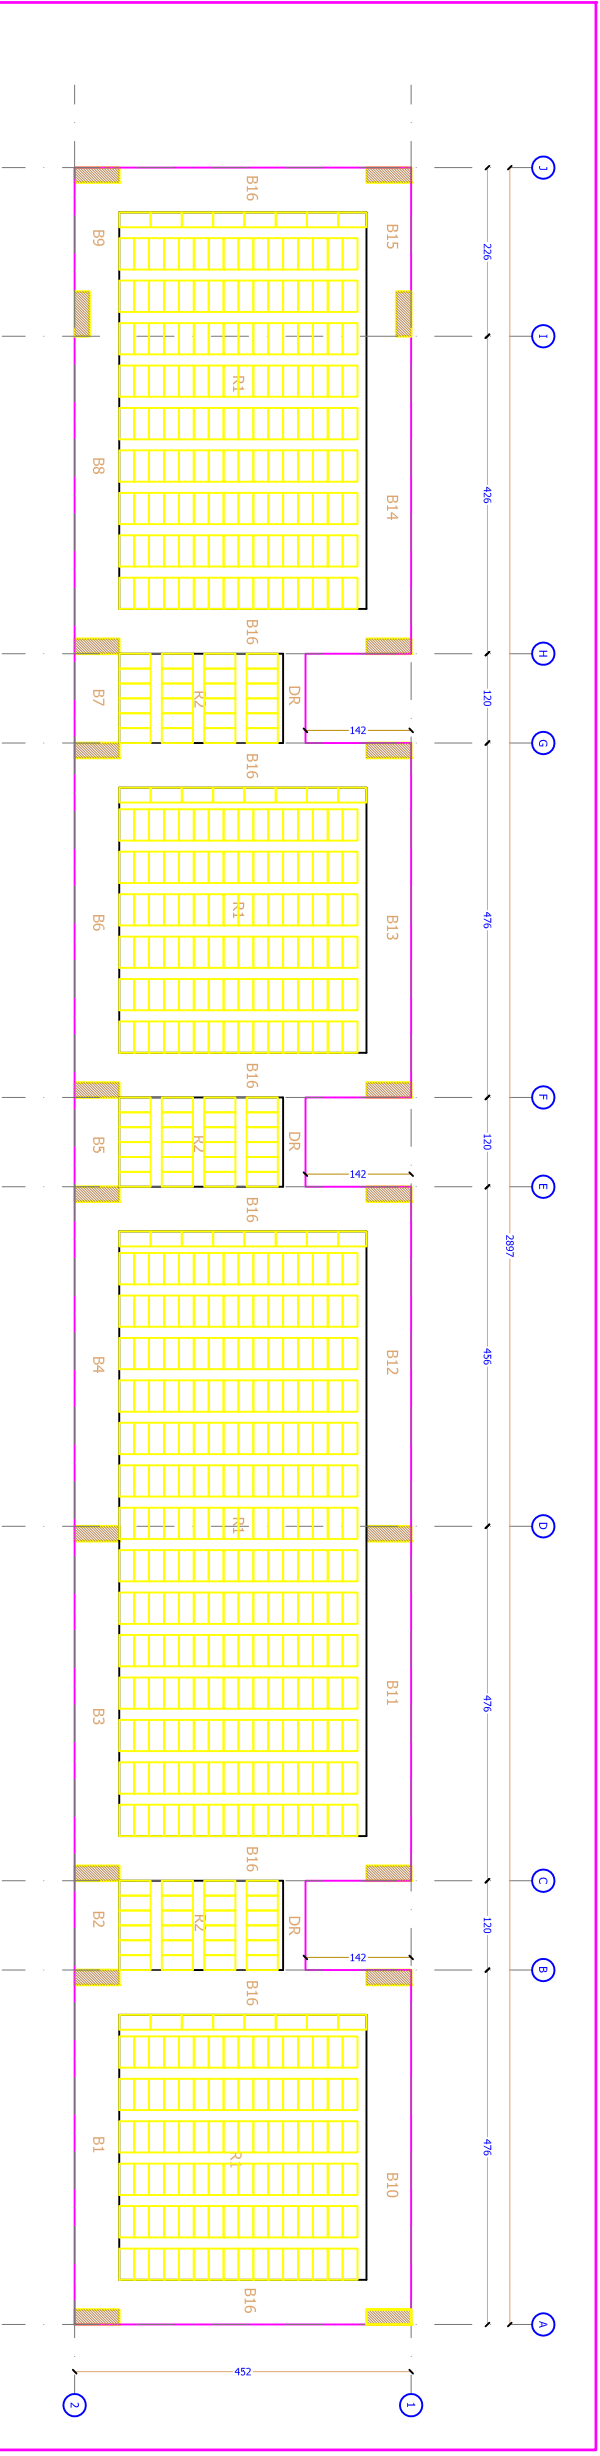



SLAB DESIGN

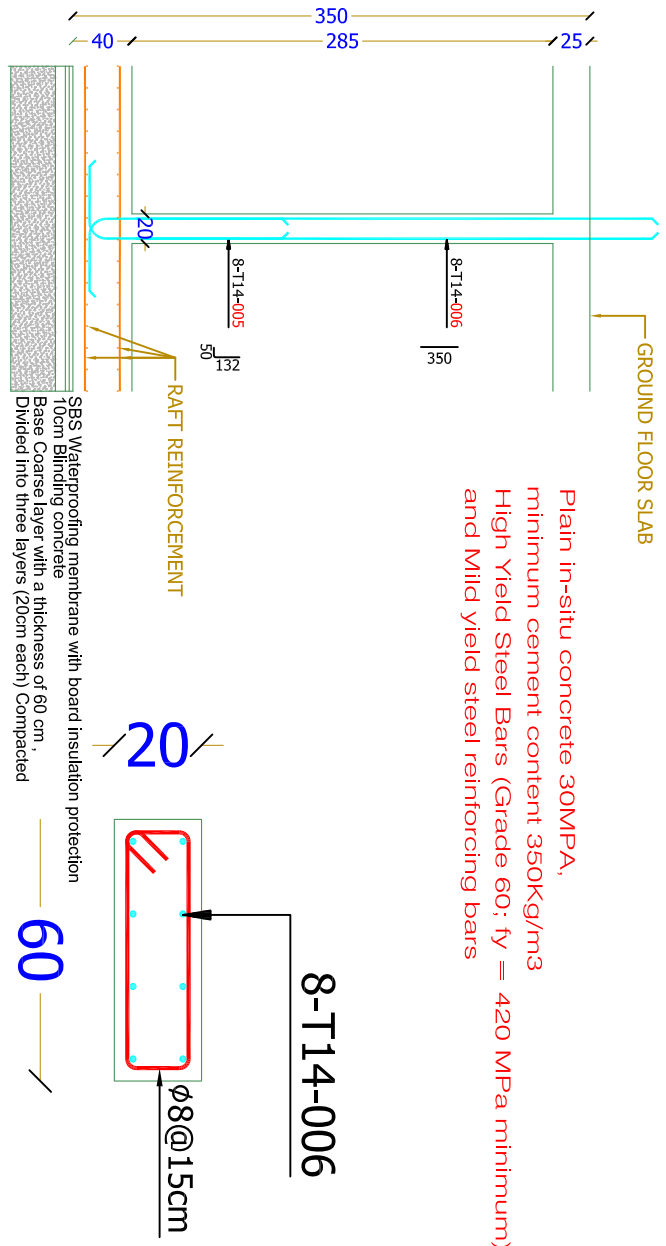

RAFT SECTION

COLUMN SECTION

Bar mark and size	Type	No. of bars	Total length	Shape	Code	Type	Dimensions	Shape	Rev.
001 T12	2	37	74	1200	11	1	A=1189 B=16	A	
002 T12	2	37	74	750	00		A=750	A	
003 T12	2	37	74	1200	11	1	A=1189 B=16	A	
004 T12	2	200	400	544	21	1	A=16 B=22 C=16	A	
005 T14	20	8	160	175	11	1	A=50 B=132	A	
006 T14	20	8	160	350	00		A=350	A	

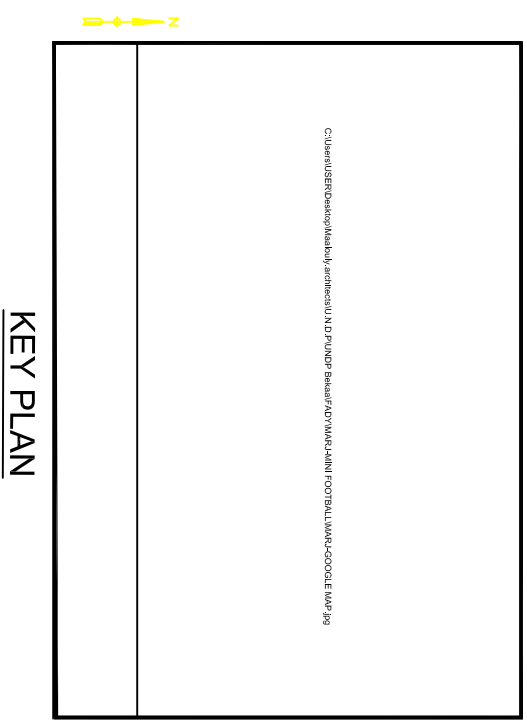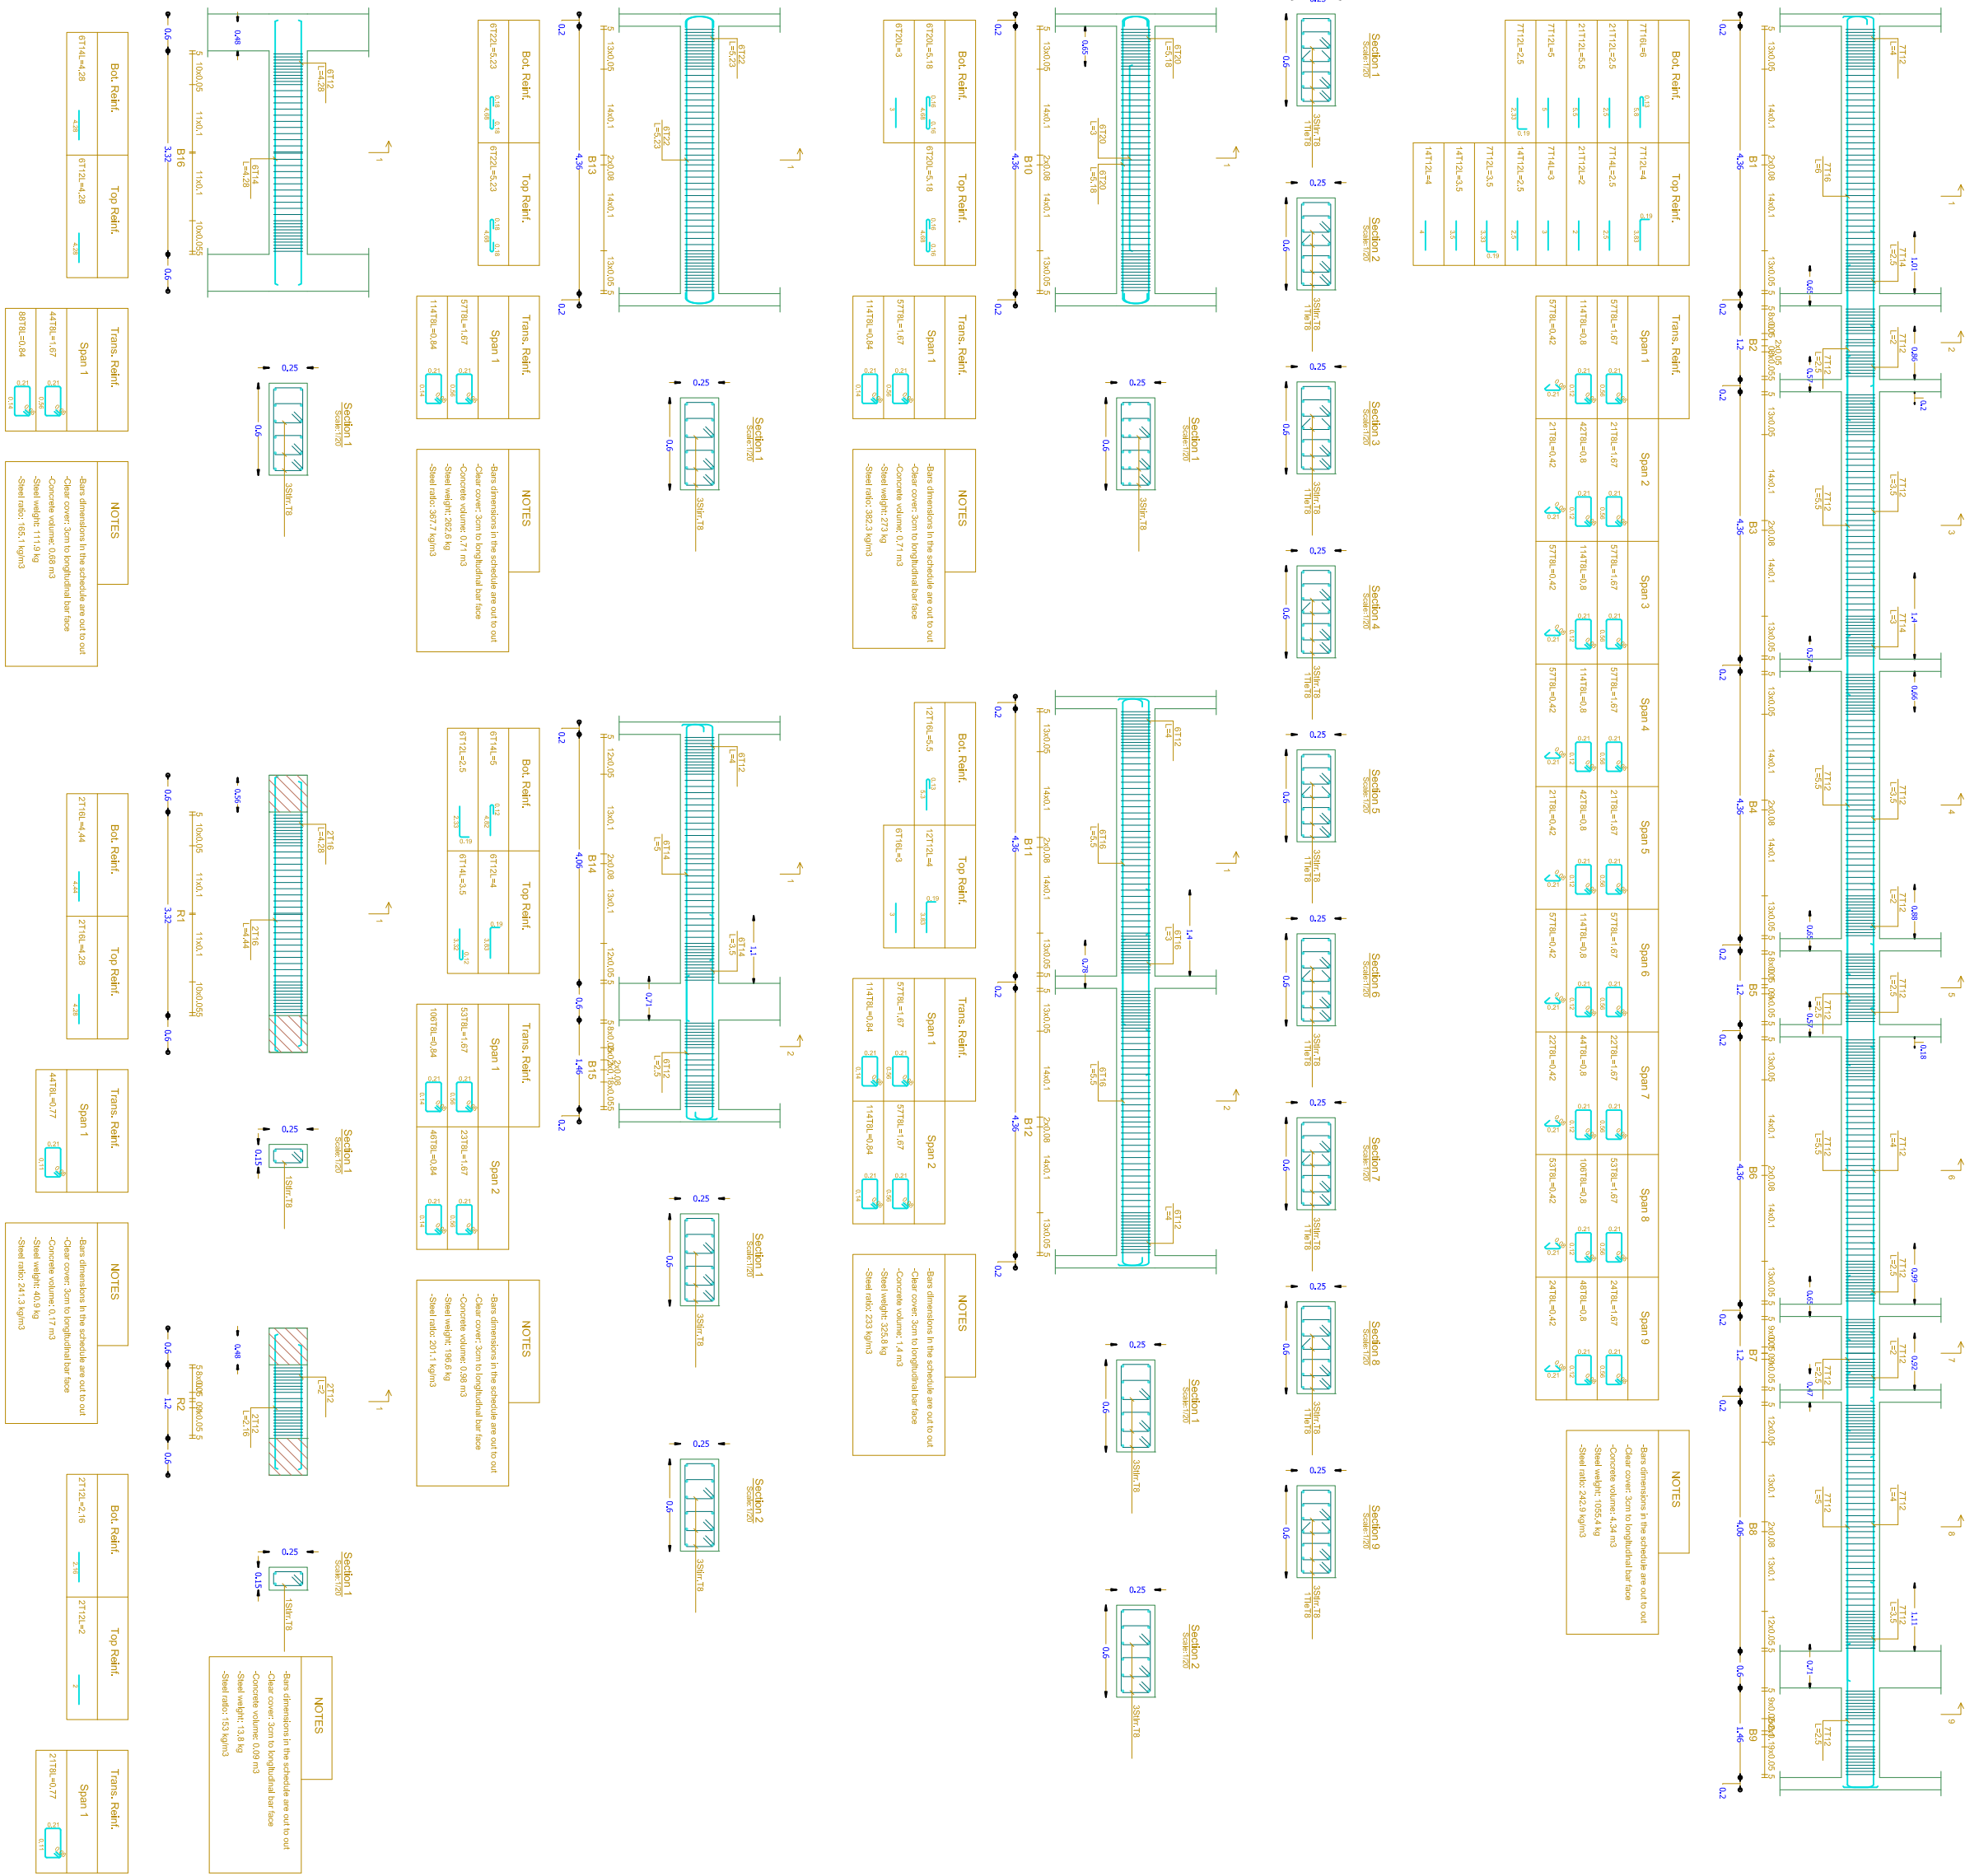

THIS DRAWING IS A COPYRIGHT. DO NOT SCALE FROM THE DRAWING. THE CONTRACTOR AND HIS SUB-CONTRACTORS ARE TO VERIFY ALL DIMENSIONS ON SITE BEFORE MAKING SHOP DRAWINGS OR COMMENCING MANUFACTURE.

United Nation Development Programme
UNDP Lebanon
Social and Local Development Programme
P.O.Box: 11-3216 Beirut, Lebanon
Telephone: Tel: 961 1 962491
Fax: 961 1 962491
Programme: Lebanese Host Communities Support Programme
Support to Integrated Service Provision at the Local Level

PROJECT NAME:
MARJ MINIFOOT ROOF AND LANDSCAPE

LEGEND:


NOTES:

0	---	GENERAL REVISION	---
REV BY	Date	Description	Appr.
PROJECT NBR.	---		
DISCIPLINE	CIVIL ENGINEERING		
SECTOR			
BUILDING			
DESIGNED	---		
DRAWN	---		
CHECKED	---		
APPROVED	APRIL 6 2017		
DATE	1/100		
SCALE	A1		
SHEET SIZE			
Title	MARJ MINIFOOT ROOF AND LANDSCAPE		
SECTIONS			





Sheet 1 OF 1

MMNFR1-PH1-06-REV.0

Project Number Phase Type Drawing Number Revision

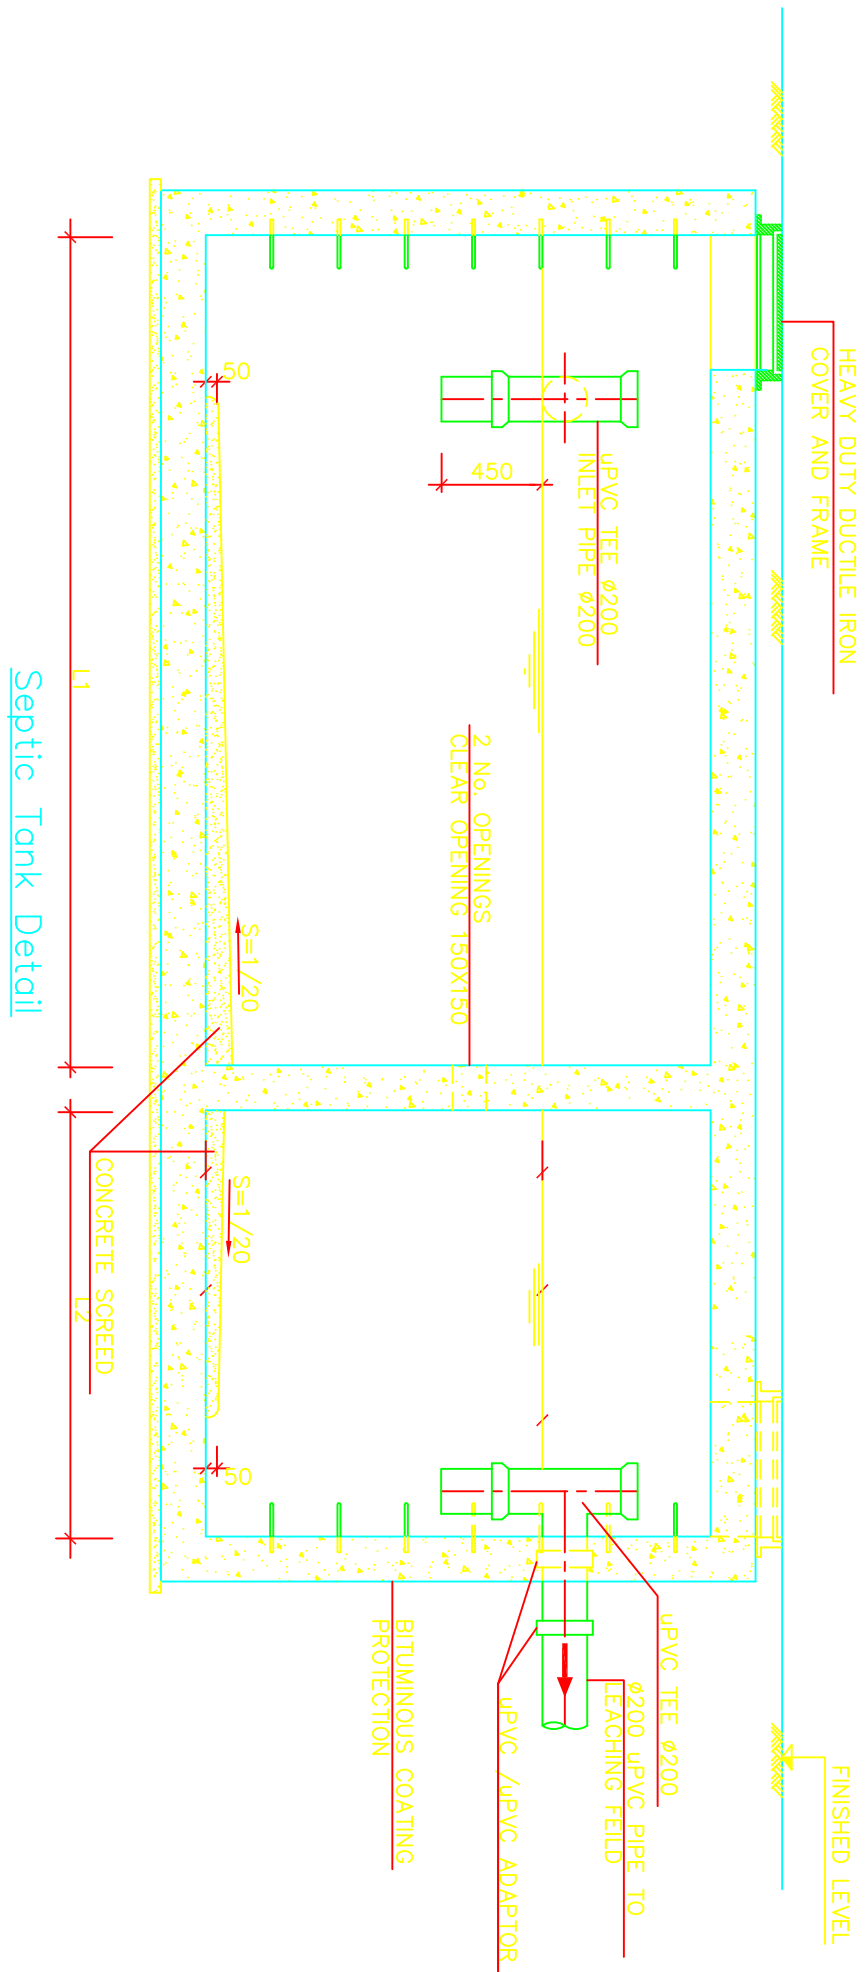

SEPTIC TANK ARCHITECTURE STRUCTURE AND DETAILS

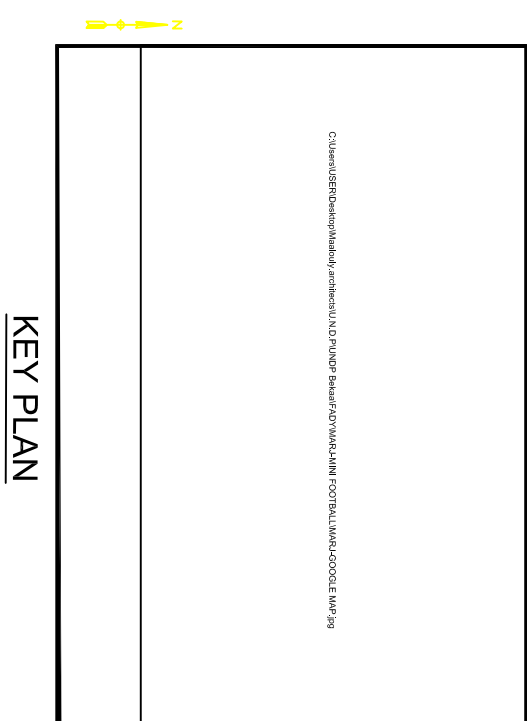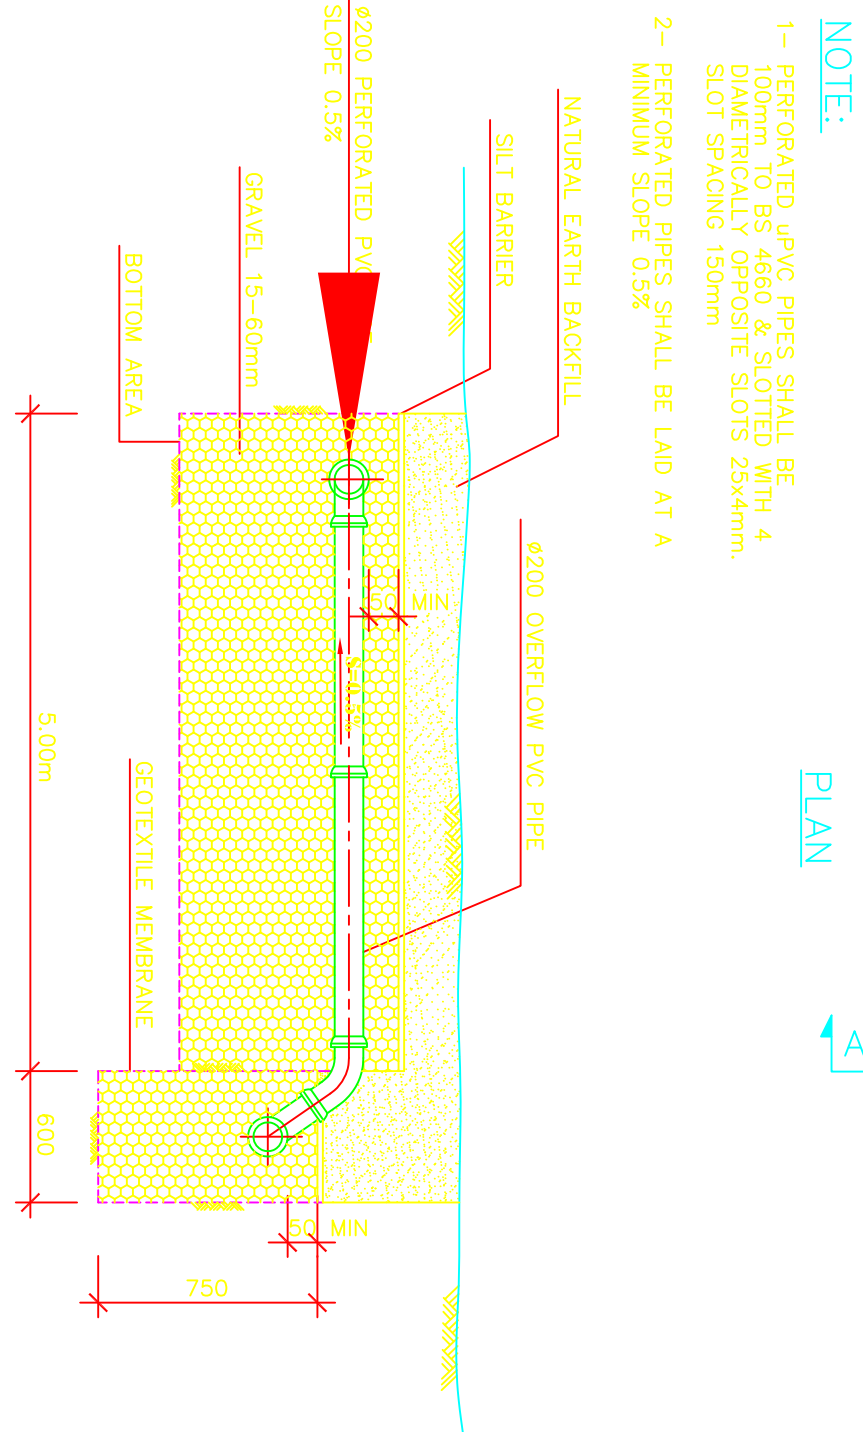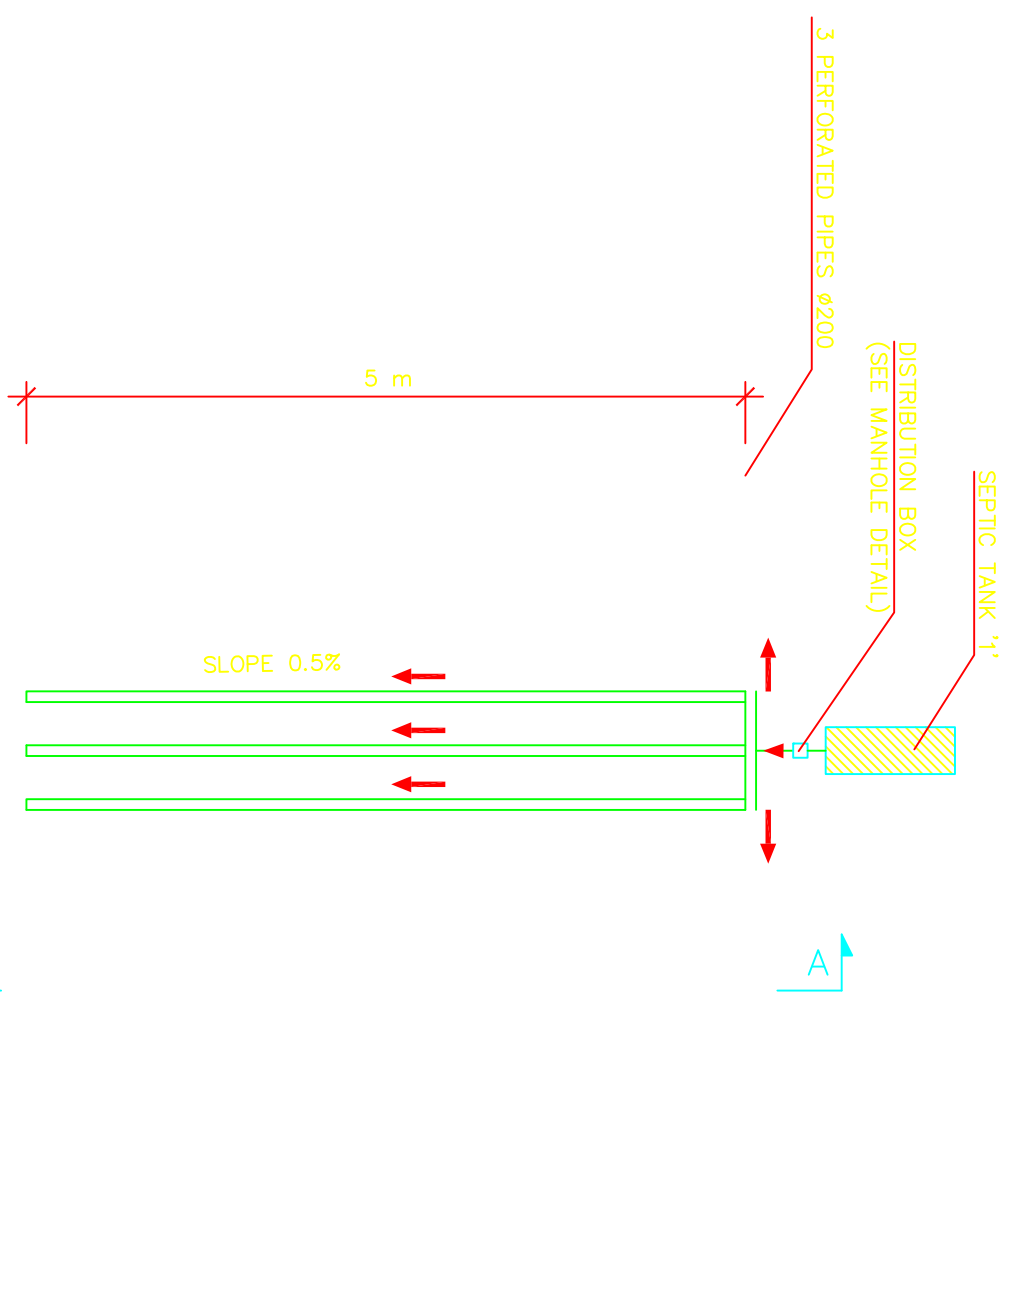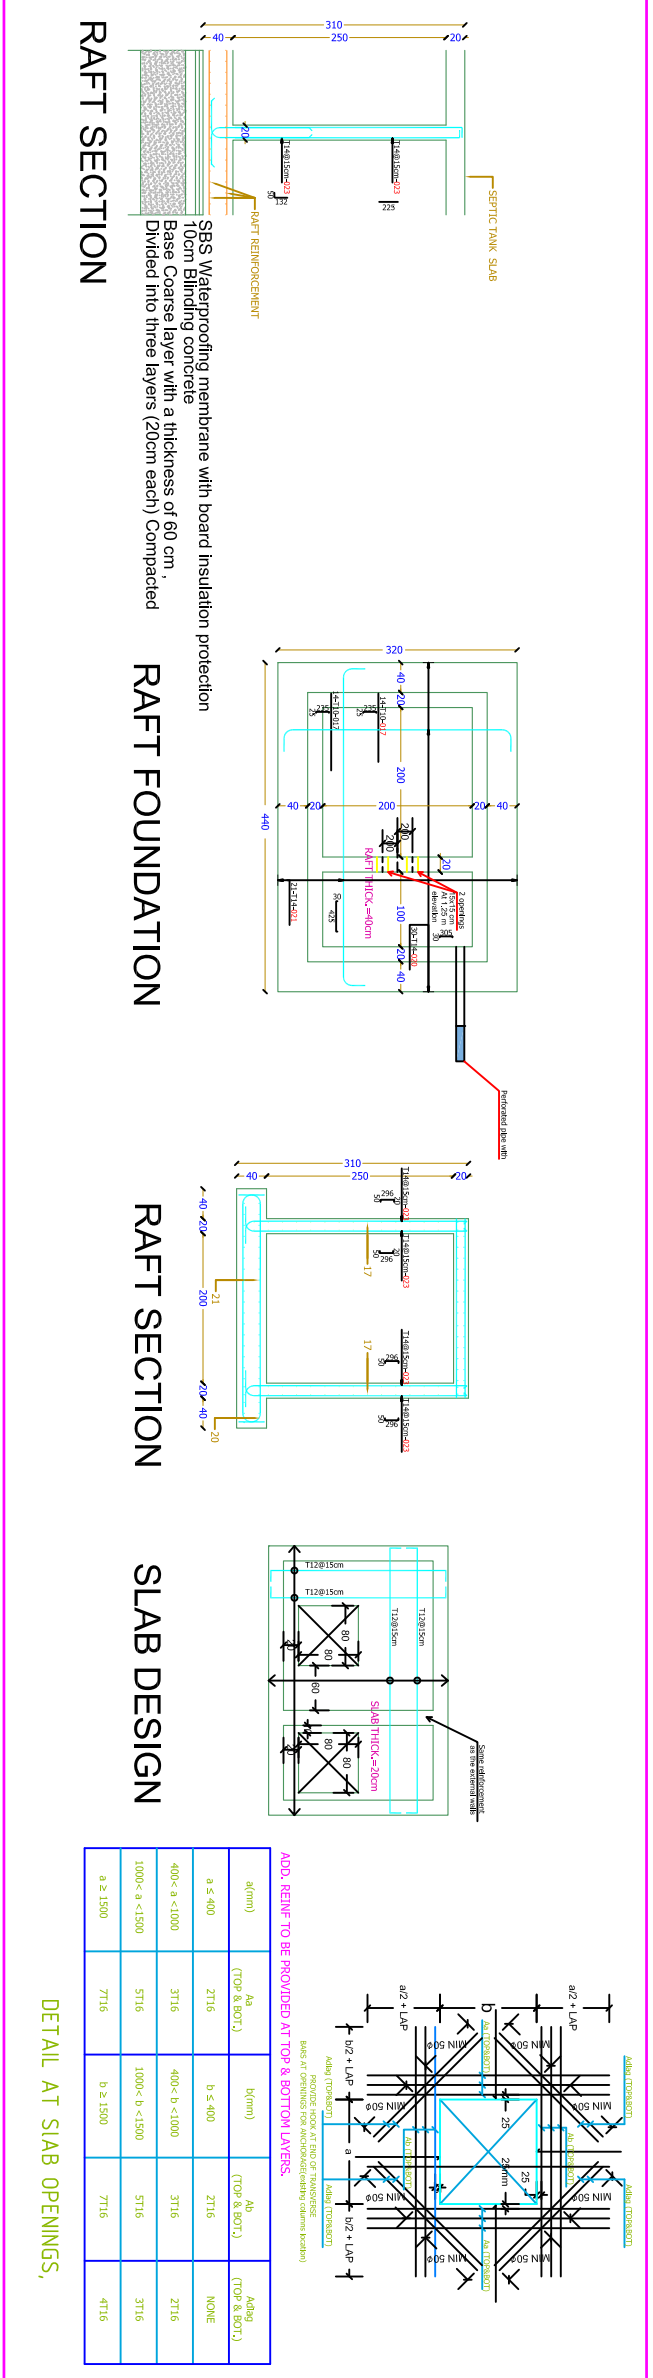

THIS DRAWING IS A COPYRIGHT. DO NOT SCALE FROM THE DRAWING. THE CONTRACTOR AND HIS SUB-CONTRACTORS ARE TO VERIFY ALL DIMENSIONS ON SITE BEFORE MAKING SHOP DRAWINGS OR COMMENCING MANUFACTURE.

United Nation Development Programme
UNDP Lebanon
Social and Local Development Programme
P.O. Box: 11-3216 Beirut, Lebanon
Amman, Jordan
Tel: 961 1 962491

PROGRAMME: Lebanese Host Communities Support Programme
Support to Integrated Service Provision at the Local Level

PROJECT NAME:

MARU MINI-FOOT ROOF AND LANDSCAPE

LEGEND:

NOTES:

0	---	GENERAL REVISION	---
REV BY	Date	Description	Appr.
PROJECT NBR.	---		
PROJECT PHASE	TENDER		
DISCIPLINE			
SECTOR			
BUILDING	DESIGNED		
DRAWN	---		
CHECKED	---		
APPROVED	APRIL 6 2017		
DATE	1/100		
SCALE	A1		
SHEET SIZE			

MARU MINI-FOOT ROOF AND LANDSCAPE
Septic Tank Details

Sheet 1 OF 1
MMNFRL-PH1-07-REV.0

Project Number Phase Type Drawing Number Revision