


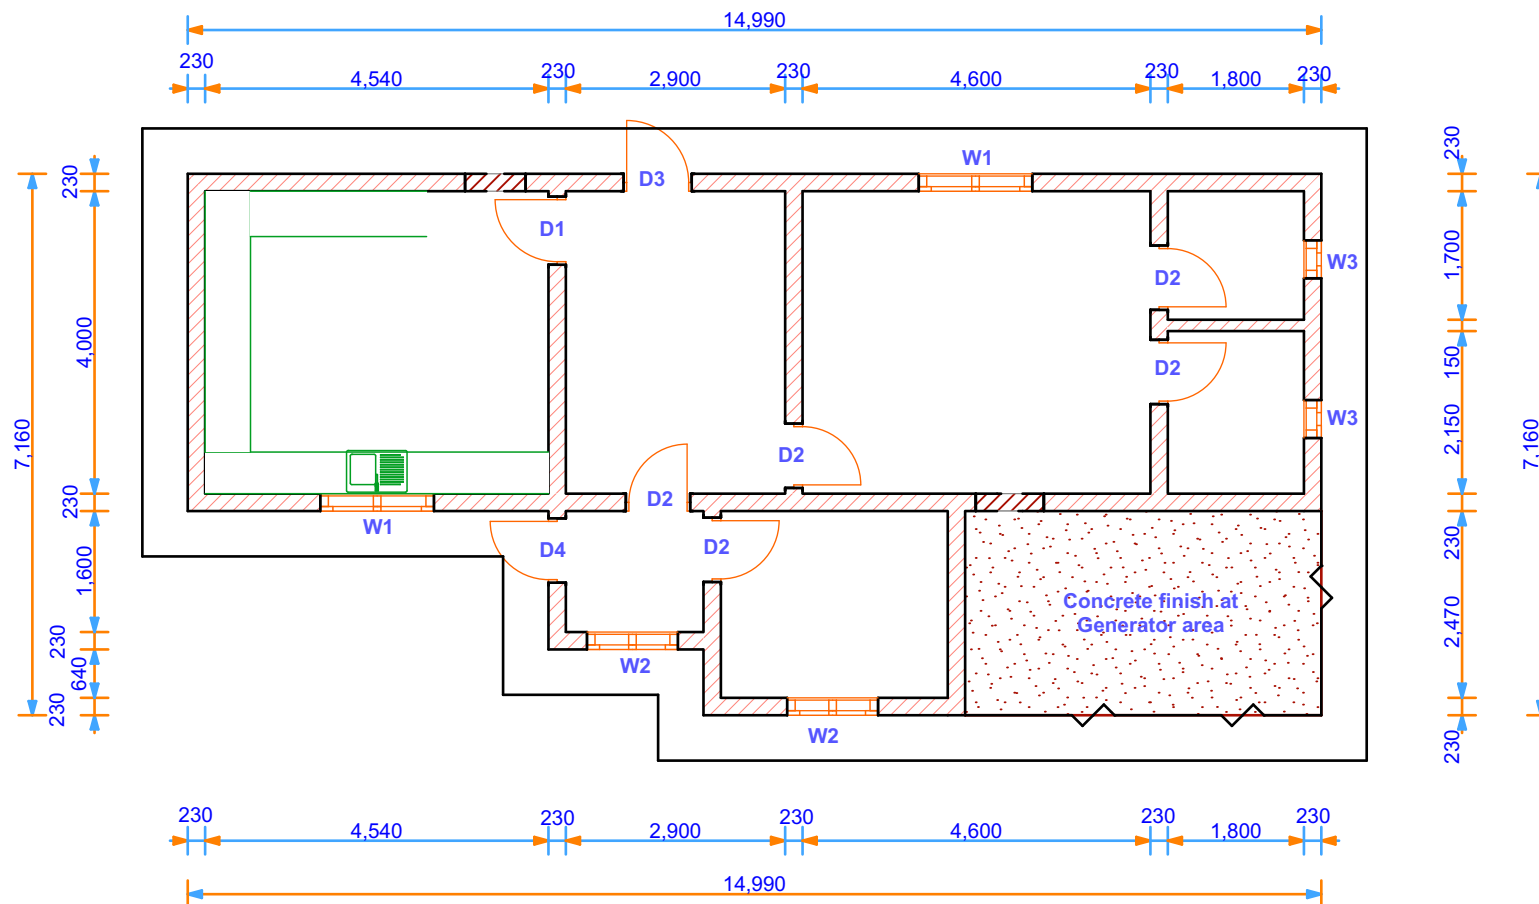

**GROUND FLOOR PLAN**

|                                                                                     |                                                                            |                                  |                   |                             |               |
|-------------------------------------------------------------------------------------|----------------------------------------------------------------------------|----------------------------------|-------------------|-----------------------------|---------------|
|  | <b>UNITED NATIONS DEVELOPMENT PROGRAMME</b><br><br><b>Juba-South Sudan</b> | DRAWING TITLE                    | SHEET CONTENT     | SCALE:                      | DRAWING NO:   |
|                                                                                     |                                                                            | ART CENTRE AT BOR STATE HOSPITAL | GROUND FLOOR PLAN | 1:100                       | BOR-GFP-01/02 |
|   | <b>PROJECT TITLE</b><br><br><b>NFM HIV</b>                                 | DRAWING NAME                     |                   | DATE:                       |               |
|                                                                                     |                                                                            | ART CENTRE - Grond Floor Plan    |                   | OCTOBER, 2017               |               |
|                                                                                     |                                                                            | DESIGNED BY:                     |                   | CONTRACT NO.                |               |
|                                                                                     |                                                                            | DRAWN BY:                        |                   | APPROVED FOR IMPLEMENTATION |               |
|                                                                                     |                                                                            | FIONA. N                         |                   |                             |               |