
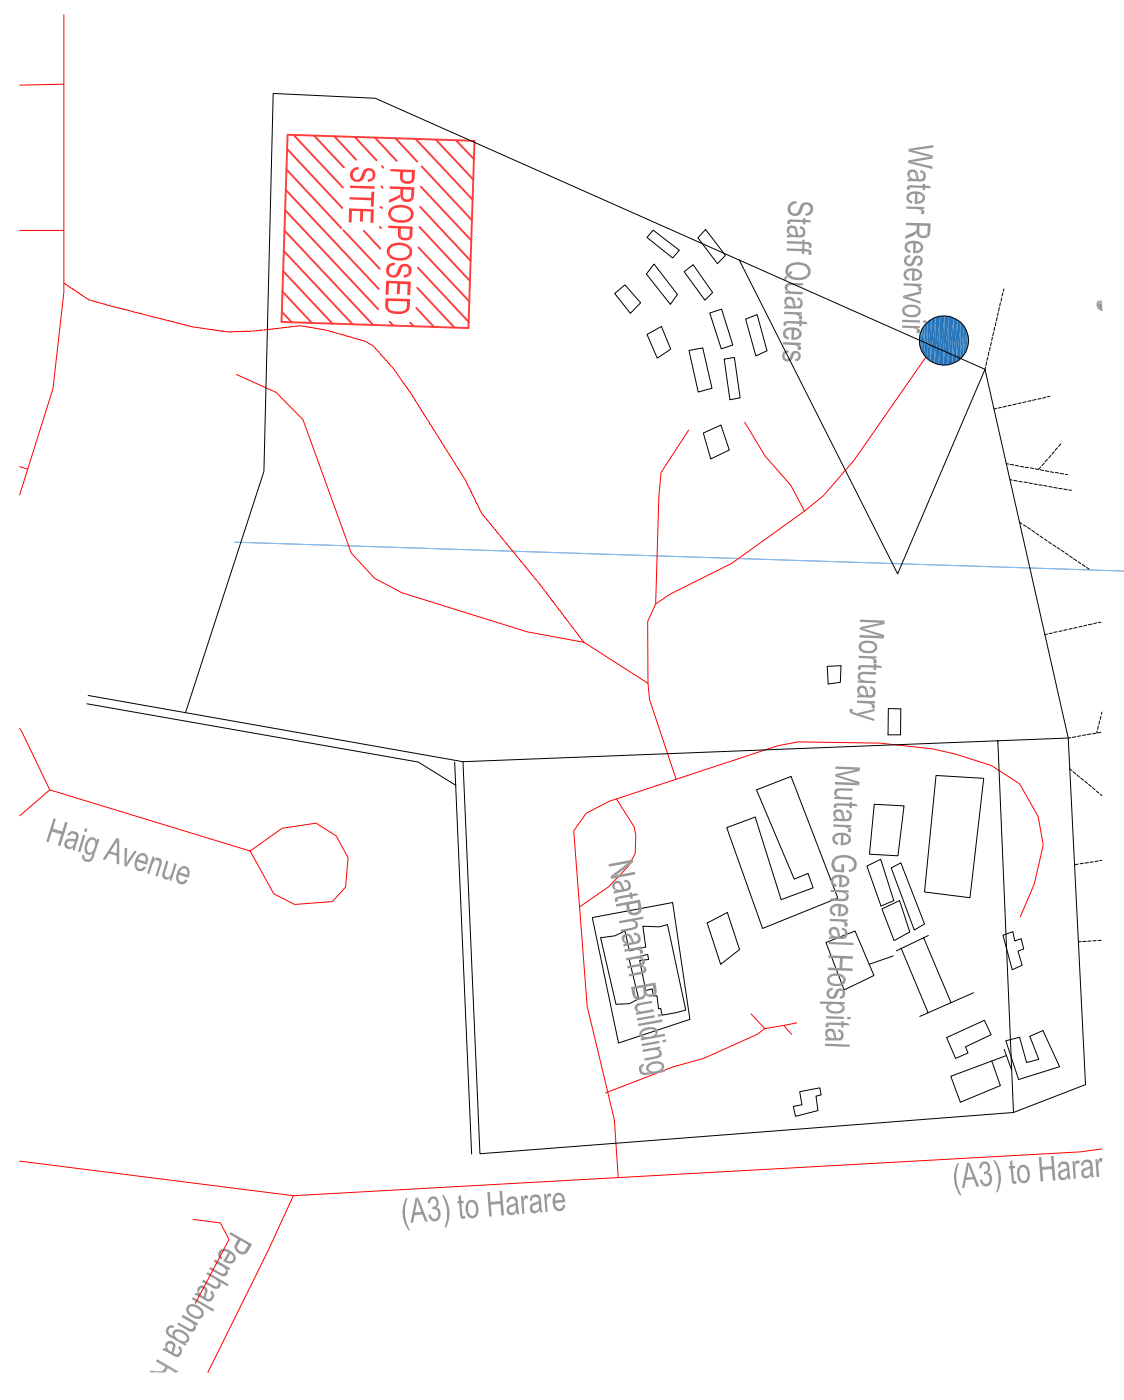
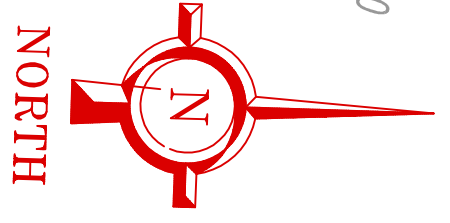


Sewer Manhole Elev: 1128.195

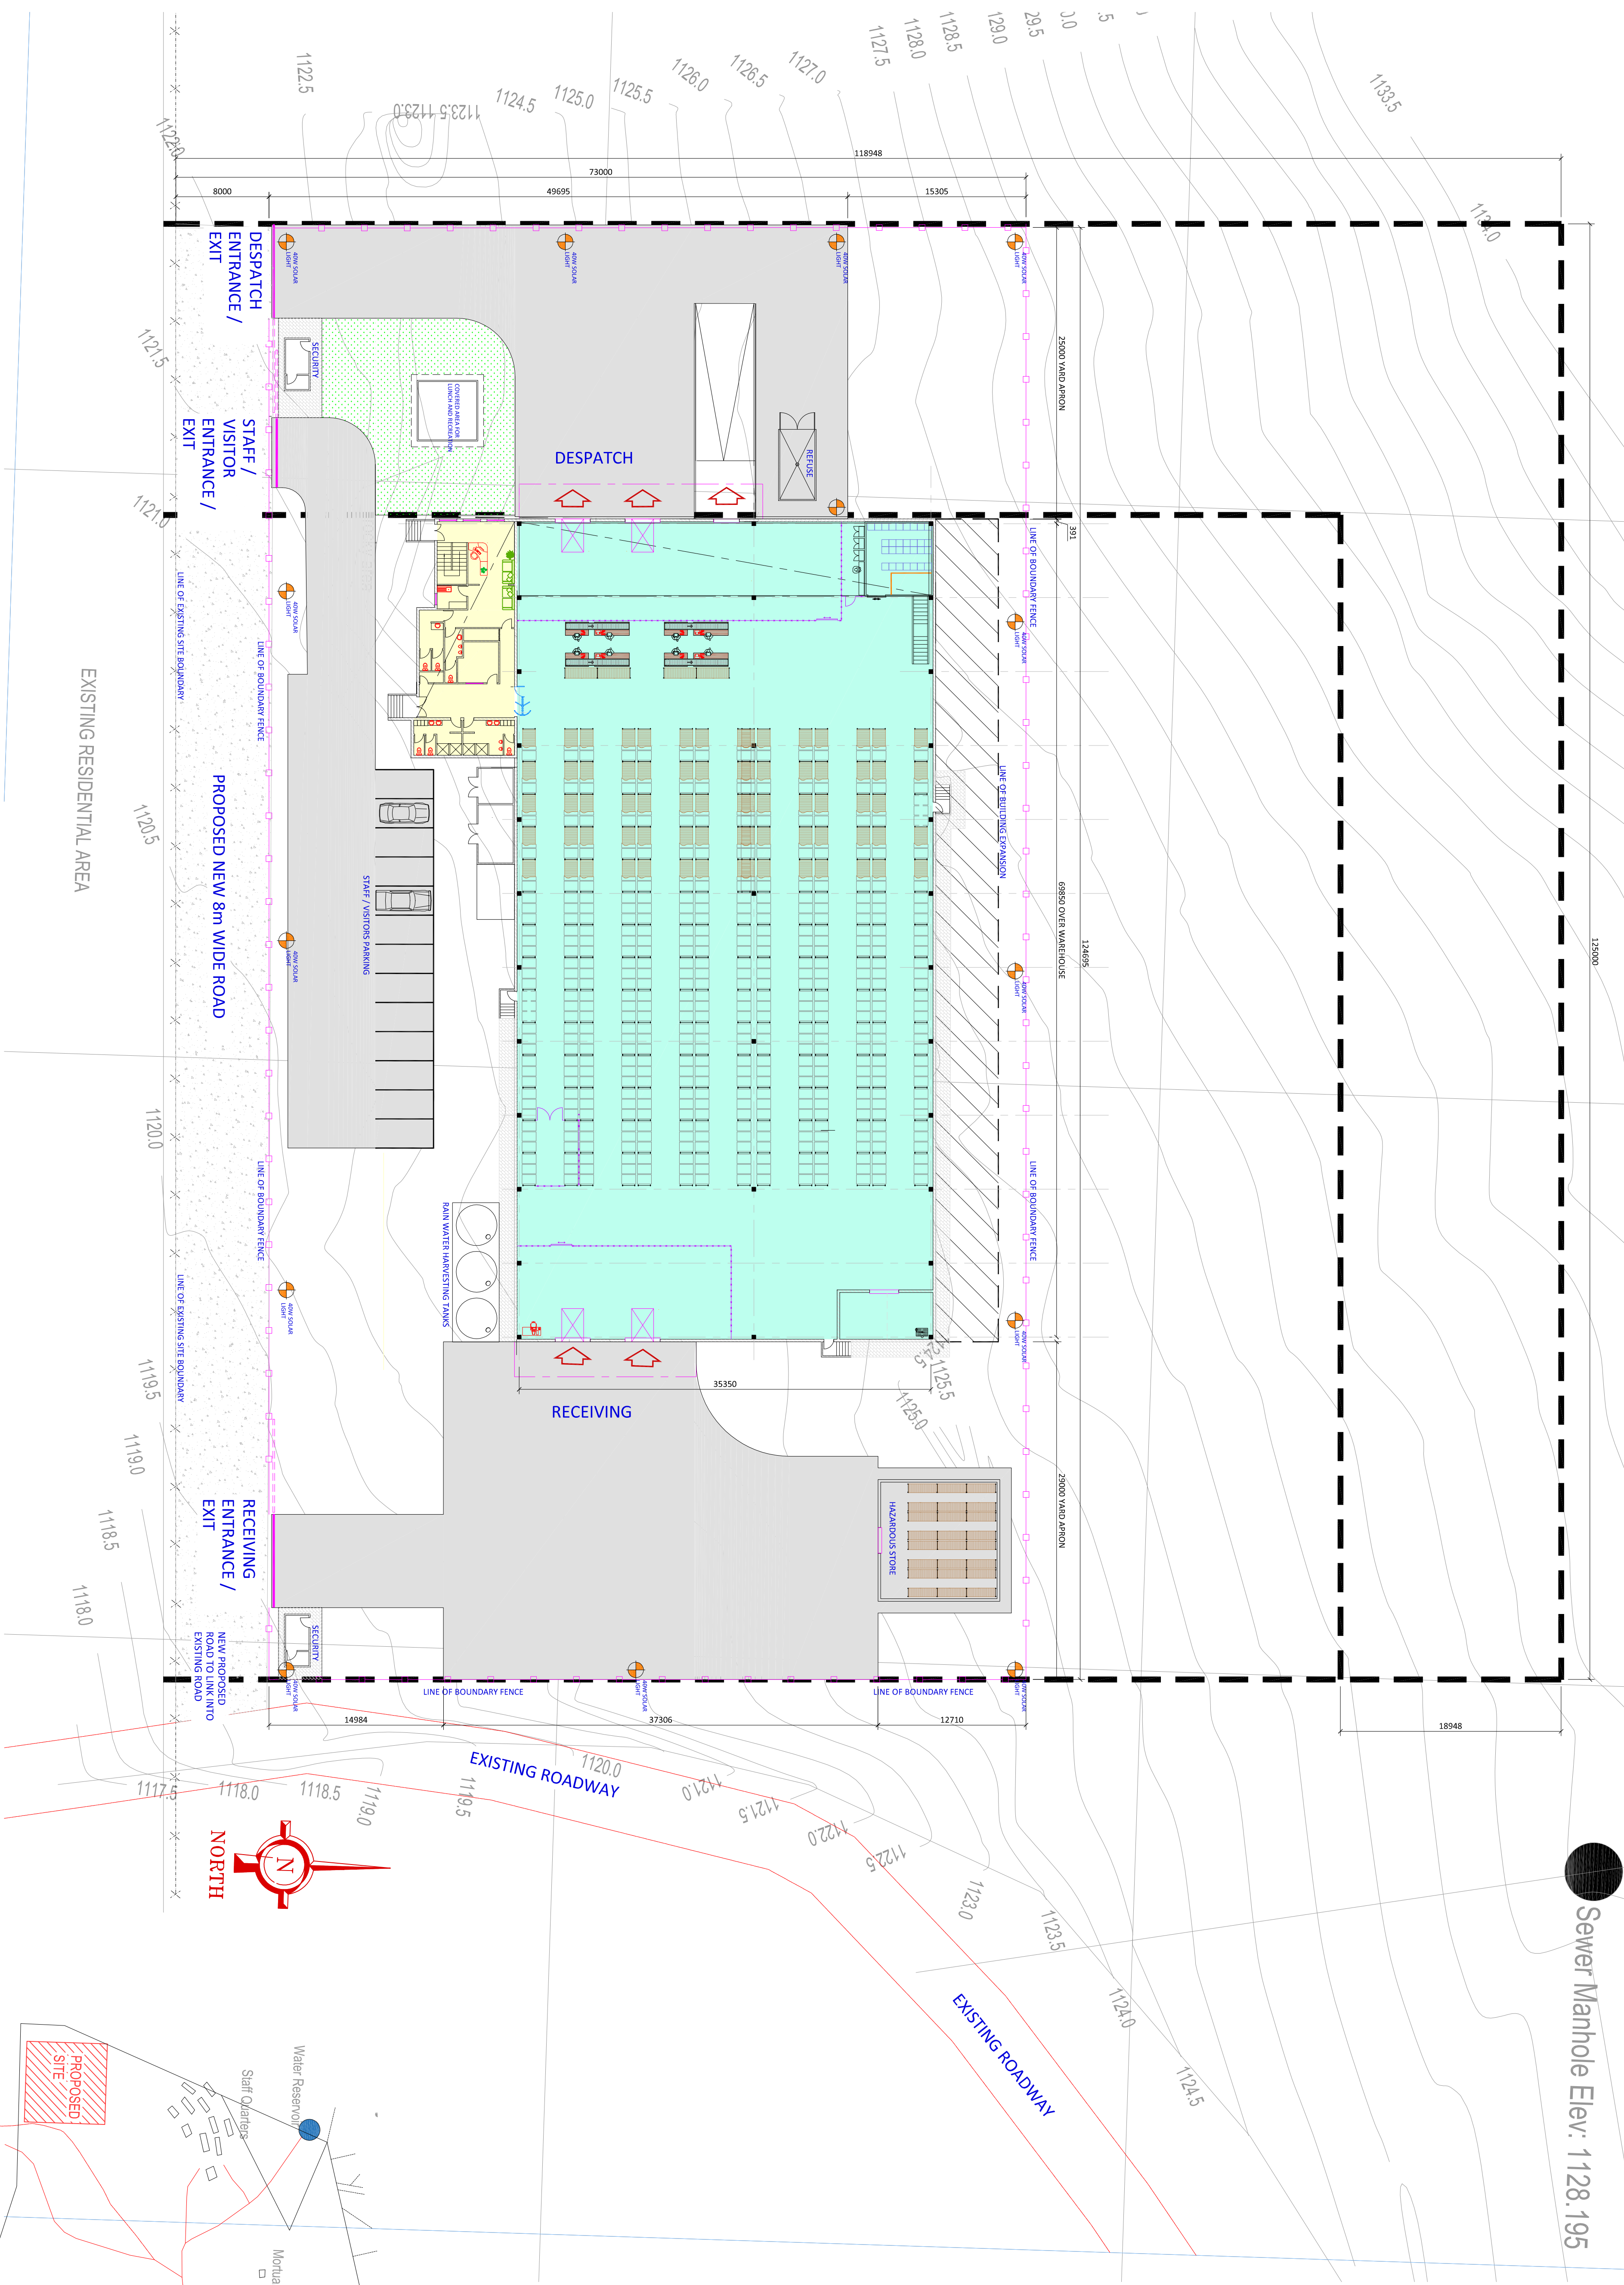

PROJECT: MUTARE DC - ZIMBABWE			
DRAWING TITLE: SITE PLAN			
CLIENT: NatPharm			
DRAWING NUMBER: NAT-3-001			
SCALE: A5			
REVISION: B			
DATE: APR 2017			
THE DRAWING AND ALL INFORMATION THEREIN REMAINS THE PROPERTY OF THE SPECIALIST ENGINEERING CONSULTANT COMPANY REFERENCED.			
REV. A. SHOWERS ADDED TO OFFICES, ABUTMENTS ON MEZZ ADDED			
REV. B. ISSUED FOR INFORMATION			
REV. C. REVISION DESCRIPTION			
DATE: MAY 2017			
DATE: APR 2017			
DATE: 09/04/17			