


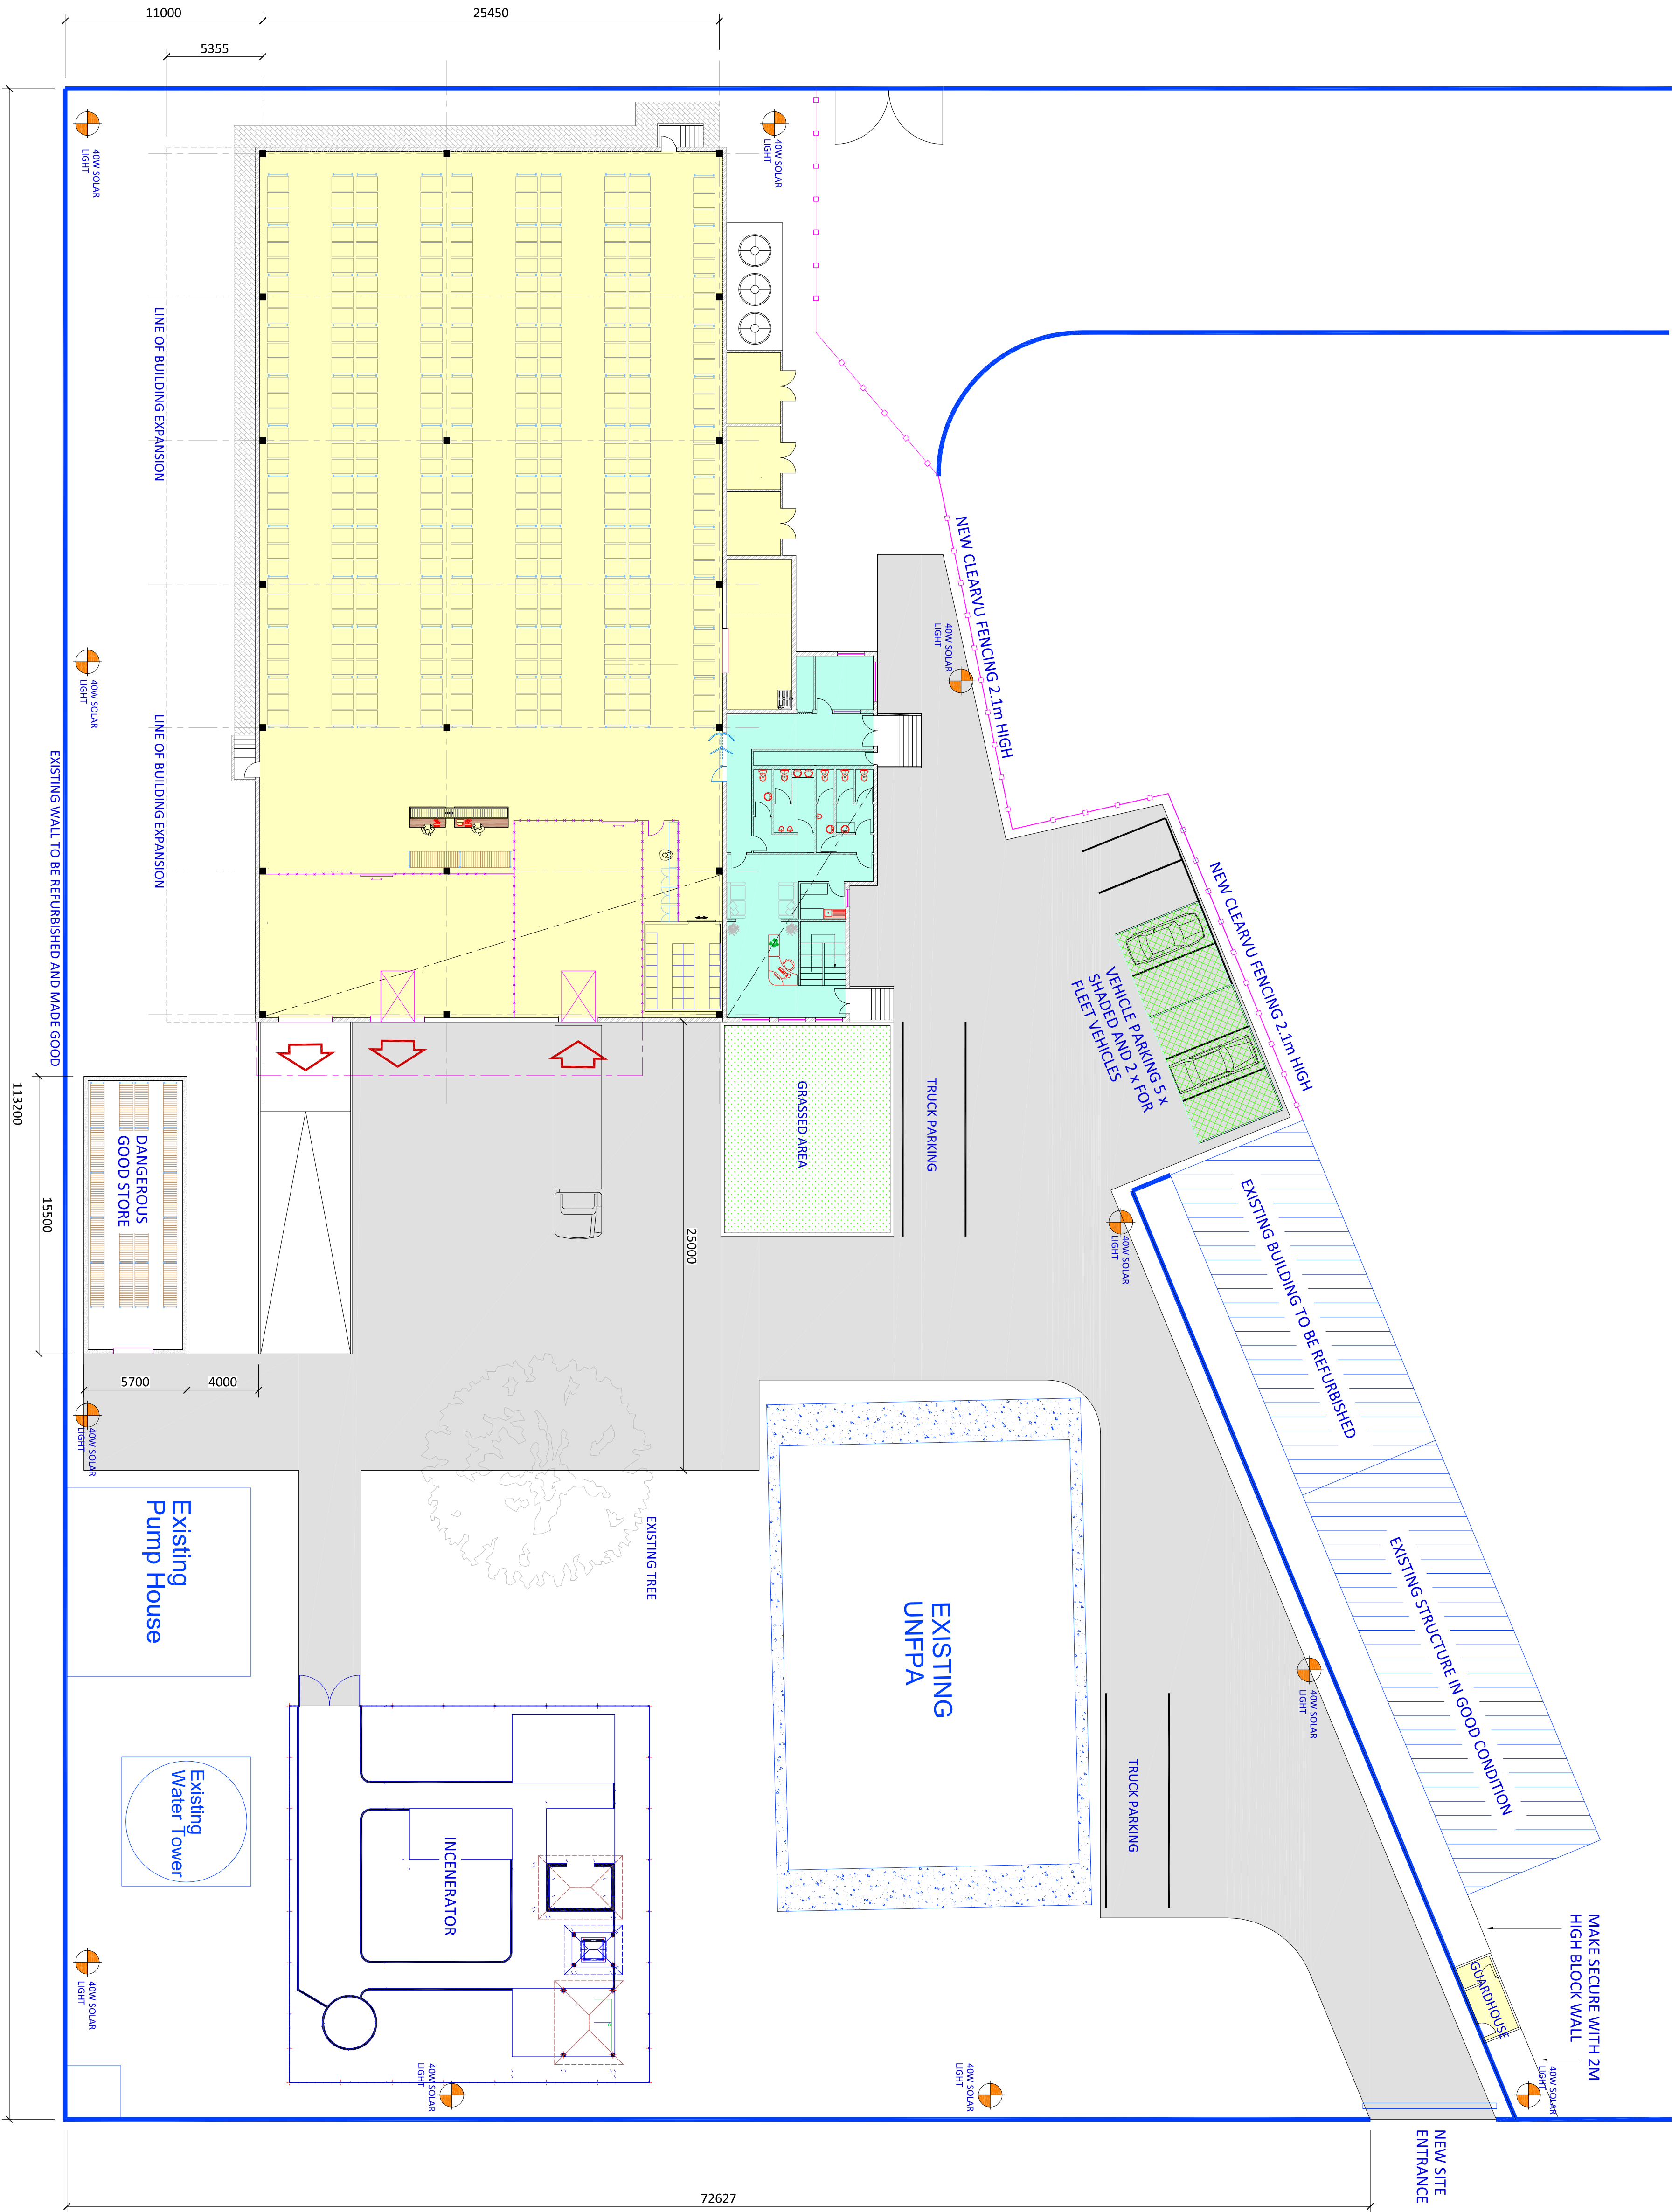

72627

PROJECT:
GUINEA BISSAU NEW WAREHOUSE

DRAWING TITLE:
SITE PLAN

DRAWING NUMBER:
G-B 2017 01


SCALE:
AS

REVISION:
B

DATE:
MAR 17

THIS DRAWING AND ALL INFORMATION THEREIN
REMAINS THE PROPERTY OF LG SPECIALIST
WAREHOUSE CONSULTANT. COPYRIGHT RESERVED.

CLIENT:

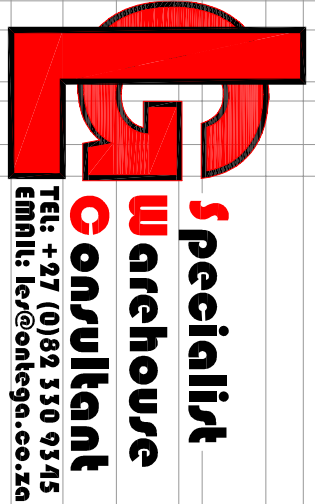

REV.	REVISION DESCRIPTION	DATE	DRAWN
B	OFFICES ADDED TO ELEVATIONS	01.04.17	LFG
A	INITIAL DESIGN	24.03.17	LFG