

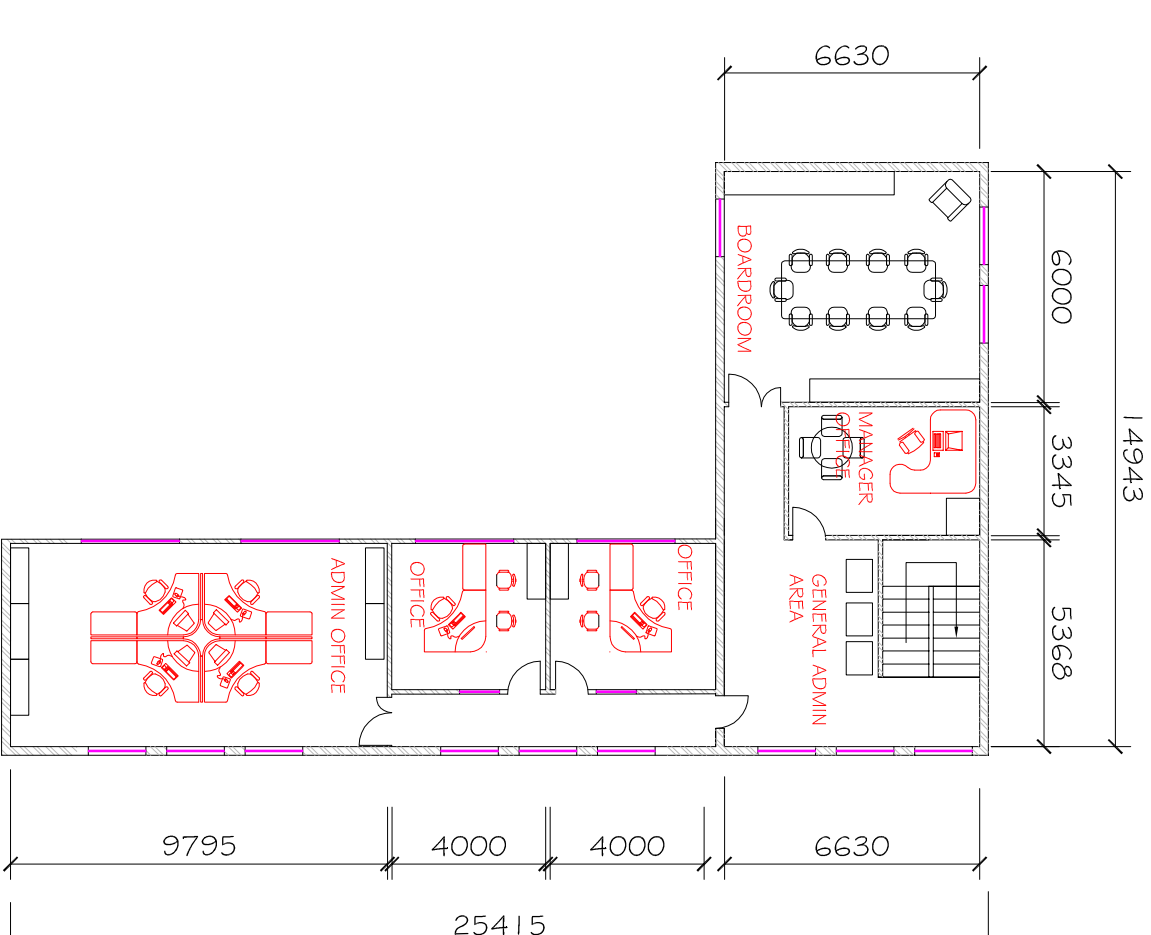


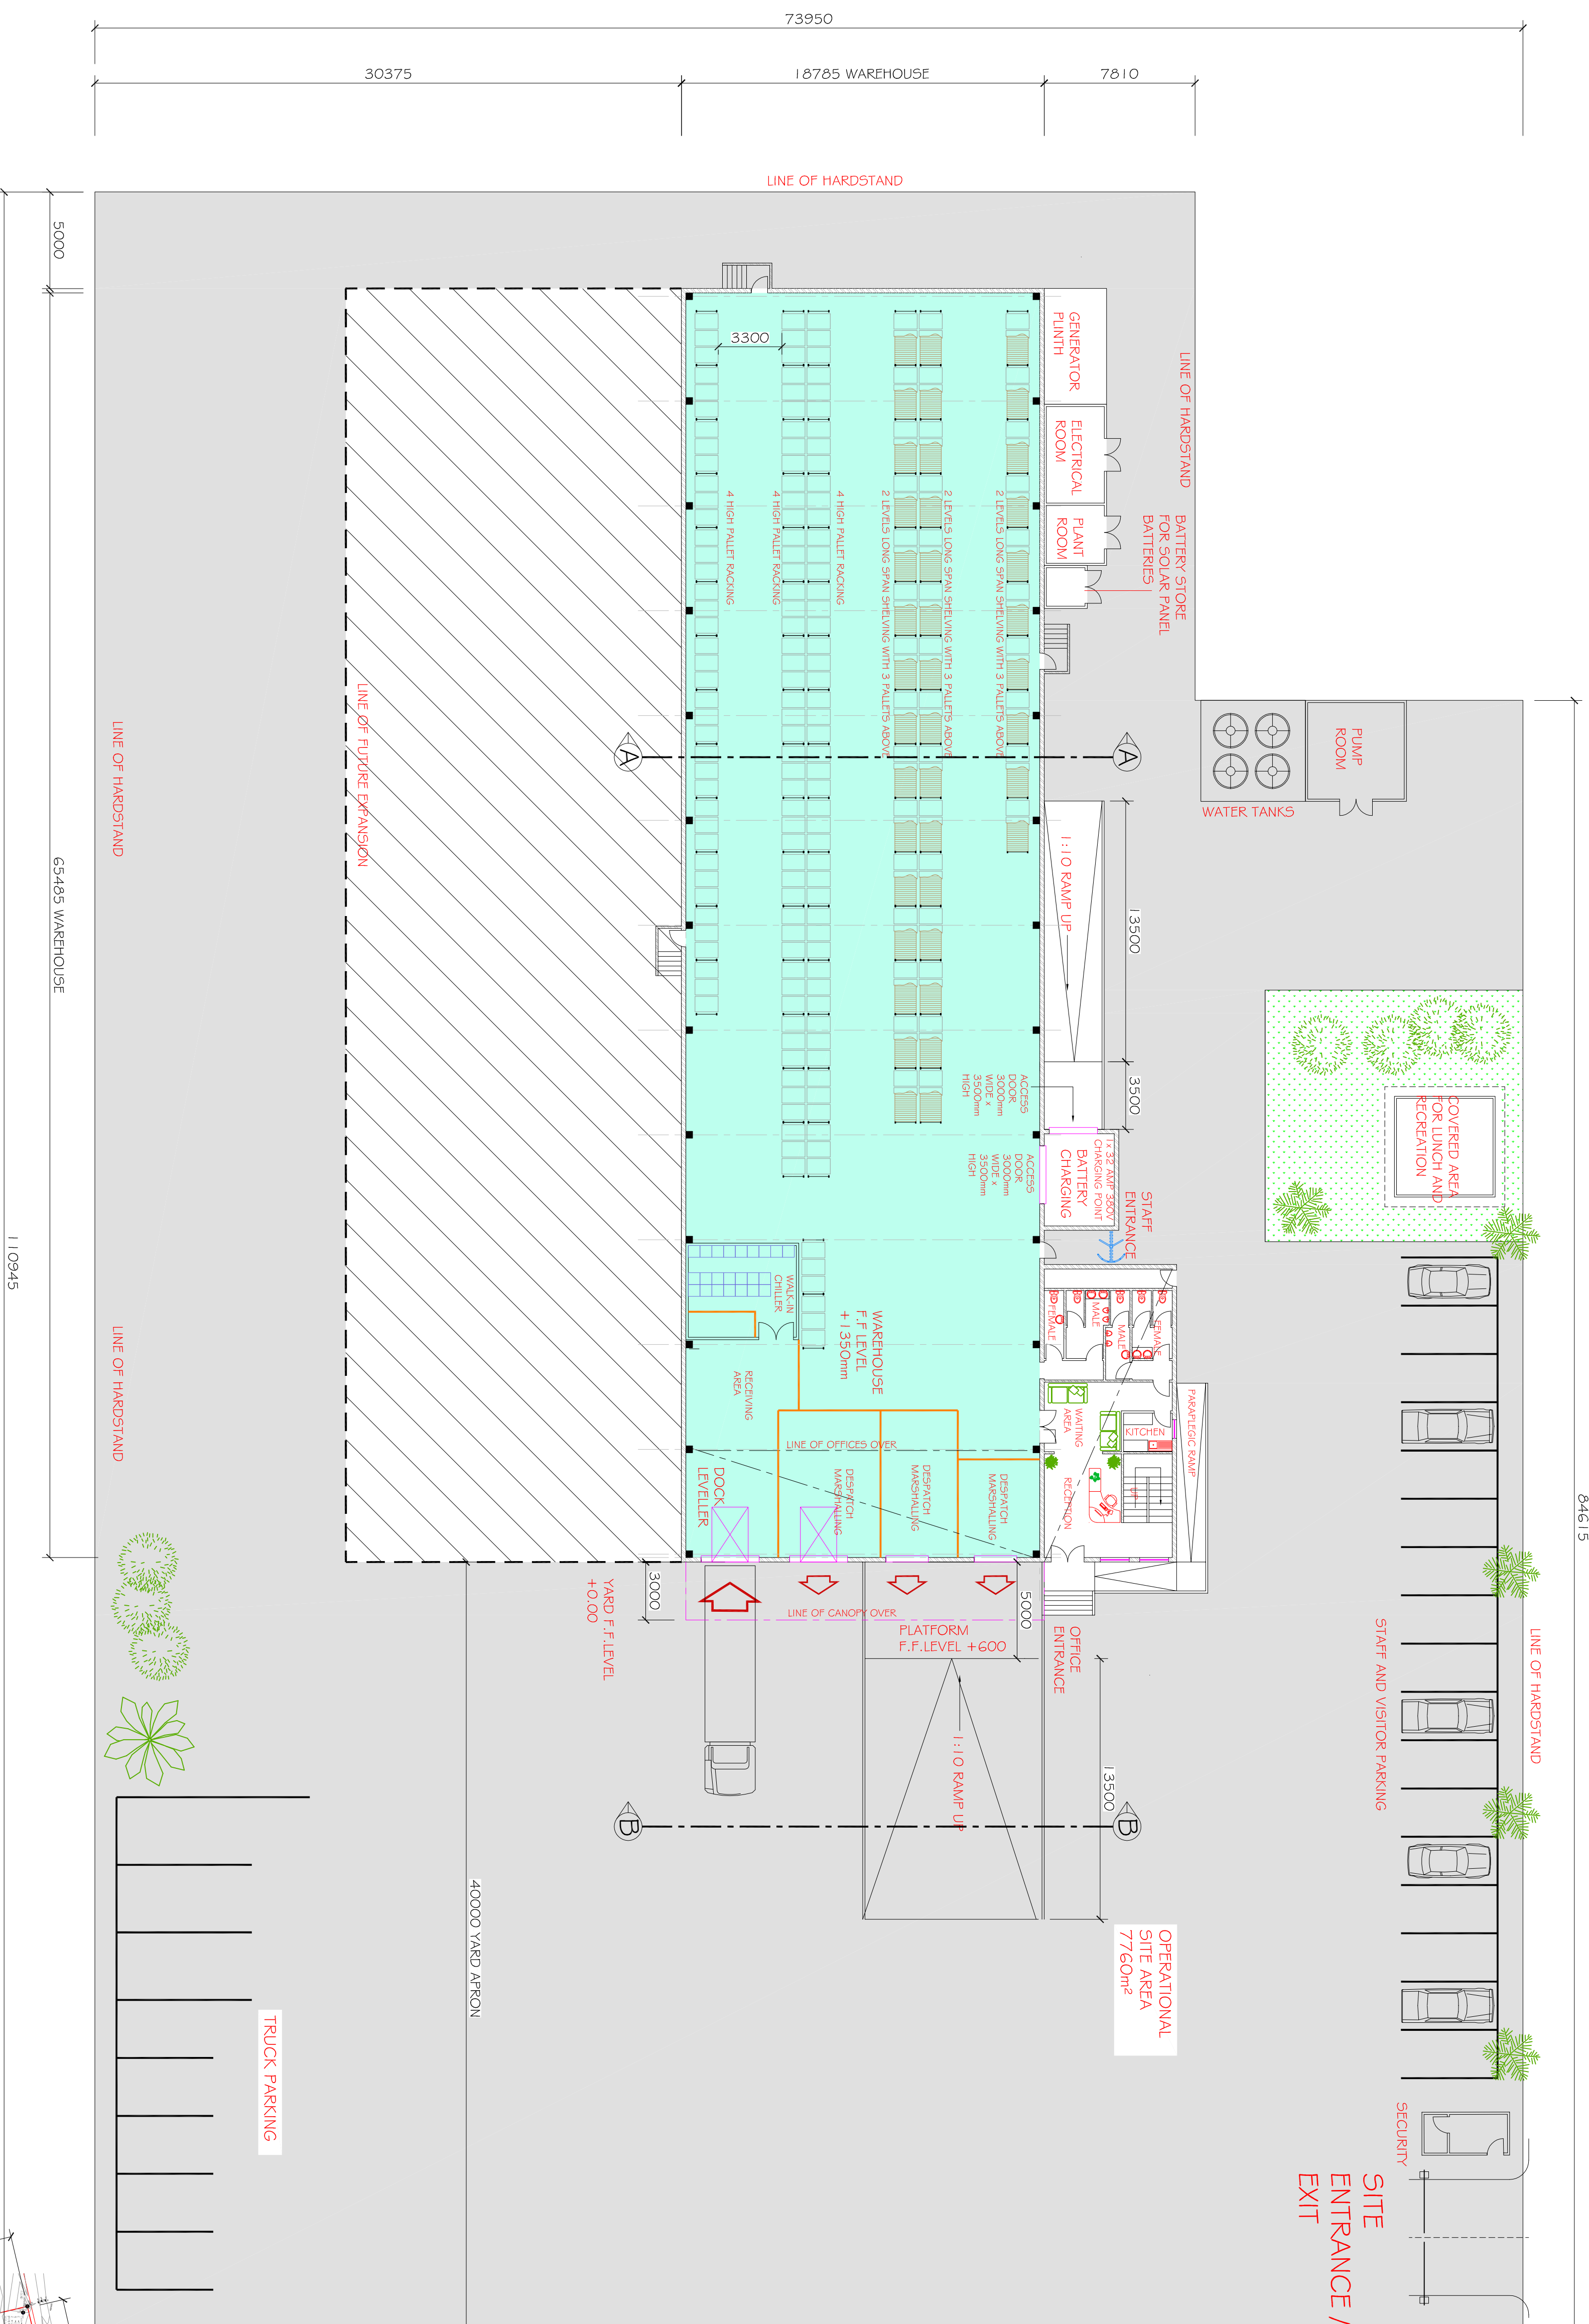

PLAN ON CONCEPT 2nd LEVEL OFFICES


1200m² WAREHOUSE
WITH 2nd LEVEL OFFICES
/ ABLUTIONS

PLAN ON PROPOSED WAREHOUSE.

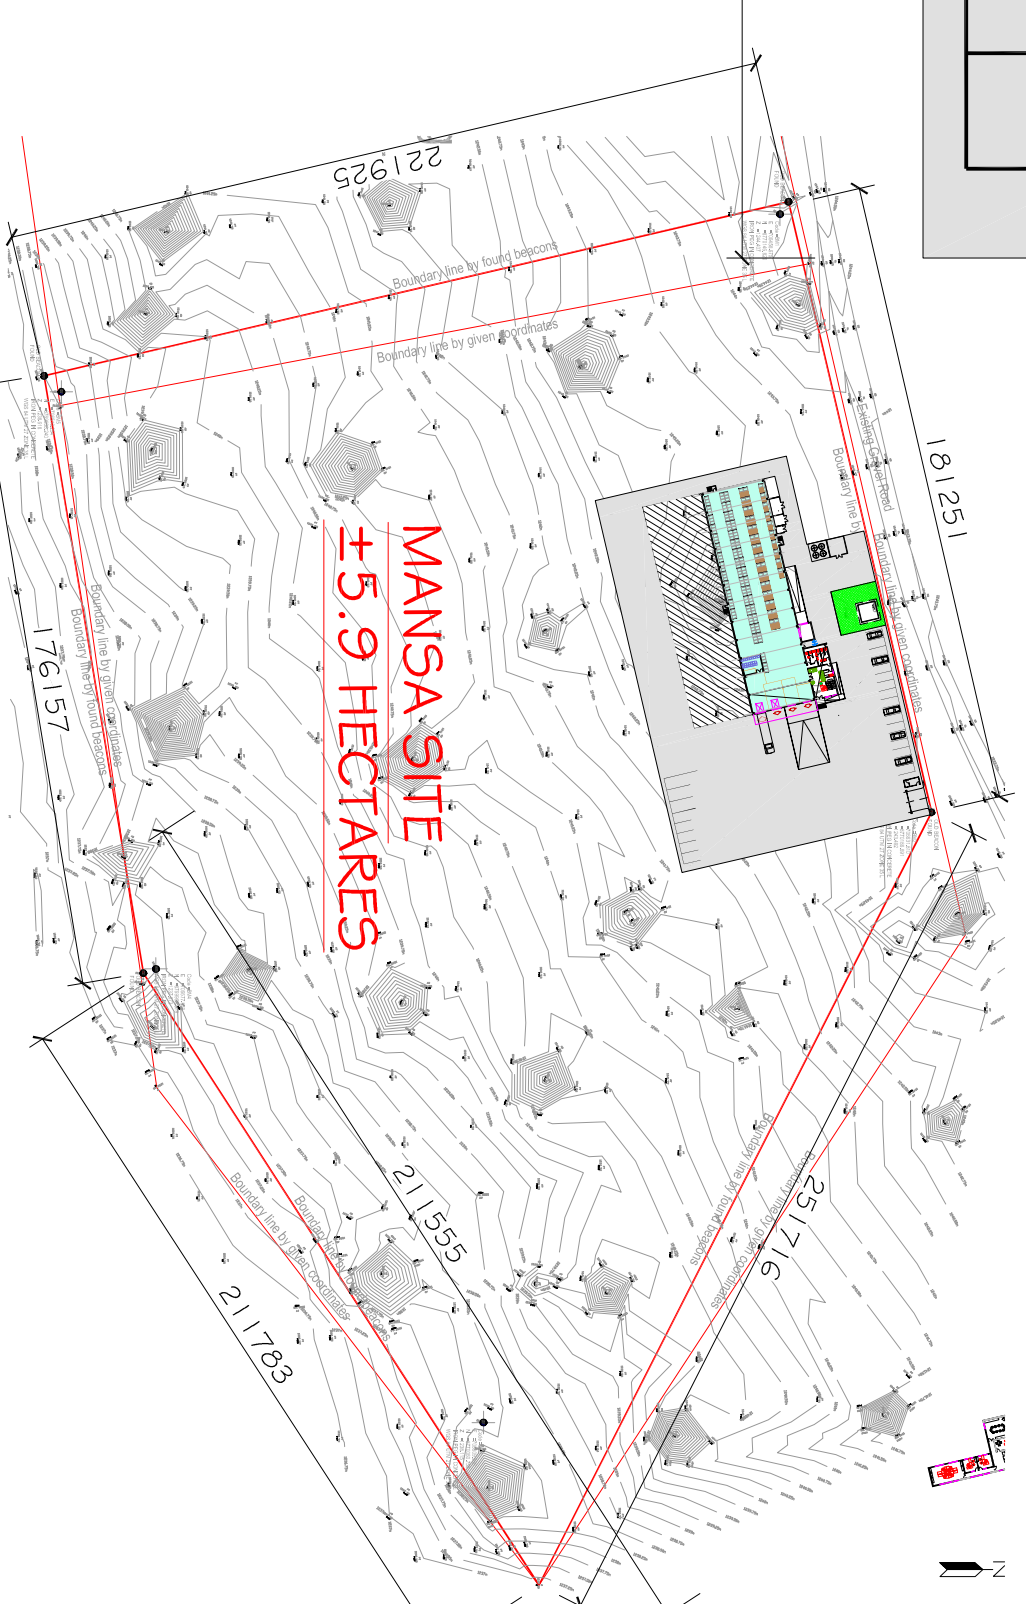

PROPOSED WAREHOUSE LOCATION ON EXISTING SITE PLAN

SCALE : NTS

 PROJECT:		CLIENT:	
MANSA HUB - ZAMBIA			
DRAWING TITLE: PROPOSED LAYOUT ON MANSA SITE			
DRAWING NUMBER:	SCALE:	REVISION:	DATE:
MAN 001	A5	C	JUNE 2016
THIS DRAWING AND ALL INFORMATION THEREIN REMAINS THE PROPERTY OF LG SPECIALIST WAREHOUSE CONSULTANT. COPYRIGHT RESERVED.			
			
			
REV:	A	B	C
REVISION DESCRIPTION	INITIAL DESIGN FOR DISCUSSION PURPOSES	FUTURE EXPANSION SHOWN, SITE UPDATES	RACK AISLES WIDENED, BUILDING UPDATED TO SUIT
DATE:	00/06/2016	19/06/2016	07/08/2016
DRAWN	LEG	LEG	LEG