


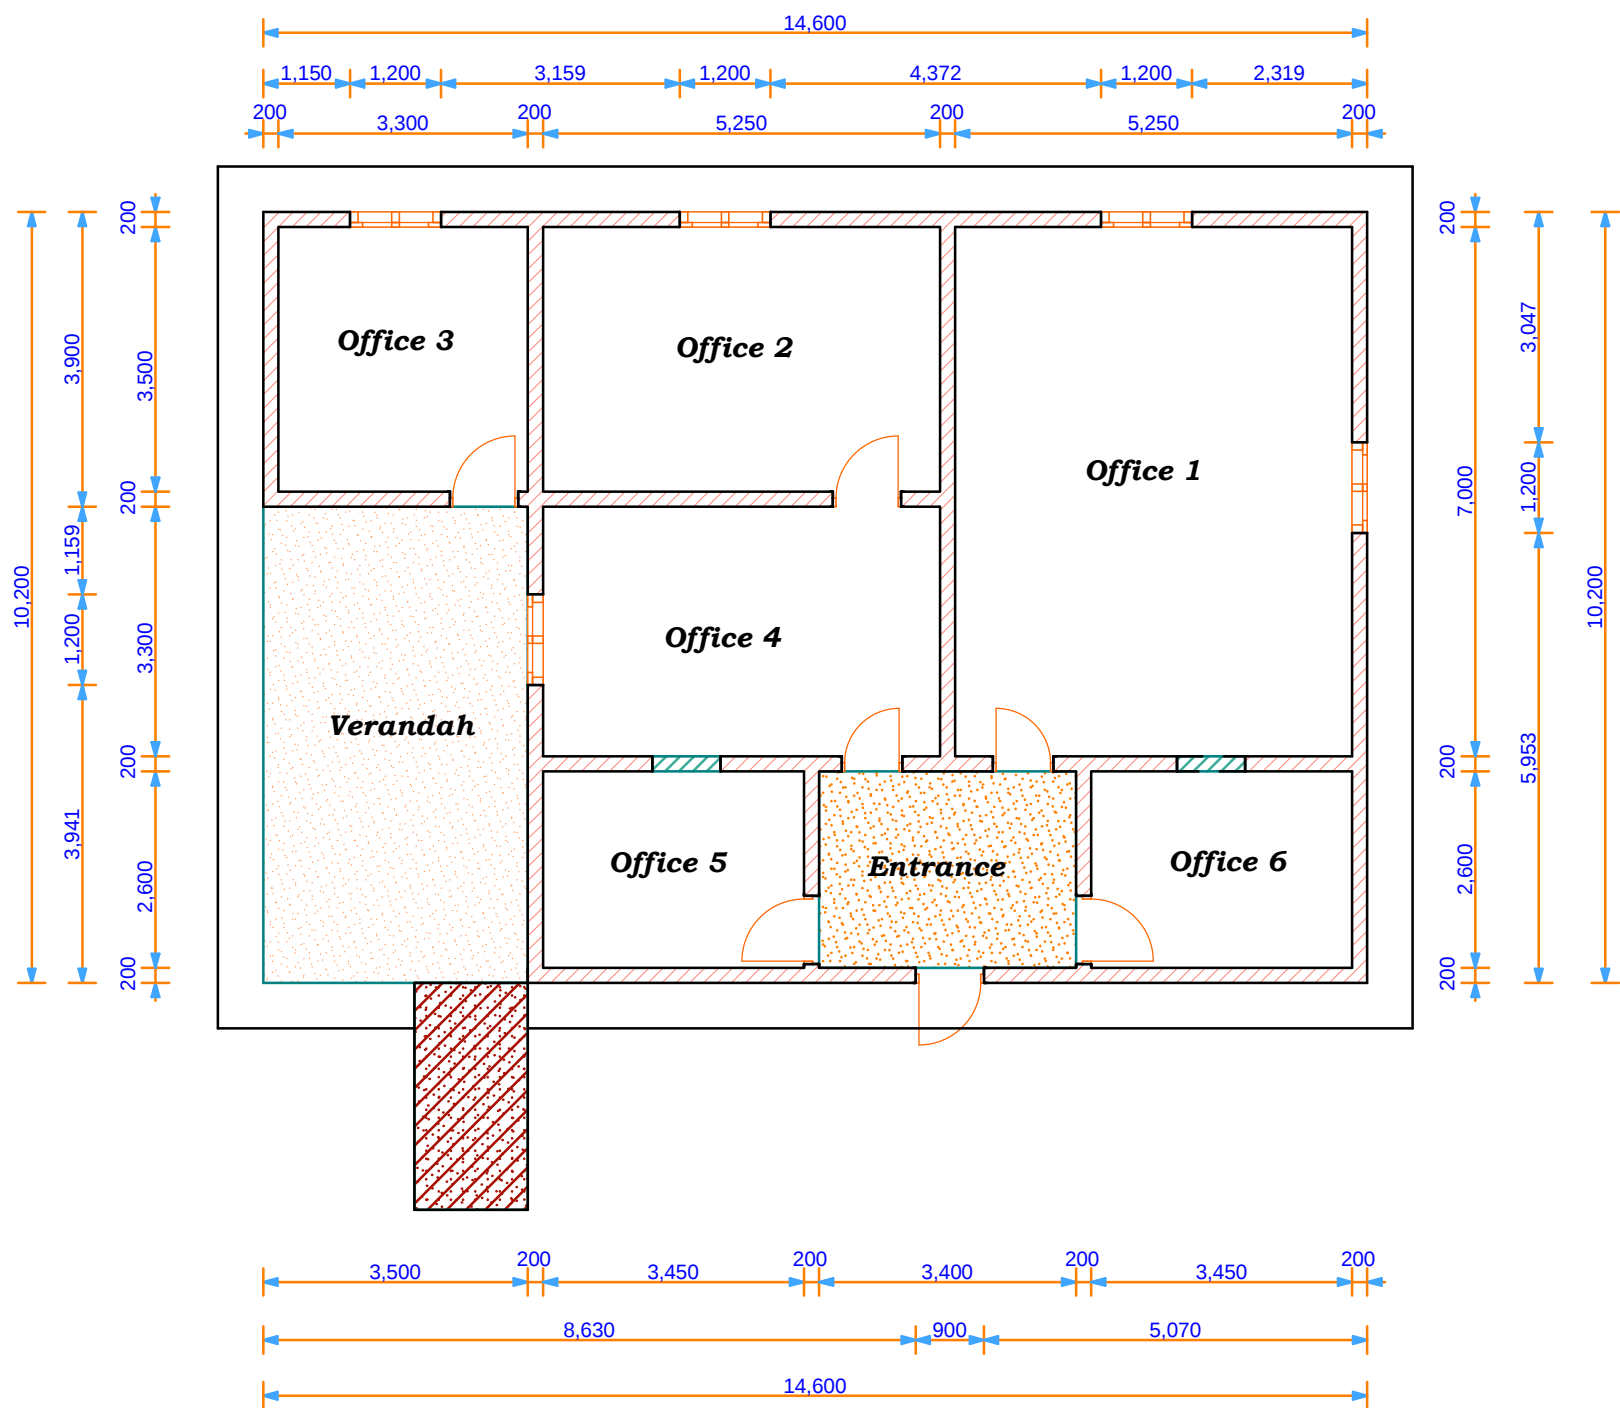

GROUND FLOOR LAYOUT

	UNITED NATIONS DEVELOPMENT PROGRAMME Juba-South Sudan	DRAWING TITLE ART CENTRE AT POICE HOSPITAL - JUBA	SHEET CONTENT GROUND FLOOR PLAN	SCALE: 1:100	DRAWING NO: POL-GFP-01/02
		DRAWING NAME ART CENTRE - Grond Floor Plan		DATE: MARCH, 2018	
	PROJECT TITLE NFM HIV Investing towards Impact of HIV/AIDS in South Sudan	DESIGNED BY: 		CONTRACT NO.	
		DRAWN BY: FIONA. N		APPROVED FOR IMPLEMENTATION	