

DRAWING LIST

ADDITIONAL WORK

KLHK MANOKWARI

NO.	CONTENT	DRAWING NO.
01	EXISTING LAYOUT	AR-1101
02	NEW LAYOUT	AR-2101
03	CEILING RENOVATION	AR-3101
04	BATHROOM DETAIL TYPE 1	AR-4101
05	BATHROOM DETAIL TYPE 2	AR-4201
06	CANOPY DETAIL	AR-5101
07	TORN FRAME DETAIL	AR-6101

NOTES

NO	DATE	SIGNATURE
1.		
2.		
3.		

CLIENT

PROJECT

COMMAND CENTER
KLHK MANOKWARI

CHECKED BY SIGNATURE

APPROVED BY SIGNATURE

CONTENT


DRAWING LIST

DRAWING NO.	SHEET NO.	SCALE
00	00	NTS

DATE : DECEMBER 2017

CONSULTANT

ARCHITECT	DR. ABANG WINARWAN, MSA, MAE
ASS. ARCHITECT	E. DIKDIK H, Spd.
EXPERT STRUCTURE	HERI PERMANA, ST.
EXPERT INTERIOR	KIKI
EXPERT ME	AGUS GANI
DRAFTER	DD

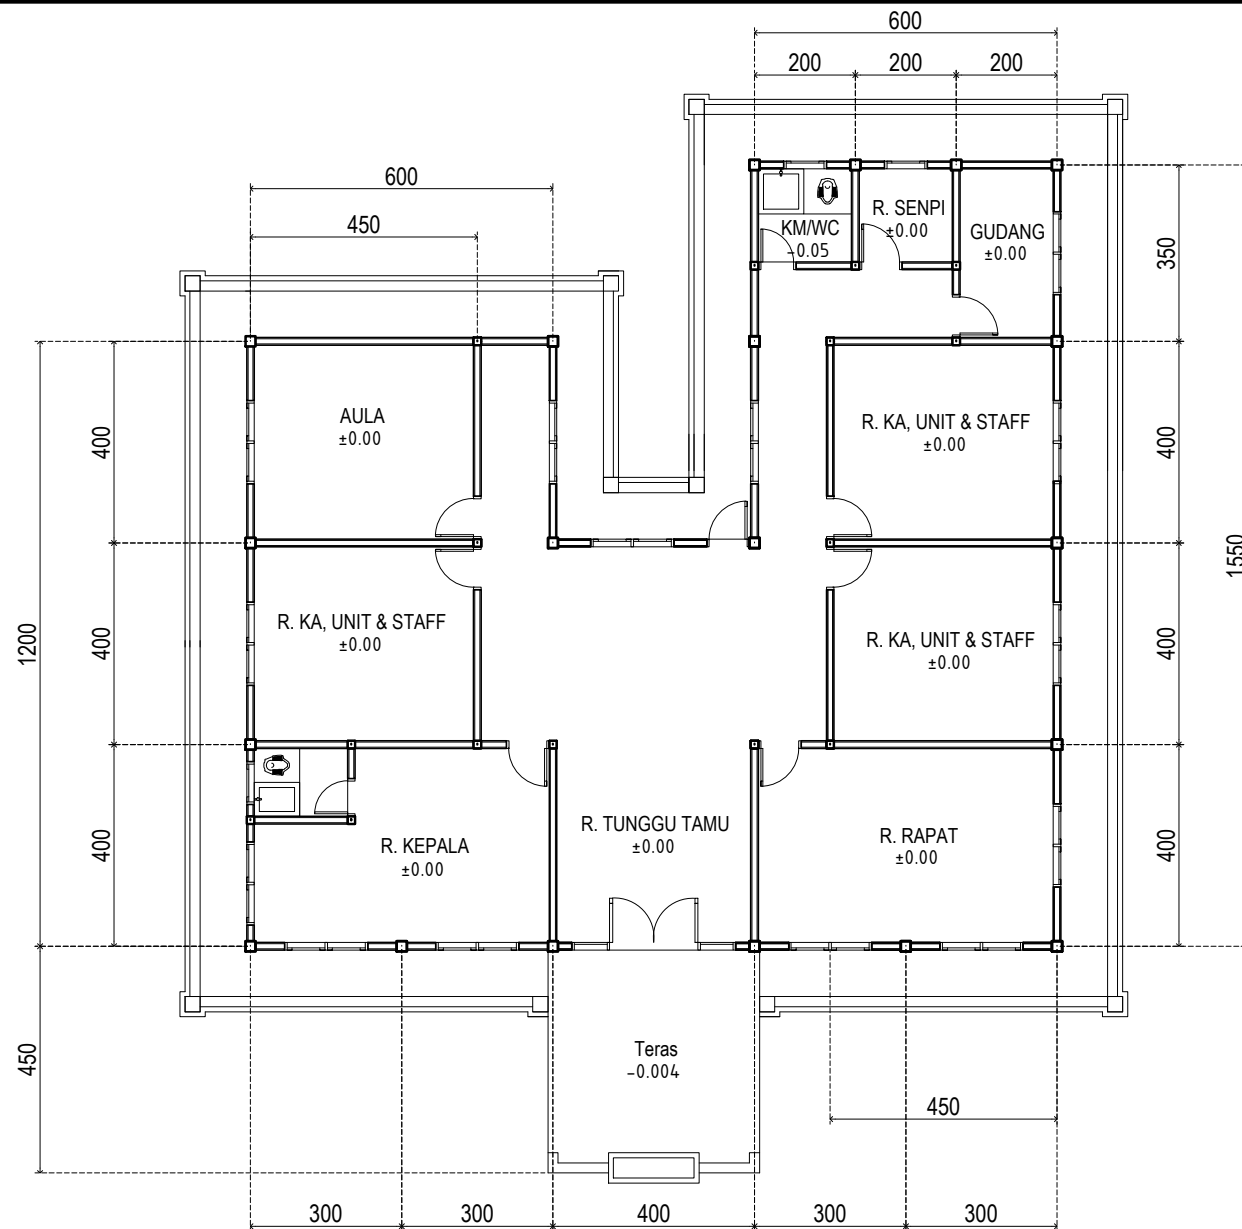

EXISTING LAYOUT

SCALE 1 : 150

01

NOTES

NO	DATE	SIGNATURE
1.		
2.		
3.		

CLIENT

PROJECT

COMMAND CENTER
KLHK MANOKWARI

CHECKED BY SIGNATURE

APPROVED BY SIGNATURE

CONTENT


EXISTING LAYOUT

DRAWING NO.	SHEET NO.	SCALE
AR/RE-1101	01	1 : 150

DATE : DECEMBER 2017

CONSULTANT

ARCHITECT	DR. ABANG WINARWAN, MSA, MAE
ASS. ARCHITECT	E. DIKDIK H, Spd.
EXPERT STRUCTURE	HERI PERMANA, ST.
EXPERT INTERIOR	KIKI
EXPERT ME	AGUS GANI
DRAFTER	DD

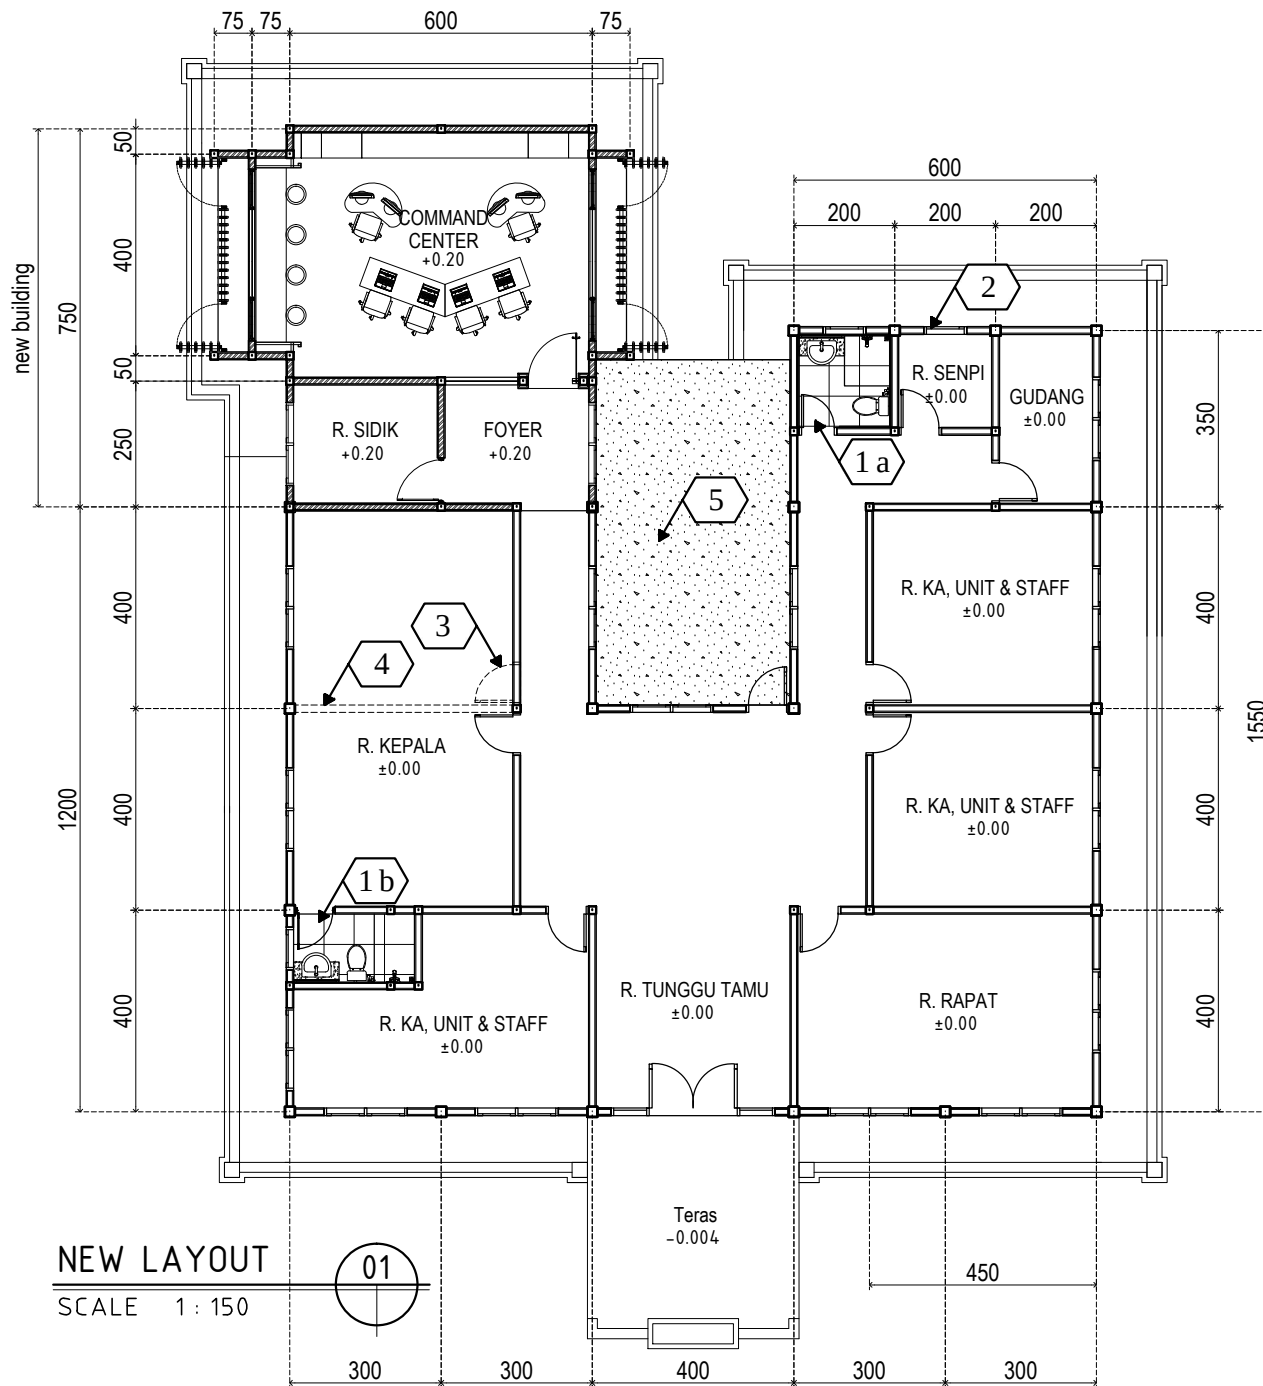

NOTES :

- 1 a BATHROOM RENOVATION
- 1 b BATHROOM RENOVATION
- 2 EXISTING WINDOW DELETED, REPLACED WITH BRICK PARTS DIMENSION 85X165cm
- 3 EXISTING DOOR DELETED, REPLACED WITH BRICK PARTS DIMENSION 90X250cm
- 4 EXISTING WALL DELETED, DIMENSION 435X360cm
- 5 REPLACED WITH SCREED CONCRETE

NOTES

NO	DATE	SIGNATURE
1.		
2.		
3.		

CLIENT

PROJECT

COMMAND CENTER
KLHK MANOKWARI

CHECKED BY SIGNATURE

APPROVED BY SIGNATURE

CONTENT


NEW LAYOUT

DRAWING NO.	SHEET NO.	SCALE
AR/RE-2101	02	1 : 150

DATE : DECEMBER 2017

CONSULTANT

ARCHITECT	DR. ABANG WINARWAN, MSA, MAE
ASS. ARCHITECT	E. DIKDIK H, Spd.
EXPERT STRUCTURE	HERI PERMANA, ST.
EXPERT INTERIOR	KIKI
EXPERT ME	AGUS GANI
DRAFTER	DD

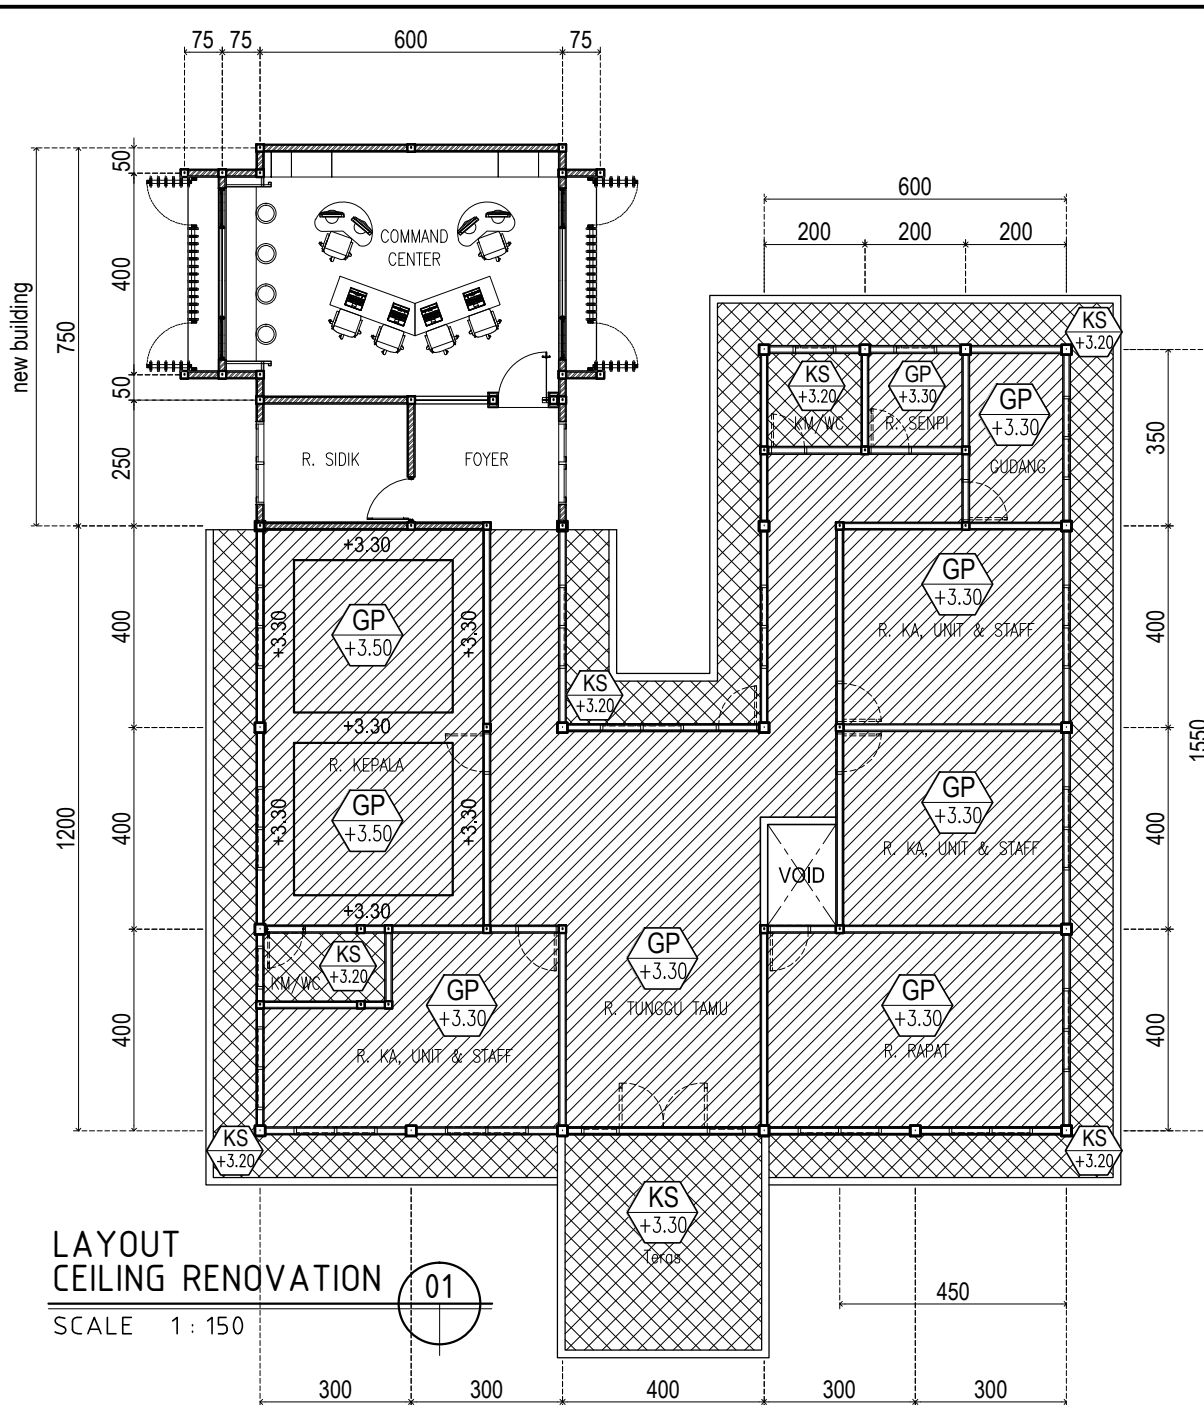

NOTES :



GP	CEILING GYPSUM BOARD T.9mm, FIN. CEILING PAINT (INTERIOR) + METAL CORNICE LIST PROFILE + CEILING FRAME HOLLOW GALVANIS 4X4cm
KL	CEILING KALSIBOARD T.4mm, FIN. CEILING PAINT (INTERIOR) + METAL CORNICE LIST PROFILE + CEILING FRAME HOLLOW GALVANIS 4X4cm

NOTES

NO	DATE	SIGNATURE
1.		
2.		
3.		

CLIENT

PROJECT

**COMMAND CENTER
KLHK MANOKWARI**

CHECKED BY SIGNATURE

APPROVED BY SIGNATURE

CONTENT


CEILING RENOVATION

DRAWING NO.	SHEET NO.	SCALE
AR/RE-3101	03	1 : 50

DATE : DECEMBER 2017


CONSULTANT

ARCHITECT	DR. ABANG WINARWAN, MSA, MAE
ASS. ARCHITECT	E. DIKDIK H, Spd.
EXPERT STRUCTURE	HERI PERMANA, ST.
EXPERT INTERIOR	KIKI
EXPERT ME	AGUS GANI
DRAFTER	DD

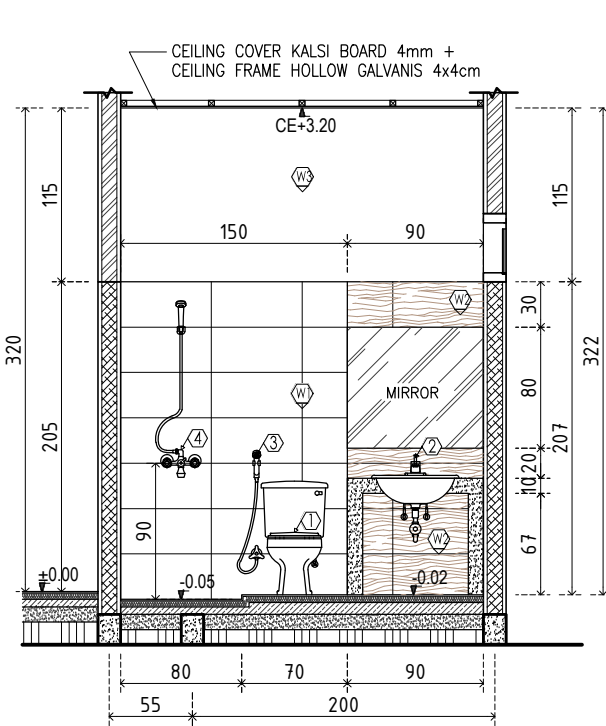


SECTION 2a-2a

SCALE 1 : 50

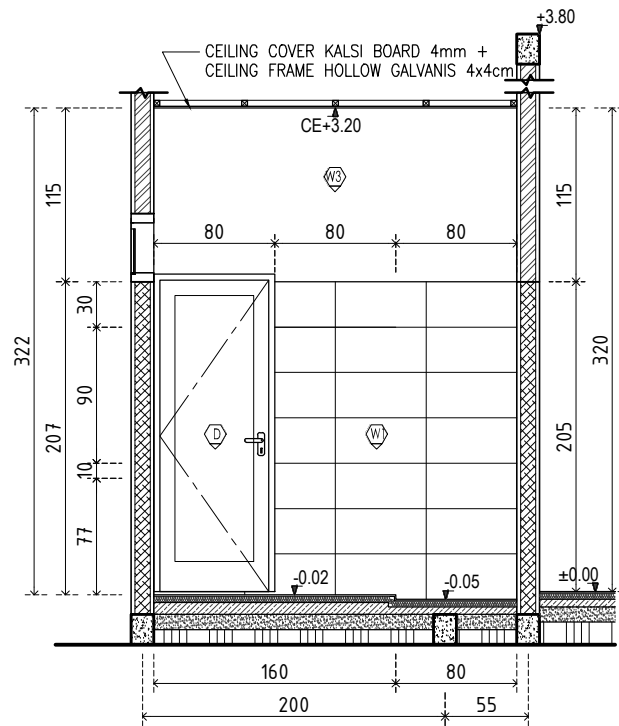


SECTION 2b-2b

SCALE 1 : 50

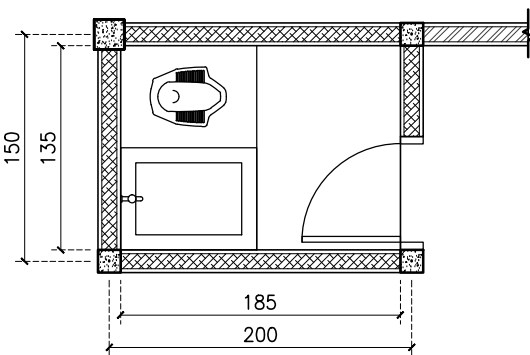

EXISTING LAYOUT

SCALE 1 : 50

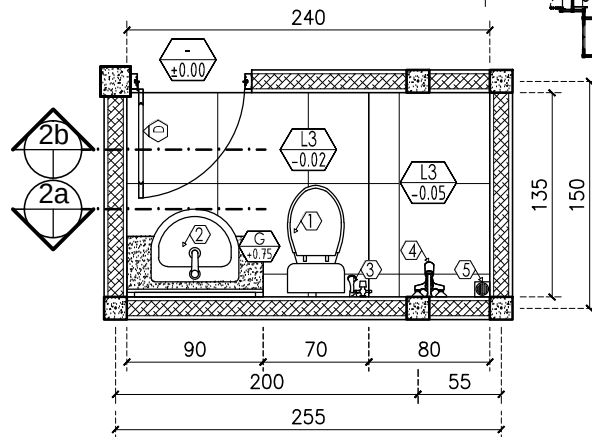

BATHROOM LAYOUT
TYPE 2

SCALE 1 : 50





NOTES :

- FLOOR NOTATION
ELEVATION
- L3 HOMOGENUOUS TILE 60X60 (UNPOLISH)
G CONCRETE TABLE T.7cm
FIN. GRANITE
- W1 WALL
HOMOGENUOUS TILE 30X60 (POLISH)
W2 WALL
HOMOGENUOUS TILE 30X60 (POLISH)
(WOOD PATTERN)
W3 EXISTING WALL
FIN. WALL PAINT (INTERIOR)
D ALUMINIUM DOOR (WOOD PATTERN)
COMPLETE ACCESSORY

SANITARY

- 1 TOILET EX. TOTO
(TYPE CW66NPJ/SW660J)
2 LAVATORY EX. TOTO
(TYPE LW829CJ)
3 JET SHOWER EX. TOTO
4 SHOWER EX. TOTO
5 FLOOR DRAIN

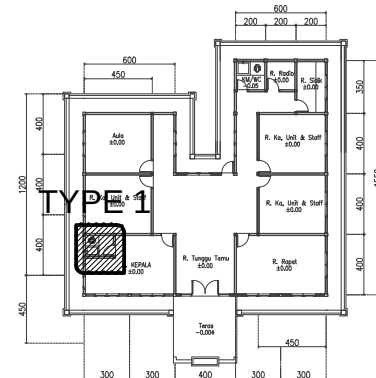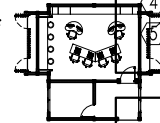

KEY PLAN

NTS



NOTES

NO	DATE	SIGNATURE
1.		
2.		
3.		

CLIENT

PROJECT

COMMAND CENTER
KLHK MANOKWARI

CHECKED BY SIGNATURE

APPROVED BY SIGNATURE

CONTENT


BATHROOM DETAIL
TYPE 2

DRAWING NO.	SHEET NO.	SCALE
AR/RE-4201	05	1 : 50

DATE : DECEMBER 2017

CONSULTANT


ARCHITECT	DR. ABANG WINARWAN, MSA, MAE
ASS. ARCHITECT	E. DIKDIK H, Spd.
EXPERT STRUCTURE	HERI PERMANA, ST.
EXPERT INTERIOR	KIKI
EXPERT ME	AGUS GANI
DRAFTER	DD

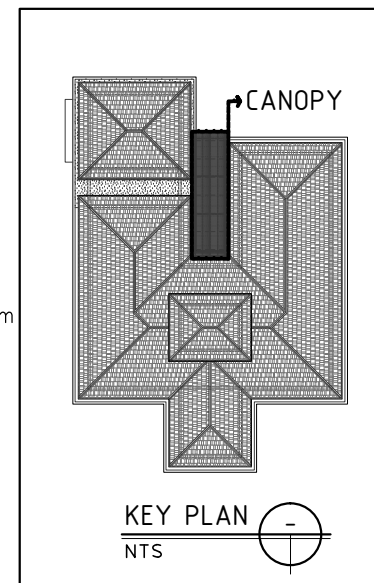

SECTION A-A

SCALE 1 : 50

02

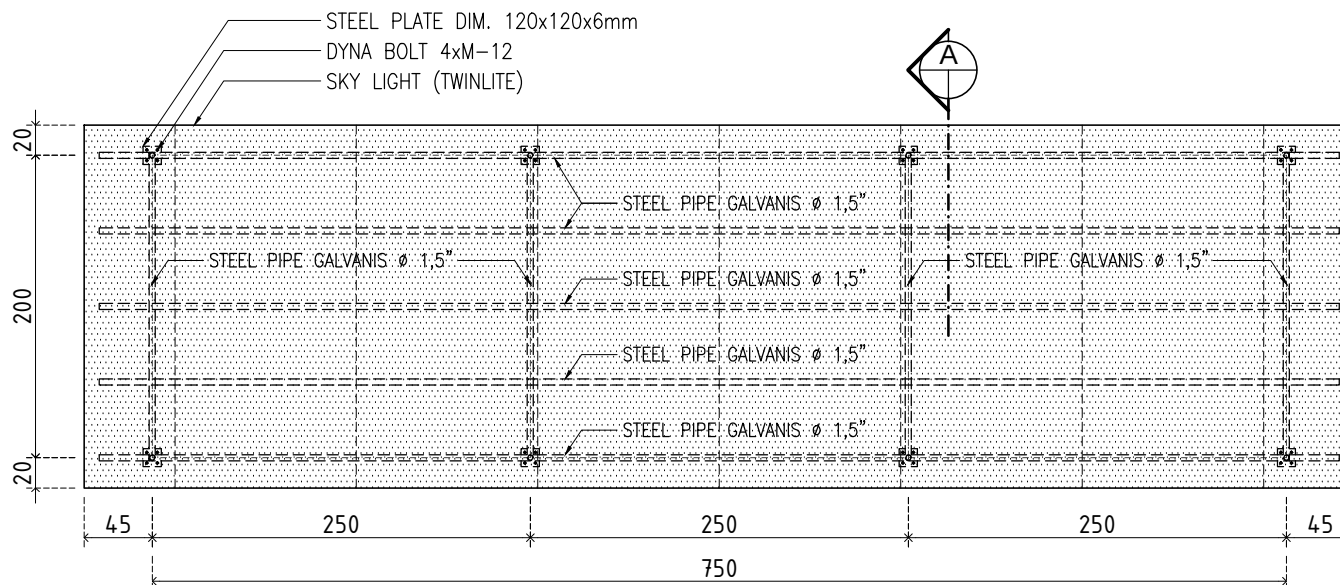

CANOPY LAYOUT

SCALE 1 : 50

02

NOTES

NO	DATE	SIGNATURE
1.		
2.		
3.		

CLIENT

PROJECT

COMMAND CENTER
KLHK MANOKWARI

CHECKED BY	SIGNATURE
------------	-----------

APPROVED BY	SIGNATURE
-------------	-----------

CONTENT

CANOPY DETAIL

DRAWING NO.	SHEET NO.	SCALE
AR/DET-5101	06	1 : 50

DATE : DECEMBER 2017

CONSULTANT

ARCHITECT	DR. ABANG WINARWAN, MSA,MAE
ASS. ARCHITECT	E. DIKDIK H, Spd.
EXPERT STRUCTURE	HERI PERMANA, ST.
EXPERT INTERIOR	KIKI
EXPERT ME	AGUS GANI
DRAFTER	DD

FLOOR PLAN (ELEV.+6.20) 03

SCALE 1 : 50 145

FLOOR PLAN (ELEV.±0.00) 02

SCALE 1:50

FOUNDATION PLAN

SCALE 1 : 50

01

[illegible]

20
5
20
20
2 Ø12
Ø8-150
2 Ø12
CONCRETE
SUND DUMP

SECTION A-A

Dimensions and Levels:

- Top width: 25
- Top level: +0.20
- SL (Structure Level) at ±0.00
- Vertical dimensions: 20, 120, 30, 5, 5
- Total height: 150
- Bottom width: 75

Reinforcement Details:

- Ø8-100
- 8 Ø12
- Ø12-140
- Ø12-140

Structural Layers:

- CONCRETE
- CONCRETE WORK FLOOR
- SAND DUMP

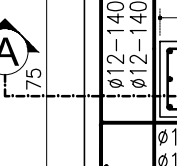


Diagram illustrating the Plan View of Foundation Detail (P). The foundation is a square with a side length of 75. The central column has a diameter of $\phi 12-140$. The foundation is divided into four quadrants by a cross-section. The top and bottom quadrants are labeled with dimensions 25 and 75. The left and right quadrants are labeled with dimensions 75 and 25. A circular detail is shown in the top-left corner, labeled 'A'.

PLAN

FOUNDATION DETAIL (P)

SCALE 1 : 25

05

NOTES		
NO	DATE	SIGNATURE
1.		
2.		
3.		
CLIENT		
PROJECT		
COMMAND CENTER KLHK MANOKWARI		
CHECKED BY		SIGNATURE
APPROVED BY		SIGNATURE
CONTENT		
TORN FRAME DETAIL		
DRAWING NO.	SHEET NO.	SCALE
AR/DET-6101	07	1 : 50 1 : 25 1 : 20
DATE : DECEMBER 2017		
CONSULTANT		
ARCHITECT	DR. ABANG WINARWAN, MSA, MAE	
ASS. ARCHITECT	E. DIKDIK H, Spd.	
EXPERT STRUCTURE	HERI PERMANA, ST.	
EXPERT INTERIOR	KIKI	
EXPERT ME	AGUS GANI	
DRAFTER	DD	