



**KINGDOM OF SAUDIA ARABIA  
THE SAUDI FUND FOR DEVELOPMENT ( SFD)**

---

PROJECT NAME

Reconstruction and repair works of more than 150 effected houses for non-refugees and Rehabilitation and Furniture for field playgrounds and a culture center

Lot#11-a

Covering for the spectatpr in Khanyounis playground

DONATED BY

Kingdom of Saudi Arabia through the Saudi Fund for Development (SFD)

EMPLOYER

United Nations Releif and Works Agency ( UNRWA)  
Through United Nations Development Programme ( UNDP/PAPP)



Drawings




FUNDED BY :  
THE KINGDOM OF SAUDI ARABIA  
THROUGH THE SAUDI FUND FOR  
DEVELOPMENT (SFD)



LEGEND:

FOR TENDER ONLY



SYM.		NAME	
GRAPHIC SCALE			
NO	DATE	ENG	REVISIONS

CLIENT:

EMPLOYER:

UNITED NATIONS RELIEF AND WORKS AGENCY  
(UNRWA) THROUGH UNITED NATIONS  
DEVELOPMENT PROGRAMME (UNDP/PAPP)

CONSULTANT:


PROJECT TITLE:

Reconstruction and repair works of more  
than 150 effected houses for non-refugees  
and Rehabilitation and Furniture for five field  
playgrounds and a culture center.

Lot#11: Construction Shed For Spectators in  
5 play ground.

Location :  
Khan Younis play ground.

PREPARED BY	SCALE	DRAWING NO.
CHECKED BY	APPROVED BY	C-02
DRAWN BY	DATE	SERIAL NO.

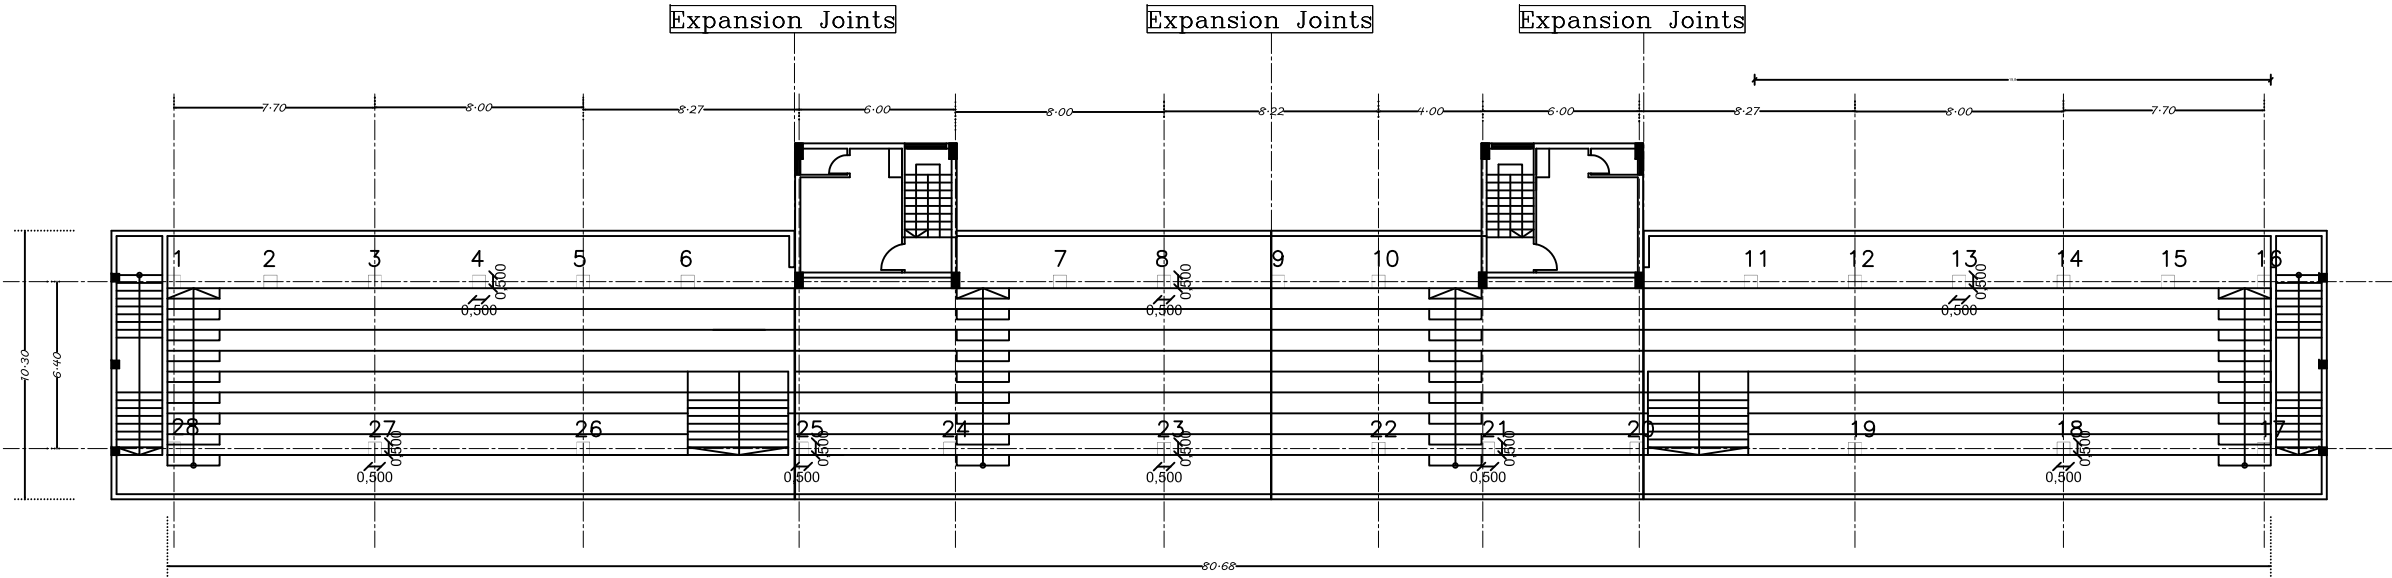

Roof Plan (TOP VIEW )



FUNDED BY :  
THE KINGDOM OF SAUDI ARABIA  
THROUGH THE SAUDI FUND FOR  
DEVELOPMENT (SFD)



LEGEND:

FOR TENDER ONLY



SYM.		NAME	
<div>GRAPHIC SCALE</div> <div><div></div><div></div><div></div><div></div><div></div></div> <div>01234</div>			
NO	DATE	ENG	REVISIONS

CLIENT:

EMPLOYER:

UNITED NATIONS RELIEF AND WORKS AGENCY  
(UNRWA) THROUGH UNITED NATIONS  
DEVELOPMENT PROGRAMME (UNDP/PAPP)

CONSULTANT:


PROJECT TITLE:

Reconstruction and repair works of more  
than 150 effected houses for non-refugees  
and Rehabilitation and Furniture for five field  
playgrounds and a culture center.


Lot#11: Construction Shed For Spectators in  
5 play ground.

Location :  
Khan Younis play ground.

PREPARED BY	SCALE	DRAWING NO. C-03
CHECKED BY	APPROVED BY	
DRAWN BY	DATE	SERIAL NO.

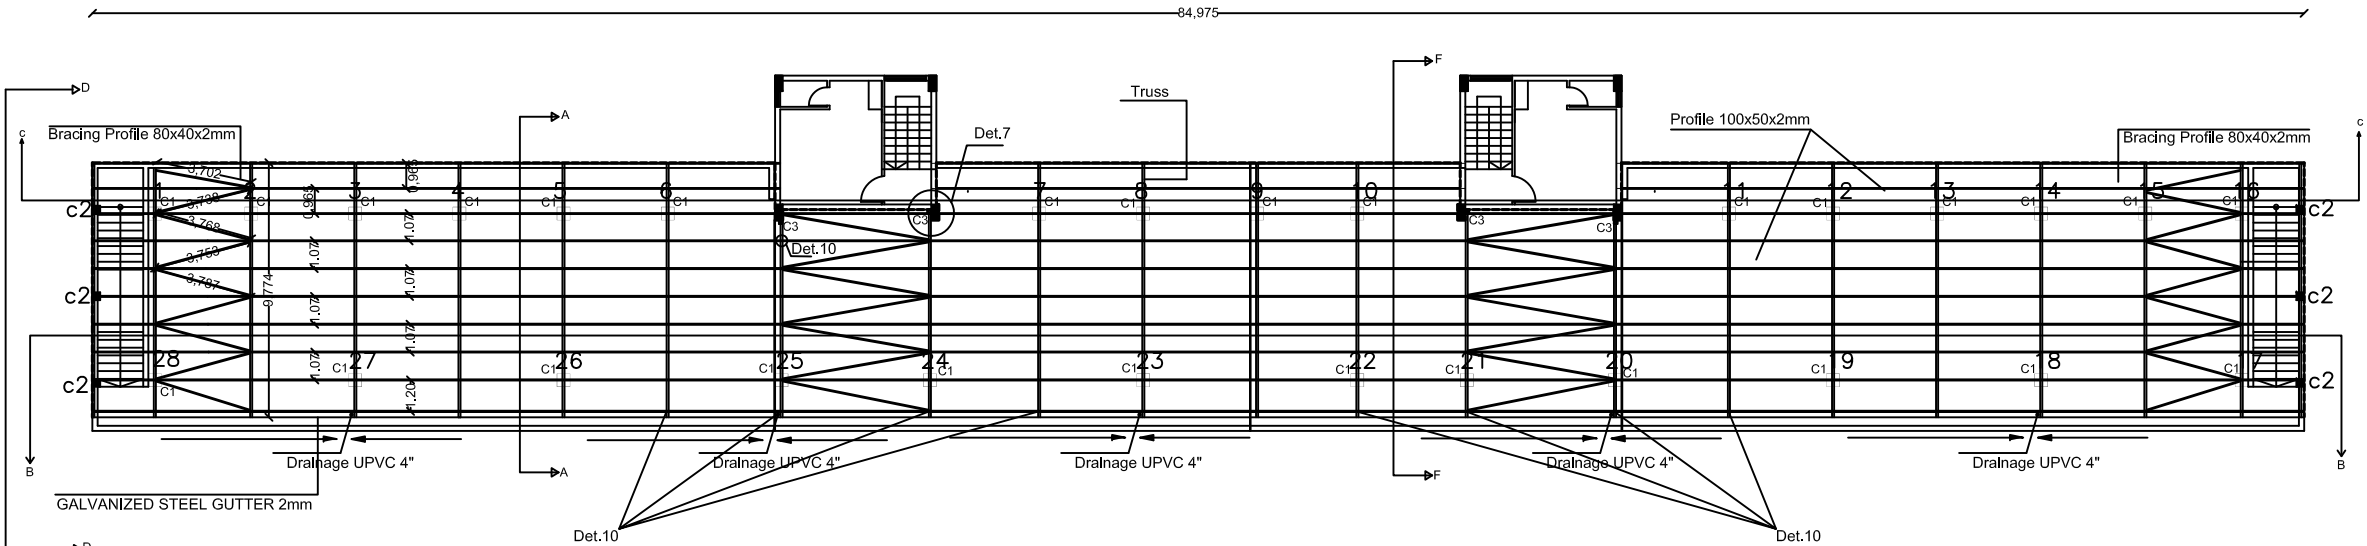

Roof Plan (TOP VIEW )

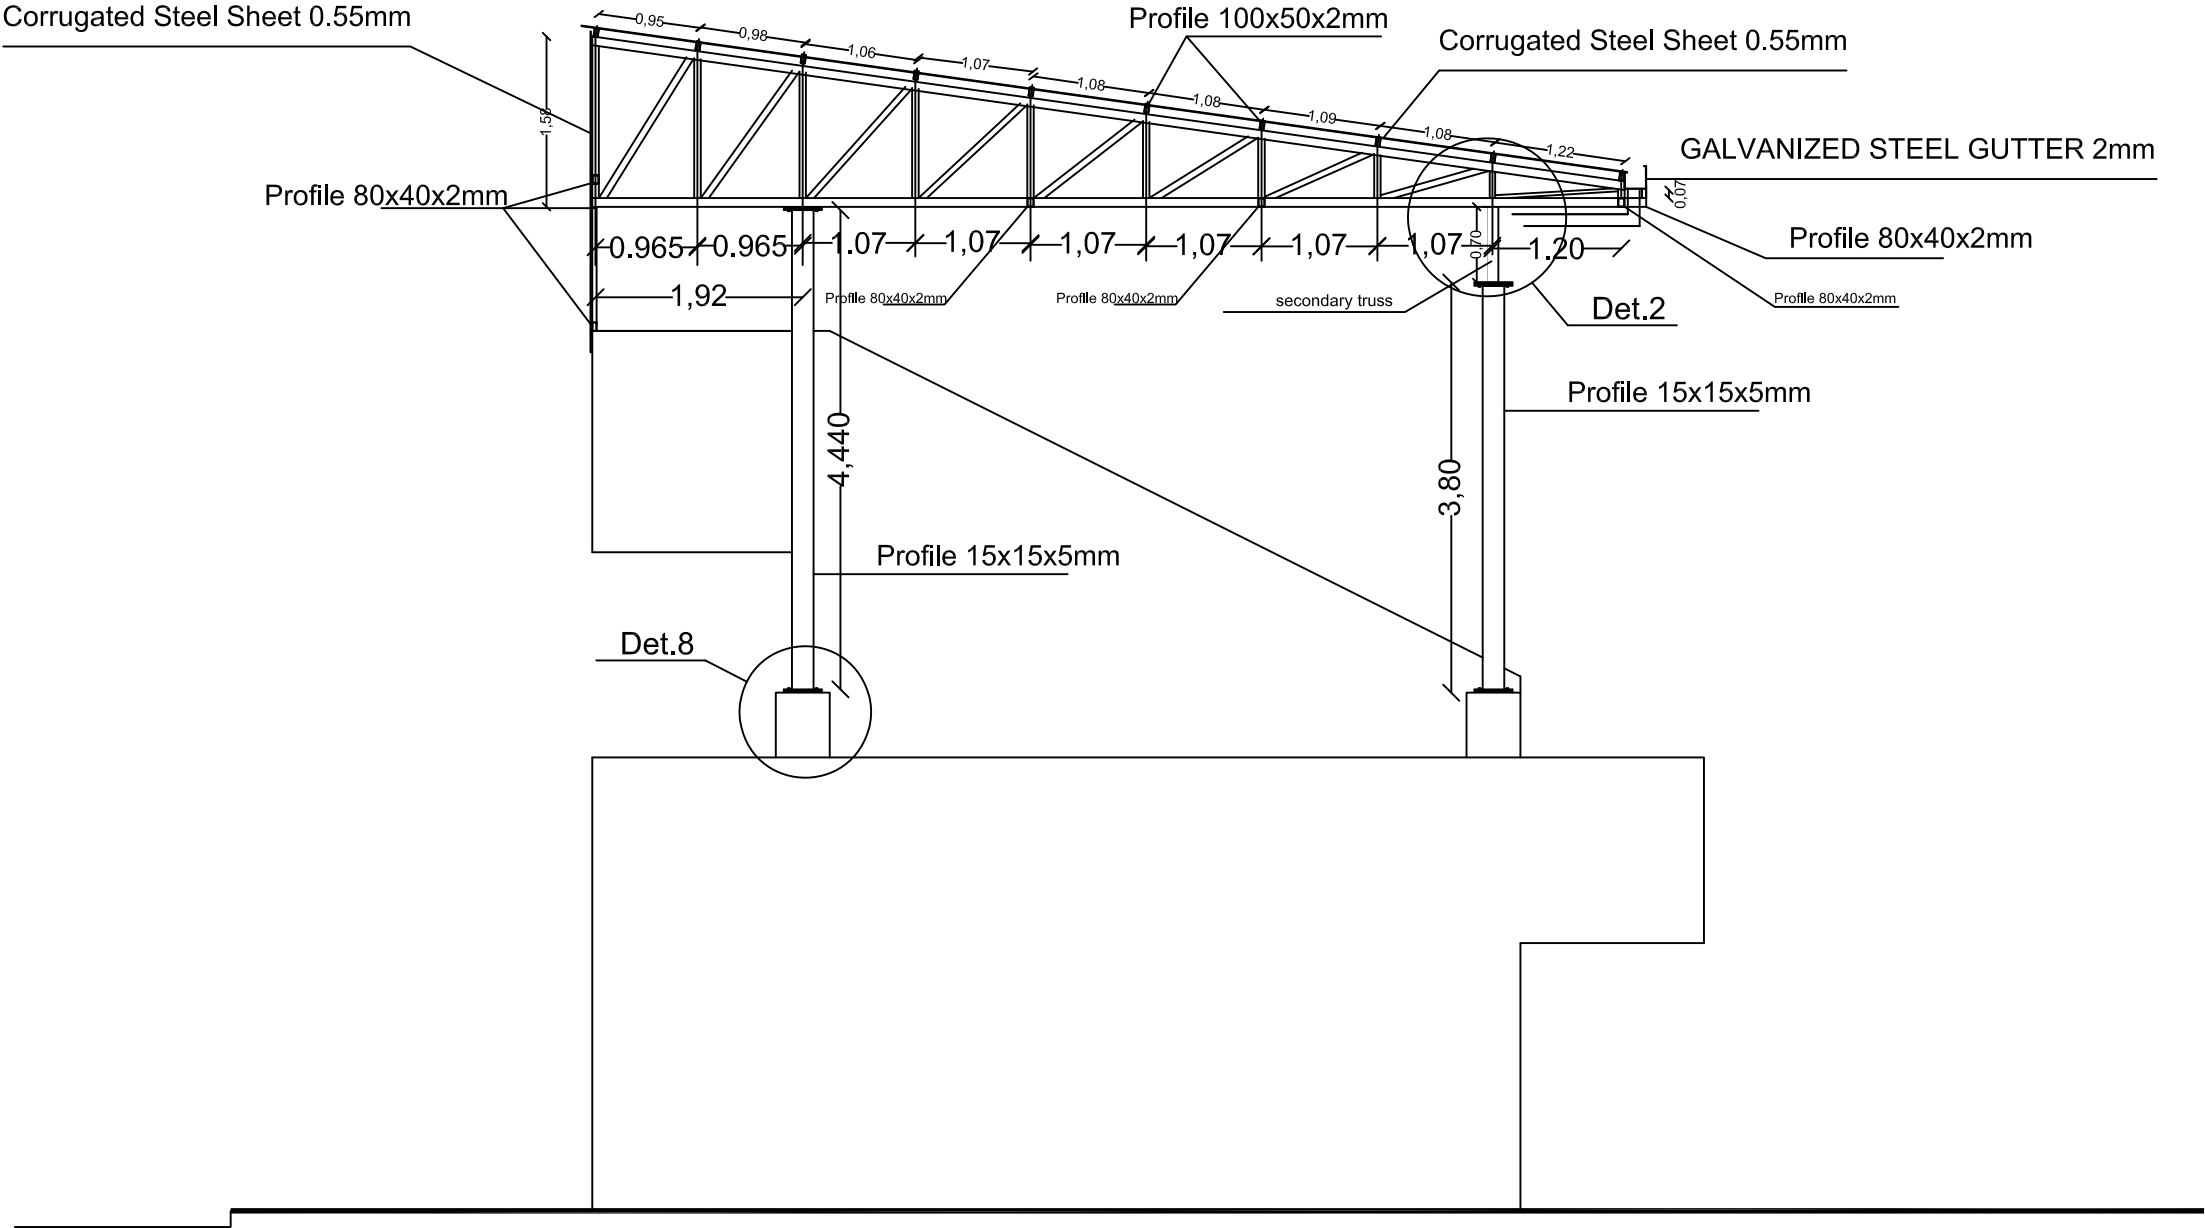

SECTION  
D — D



FUNDED BY :  
THE KINGDOM OF SAUDI ARABIA  
THROUGH THE SAUDI FUND FOR  
DEVELOPMENT (SFD)




LEGEND:

FOR TENDER ONLY



<b>SYM.</b>		<b>NAME</b>	
GRAPHIC SCALE			
		0 1 2 3 4	
NO	DATE	ENG	REVISIONS
<b>CLIENT:</b>			
<b>EMPLOYER:</b>			
UNITED NATIONS RELIEF AND WORKS AGENCY (UNRWA) THROUGH UNITED NATIONS DEVELOPMENT PROGRAMME (UNDP/PAPP)			
<b>CONSULTANT:</b>			
<b>PROJECT TITLE:</b>			
Reconstruction and repair works of more than 150 effected houses for non-refugees and Rehabilitation and Furniture for five field playgrounds and a culture center.			
Lot#11: Construction Shed For Spectators in 5 play ground.			
Location :			
Khan Younis play ground.			
PREPARED BY	SCALE	DRAWING NO.	
CHECKED BY	APPROVED BY	C-04	
DRAWN BY	DATE	SERIAL NO.	

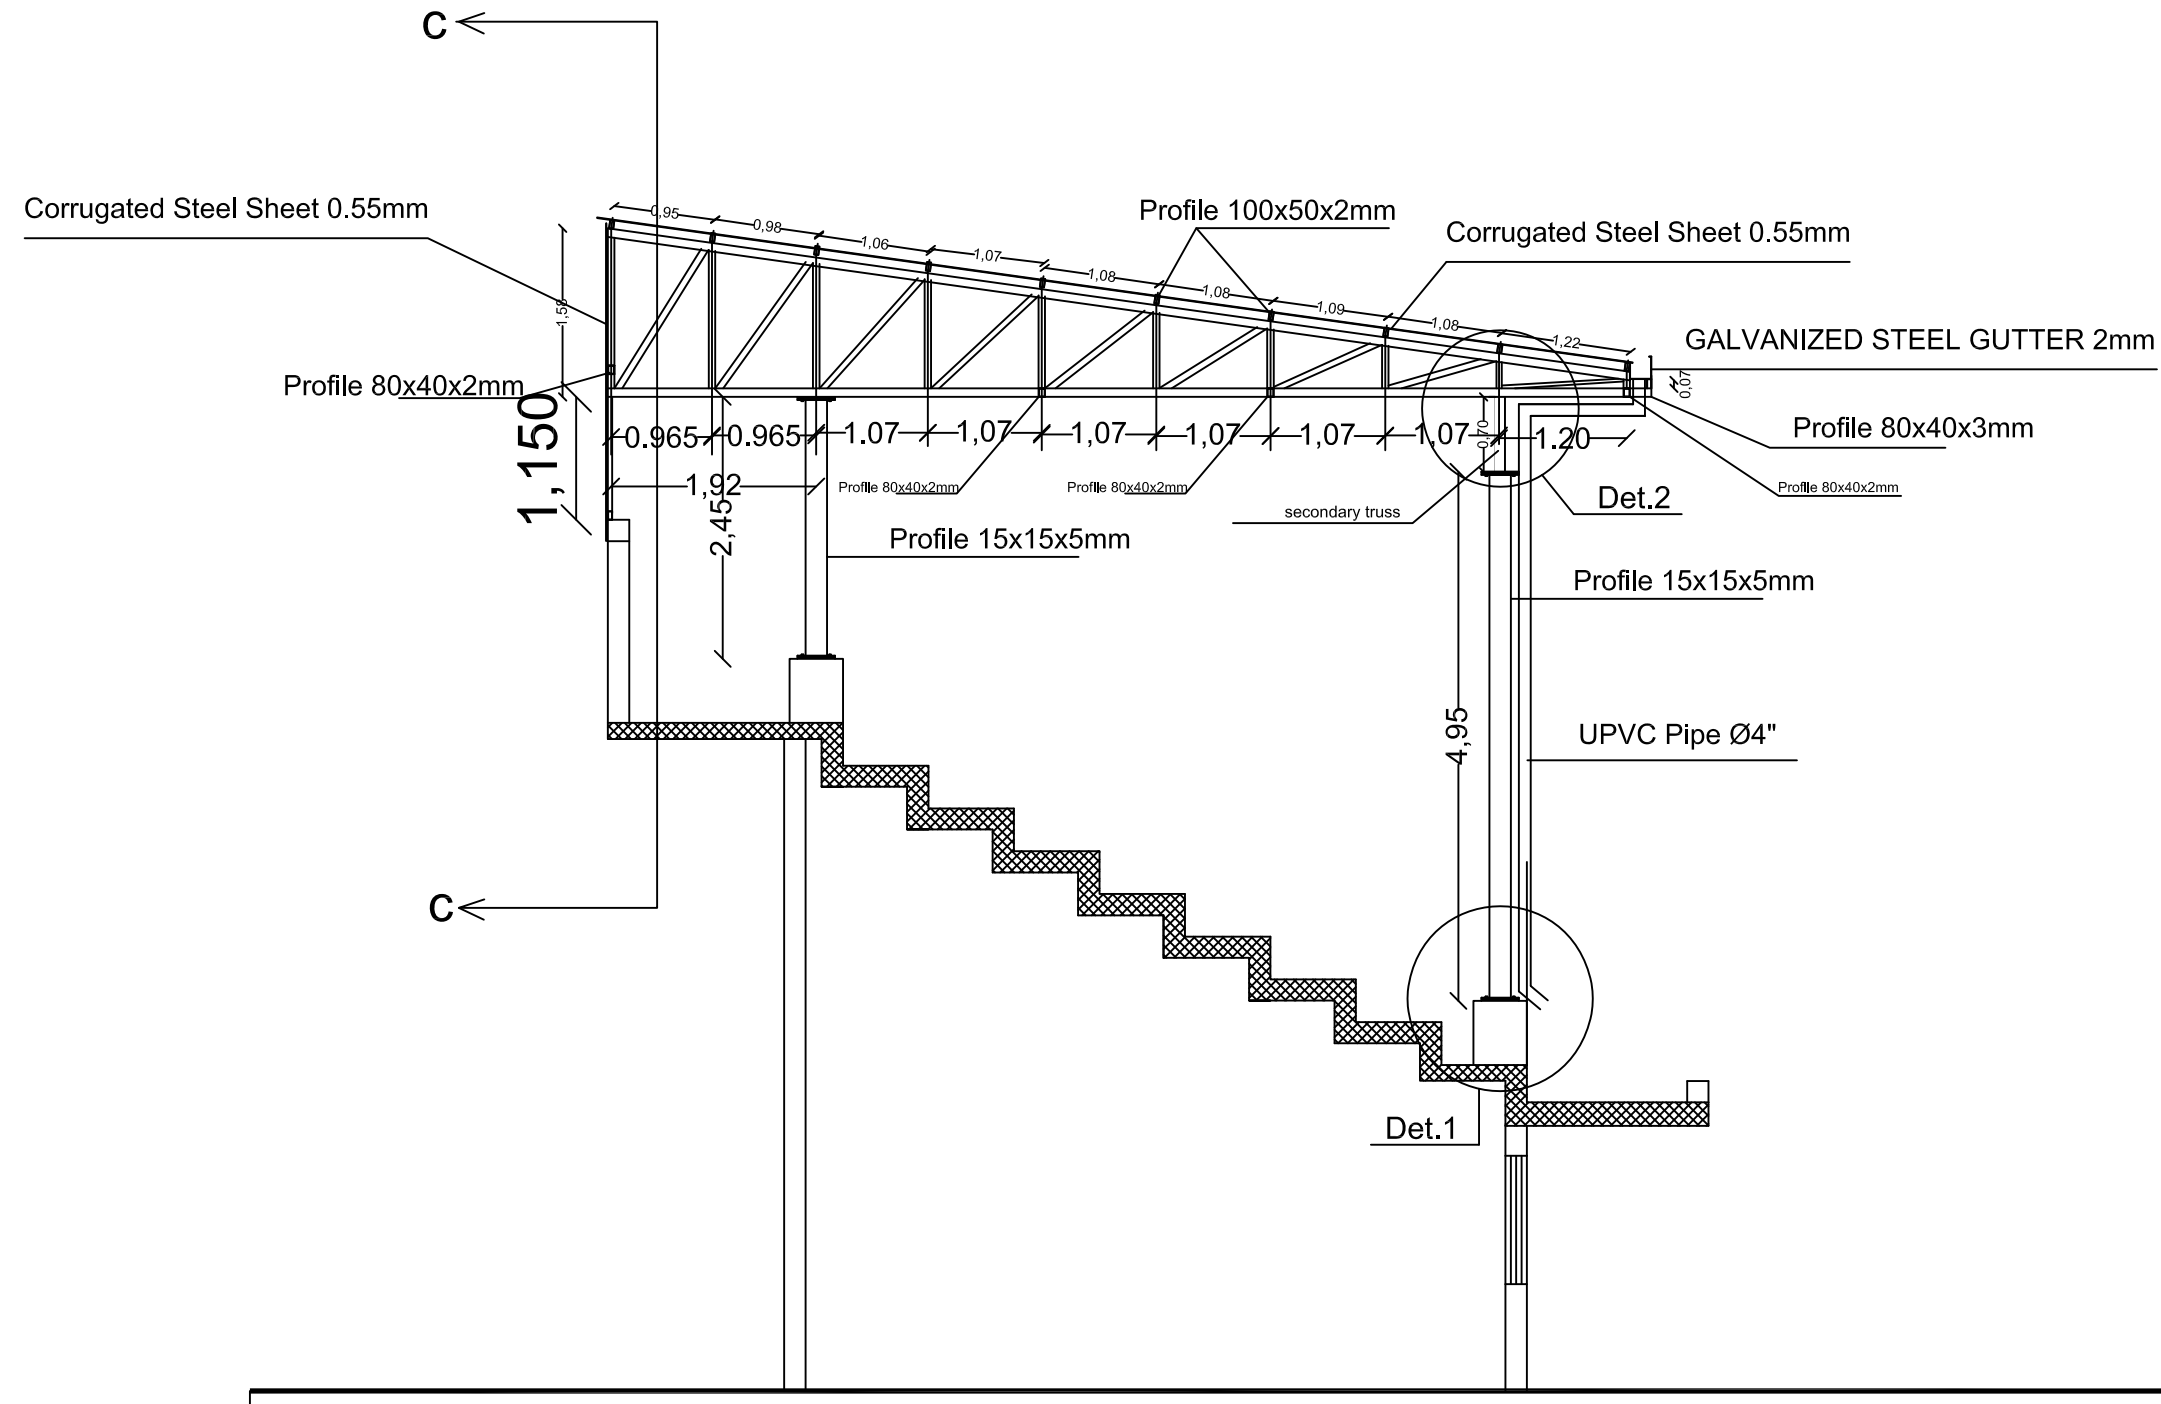

SECTION  
A — A




FUNDED BY :  
THE KINGDOM OF SAUDI ARABIA  
THROUGH THE SAUDI FUND FOR  
DEVELOPMENT (SFD)



LEGEND:

FOR TENDER ONLY



<b>SYM.</b>		<b>NAME</b>	
<i>GRAPHIC SCALE</i>			
NO	DATE	ENG	REVISIONS

CLIENT:

EMPLOYER:

UNITED NATIONS RELIEF AND WORKS AGENCY  
(UNRWA) THROUGH UNITED NATIONS  
DEVELOPMENT PROGRAMME (UNDP/PAPP)

CONSULTANT:

PROJECT TITLE:

Reconstruction and repair works of more  
than 150 effected houses for non-refugees  
and Rehabilitation and Furniture for five field  
playgrounds and a culture center.

Lot#11: Construction Shed For Spectators in  
5 play ground.

Location :  
Khan Younis play ground.

PREPARED BY	SCALE	DRAWING NO.
CHECKED BY	APPROVED BY	C-05
DRAWN BY	DATE	SERIAL NO.




FUNDED BY :  
THE KINGDOM OF SAUDI ARABIA  
THROUGH THE SAUDI FUND FOR  
DEVELOPMENT (SFD)



LEGEND:

FOR TENDER ONLY



SYM.		NAME	
GRAPHIC SCALE			
			
NO	DATE	ENG	REVISIONS

CLIENT:

EMPLOYER:

UNITED NATIONS RELIEF AND WORKS AGENCY  
(UNRWA) THROUGH UNITED NATIONS  
DEVELOPMENT PROGRAMME (UNDP/PAPP)

CONSULTANT:



PROJECT TITLE:

Reconstruction and repair works of more  
than 150 effected houses for non-refugees  
and Rehabilitation and Furniture for five field  
playgrounds and a culture center.

Lot#11: Construction Shed For Spectators in  
5 play ground.

Location :  
Khan Younis play ground.

PREPARED BY	SCALE	DRAWING NO.
CHECKED BY	APPROVED BY	C-06
DRAWN BY	DATE	SERIAL NO.

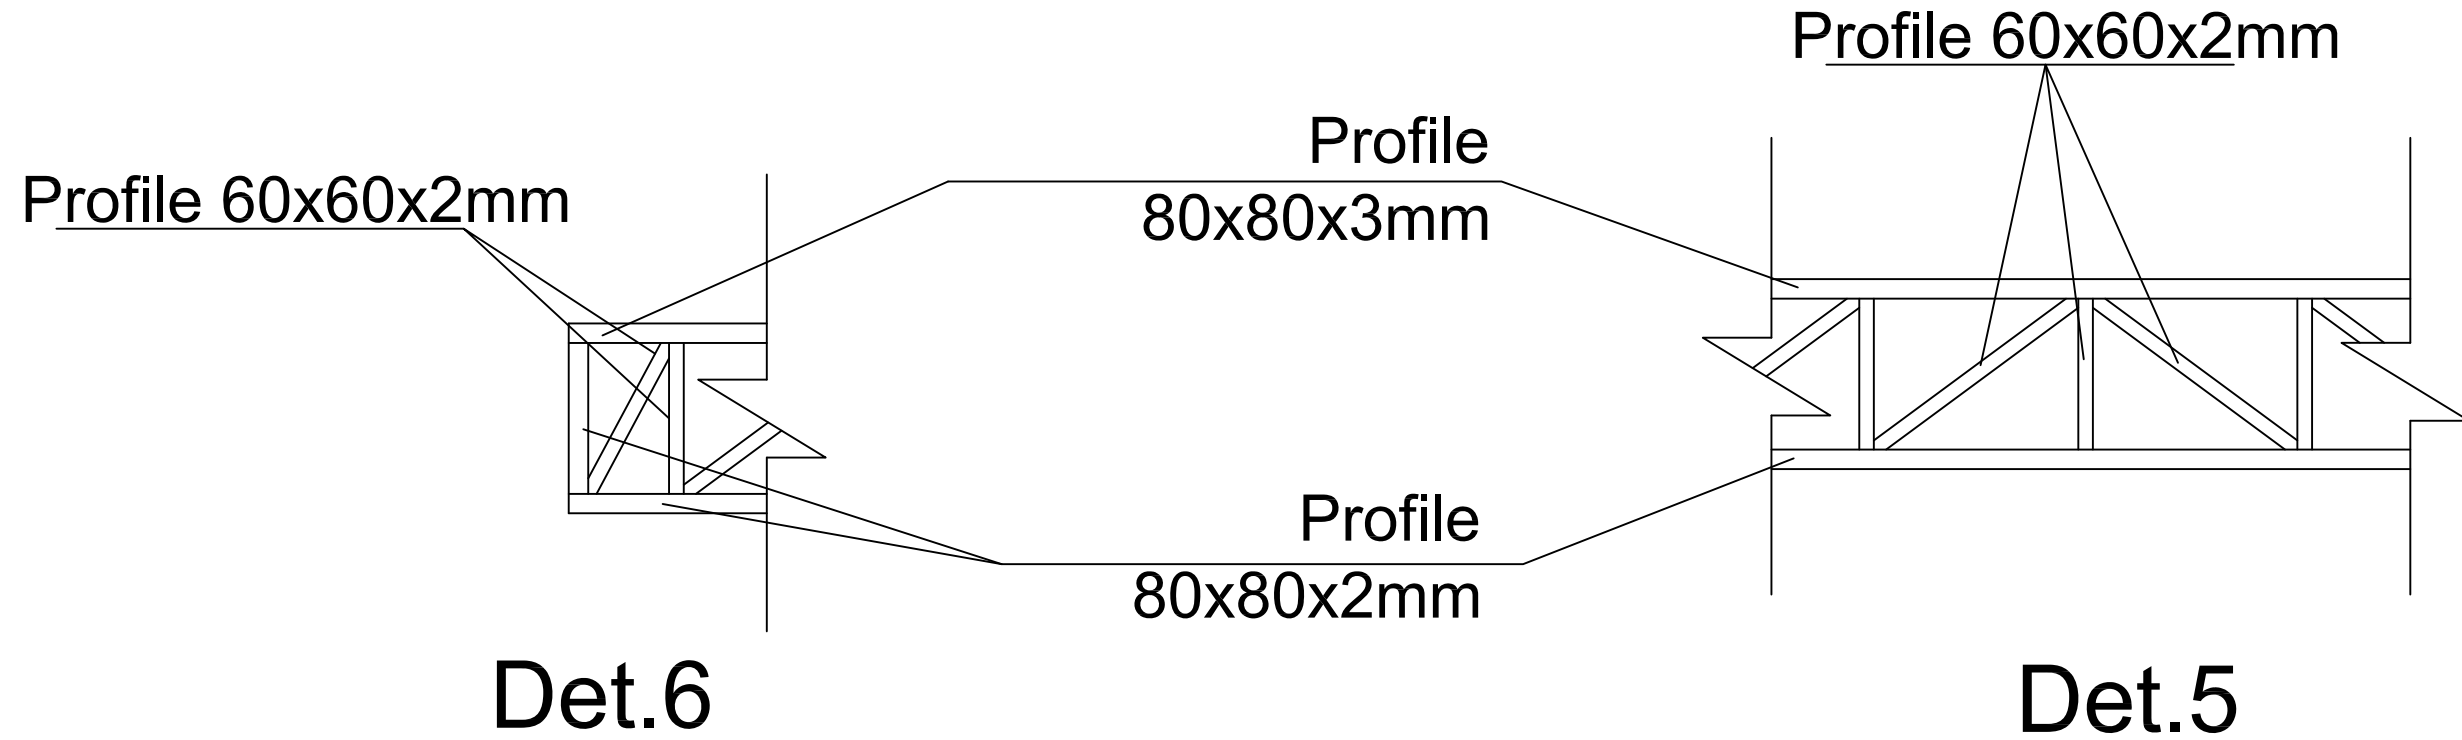
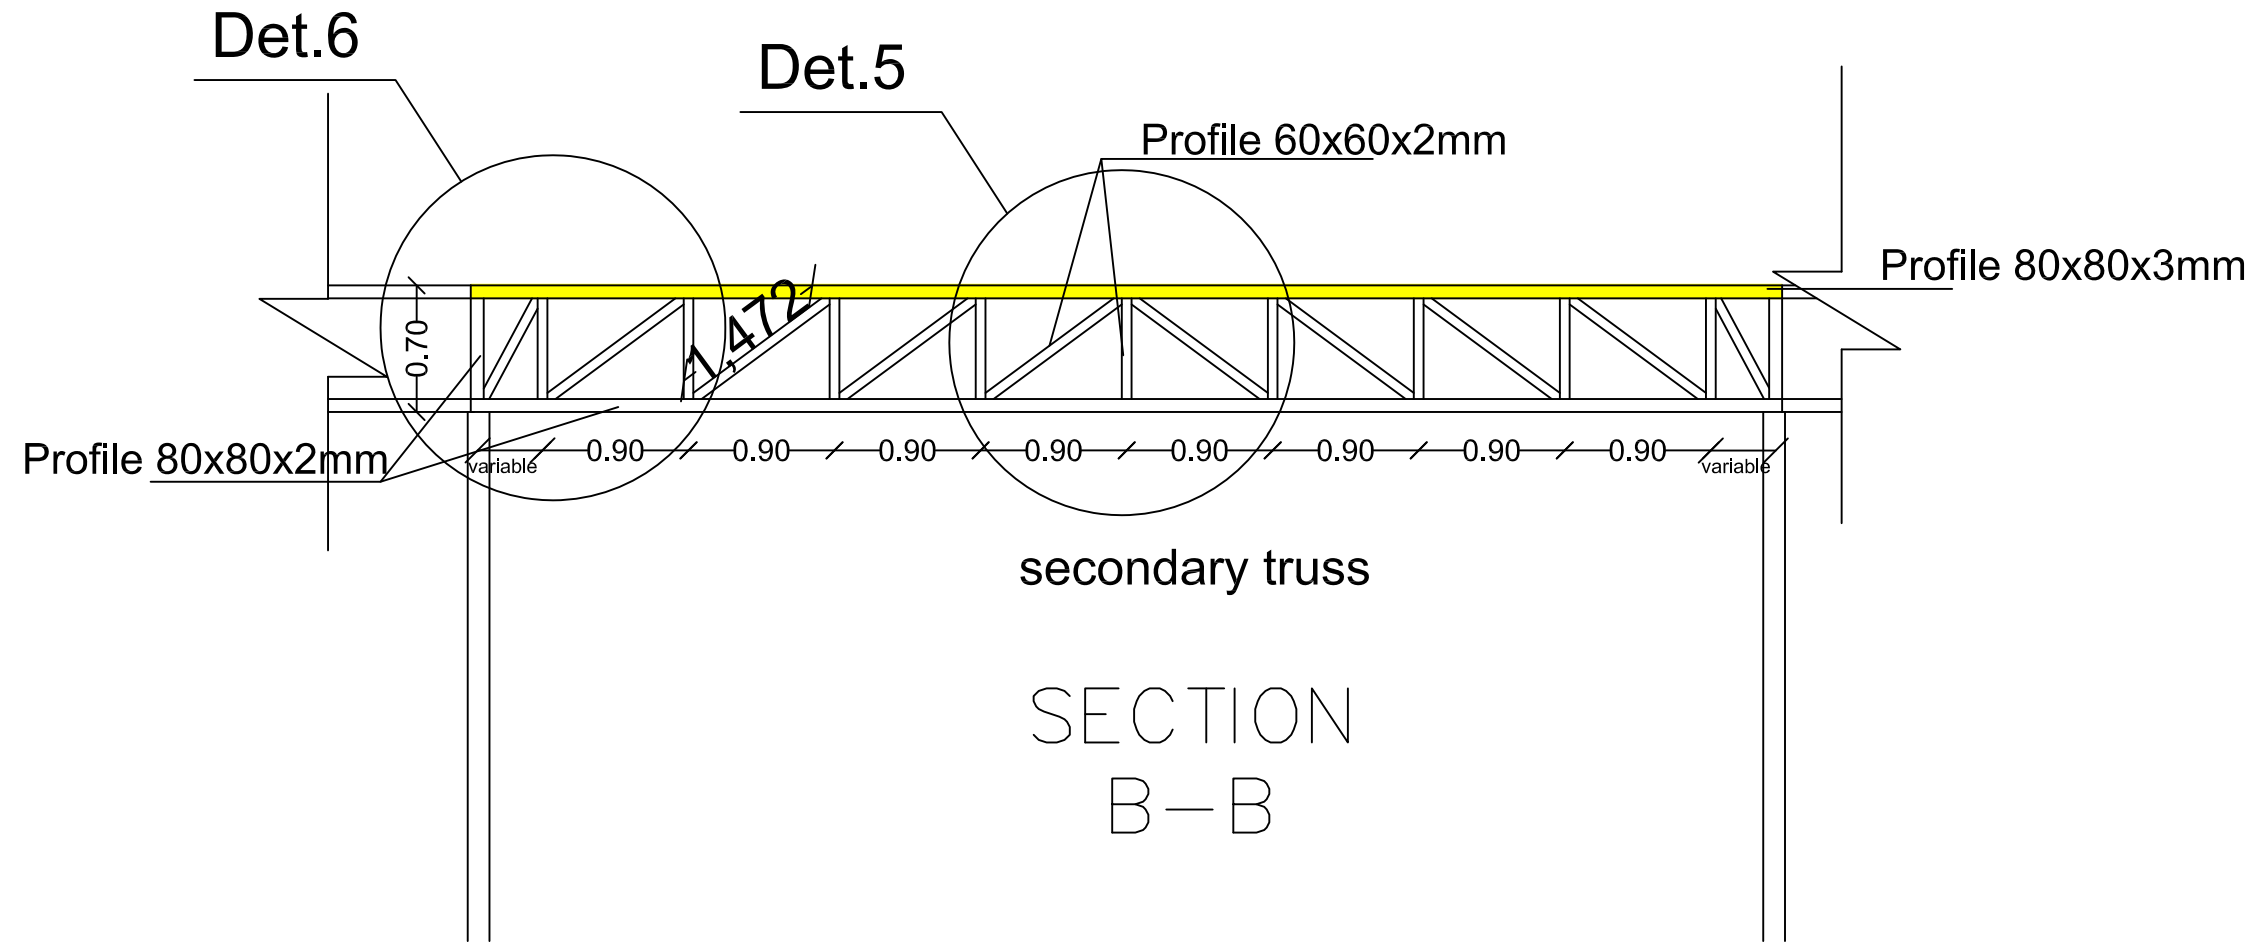











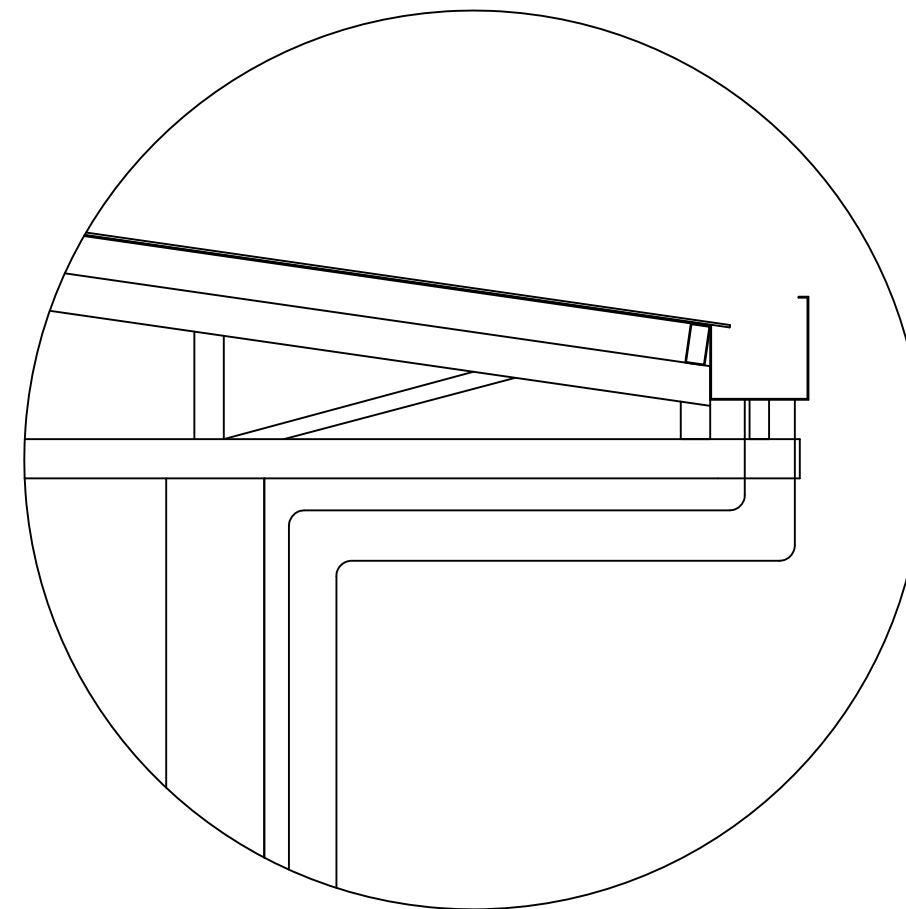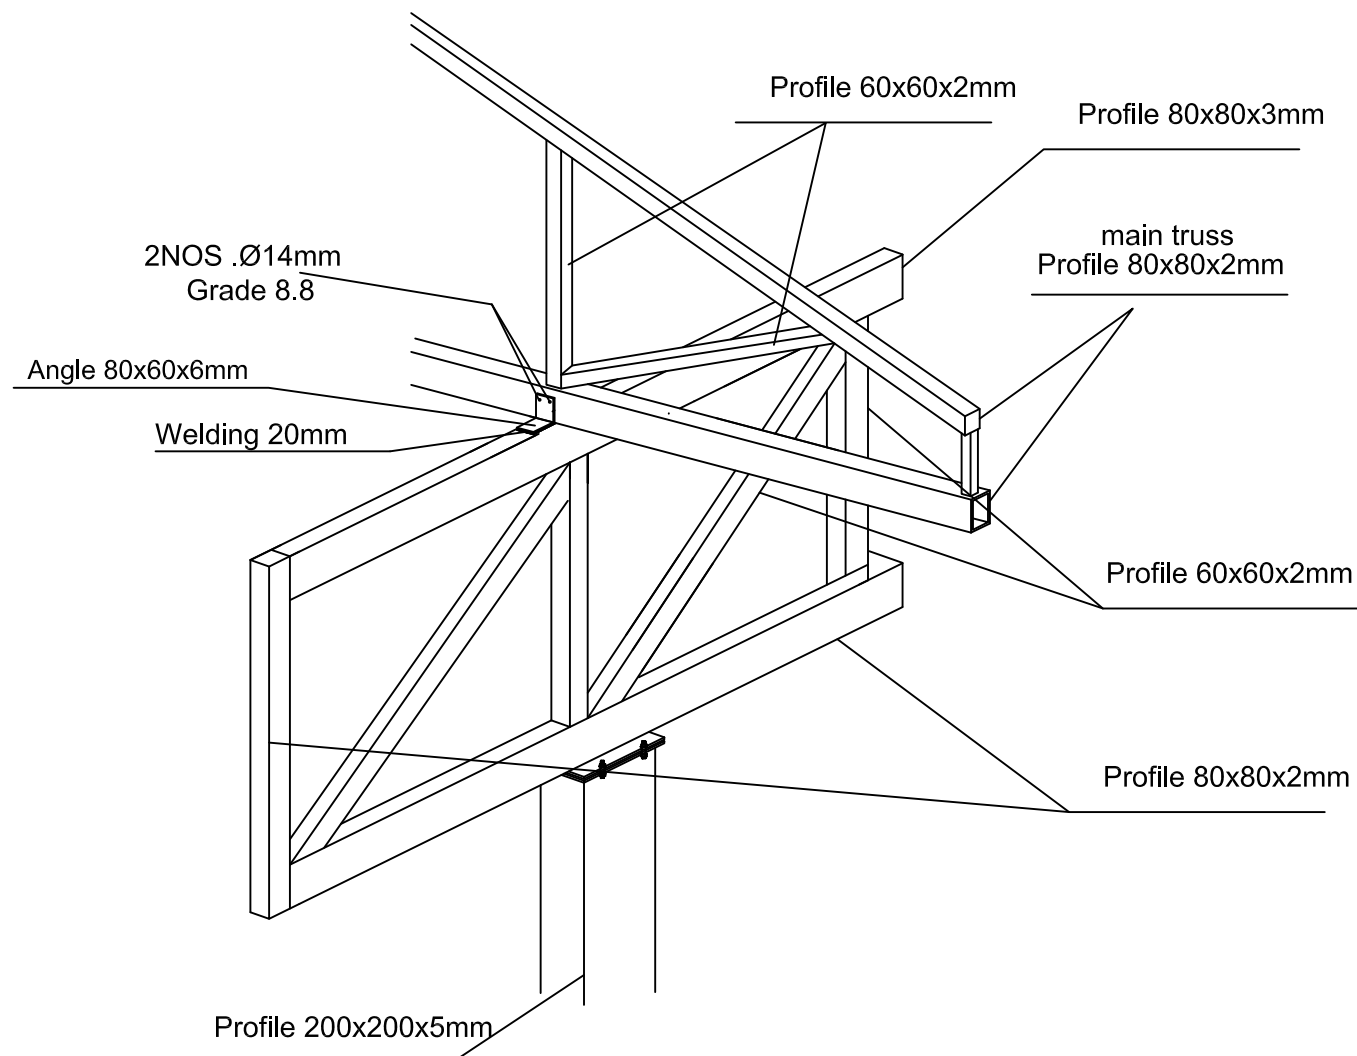


Det.2

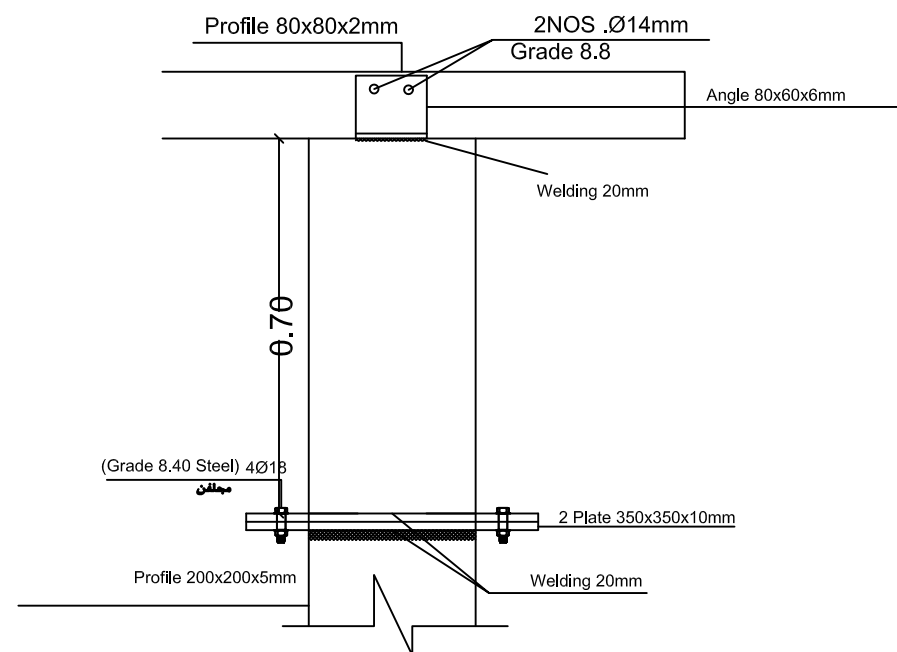

FUNDED BY :  
THE KINGDOM OF SAUDI ARABIA  
THROUGH THE SAUDI FUND FOR  
DEVELOPMENT (SFD)



LEGEND:

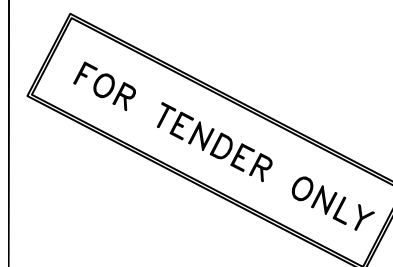

SYM.	NAME
GRAPHIC SCALE 0 1 2 3 4	
NO	DATE
ENG	REVISIONS

CLIENT:

EMPLOYER:

UNITED NATIONS RELIEF AND WORKS AGENCY  
(UNHCR) THROUGH UNITED NATIONS  
DEVELOPMENT PROGRAMME (UNDP/PAPP)

CONSULTANT:






PROJECT TITLE:

Reconstruction and repair works of more  
than 150 effected houses for non-refugees  
and Rehabilitation and Furniture for five field  
playgrounds and a culture center.

Lot#11: Construction Shed For Spectators in  
5 play ground.

Location :  
Khan Younis play ground.

PREPARED BY	SCALE	DRAWING NO.
CHECKED BY	APPROVED BY	C-09
DRAWN BY	DATE	SERIAL NO.

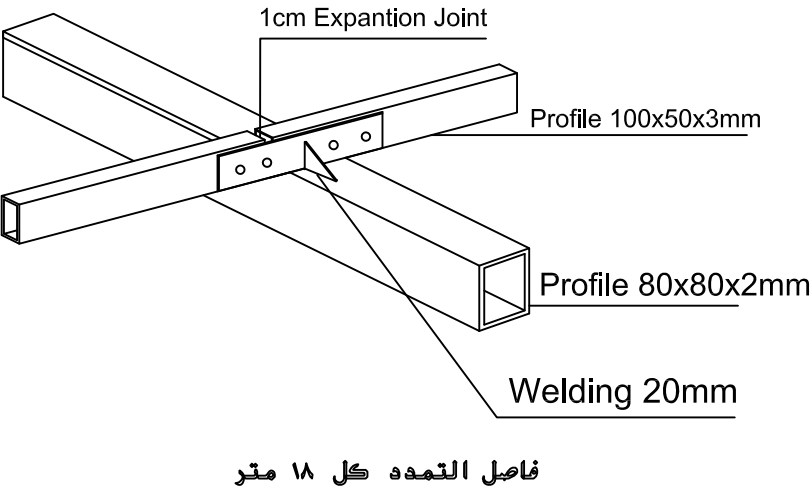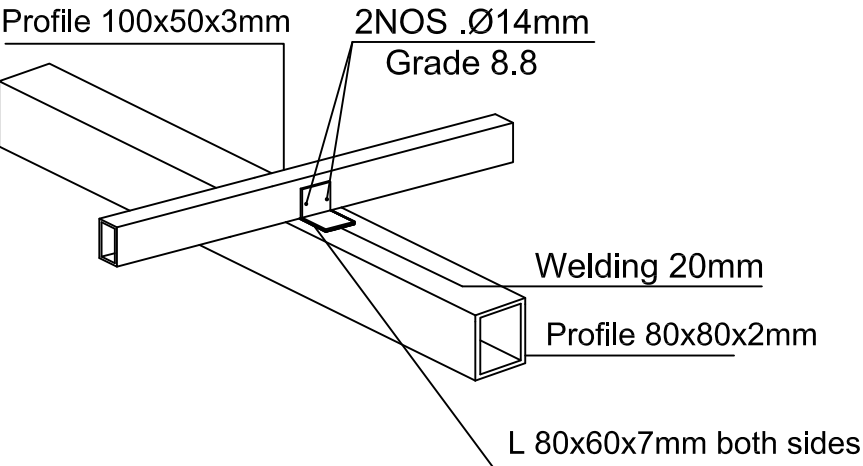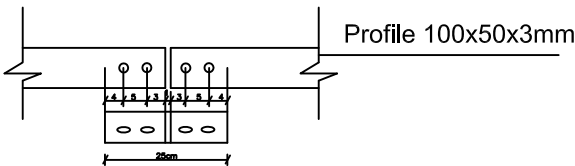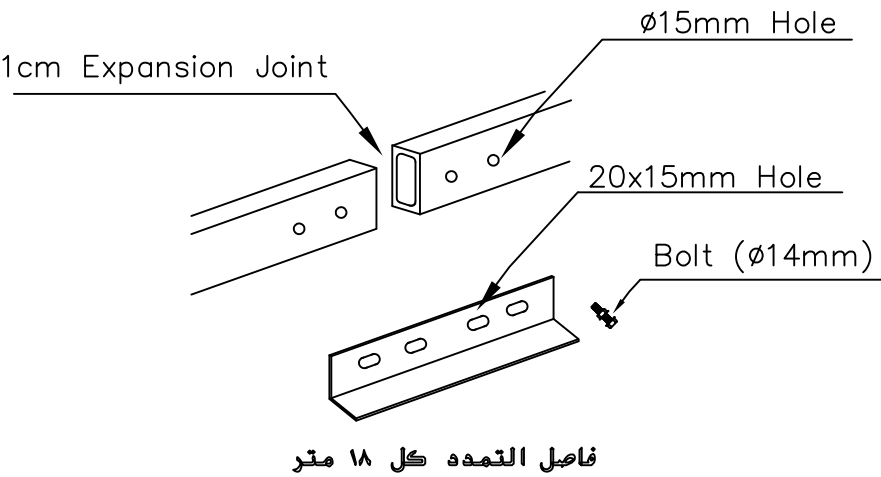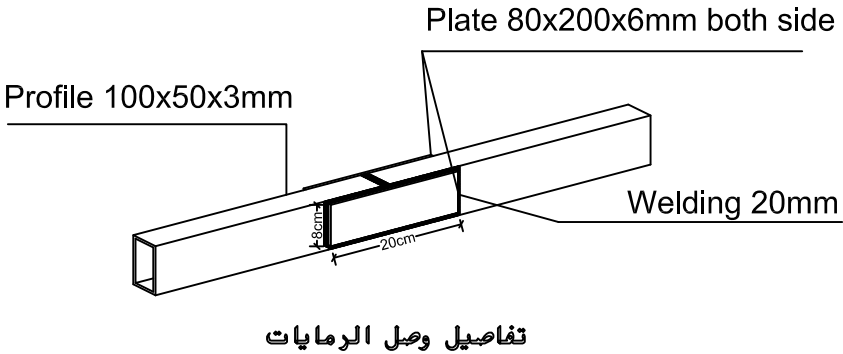

FUNDED BY :  
THE KINGDOM OF SAUDI ARABIA  
THROUGH THE SAUDI FUND FOR  
DEVELOPMENT (SFD)






LEGEND:

FOR TENDER ONLY



SYM.	NAME
GRAPHIC SCALE 0 1 2 3 4	
NO	DATE
ENG	REVISIONS
CLIENT:	
EMPLOYER:	
UNITED NATIONS RELIEF AND WORKS AGENCY (UNRWA) THROUGH UNITED NATIONS DEVELOPMENT PROGRAMME (UNDP/PAPP)	
CONSULTANT:	
PROJECT TITLE:	
Reconstruction and repair works of more than 150 effected houses for non-refugees and Rehabilitation and Furniture for five field playgrounds and a culture center.	
Lot#11: Construction Shed For Spectators in 5 play ground.	
Location :	
Khan Younis play ground.	
PREPARED BY	SCALE
CHECKED BY	APPROVED BY
DRAWN BY	DATE
DRAWING NO.	C-10
SERIAL NO.	

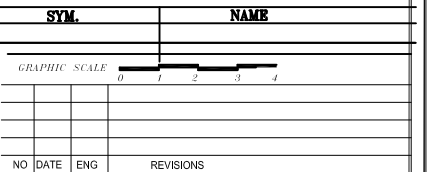  

CLIENT:

EMPLOYER:

UNITED NATIONS RELIEF AND WORKS AGENCY  
(UNRWA) THROUGH UNITED NATIONS  
DEVELOPMENT PROGRAMME (UNDP/PAPP)

**CONSULTANT:**


**PROJECT TITLE:**

Reconstruction and repair works of more than 150 effected houses for non-refugees and Rehabilitation and Furniture for five field playgrounds and a culture center.

Lot#11: Construction Shed For Spectators in  
5 play ground.

Location : Khan Younis play ground.


PREPARED BY	SCALE	DRAWING NO. C-11
CHECKED BY	APPROVED BY	
DRAWN BY	DATE	SERIAL NO.

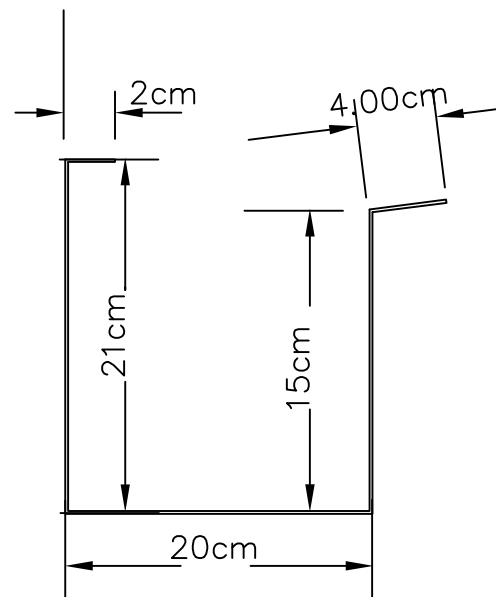


Gutter (2 mm thick)L=62cm

## Gutter Details

## تفاصيل أبعاد وتثبيت المزراب

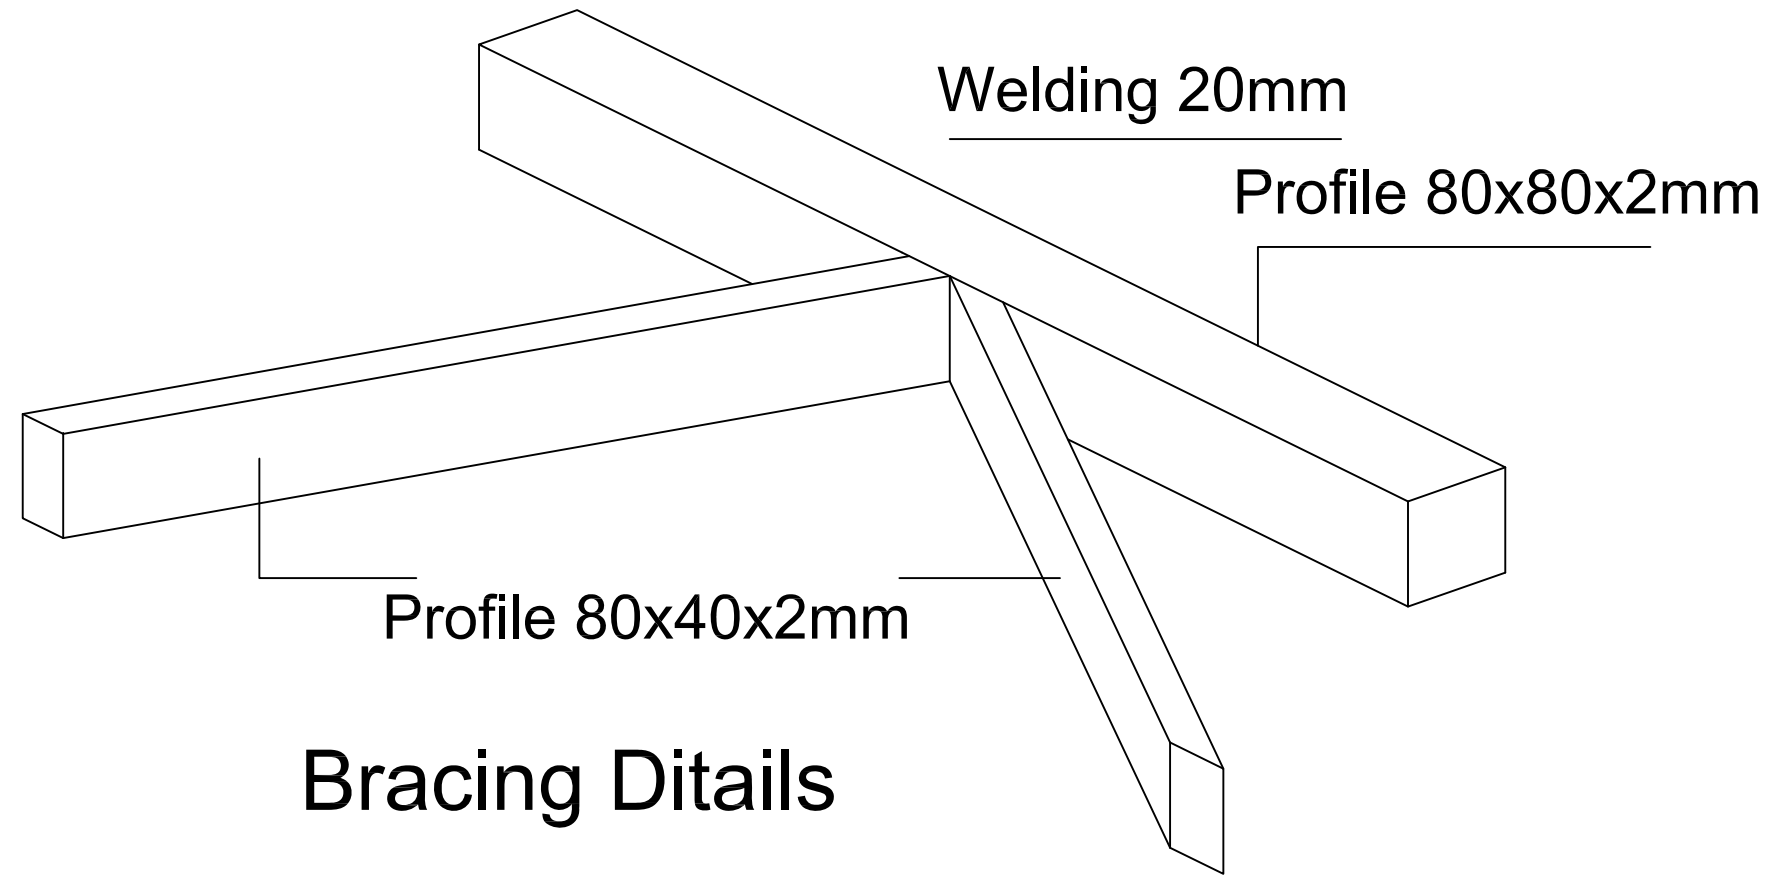

## Bracing Dittails

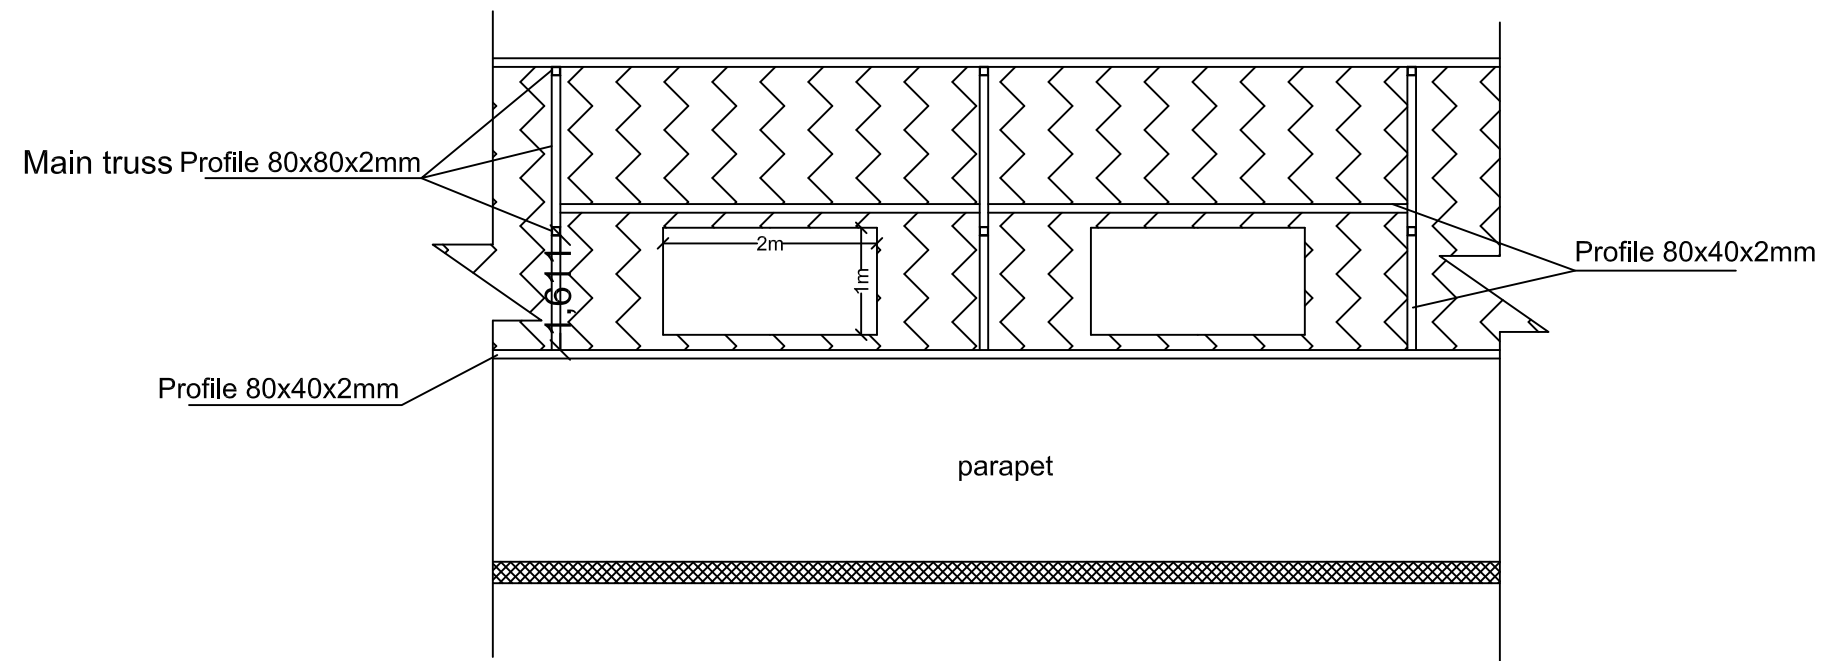


## SECTION C — C



FUNDED BY :  
THE KINGDOM OF SAUDI ARABIA  
THROUGH THE SAUDI FUND FOR  
DEVELOPMENT (SFD)



LEGEND:

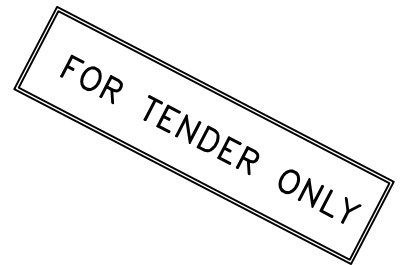

SYM.	NAME
GRAPHIC SCALE	
NO	DATE
ENG	REVISIONS

CLIENT:

EMPLOYER:

UNITED NATIONS RELIEF AND WORKS AGENCY  
(UNHCR) THROUGH UNITED NATIONS  
DEVELOPMENT PROGRAMME (UNDP/PAPP)

CONSULTANT:


PROJECT TITLE:


Reconstruction and repair works of more  
than 150 effected houses for non-refugees  
and Rehabilitation and Furniture for five field  
playgrounds and a culture center.

Lot#11: Construction Shed For Spectators in  
5 play ground.

Location :  
Khan Younis play ground.


PREPARED BY	SCALE	DRAWING NO.
CHECKED BY	APPROVED BY	C-12
DRAWN BY	DATE	SERIAL NO.

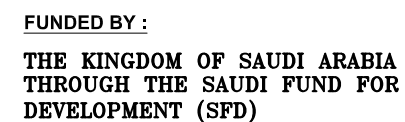

SYM.		NAME	
GRAPHIC SCALE			
			
NO.	DATE	ENG.	REVISIONS
CLIENT:			
EMPLOYER:			
UNITED NATIONS RELIEF AND WORKS AGENCY (UNRWA) THROUGH UNITED NATIONS DEVELOPMENT PROGRAMME (UNDP/PAPP)			
CONSULTANT:			
PROJECT TITLE:			
Reconstruction and repair works of more than 150 effected houses for non-refugees and Rehabilitation and Furniture for five field playgrounds and a culture center.			
Lot#11: Construction Shed For Spectators in 5 play ground.			
Location :			
Khan Younis play ground.			
PREPARED BY	SCALE	DRAWING NO. C-13 SERIAL NO.	
CHECKED BY	APPROVED BY		
DRAWN BY	DATE		



## تفصيلة حماية ماسورة المزراپ

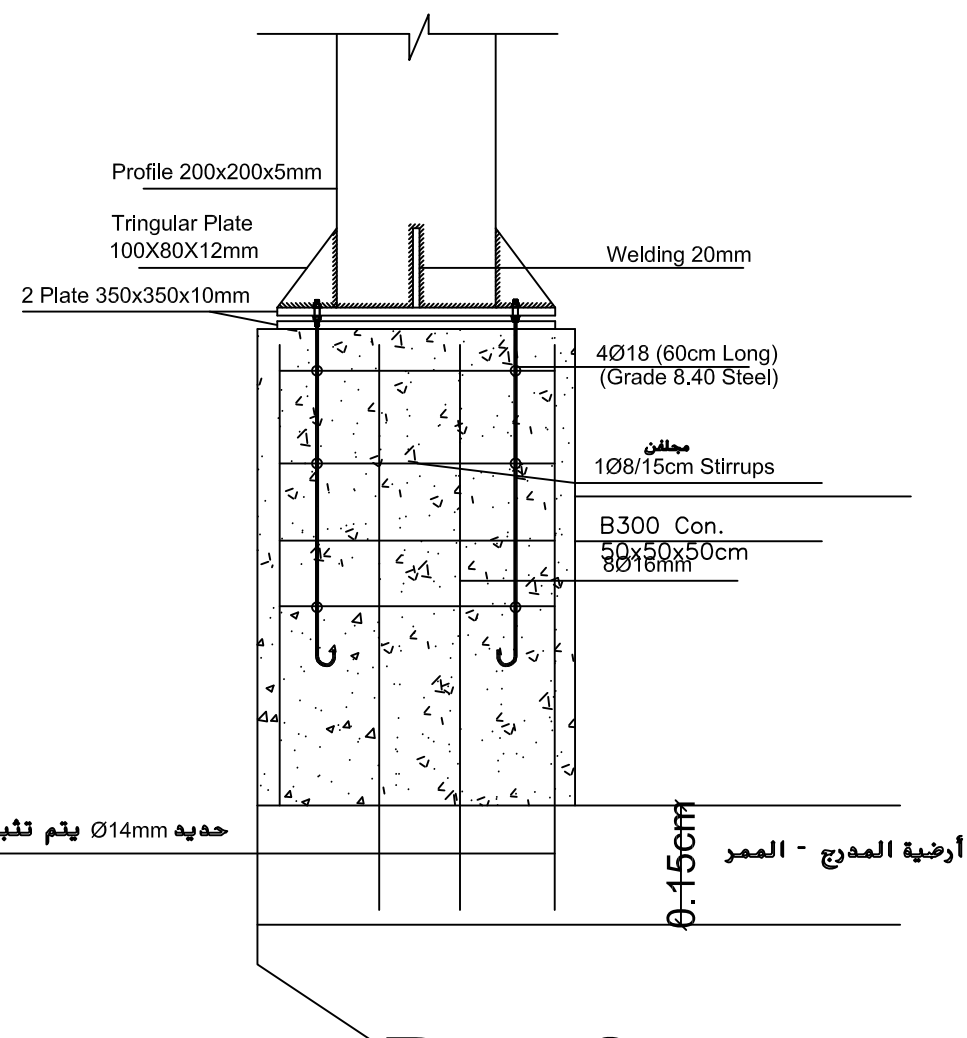

# Det.8