
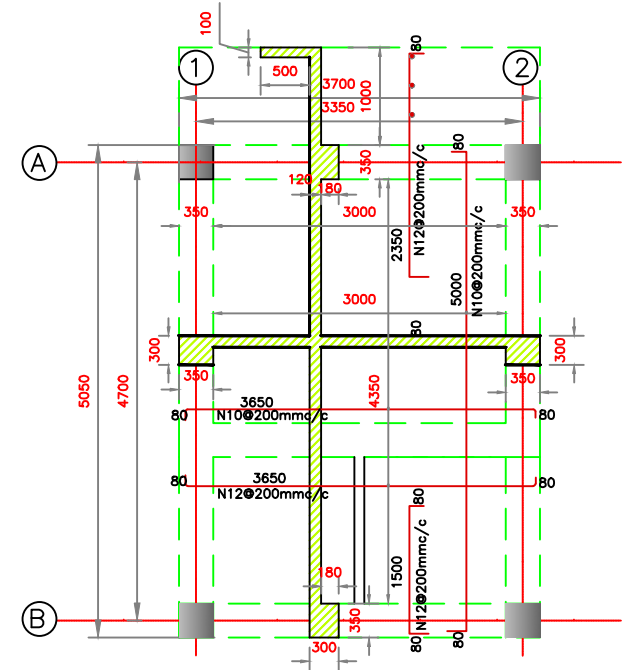


No	DATE	REVISION
0		ISSUED FOR TENDER PURPOSE ONLY
1	10.21.2013	ISSUED FOR CONSTRUCTION
2		
3		


NOTES

- * ALL DIMENSIONS ARE IN MILLIMETERS UNLESS OTHERWISE NOTED.
- * DO NOT SCALE DRAWINGS.
- * VERIFY ALL DIMENSIONS ON SITE BEFORE COMMENCEMENT OF WORK.
- * ALL DRAWINGS SHALL BE READ IN CONJUNCTION WITH SPECIFICATIONS AND SCHEDULES.
- * ALL WORK SHALL BE CARRIED OUT IN ACCORDANCE WITH LOCAL LAWS AND UNDP SPECIFICATIONS.
- * ANY DISCREPANCIES SHALL BE REPORTED TO UNDP ENGINEERS.

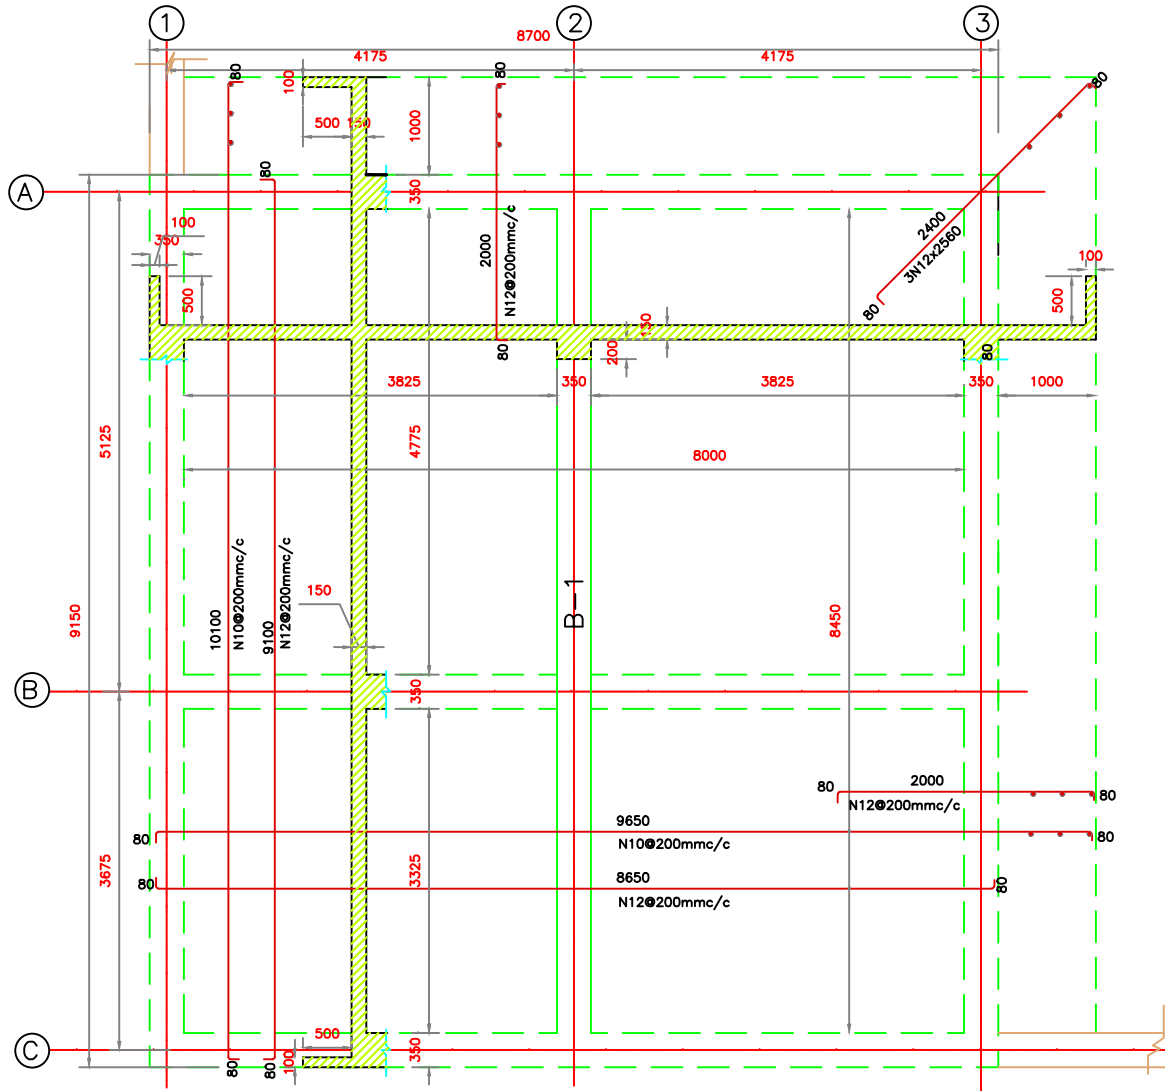


1 SLAB FORM WORK AND STEEL BAR PLAN
SC04 SCALE 1:50


IMPLEMENTOR		UNITED NATIONS DEVELOPMENT PROGRAM	
PROJECT: Check point building			
DRAWING TITLE: Slabs form work and rebars plan			
DESIGNED:		PROJECT NO:	DRAWING NO. REV. SC04 0
DRAWN:		SHEET SIZE: A3	
CHECKED:		SCALE: 1:50	
APPROVED:		DATE:	

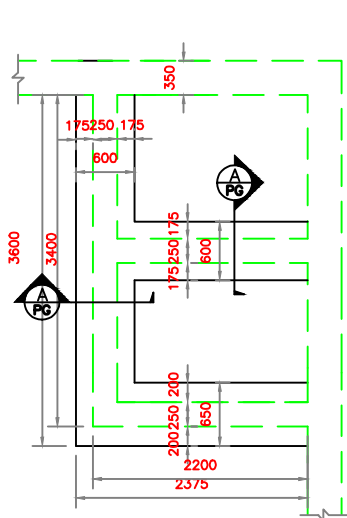


1 FOUNDATION PLAN
SC05 SCALE 1:50

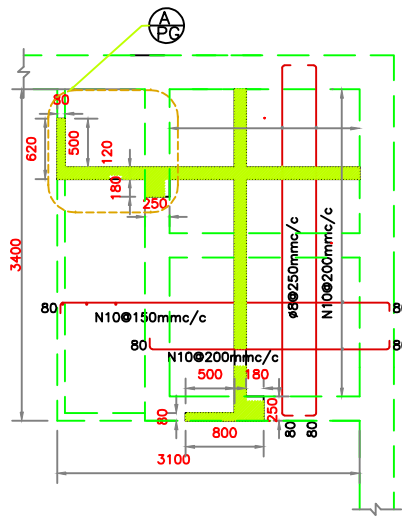


2 TOILET SLAB PLAN
SC05 SCALE 1:50

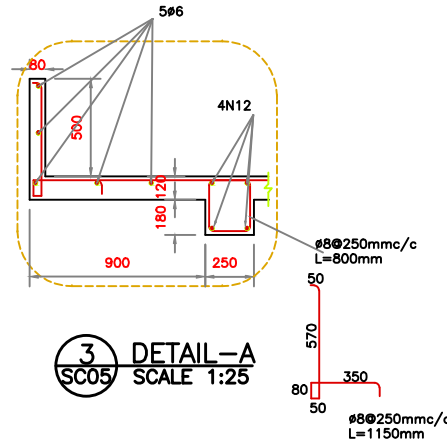


3 DETAIL-A
SC05 SCALE 1:25

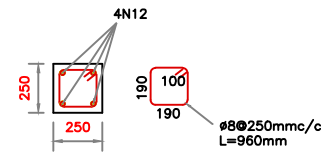


5 RB-1
SC05 SCALE 1:25

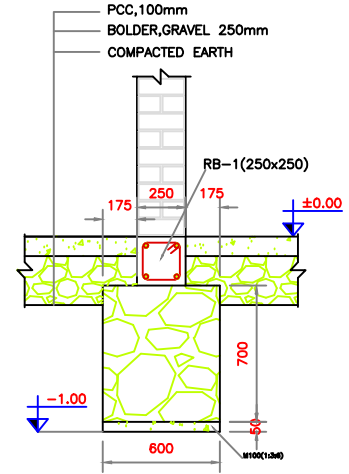


4 SECTION-A
SC05 SCALE 1:25

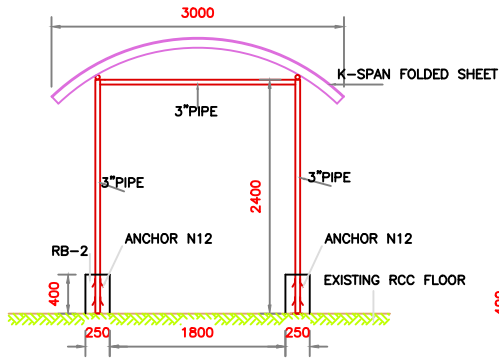


6 CANOPY DETAIL
SC05 SCALE 1:50

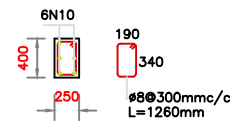

7 RB-2
SC05 SCALE 1:25

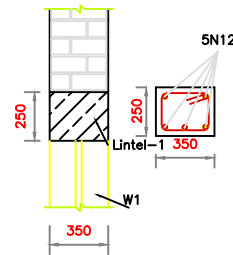

8 Lintel-1
SC05 SCALE 1:25

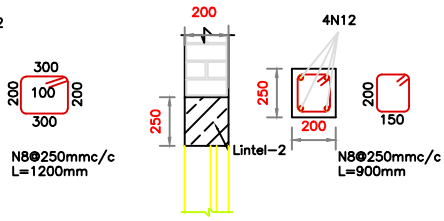


9 Lintel-2
SC05 SCALE 1:25

No	DATE	REVISION
0		ISSUED FOR TENDER PURPOSE ONLY
1	10.21.2013	ISSUED FOR CONSTRUCTION
2	18.01.2014	ADDED LINTEL DETAILS
3		

NOTES

- * ALL DIMENSIONS ARE IN MILLIMETERS UNLESS OTHERWISE NOTED.
- * DO NOT SCALE DRAWINGS.
- * VERIFY ALL DIMENSIONS ON SITE BEFORE COMMENCEMENT OF WORK.
- * ALL DRAWINGS SHALL BE READ IN CONJUNCTION WITH SPECIFICATIONS AND SCHEDULES.
- * ALL WORK SHALL BE CARRIED OUT IN ACCORDANCE WITH LOCAL LAWS AND UNDP SPECIFICATIONS.
- * ANY DISCREPANCIES SHALL BE REPORTED TO UNDP ENGINEERS.

IMPLEMENTOR		UNITED NATIONS DEVELOPMENT PROGRAM	
PROJECT: TOILETS BUILDING			
DRAWING TITLE: Toilets and Canopy details			
DESIGNED:		PROJECT NO.	DRAWING NO. SC05
DRAWN:		SHEET SIZE: A3	
CHECKED:		SCALE: 1:25, 1:50	
APPROVED:		DATE:	
			REV. 0

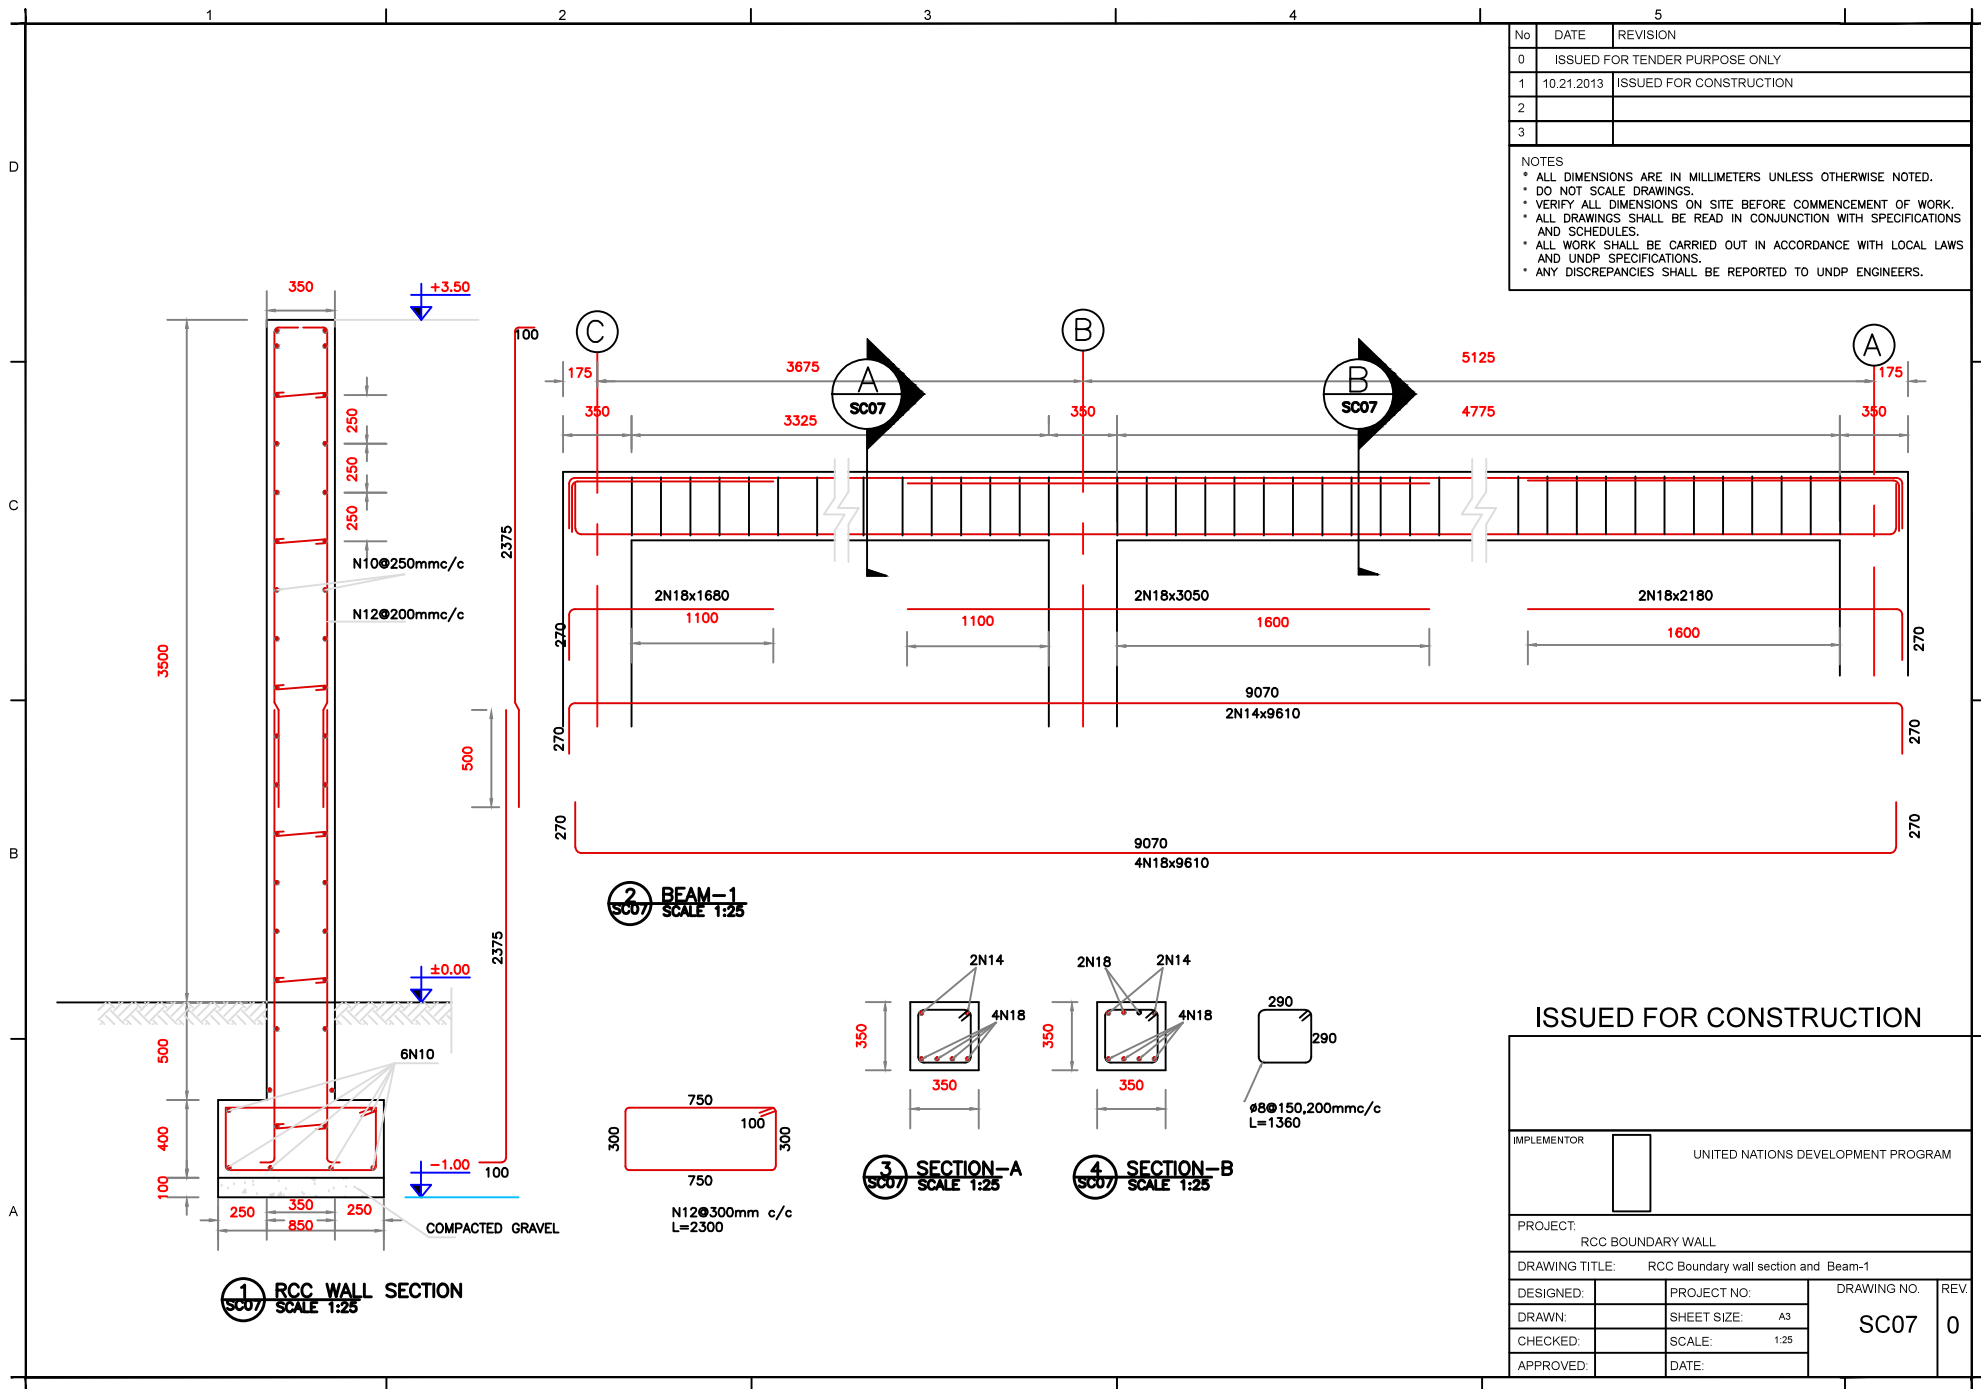

No	DATE	REVISION
0		ISSUED FOR TENDER PURPOSE ONLY
1	10.21.2013	ISSUED FOR CONSTRUCTION
2		
3		

NOTES

- * ALL DIMENSIONS ARE IN MILLIMETERS UNLESS OTHERWISE NOTED.
- * DO NOT SCALE DRAWINGS.
- * VERIFY ALL DIMENSIONS ON SITE BEFORE COMMENCEMENT OF WORK.
- * ALL DRAWINGS SHALL BE READ IN CONJUNCTION WITH SPECIFICATIONS AND SCHEDULES.
- * ALL WORK SHALL BE CARRIED OUT IN ACCORDANCE WITH LOCAL LAWS AND UNDP SPECIFICATIONS.
- * ANY DISCREPANCIES SHALL BE REPORTED TO UNDP ENGINEERS.

ISSUED FOR CONSTRUCTION

IMPLEMENTOR: UNITED NATIONS DEVELOPMENT PROGRAM

PROJECT: RCC BOUNDARY WALL

DRAWING TITLE: RCC Boundary wall section and Beam-1

DESIGNED:	PROJECT NO:	DRAWING NO.	REV.
DRAWN:	SHEET SIZE: A3	SC07	0
CHECKED:	SCALE: 1:25		
APPROVED:	DATE:		