




Removal of cement-based render

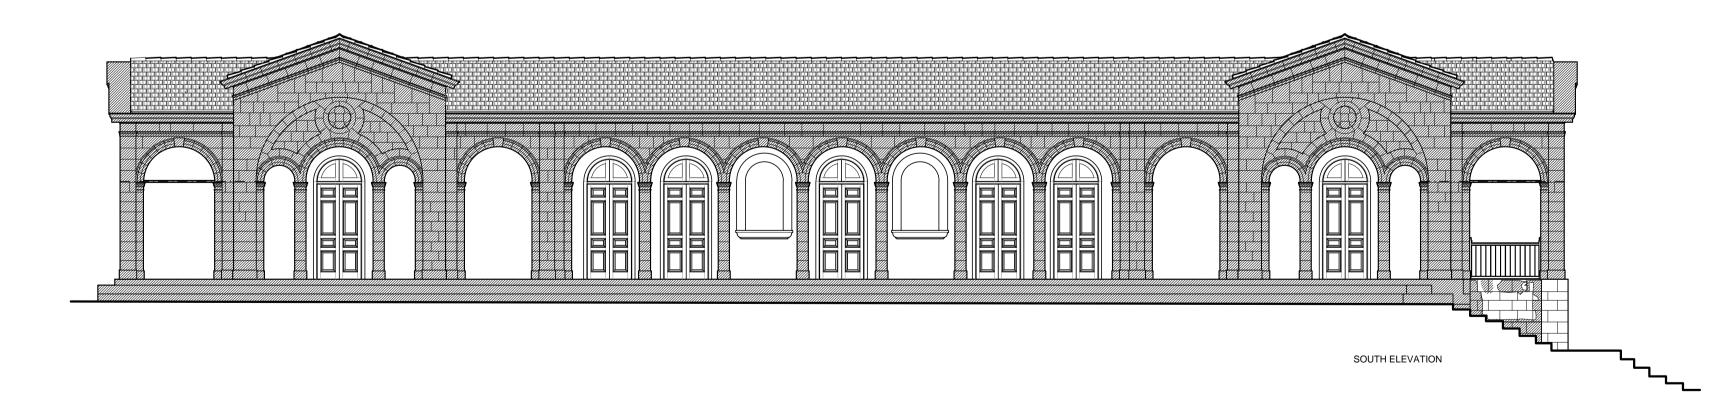



EAST ELEVATION



OF THE HOLY MONASTERY OF APOSTOLOS ANDREAS RIZOKARPASSO, CYPRUS

RESEARCH PROGRAMM FOR THE

RESTORATION AND REHABILITATION

OF THE HISTORIC BUILDING COMPLEX AND RECONFIGURATION OF THE

**ENVIRONMENT OF THE MONASTERY** 

PROJECT PHASE B: IMPLEMENTATION GUEST HOUSE BUILDING (1919)(GH)



UNIVERSITY OF PATRAS
SCHOOL OF ENGINEERING
DEPARTMENT OF ARCHITECTURE
LABORATORY OF URBAN AND REGIONAL PLANNING Director: Professor N.D. Polydorides

Main Researcher:

P.M. Koufopoulos, Assistant Professor Scientific advisors:


S.V. Mamaloukos, Assistant Professor D.M.Myrianthefs, architect-restorer M.M. Myriantheos, architect-restorer

Collaborators:

N. Kalathas, civil engineer
G. Demetriades, civil engineer
O. Monogios, electrical engineer
L. Vacanas, mechanical engineer
Ch. Makris, quantity surveyor
G. Dogani, antiquities conservator A. Galanou, antiquities conservator

Title: PROPOSAL CEMENT-BASED RENDER REMOVAL



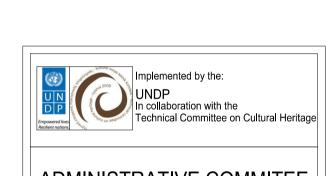

ADMINISTRATIVE COMMITEE OF THE HOLY MONASTERY OF APOSTOLOS ANDREAS RIZOKARPASSO, CYPRUS

RESEARCH PROGRAMM FOR THE

RESTORATION AND REHABILITATION

OF THE HISTORIC BUILDING COMPLEX

AND RECONFIGURATION OF THE

**ENVIRONMENT OF THE MONASTERY** 

PROJECT PHASE B: IMPLEMENTATION GUEST HOUSE BUILDING (1919)(GH)



UNIVERSITY OF PATRAS
SCHOOL OF ENGINEERING
DEPARTMENT OF ARCHITECTURE
LABORATORY OF URBAN AND REGIONAL PLANNING Director: Professor N.D. Polydorides

Main Researcher:

P.M. Koufopoulos, Assistant Professor Scientific advisors:

S.V. Mamaloukos, Assistant Professor


D.M.Myrianthefs, architect-restorer M.M. Myriantheos, architect-restorer


Collaborators:

N. Kalathas, civil engineer
G. Demetriades, civil engineer
O. Monogios, electrical engineer
L. Vacanas, mechanical engineer
Ch. Makris, quantity surveyor

G. Dogani, antiquities conservator A. Galanou, antiquities conservator

Title: PROPOSAL POINTING & PAINT REMOVAL

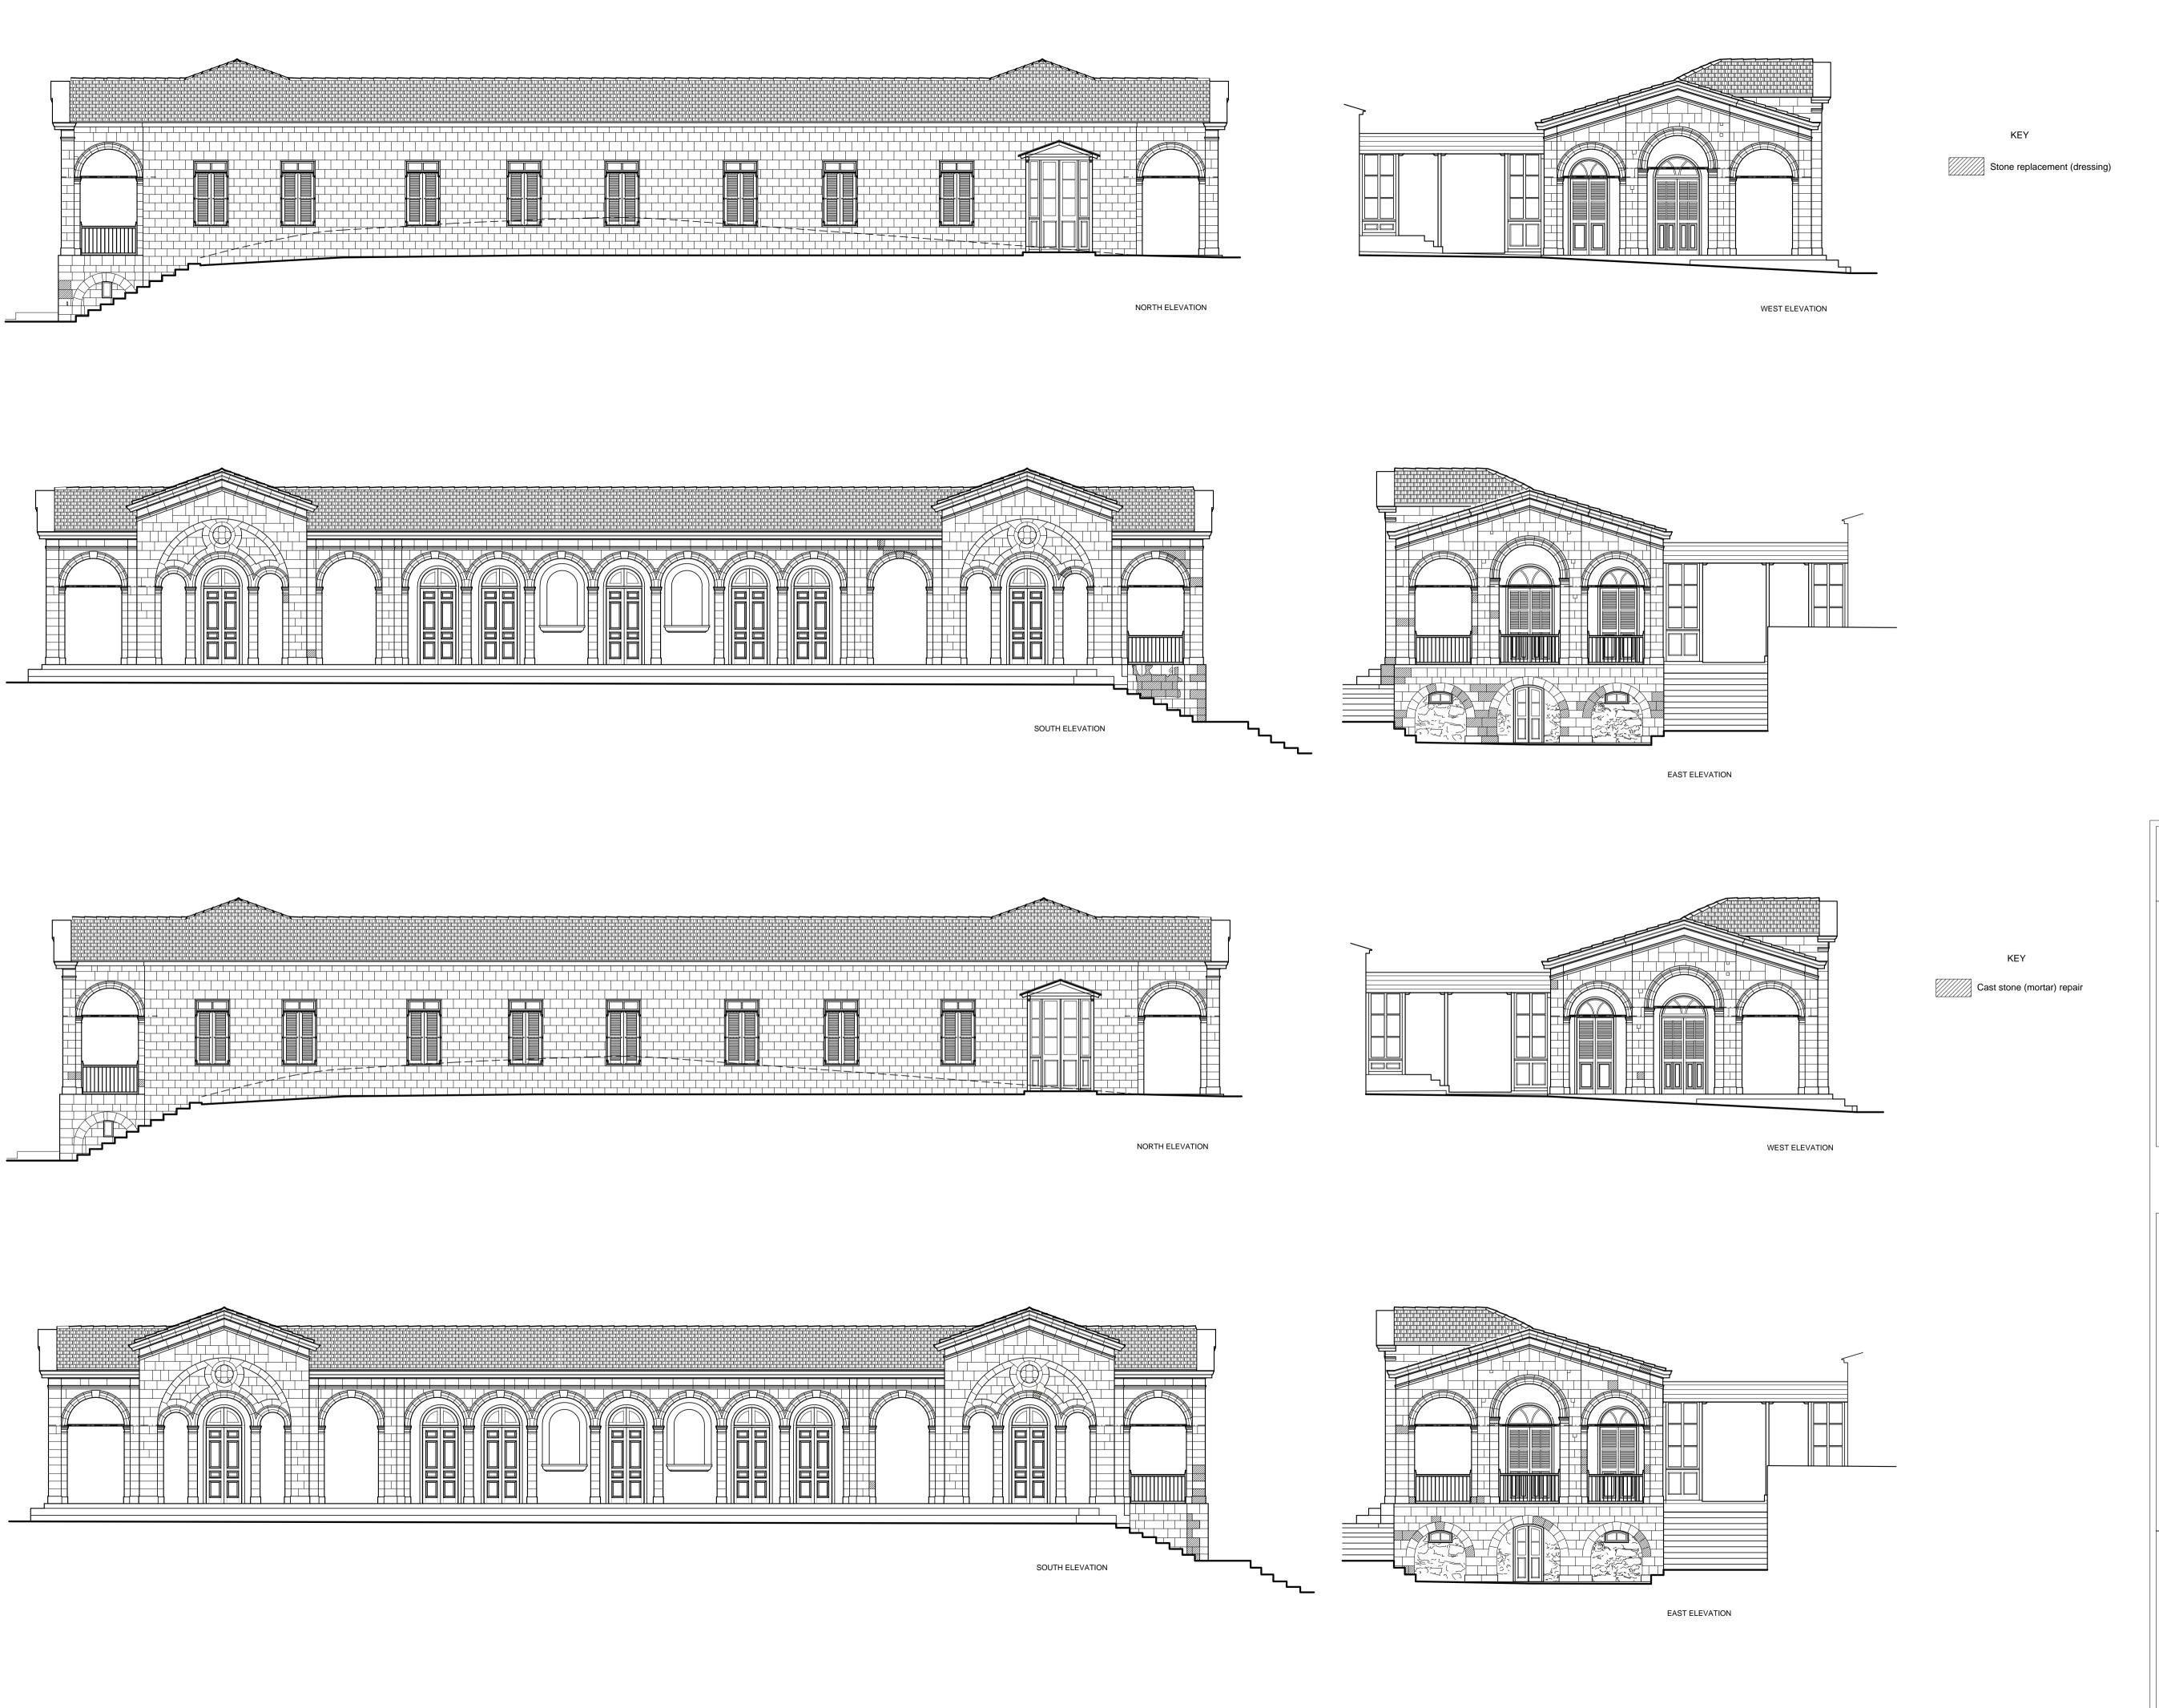

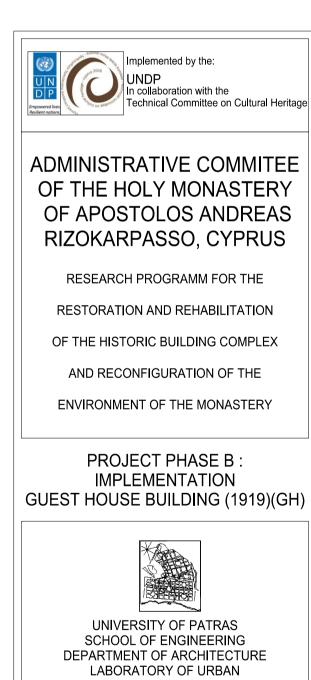

AND REGIONAL PLANNING
Director: Professor N.D. Polydorides
Main Researcher:
P.M. Koufopoulos, Assistant Professor
Scientific advisors:
S.V. Mamaloukos, Assistant Professor
D.M.Myrianthefs, architect-restorer


M.M. Myriantheos, architect-restorer

Collaborators : N. Kalathas, civil engineer G. Demetriades, civil engineer

O. Monogios, electrical engineer
L. Vacanas, mechanical engineer
Ch. Makris, quantity surveyor
G. Dogani, antiquities conservator
A. Galanou, antiquities conservator

Title: PROPOSAL STONE REPLACEMENT (DRESSING)

& CAST STONE (MORTAR) REPAIR

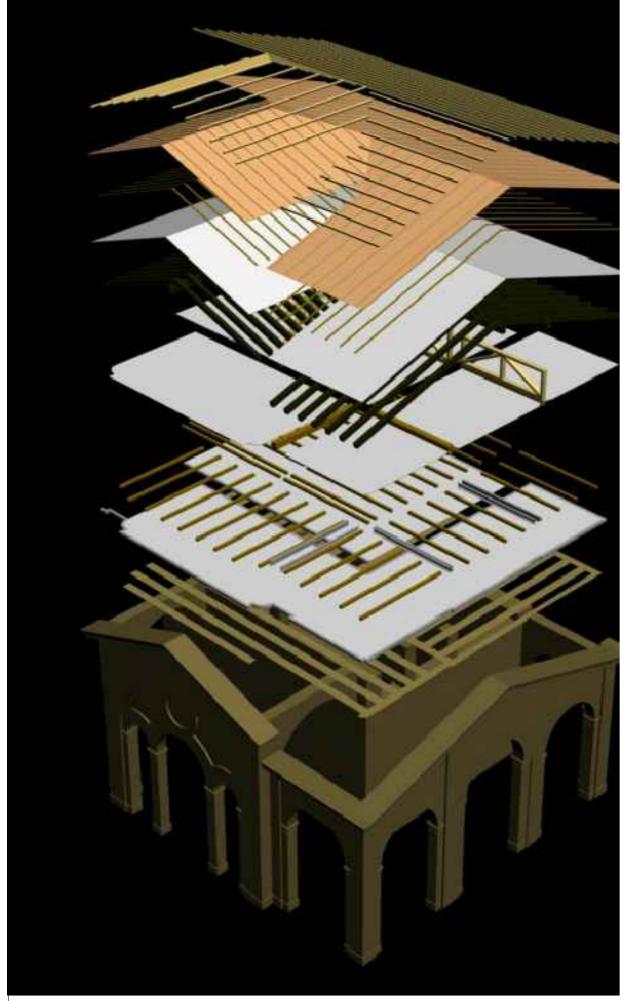

Layers showing the roof components




General view of the interior of the roof



Bird's eye view of the roof from south east

View of the interior of the roof with the structural reinforcements

 

## ADMINISTRATIVE COMMITEE OF THE HOLY MONASTERY OF APOSTOLOS ANDREAS RIZOKARPASSO, CYPRUS

RESEARCH PROGRAMM FOR THE

RESTORATION AND REHABILITATION

OF THE HISTORIC BUILDING COMPLEX

AND RECONFIGURATION OF THE

**ENVIRONMENT OF THE MONASTERY** 

## PROJECT PHASE B: IMPLEMENTATION GUEST HOUSE BUILDING (1919)(GH)



UNIVERSITY OF PATRAS SCHOOL OF ENGINEERING DEPARTMENT OF ARCHITECTURE LABORATORY OF URBAN AND REGIONAL PLANNING

Director: Professor N.D. Polydorides Main Researcher: P.M. Koufopoulos, Assistant Professor

Scientific advisors:

S.V. Mamaloukos, Assistant Professor D.M.Myrianthefs, architect-restorer M.M. Myriantheos, architect-restorer

Collaborators: N. Kalathas, civil engineer G. Demetriades, civil engineer


O. Monogios, electrical engineer L. Vacanas, mechanical engineer Ch. Makris, quantity surveyor G. Dogani, antiquities conservator A. Galanou, antiquities conservator


Title: PROPOSAL PERSPECTIVES


1:100

Rev. May 2016
Plate number: GHP34

View of the ceiling in the gallery

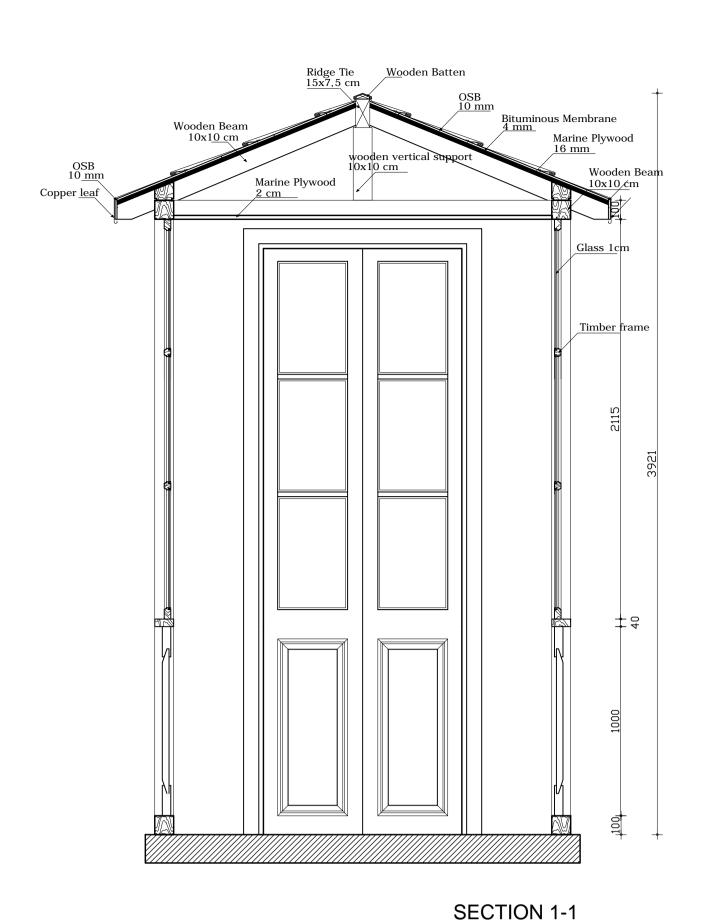

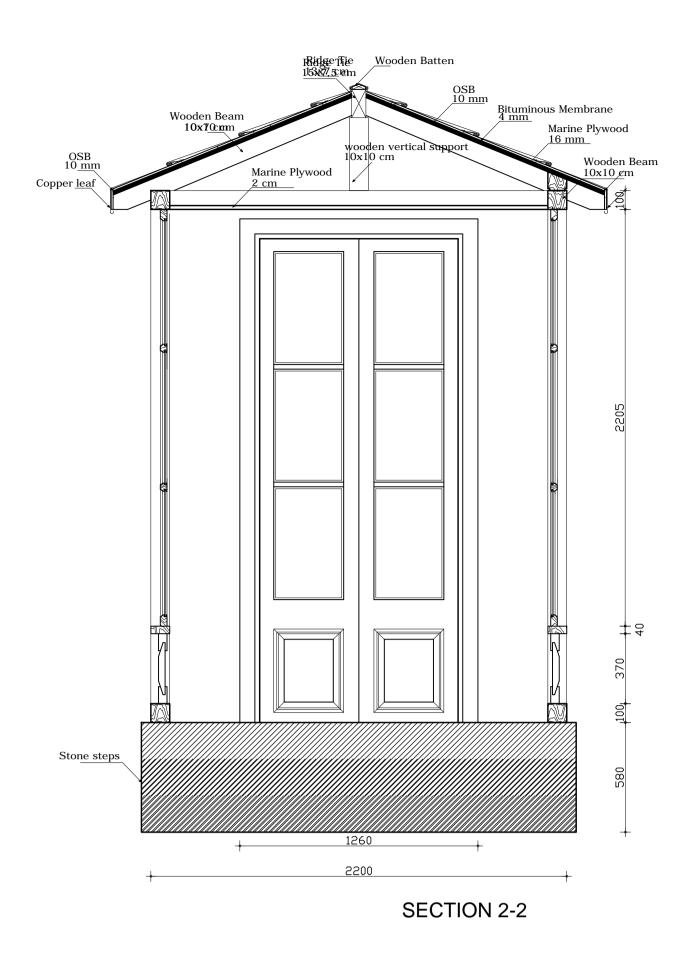

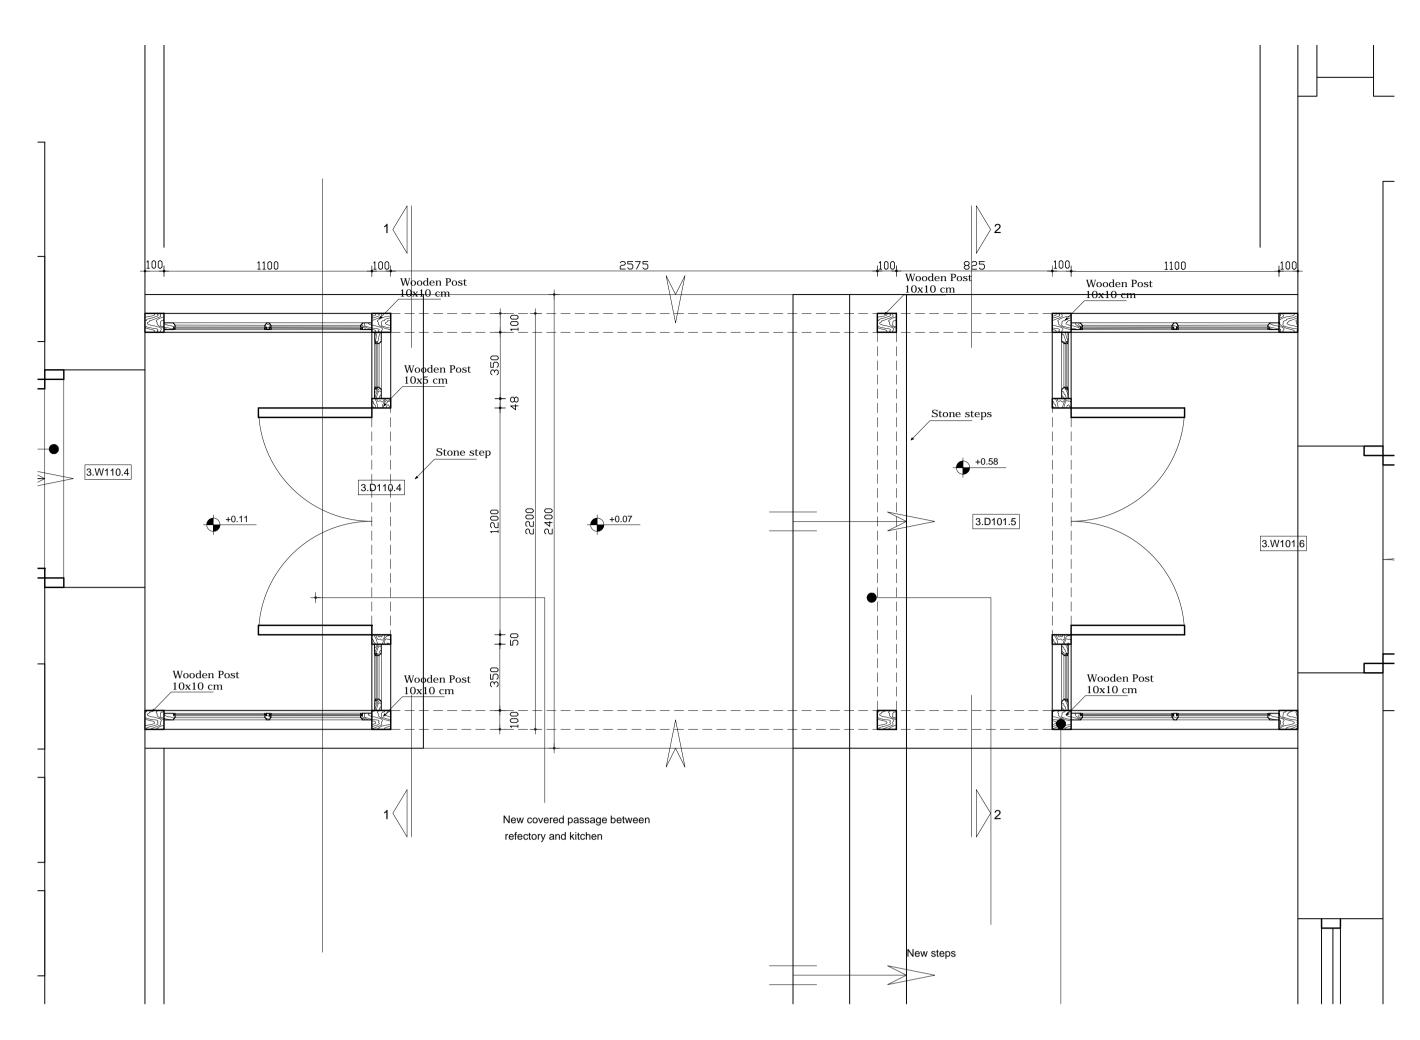

PROJECT PHASE B:

UNIVERSITY OF PATRAS SCHOOL OF ENGINEERING DEPARTMENT OF ARCHITECTURE LABORATORY OF URBAN

AND REGIONAL PLANNING Director: Professor N.D. Polydorides Main Researcher: P.M. Koufopoulos, Assistant Professor Scientific advisors:

S.V. Mamaloukos, Assistant Professor

D.M.Myrianthefs, architect-restorer M.M. Myriantheos, architect-restorer

Collaborators : N. Kalathas, civil engineer G. Demetriades, civil engineer

O. Monogios, electrical engineer L. Vacanas, mechanical engineer Ch. Makris, quantity surveyor


G. Dogani, antiquities conservator A. Galanou, antiquities conservator


Title: PROPOSAL PASSAGE

between refectory and kitchen Scale: 1:20







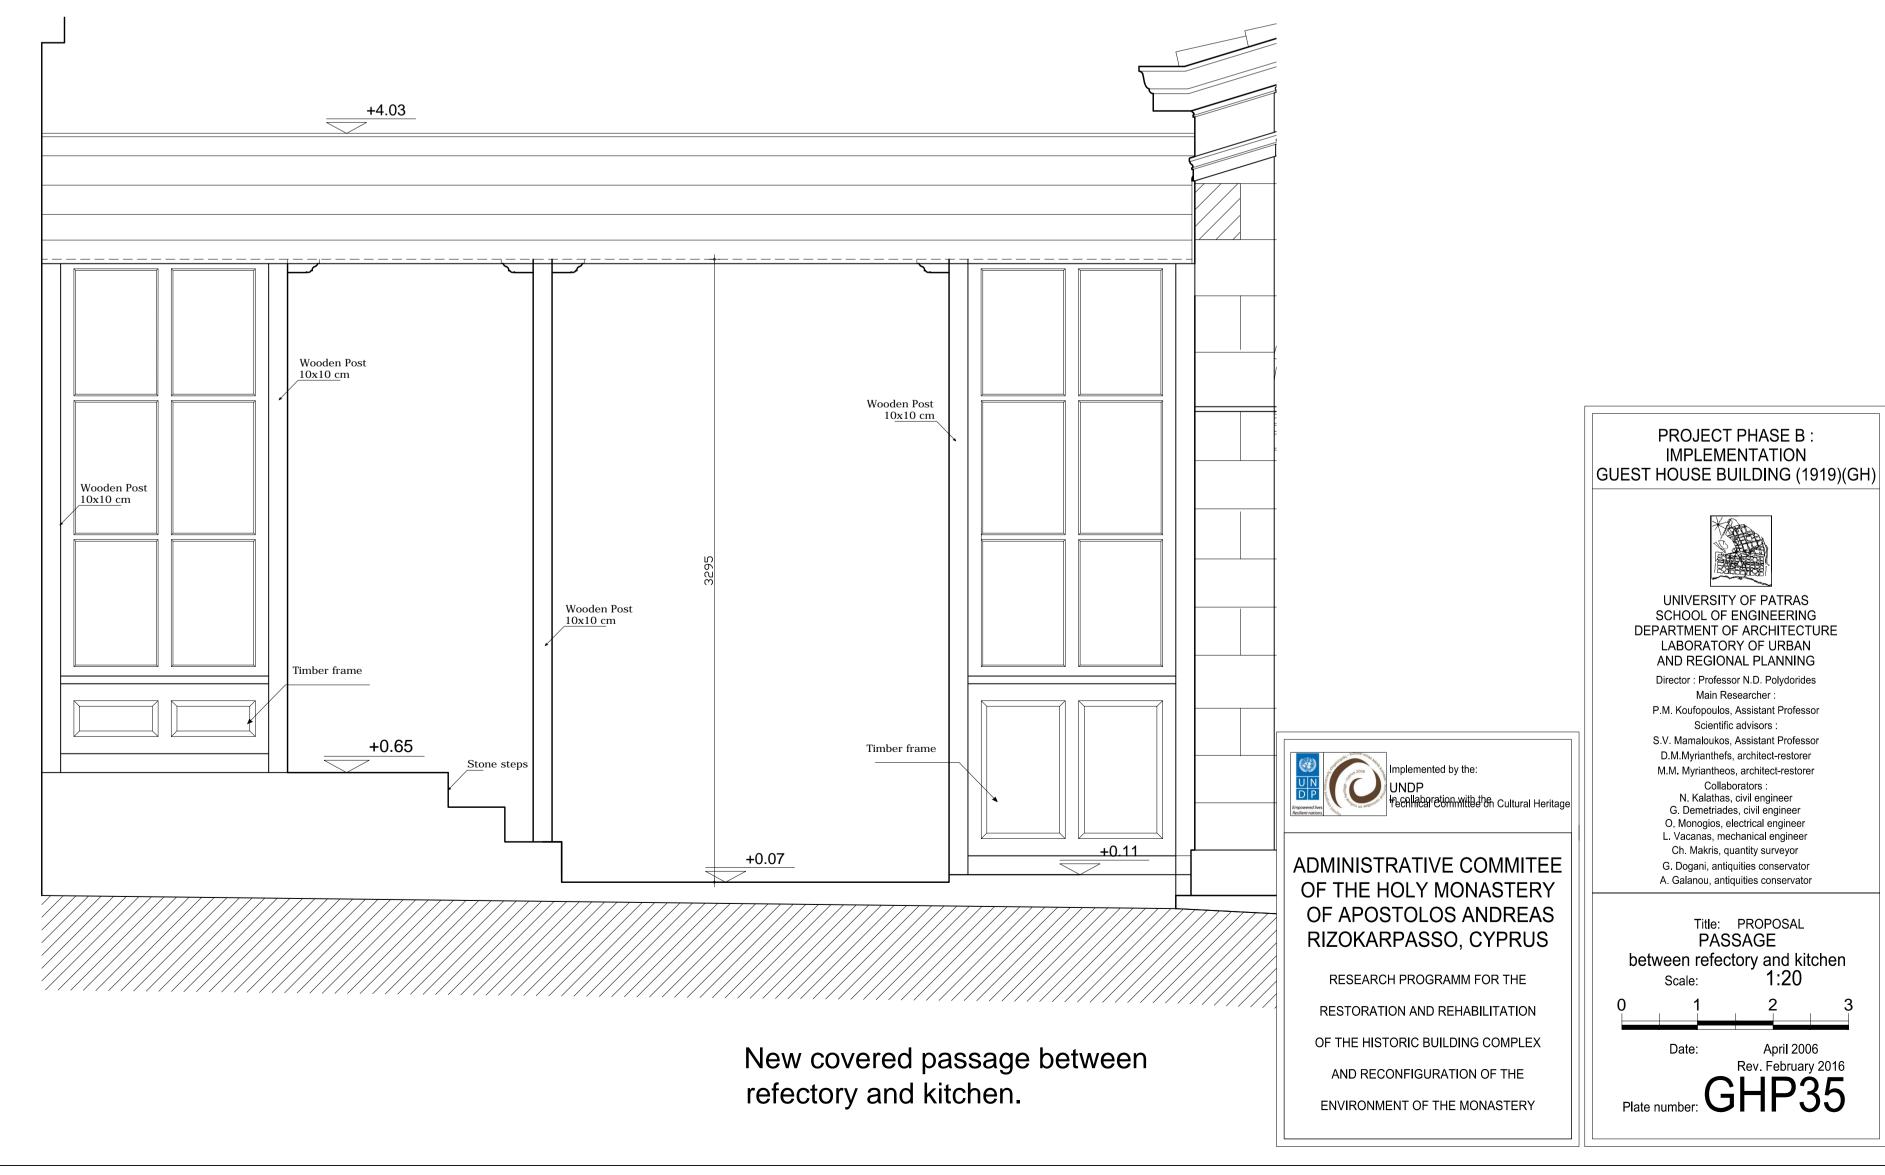


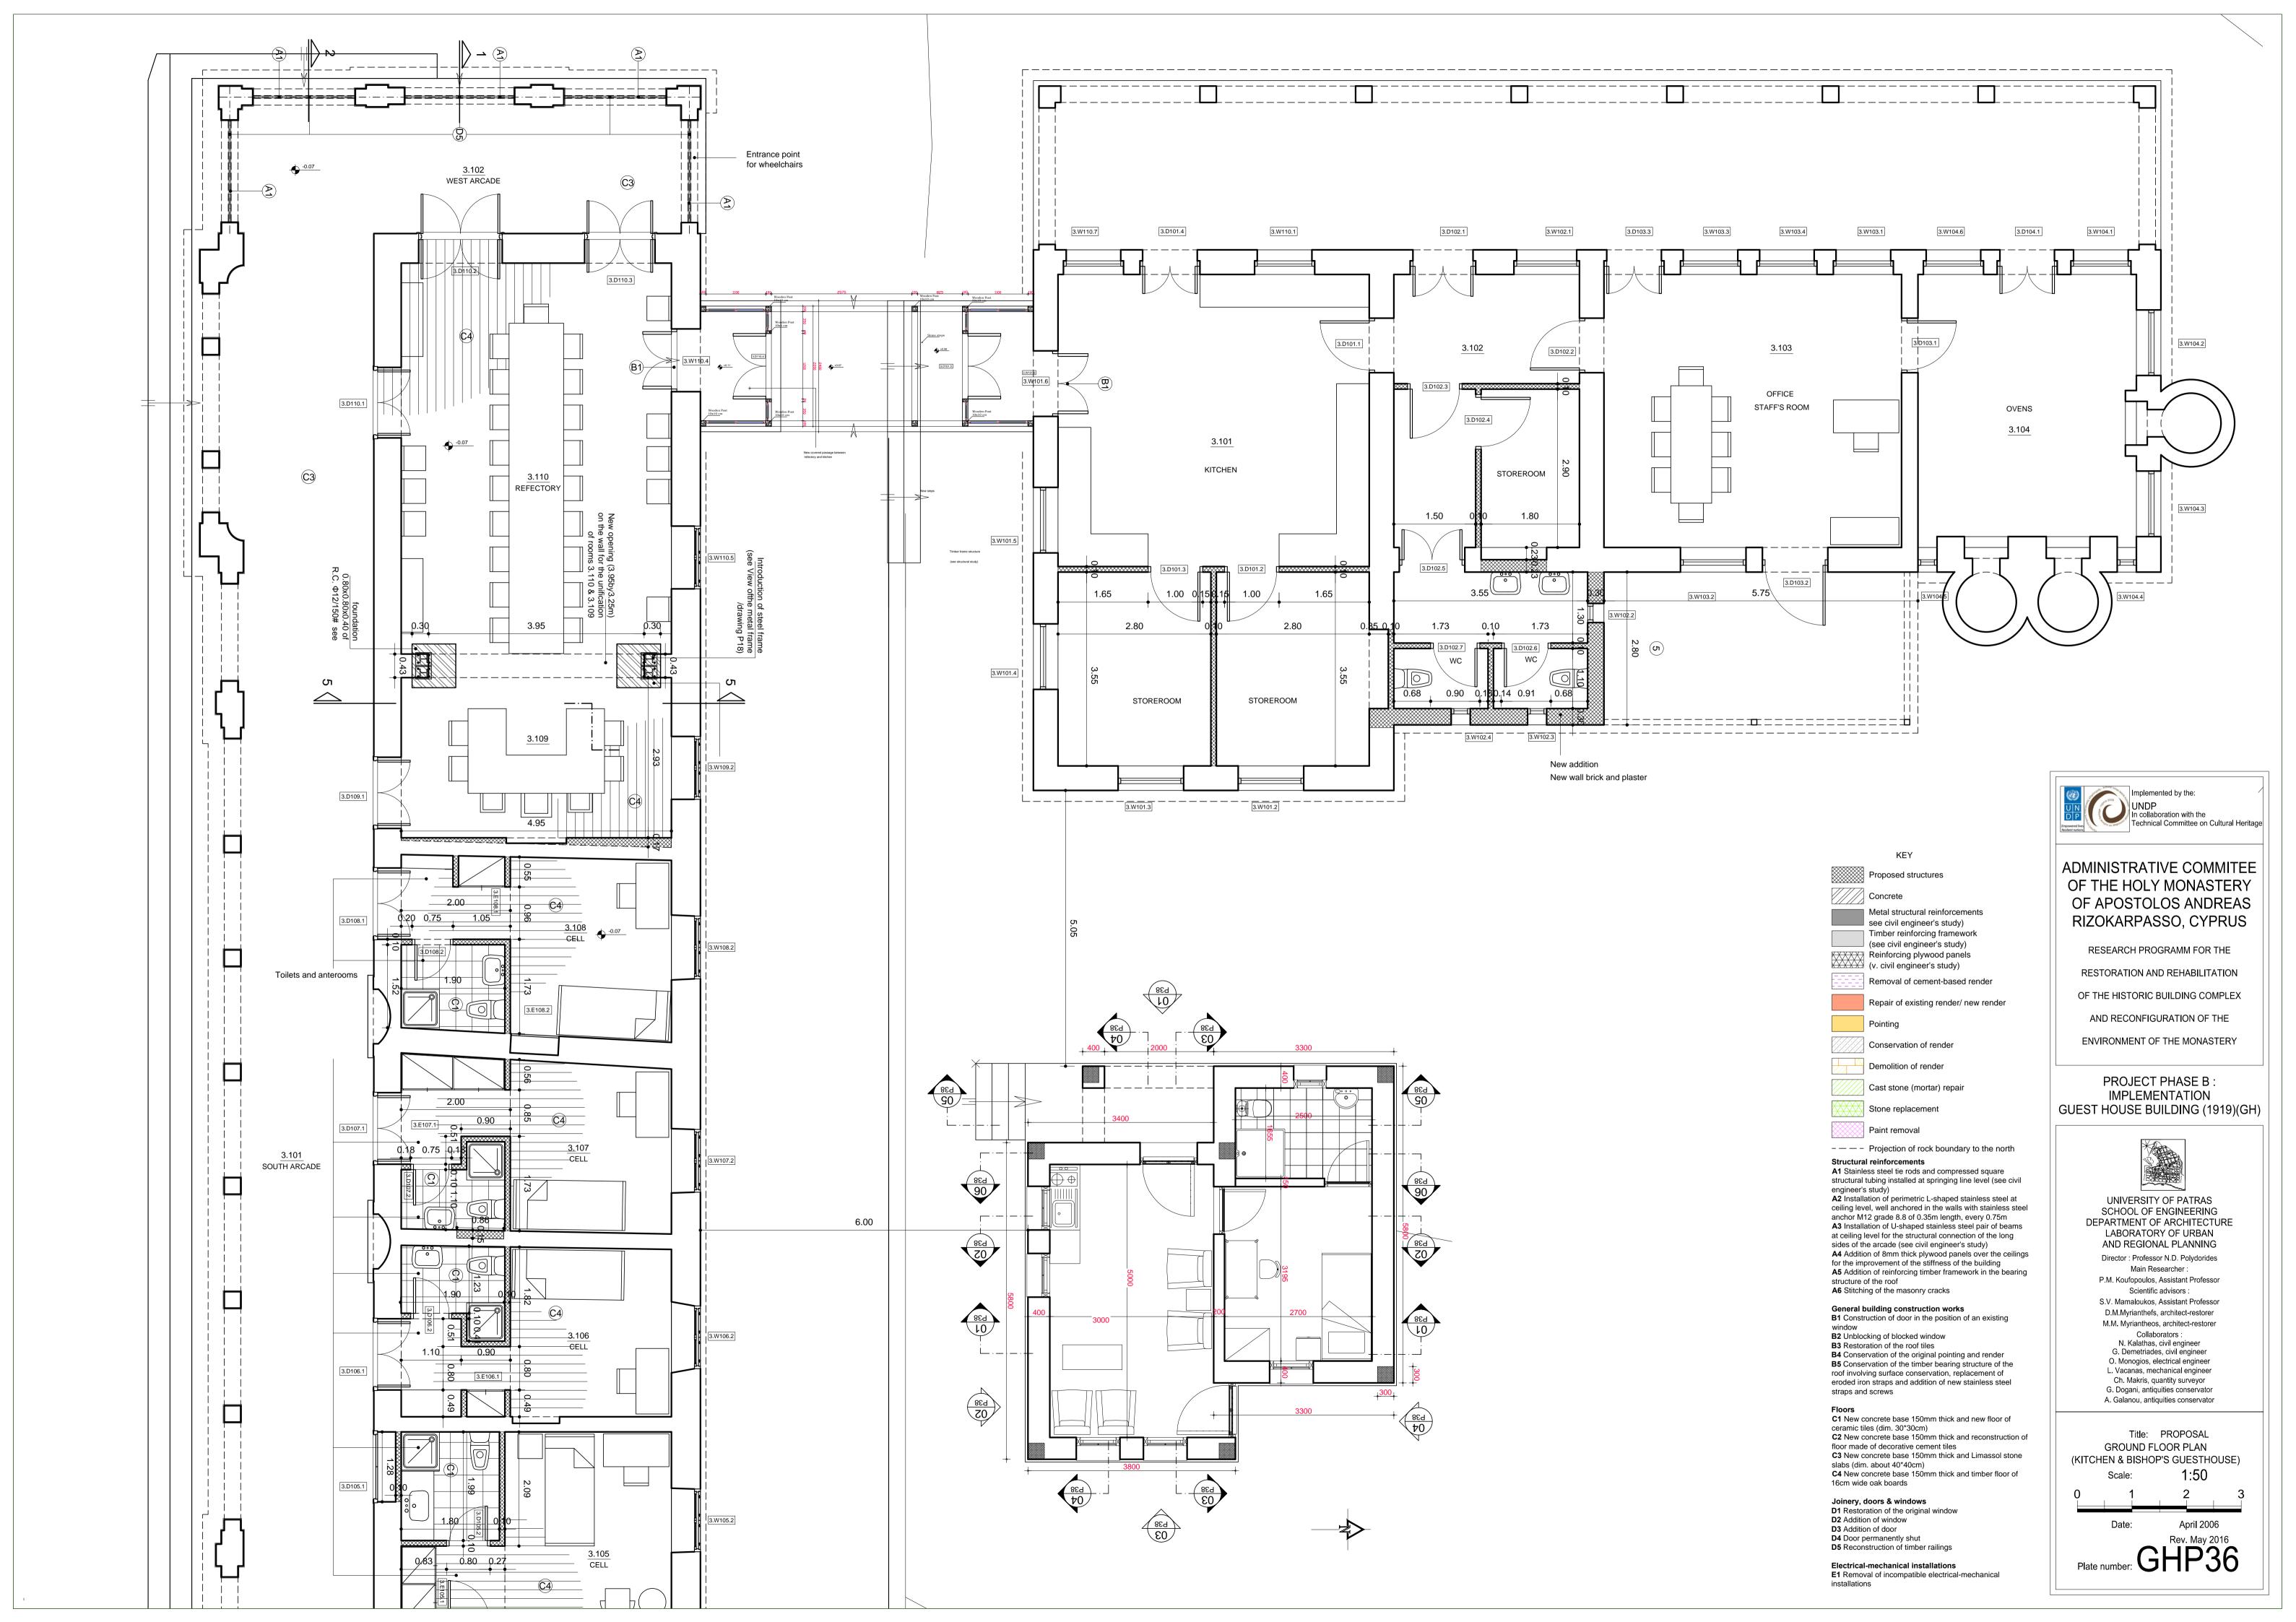





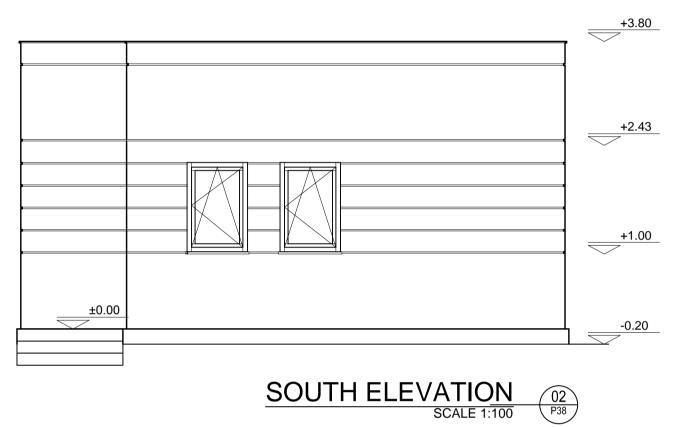


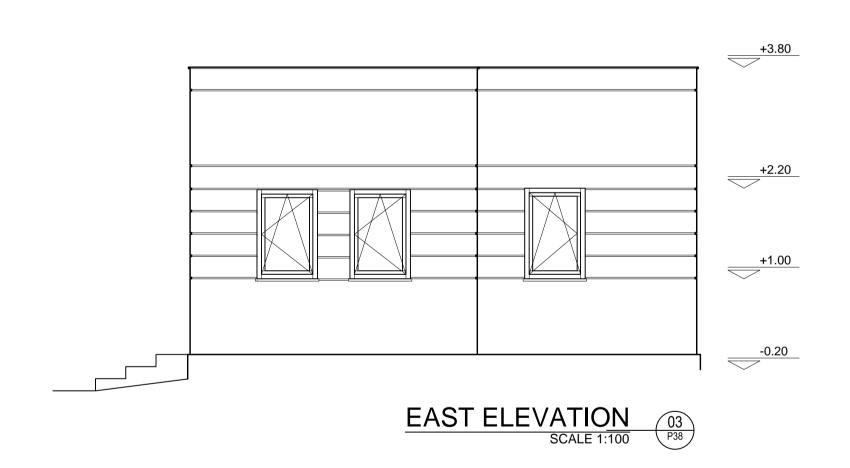


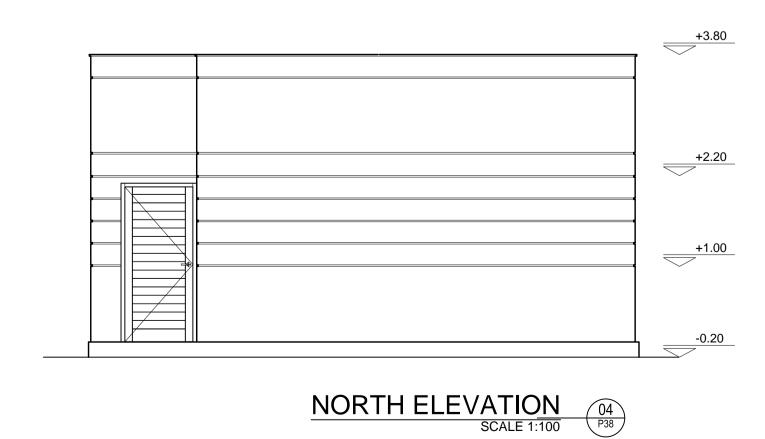


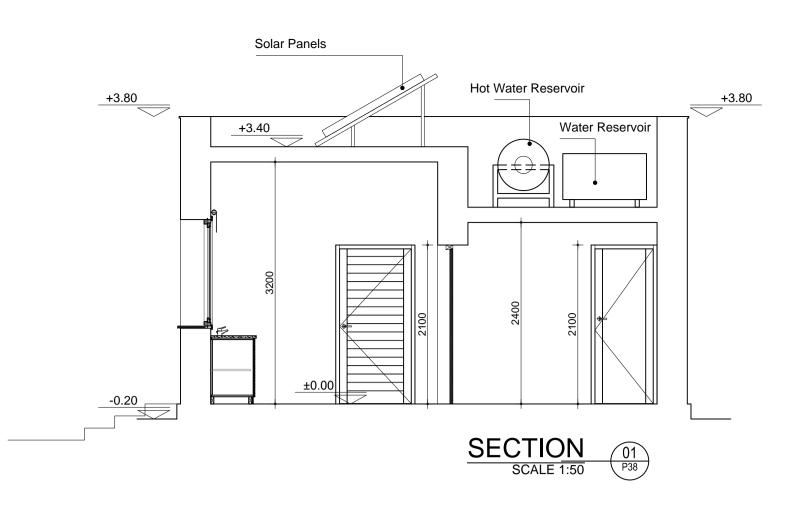


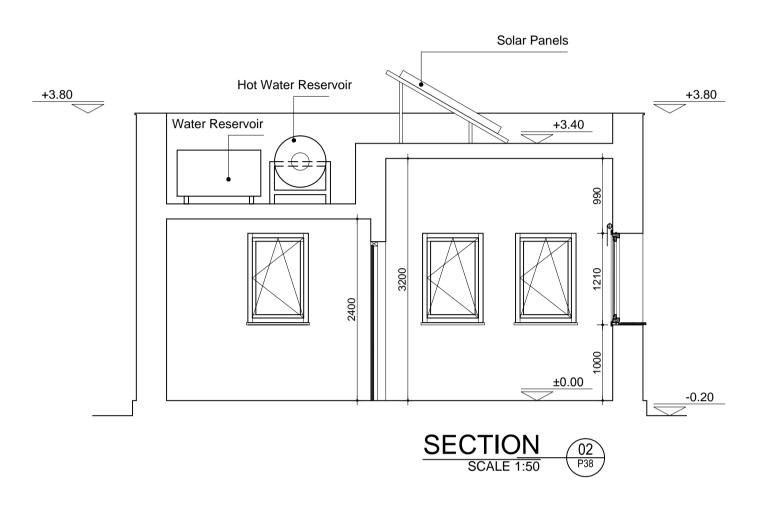


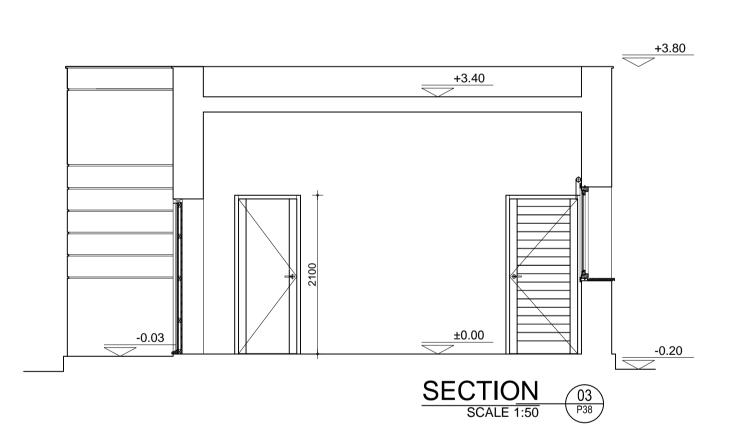


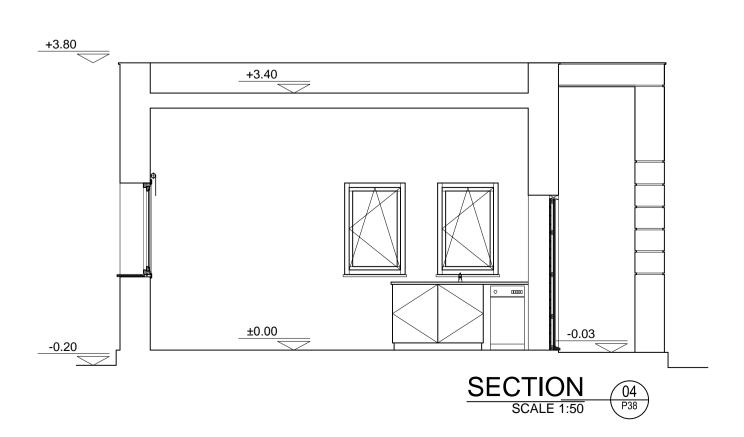

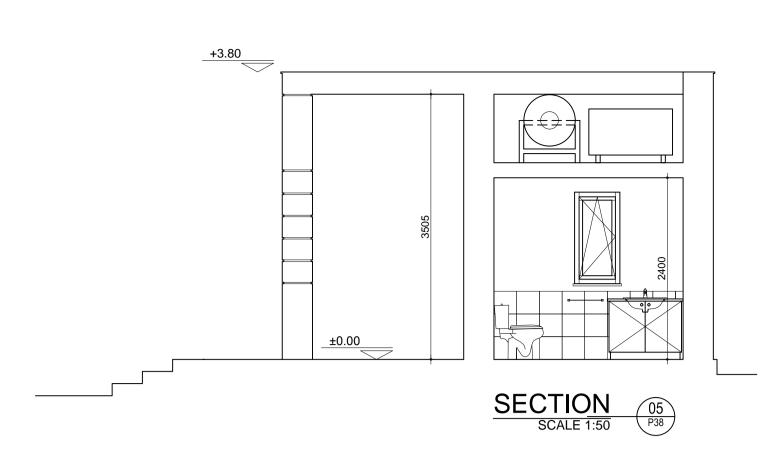

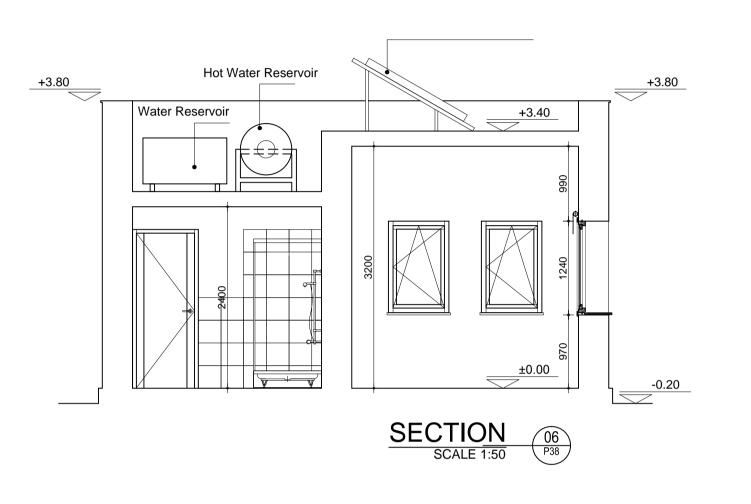

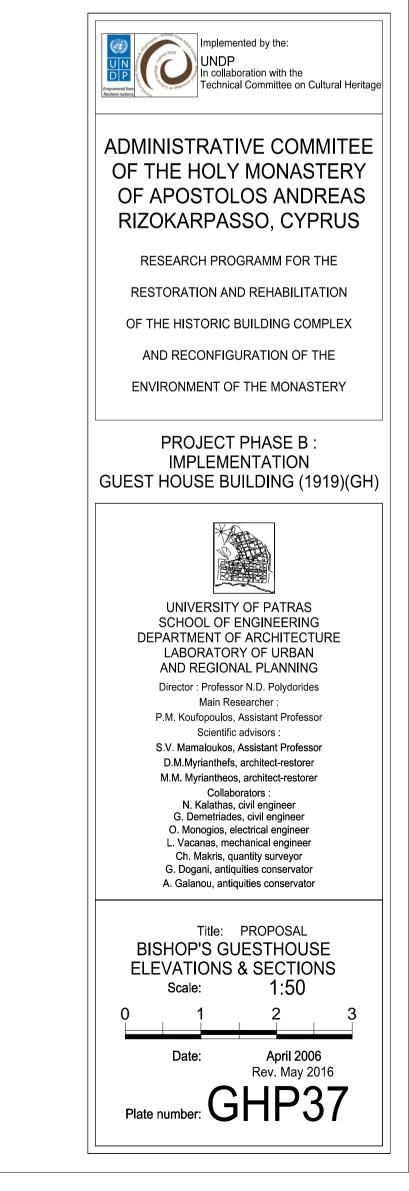

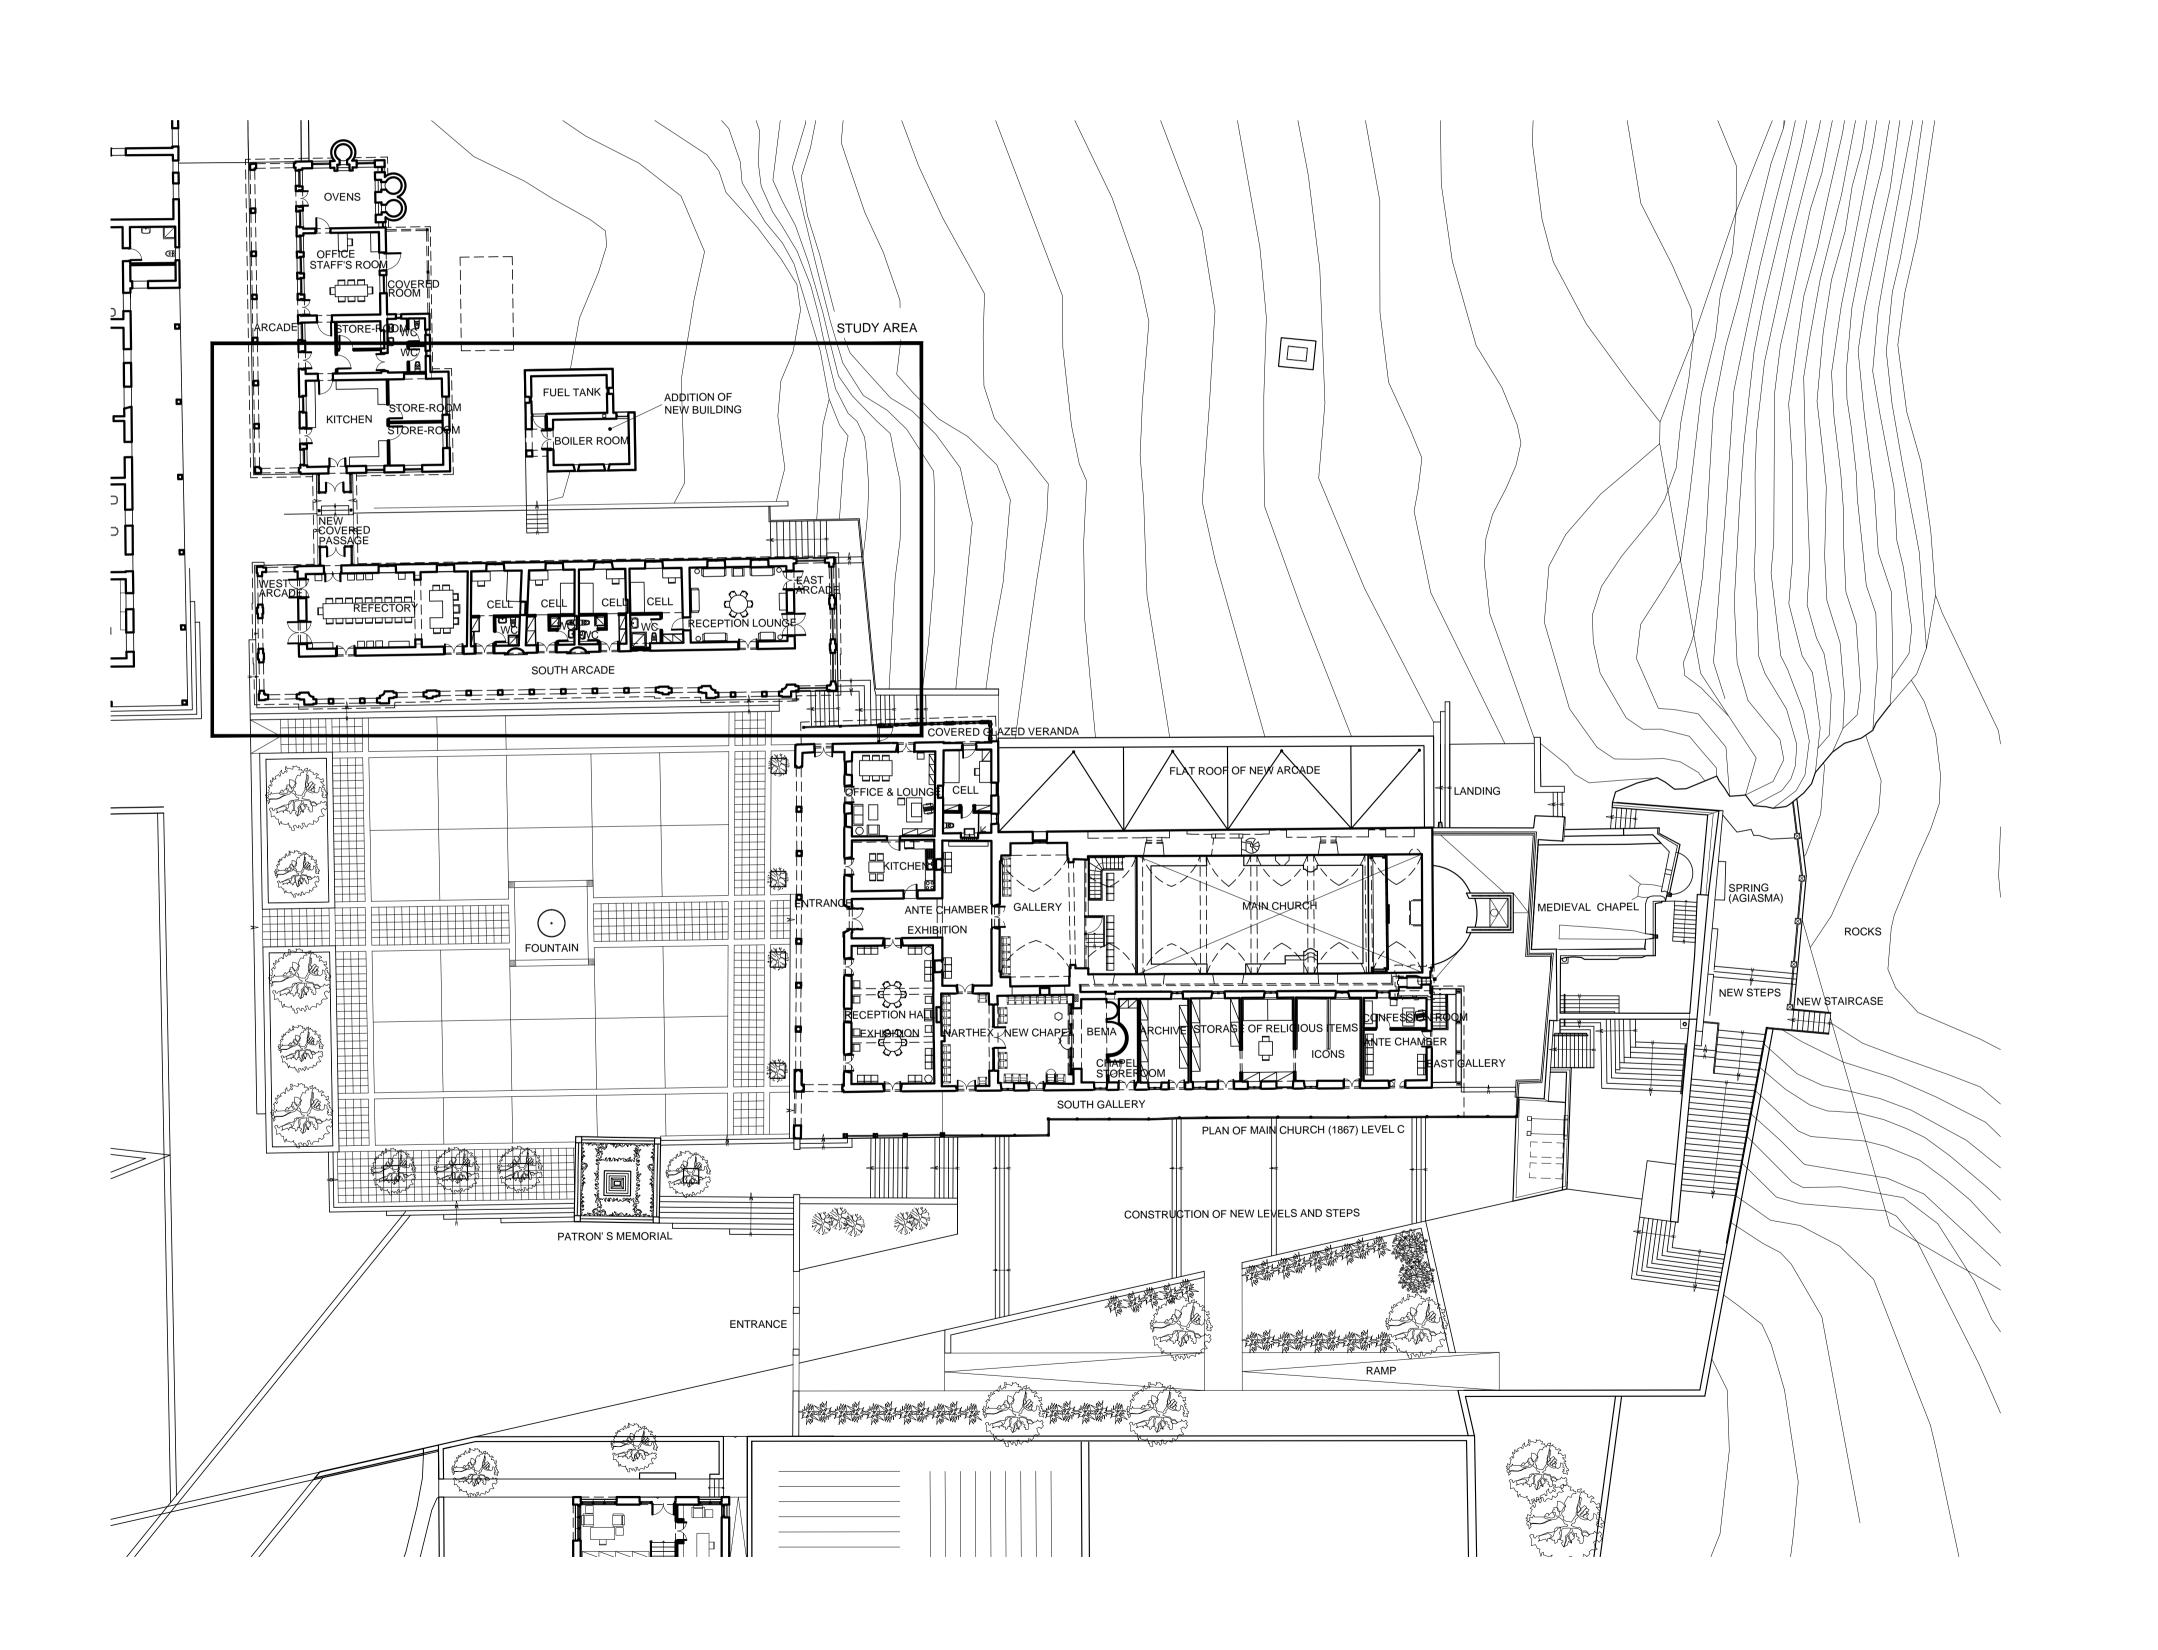



ADMINISTRATIVE COMMITEE OF THE HOLY MONASTERY OF APOSTOLOS ANDREAS RIZOKARPASSO, CYPRUS

RESEARCH PROGRAMM FOR THE

RESTORATION AND REHABILITATION

OF THE HISTORIC BUILDING COMPLEX

AND RECONFIGURATION OF THE **ENVIRONMENT OF THE MONASTERY** 

PROJECT PHASE B: **IMPLEMENTATION** 

GUEST HOUSE BUILDING (1919)(GH)



UNIVERSITY OF PATRAS SCHOOL OF ENGINEERING DEPARTMENT OF ARCHITECTURE LABORATORY OF URBAN AND REGIONAL PLANNING Director: Professor N.D. Polydorides

Main Researcher: P.M. Koufopoulos, Assistant Professor

Scientific advisors: S.V. Mamaloukos, Assistant Professor

D.M.Myrianthefs, architect-restorer M.M. Myriantheos, architect-restorer Collaborators: N. Kalathas, civil engineer
G. Demetriades, civil engineer

O. Monogios, electrical engineer L. Vacanas, mechanical engineer Ch. Makris, quantity surveyor G. Dogani, antiquities conservator A. Galanou, antiquities conservator

Title: PROPOSAL PLAN OF MAIN BUILDING COMPLEX 1:250 April 2006 Rev. February 2016

Plate number: