

 



CROSS SECTION A-A' of Administration block for youth center in Kismayo(Scale 1: 100)

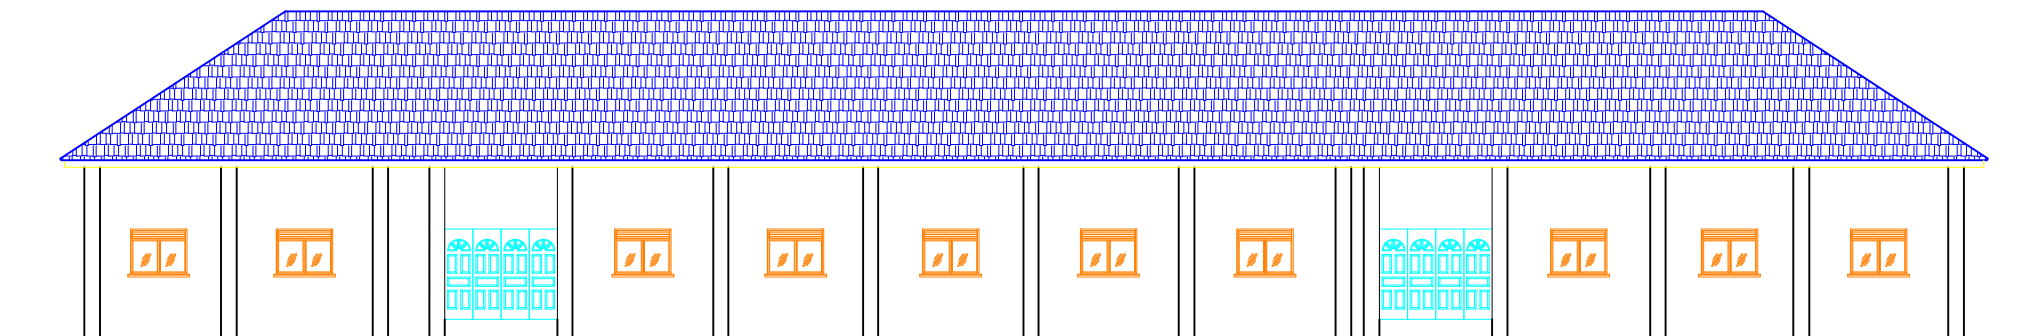



FRONT ELEVATION BOYS TRAINING block for
youth center in Kismayo(Scale 1: 100)

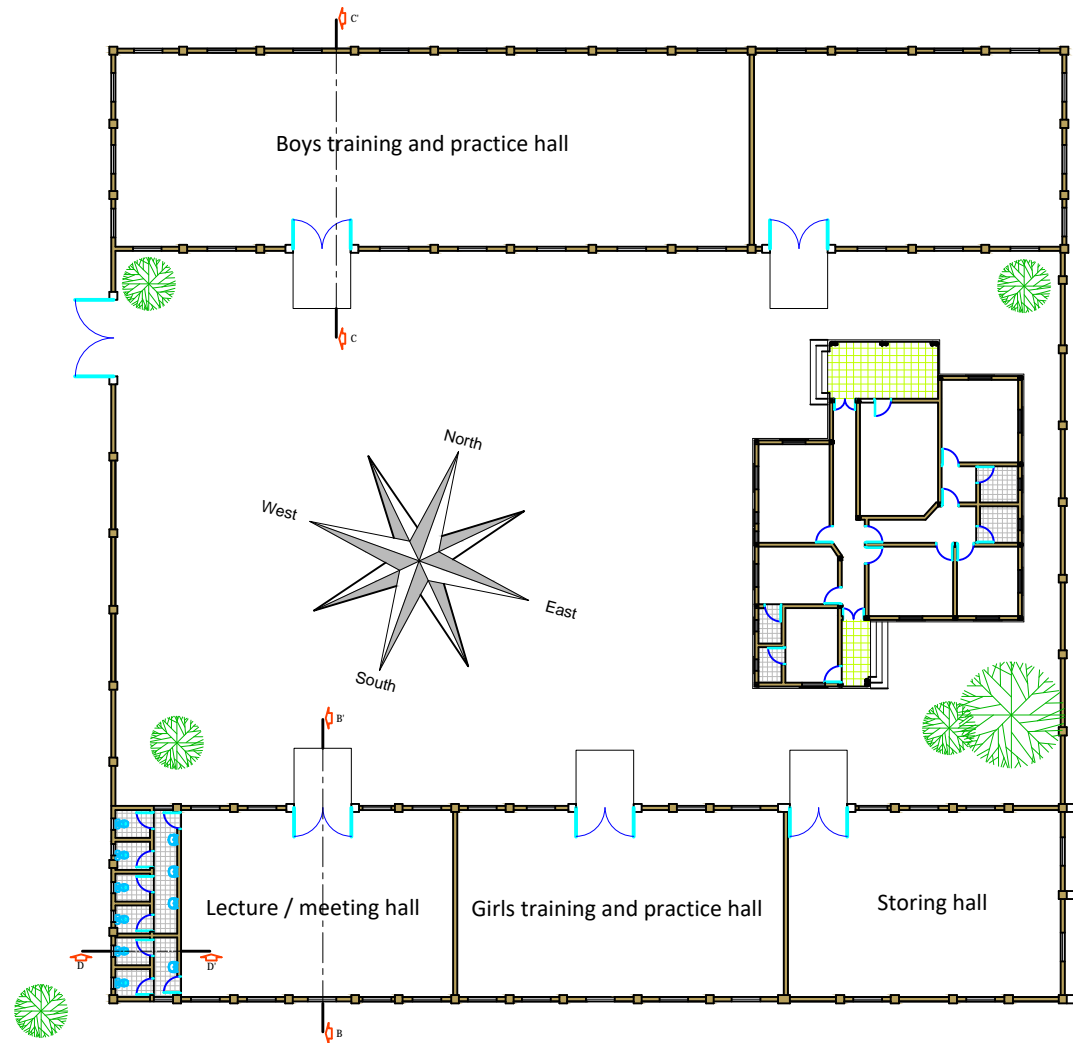

PLAN VIEW for Youth center building in
Kismayo after implementation

 


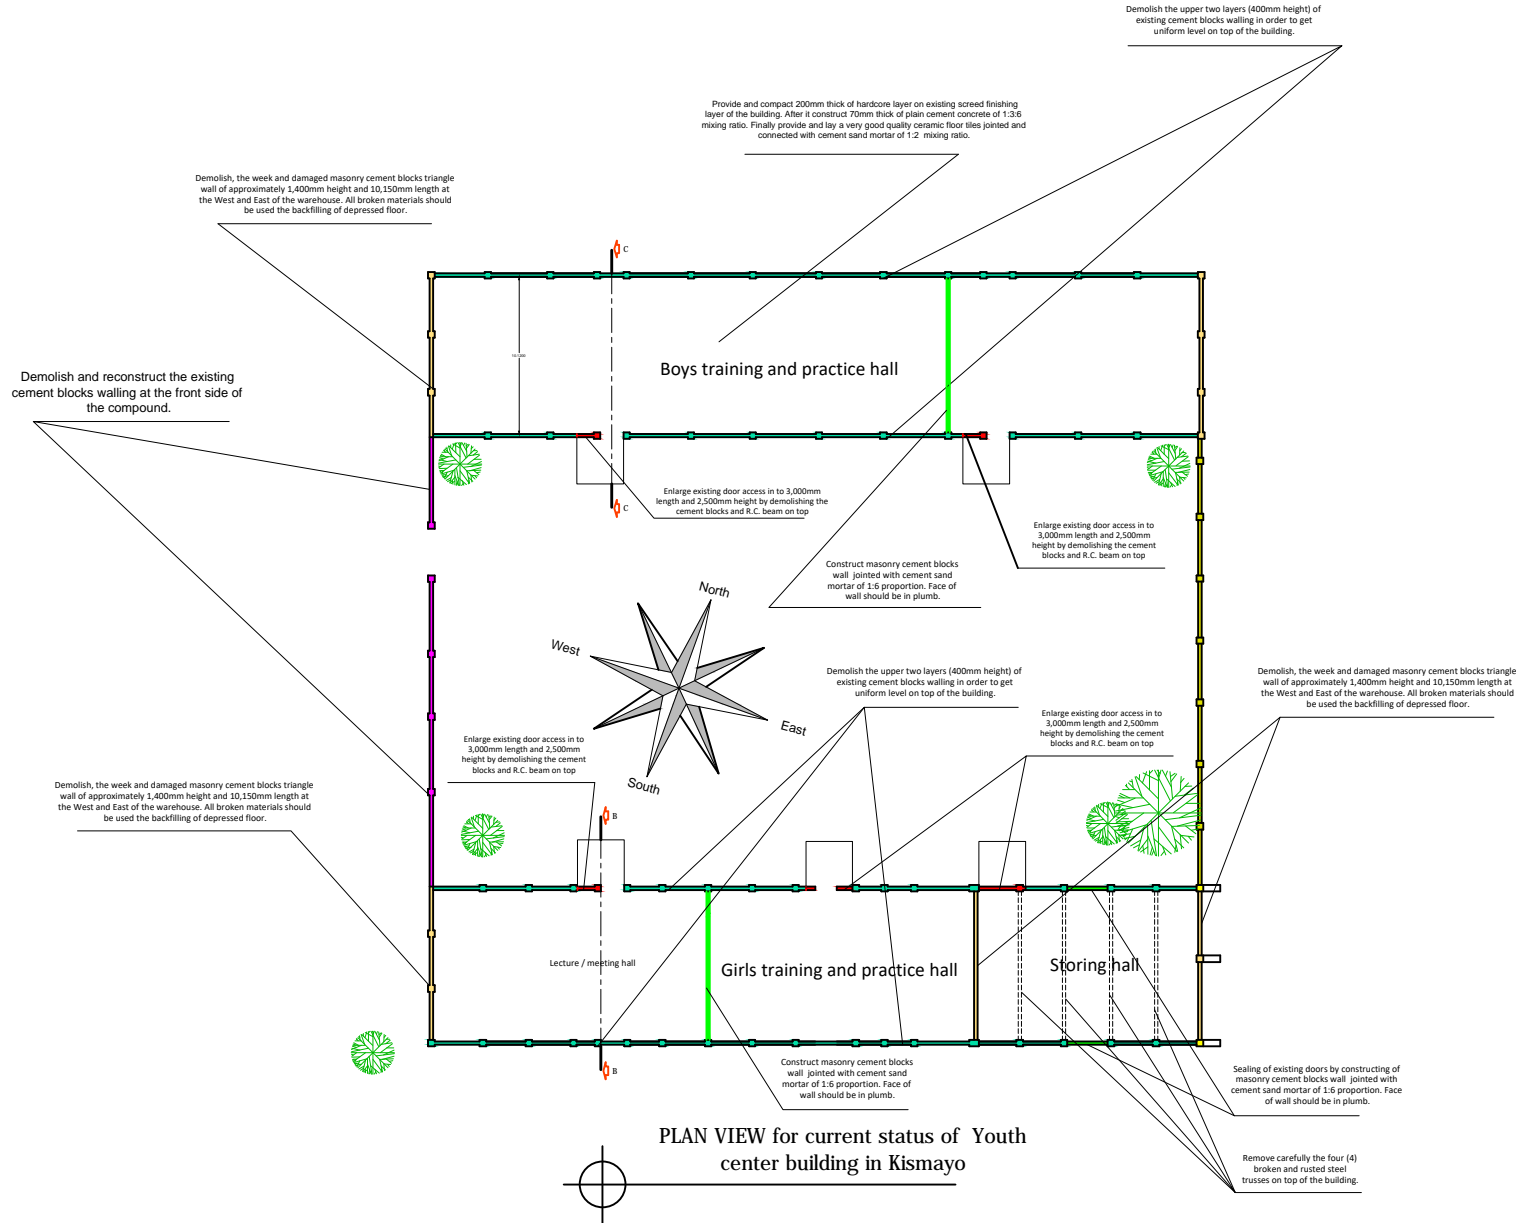

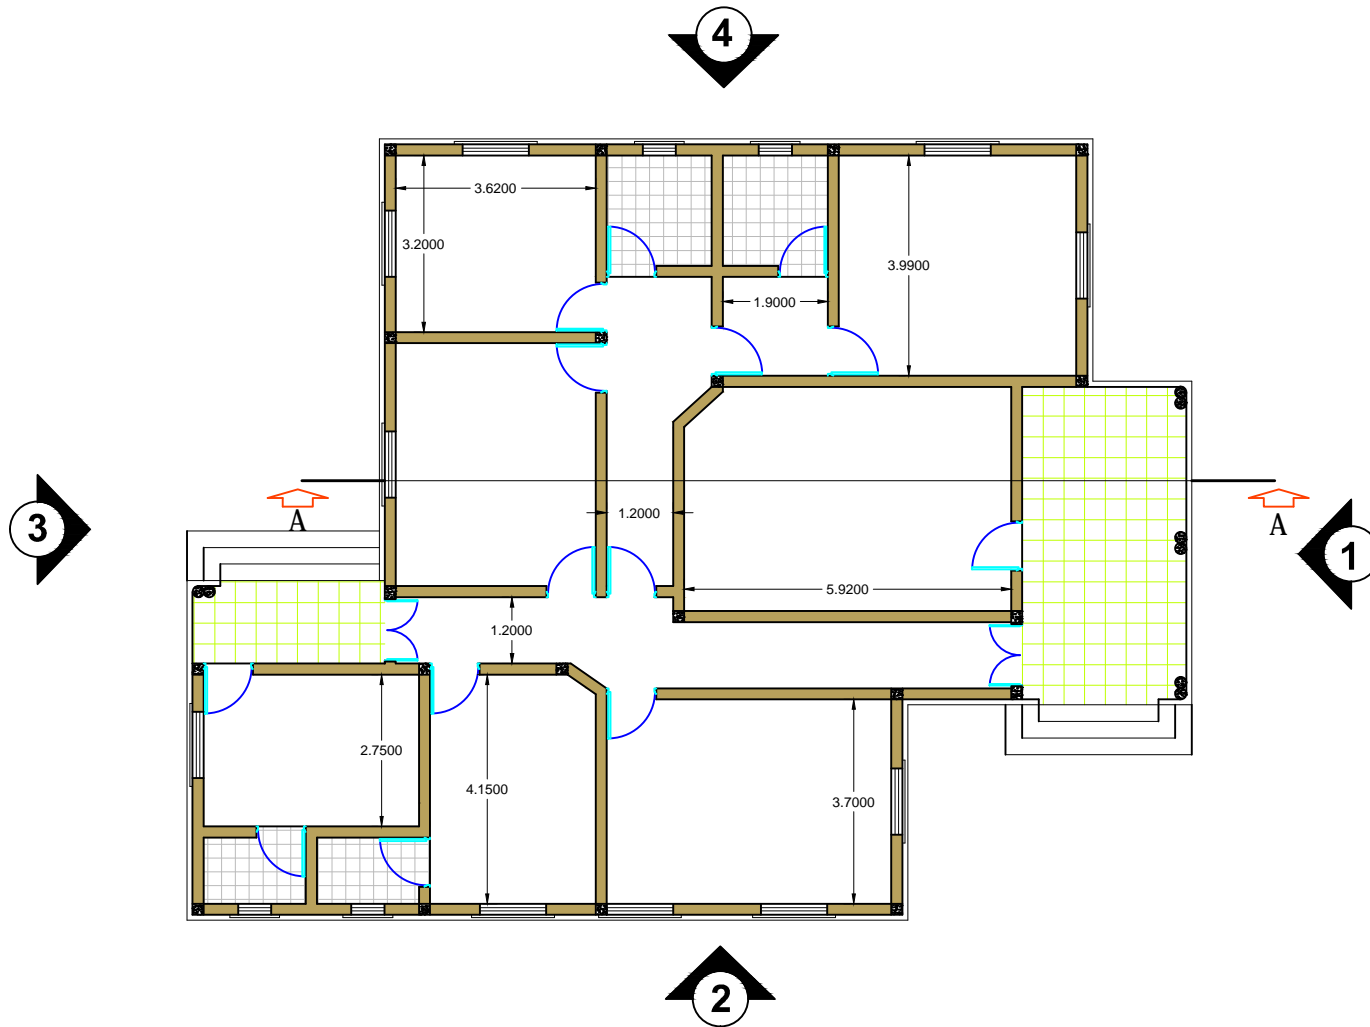




PLAN VIEW of Administration block for youth
center in Kismayo(Scale 1: 100)




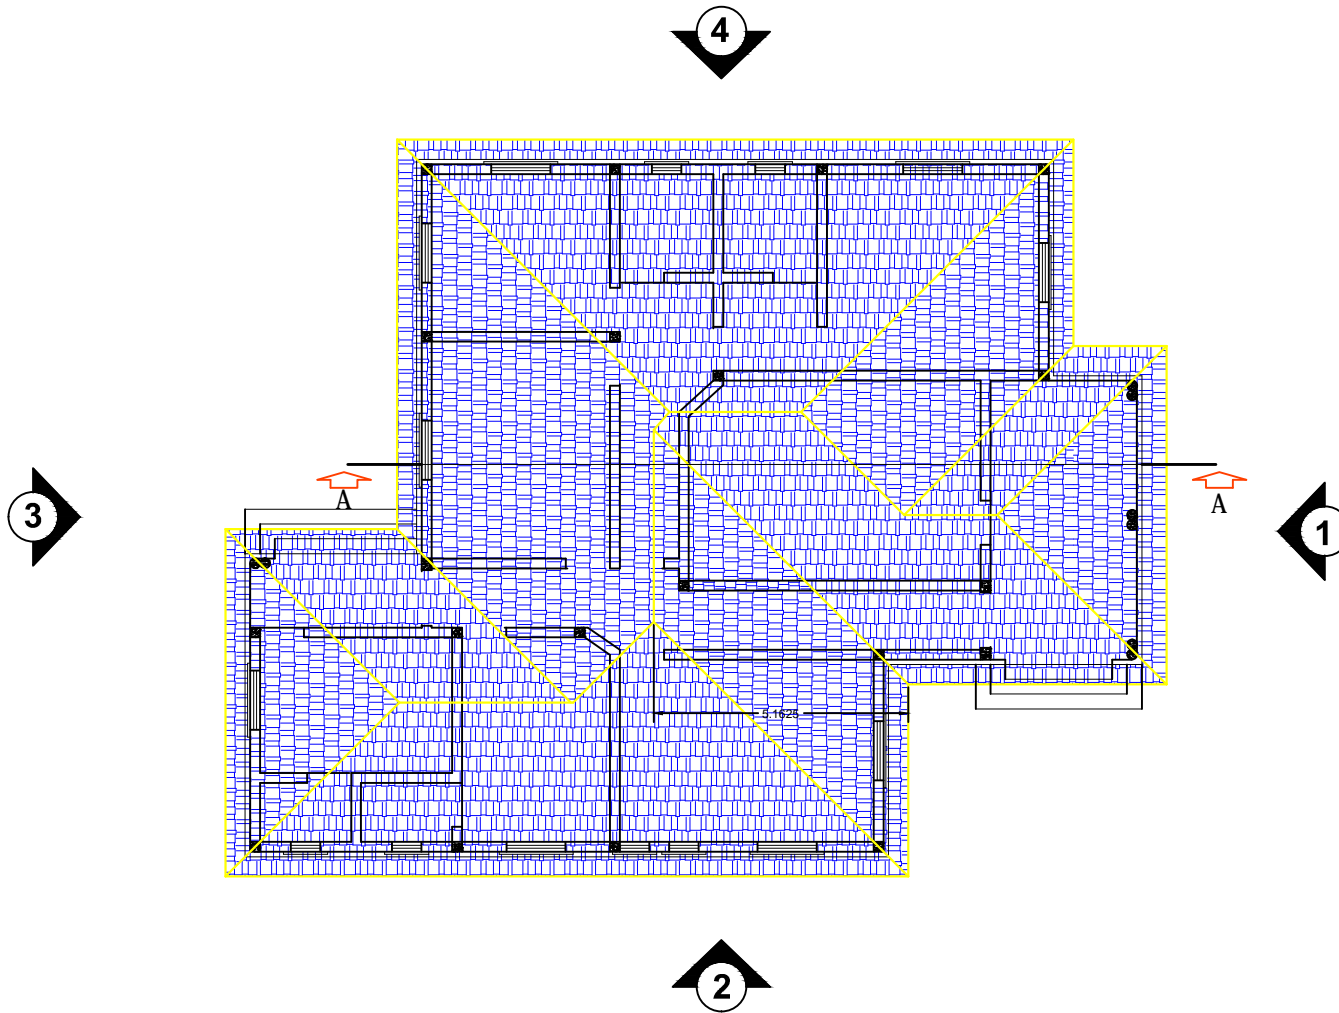


TOP ROOF ELEVATION of Administration block for
youth center in Kismayo(Scale 1: 100)


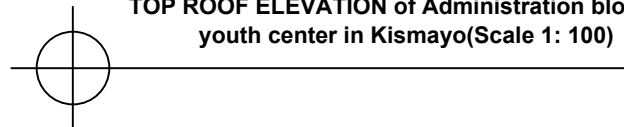


 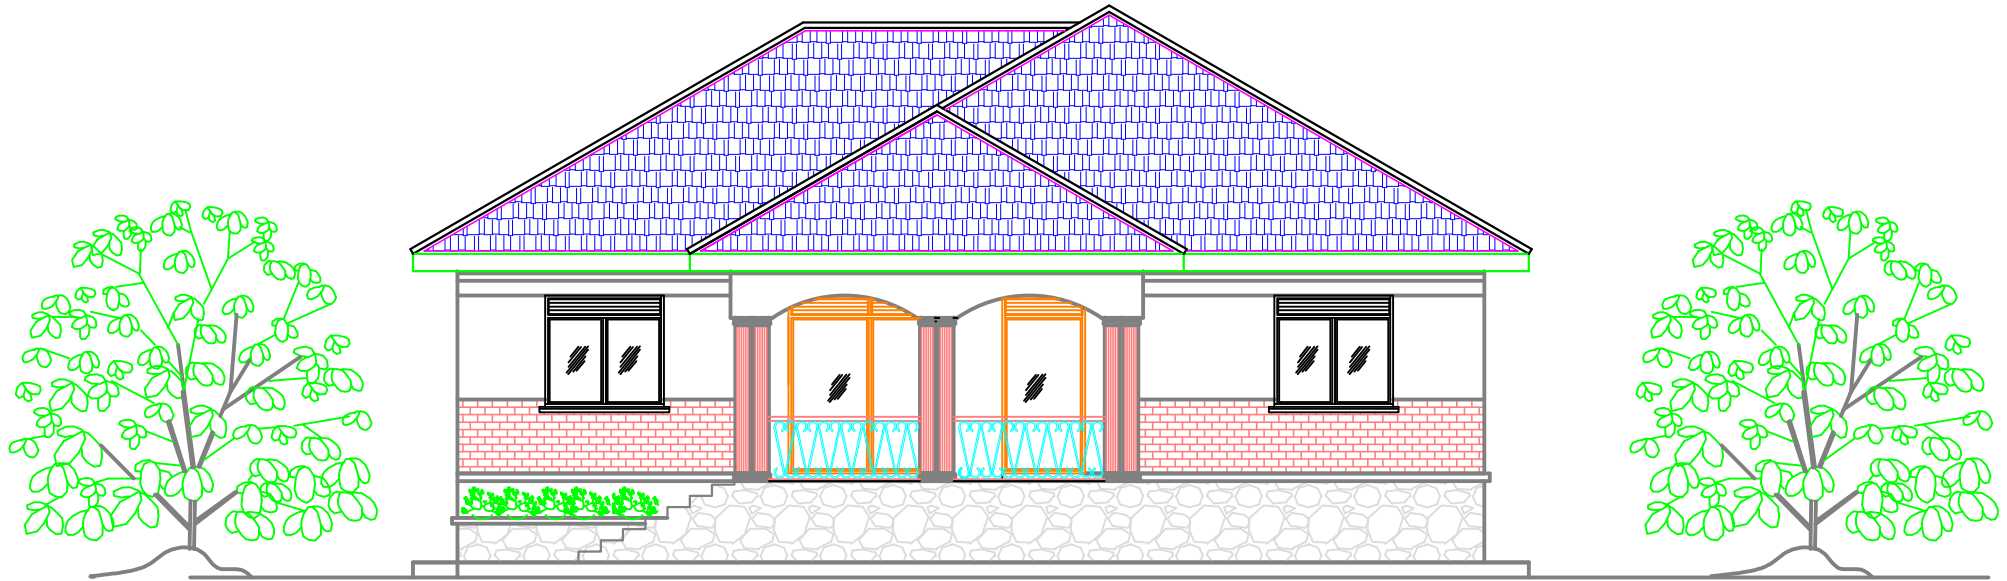


ELEVATION 1 Administration block for youth center in
Kismayo(Scale 1: 100)

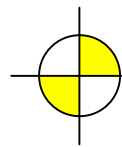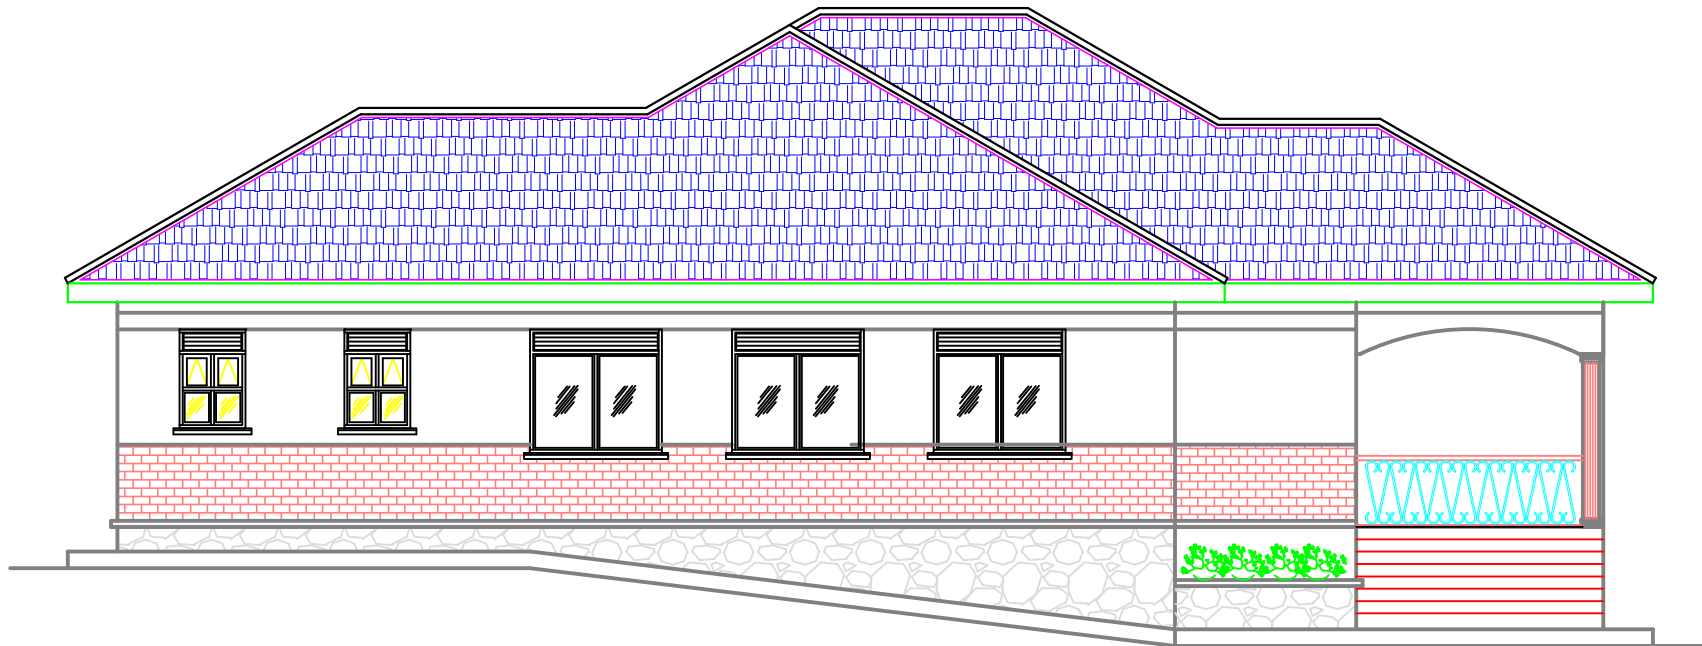

ELEVATION 2 Administration block for youth center
in Kismayo(Scale 1: 100)

 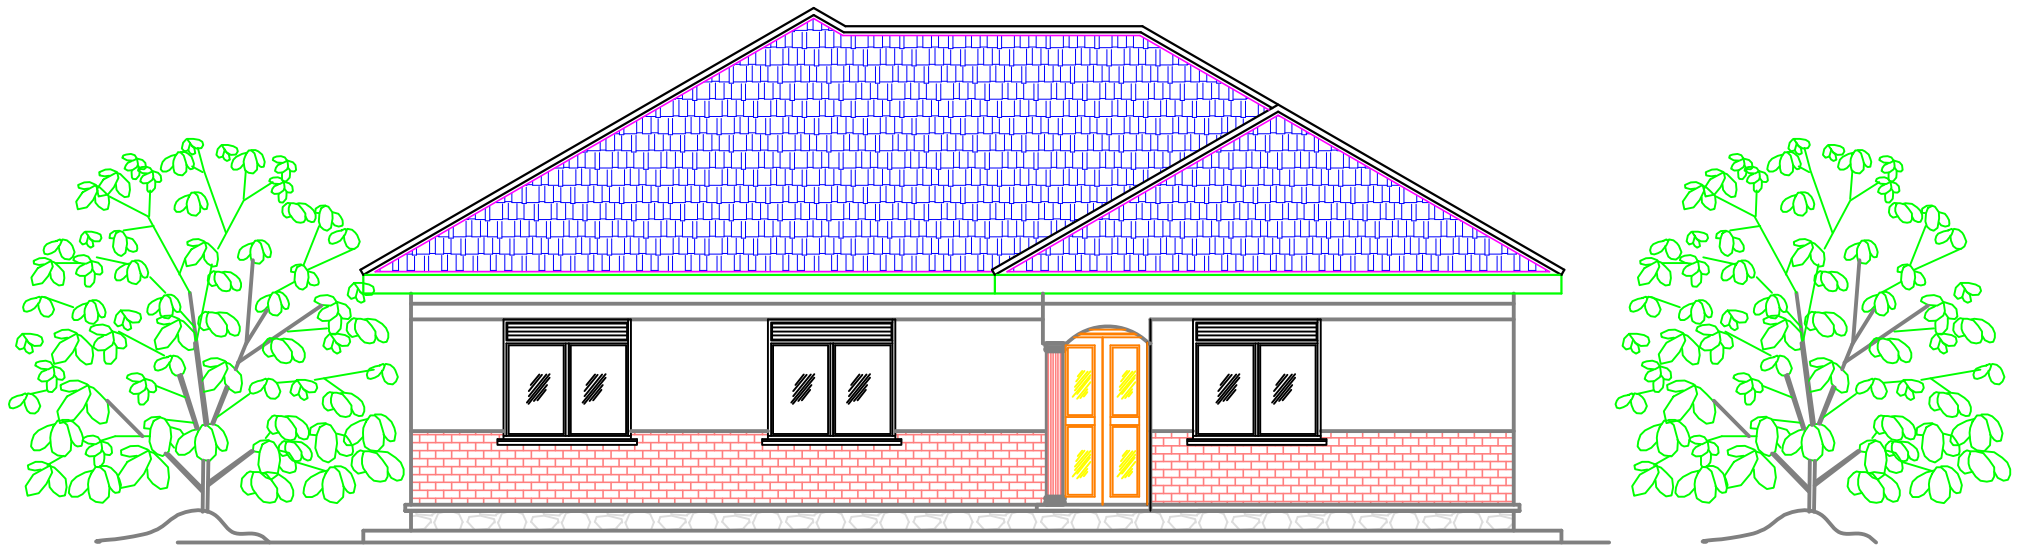

ELEVATION 3 Administration block for youth center in
Kismayo(Scale 1: 100)

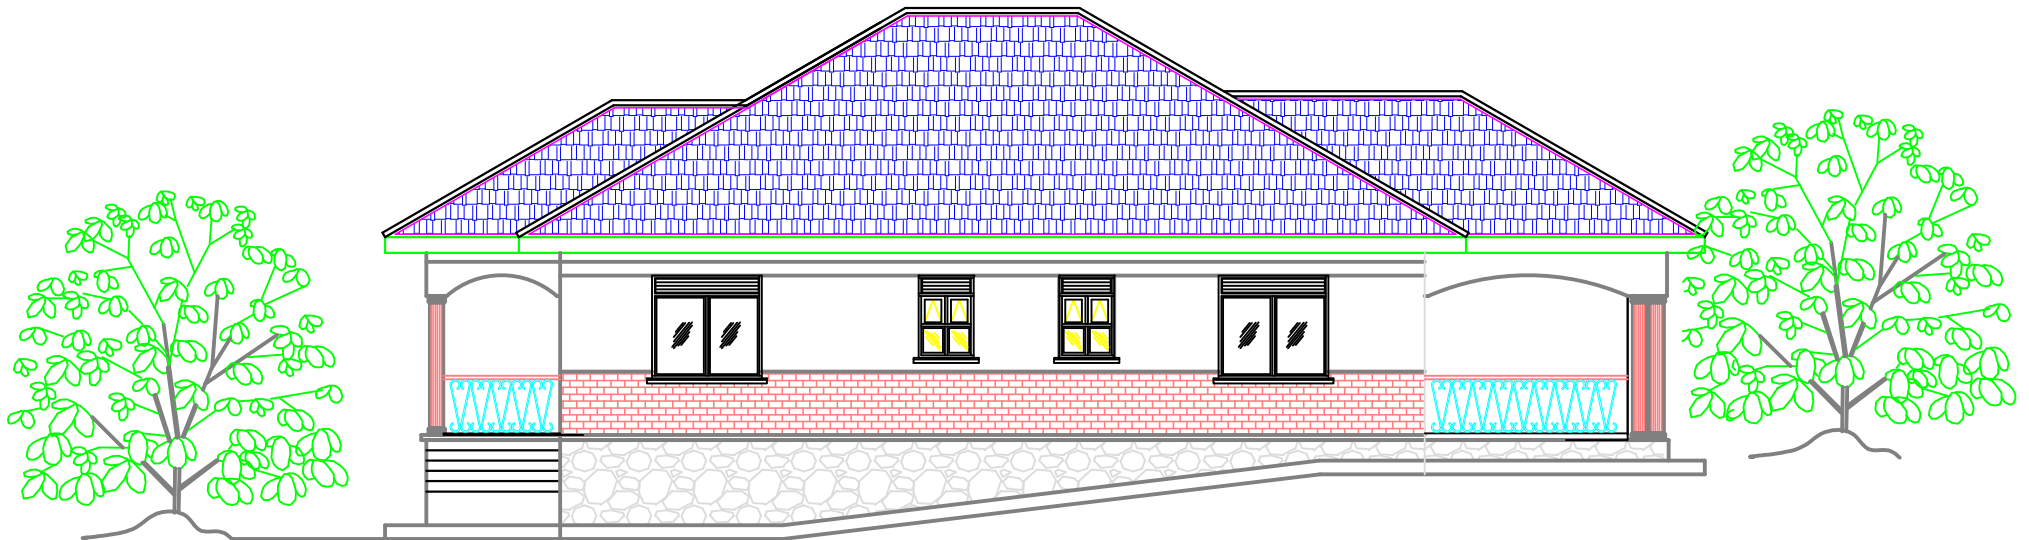

ELEVATION 4 Administration block for youth center
in Kismayo(Scale 1: 100)

