
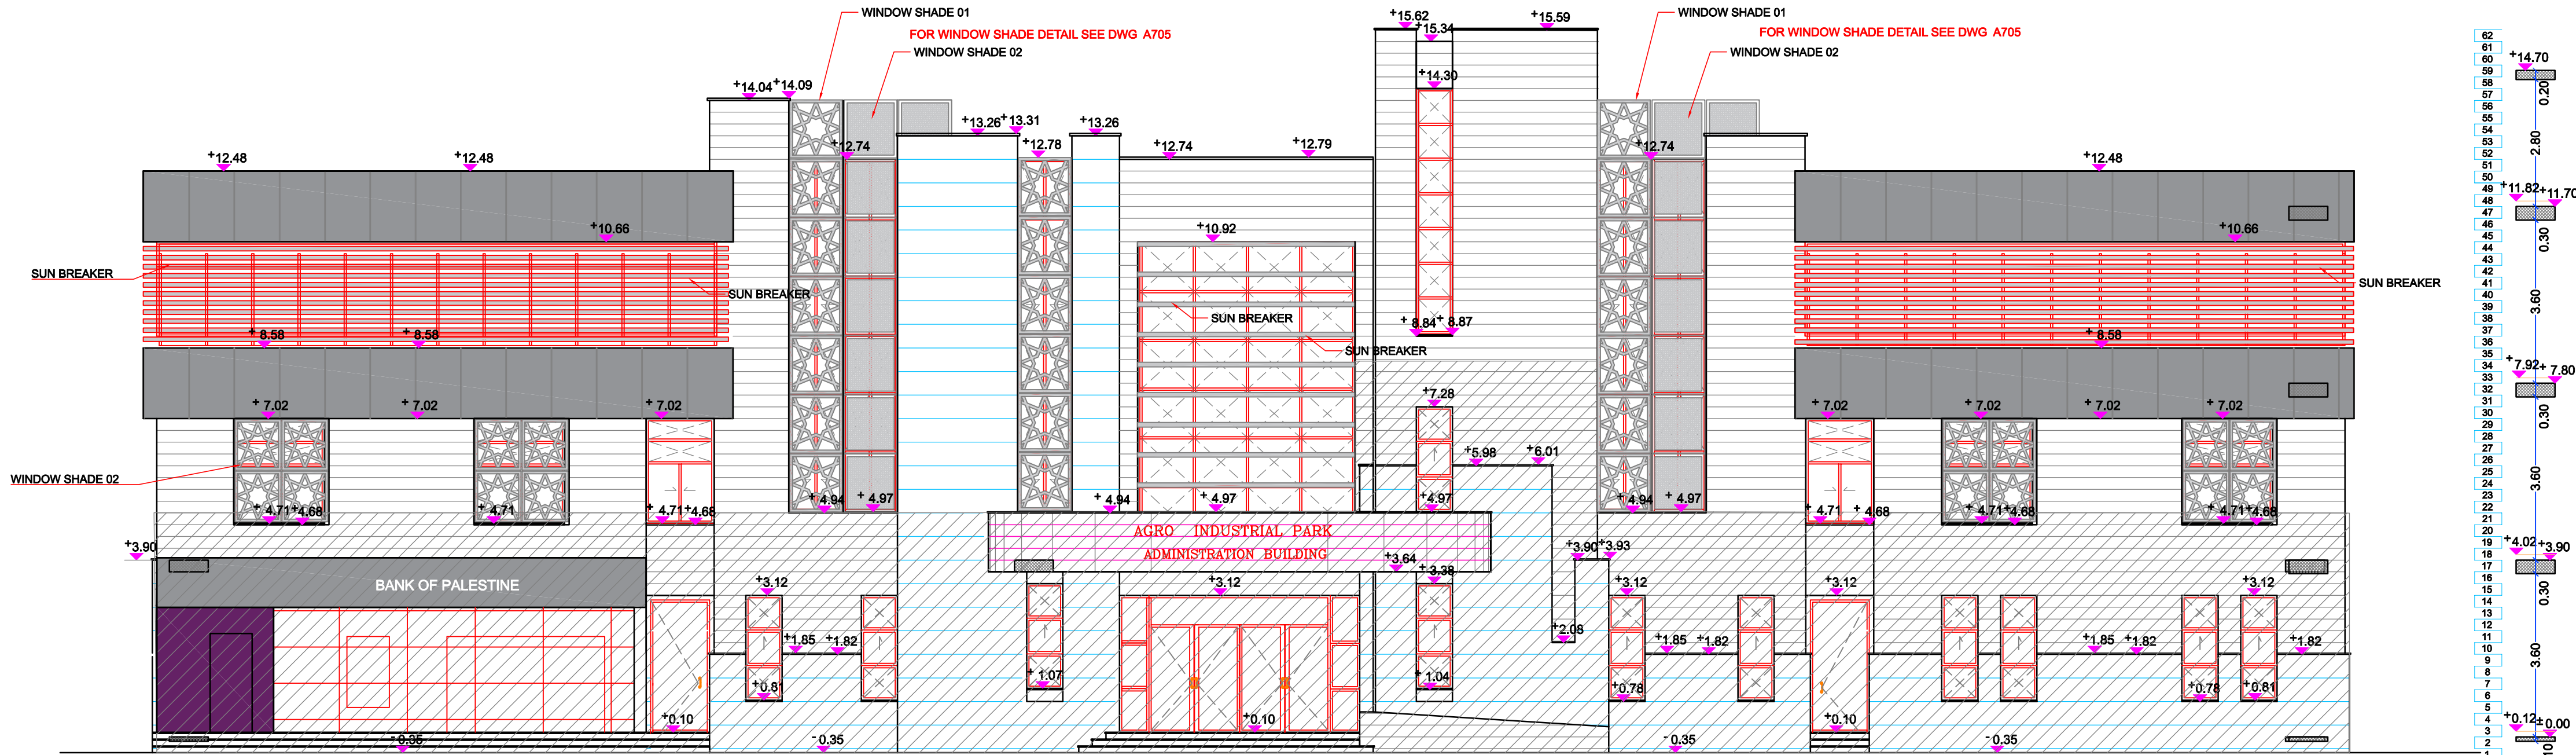


BEIRZAIT STONE 51 CM	
STONE MATABEH 26 CM	
TOBZA RED STONE 26 CM	
ALCOBOND CLADDING	
EXTERNAL PLASTER	
EXISTING	

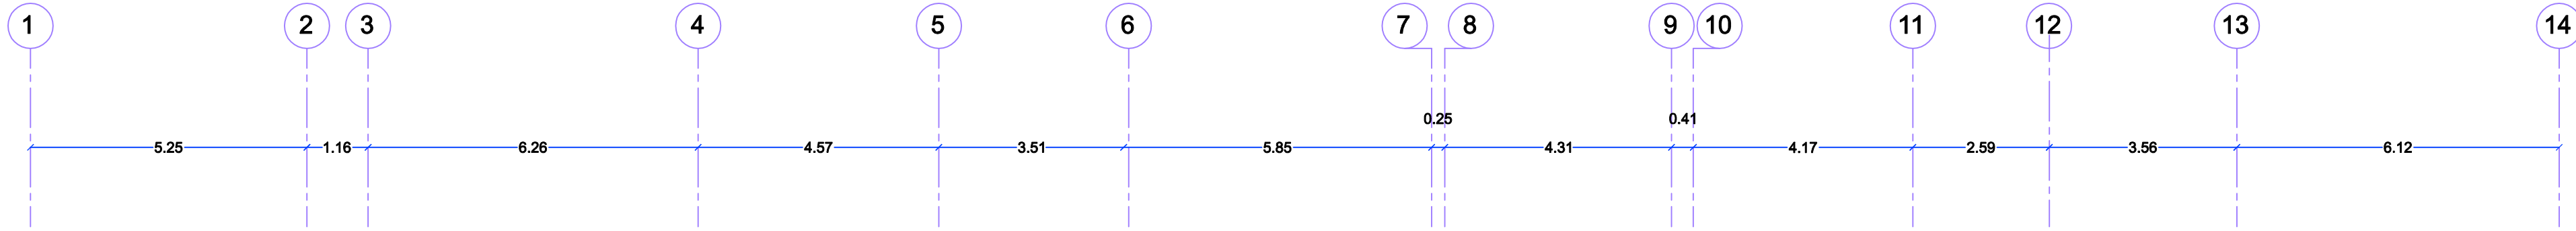

EAST ELEVATION

ARCHITECTURAL LEGEND :

ASPHALT	
INTERLOCK COLORED BRICKS	
REINFORCED CONCRETE	
CONCRETE	
STONE	
CONCRETE BLOCK	
LEVEL SYMBOL (PLAN)	
FINISH FLOOR LEVEL	FFL
STRUCTURAL FLOOR LEVEL	SFL
WINDOW LABEL	
DETAIL REFERENCE	
DETAIL REFERENCE	
ROOM NUMBER	G-01
DOOR NUMBER	
FINISH LEVEL RELATIVE TO ±0.00	-2.42
FINISH LEVEL RELATIVE TO TOPOGRAPHY PLAN	505.42
LEVEL SYMBOL (ELEV. SEC)	-2.42

G.		
F.		
E.		
C.	THIRD REVISION	29/8/2018
B.	SECOND REVISION	7/8/2018
A.	FIRST REVISION	24/7/2018
Rev. No.	Rev. Description	Date




PROJECT TITLE
Construction of Two Additional Floors to the Administration Building at Jericho Agro-Industrial Park
JERICHO

DRAWING Title
EAST ELEVATION

ARCHITECTURAL : NAHEEL YOUNES		
DRAWN : NAHEEL YOUNES		
CHECKED : MARWAN ABDUL-SALAM		
APPROVED : MARWAN ABDUL-SALAM		
SCALE 1:100	DATE 9/ 2018	DRAWING NO. A401

BEIRZAIT STONE 51 CM	
STONE MATABEH 26 CM	
TOBZA RED STONE 26 CM	
ALCOBOND CLADDING	
EXTERNAL PLASTER	
EXISTING	

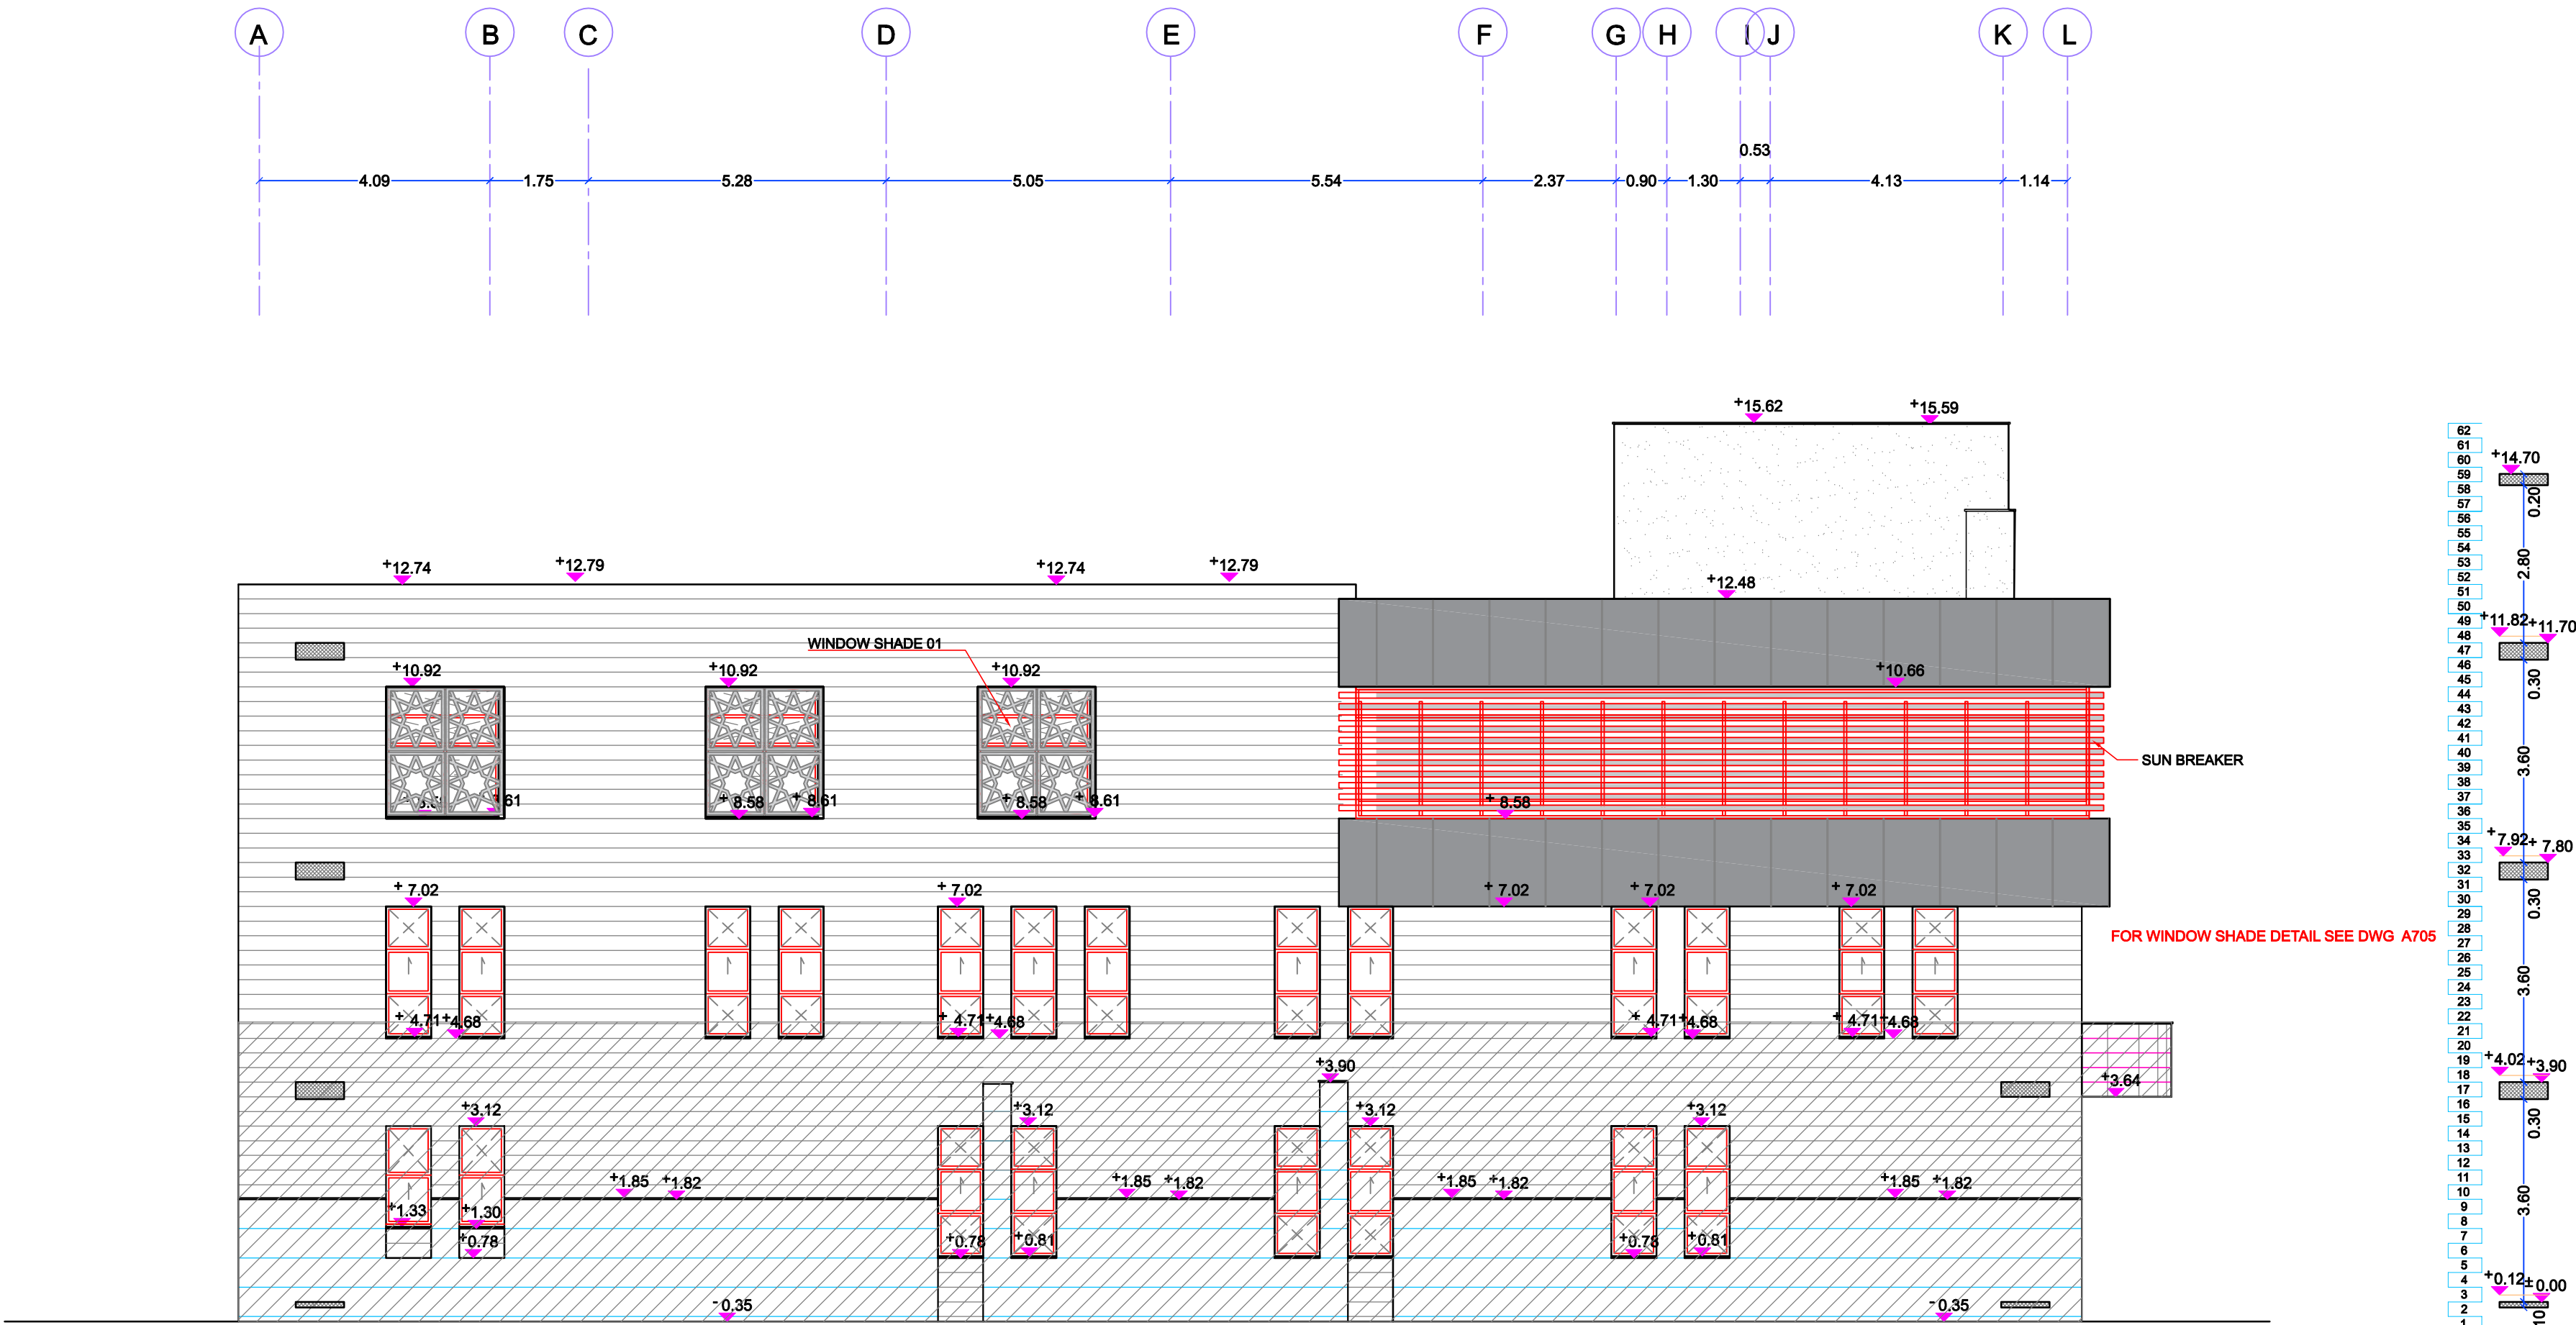

SOUTH ELEVATION

ARCHITECTURAL LEGEND :

ASPHALT	
INTERLOCK COLORED BRICKS	
REINFORCED CONCRETE	
CONCRETE	
STONE	
CONCRETE BLOCK	
LEVEL SYMBOL (PLAN)	
FINISH FLOOR LEVEL	FFL
STRUCTURAL FLOOR LEVEL	SFL
WINDOW LABEL	
DETAIL REFERENCE	
DETAIL REFERENCE	
ROOM NUMBER	G-01
DOOR NUMBER	
FINISH LEVEL RELATIVE TO ±0.00	-2.42
FINISH LEVEL RELATIVE TO TOPOGRAPHY PLAN	505.42
LEVEL SYMBOL (ELEV. SEC)	

G.		
F.		
E.		
C.	THIRD REVISION	29/8/2018
B.	SECOND REVISION	7/8/2018
A.	FIRST REVISION	24/7/2018
Rev. No.	Rev. Description	Date





PROJECT TITLE
Construction of Two Additional Floors to the Administration Building at Jericho Agro-Industrial Park
JERICHO

DRAWING Title
SOUTH ELEVATION

ARCHITECTURAL : NAHEEL YOUNES	
DRAWN : NAHEEL YOUNES	
CHECKED : MARWAN ABDUL-SALAM	
APPROVED : MARWAN ABDUL-SALAM	
SCALE 1:100	DATE 9/ 2018
DRAWING NO. A402	

BEIRZAIT STONE 51 CM	
STONE MATABEH 26 CM	
TOBZA RED STONE 26 CM	
ALCOBOND CLADDING	
EXTERNAL PLASTER	
EXISTING	

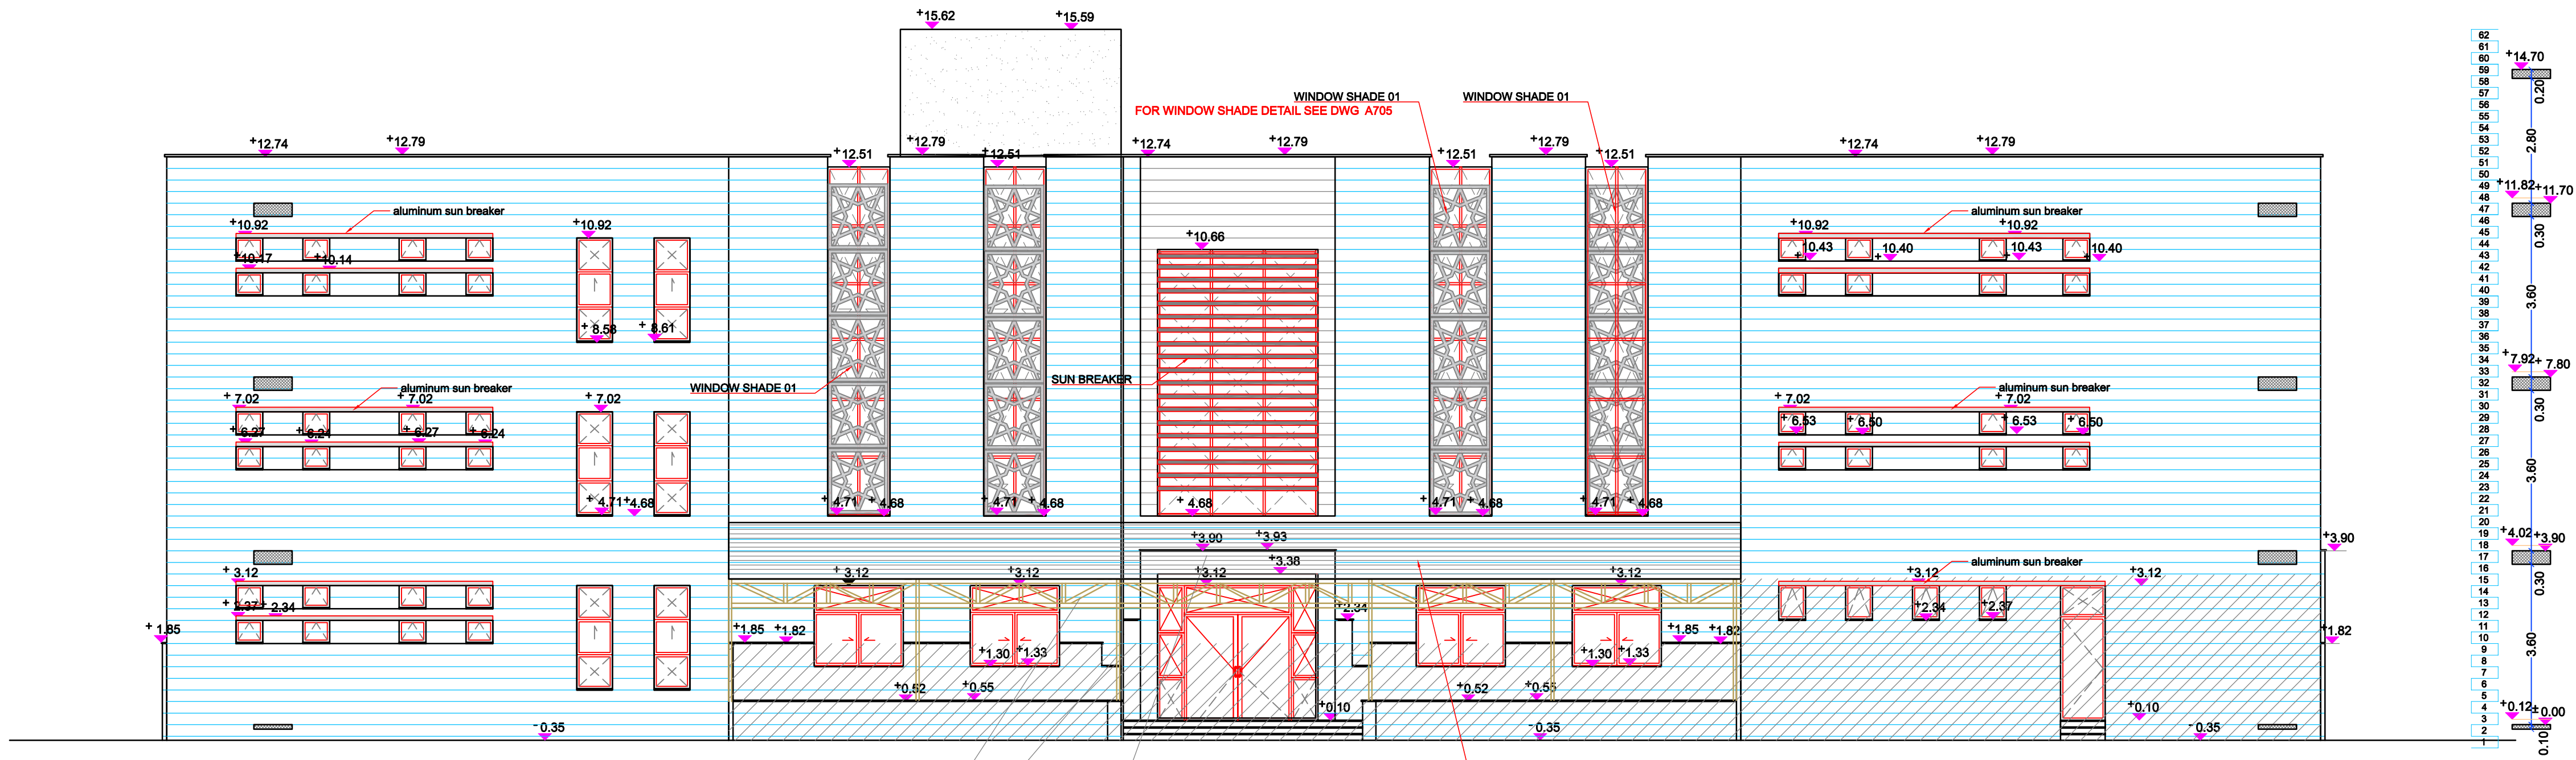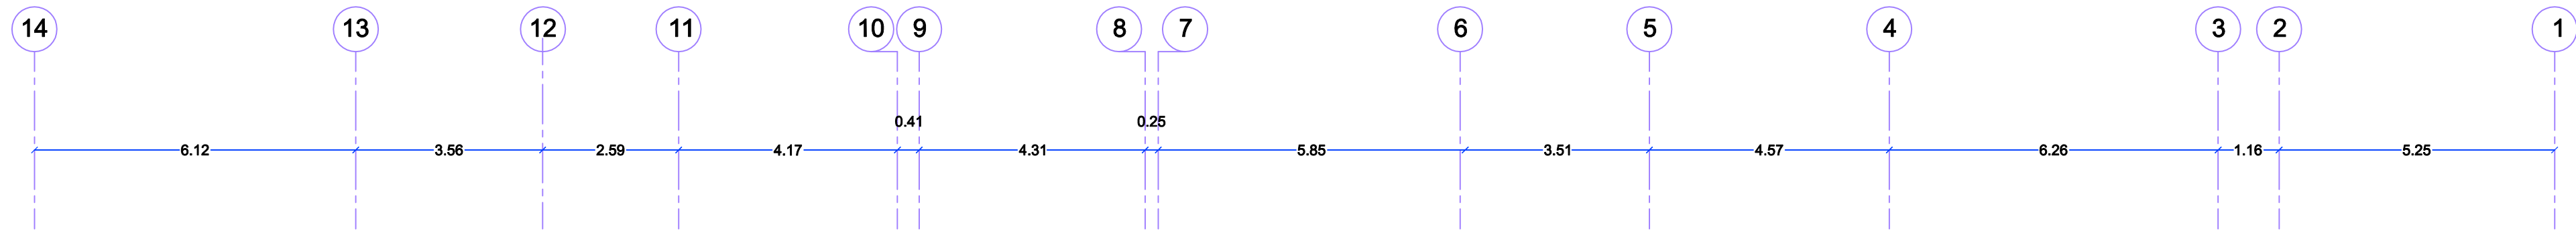

WEST ELEVATION

ARCHITECTURAL LEGEND :

ASPHALT	
INTERLOCK COLORED BRICKS	
REINFORCED CONCRETE	
CONCRETE	
STONE	
CONCRETE BLOCK	
LEVEL SYMBOL (PLAN)	
FINISH FLOOR LEVEL	FFL
STRUCTURAL FLOOR LEVEL	SFL
WINDOW LABEL	
DETAIL REFERENCE	
DETAIL REFERENCE	
ROOM NUMBER	G-01
DOOR NUMBER	
FINISH LEVEL RELATIVE TO ±0.00	-2.42
FINISH LEVEL RELATIVE TO TOPOGRAPHY PLAN	505.42
LEVEL SYMBOL (ELEV. SEC)	-2.42

G.		
F.		
E.		
C.	THIRD REVISION	29/8/2018
B.	SECOND REVISION	7/8/2018
A.	FIRST REVISION	24/7/2018
Rev. No.	Rev. Description	Date




PROJECT TITLE
Construction of Two Additional Floors to the Administration Building at Jericho Agro-Industrial Park
JERICHO


DRAWING Title
WEST ELEVATION

ARCHITECTURAL : NAHEEL YOUNES	
DRAWN : NAHEEL YOUNES	
CHECKED : MARWAN ABDUL-SALAM	
APPROVED : MARWAN ABDUL-SALAM	
SCALE 1:100	DATE 9/ 2018
DRAWING NO. A403	

BEIRZAIT STONE 51 CM	
STONE MATABEH 26 CM	
TOBZA RED STONE 26 CM	
ALCOBOND CLADDING	
EXTERNAL PLASTER	
EXISTING	

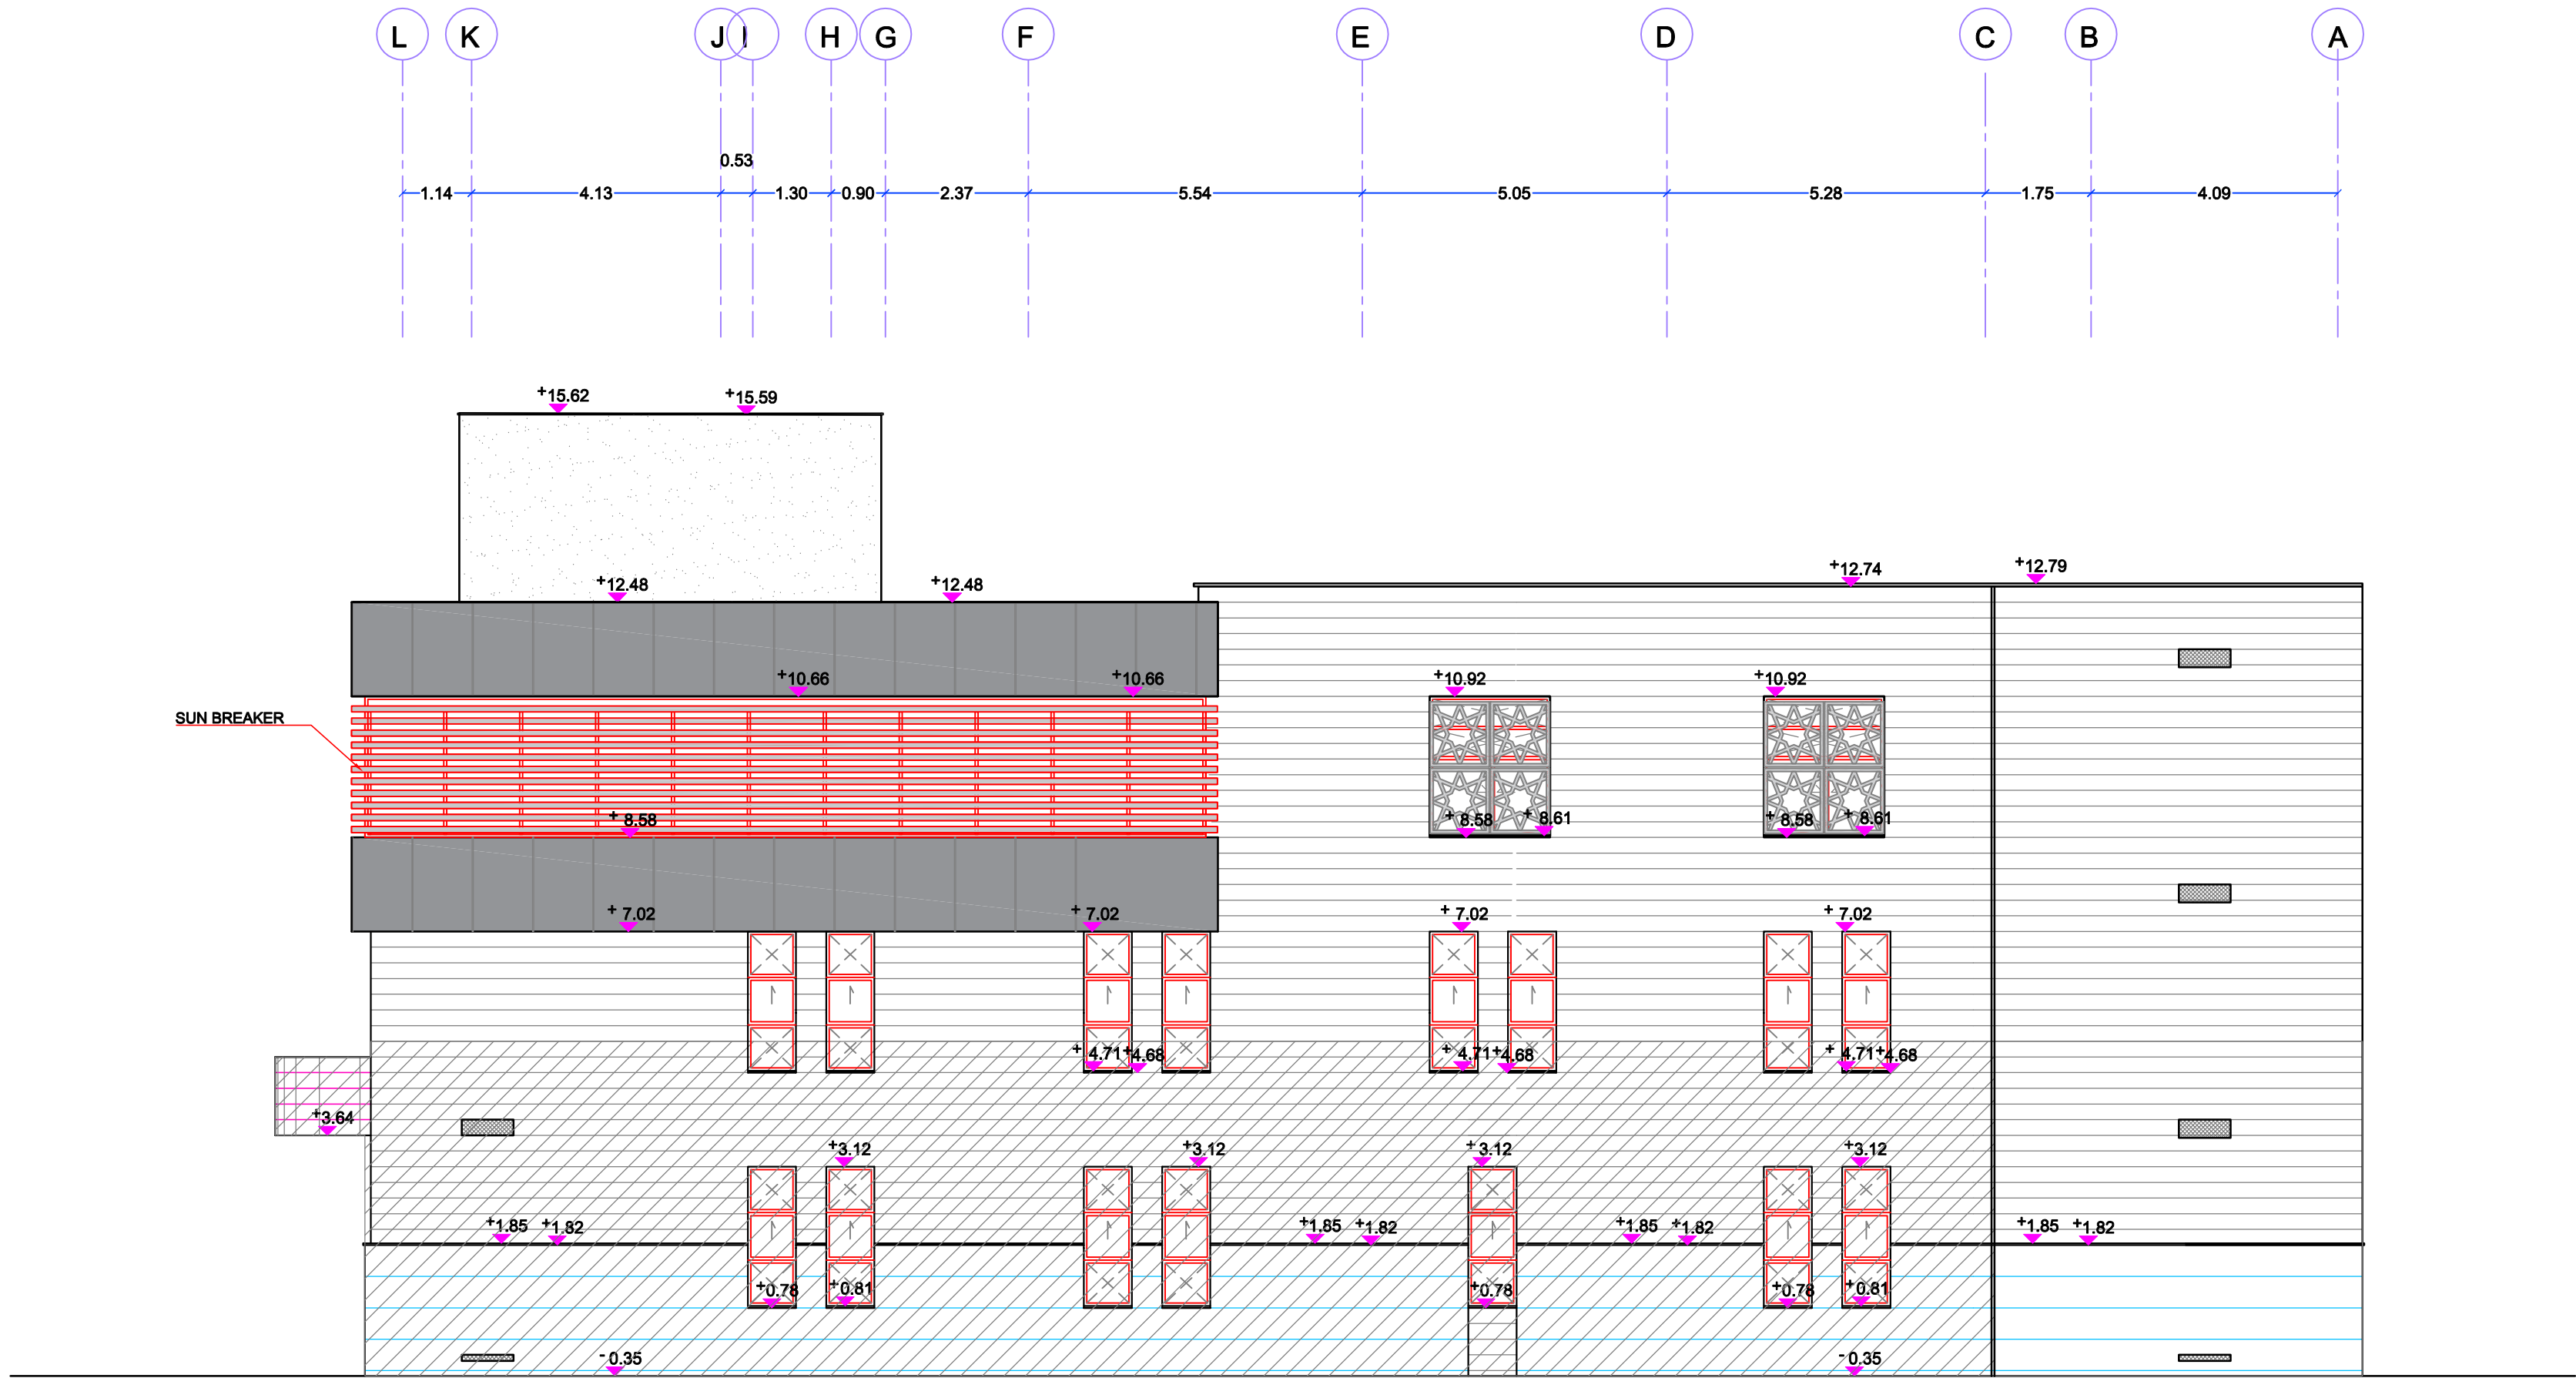

NORTH ELEVATION

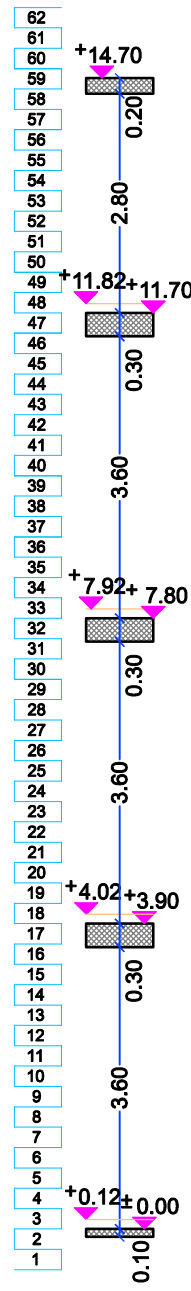

ARCHITECTURAL LEGEND :

ASPHALT	
INTERLOCK COLORED BRICKS	
REINFORCED CONCRETE	
CONCRETE	
STONE	
CONCRETE BLOCK	
LEVEL SYMBOL (PLAN)	
FINISH FLOOR LEVEL	FFL
STRUCTURAL FLOOR LEVEL	SFL
WINDOW LABEL	
DETAIL REFERENCE	
ROOM NUMBER	
DOOR NUMBER	
FINISH LEVEL RELATIVE TO ±0.00	-2.42
FINISH LEVEL RELATIVE TO TOPOGRAPHY PLAN	505.42
LEVEL SYMBOL (ELEV. SEC)	-2.42

G.		
F.		
E.		
C.	THIRD REVISION	29/8/2018
B.	SECOND REVISION	7/8/2018
A.	FIRST REVISION	24/7/2018
Rev. No.	Rev. Description	Date




PROJECT TITLE
Construction of Two Additional Floors to the Administration Building at Jericho Agro-Industrial Park
JERICHO

DRAWING Title
NORTH ELEVATION

ARCHITECTURAL : NAHEEL YOUNES	
DRAWN : NAHEEL YOUNES	
CHECKED : MARWAN ABDUL-SALAM	
APPROVED : MARWAN ABDUL-SALAM	
SCALE 1:100	DATE 9/ 2018
DRAWING NO. A404	

BEIRZAIT STONE 51 CM	
STONE MATABEH 26 CM	
TOBZA RED STONE 26 CM	
ALCOBOND CLADDING	
EXTERNAL PLASTER	
EXISTING	

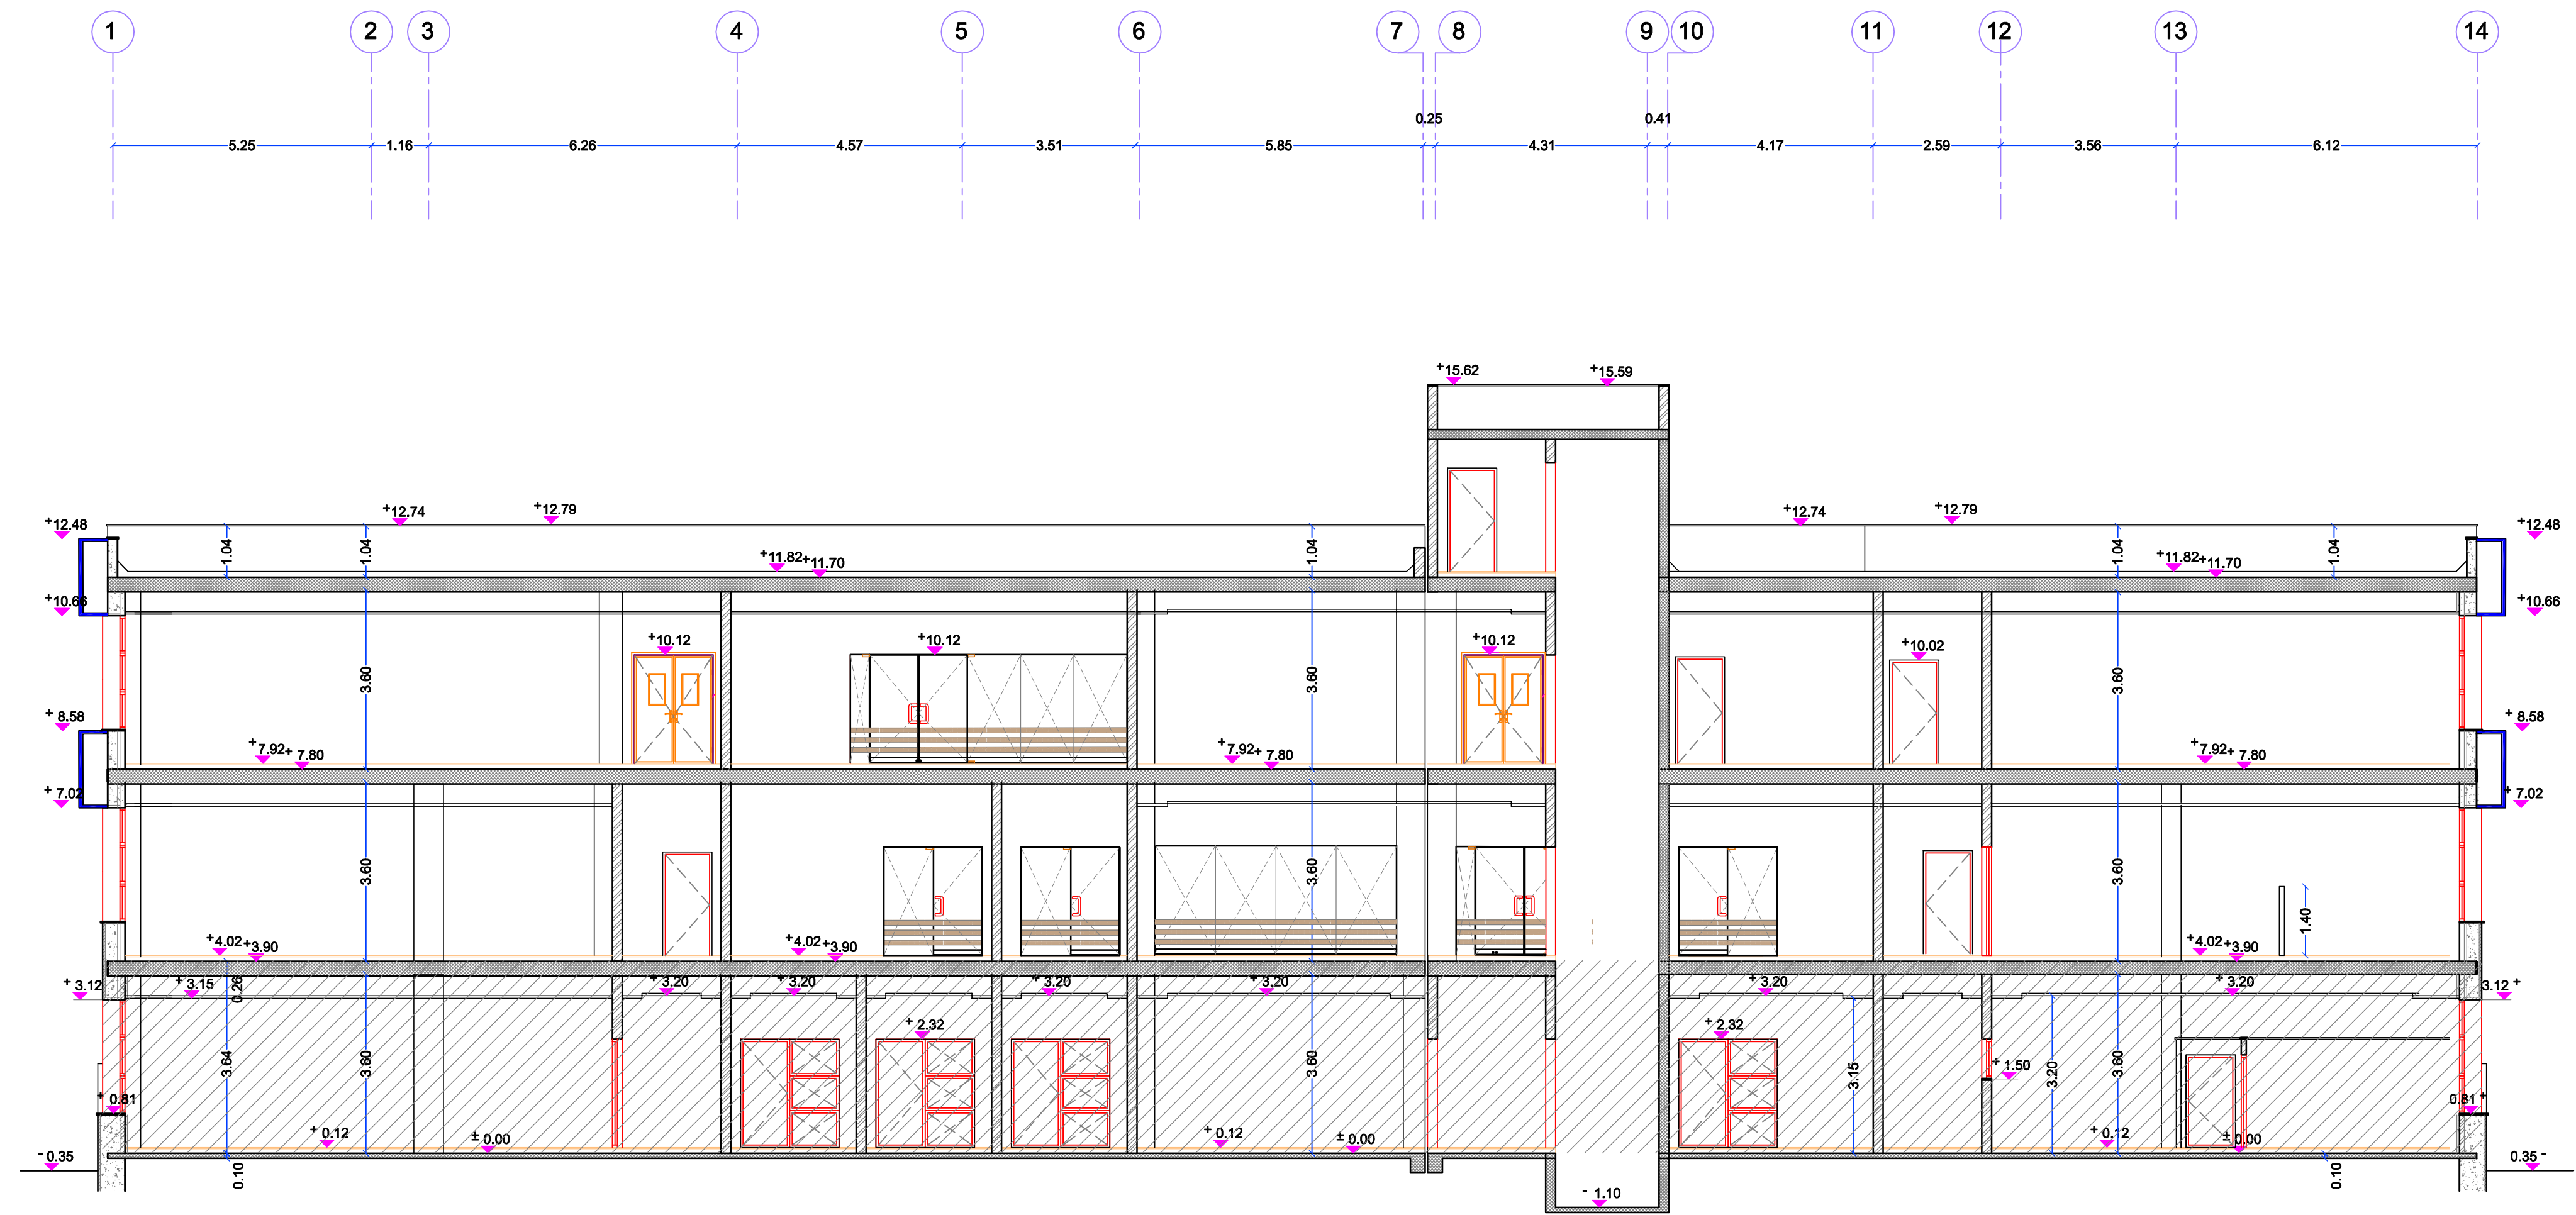

SECTION A-A

ARCHITECTURAL LEGEND :

ASPHALT	
INTERLOCK COLORED BRICKS	
REINFORCED CONCRETE	
CONCRETE	
STONE	
CONCRETE BLOCK	
LEVEL SYMBOL (PLAN)	
FINISH FLOOR LEVEL	FFL
STRUCTURAL FLOOR LEVEL	SFL
WINDOW LABEL	
DETAIL REFERENCE	
DETAIL REFERENCE	
ROOM NUMBER	G-01
DOOR NUMBER	
FINISH LEVEL RELATIVE TO ±0.00	-2.42
FINISH LEVEL RELATIVE TO TOPOGRAPHY PLAN	505.42
LEVEL SYMBOL (ELEV. SEC)	-2.42

G.		
F.		
E.		
C.	THIRD REVISION	29/8/2018
B.	SECOND REVISION	7/8/2018
A.	FIRST REVISION	24/7/2018
Rev. No.	Rev. Description	Date




PROJECT TITLE
Construction of Two Additional Floors to the Administration Building at Jericho Agro-Industrial Park
JERICHO

DRAWING Title
SECTION A-A

ARCHITECTURAL : NAHEEL YOUNES	
DRAWN : NAHEEL YOUNES	
CHECKED : MARWAN ABDUL-SALAM	
APPROVED : MARWAN ABDUL-SALAM	
SCALE 1:100	DATE 9/ 2018
DRAWING NO. A405	

BEIRZAIT STONE 51 CM	
STONE MATABEH 26 CM	
TOBZA RED STONE 26 CM	
ALCOBOND CLADDING	
EXTERNAL PLASTER	
EXISTING	

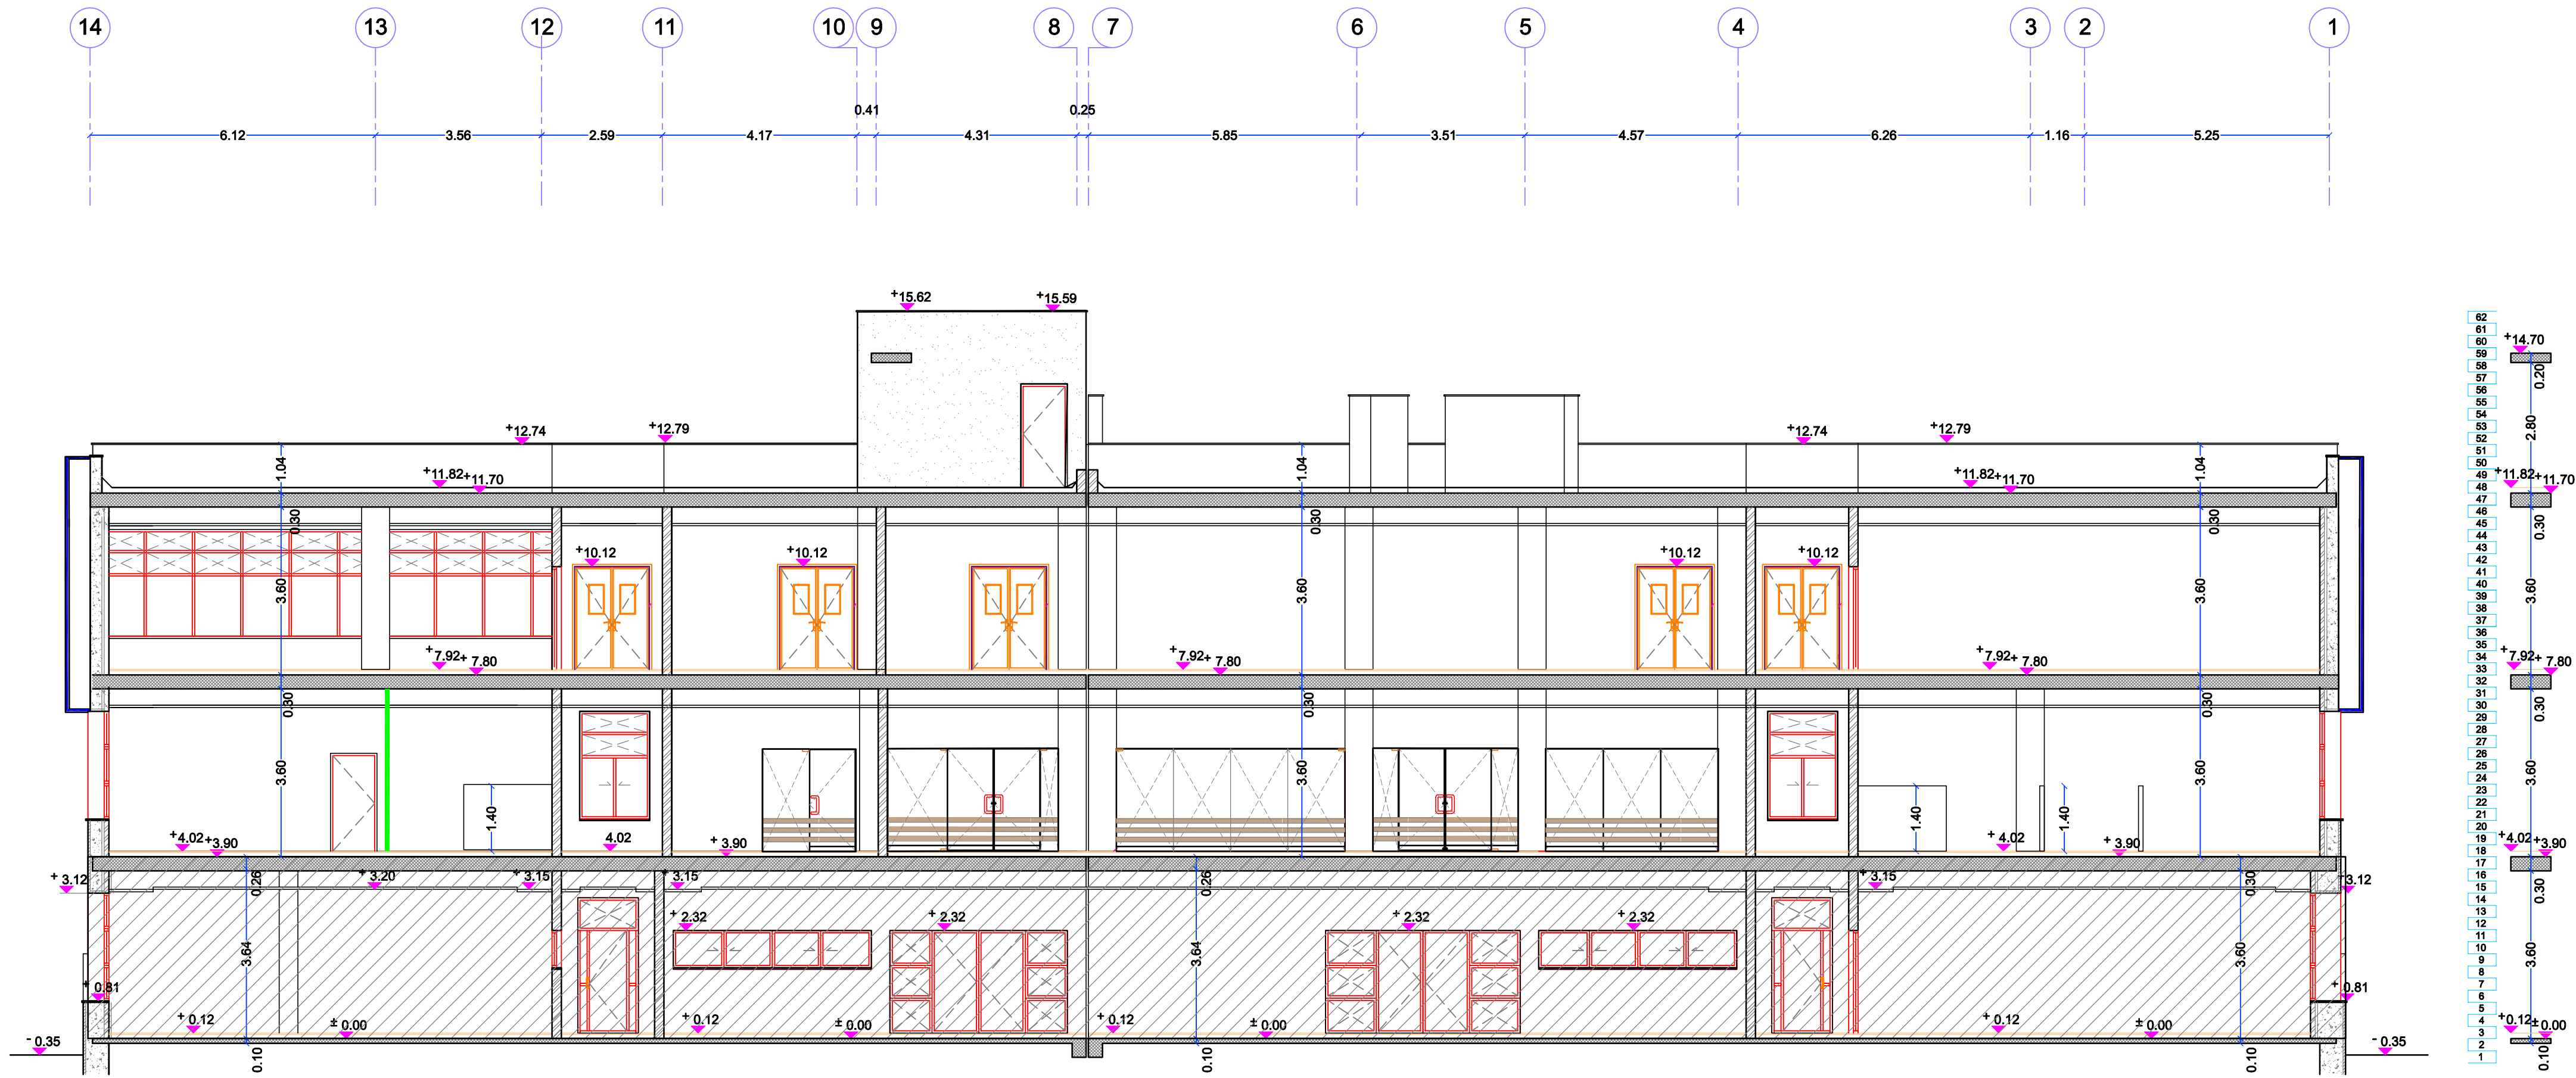

SECTION B-B

ARCHITECTURAL LEGEND :

ASPHALT	
INTERLOCK COLORED BRICKS	
REINFORCED CONCRETE	
CONCRETE	
STONE	
CONCRETE BLOCK	
LEVEL SYMBOL (PLAN)	
FINISH FLOOR LEVEL	FFL
STRUCTURAL FLOOR LEVEL	SFL
WINDOW LABEL	
DETAIL REFERENCE	
ROOM NUMBER	
DOOR NUMBER	
FINISH LEVEL RELATIVE TO ±0.00	-2.42
FINISH LEVEL RELATIVE TO TOPOGRAPHY PLAN	505.42
LEVEL SYMBOL (ELEV. SEC)	

G.		
F.		
E.		
C.	THIRD REVISION	29/8/2018
B.	SECOND REVISION	7/8/2018
A.	FIRST REVISION	24/7/2018
Rev. No.	Rev. Description	Date




PROJECT TITLE
Construction of Two Additional Floors to the Administration Building at Jericho Agro-Industrial Park
JERICHO

DRAWING Title
SECTION B-B

ARCHITECTURAL : NAHEEL YOUNES	
DRAWN : NAHEEL YOUNES	
CHECKED : MARWAN ABDUL-SALAM	
APPROVED : MARWAN ABDUL-SALAM	
SCALE 1:100	DATE 9/ 2018
DRAWING NO. A406	

BEIRZAIT STONE 51 CM	
STONE MATABEH 26 CM	
TOBZA RED STONE 26 CM	
ALCOBOND CLADDING	
EXTERNAL PLASTER	
EXISTING	

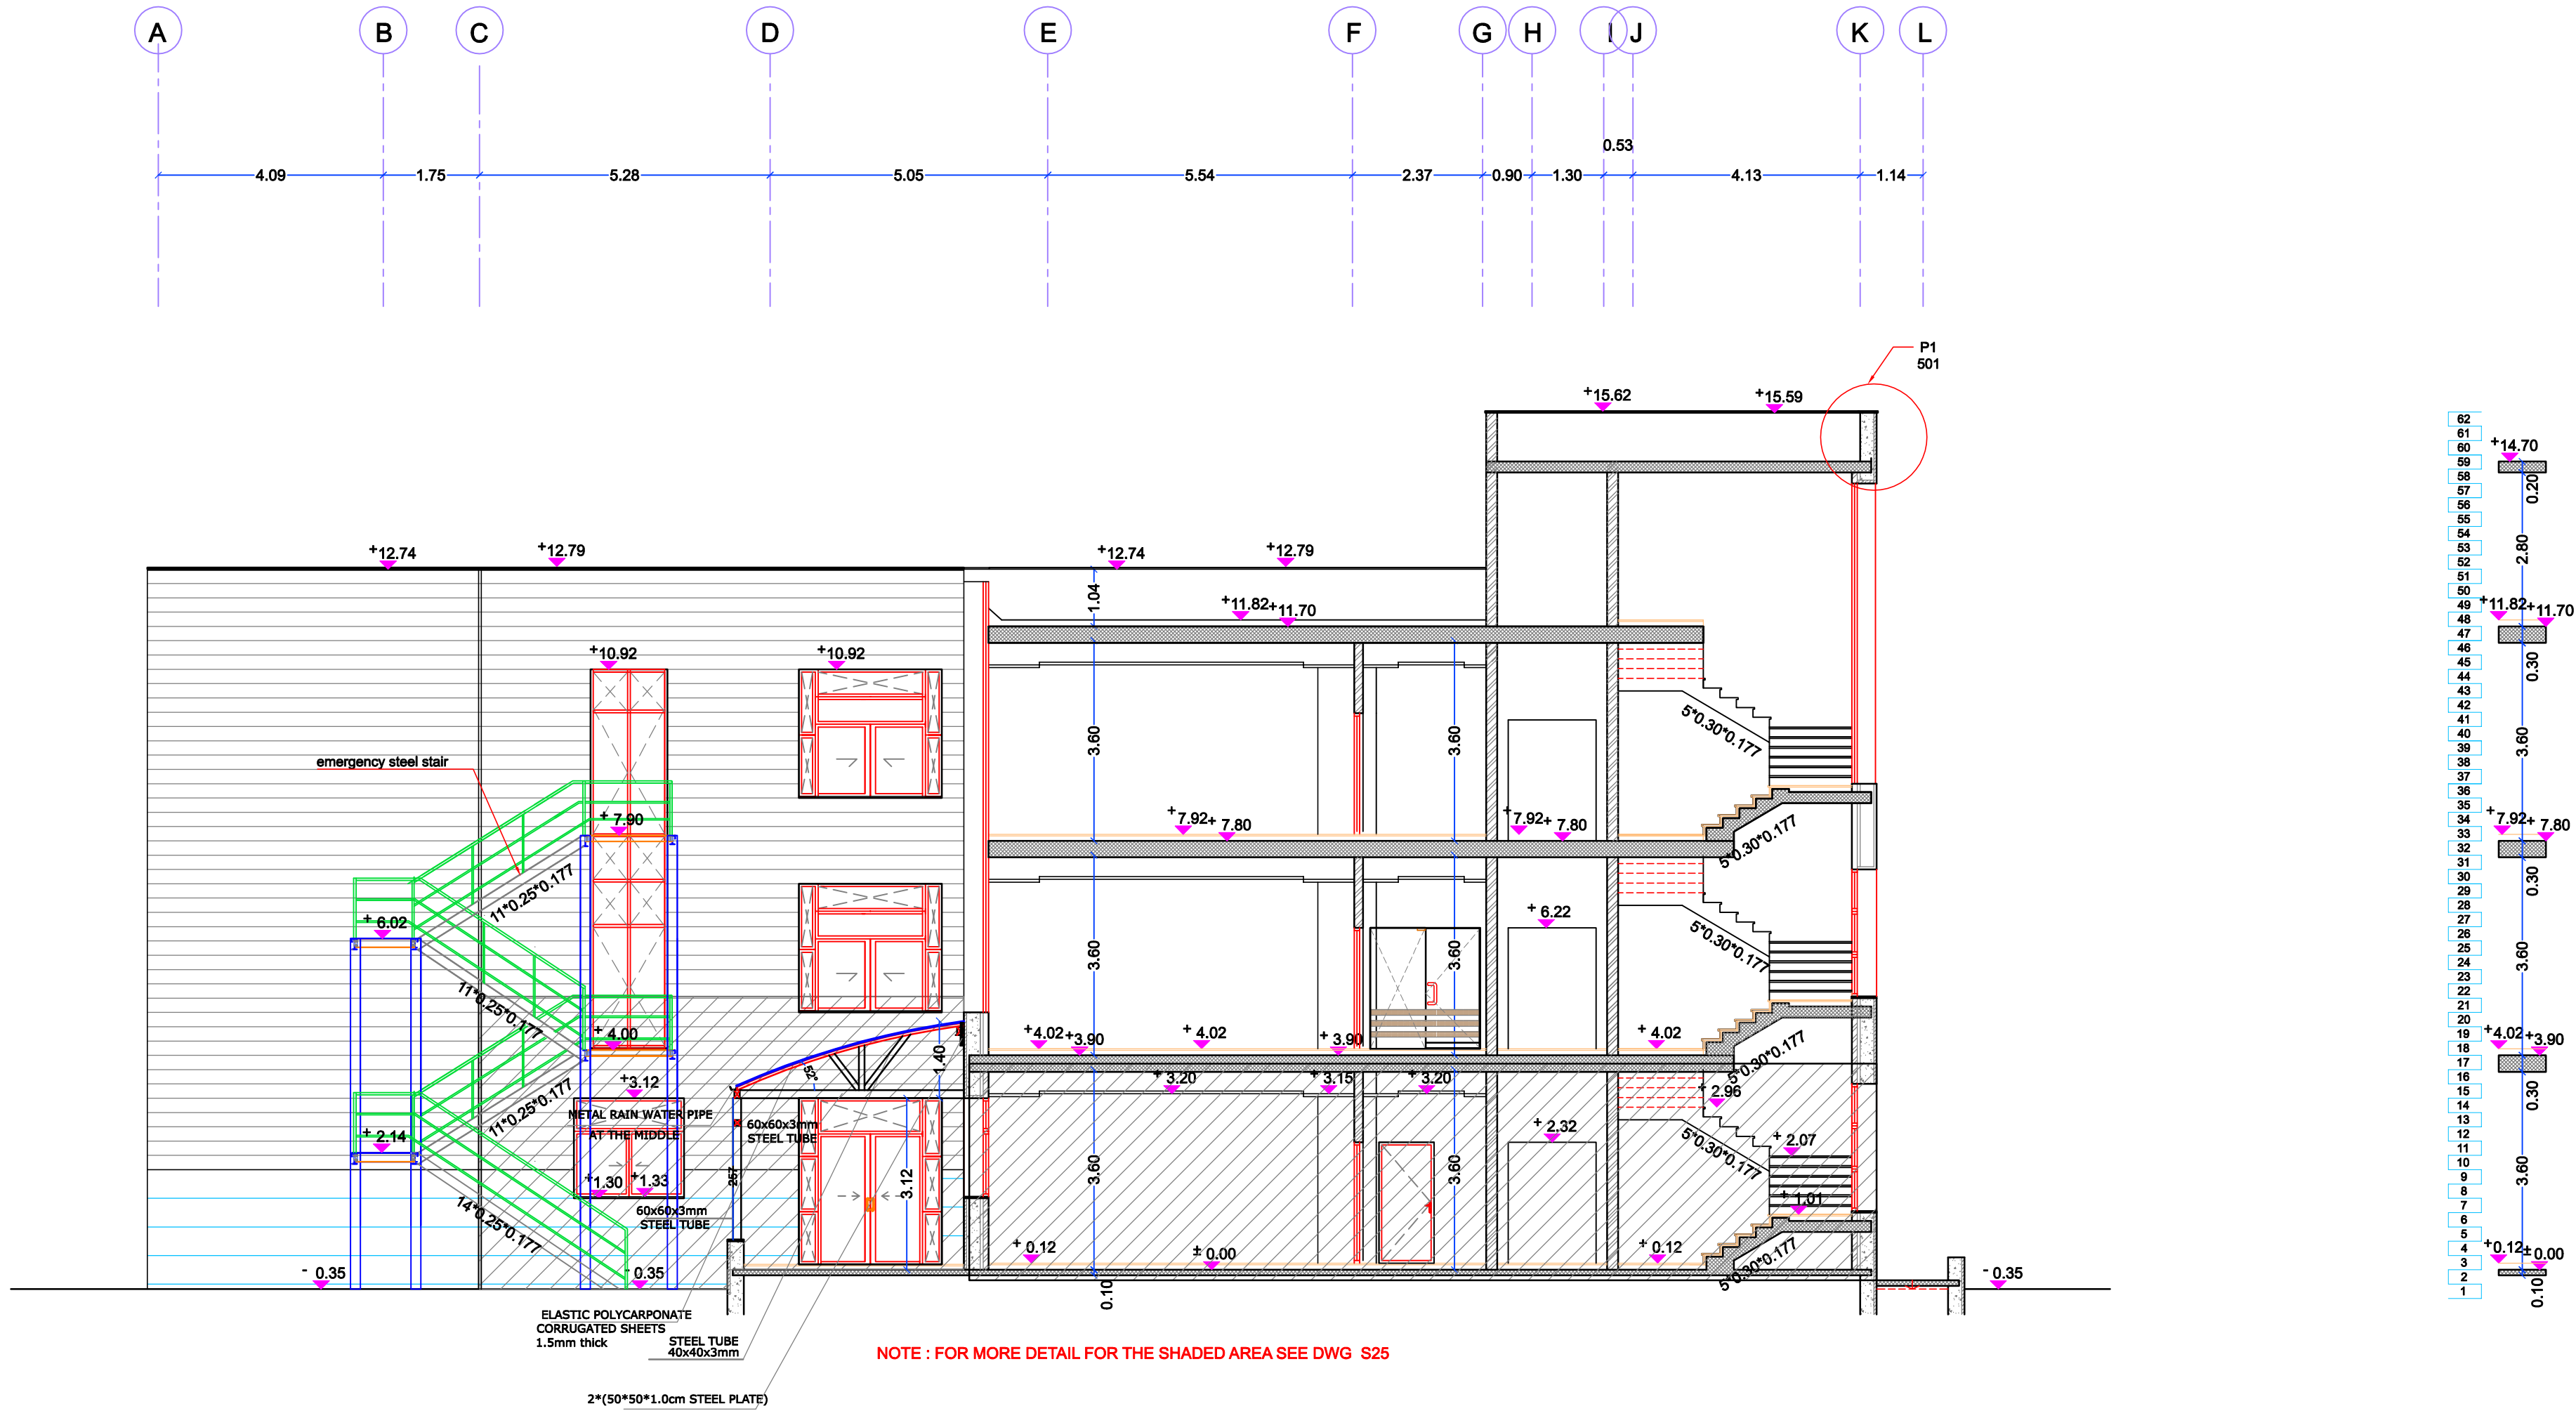

SECTION C-C

ARCHITECTURAL LEGEND :

ASPHALT	
INTERLOCK COLORED BRICKS	
REINFORCED CONCRETE	
CONCRETE	
STONE	
CONCRETE BLOCK	
LEVEL SYMBOL (PLAN)	
FINISH FLOOR LEVEL	FFL
STRUCTURAL FLOOR LEVEL	SFL
WINDOW LABEL	
DETAIL REFERENCE	
ROOM NUMBER	
DOOR NUMBER	
FINISH LEVEL RELATIVE TO ±0.00	-2.42
FINISH LEVEL RELATIVE TO TOPOGRAPHY PLAN	505.42
LEVEL SYMBOL (ELEV. SEC)	

G.		
F.		
E.		
C.	THIRD REVISION	29/8/2018
B.	SECOND REVISION	7/8/2018
A.	FIRST REVISION	24/7/2018
Rev. No.	Rev. Description	Date




PROJECT TITLE
Construction of Two Additional Floors to the Administration Building at Jericho Agro-Industrial Park
JERICHO


DRAWING Title
SECTION C-C

ARCHITECTURAL : NAHEEL YOUNES	
DRAWN : NAHEEL YOUNES	
CHECKED : MARWAN ABDUL-SALAM	
APPROVED : MARWAN ABDUL-SALAM	
SCALE 1:100	DATE 9/ 2018
DRAWING NO. A407	

BEIRZAIT STONE 51 CM	
STONE MATABEH 26 CM	
TOBZA RED STONE 26 CM	
ALCOBOND CLADDING	
EXTERNAL PLASTER	
EXISTING	

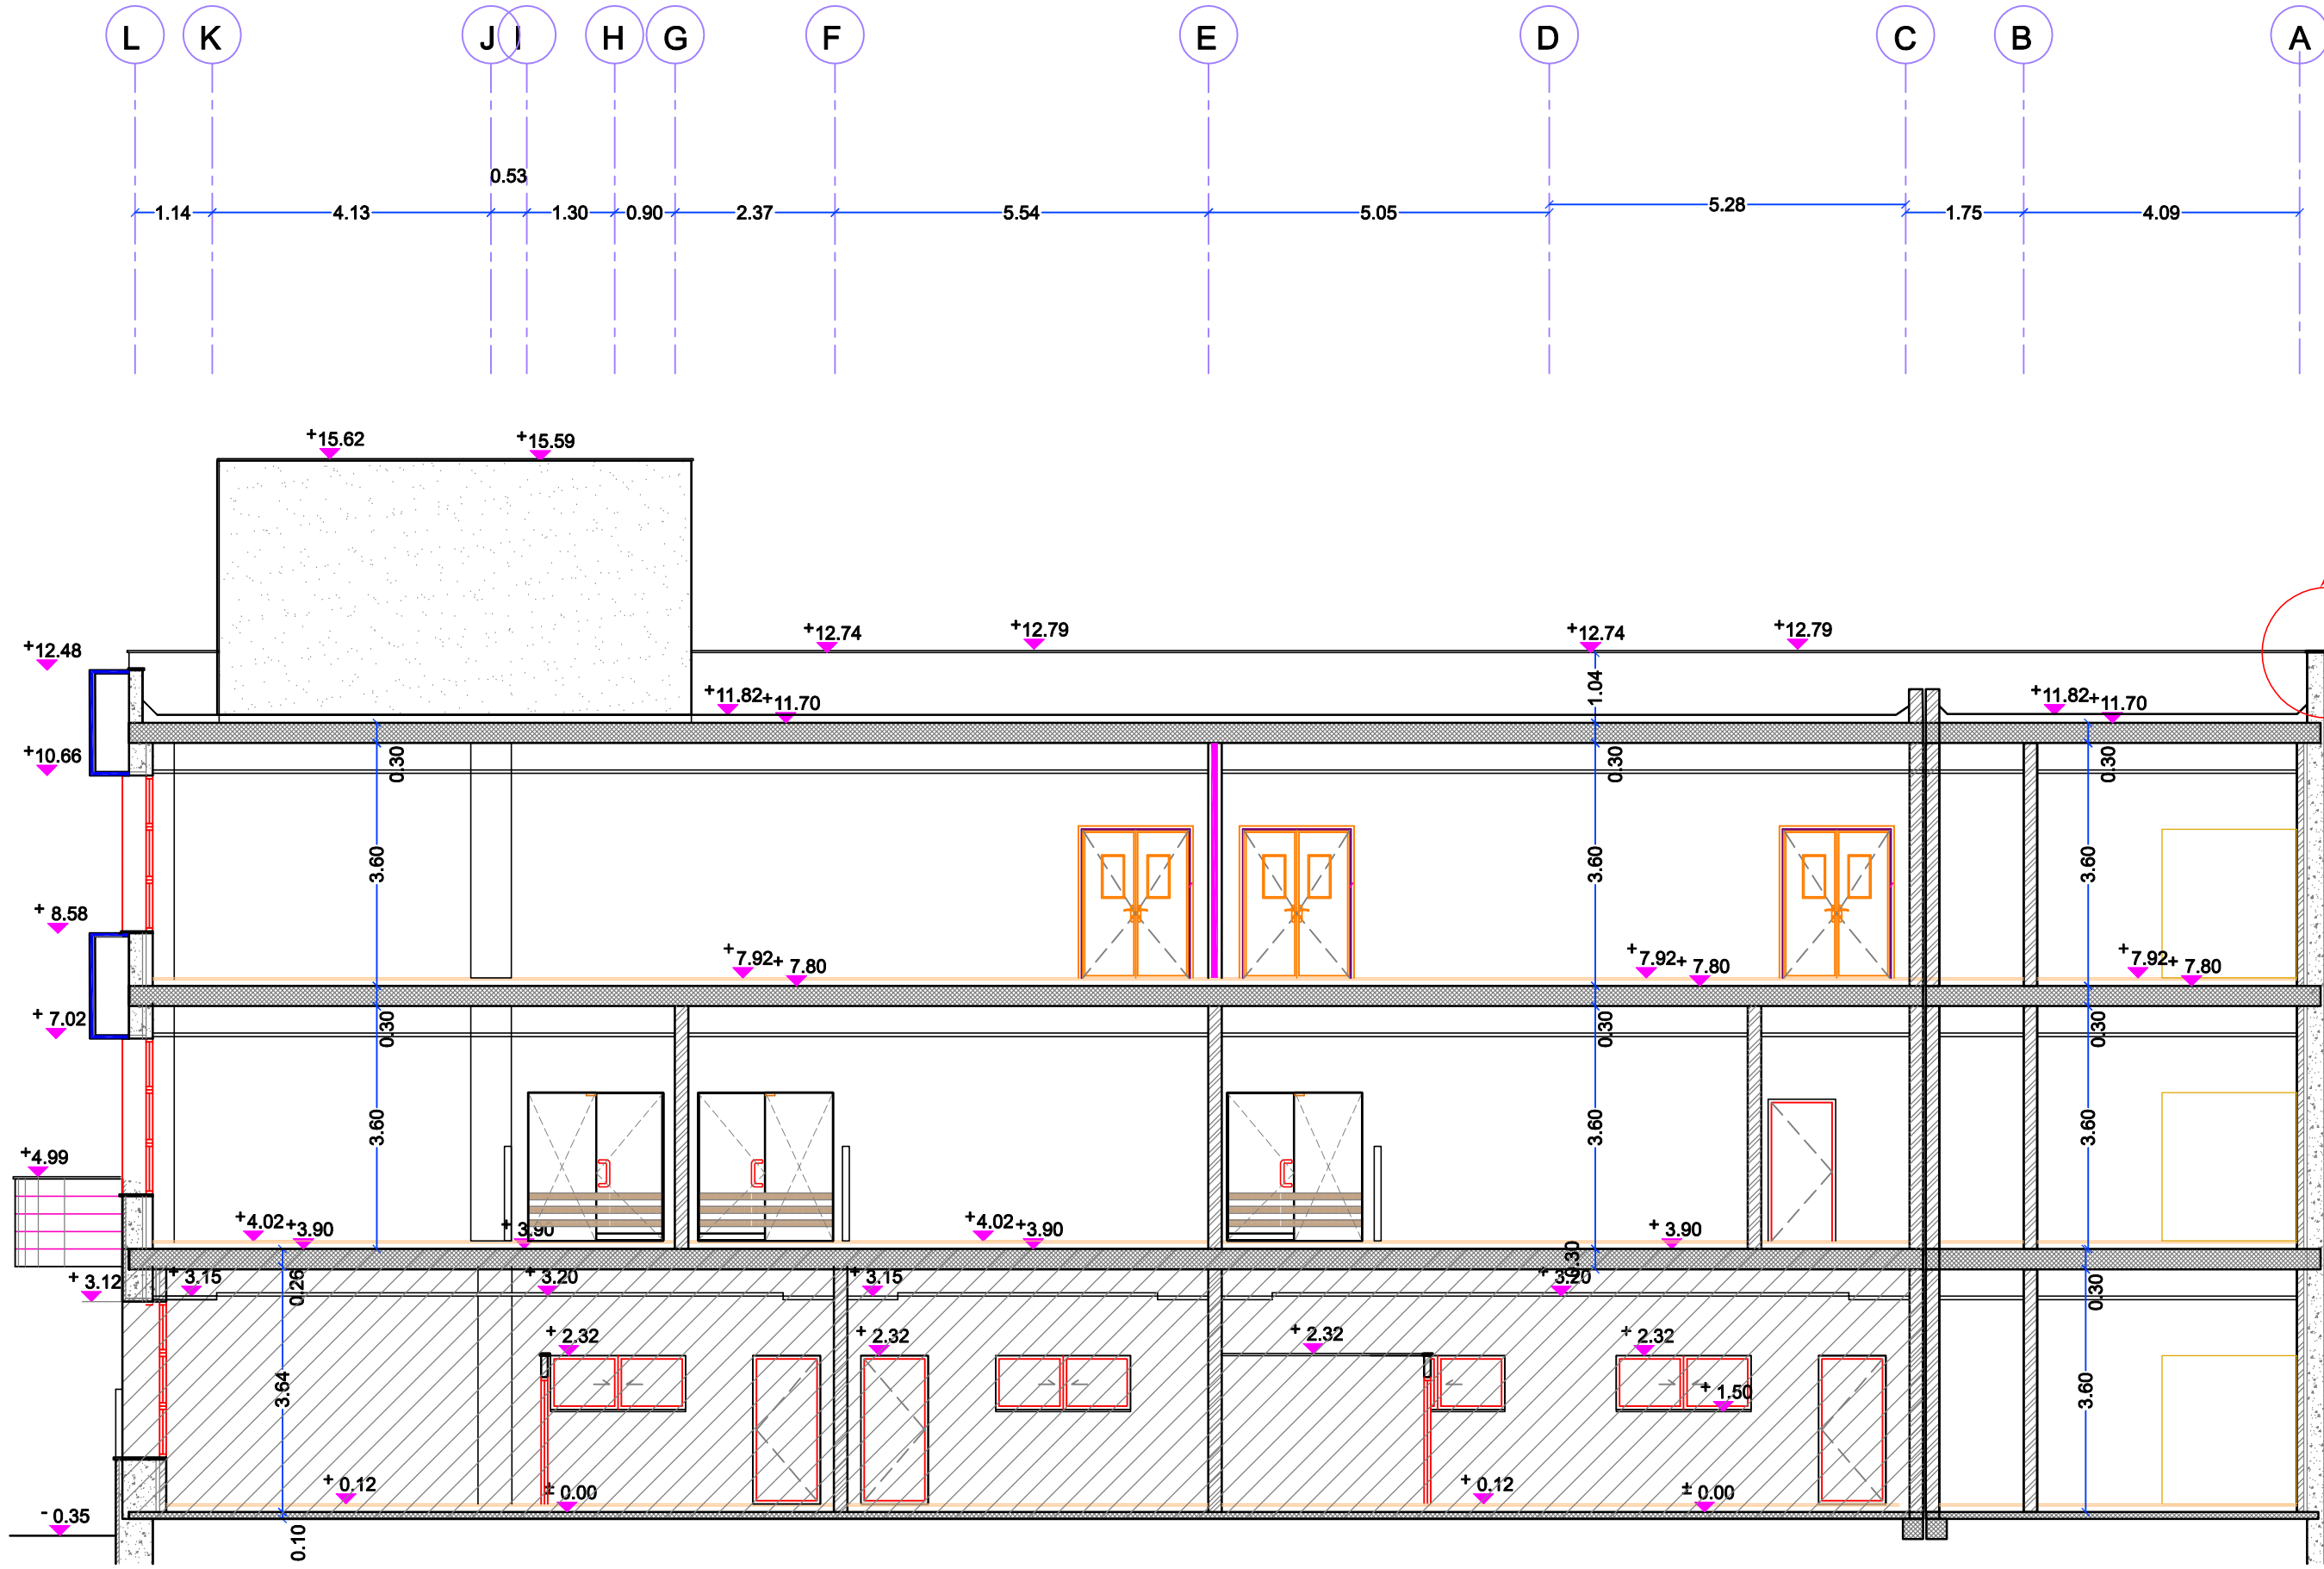

SECTION D-D

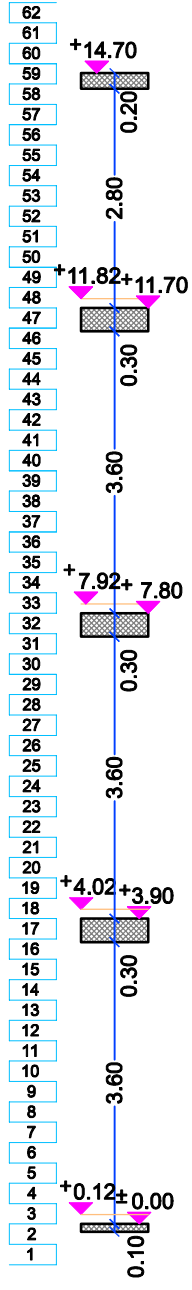

ARCHITECTURAL LEGEND :

ASPHALT	
INTERLOCK COLORED BRICKS	
REINFORCED CONCRETE	
CONCRETE	
STONE	
CONCRETE BLOCK	
LEVEL SYMBOL (PLAN)	
FINISH FLOOR LEVEL	FFL
STRUCTURAL FLOOR LEVEL	SFL
WINDOW LABEL	
DETAIL REFERENCE	
ROOM NUMBER	
DOOR NUMBER	
FINISH LEVEL RELATIVE TO ±0.00	+2.42
FINISH LEVEL RELATIVE TO TOPOGRAPHY PLAN	+505.42
LEVEL SYMBOL (ELEV. SEC)	-2.42


G.		
F.		
E.		
C.	THIRD REVISION	29/8/2018
B.	SECOND REVISION	7/8/2018
A.	FIRST REVISION	24/7/2018
Rev. No.	Rev. Description	Date




PROJECT TITLE
Construction of Two Additional Floors to the Administration Building at Jericho Agro-Industrial Park
JERICHO

DRAWING Title
SECTION D-D


ARCHITECTURAL : NAHEEL YOUNES	
DRAWN : NAHEEL YOUNES	
CHECKED : MARWAN ABDUL-SALAM	
APPROVED : MARWAN ABDUL-SALAM	
SCALE 1:100	DATE 9/ 2018
DRAWING NO. A408	

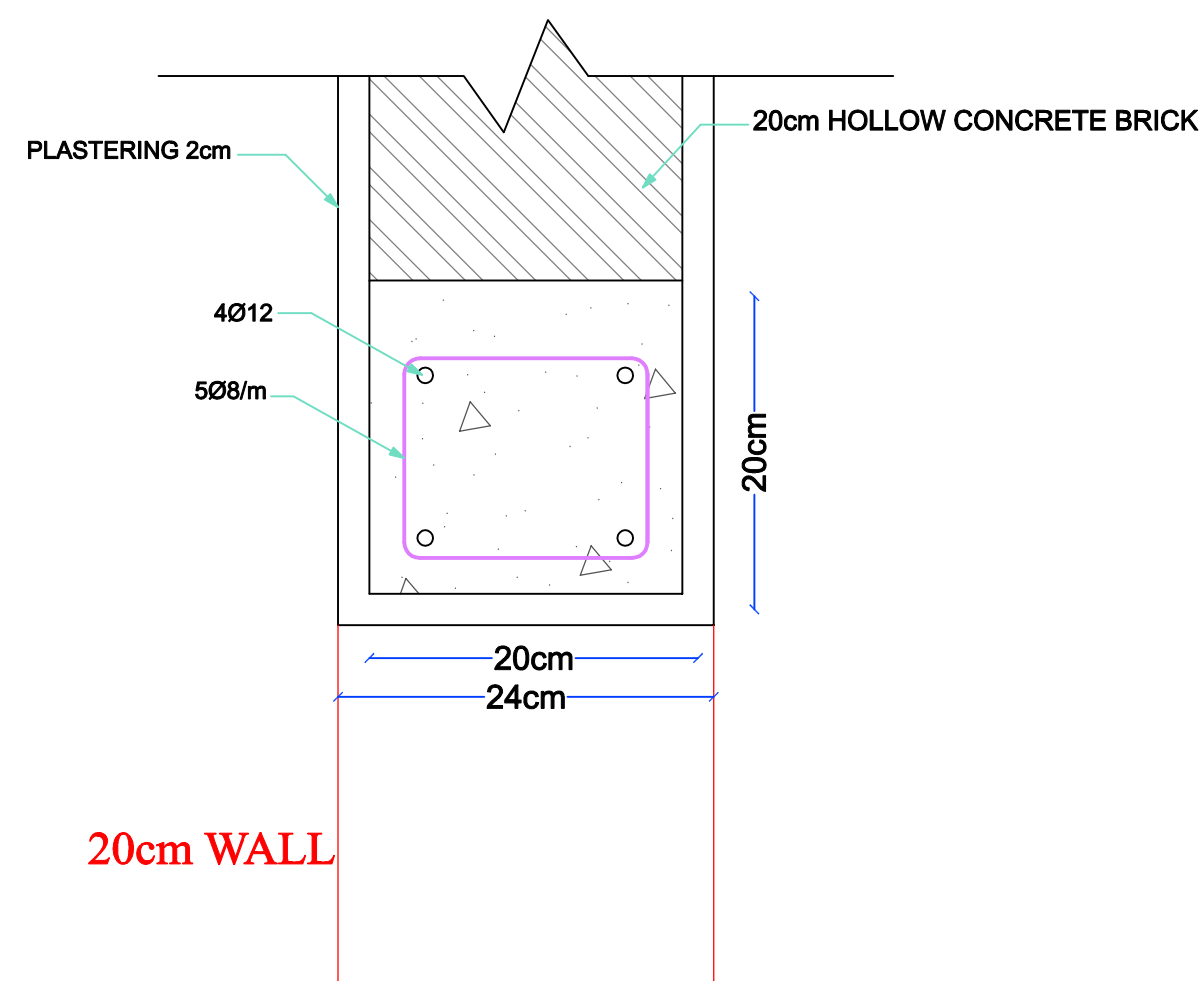


TYPICAL LINTEL DETAILS 1: 10

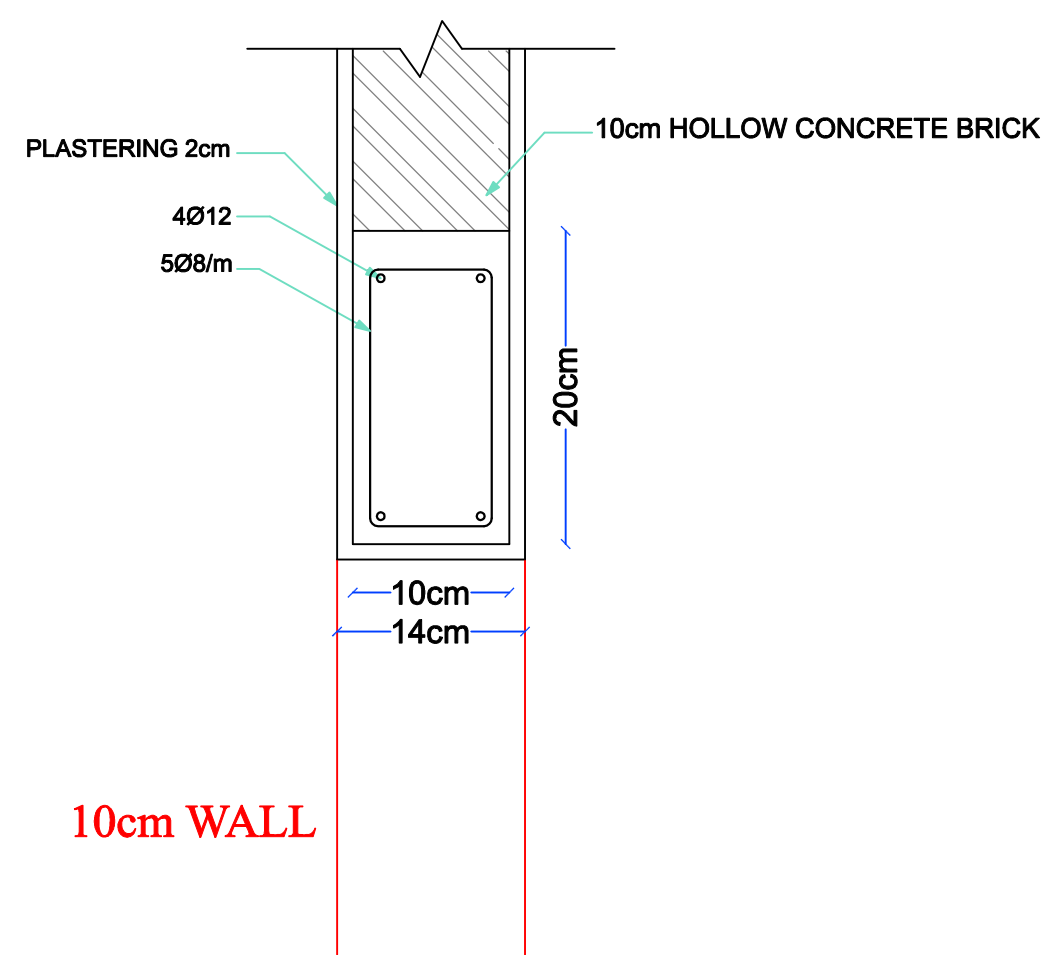



TYPICAL LINTEL DETAILS 1: 10

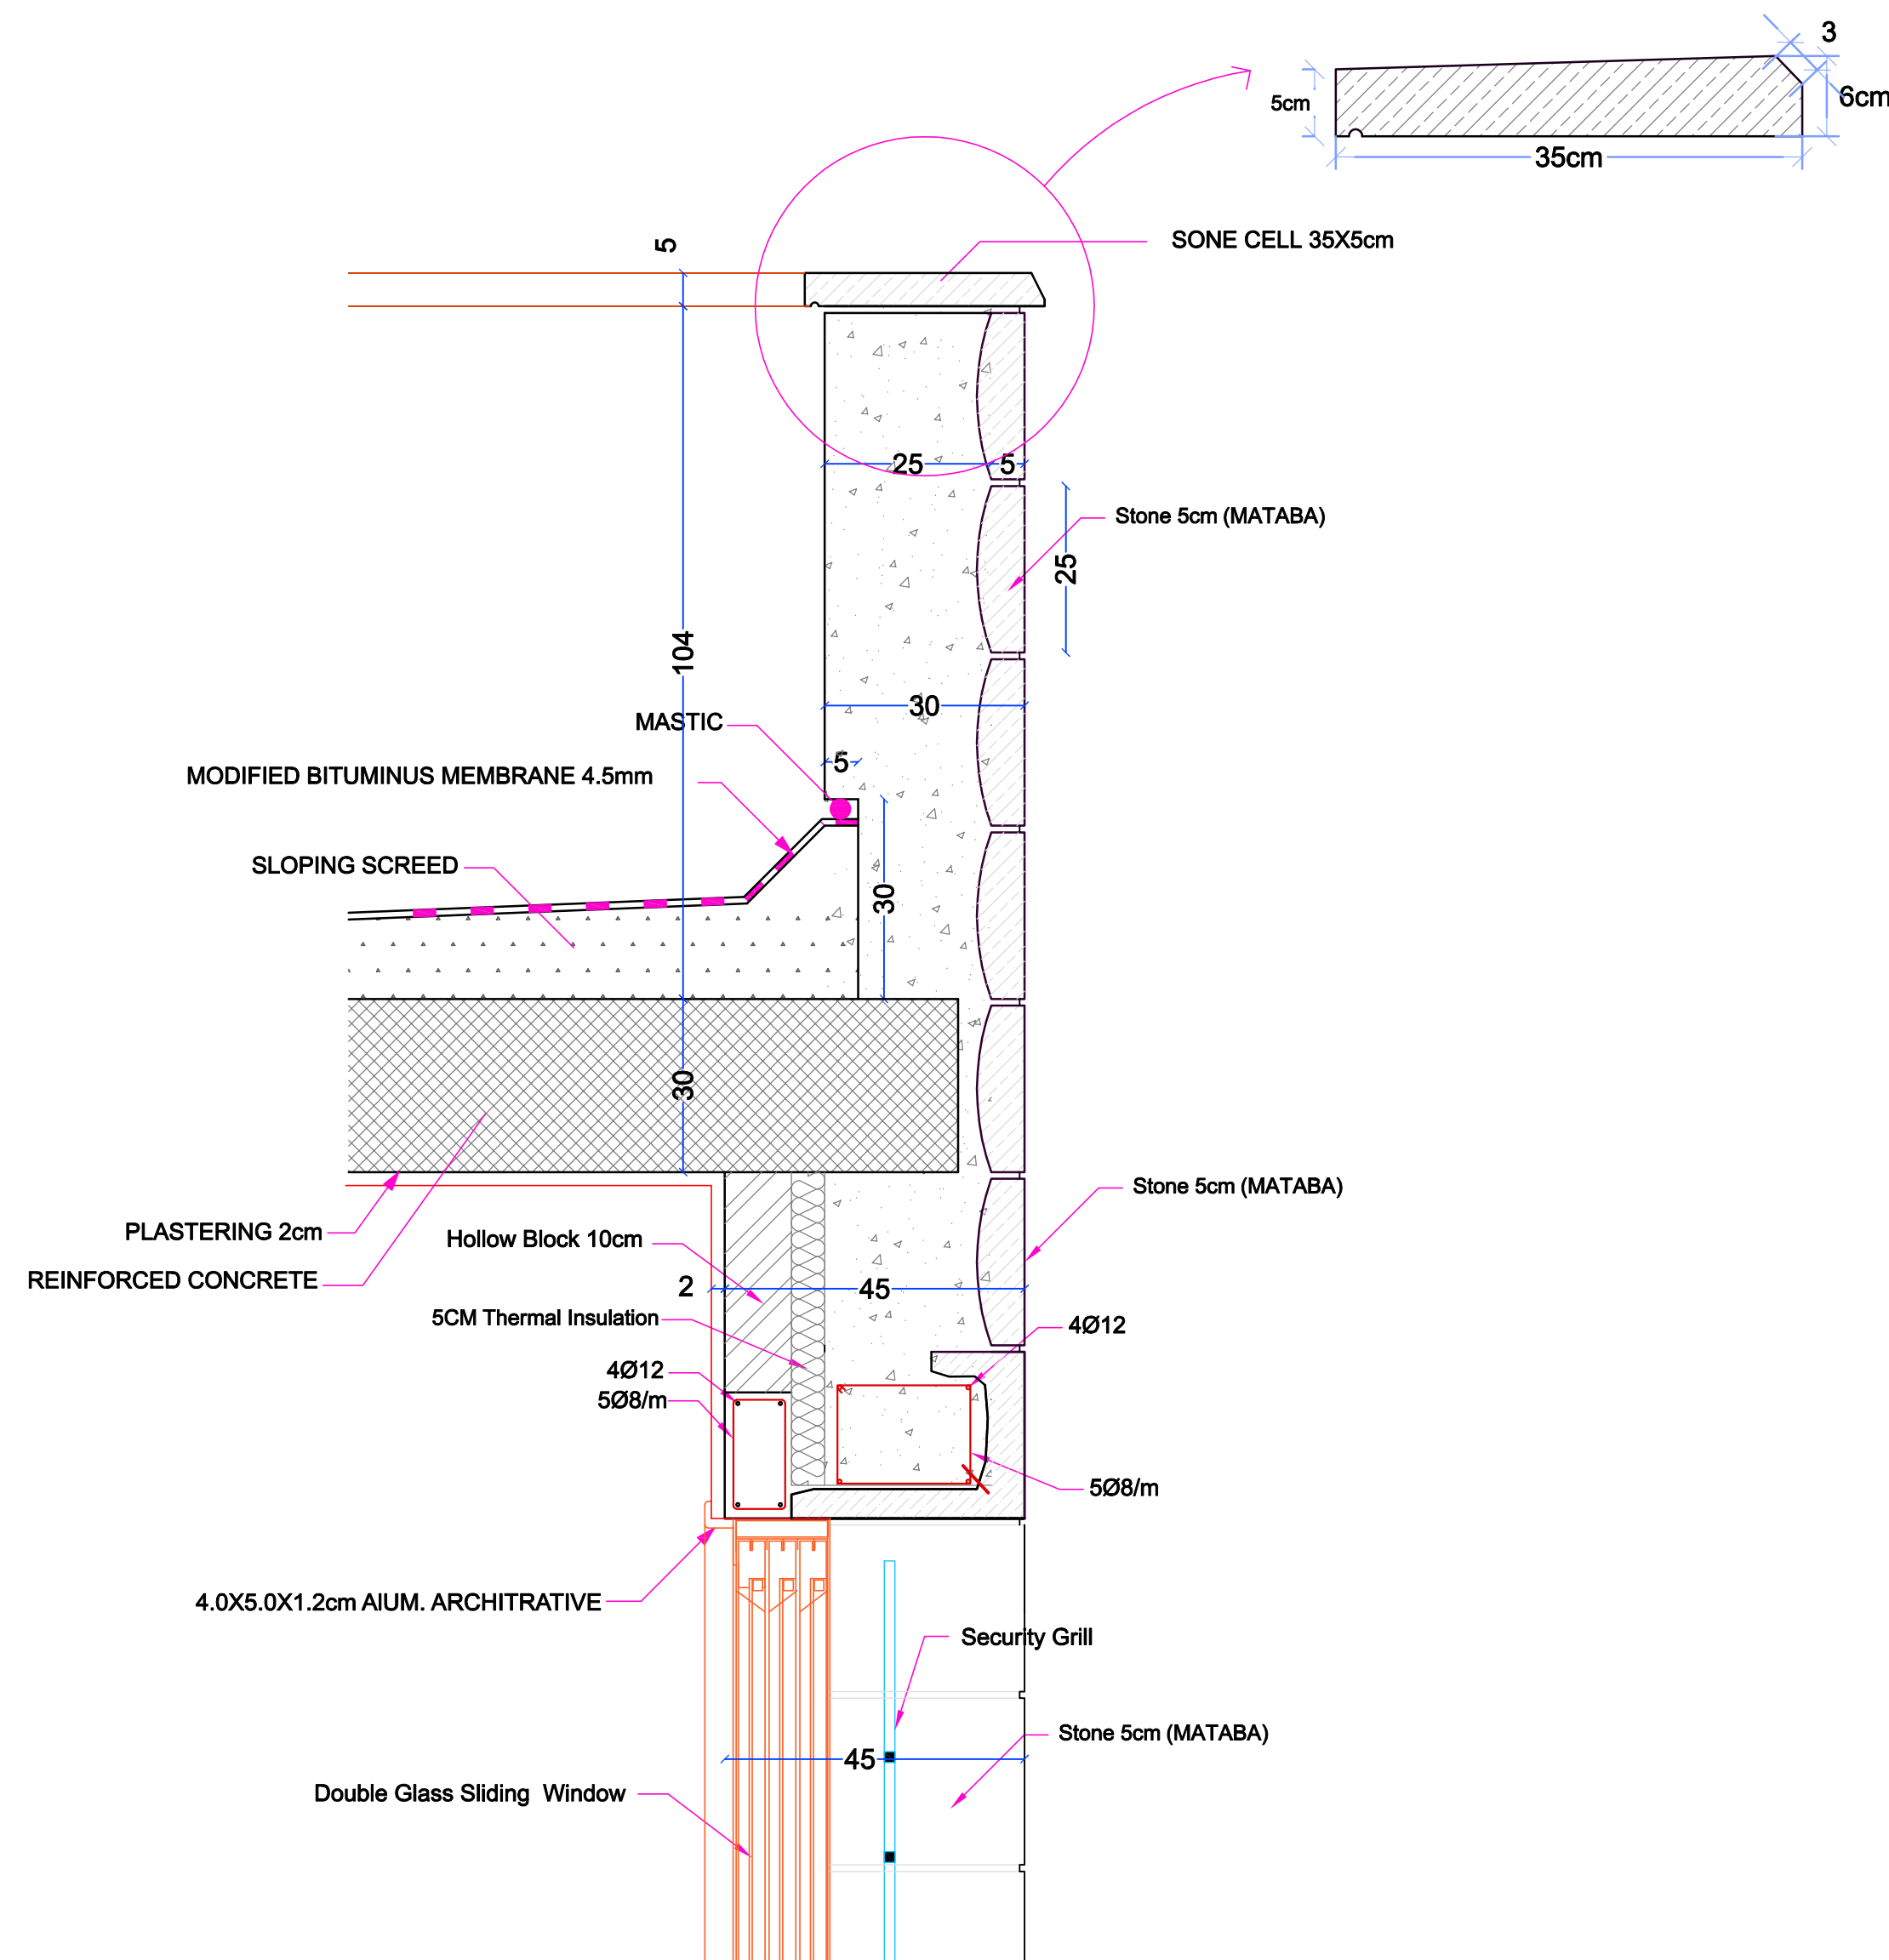

P1- TYPICAL PARAPET DETAIL 1:10

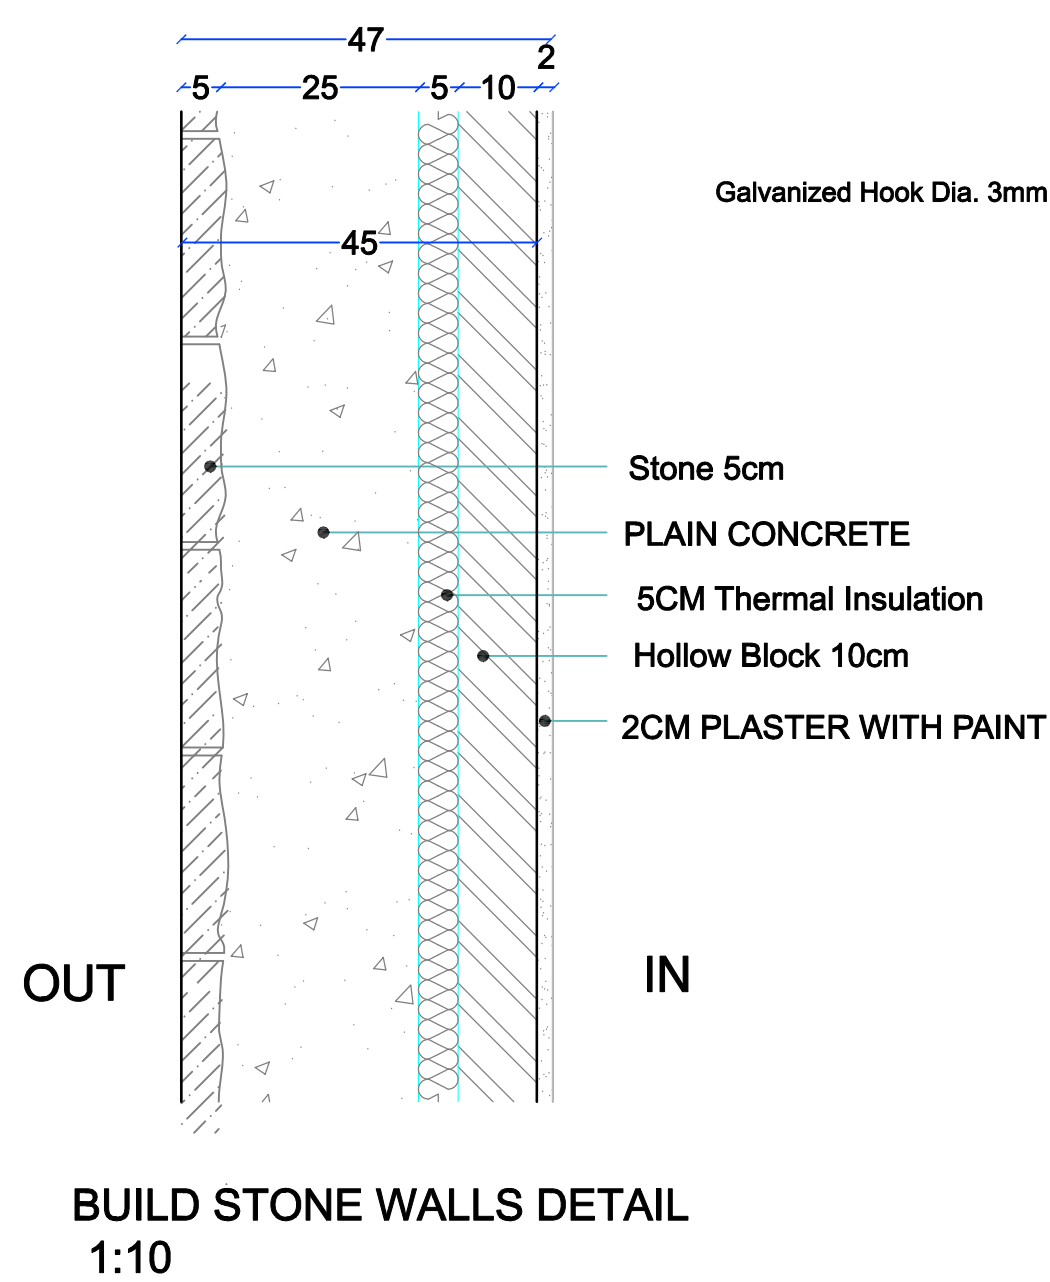

THERMAL INSULATION DETAILS

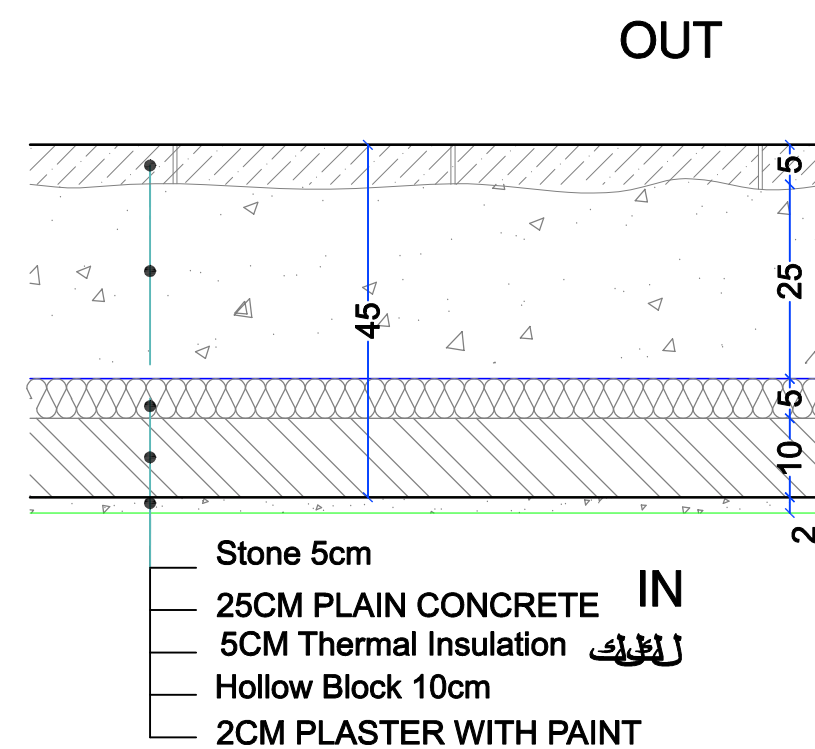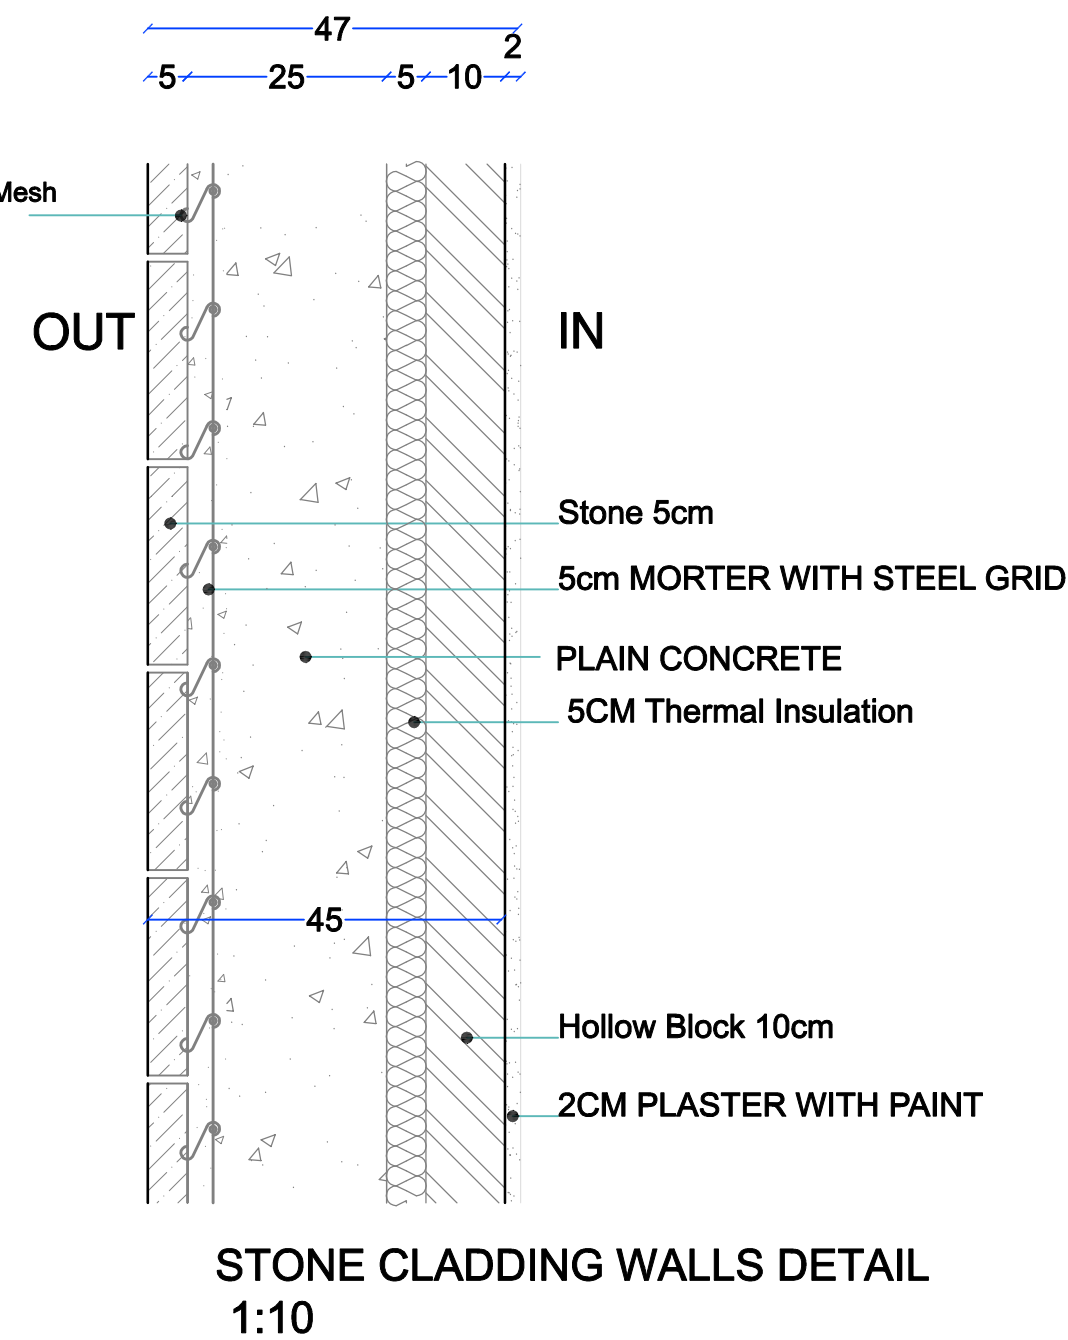

WALL PLAN 1:10

ARCHITECTURAL LEGEND :

ASPHALT	
INTERLOCK COLORED BRICKS	
REINFORCED CONCRETE	
CONCRETE	
STONE	
CONCRETE BLOCK	
LEVEL SYMBOL (PLAN)	
FINISH FLOOR LEVEL	FFL
STRUCTURAL FLOOR LEVEL	SFL
WINDOW LABEL	
WINDOW WIDTH	1.50
WINDOW NUMBER	8
WINDOW HEIGHT	1.90
WINDOW BOTTOM HEIGHT (FROM SFL)	2
DETAIL REFERENCE	201
DETAIL NUMBER	A 11
DRAWING NUMBER	
DETAIL REFERENCE	105
DETAIL NUMBER	A 14
DRAWING NUMBER	
ROOM NUMBER	G-01
DOOR NUMBER	
FINISH LEVEL RELATIVE TO ±0.00	-2.42
FINISH LEVEL RELATIVE TO TOPOGRAPHY PLAN	505.42
LEVEL SYMBOL (ELEV. SEC)	-2.42


G.		
F.		
E.		
C.	THIRD REVISION	29/8/2018
B.	SECOND REVISION	7/8/2018
A.	FIRST REVISION	24/7/2018
Rev. No.	Rev. Description	Date





PROJECT TITLE
Construction of Two Additional Floors to the Administration Building at Jericho Agro-Industrial Park
JERICHO

DRAWING Title
CONSTRUCTION DETAILS


ARCHITECTURAL : NAHEEL YOUNES	
DRAWN : NAHEEL YOUNES	
CHECKED : MARWAN ABDUL-SALAM	
APPROVED : MARWAN ABDUL-SALAM	
SCALE 1:100	DATE 9/ 2018
DRAWING NO. A501	

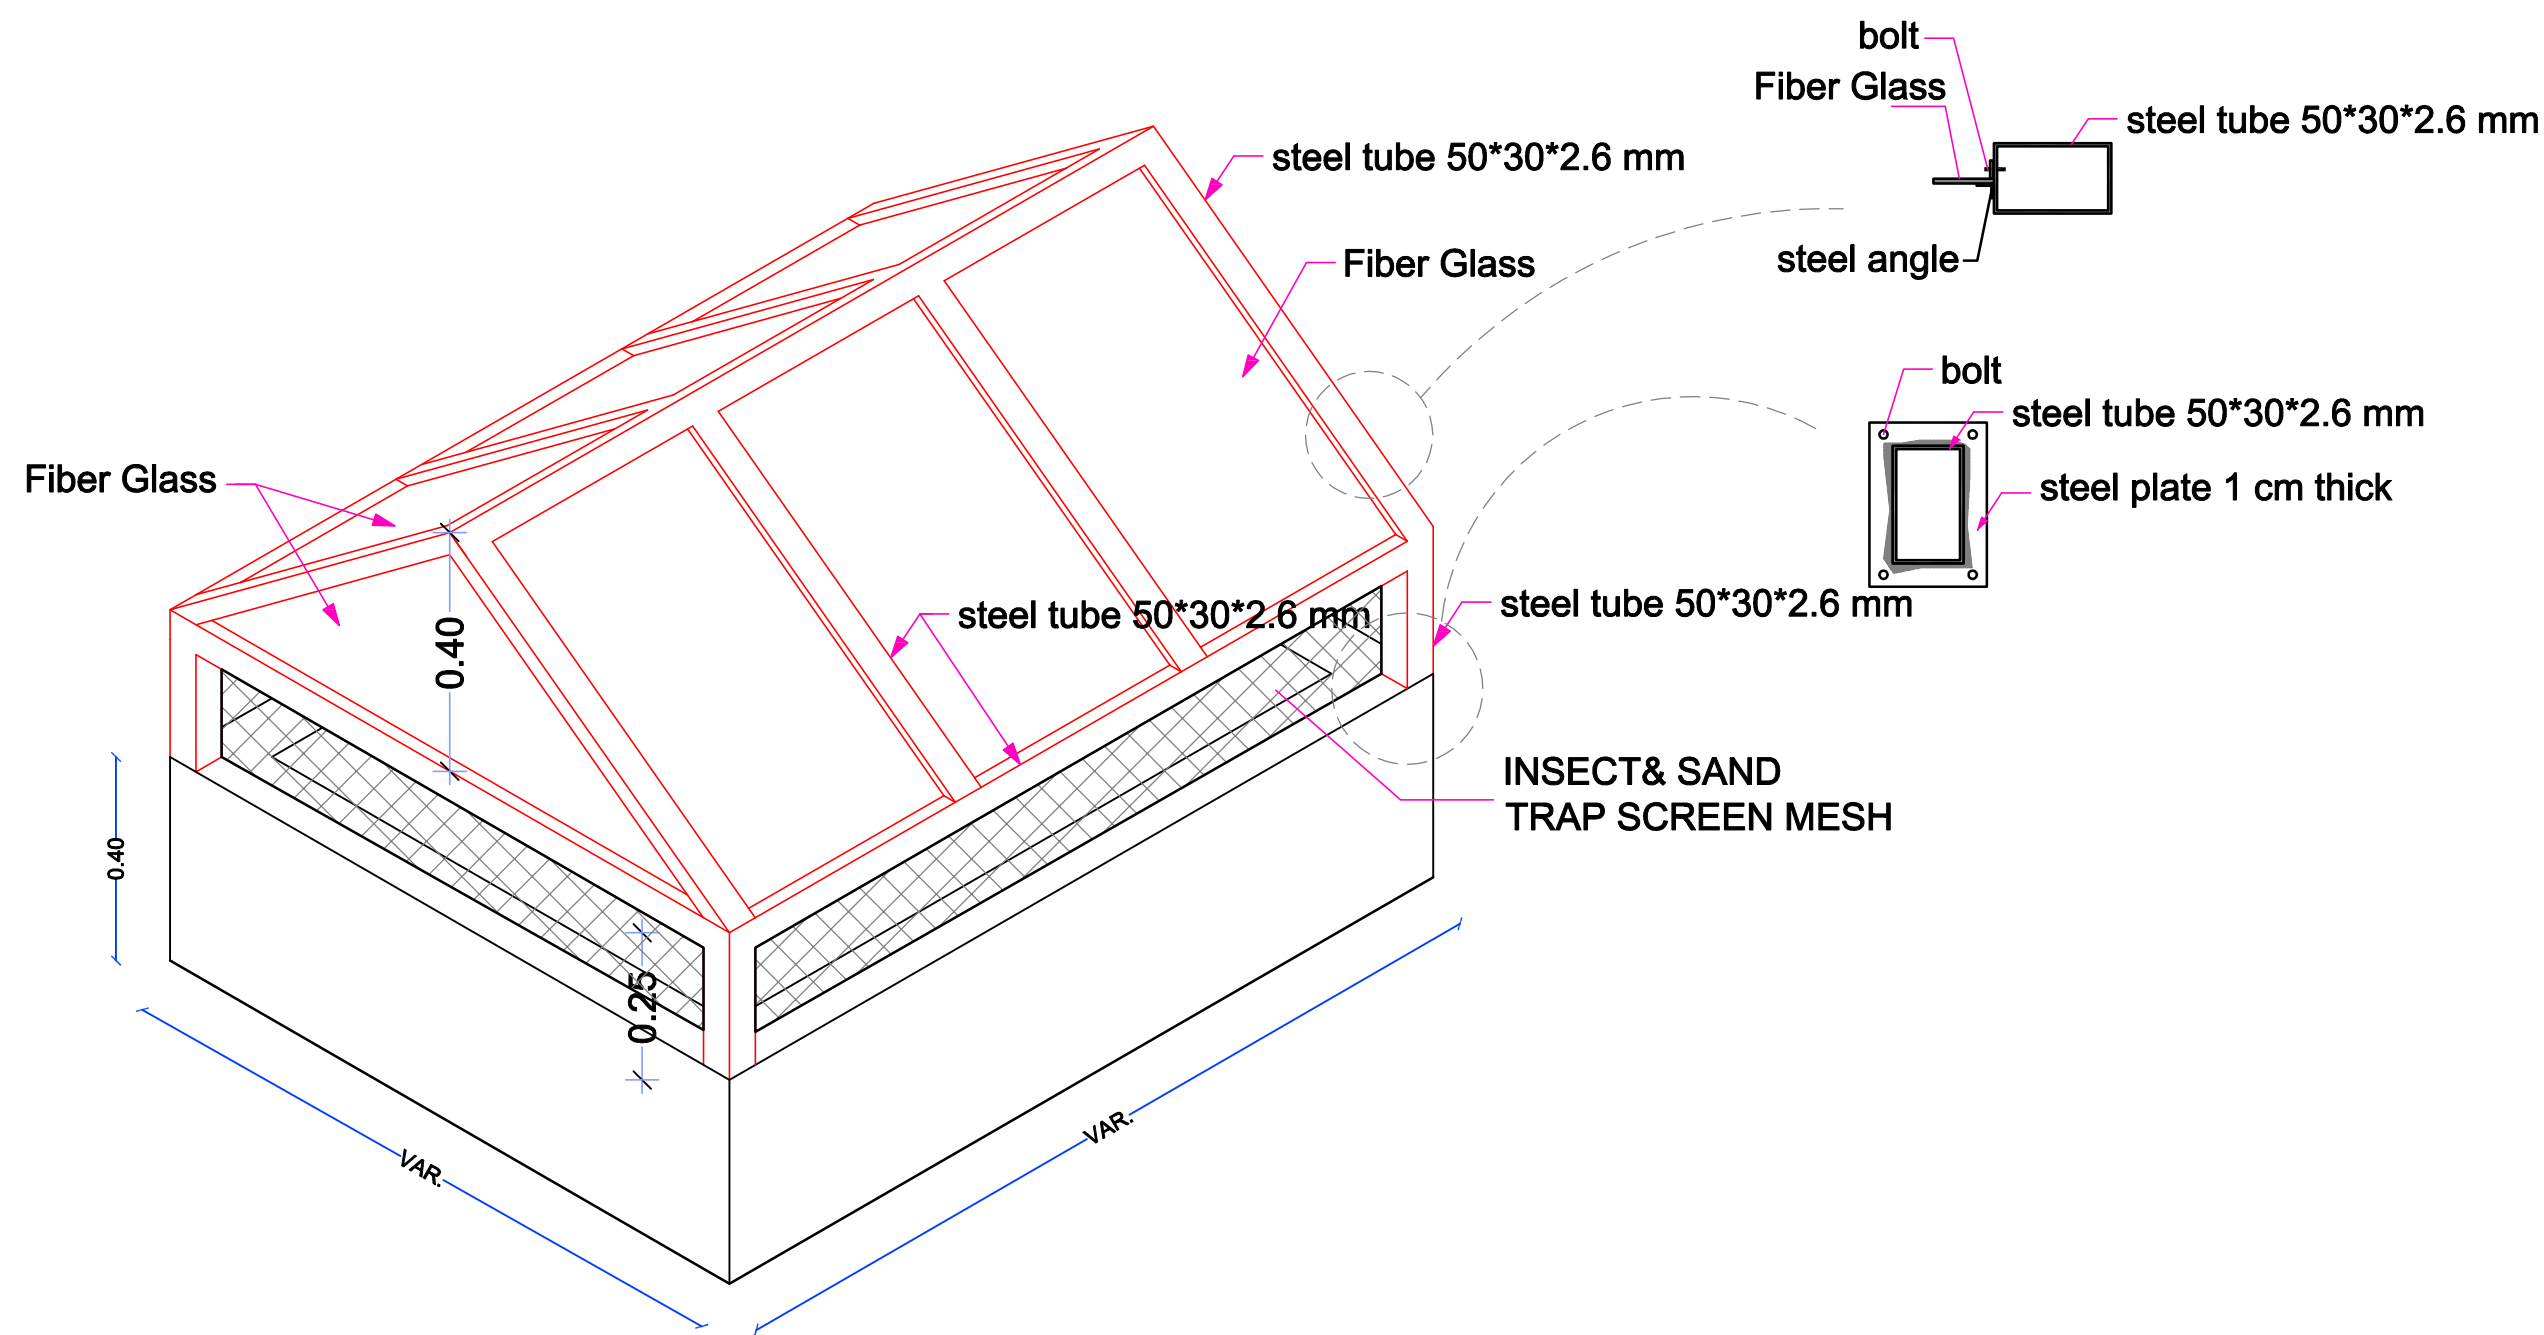

TYPICAL SHAFT COVER DETAIL 1:20

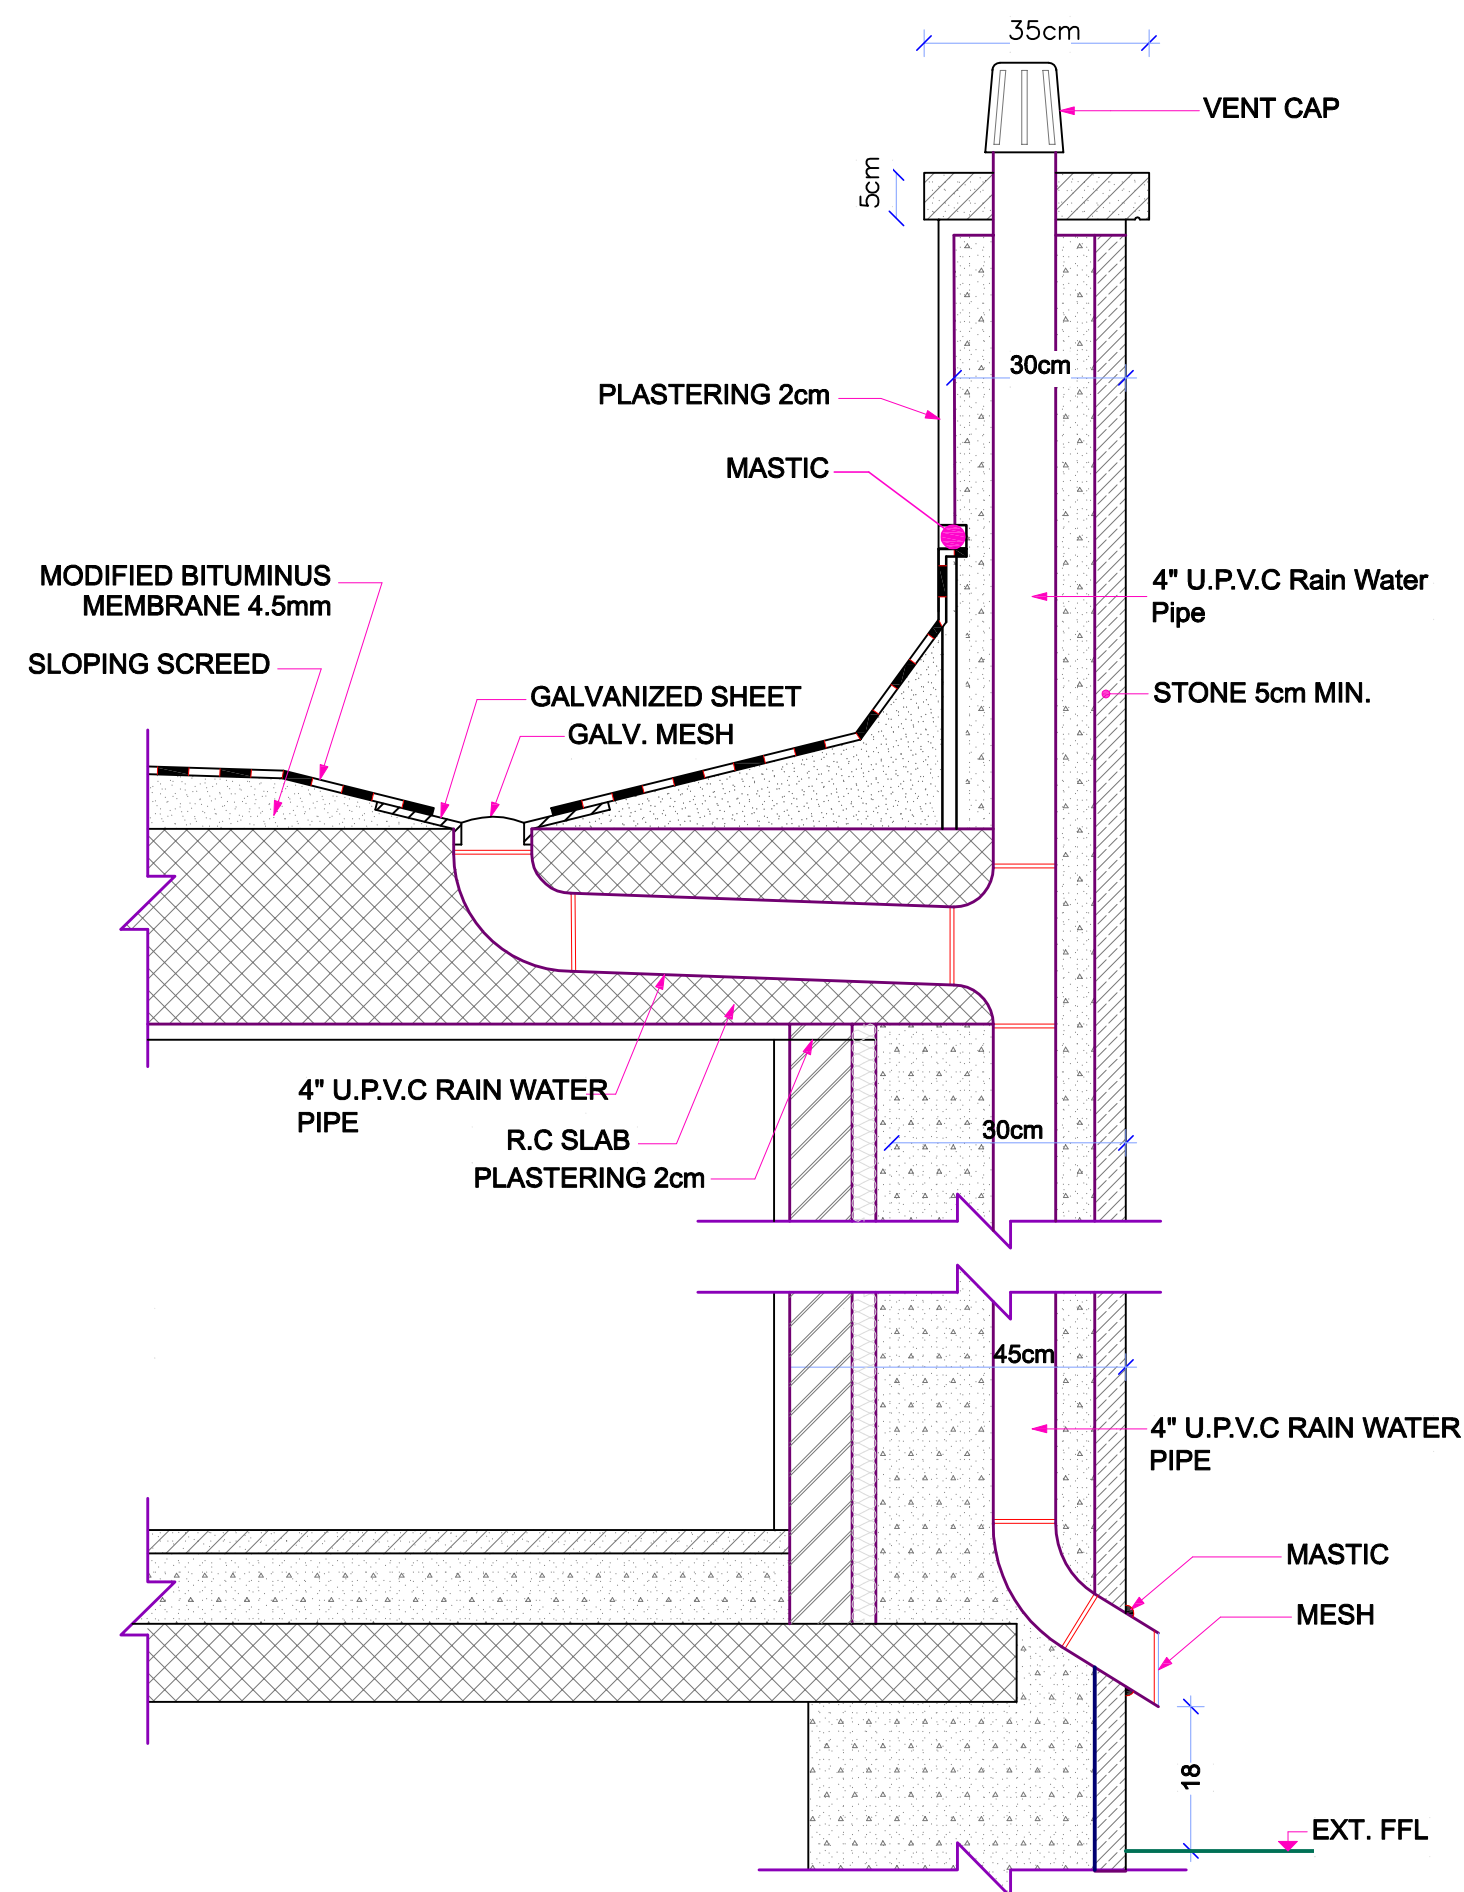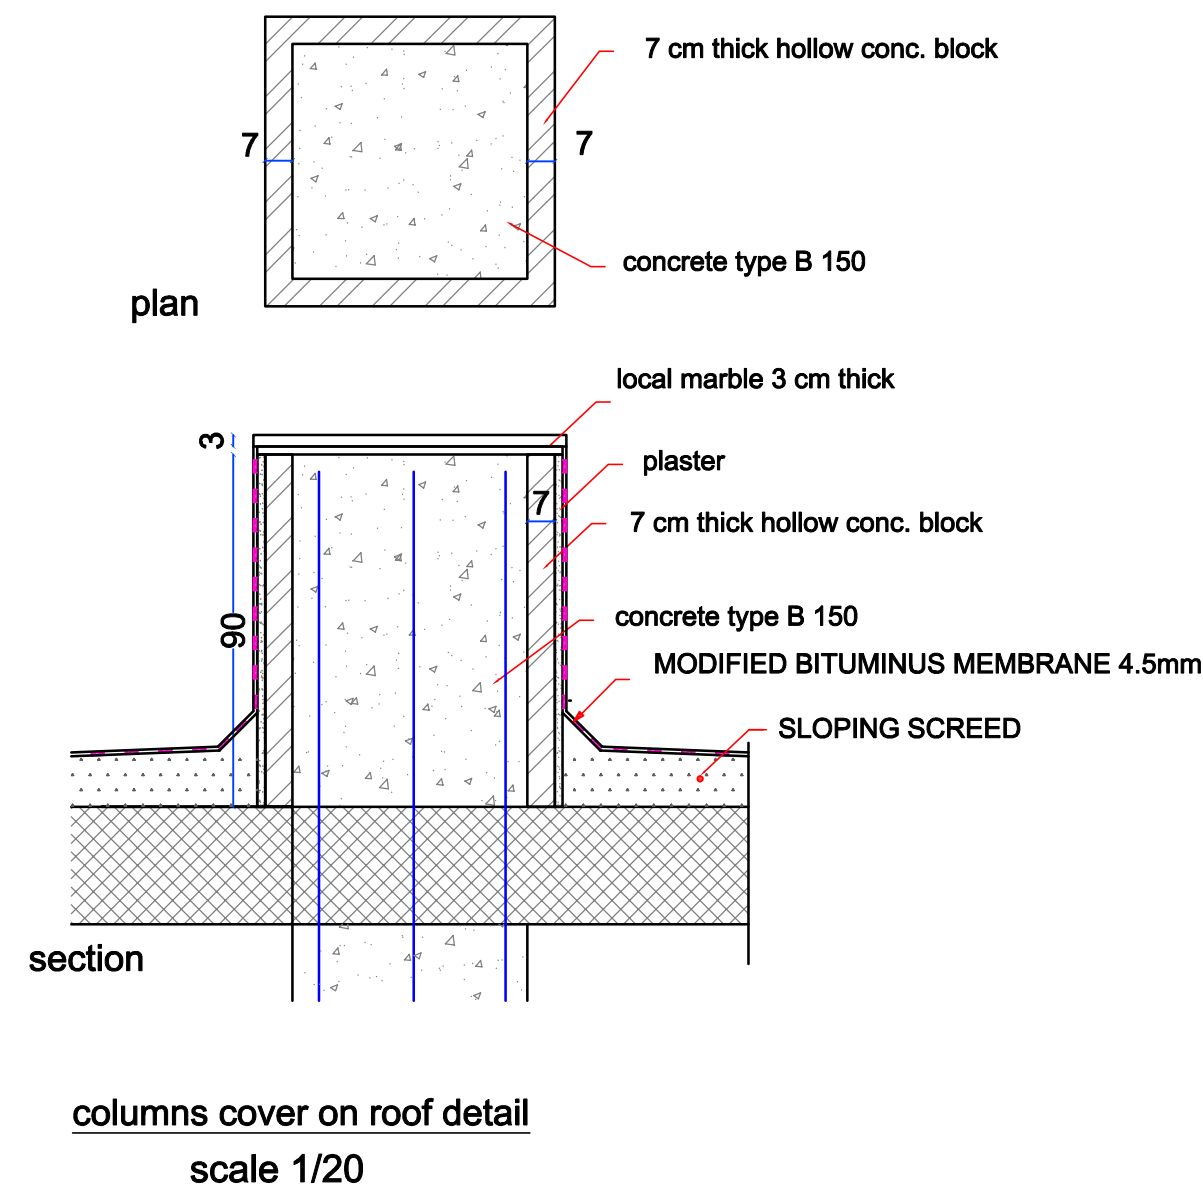

Rain Drain Detail @ Wall Parapet

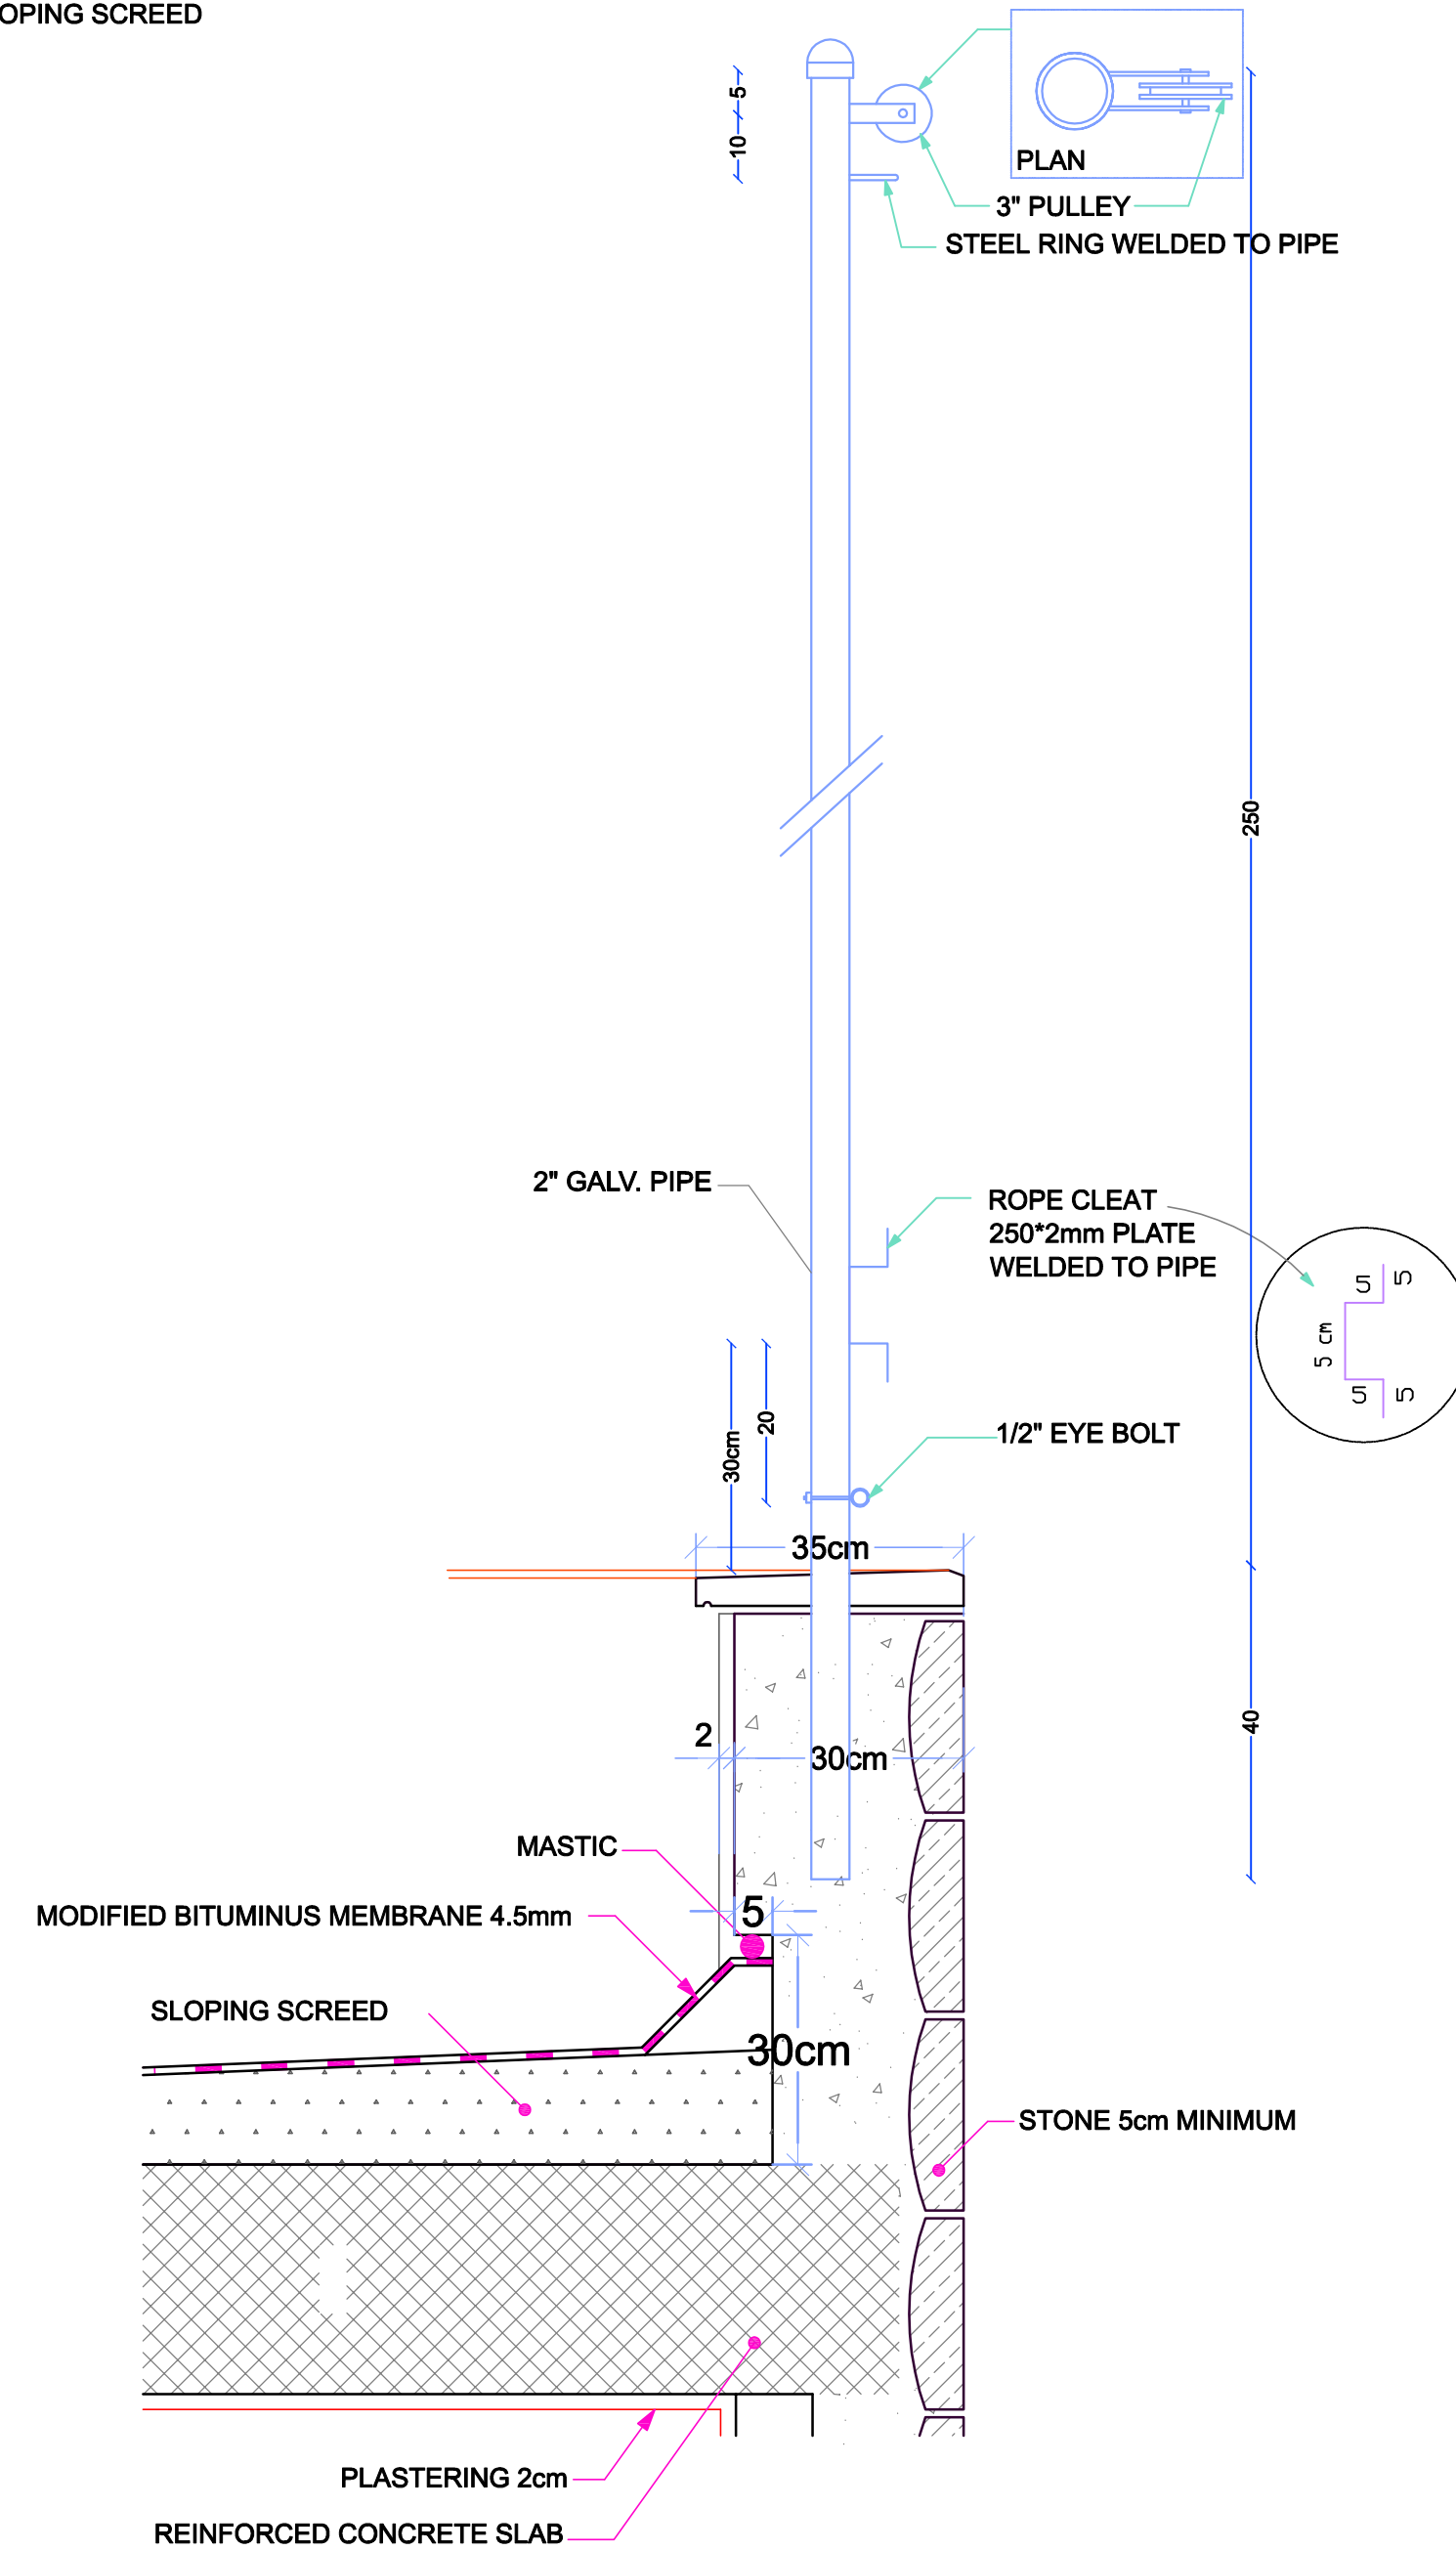

FLAG POST DETAIL 1:10

ARCHITECTURAL LEGEND :

ASPHALT	
INTERLOCK COLORED BRICKS	
REINFORCED CONCRETE	
CONCRETE	
STONE	
CONCRETE BLOCK	
LEVEL SYMBOL (PLAN)	
FINISH FLOOR LEVEL	FFL
STRUCTURAL FLOOR LEVEL	SFL
WINDOW LABEL	
DETAIL REFERENCE	
ROOM NUMBER	
DOOR NUMBER	
FINISH LEVEL RELATIVE TO ±0.00	-2.42
FINISH LEVEL RELATIVE TO TOPOGRAPHY PLAN	505.42
LEVEL SYMBOL (ELEV. SEC)	

G.		
F.		
E.		
C.	THIRD REVISION	29/8/2018
B.	SECOND REVISION	7/8/2018
A.	FIRST REVISION	24/7/2018
Rev. No.	Rev. Description	Date



PIEFZA

Empowered lives.
Resilient nations.

من الشعب الياباني
From the People of Japan



AL AMEED
Architects & Engineers
NABLUS Tel. 09-2340472 / 2340610 Fax:09-2341302 P.O.Box 1112

PROJECT TITLE

Construction of Two Additional Floors to the Administration Building at Jericho Agro-Industrial Park

JERICHO

DRAWING Title


CONSTRUCTION DETAILS

ARCHITECTURAL : NAHEEL YOUNES	
DRAWN : NAHEEL YOUNES	
CHECKED : MARWAN ABDUL-SALAM	
APPROVED : MARWAN ABDUL-SALAM	
SCALE 1:100	DATE 9/ 2018
DRAWING NO. A502	




ARCHITECTURAL : NAHEEL YOUNES		
DRAWN : NAHEEL YOUNES		
CHECKED : MARWAN ABDUL-SALAM		
APPROVED : MARWAN ABDUL-SALAM		
SCALE	DATE 9/ 2018	DRAWING NO. A503

- 13mm TRESPA PANEL 2.2 M HEIGHT
- ALCOBOND CLADDING
- GYPSUM BOARD PANELS FULL HEIGHT
- GYPSUM BOARD PANELS 1.4 M HEIGHT
- ACOUSTICAL FOLDING PARTITION FULL HEIGHT

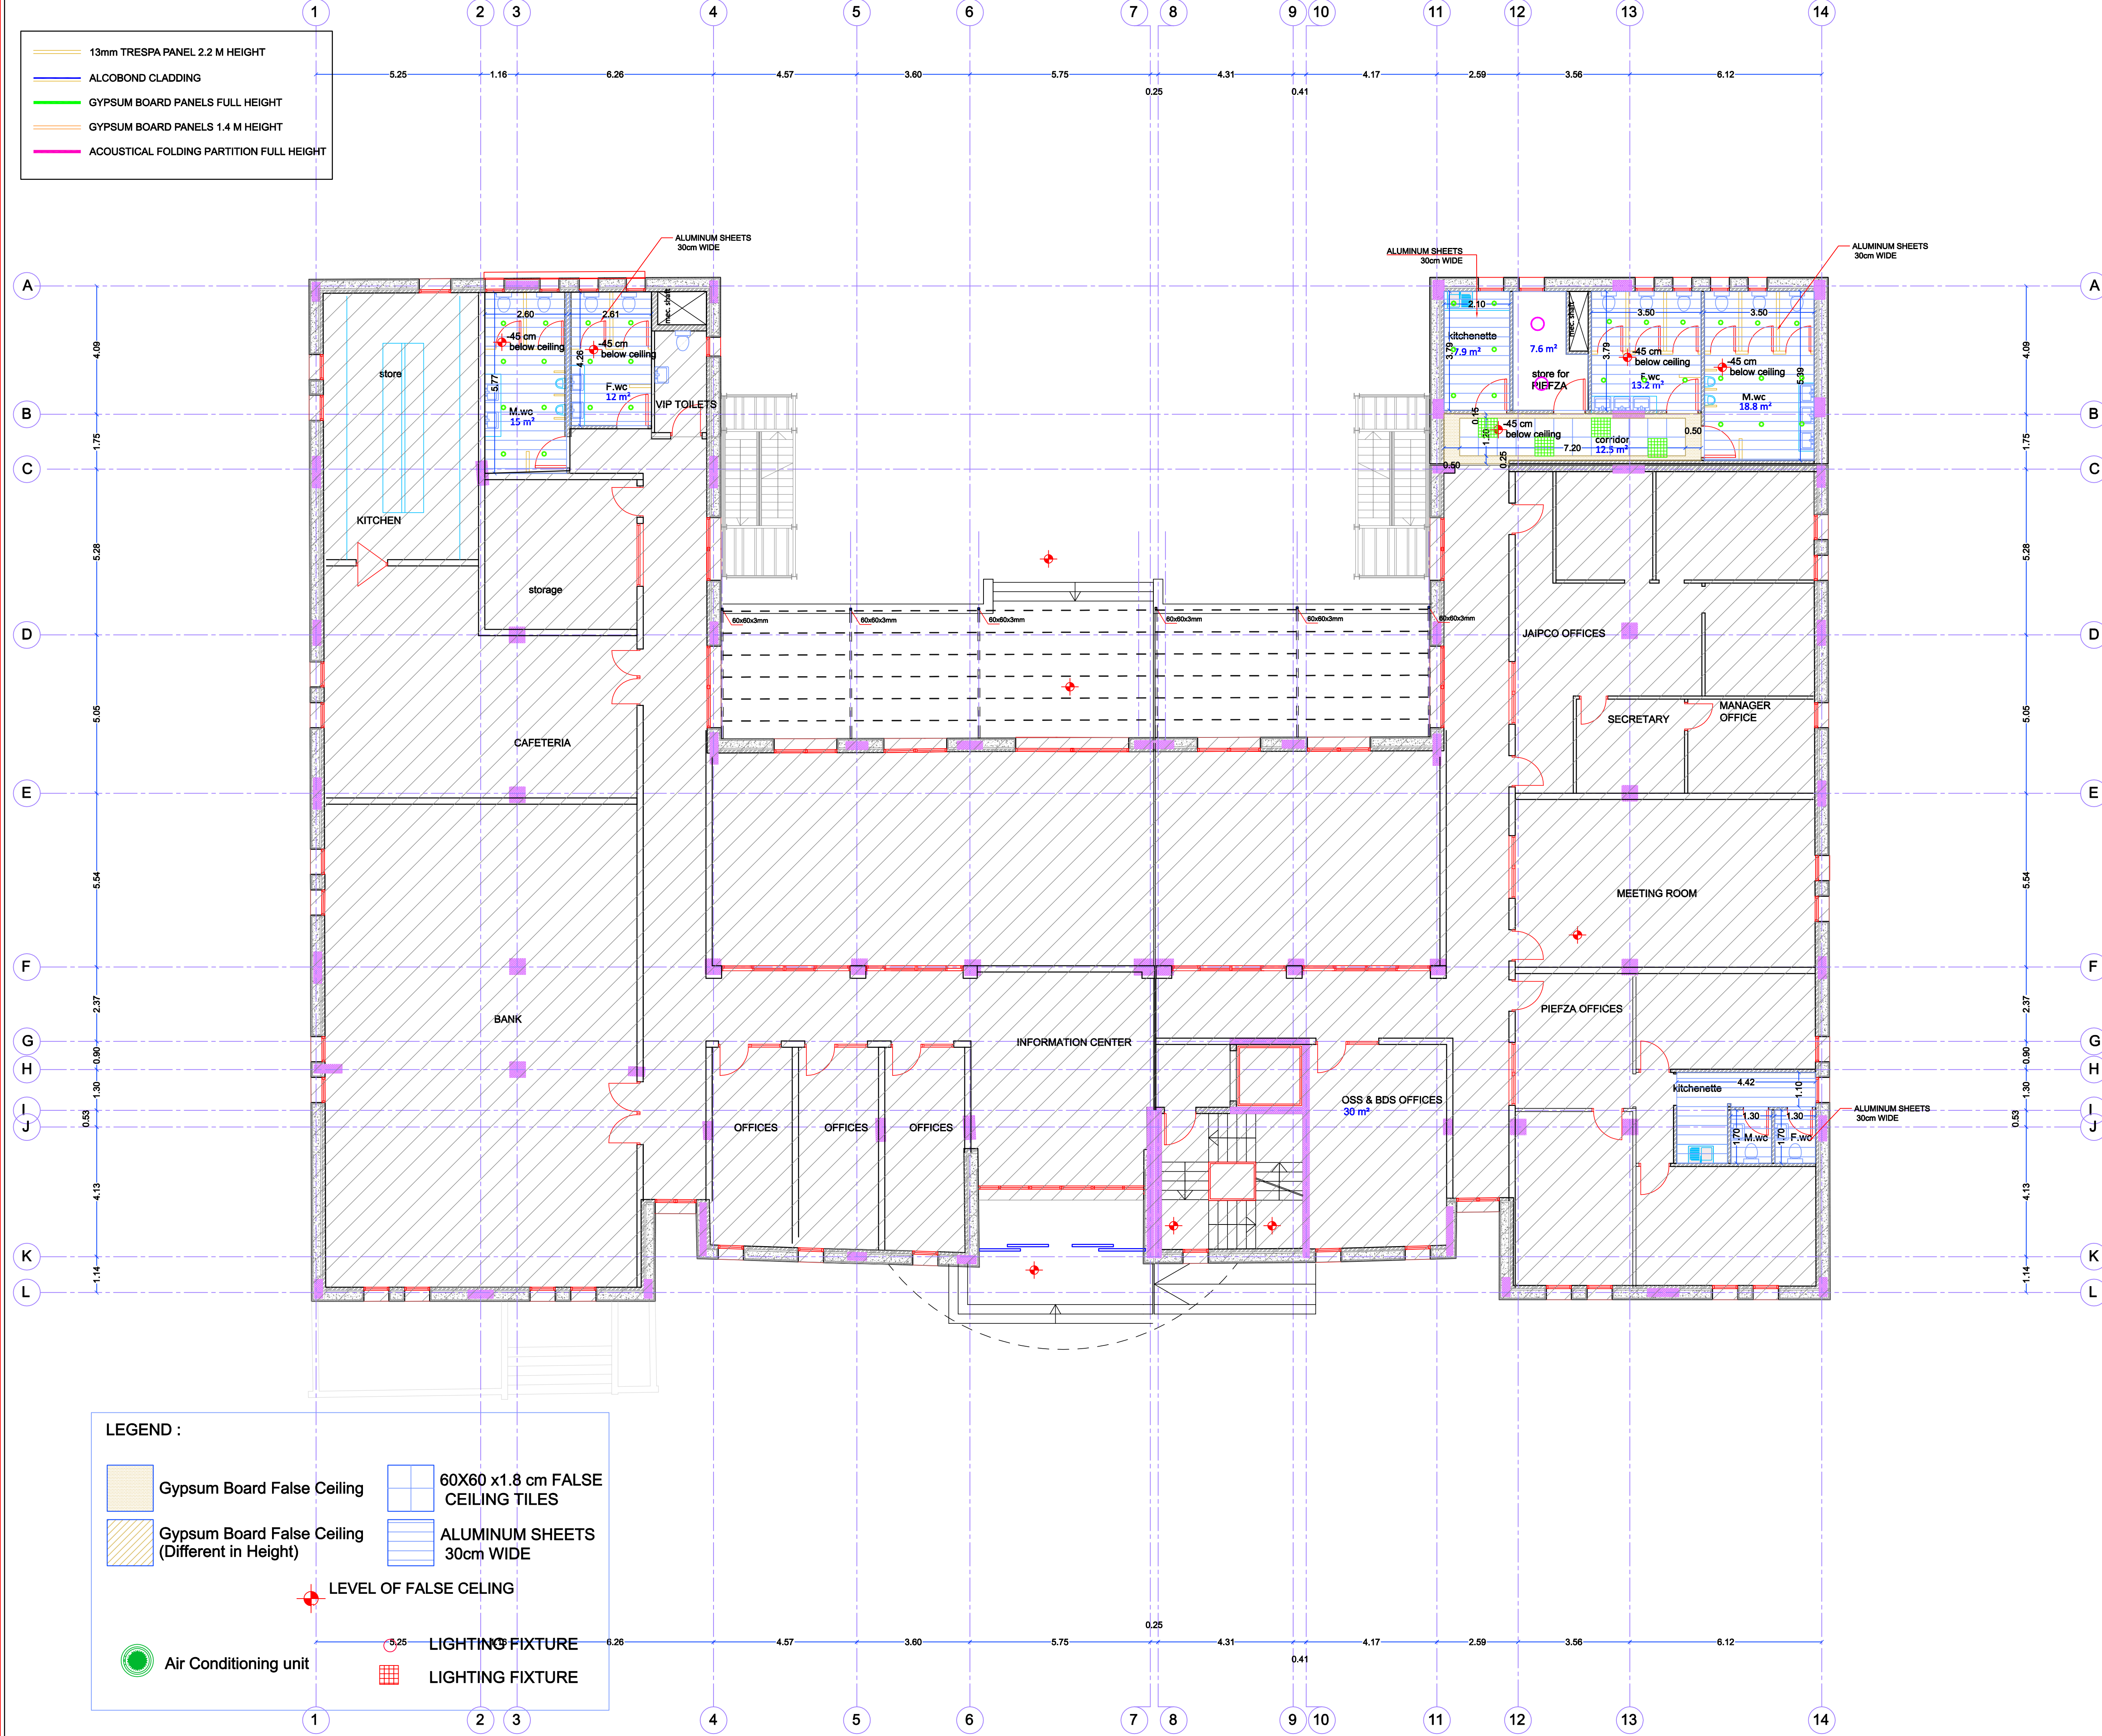

- LEGEND :
- Gypsum Board False Ceiling
- Gypsum Board False Ceiling (Different in Height)
- 60X60 x1.8 cm FALSE CEILING TILES
- ALUMINUM SHEETS 30cm WIDE
- LEVEL OF FALSE CELING
- Air Conditioning unit
- LIGHTING FIXTURE
- LIGHTING FIXTURE

- ARCHITECTURAL LEGEND :
- ASPHALT
- INTERLOCK COLORED BRICKS
- REINFORCED CONCRETE
- CONCRETE
- STONE
- CONCRETE BLOCK
- LEVEL SYMBOL (PLAN)
- FINISH FLOOR LEVEL FFL
- STRUCTURAL FLOOR LEVEL SFL
- WINDOW LABEL
- WINDOW WIDTH
- WINDOW NUMBER
- WINDOW HEIGHT
- WINDOW BOTTOM HEIGHT (FROM SFL)
- DETAIL REFERENCE
- DETAIL NUMBER
- DRAWING NUMBER
- DETAIL REFERENCE
- DETAIL NUMBER
- DRAWING NUMBER
- ROOM NUMBER
- DOOR NUMBER
- FINISH LEVEL RELATIVE TO ±0.00
- FINISH LEVEL RELATIVE TO TOPOGRAPHY PLAN
- LEVEL SYMBOL (ELEV. SEC)

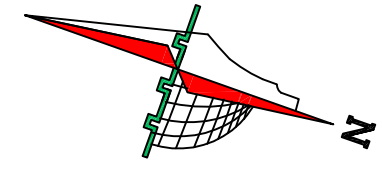

G.		
F.		
E.		
C.	THIRD REVISION	29/8/2018
B.	SECOND REVISION	7/8/2018
A.	FIRST REVISION	24/7/2018
Rev. No.	Rev. Description	Date



PROJECT TITLE


Construction of Two Additional Floors to the Administration Building at Jericho Agro-Industrial Park

JERICHO

DRAWING Title


GROUND FLOOR FALSE CEILING PLAN

ARCHITECTURAL : NAHEEL YOUNES	
DRAWN : NAHEEL YOUNES	
CHECKED : MARWAN ABDUL-SALAM	
APPROVED : MARWAN ABDUL-SALAM	
SCALE 1:100	DATE 9/ 2018
DRAWING NO. A601	

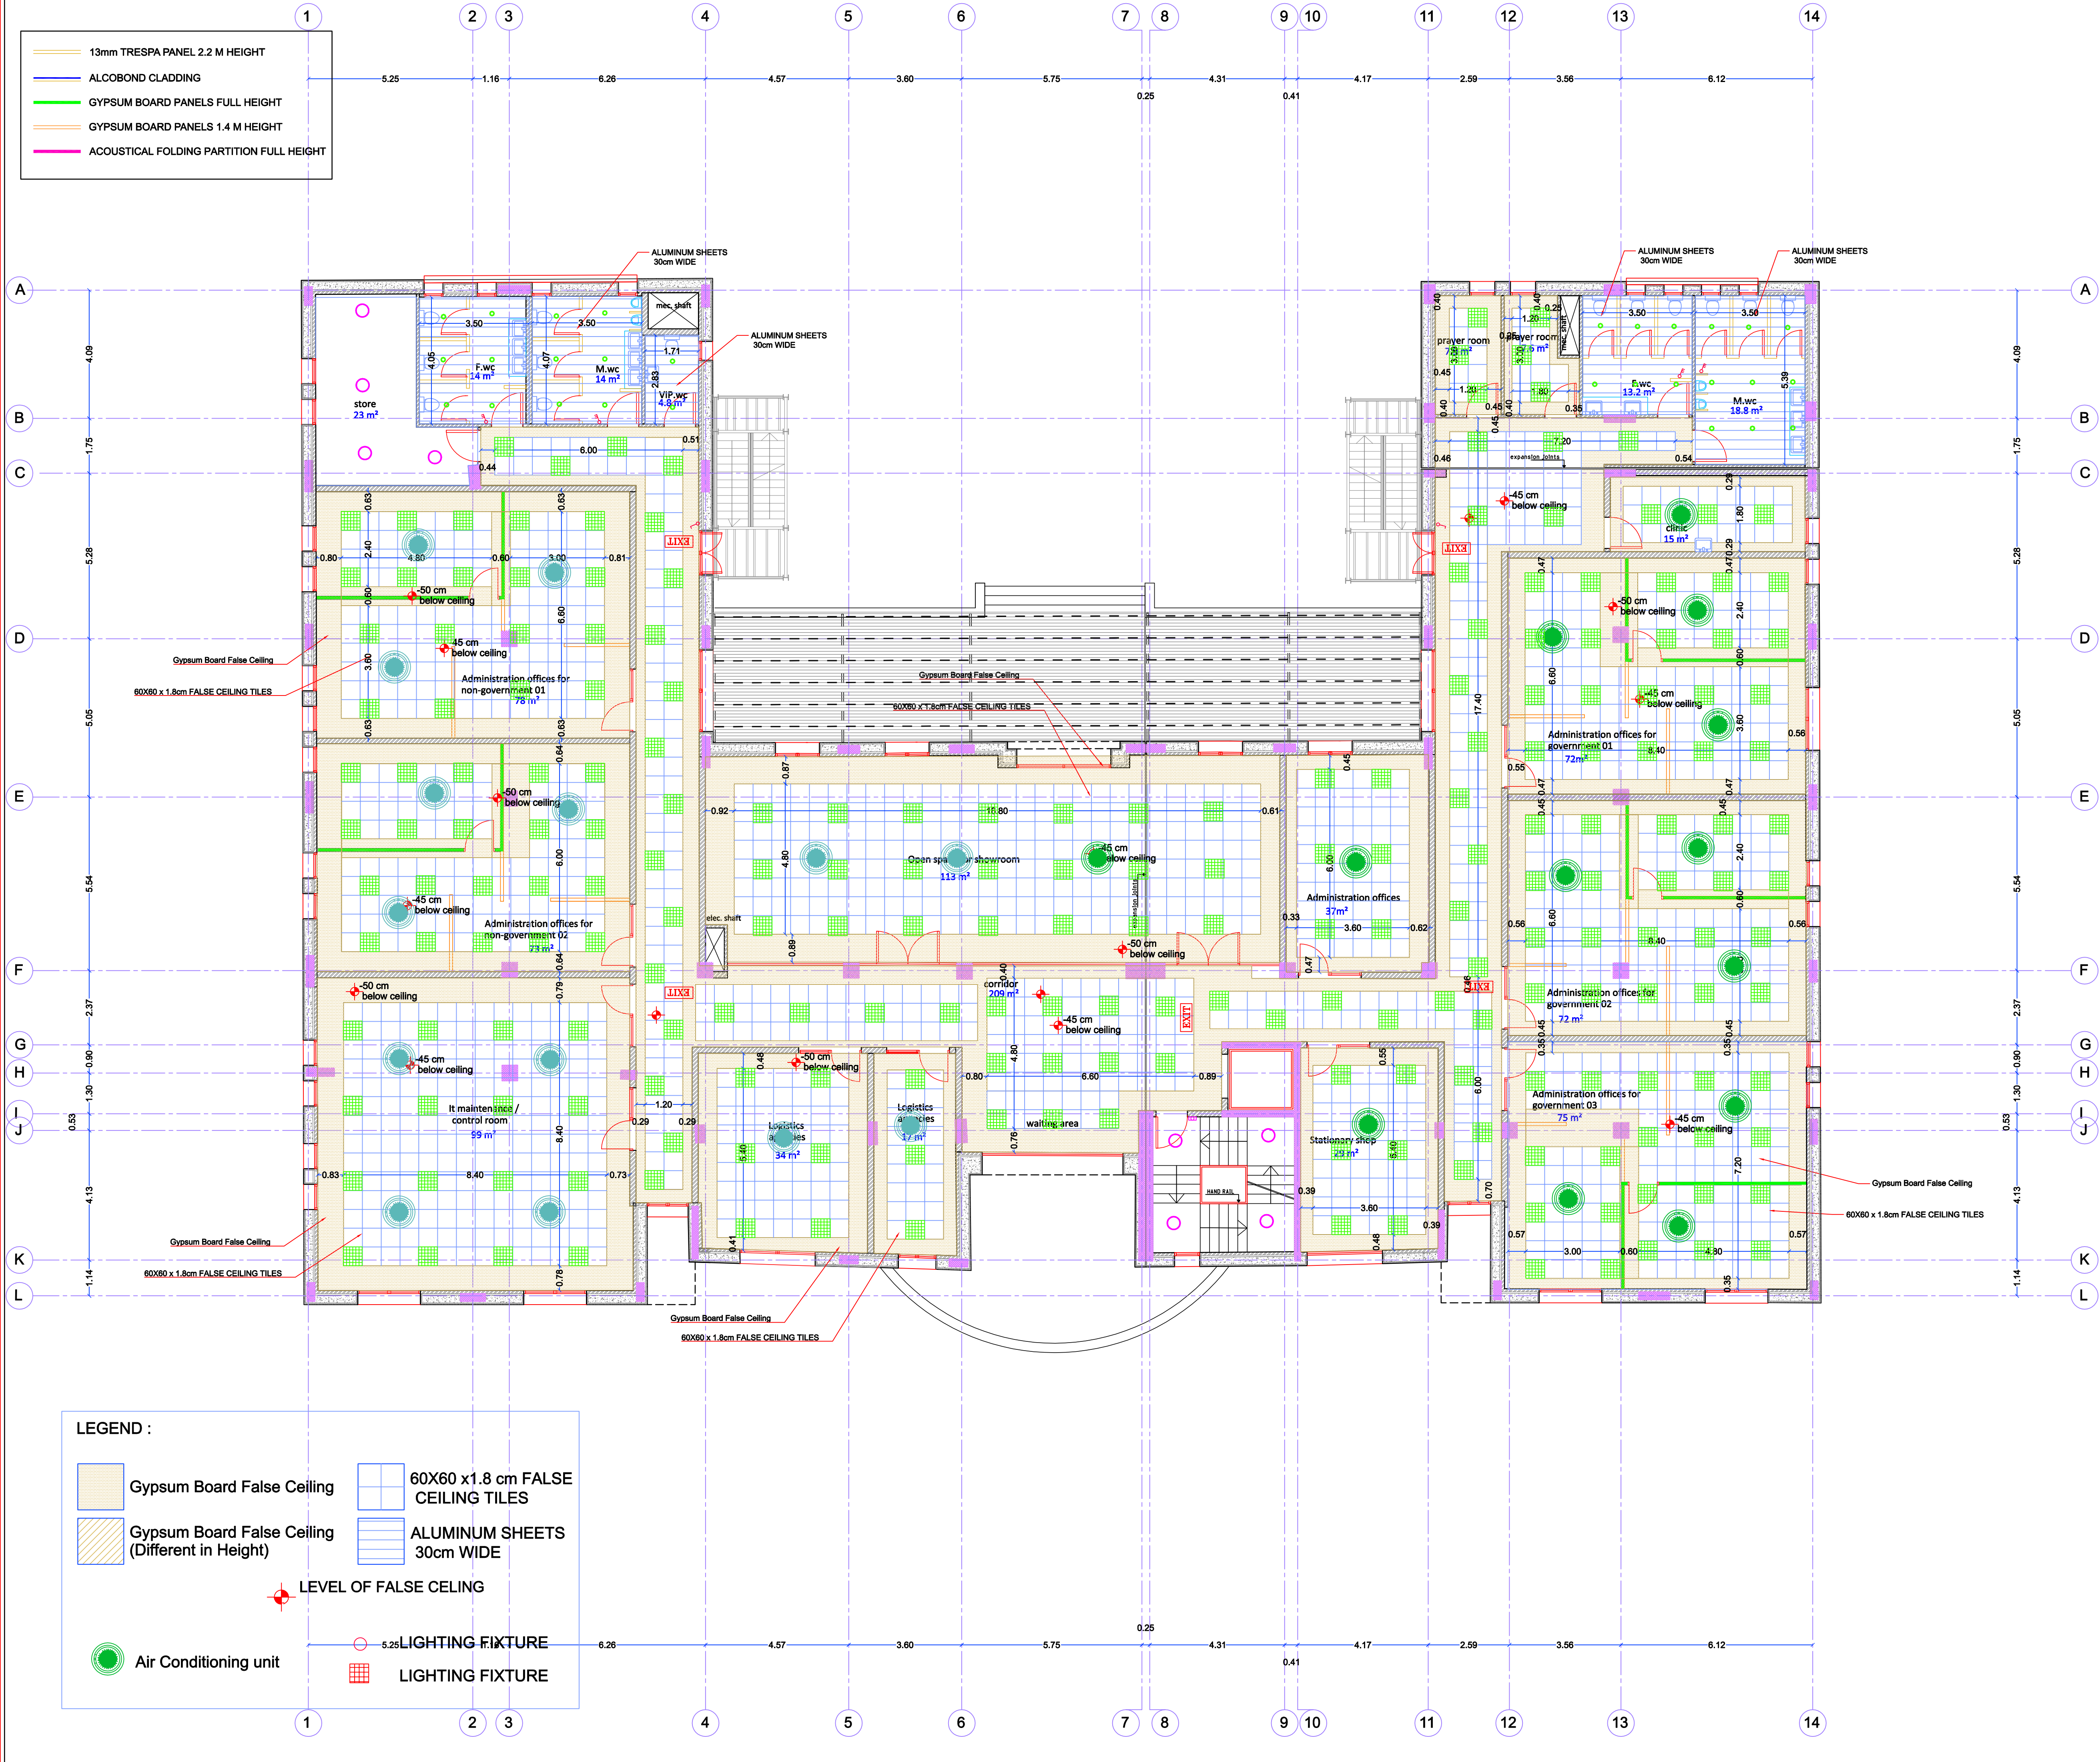

- 13mm TRESPA PANEL 2.2 M HEIGHT
- ALCOBOND CLADDING
- GYPSUM BOARD PANELS FULL HEIGHT
- GYPSUM BOARD PANELS 1.4 M HEIGHT
- ACOUSTICAL FOLDING PARTITION FULL HEIGHT

ARCHITECTURAL LEGEND :	
ASPHALT	
INTERLOCK COLORED BRICKS	
REINFORCED CONCRETE	
CONCRETE	
STONE	
CONCRETE BLOCK	
LEVEL SYMBOL (PLAN)	
FINISH FLOOR LEVEL	FFL
STRUCTURAL FLOOR LEVEL	SFL
WINDOW LABEL	
DETAIL REFERENCE	
DETAIL REFERENCE	
ROOM NUMBER	
DOOR NUMBER	
FINISH LEVEL RELATIVE TO ±0.00	
FINISH LEVEL RELATIVE TO TOPOGRAPHY PLAN	
LEVEL SYMBOL (ELEV. SEC)	

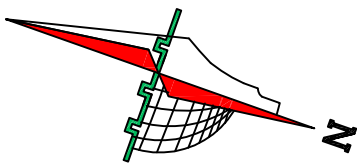

G.		
F.		
E.		
C.	THIRD REVISION	29/8/2018
B.	SECOND REVISION	7/8/2018
A.	FIRST REVISION	24/7/2018
Rev. No.	Rev. Description	Date




AL AMEED
Architects & Engineers
NABLUS Tel. 09-2340472 / 2340610 Fax: 09-2341302 P.O.Box 1112


PROJECT TITLE
Construction of Two Additional Floors to the Administration Building at Jericho Agro-Industrial Park
JERICHO

DRAWING Title
FIRST FLOOR FALSE CEILING PLAN

ARCHITECTURAL : NAHEEL YOUNES	
DRAWN : NAHEEL YOUNES	
CHECKED : MARWAN ABDUL-SALAM	
APPROVED : MARWAN ABDUL-SALAM	
SCALE 1:100	DATE 9/ 2018
DRAWING NO. A602	

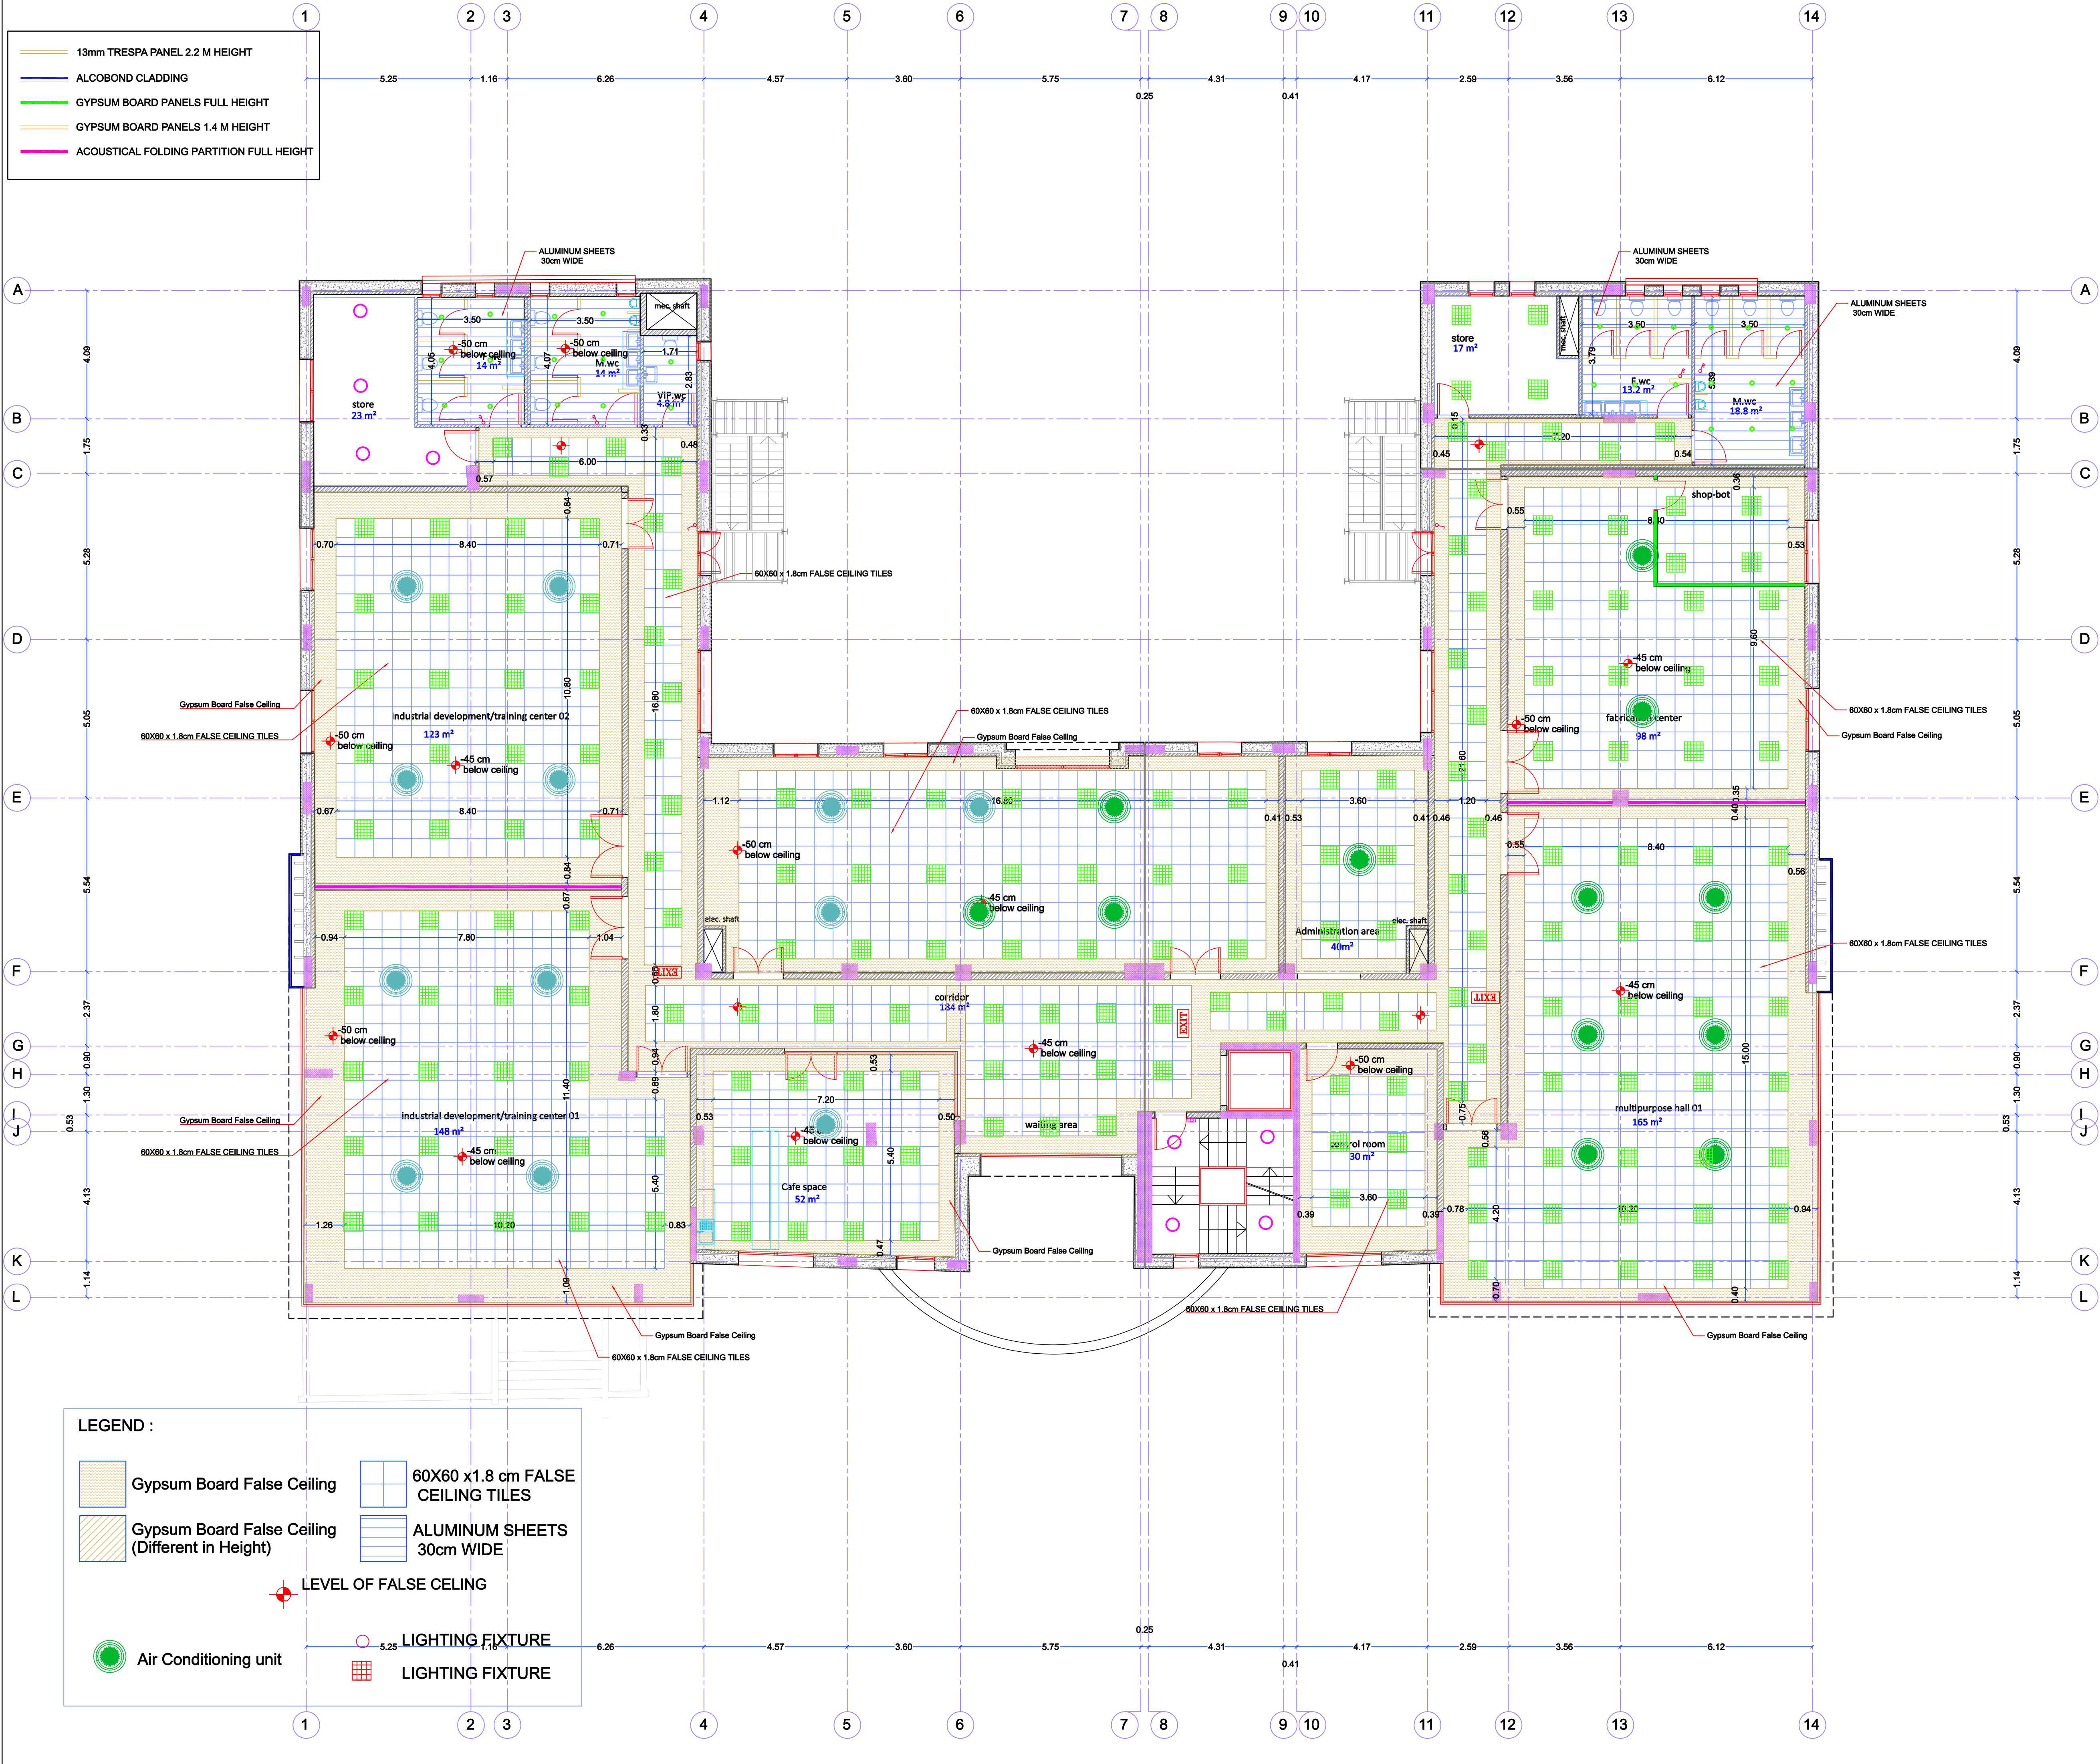

ARCHITECTURAL LEGEND :	
ASPHALT	
INTERLOCK COLORED BRICKS	
REINFORCED CONCRETE	
CONCRETE	
STONE	
CONCRETE BLOCK	
LEVEL SYMBOL (PLAN)	
FINISH FLOOR LEVEL	FFL
STRUCTURAL FLOOR LEVEL	SFL
WINDOW LABEL	
DETAIL REFERENCE	
ROOM NUMBER	
DOOR NUMBER	
FINISH LEVEL RELATIVE TO ±0.00 FINISH LEVEL RELATIVE TO TOPOGRAPHY PLAN LEVEL SYMBOL (ELEV. SEC)	

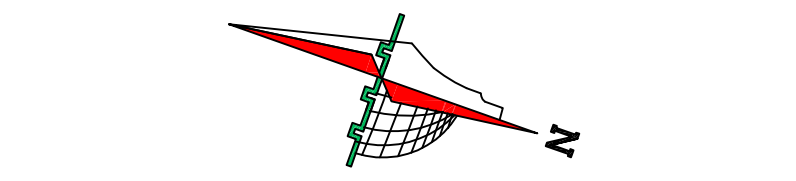

G.		
F.		
E.		
C.	THIRD REVISION	29/8/2018
B.	SECOND REVISION	7/8/2018
A.	FIRST REVISION	24/7/2018
Rev. No.	Rev. Description	Date












AL AMEED
Architects & Engineers
NABLUS Tel. 09-2340472 / 2340610 Fax:09-2341302 P.O.Box 1112

PROJECT TITLE
Construction of Two Additional Floors to the Administration Building at Jericho Agro-Industrial Park
JERICHO

DRAWING Title
SECOND FLOOR FALSE CEILING PLAN

ARCHITECTURAL : NAHEEL YOUNES	
DRAWN : NAHEEL YOUNES	
CHECKED : MARWAN ABDUL-SALAM	
APPROVED : MARWAN ABDUL-SALAM	
SCALE 1:100	DATE 9/ 2018
DRAWING NO. A603	

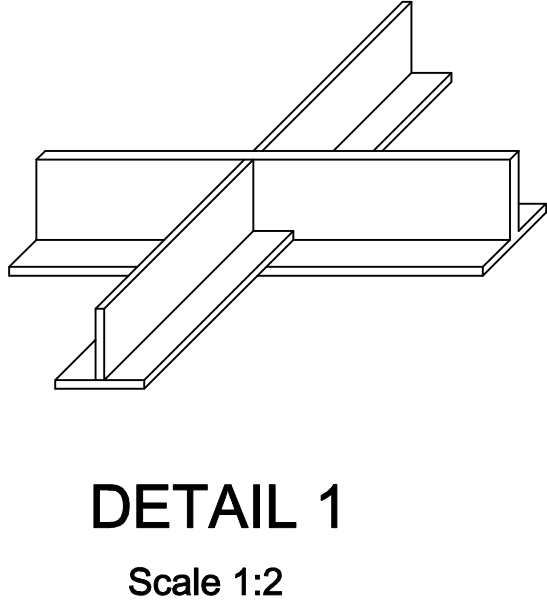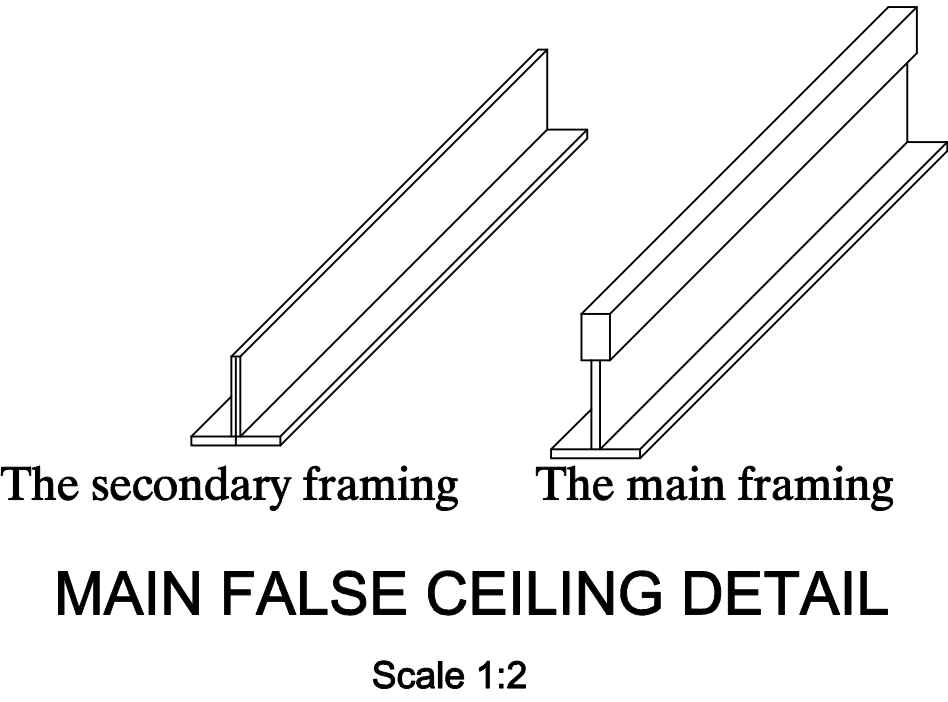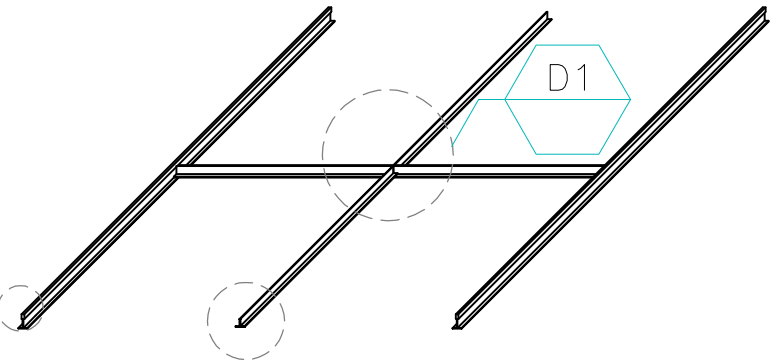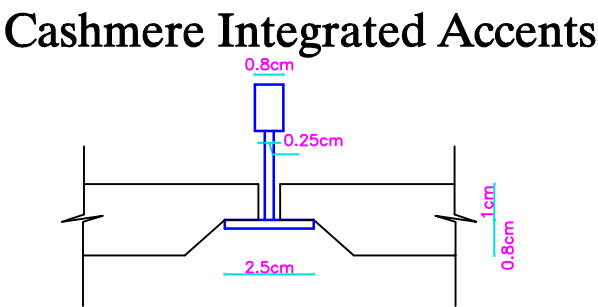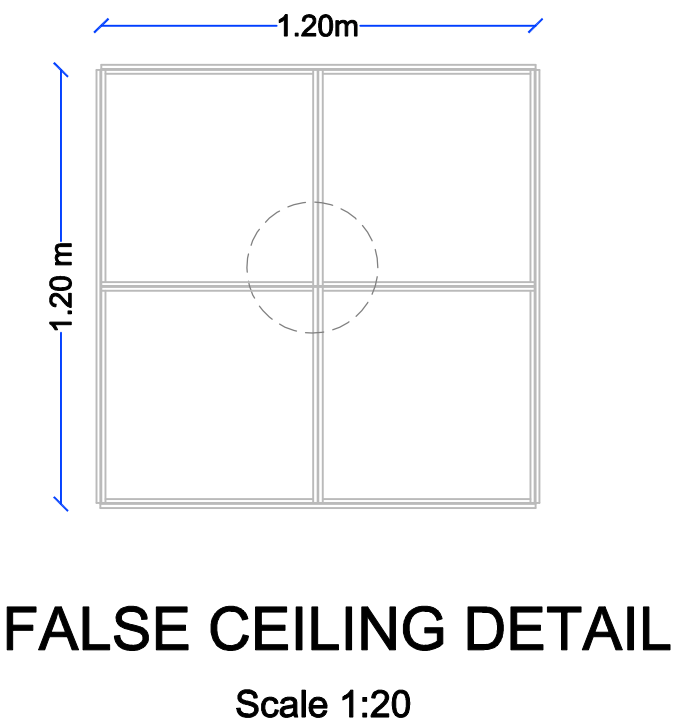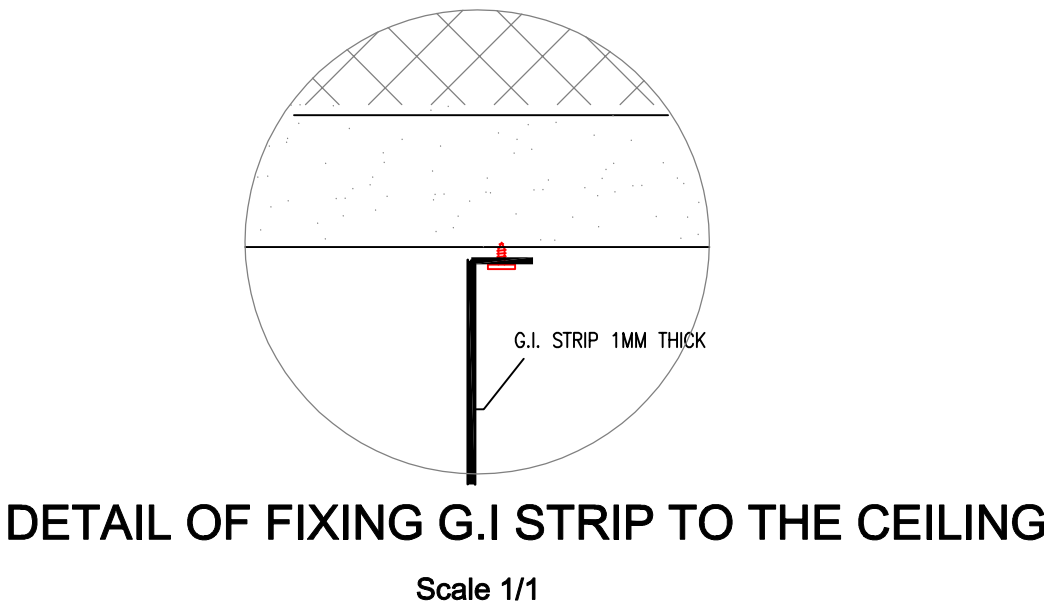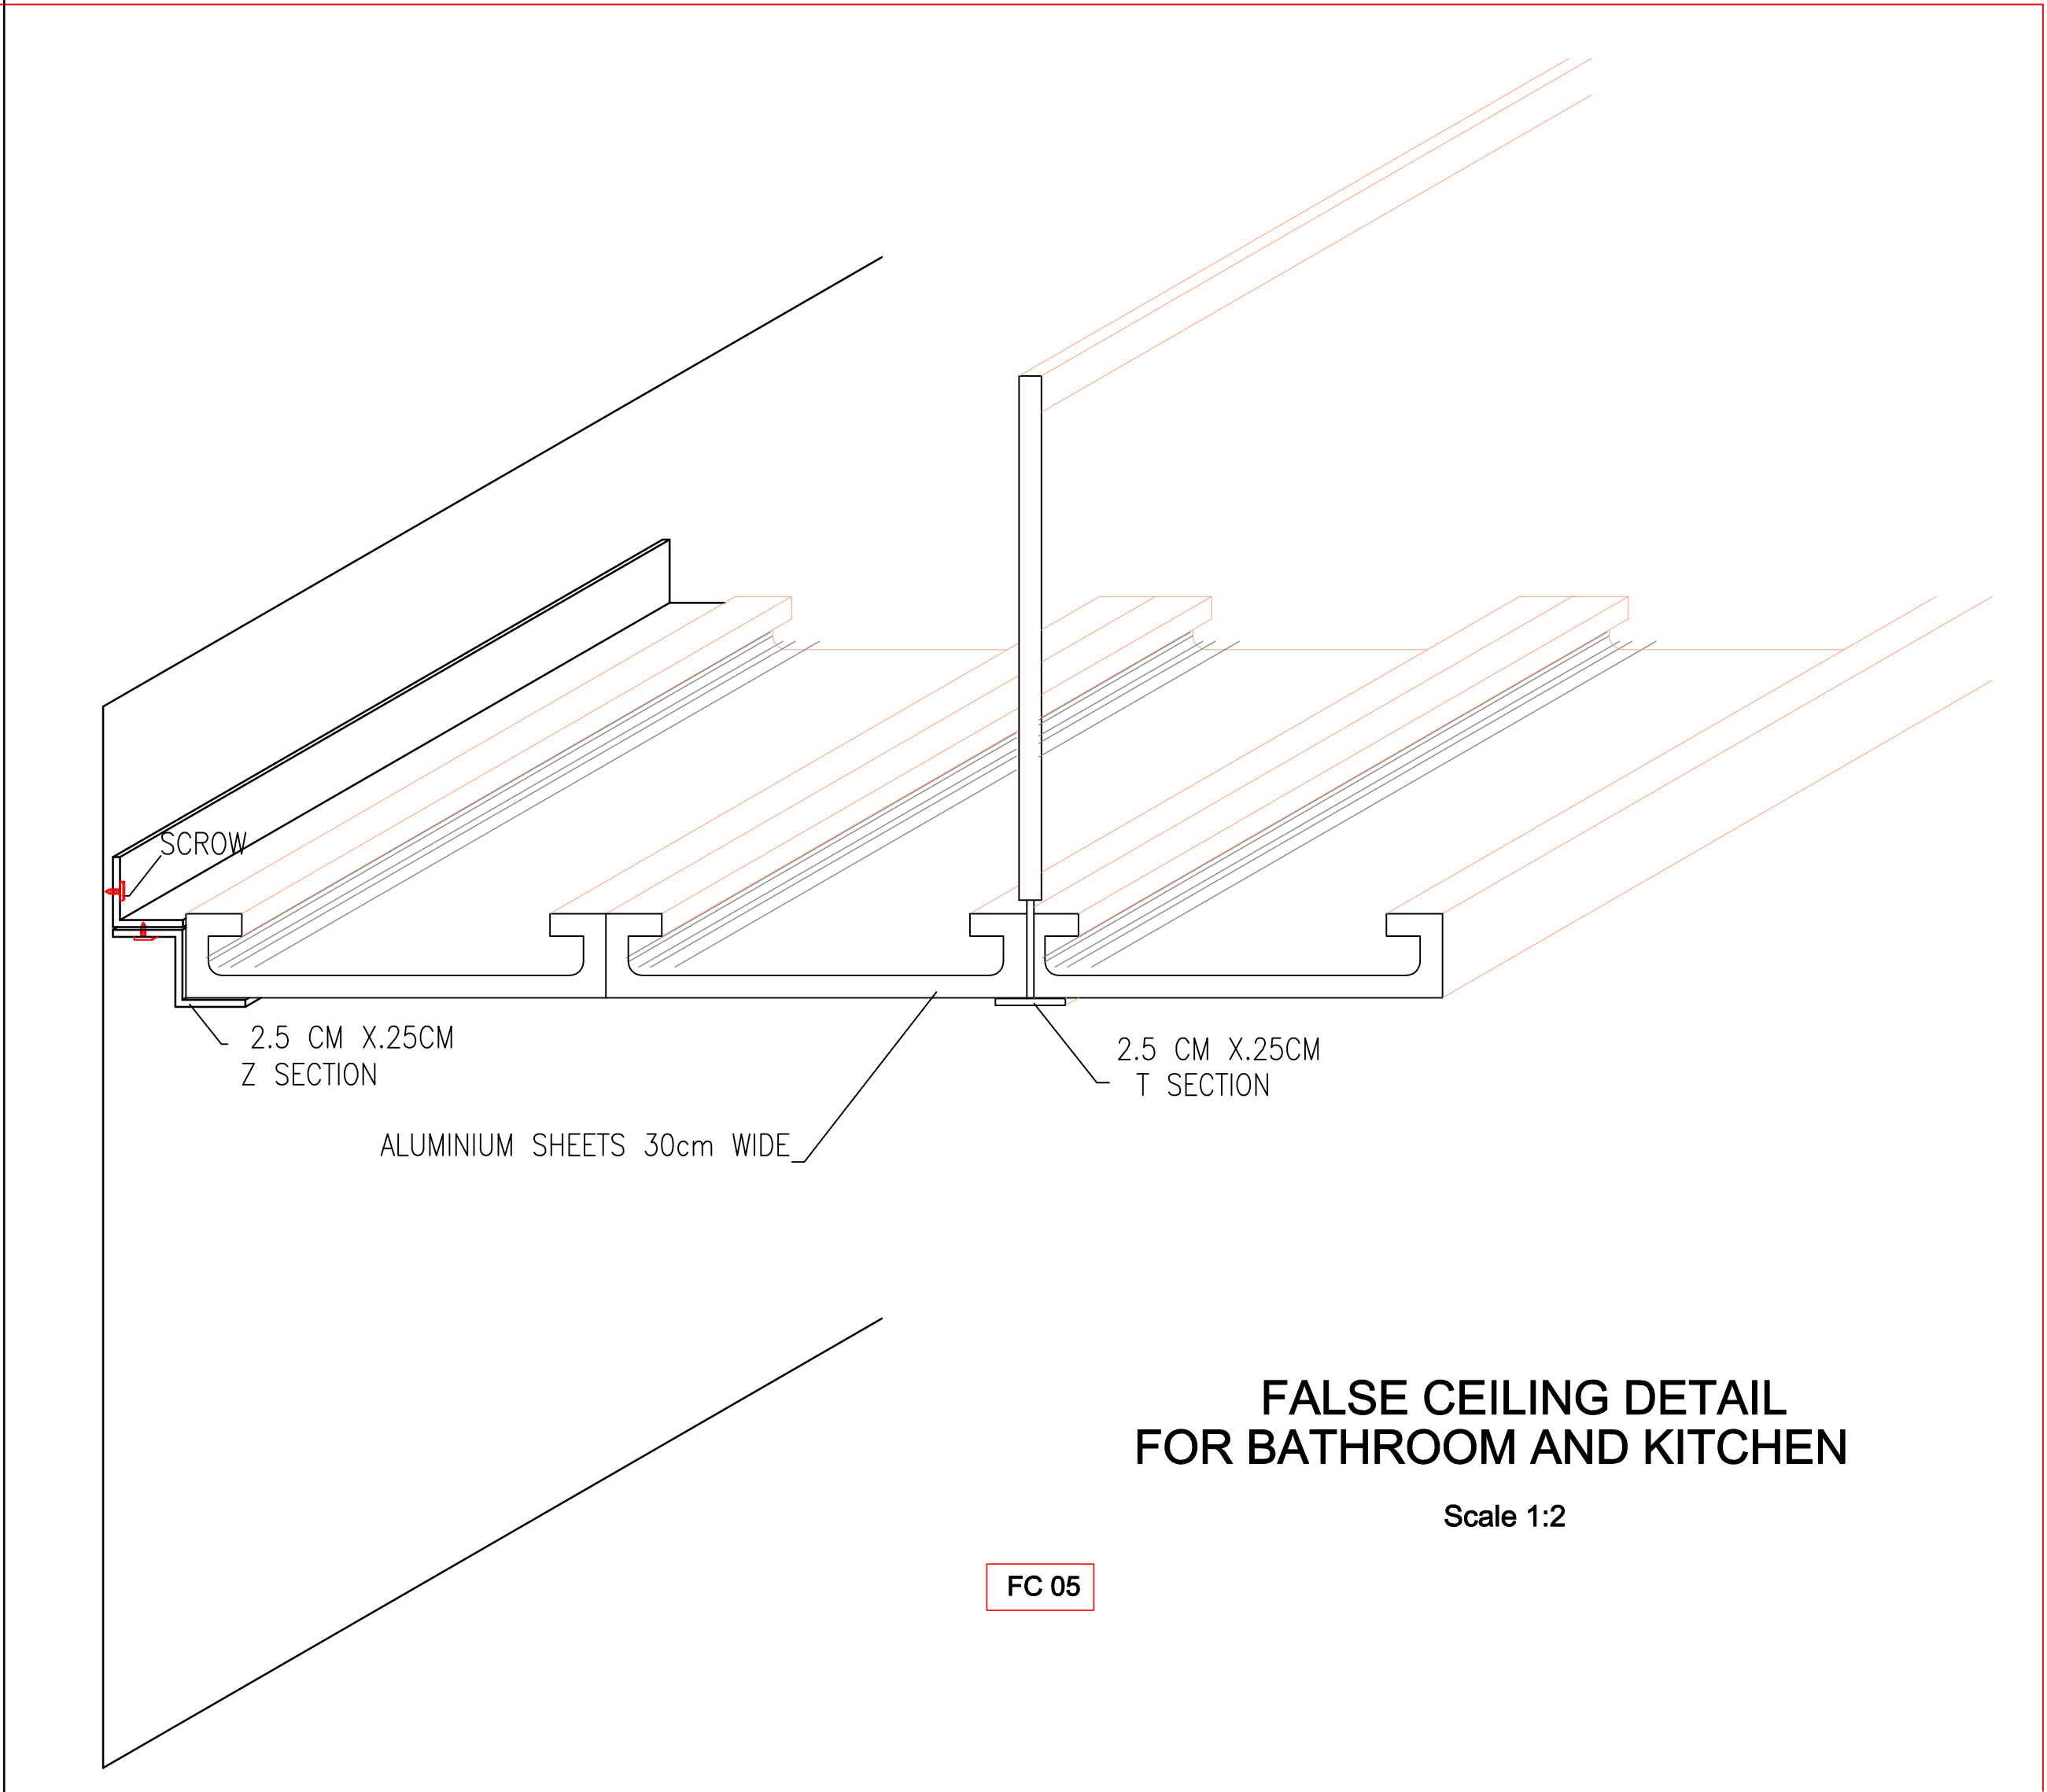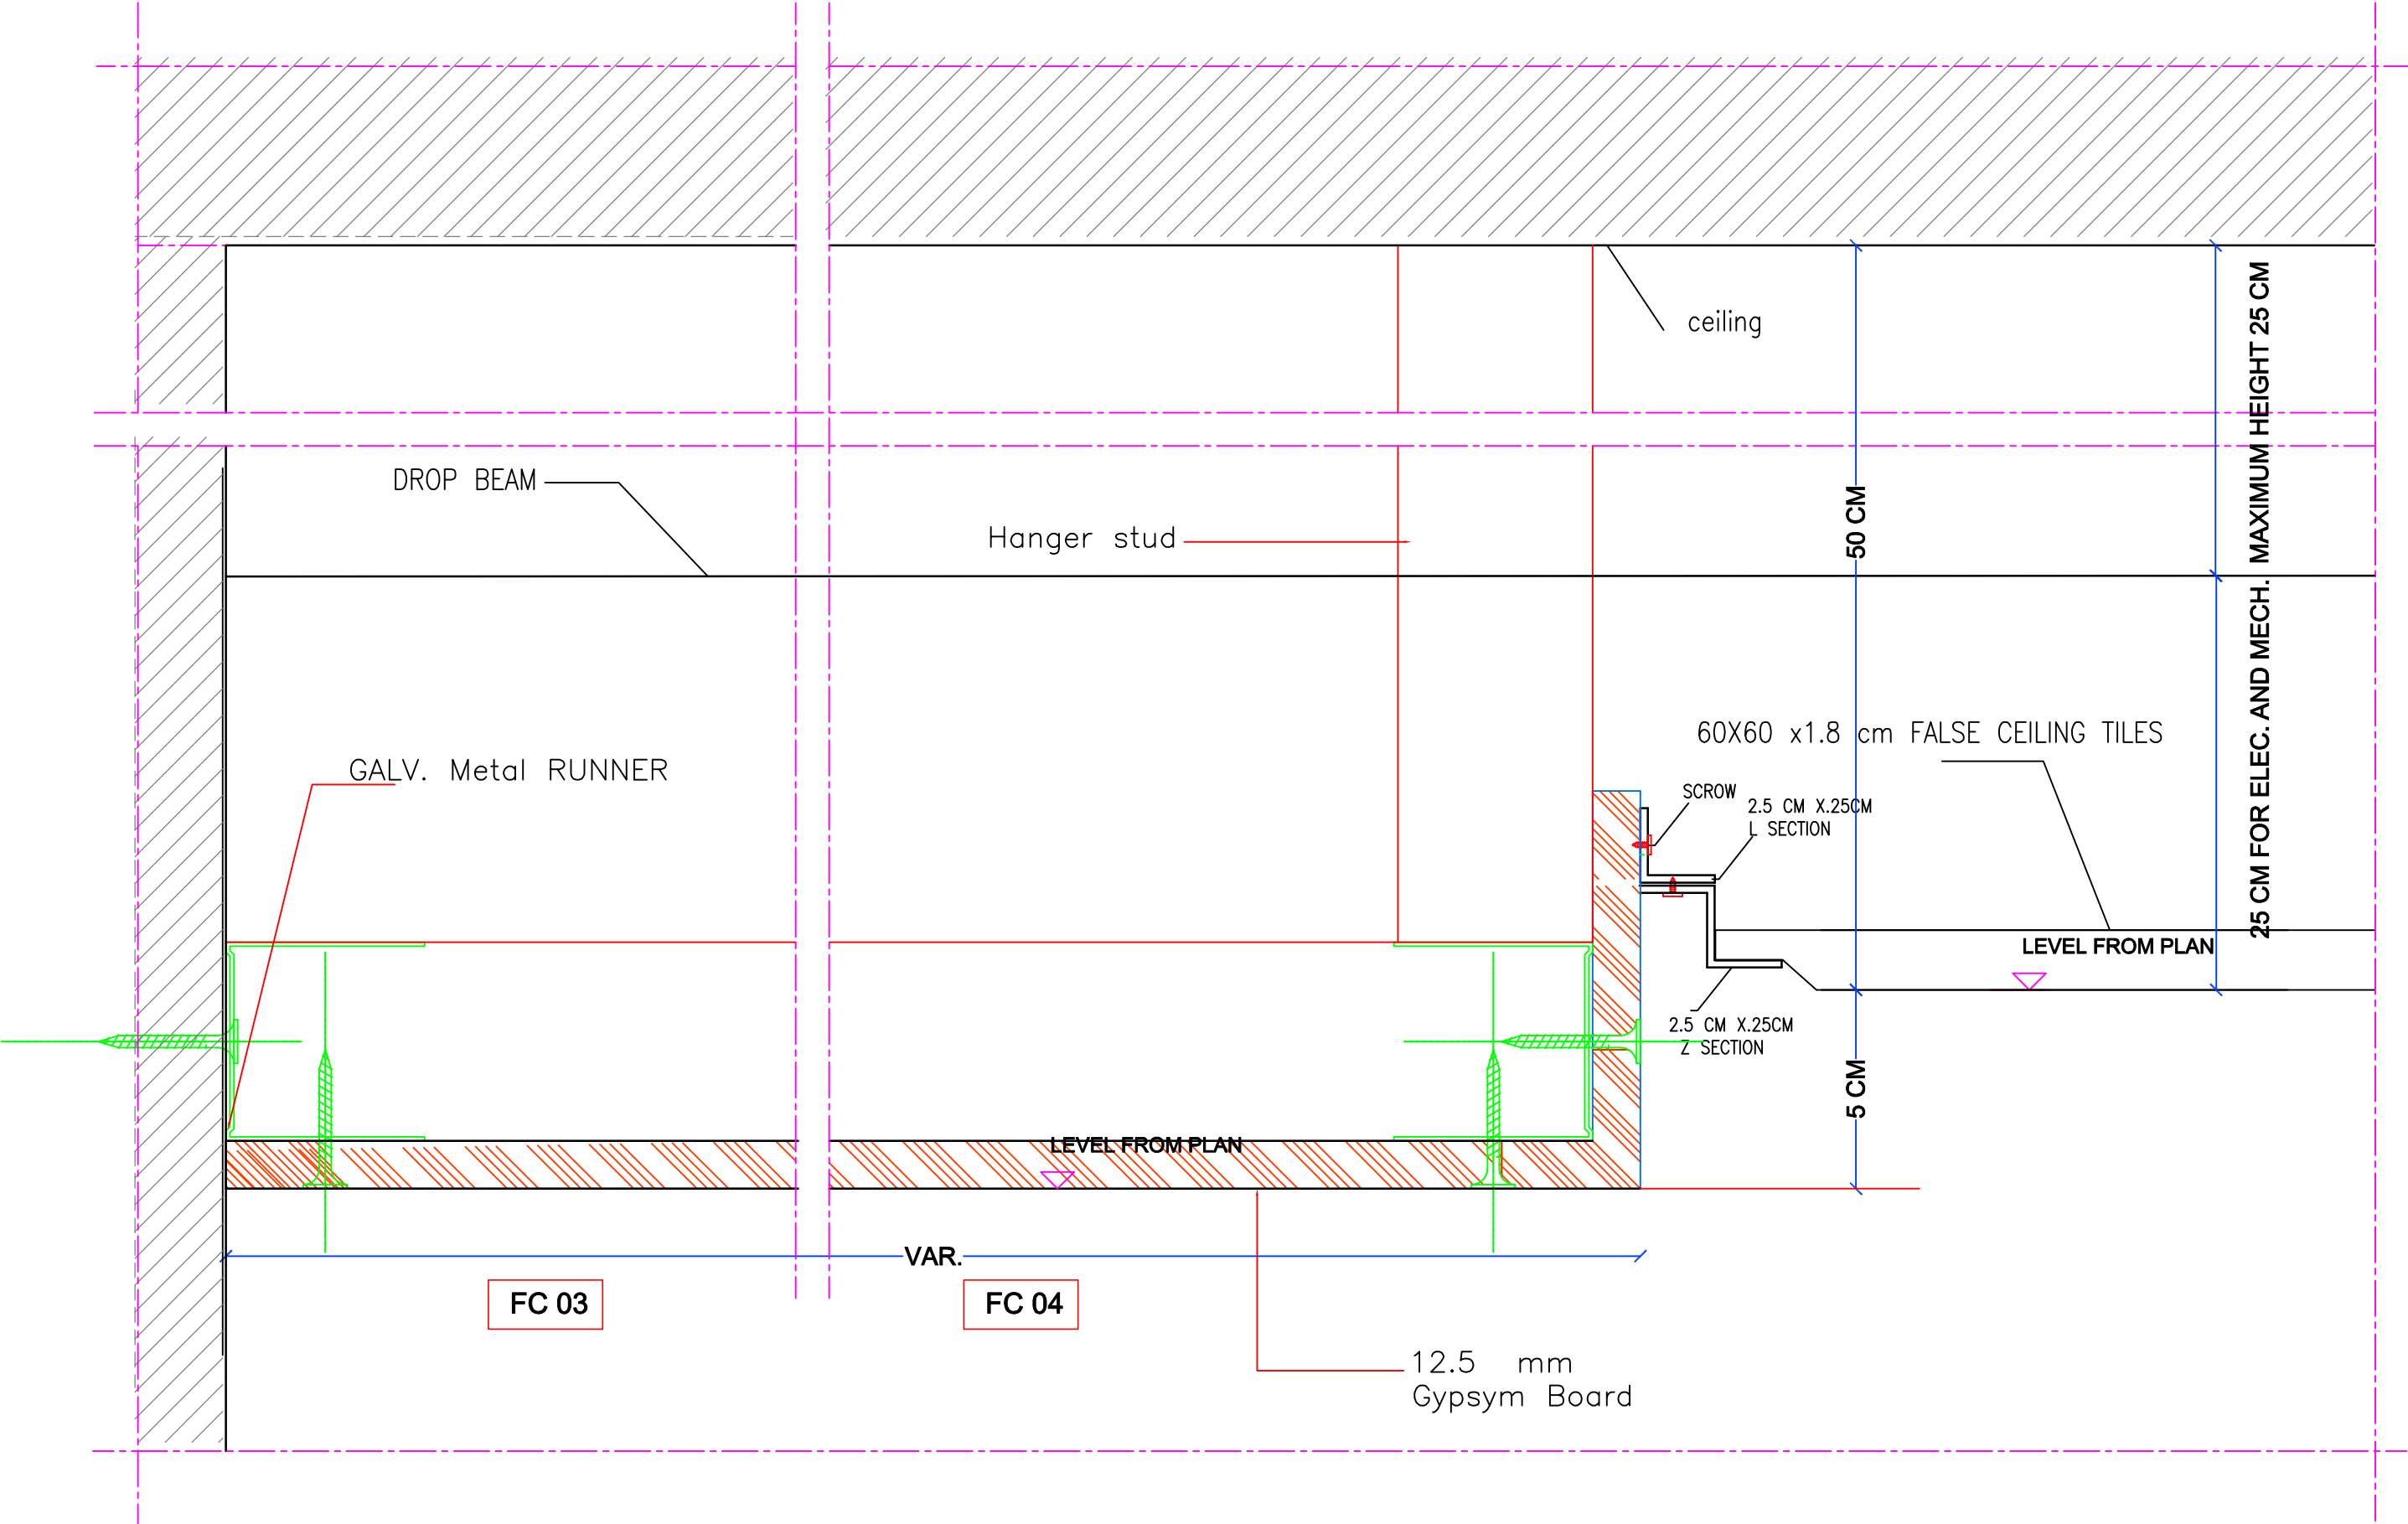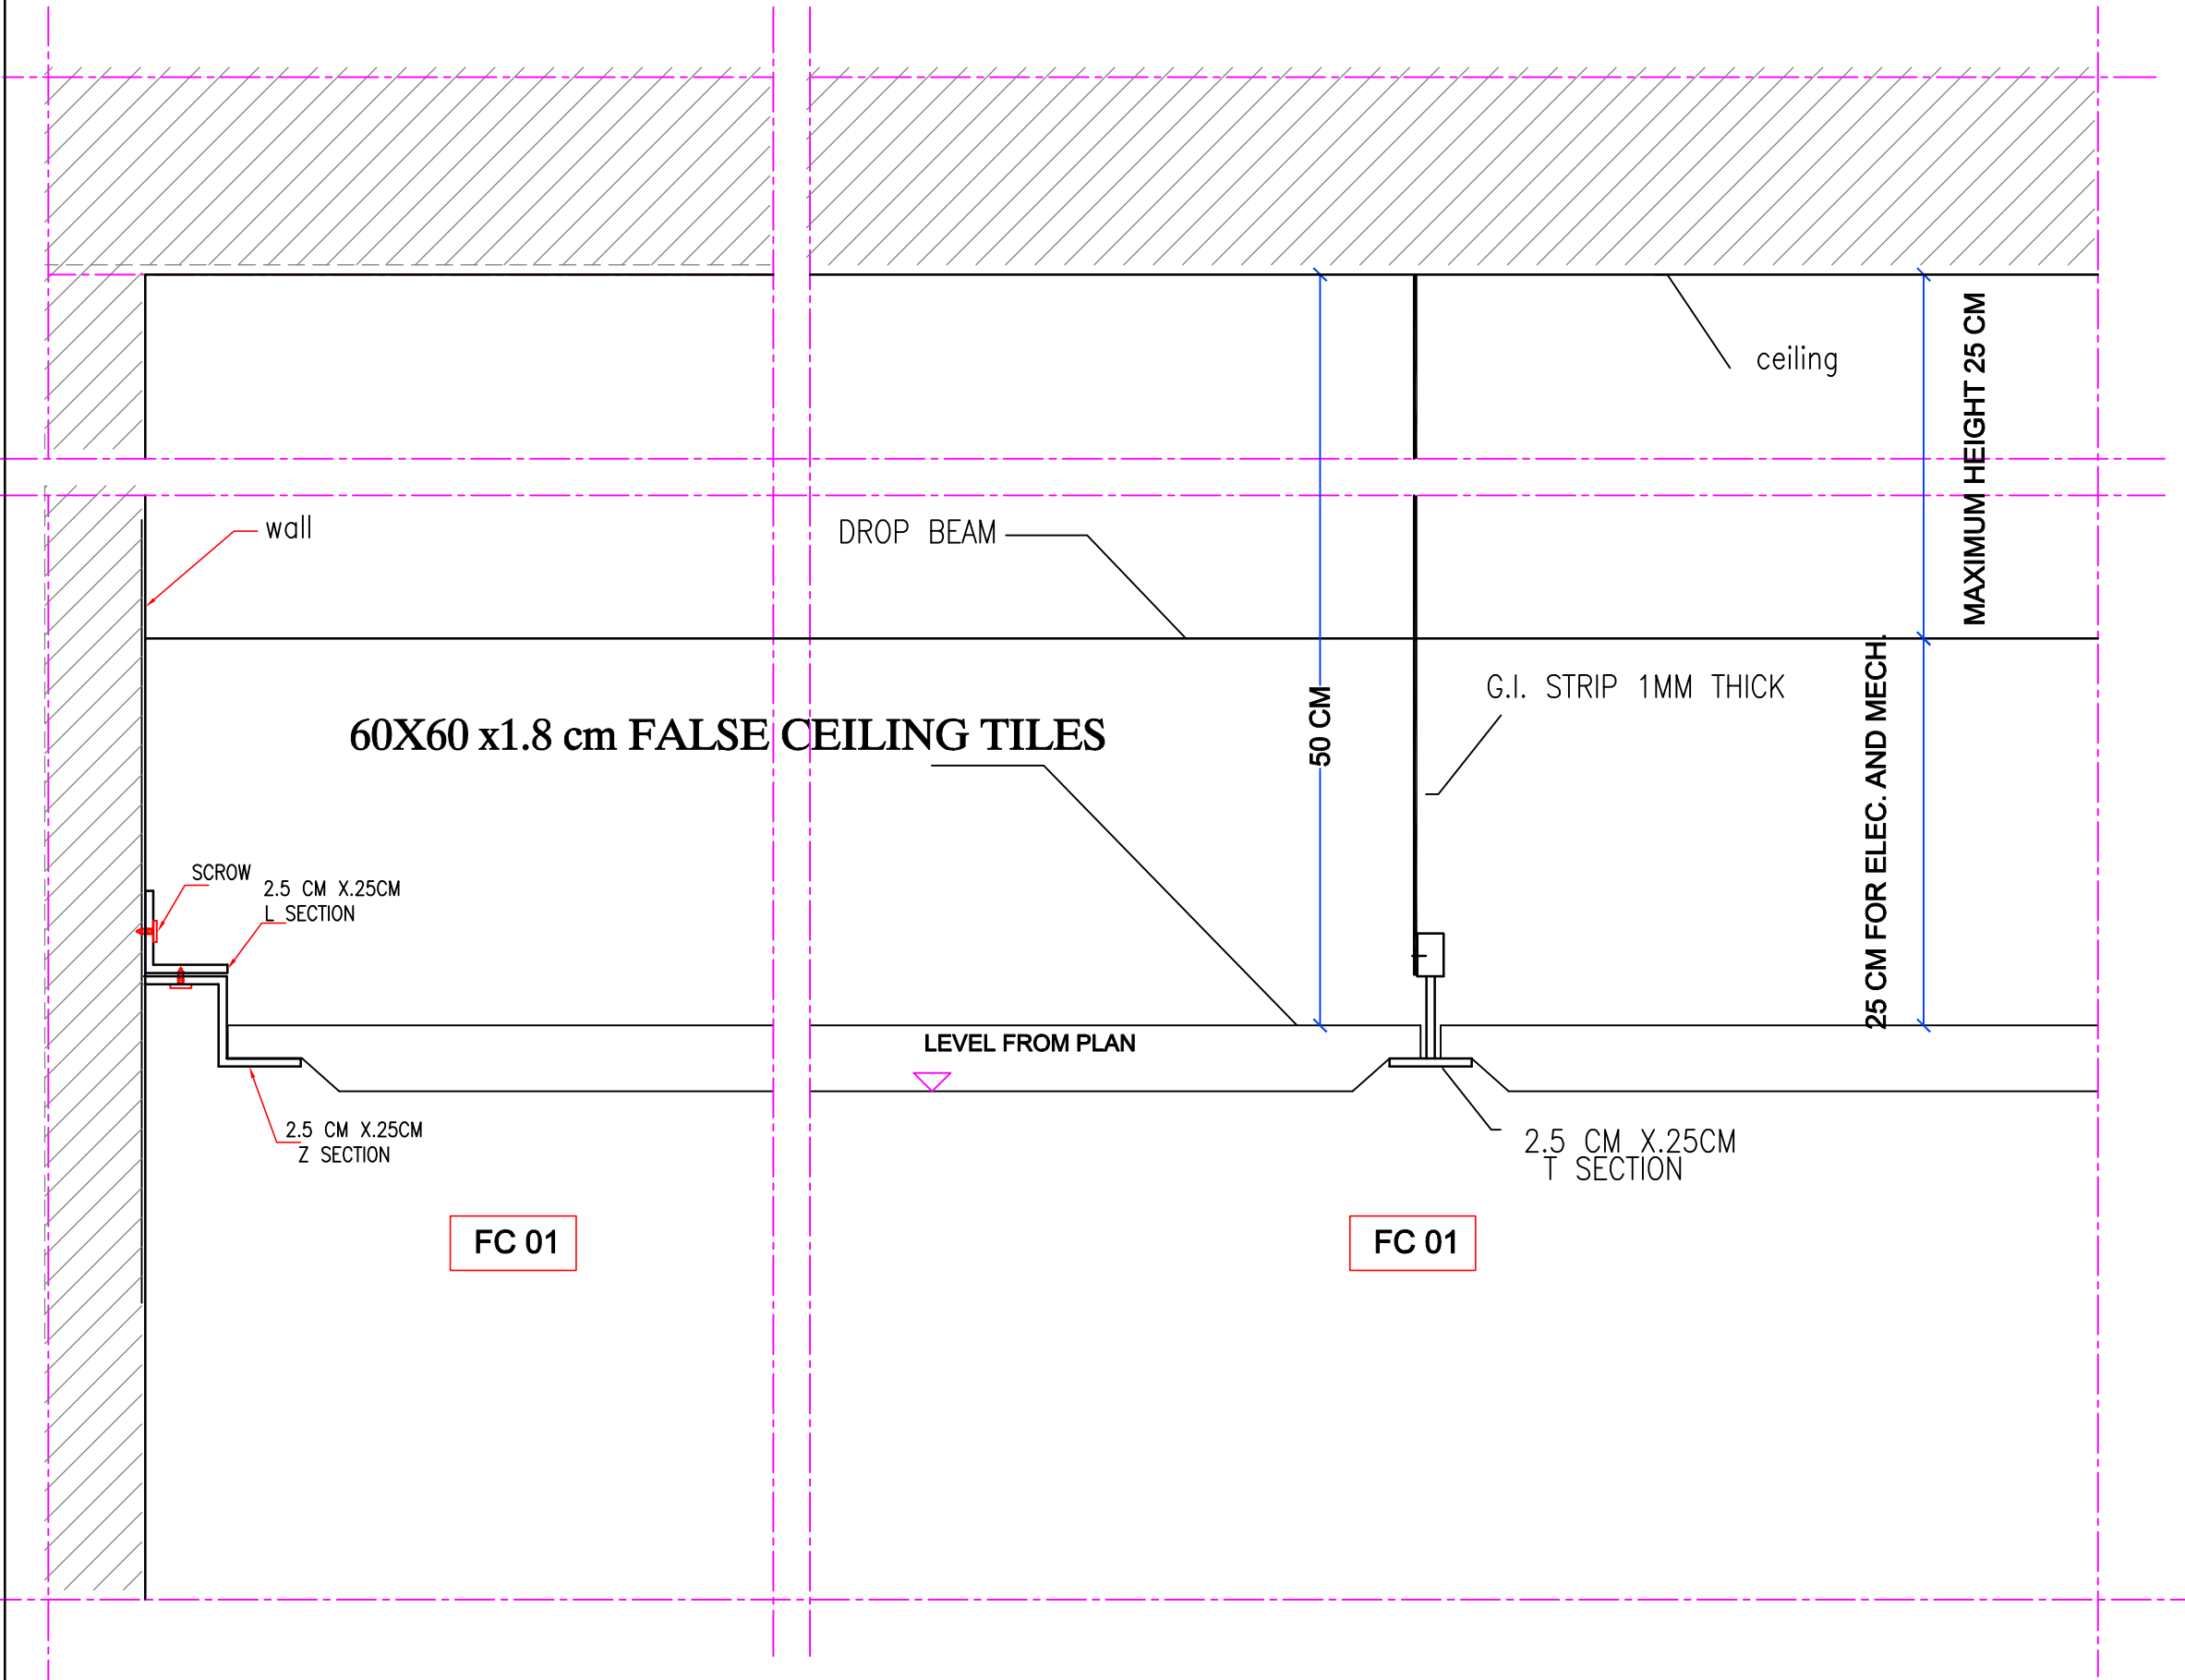

ARCHITECTURAL LEGEND :		
ASPHALT		
INTERLOCK COLORED BRICKS		
REINFORCED CONCRETE		
CONCRETE		
STONE		
CONCRETE BLOCK		
LEVEL SYMBOL (PLAN)		+107.32
FINISH FLOOR LEVEL		FFL
STRUCTURAL FLOOR LEVEL		SFL
WINDOW LABEL		
WINDOW WIDTH		1.90
WINDOW NUMBER		8
WINDOW HEIGHT		2.14
WINDOW BOTTOM HEIGHT (FROM SFL)		
DETAIL REFERENCE		201
DETAIL NUMBER		A 11
DRAWING NUMBER		
DETAIL REFERENCE		105
DETAIL NUMBER		A 14
DRAWING NUMBER		
ROOM NUMBER		G-01
DOOR NUMBER		8
FINISH LEVEL RELATIVE TO ±0.00		-2.42
FINISH LEVEL RELATIVE TO TOPOGRAPHY PLAN		505.42
LEVEL SYMBOL (ELEV. SEC)		-2.42

G.		
F.		
E.		
C.	THIRD REVISION	29/8/2018
B.	SECOND REVISION	7/8/2018
A.	FIRST REVISION	24/7/2018
Rev. No.	Rev. Description	Date



PROJECT TITLE
Construction of Two Additional Floors to the Administration Building at Jericho Agro-Industrial Park
JERICHO

DRAWING Title
FALSE CEILING DETAILS

ARCHITECTURAL : NAHEEL YOUNES	
DRAWN : NAHEEL YOUNES	
CHECKED : MARWAN ABDUL-SALAM	
APPROVED : MARWAN ABDUL-SALAM	
SCALE 1:100	DATE 9/ 2018
DRAWING NO. A604	