

PROJECT :

Security Upgrades for  
UN hub in Mukaala City

SHEET TITLE  
FULL PLAN

DRAWING TYPE  
STRUCTURAL DESIGN

DATE  
JAN / 2019

DESIGN BY  
AL-AQAREEH -YEMEN



PAPER  
SIZE  
A3

TYPE NO

SCALE  
AS SHOWING

SHEET NO

S - 01

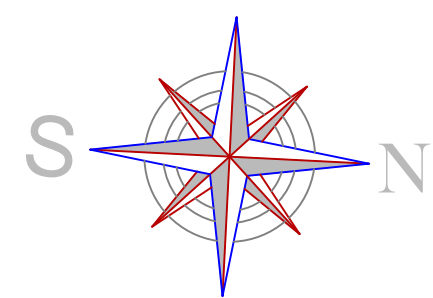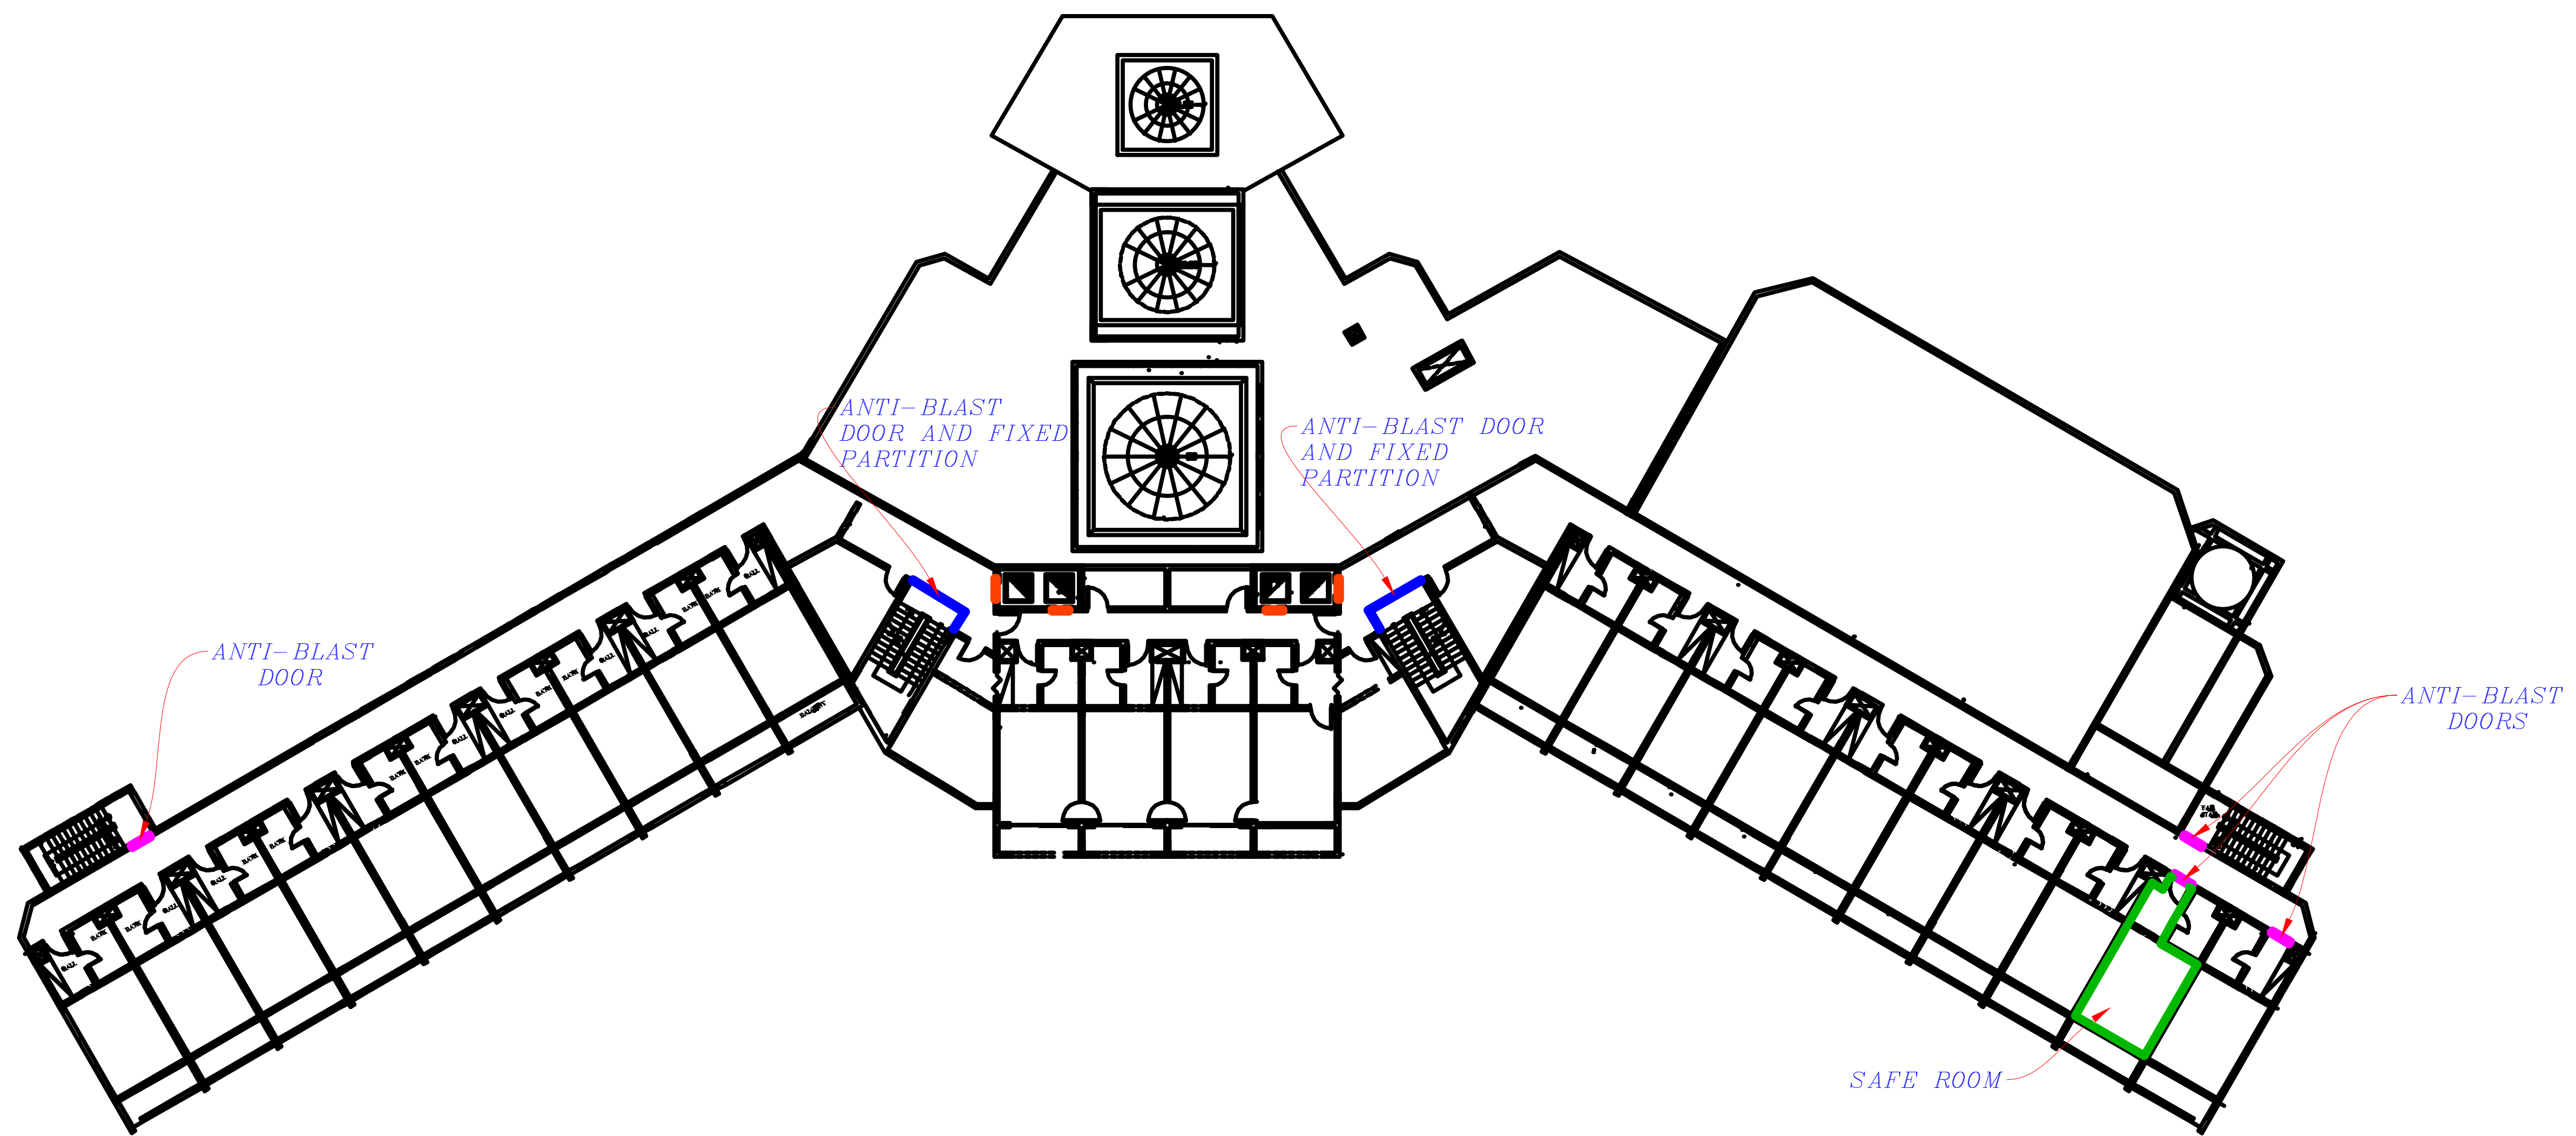

PROJECT :

Security Upgrades for  
UN hub in Mukaala City

SHEET TITLE  
5th FLOOR PLAN

DRAWING TYPE  
STRUCTURAL DESIGN

DATE  
JAN / 2019

DRAWING BY  
AL-AQAREEH -YEMEN


TYPE NO

PAPER  
SIZE  
A3


SCALE  
AS SHOWING

SHEET NO


S - 02

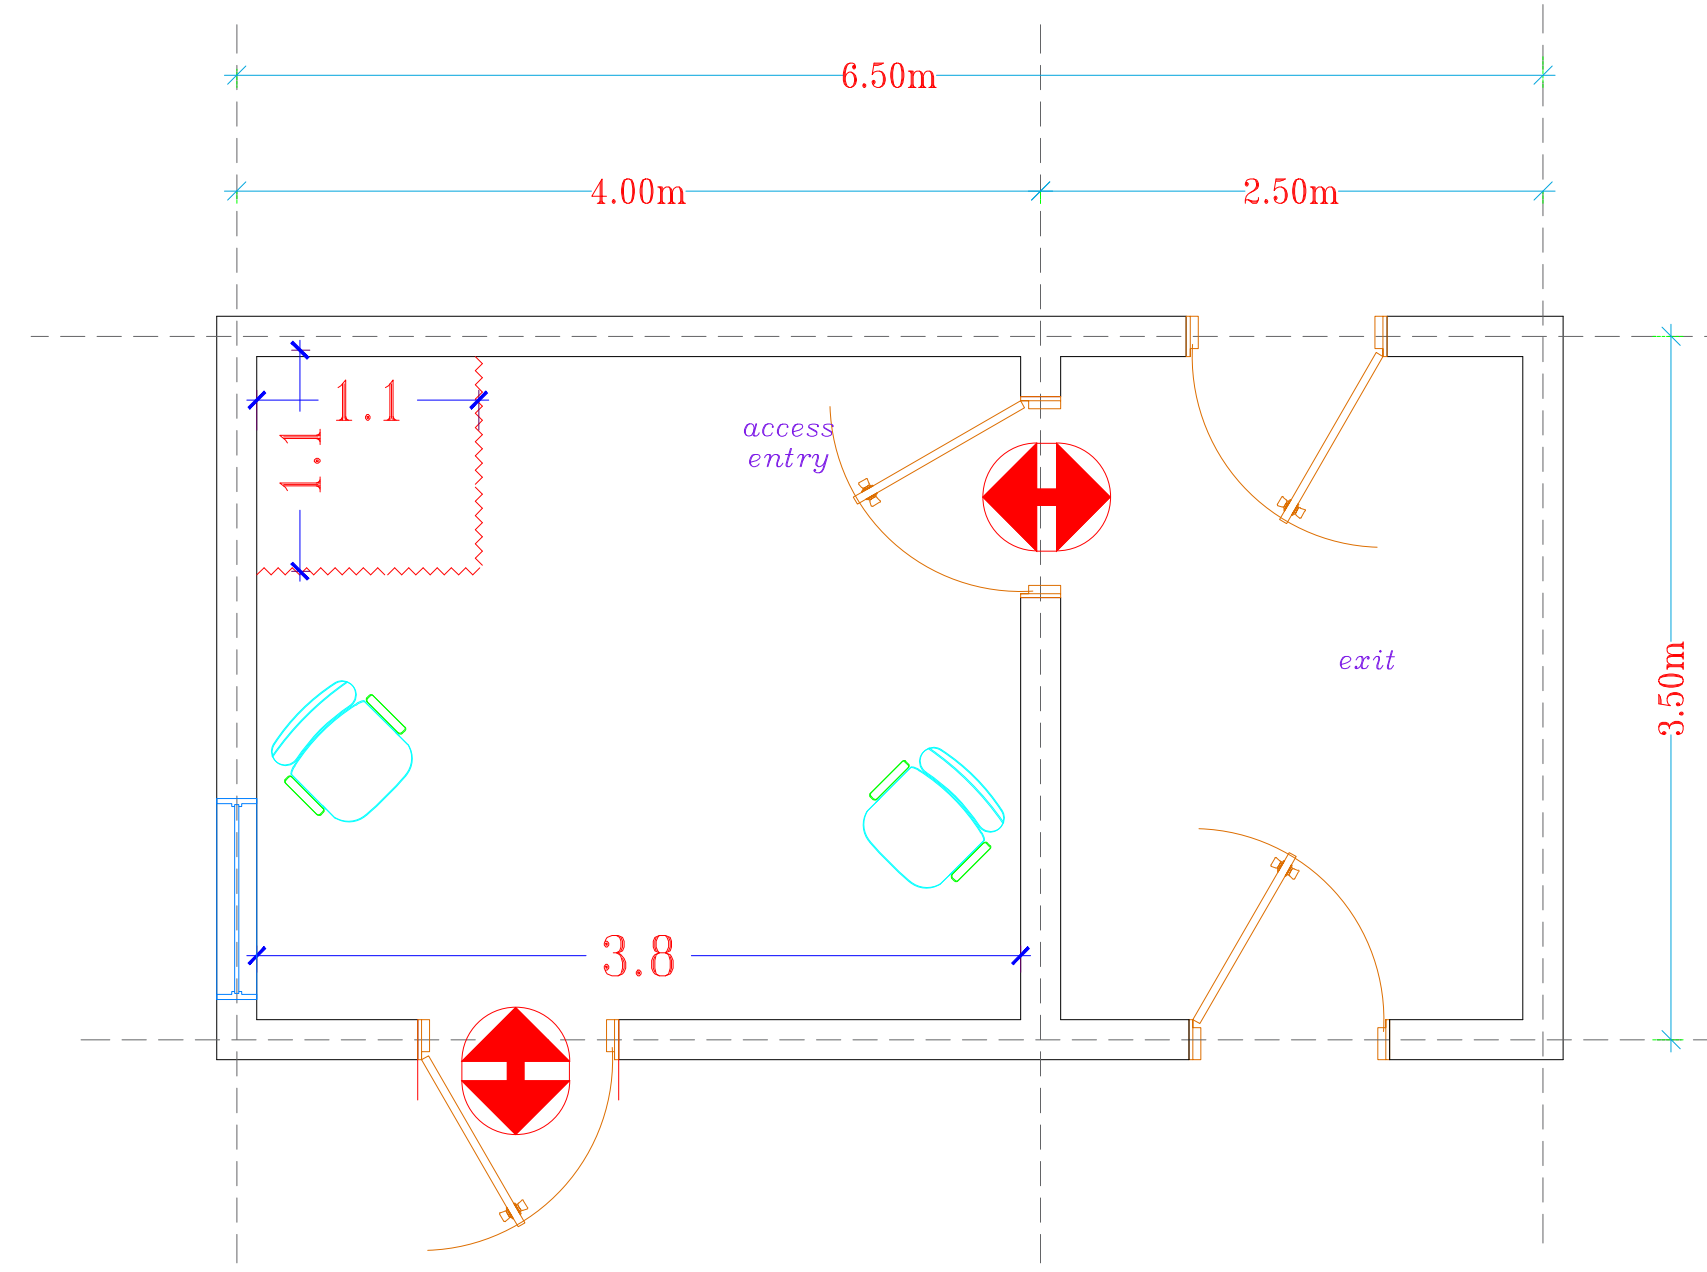


□ Pedestrian access control plan

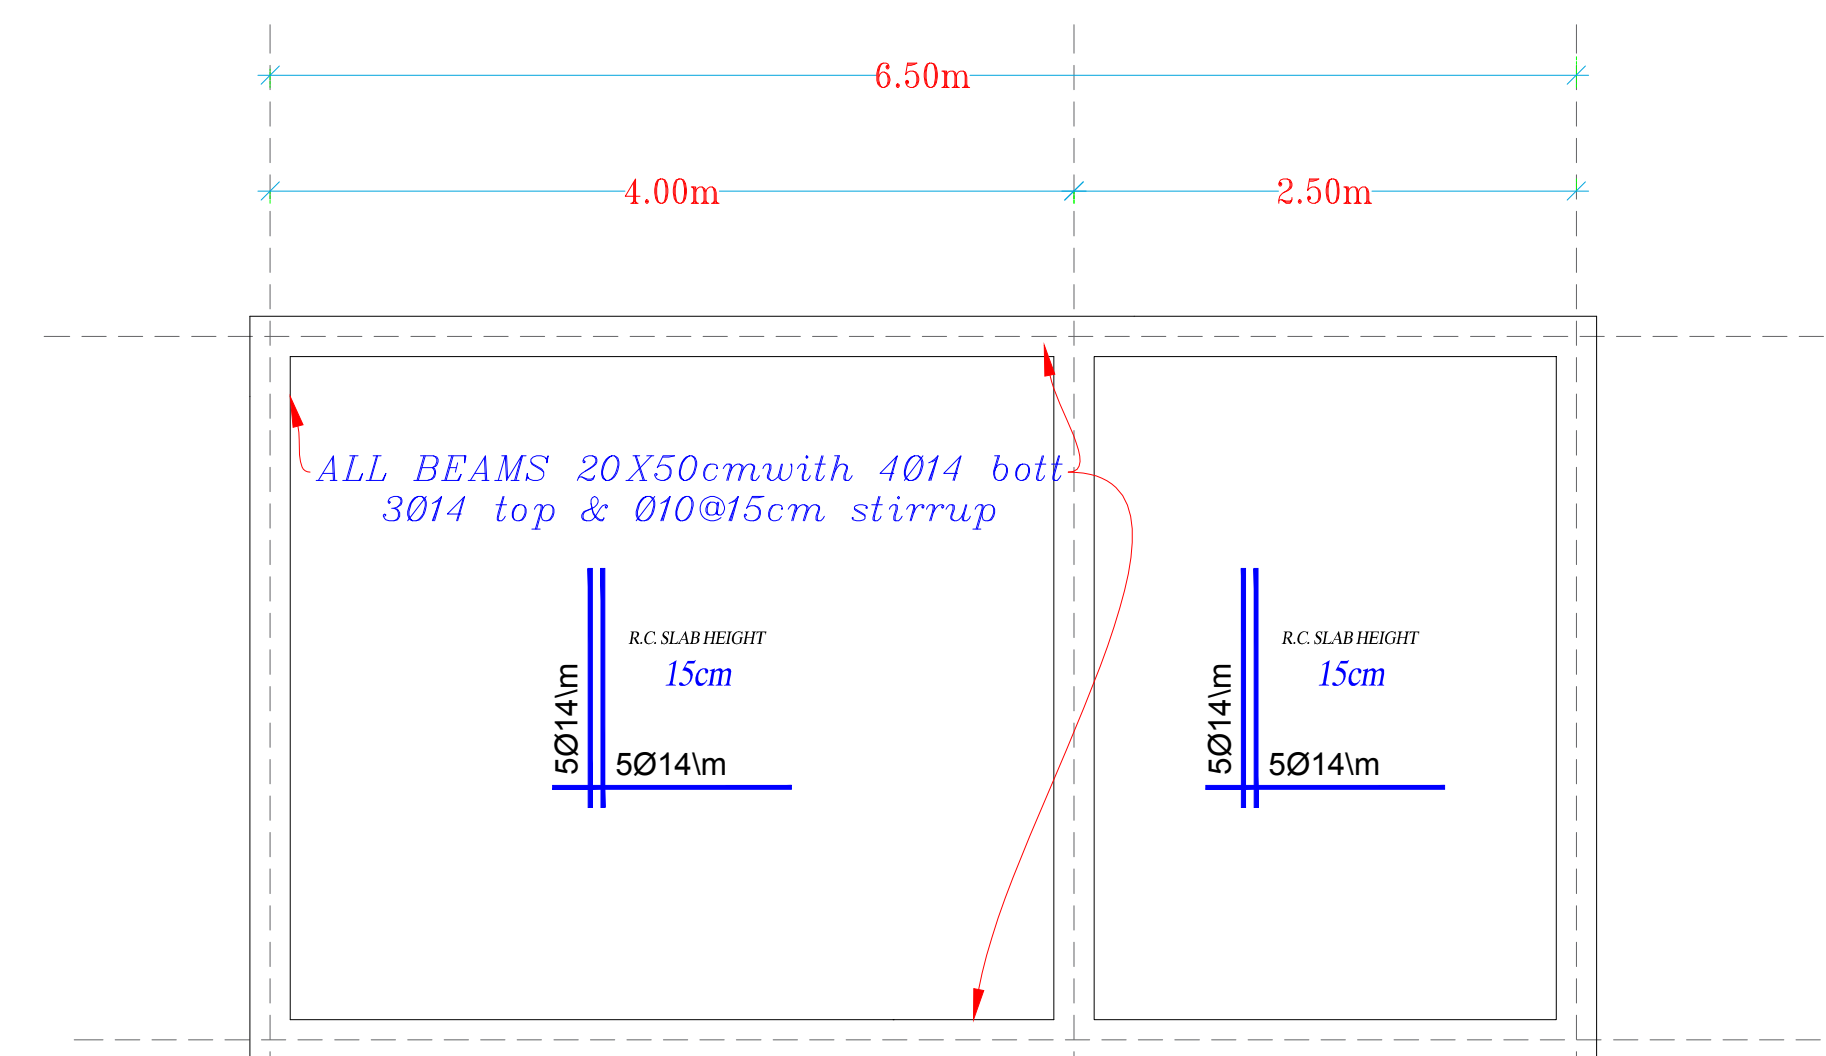


□ Pedestrian access control ROOF FRAMING PLAN

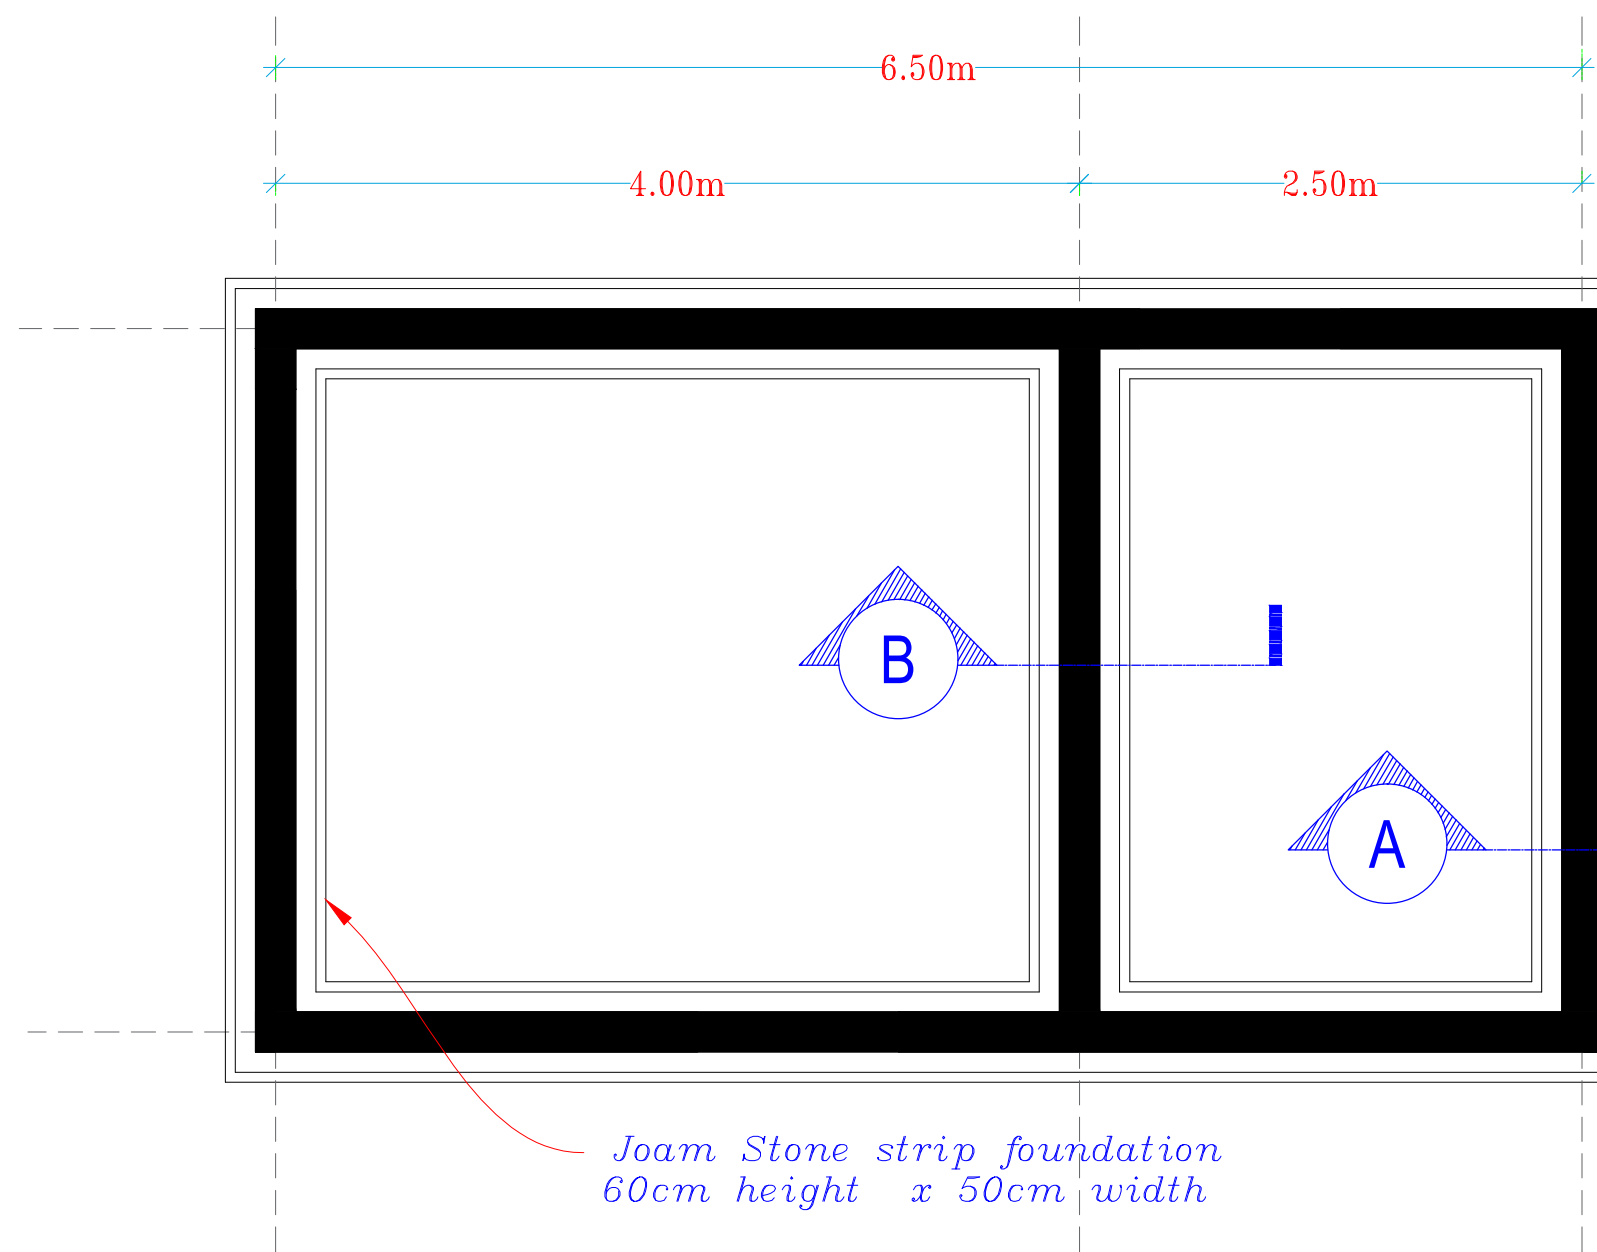


□ Pedestrian access control STRIP FOUNDATION PLAN

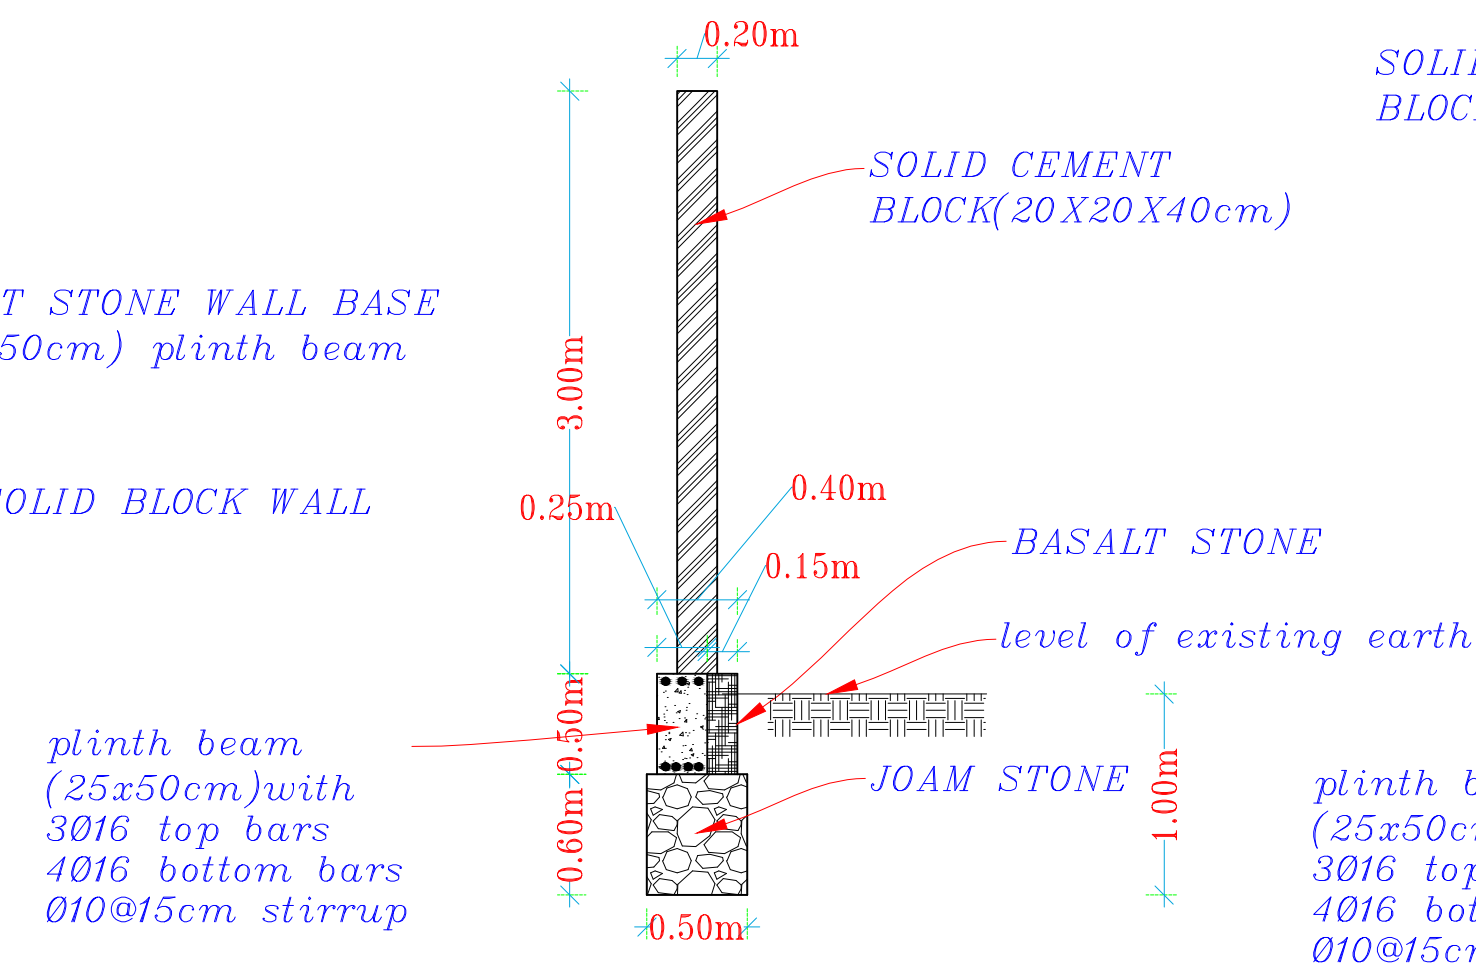

□ SECTION A-A

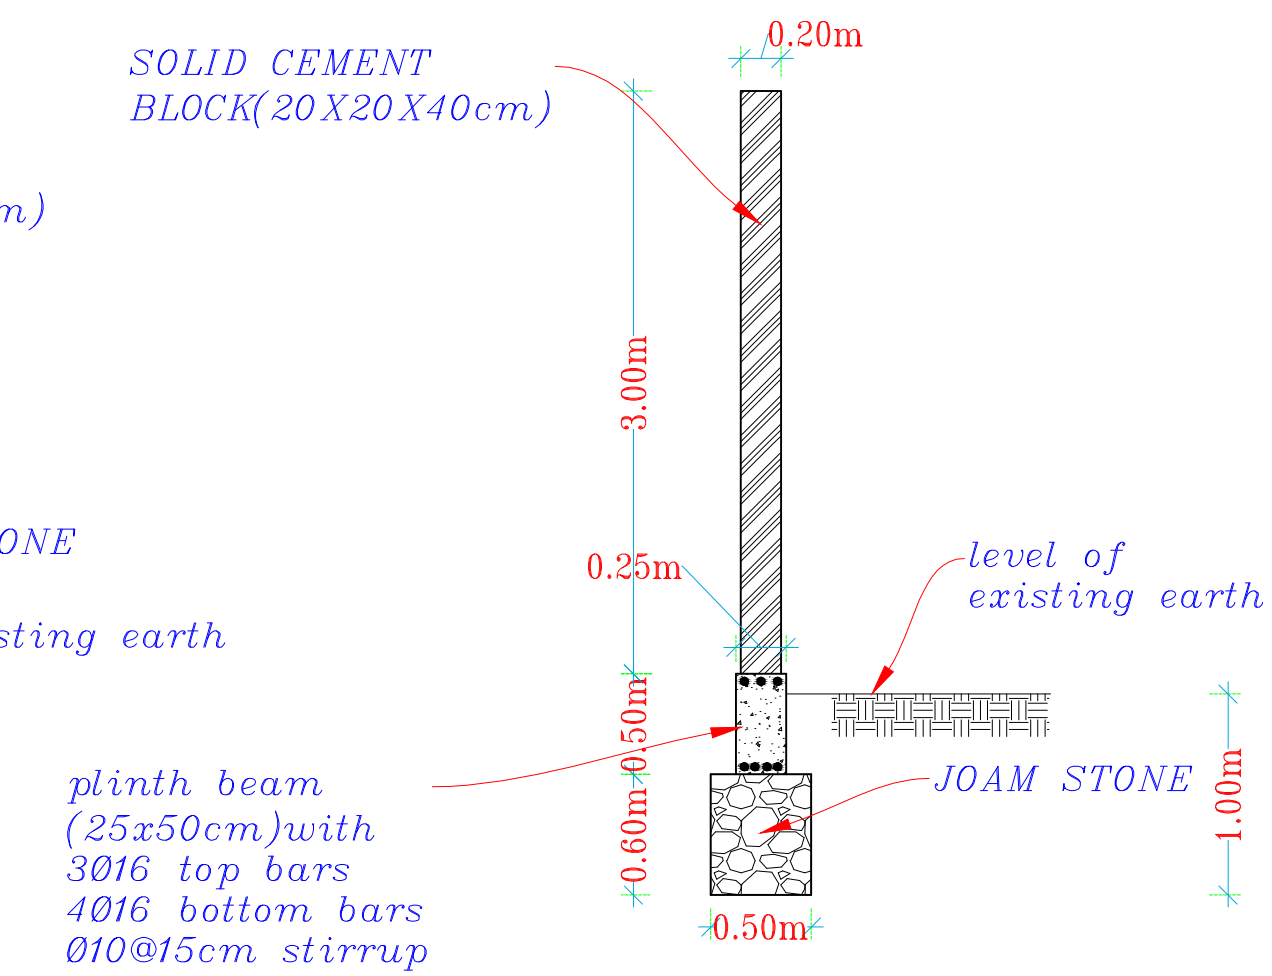

□ SECTION B-B

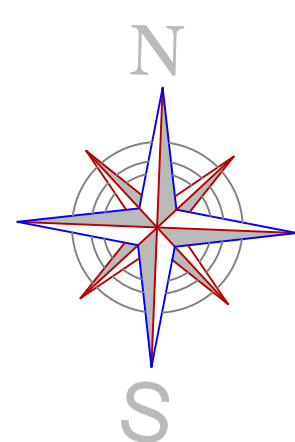

PROJECT :  
Security Upgrades for  
UN hub in Mukaala City  
PROJECT CODE :  
IUS- UWS-SAN-001

SHEET TITLE PEDESTRIAN CONTROL  
ROOM  
DRAWING TYPE STRUCTURAL DESIGN

DATE JAN / 2019

DRAWING BY  
AL-AQAREEH -YEMEN

TYPE NO




PAPER SIZE  
A3

SCALE  
AS SHOWING

SHEET NO

S - 03



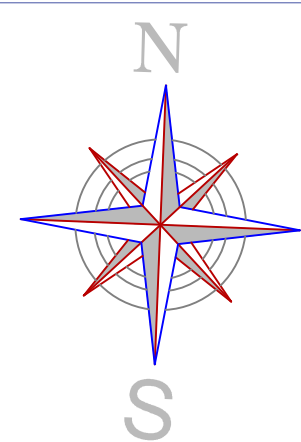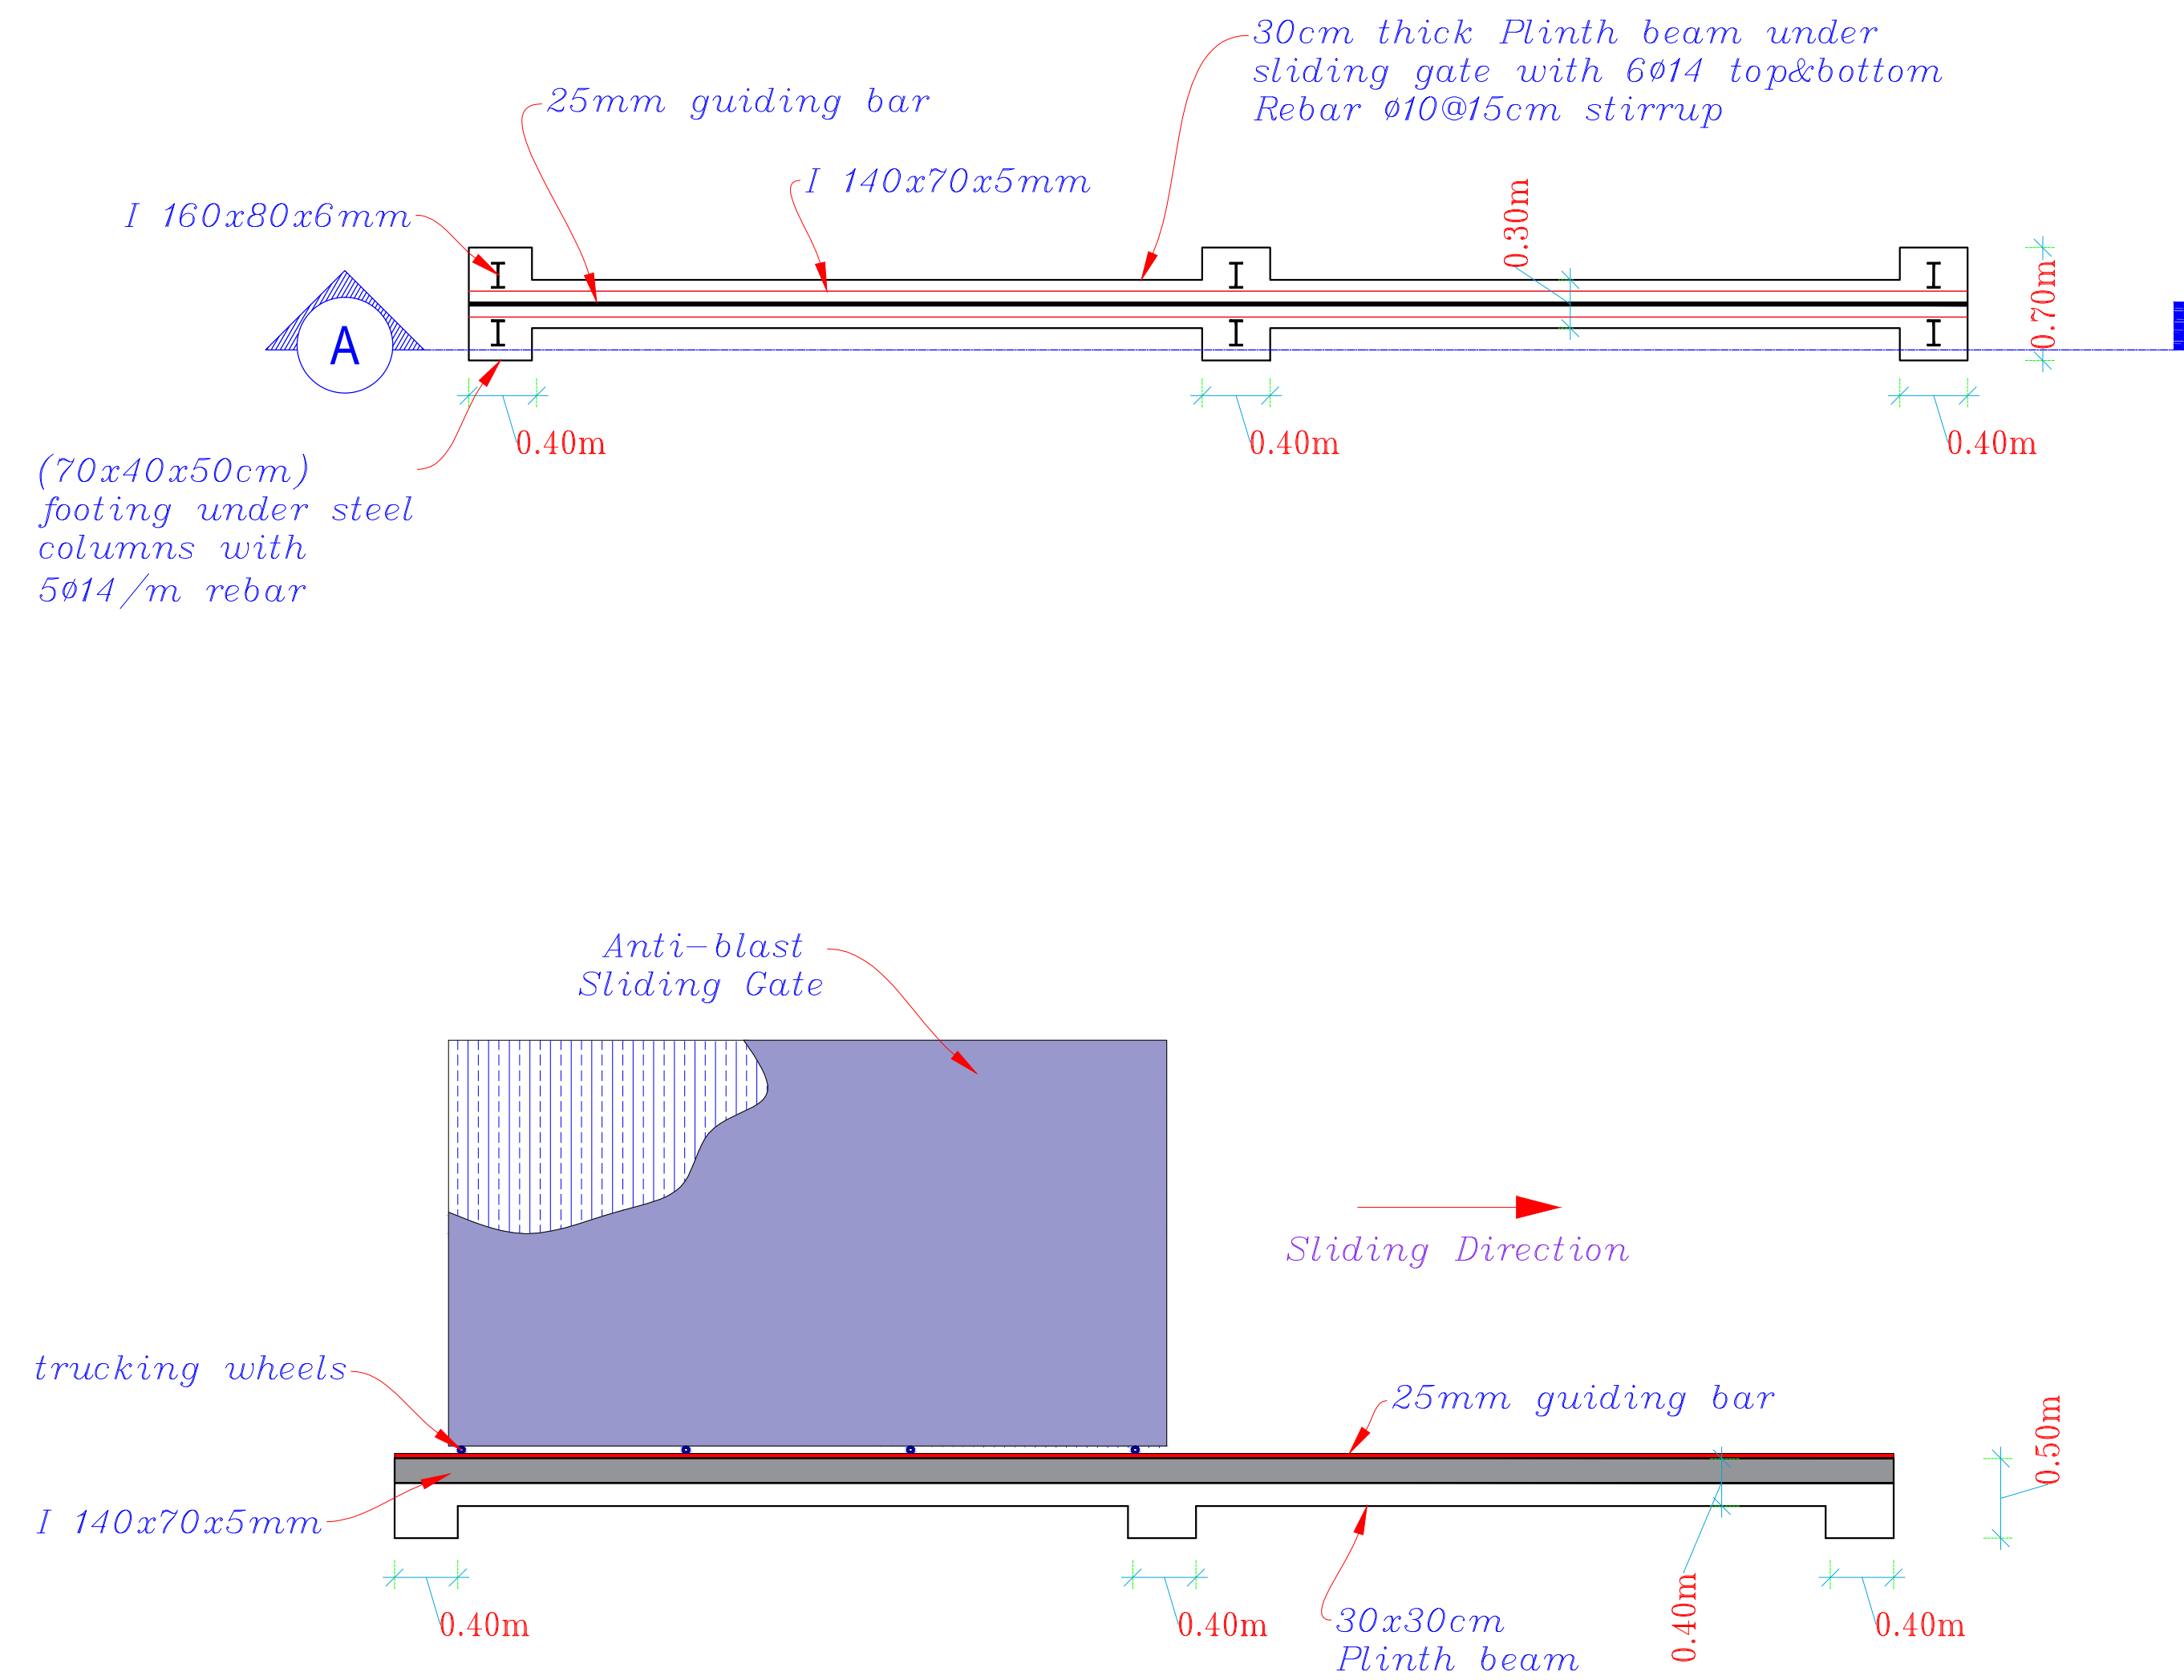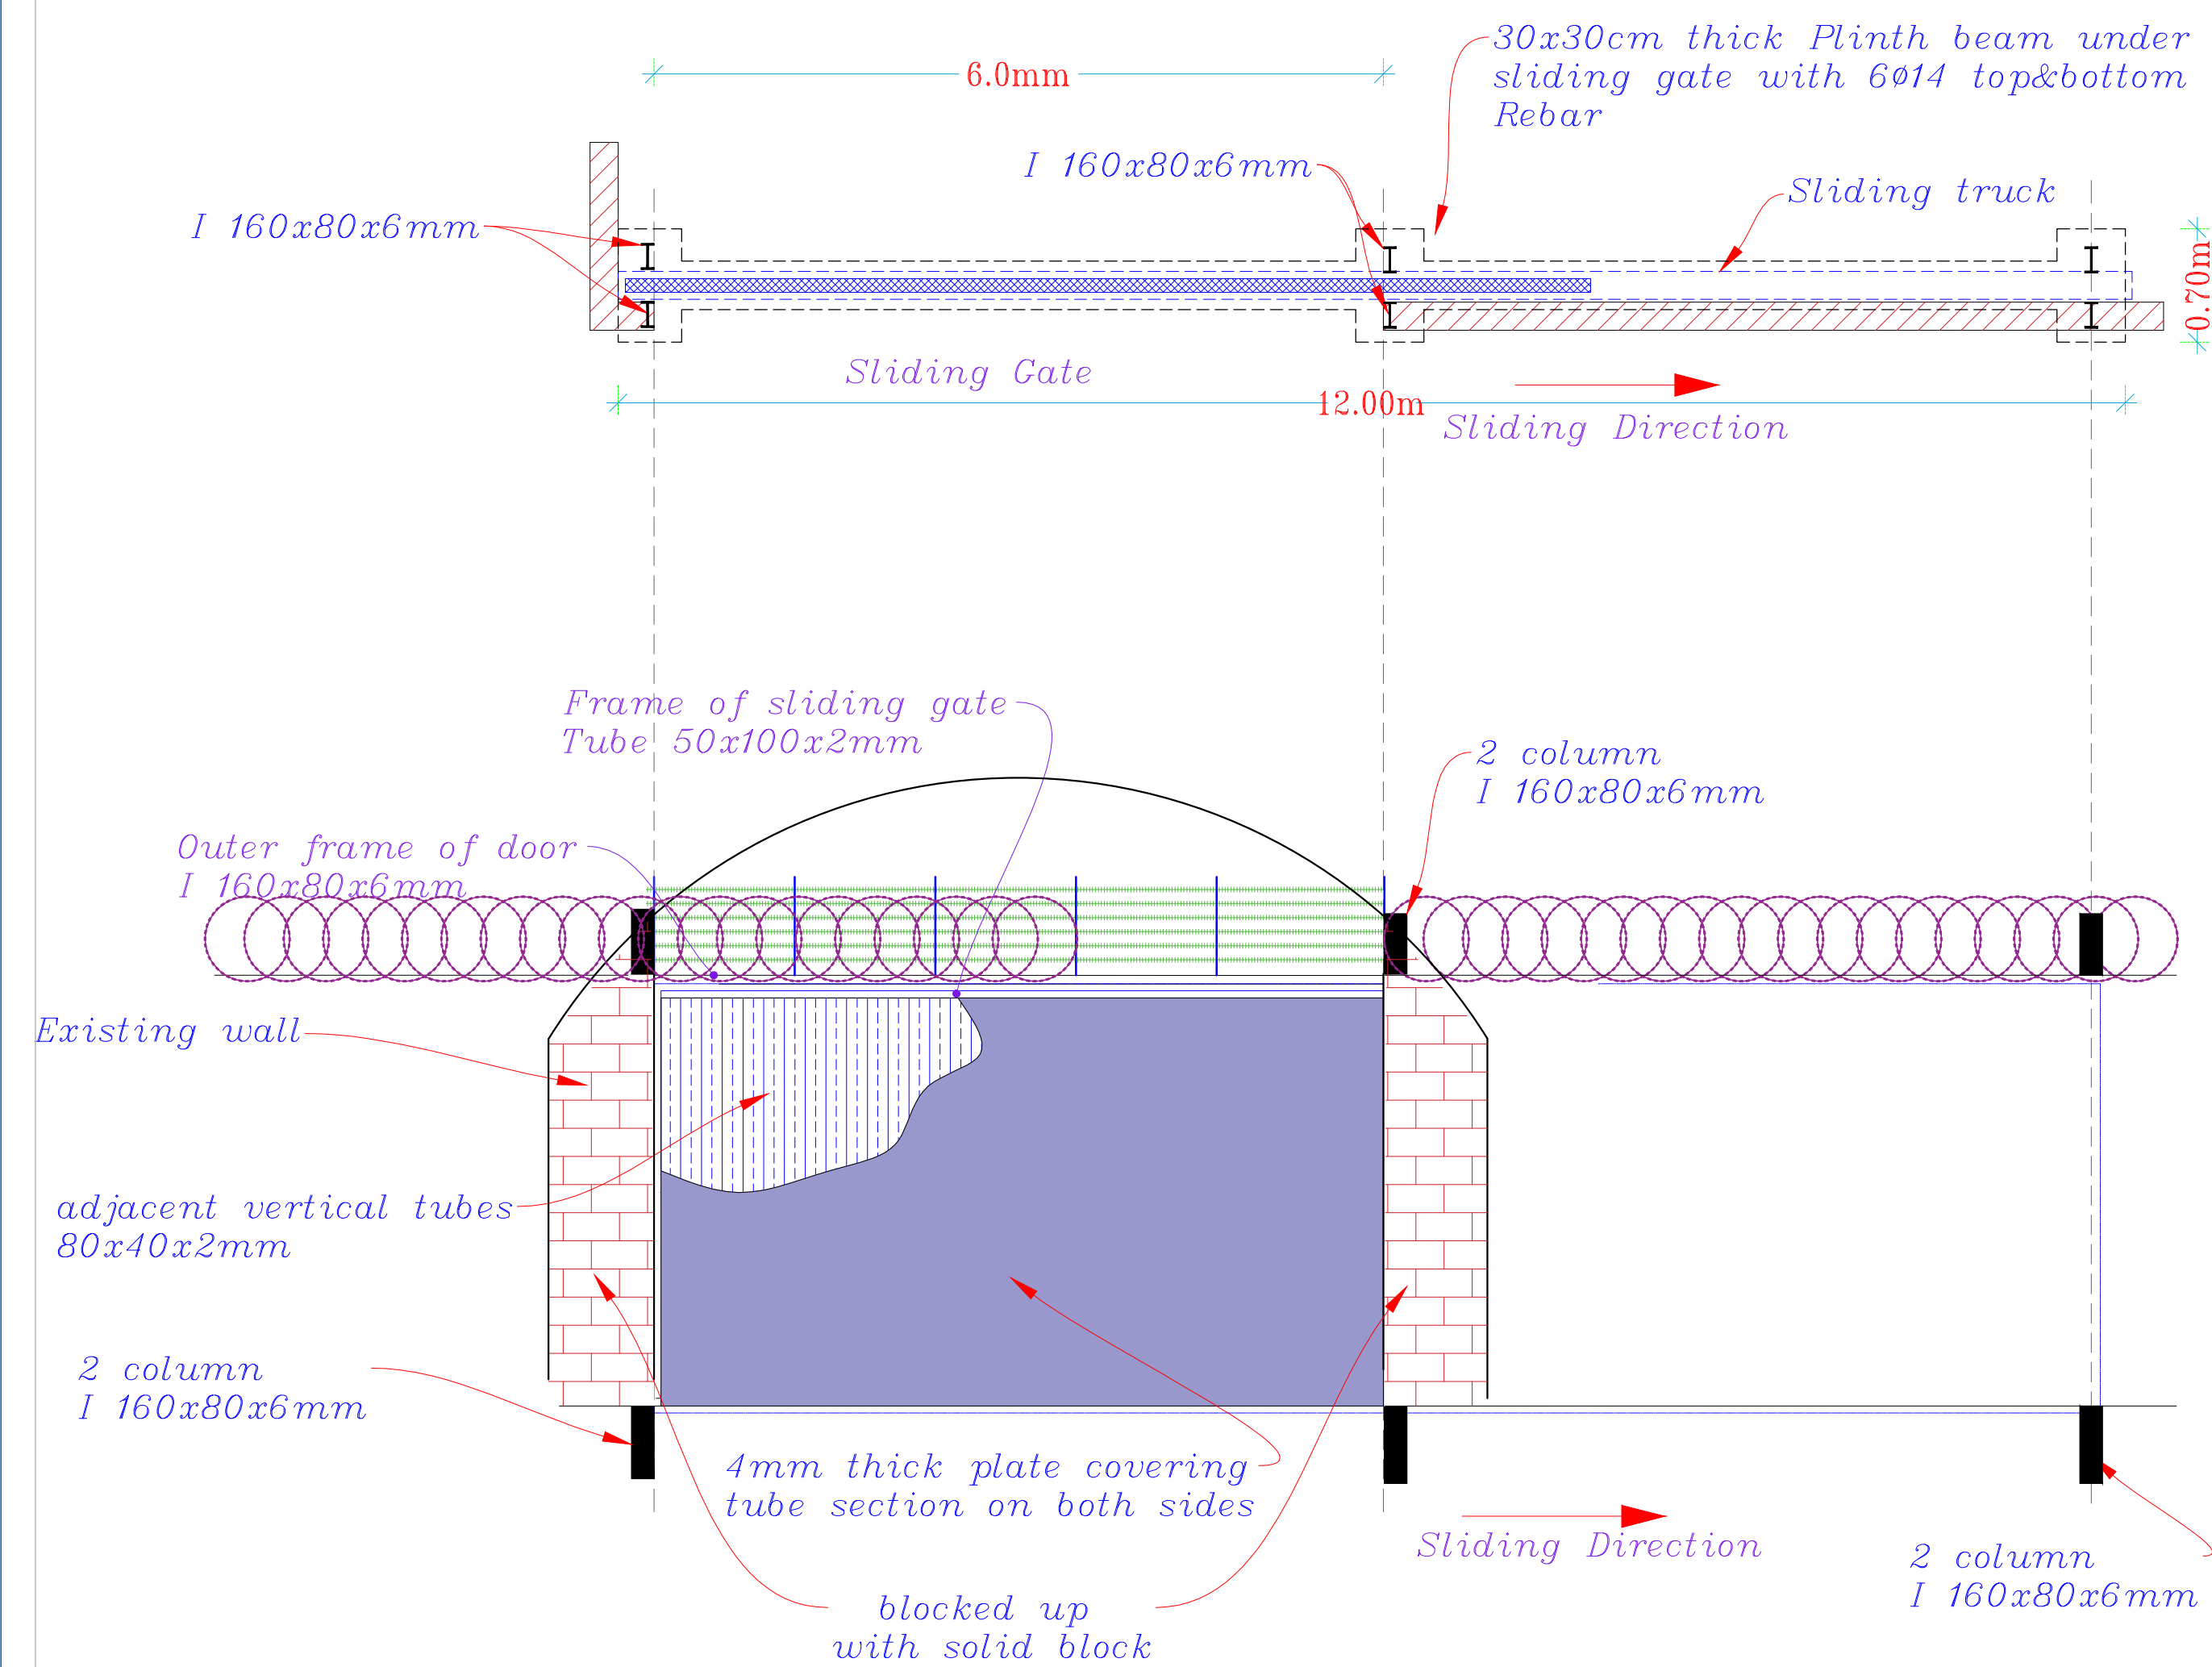

PROJECT :

Security Upgrades for  
UN hub in Mukaala City

SHEET TITLE  
ANTI-BLAS GATE

DRAWING TYPE  
STRUCTURAL DESIGN

DATE  
JAN / 2019

DESIGN BY  
AL-AQAREEH -YEMEN


PAPER  
SIZE  
A3

TYPE NO


SCALE  
AS SHOWING

SHEET NO

S - 04

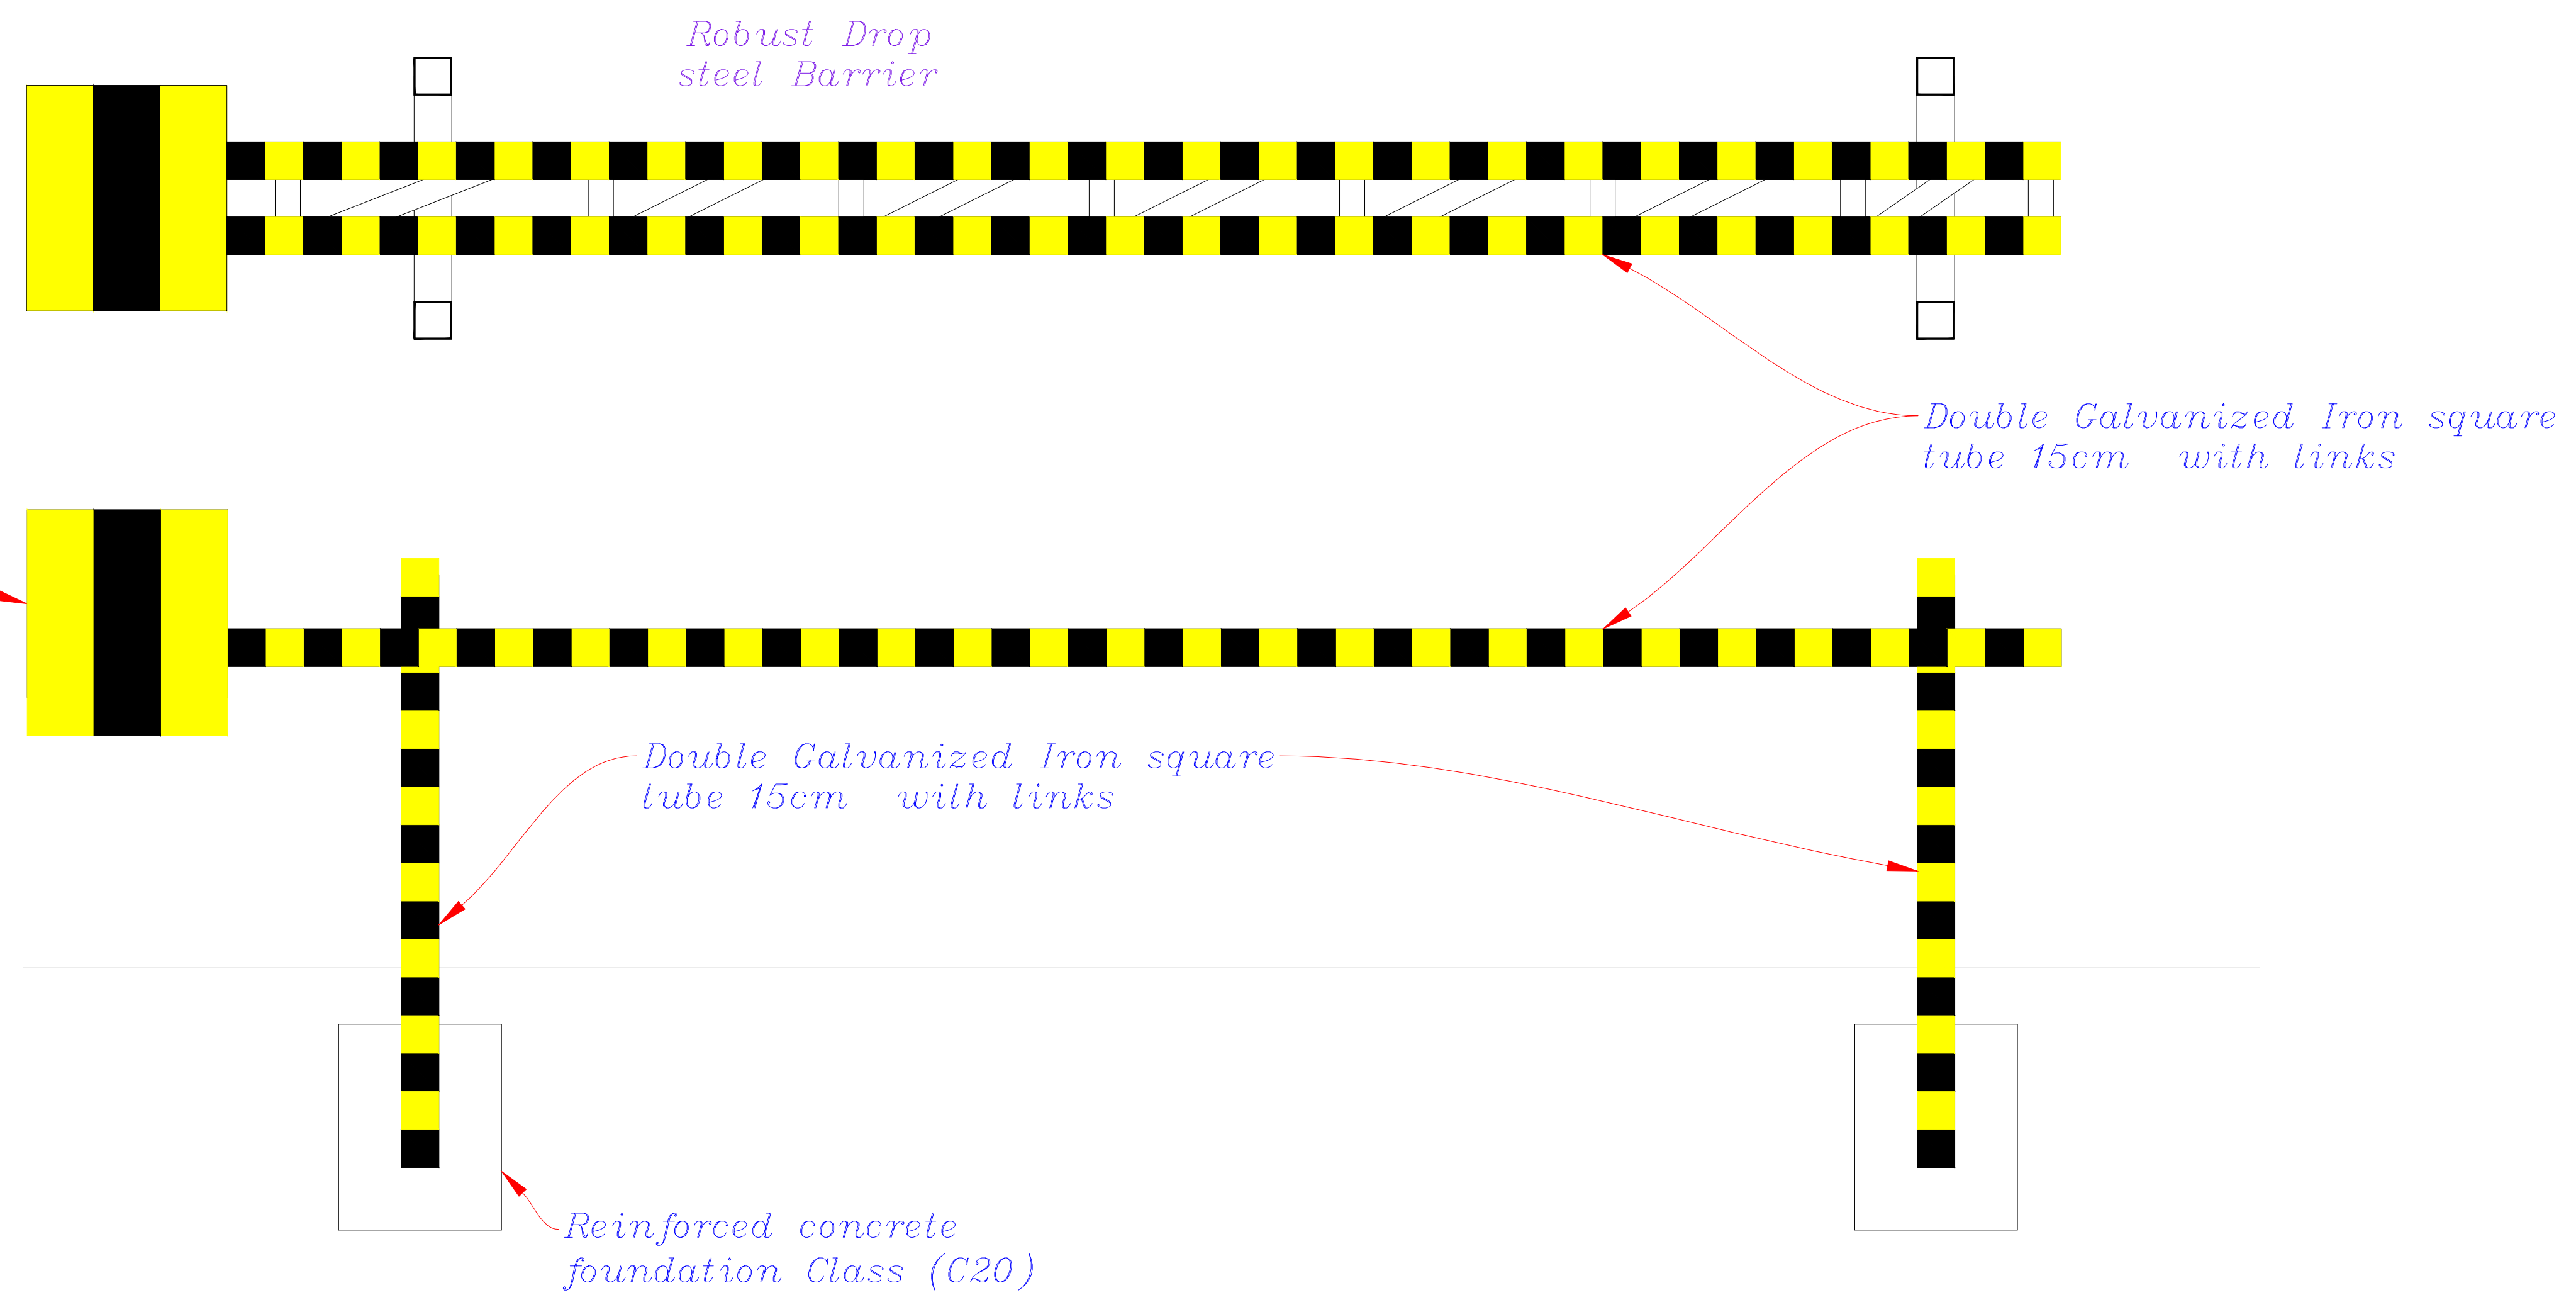

## ROBUST DROP METAL BARRIER

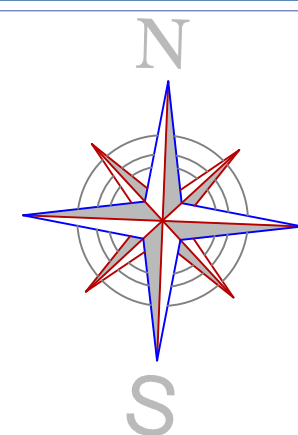

PROJECT :

Security Upgrades for  
UN hub in Mukaala City

SHEET TITLE

BOOM BARRIER

DRAWING TYPE

STRUCTURAL DESIGN

DATE

JAN / 2019

DESIGN BY

AL-AQAREEH -YEMEN

PAPER  
SIZE

A3


TYPE NO

SCALE


AS SHOWING

SHEET NO

S - 05

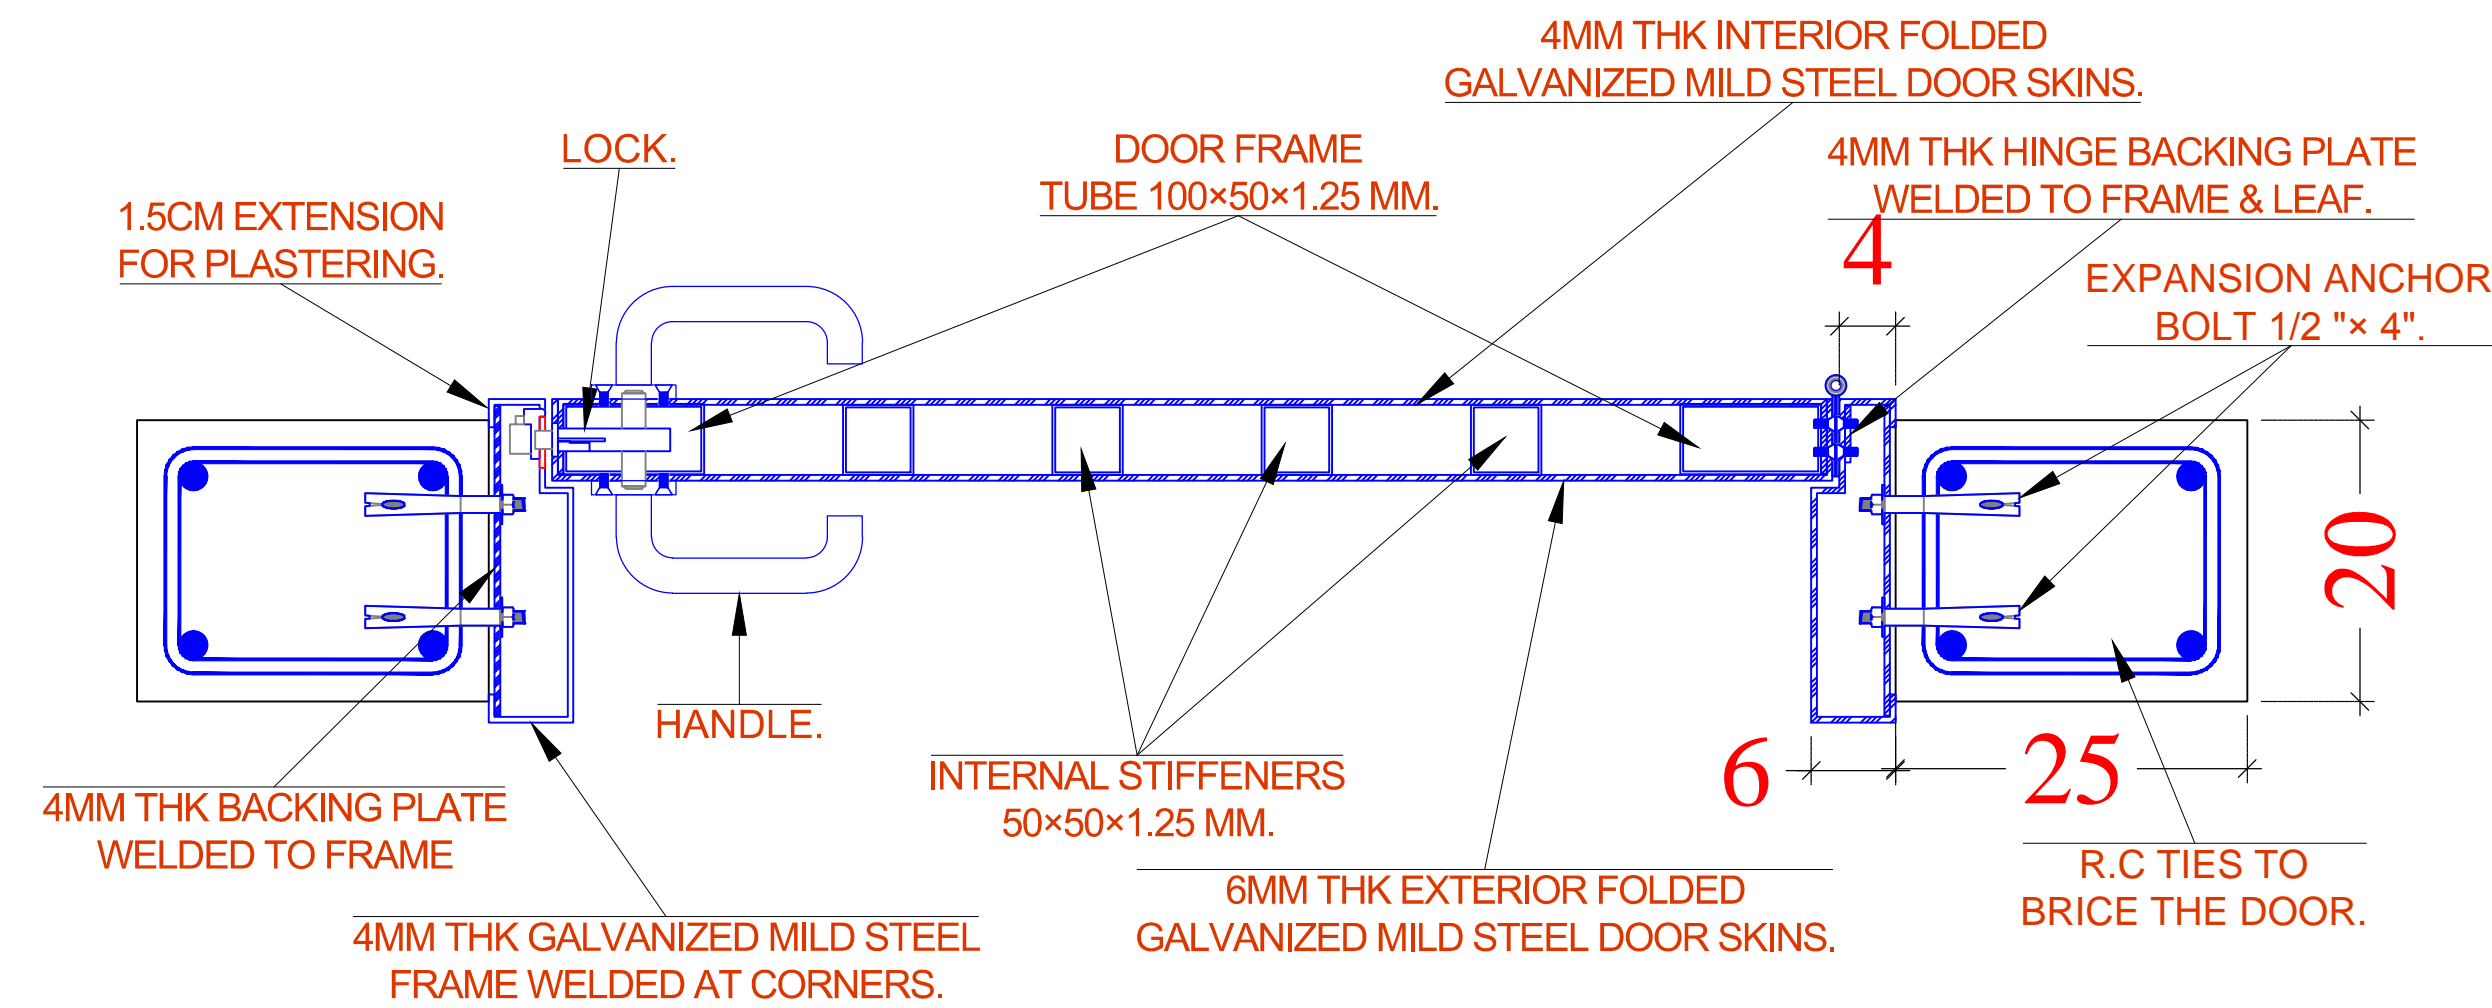


SECTION A-A DETAILS.  
SCALE: 1:10.

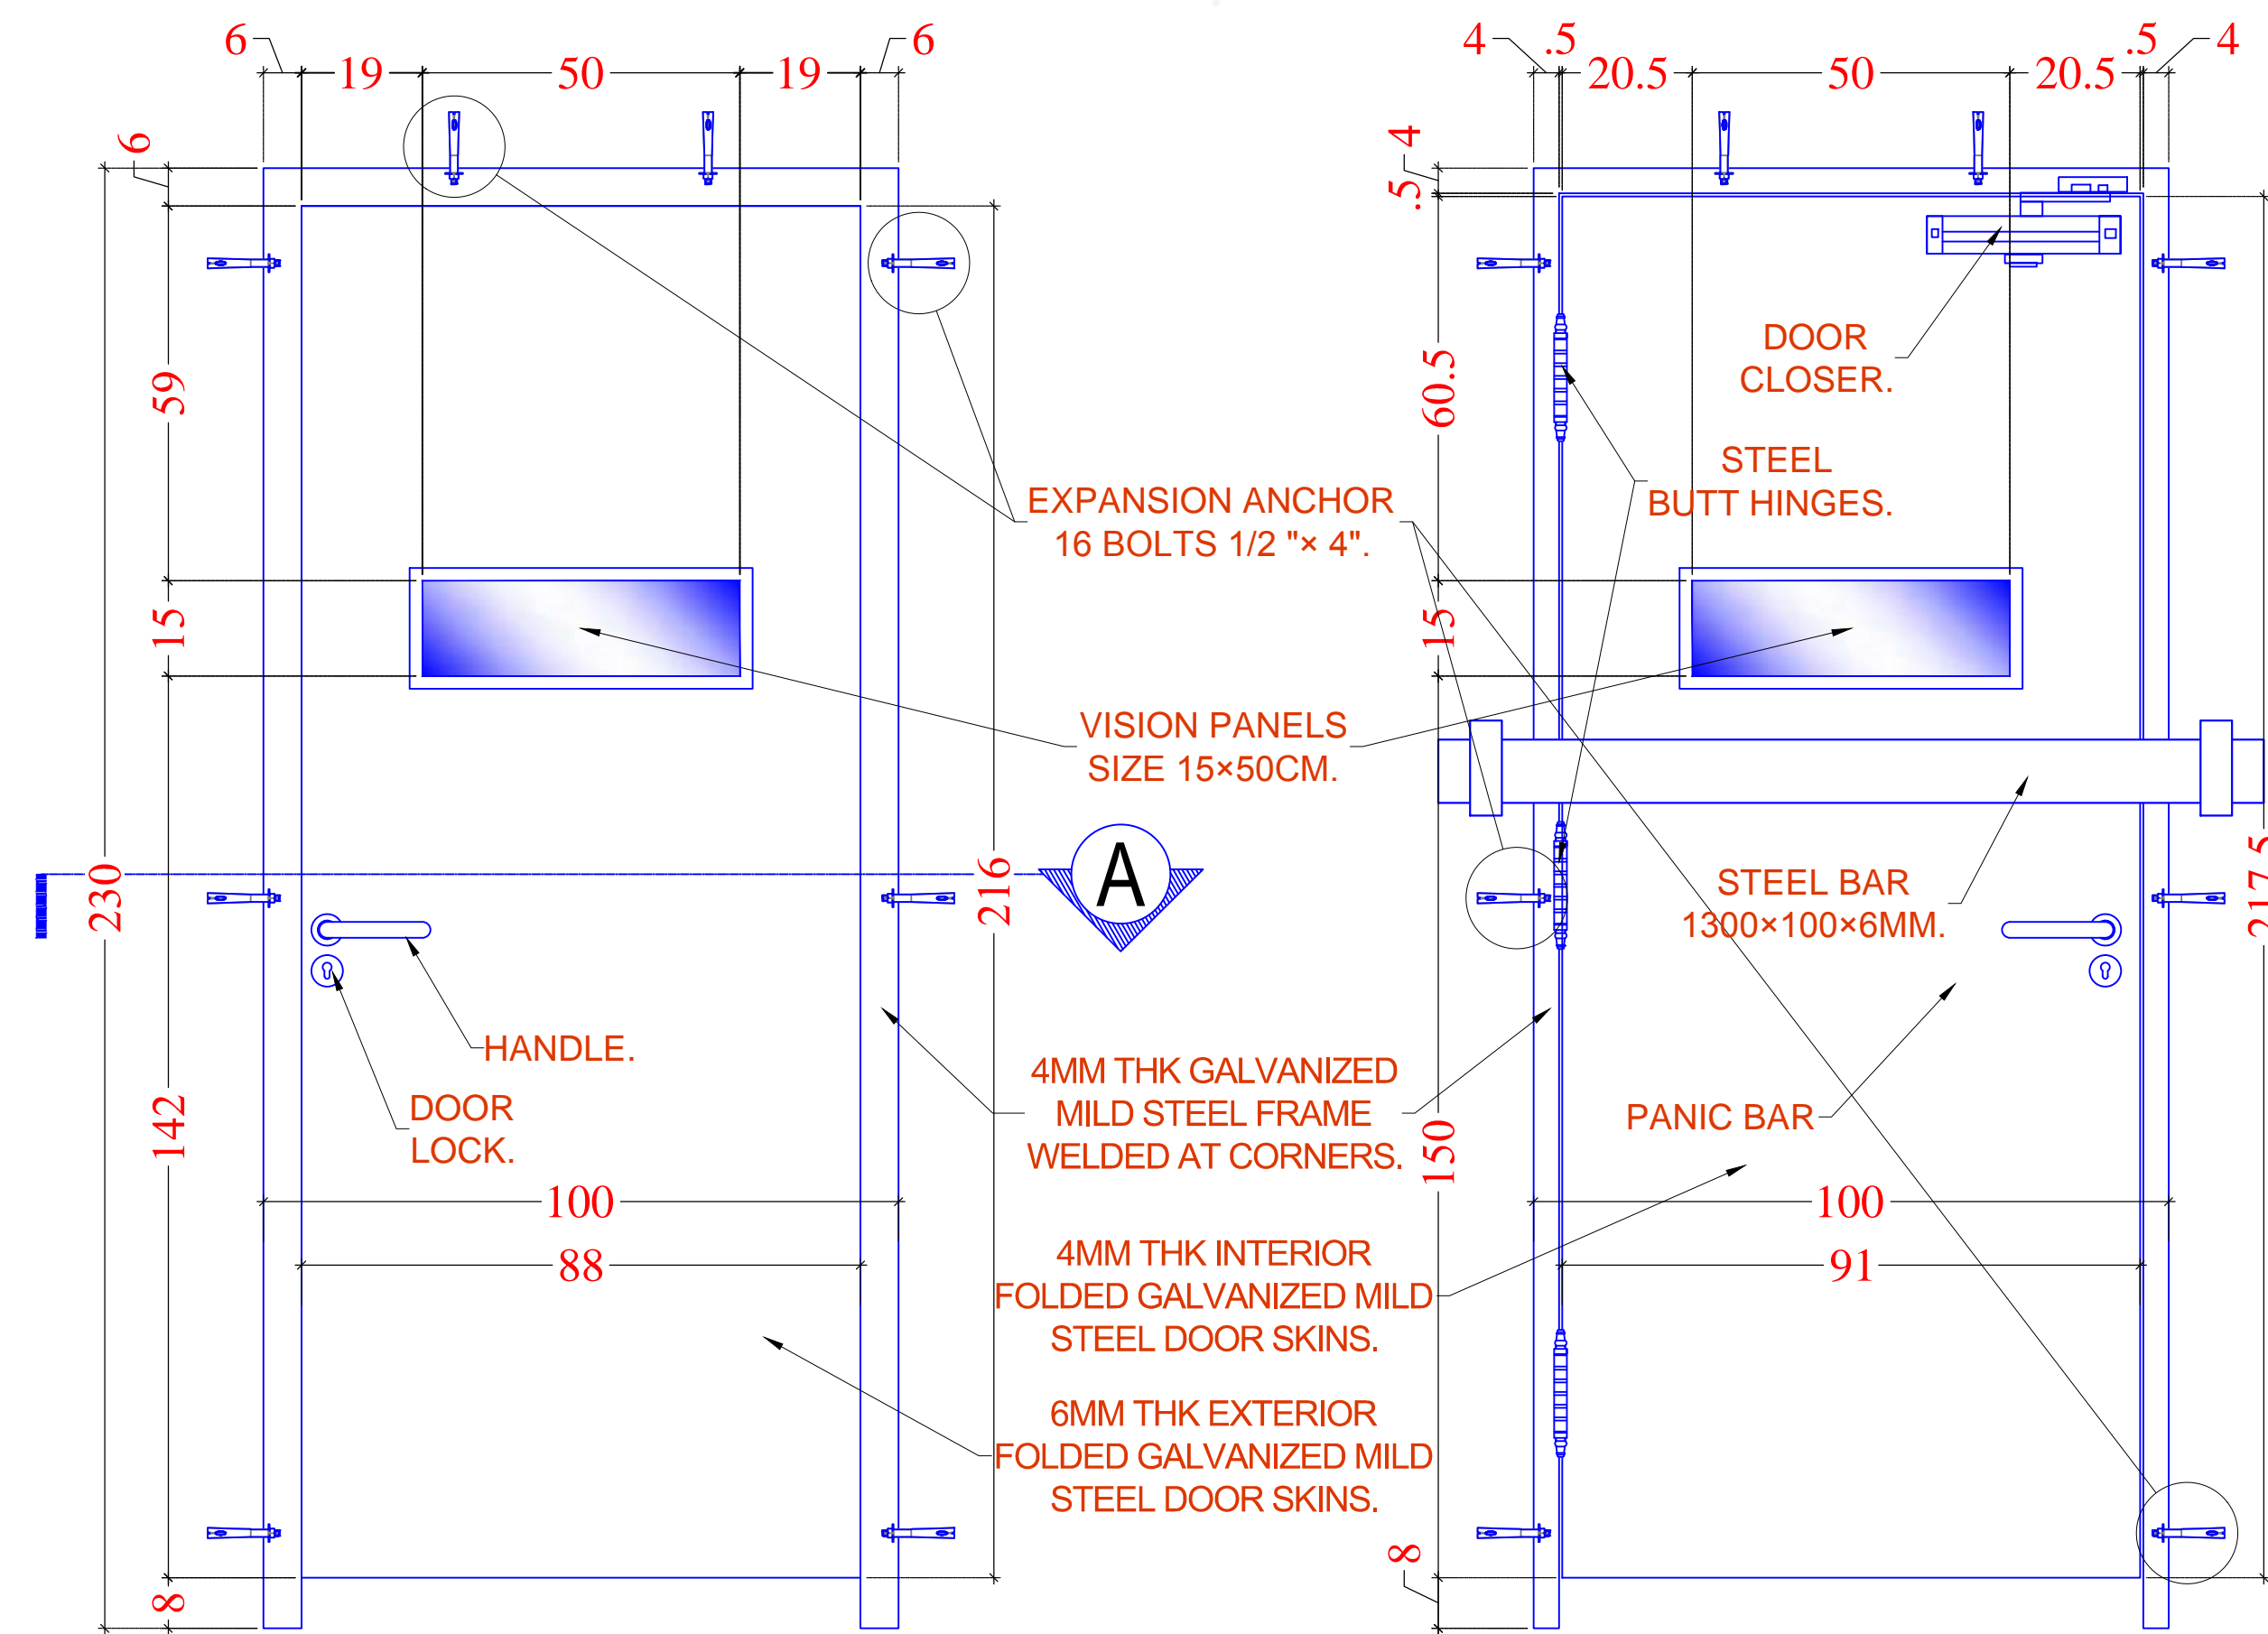

EXTERIOR VIEW DETAILS.  
SCALE: 1:20.

INTERIOR VIEW DETAILS.  
SCALE: 1:20.

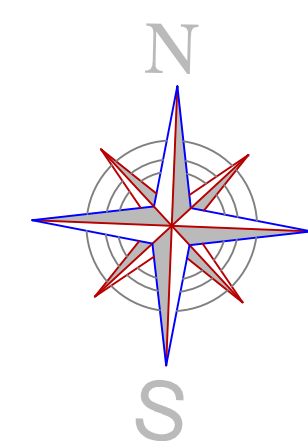

PROJECT :

Security Upgrades for  
UN hub in Mukaala City

SHEET TITLE  
ANTI-BLAST DOORS

DRAWING TYPE  
STRUCTURAL DESIGN

DATE  
JAN / 2019

DESIGN BY  
AL-AQAREEH -YEMEN


PAPER  
SIZE  
A3

TYPE NO


SCALE  
AS SHOWING

SHEET NO


S - 06

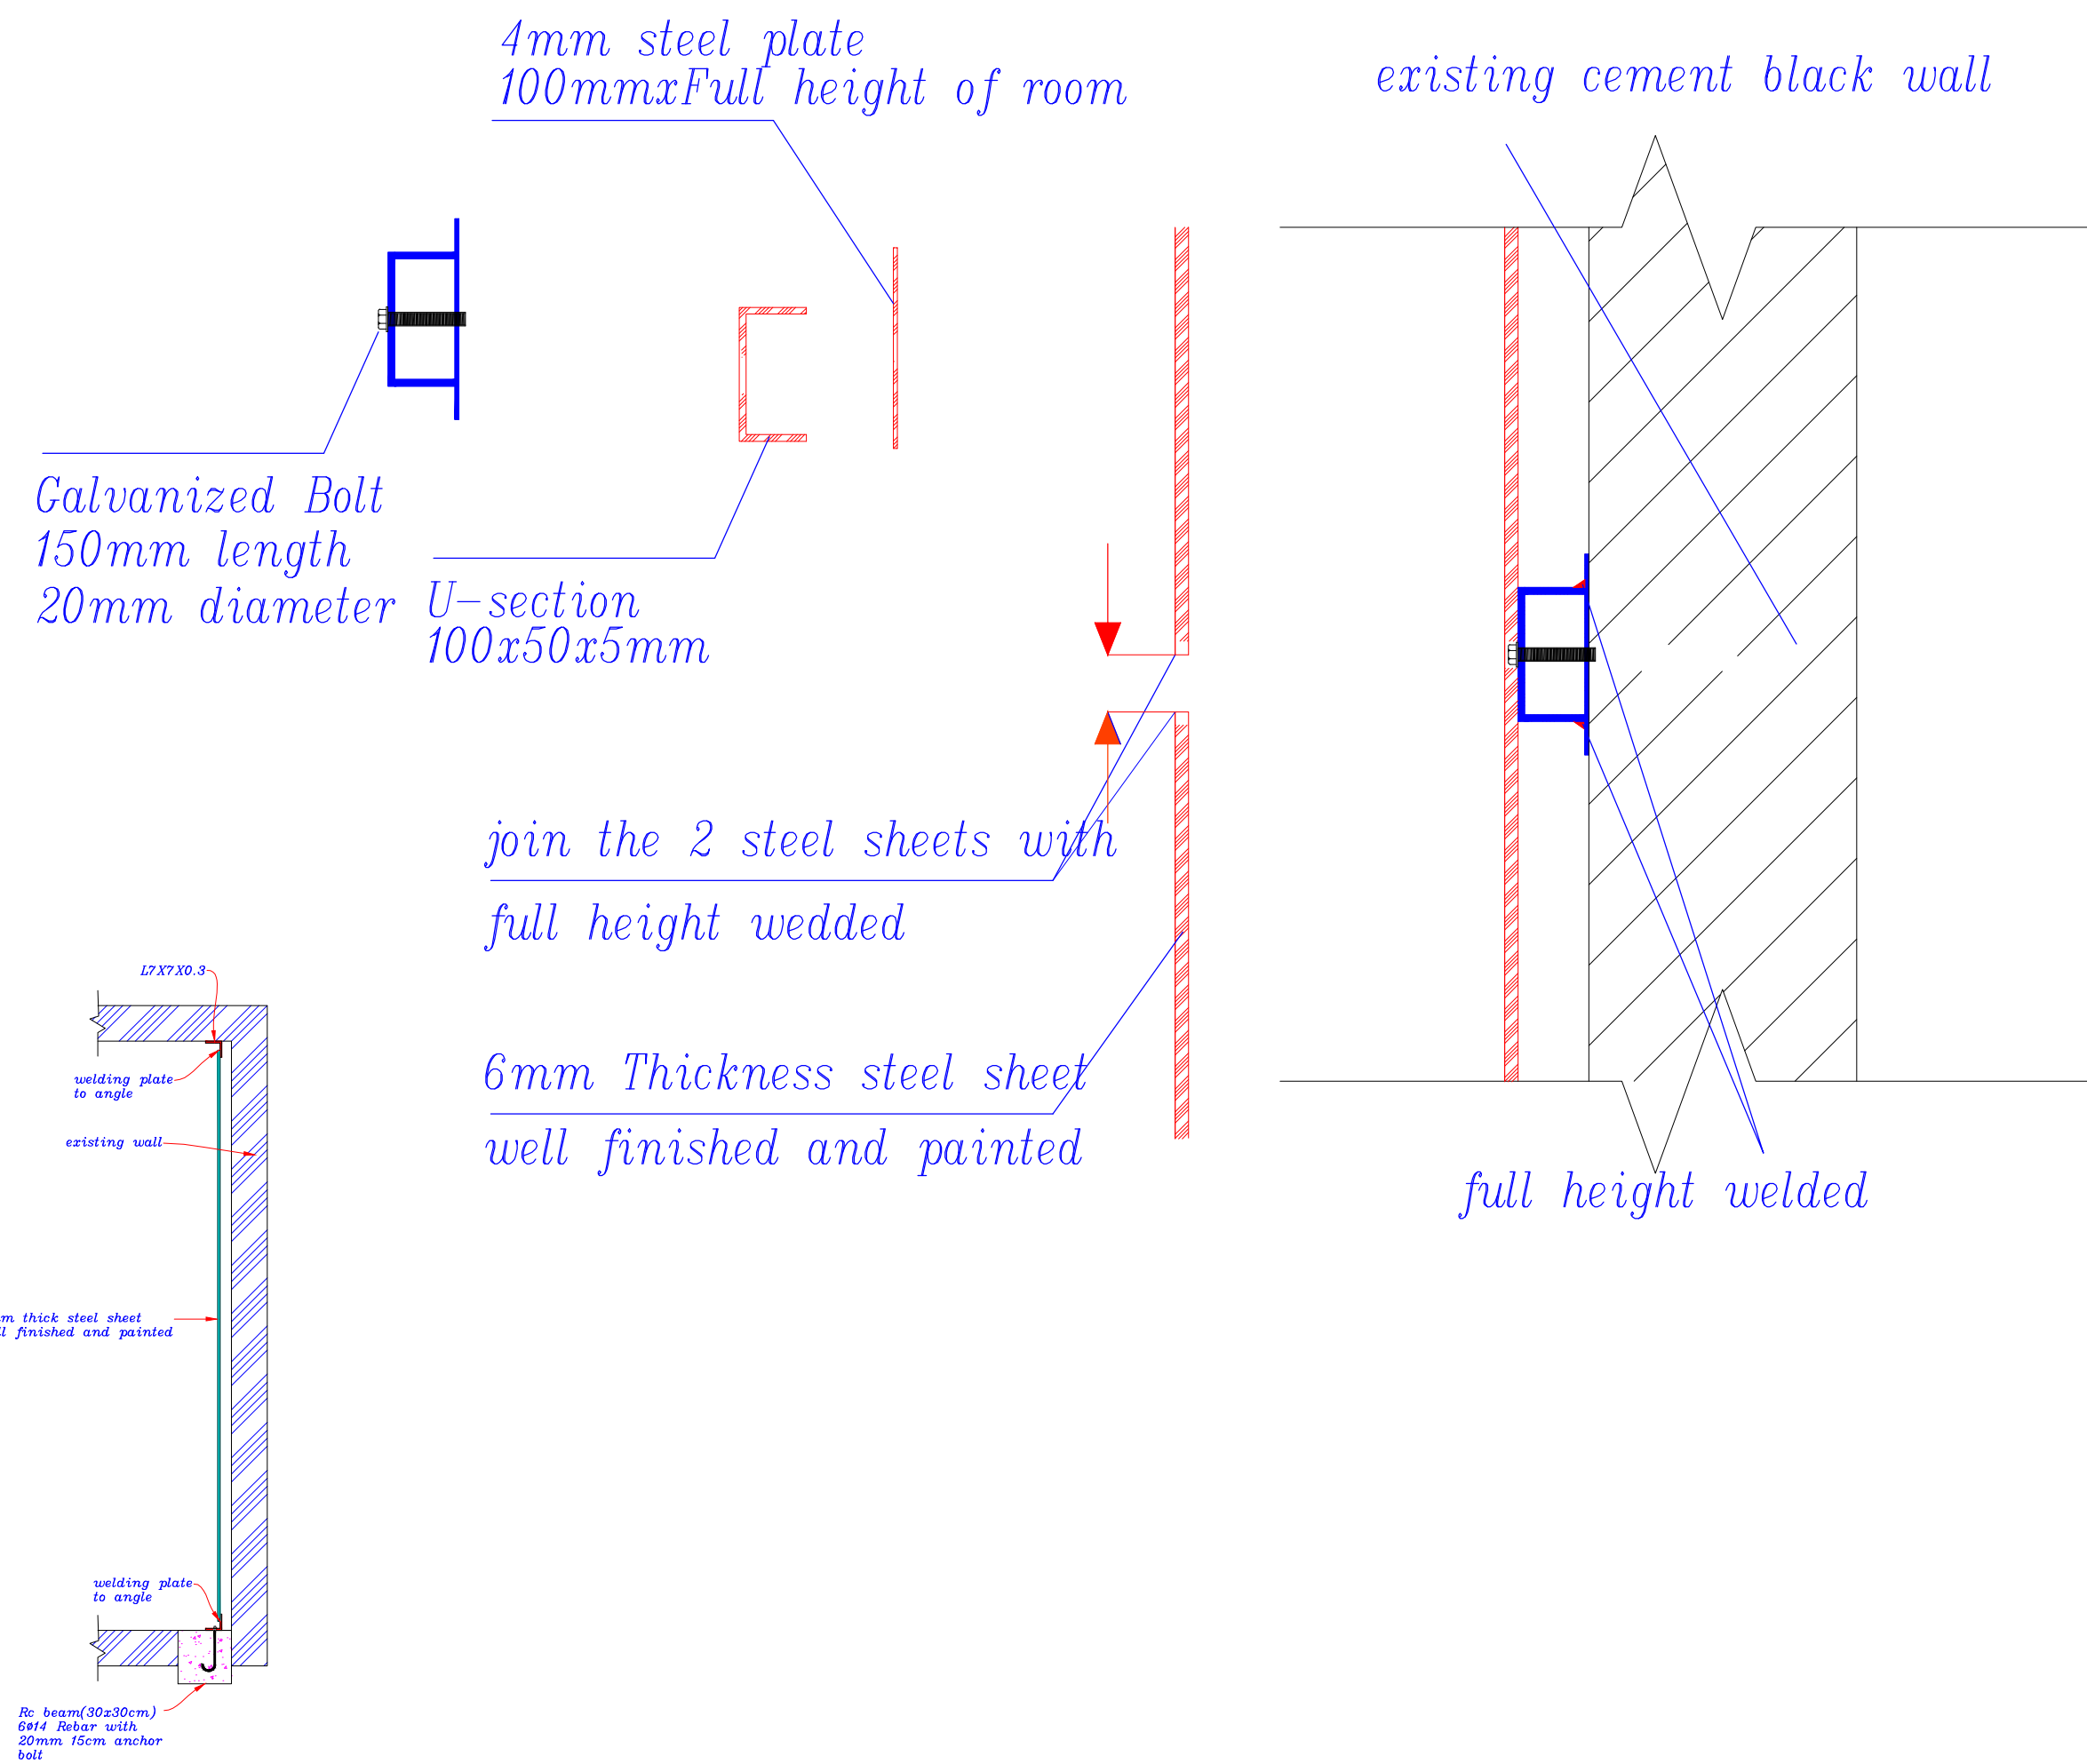

WALL DETAILS OF SAFE ROOM

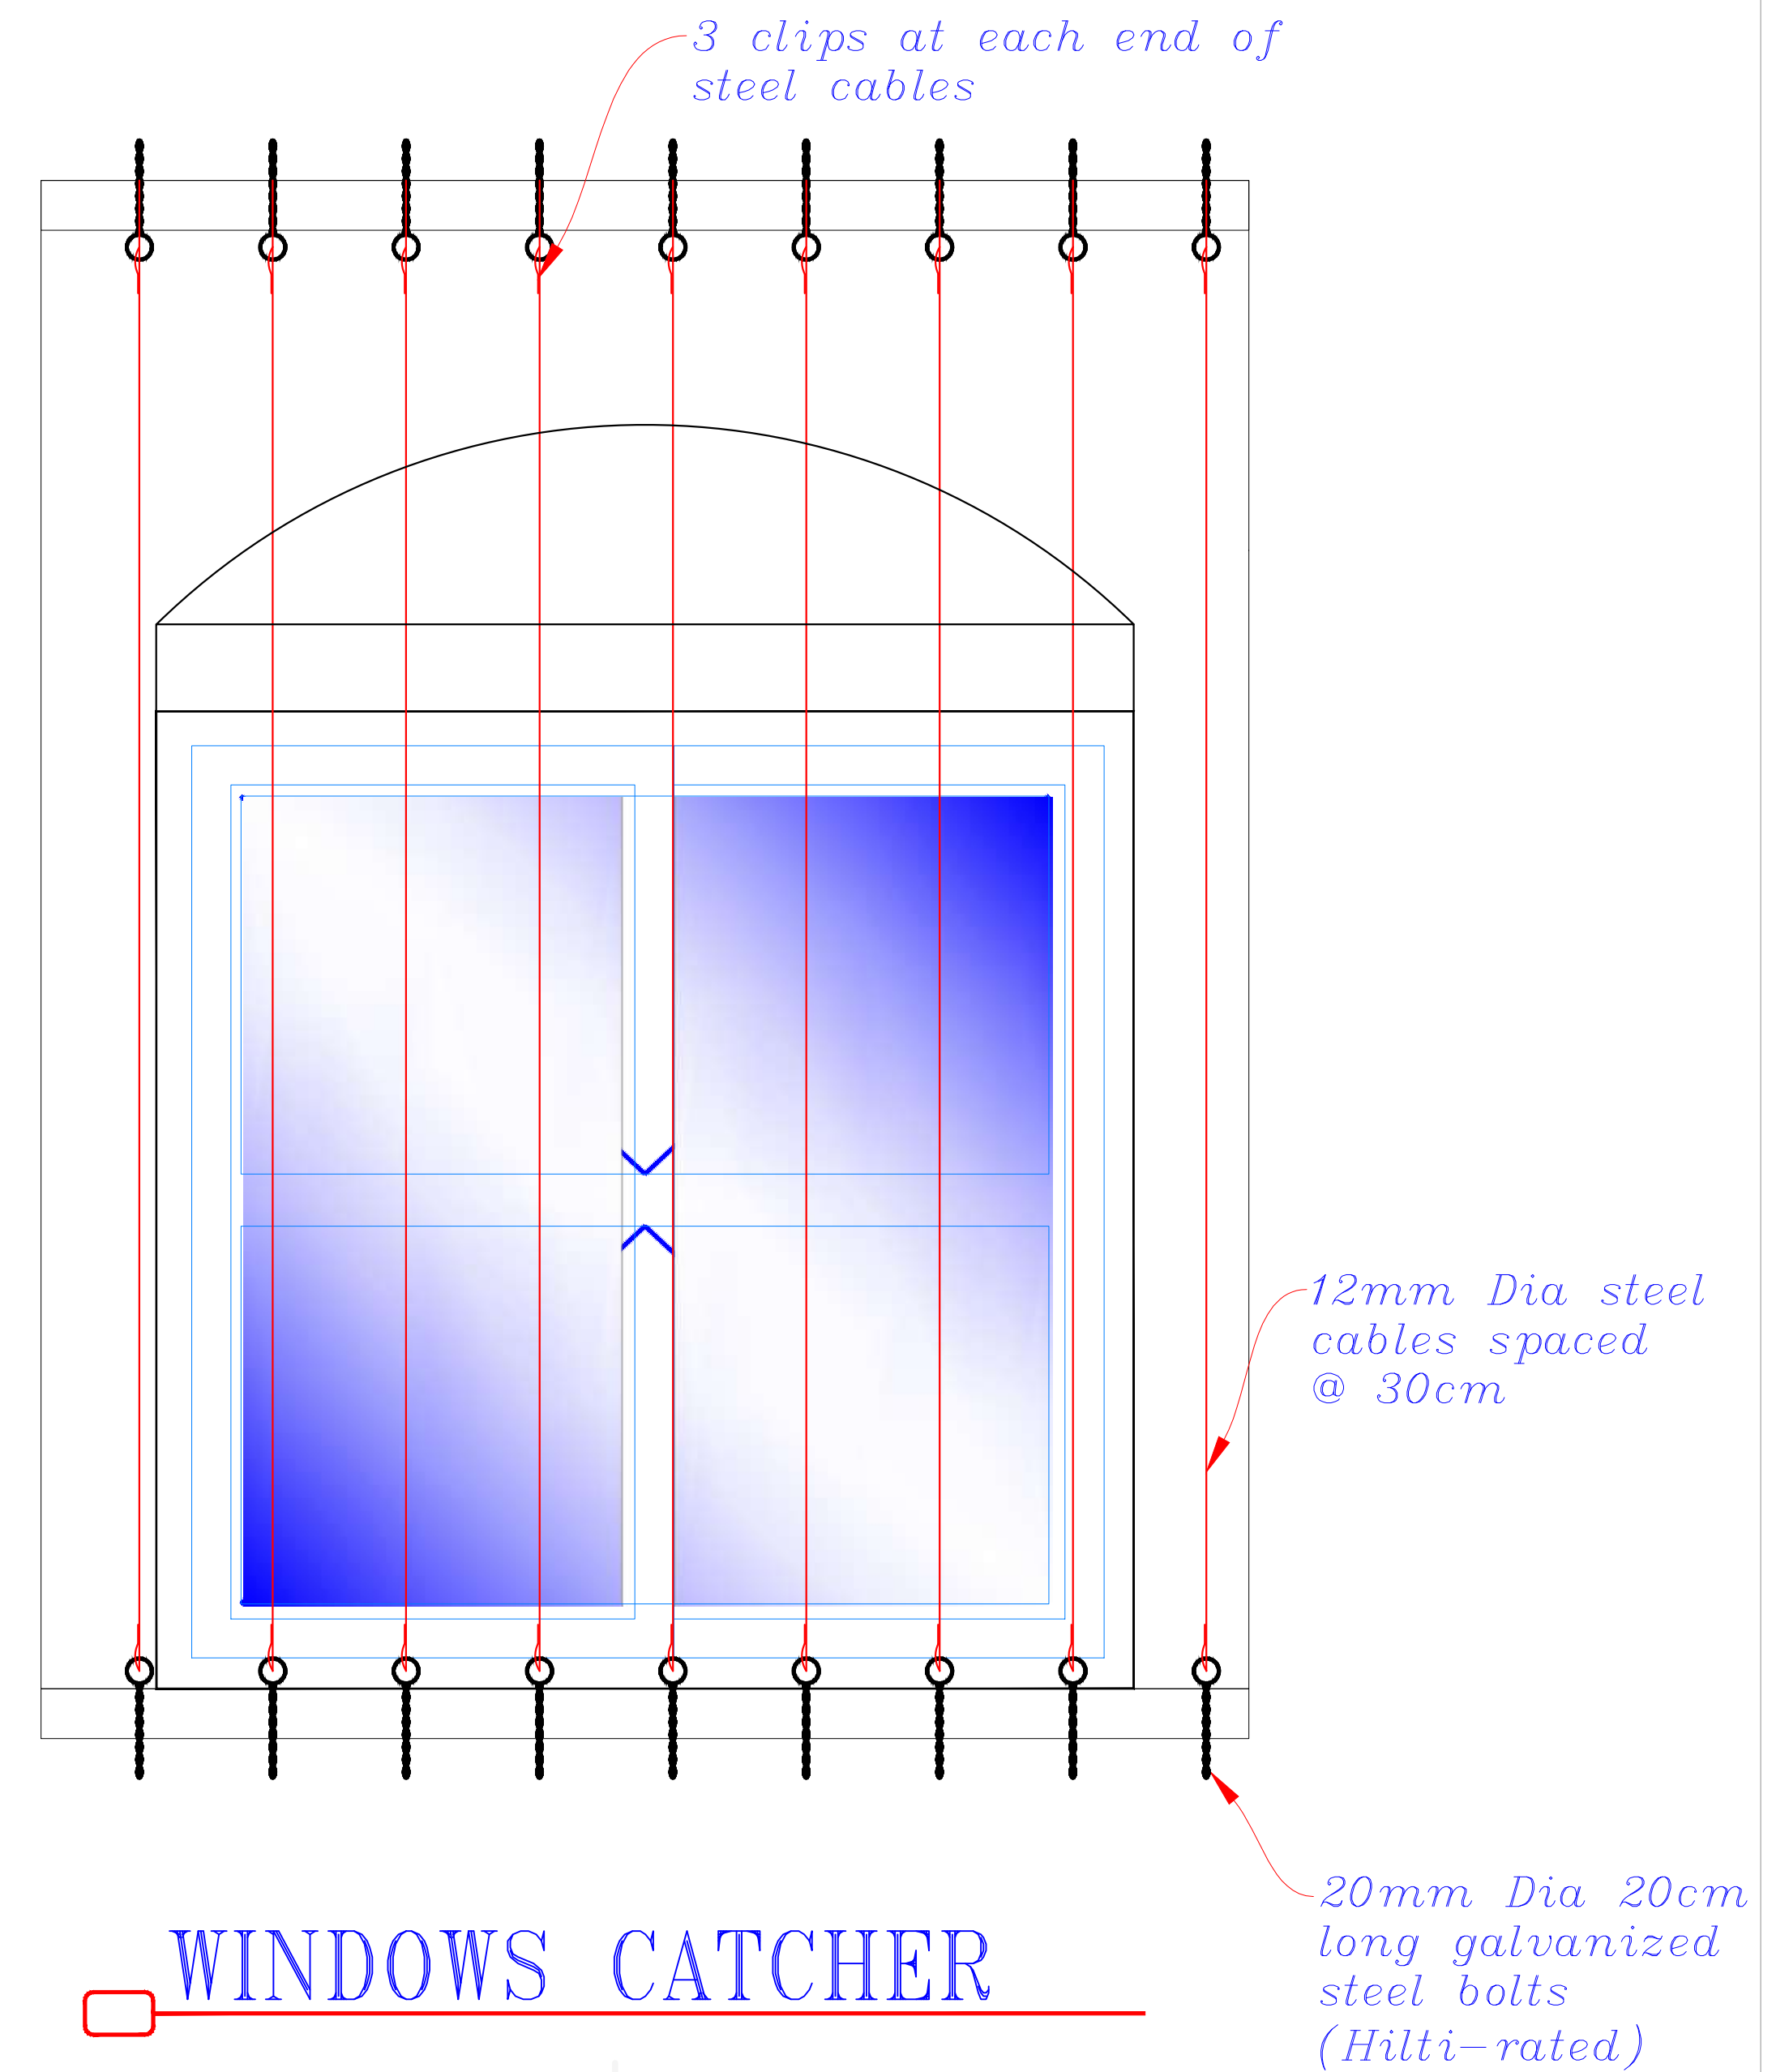

WINDOWS CATCHER

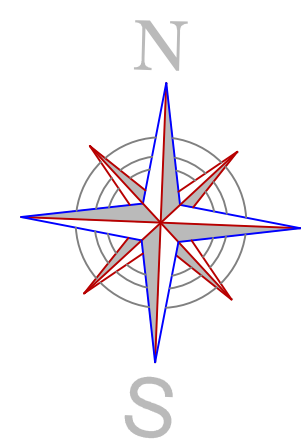

PROJECT :

Security Upgrades for  
UN hub in Mukaala City

SHEET TITLE SAFE ROOM AND  
WINDOWS DETAILS

DRAWING TYPE STRUCTURAL DESIGN

DATE JAN / 2019

DESIGN BY  
AL-AQAREEH -YEMEN

PAPER  
SIZE A3

TYPE NO

SCALE  
AS SHOWING

SHEET NO

S - 07