


Legend

- Razor Wires
- Wall Top Railings
- Anti-Blast Sliding Gate
- Boom Barrier
- Parking Metal Fence
- PRECAST CONCRETE T WALL

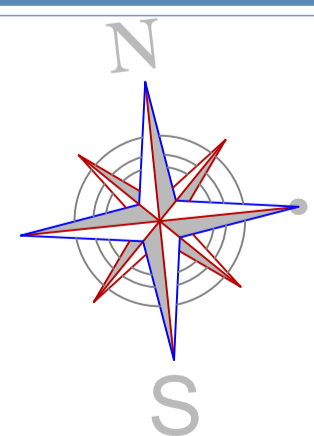

PROJECT :

Security Upgrades for
UN hub in Mukaala City

SHEET TITLE
FULL PLAN

DRAWING TYPE
STRUCTURAL DESIGN

DATE
JAN / 2019

DESIGN BY
AL-AQAREEH -YEMEN



PAPER
SIZE
A3

TYPE NO

SCALE
AS SHOWING

SHEET NO

S - 01

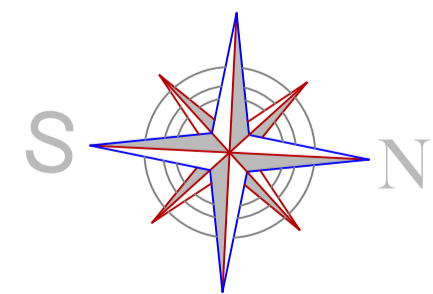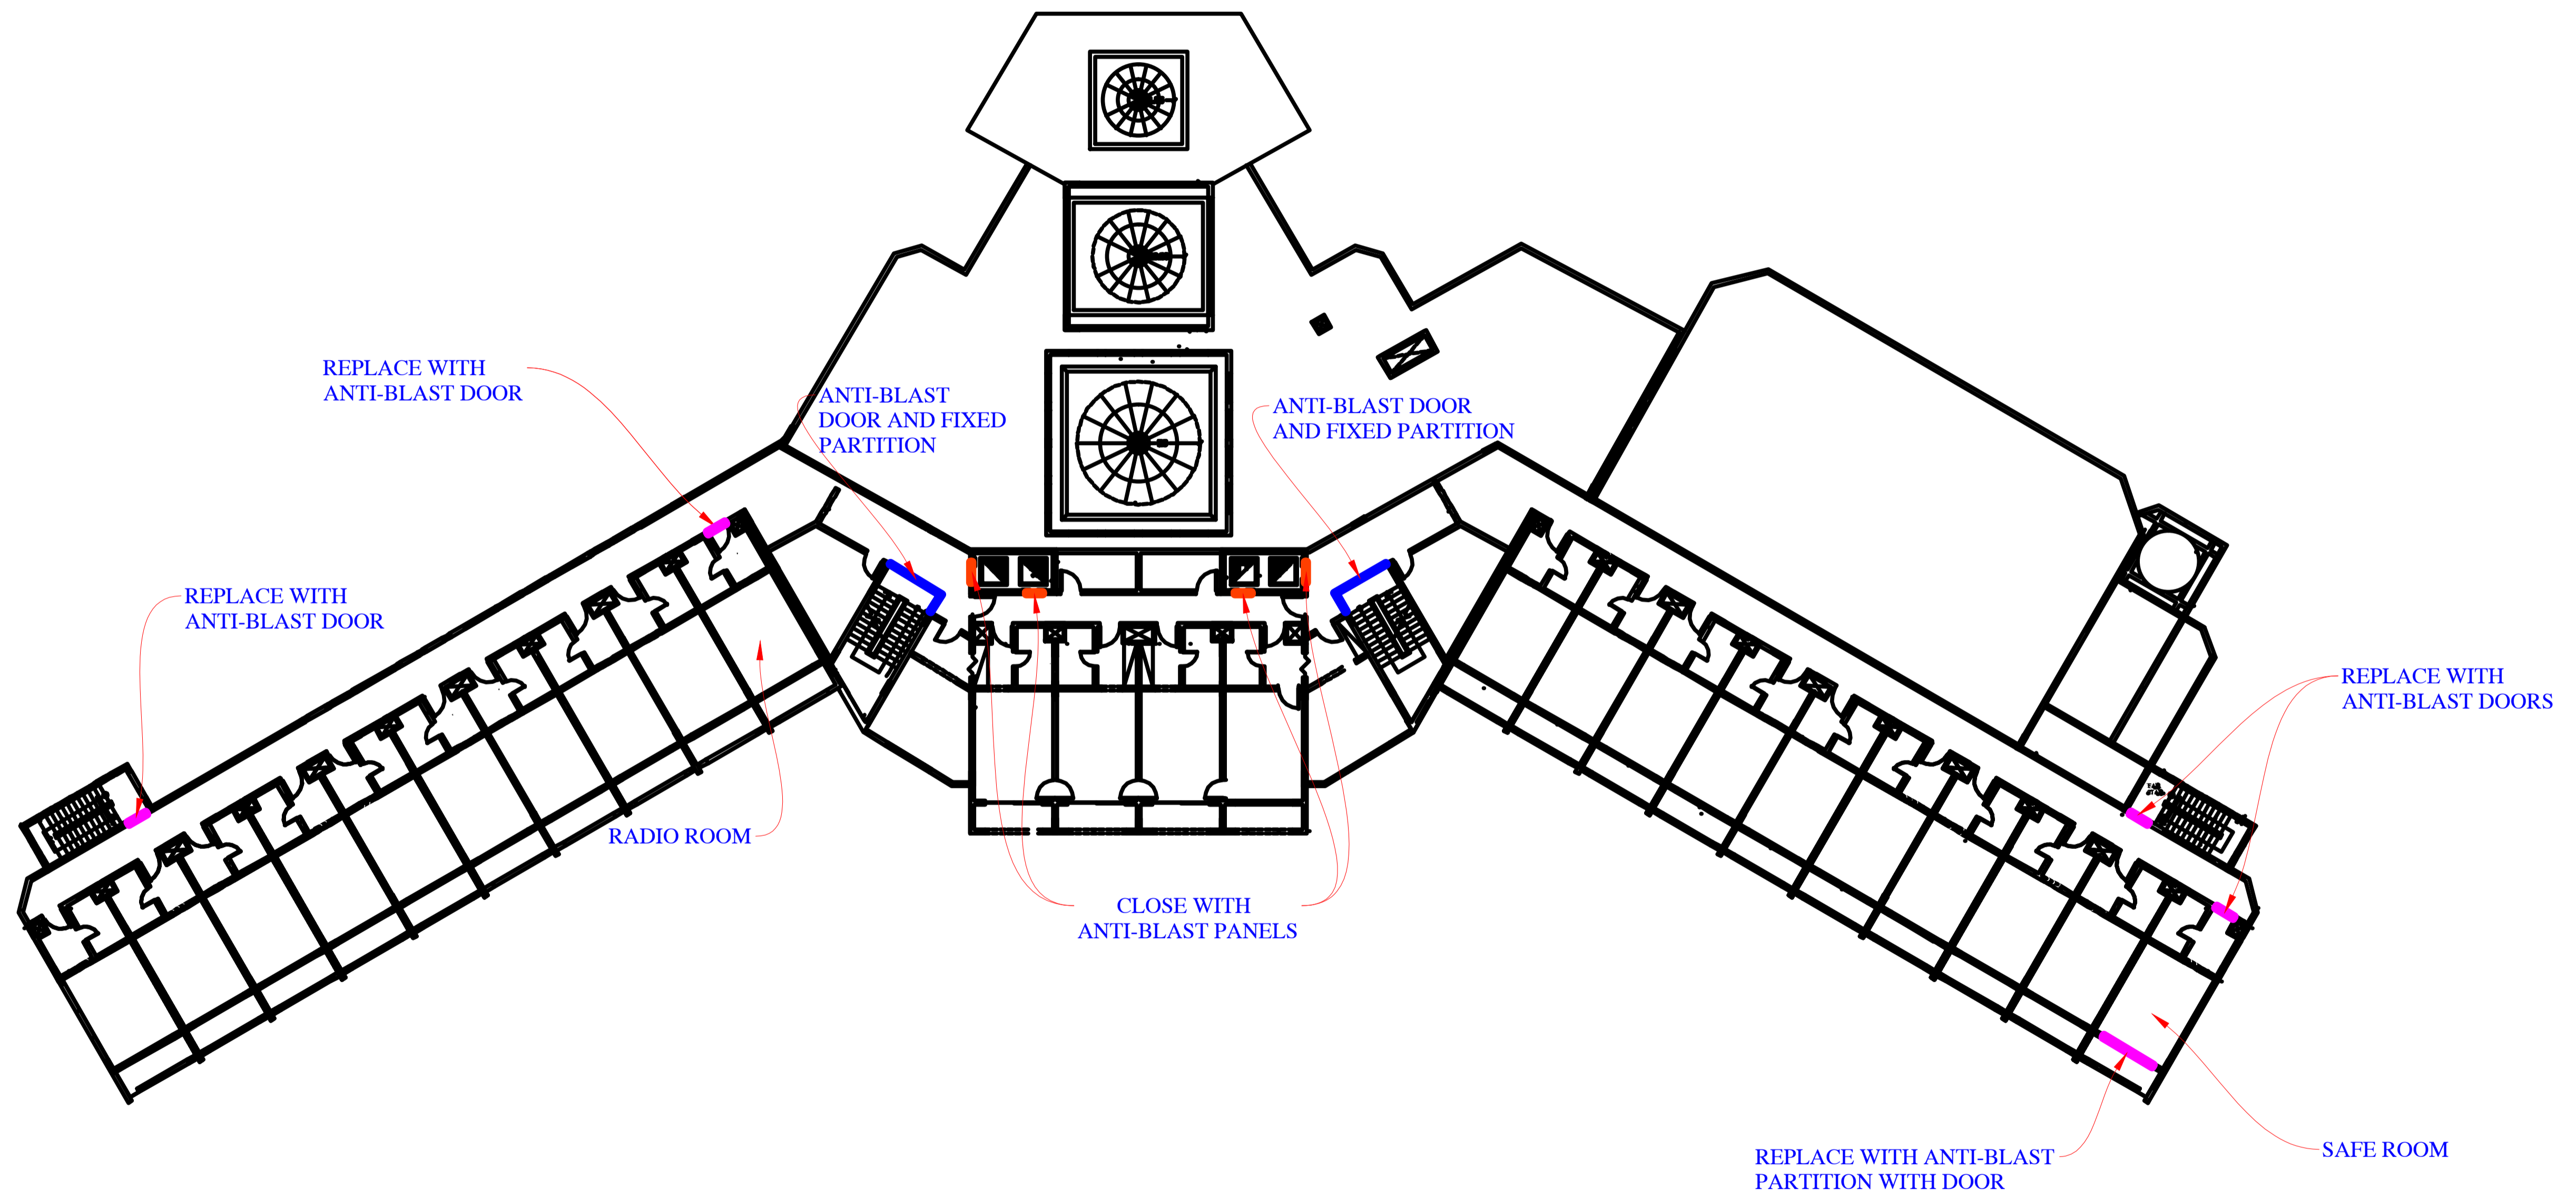

PROJECT :

Security Upgrades for
UN hub in Mukaala City

SHEET TITLE
5th FLOOR PLAN

DRAWING TYPE
STRUCTURAL DESIGN

DATE
JAN / 2019

DRAWING BY
AL-AQAREEH -YEMEN


TYPE NO

PAPER
SIZE
A3


SCALE
AS SHOWING

SHEET NO


S - 02

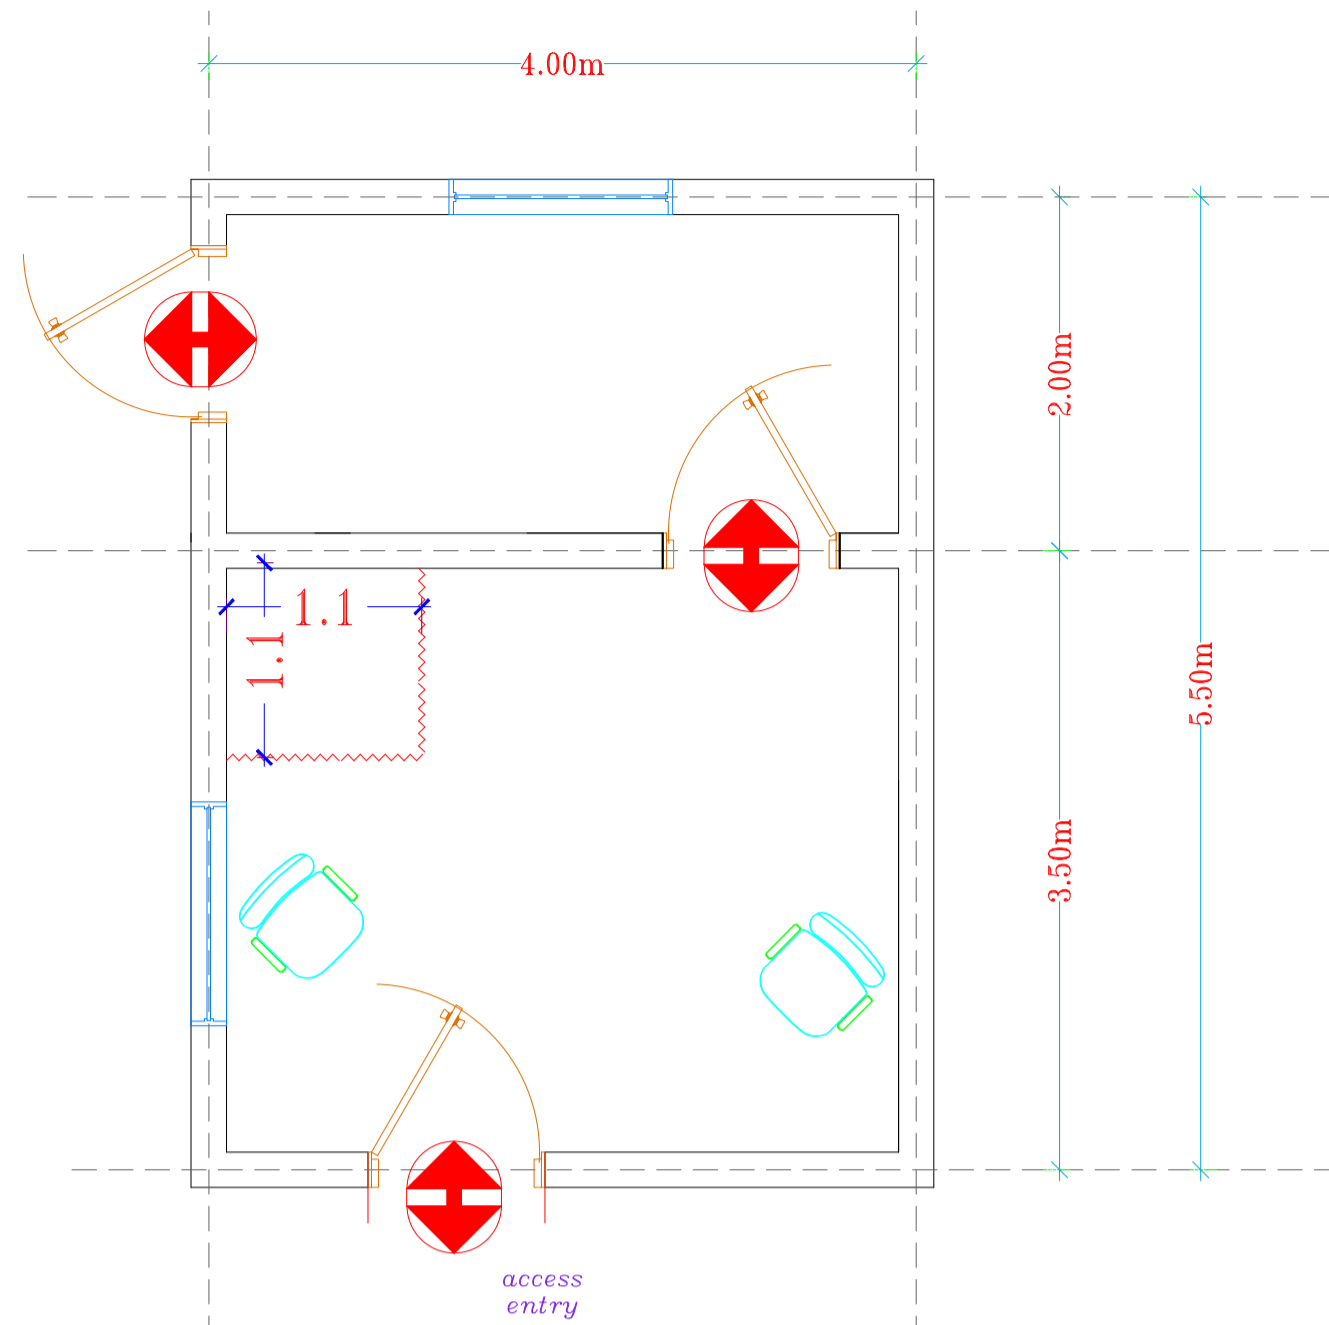


□ Pedestrian access control plan

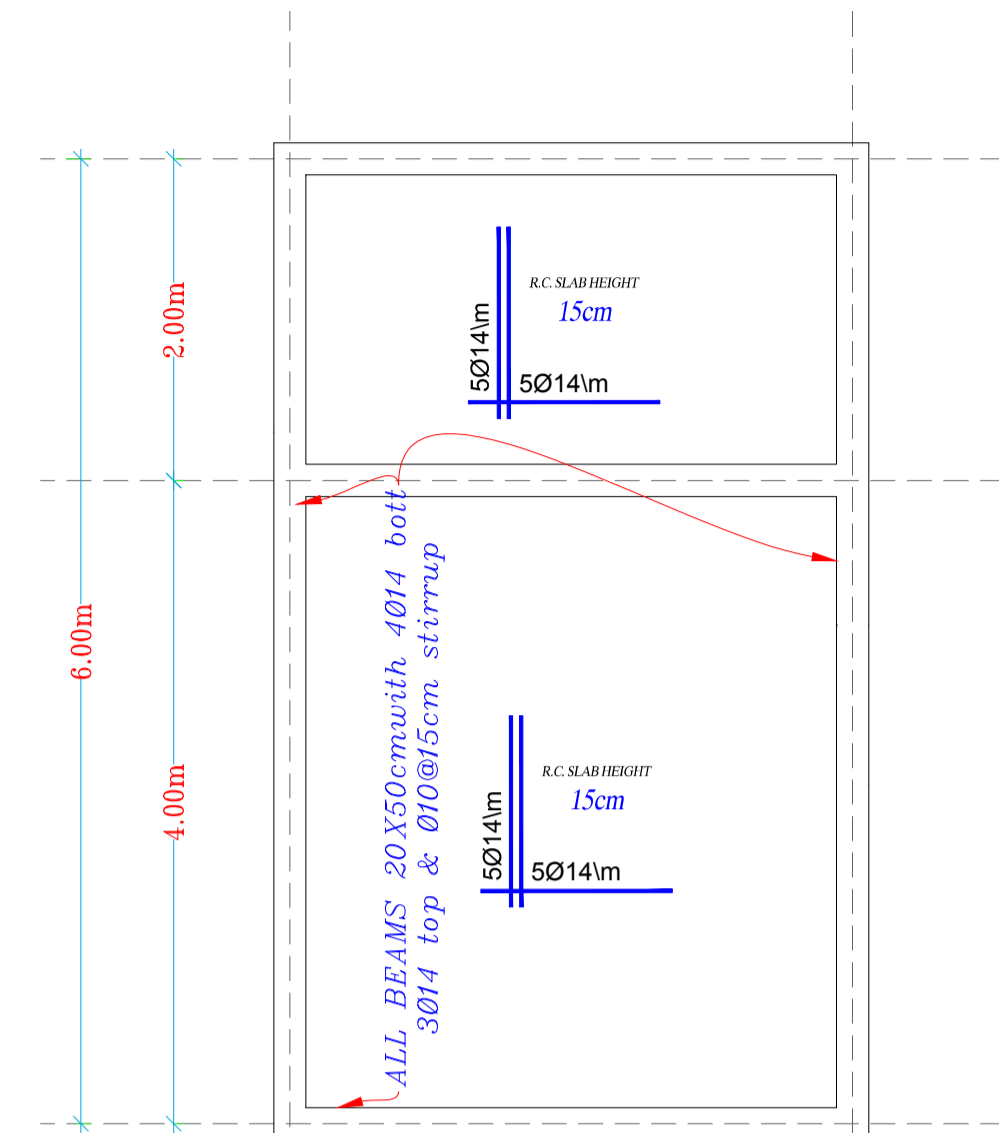


□ Pedestrian access control ROOF FRAMING PLAN

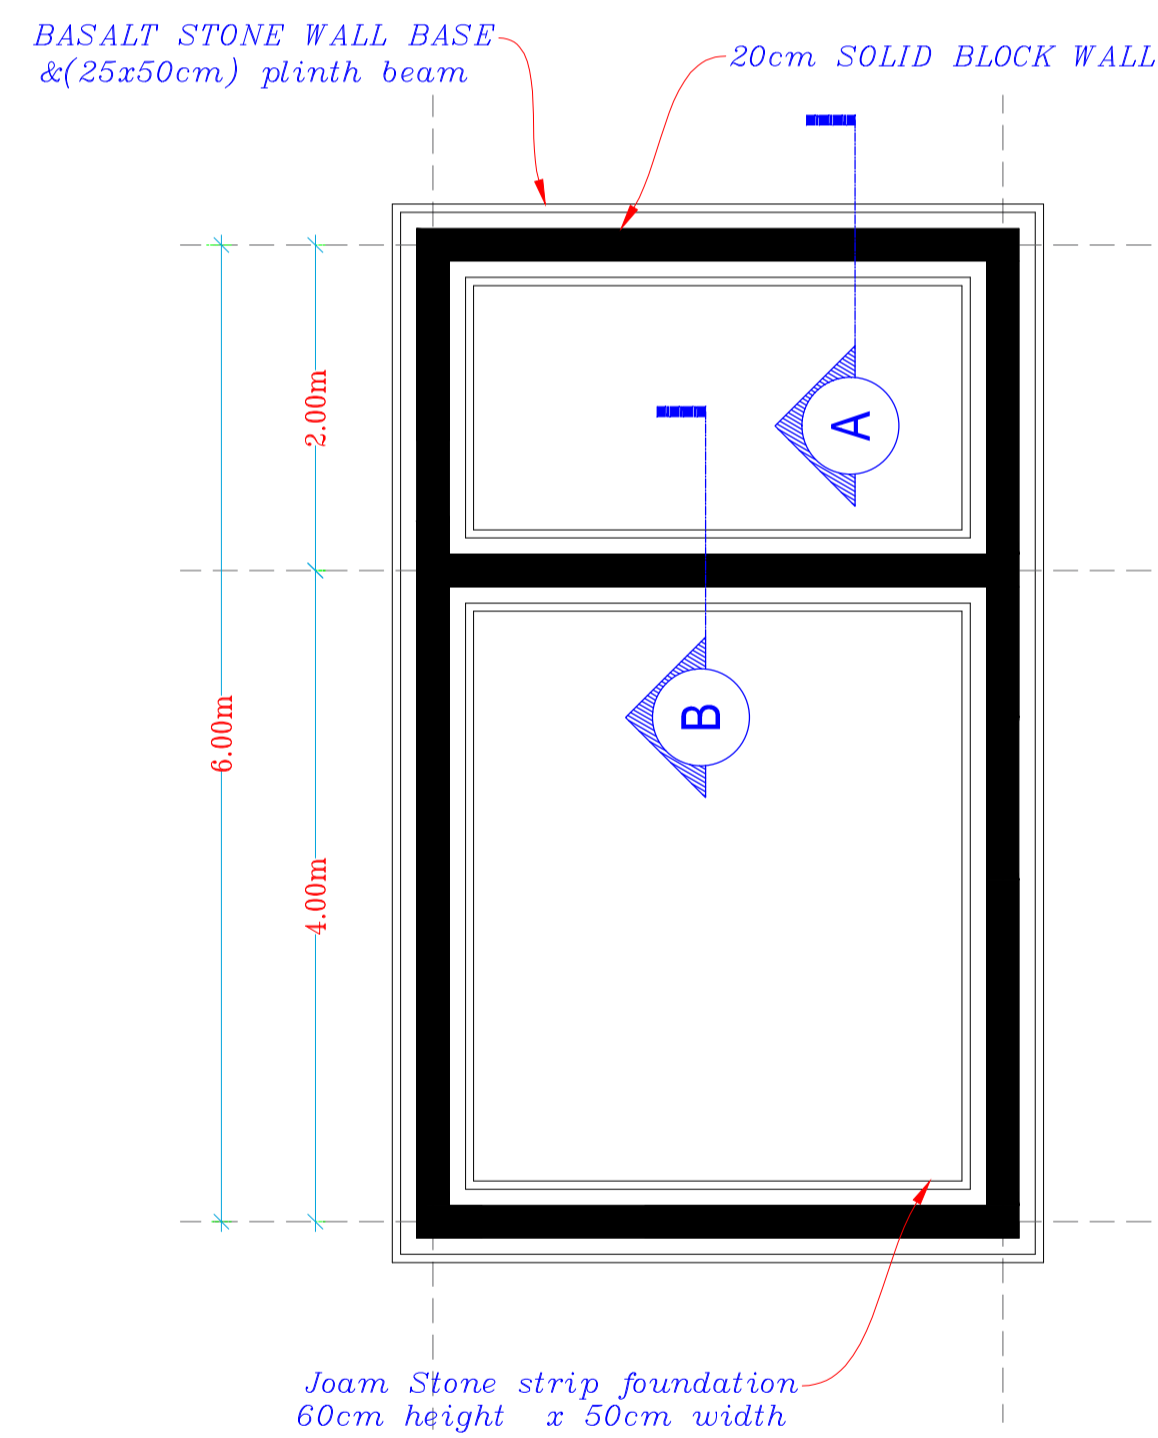


□ Pedestrian access control STRIP FOUNDATION PLAN

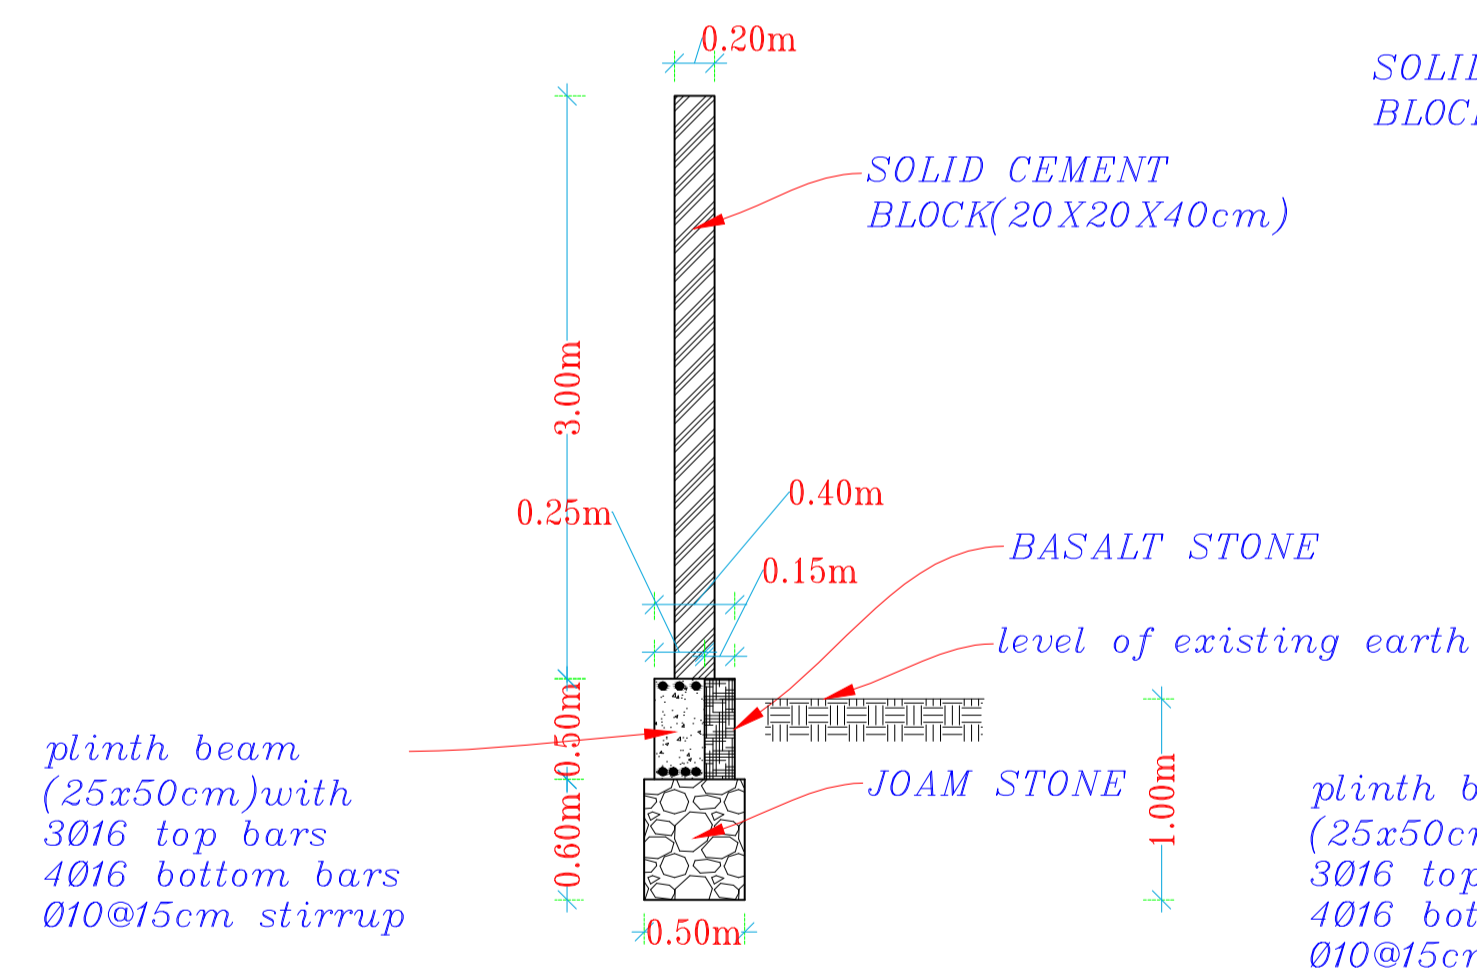

□ SECTION A-A

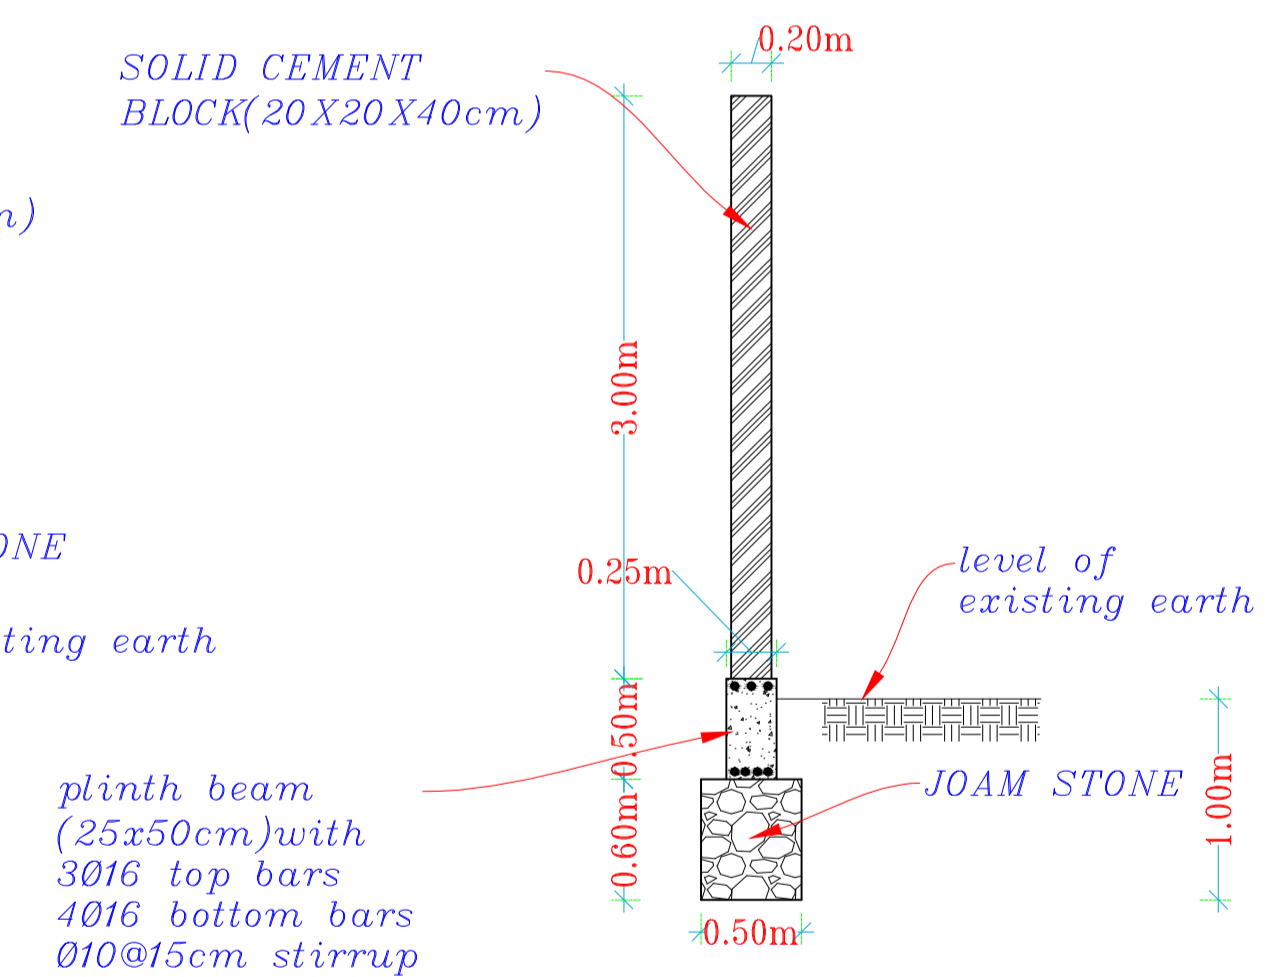

□ SECTION B-B

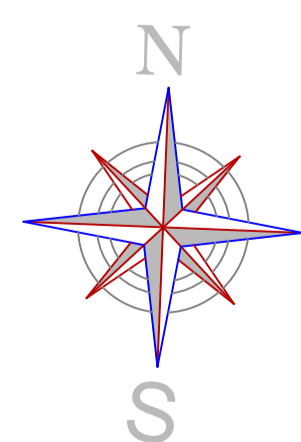

PROJECT :
Security Upgrades for
UN hub in Mukaala City
PROJECT CODE :
IUS- UWS-SAN-001

SHEET TITLE PEDESTRIAN CONTROL
ROOM
DRAWING TYPE STRUCTURAL DESIGN

DATE JAN / 2019

DRAWING BY
AL-AQAREEH -YEMEN




PAPER SIZE
A3

TYPE NO

SCALE
AS SHOWING

SHEET NO

S - 03

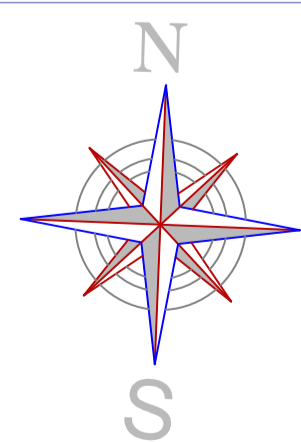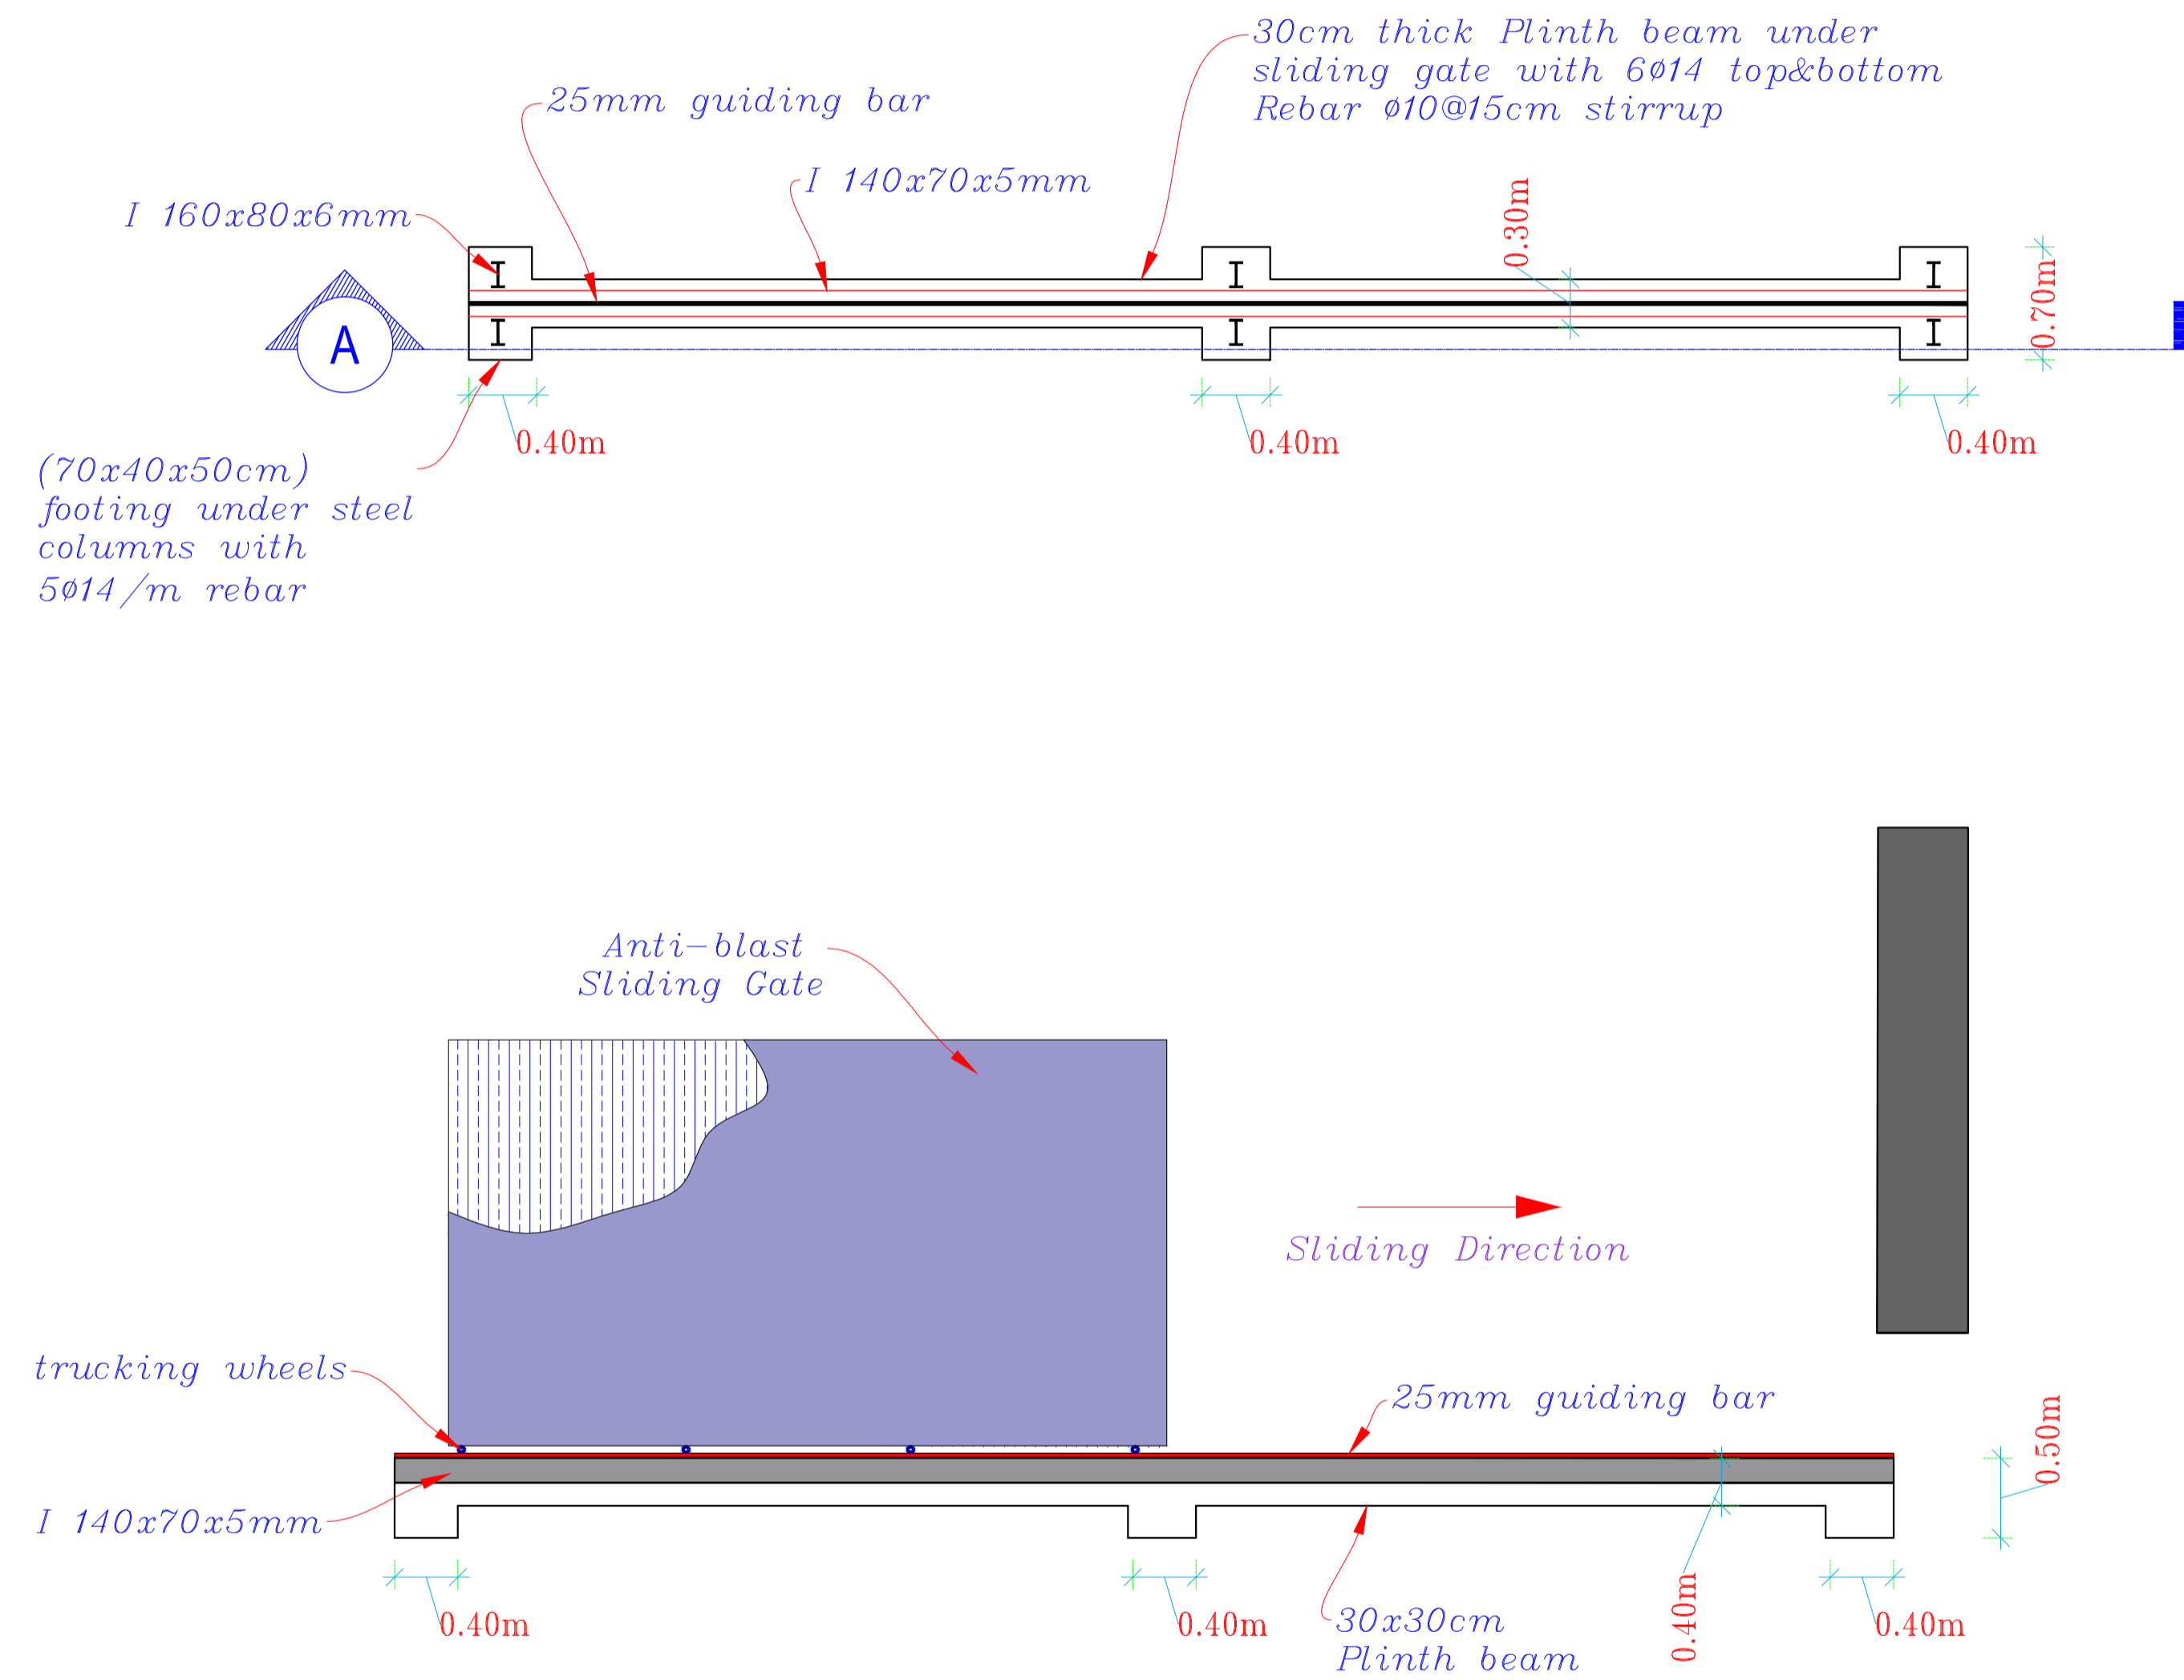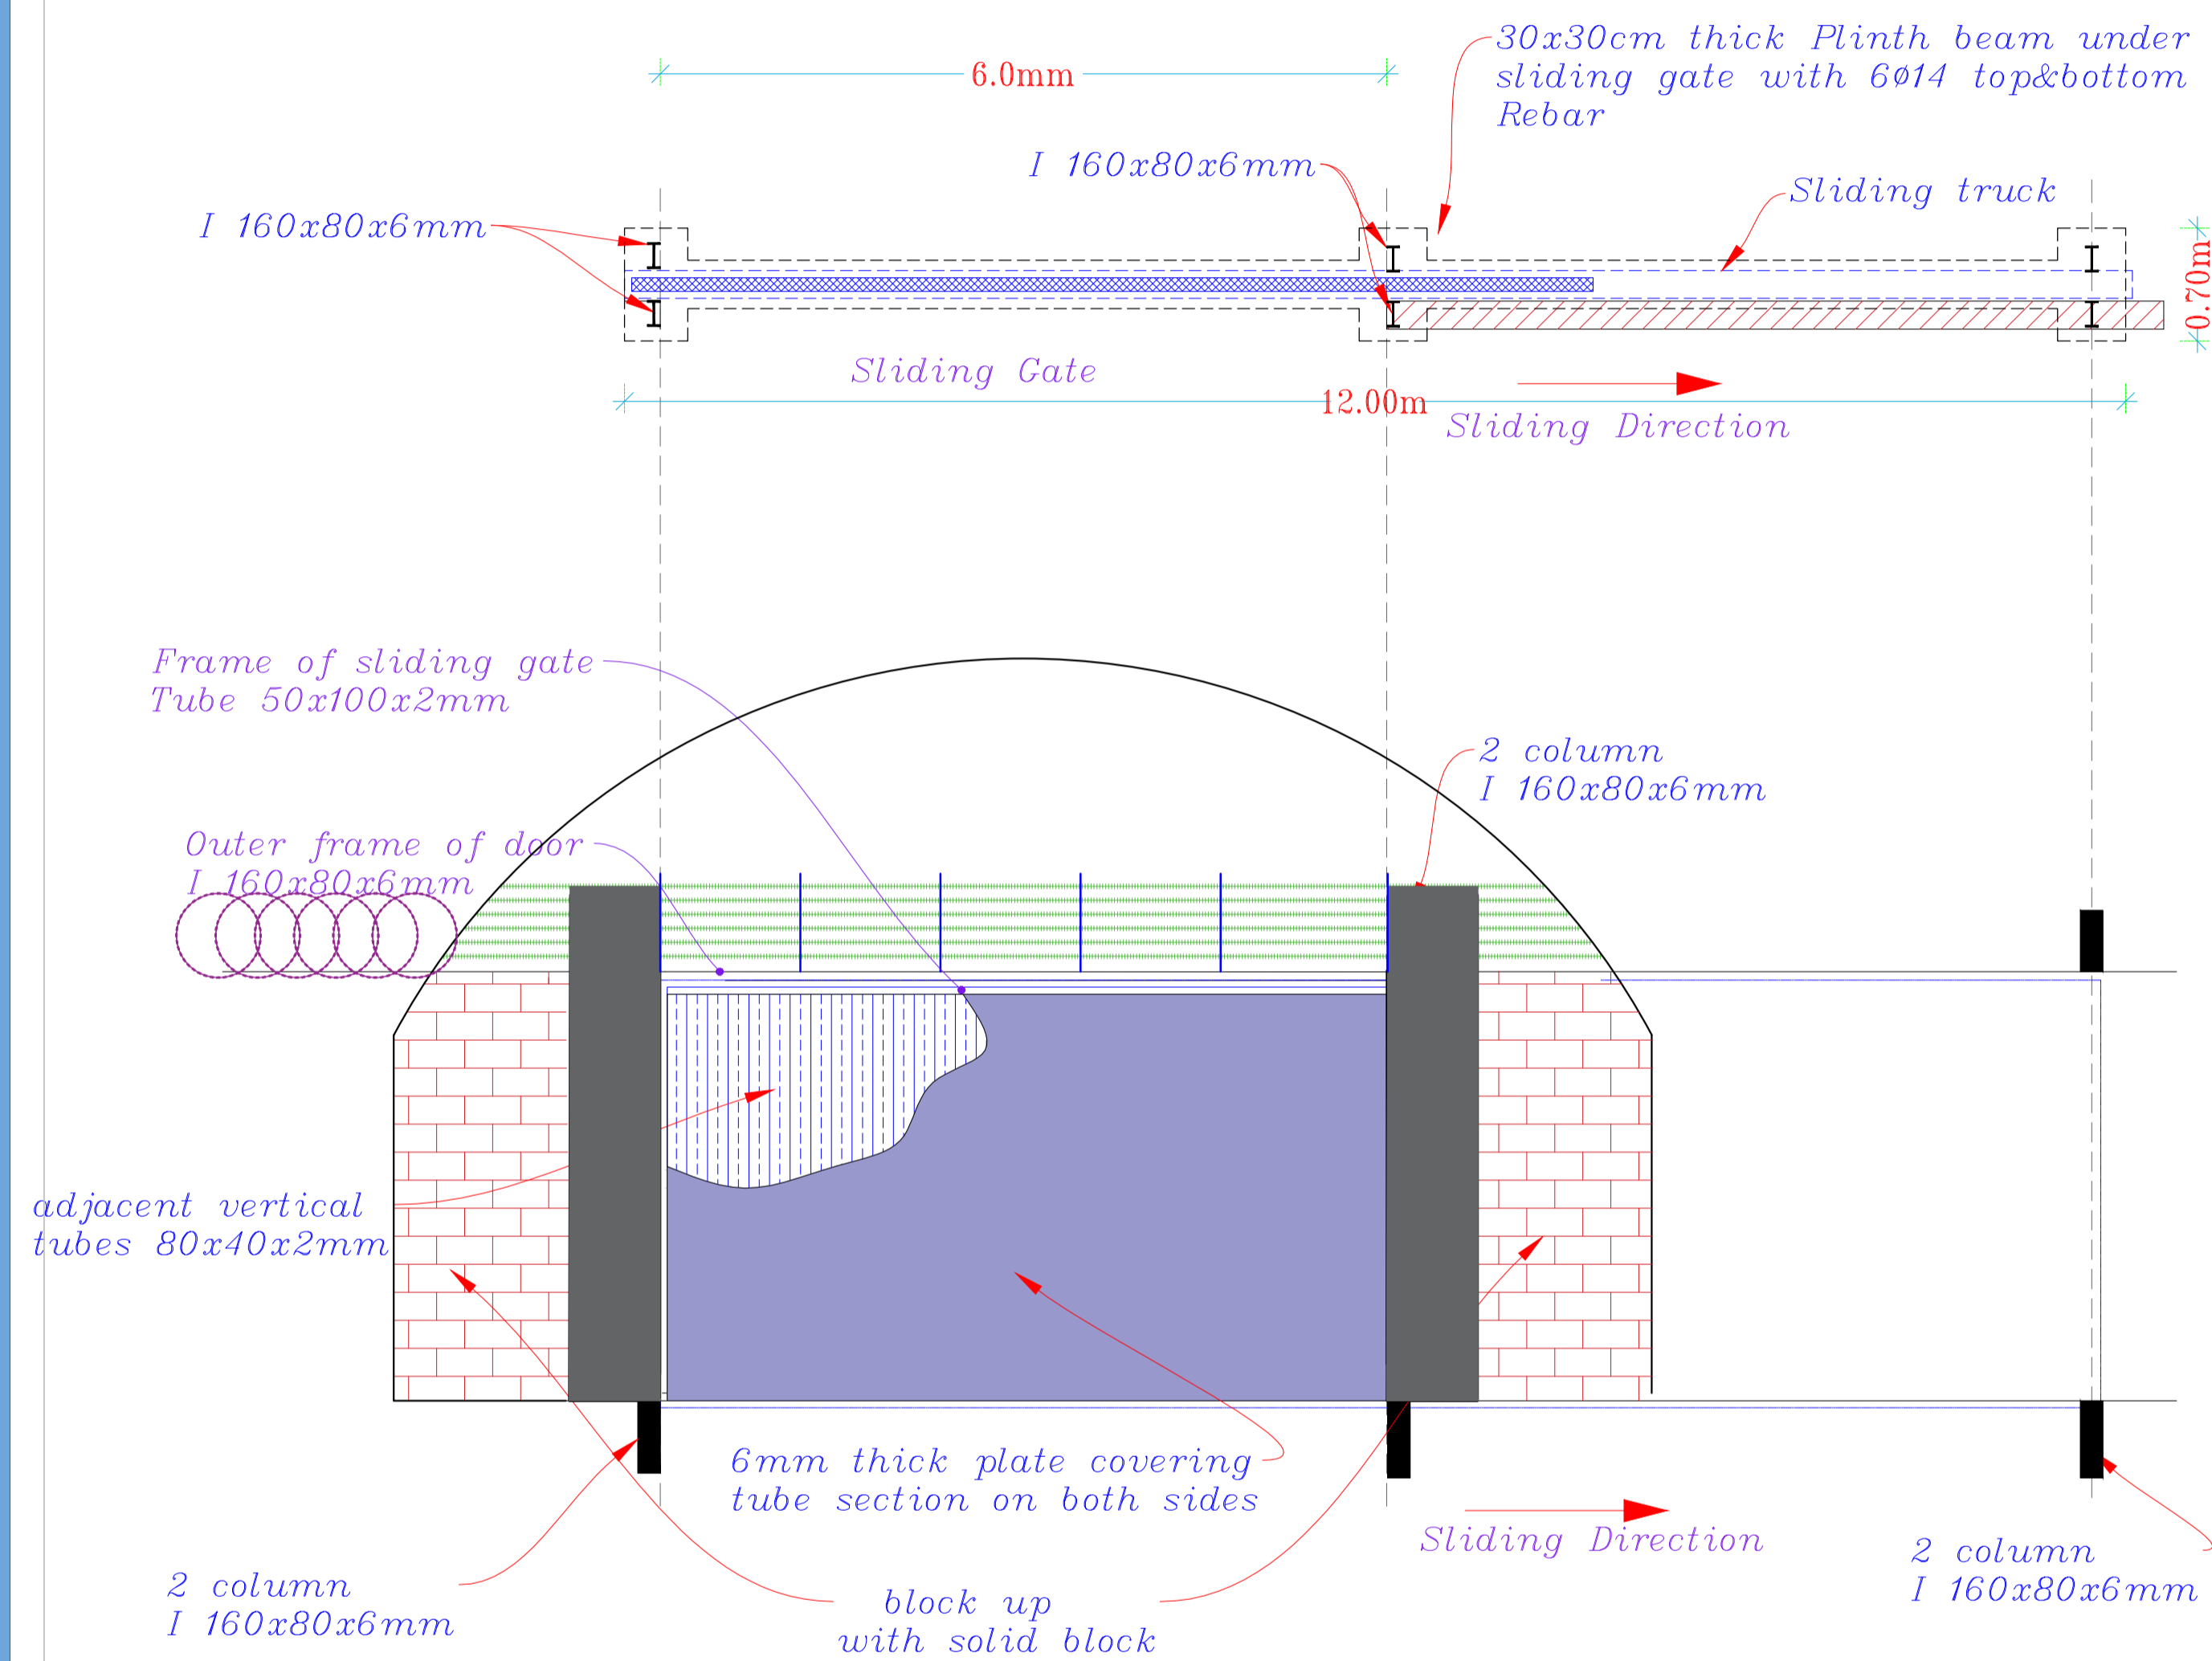

PROJECT :

Security Upgrades for
UN hub in Mukaala City

SHEET TITLE
ANTI-BLAS GATE

DRAWING TYPE
STRUCTURAL DESIGN

DATE
JAN / 2019

DESIGN BY
AL-AQAREEH -YEMEN


PAPER
SIZE
A3

TYPE NO


SCALE
AS SHOWING

SHEET NO

S - 04

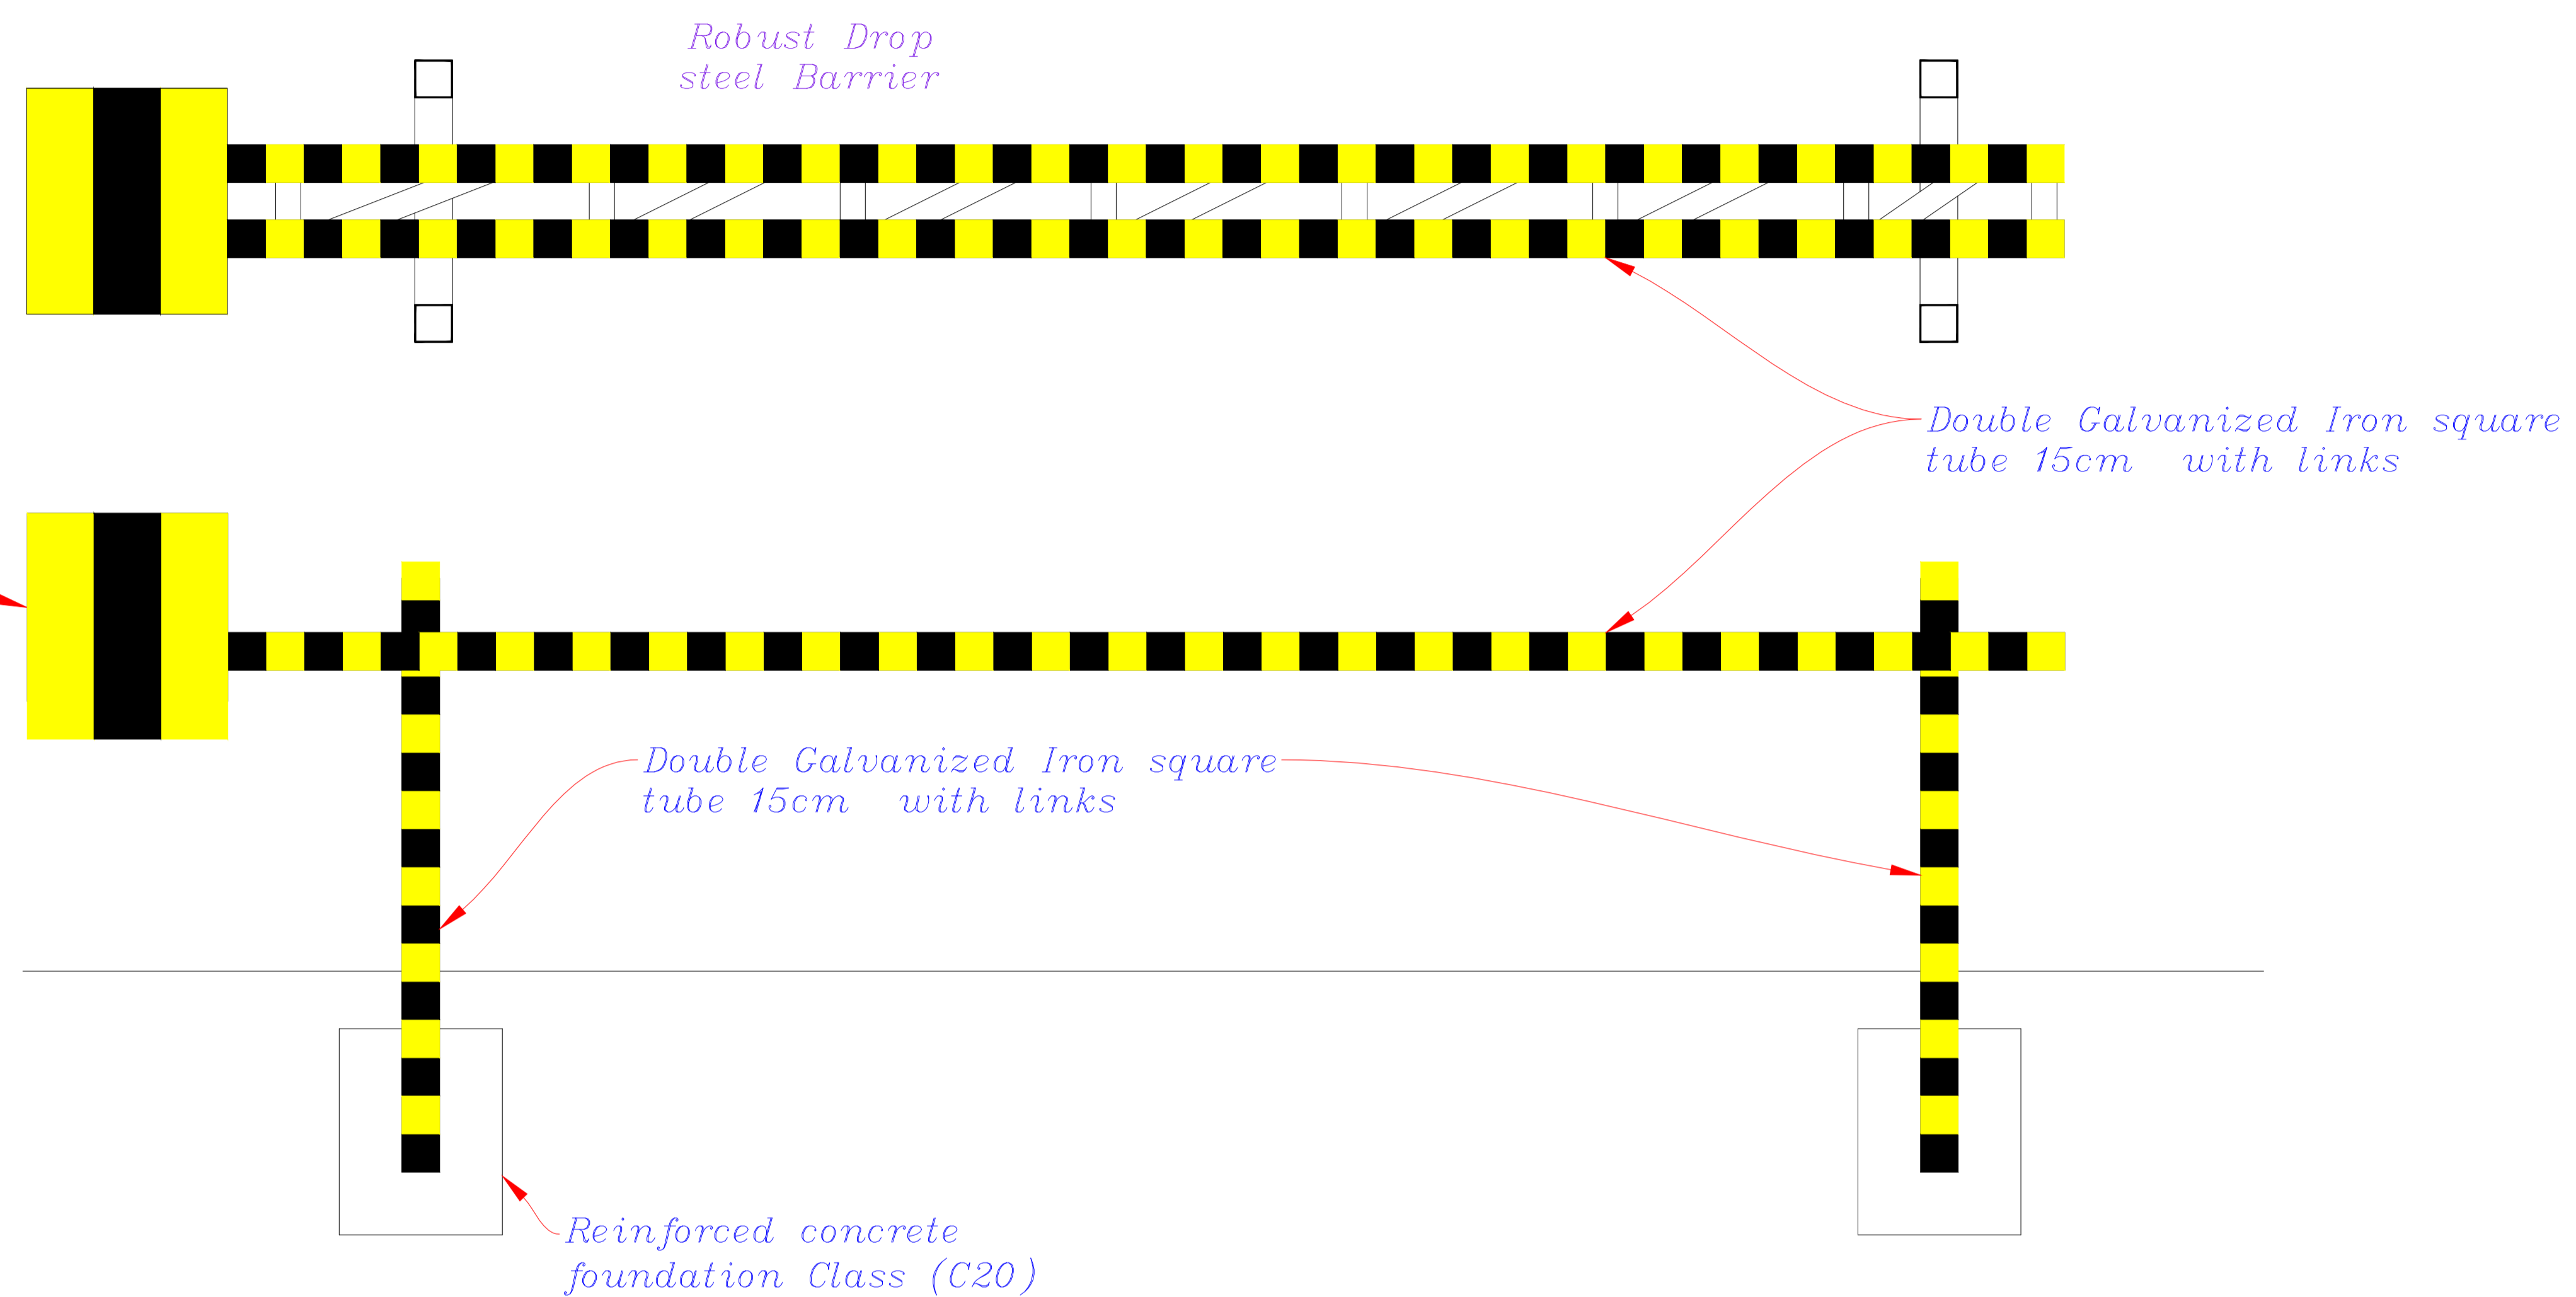

ROBUST DROP METAL BARRIER

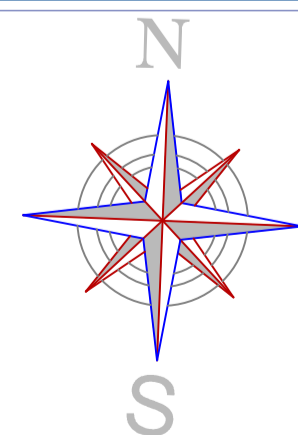

PROJECT :

Security Upgrades for
UN hub in Mukaala City

SHEET TITLE

BOOM BARRIER

DRAWING TYPE

STRUCTURAL DESIGN

DATE

JAN / 2019

DESIGN BY

AL-AQAREEH -YEMEN

PAPER
SIZE

A3


TYPE NO

SCALE


AS SHOWING

SHEET NO

S - 05

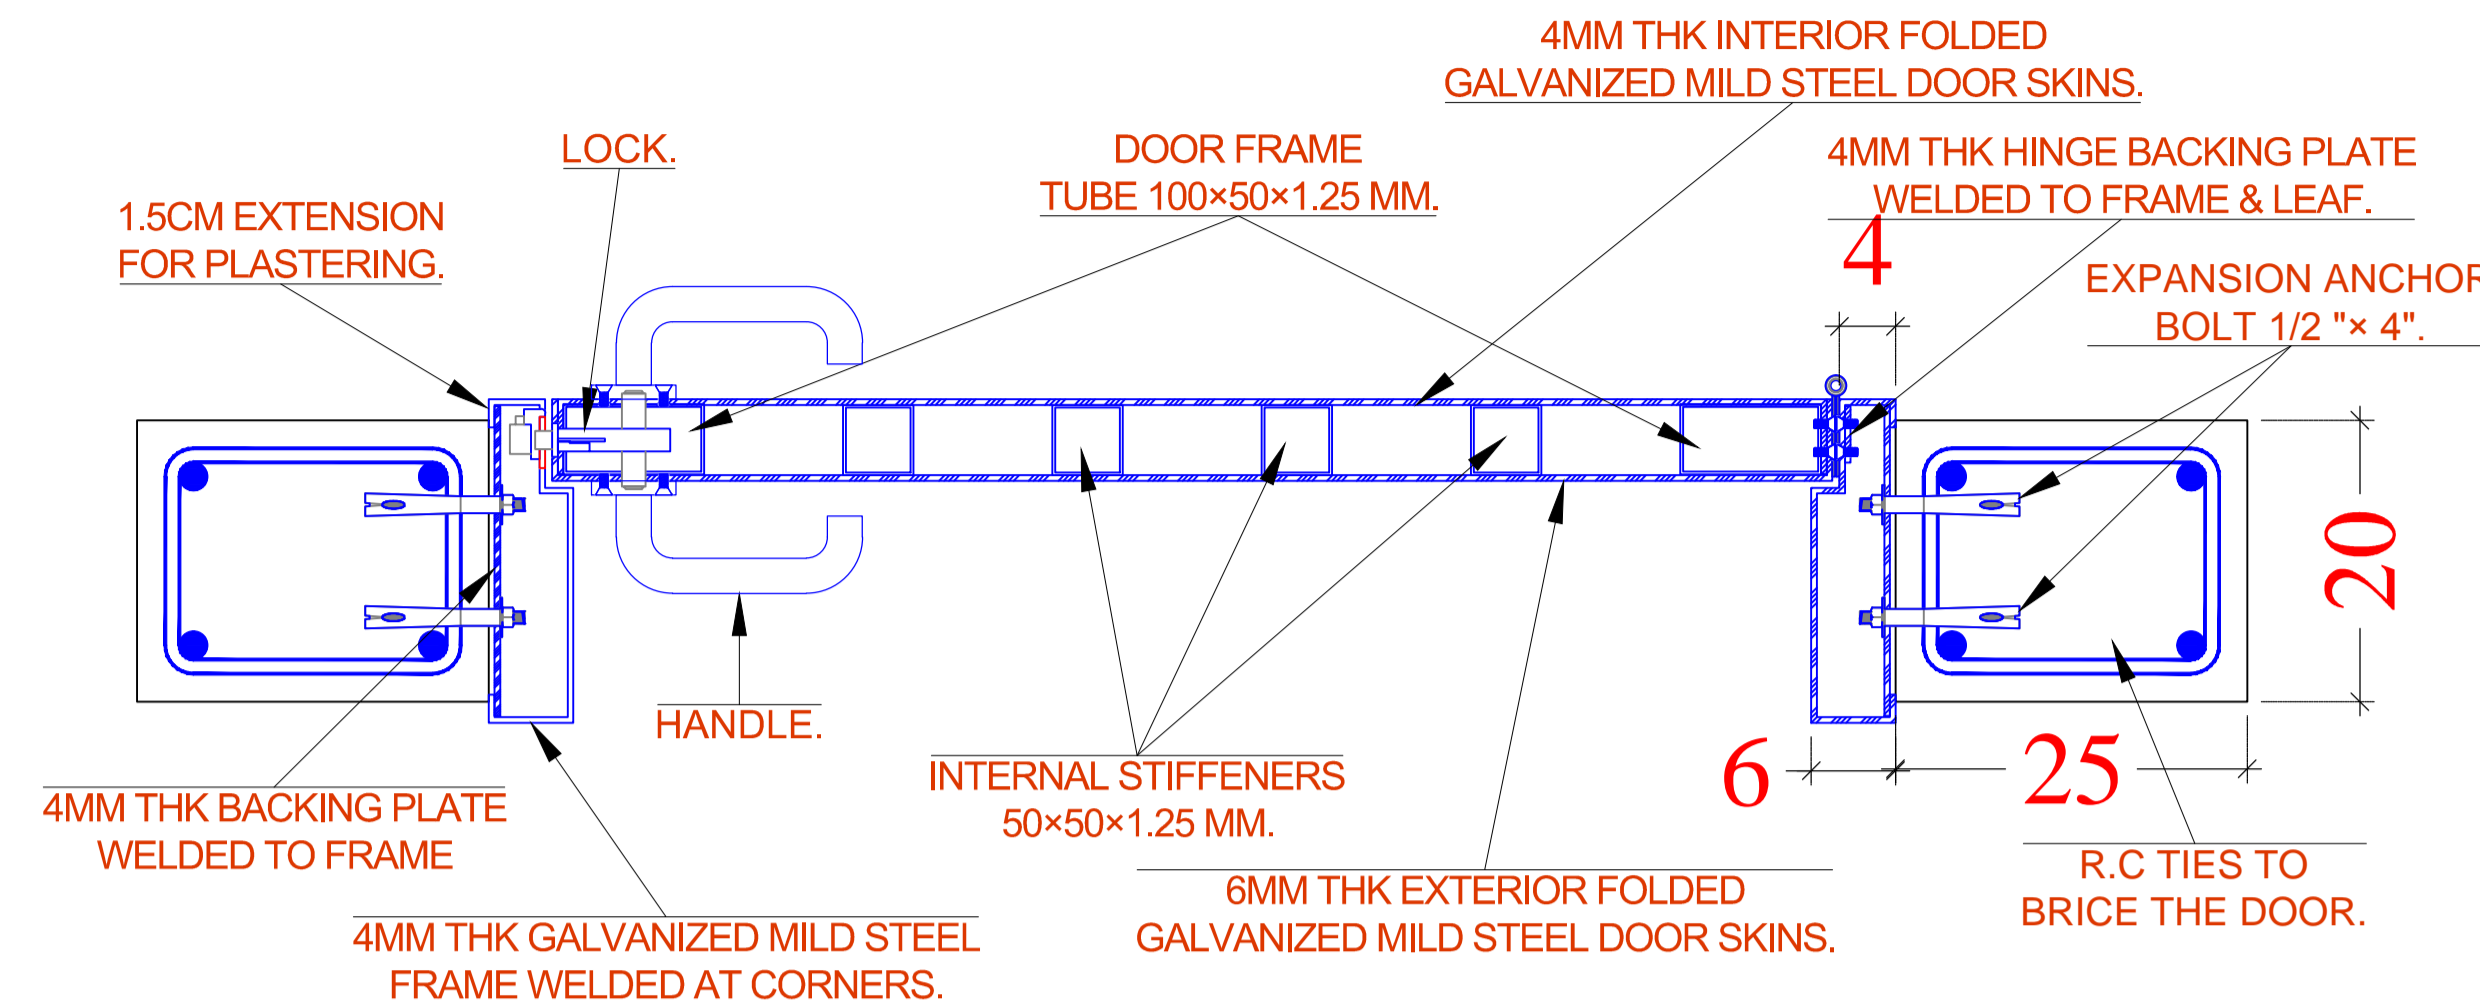


SECTION A-A DETAILS.
SCALE: 1:10.

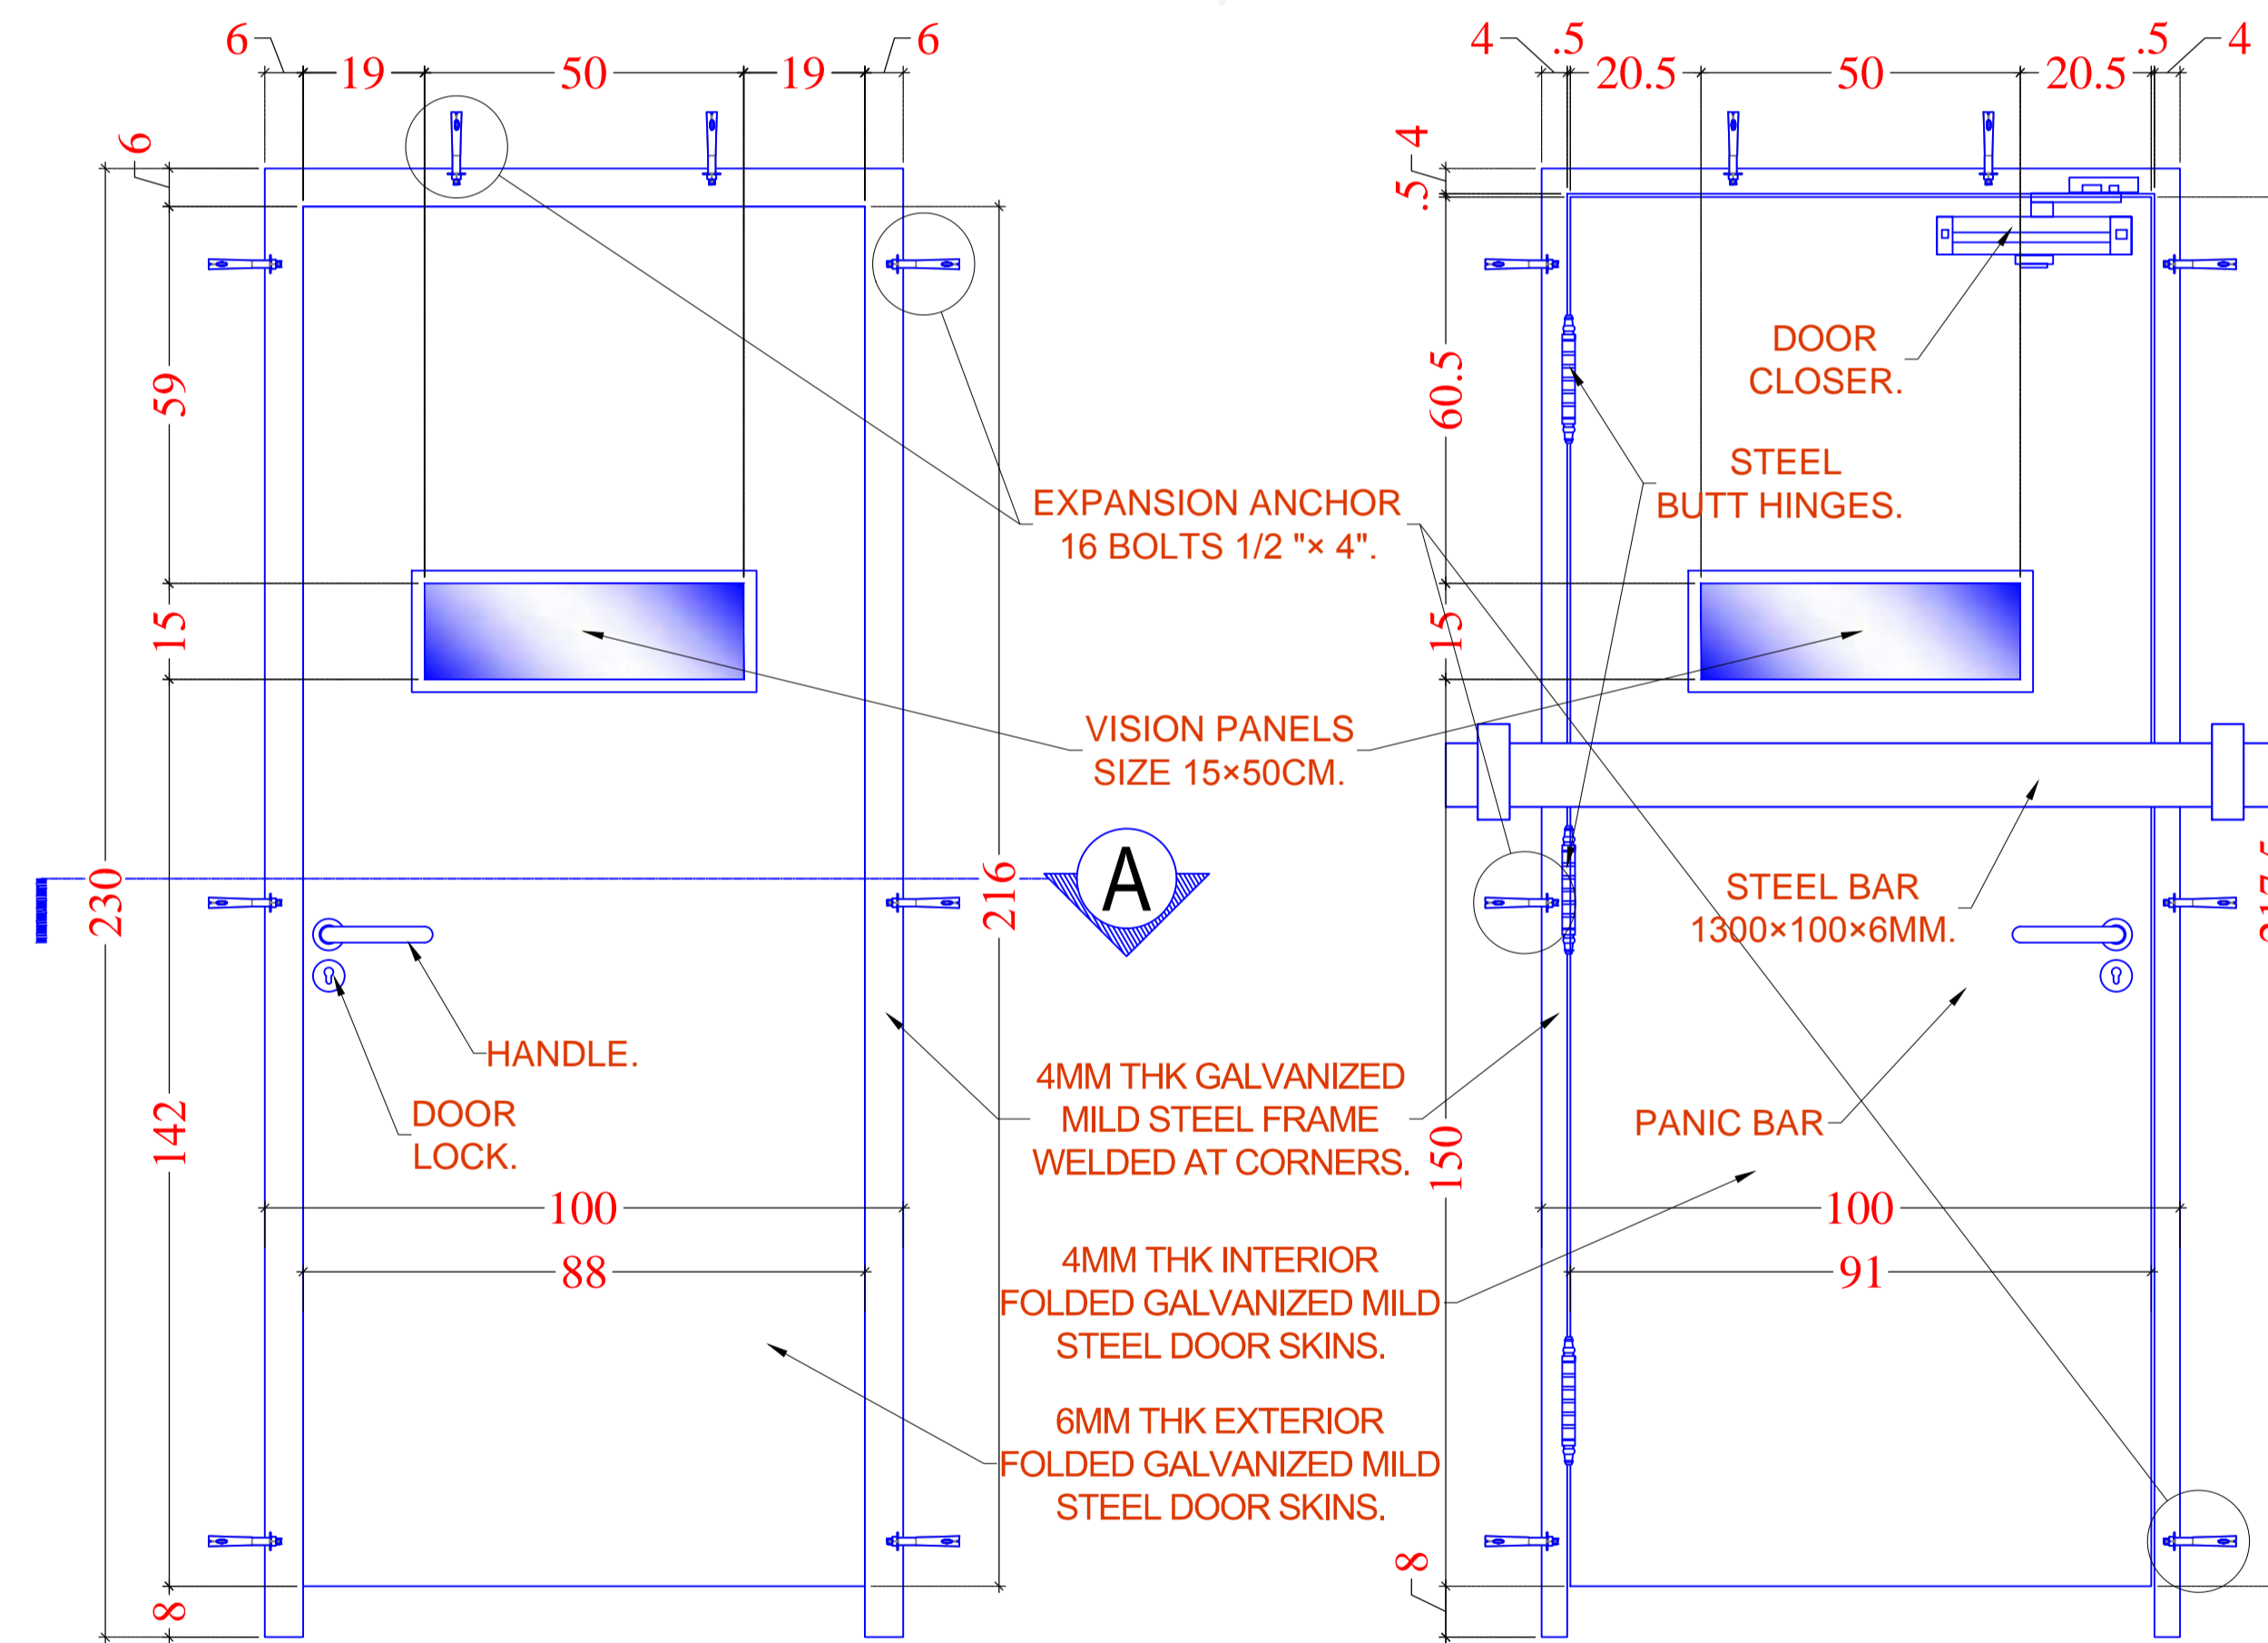

EXTERIOR VIEW DETAILS.
SCALE: 1:20.

INTERIOR VIEW DETAILS.
SCALE: 1:20.

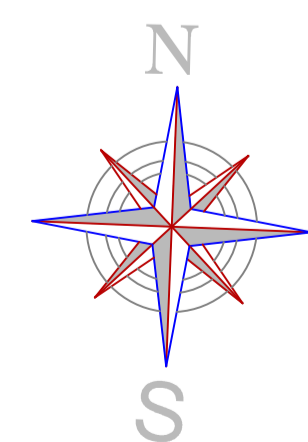

PROJECT :

Security Upgrades for
UN hub in Mukaala City

SHEET TITLE
ANTI-BLAST DOORS

DRAWING TYPE
STRUCTURAL DESIGN

DATE
JAN / 2019

DESIGN BY
AL-AQAREEH -YEMEN


PAPER
SIZE
A3

TYPE NO


SCALE
AS SHOWING

SHEET NO


S - 06

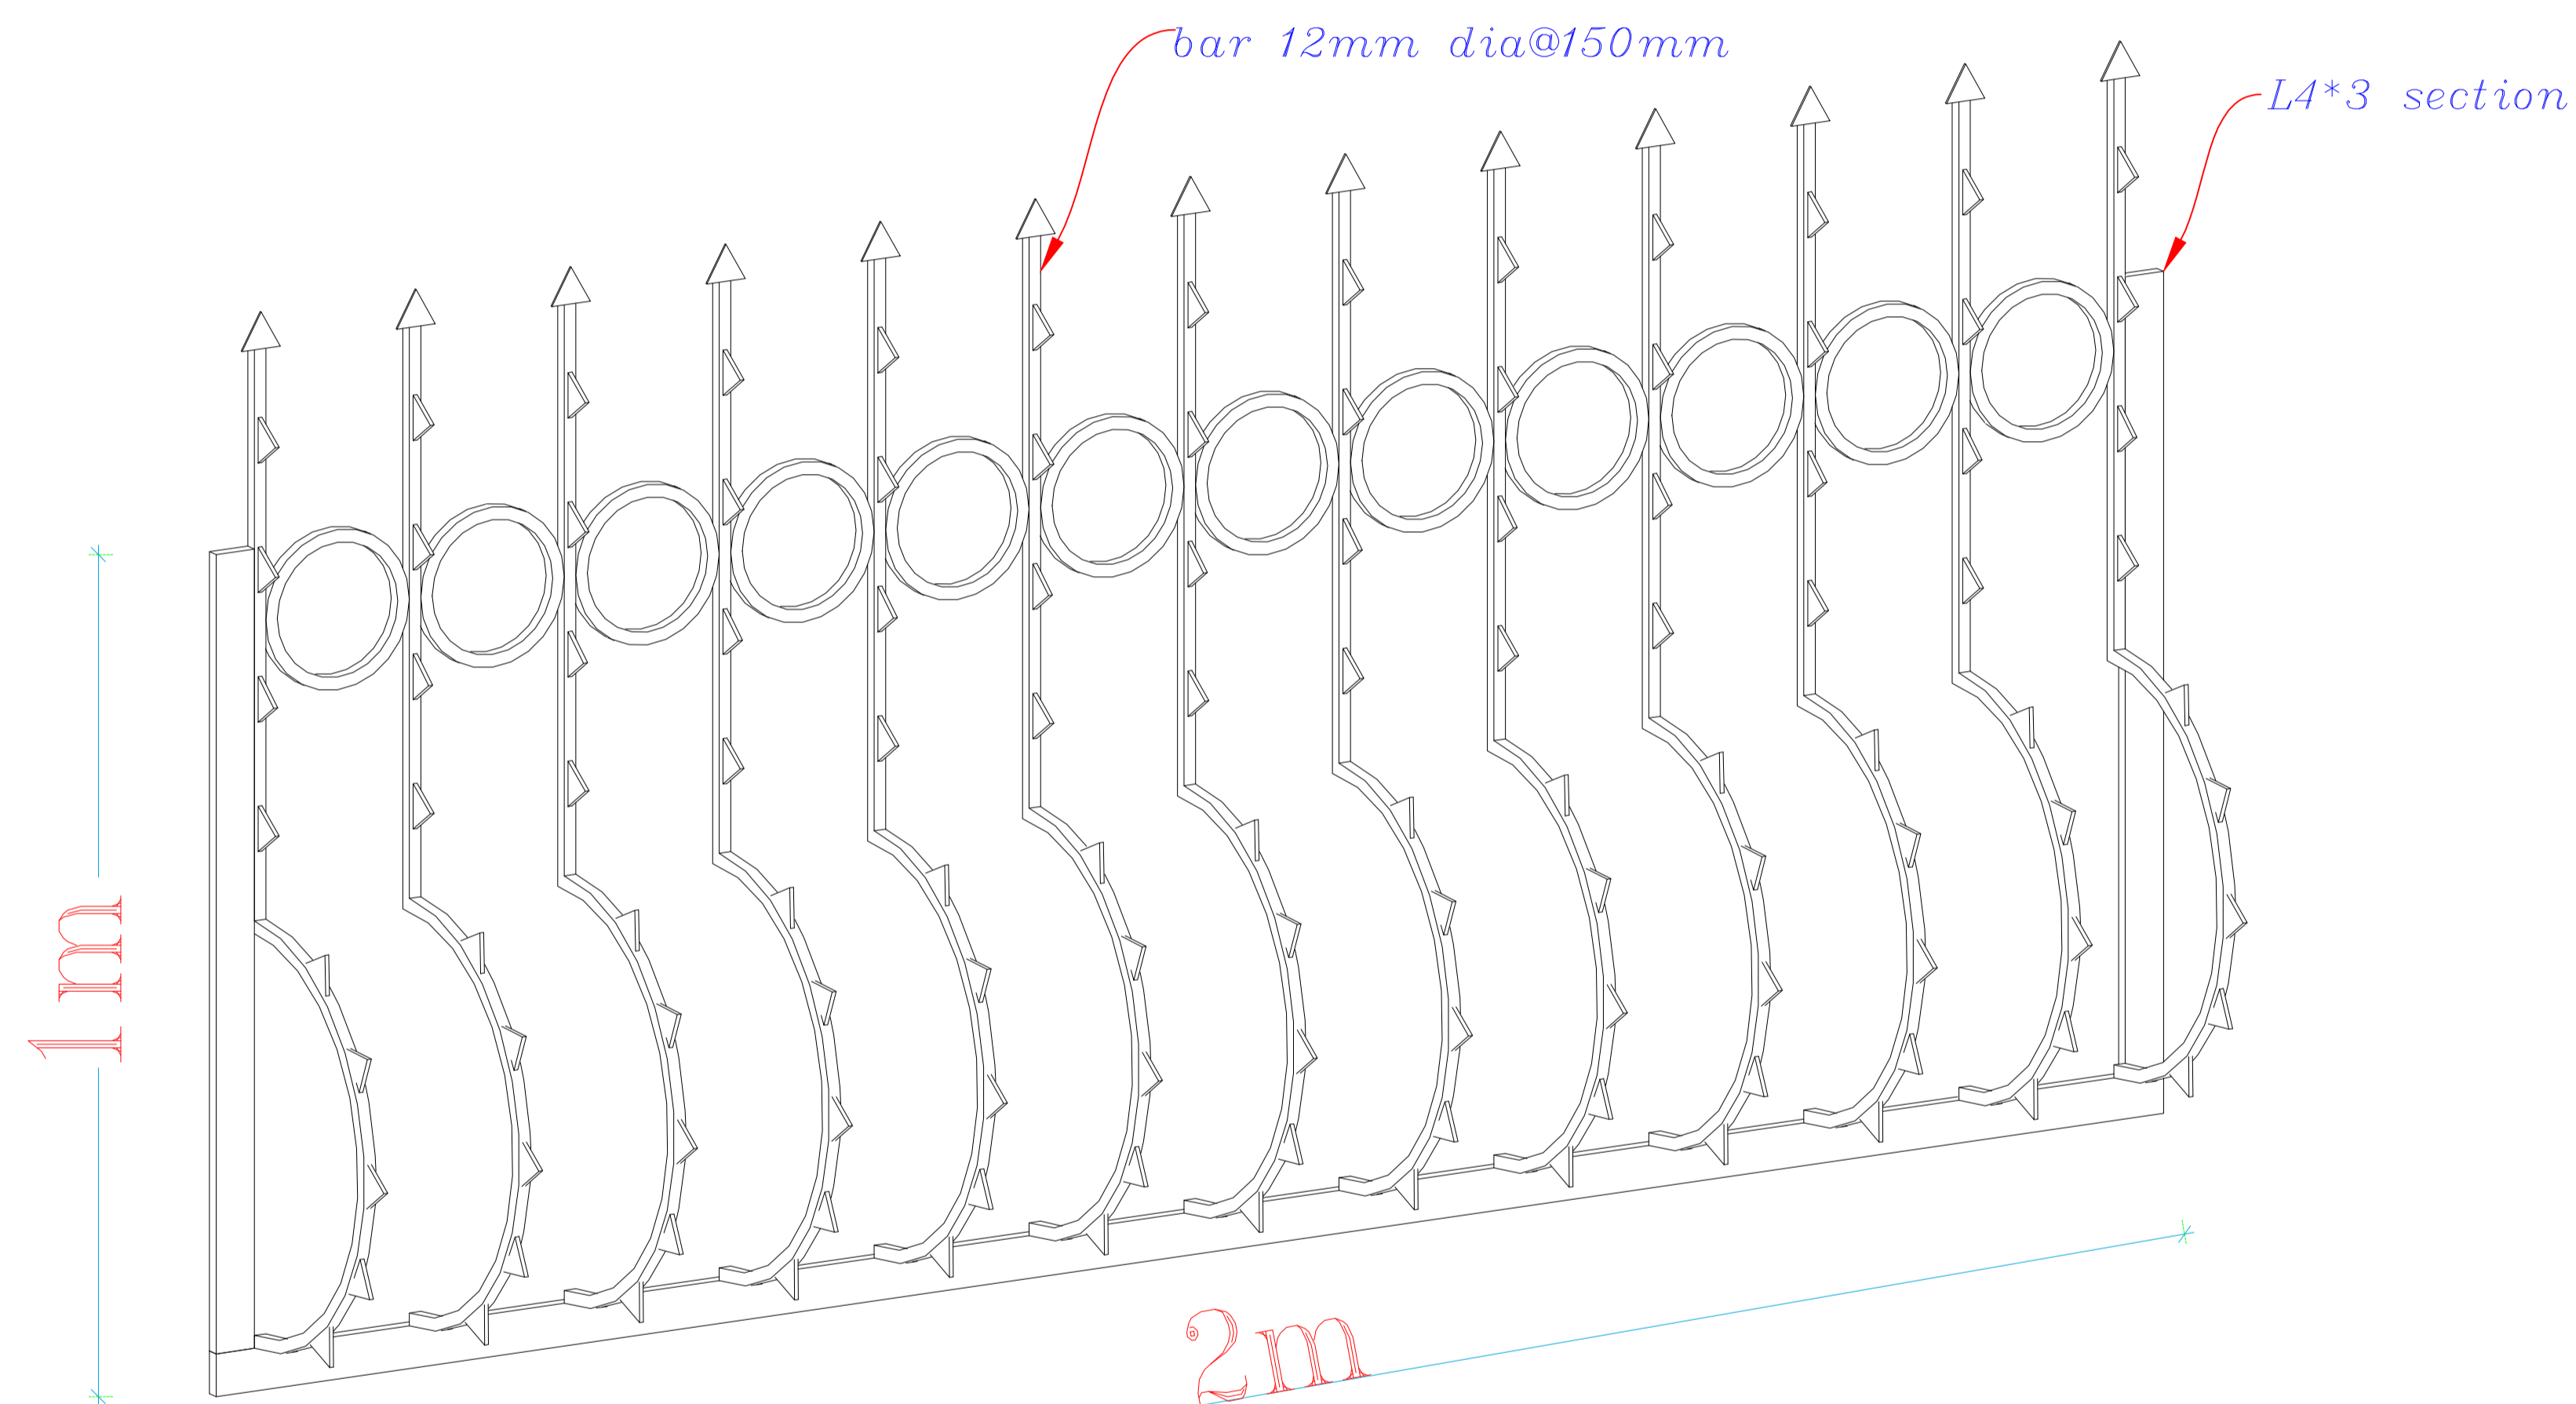

METAL WALL TOP RAILING

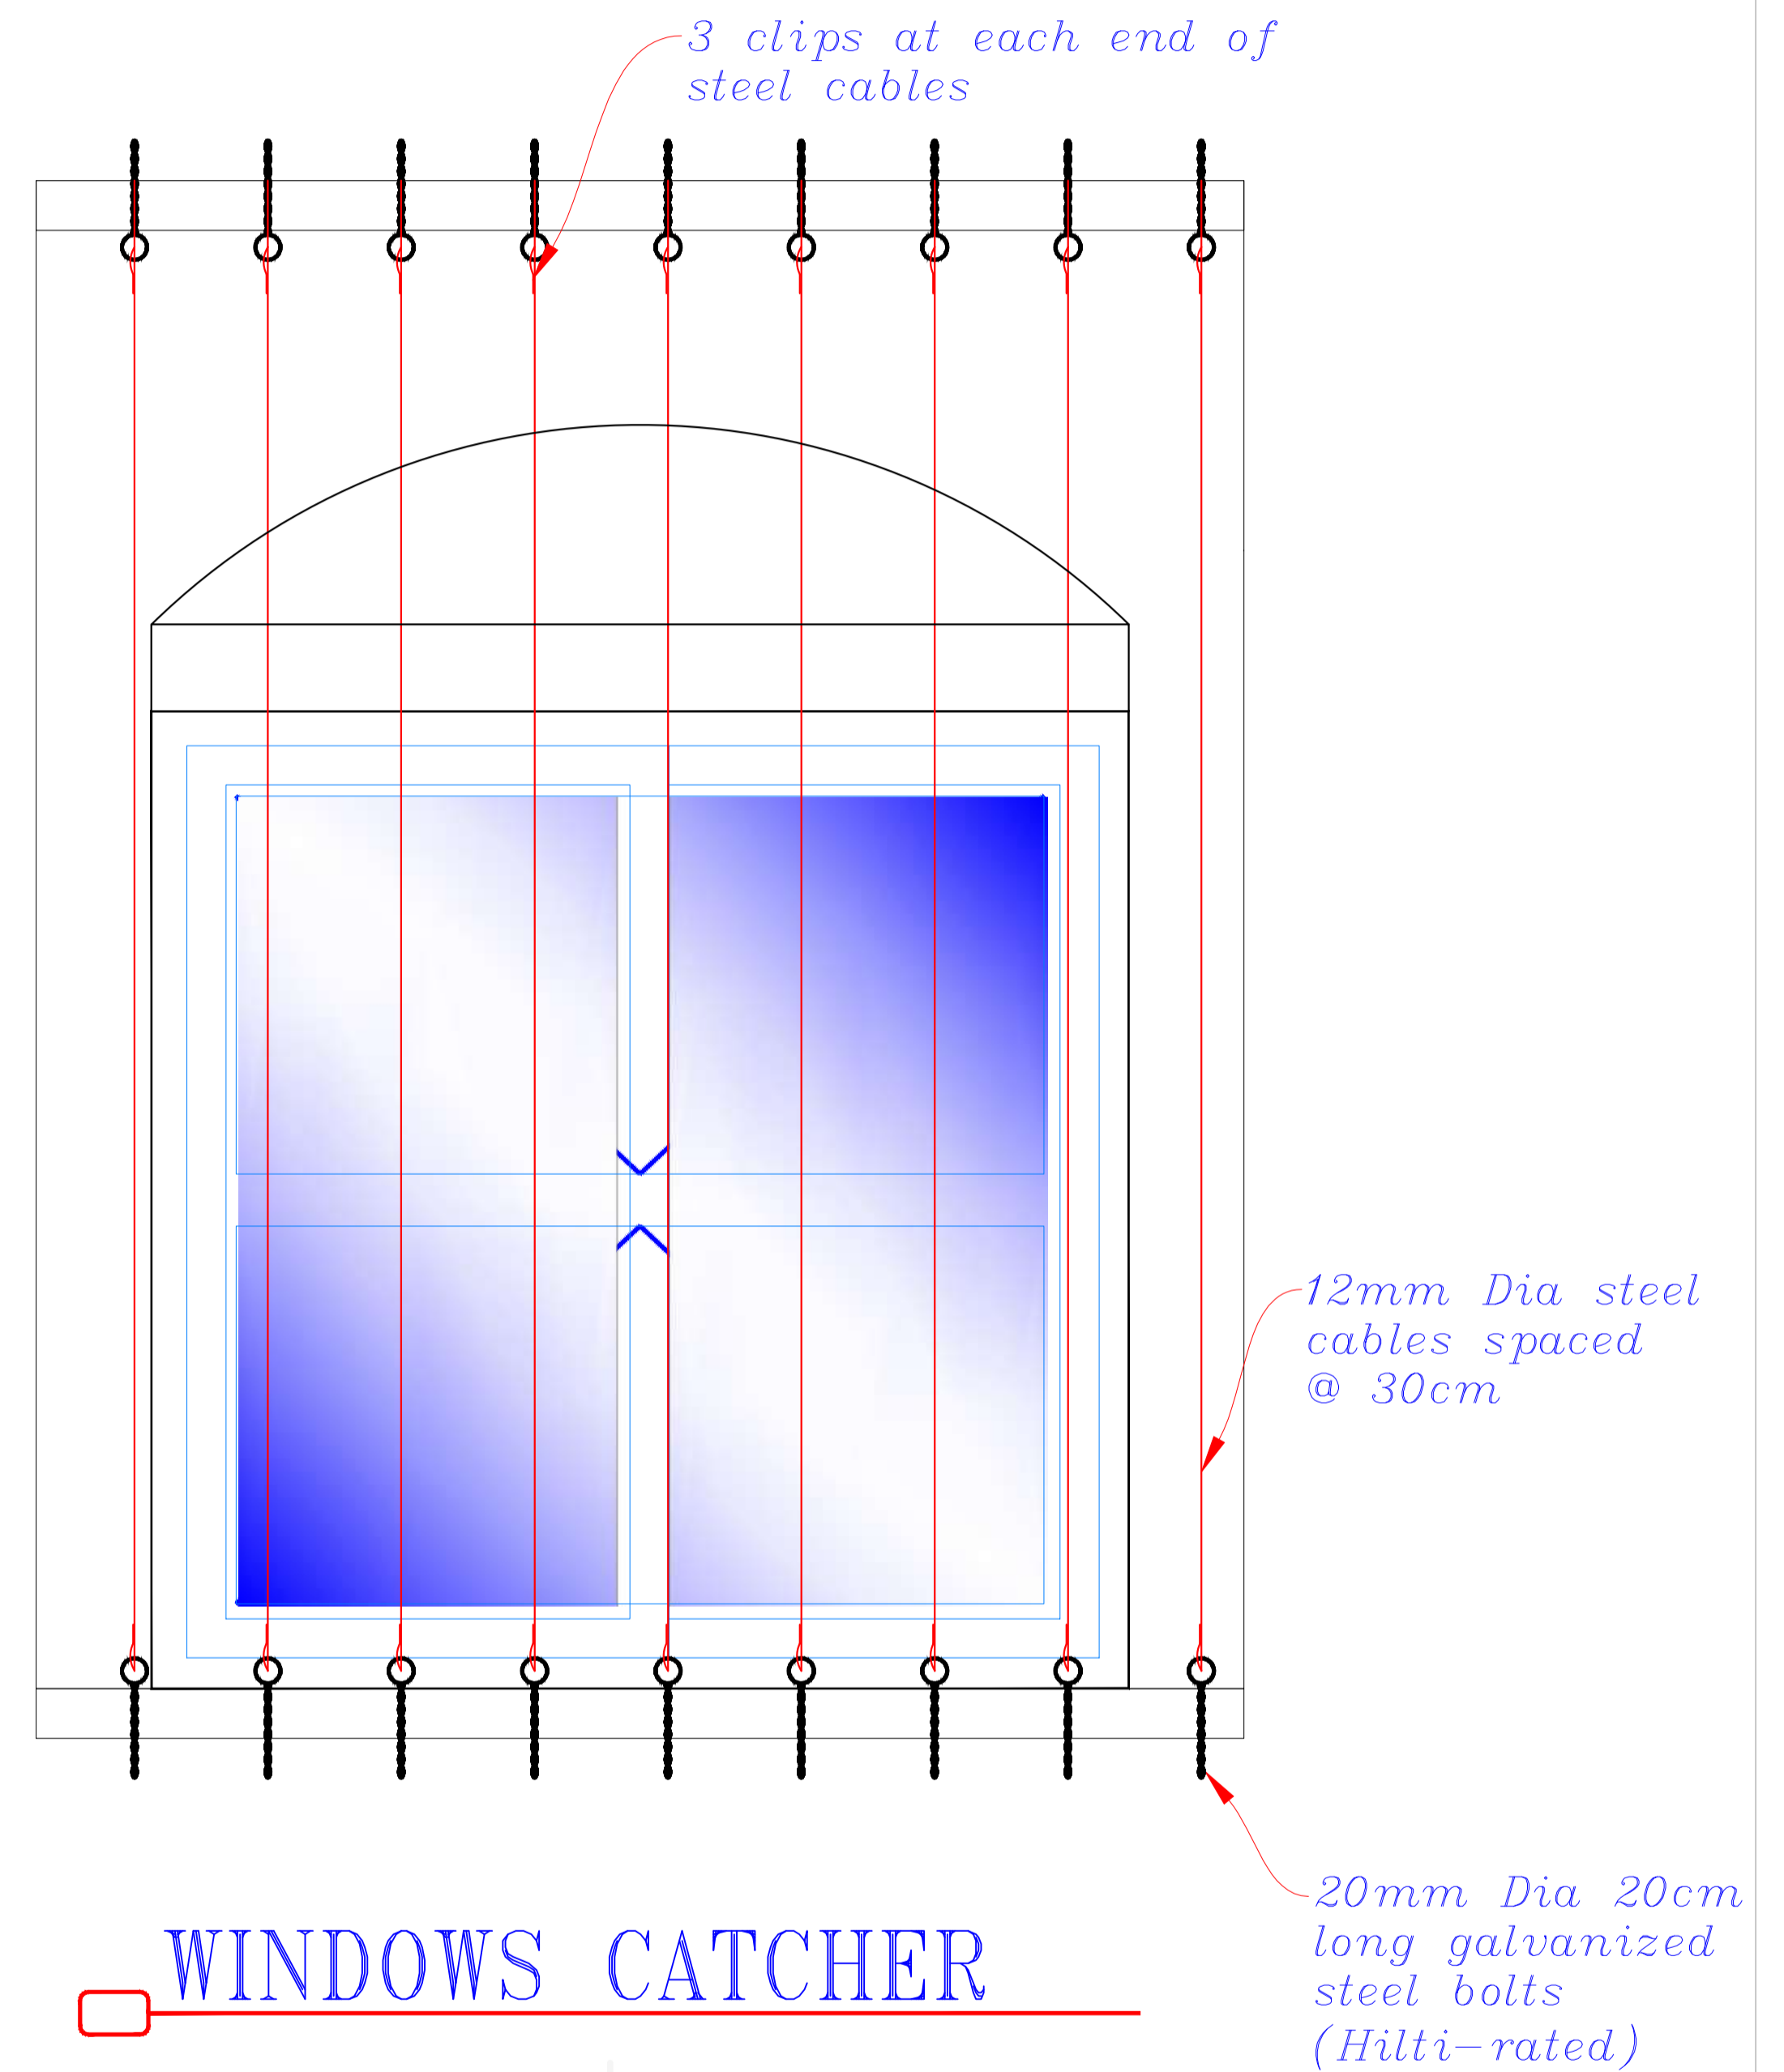

WINDOWS CATCHER

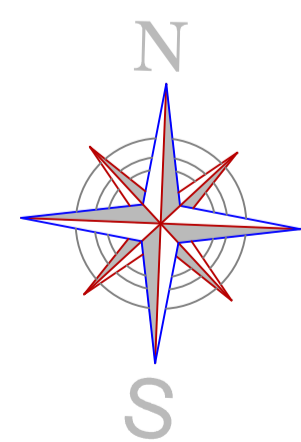

PROJECT :

Security Upgrades for
UN hub in Mukaala City

SHEET TITLE SAFE ROOM AND
WINDOWS DETAILS

DRAWING TYPE STRUCTURAL DESIGN

DATE JAN / 2019

DESIGN BY
AL-AQAREEH -YEMEN

PAPER
SIZE A3

TYPE NO

SCALE
AS SHOWING

SHEET NO

S - 07