


1 3D VIEW
STR-01 SCALE : NTS

Proje Adı KİİS-Technical Design and Engineering Services for Sludge Management Facilities
Drawing Title KİİS-Çamur Yönetim Tesisleri için Teknik Tasarım ve Mühendislik Hizmetleri
KİİS 1200m³ STORAGE AREA STRUCTURAL CONCEPTUAL DESIGN
KİİS 1200m³ DEPOLAMA ALANI YAPISAL KONSEPT TASARIMI
3D VIEW
3B GÖRÜNÜM


Tasarım
Design

eptisa
Mühendislik
Beyaz Zambaklar Sokak 25/3 G.O.P.
06700 Ankara / Türkiye
Tel. +90 312 439 98 65 Faks +90 312 439 99 41
www.eptisa.com

	İSİM/NAME	İMZA/SIGNATURE	TARİH/DATE	ÇİZİM NO / DRAWING NO
Yapan Designed By.	Türköz GARGUN	Civil Engineer	28.03.2019	KİS-STA-STR-01
Çizen Drawn By.	Türköz GARGUN	Civil Engineer	28.03.2019	
Kontrol Controlled By.	Murat SONGÜR	Civil Engineer	29.03.2019	

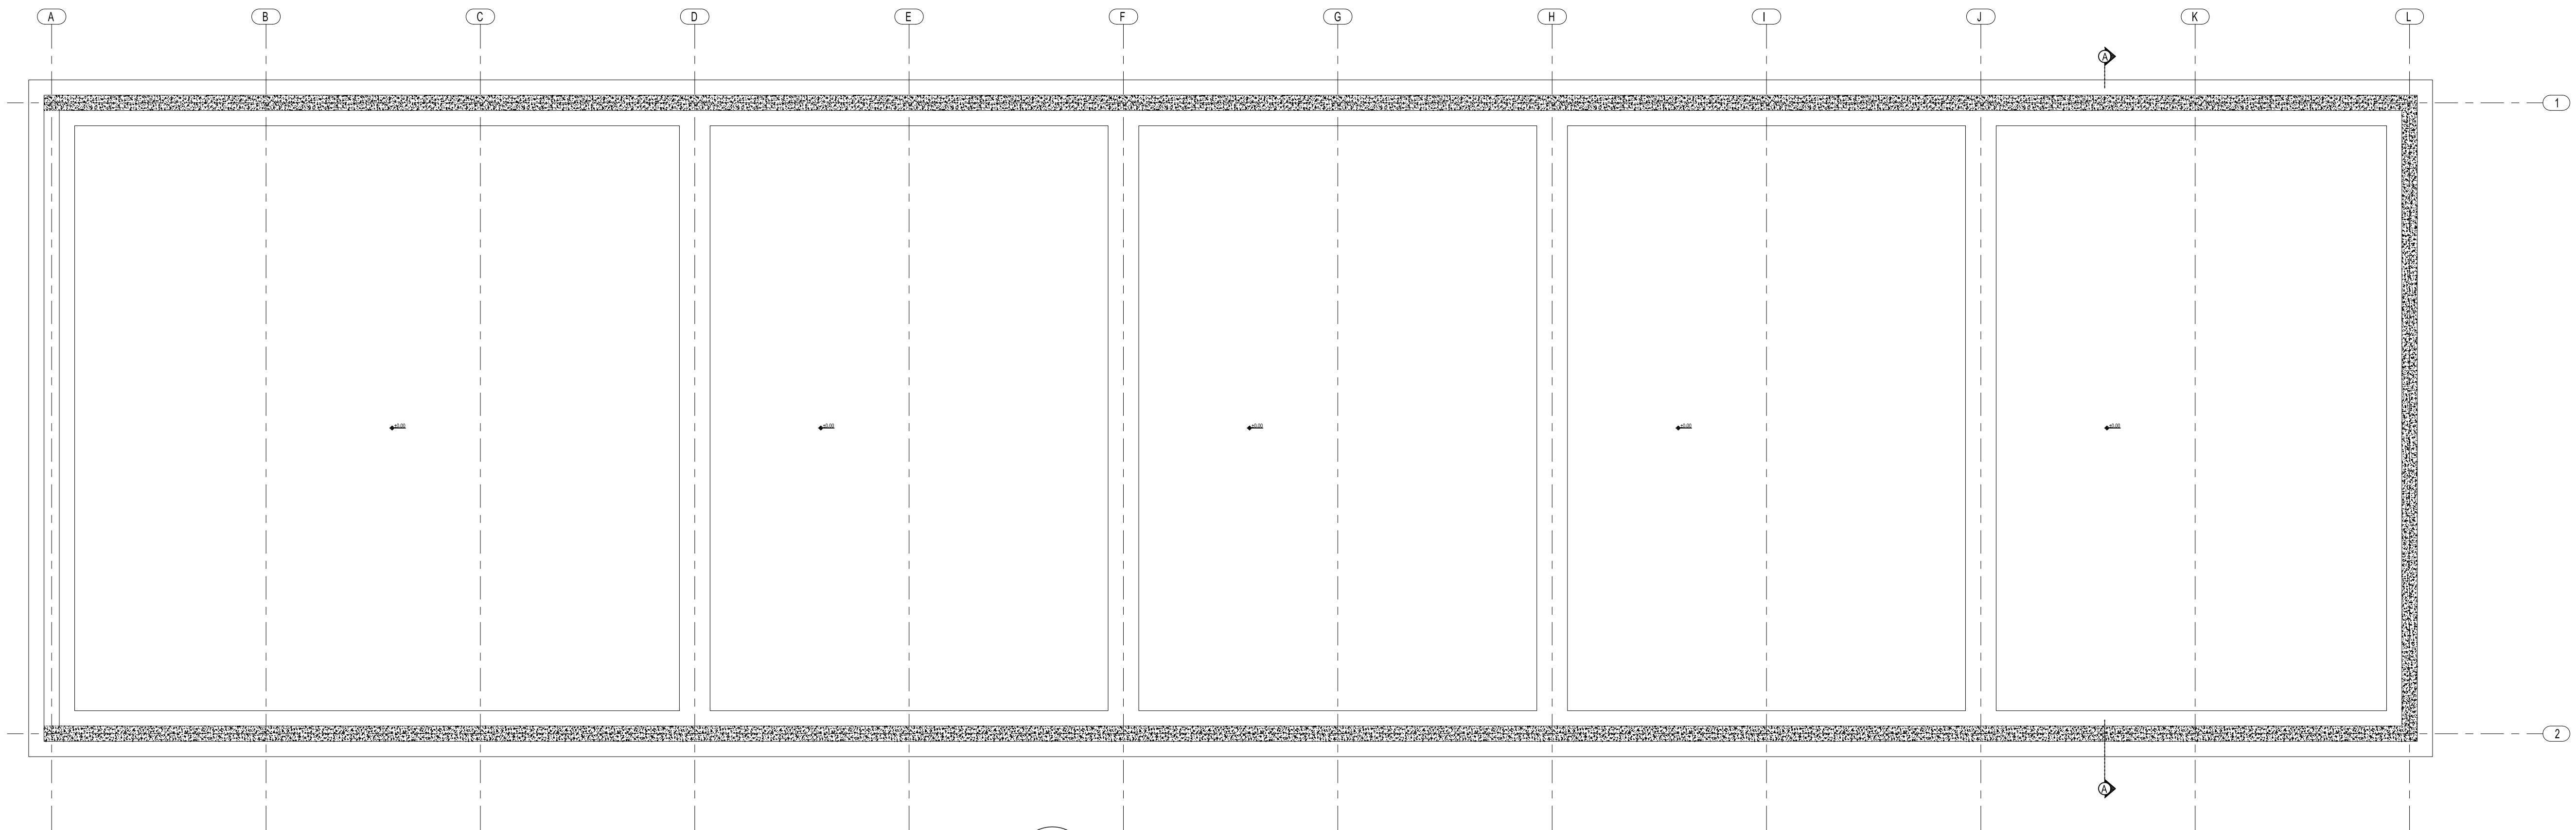

1 FOUNDATION PLAN
STR-02 SCALE : NTS

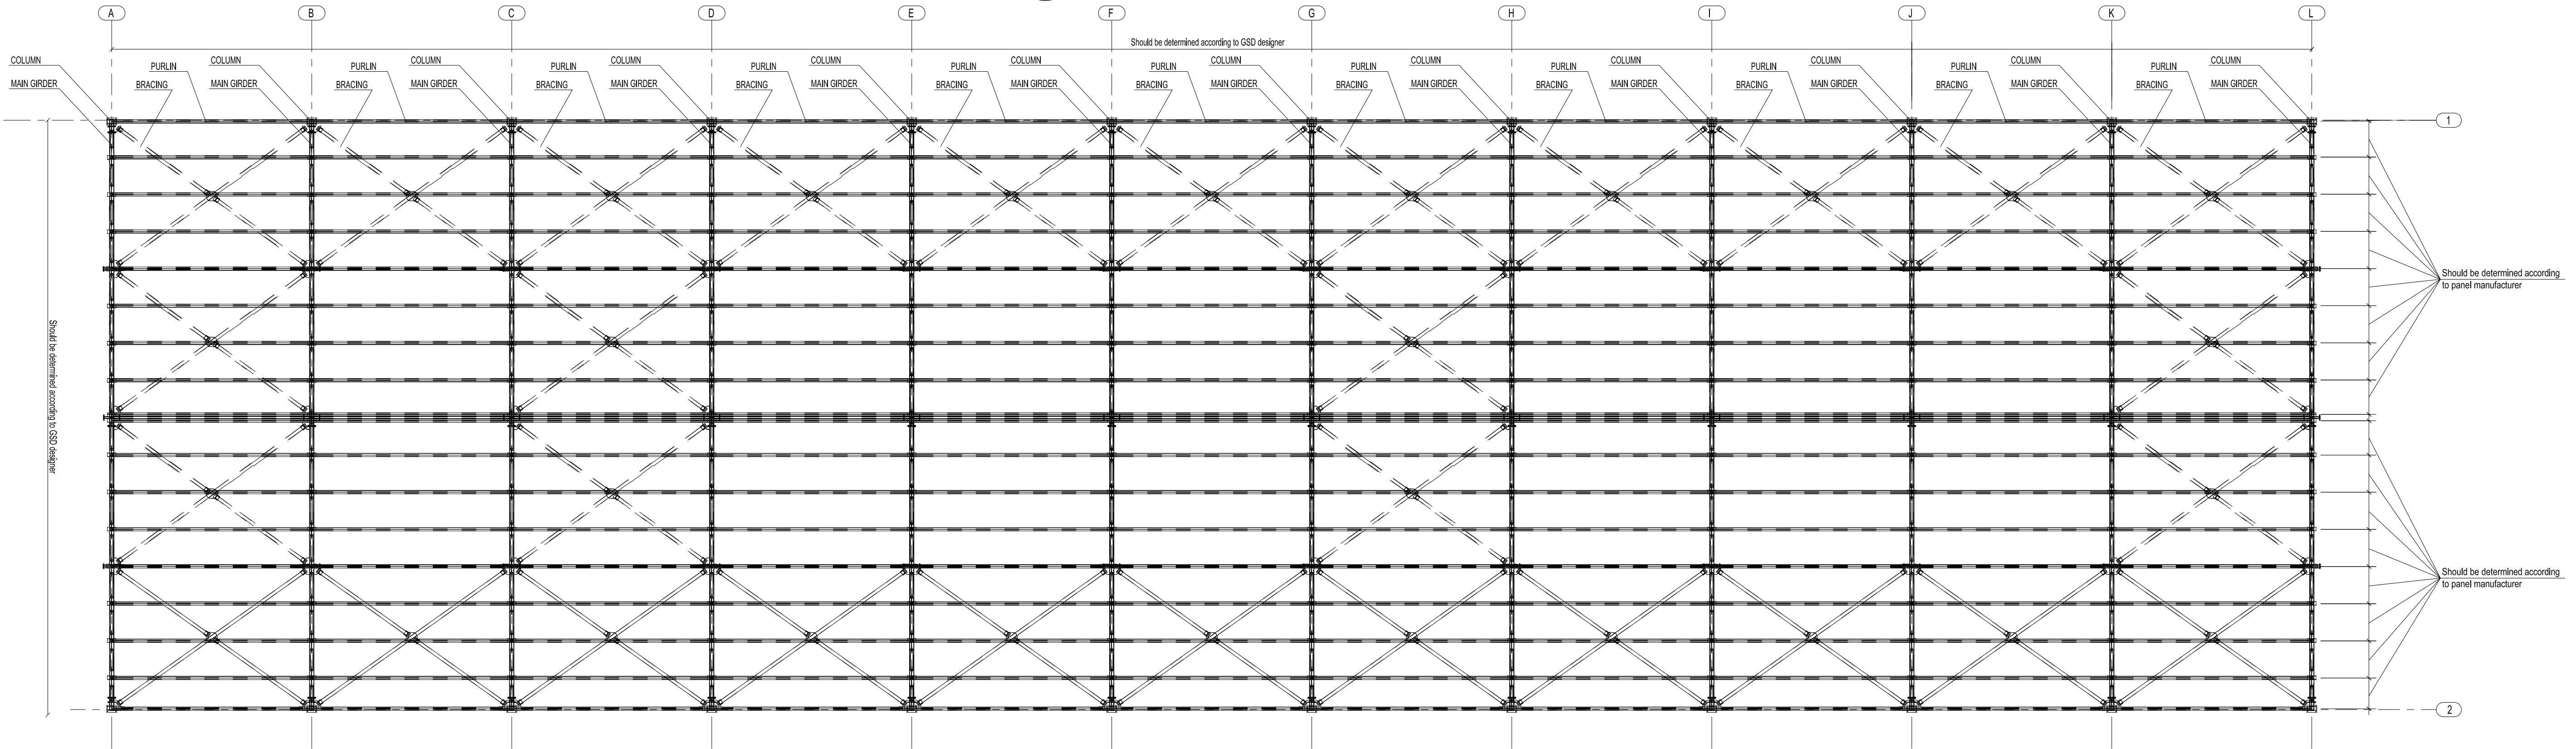

2 ROOF PLAN
STR-02 SCALE : NTS

GENERAL NOTES:

- 1- TOTAL OF VOLUME OF STORAGE AREA SHOULD BE MINIMUM 1200m³.
- 2- DESING OF STORAGE AREA IS UNDER THE CONTRACTOR'S RESPONSIBILITY.
- 3- DIMENSIONS OF THE STORAGE AREA SHOULD BE DETERMINED BY DESIGNER CONSIDERING ERO.
- 4- ±0.00 ELEVATIONS IS THE NATURAL GROUND ELEVATION.

ABBREVIATIONS:

NTS: NOT TO SCALE


Proje Adı
Drawing Title
Kilis-Technical Design and Engineering Services for Sludge Management Facilities
Kilis-Çamur Yönetim Tesisleri için Teknik Tasarım ve Mühendislik Hizmetleri
KILIS 1200m³ STORAGE AREA STRUCTURAL CONCEPTUAL DESIGN
KILIS 1200m³ DEPOLAMA ALANI YAPISAL KONSEPT TASARIMI
FOUNDATION PLAN & ROOF PLAN
TEMEL PLANI & ÇATI PLANI

Tasarım
Design

eptisa

Mühendislik
Beyaz Zambaklar Sokak 25/3 G.O.P.
06700 Ankara / Türkiye
Tel. +90 312 439 98 65 Faks +90 312 439 99 41
www.eptisa.com

	İSİM/NAME	İMZA/SIGNATURE	TARİH/DATE	ÇİZİM NO / DRAWING NO
Yapan Designed By.	Türköz GARGUN	Civil Engineer	28.03.2019	KLS-STA-STR-02
Çizen Drawn By.	Türköz GARGUN	Civil Engineer	28.03.2019	
Kontrol Controlled By.	Murat SONGÜR	Civil Engineer	29.03.2019	

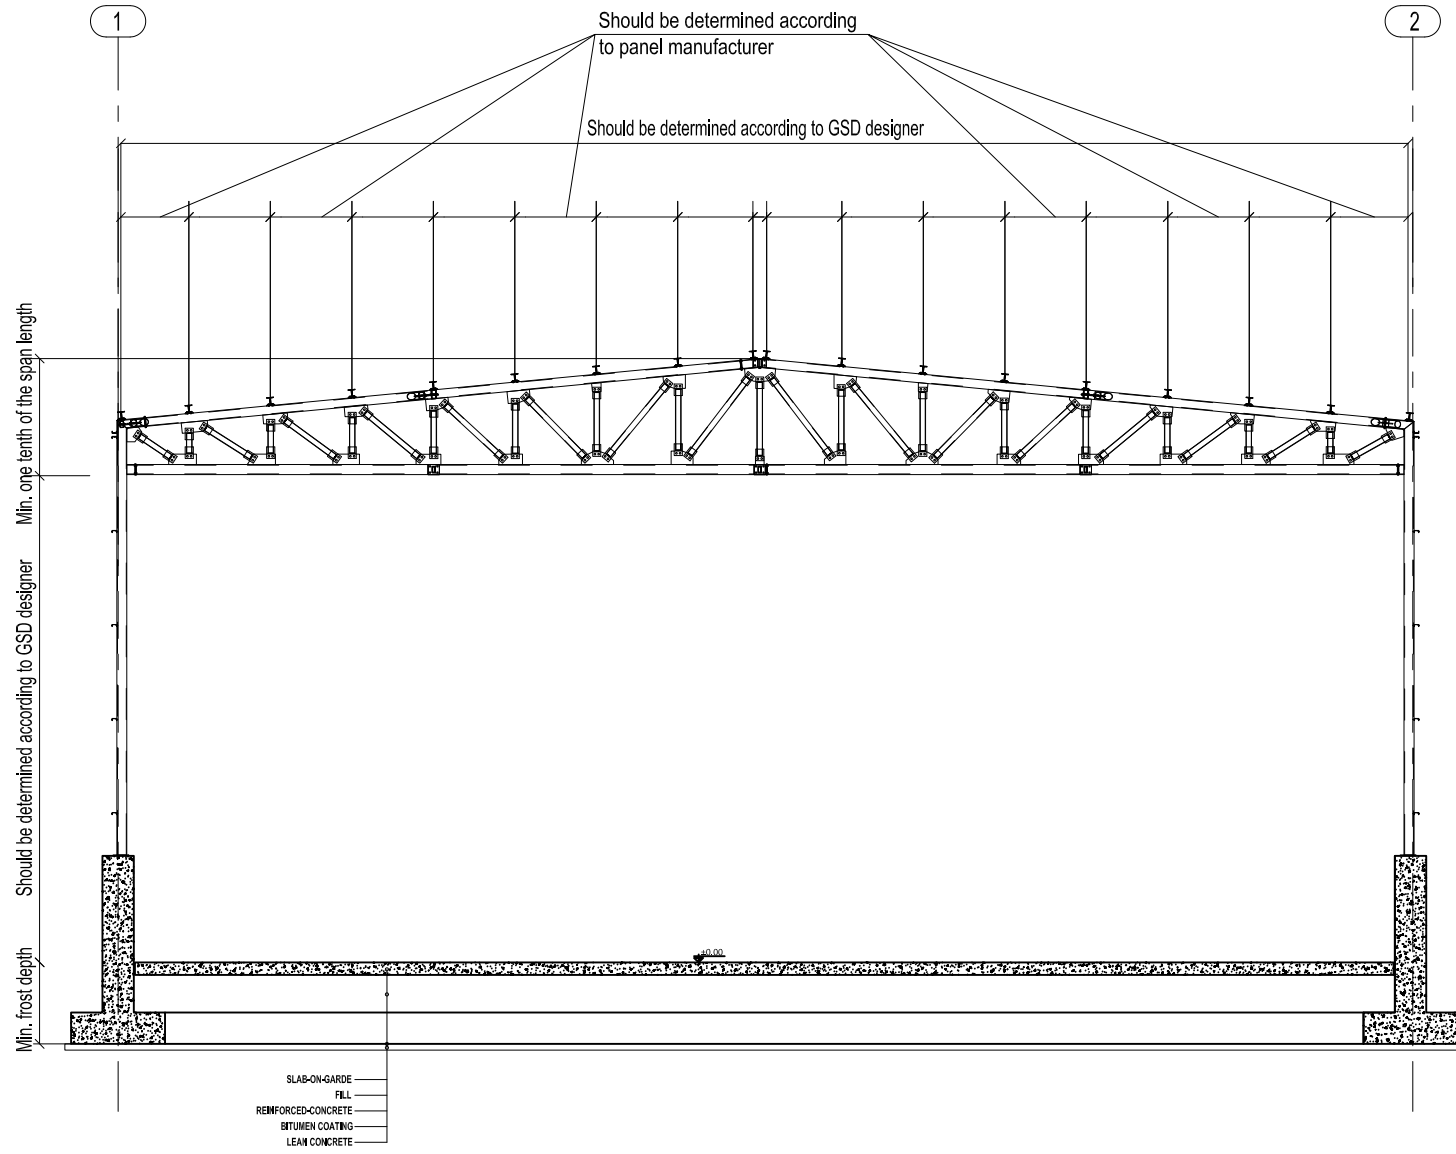


1 SECTION A-A
STR-03 SCALE : NTS

GENERAL NOTES:

- 1- TOTAL OF VOLUME OF STORAGE AREA SHOULD BE MINIMUM 1200m³.
- 2- DESING OF STORAGE AREA IS UNDER THE CONTRACTOR'S RESPONSIBILITY.
- 3- DIMENSIONS OF THE STORAGE AREA SHOULD BE DETERMINED BY DESIGNER CONSIDERING ERQ.
- 4- ±0.00 ELEVATIONS IS THE NATURAL GROUND ELEVATION.

ABBREVIATIONS:

NTS: NOT TO SCALE

Proje Adı Drawing Title	Kilis-Technical Design and Engineering Services for Sludge Management Facilities Kilis-Çamur Yönetim Tesisleri için Teknik Tasarım ve Mühendislik Hizmetleri KILIS 1200m ³ STORAGE AREA STRUCTURAL CONCEPTUAL DESIGN KİLİS 1200m ³ DEPOLAMA ALANI YAPISAL KONSEPT TASARIMI SECTION KESİT			
Tasarım Design	 Mühendislik Beyaz Zambaklar Sokak 25/3 G.O.P. 06700 Ankara / Türkiye Tel. +90 312 439 38 62; Fax. +90 312 439 09 41 www.eptisa.com			
	İSİM/NAME	İMZA/SIGNATURE	TARİH/DATE	ÇİZİM NO / DRAWING NO
Yapan Designed By.	Türköz GARGUN	Civil Engineer	28.03.2019	
Çizen Drawn By.	Türköz GARGUN	Civil Engineer	28.03.2019	KLS-STA-STR-03
Kontrol Controlled By.	Murat SONGÜR	Civil Engineer	29.03.2019	