



Guardhouse Drawings for UNDP School Rehabilitation Projects

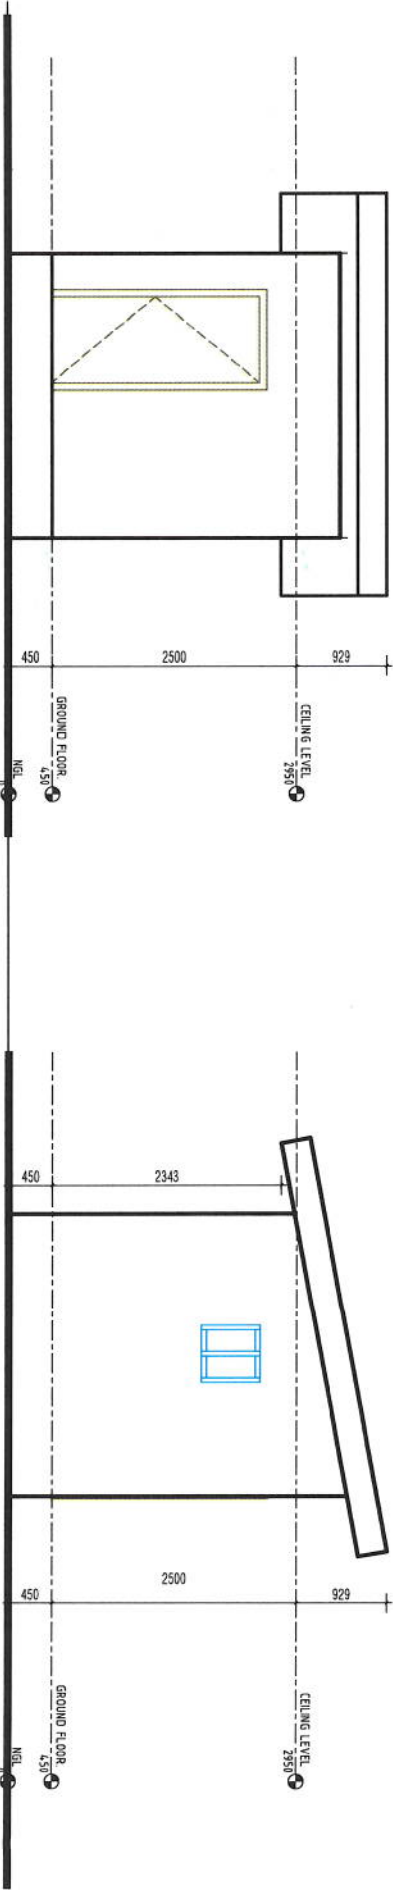

FRONT ELEVATION.

TYPICAL SIDE ELEVATION

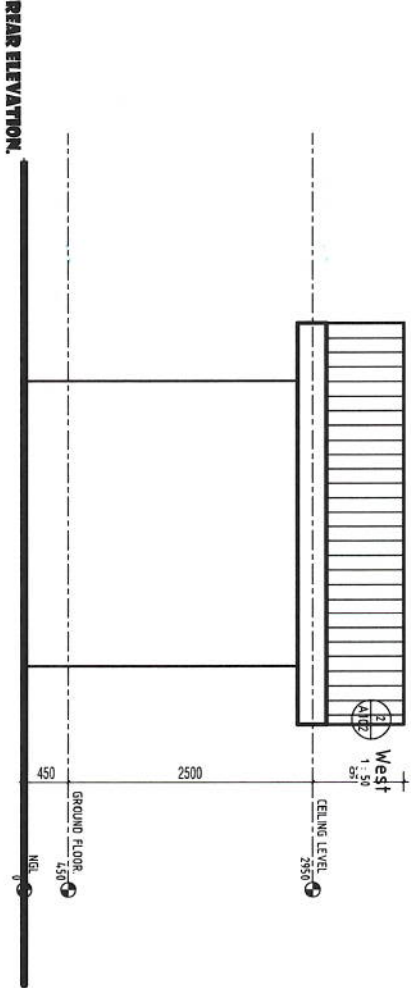

REAR ELEVATION.


DESIGN SENSE STUDIOS.

3 North
A102 1:50


No.	Description	Date

TITLE:
TYPICAL GUARD HOUSE DRAWING
FOR SCHOOL REHABILITATION
WORKS/BOREHOLE
REHABILITATION WORKS.

Unnamed		
PROJECT NUMBER	Project Number	A102
DATE		
DRAWN BY	ARC. ISHA ABHIRA KAPTE.	
CHECKED BY	Checker	SCALE
		1:50

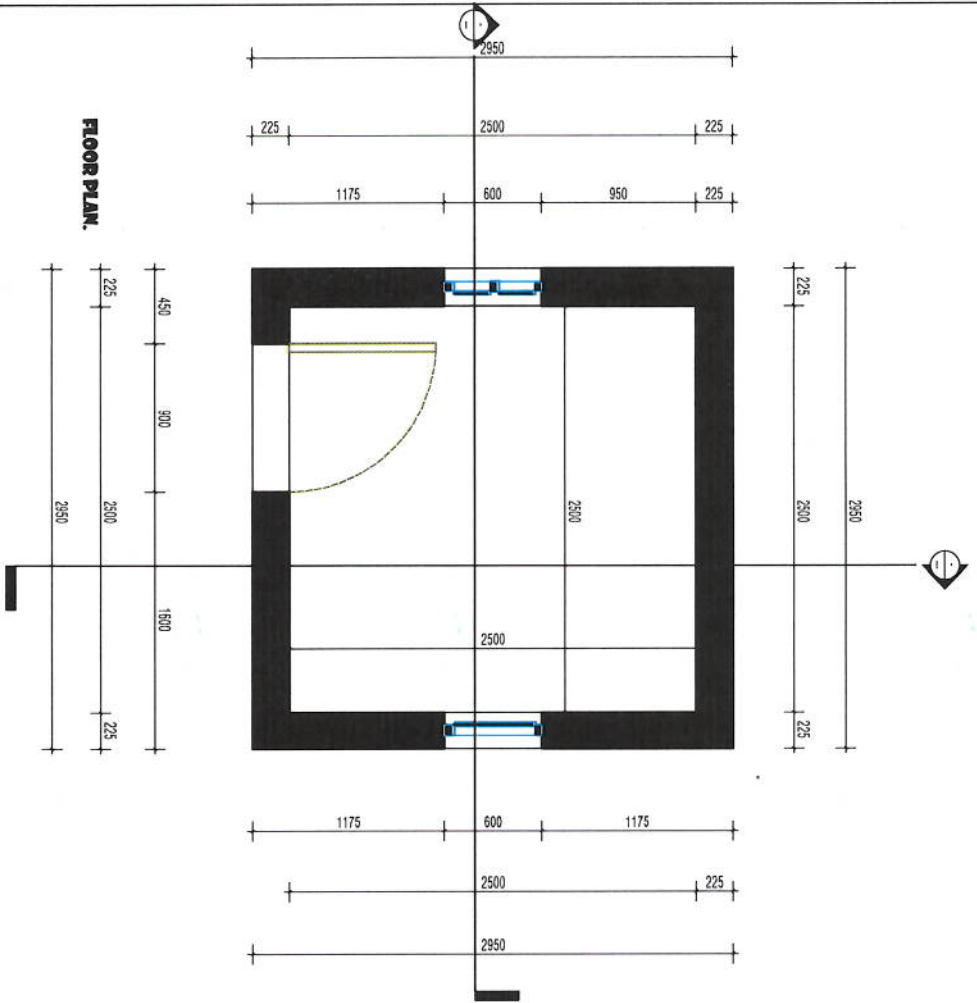

FLOOR PLAN.

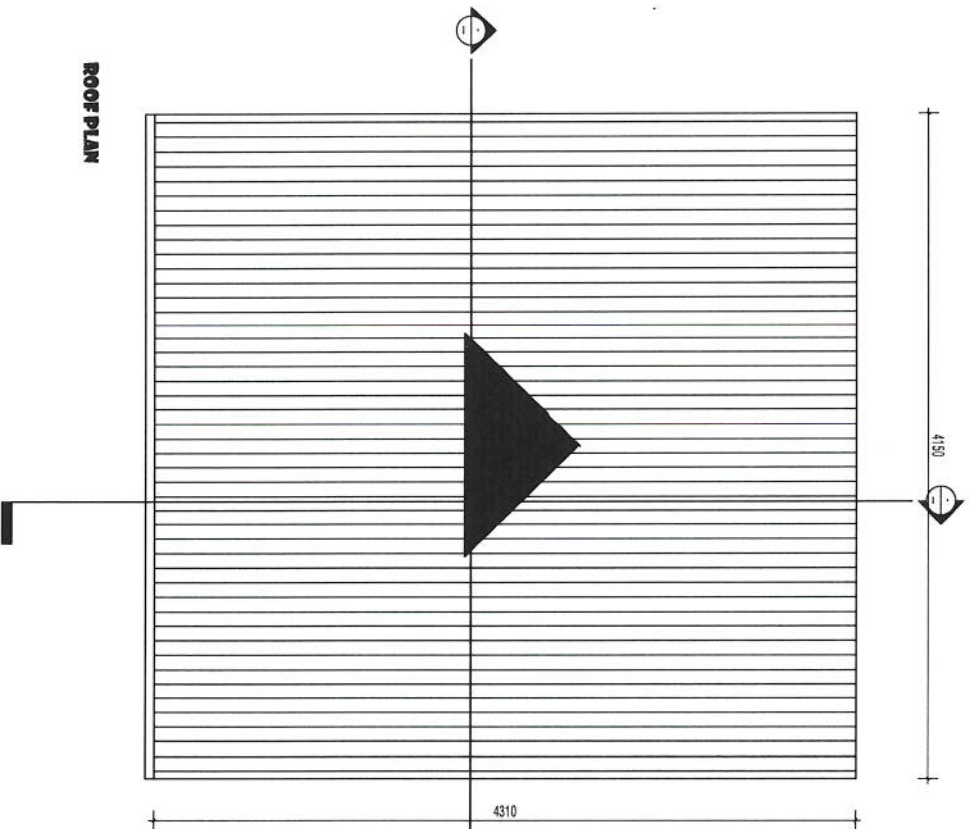

ROOF PLAN


DESIGN SENSE STUDIOS.

No.	Description	Date

TITLE:
TYPICAL GUARD HOUSE DRAWING
FOR SCHOOL REHABILITATION
WORKS/BORERHOLE
REHABILITATION WORKS.

Unnamed		Project Number	A101
PROJECT NUMBER	DATE	CHECKED BY	SCALE
		ARC. ISHAK ABDEL HAKIM.	1:30
		Checker	

- LONG SPAN ALUMINIUM ROOFING SHEETS ON
- 50MM x 75MM HARDWOOD PURLINS @ 900MM/C/C ON
- 50MM x 150MM HARDWOOD RAFTERS @ 1200MM/C/C ON
- 50MM x 150MM HARDWOOD STRUCTS @ 1200MM/C/C ON
- 50MM x 150MM HARDWOOD TIE BEAMS @ 1200MM ON
- 50MM x 50MM HARDWOOD NOGINS & JOISTS @ 600MM/C/C ON
- 25MM x 300MM WOODEN FACIA BOARD.

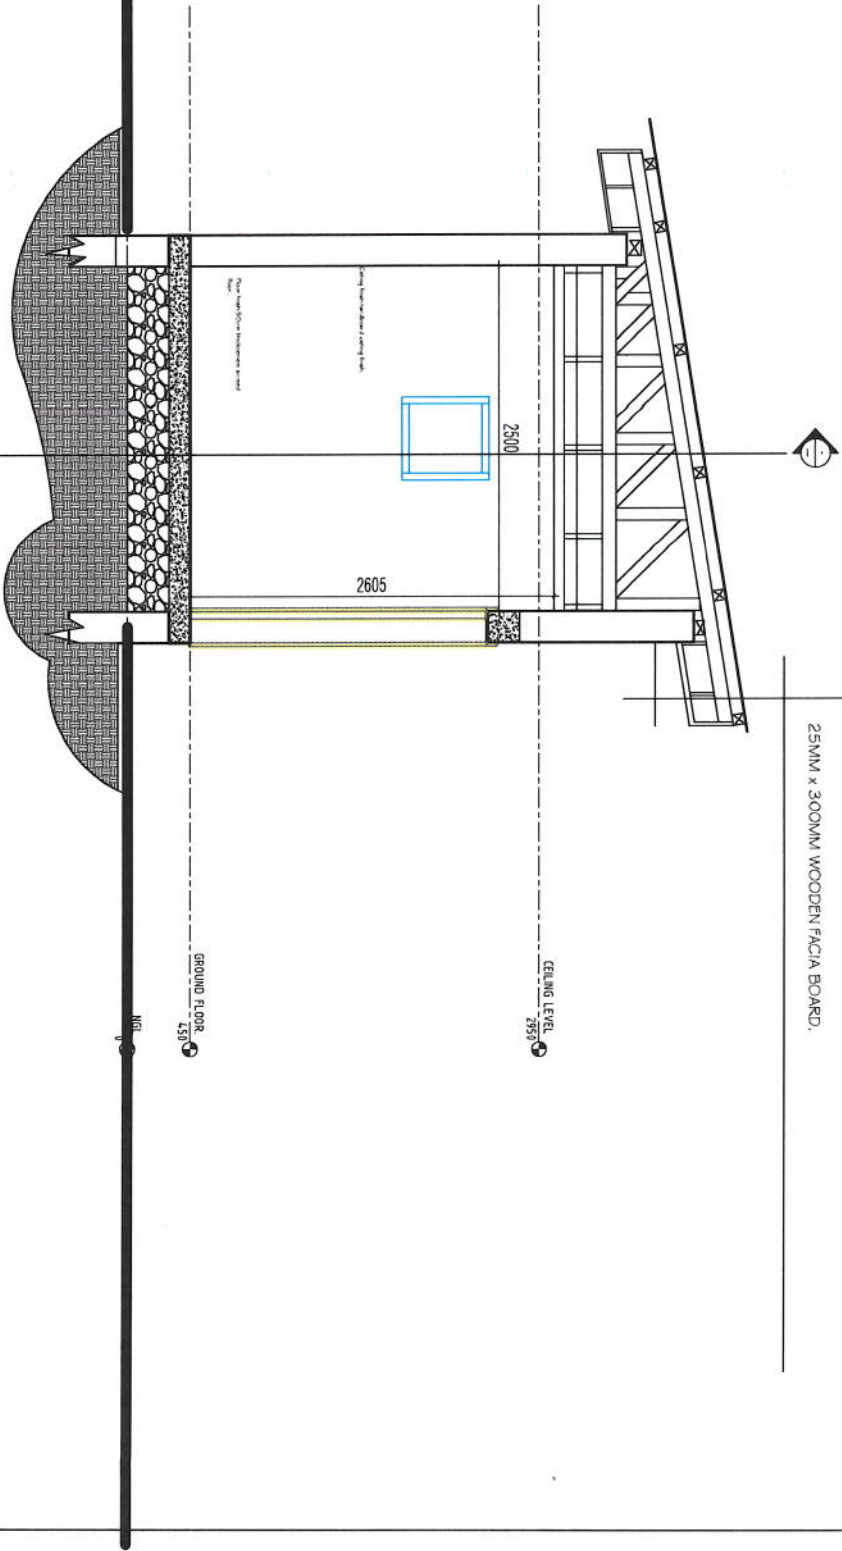

DESIGN SENSE STUDIOS.

No.	Description	Date

TITLE:
TYPICAL GUARD HOUSE DRAWING
FOR SCHOOL REHABILITATION
WORKS/BORERHOLE
REHABILITATION WORKS.

Unnamed		
PROJECT NUMBER	Project Number	
DATE		
DRAWN BY	ARC. HAH ABRAH HAH.	
CHECKED BY	Checker	
		SCALE
		A103
		1:35