

YOBE STATE

PRIMARY HEALTH CARE MANAGEMENT BOARD

NEW DESIGN OF BUILDING FACILITY

(TYPE I, II & III)

MINIMUM STANDARDS FOR

PRIMARY HEALTH CARE IN NIGERIA

NOTE:

Type	Description	Element	Colour	Material
I	Health Post: • Estimate coverage population: 500 above • Minimum Land Area: 1,200 square meter • Building of at least: 3 rooms • Staff quarters: 2 unit of 1 bedroom self-contained	Roof Internal Walls i. Lower Half (1.8m High) ii. Upper Half (1.2m High) External Walls i. Lower Half (1.2m High) ii. Upper Half (2.8m High) Wall Fence i. Wall ii. Pillar	Cream Cream Off White Cream Off White Cream	Long Span Alu-zinc Gloss paint Emulsion Gloss paint Emulsion Emulsion Emulsion Emulsion
II	Primary Health Clinic: • Estimate coverage population: 2,000 – 5,000 • Minimum Land Area: 2,475 square meter • Building of at least: 5 rooms • Staff quarters: 2 bedroom apartment	Roof Internal Walls iii. Lower Half (1.8m High) iv. Upper Half (1.2m High) External Walls iii. Lower Half (1.2m High) iv. Upper Half (2.8m High) Wall Fence iii. Wall iv. Pillar	Blue Blue White Blue White White Blue	Long Span Alu-zinc Gloss paint Emulsion Gloss paint Emulsion Emulsion Emulsion Emulsion
III	Primary Health Care Center: • Estimate coverage population: 10,000 – 20,000 • Minimum Land Area: 4,200 square meter • Building of at least: 13 rooms • Staff quarters: 2 unit of 1 bedroom flat	Roof Internal Walls v. Lower Half (1.8m High) vi. Upper Half (1.2m High) External Walls v. Lower Half (1.2m High) vi. Upper Half (2.8m High) Wall Fence v. Wall vi. Pillar	Green Green Off White Green Off White Off White Green	Long Span Alu-zinc Gloss paint Emulsion Gloss paint Emulsion Emulsion Emulsion Emulsion

GEN HOUSE

VIP TOILET

3796

RESIDENT
UNIT

6248

24894

45535

8576


31954

PHC TYPE 3

15506

GATE HOUSE

PHC TYPE 3
SITE LAYOUT

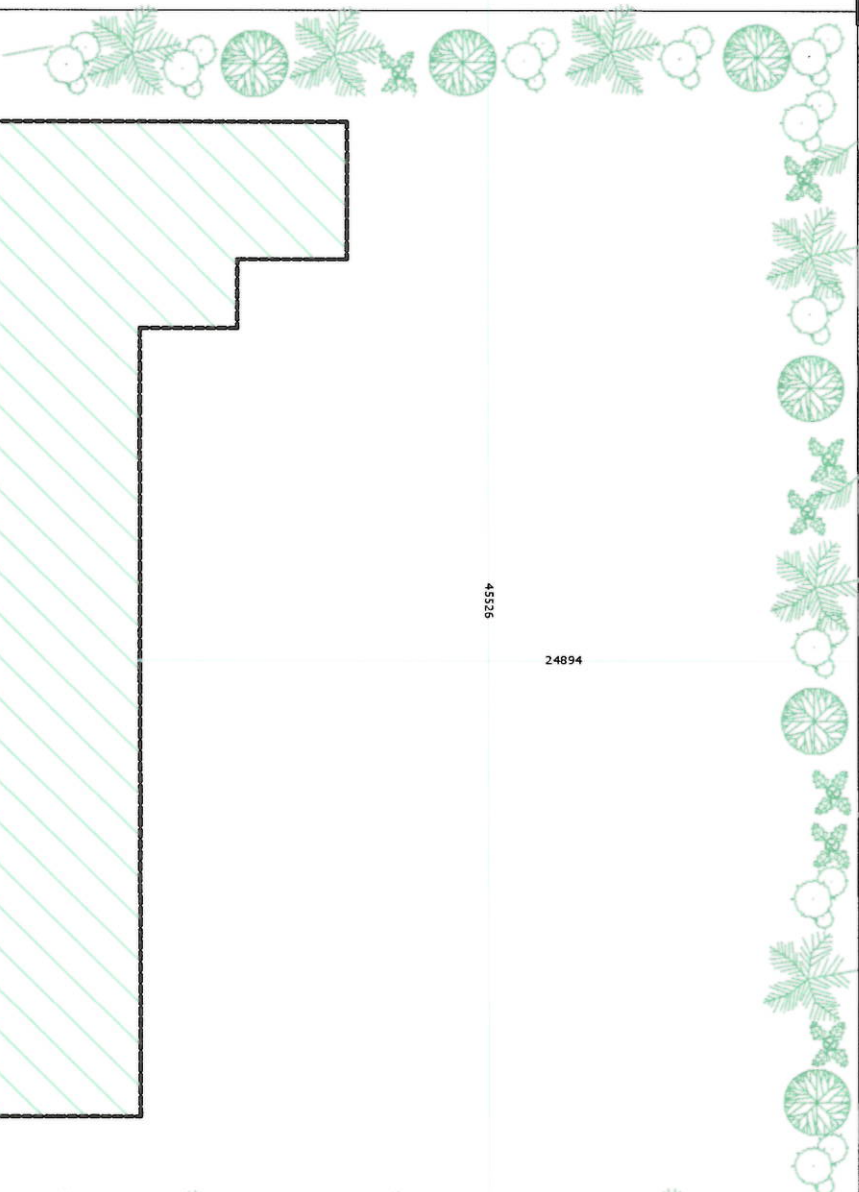

FLOOR PLAN



Revision


Client
YOBE STATE PRIMARY HEALTH
CARE MANAGEMENT BOARD

Project
PRIMARY HEALTH CARE
CENTRE (TYPE 3)


Content
FLOOR PLAN

Location

Design by	MUTU D. DANAGUM	
Drawing No		
Reference		
Date	2017	
Sheet No	No 2	

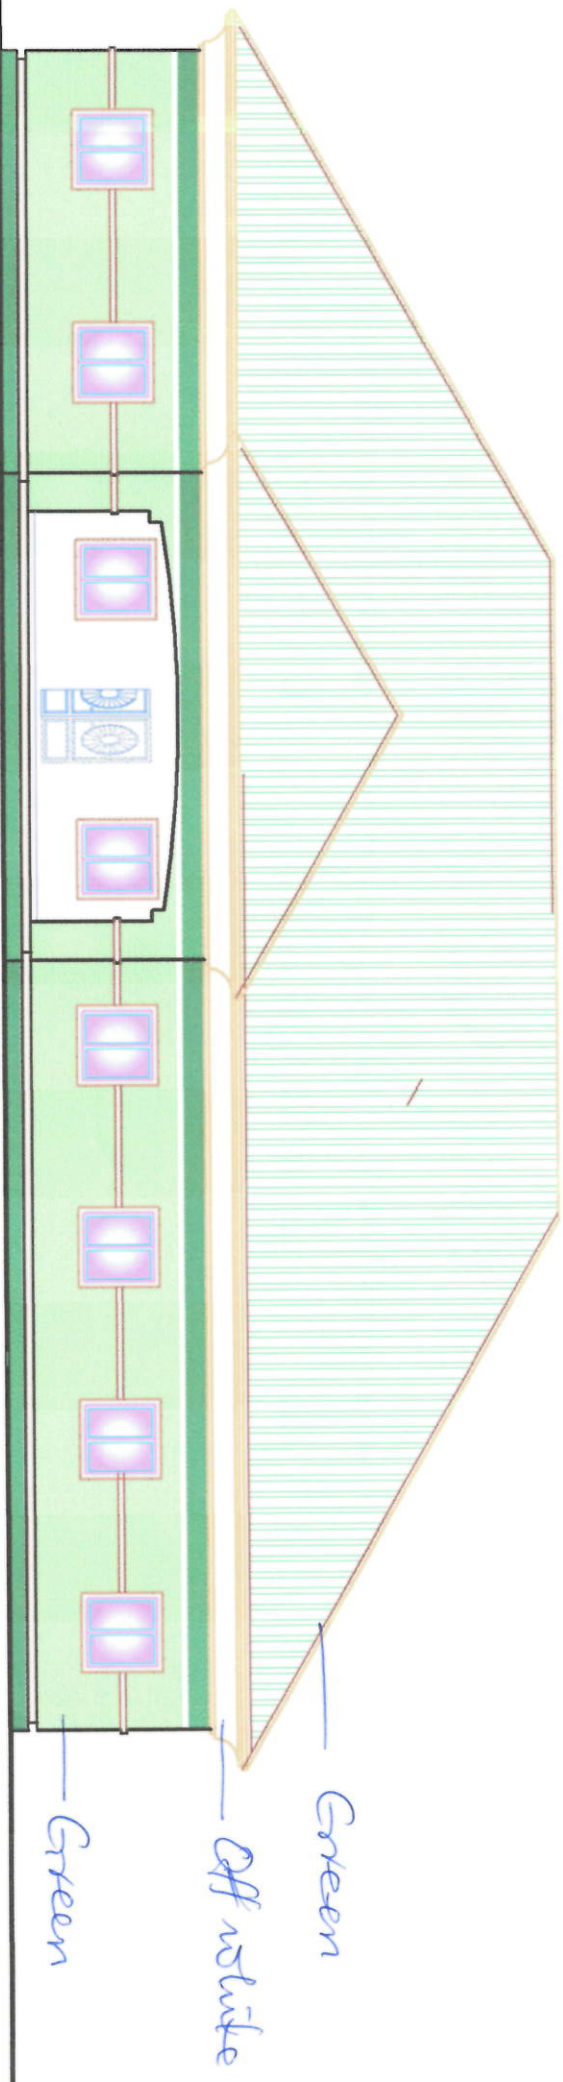


APPROACH VIEW

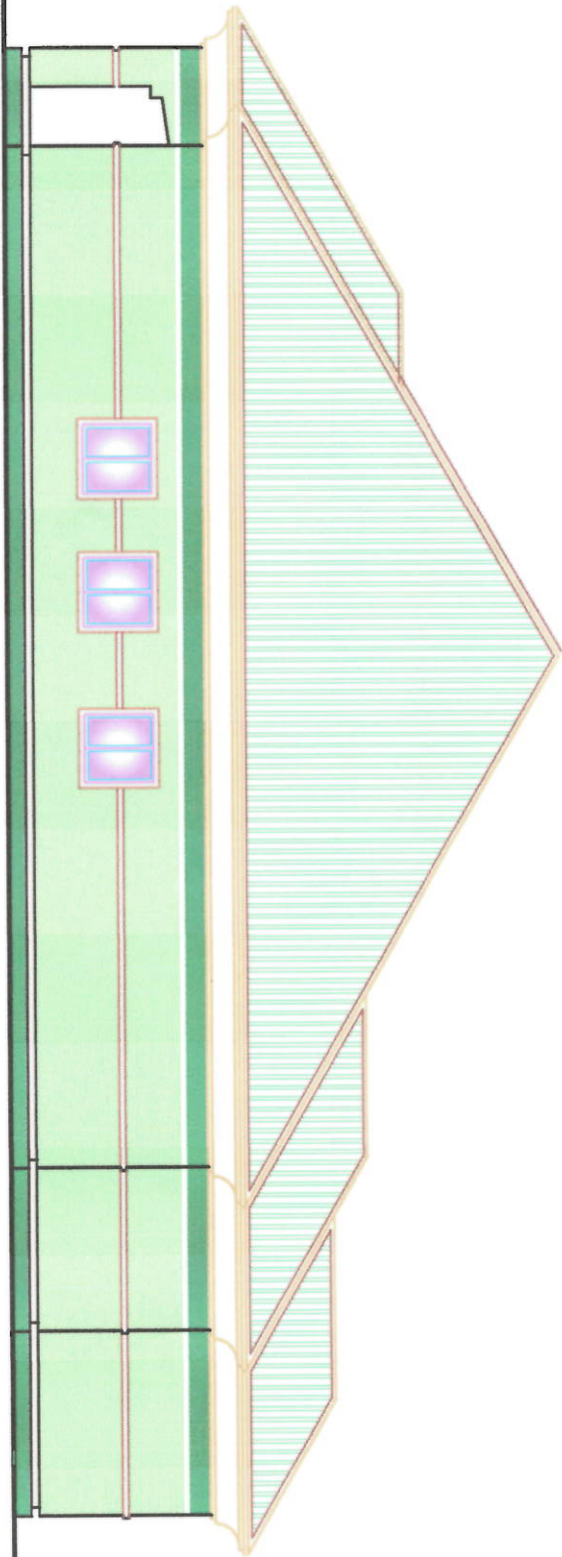


RIGHT SIDE VIEW

Revision		Client		Project		Contact		Design by		MUTPD 1. DAMAGUM	
		YOBE STATE PRIMARY HEALTH CARE MANAGEMENT BOARD		RIMARY HEALTH CARE		ELEVATIONS		Drawing No			
								Reference			
								Date		2017	
								Sheet No		No 2	

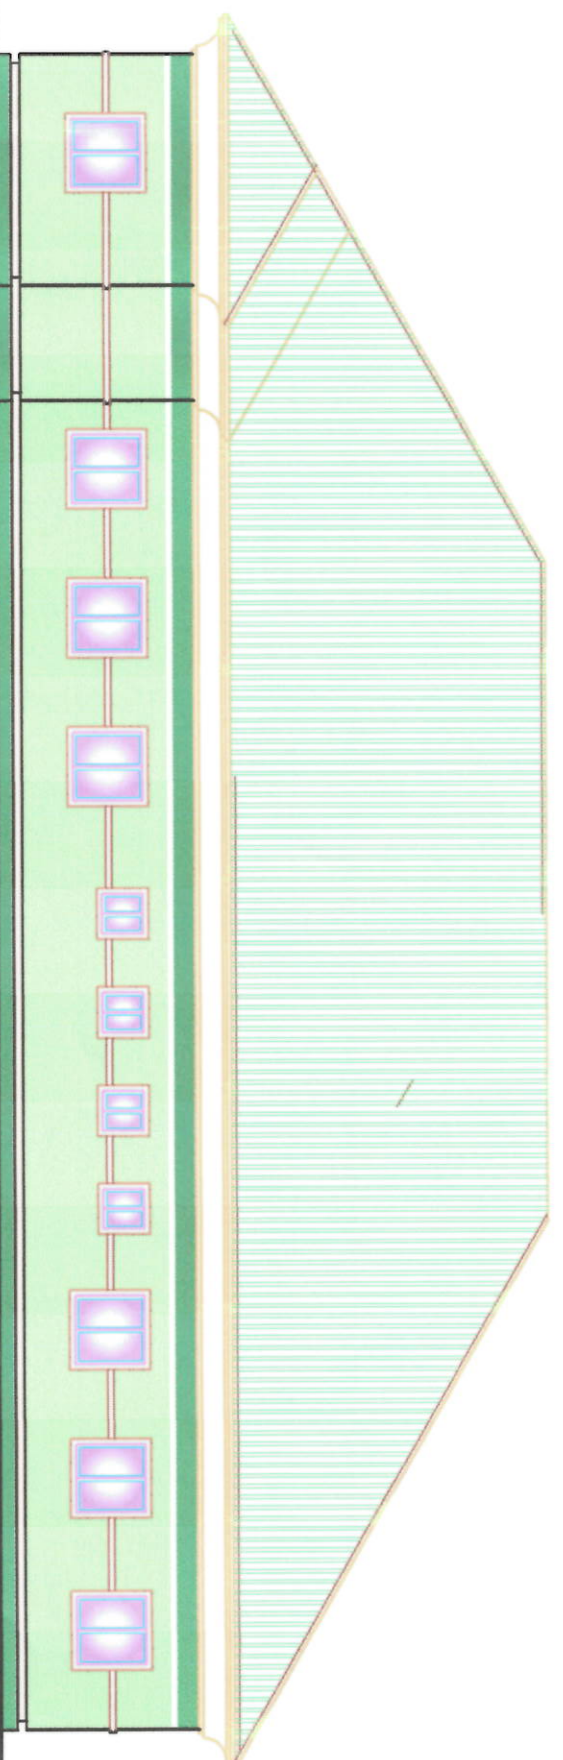

REAR SIDE VIEW

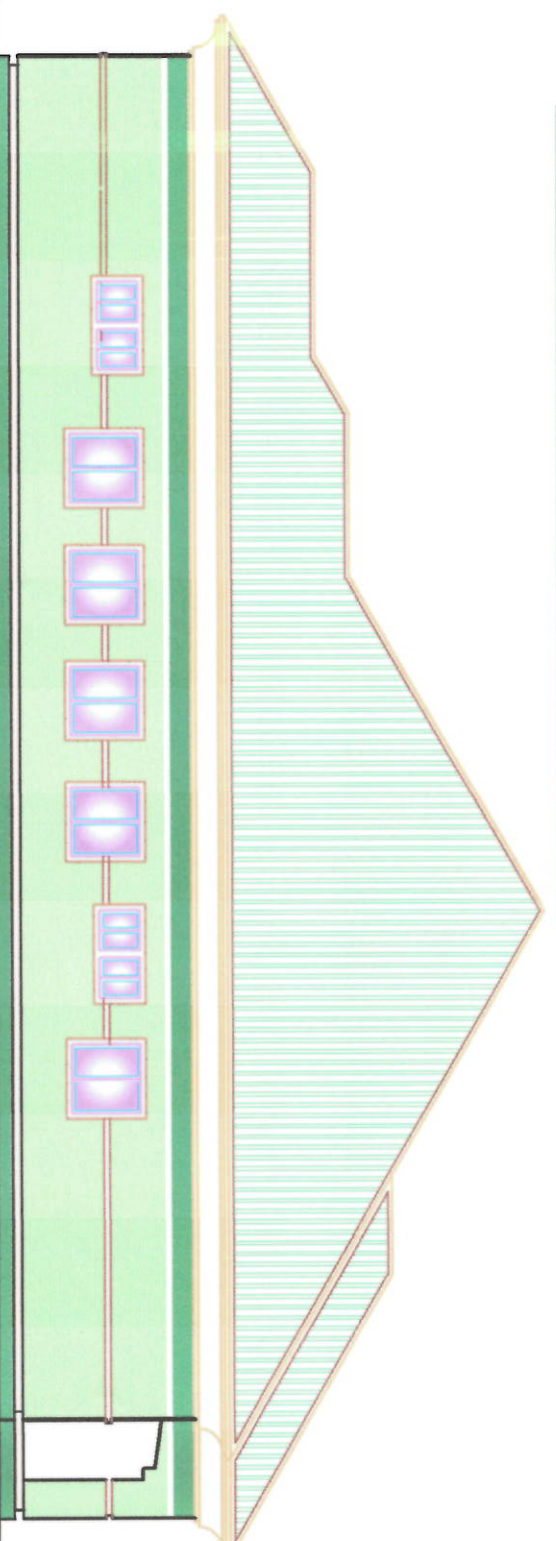

LEFT SIDE VIEW

Revision

Client

YOBE STATE PRIMARY HEALTH
CARE MANAGEMENT BOARD

Project

RIMARY HEALTH CARE

Content

ELEVATIONS 2

Location

Design by

MUHTDI DAMANUM

Drawing No


Reference

Date

Sheet No

2017

No 2

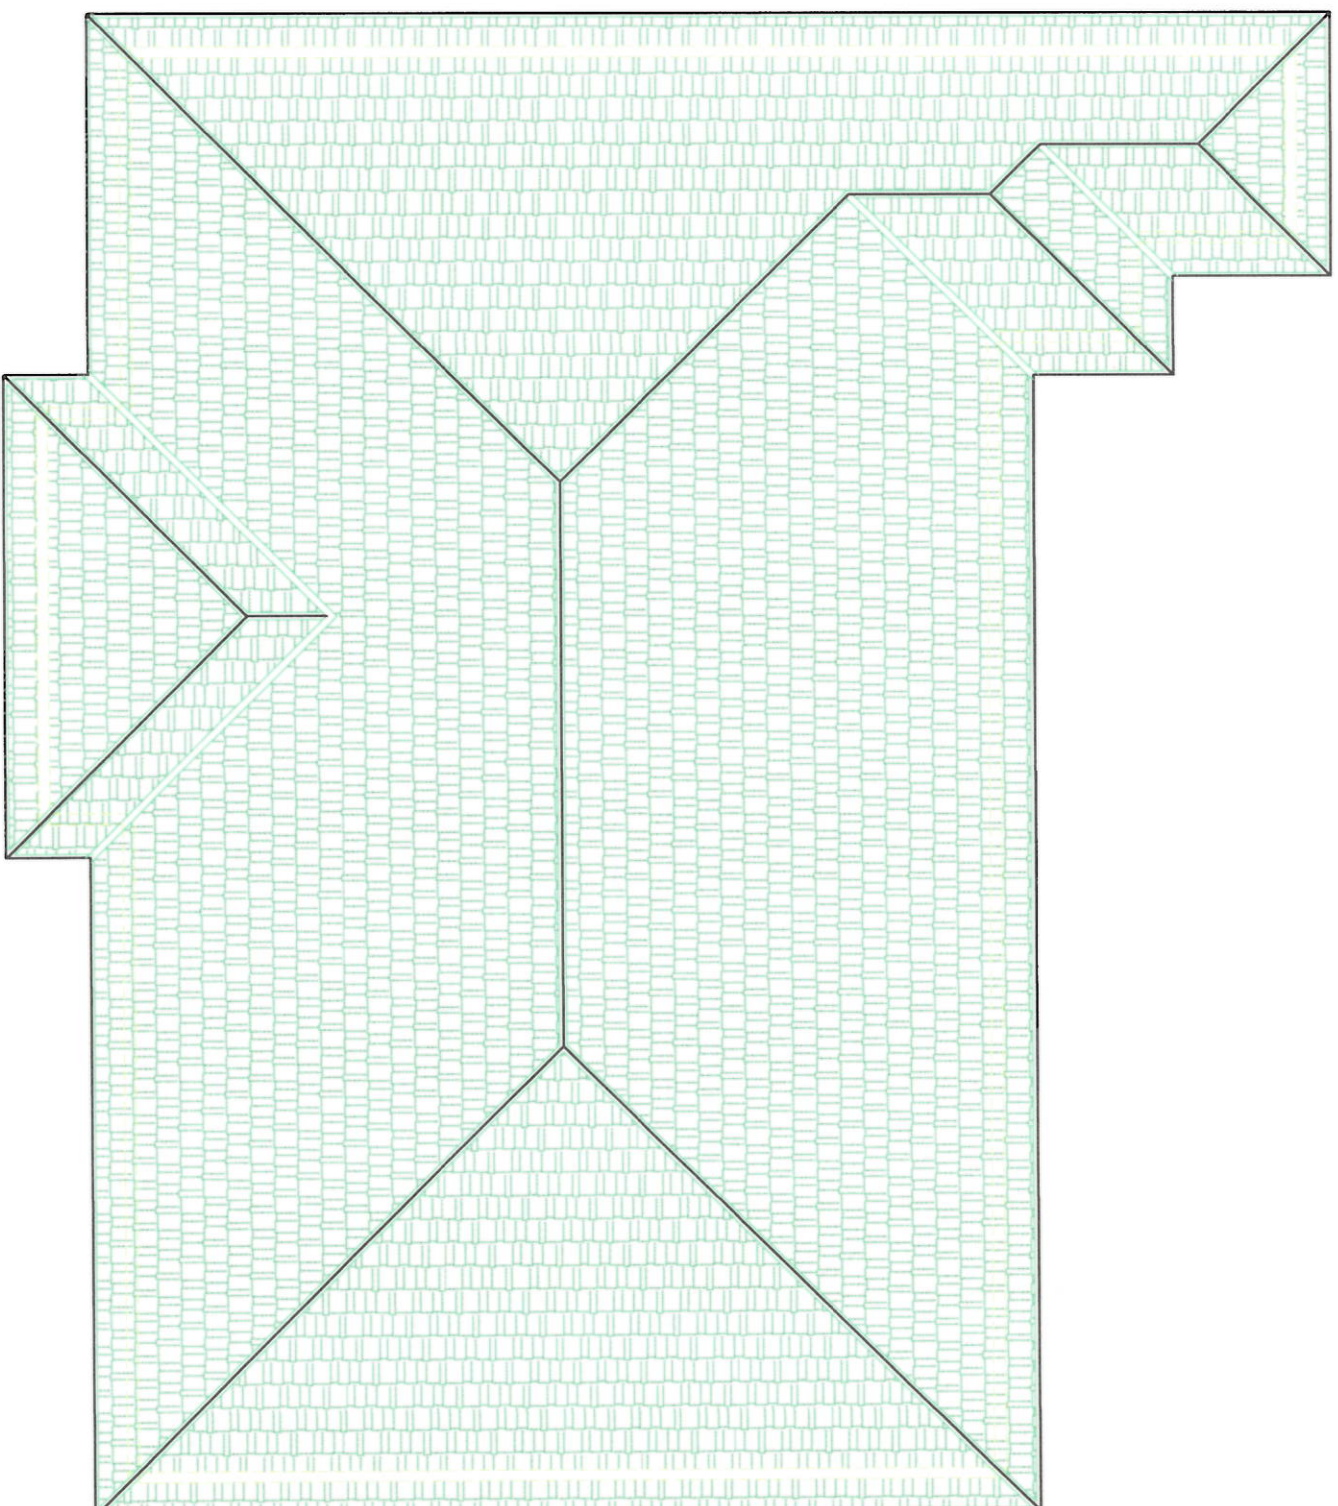

ROOF PLAN

Revision

Client

YOBE STATE PRIMARY HEALTH
CARE MANAGEMENT BOARD

Project

PRIMARY HEALTH CARE
CENTRE

Cont. 1

Section

ROOF PLAN

Design by

MUHAMMAD DAMINGUM

Drawing No

Reference

Date

Sheet No

2017

No 3

