




FRONT ELEVATION



TYPICAL ELEVATION

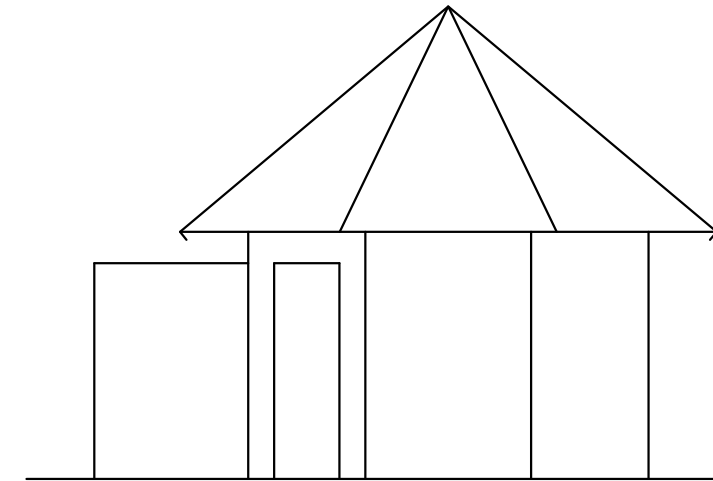

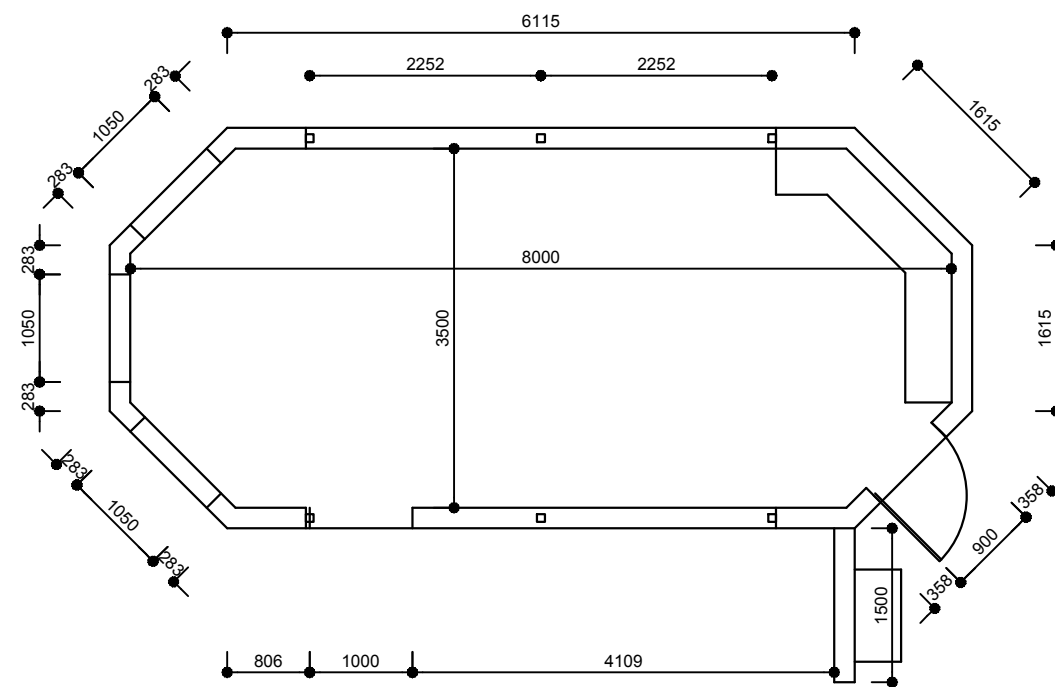

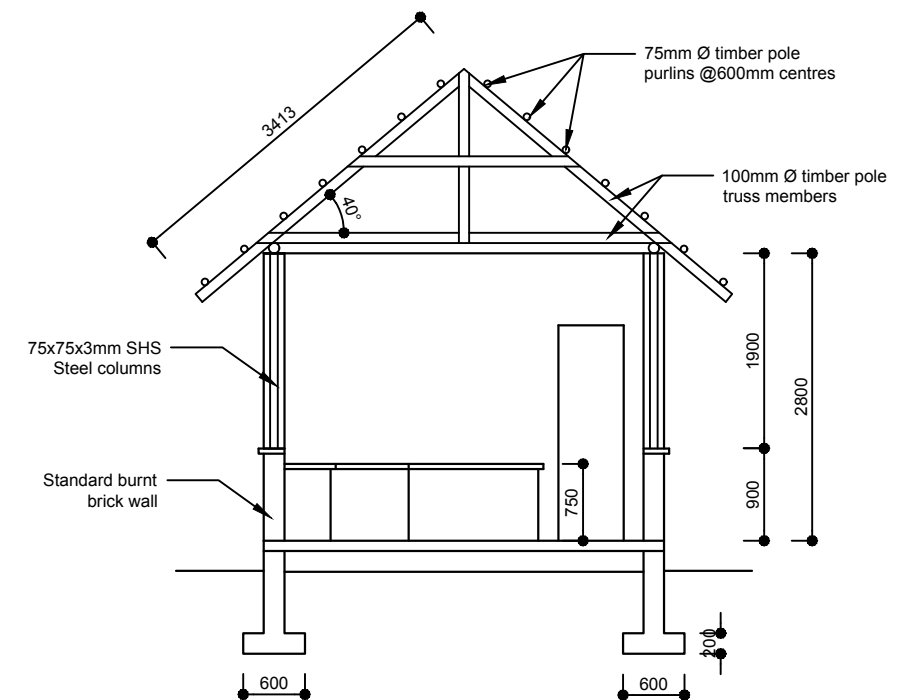FLOOR LAYOUT PLAN



SECTION

TENDER DRAWING

	UNITED NATIONS DEVELOPMENT PROGRAMME Juba - South Sudan	DRAWING TITLE: Naivasha Tukuls	SHEET CONTENT: Floor Layout Plan, elevations & section	SCALE: 1:100, 1:75.	
		DRAWING NAME: RR Tukul.dwg		DATE: June 2019	
	COUNTRY OFFICE Common services unit Juba - South Sudan	DESIGN BY: UNDP		CONTRACT No:	DRAWING No: 01
		DRAWN BY: Okungulu		APPROVED FOR IMPLEMENTATION:	