

DZ
architectural
design studio

DZOVAG MANDJIKIAN

Electoral Commission Training Center
UNDP Funded Project
YEREVAN - ARMENIA
Drawings & Specifications
3rd of June 2019

INDEX

D001 – Symbols & Finishes

D002 – GA Plan

D003 – Reflected Ceiling Plan

D004 – Furniture Layout Opt 1

D005 – Furniture Layout Opt 2

D006 – Furniture Layout Opt 3

D007 – Furniture Layout Opt 4

D008 – Coloured Floor Plan

D009 – Library Plan ,Elevations & Section

D009-a – Library Details & Reference Images

D009-b – Library Coloured Elevation

D010 – Table Variations


D010-a – Table ty-a Plan & Elevations

D010-b – Table ty-b Plan & Elevations

D010-c – Table Support Detail

D010-d – Table Visuals

FINISHES

 

PT 01
Delux 83YY 88/033
Tikkurila RAL 9016 Verkehrsweib



PT 02
Flamenco 30 L93.C1.H360




PT 03
Granit 50 L80.C0.H0



WD 01
Hazelnut veneer,color to match sample



MT 01
Ral 9006

 

MT 02
Perforated Metal Ral 9006

GENERAL NOTES

1.
- ALL CONSTRUCTION AND FABRICATION SHALL COMPLY WITH THE CURRENT BUILDING CODES, ORDINANCES, STATUTES AND ALL OTHER APPLICABLE CODES WHICH GOVERN THE SITE FOR WHICH THESE DRAWINGS PERTAIN.
2.
- THE MILLWORK/JOINTERY CONTRACTOR SHALL INVESTIGATE, VERIFY AND BE RESPONSIBLE FOR ALL CONDITIONS AND DIMENSIONS OF THE FIXTURES AND SHALL NOTIFY INTERNATIONAL DESIGN STUDIO ABOUT ANY CONDITION ARISING FROM THIS INVESTIGATION THAT REQUIRES MODIFICATION OR CHANGE BEFORE PROCEEDING WITH WORKS.
3.
- ALL DIMENSIONS ARE MEASURED TO GRID LINE, FACE OF MASONRY OR FACE FINISHED WALL UNLESS OTHERWISE NOTED. ALL WRITTEN DIMENSIONS SHALL HAVE PRECEDENCE OVER SCALING OF THE DRAWINGS. DRAWINGS SHOULD NOT BE SCALED; IF MORE DIMENSIONS ARE REQUIRED, NOTIFY INTERNATIONAL DESIGN STUDIO IMMEDIATELY. ALL DIMENSIONS SHALL BE VERIFIED ON SITE AND INTERNATIONAL DESIGN STUDIO SHALL BE NOTIFIED OF ANY ERRORS OR DIMENSIONS REQUIRING CORRECTION BEFORE PROCEEDING WITH WORKS.
4.
- THE GENERAL CONTRACTOR SHALL BE RESPONSIBLE FOR PROVIDING ALL NECESSARY BLOCKING, BACKING, FRAMING, HANGERS OR ANY OTHER SUPPORTS FOR ALL FIXTURE EQUIPMENT, CABINETRY, FURNISHINGS AND ALL ITEMS WHICH REQUIRE THE SAME.
5.
- CUTOUT PATTERNS AND/OR TEMPLATES SHALL BE PROVIDED BY THE SPECIALIST SUBCONTRACTOR SUPPLIER TO THE MILLWORK/JOINTERY CONTRACTOR AND/OR GENERAL CONTRACTOR FOR ALL ITEMS WHICH REQUIRE COORDINATION OF EQUIPMENT INTO BUILT-IN FIXTURES.
6.
- IT IS THE INTENT OF THE DRAWINGS THAT ALL EXPOSED SURFACES RECEIVE FINISHES AS INDICATED ON THE DRAWINGS OR IN THE SPECIFICATIONS UNLESS NOTED OTHERWISE, ANY SURFACES NOT HAVING A SPECIFIC FINISH NOTED, NOR ARE NOTED TO REMAIN UNFINISHED , SHALL BE BROUGHT TO THE ATTENTION OF THE ARCHITECT/DESIGNER AND FINISHED AS THE ARCHITECT/DESIGNERS INSTRUCTIONS.
7.
- FOR BUILDING CODES & FIRE STRATEGY REQUIREMENTS REFER TO THE ARCHITECT DRAWINGS THE CONTRACTOR IS TO VERIFY DOORS DETAILS AGAINST THE APPROVED FIRE STRATEGY.
8.
- ALL SAMPLES ARE TO BE APPROVED BY THE DESIGNER BEFORE MANUFACTURING.
9.
- ELECTRICAL (WITH TELEPHONE / AUDIO VISUAL SYSTEM) A/C DRAWING ARE PREPARED SEPARATING BY THE M.E.P CONSULTANT.
10.
- THESE DRAWINGS ARE FOR DESIGN INTENT ONLY, NOT TO BE USED FOR CONSTRUCTION. CONTRACTOR TO PROVIDE THEIR SHOP DRAWINGS FOR APPROVAL.

KEY PLAN



GENERAL NOTES

1. DO NOT SCALE FROM THIS DRAWING.
2. THIS DRAWING MUST BE READ IN CONJUNCTION WITH ALL OTHER RELEVANT DRAWINGS.
3. CONTRACTOR MUST REPORT ANY DISCREPANCIES PRIOR TO EXECUTION OF ANY WORKS.
4. ALL DIMENSIONS MUST BE VERIFIED ON SITE PRIOR TO ORDER OR MANUFACTURE OF MATERIALS OR PRODUCTION OF SHOP DRAWINGS.

REV	DATE	DESCRIPTION	REVISED BY
ISSUE: FINAL DESIGN			
DESIGN & SUPERVISION CONSULTANT			

DESIGN BUILDER

SUB CONTRACTOR

PROJECT


ELECTORAL COMMISSION
TRAINING CENTER

SHEET TITLE

SYMBOLS & FINISHES

ECTC_01906_D001

APPROVALS		
ISSUED BY:	INITIALS	DATE
CHECKED BY:		
INTEGRATED CHECKED BY:		
SCALE	PROJECT NO. 01906	

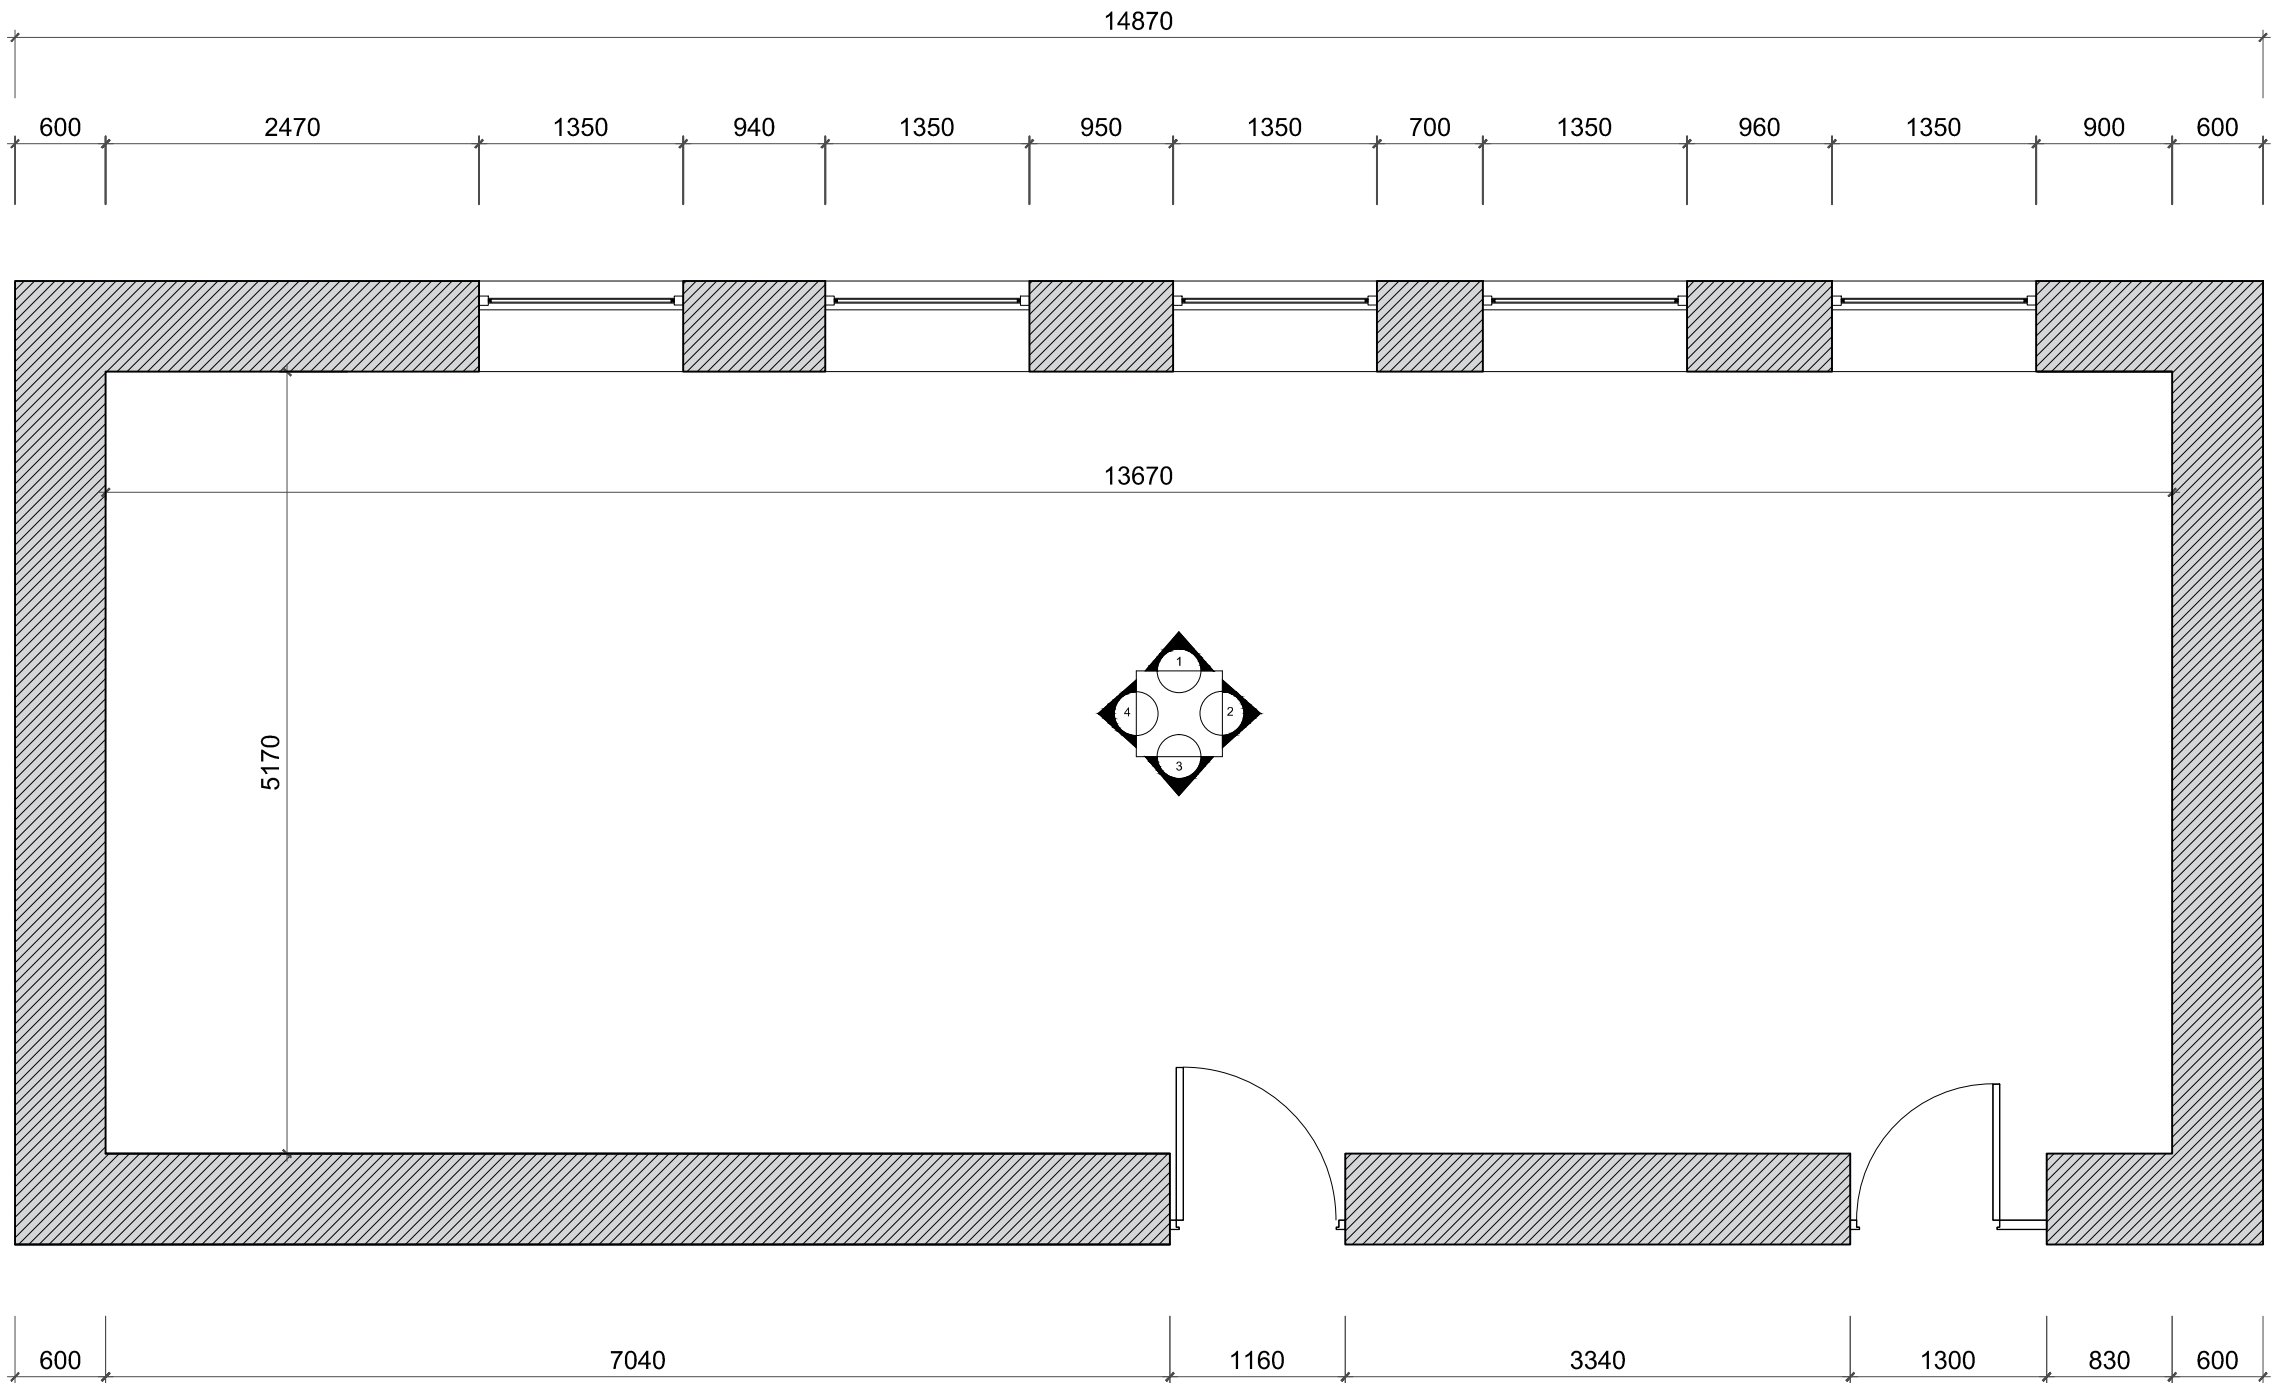

1 Plan

Electoral Commision Training Center

SCALE 1:100

KEY PLAN



GENERAL NOTES

1. DO NOT SCALE FROM THIS DRAWING.
2. THIS DRAWING MUST BE READ IN CONJUNCTION WITH ALL OTHER RELEVANT DRAWINGS.
3. CONTRACTOR MUST REPORT ANY DISCREPANCIES PRIOR TO EXECUTION OF ANY WORKS.
4. ALL DIMENSIONS MUST BE VERIFIED ON SITE PRIOR TO ORDER OR MANUFACTURE OF MATERIALS OR PRODUCTION OF SHOP DRAWINGS.

REV	DATE	DESCRIPTION	REVISED BY
ISSUE: FINAL DESIGN			
DESIGN & SUPERVISION CONSULTANT			

DESIGN BUILDER

SUB CONTRACTOR

PROJECT

ELECTORAL COMMISSION
TRAINING CENTER

SHEET TITLE

GA PLAN

ECTC_01906_D002

APPROVALS		
ISSUED BY:	INITIALS	DATE
CHECKED BY:		
INTEGRATED CHECKED BY:		
SCALE		

PROJECT NO.
01906

KEY PLAN



GENERAL NOTES

- 1. DO NOT SCALE FROM THIS DRAWING.
- 2. THIS DRAWING MUST BE READ IN CONJUNCTION WITH ALL OTHER RELEVANT DRAWINGS.
- 3. CONTRACTOR MUST REPORT ANY DISCREPANCIES PRIOR TO EXECUTION OF ANY WORKS.
- 4. ALL DIMENSIONS MUST BE VERIFIED ON SITE PRIOR TO ORDER OR MANUFACTURE OF MATERIALS OR PRODUCTION OF SHOP DRAWINGS.

REV	DATE	DESCRIPTION	REVISED BY
ISSUE: FINAL DESIGN			

DESIGN & SUPERVISION CONSULTANT

DESIGN BUILDER

SUB CONTRACTOR

PROJECT


ELECTORAL COMMISSION
TRAINING CENTER

SHEET TITLE

REFLECTED CEILING PLAN

ECTC_01906_D003

APPROVALS		
ISSUED BY:	INITIALS	DATE
CHECKED BY:		
INTEGRATED CHECKED BY:		
SCALE		PROJECT NO. 01906

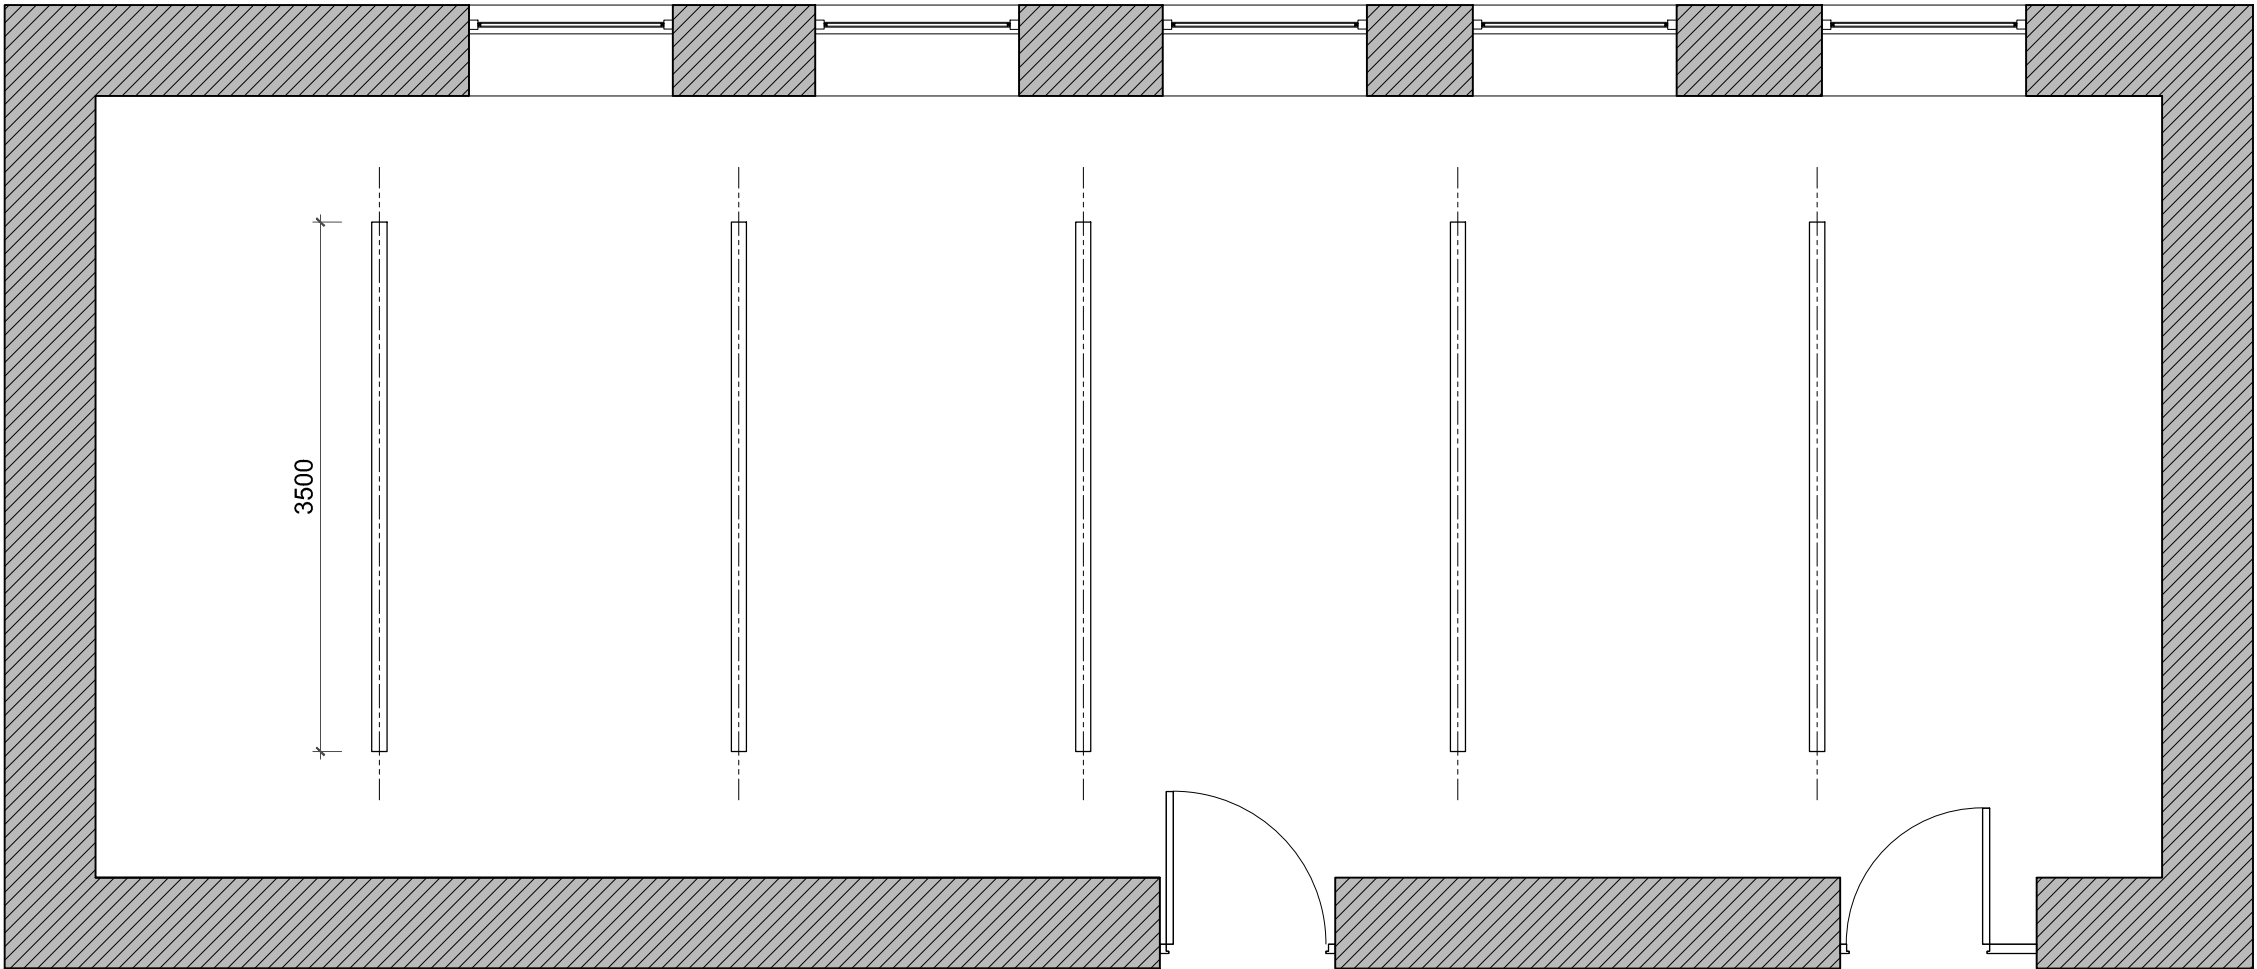

1

Reflected Ceiling Plan

Electoral Commission Training Center

SCALE 1:50



GENERAL NOTES

- 1. DO NOT SCALE FROM THIS DRAWING.
- 2. THIS DRAWING MUST BE READ IN CONJUNCTION WITH ALL OTHER RELEVANT DRAWINGS.
- 3. CONTRACTOR MUST REPORT ANY DISCREPANCIES PRIOR TO EXECUTION OF ANY WORKS.
- 4. ALL DIMENSIONS MUST BE VERIFIED ON SITE PRIOR TO ORDER OR MANUFACTURE OF MATERIALS OR PRODUCTION OF SHOP DRAWINGS.

REV	DATE	DESCRIPTION	REVISED BY
ISSUE: FINAL DESIGN			

DESIGN & SUPERVISION CONSULTANT

DESIGN BUILDER


SUB CONTRACTOR

PROJECT
ELECTORAL COMMISSION
TRAINING CENTER

SHEET TITLE
FURNITURE LAYOUT OPT 1

ECTC_01906_D004

APPROVALS		
ISSUED BY:	INITIALS	DATE
CHECKED BY:		
INTEGRATED CHECKED BY:		
SCALE		PROJECT NO. 01906

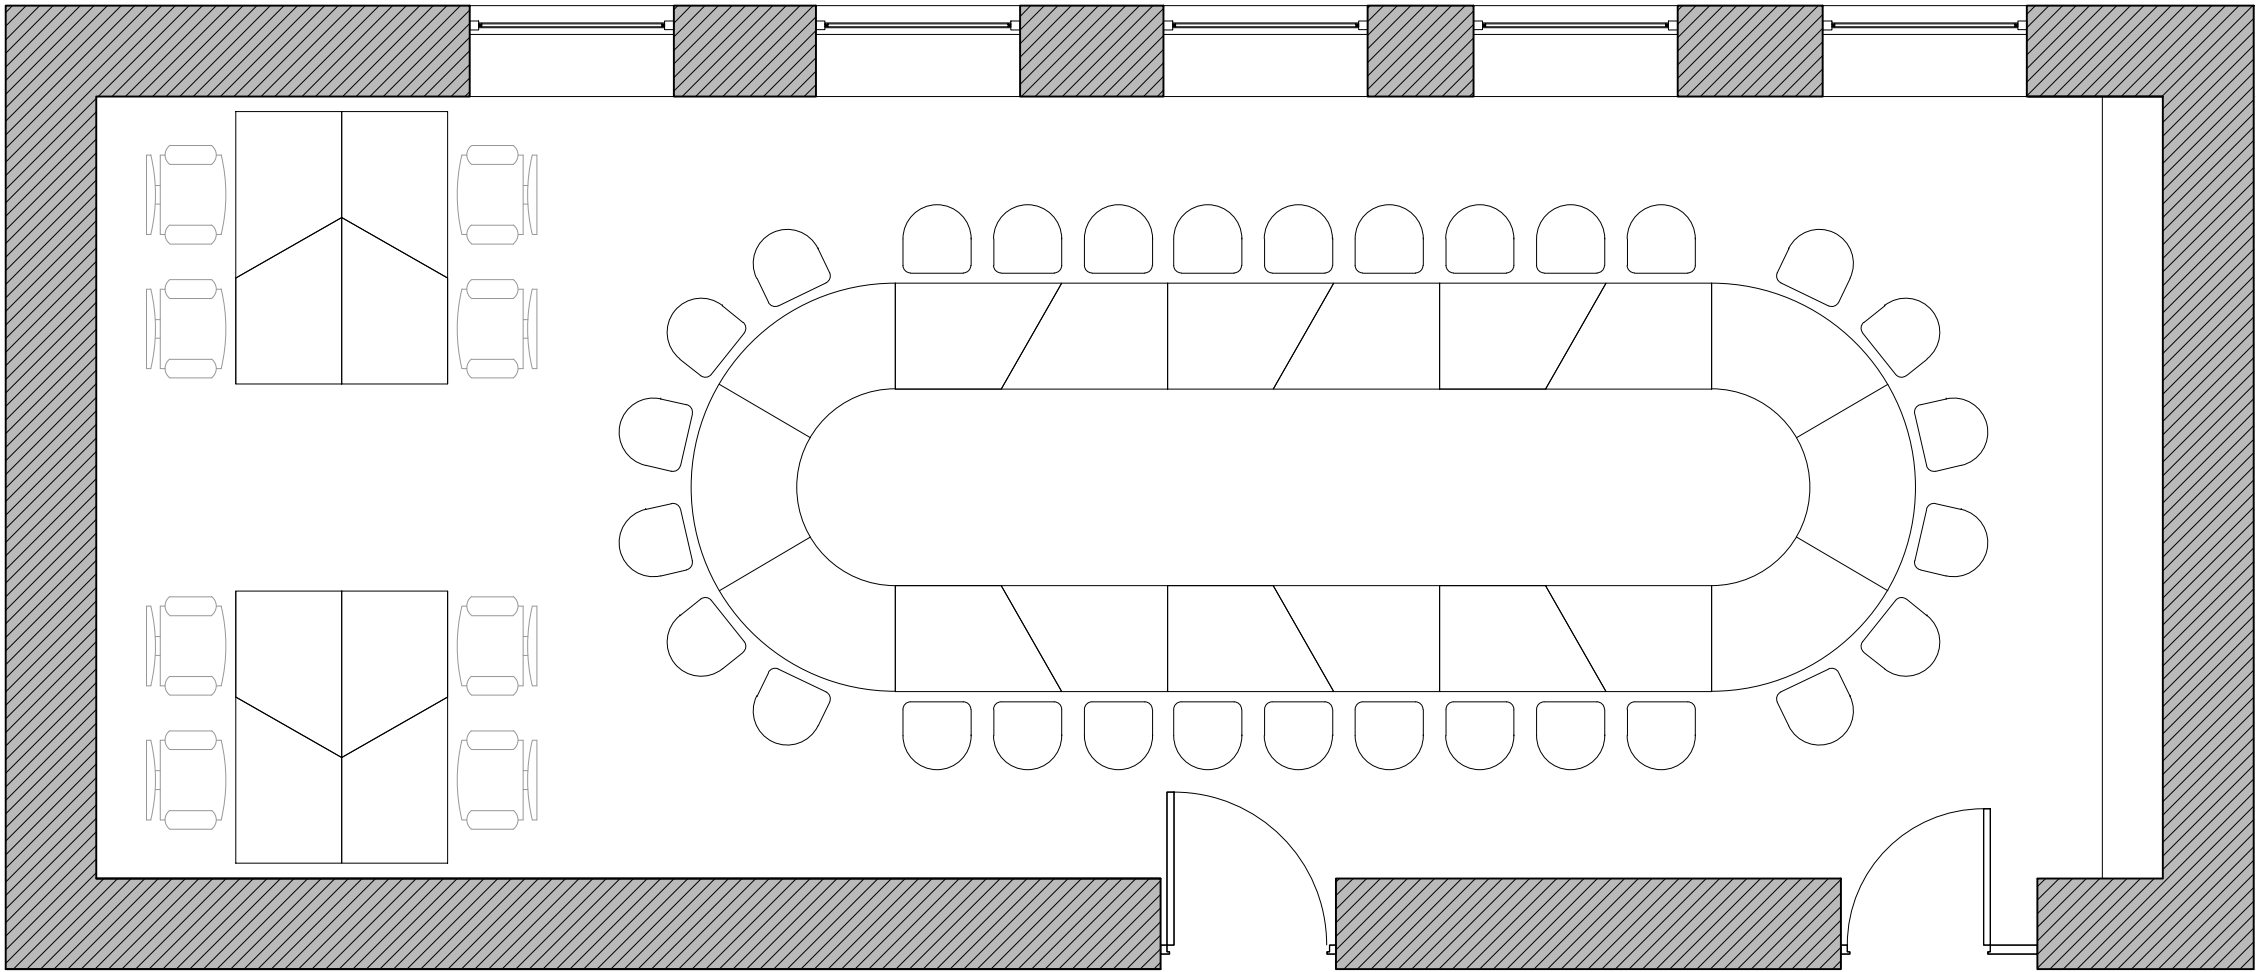


1

Furniture Layout Opt 1

Electoral Commission Training Center

SCALE 1:50

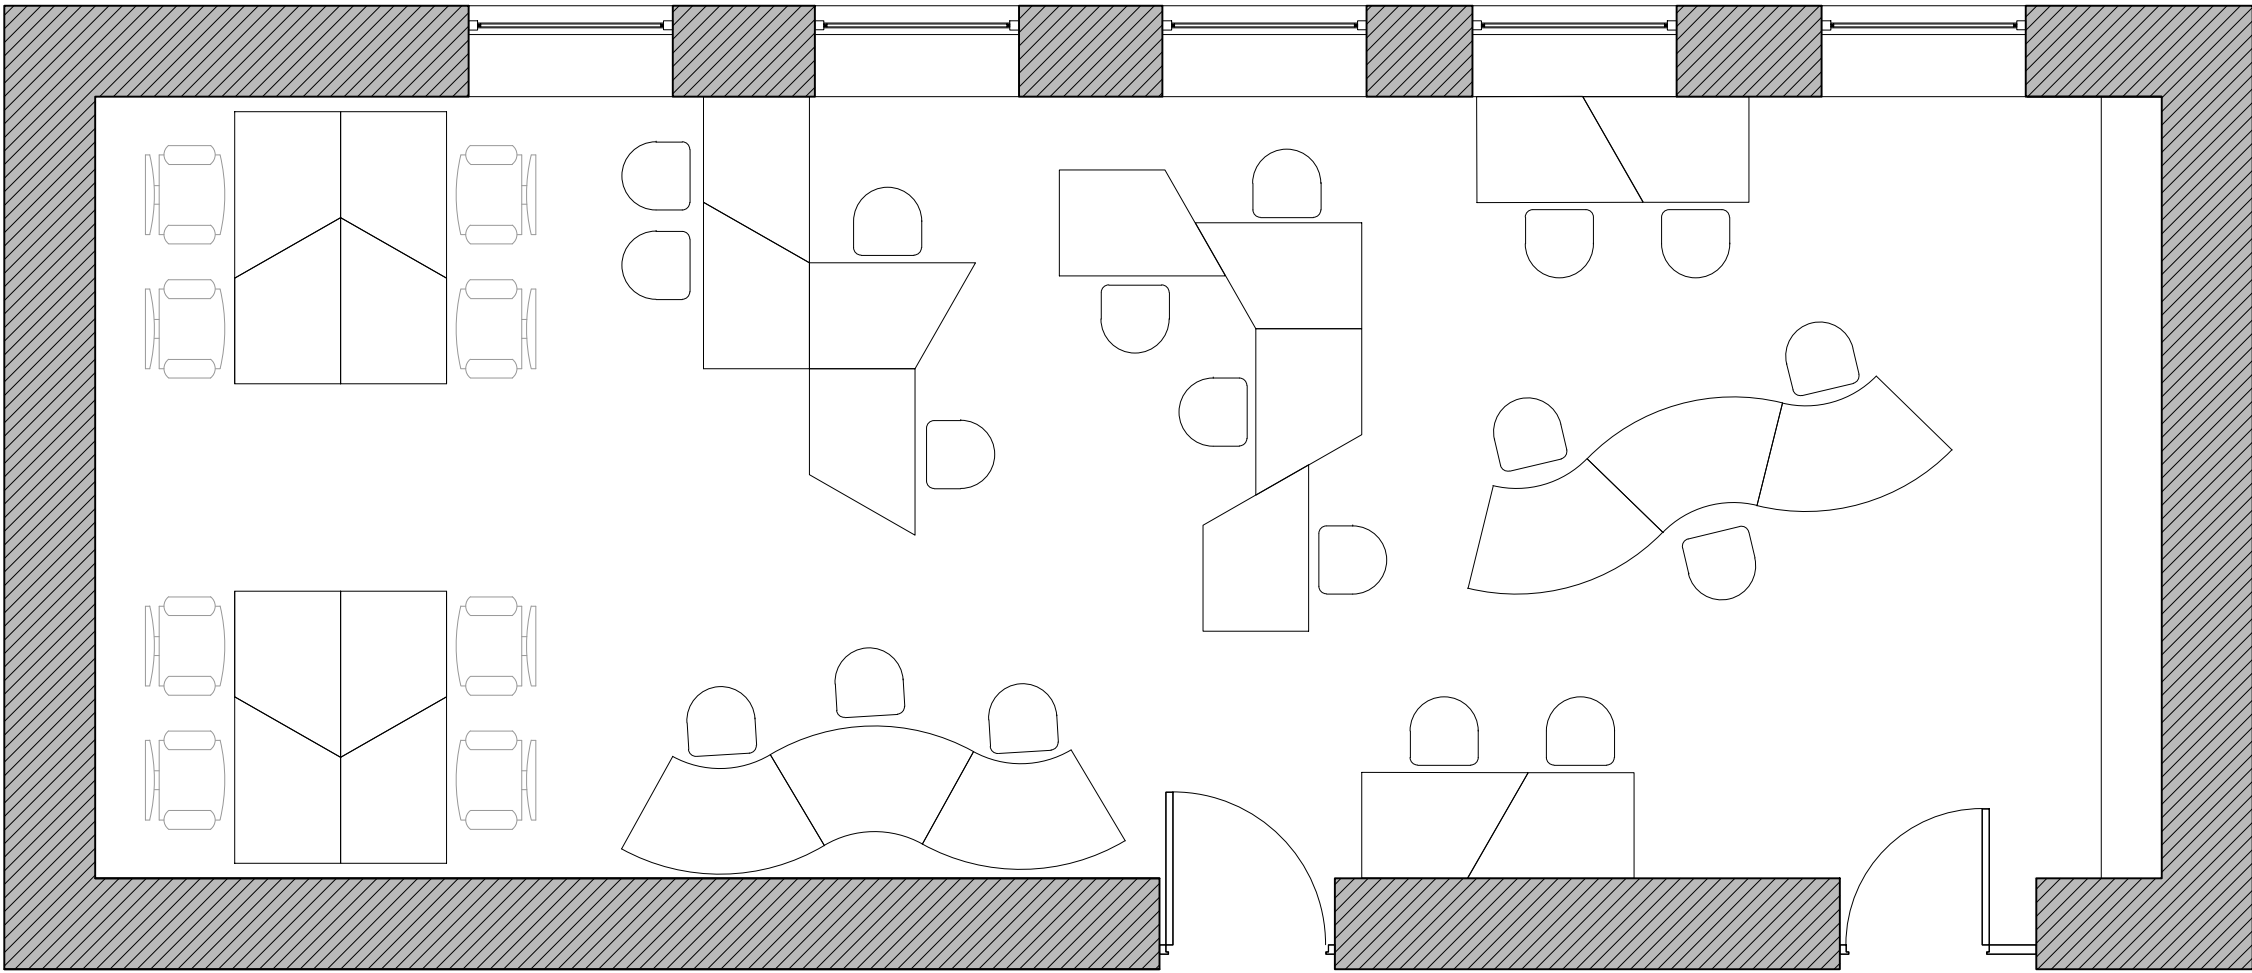

1

Furniture Layout Opt 2

Electoral Commission Training Center

SCALE 1:50

KEY PLAN



GENERAL NOTES

1. DO NOT SCALE FROM THIS DRAWING.
2. THIS DRAWING MUST BE READ IN CONJUNCTION WITH ALL OTHER RELEVANT DRAWINGS.
3. CONTRACTOR MUST REPORT ANY DISCREPANCIES PRIOR TO EXECUTION OF ANY WORKS.
4. ALL DIMENSIONS MUST BE VERIFIED ON SITE PRIOR TO ORDER OR MANUFACTURE OF MATERIALS OR PRODUCTION OF SHOP DRAWINGS.

REV	DATE	DESCRIPTION	REVISED BY
ISSUE: FINAL DESIGN			

DESIGN & SUPERVISION CONSULTANT

DESIGN BUILDER

SUB CONTRACTOR

PROJECT


ELECTORAL COMMISSION
TRAINING CENTER

SHEET TITLE

FURNITURE LAYOUT OPT 2

ECTC_01906_D005

APPROVALS		
ISSUED BY:	INITIALS	DATE
CHECKED BY:		
INTEGRATED CHECKED BY:		
SCALE	PROJECT NO. 01906	

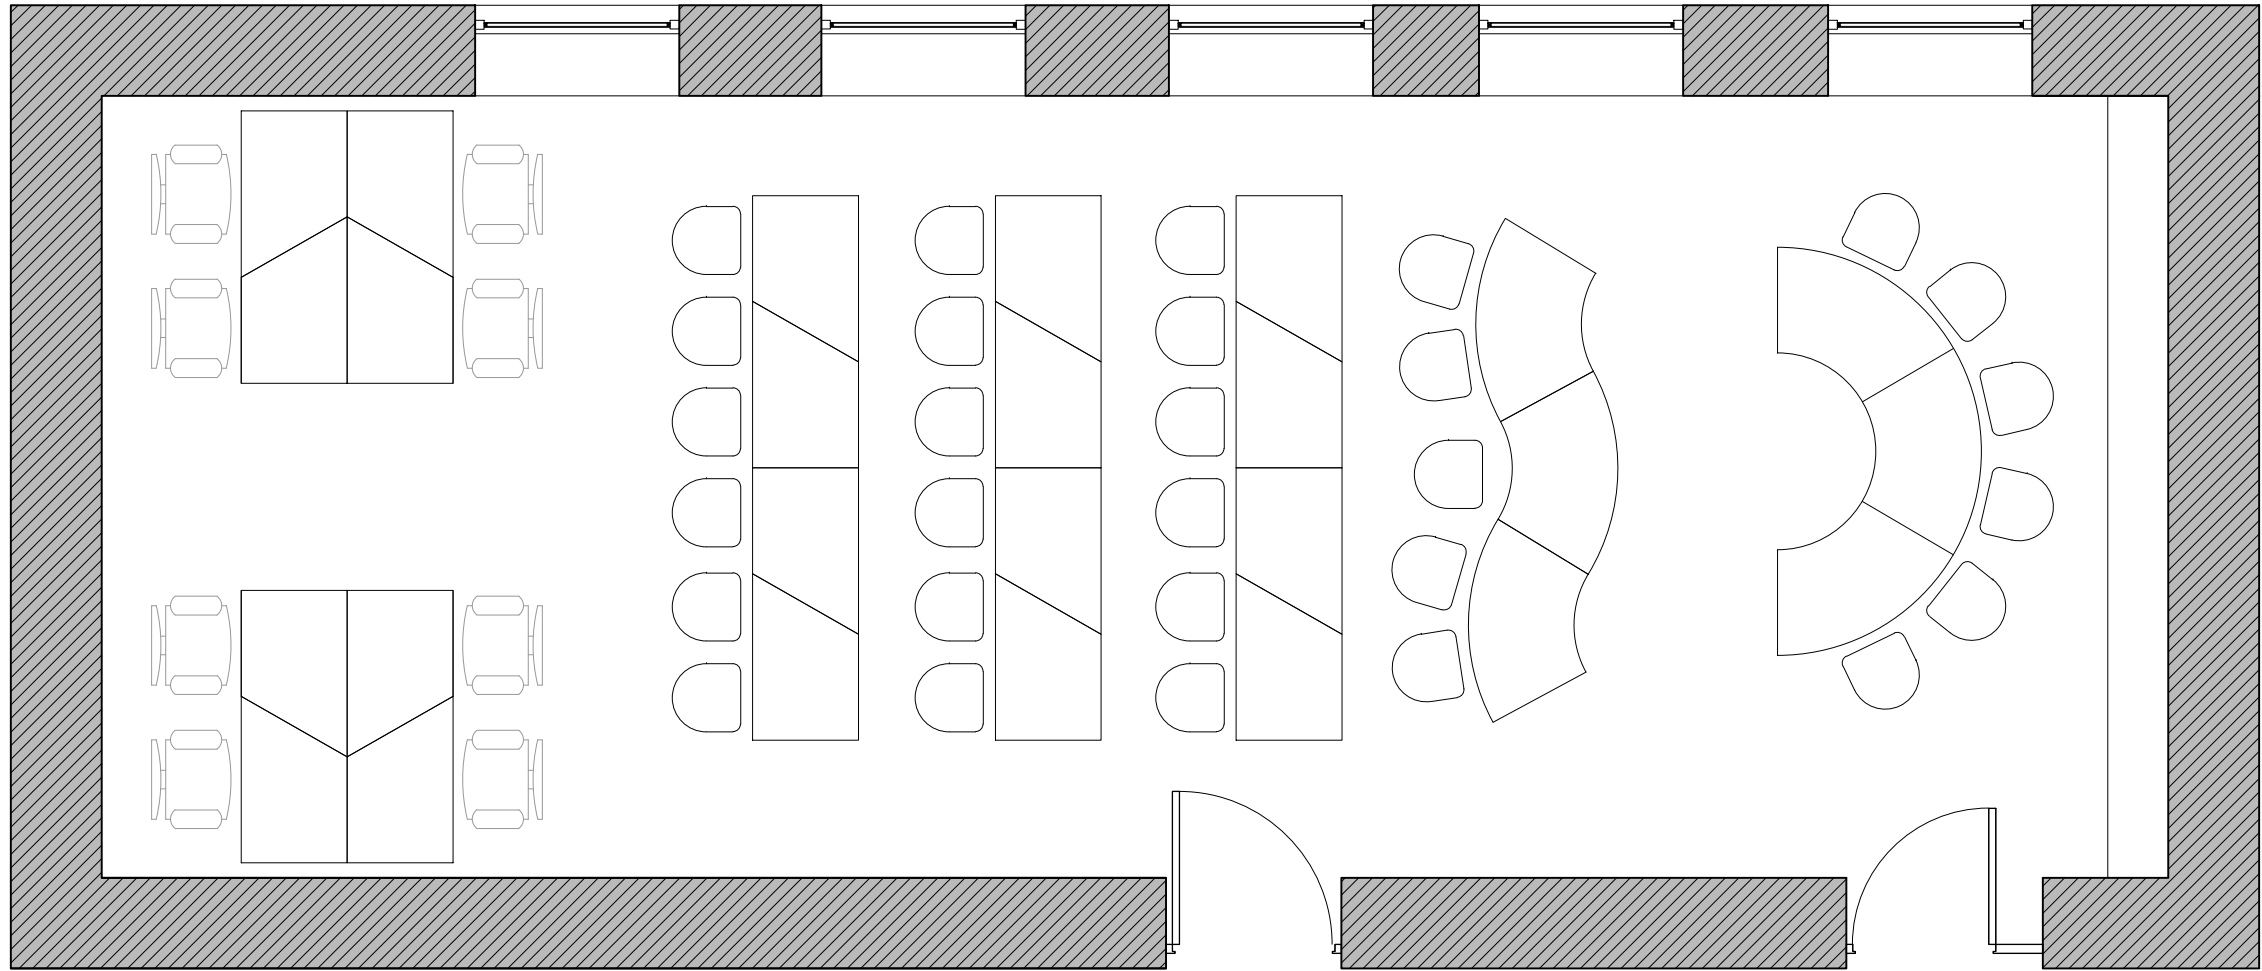

1

Furniture Layout Opt 3

Electoral Commission Training Center

SCALE 1:50

KEY PLAN



GENERAL NOTES

1. DO NOT SCALE FROM THIS DRAWING.
2. THIS DRAWING MUST BE READ IN CONJUNCTION WITH ALL OTHER RELEVANT DRAWINGS.
3. CONTRACTOR MUST REPORT ANY DISCREPANCIES PRIOR TO EXECUTION OF ANY WORKS.
4. ALL DIMENSIONS MUST BE VERIFIED ON SITE PRIOR TO ORDER OR MANUFACTURE OF MATERIALS OR PRODUCTION OF SHOP DRAWINGS.

REV	DATE	DESCRIPTION	REVISED BY
ISSUE:		FINAL DESIGN	

DESIGN & SUPERVISION CONSULTANT

DESIGN BUILDER


SUB CONTRACTOR

PROJECT
ELECTORAL COMMISSION
TRAINING CENTER

SHEET TITLE
FURNITURE LAYOUT OPT 3

ECTC_01906_D006

APPROVALS		
ISSUED BY:	INITIALS	DATE
CHECKED BY:		
INTEGRATED CHECKED BY:		
SCALE		PROJECT NO. 01906

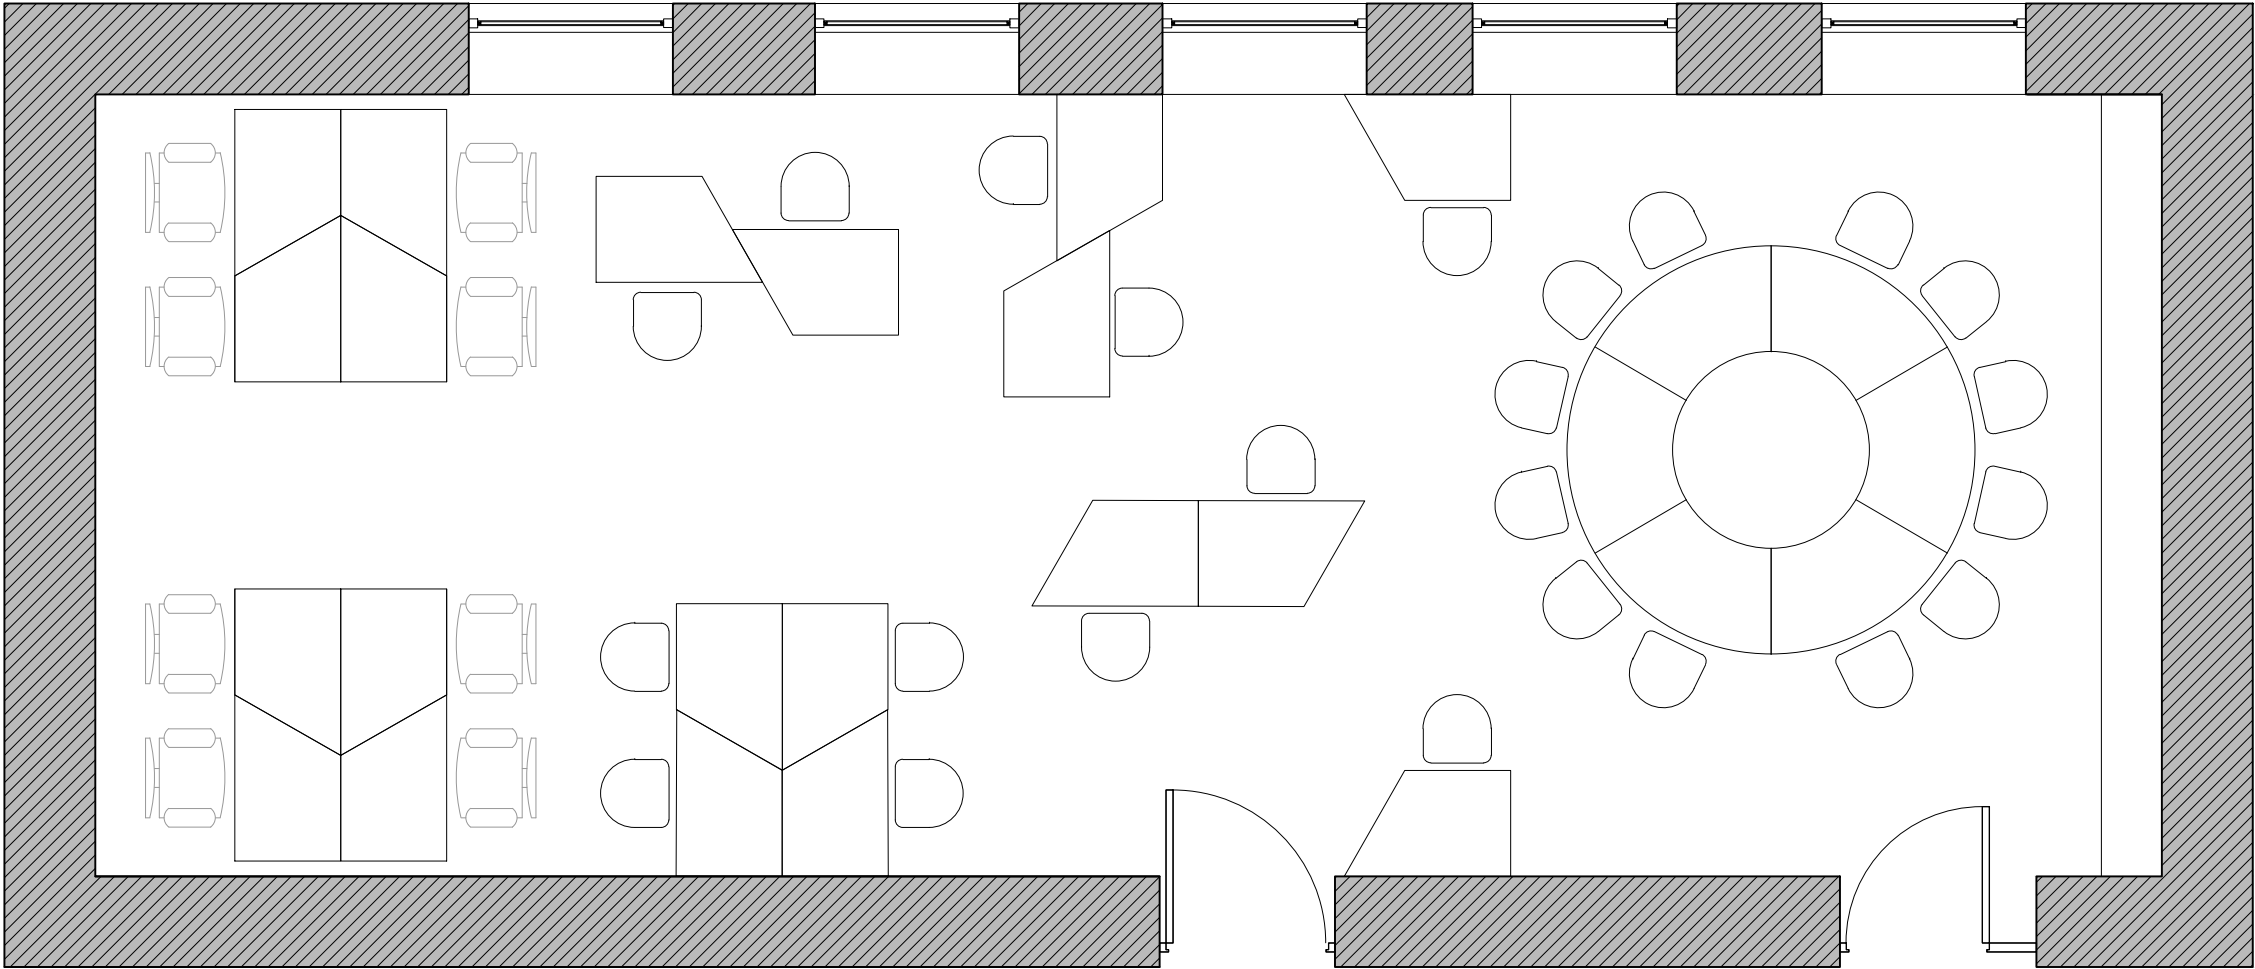

1 Furniture Layout Opt 4
Electoral Commission Training Center
SCALE 1:50

KEY PLAN



GENERAL NOTES

1. DO NOT SCALE FROM THIS DRAWING.
2. THIS DRAWING MUST BE READ IN CONJUNCTION WITH ALL OTHER RELEVANT DRAWINGS.
3. CONTRACTOR MUST REPORT ANY DISCREPANCIES PRIOR TO EXECUTION OF ANY WORKS.
4. ALL DIMENSIONS MUST BE VERIFIED ON SITE PRIOR TO ORDER OR MANUFACTURE OF MATERIALS OR PRODUCTION OF SHOP DRAWINGS.

REV	DATE	DESCRIPTION	REVISED BY
ISSUE:		FINAL DESIGN	

DESIGN & SUPERVISION CONSULTANT

DESIGN BUILDER


SUB CONTRACTOR

PROJECT
ELECTORAL COMMISSION
TRAINING CENTER

SHEET TITLE
FURNITURE LAYOUT OPT 3

ECTC_01906_D007

APPROVALS		
ISSUED BY:	INITIALS	DATE
CHECKED BY:		
INTEGRATED CHECKED BY:		
SCALE	PROJECT NO. 01906	

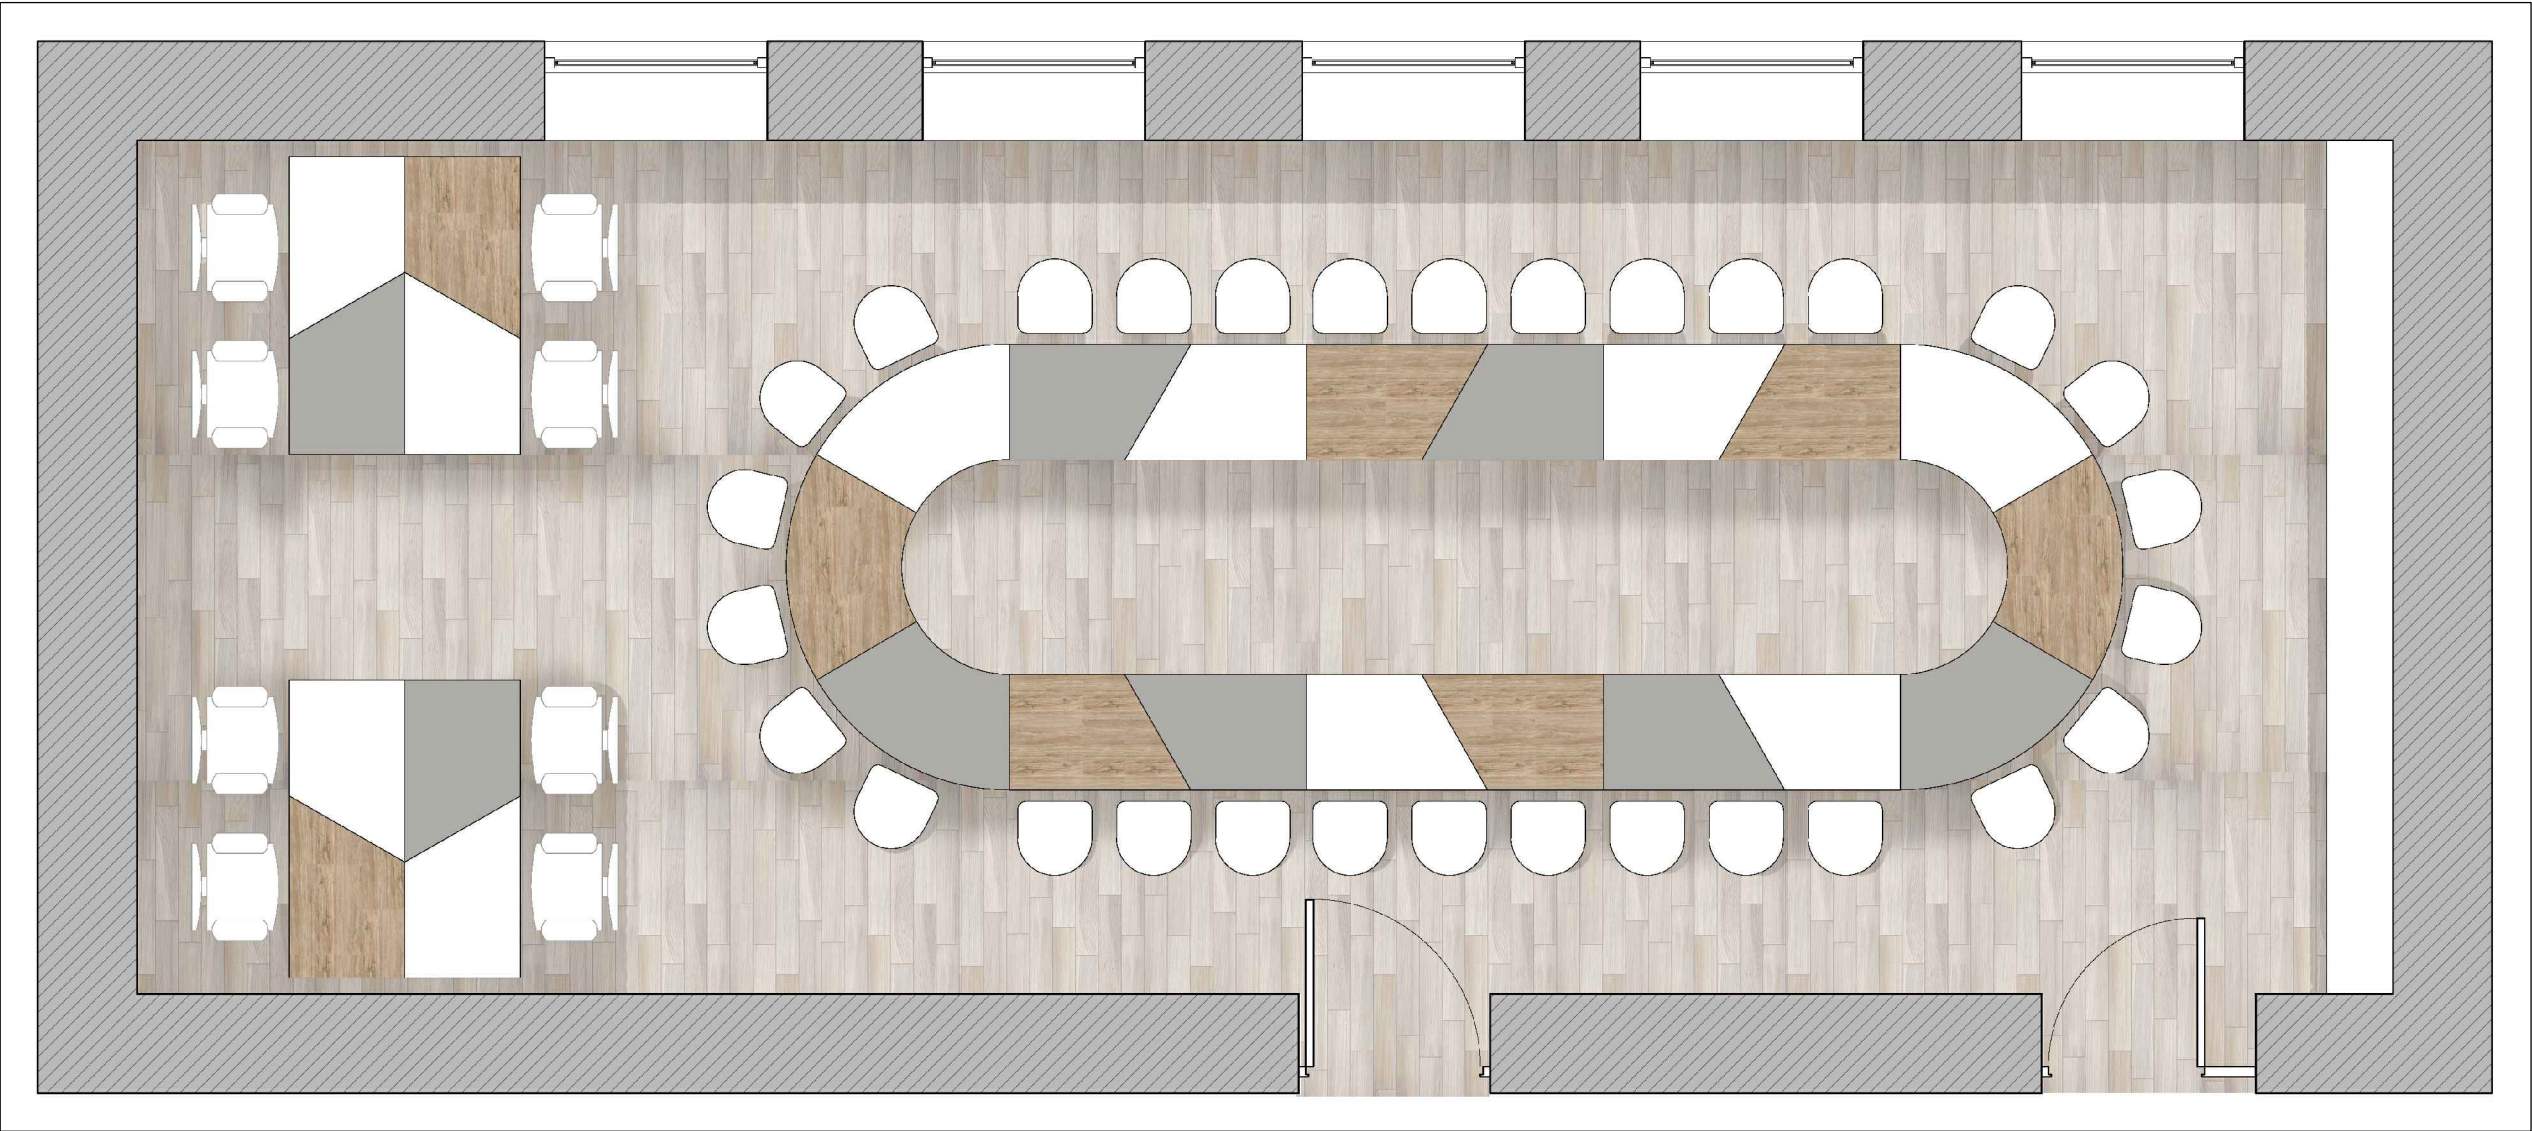

KEY PLAN



GENERAL NOTES

- 1. DO NOT SCALE FROM THIS DRAWING.
- 2. THIS DRAWING MUST BE READ IN CONJUNCTION WITH ALL OTHER RELEVANT DRAWINGS.
- 3. CONTRACTOR MUST REPORT ANY DISCREPANCIES PRIOR TO EXECUTION OF ANY WORKS.
- 4. ALL DIMENSIONS MUST BE VERIFIED ON SITE PRIOR TO ORDER OR MANUFACTURE OF MATERIALS OR PRODUCTION OF SHOP DRAWINGS.

REV	DATE	DESCRIPTION	REVISED BY
ISSUE:		FINAL DESIGN	

DESIGN & SUPERVISION CONSULTANT

DESIGN BUILDER

SUB CONTRACTOR

PROJECT

ELECTORAL COMMISSION
TRAINING CENTER

SHEET TITLE

COLORED FLOOR PLAN



ECTC_01906_D008

APPROVALS		
ISSUED BY:	INITIALS	DATE
CHECKED BY:		
INTEGRATED CHECKED BY:		
SCALE		PROJECT NO. 01906



1 Library Plan

Electoral Commission Training Center SCALE 1:50


3 Library Section AA' Electoral Commission Training Center SCALE 1:20

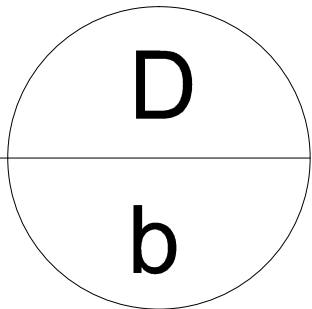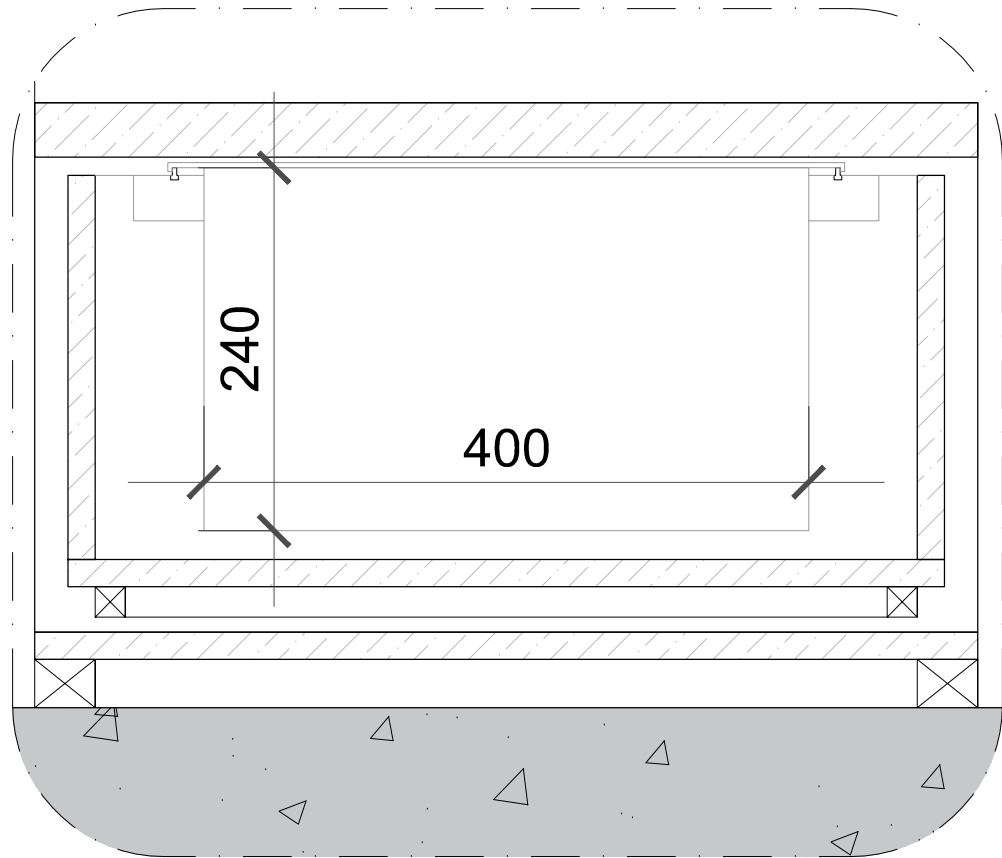


4 Detail B
Electoral Commission Training Center SCALE 1:5
400

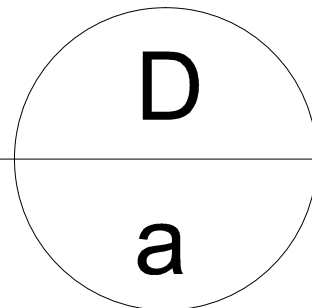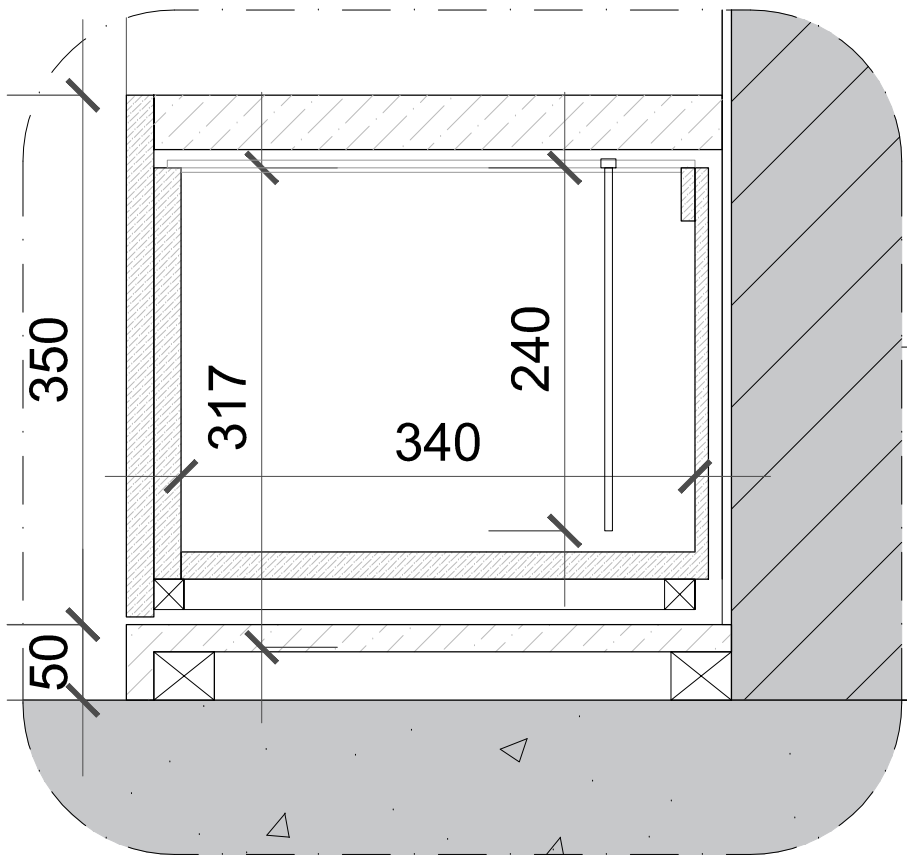

4 Detail A
Electoral Commission Training Center SCALE 1:5

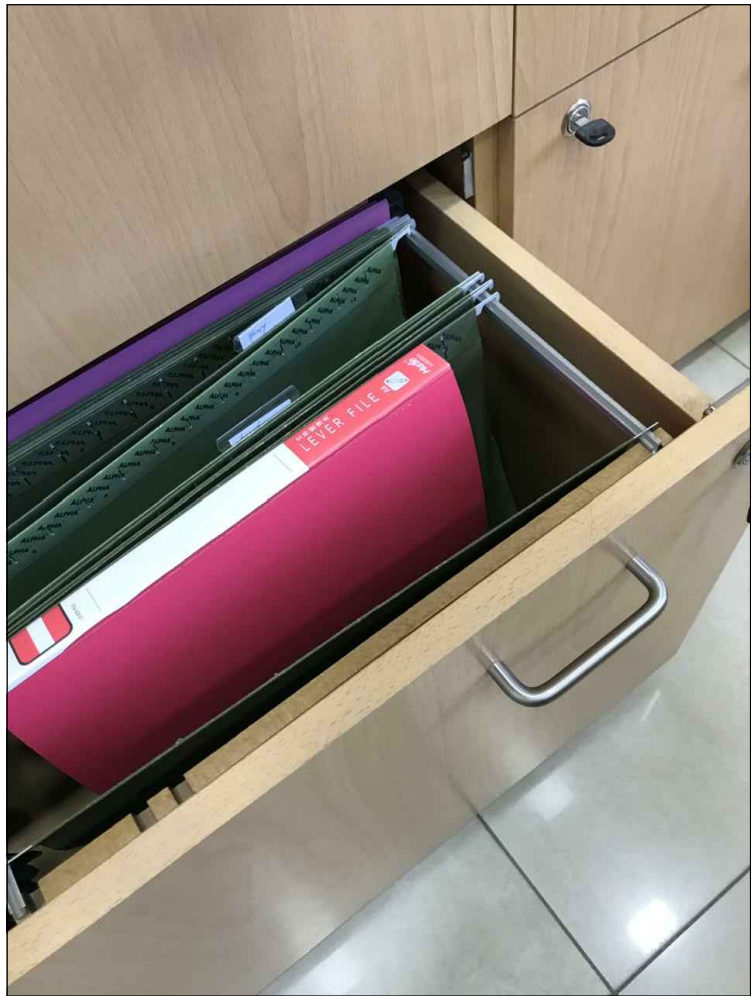

FILING DETAIL

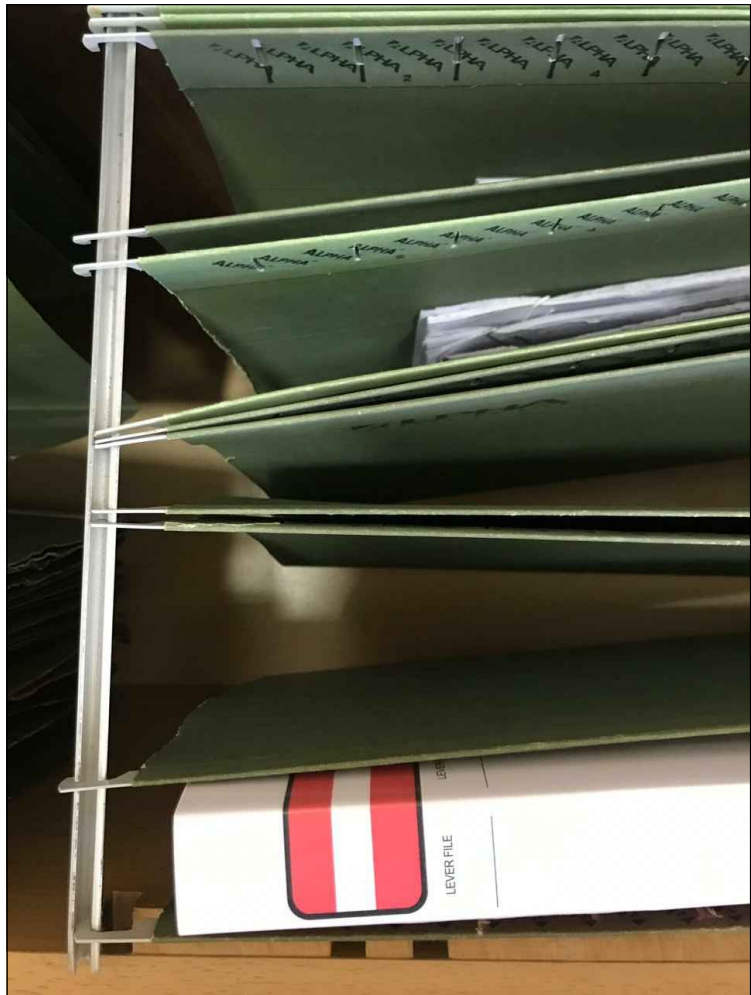

FILING DETAIL

KEY PLAN



GENERAL NOTES

1. DO NOT SCALE FROM THIS DRAWING.
2. THIS DRAWING MUST BE READ IN CONJUNCTION WITH ALL OTHER RELEVANT DRAWINGS.
3. CONTRACTOR MUST REPORT ANY DISCREPANCIES PRIOR TO EXECUTION OF ANY WORKS.
4. ALL DIMENSIONS MUST BE VERIFIED ON SITE PRIOR TO ORDER OR MANUFACTURE OF MATERIALS OR PRODUCTION OF SHOP DRAWINGS.

REV	DATE	DESCRIPTION	REVISED BY
ISSUE:			

DESIGN & SUPERVISION CONSULTANT

DESIGN BUILDER


SUB CONTRACTOR

PROJECT
ELECTORAL COMMISSION
TRAINING CENTER

SHEET TITLE
LIBRARY DETAILS &
REFERENCE IMAGES
ECTC_01906_D009_a

APPROVALS	INITIALS	DATE
ISSUED BY:		
CHECKED BY:		
INTEGRATED CHECKED BY:		
SCALE		

PROJECT NO.
01906

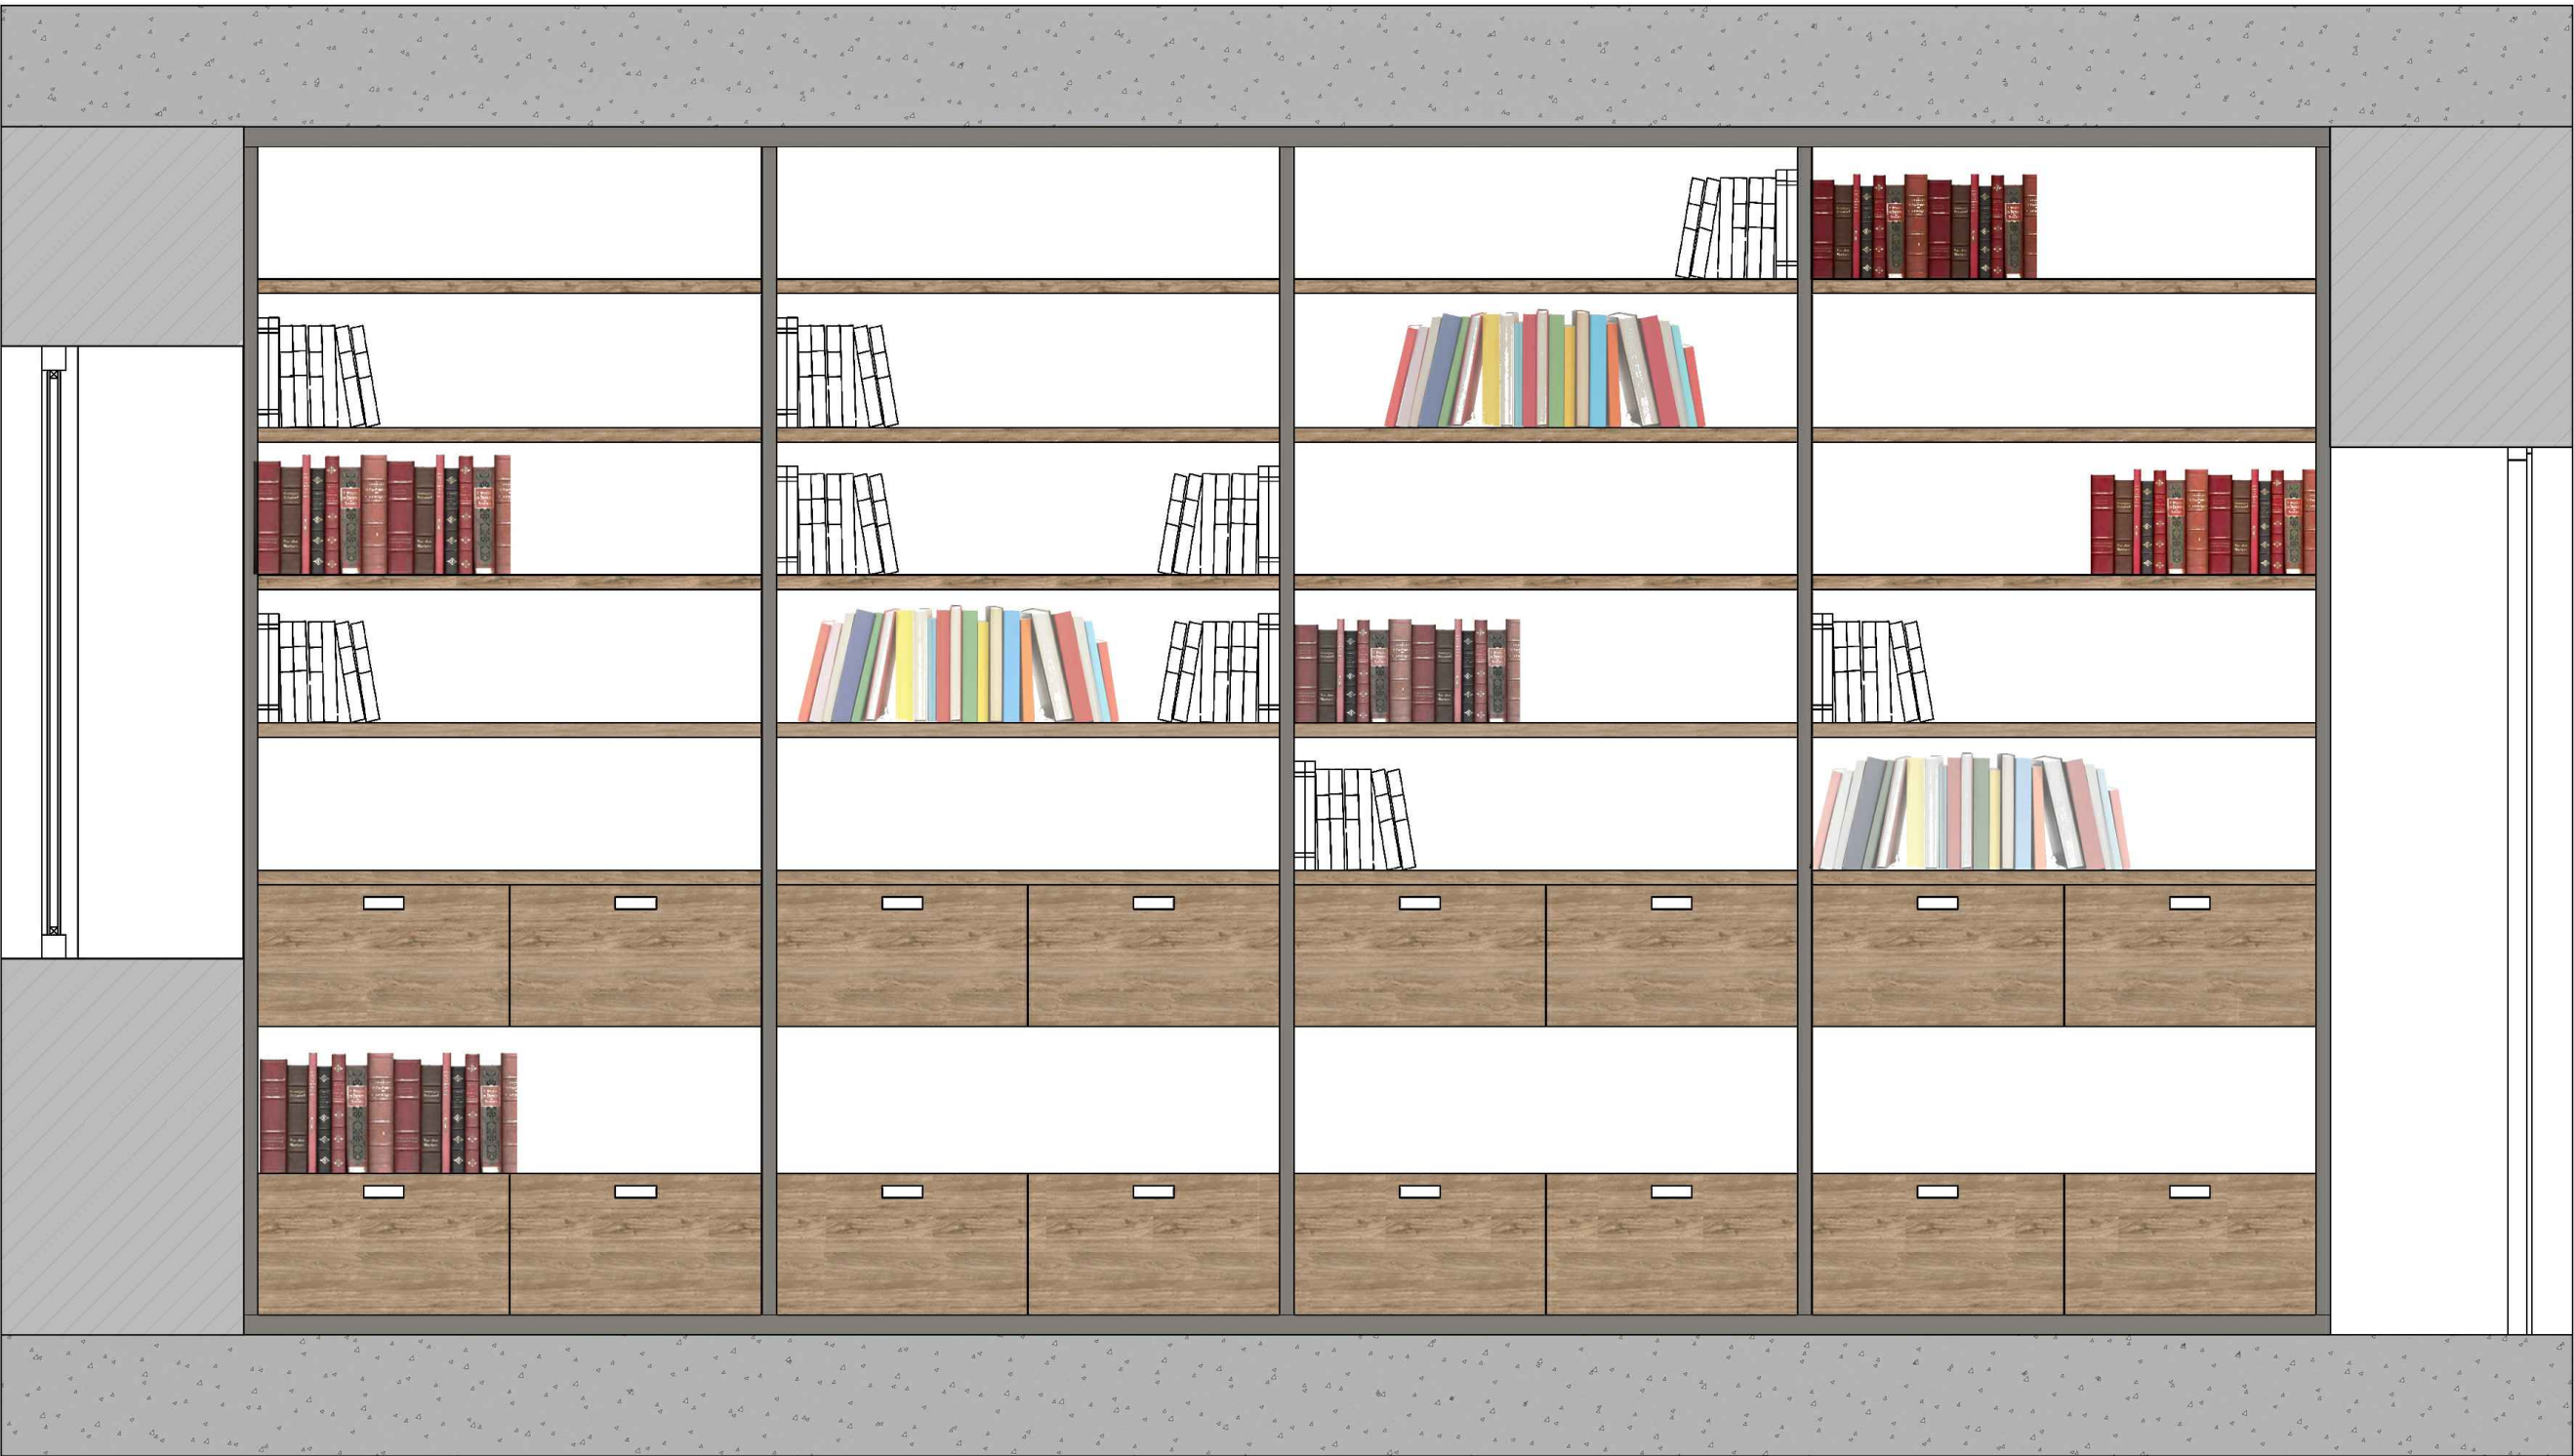

KEY PLAN



GENERAL NOTES

- 1. DO NOT SCALE FROM THIS DRAWING.
- 2. THIS DRAWING MUST BE READ IN CONJUNCTION WITH ALL OTHER RELEVANT DRAWINGS.
- 3. CONTRACTOR MUST REPORT ANY DISCREPANCIES PRIOR TO EXECUTION OF ANY WORKS.
- 4. ALL DIMENSIONS MUST BE VERIFIED ON SITE PRIOR TO ORDER OR MANUFACTURE OF MATERIALS OR PRODUCTION OF SHOP DRAWINGS.

REV	DATE	DESCRIPTION	REVISED BY
ISSUE: FINAL DESIGN			
DESIGN & SUPERVISION CONSULTANT			

DESIGN BUILDER

SUB CONTRACTOR

PROJECT

ELECTORAL COMMISSION
TRAINING CENTER


SHEET TITLE

LIBRARY COLORED
ELEVATION


ECTC_01906_D009_b

APPROVALS		
ISSUED BY:	INITIALS	DATE
CHECKED BY:		
INTEGRATED CHECKED BY:		
SCALE		PROJECT NO. 01906

Type B

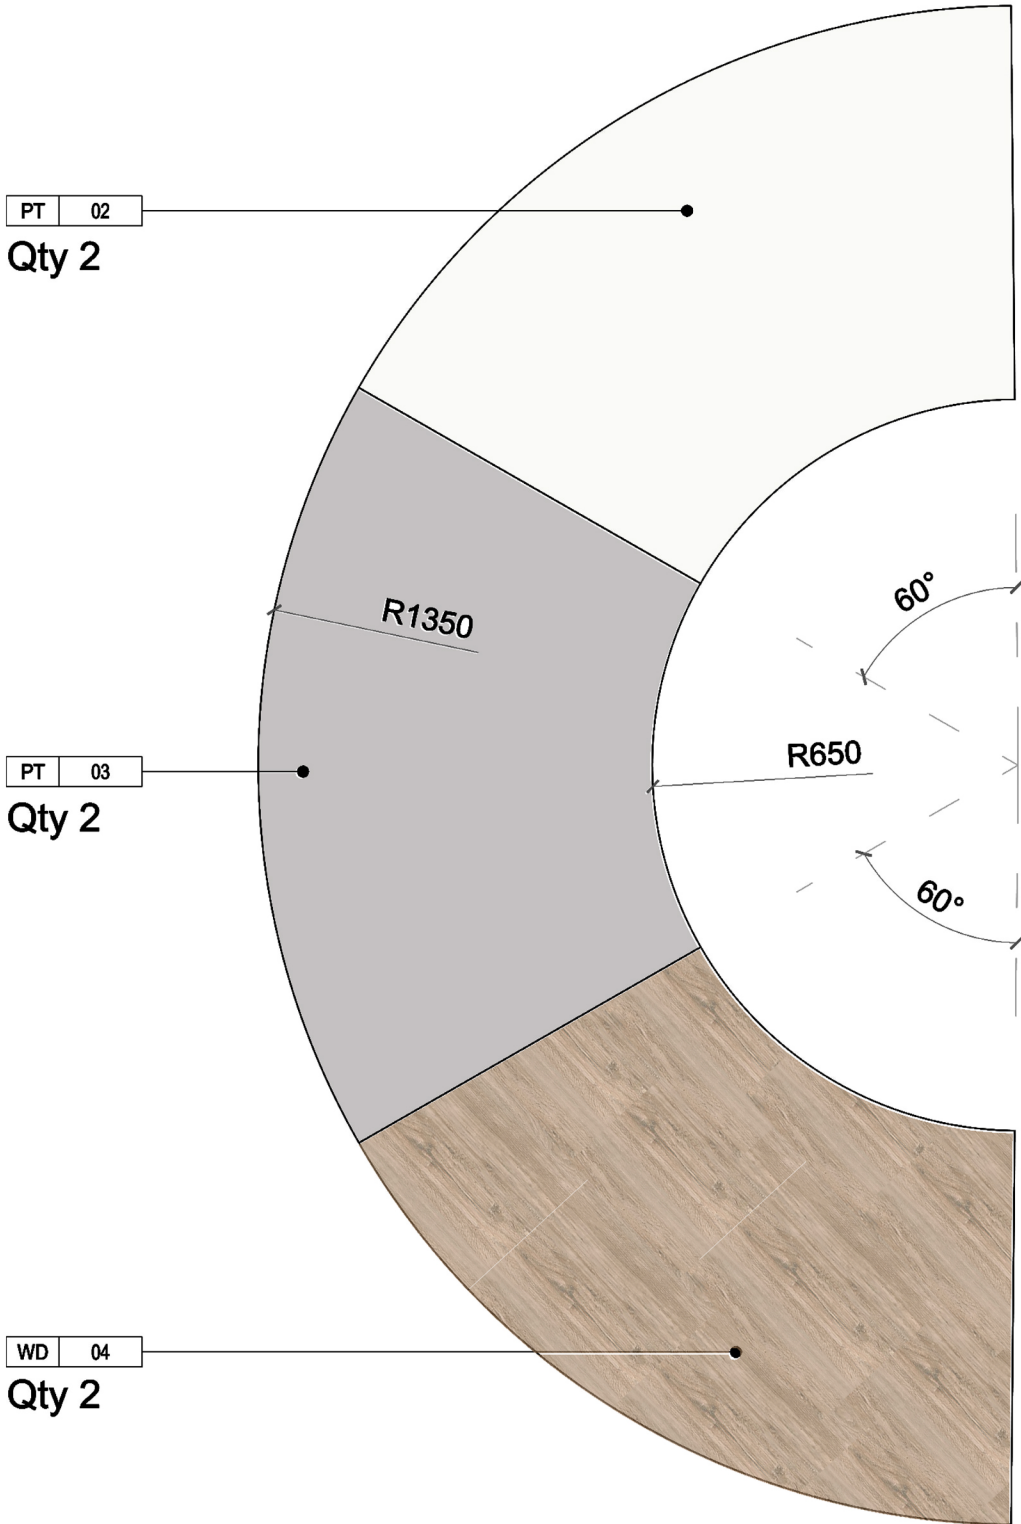

Type A

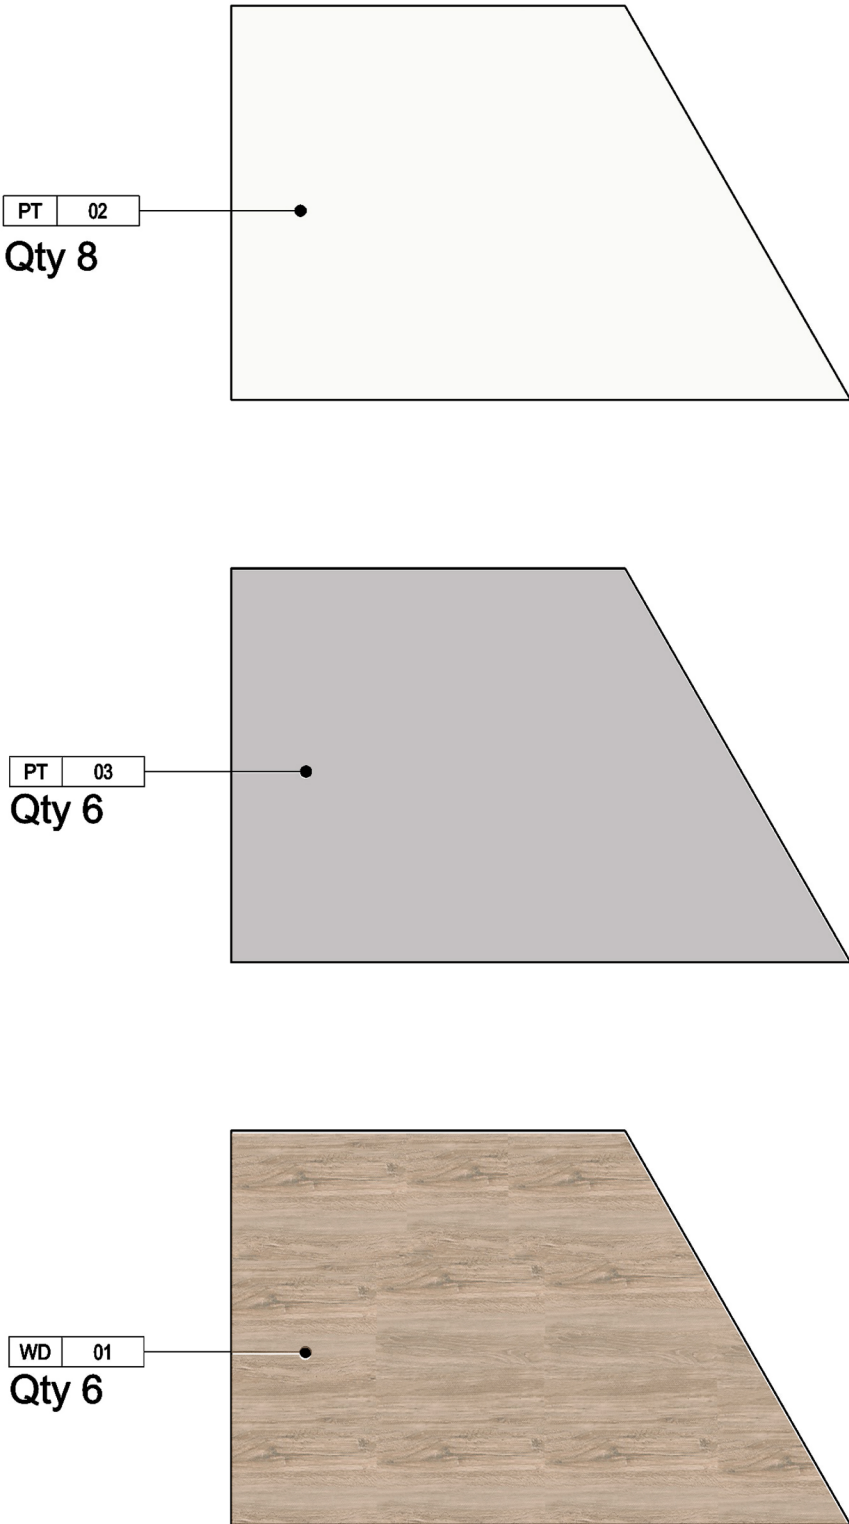

KEY PLAN



GENERAL NOTES

- 1. DO NOT SCALE FROM THIS DRAWING.
- 2. THIS DRAWING MUST BE READ IN CONJUNCTION WITH ALL OTHER RELEVANT DRAWINGS.
- 3. CONTRACTOR MUST REPORT ANY DISCREPANCIES PRIOR TO EXECUTION OF ANY WORKS.
- 4. ALL DIMENSIONS MUST BE VERIFIED ON SITE PRIOR TO ORDER OR MANUFACTURE OF MATERIALS OR PRODUCTION OF SHOP DRAWINGS.

REV	DATE	DESCRIPTION	REVISED BY
ISSUE: FINAL DESIGN			

DESIGN & SUPERVISION CONSULTANT

DESIGN BUILDER

SUB CONTRACTOR

PROJECT


ELECTORAL COMMISSION
TRAINING CENTER

SHEET TITLE

TABLE VARIATIONS

ECTC_01906_D010

APPROVALS		
ISSUED BY:	INITIALS	DATE
DESIGNED BY:		
INTEGRATED CHECKED BY:		
SCALE:	PROJECT NO 01906	

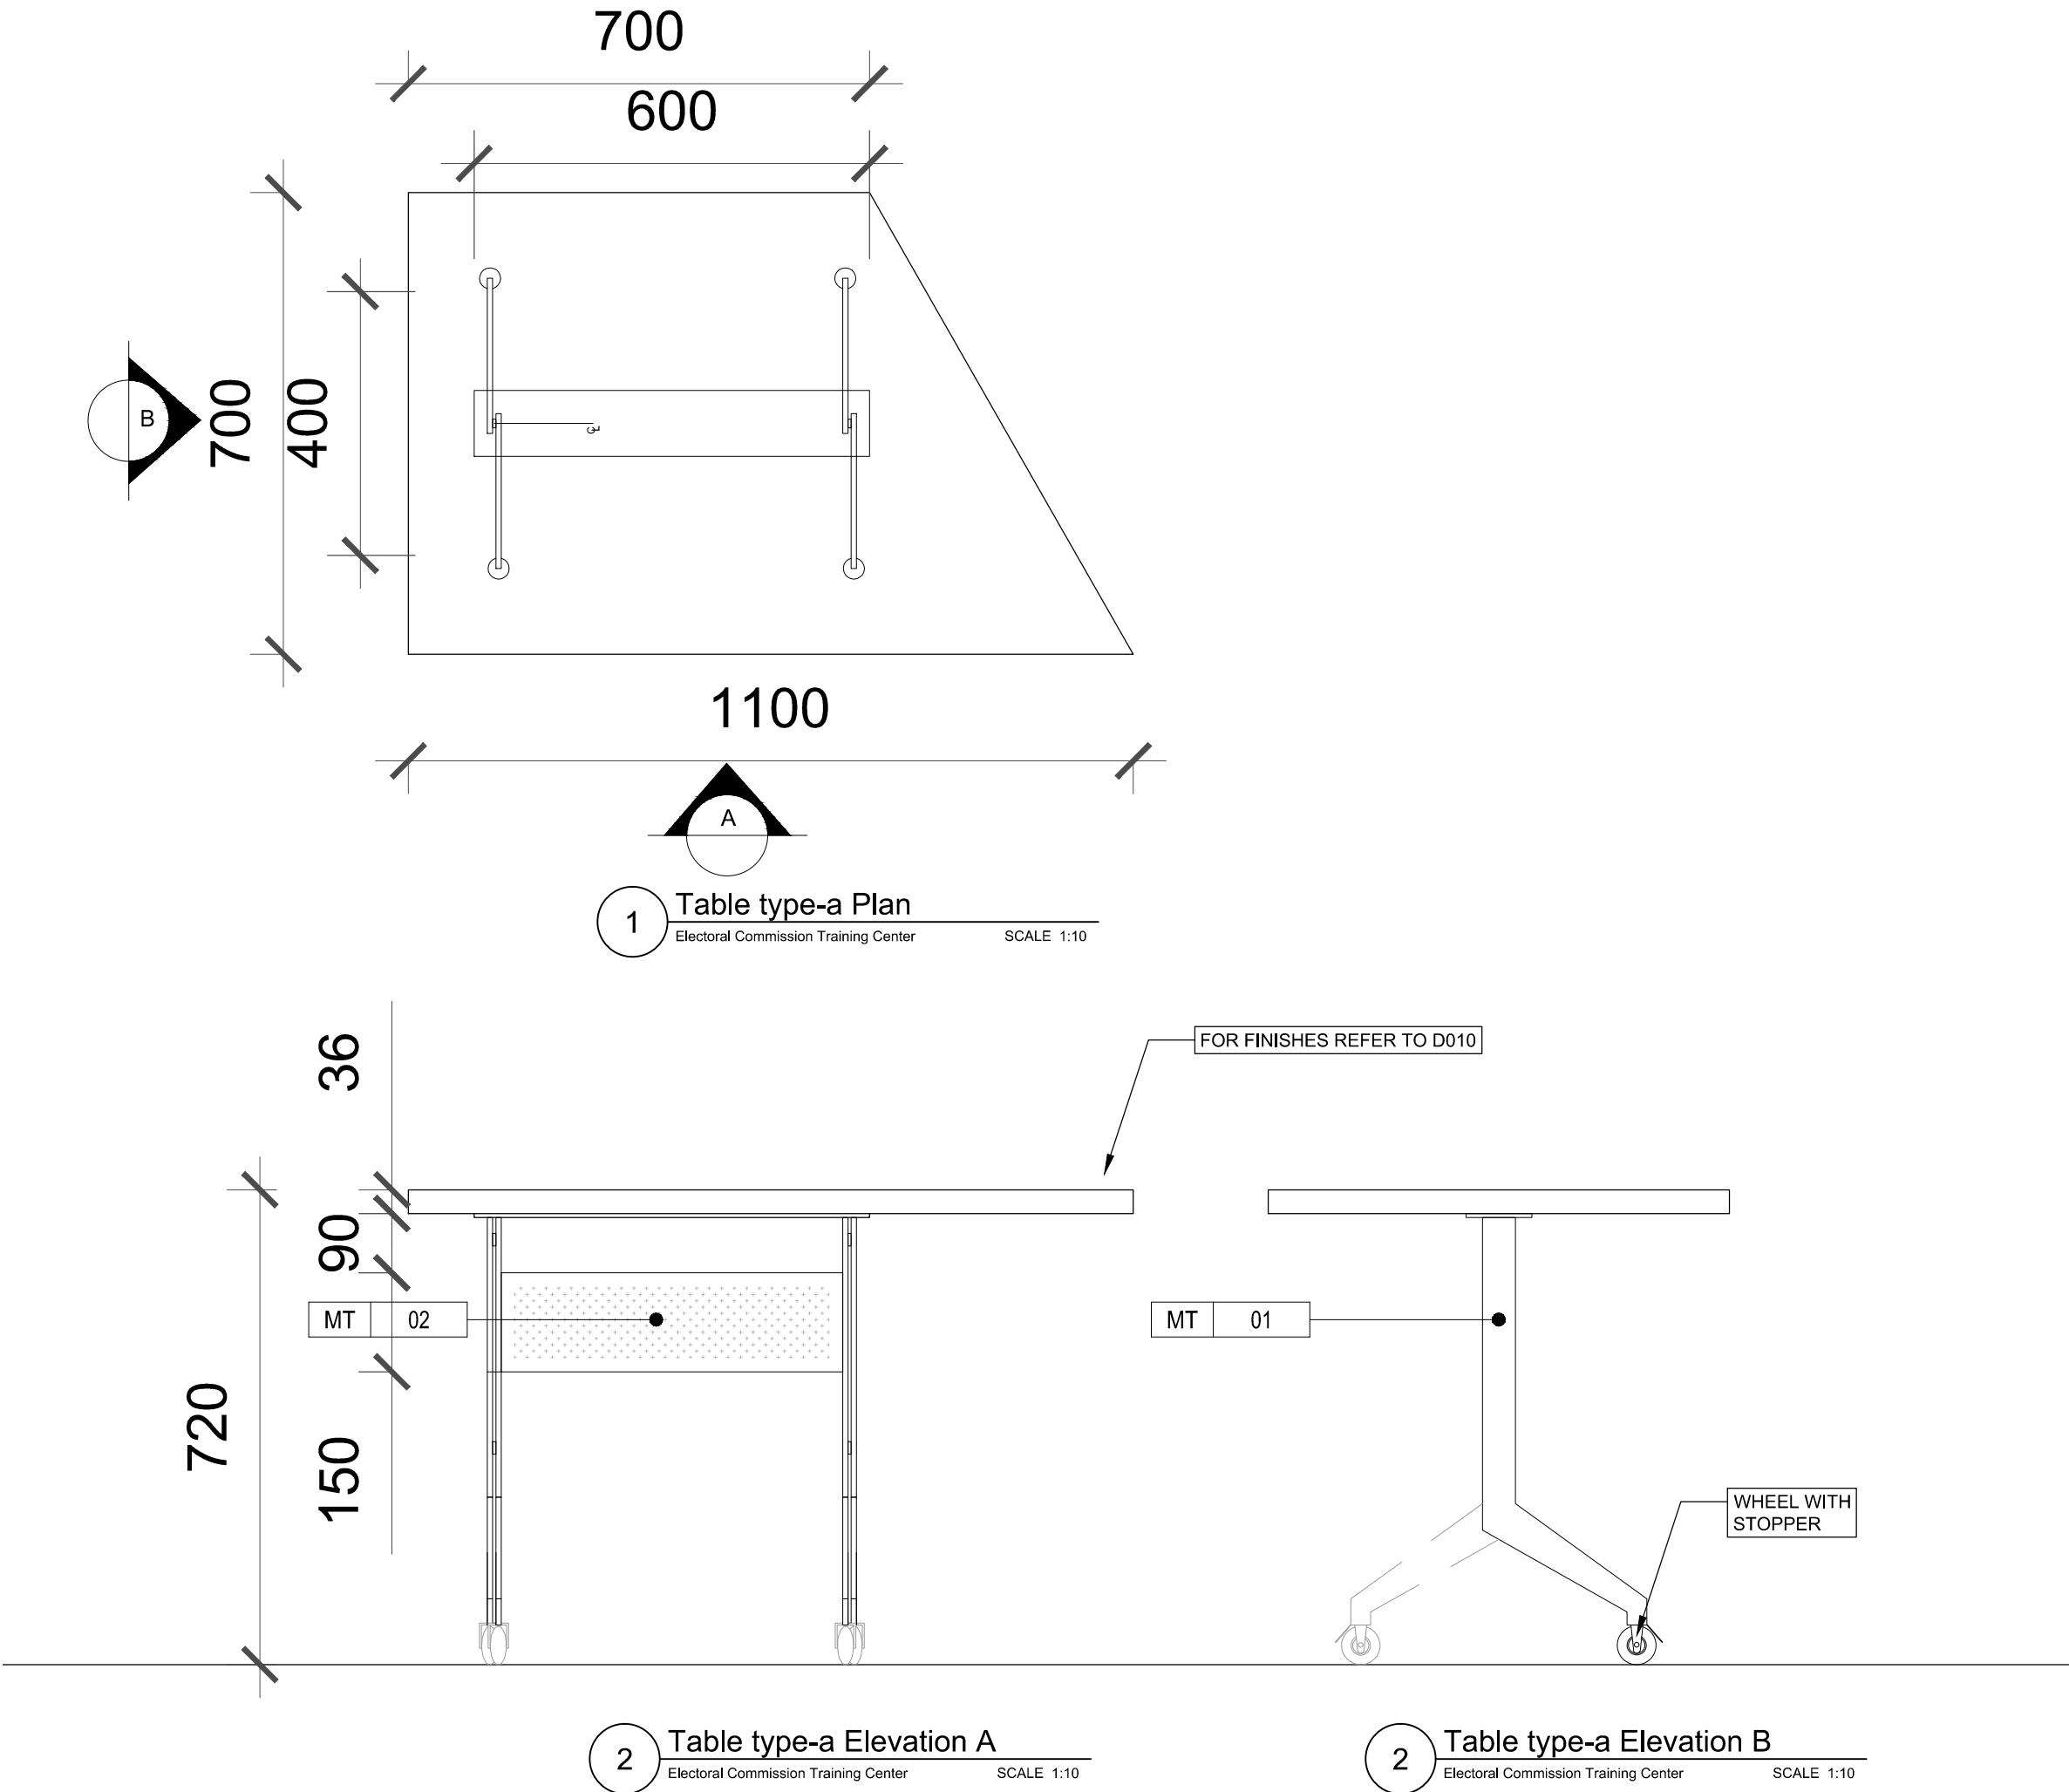

KEY PLAN



GENERAL NOTES

1. DO NOT SCALE FROM THIS DRAWING.
2. THIS DRAWING MUST BE READ IN CONJUNCTION WITH ALL OTHER RELEVANT DRAWINGS.
3. CONTRACTOR MUST REPORT ANY DISCREPANCIES PRIOR TO EXECUTION OF ANY WORKS.
4. ALL DIMENSIONS MUST BE VERIFIED ON SITE PRIOR TO ORDER OR MANUFACTURE OF MATERIALS OR PRODUCTION OF SHOP DRAWINGS.

REV	DATE	DESCRIPTION	REVISED BY
ISSUE:		FINAL DESIGN	

DESIGN & SUPERVISION CONSULTANT


DESIGN BUILDER

SUB CONTRACTOR


PROJECT
ELECTORAL COMMISSION
TRAINING CENTER

SHEET TITLE
TABLE ty-a PLAN &
ELEVATIONS
ECTC_01906_D010_a


APPROVALS		
ISSUED BY:	INITIALS	DATE
CHECKED BY:		
INTEGRATED CHECKED BY:		
SCALE		PROJECT NO. 01906

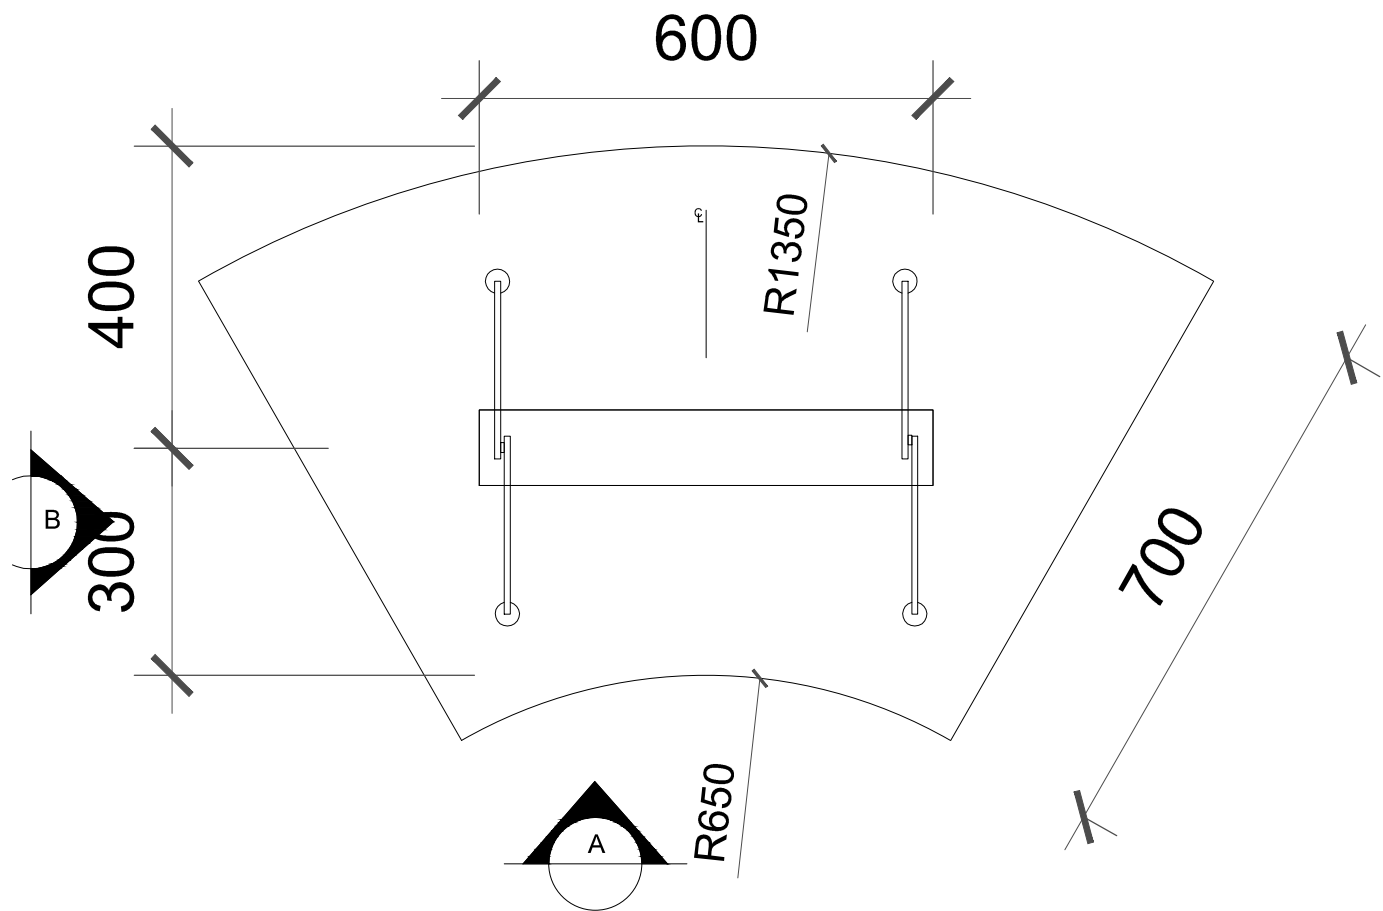

1 Table type-b Plan
Electoral Commission Training Center
SCALE 1:10

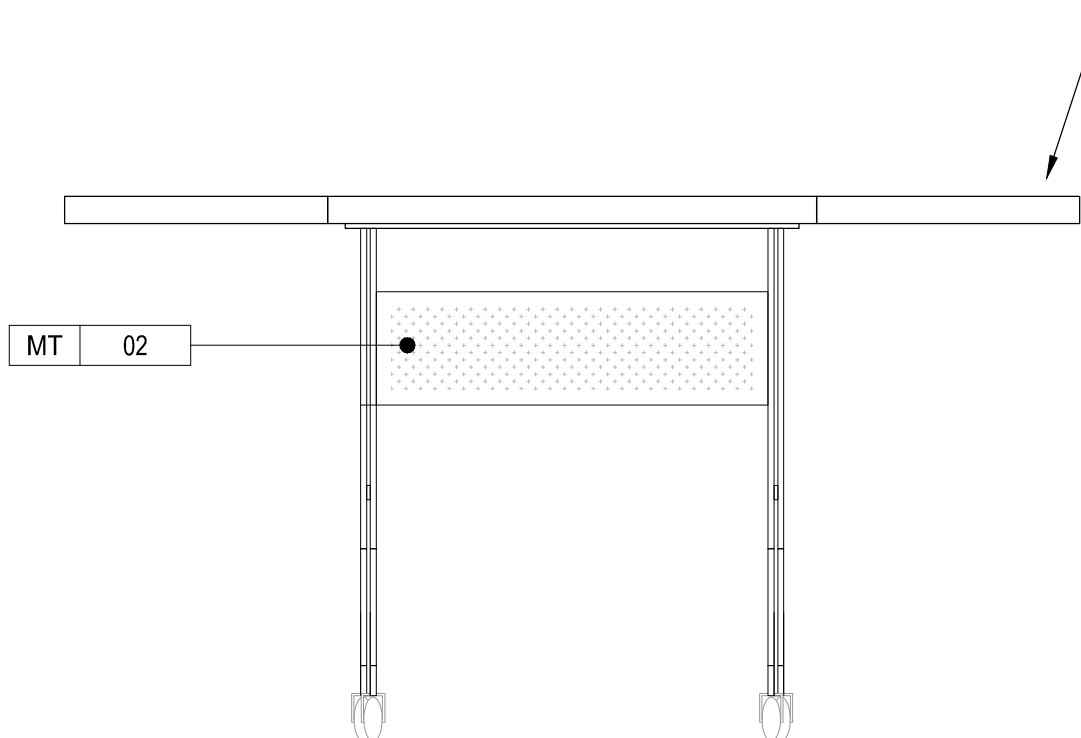

2 Table type-b Elevation A
Electoral Commission Training Center
SCALE 1:10

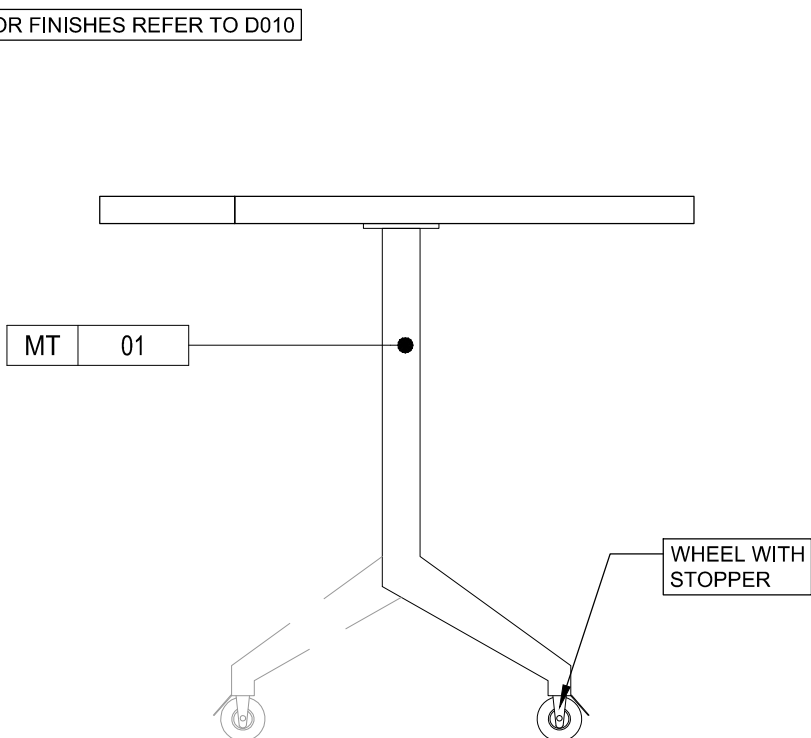

2 Table type-b Elevation B
Electoral Commission Training Center
SCALE 1:10

KEY PLAN



GENERAL NOTES

- DO NOT SCALE FROM THIS DRAWING.
- THIS DRAWING MUST BE READ IN CONJUNCTION WITH ALL OTHER RELEVANT DRAWINGS.
- CONTRACTOR MUST REPORT ANY DISCREPANCIES PRIOR TO EXECUTION OF ANY WORKS.
- ALL DIMENSIONS MUST BE VERIFIED ON SITE PRIOR TO ORDER OR MANUFACTURE OF MATERIALS OR PRODUCTION OF SHOP DRAWINGS.

REV	DATE	DESCRIPTION	REVISED BY
ISSUE:		FINAL DESIGN	
DESIGN & SUPERVISION CONSULTANT			

DESIGN BUILDER

SUB CONTRACTOR

PROJECT


ELECTORAL COMMISSION
TRAINING CENTER

SHEET TITLE

TABLE ty-b PLAN &
ELEVATIONS

ECTC_01906_D010_b

APPROVALS		
ISSUED BY:	INITIALS	DATE
CHECKED BY:		
INTEGRATED CHECKED BY:		
SCALE		PROJECT NO. 01906

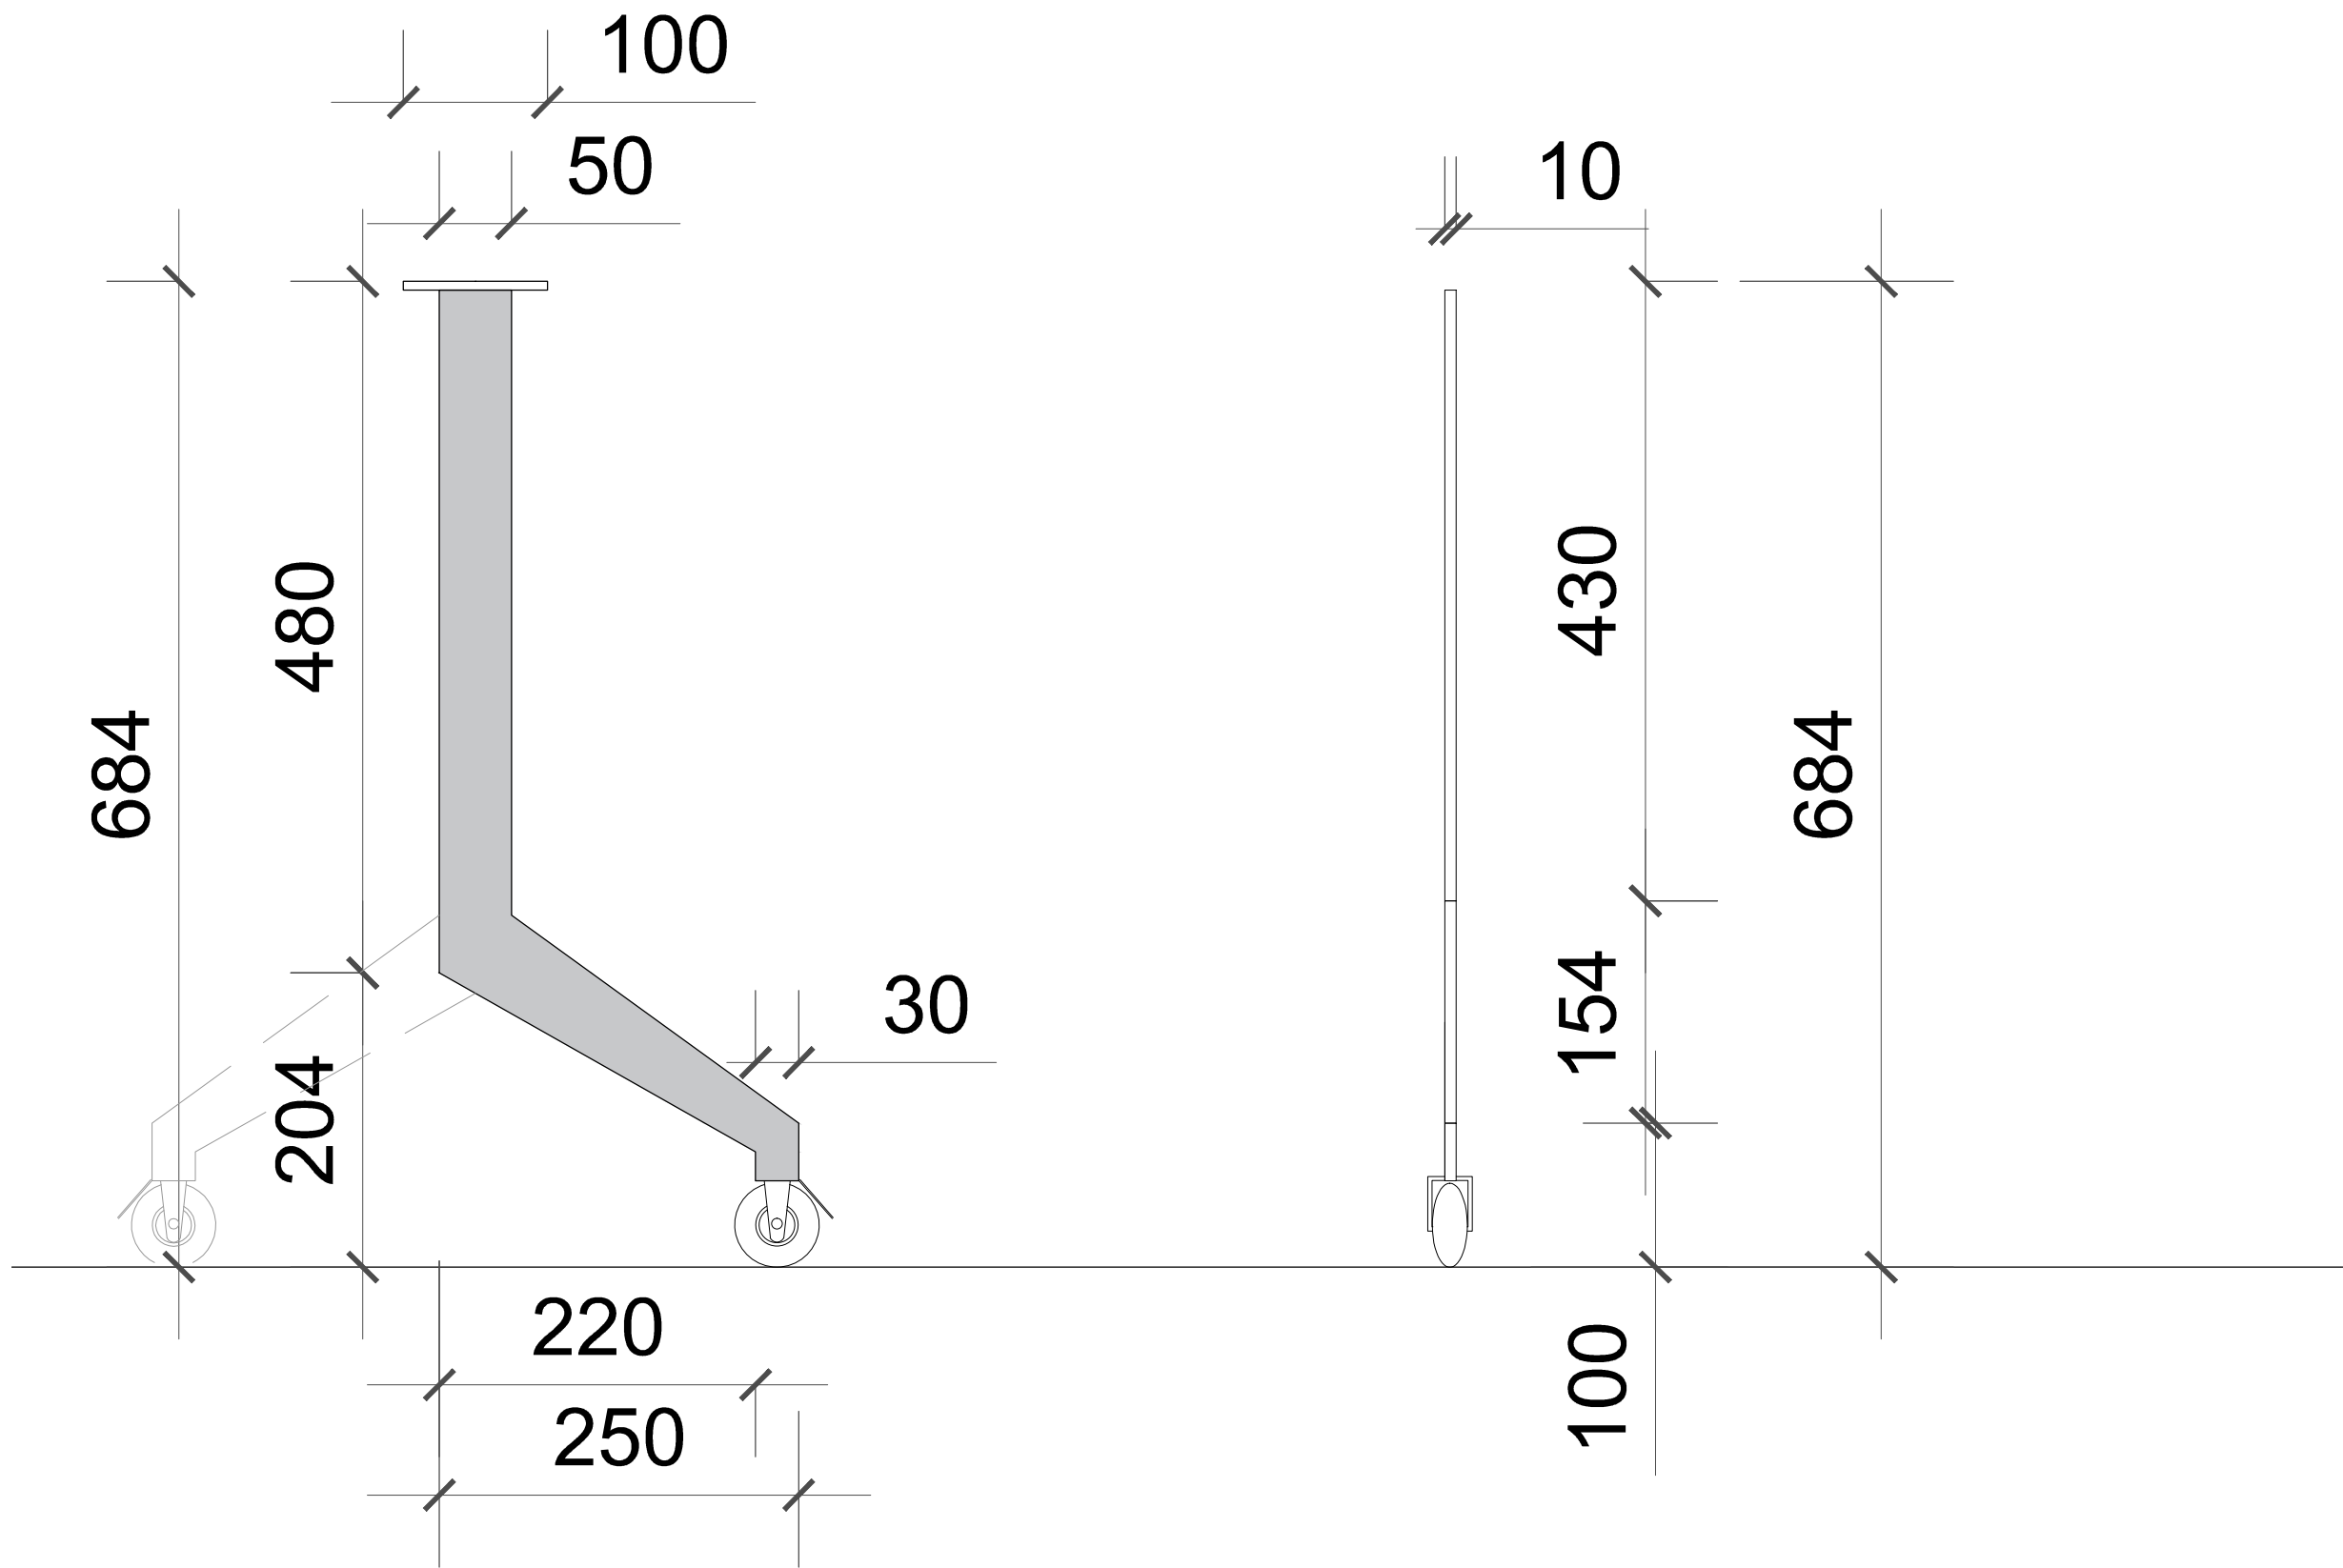

3 Metal Support Detail
Electoral Commission Training Center
SCALE 1:5

KEY PLAN



GENERAL NOTES

1. DO NOT SCALE FROM THIS DRAWING.
2. THIS DRAWING MUST BE READ IN CONJUNCTION WITH ALL OTHER RELEVANT DRAWINGS.
3. CONTRACTOR MUST REPORT ANY DISCREPANCIES PRIOR TO EXECUTION OF ANY WORKS.
4. ALL DIMENSIONS MUST BE VERIFIED ON SITE PRIOR TO ORDER OR MANUFACTURE OF MATERIALS OR PRODUCTION OF SHOP DRAWINGS.

REV	DATE	DESCRIPTION	REVISED BY
ISSUE: FINAL DESIGN			

DESIGN & SUPERVISION CONSULTANT

DESIGN BUILDER

SUB CONTRACTOR

PROJECT

ELECTORAL COMMISSION
TRAINING CENTER

SHEET TITLE

TABLE SUPPORT DETAIL

ECTC_01906_D010_c

APPROVALS		
ISSUED BY:	INITIALS	DATE
CHECKED BY:		
INTEGRATED CHECKED BY:		
SCALE	PROJECT NO. 01906	



KEY PLAN



GENERAL NOTES

- 1. DO NOT SCALE FROM THIS DRAWING.
- 2. THIS DRAWING MUST BE READ IN CONJUNCTION WITH ALL OTHER RELEVANT DRAWINGS.
- 3. CONTRACTOR MUST REPORT ANY DISCREPANCIES PRIOR TO EXECUTION OF ANY WORKS.
- 4. ALL DIMENSIONS MUST BE VERIFIED ON SITE PRIOR TO ORDER OR MANUFACTURE OF MATERIALS OR PRODUCTION OF SHOP DRAWINGS.

REV	DATE	DESCRIPTION	REVISED BY
ISSUE: FINAL DESIGN			
DESIGN & SUPERVISION CONSULTANT			

DESIGN BUILDER

SUB CONTRACTOR

PROJECT

ELECTORAL COMMISSION
TRAINING CENTER

SHEET TITLE

TABLE VISUALS

ECTC_01906_D010_d

APPROVALS		
ISSUED BY:	INITIALS	DATE
CHECKED BY:		
INTEGRATED CHECKED BY:		
SCALE	PROJECT NO. 01906	

25 Tumanyan
Yerevan Armenia
info@dzinteriors.design
ARM +(374) 94 425 431

CYP +(357) 97 620 452

www.dzinteriors.design