


INTERIOR DESIGN OF UNDP OFFICE
SECOND FLOOR, EAST WING, UN HOUSE, PULCHOWK, NEPAL.

DRAWINGS

JULY 2019

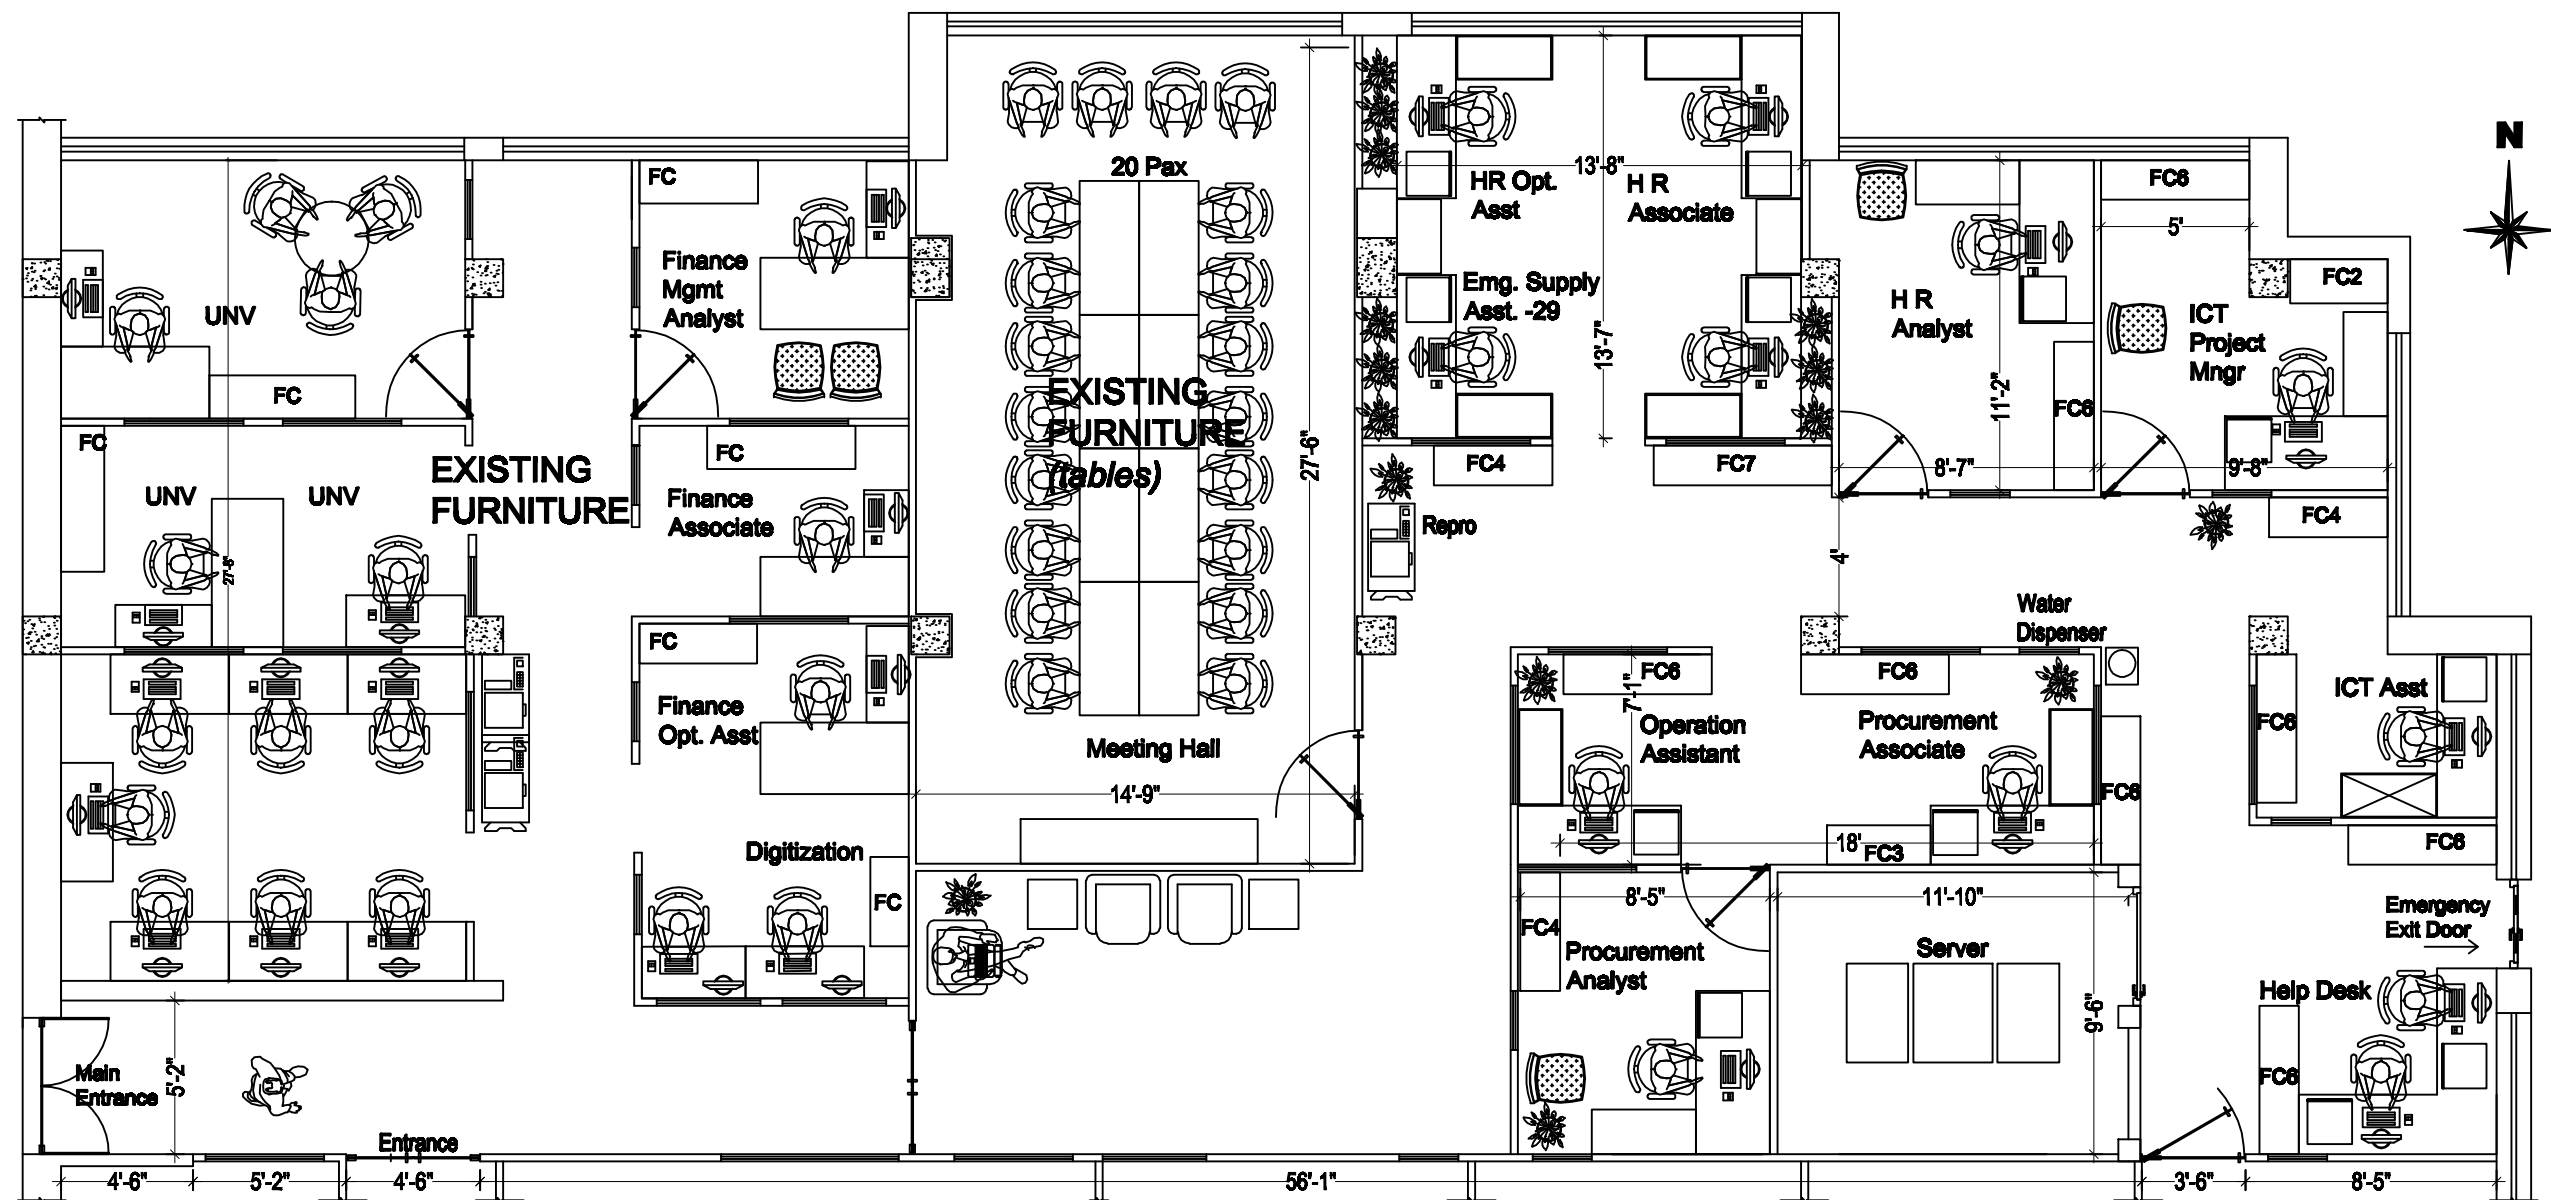

Project:

UNDP

UN Main Building, (NORTH SIDE) East Wing, Second Floor

FURNITURE LAYOUT


Second Floor

DESIGN

Date: JULY 2019

Sheet No.:

01

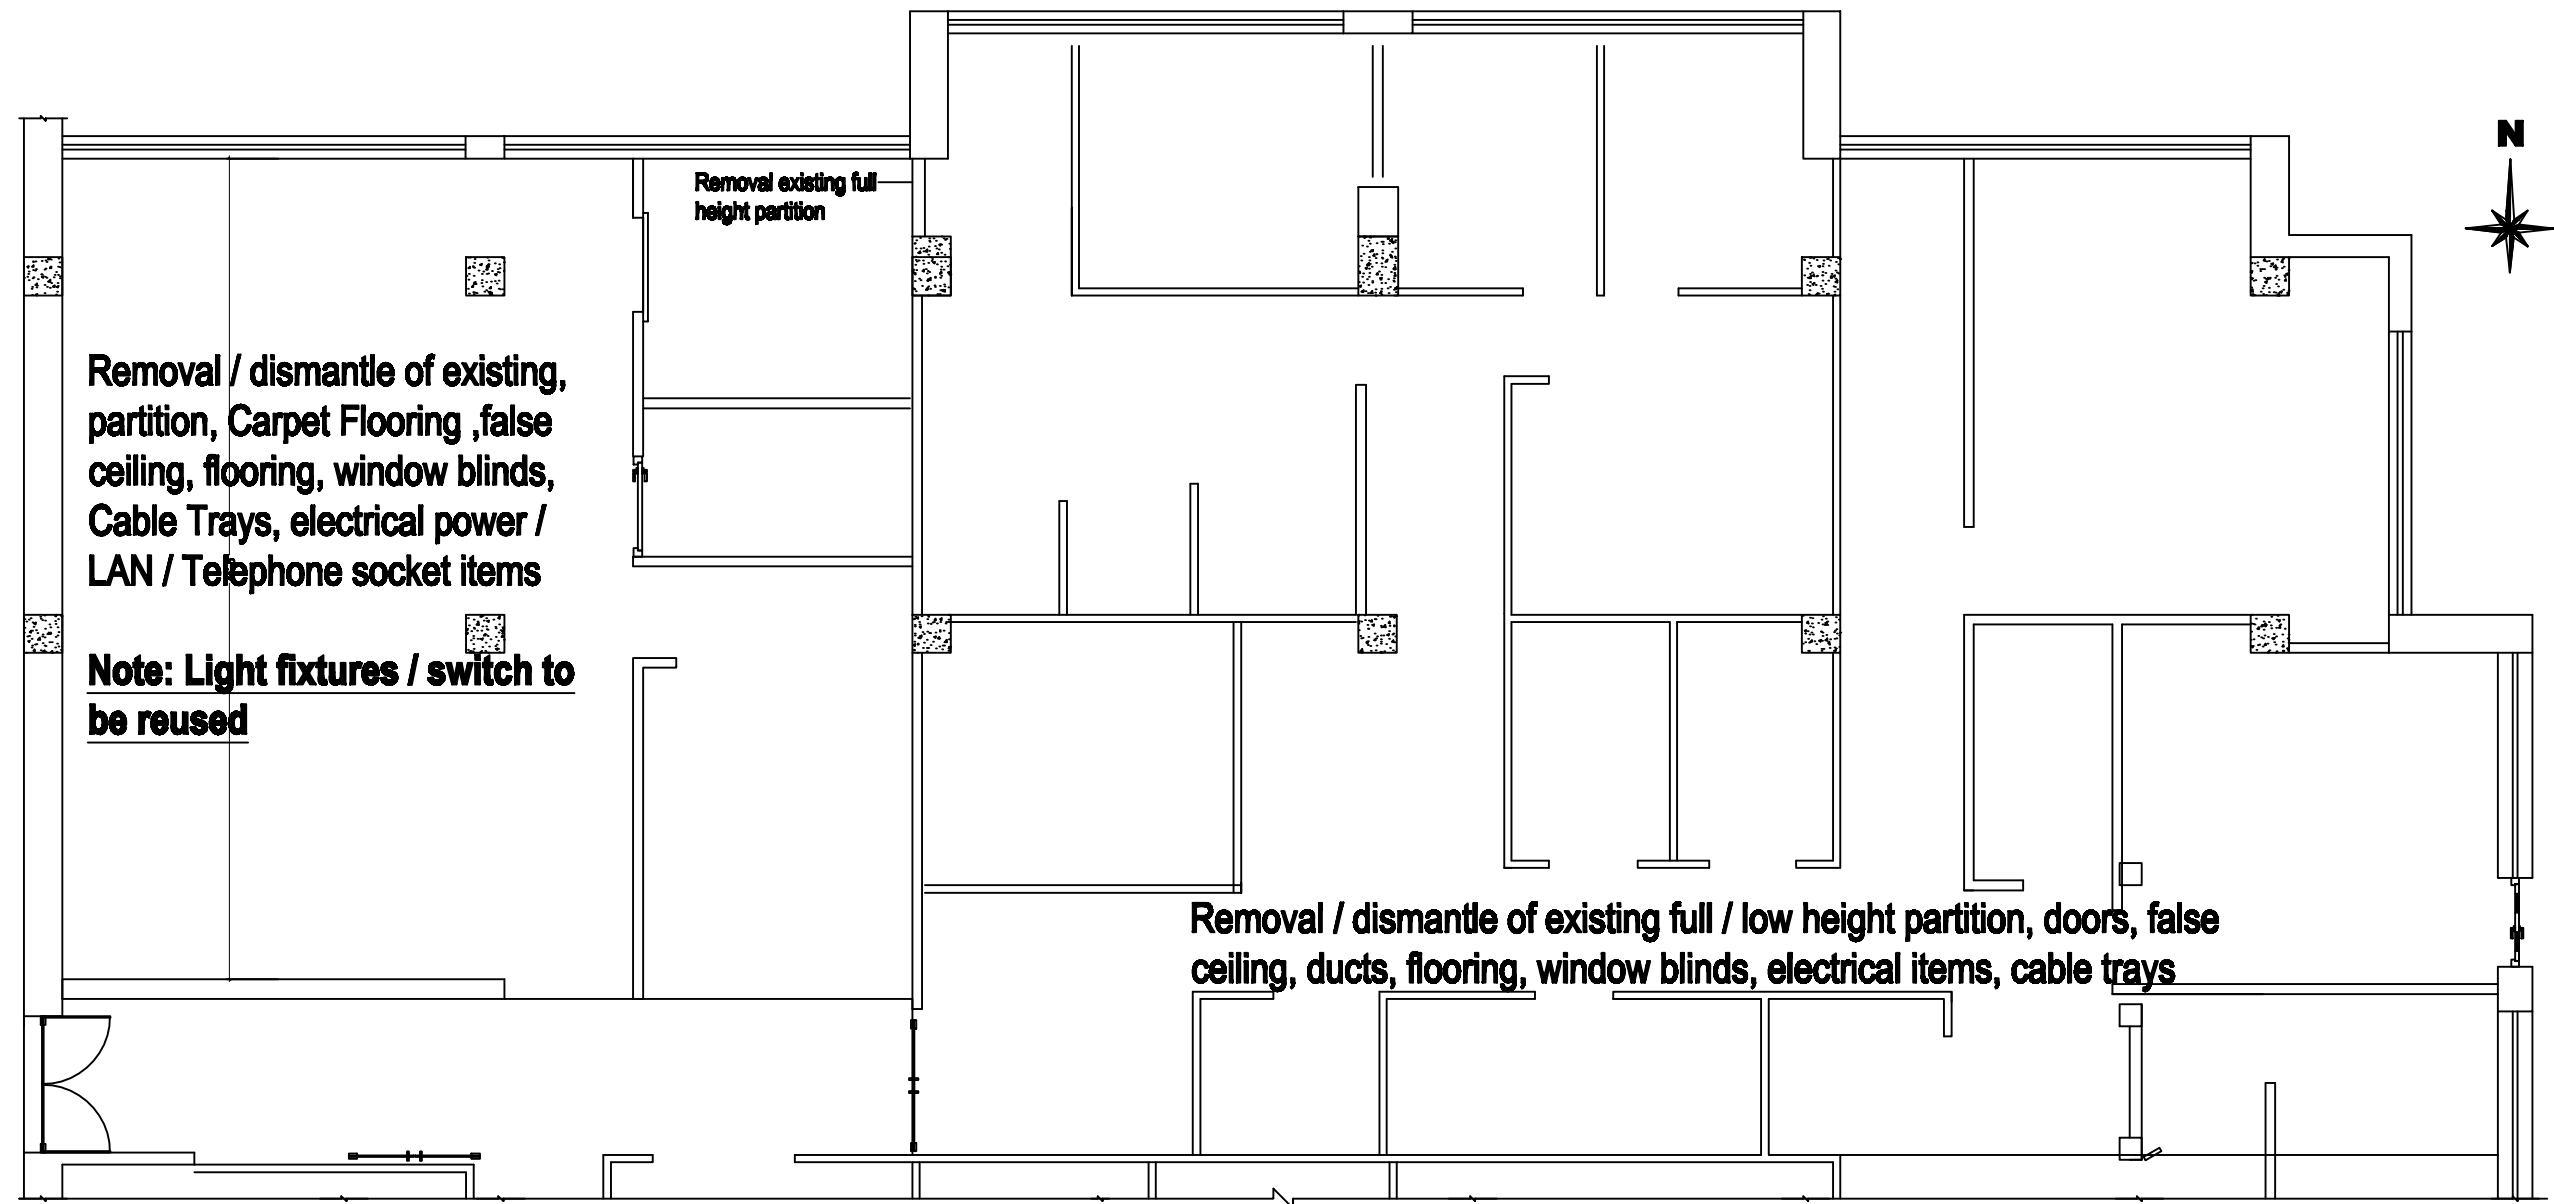

Project:

UNDP

UN Main Building, (NORTH SIDE) East Wing, Second Floor

DISMANTLE LAYOUT


Second Floor

D
E
S
I
G
N

Date: JULY 2019

Sheet No.:

02

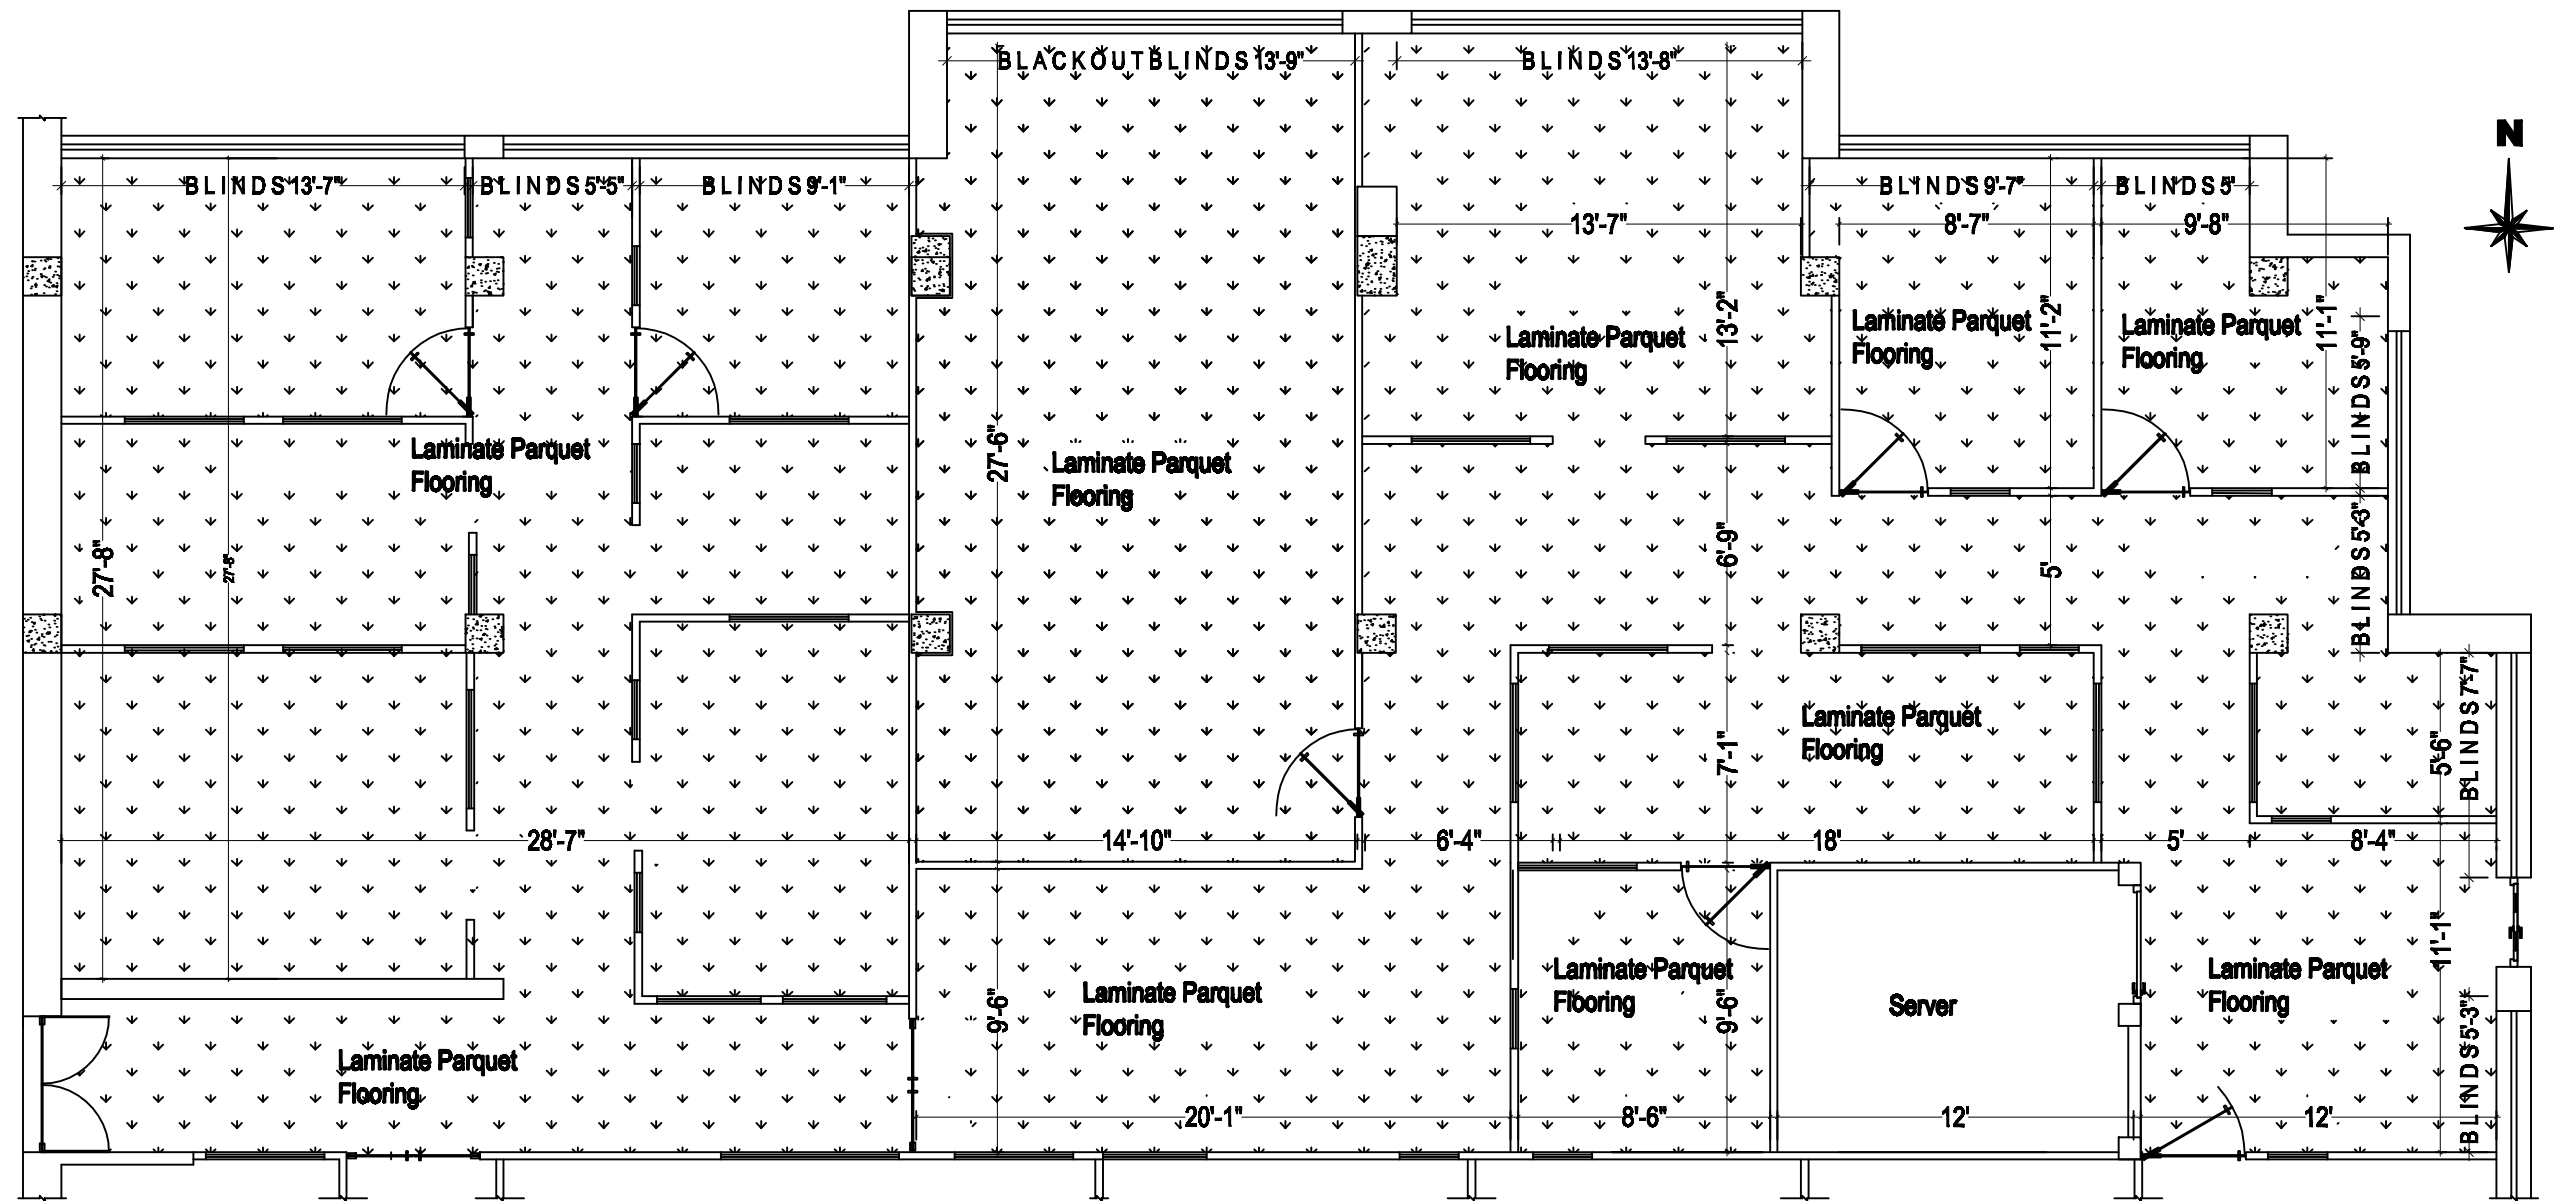

Legend - Flooring	
	Laminate Parquet Flooring

Project:

UNDP

UN Main Building, (NORTH SIDE) East Wing, Second Floor

FLOORING / FURNISHING


Second Floor

**D
E
S
I
G
N**

Date: JULY 2019

Sheet No.:

03

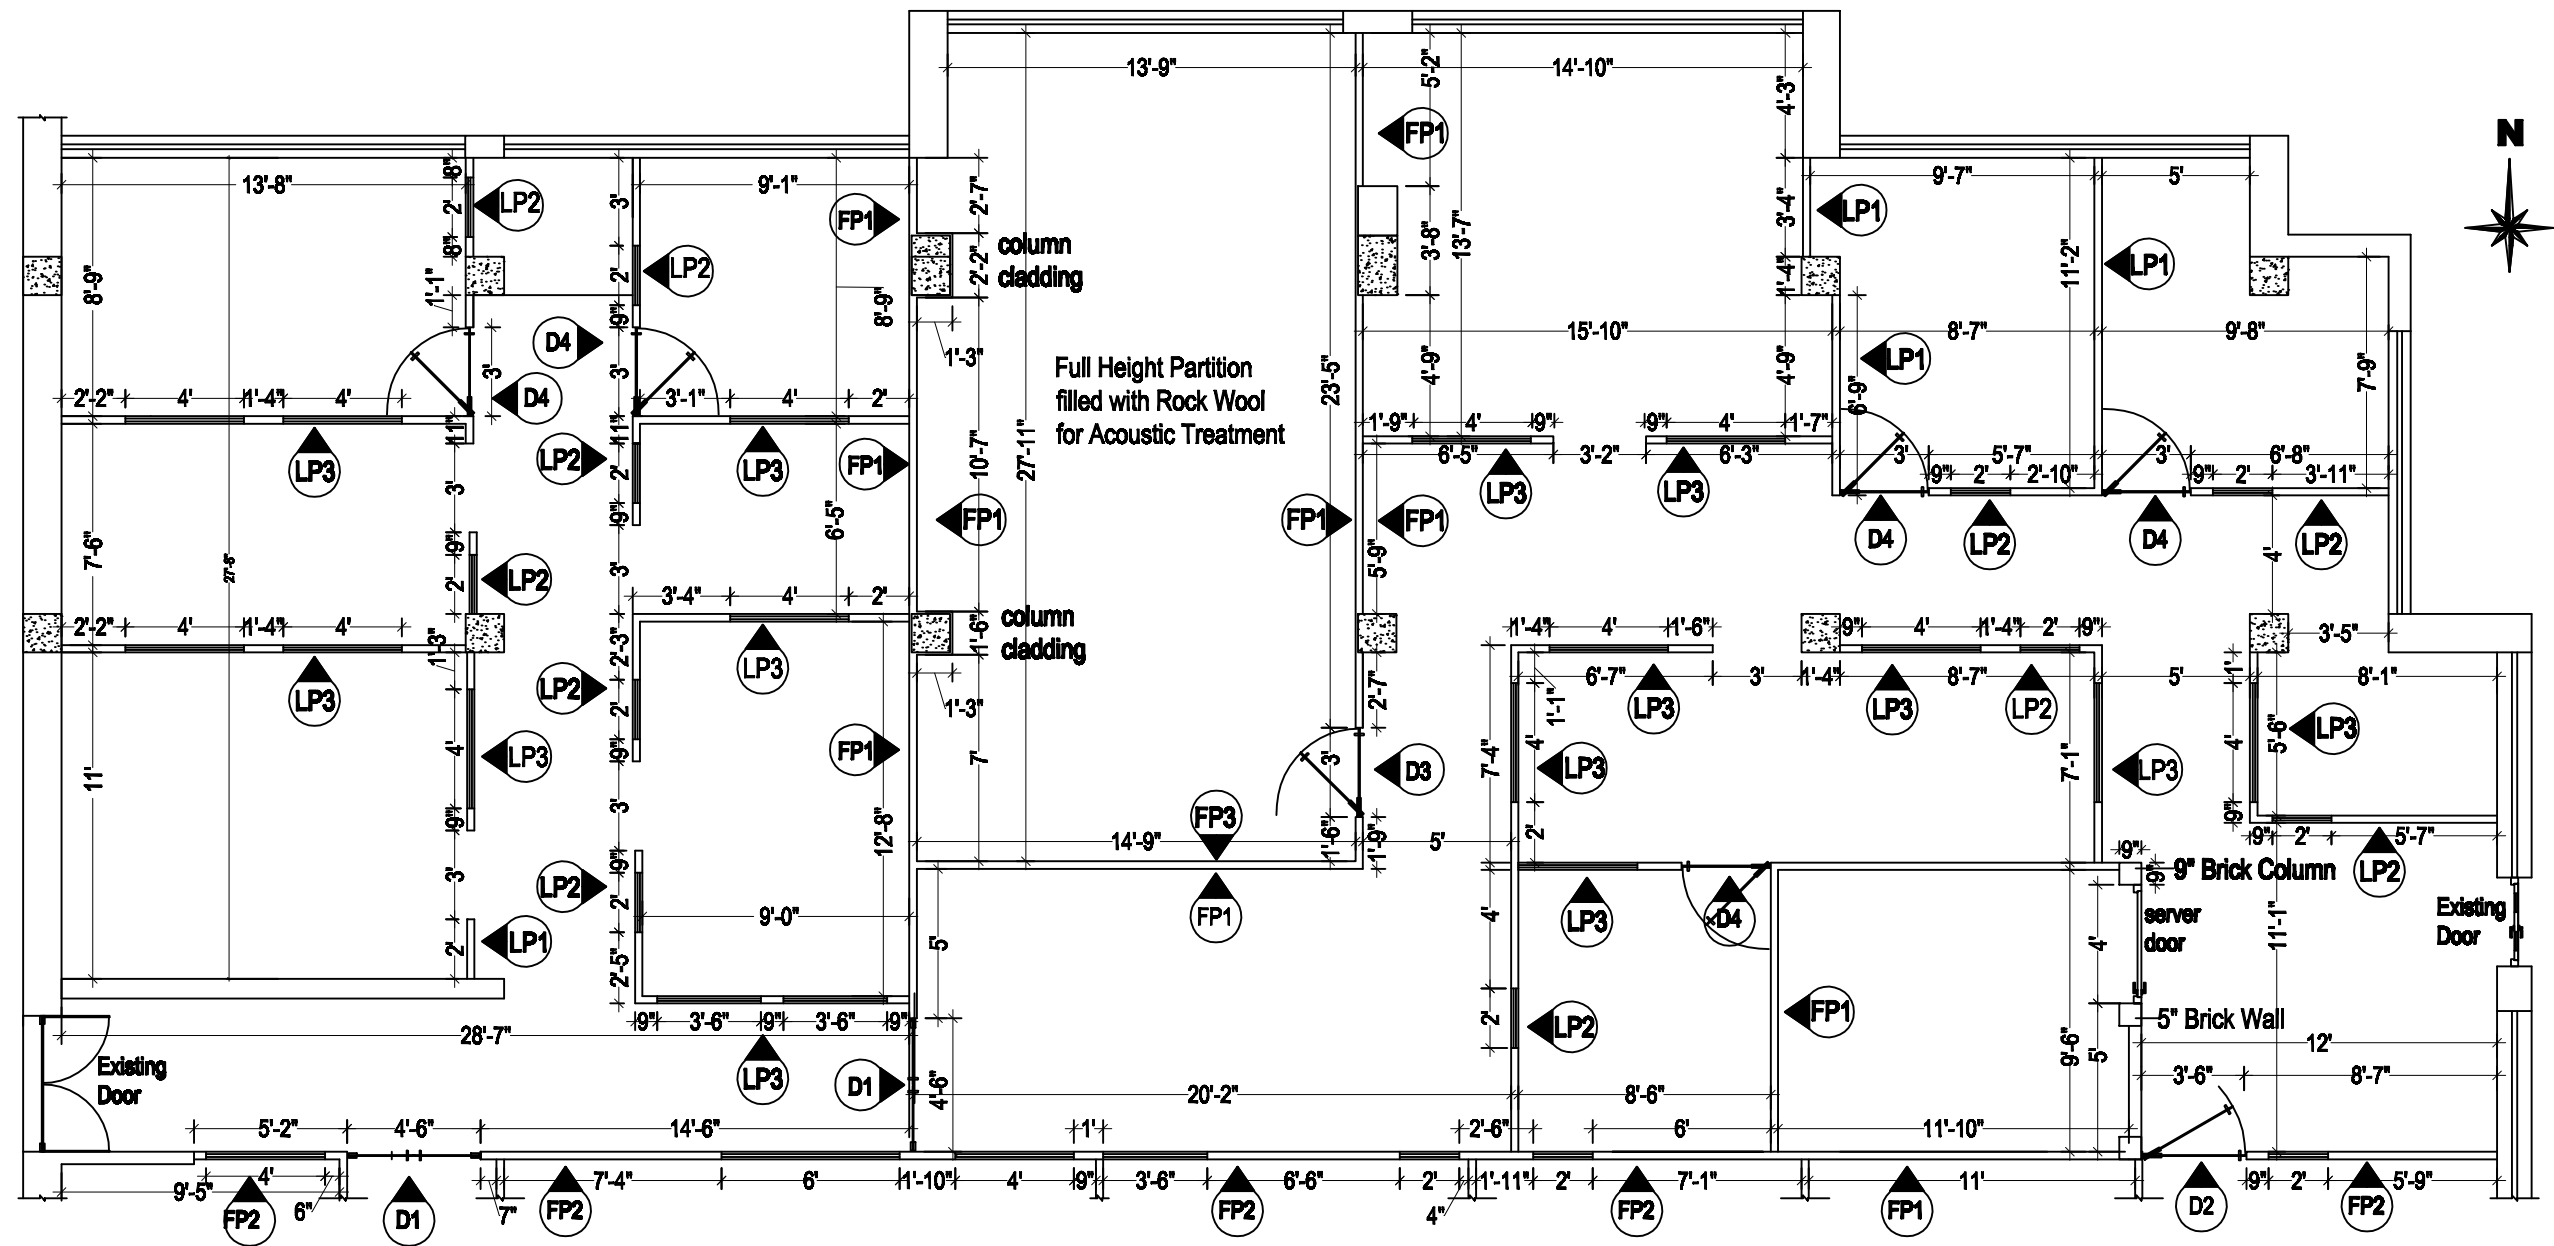

Project:

UNDP

UN Main Building, (NORTH SIDE) East Wing, Second Floor

PARTITION LAYOUT


Second Floor

DESIGN


Date: JULY 2019

Sheet No.:

04

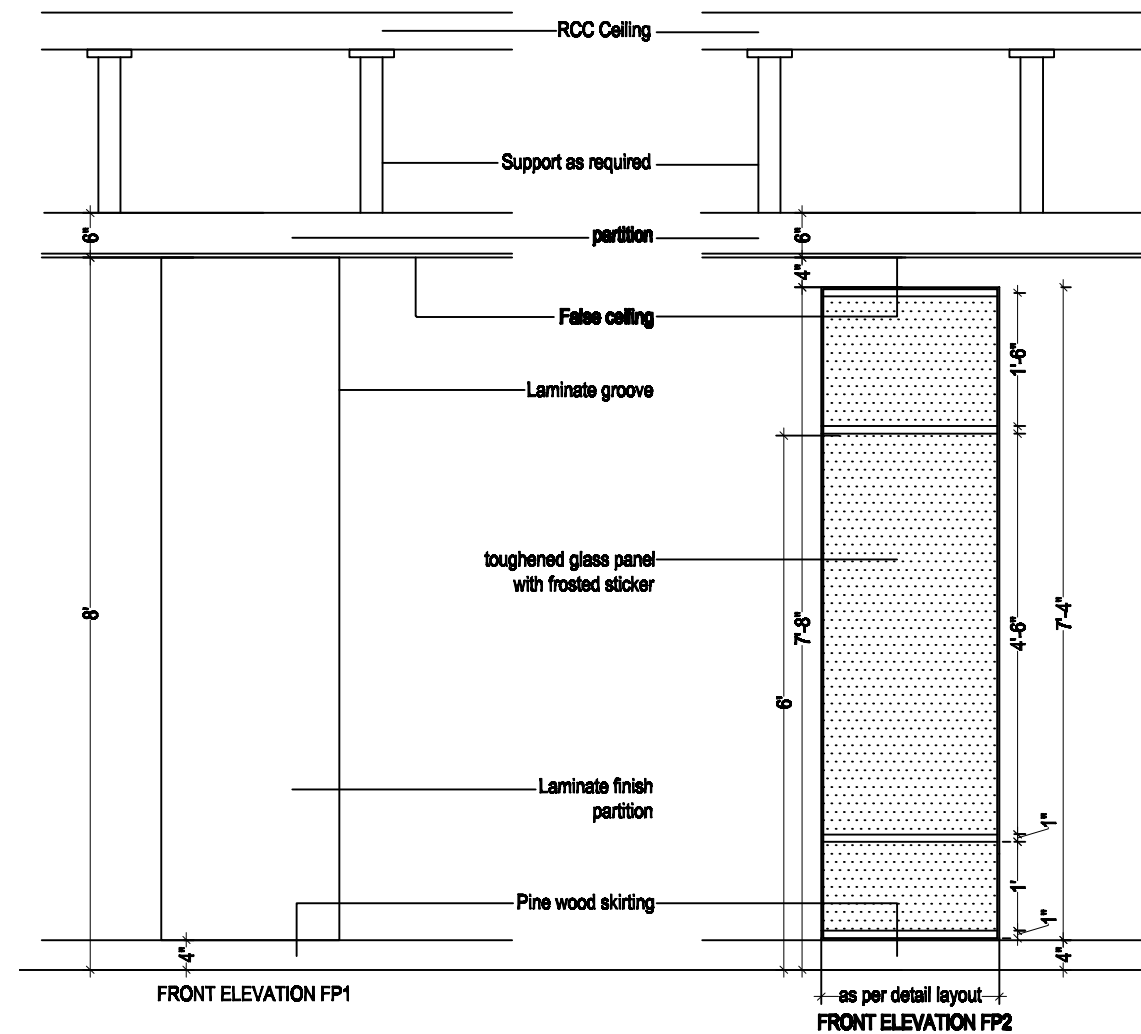

FULL HEIGHT PARTITION

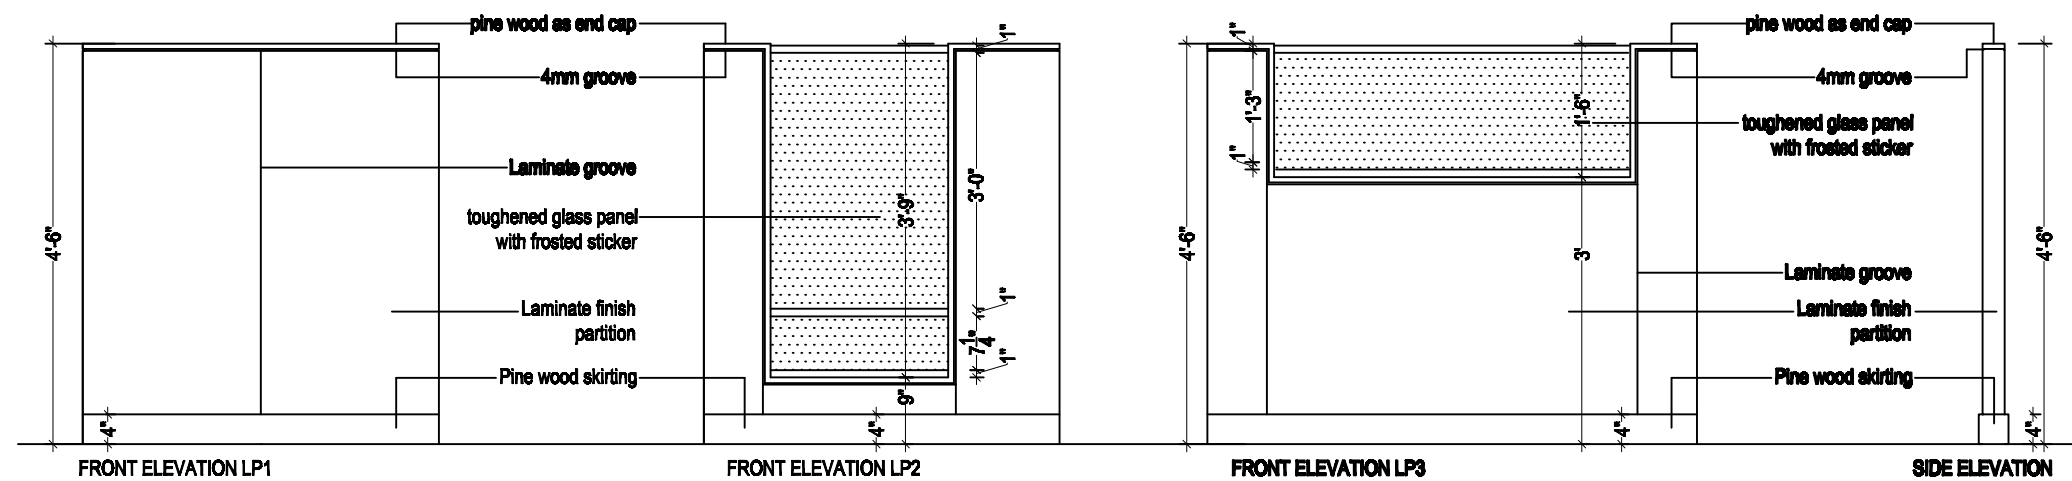

LOW HEIGHT PARTITION

Project:

UNDP

UN Main Building, (NORTH SIDE) East Wing, Second Floor

PARTITION DETAIL


Second Floor

D
E
S
I
G
N

Date: JULY 2019

Sheet No.:

04a

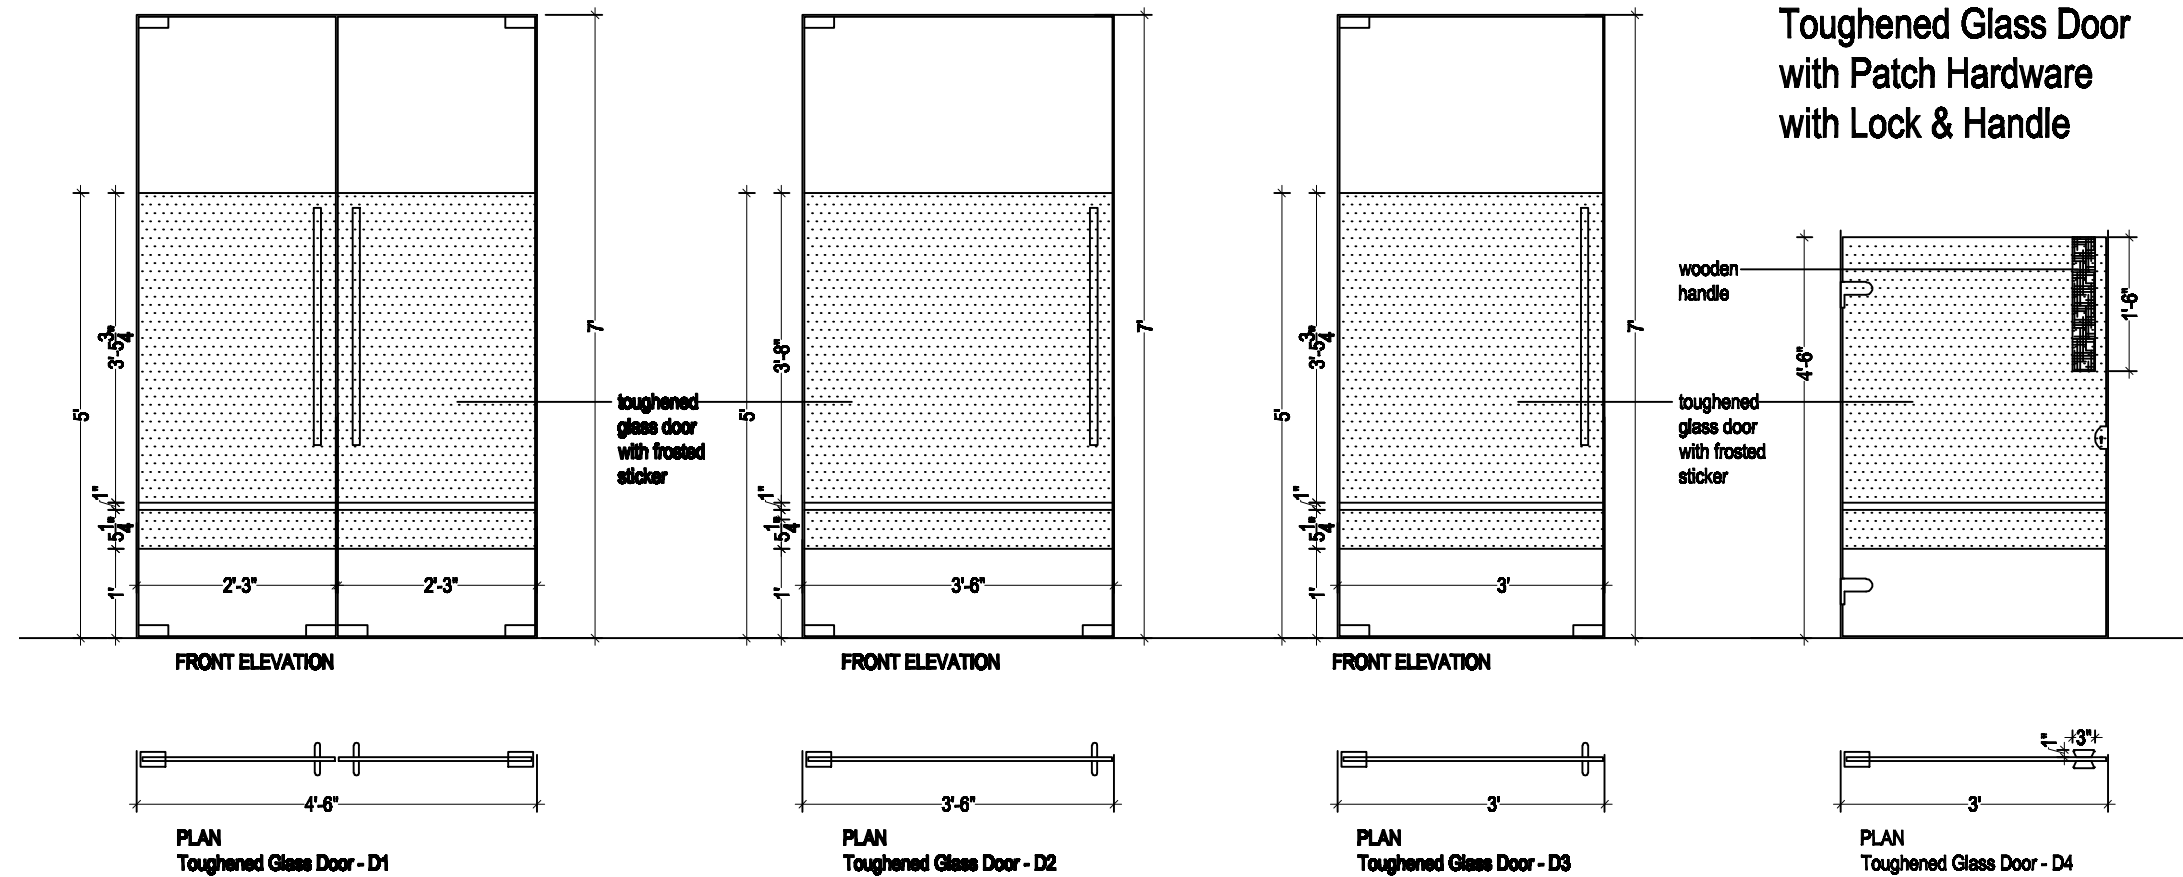

Project:

UNDP

UN Main Building, (NORTH SIDE) East Wing, Second Floor

DOOR DETAIL


Second Floor




**D
E
S
I
G
N**

Date: JULY 2019

Sheet No.:

04b

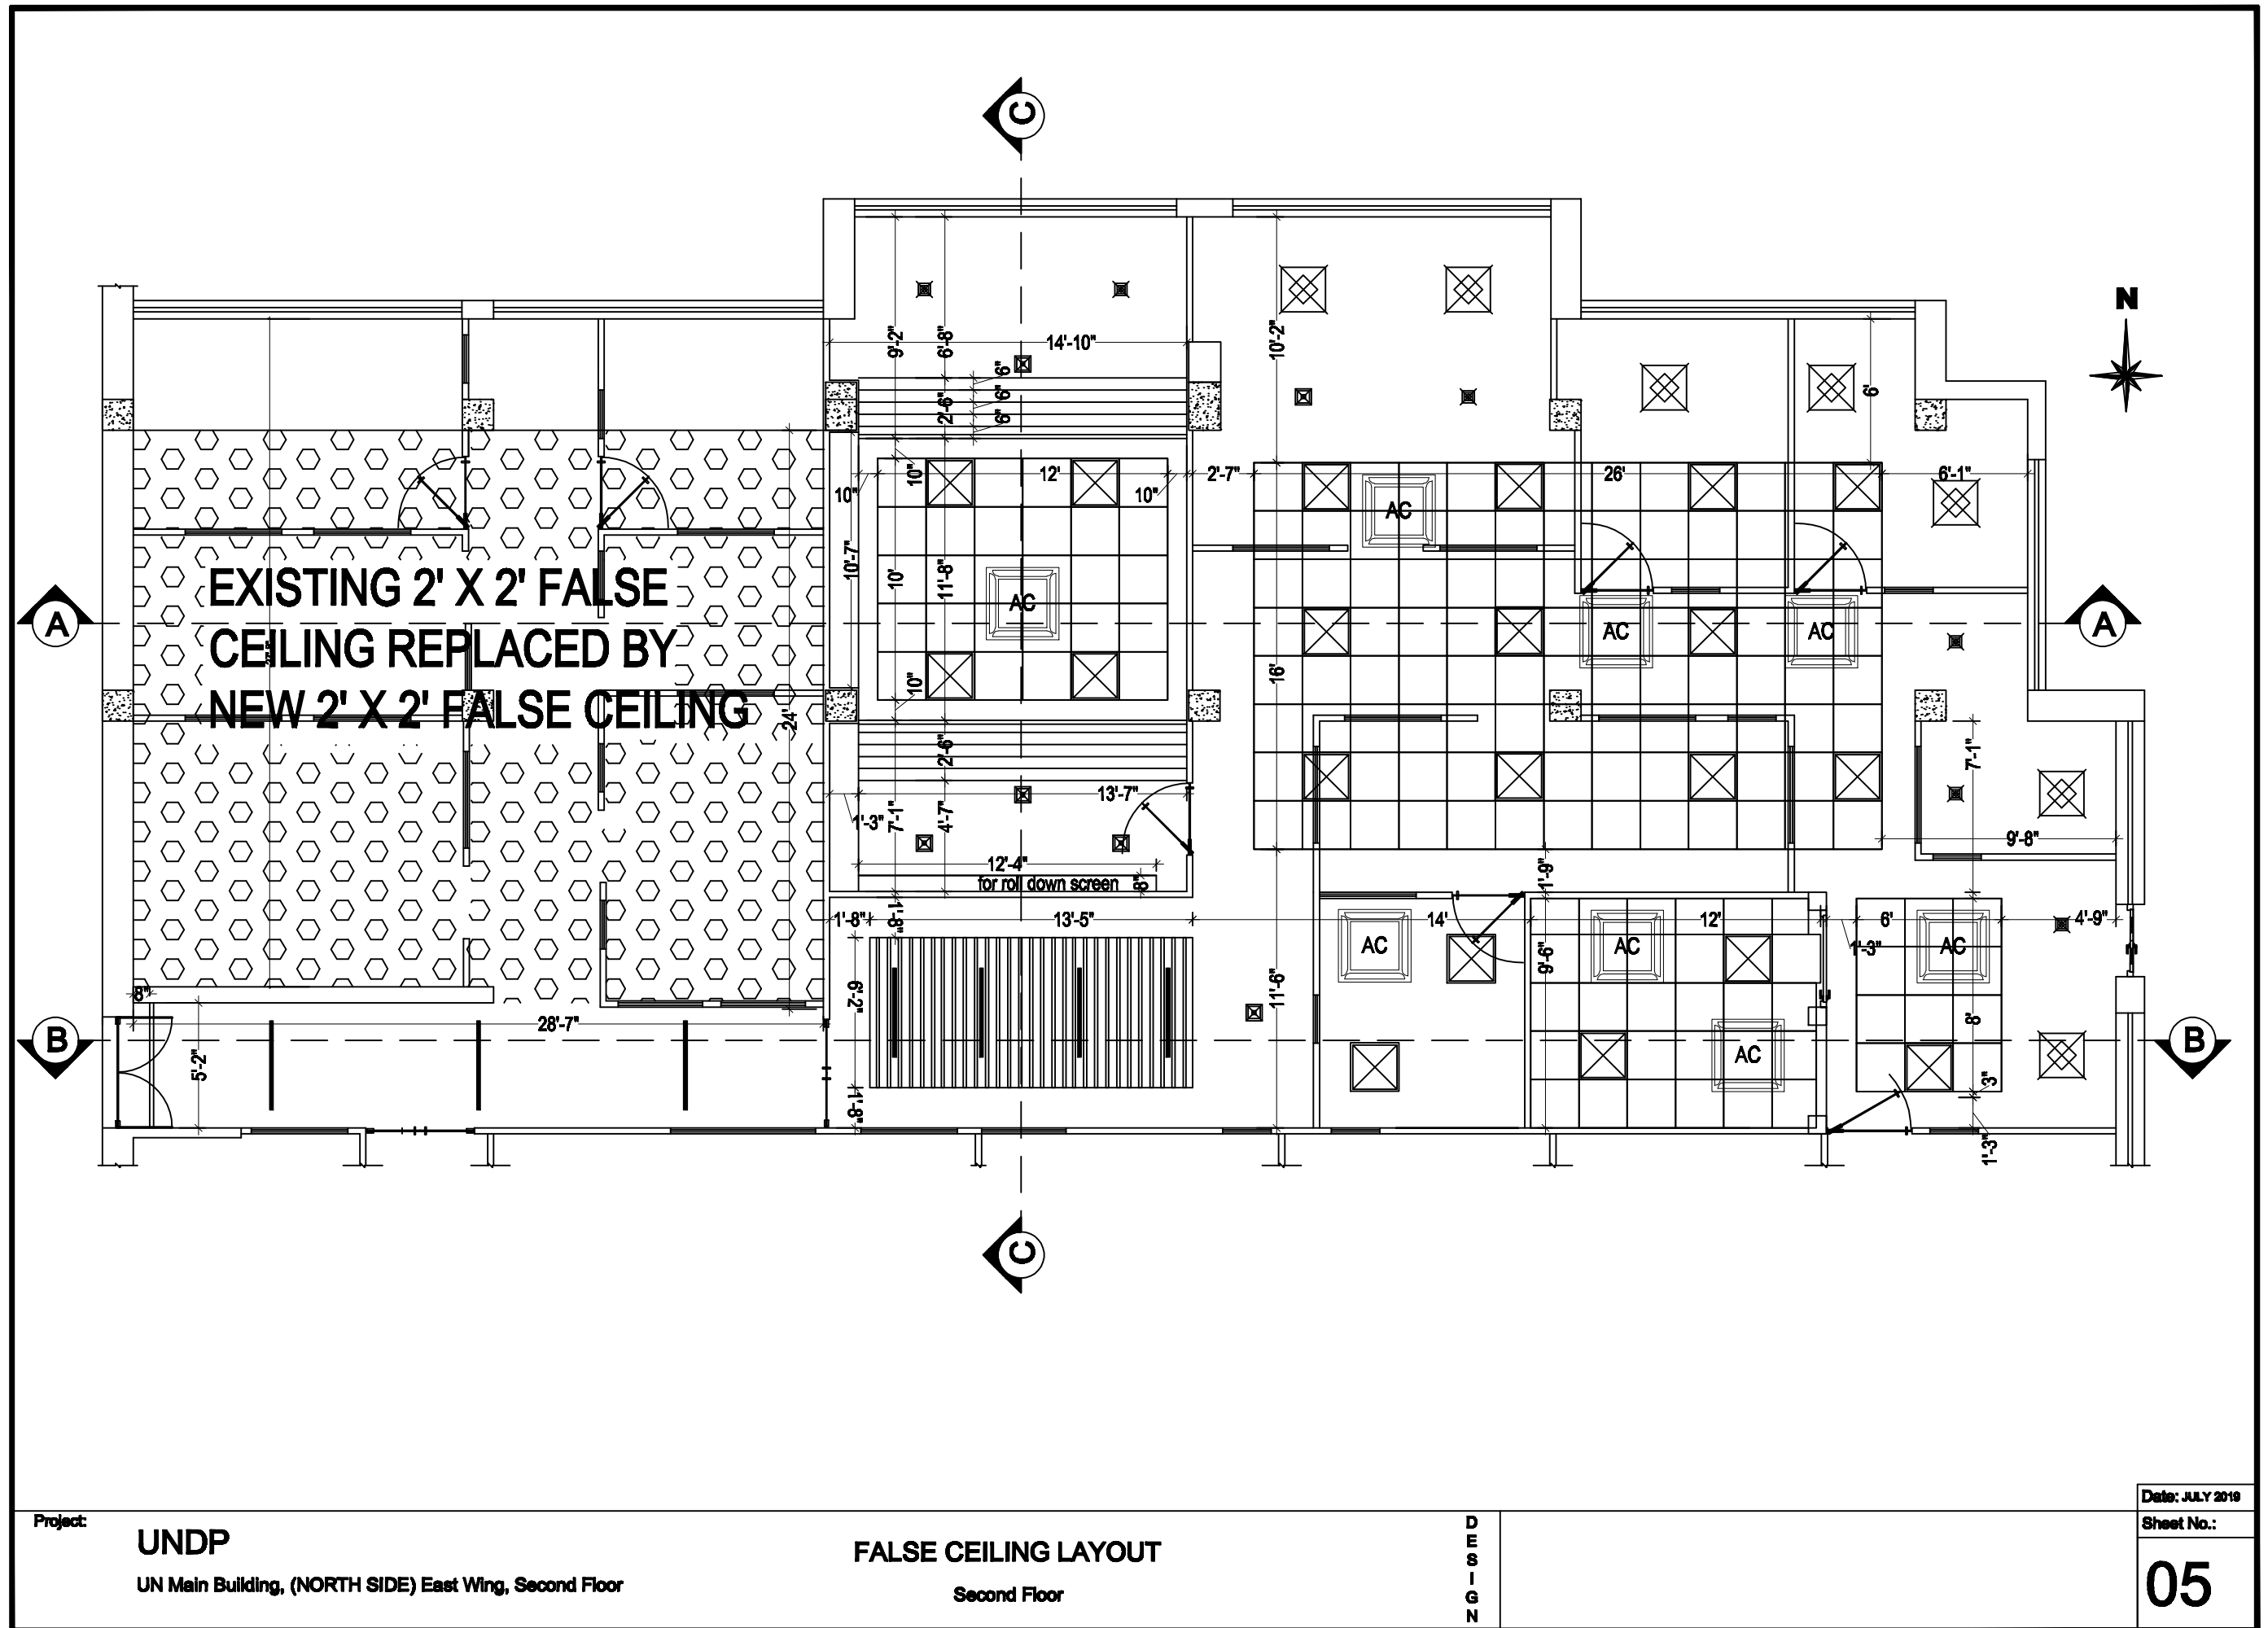

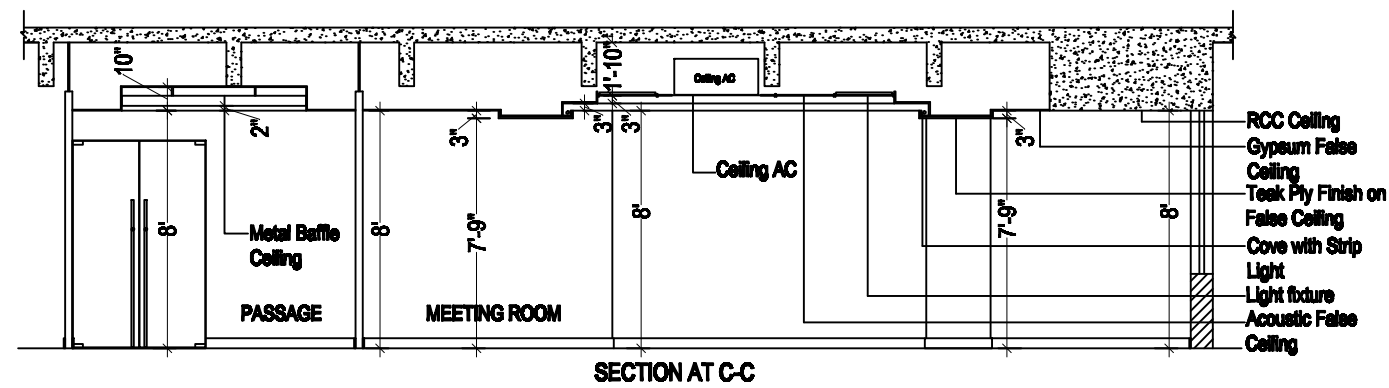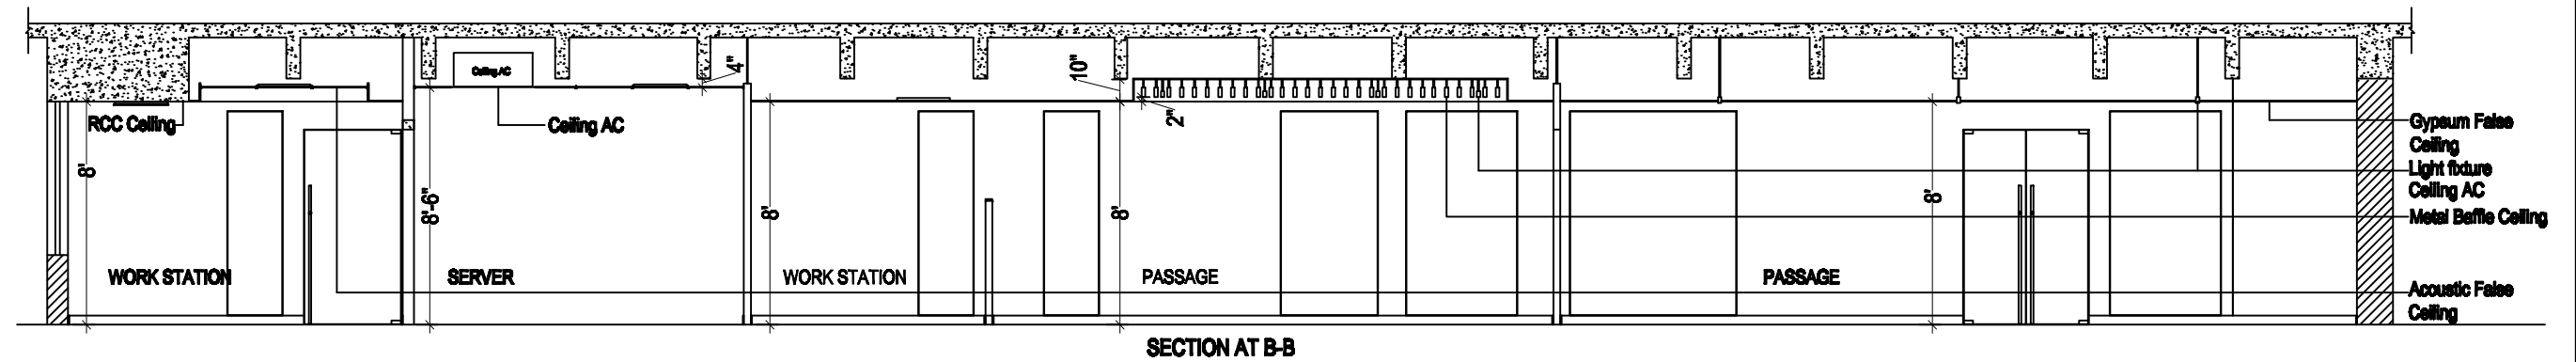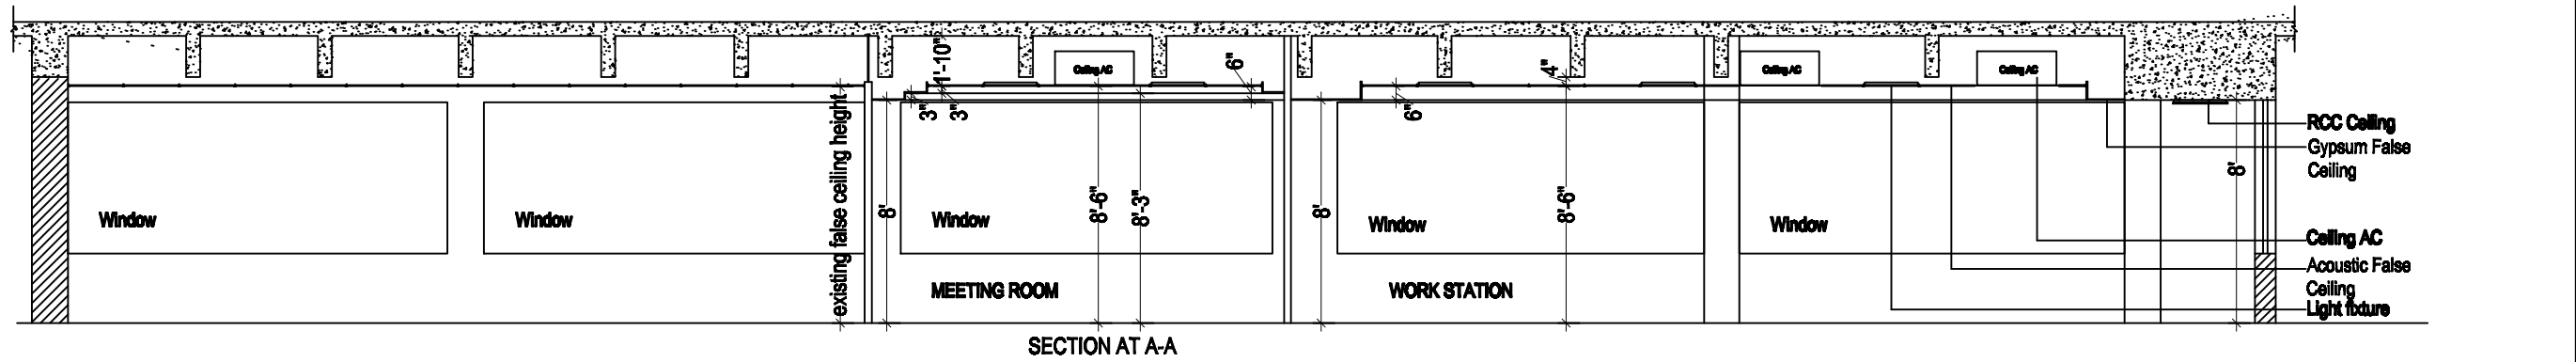

Project:

UNDP

UN Main Building, (NORTH SIDE) East Wing, Second Floor

FALSE CEILING SECTION DETAIL


Second Floor

D
E
S
I
G
N

Date: JULY 2019

Sheet No.:

05a

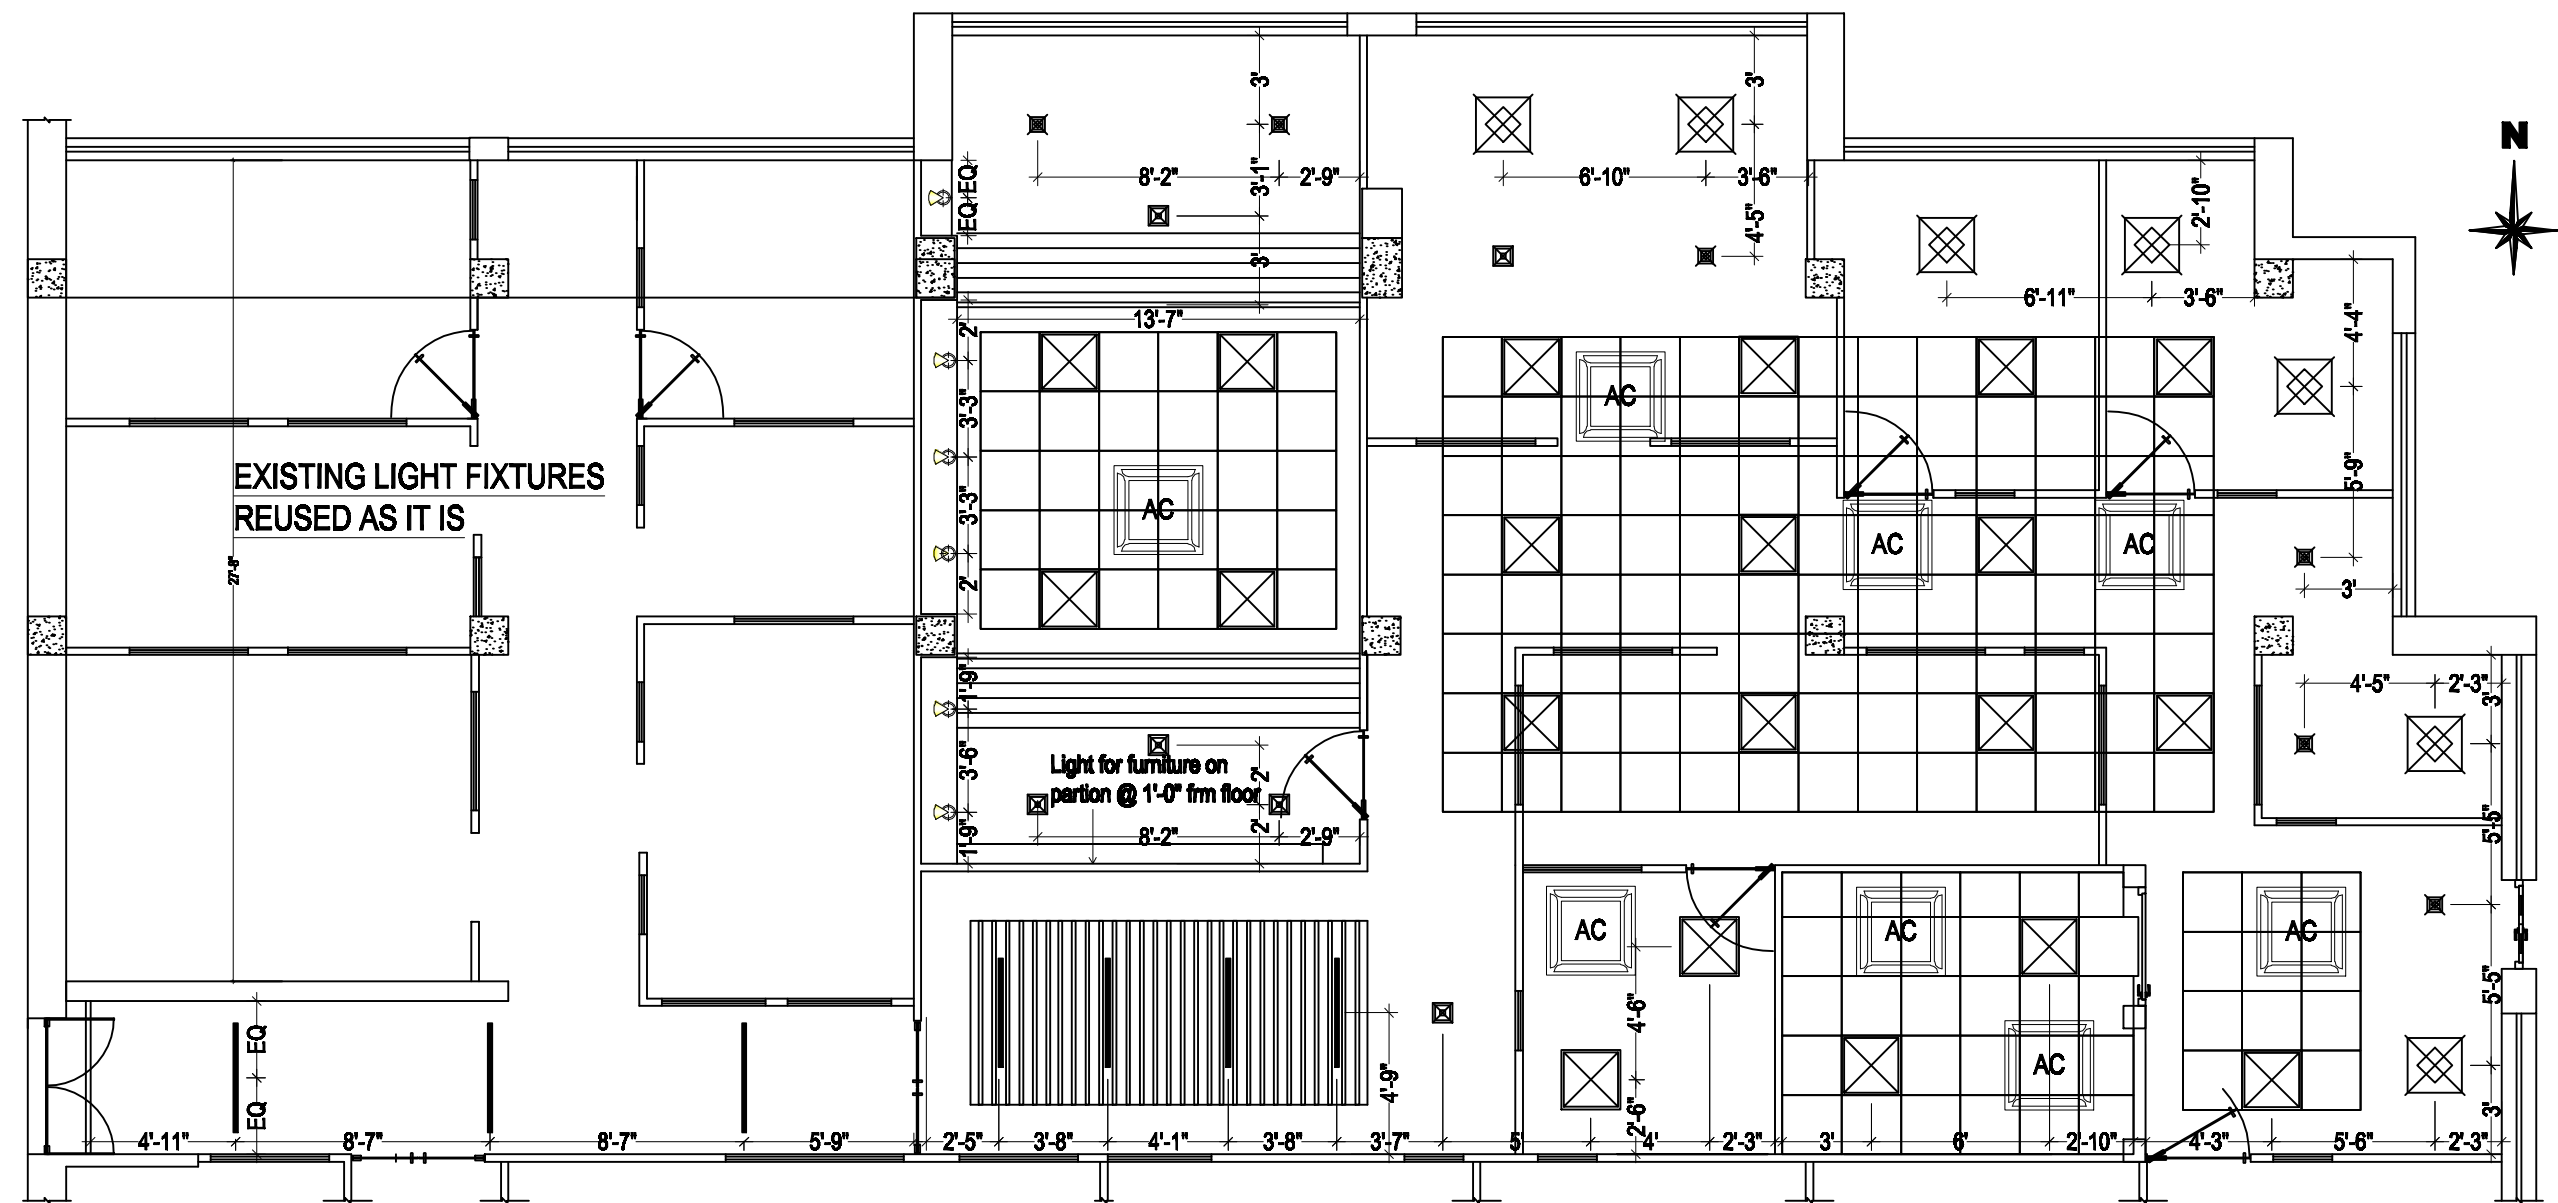

ELECTRICAL LIGHT POINTS	
	Recess LED 2 x 2 light
	Surface LED 2 x 2 light
	Recess 12 watt LED light
	Surface mount 12 watt LED light
	Focus light
	Rope light
	4' long LED Light (recess / suspended)

Project:

UNDP

UN Main Building, (NORTH SIDE) East Wing, Second Floor

ELECTRICAL LIGHT POINT LAYOUT


Second Floor

DESIGN

Date: JULY 2019

Sheet No.:

06

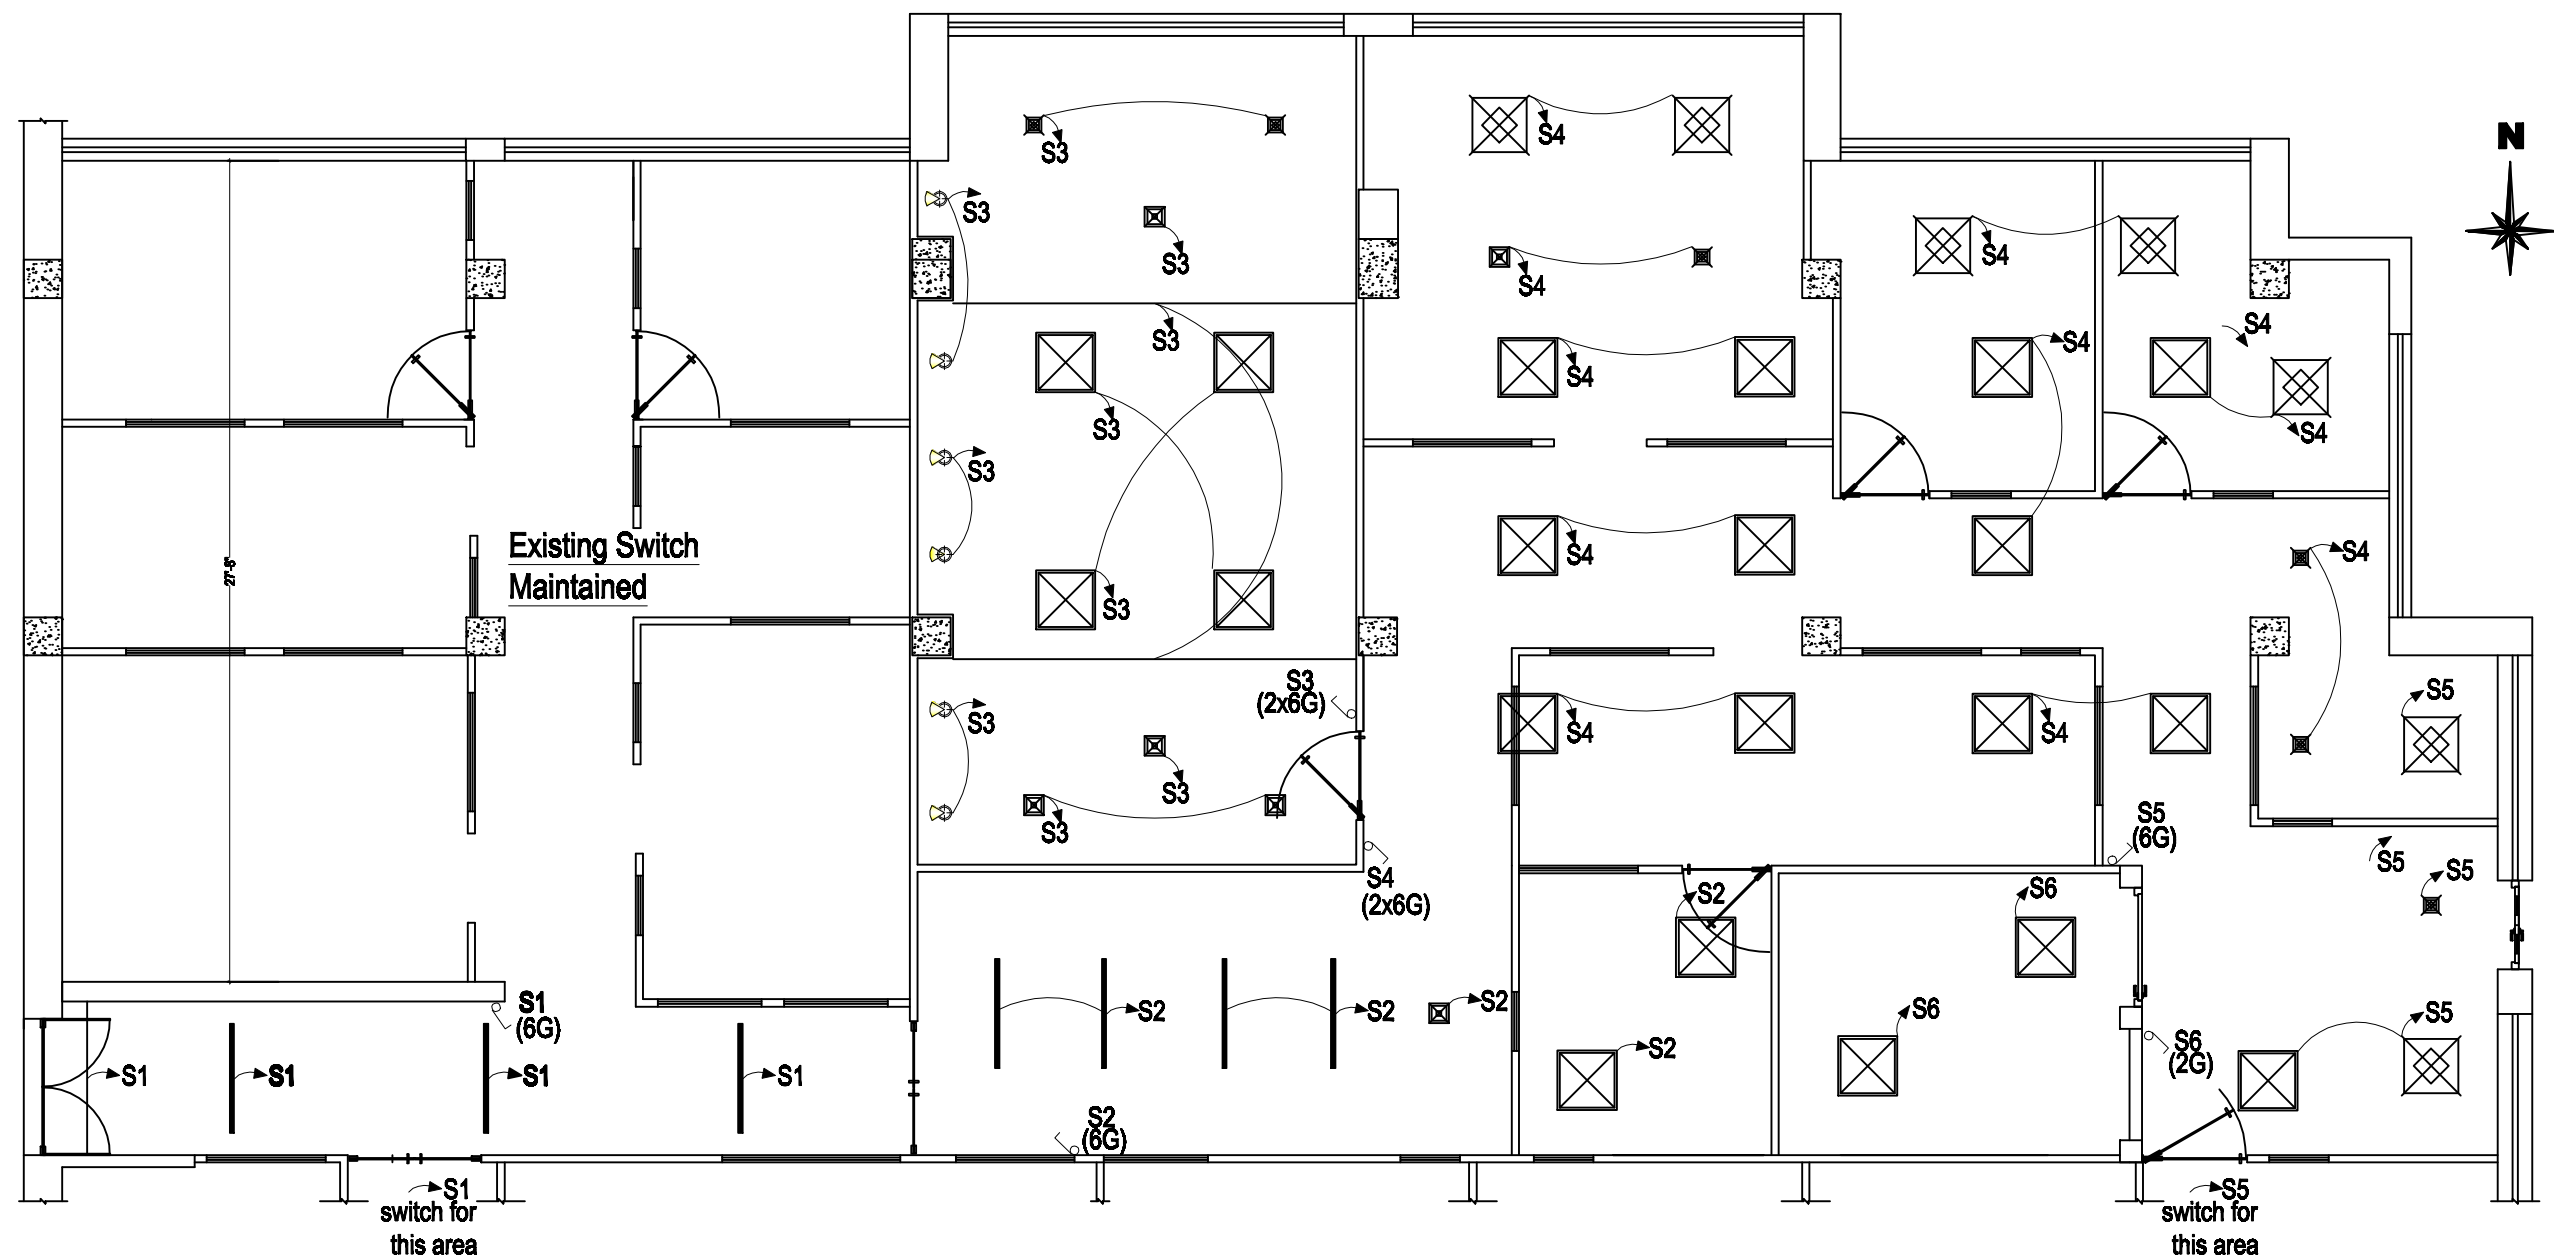

ELECTRICAL SWITCH POINTS	
	Switch
G	Gang
S	Switch Name

Project:

UNDP

UN Main Building, (NORTH SIDE) East Wing, Second Floor

ELECTRICAL SWITCH LAYOUT


Second Floor

DESIGN


Date: JULY 2019

Sheet No.:


07

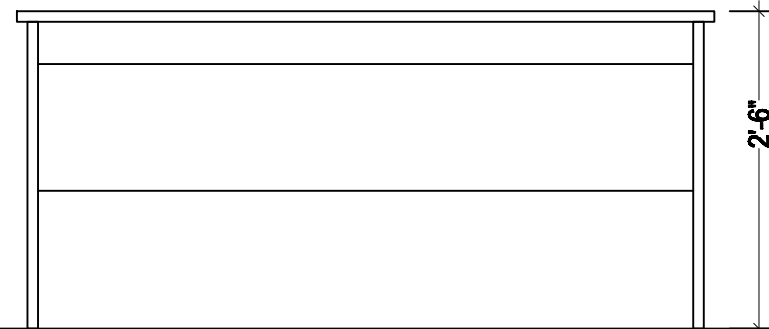


FRONT ELEVATION

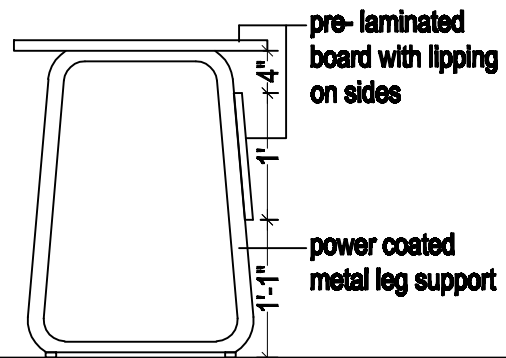


SIDE ELEVATION

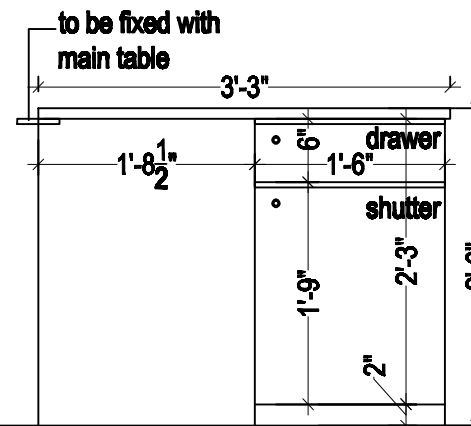


FRONT ELEVATION

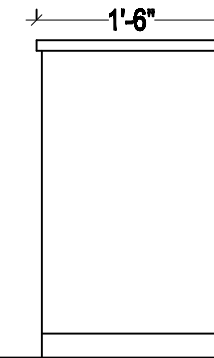


SIDE ELEVATION

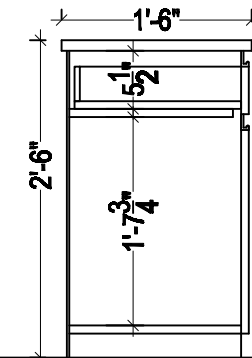


SECTION

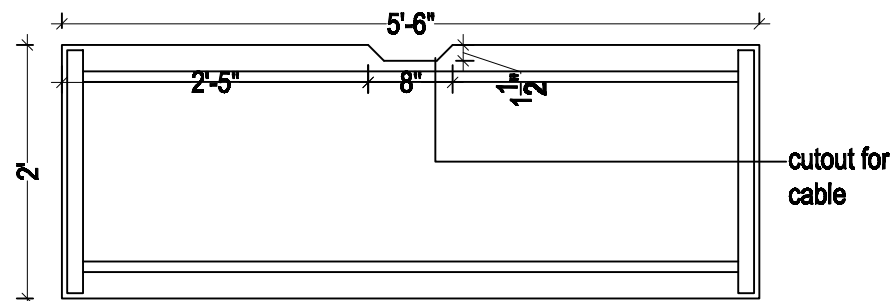


PLAN
Staff Working Table

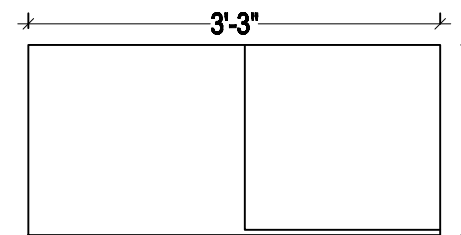


PLAN
Right Side Unit

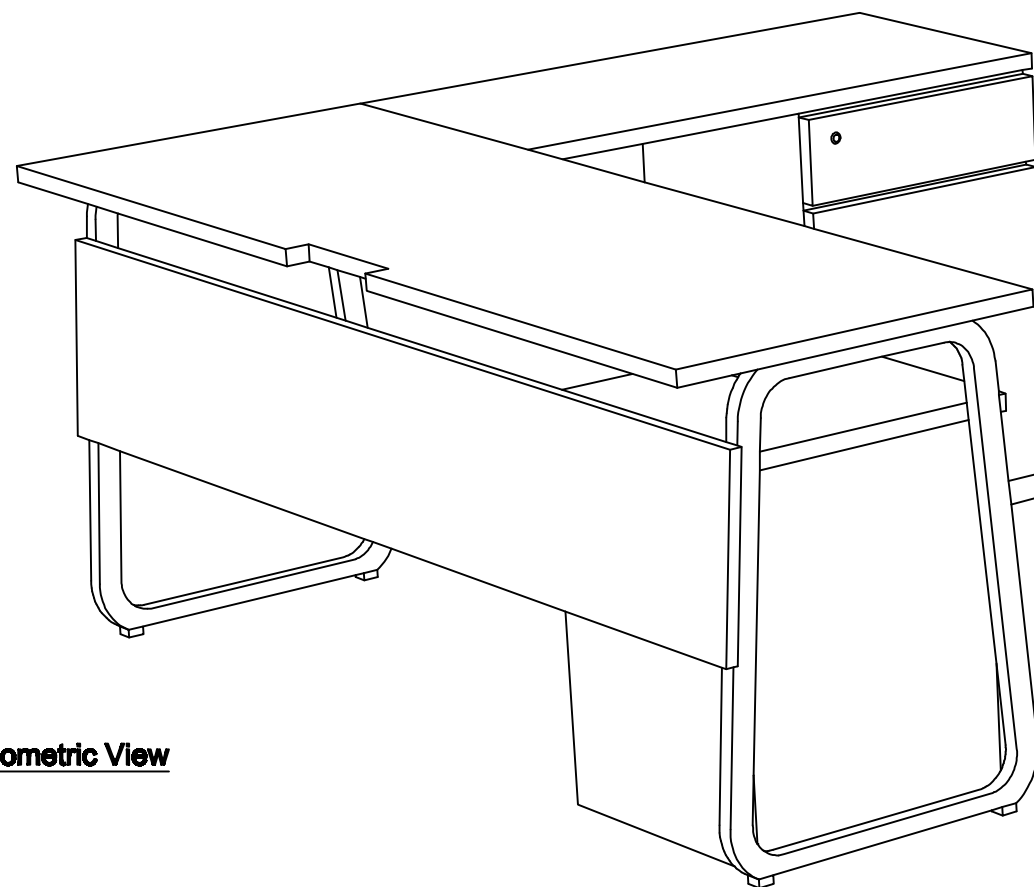

Isometric View

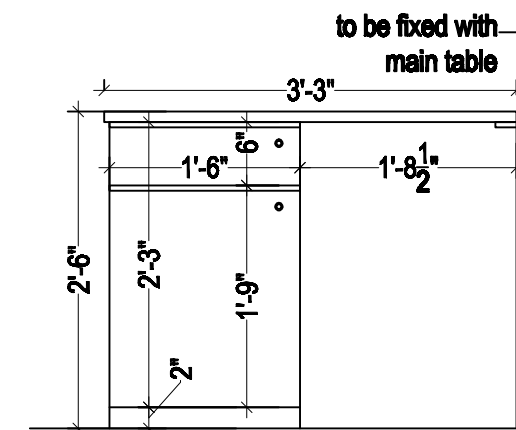

FRONT ELEVATION

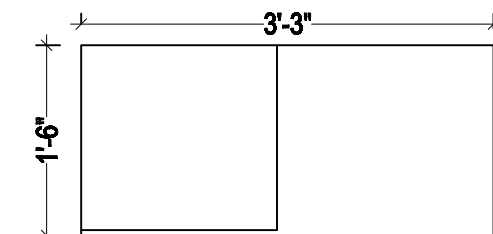

PLAN
Left Side Unit

Project:

UNDP

UN Main Building, (NORTH SIDE) East Wing, Second Floor

FURNITURE DETAIL


Second Floor

DESIGN


Date: JULY 2019

Sheet No.:

01fur

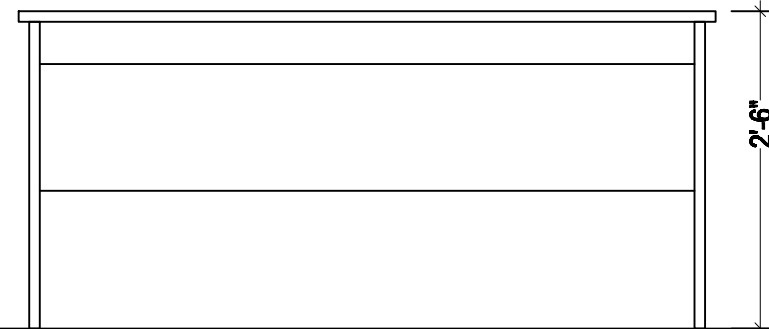


FRONT ELEVATION

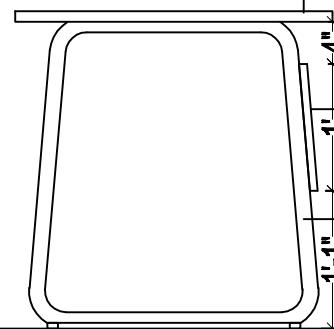


SIDE ELEVATION

pre-laminated
board with lipping
on sides


power coated
metal leg support

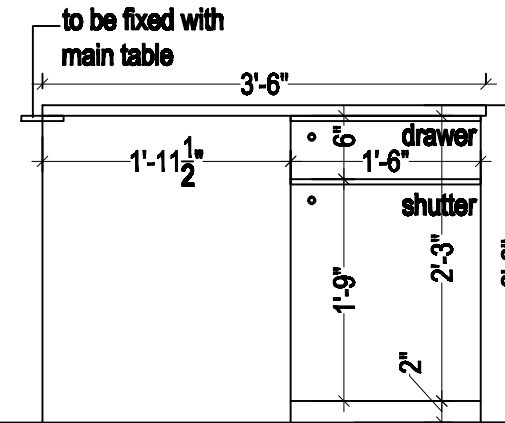


FRONT ELEVATION

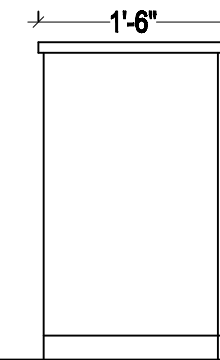


SIDE ELEVATION

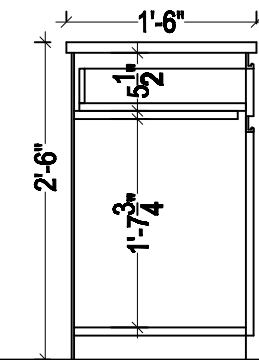


SECTION

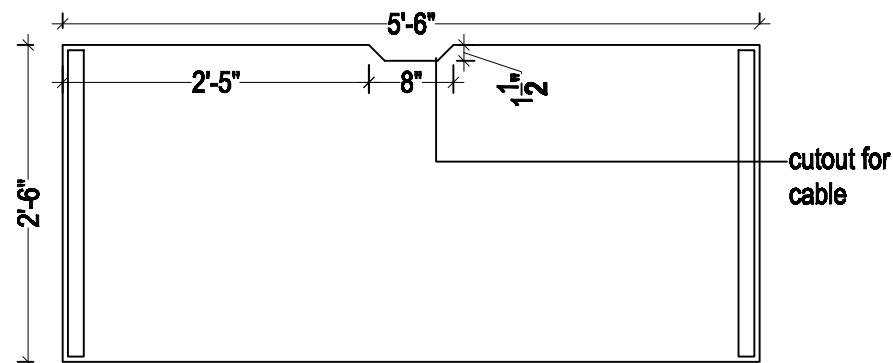


PLAN
Executive Working Table

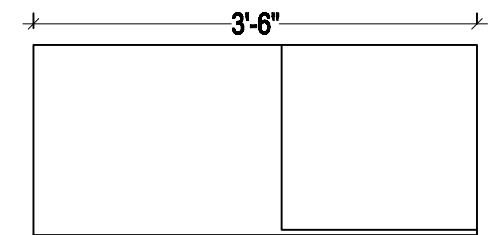


PLAN
Right Side Unit

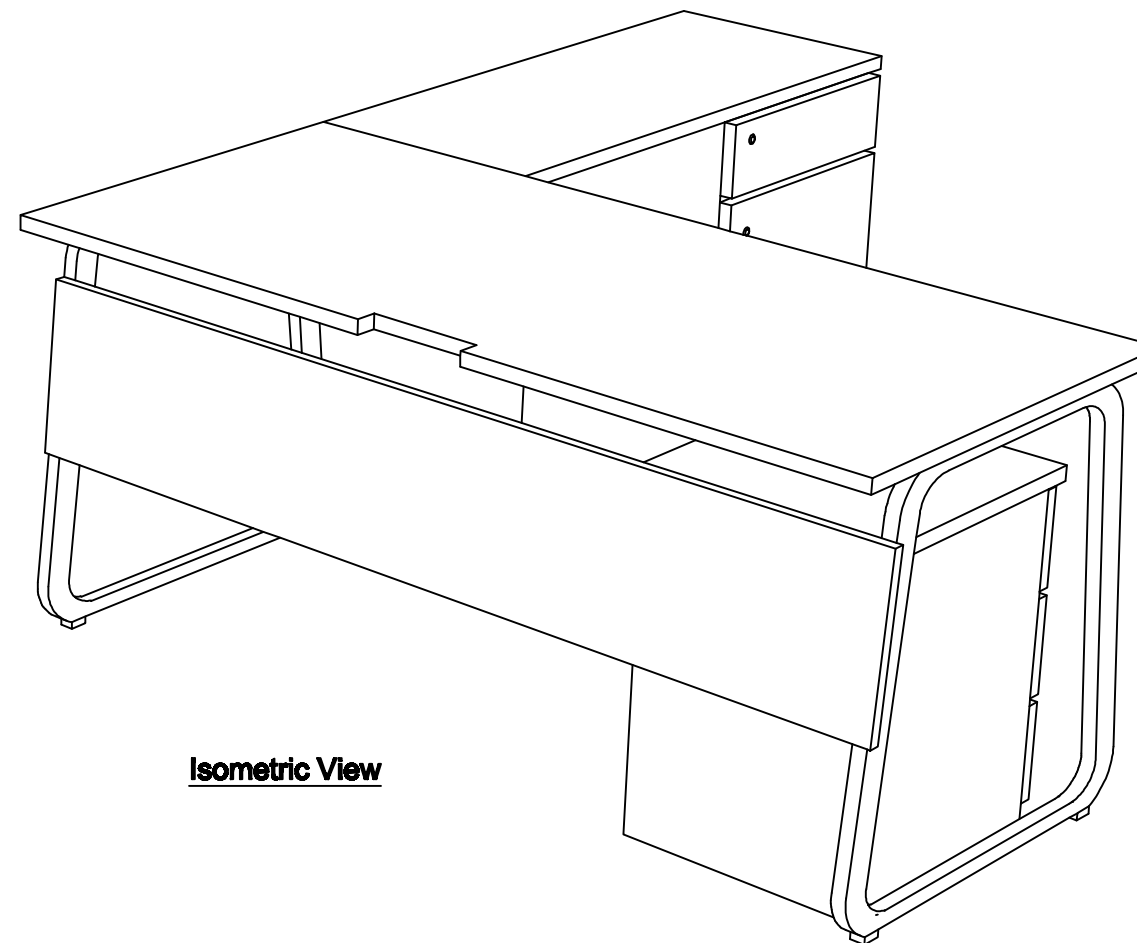

Isometric View

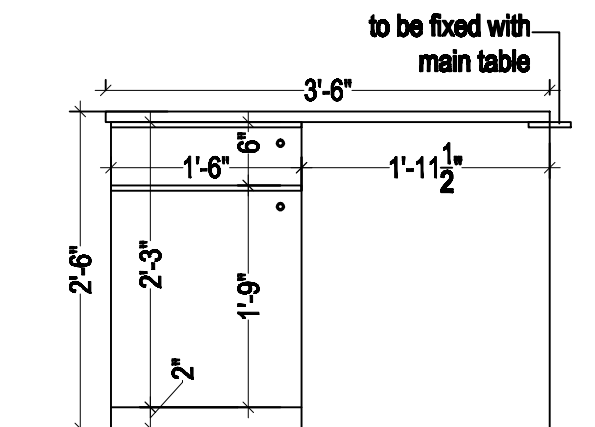

FRONT ELEVATION

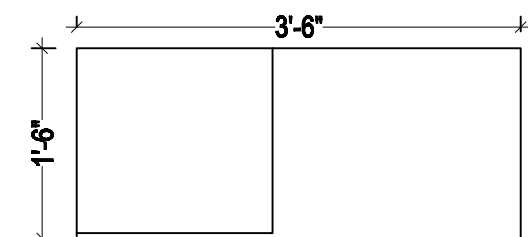

PLAN
Left Side Unit

Project:

UNDP

UN Main Building, East Wing, Second Floor

FURNITURE DETAIL


Second Floor

D
E
S
I
G
N


Date: JULY 2019

Sheet No.:

02fur

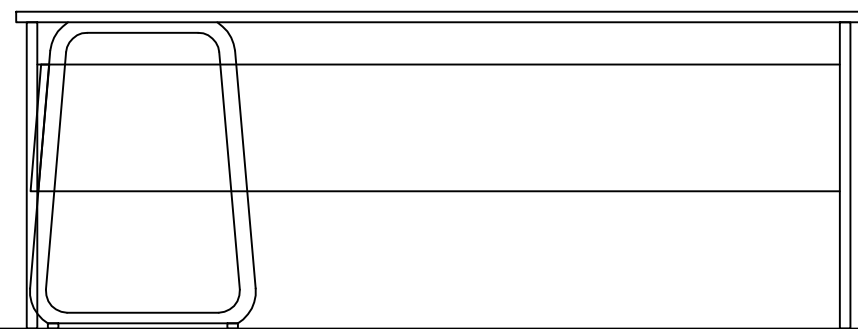


FRONT ELEVATION

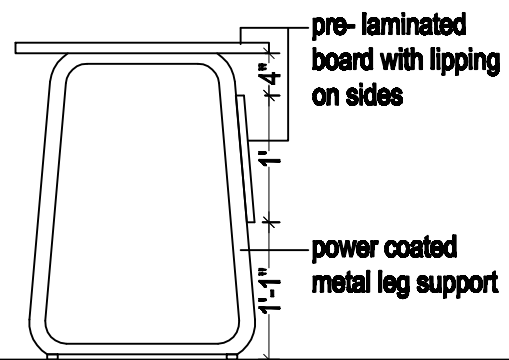


SIDE ELEVATION



SIDE ELEVATION

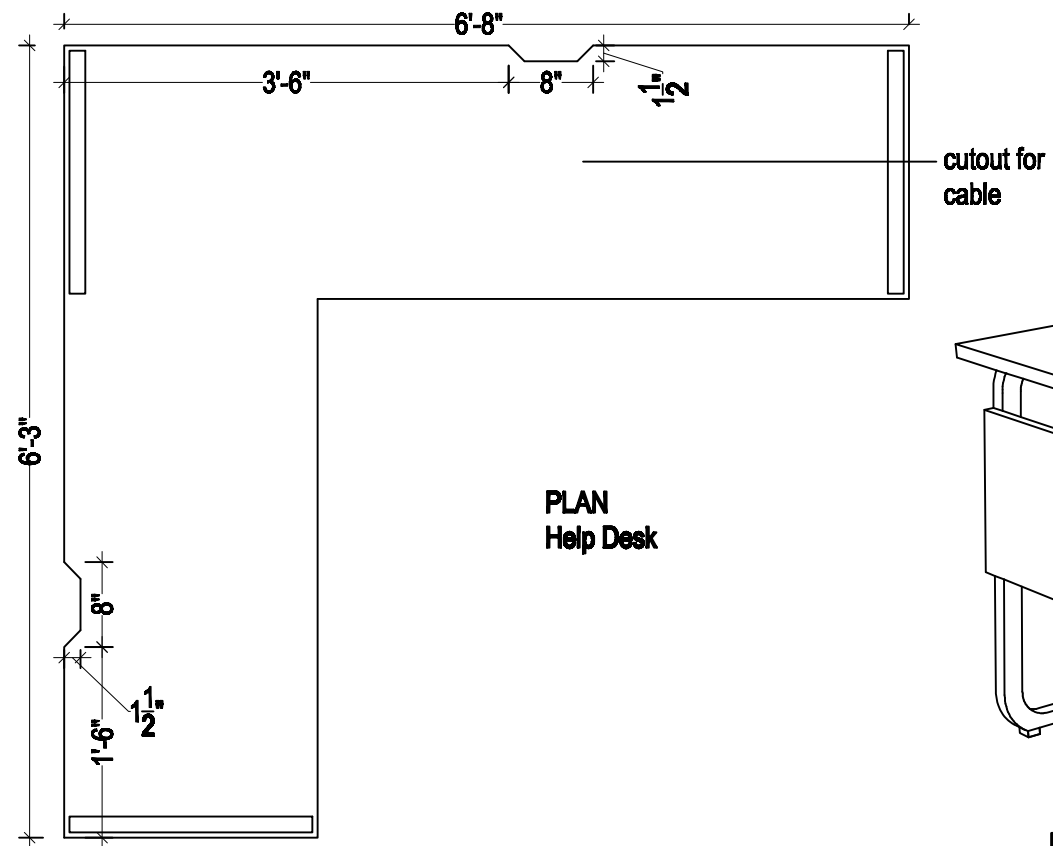

PLAN
Help Desk

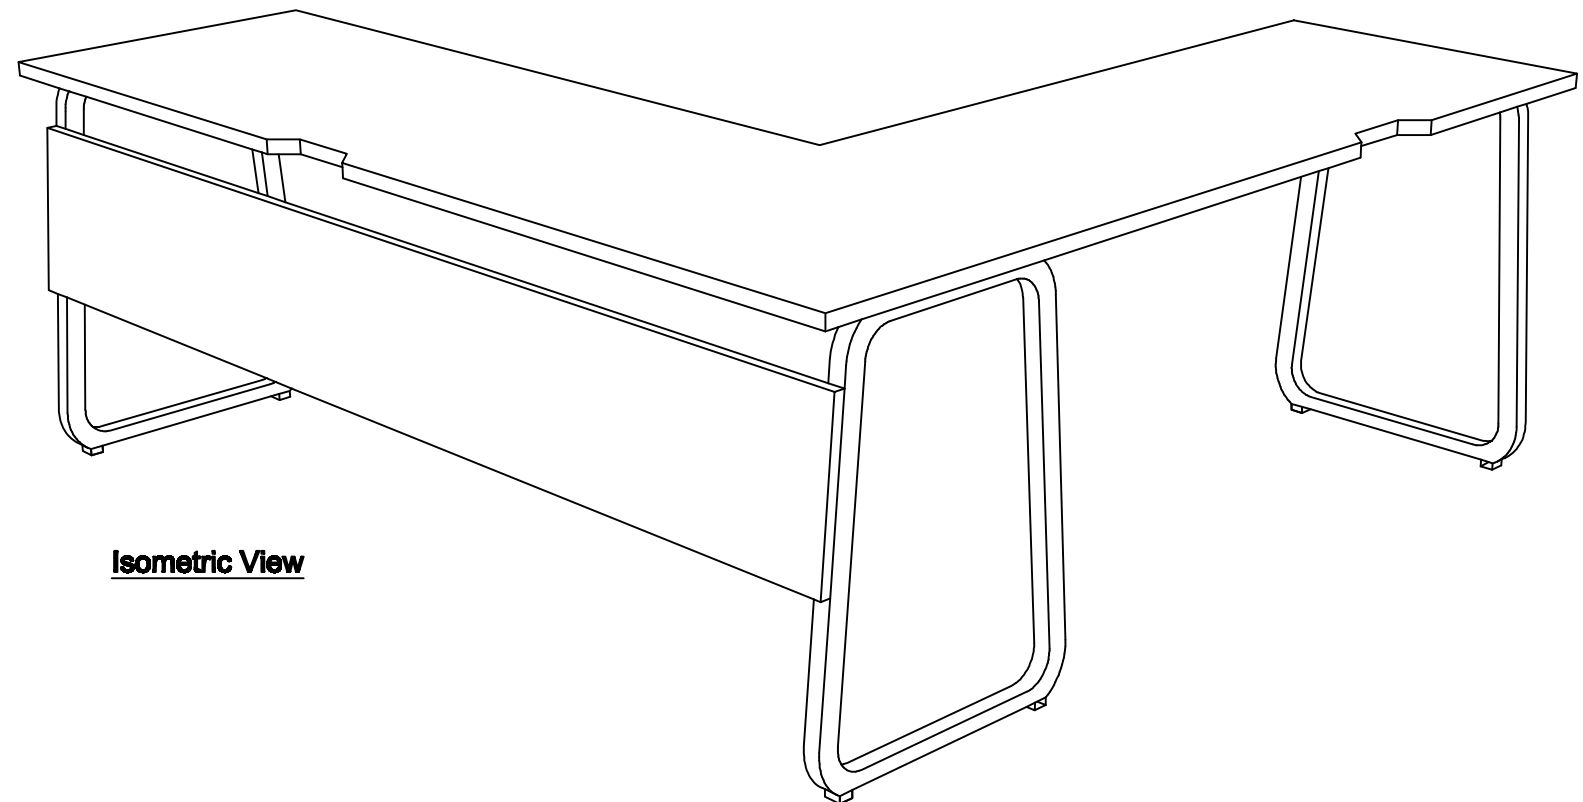

Isometric View

Project:

UNDP

UN Main Building, (NORTH SIDE) East Wing, Second Floor

FURNITURE DETAIL



Second Floor

D
E
S
I
G
N




Date: JULY 2019

Sheet No.:


03fur

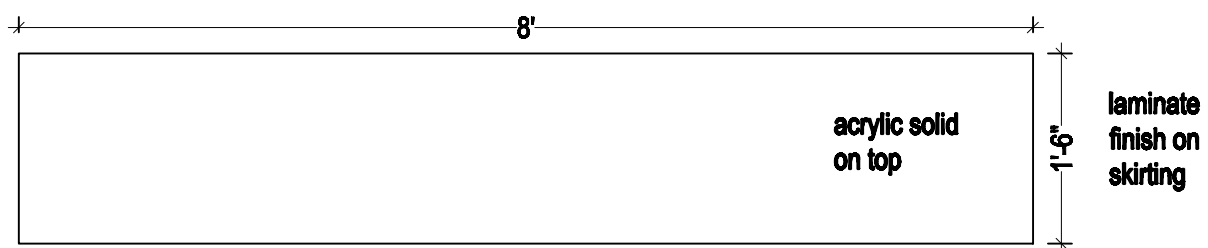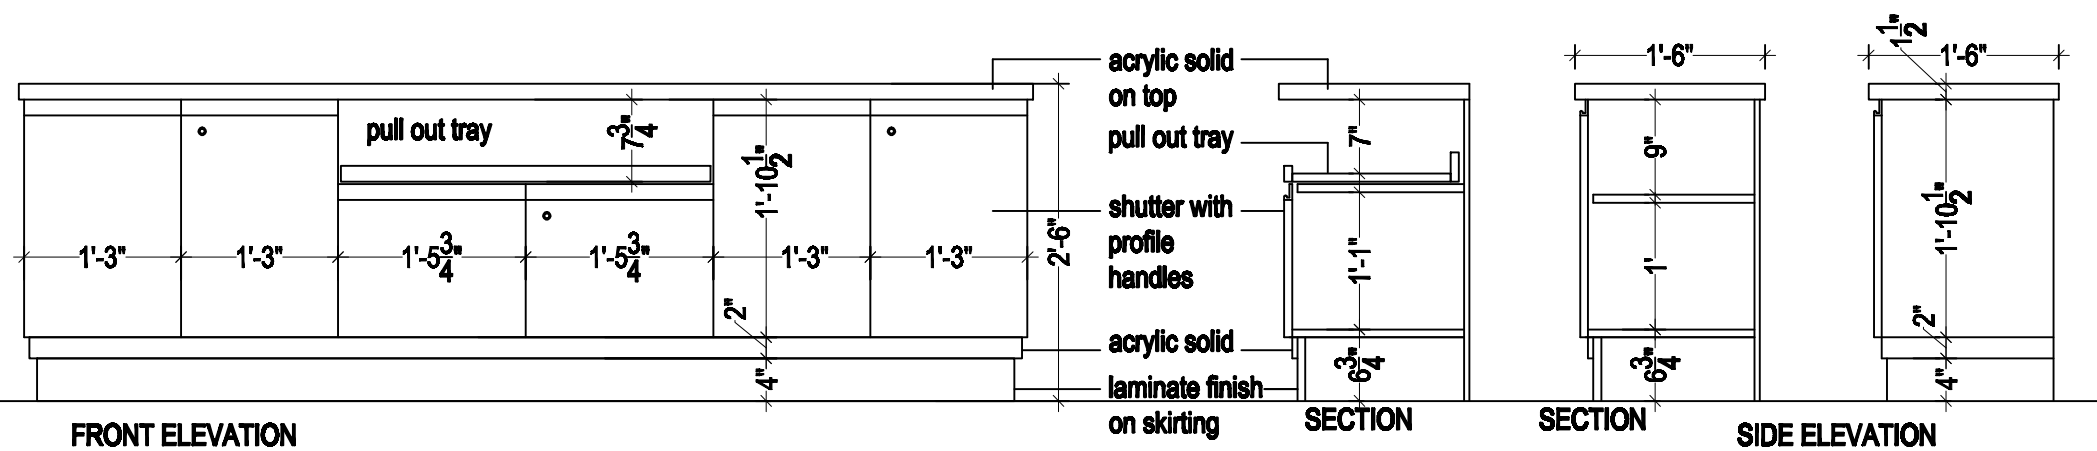


PLAN
Cabinet - Conference Room

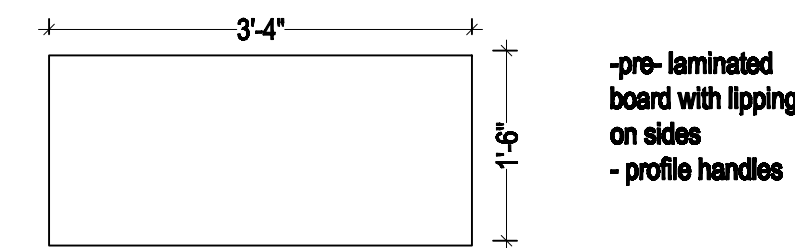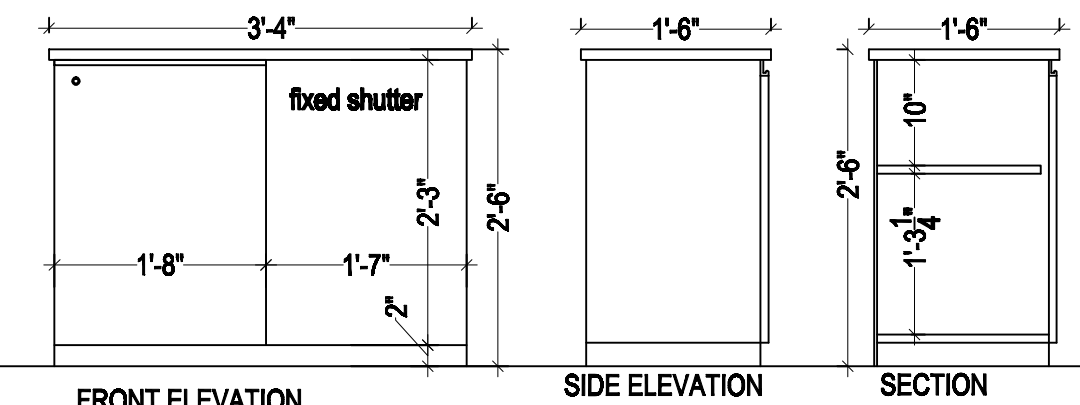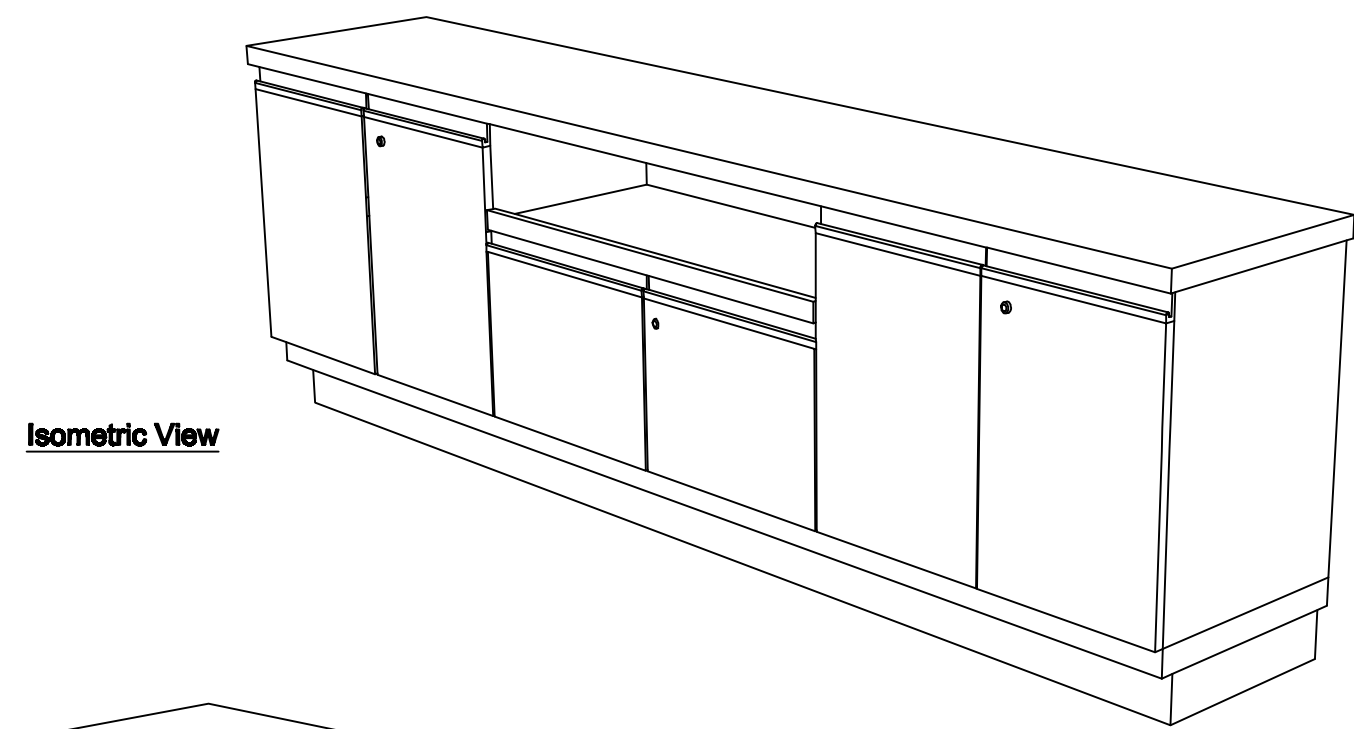


PLAN
Filing Cabinet ICT

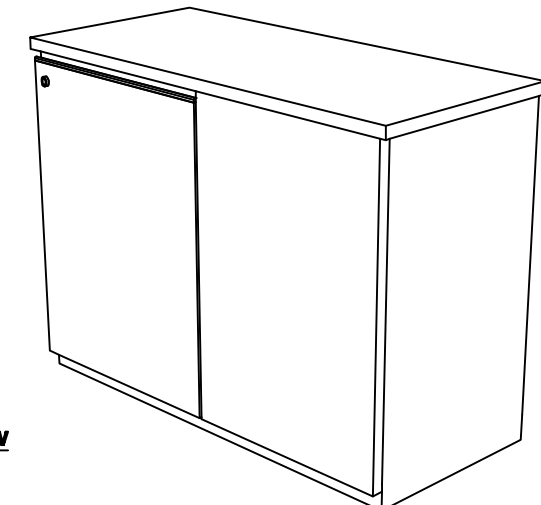


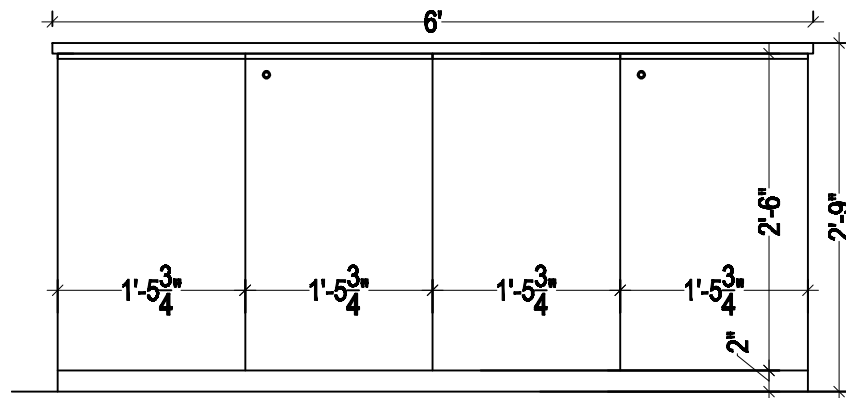


FRONT ELEVATION

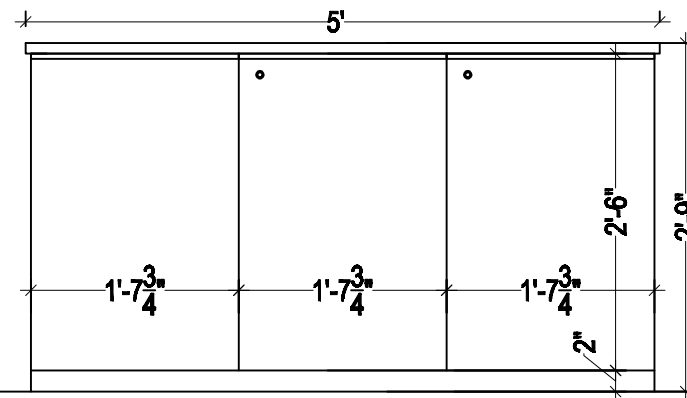


FRONT ELEVATION

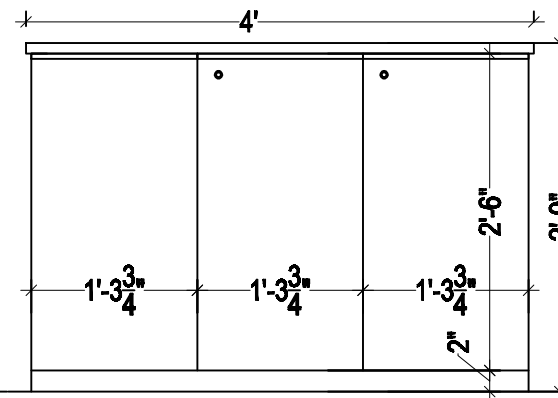


FRONT ELEVATION

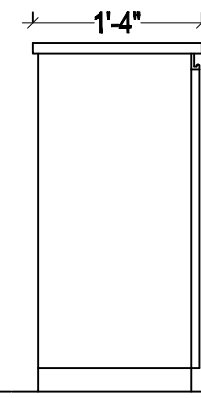


SIDE ELEVATION

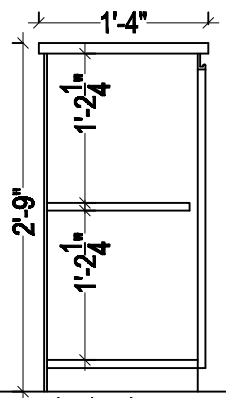


SECTION

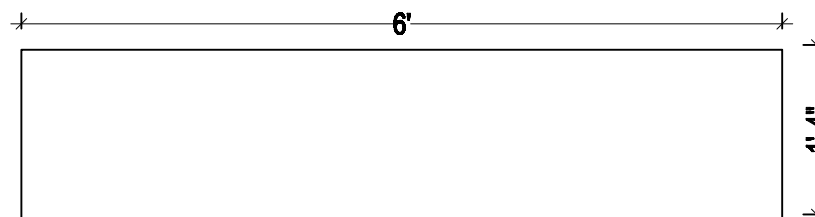

PLAN
Filing Cabinet

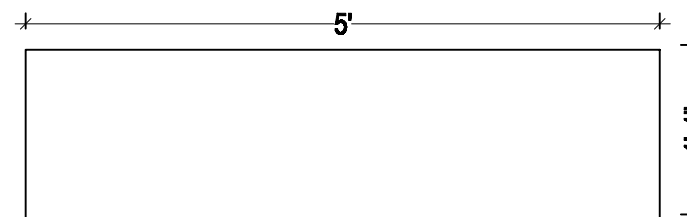


PLAN
Filing Cabinet

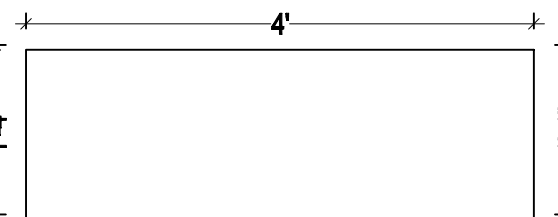


PLAN
Filing Cabinet


-pre- laminated
board with lipping
on sides
- profile handles

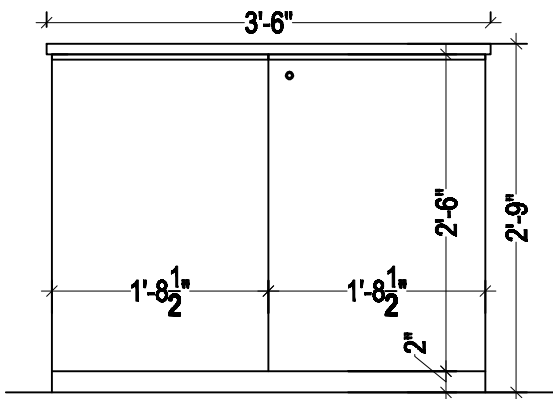


FRONT ELEVATION

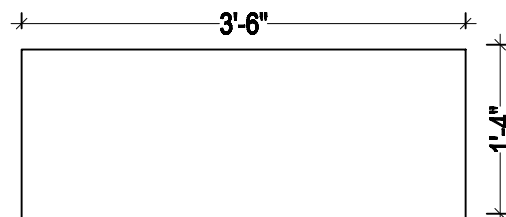

PLAN
Filing Cabinet

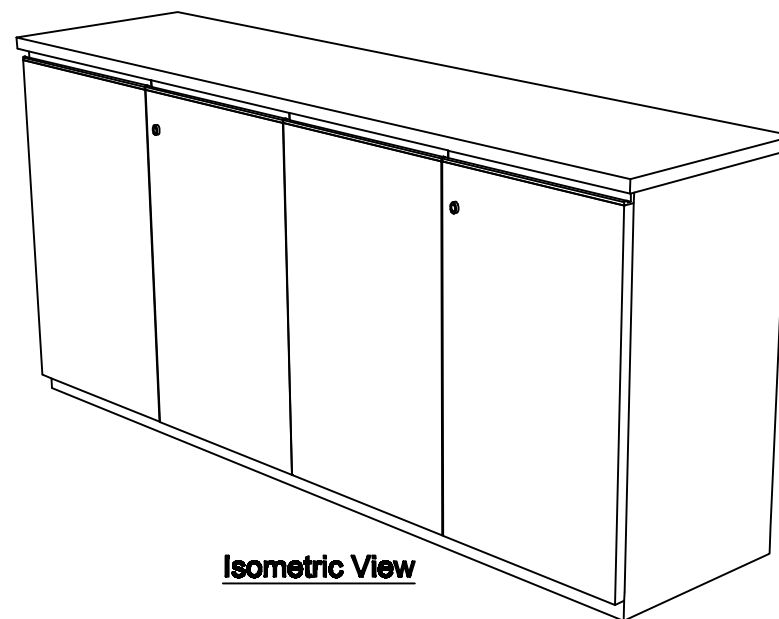

Isometric View

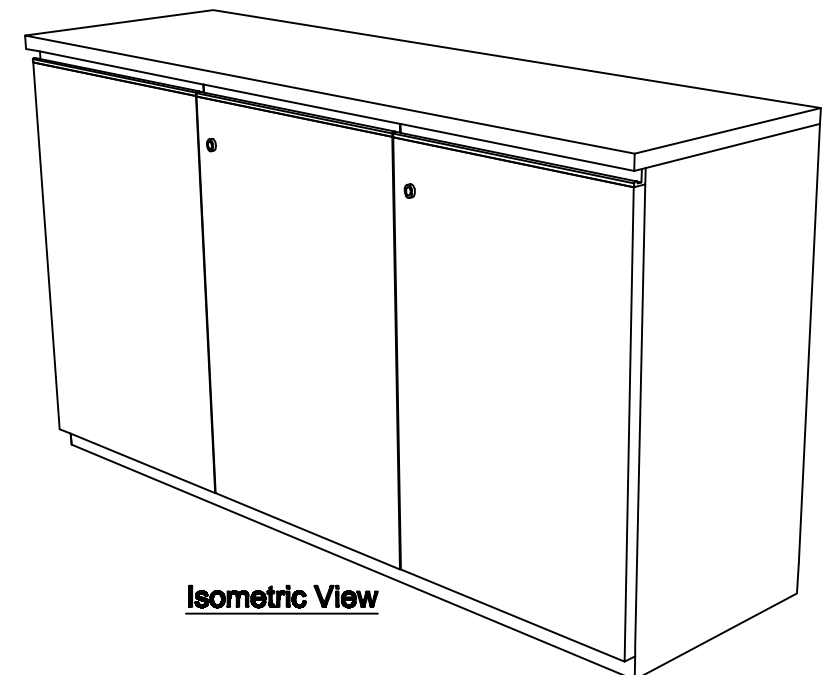

Isometric View

Project:

UNDP

UN Main Building, (NORTH SIDE) East Wing, Second Floor

FURNITURE DETAIL


Second Floor

D
E
S
I
G
N

Date: JULY 2019

Sheet No.:

05fur

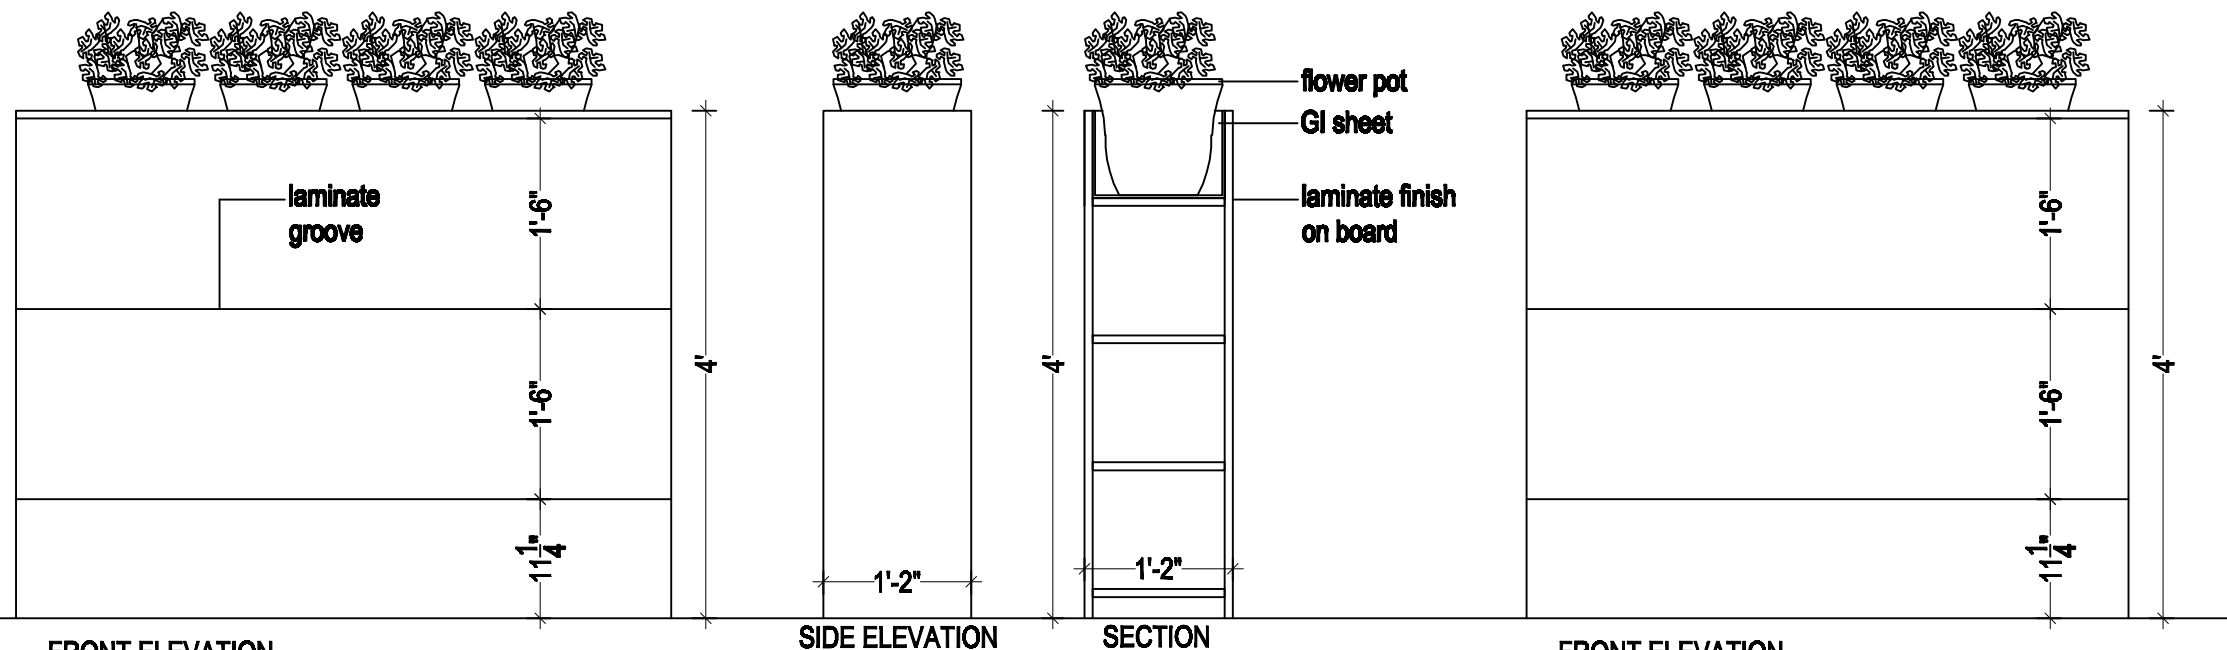


FRONT ELEVATION


SIDE ELEVATION

SECTION

FRONT ELEVATION

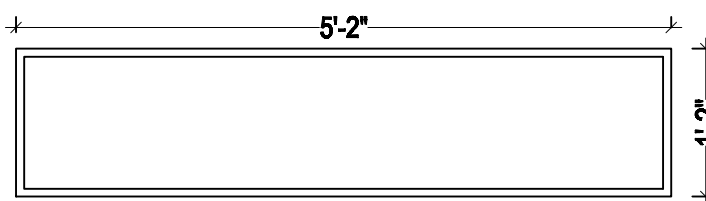


PLAN
Planter Box

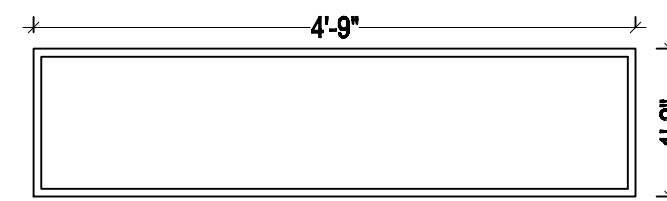


PLAN
Planter Box

white laminate
finish

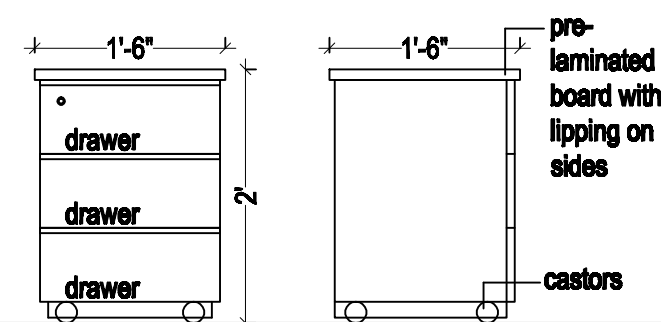

FRONT ELEVATION



SIDE ELEVATION

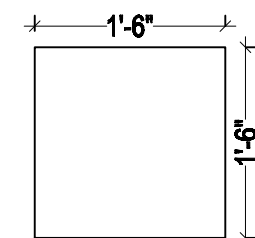

Plan
Pedestal Drawer

-pre- laminated
board with lipping
on sides
- profile handles

Isometric View

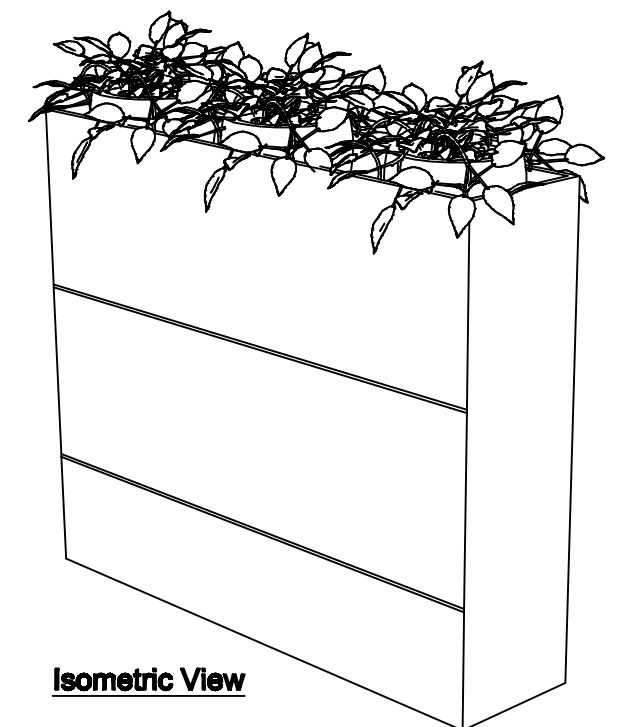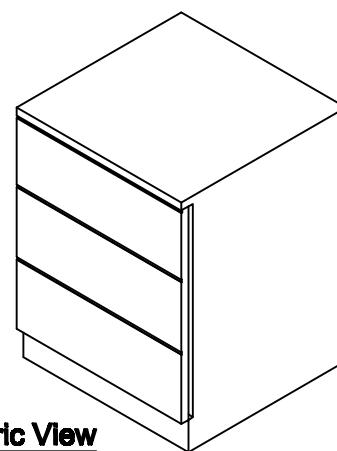

Isometric View

Project:

UNDP

UN Main Building, (NORTH SIDE) East Wing, Second Floor

FURNITURE DETAIL




Second Floor

D
E
S
I
G
N



Date: JULY 2019

Sheet No.:

06fur

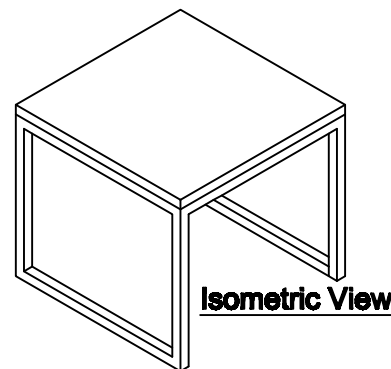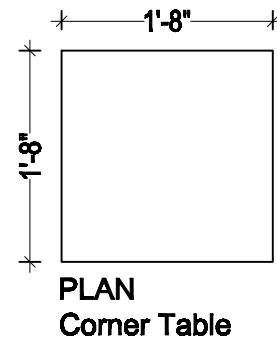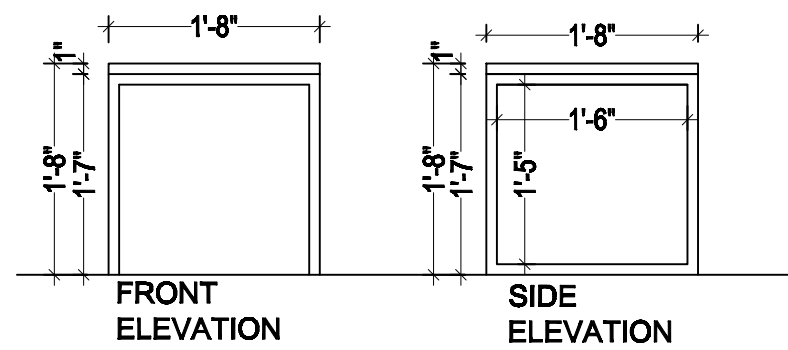

- 25mm thk
Pre-laminated
MDF
board with
wooden grain
finish on top with
matching 2mm
thk PVC edge
binding
- 25mm chrome
finish square pipe
support

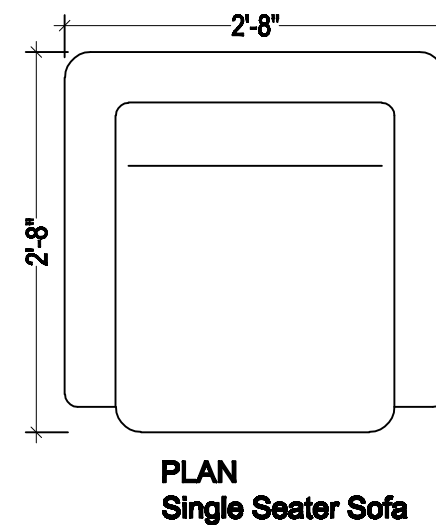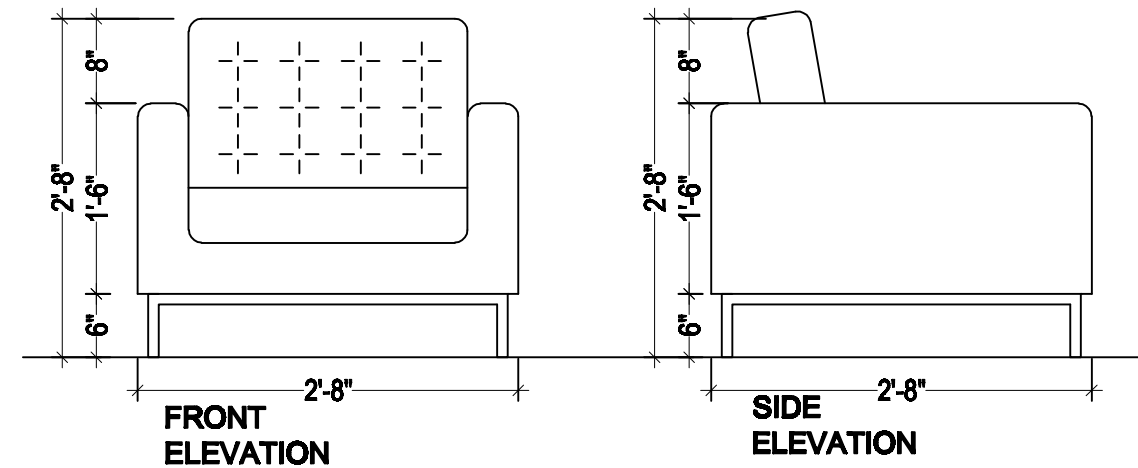

- Upholstery
finished sofa with
25mm chrome
finish square pipe
support

Project:

UNDP

UN Main Building, (NORTH SIDE) East Wing, Second Floor

FURNITURE DETAIL

Second Floor

**D
E
S
I
G
N**

Date: JULY 2019

Sheet No.:

07fur