




REAR ELEVATION



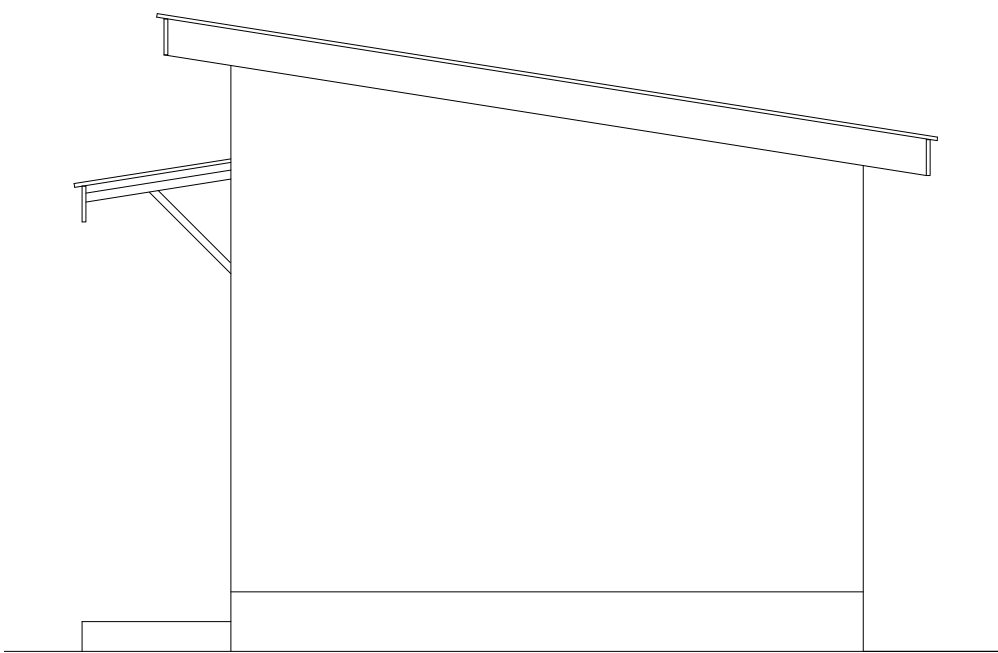

TYPICAL SIDE

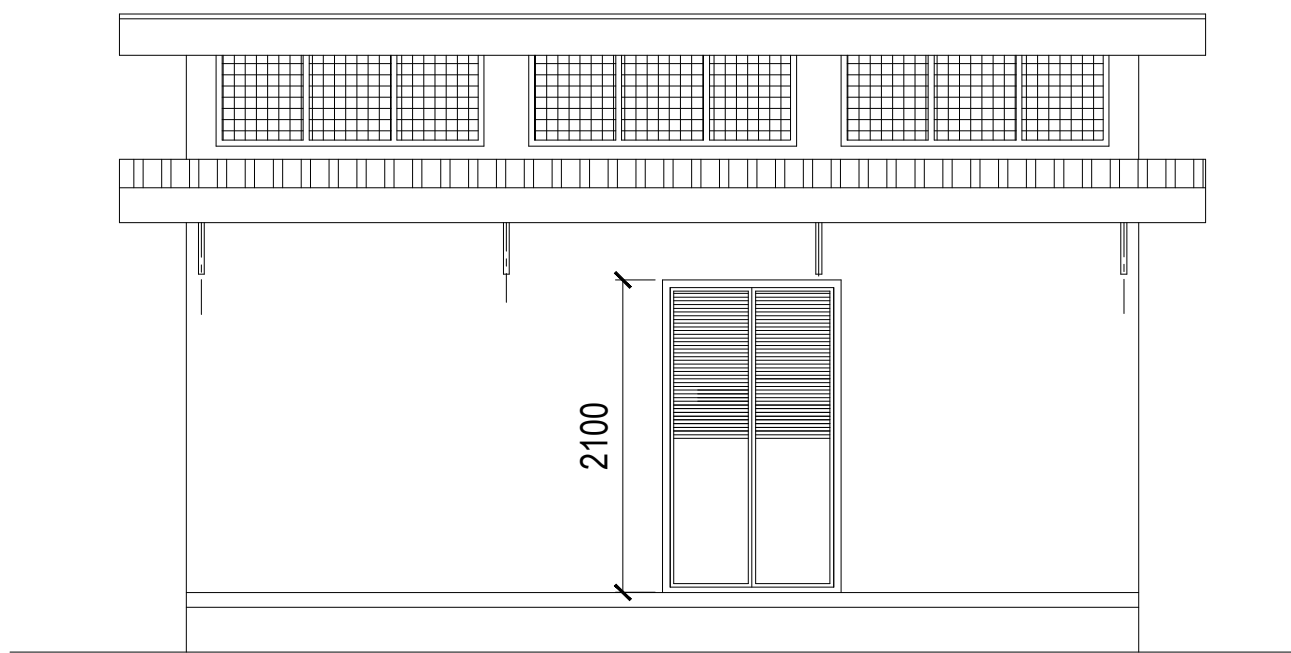

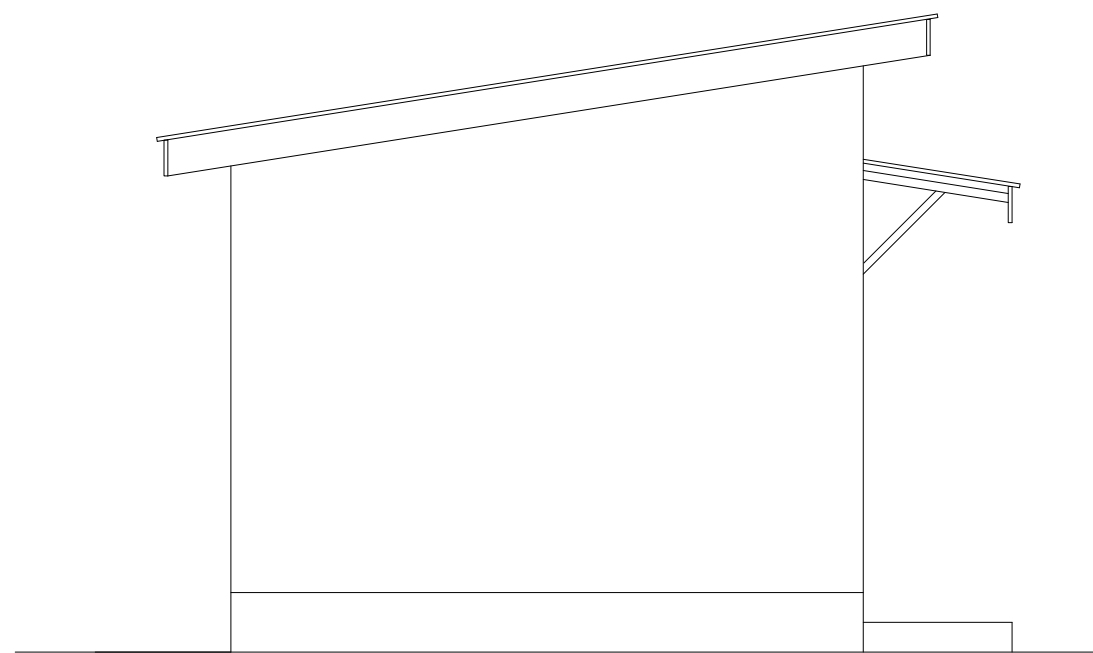FRONT ELEVATION



TYPICAL SIDE

	UNITED NATIONS DEVELOPMENT PROGRAMME Juba - South Sudan	DRAWING TITLE: RAJAF MARKET	SHEET CONTENT: Elevations	SCALE: 1:100.	REV. No:	
		DRAWING NAME: Cooler room.dwg		DATE: February 2019		
	PROJECT TITLE Peace & Community Cohesion (PaCC)	DESIGN BY: UNDP		CONTRACT No:		DRAWING No:  2/3
		DRAWN BY: UNDP - Okungulu Godfrey.		APPROVED FOR IMPLEMENTATION:		