


AREA: 120 M2 Built : 77.0 M2

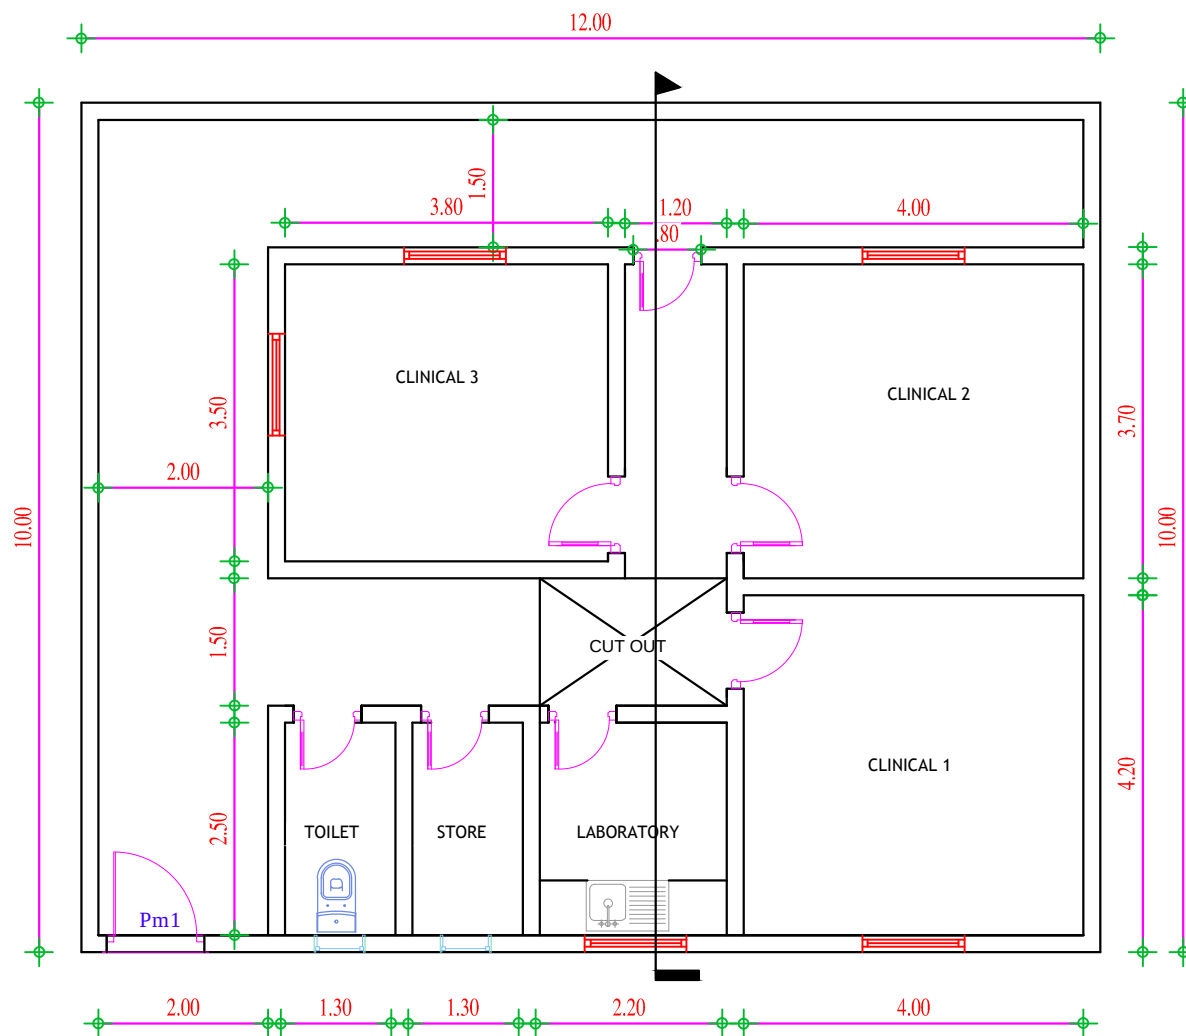

REPUBLIQUE DE DJIBOUTI

Unit° - Egalit° - Paix



40
ANS
DJIBOUTI

PROJET : HEALTH CENTER DAMERJOG

Lot nÃ:

TF nÃ:

PLAN
GROUND FLOOR

Plan : PLAN

Lot : Architecture

Echelle: 1/100


Phase : APS

Date:
Septembre 2019

Modifications: _____

Plan NÃ

01

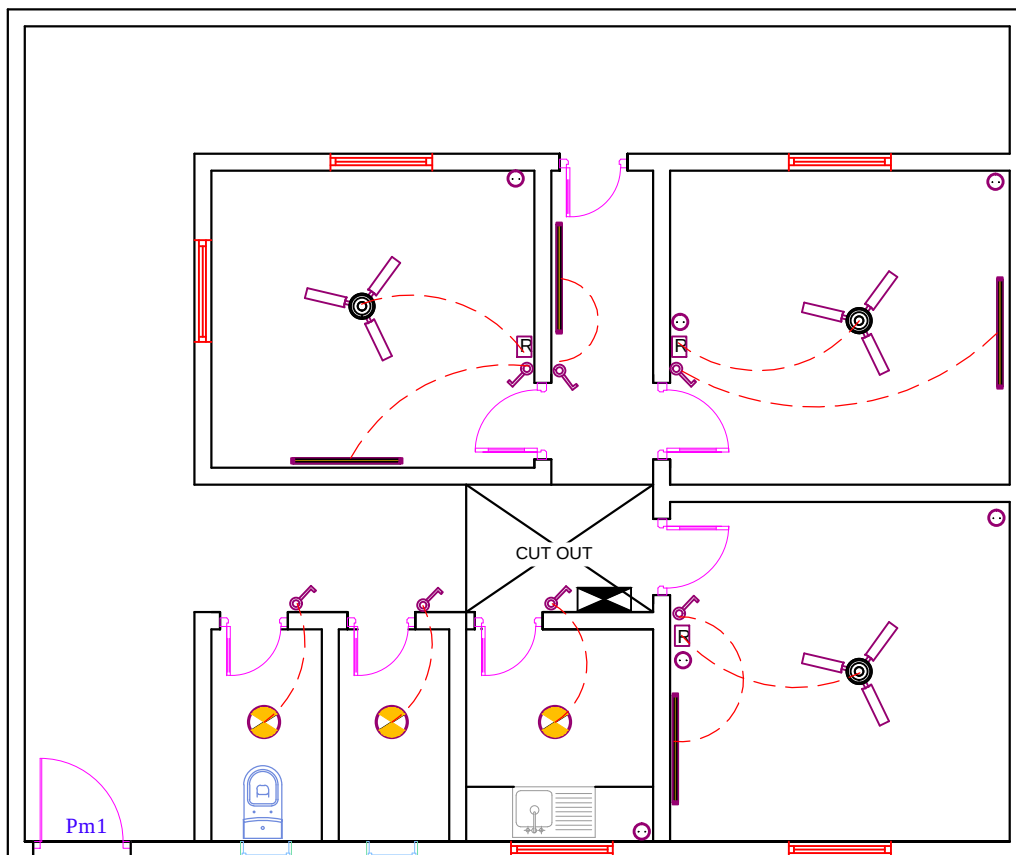

REPUBLIQUE DE DJIBOUTI

Unit° - Egalit° - Paix



40
ANS
DJIBOUTI

PROJET : HEALTH CENTER DAMERJOG

Lot nÃ:

TF nÃ:

Electricity

Plan : **PLAN**

Lot : Architecture

Echelle: 1/100


Phase : APS

Date:
Septembre 2019

Modifications: _____

Plan NÃ

02

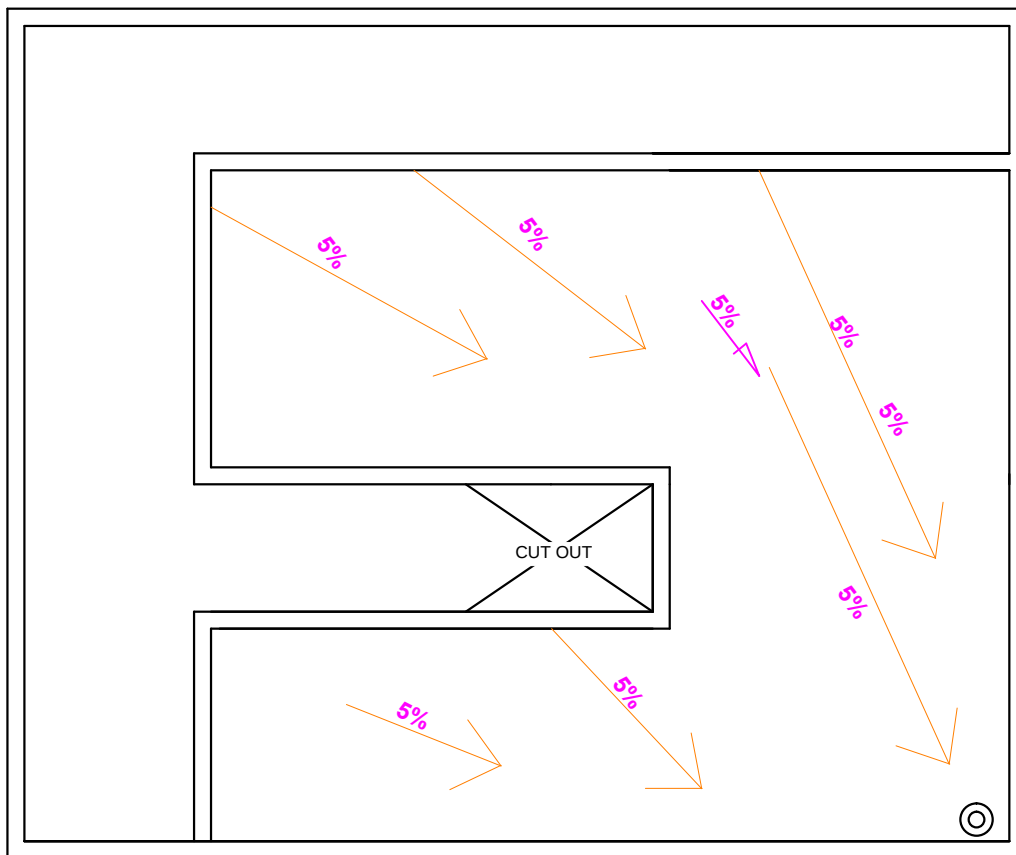

ROOF DECK SLAB PLUMBING

REPUBLIQUE DE DJIBOUTI

Unit° - Egalit° - Paix



40
ANS
DJIBOUTI

PROJET : HEALTH CENTER DAMERJOG

Lot nÃ:

TF nÃ:

ROOF DECK SLAB PLUMBING

Plan : **PLAN**

Lot : Architecture

Echelle: 1/100


Phase : APS

Date:
Septembre 2019


Modifications: _____

Plan NÃ

03

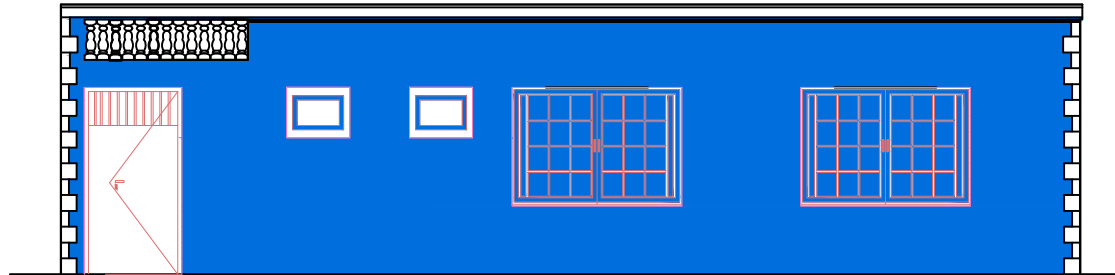

FRONT ELEVATION

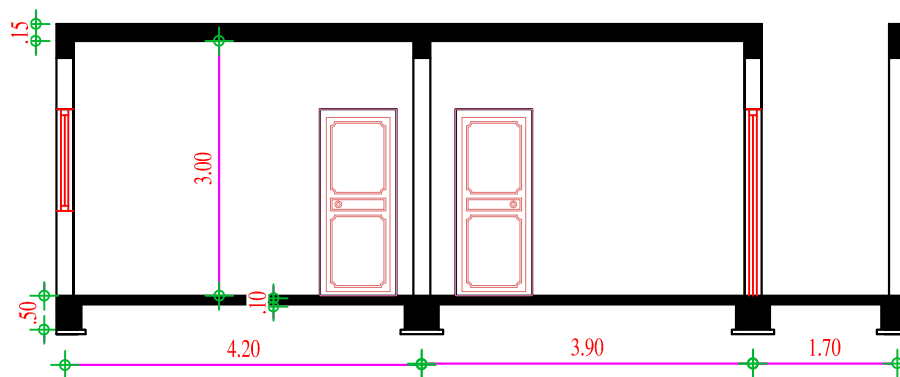

SECTION DETAILS

REPUBLIQUE DE DJIBOUTI

Unit° - Egalit° - Paix



PROJET : HEALTH CENTER
DAMERJOG

Lot nÃ:

TF nÃ:

FRONT ELEVATION//SECTION DETAILS

Plan : PLAN

Lot : Architecture

Echelle: 1/100


Phase : APS

Date:
Septembre 2019

Modifications: _____

Plan NÃ

04

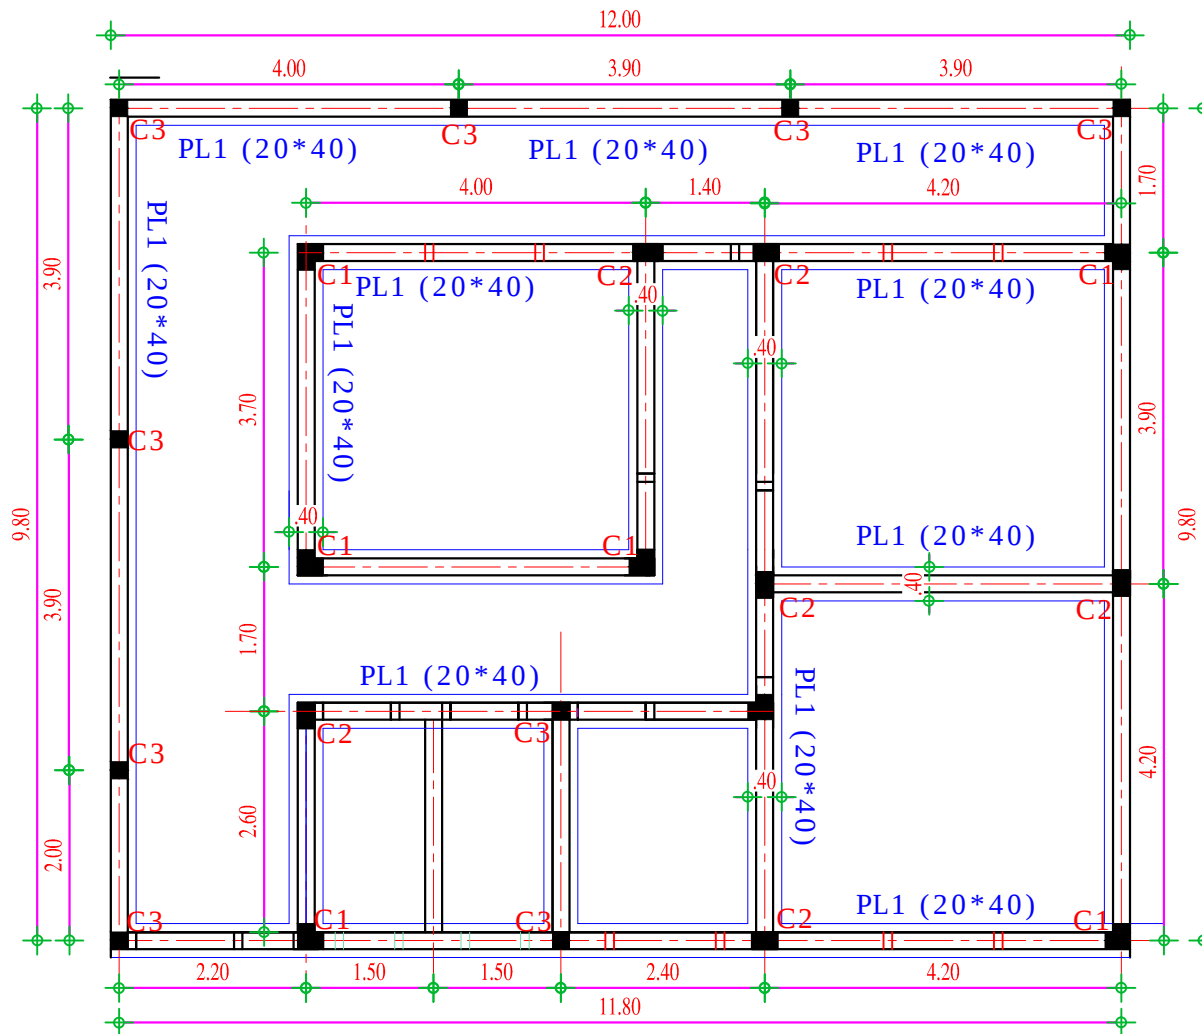

GROUND FOUNDATION

REPUBLIQUE DE DJIBOUTI

Unit° - Egalit° - Paix



40
ANS
DJIBOUTI

**PROJET : HEALTH CENTER
DAMERJOG**

Lot nÃ:

TF nÃ:

GROUND FOUNDATION

Plan : STRUCTURAL PLAN

Lot : Architecture

Echelle: 1/100

Phase : APS

Date:
Septembre 2019

Modifications:

Plan NÃ

S01



40
ANS
DJIBOUTI

**PROJET : HEALTH CENTER
DAMERJOG**

Lot nÃ:

TF nÃ:

DETAIL OF BEAM

Plan :

Lot : STRUCTURAL

Echelle: 1/100


Phase : APS

Date:
Septembre 2019

Modifications:

Plan NÃ

S 02

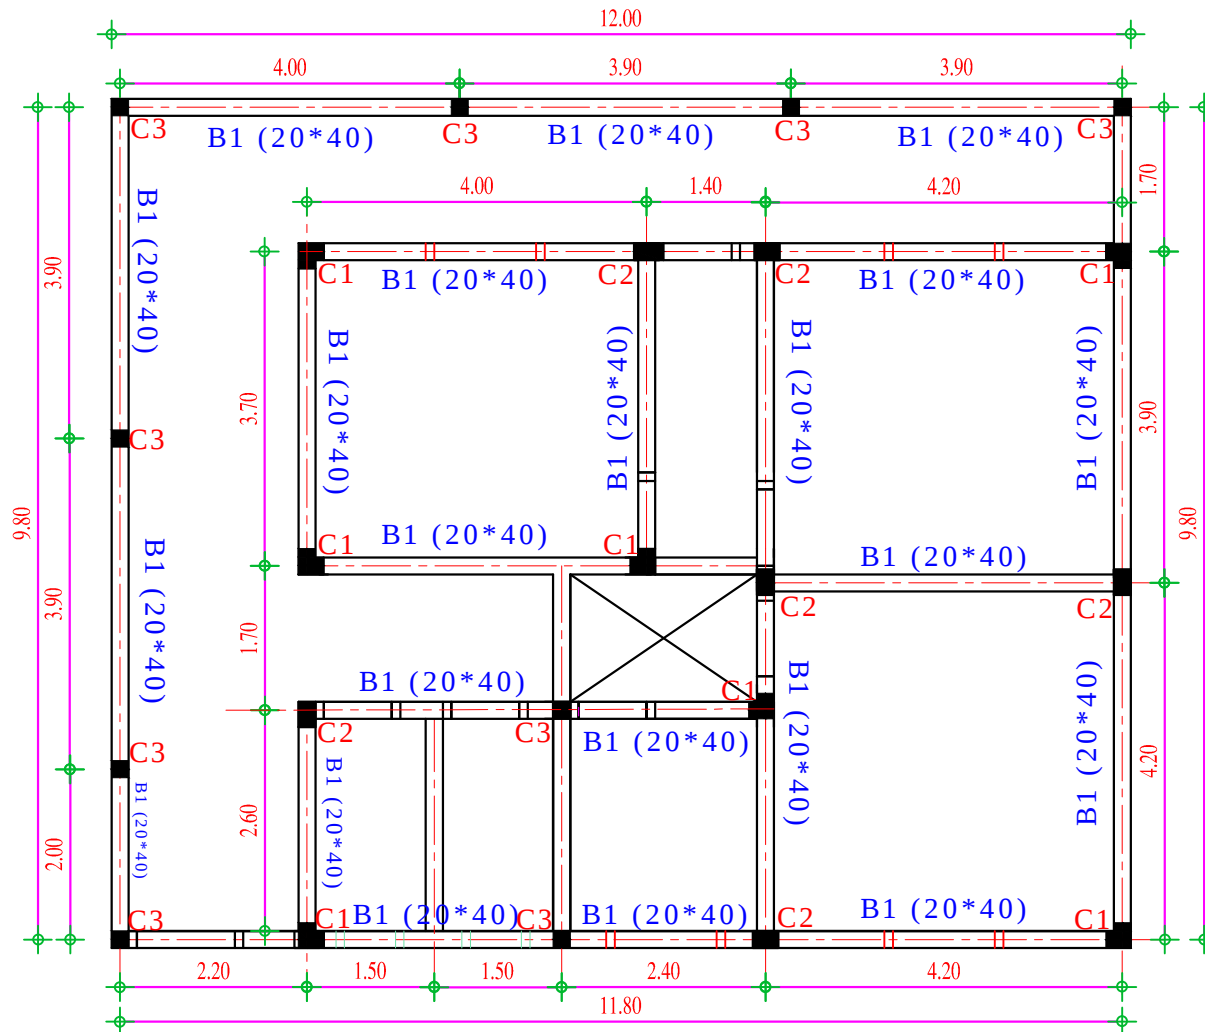

DETAIL OF BEAM



40
ANS
DJIBOUTI

**PROJET : HEALTH CENTER
DAMERJOG**

Lot n°:

TF n°:

**STRUCTURAL ROOF DECK
TERRACE**

Plan : STRUCTURAL PLAN

Lot :

Echelle: 1/100


Phase : APS

Date:
Septembre 2019

Modifications: _____


Plan N°

S03


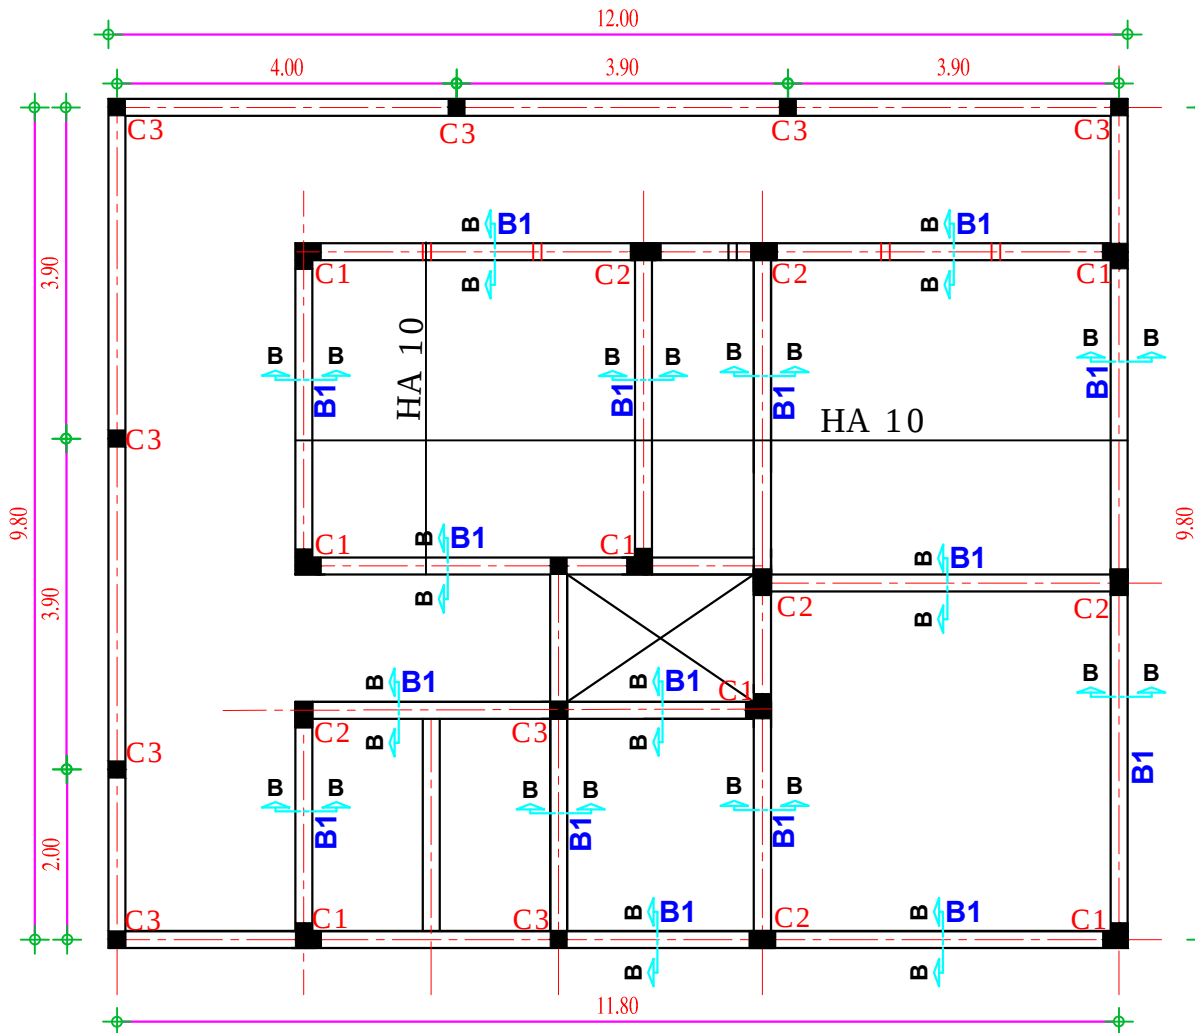


STRUCTURAL ROOF DECK TERRACE

Detail strip foundation

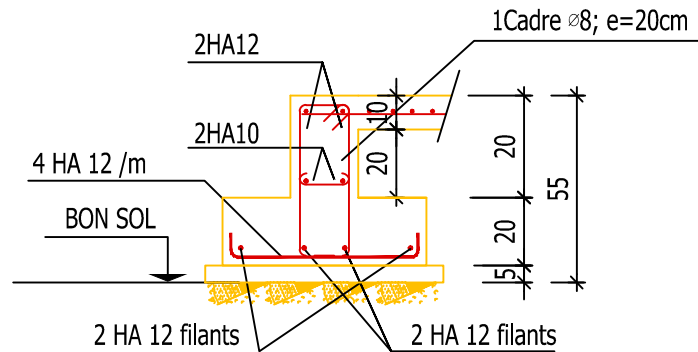

DETAIL OF MID COLUMN

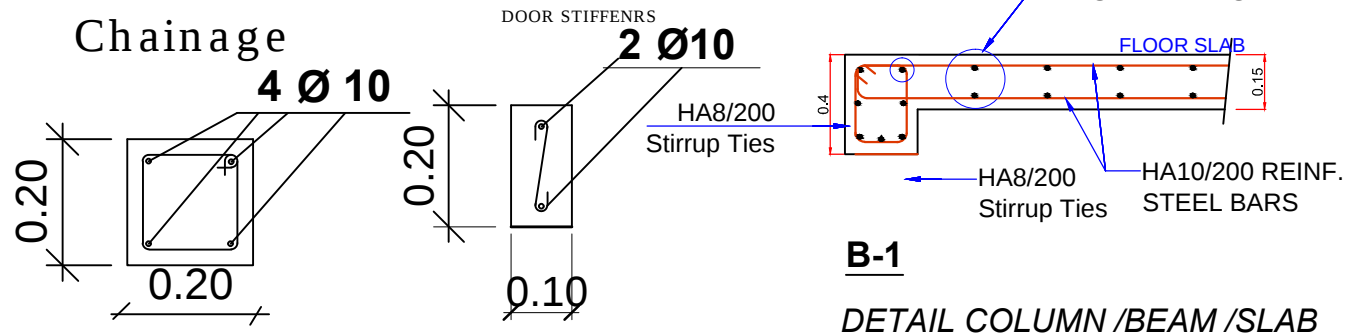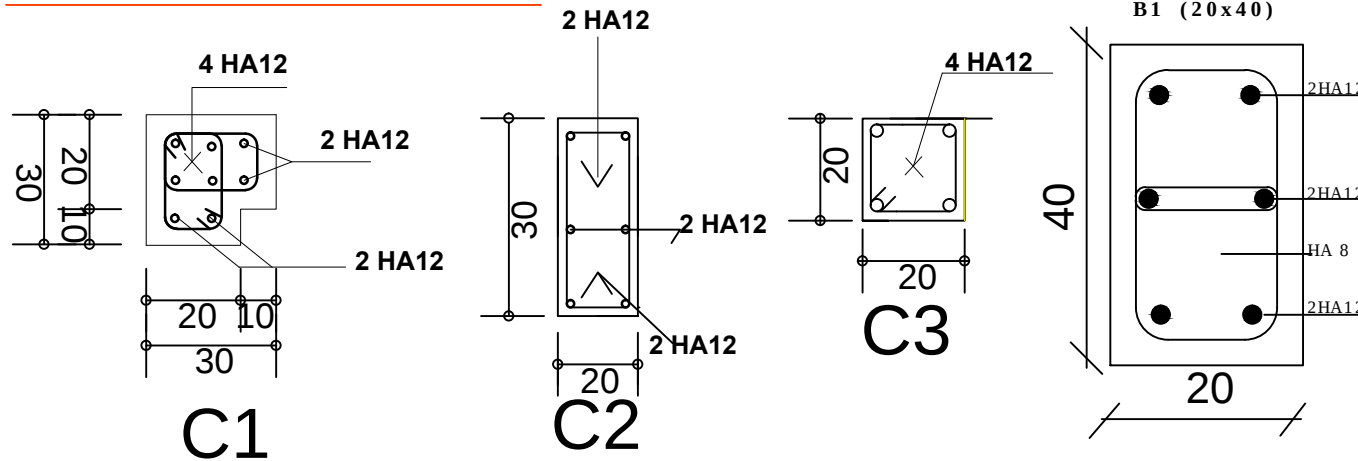

REPUBLIQUE DE DJIBOUTI

Unit° - Egalit° - Paix



40
ANS
DJIBOUTI

PROJET : HEALTH CENTER DAMERJOG

Lot nÃ:

TF nÃ:

DETAIL COLUMN /BEAM /SLAB

Plan : STRUCTURAL PLAN

Lot :

Echelle: 1/100

Phase : APS

Date:
Septembre 2019

Modifications:

Plan NÃ

S04

B-1

DETAIL COLUMN /BEAM /SLAB