


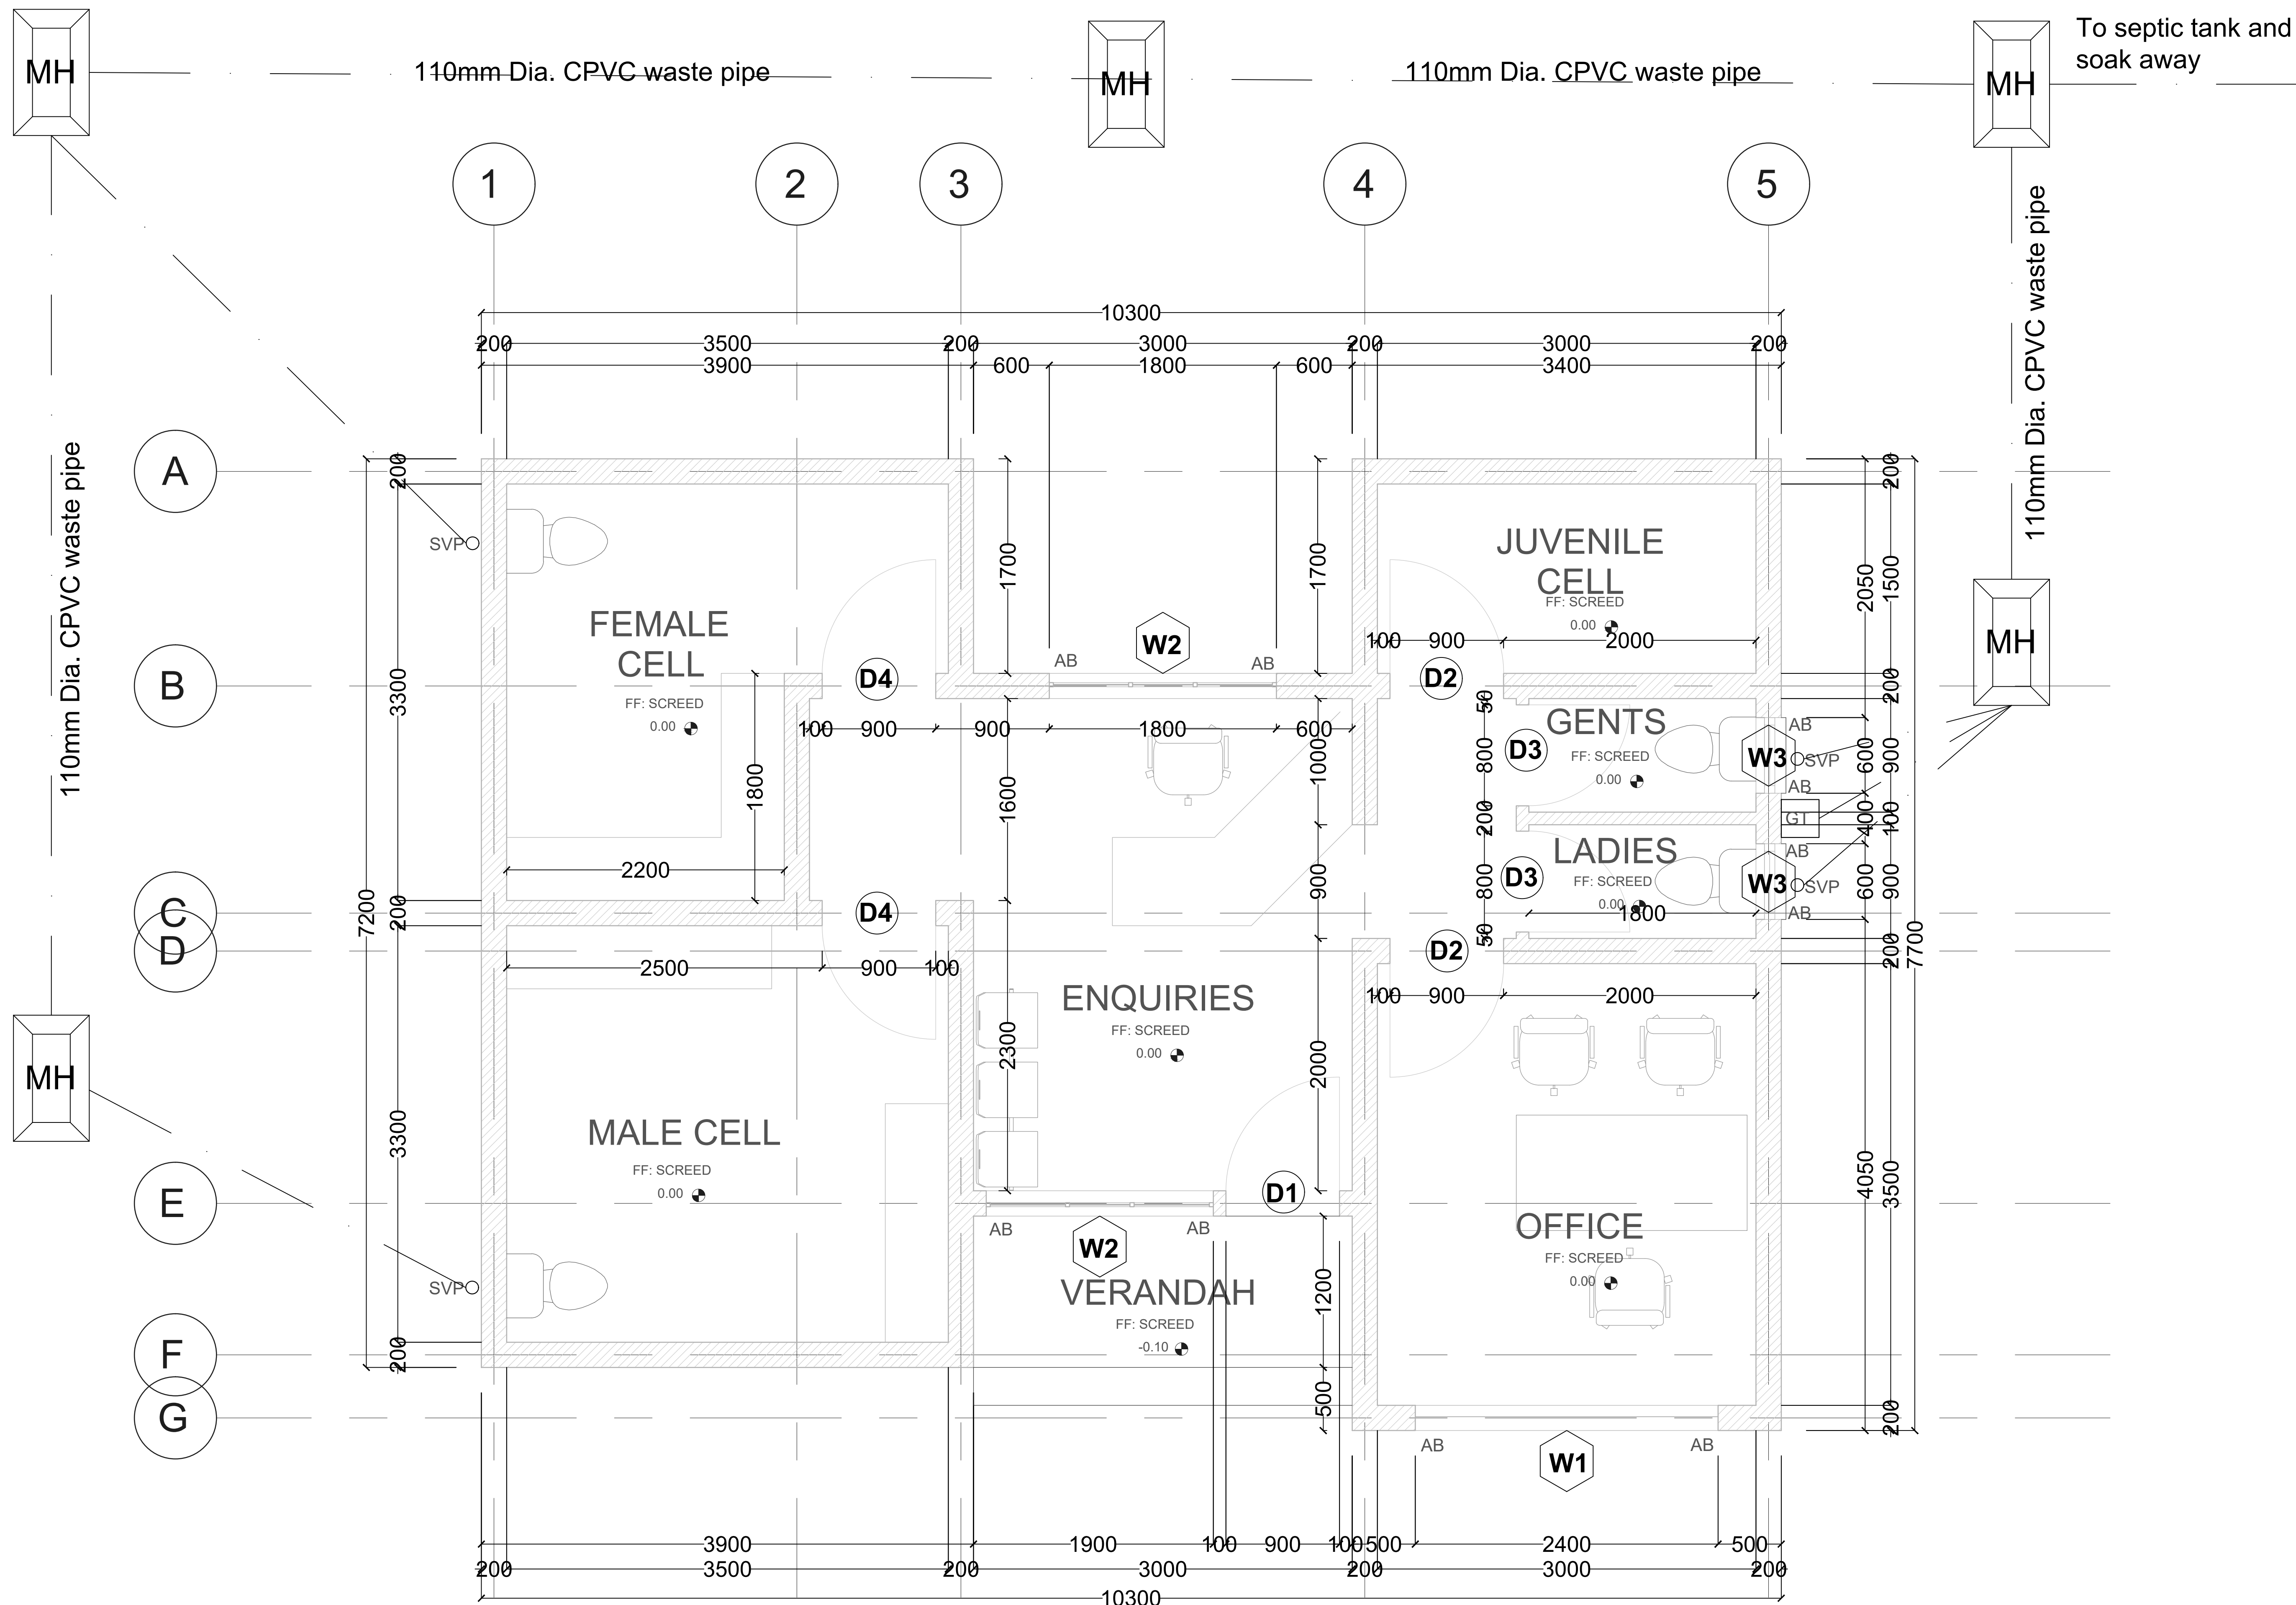

FLOOR PLAN

1: 25

ARCHITECT

INITIAL


REVISIONS
NO. DATE REVISION

DRAWING DETAILS
DRAWN E.M.M
DATE 21/10/19
SCALE AS INDICATED

PROJECT DETAILS
PROJECT PROPOSED POLICE POST AT MAYUKWA
YUKWA RESETTLEMENT SCHEME
PROJECT SITE KAOMA

CLIENT
DEPARTMENT OF RESETTLEMENT


DRAWING TITLE
FLOOR PLAN

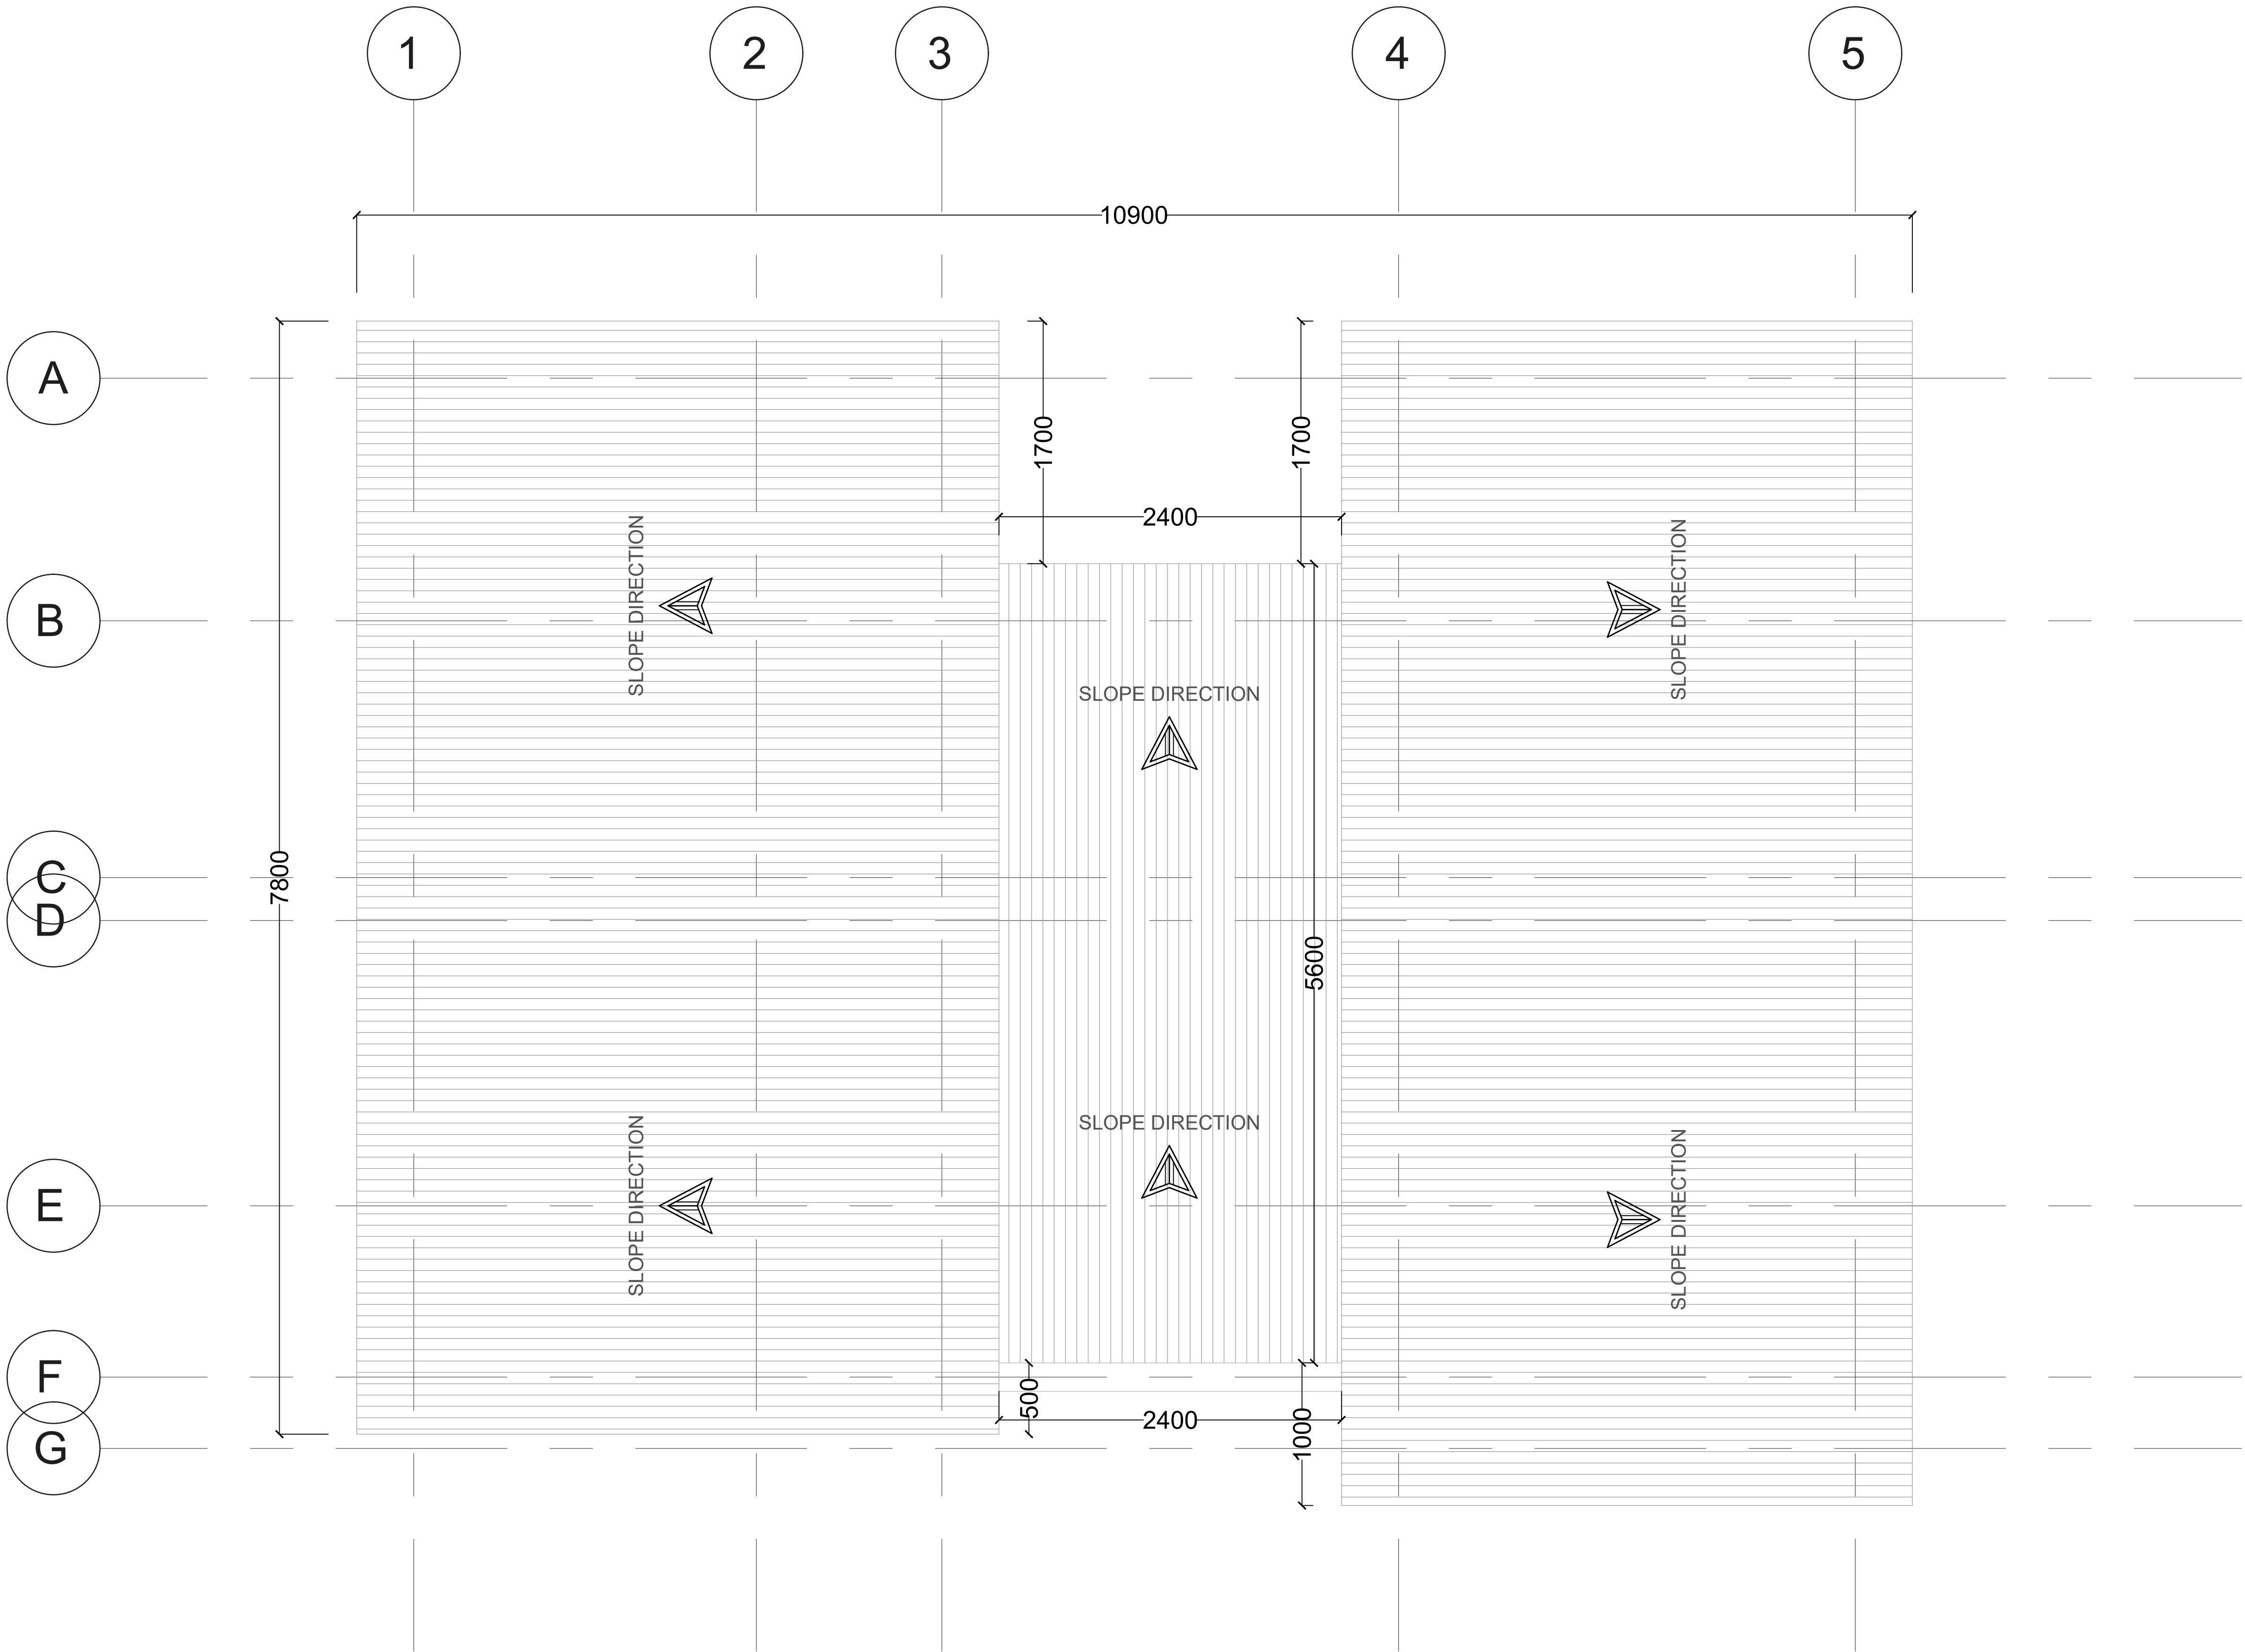

ROOF LAYOUT PLAN

1: 25

DRAWING TITLE	CLIENT	PROJECT DETAILS	DRAWING DETAILS	REVISIONS			ARCHITECT
				NO	DATE	REVISION	
ROOF PLAN	DEPARTMENT OF RESETTLEMENT	PROPOSED POLICE POST AT MAYUKWA YUKWA RESETTLEMENT SCHEME PROJECT SITE: KAOMA	DRAWN: E.M.M DATE: 21/10/19 SCALE: AS INDICATED				

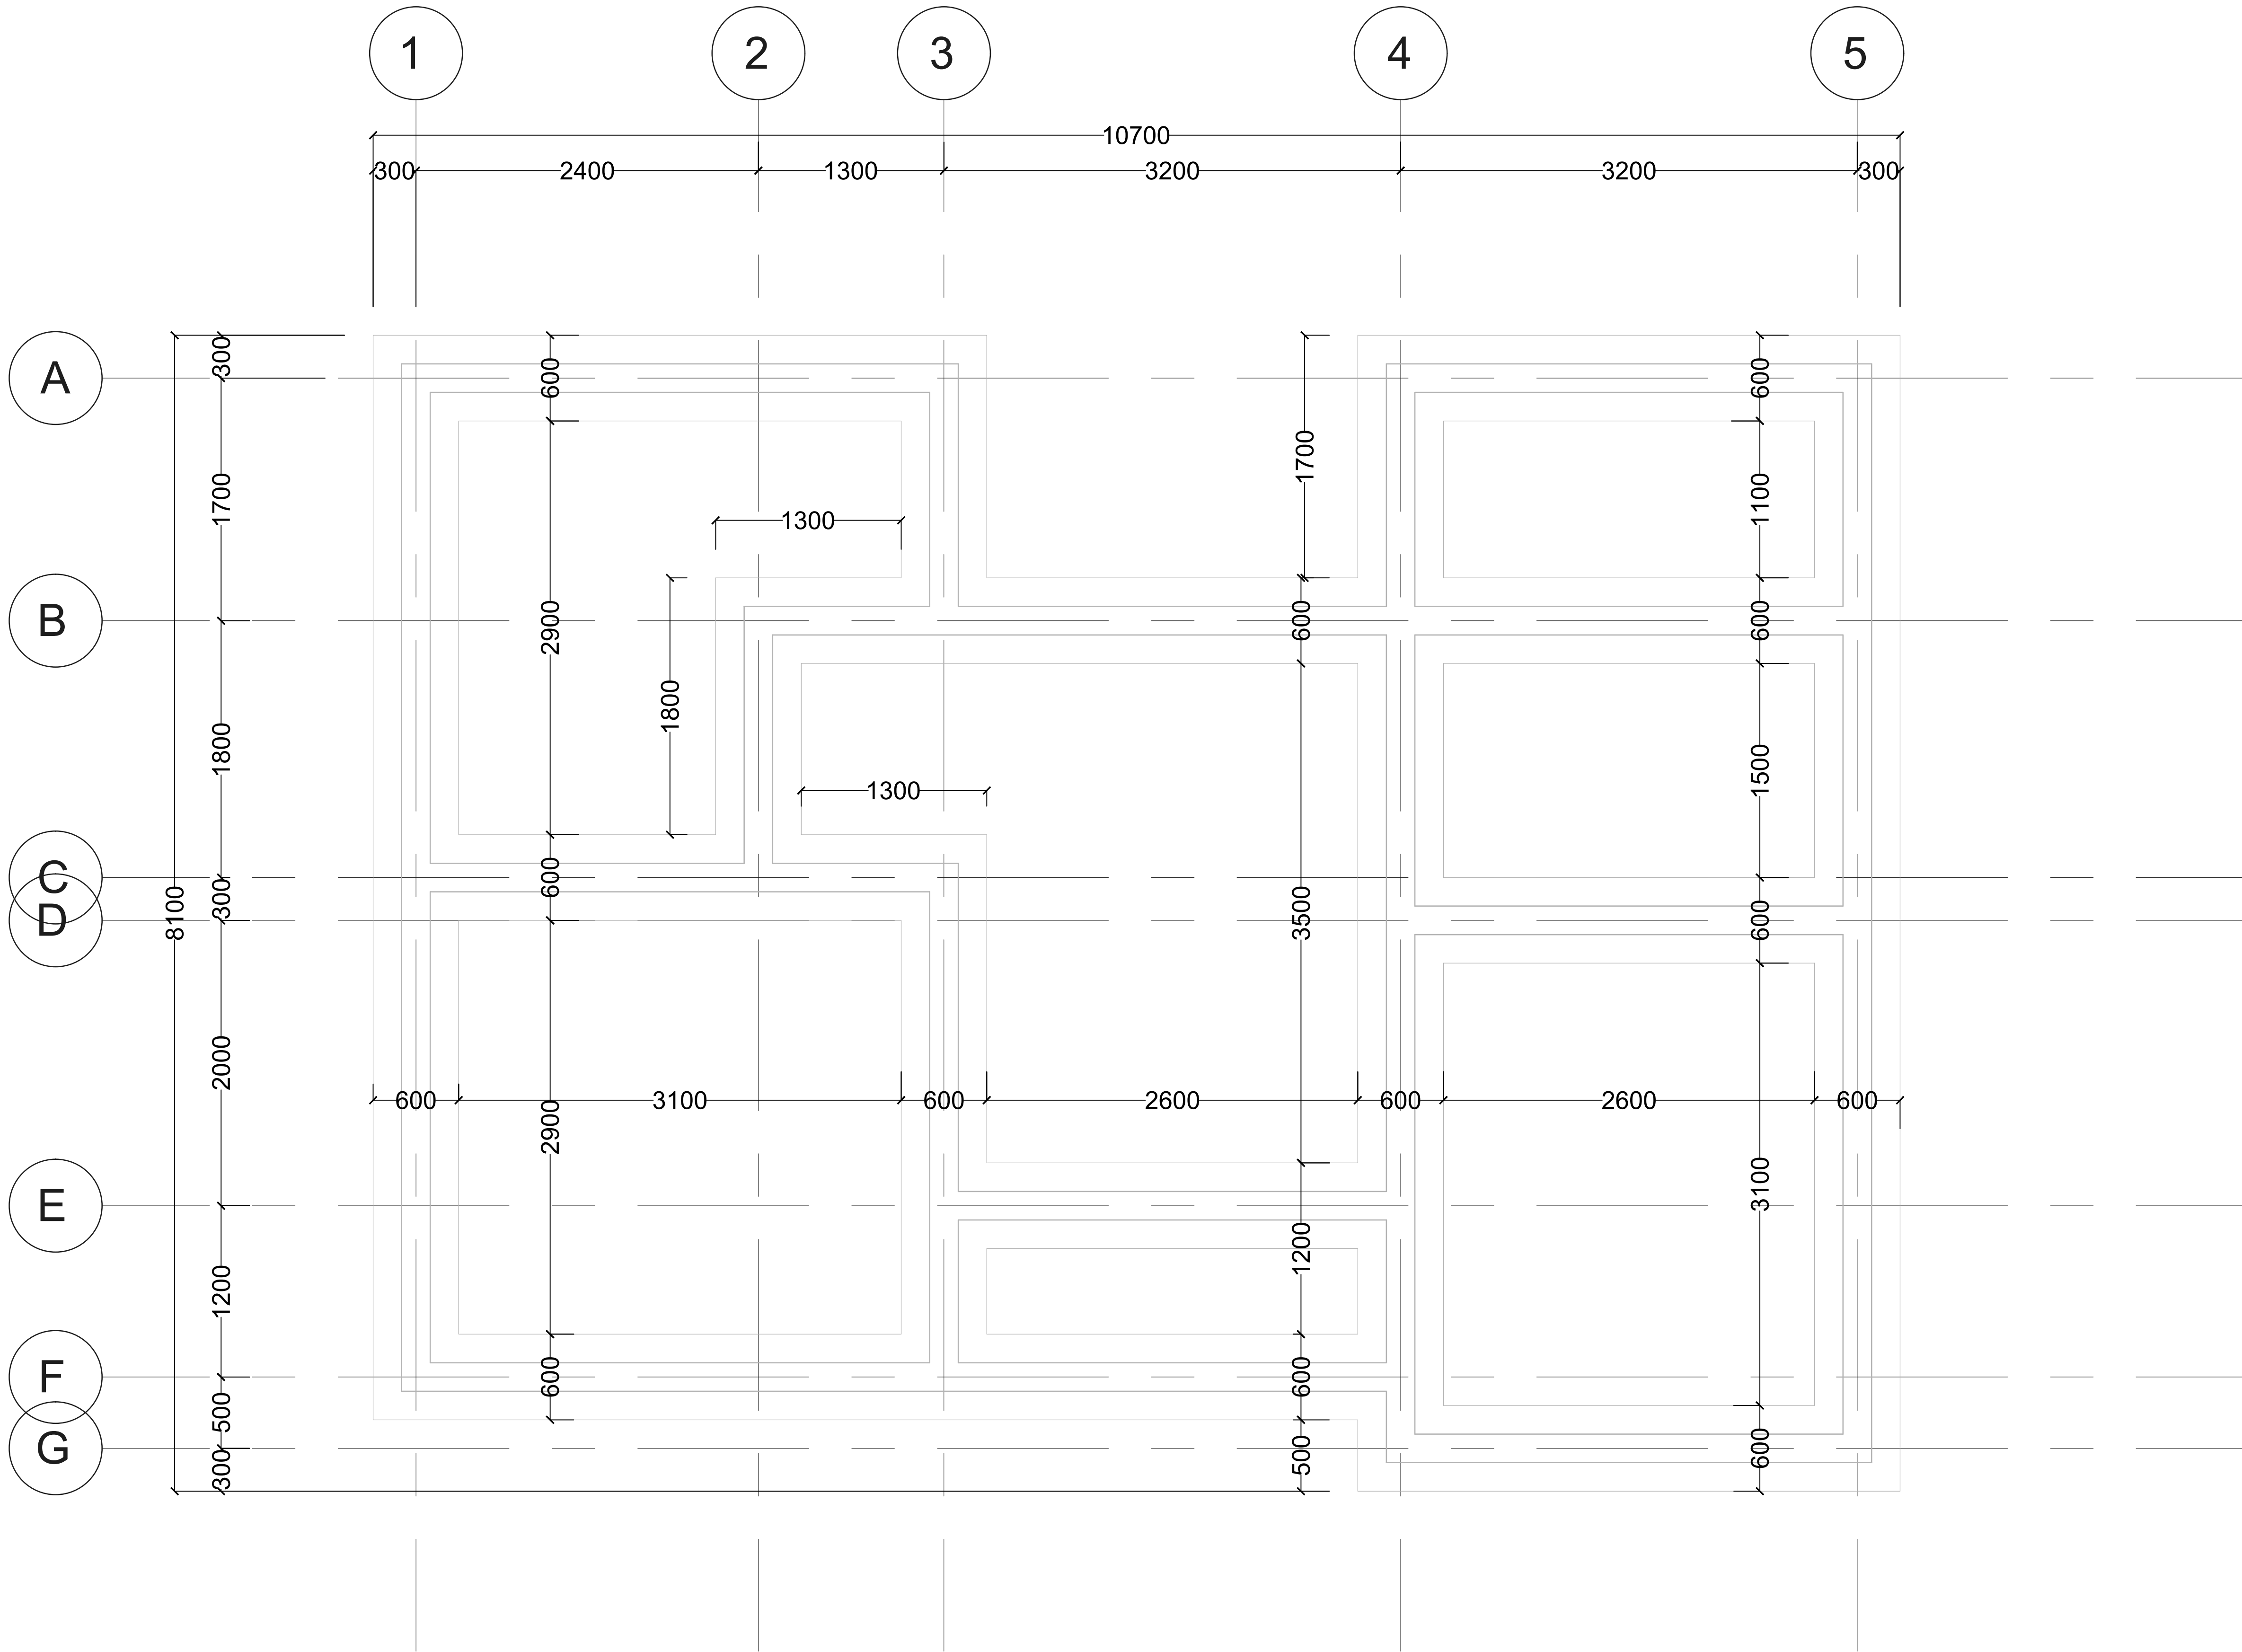

FOUNDATION PLAN

1: 25

DRAWING TITLE	CLIENT	PROJECT DETAILS	DRAWING DETAILS	REVISIONS			ARCHITECT
				NO	DATE	REVISION	
FOUNDATION PLAN	DEPARTMENT OF RESETTLEMENT	PROPOSED POLICE POST AT MAYUKWA YUKWA RESETTLEMENT SCHEME PROJECT SITE KAOMA	DRAWN E.M.M DATE 21/10/19 SCALE AS INDICATED				
						INITIAL	

2. ROOF LEVEL
2800

1. Site Plan
0

ELEVATION E-01

1:25



ARCHITECT

REVISIONS		INITIAL	
NO	DATE	REVISION	

DRAWING DETAILS


DRAWN
E.M.M
DATE
21/10/19
SCALE
AS INDICATED

PROJECT DETAILS

PROJECT
PROPOSED POLICE
POST AT MAYUKWA
YUKWA RESETTLEMENT
SCHEME
PROJECT SITE
KAOMA

CLIENT
DEPARTMENT OF
RESETTLEMENT

DRAWING TITLE
ELEVATION

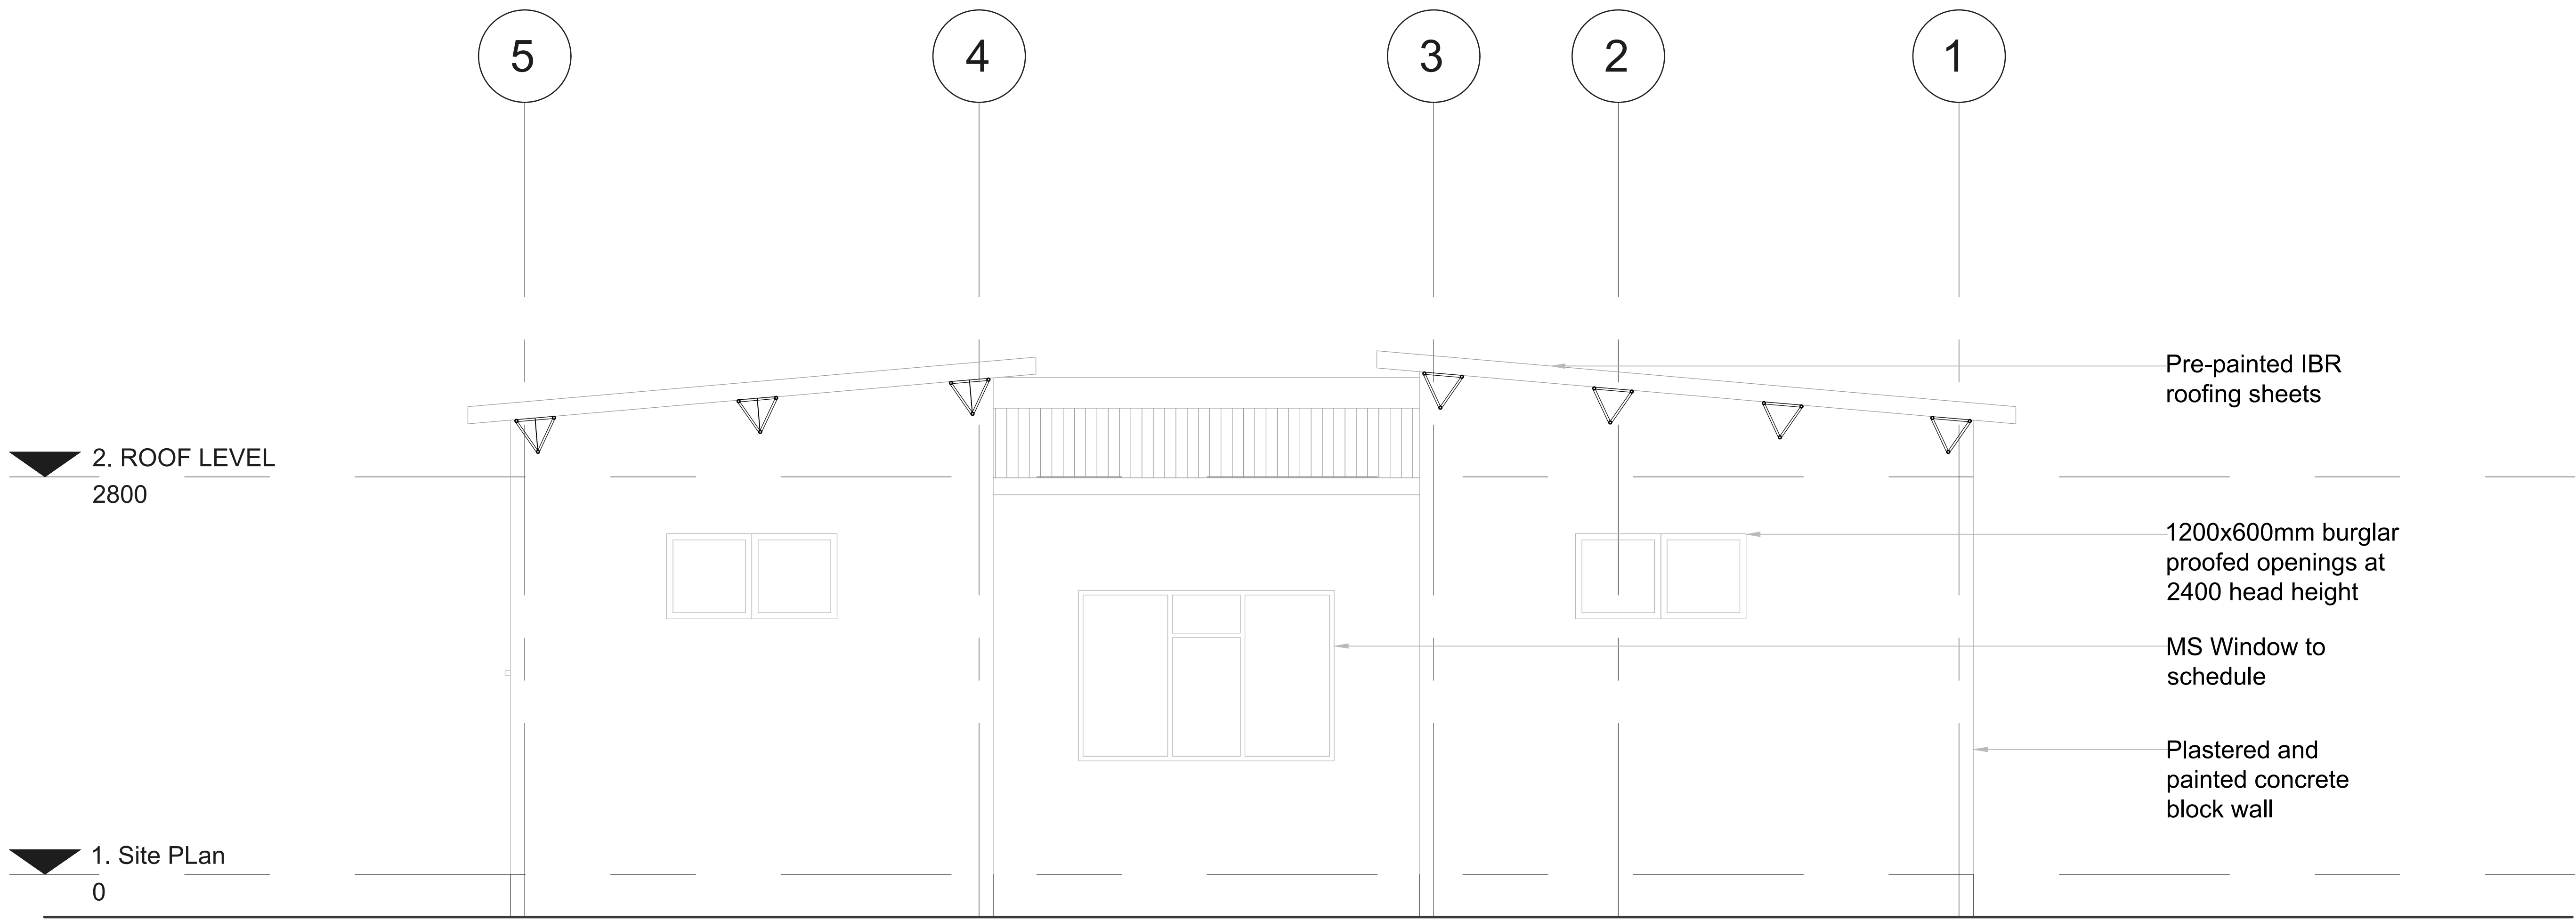

ELEVATION E-03

1: 25

ARCHITECT

NO	DATE	REVISION	INITIAL

REVISIONS

DRAWING DETAILS

PROJECT DETAILS

CLIENT


DRAWING TITLE

PROJECT
PROPOSED POLICE
POST AT MAYUKWA
YUKWA RESETTLEMENT
SCHEME
PROJECT SITE
KAOMA

DRAWN
E.M.M
DATE
21/10/19
SCALE
AS INDICATED

DEPARTMENT OF
RESETTLEMENT

ELEVATION

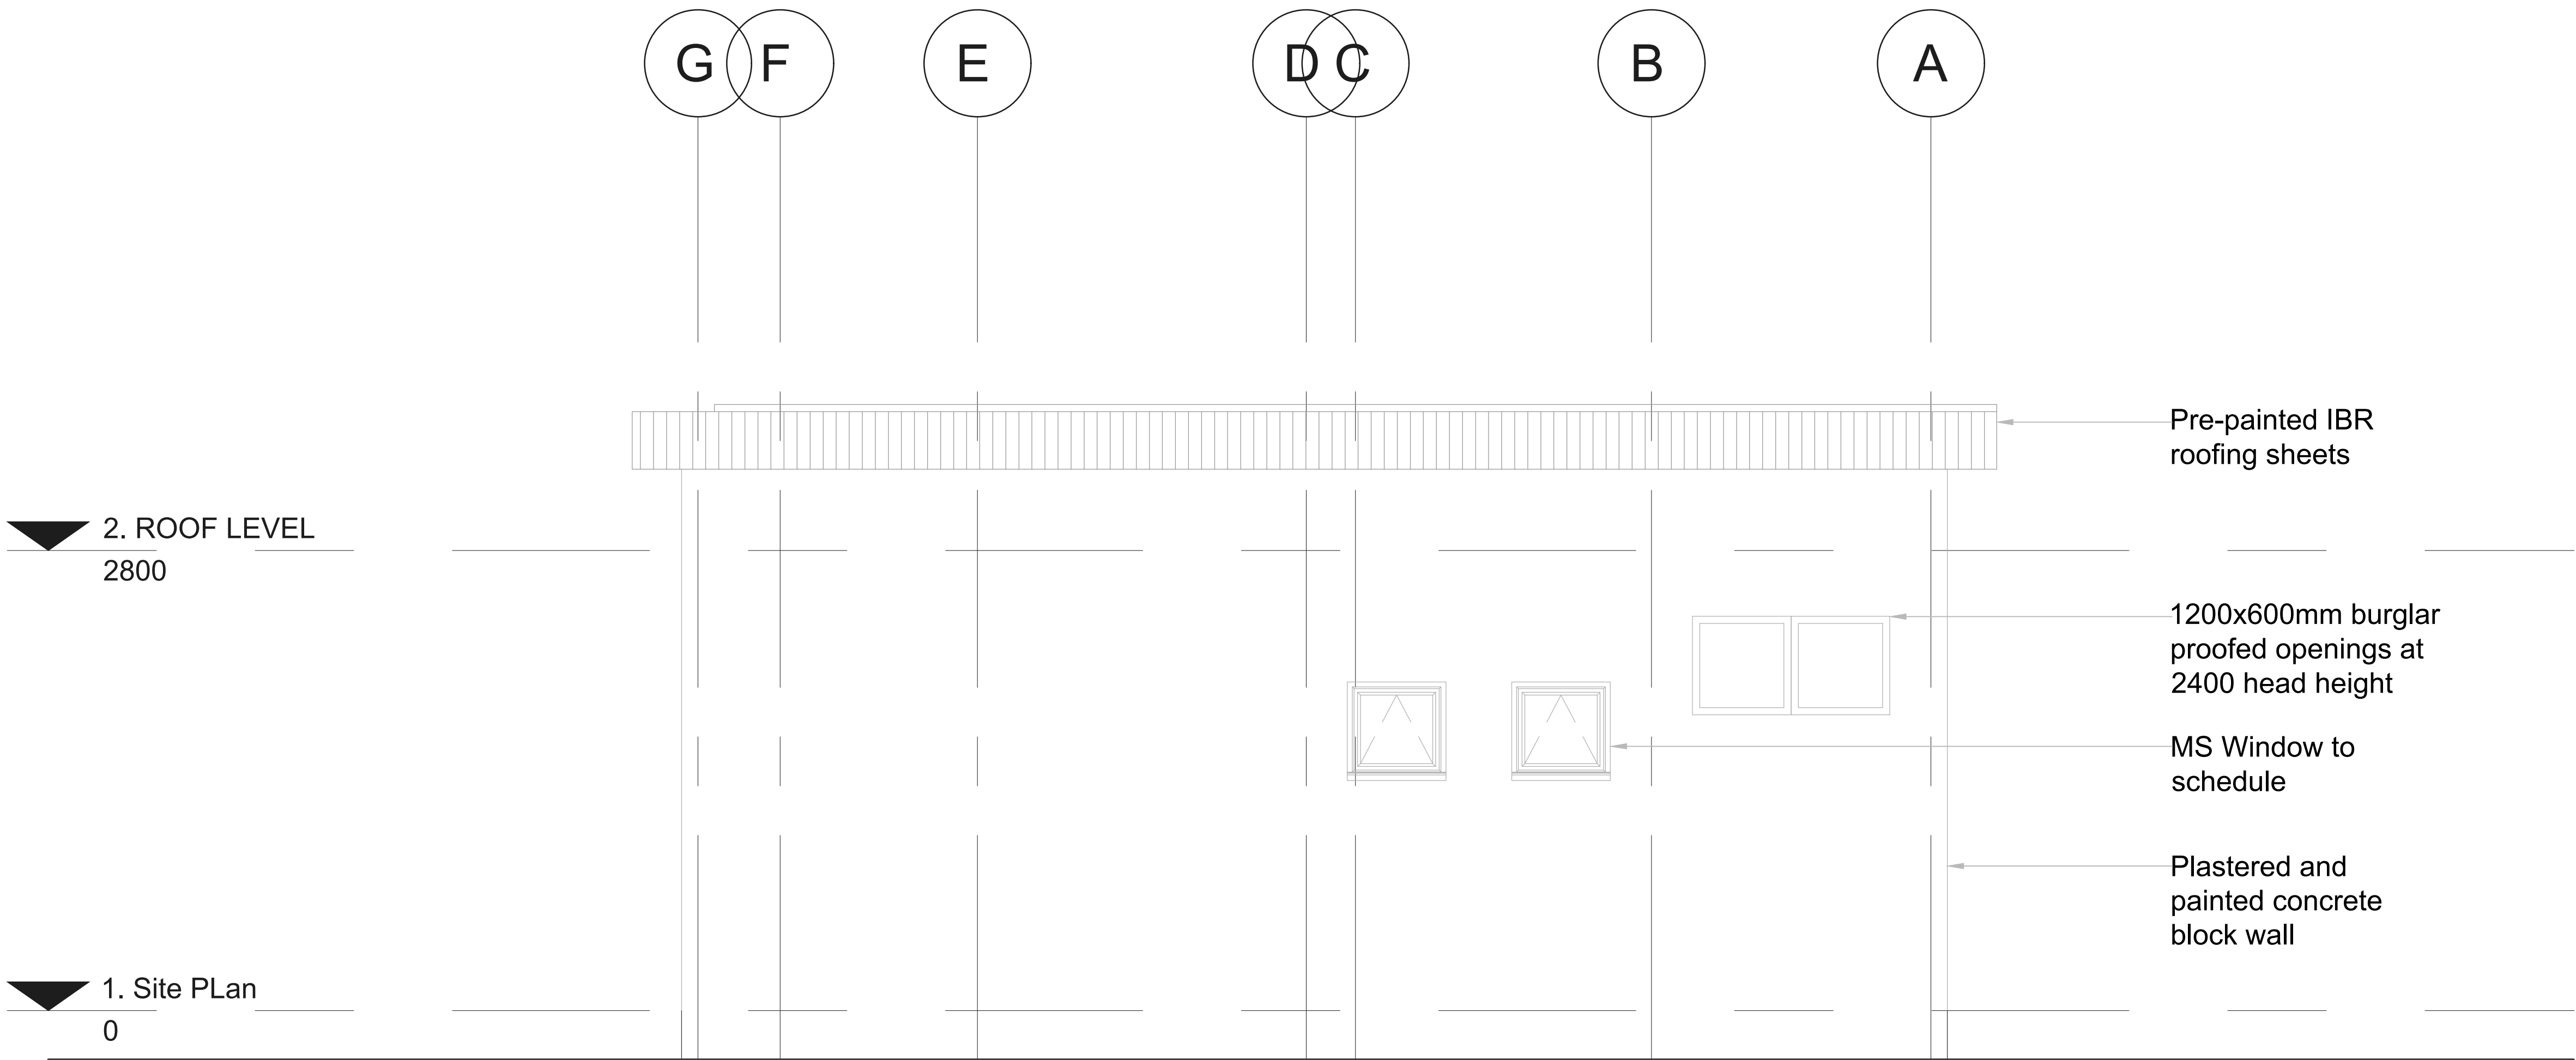

ARCHITECT


REVISIONS		INITIAL	
NO	DATE	REVISION	

DRAWING DETAILS		SCALE	
DRAWN	DATE	AS INDICATED	
E.M.M	21/10/19		

PROJECT DETAILS		PROJECT SITE	
PROJECT	PROPOSED POLICE POST AT MAYUKWA YUKWA RESETTLEMENT SCHEME	PROJECT SITE	KAOMA

CLIENT		DEPARTMENT OF RESETTLEMENT	
CLIENT	DEPARTMENT OF RESETTLEMENT		

DRAWING TITLE		ELEVATION	
DRAWING TITLE	ELEVATION		

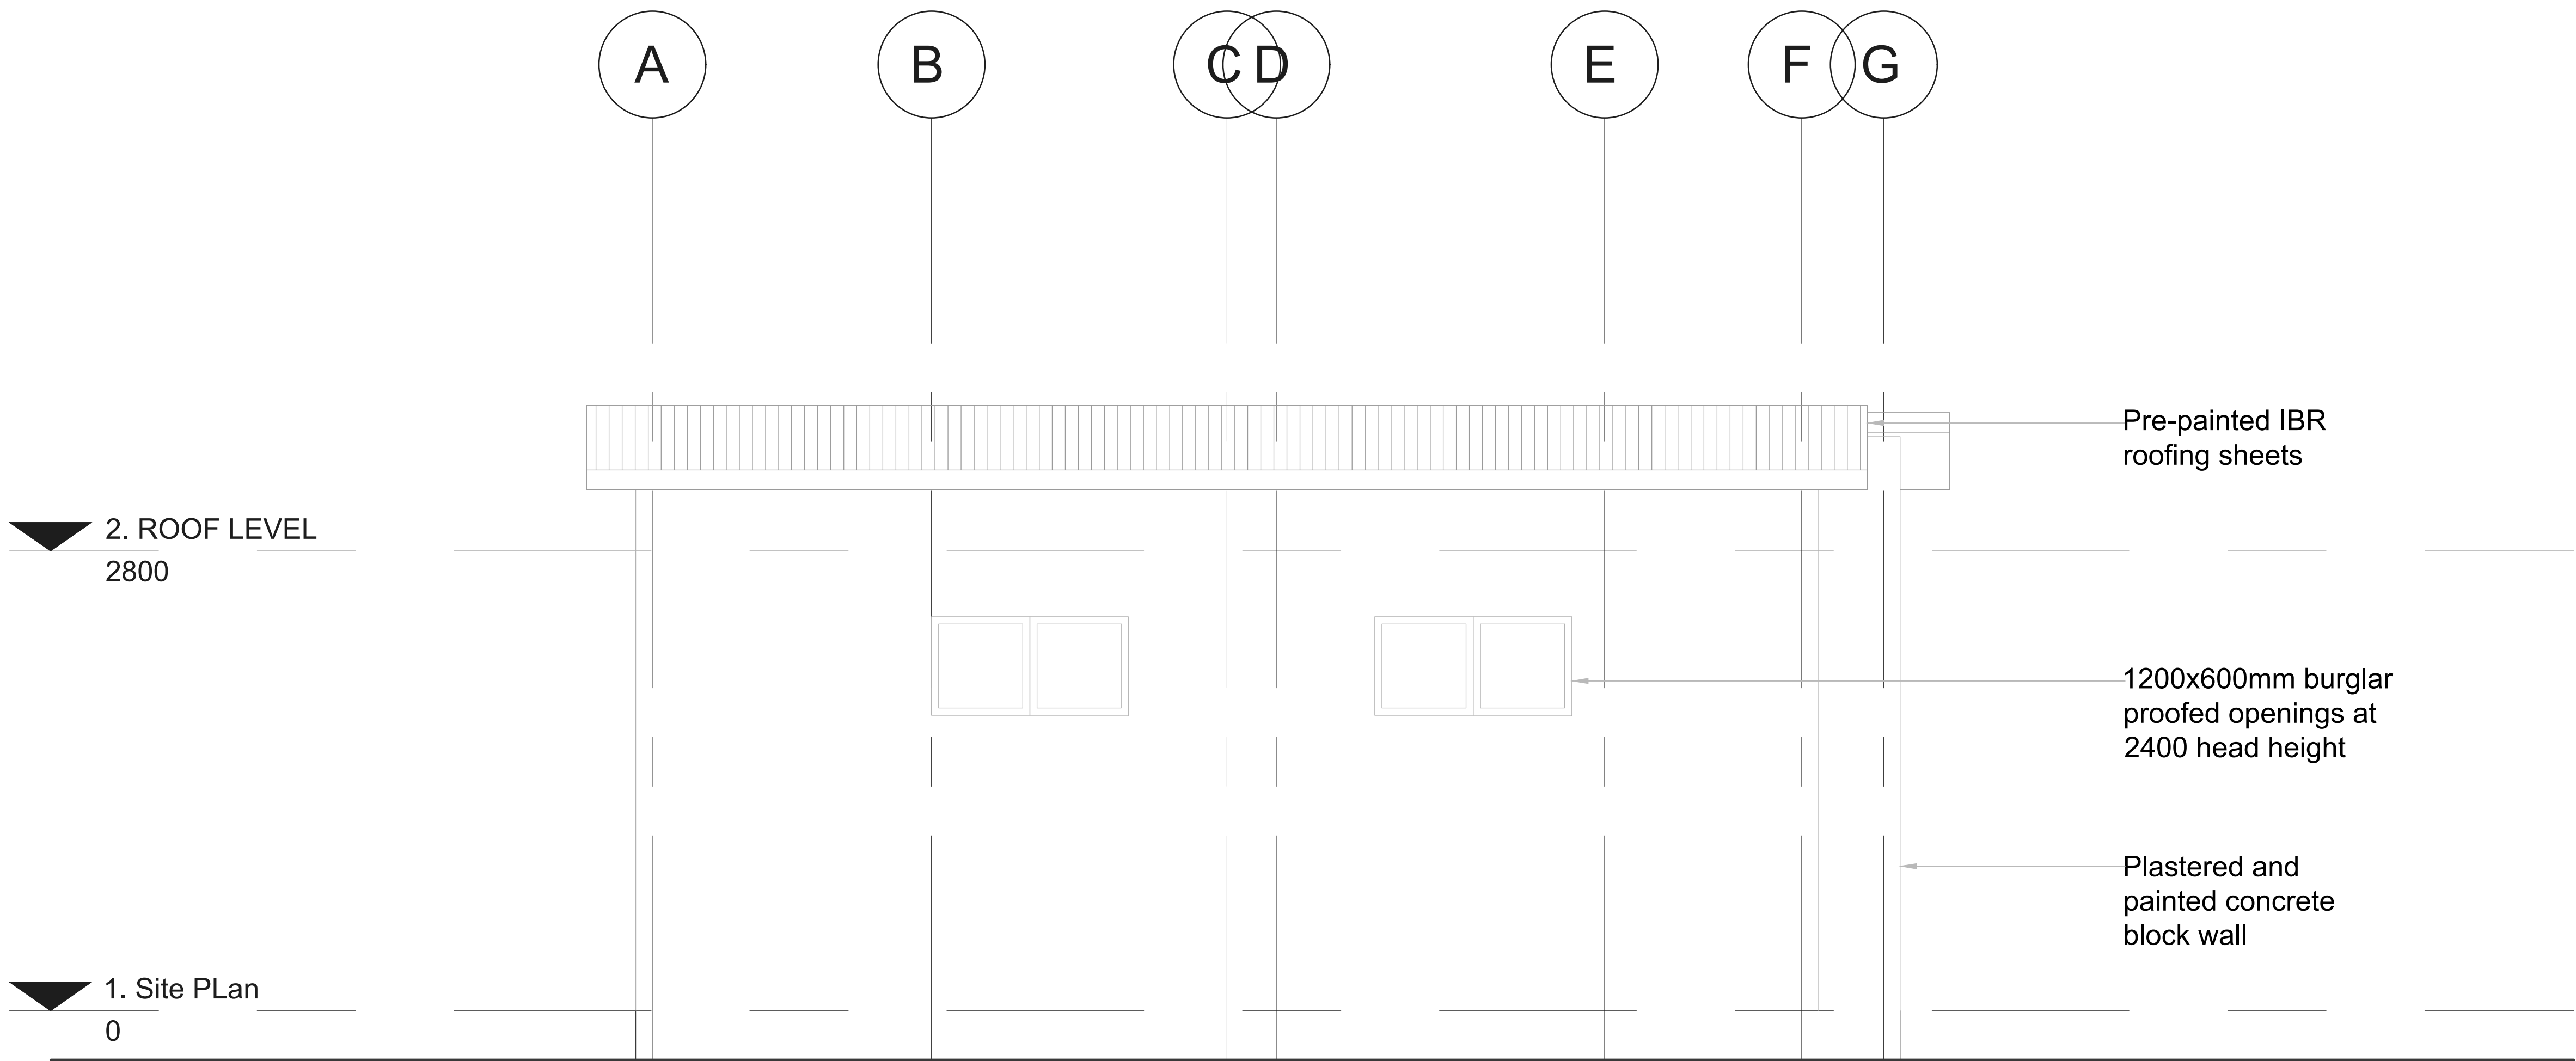

ELEVATION E-02

1: 25

ARCHITECT


REVISIONS		INITIAL
NO	DATE	REVISION

DRAWING DETAILS	
DRAWN	E.M.M
DATE	21/10/19
SCALE	AS INDICATED

PROJECT DETAILS	
PROJECT	PROPOSED POLICE POST AT MAYUKWA YUKWA RESETTLEMENT SCHEME
PROJECT SITE	KAOMA

CLIENT	
DEPARTMENT OF RESETTLEMENT	

DRAWING TITLE	
ELEVATION	

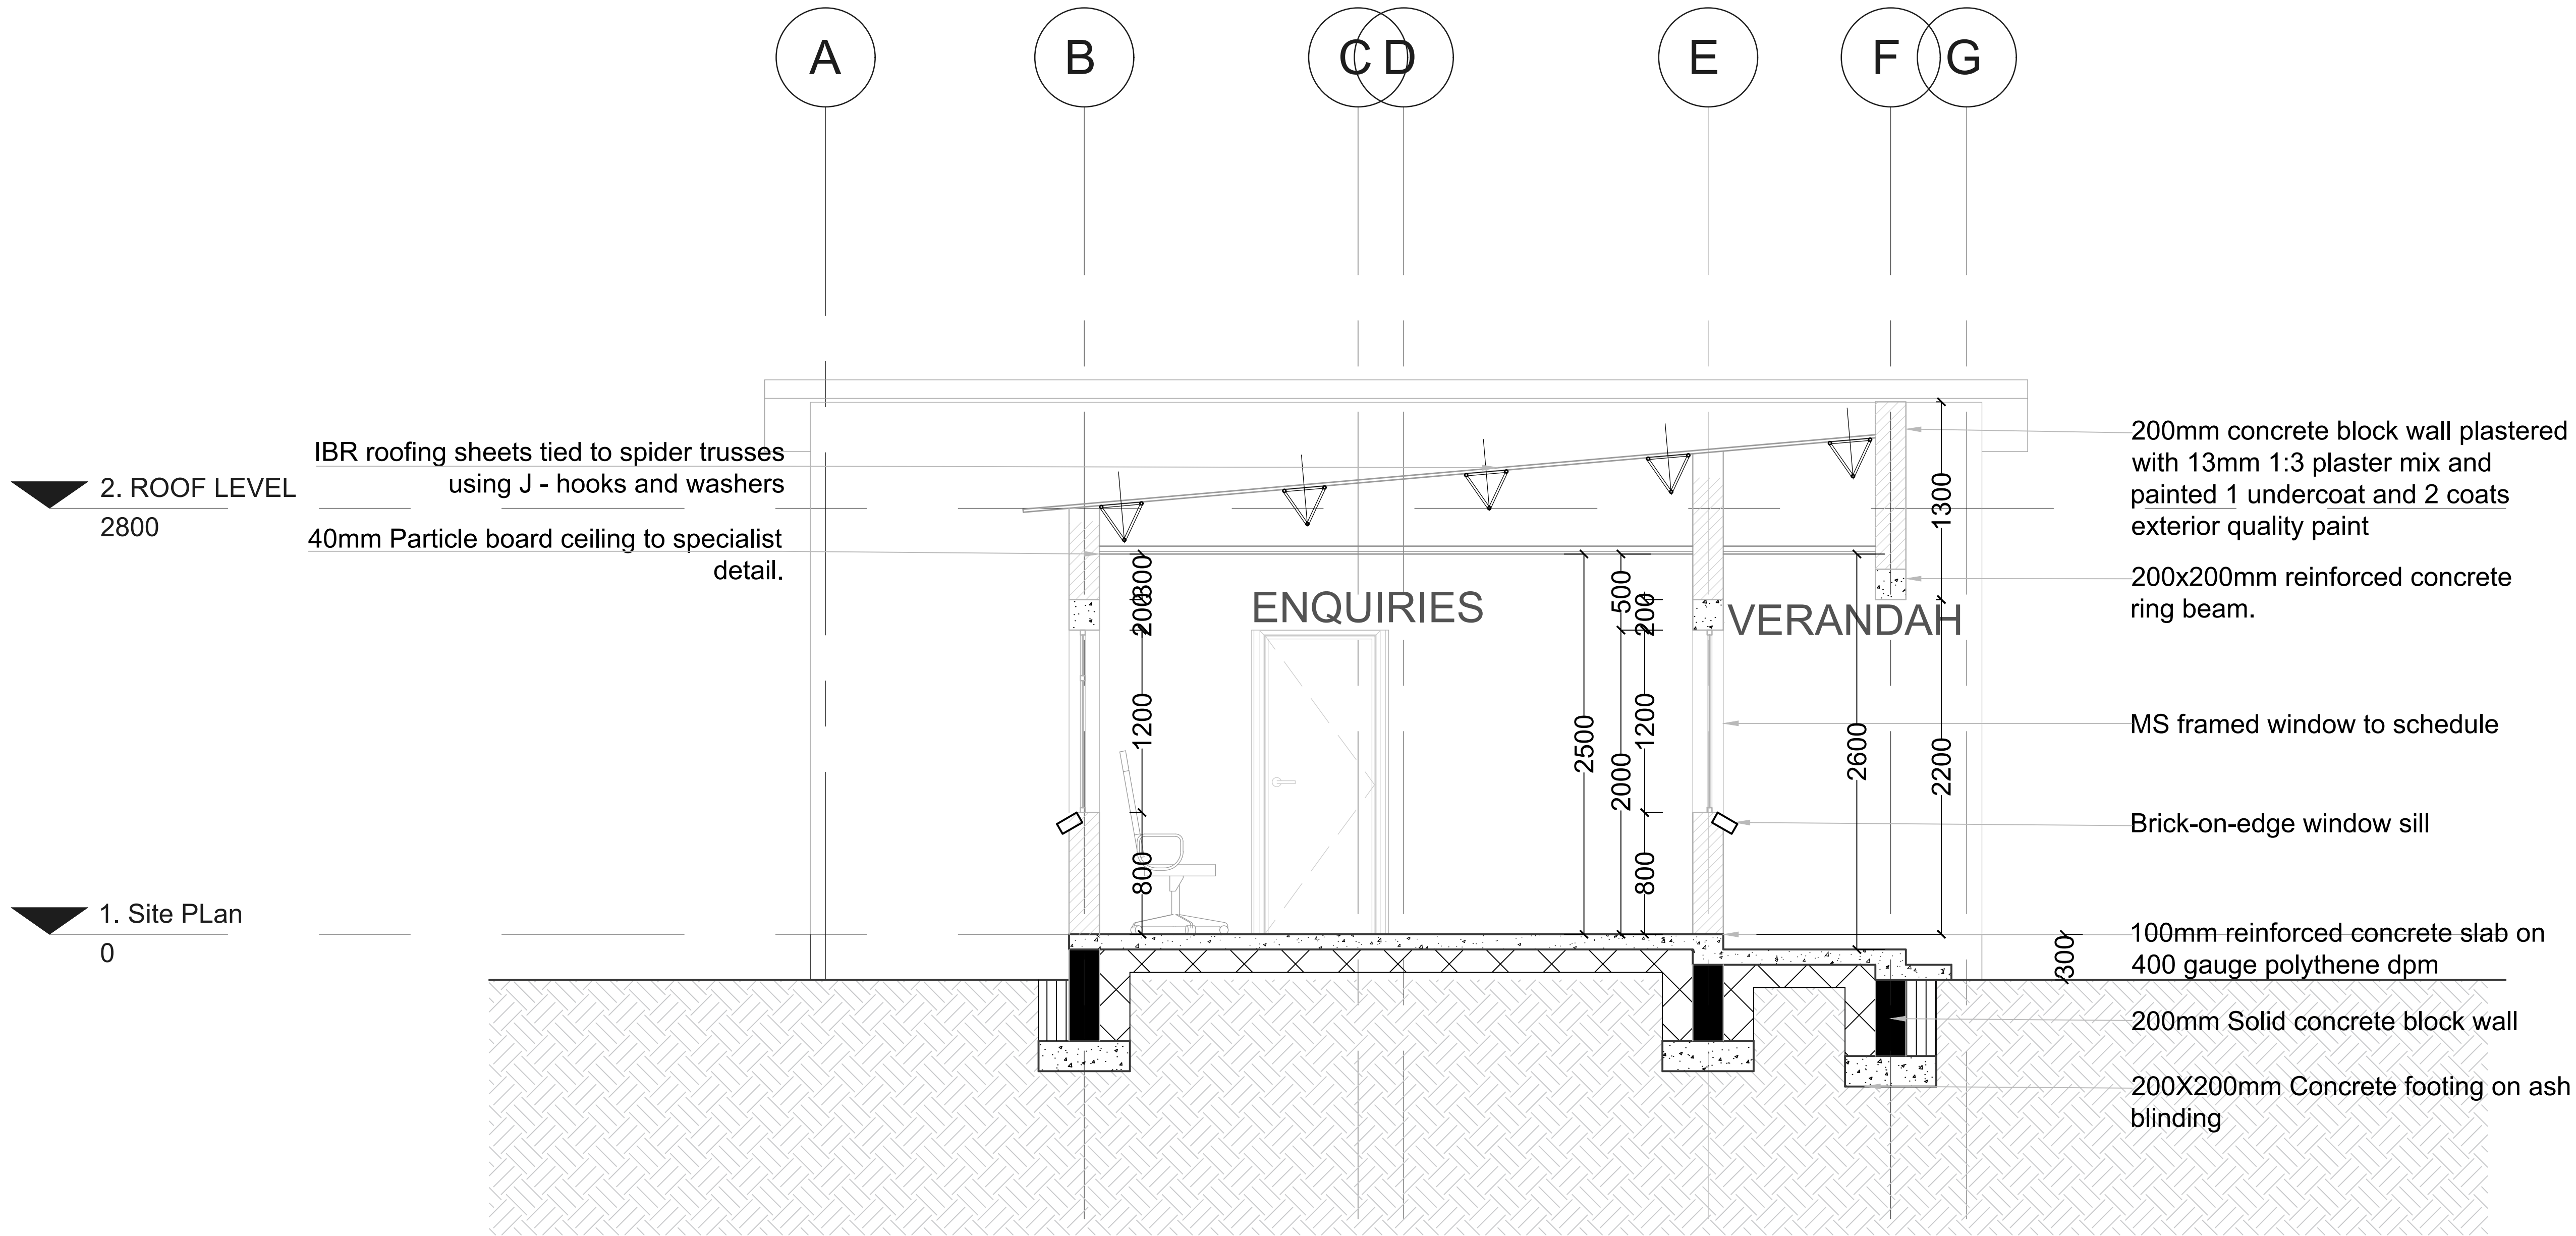

DRAWING TITLE	CLIENT	PROJECT DETAILS	DRAWING DETAILS	REVISIONS			ARCHITECT
				NO	DATE	REVISION	
CROSS SECTION	DEPARTMENT OF RESETTLEMENT	PROJECT PROPOSED POLICE POST AT MAYUKWA YUKWA RESETTLEMENT SCHEME PROJECT SITE KAOMA	DRAWN E.M.M DATE 21/10/19 SCALE AS INDICATED				