


Legent For Drawings


Missing elements	Vegetation	Crack type 1 (0.2mm - 0.6mm)
Blackish	Original roof remaining stones	Crack type 2 (0.6mm - 1.5mm)
French tile	25 x 25 non decorative mosaic	Crack type 3 (Structural crack) (1.5mm - 5.00mm)
Concrete floor	Wood floor	

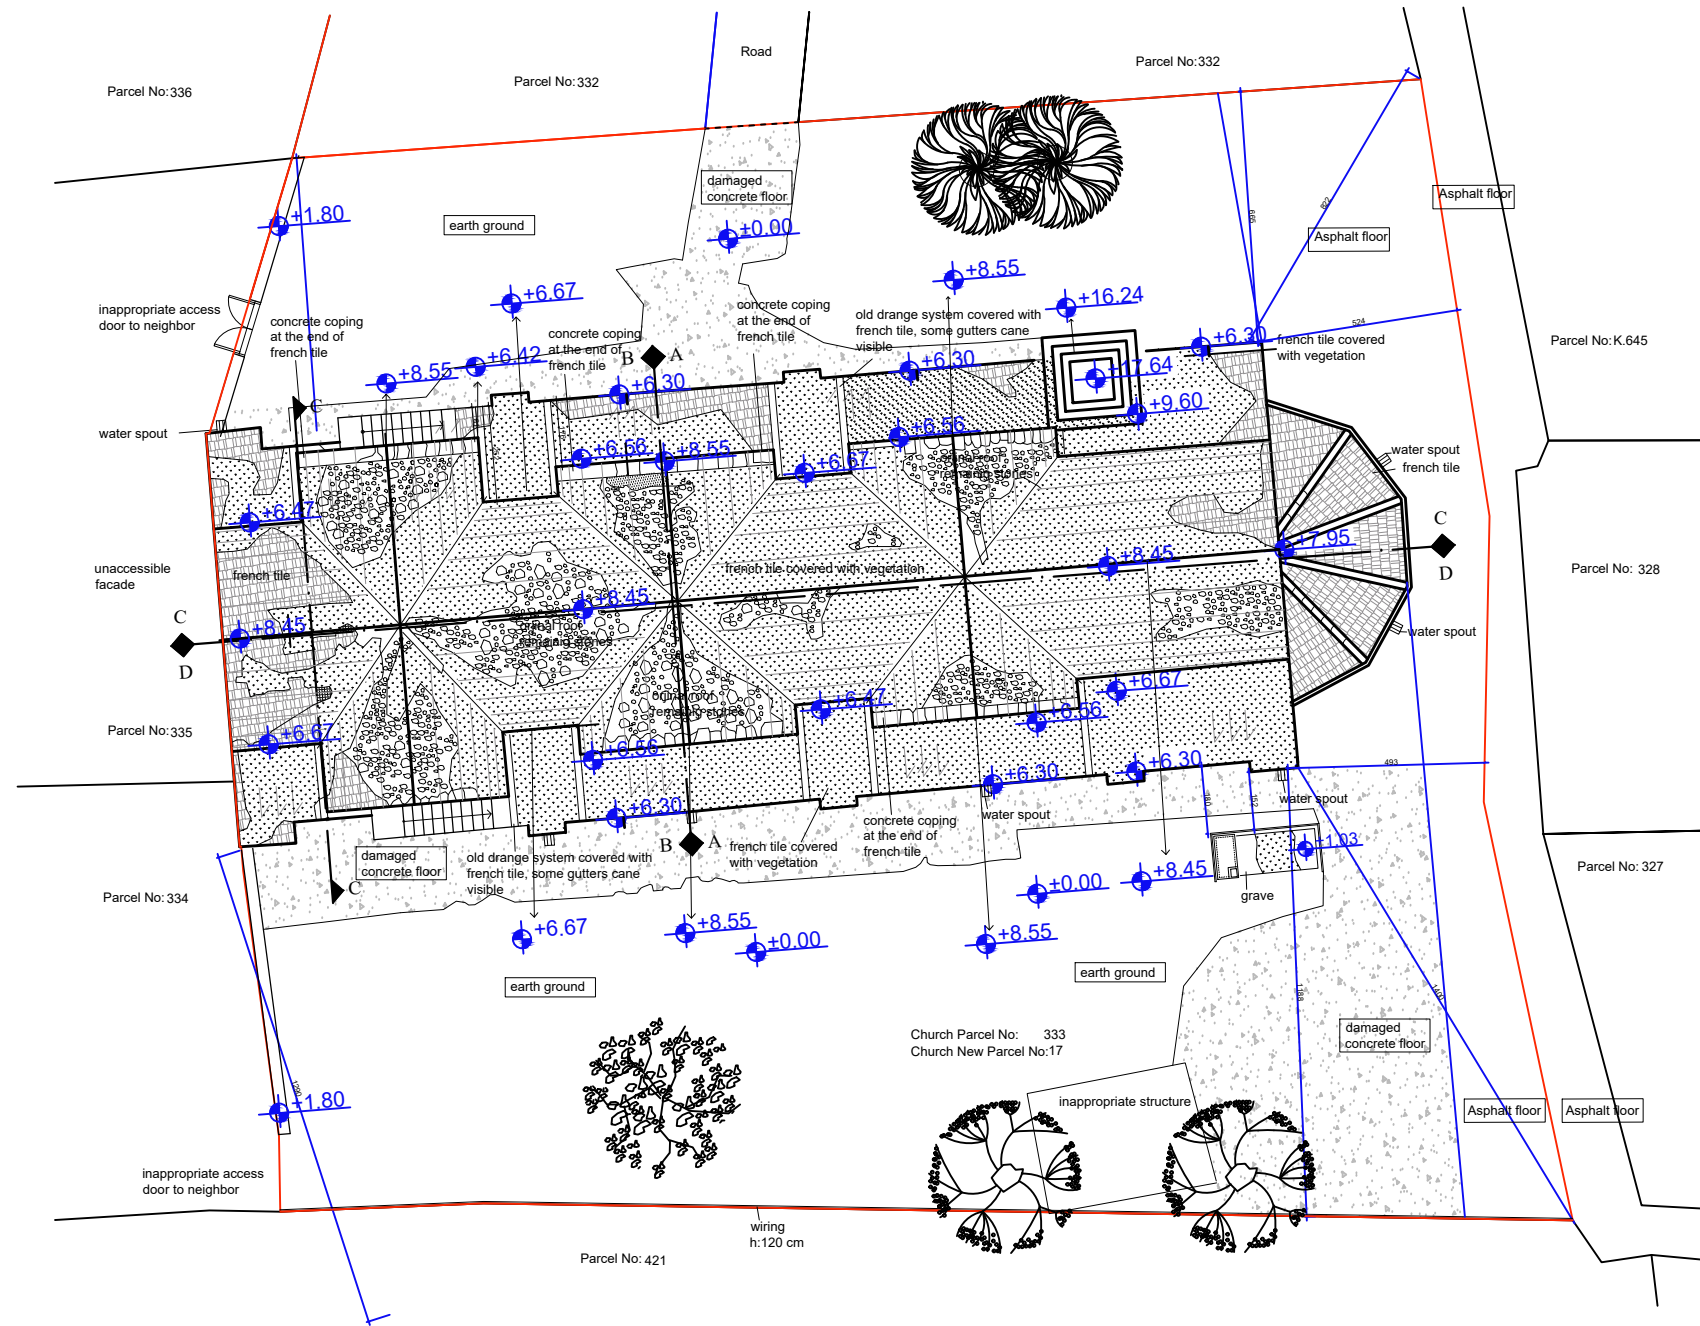

Project Title: AGIOS CHARALAMBOS CHURCH
EMERGENCY INTERVENTION PROJECT
Neo Chorio Kythreas / Minarelüköy

Desing:	Name:	Surname:	Licence no:
Architect:	ÖZGE	ÖZBEKOĞLU	469
Civil Engineer:	AHMED	ERKMEN	9724
Conservator:	ANDREOU	ANASTASIS	
Map Survey:	A.BURAK	KEŞKEK	469

Date:	30/03/2020	Scale:	NS
Drawing name:	Releve - Site Plan	Drawing no:	A-Ex 01

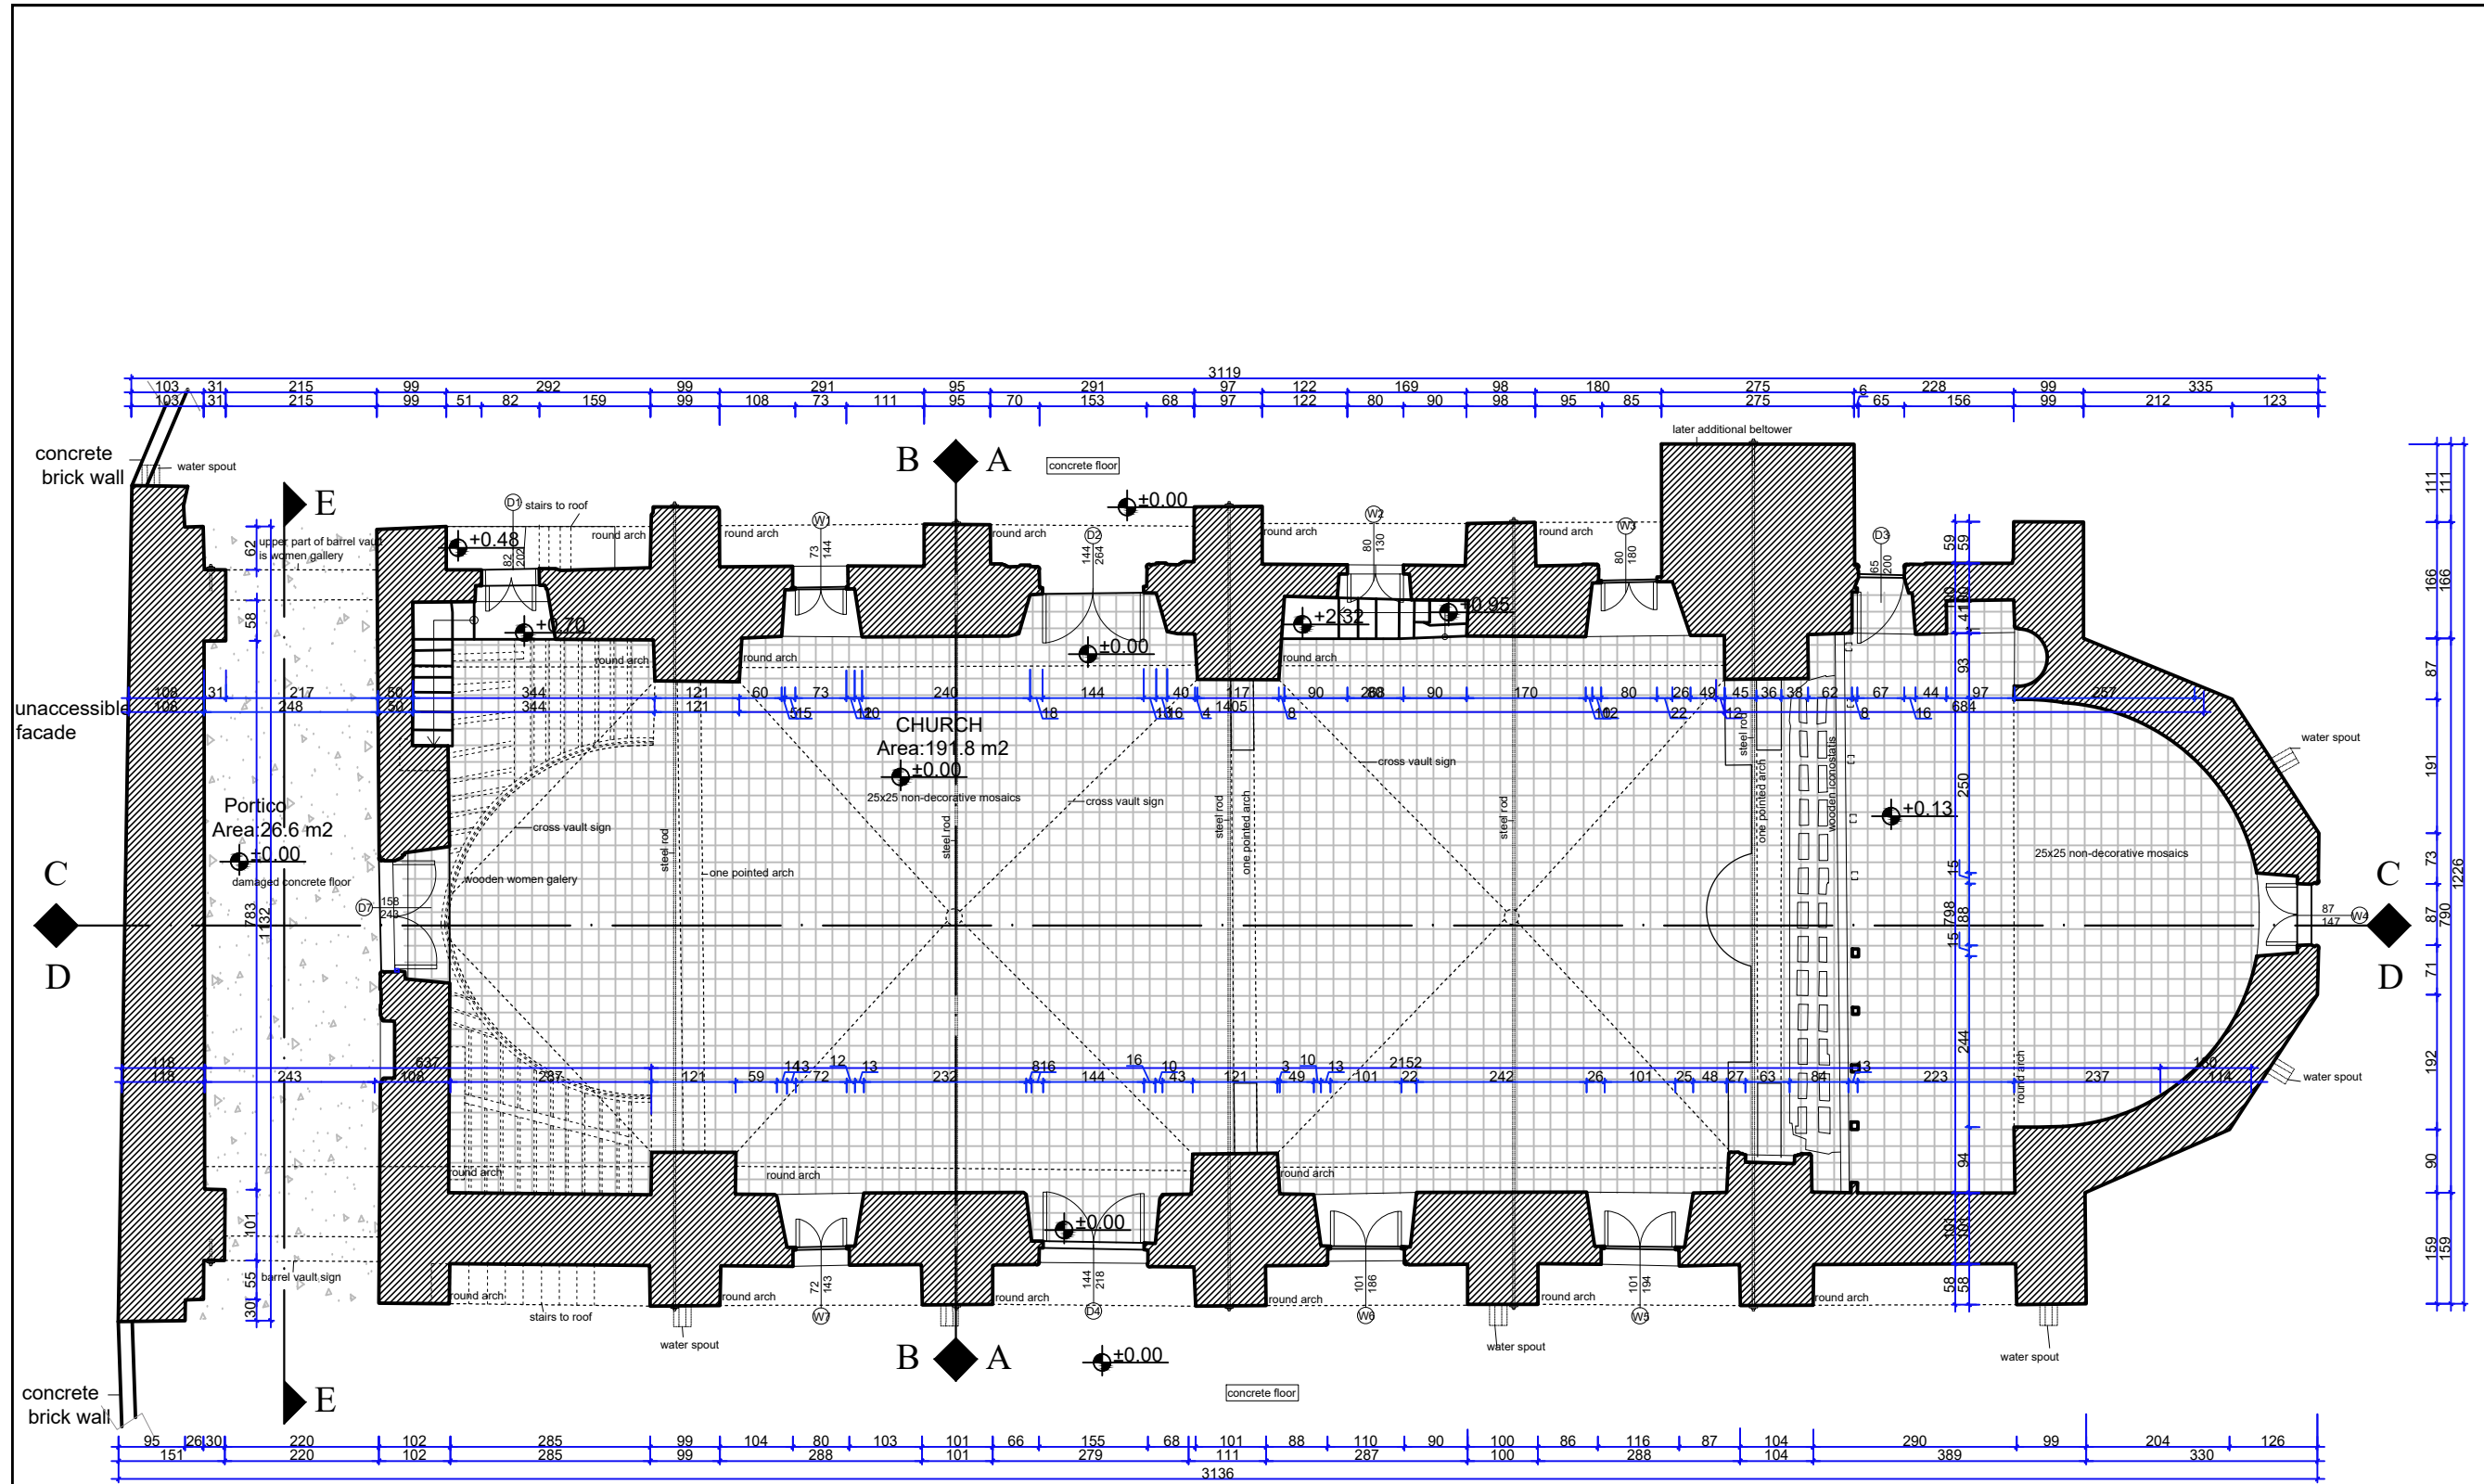

Releve Plan
Ar: 245.4 m2
Scale : 1/100



DOORS and WINDOWS
DIMENSIONS TABLE

	height (cm)	width (cm)
D1	82	202
D2	144	264
D3	65	200
D4	144	218
D5	85	190
D6	108	196
D7	158	243
W1	73	144
W2	80	130
W3	80	180
W4	87	147
W5	101	194
W6	101	186
W7	72	143
W8	67	70
W9	71	73
W10	71	73
W11	64	78




Legend For Drawings			
Missing elements	Vegetation	Crack type 1 (0.2mm - 0.6mm)	
Blackish	Original roof remaining stones	Crack type 2 (0.6mm - 1.5mm)	
French tile	25 x 25 non decorative mosaic	Crack type 3 (Structural crack) (1.5mm - 5.00mm)	
Concrete floor	Wood floor		

United Nations Development Programme

Project Title: AGIOS CHARALAMBOS CHURCH
EMERGENCY INTERVENTION PROJECT
Neo Chorio Kythreas / Minareliköy


Desing:	Name:	Surname:	Licence no:
Architect:	ÖZGE	ÖZBEKOĞLU	469
Civil Engineer:	AHMED	ERKMEN	9724
Conservator:	ANDREOU	ANASTASIS	
Map Survey:	A.BURAK	KEŞKEK	469

Date:	30/03/2020	Scale:	N5
Drawing name:	Releve - Plan	Drawing no:	A-Ex 02


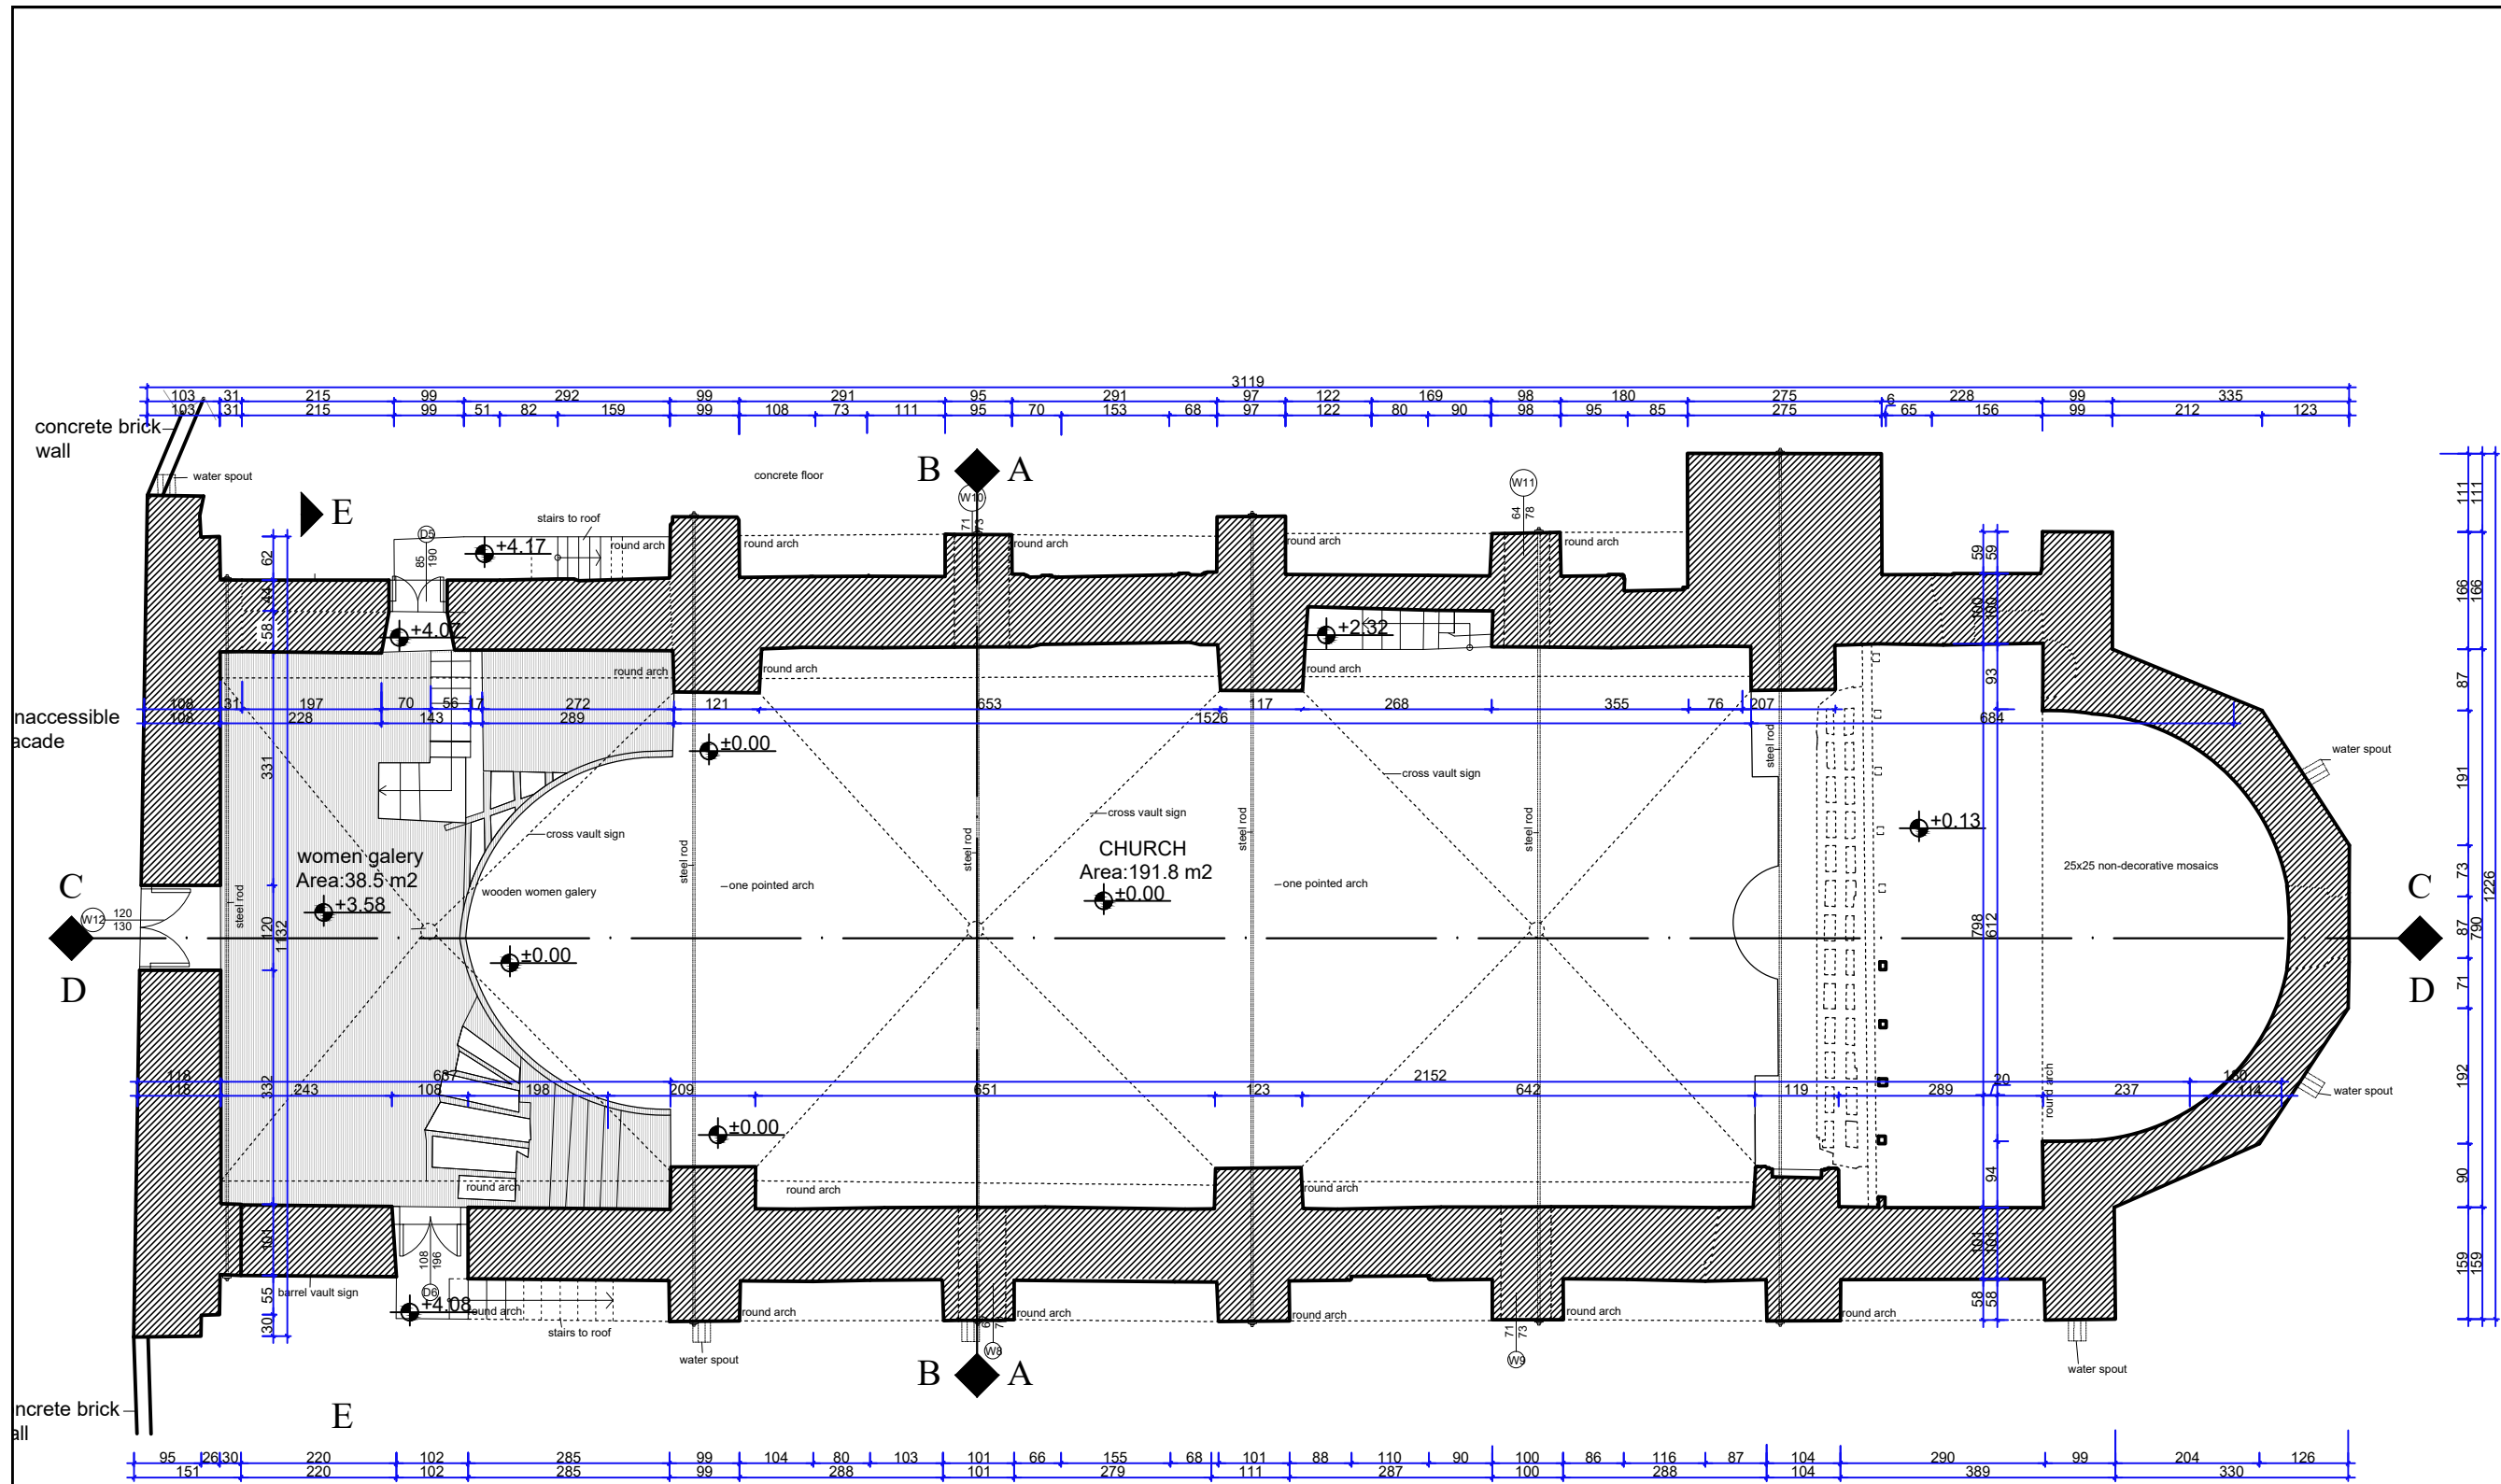


Legend For Drawings			
Missing elements	Vegetation	Crack type 1 (0.2mm - 0.6mm)	
Blackish	Original roof remaining stones	Crack type 2 (0.6mm - 1.5mm)	
French tile	25 x 25 non decorative mosaic	Crack type 3 (Structural crack) (1.5mm - 5.00mm)	
Concrete floor	Wood floor		

United Nations Development Programme			
Project Title: AGIOS CHARALAMBOS CHURCH EMERGENCY INTERVENTION PROJECT Neo Chorio Kythreas / Minareliköy			
Desing:	Name:	Surname:	Licence no:
Architect:	ÖZGE	ÖZBEKOĞLU	469
Civil Engineer:	AHMED	ERKMEN	9724
Conservator:	ANDREOU	ANASTASIS	
Map Survey:	A.BURAK	KEŞKEK	469
Date:	30/03/2020	Scale:	NS
Drawing name : Releve - Mezzanin Floor Plan		Drawing no: A-Ex 03	

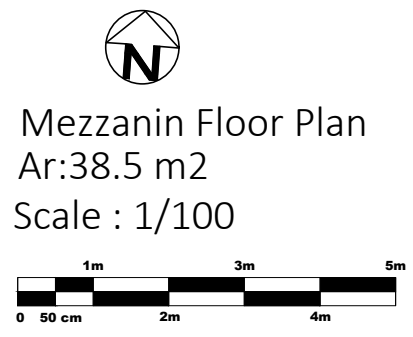


Mezzanin Floor Plan
Ar:38.5 m2
Scale : 1/100

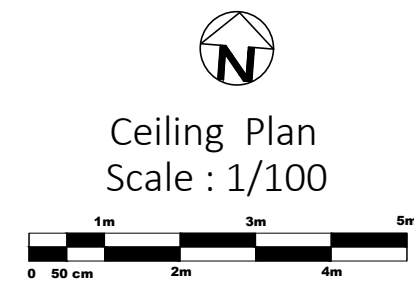
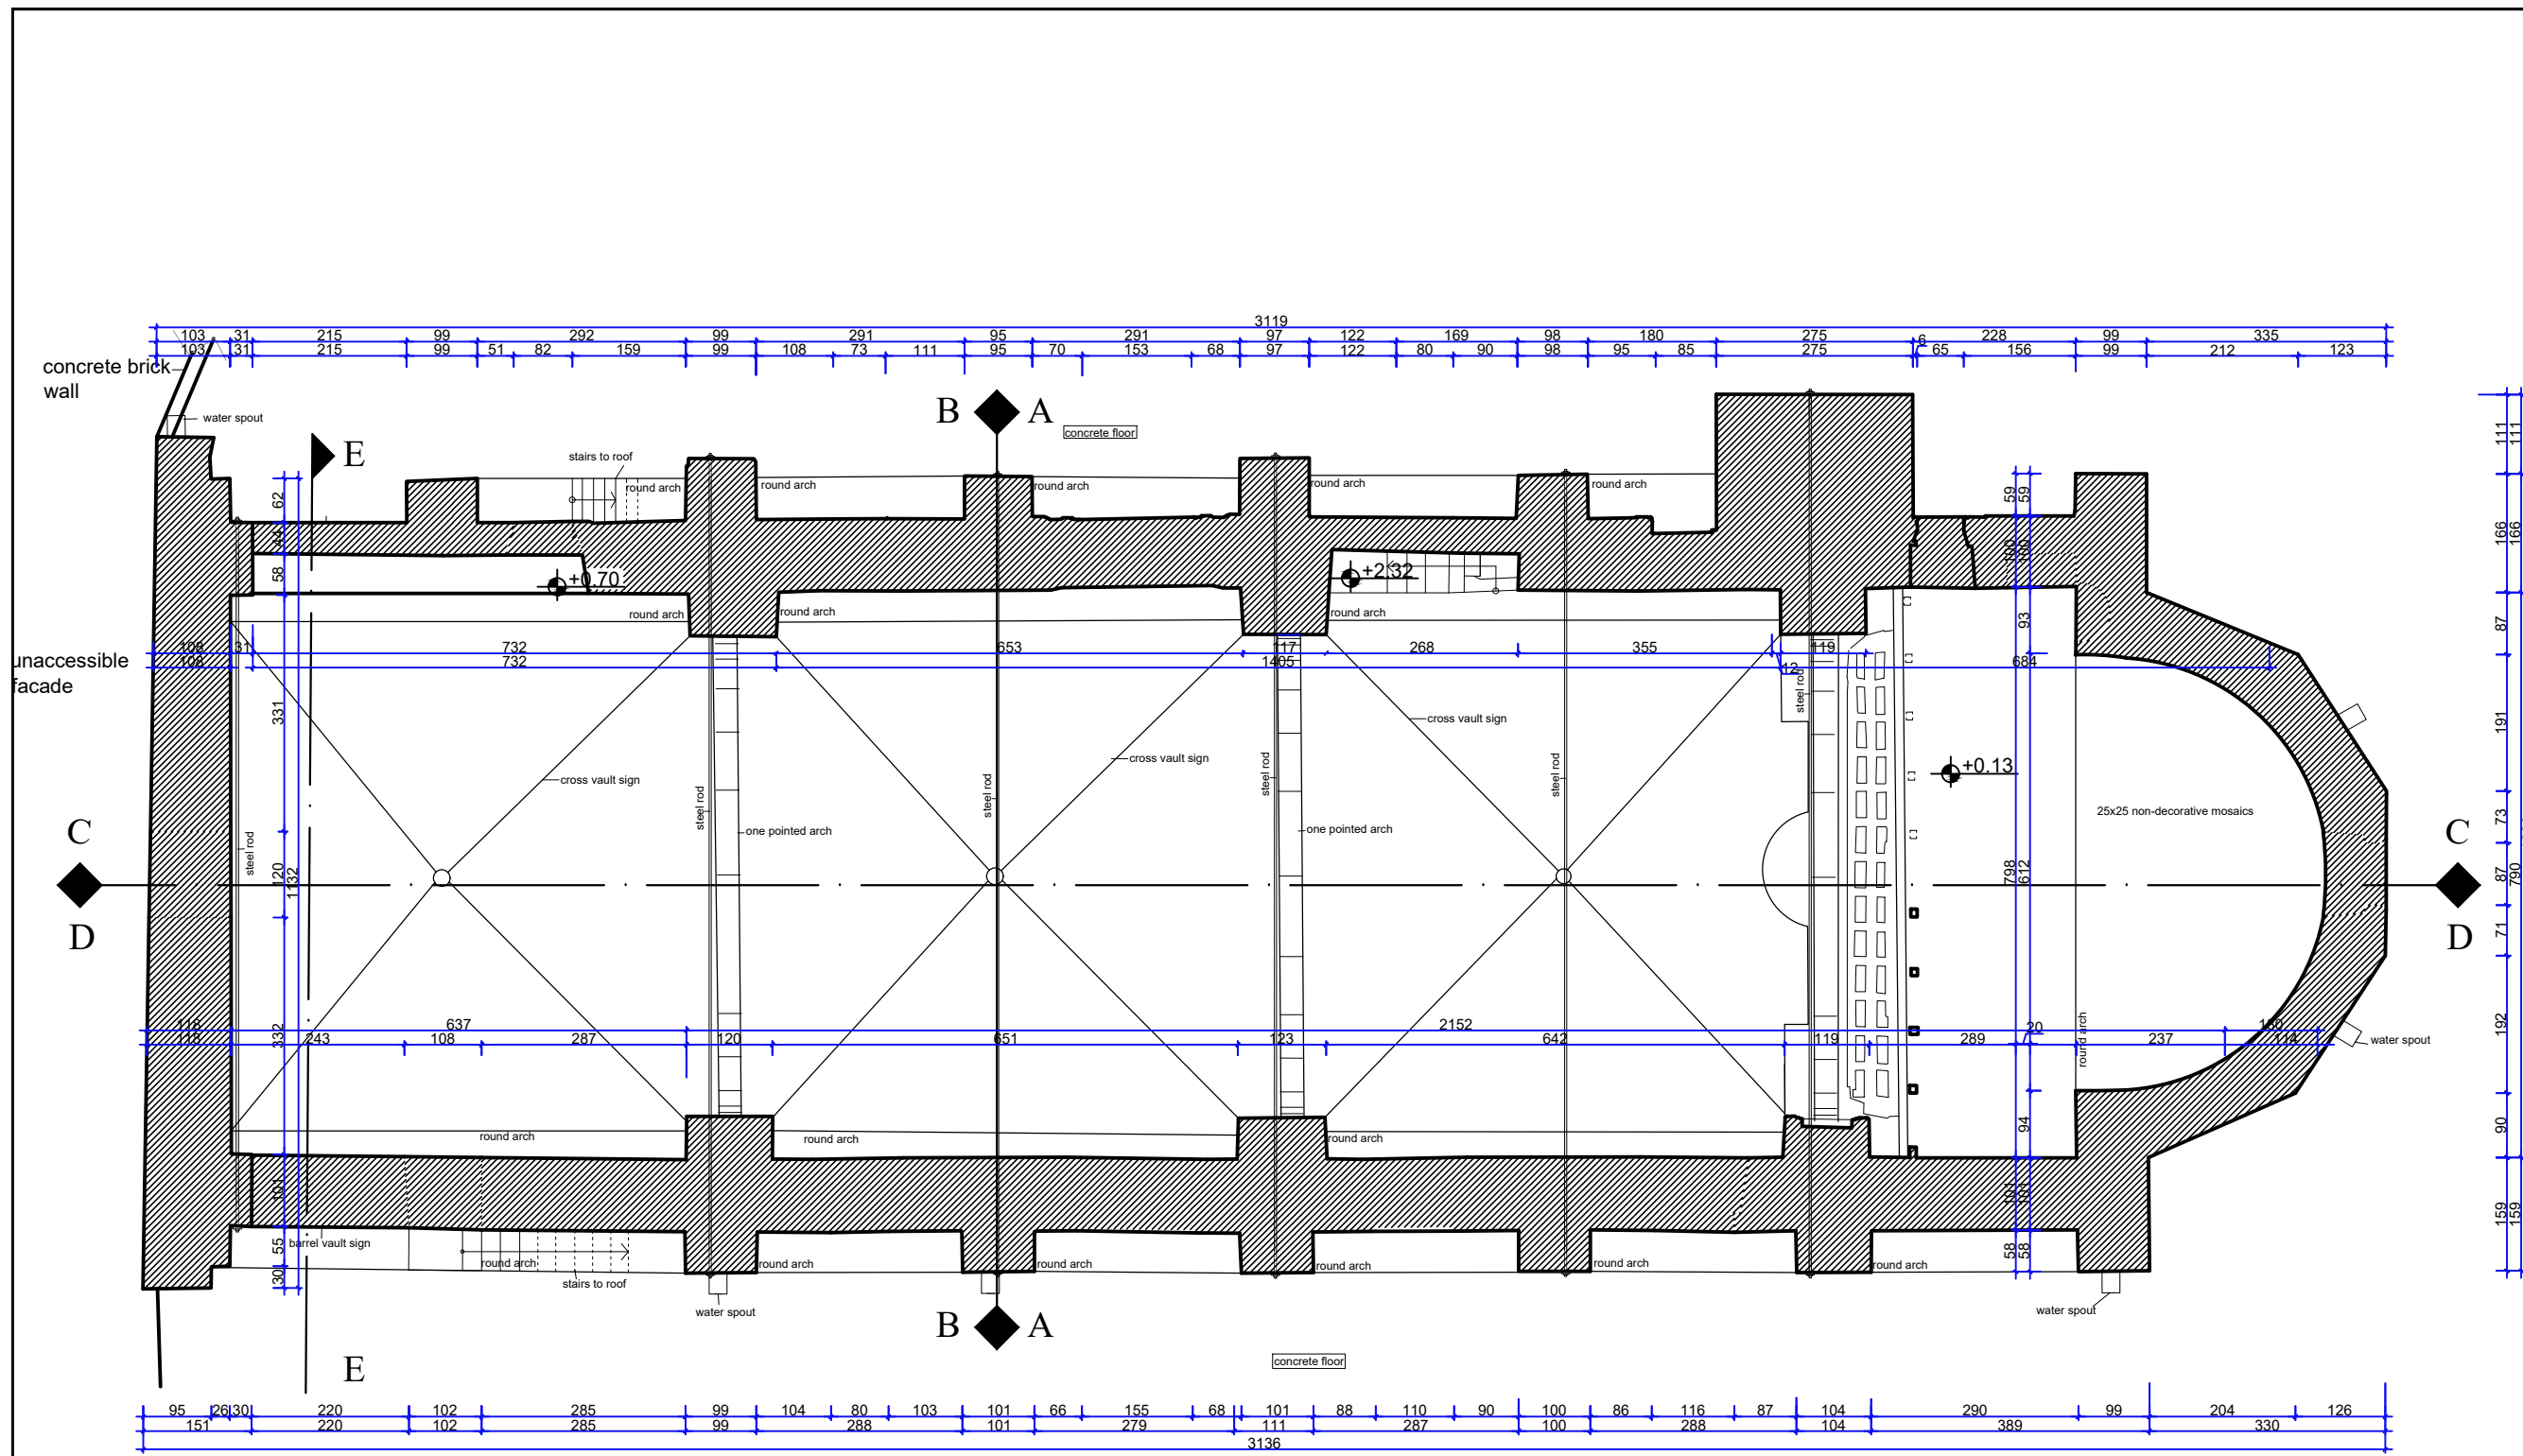


Legend For Drawings		



Project Title: AGIOS CHARALAMBOS CHURCH EMERGENCY INTERVENTION PROJECT Neo Chorio Kythreas / Minarelüköy			
Desing:	Name:	Surname:	Licence no:
Architect:	ÖZGE	ÖZBEKOĞLU	469
Civil Engineer:	AHMED	ERKMEN	9724
Conservator:	ANDREOU	ANASTASIS	
Map Survey:	A.BURAK	KEŞKEK	469
Date:	30/03/2020	Scale :	NS
Drawing name : Releve - Ceiling Plan		Drawing no:	
		A-Ex 04	

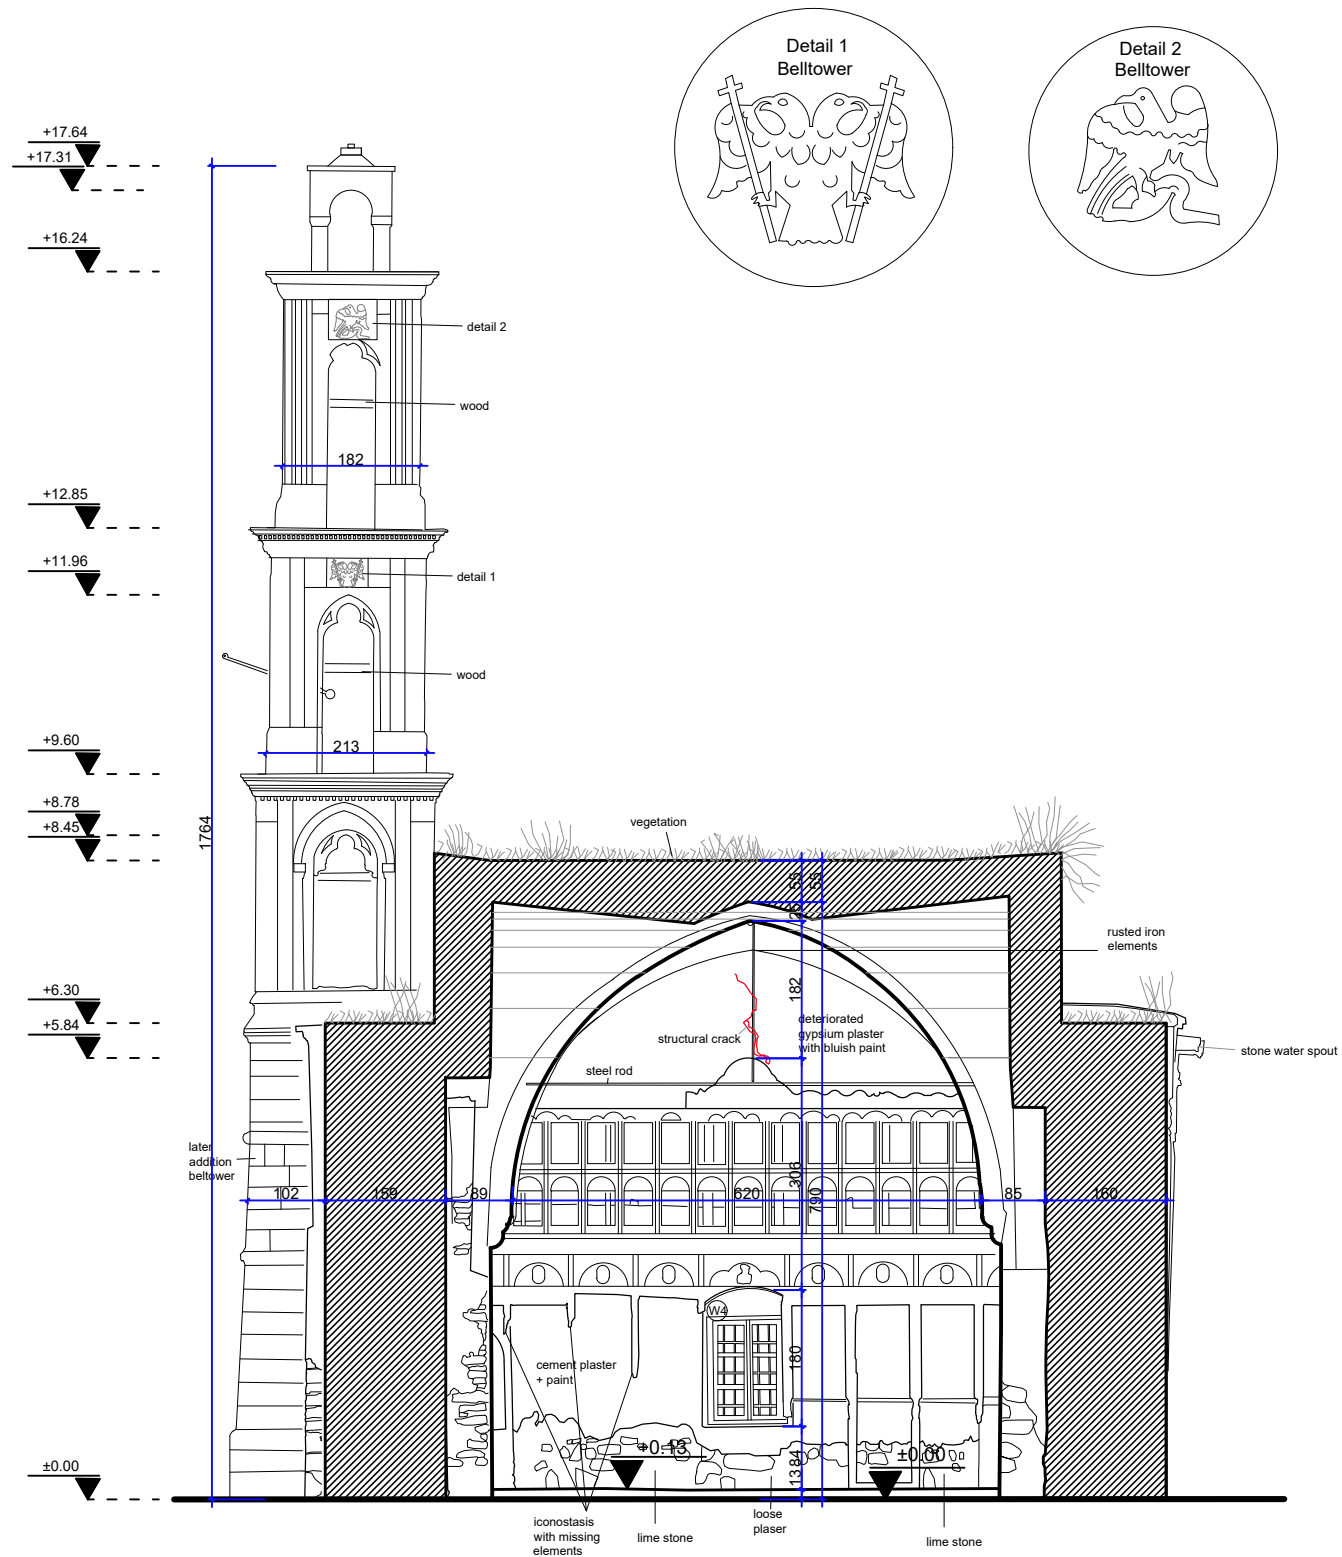

Section A-A
Scale : 1/100

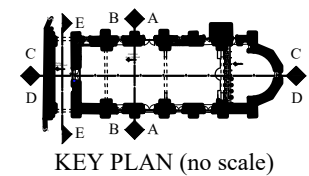 


KEY PLAN (no scale)

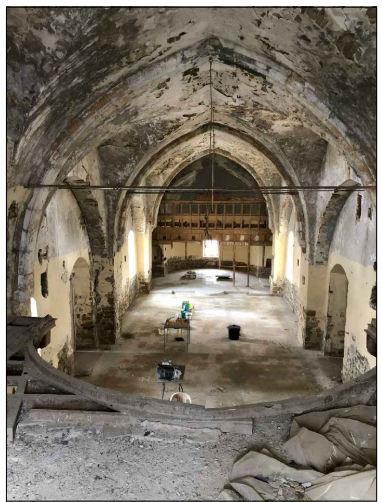
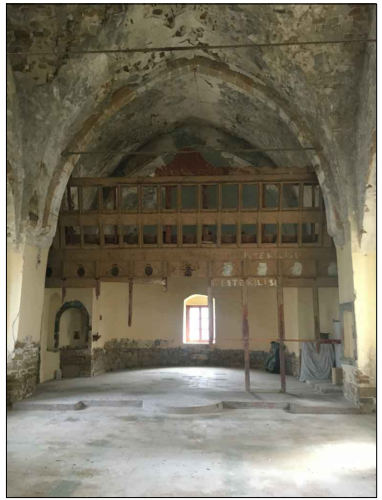


Legend For Drawings			
Missing elements	Vegetation	Crack type 1 (0.2mm - 0.6mm)	
Blackish	Original roof remaining stones	Crack type 2 (0.6mm - 1.5mm)	
French tile	25 x 25 non decorative mosaic	Crack type 3 (Structural crack) (1.5mm - 5.00mm)	
Concrete floor	Wood floor		


United Nations Development Programme			
Project Title: AGIOS CHARALAMBOS CHURCH EMERGENCY INTERVENTION PROJECT Neo Chorio Kythreas / Minareliköy			
Desing:	Name:	Surname:	Licence no:
Architect:	ÖZGE	ÖZBEKOĞLU	469
Civil Engineer:	AHMED	ERKMEH	9724
Conservator:	ANDREOU	ANASTASIS	
Map Survey:	A.BURAK	KEŞKEK	469
Date:	30/03/2020	Scale:	NS
Drawing name : Revele - Section A-A		Drawing no:	
		A-Ex 06	

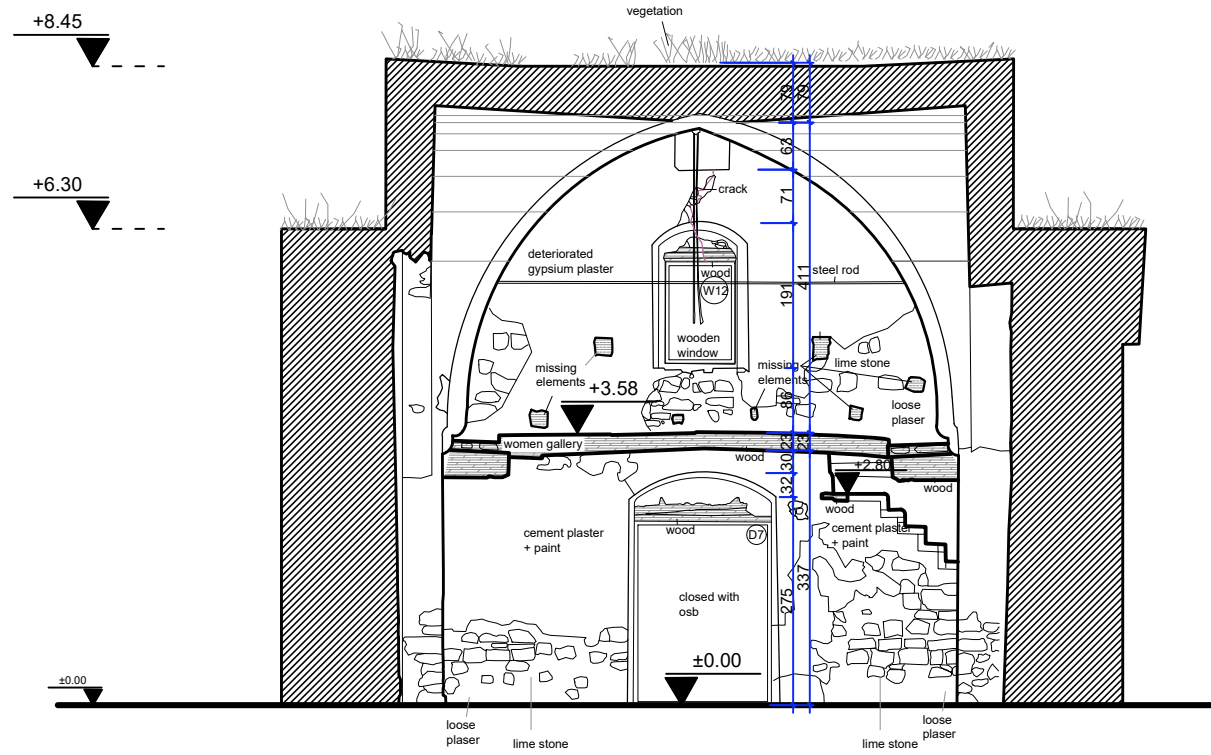

Section B-B
Scale : 1/100

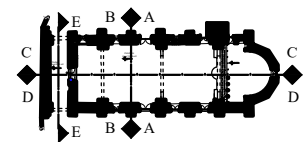 

KEY PLAN (no scale)

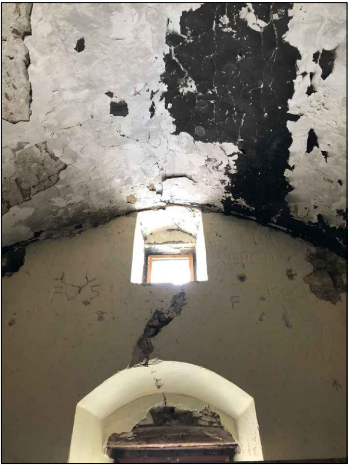

Legend For Drawings			
Missing elements	Vegetation	Crack type 1 (0.2mm - 0.6mm)	
Blackish	Original roof remaining stones	Crack type 2 (0.6mm - 1.5mm)	
French tile	25 x 25 non decorative mosaic	Crack type 3 (Structural crack) (1.5mm - 5.00mm)	
Concrete floor	Wood floor		




Project Title: AGIOS CHARALAMBOS CHURCH
EMERGENCY INTERVENTION PROJECT
Neo Chorio Kythreas / Minareliköy



Desing:	Name:	Surname:	Licence no:
Architect:	ÖZGE	ÖZBEKOĞLU	469
Civil Engineer:	AHMED	ERKMEN	9724
Conservator:	ANDREOU	ANASTASIS	
Map Survey:	A.BURAK	KEŞKEK	469

Date:	30/03/2020	Scale:	NS
-------	------------	--------	----

Drawing name : Relève - Section B-B	Drawing no:
	A-Ex 07

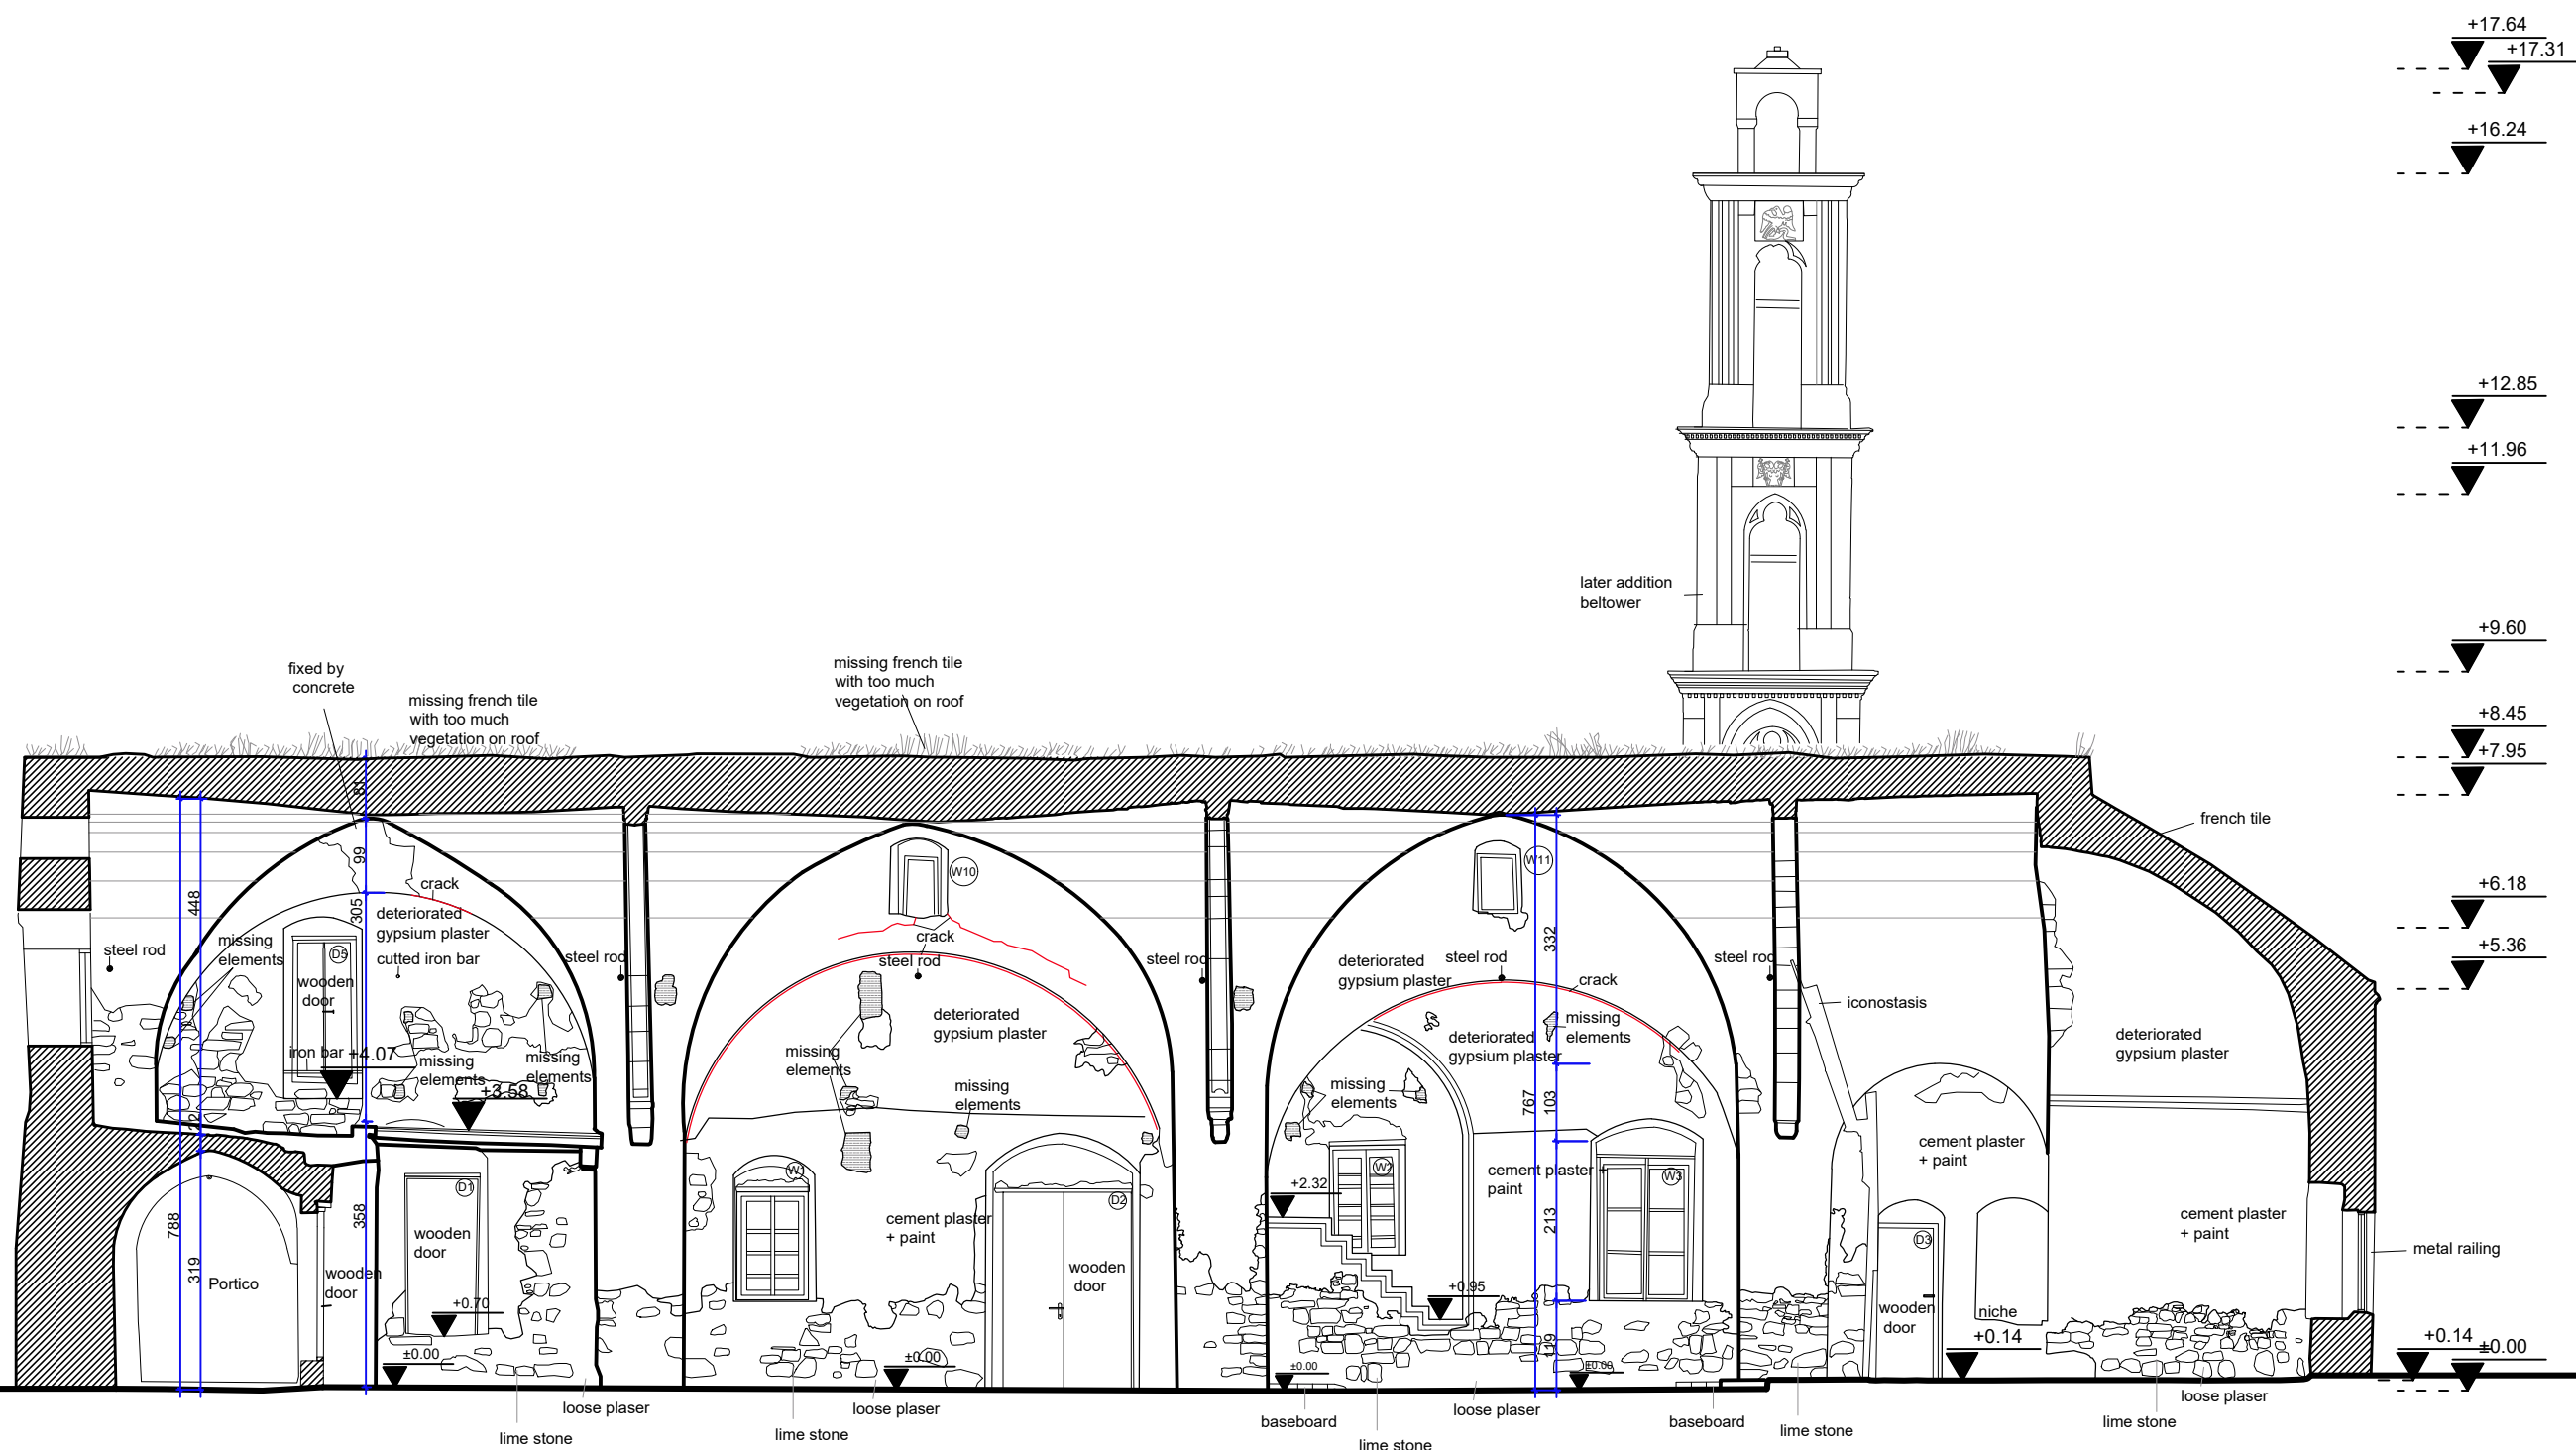


Section C-C
Scale : 1/100

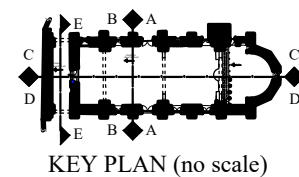 

KEY PLAN (no scale)



Legend For Drawings


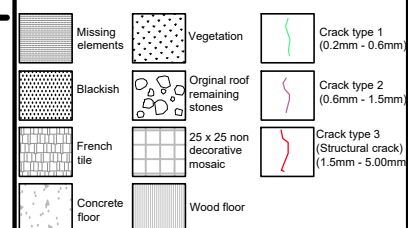


Project Title: AGIOS CHARALAMBOS CHURCH
EMERGENCY INTERVENTION PROJECT
Neo Chorio Kythreas / Minareliköy


Desing:	Name:	Surname:	Licence no:
Architect:	ÖZGE	ÖZBEKOĞLU	469
Civil Engineer:	AHMED	ERKMEN	9724
Conservator:	ANDREOU	ANASTASIS	
Map Survey:	A.BURAK	KEŞKEK	469

Date:	30/03/2020	Scale :	NS
-------	------------	---------	----

Drawing name : Releve - Section C-C	Drawing no:
	A-Ex 08

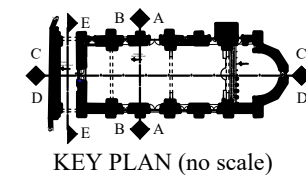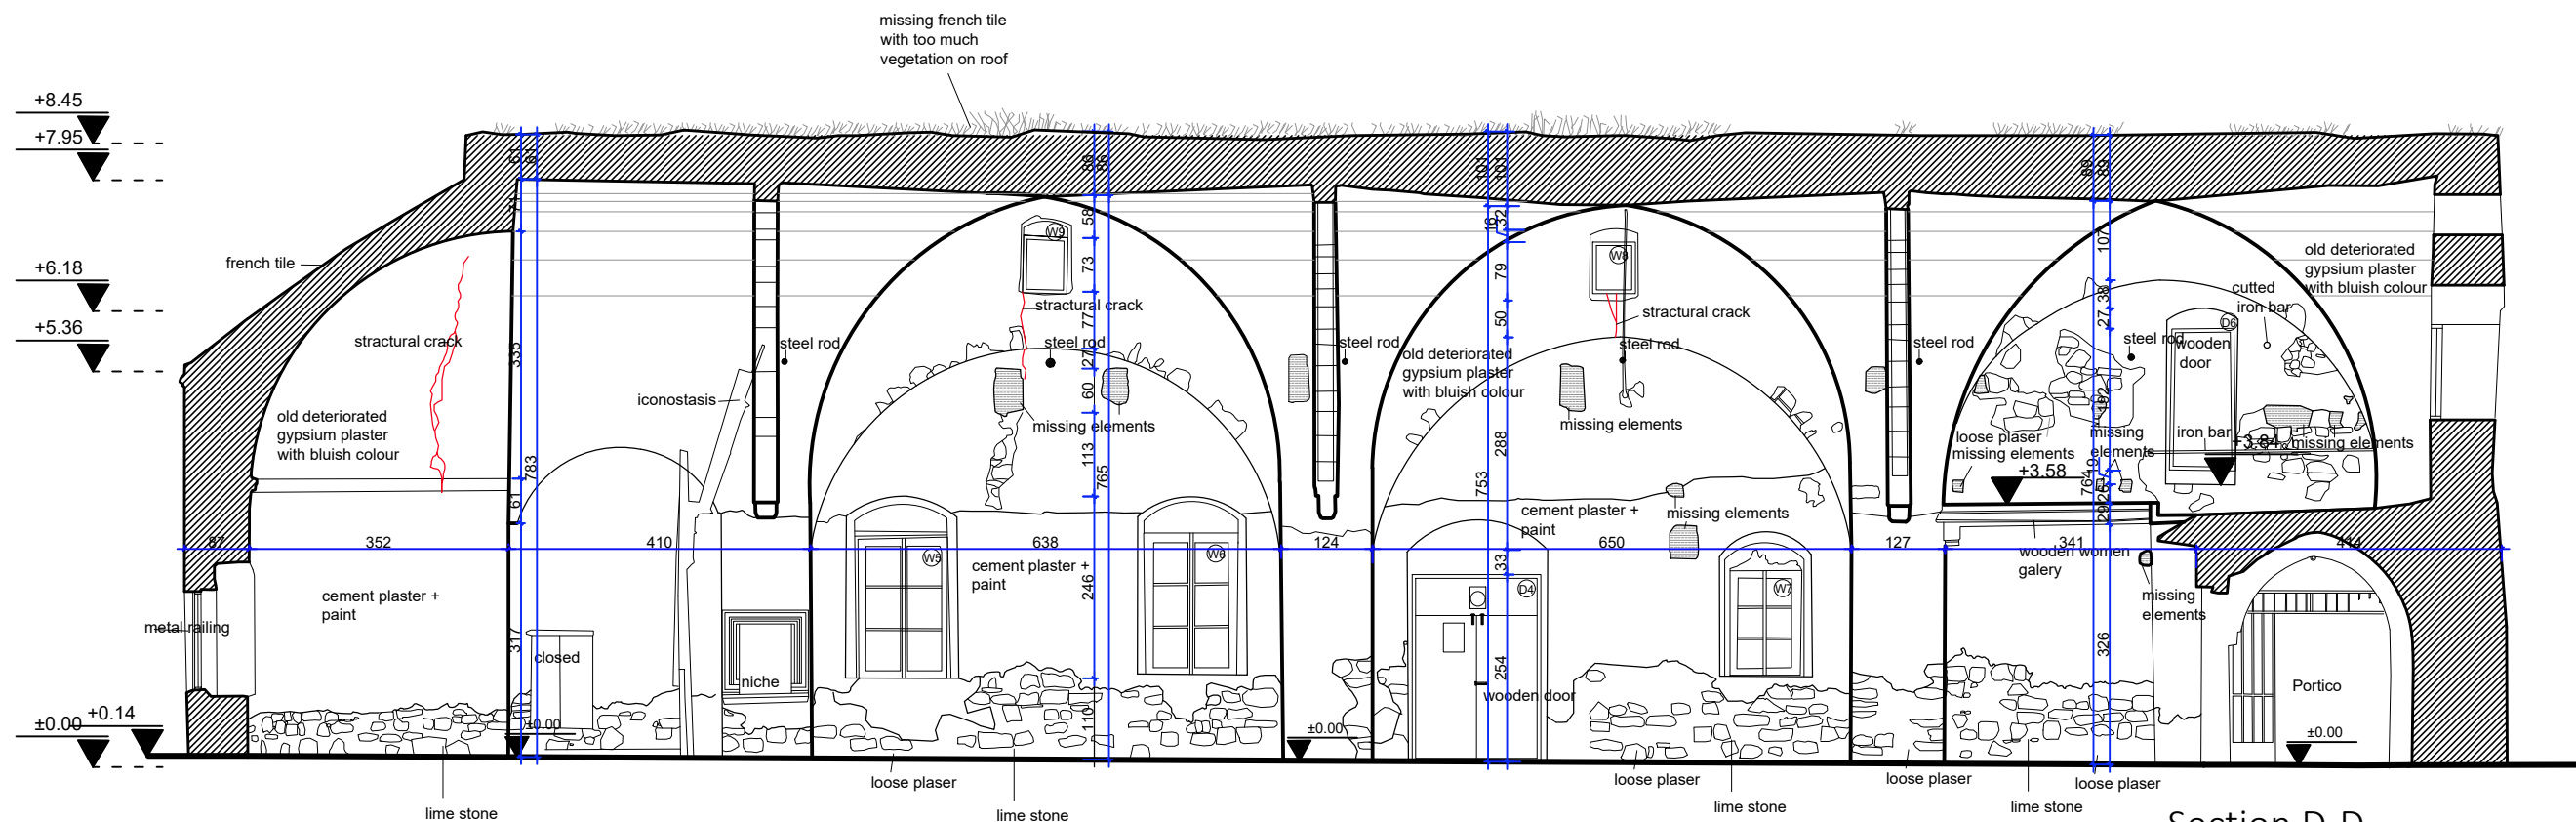

Section D-D
Scale : 1/100

 

Legend For Drawings

Missing elements	Vegetation	Crack type 1 (0.2mm - 0.6mm)
Blackish	Original roof remaining stones	Crack type 2 (0.6mm - 1.5mm)
French tile	25 x 25 non decorative mosaic	Crack type 3 (Structural crack) (1.5mm - 5.00mm)
Concrete floor	Wood floor	




Project Title: AGIOS CHARALAMBOS CHURCH
EMERGENCY INTERVENTION PROJECT
Neo Chorio Kythreas / Minarelüköy



Drawing:	Name:	Surname:	Licence no:
Architect:	ÖZGE	ÖZBEKOĞLU	469
Civil Engineer:	AHMED	ERKMEN	9724
Conservator:	ANDREOU	ANASTASIS	
Map Survey:	A.BURAK	KEŞKEK	469

Date:	30/03/2020	Scale:	NS
-------	------------	--------	----

Drawing name : Releve - Section D-D	Drawing no:
	A-Ex 09

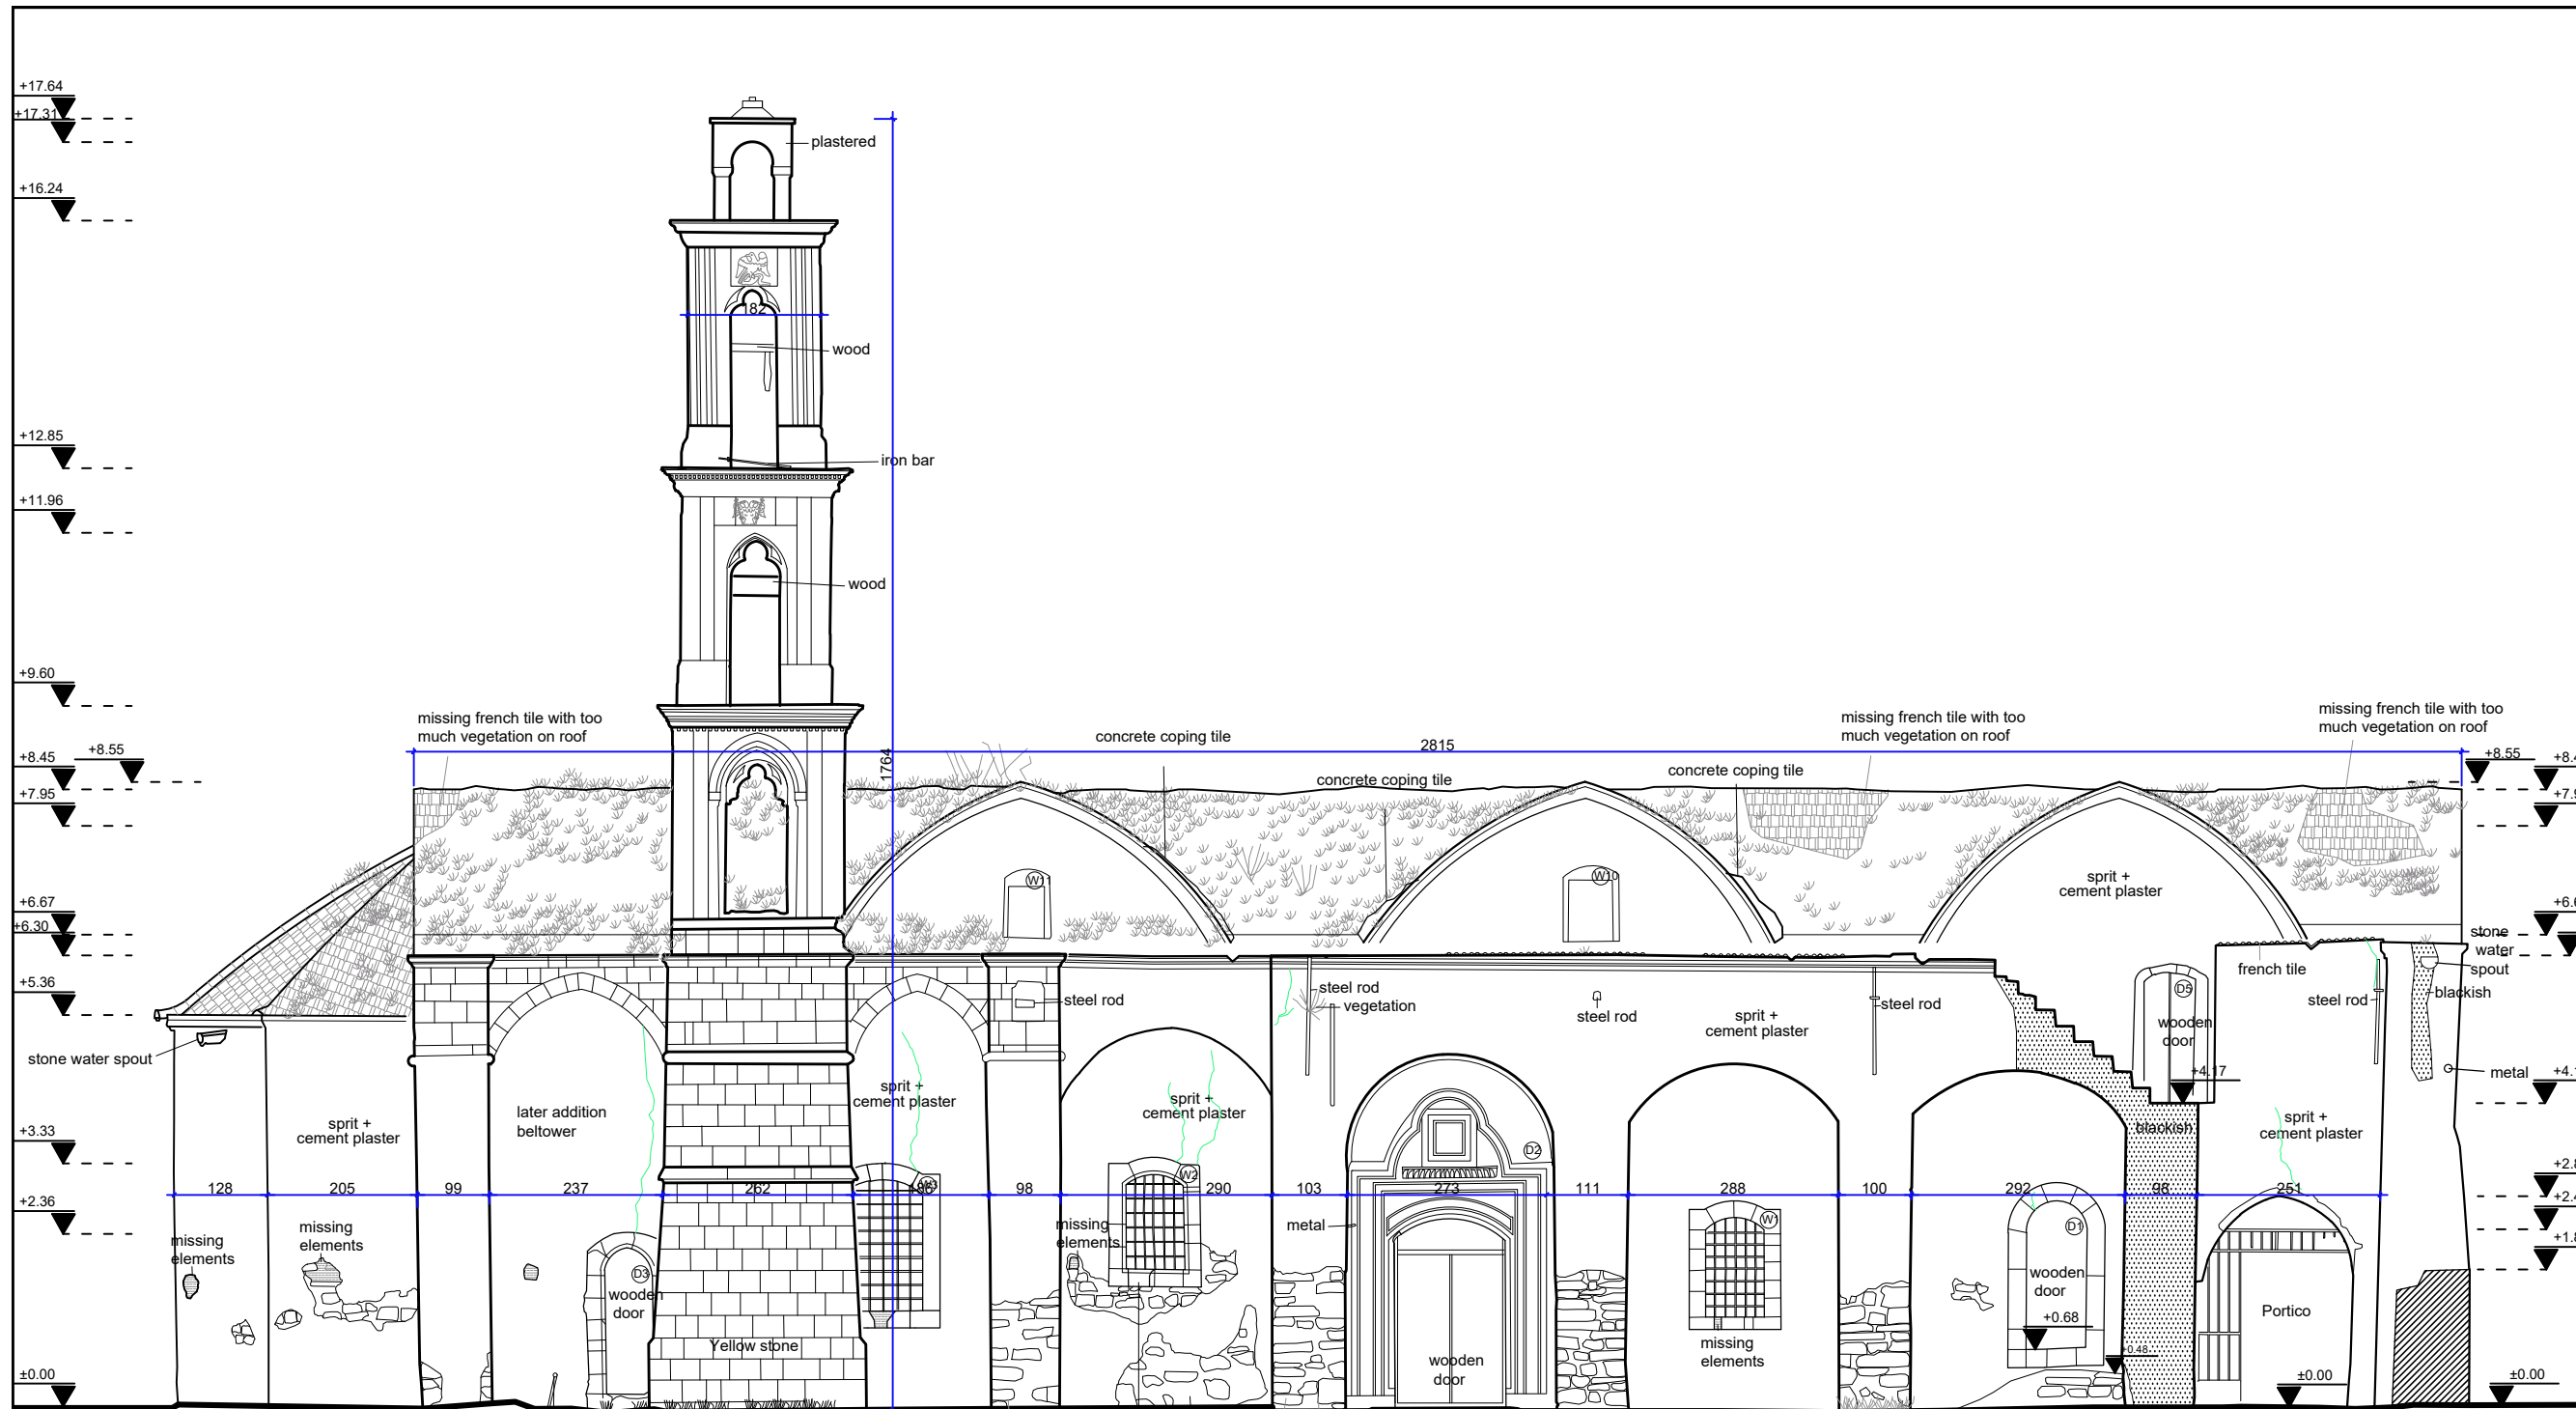


North Elevation
Scale : 1/100

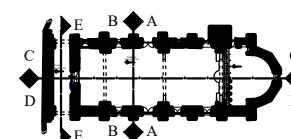 

KEY PLAN (no scale)



Legend For Drawings

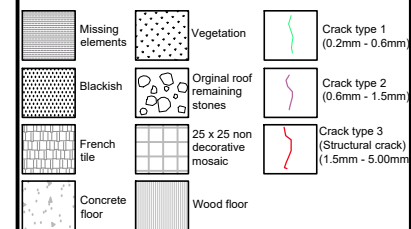


Project Title: AGIOS CHARALAMBOS CHURCH
EMERGENCY INTERVENTION PROJECT
Neo Chorio Kythreas / Minareliköy


Desing:	Name:	Surname:	Licence no:
Architect:	ÖZGE	ÖZBEKOĞLU	469
Civil Engineer:	AHMED	ERKMEN	9724
Conservator:	ANDREOU	ANASTASIS	
Map Survey:	A.BURAK	KEŞKEK	469

Date:	30/03/2020	Scale:	NS
-------	------------	--------	----

Drawing name : Releve - North Elevation	Drawing no:
	A-Ex 11

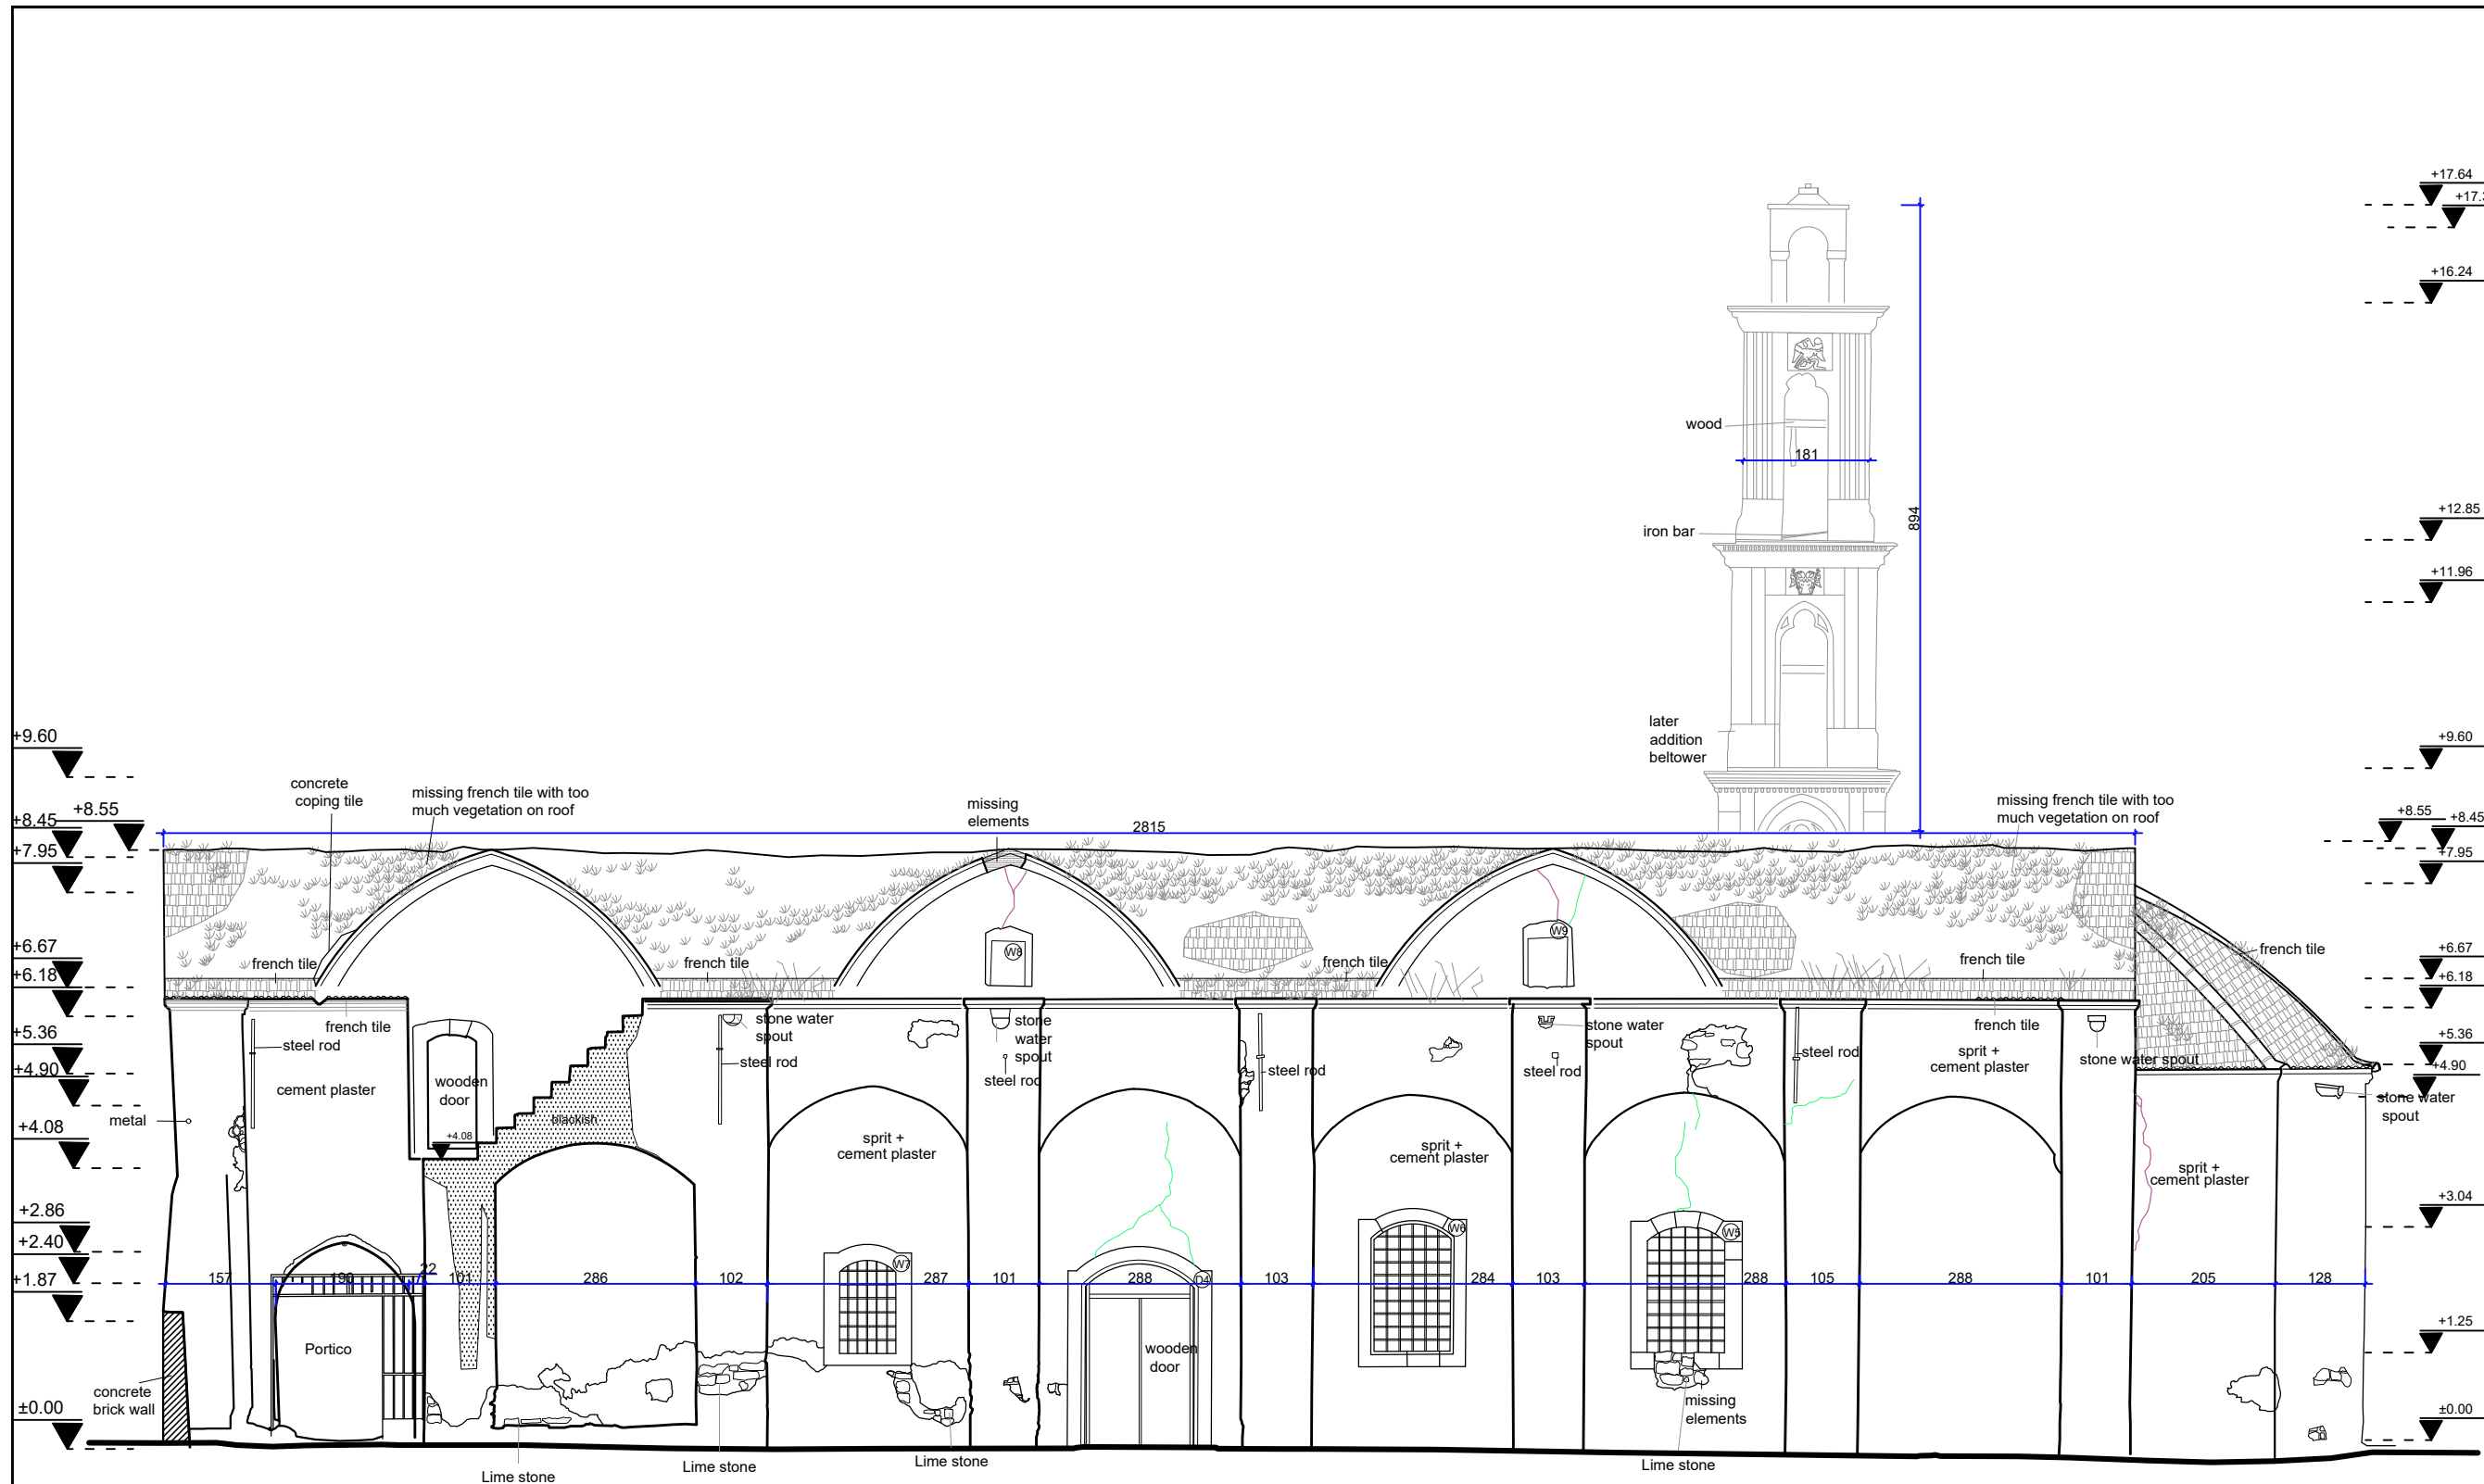


South Elevation
Scale : 1/100


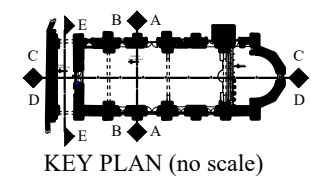


Legend For Drawings			
Missing elements	Vegetation	Crack type 1 (0.2mm - 0.6mm)	
Blackish	Original roof remaining stones	Crack type 2 (0.6mm - 1.5mm)	
French tile	25 x 25 non decorative mosaic	Crack type 3 (Structural crack) (1.5mm - 5.00mm)	
Concrete floor	Wood floor		


United Nations Development Programme			
AGIOS CHARALAMBOS CHURCH EMERGENCY INTERVENTION PROJECT Neo Chorio Kythreas / Minareliköy			
Project Title:	Name:	Surname:	Licence no:
Architect:	ÖZGE	ÖZBEKOĞLU	469
Civil Engineer:	AHMED	ERIKMEN	9724
Conservator:	ANDREOU	ANASTASIS	
Map Survey:	A.BURAK	KEŞKEK	469
Date:	30/03/2020	Scale:	NS
Drawing name : Revele - South Elevation		Drawing no:	
		A-Ex 12	

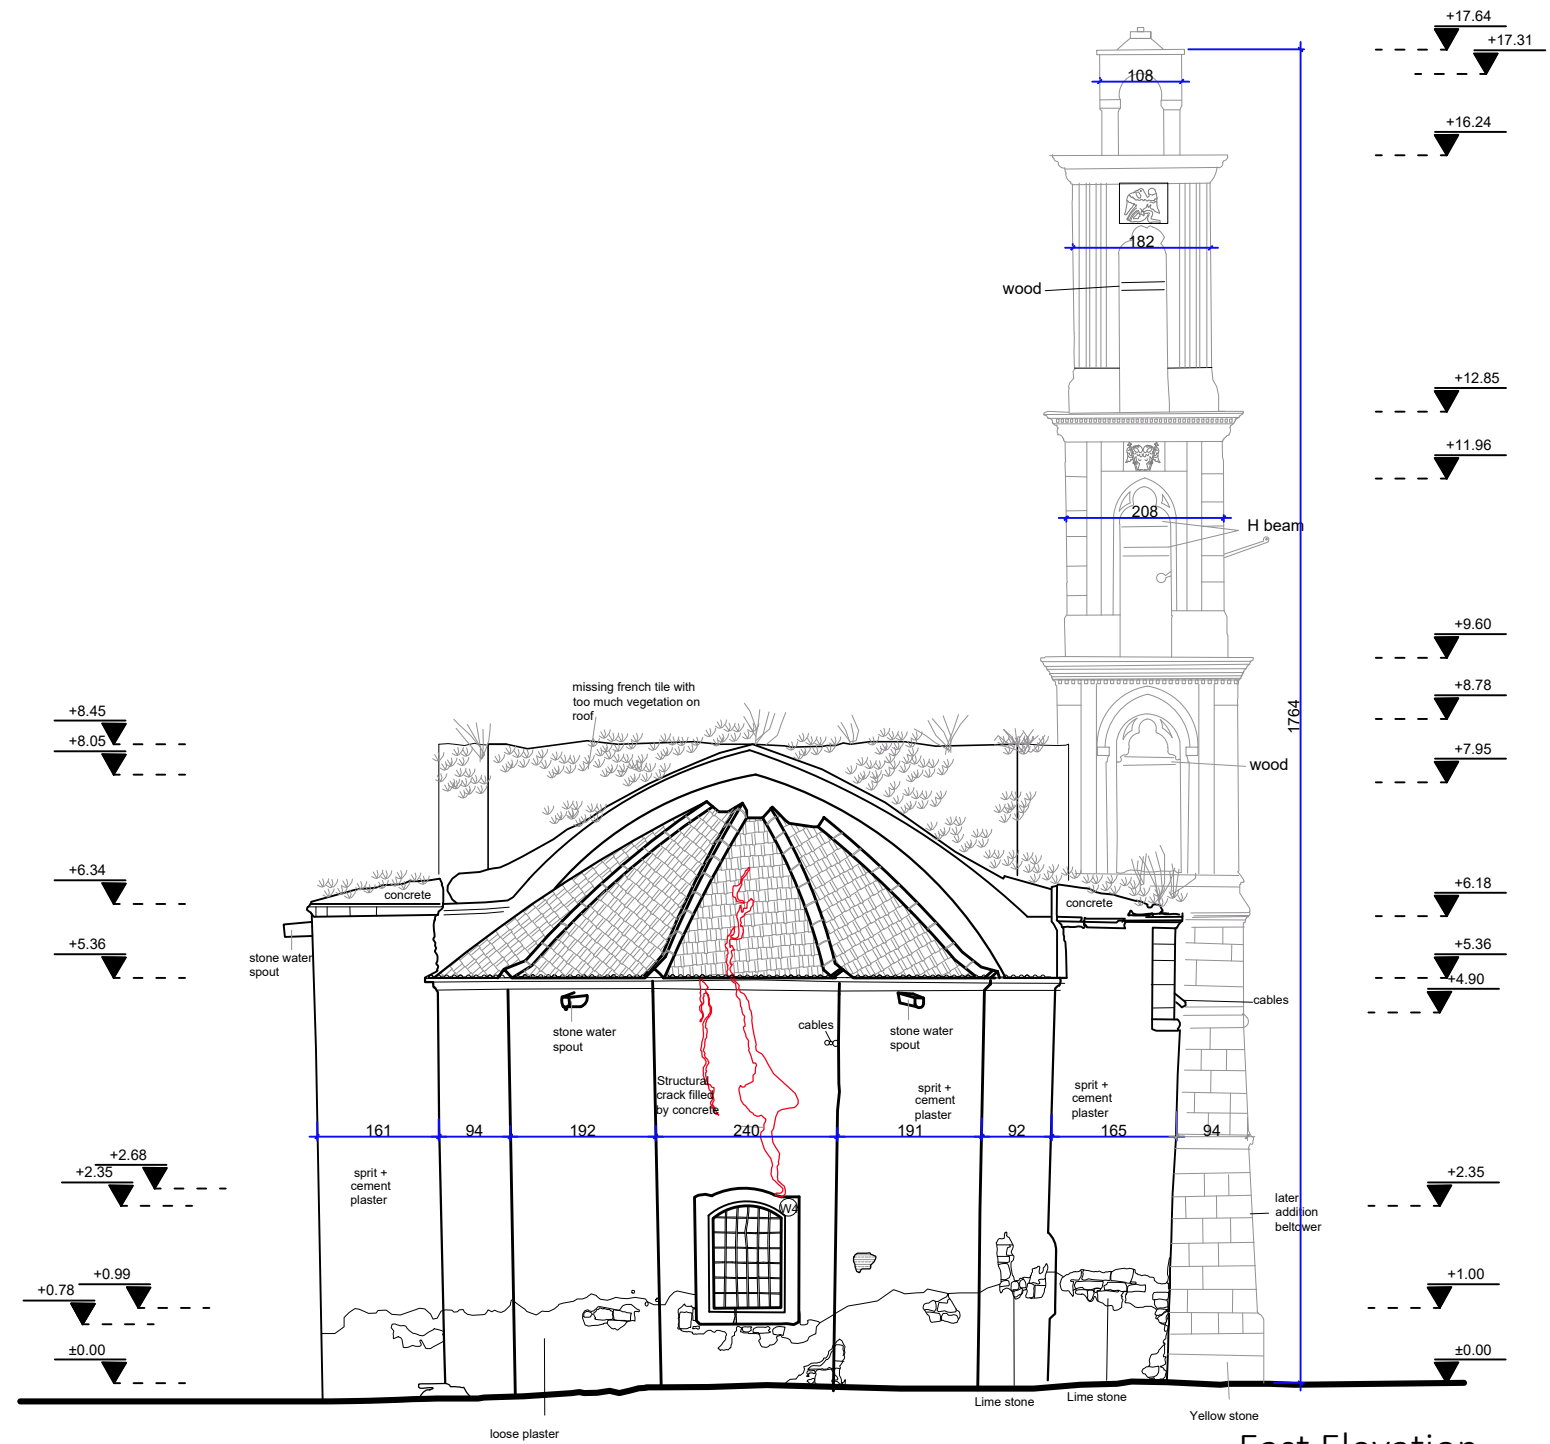


East Elevation
Scale : 1/100

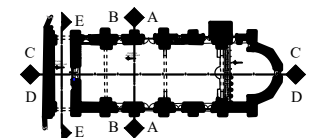 

KEY PLAN (no scale)

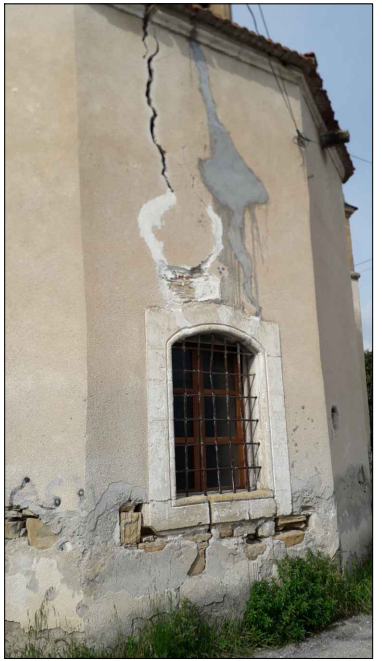

Legend For Drawings

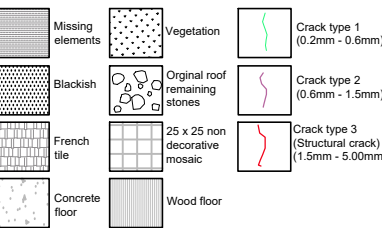


Project Title: AGIOS CHARALAMBOS CHURCH
EMERGENCY INTERVENTION PROJECT
Neo Chorio Kythreas / Minareliköy



Desing:	Name:	Surname:	Licence no:
Architect:	ÖZGE	ÖZBEKOĞLU	469
Civil Engineer:	AHMED	ERKMEN	9724
Conservator:	ANDREOU	ANASTASIS	
Map Survey:	A.BURAK	KEŞKEK	469

Date:	30/03/2020	Scale :	NS
-------	------------	---------	----

Drawing name : Relve - East Elevation	Drawing no:
	A-Ex 13

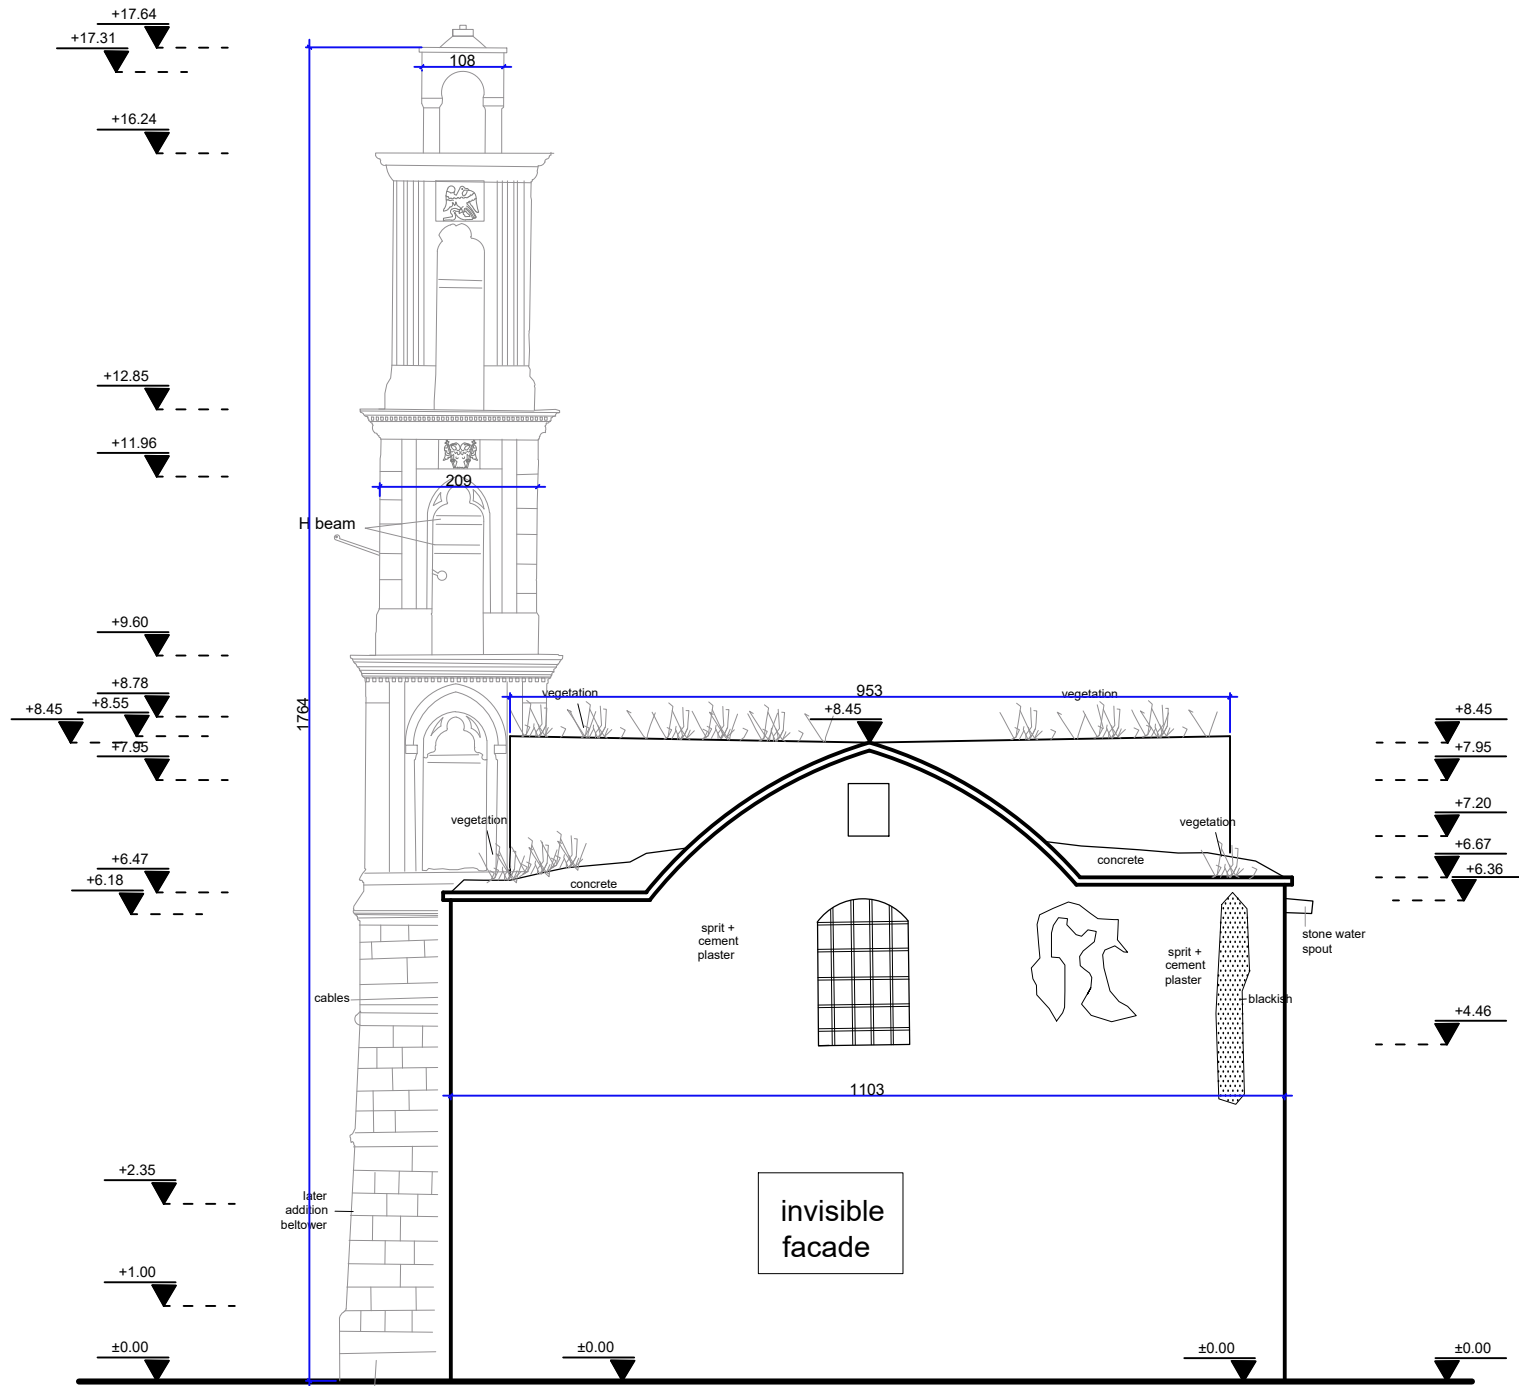

West Elevation
Scale : 1/100

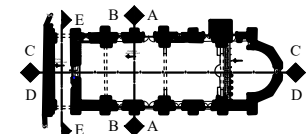 

Legend For Drawings			
Missing elements	Vegetation	Crack type 1 (0.2mm - 0.6mm)	
Blackish	Original roof remaining stones	Crack type 2 (0.6mm - 1.5mm)	
French tile	25 x 25 non decorative mosaic	Crack type 3 (Structural crack) (1.5mm - 5.00mm)	
Concrete floor	Wood floor		

United Nations Development Programme			
Project Title: AGIOS CHARALAMBOS CHURCH EMERGENCY INTERVENTION PROJECT Neo Chorio Kythreas / Minarelíkoy			
Desing:	Name:	Surname:	Licence no:
Architect:	ÖZGE	ÖZBEKOĞLU	469
Civil Engineer:	AHMED	ERKMEN	9724
Conservator:	ANDREOU	ANASTASIS	
Map Survey:	A.BURAK	KEŞKEK	469
Date:	30/03/2020	Scale:	NS
Drawing name : Releve - West Elevation		Drawing no:	
		A-Ex 14	

Window No	Plan	Elevation 1 (Interior)	Elevation 2 (Exterior)	Section	Description	
W1					W1 Material : Timber double leaf window + iron bar Dimensions : 73 cm x 144 cm Original single leaf wooden window mechanism	Detail photo of original double leaf wooden window mechanism
W2					W2 Material : Timber double leaf window + iron bar Dimensions : 80 cm x 130 cm Original double leaf wooden window mechanism	
W3					W3 Material : Timber double leaf window + iron bar Dimensions : 80 cm x 180 cm Original double leaf wooden window mechanism	Detail photo of original single leaf wooden window mechanism
W4					W4 Material : Timber double leaf window + iron bar Dimensions : 87 cm x 147 cm Original double leaf wooden window mechanism	
W5					W5 Material : Timber double leaf window + iron bar Dimensions : 101 cm x 194 cm Original double leaf wooden window mechanism	
W6					W6 Material : Timber double leaf window + iron bar Dimensions : 101 cm x 186 cm Original double leaf wooden window mechanism	
W7					W7 Material : Timber double leaf window + iron bar Dimensions : 72 cm x 143 cm Original single leaf wooden window mechanism	
W8					W8 Material : Timber single leaf window Dimensions : 67 cm x 70 cm Original double leaf wooden window mechanism	
W9					W9 Material : Timber single leaf window Dimensions : 71 cm x 73 cm Original double leaf wooden window mechanism	
W10					W10 Material : Timber single leaf window Dimensions : 71 cm x 73 cm Original double leaf wooden window mechanism	
W11					W11 Material : Timber single leaf window Dimensions : 64 cm x 78 cm Original double leaf wooden window mechanism	



Legent For Drawings			
	Missing elements		Vegetation
	Blackish		Original roof remaining stones
	French tile		25 x 25 non decorative mosaic
	Concrete floor		Wood floor
	Crack type 1 (0.2mm - 0.6mm)		Crack type 2 (0.6mm - 1.5mm)
	Crack type 3 (Structural crack) (1.5mm - 5.00mm)		



Project Title : AGIOS CHARALAMBOS CHURCH
EMERGENCY INTERVENTION PROJECT
Neo Chorio Kythreas / Minareliköy

Desing:	Name:	Surname:	Licence no:
Architect:	ÖZGE	ÖZBEKOĞLU	469
Civil Engineer:	AHMED	ERKMEN	9724
Conservator:	ANDREOU	ANASTASIS	
Map Survey:	A.BURAK	KEŞKEK	469

Date:	30/03/2020	Scale :	N5
-------	------------	---------	----

Drawing name : Releve - Window Detail	Drawing no: A-Ex 15
--	------------------------

Door No	Plan	Elevation 1 (Interior)	Elevation 2 (Exterior)	Section	Description
D1					D1 Material : Timber single leaf door Dimensions : 82 cm x 202 cm
D2					D2 Material : Timber double leaf door Dimensions : 144 cm x 264 cm
D3					D3 Material : Timber single leaf door Dimensions : 65 cm x 200 cm
D4					D4 Material : Timber double leaf door Dimensions : 144 cm x 218 cm
D5					D5 Material : Timber double leaf door Dimensions : 85 cm x 190cm
D6					D6 Material : Timber double leaf door Dimensions : 108 cm x 196cm
D7					D7 Material : Timber double leaf door Dimensions : 158 cm x 243cm