








OXYGEN PLANT INCINERATORS AND  
ASH PIT WORKS.dwg

	<b>UNITED NATIONS DEVELOPMENT PROGRAMME</b> Juba - South Sudan	<b>DRAWING TITLE:</b> OXYGEN PLANT, NEW INCINERATOR AND ASH PIT SITE PLAN	<b>SHEET CONTENT:</b> UNDP Warehouse Site Plan	<b>SCALE:</b> 1:150	<b>REV:</b>
		<b>DRAWING NAME:</b> OXYGEN PLANT INCINERATORS AND ASH PIT WORKS.dwg		<b>DATE:</b> May 2022	
	<b>PROJECT TITLE</b> Global Fund Project	<b>DESIGN BY:</b> OXYGEN_INCINERATOR_ASH PIT WORKS.dwg UNDP		<b>CONTRACT No:</b>	<b>DRAWING No:</b>
		<b>DRAWN BY:</b> Zebano W. Wubetie		<b>FOR APPROVAL:</b>	<b>JOP-01/07</b>

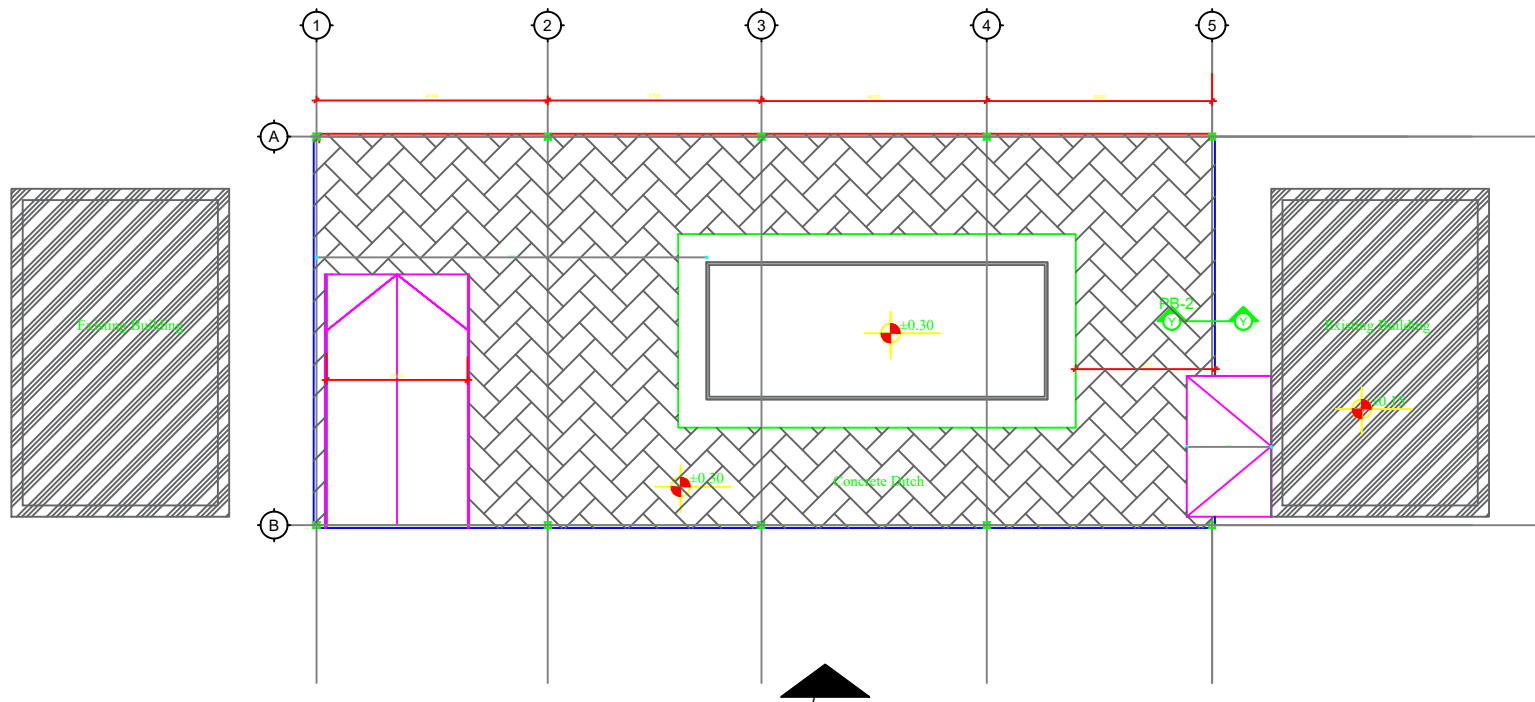

1 Oxygen Plant Floor Plan  
1:50

	<b>UNITED NATIONS DEVELOPMENT PROGRAMME</b> Juba - South Sudan	<b>DRAWING TITLE:</b> OXYGEN PLANT WORKS JUBA AND WAU	<b>SHEET CONTENT:</b> Oxygen Plant - Floor Plan	<b>SCALE:</b> 1:150	<b>REV:</b>
		<b>DRAWING NAME:</b> OXYGEN PLANT INCINERATORS AND ASH PIT WORKS .dwg		<b>DATE:</b> May 2022	
	<b>PROJECT TITLE</b> Global Fund Project	<b>DESIGN BY:</b> UNDP		<b>CONTRACT No:</b>	<b>DRAWING No:</b>
		<b>DRAWN BY:</b> Zebano W. Wubetie		<b>FOR APPROVAL:</b>	<b>JOP-02/07</b>

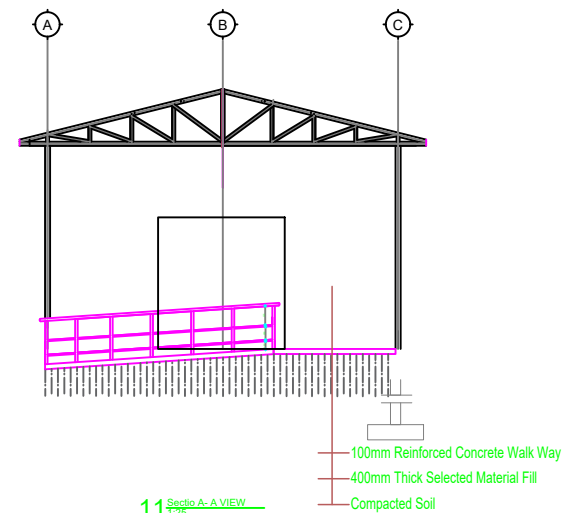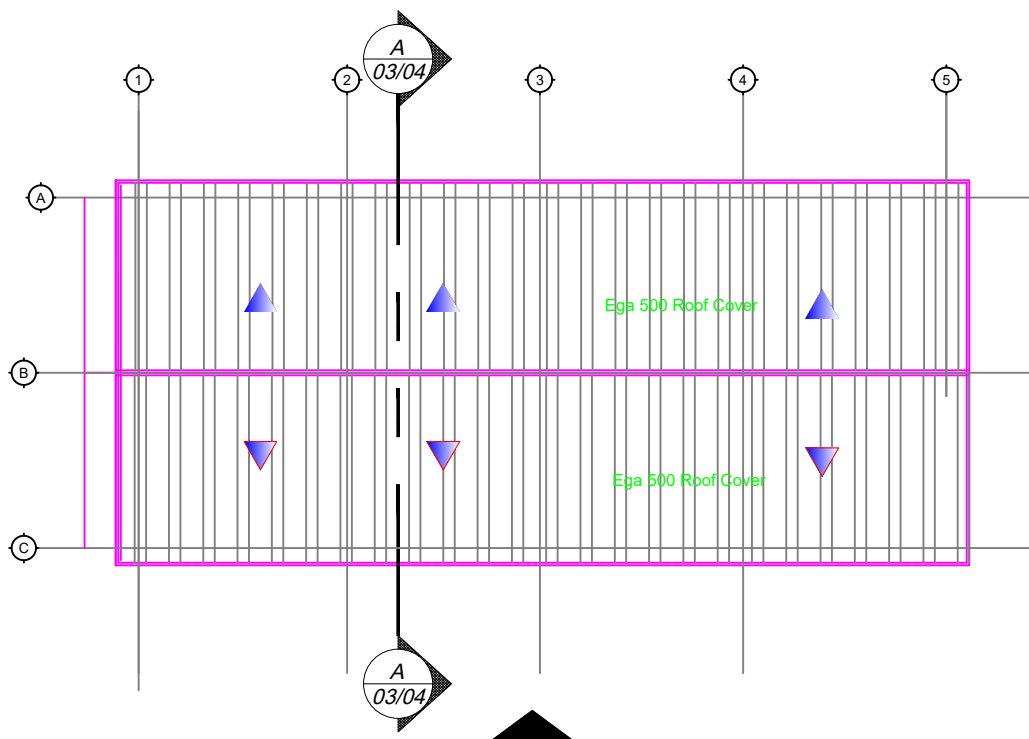

UNITED NATIONS DEVELOPMENT PROGRAMME  
Juba - South Sudan



PROJECT TITLE  
Global Fund Project

DRAWING TITLE: OXYGEN PLANT WORKS  
JUBA AND WAU

DRAWING NAME: OXYGEN PLANT INCINERATORS AND  
ASH PIT WORKS .dwg

DESIGN BY:  
UNDP

DRAWN BY:  
Zebano W. Wubetie

SHEET CONTENT:  
Oxygen Plant - Shed Roof Detail

SCALE:  
1:150

DATE:  
May 2022


CONTRACT No:

FOR APPROVAL:


REV:

DRAWING No:


JOP-03/07

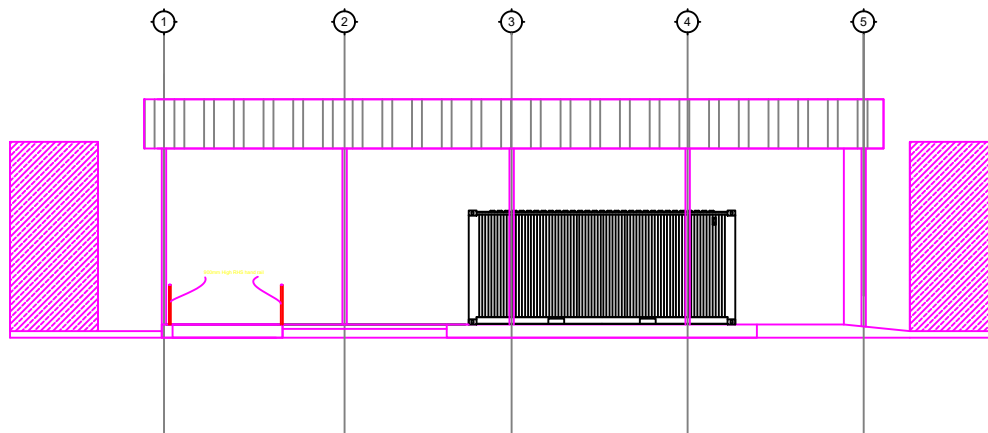


**1 FRONT ELEVATION**  
Scale to fit

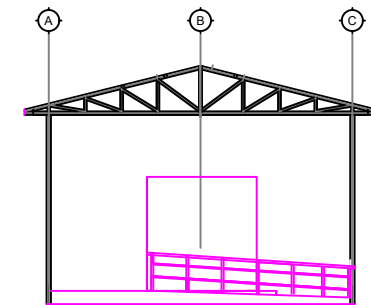


**4 RIGHT SIDE ELEVATION**  
Scale to fit

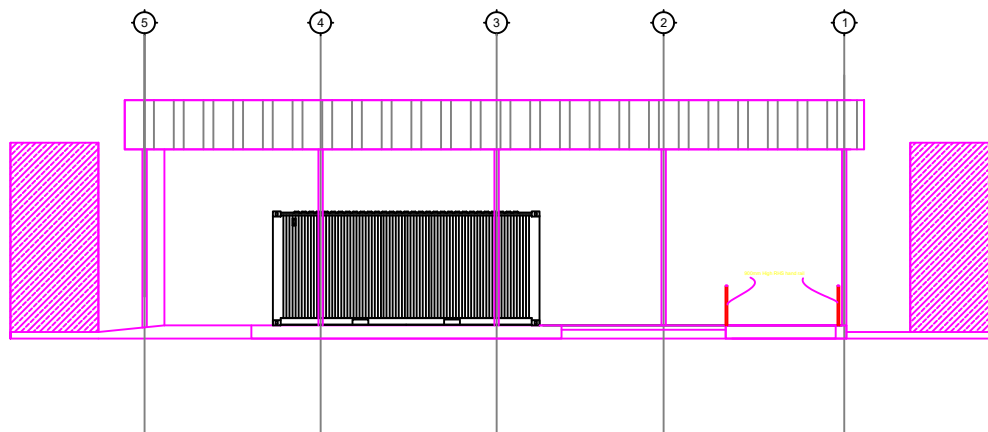

**1 REAR SIDE ELEVATION**  
Scale to fit

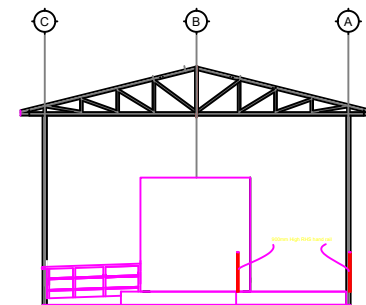


**RIGHT SIDE ELEVATION 4**  
Scale to fit

 <b>UNITED NATIONS DEVELOPMENT PROGRAMME</b> Juba - South Sudan	DRAWING TITLE: <b>OXYGEN PLANT WORKS</b> <b>JUBA AND WAU</b>		SHEET CONTENT: <b>Oxygen Plant - Elevations</b>		SCALE: <b>1:150</b>	REV:
	DRAWING NAME: <b>OXYGEN PLANT INCINERATORS AND</b> <b>ASH PIT WORKS .dwg</b>				DATE: <b>May 2022</b>	
	DESIGN BY: <b>UNDP</b>				CONTRACT No.:	DRAWING No:
	DRAWN BY: <b>Zebano W. Wubetie</b>				FOR APPROVAL:	<b>JOP-04/07</b>



PROJECT TITLE  
**Global Fund Project**

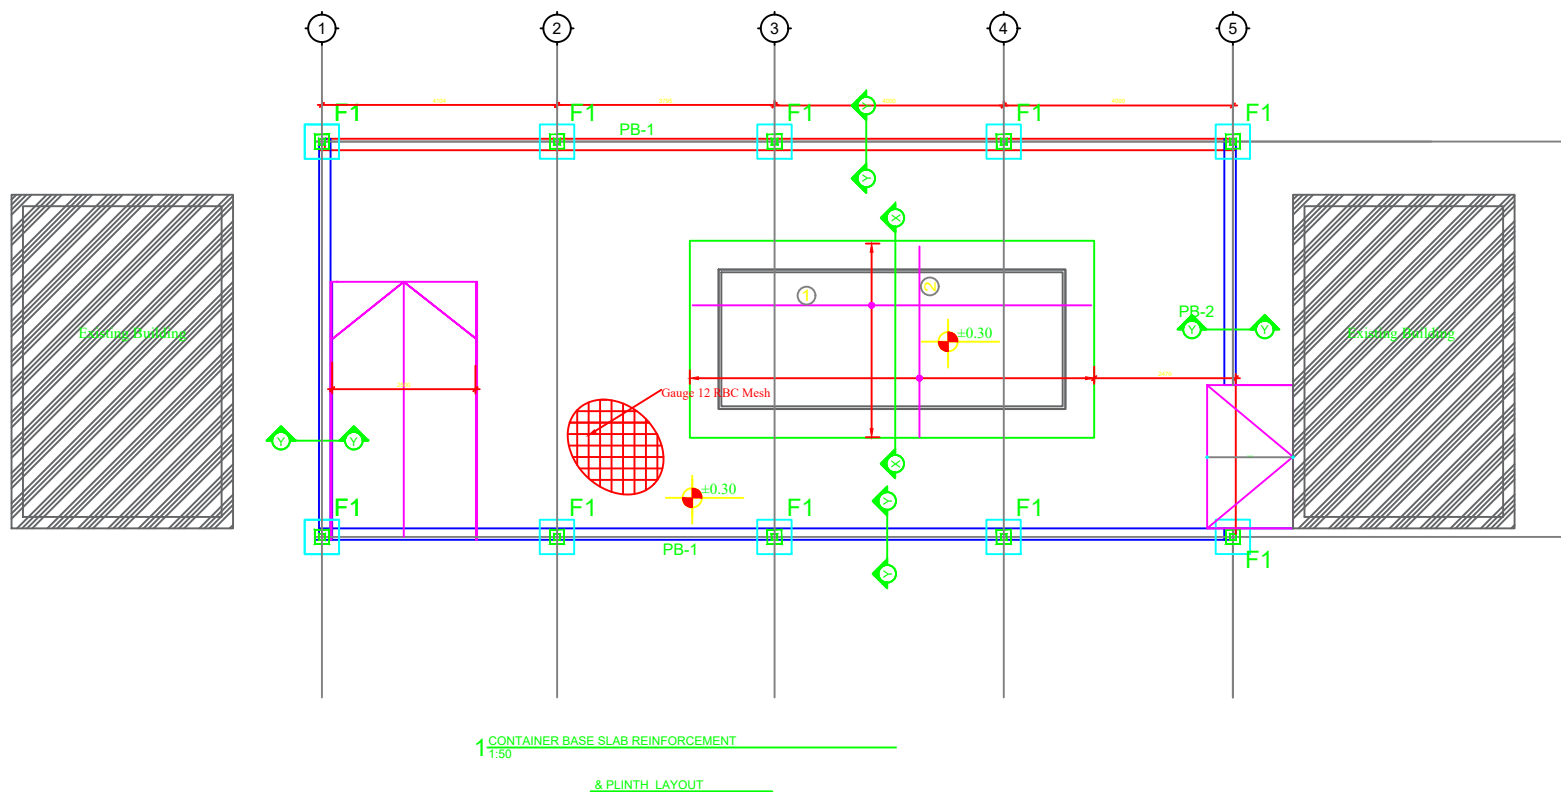

UNITED NATIONS DEVELOPMENT PROGRAMME  
Juba - South Sudan



PROJECT TITLE  
Global Fund Project

DRAWING TITLE: OXYGEN PLANT WORKS  
JUBA AND WAU

DRAWING NAME: OXYGEN PLANT INCINERATORS AND  
ASH PIT WORKS .dwg

DESIGN BY:  
UNDP

DRAWN BY:  
Zebano W. Wubetie

SHEET CONTENT:  
BASE SLAB REINFORCEMENT & PLINTH LAYOUT

SCALE:  
1:150

DATE:  
May 2022




CONTRACT No:

FOR APPROVAL:

REV:

DRAWING No:

JOP-05/07

 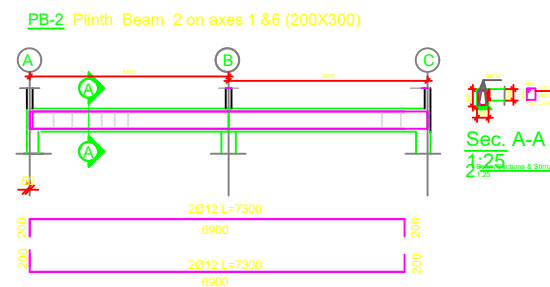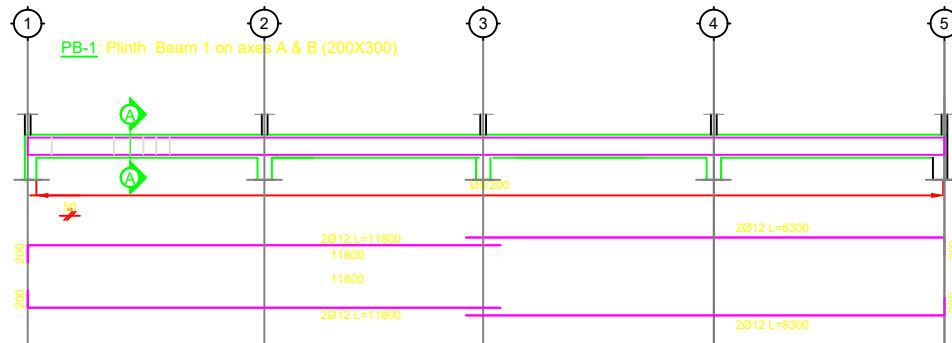






- 1 Ø12/200 L=6900
- 2 Ø12/200 L=3300

## GROUND FLOOR SLAB REINFORCEMENT BAR SCHEDULE

1:50

### GENERAL NOTE:


- Material Quality:
- Concrete - C-30
  - Steel S - 400
- Cover:
- Beams & Columns - 25mm
  - Footing - 50mm

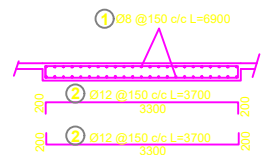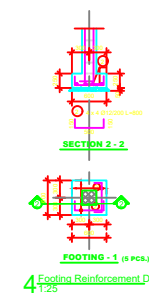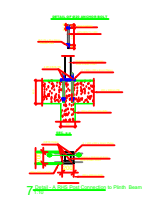 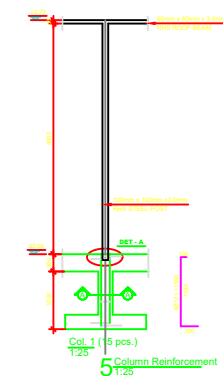



1 Oxygen Plant Base slab Reinforcement Detail  
1:50



 


3 Base Slab Section  
1:25



4 Section Y-Y  
1:25

	UNITED NATIONS DEVELOPMENT PROGRAMME Juba - South Sudan	DRAWING TITLE: OXYGEN PLANT WORKS JUBA AND WAU	SHEET CONTENT: BASE SLAB, Plinth & Column Structural Details	SCALE: 1:150	REV:	
		DRAWING NAME: OXYGEN PLANT INCINERATORS AND ASH PIT WORKS .dwg		DATE: May 2022		
	PROJECT TITLE Global Fund Project	DESIGN BY: UNDP		CONTRACT No:		DRAWING No:
		DRAWN BY: Zebano W. Wubetie		FOR APPROVAL:		JOP-06/07

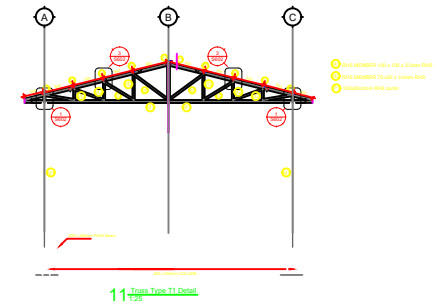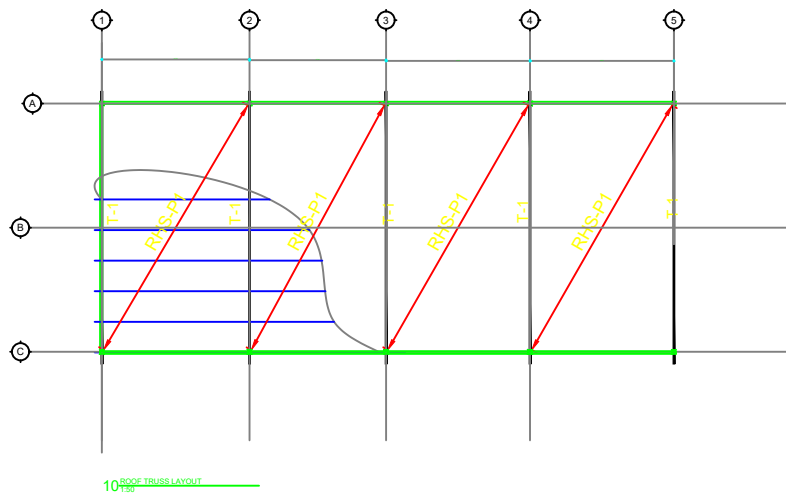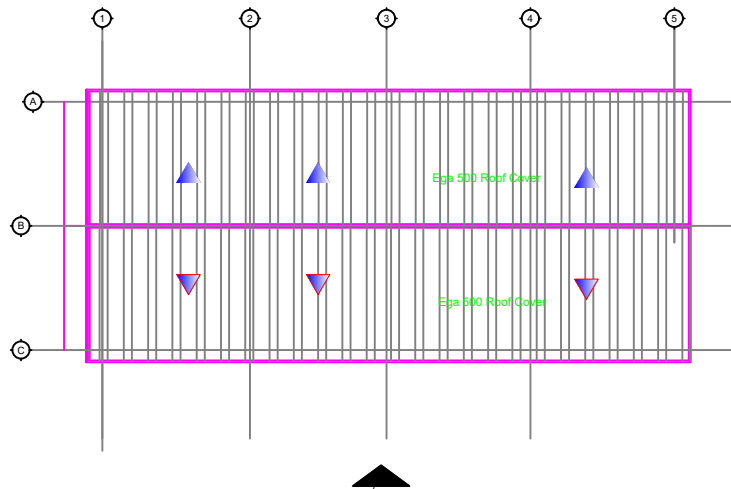

UNITED NATIONS DEVELOPMENT PROGRAMME  
Juba - South Sudan



PROJECT TITLE  
Global Fund Project

DRAWING TITLE: OXYGEN PLANT WORKS  
JUBA AND WAU  
DRAWING NAME: OXYGEN PLANT INCINERATORS AND  
ASH PIT WORKS .dwg

DESIGN BY:  
UNDP  
DRAWN BY:  
Zebano W. Wubetie

SHEET CONTENT:  
Oxygen Plant - Roof Structure Details

SCALE:  
1:150

REV:


DATE:  
May 2022

CONTRACT No:



DRAWING No:

FOR APPROVAL:

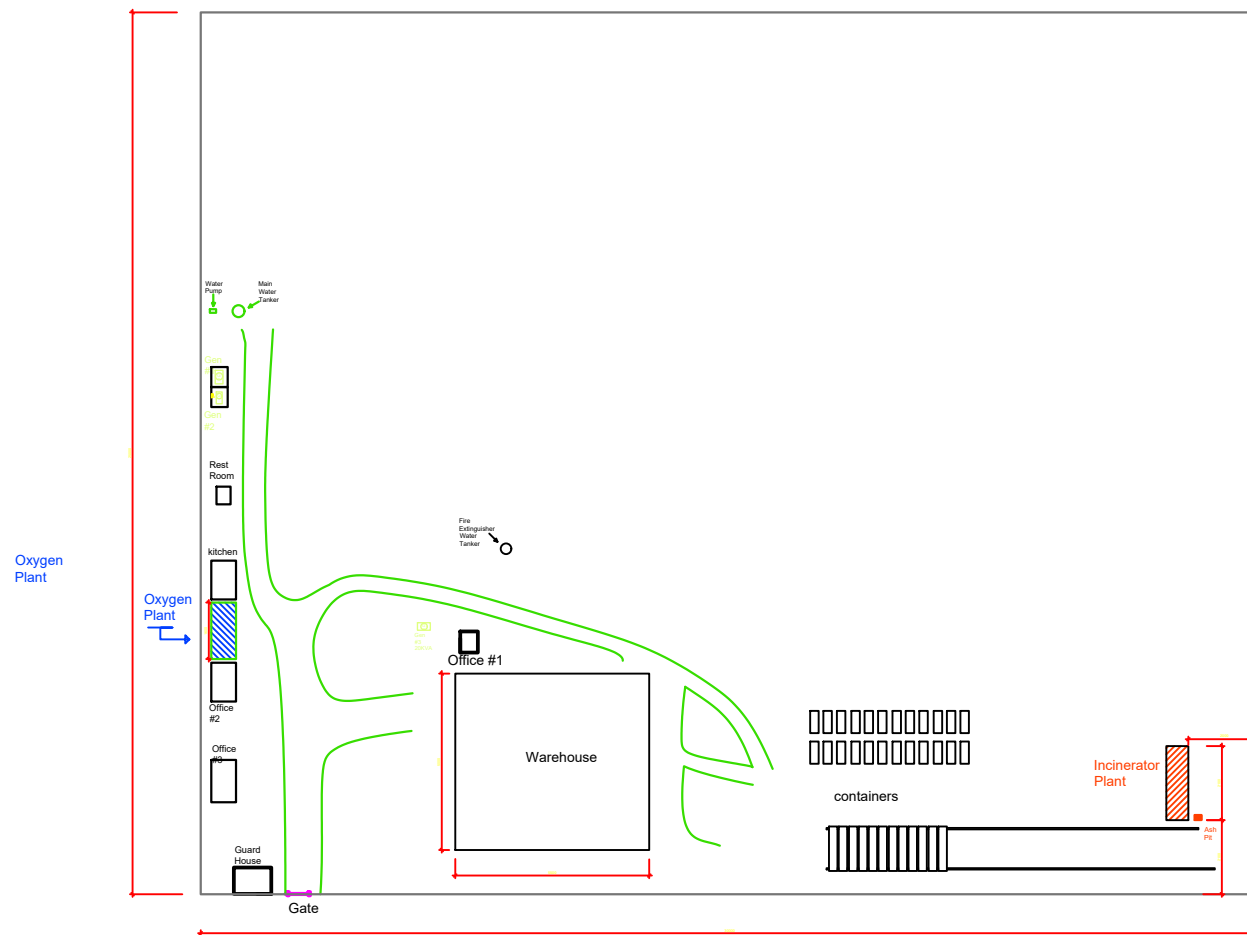
JOP-07/07



OXYGEN PLANT INCINERATORS AND  
ASH PIT WORKS.dwg

 	<b>UNITED NATIONS DEVELOPMENT PROGRAMME</b> Juba - South Sudan	DRAWING TITLE: <b>OXYGEN PLANT, NEW INCINERATOR AND ASH PIT SITE PLAN</b>	SHEET CONTENT: <b>UNDP Warehouse Site Plan</b>	SCALE: 1:150	REV:
		DRAWING NAME: <b>OXYGEN PLANT INCINERATORS AND ASH PIT WORKS.dwg</b>		DATE: <b>May 2022</b>	
		DESIGN BY: <b>OXYGEN_INCINERATOR_ASH PIT WORKS.dwg</b> <b>UNDP</b>		CONTRACT No:	DRAWING No:
	<b>PROJECT TITLE</b> <b>Global Fund Project</b>	DRAWN BY: <b>Zebano W. Wubetie</b>		FOR APPROVAL:	<b>JNI-01/07</b>



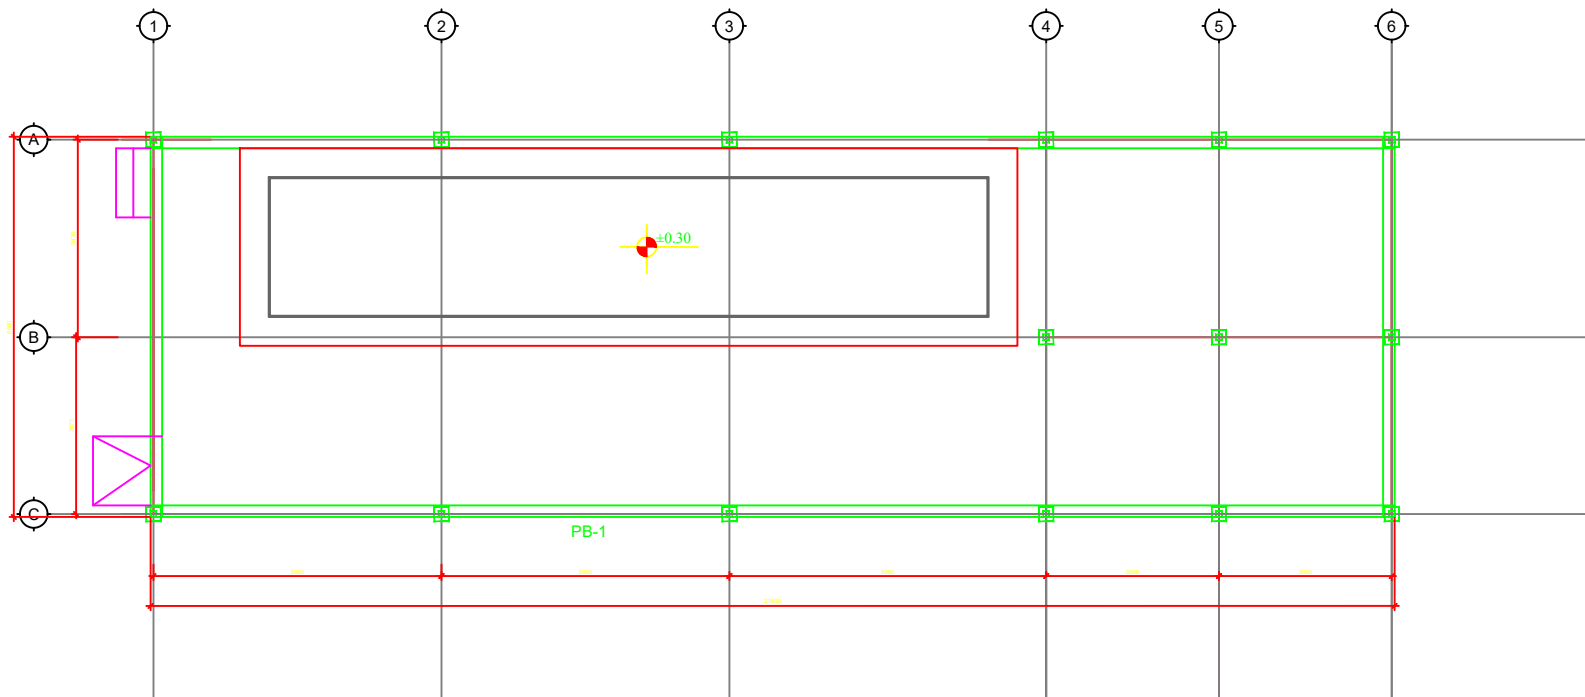

1 Ground Floor Plan  
1:50



UNITED NATIONS DEVELOPMENT PROGRAMME  
Juba - South Sudan

DRAWING TITLE: NEW INCINERATOR PLANT  
WORKS NPHL, Juba

SHEET CONTENT:  
Incinerator Plant - Floor Plan

SCALE:  
1:150

REV:

DRAWING NAME: OXYGEN PLANT INCINERATORS AND  
ASH PIT WORKS .dwg

DATE:  
May 2022



PROJECT TITLE  
Global Fund Project

DESIGN BY:  
UNDP


CONTRACT No:


DRAWING No:


DRAWN BY:  
Zebano W. Wubetie

FOR APPROVAL:


JNI-02/07

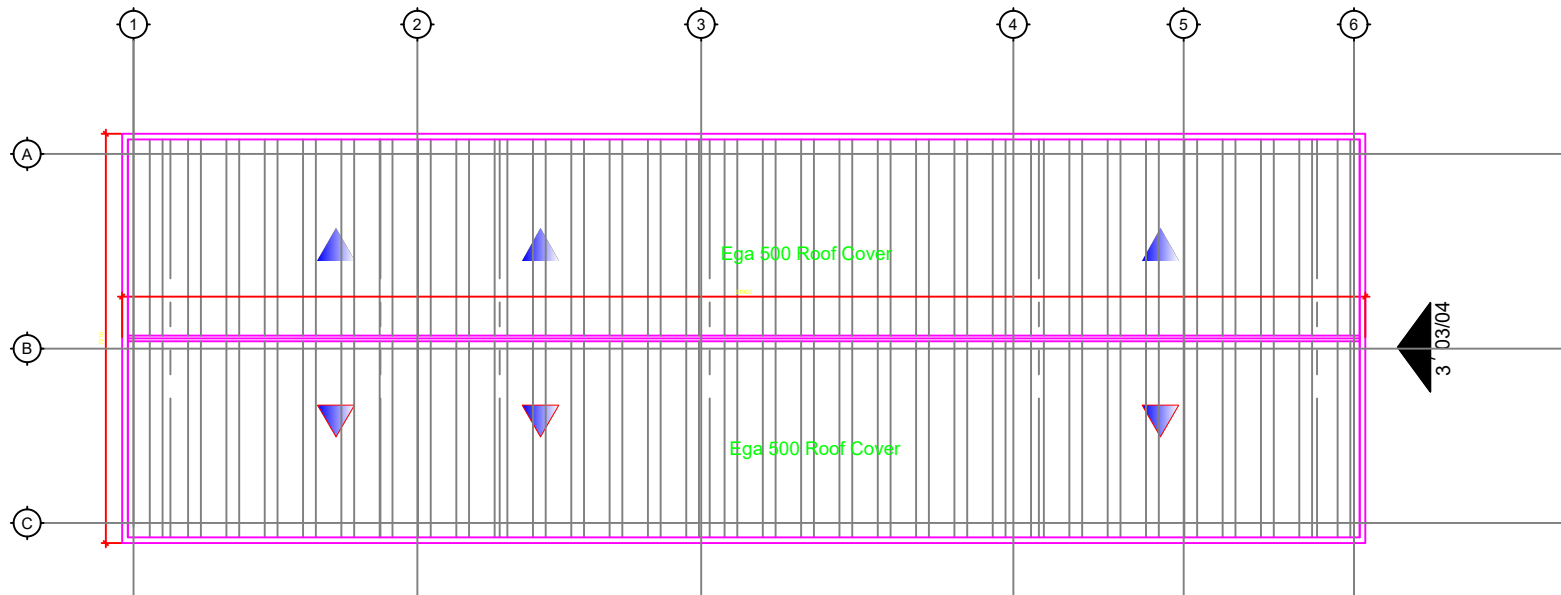


	<b>UNITED NATIONS DEVELOPMENT PROGRAMME</b> Juba - South Sudan	<b>DRAWING TITLE:</b> NEW INCINERATOR PLANT WORKS NPHL, Juba	<b>SHEET CONTENT:</b> Existing Incinerator - Shed Roof Detail	<b>SCALE:</b> 1:150	<b>REV:</b>
		<b>DRAWING NAME:</b> OXYGEN PLANT INCINERATORS AND ASH PIT WORKS .dwg		<b>DATE:</b> May 2022	
	<b>PROJECT TITLE</b> Global Fund Project	<b>DESIGN BY:</b> UNDP		<b>CONTRACT No.:</b>	<b>DRAWING No.:</b>
		<b>DRAWN BY:</b> Zebano W. Wubetie		<b>FOR APPROVAL:</b>	<b>JNI-03/07</b>

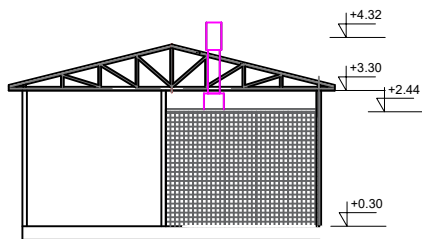


4 RIGHT SIDE SIDE ELEVATION  
Scale to fit

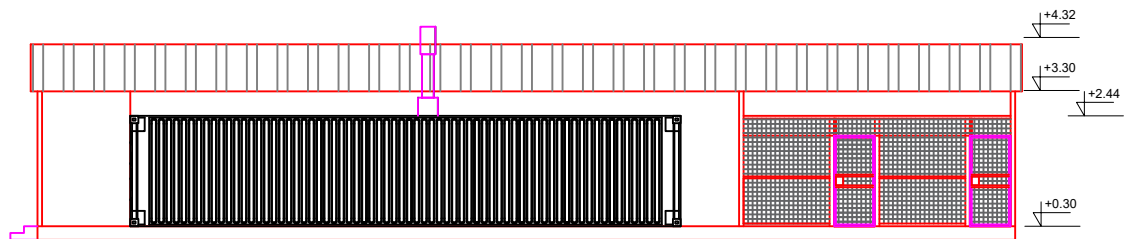

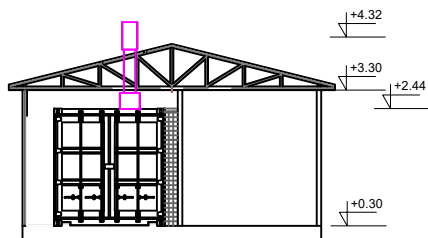

4 FRONT ELEVATION  
Scale to fit




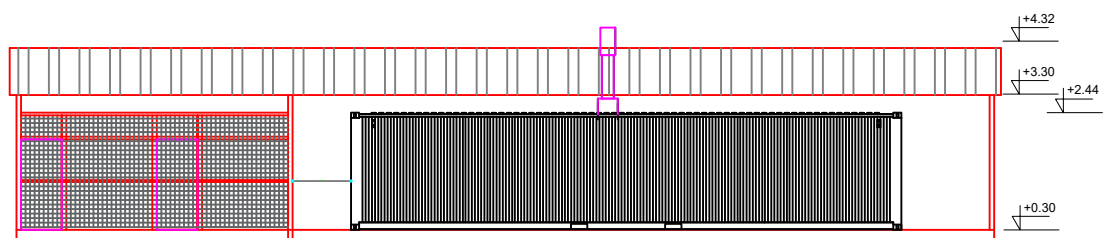

4 LEFT SIDE ELEVATION  
Scale to fit



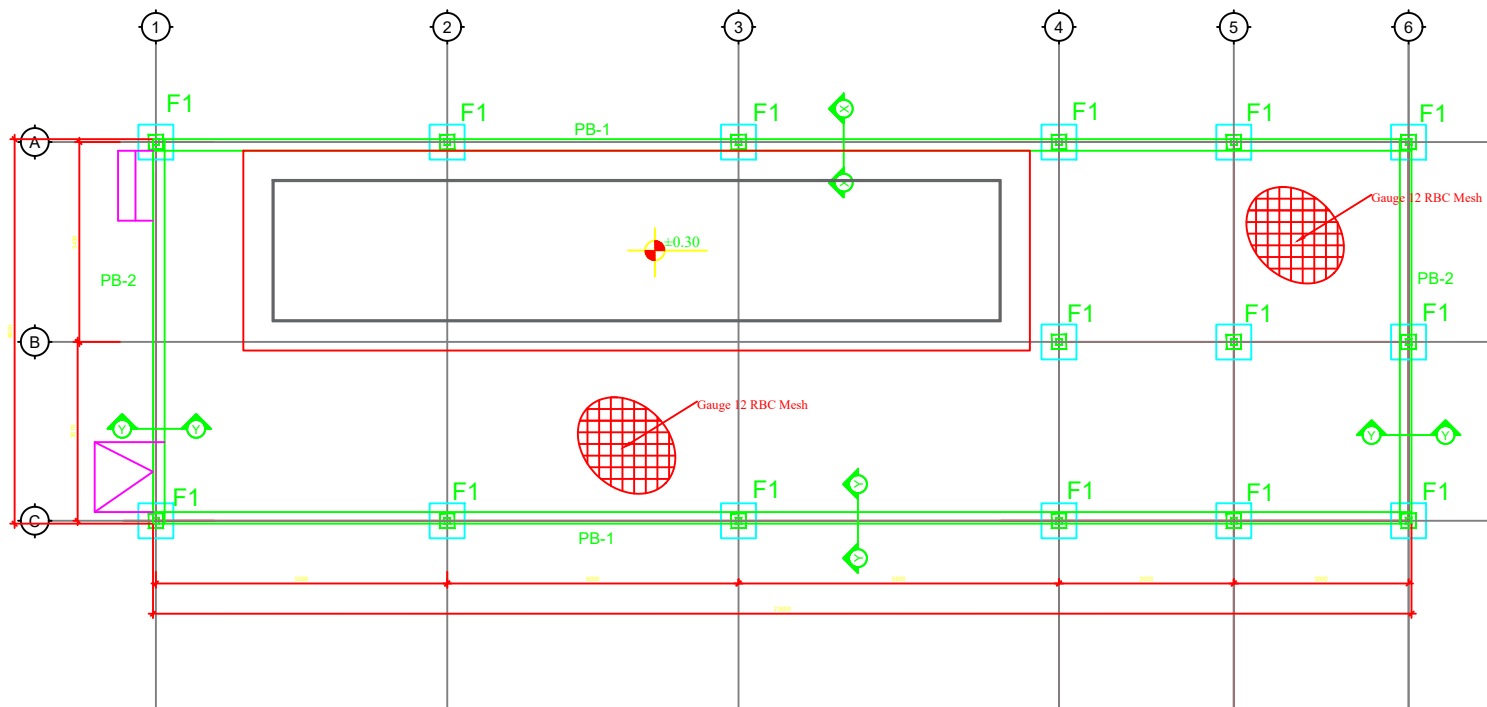

4 REAR SIDE ELEVATION  
Scale to fit

 	<b>UNITED NATIONS DEVELOPMENT PROGRAMME</b> Juba - South Sudan  <b>PROJECT TITLE</b> Global Fund Project	DRAWING TITLE: <b>NEW INCINERATOR PLANT WORKS</b> NPHL, Juba	SHEET CONTENT: Incinerator- Elevations	SCALE: 1:150	REV:	
		DRAWING NAME: <b>OXYGEN PLANT INCINERATORS AND</b> <b>ASH PIT WORKS .dwg</b>		DATE: May 2022		
		DESIGN BY: UNDP		CONTRACT No:	DRAWING No:  <b>JNI-04/07</b>	
		DRAWN BY: Zebano W. Wubetie		FOR APPROVAL:		





	<b>UNITED NATIONS DEVELOPMENT PROGRAMME</b> Juba - South Sudan	DRAWING TITLE: <b>NEW INCINERATOR PLANT WORKS NPHL, Juba</b>	SHEET CONTENT: <b>BASE SLAB REINFORCEMENT &amp; PLINTH LAYOUT</b>	SCALE: 1:150	REV:	
		DRAWING NAME: <b>OXYGEN PLANT INCINERATORS AND ASH PIT WORKS .dwg</b>		DATE: May 2022		
	<b>PROJECT TITLE</b> Global Fund Project	DESIGN BY: UNDP		CONTRACT No:		DRAWING No:
		DRAWN BY: Zebano W. Wubetie		FOR APPROVAL:		<b>JNI-05/07</b>


	UNITED NATIONS DEVELOPMENT PROGRAMME Juba - South Sudan	DRAWING TITLE: NEW INCINERATOR PLANT WORKS NPHL, Juba	SHEET CONTENT: BASE SLAB, Plinth & Column Structural Details	SCALE: 1:150	REV:	
		DRAWING NAME: OXYGEN PLANT INCINERATORS AND ASH PIT WORKS .dwg		DATE: May 2022		
	PROJECT TITLE Global Fund Project	DESIGN BY: UNDP		CONTRACT No:		DRAWING No:
		DRAWN BY: Zebano W. Wubetie		FOR APPROVAL:		JNI-06/07

- ① Ø8/200 L=13400  
13400
- ② Ø8/200 L=3300  
3300






## 2 GROUND FLOOR SLAB REINFORCEMENT BAR SCHEDULE 1:50

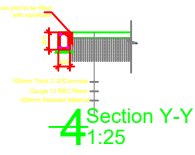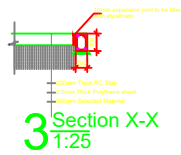

PB-1: Plinth Beam 1 on axes A & B (200X300)

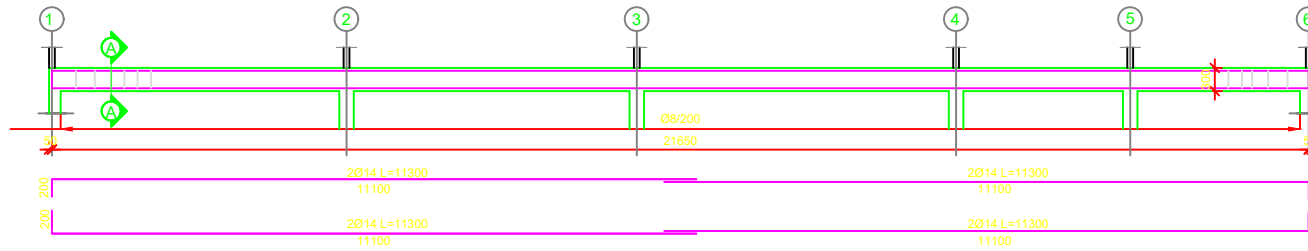

PB-2: Plinth Beam 2 on axes 1 & 6 (200X300)

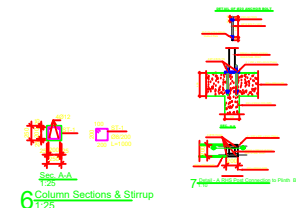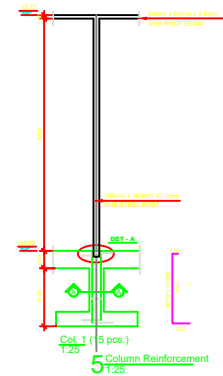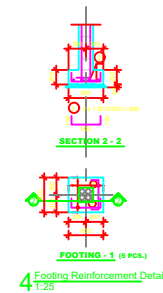 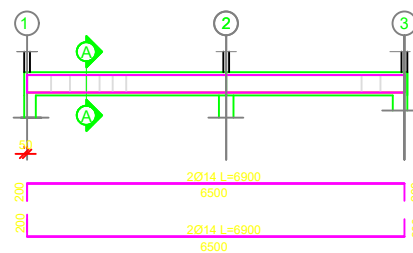

UNITED NATIONS DEVELOPMENT PROGRAMME  
Juba - South Sudan



PROJECT TITLE  
Global Fund Project

DRAWING TITLE: NEW INCINERATOR PLANT  
WORKS NPHL, Juba

DRAWING NAME: OXYGEN PLANT INCINERATORS AND  
ASH PIT WORKS .dwg

DESIGN BY:  
UNDP

DRAWN BY:  
Zebano W. Wubetie

SHEET CONTENT:  
BASE SLAB, Plinth & Column Structural Details

SCALE:  
1:150

DATE:  
May 2022



CONTRACT No:

FOR APPROVAL:

REV:

DRAWING No:

JNI-06/07

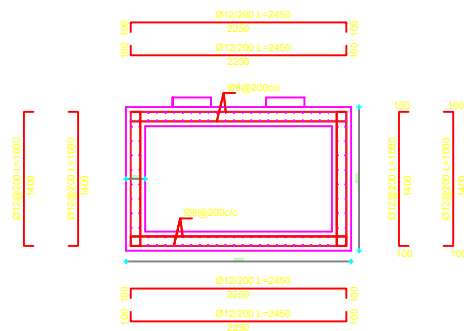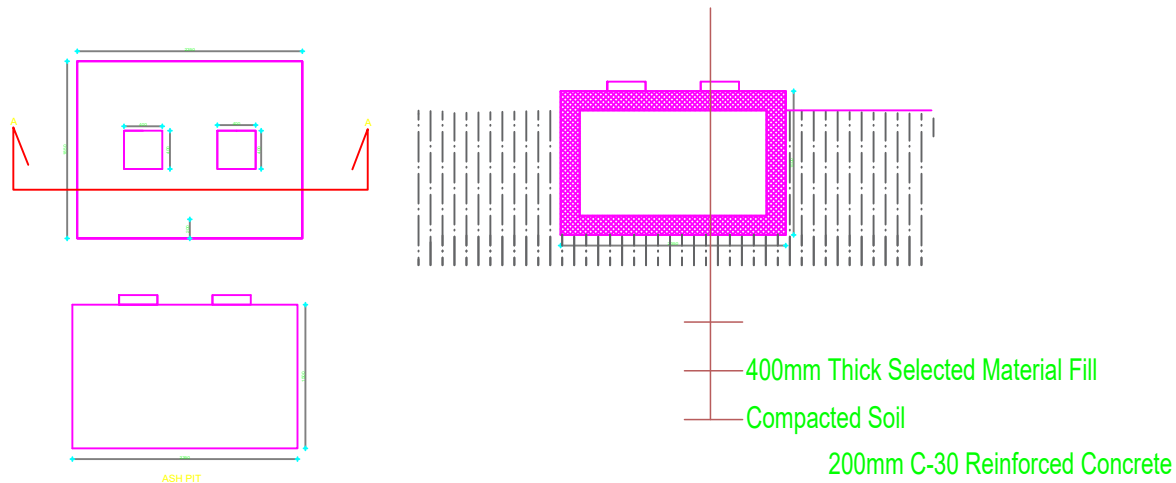

## Reinforcement Detail



UNITED NATIONS DEVELOPMENT PROGRAMME  
Juba - South Sudan



PROJECT TITLE  
Global Fund Project

DRAWING TITLE: OXYGEN PLANT, NEW INCINERATOR  
AND ASH PIT WORKS  
DRAWING NAME: OXYGEN PLANT INCINERATORS AND  
ASH PIT WORKS .dwg

DESIGN BY:  
UNDP  
DRAWN BY:  
Zebano W. Wubetie

SHEET CONTENT:  
Ash Pit Details

SCALE:  
1:150

DATE:  
May 2022

CONTRACT No:

FOR APPROVAL:

REV:

DRAWING No:

AP-01/01