

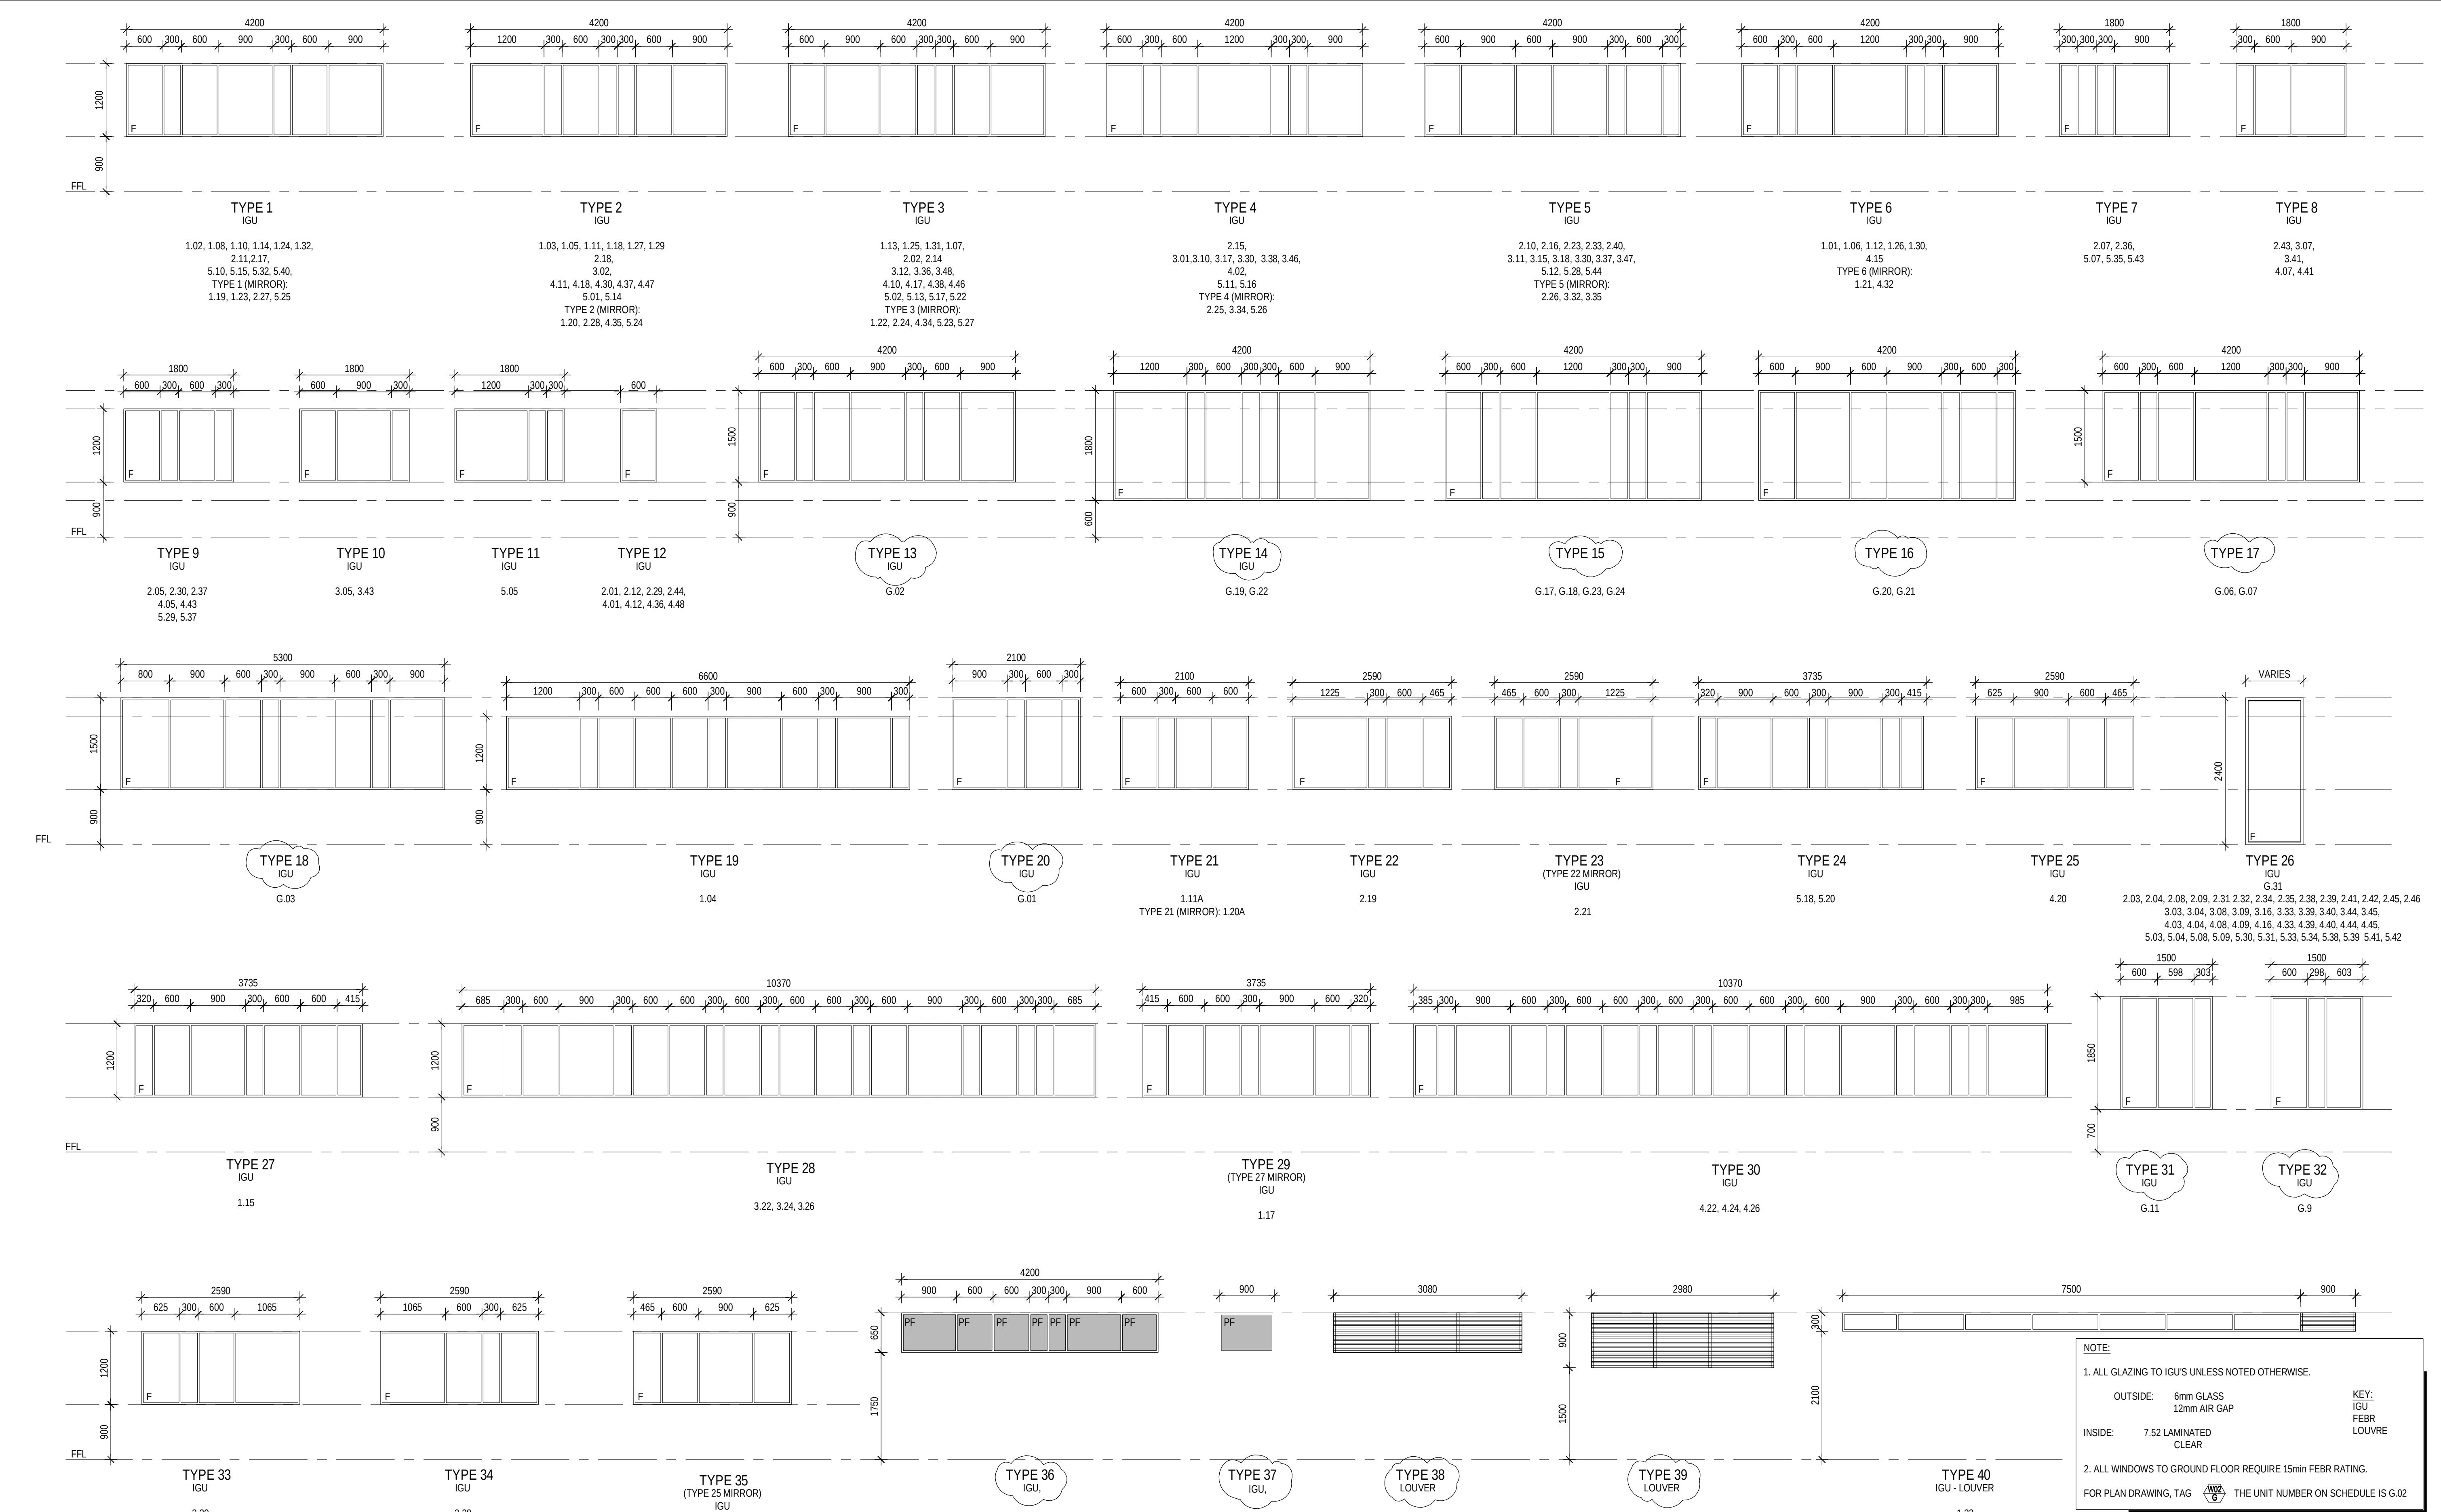
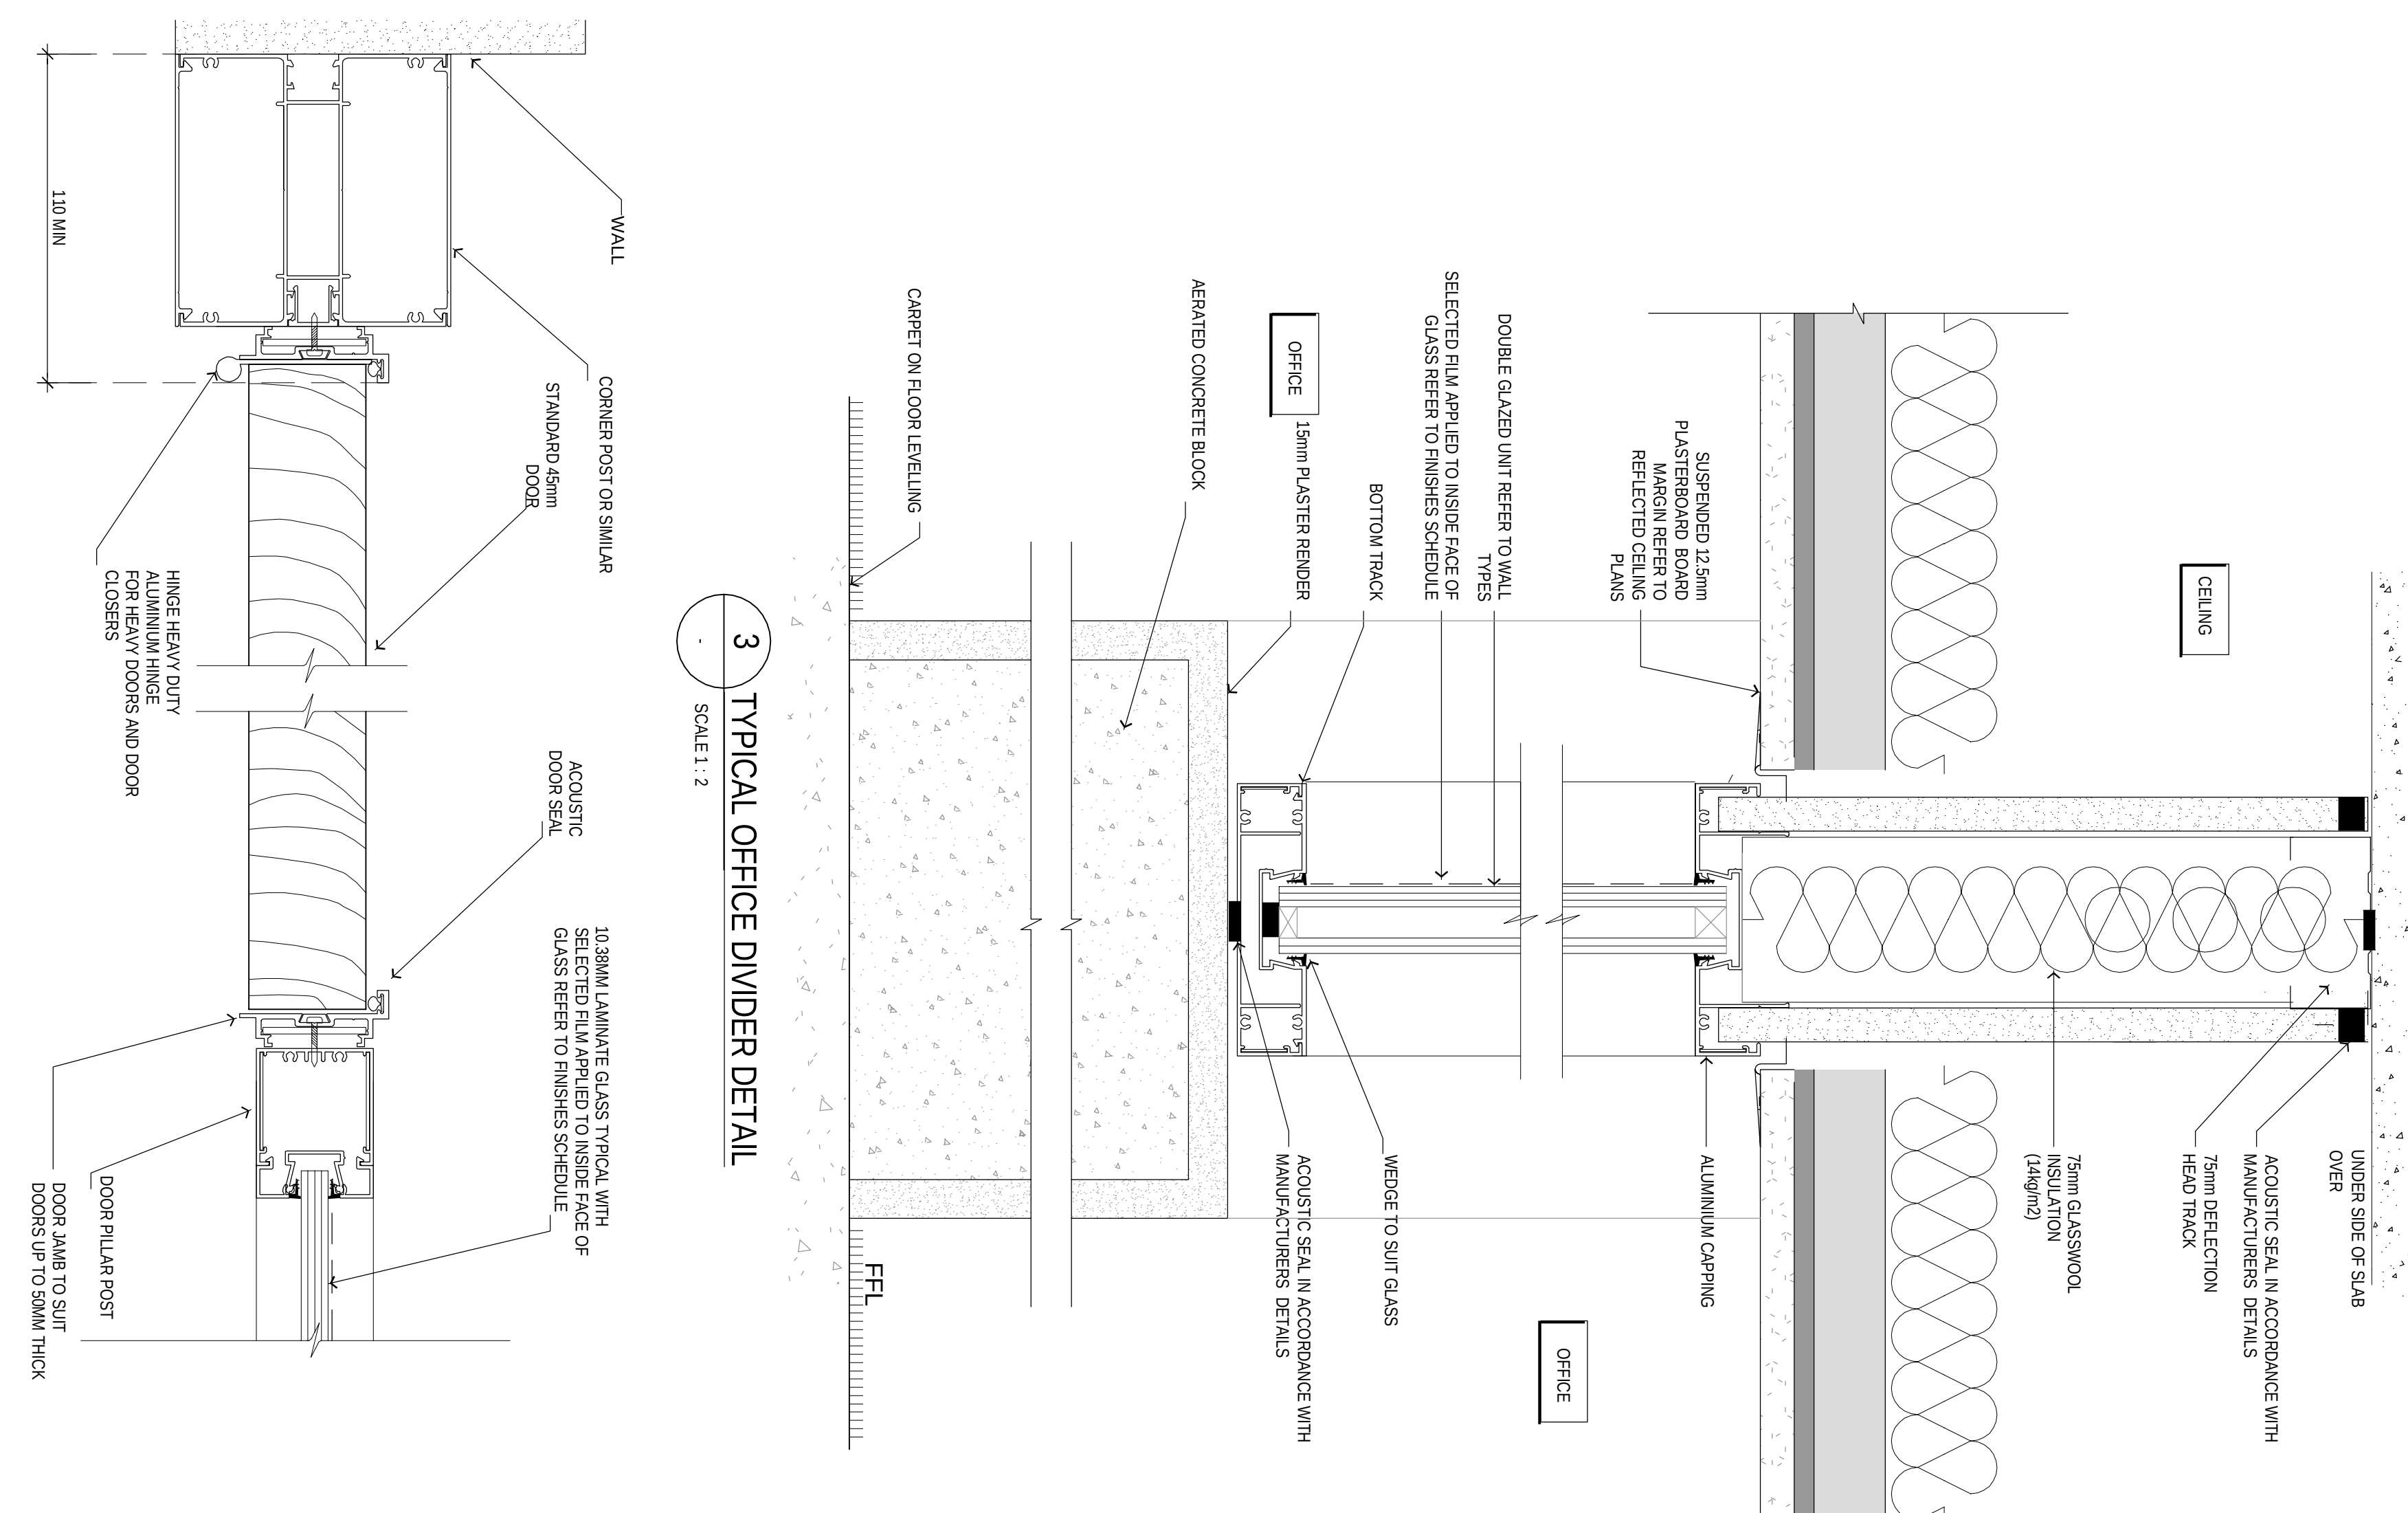
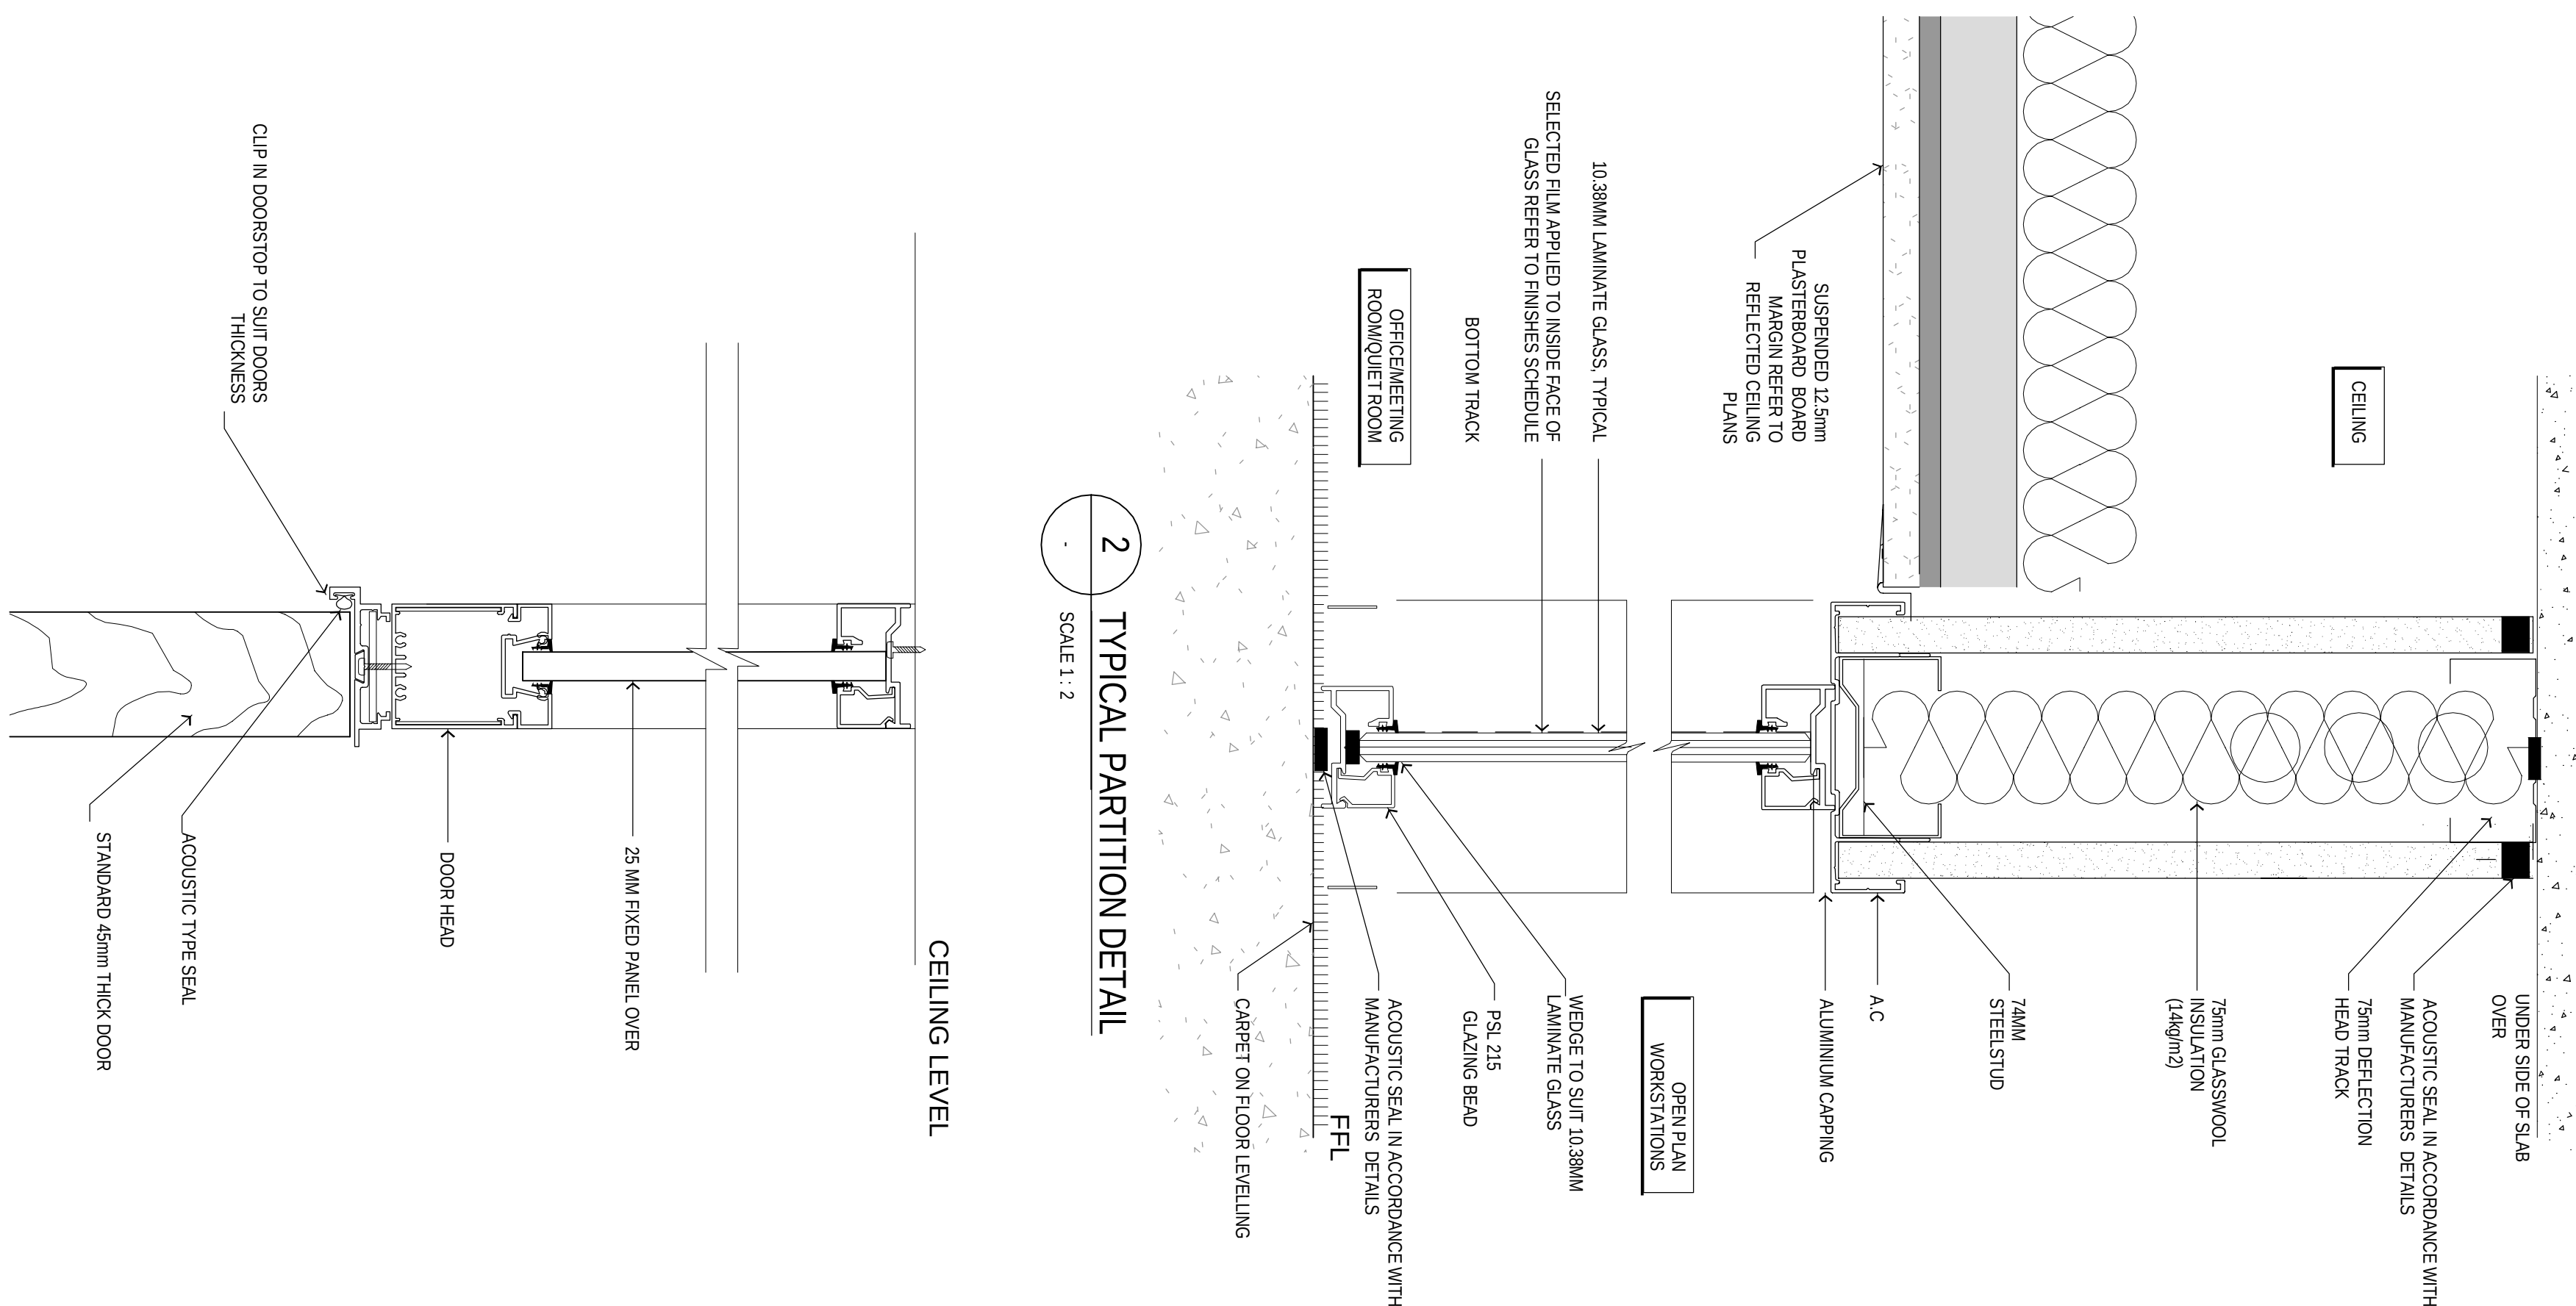
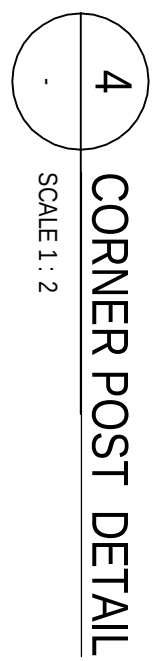
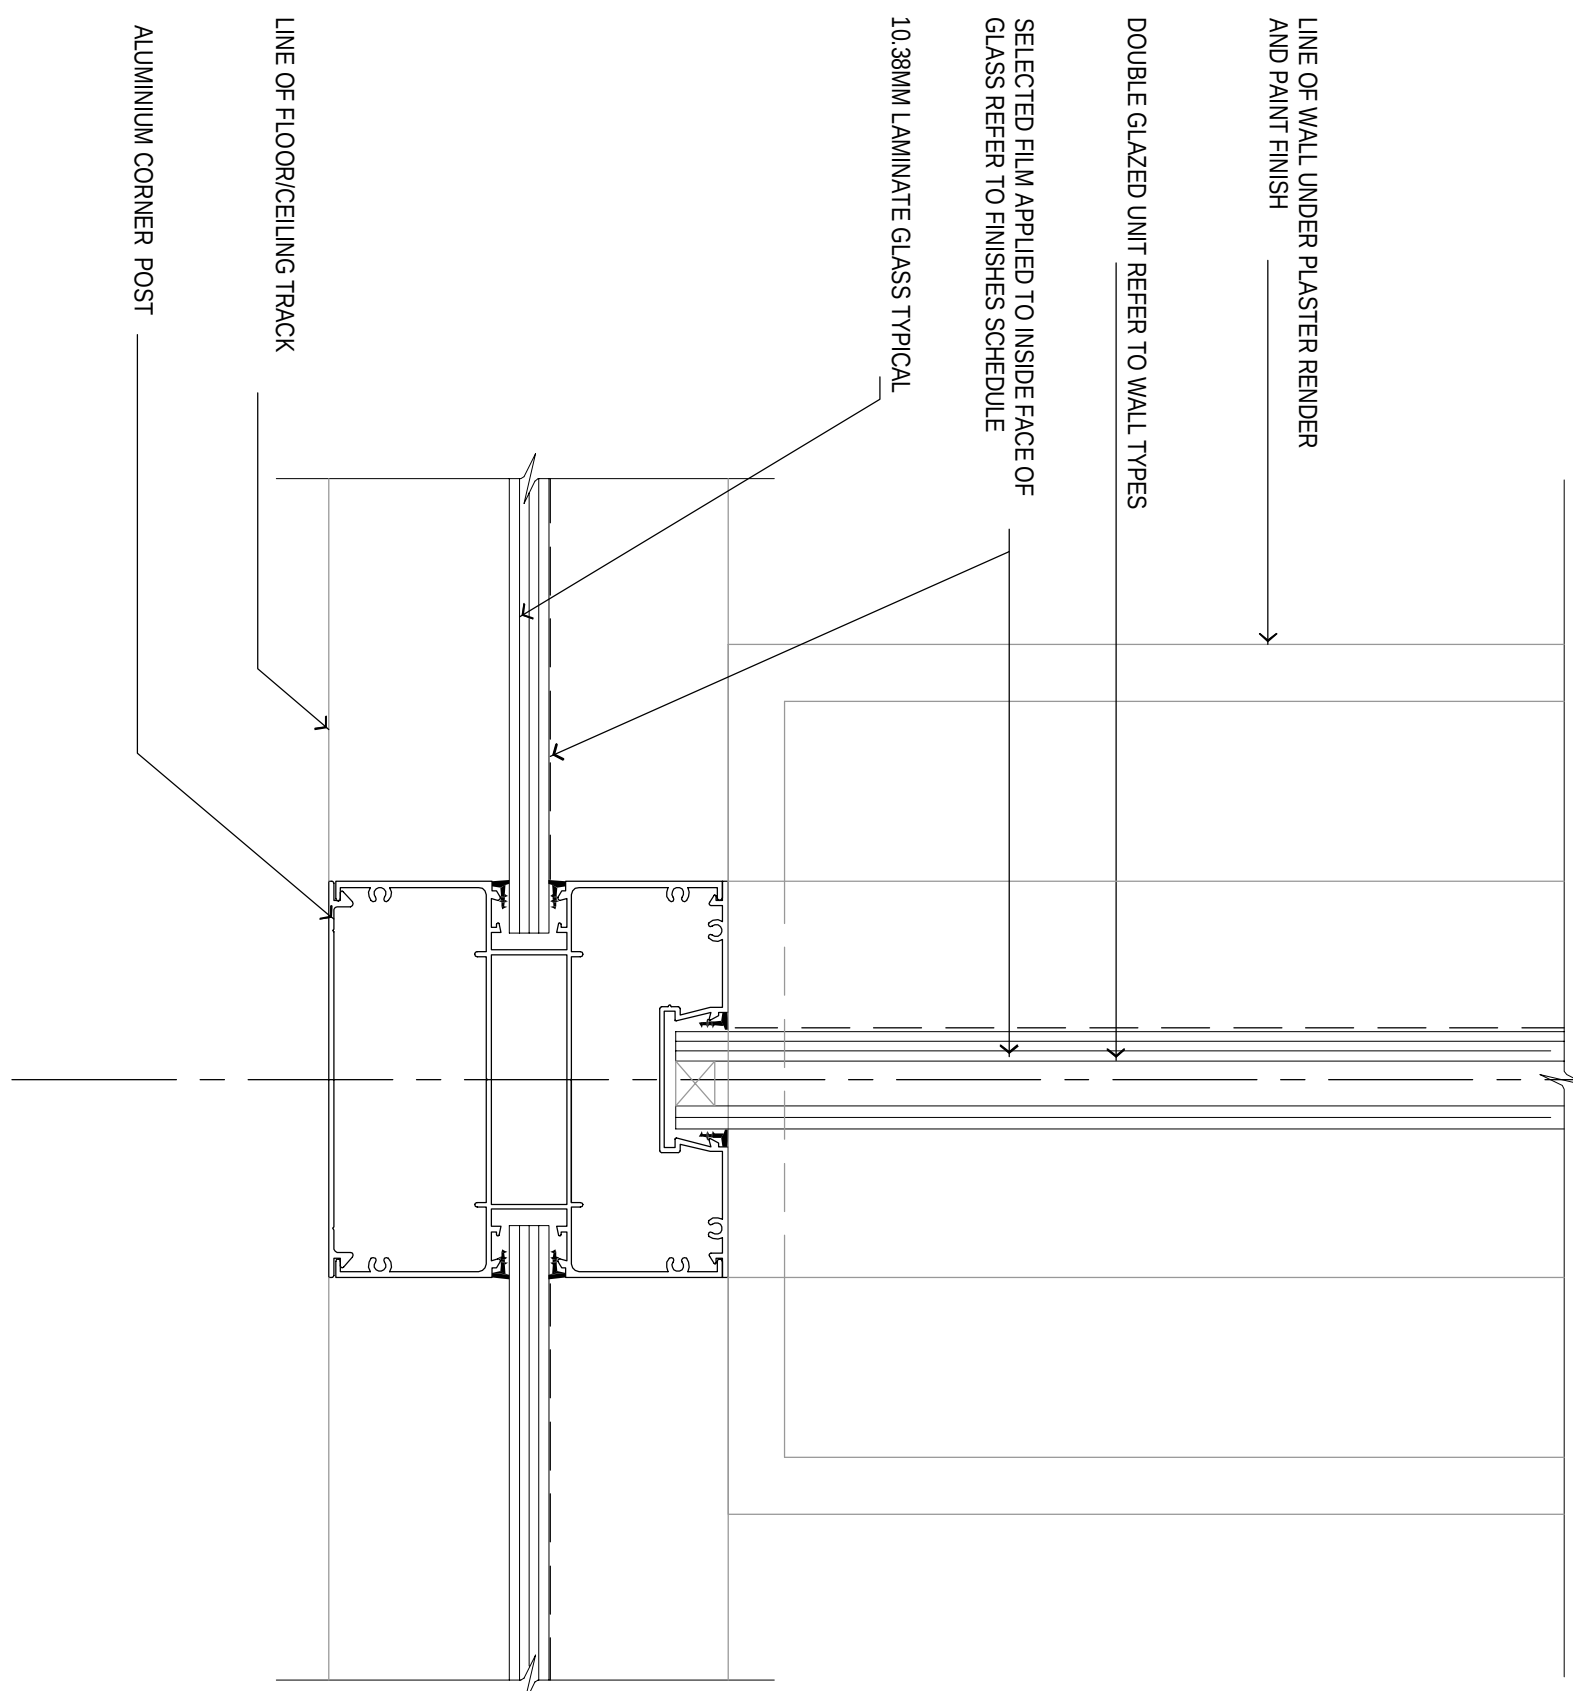


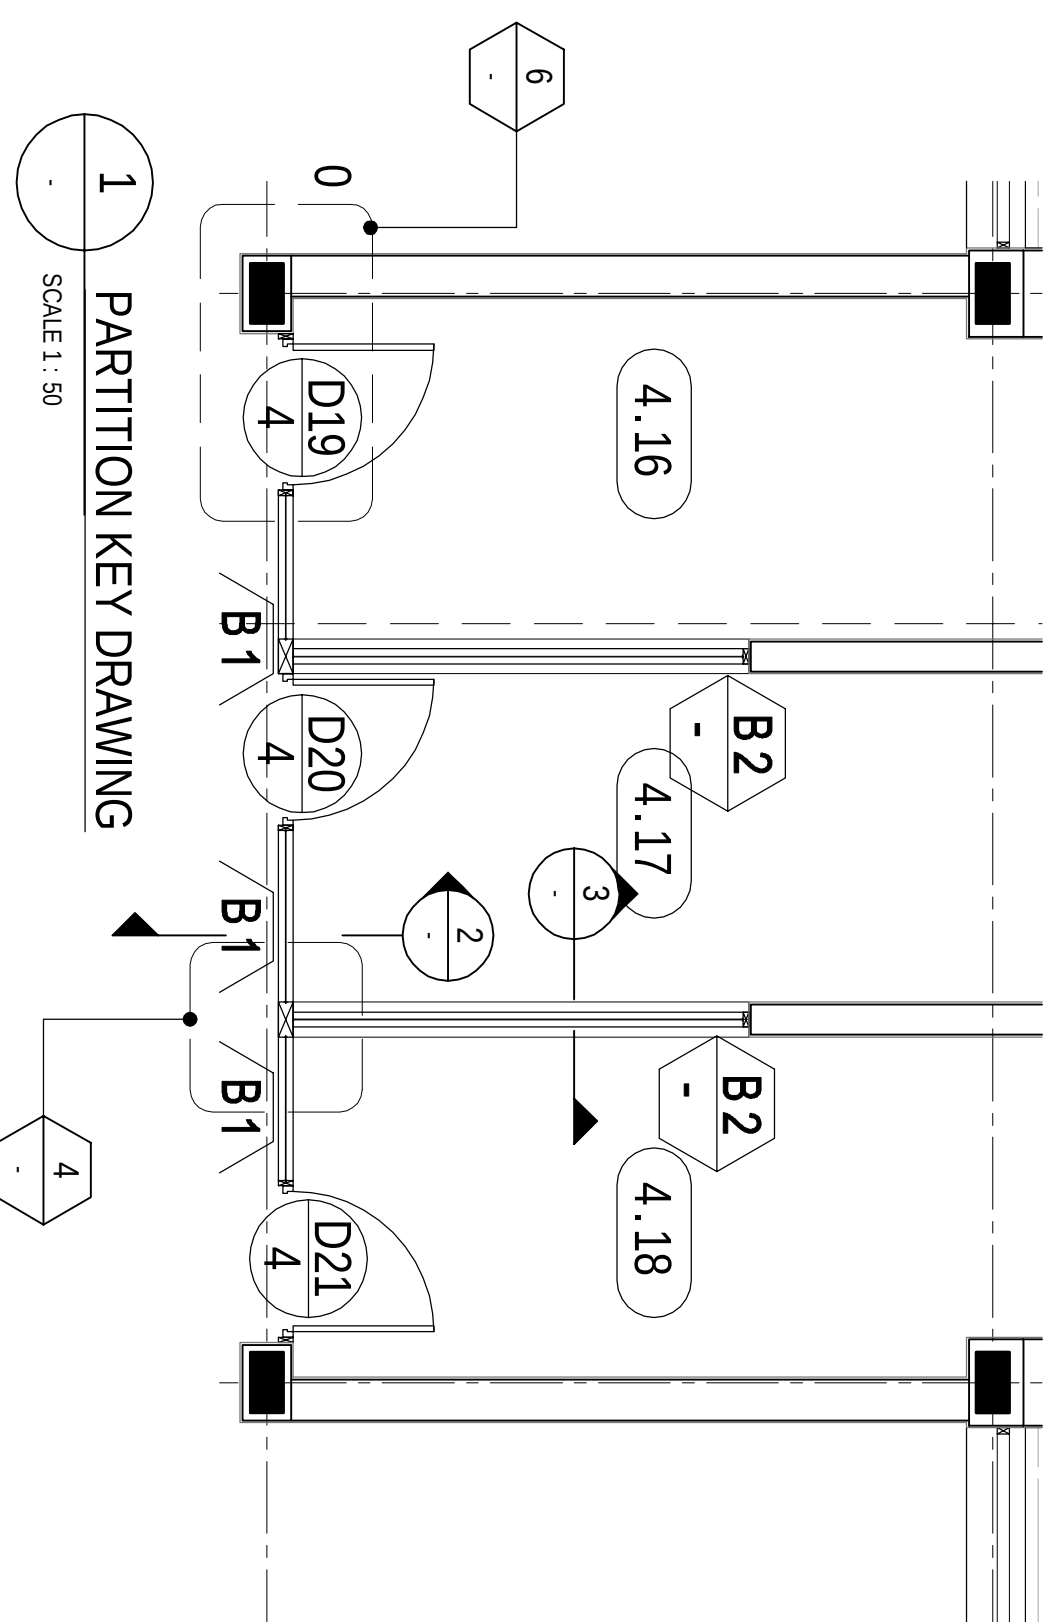


A EXECUTION DESIGN				AF	THA		21/10/11	11/F Alphaland Southgate Tower 2258 Chino Roces Ave corner EDSA Makati City 1232 Philippines T 63 2 479 5600 F 63 2 479 5601 E mnlmail@ghd.com W www.ghd.com	GIÁM ĐỐC GHD VIET NAM	TOBY GARAFILLIS	Project Director	CHRIS LLOYD	Chief Design Architect	ANDREW RASZEWSKI	Client	LIÊN HỢP QUỐC - UNITED NATIONS DEVELOPMENT PROGRAM - UNDP		
B ED FINAL ISSUE				JP	PM		05/11/11				Project Architect	BRENDAN SHEEDY	Reviewer	TRAN HAI ANH	Project	DỰ ÁN TÒA NHÀ CHUNG LIÊN HỢP QUỐC (2E VẠN PHÚC - 304 KIM MÃ)		
C ISSUED FOR TENDER				MC	OP		16/12/11				Drawn	ABEGAIL FERNANDEZ	Date	05/12/11	Title	THÔNG KÊ CỬA SỔ		
D ISSUED FOR TENDER				JP	OP		06/01/12				Drawn	AF	Checked	Approved	Date	WINDOW SCHEDULE		
E WINDOW SPECIFICATIONS CHANGES				AF	OP		22/06/12				No	Revision	Note: * indicates signatures on original / issue of drawing or last revision of drawing			Original Size		
																A1	Drawing No:	63-11049-A701

HỒ SƠ THIẾT KẾ BẢN VẼ THI CÔNG - EXECUTION DESIGN

LIÊN HỢP QUỐC - UNITED NATIONS DEVELOPMENT PROGRAM - UNDP
DỰ ÁN TÒA NHÀ CHUNG LIÊN HỢP QUỐC (2E VẠN PHÚC - 304 KIM MÃ)
THÔNG KÊ CỬA SỔ
WINDOW SCHEDULE

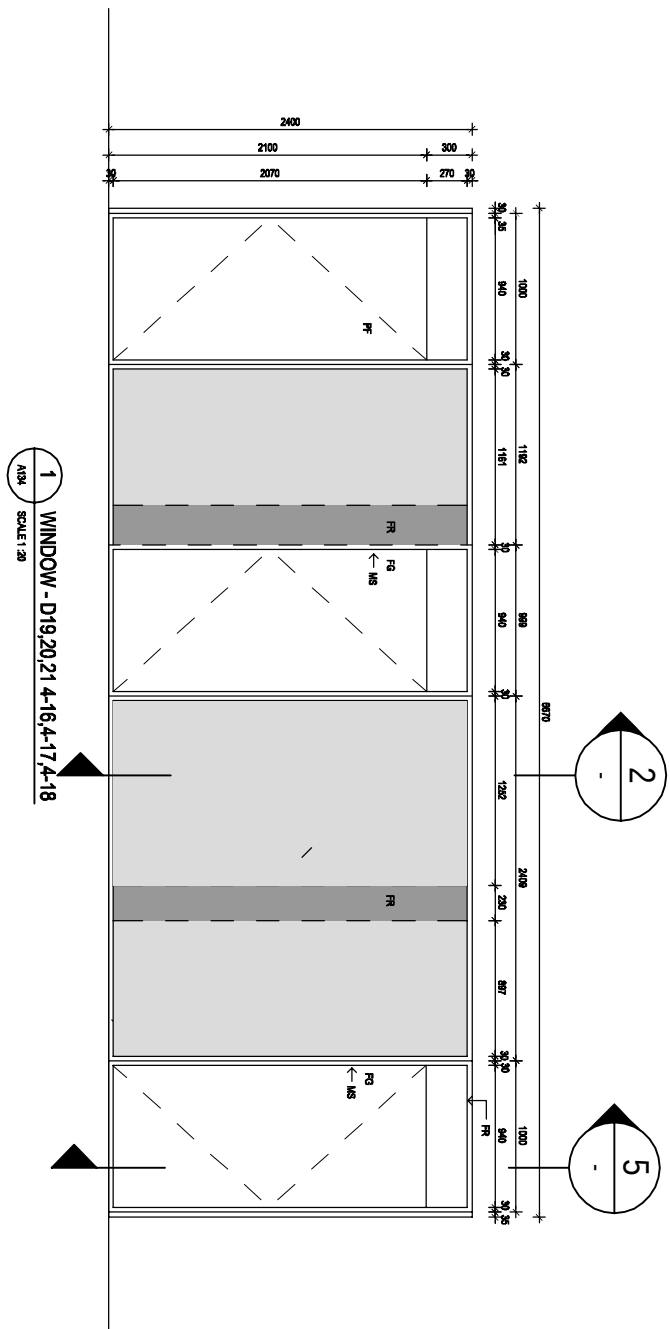

No	Revision	Note: * indicates signatures on original issue of drawing or last revision of drawing	Drawn	Checked	Approved	Date
A	EXECUTION DESIGN		JD	THA		21/10/11
B	ED FINAL ISSUE		JD	THA		05/12/11

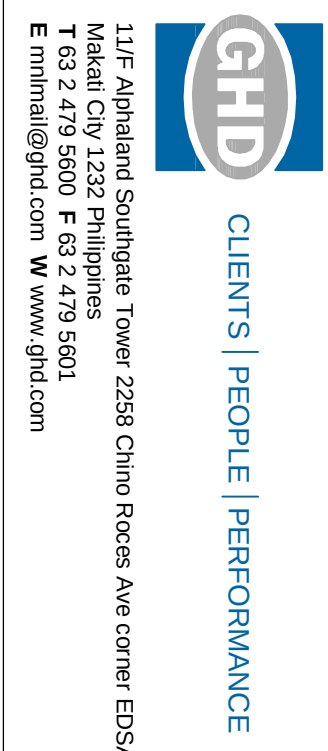

TOBY GARAFILLIS

Project Director	CHRIS LLOYD		Chief Design Architect	ANDREW RASZEWSKI	
Project Architect	BRENDAN SHEEDY		Reviewer	TRAN HAI ANH	
Drawn	JENNIFER DONGEL				
Date	05/2/11				
Scale	1:50				

This drawing must not be used for construction unless signed as Approved

This Drawing must not
be used for Construction
without being signed as Approved

Original Size
A1 Drawing No: 63-11049-A715

Rev: B


HỒ SƠ THIẾT KẾ BẢN VẼ THI CÔNG-EXECUTION DESIGN

Client
Project

LIÊN HỢP QUỐC - UNITED NATIONS DEVELOPMENT PROGRAM - UNDP
DỰ ÁN TÒA NHÀ CHUNG LIÊN HỢP QUỐC (2E VÀN PHÚC - 304 KIM MÃ)

Drawing No: 63-11049-A715

Rev: B

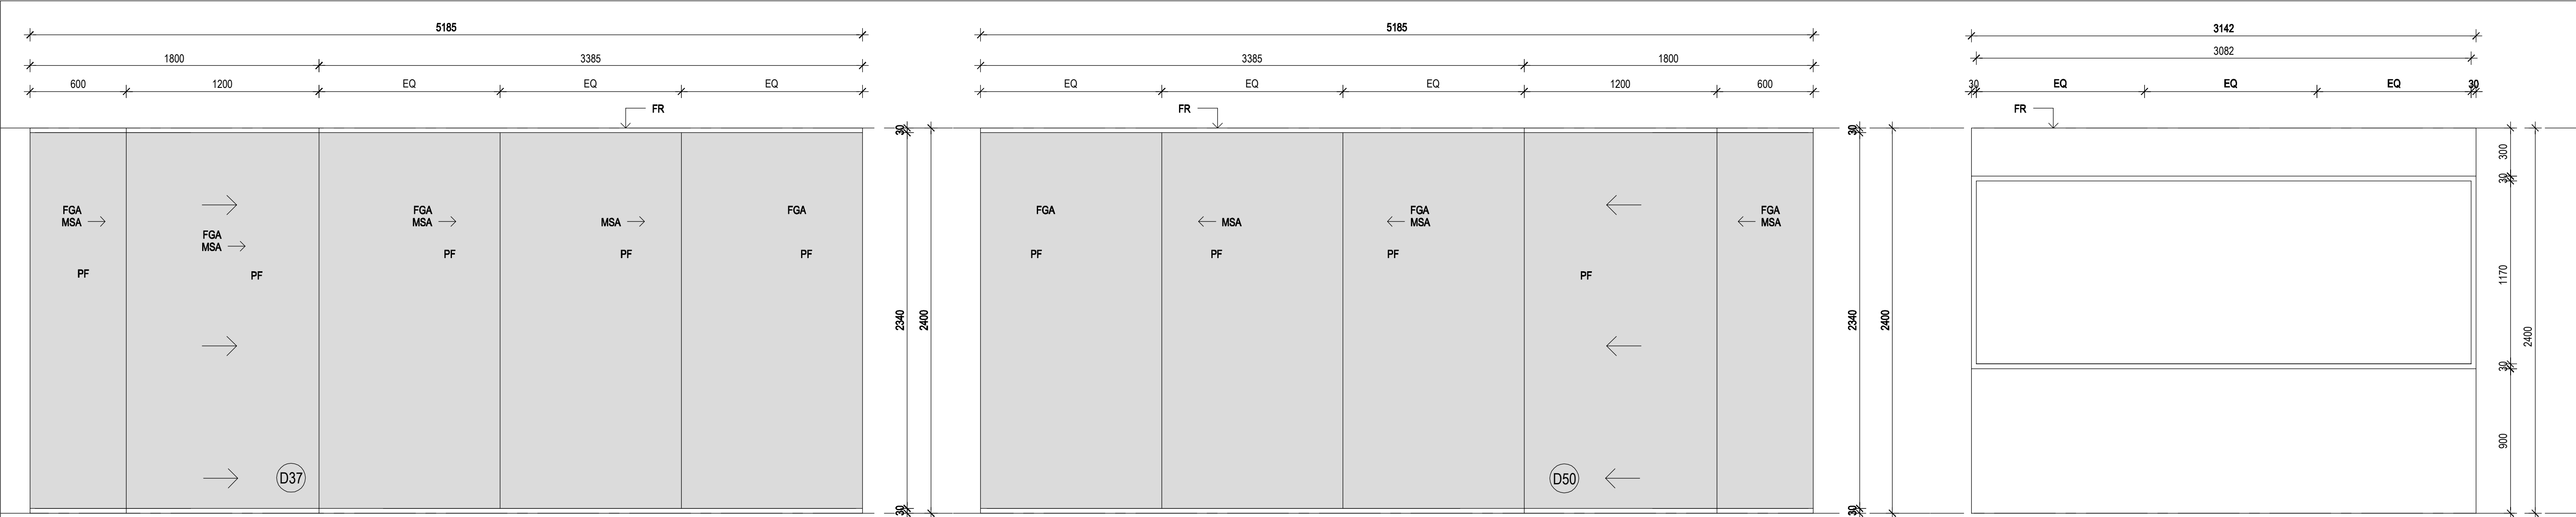

NOTE: DOUBLE GLAZED UNIT 6MM + 7.52MM WITH 72 AIR GAP

WINDOW - TYPE 1


G.2.06-1

WINDOW - TYPE 2

G.2.06-2

WINDOW - TYPE 3

G.22-1, G.23-1

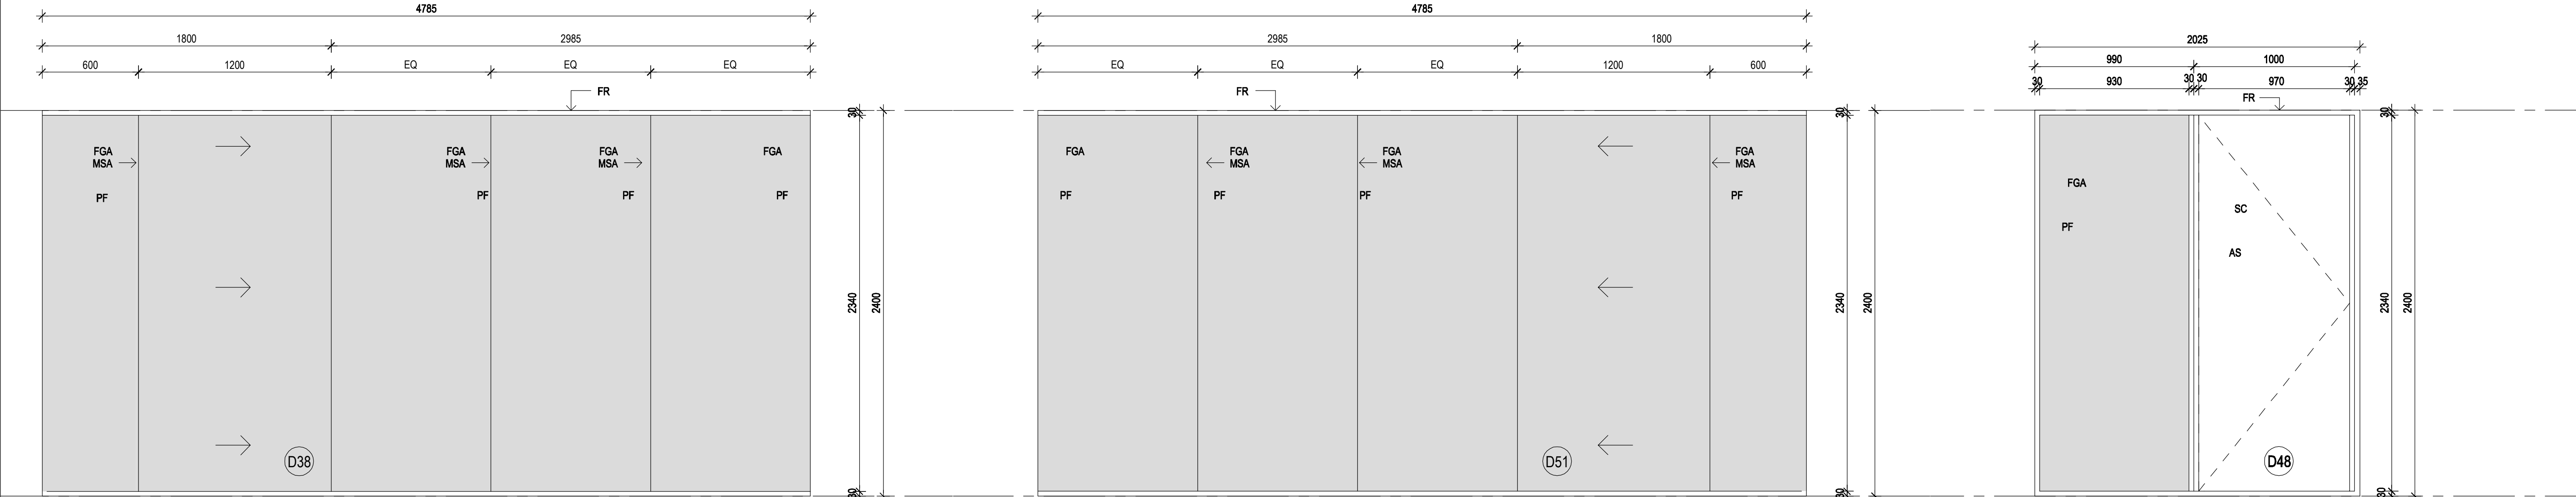

WINDOW - TYPE 4

G.2.07-1

WINDOW - TYPE 5

G.2.07-2

WINDOW - TYPE 6

G.16-2

INTERNAL WINDOWS LEGEND

- FEBR** - FORCE ENTRY BULLET RESISTANT GLAZING
- FG** - FIXED GLAZING
- FGA** - FIXED GLAZING. ACOUSTIC RATED AS SPECIFIED
- FR** - ALUMINIUM FRAMING
- B** - BORROWED LIGHT (INTERNAL WINDOW)
- PF** - PRIVACY FILM TO GLAZING AS SHOWN.
NOTE: FILM TO BE APPLIED INSIDE OF ROOM
- FP** - FIXED PANEL
- MSA** - ACOUSTIC MASTIC SEALANT GAP FILLING
- MS** - MASTIC SEALANT GAP FILLING

NOTE:

- ALL ELEVATIONS SHOWN ARE VIEWED FORM OUTSIDE OF ROOMS



- WINDOWS CONTRACTOR TO CONFIRM ON SITE DIMENSIONS PRIOR TO SHOP DRAWINGS & FABRICATION.

- REFER WINDOWS SPECIFICATION FOR GLAZING & FRAMING


- TO REFER TO DOOR SCHEDULE TO DOORS

ROOM NUMBER - TAG NUMBER = UNIT NUMBER


eg. IN ROOM G.2.06, WITH TAG  UNIT NUMBER = G.2.06-1

  A EXECUTION DESIGN		NTH	THA	21/10/11		 CLIENTS PEOPLE PERFORMANCE 11/F Alphaland Southgate Tower 2258 Chino Roces Ave corner EDSA Makati City 1232 Philippines T 63 2 479 5600 F 63 2 479 5601 E mnimail@ghd.com W www.ghd.com	GIÁM ĐỐC GHD VIET NAM		Project Director CHRIS LLOYD  Project Architect BRENDAN SHEEDY  Drawn NGUYEN THU HUONG Date 05/11/11	Chief Design Architect ANDREW RASZEWSKI  Reviewer TRAN HAI ANH	Client Project Title	LIÊN HỢP QUỐC - UNITED NATIONS DEVELOPMENT PROGRAM - UNDP DỰ ÁN TÒA NHÀ CHUNG LIÊN HỢP QUỐC (2E VẠN PHÚC - 304 KIM MÃ) Chi tiết vách kính - 01 GLAZED PARTITIONS -01	
B ED FINAL ISSUE		AF	PM	05/12/11			 TOBY GARAFILLIS	This Drawing must not be used for Construction unless signed as Approved		Original Size A1 Drawing No: 63-11049-A721	Rev: B		
No	Revision	Note: * indicates signatures on original issue of drawing or last revision of drawing						Drawn	Checked	Approved	Date		


HỒ SƠ THIẾT KẾ BẢN VẼ THI CÔNG -EXECUTION DESIGN

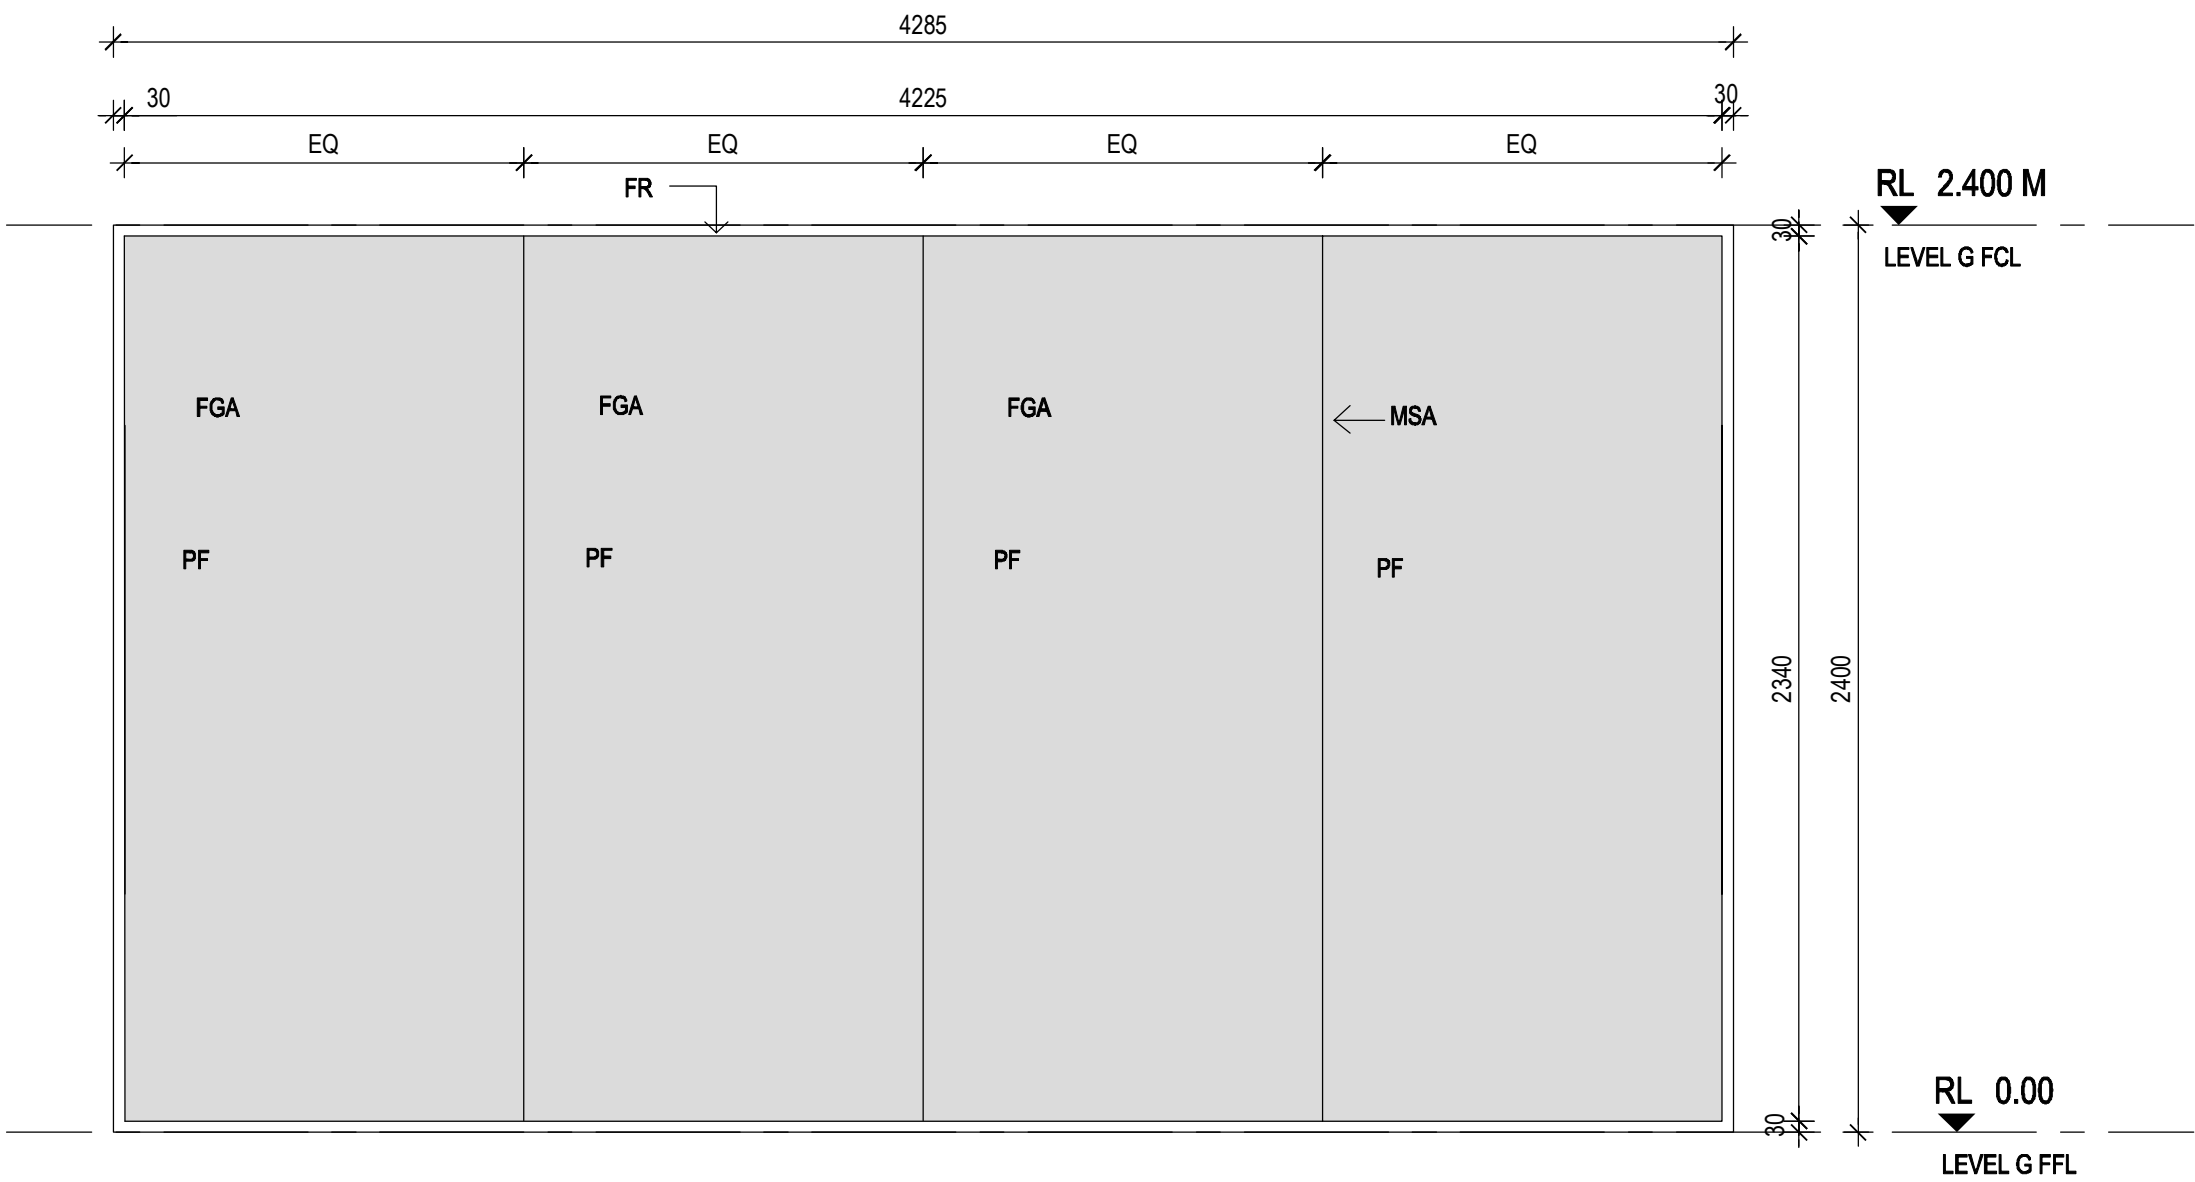


WINDOW - TYPE 7
G.16-1

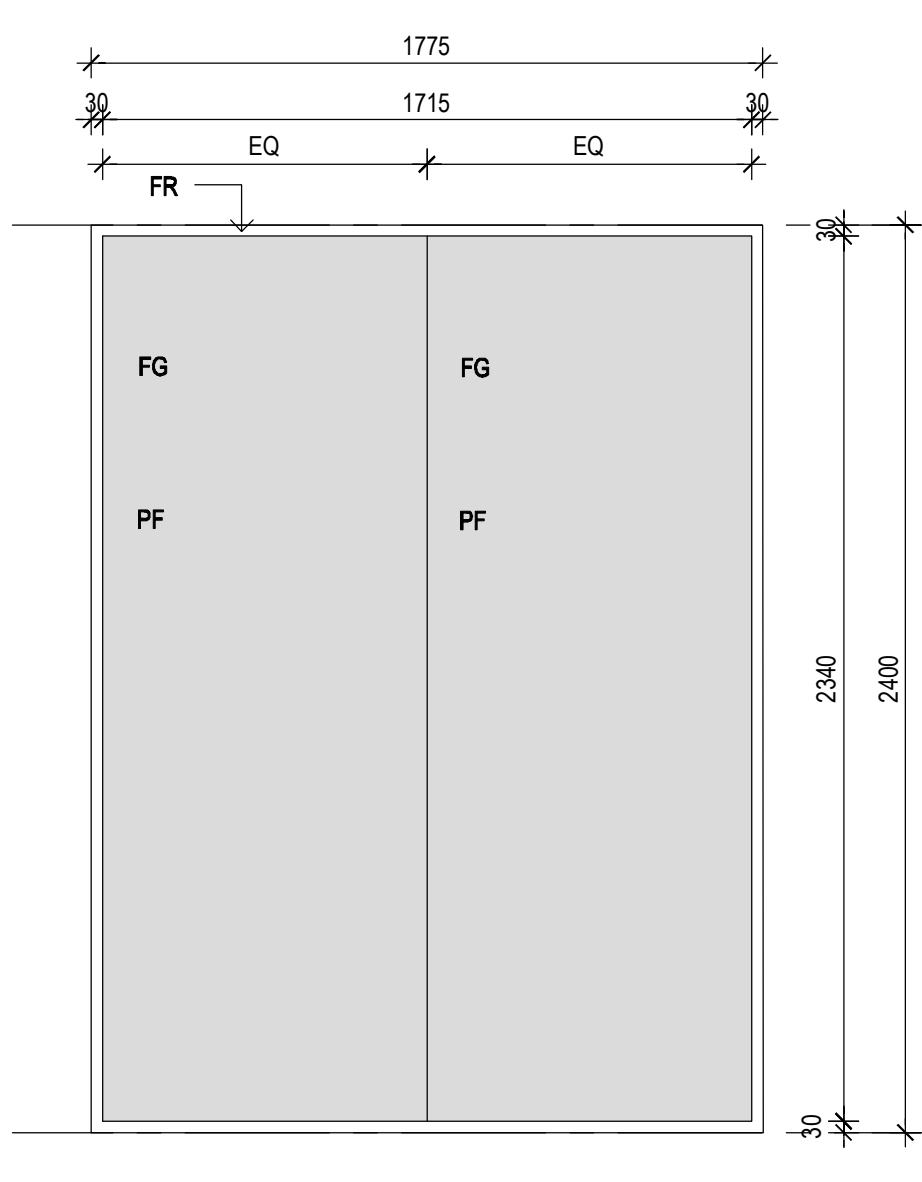


WINDOW - TYPE 8
G.15-2

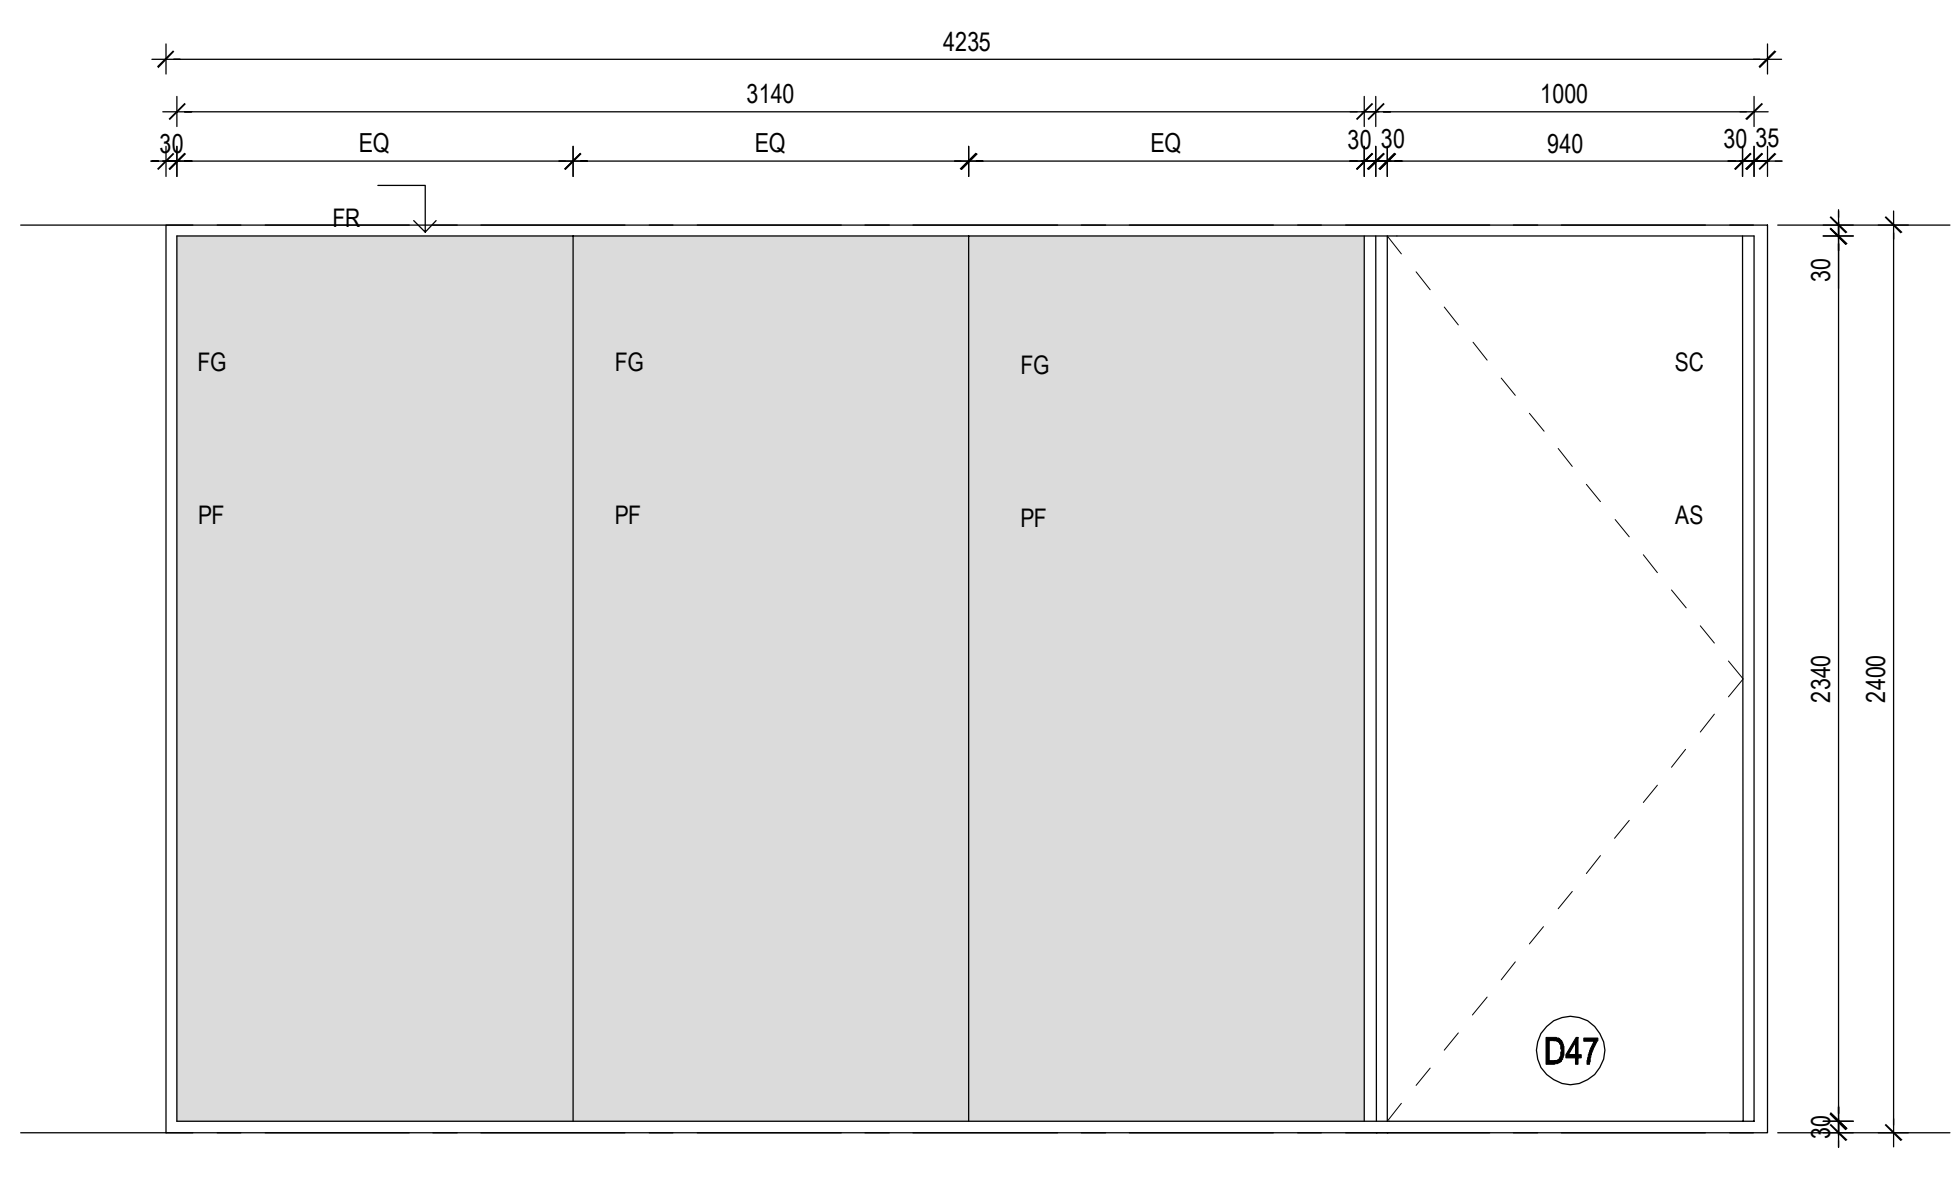


WINDOW - TYPE 9
G.15-1

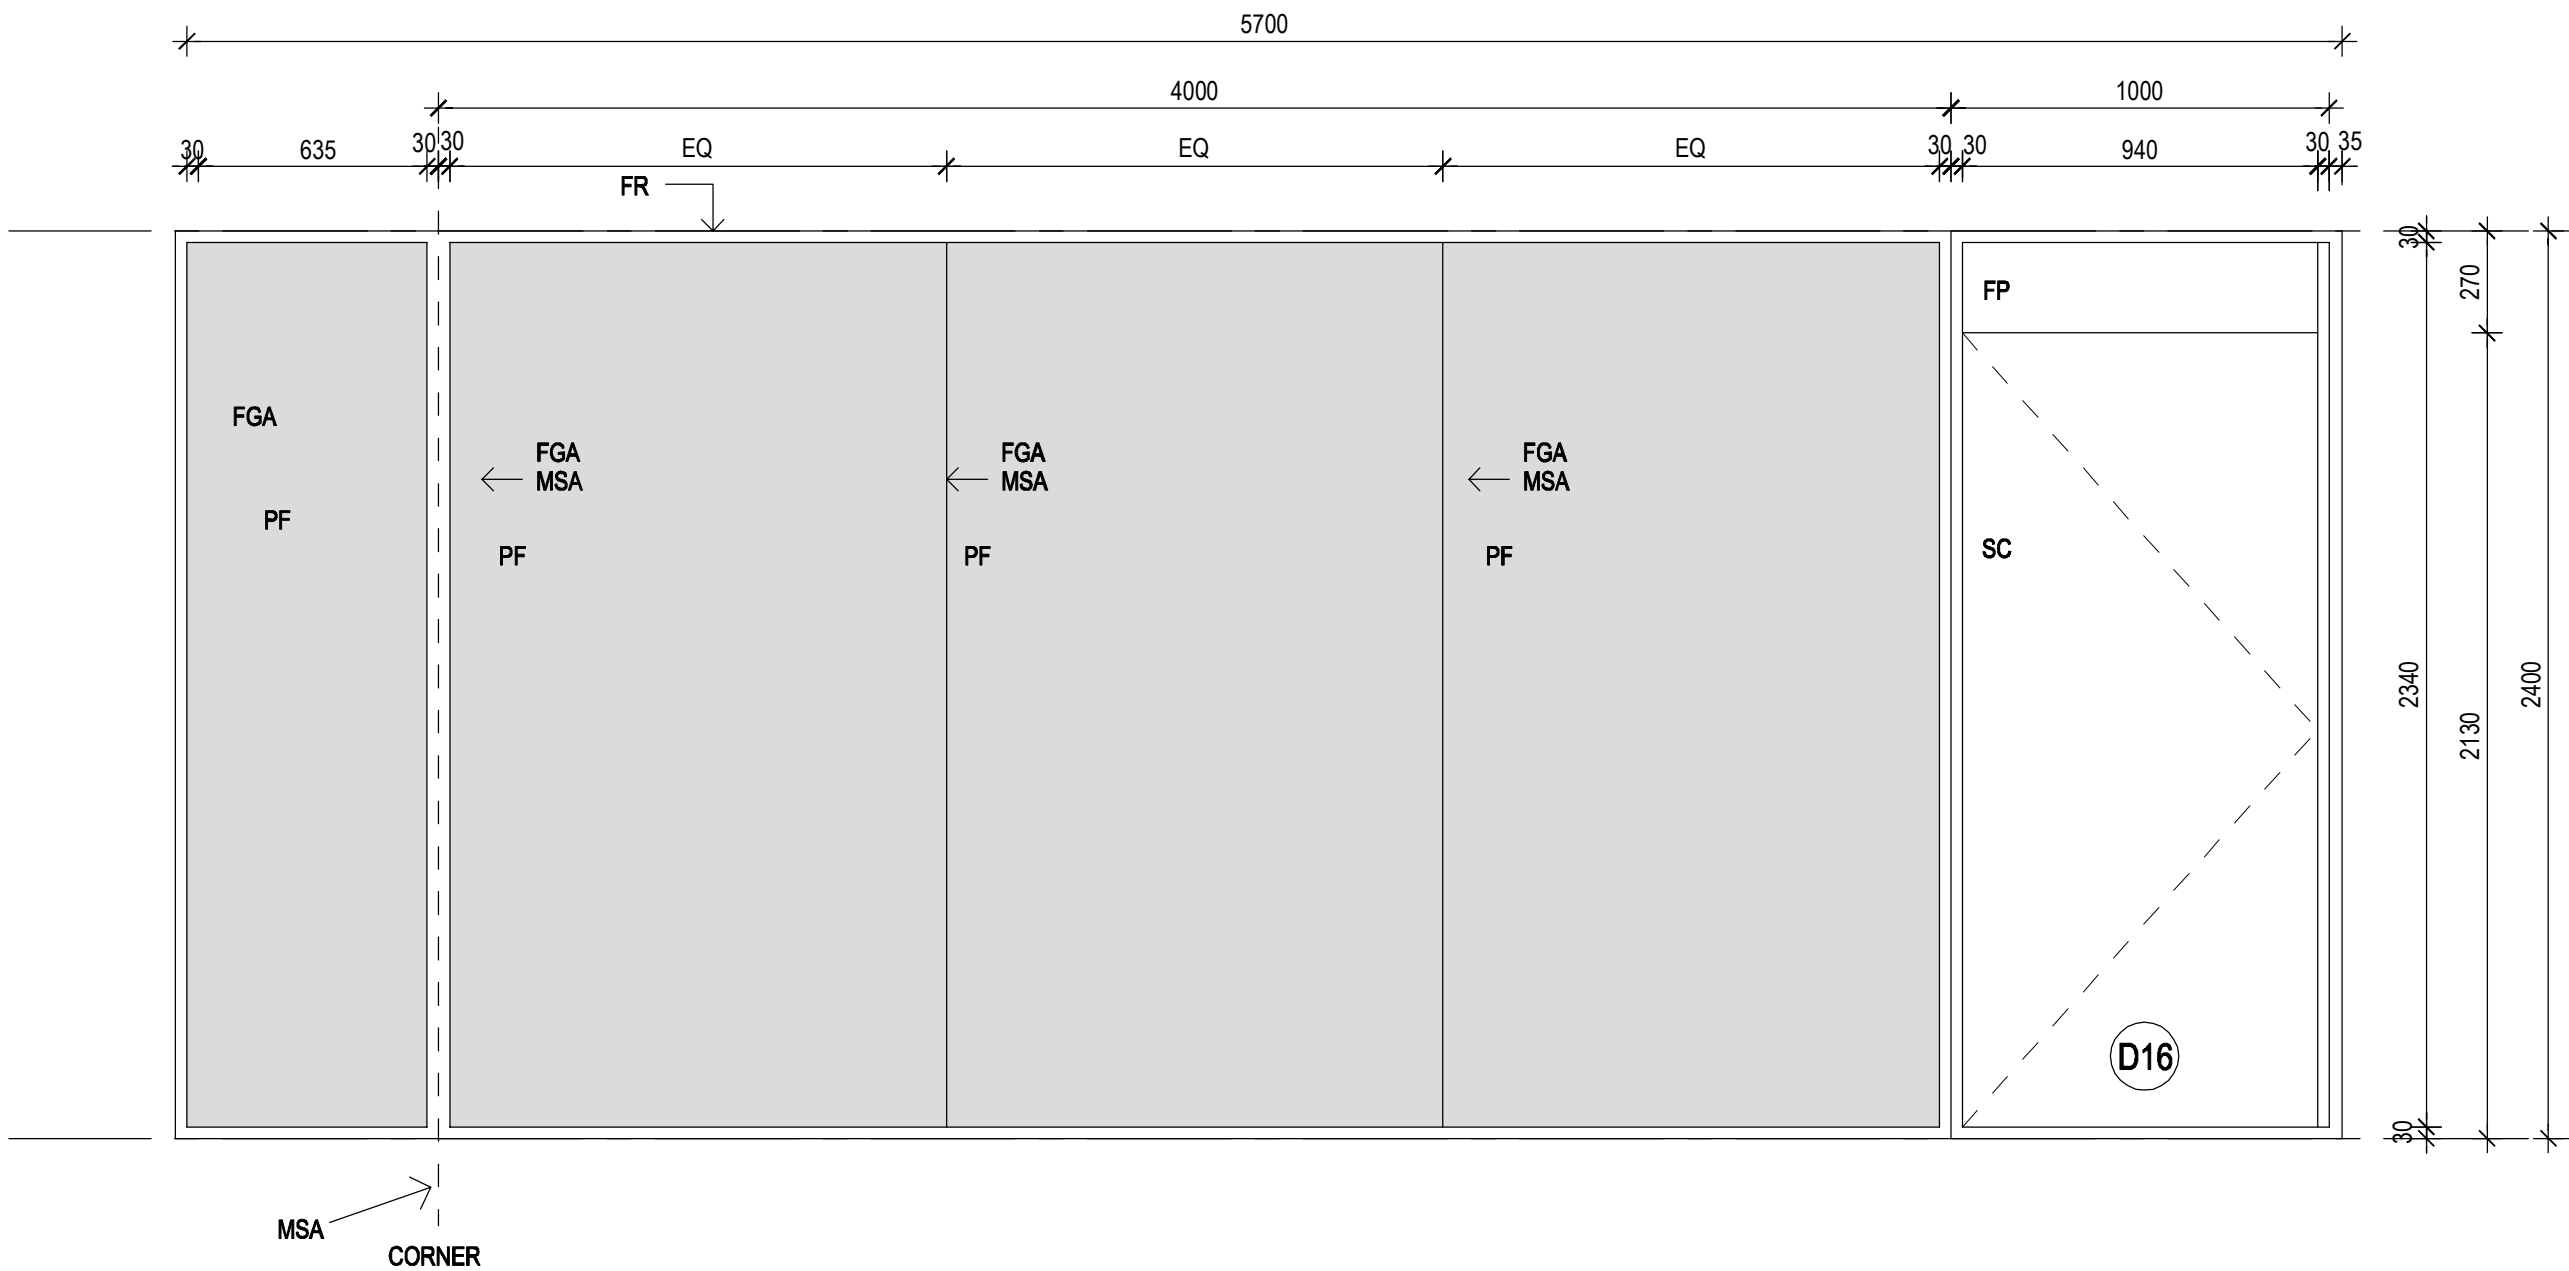

WINDOW - TYPE 10
1.15-1

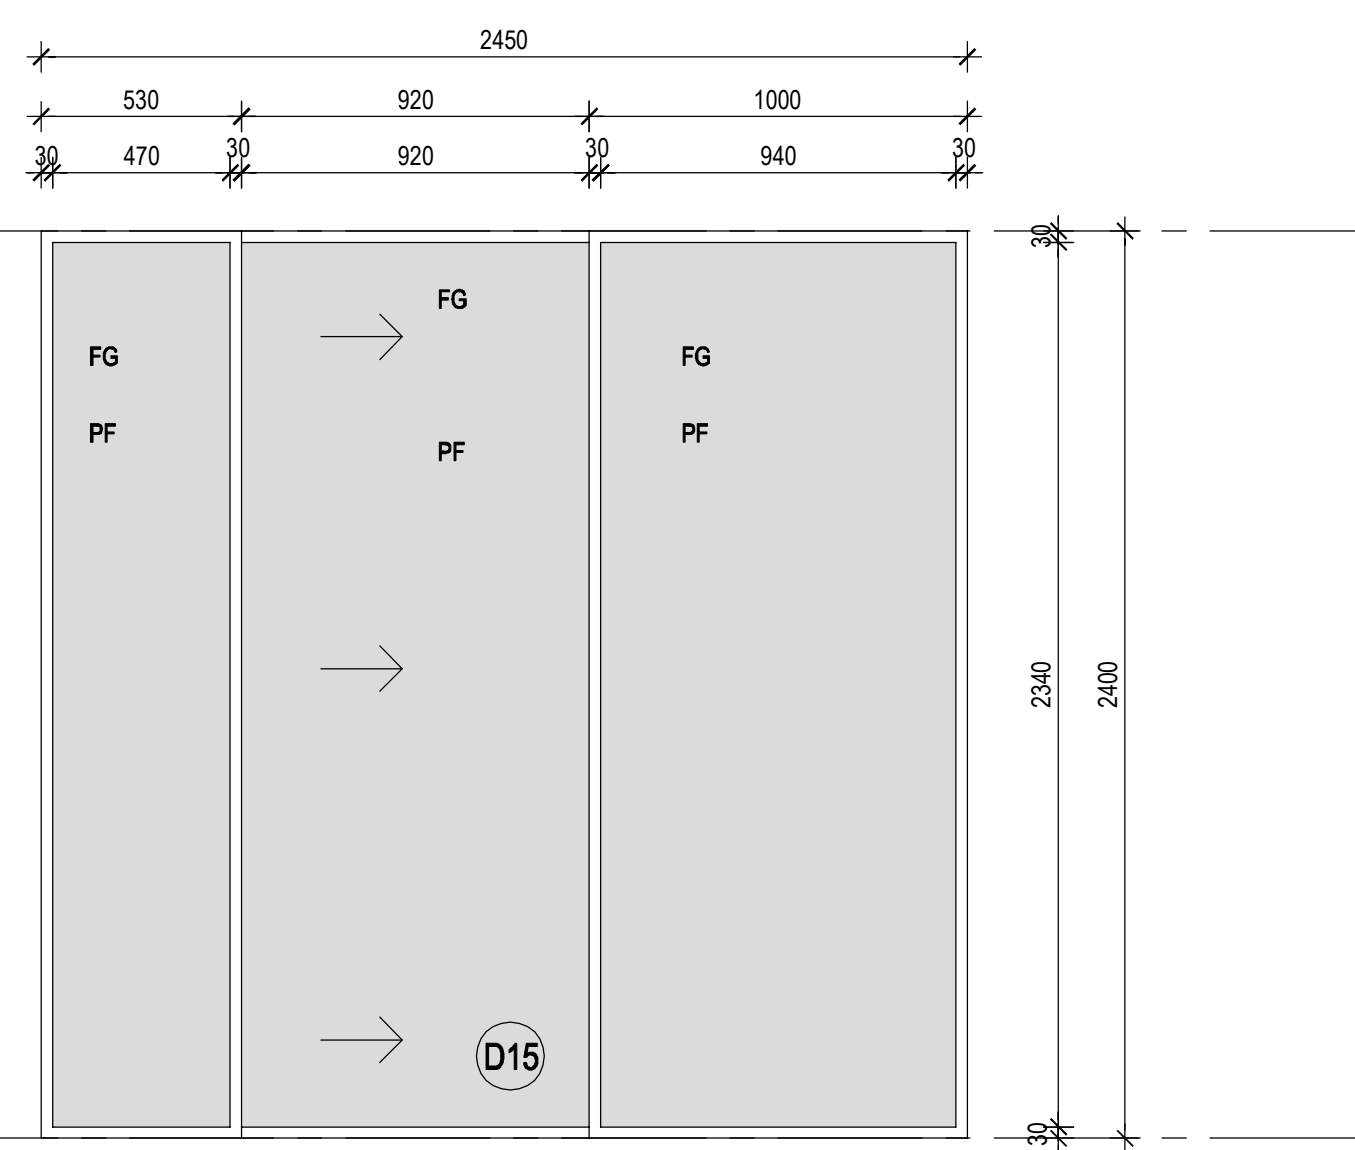

WINDOW - TYPE 11
1.14-1

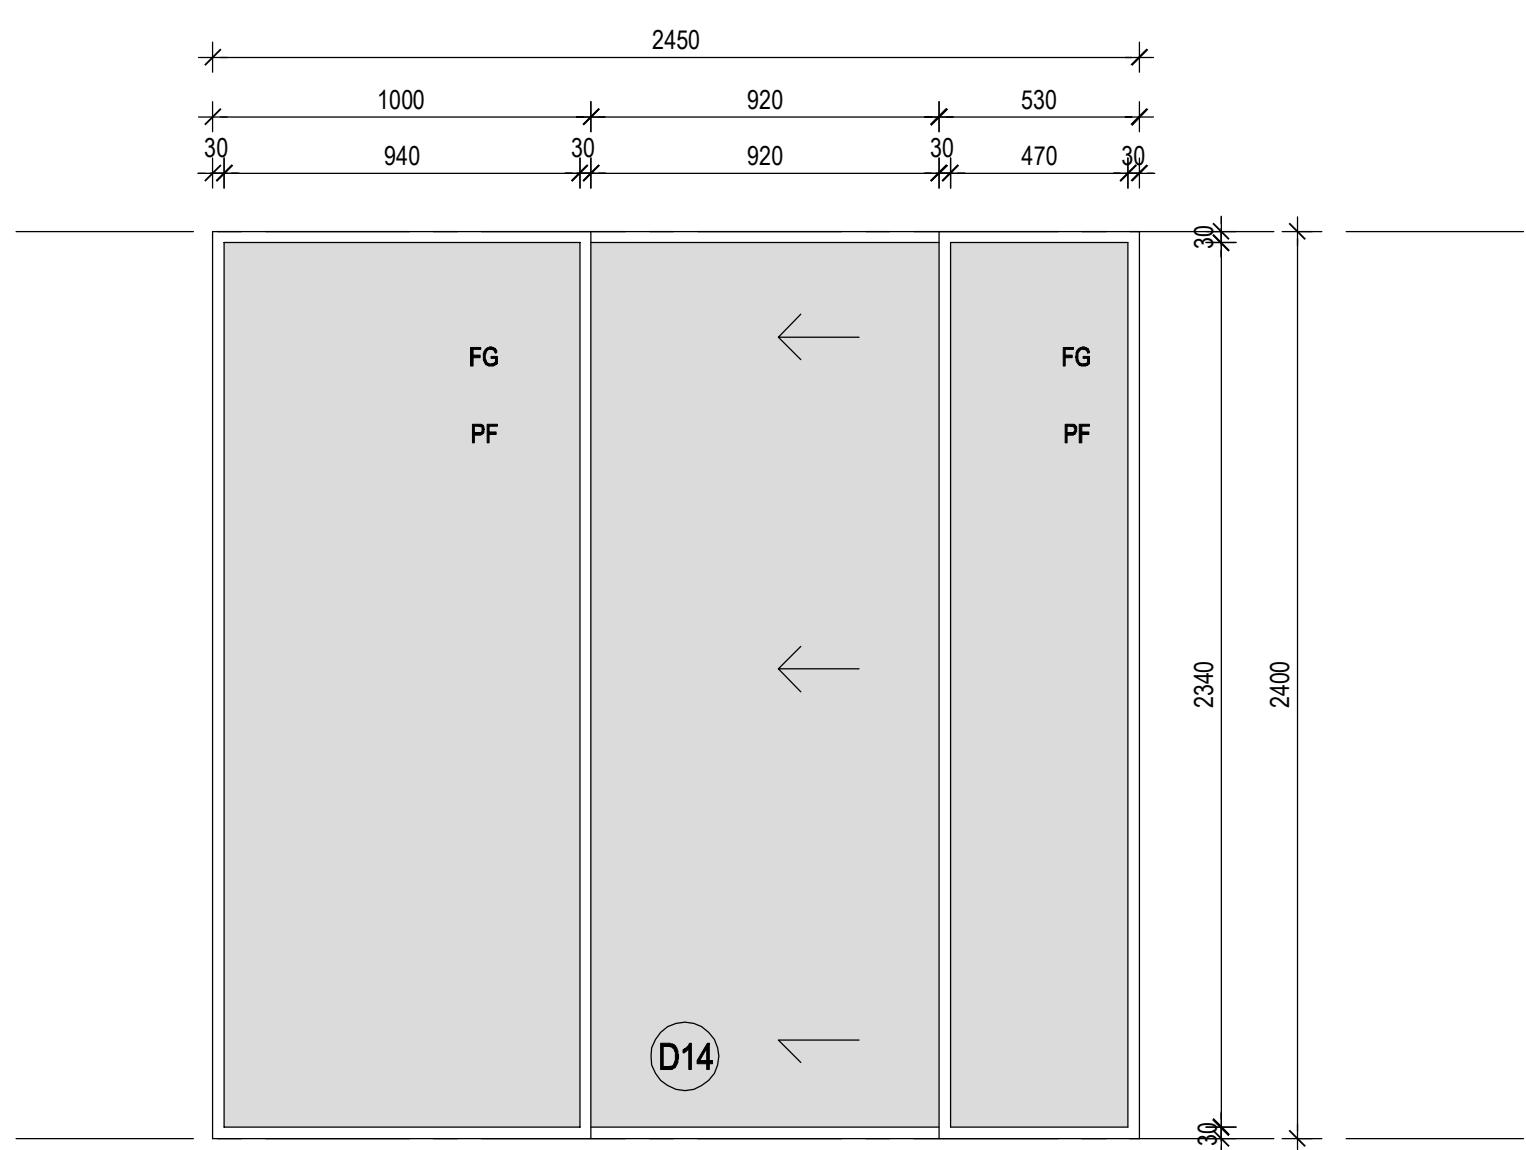


WINDOW - TYPE 12
1.13-1

INTERNAL WINDOWS LEGEND


FEBR	- FORCE ENTRY BULLET RESISTANT GLAZING	PF	- PRIVACY FILM TO GLAZING AS SHOWN. NOTE: FILM TO BE APPLIED INSIDE OF ROOM
FG	- FIXED GLAZING	FP	- FIXED PANEL
FGA	- FIXED GLAZING. ACOUSTIC RATED AS SPECIFIED	MSA	- ACOUSTIC MASTIC SEALANT GAP FILLING
FR	- ALUMINIUM FRAMING	MS	- MASTIC SEALANT GAP FILLING
B	- BORROWED LIGHT (INTERNAL WINDOW)		
ROOM NUMBER - TAG NUMBER = UNIT NUMBER			
eg. IN ROOM G.2.06, WITH TAG UNIT NUMBER = G.2.06-1			

NOTE:

- ALL ELEVATIONS SHOWN ARE VIEWED FORM OUTSIDE OF ROOMS
- WINDOWS CONTRACTOR TO CONFIRM ON SITE DIMENSIONS PRIOR TO SHOP DRAWINGS & FABRICATION.
- REFER WINDOWS SPECIFICATION FOR GLAZING & FRAMING
- TO REFER TO DOOR SCHEDULE TO DOORS

 
A EXECUTION DESIGN		NTH	THA		21/10/11	 CLIENTS PEOPLE PERFORMANCE 11/F Alphaland Southgate Tower 2258 Chino Roces Ave corner EDSA Makati City 1232 Philippines T 63 2 479 5600 F 63 2 479 5601 E mnimail@ghd.com W www.ghd.com	GIÁM ĐỐC GHD VIET NAM		Project Director	CHRIS LLOYD		Chief Design Architect	ANDREW RASZEWSKI		Client	LIÊN HỢP QUỐC - UNITED NATIONS DEVELOPMENT PROGRAM - UNDP DỰ ÁN TÒA NHÀ CHUNG LIÊN HỢP QUỐC (2E VẠN PHÚC - 304 KIM MÃ) Chi tiết vách kính - 02 GLAZED PARTITIONS -02	
B ED FINAL ISSUE		AF	PM		05/12/11		 TOBY GARAFILLIS	Project Architect	BRENDAN SHEEDY		Reviewer	TRAN HAI ANH		Project			
								Drawn	NGUYEN THU HUONG					Title			
								Date	05/11/11					Original Size			
No	Revision	Note: * indicates signatures on original issue of drawing or last revision of drawing						Drawn	Checked	Approved	Date	Scale 1:20			This Drawing must not be used for Construction unless signed as Approved		A1

HỒ SƠ THIẾT KẾ BẢN VẼ THI CÔNG - EXECUTION DESIGN

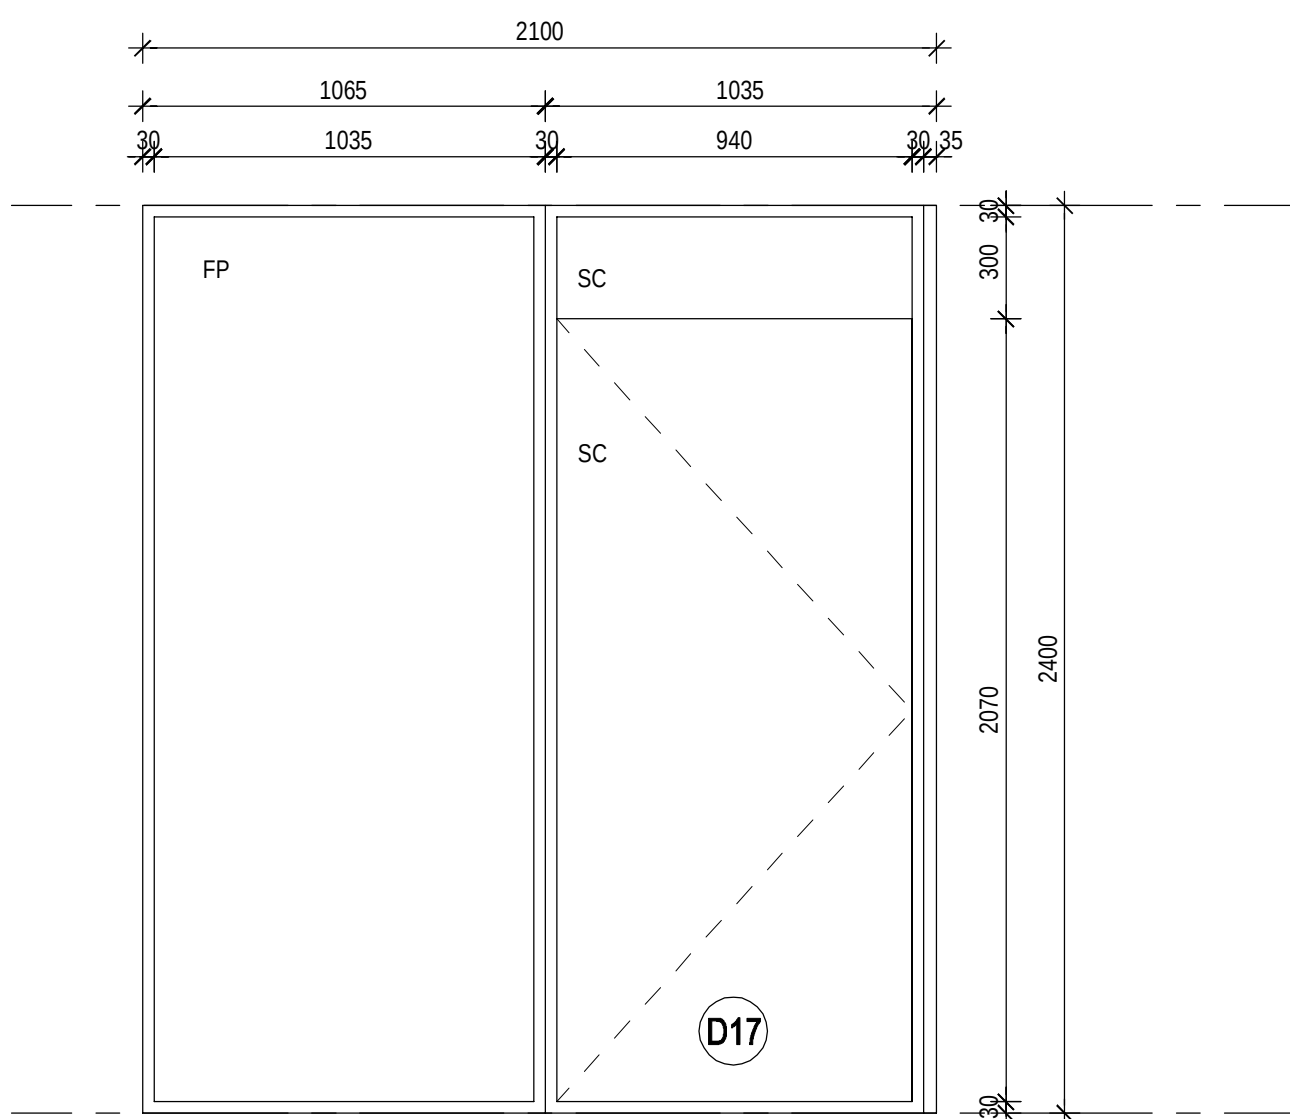


WINDOW - TYPE 13

2.10-1, 3.10-1, 4.10-1, 5.10-1
WINDOW TYPE 13 MIRROR:
1.10-1, 1.10-2
2.10-2, 3.10-2, 4.10-2, 5.10-2

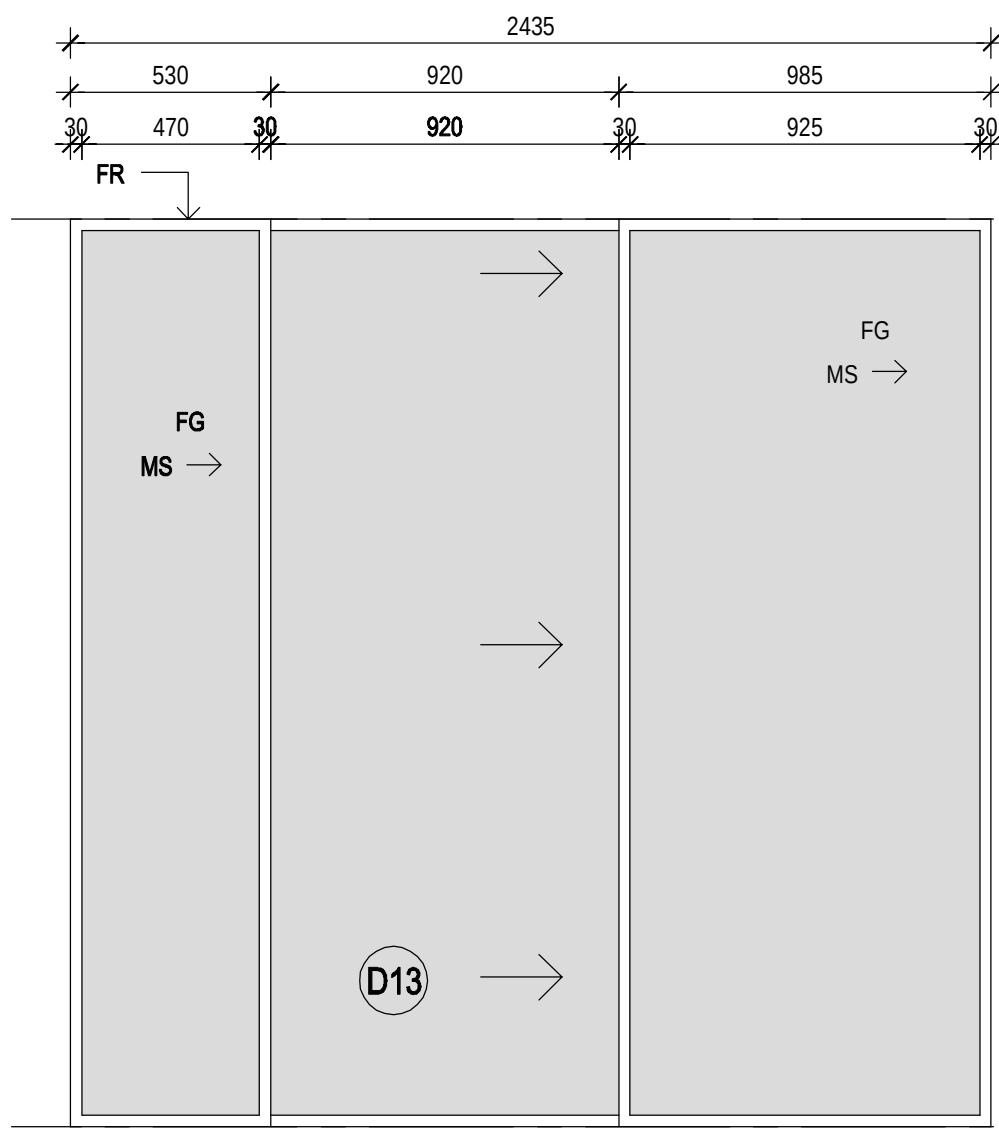


WINDOW - TYPE 14

1.12-1, 2.12-1, 3.12-1, 4.12-1
5.12.1 (WINDOW LENGTH - 2473)

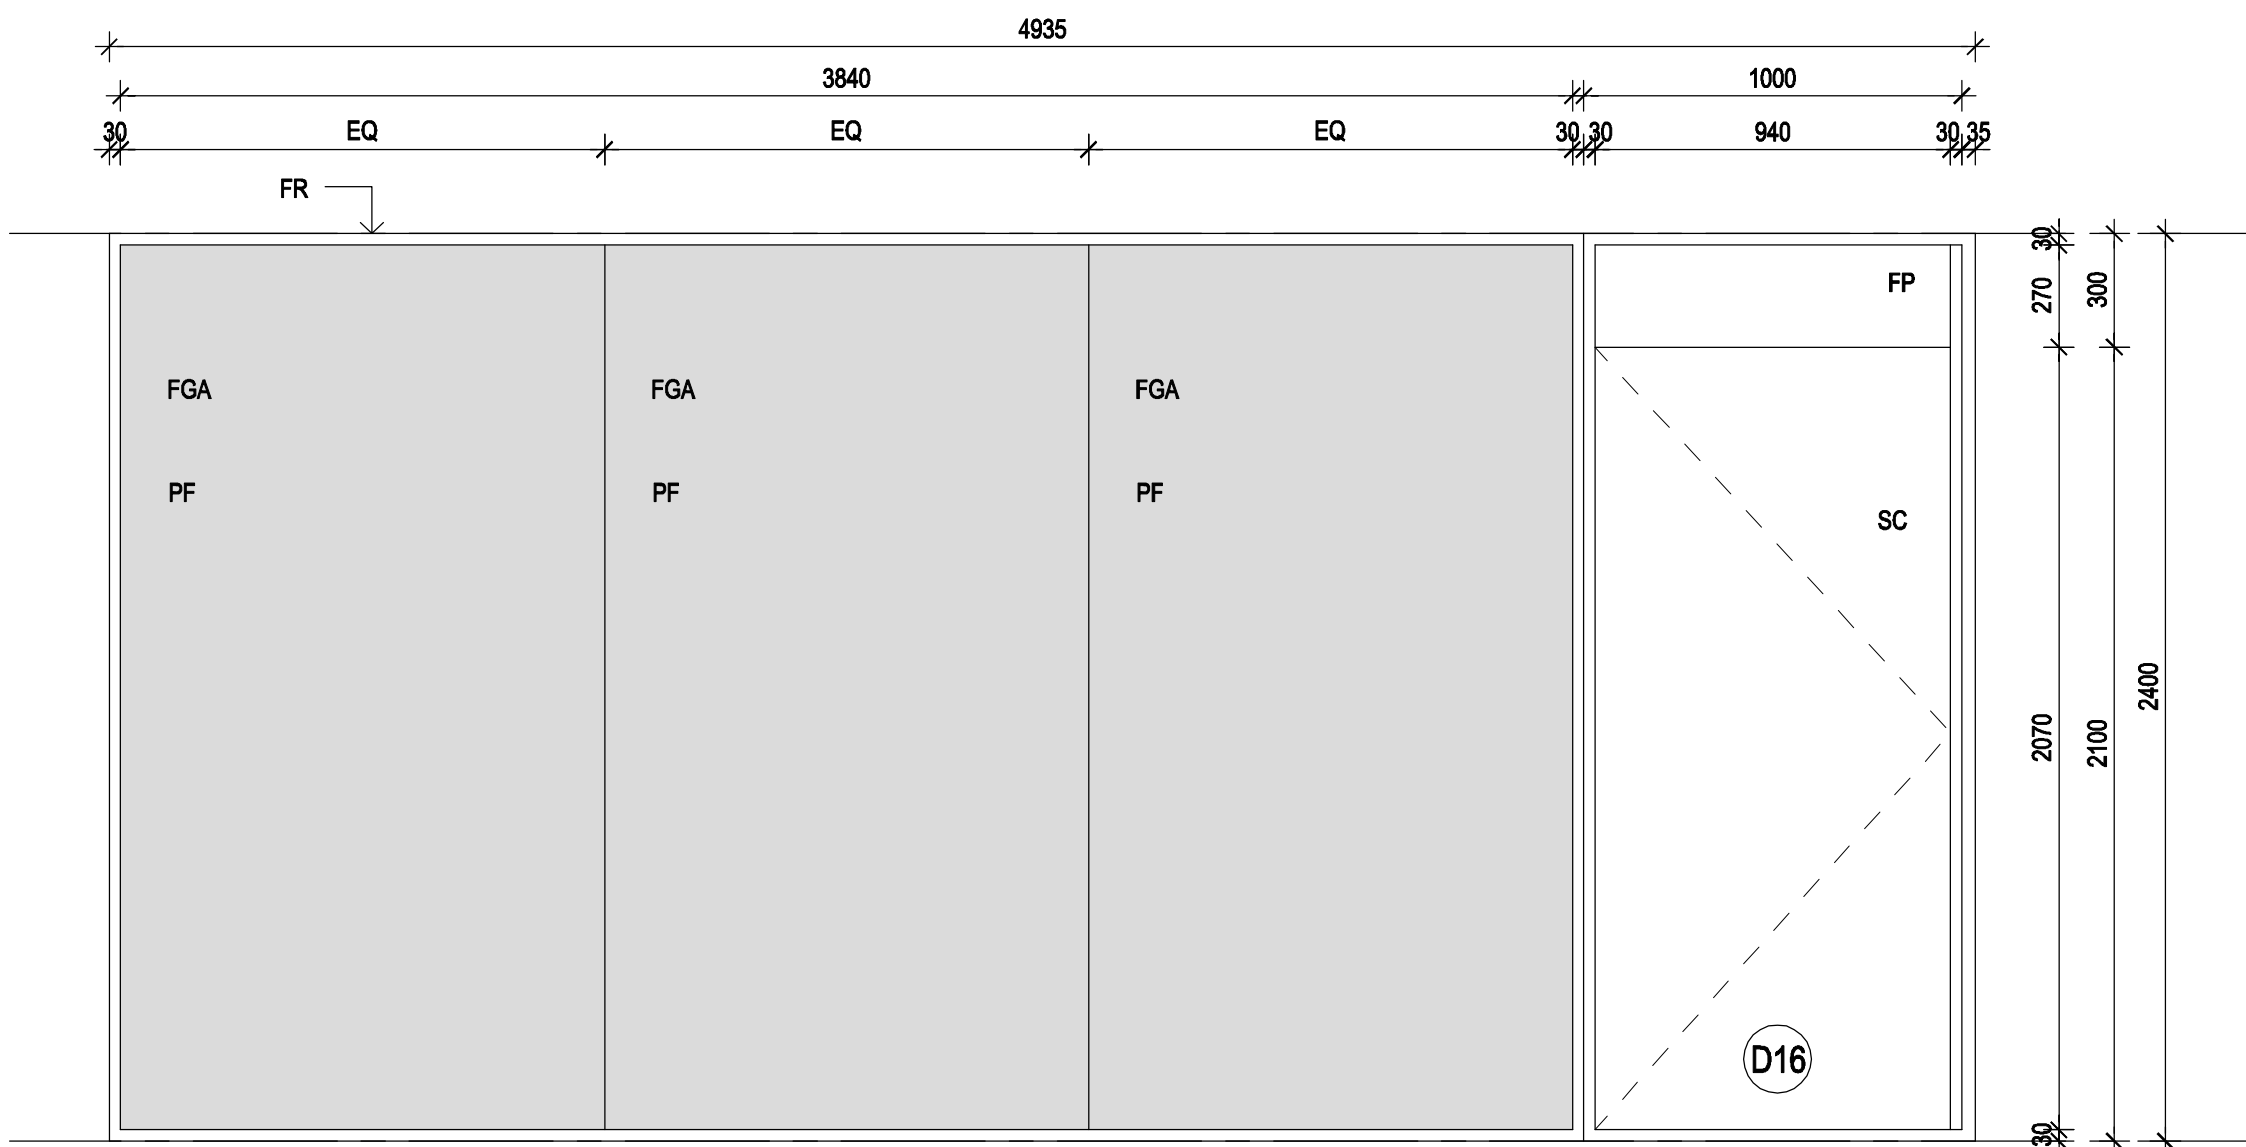


WINDOW - TYPE 15

2.15-1, 4.15-1, 5.15-1

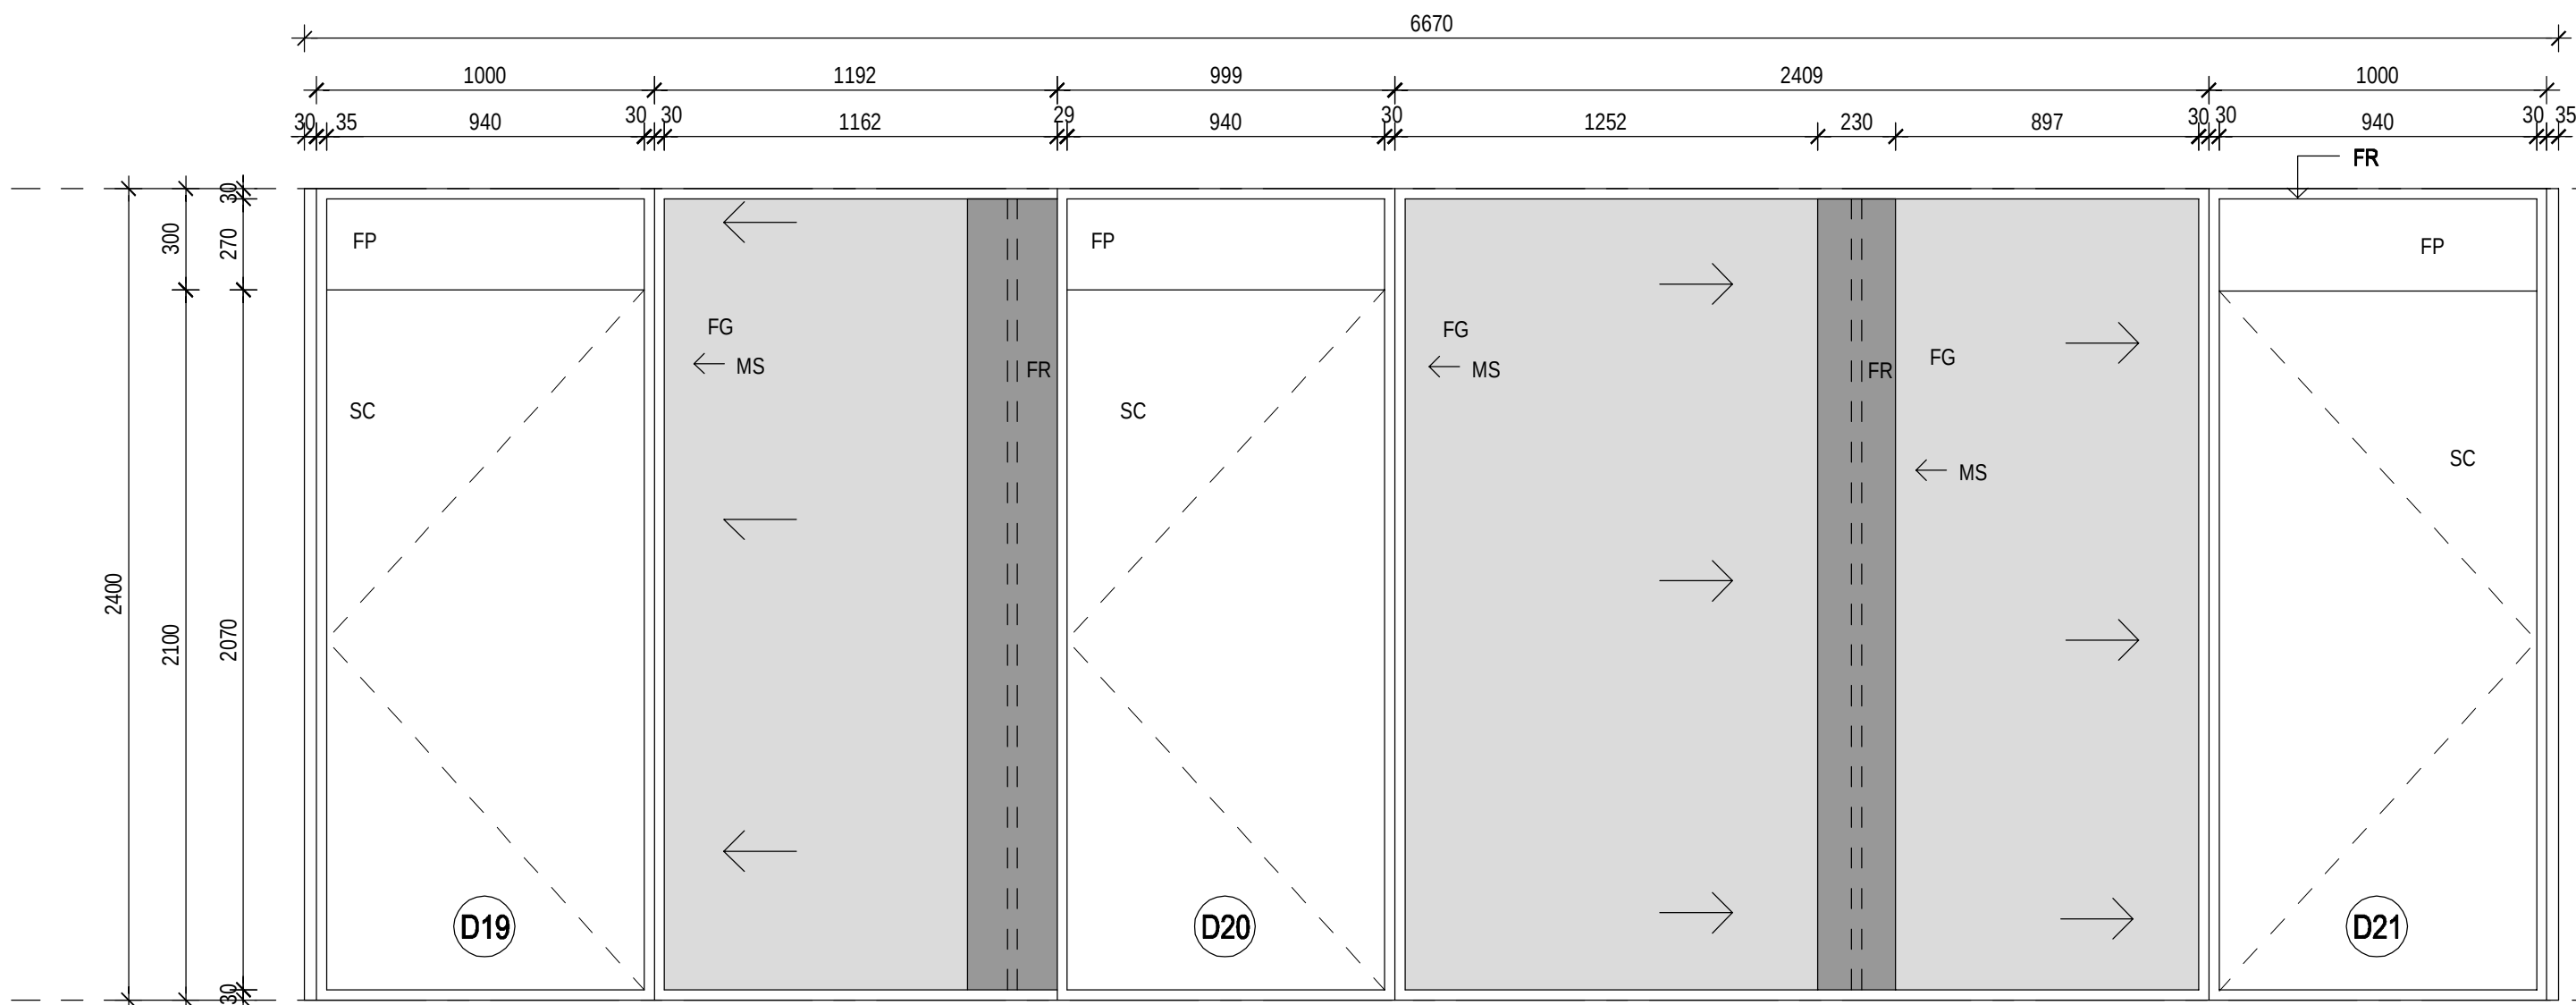

WINDOW - TYPE 16

2.16-1, 2.17-1, 2.18-1
3.16-1, 3.17-1, 3.18-1
4.16-1, 4.17-1, 4.18-1
5.16-1, 5.17-1, 5.18-1

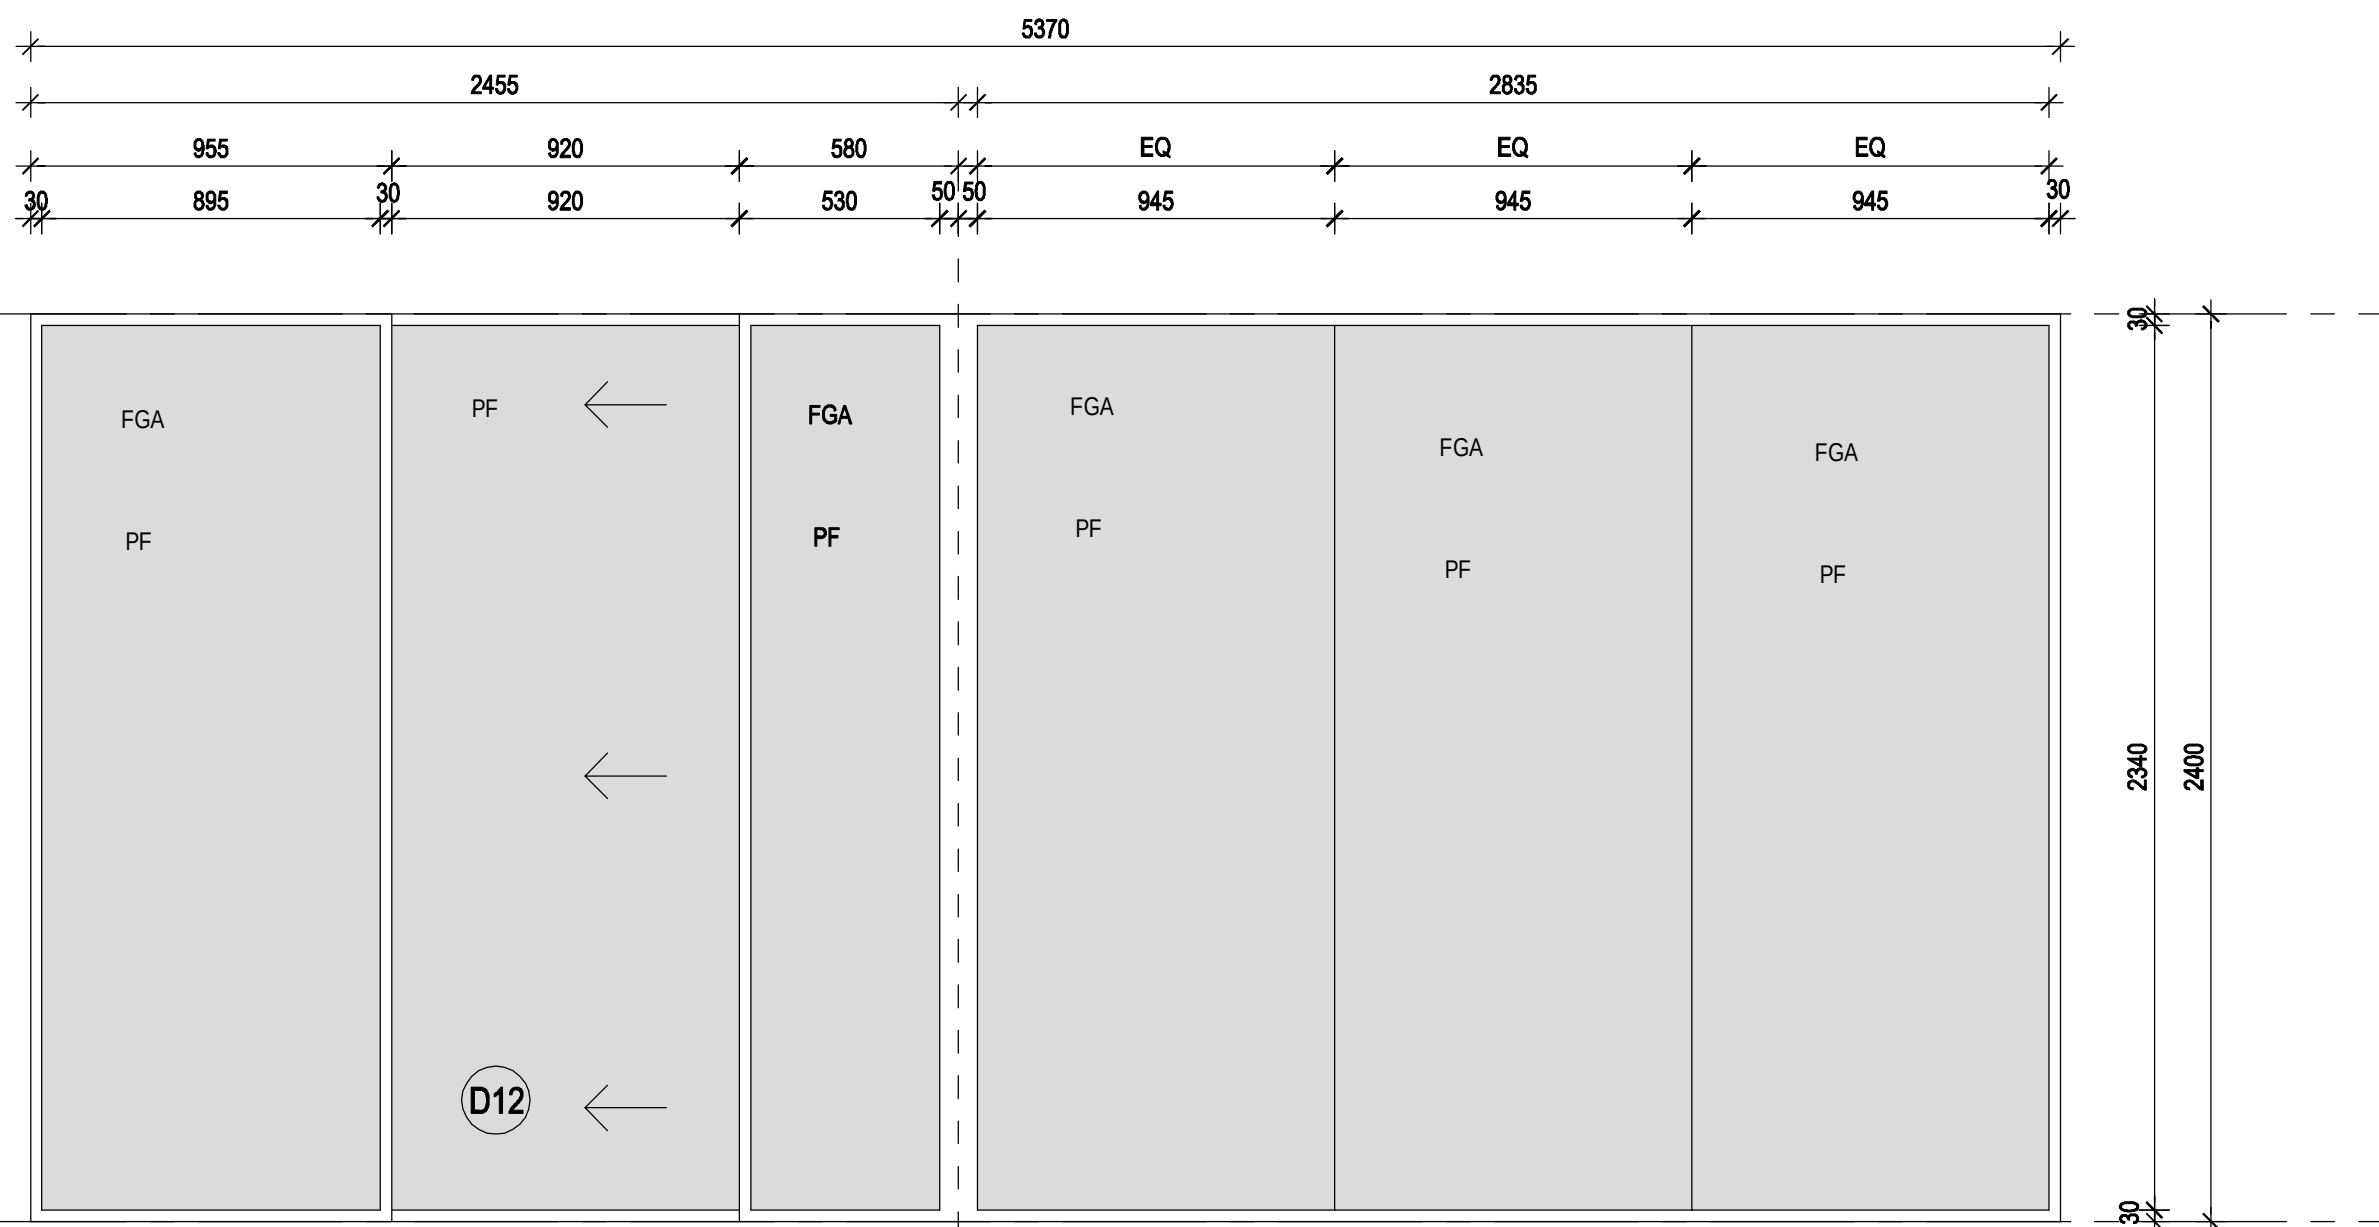

WINDOW - TYPE 17

2.11-1, 3.11-1

INTERNAL WINDOWS LEGEND

- FG - FIXED GLAZING
FGA - FIXED GLAZING. ACOUSTIC RATED AS SPECIFIED
FR - ALUMINIUM FRAMING
B - BORROWED LIGHT (INTERNAL WINDOW)
- PF - PRIVACY FILM TO GLAZING AS SHOWN.
NOTE: FILM TO BE APPLIED INSIDE OF ROOM
FP - FIXED PANEL
MSA - ACOUSTIC MASTIC SEALANT GAP FILLING
MS - MASTIC SEALANT GAP FILLING

NOTE:
- ALL ELEVATIONS SHOWN ARE VIEWED FORM OUTSIDE OF ROOMS
- WINDOWS CONTRACTOR TO CONFIRM ON SITE DIMENSIONS PRIOR TO SHOP DRAWINGS & FABRICATION.
- REFER WINDOWS SPECIFICATION FOR GLAZING & FRAMING
- TO REFER TO DOOR SCHEDULE TO DOORS

ROOM NUMBER - TAG NUMBER = UNIT NUMBER

eg. IN ROOM G.2.06, WITH TAG UNIT NUMBER = G.2.06-1

A	EXECUTION DESIGN	NTH	THA		21/10/11		
B	ED FINAL ISSUE	AF	PM		05/12/11		
C	ISSUED FOR TENDER	AF	OP		16/12/11		
D	INTERNAL WINDOWS LEGEND & SPECIFICATIONS	AF	OP		22/06/12		
No	Revision	Note: * indicates signatures on original issue of drawing or last revision of drawing		Drawn	Checked	Approved	Date



CLIENTS | PEOPLE | PERFORMANCE

11/F Alphaland Southgate Tower 2258 Chino Roces Ave corner EDSA
Makati City 1232 Philippines
T 63 2 479 5600 F 63 2 479 5601
E mnlmail@ghd.com W www.ghd.com

GIÁM ĐỐC GHD VIỆT NAM

TOBY GARAFILLIS

Project Director	CHRIS LLOYD	Chief Design Architect	ANDREW RASZEWSKI
Project Architect	BRENDAN SHEEDY	Reviewer	TRAN HAI ANH
Drawn	NGUYEN THU HUONG		
Date	05/11/11		
Scale	1:20		


This Drawing must not be used for Construction unless signed as Approved

HỒ SƠ THIẾT KẾ BẢN VẼ THI CÔNG - EXECUTION DESIGN

LIÊN HỢP QUỐC - UNITED NATIONS DEVELOPMENT PROGRAM - UNDP
DỰ ÁN TÒA NHÀ CHUNG LIÊN HỢP QUỐC (2E VẠN PHÚC - 304 KIM MÃ)
Chi tiết vách kính - 03
GLAZED PARTITIONS -03

Original Size A1 Drawing No: 63-11049-A723

Rev: D

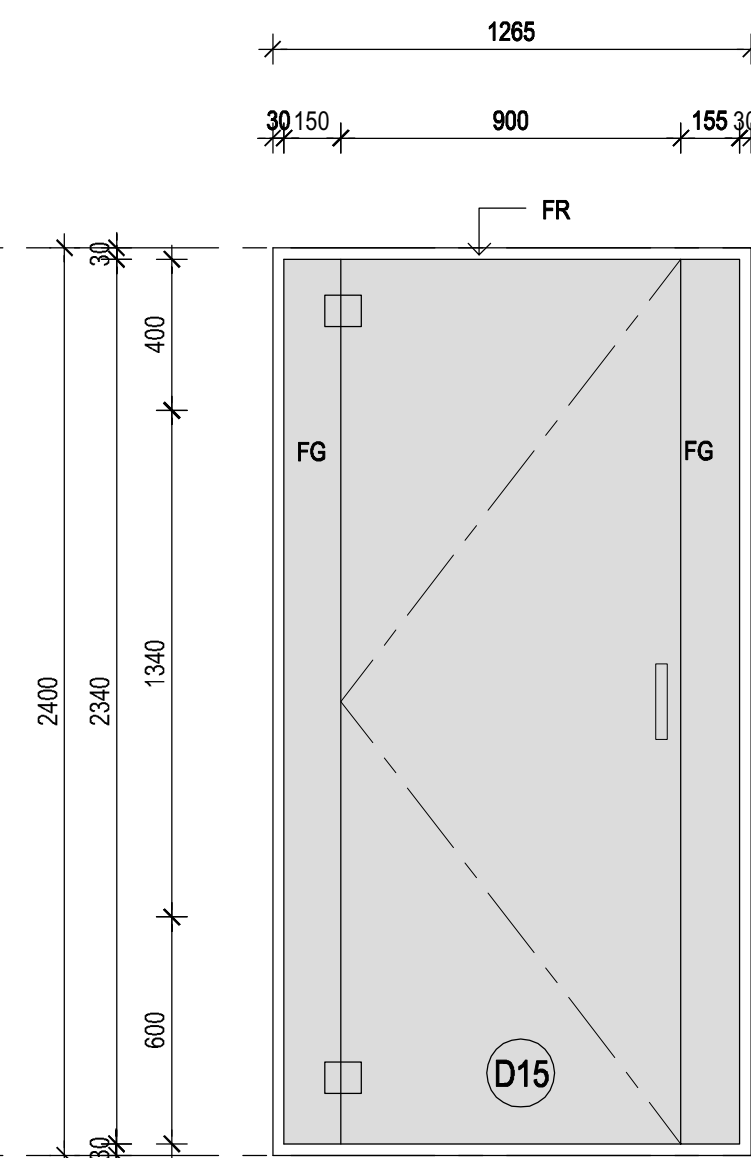


2.13-1, 3.13-1, 4.13-1,

2.14-1, 3.14-1, 4.14-1


WINDOW TYPE 18 MIRROR




3.19-1, 3.20-1, 3.21-1, 4.19-1, 4.20-1, 4.21-1 5.19-1, 5.20-1, 5.21-1

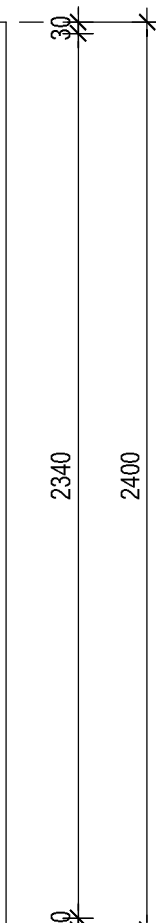

2.17-2, 2.18-2, 2.19-2
3.17-2, 3.18-2, 3.19-2, 3.21-2
4.17-2, 4.18-2, 4.20-2, 4.21-2
5.16-2, 5.17-2, 5.19-2, 5.20-2

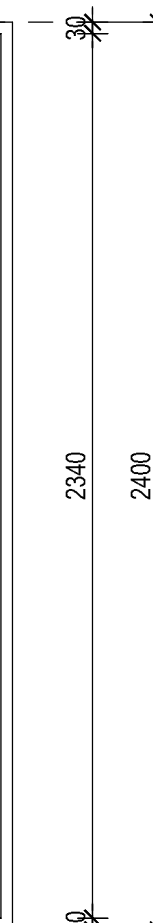

3.29-1

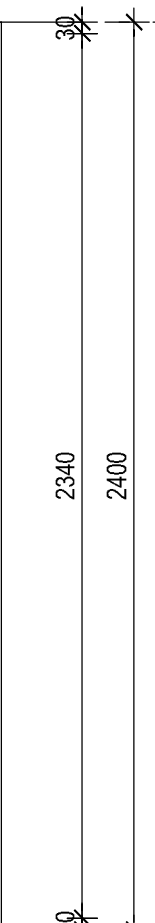

3.30-1

NOTE:

- ALL ELEVATIONS SHOWN ARE VIEWED FROM OUTSIDE OF ROOMS
- WINDOWS CONTRACTOR TO CONFIRM ON SITE DIMENSIONS PRIOR TO SHOP DRAWINGS & FABRICATION.
- REFER WINDOWS SPECIFICATION FOR GLAZING & FRAMING
- TO REFER TO DOOR SCHEDULE TO DOORS

eg. IN ROOM G.2.06, WITH TAG , UNIT NUMBER = G.2.06-1

A		EXECUTION DESIGN		NTH	THA		21/10/11	 CLIENTS PEOPLE PERFORMANCE  TOBY GARAFILLIS 11/F Alphaland Southgate Tower 2258 Chino Roces Ave corner EDSA Makati City 1232 Philippines T 63 2 479 5600 F 63 2 479 5601 E mnlmail@ghd.com W www.ghd.com	GIẢM ĐỐC GHD VIỆT NAM			Project Director	CHRIS LLOYD		Chief Design Architect	ANDREW RASZEWSKI		Client	LIÊN HỢP QUỐC - UNITED NATIONS DEVELOPMENT PROGRAM - UNDP	
B		ED FINAL ISSUE		AF	PM		05/12/11		Project Architect	BRENDAN SHEEDY		Reviewer	TRAN HAI ANH		Project	DỰ ÁN TÒA NHÀ CHUNG LIÊN HỢP QUỐC (2E VẠN PHÚC - 304 KIM MÃ)				
C		ISSUED FOR TENDER		AF	OP		16/12/11		Drawn	NGUYEN THU HUONG			Title	Chi tiết vách kính - 04						
									Date	05/11/11			Original Size	GLAZED PARTITIONS - 04						
No		Revision		Note: * indicates signatures on original issue of drawing or last revision of drawing			Drawn		Checked	Approved	Date	Scale	1:20		This Drawing must not be used for Construction unless signed as Approved					
													A1	Drawing No: 63-11049-A724		Rev: C				

Plot Date: 16 December 2011 - 2:26 PM Cad File No: G:\63\11049\CADD\Drawings\63-11058 A722.dwg






HỒ SƠ THIẾT KẾ BẢN VẼ THI CÔNG - EXECUTION DESIGN

LIÊN HỢP QUỐC - UNITED NATIONS DEVELOPMENT PROGRAM - UNDP
DỰ ÁN TÒA NHÀ CHUNG LIÊN HỢP QUỐC (2E VAN PHÚC - 304 KIM MÃ)

Chi tiết vách kính - 04
GLAZED PARTITIONS - 04

Original Size
A1 Drawing No: **63-11049-A724**

Rev: C

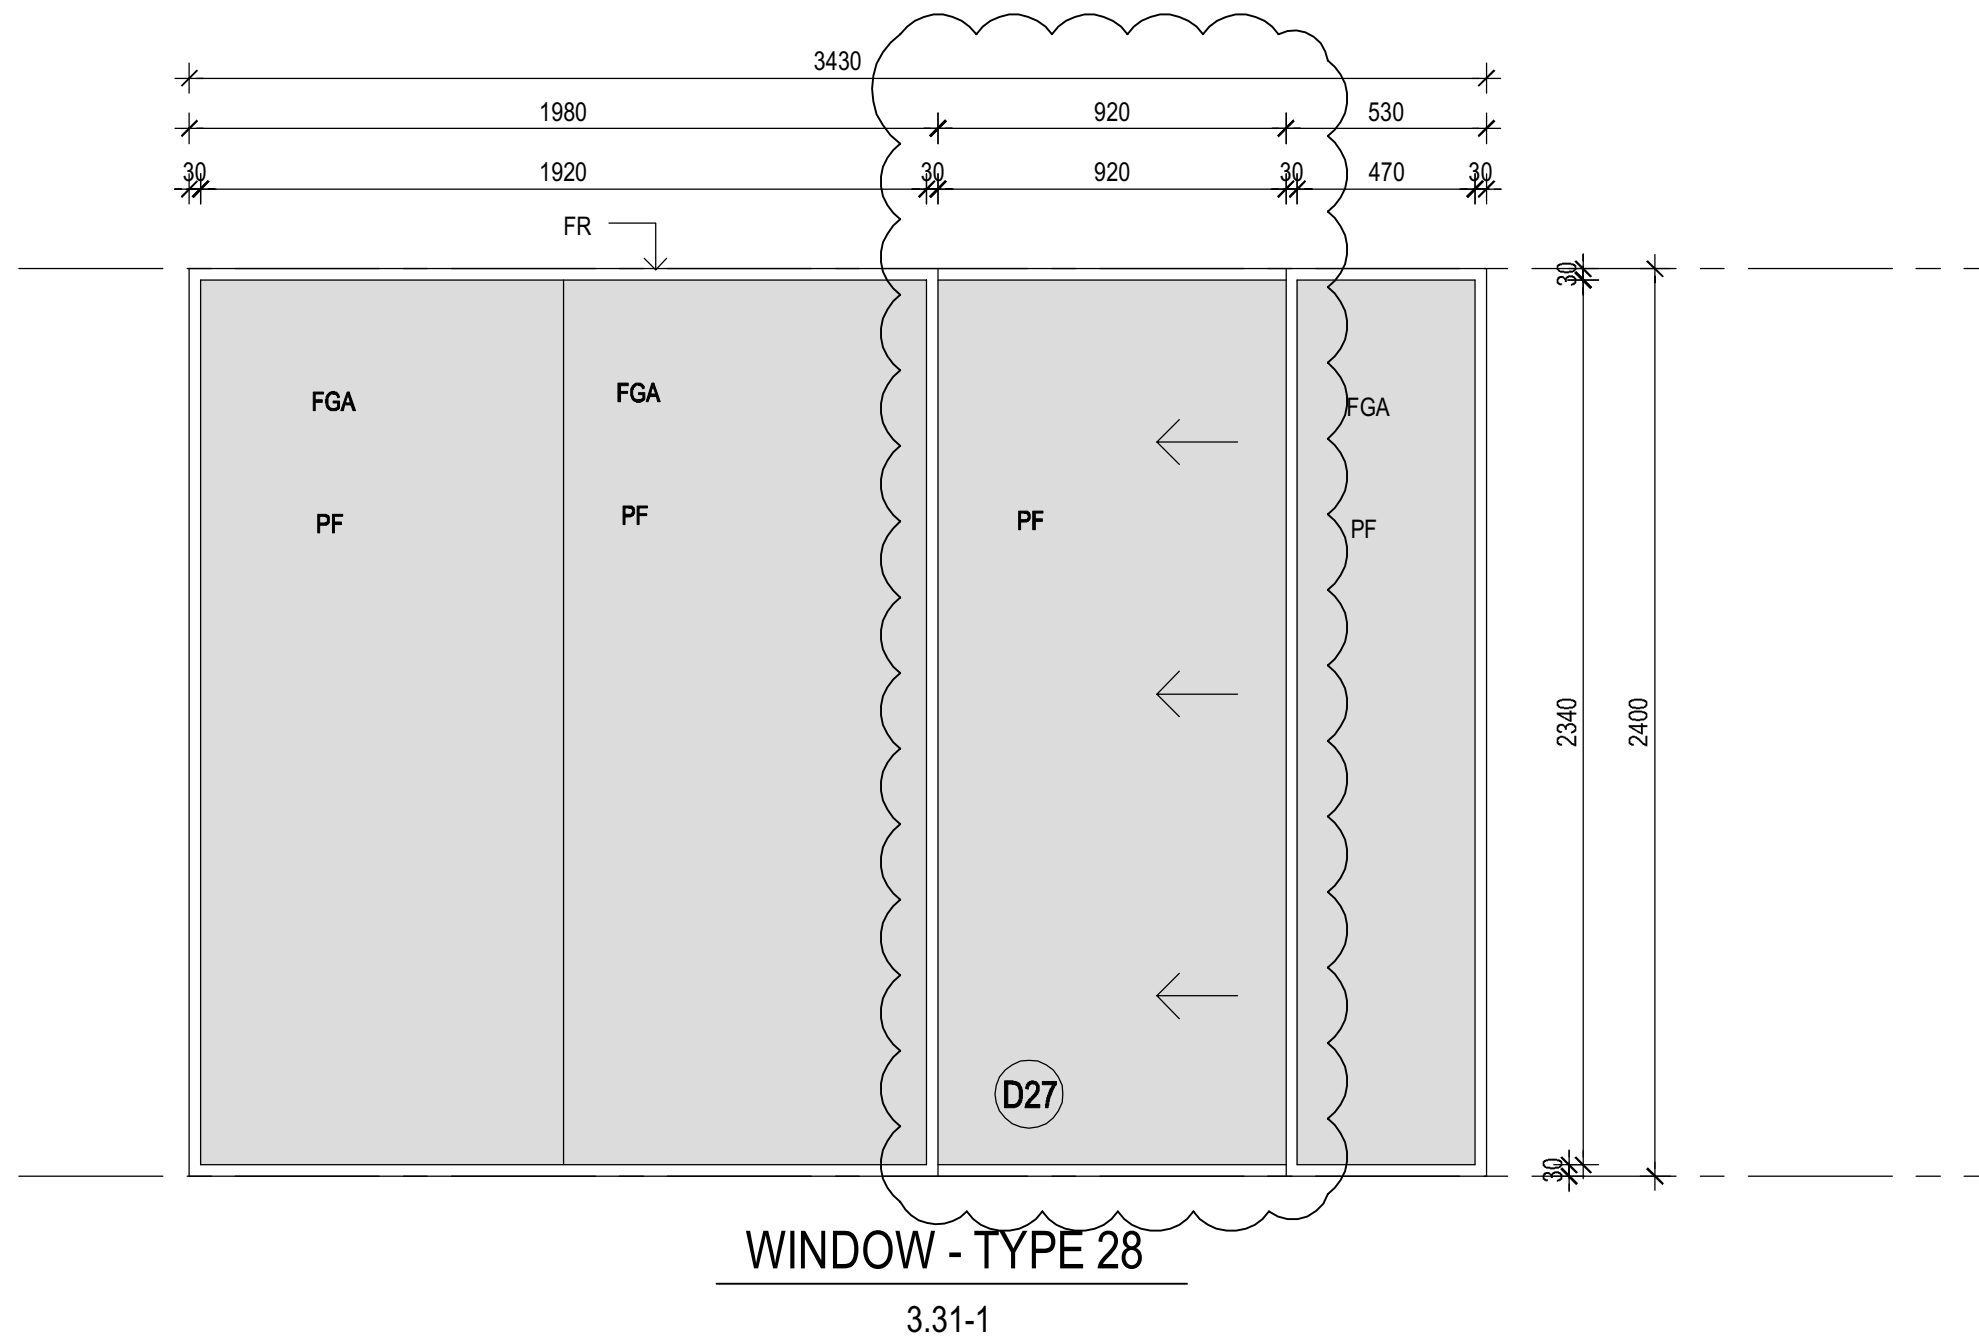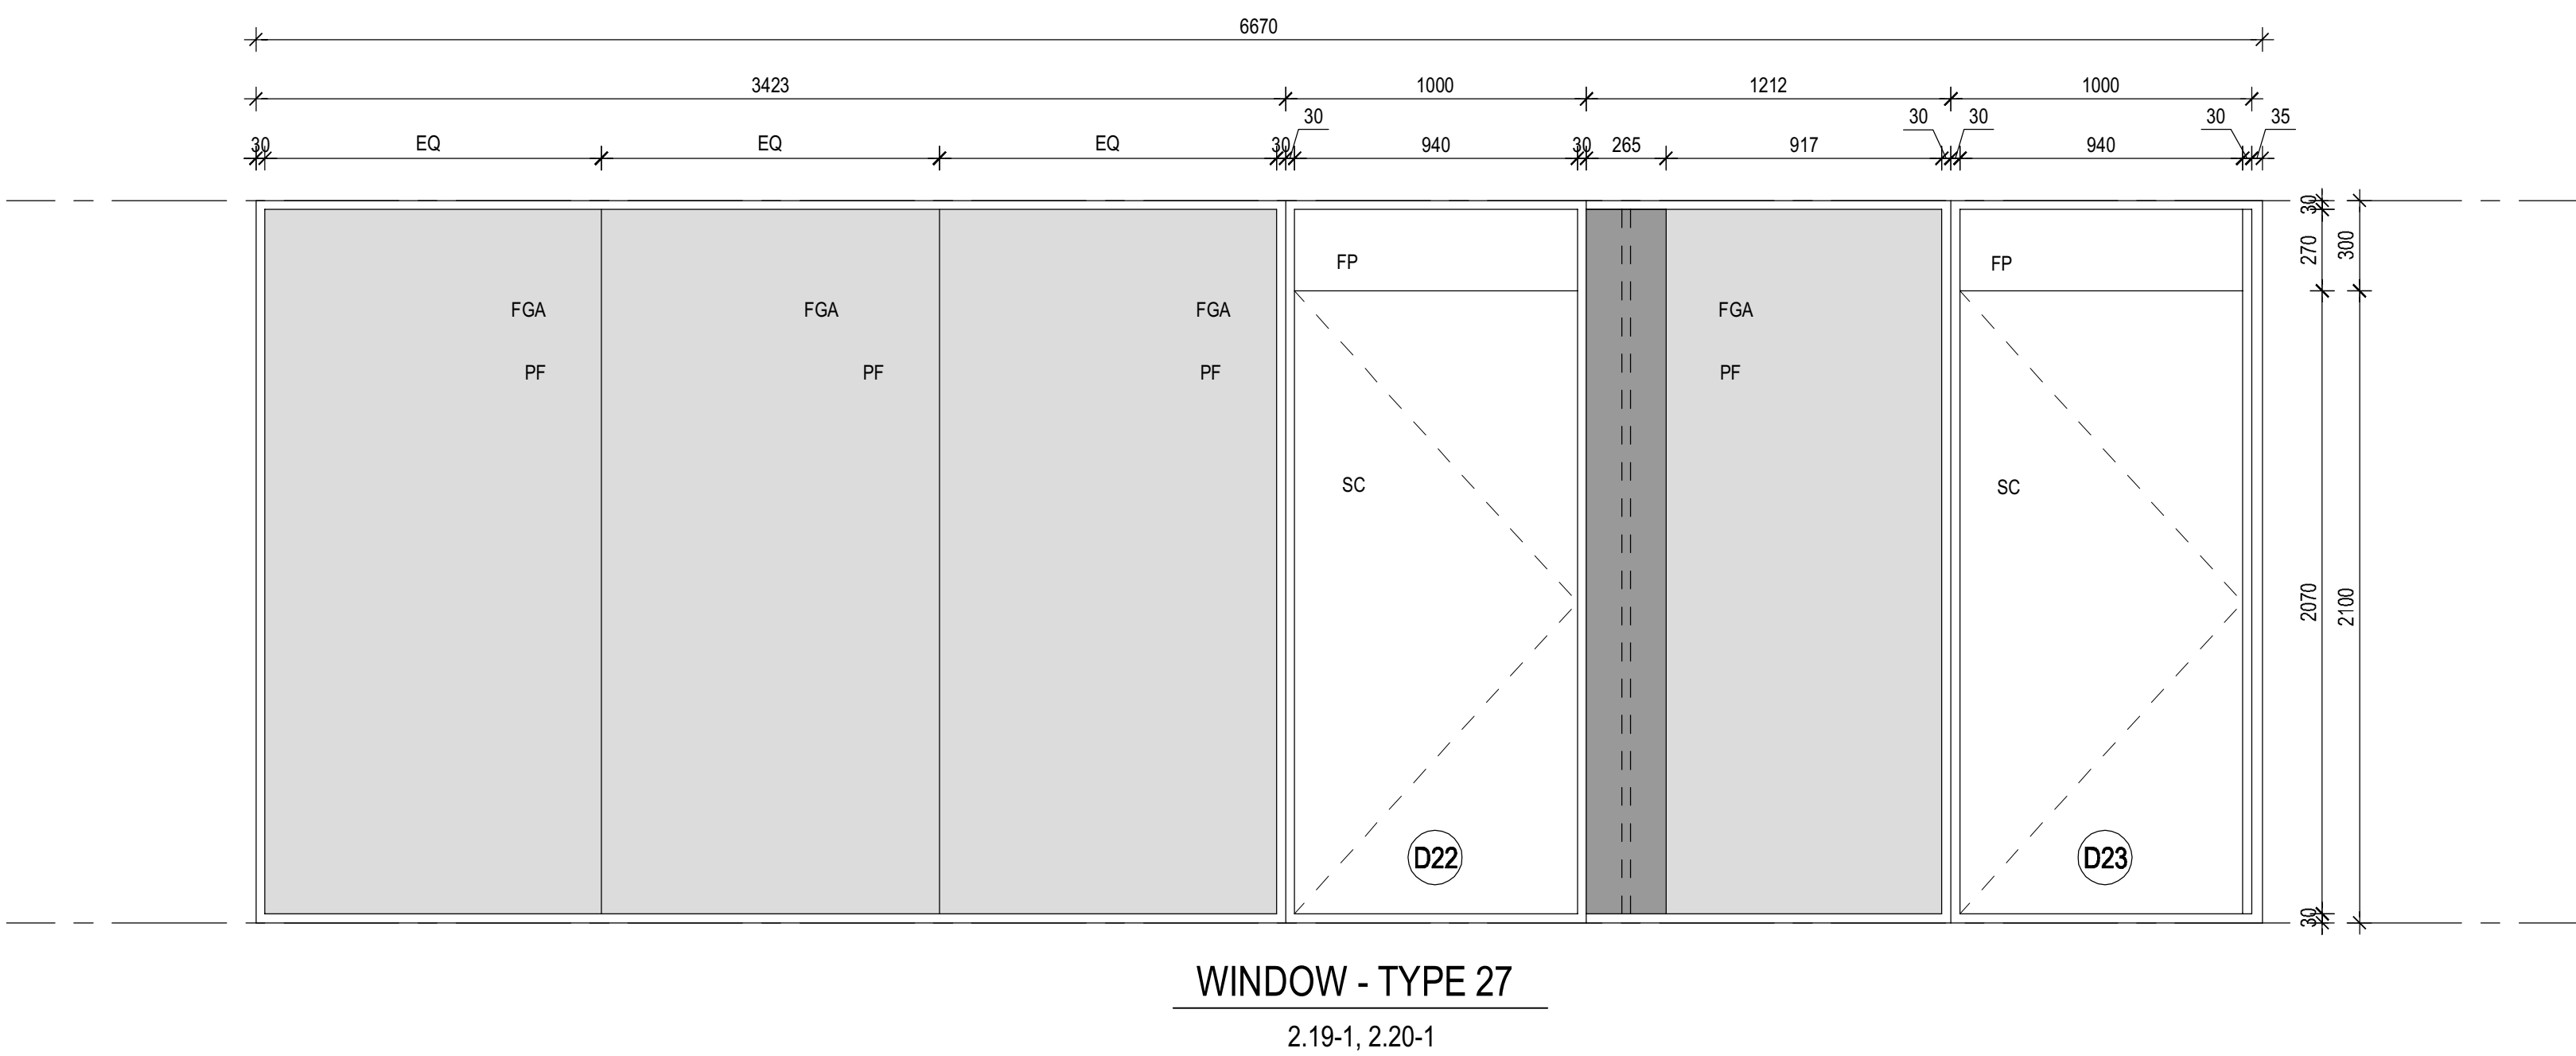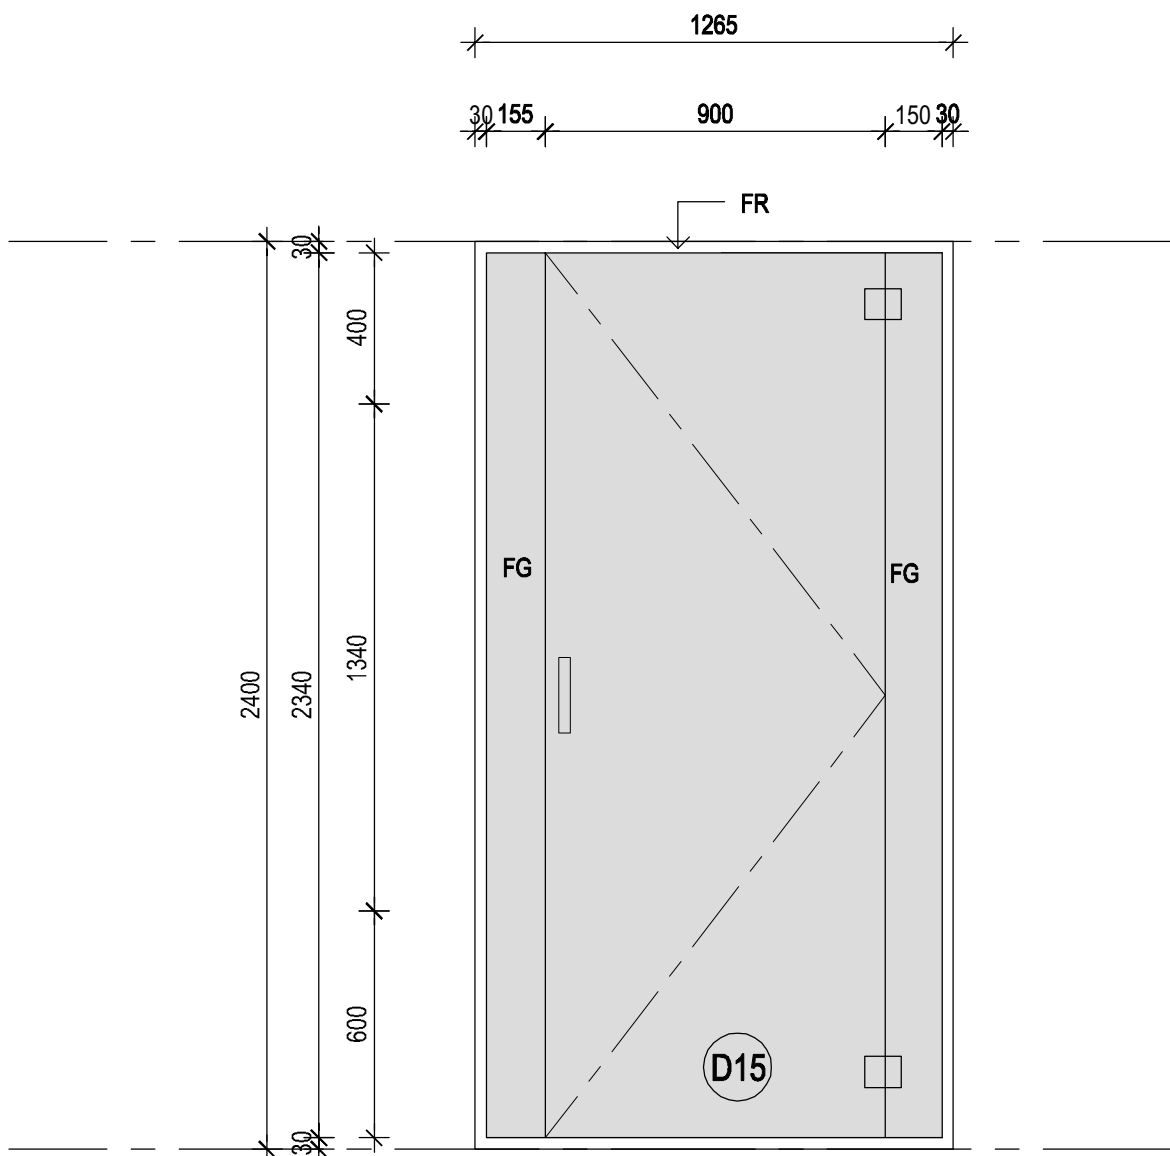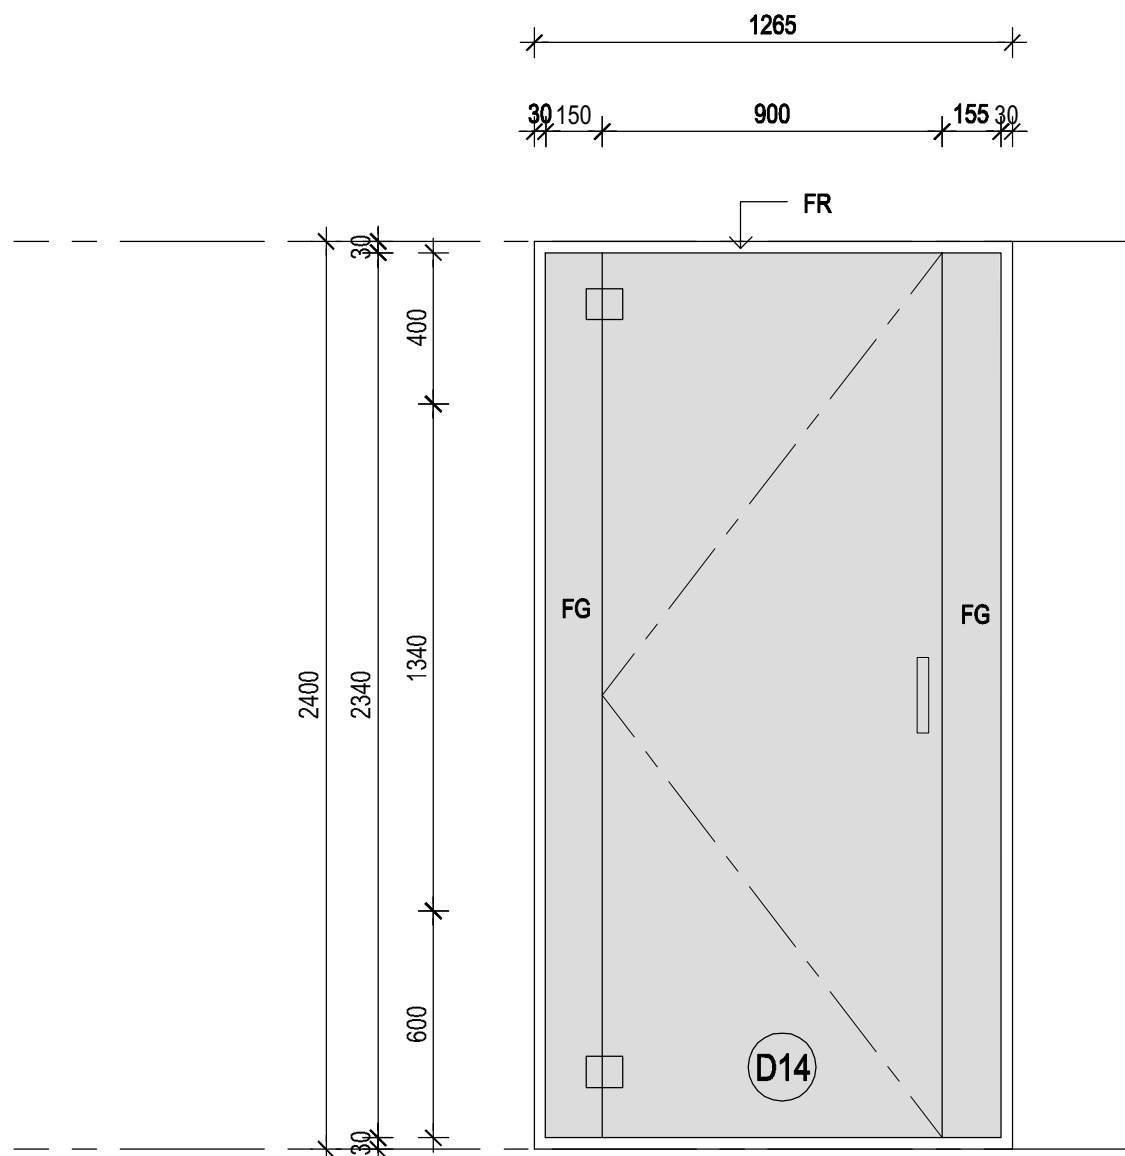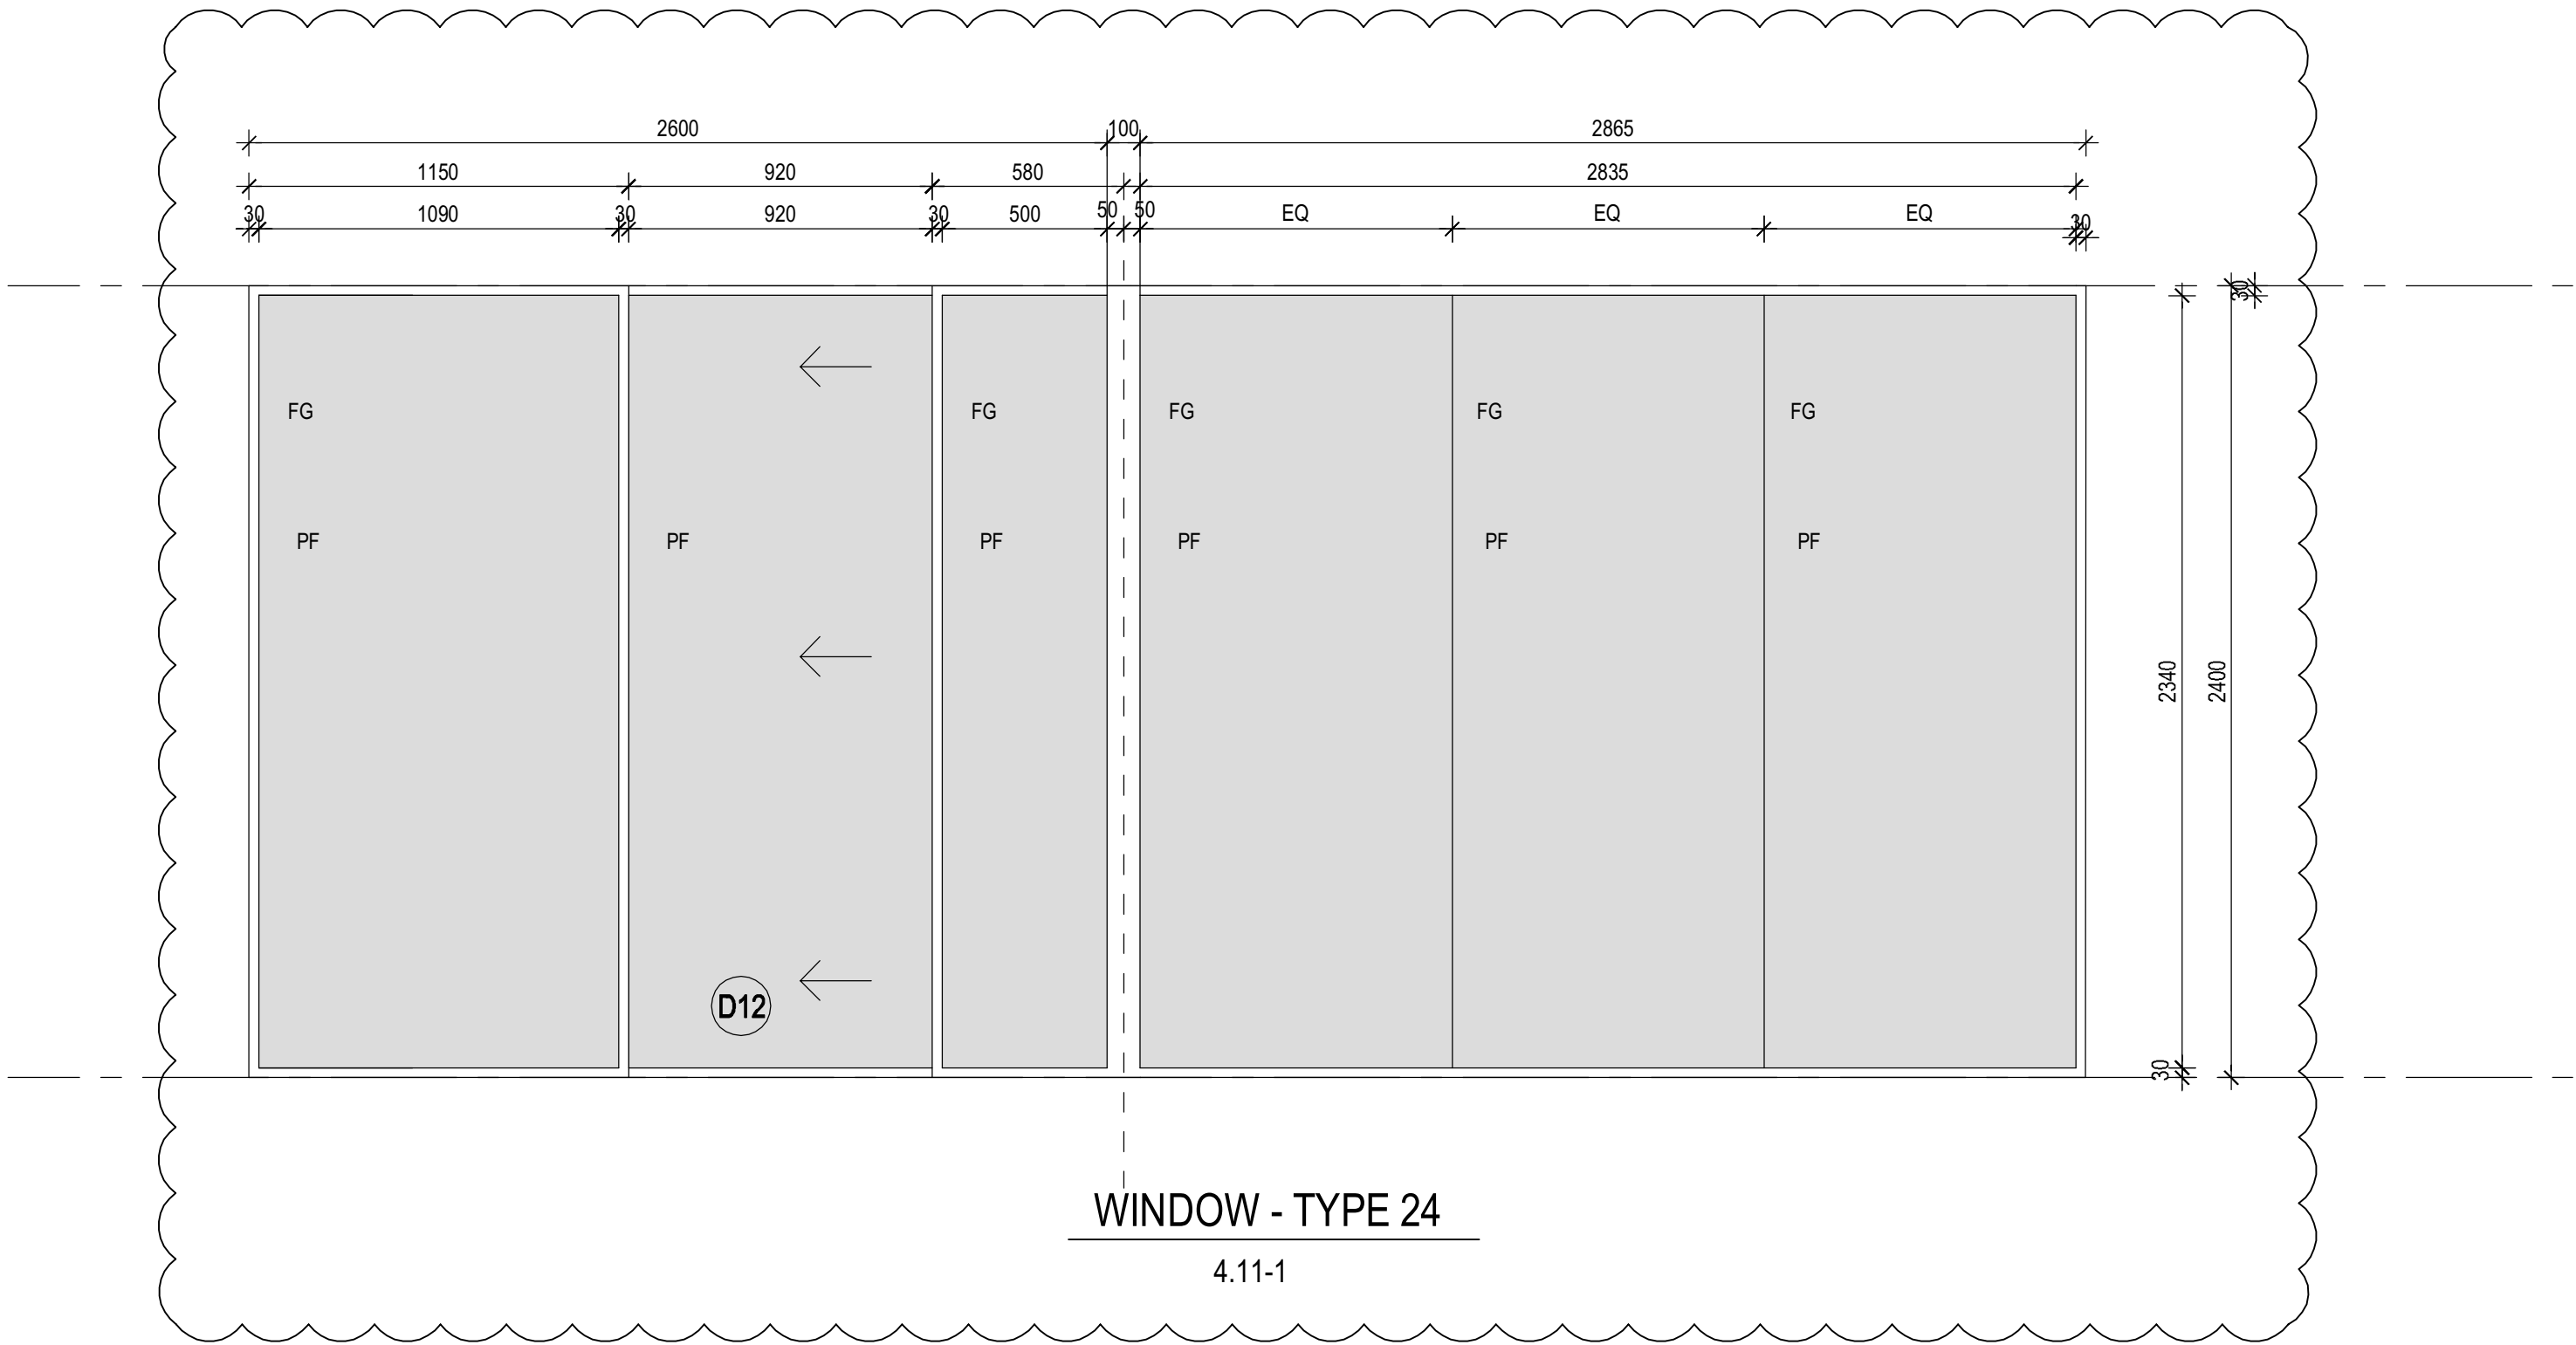

INTERNAL WINDOWS LEGEND

- FEBR** - FORCE ENTRY BULLET RESISTANT GLAZING
- FG** - FIXED GLAZING
- FGA** - FIXED GLAZING. ACOUSTIC RATED AS SPECIFIED
- FR** - ALUMINIUM FRAMING
- B** - BORROWED LIGHT (INTERNAL WINDOW)
- PF** - PRIVACY FILM TO GLAZING AS SHOWN.
NOTE: FILM TO BE APPLIED INSIDE OF ROOM
- FP** - FIXED PANEL
- MSA** - ACOUSTIC MASTIC SEALANT GAP FILLING
- MS** - MASTIC SEALANT GAP FILLING

NOTE:

- ALL ELEVATIONS SHOWN ARE VIEWED FORM OUTSIDE OF ROOMS



- WINDOWS CONTRACTOR TO CONFIRM ON SITE DIMENSIONS PRIOR TO SHOP DRAWINGS & FABRICATION.

- REFER WINDOWS SPECIFICATION FOR GLAZING & FRAMING

- TO REFER TO DOOR SCHEDULE TO DOORS

ROOM NUMBER - TAG NUMBER = UNIT NUMBER


eg. IN ROOM G.2.06, WITH TAG  UNIT NUMBER = G.2.06-1

  A	EXECUTION DESIGN	NTH	THA		21/10/11	 GHD CLIENTS PEOPLE PERFORMANCE 11/F Alphaland Southgate Tower 2258 Chino Roces Ave corner EDSA Makati City 1232 Philippines T 63 2 479 5600 F 63 2 479 5601 E mnimail@ghd.com W www.ghd.com	GIÁM ĐỐC GHD VIET NAM  TOBY GARAFILLIS	Project Director	CHRIS LLOYD		Chief Design Architect	ANDREW RASZEWSKI		Client	LIÊN HỢP QUỐC - UNITED NATIONS DEVELOPMENT PROGRAM - UNDP DỰ ÁN TÒA NHÀ CHUNG LIÊN HỢP QUỐC (2E VẠN PHÚC - 304 KIM MÃ) Chi tiết vách kính - 05 GLAZED PARTITIONS -05
B	ED FINAL ISSUE	AF	PM		05/12/11			Project Architect	BRENDAN SHEEDY		Reviewer	TRAN HAI ANH		Project	
C	ISSUED FOR TENDER	AF	OP		16/12/11			Drawn	NGUYEN THU HUONG					Title	
No	Revision	Note: * indicates signatures on original issue of drawing or last revision of drawing	Drawn	Checked	Approved	Date		Scale	1:20	This Drawing must not be used for Construction unless signed as Approved				Original Size	A1

HỒ SƠ THIẾT KẾ BẢN VẼ THI CÔNG - EXECUTION DESIGN

Drawing No: **63-11049-A725**

Rev: **C**

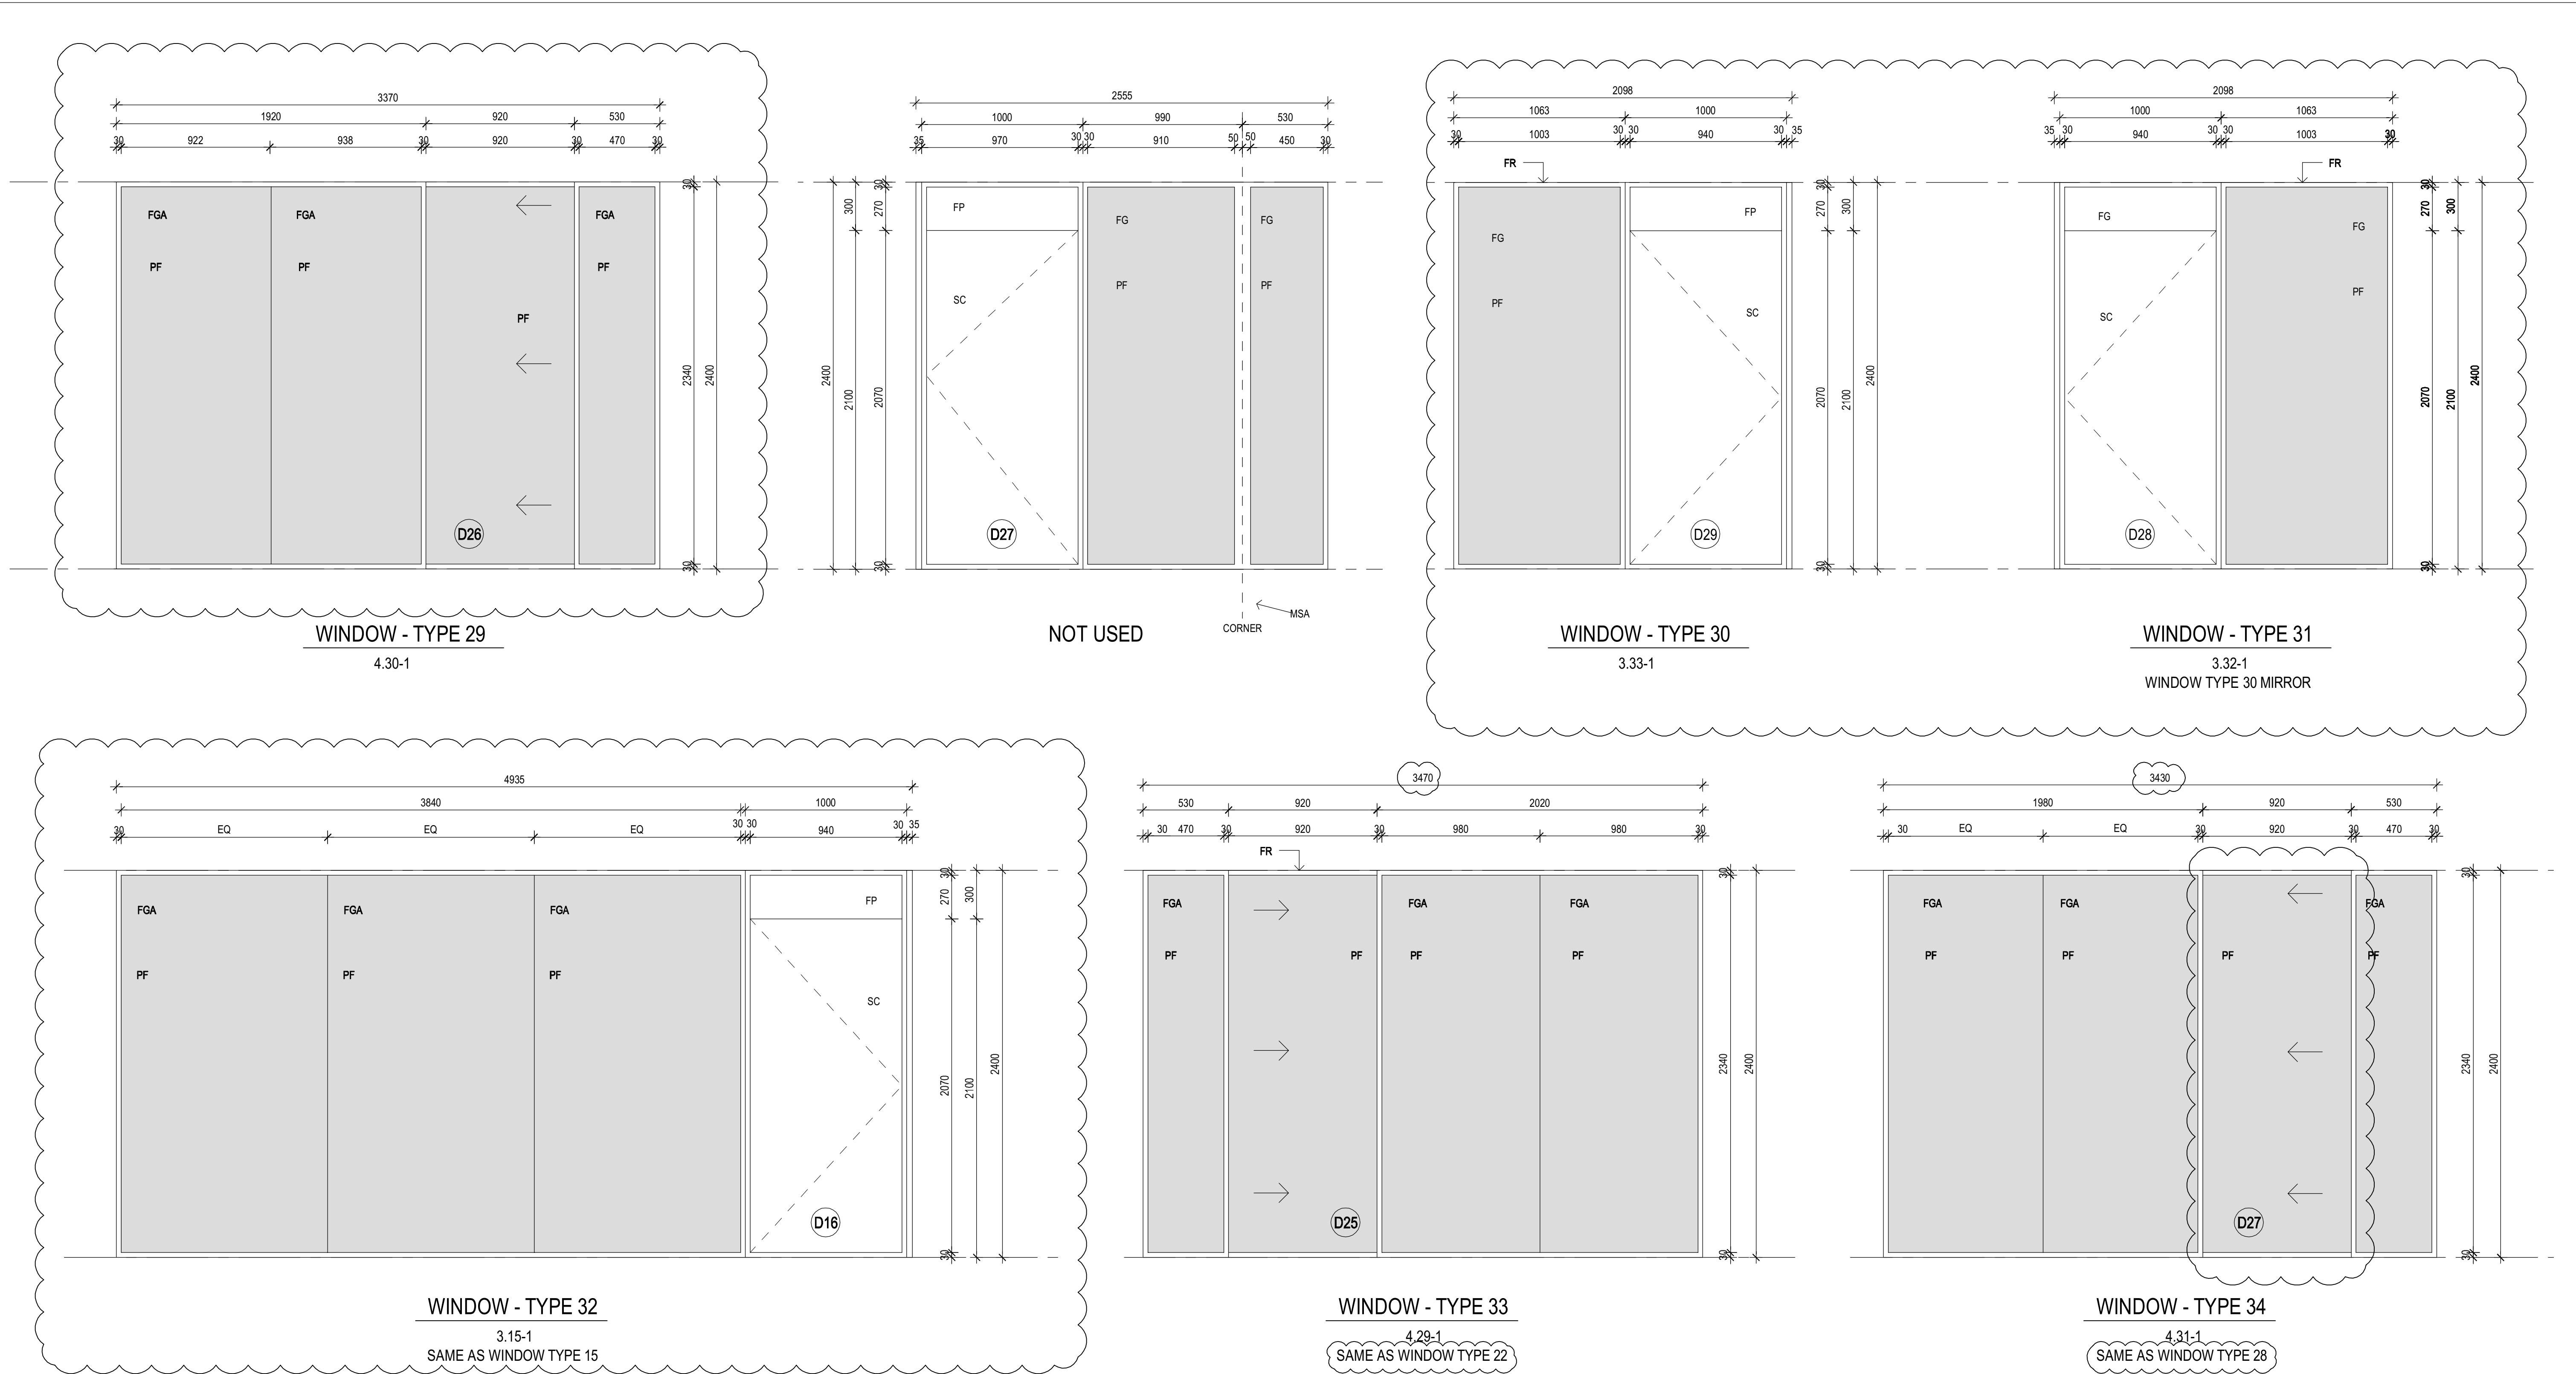

INTERNAL WINDOWS LEGEND

- FEBR

- FORCE ENTRY BULLET RESISTANT GLAZING
- FG

- FIXED GLAZING
- FGA

- FIXED GLAZING. ACOUSTIC RATED AS SPECIFIED
- FR

- ALUMINIUM FRAMING
- B

- BORROWED LIGHT (INTERNAL WINDOW)
- PF

- PRIVACY FILM TO GLAZING AS SHOWN.
NOTE: FILM TO BE APPLIED INSIDE OF ROOM
- FP

- FIXED PANEL
- MSA

- ACOUSTIC MASTIC SEALANT GAP FILLING
- MS




- MASTIC SEALANT GAP FILLING


NOTE:

- ALL ELEVATIONS SHOWN ARE VIEWED FORM OUTSIDE OF ROOMS
- WINDOWS CONTRACTOR TO CONFIRM ON SITE DIMENSIONS PRIOR TO SHOP DRAWINGS & FABRICATION.
- REFER WINDOWS SPECIFICATION FOR GLAZING & FRAMING
- TO REFER TO DOOR SCHEDULE TO DOORS

ROOM NUMBER - TAG NUMBER = UNIT NUMBER

eg. IN ROOM G.2.06. WITH TAG  UNIT NUMBER = G.2.06-1

   A	EXECUTION DESIGN				NTH	THA		21/10/11	 CLIENTS PEOPLE PERFORMANCE 11/F Alphaland Southgate Tower 2258 Chino Roces Ave corner EDSA Makati City 1232 Philippines T 63 2 479 5600 F 63 2 479 5601 E mnimail@ghd.com W www.ghd.com	GIÁM ĐỐC GHD VIET NAM  TOBY GARAFILLIS	Project Director	CHRIS LLOYD		Chief Design Architect	ANDREW RASZEWSKI		Client	LIÊN HỢP QUỐC - UNITED NATIONS DEVELOPMENT PROGRAM - UNDP DỰ ÁN TÒA NHÀ CHUNG LIÊN HỢP QUỐC (2E VẠN PHÚC - 304 KIM MÃ) Chi tiết vách kính - 06 GLAZED PARTITIONS -06 Drawing No: 63-11049-A726			Rev: C
B	ED FINAL ISSUE				AF	PM		05/12/11			Project Architect	BRENDAN SHEEDY		Reviewer	TRAN HAI ANH	Project					
C	ISSUED FOR TENDER				AF	OP		16/12/11			Drawn	NGUYEN THU HUONG			Title						
											Date	05/11/11			Original Size						
No	Revision	Note: * indicates signatures on original issue of drawing or last revision of drawing					Drawn	Checked	Approved	Date	Scale 1:20			This Drawing must not be used for Construction unless signed as Approved							

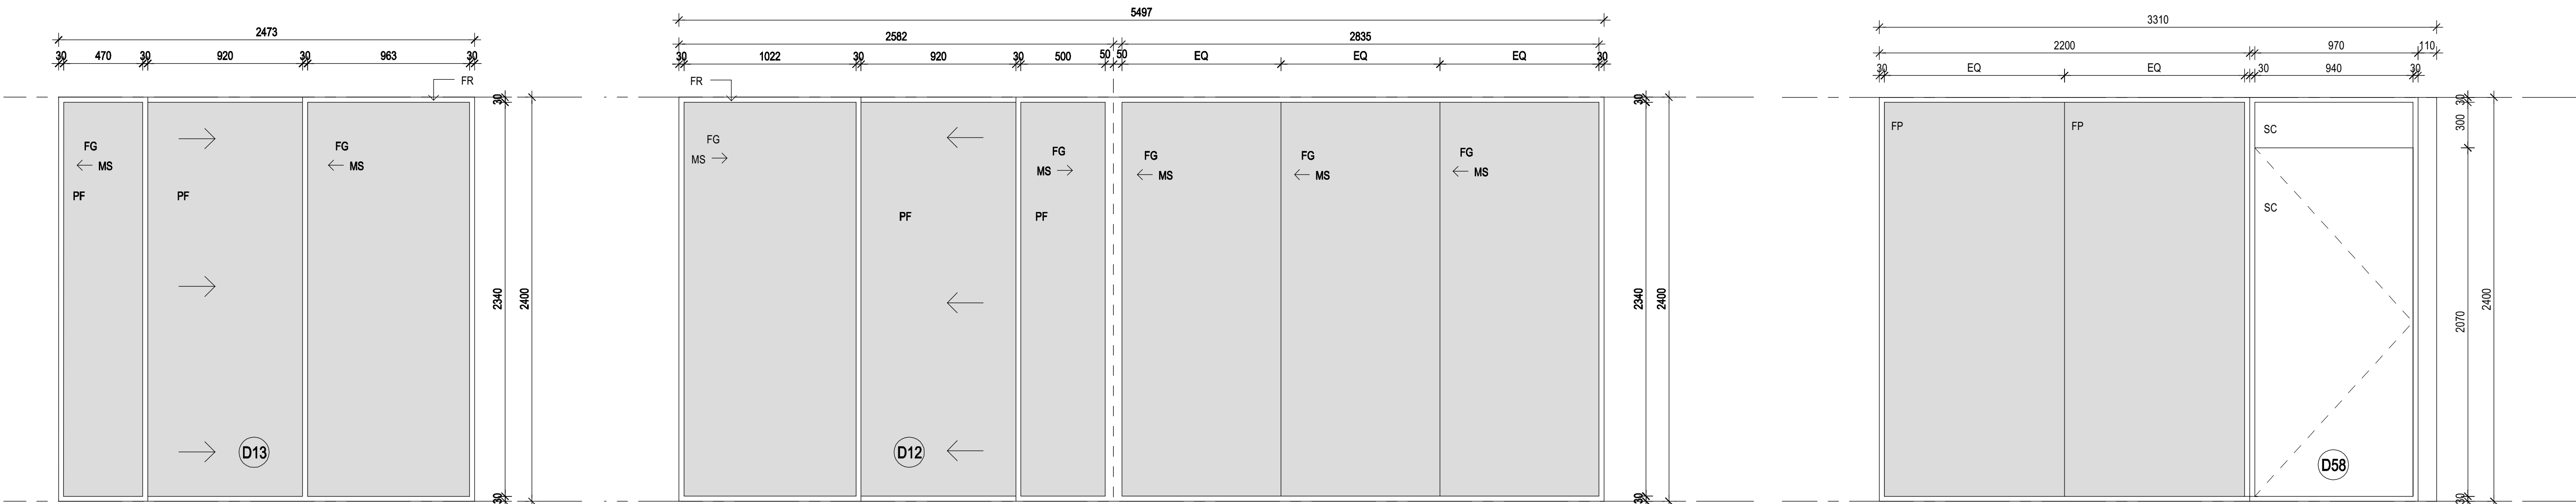


NOT USED

WINDOW - TYPE 35


5.11-1

WINDOW - TYPE 36

G.10-1

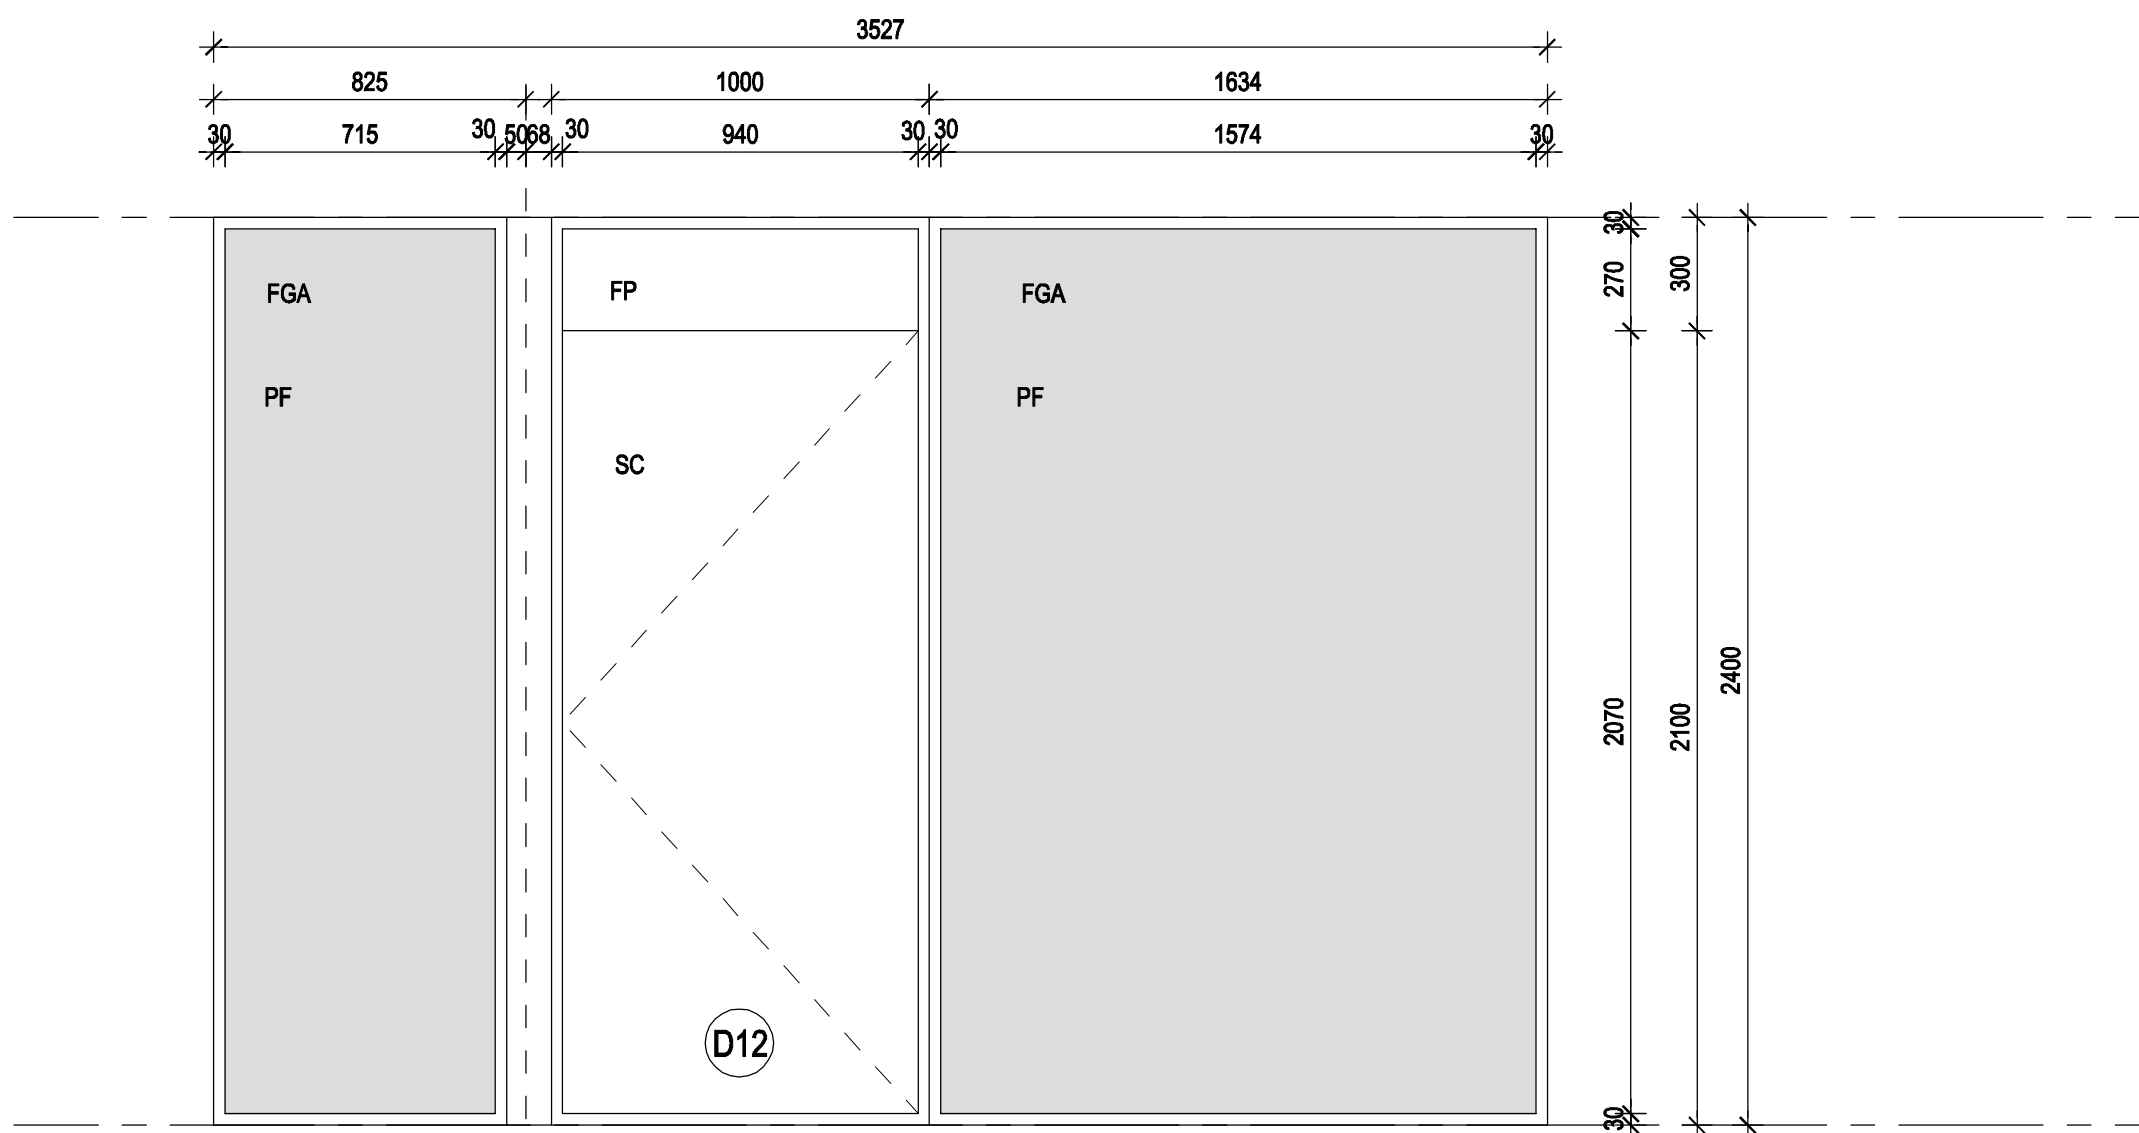


NOT USED

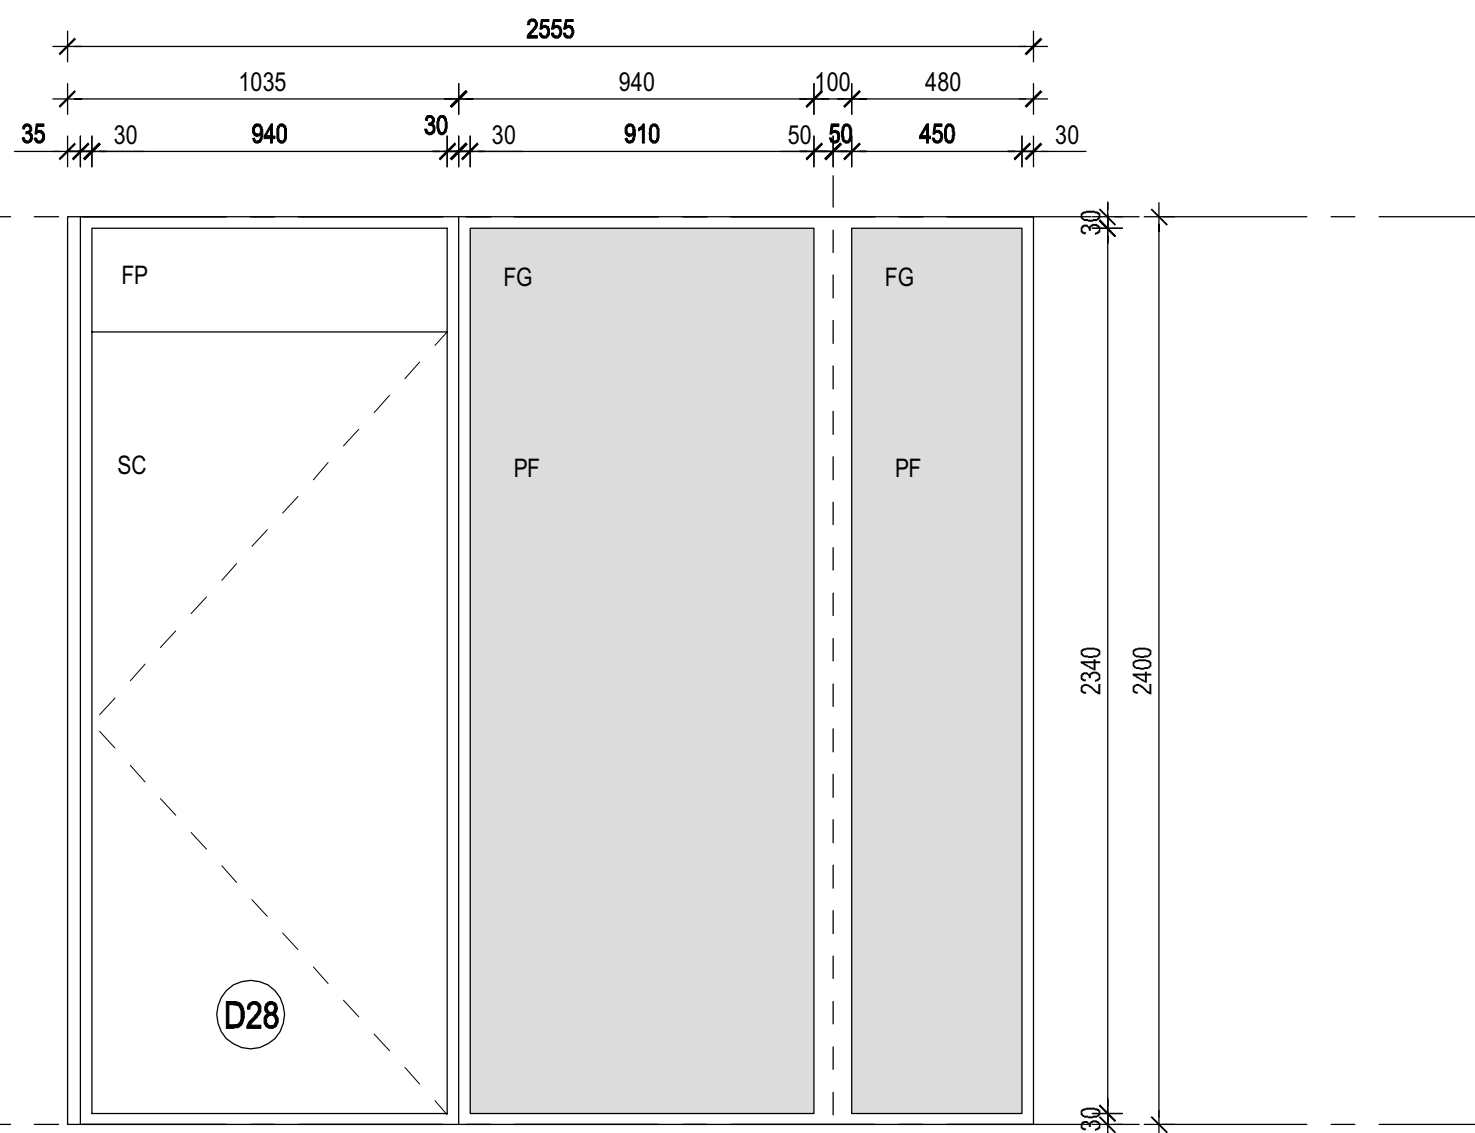

WINDOW - TYPE 37

4.39-1

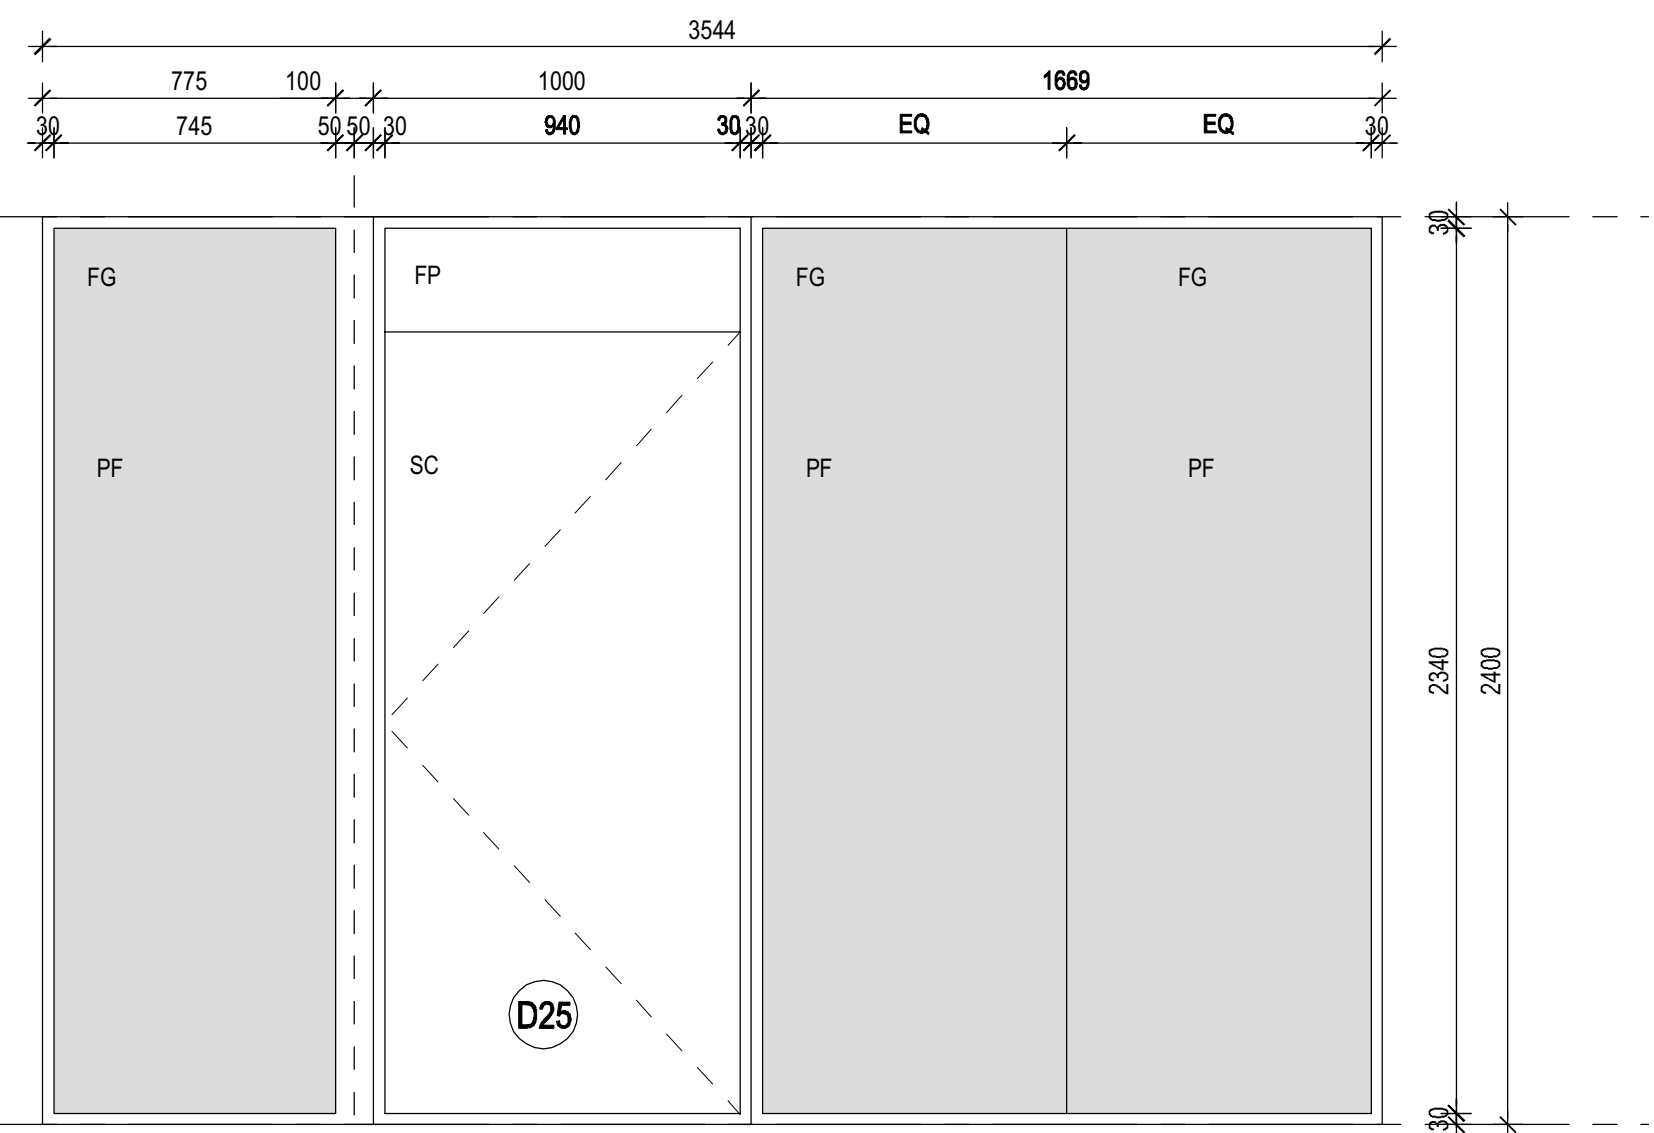

WINDOW - TYPE 38

5.31-1

INTERNAL WINDOWS LEGEND

- FEBR - FORCE ENTRY BULLET RESISTANT GLAZING
- FG - FIXED GLAZING
- FGA - FIXED GLAZING. ACOUSTIC RATED AS SPECIFIED
- FR - ALUMINIUM FRAMING
- B - BORROWED LIGHT (INTERNAL WINDOW)
- PF - PRIVACY FILM TO GLAZING AS SHOWN. NOTE: FILM TO BE APPLIED INSIDE OF ROOM
- FP - FIXED PANEL
- MSA - ACOUSTIC MASTIC SEALANT GAP FILLING
- MS - MASTIC SEALANT GAP FILLING

NOTE:
- ALL ELEVATIONS SHOWN ARE VIEWED FORM OUTSIDE OF ROOMS
- WINDOWS CONTRACTOR TO CONFIRM ON SITE DIMENSIONS PRIOR TO SHOP DRAWINGS & FABRICATION.
- REFER WINDOWS SPECIFICATION FOR GLAZING & FRAMING
- TO REFER TO DOOR SCHEDULE TO DOORS

ROOM NUMBER - TAG NUMBER = UNIT NUMBER

eg. IN ROOM G.2.06, WITH TAG UNIT NUMBER = G.2.06-1

A		EXECUTION DESIGN		NTH	THA		21/10/11	 CLIENTS PEOPLE PERFORMANCE 11/F Alphaland Southgate Tower 2258 Chino Roces Ave corner EDSA Makati City 1232 Philippines T 63 2 479 5600 F 63 2 479 5601 E mnimail@ghd.com W www.ghd.com	GIÁM ĐỐC GHD VIET NAM		Project Director CHRIS LLOYD 	Chief Design Architect ANDREW RASZEWSKI 	Client	LIÊN HỢP QUỐC - UNITED NATIONS DEVELOPMENT PROGRAM - UNDP				
B		ED FINAL ISSUE		AF	PM		05/12/11		Project Architect BRENDAN SHEEDY 	Reviewer TRAN HAI ANH 	Project	DỰ ÁN TÒA NHÀ CHUNG LIÊN HỢP QUỐC (2E VẠN PHÚC - 304 KIM MÃ)						
C		ISSUED FOR TENDER		AF	OP		16/12/11		Drawn NGUYEN THU HUONG		Title	Chi tiết vách kính - 07						
									Date 05/11/11			GLAZED PARTITIONS -07						
No	Revision	Note: * indicates signatures on original issue of drawing or last revision of drawing				Drawn	Checked	Approved	Date	TOBY GARAFILLIS		Scale 1:20	This Drawing must not be used for Construction unless signed as Approved		Original Size	A1 Drawing No: 63-11049-A727		Rev: C

HỒ SƠ THIẾT KẾ BẢN VẼ THI CÔNG - EXECUTION DESIGN