




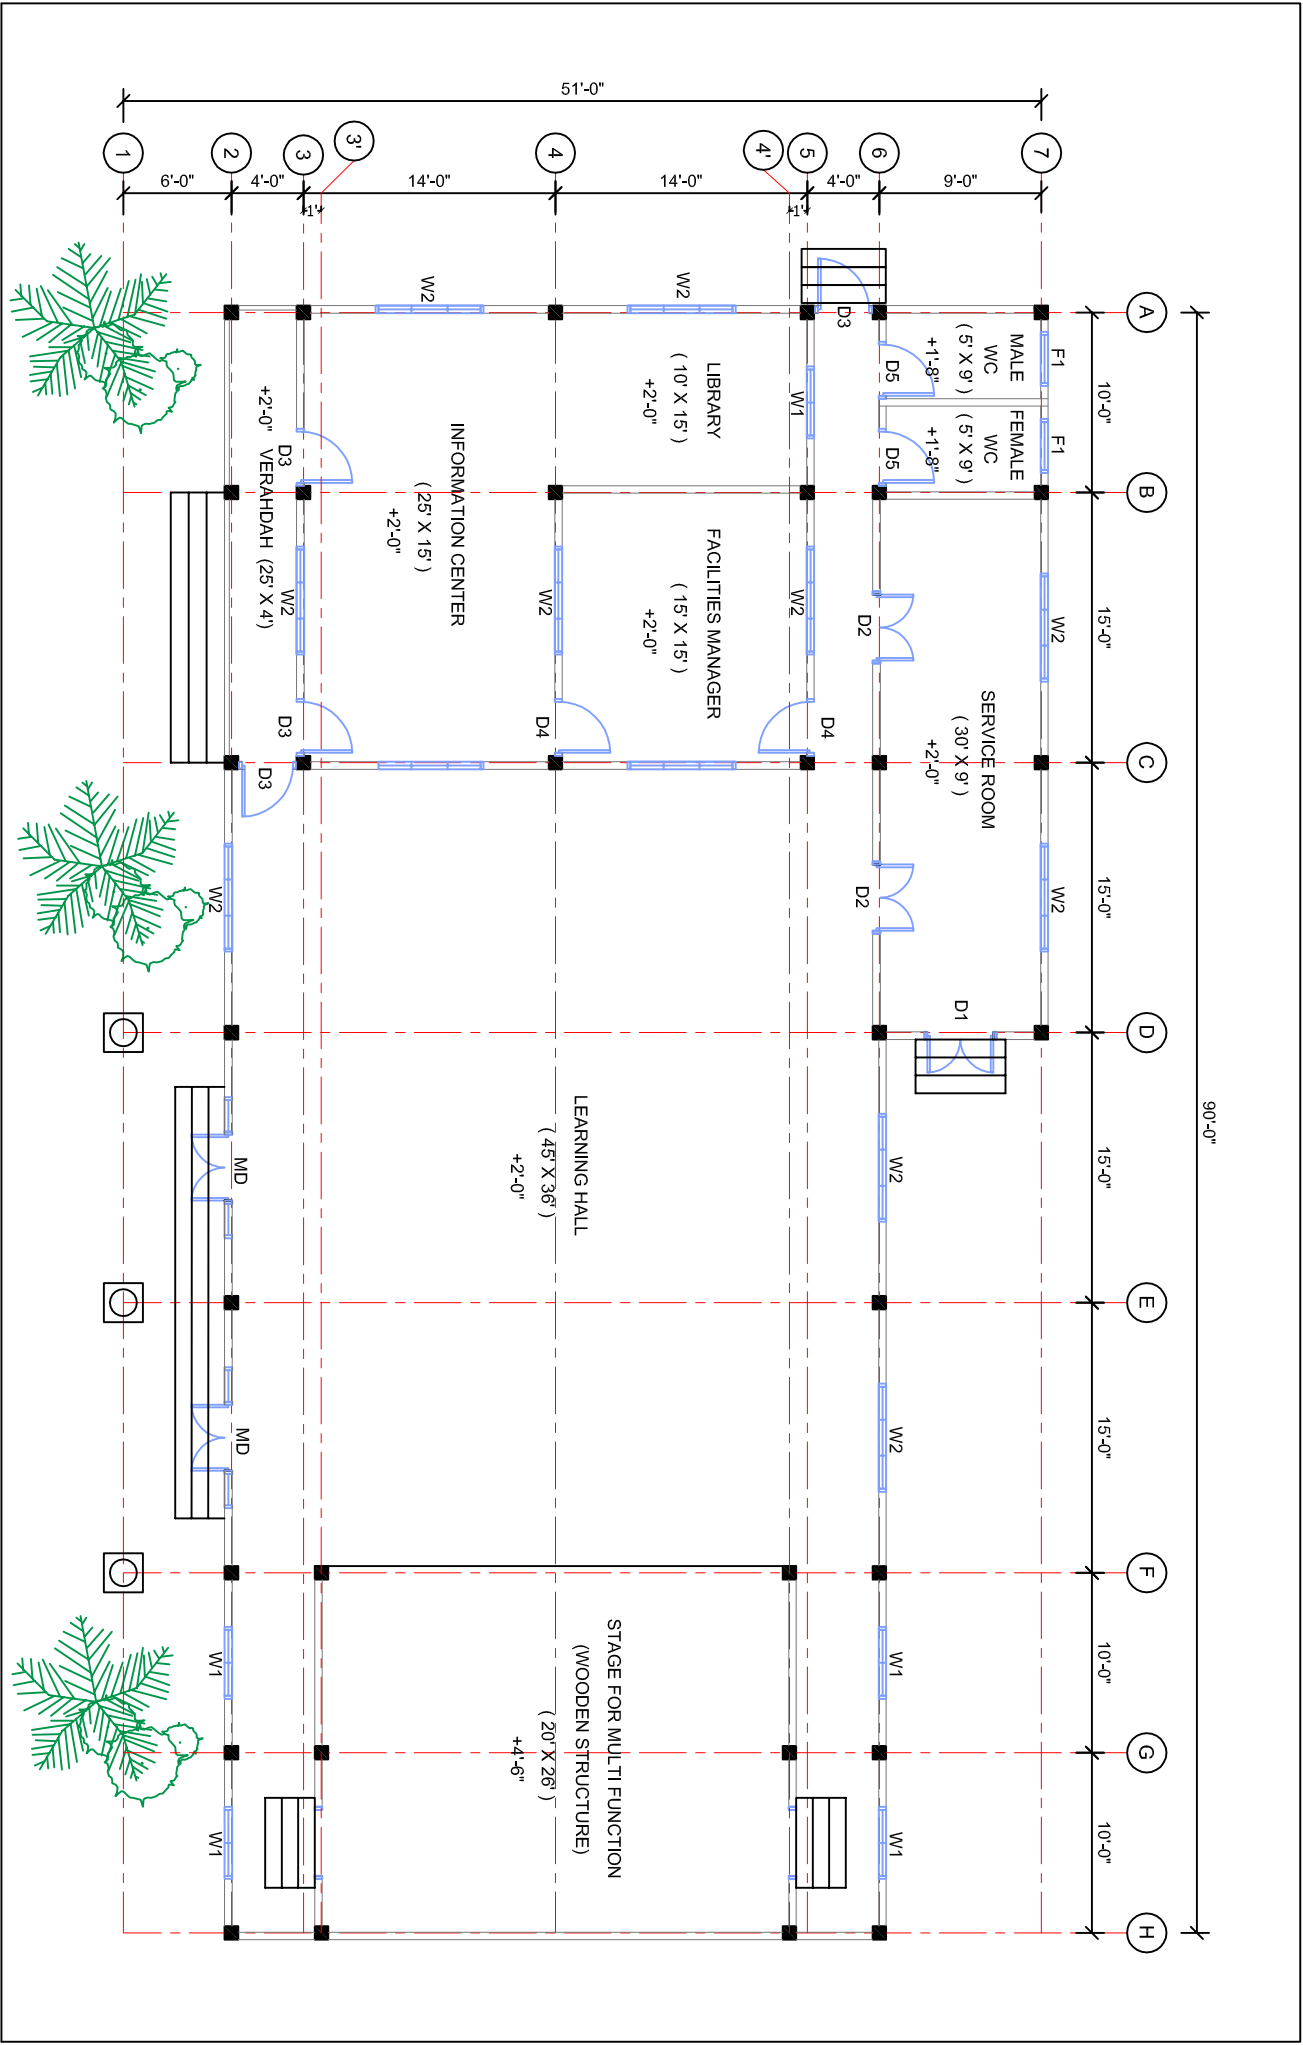


CLIENT		LOCATION		DRAWN BY		PROJECT	
REV		MULASHIDI KACHIN STATE		DESIGNED BY		COMMUNITY LEARNING CENTER	
AMENDMENT		MYANMAR				JOB	
DATE: 18-09-2014						FLOOR PLAN	
						SCALE 3/32" = 1'-0"	
						DRAWING NO. AR-01	

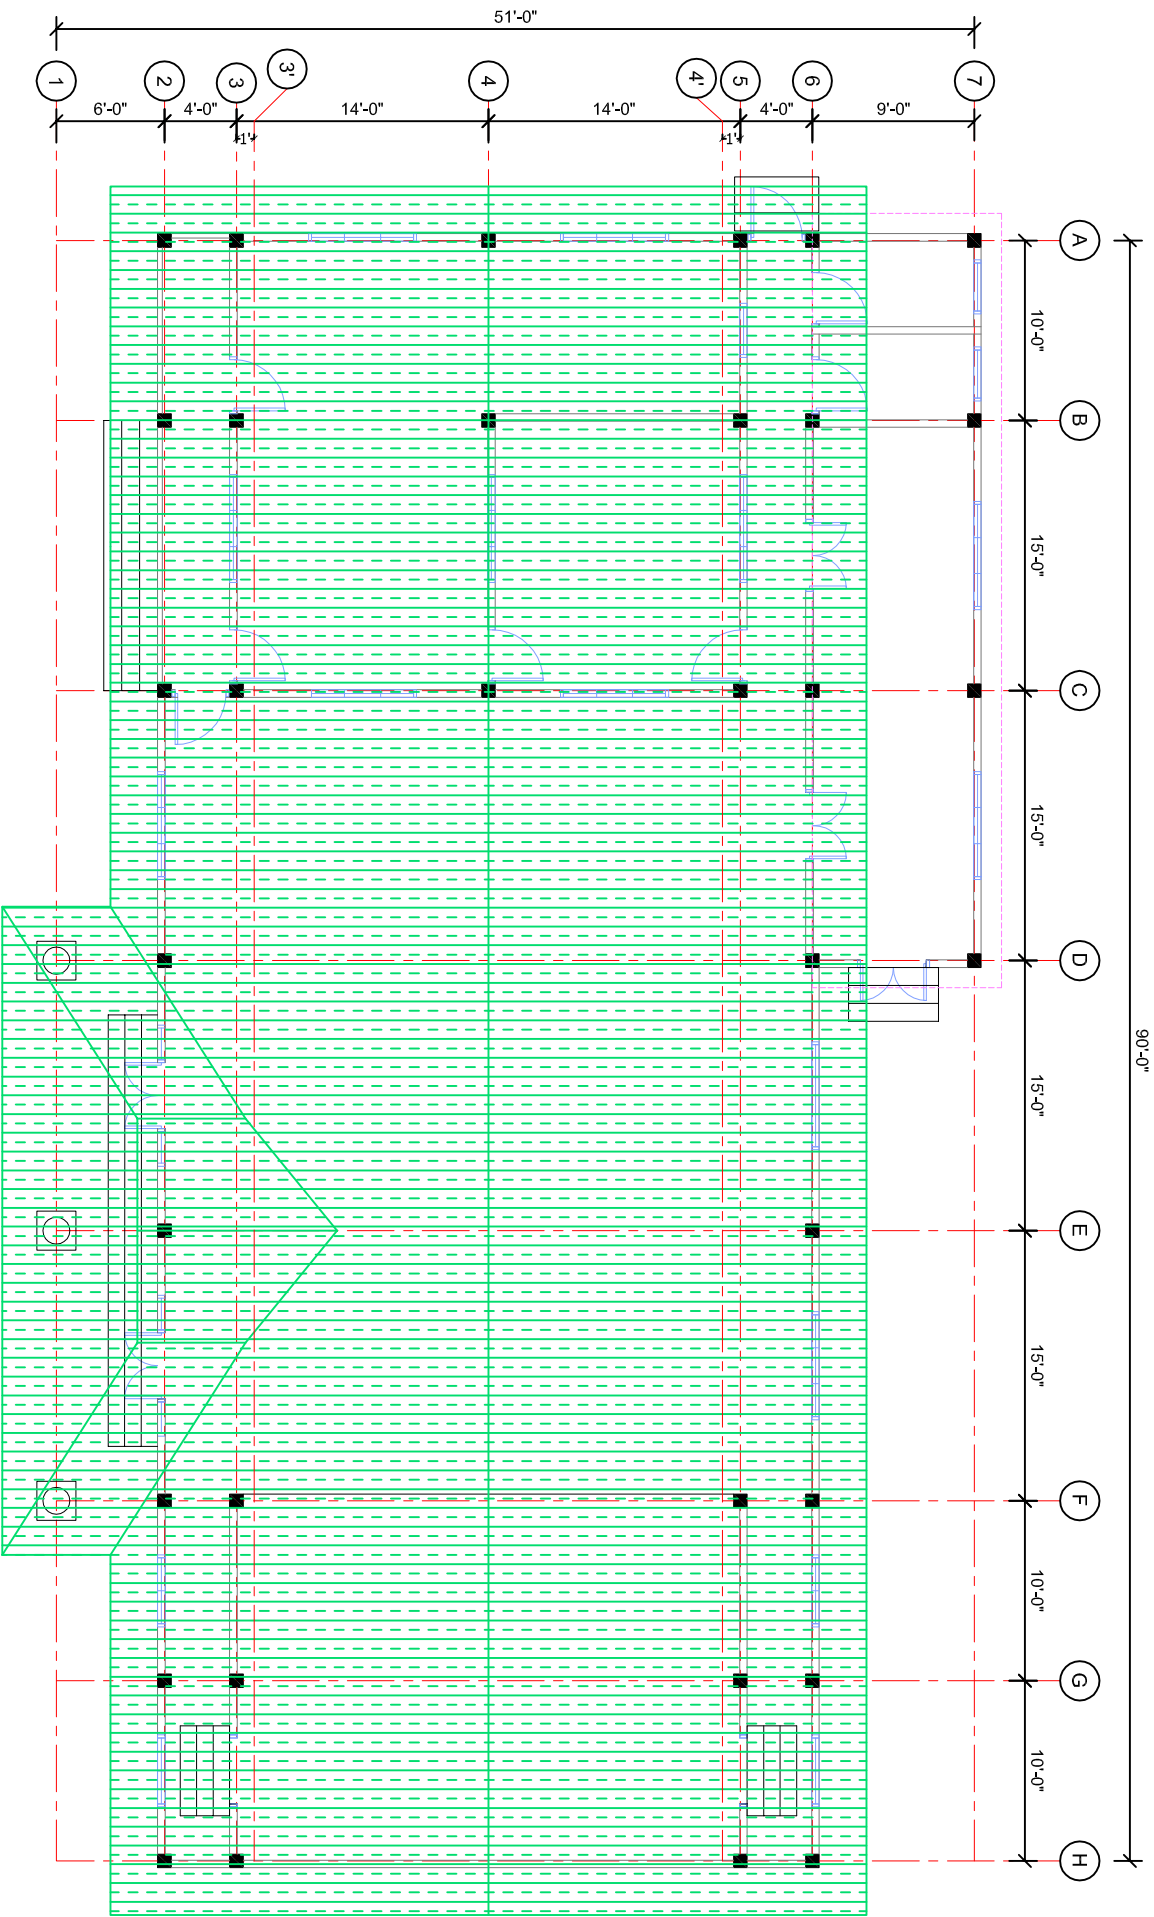


CLIENT		LOCATION		PROJECT	
REV		MYANMAR		COMMUNITY LEARNING CENTER	
AMENDMENT		DESIGNED BY		JOB	
DATE: 18-09-2014		DRAWING NO. AR-02		SCALE 3/32" = 1'-0"	
				ROOF PLAN	

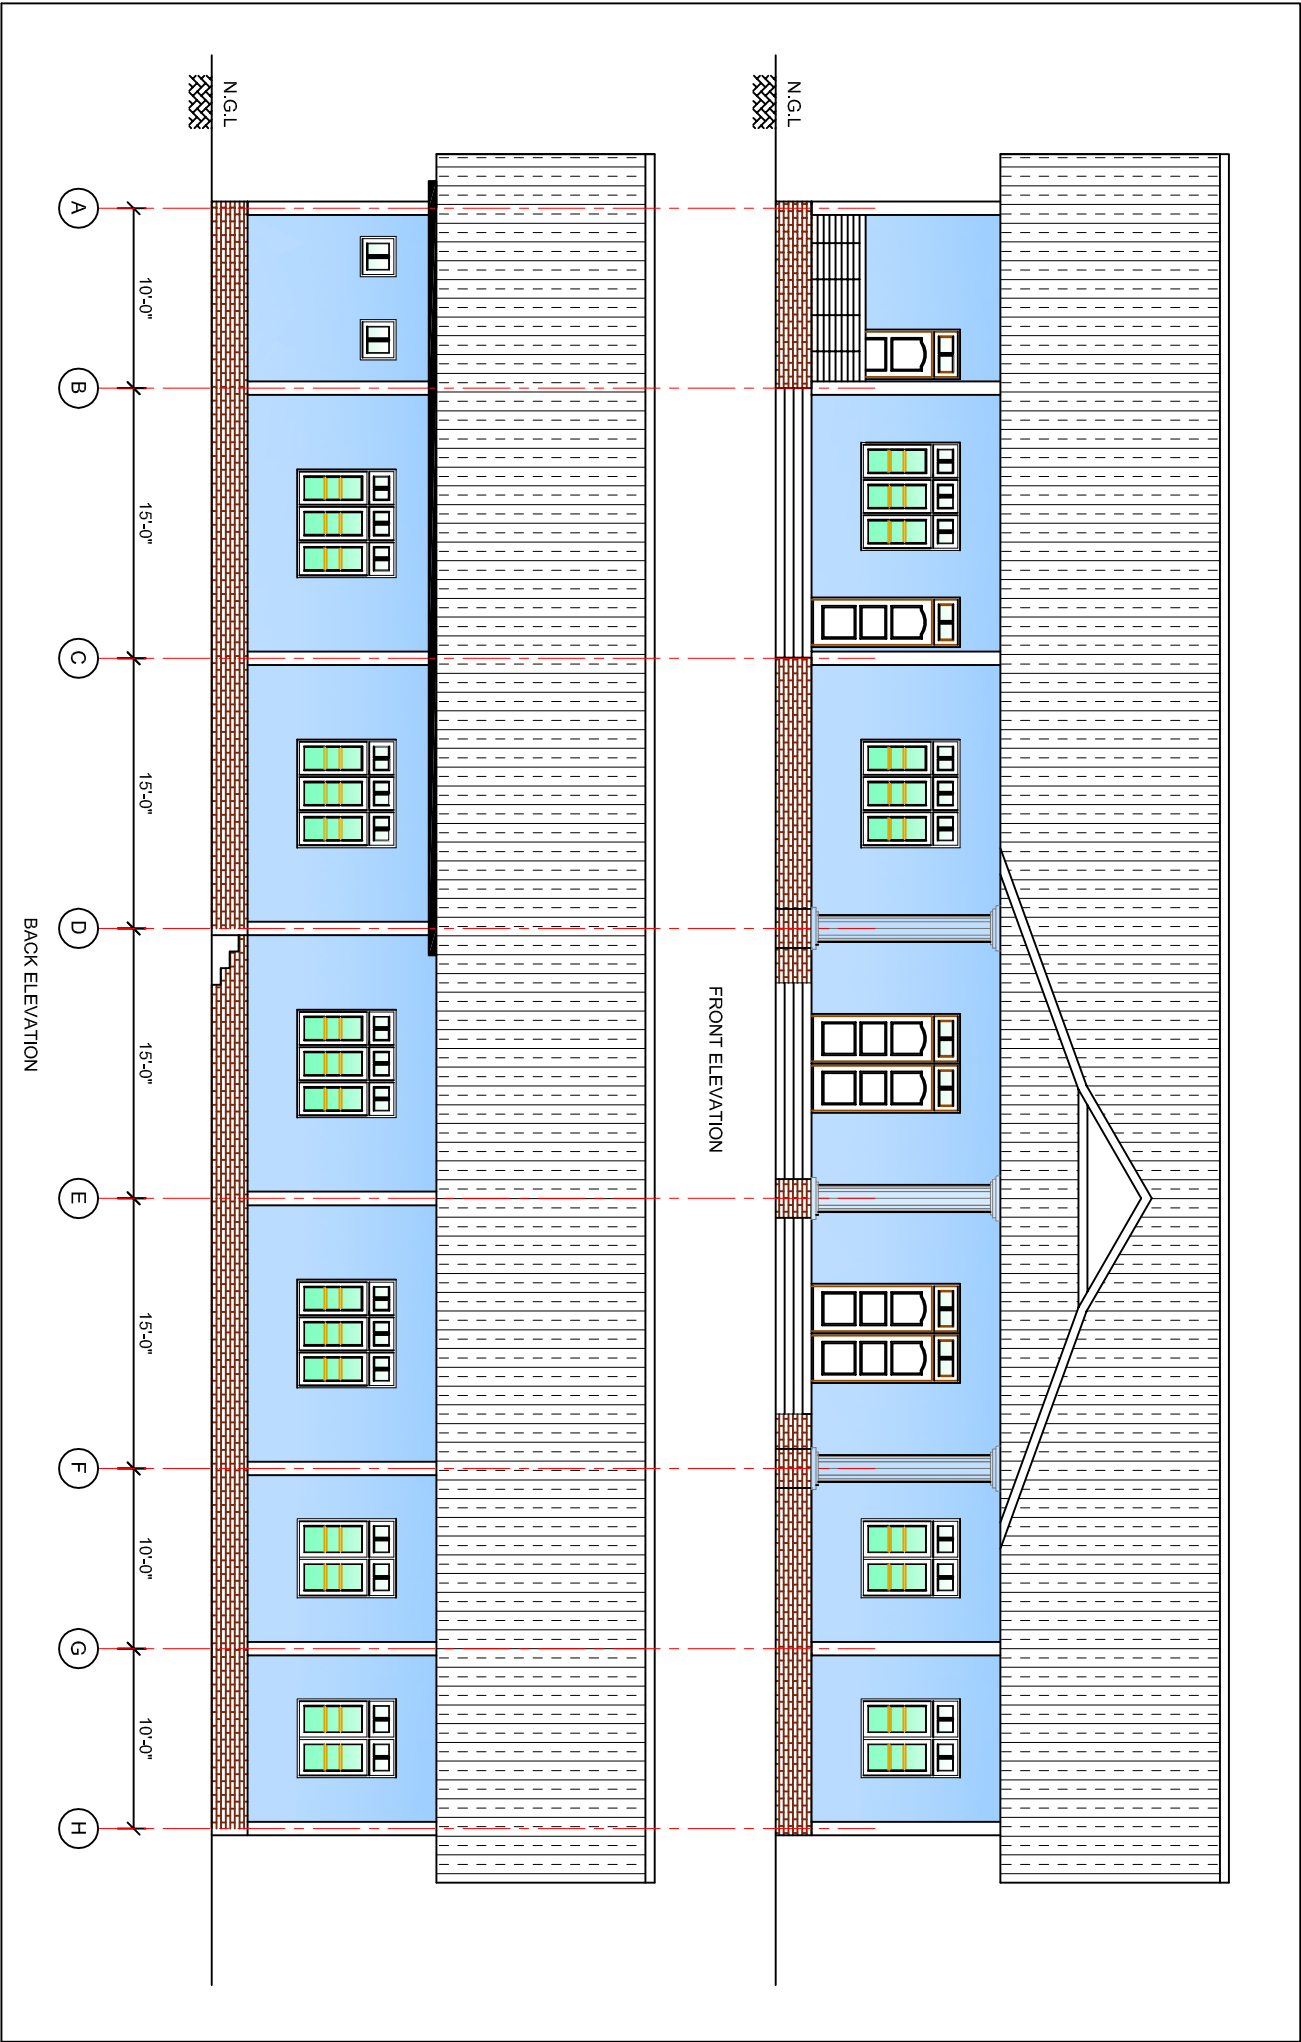


CLIENT		LOCATION MULASHIDI, KACHIN STATE MYANMMAR		DRAWN BY	
REV	AMENDMENT	DATE: 18-09-2014	DESIGNED BY		
			PROJECT COMMUNITY LEARNING CENTER		
			JOB ELEVATIONS		
SCALE 3/32" = 1'-0"		DRAWING NO. AR-03			

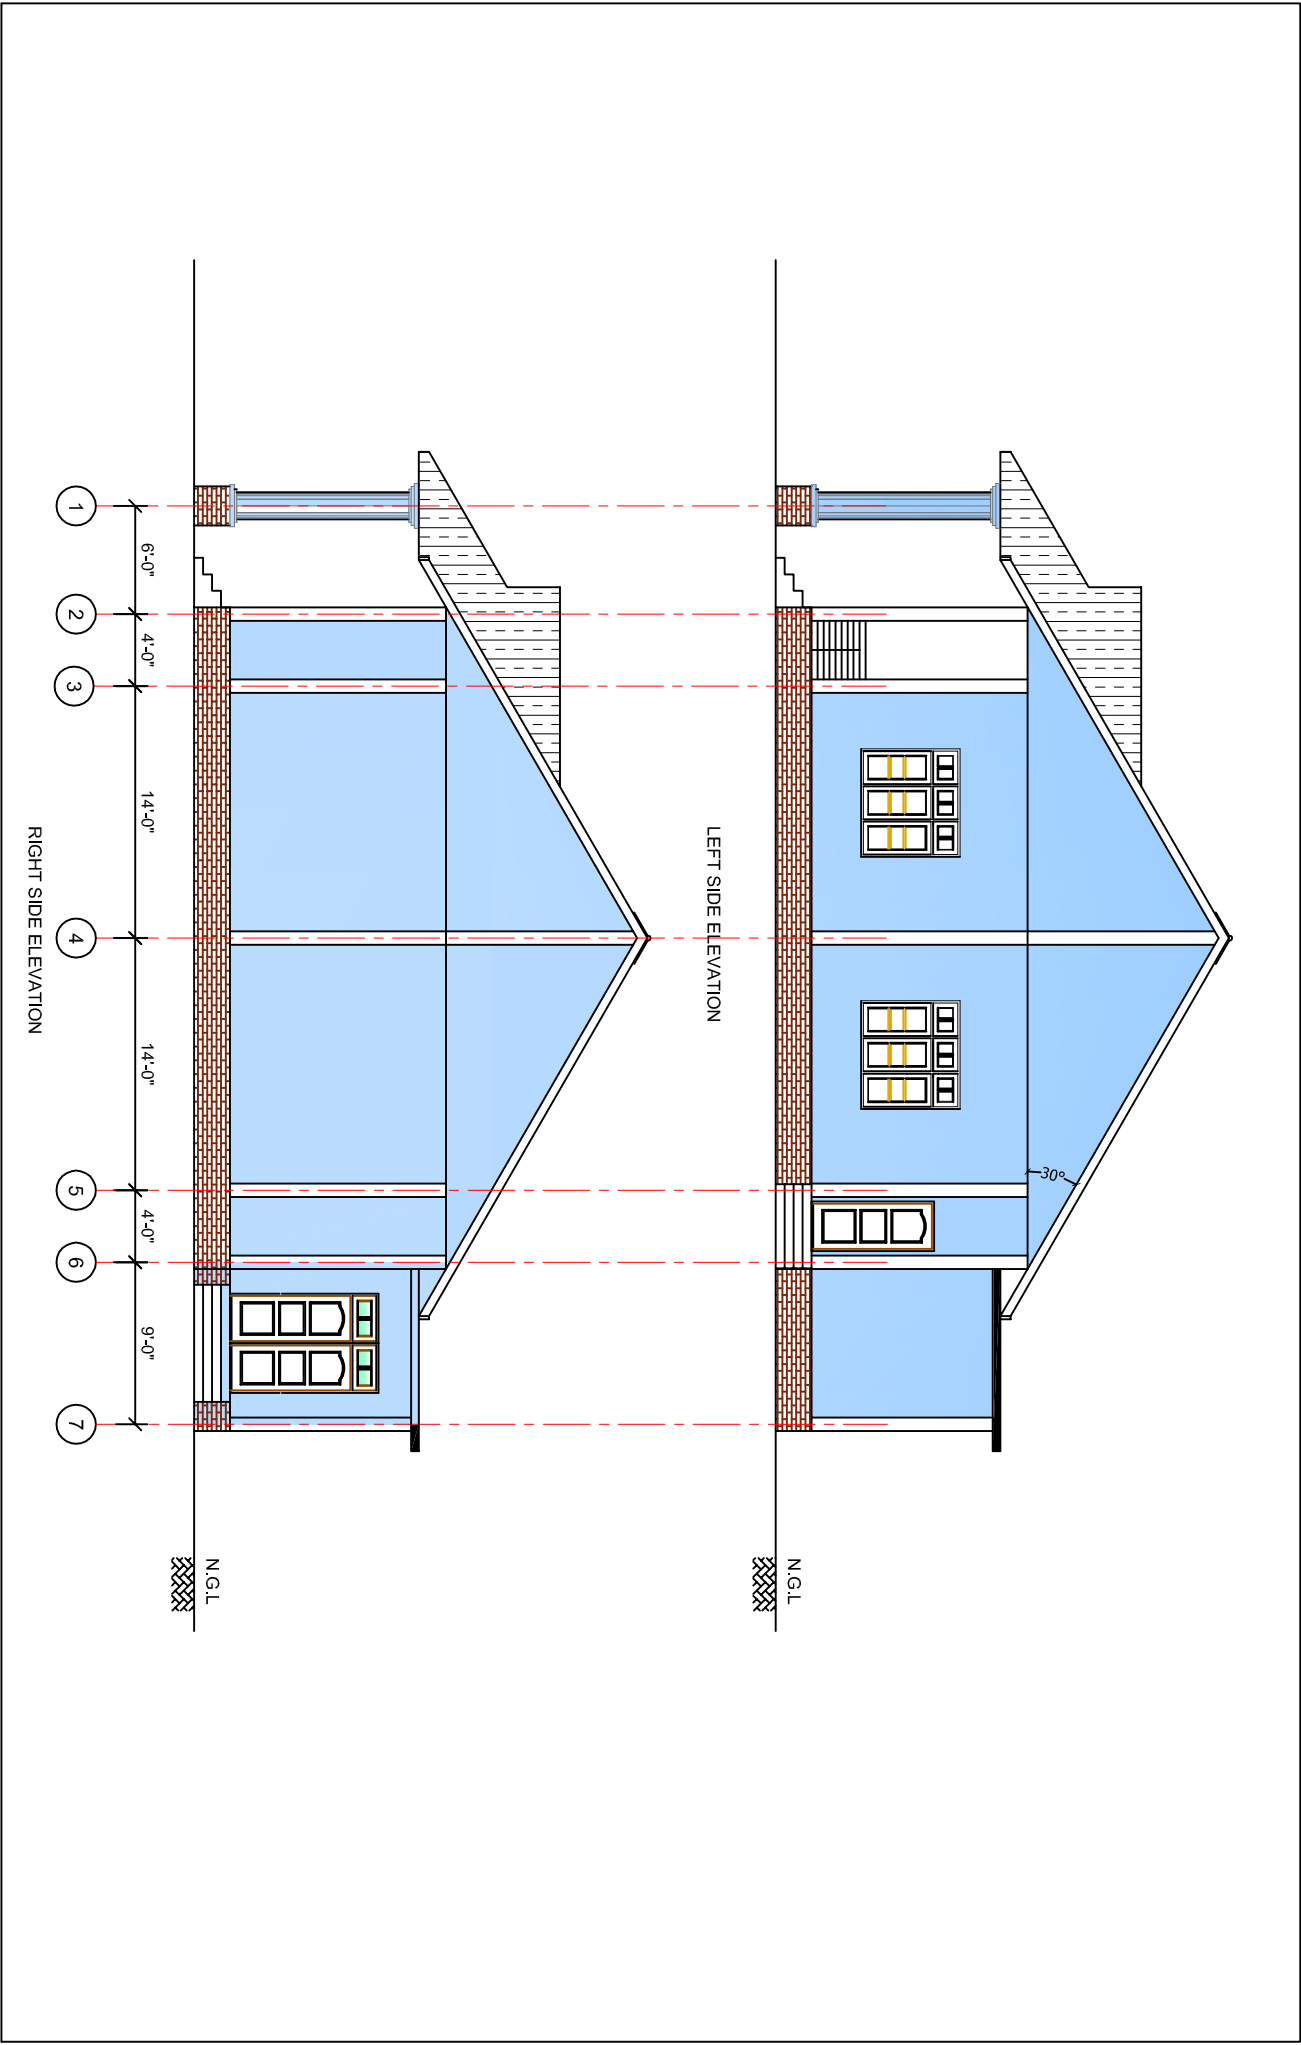

CLIENT			LOCATION			PROJECT		
MULASHIDI KACHIN STATE			MYANMAR			COMMUNITY LEARNING CENTER		
REV	AMENDMENT	DATE:	DRAWN BY			JOB		
		18-09-2014	DESIGNED BY			ELEVATIONS		
			SCALE $\frac{3}{32}" = 1'-0"$			DRAWING NO. AR-04		

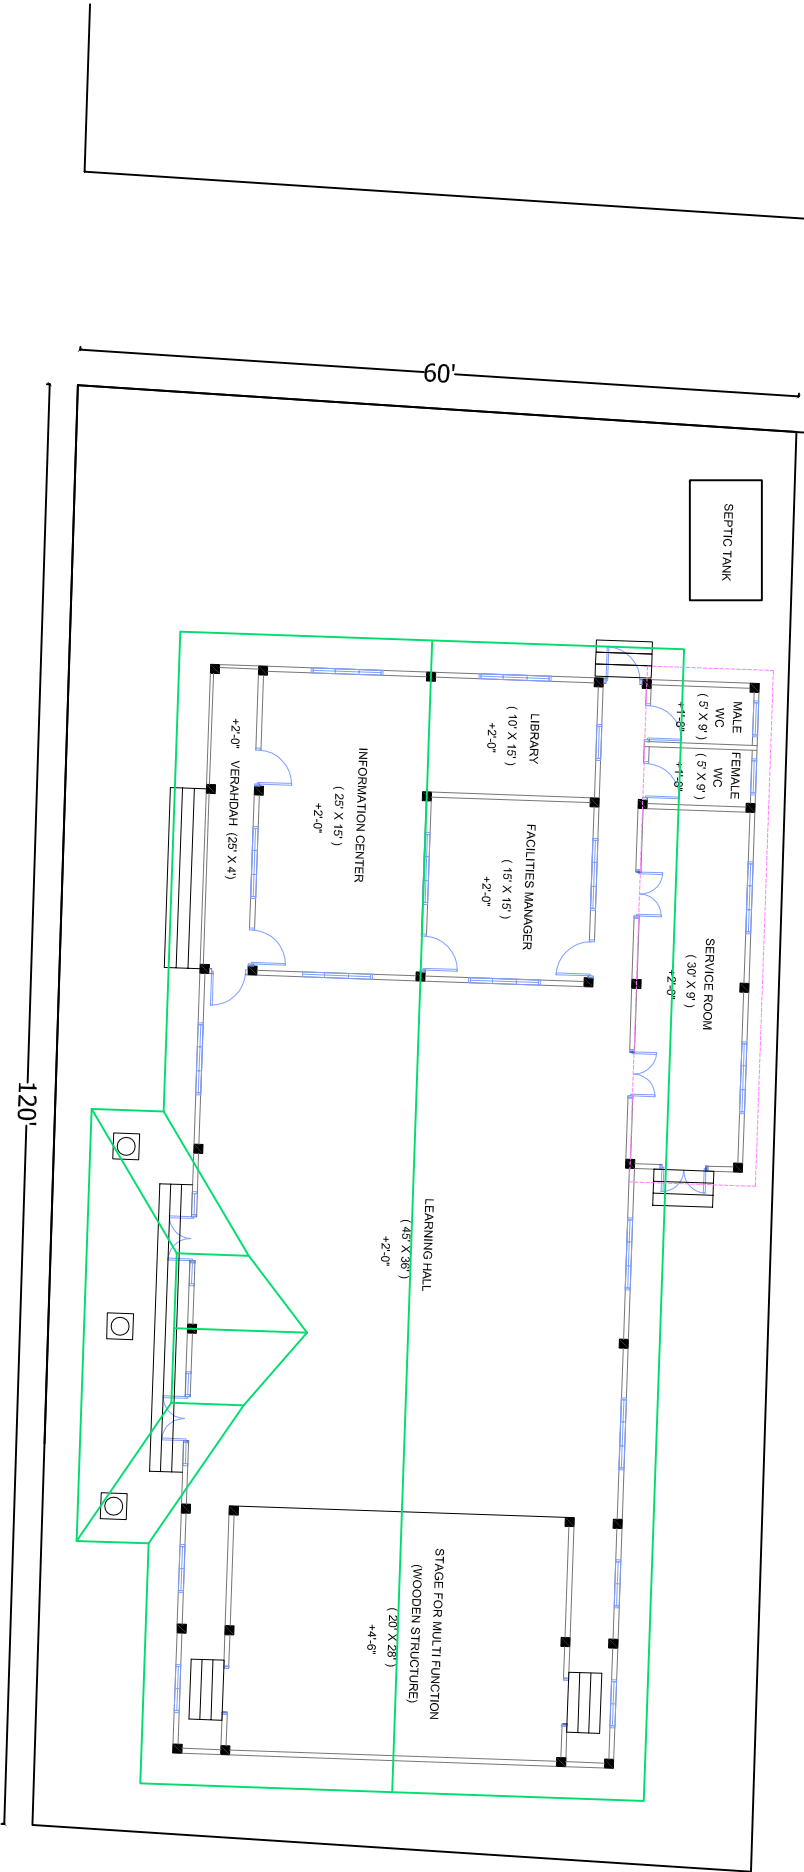

CLIENT			LOCATION		PROJECT	
			MULASHIDI KACHIN STATE		COMMUNITY LEARNING CENTER	
			MYANMAR		JOB	
					BUILDING LAYOUT PLAN	
REV	AMENDMENT	DATE:	18-09-2014		SCALE	1/16" = 1'-0"
			DRAWN BY		DRAWING NO. AR-05	
			DESIGNED BY			

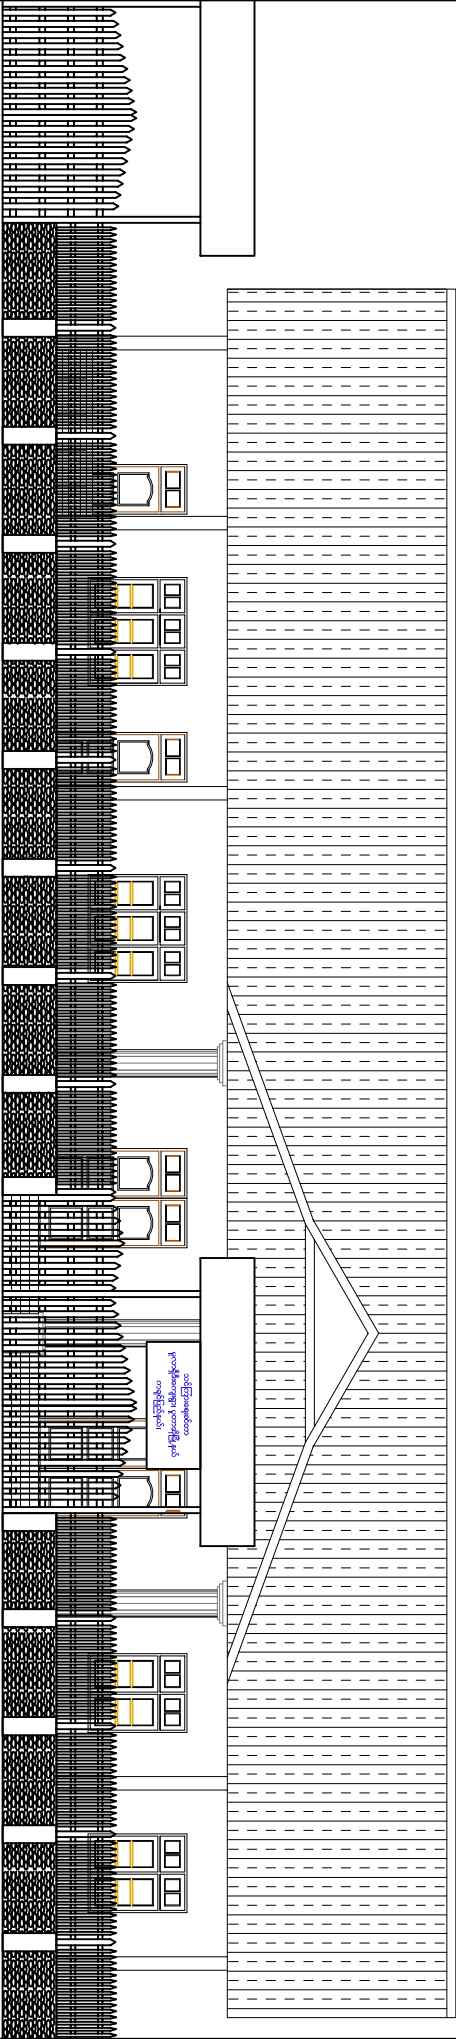


VIEW FROM OUTSIDE

CLIENT		LOCATION		PROJECT	
		MULASHIDI KACHIN STATE MYANMAR		COMMUNITY LEARNING CENTER	
REV	AMENDMENT	DATE:	18-09-2014	DRAWN BY	JOB
				DESIGNED BY	FENCE
				SCALE	3/32" = 1'-0"
				DRAWING NO.	AR-06

MULASHIDI COMMUNITY LEARNING CENTER


STRUCTURAL DRAWINGS

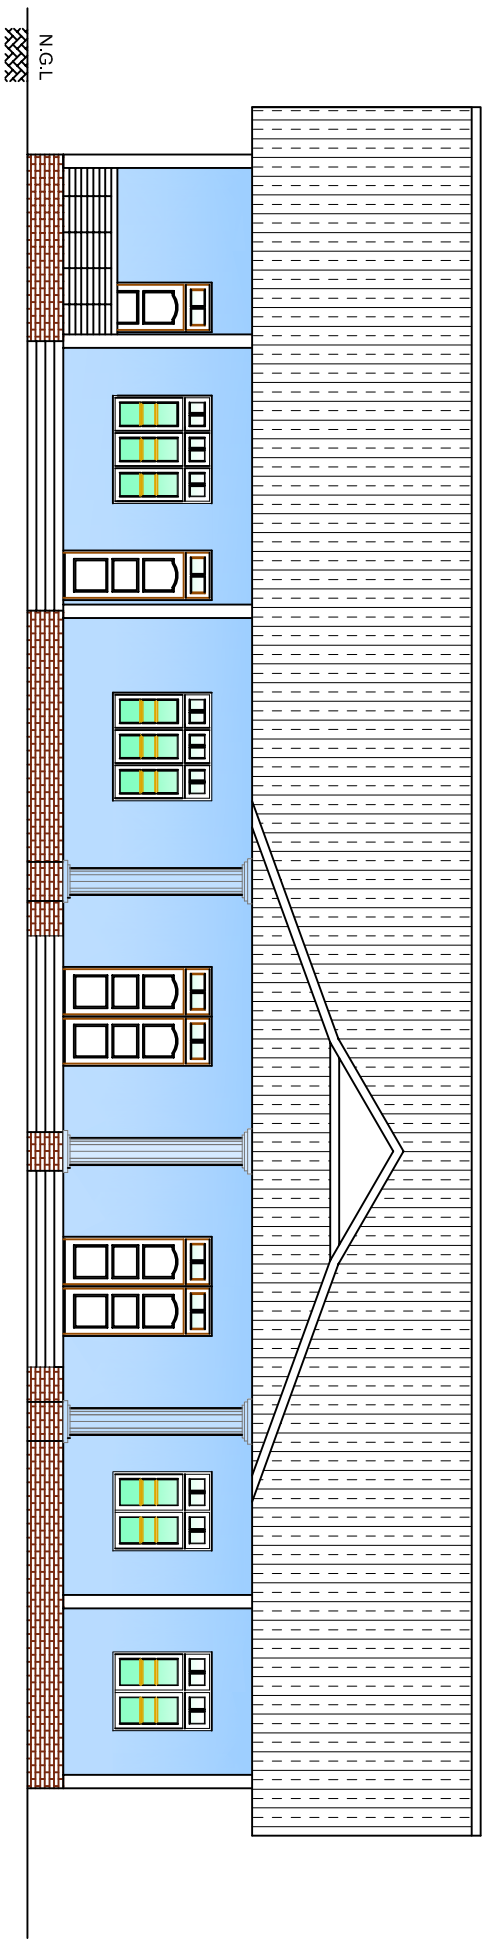


OWNER -

LOCATION - MULASHIDI, KACHIN STATE
MYANMAR



DATE - SEPTEMBER, 2014

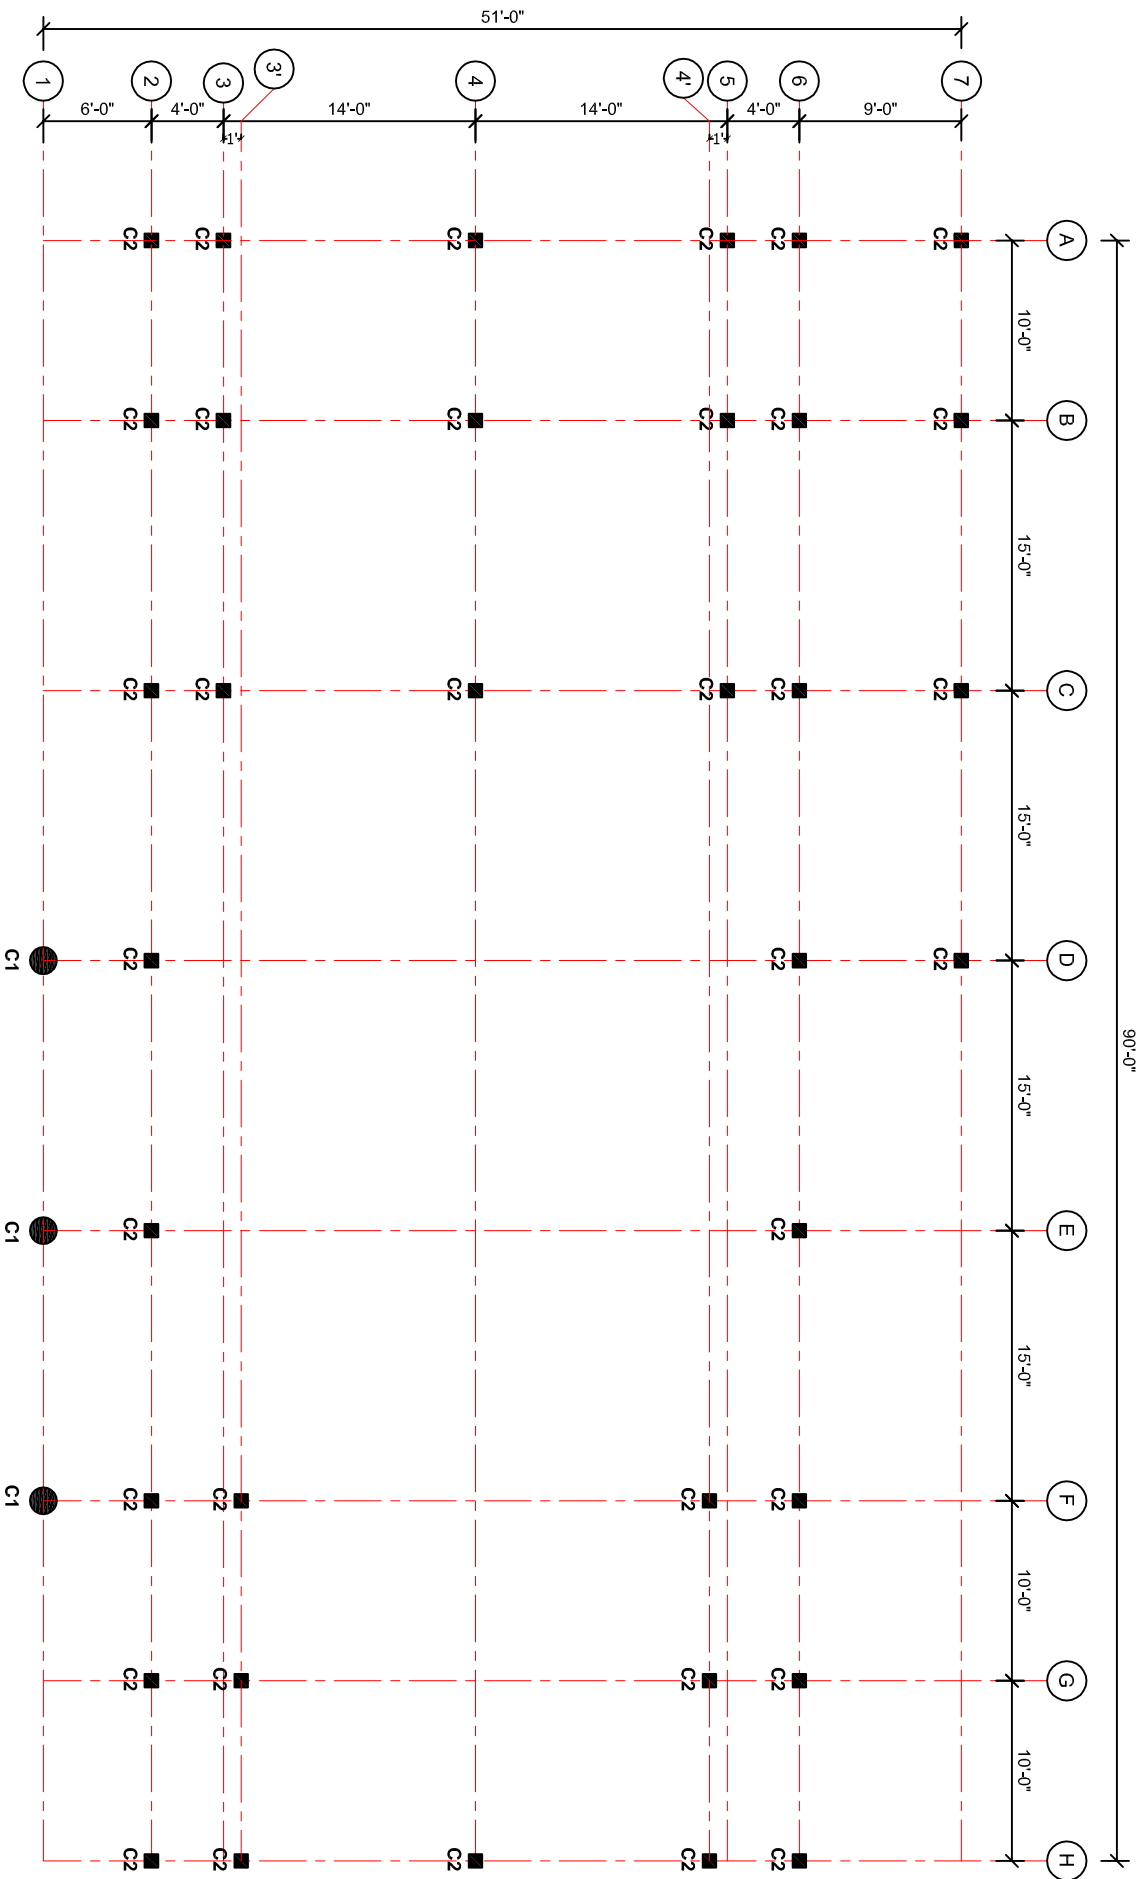



CLIENT		LOCATION		PROJECT	
		DRAWN BY		COMMUNITY LEARNING CENTER	
REV	AMENDMENT	DATE:	18-09-2014	JOB	COLUMN LAYOUT PLAN
		DESIGNED BY		SCALE	DRAWING NO. S-01
				$\frac{3}{32}" = 1'-0"$	

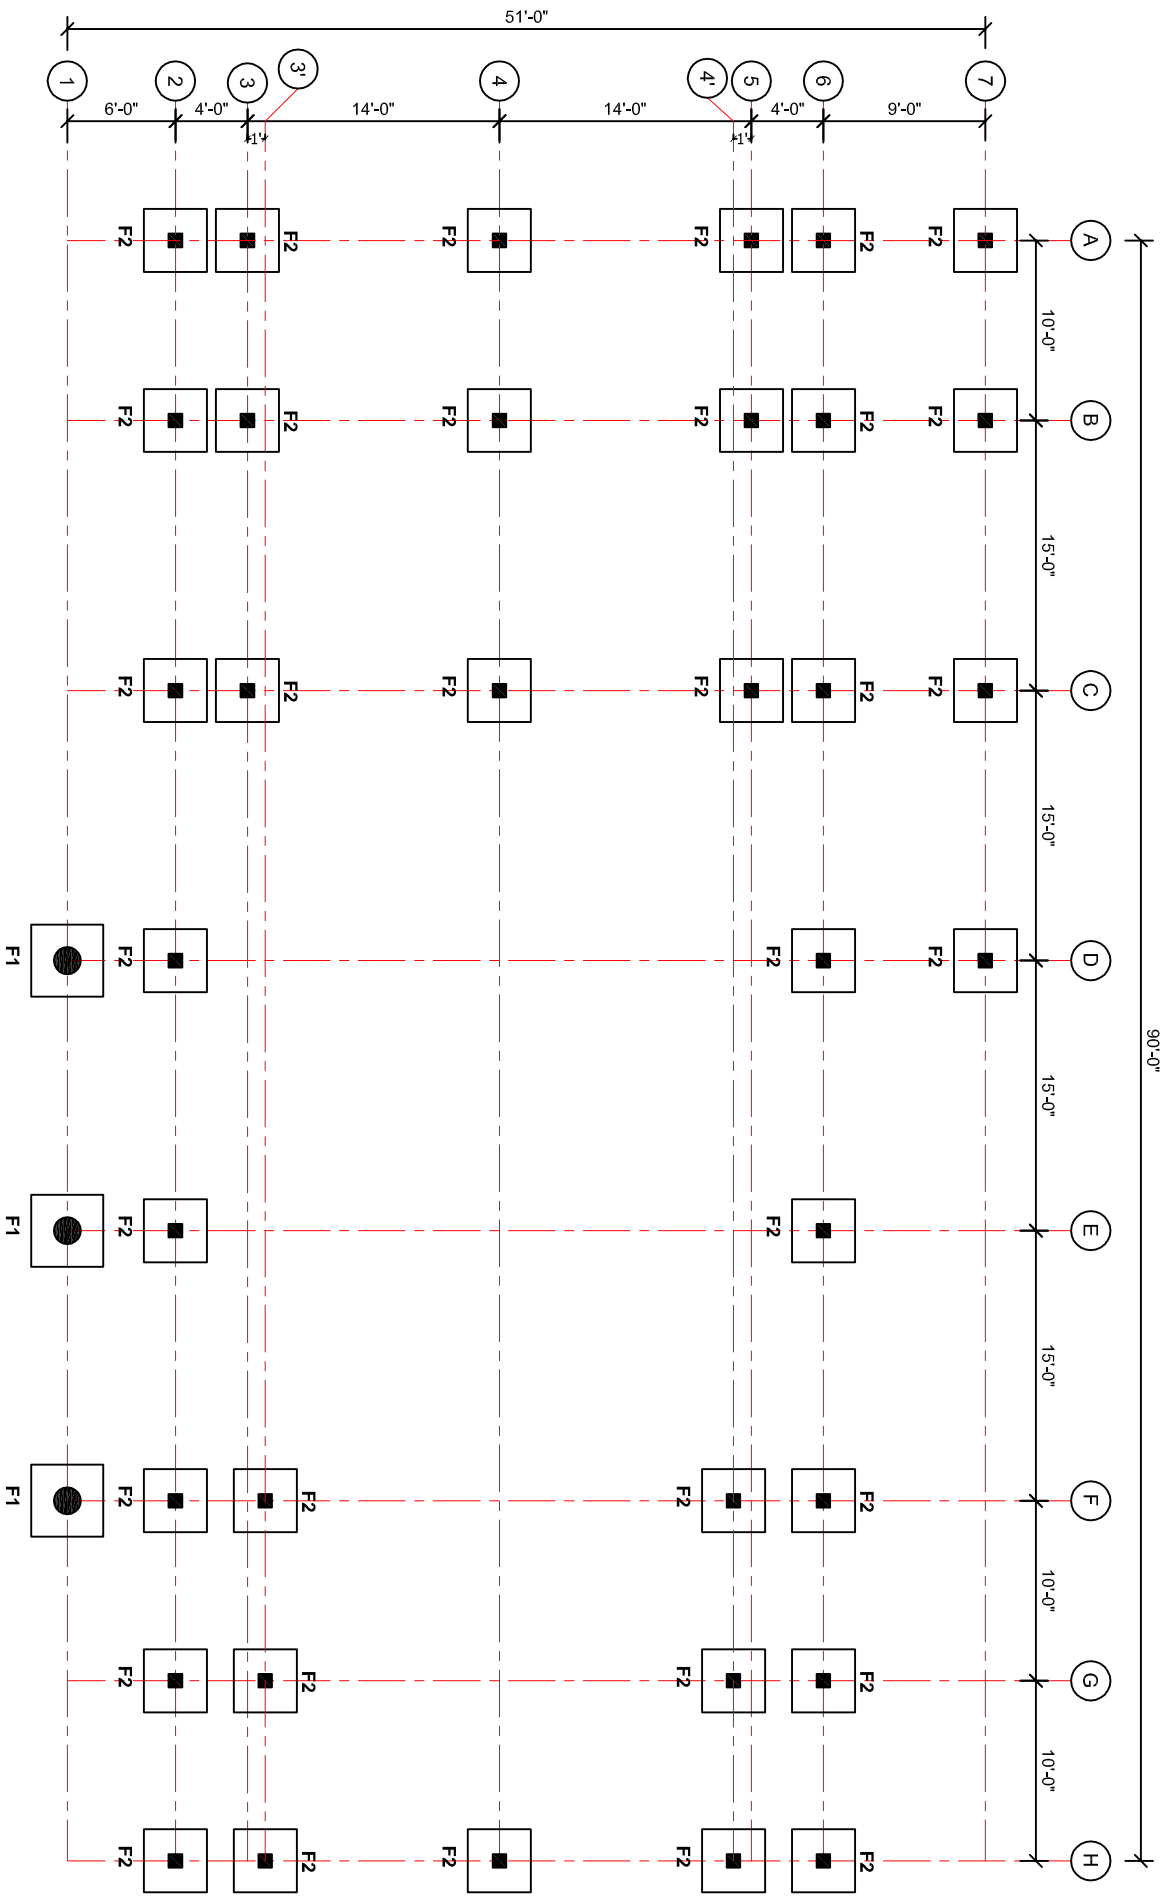

CLIENT		LOCATION		PROJECT	
		MULASHIDI KACHIN STATE MYANMAR		COMMUNITY LEARNING CENTER	
REV	AMENDMENT	DATE:	18-09-2014	DRAWN BY	JOB
				DESIGNED BY	FOOTING PLAN
				SCALE	$\frac{3}{32}" = 1'-0"$
				DRAWING NO.	S-02

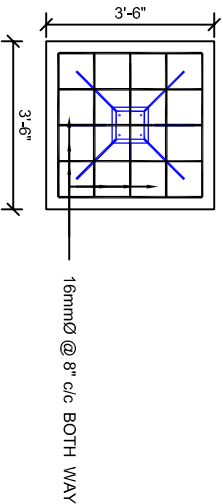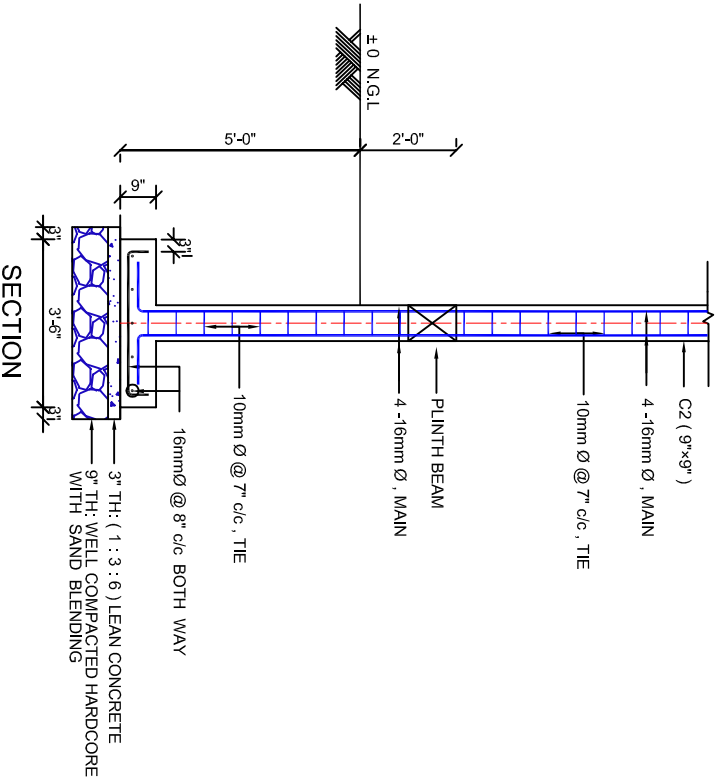


PLAN
C2F2

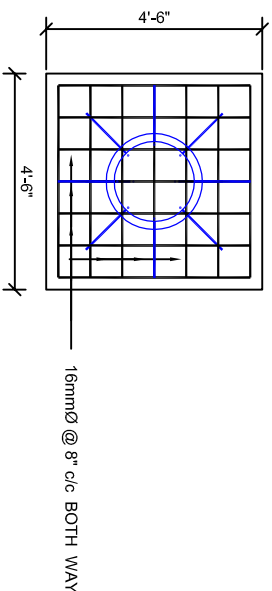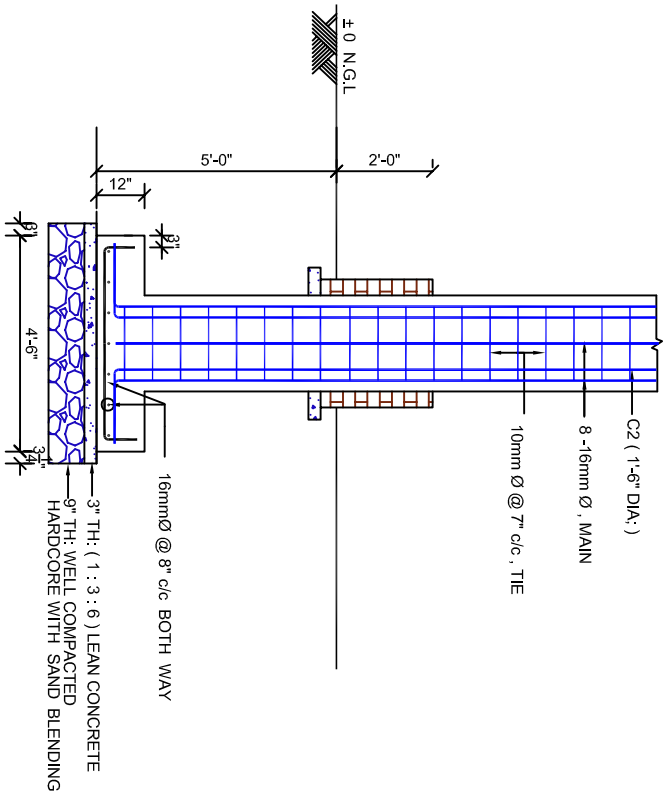


PLAN
C1F1

Steel Yield Strength = 40000 Psi
28-Days Concrete Cube Strength = 3800 Psi


CLIENT		LOCATION		PROJECT	
MULASHIDI KACHIN STATE		MYANMAR		COMMUNITY LEARNING CENTER	
REV	AMENDMENT	DATE:	18-09-2014	DRAWN BY	JOB
				DESIGNED BY	SEPTIC TANK
				SCALE 1/4" = 1'-0"	DRAWING NO. S-03

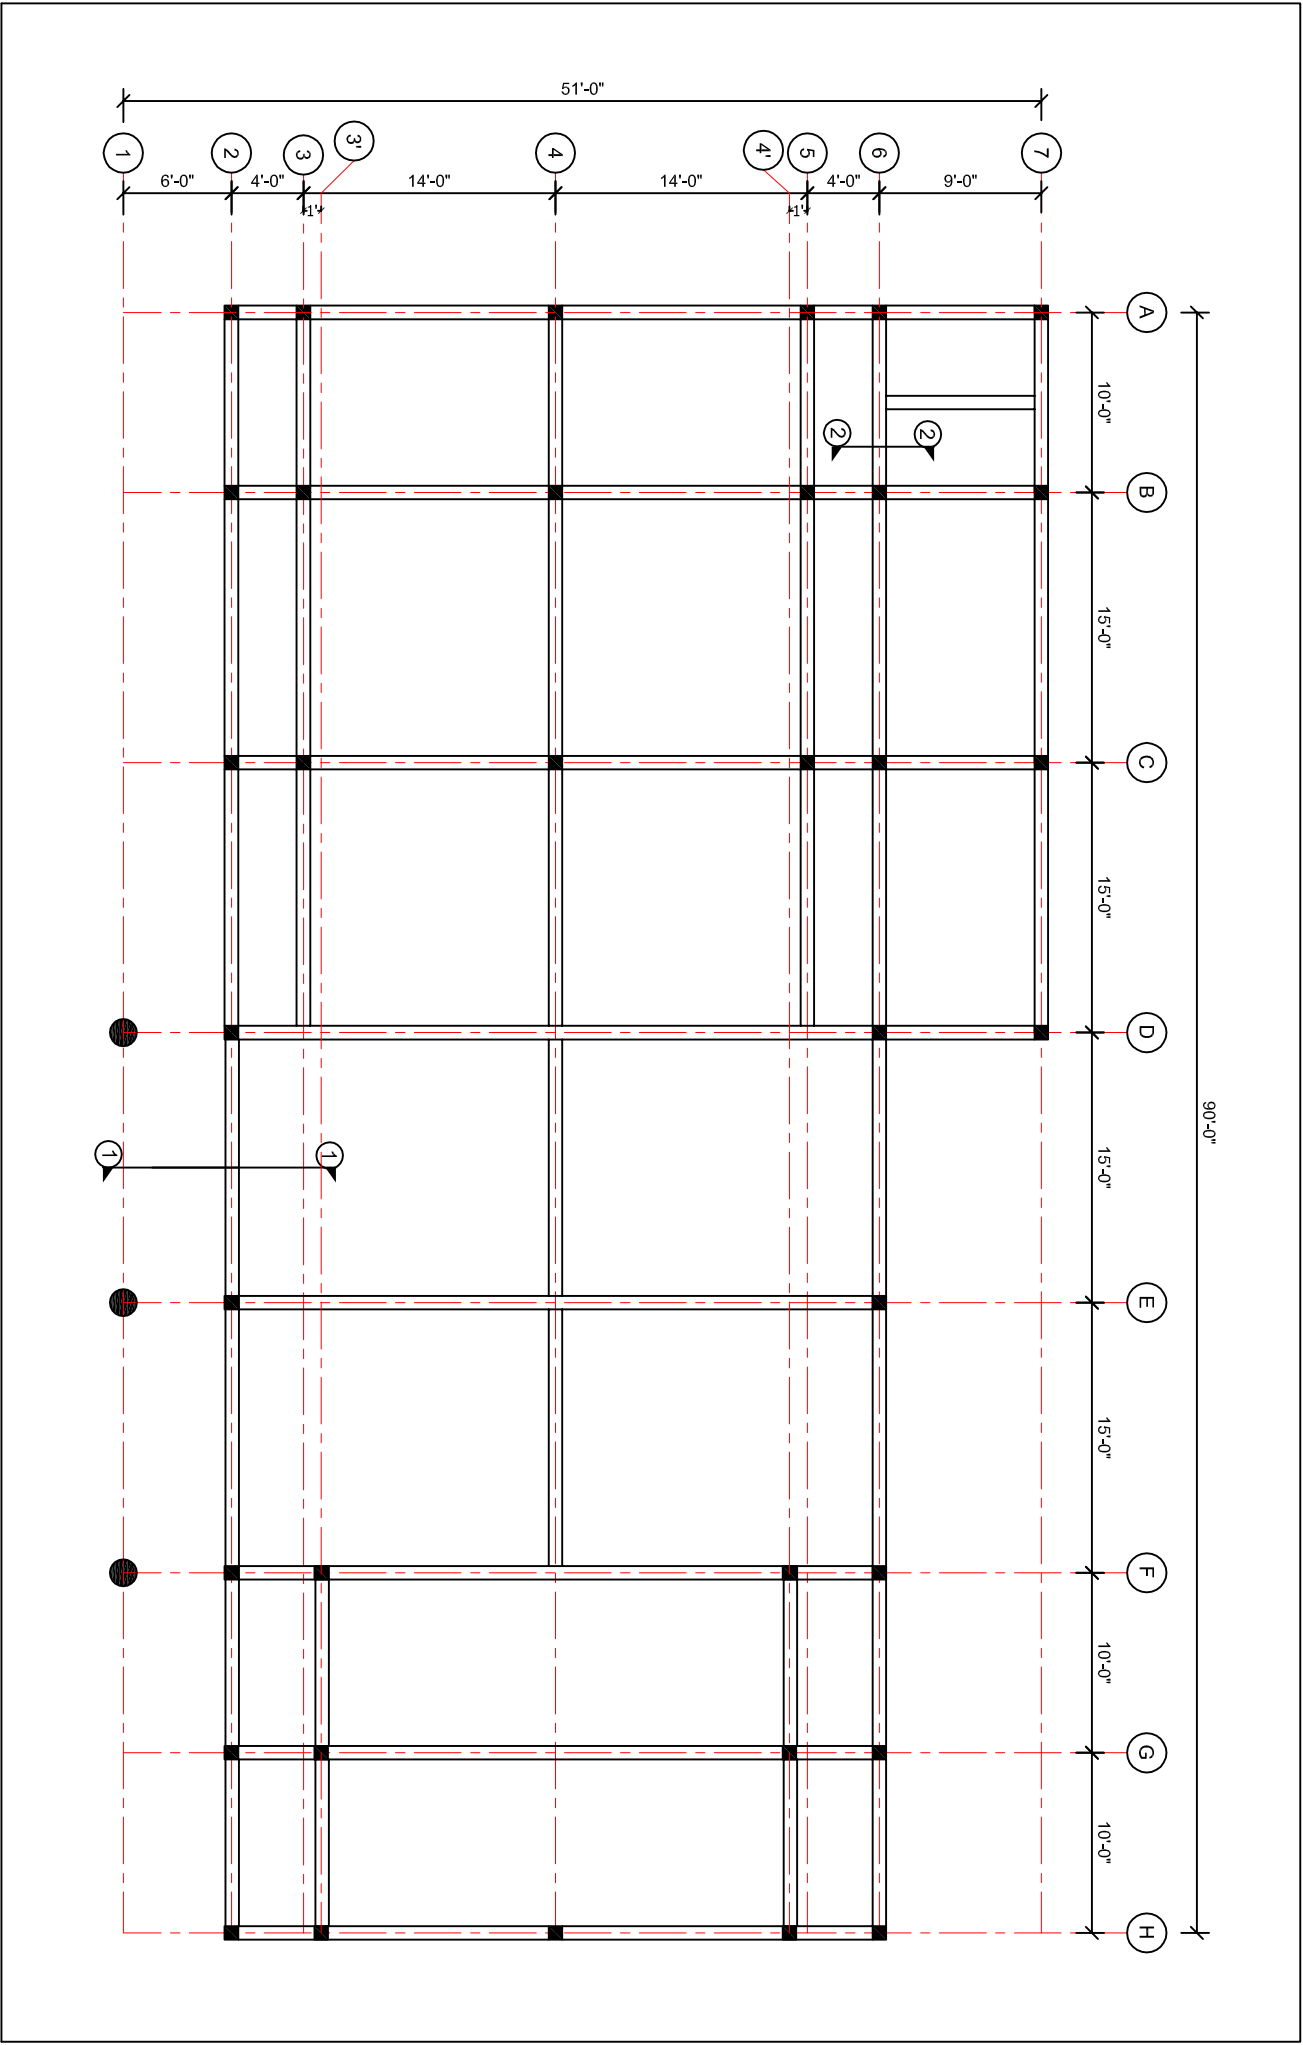


CLIENT		LOCATION		DRAWN BY		PROJECT	
		MULASHIDI KACHIN STATE MYANMAR				COMMUNITY LEARNING CENTER	
REV	AMENDMENT	DATE:		DESIGNED BY		JOB	
		18-09-2014				BRICK RETAINING WALL PLAN	
				SCALE	$\frac{3}{32}" = 1'-0"$	DRAWING NO. S-04	

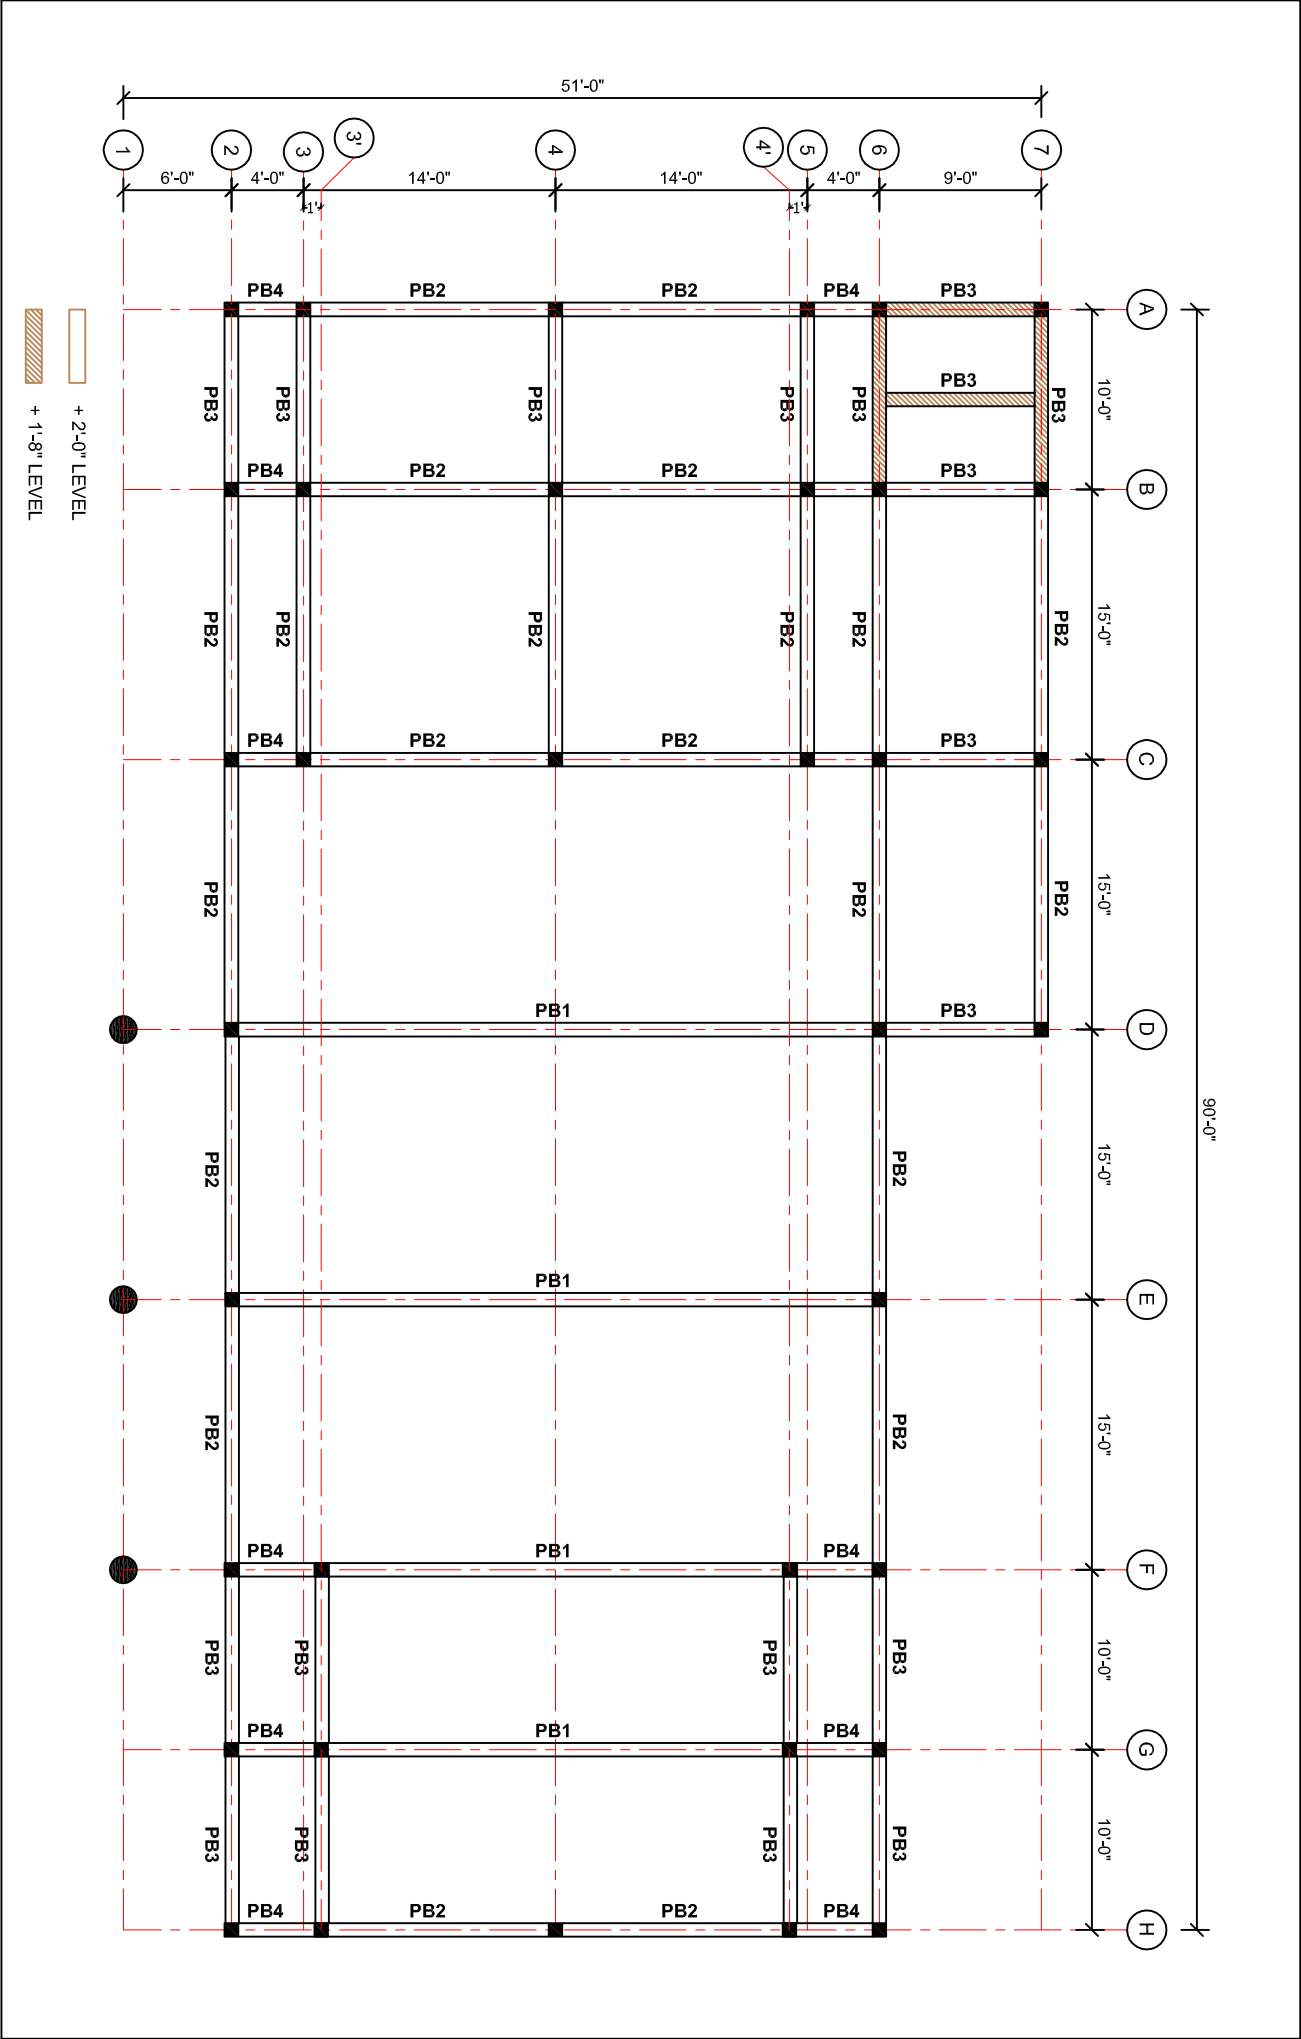

CLIENT		LOCATION		PROJECT	
MULASHIDI KACHIN STATE		MYANMAR		COMMUNITY LEARNING CENTER	
REV	AMENDMENT	DATE:	18-09-2014	DRAWN BY	JOB
				DESIGNED BY	PLINTH BEAM PLAN
SCALE $\frac{3}{32}" = 1'-0"$		DRAWING NO. S-06			

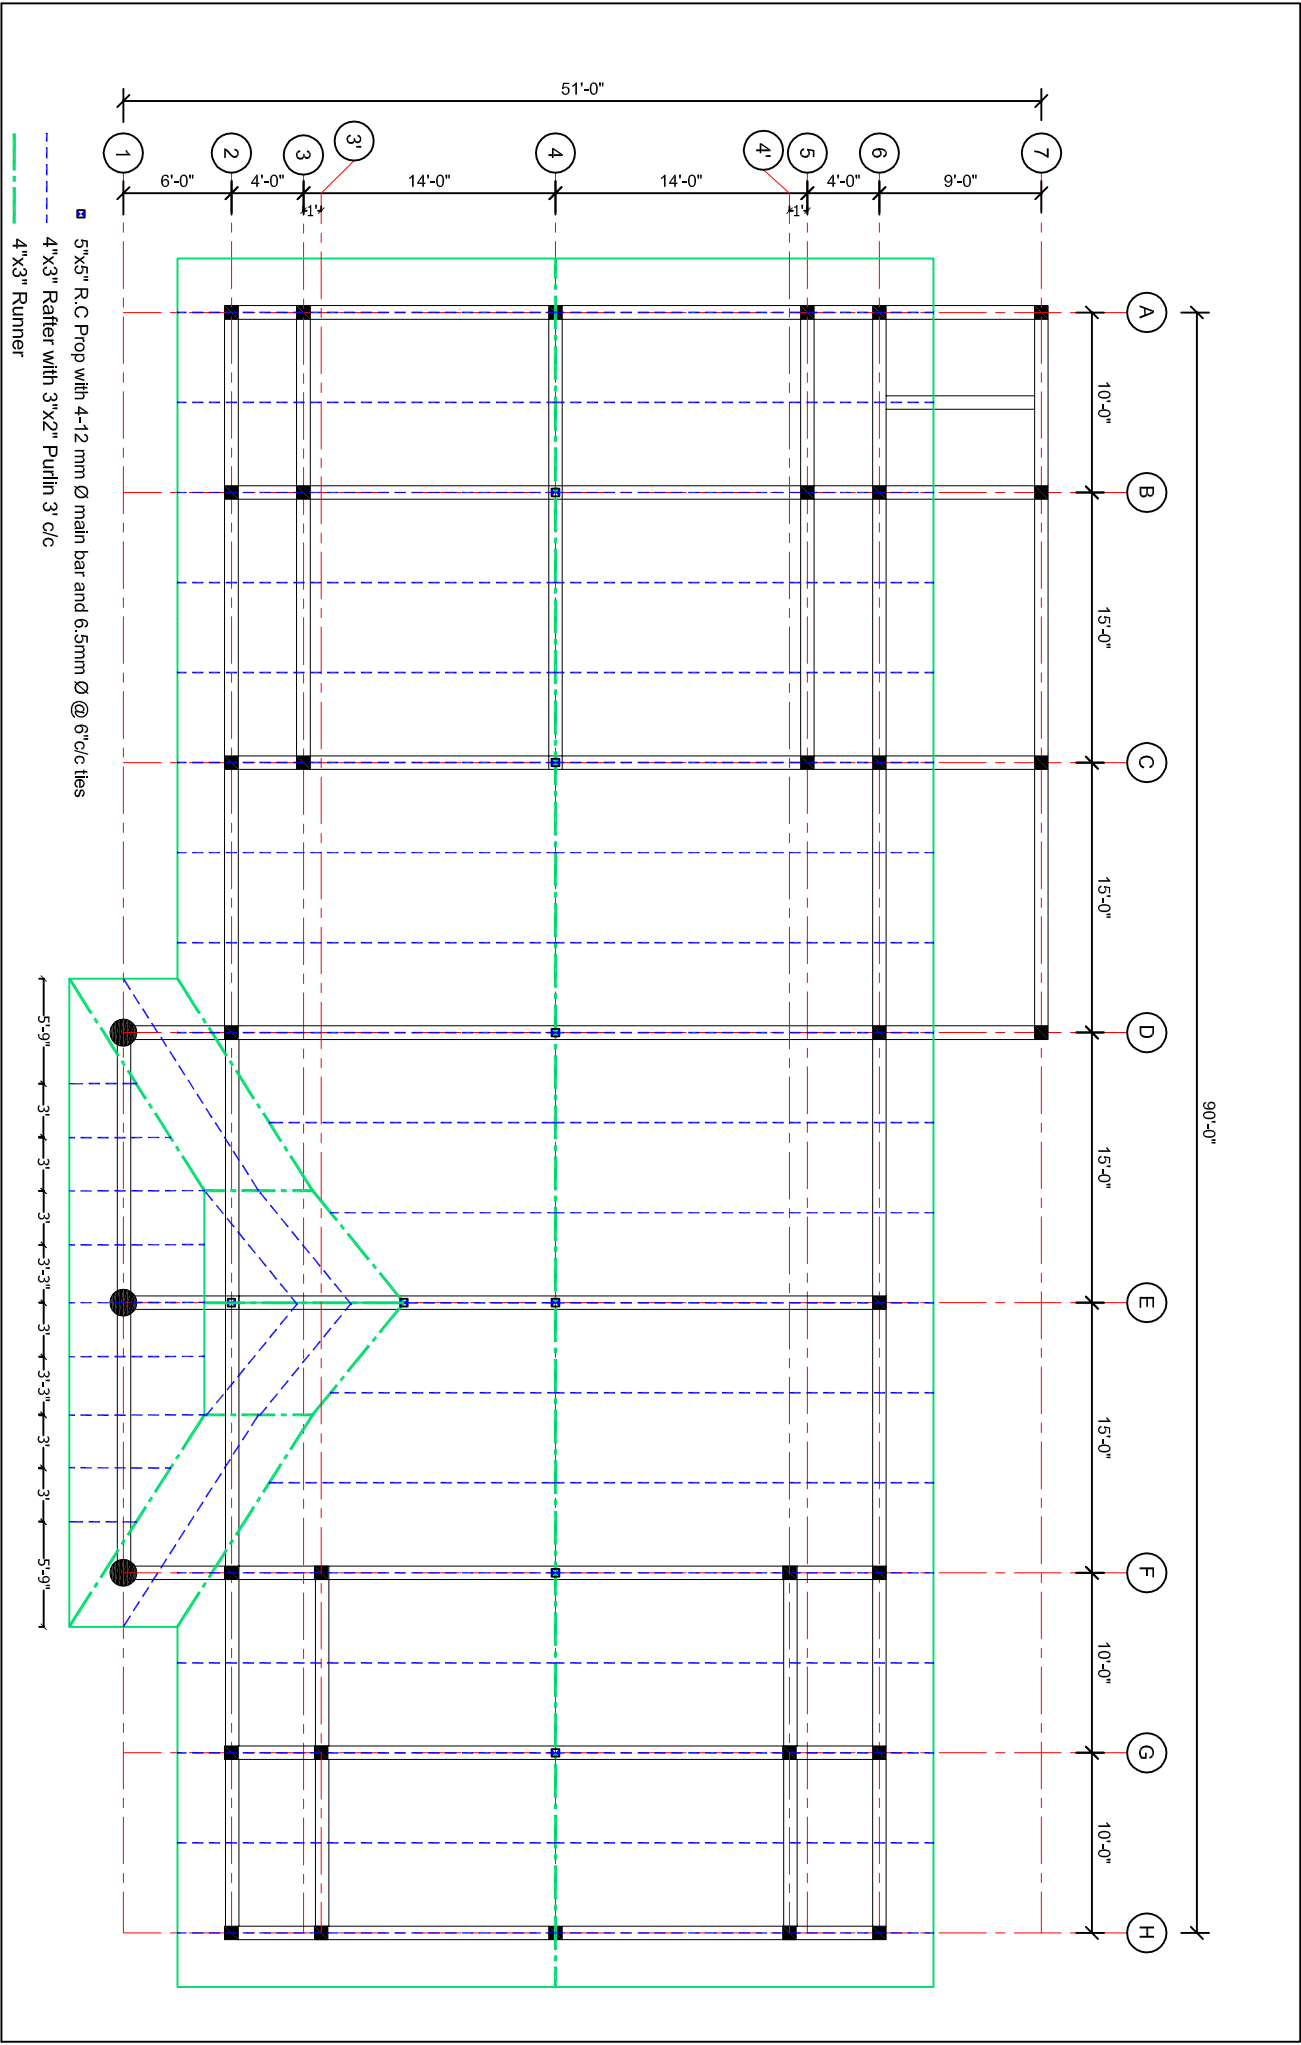

CLIENT		LOCATION		DRAWN BY		PROJECT	
		MULASHIDI, KACHIN STATE				COMMUNITY LEARNING CENTER	
		MYANMAR		DESIGNED BY		JOB	
						ROOF DETAILS	
REV	AMENDMENT	DATE:	18-09-2014	SCALE	$\frac{3}{32}" = 1'-0"$	DRAWING NO.	S-09

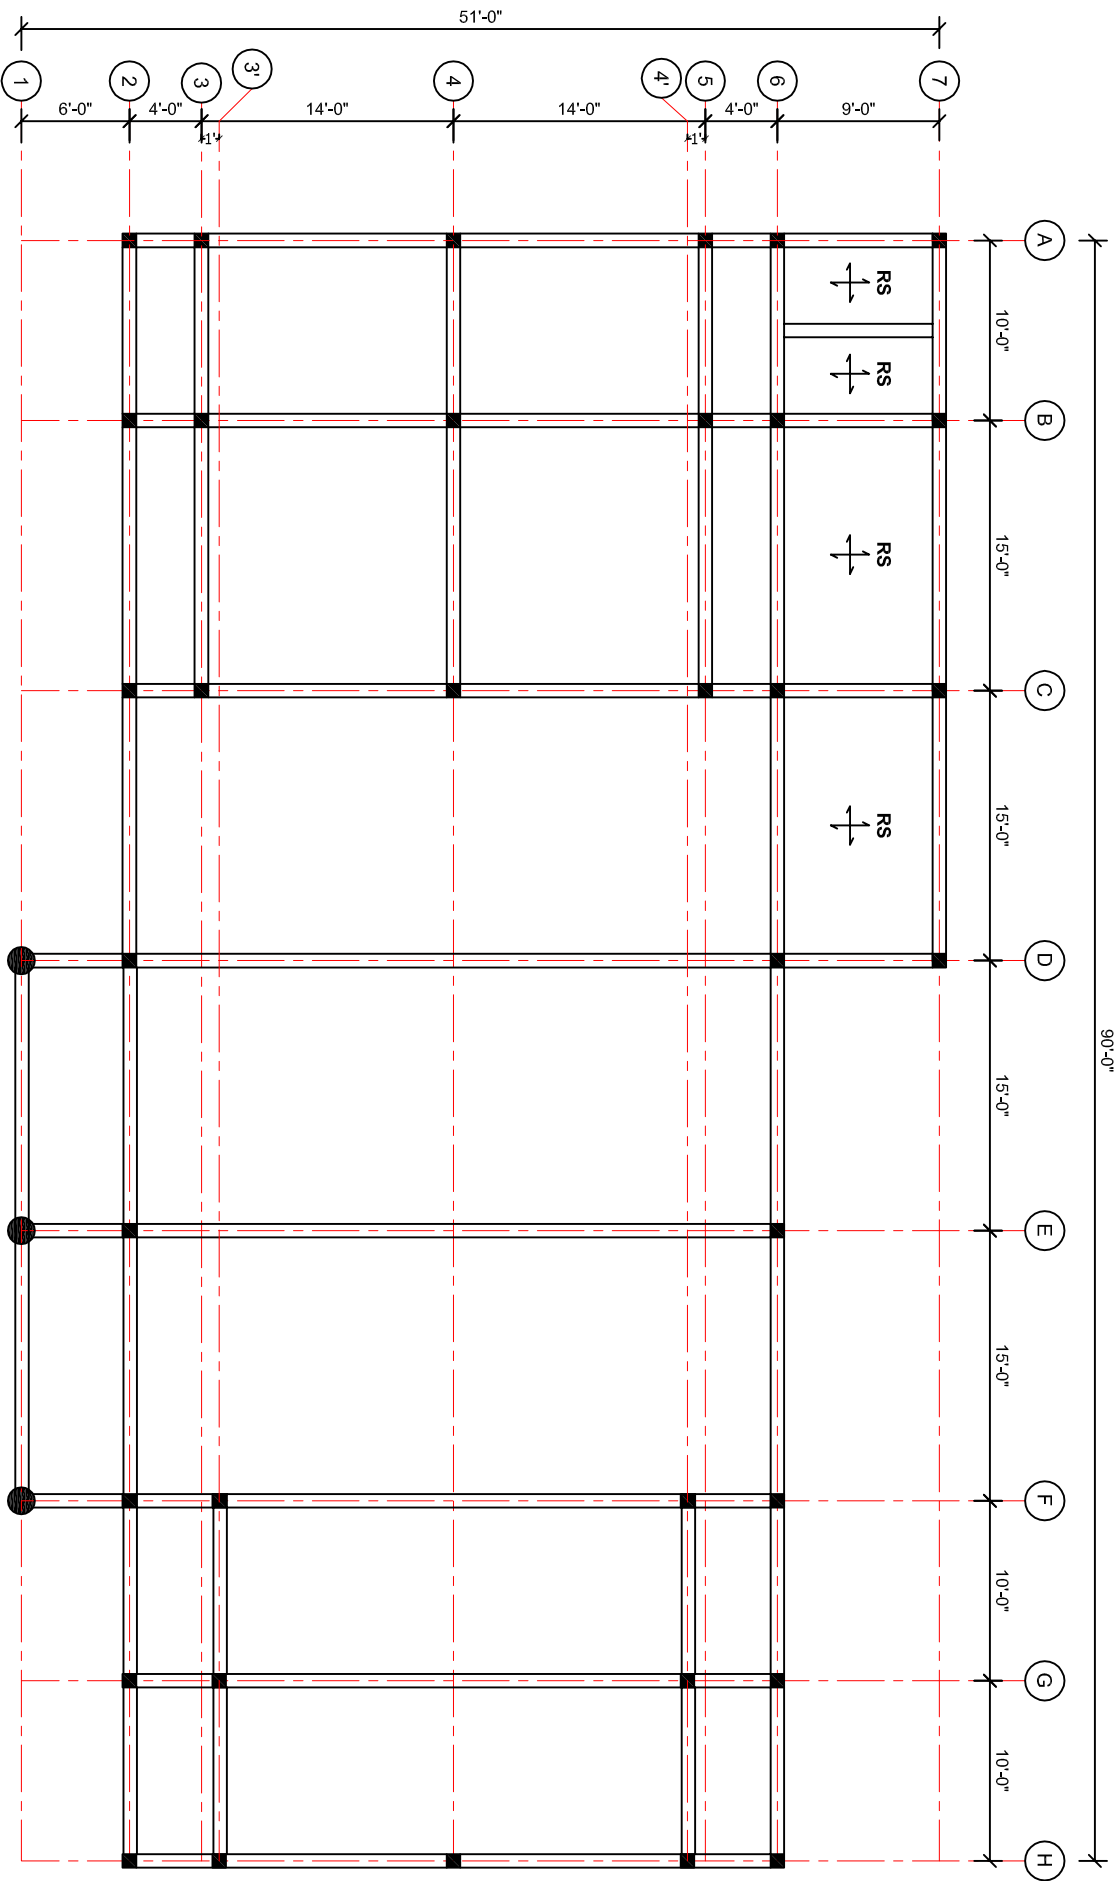

CLIENT			LOCATION			PROJECT		
REV			MULASHIDI KACHIN STATE MYANMAR			COMMUNITY LEARNING CENTER		
AMENDMENT			DRAWN BY			JOB		
DATE: 18-09-2014			DESIGNED BY			ROOF DETAILS		
						SCALE $\frac{3}{32}" = 1'-0"$		
						DRAWING NO. S-10		

FOOTING SCHEDULE

TYPE	SIZE	REINFORCEMENTS	REMARK
F1	4'-6" X 4'-6" X 0'-9"	16 mm Ø @ 8" c/c both ways	3" cover 5'-0" depth from N.G.L
F2	3'-6" X 3'-6" X 0'-9"	16 mm Ø @ 8" c/c both ways	

COLUMN SCHEDULE

TYPE	SIZE		MAIN REINFORCEMENTS	BINDER	REMARK
	B	D			
C1	1'-6" dia;		8 - 16 mm Ø	10 mm Ø @ 7" c/c	
C2	9"	9"	4 - 16 mm Ø	10 mm Ø @ 7" c/c	

PLINTH BEAM

		STEEL REINFORCEMENTS							STIRRUP	REMARK
TYPE	SIZE		TOP STEEL		TORSION STEEL (MID DEPTH)	BOTTOM STEEL				
	B	D	1ST LAYER	2ND LAYER		1ST LAYER	2ND LAYER			
PB1	9"	15"	2 - 16 mm Ø	-	-	2 - 16 mm Ø	-	1-8 mm Ø @ 6" c/c		
PB2	9"	12"	2 - 20 mm Ø	-	2 - 10 mm Ø	2 - 20 mm Ø	-	1-8 mm Ø @ 4" c/c		
PB3	9"	12"	2 - 20 mm Ø	-	2 - 10 mm Ø	2 - 20 mm Ø	-	1-10 mm Ø @ 4" c/c		
PB4	9"	12"	2 - 16 mm Ø	-	2 - 8 mm Ø	2 - 16 mm Ø	-	1-10 mm Ø @ 4" c/c		




ROOF BEAM


TYPE	SIZE		STEEL REINFORCEMENTS						STIRRUP	REMARK
	B	D	TOP STEEL		TORSION STEEL (MID DEPTH)	BOTTOM STEEL				
			1ST LAYER	2ND LAYER		1ST LAYER	2ND LAYER			
RB1	9"	15"	2 - 20 mm Ø	-	-	2 - 20 mm Ø	-	1-8 mm Ø @ 6" c/c		
RB2	9"	12"	2 - 16 mm Ø	-	2 - 10 mm Ø	2 - 16 mm Ø	-	2-8 mm Ø @ 4" c/c		
RB3	9"	12"	2 - 16 mm Ø	-	2 - 8 mm Ø	2 - 16 mm Ø	-	1-10 mm Ø @ 4" c/c		
RB4	9"	9"	2 - 16 mm Ø	-	2 - 8 mm Ø	2 - 16 mm Ø	-	1-10 mm Ø @ 4" c/c		

LINTEL BEAM

TYPE	SIZE		STEEL REINFORCEMENT		
	B	D	TOP STEEL	BOTTOM STEEL	STIRRUP
Lintel & Sill	5"	5"	2 - 10 mm Ø	2 - 10 mm Ø	1-8 mm Ø @ 6" c/c

CLIENT		LOCATION		PROJECT	
MULASHIDI KACHIN STATE		MYANMAR		COMMUNITY LEARNING CENTER	
REV	AMENDMENT	DATE:	18-09-2014	DRAWN BY	JOB
				DESIGNED BY	SCHEDULES
				SCALE	DRAWING NO. S-08

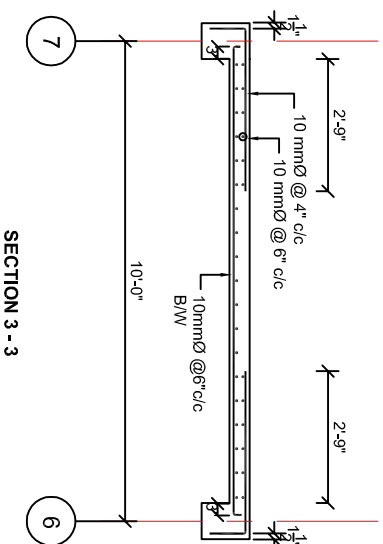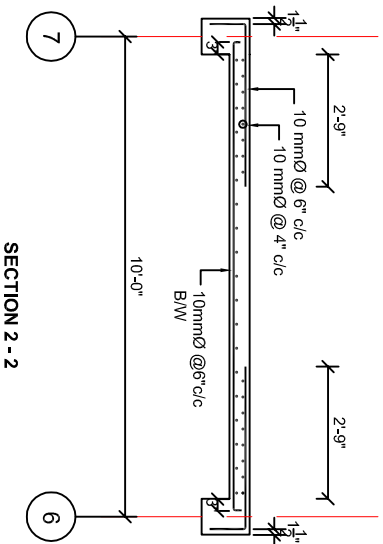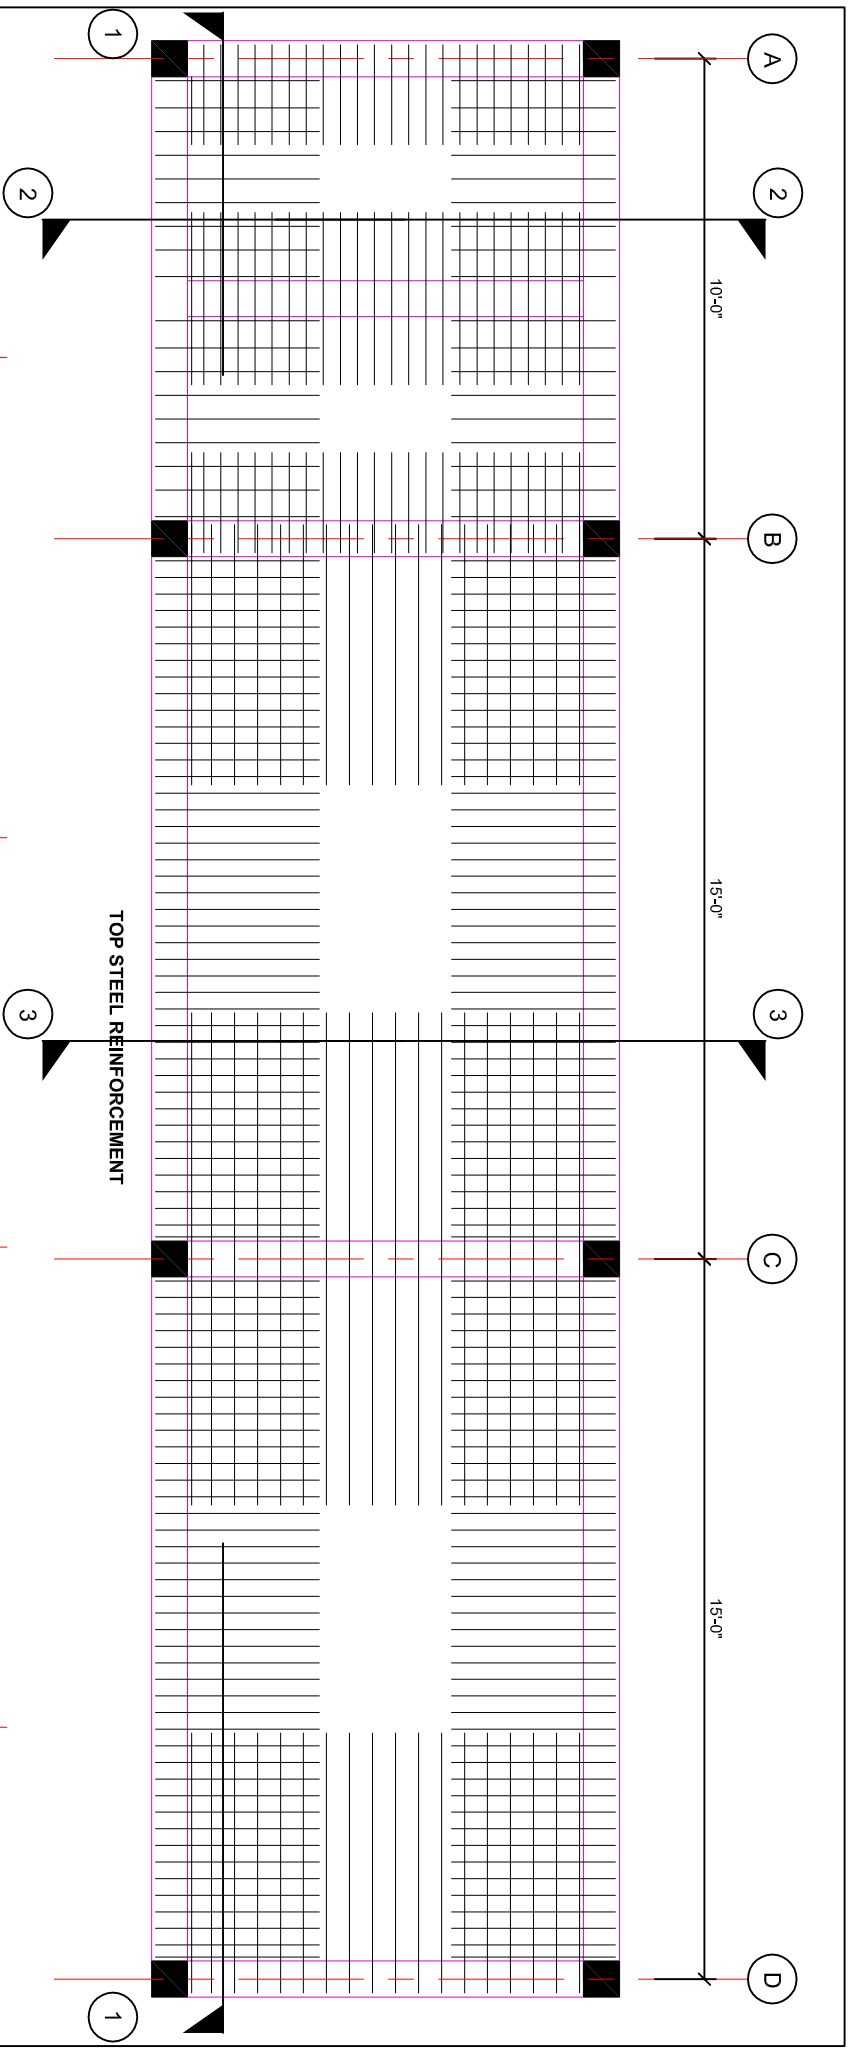


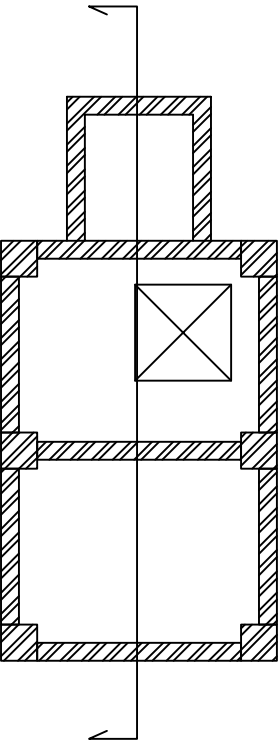


FOUNDATION PLAN

REBAR $\frac{1}{2}$ " DIA; 9" C/C BOTH WAYS

MAIN BAR $\frac{1}{2}$ " DIA; 6" C/C
DISTRIBUTION BAR $\frac{3}{8}$ " DIA; 9" C/C

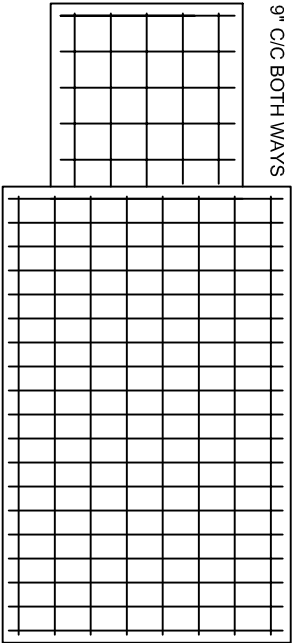

REBAR DETAILS

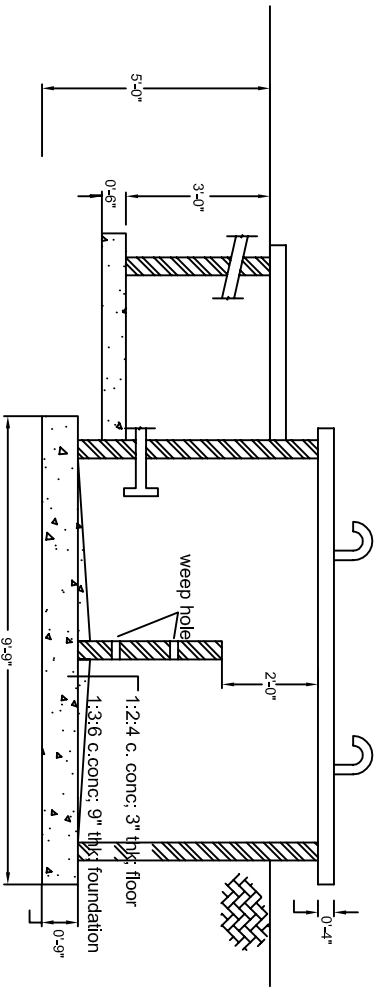

CROSS SECTION

CLIENT			LOCATION		PROJECT	
			MULASHIDI KACHIN STATE		COMMUNITY LEARNING CENTER	
			MYANMAR		SEPTIC TANK	
REV	AMENDMENT	DATE:	DRAWN BY		JOB	
		18-09-2014	DESIGNED BY		SCALE $\frac{1}{4}$ " = 1'-0"	
					DRAWING NO. S-13	