



NOTES:



EXISTING ROADS

PROPOSED ROADS

4			
3			
2			
1			
No.	Description	Date	By
Revisions			
Designed	Drawn	Checked	Approved
Date	File Name	Scale	

PALESTINIAN NATIONAL AUTHORITY



DONATED BY:



SAUDI COMMITTEE FOR PALESTINIAN RELIEF

IMPLEMENTED BY:



PROJECT:-
CONSTRUCTION OF 300 RESIDENTIAL UNITS
IN RAFAH

MASTER SITE LAYOUT

Symbol	Drawing No.:	Rev. No.
RES	P-02	R1

NOTES:



- Future Extension
- Green Area
- Existing Road Service Area
- Proposed Road Pedestrian Roads

4			
3			
2			
1			
No.	Description	By	Date

Designed	Drawn	Checked	Approved
Date	File Name		Scale

PALESTINIAN NATIONAL AUTHORITY



DONATED BY:

SAUDI COMMITTEE FOR PALESTINIAN RELIEF

IMPLEMENTED BY:



PROJECT:-
CONSTRUCTION OF 300 RESIDENTIAL UNITS
IN RAFAH


UNITS DISTRIBUTION PLAN


Symbol	Drawing No.:	Rev. No.
RES	P-03	R1

Requirements Schedule			
N.D.	Item	Num	Area
1	Units	157 units	36569m2
2	Schools	2 units	8346m2
3	Mosque	1 unit	2069m2
4	Water Well	1 Unit	373m2
5	Waste Water Pump	1 Unit	855m2
Total Built up Area		5 Items	48214m2
6	Parking &Serv. Area		2722m2
7	Green Area	3 units	6916m2
8	Roads		29919m2
Total Area			87771m2
			100%

SYMBOLS KEY

Symbol	No. of Floors	Types	Total No.
	3	LLL	26
	3	LLS	15
	3	LSS	23
	3	SSS	6
	2	LL	39
	2	LS	32
	2	SS	14
			155

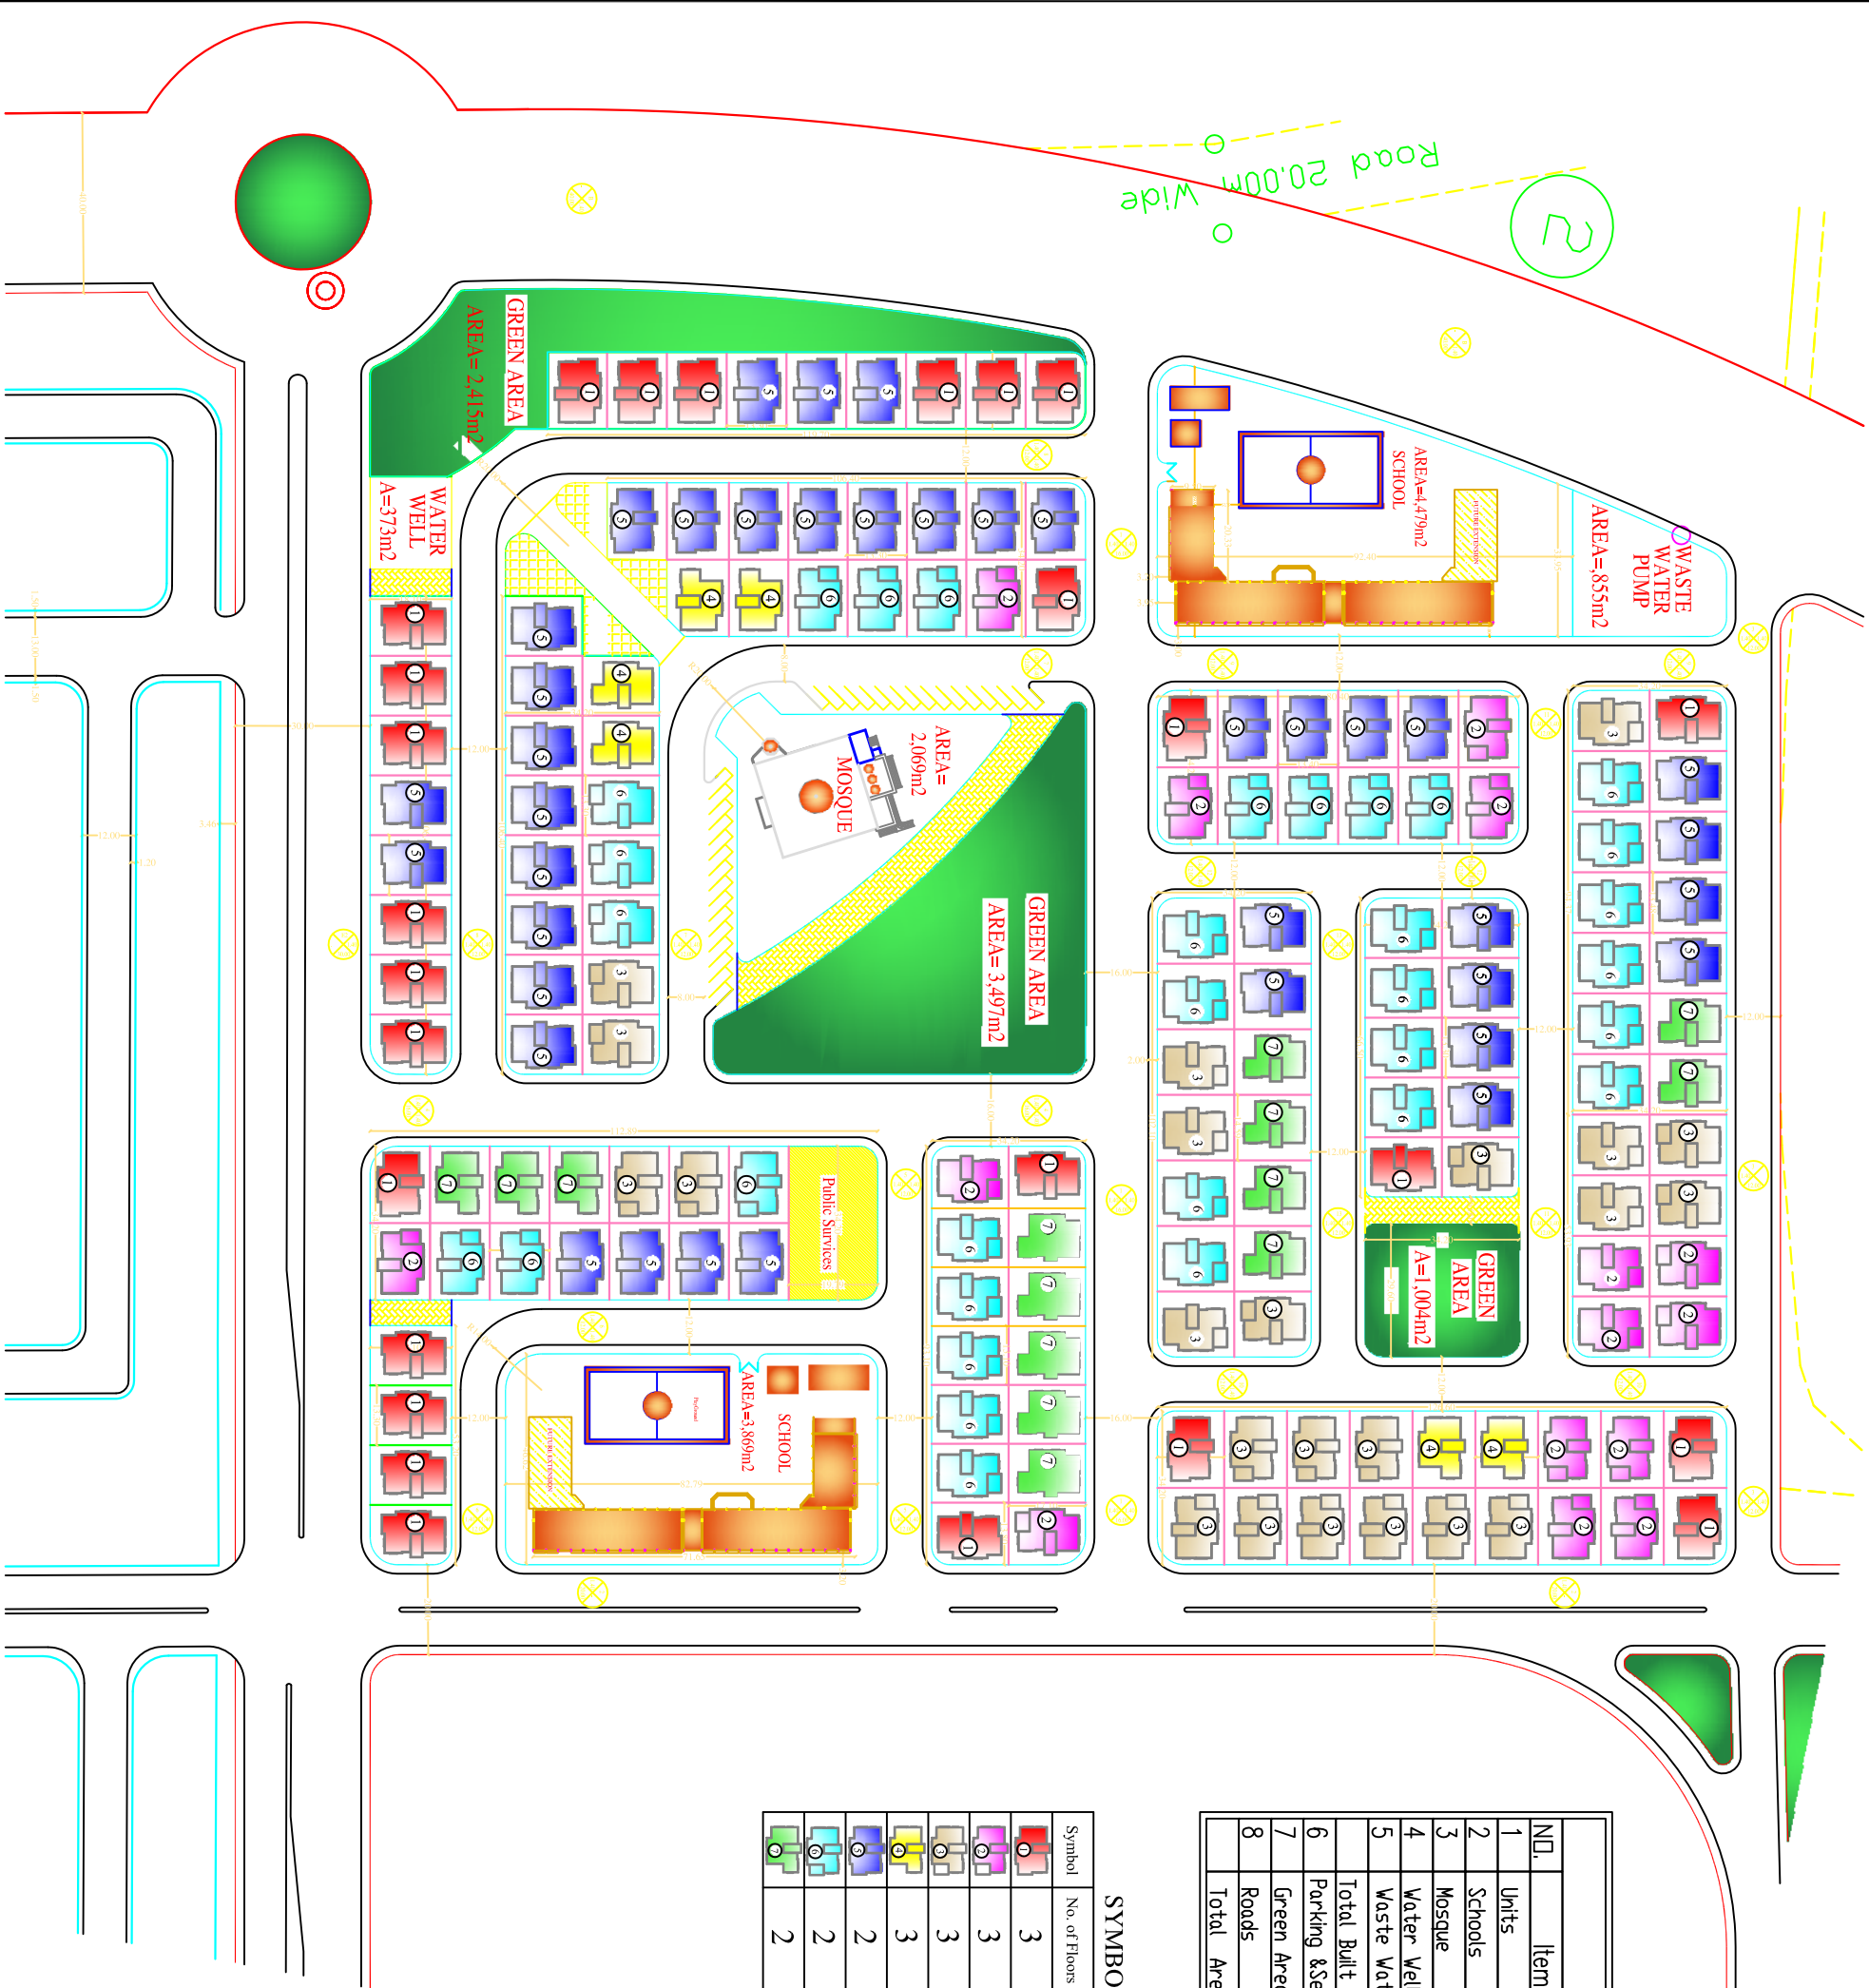

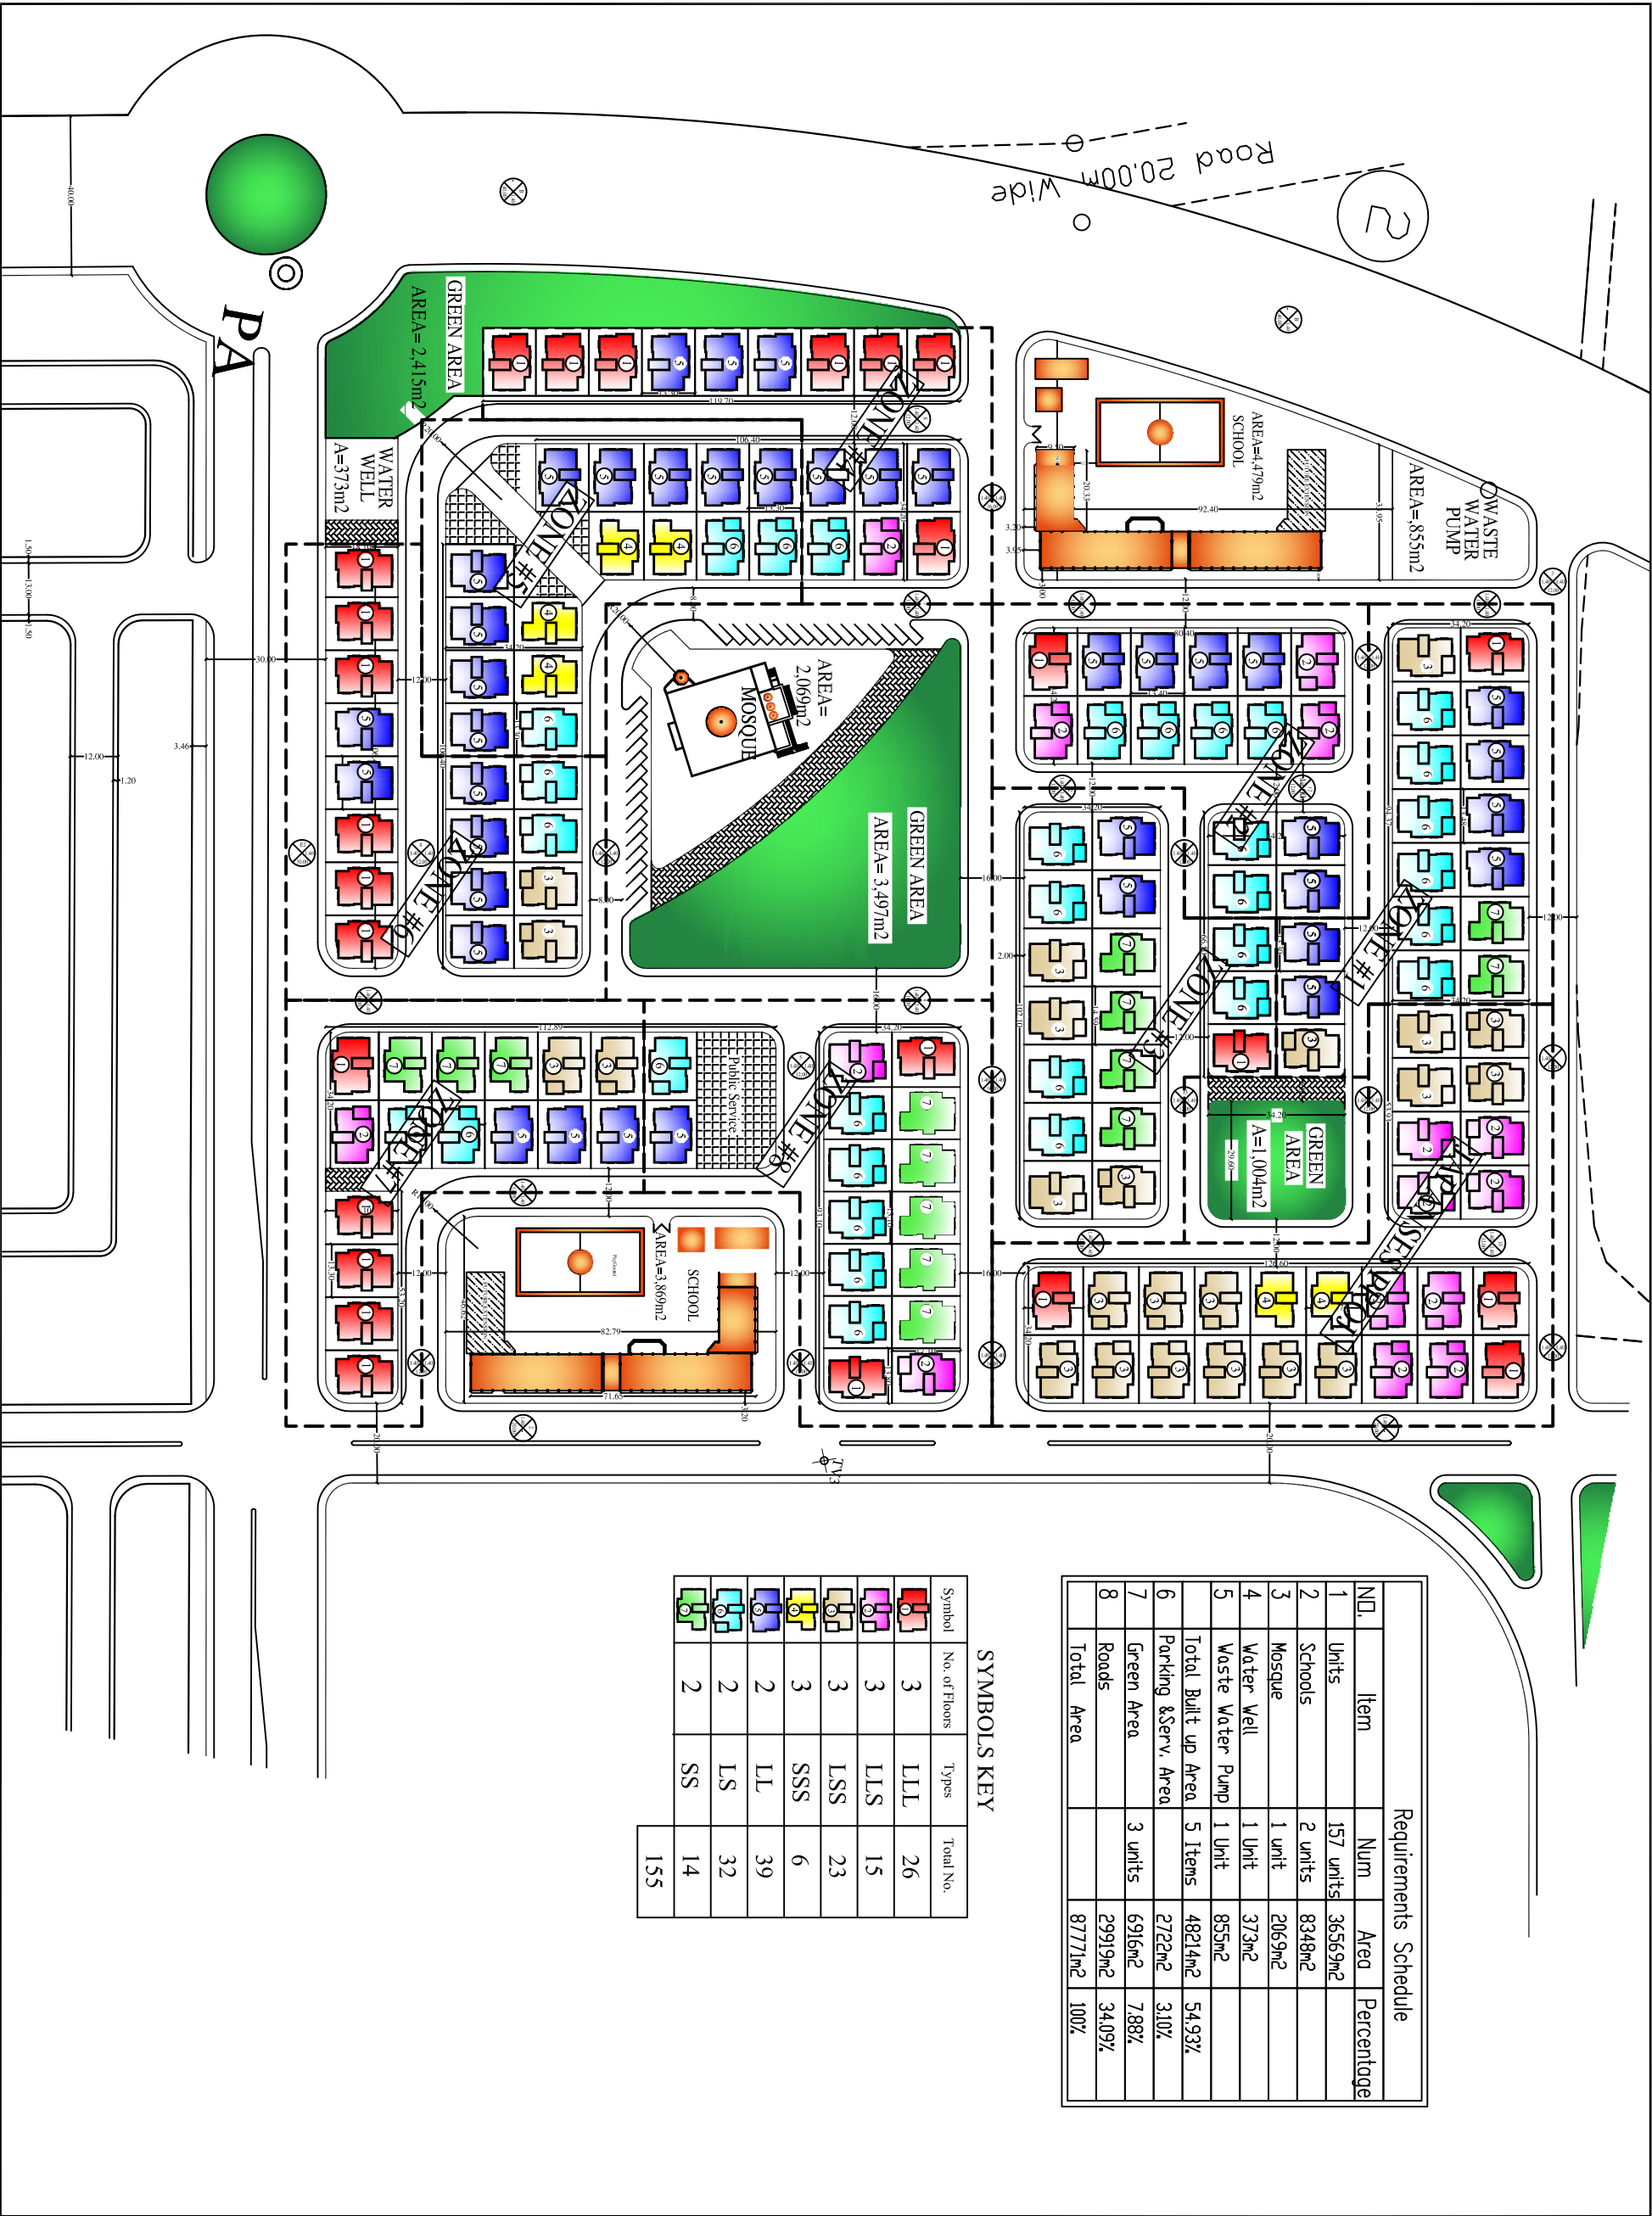

Requirements Schedule				
N/D.	Item	Nun	Area	Percentage
1	Units	157 units	36569m2	
2	Schools	2 units	8348m2	
3	Mosque	1 unit	2069m2	
4	Water Well	1 Unit	373m2	
5	Waste Water Pump	1 Unit	855m2	
	Total Built up Area.	5 Items	48214m2	54.93%.
6	Parking &Serv. Area		2722m2	3.10%.
7	Green Area	3 units	6916m2	7.88%.
8	Roads		29919m2	34.09%.
	Total Area		87771m2	100%.

SYMBOLS KEY

Symbol	No. of Floors	Types	Total No.
	3	LLL	26
	3	LLS	15
	3	LSS	23
	3	SSS	6
	2	LL	39
	2	LS	32
	2	SS	14
			155

NOTES:



- Future Extension
- Green Area
- Service Area
- Pedestrian Roads
- Existing Road
- Proposed Road

Revisions		No.	Description	Date	By
4					
3					
2					
1					

Designed		Drawn	Checked	Approved
Date		File Name	Scale	



DONATED BY:



SAUDI COMMITTEE FOR PALESTINIAN RELIEF

IMPLEMENTED BY:



PROJECT-



CONSTRUCTION OF 300 RESIDENTIAL UNITS
IN RAFAH

ZONING PLAN

Symbol	Drawing No.	Rev. No.
RES	P-04	R1

ARCHITECTURAL DRAWINGS

LL (TYPE 5)

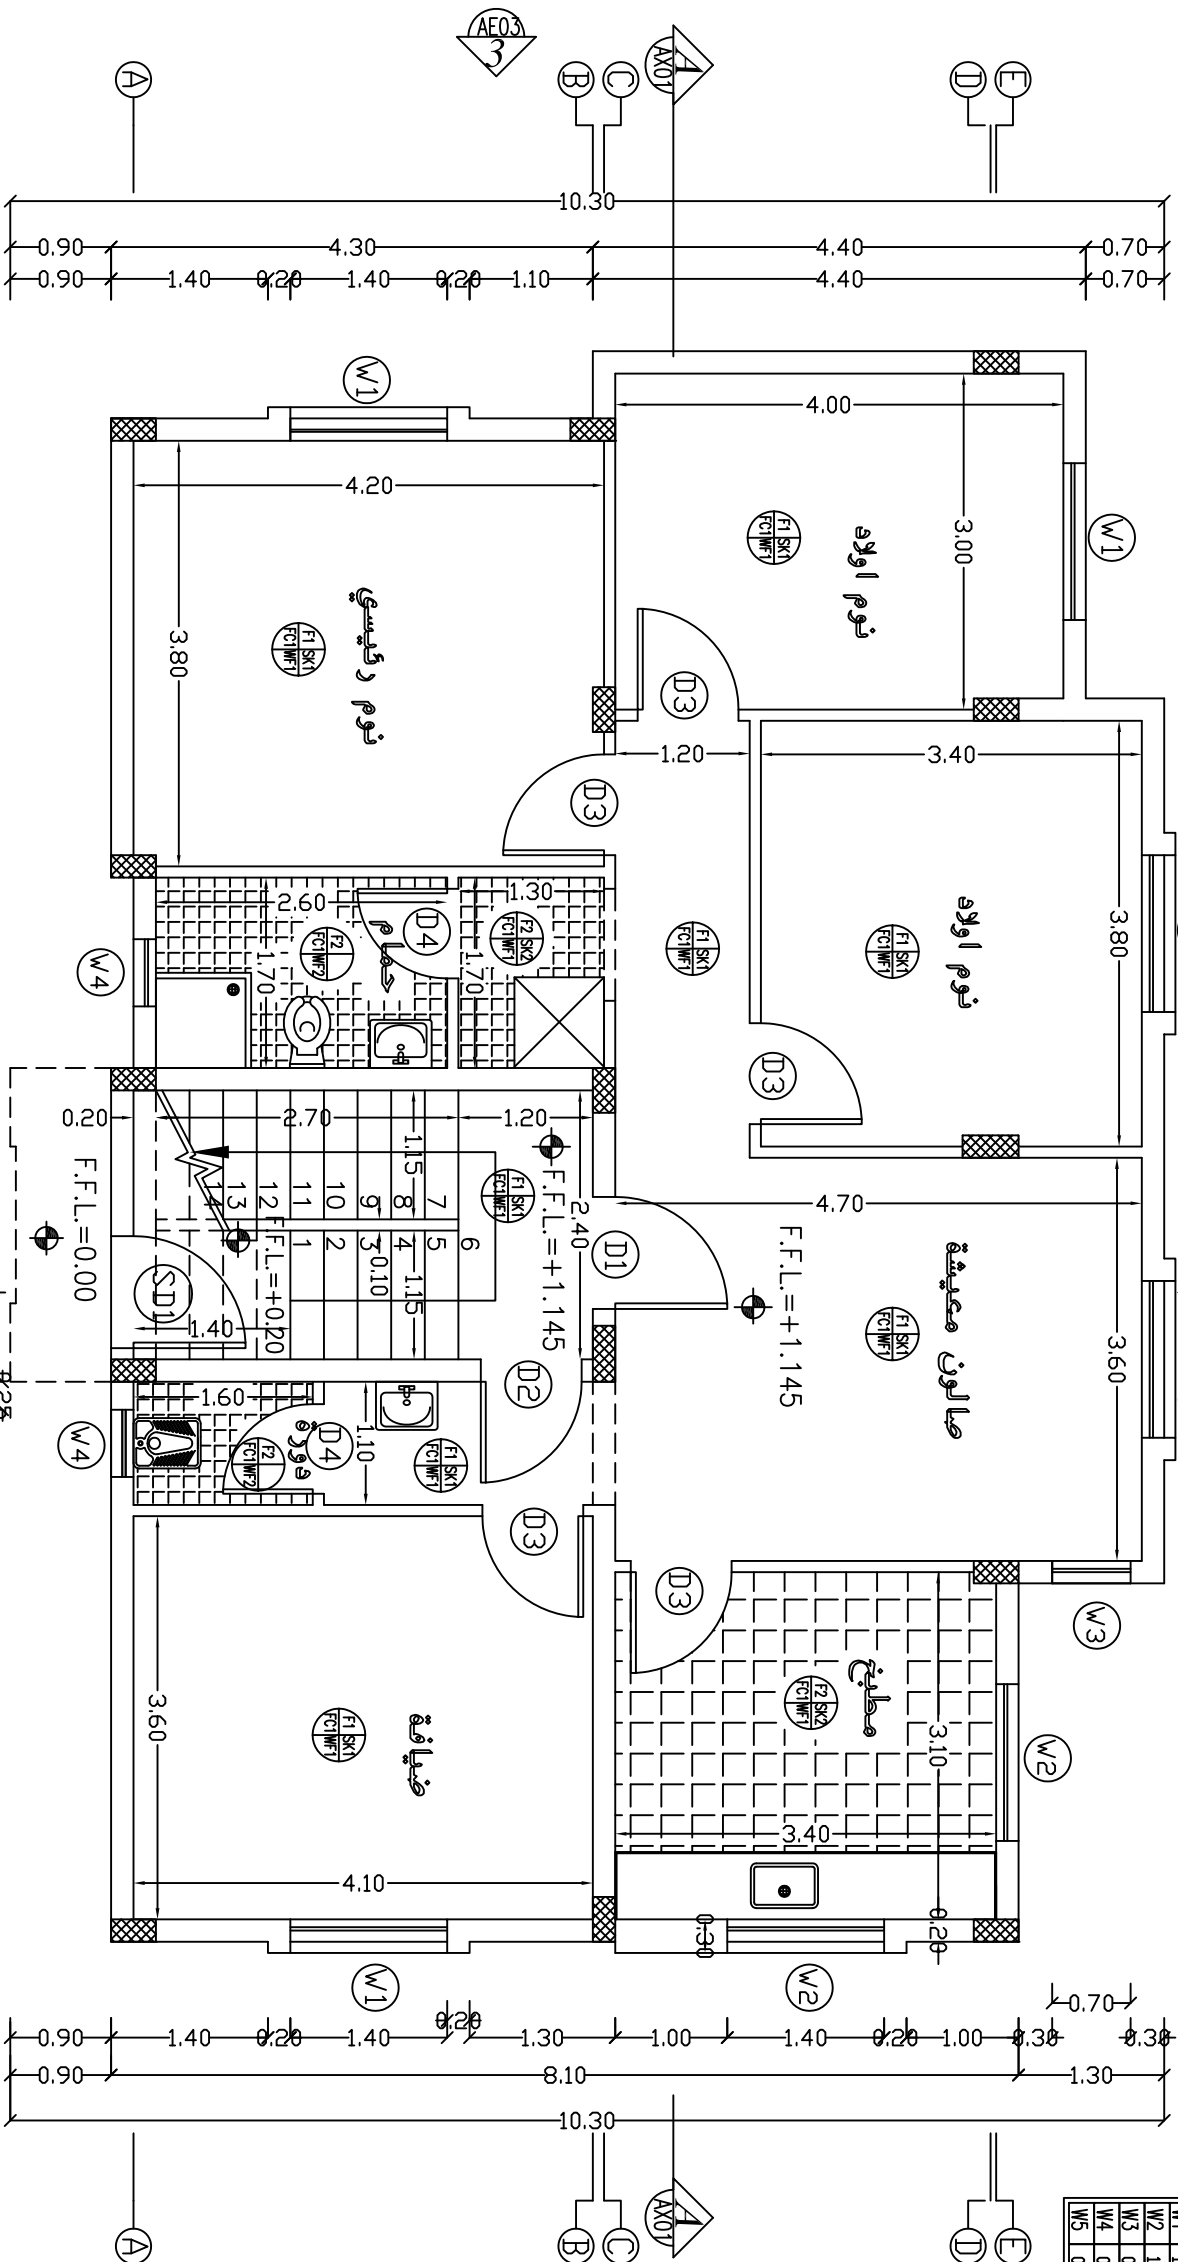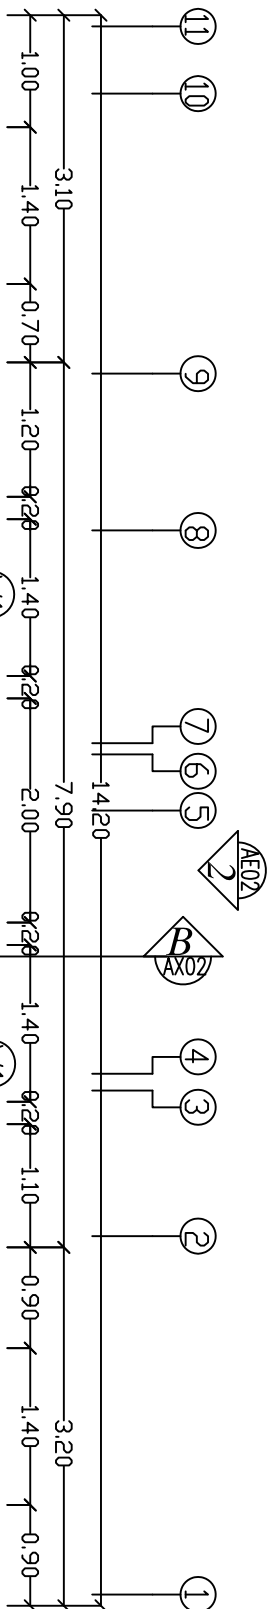

Door Schedule			
N.D.	Width	Height	Type
SD1	1.0m	2.25m	Steel
SD2	0.9m	2.25m	Steel
D1	1.0m	2.25m	Wood
D2	0.9m	2.25m	Wood
D3	0.9m	2.25m	Wood
D4	0.8m	2.25m	Wood

WINDOW Schedule			
N.D.	Width	Height	Type
W1	1.4m	1.00m	Sliding
W2	1.4m	0.80m	Sliding
W3	0.70m	1.00m	Hinge
W4	0.60m	0.60m	Louver
W5	0.50m	1.00m	Louver

- NOTES:**
- *F1 - Terrazzo Tile 25*25*2.5cm flooring.
 - *F2 - Non Slip Ceramic Floor Tile 30*30cm.
 - *SK1 - Terrazzo Skirting 1*7cm.
 - *SK2 - Non Slip Ceramic Skirting 1*7cm.
 - *C1 - Plaster And (Polycade) Point.
 - *WF1 - Plaster And (Polycade) Point.
 - *WF2 - Ceramic Tile 20*30cm up to Door Level Plaster And (Polycade) Point Up To Ceiling Level.
 - *1 - External Plastering With Terolene Finish.
 - *2 - Ex.Plastering With Weather Shield Point.

GROUND FLOOR PLAN

4			
3			
2			
1			
No.	Description	Date	By
Revisions			
Designed	Drawn	Checked	Approved
Date	File Name		Scale



DONATED BY:



IMPLEMENTED BY:

PROJECT:-
CONSTRUCTION OF 300 RESIDENTIAL UNITS
IN RAFAH


Ground Floor Plan
Type L

Symbol	Drawing No.:	Rev. No.
RES	T5-A01	R1

Door Schedule			
N/D	Width	Height	Type
SD1	1.0m	2.25m	Steel
SD2	0.9m	2.25m	Steel
D1	1.0m	2.25m	Wood
D2	0.9m	2.25m	Wood
D3	0.9m	2.25m	Wood
D4	0.8m	2.25m	Wood

WINDOW Schedule			
N/D	Width	Height	Type
W1	1.4m	1.00m	Sliding
W2	1.4m	0.80m	Sliding
W3	0.70m	1.00m	Hinge
W4	0.60m	0.60m	Louver
W5	0.50m	1.00m	Louver

- NOTES:**
- *F1 –Terrazzo Tile 25*25*2.5cm flooring.
 - *F2 –Non Slip Ceramic Floor Tile 30*30cm.
 - *SK1–Terrazzo Skirting 1*7cm.
 - *SK2–Non Slip Ceramic Skirting 1*7cm.
 - *C1–Plaster And (Polycede) Paint.
 - *WF1 –Plaster And (Polycede) Paint.
 - *WF2–Ceramic Tile 20*30cm up to Door Level Plaster And (Polycede) Paint Up To Cieing Level.
 - *1–External Plastering With Terolene Finish.
 - *2–Ex.Plastering With Weather Shield Paint.

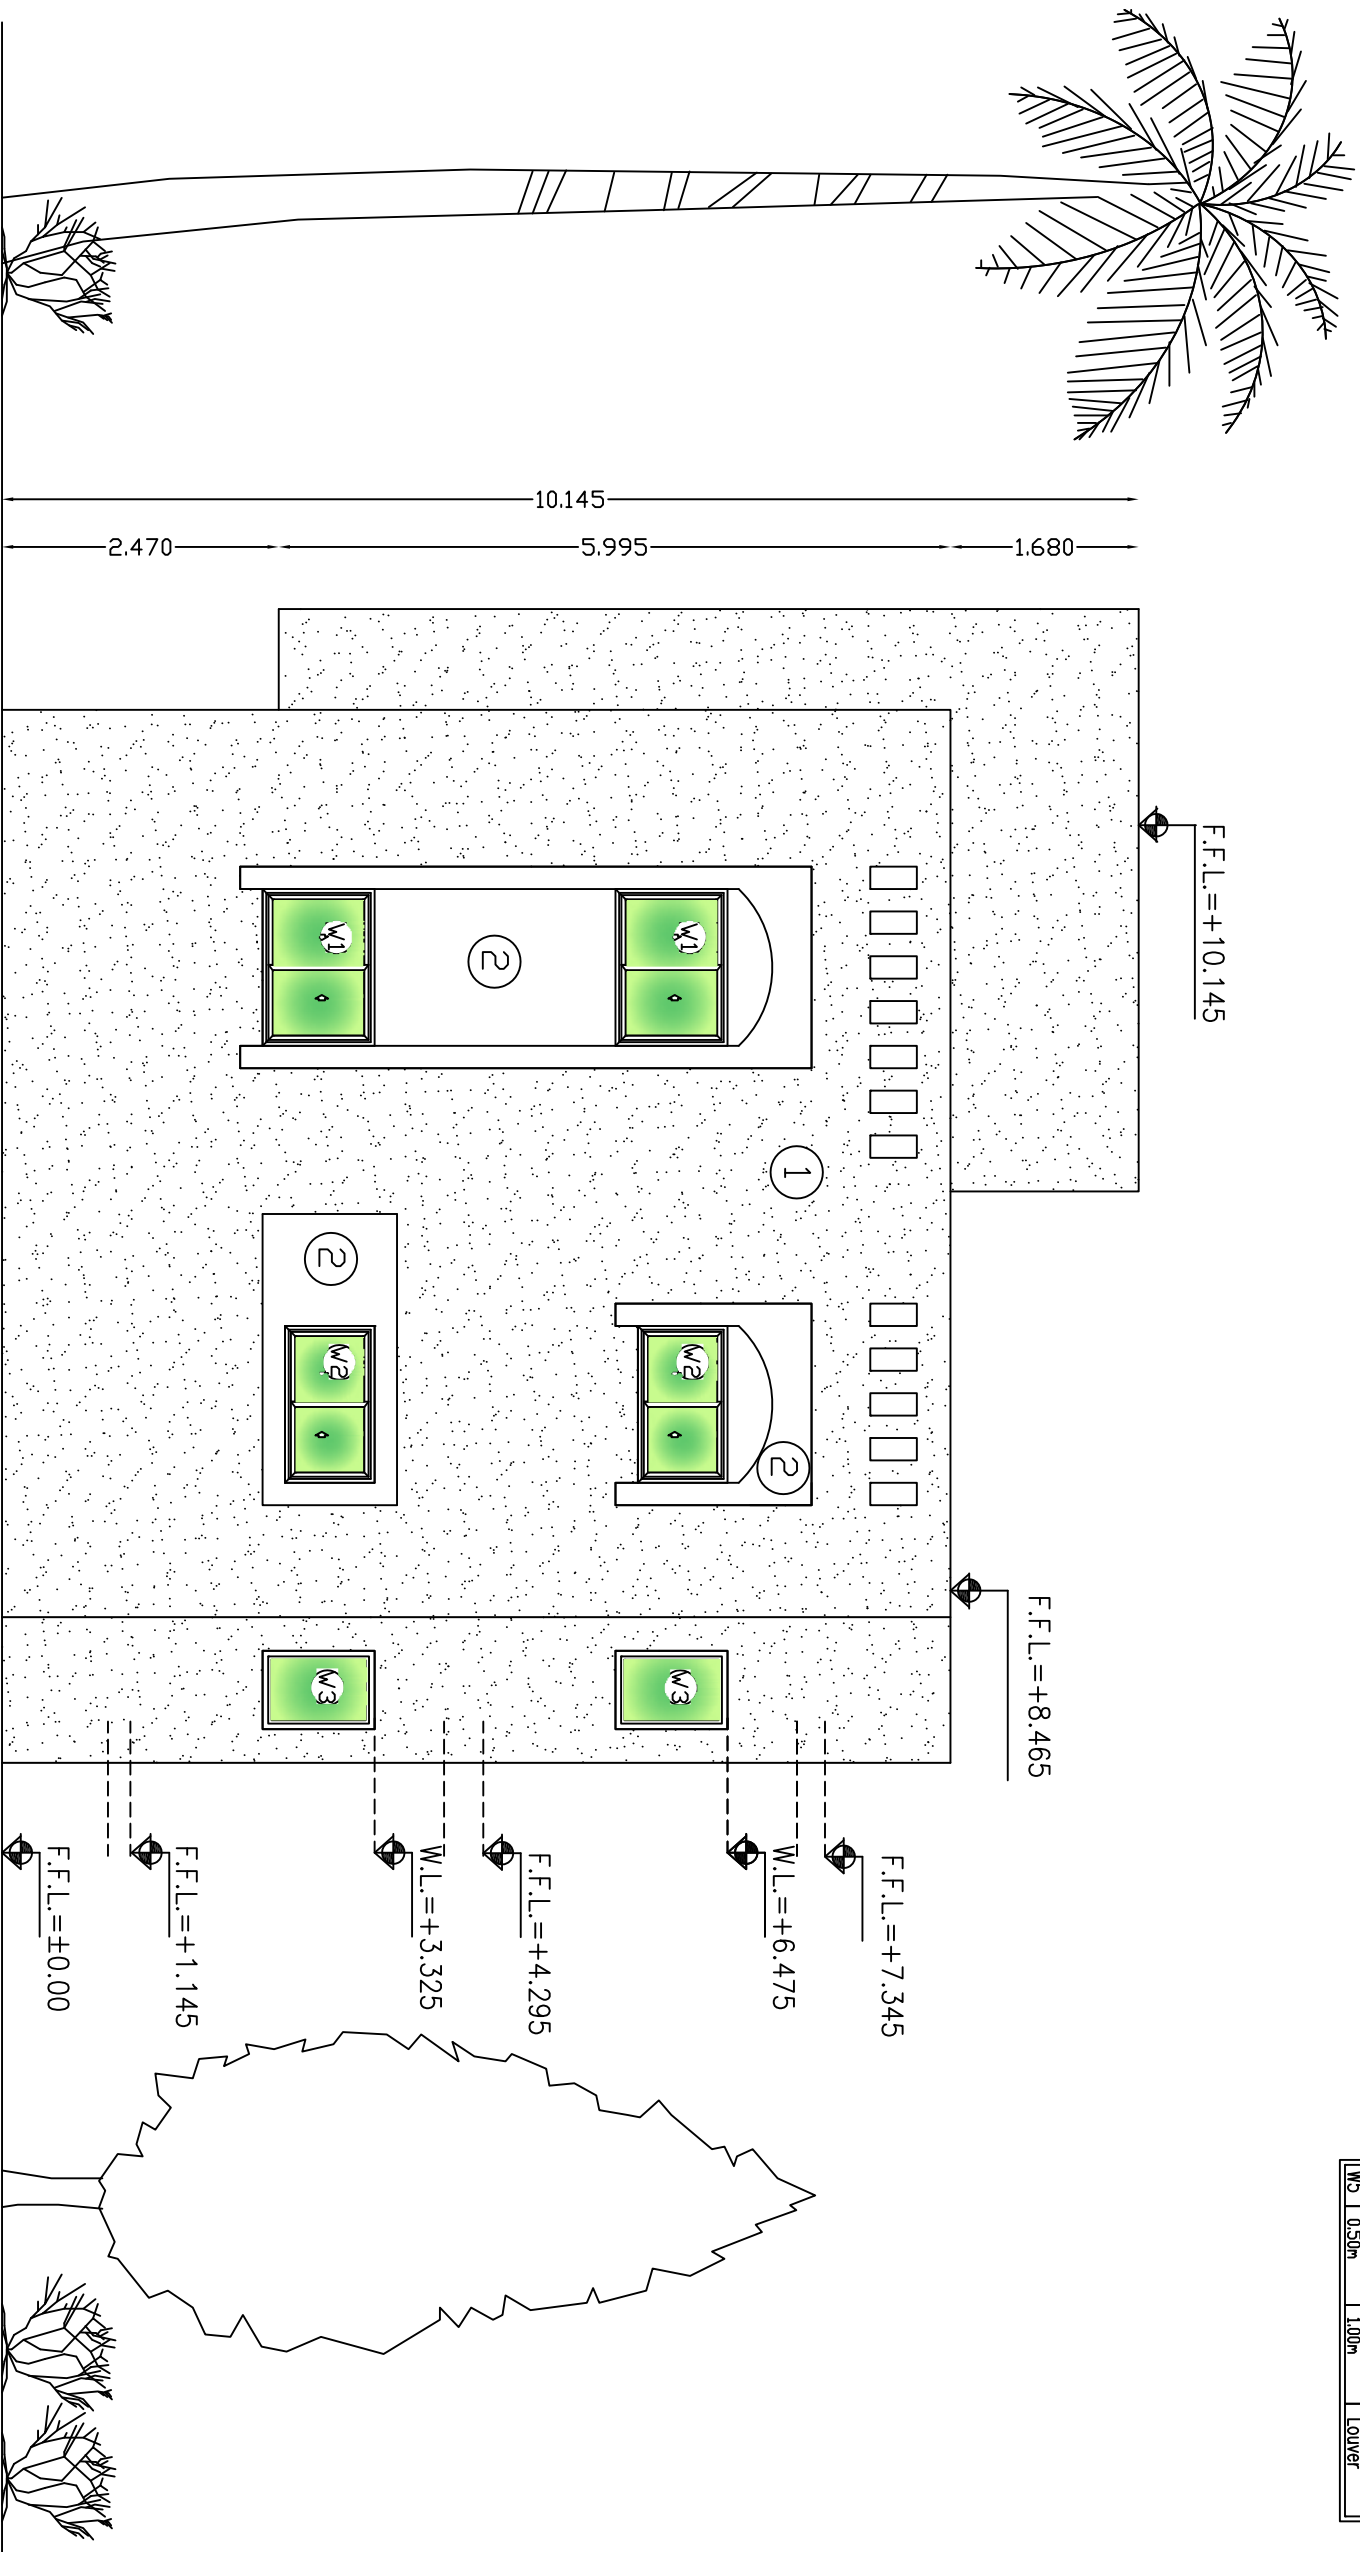

Main Elevation

NO. 1

4

3

2

1

No.

Description

Date

By

Revisions

Designed

Drawn

Checked

Approved

Date

Title Name

Scale

PALESTINIAN NATIONAL AUTHORITY

DONATED BY:

SAUDI COMMITTEE FOR PALESTINIAN RELIEF

IMPLEMENTED BY:

PROJECT:-

CONSTRUCTION OF 300 RESIDENTIAL UNITS

IN RAFAH

Main Elevation

NO. 1

Symbol

Drawing No.:

Rev. No.

RES


75-A05

R1

Door Schedule			
N.D.	Width	Hight	Type
SD1	1.0m	2.25m	Steel
SD2	0.9m	2.25m	Steel
D1	1.0m	2.25m	Wood
D2	0.9m	2.25m	Wood
D3	0.9m	2.25m	Wood
D4	0.8m	2.25m	Wood

WINDOW Schedule			
N.D.	Width	Hight	Type
W1	1.4m	1.00m	Sliding
W2	1.4m	0.80m	Sliding
W3	0.70m	1.00m	Hinge
W4	0.60m	0.60m	Louver
W5	0.50m	1.00m	Louver

- NOTES:**
- *F1 –Terrorzo Tile 25*25*2.5cm flooring.
 - *F2–Non Slip Ceramic Floor Tile 30*30cm.
 - *SK1–Terrorzo Skirting 1*7cm.
 - *SK2–Non Slip Ceramic Skirting 1*7cm.
 - *C1–Plaster And (Polycede) Paint.
 - *WF1–Plaster And (Polycede) Paint.
 - *WF2–Ceramic Tile 20*30cm up to Door Level Plaster And (Polycede) Paint Up To Cieing Level.
 - *1–External Plastering With Terolene Finish.
 - *2–Ex.Plastering With Weather Shield Paint.

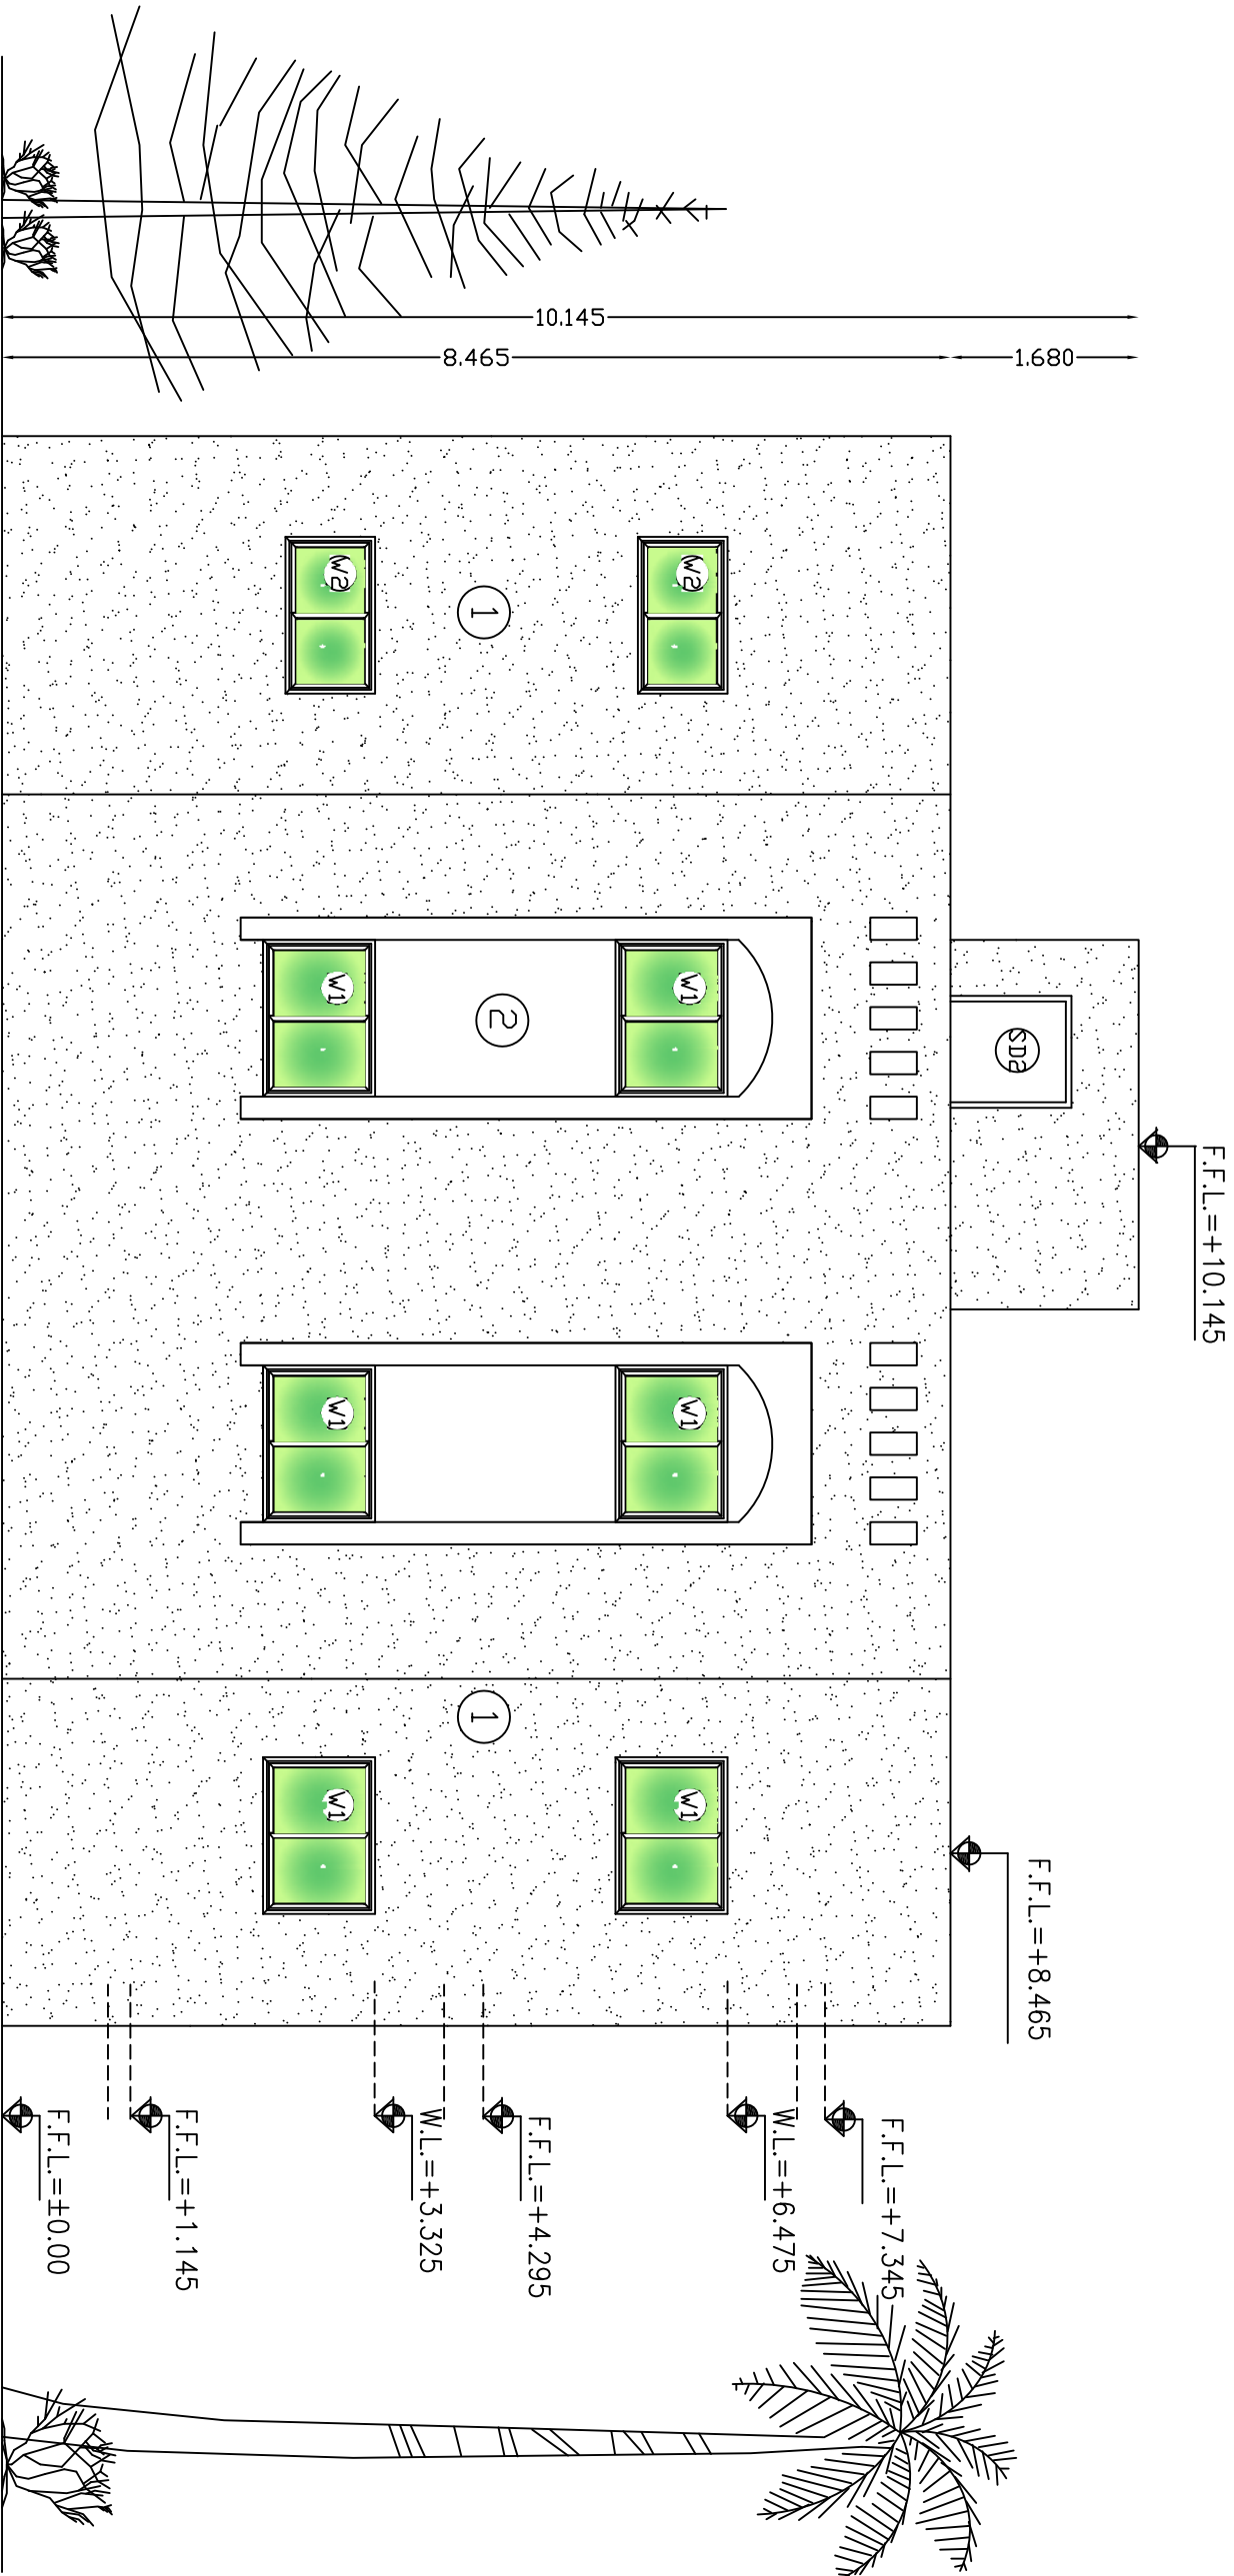

Right Side Elevation

NO. 2

4

3

2

1

No.

Description

Date

By

Revisions

Designed

Drawn

Checked

Approved

Date

File Name

Scale

PALESTINIAN NATIONAL AUTHORITY

DONATED BY:

SAUDI COMMITTEE FOR PALESTINIAN RELIEF

IMPLEMENTED BY:

PROJECT:-

CONSTRUCTION OF 300 RESIDENTIAL UNITS

IN RAFAH

Right Side Elevation

NO. 2

Symbol

Drawing No.:

Rev. No.


RES

75-A06

R1

Door Schedule			
NO.	Width	Height	Type
SD1	1.0m	2.25m	Steel
SD2	0.9m	2.25m	Steel
D1	1.0m	2.25m	Wood
D2	0.9m	2.25m	Wood
D3	0.9m	2.25m	Wood
D4	0.8m	2.25m	Wood

WINDOW Schedule			
NO.	Width	Height	Type
W1	1.4m	1.00m	Sliding
W2	1.4m	0.80m	Sliding
W3	0.70m	1.00m	Hinge
W4	0.60m	0.60m	Louver
W5	0.50m	1.00m	Louver

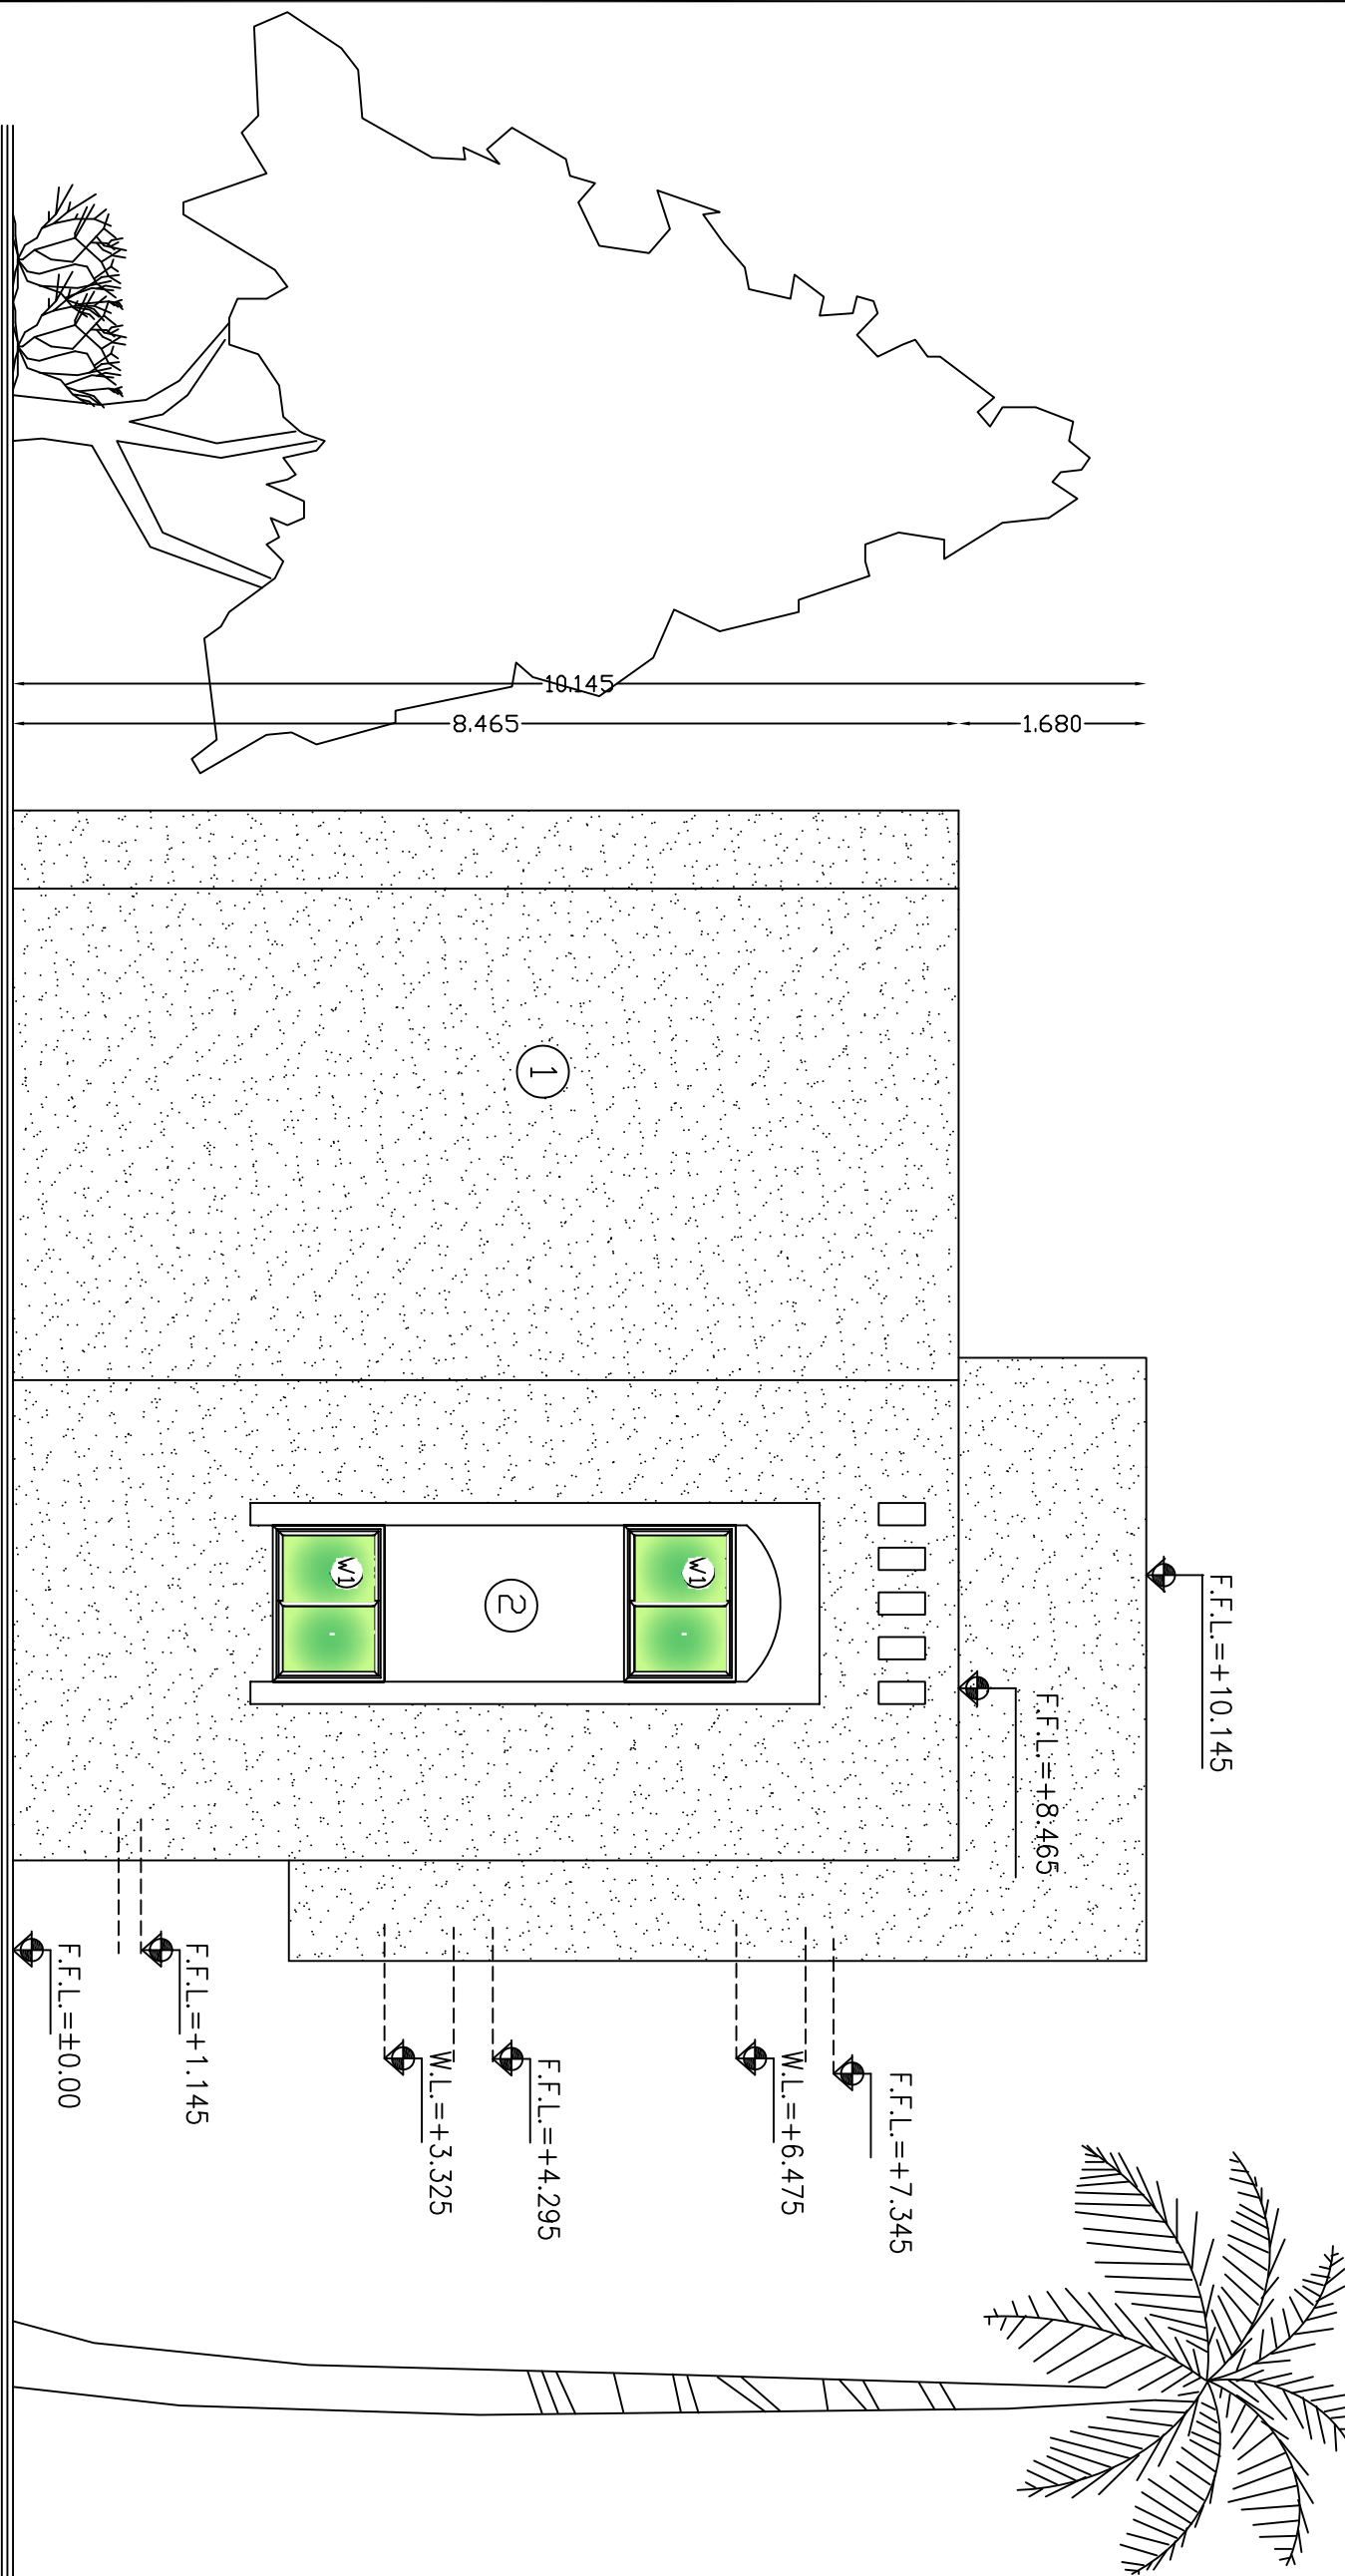

- NOTES:**
- *F1 –Terrazzo Tile 25*25*2.5cm flooring.
 - *F2 –Non Slip Ceramic Floor Tile 30*30cm.
 - *SK1–Terrazzo Skirting 1*7cm.
 - *SK2–Non Slip Ceramic Skirting 1*7cm.
 - *C1–Plaster And (Polycede) Paint.
 - *WF1–Plaster And (Polycede) Paint.
 - *WF2–Ceramic Tile 20*30cm up to Door level Plaster And (Polycede) Paint Up To Cieing Level.
 - *1–External Plastering With Terolene Finish.
 - *2–Ex.Plastering With Weather Shield Paint.

4				
3				
2				
1				
No.	Description	Date	By	
Revisions				
Designed	Drawn	Checked	Approved	
Date	File Name		Scale	

PALESTINIAN NATIONAL AUTHORITY

DONATED BY:



SAUDI COMMITTEE FOR PALESTINIAN RELIEF

IMPLEMENTED BY:

PROJECT:-
CONSTRUCTION OF 300 RESIDENTIAL UNITS
IN RAFAH

Rare Elevation
NO. 3


Symbol	Drawing No.:	Rev. No.
RES	T5-A07	R1

Rare Elevation
NO. 3

Door Schedule			
N.O.	Width	Height	Type
SD1	1.0m	2.25m	Steel
SD2	0.9m	2.25m	Steel
D1	1.0m	2.25m	Wood
D2	0.9m	2.25m	Wood
D3	0.9m	2.25m	Wood
D4	0.8m	2.25m	Wood

WINDOW Schedule			
N.O.	Width	Height	Type
W1	1.4m	1.00m	Sliding
W2	1.4m	0.80m	Sliding
W3	0.70m	1.00m	Hinge
W4	0.60m	0.60m	Louver
W5	0.50m	1.00m	Louver

- NOTES:**
- *F1 –Terrorzo Tile 25*25*2.5cm flooring.
 - *F2 –Non Slip Ceramic Floor Tile 30*30cm.
 - *SK1–Terrorzo Skirting 1*7cm.
 - *SK2–Non Slip Ceramic Skirting 1*7cm.
 - *C1–Plaster And (Polycede) Paint.
 - *WF1 –Plaster And (Polycede) Paint.
 - *WF2–Ceramic Tile 20*30cm up to Door Level Plaster And (Polycede) Paint Up To Cieing Level.
 - *1–External Plastering With Terolene Finish.
 - *2–Ex.Plastering With Weather Shield Paint.

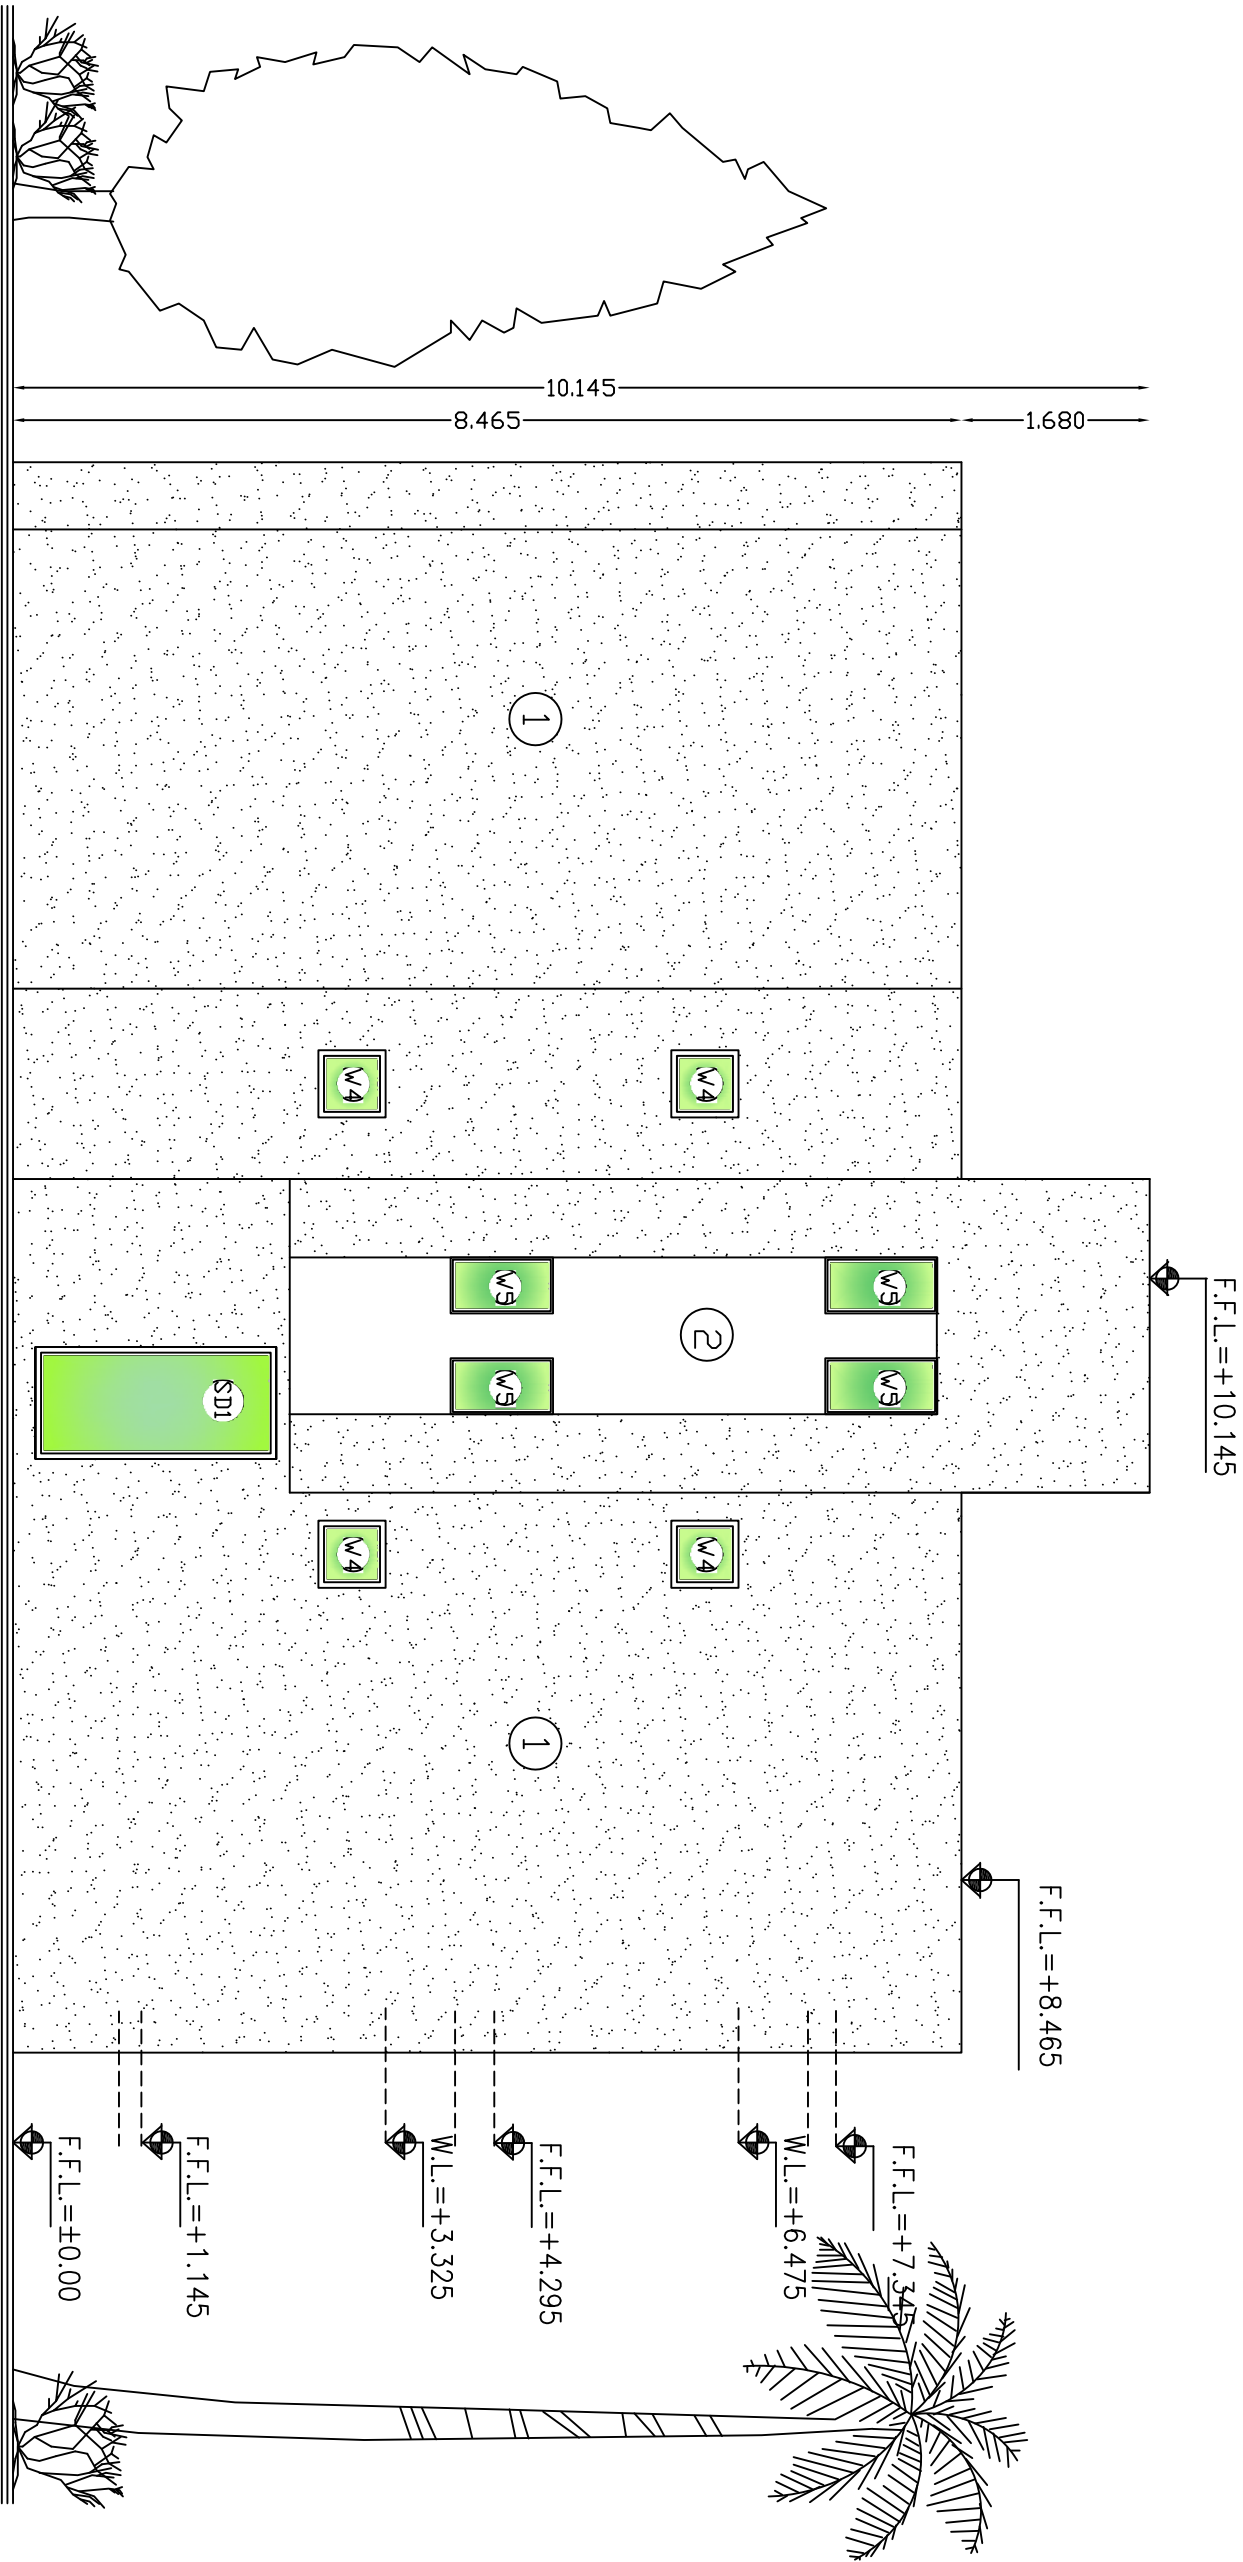

4

3

2

1

No.

Description

Date

By

Revisions

Designed

Drawn

Checked

Approved

Date

File Name

Scale

PALESTINIAN NATIONAL AUTHORITY

DONATED BY:

SAUDI COMMITTEE FOR PALESTINIAN RELIEF

IMPLEMENTED BY:

PROJECT:-

CONSTRUCTION OF 300 RESIDENTIAL UNITS

IN RAFAH

Left Side Elevation

NO. 4

Symbol

Drawing No.:

75-A08

Rev. No.

R1

ARCHITECTURAL DRAWINGS


III (TYPE I)

NOTES:

- *F1-Terrazzo Tile 25*25*2.5cm flooring.
- *F2-Non Slip Ceramic Floor Tile 30*30cm.
- *SK1-Terrazzo Skirting 1*7cm.
- *SK2-Non Slip Ceramic Skirting 1*7cm.
- *C1-Plaster And (Polycede) Point.
- *WF1-Plaster And (Polycede) Point.
- *WF2-Ceramic Tile 20*30cm up to Door Level Plaster And (Polycede) Point Up To Ceiling Level.
- *1-External Plastering With Terolene Finish.
- *2-Ex.Plastering With Weather Shield Paint.

Door Schedule			
N.D.	Width	Hight	Type
SD1	1.0m	2.25m	Steel
SD2	0.9m	2.25m	Steel
D1	1.0m	2.25m	Wood
D2	0.9m	2.25m	Wood
D3	0.9m	2.25m	Wood
D4	0.8m	2.25m	Wood

WINDOW Schedule			
N.D.	Width	Hight	Type
W1	1.4m	1.00m	Sliding
W2	1.4m	0.80m	Sliding
W3	0.70m	1.00m	Hinge
W4	0.60m	0.60m	Louver
W5	0.50m	1.00m	Louver

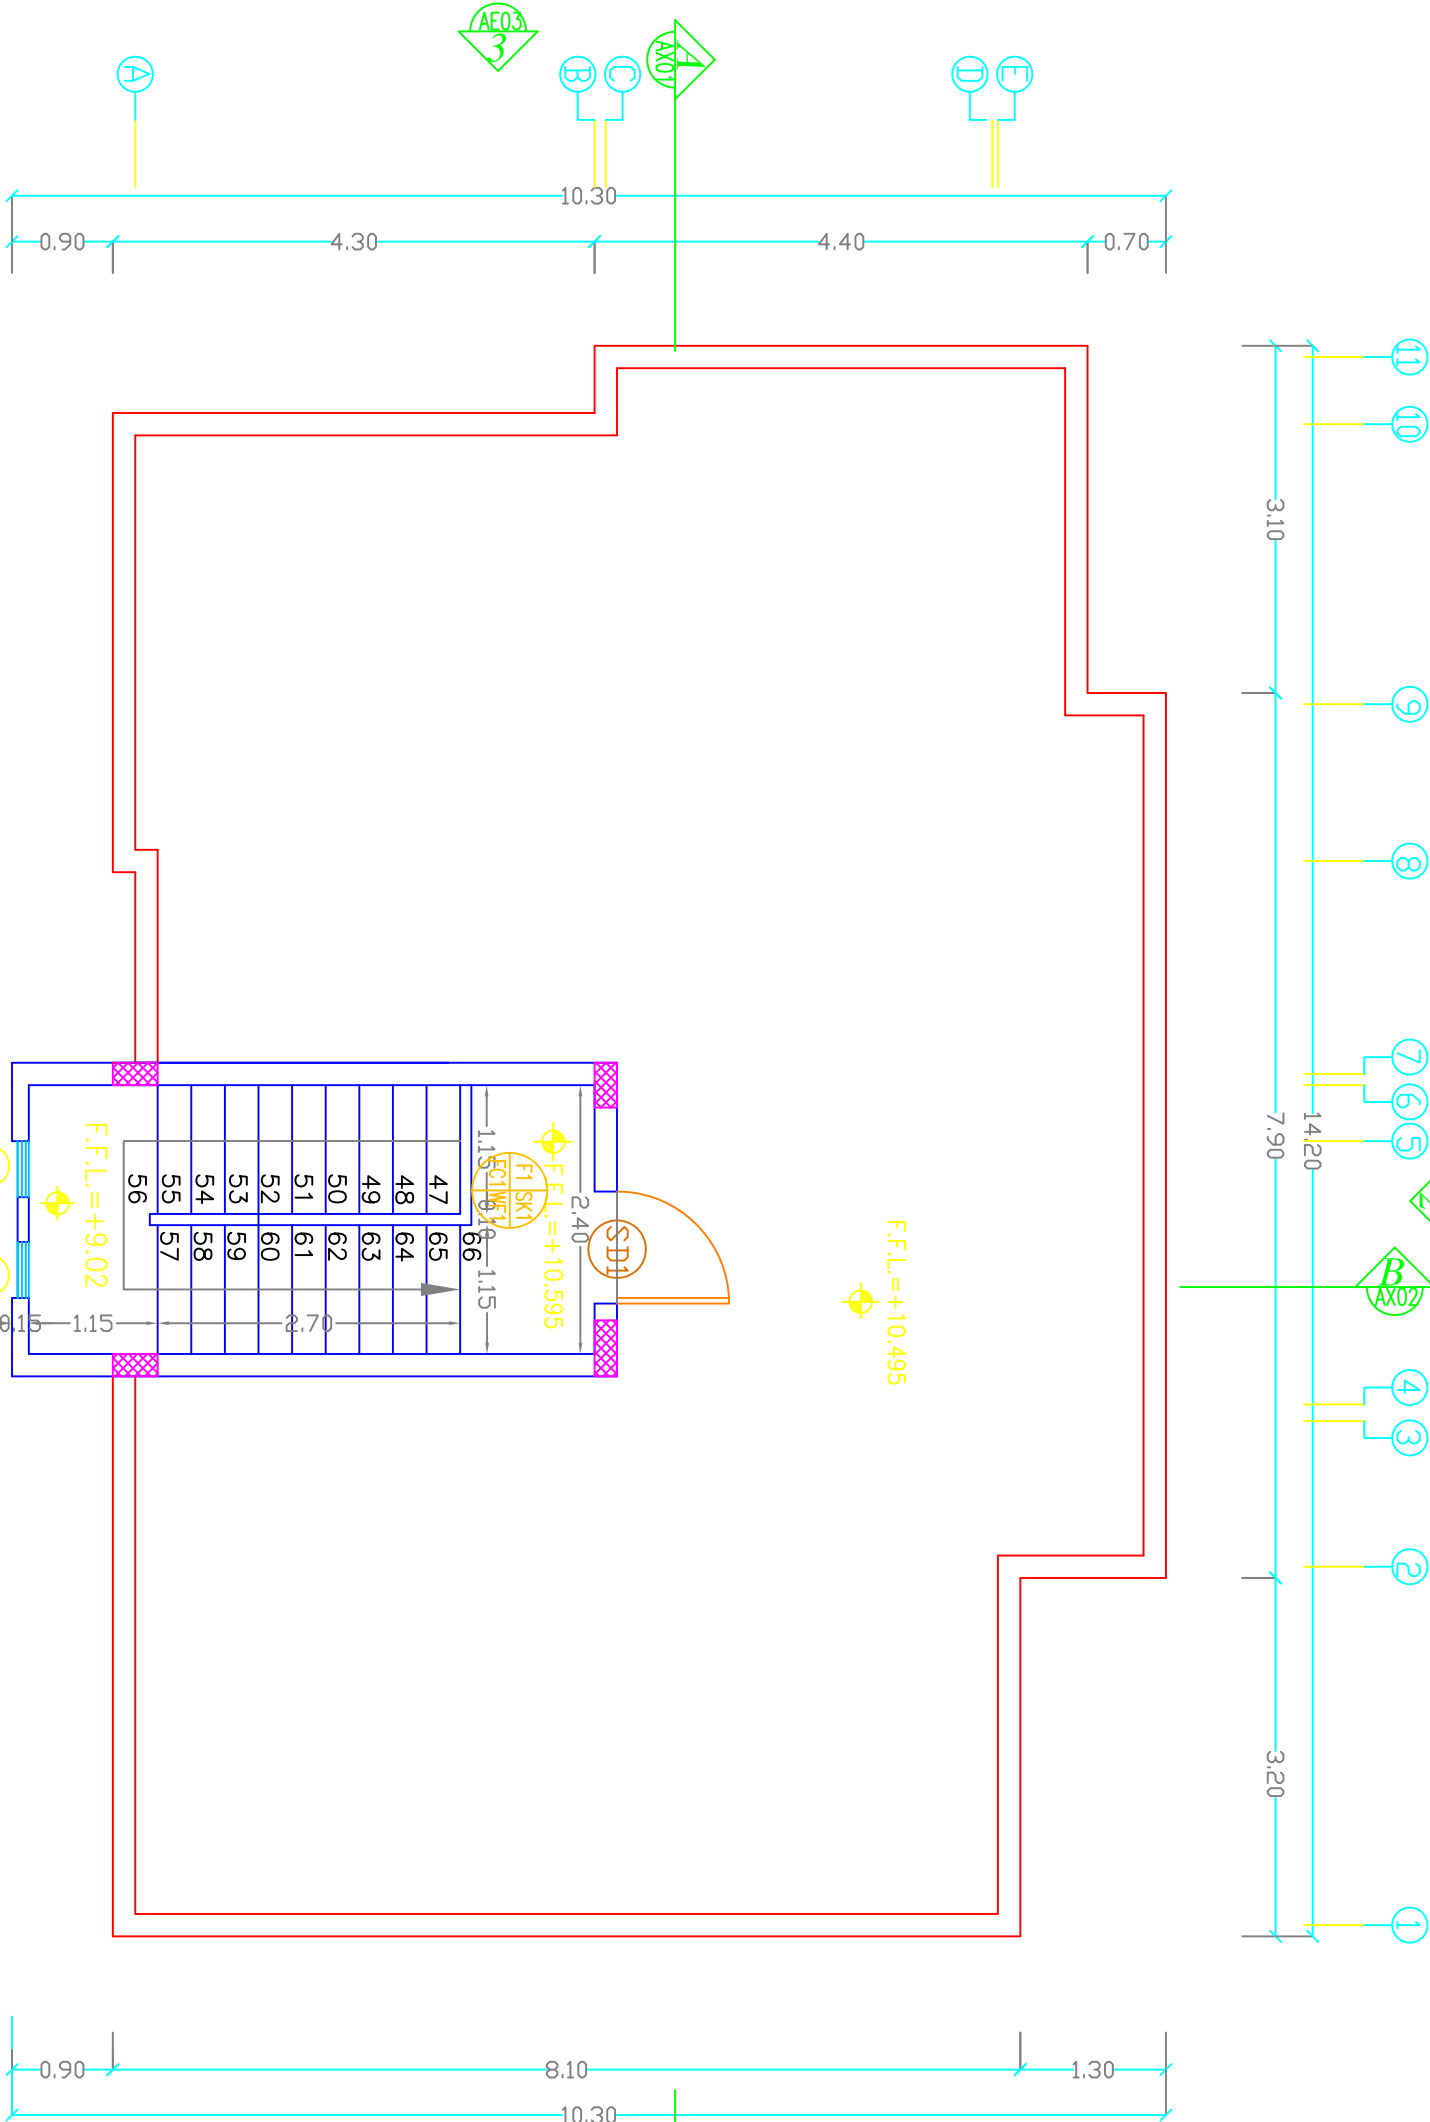

ROOF FLOOR PLAN



DONATED BY:



IMPLEMENTED BY:



PROJECT-
CONSTRUCTION OF 300 RESIDENTIAL UNITS
IN RAFAH

Roof Floor Plan
Type L


Symbol	Drawing No.:	Rev. No.
RES	T1-A04	R1

NOTES:

- *F1-Terrazzo Tile 25*25*2.5cm flooring.
- *F2-Non Slip Ceramic Floor Tile 30*30cm.
- *SK1-Terrazzo Skirting 1*7cm.
- *SK2-Non Slip Ceramic Skirting 1*7cm.
- *FC1-Plaster And (Polycede) Paint.
- *WF1-Plaster And (Polycede) Paint.
- *WF2-Ceramic Tile 20*30cm up to Door Level Plaster And (Polycede) Paint Up To Cieling Level.
- *1-External Plastering With Terolene Finish.
- *2-Ex.Plastering With Weather Shield Paint.

Door Schedule			
N.D.	Width	Hight	Type
SD1	1.0m	2.25m	Steel
SD2	0.9m	2.25m	Steel
D1	1.0m	2.25m	Wood
D2	0.9m	2.25m	Wood
D3	0.9m	2.25m	Wood
D4	0.8m	2.25m	Wood

WINDOW Schedule			
N.D.	Width	Hight	Type
W1	1.4m	1.00m	Sliding
W2	1.4m	0.80m	Sliding
W3	0.70m	1.00m	Hinge
W4	0.60m	0.60m	Louver
W5	0.50m	1.00m	Louver

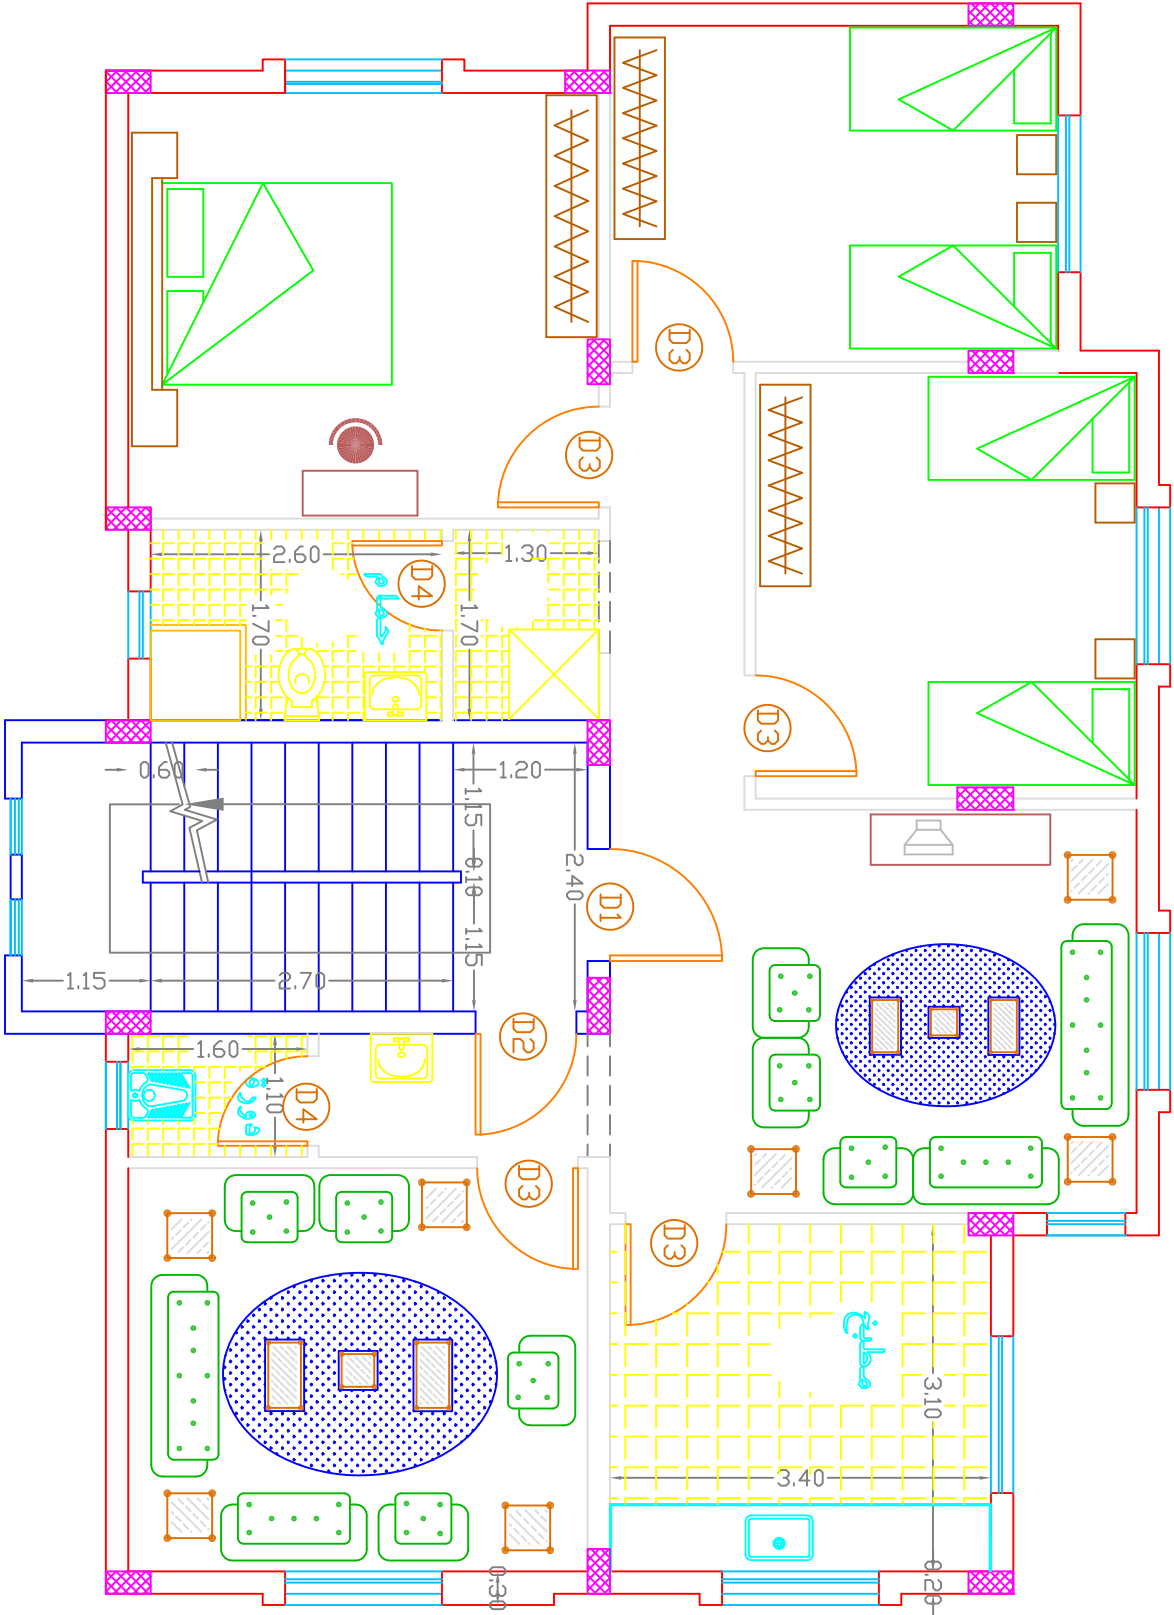

FURNITURE PLAN TYPICAL FLOOR

4			
3			
2			
1			
No.	Description	Date	By
Revisions			
Designed	Drawn	Checked	Approved
Date	File Name		Scale

PALESTINIAN NATIONAL AUTHORITY

DONATED BY:



SAUDI COMMITTEE FOR PALESTINIAN RELIEF

IMPLEMENTED BY:



PROJECT-
CONSTRUCTION OF 300 RESIDENTIAL UNITS
IN RAFAH

Furniture Plan Typical Floor
Type L

Symbol	Drawing No.:	Rev. No.
RES	T1-A05	R1


F.F.L.=+13.295

F.F.L.=+11.615

Door Schedule			
N.D.	Width	Height	Type
SD1	1.0m	2.25m	Steel
SD2	0.9m	2.25m	Steel
D1	1.0m	2.25m	Wood
D2	0.9m	2.25m	Wood
D3	0.9m	2.25m	Wood
D4	0.8m	2.25m	Wood

WINDOW Schedule			
N.D.	Width	Height	Type
W1	1.4m	1.00m	Sliding
W2	1.4m	0.80m	Sliding
W3	0.70m	1.00m	Hinge
W4	0.60m	0.60m	Louver
W5	0.50m	1.00m	Louver

- NOTES:**
- *F1 –Terrazzo Tile 25*25*2.5cm flooring.
 - *F2 –Non Slip Ceramic Floor Tile 30*30cm.
 - *SK1–Terrazzo Skirting 1*7cm.
 - *SK2–Non Slip Ceramic Skirting 1*7cm.
 - *C1–Plaster And (Polycede) Paint.
 - *WF1–Plaster And (Polycede) Paint.
 - *WF2–Ceramic Tile 20*30cm up to Door Level Plaster And (Polycede) Paint Up To Cieing Level.
 - *1–External Plastering With Terolene Finish.
 - *2–Ex.Plastering With Weather Shield Paint.

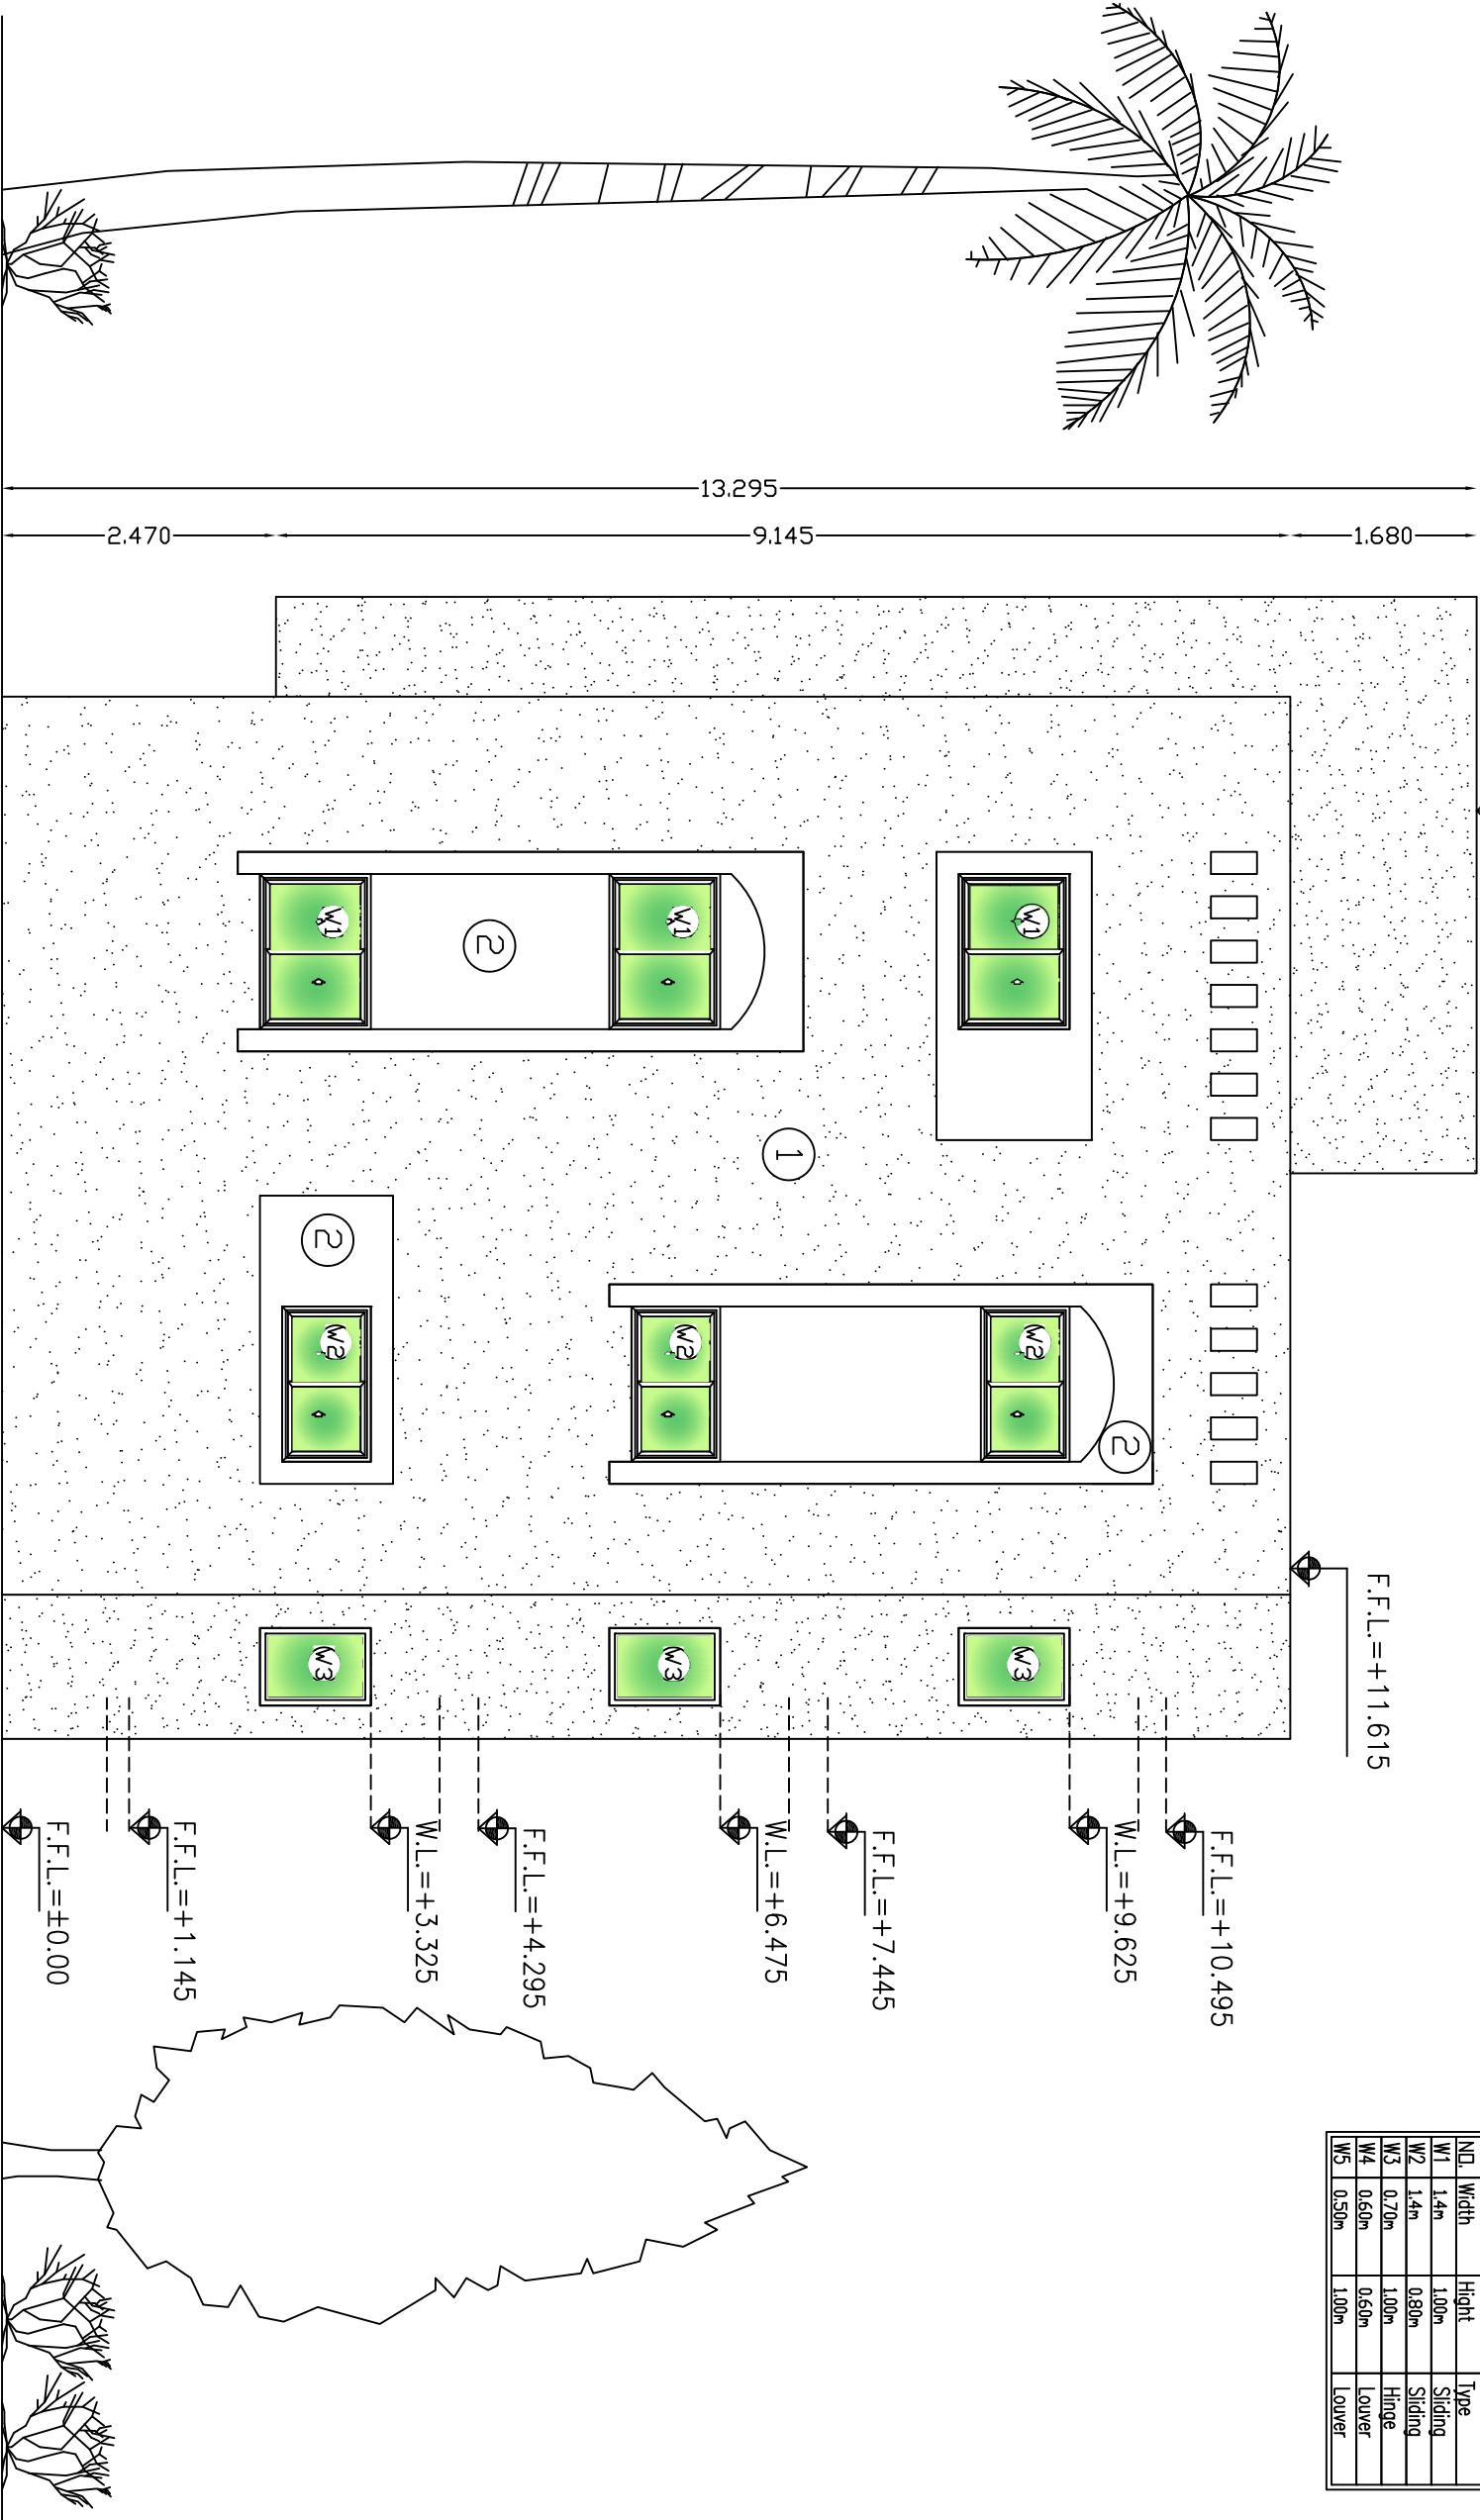

Main Elevation

NO. 1

4

3

2

1

No.

Description

Date

By

Revisions

Designed

Drawn

Checked

Approved

Date

File Name

Scale

PALESTINIAN NATIONAL AUTHORITY

DONATED BY:

SAUDI COMMITTEE FOR PALESTINIAN RELIEF

IMPLEMENTED BY:

PROJECT:-

CONSTRUCTION OF 300 RESIDENTIAL UNITS

IN RAFAH

Main Elevation

NO. 1

Symbol

Drawing No.:

Rev. No.

RES

T1-A06

R1



Door Schedule		
NO.	Width	Height
SD1	1.0m	2.25m
SD2	0.9m	2.25m
D1	1.0m	2.25m
D2	0.9m	2.25m
D3	0.9m	2.25m
D4	0.8m	2.25m
WINDOW Schedule		
NO.	Width	Height
W1	1.4m	1.00m
W2	1.4m	0.80m
W3	0.70m	1.00m
W4	0.60m	0.60m
W5	0.50m	1.00m

- NOTES:**
- *F1 –Terrazzo Tile 25*25*2.5cm flooring.
 - *F2 –Non Slip Ceramic Floor Tile 30*30cm.
 - *SK1–Terrazzo Skirting 1*7cm.
 - *SK2–Non Slip Ceramic Skirting 1*7cm.
 - *C1–Plaster And (Polycede) Paint.
 - *WF1–Plaster And (Polycede) Paint.
 - *WF2–Ceramic Tile 20*30cm up to Door Level Plaster And (Polycede) Paint Up To Cieing Level.
 - *1–External Plastering With Terolene Finish.
 - *2–Ex.Plastering With Weather Shield Paint.

4

3

2

1

No.

Description

Date

By

Revisions

Designed

Drawn

Checked

Approved

Date

File Name

Scale

PALESTINIAN NATIONAL AUTHORITY

DONATED BY:

SAUDI COMMITTEE FOR PALESTINIAN RELIEF

IMPLEMENTED BY:

PROJECT:-

CONSTRUCTION OF 300 RESIDENTIAL UNITS

IN RAFAH

Right Side Elevation

NO. 2

Symbol


Drawing No.:

Rev. No.

RES

TI-A07

R1

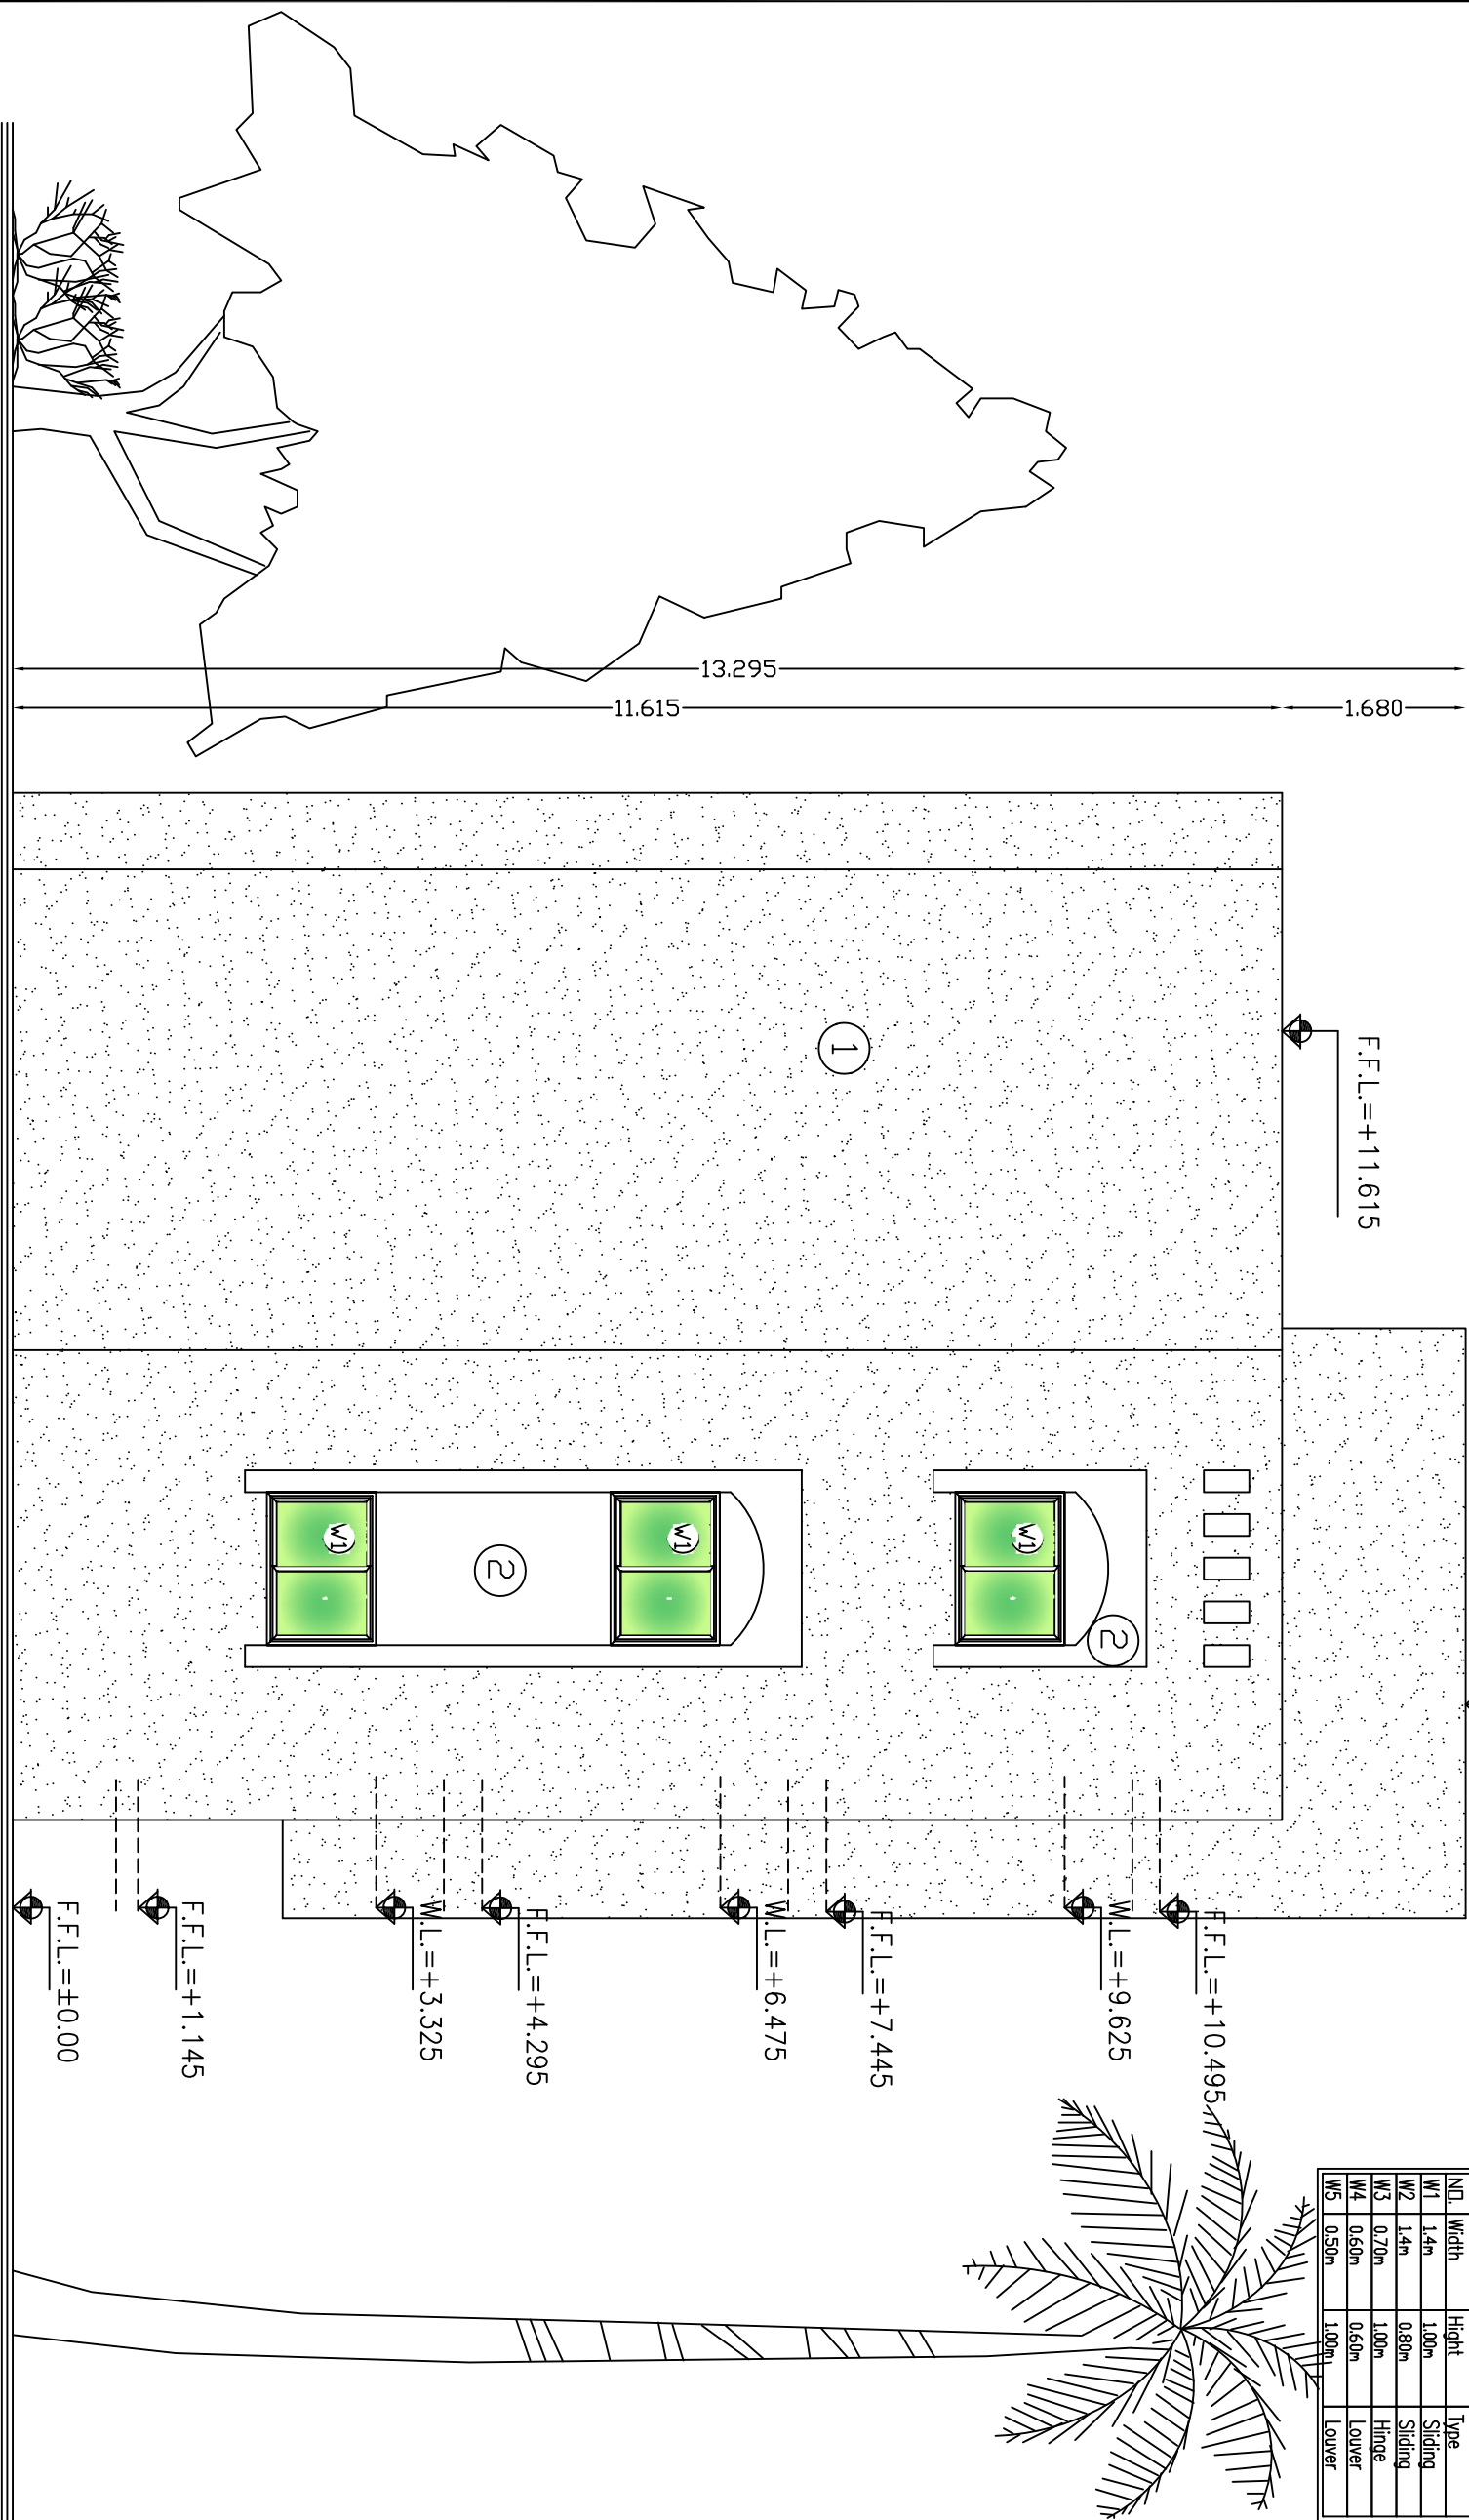

Door Schedule		
N.D.	Width	Height
SD1	1.0m	2.25m
SD2	0.9m	2.25m
D1	1.0m	2.25m
D2	0.9m	2.25m
D3	0.9m	2.25m
D4	0.8m	2.25m
WINDOW Schedule		
N.D.	Width	Height
W1	1.4m	1.00m
W2	1.4m	0.80m
W3	0.70m	1.00m
W4	0.60m	0.60m
W5	0.50m	1.00m

- NOTES:**
- *F1 - Terrazzo Tile 25*25*2.5cm flooring.
 - *F2 - Non Slip Ceramic Floor Tile 30*30cm.
 - *SK1 - Terrazzo Skirting 1*7cm.
 - *SK2 - Non Slip Ceramic Skirting 1*7cm.
 - *C1 - Plaster And (Polycede) Paint.
 - *WF1 - Plaster And (Polycede) Paint.
 - *WF2 - Ceramic Tile 20*30cm up to Door Level Plaster And (Polycede) Paint
 - *1 - External Plastering With Terolene Finish.
 - *2 - Ex.Plastering With Weather Shield Paint.

4

3

2

1

No.

Description

Date

By

Revisions

Designed

Drawn

Checked

Approved

Date

File Name

Scale

PALESTINIAN NATIONAL AUTHORITY

DONATED BY:

SAUDI COMMITTEE FOR PALESTINIAN RELIEF

IMPLEMENTED BY:

PROJECT:-

CONSTRUCTION OF 300 RESIDENTIAL UNITS

IN RAFAH

Rare Elevation

NO. 3

Symbol

Drawing No.:

Rev. No.

RES


TI-A08

R1

Door Schedule			
N/D	Width	Height	Type
SD1	1.0m	2.25m	Steel
SD2	0.9m	2.25m	Steel
D1	1.0m	2.25m	Wood
D2	0.9m	2.25m	Wood
D3	0.9m	2.25m	Wood
D4	0.8m	2.25m	Wood

WINDOW Schedule			
N/D	Width	Height	Type
W1	1.4m	1.00m	Sliding
W2	1.4m	0.80m	Sliding
W3	0.70m	1.00m	Hinge
W4	0.60m	0.60m	Louver
W5	0.50m	1.00m	Louver

- NOTES:**
- *F1 –Terrorzo Tile 25*25*2.5cm flooring.
 - *F2 –Non Slip Ceramic Floor Tile 30*30cm.
 - *SK1–Terrorzo Skirting 1*7cm.
 - *SK2–Non Slip Ceramic Skirting 1*7cm.
 - *FC1–Plaster And (Polycede) Paint.
 - *WF1–Plaster And (Polycede) Paint.
 - *WF2–Ceramic Tile 20*30cm up to Door Level Plaster And (Polycede) Paint Up To Cieing Level.
 - *1–External Plastering With Terolene Finish.
 - *2–Ex.Plastering With Weather Shield Paint.

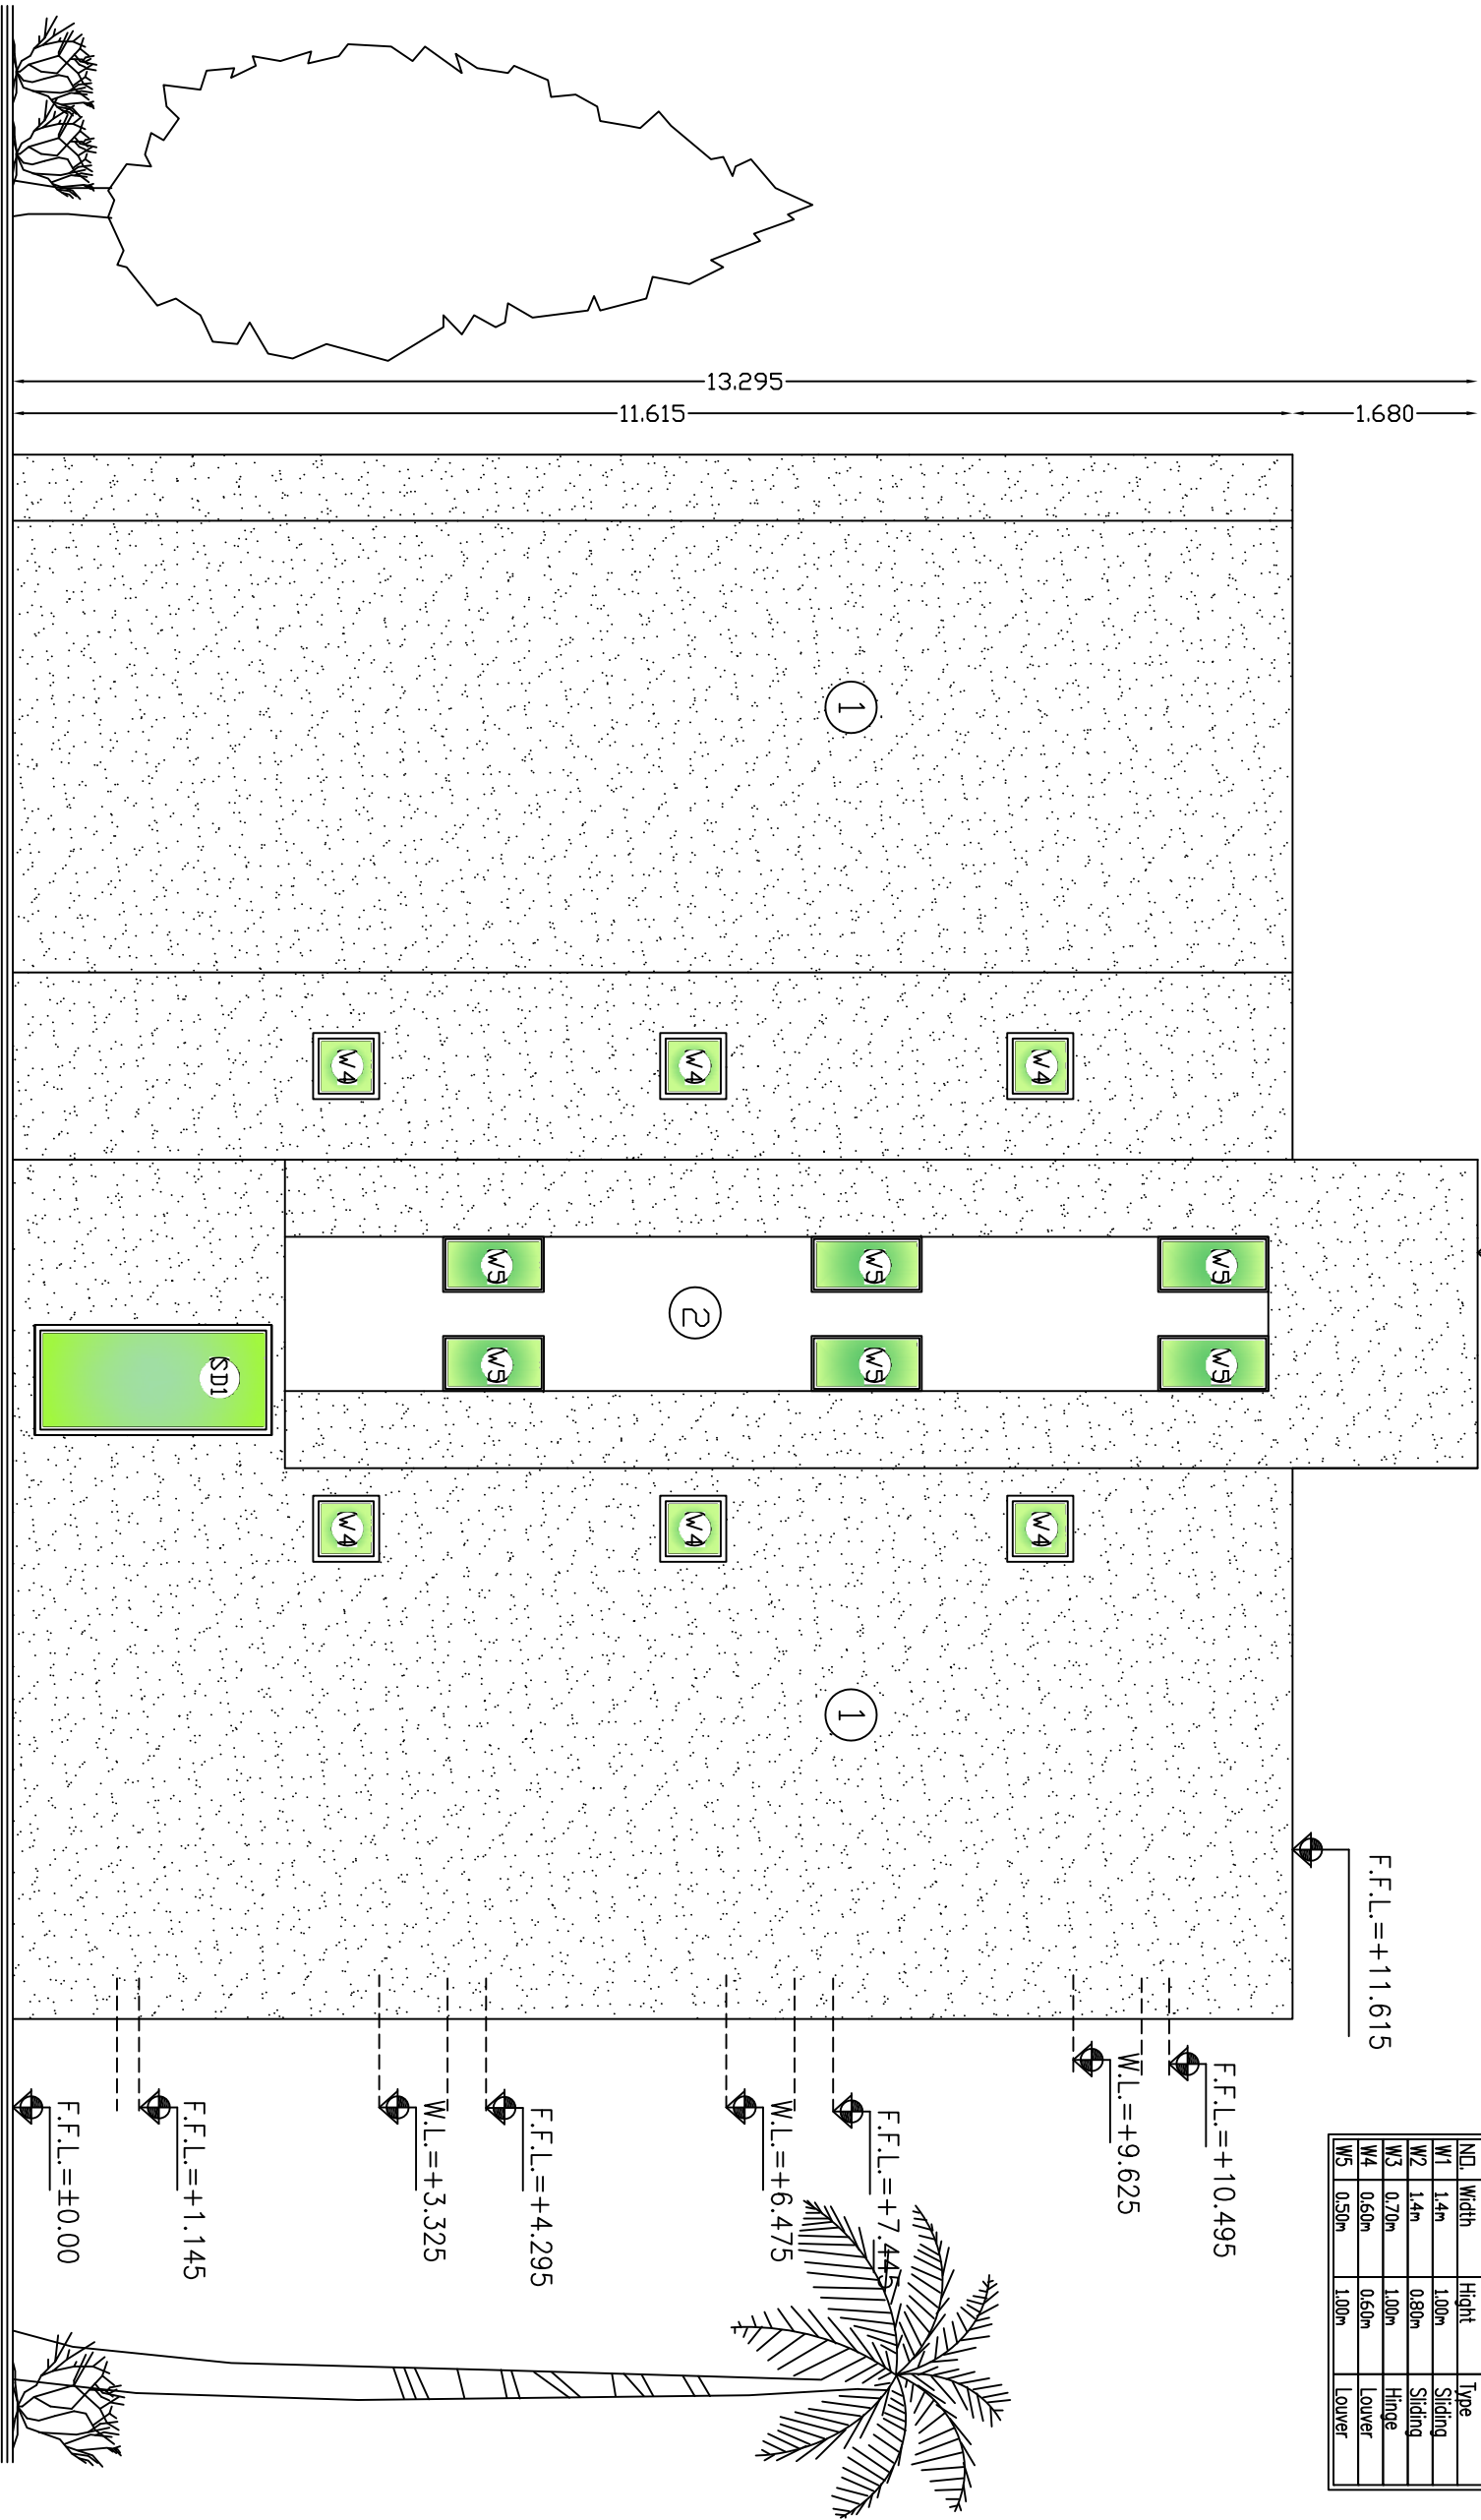

Left Side Elevation

NO. 4

4

3

2

1

No.

Revisions

Designed

Drawn

Checked


Approved

Date

File Name

Scale

PALESTINIAN NATIONAL AUTHORITY

 

DONATED BY:



SAUDI COMMITTEE FOR PALESTINIAN RELIEF

IMPLEMENTED BY:



PROJECT:-

CONSTRUCTION OF 300 RESIDENTIAL UNITS IN RAFAH

Left Side Elevation

NO. 4

Symbol

Drawing No.:

Rev. No.

RES

T1-A09

R1


ARCHITECTURAL DRAWINGS

ILLS (TYPE 2)

Door Schedule			
N.D.	Width	Height	Type
SD1	1.0m	2.25m	Steel
SD2	0.9m	2.25m	Steel
D1	1.0m	2.25m	Wood
D2	0.9m	2.25m	Wood
D3	0.9m	2.25m	Wood
D4	0.8m	2.25m	Wood


WINDOW Schedule			
N.D.	Width	Height	Type
W1	1.4m	1.00m	Sliding
W2	1.4m	0.80m	Sliding
W3	0.70m	1.00m	Hinge
W4	0.60m	0.60m	Louver
W5	0.50m	1.00m	Louver

- NOTES:**
- *F1 - Terrazzo Tile 25*25*2.5cm flooring.
 - *F2 - Non Slip Ceramic Floor Tile 30*30cm.
 - *SK1 - Terrazzo Skirting 1*7cm.
 - *SK2 - Non Slip Ceramic Skirting 1*7cm.
 - *C1 - Plaster And (Polycede) Point.
 - *WF1 - Plaster And (Polycede) Point.
 - *WF2 - Ceramic Tile 20*30cm up to Door Level Plaster And (Polycede) Point Up To Ceiling Level.
 - *1 - External Plastering With Terolene Finish.
 - *2 - Ex.Plastering With Weather Shield Point.

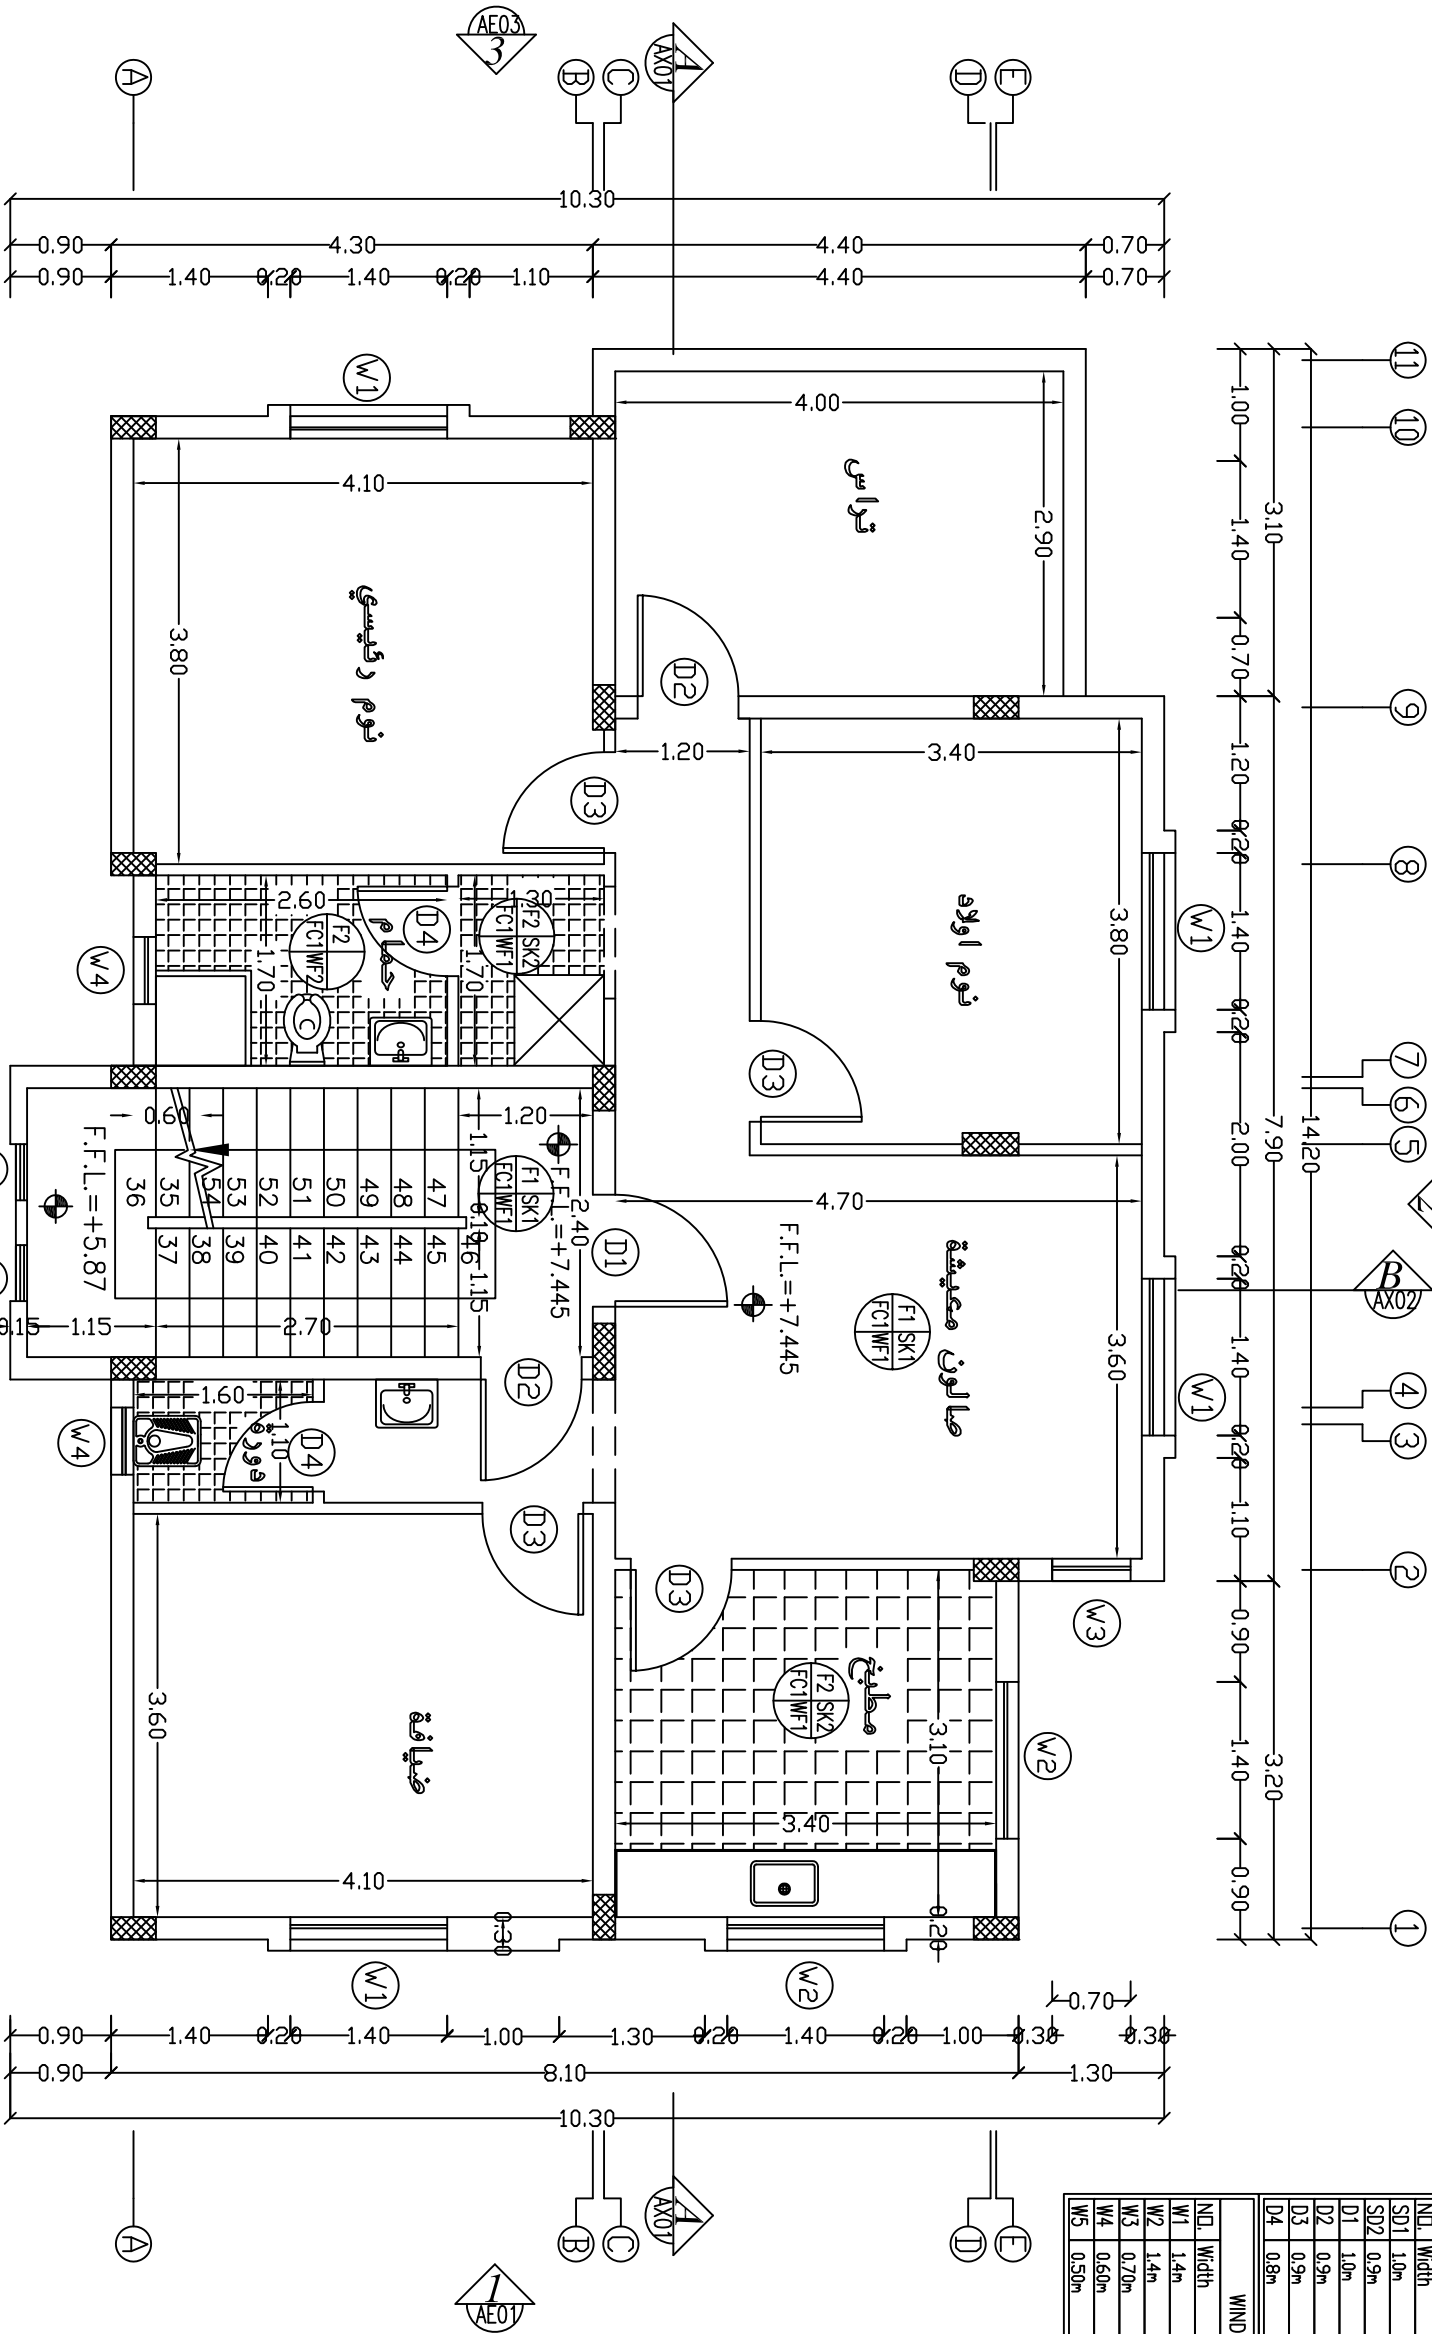

SECOND FLOOR PLAN

4			
3			
2			
1			
Revisions			
No.	Description	Date	By
Designed	Drawn	Checked	Approved
Date	File Name		Scale

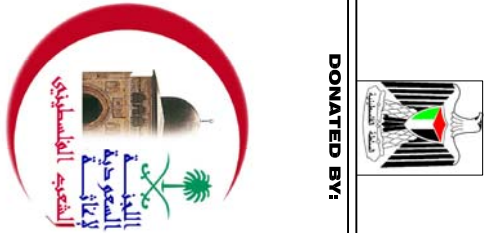

IMPLEMENTED BY:



PROJECT:-
CONSTRUCTION OF 300 RESIDENTIAL UNITS
IN RAFAH

Second Floor Plan
Type S


Symbol	Drawing No.:	Rev. No.
RES	T2 -A03	R1

F.F.L.=+13.295

F.F.L.=+11.615

Door Schedule			
NDL	Width	Height	Type
SD1	1.0m	2.25m	Steel
SD2	0.9m	2.25m	Steel
D1	1.0m	2.25m	Wood
D2	0.9m	2.25m	Wood
D3	0.9m	2.25m	Wood
D4	0.8m	2.25m	Wood

WINDOW Schedule			
NEL	Width	Height	Type
W1	1.4m	1.00m	Sliding
W2	1.4m	0.80m	Sliding
W3	0.70m	1.00m	Hinge
W4	0.60m	0.60m	Louver
W5	0.50m	1.00m	Louver

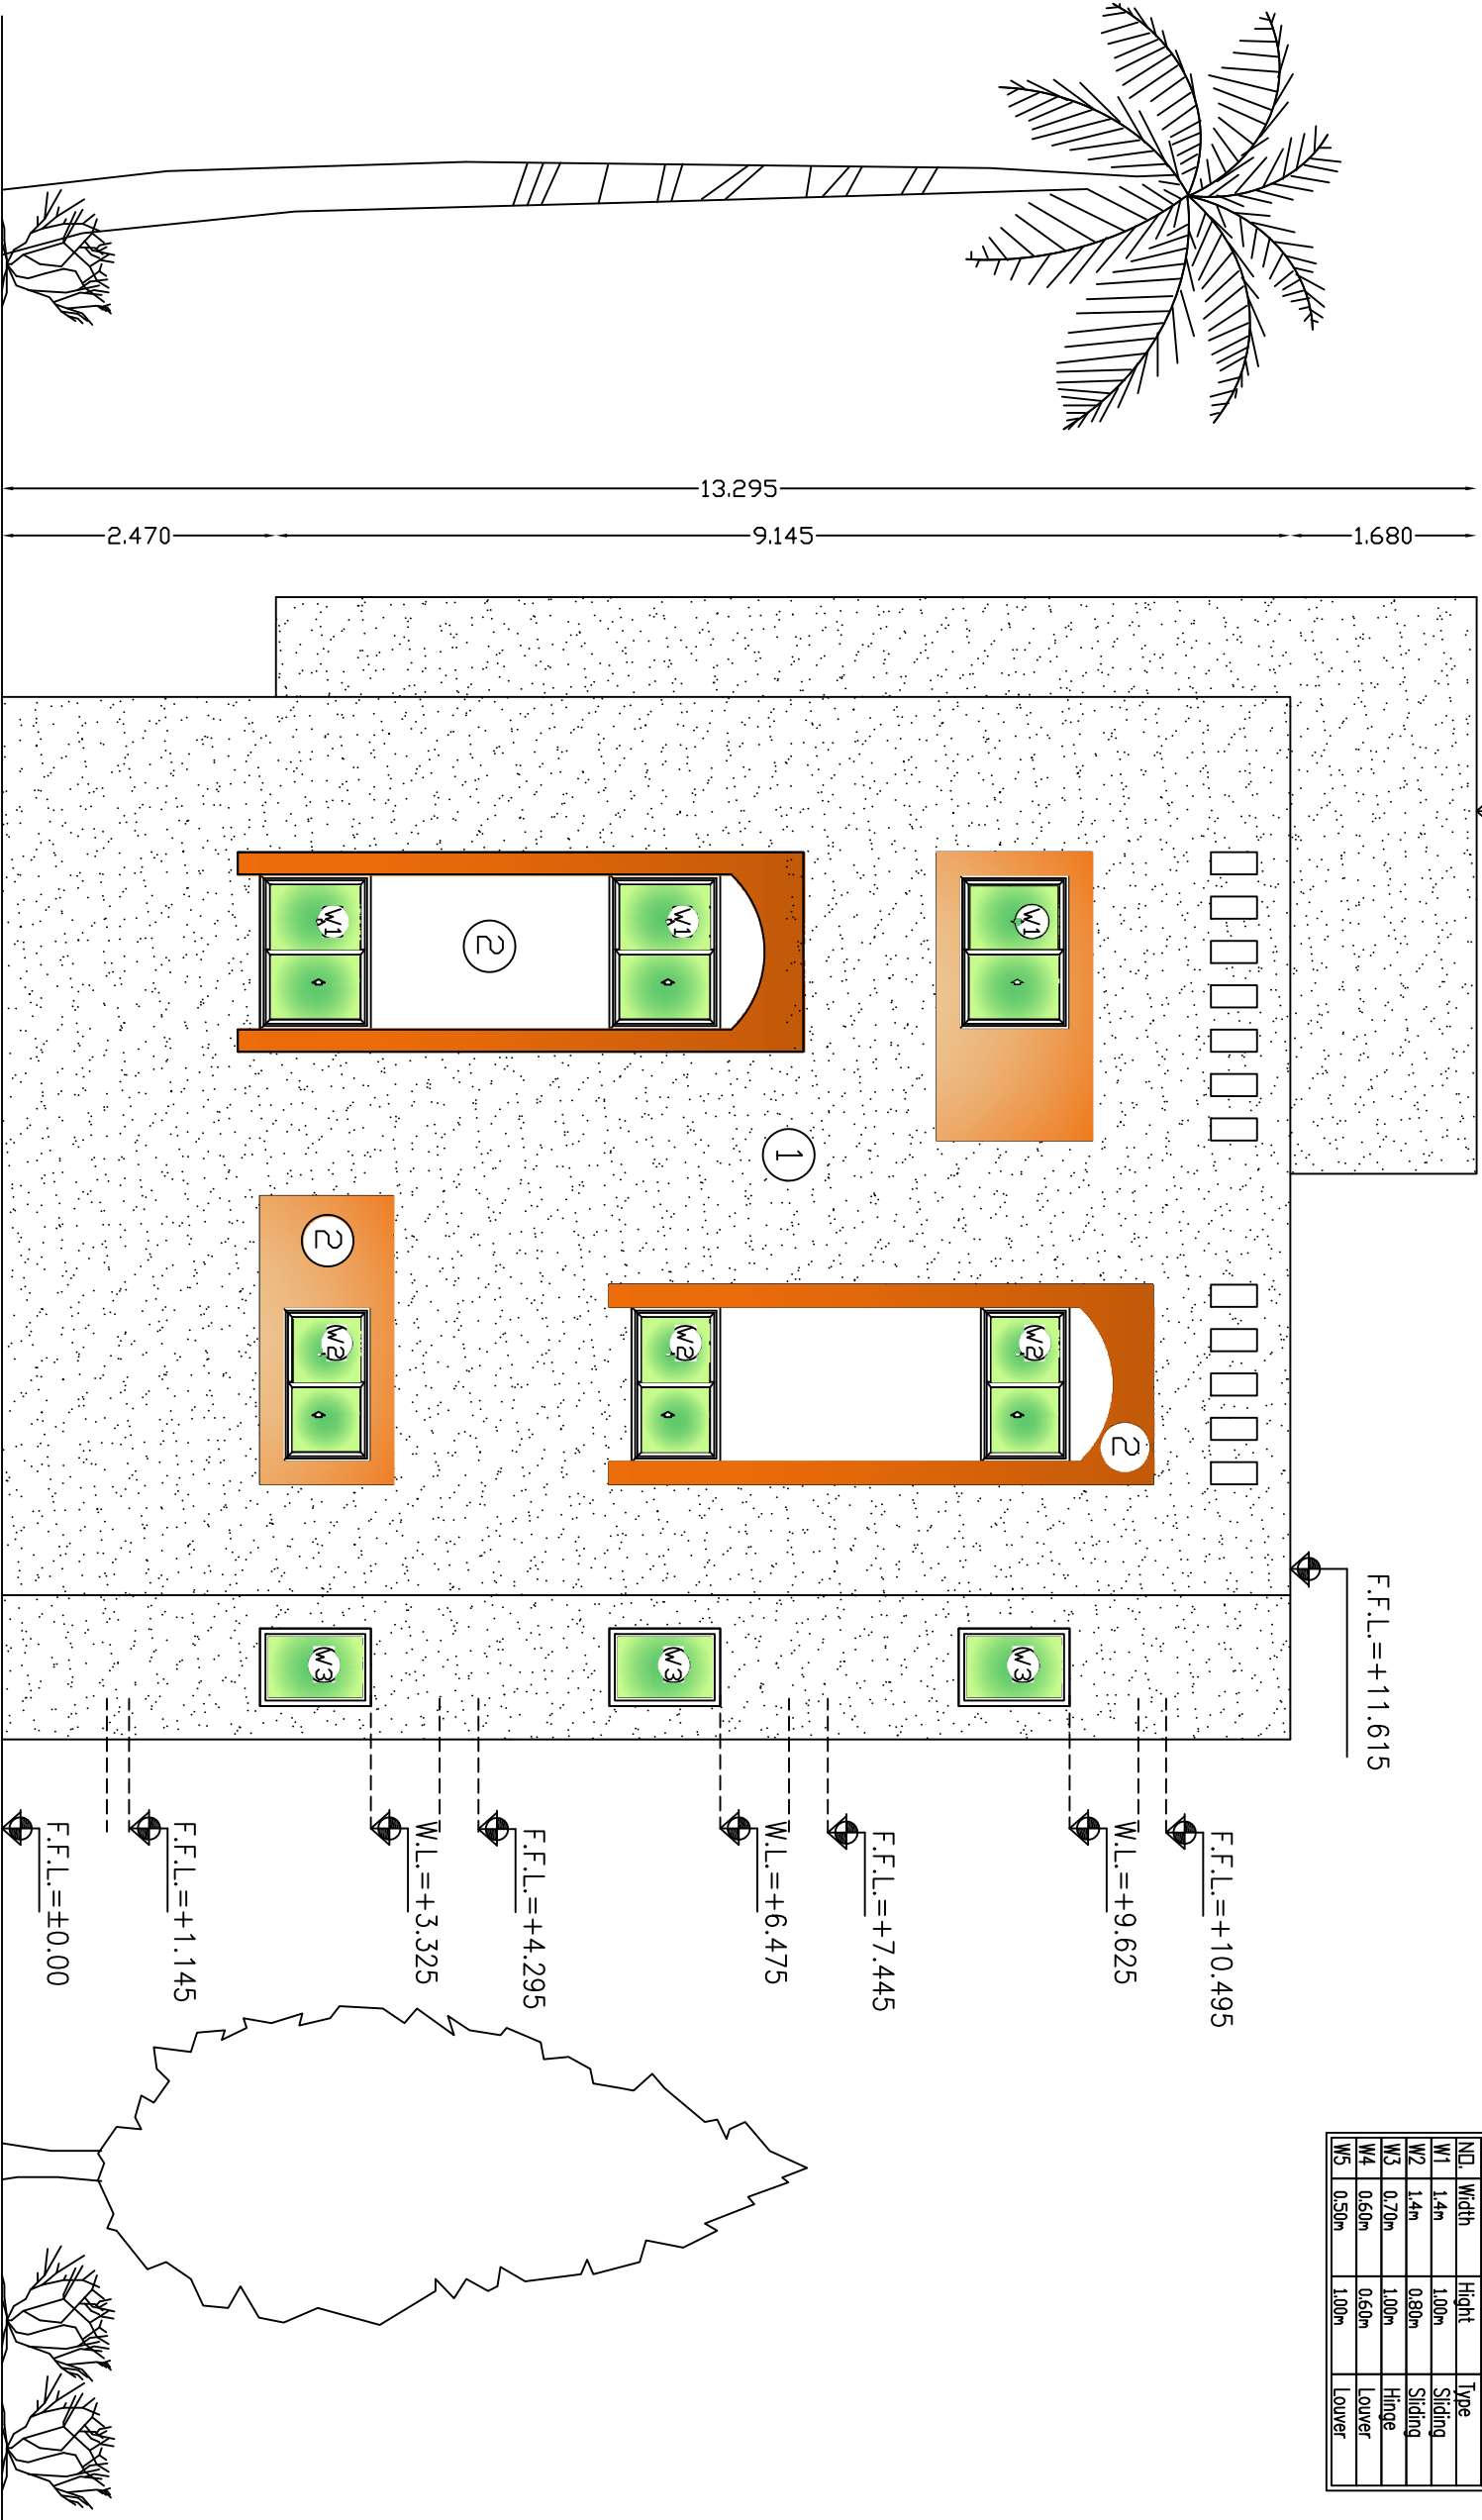

Main Elevation

NO. 1

NOTES:

- *F1 -Terrazzo Tile 25*25*2.5cm flooring.
- *F2-Non Slip Ceramic Floor Tile 30*30cm.
- *SK1-Terrazzo Skirting 1*7cm.
- *SK2-Non Slip Ceramic Skirting 1*7cm.
- *FC1-Plaster And (Polycede) Paint.
- *WF1-Plaster And (Polycede) Paint.
- *WF2-Ceramic Tile 20*30cm up to Door Level Plaster And (Polycede) Paint Up To Cieling Level.
- *1-External Plastering With Terolene Finish.
- *2-Ex.Plastering With Weather Shield Paint.

4			
3			
2			
1			
Revisions		Date	By
Designed	Drawn	Checked	Approved
Date	Title Name	Scale	

PALESTINIAN NATIONAL AUTHORITY

DONATED BY:



SAUDI COMMITTEE FOR PALESTINIAN RELIEF

IMPLEMENTED BY:



PROJECT:-
CONSTRUCTION OF 300 RESIDENTIAL UNITS
IN RAFAH


Main Elevation
NO. 1

Symbol	Drawing No.:	Rev. No.
RES	AE06	R1

F.F.L.=+13.295

F.F.L.=+11.615

Door Schedule		
NDL	Width	Height
SD1	1.0m	2.25m
SD2	0.9m	2.25m
D1	1.0m	2.25m
D2	0.9m	2.25m
D3	0.9m	2.25m
D4	0.8m	2.25m
WINDOW Schedule		
NDL	Width	Height
W1	1.4m	1.00m
W2	1.4m	0.80m
W3	0.70m	1.00m
W4	0.60m	0.60m
W5	0.50m	1.00m

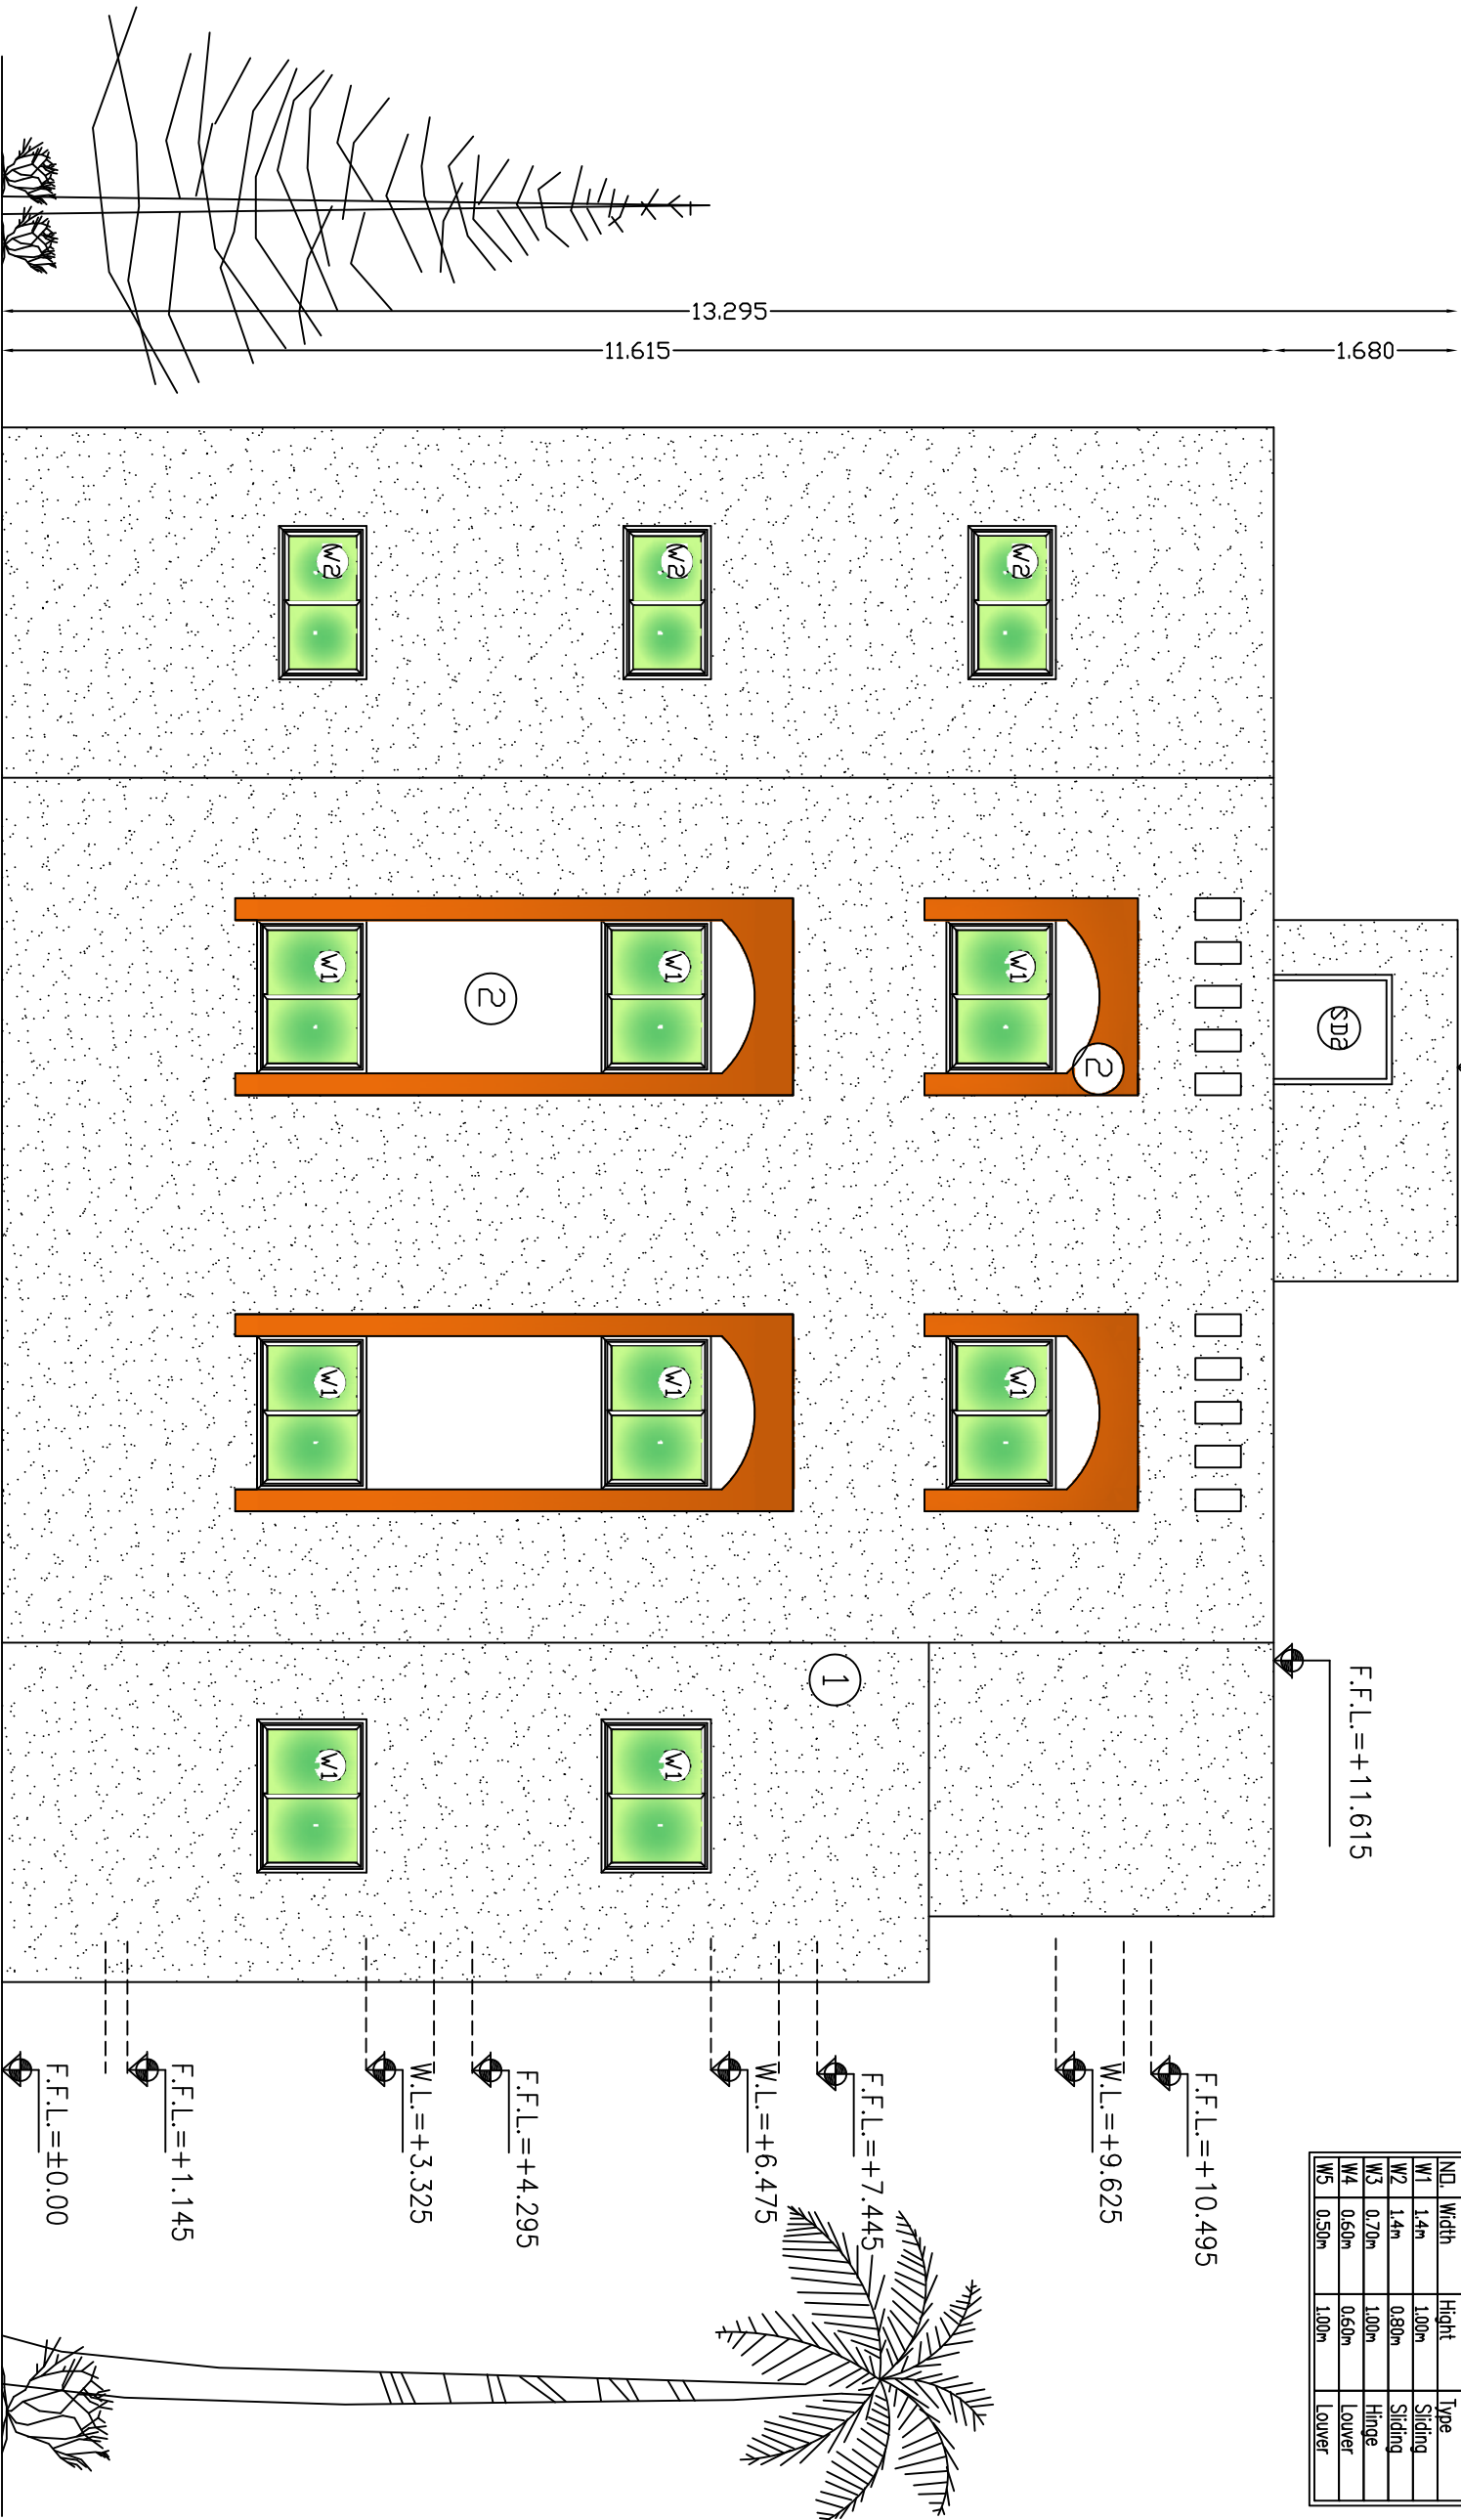

NOTES:

- *F1 -Terrazzo Tile 25*25*2.5cm flooring.
- *F2-Non Slip Ceramic Floor Tile 30*30cm.
- *SK1-Terrazzo Skirting 1*7cm.
- *SK2-Non Slip Ceramic Skirting 1*7cm.
- *FC1-Plaster And (Polycede) Paint.
- *WF1-Plaster And (Polycede) Paint.
- *WF2-Ceramic Tile 20*30cm up to Door Level Plaster And (Polycede) Paint Up To Ceiling Level.
- *1-External Plastering With Terolene Finish.
- *2-Ex.Plastering With Weather Shield Paint.

4			
3			
2			
1			
Revisions		No.	Date By
Designed	Drawn	Checked	Approved
Date	Title Name	Scale	

PALESTINIAN NATIONAL AUTHORITY

DONATED BY:

SAUDI COMMITTEE FOR PALESTINIAN RELIEF

IMPLEMENTED BY:

PROJECT:-

CONSTRUCTION OF 300 RESIDENTIAL UNITS IN RAFAH

Right Side Elevation


NO. 2

Symbol

Drawing No.: AE07

Rev. No.

R1

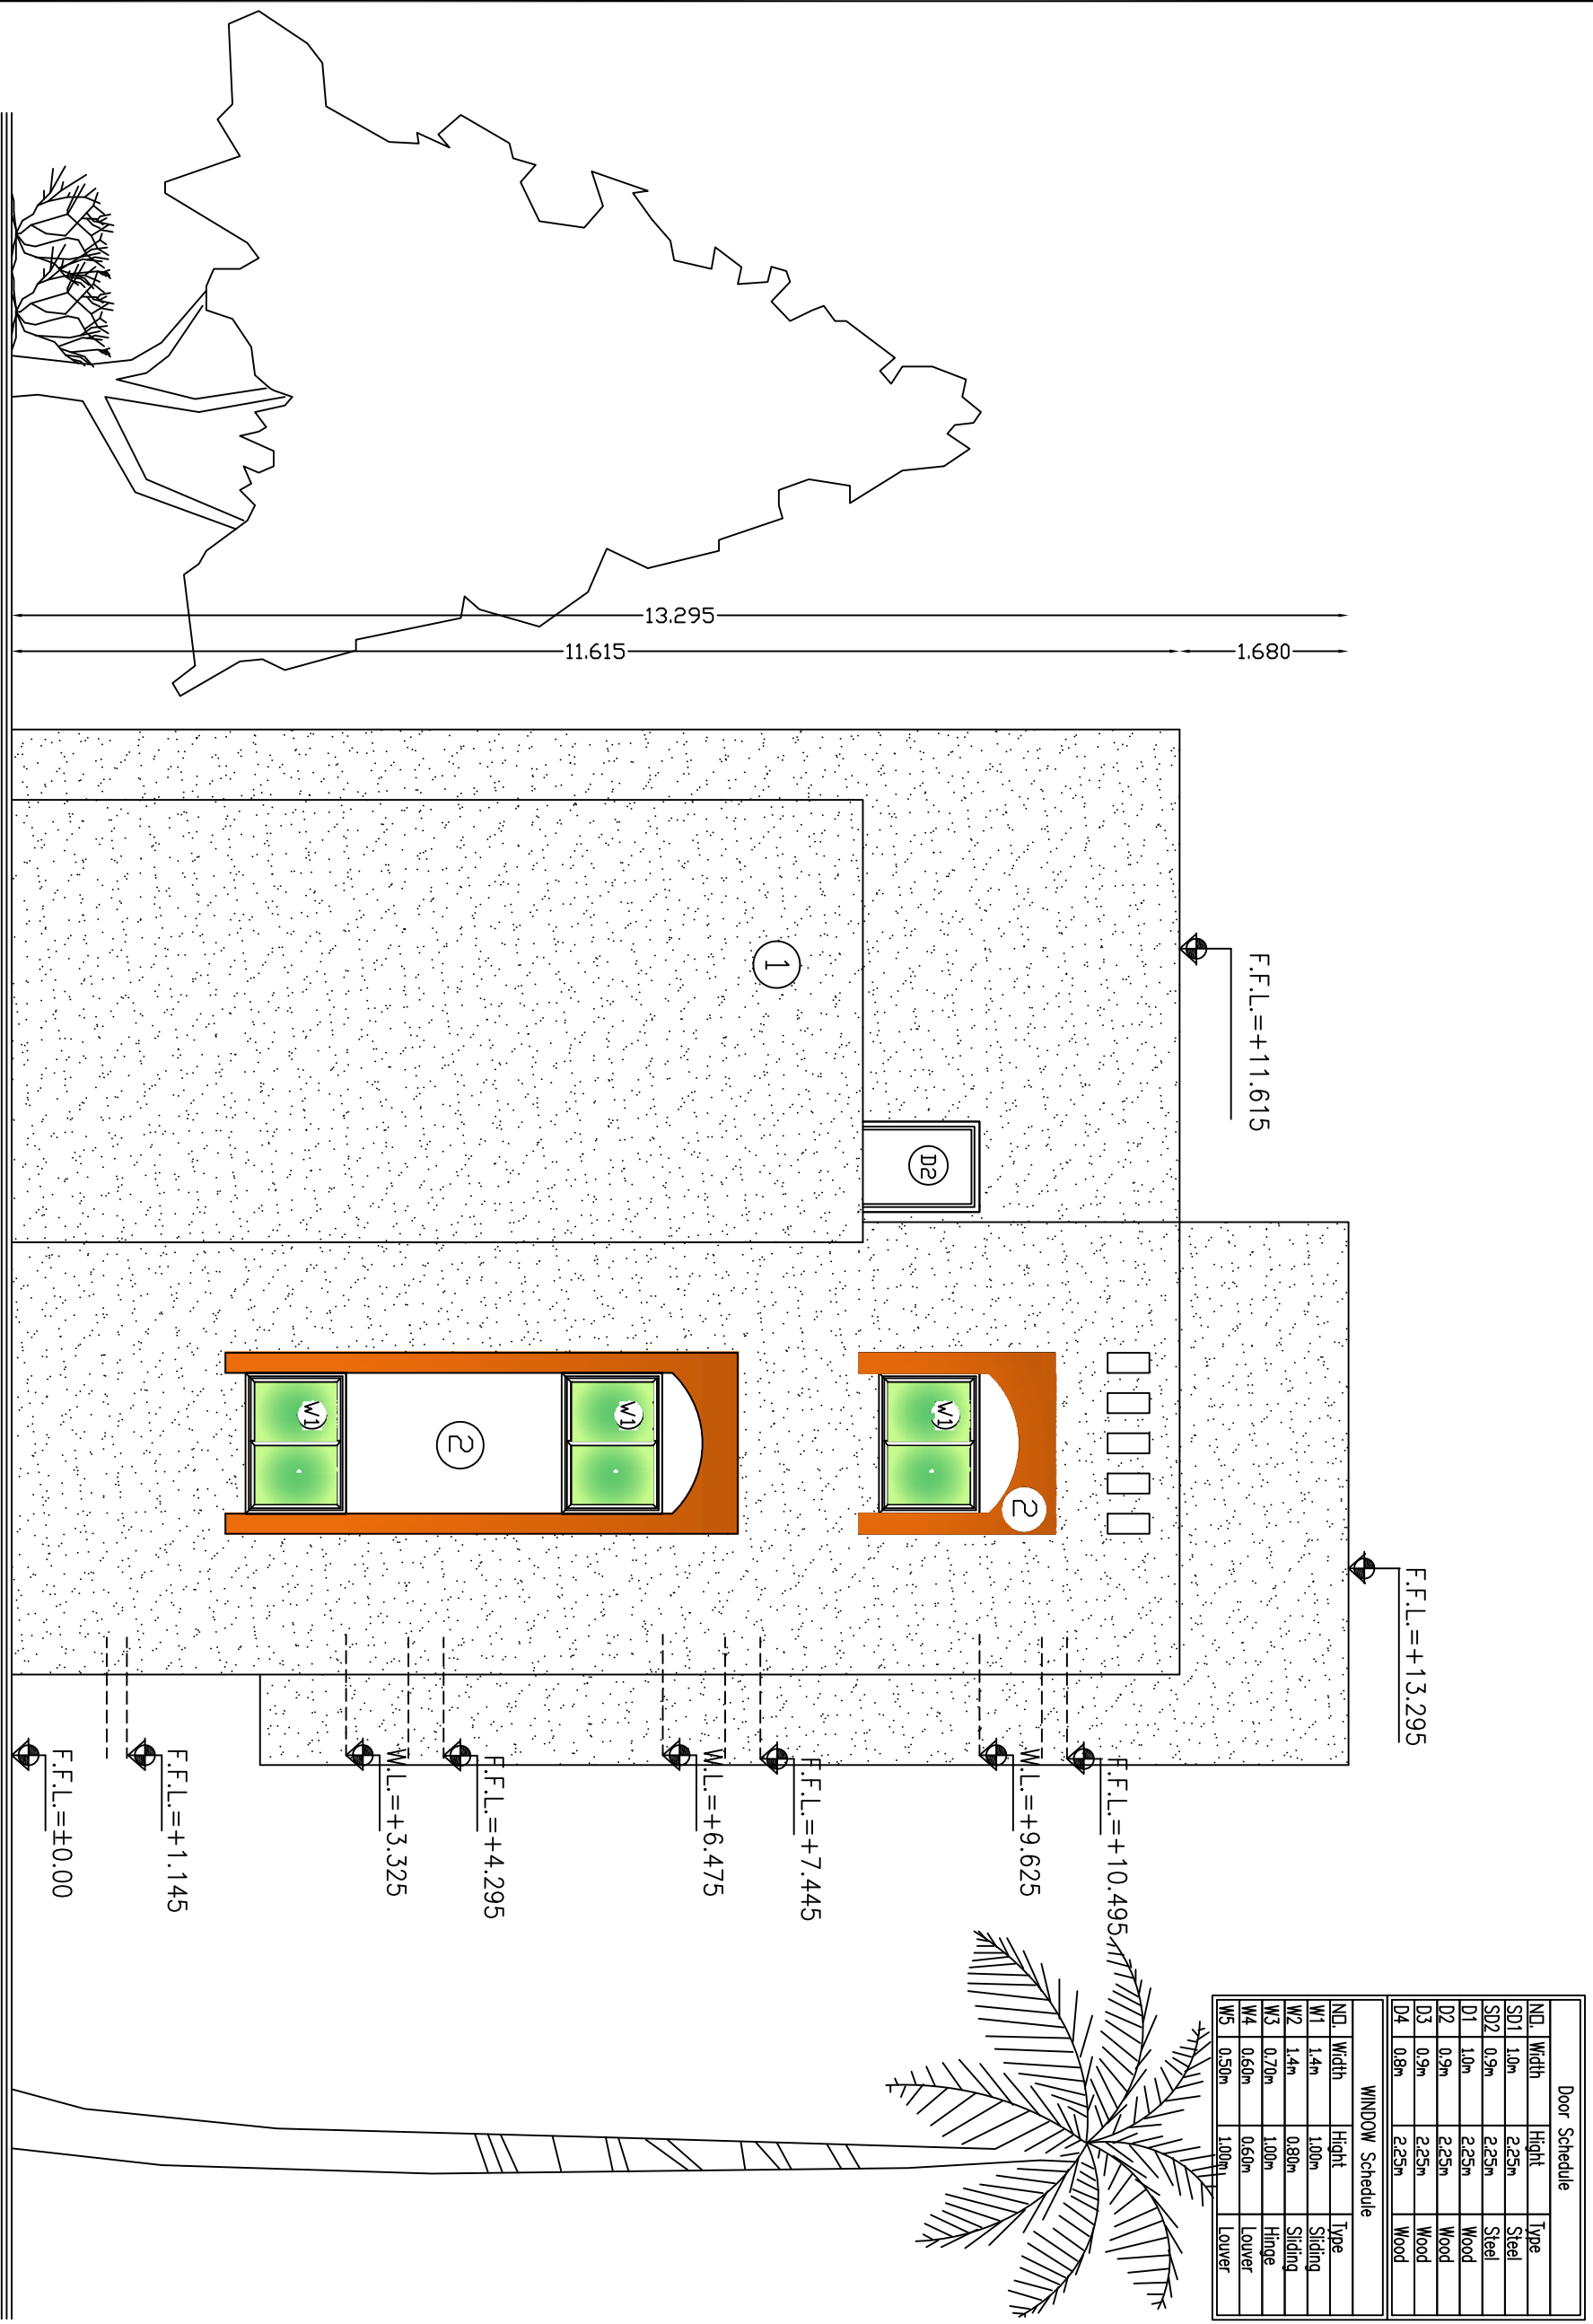

Door Schedule		
N.D.	Width	Height
SD1	1.0m	2.25m
SD2	0.9m	2.25m
D1	1.0m	2.25m
D2	0.9m	2.25m
D3	0.9m	2.25m
D4	0.8m	2.25m
WINDOW Schedule		
N.D.	Width	Height
W1	1.4m	1.00m
W2	1.4m	0.80m
W3	0.70m	1.00m
W4	0.60m	0.60m
W5	0.50m	1.00m

NOTES:

- *F1 - Terrazzo Tile 25*25*2.5cm flooring.
- *F2 - Non Slip Ceramic Floor Tile 30*30cm.
- *SK1 - Terrazzo Skirting 1*7cm.
- *SK2 - Non Slip Ceramic Skirting 1*7cm.
- *C1 - Plaster And (Polycede) Paint.
- *WF1 - Plaster And (Polycede) Paint.
- *WF2 - Ceramic Tile 20*30cm up to Door Level Plaster And (Polycede) Point Up To Ceiling Level.
- *1 - External Plastering With Terolene Finish.
- *2 - Ex.Plastering With Weather Shield Paint.

4			
3			
2			
1			
No.	Description	Date	By
Revisions			
Designed	Drawn	Checked	Approved
Date	Title Name	Scale	

PALESTINIAN NATIONAL AUTHORITY

DONATED BY:



SAUDI COMMITTEE FOR PALESTINIAN RELIEF

IMPLEMENTED BY:




PROJECT:-
CONSTRUCTION OF 300 RESIDENTIAL UNITS
IN RAFAH

Rare Elevation
NO. 3

Symbol	Drawing No.:	Rev. No.
RES	AE08	R1

Door Schedule		
NDL	Width	Height
SD1	1.0m	2.25m
SD2	0.9m	2.25m
D1	1.0m	2.25m
D2	0.9m	2.25m
D3	0.9m	2.25m
D4	0.8m	2.25m
WINDOW Schedule		
NDL	Width	Height
W1	1.4m	1.00m
W2	1.4m	0.80m
W3	0.70m	1.00m
W4	0.60m	0.60m
W5	0.50m	1.00m

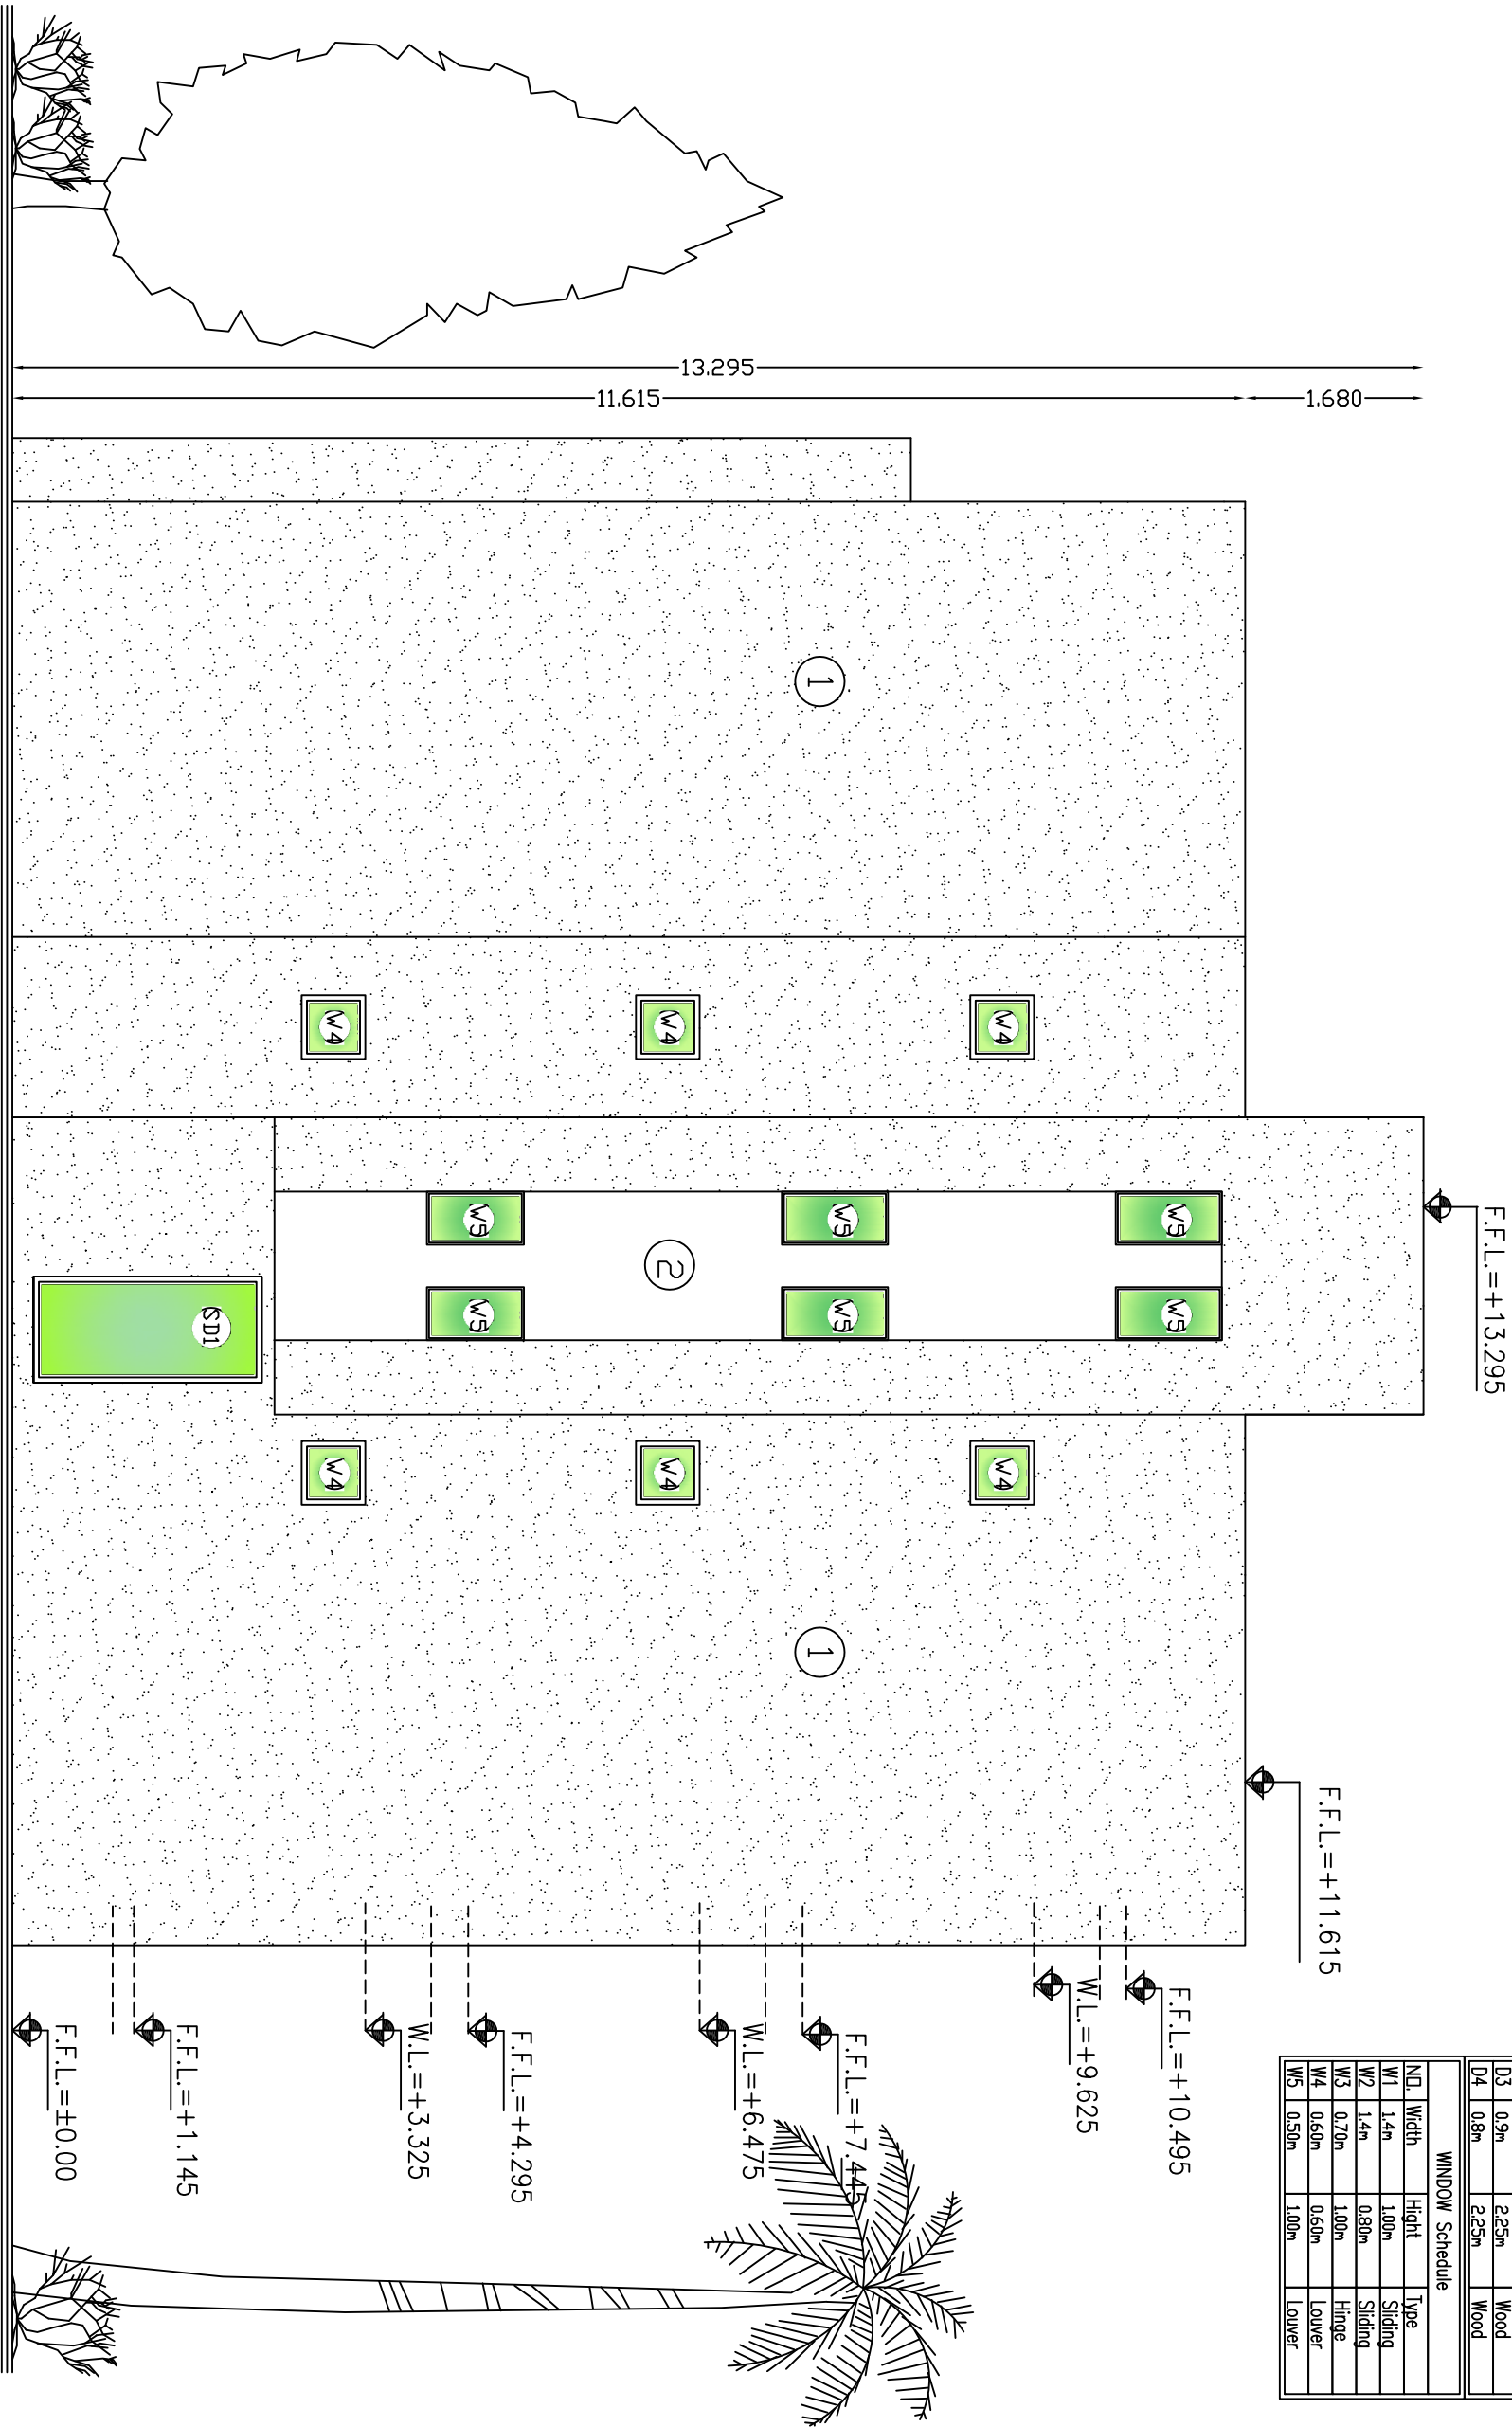

Left Side Elevation

NO. 4

NOTES:

- *F1 - Terrazzo Tile 25*25*2.5cm flooring.
- *F2 - Non Slip Ceramic Floor Tile 30*30cm.
- *SK1 - Terrazzo Skirting 1*7cm.
- *SK2 - Non Slip Ceramic Skirting 1*7cm.
- *C1 - Plaster And (Polycede) Paint.
- *WF1 - Plaster And (Polycede) Paint.
- *WF2 - Ceramic Tile 20*30cm up to Door Level Plaster And (Polycede) Paint Up To Cieling Level.
- *1 - External Plastering With Terolene Finish.
- *2 - Ex.Plastering With Weather Shield Paint.

4			
3			
2			
1			
No.	Description	Date	By
Revisions			
Designed	Drawn	Checked	Approved
Date	Title Name	Scale	

PALESTINIAN NATIONAL AUTHORITY

DONATED BY:



SAUDI COMMITTEE FOR PALESTINIAN RELIEF

IMPLEMENTED BY:



PROJECT:-
CONSTRUCTION OF 300 RESIDENTIAL UNITS
IN RAFAH

Left Side Elevation
NO. 4

Symbol	Drawing No.:	Rev. No.
RES	AE09	R1


ARCHITECTURAL DRAWINGS

LS (TYPE 6)

Door Schedule			
N.D.	Width	Height	Type
SD1	1.0m	2.25m	Steel
SD2	0.9m	2.25m	Steel
D1	1.0m	2.25m	Wood
D2	0.9m	2.25m	Wood
D3	0.9m	2.25m	Wood
D4	0.8m	2.25m	Wood


WINDOW Schedule			
N.D.	Width	Height	Type
W1	1.4m	1.00m	Sliding
W2	1.4m	0.80m	Sliding
W3	0.70m	1.00m	Hinge
W4	0.60m	0.60m	Louver
W5	0.50m	1.00m	Louver

- NOTES:**
- *F1 - Terrazzo Tile 25*25*2.5cm flooring.
 - *F2 - Non Slip Ceramic Floor Tile 30*30cm.
 - *SK1 - Terrazzo Skirting 1*7cm.
 - *SK2 - Non Slip Ceramic Skirting 1*7cm.
 - *C1 - Plaster And (Polycede) Point.
 - *WF1 - Plaster And (Polycede) Point.
 - *WF2 - Ceramic Tile 20*30cm up to Door Level Plaster And (Polycede) Point Up To Ceiling Level.
 - *1 - External Plastering With Terolene Finish.
 - *2 - Ex.Plastering With Weather Shield Point.

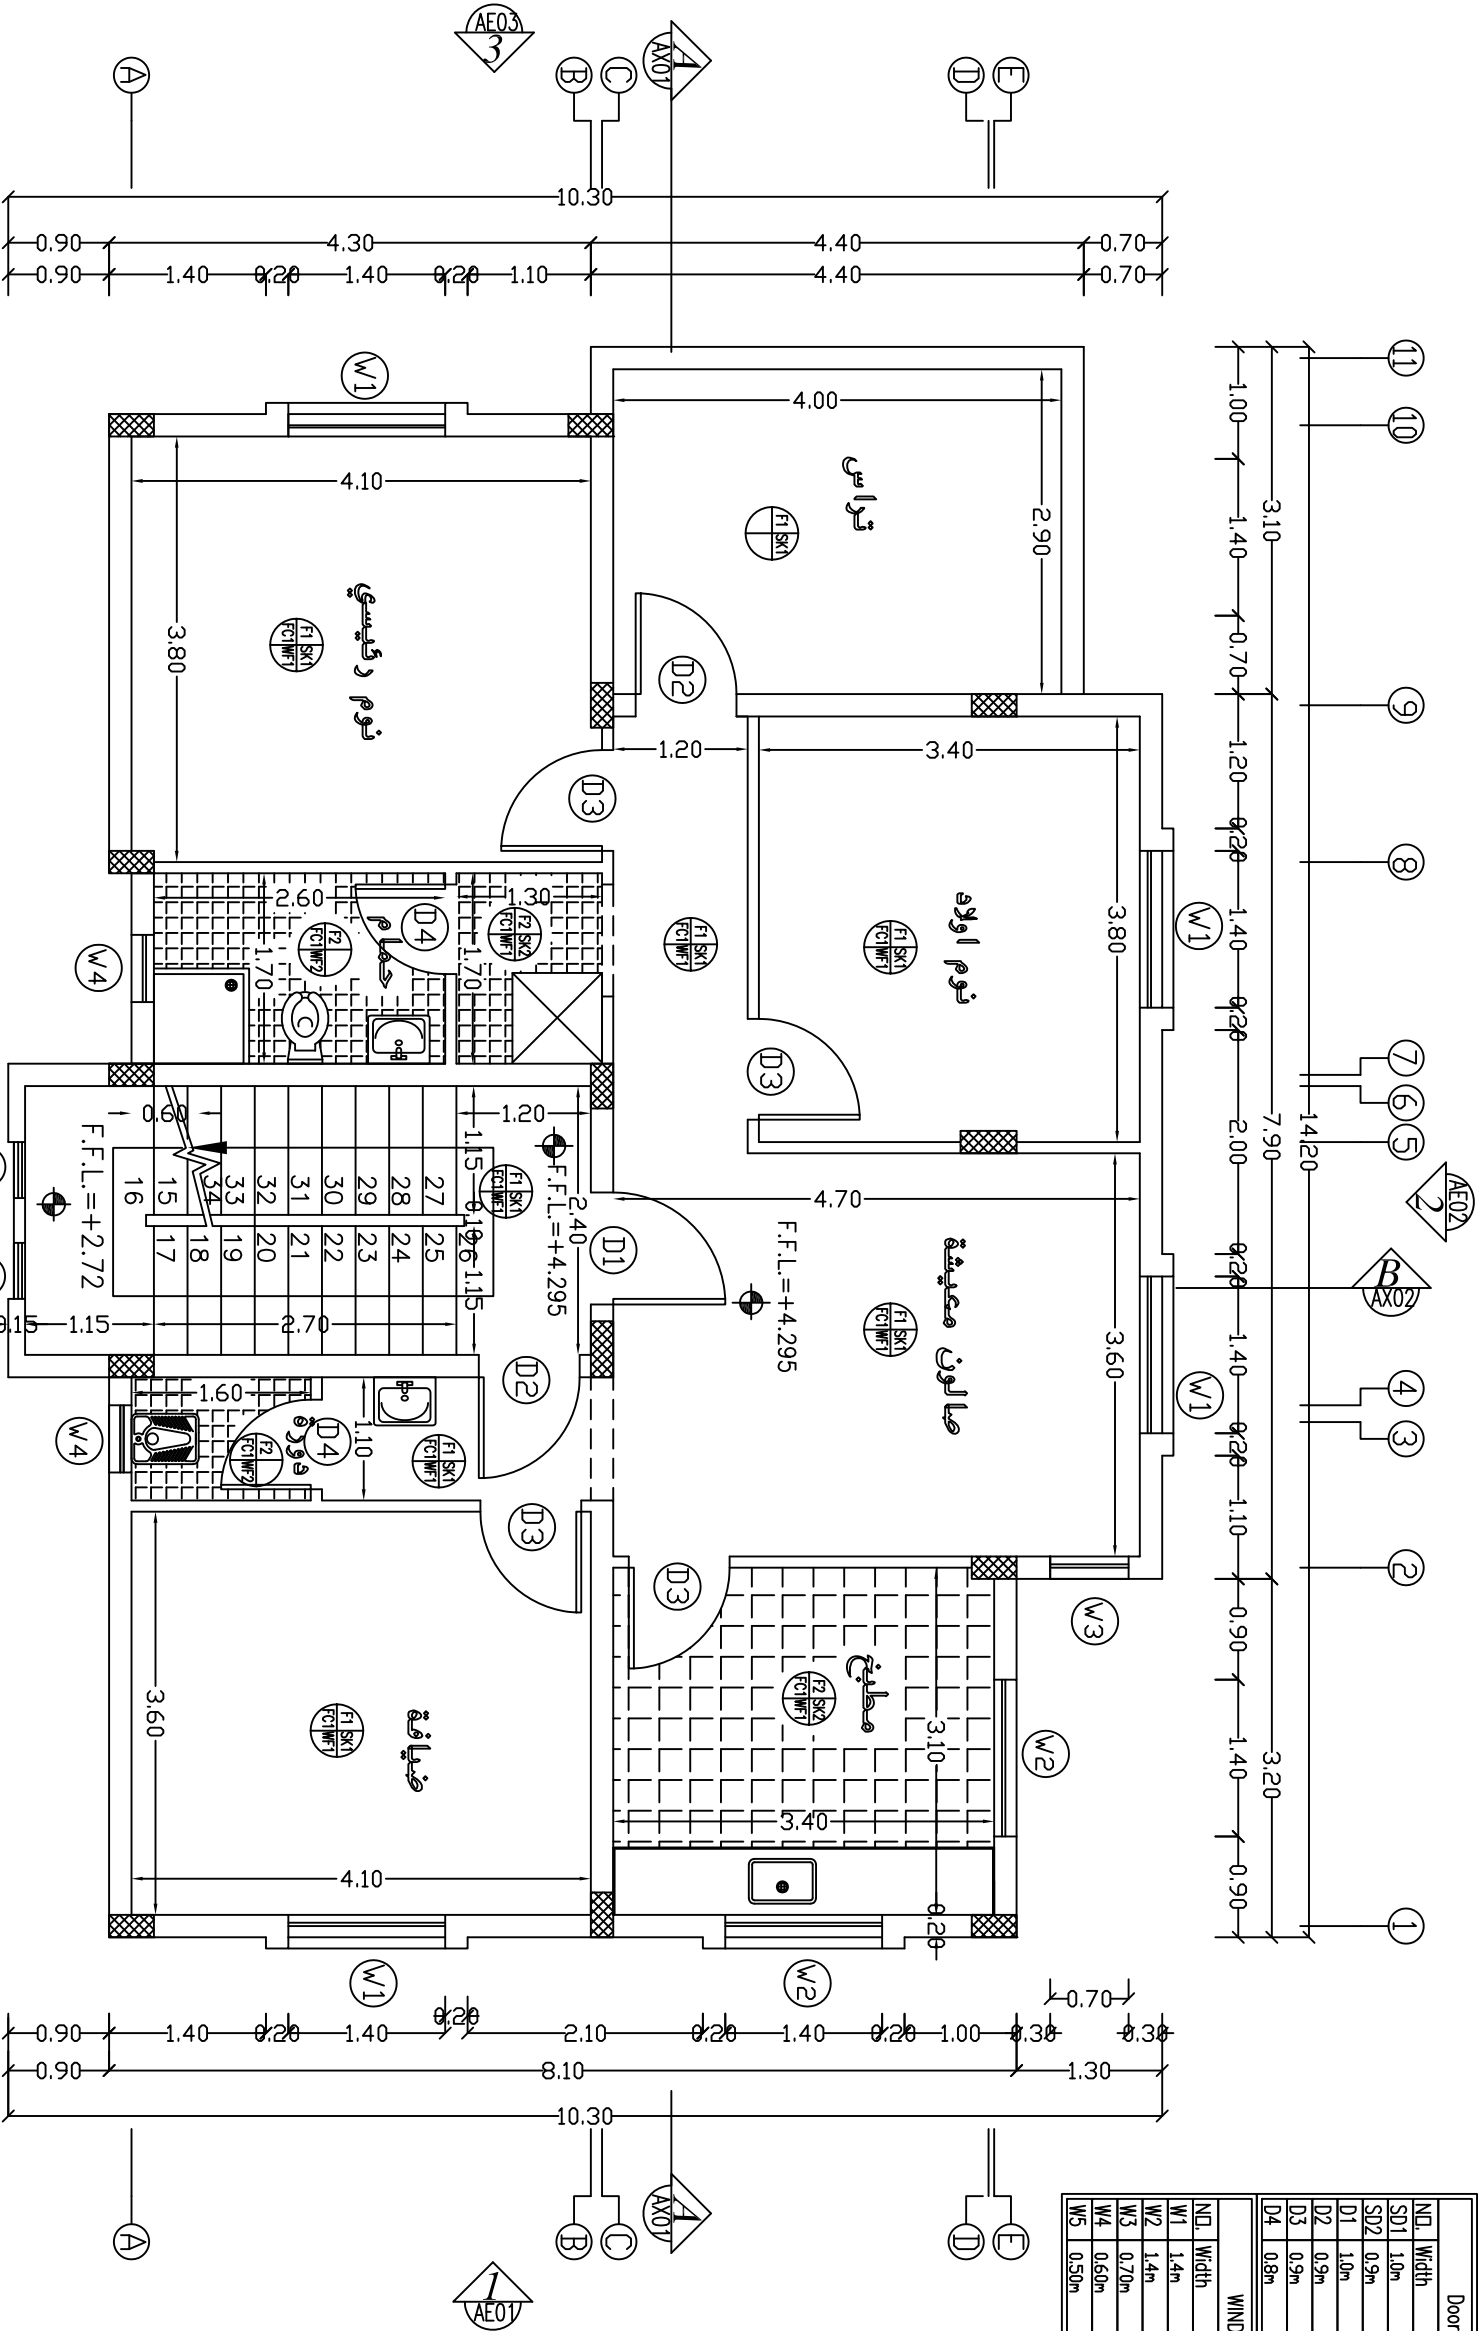




FIRST FLOOR PLAN

4				
3				
2				
1				
No.	Description	Date	By	
Revisions				
Designed	Drawn	Checked	Approved	
Date	File Name		Scale	

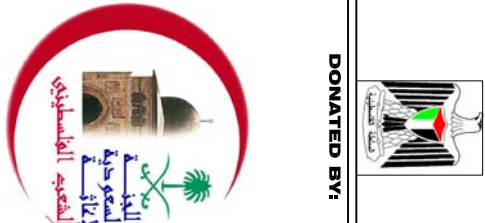

PALESTINIAN NATIONAL AUTHORITY	
DONATED BY:	
SAUDI COMMITTEE FOR PALESTINIAN RELIEF	
IMPLEMENTED BY:	
PROJECT:-	
CONSTRUCTION OF 300 RESIDENTIAL UNITS	
IN RAFAH	

Symbol	Drawing No.:	Rev. No.
RES	T6-A02	R1

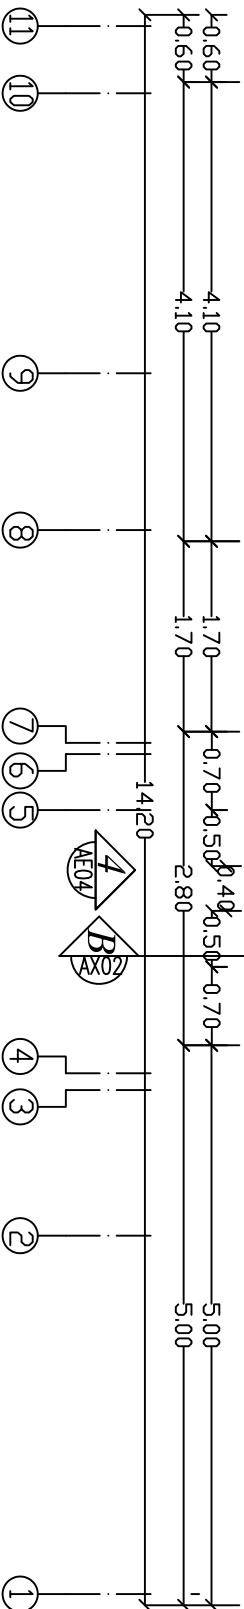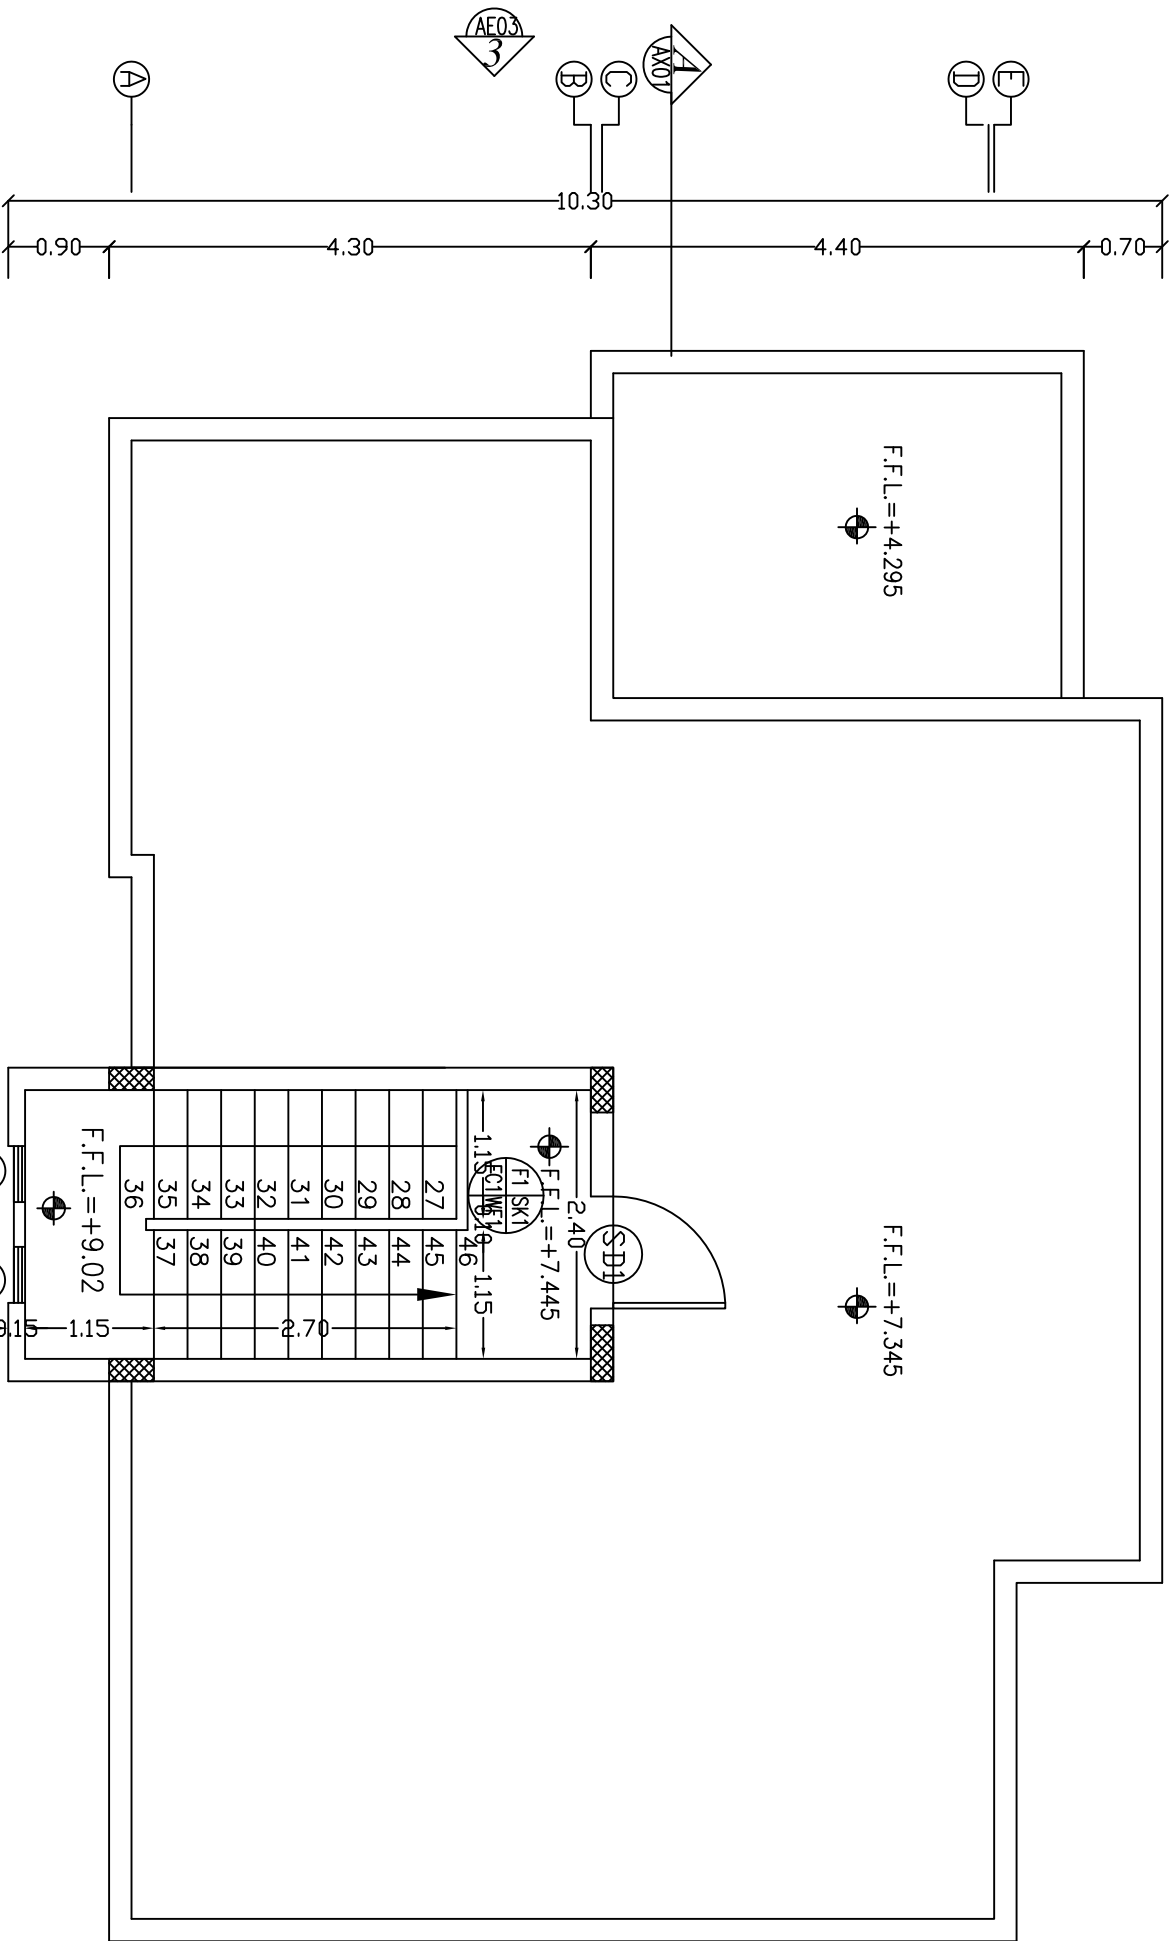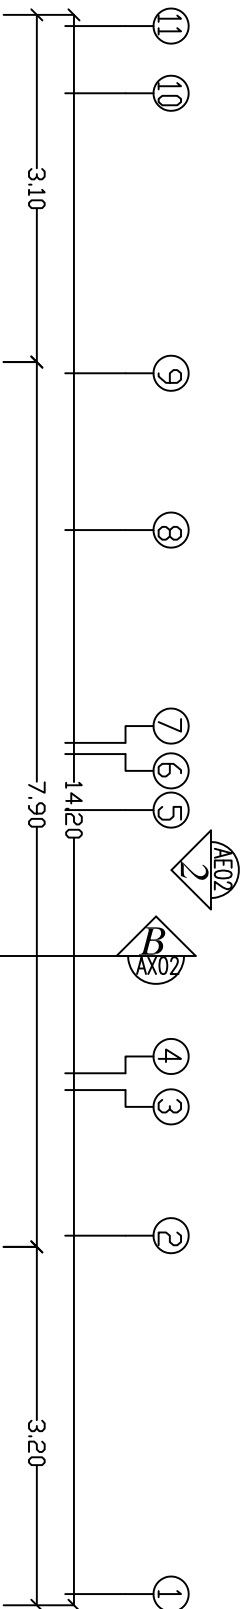

Door Schedule			
N.D.	Width	Height	Type
SD1	1.0m	2.25m	Steel
SD2	0.9m	2.25m	Steel
D1	1.0m	2.25m	Wood
D2	0.9m	2.25m	Wood
D3	0.9m	2.25m	Wood
D4	0.8m	2.25m	Wood

WINDOW Schedule			
N.D.	Width	Height	Type
W1	1.4m	1.00m	Sliding
W2	1.4m	0.80m	Sliding
W3	0.70m	1.00m	Hinge
W4	0.60m	0.60m	Louver
W5	0.50m	1.00m	Louver


NOTES:

- *F1 -Terrazzo Tile 25*25*2.5cm flooring.
- *F2 -Non Slip Ceramic Floor Tile 30*30cm.
- *SK1-Terrazzo Skirting 1*7cm.
- *SK2-Non Slip Ceramic Skirting 1*7cm.
- *C1-Plaster And (Polycede) Point.
- *WF1-Plaster And (Polycede) Point.
- *WF2-Ceramic Tile 20*30cm up to Door Level Plaster And (Polycede) Point Up To Cieing Level.
- *1-External Plastering With Terolene Finish.
- *2-Ex.Plastering With Weather Shield Point.

4				
3				
2				
1				
No.	Description	Date	By	
Revisions				
Designed	Drawn	Checked	Approved	
Date				
File Name				Scale



DONATED BY:

 

IMPLEMENTED BY:



PROJECT:-
CONSTRUCTION OF 300 RESIDENTIAL UNITS
IN RAFAH


Roof Floor Plan
Type S

Symbol	Drawing No.:	Rev. No.
RES	T6-A03	R1

Door Schedule			
N.D.	Width	Height	Type
SD1	1.0m	2.25m	Steel
SD2	0.9m	2.25m	Steel
D1	1.0m	2.25m	Wood
D2	0.9m	2.25m	Wood
D3	0.9m	2.25m	Wood
D4	0.8m	2.25m	Wood

WINDOW Schedule			
N.D.	Width	Height	Type
W1	1.4m	1.00m	Sliding
W2	1.4m	0.80m	Sliding
W3	0.70m	1.00m	Hinge
W4	0.60m	0.60m	Louver
W5	0.50m	1.00m	Louver

- NOTES:**
- *F1 –Terrazzo Tile 25*25*2.5cm flooring.
 - *F2 –Non Slip Ceramic Floor Tile 30*30cm.
 - *SK1–Terrazzo Skirting 1*7cm.
 - *SK2–Non Slip Ceramic Skirting 1*7cm.
 - *C1–Plaster And (Polycede) Paint.
 - *WF1–Plaster And (Polycede) Paint.
 - *WF2–Ceramic Tile 20*30cm up to Door Level Plaster And (Polycede) Paint Up To Cieiling Level.
 - *1–External Plastering With Terolene Finish.
 - *2–Ex.Plastering With Weather Shield Paint.

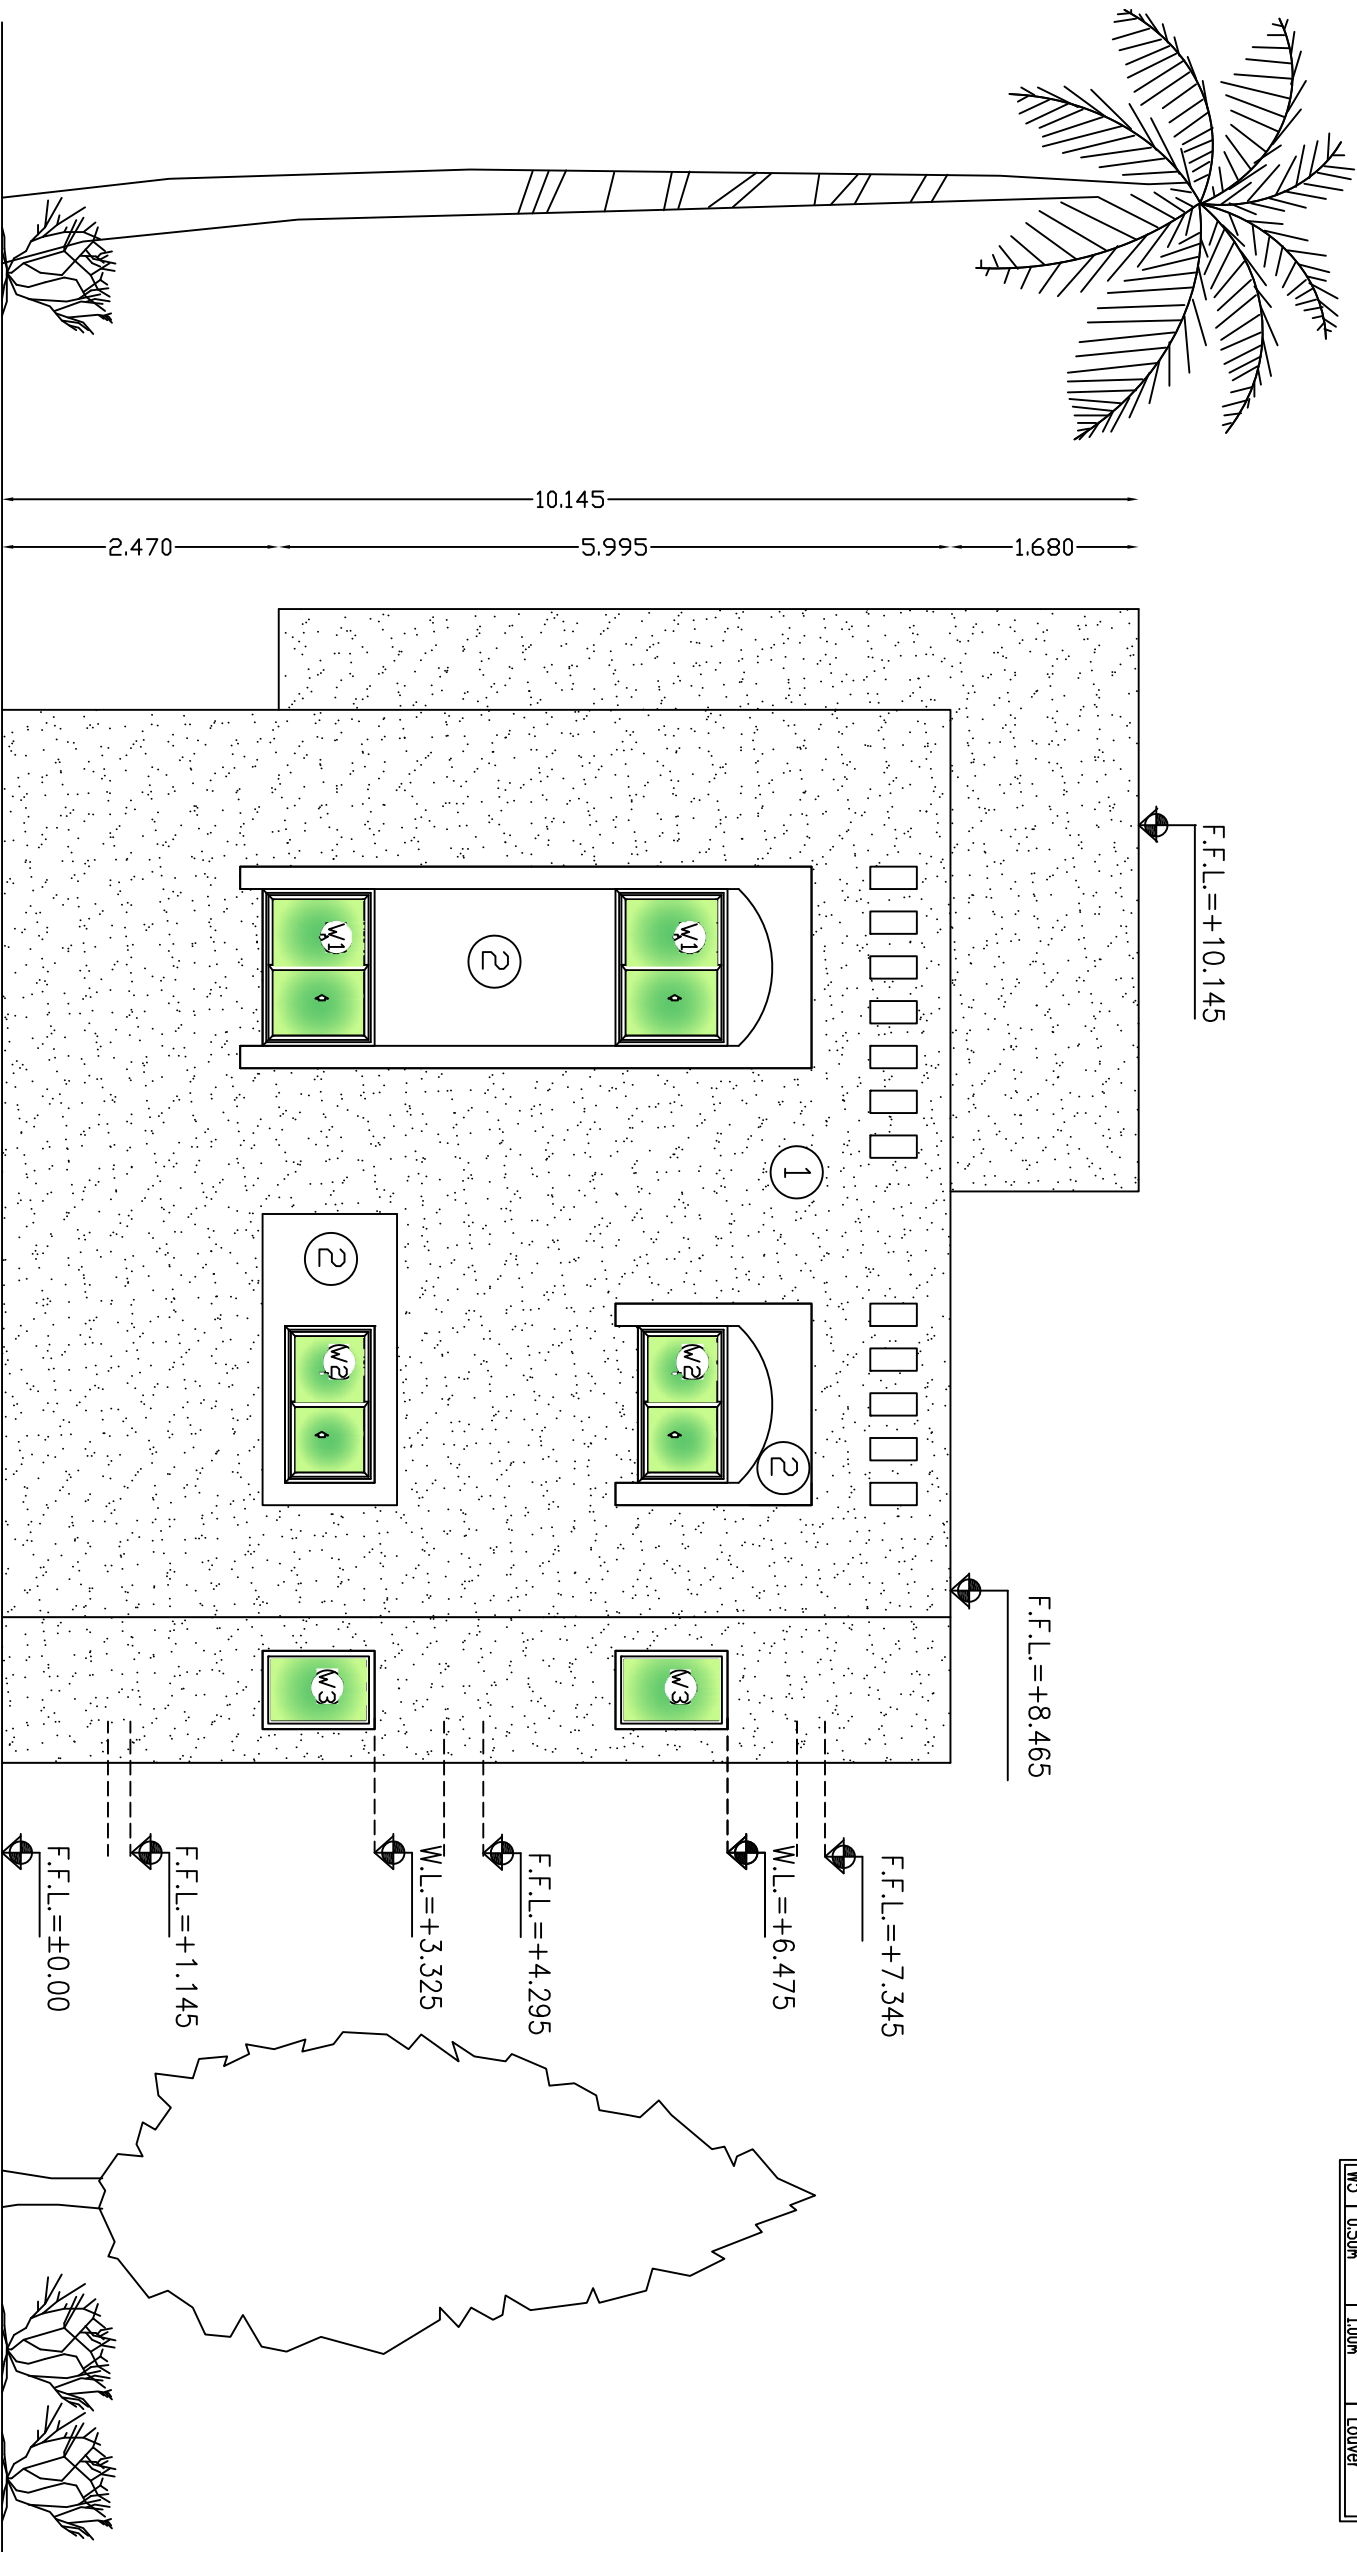

Main Elevation

NO. 1

4

3

2

1

No.

Description

Date

By

Revisions

Designed

Drawn

Checked

Approved

Date

File Name

Scale

PALESTINIAN NATIONAL AUTHORITY

DONATED BY:

SAUDI COMMITTEE FOR PALESTINIAN RELIEF

IMPLEMENTED BY:

PROJECT:-

CONSTRUCTION OF 300 RESIDENTIAL UNITS

IN RAFAH

Main Elevation

NO. 1

Symbol

Drawing No.:

Rev. No.

RES


T6-A05

R1

Door Schedule			
N.D.	Width	Hight	Type
SD1	1.0m	2.25m	Steel
SD2	0.9m	2.25m	Steel
D1	1.0m	2.25m	Wood
D2	0.9m	2.25m	Wood
D3	0.9m	2.25m	Wood
D4	0.8m	2.25m	Wood

WINDOW Schedule			
N.D.	Width	Hight	Type
W1	1.4m	1.00m	Sliding
W2	1.4m	0.80m	Sliding
W3	0.70m	1.00m	Hinge
W4	0.60m	0.60m	Louver
W5	0.50m	1.00m	Louver

- NOTES:**
- *F1 –Terrorzo Tile 25*25*2.5cm flooring.
 - *F2 –Non Slip Ceramic Floor Tile 30*30cm.
 - *SK1–Terrorzo Skirting 1*7cm.
 - *SK2–Non Slip Ceramic Skirting 1*7cm.
 - *C1–Plaster And (Polycede) Paint.
 - *WF1–Plaster And (Polycede) Paint.
 - *WF2–Ceramic Tile 20*30cm up to Door level Plaster And (Polycede) Paint Up To Cieing Level.
 - *1–External Plastering With Terolene Finish.
 - *2–Ex.Plastering With Weather Shield Paint.

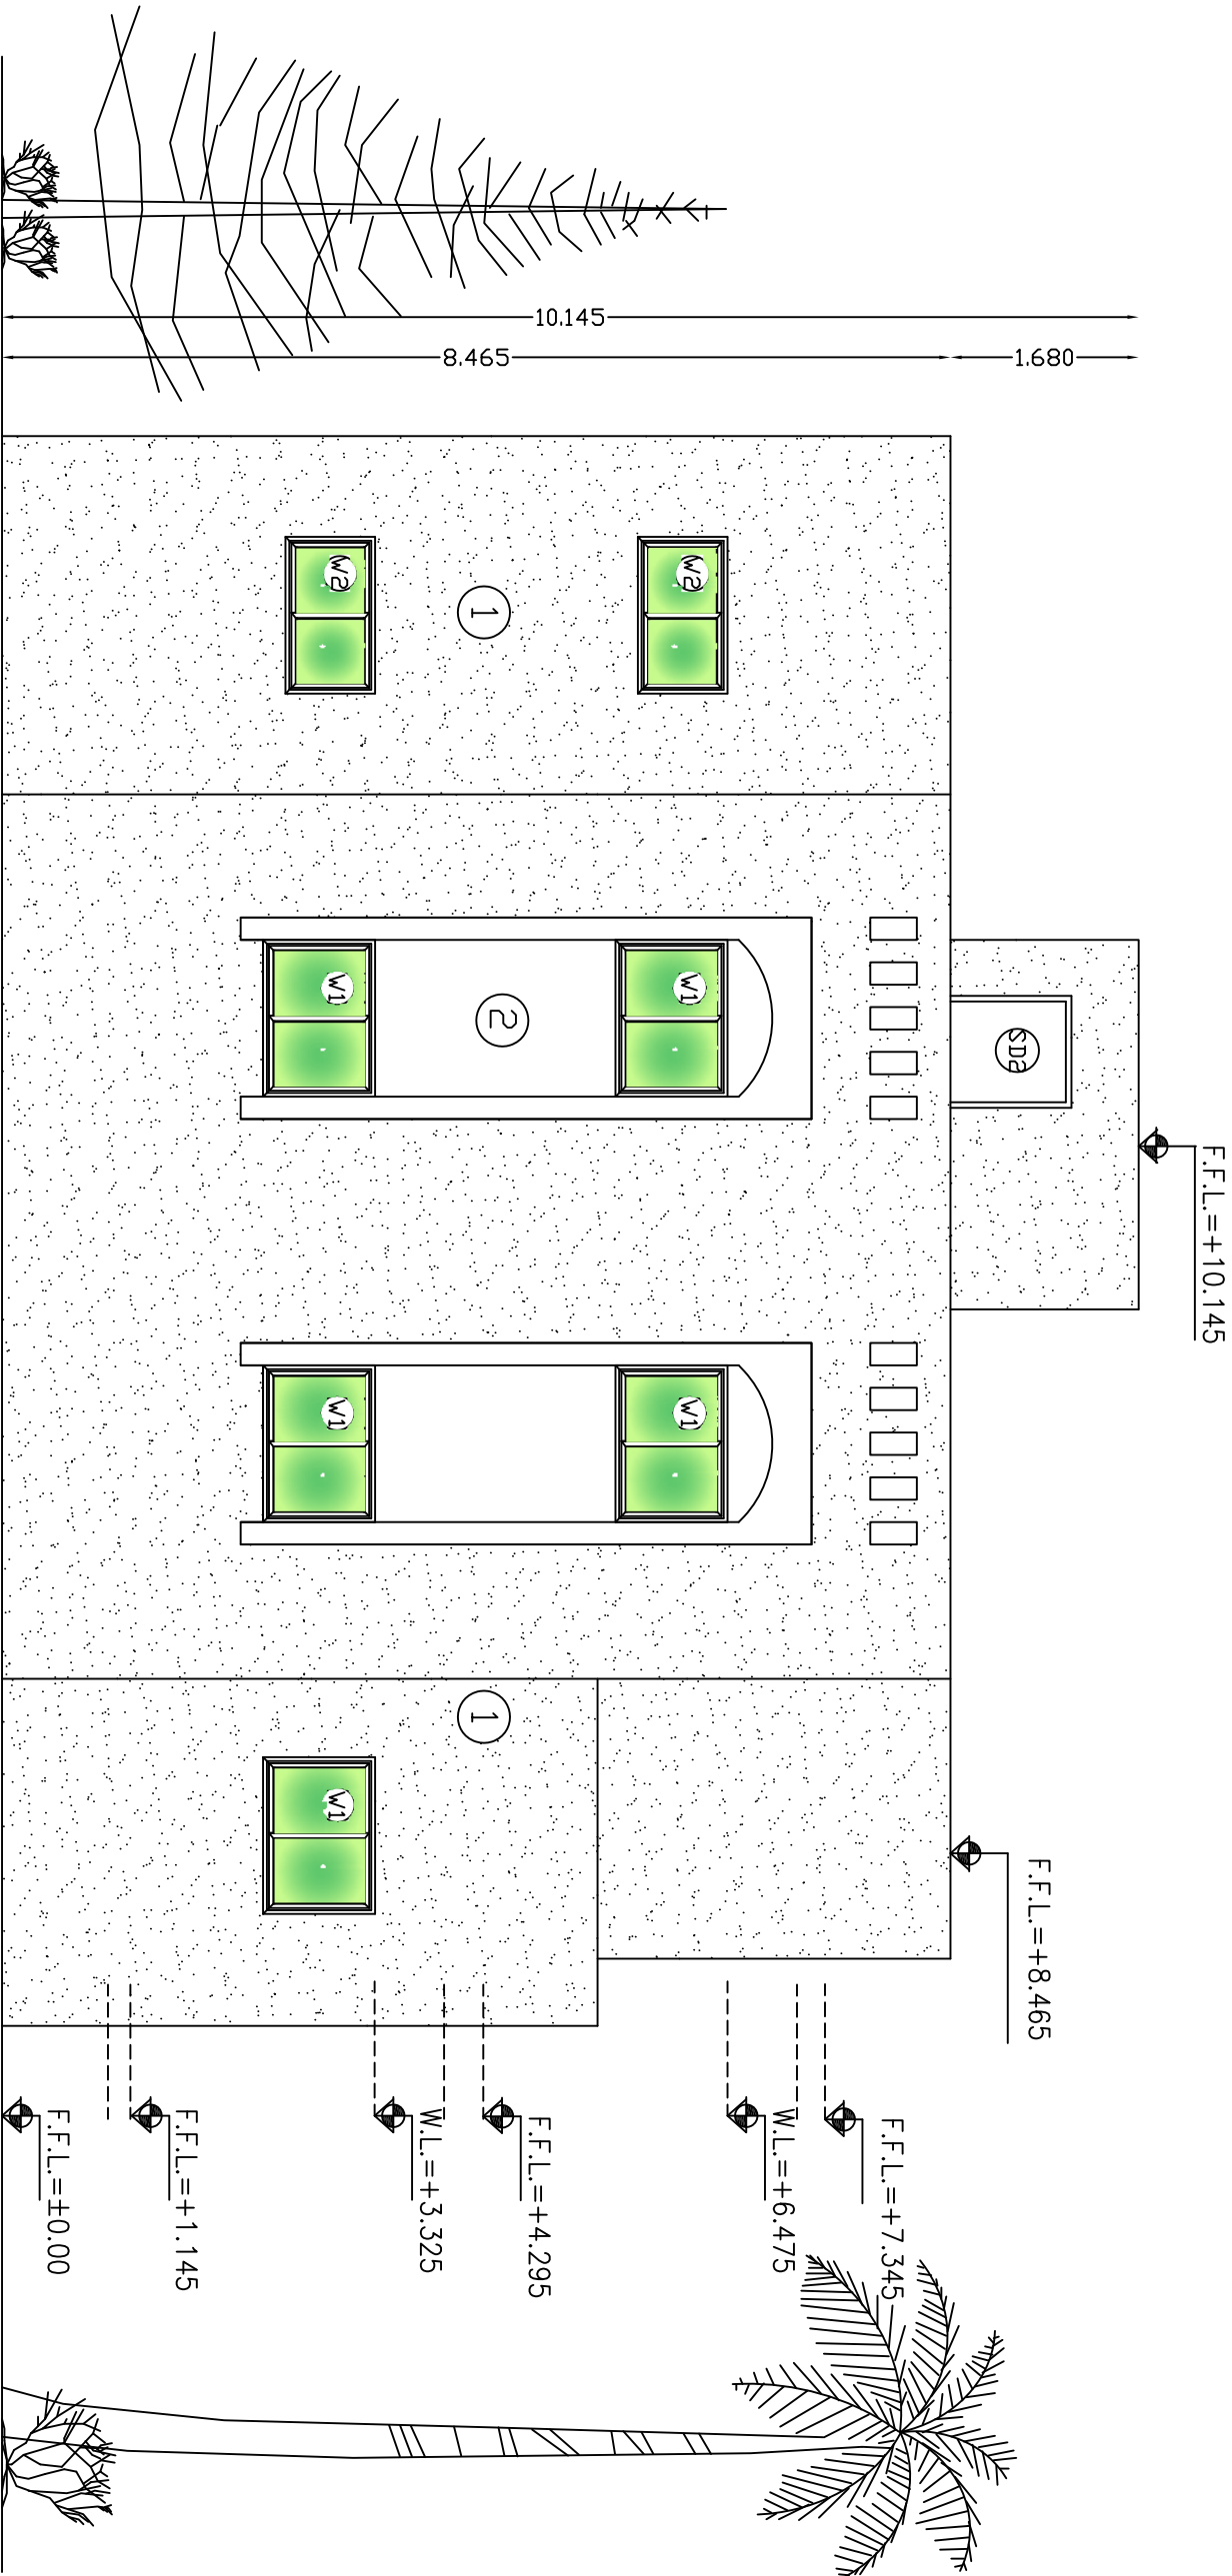

4

3

2

1

No.

Description

Date

By

Revisions

Designed

Drawn

Checked

Approved

Date

File Name

Scale

PALESTINIAN NATIONAL AUTHORITY

DONATED BY:

SAUDI COMMITTEE FOR PALESTINIAN RELIEF

IMPLEMENTED BY:

PROJECT:-

CONSTRUCTION OF 300 RESIDENTIAL UNITS

IN RAFAH

Right Side Elevation

NO. 2

Symbol

Drawing No.:

Rev. No.

RES


T6-A06

R1

Door Schedule			
N/D	Width	Height	Type
SD1	1.0m	2.25m	Steel
SD2	0.9m	2.25m	Steel
D1	1.0m	2.25m	Wood
D2	0.9m	2.25m	Wood
D3	0.9m	2.25m	Wood
D4	0.8m	2.25m	Wood

WINDOW Schedule			
N/D	Width	Height	Type
W1	1.4m	1.00m	Sliding
W2	1.4m	0.80m	Sliding
W3	0.70m	1.00m	Hinge
W4	0.60m	0.60m	Louver
W5	0.50m	1.00m	Louver

- NOTES:**
- *F1 –Terrorazo Tile 25*25*2.5cm flooring.
 - *F2 –Non Slip Ceramic Floor Tile 30*30cm.
 - *SK1–Terrorazo Skirting 1*7cm.
 - *SK2–Non Slip Ceramic Skirting 1*7cm.
 - *C1–Plaster And (Polycede) Paint.
 - *WF1 –Plaster And (Polycede) Paint.
 - *WF2–Ceramic Tile 20*30cm up to Door level Plaster And (Polycede) Paint Up To Cieing Level.
 - *1–External Plastering With Terolene Finish.
 - *2–Ex.Plastering With Weather Shield Paint.

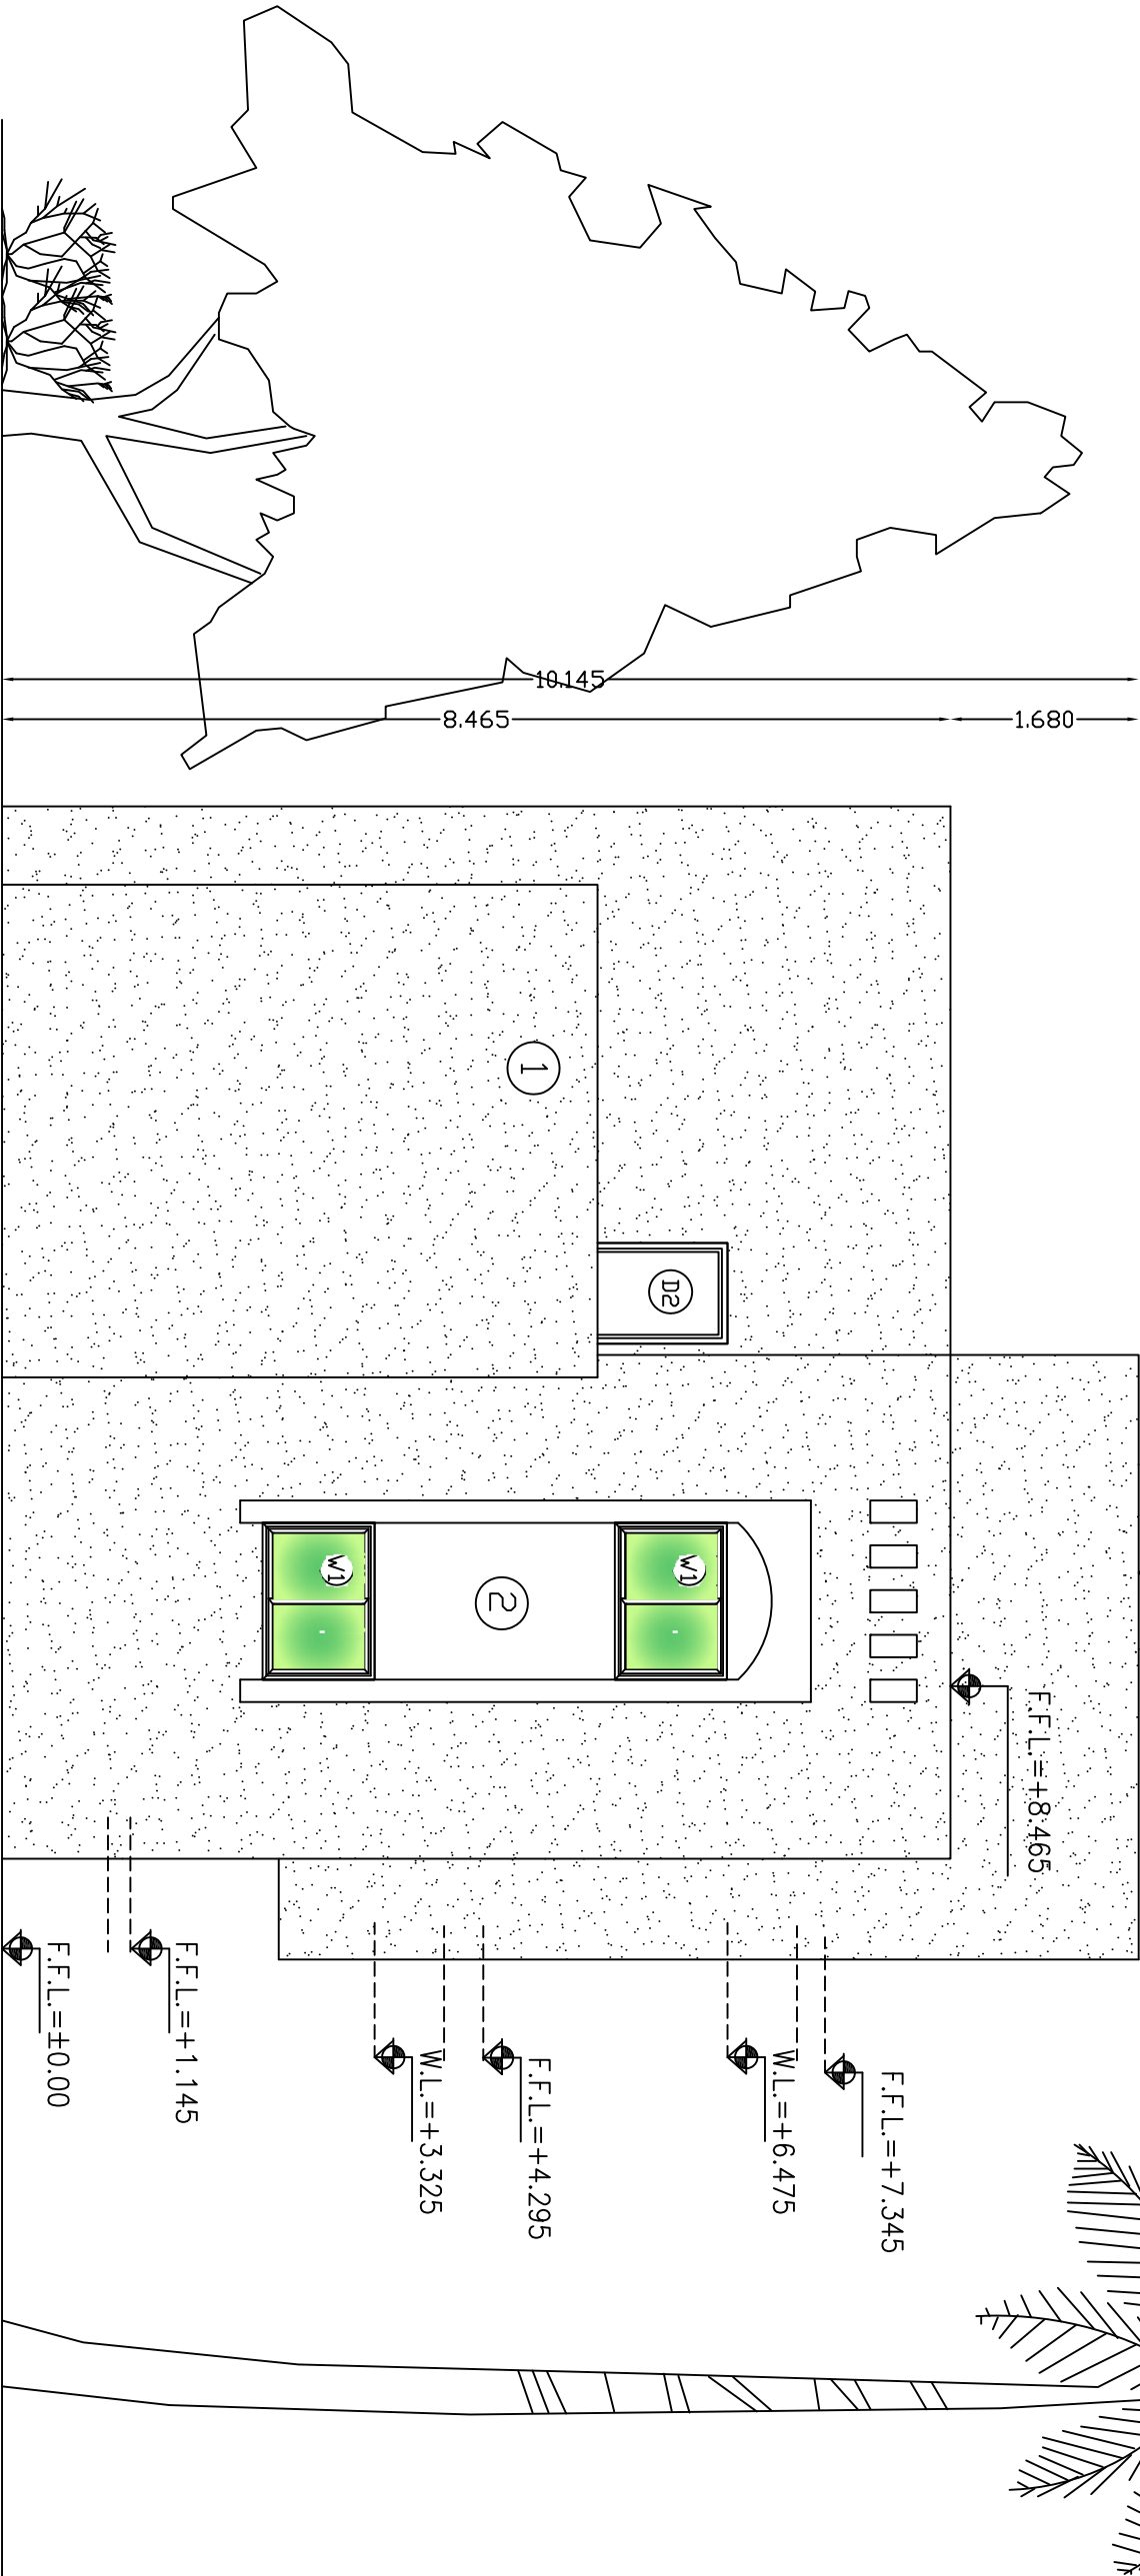

Rare Elevation

NO. 3

4

3

2

1

No.

Description

Date

By

Revisions

Designed

Drawn

Checked

Approved

Date

File Name

Scale

PALESTINIAN NATIONAL AUTHORITY

DONATED BY:

SAUDI COMMITTEE FOR PALESTINIAN RELIEF

IMPLEMENTED BY:

PROJECT:-

CONSTRUCTION OF 300 RESIDENTIAL UNITS

IN RAFAH

Rare Elevation

NO. 3

Symbol

Drawing No.:

Rev. No.

RES


T6-A07

R1

Door Schedule			
N/D	Width	Hight	Type
SD1	1.0m	2.25m	Steel
SD2	0.9m	2.25m	Steel
D1	1.0m	2.25m	Wood
D2	0.9m	2.25m	Wood
D3	0.9m	2.25m	Wood
D4	0.8m	2.25m	Wood

WINDOW Schedule			
N/D	Width	Hight	Type
W1	1.4m	1.00m	Sliding
W2	1.4m	0.80m	Sliding
W3	0.70m	1.00m	Hinge
W4	0.60m	0.60m	Louver
W5	0.50m	1.00m	Louver

- NOTES:**
- *F1 –Terrorzzo Tile 25*25*2.5cm flooring.
 - *F2 –Non Slip Ceramic Floor Tile 30*30cm.
 - *SK1–Terrorzzo Skirting 1*7cm.
 - *SK2–Non Slip Ceramic Skirting 1*7cm.
 - *C1–Plaster And (Polycede) Paint.
 - *WF1–Plaster And (Polycede) Paint.
 - *WF2–Ceramic Tile 20*30cm up to Door Level Plaster And (Polycede) Paint Up To Cieing Level.
 - *1–External Plastering With Terolene Finish.
 - *2–Ex.Plastering With Weather Shield Paint.

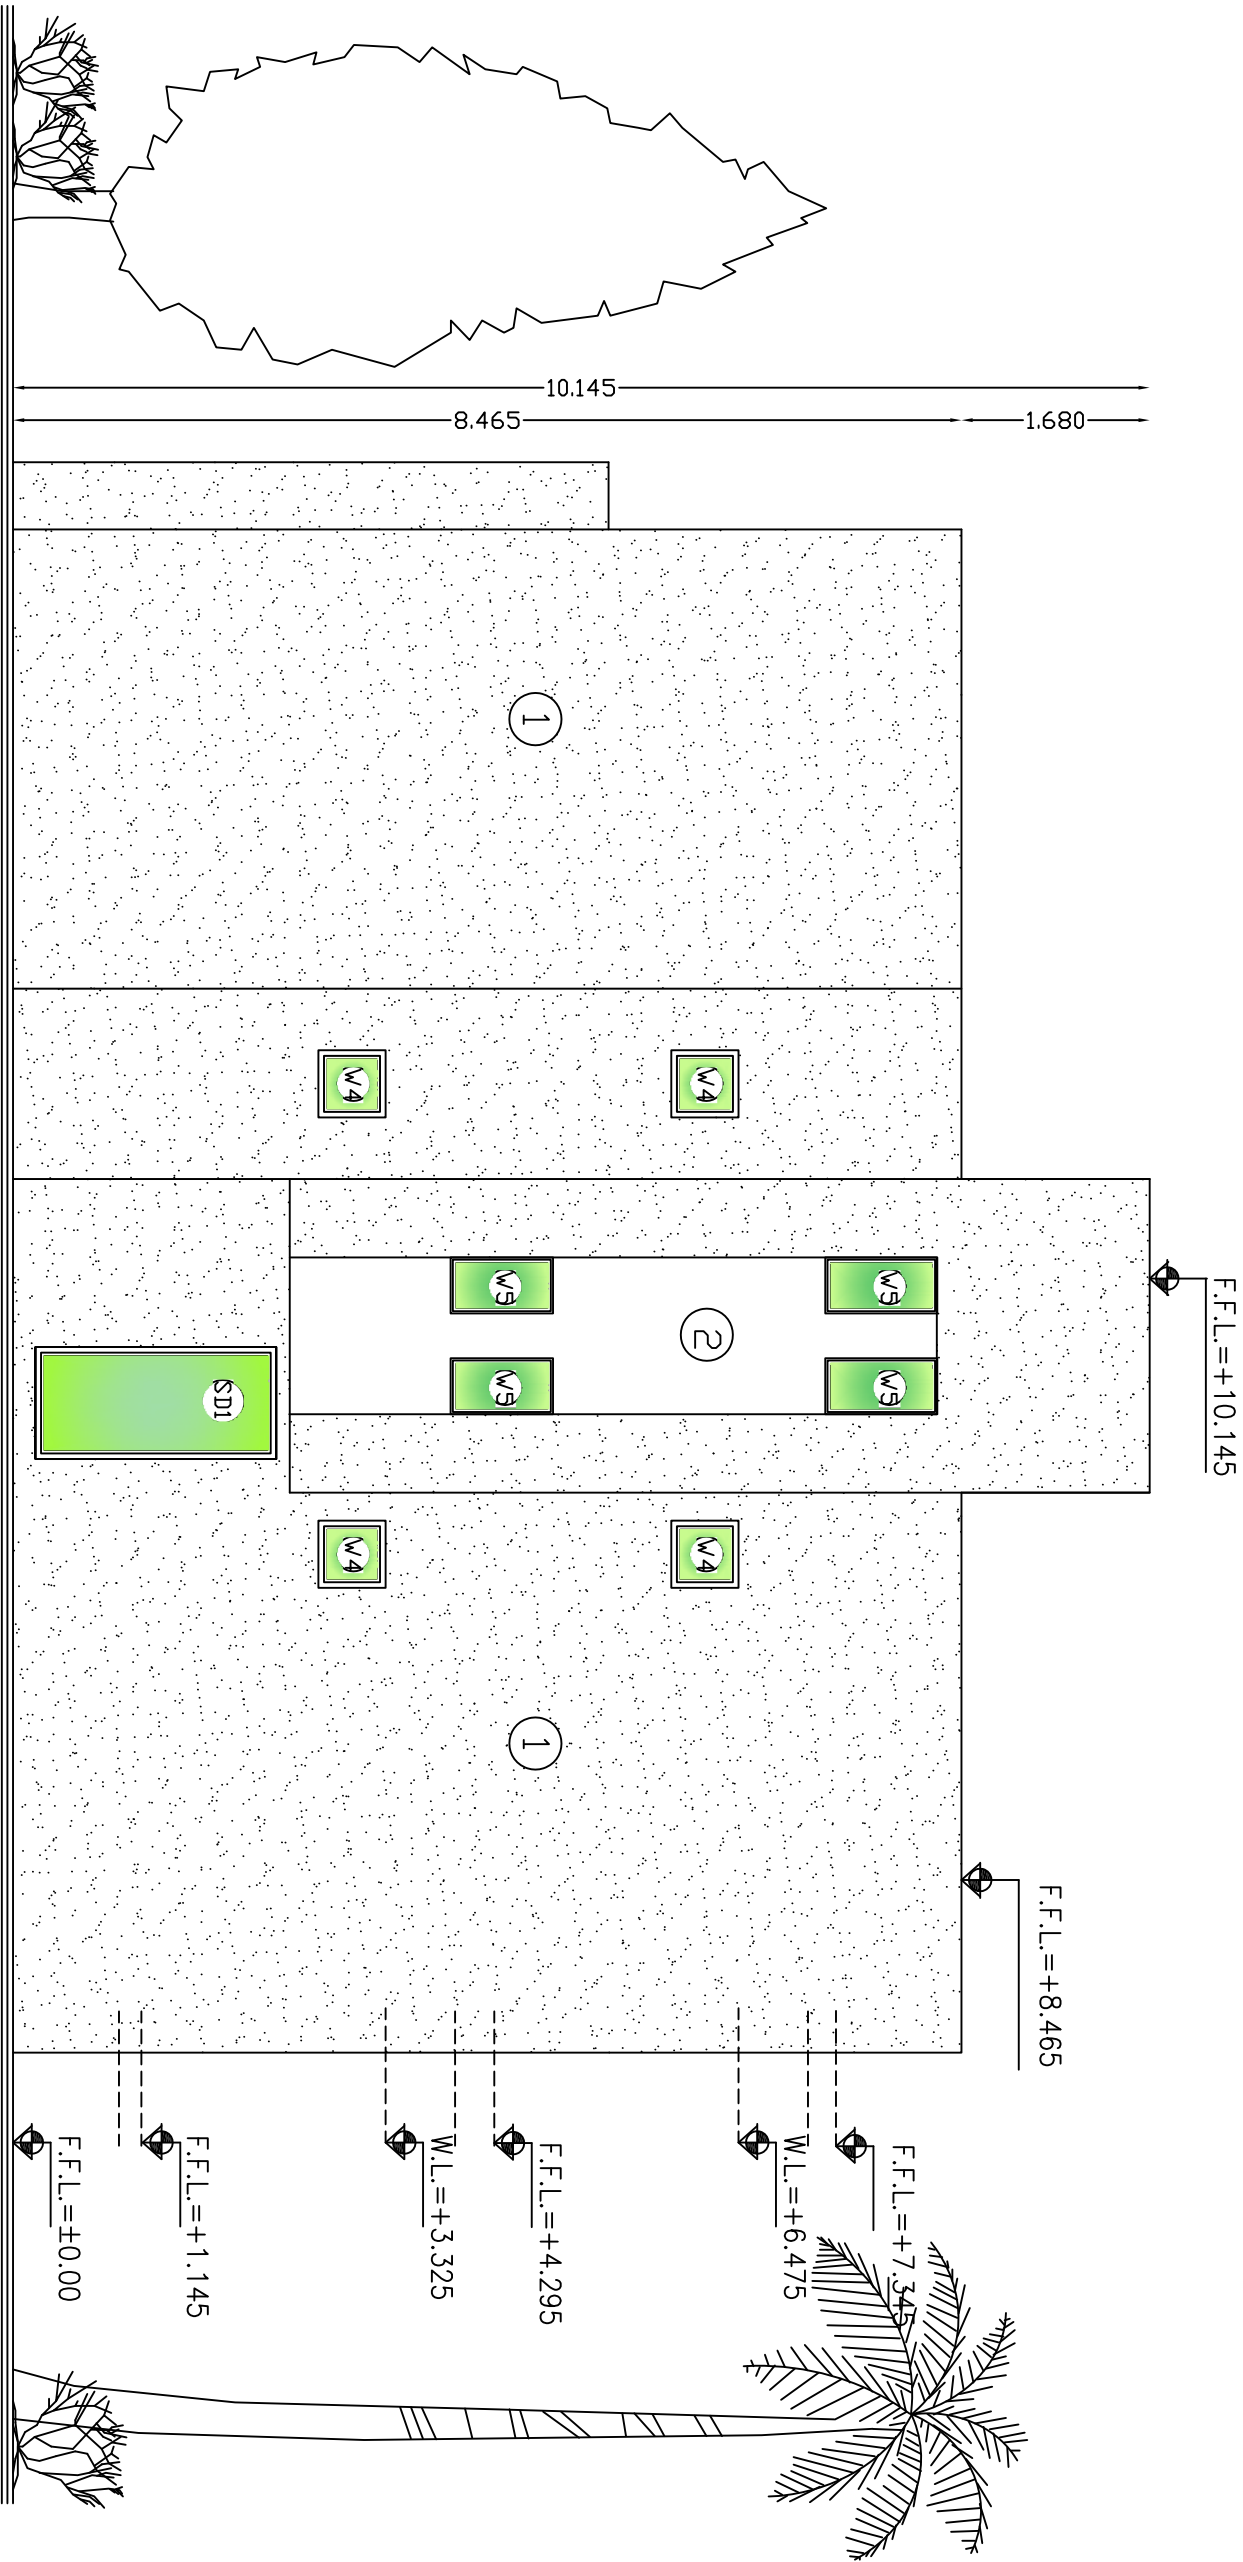

4

3

2

1

No.

Description

Date

By

Revisions

Designed

Drawn

Checked

Approved

Date

File Name

Scale

PALESTINIAN NATIONAL AUTHORITY

DONATED BY:

SAUDI COMMITTEE FOR PALESTINIAN RELIEF

IMPLEMENTED BY:

PROJECT:-

CONSTRUCTION OF 300 RESIDENTIAL UNITS

IN RAFAH

Left Side Elevation

NO. 4

Symbol

Drawing No.:

Rev. No.





RES

T6-408

R1

ARCHITECTURAL DRAWINGS

SSS (TYPE 4)

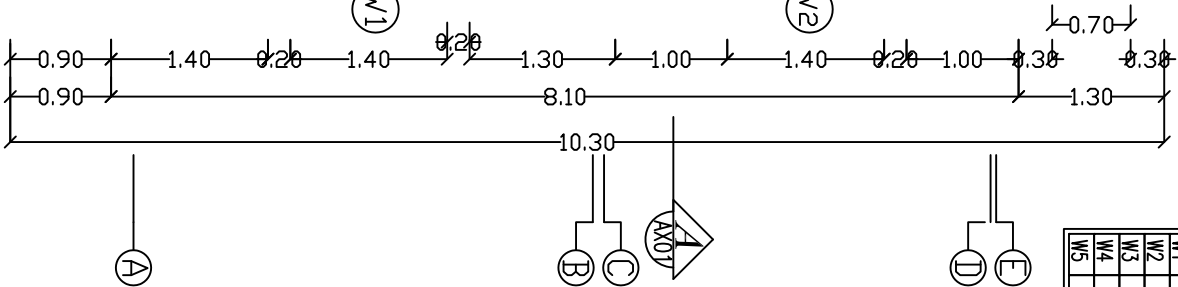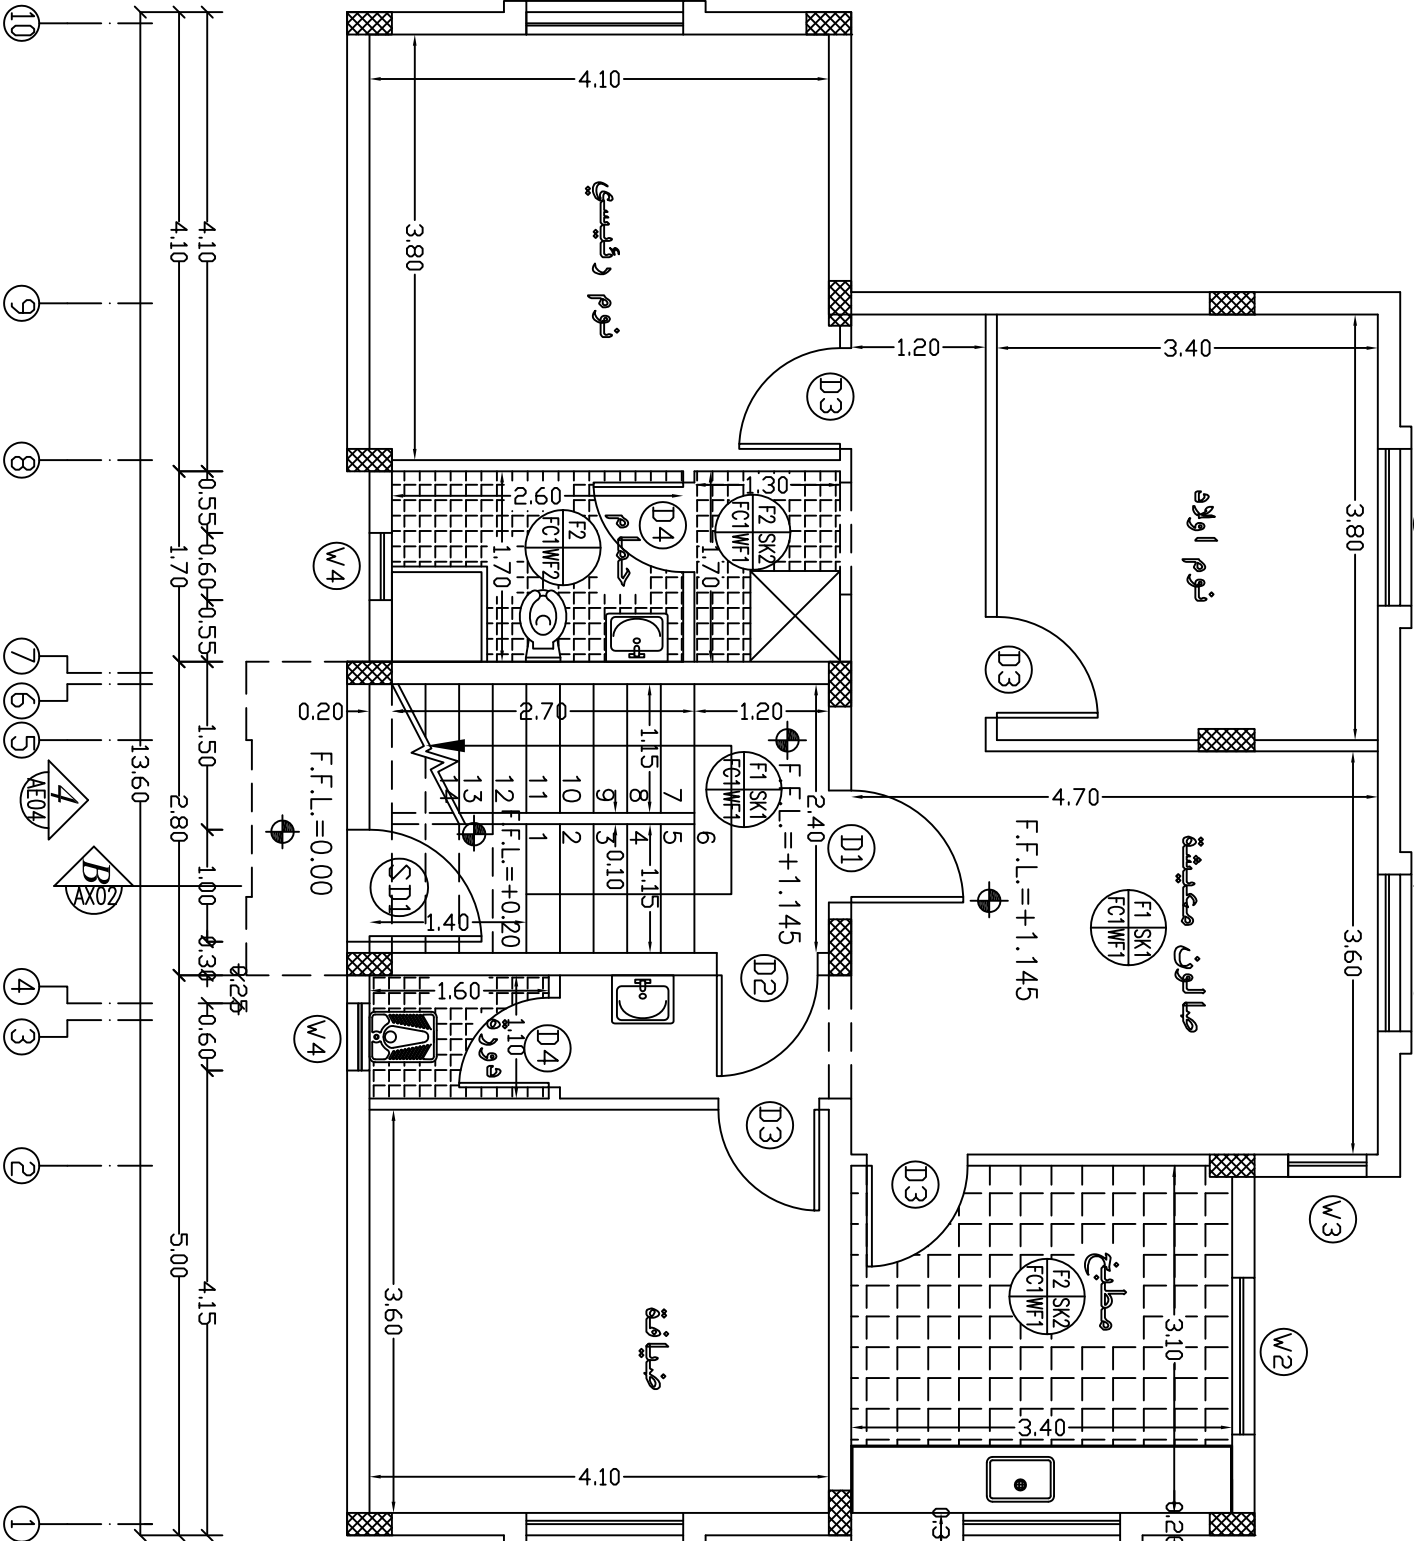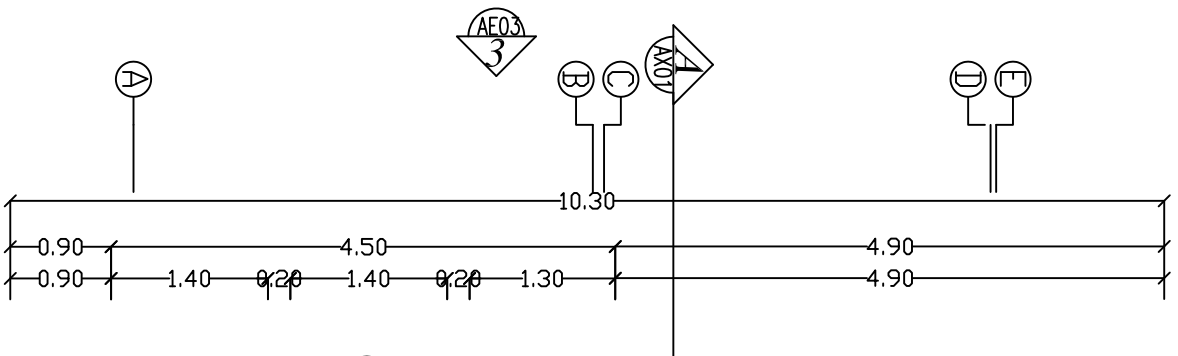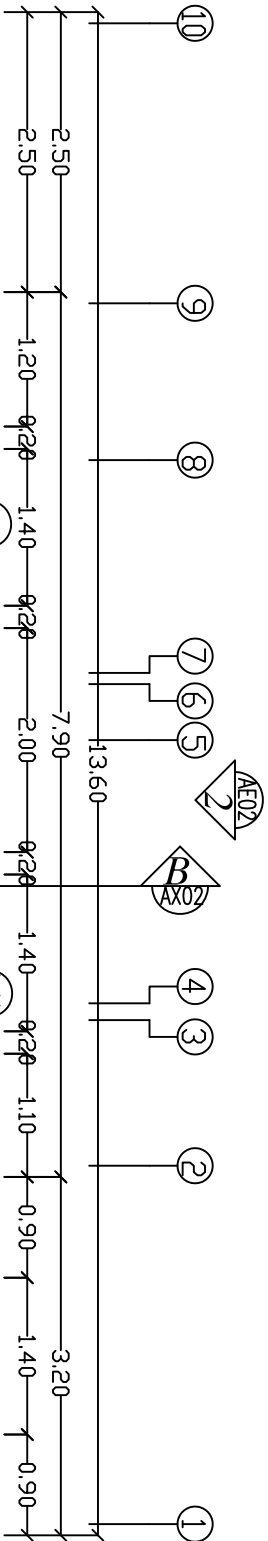

Door Schedule			
N.D.	Width	Height	Type
SD1	1.0m	2.25m	Steel
SD2	0.9m	2.25m	Steel
D1	1.0m	2.25m	Wood
D2	0.9m	2.25m	Wood
D3	0.9m	2.25m	Wood
D4	0.8m	2.25m	Wood

WINDOW Schedule			
N.D.	Width	Height	Type
W1	1.4m	1.00m	Sliding
W2	1.4m	0.80m	Sliding
W3	0.70m	1.00m	Hinge
W4	0.60m	0.60m	Louver
W5	0.50m	1.00m	Louver

- NOTES:**
- *F1 - Terrazzo Tile 25*25*2.5cm flooring.
 - *F2 - Non Slip Ceramic Floor Tile 30*30cm.
 - *SK1 - Terrazzo Skirting 1*7cm.
 - *SK2 - Non Slip Ceramic Skirting 1*7cm.
 - *C1 - Plaster And (Polycade) Point.
 - *WF1 - Plaster And (Polycade) Point.
 - *WF2 - Ceramic Tile 20*30cm up to Door Level Plaster And (Polycade) Point
 - *1 - External Plastering With Terolene Finish.
 - *2 - Ex.Plastering With Weather Shield Point.

GROUND FLOOR PLAN

4

3

2

1

No.

Description

Date

By

Designed

Drawn

Checked

Approved

Date

File Name

Scale

PALESTINIAN NATIONAL AUTHORITY

DONATED BY:

IMPLEMENTED BY:

PROJECT:-

CONSTRUCTION OF 300 RESIDENTIAL UNITS

IN RAFAH

Ground Floor Plan

Type S

Symbol

Drawing No.:

Rev. No.

RES


T4 -A01

R1


Door Schedule			
N.D.	Width	Height	Type
SD1	1.0m	2.25m	Steel
SD2	0.9m	2.25m	Steel
D1	1.0m	2.25m	Wood
D2	0.9m	2.25m	Wood
D3	0.9m	2.25m	Wood
D4	0.8m	2.25m	Wood

WINDOW Schedule			
N.D.	Width	Height	Type
W1	1.4m	1.00m	Sliding
W2	1.4m	0.80m	Sliding
W3	0.70m	1.00m	Hinge
W4	0.60m	0.60m	Louver
W5	0.50m	1.00m	Louver

- NOTES:**
- *F1 - Terrazzo Tile 25*25*2.5cm flooring.
 - *F2 - Non Slip Ceramic Floor Tile 30*30cm.
 - *SK1 - Terrazzo Skirting 1*7cm.
 - *SK2 - Non Slip Ceramic Skirting 1*7cm.
 - *C1 - Plaster And (Polycede) Point.
 - *WF1 - Plaster And (Polycede) Point.
 - *WF2 - Ceramic Tile 20*30cm up to Door Level Plaster And (Polycede) Point Up To Ceiling Level.
 - *1 - External Plastering With Terolene Finish.
 - *2 - Ex.Plastering With Weather Shield Point.

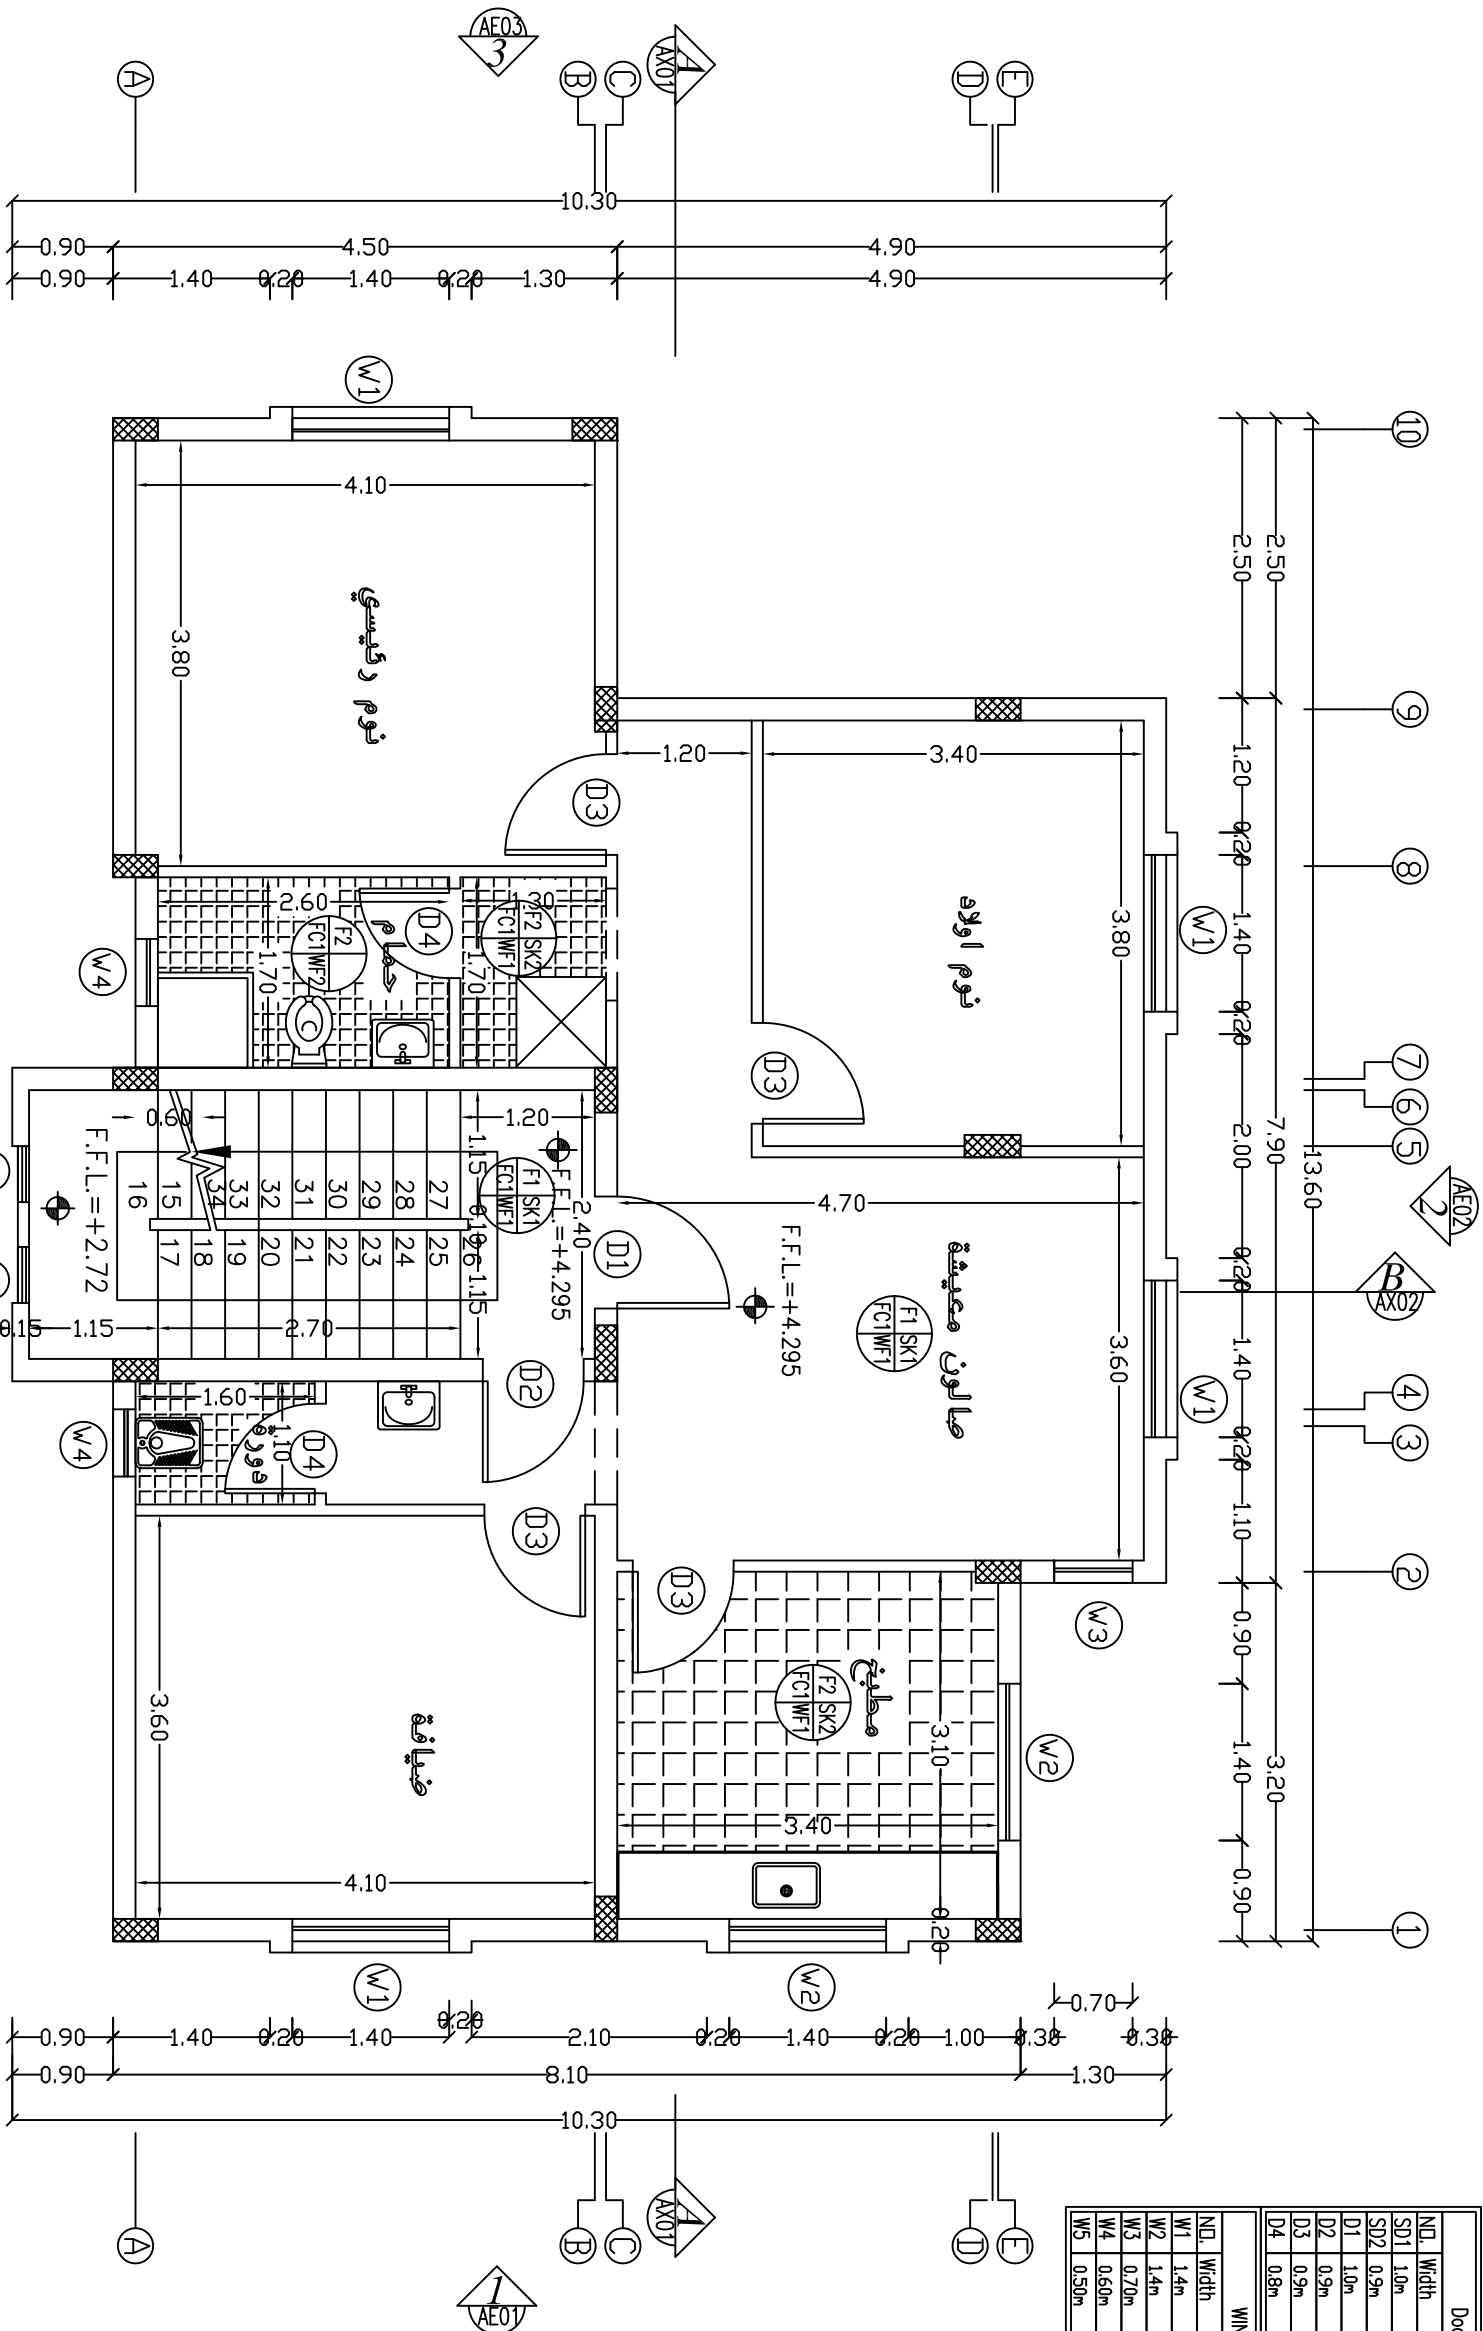

FIRST FLOOR PLAN

 

PALESTINIAN NATIONAL AUTHORITY

DONATED BY:



SAUDI COMMITTEE FOR PALESTINIAN RELIEF

IMPLEMENTED BY:






PROJECT:-

CONSTRUCTION OF 300 RESIDENTIAL UNITS

IN RAFAH

First Floor Plan
Type S

Symbol	Drawing No.:	Rev. No.
RES	T4 - A02	R1

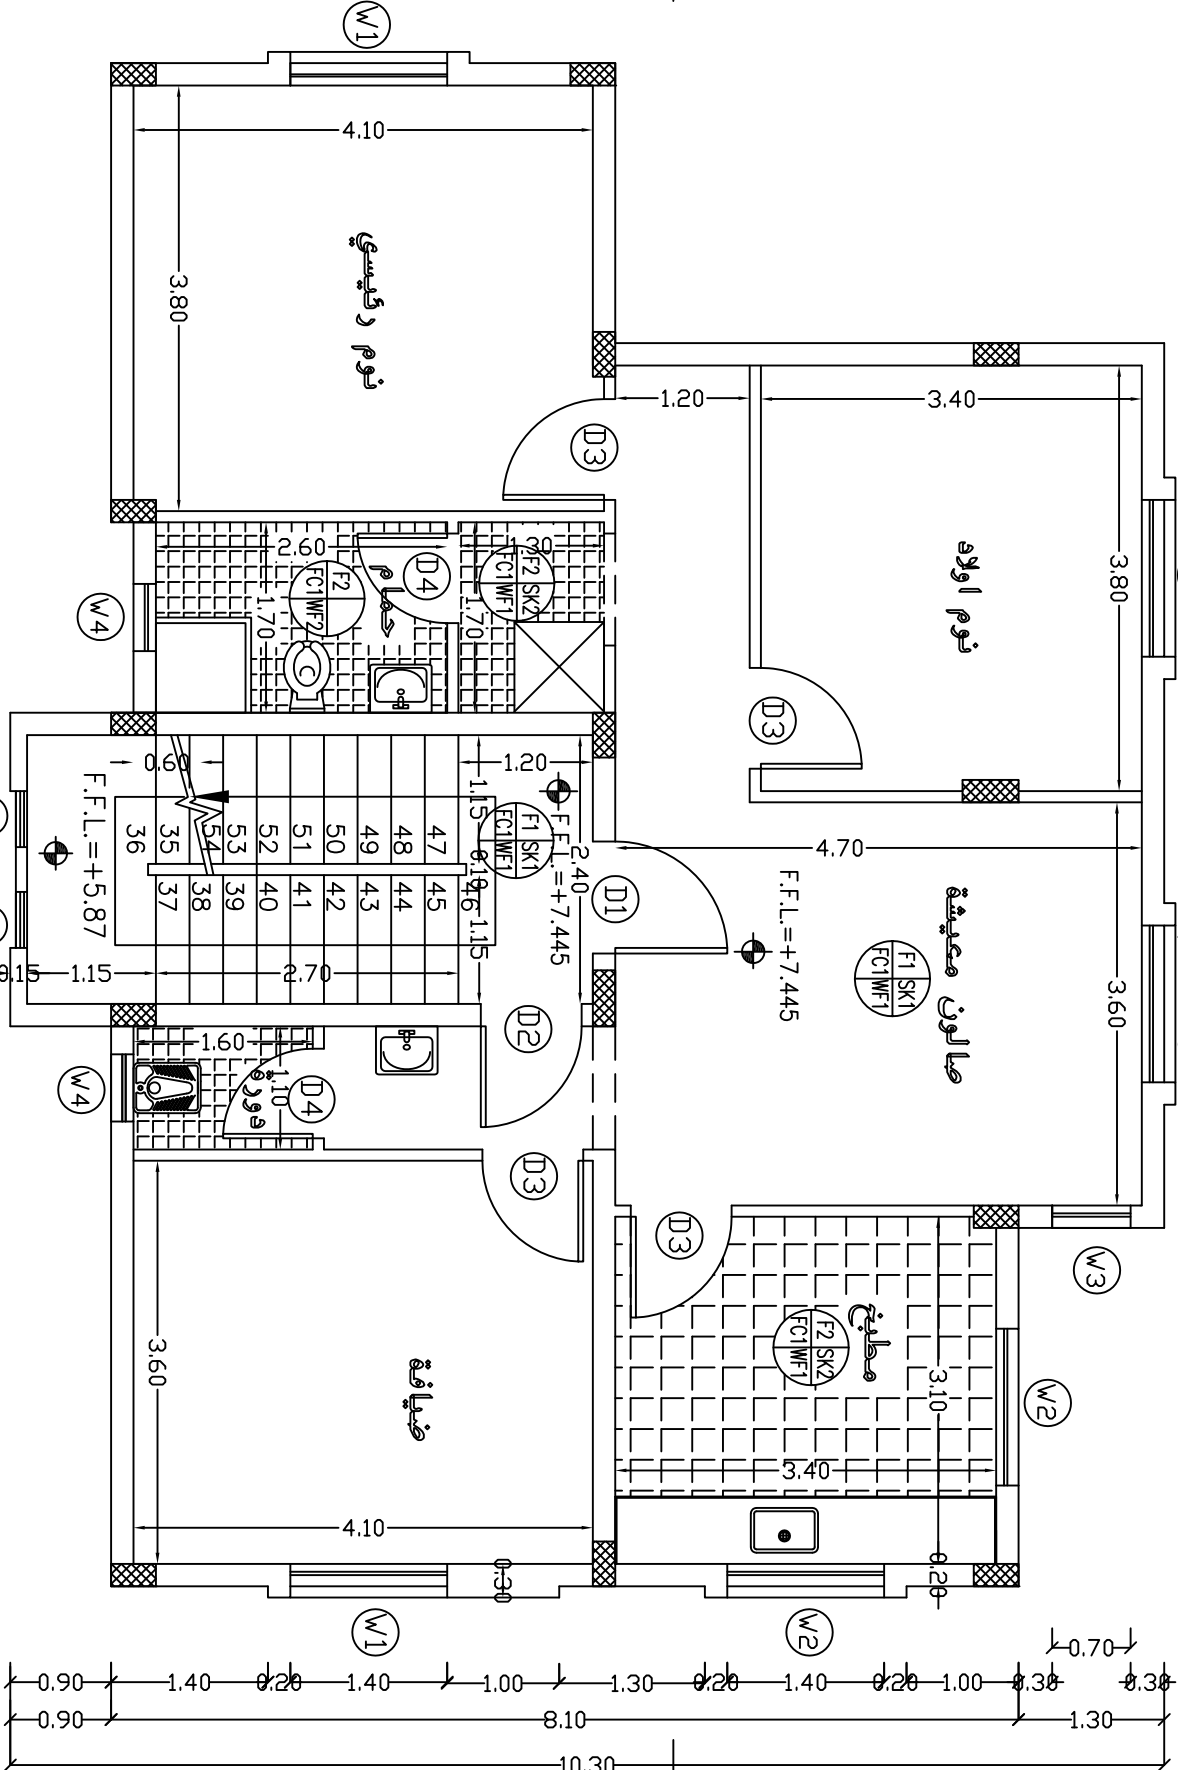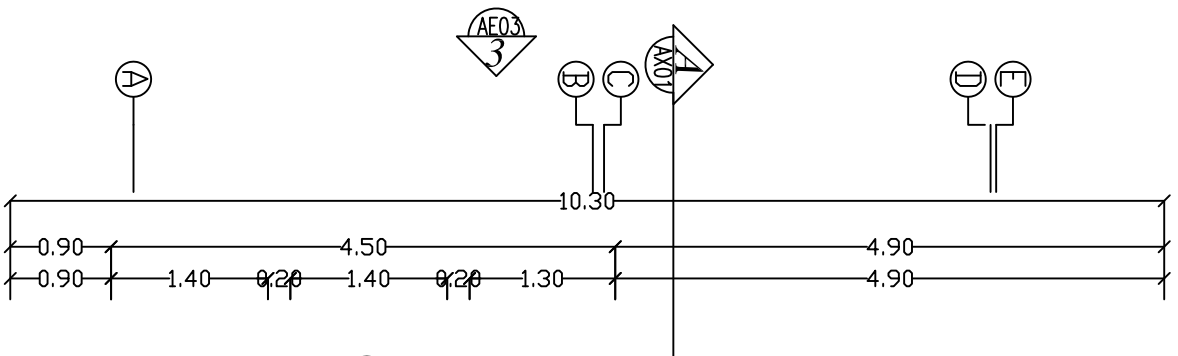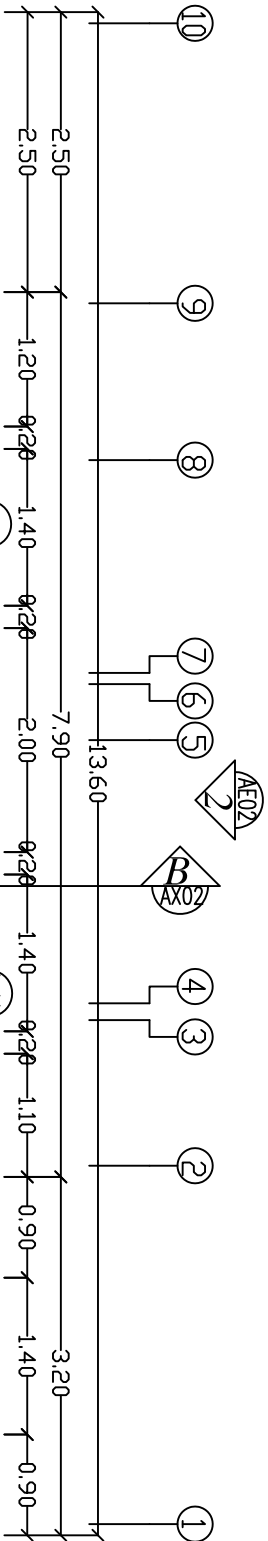

Door Schedule			
N.D.	Width	Height	Type
SD1	1.0m	2.25m	Steel
SD2	0.9m	2.25m	Steel
D1	1.0m	2.25m	Wood
D2	0.9m	2.25m	Wood
D3	0.9m	2.25m	Wood
D4	0.8m	2.25m	Wood

WINDOW Schedule			
N.D.	Width	Height	Type
W1	1.4m	1.00m	Sliding
W2	1.4m	0.80m	Sliding
W3	0.70m	1.00m	Hinge
W4	0.60m	0.60m	Louver
W5	0.50m	1.00m	Louver

NOTES:

- *F1 - Terrazzo Tile 25*25*2.5cm flooring.
- *F2 - Non Slip Ceramic Floor Tile 30*30cm.
- *SK1 - Terrazzo Skirting 1*7cm.
- *SK2 - Non Slip Ceramic Skirting 1*7cm.
- *C1 - Plaster And (Polycade) Point.
- *WF1 - Plaster And (Polycade) Point.
- *WF2 - Ceramic Tile 20*30cm up to Door Level Plaster And (Polycade) Point
- *1 - External Plastering With Terolene Finish.
- *2 - Ex.Plastering With Weather Shield Point.

4			
3			
2			
1			
No.	Description	Date	By
Revisions			
Designed	Drawn	Checked	Approved
Date	File Name		Scale



DONATED BY:



SAUDI COMMITTEE FOR PALESTINIAN RELIEF

IMPLEMENTED BY:



PROJECT:-

CONSTRUCTION OF 300 RESIDENTIAL UNITS

IN RAFAH

Second Floor Plan
Type S

Symbol	Drawing No.:	Rev. No.
RES	T4 - A03	R1


SECOND FLOOR PLAN

SECOND FLOOR PLAN

Door Schedule			
N.D.	Width	Height	Type
SD1	1.0m	2.25m	Steel
SD2	0.9m	2.25m	Steel
D1	1.0m	2.25m	Wood
D2	0.9m	2.25m	Wood
D3	0.9m	2.25m	Wood
D4	0.8m	2.25m	Wood

WINDOW Schedule			
N.D.	Width	Height	Type
W1	1.4m	1.00m	Sliding
W2	1.4m	0.80m	Sliding
W3	0.70m	1.00m	Hinge
W4	0.60m	0.60m	Louver
W5	0.50m	1.00m	Louver

- NOTES:**
- *F1 –Terrazzo Tile 25*25*2.5cm flooring.
 - *F2 –Non Slip Ceramic Floor Tile 30*30cm.
 - *SK1–Terrazzo Skirting 1*7cm.
 - *SK2–Non Slip Ceramic Skirting 1*7cm.
 - *C1–Plaster And (Polycede) Point.
 - *WF1–Plaster And (Polycede) Point.
 - *WF2–Ceramic Tile 20*30cm up to Door Level Plaster And (Polycede) Point Up To Cieing Level.
 - *1–External Plastering With Terolene Finish.
 - *2–Ex.Plastering With Weather Shield Point.

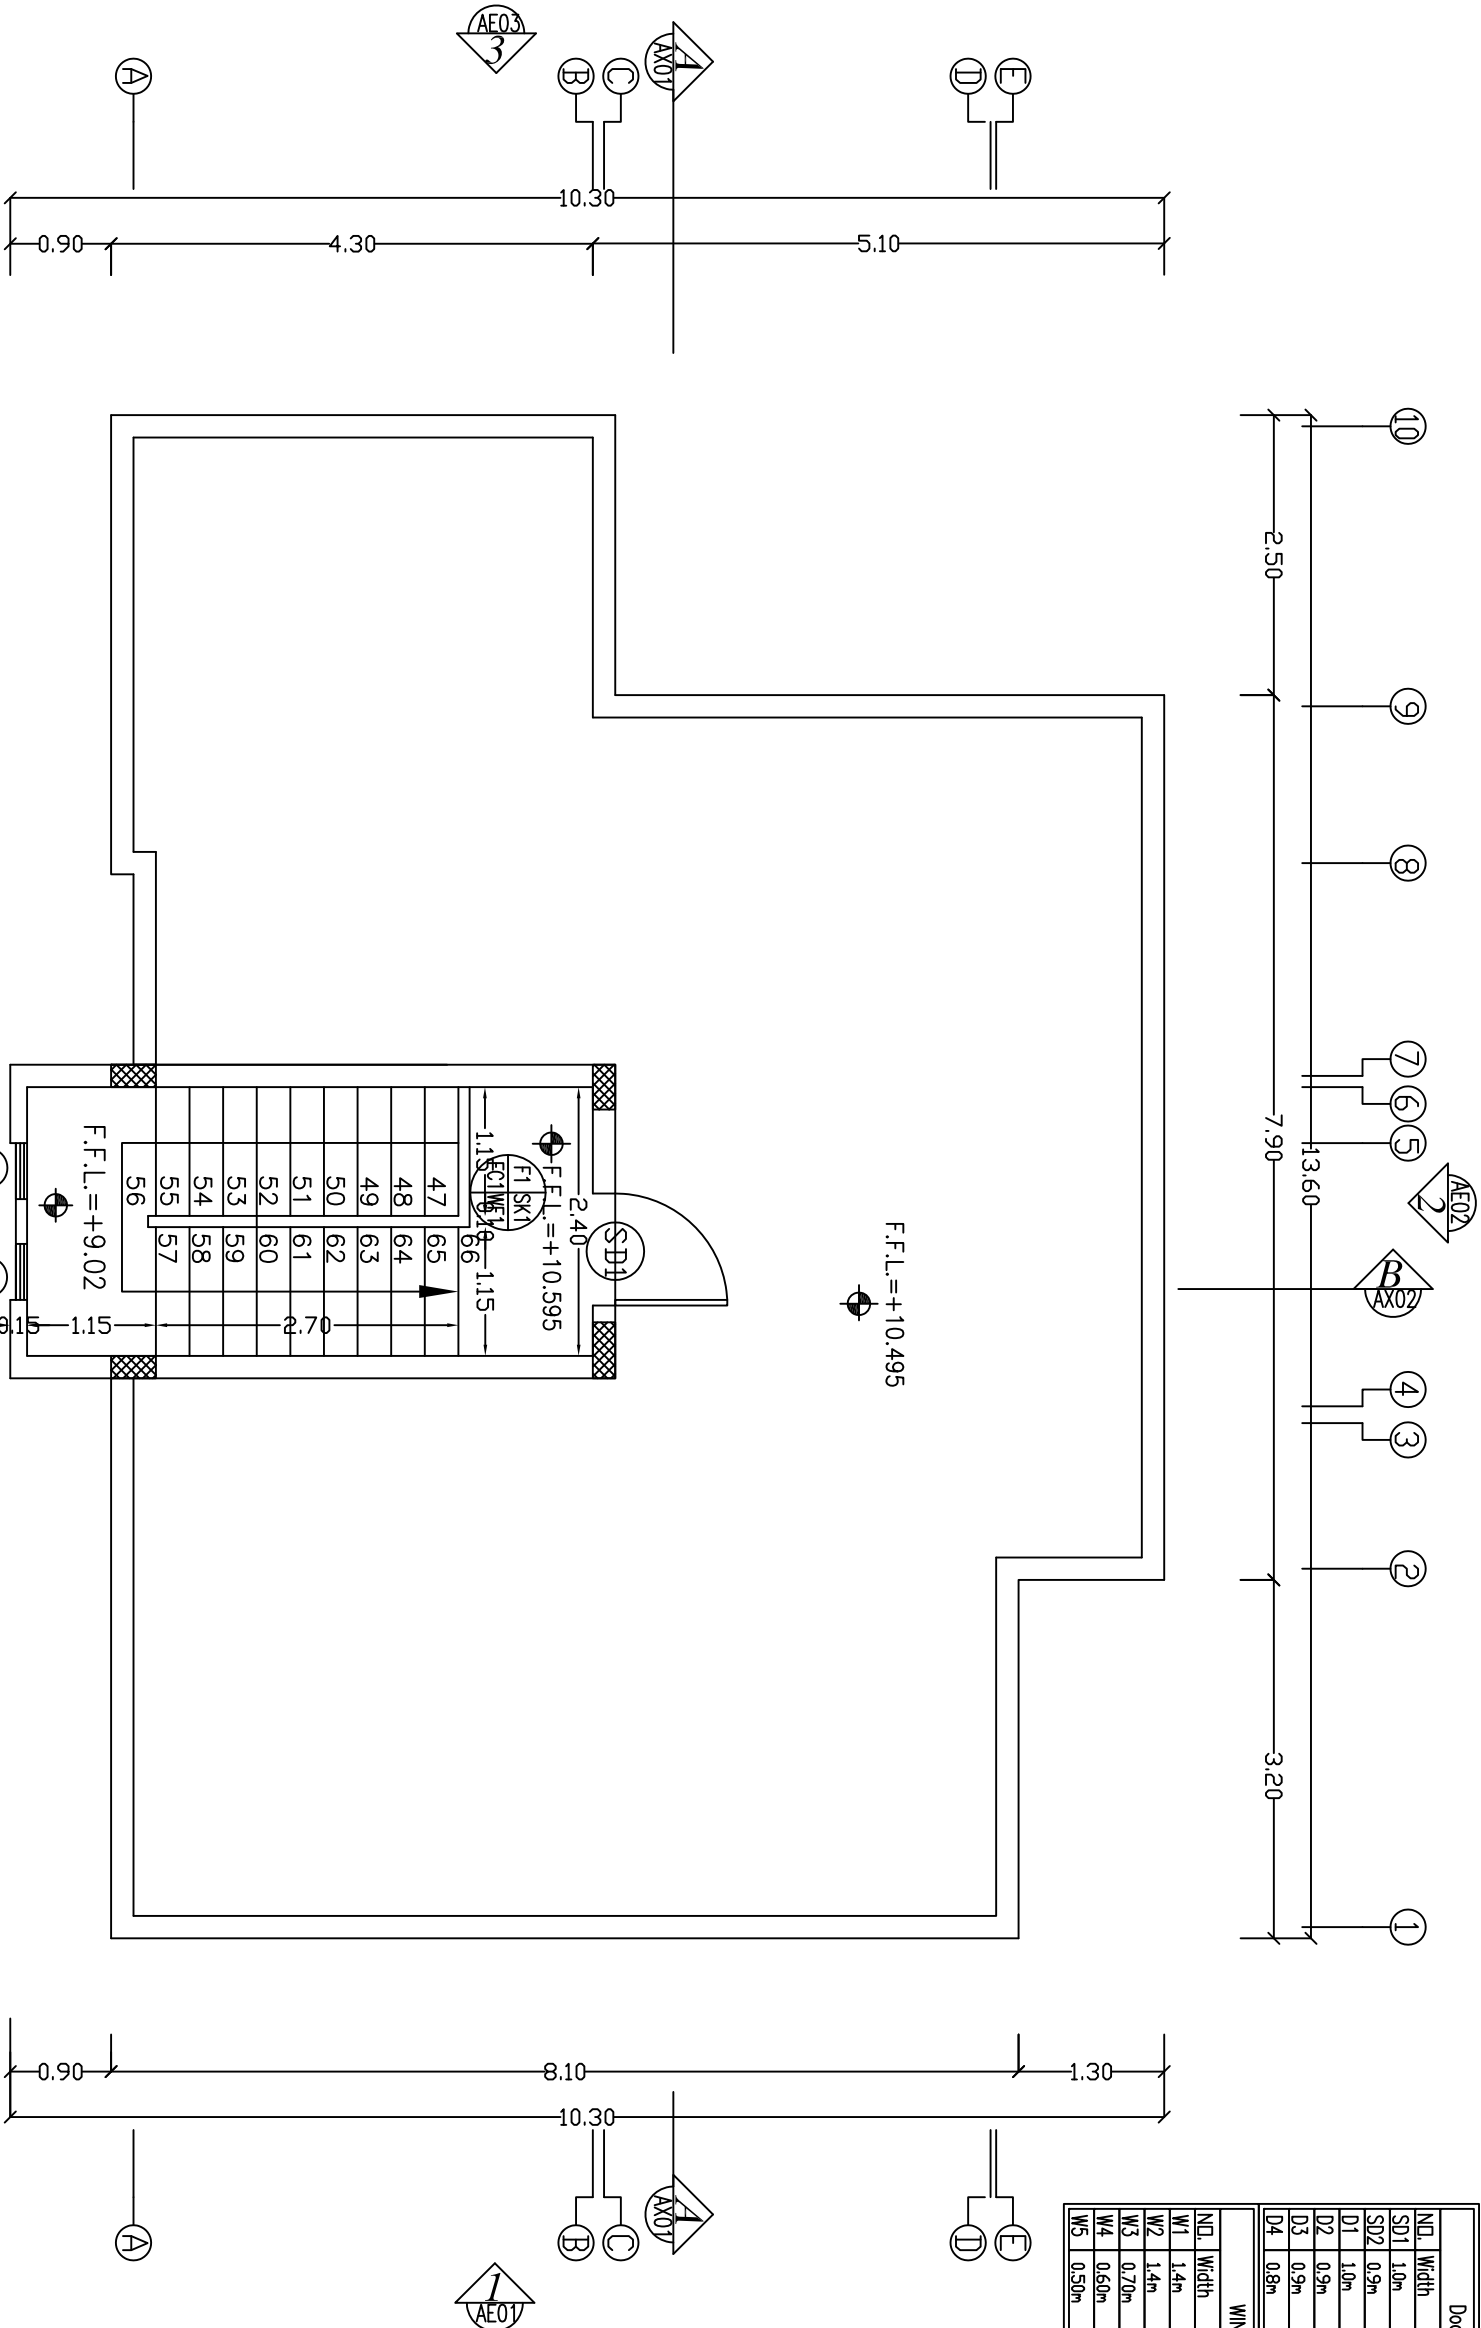

ROOF FLOOR PLAN

4			
3			
2			
1			
No.	Description	Date	By
Revisions			
Designed	Drawn	Checked	Approved
Date	File Name		Scale

PALESTINIAN NATIONAL AUTHORITY	
DONATED BY:	
IMPLEMENTED BY:	


PROJECT:-		
CONSTRUCTION OF 300 RESIDENTIAL UNITS		
IN RAFAH		
Roof Floor Plan		
Type S		
Symbol	Drawing No.:	Rev. No.
RES	T4 - A04	R1

F.F.L.=+13.295

F.F.L.=+11.615

Door Schedule			
N.D.	Width	Height	Type
SD1	1.0m	2.25m	Steel
SD2	0.9m	2.25m	Steel
D1	1.0m	2.25m	Wood
D2	0.9m	2.25m	Wood
D3	0.9m	2.25m	Wood
D4	0.8m	2.25m	Wood

WINDOW Schedule			
N.D.	Width	Height	Type
W1	1.4m	1.00m	Sliding
W2	1.4m	0.80m	Sliding
W3	0.70m	1.00m	Hinge
W4	0.60m	0.60m	Louver
W5	0.50m	1.00m	Louver

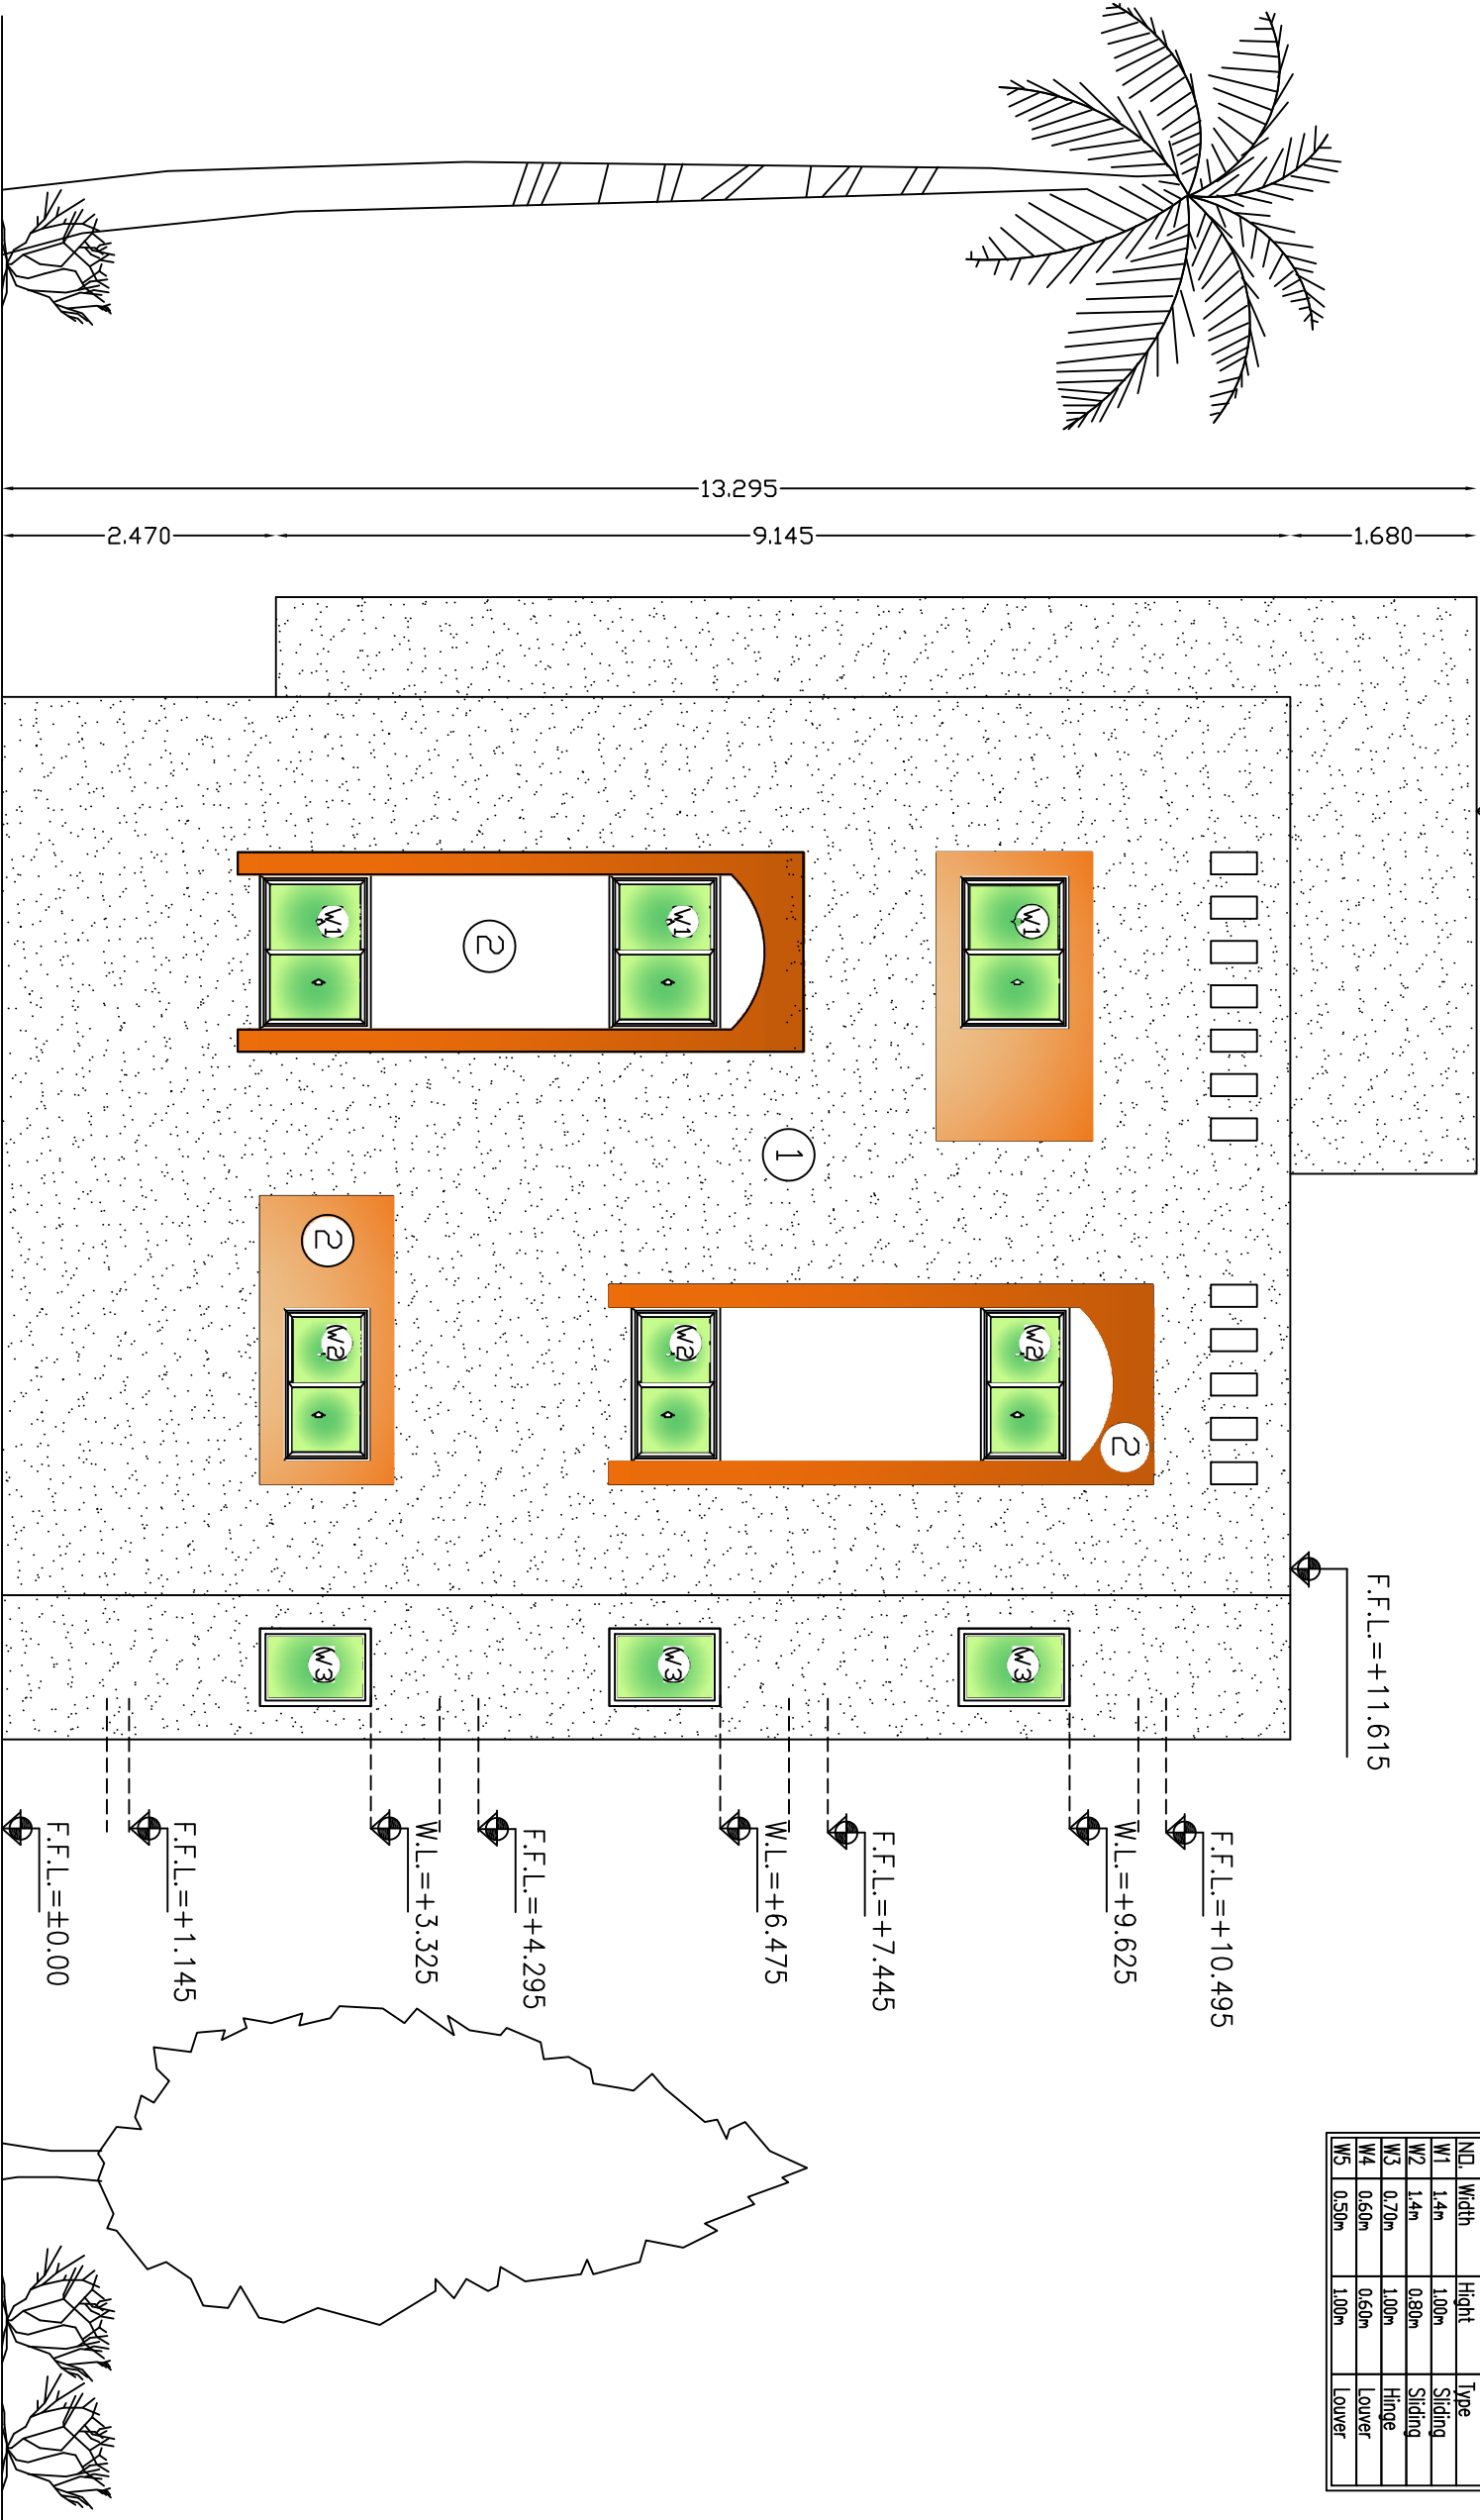

NOTES:

- *F1-Terrazzo Tile 25*25*2.5cm flooring.
- *F2-Non Slip Ceramic Floor Tile 30*30cm.
- *SK1-Terrazzo Skirting 1*7cm.
- *SK2-Non Slip Ceramic Skirting 1*7cm.
- *FC1-Plaster And (Polycede) Paint.
- *WF1-Plaster And (Polycede) Paint.
- *WF2-Ceramic Tile 20*30cm up to Door Level Plaster And (Polycede) Paint Up To Ceiling Level.
- *1-External Plastering With Terolene Finish.
- *2-Ex.Plastering With Weather Shield Paint.

4			
3			
2			
1			
Revisions		Date	By
Designed	Drawn	Checked	Approved
Date	Title Name	Scale	

PALESTINIAN NATIONAL AUTHORITY

DONATED BY:



SAUDI COMMITTEE FOR PALESTINIAN RELIEF

IMPLEMENTED BY:



CONSTRUCTION OF 300 RESIDENTIAL UNITS
IN RAFAH


Main Elevation
NO. 1

Symbol	Drawing No.:	Rev. No.
RES	AE06	R1

F.F.L.=+13.295

F.F.L.=+11.615

Door Schedule		
NDL	Width	Height
SD1	1.0m	2.25m
SD2	0.9m	2.25m
D1	1.0m	2.25m
D2	0.9m	2.25m
D3	0.9m	2.25m
D4	0.8m	2.25m
WINDOW Schedule		
NDL	Width	Height
W1	1.4m	1.00m
W2	1.4m	0.80m
W3	0.70m	1.00m
W4	0.60m	0.60m
W5	0.50m	1.00m

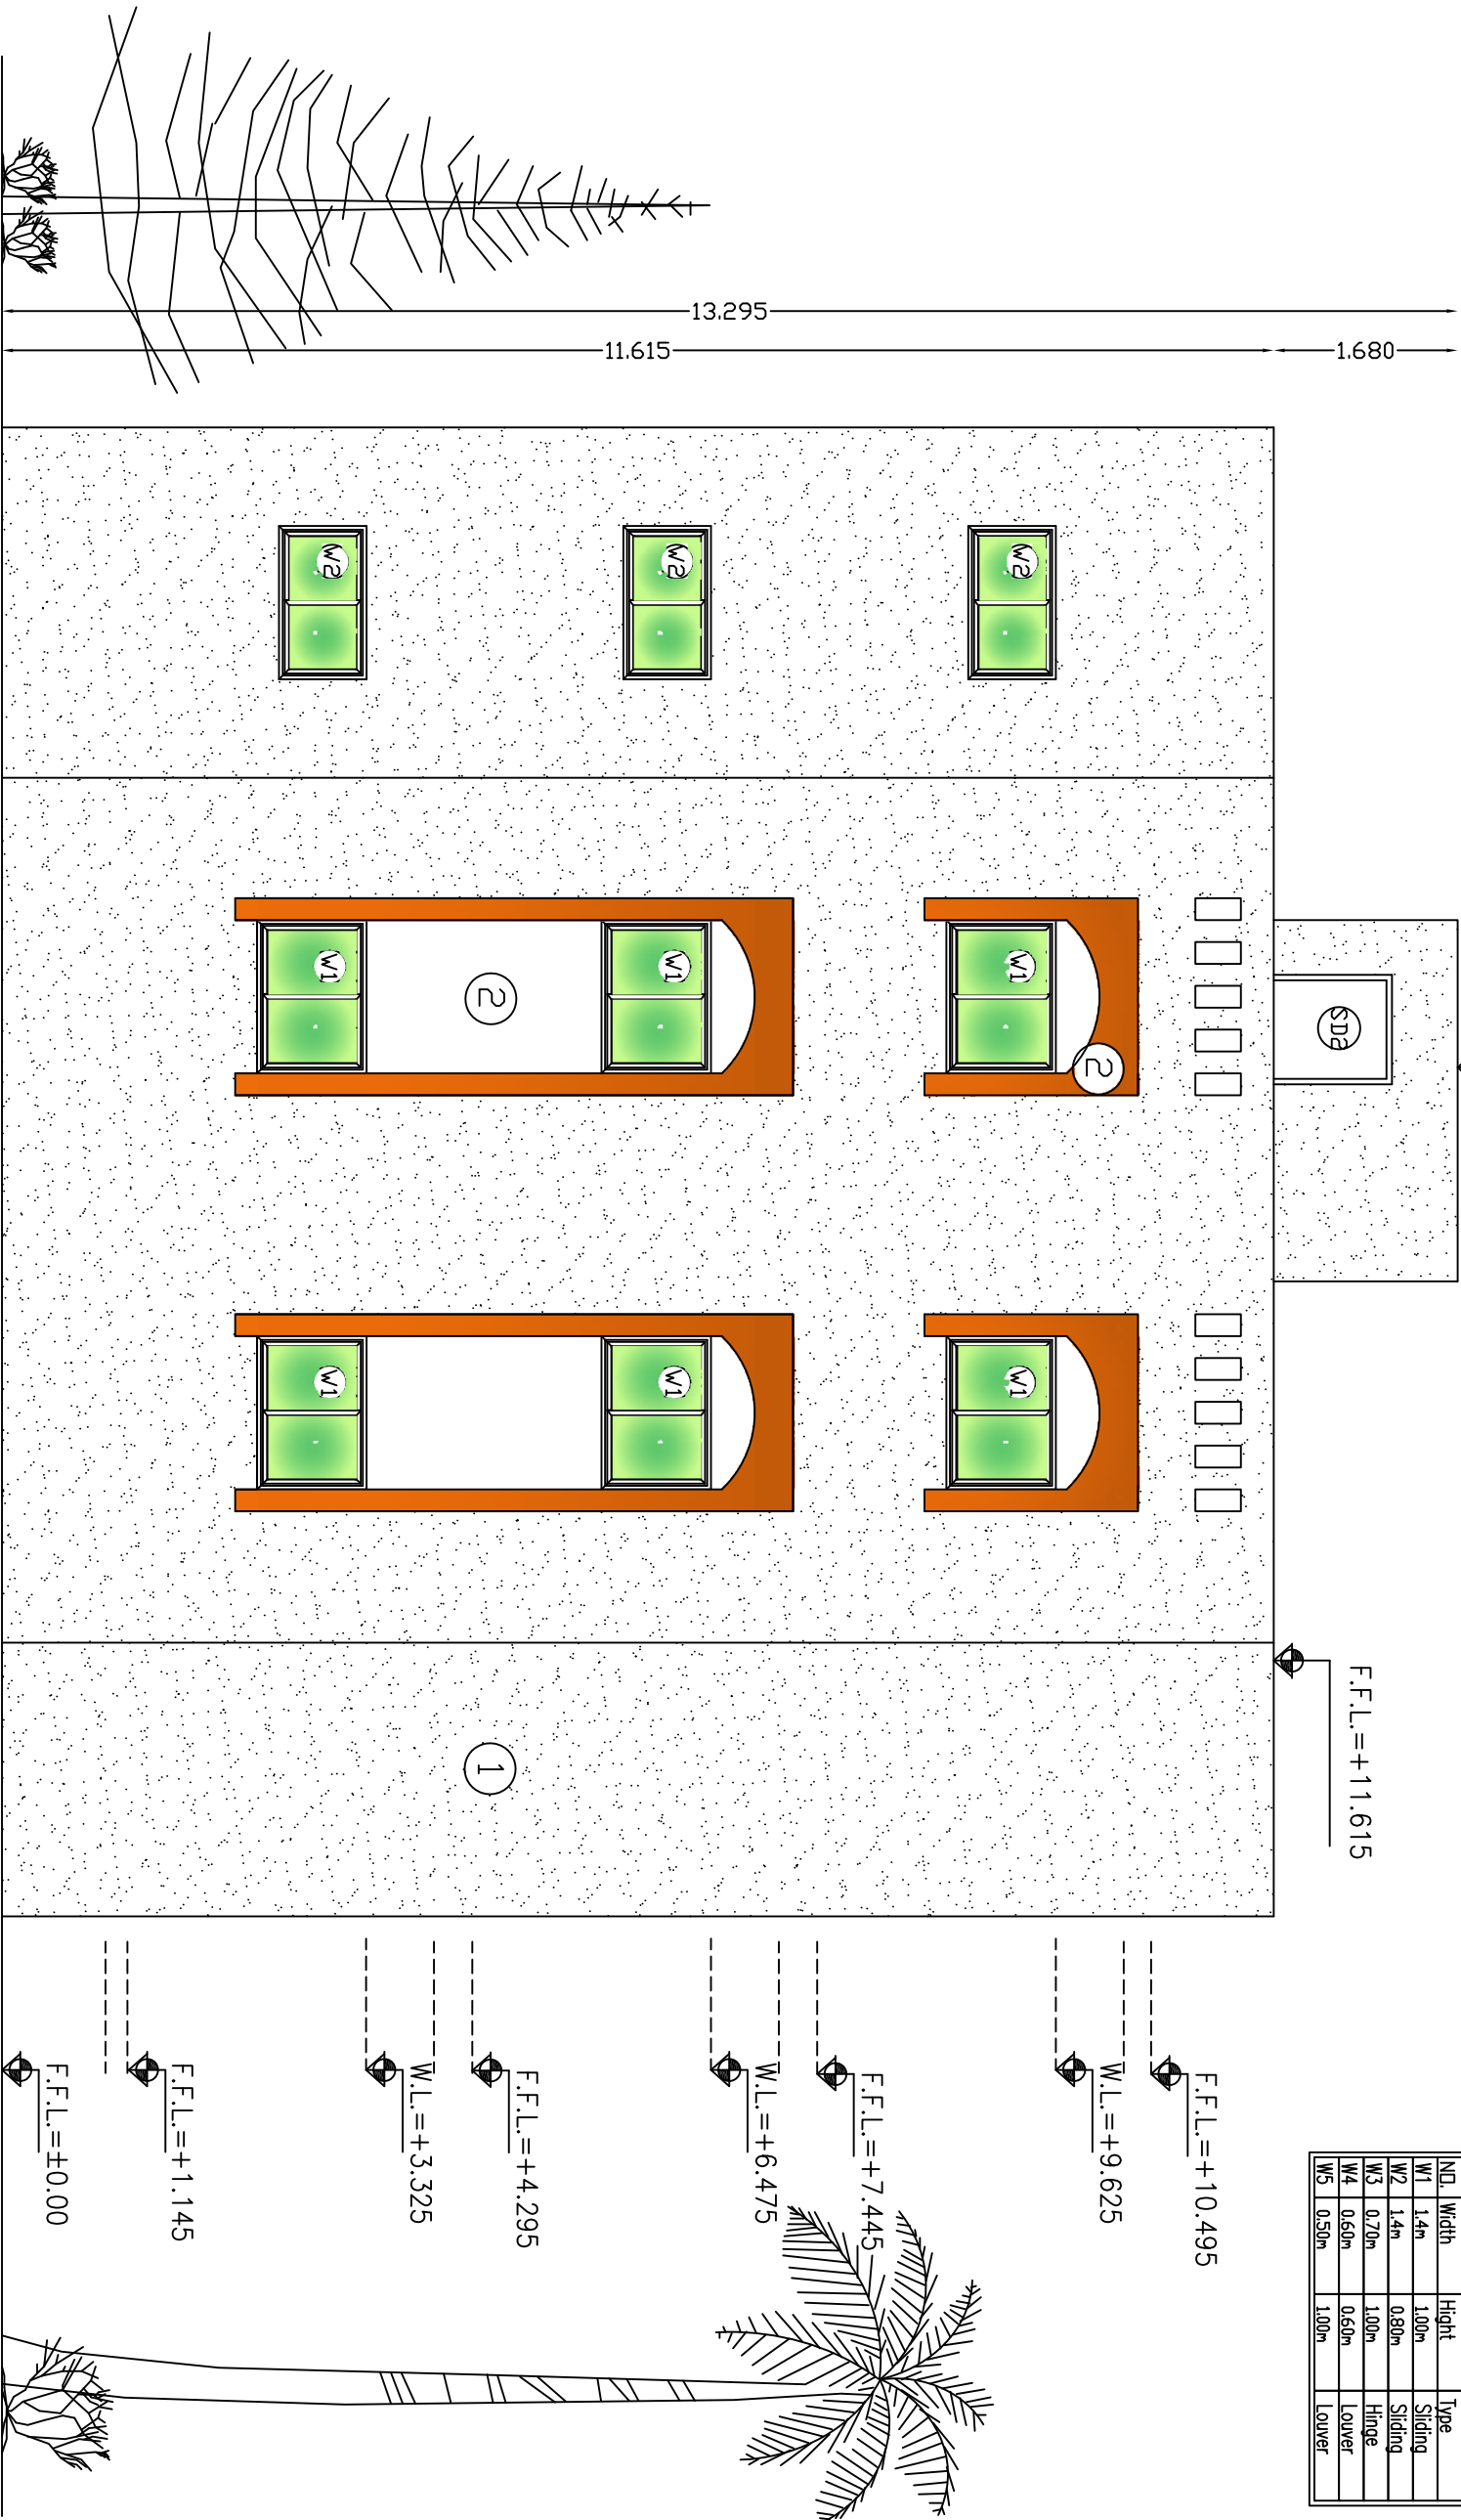

Right Side Elevation

NO. 2

NOTES:

- *F1 –Terrazzo Tile 25*25*2.5cm flooring.
- *F2–Non Slip Ceramic Floor Tile 30*30cm.
- *SK1–Terrazzo Skirting 1*7cm.
- *SK2–Non Slip Ceramic Skirting 1*7cm.
- *FC1–Plaster And (Polycede) Paint.
- *WF1–Plaster And (Polycede) Paint.
- *WF2–Ceramic Tile 20*30cm up to Door Level Plaster And (Polycede) Paint Up To Cieling Level.
- *1–External Plastering With Terolene Finish.
- *2–Ex.Plastering With Weather Shield Paint.

4			
3			
2			
1			
Revisions		No.	Date By
Designed	Drawn	Checked	Approved
Date		Title Name	
		Scale	

PALESTINIAN NATIONAL AUTHORITY

DONATED BY:

SAUDI COMMITTEE FOR PALESTINIAN RELIEF

IMPLEMENTED BY:

PROJECT:-

CONSTRUCTION OF 300 RESIDENTIAL UNITS IN RAFAH

Right Side Elevation


NO. 2

Symbol

AE07

Rev. No.

R1

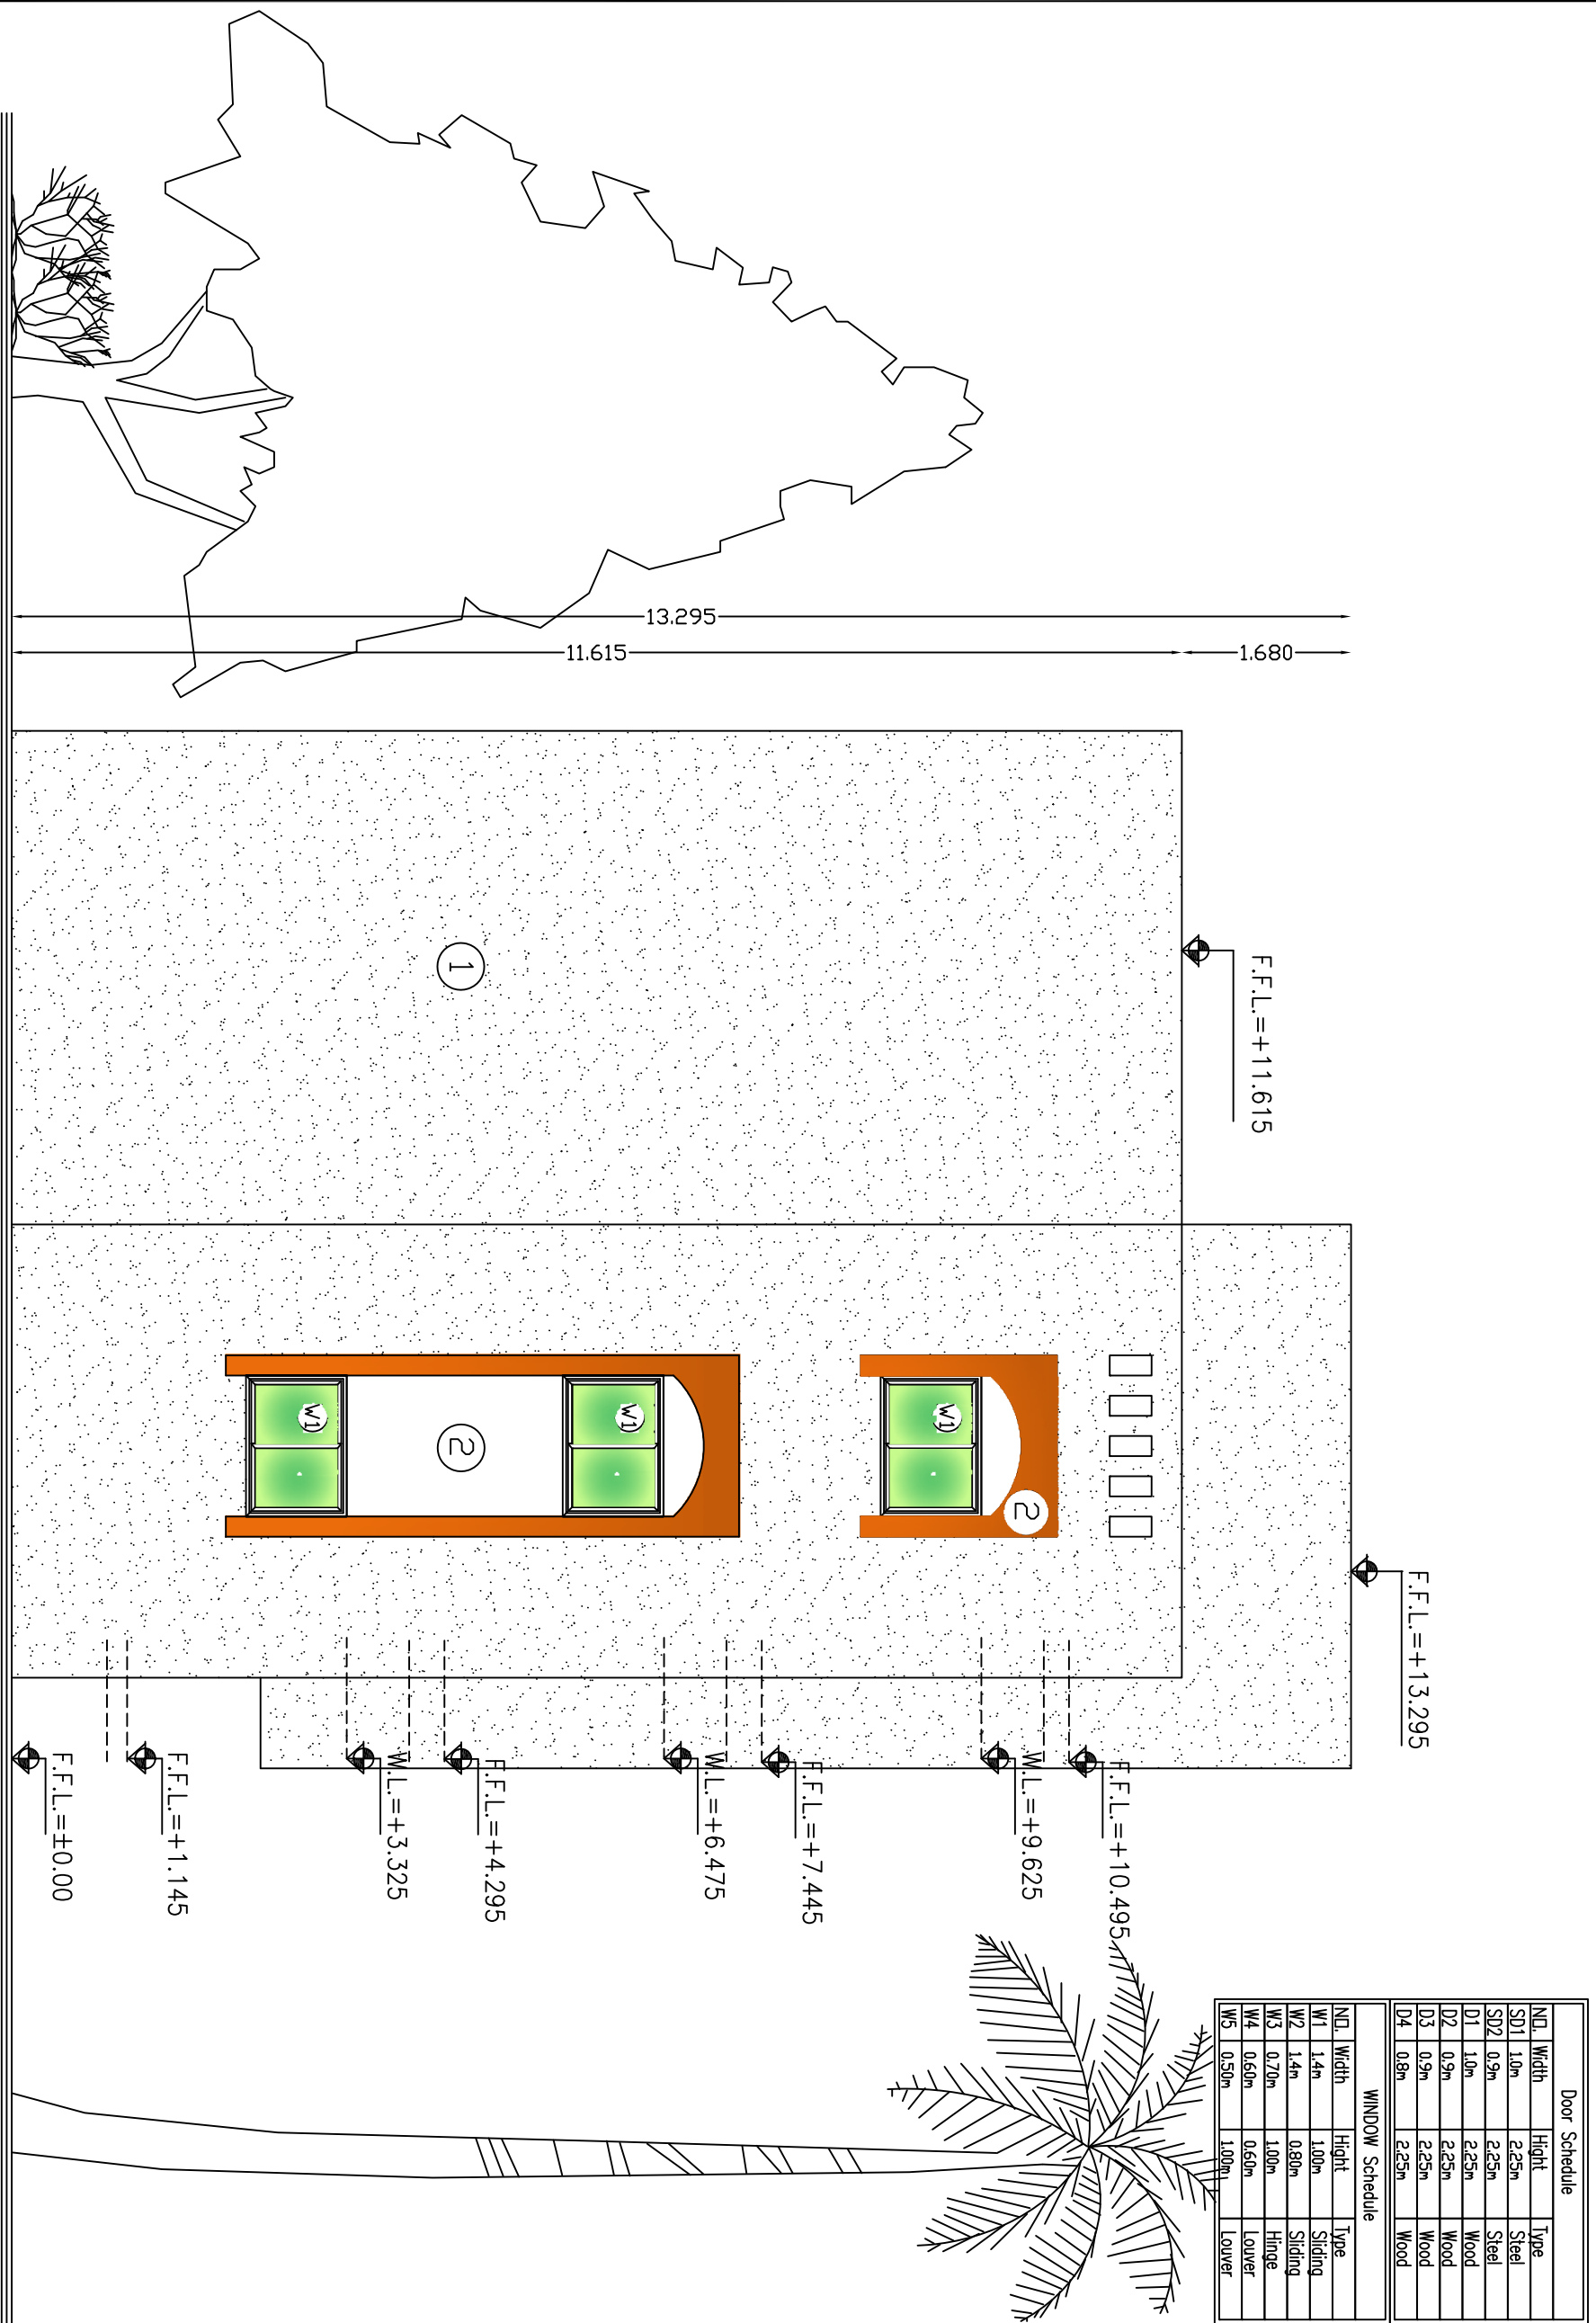

NOTES:

- *F1 - Terrazzo Tile 25*25*2.5cm flooring.
- *F2 - Non Slip Ceramic Floor Tile 30*30cm.
- *SK1 - Terrazzo Skirting 1*7cm.
- *SK2 - Non Slip Ceramic Skirting 1*7cm.
- *C1 - Plaster And (Polycede) Paint.
- *WF1 - Plaster And (Polycede) Paint.
- *WF2 - Ceramic Tile 20*30cm up to Door Level Plaster And (Polycede) Paint Up To Ceiling Level.
- *1 - External Plastering With Terolene Finish.
- *2 - Ex.Plastering With Weather Shield Paint.

4			
3			
2			
1			
No.	Description	Date	By
Revisions			
Designed	Drawn	Checked	Approved
Date	Title Name	Scale	

PALESTINIAN NATIONAL AUTHORITY

DONATED BY:



SAUDI COMMITTEE FOR PALESTINIAN RELIEF

IMPLEMENTED BY:




PROJECT:-
CONSTRUCTION OF 300 RESIDENTIAL UNITS
IN RAFAH

Rare Elevation
NO. 3

Symbol	Drawing No.:	Rev. No.
RES	AE08	R1

Door Schedule			
NDL	Width	Height	Type
SD1	1.0m	2.25m	Steel
SD2	0.9m	2.25m	Steel
D1	1.0m	2.25m	Wood
D2	0.9m	2.25m	Wood
D3	0.9m	2.25m	Wood
D4	0.8m	2.25m	Wood
WINDOW Schedule			
NDL	Width	Height	Type
W1	1.4m	1.00m	Sliding
W2	1.4m	0.80m	Sliding
W3	0.70m	1.00m	Hinge
W4	0.60m	0.60m	Louver
W5	0.50m	1.00m	Louver

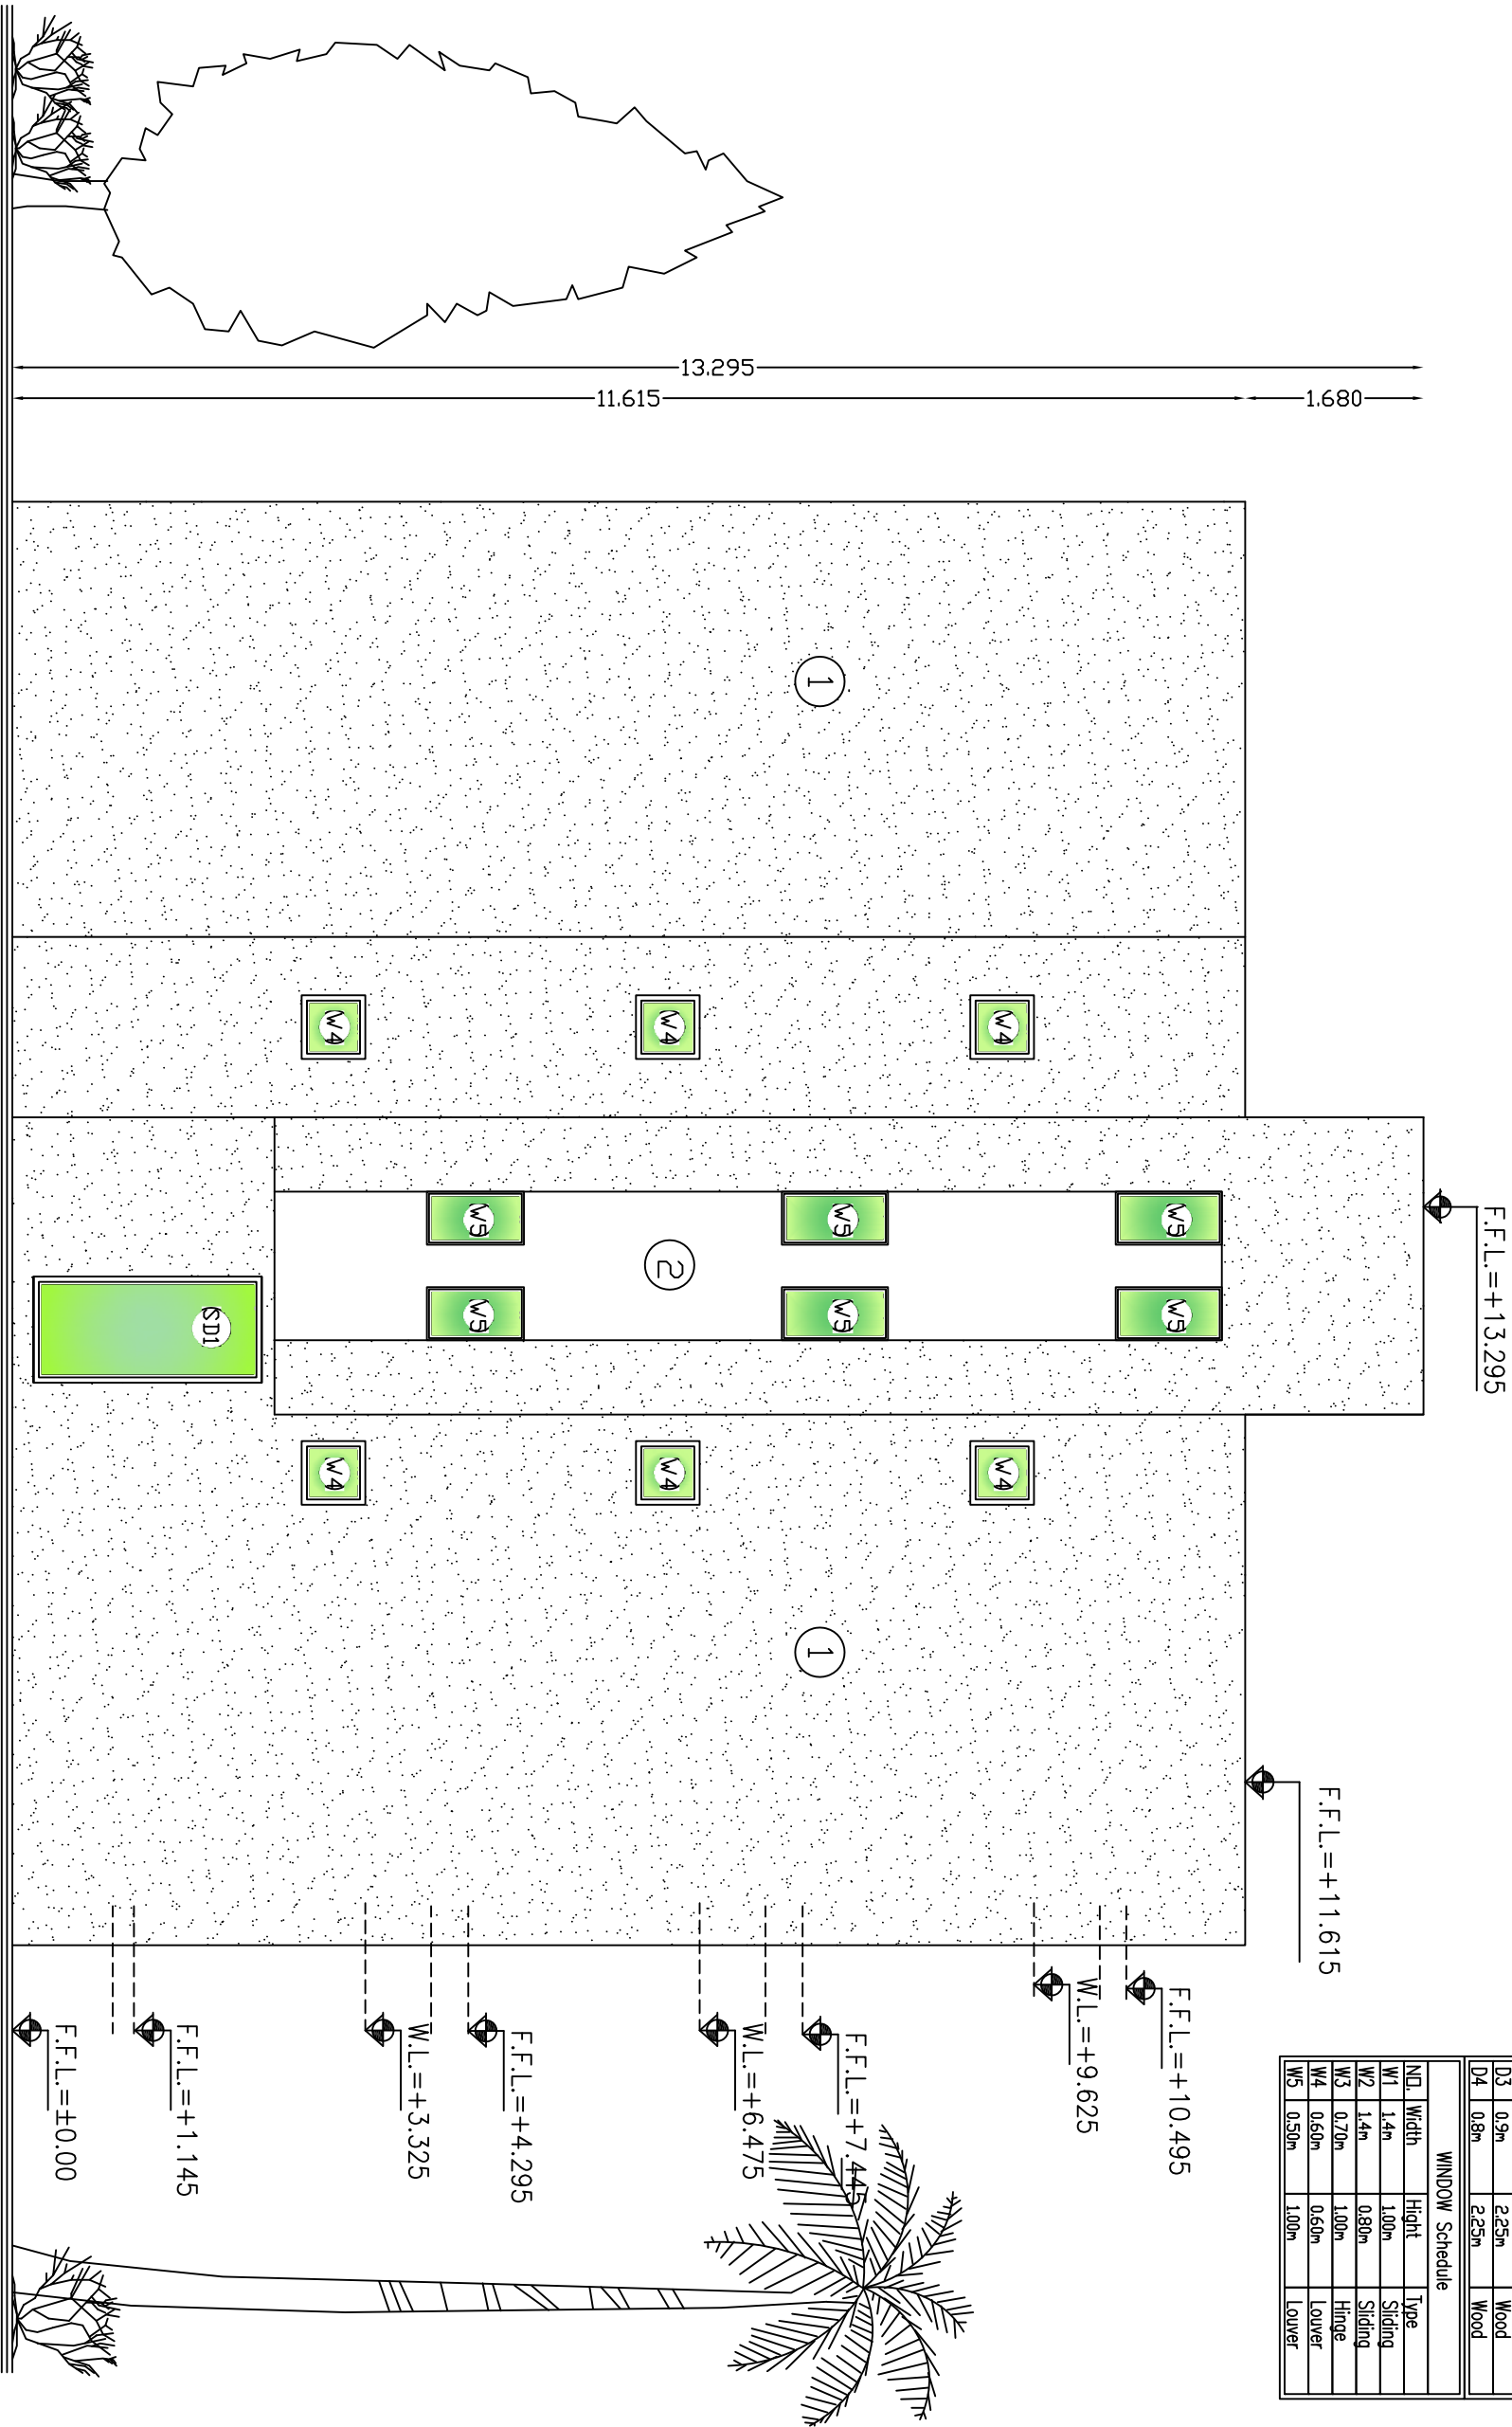

Left Side Elevation

NO. 4

NOTES:

- *F1 - Terrazzo Tile 25*25*2.5cm flooring.
- *F2 - Non Slip Ceramic Floor Tile 30*30cm.
- *SK1 - Terrazzo Skirting 1*7cm.
- *SK2 - Non Slip Ceramic Skirting 1*7cm.
- *C1 - Plaster And (Polycede) Paint.
- *WF1 - Plaster And (Polycede) Paint.
- *WF2 - Ceramic Tile 20*30cm up to Door Level Plaster And (Polycede) Paint Up To Cieling Level.
- *1 - External Plastering With Terolene Finish.
- *2 - Ex.Plastering With Weather Shield Paint.

4			
3			
2			
1			
No.	Description	Date	By
Revisions			
Designed	Drawn	Checked	Approved
Date	Title Name	Scale	

PALESTINIAN NATIONAL AUTHORITY

DONATED BY:



SAUDI COMMITTEE FOR PALESTINIAN RELIEF

IMPLEMENTED BY:



PROJECT:-
CONSTRUCTION OF 300 RESIDENTIAL UNITS
IN RAFAH

Left Side Elevation
NO. 4

Symbol	Drawing No.:	Rev. No.
RES	AE09	R1