



HOWARD KARAGHEUSIAN PRIMARY HEALTH CARE CENTER

Site Location

GOVERNORATE	MOUNT LEBANON
DISTRICT	METN
CITY	BOURJ HAMOUD
GPS N	33.892695
GPS E	35.536439
ALTITUDE	40 MTS

List of Drawings

T-C-G-001	EXISTING GROUND FLOOR PLAN
T-C-G-002	EXISTING FIRST FLOOR PLAN
T-C-G-003	GROUND FLOOR ARCHITECTURAL LAYOUT
T-C-G-004	FIRST FLOOR ARCHITECTURAL LAYOUT
T-C-G-005	GROUND FLOOR WALLS DEMOLITION PLAN
T-C-G-006	FIRST FLOOR WALLS DEMOLITION PLAN
T-C-G-007	GROUND FLOOR FURNITURE LAYOUT
T-C-G-008	FIRST FLOOR FURNITURE LAYOUT
T-C-G-009	GROUND FLOOR SOCKETS LAYOUT
T-C-G-010	FIRST FLOOR SOCKETS LAYOUT
T-C-G-011	CONSTRUCTION DETAILS

Key Plan



Revisions

REV	BY	APP	DESCRIPTION	DATE

THIS DRAWING IS A COPYRIGHT. DO NOT SCALE FROM THE DRAWING. THE CONTRACTOR AND HIS SUB-CONTRACTORS ARE TO VERIFY ALL DIMENSIONS ON SITE BEFORE MAKING SHOP DRAWINGS OR COMMENCING MANUFACTURE.

United Nation Development Programme
UNDP Lebanon
Social and Local Development Programme
P.O.Box: 11-3216 Beirut, Lebanon Tel: 961 1 962491

PROGRAMME: Lebanese Host Communities
Support Programme
Support to Integrated Services
Provision at the Local Level

CONSULTANT:

PROJECT:
HOWARD KARAGHEUSIAN PHCC

PLOT NO.:	BLOCK:
-	-

Sheet Information

PROJECT NBR.	-
PROJECT PHASE	TENDER
DISCIPLINE	CIVIL ENGINEERING
SECTOR	-
BUILDING	-
DESIGNED	-
DRAWN	GB
CHECKED	VB
APPROVED	VB
DATE	14.09.2015
SCALE	-
SHEET SIZE	A2

Sheet Title

Sheet nbr.

Phase	Discipline	Floor Area	Drawing Number	Revision
-------	------------	------------	----------------	----------


Key Plan



REV	BY	APP	DESCRIPTION	DATE	

Revisions

THIS DRAWING IS A COPYRIGHT. DO NOT SCALE FROM THE DRAWING. THE CONTRACTOR AND HIS SUB-CONTRACTORS ARE TO VERIFY ALL DIMENSIONS ON SITE BEFORE MAKING SHOP DRAWINGS OR COMMENCING MANUFACTURE.

 United Nation Development Programme
UNDP Lebanon
Social and Local Development Programme
P.O.Box: 11-3216 Beirut, Lebanon Tel: 961 1 962491

PROGRAMME: Lebanese Host Communities Support Programme
Support to Integrated Services Provision at the Local Level

CONSULTANT:

PROJECT:

HOWARD KARAGHEUSIAN PHCC

PLOT NO.:

-

BLOCK:

-

Sheet Information

PROJECT NBR.	-
PROJECT PHASE	TENDER
DISCIPLINE	CIVIL ENGINEERING
SECTOR	-
BUILDING	-
DESIGNED	-
DRAWN	SK
CHECKED	VB
APPROVED	VB
DATE	14.09.2015
SCALE	-
SHEET SIZE	A2

Sheet Title


EXISTING
GROUND FLOOR PLAN

Sheet nbr.

T - C - G - 001 - R00

Phase	Discipline	Floor Area	Drawing Number	Revision
-------	------------	------------	----------------	----------

EXISTING GROUND FLOOR LAYOUT

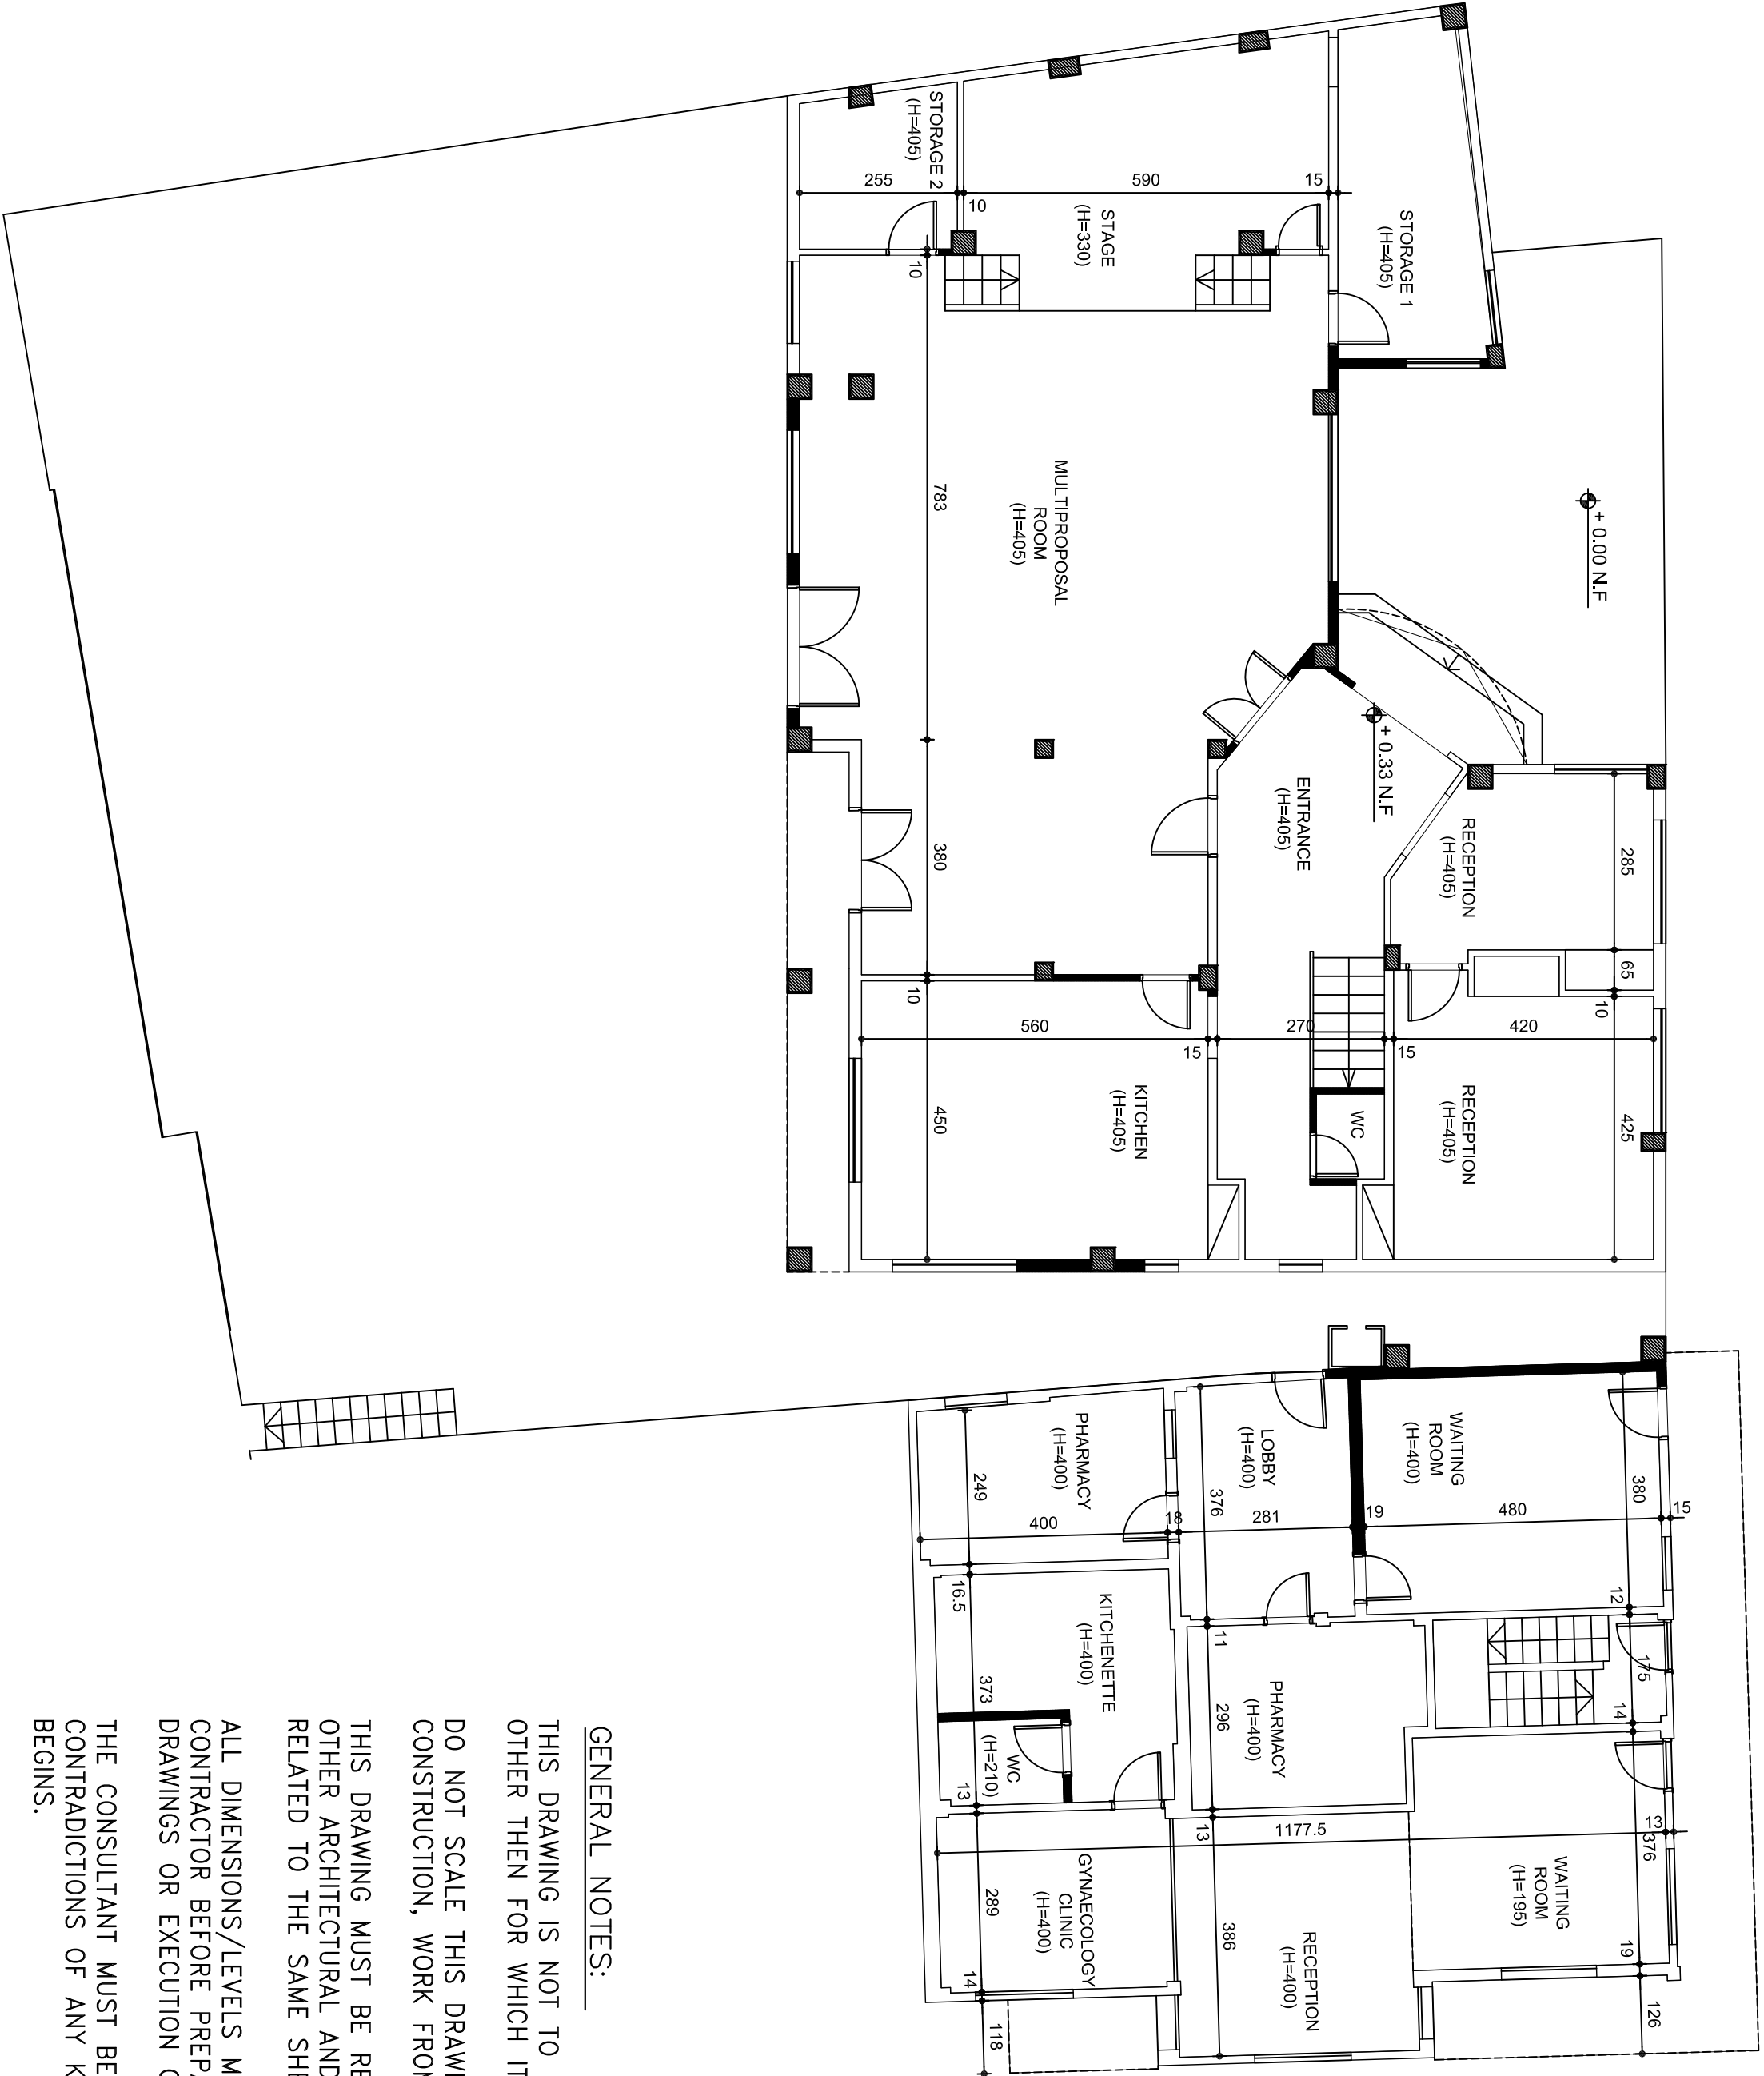

GENERAL NOTES:

THIS DRAWING IS NOT TO BE USED FOR ANY PURPOSE OTHER THEN FOR WHICH IT IS SUPPLIED.

DO NOT SCALE THIS DRAWING AS A BASIS FOR CONSTRUCTION, WORK FROM FIGURED DIMENSIONS ONLY.

THIS DRAWING MUST BE READ IN CONJUNCTION WITH ALL OTHER ARCHITECTURAL AND ENGINEERING DRAWINGS RELATED TO THE SAME SHEET AND ANY ITEM ON IT.

ALL DIMENSIONS/LEVELS MUST BE VERIFIED BY THE CONTRACTOR BEFORE PREPARATION OF THE SHOP DRAWINGS OR EXECUTION OF ANY WORKS ON SITE.

THE CONSULTANT MUST BE INFORMED ABOUT CONTRADICTIONS OF ANY KIND BEFORE CONSTRUCTION BEGINS.

ALL DIMENSIONS ARE IN CENTIMETERS UNLESS OTHERWISE INDICATED.

ALL LEVELS ARE IN METERS UNLESS OTHERWISE INDICATED.


Key Plan




REV BY	APP	DESCRIPTION	DATE
--------	-----	-------------	------

Revisions

THIS DRAWING IS A COPYRIGHT. DO NOT SCALE FROM THE DRAWING. THE CONTRACTOR AND HIS SUB-CONTRACTORS ARE TO VERIFY ALL DIMENSIONS ON SITE BEFORE MAKING SHOP DRAWINGS OR COMMENCING MANUFACTURE.

 United Nation Development Programme
UNDP Lebanon
Social and Local Development Programme
P.O.Box: 11-3216 Beirut, Lebanon Tel: 961 1 962491

PROGRAMME: Lebanese Host Communities Support Programme
Support to Integrated Services Provision at the Local Level

 Engineering Joint Committee

CONSULTANT:

PROJECT:
HOWARD KARAGHEUSIAN PHCC

PLOT NO.:	-	BLOCK:	-
-----------	---	--------	---

Sheet Information



PROJECT NBR.	-
PROJECT PHASE	TENDER
DISCIPLINE	CIVIL ENGINEERING
SECTOR	-
BUILDING	-
DESIGNED	-
DRAWN	SK
CHECKED	VB
APPROVED	VB
DATE	14.09.2015
SCALE	-
SHEET SIZE	A2

Sheet Title
EXISTING
FIRST FLOOR PLAN

Sheet nbr.

T - C - G - 002 - R00

Phase	Discipline	Floor Area	Drawing Number	Revision
-------	------------	------------	----------------	----------

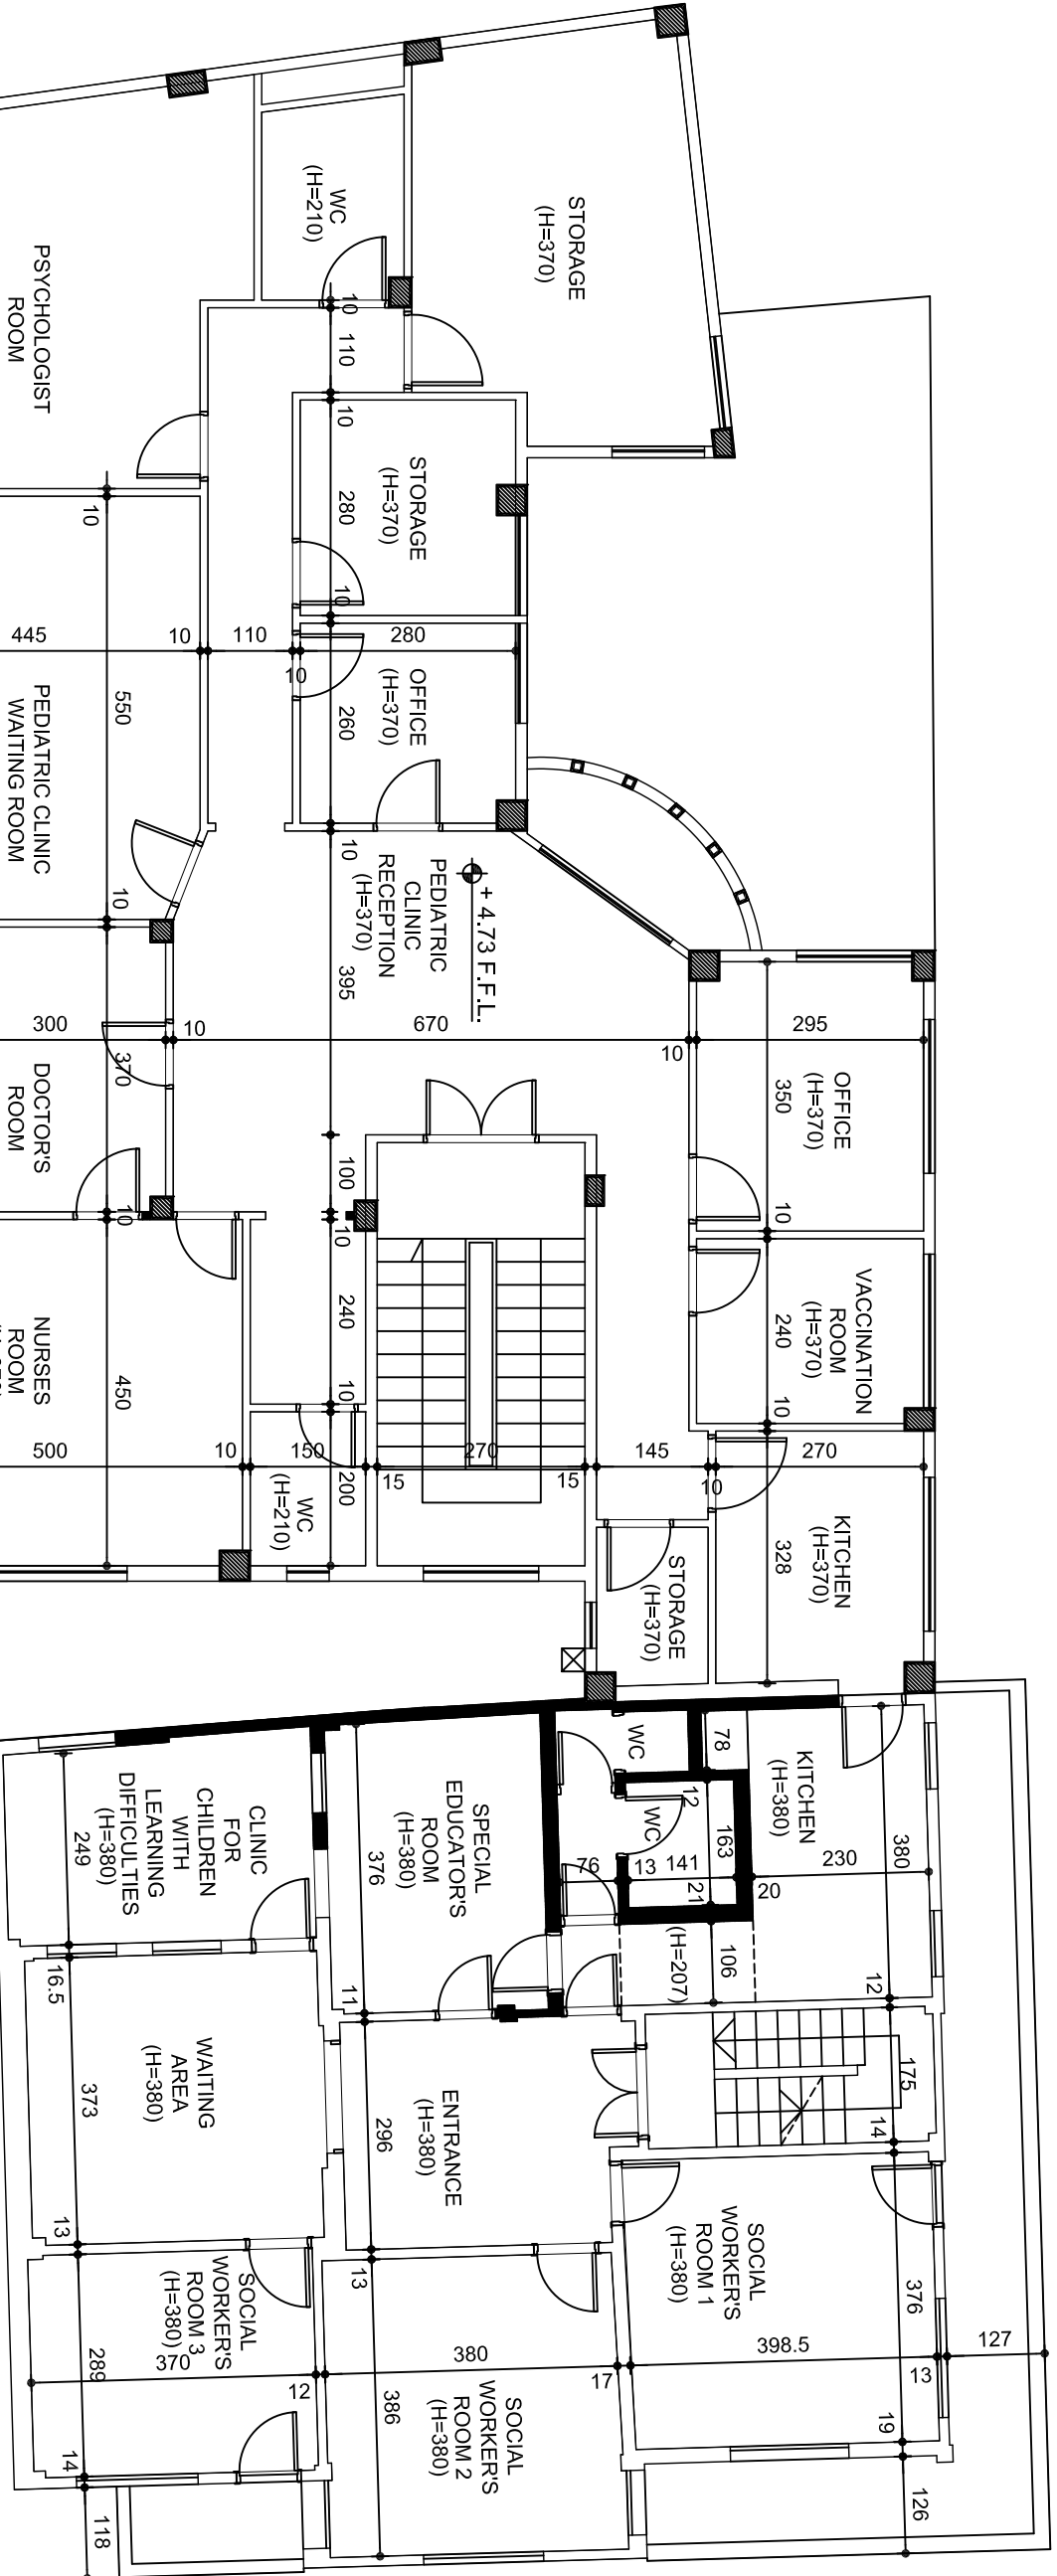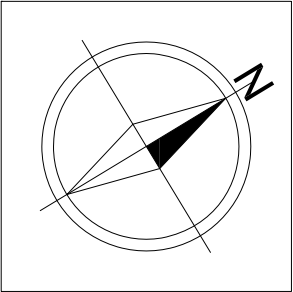

GENERAL NOTES:

THIS DRAWING IS NOT TO BE USED FOR ANY PURPOSE OTHER THEN FOR WHICH IT IS SUPPLIED.

DO NOT SCALE THIS DRAWING AS A BASIS FOR CONSTRUCTION, WORK FROM FIGURED DIMENSIONS ONLY.

THIS DRAWING MUST BE READ IN CONJUNCTION WITH ALL OTHER ARCHITECTURAL AND ENGINEERING DRAWINGS RELATED TO THE SAME SHEET AND ANY ITEM ON IT.

ALL DIMENSIONS/LEVELS MUST BE VERIFIED BY THE CONTRACTOR BEFORE PREPARATION OF THE SHOP DRAWINGS OR EXECUTION OF ANY WORKS ON SITE.

THE CONSULTANT MUST BE INFORMED ABOUT THE CONTRADICTIONS OF ANY KIND BEFORE CONSTRUCTION BEGINS.

ALL DIMENSIONS ARE IN CENTIMETERS UNLESS OTHERWISE INDICATED.

ALL LEVELS ARE IN METERS UNLESS OTHERWISE INDICATED.

EXISTING FIRST FLOOR LAYOUT


Key Plan



REV BY	APP	DESCRIPTION	DATE		

Revisions

THIS DRAWING IS A COPYRIGHT. DO NOT SCALE FROM THE DRAWING. THE CONTRACTOR AND HIS SUB-CONTRACTORS ARE TO VERIFY ALL DIMENSIONS ON SITE BEFORE MAKING SHOP DRAWINGS OR COMMENCING MANUFACTURE.

 United Nation Development Programme
UNDP Lebanon
Social and Local Development Programme
P.O.Box: 11-3216 Beirut, Lebanon Tel: 961 1 962491

PROGRAMME: Lebanese Host Communities
Support Programme
Support to Integrated Services
Provision at the Local Level

CONSULTANT:

PROJECT:	HOWARD KARAGHEUSIAN PHCC
PLOT NO.:	-
BLOCK:	-

Sheet Information


PROJECT NBR.	-
PROJECT PHASE	TENDER
DISCIPLINE	CIVIL ENGINEERING
SECTOR	-
BUILDING	-
DESIGNED	-
DRAWN	SK
CHECKED	VB
APPROVED	VB
DATE	14.09.2015
SCALE	-
SHEET SIZE	A2

Sheet Title
GROUND FLOOR
ARCHITECTURAL LAYOUT

Sheet nbr.

T - C - G - 003 - R00

Phase	Discipline	Floor Area	Drawing Number	Revision
-------	------------	------------	----------------	----------

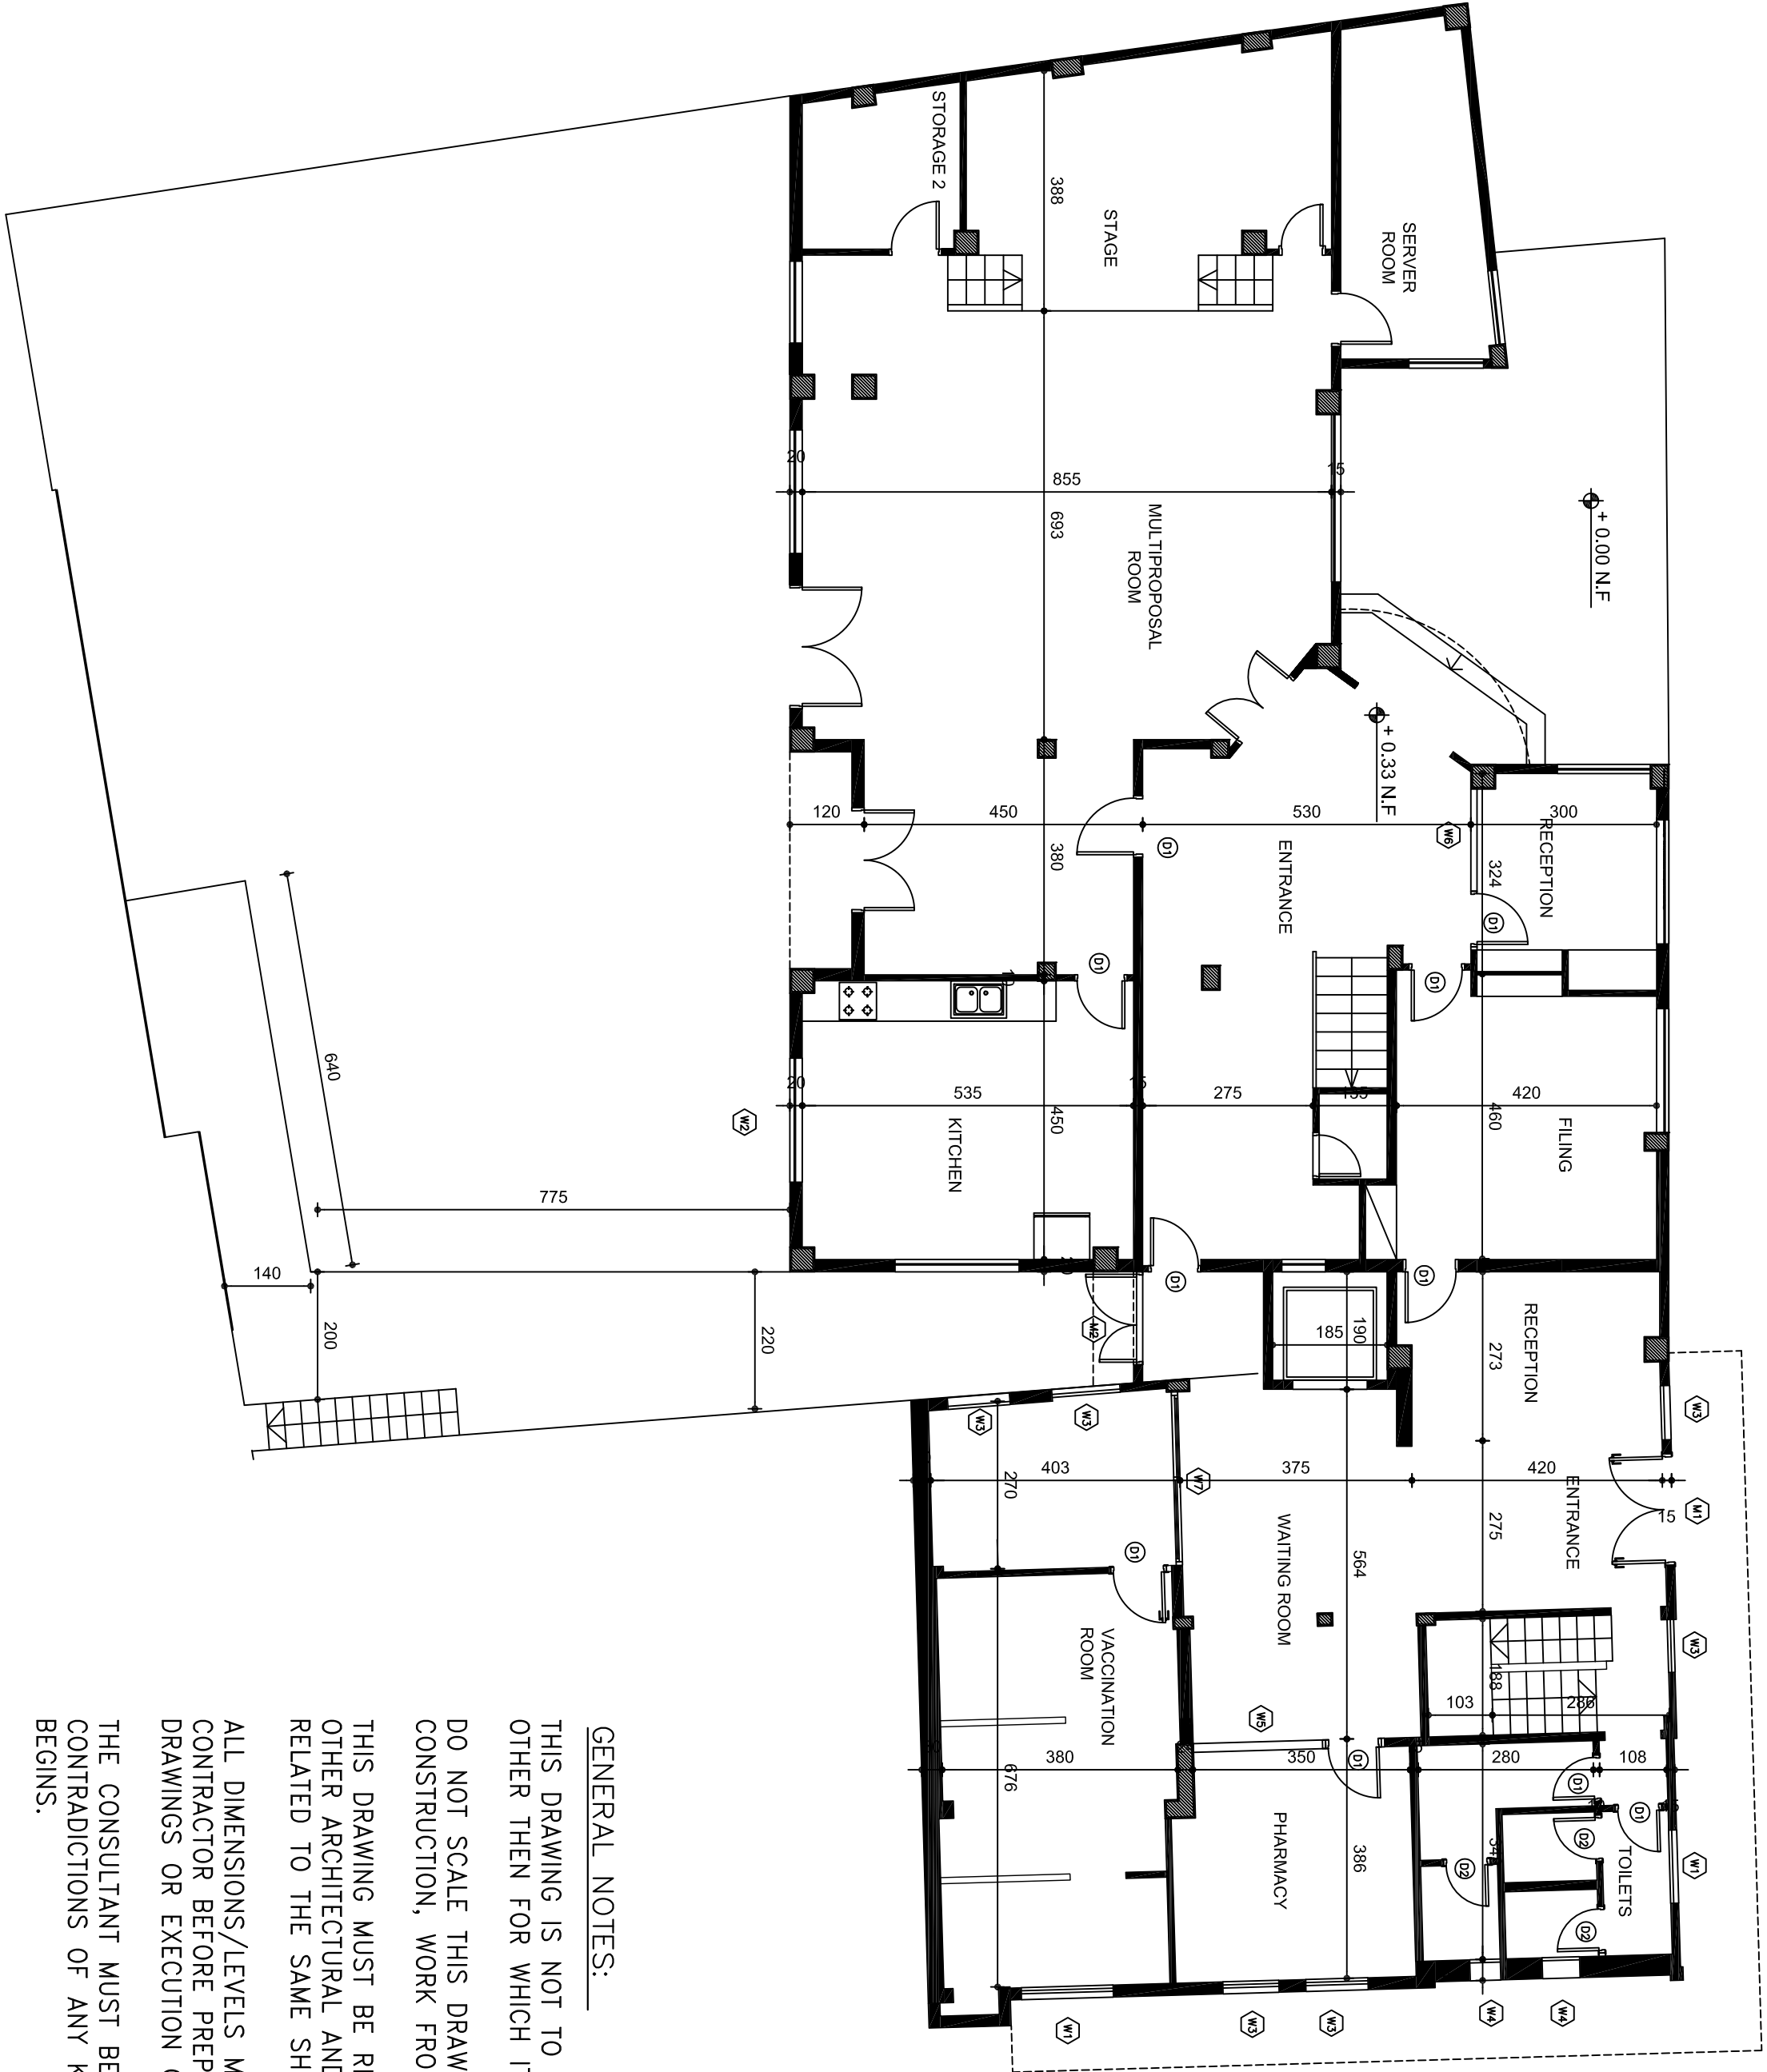

GENERAL NOTES:

THIS DRAWING IS NOT TO BE USED FOR ANY PURPOSE OTHER THEN FOR WHICH IT IS SUPPLIED.

DO NOT SCALE THIS DRAWING AS A BASIS FOR CONSTRUCTION, WORK FROM FIGURED DIMENSIONS ONLY.

THIS DRAWING MUST BE READ IN CONJUNCTION WITH ALL OTHER ARCHITECTURAL AND ENGINEERING DRAWINGS RELATED TO THE SAME SHEET AND ANY ITEM ON IT.

ALL DIMENSIONS/LEVELS MUST BE VERIFIED BY THE CONTRACTOR BEFORE PREPARATION OF THE SHOP DRAWINGS OR EXECUTION OF ANY WORKS ON SITE.

THE CONSULTANT MUST BE INFORMED ABOUT CONTRADICTIONS OF ANY KIND BEFORE CONSTRUCTION BEGINS.

ALL DIMENSIONS ARE IN CENTIMETERS UNLESS OTHERWISE INDICATED.

ALL LEVELS ARE IN METERS UNLESS OTHERWISE INDICATED.

ALUMINUM WORKS SHOWN ARE DIAGRAMATIC, CONTRACTOR TO SUBMIT DETAILED SHOP DRAWINGS FOR APPROVAL.


Key Plan




REV	BY	APP	DESCRIPTION	DATE
-----	----	-----	-------------	------

Revisions

THIS DRAWING IS A COPYRIGHT. DO NOT SCALE FROM THE DRAWING. THE CONTRACTOR AND HIS SUB-CONTRACTORS ARE TO VERIFY ALL DIMENSIONS ON SITE BEFORE MAKING SHOP DRAWINGS OR COMMENCING MANUFACTURE.

 **United Nation Development Programme**
UNDP Lebanon
Social and Local Development Programme
P.O.Box: 11-3216 Beirut, Lebanon Tel: 961 1 962491

PROGRAMME: Lebanese Host Communities Support Programme
Support to Integrated Services Provision at the Local Level



CONSULTANT:

PROJECT:
HOWARD KARAGHEUSIAN PHCC

PLOT NO.:	-	BLOCK:	-
------------------	---	---------------	---

Sheet Information



PROJECT NBR.	-
PROJECT PHASE	TENDER
DISCIPLINE	CIVIL ENGINEERING
SECTOR	-
BUILDING	-
DESIGNED	-
DRAWN	SK
CHECKED	VB
APPROVED	VB
DATE	14.09.2015
SCALE	-
SHEET SIZE	A2

Sheet Title
FIRST FLOOR
ARCHITECTURAL LAYOUT

Sheet nbr.

T - C - G - 004 - R00

Phase	Discipline	Floor Area	Drawing Number	Revision
-------	------------	------------	----------------	----------

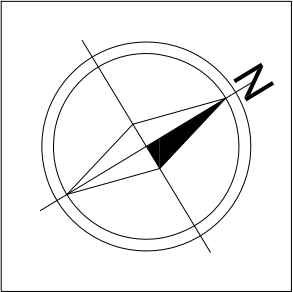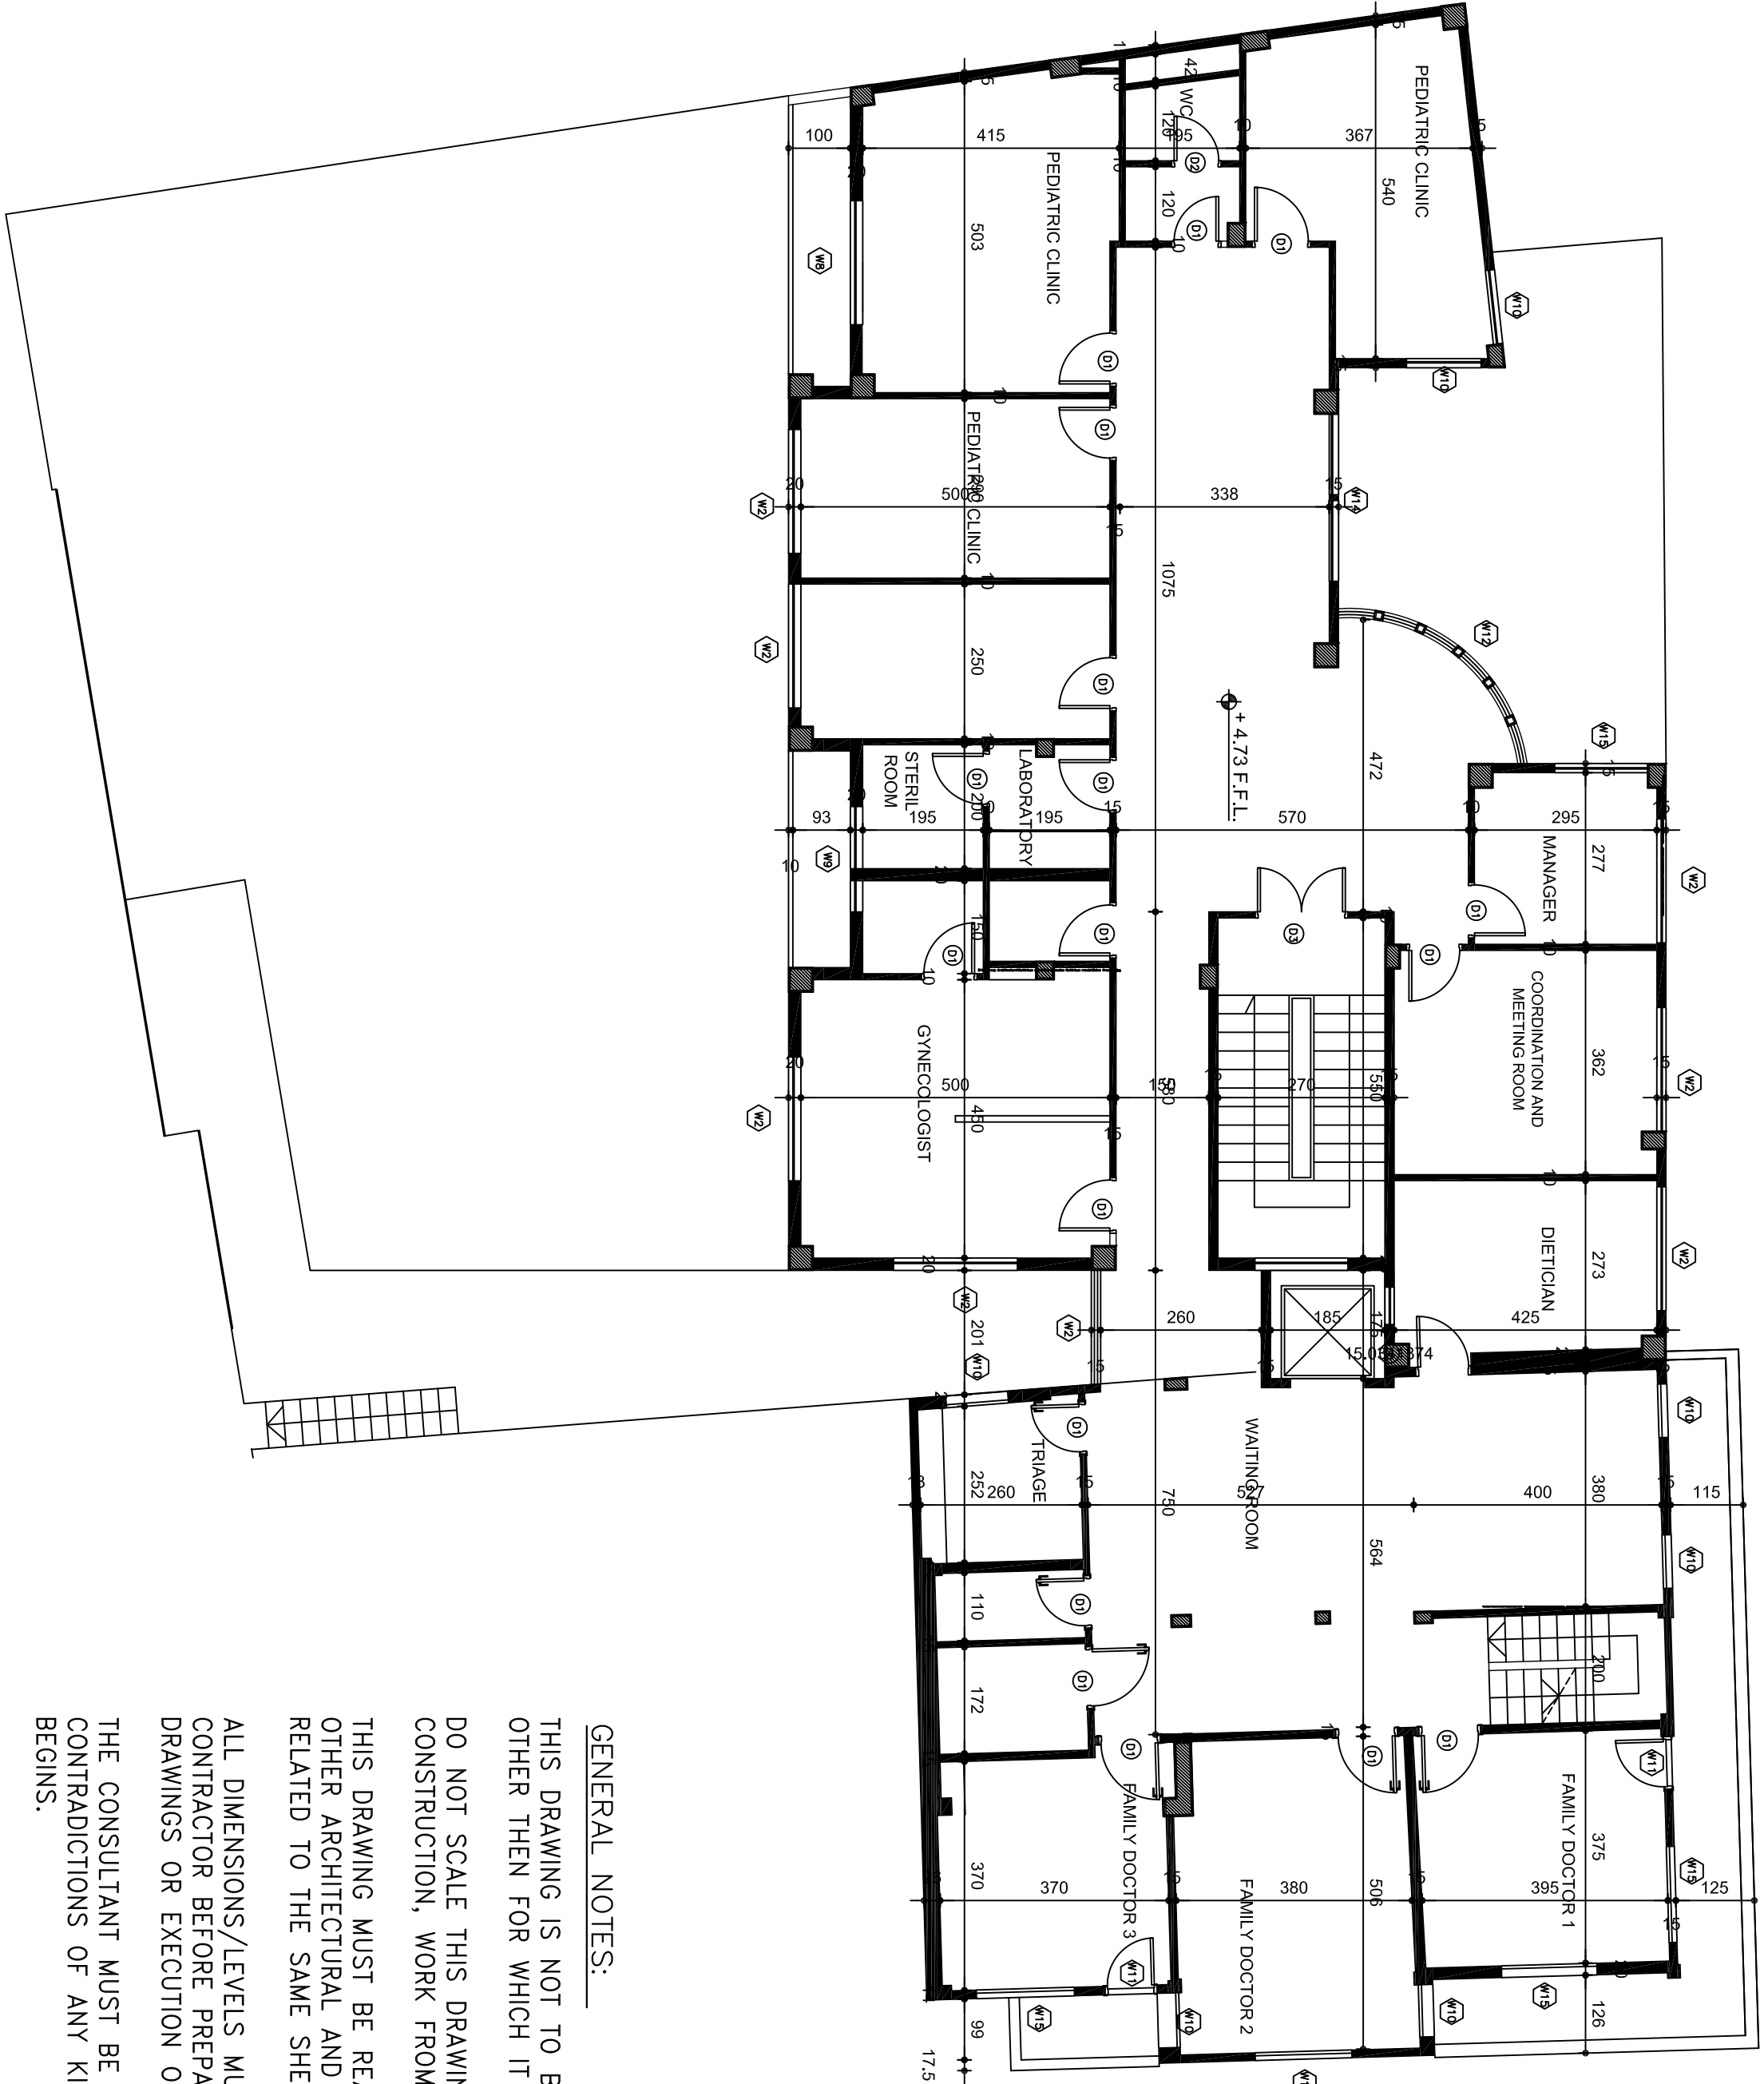

GENERAL NOTES:

THIS DRAWING IS NOT TO BE USED FOR ANY PURPOSE OTHER THEN FOR WHICH IT IS SUPPLIED.

DO NOT SCALE THIS DRAWING AS A BASIS FOR CONSTRUCTION, WORK FROM FIGURED DIMENSIONS ONLY.

THIS DRAWING MUST BE READ IN CONJUNCTION WITH ALL OTHER ARCHITECTURAL AND ENGINEERING DRAWINGS RELATED TO THE SAME SHEET AND ANY ITEM ON IT.

ALL DIMENSIONS/LEVELS MUST BE VERIFIED BY THE CONTRACTOR BEFORE PREPARATION OF THE SHOP DRAWINGS OR EXECUTION OF ANY WORKS ON SITE.

THE CONSULTANT MUST BE INFORMED ABOUT CONTRADICTIONS OF ANY KIND BEFORE CONSTRUCTION BEGINS.

ALL DIMENSIONS ARE IN CENTIMETERS UNLESS OTHERWISE INDICATED.

ALL LEVELS ARE IN METERS UNLESS OTHERWISE INDICATED.

ALUMINUM WORKS SHOWN ARE DIAGRAMATIC, CONTRACTOR TO SUBMIT DETAILED SHOP DRAWINGS FOR APPROVAL.


Key Plan



REV BY	APP	DESCRIPTION	DATE		

Revisions

THIS DRAWING IS A COPYRIGHT. DO NOT SCALE FROM THE DRAWING. THE CONTRACTOR AND HIS SUB-CONTRACTORS ARE TO VERIFY ALL DIMENSIONS ON SITE BEFORE MAKING SHOP DRAWINGS OR COMMENCING MANUFACTURE.

 United Nation Development Programme
UNDP Lebanon
Social and Local Development Programme
P.O.Box: 11-3216 Beirut, Lebanon Tel: 961 1 962491

PROGRAMME: Lebanese Host Communities
Support Programme
Support to Integrated Services
Provision at the Local Level

CONSULTANT:

PROJECT:
HOWARD KARAGHEUSIAN PHCC

PLOT NO.:	BLOCK:
-	-

Sheet Information




PROJECT NBR.	-
PROJECT PHASE	TENDER
DISCIPLINE	CIVIL ENGINEERING
SECTOR	-
BUILDING	-
DESIGNED	-
DRAWN	GB
CHECKED	VB
APPROVED	VB
DATE	14.09.2015
SCALE	-
SHEET SIZE	A2

Sheet Title
GROUND FLOOR WALLS
DEMOLITION PLAN

Sheet nbr.

T - C - G - 005 - R00

Phase	Discipline	Floor Area	Drawing Number	Revision
-------	------------	------------	----------------	----------

 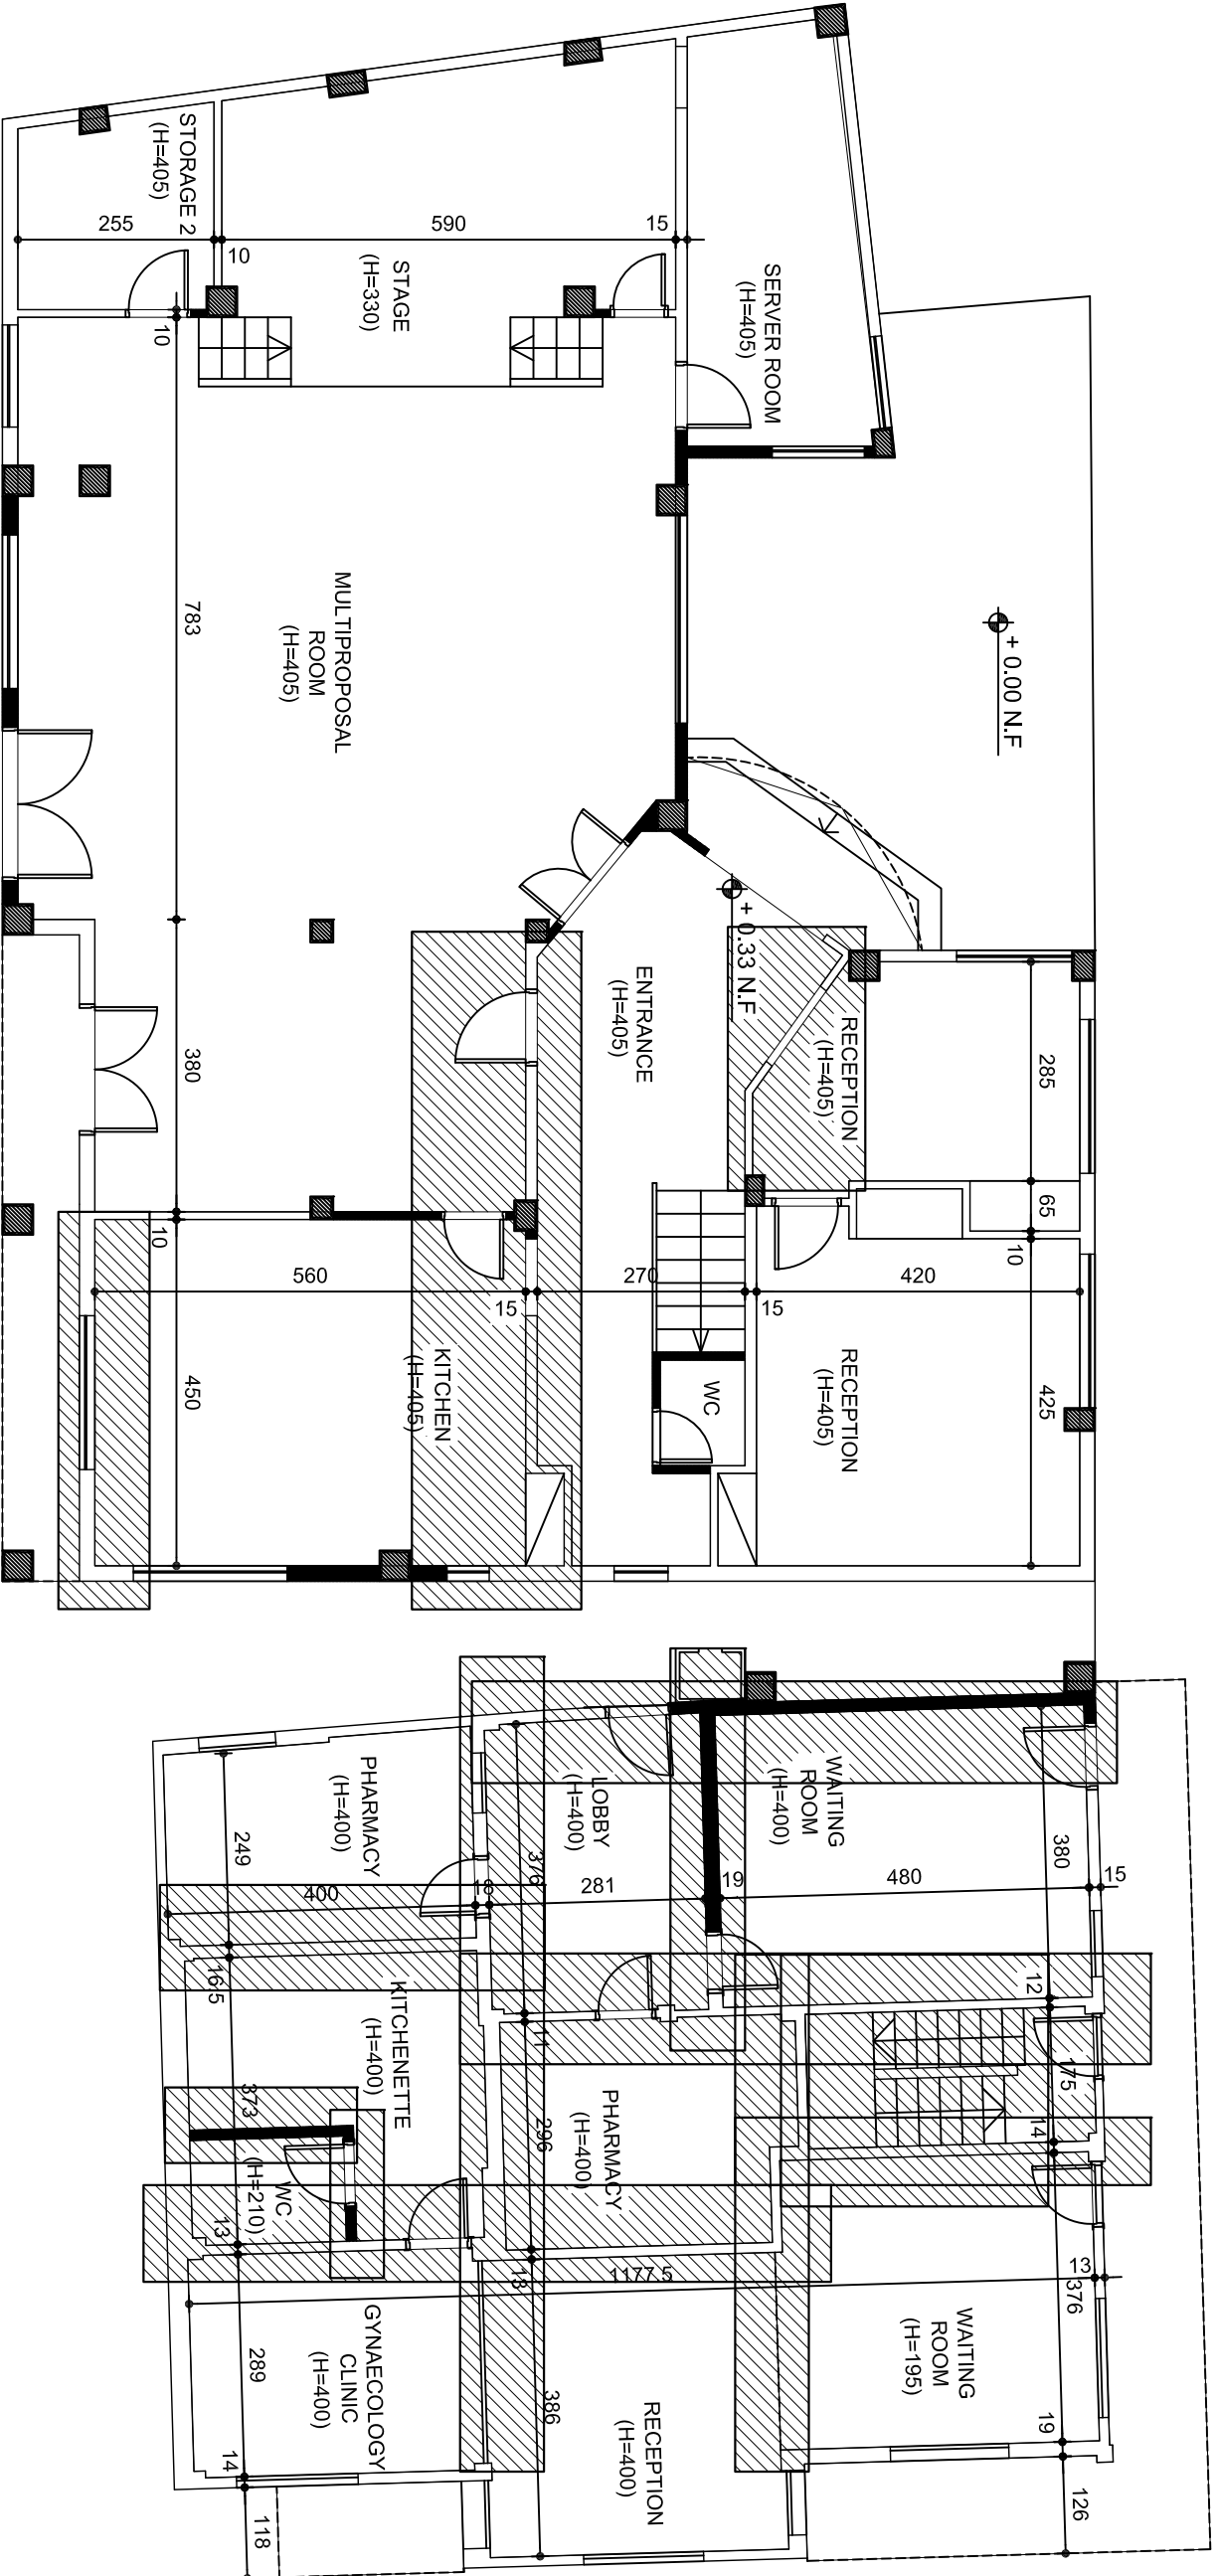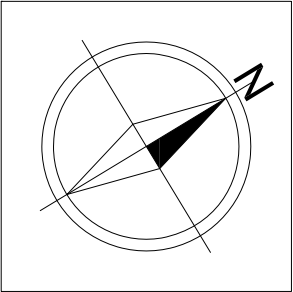

EXISTING WALLS TO DEMOLISH

GROUND FLOOR DEMOLITION PLAN

GENERAL NOTES:

THIS DRAWING IS NOT TO BE USED FOR ANY PURPOSE OTHER THEN FOR WHICH IT IS SUPPLIED.

DO NOT SCALE THIS DRAWING AS A BASIS FOR CONSTRUCTION, WORK FROM FIGURED DIMENSIONS ONLY.

THIS DRAWING MUST BE READ IN CONJUNCTION WITH ALL OTHER ARCHITECTURAL AND ENGINEERING DRAWINGS RELATED TO THE SAME SHEET AND ANY ITEM ON IT.

ALL DIMENSIONS/LEVELS MUST BE VERIFIED BY THE CONTRACTOR BEFORE PREPARATION OF THE SHOP DRAWINGS OR EXECUTION OF ANY WORKS ON SITE.

THE CONSULTANT MUST BE INFORMED ABOUT CONTRADICTIONS OF ANY KIND BEFORE CONSTRUCTION BEGINS.

ALL DIMENSIONS ARE IN CENTIMETERS UNLESS OTHERWISE INDICATED.

ALL LEVELS ARE IN METERS UNLESS OTHERWISE INDICATED.

DEMOLITION AND STRUCTURAL WORKS ARE DIAGRAMATIC, CONTRACTOR TO SUBMIT DETAILED SHOP DRAWINGS FOR APPROVAL

DEMOLITION AND RECONSTRUCTION STEPS

- 1-Erection of required scaffolding
- 2-Preparation of surface to receive falling debris (net or sand layer)
- 3-Removing the remaining concrete of the damaged member using mechanical needle hammers.
- 4-Removing all reinforcement that will not be reused as starter bars.
- 5-Drilling and fixing the necessary additional anchors and starter bars by chemical bond.
- 6-Laying out reinforcement, longitudinal and transversal.
- 7-Appling new concrete either by conventional casting or by shotcrete.
- 8-Finishing the surface and curing.
- 9-Removing the props.


Key Plan



REV	BY	APP	DESCRIPTION	DATE

Revisions

THIS DRAWING IS A COPYRIGHT. DO NOT SCALE FROM THE DRAWING. THE CONTRACTOR AND HIS SUB-CONTRACTORS ARE TO VERIFY ALL DIMENSIONS ON SITE BEFORE MAKING SHOP DRAWINGS OR COMMENCING MANUFACTURE.

 United Nation Development Programme
UNDP Lebanon
Social and Local Development Programme
P.O.Box: 11-3216 Beirut, Lebanon Tel: 961 1 962491

PROGRAMME: Lebanese Host Communities Support Programme
Support to Integrated Services Provision at the Local Level

CONSULTANT:

PROJECT: HOWARD KARAGHEUSIAN PHCC

PLOT NO.:	BLOCK:
-	-

Sheet Information

PROJECT NBR.	-
PROJECT PHASE	TENDER
DISCIPLINE	CIVIL ENGINEERING
SECTOR	-
BUILDING	-
DESIGNED	-
DRAWN	GB
CHECKED	VB
APPROVED	VB
DATE	14.09.2015
SCALE	-
SHEET SIZE	A2



Sheet Title
FIRST FLOOR WALLS
DEMOLITION PLAN

Sheet nbr.

T - C - G - 006 - R00

Phase	Discipline	Floor Area	Drawing Number	Revision
-------	------------	------------	----------------	----------

969.2527206

 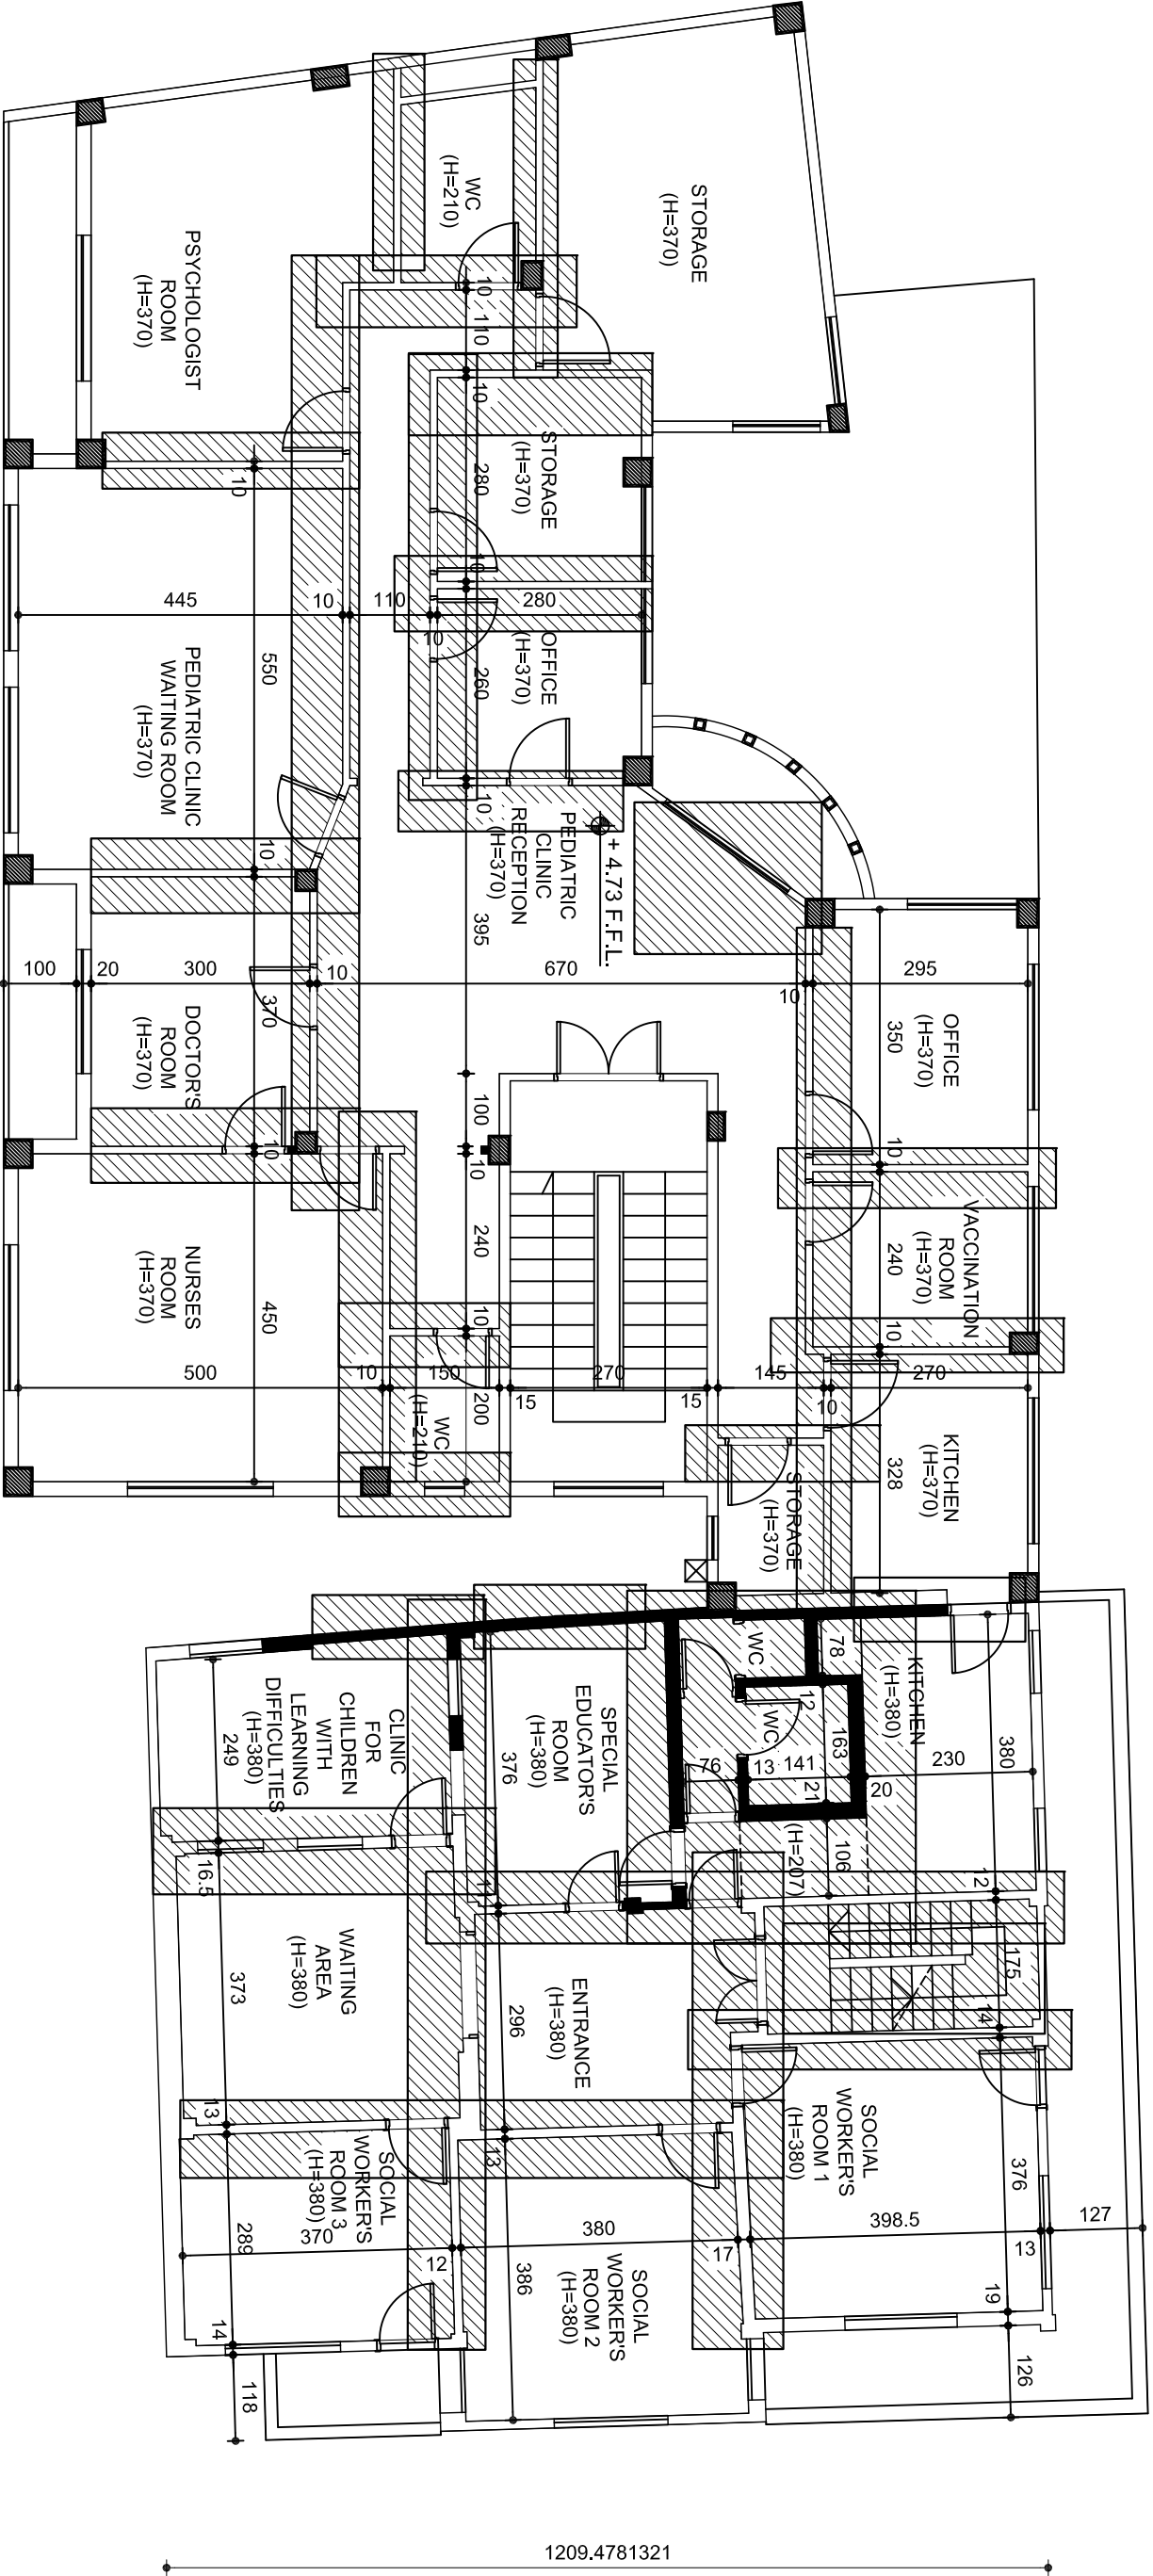

EXISTING WALLS TO DEMOLISH

FIRST FLOOR DEMOLITION PLAN

GENERAL NOTES:

THIS DRAWING IS NOT TO BE USED FOR ANY PURPOSE OTHER THEN FOR WHICH IT IS SUPPLIED.

DO NOT SCALE THIS DRAWING AS A BASIS FOR CONSTRUCTION, WORK FROM FIGURED DIMENSIONS ONLY.

THIS DRAWING MUST BE READ IN CONJUNCTION WITH ALL OTHER ARCHITECTURAL AND ENGINEERING DRAWINGS RELATED TO THE SAME SHEET AND ANY ITEM ON IT.

ALL DIMENSIONS/LEVELS MUST BE VERIFIED BY THE CONTRACTOR BEFORE PREPARATION OF THE SHOP DRAWINGS OR EXECUTION OF ANY WORKS ON SITE.

THE CONSULTANT MUST BE INFORMED ABOUT CONTRADICTIONS OF ANY KIND BEFORE CONSTRUCTION BEGINS.

ALL DIMENSIONS ARE IN CENTIMETERS UNLESS OTHERWISE INDICATED.

ALL LEVELS ARE IN METERS UNLESS OTHERWISE INDICATED.

DEMOLITION AND STRUCTURAL WORKS ARE DIAGRAMATIC, CONTRACTOR TO SUBMIT DETAILED SHOP DRAWINGS FOR APPROVAL

DEMOLITION AND RECONSTRUCTION STEPS

- 1–Erection of required scaffolding
- 2–Preparation of surface to receive falling debris (net or sand layer)
- 3–Removing the remaining concrete of the damaged member using mechanical needle hammers.
- 4–Removing all reinforcement that will not be reused as starter bars.
- 5–Drilling and fixing the necessary additional anchors and starter bars by chemical bond.
- 6–Laying out reinforcement, longitudinal and transversal.
- 7–Applying new concrete either by conventional casting or by shotcrete.
- 8–Finishing the surface and curing.
- 9–Removing the props.


Key Plan



REV	BY	APP	DESCRIPTION	DATE	

Revisions

THIS DRAWING IS A COPYRIGHT. DO NOT SCALE FROM THE DRAWING. THE CONTRACTOR AND HIS SUB-CONTRACTORS ARE TO VERIFY ALL DIMENSIONS ON SITE BEFORE MAKING SHOP DRAWINGS OR COMMENCING MANUFACTURE.

 **United Nation Development Programme**
UNDP Lebanon
Social and Local Development Programme
P.O.Box: 11-3216 Beirut, Lebanon Tel: 961 1 962491

PROGRAMME: Lebanese Host Communities Support Programme
Support to Integrated Services Provision at the Local Level

CONSULTANT:

PROJECT:

HOWARD KARAGHEUSIAN PHCC

PLOT NO.:	-	BLOCK:	-
-----------	---	--------	---

Sheet Information

PROJECT NBR.	-	TENDER
PROJECT PHASE	-	
DISCIPLINE	CIVIL ENGINEERING	
SECTOR	-	
BUILDING	-	
DESIGNED	SK	
DRAWN	SK	
CHECKED	VB	
APPROVED	VB	
DATE	14.09.2015	
SCALE	-	
SHEET SIZE	A2	



Sheet Title

GROUND FLOOR FURNITURE LAYOUT

Sheet nbr.

T - G - G - 007 - R00

Phase	Discipline	Floor Area	Drawing Number	Revision
-------	------------	------------	----------------	----------

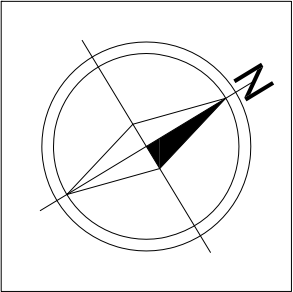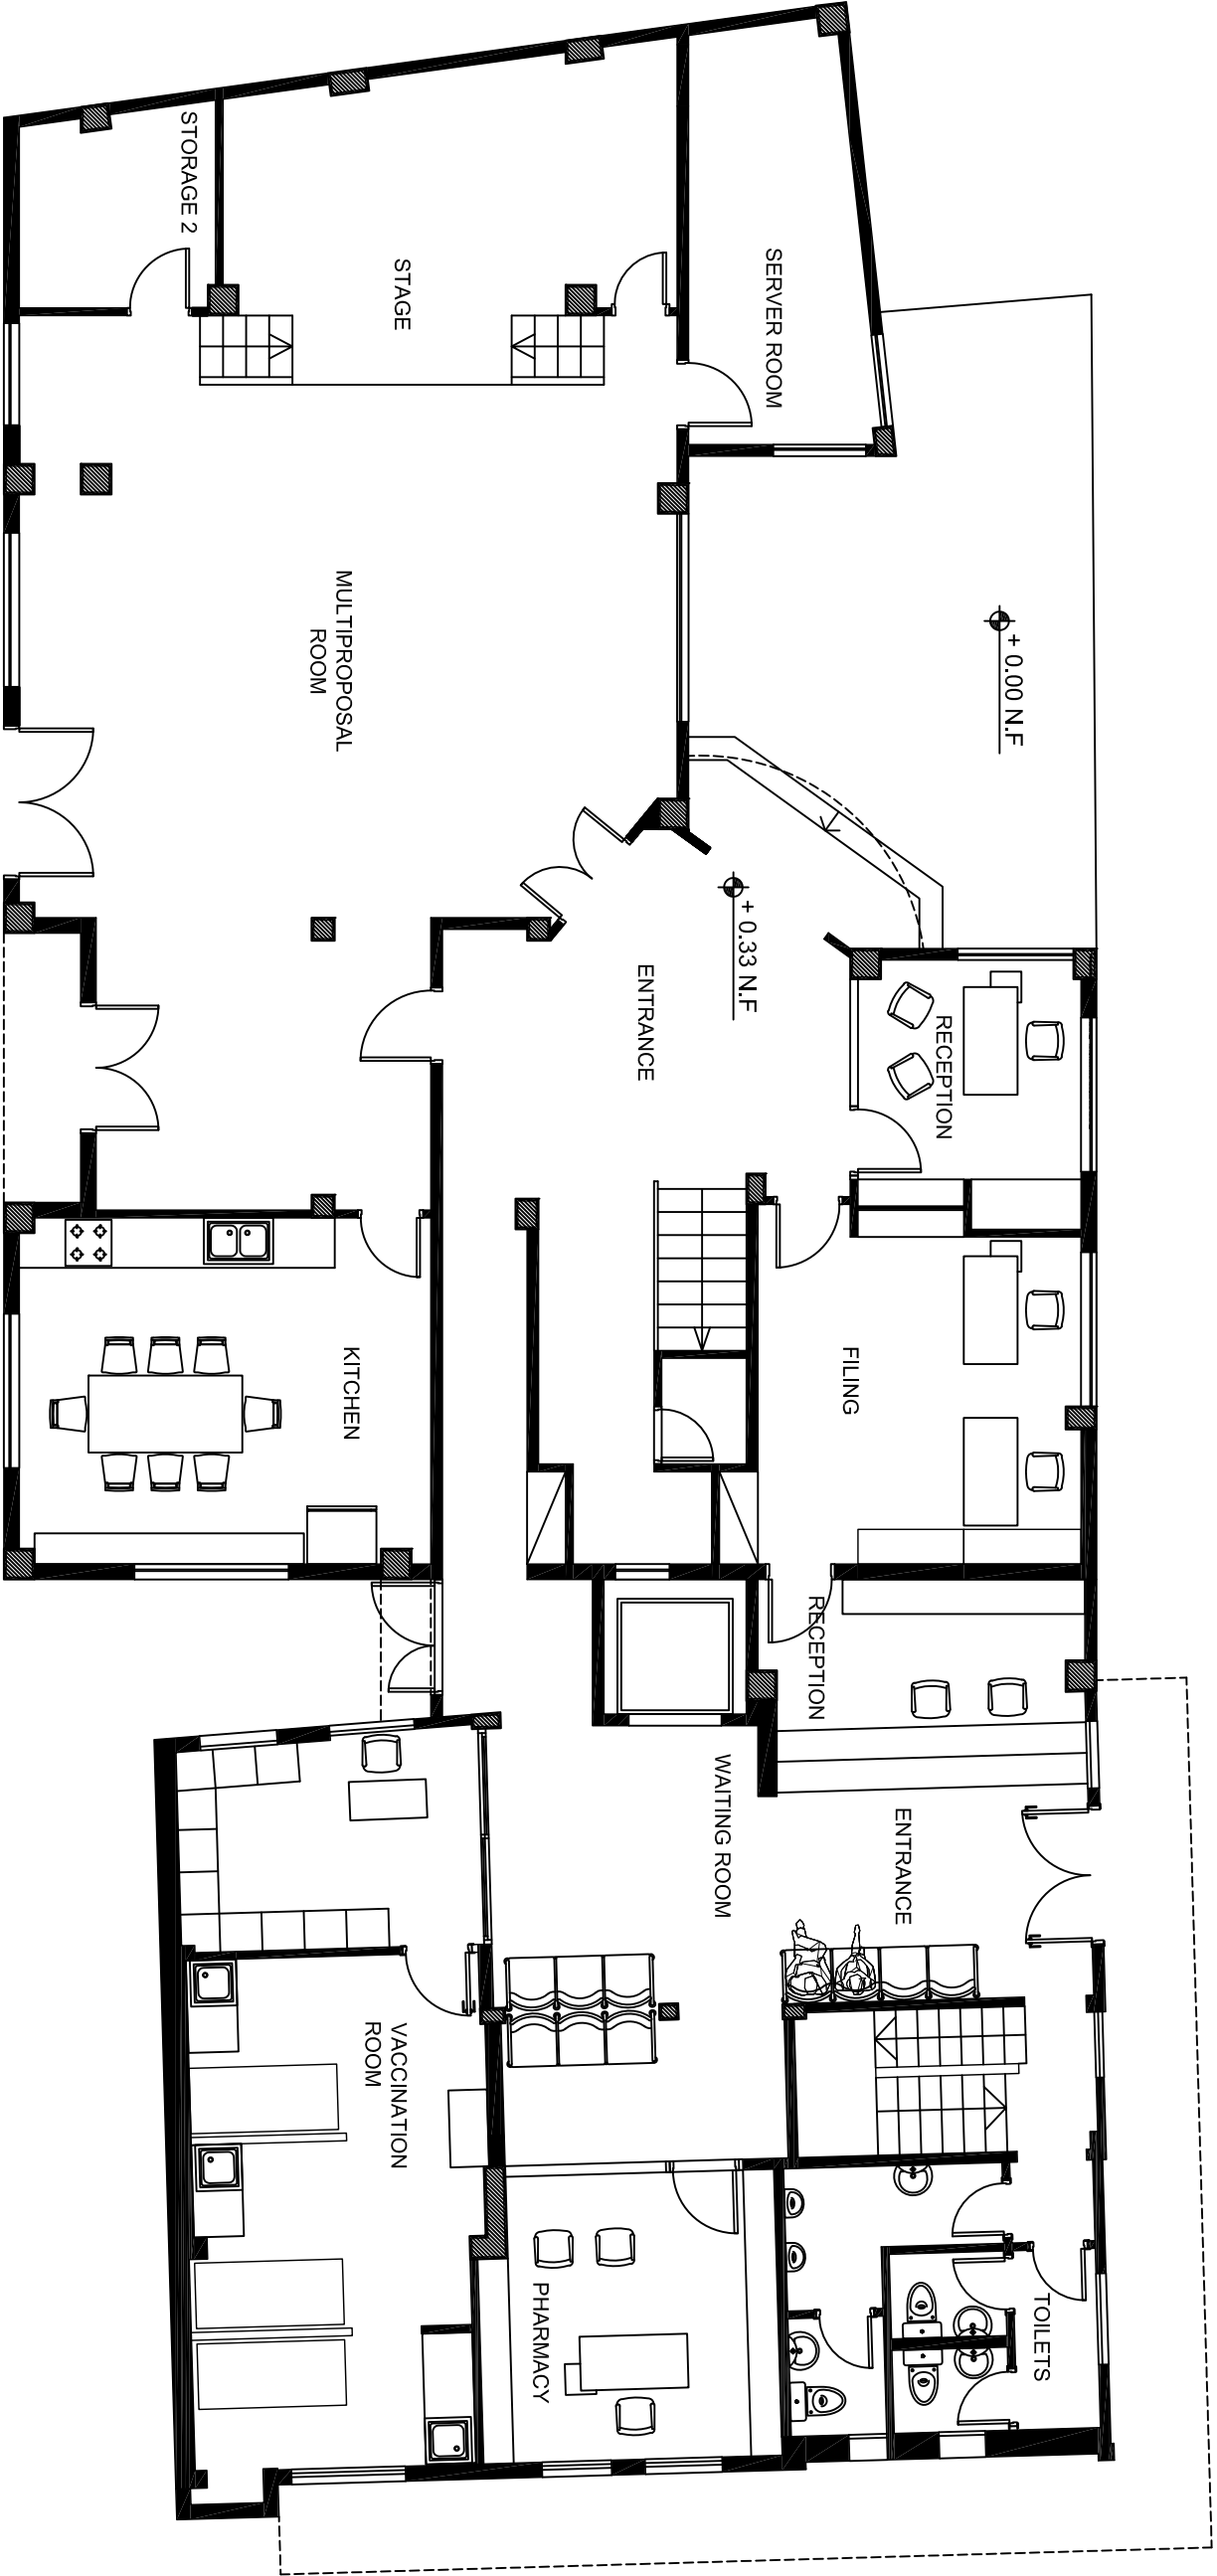

GENERAL NOTES:

THIS DRAWING IS NOT TO BE USED FOR ANY PURPOSE OTHER THEN FOR WHICH IT IS SUPPLIED.

DO NOT SCALE THIS DRAWING AS A BASIS FOR CONSTRUCTION, WORK FROM FIGURED DIMENSIONS ONLY.

THIS DRAWING MUST BE READ IN CONJUNCTION WITH ALL OTHER ARCHITECTURAL AND ENGINEERING DRAWINGS RELATED TO THE SAME SHEET AND ANY ITEM ON IT.

ALL DIMENSIONS/LEVELS MUST BE VERIFIED BY THE CONTRACTOR BEFORE PREPARATION OF THE SHOP DRAWINGS OR EXECUTION OF ANY WORKS ON SITE.

THE CONSULTANT MUST BE INFORMED ABOUT CONTRADICTIONS OF ANY KIND BEFORE CONSTRUCTION BEGINS.

ALL DIMENSIONS ARE IN CENTIMETERS UNLESS OTHERWISE INDICATED.

ALL LEVELS ARE IN METERS UNLESS OTHERWISE INDICATED.


Key Plan



REV	BY	APP	DESCRIPTION	DATE	

Revisions

THIS DRAWING IS A COPYRIGHT. DO NOT SCALE FROM THE DRAWING. THE CONTRACTOR AND HIS SUB-CONTRACTORS ARE TO VERIFY ALL DIMENSIONS ON SITE BEFORE MAKING SHOP DRAWINGS OR COMMENCING MANUFACTURE.

 United Nation Development Programme
UNDP Lebanon
Social and Local Development Programme
P.O.Box: 11-3216 Beirut, Lebanon Tel: 961 1 962491

PROGRAMME: Lebanese Host Communities
 Support Programme
 Support to Integrated Services
 Provision at the Local Level

CONSULTANT:

PROJECT: HOWARD KARAGHEUSIAN PHCC	
PLOT NO.:	BLOCK:
-	-

Sheet Information


PROJECT NBR.	-
PROJECT PHASE	TENDER
DISCIPLINE	CIVIL ENGINEERING
SECTOR	-
BUILDING	-
DESIGNED	SK
DRAWN	SK
CHECKED	VB
APPROVED	VB
DATE	14.09.2015
SCALE	-
SHEET SIZE	A2

Sheet Title
**FIRST FLOOR
FURNITURE LAYOUT**

Sheet nbr.

T - C - G - 008 - R00

Phose	Discipline	Floor Area	Drawing Number	Revision
-------	------------	------------	----------------	----------

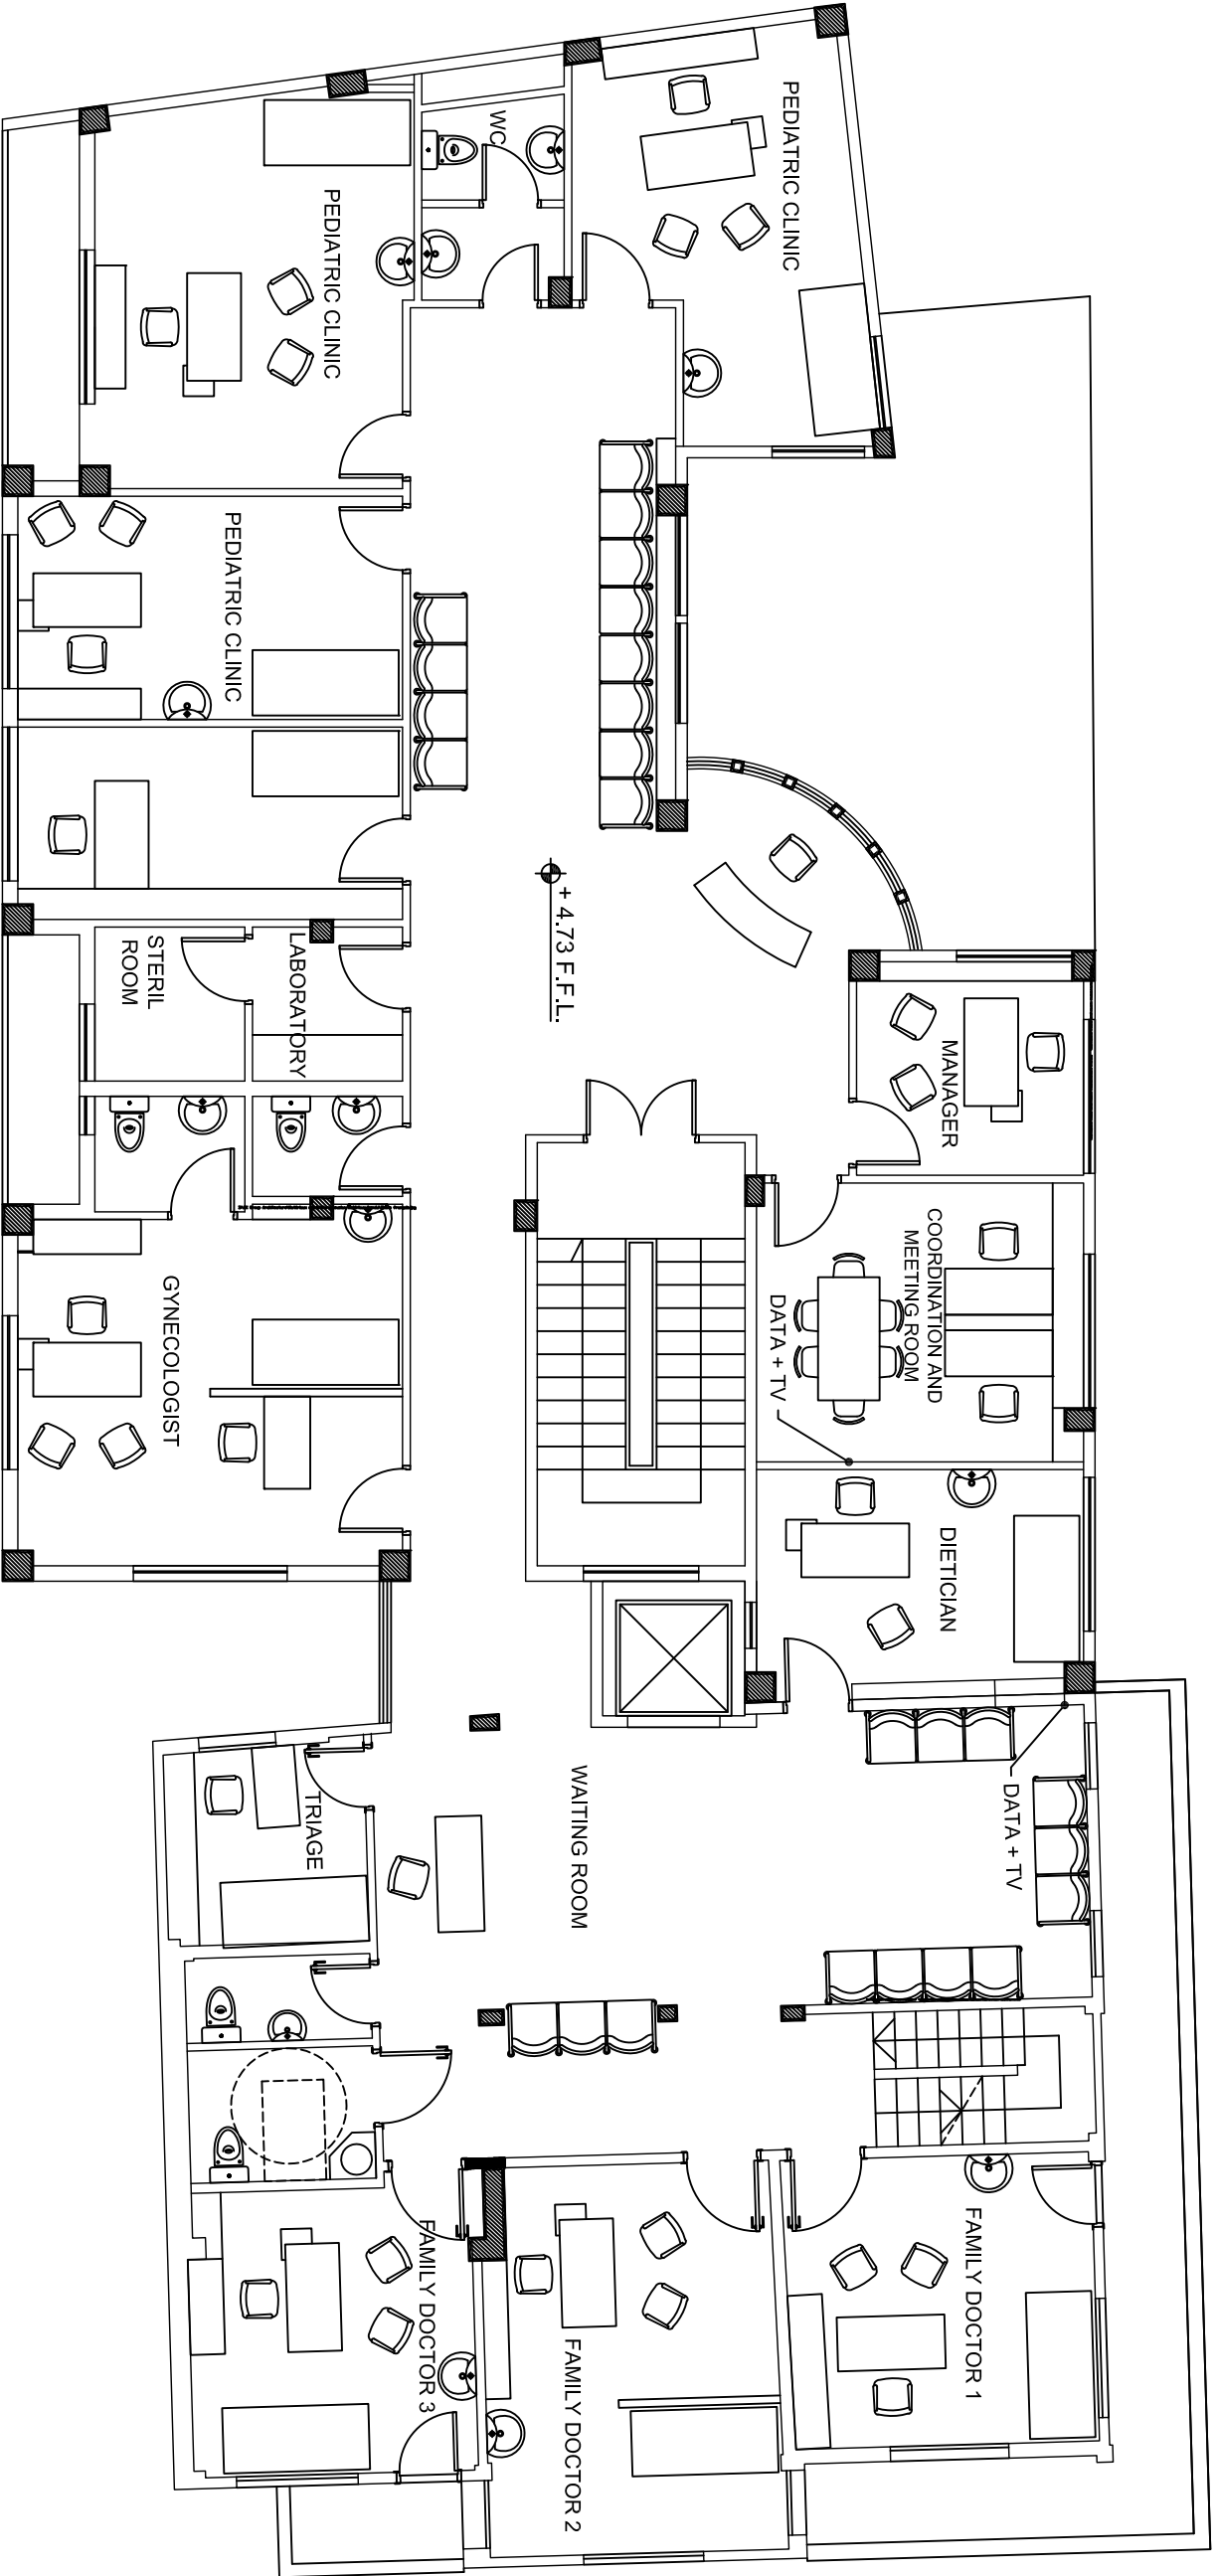

GENERAL NOTES:

THIS DRAWING IS NOT TO BE USED FOR ANY PURPOSE OTHER THEN FOR WHICH IT IS SUPPLIED.

DO NOT SCALE THIS DRAWING AS A BASIS FOR CONSTRUCTION, WORK FROM FIGURED DIMENSIONS ONLY.

THIS DRAWING MUST BE READ IN CONJUNCTION WITH ALL OTHER ARCHITECTURAL AND ENGINEERING DRAWINGS RELATED TO THE SAME SHEET AND ANY ITEM ON IT.

ALL DIMENSIONS/LEVELS MUST BE VERIFIED BY THE CONTRACTOR BEFORE PREPARATION OF THE SHOP DRAWINGS OR EXECUTION OF ANY WORKS ON SITE.

THE CONSULTANT MUST BE INFORMED ABOUT CONTRADICTIONS OF ANY KIND BEFORE CONSTRUCTION BEGINS.

ALL DIMENSIONS ARE IN CENTIMETERS UNLESS OTHERWISE INDICATED.

ALL LEVELS ARE IN METERS UNLESS OTHERWISE INDICATED.

Key Plan



REV BY	APP	DESCRIPTION	DATE
--------	-----	-------------	------

Revisions

THIS DRAWING IS A COPYRIGHT. DO NOT SCALE FROM THE DRAWING. THE CONTRACTOR AND HIS SUB-CONTRACTORS ARE TO VERIFY ALL DIMENSIONS ON SITE BEFORE MAKING SHOP DRAWINGS OR COMMENCING MANUFACTURE.

United Nation Development Programme
UNDP Lebanon
Social and Local Development Programme
P.O.Box: 11-3216 Beirut, Lebanon Tel: 961 1 962491

PROGRAMME: Lebanese Host Communities
Support Programme
Support to Integrated Services
Provision at the Local Level

CONSULTANT:

PROJECT:

HOWARD KARAGHEUSIAN PHCC

PLOT NO.:	BLOCK:
-	-

Sheet Information

PROJECT NBR.	-
PROJECT PHASE	TENDER
DISCIPLINE	CIVIL ENGINEERING
SECTOR	-
BUILDING	-
DESIGNED	SK
DRAWN	SK
CHECKED	VB
APPROVED	VB
DATE	14.09.2015
SCALE	-
SHEET SIZE	A2



Sheet Title

GROUND FLOOR
SOCKETS LAYOUT

Sheet nbr.

T - C - G - 009 - R00

Phase	Discipline	Floor Area	Drawing Number	Revision
-------	------------	------------	----------------	----------

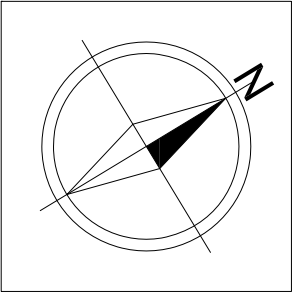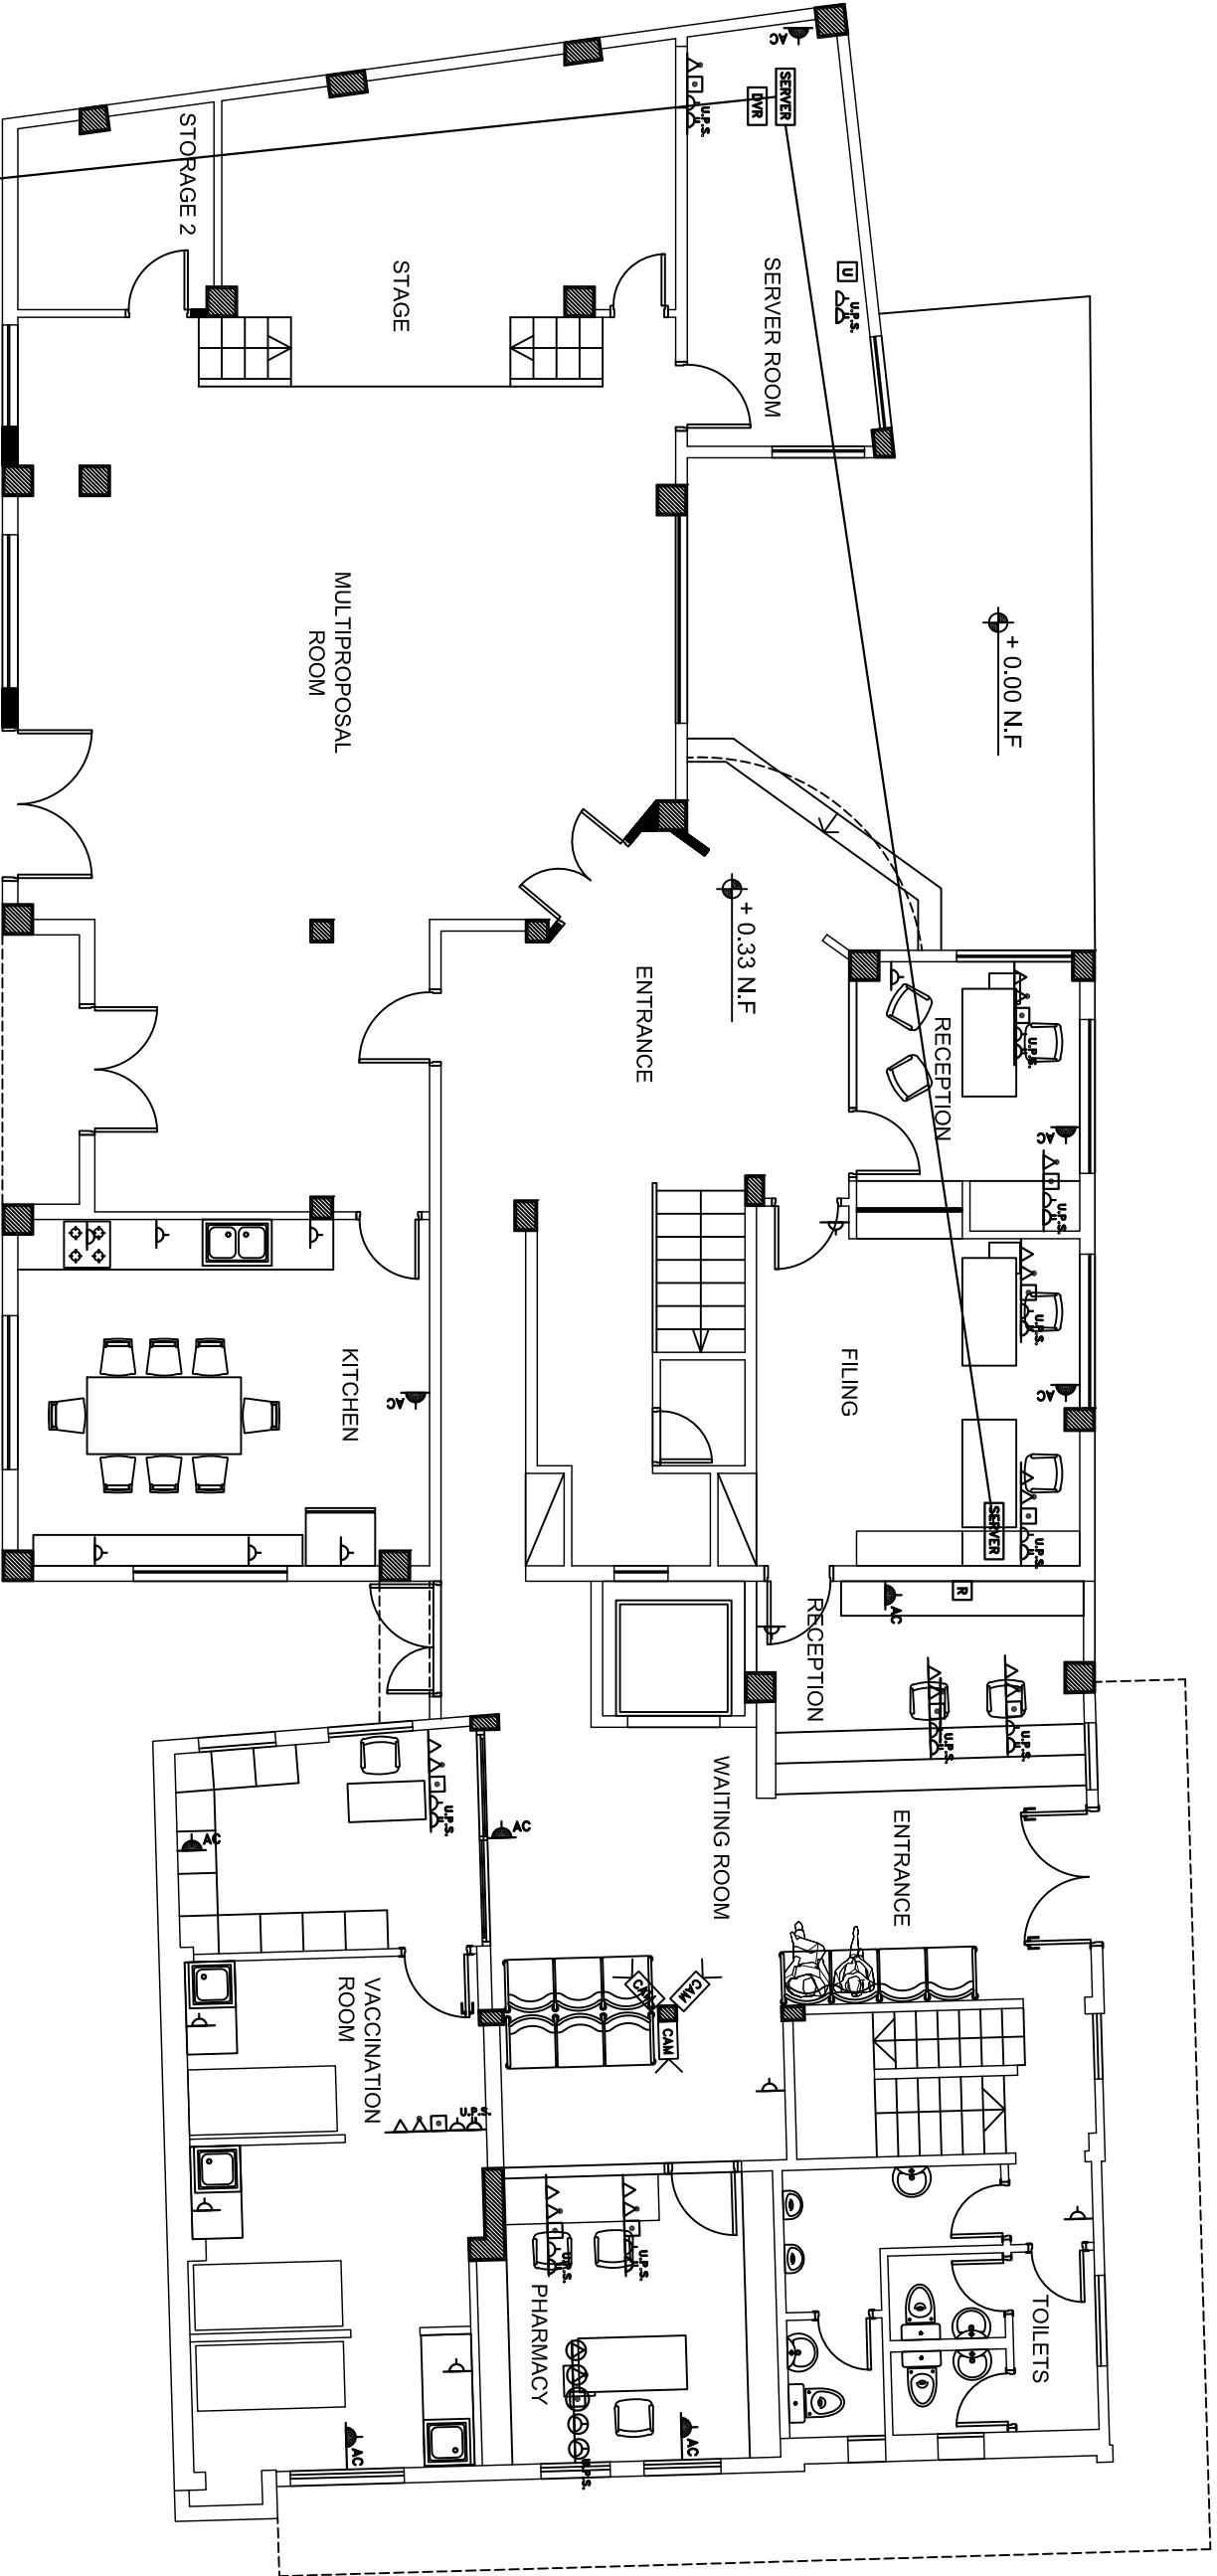

GROUND FLOOR SOCKETS LAYOUT

GENERAL NOTES:

THIS DRAWING IS NOT TO BE USED FOR ANY PURPOSE OTHER THEN FOR WHICH IT IS SUPPLIED.

DO NOT SCALE THIS DRAWING AS A BASIS FOR CONSTRUCTION, WORK FROM FIGURED DIMENSIONS ONLY.

THIS DRAWING MUST BE READ IN CONJUNCTION WITH ALL OTHER ARCHITECTURAL AND ENGINEERING DRAWINGS RELATED TO THE SAME SHEET AND ANY ITEM ON IT.

ALL DIMENSIONS/LEVELS MUST BE VERIFIED BY THE CONTRACTOR BEFORE PREPARATION OF THE SHOP DRAWINGS OR EXECUTION OF ANY WORKS ON SITE.

THE CONSULTANT MUST BE INFORMED ABOUT THE CONTRADICTIONS OF ANY KIND BEFORE CONSTRUCTION BEGINS.

ALL DIMENSIONS ARE IN CENTIMETERS UNLESS OTHERWISE INDICATED.

ALL LEVELS ARE IN METERS UNLESS OTHERWISE INDICATED.

Sockets Legend		
Symbols.	Designations.	Height's (cm).
△	Simple wall type electrical socket.	15 to 40.
△	Double wall type electrical socket.	15 to 40.
△ _{U.P.S.}	Sp. wall type socket connected to U.P.S.	15 to 40.
△ _{U.P.S.}	Db. wall type socket connected to U.P.S.	15 to 40.
△ ^R	Wall type el. socket for refrigerator.	Variable.
△ _{AC}	Wall type el. outlet for A/C unit.	Variable.
△	Sp. wall type el. outlet for sat. antenna.	15 to 40.
△	Simple wall type telephone socket.	15 to 40.
□	Computer terminal wall outlet.	15 to 40.
△	Simple wall type socket for internet.	15 to 40.
⊙	Simple floor type el. socket.	-
⊙ _{U.P.S.}	Double floor type el. socket.	-
⊙ _{U.P.S.}	Sp. floor type socket connected to U.P.S.	-
⊙ _{U.P.S.}	Db. floor type socket connected to U.P.S.	-
⊞	Computer terminal floor outlet.	-
⊞ ^R	Simple floor type telephone socket.	-
⊞	Router outlet.	-
⊞	UPS	-
⊞ _{VR}	Cameras Video Recorder	-
⊞ _{CC}	Control camera	-


Key Plan



REV BY	APP	DESCRIPTION	DATE

Revisions

THIS DRAWING IS A COPYRIGHT. DO NOT SCALE FROM THE DRAWING. THE CONTRACTOR AND HIS SUB-CONTRACTORS ARE TO VERIFY ALL DIMENSIONS ON SITE BEFORE MAKING SHOP DRAWINGS OR COMMENCING MANUFACTURE.



United Nation Development Programme
UNDP Lebanon
Social and Local Development Programme
P.O.Box: 11-3216 Beirut, Lebanon Tel: 961 1 962491

PROGRAMME: Lebanese Host Communities
 Support Programme
 Support to Integrated Services
 Provision at the Local Level

CONSULTANT:

PROJECT: HOWARD KARAGHEUSIAN PHCC

PLOT NO.:	-	BLOCK:	-
-----------	---	--------	---

Sheet Information


PROJECT NBR.	-
PROJECT PHASE	TENDER
DISCIPLINE	CIVIL ENGINEERING
SECTOR	-
BUILDING	-
DESIGNED	SK
DRAWN	SK
CHECKED	VB
APPROVED	VB
DATE	14.09.2015
SCALE	-
SHEET SIZE	A2

Sheet Title
FIRST FLOOR SOCKETS LAYOUT

Sheet nbr.

T - C - G - 010 - R00

Phase	Discipline	Floor Area	Drawing Number	Revision
-------	------------	------------	----------------	----------

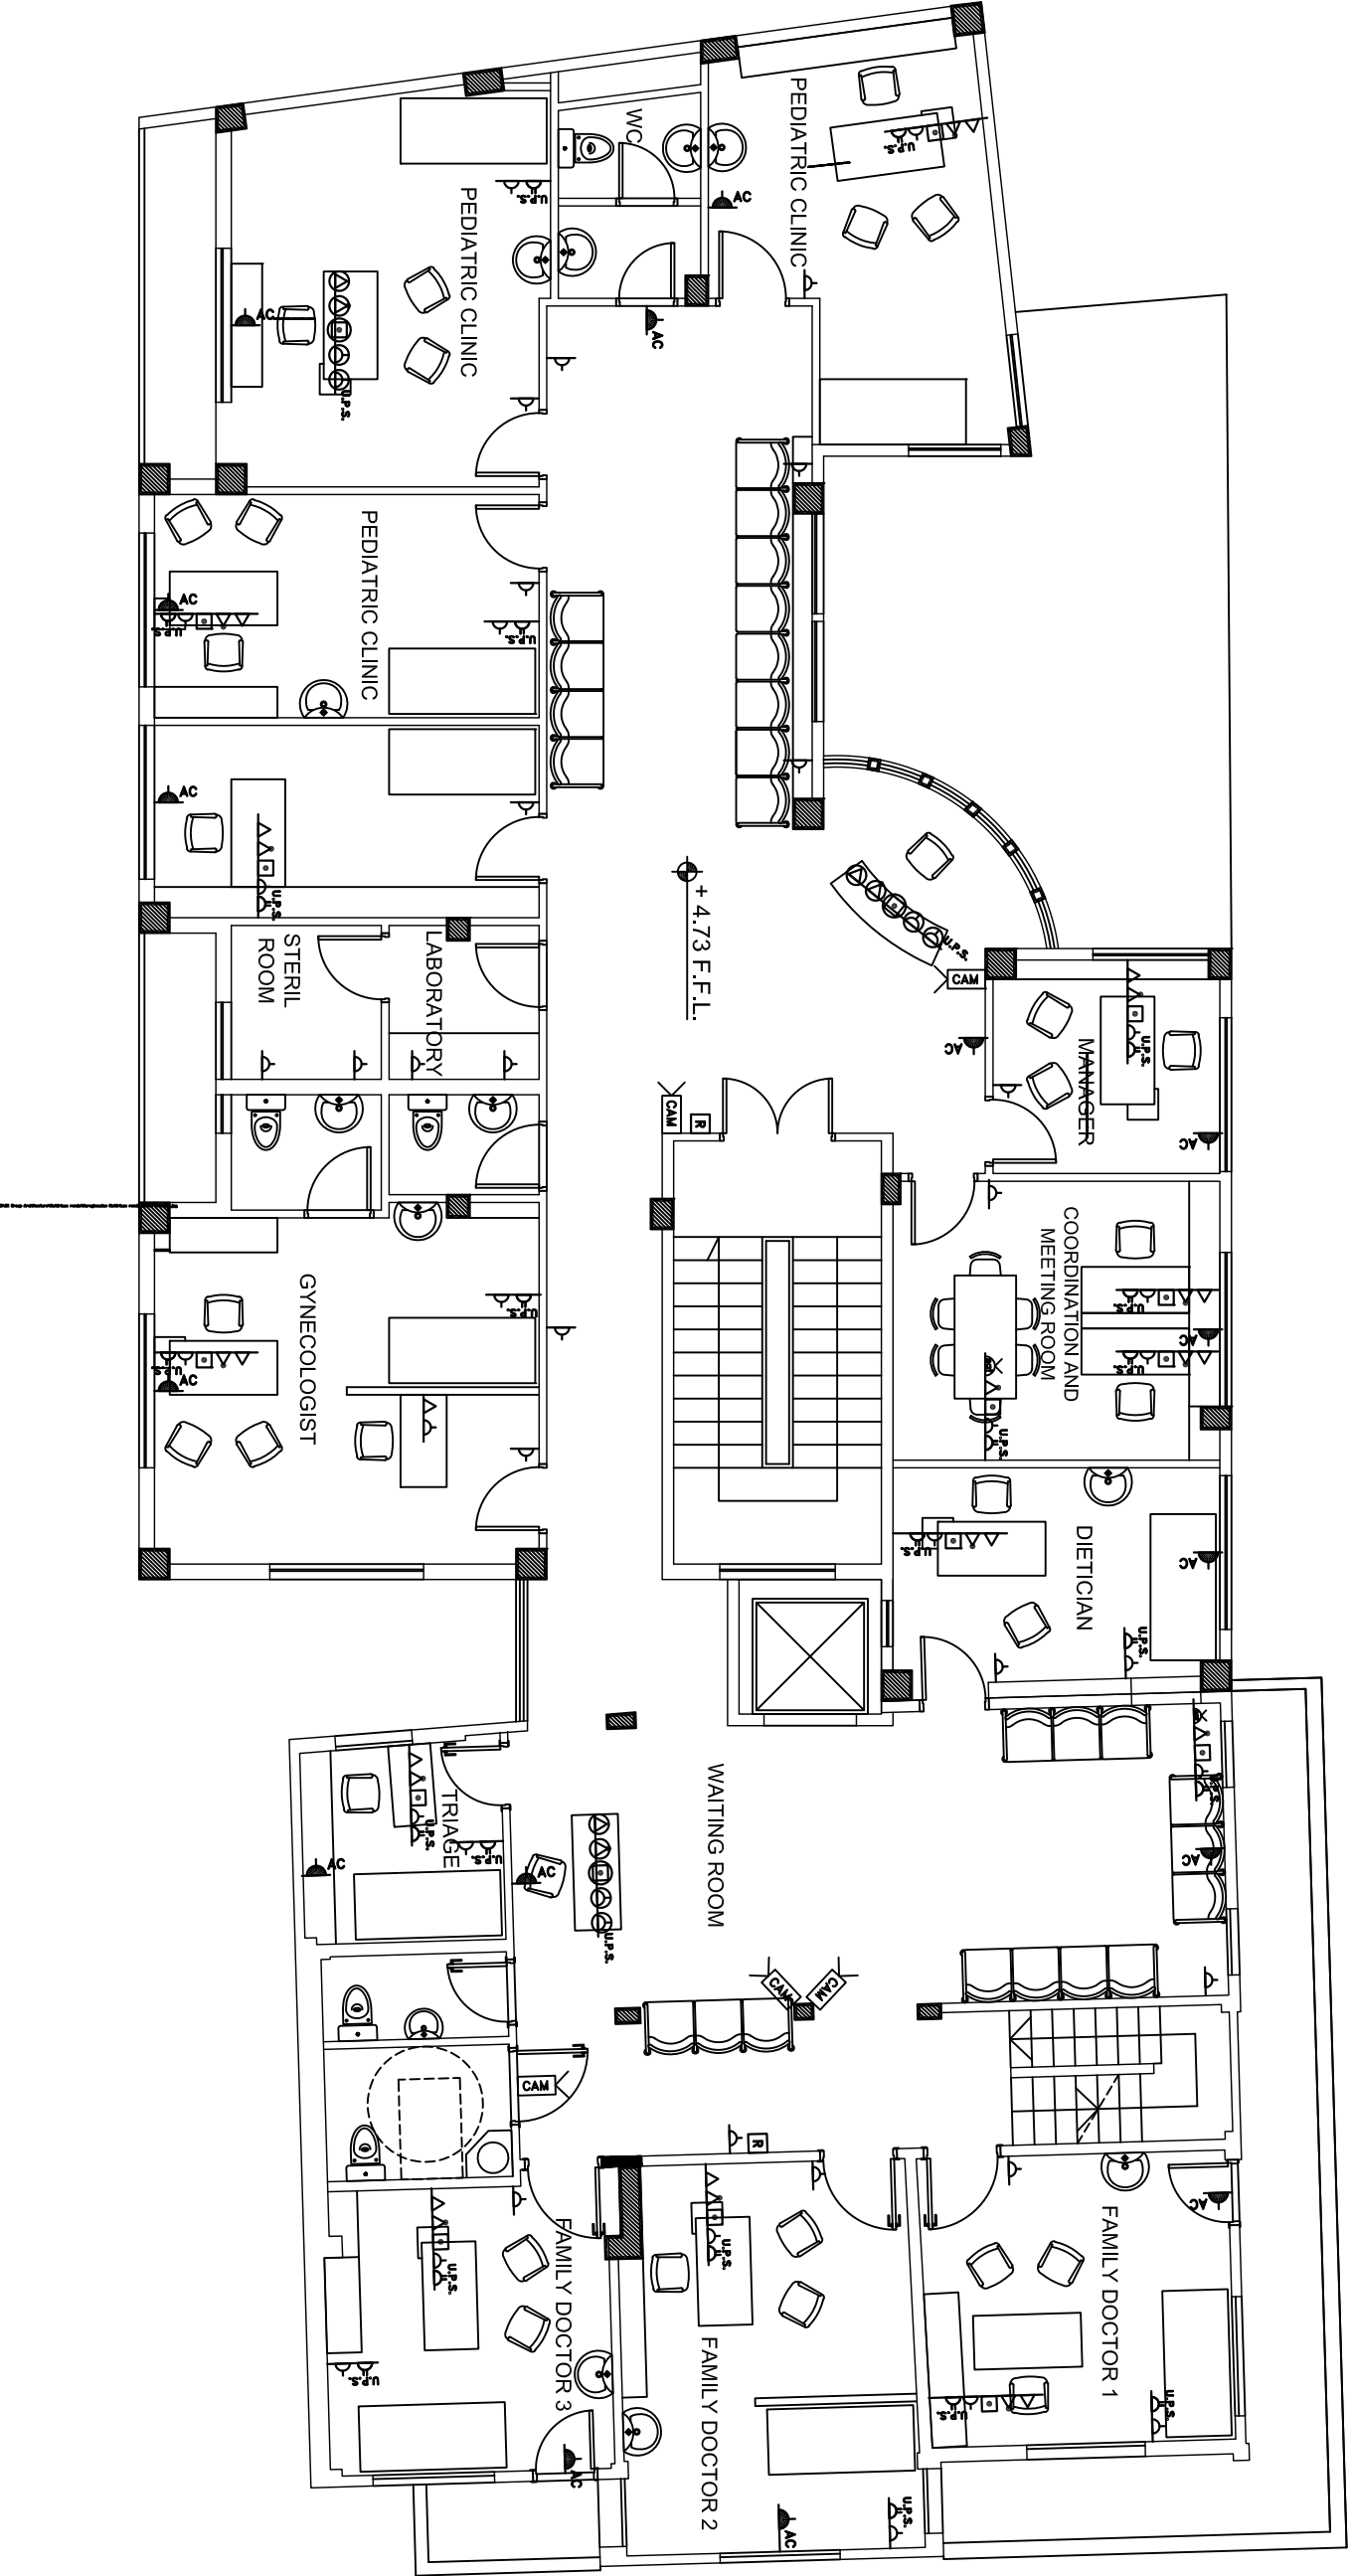

FIRST FLOOR SOCKETS LAYOUT

GENERAL NOTES:

THIS DRAWING IS NOT TO BE USED FOR ANY PURPOSE OTHER THEN FOR WHICH IT IS SUPPLIED.

DO NOT SCALE THIS DRAWING AS A BASIS FOR CONSTRUCTION, WORK FROM FIGURED DIMENSIONS ONLY.

THIS DRAWING MUST BE READ IN CONJUNCTION WITH ALL OTHER ARCHITECTURAL AND ENGINEERING DRAWINGS RELATED TO THE SAME SHEET AND ANY ITEM ON IT.

ALL DIMENSIONS/LEVELS MUST BE VERIFIED BY THE CONTRACTOR BEFORE PREPARATION OF THE SHOP DRAWINGS OR EXECUTION OF ANY WORKS ON SITE.

THE CONSULTANT MUST BE INFORMED ABOUT CONTRADICTIONS OF ANY KIND BEFORE CONSTRUCTION BEGINS.

ALL DIMENSIONS ARE IN CENTIMETERS UNLESS OTHERWISE INDICATED.

ALL LEVELS ARE IN METERS UNLESS OTHERWISE INDICATED.

Sockets Legend		
Symbols.	Designations.	Height's (cm).
△	Simple wall type electrical socket.	15 to 40.
△	Double wall type electrical socket.	15 to 40.
△ _{U.P.S.}	Sp. wall type socket connected to U.P.S.	15 to 40.
△ _{U.P.S.}	Dc. wall type socket connected to U.P.S.	15 to 40.
△ ^R	Wall type el. socket for refrigerator.	Variable.
△ _{AC}	Wall type el. outlet for A/C unit.	Variable.
△	Sp. wall type el. outlet for sat. antenna.	15 to 40.
△	Simple wall type telephone socket.	15 to 40.
□	Computer terminal wall outlet.	15 to 40.
△	Simple wall type socket for internet.	15 to 40.
⊙	Simple floor type el. socket.	-
⊙ _{U.P.S.}	Double floor type el. socket.	-
⊙ _{U.P.S.}	Sp. floor type socket connected to U.P.S.	-
⊙ _{U.P.S.}	Dc. floor type socket connected to U.P.S.	-
⊞	Computer terminal floor outlet.	-
⊞ ^R	Simple floor type telephone socket.	-
⊞	Router outlet.	-
⊞	UPS	-
⊞ _{VR}	Cameras Video Recorder	-
⊞ _{CM}	Control camera	-

Key Plan



REV BY	APP	DESCRIPTION	DATE		

Revisions

THIS DRAWING IS A COPYRIGHT. DO NOT SCALE FROM THE DRAWING. THE CONTRACTOR AND HIS SUB-CONTRACTORS ARE TO VERIFY ALL DIMENSIONS ON SITE BEFORE MAKING SHOP DRAWINGS OR COMMENCING MANUFACTURE.

United Nation Development Programme
UNDP Lebanon
Social and Local Development Programme
P.O.Box: 11-3216 Beirut, Lebanon Tel: 961 1 962491

PROGRAMME: Lebanese Host Communities Support Programme
Support to Integrated Services Provision at the Local Level

CONSULTANT:

PROJECT: HOWARD KARAGHEUSIAN PHCC	
PLOT NO.:	BLOCK:
-	-

Sheet Information


PROJECT NBR.	-
PROJECT PHASE	TENDER
DISCIPLINE	CIVIL ENGINEERING
SECTOR	-
BUILDING	-
DESIGNED	SK
DRAWN	SK
CHECKED	VB
APPROVED	VB
DATE	14.09.2015
SCALE	-
SHEET SIZE	A2

Sheet Title
CONSTRUCTION DETAILS


Sheet nbr.

T - C - G - 011 - R00


Phase	Discipline	Floor Area	Drawing Number	Revision
-------	------------	------------	----------------	----------

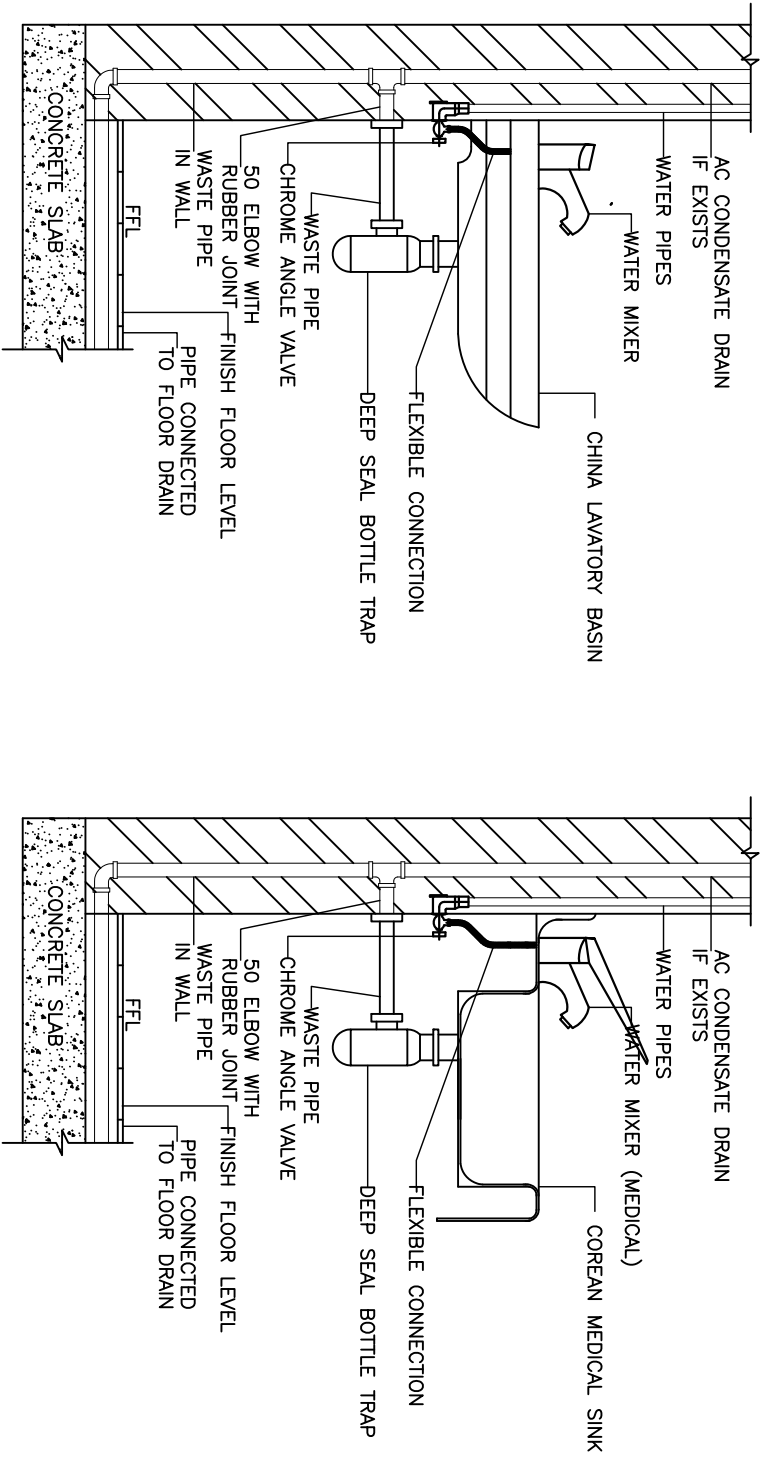


LAVATORY
SINK DETAIL

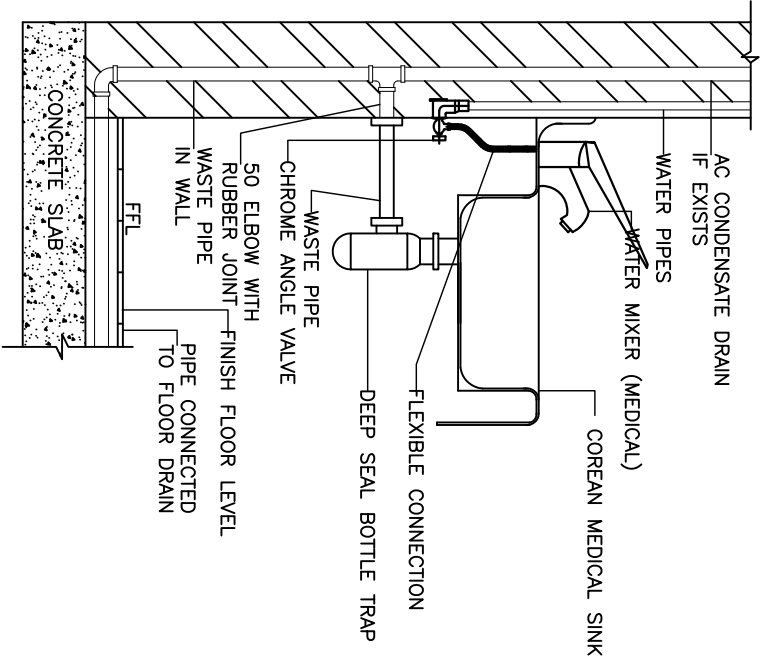


MEDICAL
SINK DETAIL

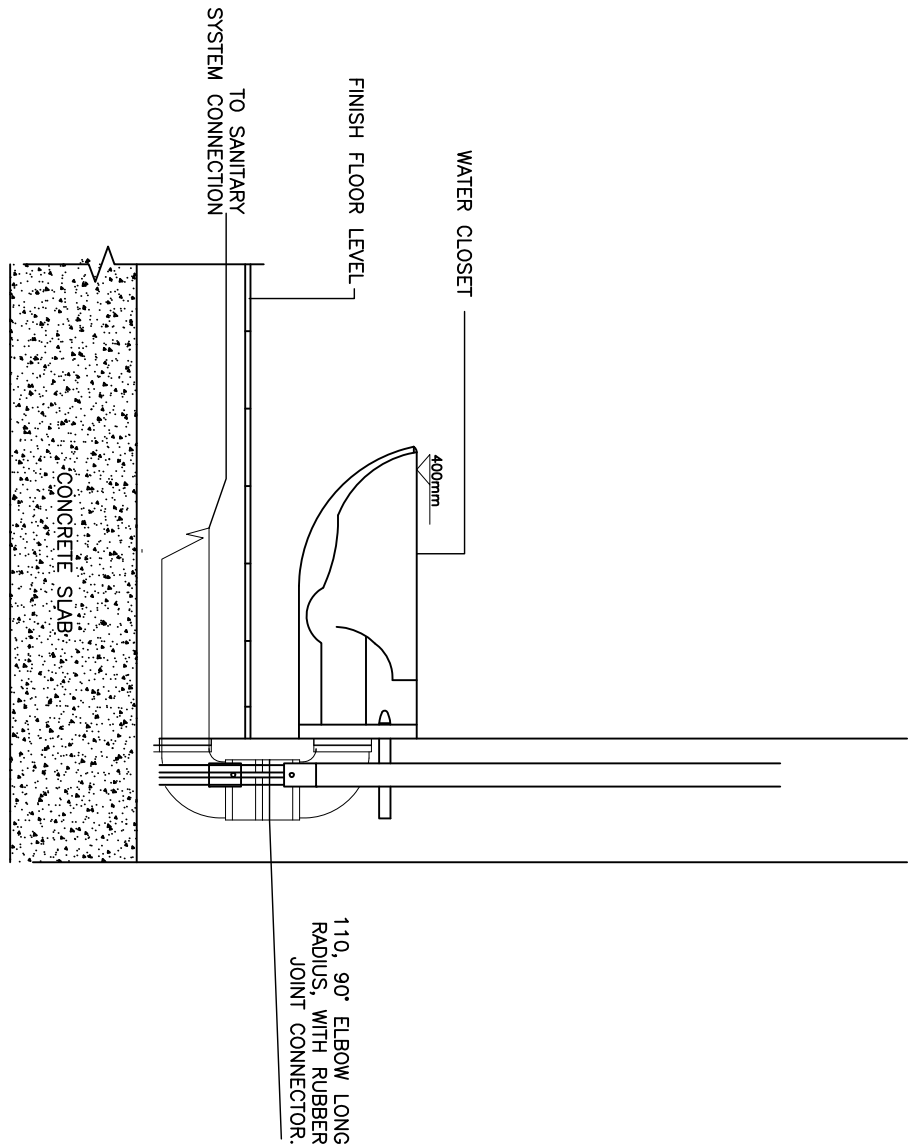


WATER CLOSET DETAILS

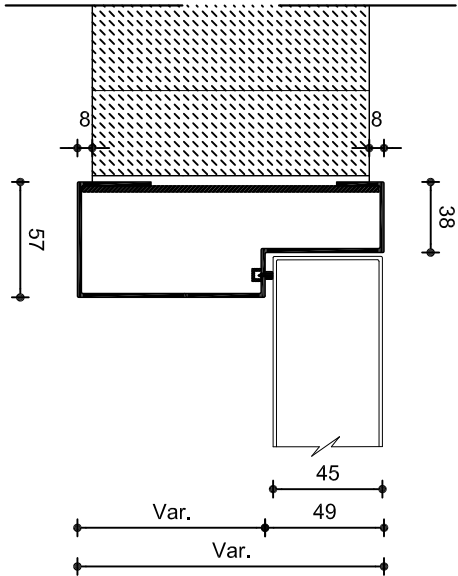


TYPE G STANDARD SINGLE
REBATE DOOR FRAME

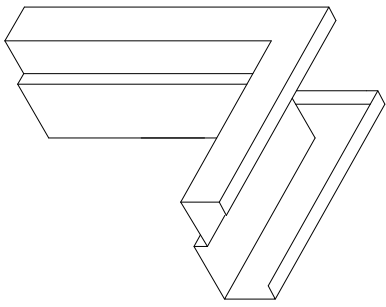

CORNER WELDED TYPE G DOOR FRAME

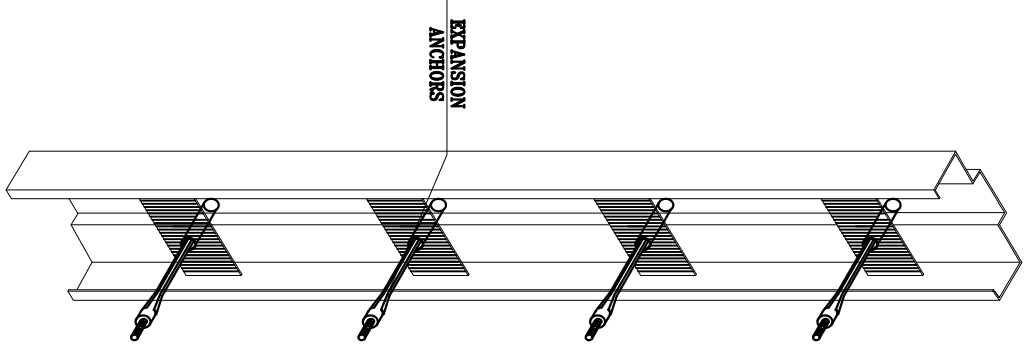

FIXING METHOD

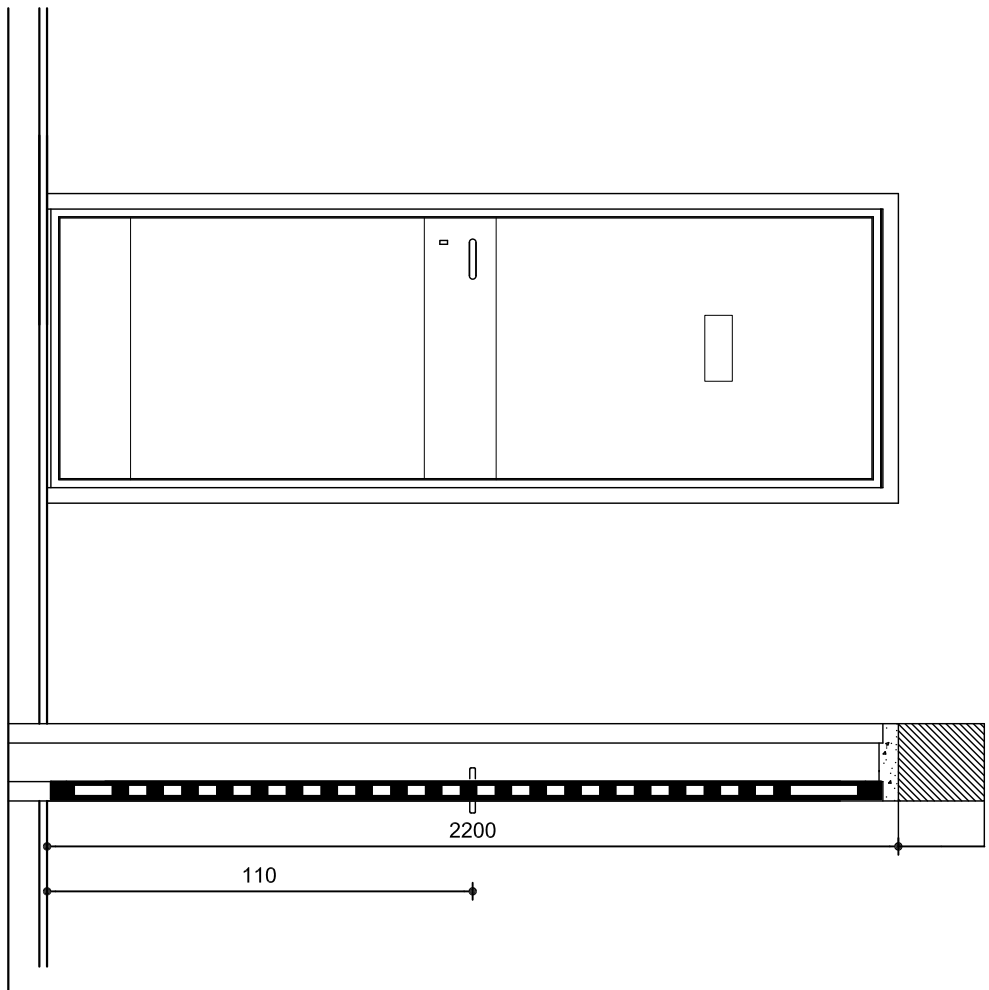

DOOR D1 DETAILS