



Revisions

Resilient nations

Supporting Host Communities


Key Plan




REV BY	APP	DESCRIPTION	DATE	

Revisions

THIS DRAWING IS A COPYRIGHT. DO NOT SCALE FROM THE DRAWING. THE CONTRACTOR AND HIS SUB-CONTRACTORS ARE TO VERIFY ALL DIMENSIONS ON SITE BEFORE MAKING SHOP DRAWINGS OR COMMENCING MANUFACTURE.



United Nation Development Programme
UNDP Lebanon
Social and Local Development Programme
P.O.Box: 11-3216 Beirut, Lebanon Tel: 961 1 962491



PROGRAMME: Lebanese Host Communities
Support Programme
Support to Integrated Services
Provision at the Local Level

CONSULTANT:	
PROJECT: BALBECK SOCIAL DEVELOPMENT CENTER	
PLOT NO.:	BLOCK:
-	-

Sheet Information

PROJECT NBR.	-
PROJECT PHASE	TENDER
DISCIPLINE	CIVIL ENGINEERING
SECTOR	-
BUILDING	-
DESIGNED	-
DRAWN	GB
CHECKED	VB
APPROVED	VB
DATE	06.11.2015
SCALE	-
SHEET SIZE	A1

Sheet Title



EXISTING

SECOND FLOOR PLAN

Sheet nbr.

T - C - G - 001 - R00

Phase	Discipline	Floor Area	Drawing Number	Revision
-------	------------	------------	----------------	----------

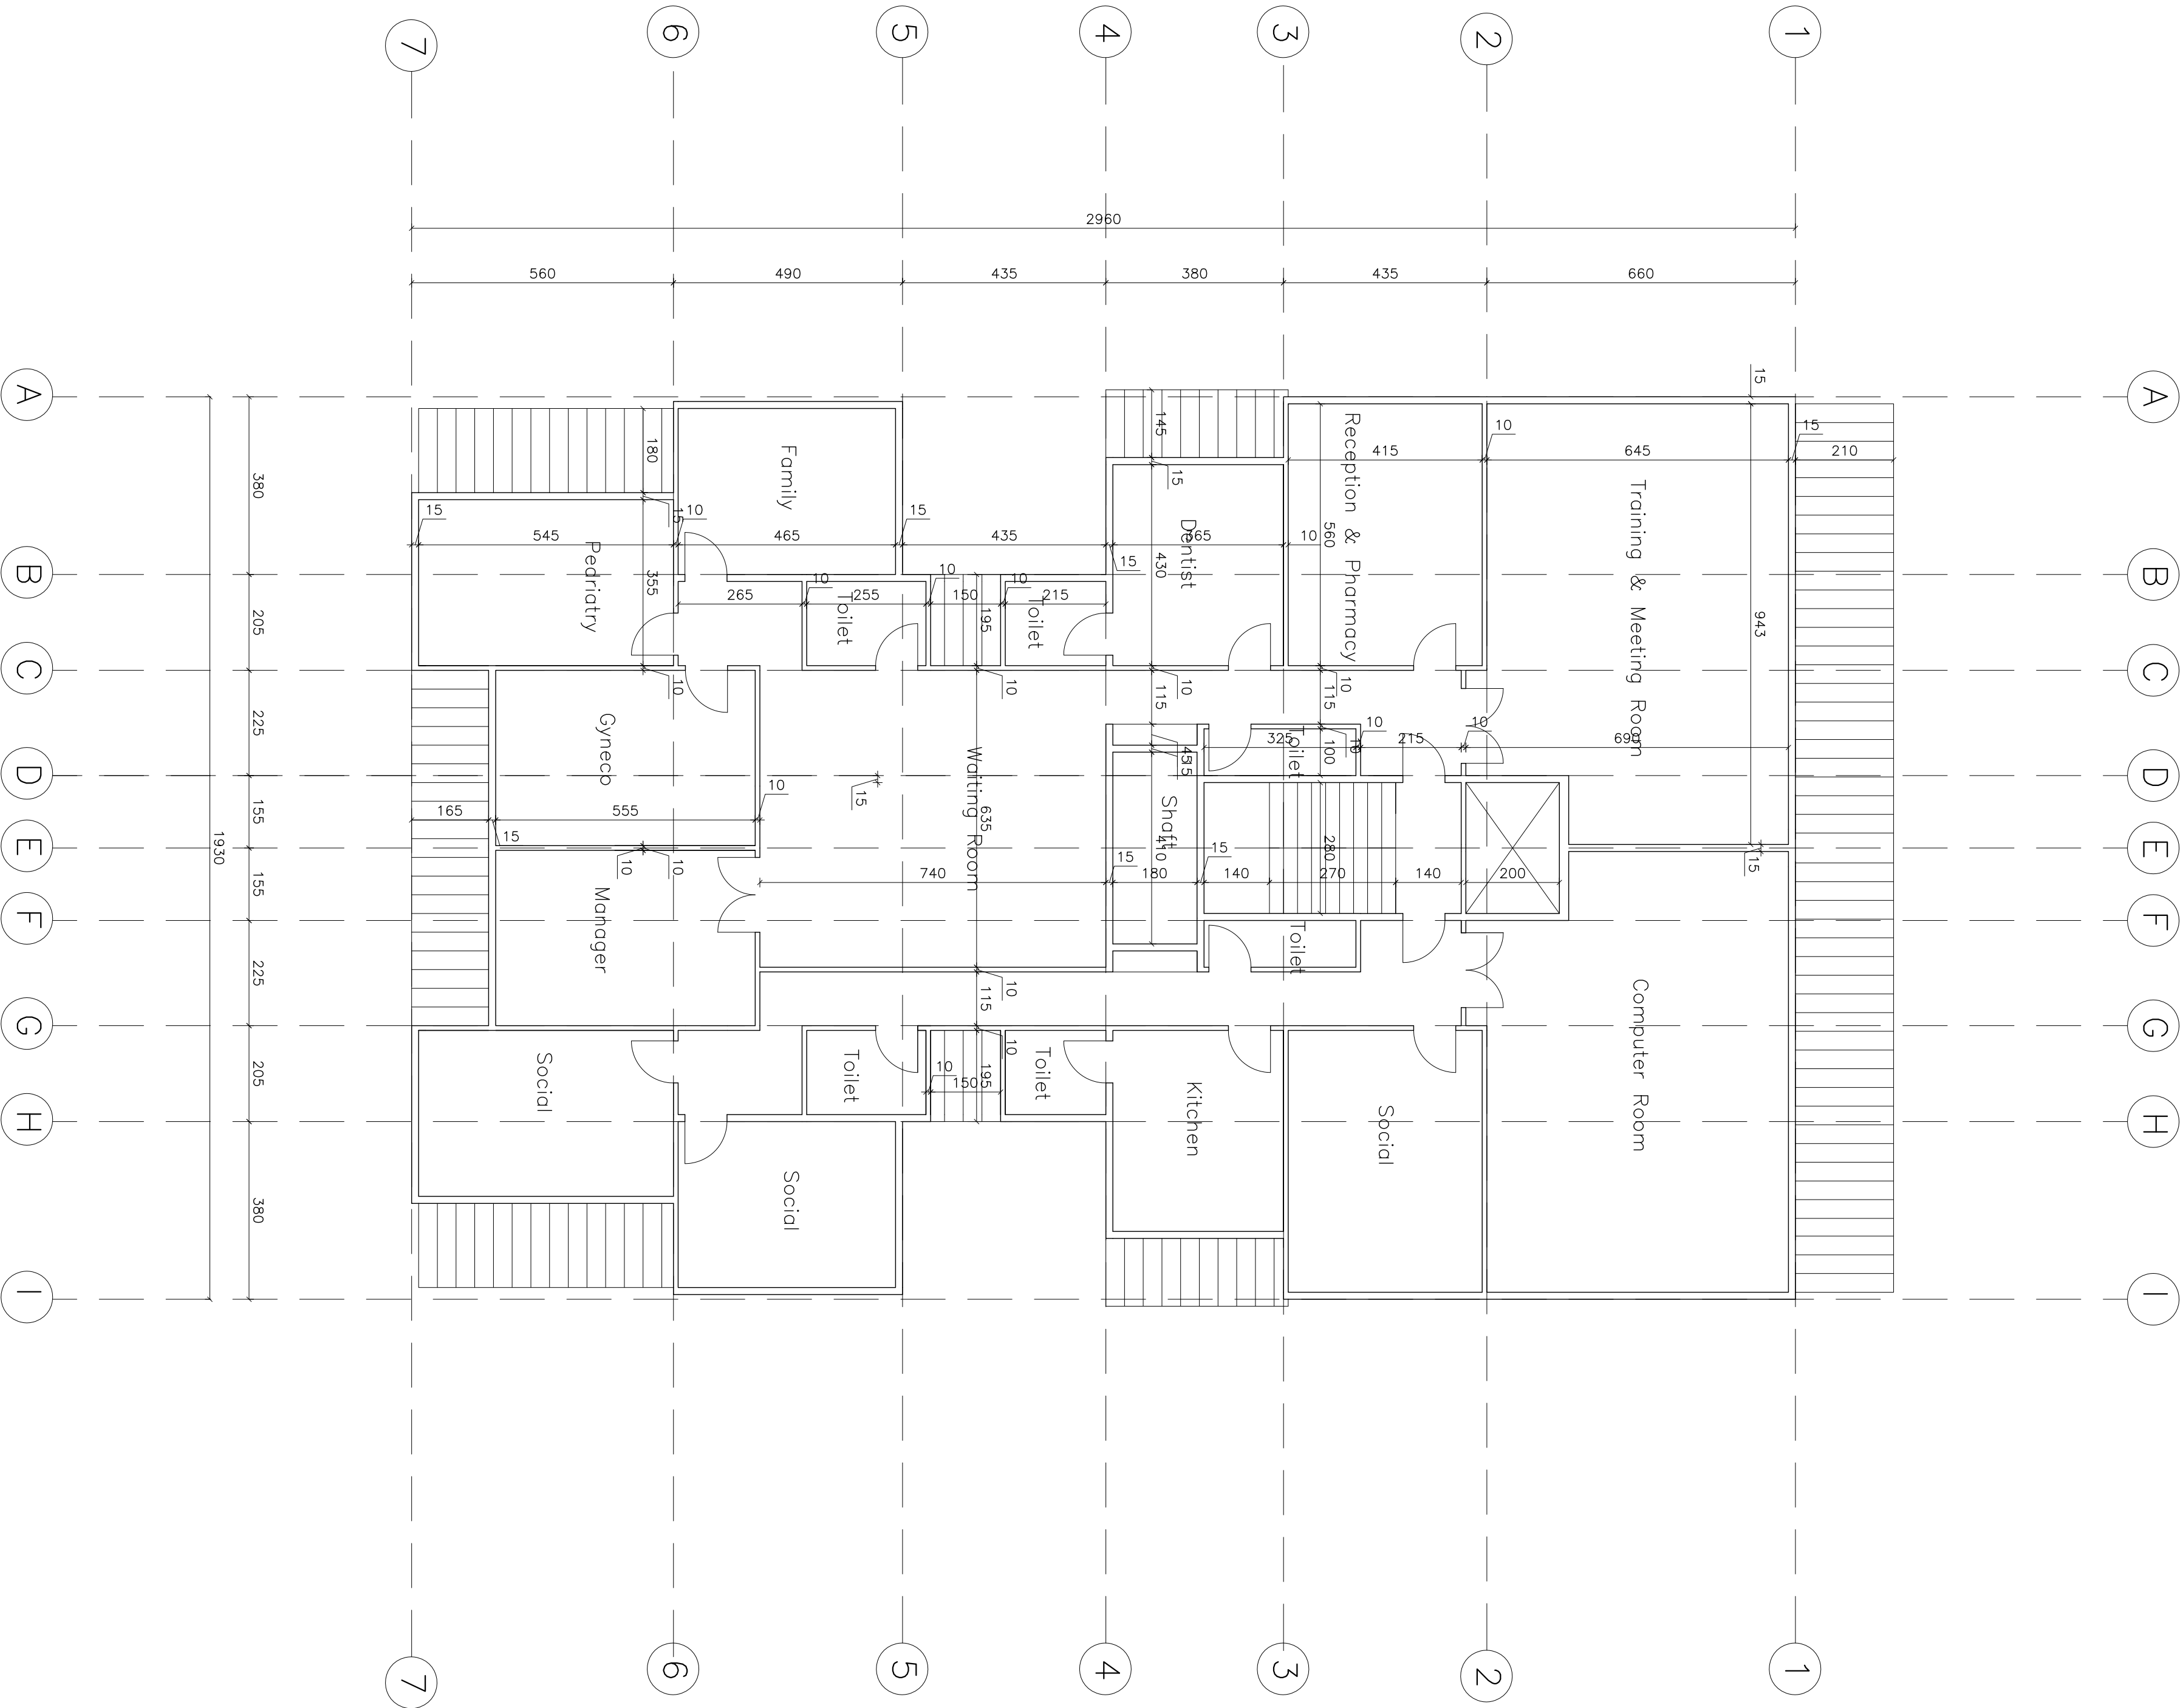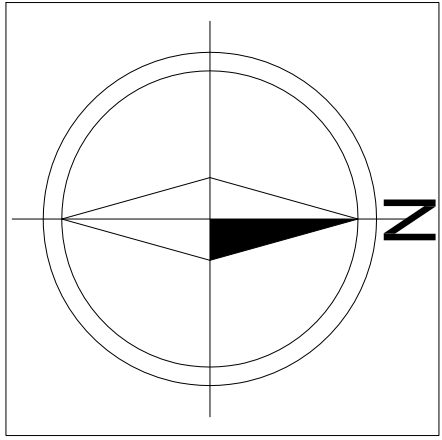

GENERAL NOTES:

- THIS DRAWING IS NOT TO BE USED FOR ANY PURPOSE OTHER THEN FOR WHICH IT IS SUPPLIED.
- DO NOT SCALE THIS DRAWING AS A BASIS FOR CONSTRUCTION, WORK FROM FIGURED DIMENSIONS ONLY.
- THIS DRAWING MUST BE READ IN CONJUNCTION WITH ALL OTHER ARCHITECTURAL AND ENGINEERING DRAWINGS RELATED TO THE SAME SHEET AND ANY ITEM ON IT.
- ALL DIMENSIONS/LEVELS MUST BE VERIFIED BY THE CONTRACTOR BEFORE PREPARATION OF THE SHOP DRAWINGS OR EXECUTION OF ANY WORKS ON SITE.
- THE CONSULTANT MUST BE INFORMED ABOUT CONTRADICTIONS OF ANY KIND BEFORE CONSTRUCTION BEGINS.
- ALL DIMENSIONS ARE IN CENTIMETERS UNLESS OTHERWISE INDICATED.
- ALL LEVELS ARE IN METERS UNLESS OTHERWISE INDICATED.

EXISTING SECOND FLOOR





Key Plan




REV BY	APP	DESCRIPTION	DATE		

Revisions

THIS DRAWING IS A COPYRIGHT. DO NOT SCALE FROM THE DRAWING. THE CONTRACTOR AND HIS SUB-CONTRACTORS ARE TO VERIFY ALL DIMENSIONS ON SITE BEFORE MAKING SHOP DRAWINGS OR COMMENCING MANUFACTURE.



United Nation Development Programme
UNDP Lebanon
Social and Local Development Programme
P.O.Box: 11-3216 Beirut, Lebanon Tel: 961 1 962491



PROGRAMME: Lebanese Host Communities
Support Programme
Support to Integrated Services
Provision at the Local Level

CONSULTANT:

PROJECT: BALBECK SOCIAL DEVELOPMENT CENTER	
PLOT NO.:	BLOCK:
-	-

Sheet Information

PROJECT NBR.	-
PROJECT PHASE	TENDER
DISCIPLINE	CIVIL ENGINEERING
SECTOR	-
BUILDING	-
DESIGNED	-
DRAWN	GB
CHECKED	VB
APPROVED	VB
DATE	06.11.2015
SCALE	-
SHEET SIZE	A1



Sheet Title

SECOND FLOOR
ARCHITECTURAL LAYOUT

Sheet nbr.

T - C - G - 002 - R00

Phase	Discipline	Floor Area	Drawing Number	Revision
-------	------------	------------	----------------	----------

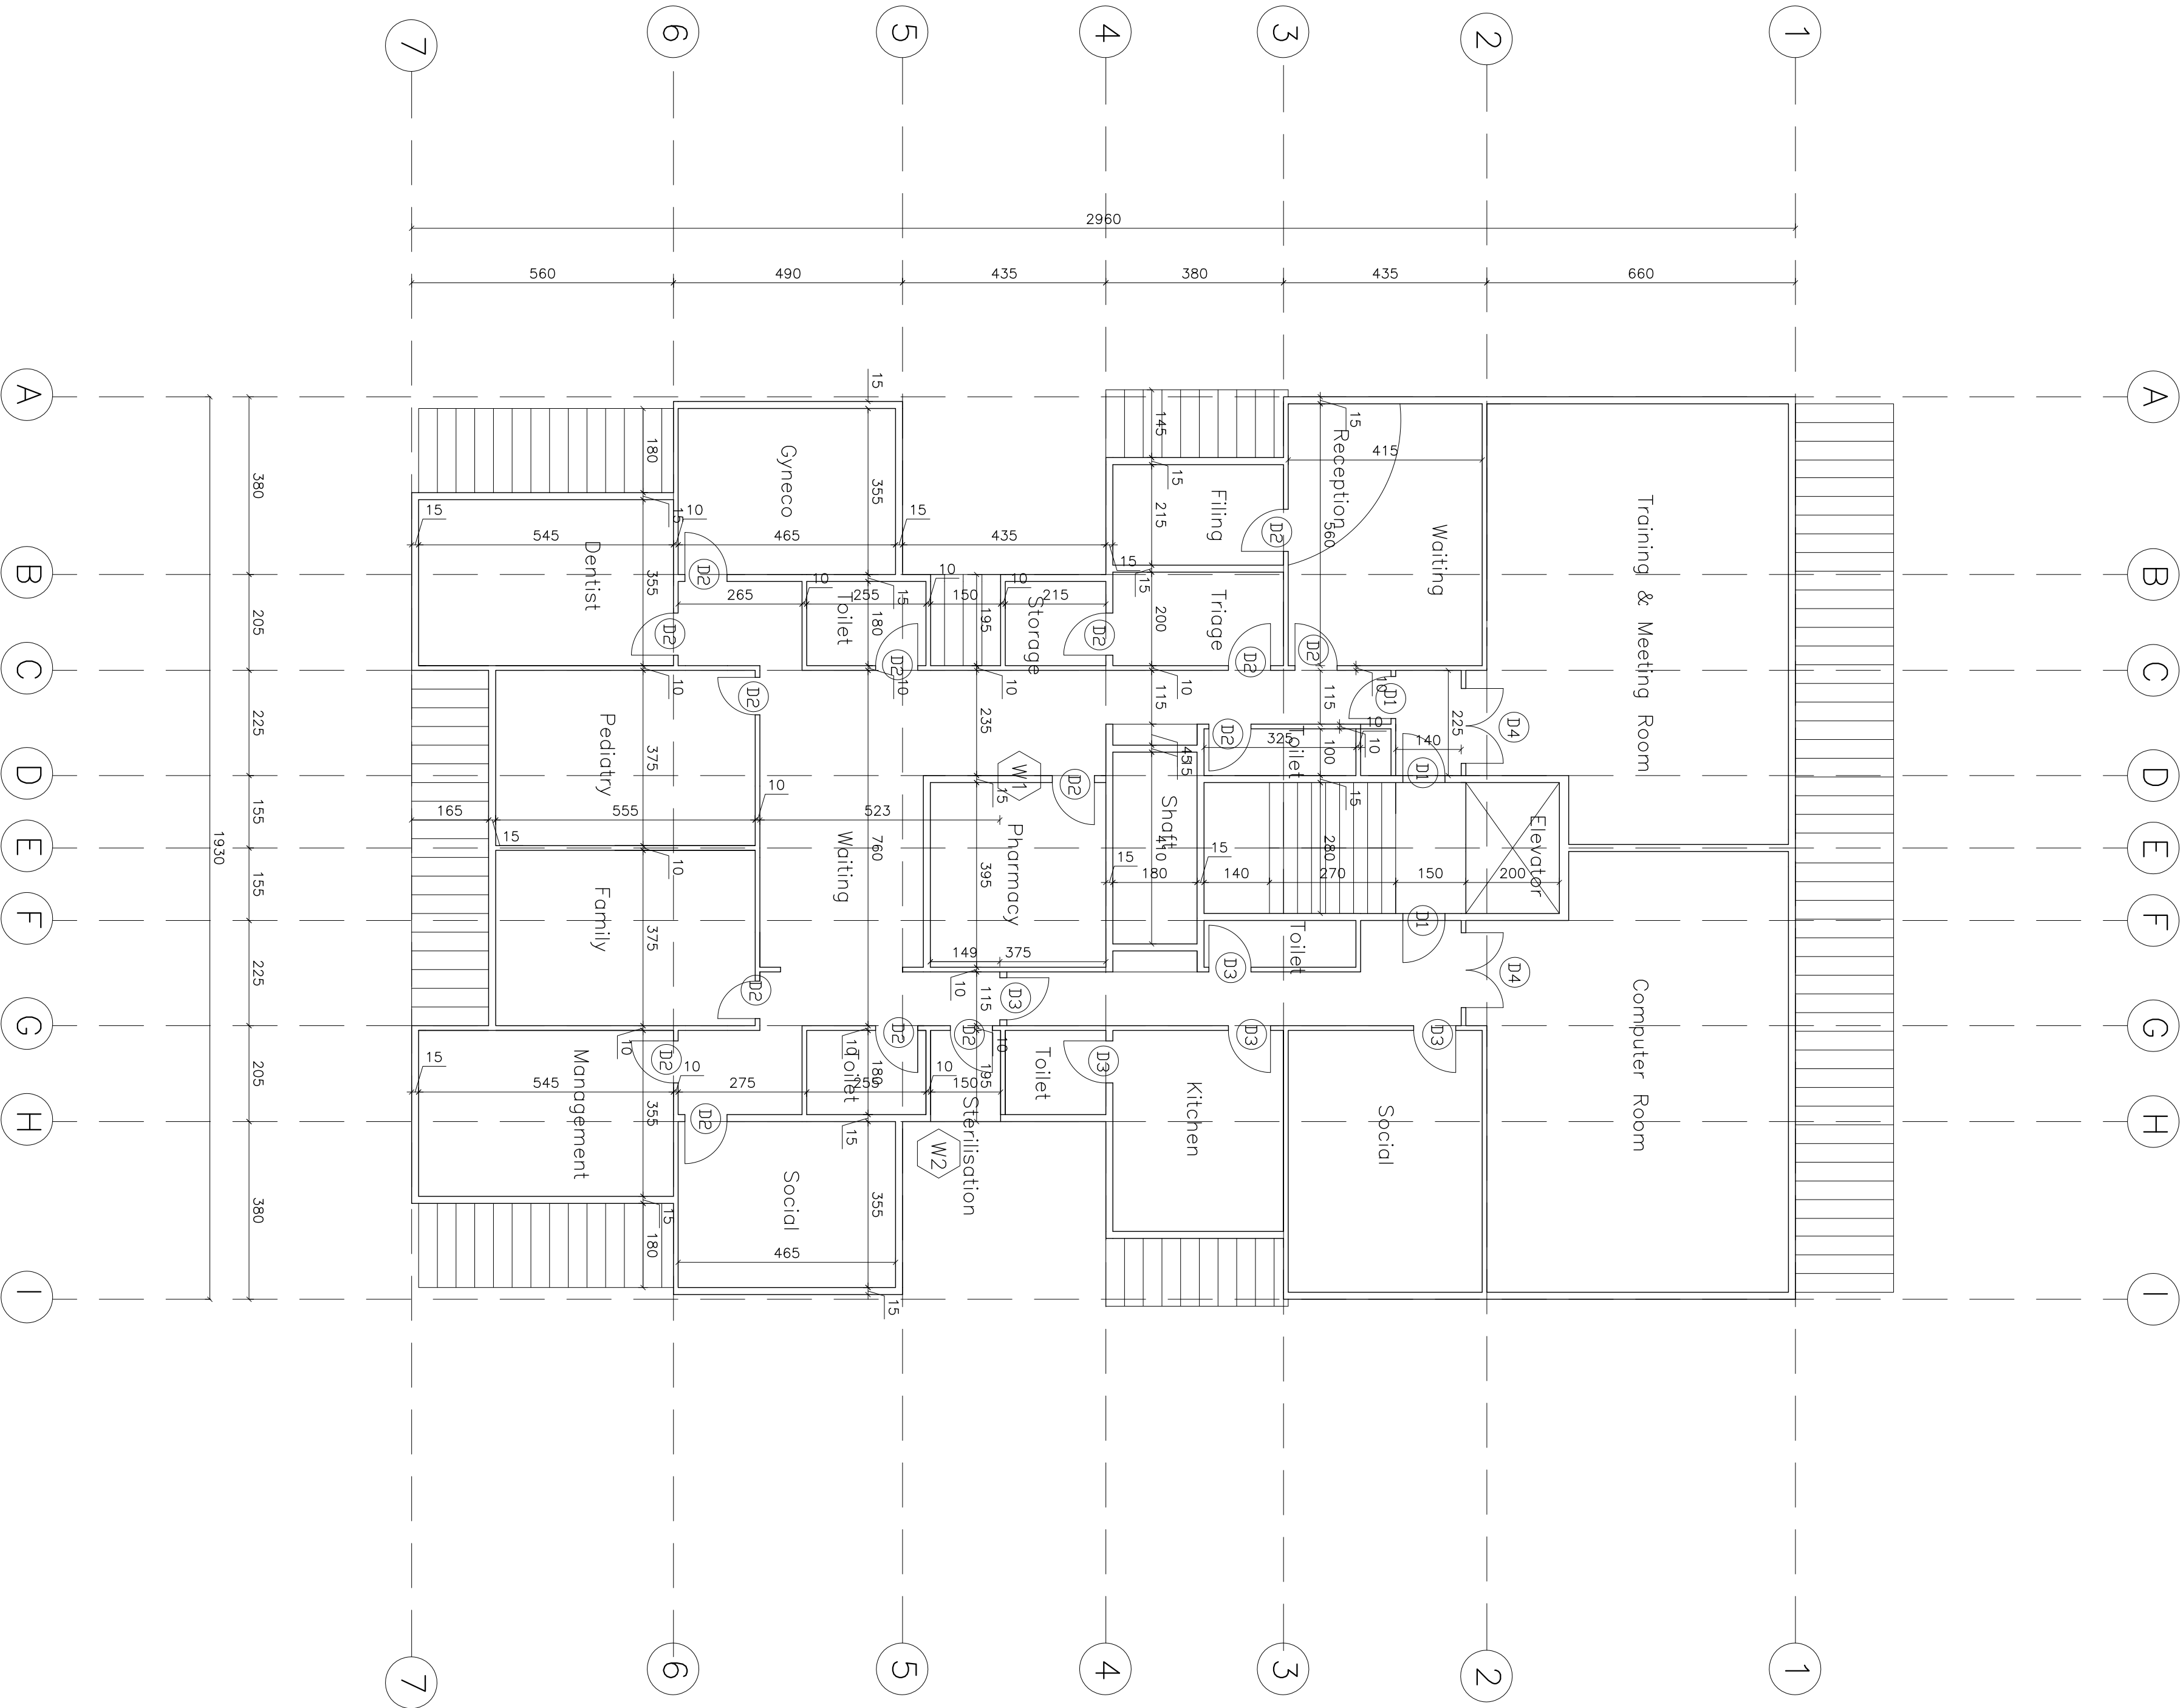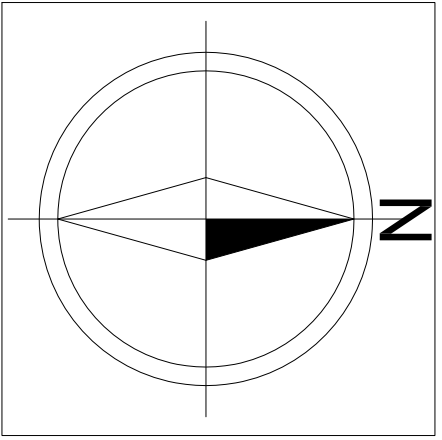

GENERAL NOTES:

- THIS DRAWING IS NOT TO BE USED FOR ANY PURPOSE OTHER THEN FOR WHICH IT IS SUPPLIED.
- DO NOT SCALE THIS DRAWING AS A BASIS FOR CONSTRUCTION, WORK FROM FIGURED DIMENSIONS ONLY.
- THIS DRAWING MUST BE READ IN CONJUNCTION WITH ALL OTHER ARCHITECTURAL AND ENGINEERING DRAWINGS RELATED TO THE SAME SHEET AND ANY ITEM ON IT.
- ALL DIMENSIONS/LEVELS MUST BE VERIFIED BY THE CONTRACTOR BEFORE PREPARATION OF THE SHOP DRAWINGS OR EXECUTION OF ANY WORKS ON SITE.
- THE CONSULTANT MUST BE INFORMED ABOUT CONTRADICTIONS OF ANY KIND BEFORE CONSTRUCTION BEGINS.
- ALL DIMENSIONS ARE IN CENTIMETERS UNLESS OTHERWISE INDICATED.
- ALL LEVELS ARE IN METERS UNLESS OTHERWISE INDICATED.

Key Plan




REV BY	APP	DESCRIPTION	DATE

Revisions

THIS DRAWING IS A COPYRIGHT. DO NOT SCALE FROM THE DRAWING. THE CONTRACTOR AND HIS SUB-CONTRACTORS ARE TO VERIFY ALL DIMENSIONS ON SITE BEFORE MAKING SHOP DRAWINGS OR COMMENCING MANUFACTURE.



United Nation Development Programme
UNDP Lebanon
Social and Local Development Programme
P.O.Box: 11-3216 Beirut, Lebanon Tel: 961 1 962491



PROGRAMME: Lebanese Host Communities
Support to Integrated Services
Provision at the Local Level


CONSULTANT:	
PROJECT: BALBECK SOCIAL DEVELOPMENT CENTER	
PLOT NO.:	BLOCK:
-	-

Sheet Information	
PROJECT NBR.	-
PROJECT PHASE	TENDER
DISCIPLINE	CIVIL ENGINEERING
SECTOR	-
BUILDING	-
DESIGNED	-
DRAWN	GB
CHECKED	VB
APPROVED	VB
DATE	06.11.2015
SCALE	-
SHEET SIZE	A1
Sheet Title	
SECOND FLOOR DEMOLITION PLAN	

Sheet nbr.

T - C - G - 003 - R00

Phase	Discipline	Floor Area	Drawing Number	Revision
-------	------------	------------	----------------	----------

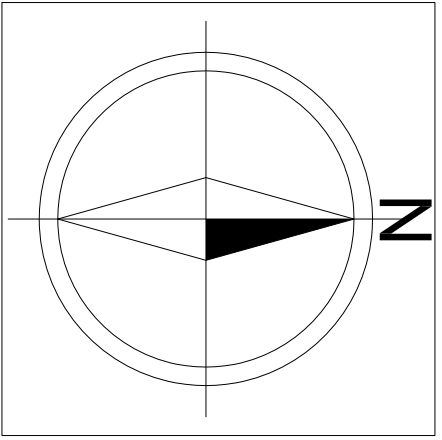

 EXISTING WALLS TO DEMOLISH

GENERAL NOTES:

THIS DRAWING IS NOT TO BE USED FOR ANY PURPOSE OTHER THEN FOR WHICH IT IS SUPPLIED.

DO NOT SCALE THIS DRAWING AS A BASIS FOR CONSTRUCTION, WORK FROM FIGURED DIMENSIONS ONLY.

THIS DRAWING MUST BE READ IN CONJUNCTION WITH ALL OTHER ARCHITECTURAL AND ENGINEERING DRAWINGS RELATED TO THE SAME SHEET AND ANY ITEM ON IT.

ALL DIMENSIONS/LEVELS MUST BE VERIFIED BY THE CONTRACTOR BEFORE PREPARATION OF THE SHOP DRAWINGS OR EXECUTION OF ANY WORKS ON SITE.

THE CONSULTANT MUST BE INFORMED ABOUT CONTRADICTIONS OF ANY KIND BEFORE CONSTRUCTION BEGINS.


ALL DIMENSIONS ARE IN CENTIMETERS UNLESS OTHERWISE INDICATED.

ALL LEVELS ARE IN METERS UNLESS OTHERWISE INDICATED.

DEMOLITION AND STRUCTURAL WORKS ARE DIAGRAMATIC. CONTRACTOR TO SUBMIT DETAILED SHOP DRAWINGS FOR APPROVAL

DEMOLITION AND RECONSTRUCTION STEPS

- 1-Erection of required scaffolding .
- 2-Preparation of surface to receive falling debris (net or sand layer)
- 3-Removing the remaining concrete of the damaged member using mechanical needle hammers.
- 4-Removing all reinforcement that will not be reused as starter bars.
- 5-Drilling and fixing the necessary additional anchors and starter bars by chemical bond.
- 6-Laying out reinforcement, longitudinal and transversal.
- 7-Applying new concrete either by conventional casting or by shotcrete.
- 8-Finishing the surface and curing.
- 9-Removing the props.

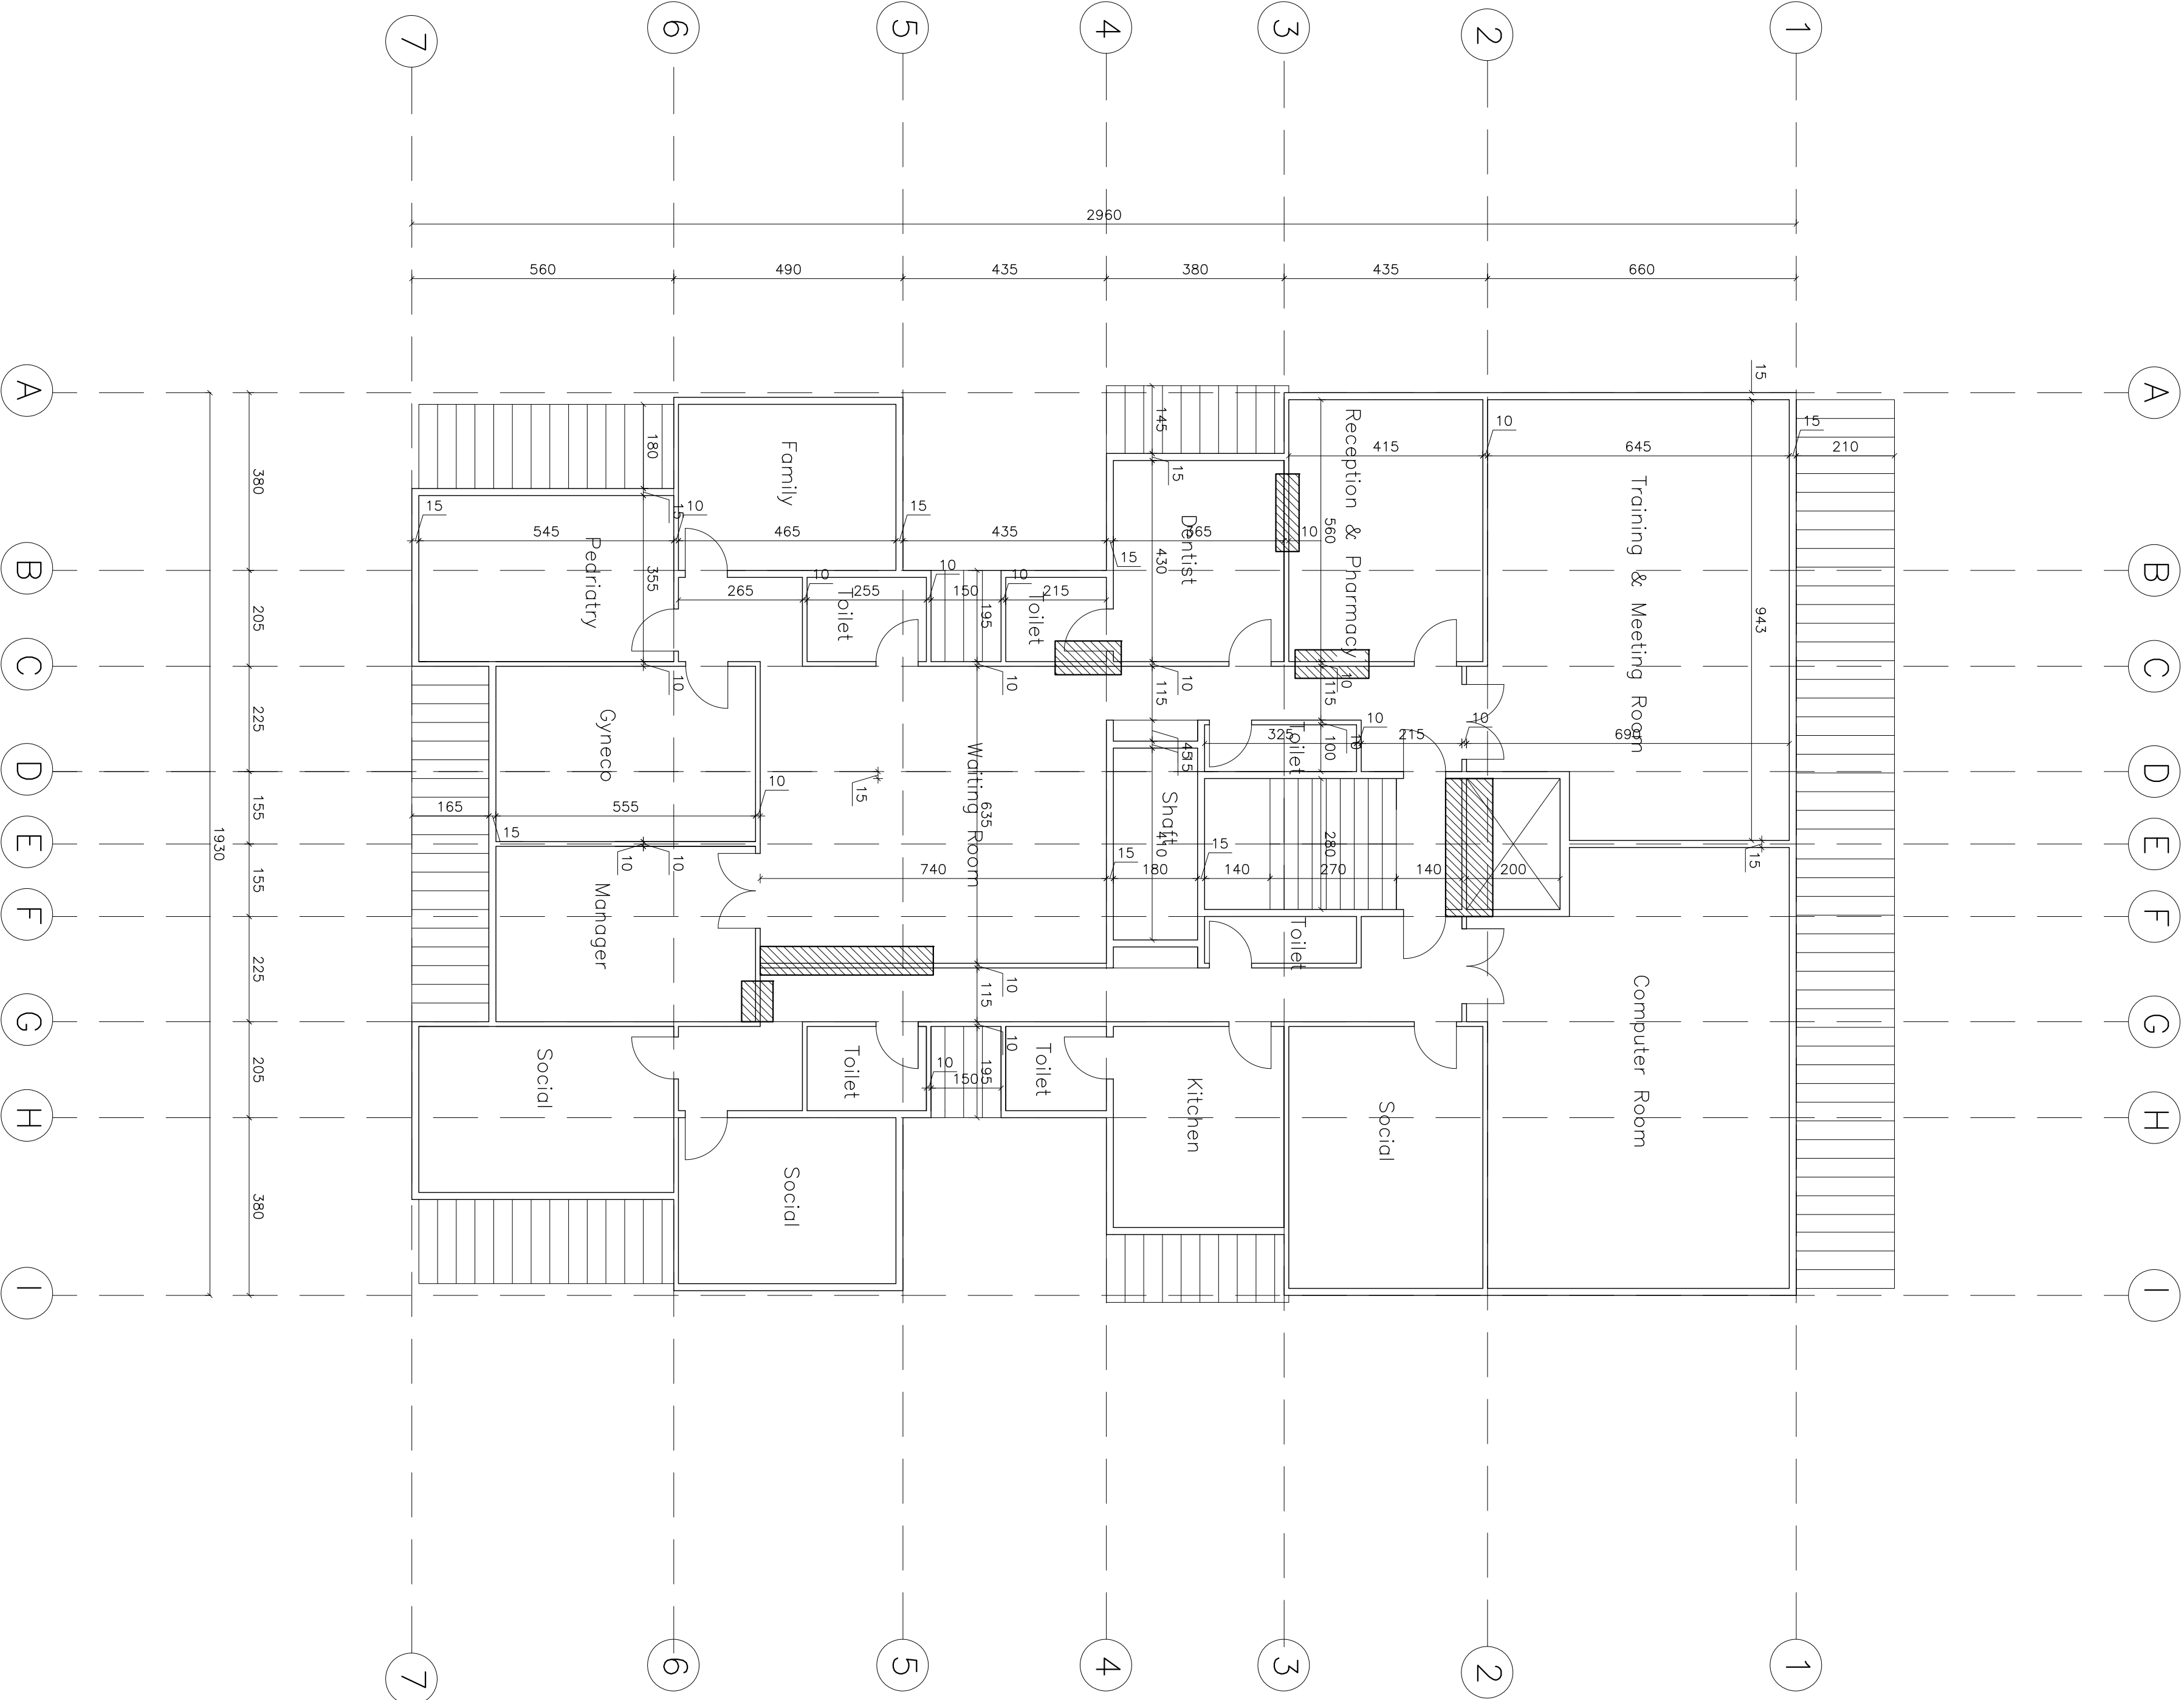

SECOND FLOOR DEMOLITION PLAN

Key Plan



REV	BY	APP	DESCRIPTION	DATE

Revisions

THIS DRAWING IS A COPYRIGHT. DO NOT SCALE FROM THE DRAWING. THE CONTRACTOR AND HIS SUB-CONTRACTORS ARE TO VERIFY ALL DIMENSIONS ON SITE BEFORE MAKING SHOP DRAWINGS OR COMMENCING MANUFACTURE.

United Nation Development Programme
UNDP Lebanon
Social and Local Development Programme
P.O.Box: 11-3216 Beirut, Lebanon Tel: 961 1 962491

PROGRAMME: Lebanese Host Communities
Support Programme
Support to Integrated Services
Provision at the Local Level

CONSULTANT:

PROJECT:

BALBECK SOCIAL DEVELOPMENT CENTER

PLOT NO.: BLOCK:

- -

Sheet Information

PROJECT NBR.	-
PROJECT PHASE	TENDER
DISCIPLINE	CIVIL ENGINEERING
SECTOR	-
BUILDING	-
DESIGNED	-
DRAWN	GB
CHECKED	VB
APPROVED	VB
DATE	06.11.2015
SCALE	-
SHEET SIZE	A1


Sheet Title

SECOND FLOOR
SOCKETS LAYOUT

Sheet nbr.

T - C - G - 004 - R00

Phase Discipline Floor Area Drawing Number Revision

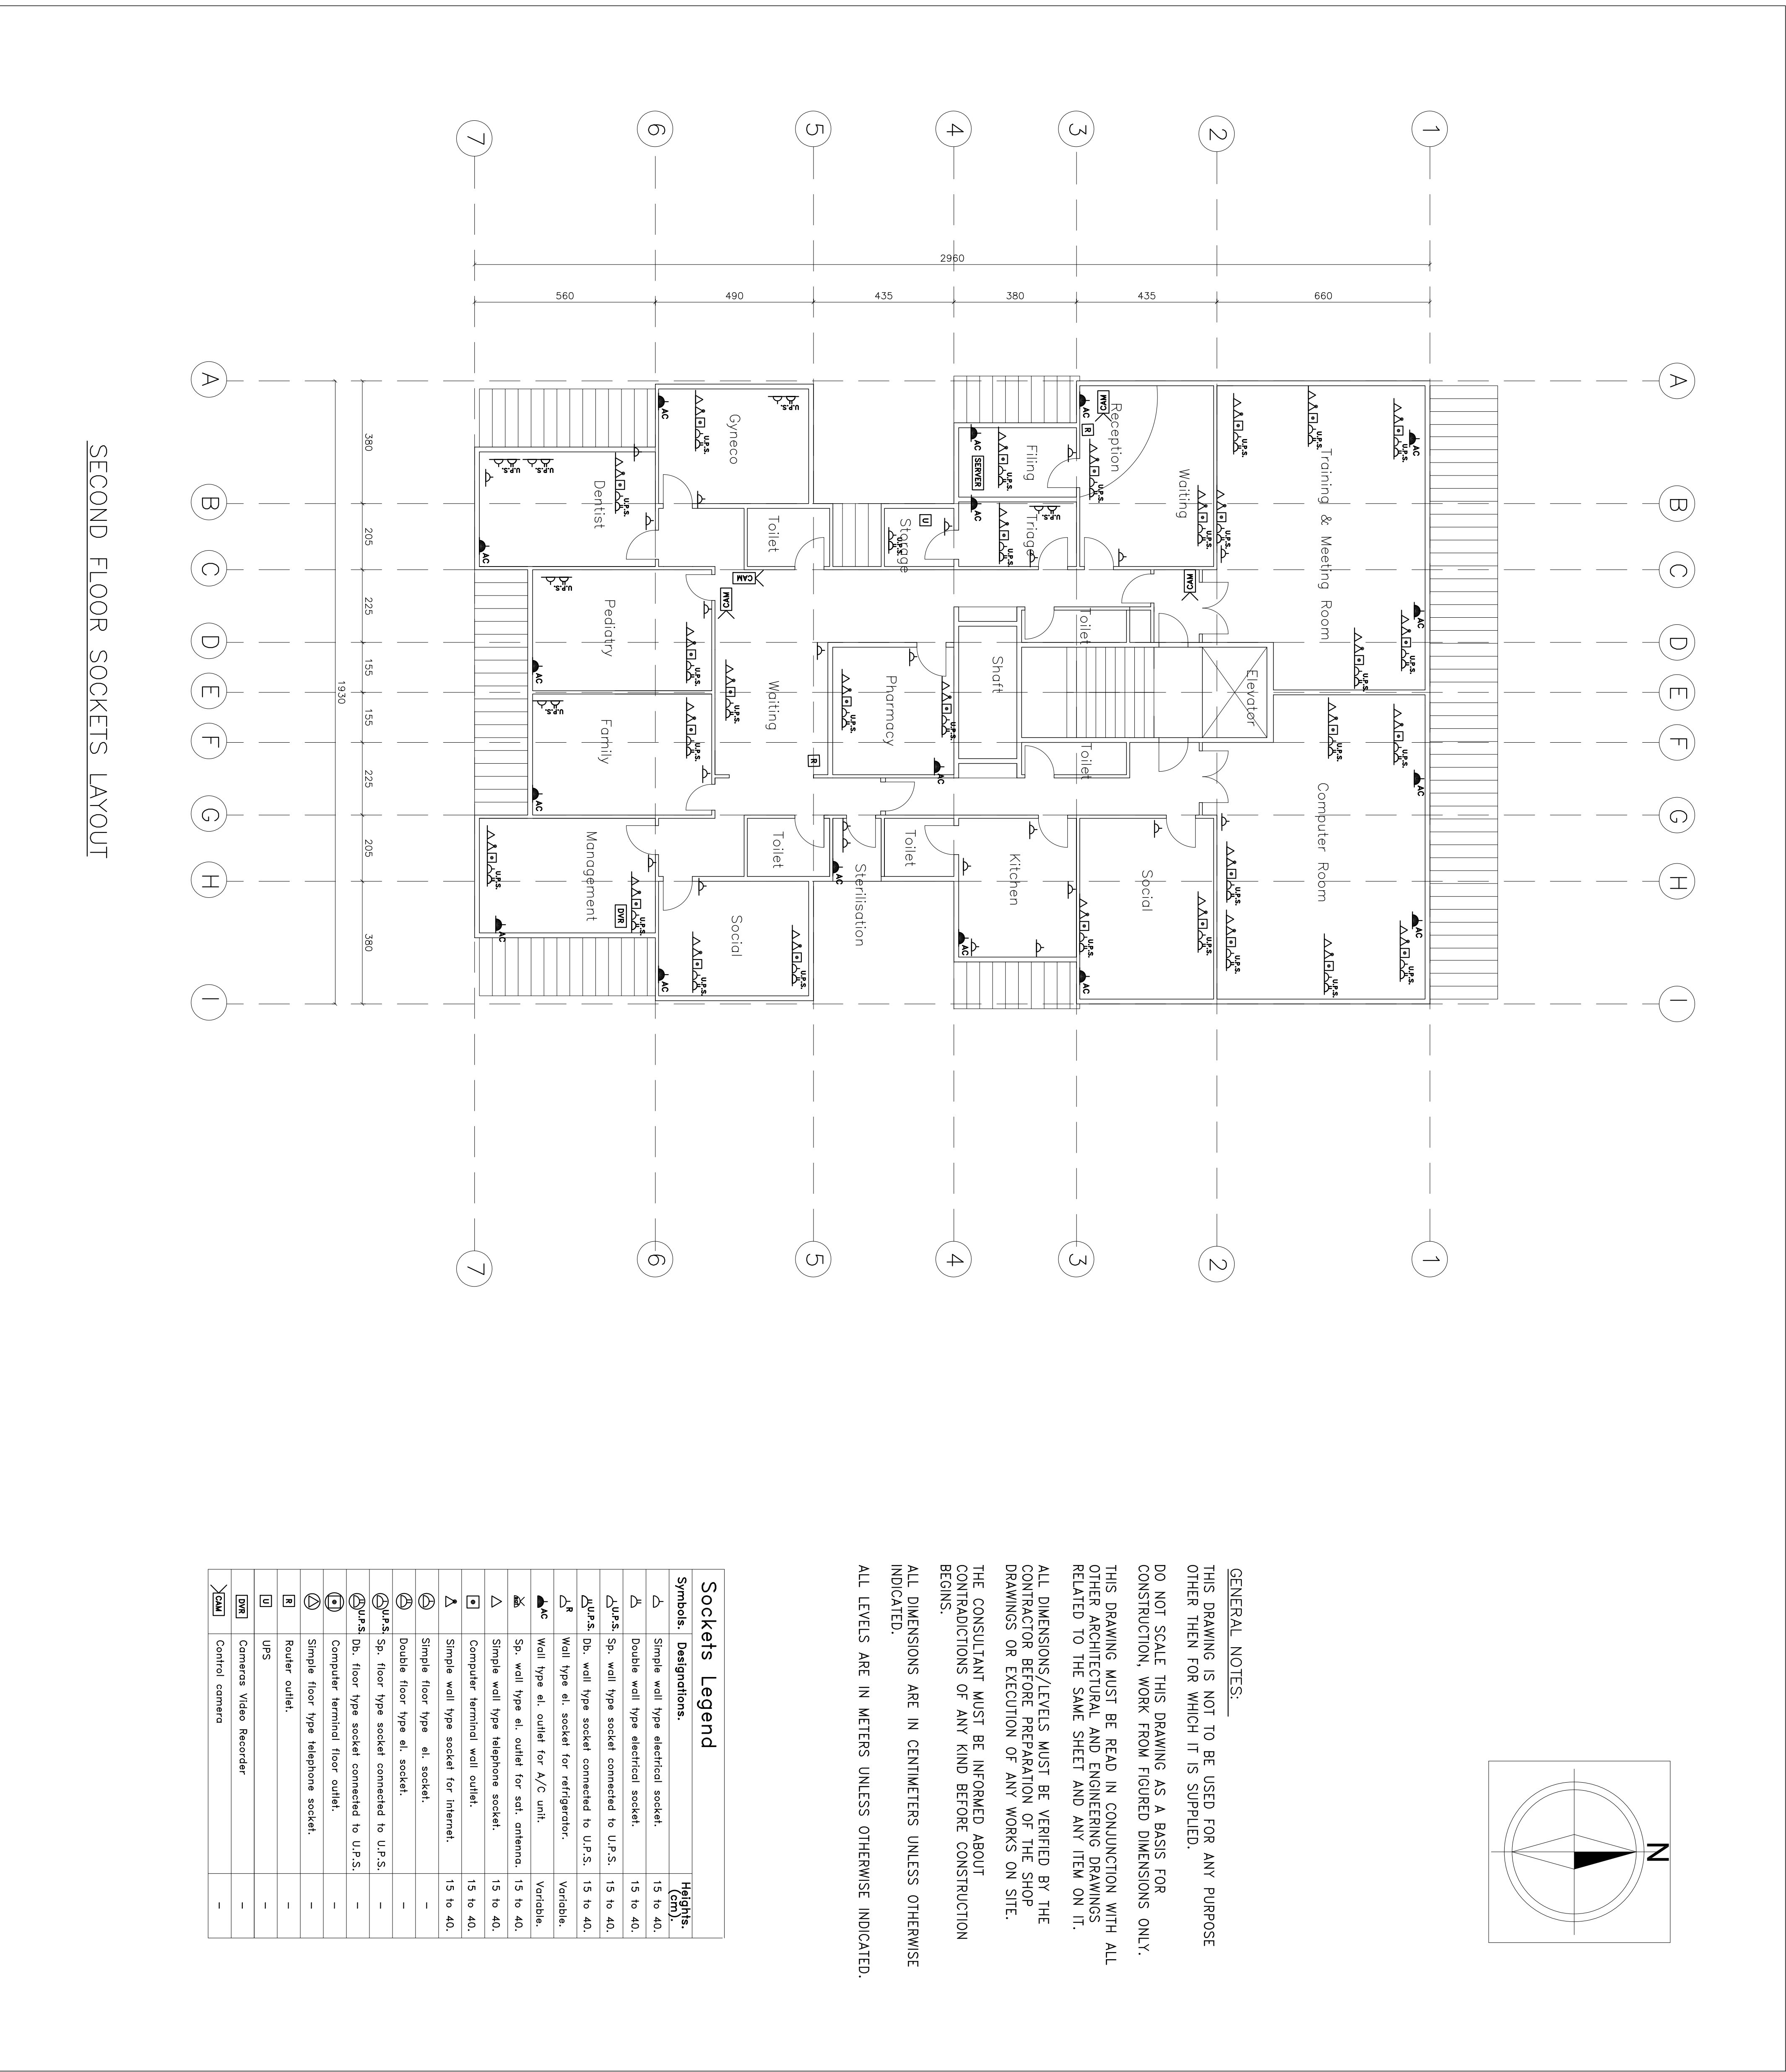

GENERAL NOTES:

THIS DRAWING IS NOT TO BE USED FOR ANY PURPOSE OTHER THEN FOR WHICH IT IS SUPPLIED.

DO NOT SCALE THIS DRAWING AS A BASIS FOR CONSTRUCTION, WORK FROM FIGURED DIMENSIONS ONLY.

THIS DRAWING MUST BE READ IN CONJUNCTION WITH ALL OTHER ARCHITECTURAL AND ENGINEERING DRAWINGS RELATED TO THE SAME SHEET AND ANY ITEM ON IT.

ALL DIMENSIONS/LEVELS MUST BE VERIFIED BY THE CONTRACTOR BEFORE PREPARATION OF THE SHOP DRAWINGS OR EXECUTION OF ANY WORKS ON SITE.

THE CONSULTANT MUST BE INFORMED ABOUT CONTRADICTIONS OF ANY KIND BEFORE CONSTRUCTION BEGINS.

ALL DIMENSIONS ARE IN CENTIMETERS UNLESS OTHERWISE INDICATED.

ALL LEVELS ARE IN METERS UNLESS OTHERWISE INDICATED.

Symbols.	Designations.	Heights (cm).
	Simple wall type electrical socket.	15 to 40.
	Double wall type electrical socket.	15 to 40.
	Sp. wall type socket connected to U.P.S.	15 to 40.
	U.P.S.	15 to 40.
	Wall type el. socket for refrigerator.	Variable.
	Sp. wall type el. outlet for sat. antenna.	15 to 40.
	Simple wall type telephone socket.	15 to 40.
	Computer terminal wall outlet.	15 to 40.
	Simple wall type socket for Internet.	15 to 40.
	Simple floor type el. socket.	-
	Double floor type el. socket.	-
	Sp. floor type socket connected to U.P.S.	-
	Sp. floor type socket connected to U.P.S.	-
	Computer terminal floor outlet.	-
	Simple floor type telephone socket.	-
	Router outlet.	-
	UPS	-
	Cameras Video Recorder	-
	Control camera	-

SECOND FLOOR SOCKETS LAYOUT


Key Plan



REV BY	APP	DESCRIPTION	DATE		


Revisions

THIS DRAWING IS A COPYRIGHT. DO NOT SCALE FROM THE DRAWING. THE CONTRACTOR AND HIS SUB-CONTRACTORS ARE TO VERIFY ALL DIMENSIONS ON SITE BEFORE MAKING SHOP DRAWINGS OR COMMENCING MANUFACTURE.



United Nation Development Programme
UNDP Lebanon
Social and Local Development Programme
P.O.Box: 11-3216 Beirut, Lebanon Tel: 961 1 962491

PROGRAMME:
Lebanese Host Communities
Support Programme
Support to Integrated Services
Provision at the Local Level



CONSULTANT:

PROJECT: BALBECK SOCIAL DEVELOPMENT CENTER	
PLOT NO.:	BLOCK:
-	-

Sheet Information

PROJECT NBR.	-
PROJECT PHASE	TENDER
DISCIPLINE	CIVIL ENGINEERING
SECTOR	-
BUILDING	-
DESIGNED	-
DRAWN	GB
CHECKED	VB
APPROVED	VB
DATE	06.11.2015
SCALE	-
SHEET SIZE	A1


Sheet Title

CONSTRUCTION
DETAILS 1/2


Sheet nbr.

T - C - G - 005 - R00


Phase	Discipline	Floor Area	Drawing Number	Revision
-------	------------	------------	----------------	----------

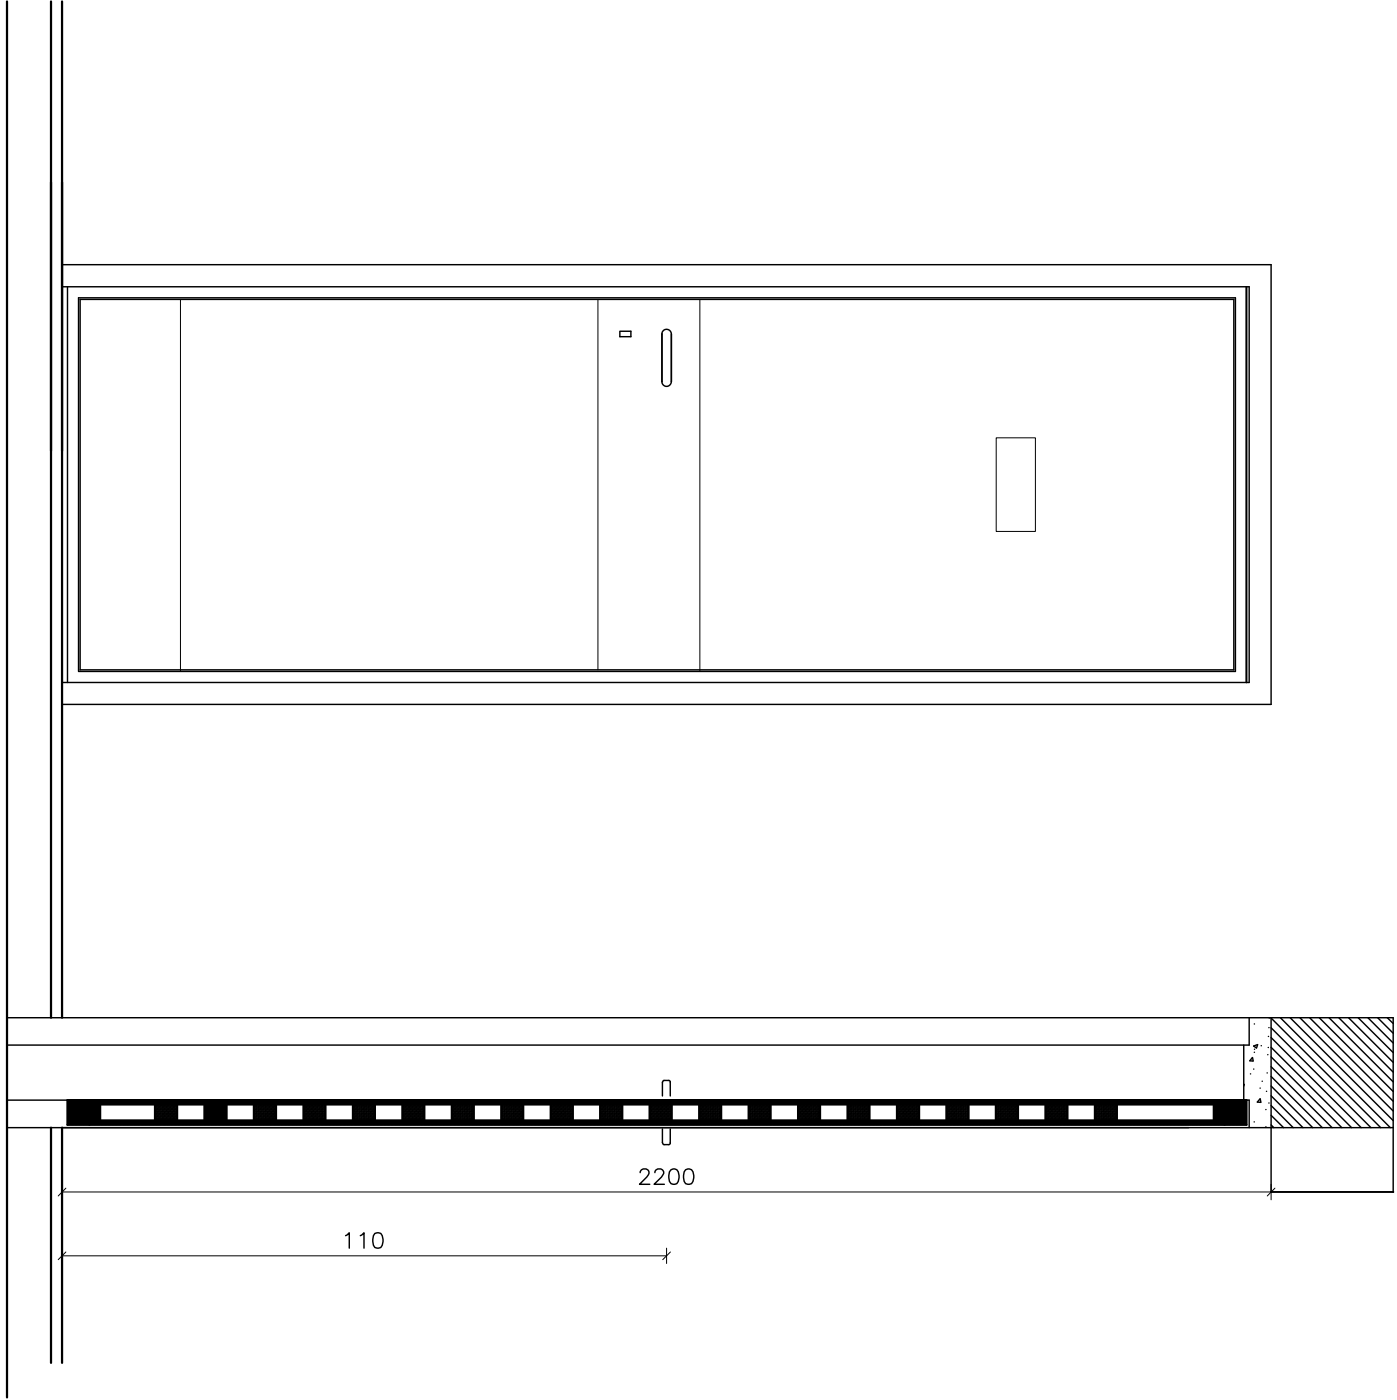


DOOR D2 DETAILS

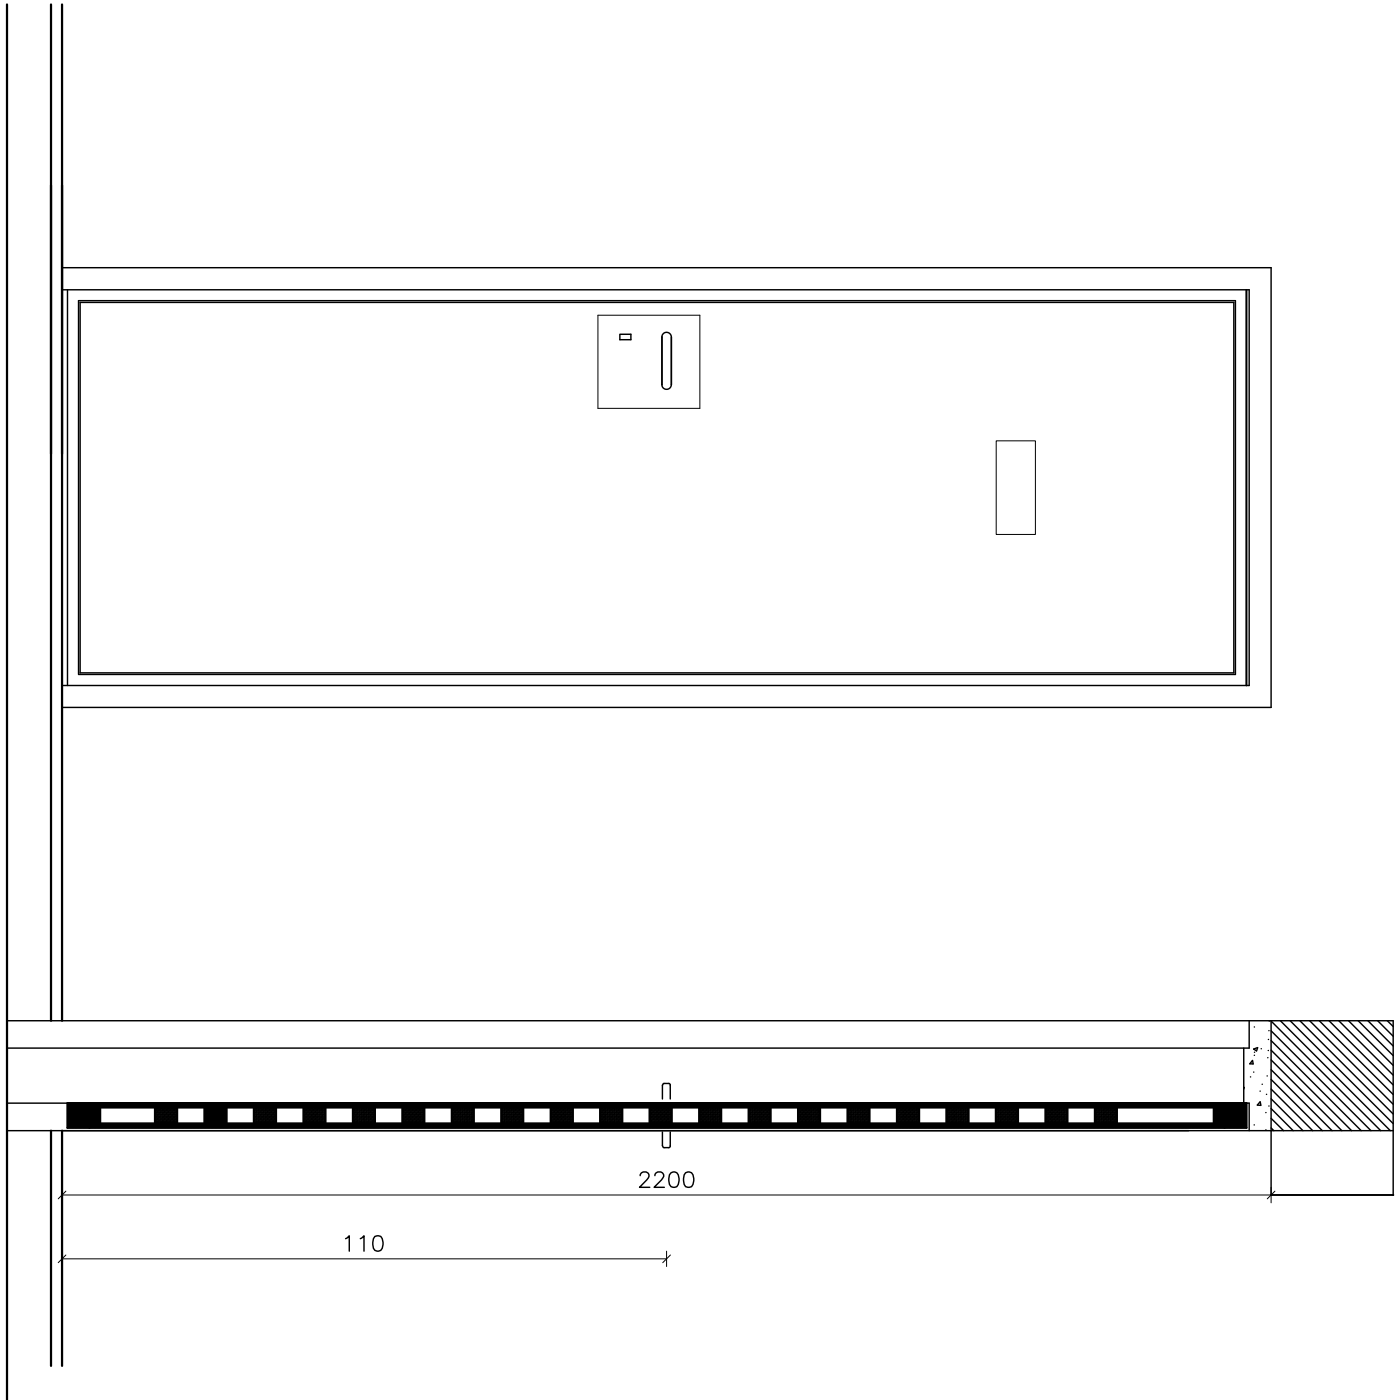


DOOR D3 DETAILS

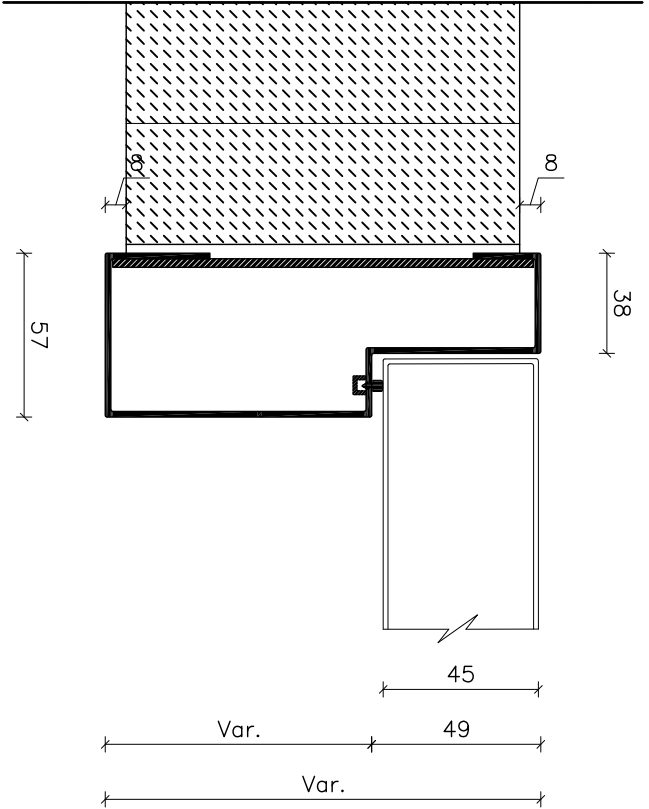

TYPE G STANDARD SINGLE REBATE DOOR FRAME

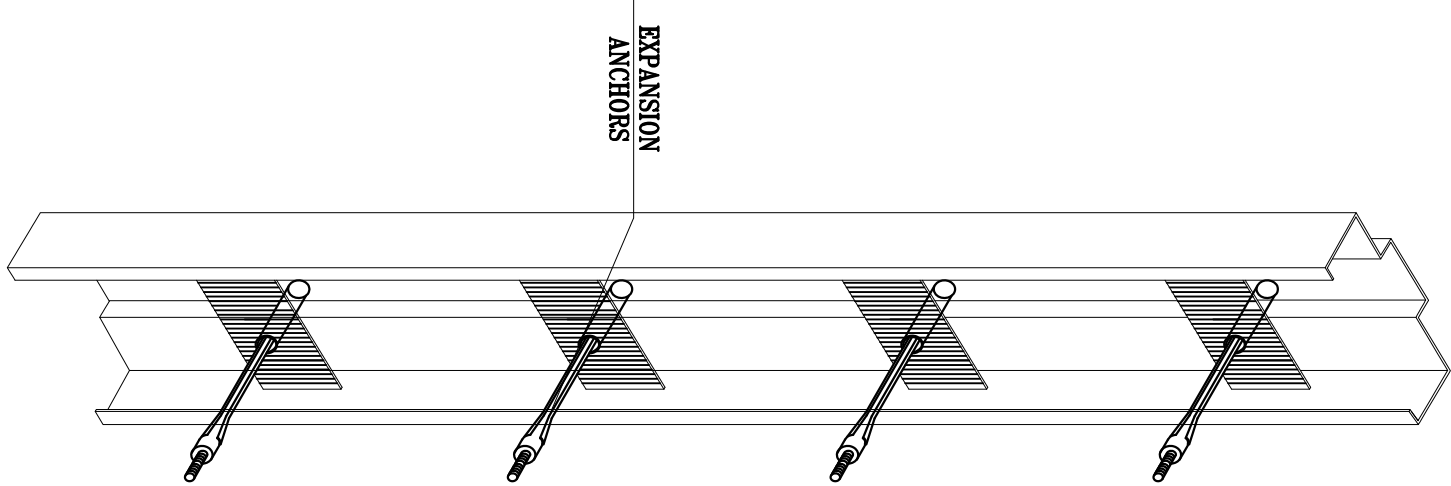

FIXING METHOD

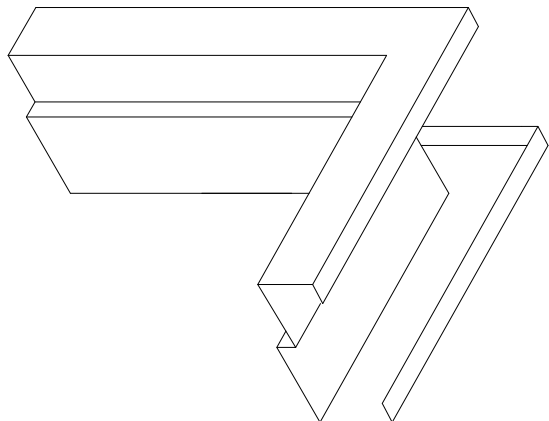

CORNER WELDED TYPE G DOOR FRAME


Key Plan



REV BY	APP	DESCRIPTION	DATE		


Revisions

THIS DRAWING IS A COPYRIGHT. DO NOT SCALE FROM THE DRAWING. THE CONTRACTOR AND HIS SUB-CONTRACTORS ARE TO VERIFY ALL DIMENSIONS ON SITE BEFORE MAKING SHOP DRAWINGS OR COMMENCING MANUFACTURE.


United Nations
DIP

United Nation Development Programme
UNDP Lebanon
Social and Local Development Programme
P.O.Box: 11-3216 Beirut, Lebanon Tel: 961 1 962491

PROGRAMME: **Lebanese Host Communities Support Programme**
Support to Integrated Services
Provision at the Local Level



CONSULTANT:

PROJECT: BALBECK SOCIAL DEVELOPMENT CENTER	
PLOT NO.:	BLOCK:
-	-

Sheet Information



PROJECT NBR.	-
PROJECT PHASE	TENDER
DISCIPLINE	CIVIL ENGINEERING
SECTOR	-
BUILDING	-
DESIGNED	-
DRAWN	GB
CHECKED	VB
APPROVED	VB
DATE	06.11.2015
SCALE	-
SHEET SIZE	A1

Sheet Title
**CONSTRUCTION
DETAILS 2/2**


Sheet nbr.

T - C - G - 006 - R00

Phase	Discipline	Floor Area	Drawing Number	Revision
-------	------------	------------	----------------	----------

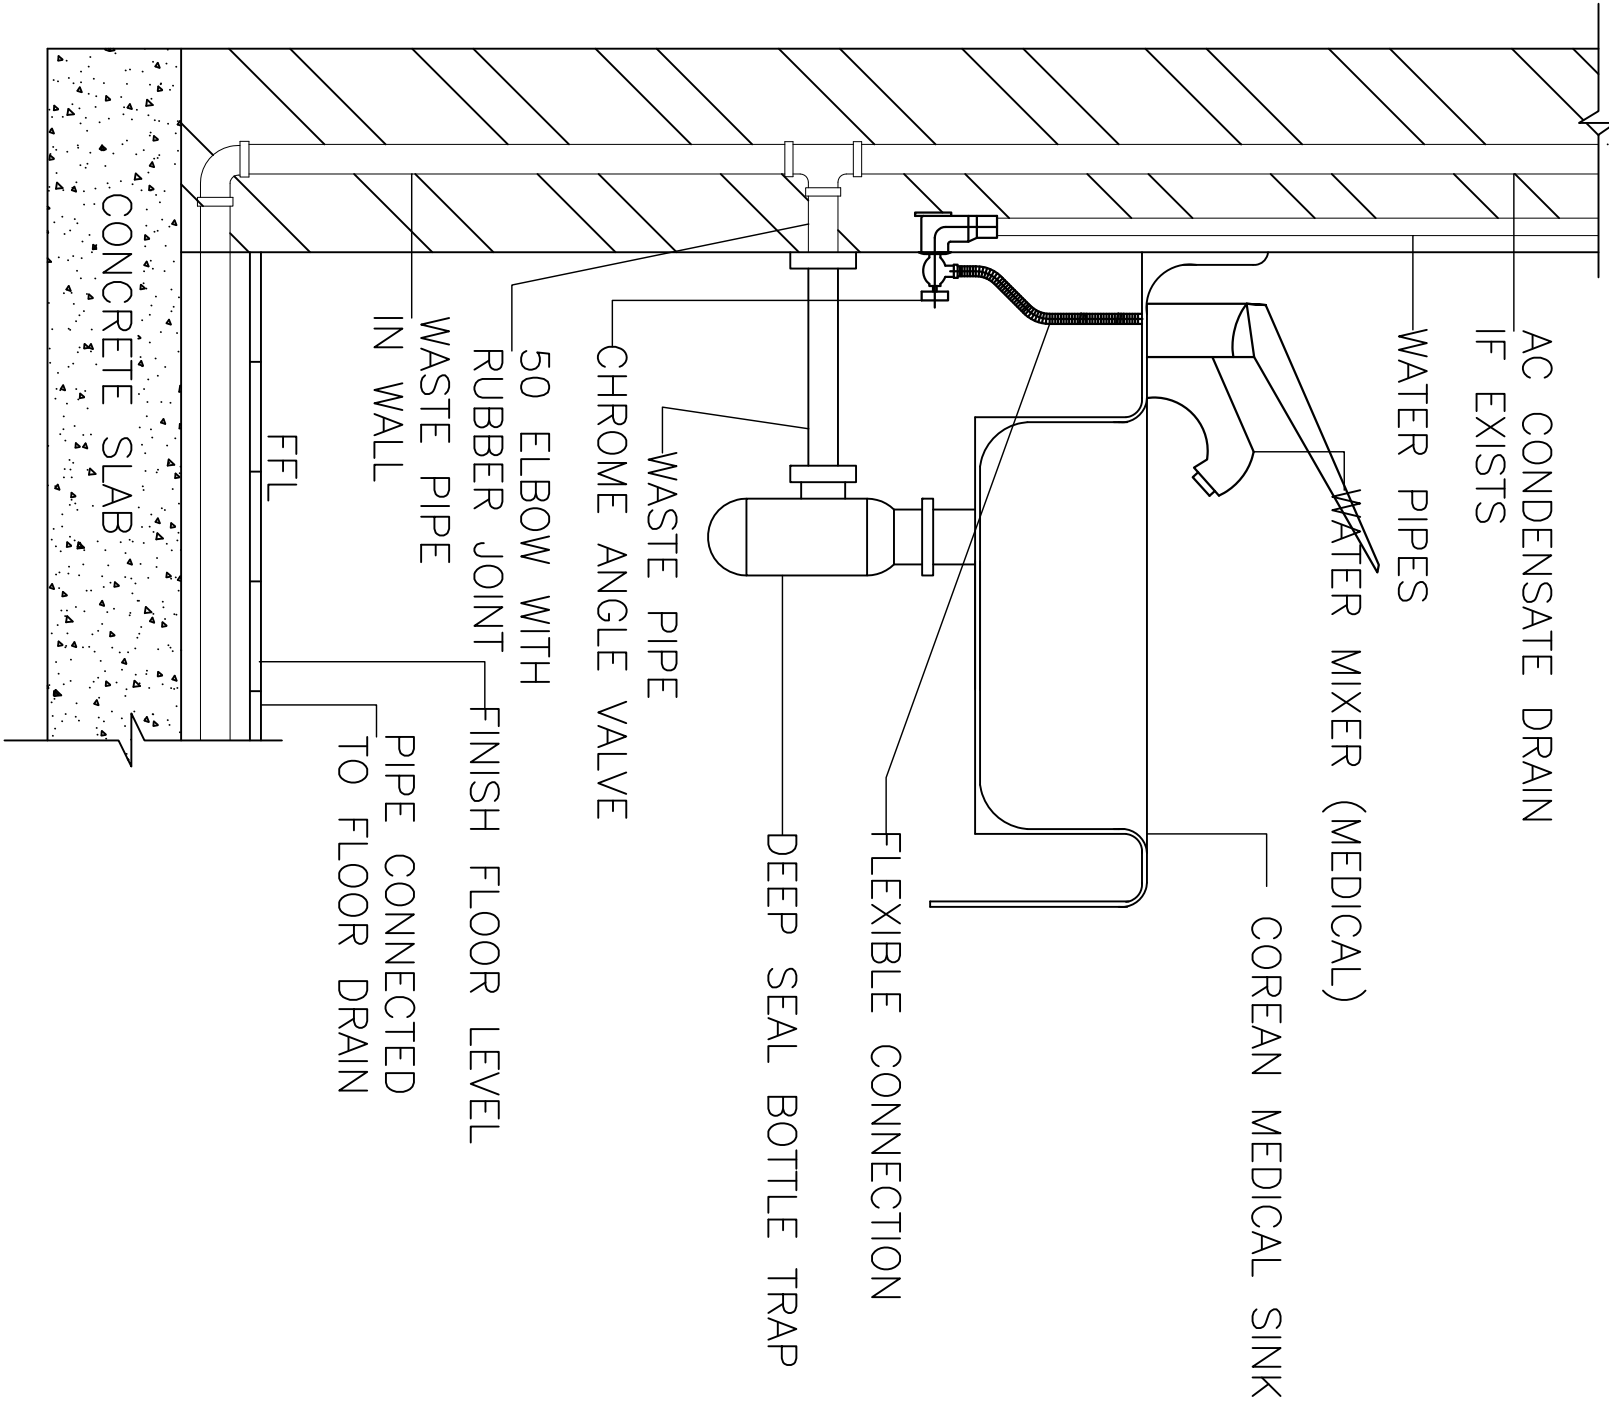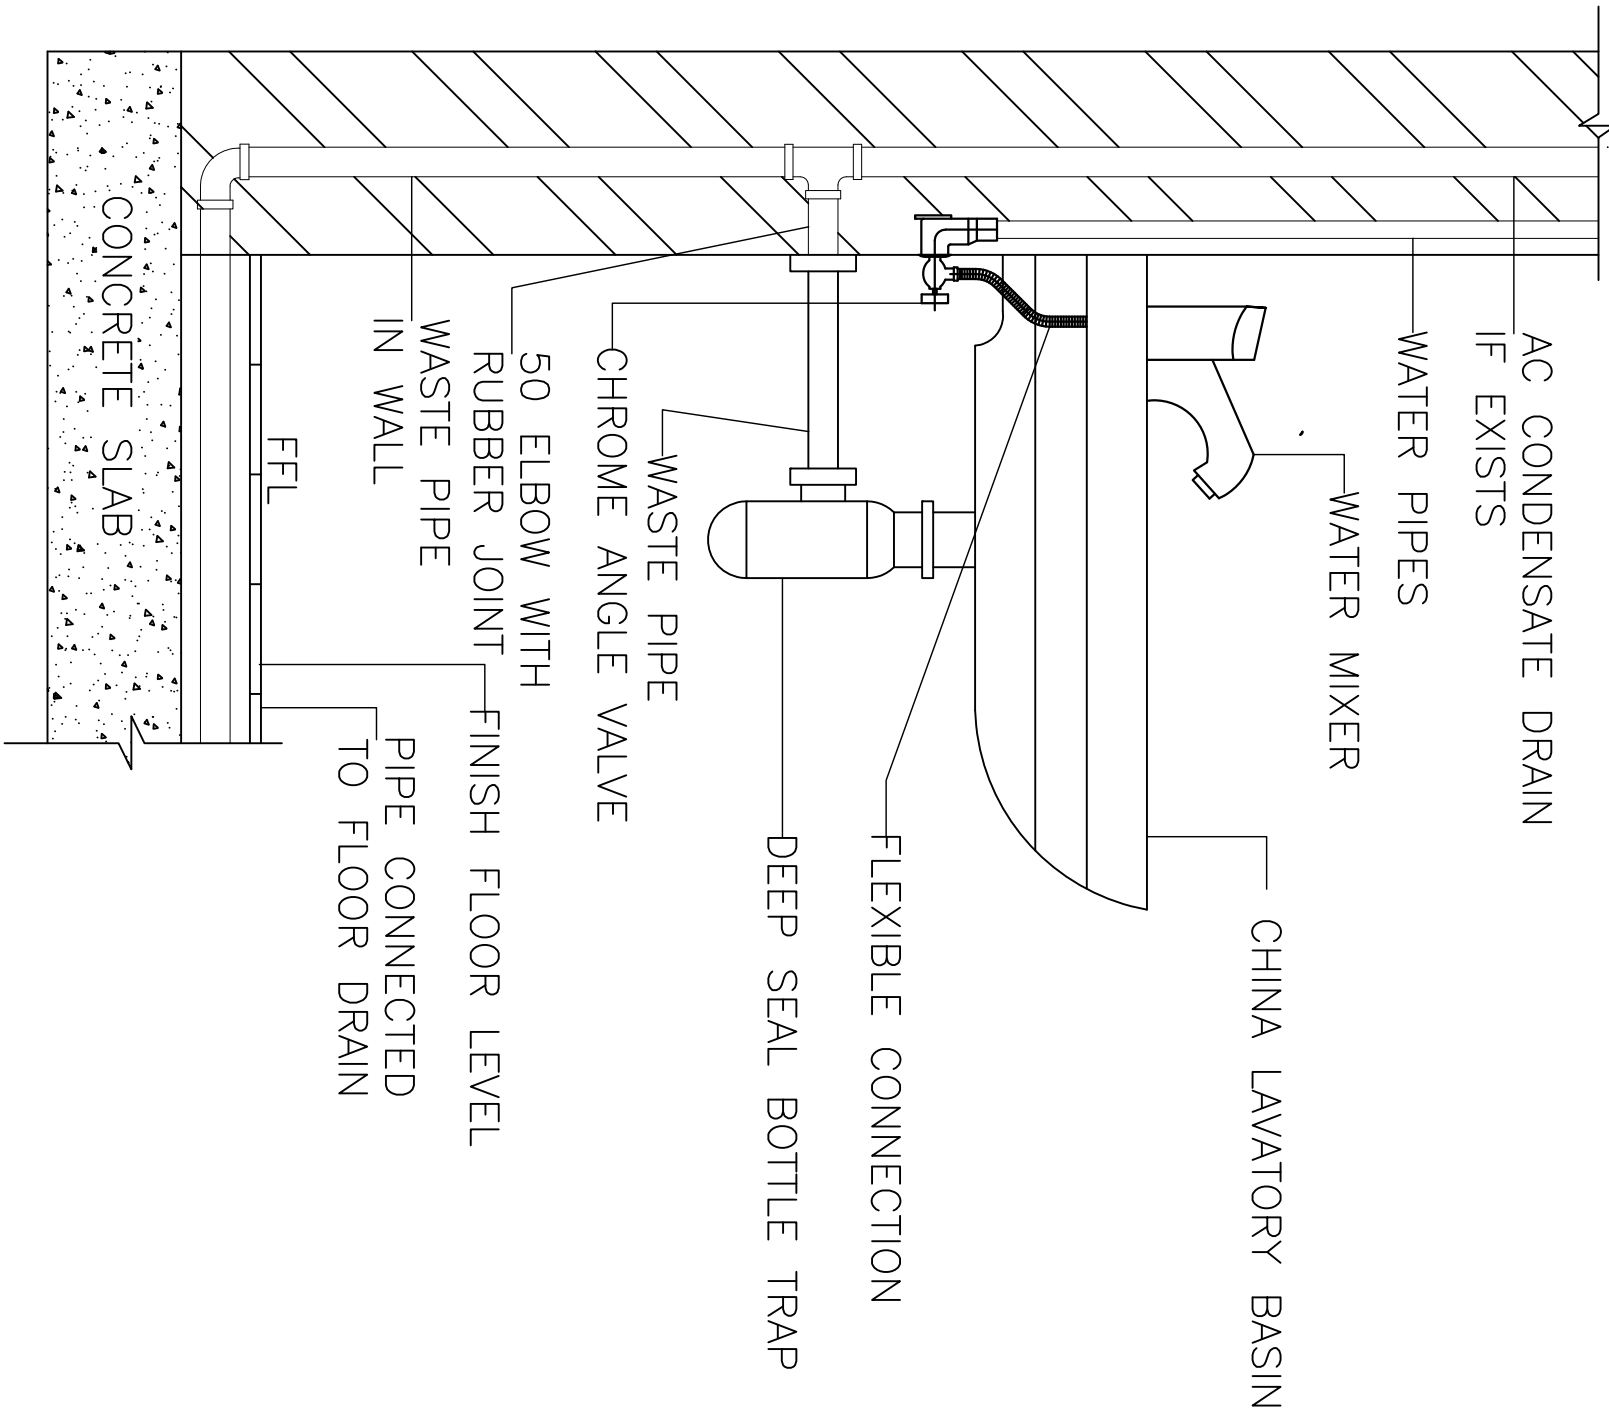

LAVATORY
SINK DETAIL

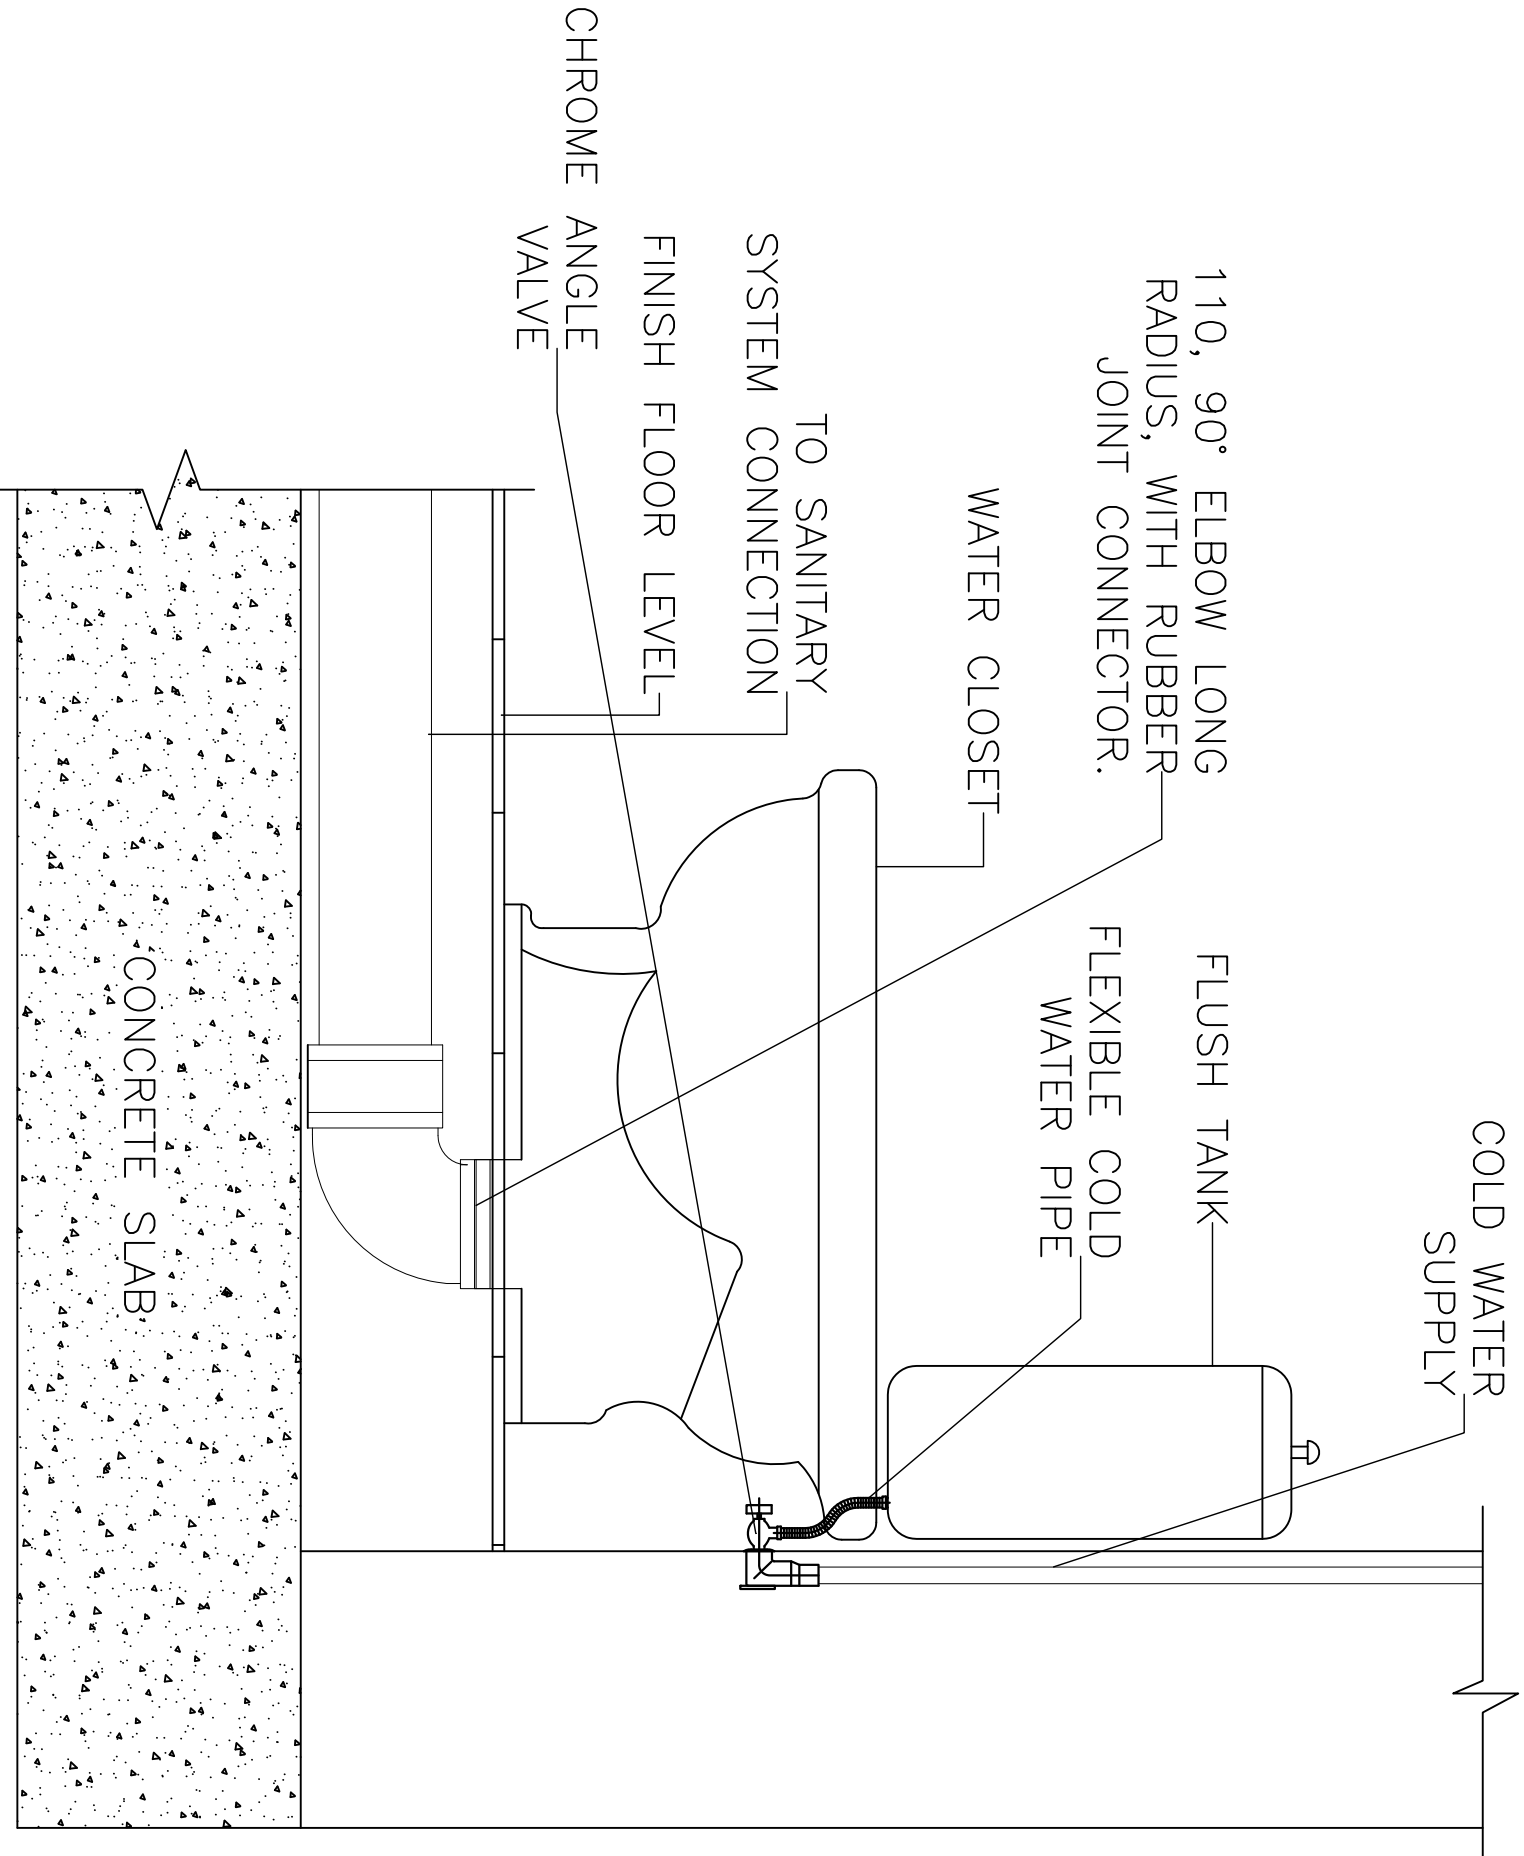

MEDICAL
SINK DETAIL

WATER CLOSET DETAILS