



- NOTES:
- DESIGN BEARING CAPACITY IS 1.75 KG/CM2
 - THE CONTRACTOR HAS TO CONDUCT SOIL INVESTIGATION TO ENSURE THIS ASSUMPTION
 - EXCAVATION LEVEL SHOULD BE NOT LESS THAN (-1.50) FROM N.G.L
 - ALL CONCRETE IN CONTACT WITH SOIL SHOULD CONTAIN TYPE SULFATE RESISTANT CEMENT.
 - CONCRETE COVER FOR FOUNDATION = 5CM THICK
 - CONCRETE COVER FOR INTERNAL WORK = 2.5CM
 - CONCRETE COVER FOR EXTERNAL WORK = 3.5CM
 - ALL THE CONCRETE UP THE PLINTH LEVEL MUST BE COATED WITH TWO COATS OF HOT BITUMIN
 - READY MIX CONCRETE MUST BE APPROVED BY THE ENGINEER.
 - BACKFILLING MUST BE CARRIED OUT IN LAYERS 25CM THICK EACH LAYER (WATERED AND COMPACTED)
 - N.G.L. WILL BE FIXED BY THE ENGINEER
 - CONCRETE CUBE CRUSHING STRENGTH AFTER 28 DAYS
 - B = 25N/MM2, FOR BEAMS & SLABS
 - B = 30N/MM2, FOR COLUMNS
 - RIBBED HIGH YIELD STEEL FY=420N/MM2
 - MILD YIELD STEEL FY=250N/MM2
 - FOUNDATION WAS DESIGNED TO HAVE GROUND FLOOR, FIRST, SECOND & THIRD FLOORS ONLY.

- STANDARD RADI OF BENDS AND HOOKS AS GIVEN BELOW TO BE USED UNLESS SPECIFICALLY SHOWN OTHERWISE



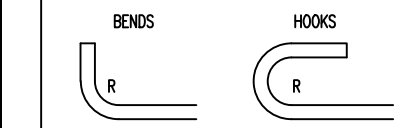


BAR SIZE	GRADE 250 (TYPE AND GRADE R)	GRADE 420 (TYPE AND GRADE L)
D	R	R
6	12	18
8	16	24
10	20	30
12	24	36
14	28	42
16	32	48
18	36	54
20	40	60
25	50	100

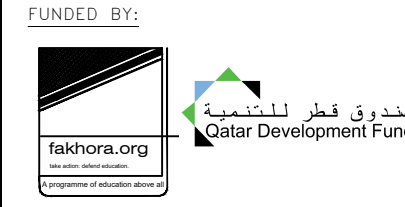


FOR TENDER ONLY

Project Name RIGHT TO EDUCATION		
School name Al Motanaby Primary Boys School		
Drawing name Second Slab		
Symbol RES	DRAWING No. ST 08	Rev. No. R1

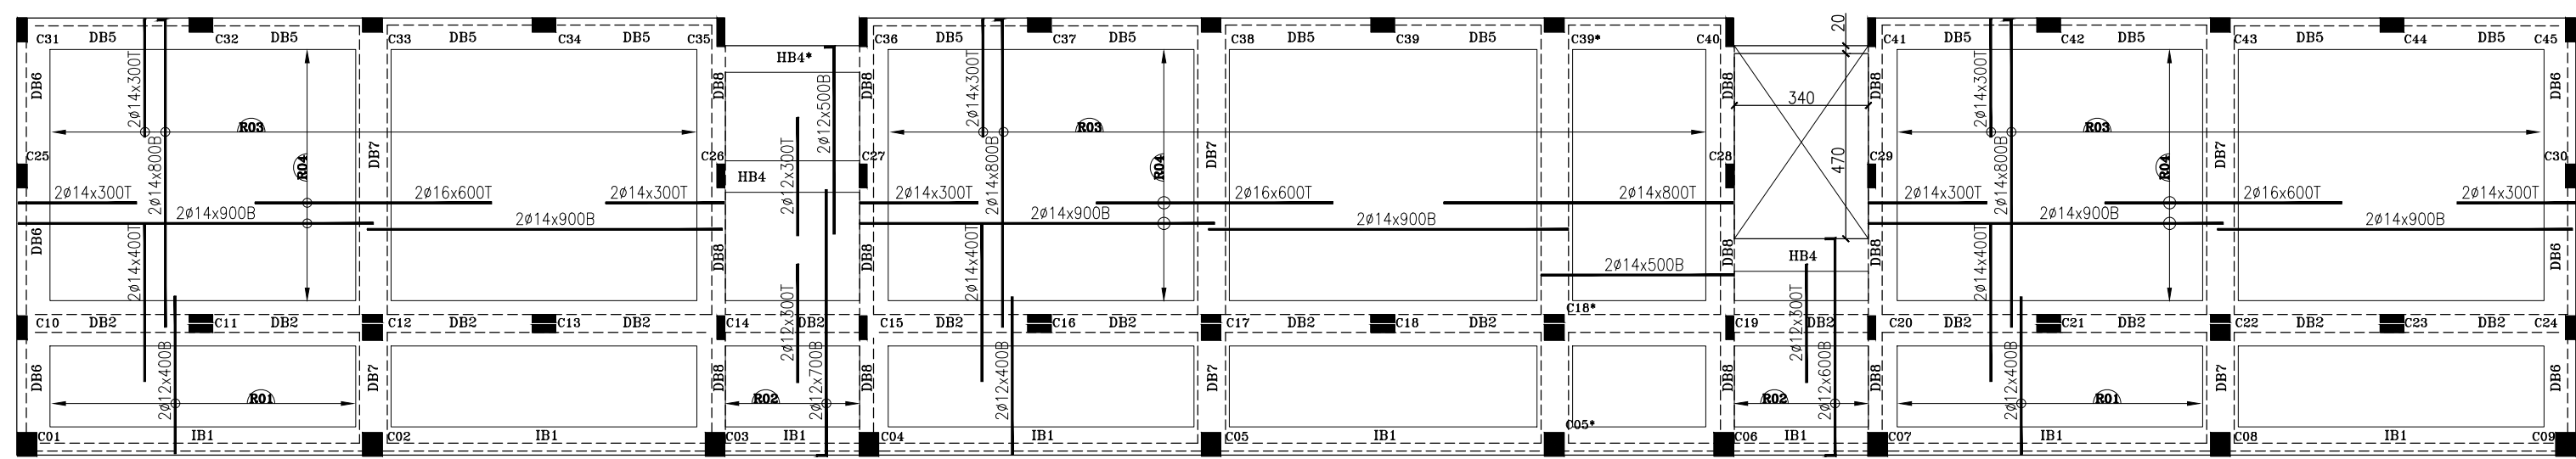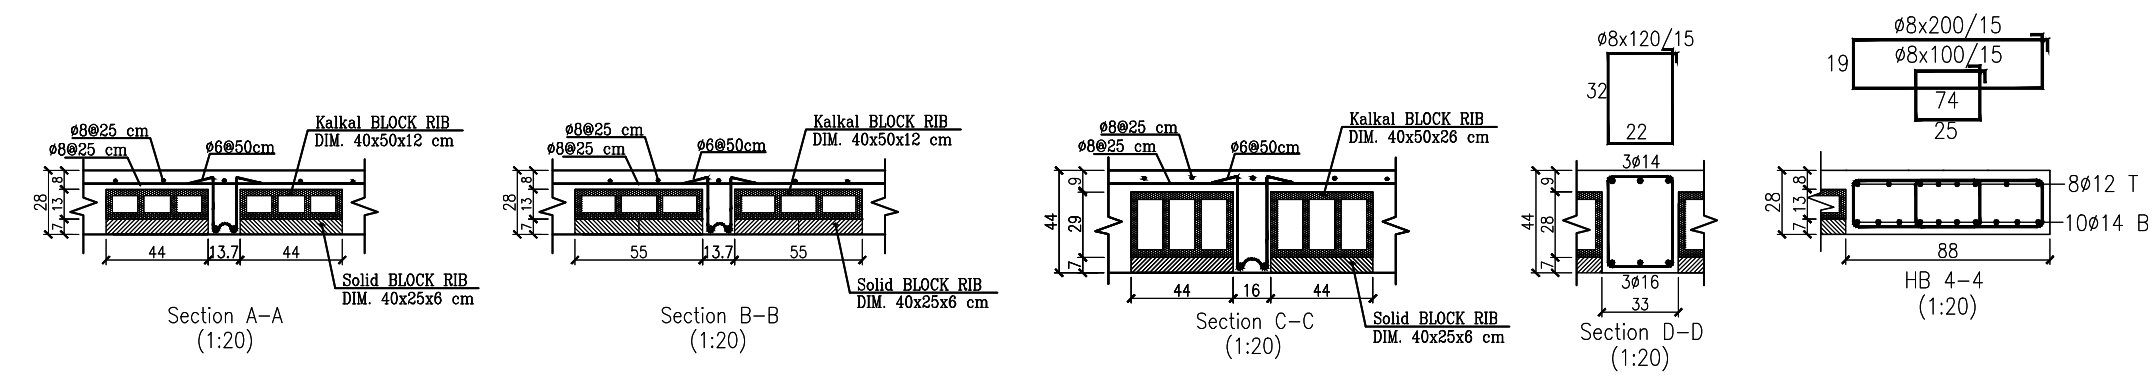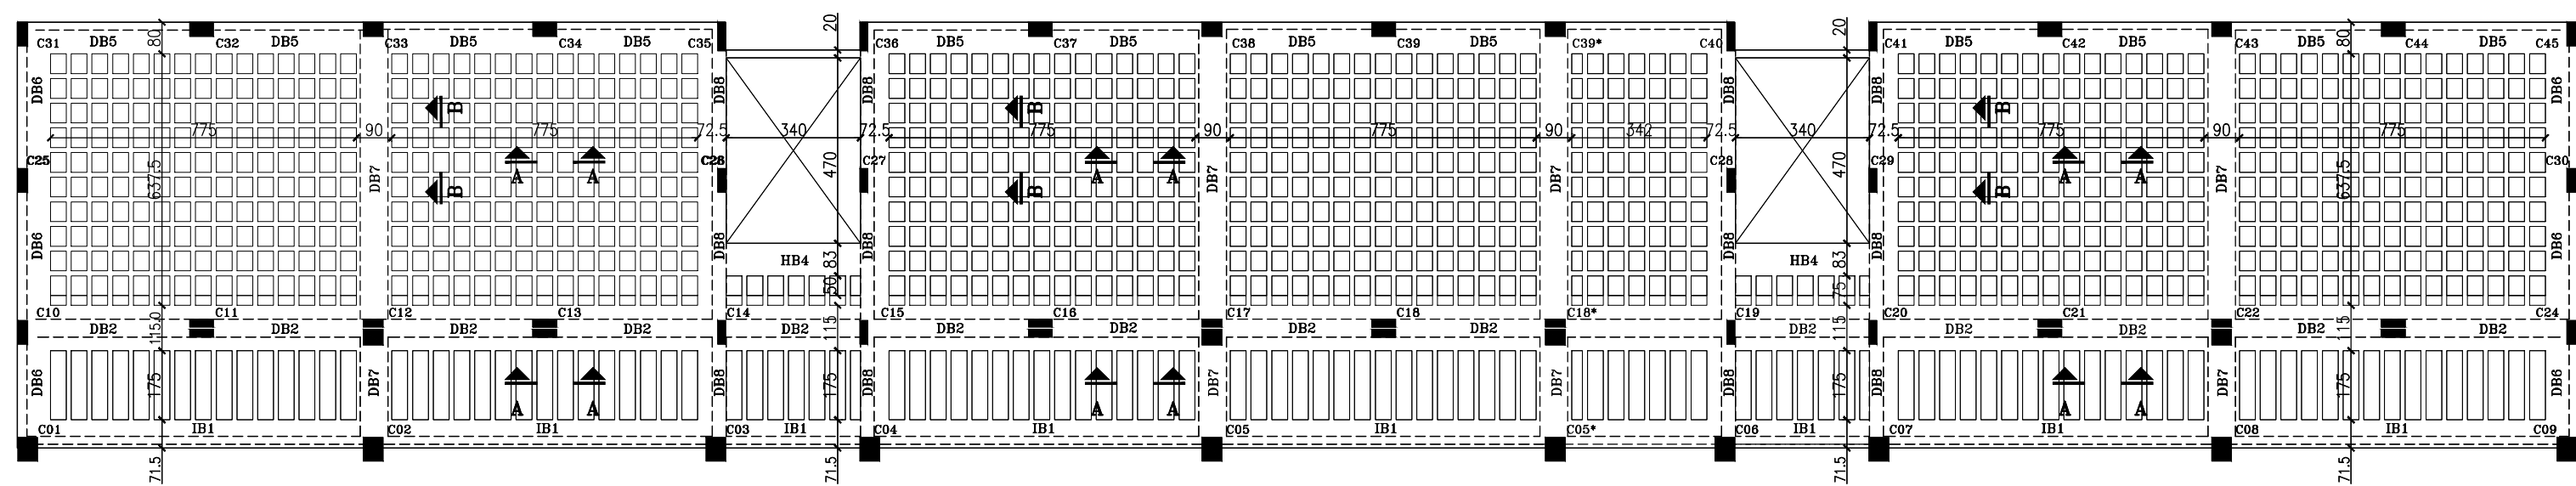


- NOTES:
- DESIGN BEARING CAPACITY IS 1.75 KG/CM2. THE CONTRACTOR HAS TO CONDUCT SOIL INVESTIGATION TO ENSURE THIS ASSUMPTION.
 - EXCAVATION LEVEL SHOULD BE NOT LESS THAN (-1.50) FROM N.G.L.
 - ALL CONCRETE IN CONTACT WITH SOIL SHOULD CONTAIN TYPE SULFATE RESISTANT CEMENT.
 - CONCRETE COVER FOR FOUNDATION = 5CM THICK.
 - CONCRETE COVER FOR INTERNAL WORK = 2.5CM.
 - CONCRETE COVER FOR EXTERNAL WORK = 3.5CM.
 - ALL THE CONCRETE UP THE PLINTH LEVEL MUST BE COATED WITH TWO COATS OF HOT BITUMEN.
 - READY MIX CONCRETE MUST BE APPROVED BY THE ENGINEER.
 - BACKFILLING MUST BE CARRIED OUT IN LAYERS 25CM THICK EACH LAYER (WATERED AND COMPACTED).
 - N.G.L WILL BE FIXED BY THE ENGINEER.
 - CONCRETE CUBE CRUSHING STRENGTH AFTER 28 DAYS
 - B = 25N/MM2, FOR BEAMS & SLABS
 - B = 30N/MM2, FOR COLUMNS
 - RIBBED HIGH YIELD STEEL FY=420N/MM2
 - MILD YIELD STEEL FY=250N/MM2
 - FOUNDATION WAS DESIGNED TO HAVE GROUND FLOOR, FIRST, SECOND & THIRD FLOORS ONLY.

- STANDARD RADI OF BENDS AND HOOKS AS GIVEN BELOW TO BE USED UNLESS SPECIFICALLY SHOWN OTHERWISE

 

BAR SIZE	GRADE 250 (TYPE AND GRADE R)	GRADE 420 (TYPE AND GRADE L)
D	R	R
6	12	18
8	16	24
10	20	30
12	24	36
14	28	42
16	32	48
18	36	54
20	40	60
25	50	100

FUNDED BY:

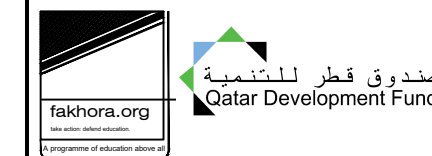

IMPLEMENTED BY:









IN COOPERATION WITH:




FOR TENDER ONLY


Project Name RIGHT TO EDUCATION		
School name Al Motanaby Primary Boys School		
Drawing name Third Slab		
Symbol RES	DRAWING No. ST 09	Rev. No. R1

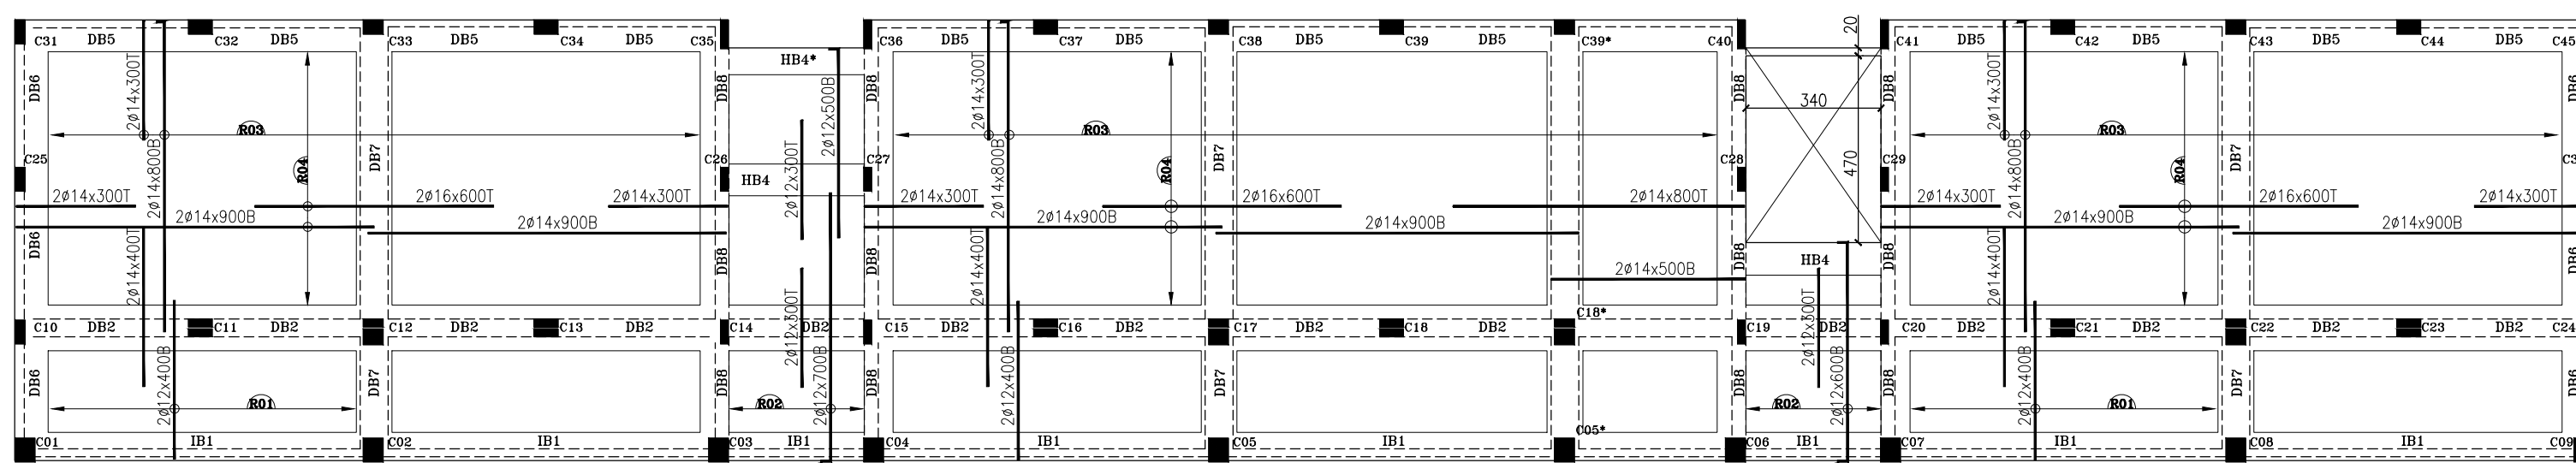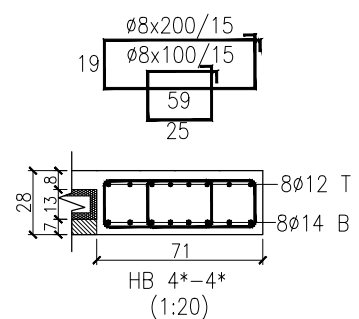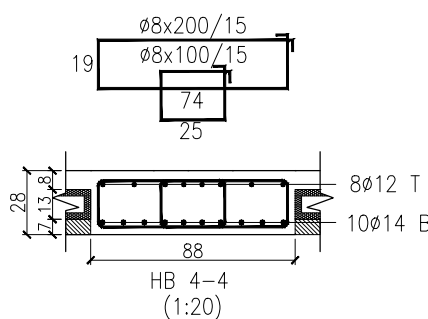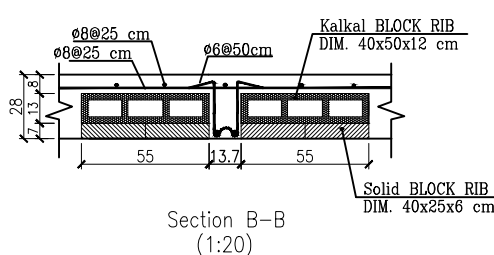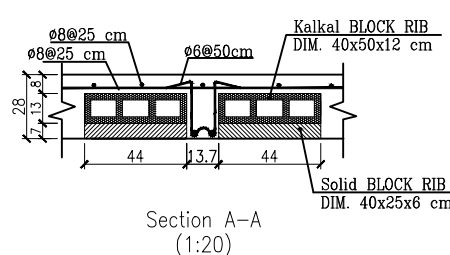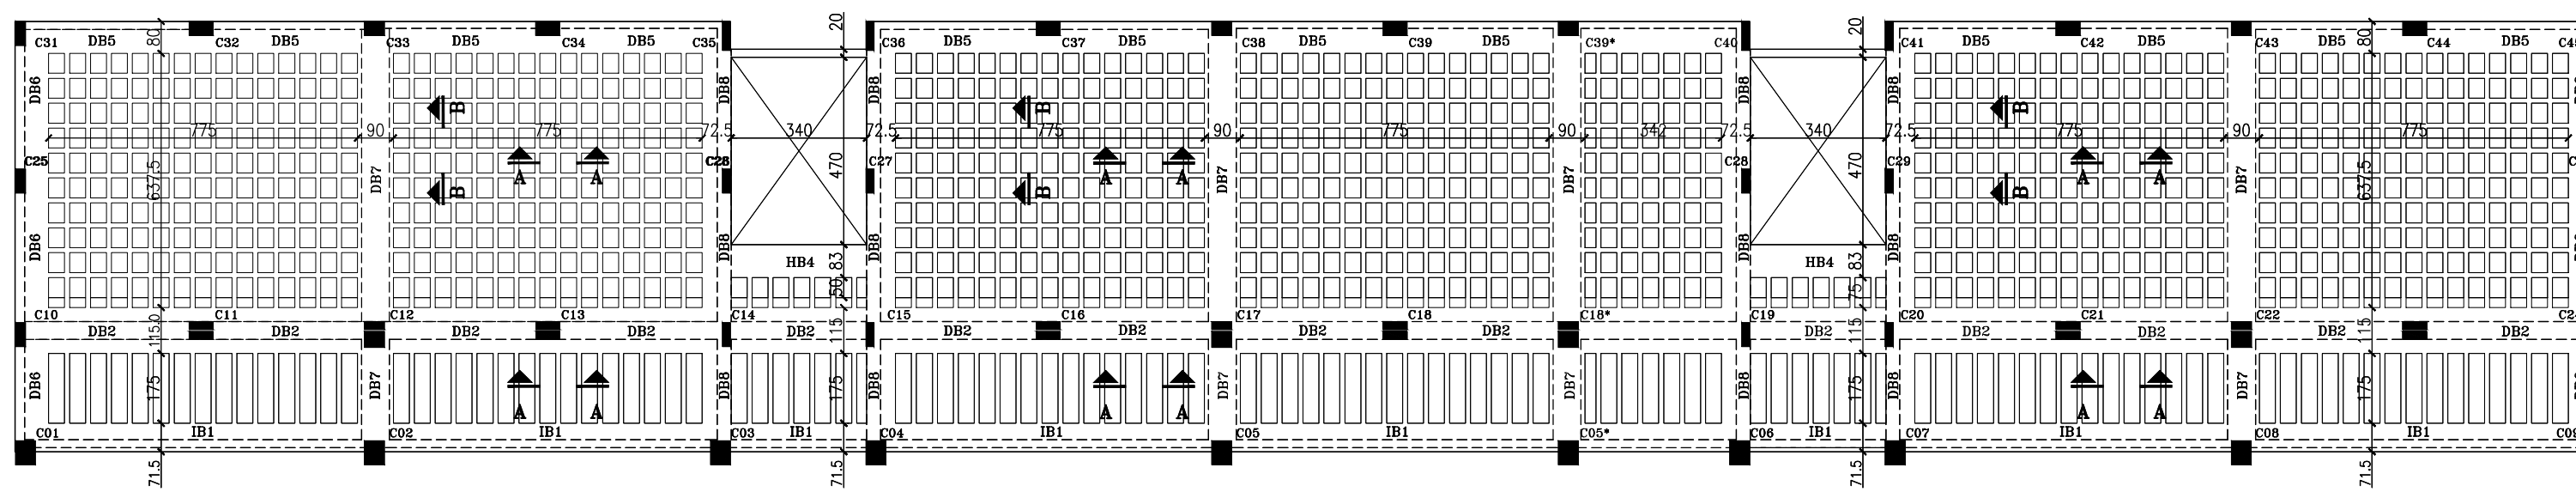


IB1
(1:100)

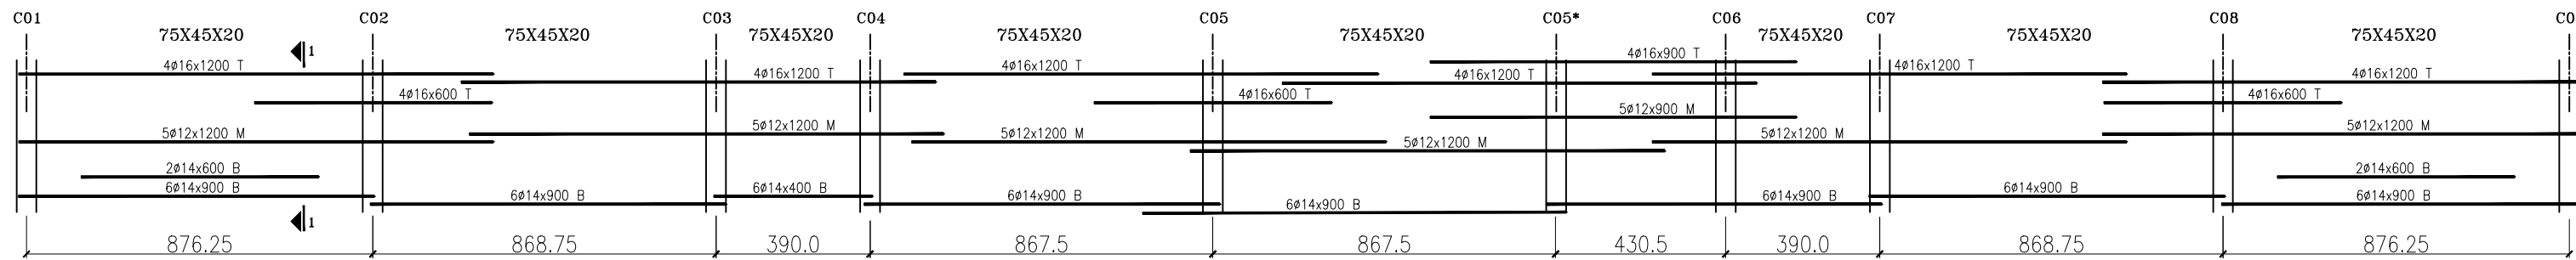


DB2
(1:100)

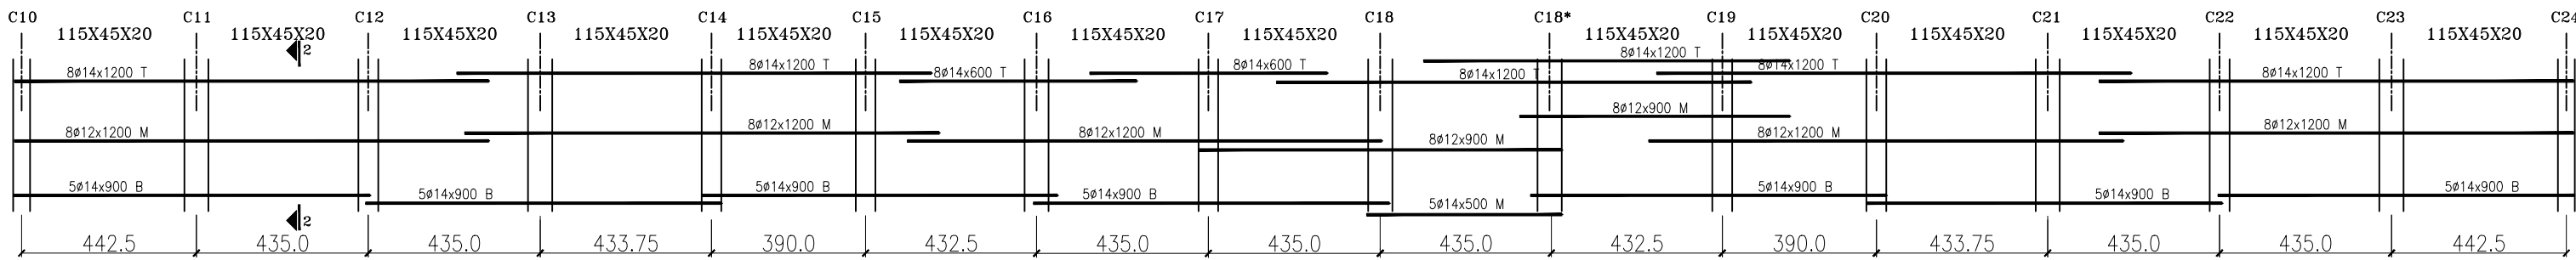



DB3
(1:100)

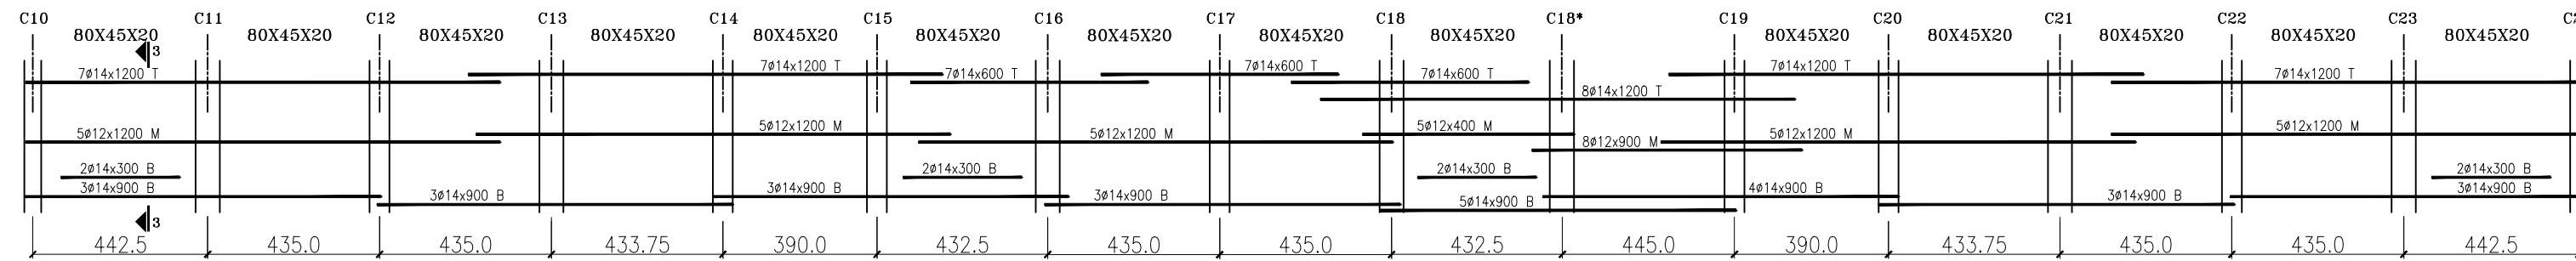



DB5
(1:100)

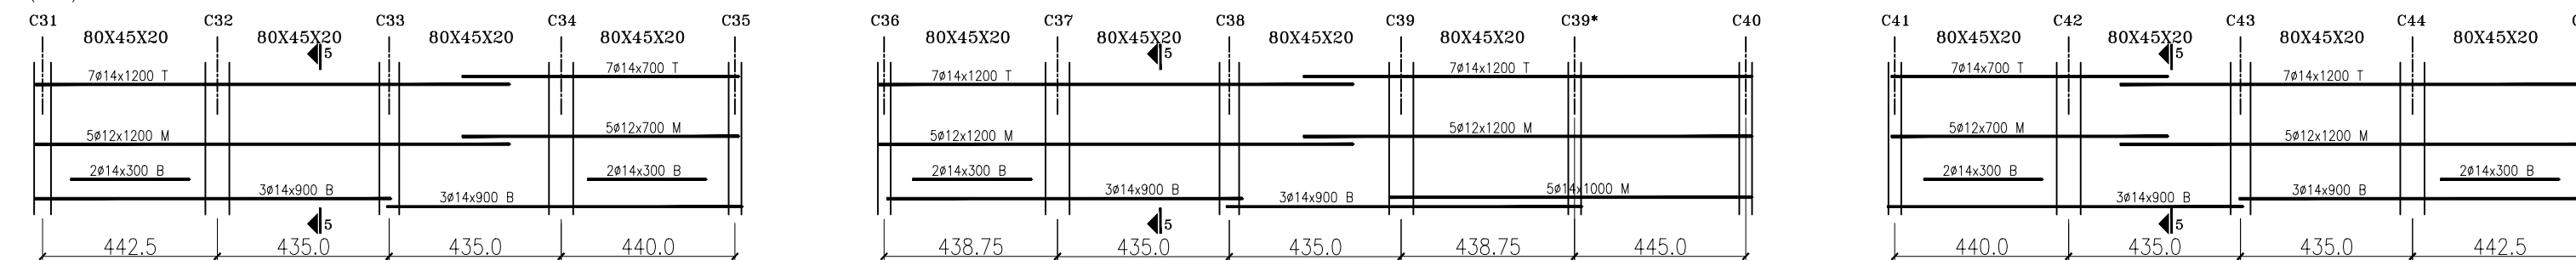







DB6
(1:100)

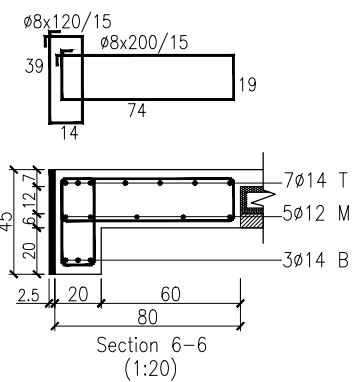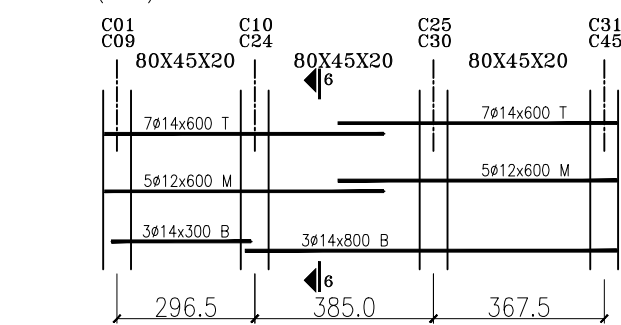

DB7
(1:100)

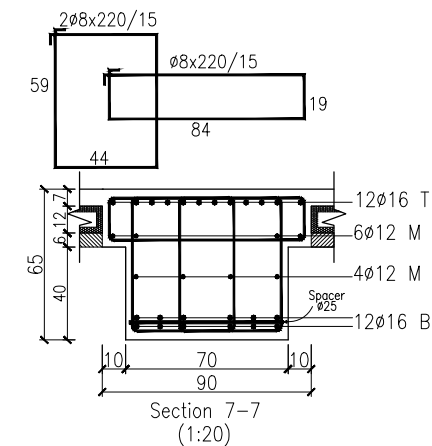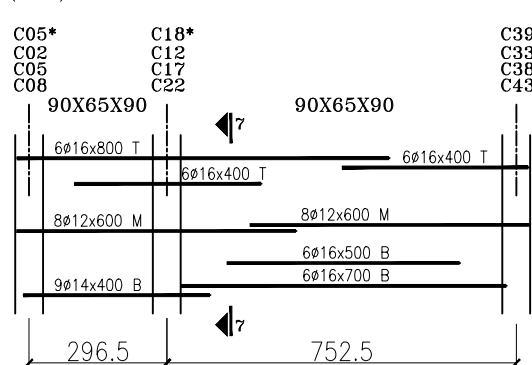


DB8
(1:100)

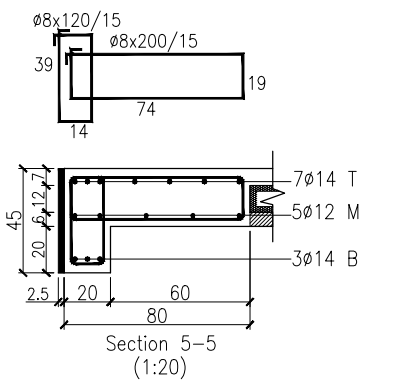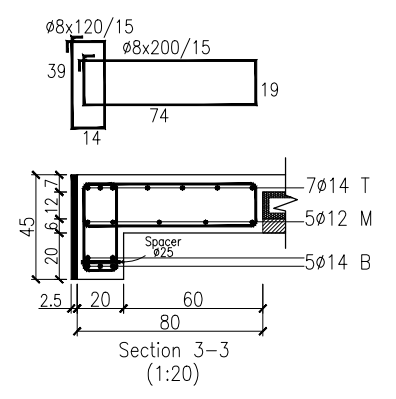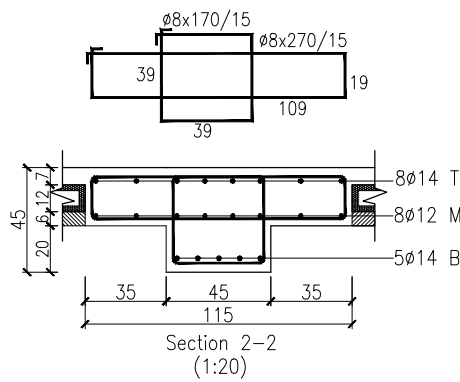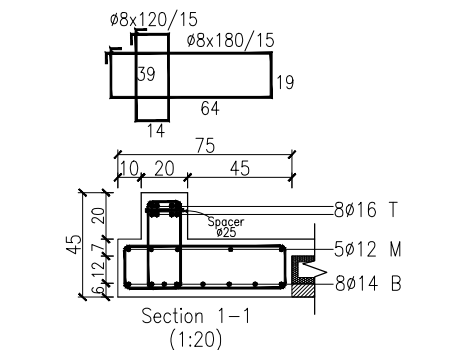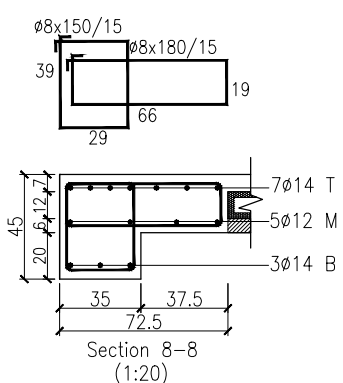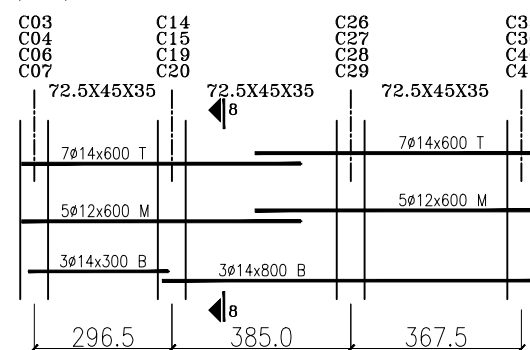

- NOTES:
- DESIGN BEARING CAPACITY IS 1.75 KG/CM2
 - THE CONTRACTOR HAS TO CONDUCT SOIL INVESTIGATION TO ENSURE THIS ASSUMPTION
 - EXCAVATION LEVEL SHOULD BE NOT LESS THAN (-1.50) FROM N.G.L
 - ALL CONCRETE IN CONTACT WITH SOIL SHOULD CONTAIN TYPE SULFATE RESISTANT CEMENT.
 - CONCRETE COVER FOR FOUNDATION = 5CM THICK
 - CONCRETE COVER FOR INTERNAL WORK = 2.5CM
 - CONCRETE COVER FOR EXTERNAL WORK = 3.5CM
 - ALL THE CONCRETE UP THE PLINTH LEVEL MUST BE COATED WITH TWO COATS OF HOT BETUMIN.
 - READY MIX CONCRETE MUST BE APPROVED BY THE ENGINEER.
 - BACKFILLING MUST BE CARRIED OUT IN LAYERS 25CM THICK EACH LAYER (WATERED AND COMPACTED)
 - N.G.L WILL BE FIXED BY THE ENGINEER
 - CONCRETE CUBE CRUSHING STRENGTH AFTER 28 DAYS
 - B = 25N/MM2 , FOR BEAMS & SLABS
 - B = 30N/MM2 , FOR COLUMNS
 - RIBBED HIGH YIELD STEEL FY=420N/MM2
 - MILD YIELD STEEL FY=250N/MM2
 - FOUNDATION WAS DESIGNED TO HAVE GROUND FLOOR, FIRST , SECOND & THIRD FLOORS ONLY.

- STANDARD RADI OF BENDS AND HOOKS AS GIVEN BELOW TO BE USED UNLESS SPECIFICALLY SHOWN OTHERWISE

 

BAR SIZE	GRADE 250 (TYPE AND GRADE R)	GRADE 420 (TYPE AND GRADE L)
D	R	R
6	12	18
8	16	24
10	20	30
12	24	36
14	28	42
16	32	48
18	36	54
20	40	60
25	50	100

FUNDED BY:



IMPLEMENTED BY:






IN COOPERATION WITH:




Project Name RIGHT TO EDUCATION		
School name Al Motanaby Primary Boys School		
Drawing name Third Slab Beams		
Symbol RES	DRAWING No. ST 10	Rev. No. R1

FOR TENDER ONLY

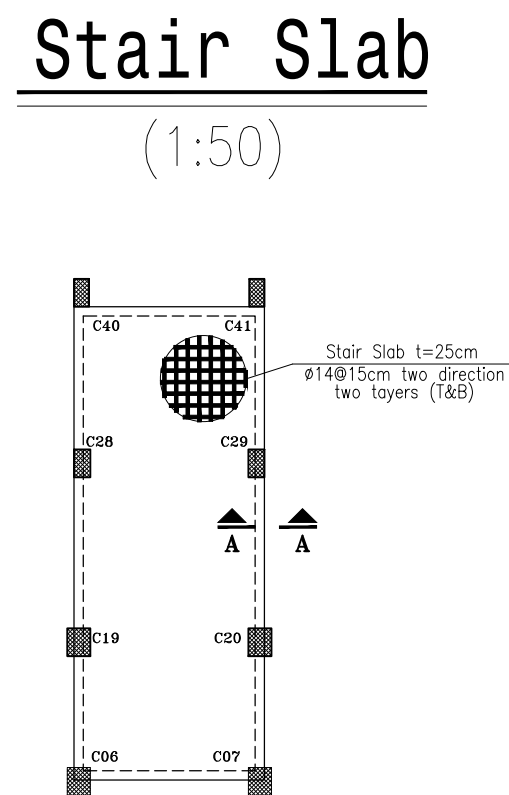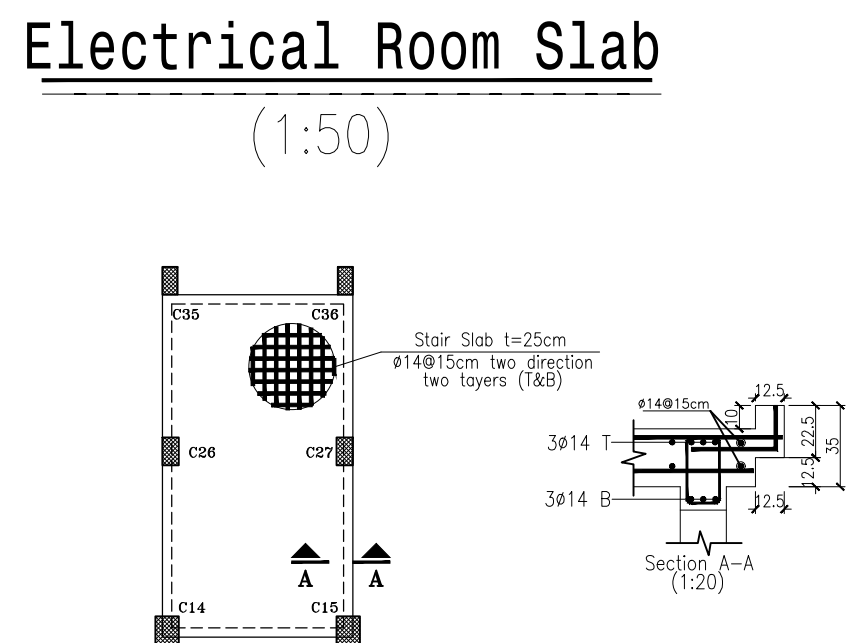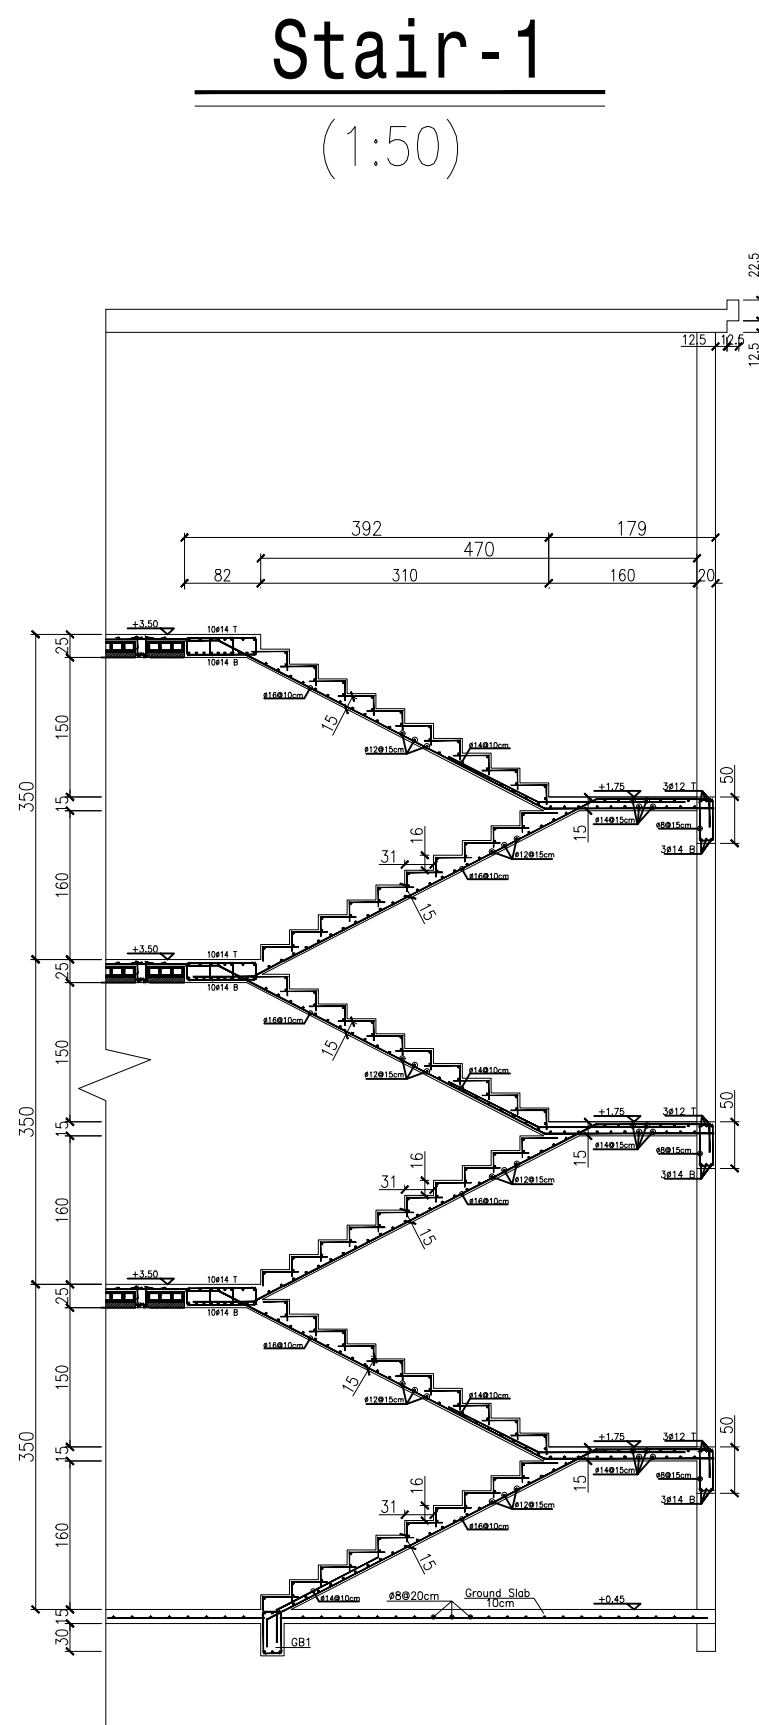

- 
State of Palestine
Ministry of Education & Higher Education
- NOTES:
- DESIGN BEARING CAPACITY IS 1.75 KG/CM2. THE CONTRACTOR HAS TO CONDUCT SOIL INVESTIGATION TO ENSURE THIS ASSUMPTION.
 - EXCAVATION LEVEL SHOULD BE NOT LESS THAN (-1.50) FROM N.G.L.
 - ALL CONCRETE IN CONTACT WITH SOIL SHOULD CONTAIN TYPE SULFATE RESISTANT CEMENT.
 - CONCRETE COVER FOR FOUNDATION = 5CM THICK
 - CONCRETE COVER FOR INTERNAL WORK = 2.5CM
 - CONCRETE COVER FOR EXTERNAL WORK = 3.5CM
 - ALL THE CONCRETE UP THE PLINTH LEVEL MUST BE COATED WITH TWO COATS OF HOT BITUMIN.
 - READY MIX CONCRETE MUST BE APPROVED BY THE ENGINEER.
 - BACKFILLING MUST BE CARRIED OUT IN LAYERS 25CM THICK EACH LAYER (WATERED AND COMPACTED)
 - N.G.L. WILL BE FIXED BY THE ENGINEER
 - CONCRETE CUBE CRUSHING STRENGTH AFTER 28 DAYS
B = 25N/MM2, FOR BEAMS & SLABS
B = 30N/MM2, FOR COLUMNS
 - RIBBED HIGH YIELD STEEL FY=420N/MM2
 - MILD YIELD STEEL FY=250N/MM2
 - FOUNDATION WAS DESIGNED TO HAVE GROUND FLOOR, FIRST, SECOND & THIRD FLOORS ONLY.
- STANDARD RADI OF BENDS AND HOOKS AS GIVEN BELOW TO BE USED UNLESS SPECIFICALLY SHOWN OTHERWISE

 

BAR SIZE	GRADE 250 (TYPE AND GRADE R)	GRADE 420 (TYPE AND GRADE L)
D	R	R
6	12	18
8	16	24
10	20	30
12	24	36
14	28	42
16	32	48
18	36	54
20	40	60
25	50	100

FUNDED BY:



IMPLEMENTED BY:




IN COOPERATION WITH:



FOR TENDER ONLY

Project Name RIGHT TO EDUCATION		
School name Al Motanaby Primary Boys School		
Drawing name Stair Reinforcement		
Symbol RES	DRAWING No. ST 11	Rev. No. R1

Mechanical Drawings

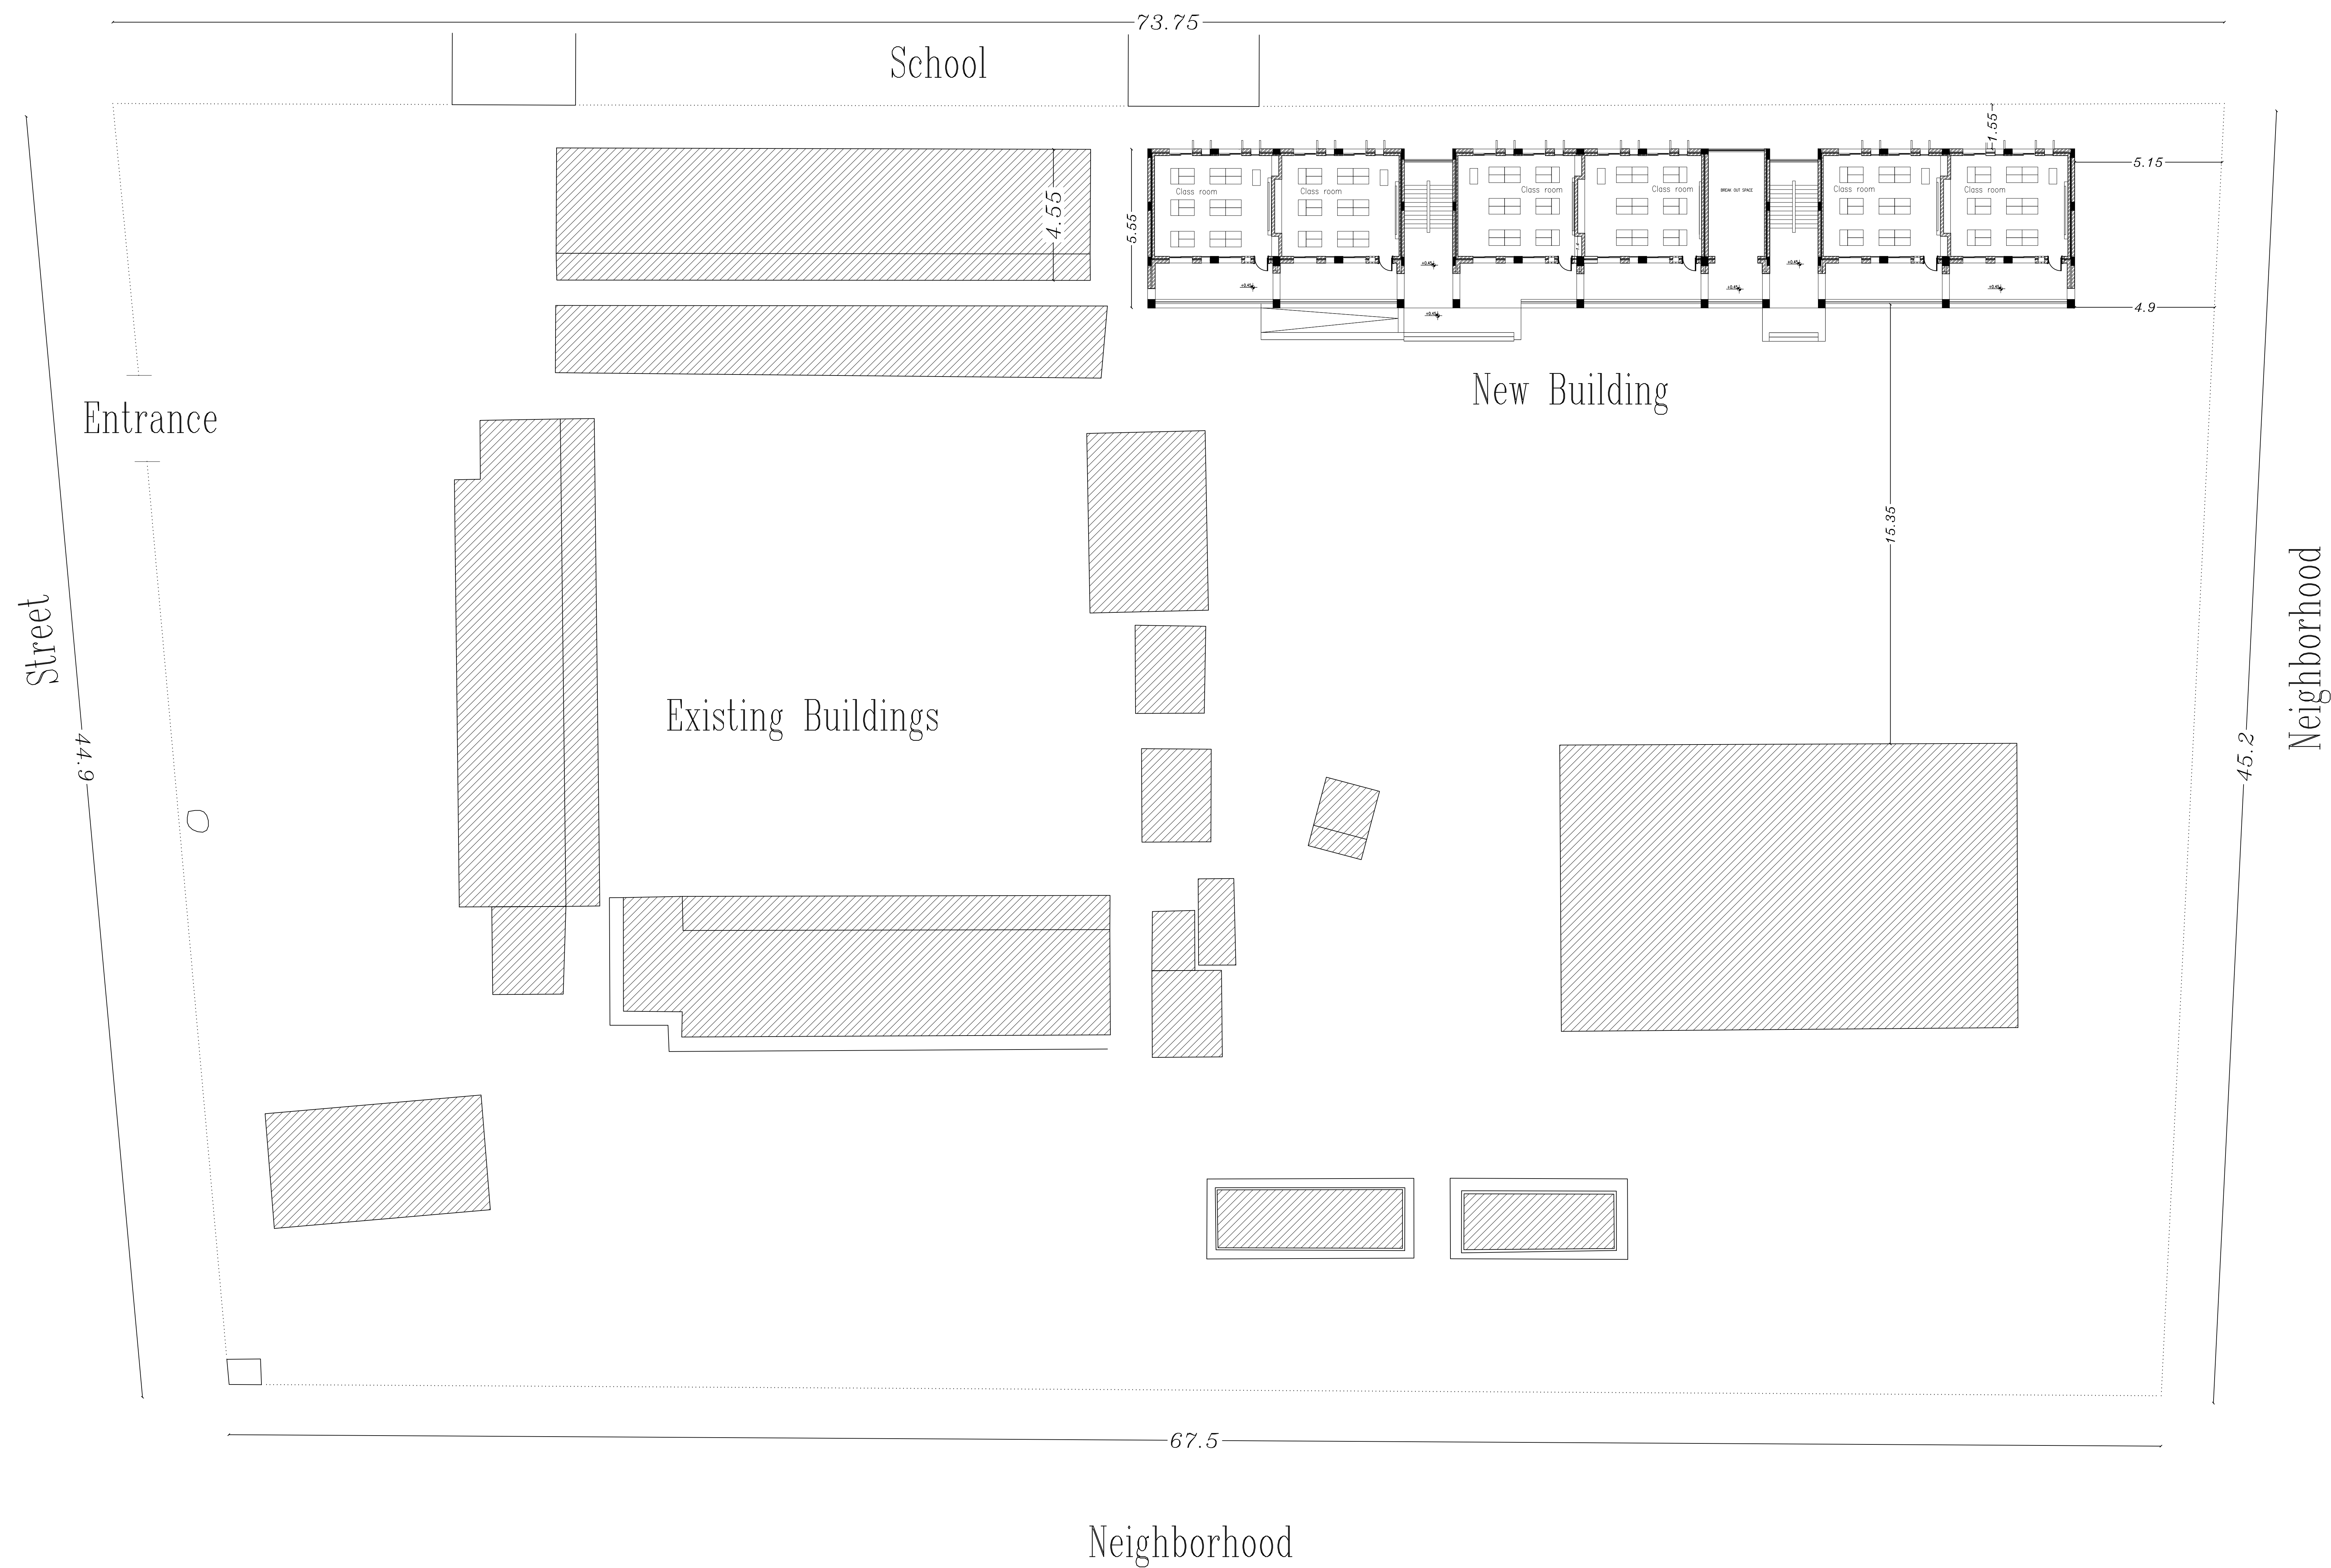

LEGEND

**** CONTRACTOR SHALL SUBMIT SHOP DRAWINGS BEFORE STARTING WORKS.**


****ALL PIPES EXTRODED FROM WATER DISTRIBUTION BOX ARE 16mm.**

**** ALL PEX PIPES MUST HAVE GATE VALVE FOR EACH BRANCH.**

RWP RAIN WATER PIPE
WWP WASTE WATER PIPE
SWP SOLID WASTE PIPE
F.D. FLOOR DRAIN
R.D. ROOF DRAIN
C.O. CLEAN OUT
WDC WATER DISTRIBUTION CABINET
VP VENT PIPE
MH MANHOLE
□ FLOOR DRAIN
● CLEAN OUT
+ GATE VALVE
+ CHECK VALVE
⊙ PUMP
— HOT WATER
— COLD WATER
⊙(WH) WATER HEATER
FIRE EXTINGUISHER
P POWDER
G GAZ

FOR TENDER ONLY

FUNDED BY:

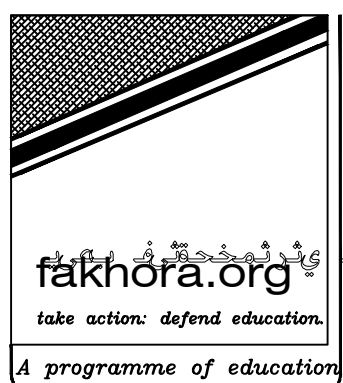 
مندوق قطر للتنمية
Qatar Development Fund
take action. defend education.
A programme of education above all

EMPLEMENTED BY:

 
Empowered lives, Resilient nation

IN COOPERATION WITH:



Project Name		
RIGHT TO EDUCATION		
School name		
Al Motanaby Primary Boys School		
Drawing name		
Site Plan _Drainage Plan		
Symbol	Drawing No.	Rev. No.
RES	M 01	R1

LEGEND

** CONTRACTOR SHALL SUBMIT SHOP DRAWINGS BEFORE STARTING WORKS.

**ALL PIPES EXTENDED FROM WATER DISTRIBUTION BOX ARE 16mm.

** ALL PEX PIPES MUST HAVE GATE VALVE FOR EACH BRANCH.

RWP RAIN WATER PIPE
WWP WASTE WATER PIPE
SWP SOLID WASTE PIPE
F.D. FLOOR DRAIN
R.D. ROOF DRAIN
C.O. CLEAN OUT
WDC WATER DISTRIBUTION CABINET
VP VENT PIPE
MH MANHOLE
□ FLOOR DRAIN
■ CLEAN OUT
★ GATE VALVE
+ CHECK VALVE
PUMP
— HOT WATER
— COLD WATER
WH WATER HEATER
FIRE EXTINGUISHER
P POWDER
G GAZ

FOR TENDER ONLY


IMPLEMENTED BY:




IN COOPERATION WITH:




Project Name RIGHT TO EDUCATION		
School name Al Motanaby Primary Boys School		
Drawing name First And Roof Floor -Drainage Plan Roof Floor_Water Supply Plan		
Symbol RES	Drawing No. M 02	Rev. No. R1

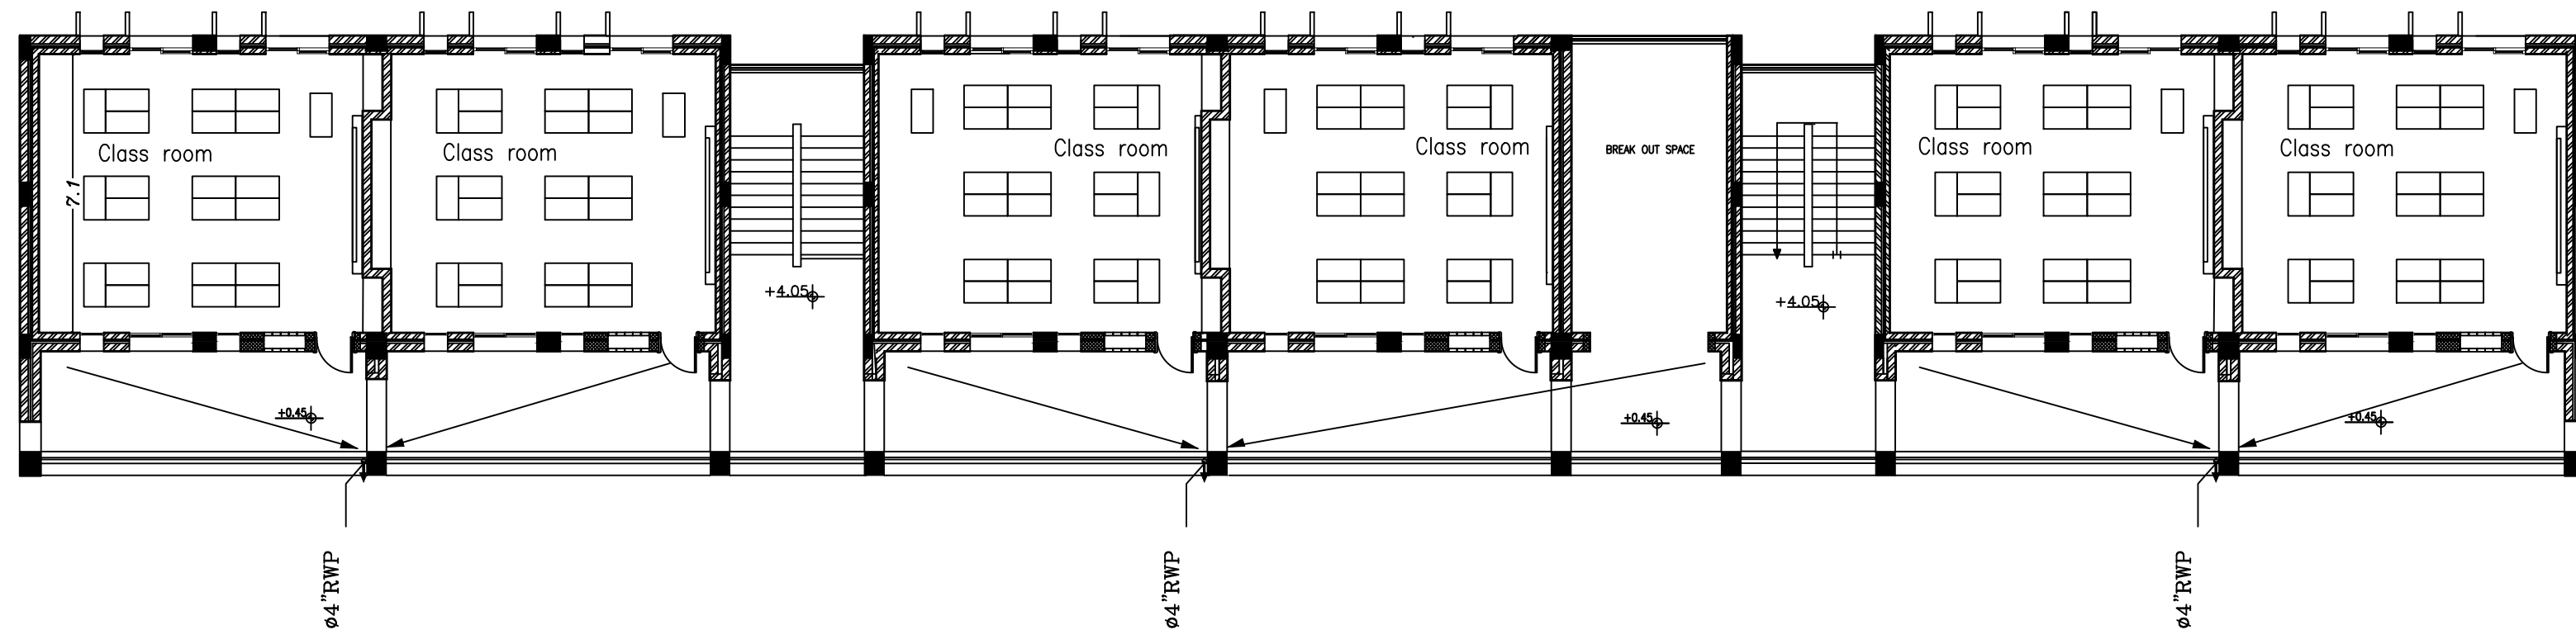



Ground & First & Second Floor
Storm Rain Water Plan

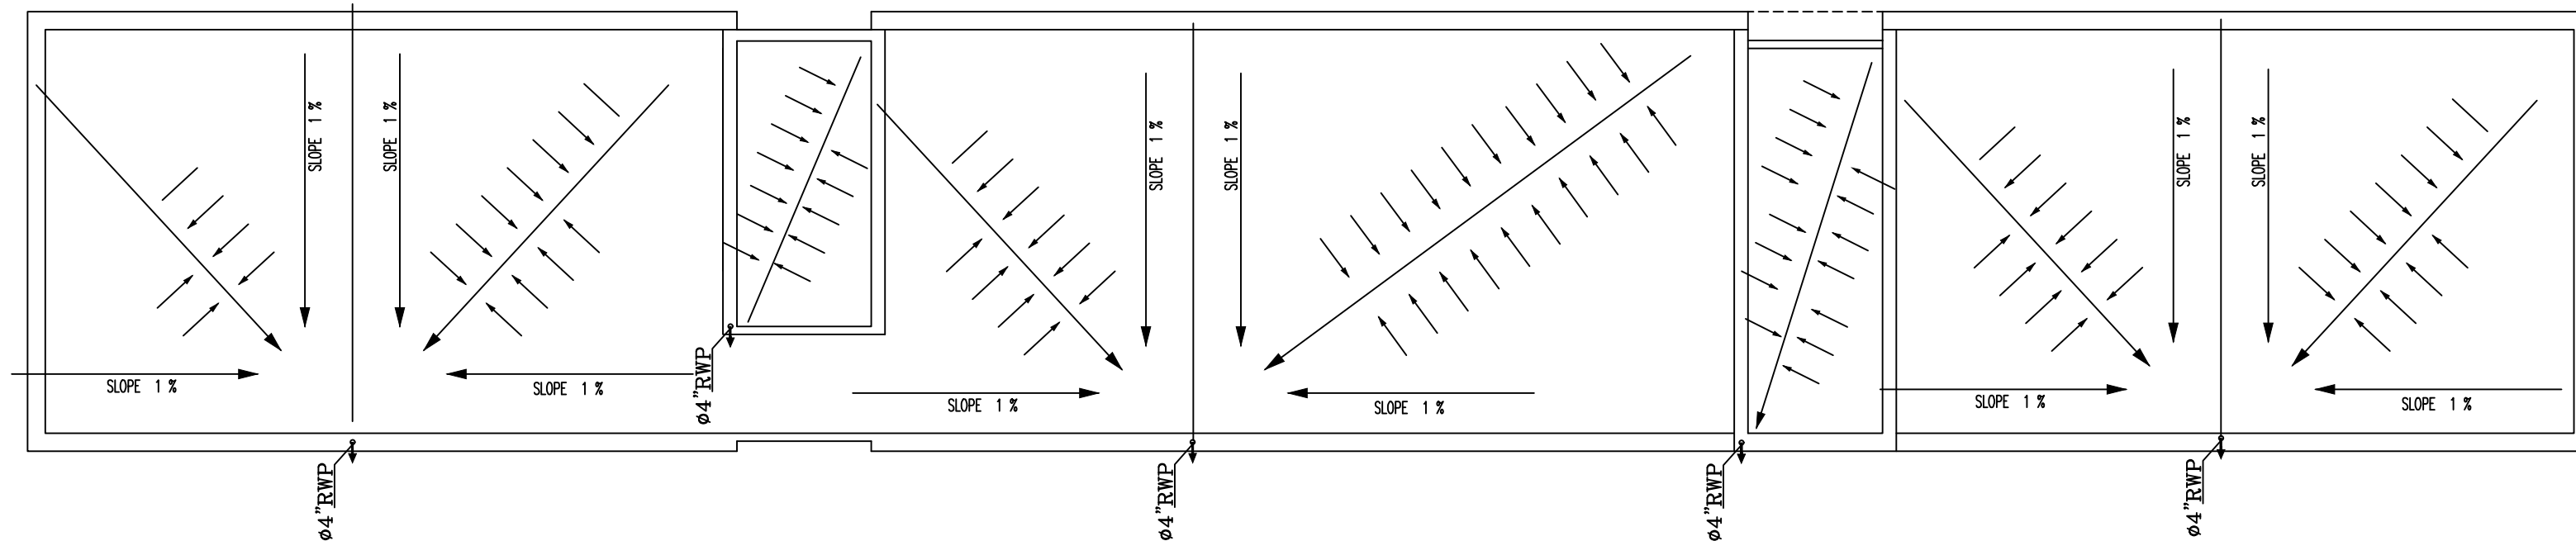


Top Roof Floor
Storm Rain Water Plan

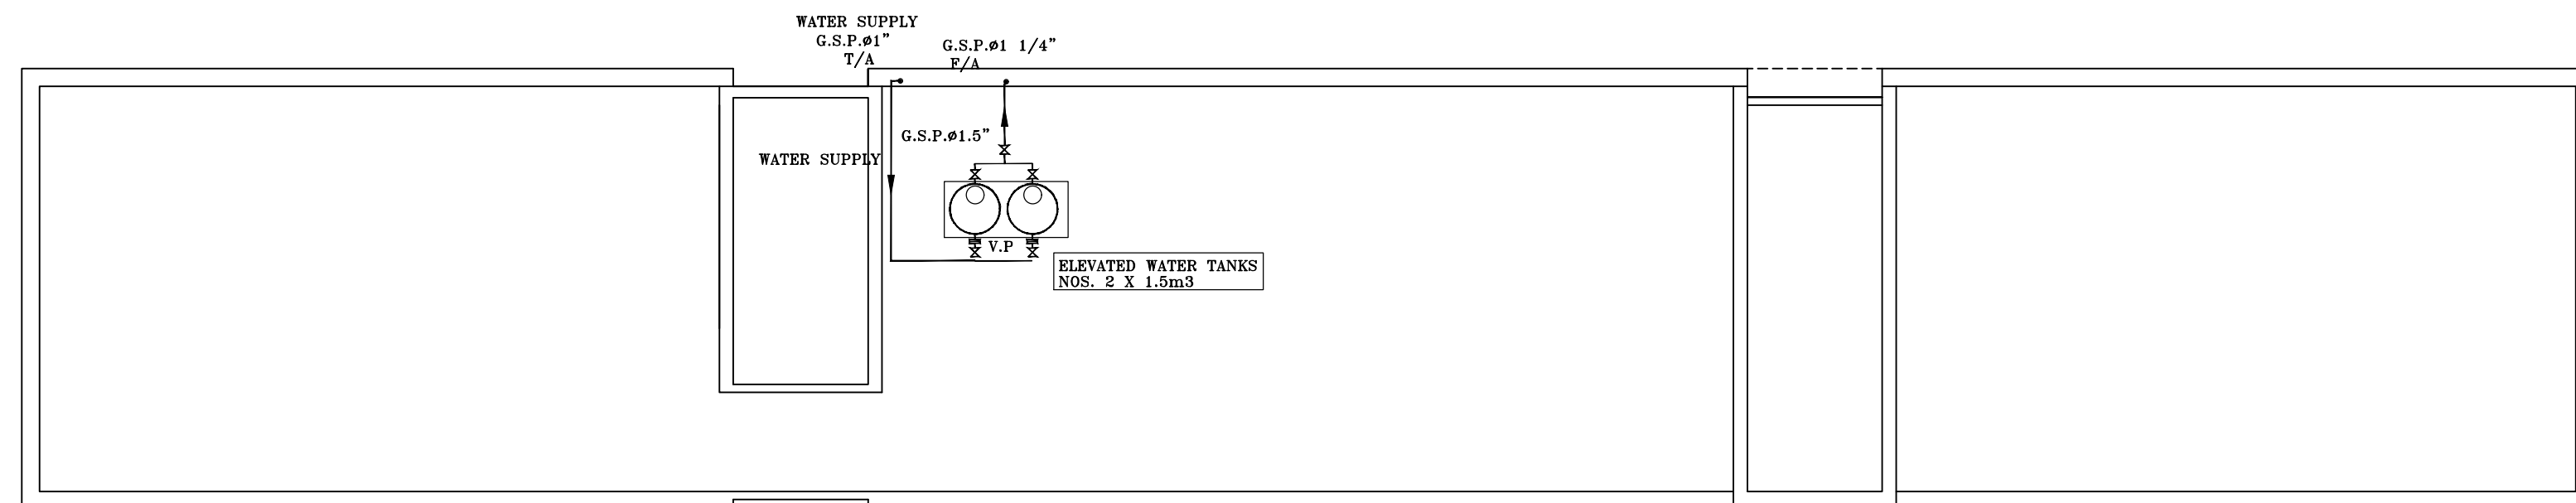

Roof Floor
Water Tanks Supply plan

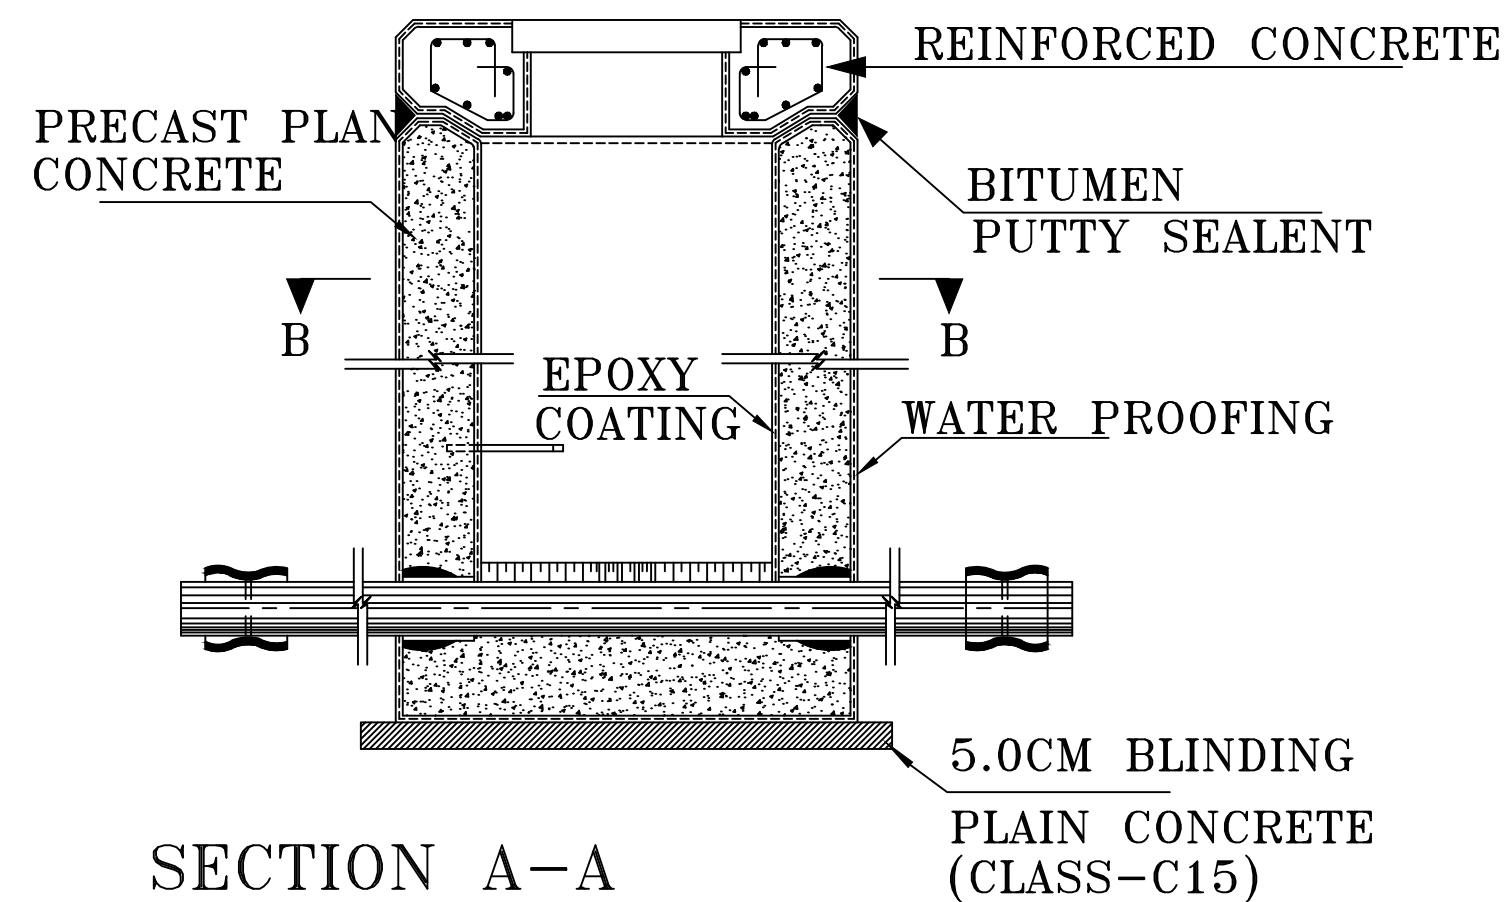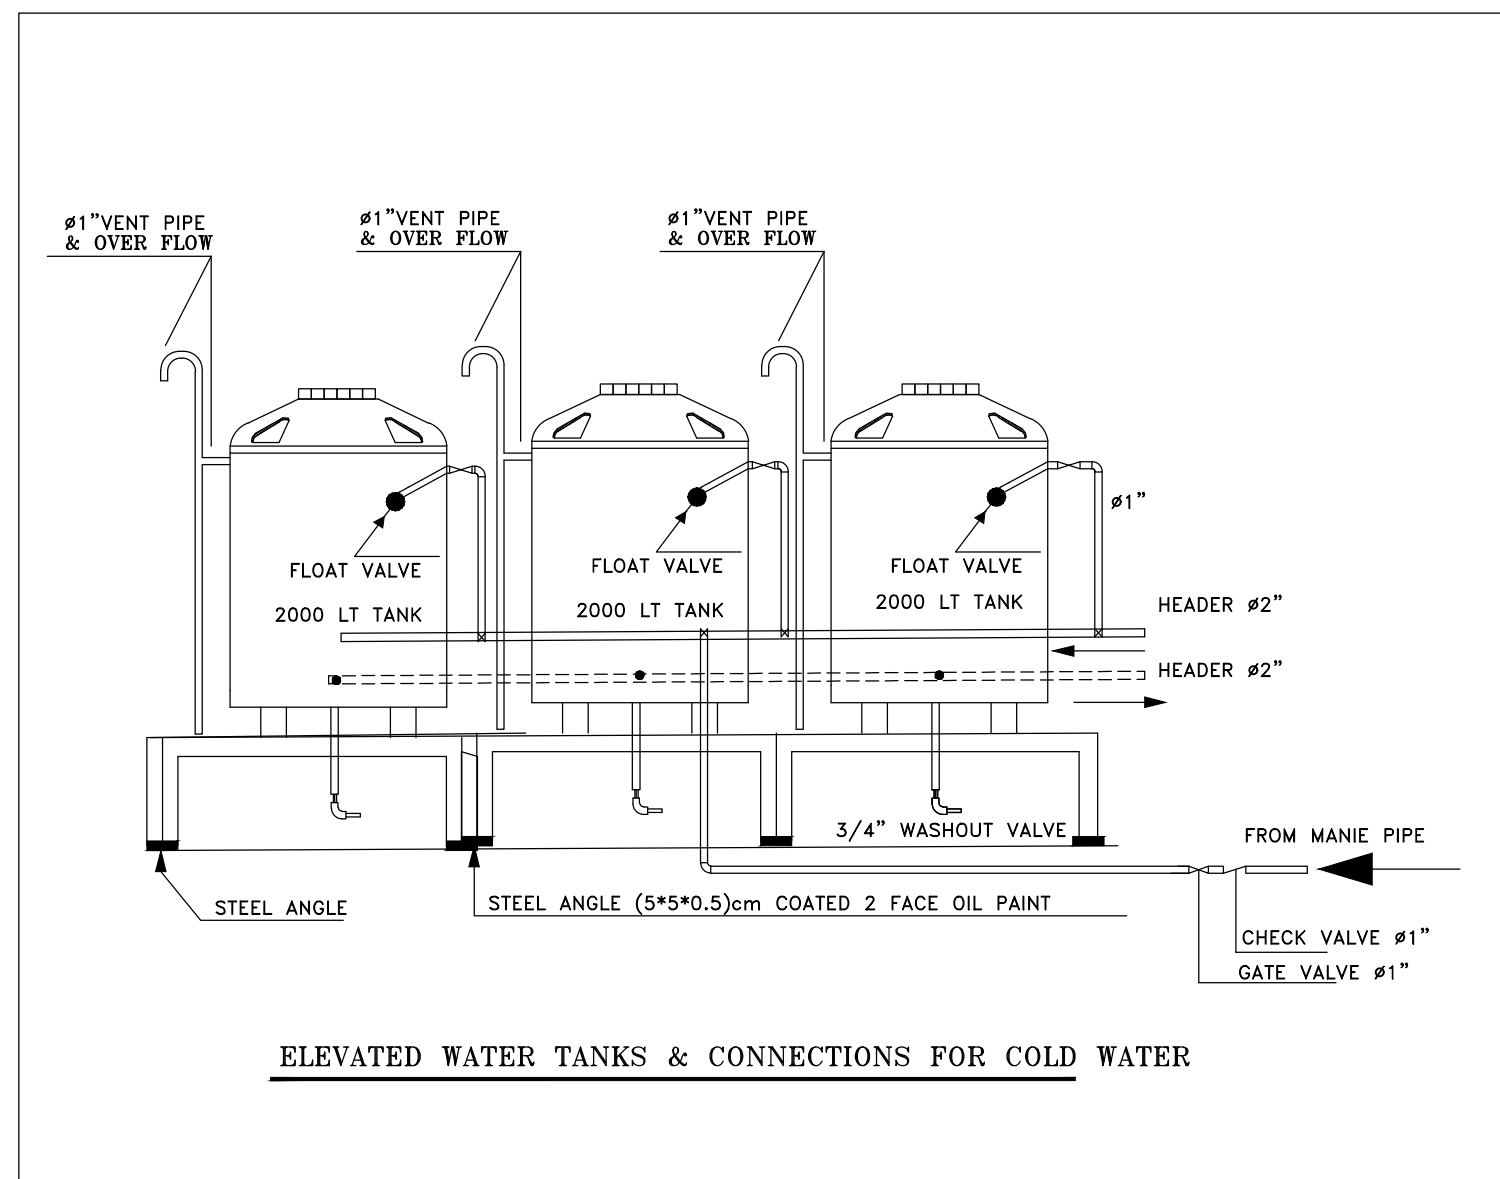

N.T.S

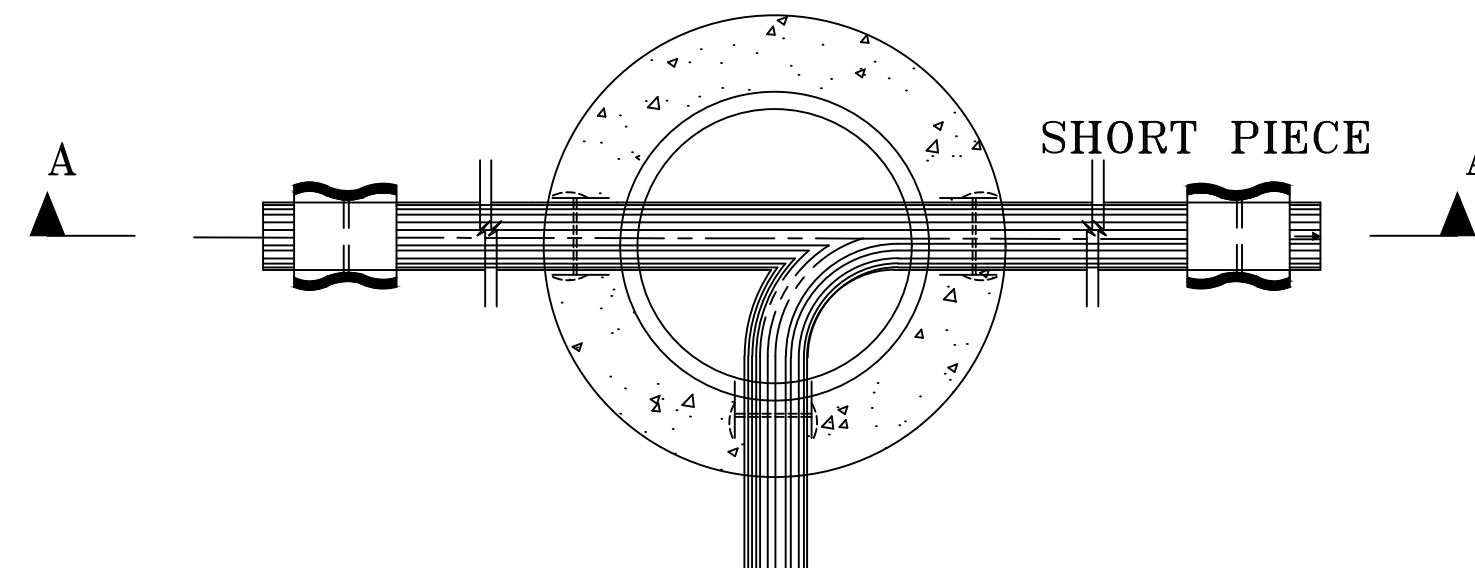







NOTES :-

FOR TENDER ONLY

IMPLEMENTED BY:

IN COOPERATION WITH:

Project Name		
RIGHT TO EDUCATION		
School name		
Al Motanaby Primary Boys School		
Drawing name		
Details		
Symbol	Drawing No.	Rev. No.
RES	M 03	R1

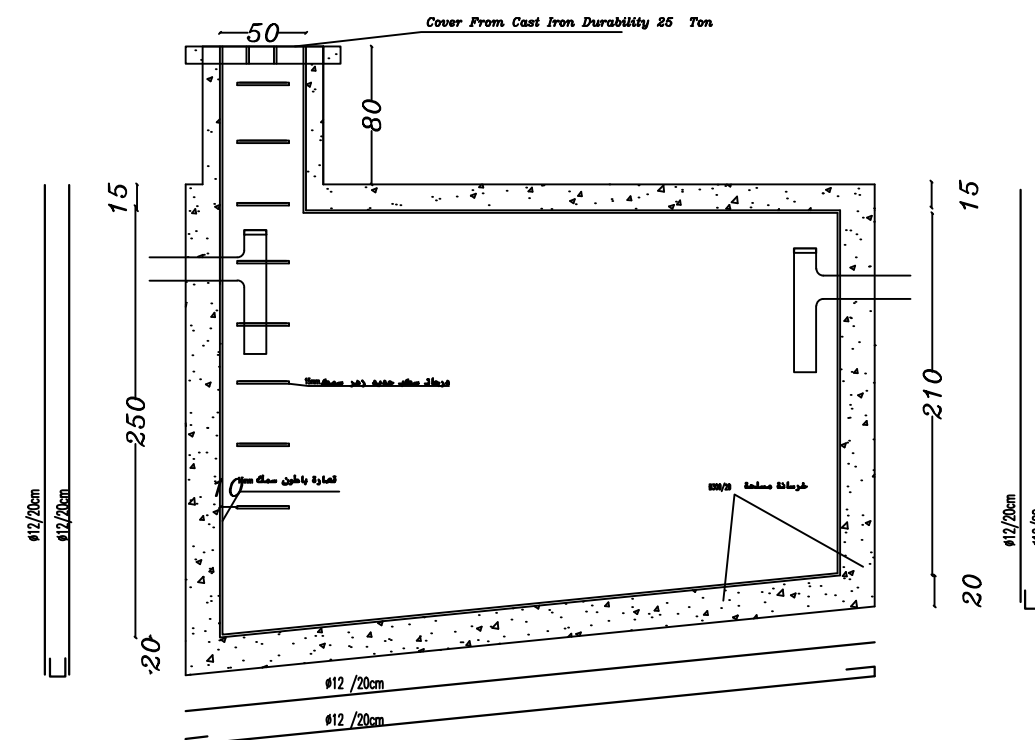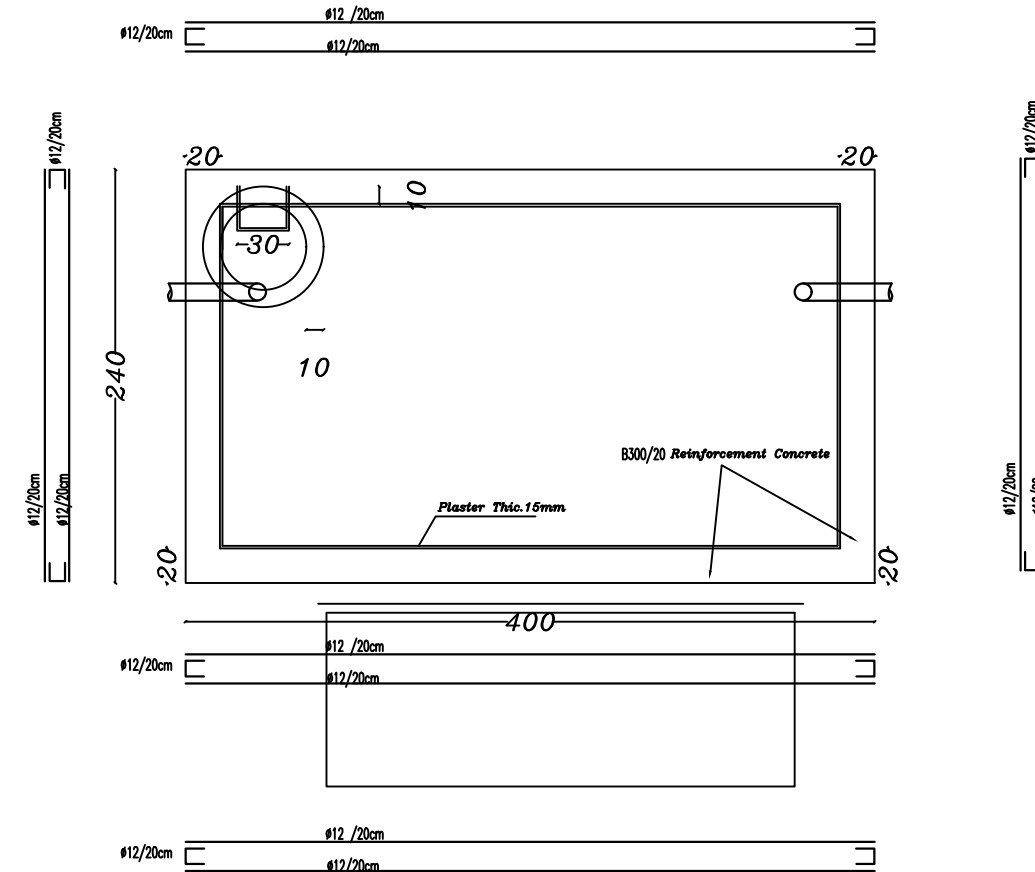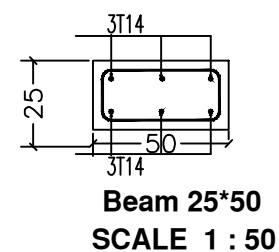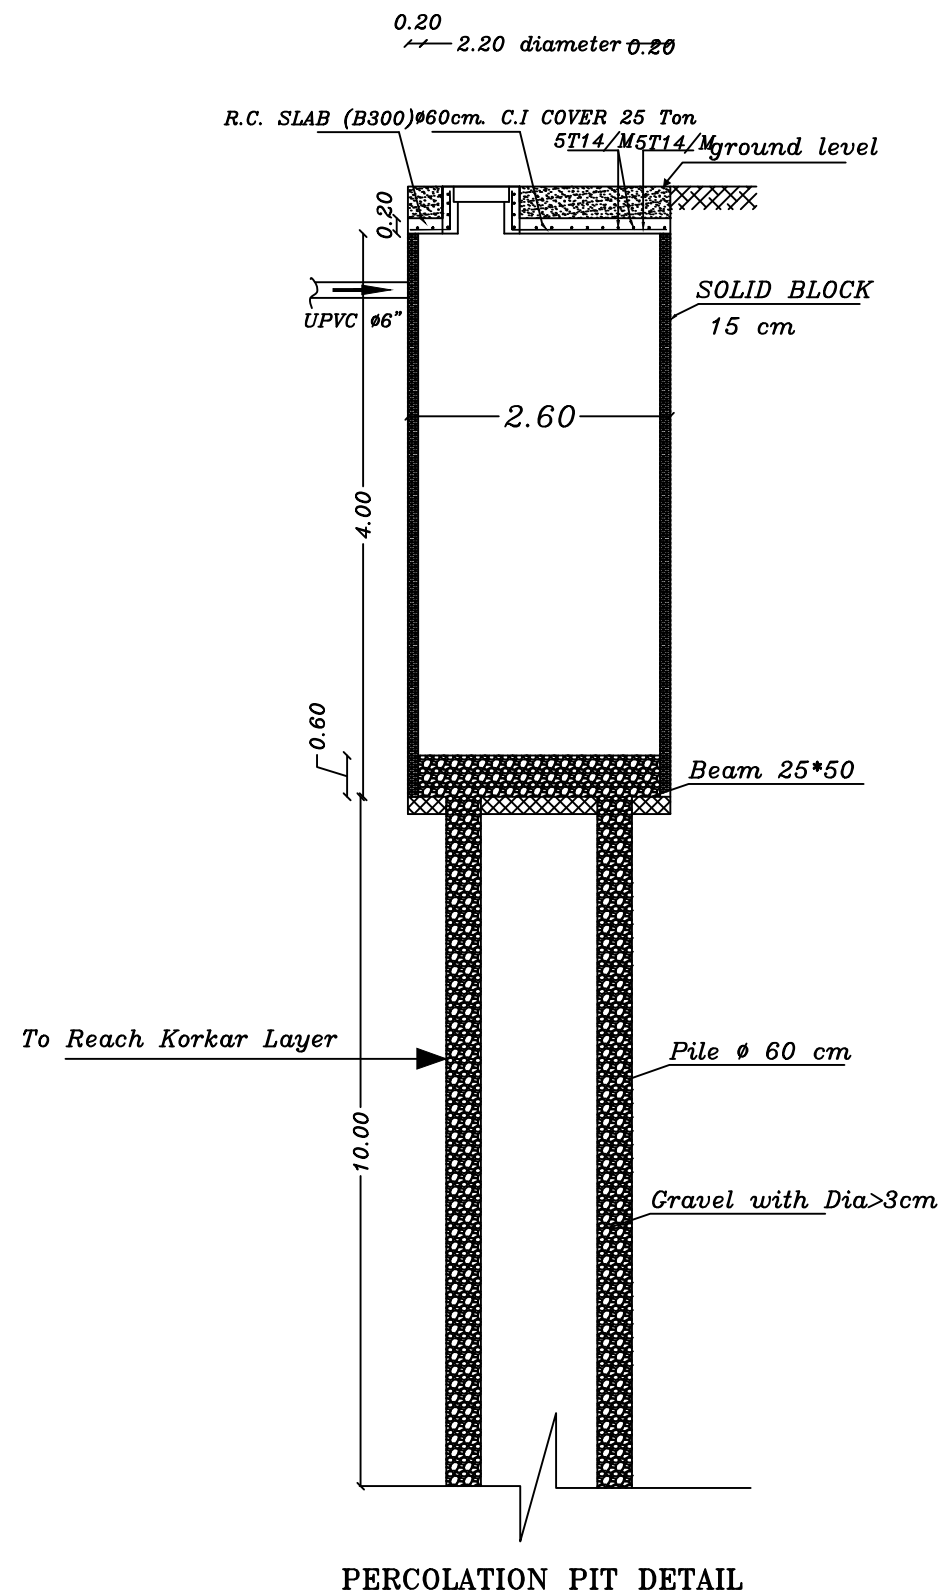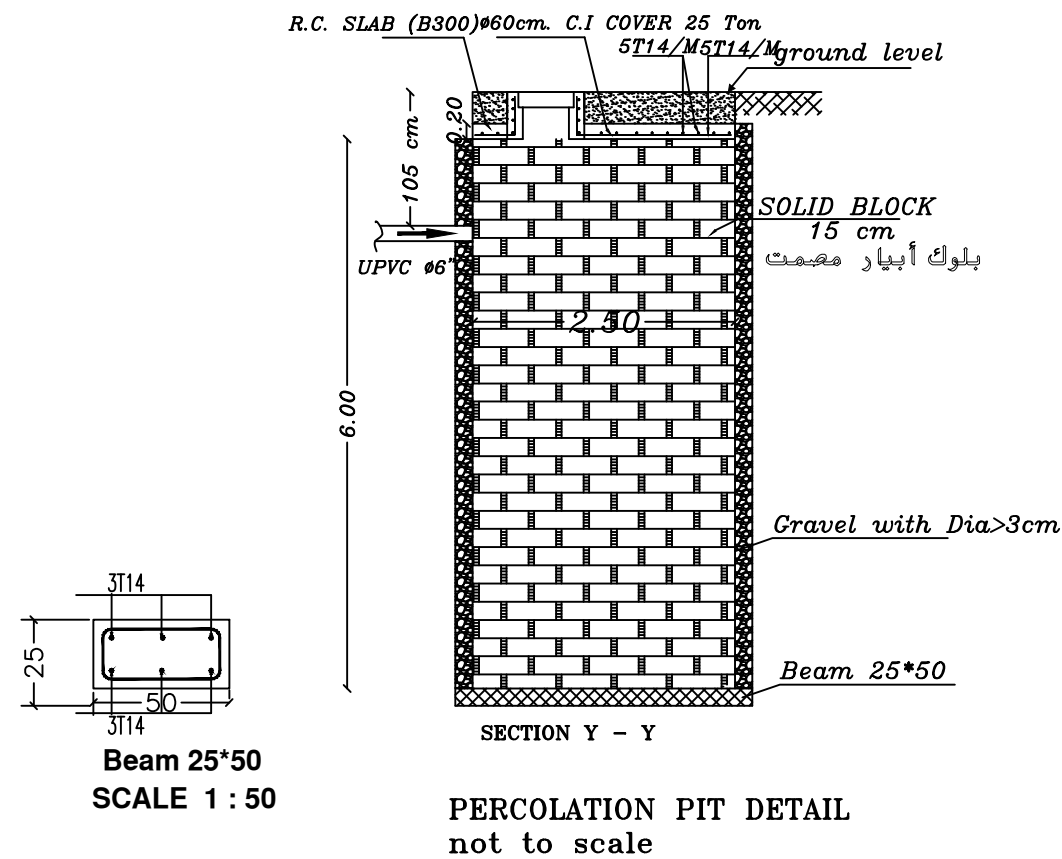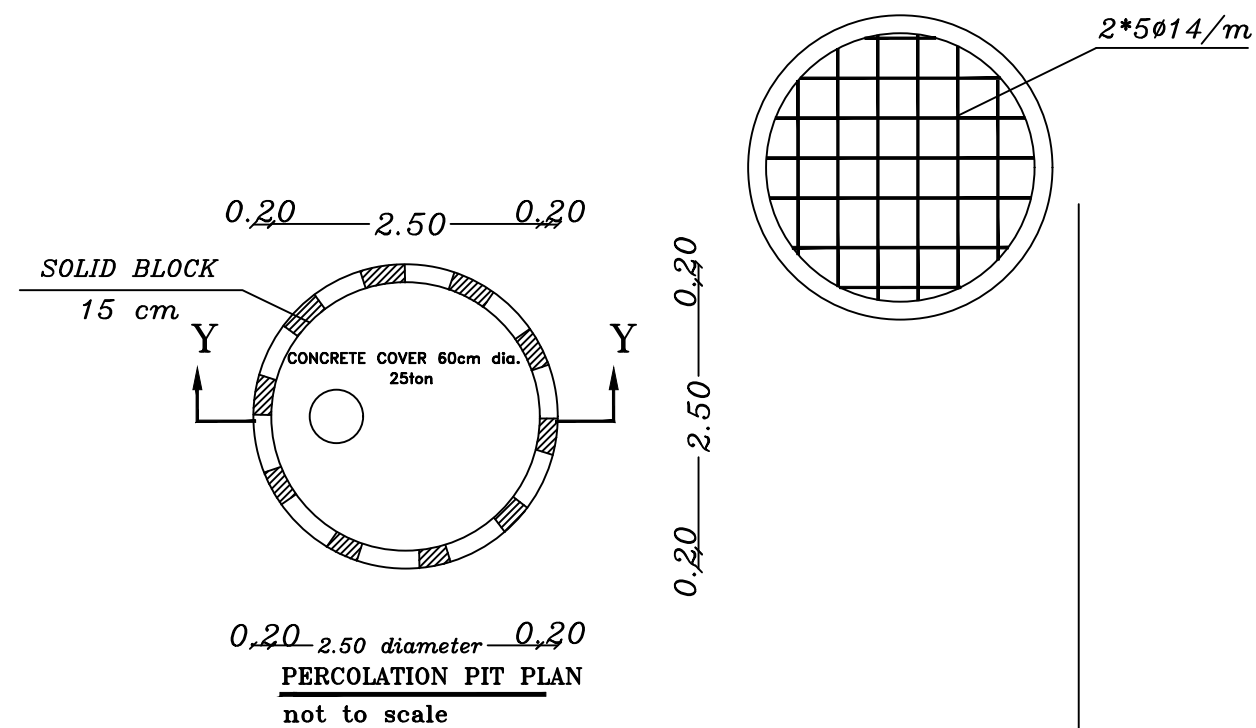

Note
Location of STORM WATER PERCOLATION PIT & Grit Removal Chamber Depend on natural of the site.

NOTES :-

FOR TENDER ONLY


IMPLEMENTED BY:

IN COOPERATION WITH:

Project Name RIGHT TO EDUCATION		
School name Al Motanaby Primary Boys School		
Drawing name STORM WATER PERCOLATION PIT DETAIL Grit Removal Chamber DETAIL		
Symbol RES	Drawing No. M 04	Rev. No. R1

Landscape and Multi-Purpose halls

NOTES :-

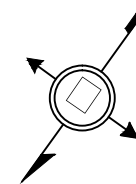

FUNDED BY:



مندوق قطر للتنمية
Qatar Development Fund

IMPLEMENTED BY:



50 YEARS
Empowered lives, Resilient nation

IN COOPERATION WITH:



CONSULTANT:



ABUSHAHLA & ASSOCIATES
"Consulting Engineers"
Palestine

+970-8-2864067 / +970-8-2828971

AL MOTANABI SCHOOL

DRAWING TITLE:
EXISTING TOPOGRAPHY SITE PLAN


DESIGN: S.S.	DATE: 3-MARCH-2016
DRAWN: S.S.	SCALE: 1/100
APPROVED: A.A.	
SHEET NO:	

A001

147.92


135.33

0.00 m Level














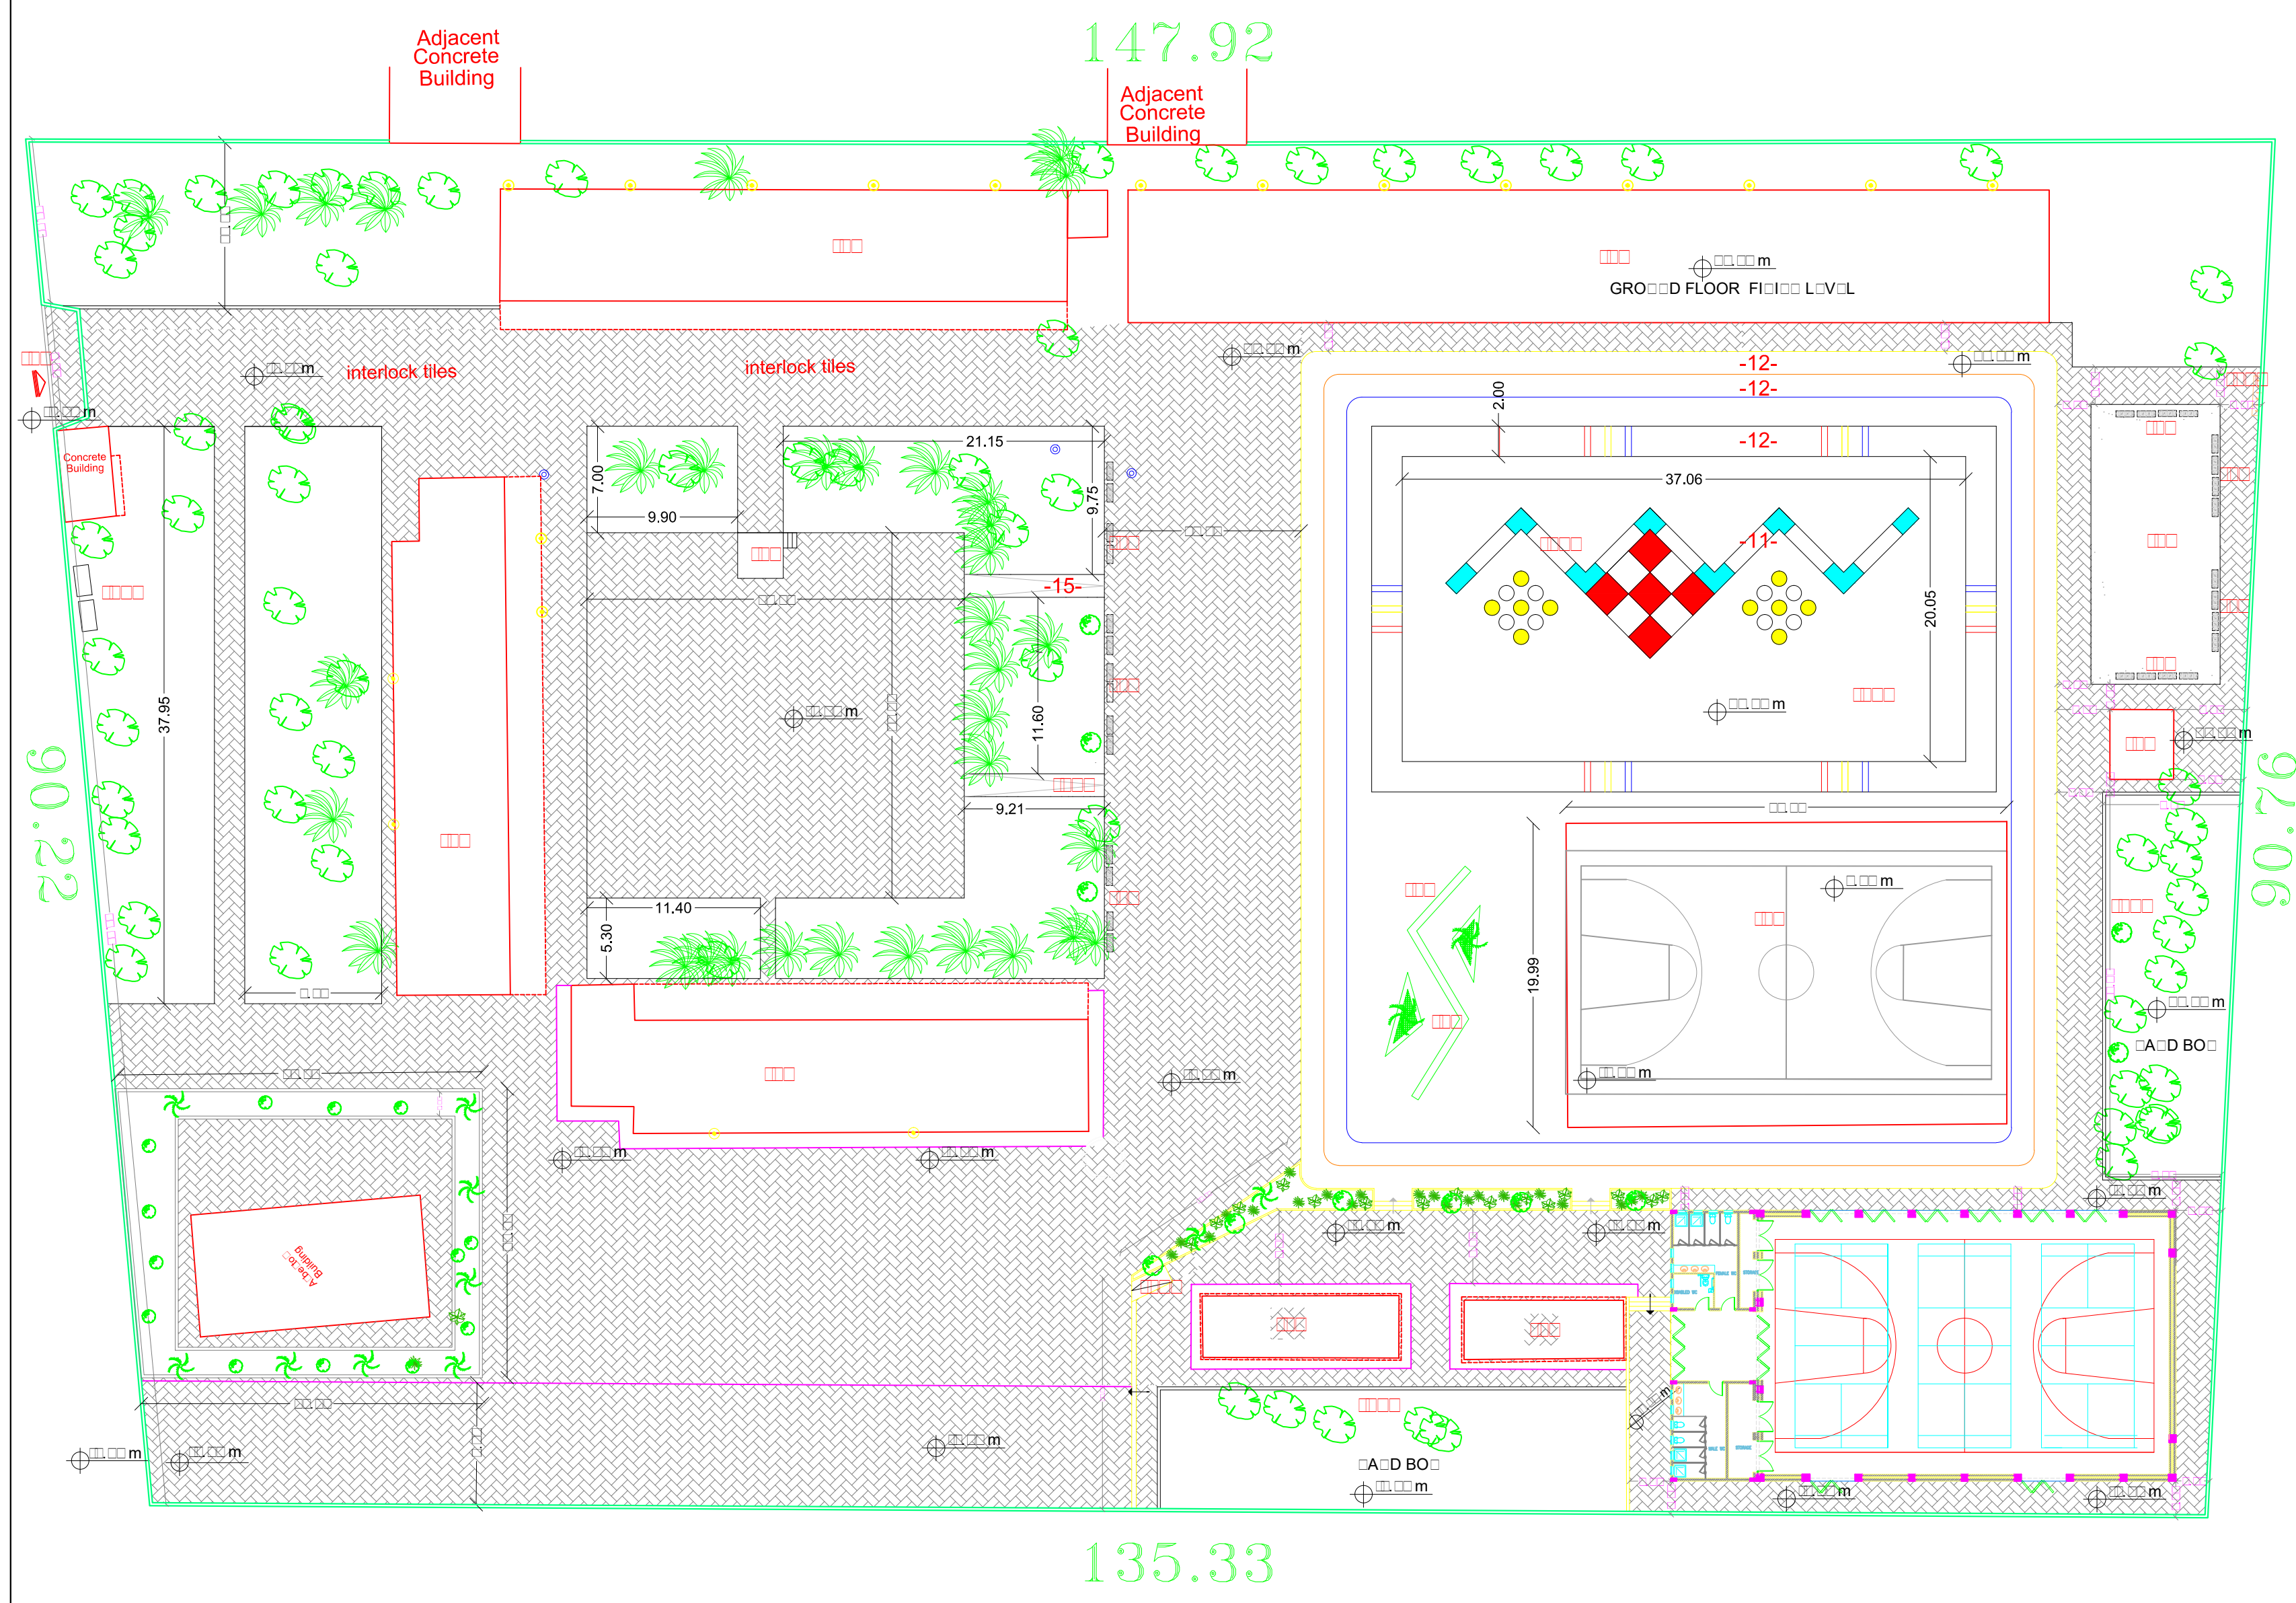






State of Palestine
Ministry of Education & Higher Education

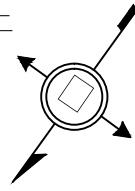NOTES :-


Legend :

              -  Fake Grass
-  Level
-  Proposed tree
-  Proposed Palm
-  Existing tree
-  Existing Palm
-  Rain pipe
-  Proposed Plant
-  Proposed Main Entrance
-  Proposed Concrete Building
-  Proposed Canteen
-  Proposed Toilet
-  Proposed Stage
-  Proposed Concrete Floor
-  Active Area
-  Painting Floor
-  Painting area for run
-  Proposed Garbage Container
-  Proposed Drinking Fountain
-  Proposed Ramp
-  Proposed Band Box

Note :

  -  Proposed Interlock Area
-  Proposed Interlock Area
-  Concrete Fence Good But Need Plaster and Painting

FUNDED BY:

 fakhora.org

 صندوق قطر للتنمية
Qatar Development Fund

IMPLEMENTED BY:

 UNDP

50 YEARS
Empowered lives, Resilient nation

IN COOPERATION WITH:

 unicef


CONSULTANT:

 ABUSHAHLA & ASSOCIATES
"Consulting Engineers"
Palestine
+970-8-2864067 / +970-8-2828971

AL MOTANABI SCHOOL

DRAWING TITLE:
SITE PLAN LAYOUT

DESIGN: S.S. DATE: 3-MARCH-2016
DRAWN: S.S.
APPROVED: A.A. SCALE: 1/100
SHEET NO:
A002

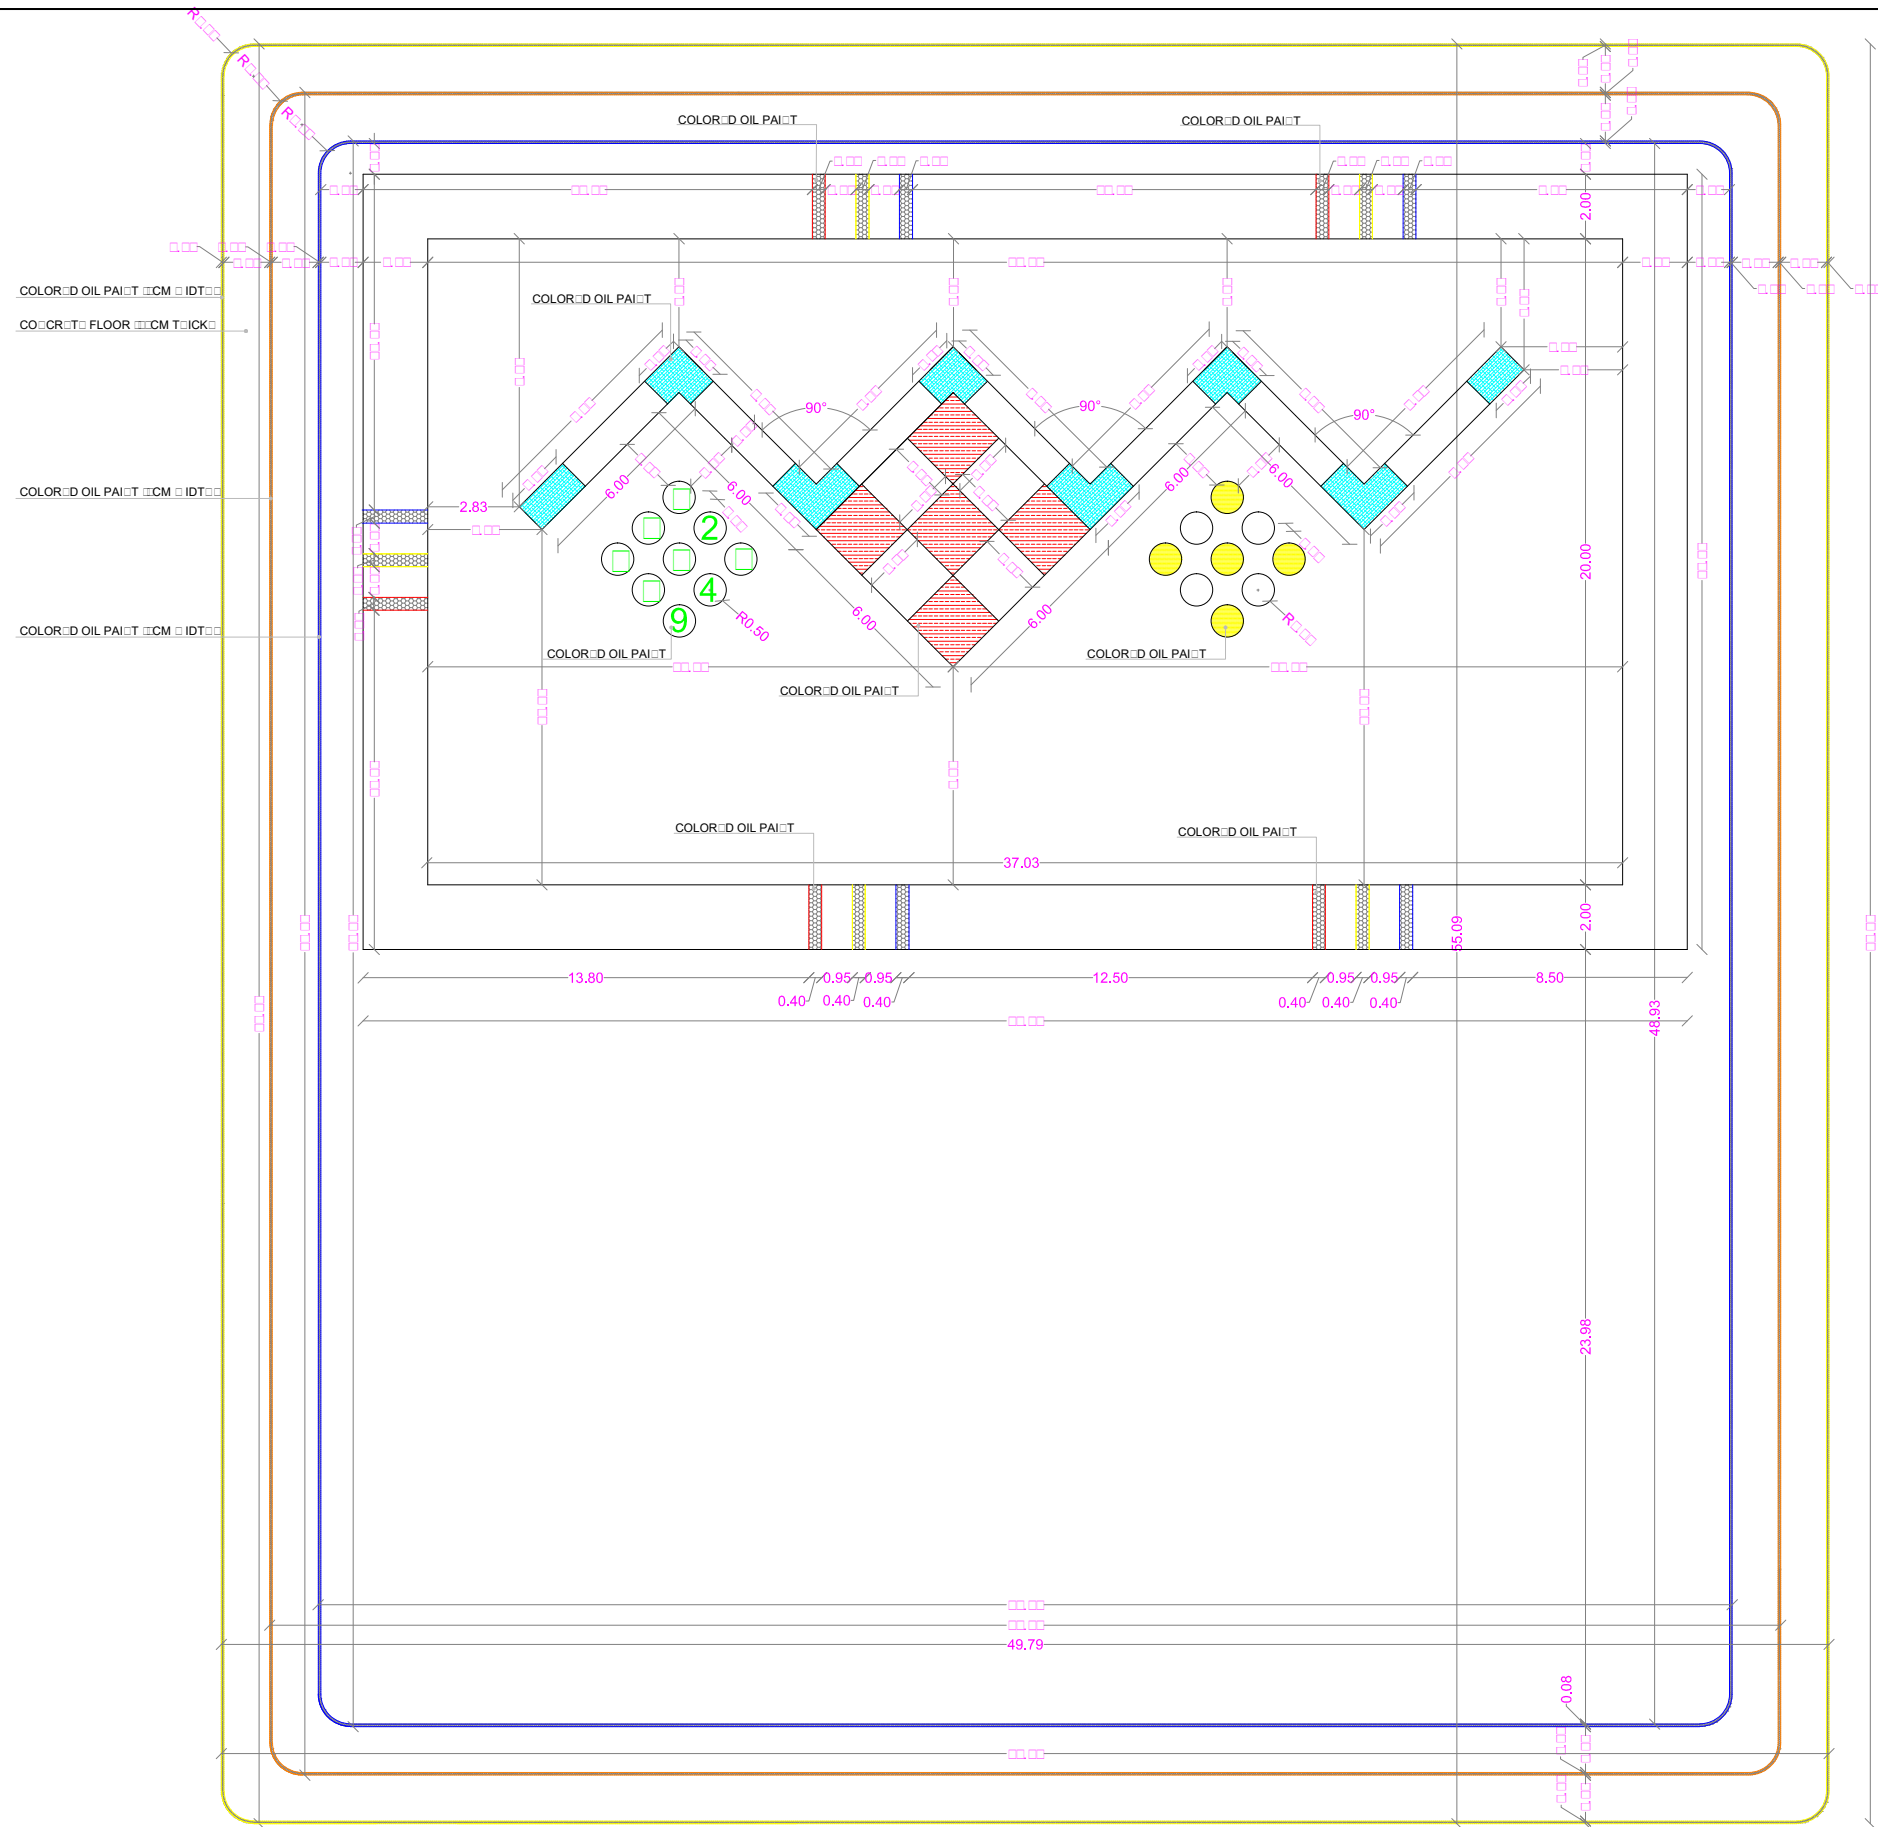

SCALE 1/200

State of Palestine
Ministry of Education & Higher Education

NOTES :-

FUNDED BY:

مندوق قطر للتنمية
Qatar Development Fund

IMPLEMENTED BY:

UNDP 50 YEARS
Empowered lives, Resilient nation

IN COOPERATION WITH:

unicef

CONSULTANT:


ABUSHAHLA & ASSOCIATES
"Consulting Engineers"
Palestine
+970-8-2864067 / +970-8-2828971

AL MOTANABI SCHOOL

DRAWING TITLE:
ACTIVE AREA DETAILS

DESIGN: S.S.	DATE: 3-MARCH-2016
DRAWN: S.S.	SCALE: 1/200
APPROVED: AA	
SHEET NO:	

A003

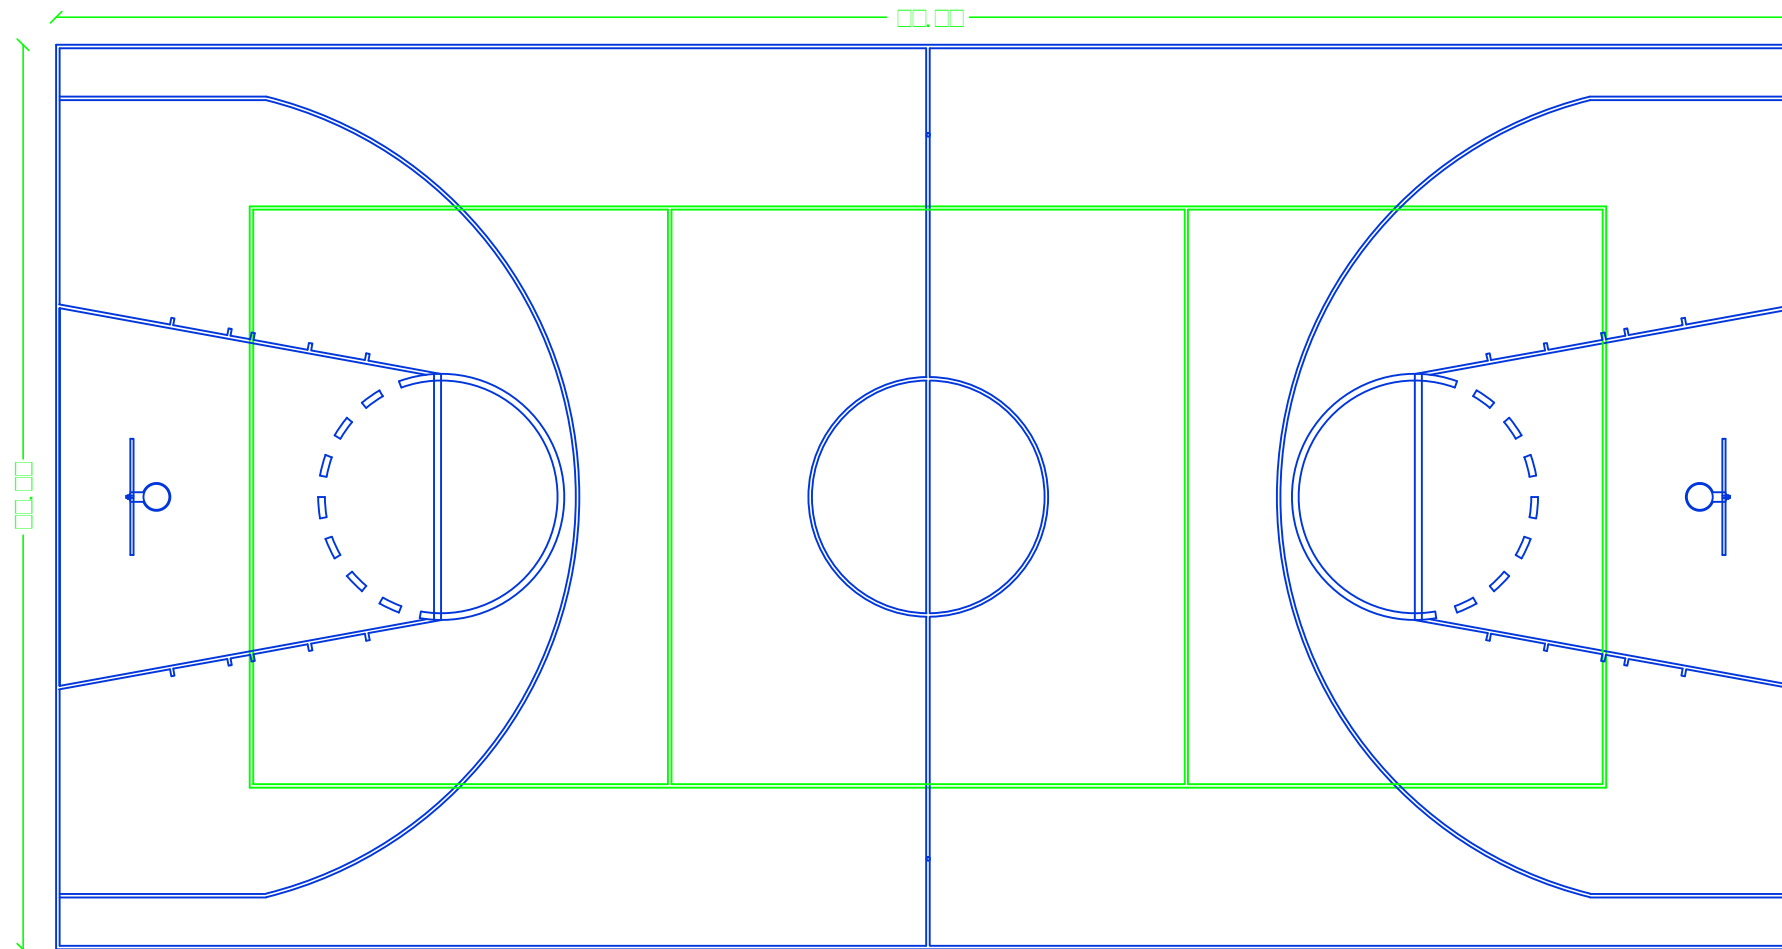

SPORT FIELD
SCALE 1\100



State of Palestine
Ministry of Education & Higher Education

NOTES :-

FUNDED BY:



IMPLEMENTED BY:



Empowered lives, Resilient nation

IN COOPERATION WITH:



CONSULTANT:




ABUSHAHLA & ASSOCIATES
"Consulting Engineers"
Palestine
+970-8-2864067 / +970-8-2828971

AL MOTANABI SCHOOL

DRAWING TITLE:
PROPOSED PLAYGROUND -1-

DESIGN: S.S.	DATE: 3-MARCH-2016
DRAWN: S.S.	SCALE: 1:100
APPROVED: AA	
SHEET NO:	

A004

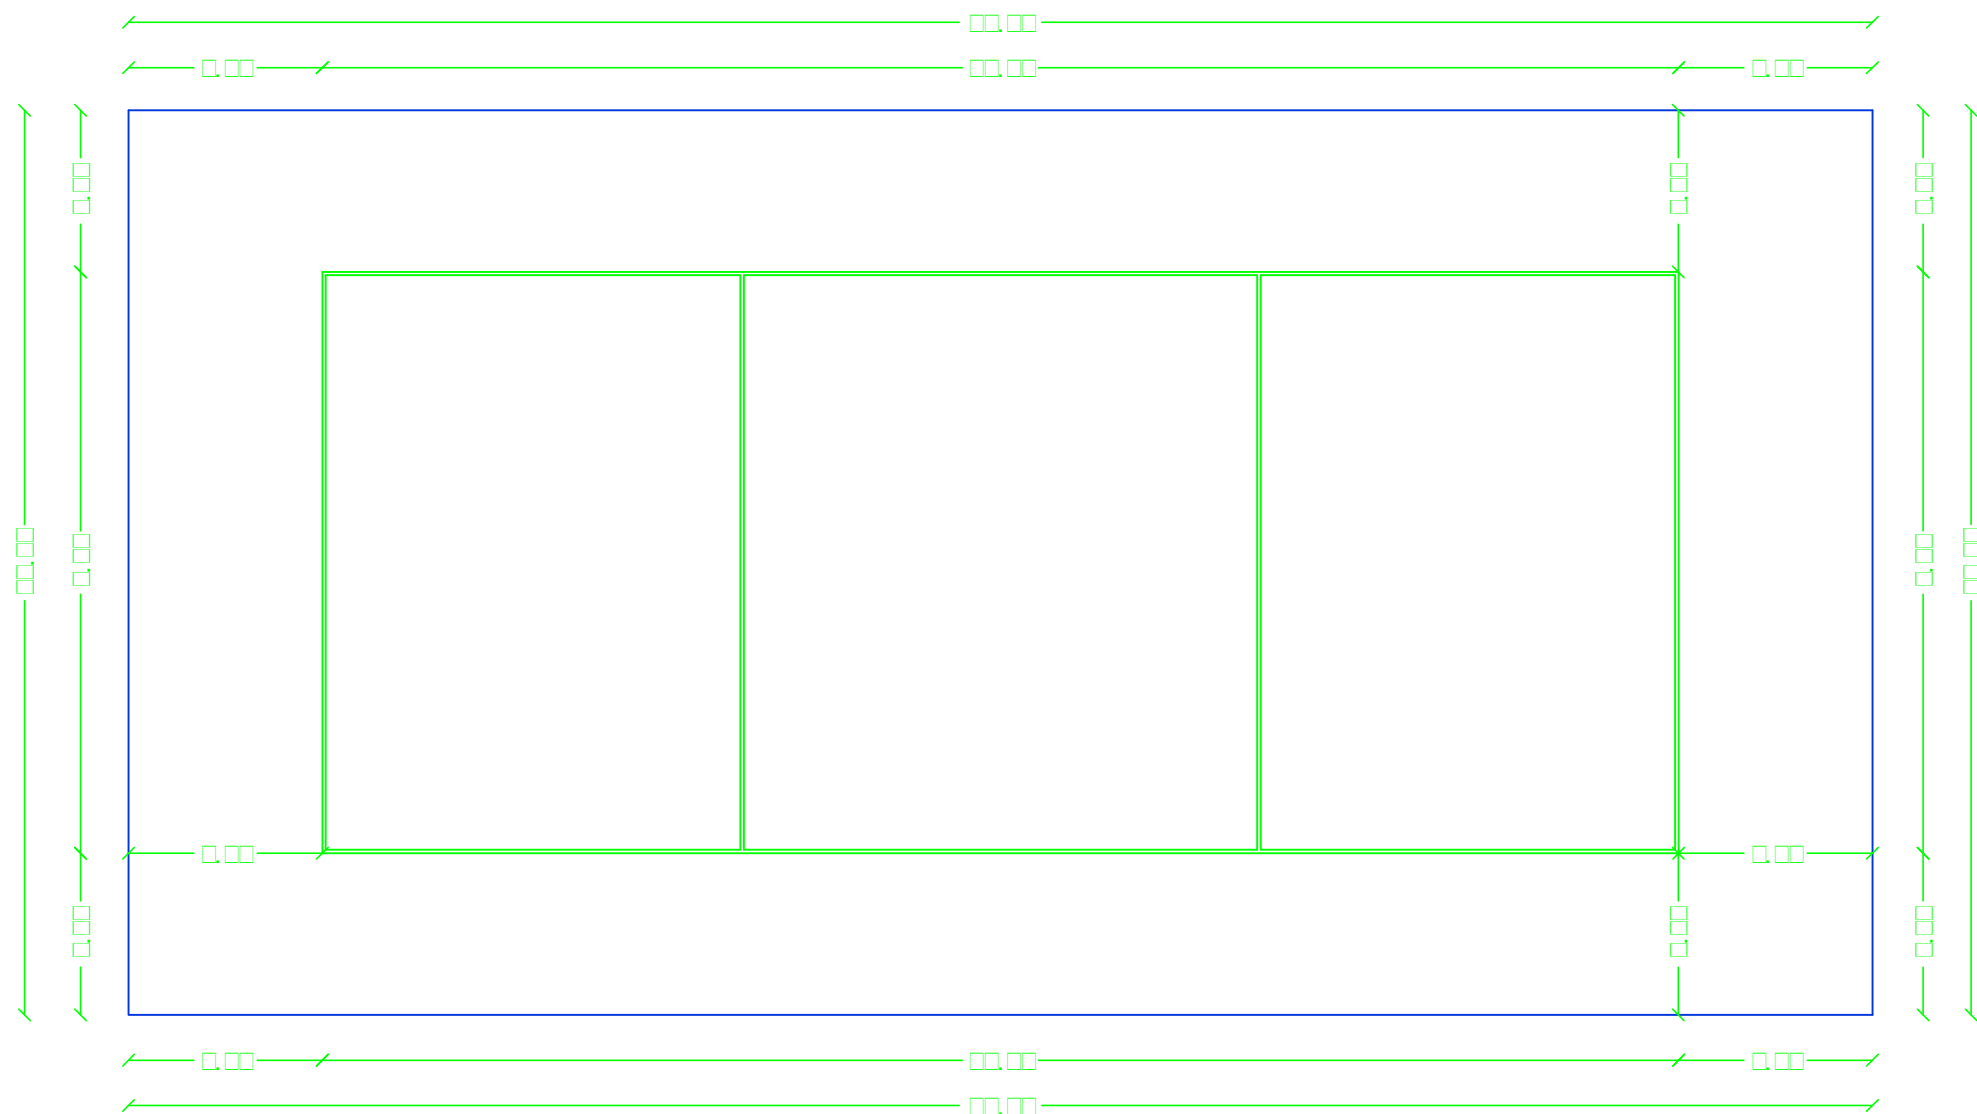

MARKING VOLLEYBALL SPORT FIELD
SCALE 1/100



State of Palestine
Ministry of Education & Higher Education

NOTES :-

FUNDED BY:



مندوق قطر للتنمية
Qatar Development Fund

IMPLEMENTED BY:



50 YEARS
Empowered lives, Resilient nation

IN COOPERATION WITH:



CONSULTANT:




ABUSHAHLA & ASSOCIATES
"Consulting Engineers"
Palestine
+970-8-2864067 / +970-8-2828971

AL MOTANABI SCHOOL

DRAWING TITLE:
PROPOSED PLAYGROUND -2-

DESIGN: S.S.	DATE: 3-MARCH-2016
DRAWN: S.S.	SCALE: 1/100
APPROVED: AA	
SHEET NO:	

A005

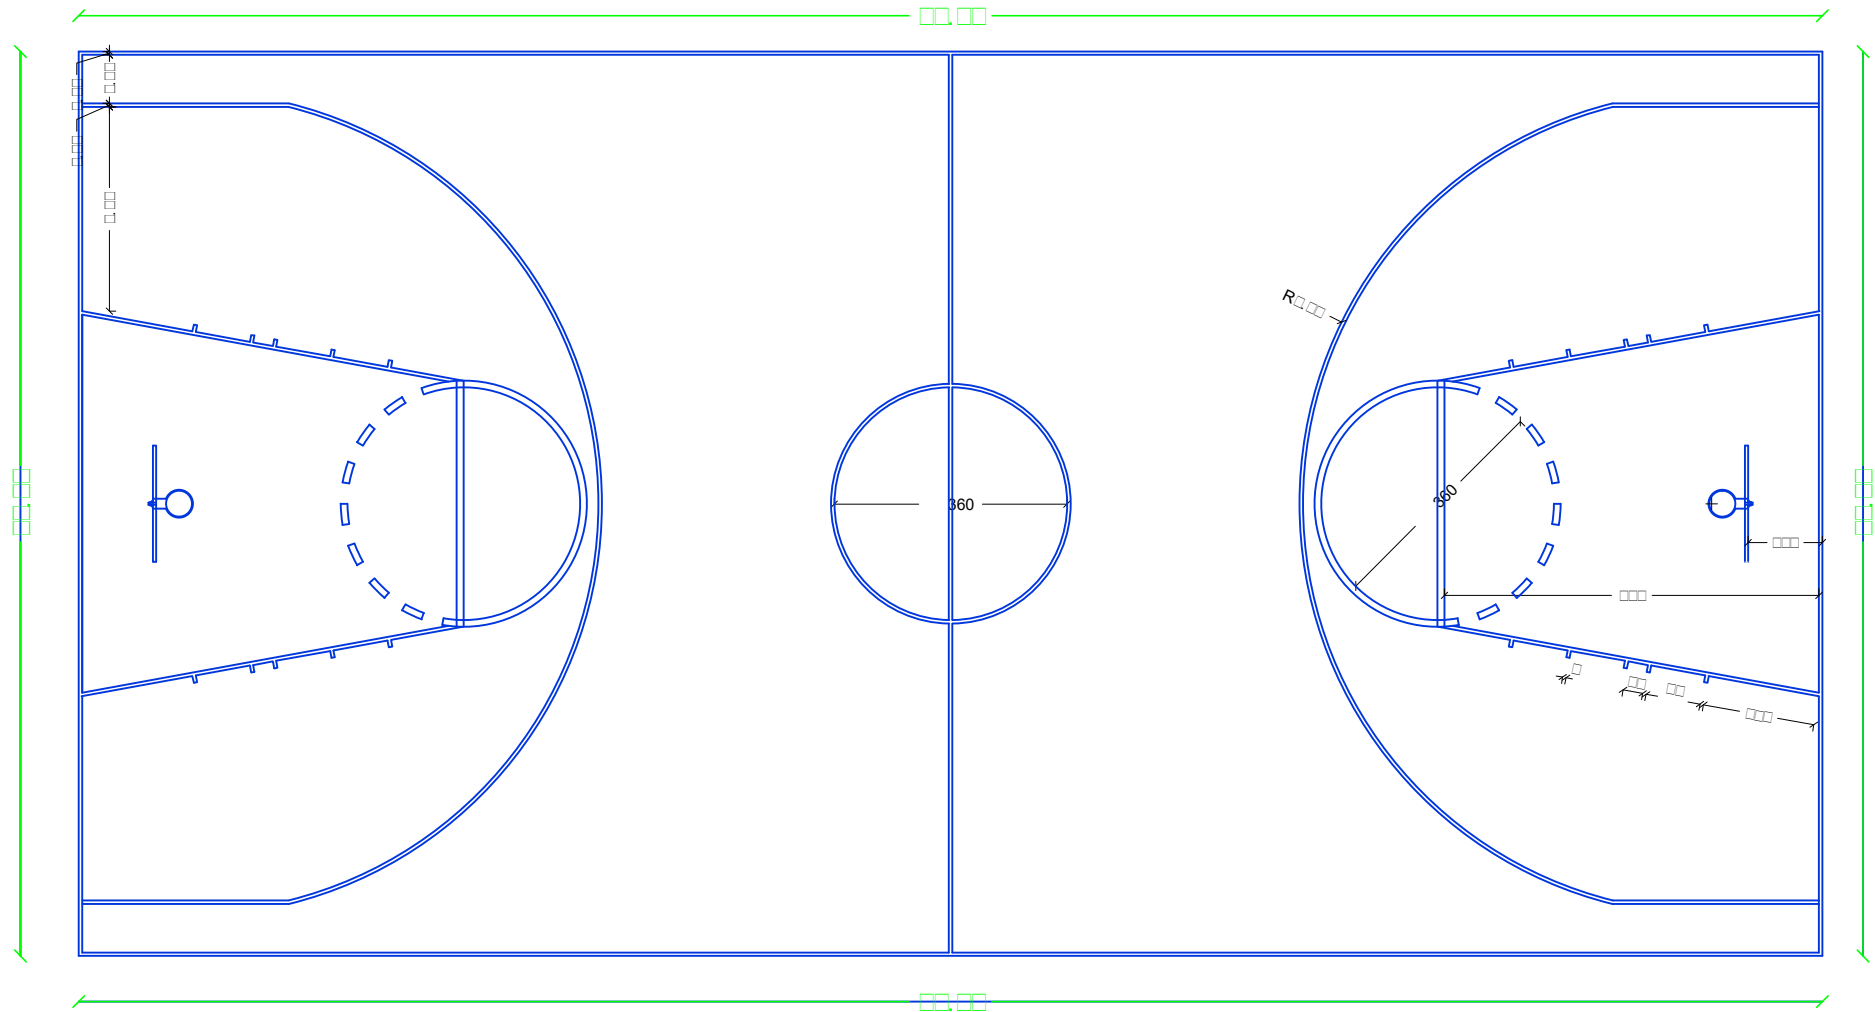

MARKING BASKETBALL SPORT FIELD
SCALE 1/100



State of Palestine
Ministry of Education & Higher Education

NOTES :-

FUNDED BY:



مندوق قطر للتنمية
Qatar Development Fund

IMPLEMENTED BY:



50 YEARS
Empowered lives, Resilient nation

IN COOPERATION WITH:



CONSULTANT:



ABUSHAHLA & ASSOCIATES
"Consulting Engineers"
Palestine
+970-8-2864067 / +970-8-2828971


AL MOTANABI SCHOOL

DRAWING TITLE:
PROPOSED PLAYGROUND -3-

DESIGN: S.S.	DATE: 3-MARCH-2016
DRAWN: S.S.	SCALE: 1/100
APPROVED: AA	
SHEET NO:	

A006

Proposed Tree Basin

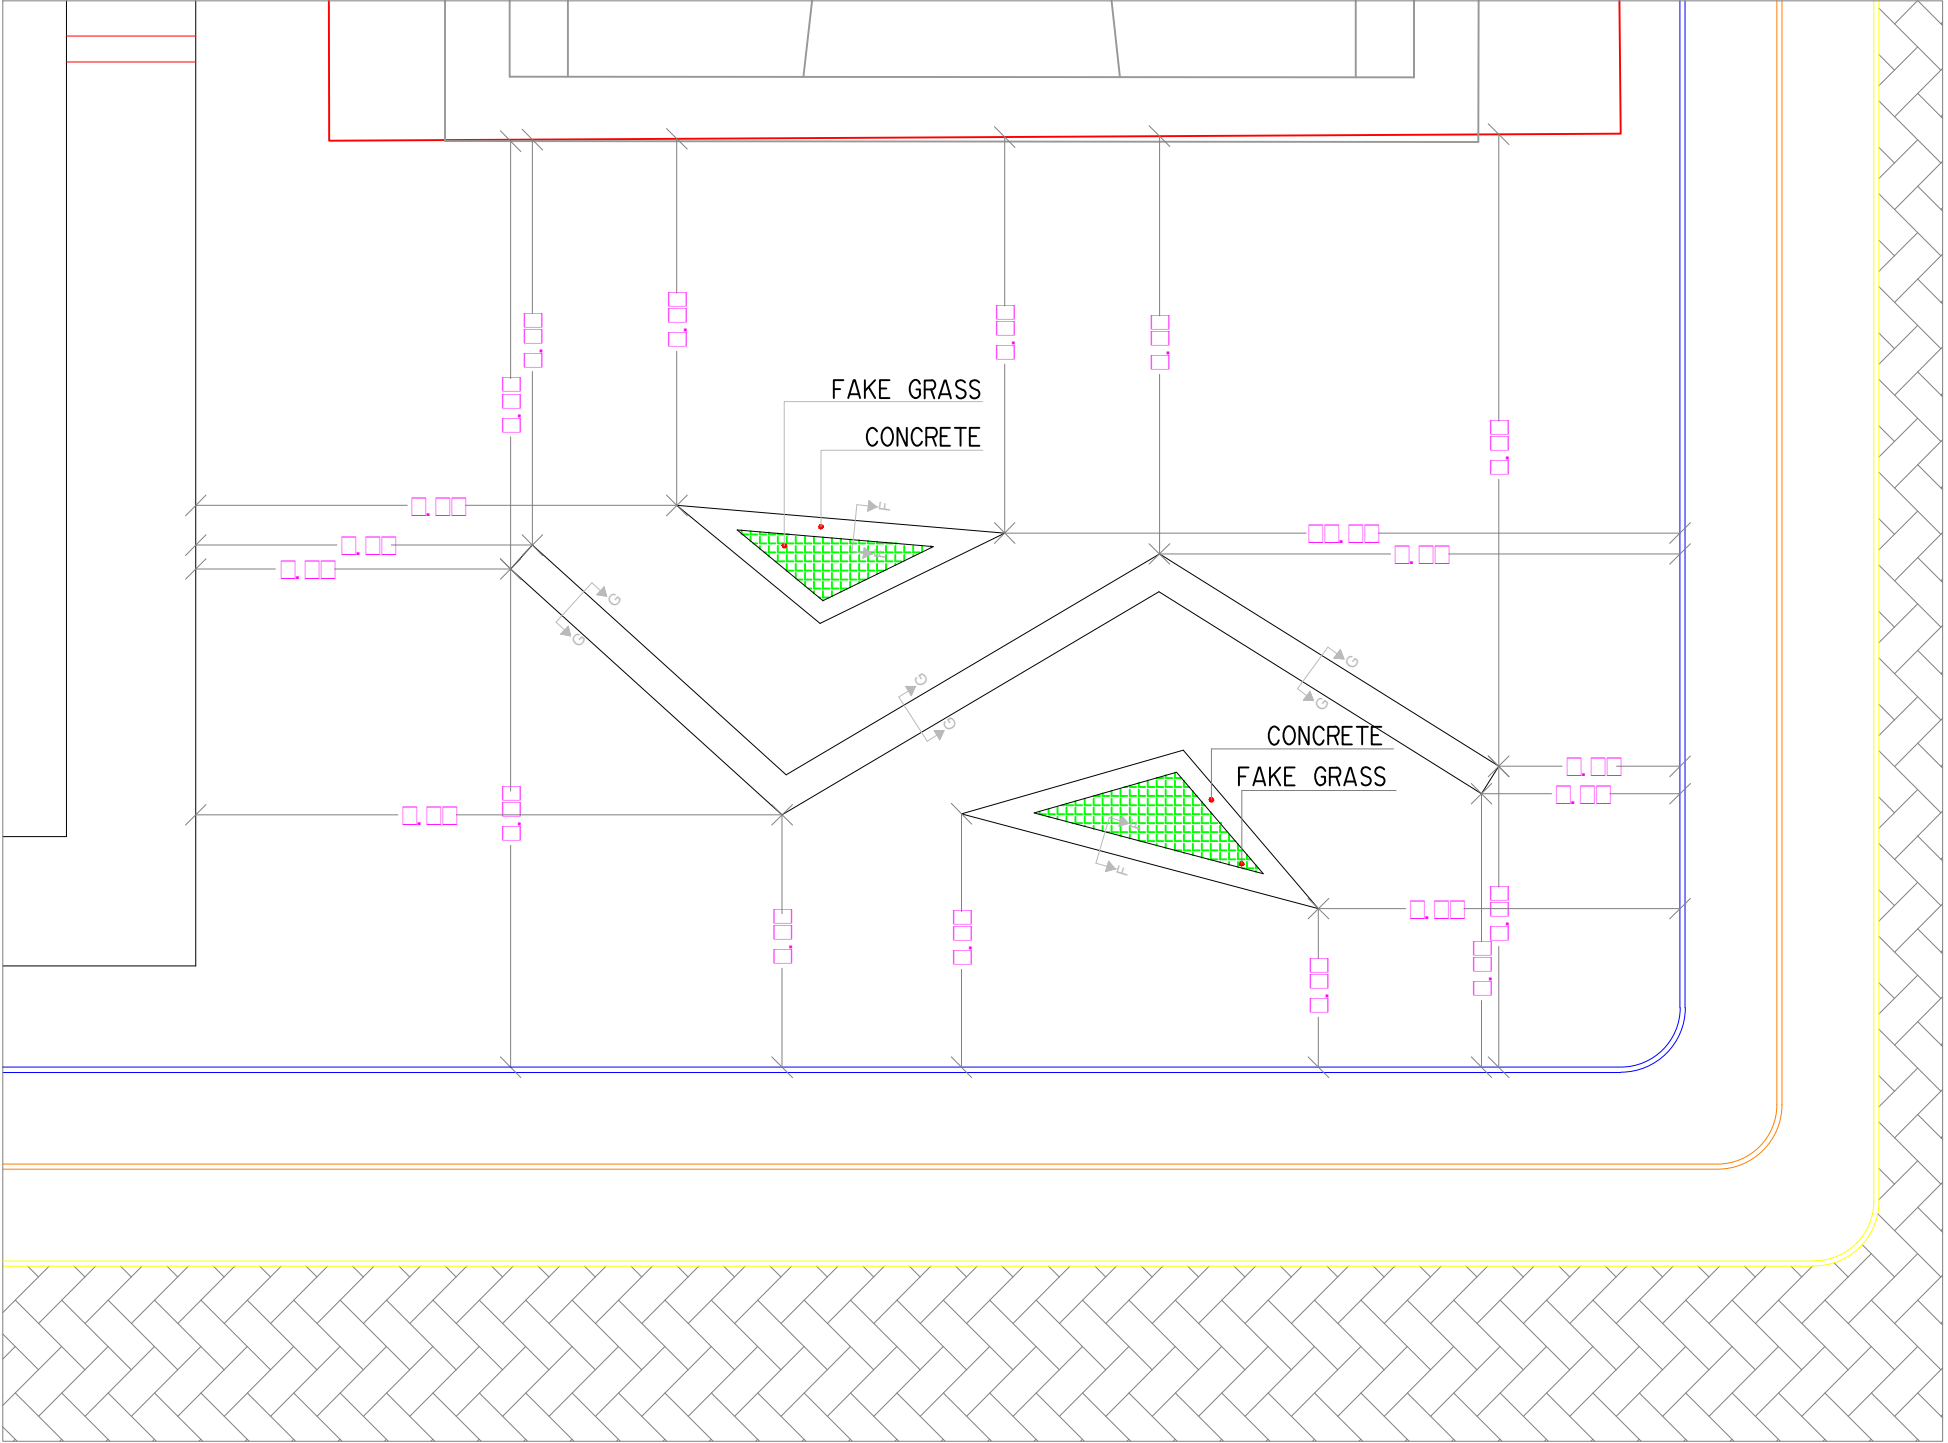

Plan
SCALE 1/100



NOTES :-

FUNDED BY:



EMPLEMENTED BY:




IN COOPERATION WITH:




CONSULTANT:




AL MOTANABI SCHOOL	
DRAWING TITLE: TREE BASIN DETAILS & SEATS DETAILS -1-	
DESIGN: S.S.	DATE: 3-MARCH-2016
DRAWN: S.S.	SCALE: 1/100
APPROVED: AA	
SHEET NO:	
A007	

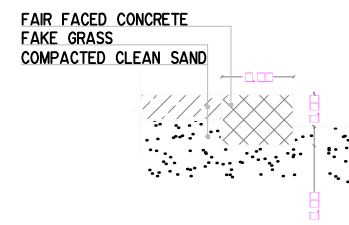


SECTION F-F
SCALE 1/50

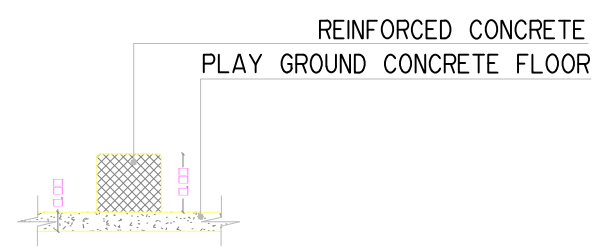



SECTION G-G
SCALE 1/50

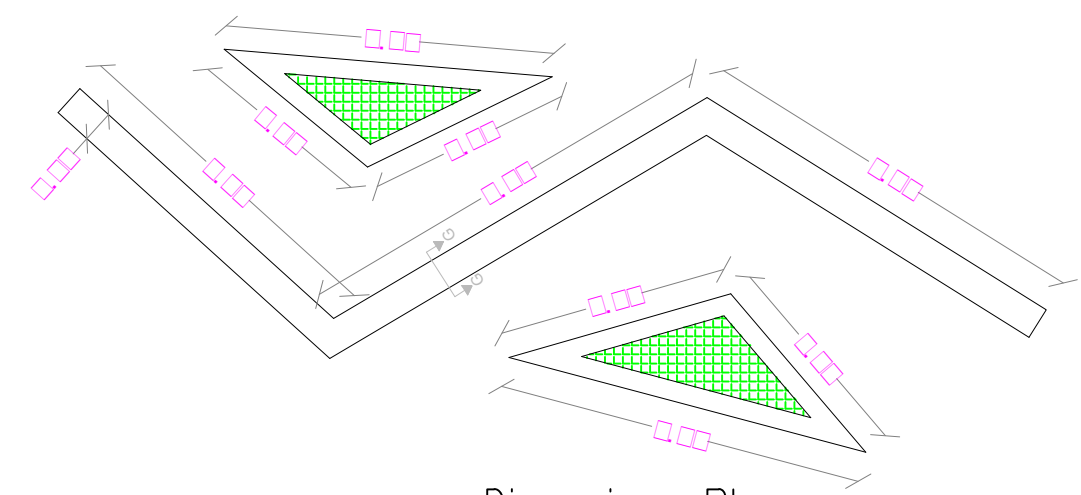

Dimensions Plan
SCALE 1/100

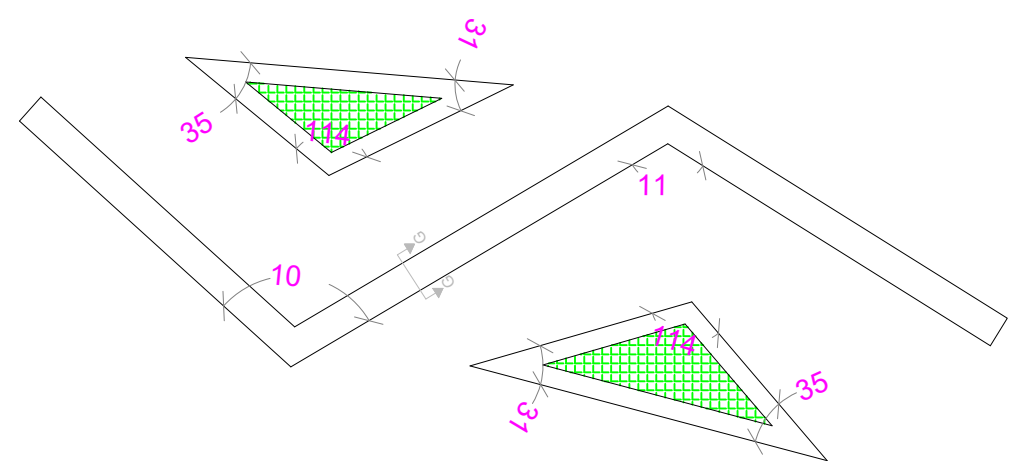

Angel Plan
SCALE 1/100

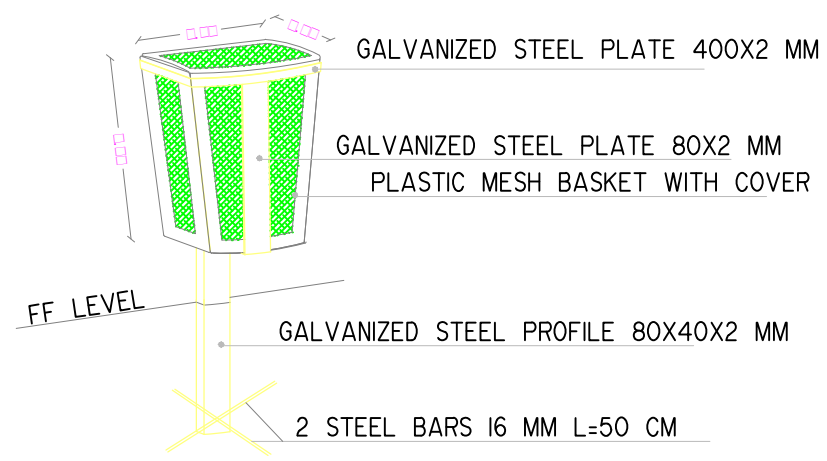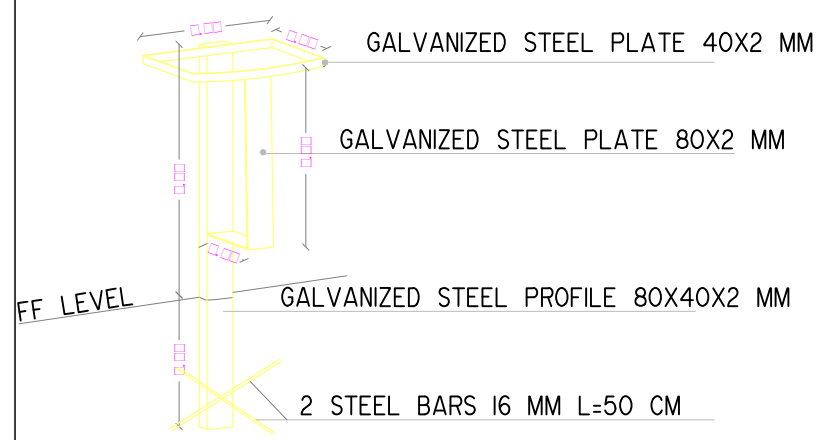

TRASH BASKET DETAILS

NOTES :-

FUNDED BY:



IMPLEMENTED BY:



IN COOPERATION WITH:




CONSULTANT:




AL MOTANABI SCHOOL	
DRAWING TITLE: TREE BASIN DETAILS & SEATS DETAILS -2-	
DESIGN: S.S.	DATE: 3-MARCH-2016
DRAWN: S.S.	SCALE:
APPROVED: AA	
SHEET NO:	
A008	

Garden Seats

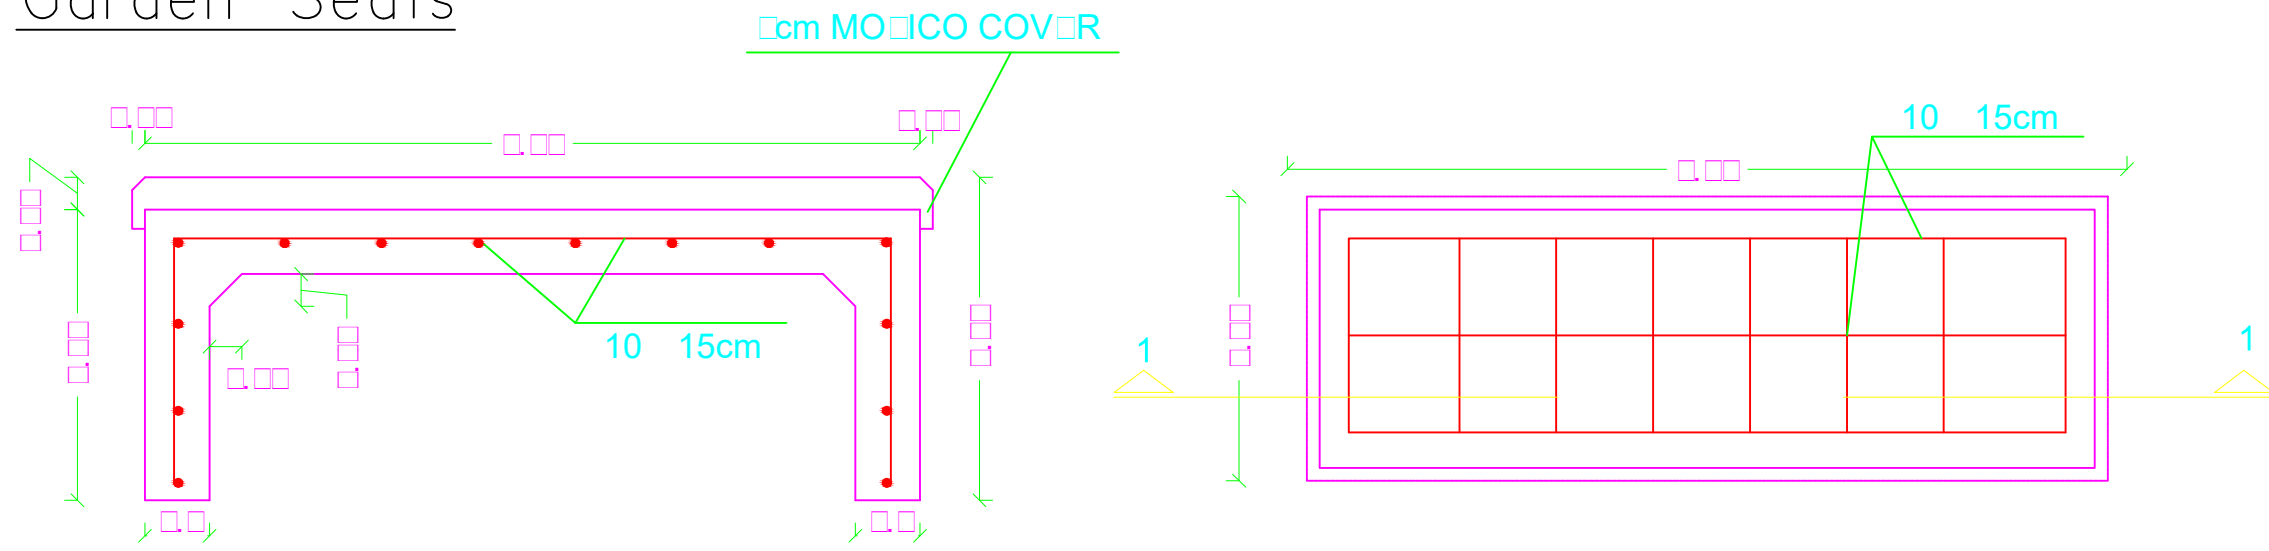

SCALE 1/10

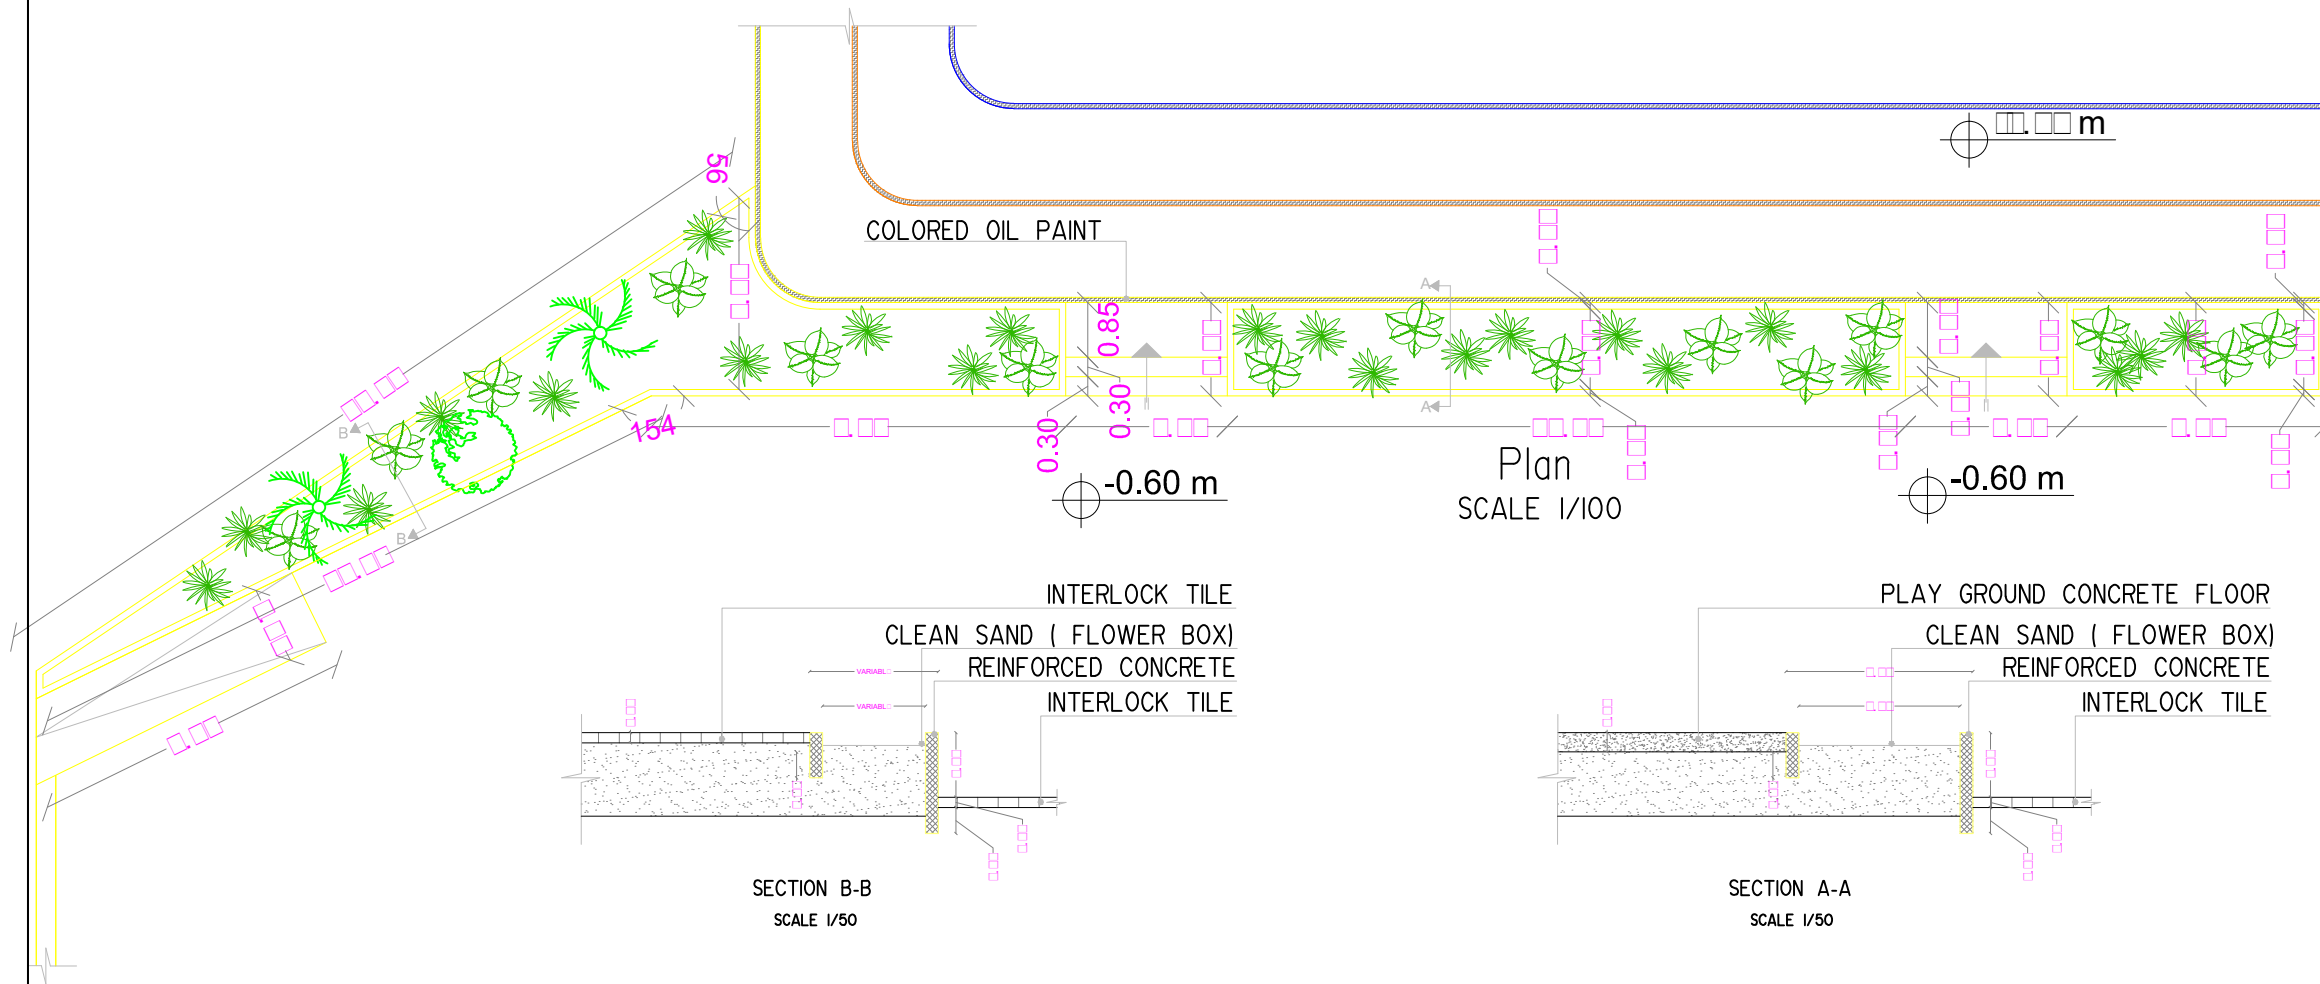

SECTION B-B
SCALE 1/50

SECTION A-A
SCALE 1/50



State of Palestine
Ministry of Education & Higher Education

NOTES :-

FUNDED BY:



مندوق قطر للتنمية
Qatar Development Fund

IMPLEMENTED BY:



50 YEARS
Empowered lives, Resilient nation

IN COOPERATION WITH:



CONSULTANT:




ABUSHAHLA & ASSOCIATES
"Consulting Engineers"
Palestine
+970-8-2864067 / +970-8-2828971

AL MOTANABI SCHOOL


DRAWING TITLE:
CONCRETE SEATS &
TREE BASIN DETAILS

DESIGN: S.S.	DATE: 3-MARCH-2016
DRAWN: S.S.	SCALE:
APPROVED: AA	
SHEET NO:	

A009

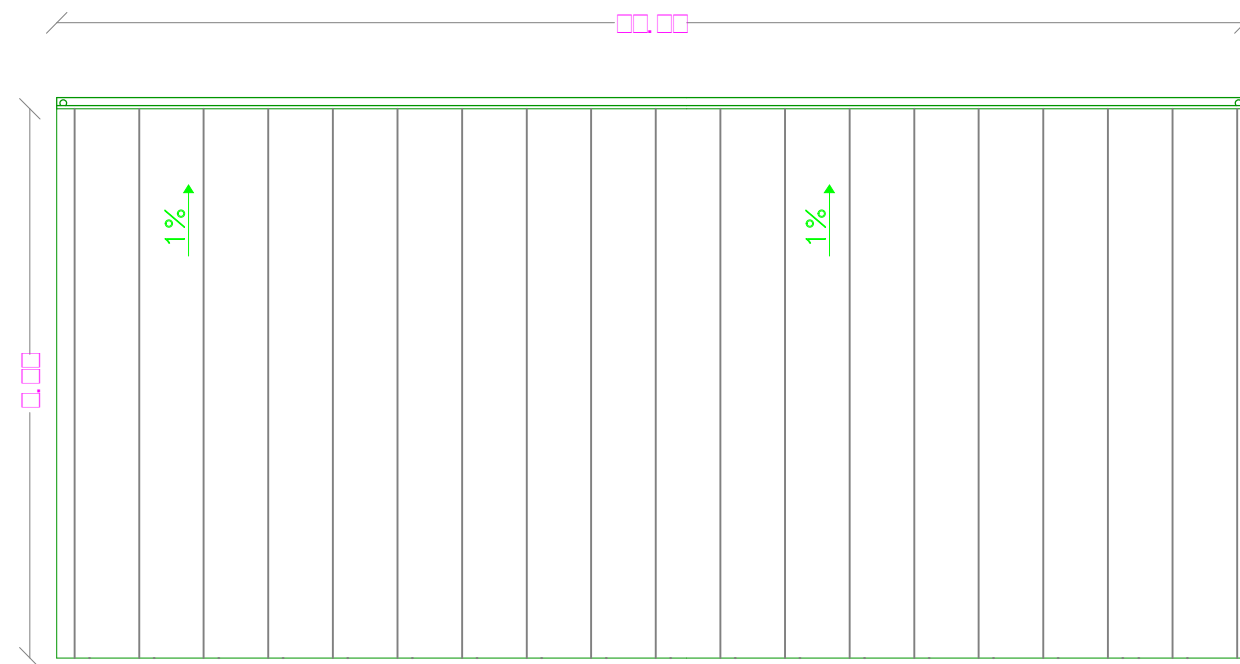

Roof Plan

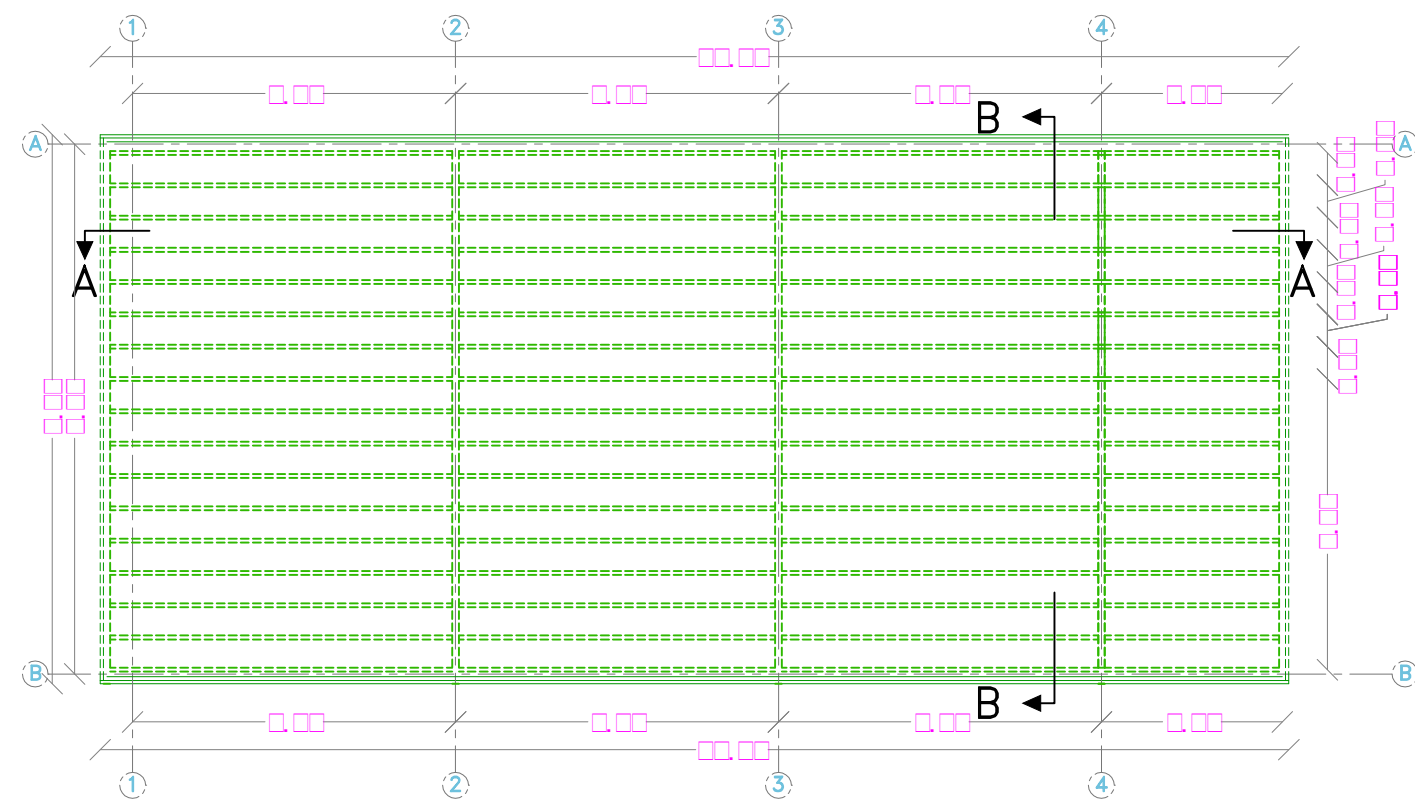

Sectional Plan

SCALE 1/100



State of Palestine
Ministry of Education & Higher Education

NOTES :-

FUNDED BY:



مندوق قطر للتنمية
Qatar Development Fund

IMPLEMENTED BY:



50 YEARS
Empowered lives, Resilient nation

IN COOPERATION WITH:



CONSULTANT:




ABUSHAHLA & ASSOCIATES
"Consulting Engineers"
Palestine
+970-8-2864067 / +970-8-2828971

AL MOTANABI SCHOOL


DRAWING TITLE:
STEEL SHED DETAILS -1-

DESIGN: S.S.	DATE: 3-MARCH-2016
DRAWN: S.S.	SCALE: 1/100
APPROVED: AA	
SHEET NO:	

A010

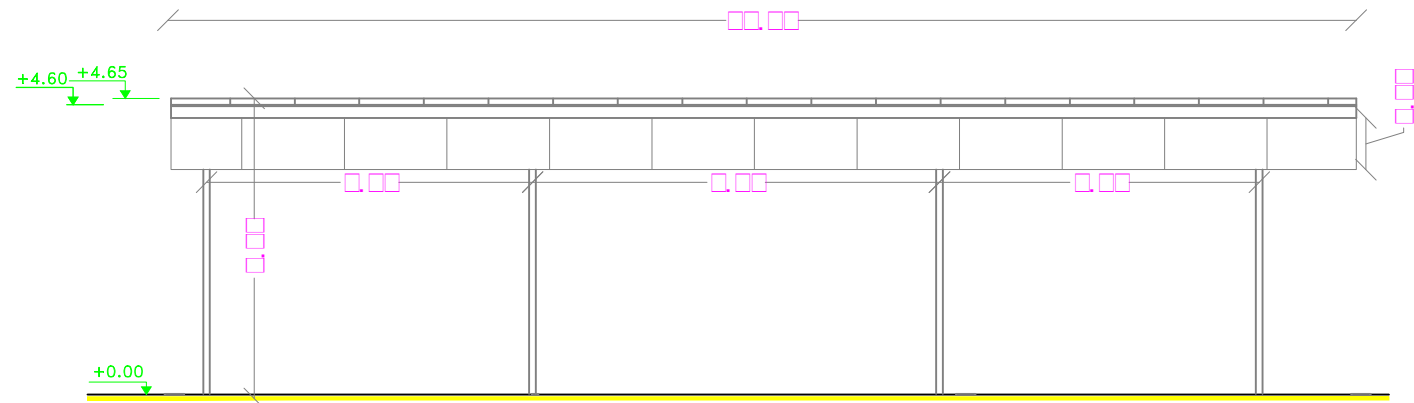

Front Elevations

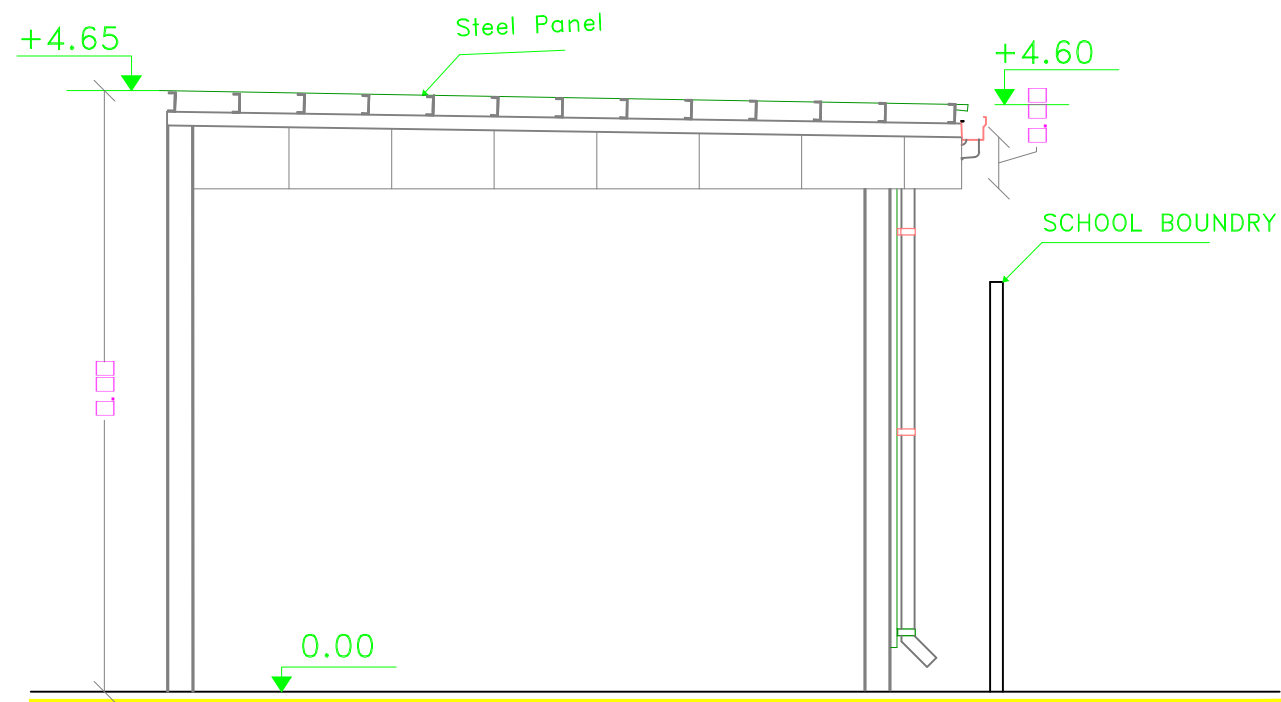

SIDE ELEVATION



State of Palestine
Ministry of Education & Higher Education

NOTES :-

FUNDED BY:



مندوق قطر للتنمية
Qatar Development Fund

IMPLEMENTED BY:



50 YEARS
Empowered lives, Resilient nation

IN COOPERATION WITH:




CONSULTANT:




ABUSHAHLA & ASSOCIATES
"Consulting Engineers"
Palestine
+970-8-2864067 / +970-8-2828971

AL MOTANABI SCHOOL	
DRAWING TITLE: STEEL SHED DETAILS -2-	
DESIGN: S.S.	DATE: 3-MARCH-2016
DRAWN: S.S.	SCALE: 1/100
APPROVED:AA	
SHEET NO:	
A011	

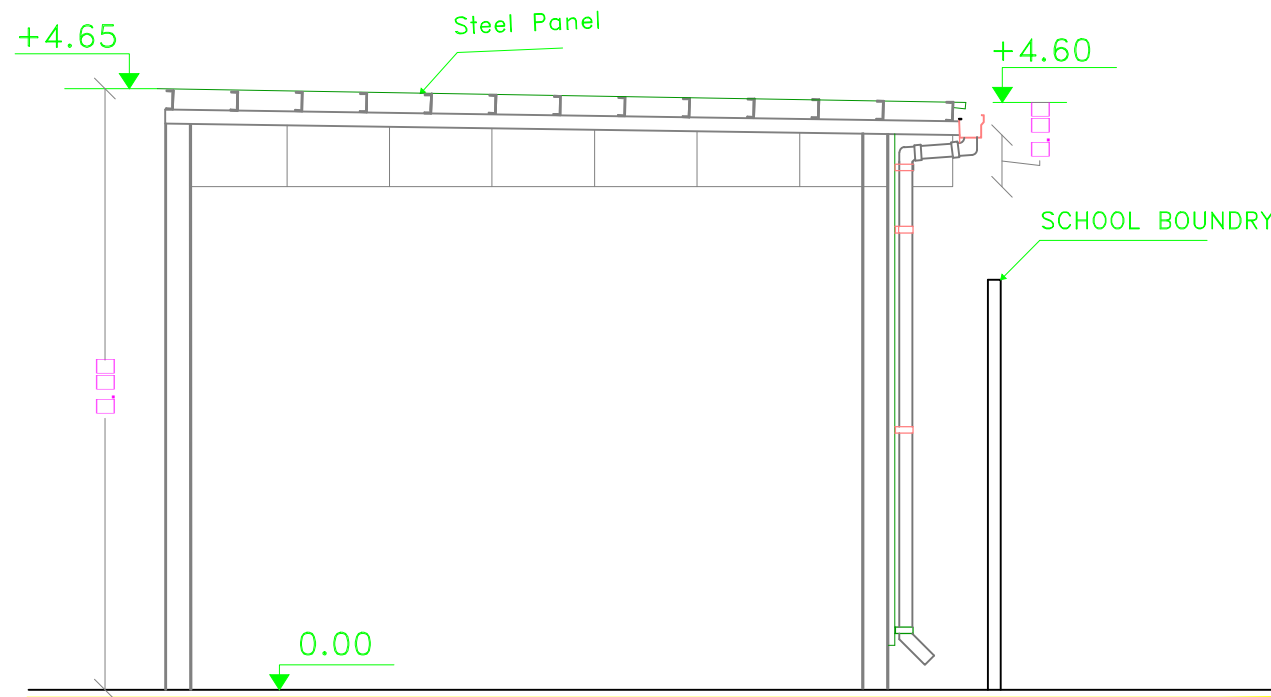

Section B-B

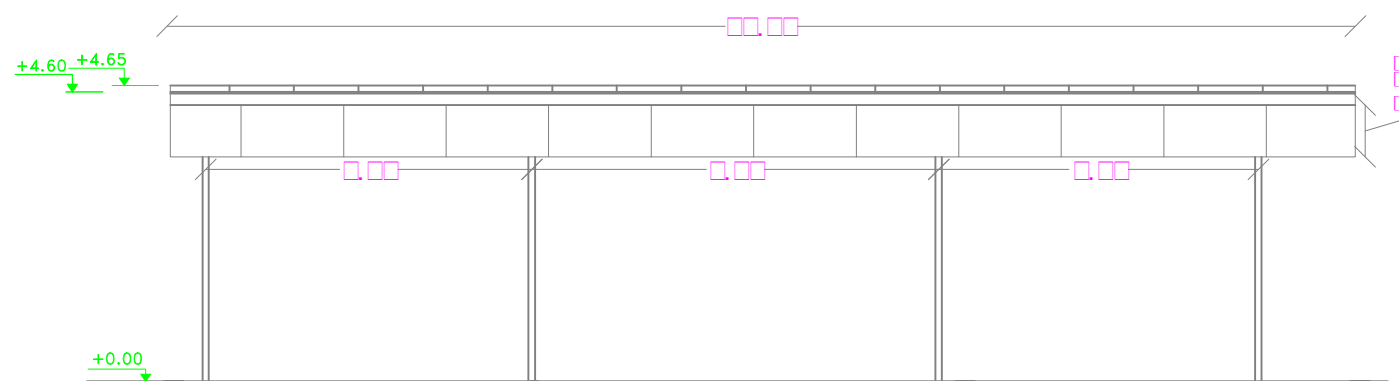

Section A-A

State of Palestine
Ministry of Education & Higher Education

NOTES :-

FUNDED BY:

fakhora.org

مندوق قطر للتنمية
Qatar Development Fund

IMPLEMENTED BY:

UNDP 50 YEARS
Empowered lives, Resilient nation

IN COOPERATION WITH:

unicef

CONSULTANT:


ABUSHAHLA & ASSOCIATES
"Consulting Engineers"
Palestine
+970-8-2864067 / +970-8-2828971

AL MOTANABI SCHOOL


DRAWING TITLE:
STEEL SHED DETAILS -3-

DESIGN: S.S.	DATE: 3-MARCH-2016
DRAWN: S.S.	SCALE: 1/100
APPROVED: AA	
SHEET NO:	


A012

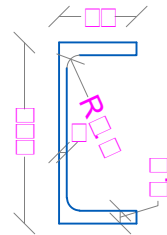


Typical Section For
C Channel
140x60x16

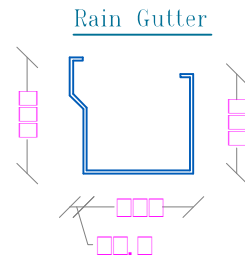

Rain Gutter

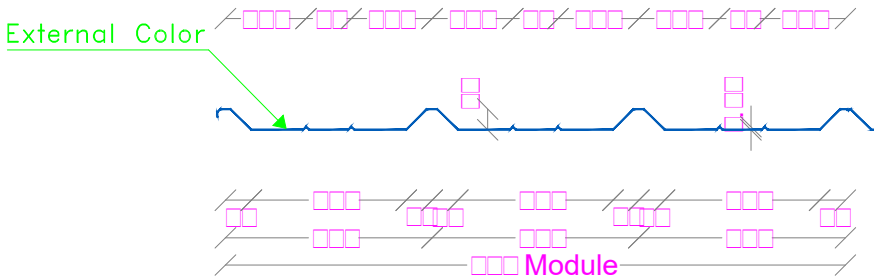

Typical Section For Roof
Steel Panel 0.7mm

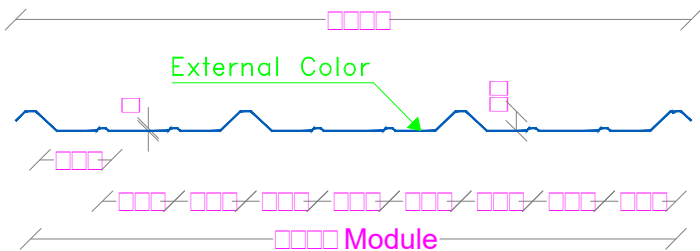

Typical Section For Wall
Steel Panel 0.7mm

NOTES :-

FUNDED BY:



EMPLEMENTED BY:



IN COOPERATION WITH:



CONSULTANT:



+970-8-2864067 / +970-8-2828971

AL MOTANABI SCHOOL	
DRAWING TITLE: STEEL SHED DETAILS -4-	
DESIGN: S.S.	DATE: 3-MARCH-2016
DRAWN: S.S.	SCALE: 1/100
APPROVED:AA	
SHEET NO:	
A013	

NOTES :-

FUNDED BY:



مندوب قطر للتنمية
Qatar Development Fund

IMPLEMENTED BY:




IN COOPERATION WITH:




CONSULTANT:

ABUSHAHLA & ASSOCIATES
"Consulting Engineers"
Palestine
+970-8-2864067 / +970-8-2828971


AL MOTANABI SCHOOL	
DRAWING TITLE: CANTEN DETAILS	
DESIGN: S.S.	DATE: 3-MARCH-2016
DRAWN: S.S.	SCALE:
APPROVED: AA	
SHEET NO:	
A014	

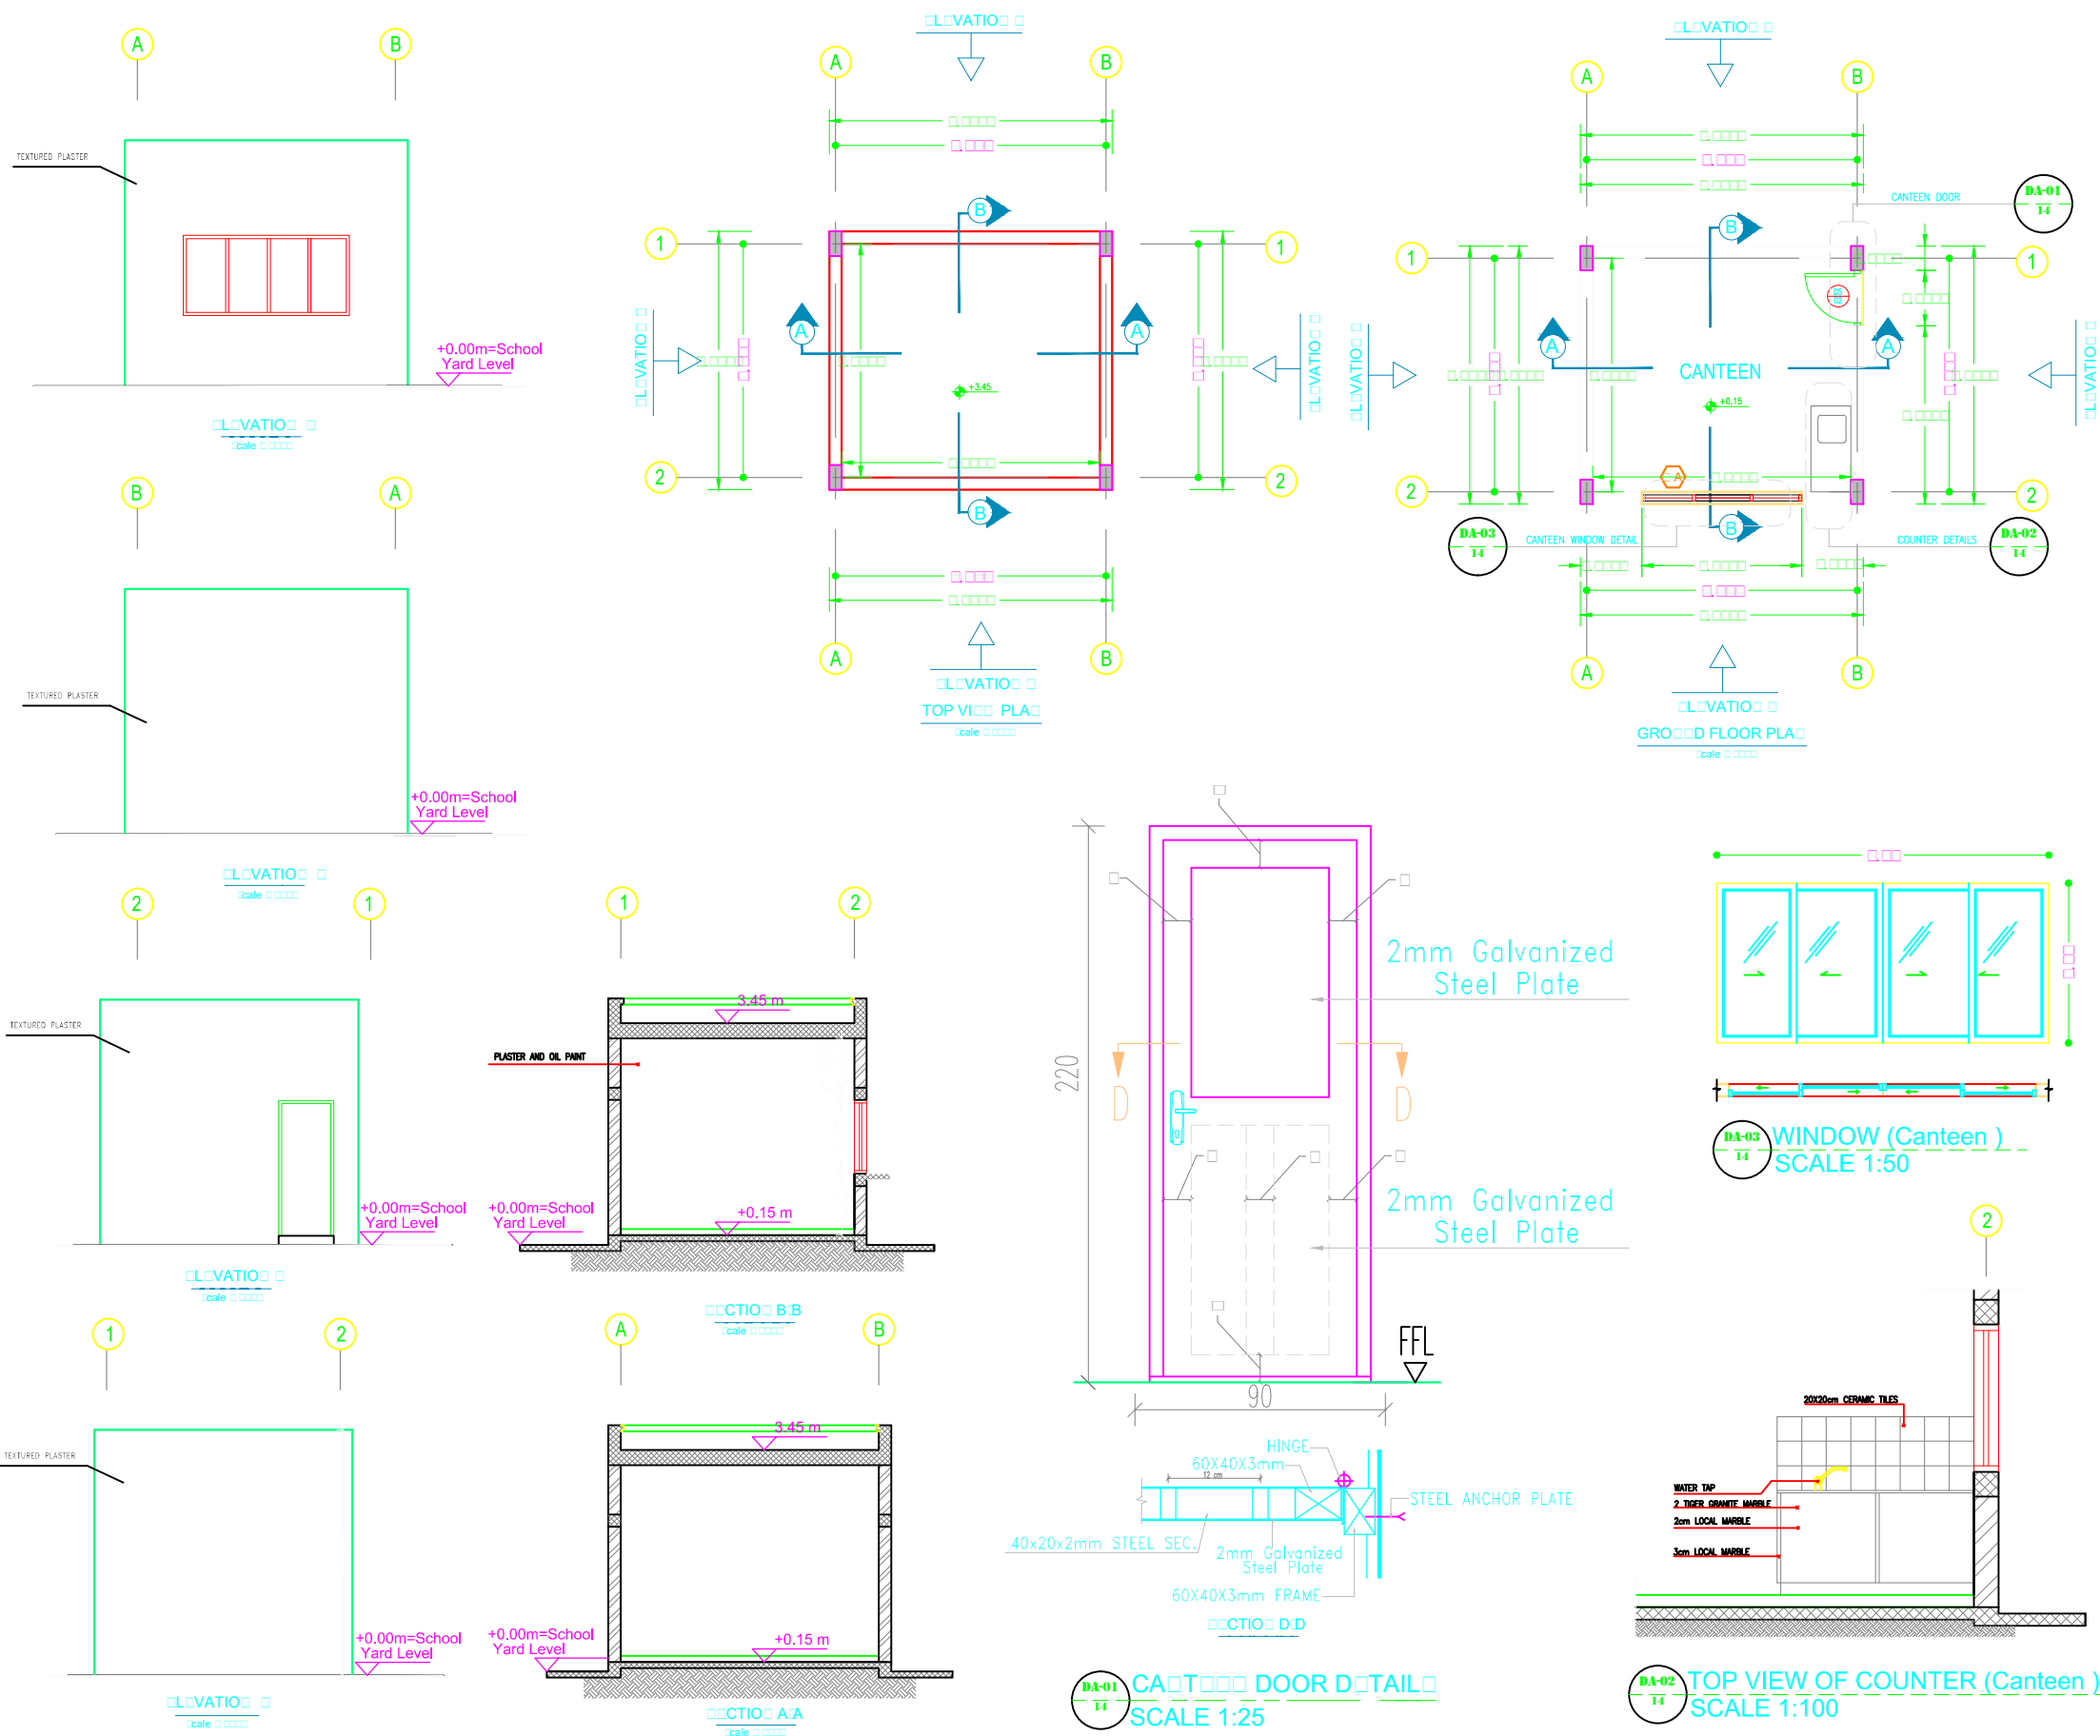

TREE TABLE

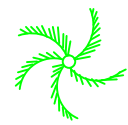Type	AP PLA	uantit	TR AM
T			Feku
T			Antonina Palm
T			Betborom
T			Mouka

INTERLOCK TILES DETAILS

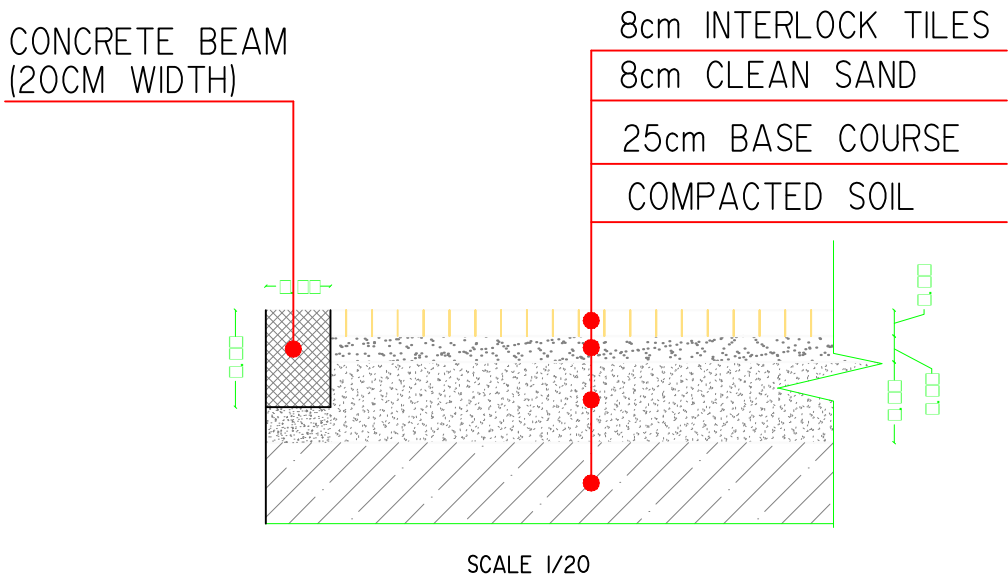




State of Palestine
Ministry of Education & Higher Education

NOTES :-

SCHOOL GATE

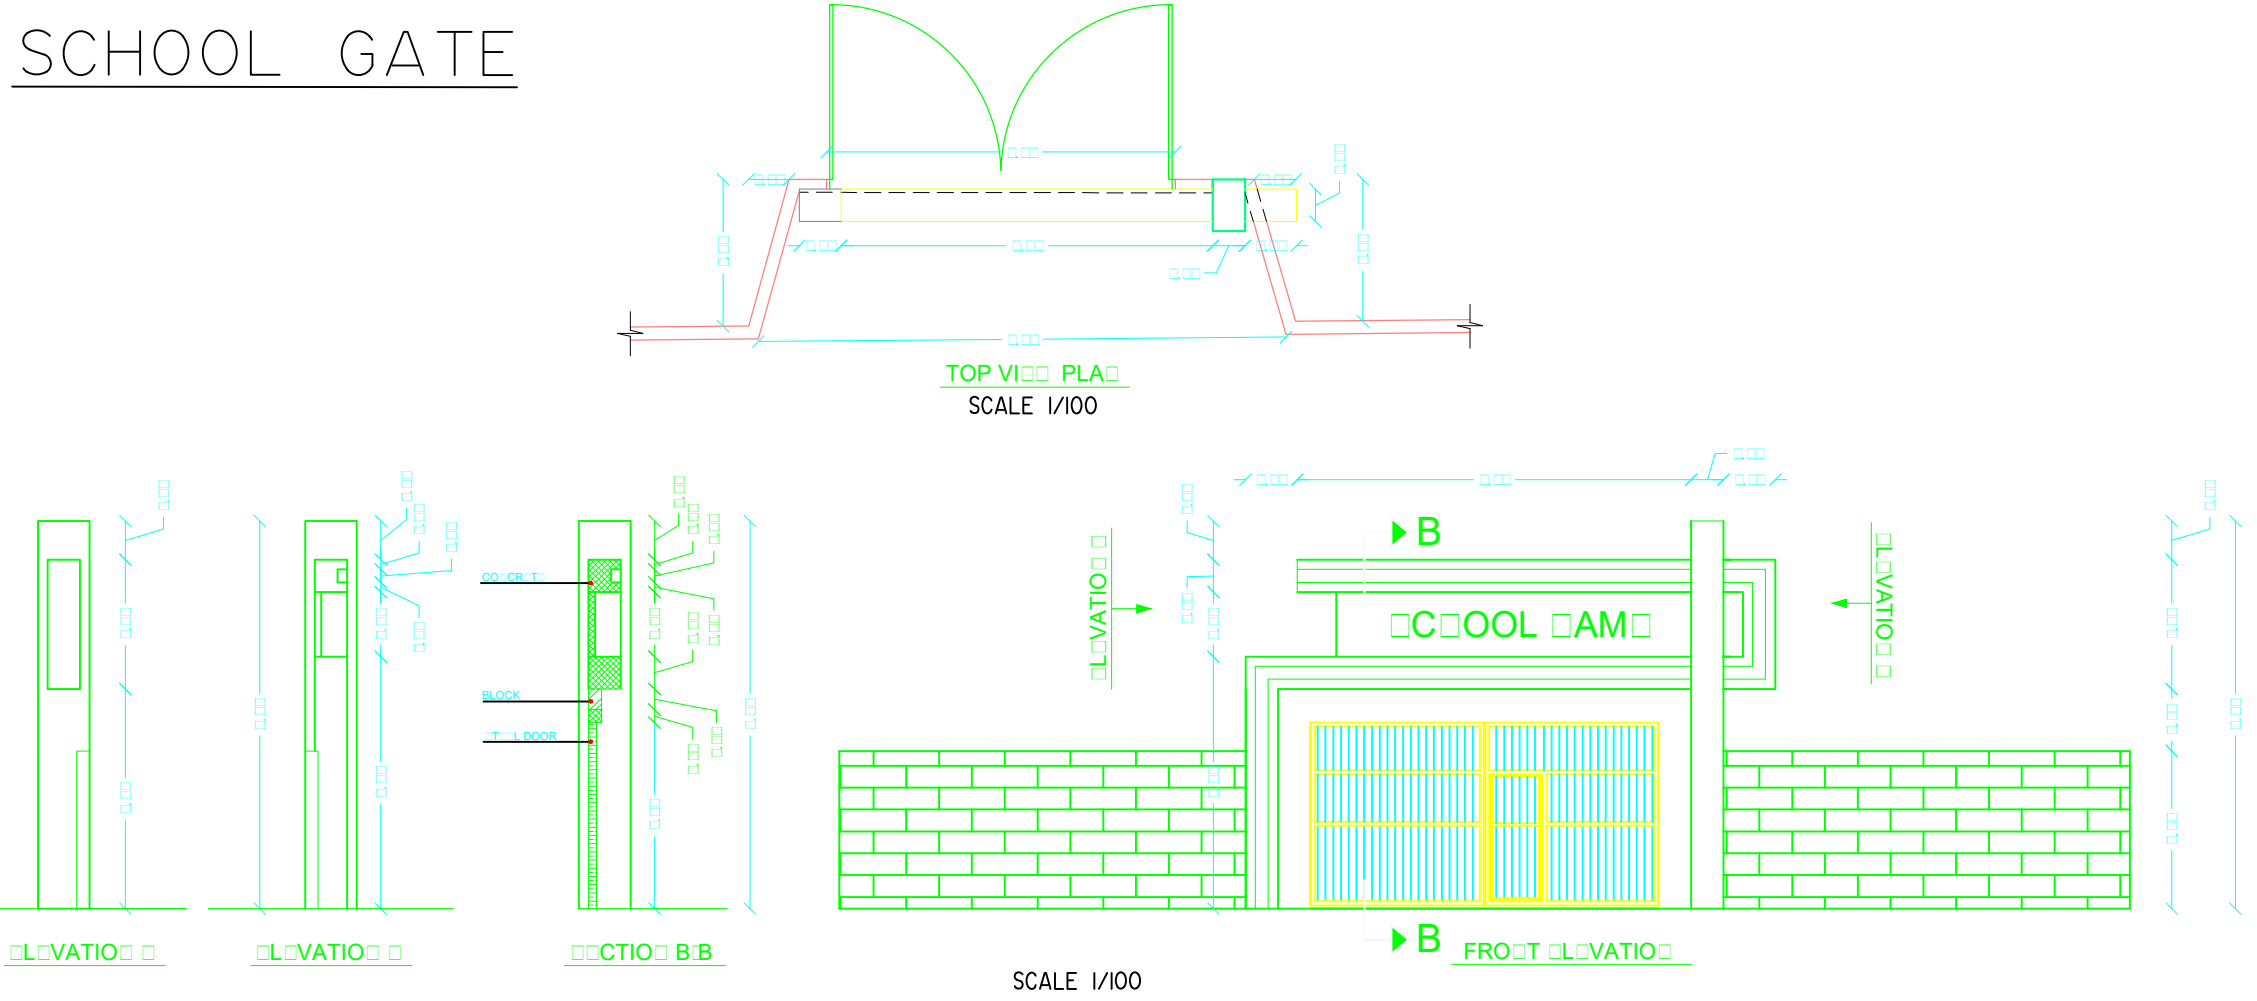

FUNDED BY:



IMPLEMENTED BY:



Empowered lives, Resilient nation

IN COOPERATION WITH:



CONSULTANT:



ABUSHAHLA & ASSOCIATES
"Consulting Engineers"
Palestine
+970-8-2864067 / +970-8-2828971




AL MOTANABI SCHOOL

DRAWING TITLE:
TREE TABLE
INTERLOCK TILE DETAILS
SCHOOL GATE DETAILS


DESIGN: S.S.	DATE: 3-MARCH-2016
DRAWN: S.S.	SCALE:
APPROVED: AA	
SHEET NO:	

A015


SCHOOL GATE

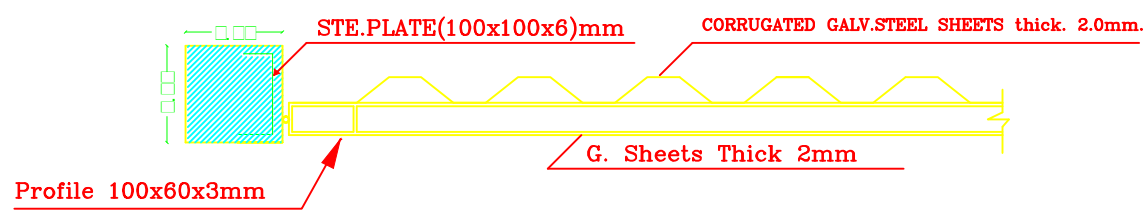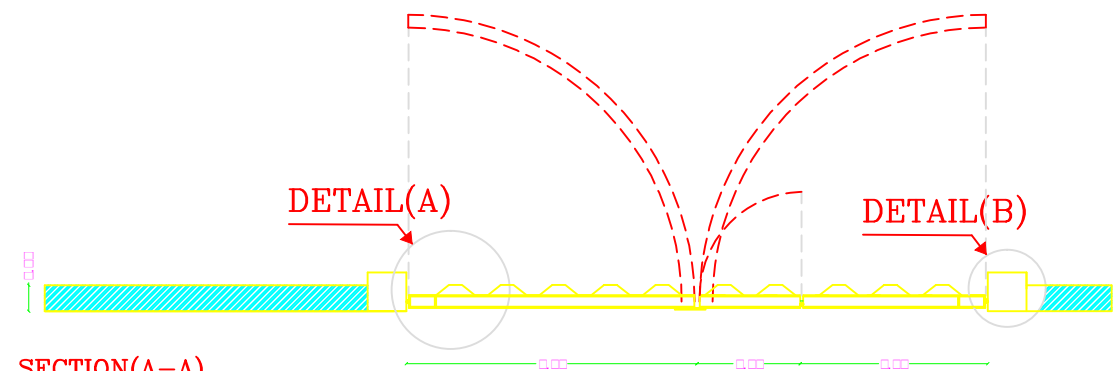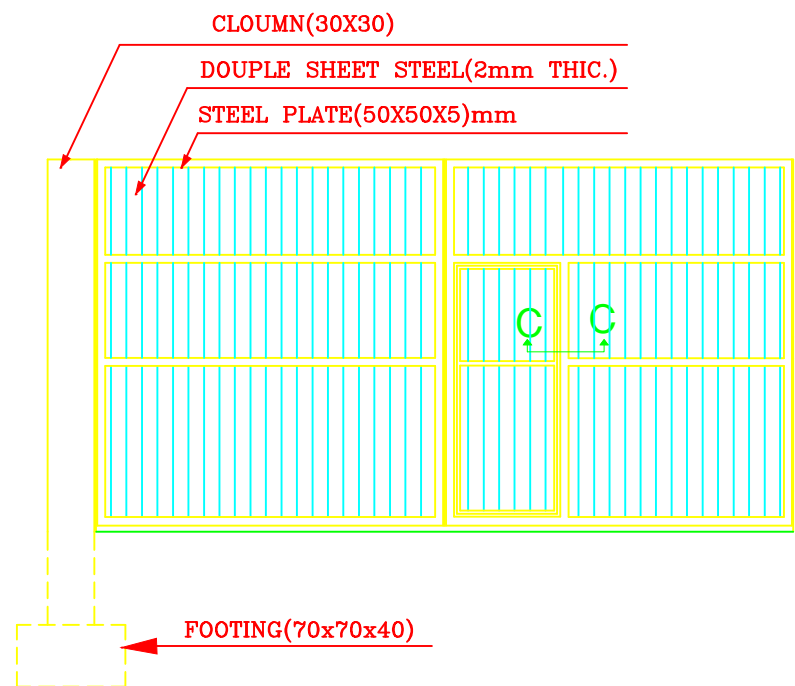


DETAIL(A)
SCALE 1:20

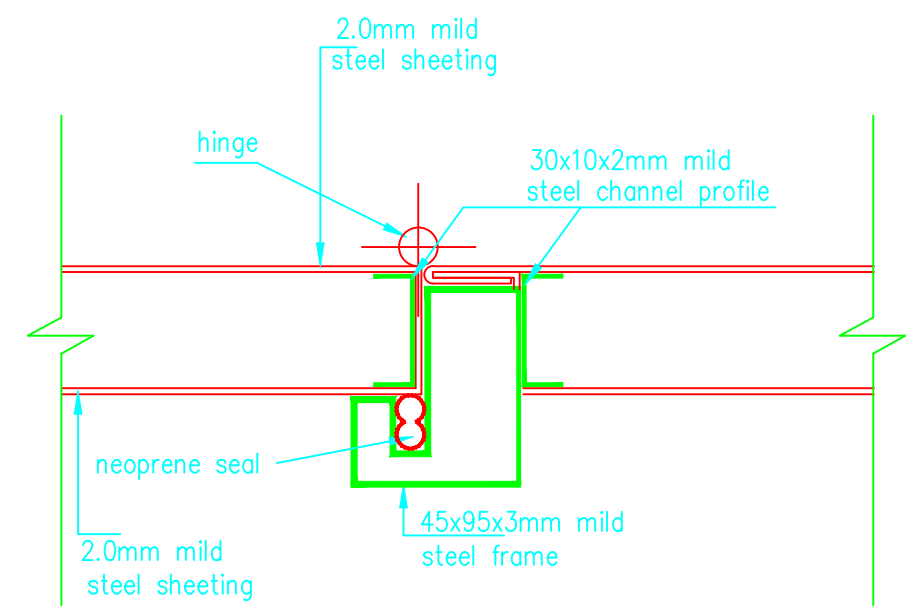

SECTION c-c
SCALE 1 : 2

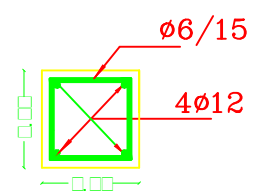

DETAIL(B)
SCALE 1:20

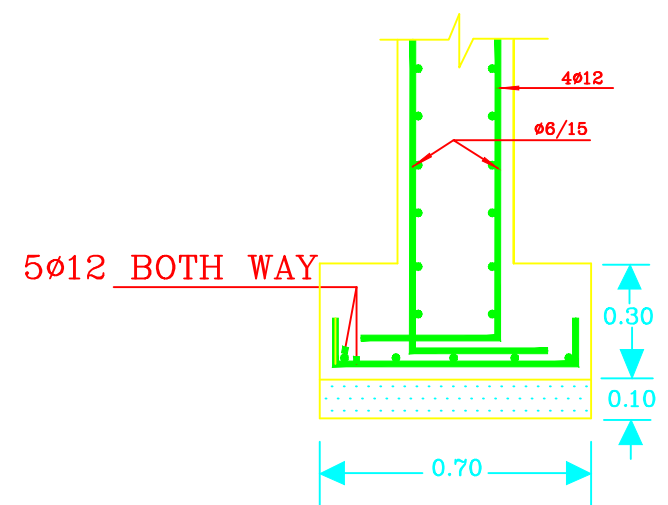

SECTION IN COLUMN FOOTING
SCALE 1:20



State of Palestine
Ministry of Education & Higher Education

NOTES :-

FUNDED BY:



مندوب قطر للتنمية
Qatar Development Fund

IMPLEMENTED BY:



50 YEARS
Empowered lives, Resilient nation

IN COOPERATION WITH:



CONSULTANT:




ABUSHAHLA & ASSOCIATES
"Consulting Engineers"
Palestine
+970-8-2864067 / +970-8-2828971

AL MOTANABI SCHOOL

DRAWING TITLE:
SCHOOL GATE DETAILS

DESIGN: S.S.	DATE: 3-MARCH-2016
DRAWN: S.S.	SCALE:
APPROVED: AA	
SHEET NO:	

A016

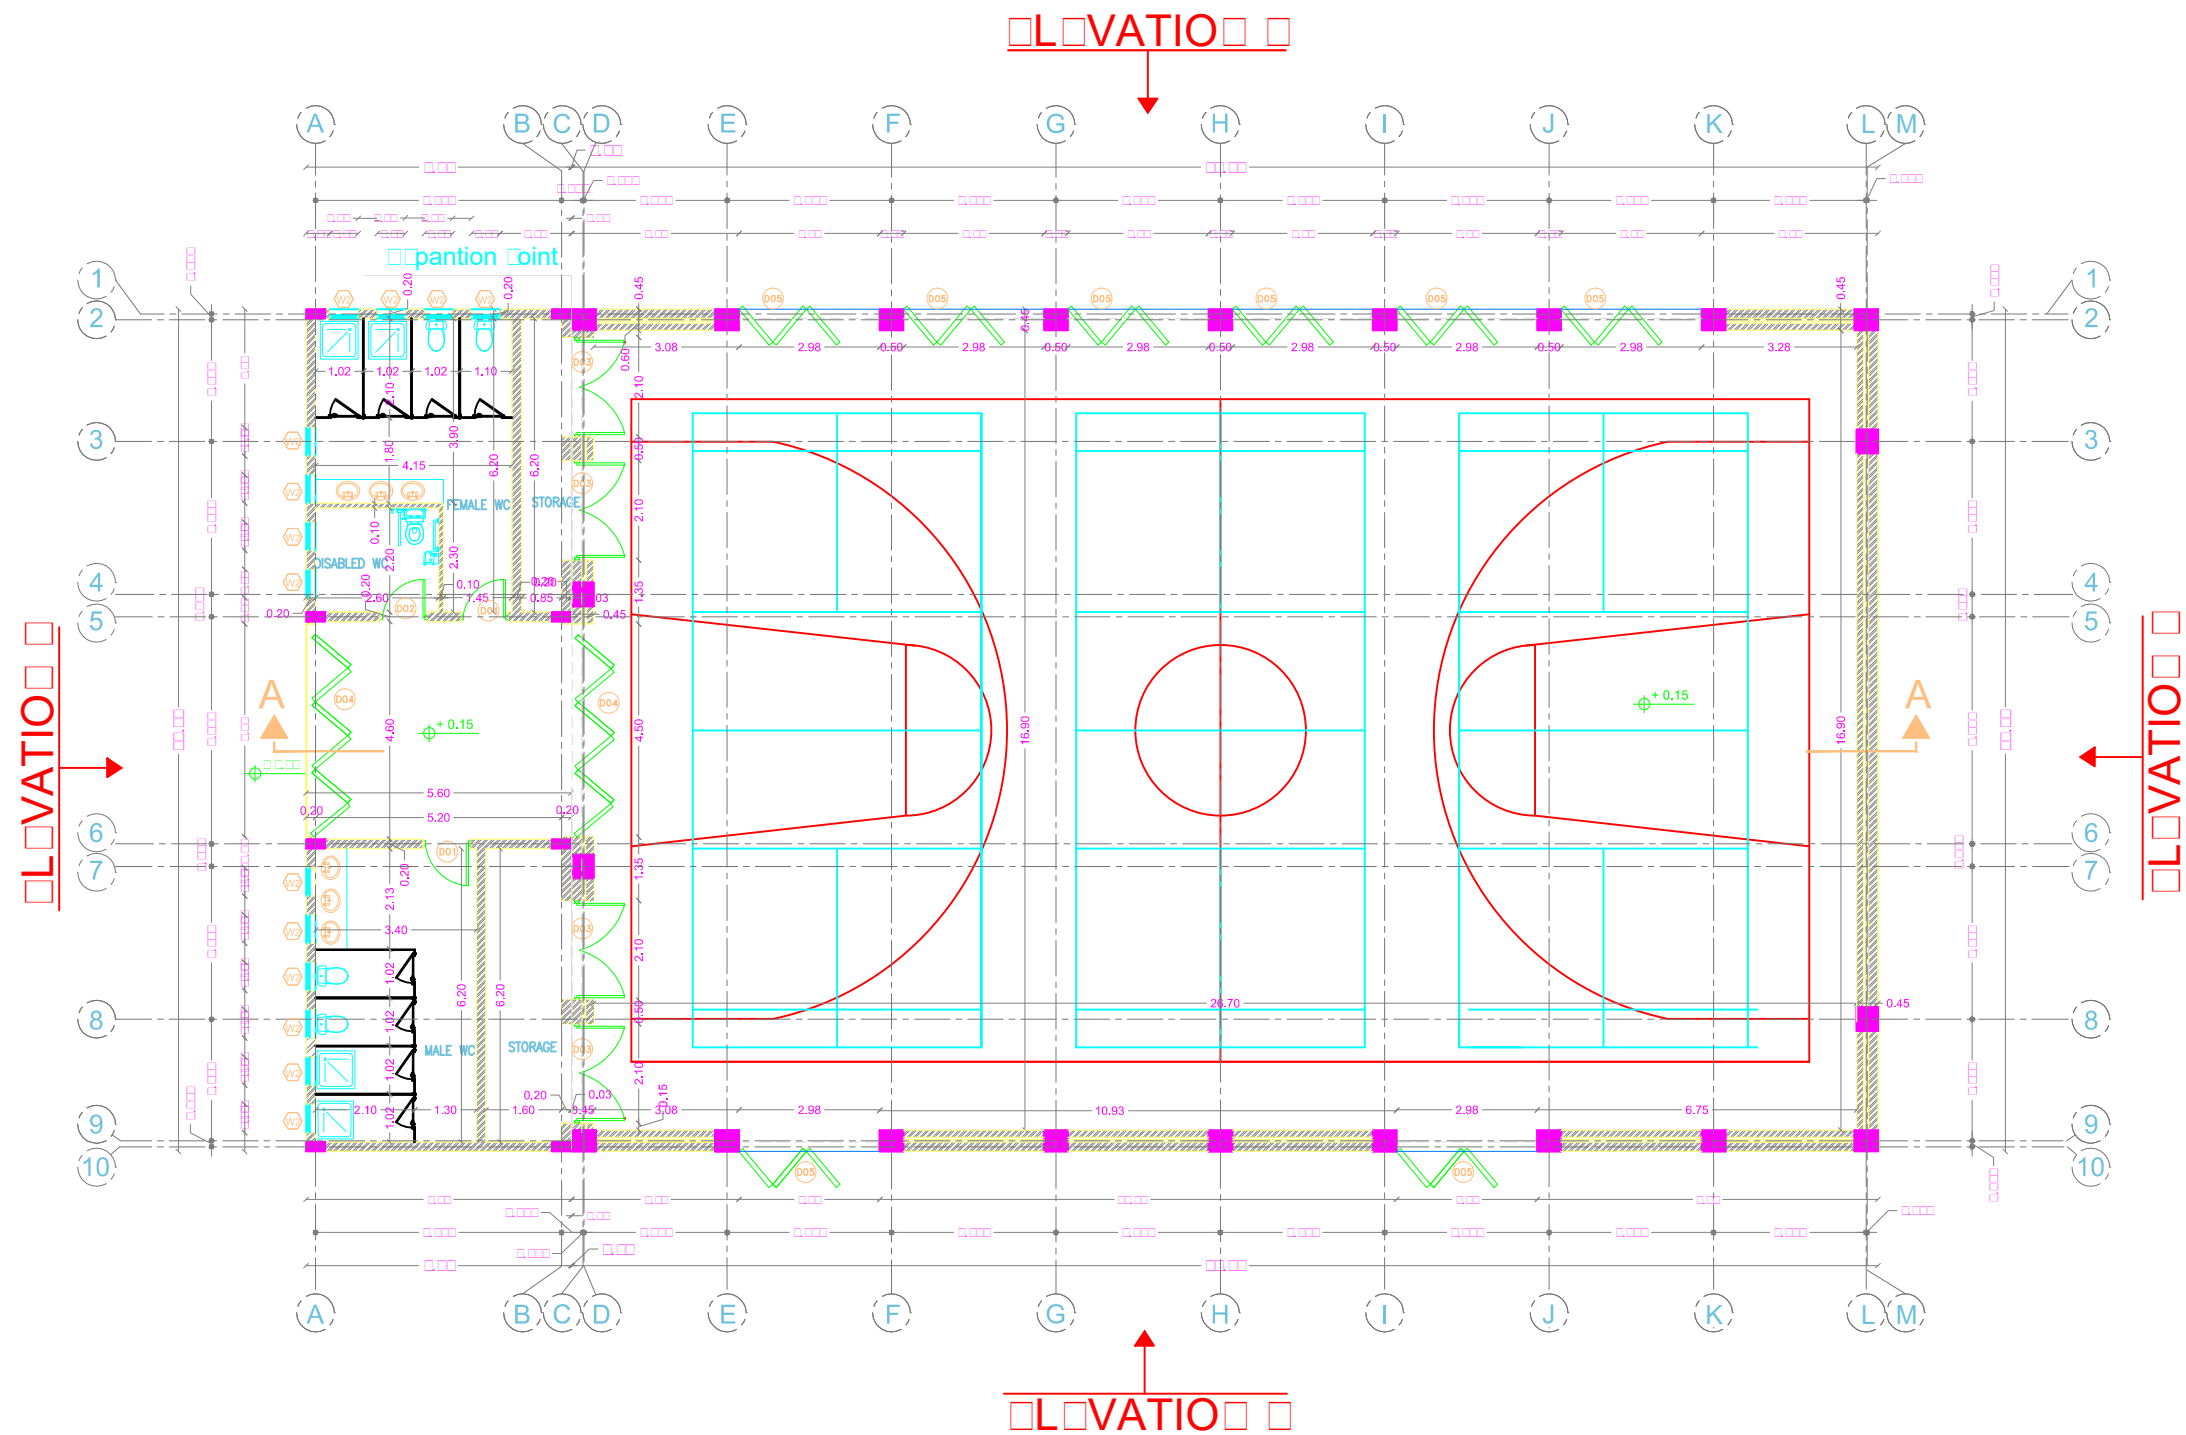




State of Palestine
Ministry of Education & Higher Education

NOTES :-

□□□□ FLOOR LEVEL
OF COURTYARD

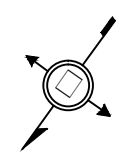

DETAIL NO. 1 NAME OF DETAIL SCALE
SHEET NO. NAME OF DETAIL

FUNDED BY:



مندوب قطر للتنمية
Qatar Development Fund

IMPLEMENTED BY:



50 YEARS
Empowered lives, Resilient nation

IN COOPERATION WITH:



CONSULTANT:




ABUSHAHLA & ASSOCIATES
"Consulting Engineers"
Palestine
+970-8-2864067 / +970-8-2828971

AL MOTANABI SCHOOL

DRAWING TITLE:
MULTI PURPOSE HALL
GROUND FLOOR

DESIGN: S.S.	DATE: 3-MARCH-2016
DRAWN: S.S.	SCALE: 1/100
APPROVED: AA	
SHEET NO:	

A017

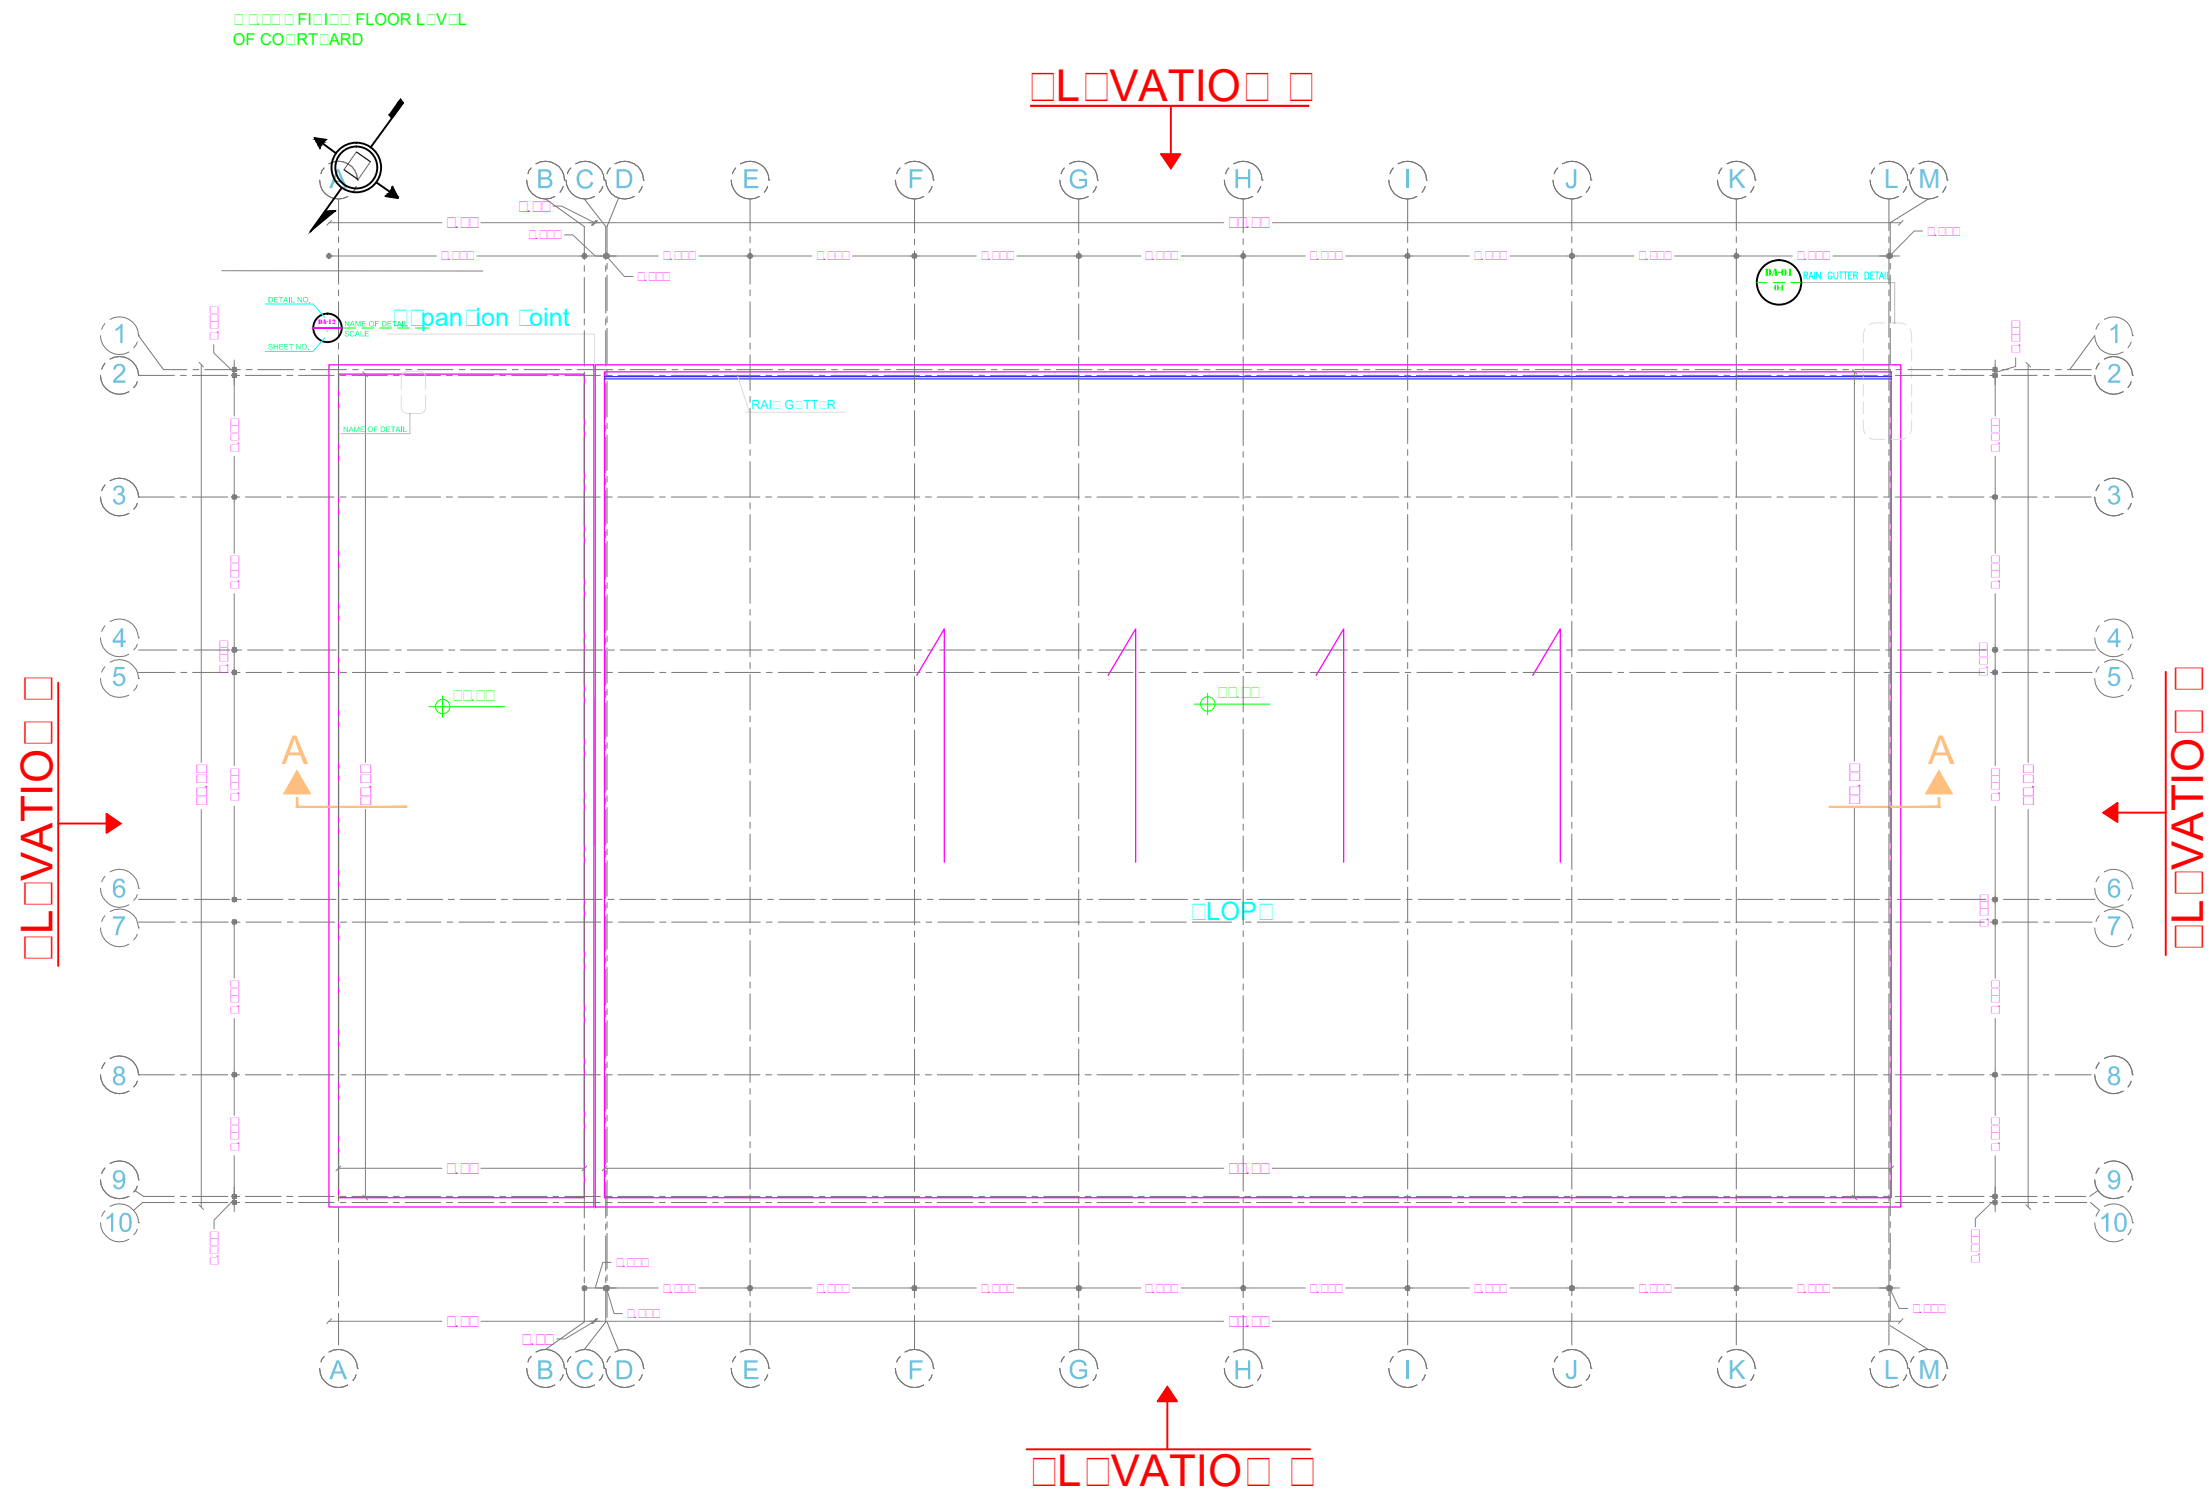

State of Palestine
Ministry of Education & Higher Education

NOTES :-

FLOOR LEVEL OF COURTYARD

DETAIL NO. 01
NAME OF DETAIL SCALE
NAME OF DETAIL

DETAIL NO. 02
NAME OF DETAIL SCALE
NAME OF DETAIL

FUNDED BY:

fakhora.org
مندوب قطر للتنمية
Qatar Development Fund

IMPLEMENTED BY:

UNDP 50 YEARS
Empowered lives, Resilient nation

IN COOPERATION WITH:

unicef



CONSULTANT:

ABUSHAHLA & ASSOCIATES
"Consulting Engineers"
Palestine
+970-8-2864067 / +970-8-2828971

AL MOTANABI SCHOOL

DRAWING TITLE:
MULTI PURPOSE HALL
TOP VIEW PLAN

DESIGN: S.S.	DATE: 3-MARCH-2016
DRAWN: S.S.	SCALE: 1/100
APPROVED: AA	
SHEET NO:	
A019	

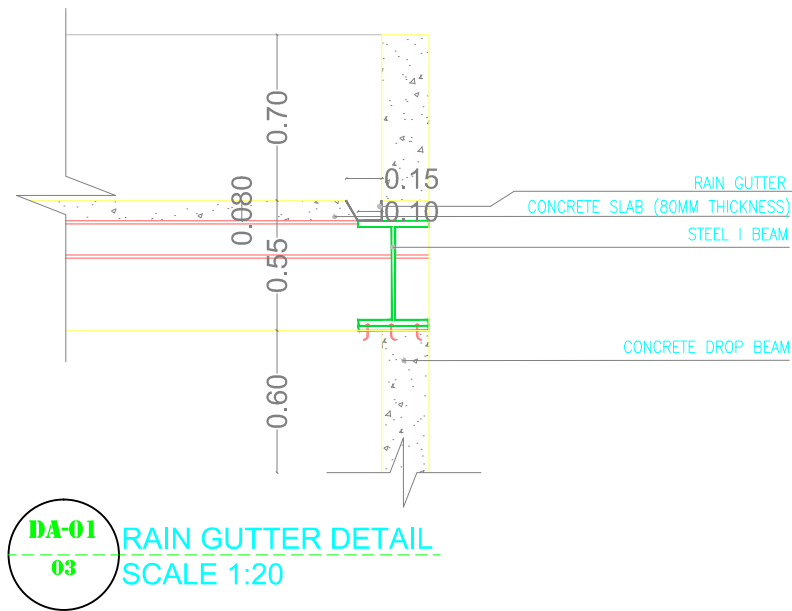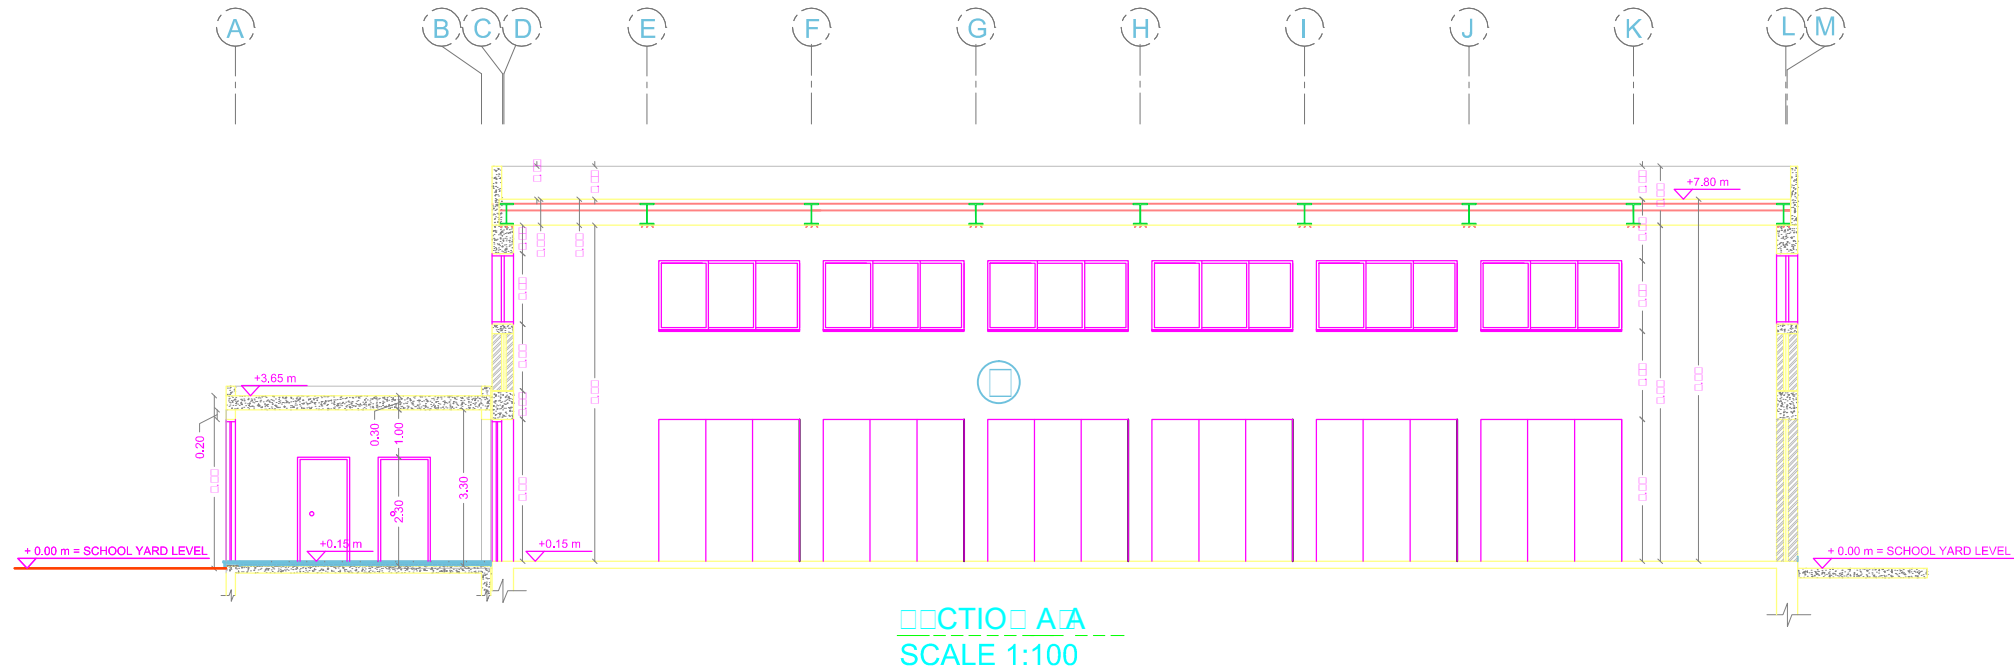




State of Palestine
Ministry of Education & Higher Education

NOTES :-

□□□□ FLOOR LEVEL
OF COURTYARD

 

DETAIL NO. **DA-01** NAME OF DETAIL
SHEET NO. **03** SCALE

NAME OF DETAIL

FUNDED BY:



مندوق قطر للتنمية
Qatar Development Fund

EMPLEMENTED BY:



50 YEARS
Empowered lives, Resilient nation

IN COOPERATION WITH:



CONSULTANT:




ABUSHAHLA & ASSOCIATES
"Consulting Engineers"
Palestine
+970-8-2864067 / +970-8-2828971


AL MOTANABI SCHOOL

DRAWING TITLE:
MULTI PURPOSE HALL
SECTION A-A

DESIGN: S.S.	DATE: 3-MARCH-2016
DRAWN: S.S.	SCALE: 1/100
APPROVED: AA	
SHEET NO:	
A020	

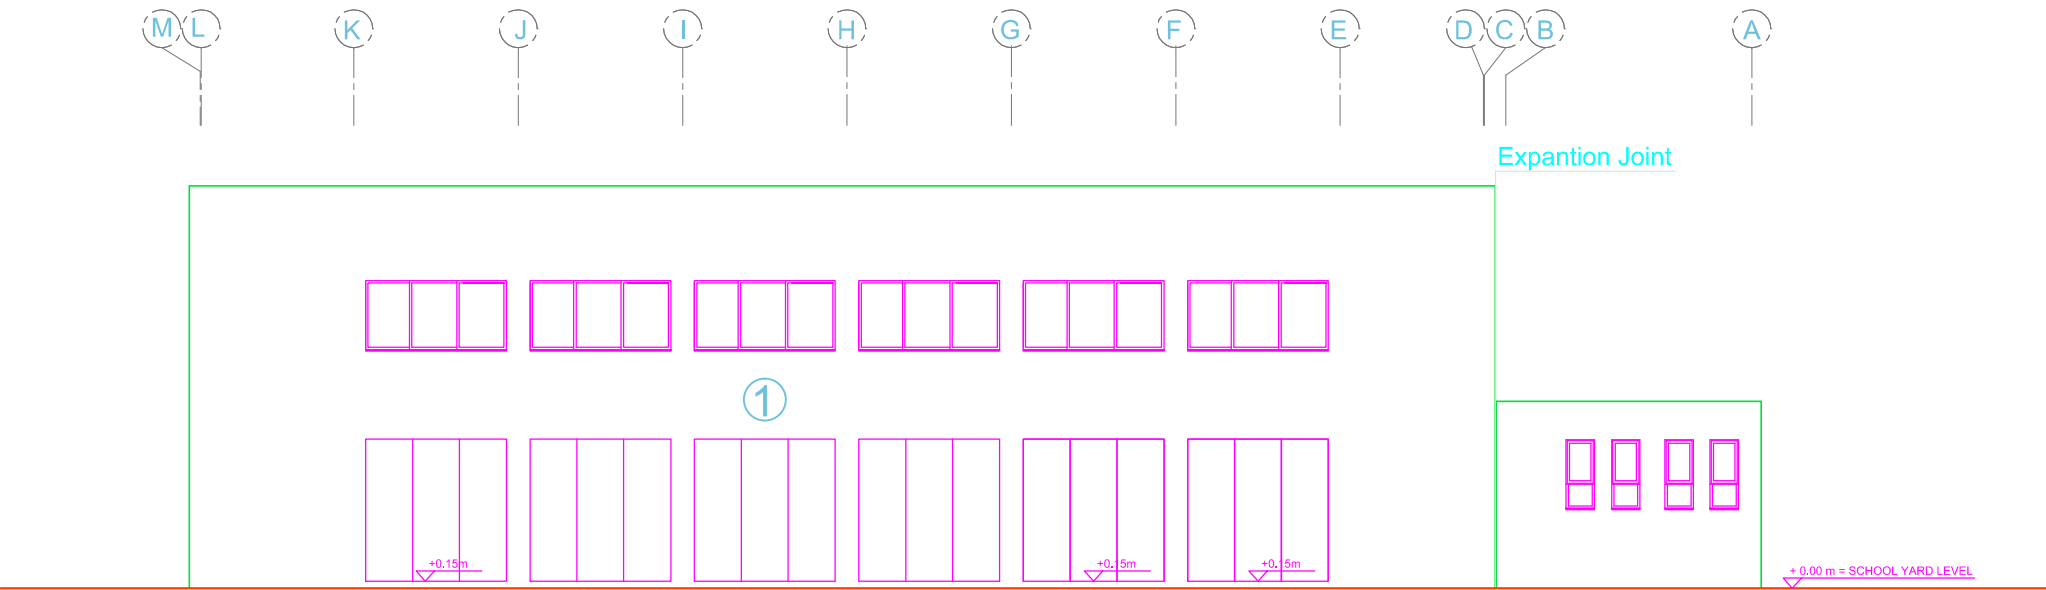

ELEVATION 1

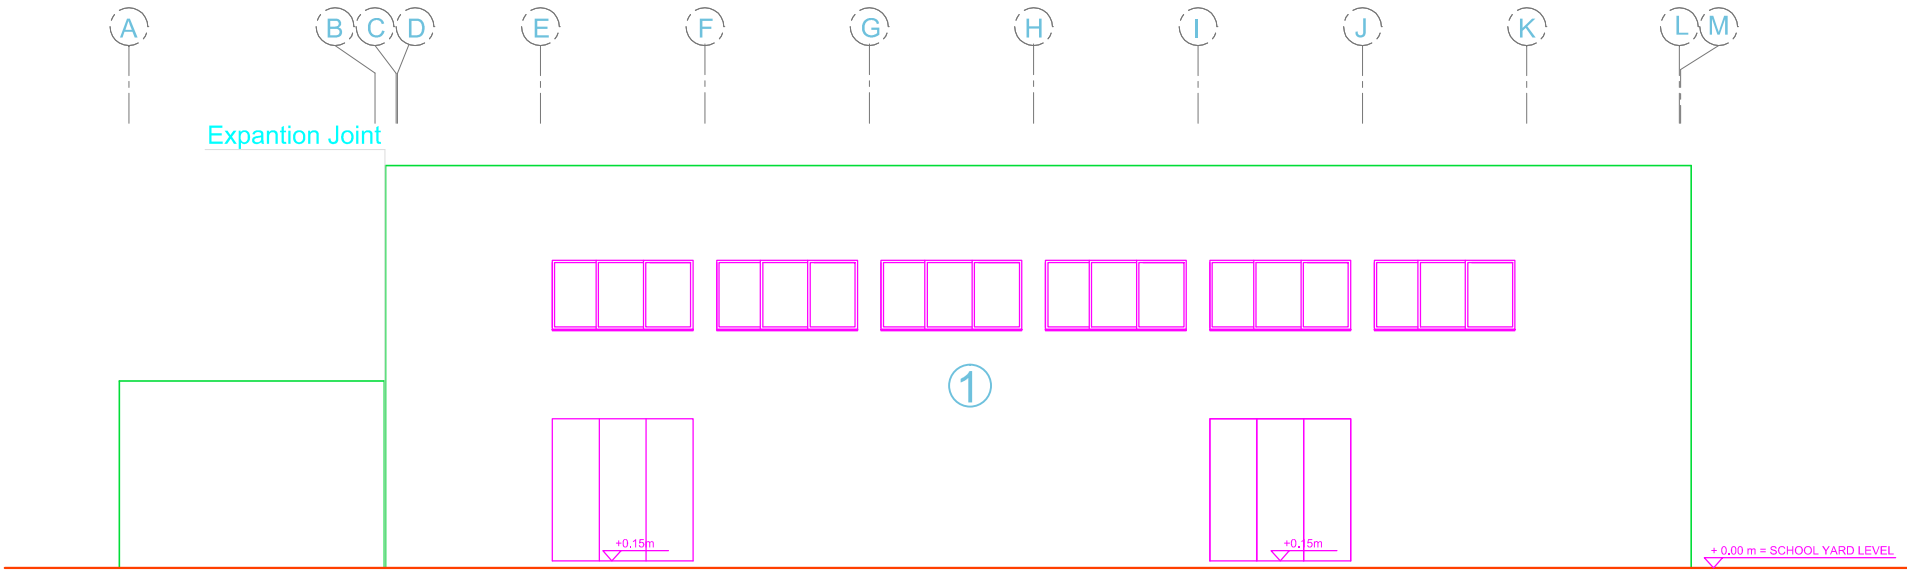

ELEVATION 2


□o	Finis Type
□	Italian plaster Finis
□	Smooth plaster and acrylic Paint
□	Oil Paint



State of Palestine
Ministry of Education & Higher Education

NOTES :-

□□□□□□□□ FLOOR LEVEL
OF COURTYARD

 

DETAIL NO. 1/1

NAME OF DETAIL

SHEET NO.

SCALE

NAME OF DETAIL

FUNDED BY:



مندوب قطر للتنمية
Qatar Development Fund

IMPLEMENTED BY:



UNDP 50 YEARS
Empowered lives, Resilient nation

IN COOPERATION WITH:



CONSULTANT:




ABUSHAHLA & ASSOCIATES
"Consulting Engineers"
Palestine
+970-8-2864067 / +970-8-2828971


AL MOTANABI SCHOOL

DRAWING TITLE:
MULTI PURPOSE HALL
ELEVATIONS 1+2

DESIGN: S.S.	DATE: 3-MARCH-2016
DRAWN: S.S.	SCALE: 1/100
APPROVED: AA	
SHEET NO:	
A021	

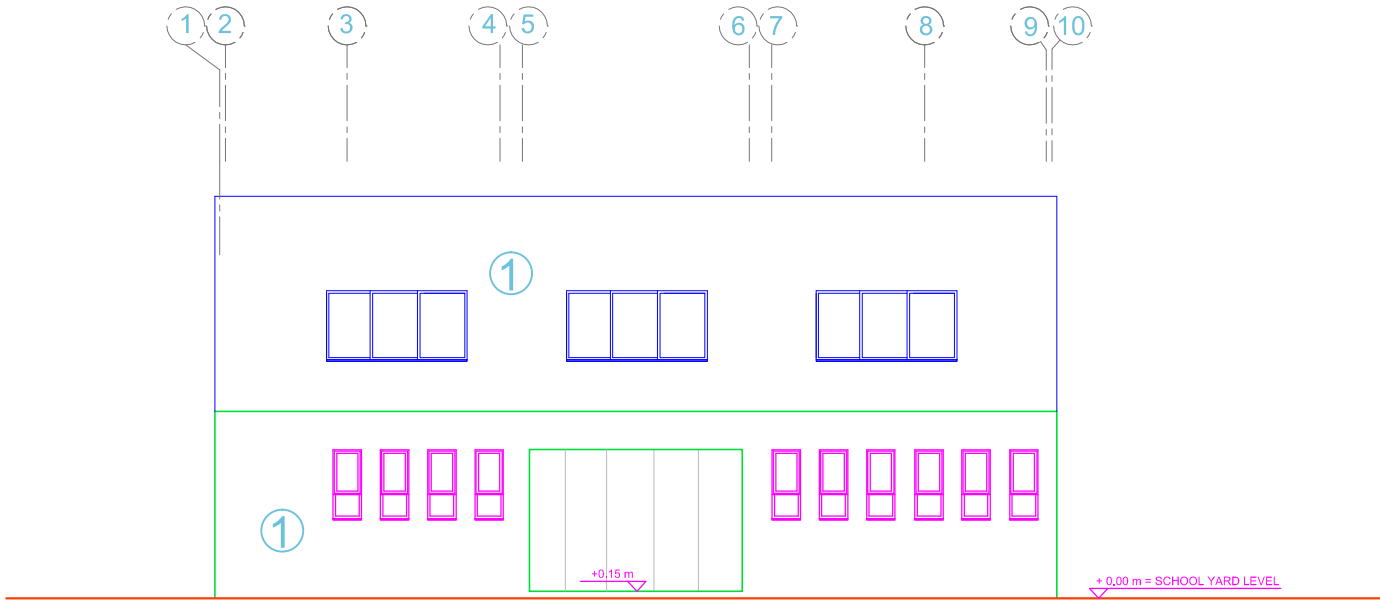

ELEVATION 3

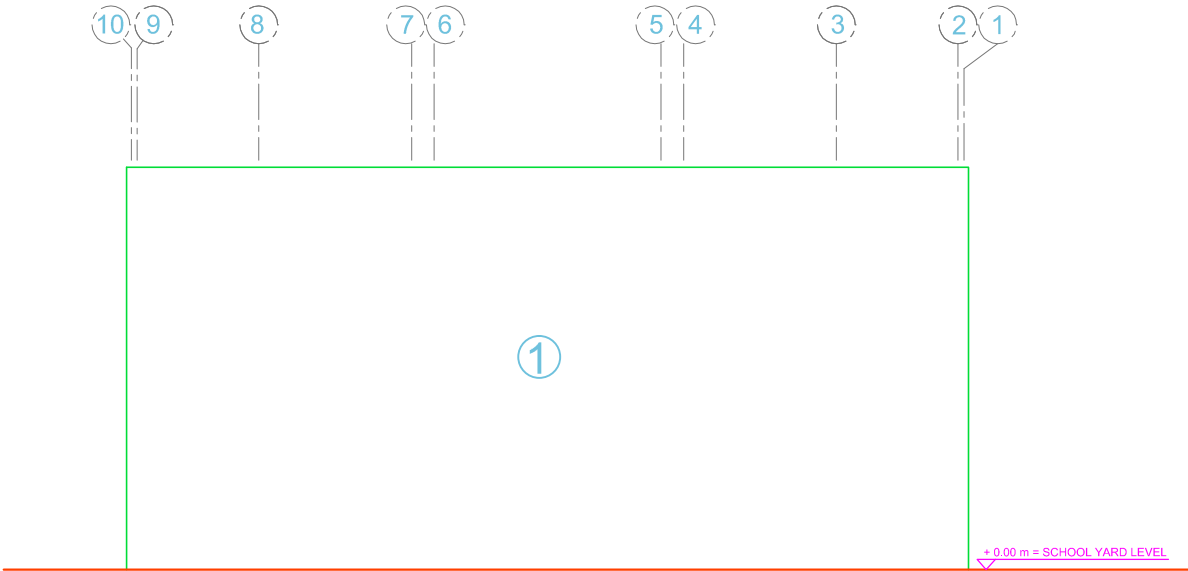

ELEVATION 4


□o	Fini□□ T□pe
□	Italian pla□ter Fini□□
□	□moot□ pla□ter and acr□ic Paint
□	Oil Paint



State of Palestine
Ministry of Education & Higher Education

NOTES :-

□□□□□□ FLOOR LEVEL
OF COURTYARD

 

DETAIL NO. 1
NAME OF DETAIL
SCALE
SHEET NO. 1
NAME OF DETAIL

FUNDED BY:



مندوق قطر للتنمية
Qatar Development Fund

IMPLEMENTED BY:



UNDP 50 YEARS
Empowered lives, Resilient nation

IN COOPERATION WITH:



unicef

CONSULTANT:



ABUSHAHLA & ASSOCIATES
"Consulting Engineers"
Palestine
+970-8-2864067 / +970-8-2828971








AL MOTANABI SCHOOL

DRAWING TITLE:
MULTI PURPOSE HALL
ELEVATIONS 3+4

DESIGN: S.S.	DATE: 3-MARCH-2016
DRAWN: S.S.	SCALE: 1/100
APPROVED: AA	
SHEET NO:	


A022

TOILETS DETAILS

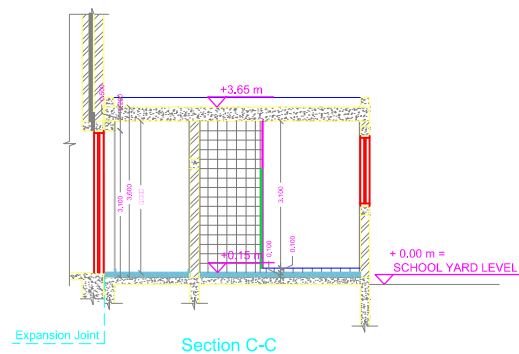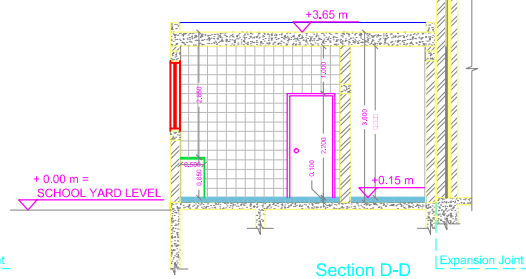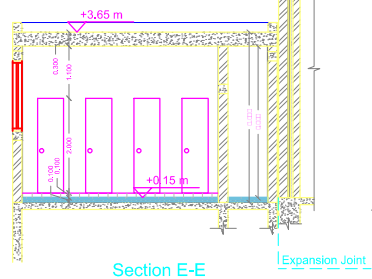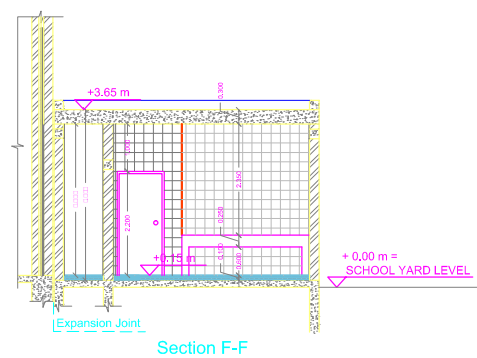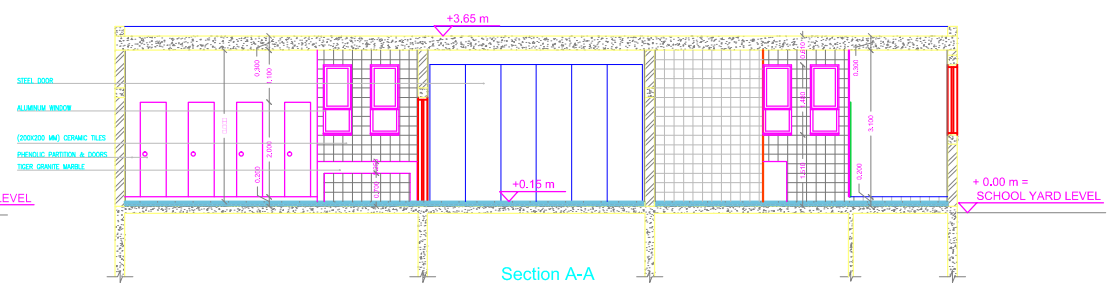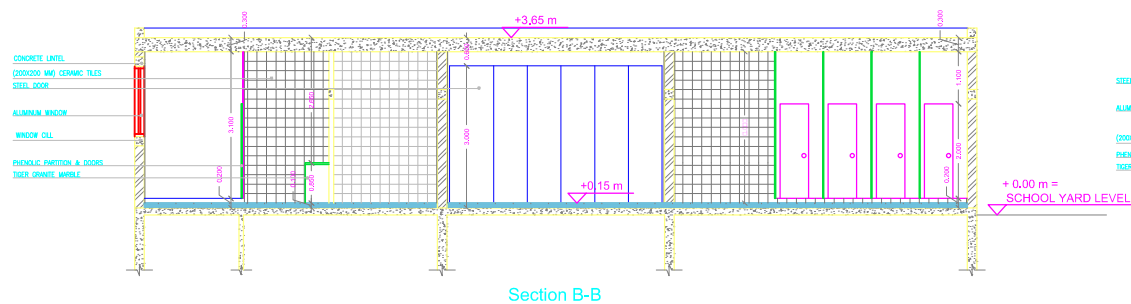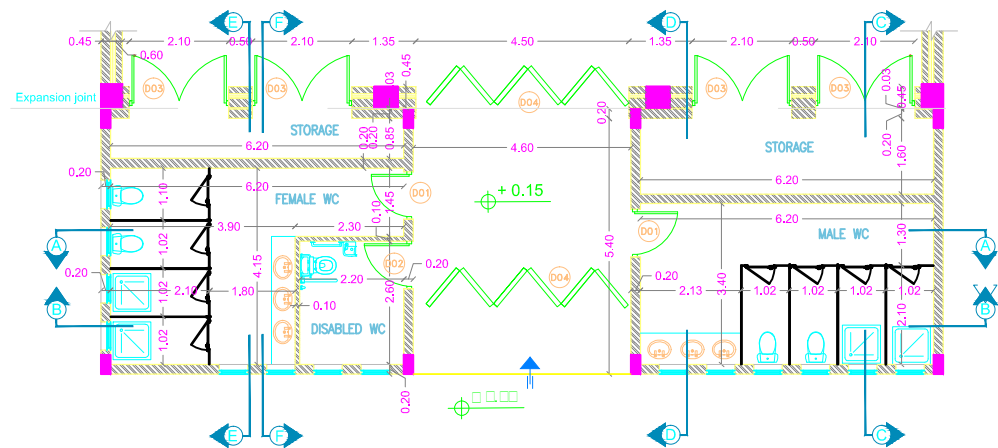

NOTES :-

□□□□ FLOOR LEVEL
OF COURTYARD

 

DETAIL NO. 101
NAME OF DETAIL
SCALE
SHEET NO. 101
NAME OF DETAIL

FUNDED BY:



مندوق قطر للتنمية
Qatar Development Fund

IMPLEMENTED BY:



IN COOPERATION WITH:



CONSULTANT:

ABUSHAHLA & ASSOCIATES
"Consulting Engineers"
Palestine

+970-8-2864067 / +970-8-2828971


AL MOTANABI SCHOOL

DRAWING TITLE:
MULTI PURPOSE HALL
TOILETS DETAILS


DESIGN: S.S. DATE: 3-MARCH-2016
DRAWN: S.S. SCALE: 1/100
APPROVED: AA
SHEET NO:

A023

Windows Schedule				
Symbol	Dimensions		Num.	Specification
	Hight(cm)	Width(cm)		
W1	148	297.5	15	Sliding Aluminum window 7000
W2	148	60	14	Hinged Aluminum

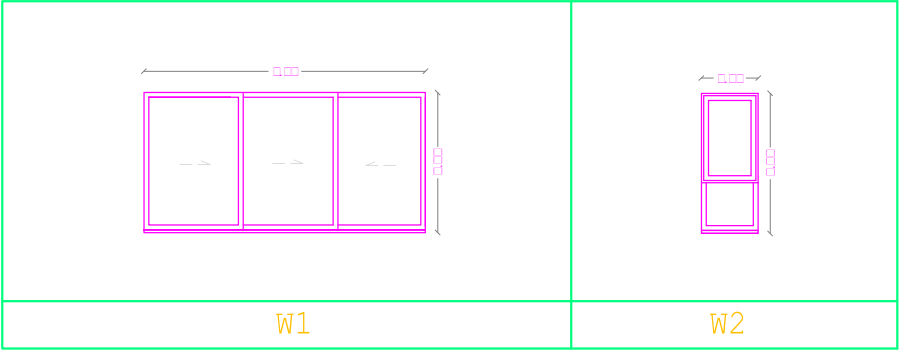


Doors Schedule				
Symbol	Dimensions		Num.	Specification
	Hight(cm)	Width(cm)		
D1	220	110	2	Multi lock door
D2	220	110	1	Swedish Wood door
D3	220	210	4	Steel door
D4	300	450	2	Steel door
D5	300	298	8	Steel door

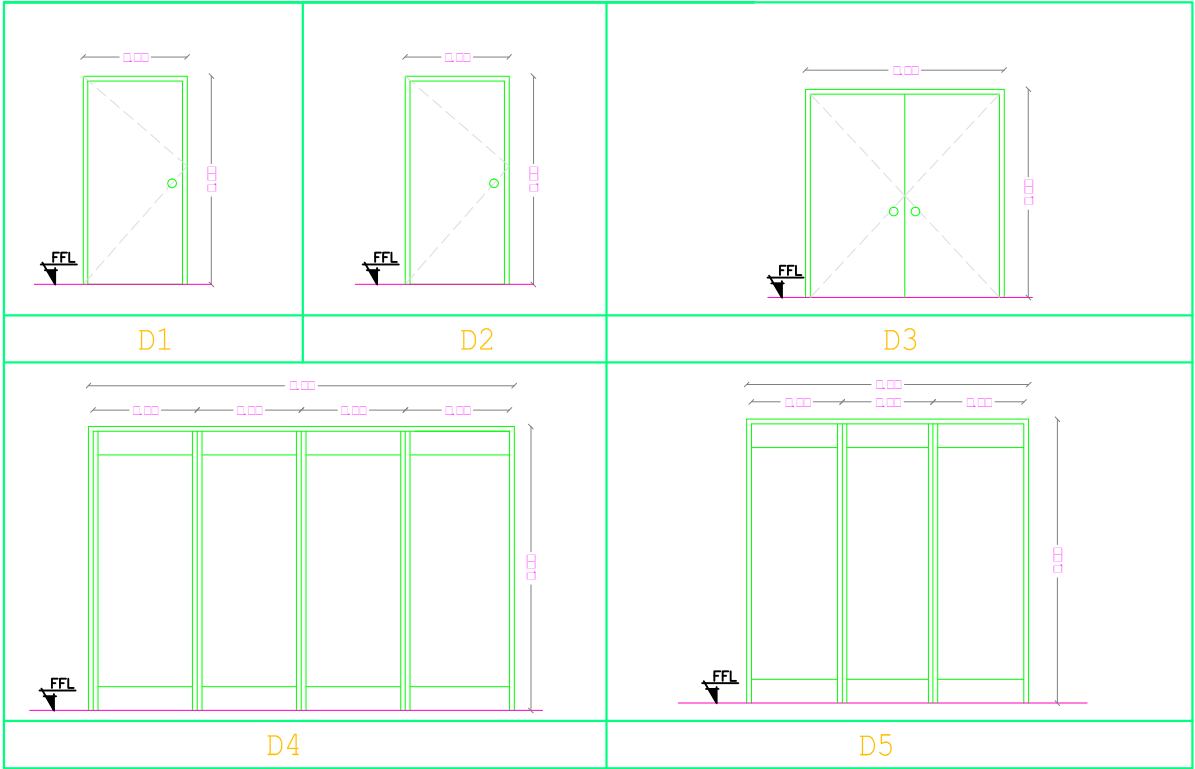

NOTES :-

□□□□ FLOOR LEVEL
OF COURTYARD

 

DETAIL NO.
NAME OF DETAIL
SCALE
SHEET NO.
NAME OF DETAIL

FUNDED BY:



مندوق قطر للتنمية
Qatar Development Fund

EMPLEMENTED BY:



IN COOPERATION WITH:




CONSULTANT:

ABUSHAHLA & ASSOCIATES
"Consulting Engineers"
Palestine
+970-8-2864067 / +970-8-2828971


AL MOTANABI SCHOOL	
DRAWING TITLE: MULTI PURPOSE HALL WINDOWS & DOORS SCHEDULES	
DESIGN: S.S.	DATE: 3-MARCH-2016
DRAWN: S.S.	SCALE: 1/100
APPROVED: AA	
SHEET NO:	
A024	

MPH STEEL
DOORS TYPICAL
DETAILS

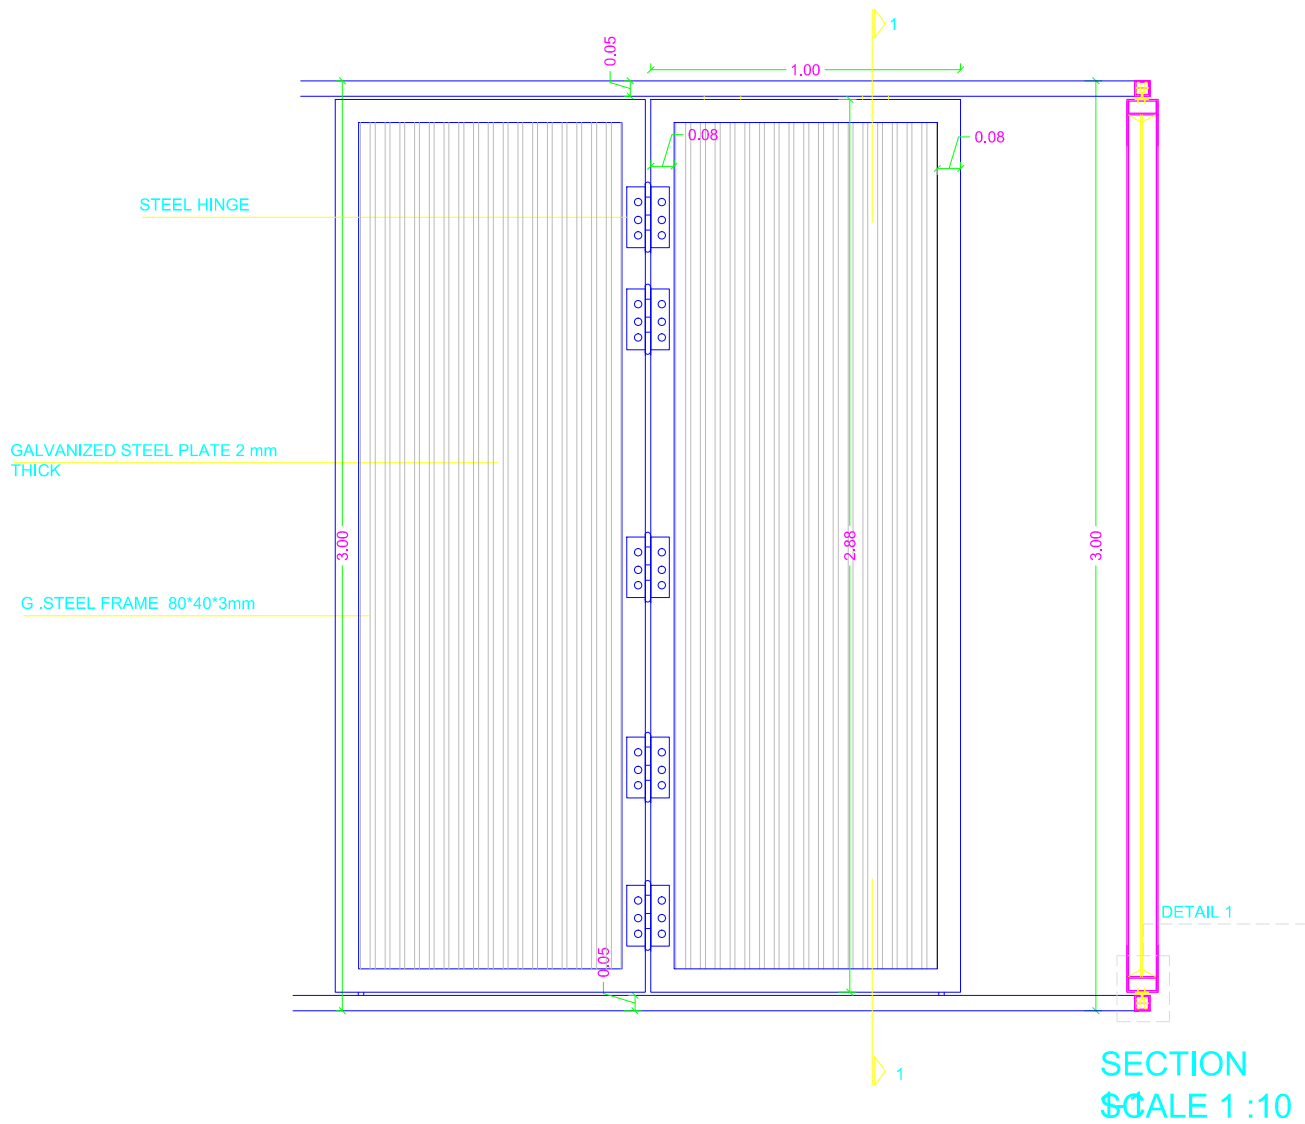

TREE TABLE



Type	SHAPE PLAN	Quantity	TREE NAME
T1		10	Fekus
T2		10	Washintonia Palm
T3		35	Betsborom
T4		25	Youka

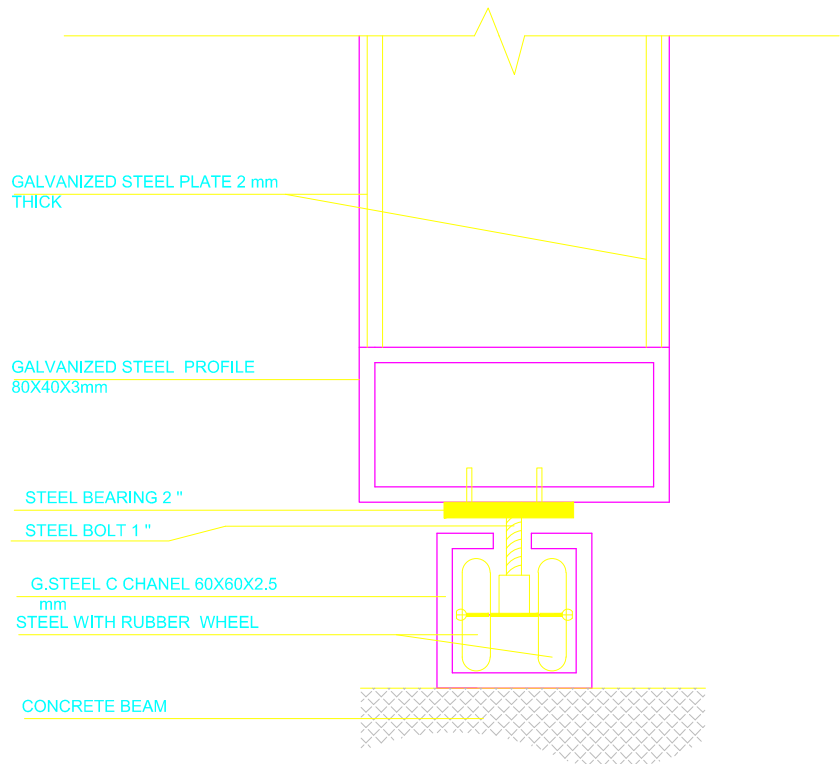

DETAIL 1
SCALE 1
:1

NOTES :-

□ □ □ □ FLOOR LEVEL
OF COURTYARD

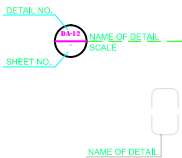 

FUNDED BY:



EMPLEMENTED BY:



IN COOPERATION WITH:



CONSULTANT:



AL MOTANABI SCHOOL	
DRAWING TITLE: MULTI PURPOSE HALL WINDOWS & DOORS SCHEDULES	
DESIGN: S.S.	DATE: 3-MARCH-2016
DRAWN: S.S.	
APPROVED:AA	SCALE: 1/100
SHEET NO: A025	