



TOP VIEW OF COUNTER (PREP. ROOM)

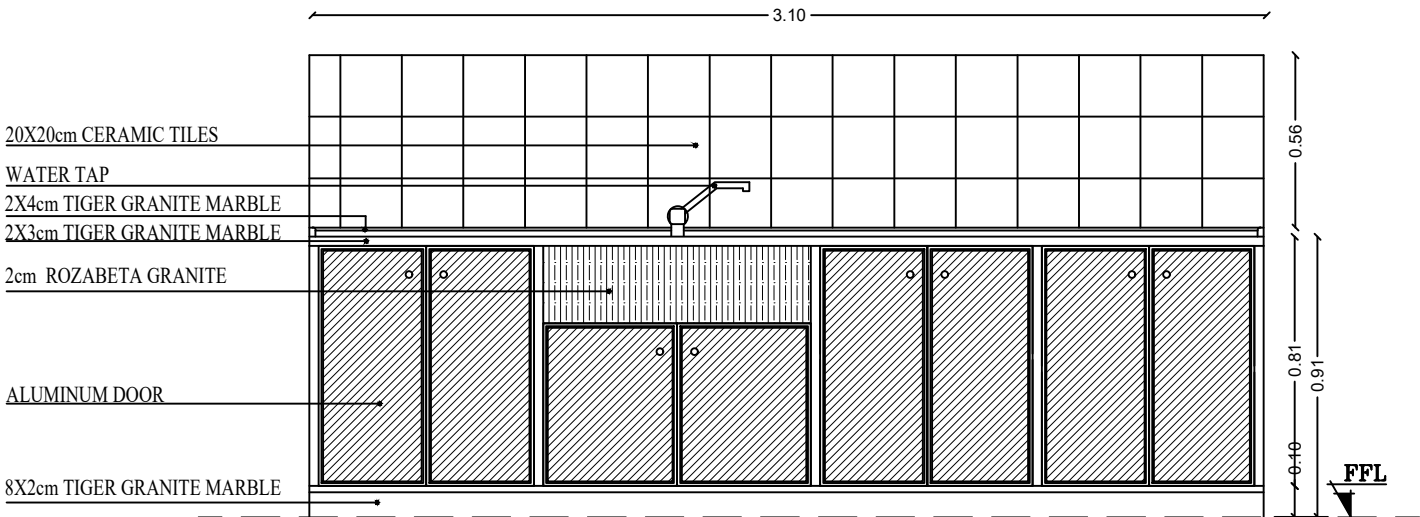

FRONT ELEVATION OF COUNTER (PREP. ROOM)

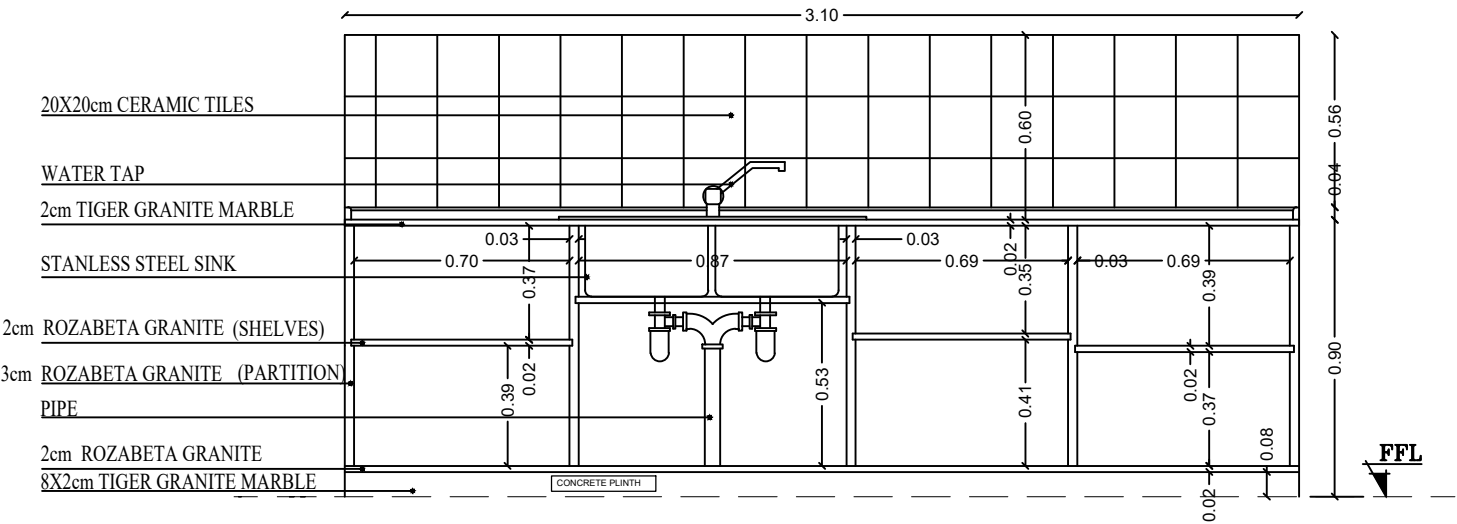


LONGITUDINAL SECTION THROUGH CPUNTER (PREP. ROOM)

DA-10
06

COUNTER DETAILS PRP.ROOM
SCALE 1/25



NOTES :-

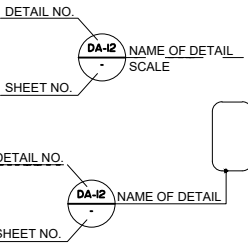

FUNDED BY:



EMPLEMENTED BY:



IN COOPERATION WITH:




CONSULTANT:



ABUSHAHLA & ASSOCIATES
"Consulting Engineers"
Palestine
+970-8-2864067 / +970-8-2828971

Abo Tamam Primary Girls School	
DRAWING TITLE: SINCE LAB DETAILS -1-	
DESIGN: AA	DATE: 2-february-2016
DRAWN: AA	SCALE: 1:25/A2
APPROVED: A.A.	
SHEET NO: A025	

BOUNDARY DETAILS

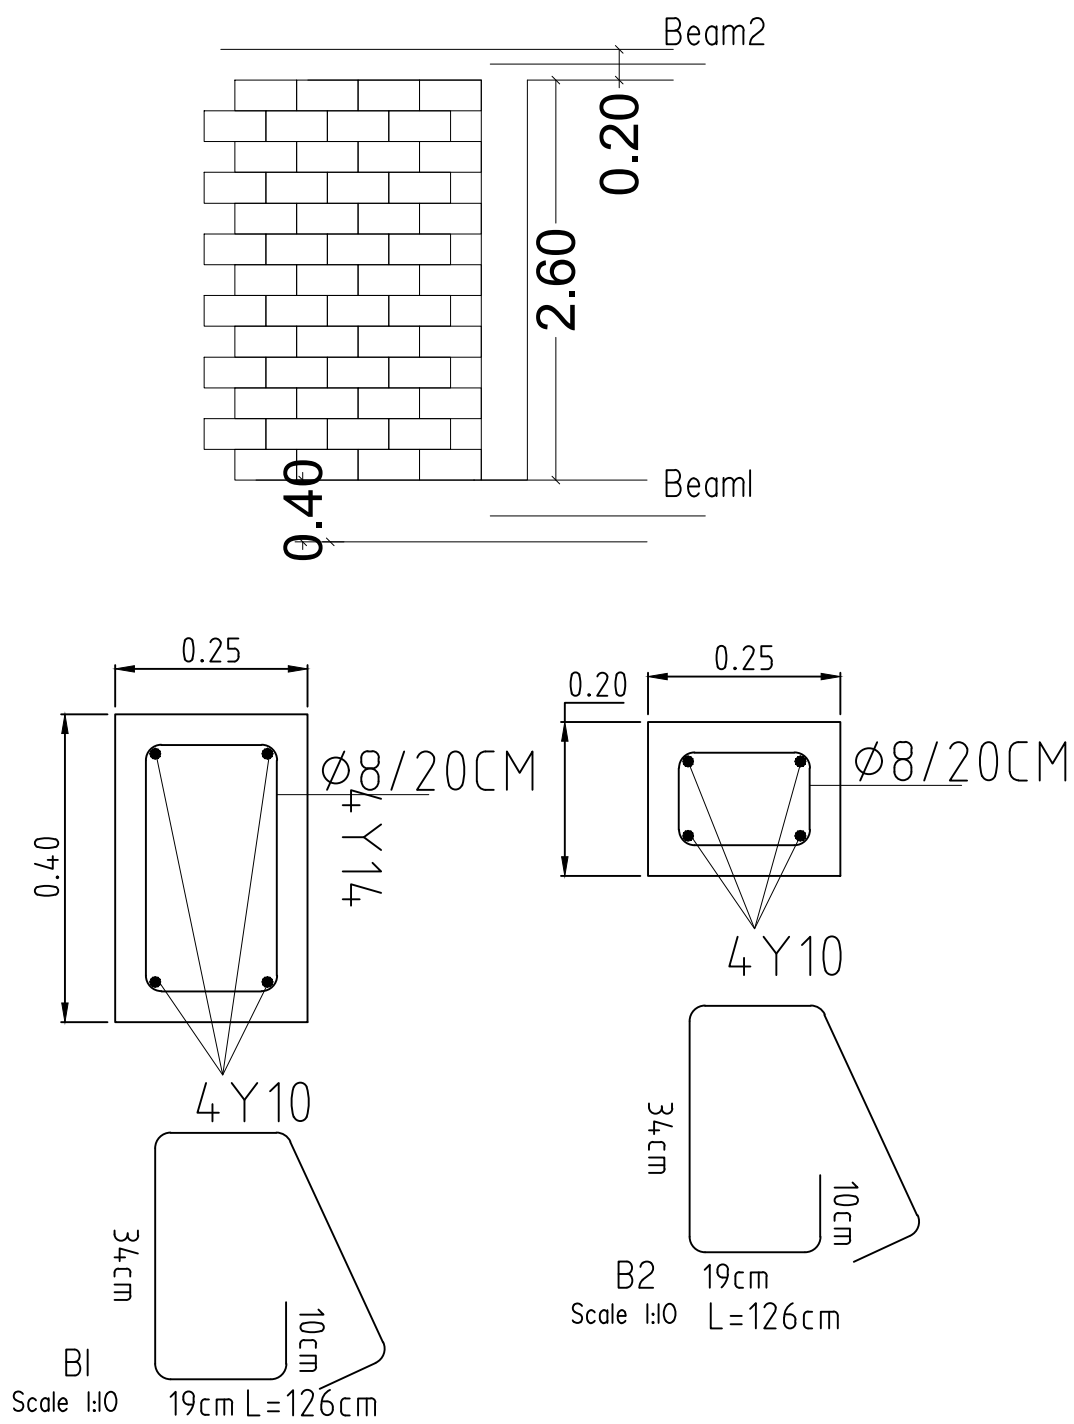

Ø 8MM (EVERY TWO BLOCK ROWS)
- MIN. LENGTH 400MM

CONCRETE FILL

CONCRETE COLUMN (REFERENCE STRUCTURAL DESIGN)

2Ø 10MM

60X40mm GALVANISED STEEL PROFILE

40X20mm GALVANISED STEEL PROFILE


60X40mm GALVANISED STEEL PROFILE

CONCRETE COLUMN

15mm THICK SAND/CEMENT PLASTER

10X6X.5cm GALVANIZED OVEN PAINTED PLATE

5cm THICK LOCAL TERRAZO

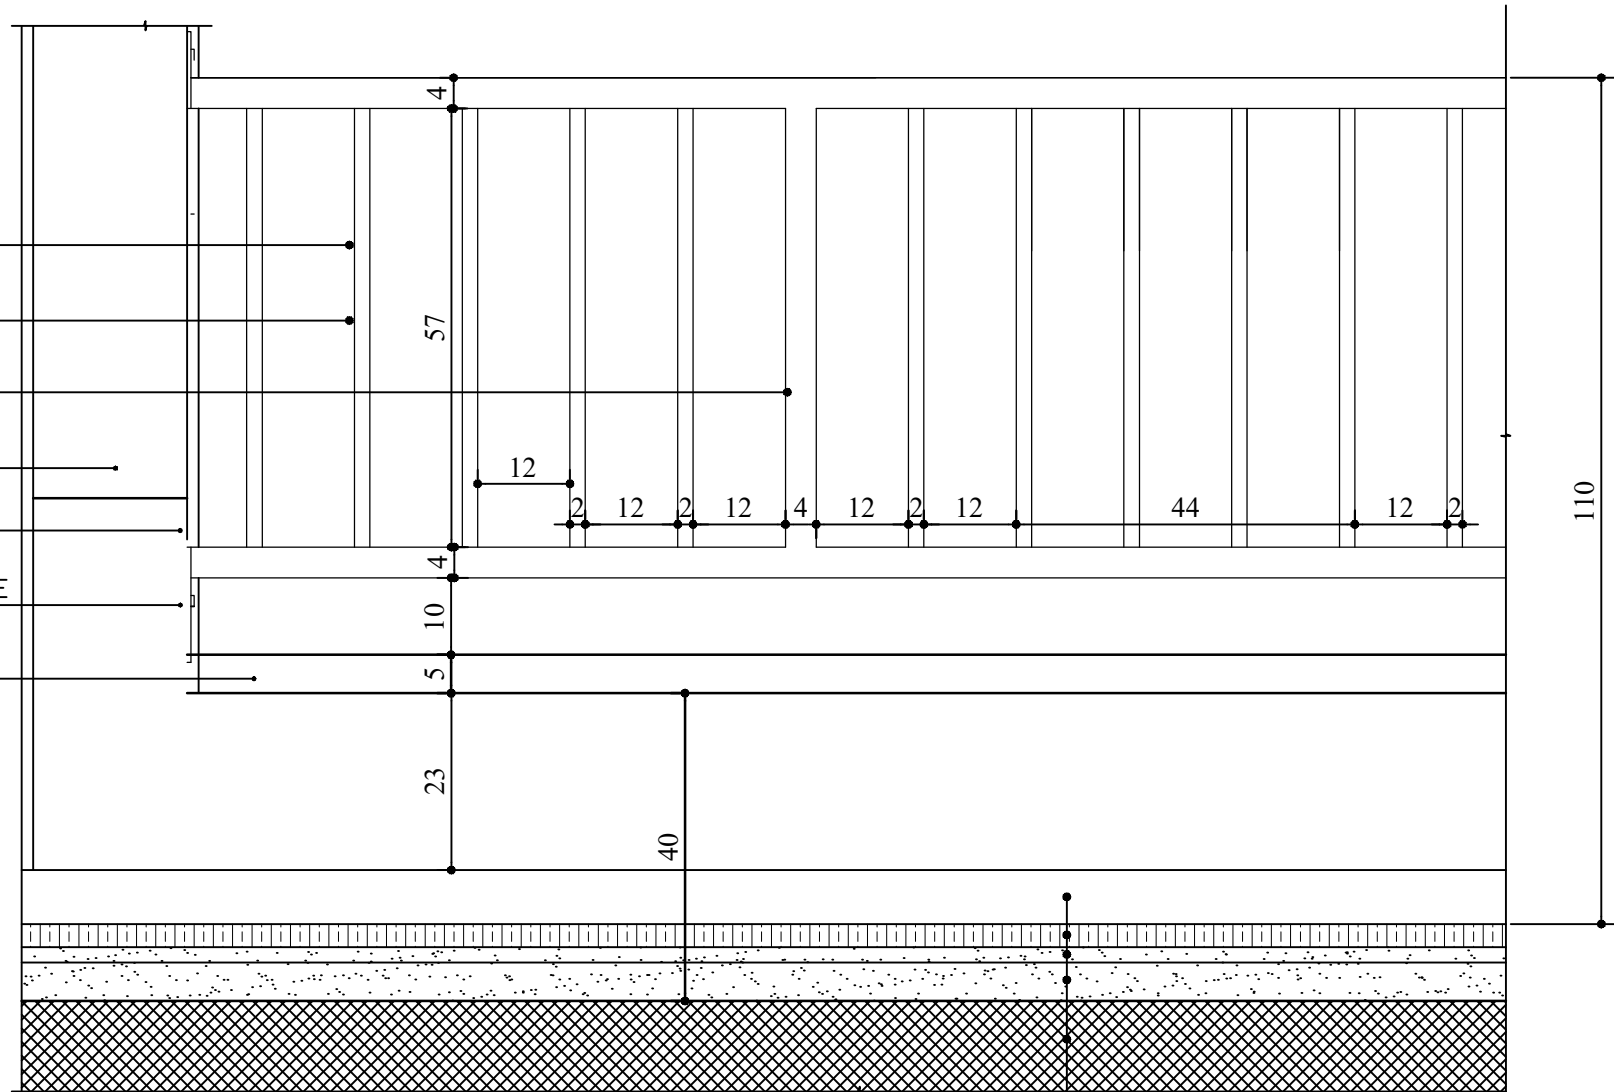

DA-11
14

TYPICAL STEEL HANDRAIL DETAIL
CORRIDORS AND HEADMASTER PLATFORM
SCALE 1:5

300x70x15mm TERRAZZO SKIRTING


300x300x30mm TERRAZZO TILES

SETTING MORTAR

50 mm SAND FILL

R.C. SLAB

GENERAL DETAIL

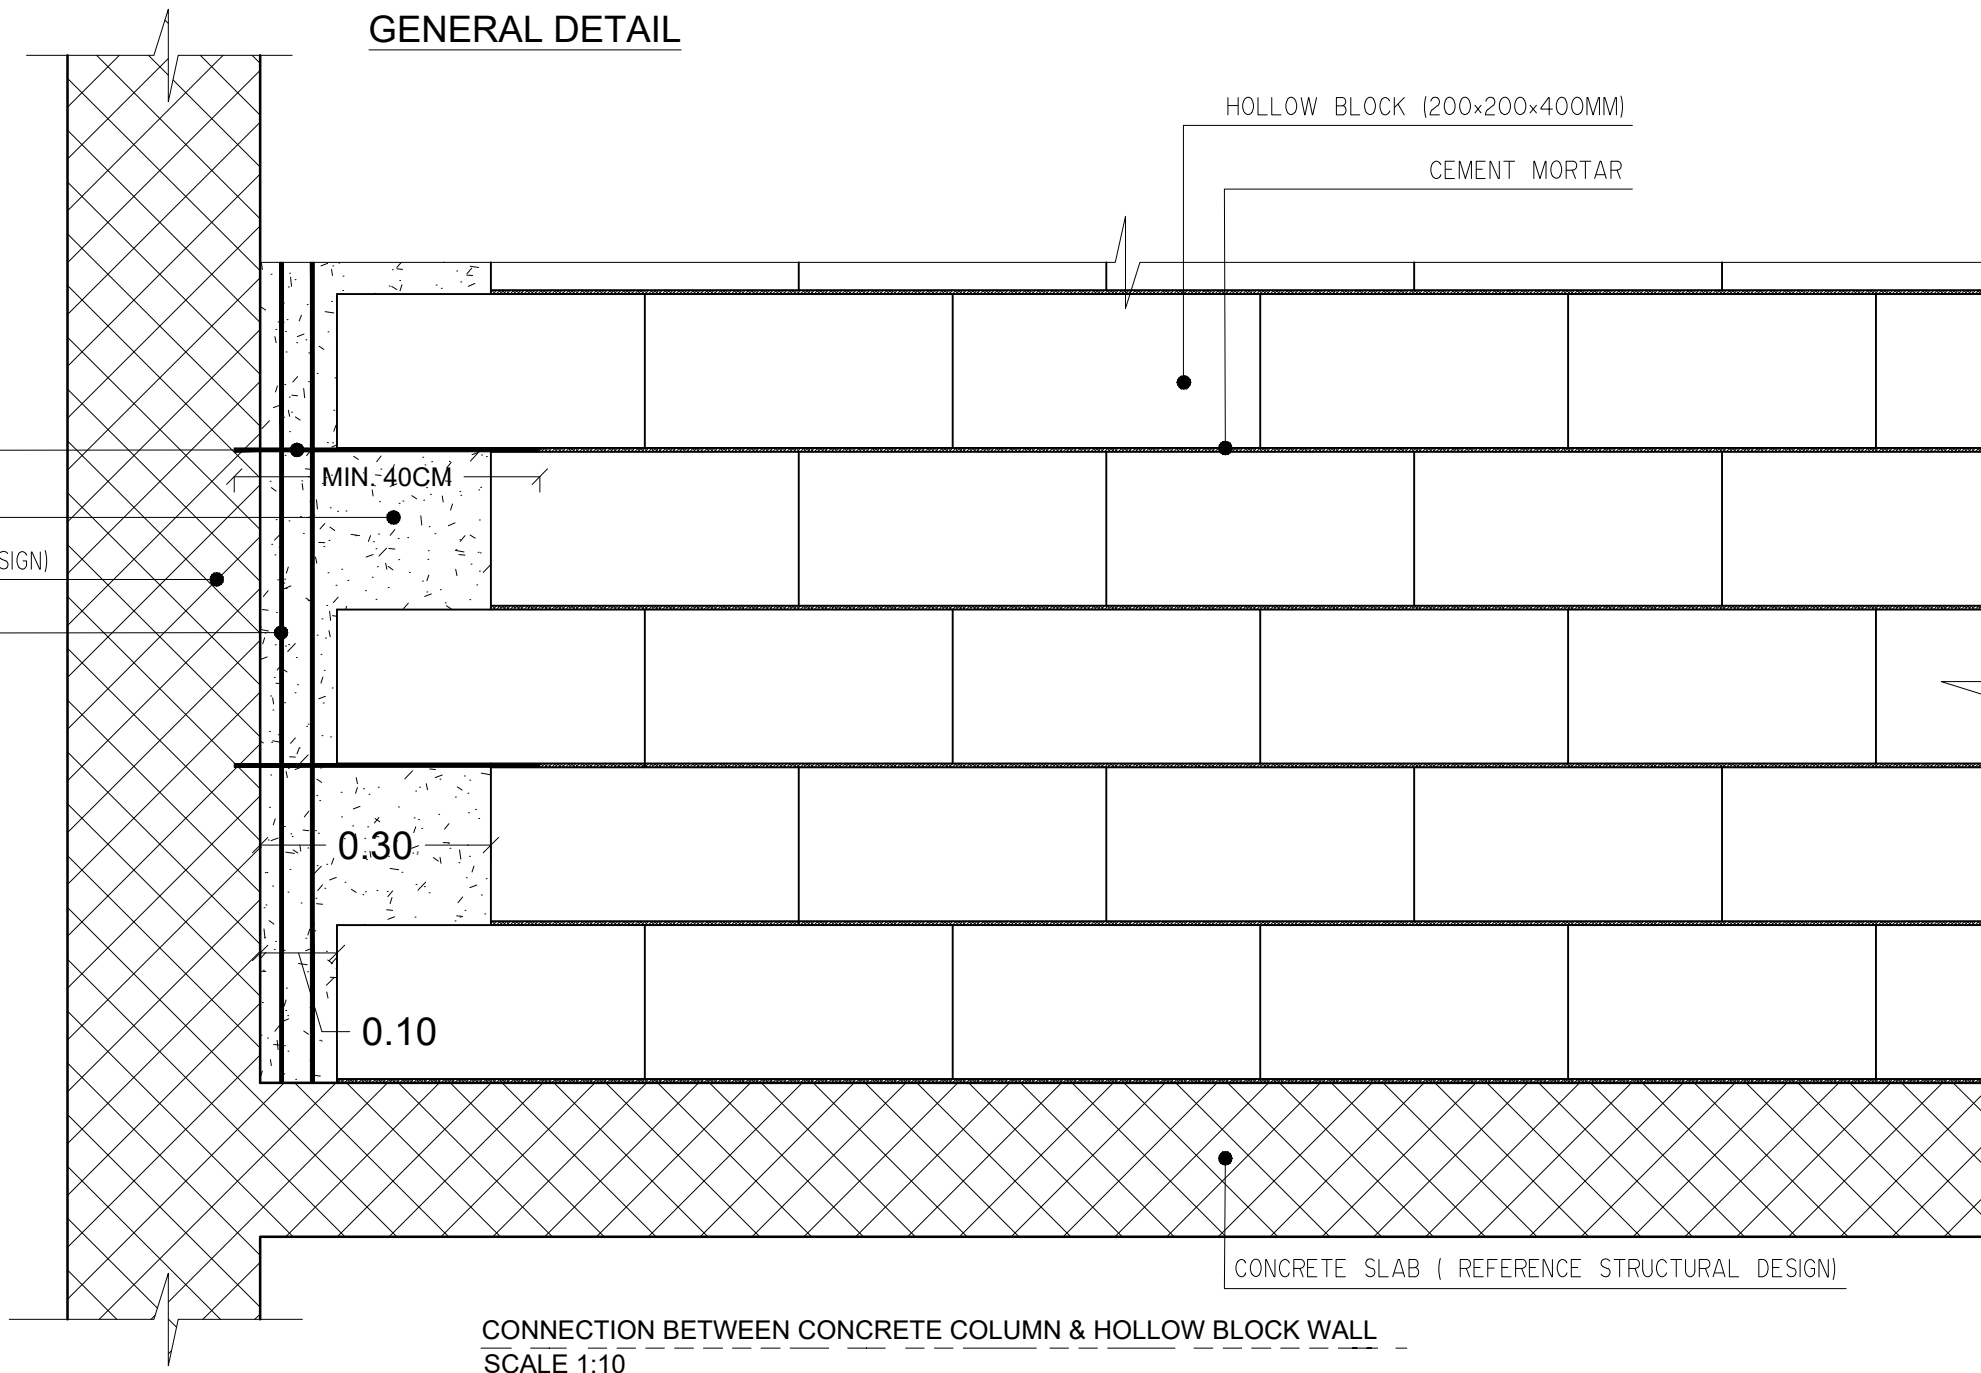

NOTES :-

DETAIL NO. NAME OF DETAIL SCALE
SHEET NO.

DETAIL NO. NAME OF DETAIL SCALE
SHEET NO.

FUNDED BY:



EMPLEMENTED BY:



Empowered lives, Resilient nation

IN COOPERATION WITH:



CONSULTANT:



ABUSHAHLA & ASSOCIATES
"Consulting Engineers"
Palestine

+970-8-2864067 / +970-8-2828971


Abo Tamam Primary Girls School

DRAWING TITLE:
GENERAL DETAILS -1-


DESIGN: AA DATE:
DRAWN: AA 2-february-2016
APPROVED: A.A. SCALE:
1:-/A2

SHEET NO:


A026

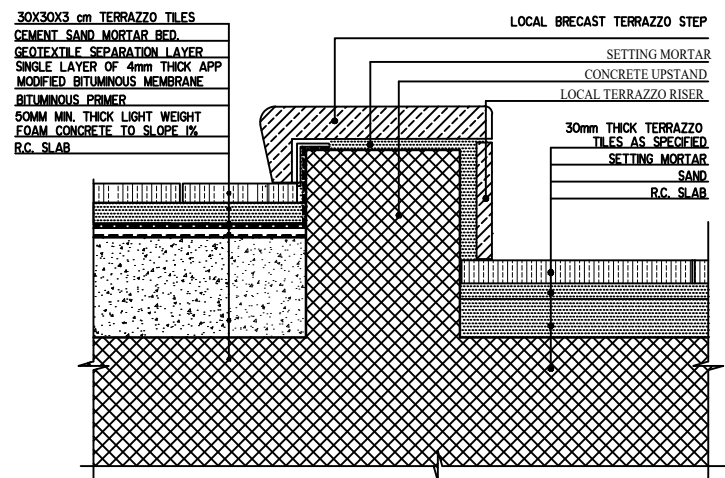


THRESHOLD DETAIL AT ROOF
SCALE 1:5

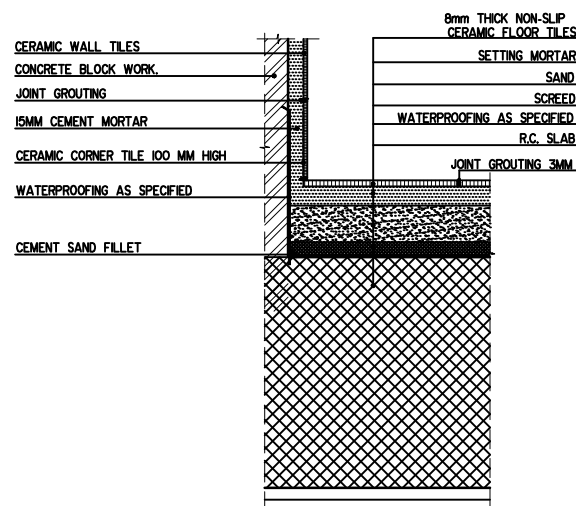


TYPICAL CERAMIC TILES WALL & FLOOR
TOILETS FLOORS
SCALE 1:5

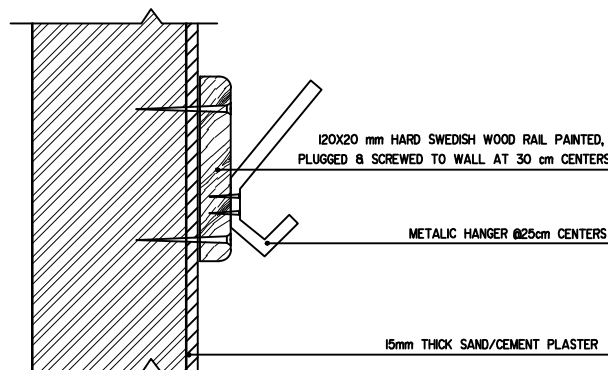


TYPICAL CLOTHES HANGER
LABS AND ADMINISTRATION AT ROOMS ALL FLOOR PLANS
SCALE 1:5

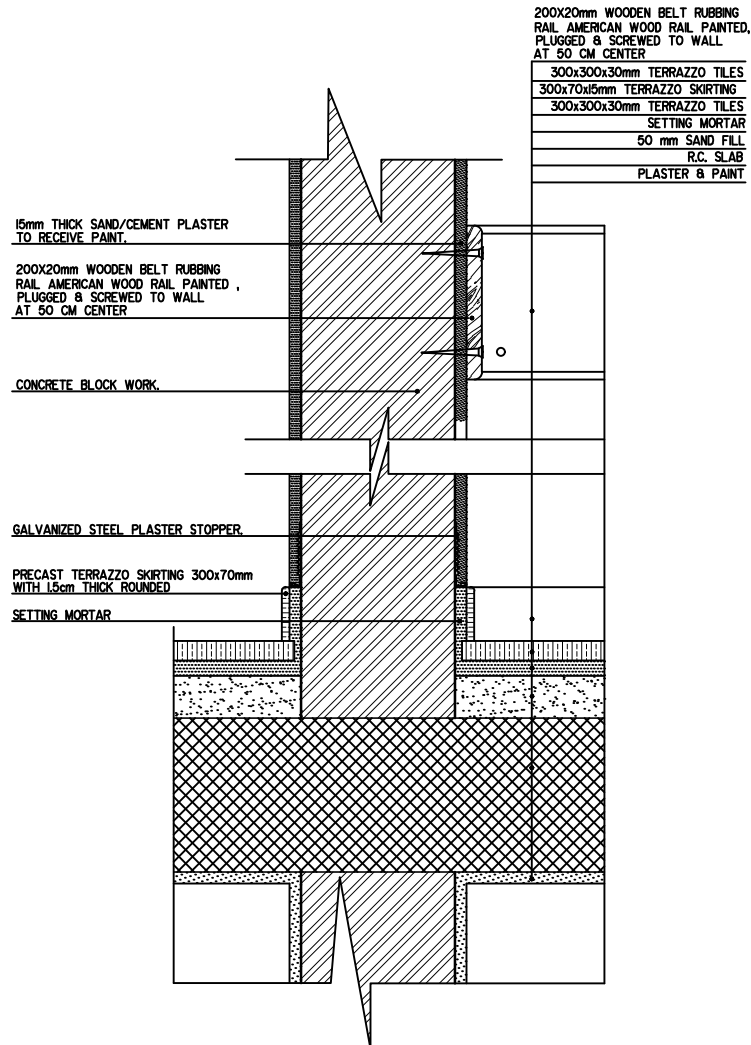


MARBLE FLOORING & SKIRTING (TYPICAL)
CLASSROOM , LABORATORIES, LIBRARY AND ADMINISTRATION ROOMS
SCALE 1:5

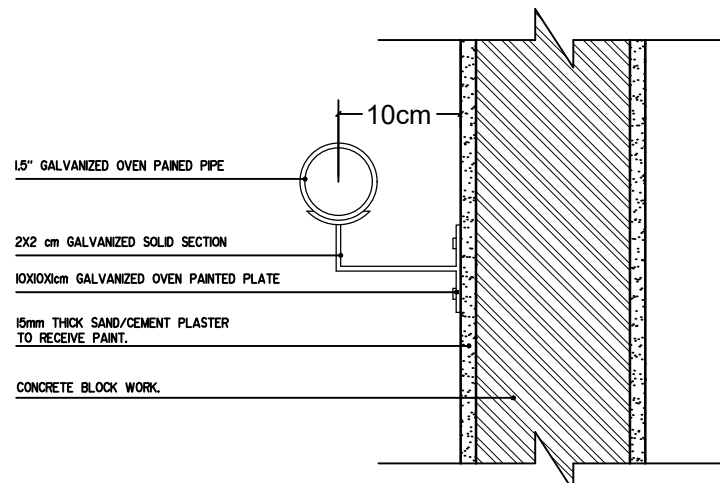


TYPICAL STAIRCASE HAND RAIL DETAIL
STAIRCASE
SCALE 1:5

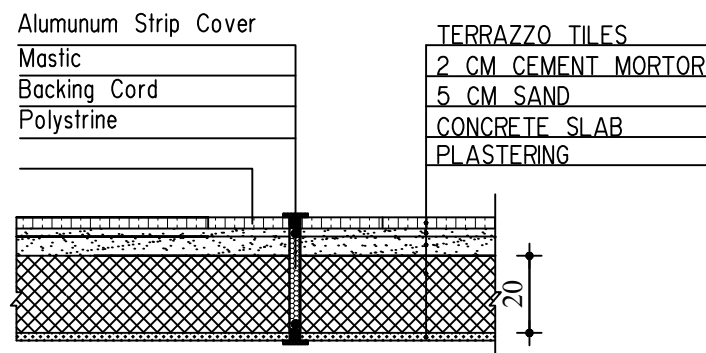


EXPANTION JOINT DETAILS AT FIRST FLOOR
Scale 1:20

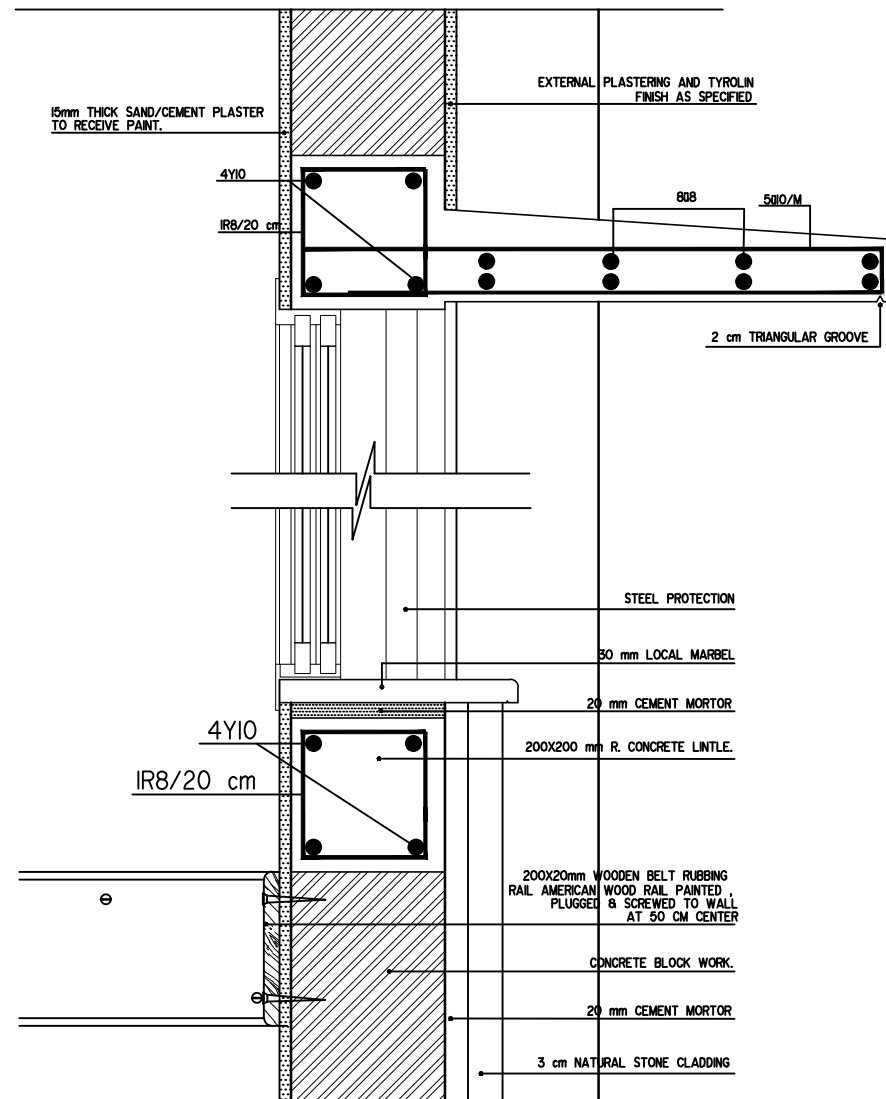

WINDOW LINTELS DETAIL (TYPICAL)
CLASSROOM , LABORATORIES, LIBRARY AND ADMINISTRATION ROOMS
SCALE 1:5

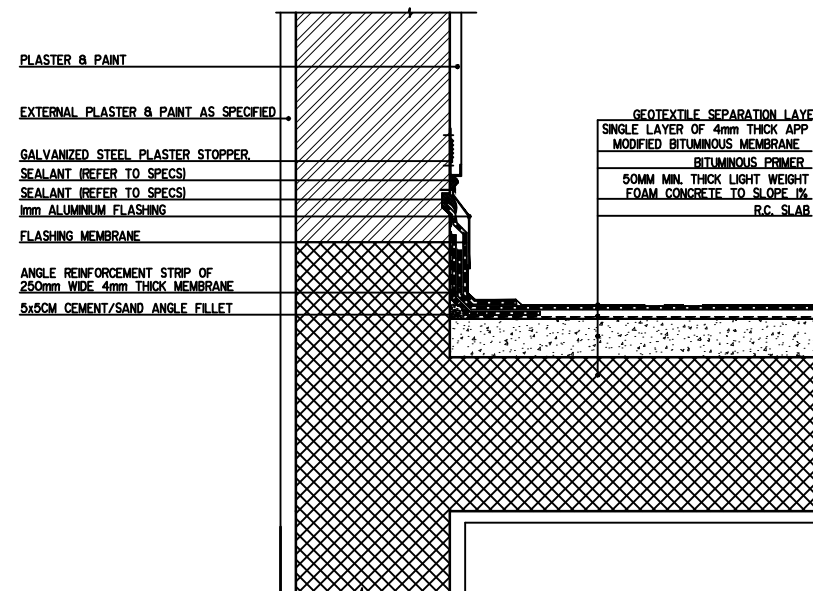

ROOF WATERPROOFING DETAIL AT PARAPET
SCALE 1:5

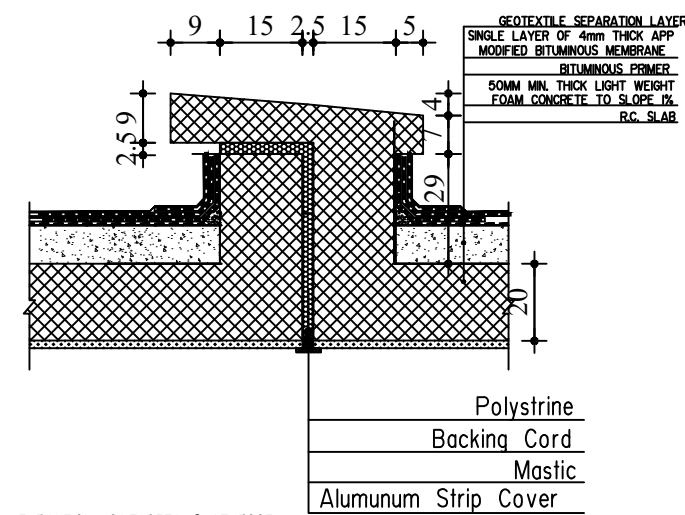

EXPANTION JOINT DETAILS AT ROOF
Scale 1:20



State of Palestine
Ministry of Education & Higher Education

NOTES :-

DETAIL NO. DA-12 NAME OF DETAIL
SHEET NO. SCALE
DETAIL NO. DA-12 NAME OF DETAIL
SHEET NO.

FUNDED BY:



EMPLEMENTED BY:



Empowered lives, Resilient nation

IN COOPERATION WITH:



CONSULTANT:



ABUSHAHLA & ASSOCIATES
"Consulting Engineers"
Palestine

+970-8-2864067 / +970-8-2828971

Abo Tamam Primary Girls School


DRAWING TITLE:
GENERAL DETAILS -2-

DESIGN: AA DATE:
DRAWN: AA 2-february-2016
APPROVED: A.A. SCALE:
1:5/A2


SHEET NO:

A027


DISABEL BATHROOM

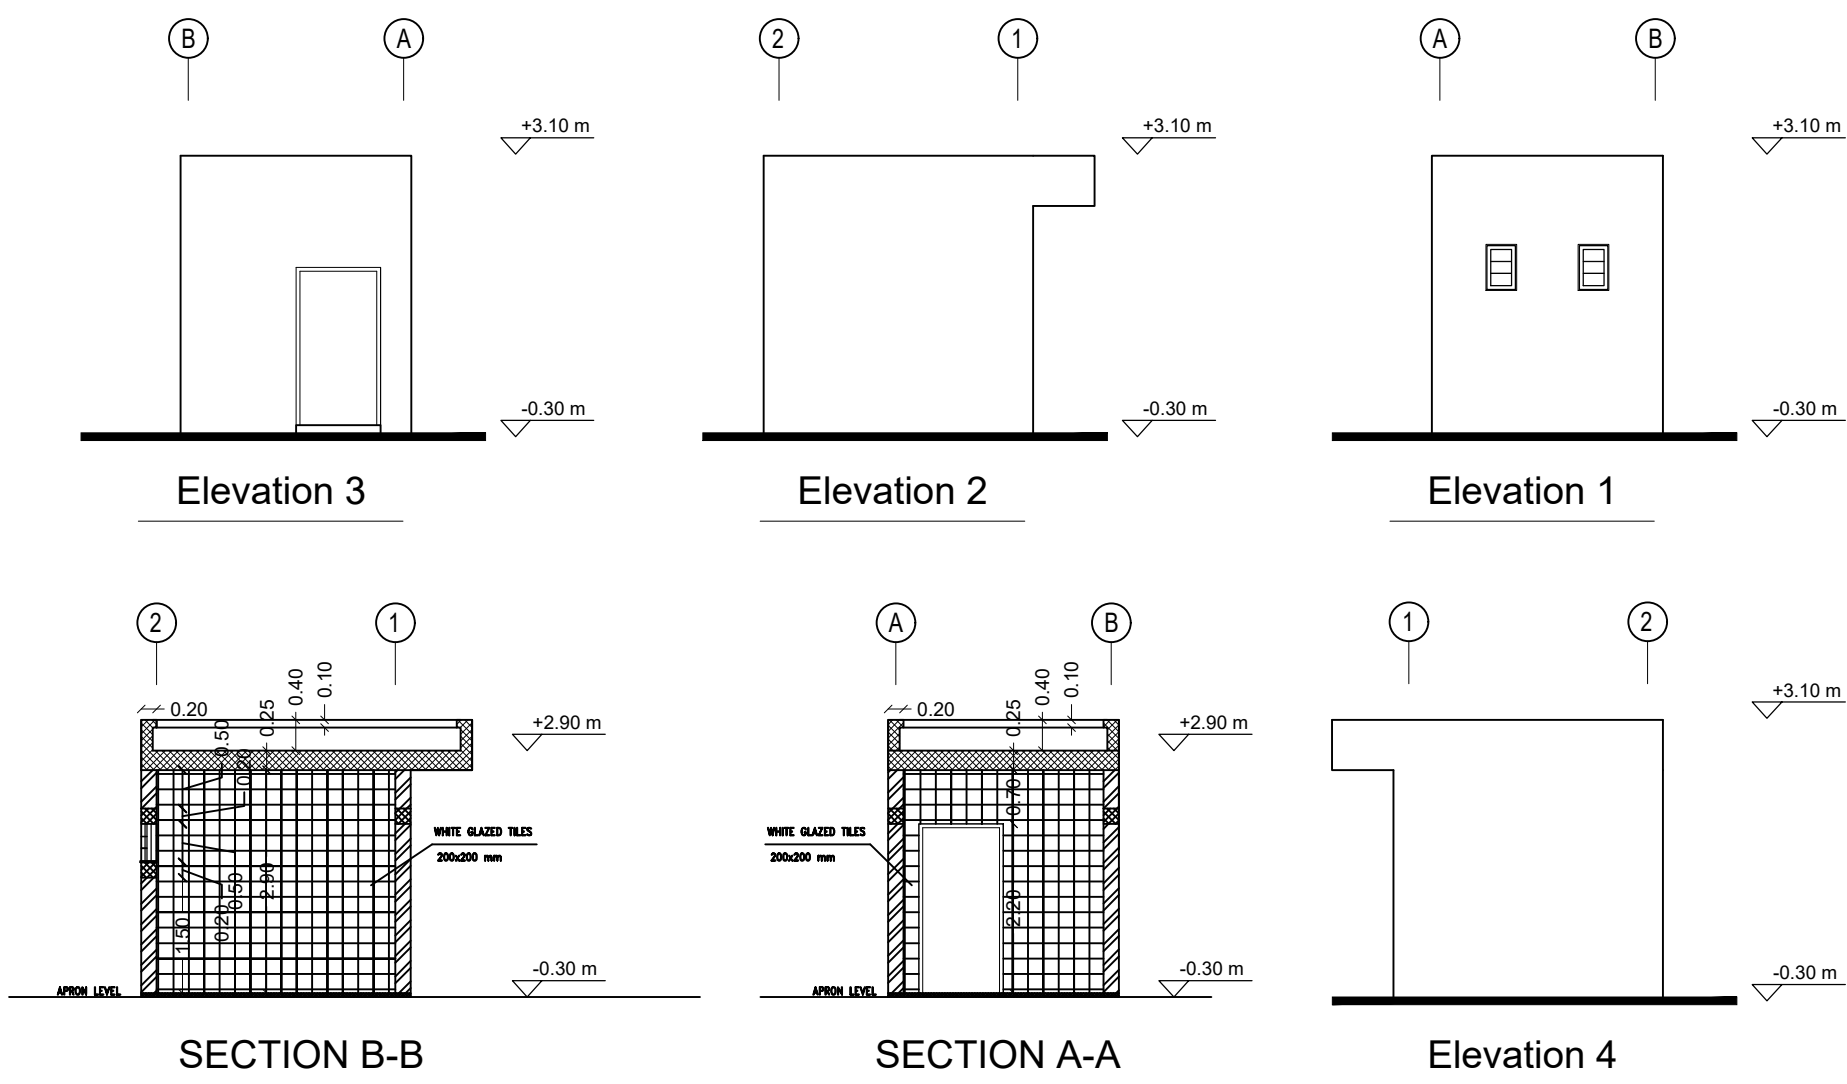

Generator Room

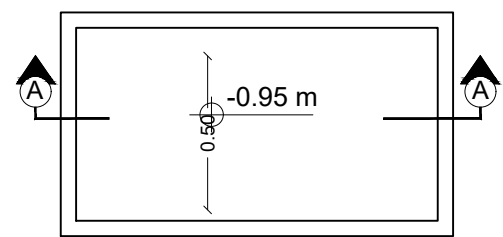


TOP VIEW PLAN
SCALE 1:100

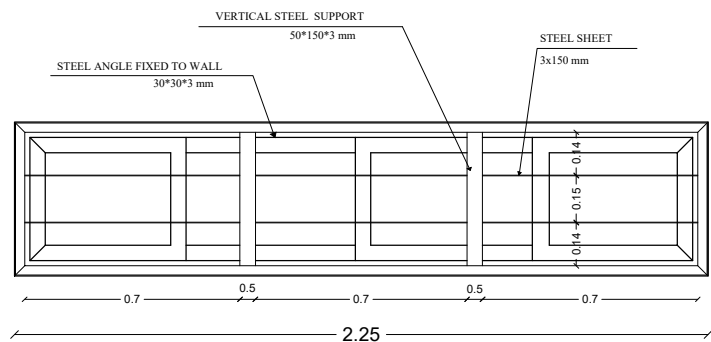

W08


WINDOW DETAIL
SCALE 1:25

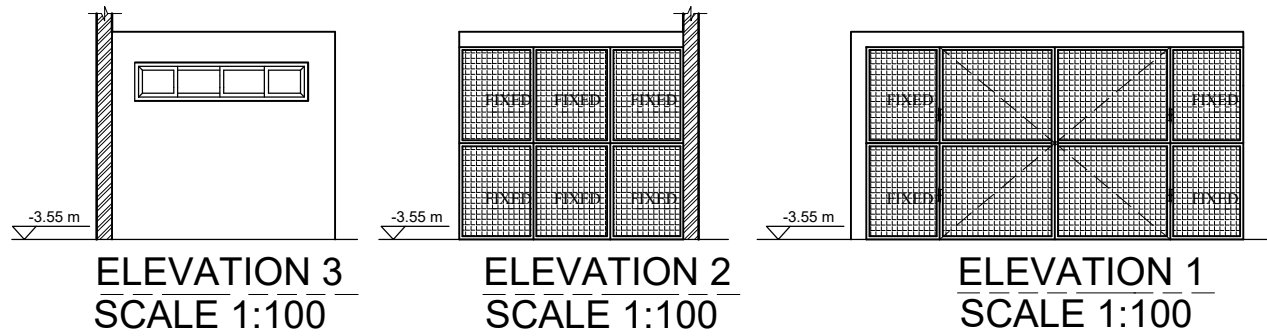

ELEVATION 3
SCALE 1:100

ELEVATION 2
SCALE 1:100


ELEVATION 1
SCALE 1:100

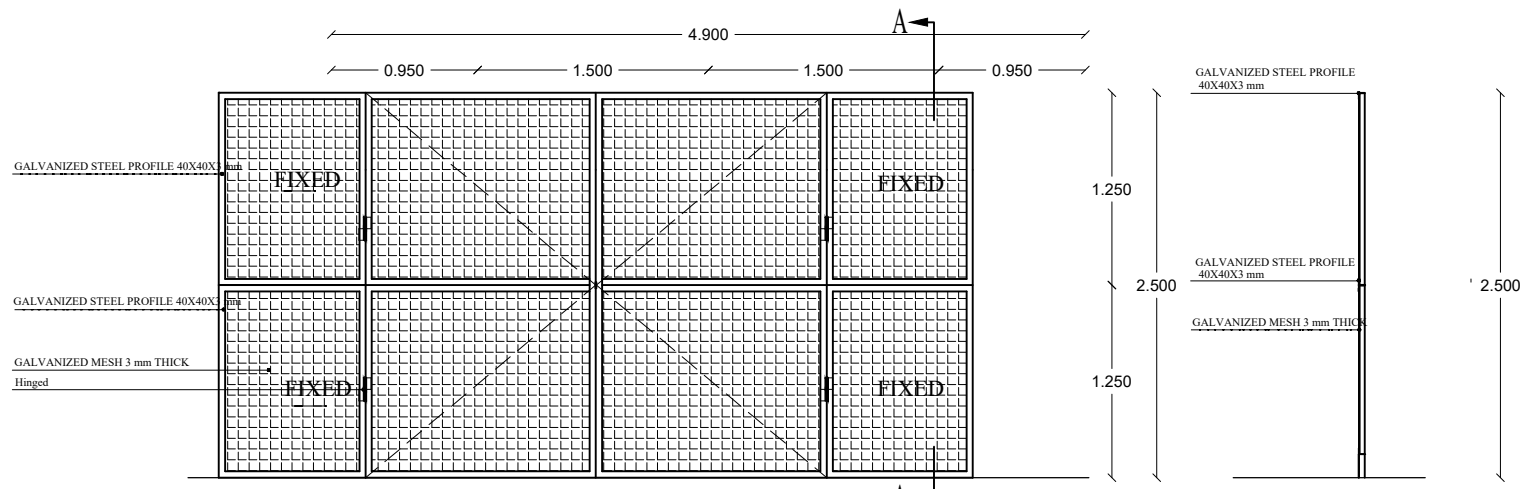


DOOR ELEVATION (D12)
SCALE 1:50

DETAIL A TYPE (D12)
SCALE 1:50

DOOR DETAILS
SCALE 1:50

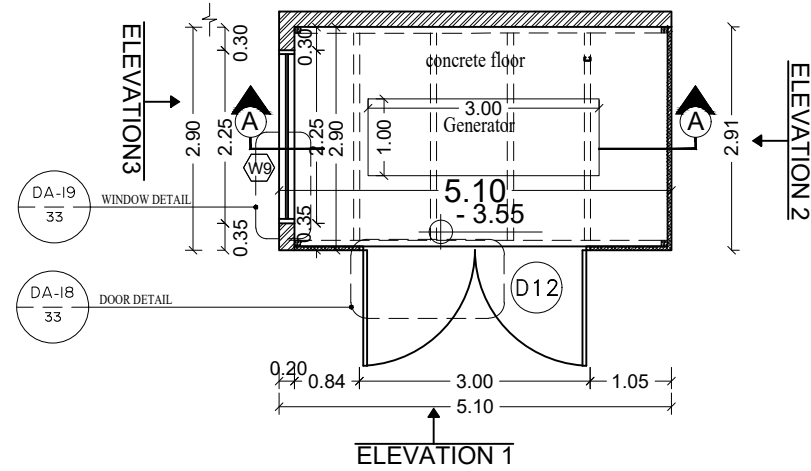

GENERATOR ROOM PLAN
SCALE 1:100

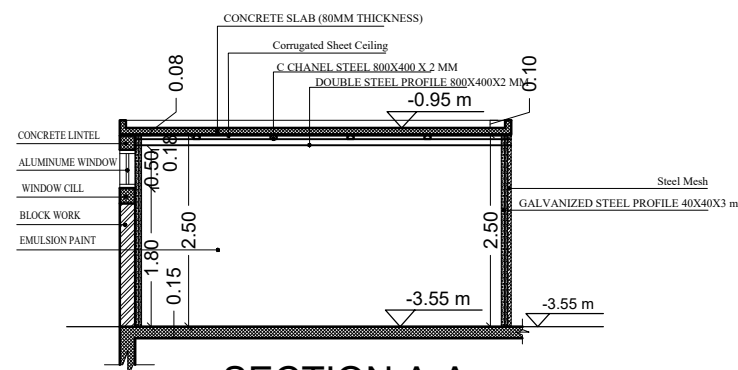

SECTION A-A
SCALE 1:100

NOTES :-

DETAIL NO. DA-12 NAME OF DETAIL SCALE
SHEET NO. 1
DETAIL NO. DA-2 NAME OF DETAIL SCALE
SHEET NO. 1

FUNDED BY:



EMPLEMENTED BY:



IN COOPERATION WITH:



CONSULTANT:

ABUSHAHLA & ASSOCIATES
"Consulting Engineers"
Palestine

+970-8-2864067 / +970-8-2828971

Abo Tamam Primary Girls School

DRAWING TITLE:
DISABEL BATH ROOM
& GENERATOR ROOM
DETAILS

DESIGN: AA DATE: 2-february-2016
DRAWN: AA
APPROVED: A.A. SCALE: /A2
SHEET NO: A028

Internal Finish Schedule															
Space No	FLOOR FINISH					SKIRTING				WALL FINISH				CEILING FINISH	
	CONCRETE	TERRAZO TILES	CIRAMIC TILES	PORCILIN TILES	MARBLE	TERRAZO	CIRAMIC	PORCILIN	MARBLE	OIL EMULSION PAINT	EMULSION PAINT	CERAMIC TILES	EMULSION PAINT		
Headmaster				●					●		●		●		
Secretary				●					●		●		●		
Library				●					●		●		●		
Science lab		●							●			●	●		
ClassRoom		●							●	●	●		●		
Teacher Room		●							●		●		●		
Computer Lab		●							●		●		●		
Store		●							●		●		●		



State of Palestine
Ministry of Education & Higher Education

NOTES :-

DETAIL NO.

DA-12

NAME OF DETAIL

SCALE

SHEET NO.

DETAIL NO.

DA-12

NAME OF DETAIL

SCALE

SHEET NO.

FUNDED BY:



fakhora.org
A programme of education abroad aid



مندوق قطر للتنمية
Qatar Development Fund

EMPLEMENTED BY:



UN
DP

50
YEARS

Empowered lives, Resilient nation

IN COOPERATION WITH:



CONSULTANT:



ABUSHAHLA & ASSOCIATES
"Consulting Engineers"
Palestine
+970-8-2864067 / +970-8-2828971

Abo Tamam Primary Girls School

DRAWING TITLE:
Finishing Schedule

DESIGN: AA


DATE:
2-february-2016

DRAWN: AA


SCALE:
-/A2

APPROVED: A.A.


SHEET NO:
A029

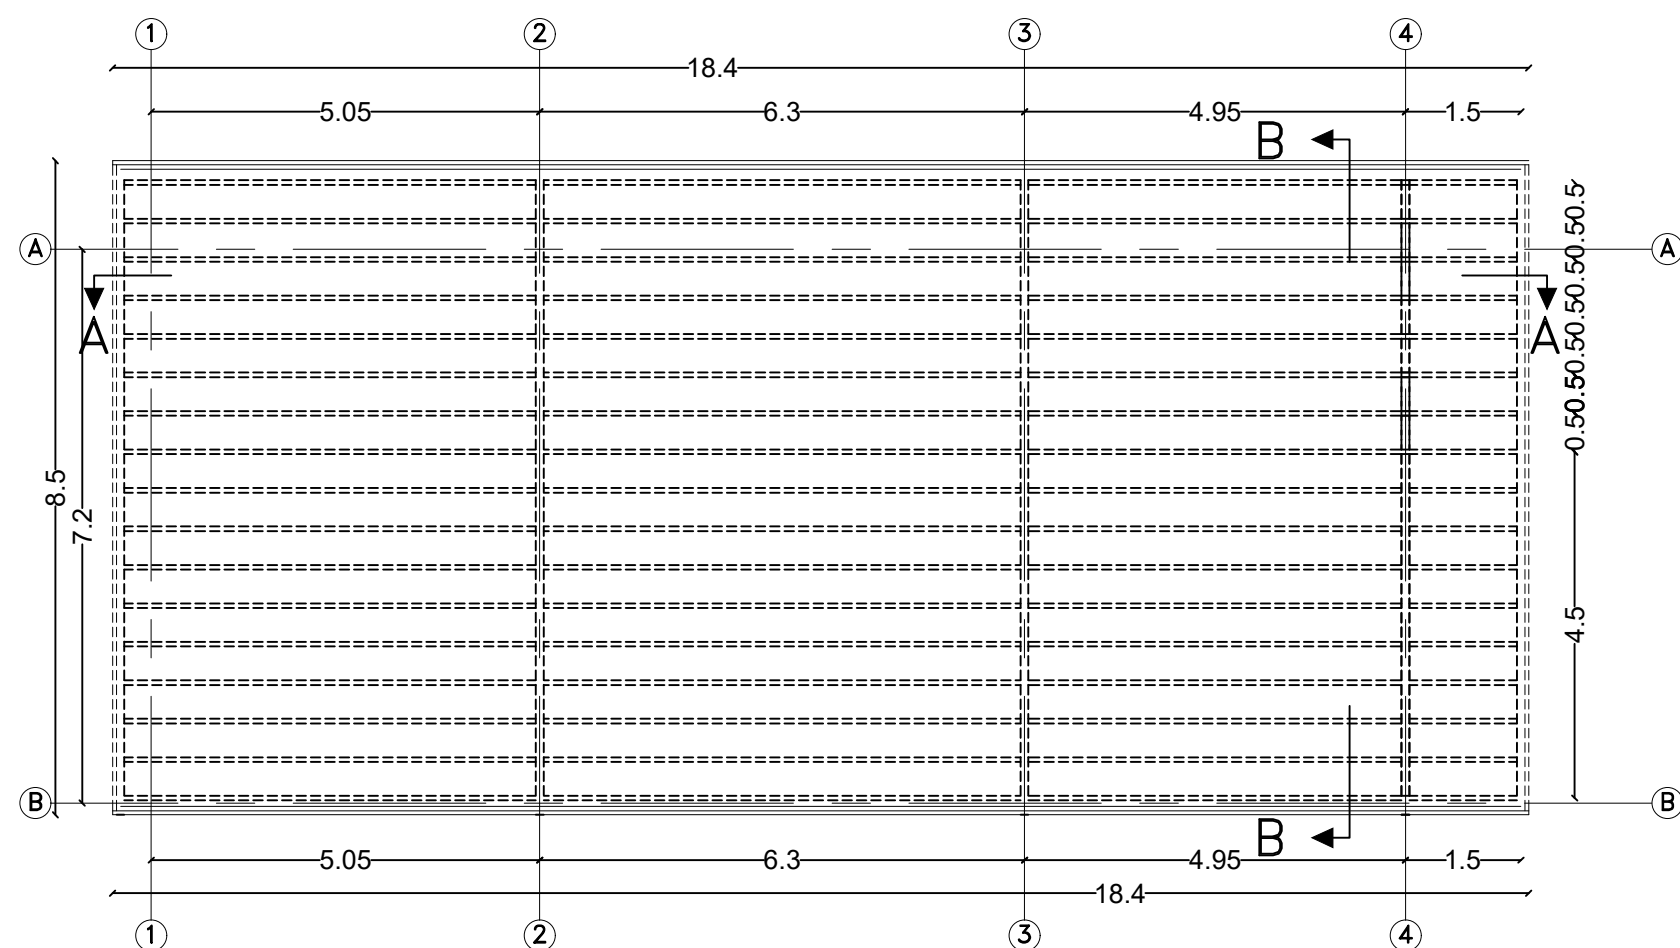


Sectional Plan

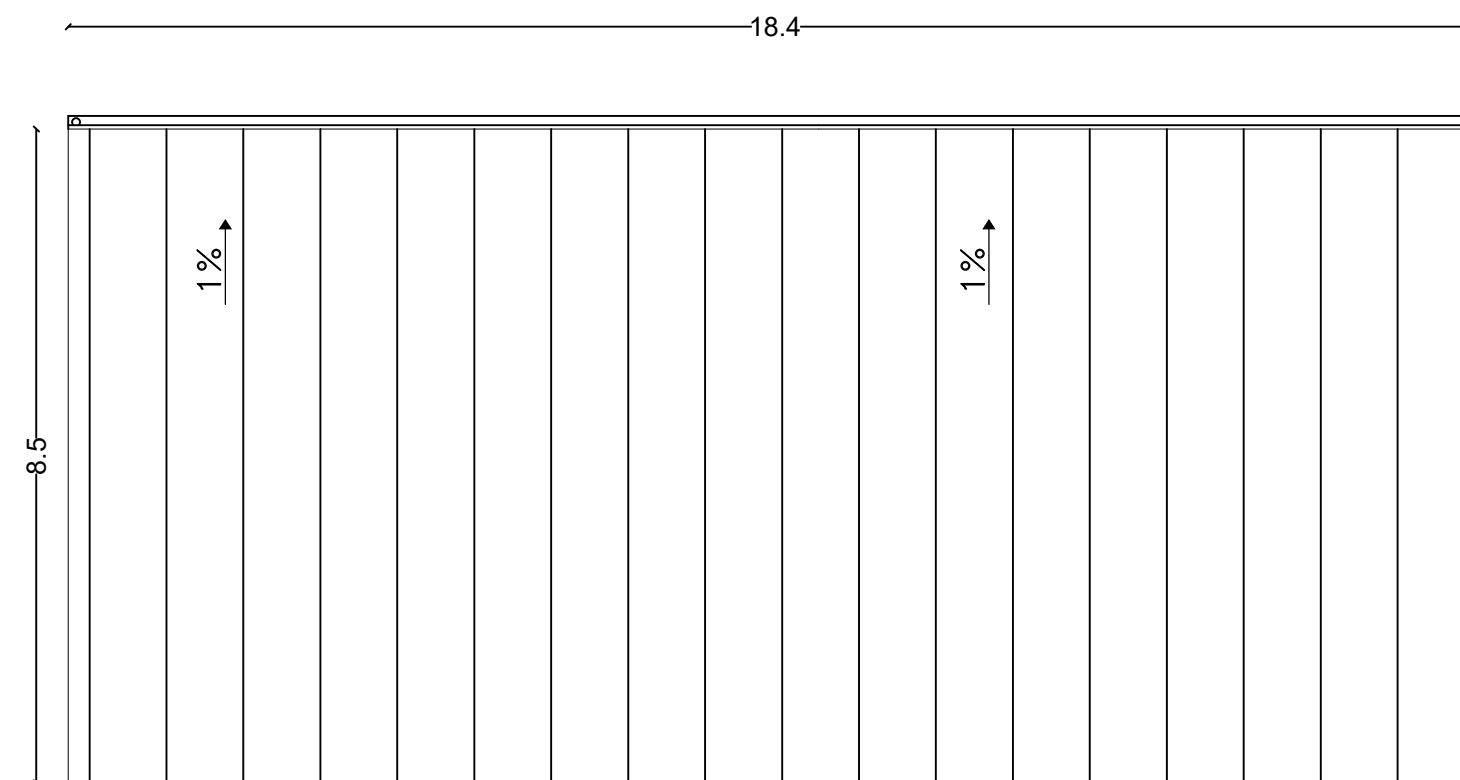


Roof Plan

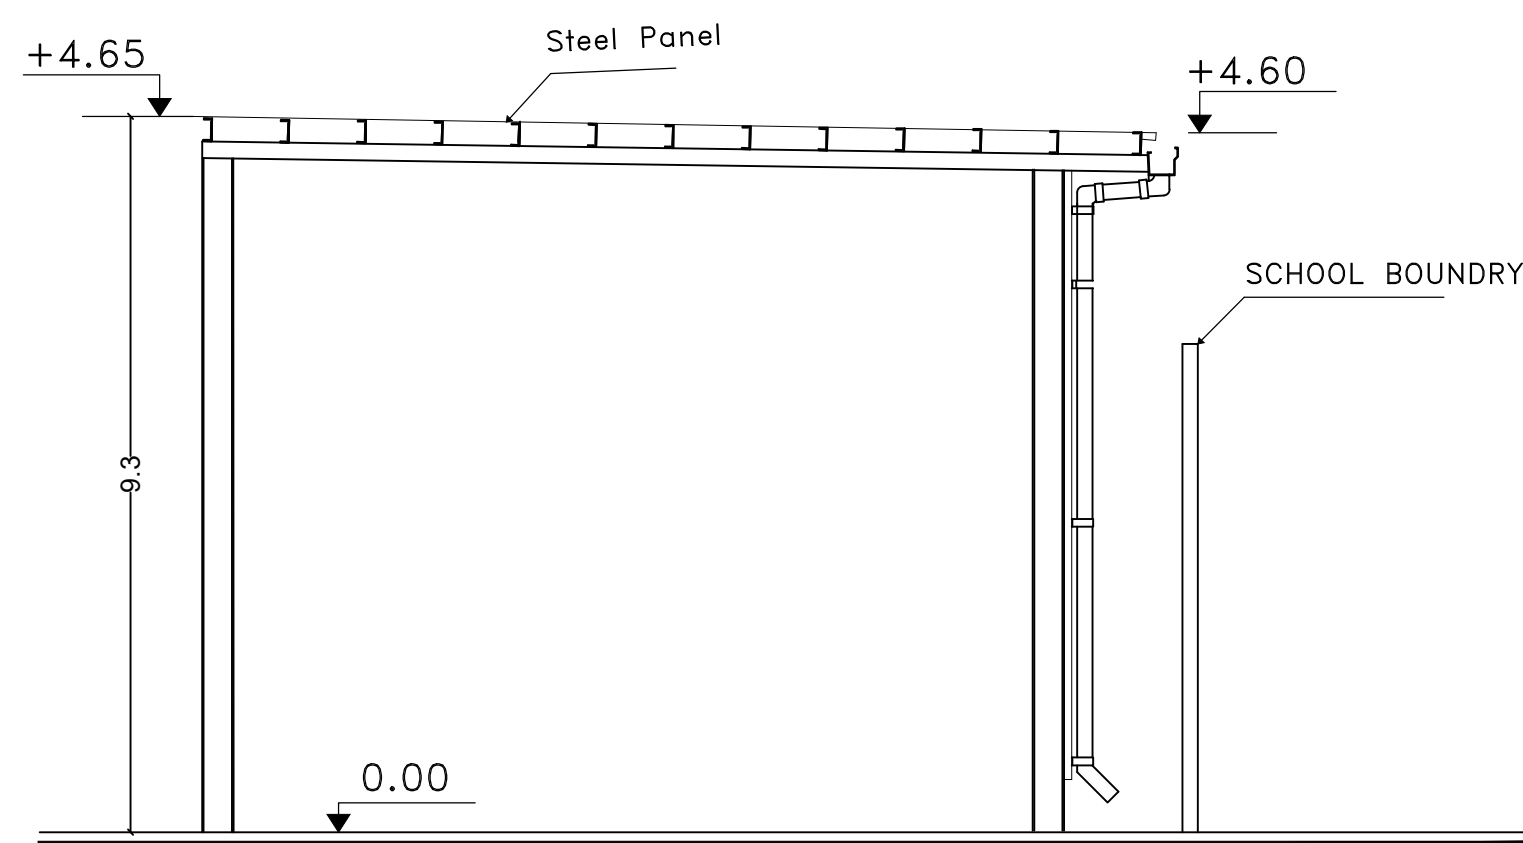


Section B-B

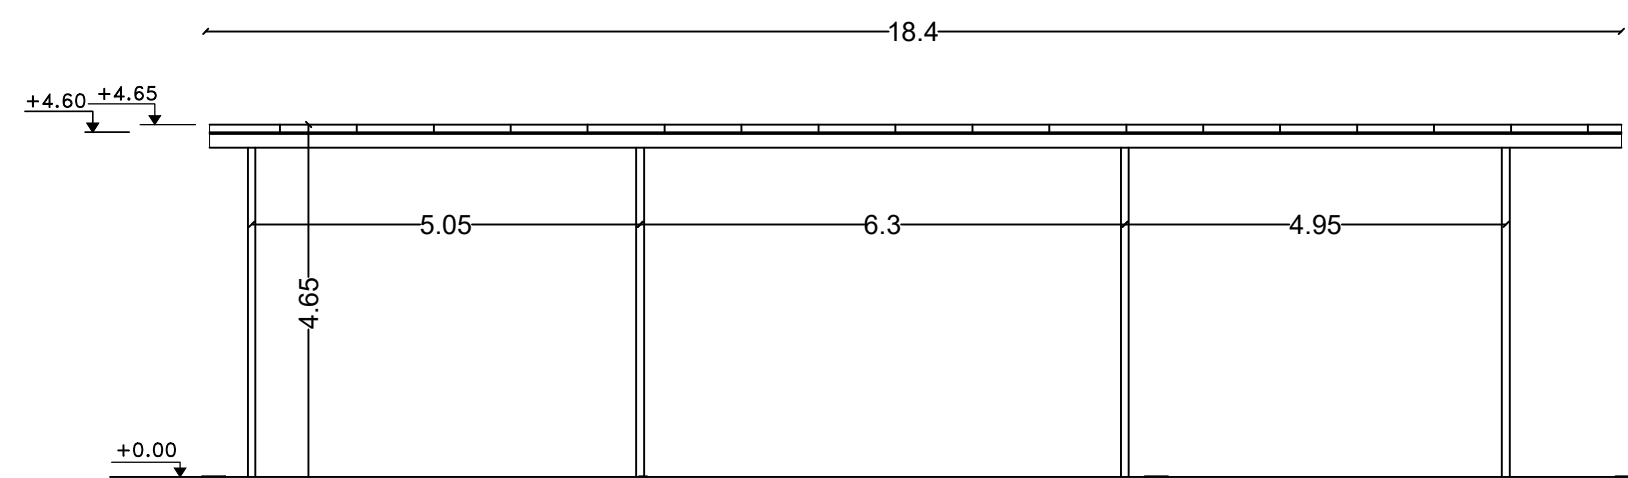

Front Elevations

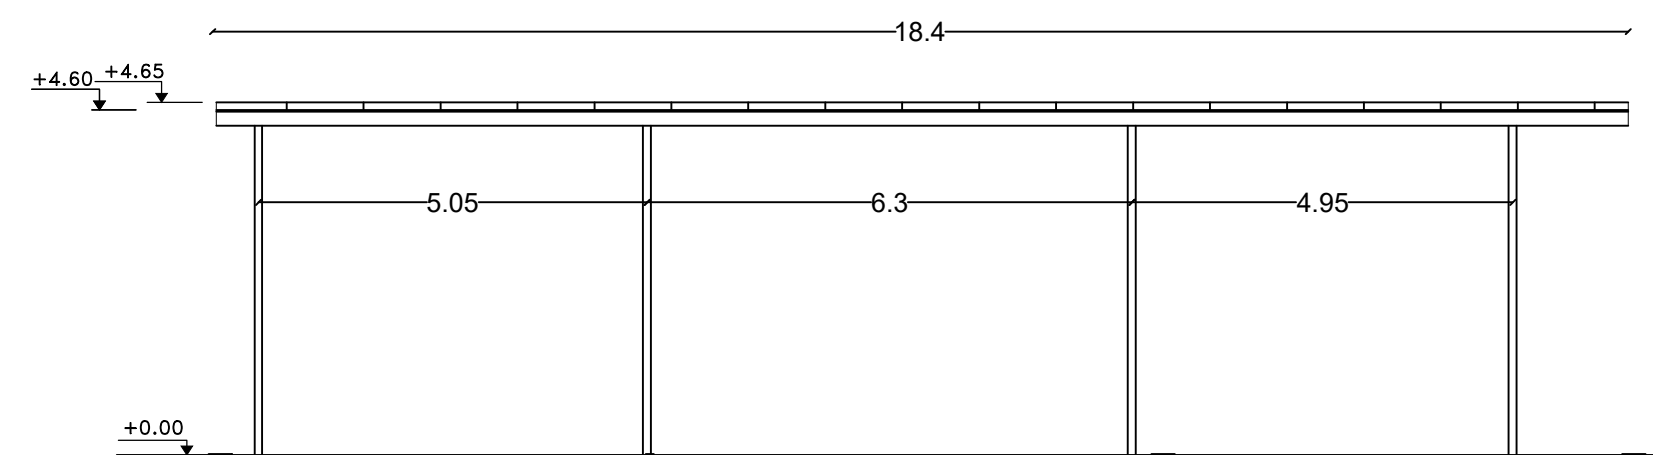

Section A-A

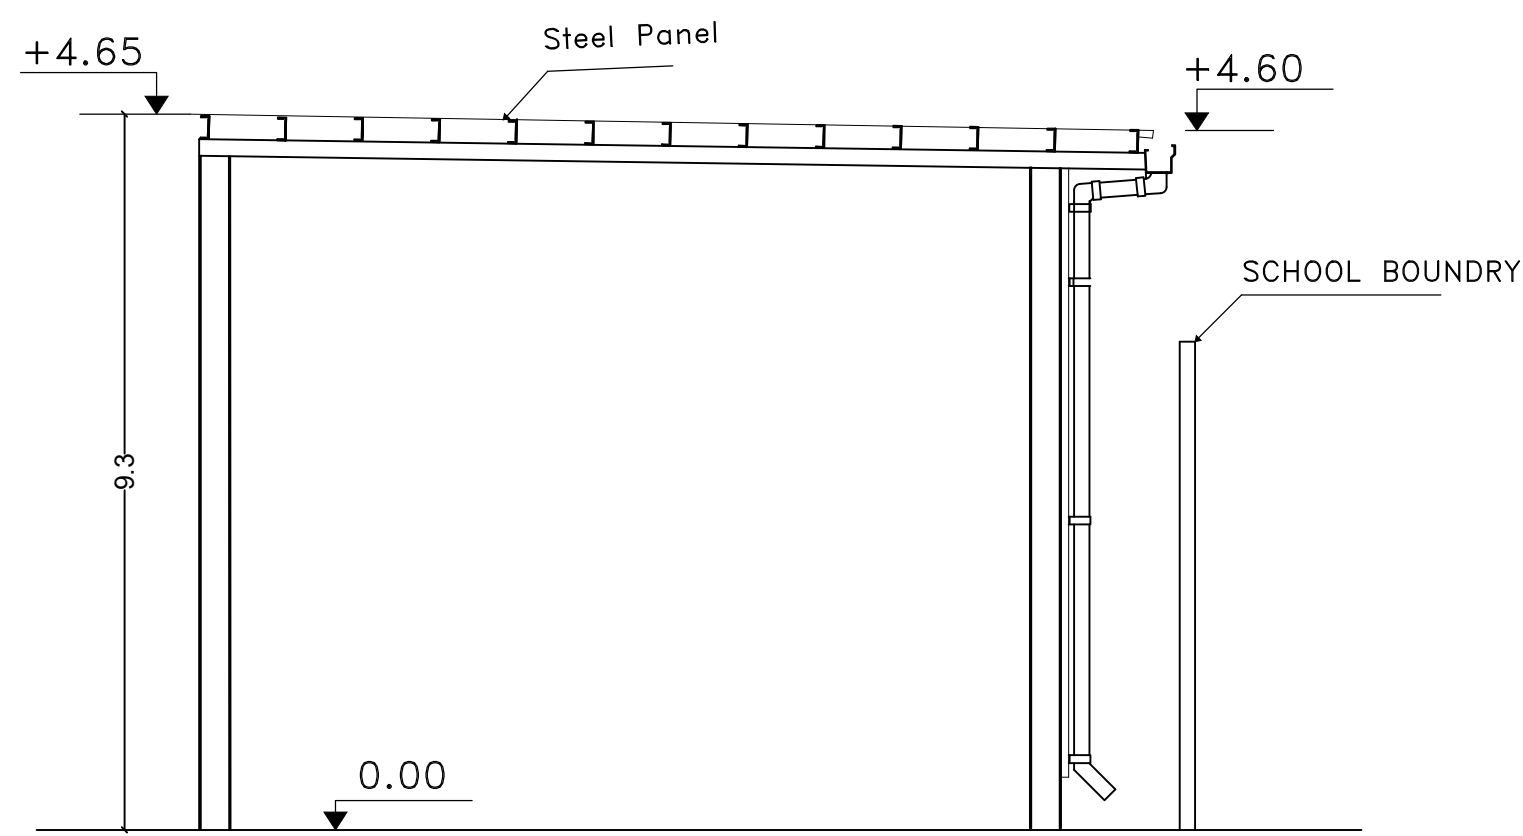

SIDE ELEVATION



State of Palestine
Ministry of Education & Higher Education

NOTES :-

FUNDED BY:



EMPLEMENTED BY:



IN COOPERATION WITH:



CONSULTANT:



ABUSHAHLA & ASSOCIATES
"Consulting Engineers"
Palestine

+970-8-2864067 / +970-8-2828971


Abo Tamam Primary Girls School

DRAWING TITLE:
Shed details


DESIGN: AA	DATE:
DRAWN: AA	2-february-2016
APPROVED: AA	SCALE:
	/A2

SHEET NO:


A030

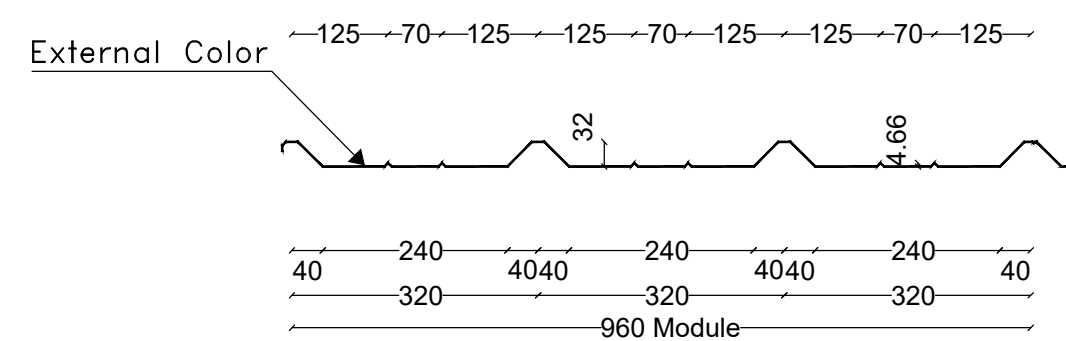


Typical Section For Roof
Steel Panel 0.7mm

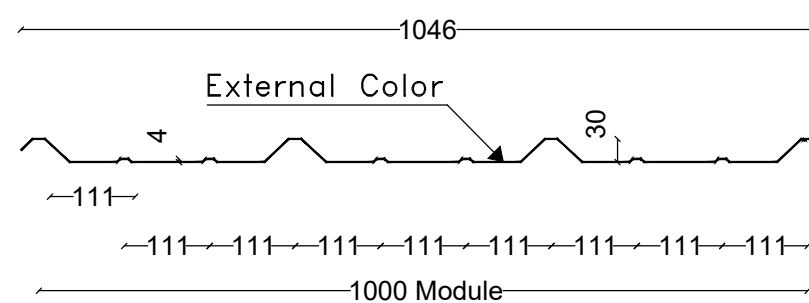

Typical Section For Wall
Steel Panel 0.7mm

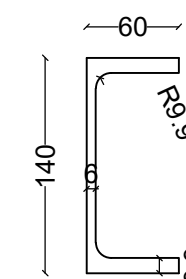

Typical Section For
C Channel
140x60x16






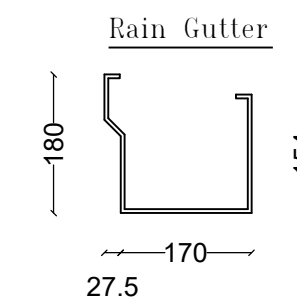


Rain Gutter



NOTES :-

SCHOOL DOOR

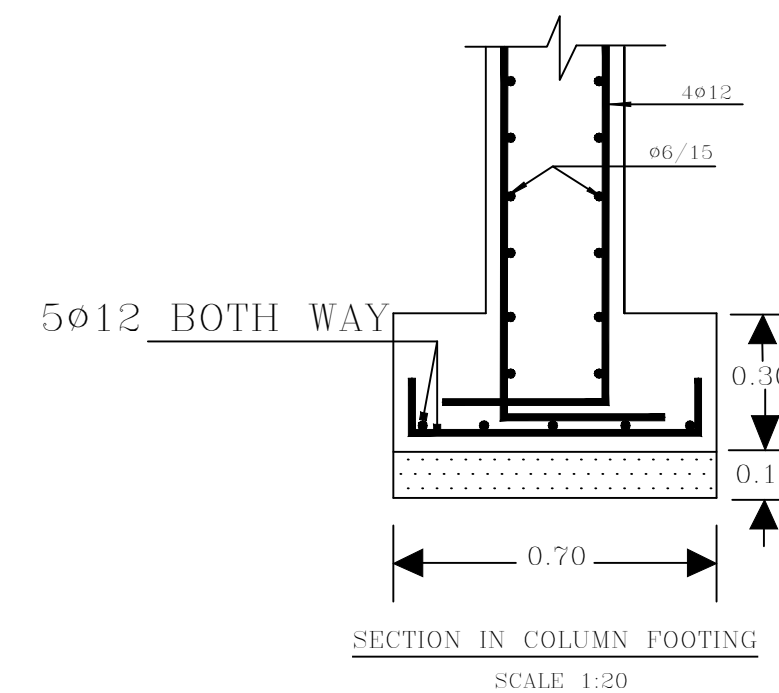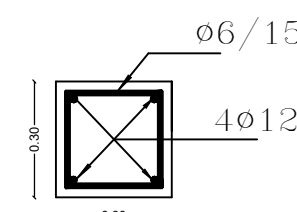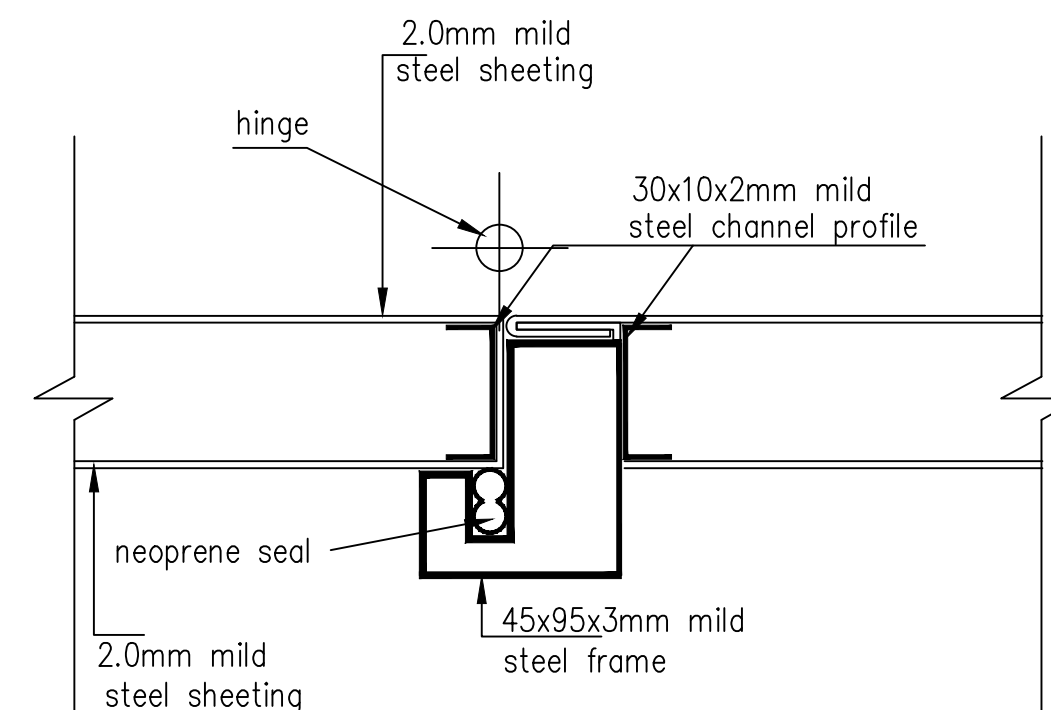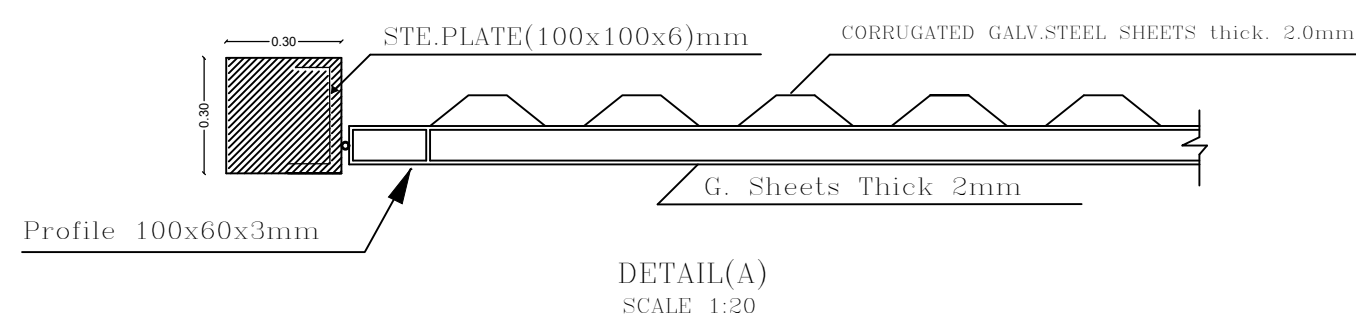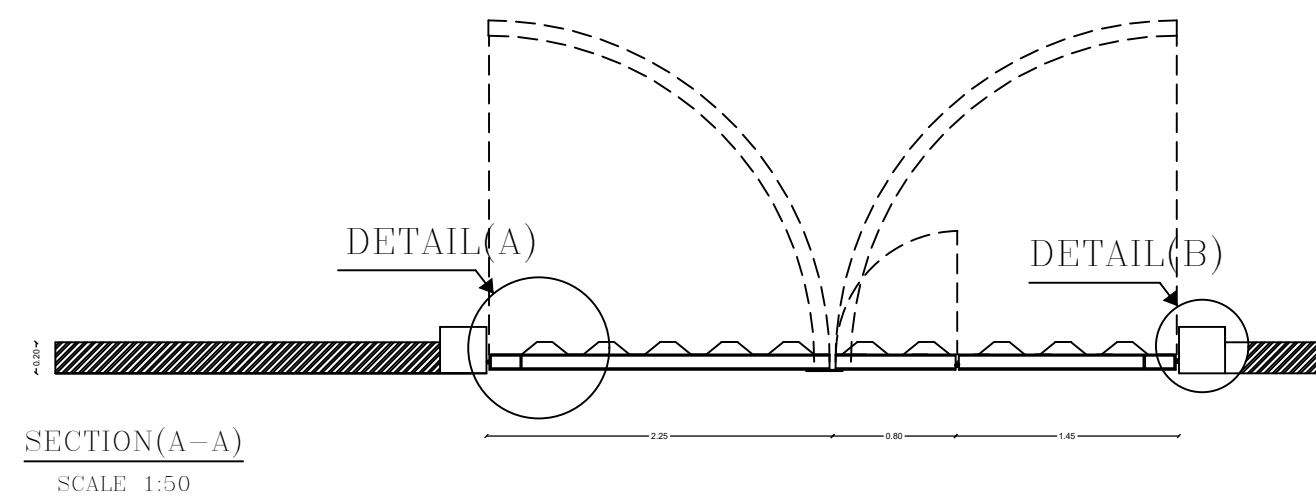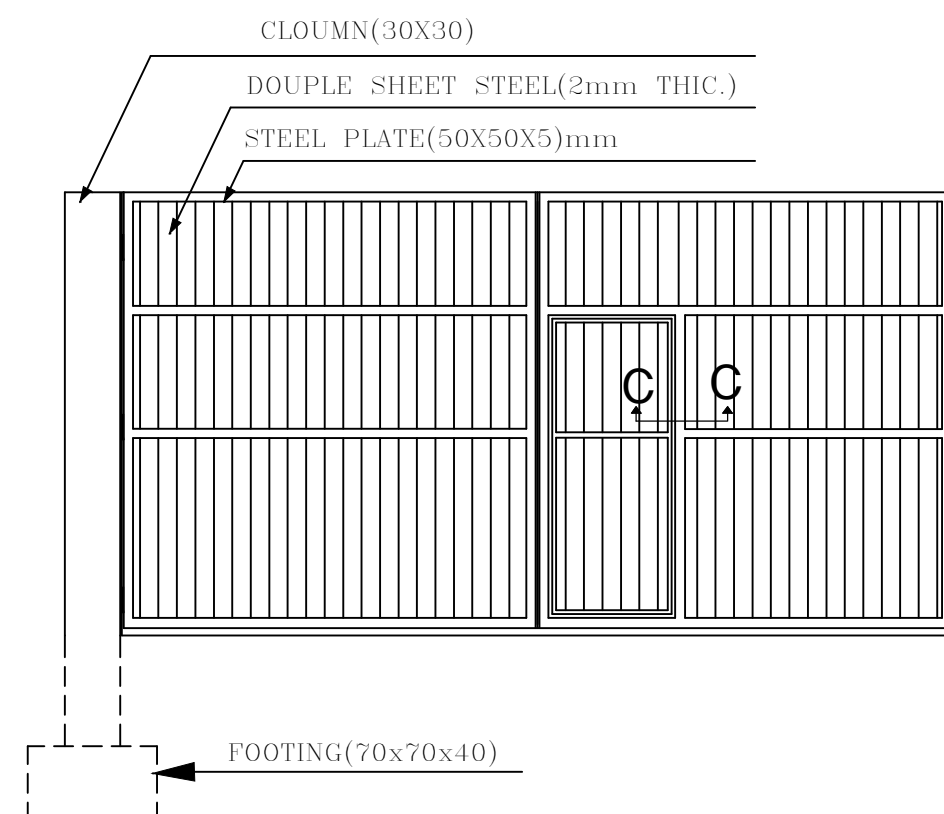

FUNDED BY:



EMPLEMENTED BY:



Empowered lives, Resilient nation

IN COOPERATION WITH:



CONSULTANT:



ABUSHAHLA & ASSOCIATES
"Consulting Engineers"
Palestine


+970-8-2864067 / +970-8-2828971

Abo Tamam Primary Girls School


DRAWING TITLE:
shed & school door details

DESIGN: AA	DATE:
DRAWN: AA	2-february-2016
APPROVED: AA	SCALE:
	/A2
SHEET NO:	
A031	


Proposed Tree Basin

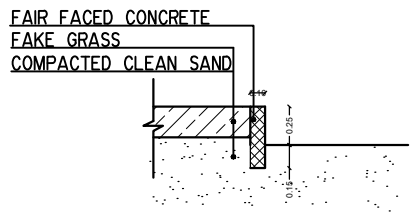

SECTION F-F
SCALE 1/50

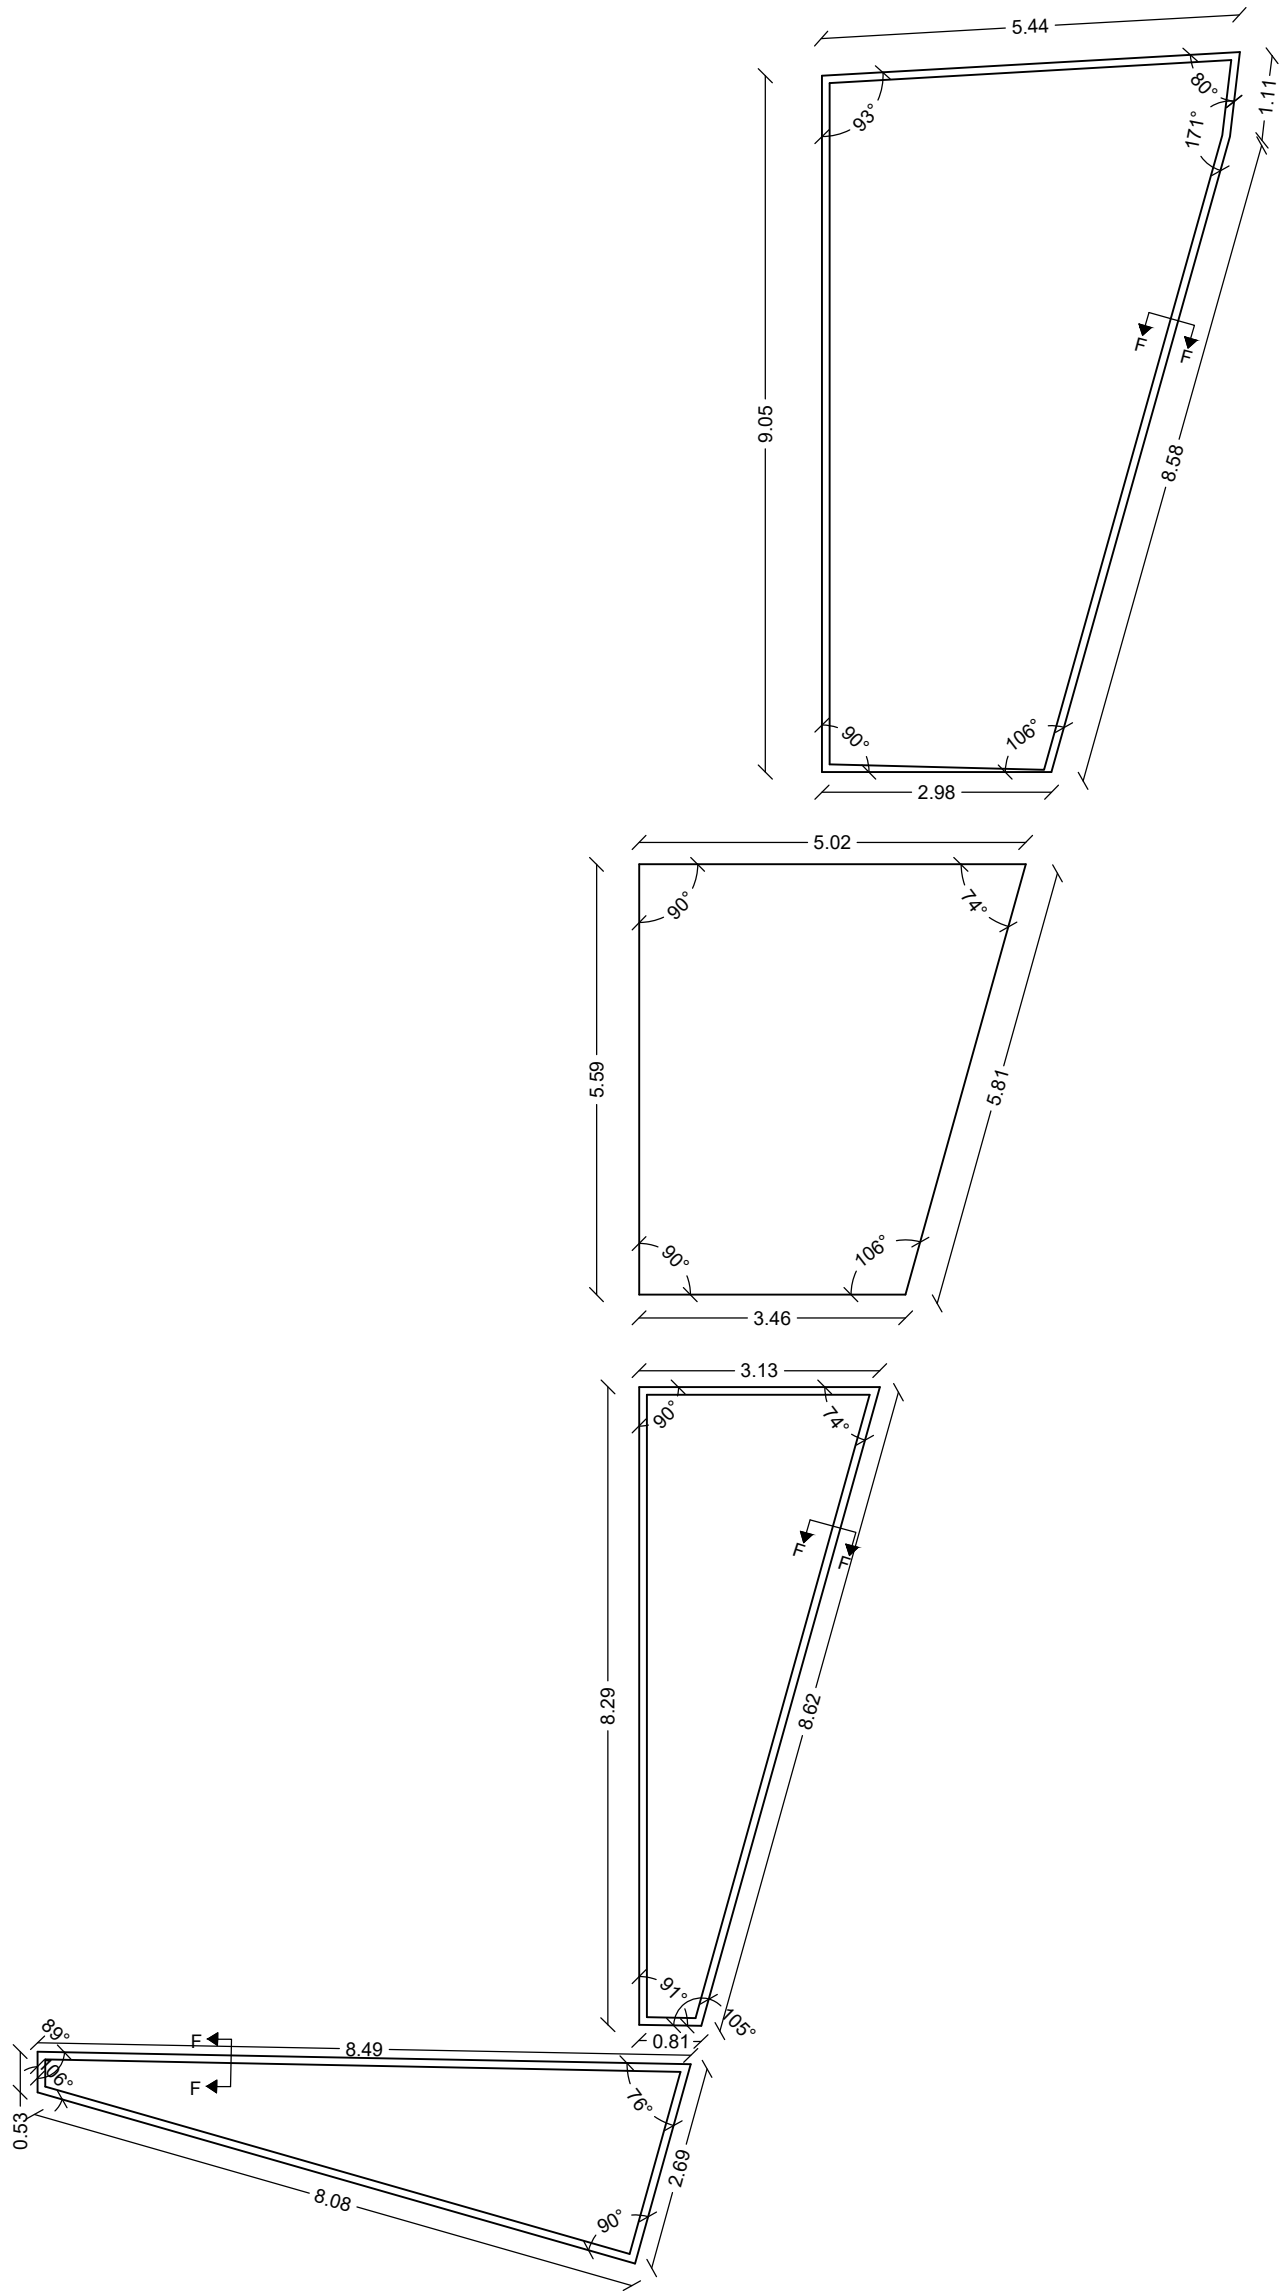

Plan
SCALE 1/100

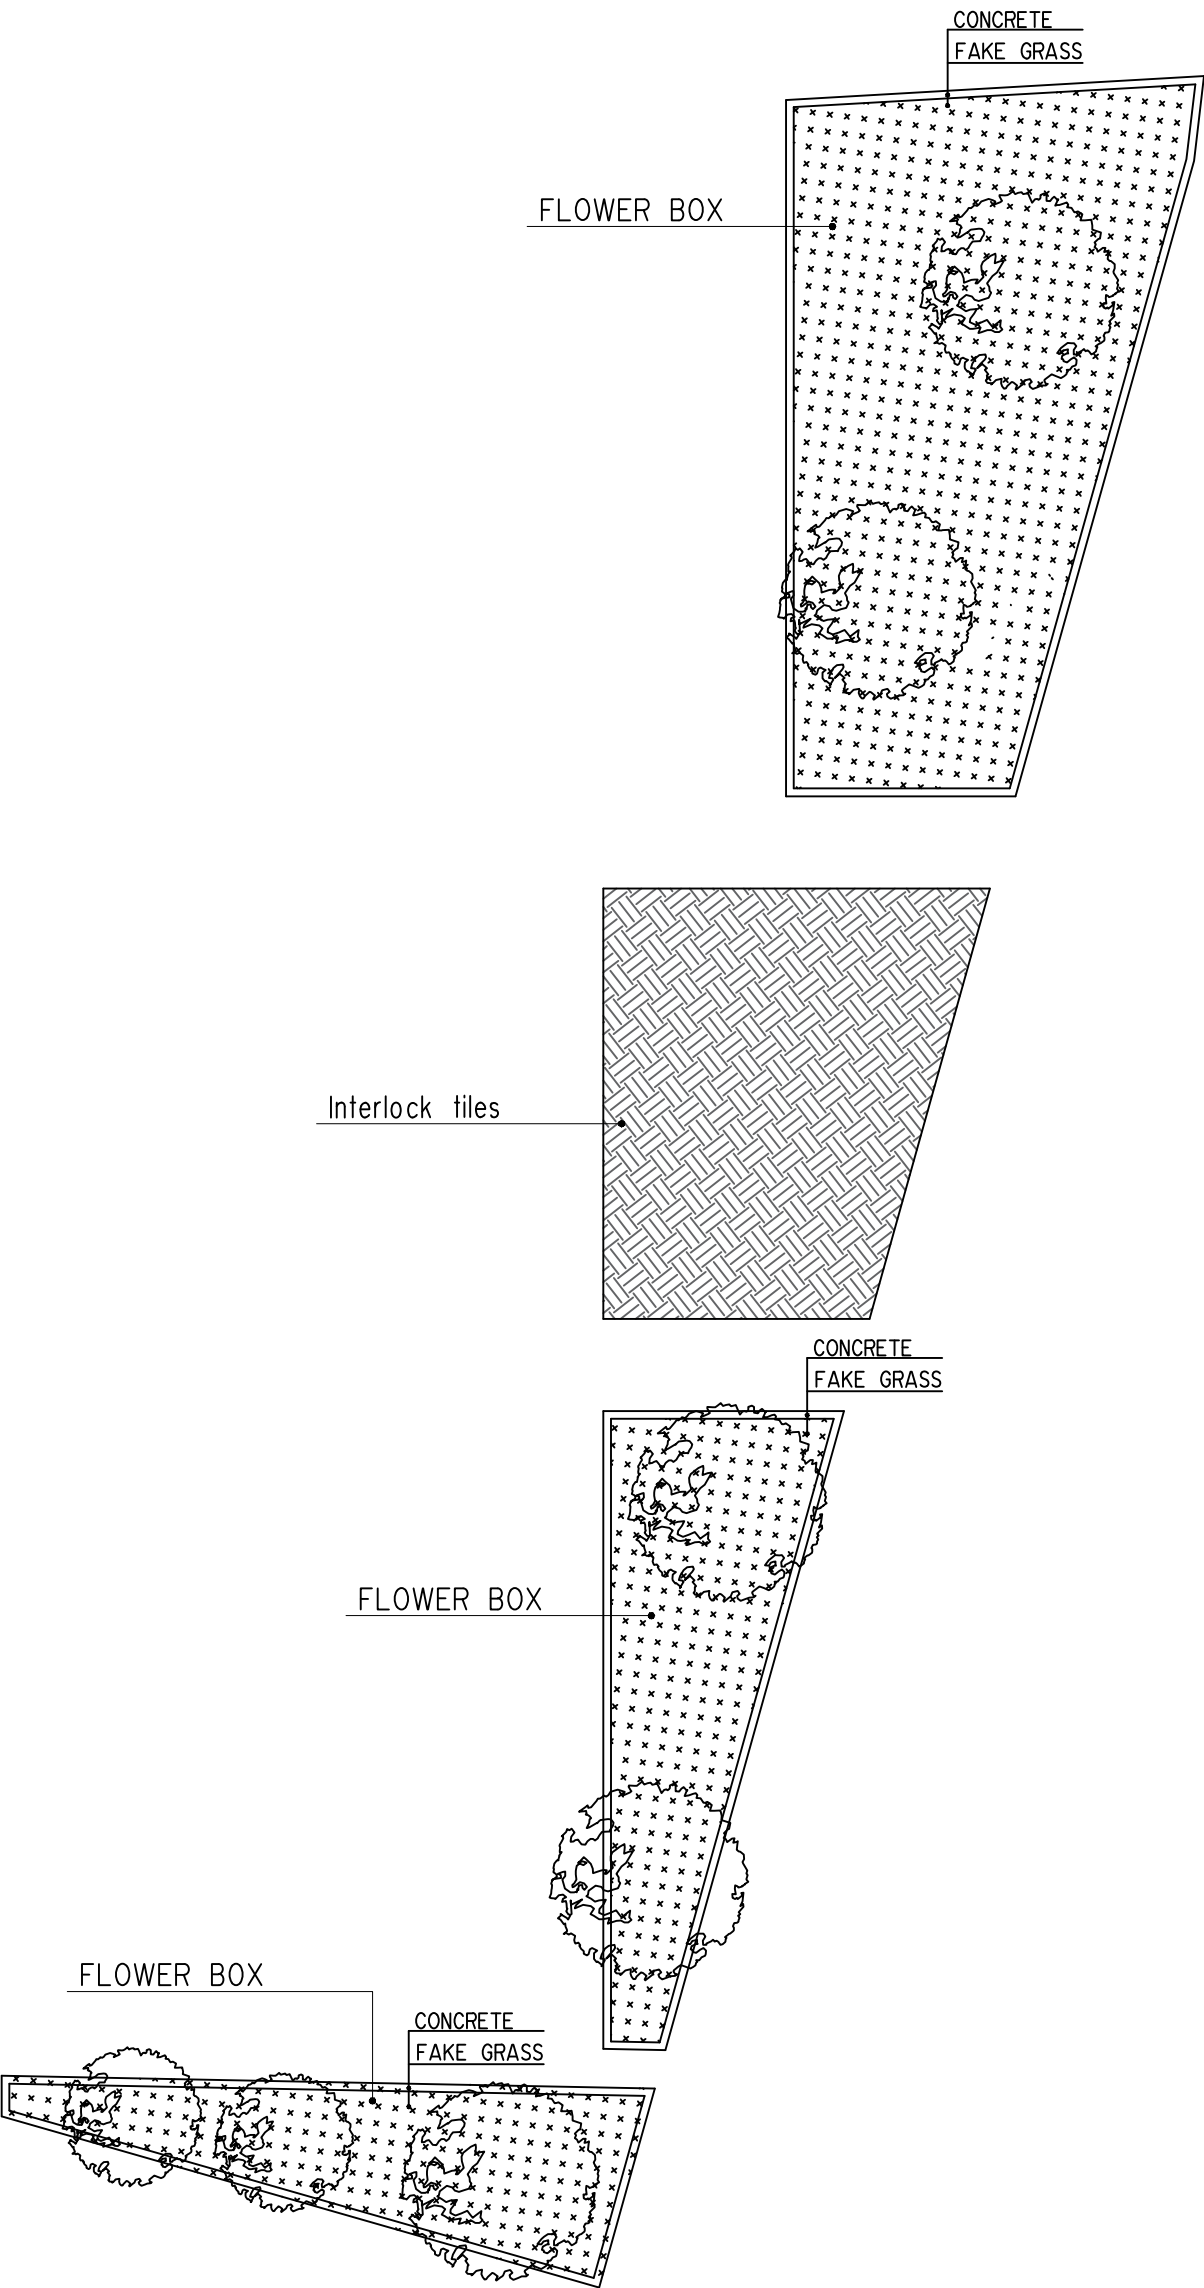

Plan
SCALE 1/100



NOTES :-

FUNDED BY:



EMPLEMENTED BY:



Empowered lives, Resilient nation

IN COOPERATION WITH:



CONSULTANT:



ABUSHAHLA & ASSOCIATES
"Consulting Engineers"
Palestine

+970-8-2864067 / +970-8-2828971

Abo Tamam Primary Girls School

DRAWING TITLE:

Tree Basin DETAILS

DESIGN: AA

DRAWN: AA

APPROVED: A.A.

SHEET NO:

A032







DATE:

2-february-2016

SCALE:

/A2

Proposed Flower BOX

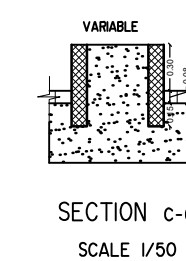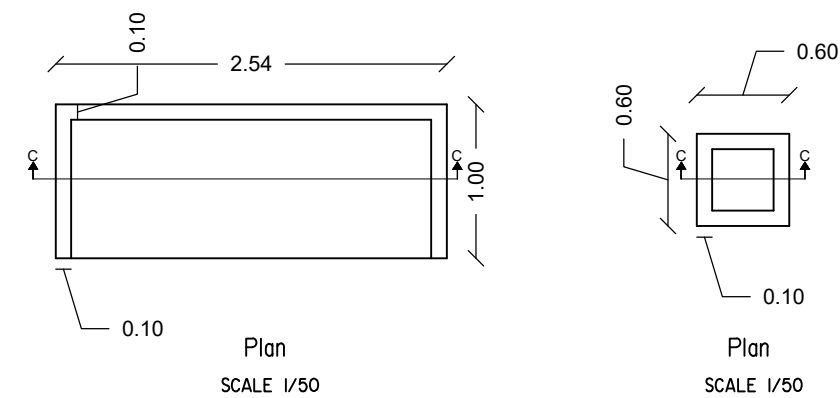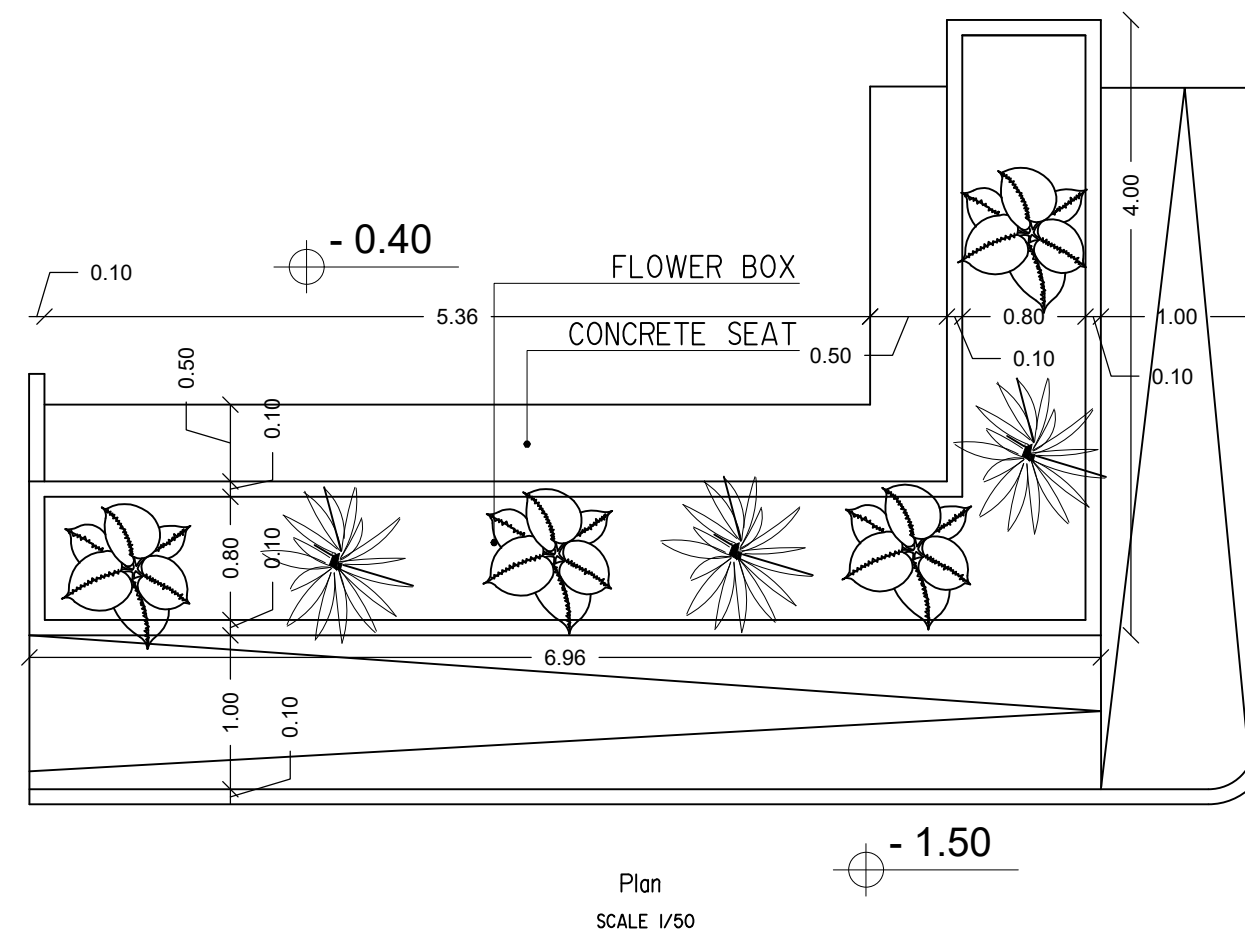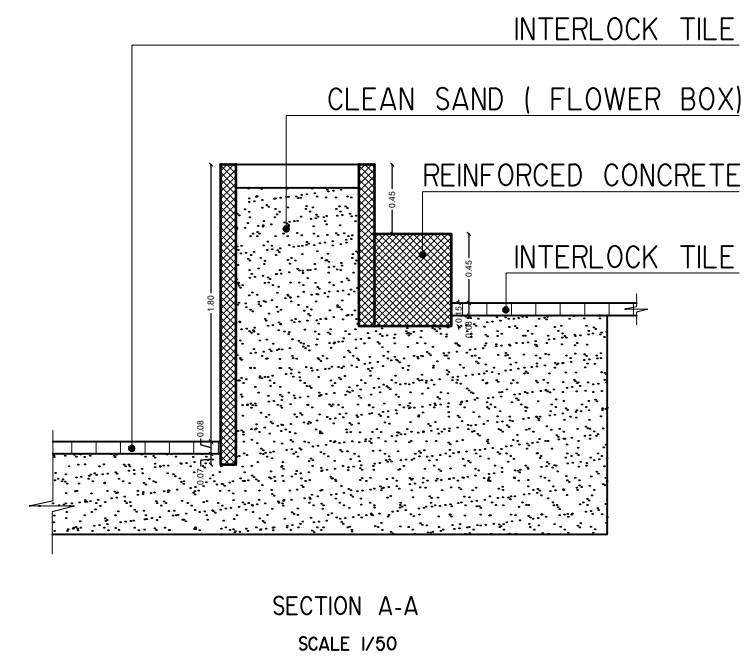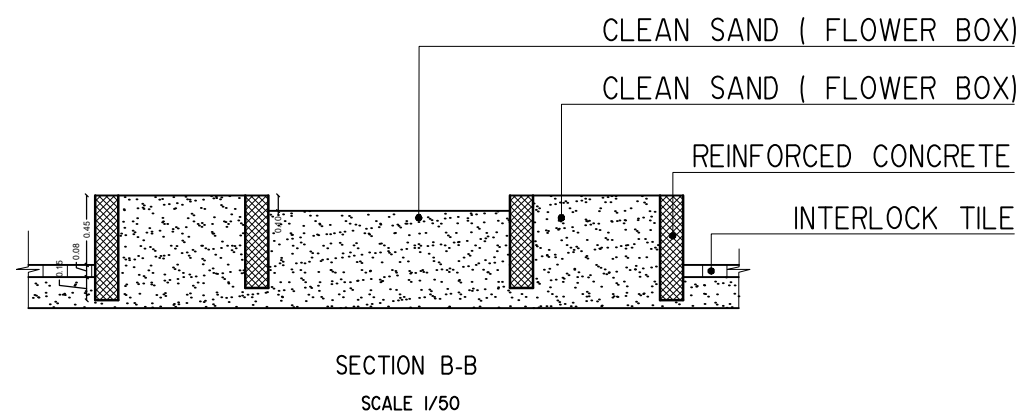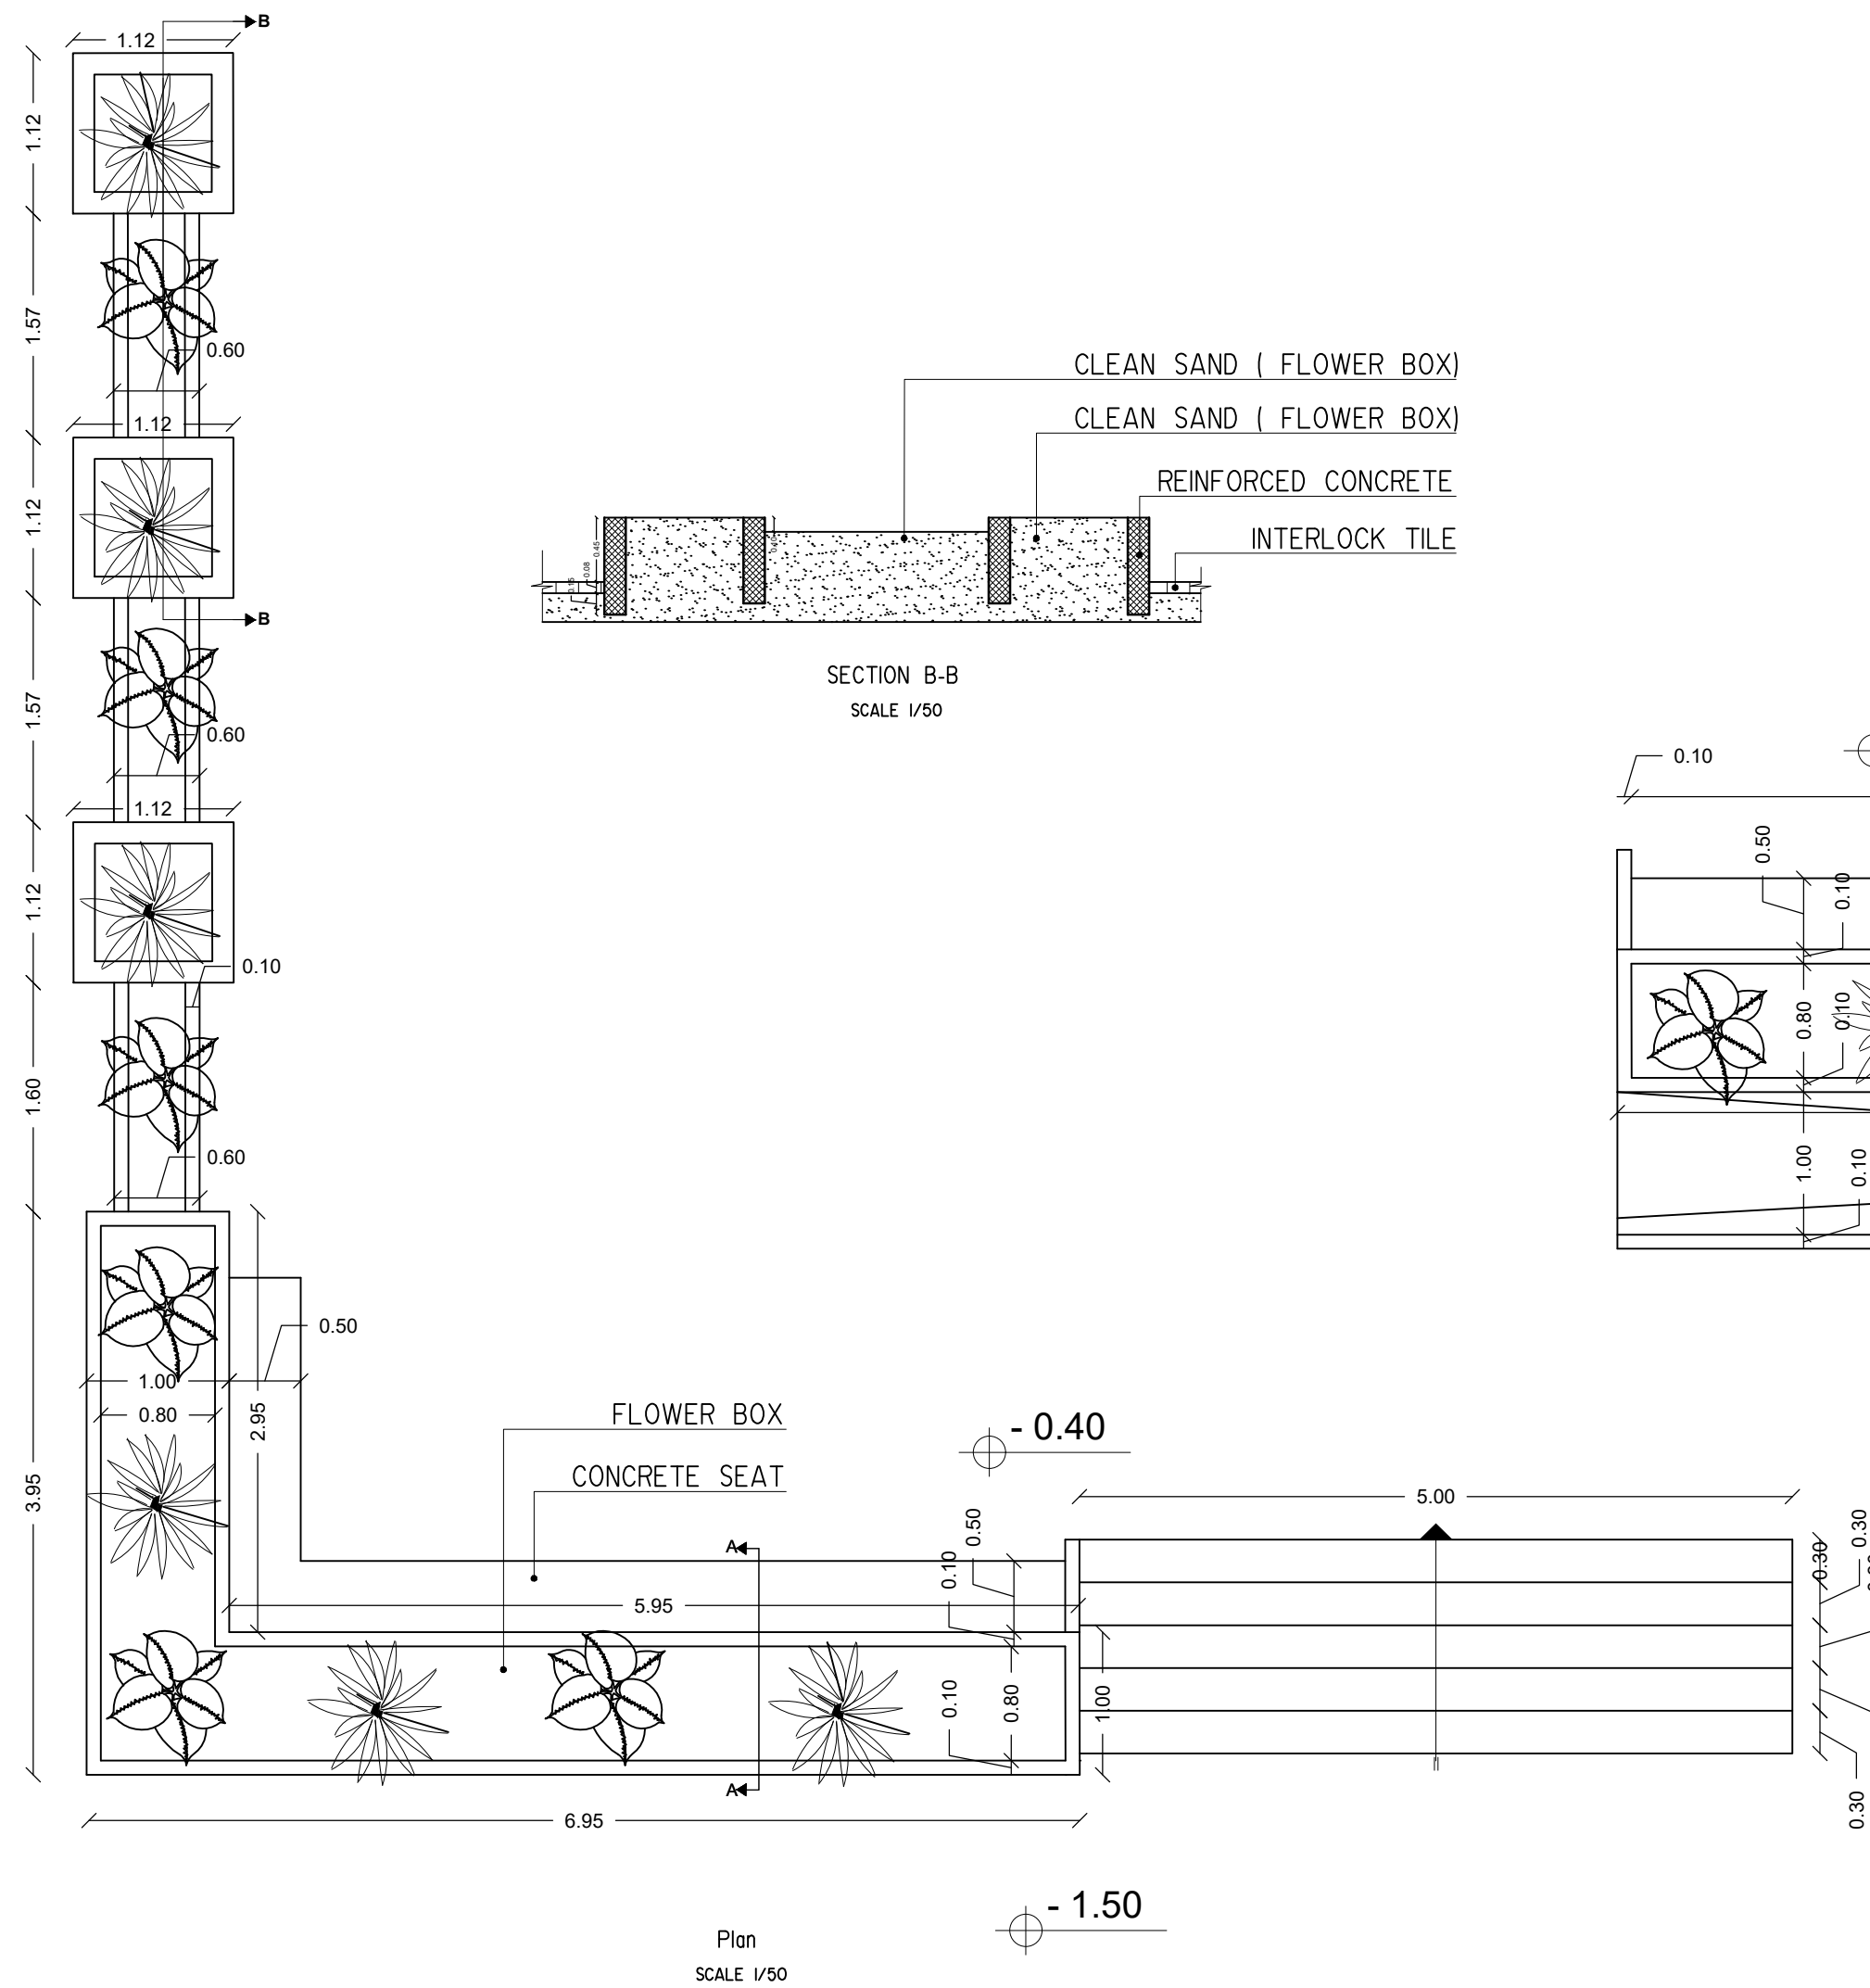

NOTES :-

FUNDED BY:



EMPLEMENTED BY:



IN COOPERATION WITH:



CONSULTANT:




Abo Tamam Primary Girls School

DRAWING TITLE:


Flower BOX DETAILS

DESIGN: AA	DATE: 2-february-2016
DRAWN: AA	SCALE: 1/50
APPROVED: AA	1/50
SHEET NO: A033	

TREE TABLE

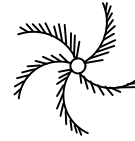TREE NAME	SHEEP PLAN	NUM.	NOTES
		2	
		4	
		20	
		25	

INTERLOCK TILES DETAILS

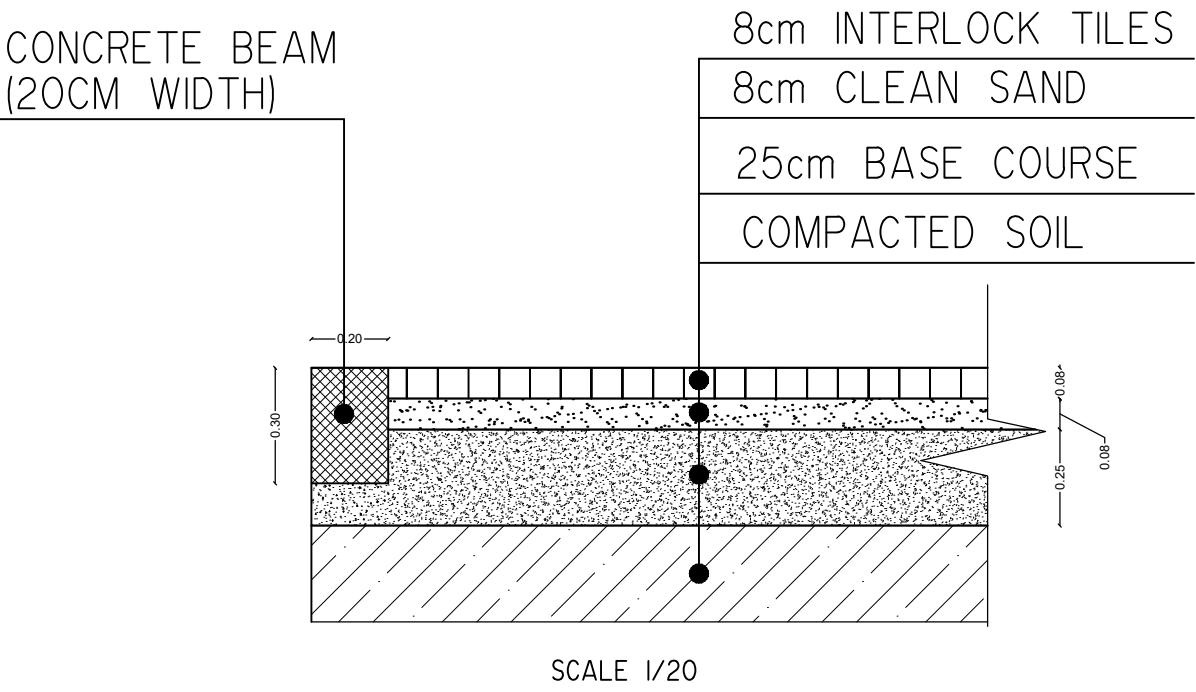

NOTES :-

FUNDED BY:



EMPLEMENTED BY:



IN COOPERATION WITH:



CONSULTANT:




ABUSHAHLA & ASSOCIATES
"Consulting Engineers"
Palestine
+970-8-2864067 / +970-8-2828971

Abo Tamam Primary Girls School

DRAWING TITLE:
GENERAL DETAILS


DESIGN: AA
DRAWN: AA
APPROVED: A.A.
DATE:
2-february-2016
SCALE:
1/20

SHEET NO:
A034

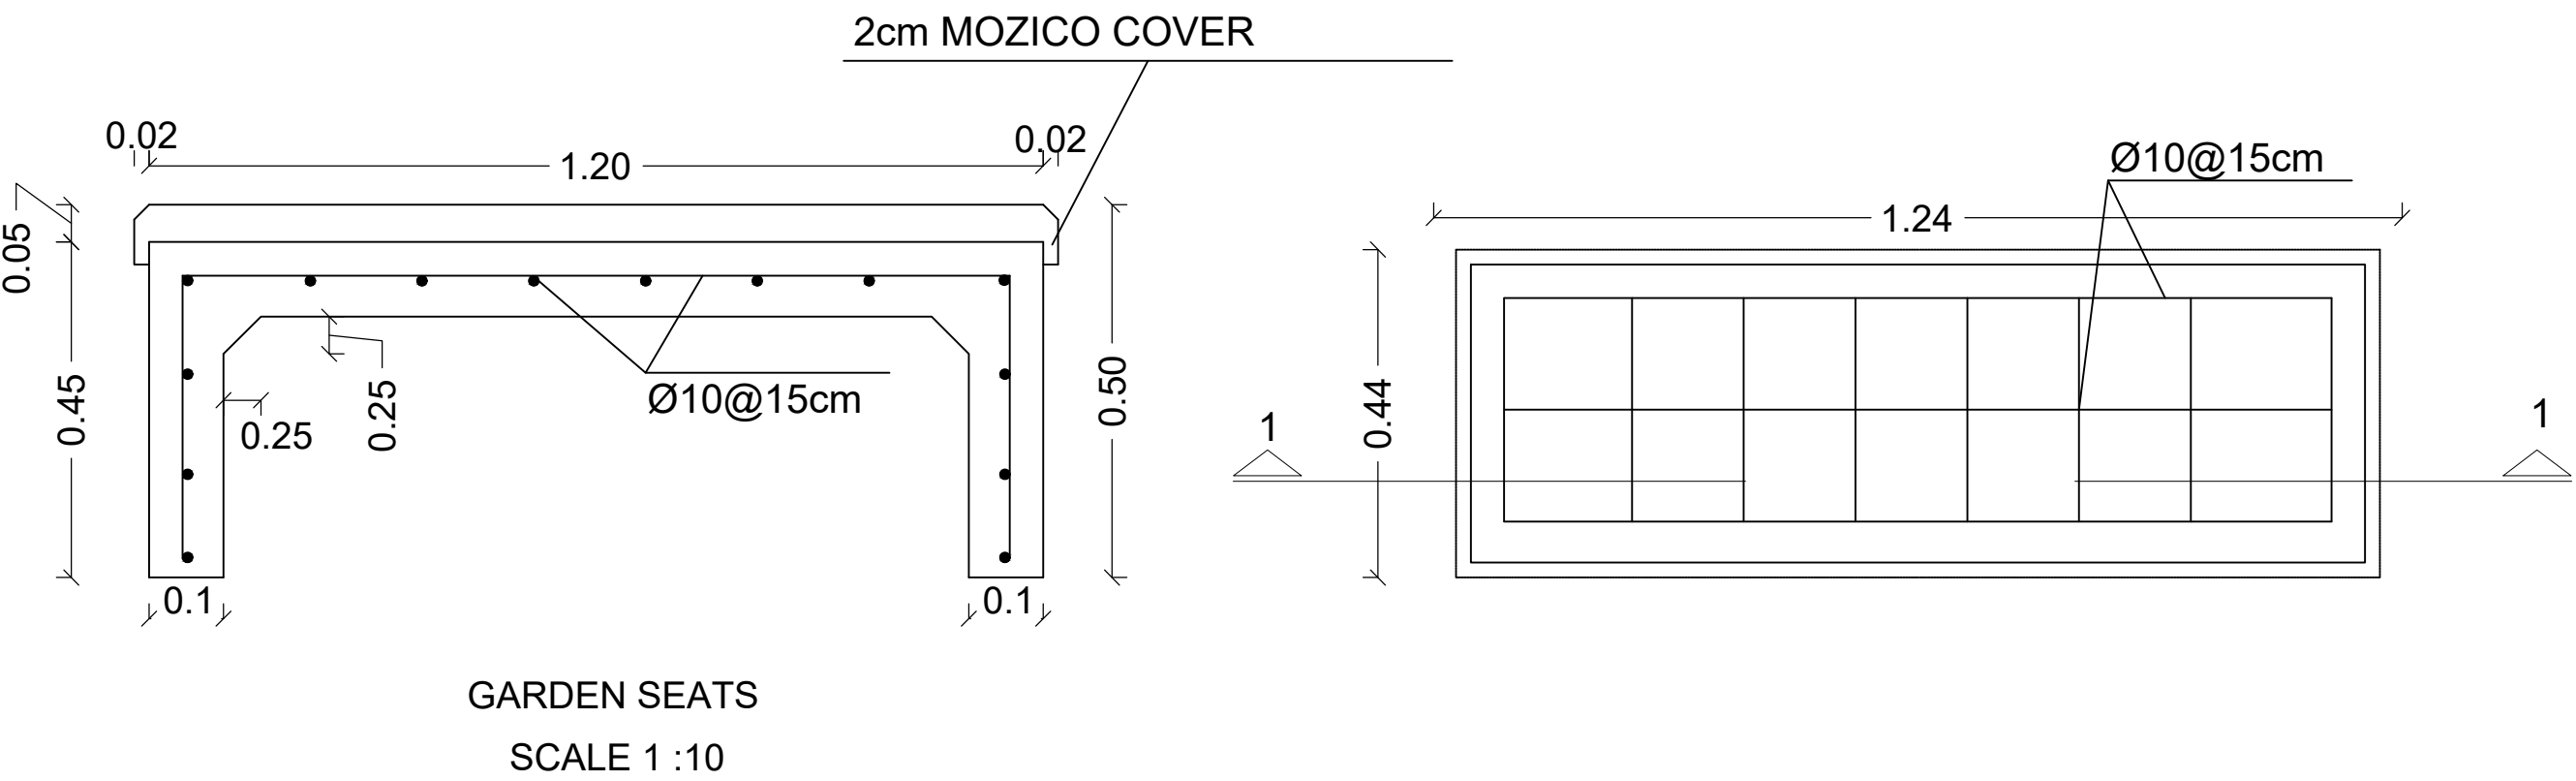

NOTES :-

ELE. 2

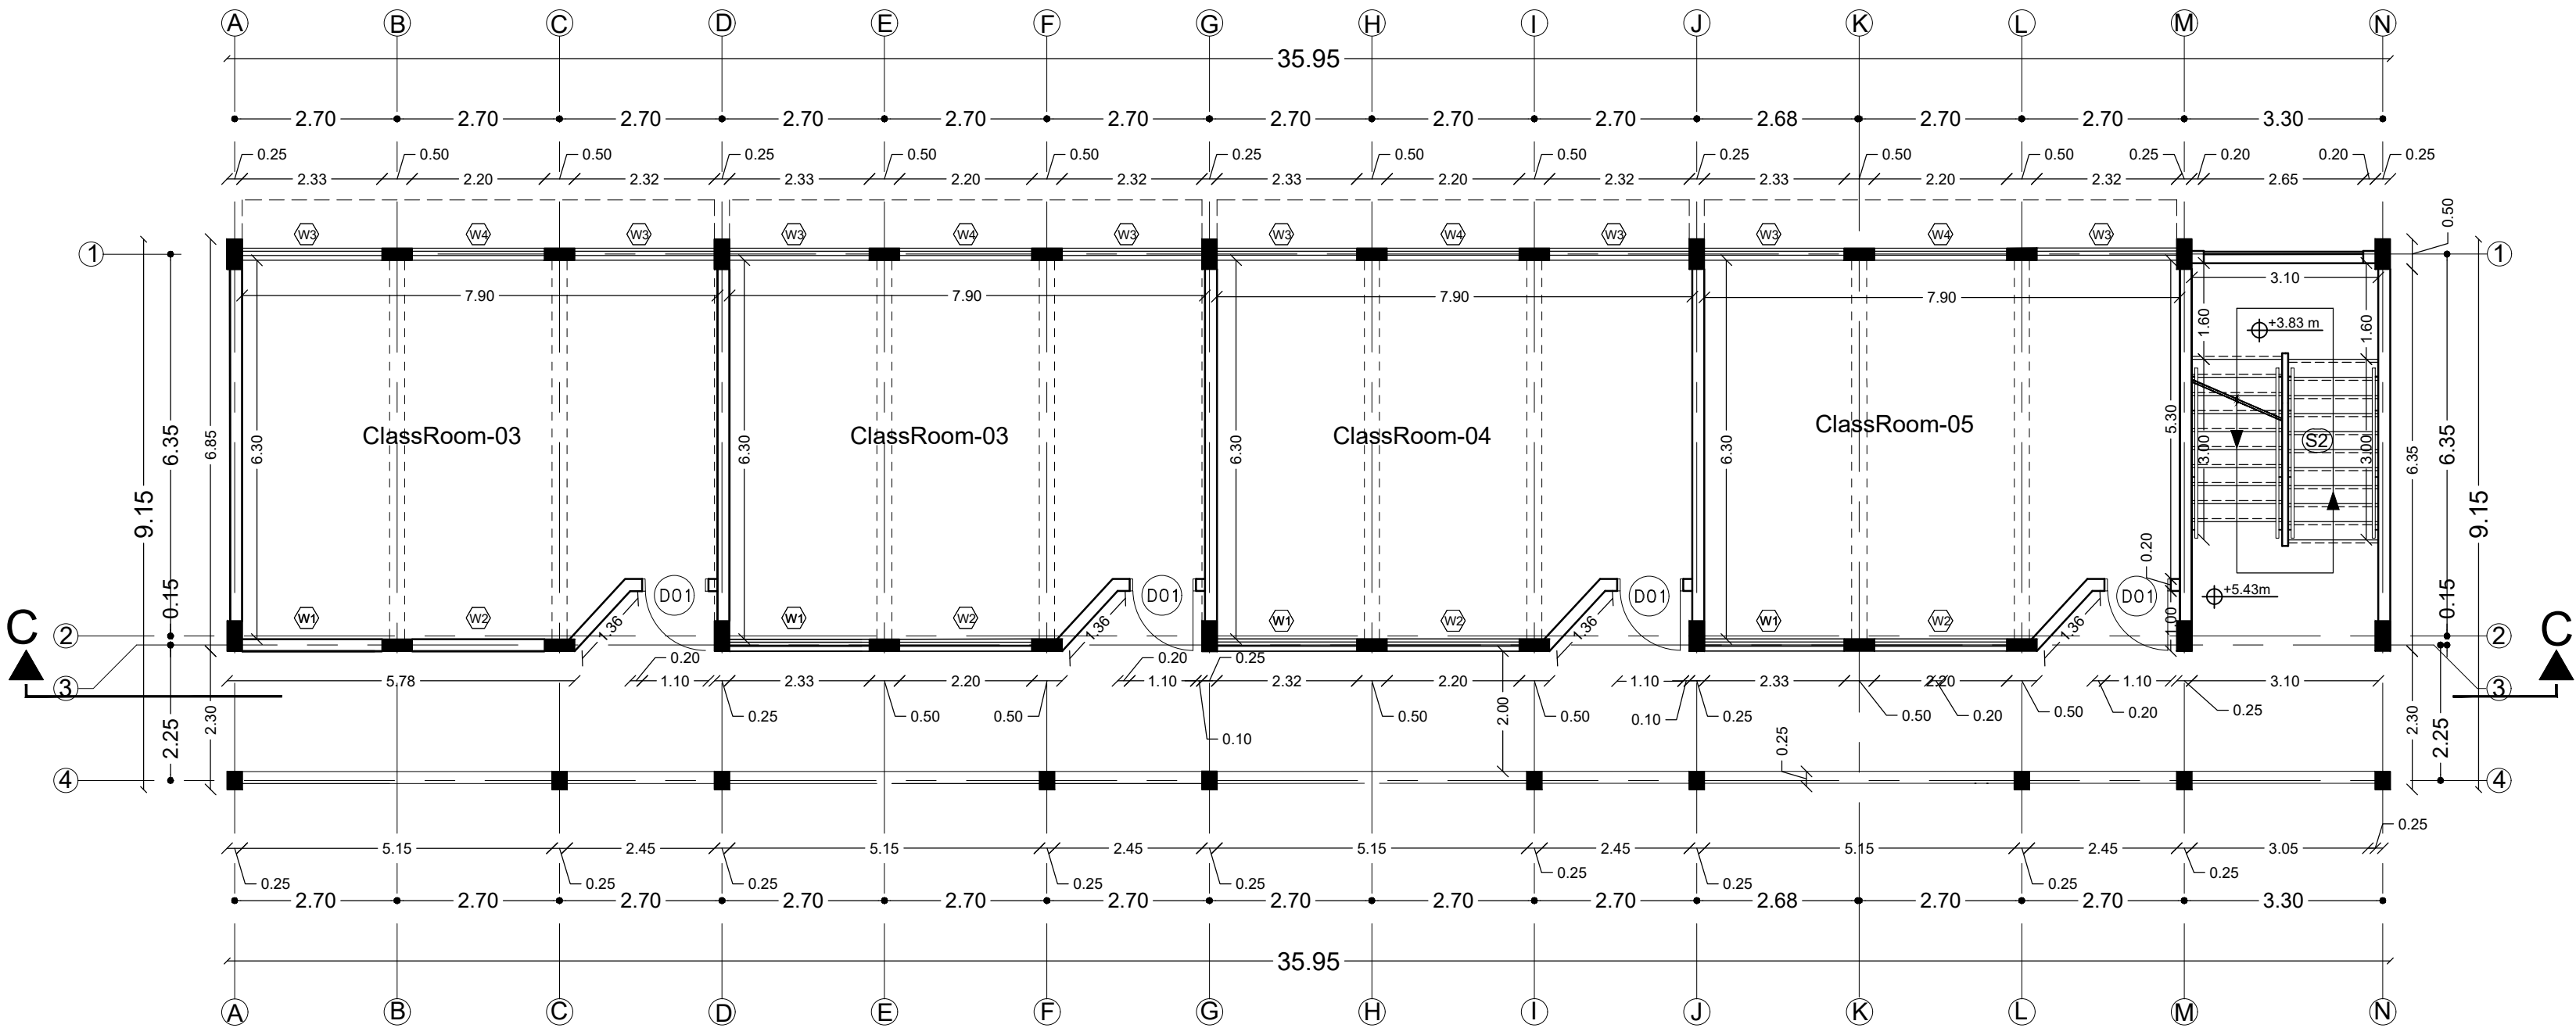

ELE. 1

FUNDED BY:



IMPLEMENTED BY:



Empowered lives, Resilient nation

IN COOPERATION WITH:



CONSULTANT:



ABUSHAHLA & ASSOCIATES
"Consulting Engineers"
Palestine

+970-8-2864067 / +970-8-2828971

Abo Tamam Primary Girls School

DRAWING TITLE:
SCHOOL EXTENSION
PROPOSED SECOND FLOOR PLAN


DESIGN: AA
DRAWN: AA
APPROVED: A.A.
DATE:
2-february-2016
SCALE:
1:100/A2

SHEET NO:

A035

NOTES :-

ELE. 2

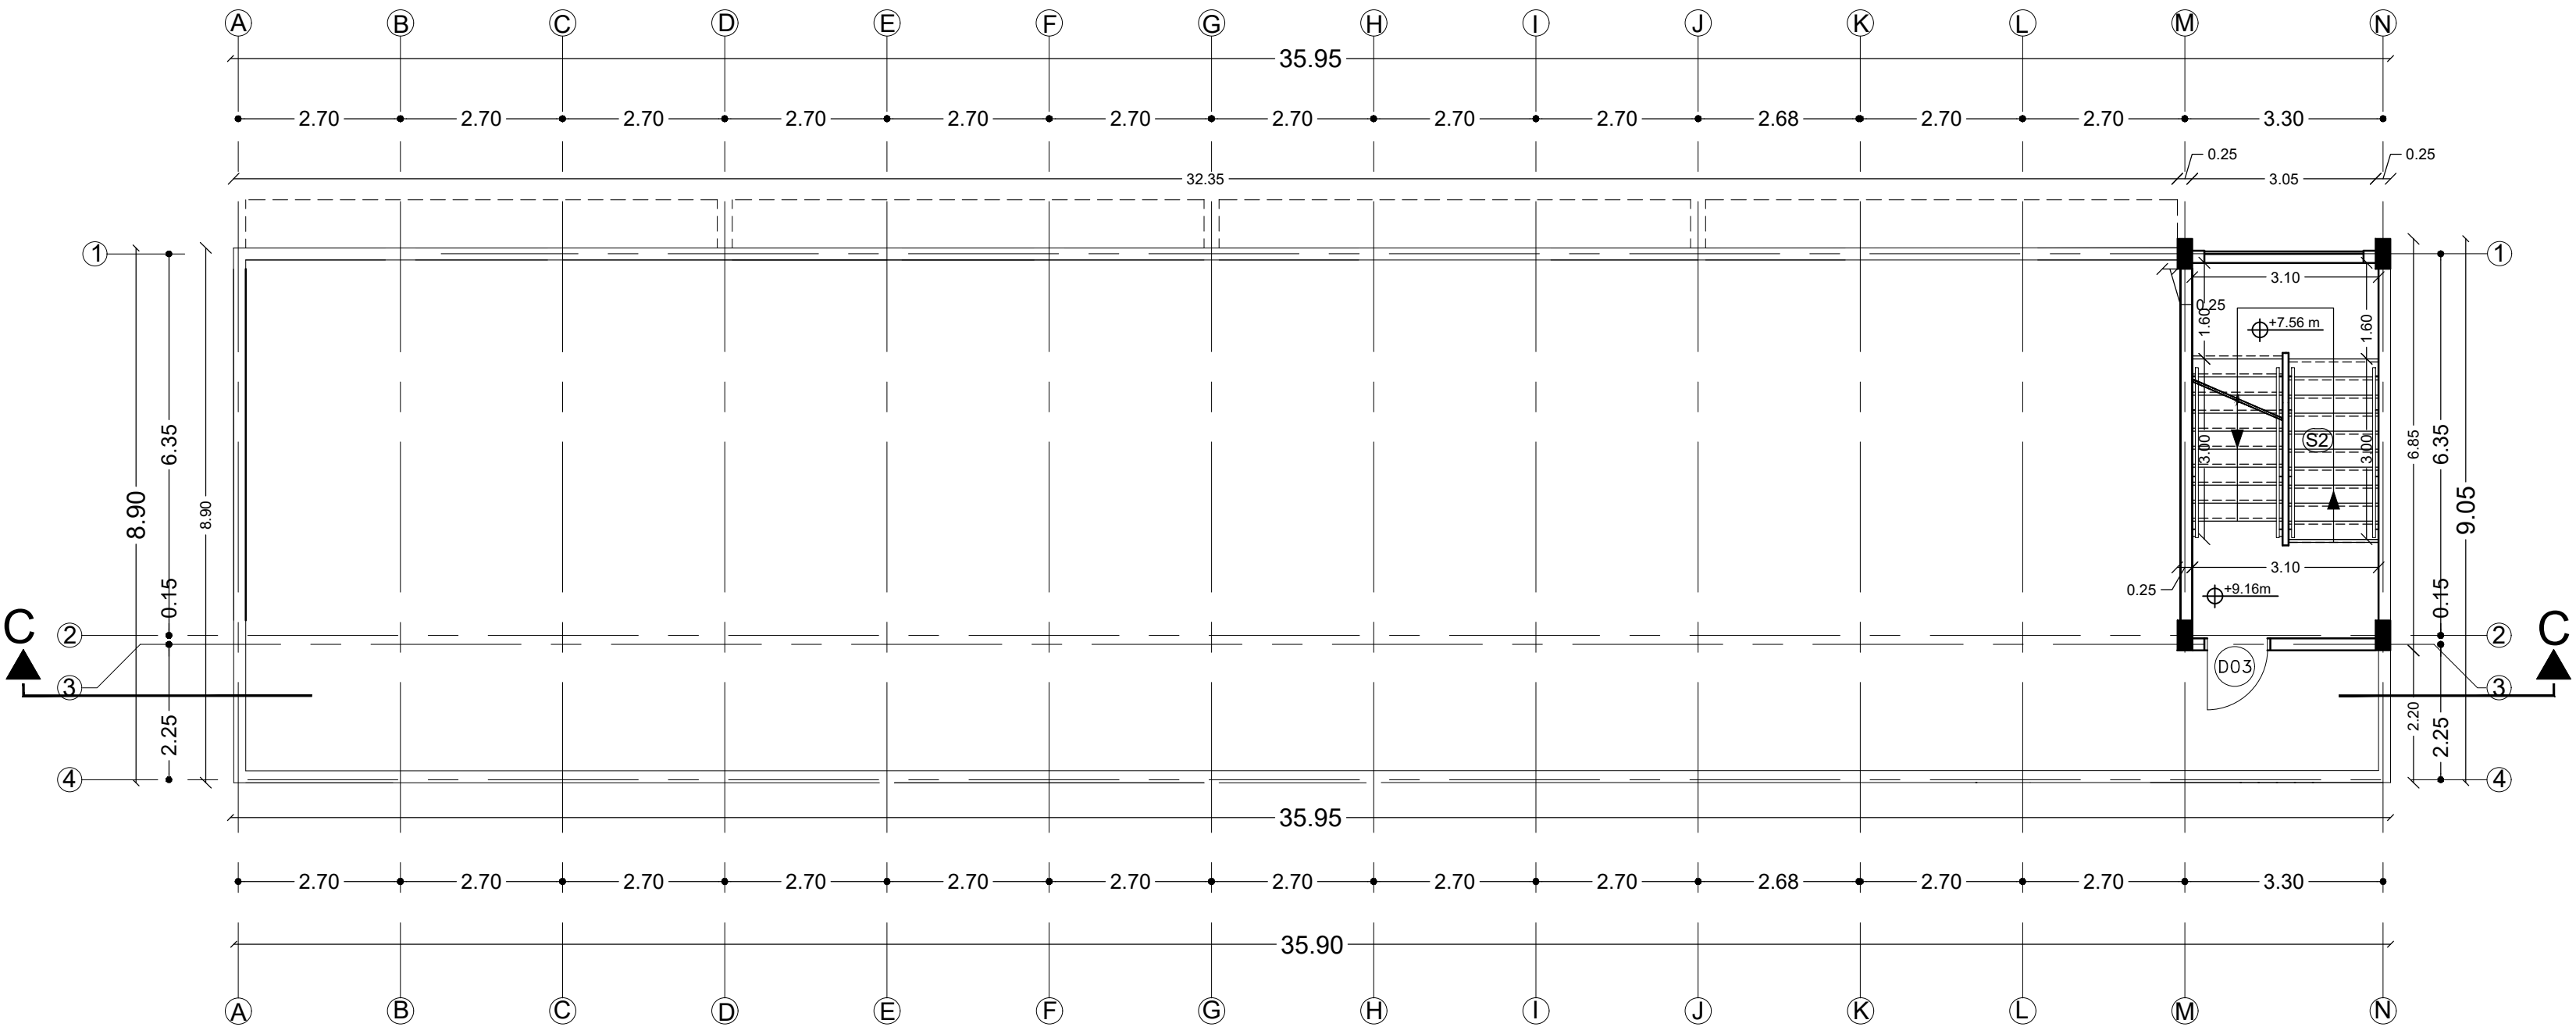

ELE. 1

FUNDED BY:



EMPLEMENTED BY:



IN COOPERATION WITH:



CONSULTANT:



ABUSHAHLA & ASSOCIATES
"Consulting Engineers"
Palestine

+970-8-2864067 / +970-8-2828971

Abo Tamam Primary Girls School

DRAWING TITLE:

SCHOOL EXTENTION
PROPOSED ROOF PLAN

DESIGN: AA
DRAWN: AA
APPROVED: A.A.

DATE:
2-february-2016
SCALE:
1:100/A2

SHEET NO:

A036

NOTES :-

FUNDED BY:



EMPLEMENTED BY:



IN COOPERATION WITH:




CONSULTANT:




Abo Tamam Primary Girls School	
DRAWING TITLE: SCHOOL EXTENTION PROPOSED TOP VIEW PLAN	
DESIGN: AA	DATE: 2-february-2016
DRAWN: AA	SCALE: 1:100/A2
APPROVED: A.A.	
SHEET NO: A037	

ELE. 2

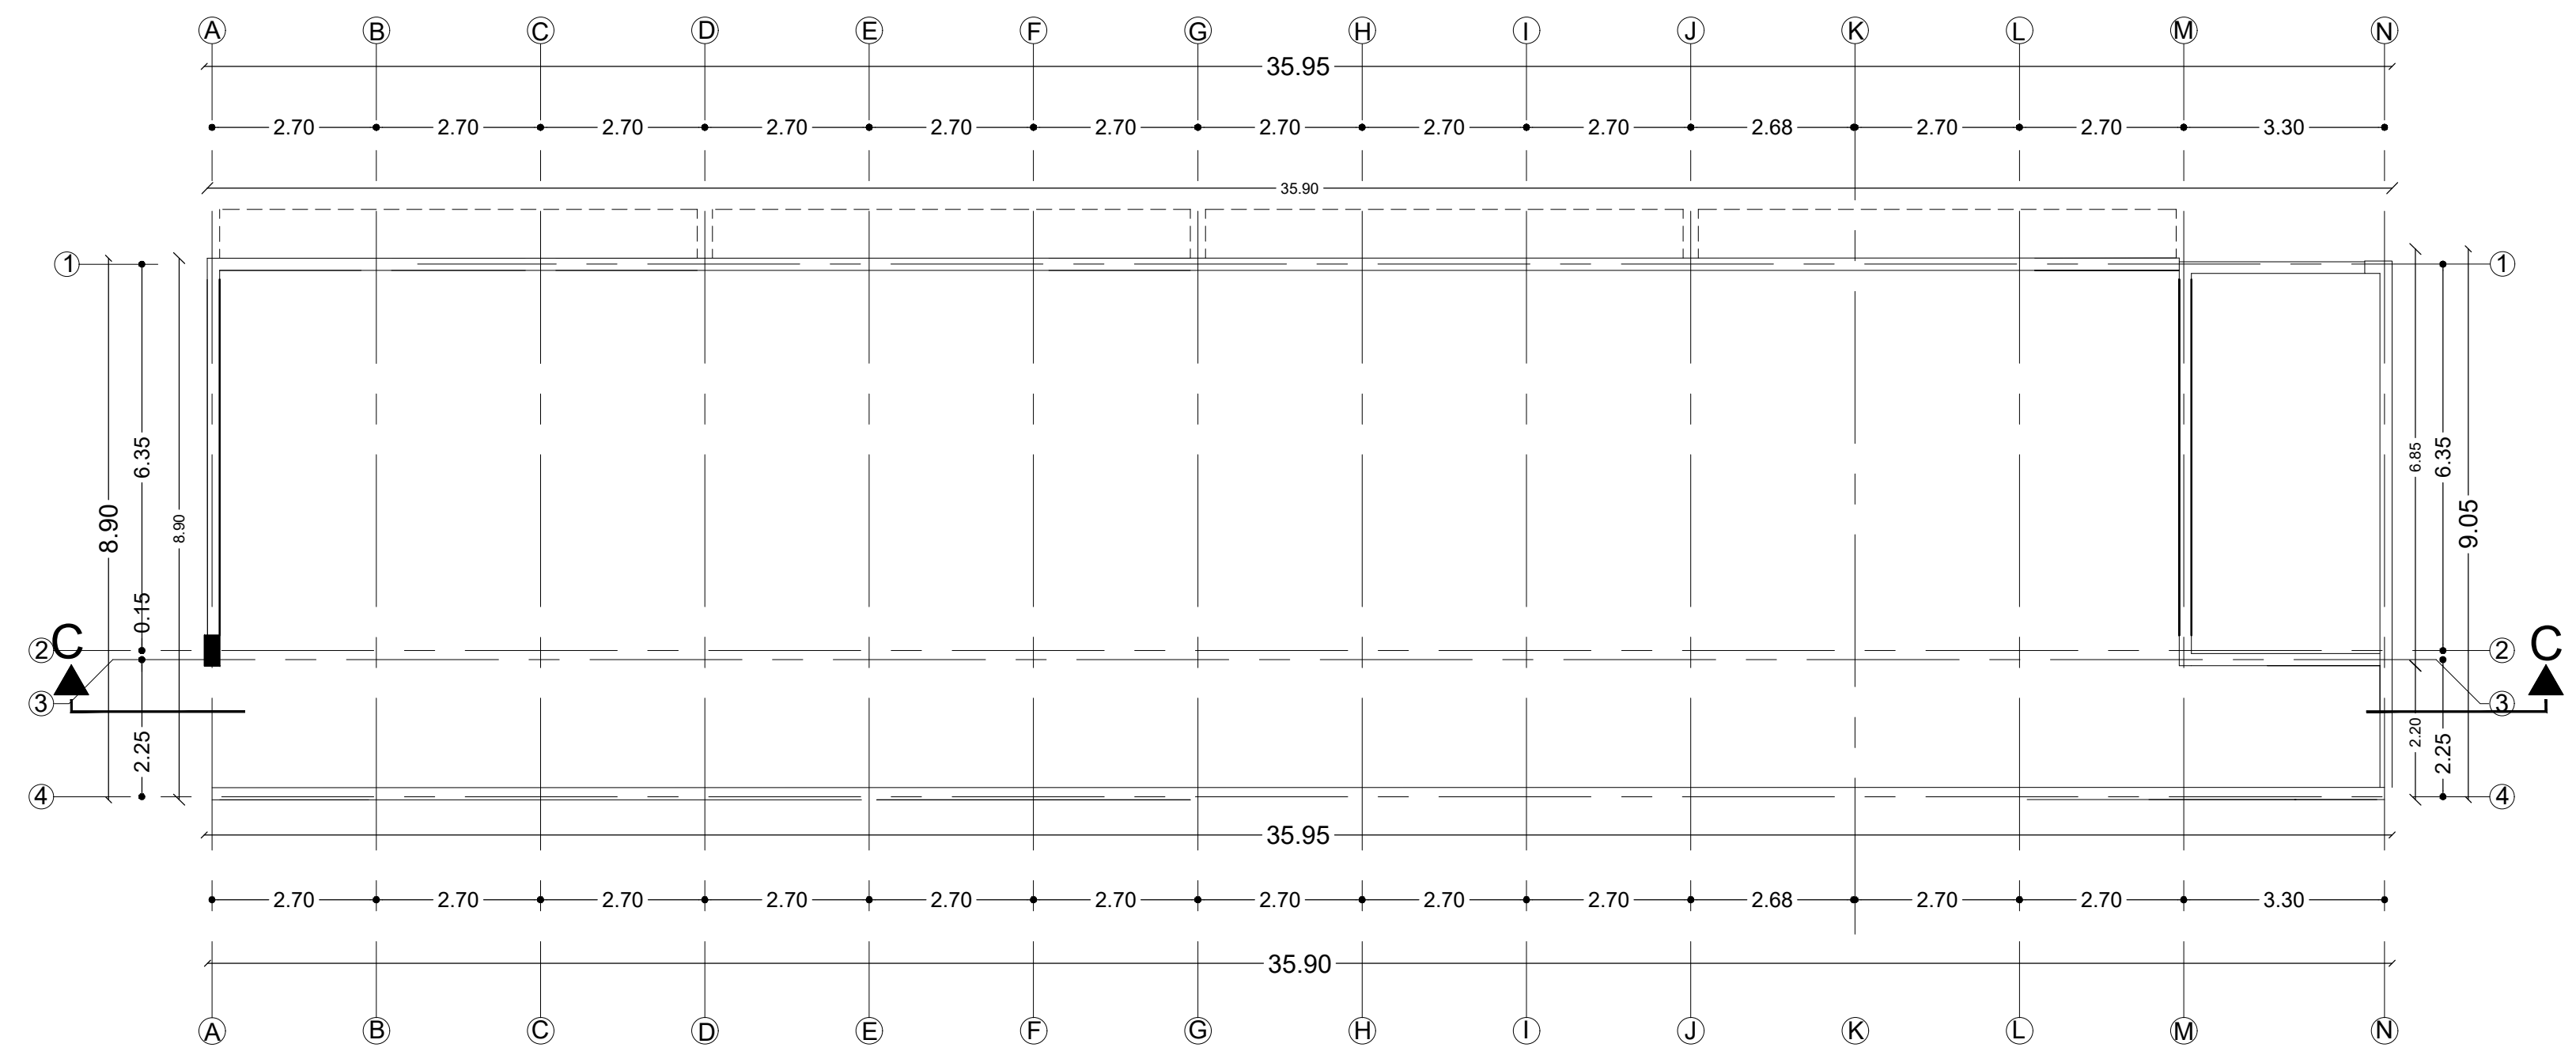

ELE. 1

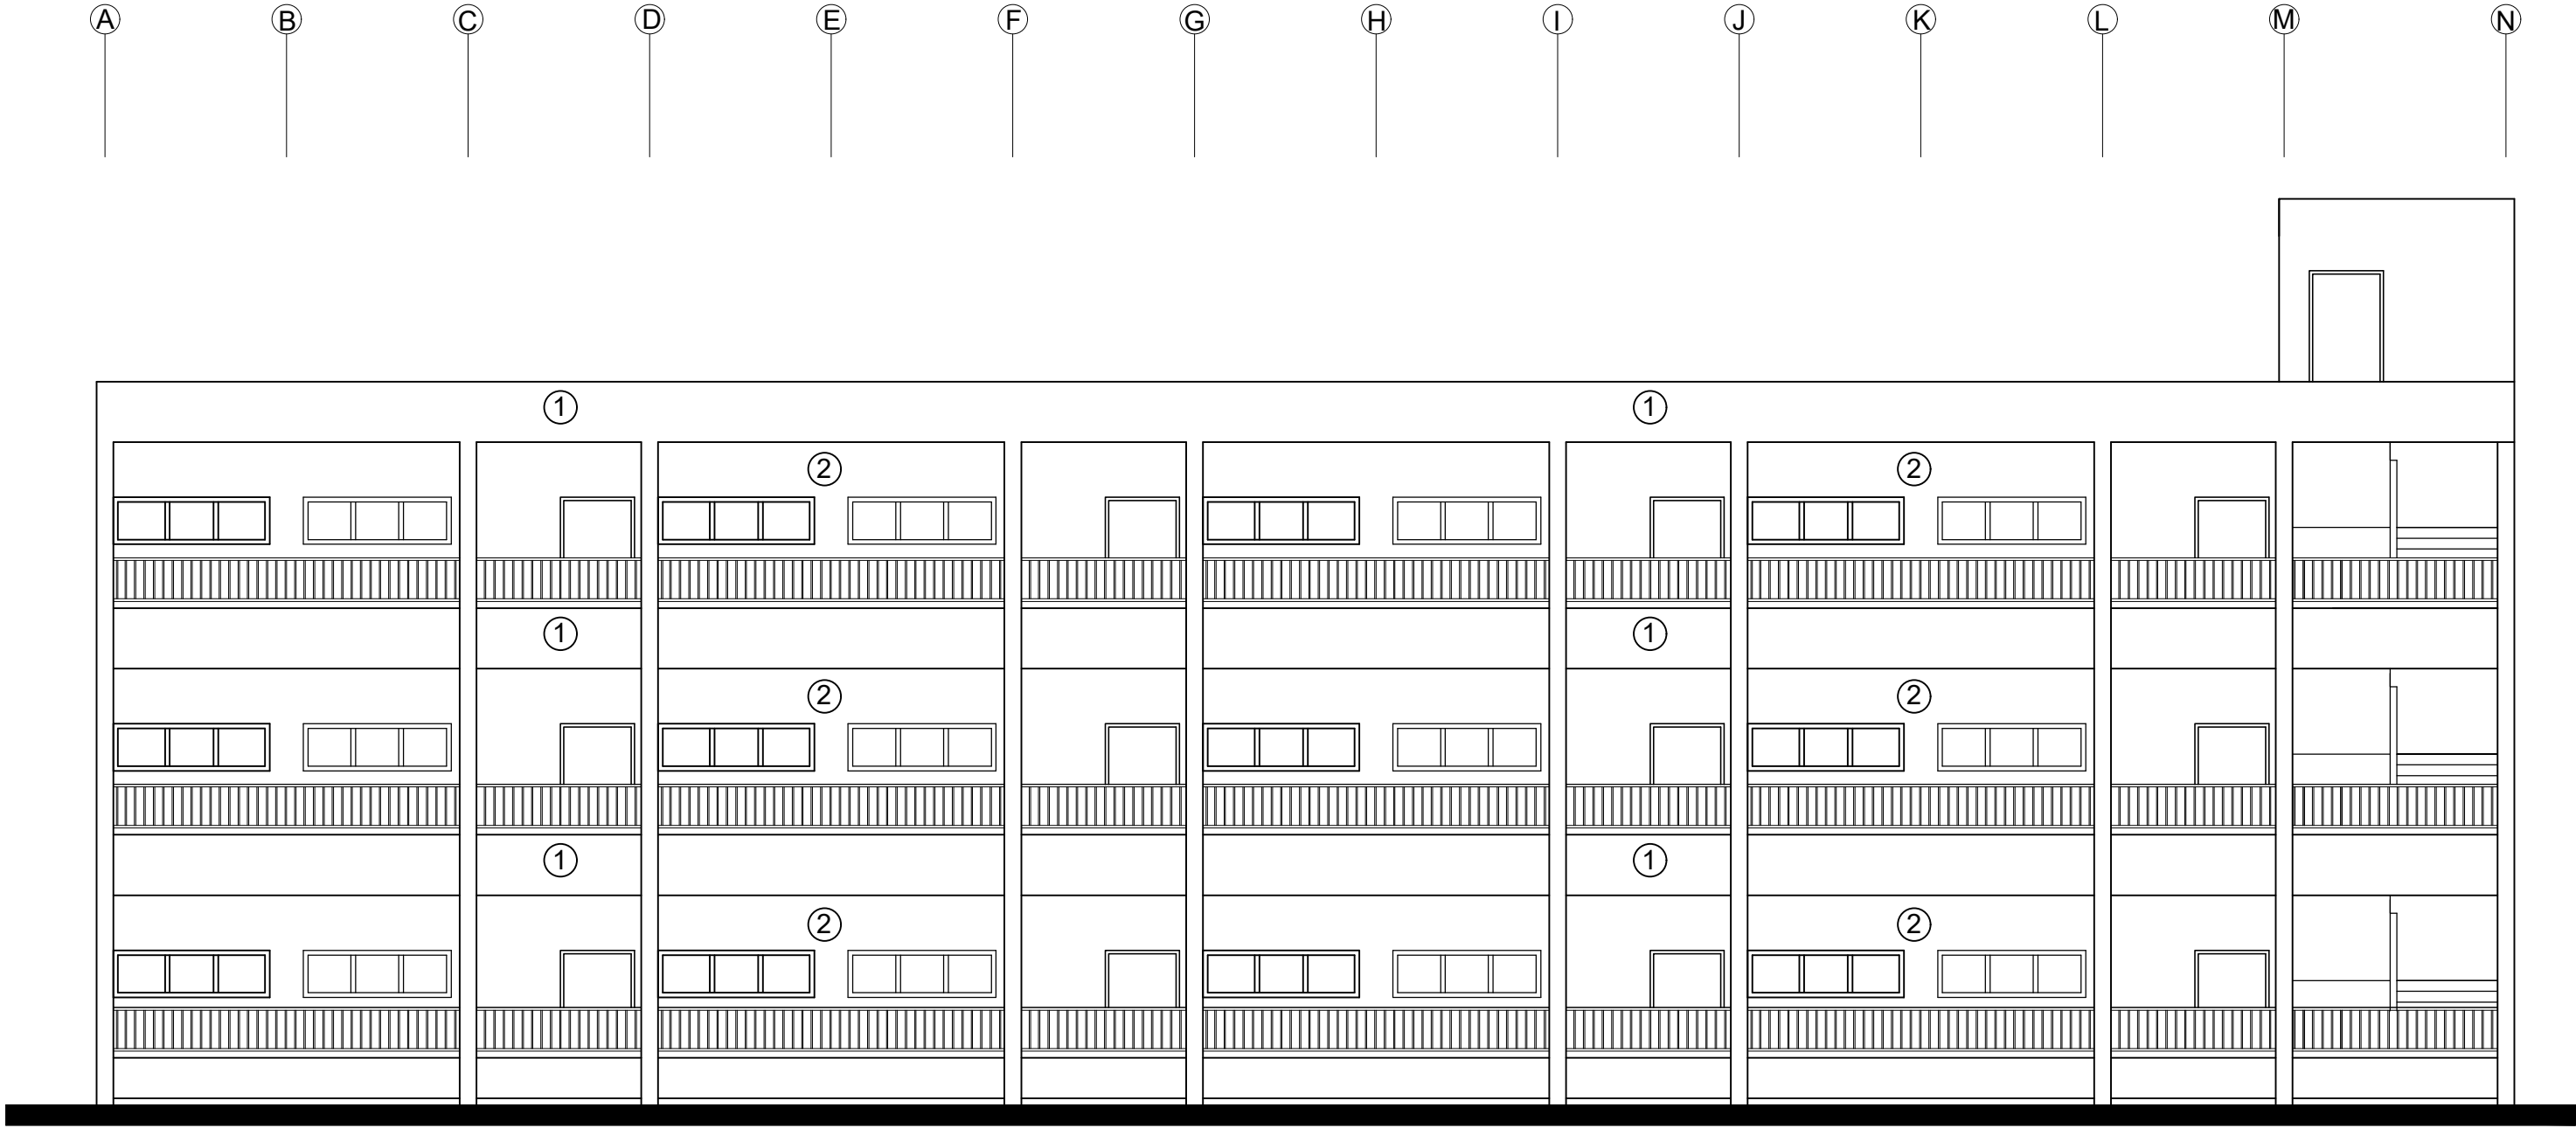

ELEVATION 1

No	Finish Type
1	Italian plaster Finish
2	Oil Paint
3	smooth plaster and acrylic Paint



NOTES :-

FUNDED BY:



EMPLEMENTED BY:



IN COOPERATION WITH:



CONSULTANT:




ABUSHAHLA & ASSOCIATES
"Consulting Engineers"
Palestine
+970-8-2864067 / +970-8-2828971

Abo Tamam Primary Girls School

DRAWING TITLE:
SCHOOL EXTENTION
PROPOSED ELEVATION 1

DESIGN: AA
DRAWN: AA
APPROVED: A.A.
DATE: 2-february-2016
SCALE: 1:100/A2

SHEET NO:
A038

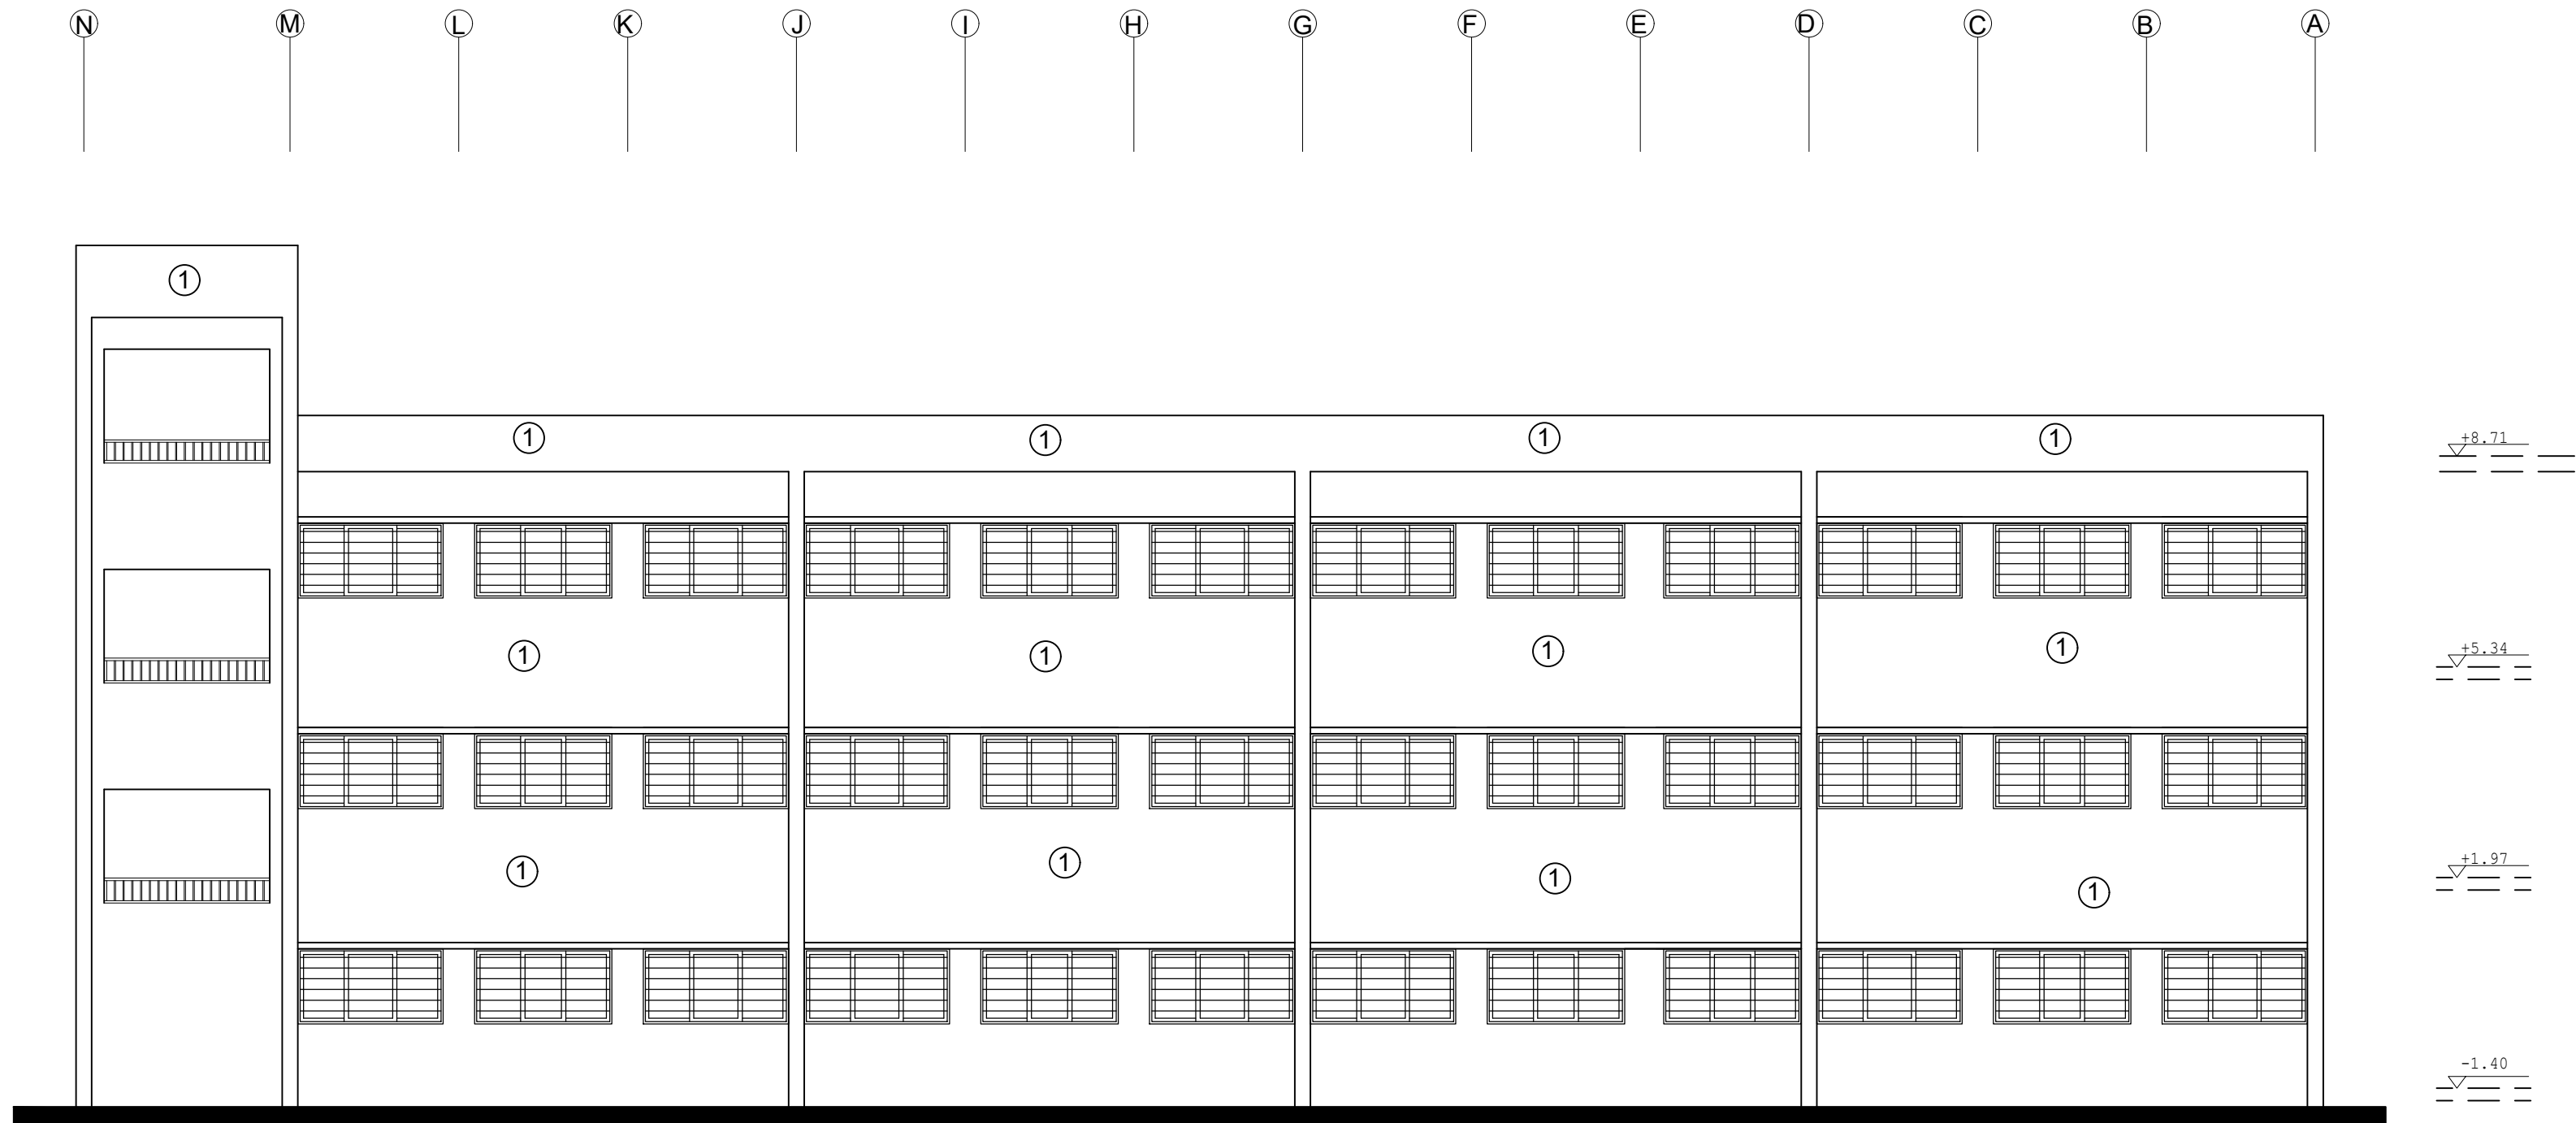

ELEVATION 2

No	Finish Type
1	Italian plaster Finish
2	Oil Paint
3	smooth plaster and acrylic Paint

NOTES :-

FUNDED BY:



EMPLEMENTED BY:



50
YEARS

Empowered lives, Resilient nation

IN COOPERATION WITH:



CONSULTANT:



ABUSHAHLA & ASSOCIATES
"Consulting Engineers"
Palestine
+970-8-2864067 / +970-8-2828971


Abo Tamam Primary Girls School

DRAWING TITLE:
SCHOOL EXTENTION
PROPOSED ELEVATION 2

DESIGN: AA
DRAWN: AA
APPROVED: A.A.
DATE: 2-february-2016
SCALE: 1:100/A2

SHEET NO:

A039

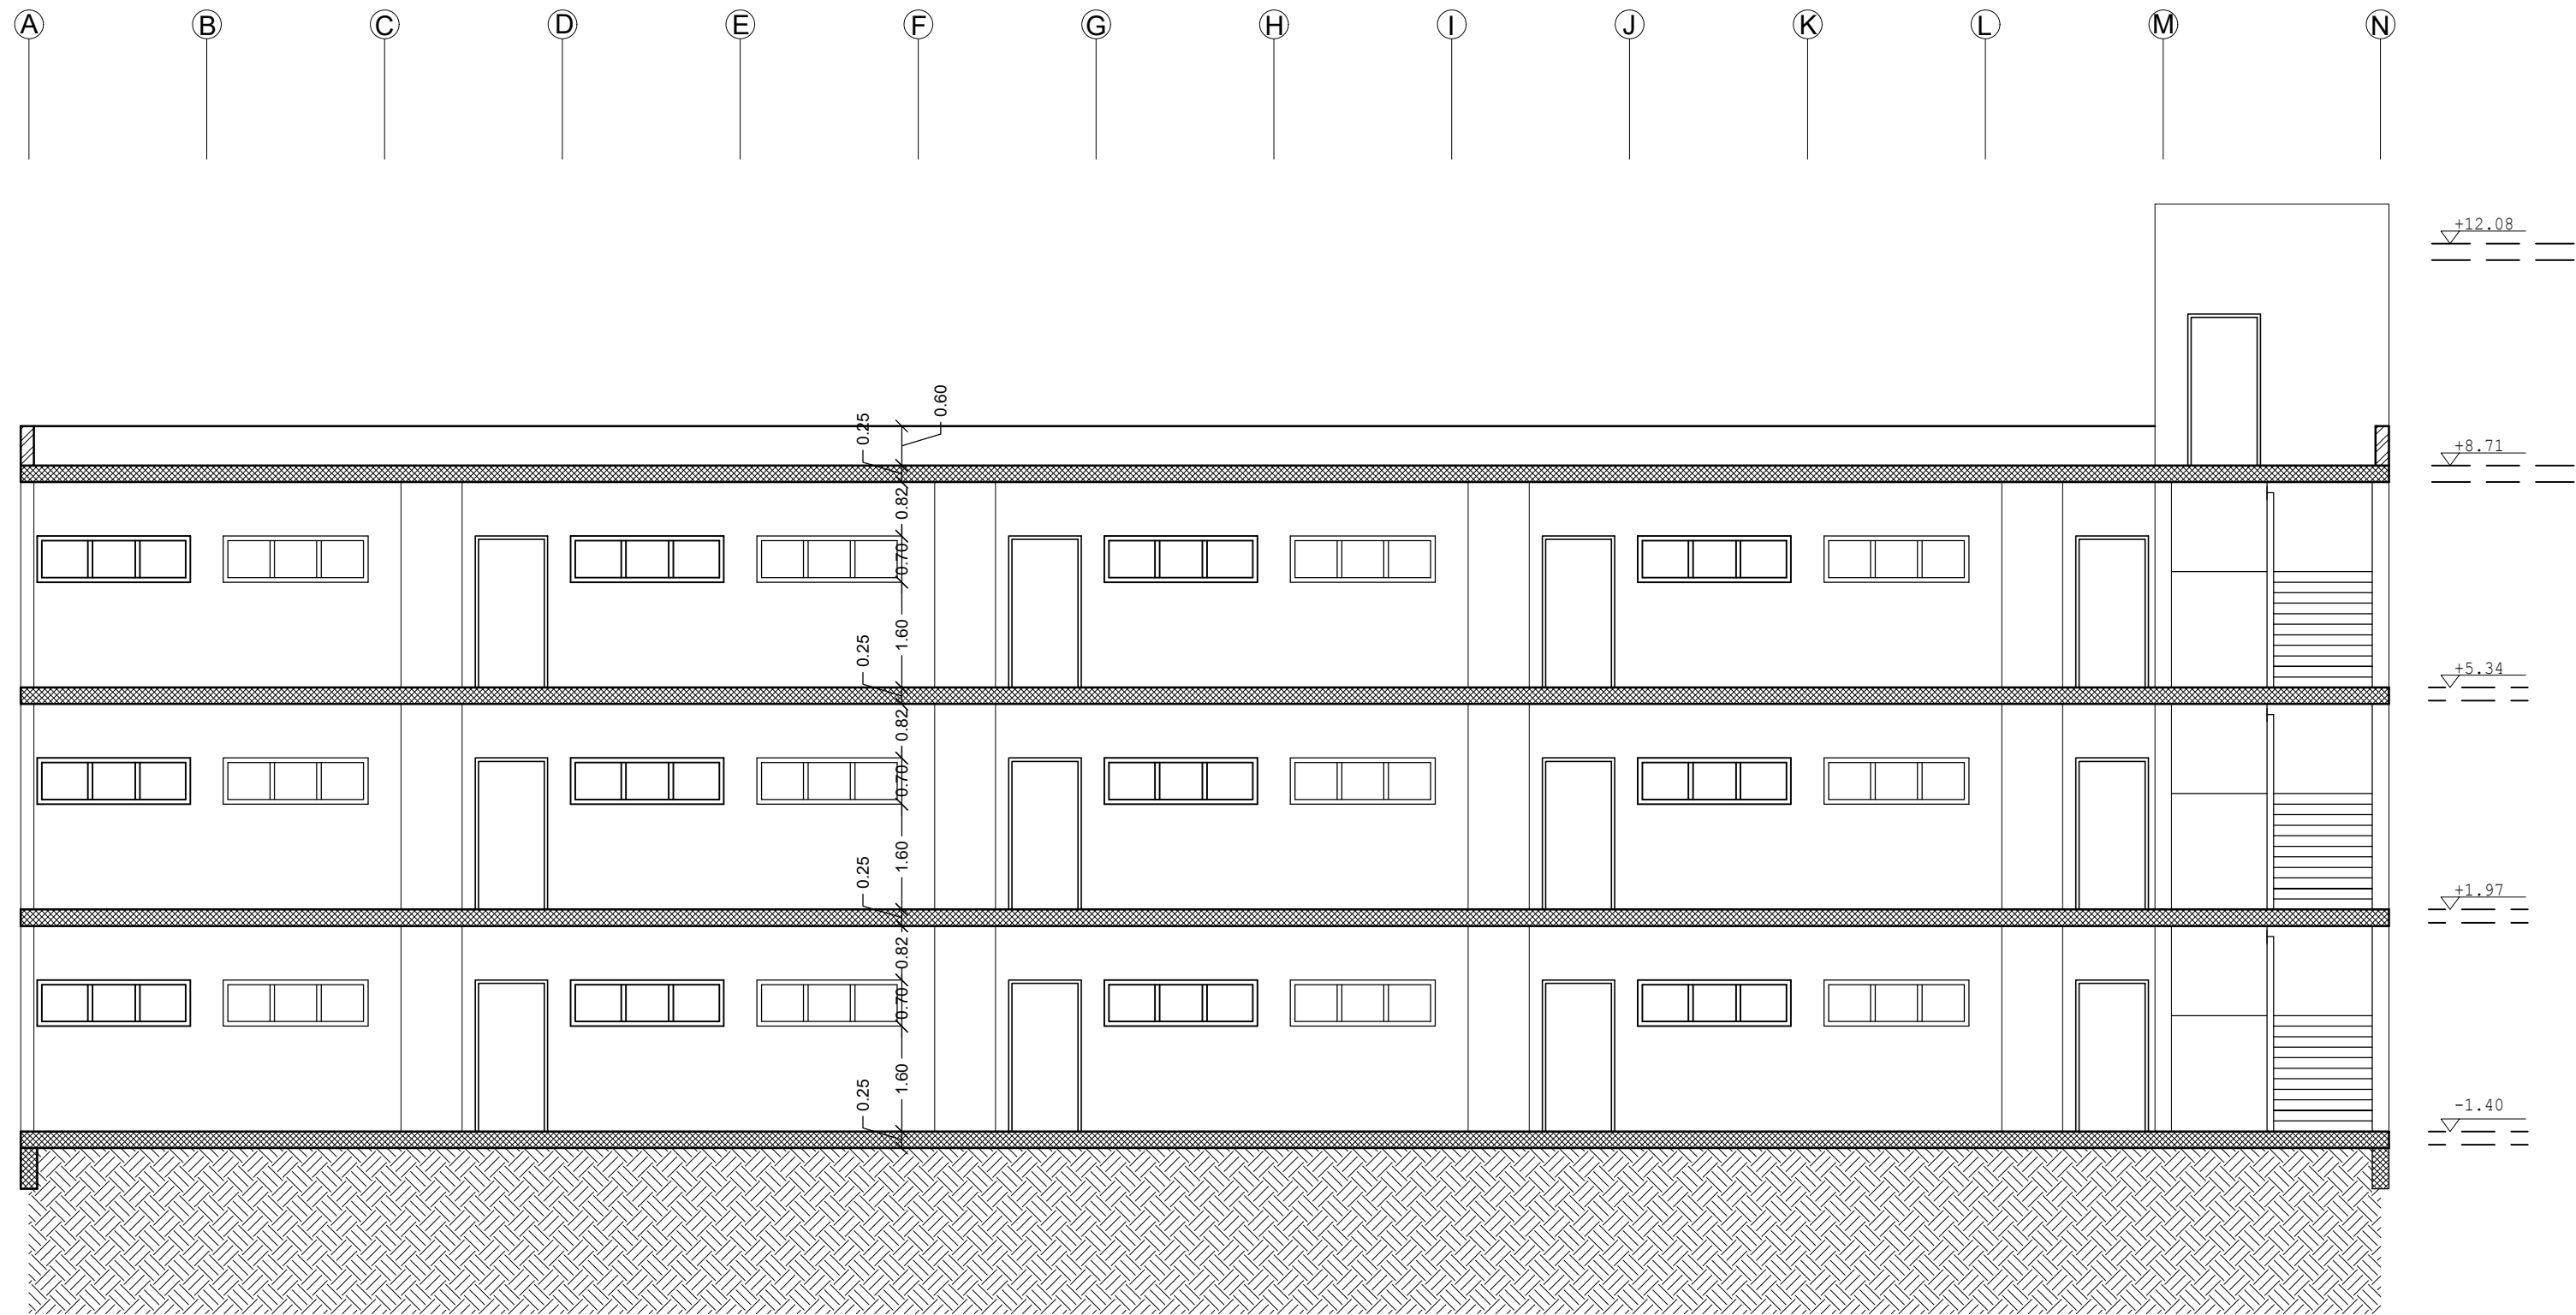

SECTION C-C



NOTES :-

FUNDED BY:



EMPLEMENTED BY:



IN COOPERATION WITH:




CONSULTANT:




ABUSHAHLA & ASSOCIATES
"Consulting Engineers"
Palestine
+970-8-2864067 / +970-8-2828971

Abo Tamam Primary Girls School	
DRAWING TITLE: SCHOOL EXTENTION PROPOSED SECTION C-C	
DESIGN: AA	DATE: 2-february-2016
DRAWN: AA	SCALE: 1:100/A2
APPROVED: A.A.	
SHEET NO: A040	

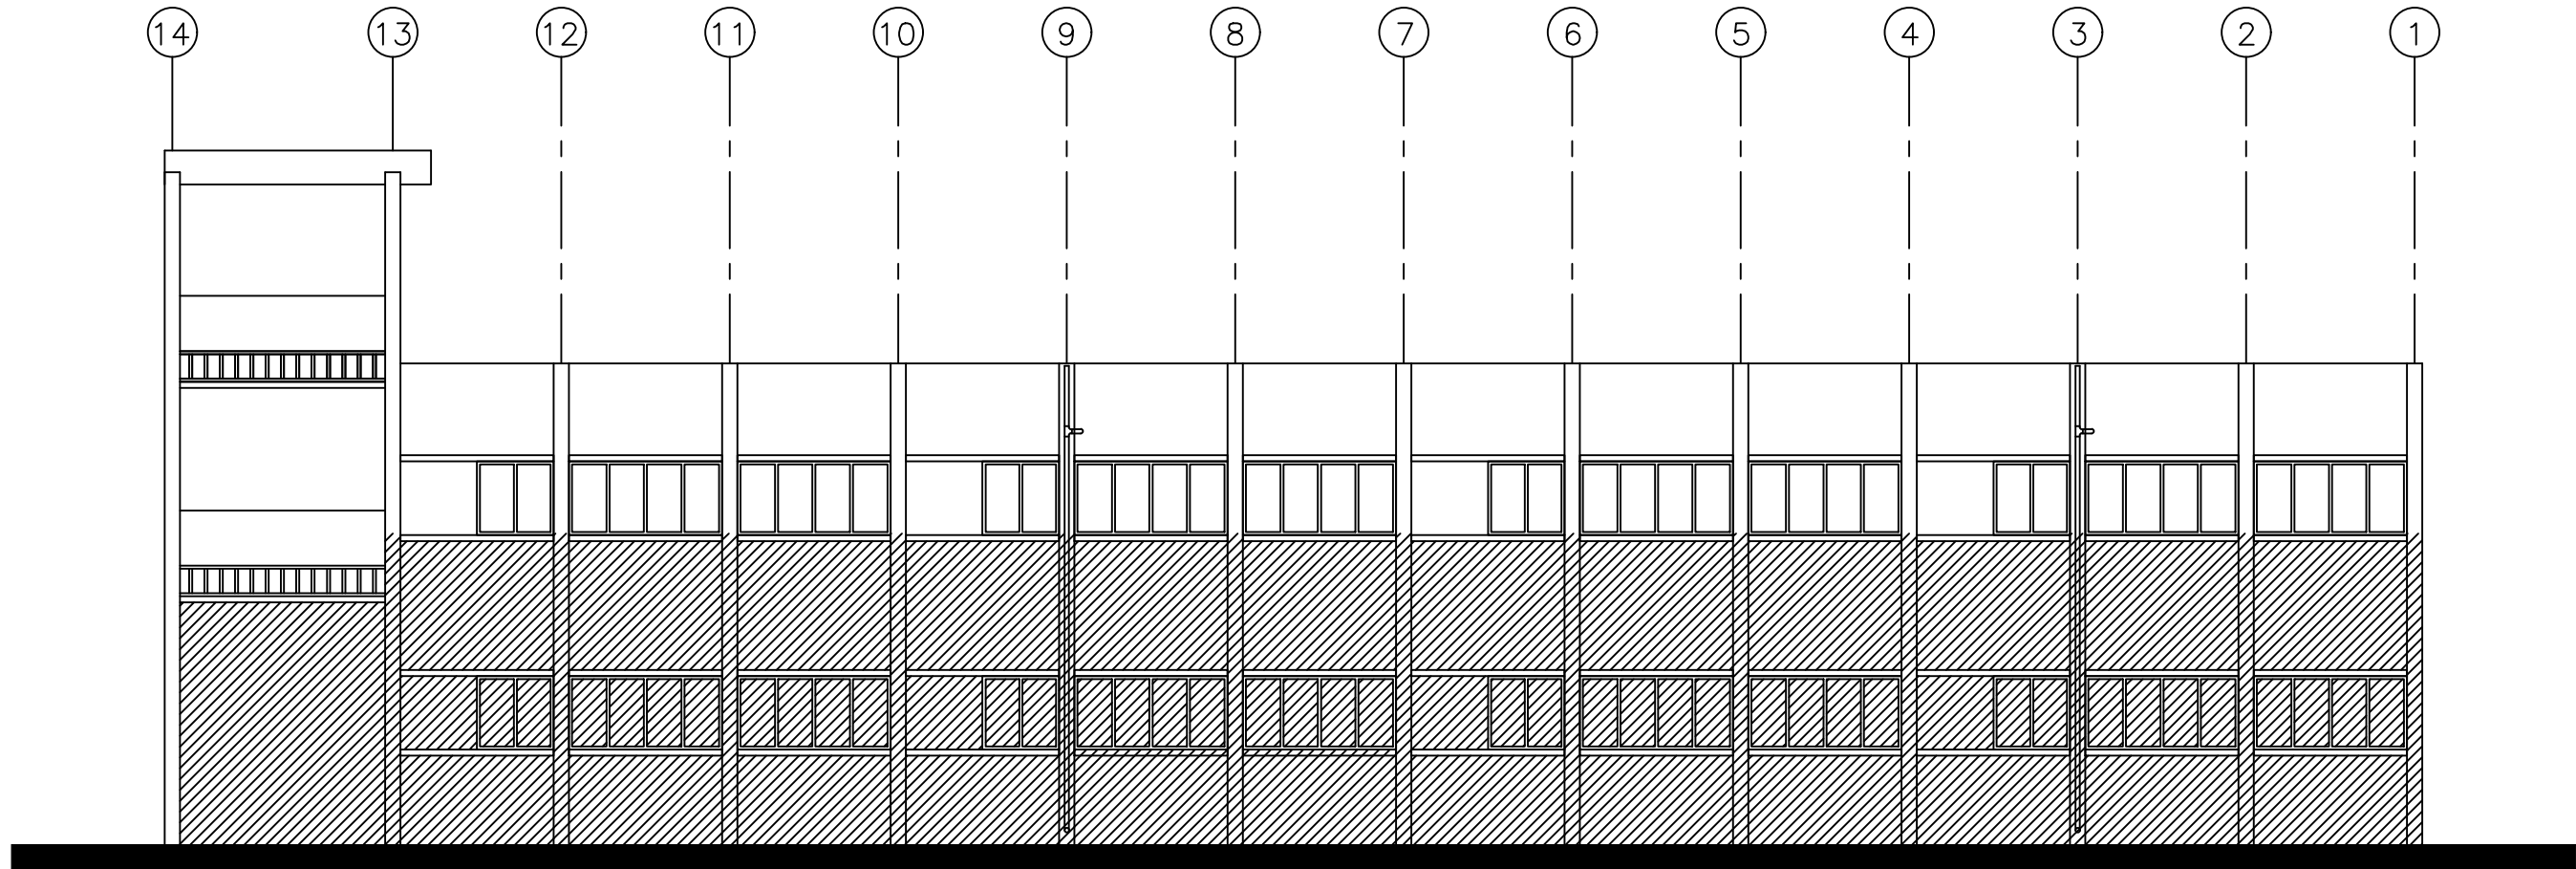

ELEVATION 2

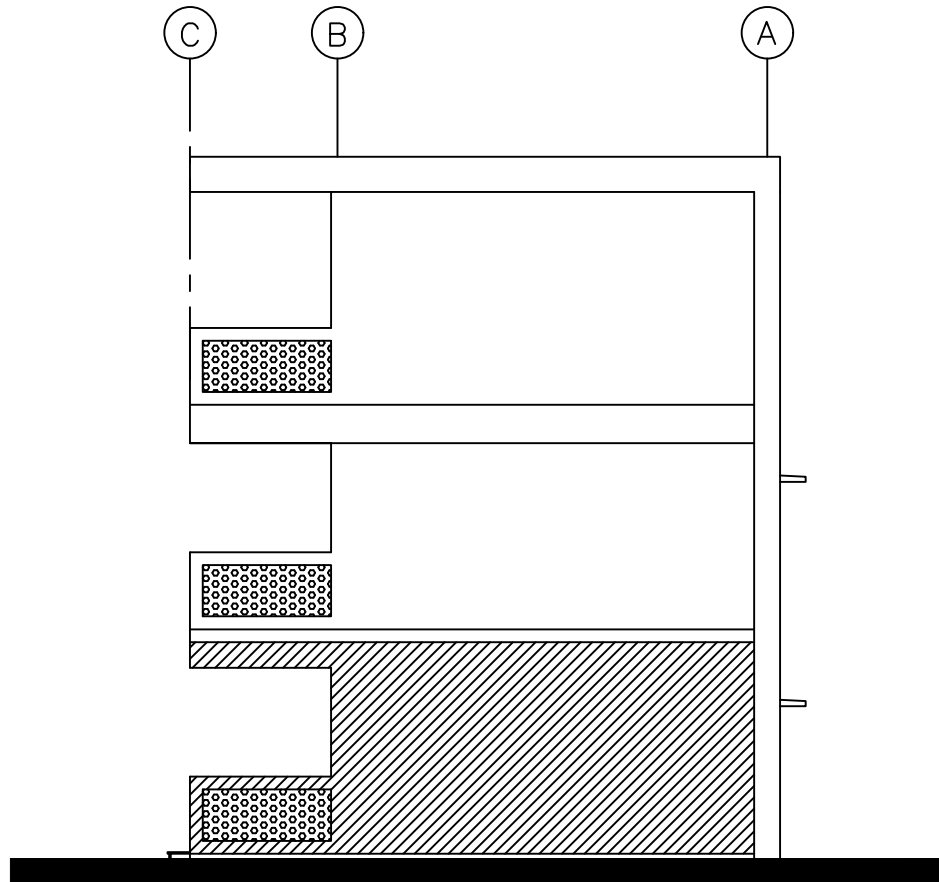

ELEVATION 3



NOTES :-

FOR TENDER ONLY

FUNDED BY:



EMPLEMENTED BY:



50
YEARS

Empowered lives, Resilient nation

IN COOPERATION WITH:



Abo Tamam Primary Girls School

DRAWING TITLE:

ELEVATION
EXISTING BUILDING

DESIGN: DESIGN

DRAWN: DRAWN

APPROVED: APPROVED

SHEET NO:


A41

DATE:


DATE

SCALE:

SCALE

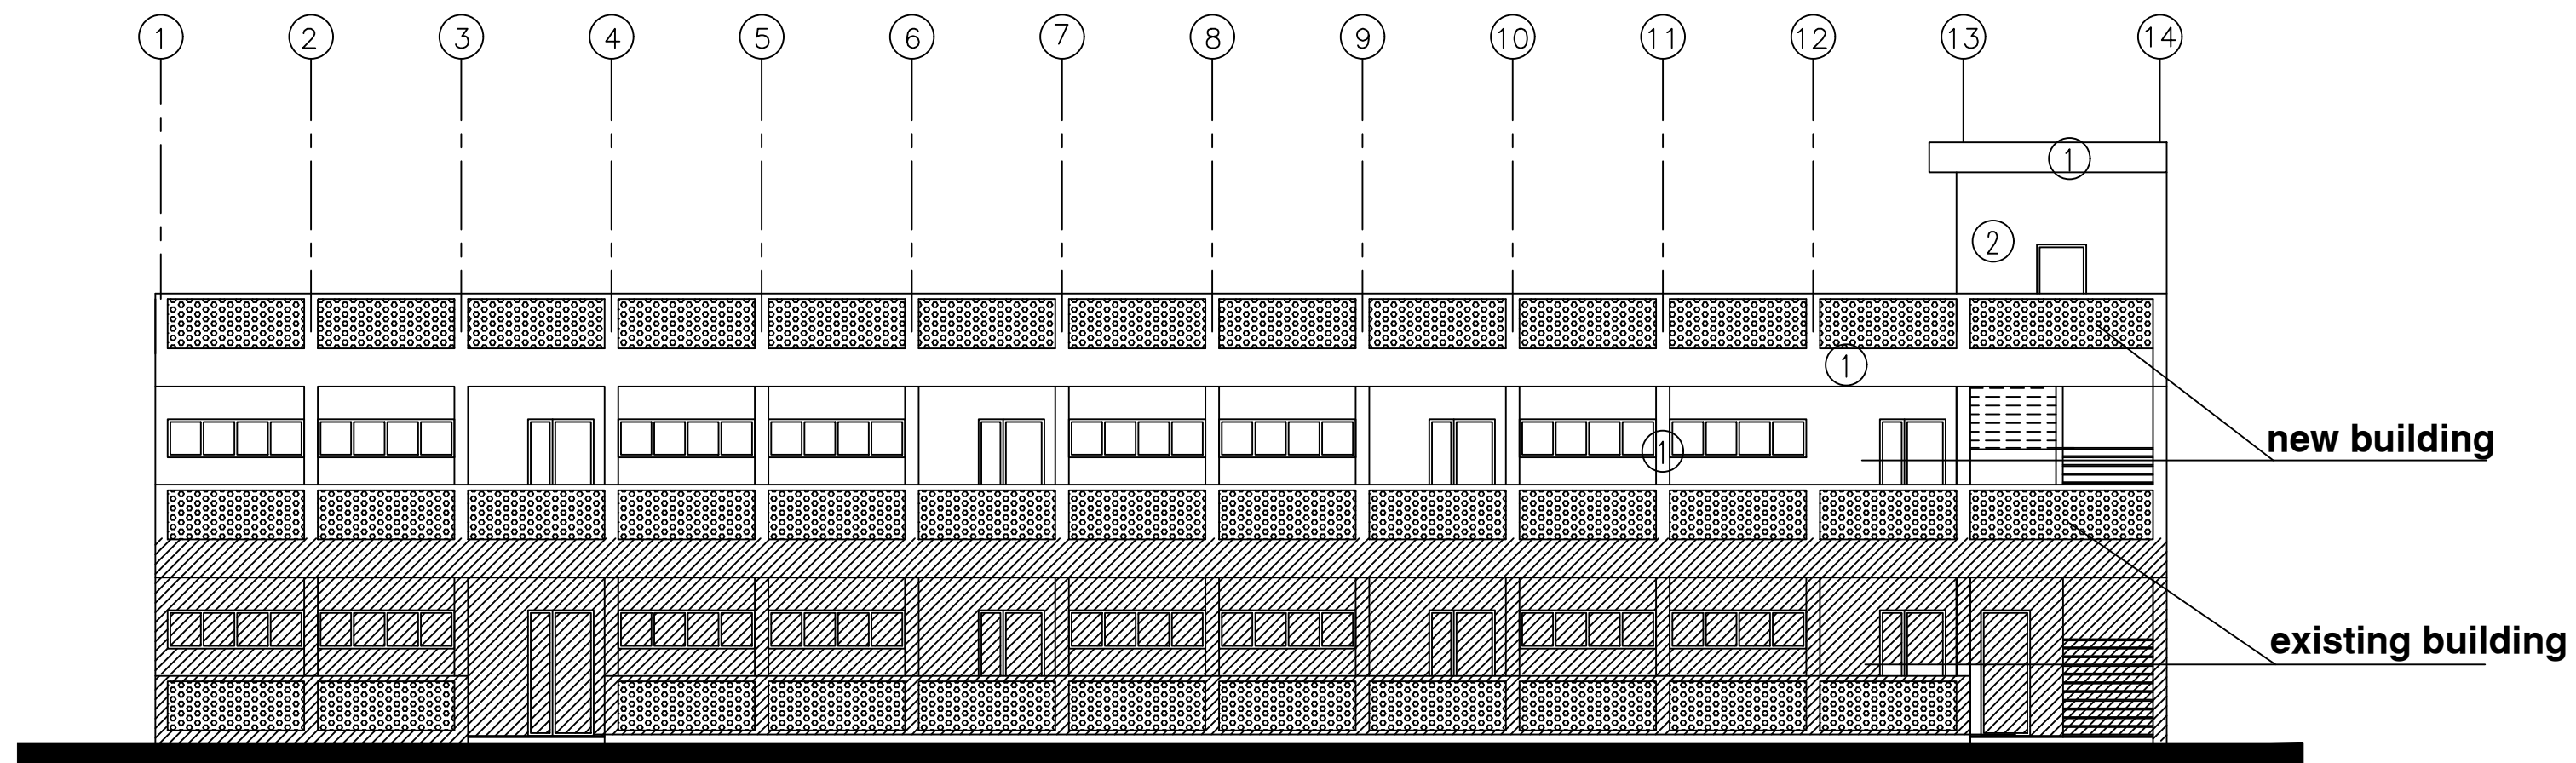

ELEVATION 1

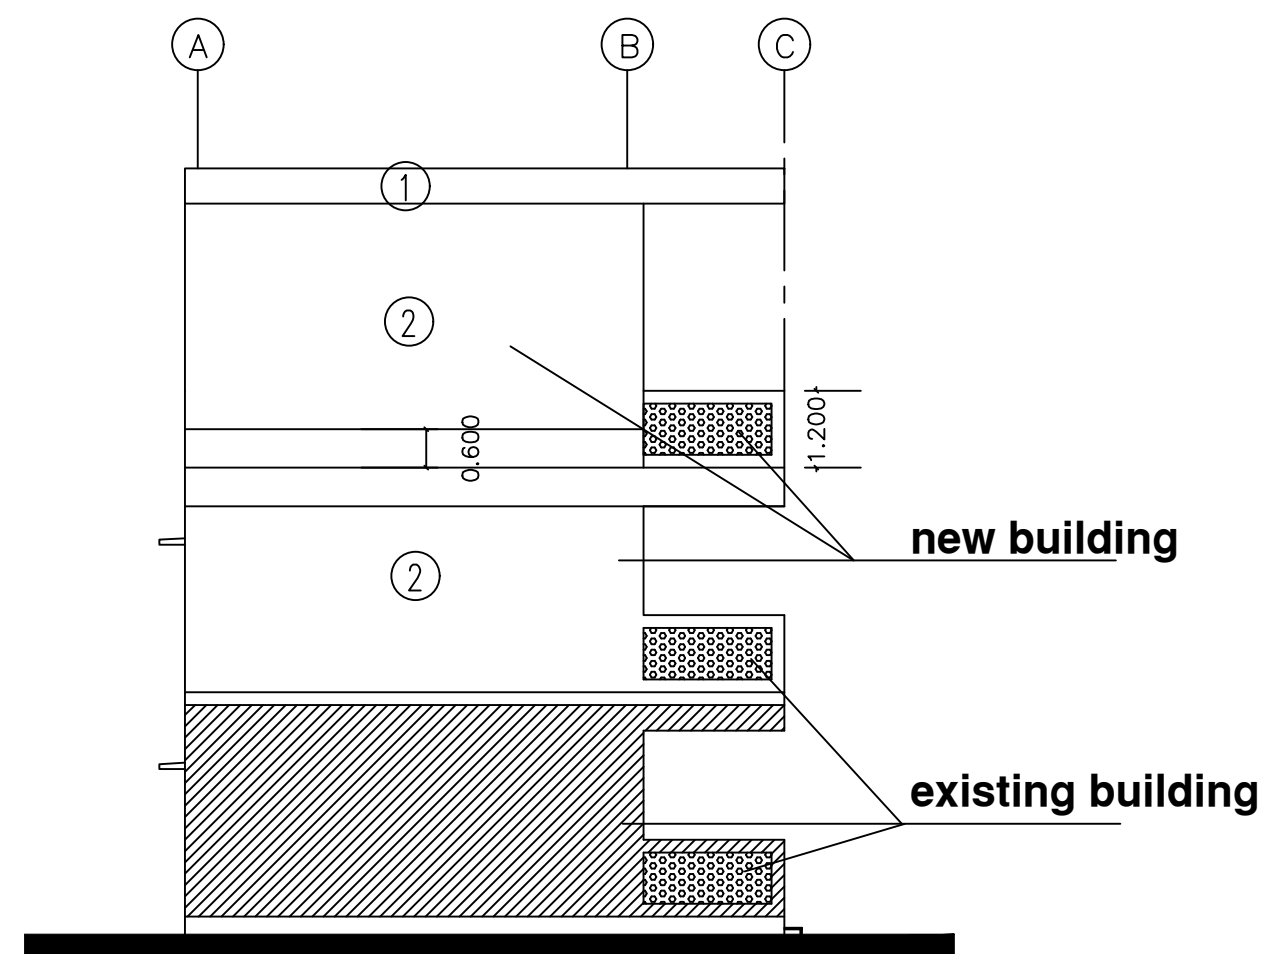

ELEVATION 4



NOTES :-

FOR TENDER ONLY

FUNDED BY:



EMPLEMENTED BY:



50
YEARS

Empowered lives, Resilient nation

IN COOPERATION WITH:



Abo Tamam Primary Girls School


DRAWING TITLE:

ELEVATION
EXISTING BUILDING


DESIGN:	DESIGN	DATE:	DATE
DRAWN:	DRAWN	SCALE:	SCALE
APPROVED:	APPROVED	SCALE:	SCALE

SHEET NO:

A42

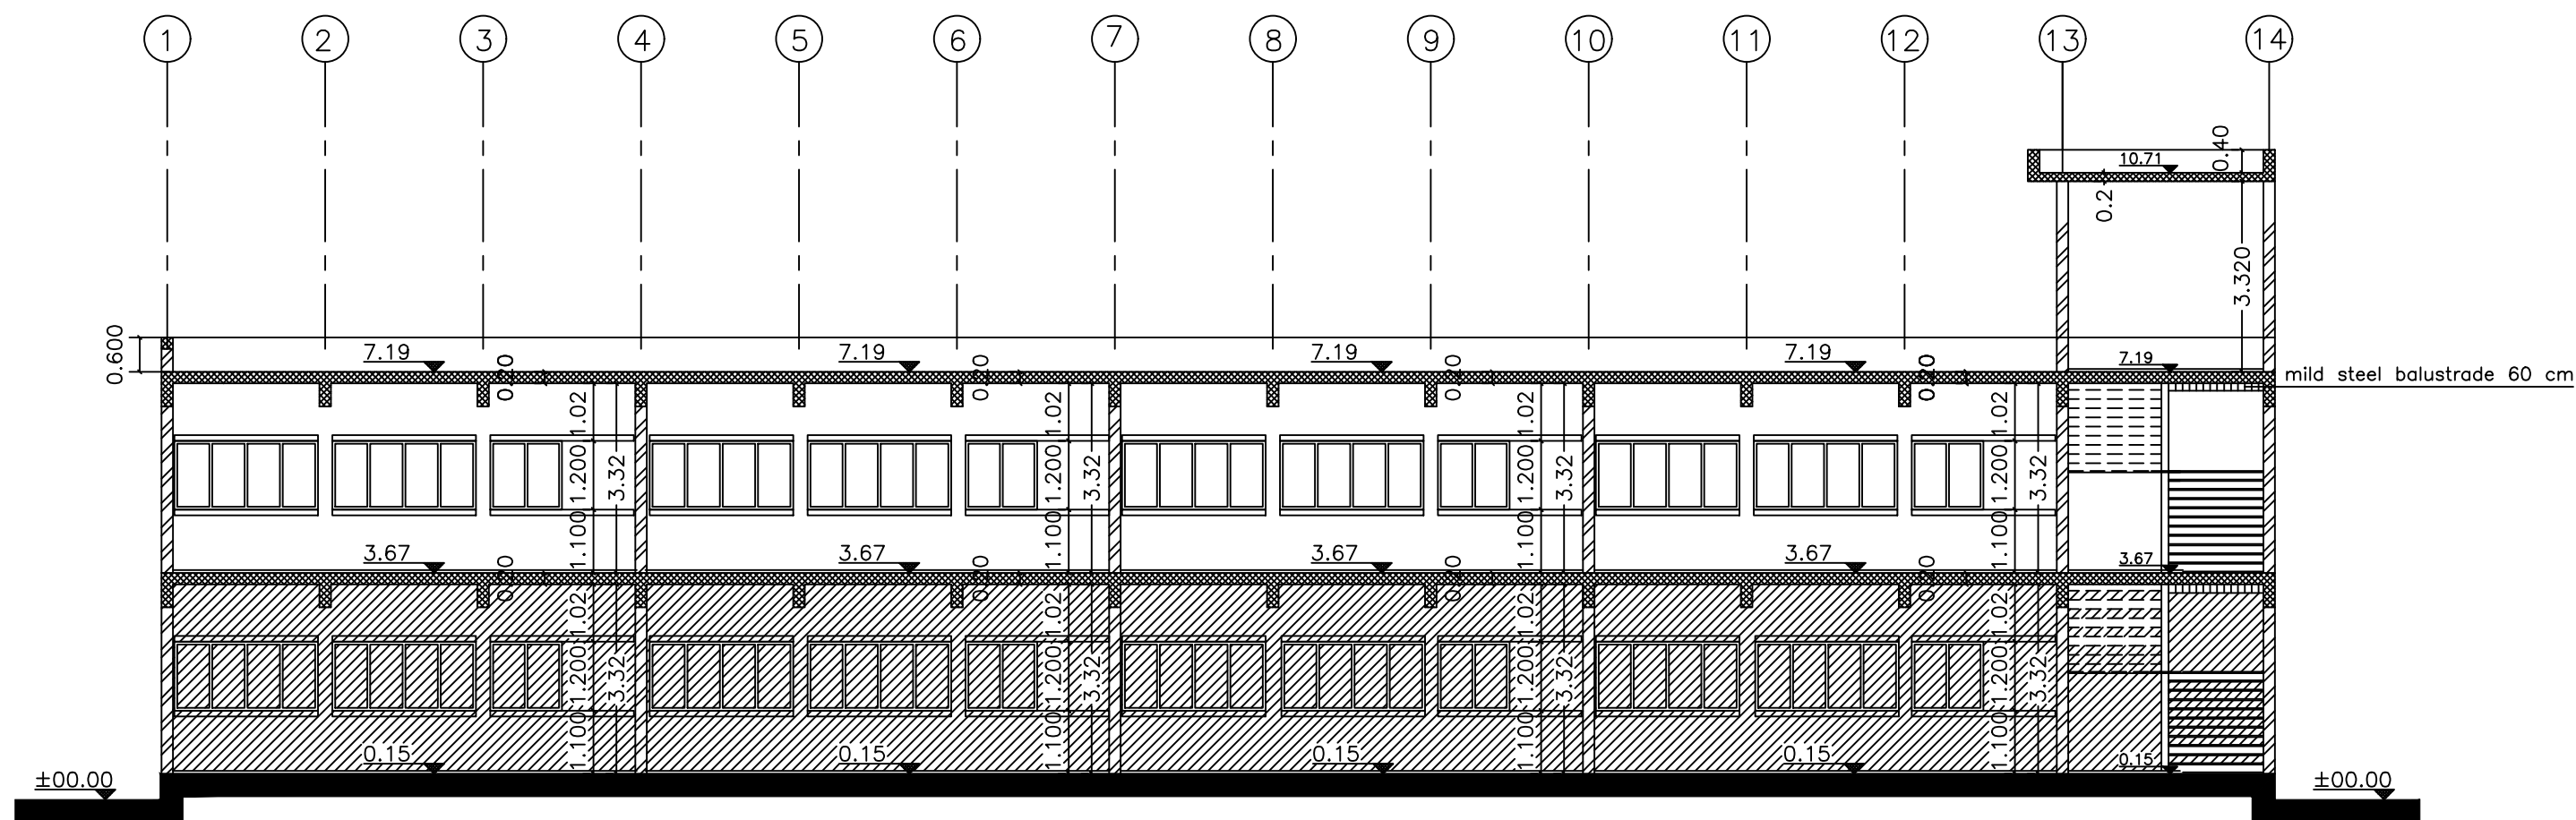

SECTION B - B

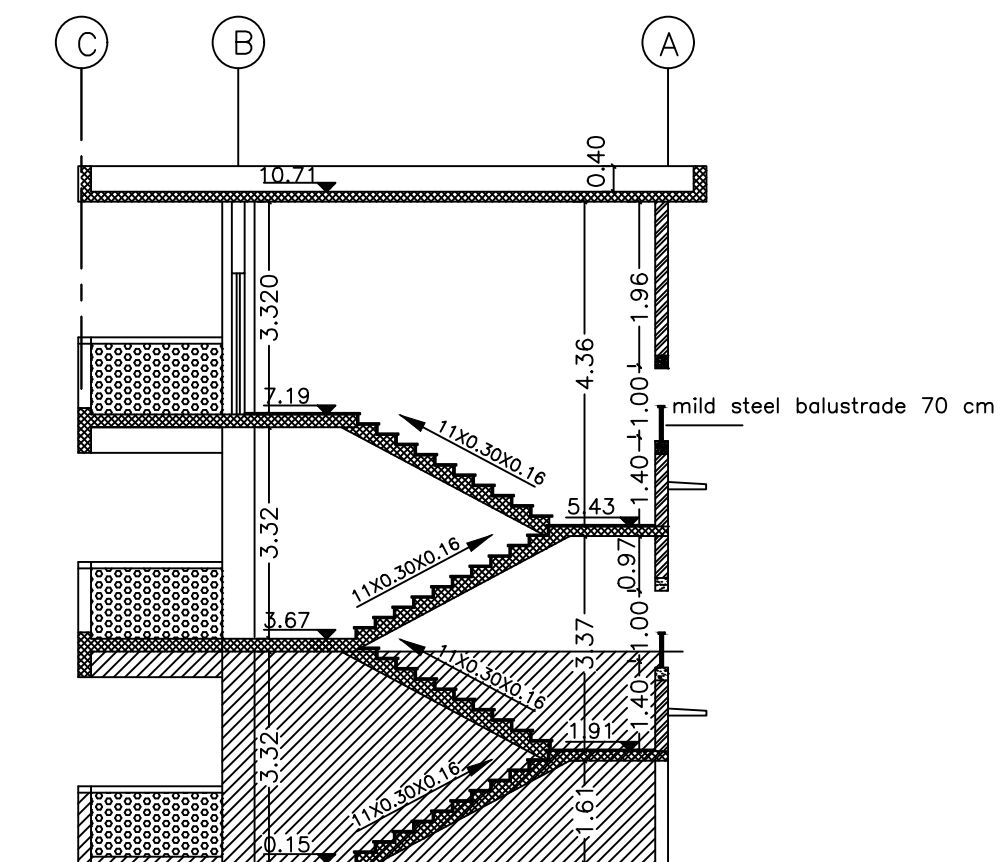

SECTION A - A



State of Palestine
Ministry of Education & Higher Education

NOTES :-

FOR TENDER ONLY

FUNDED BY:



مندوق قطر للتنمية
Qatar Development Fund

EMPLEMENTED BY:



50
YEARS

Empowered lives, Resilient nation

IN COOPERATION WITH:



Abo Tamam Primary Girls School

DRAWING TITLE:

SECTION
EXISTING BUILDING

DESIGN: DESIGN

DRAWN: DRAWN

APPROVED: APPROVED

SHEET NO:

A43

DATE:

DATE


SCALE:

SCALE

NOTES :-

FOR TENDER ONLY

FUNDED BY:

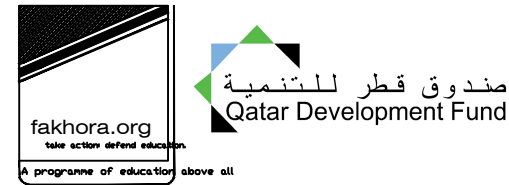

EMPLEMENTED BY:



IN COOPERATION WITH:



Abo Tamam Primary Girls School


DRAWING TITLE:

ROOF STAIR CASE DRAINAGE
EXISTING BUILDING

DESIGN: DESIGN DATE:
DRAWN: DRAWN DATE:
APPROVED: APPROVED SCALE:

SHEET NO:

A44

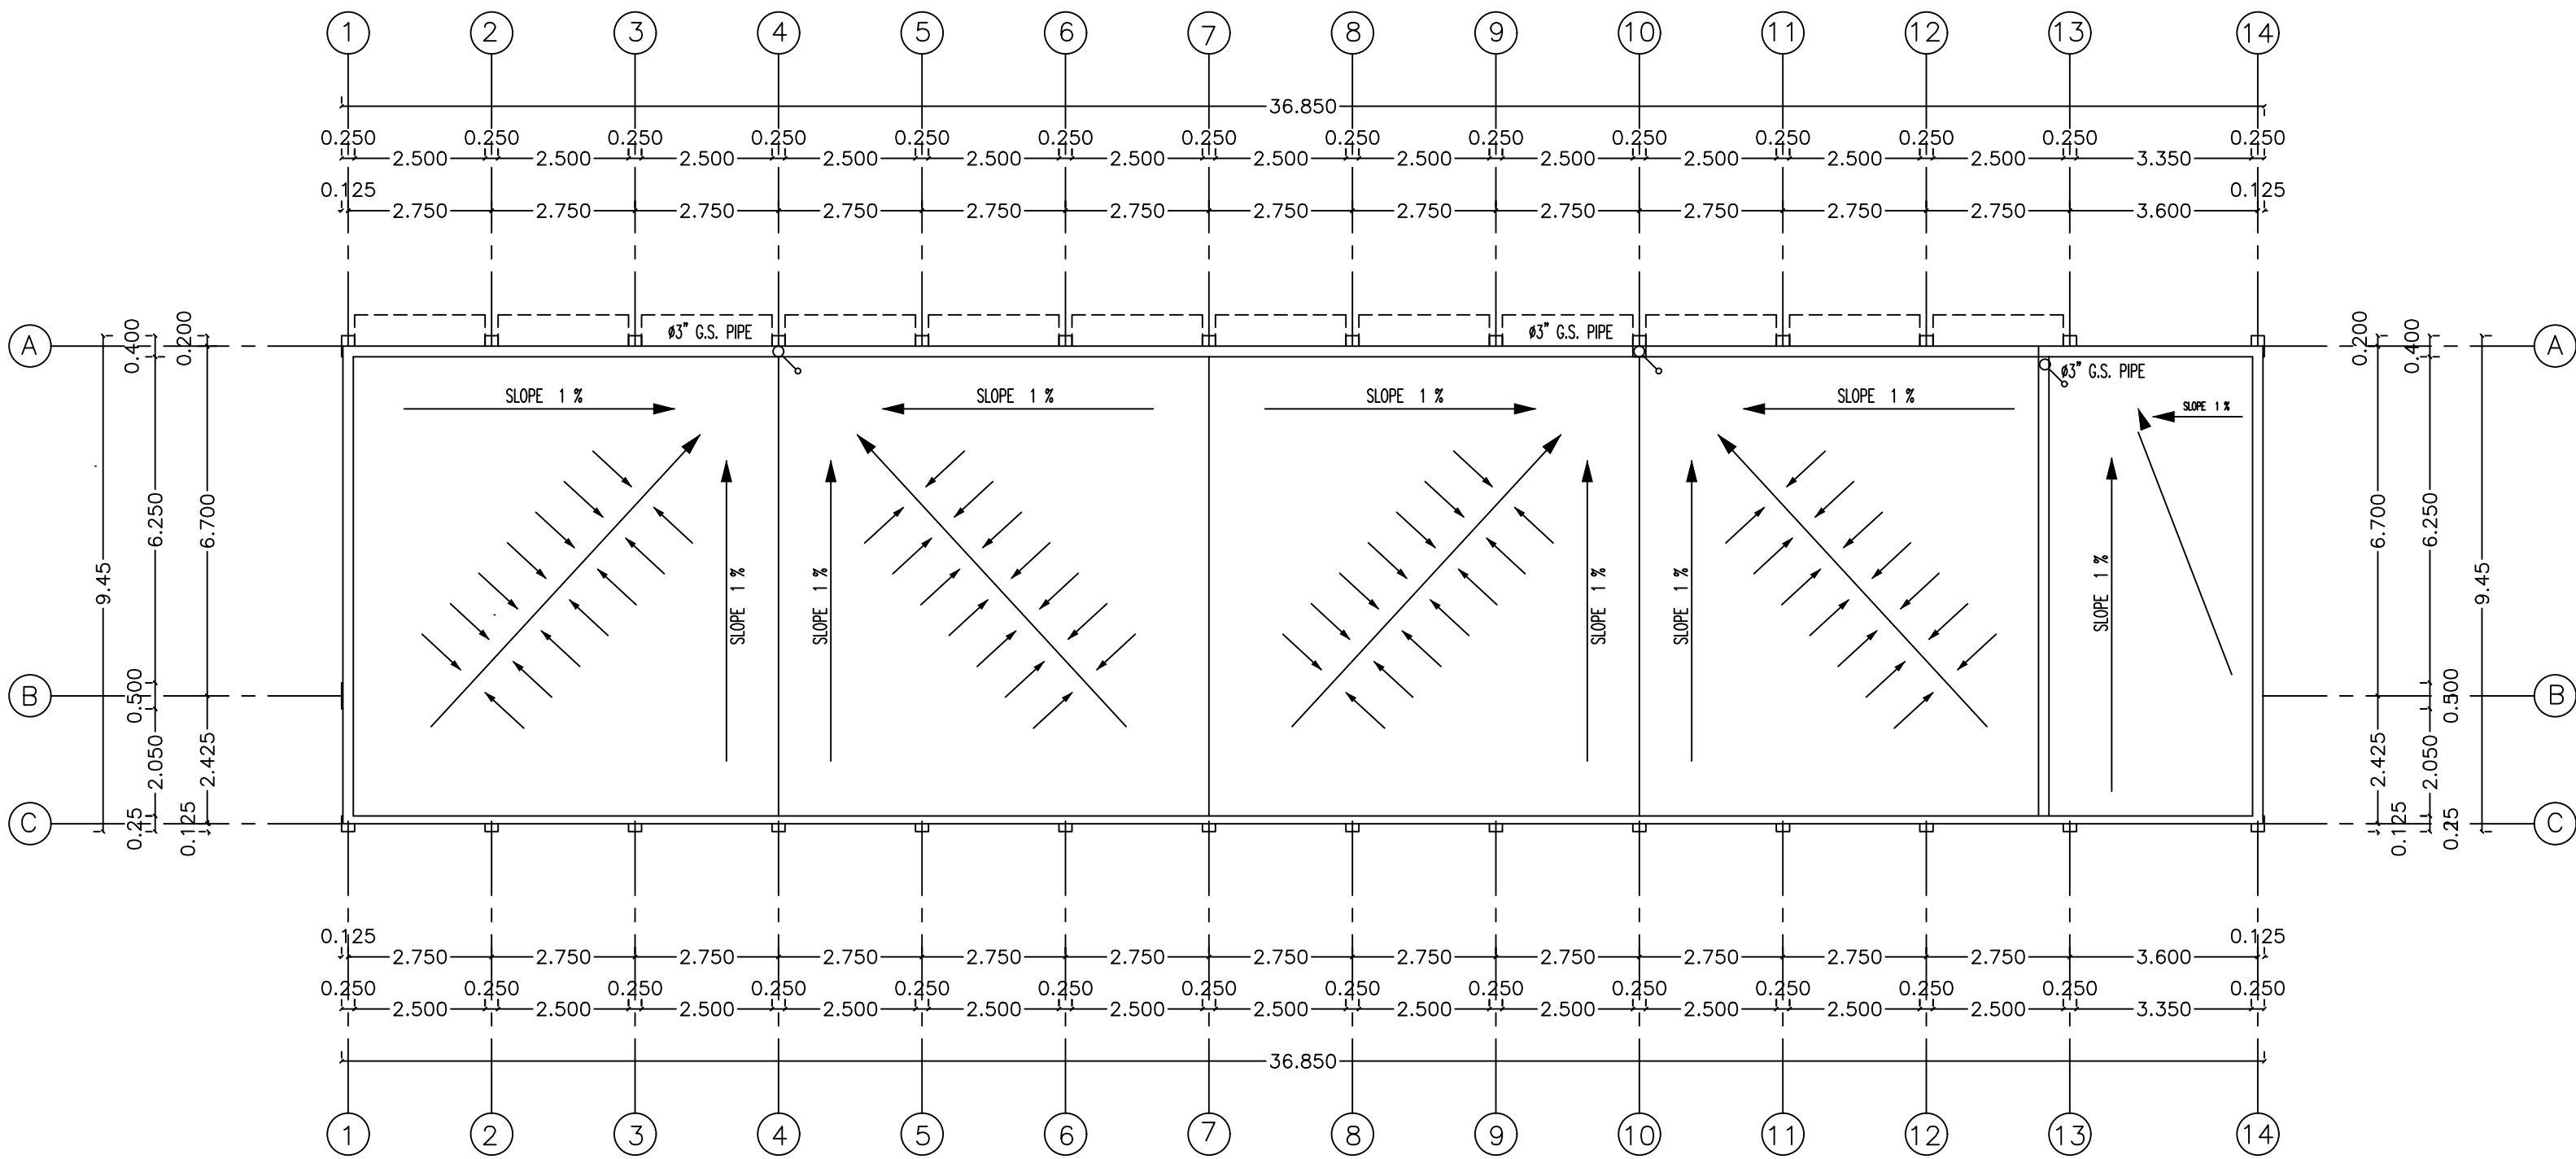


ROOF STAIR CASE DRAINAGE



المخطط است المانشا

مايو ٢٠١٦

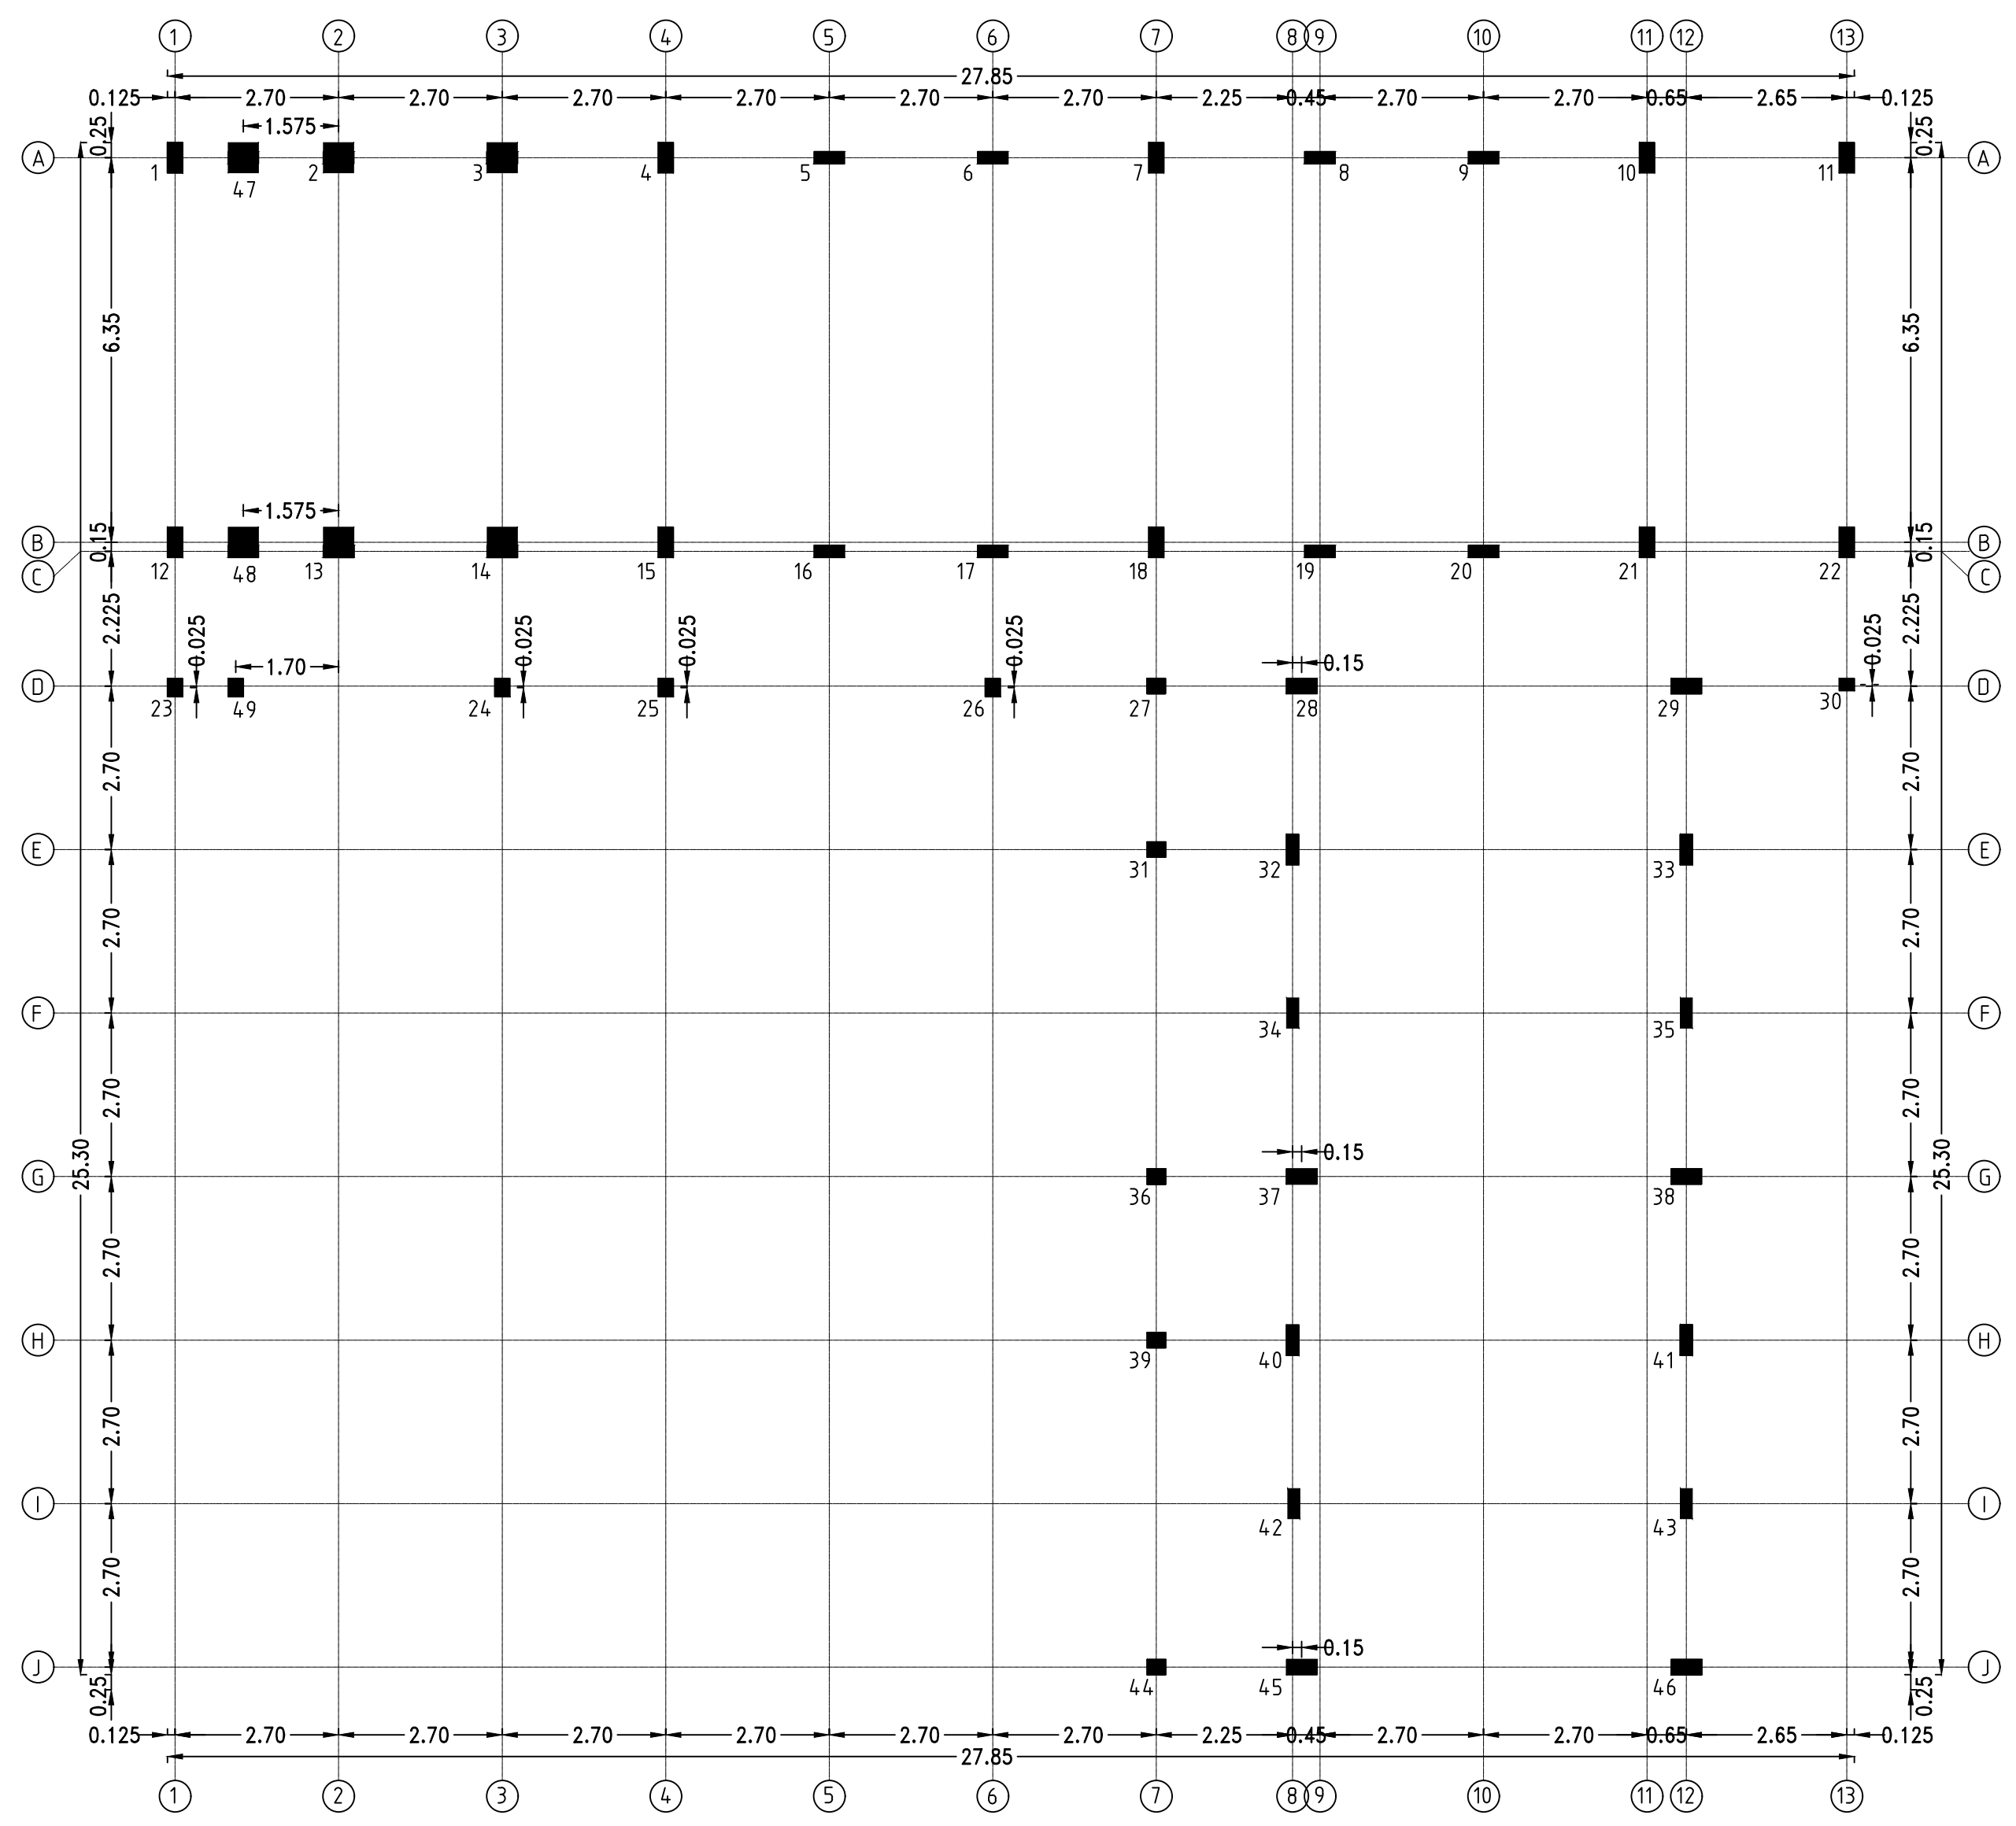



State of Palestine
Ministry of Education & Higher Education

NOTES :-

- CLASS ROOMS LOCATION IS ACCORDING TO SITE PLAN AND AS DIRECTED BY THE ENGINEER.
- FINAL LEVELS SHALL BE DETERMINED ON SITE BY THE ENGINEER.
- FOUNDATION LEVEL DEPTH NOT LESS THAN 1.5m FROM THE LOWEST POINT OF N.G.L.
- COLUMNS NO. 47,48,49 MUST BE STOPPED AT THE GROUND BEAMS LEVEL (-1.70m).
- CONCRETE USED AS FOLLOWS:

B-200 FOR PLAIN CONCRETE & LINTELS.
B-300 FOR FOOTINGS, GROUND BEAMS, RETAINING WALL, COLUMNS, SLABS AND STAIRS.
- STEEL :

(Y) HOT ROLLED HIGH YIELD
($f_y = 4250 \text{ Kg/cm}^2$)
(R) HOT ROLLED MILD STEEL
($f_y = 2500 \text{ Kg/cm}^2$)
(T) COLD WORKED STEEL MESHES,
($f_y = 5000 \text{ Kg/cm}^2$)
- BEARING CAPACITY FOR SOIL IS 15t/m2 ACCORDING TO SOIL INVESTIGATION REPORT.
- POLYETHYLENE SHEET SHOULD BE ADDED BELOW CONCRETE WHICH LAYING DIRECTLY ON SOIL.
- FOUNDATIONS DESIGNED FOR FOUR STORIES ONLY.
- ALL CONNECTION BETWEEN BLOCK WALL AND COLUMNS MUST BE CASTING WITH SMALL ELEMENT CONCRETE.
- PLAIN CONCRETE BELOW FOUNDATIONS & GROUND BEAMS SHALL BE RAISED 10 CM FROM THE REINFORCED CONCTETE SIZE

FUNDED BY:



EMPLEMENTED BY:



50
YEARS

Empowered lives, Resilient nation

IN COOPERATION WITH:



CONSULTANT:




ABUSHAHLA & ASSOCIATES
"Consulting Engineers"
Palestine
+970-8-2864067 / +970-8-2828971


Abo Tamam Primary Girls School

DRAWING TITLE:
COLUMNS AXES

DESIGN: M. SABBAH	DATE: 2-february-2016
DRAWN: M. SABBAH	SCALE: 1:100/A2
APPROVED: A.A.	
SHEET NO: ST001	

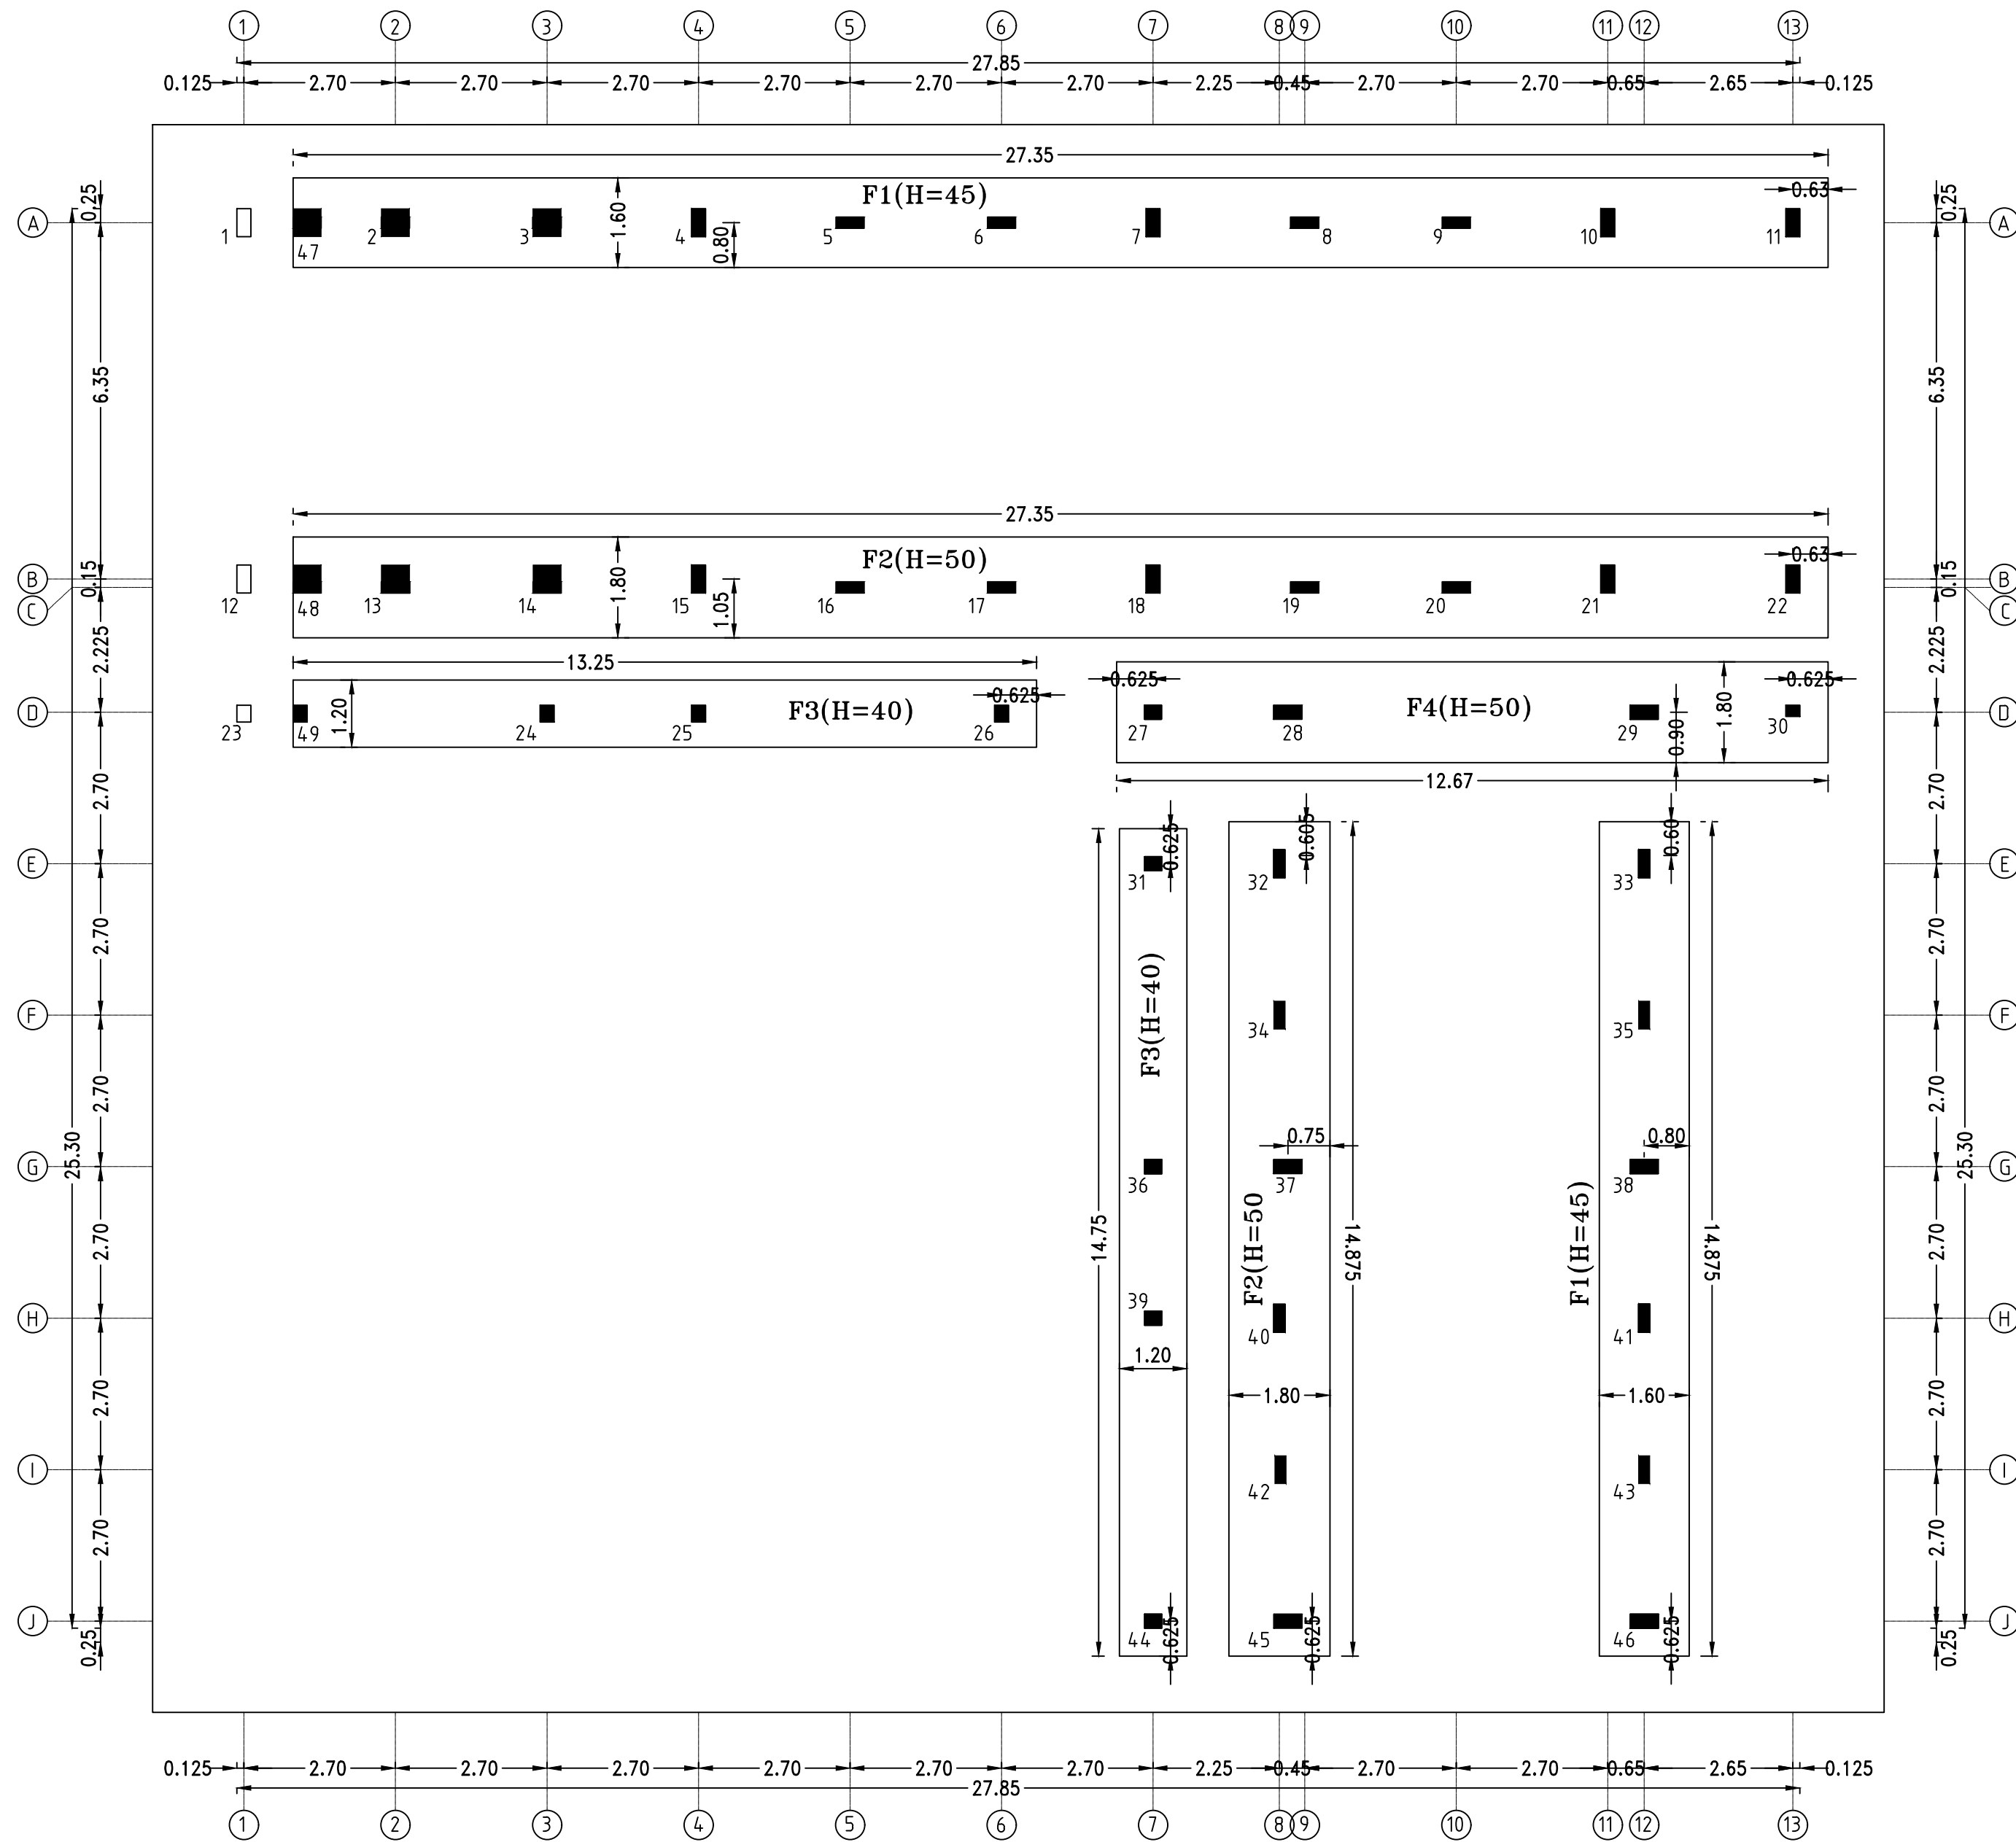

NOTES :-

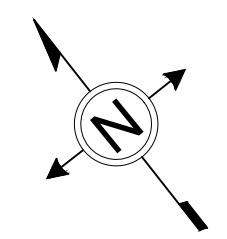

FUNDED BY:



EMPLEMENTED BY:



IN COOPERATION WITH:




CONSULTANT:



Abo Tamam Primary Girls School	
DRAWING TITLE: FOUNDATION LAYOUT	
DESIGN: M. SABBAH	DATE: 2-february-2016
DRAWN: M. SABBAH	SCALE: 1:100/A2
APPROVED: A.A.	
SHEET NO: ST002	

NOTES :-

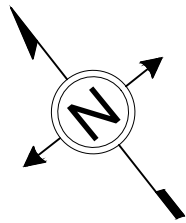

FUNDED BY:



EMPLEMENTED BY:



IN COOPERATION WITH:



CONSULTANT:



ABUSHAHLA & ASSOCIATES
"Consulting Engineers"
Palestine

+970-8-2864067 / +970-8-2828971

Abo Tamam Primary Girls School

DRAWING TITLE:
FOUNDATION DETAILS


DESIGN: M. SABBAH
DRAWN: M. SABBAH
APPROVED: A.A.

SHEET NO:


ST003

DATE:
2-february-2016


SCALE:
1:100/A2

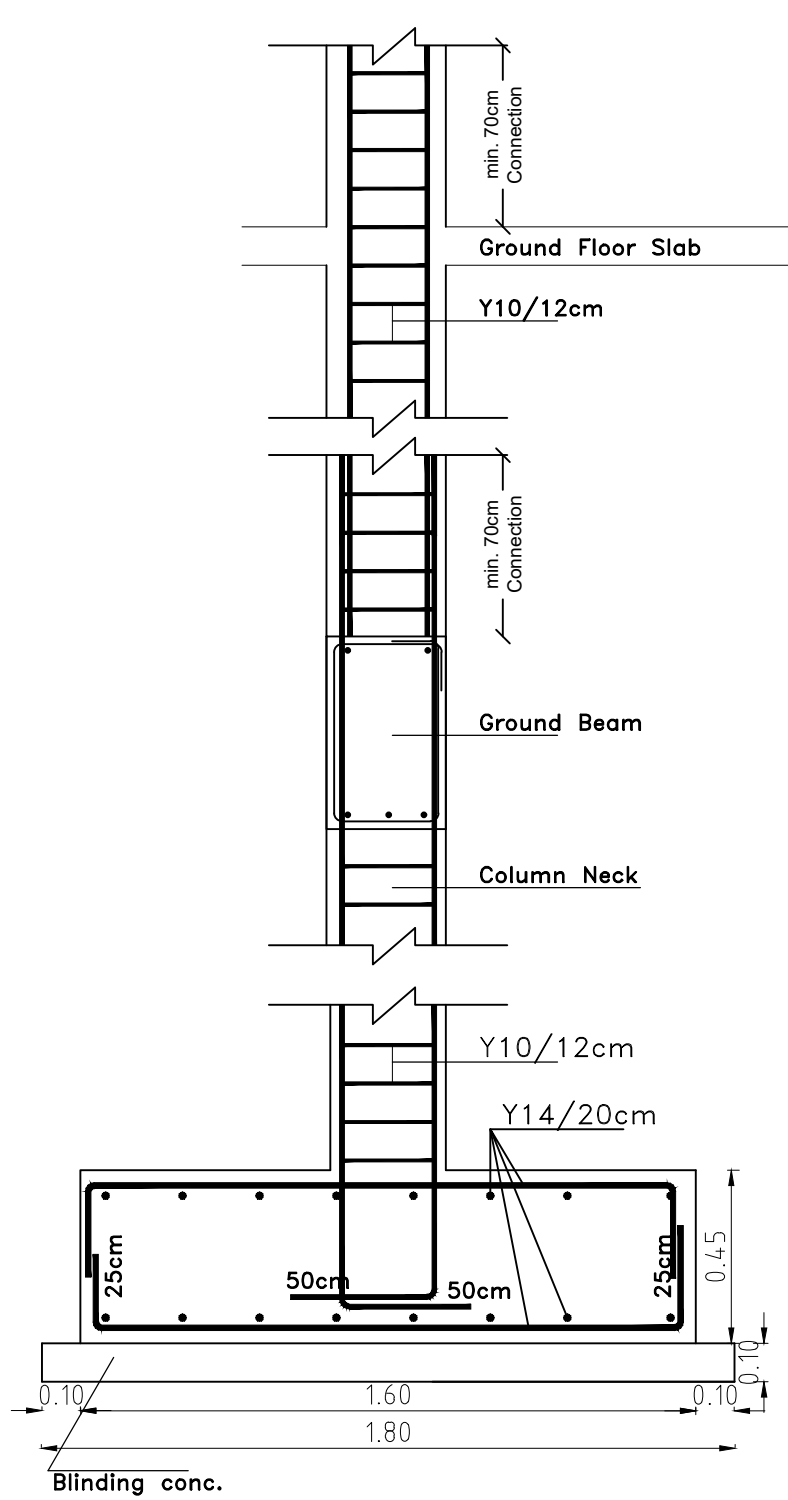


SECTION DETAIL FOR F1
Scale 1:20

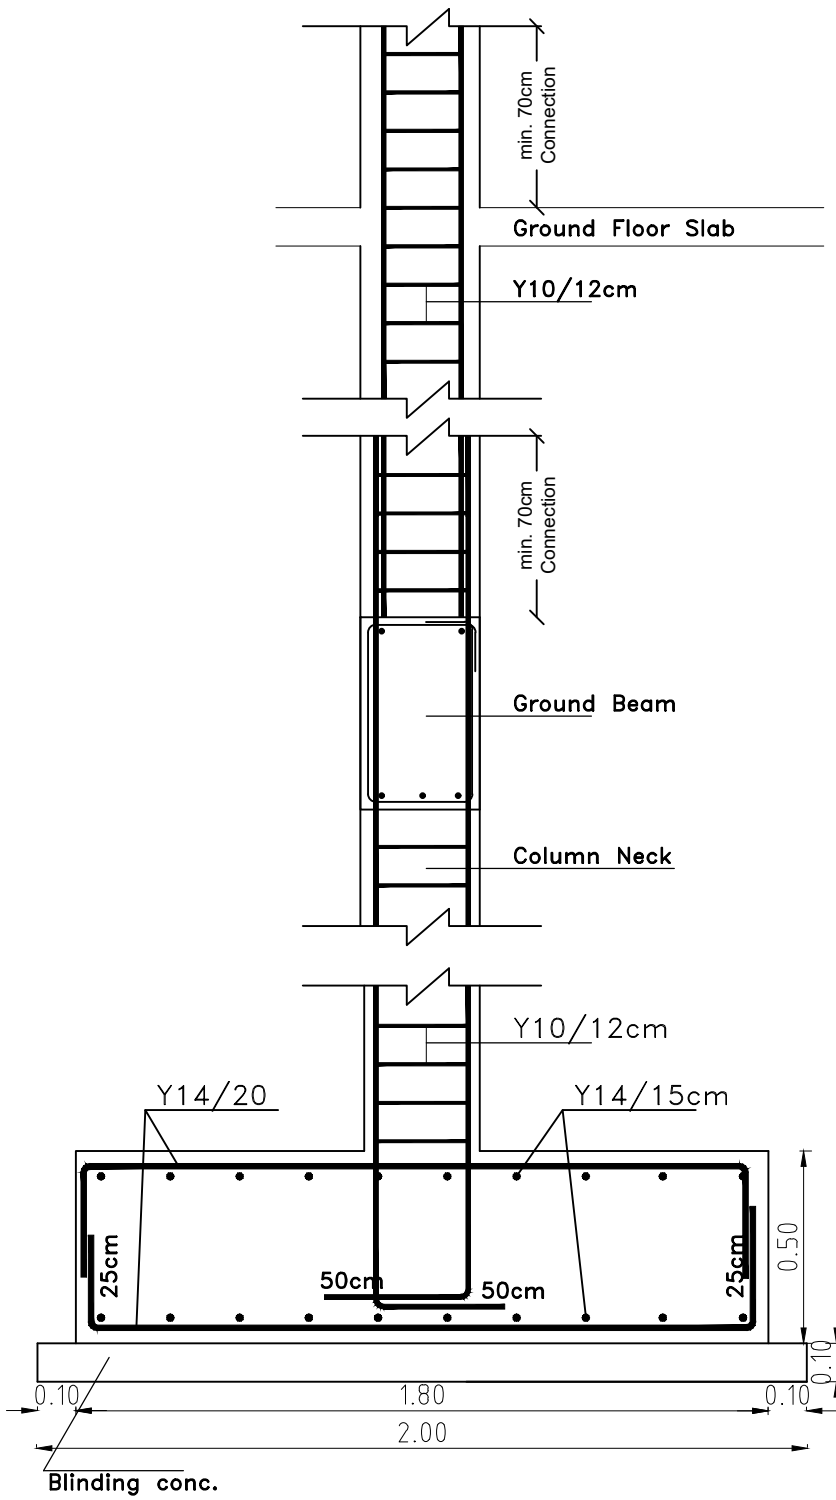


SECTION DETAIL FOR F2
Scale 1:20

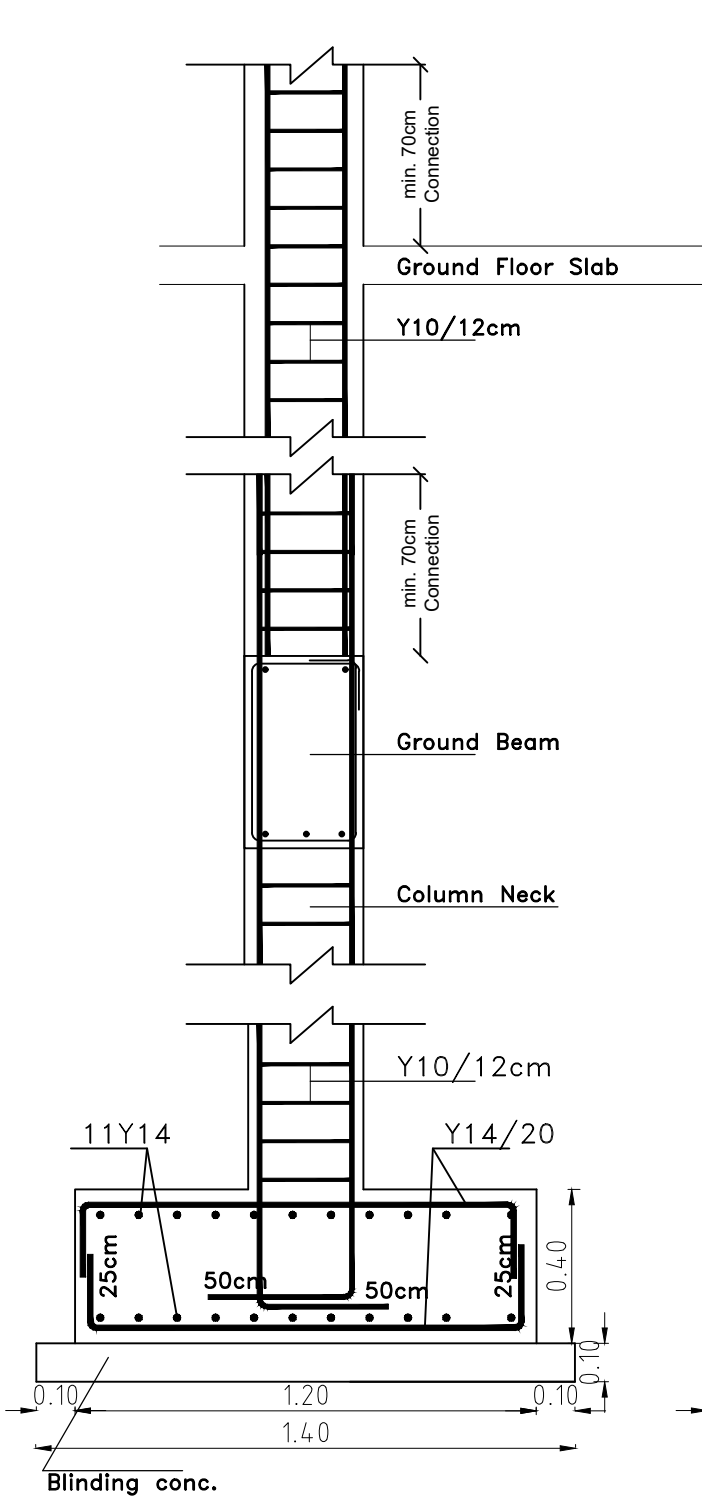


SECTION DETAIL FOR F3
Scale 1:20

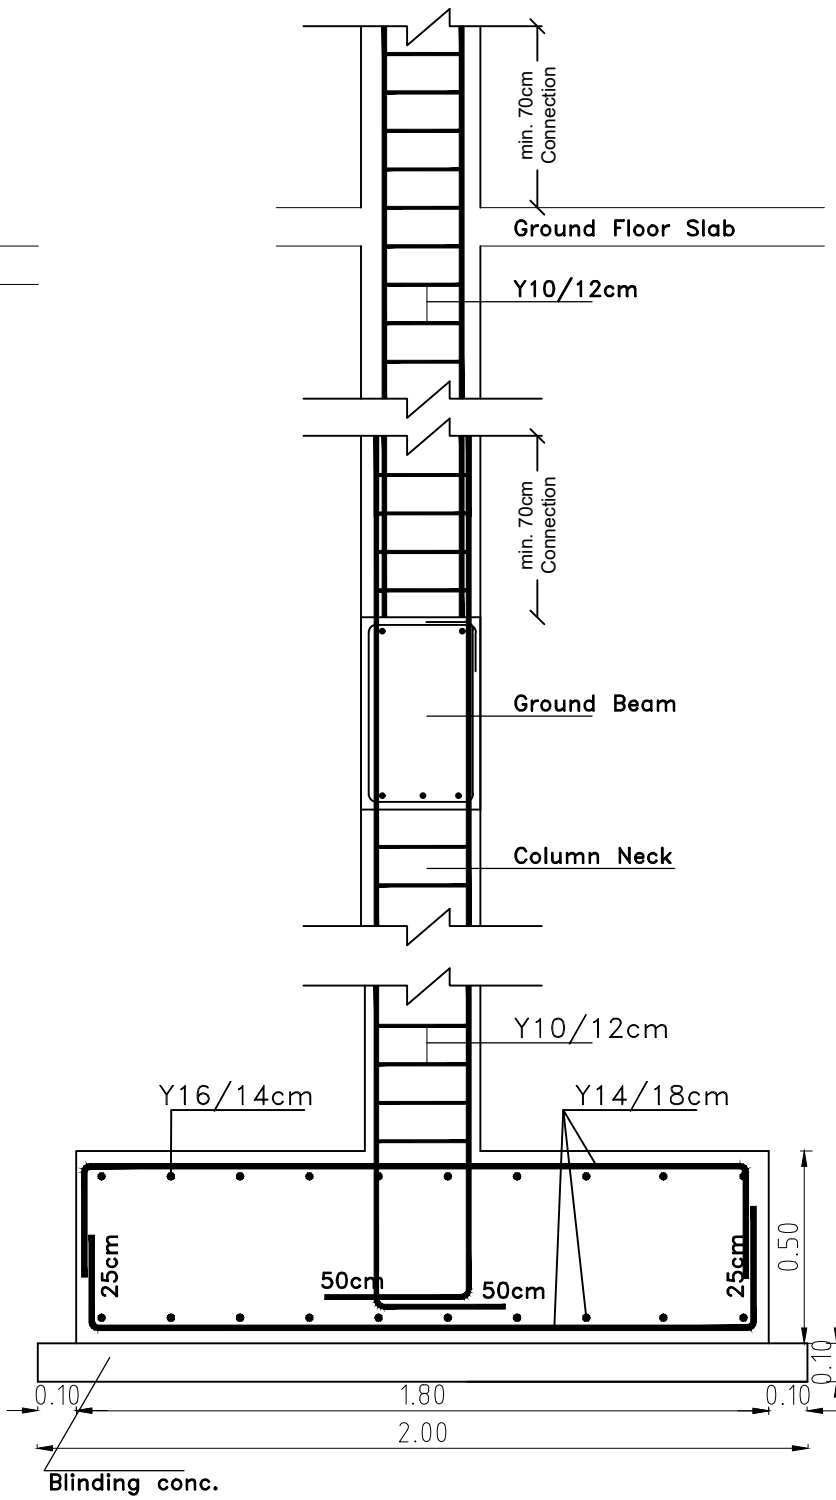


SECTION DETAIL FOR F4
Scale 1:20

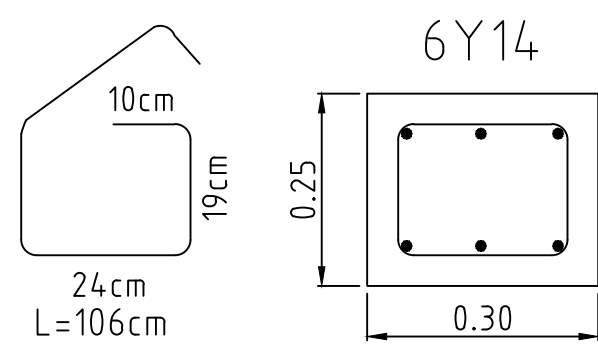


C 1
Scale 1:10

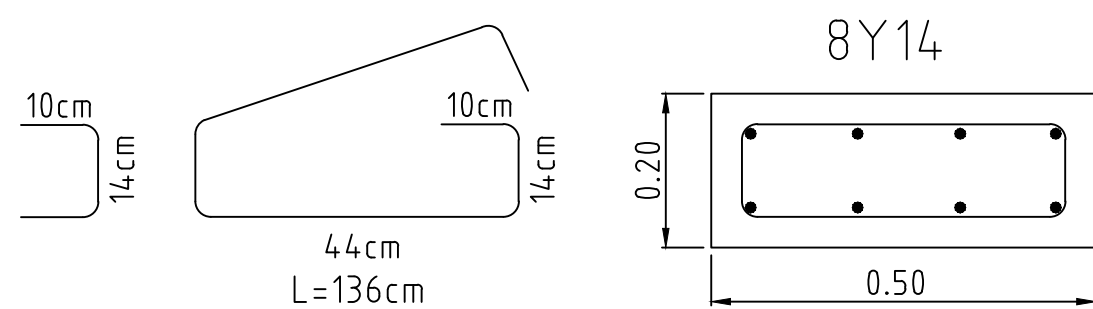


C 2
Scale 1:10

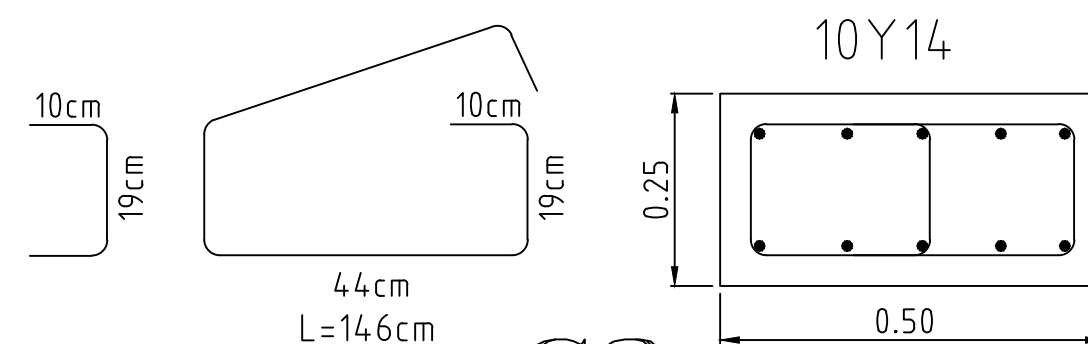

C 3
Scale 1:10

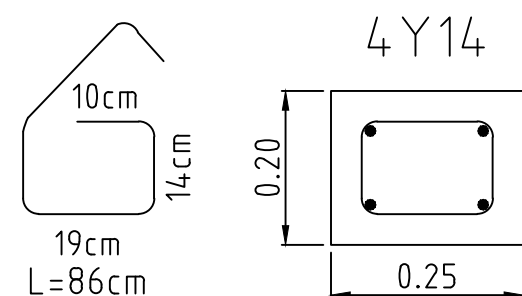

C 4
Scale 1:10

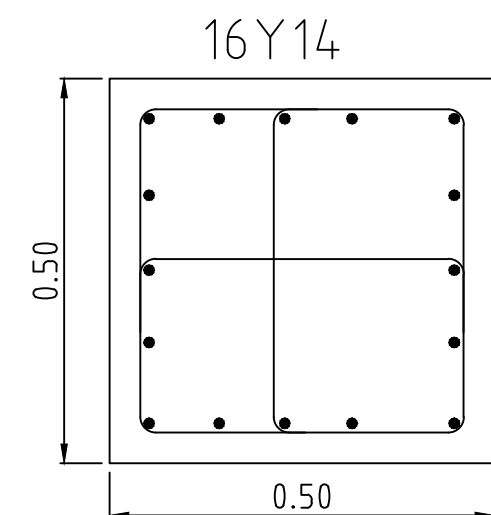

C 5
Scale 1:10


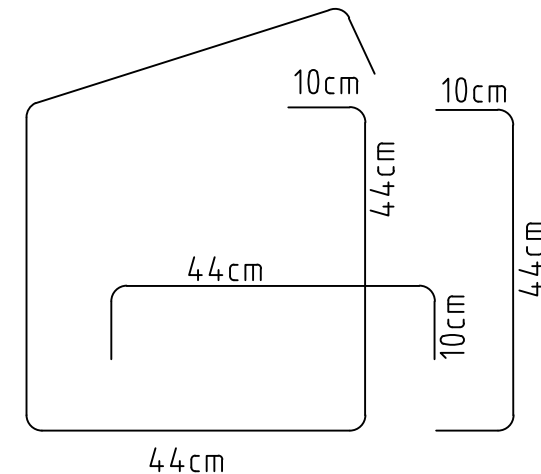


Table of types of columns

Columns Type	Column Number	Total	Columns Size		Reinforcement	
			Width	Length	Bars	Stirrups
C1	23,24,25,26,27,31,36,39,44,49	10	25	30	4 Y14	R8@20cm
C2	2,3,5,6,8,9,13,14,16,17,19,20,32,33,34,35,40,41,42,43	20	20	50	8 Y14	2R8@20cm
C3	1,4,7,10,11,12,15,18,21,22,28,29,37,38,45,46	16	25	50	10 Y14	2R8@20cm
C4	30	1	20	25	4 Y14	R8@20cm
C5	47,48	2	50	50	16 Y14	3R8@20cm



Typical Details For
Stirrup Spacings

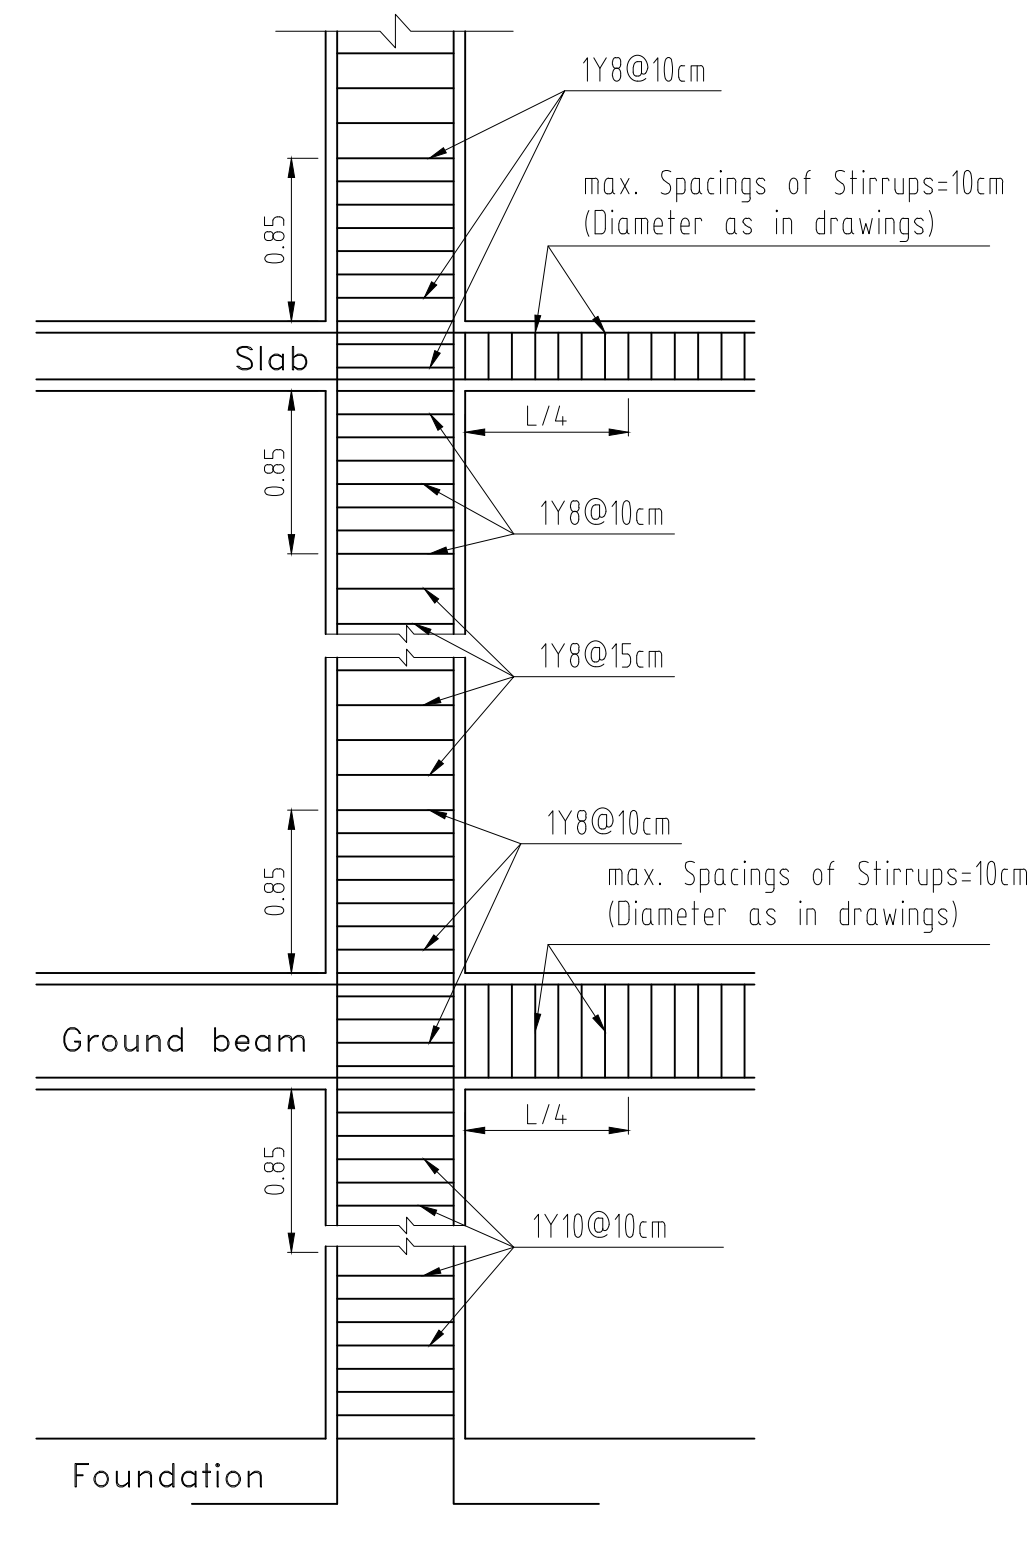

State of Palestine
Ministry of Education & Higher Education

NOTES :-

FUNDED BY:



EMPLEMENTED BY:



Empowered lives, Resilient nation

IN COOPERATION WITH:



CONSULTANT:



+970-8-2864067 / +970-8-2828971

Abo Tamam Primary Girls School







DRAWING TITLE:
COLUMNS DETAILS

DESIGN: M. SABBAH
DRAWN: M. SABBAH
APPROVED: A.A.


DATE:
2-february-2016
SCALE:
1:100/A2

SHEET NO:


ST004

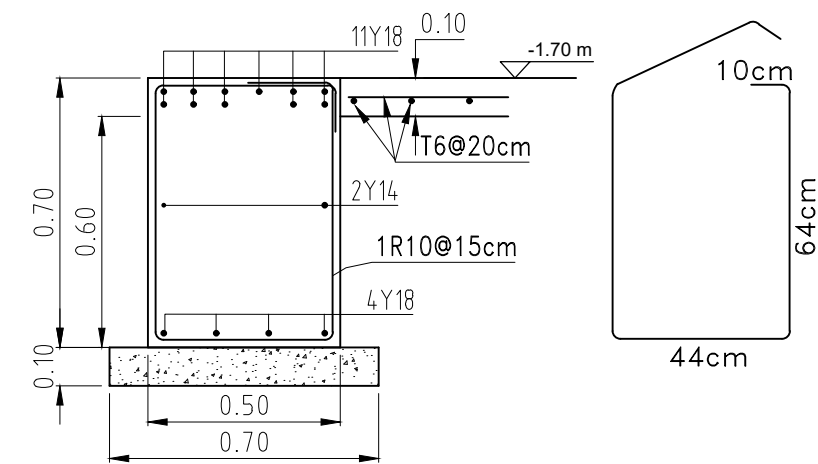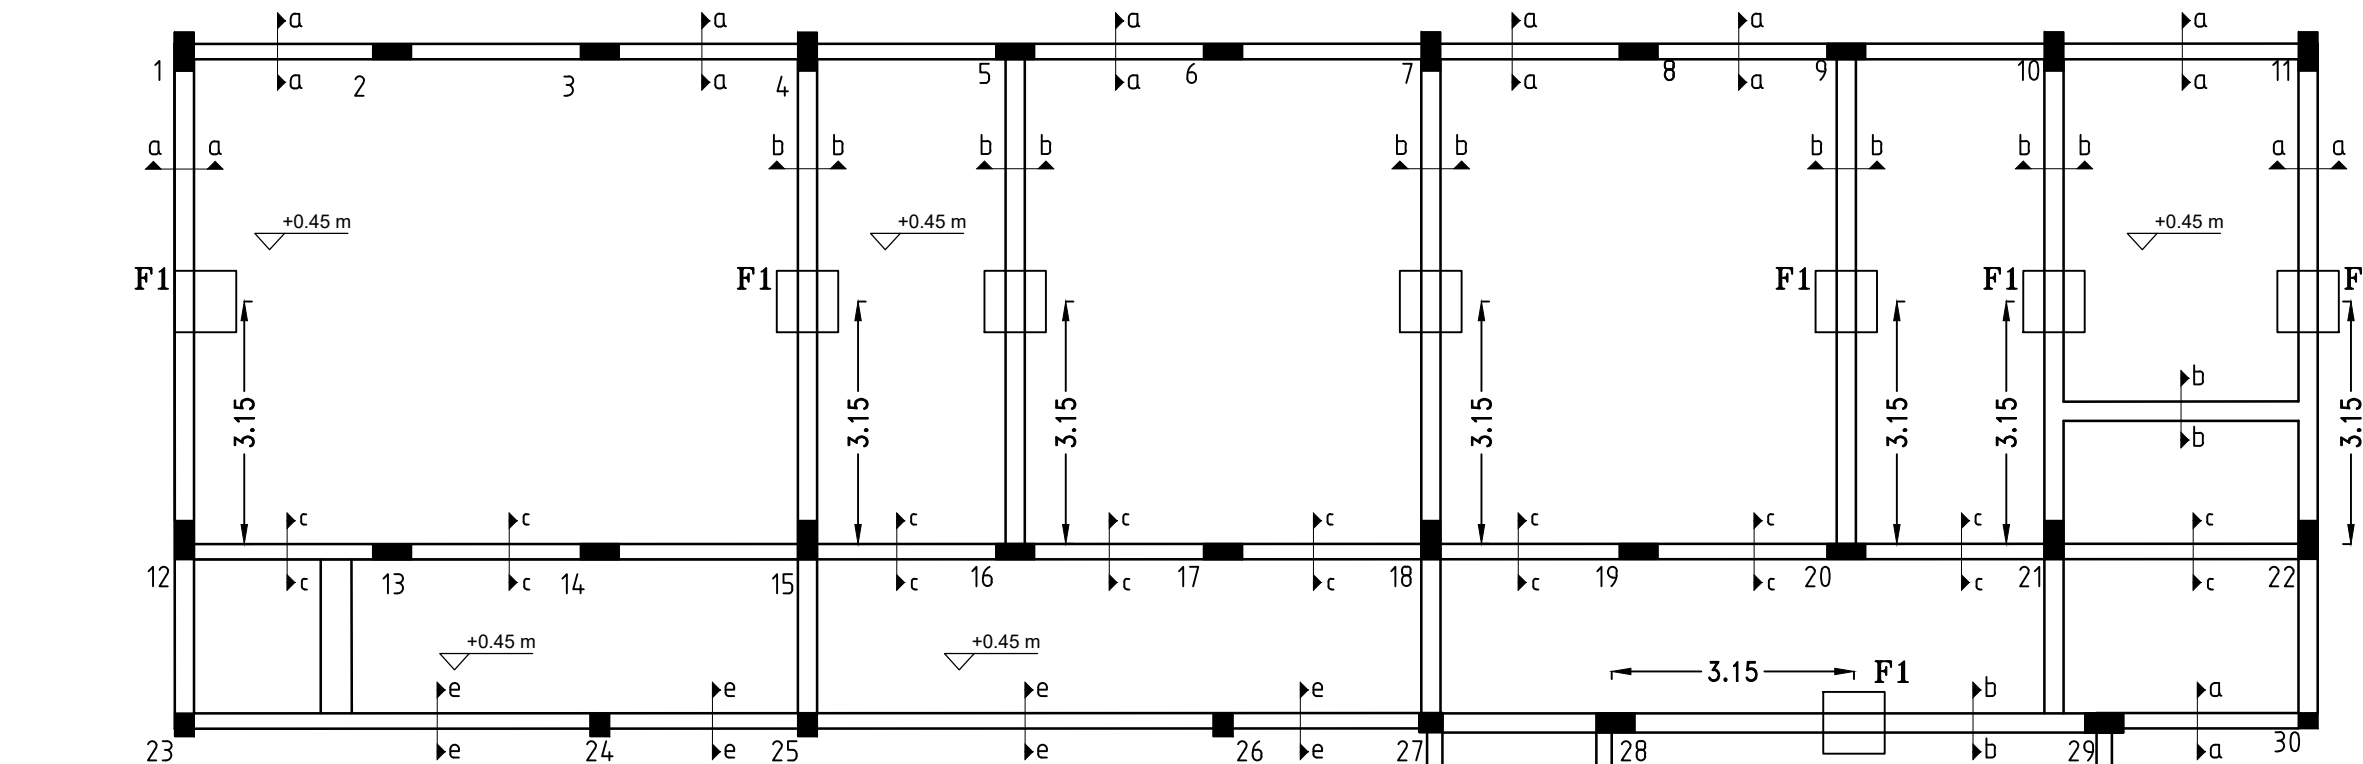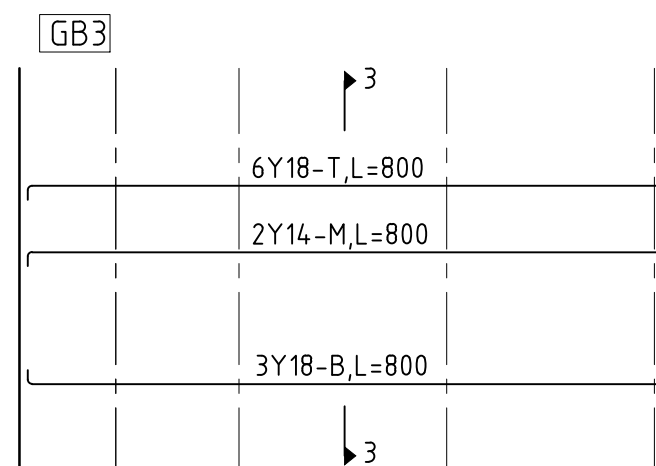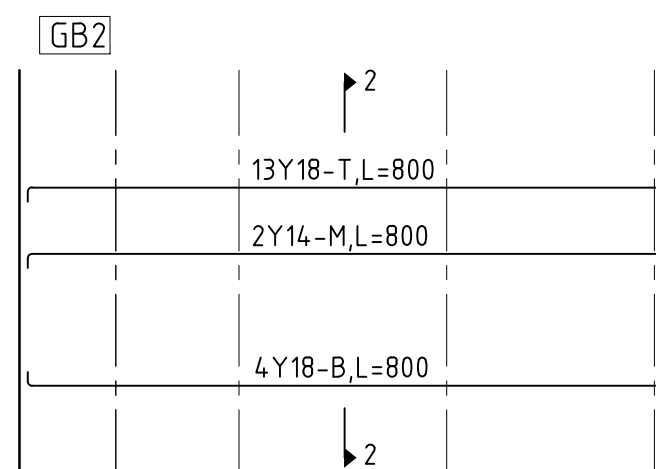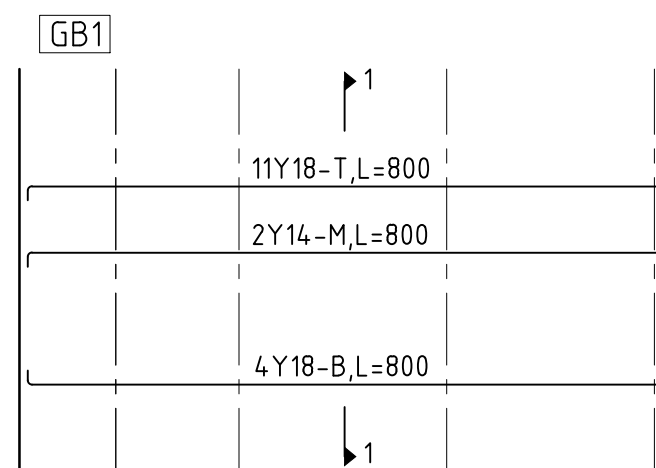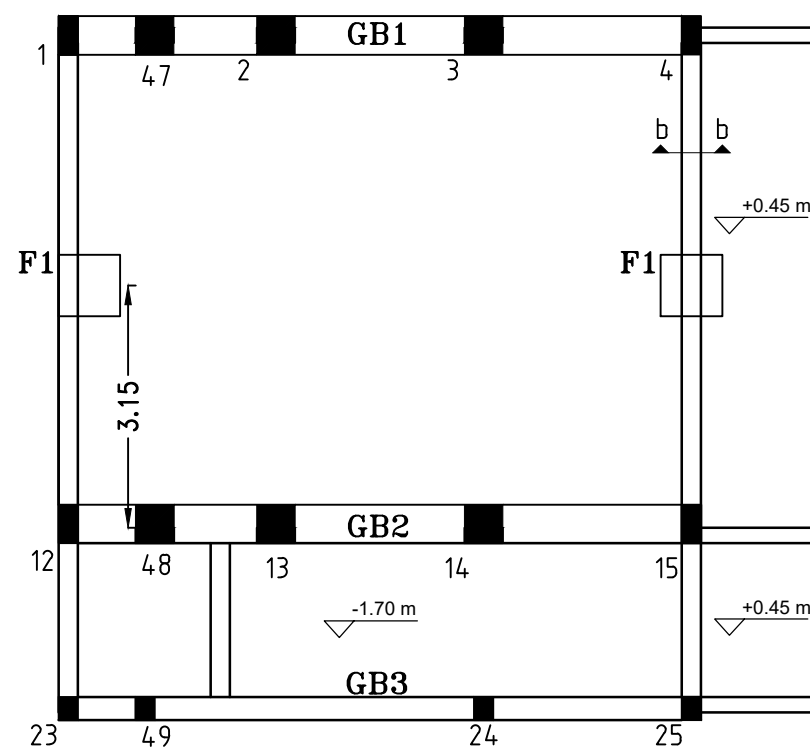

Section (1-1)
Scale 1:20

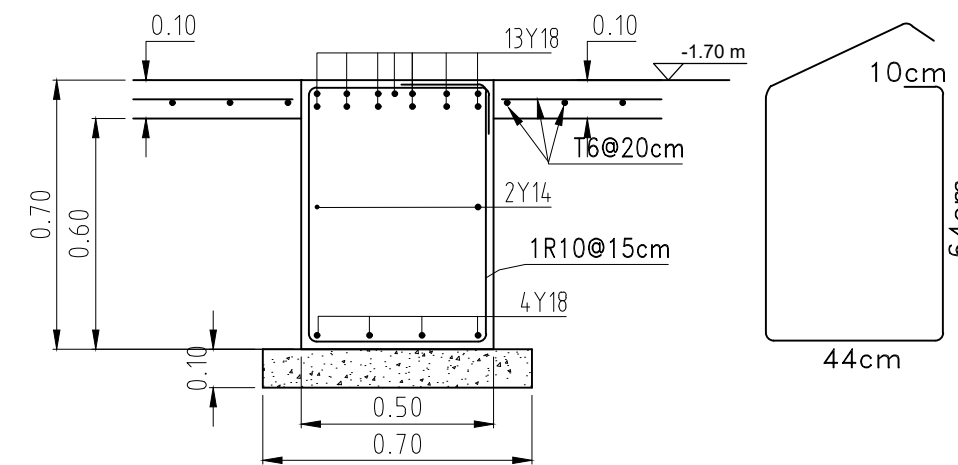


Section (2-2)
Scale 1:20

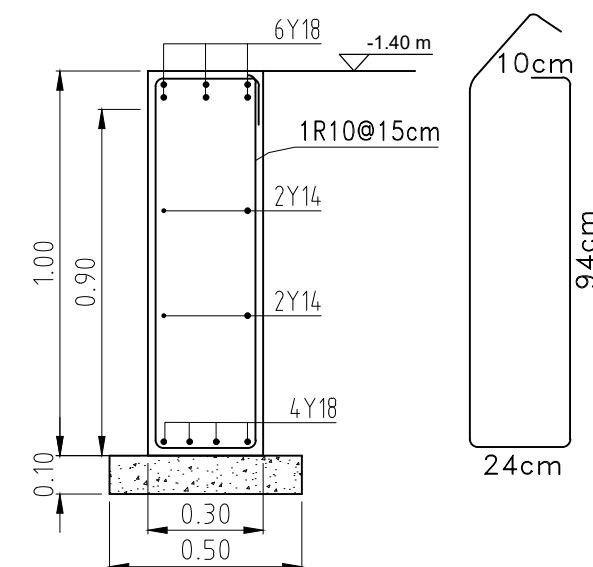

Section (3-3)
Scale 1:20

NOTES :-

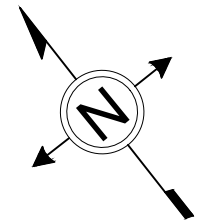

FUNDED BY:



مندوق قطر للتنمية
Qatar Development Fund

EMPLEMENTED BY:



Empowered lives, Resilient nation

IN COOPERATION WITH:



CONSULTANT:



ABUSHAHLA & ASSOCIATES
"Consulting Engineers"
Palestine

+970-8-2864067 / +970-8-2828971

Abo Tamam Primary Girls School

DRAWING TITLE:
GROUND BEAMS LAYOUT

DESIGN: M. SABBAH
DRAWN: M. SABBAH
APPROVED: A.A.

DATE:
2-february-2016
SCALE:
1:100/A2

SHEET NO:

ST005

NOTES :-











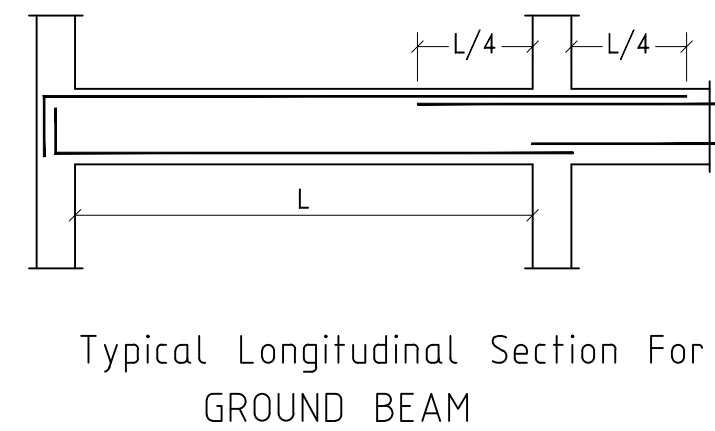


Table of Isolated Footings

Footing Number	Total	Footing Size			Bottom Reinforcement	
		Length	Width	Depth	Short direction	Long direction
F1	38	80	80	30	15  15 4 Y14, L=1.00m	15  15 4 Y14, L=1.00m

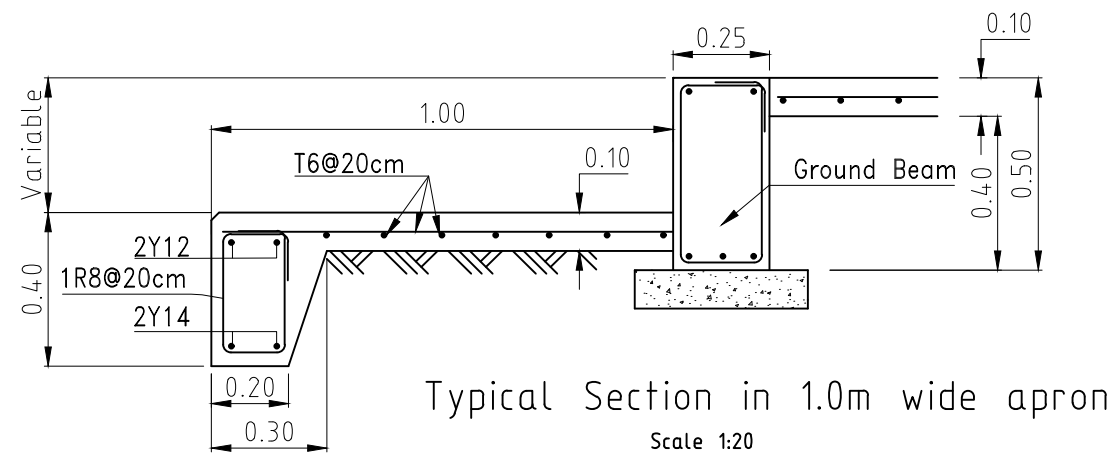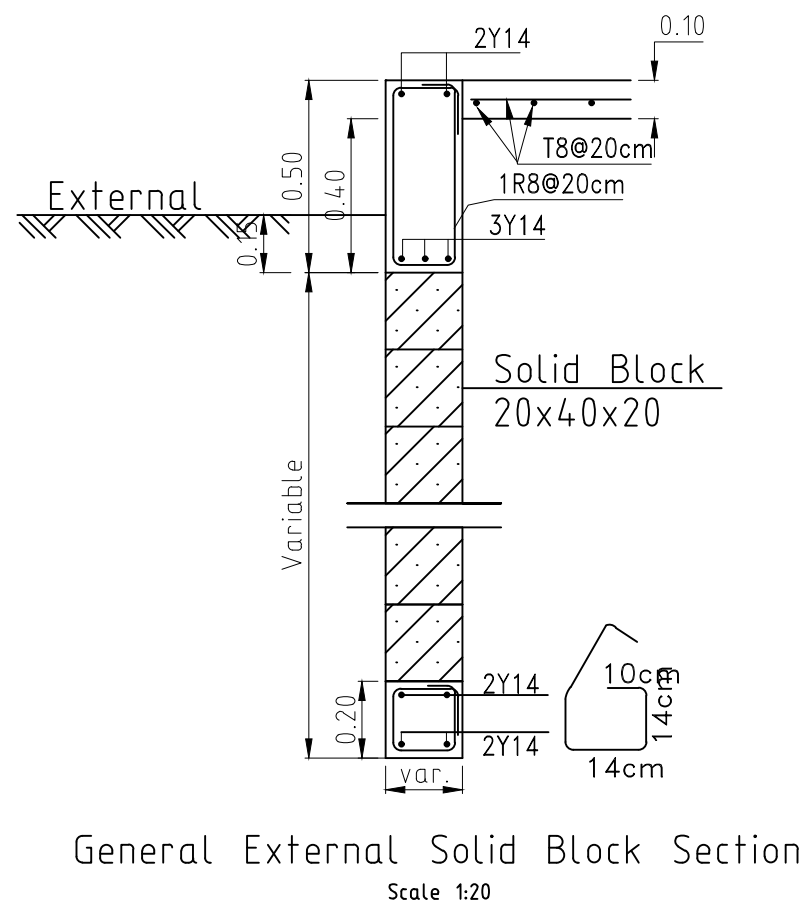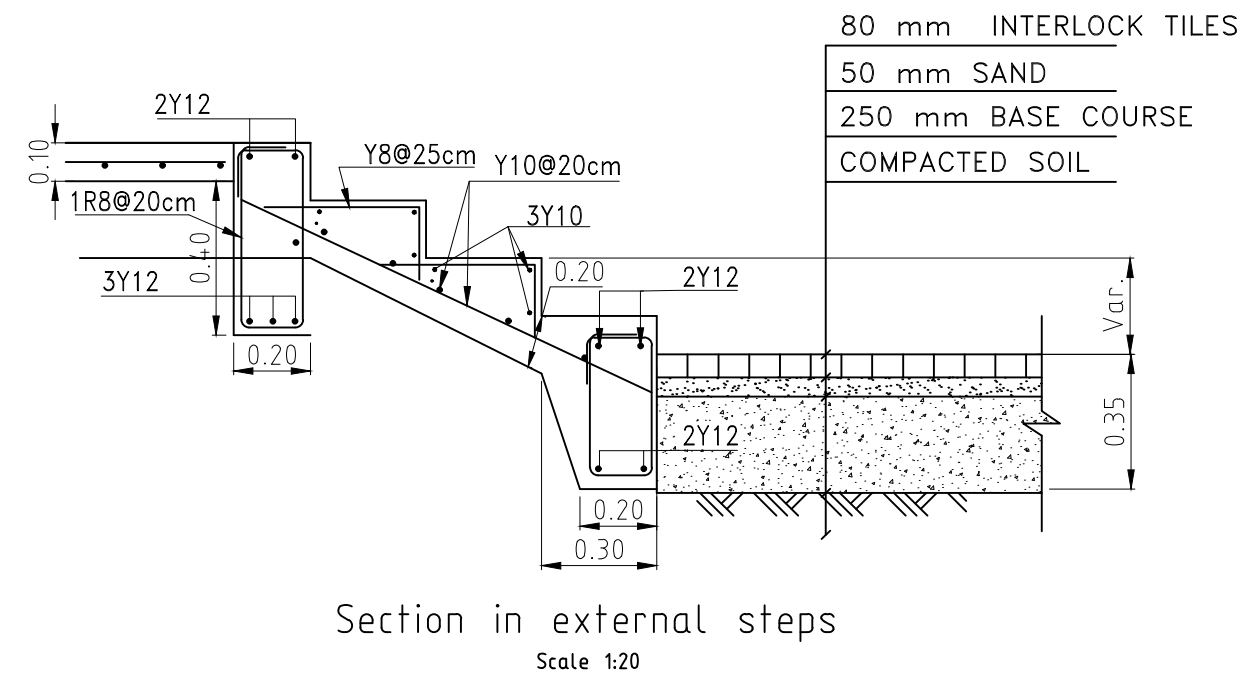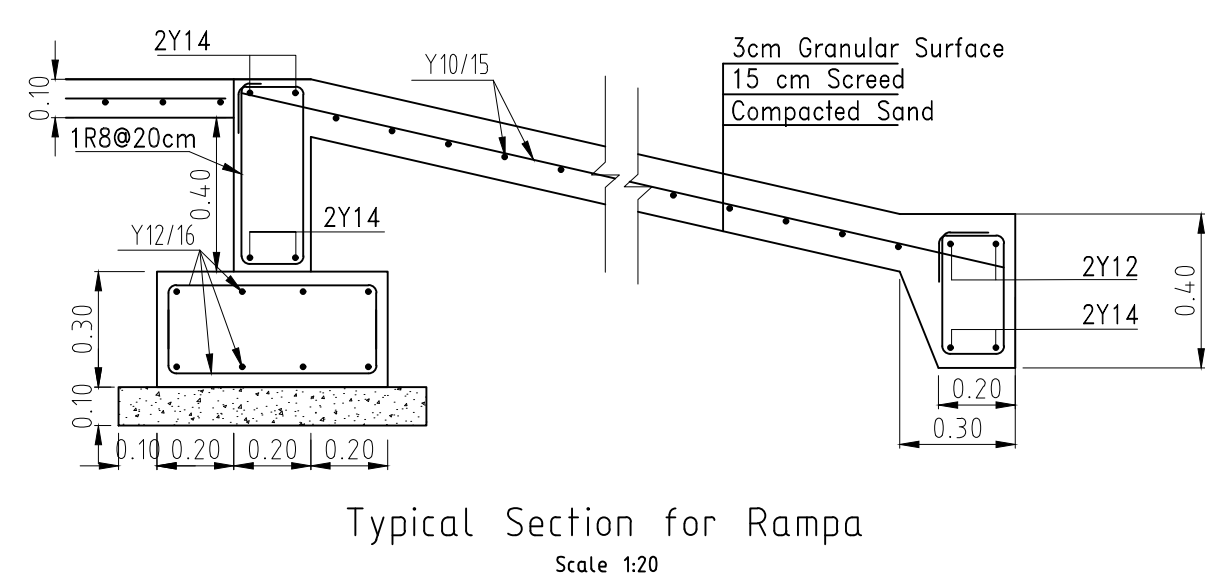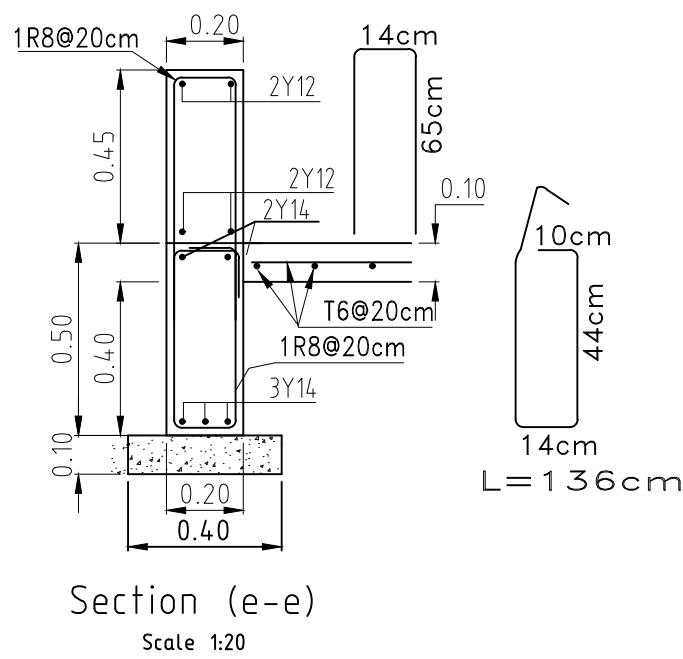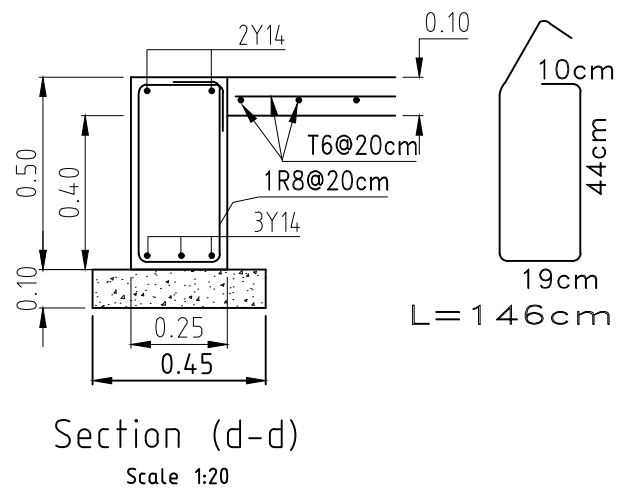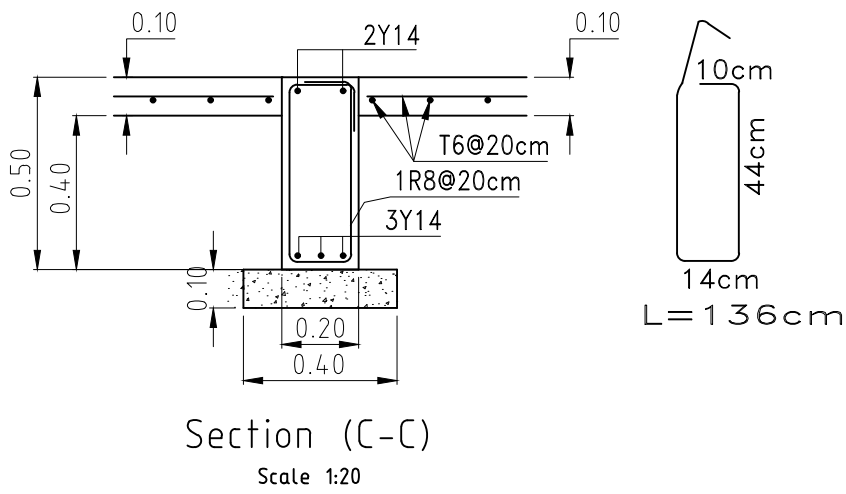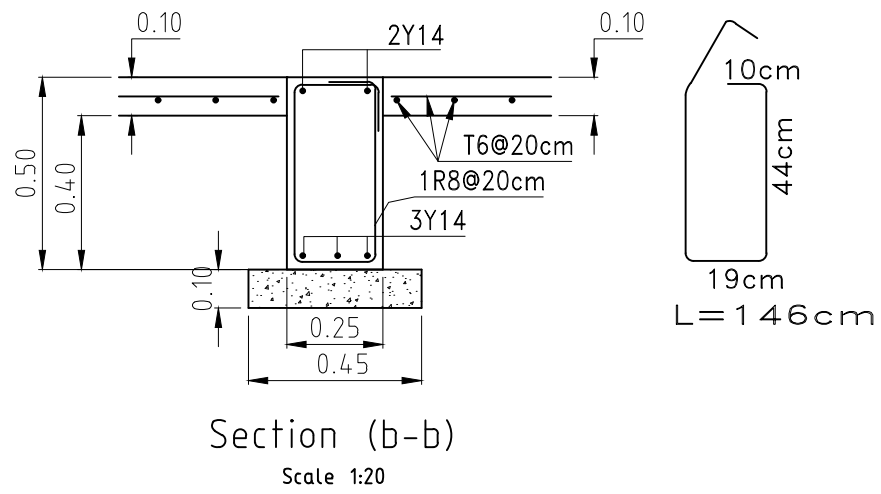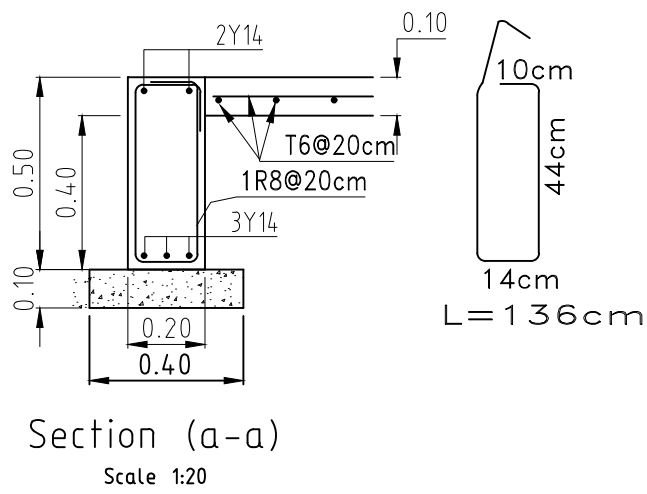

FUNDED BY:

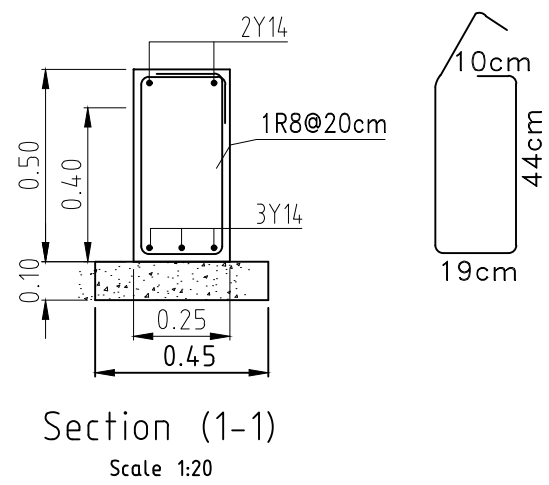

EMPLEMENTED BY:



IN COOPERATION WITH:



CONSULTANT:




Abo Tamam Primary Girls School

DRAWING TITLE:
GROUND BEAMS DETAILS

DESIGN: M. SABBABH
DRAWN: M. SABBABH
APPROVED: A.A.
SHEET NO:
ST006

DATE:
2-february-2016
SCALE:
1:100/A2

 

fakhora.org
Take action: defend education.
A programme of education about

unicef 





A


+970-8-2864067 / +970-8-2828971

DRAWING TITLE:
GROUND AND FIRST FLOOR SLAB

SHEET NO:

ST007

   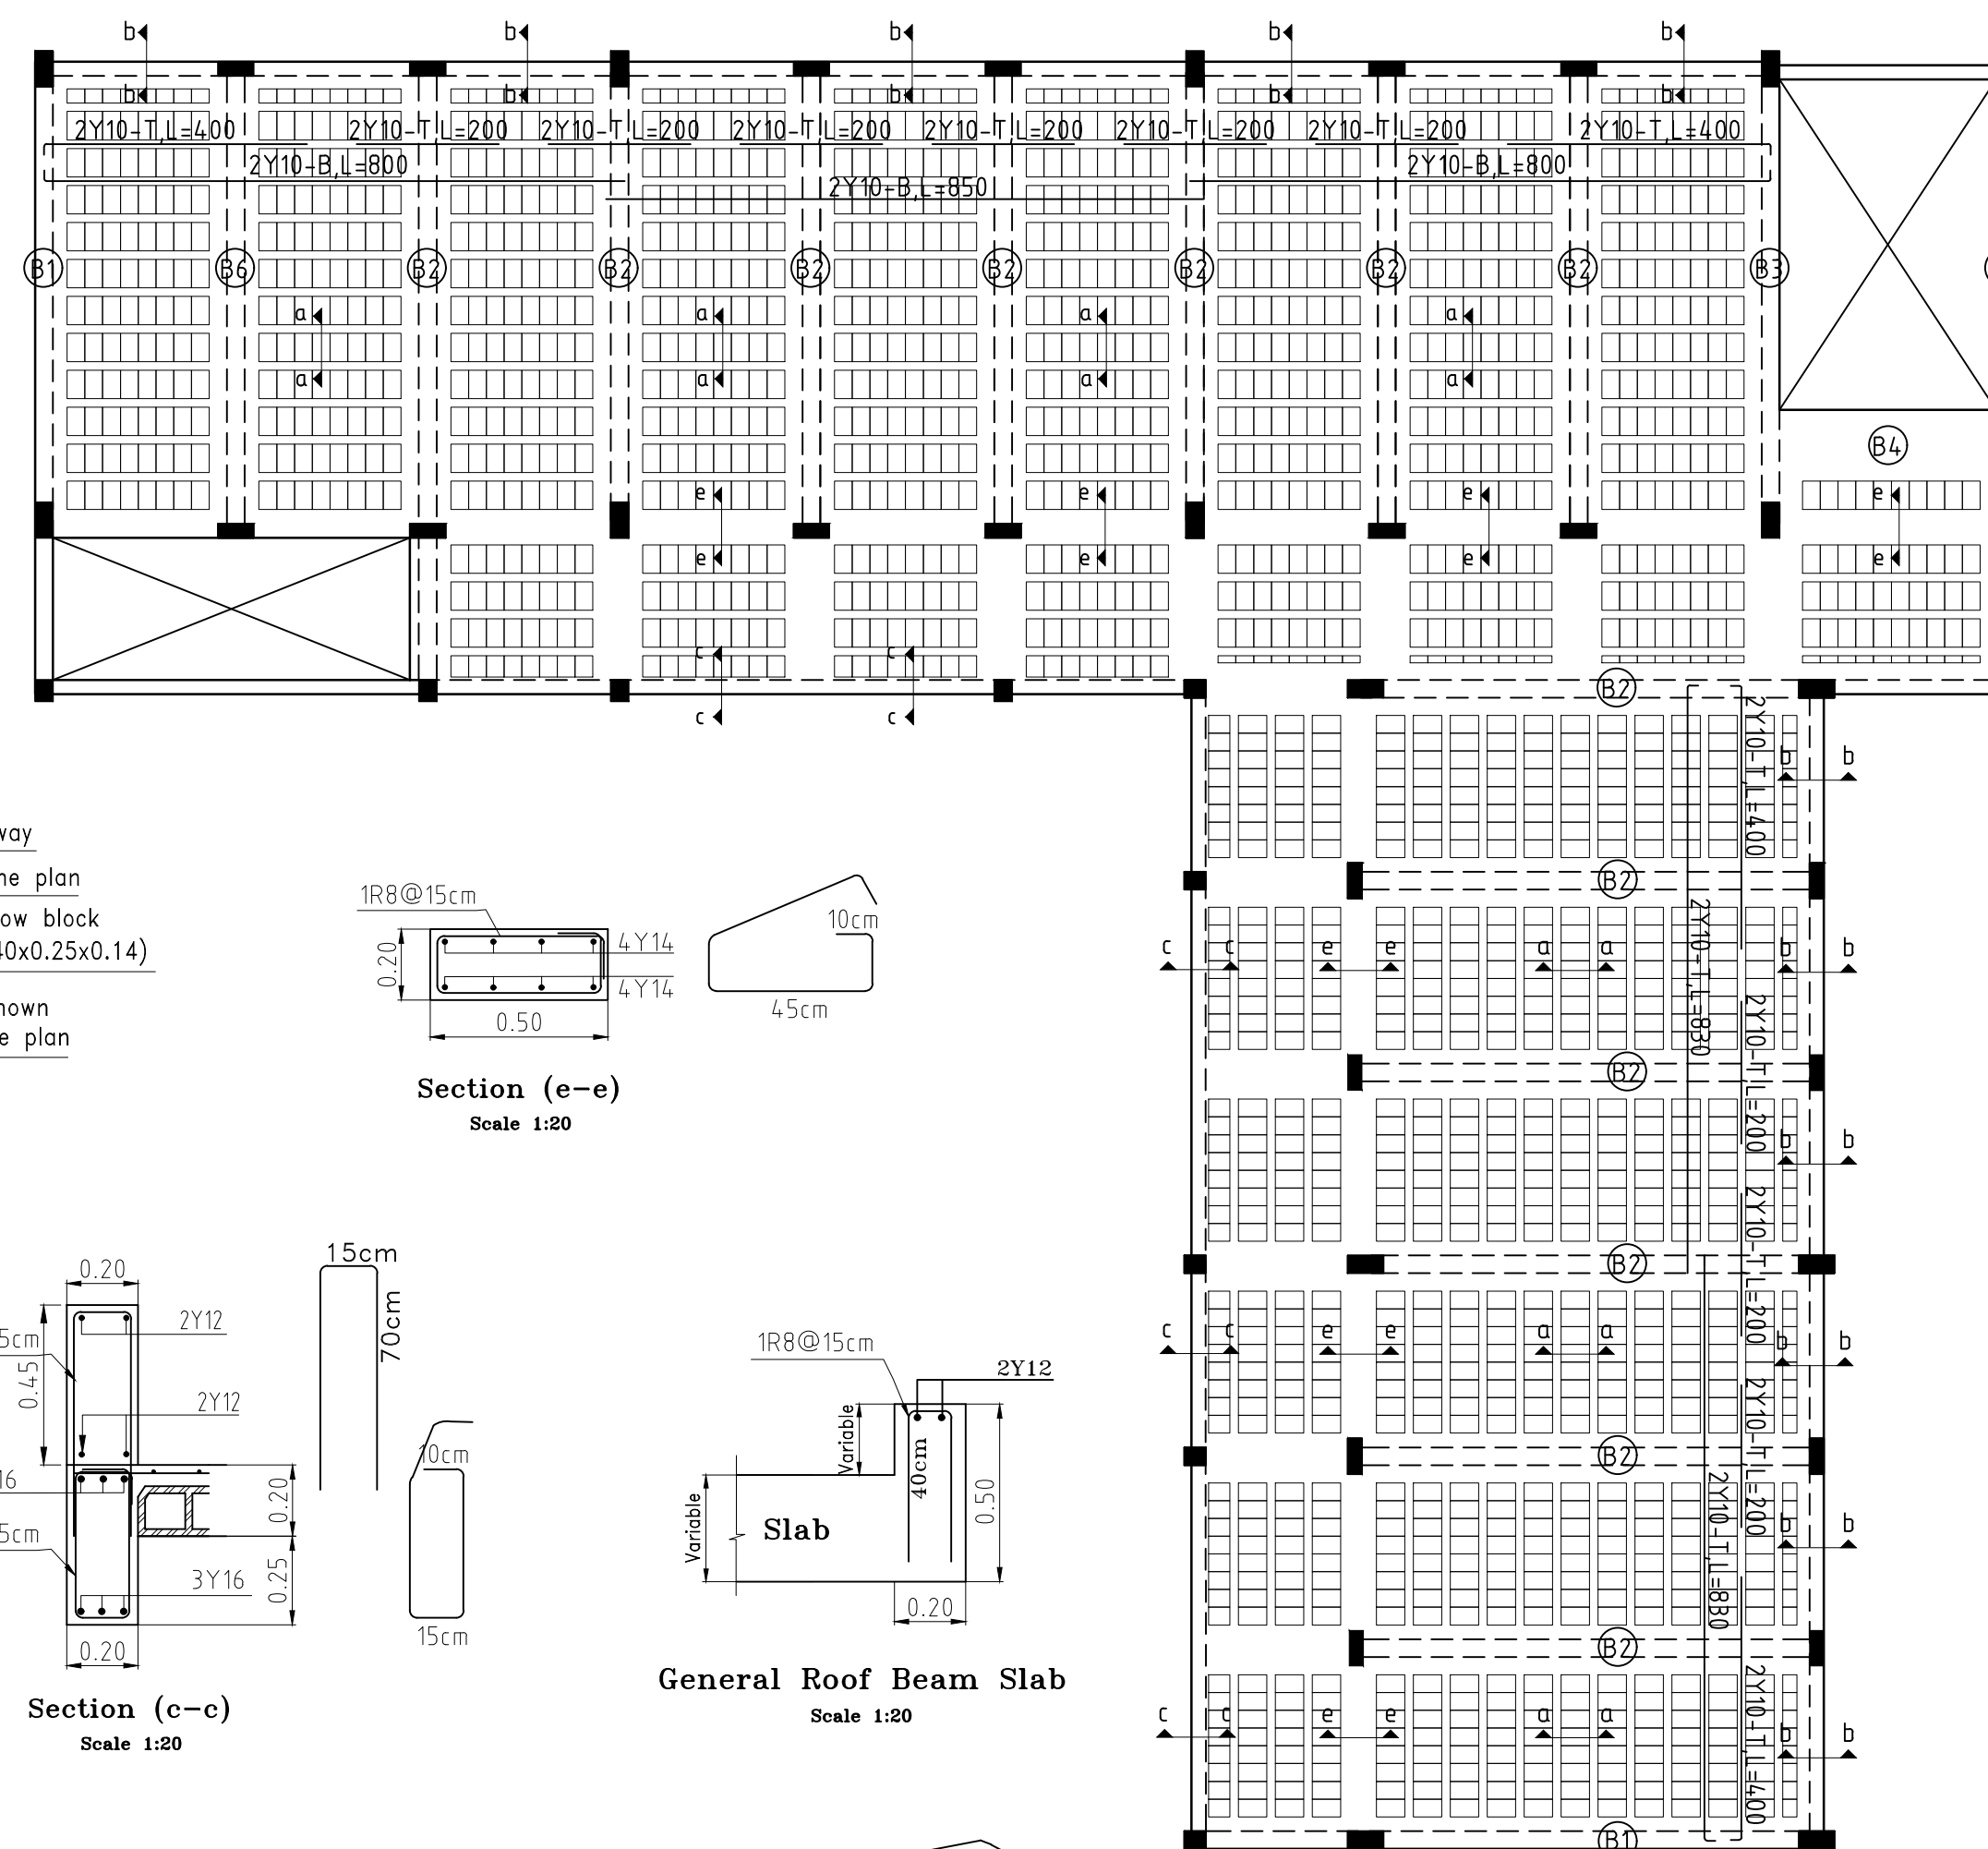

 

fakhora.org
Take action: defend education.
A programme of education about



UNDP 50th Anniversary

unicef 

AB ABUSHAHLA & ASSOCIATES
"Consulting Engineers"
Palestine

Abo Tamam Primary Girls School

SHEET NO:

ST008

