


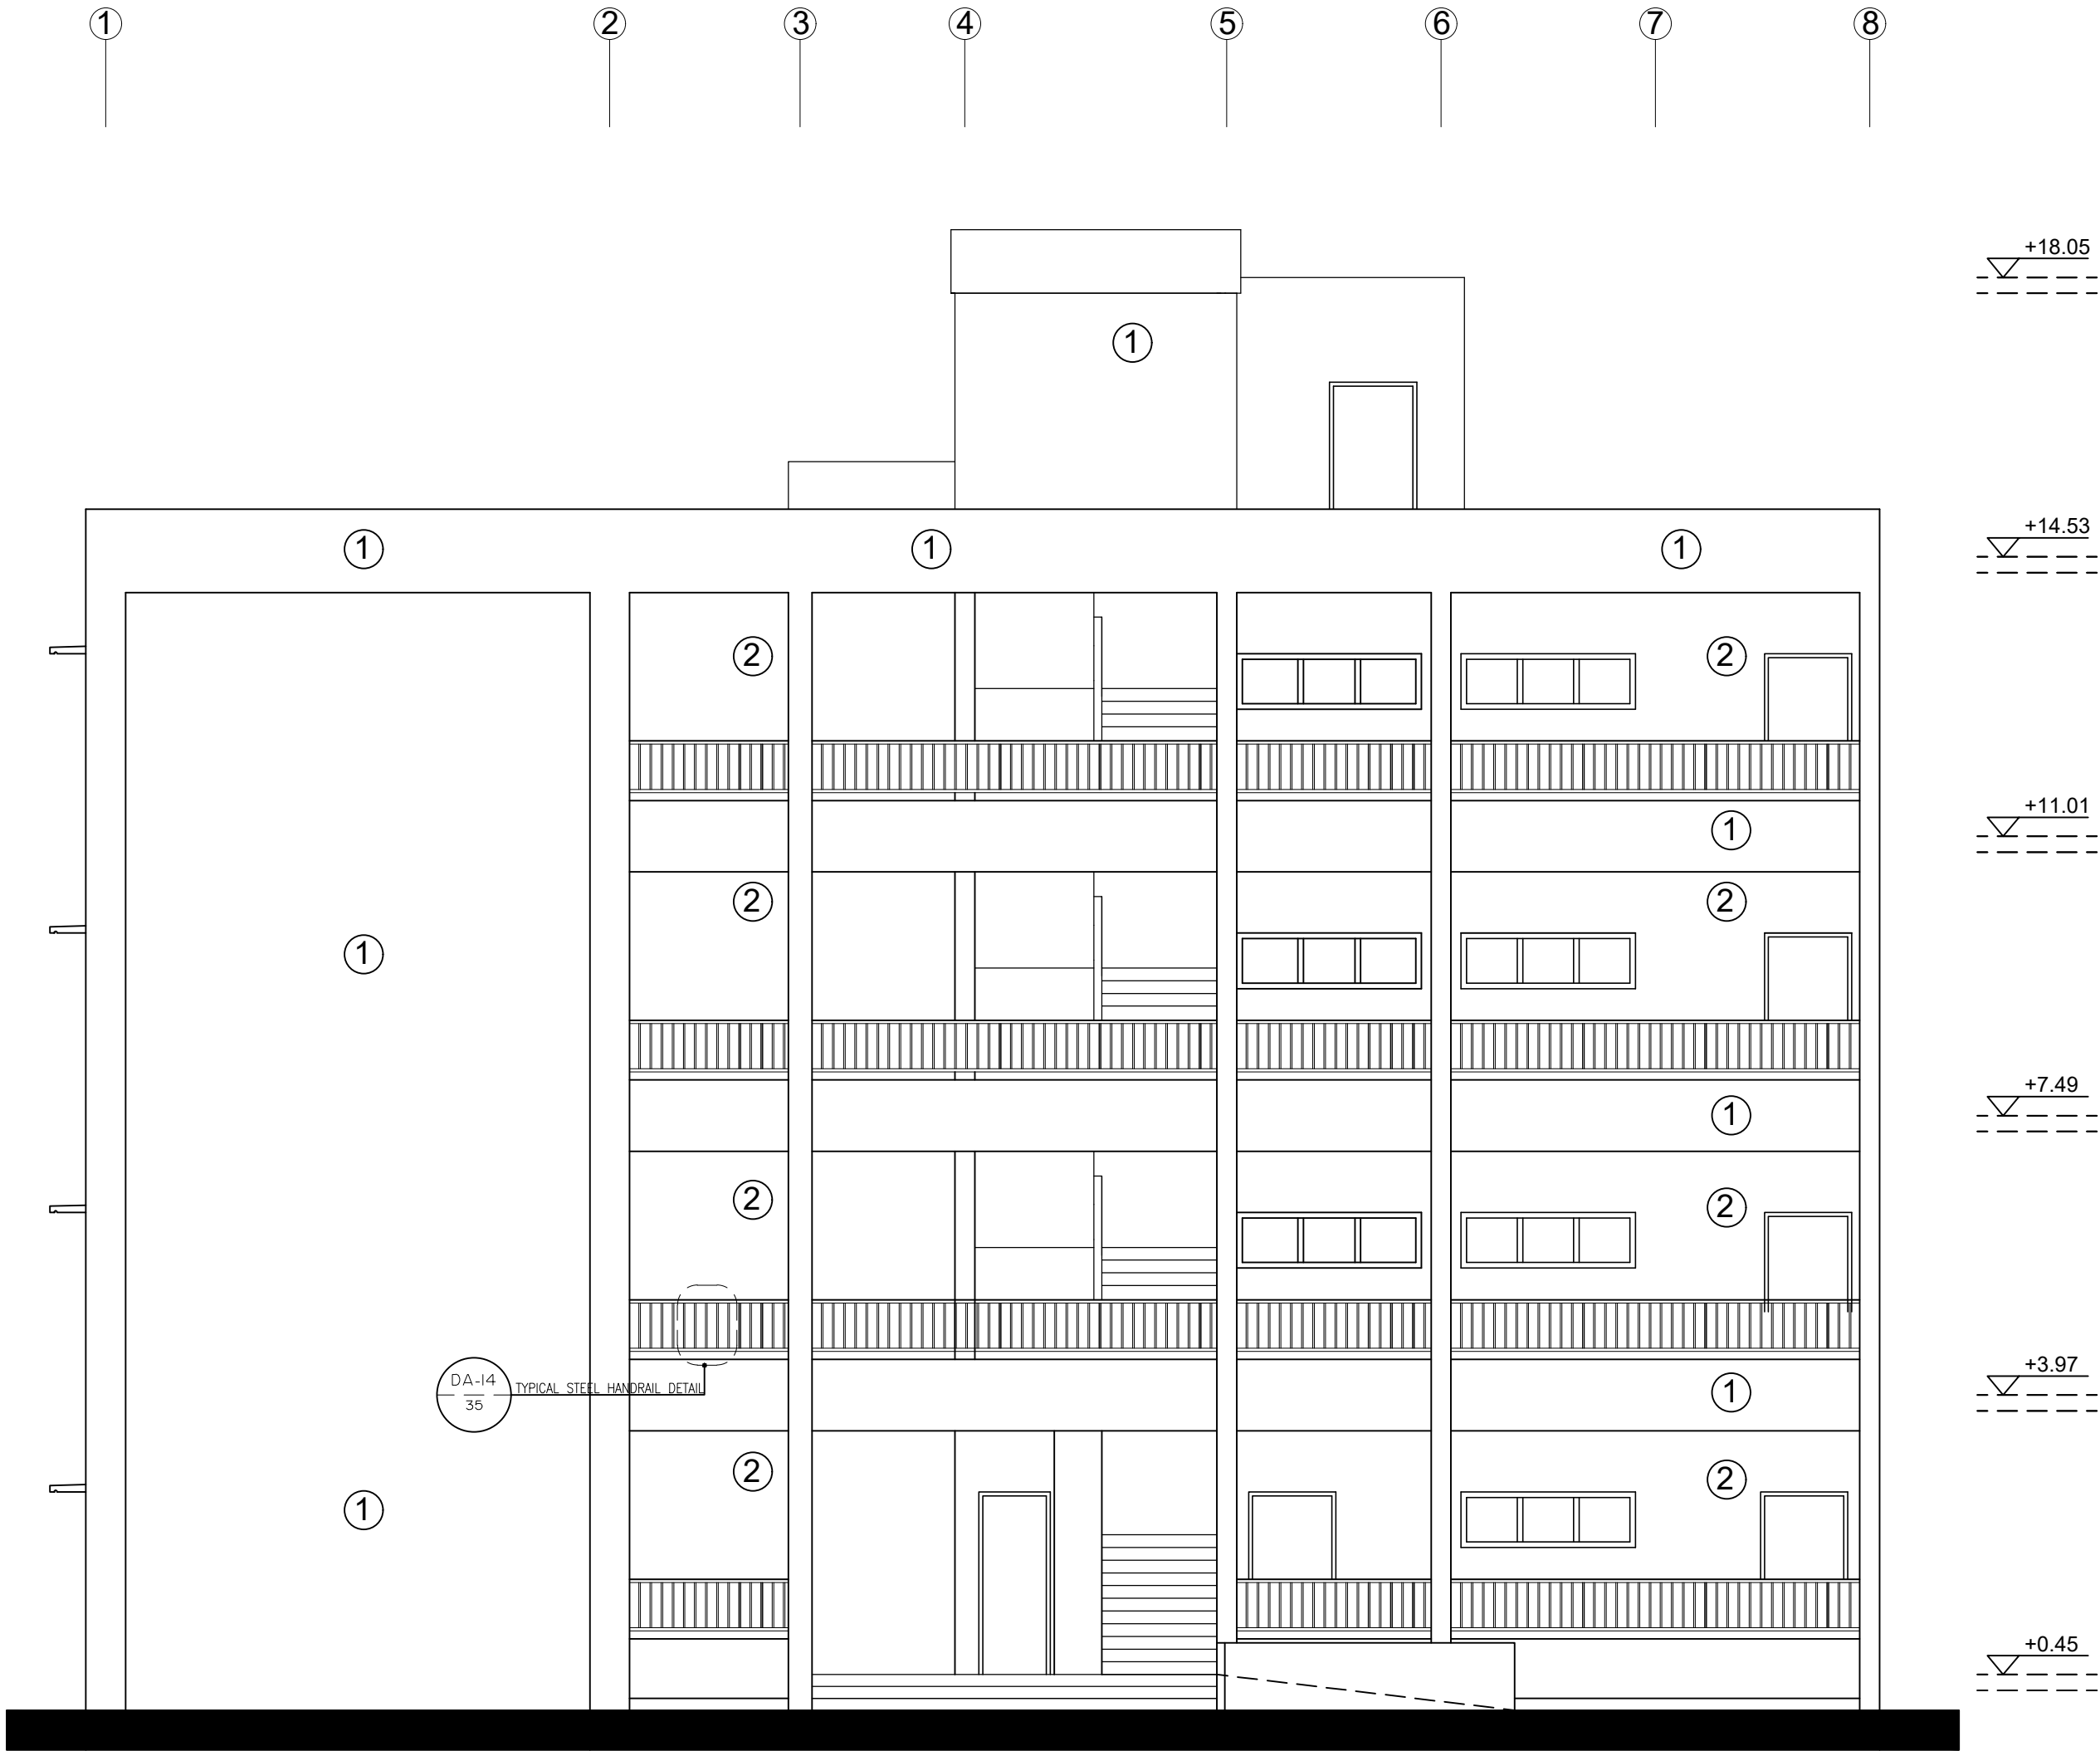

Third Elevation



NOTES :-

FUNDED BY:



EMPLEMENTED BY:



IN COOPERATION WITH:




CONSULTANT:



ABUSHAHLA & ASSOCIATES
"Consulting Engineers"
Palestine
+970-8-2864067 / +970-8-2828971

Eshjaia School	
DRAWING TITLE: Eshjaia School	
Proposed Third Elevation	
DESIGN: AA	DATE: 20-February-2016
DRAWN: AA	SCALE: 1:100
APPROVED: AA	
SHEET NO: A015	

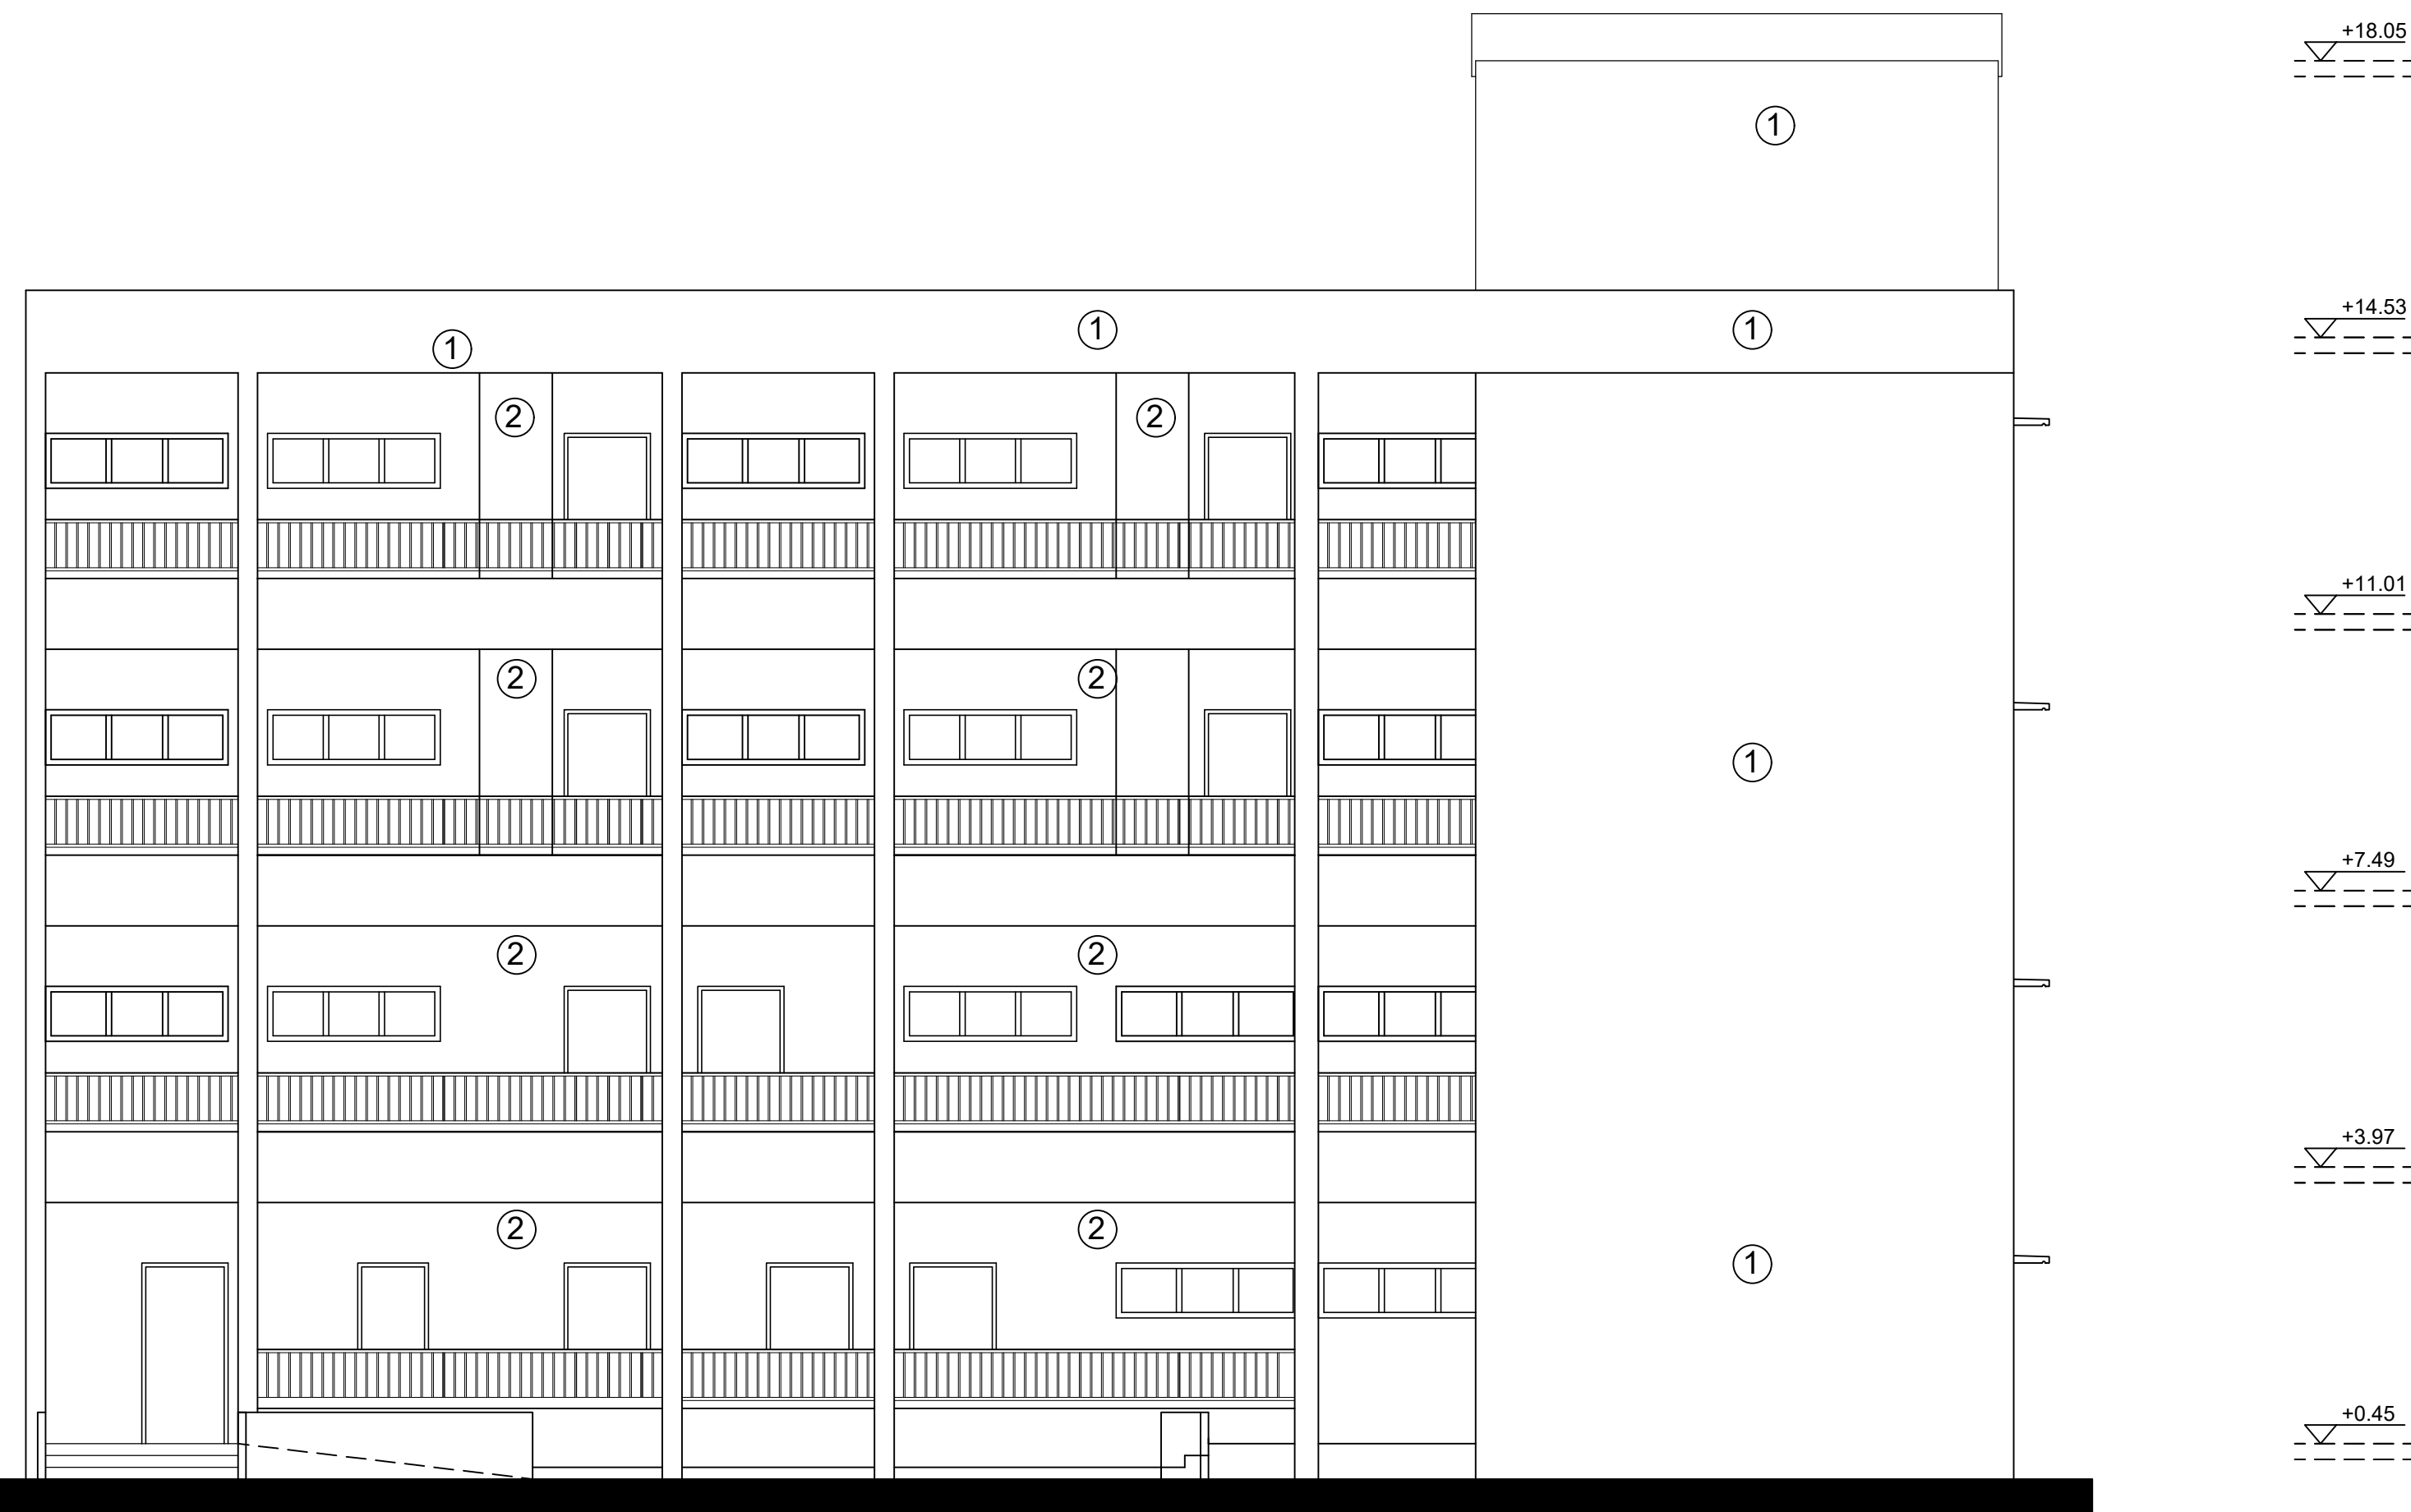

Fourth Elevation

FUNDED BY:



EMPLEMENTED BY:



IN COOPERATION WITH:



CONSULTANT:



A ABUSHAHLA & ASSOCIATES
"Consulting Engineers"
Palestine
+970-8-2864067 / +970-8-2828971

Eshijaia School

DRAWING TITLE:

TITLE:
Eshijaia School

Proposed Fourth Elevation

DESIGN: AA

AA

DRAWN:	AA
--------	----

AA

APPROVED:AA

D: AA

SHEET NO:

A016



State of Palestine
Ministry of Education & Higher Education

NOTES :-

FUNDED BY:



EMPLEMENTED BY:



Empowered lives, Resilient nation

IN COOPERATION WITH:



CONSULTANT:



ABUSHAHLA & ASSOCIATES
"Consulting Engineers"
Palestine

+970-8-2864067 / +970-8-2828971

Eshjaia School

DRAWING TITLE:

Eshjaia School

Proposed Section A-A

DESIGN: AA

DRAWN: AA

APPROVED: AA

SHEET NO:

A017


DATE:

20-February-2016

SCALE:

1:100

A B C D E F G H I J K L M N

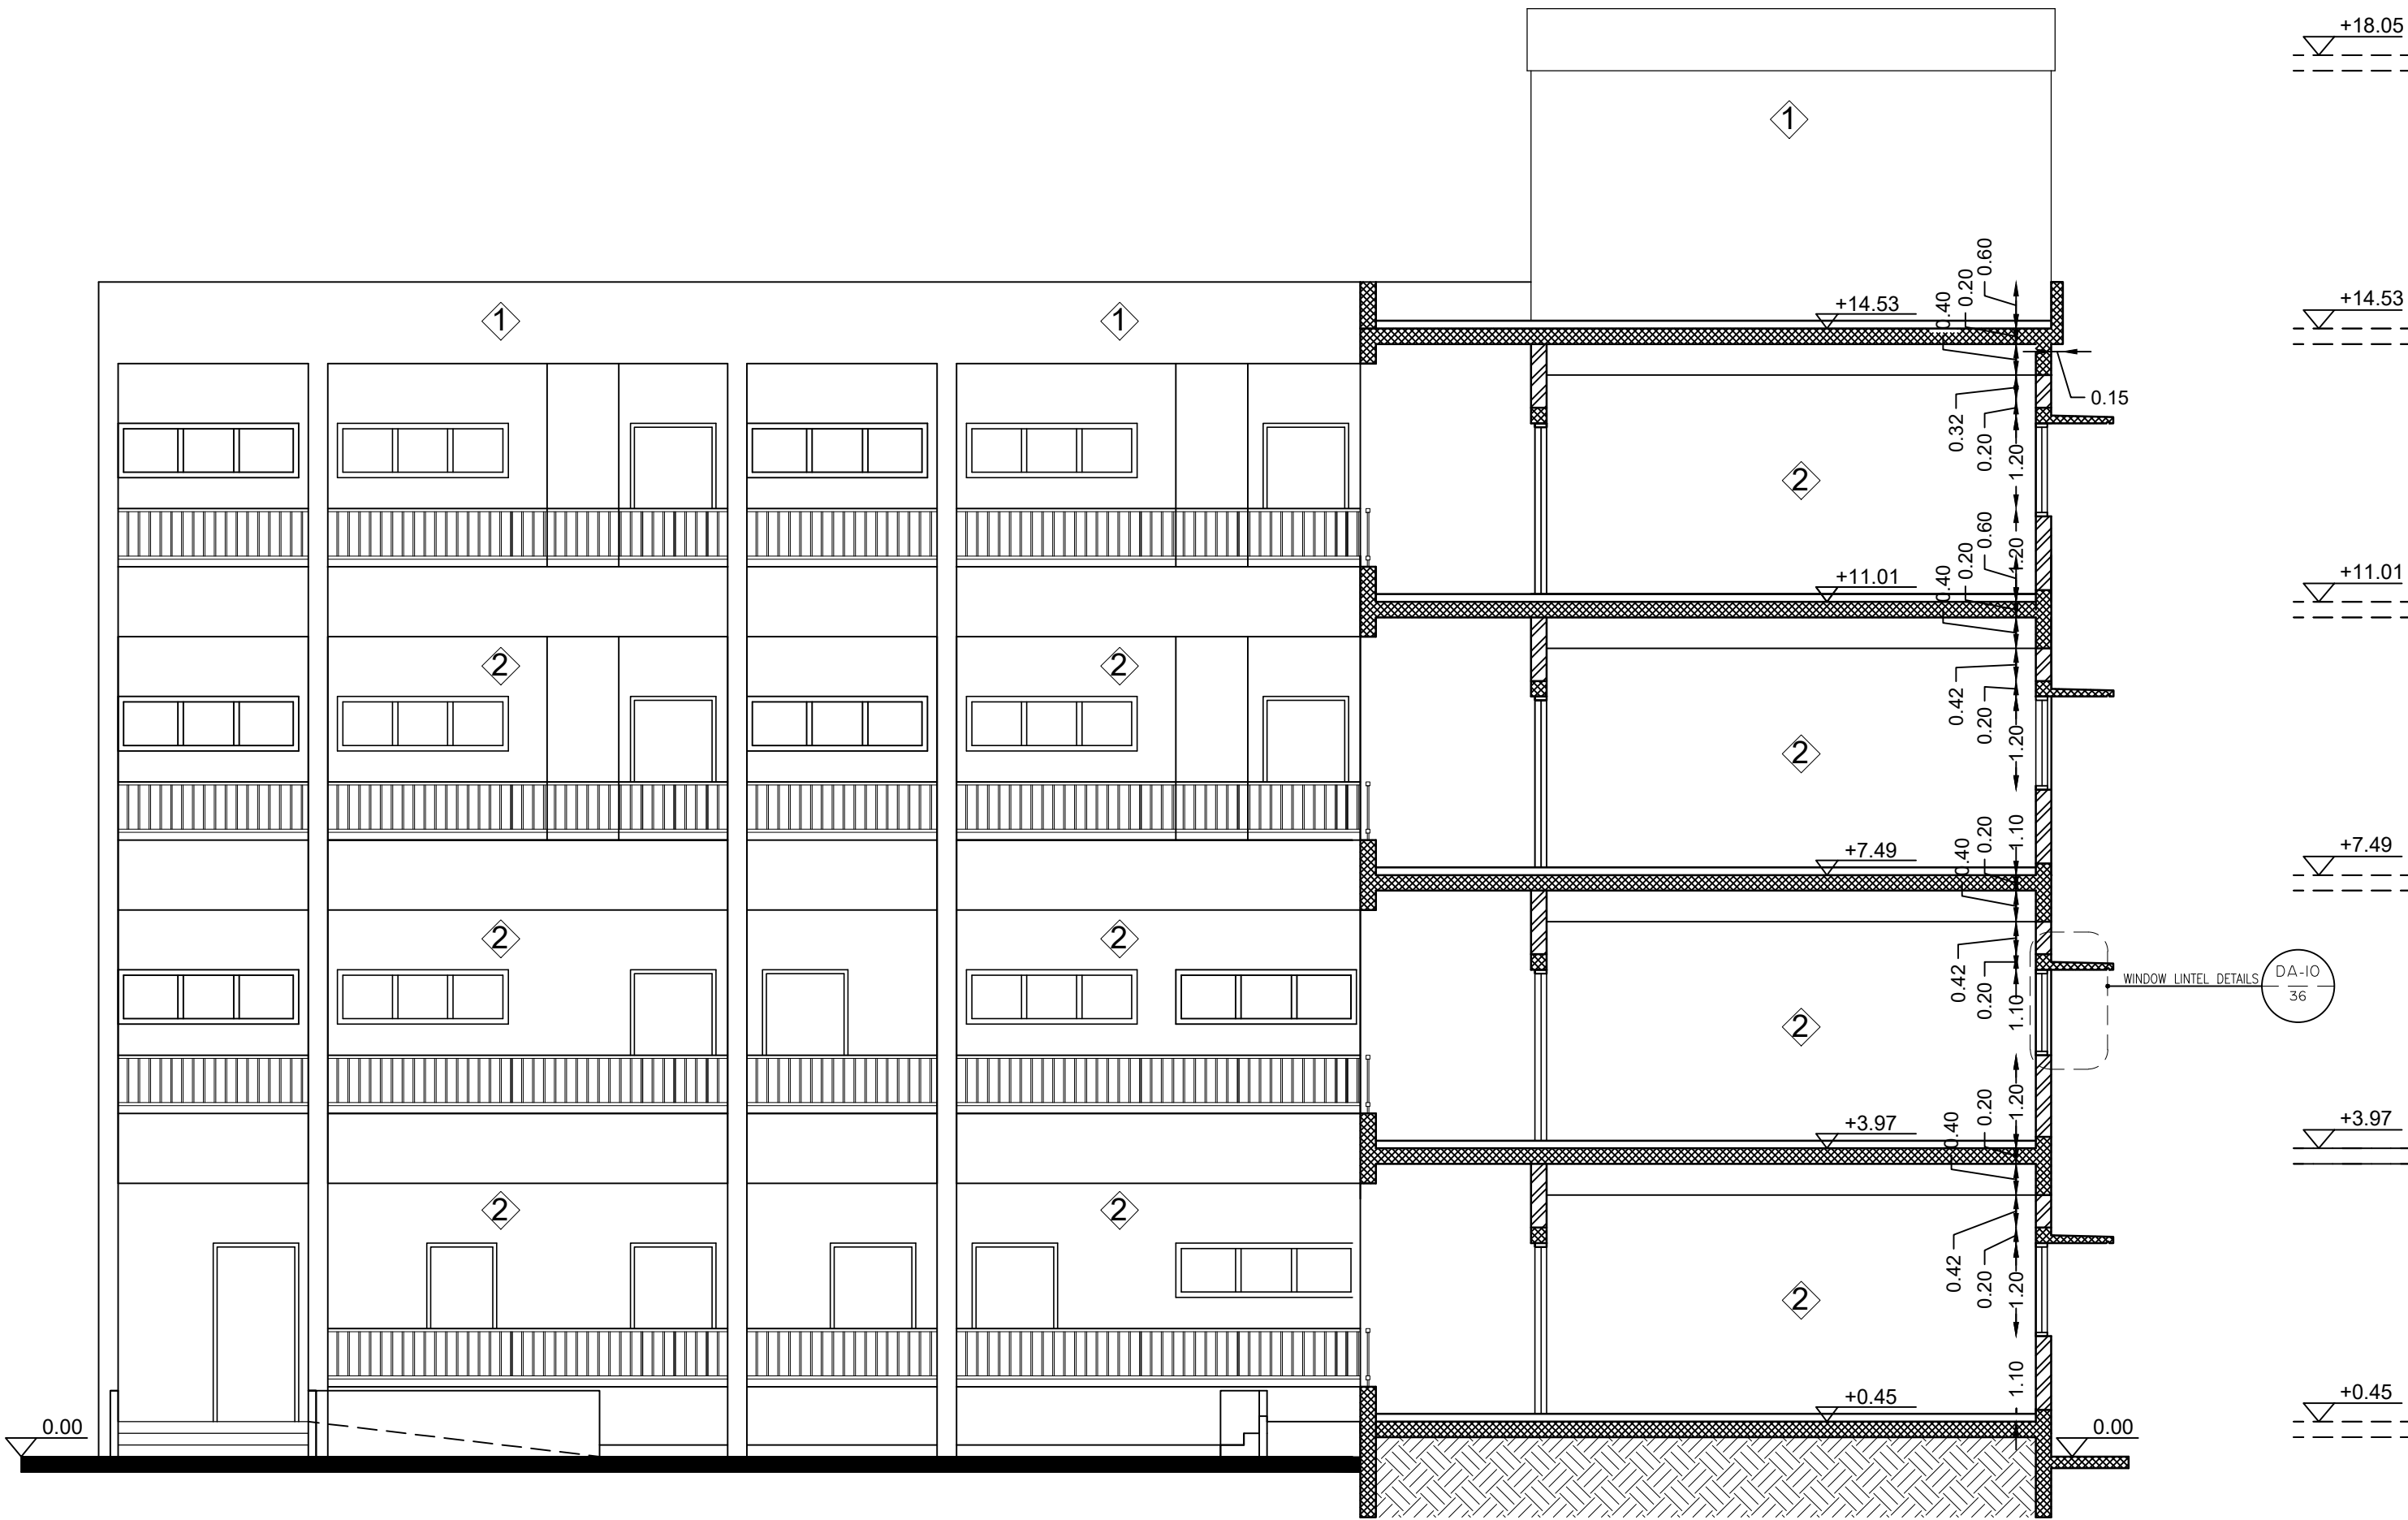

SECTION A-A



State of Palestine
Ministry of Education & Higher Education

NOTES :-

FUNDED BY:



EMPLEMENTED BY:



Empowered lives, Resilient nation

IN COOPERATION WITH:



CONSULTANT:



ABUSHAHLA & ASSOCIATES
"Consulting Engineers"
Palestine

+970-8-2864067 / +970-8-2828971

Eshjaia School

DRAWING TITLE:

Eshjaia School

Proposed Section B-B

DESIGN: AA

DRAWN: AA

APPROVED: AA

SHEET NO:


A018

DATE:

20-February-2016

SCALE:

1:100

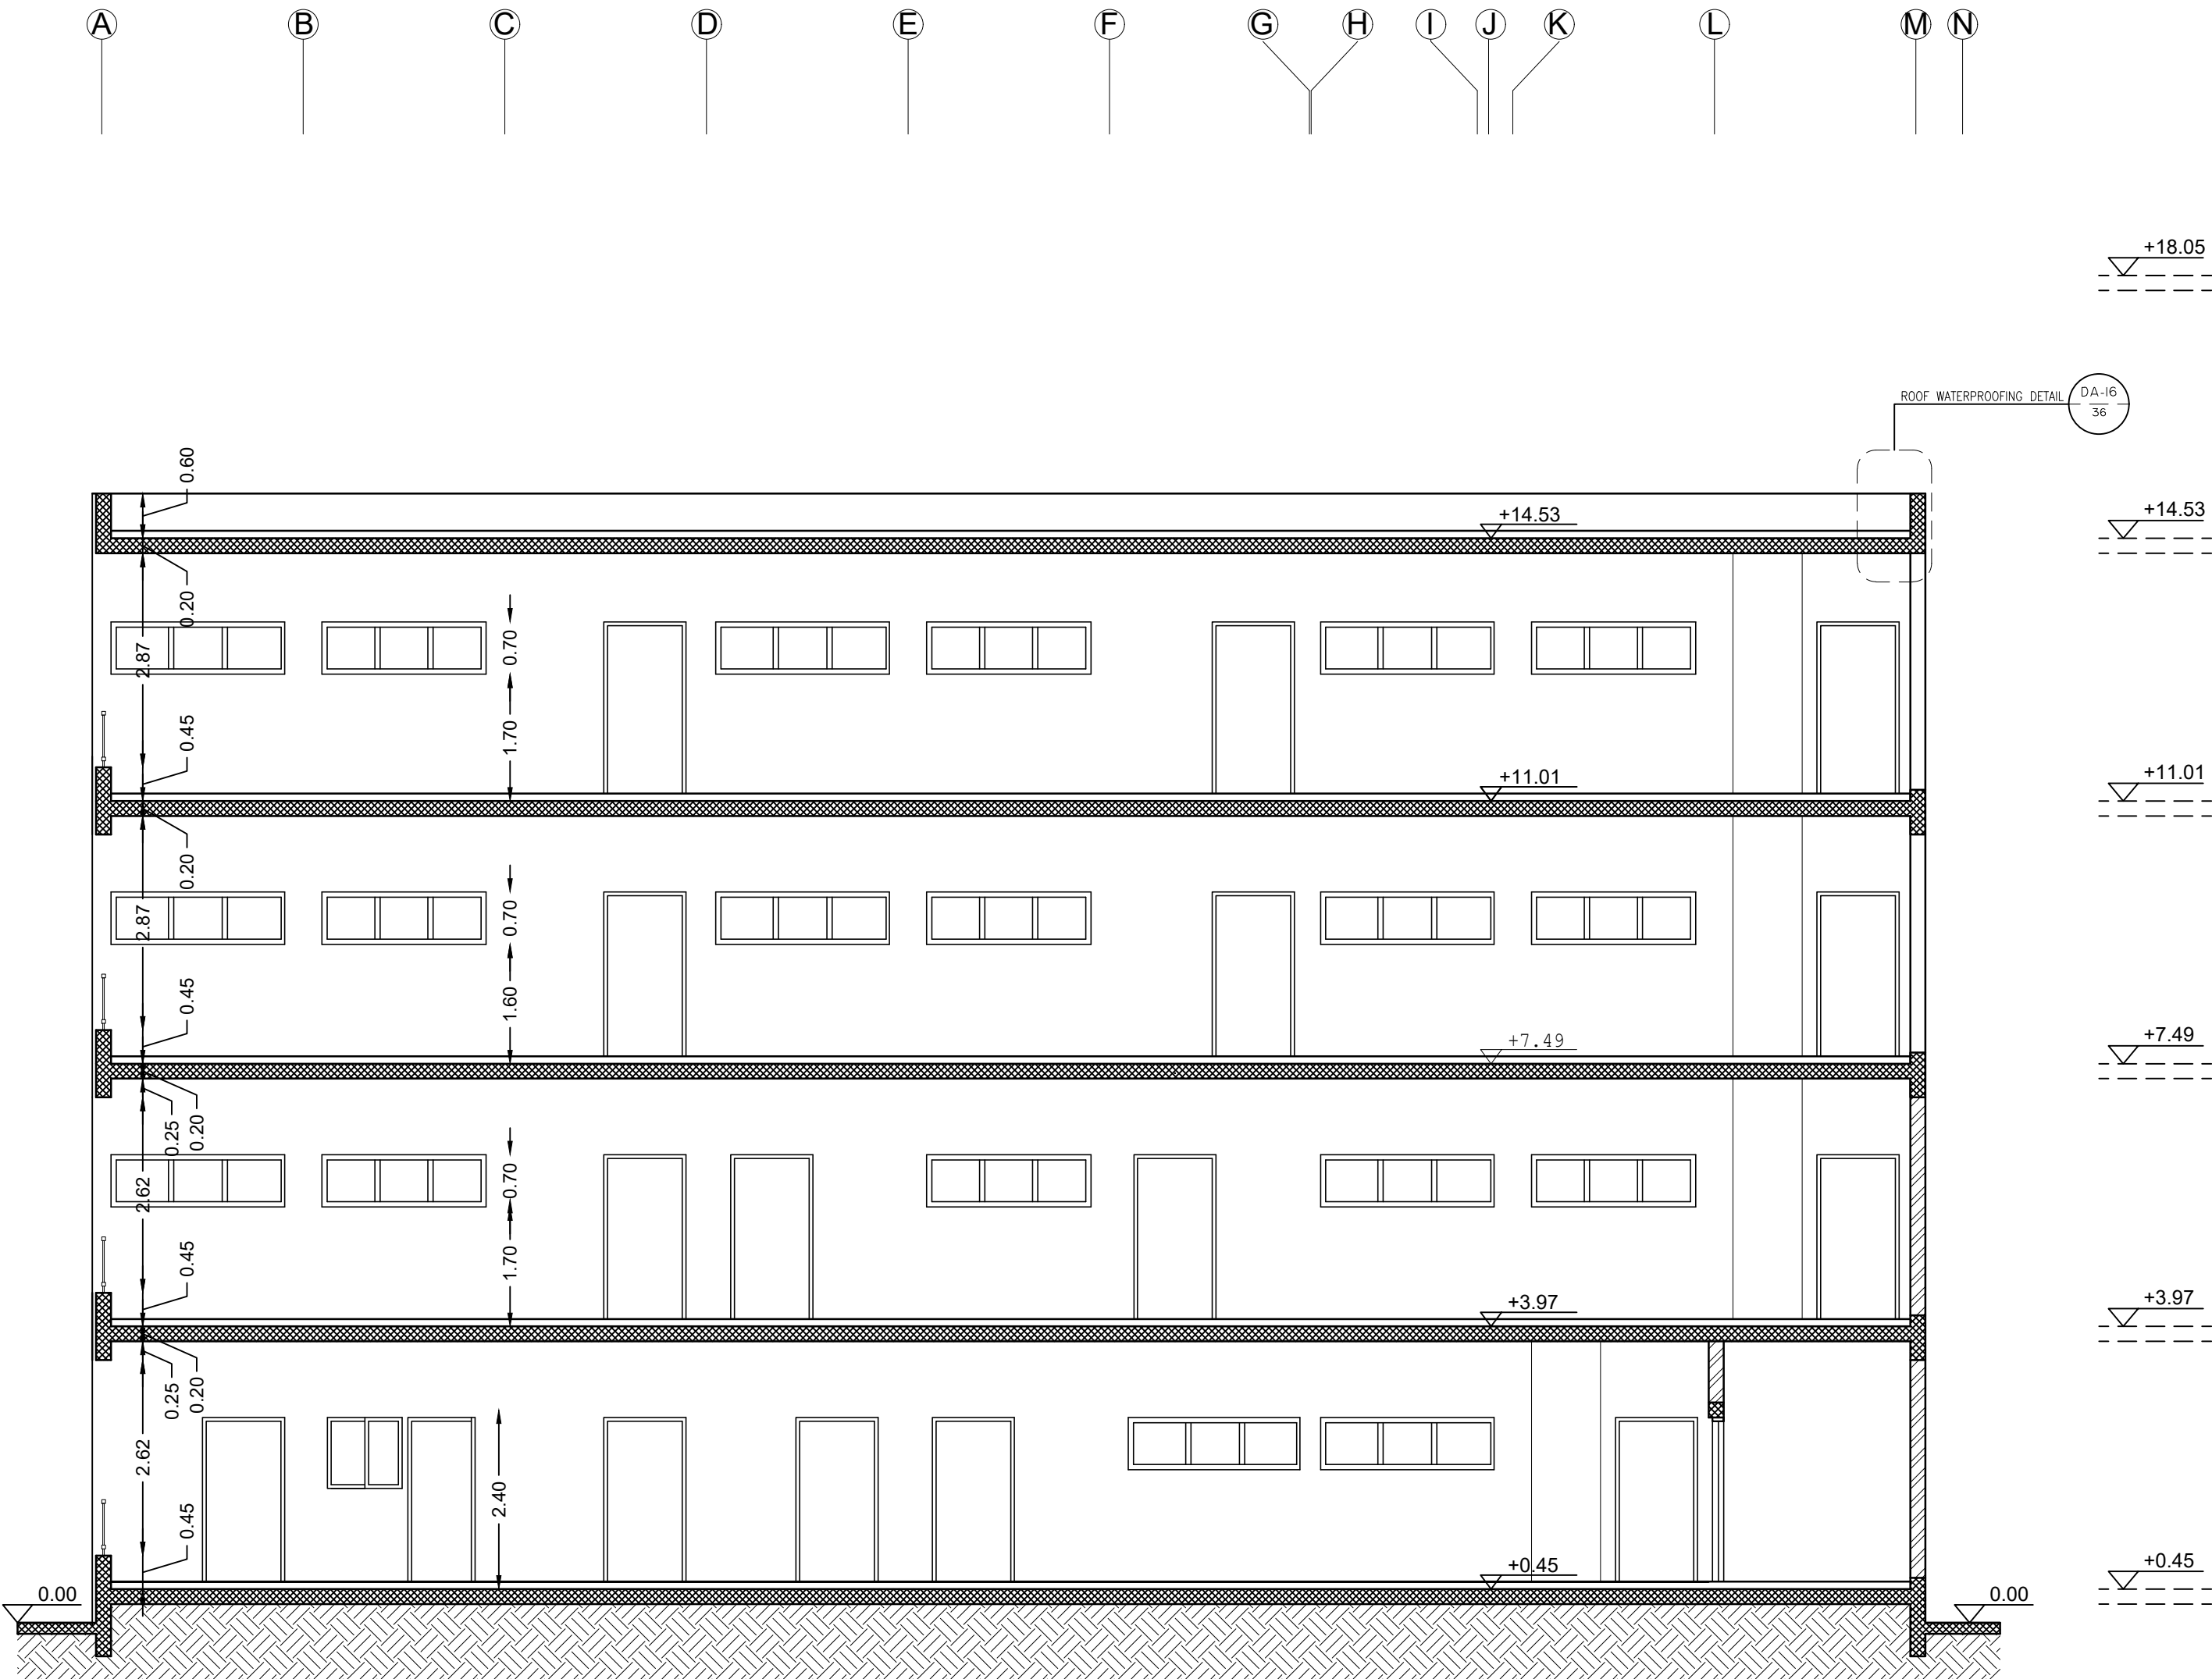


SECTION B-B




State of Palestine
Ministry of Education & Higher Education

NOTES :-


Doors Schedule				
Symbol	Dimensions		Num.	Specification
	Hight (cm)	Width (cm)		
D1	220	110	22	Multi lock door
D2	220	110	3	Swedish Wood door
D3	220	90	2	Multi lock door
D4	220	90	1	Swedish Wood door
D5	220	80	2	Swedish Wood door
D6	220	110	1	Steel door
D7	220	210	4	Steel door
D8	300	450	2	Steel door
D9	300	298	2	Steel door
D10	300	1170	1	Steel door

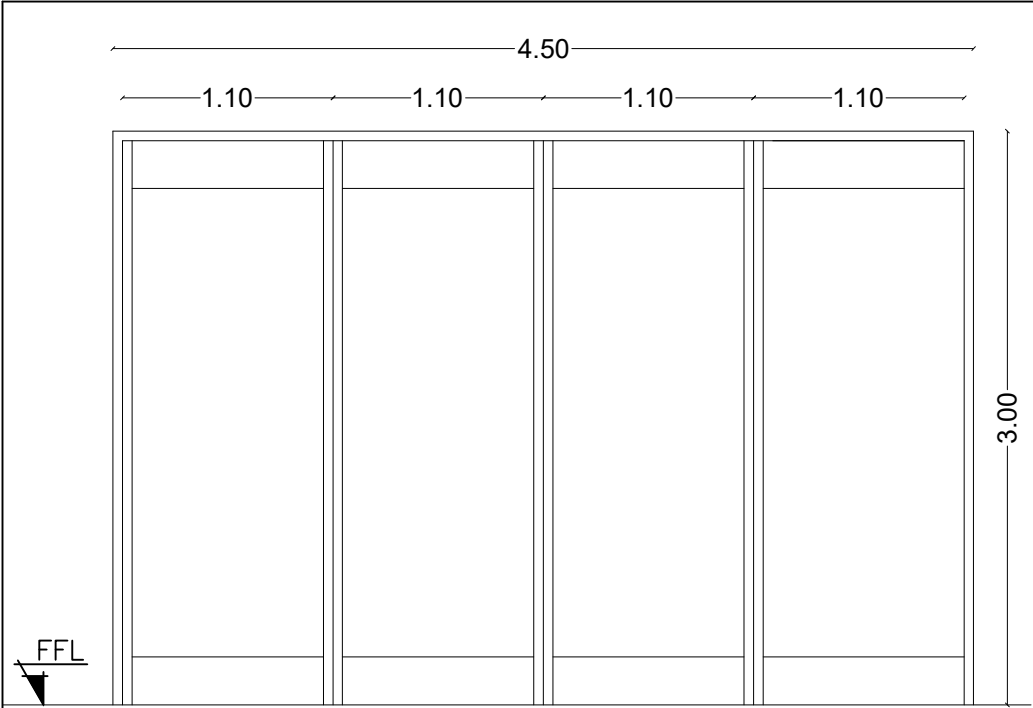


D8

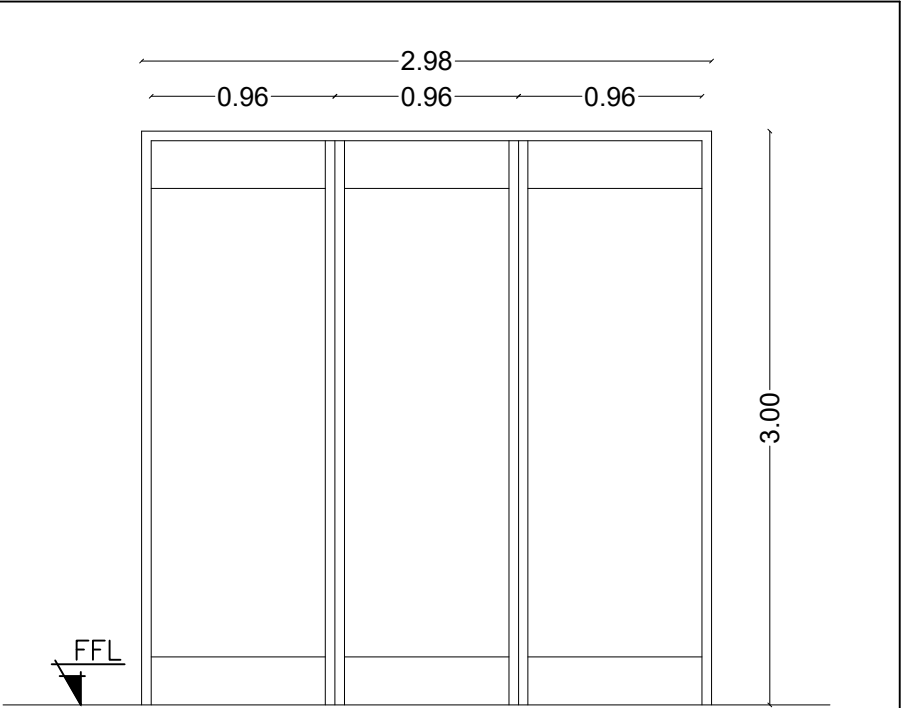


D9

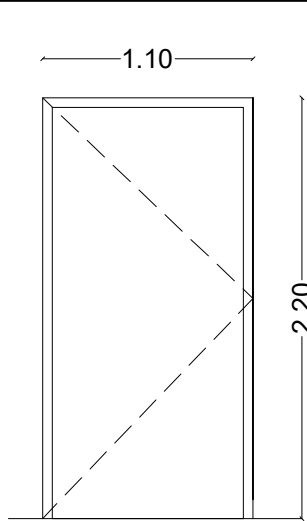


D1

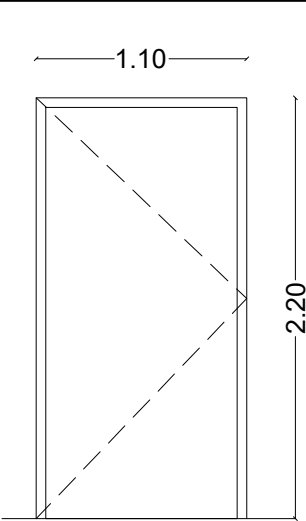


D2

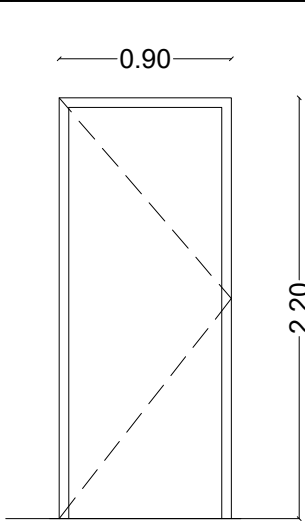


D3

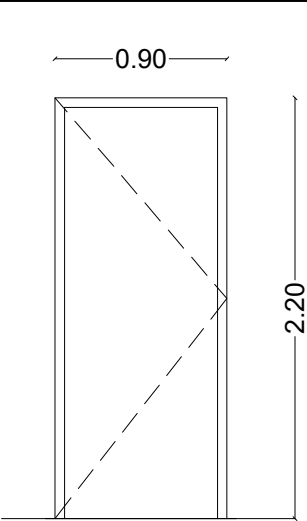


D4

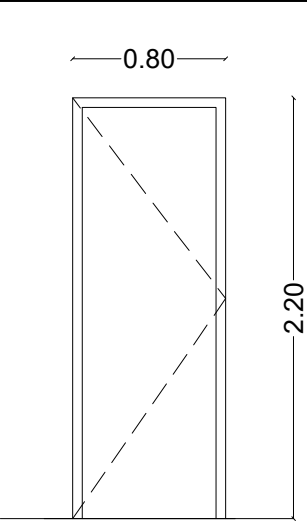


D5

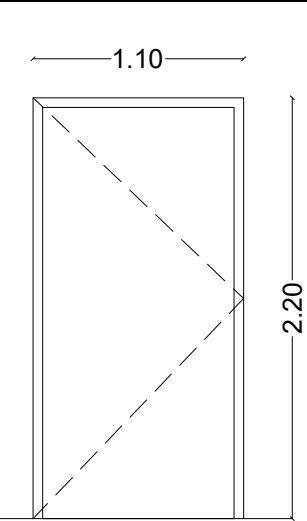

D6

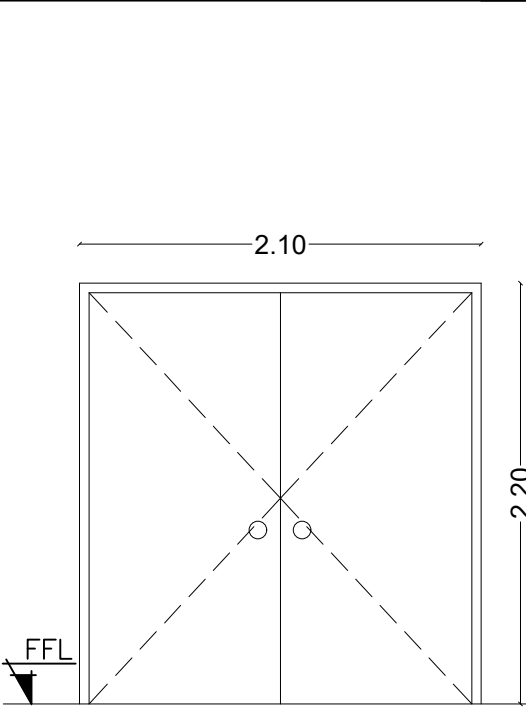

D7

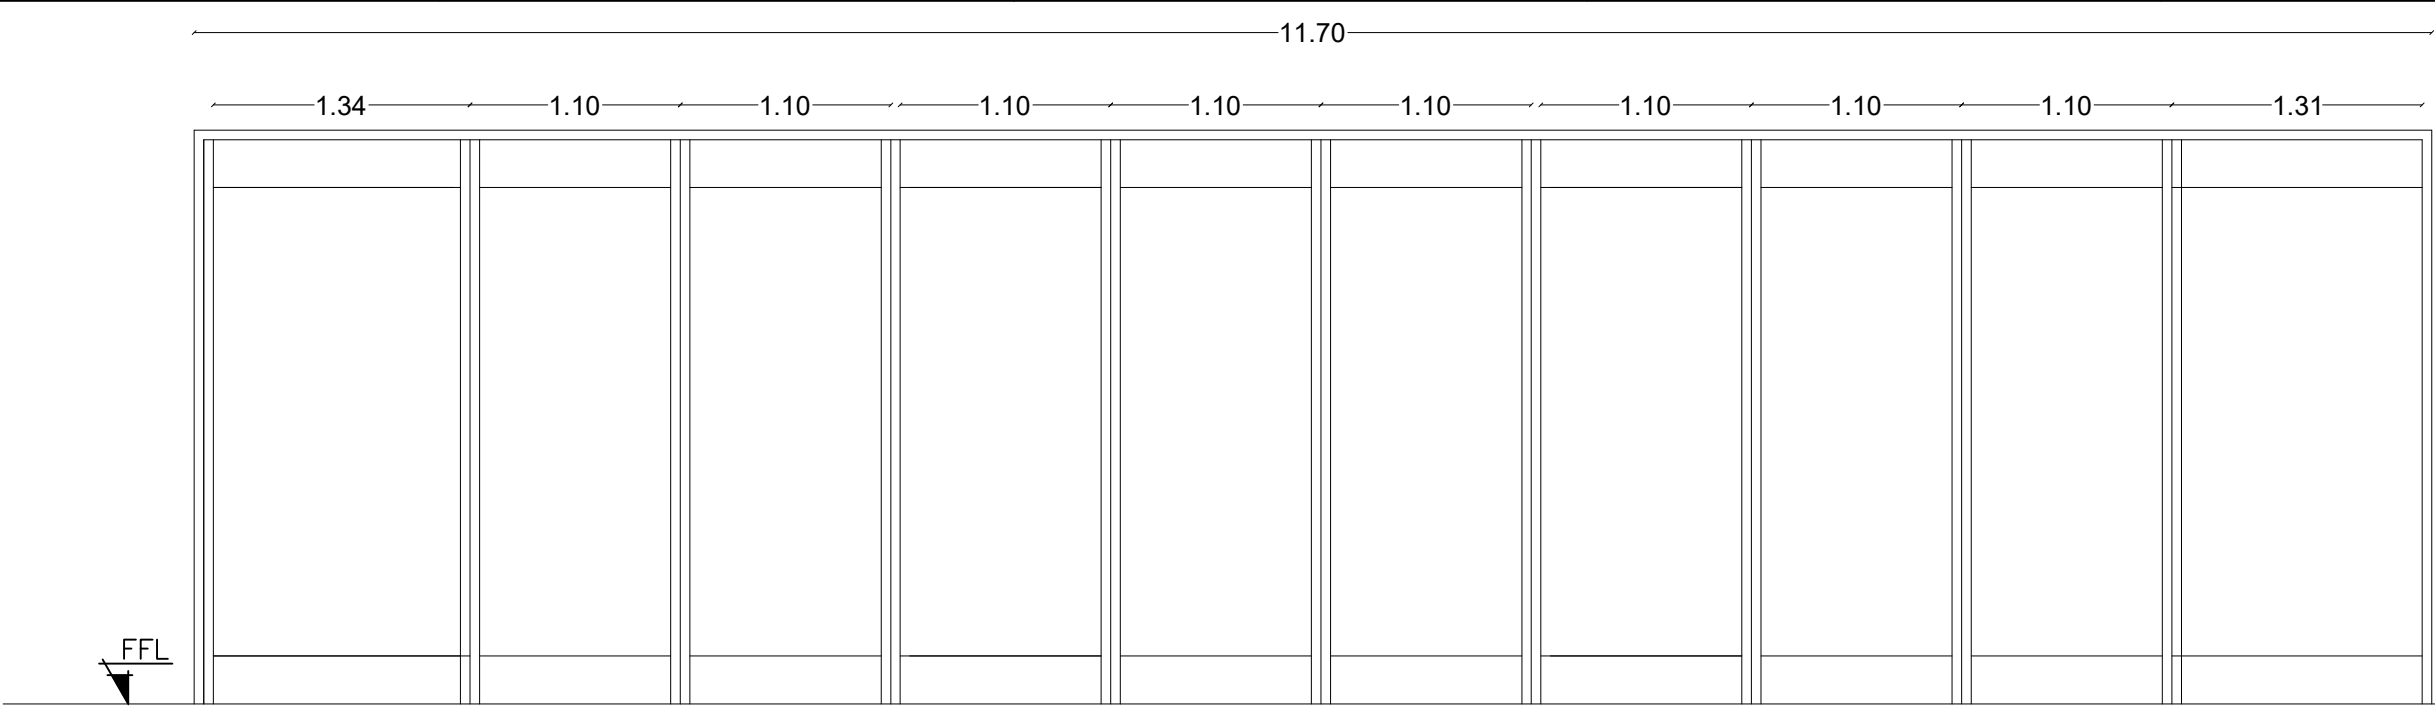

D10

FUNDED BY:



EMPLEMENTED BY:



50
YEARS

Empowered lives, Resilient nation

IN COOPERATION WITH:



CONSULTANT:



ABUSHAHLA & ASSOCIATES
"Consulting Engineers"
Palestine

+970-8-2864067 / +970-8-2828971

Eshijaia School

DRAWING TITLE:

Eshijaia School

Doors Schedule

DESIGN: AA

DRAWN: AA

APPROVED: AA

SHEET NO:

A019

DATE:

20-February-2016

SCALE:

1:50



State of Palestine
Ministry of Education & Higher Education

NOTES :-

Windows Schedule				
Symbol	Dimensions		Num.	Specification
	Hight(cm)	Width(cm)		
W1	70	232.50	13	Sliding Aluminum window 7000
W2	70	220	13	Sliding Aluminum window 7000
W3	120	232.50	31	Sliding Aluminum window 7000
W4	120	220	15	Sliding Aluminum window 7000
W5	70	58	18	Aluminum window 4500
W6	100	100	1	Sliding Aluminum window 7000
W7	148	297.50	15	Sliding Aluminum window 7000

W1	W2	W3	W4	W5	W6
W7					

FUNDED BY:



EMPLEMENTED BY:



IN COOPERATION WITH:



CONSULTANT:



ABUSHAHLA & ASSOCIATES
"Consulting Engineers"
Palestine
+970-8-2864067 / +970-8-2828971

Eshjaia School

DRAWING TITLE:

Eshjaia School

Windows Schedule

DESIGN: AA

DRAWN: AA

APPROVED: AA

SHEET NO:

A020

DATE:

20-February-2016

SCALE:

1:50



NOTES :-

External finishing Schedule			
Finishing Num.	Finishing type	Specification	Notes
1	Italian plaster	colored	Elevations
2	Oil paint	colored	Corridor
3	Emultion paint	colored	Ceiling
4	Granulate		Rambs

Internal Finish Schedule														
Space No	FLOOR FINISH					SKIRTING				WALL FINISH			CEILING FINISH	
	CONCRETE	Basalt TERRAZO TILES	CIRAMIC TILES	FORCILIN TILES	MARBLE	TERRAZO	CIRAMIC	FORCILIN	MARBLE	OIL EMULSION PAINT	EMULSION PAINT	CERAMIC TILES	EMULSION PAINT	
Headmaster			●						●	●			●	
Secretary			●						●				●	
Library			●						●	●			●	
Science lab		●							●		●		●	
ClassRoom		●							●	●	●		●	
Teacher Room		●							●	●			●	
Computer Lab		●							●	●			●	
Store		●							●	●			●	
Stairs		●							●	●			●	
First Aid		●							●	●			●	
Social worker		●							●	●			●	
Toilets		●							●		●		●	
Disable toilet		●							●		●		●	
Buffet		●							●		●		●	
Special needs class room		●							●	●			●	

FUNDED BY:



EMPLEMENTED BY:



IN COOPERATION WITH:



CONSULTANT:



ABUSHAHLA & ASSOCIATES
"Consulting Engineers"
Palestine

+970-8-2864067 / +970-8-2828971

Eshijaia School

DRAWING TITLE:

Eshijaia School

Finishing Schedule

DESIGN: AA

DRAWN: AA

APPROVED: AA

SHEET NO:

A021

DATE:

20-February-2016

SCALE:

1:-



NOTES :-

FUNDED BY:



EMPLEMENTED BY:



IN COOPERATION WITH:



CONSULTANT:



+970-8-2864067 / +970-8-2828971

Eshjaia School


DRAWING TITLE:
Stairs Details

DESIGN: AA
DRAWN: AA
APPROVED: AA


DATE:
20-February-2016
SCALE:
1:100

SHEET NO:
A022

STAIR1(S1)

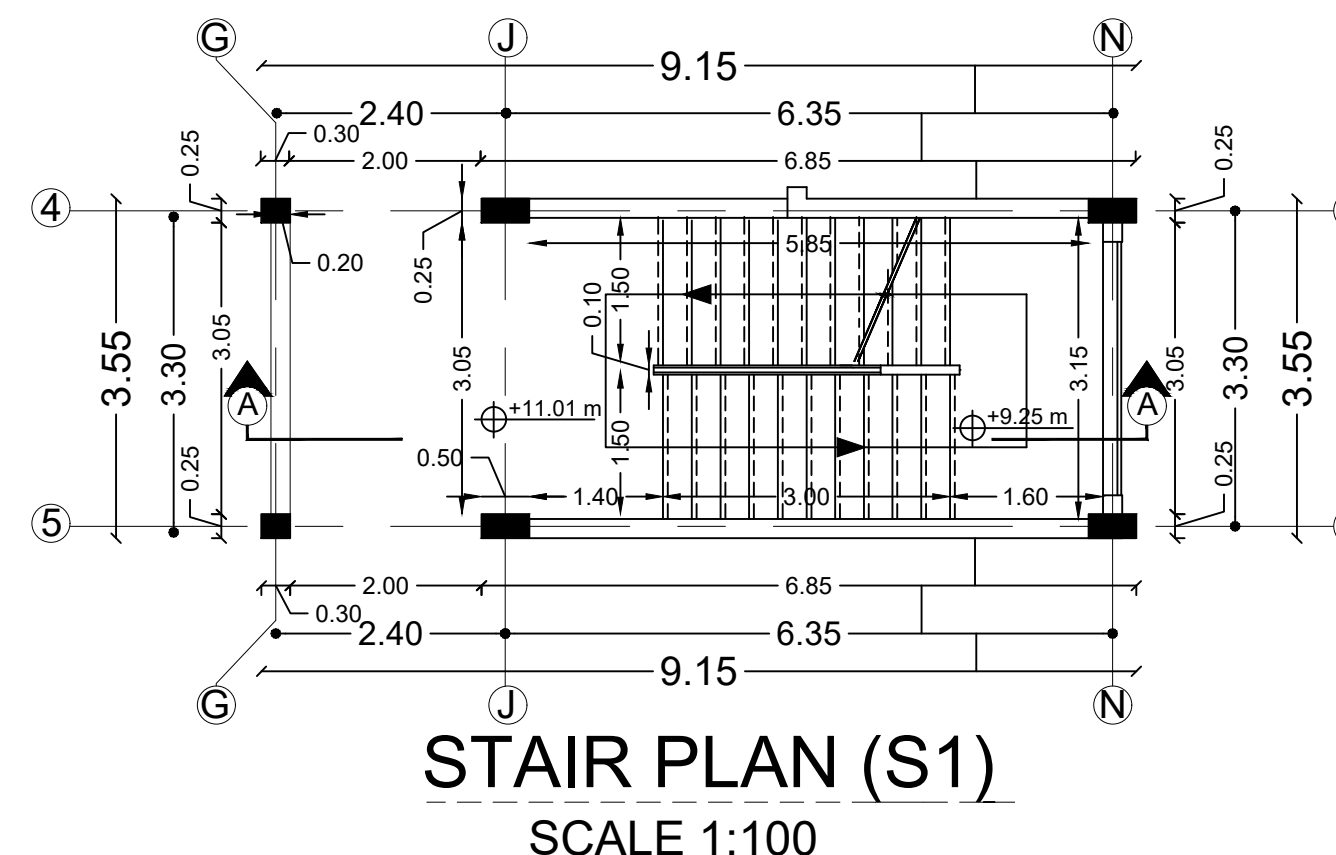


ELEVATION 1

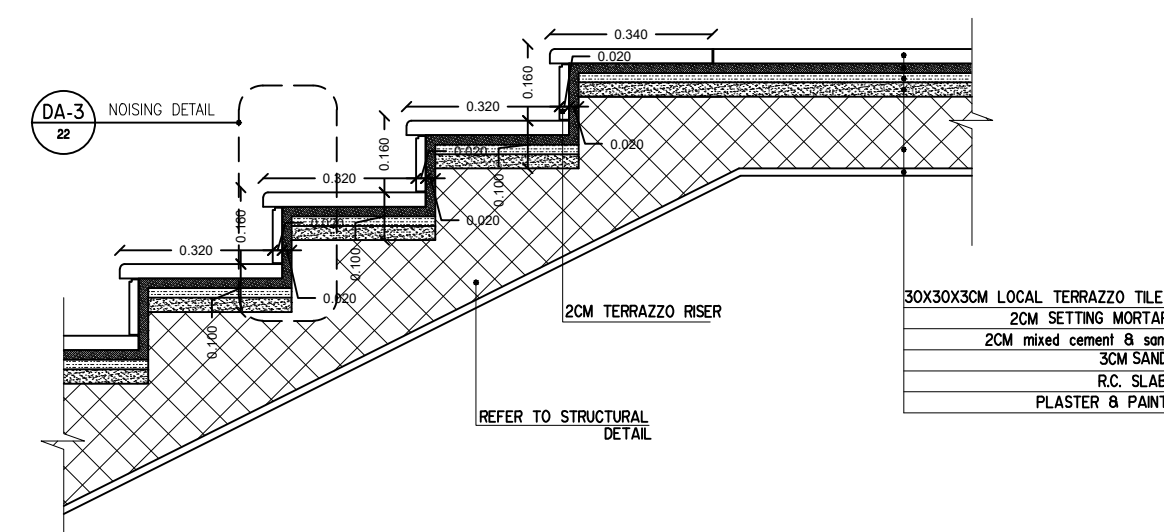

DA-01
22

30X30X3CM LOCAL TERRAZZO TILES
(2CM) SETTING MORTAR
(2CM) mixed cement & sand
Sand 3CM
R.CONCRETE

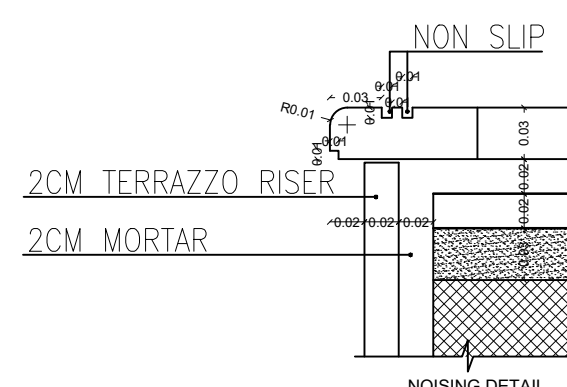


DA-03
22

NOISING DETAIL
SCALE 1:5

DA-02
22

STAIR LANDING DETAIL
SCALE 1:20

SECTION A-A SCALE 1:100

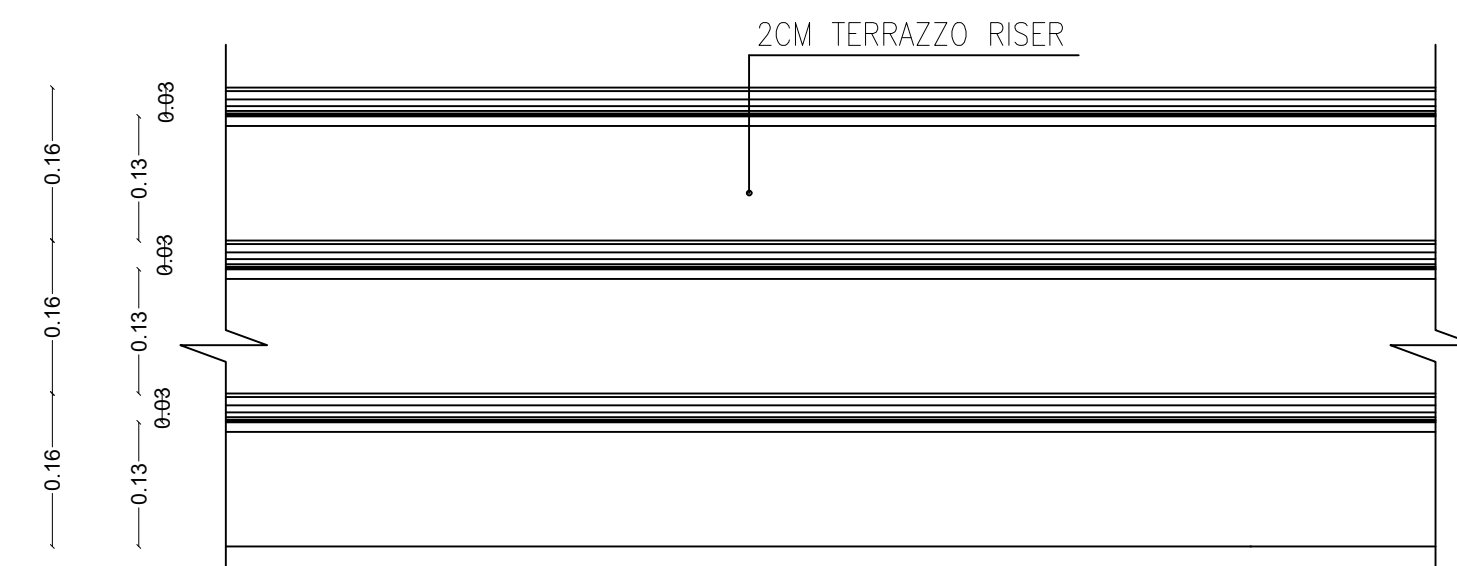

ELEVATION 1
SCALE 1:10



Edited with the trial version of
Foxit Advanced PDF Editor

To remove this notice, visit:


www.foxitsoftware.com/shopping




State of Palestine
Ministry of Education & Higher Education

NOTES :-

+ 0.00 = FINISH FLOOR LEVEL
OF COURTYARD

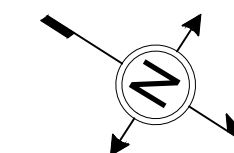

DETAIL NO. _____
NAME OF DETAIL _____
SHEET NO. _____ SCALE _____
NAME OF DETAIL _____

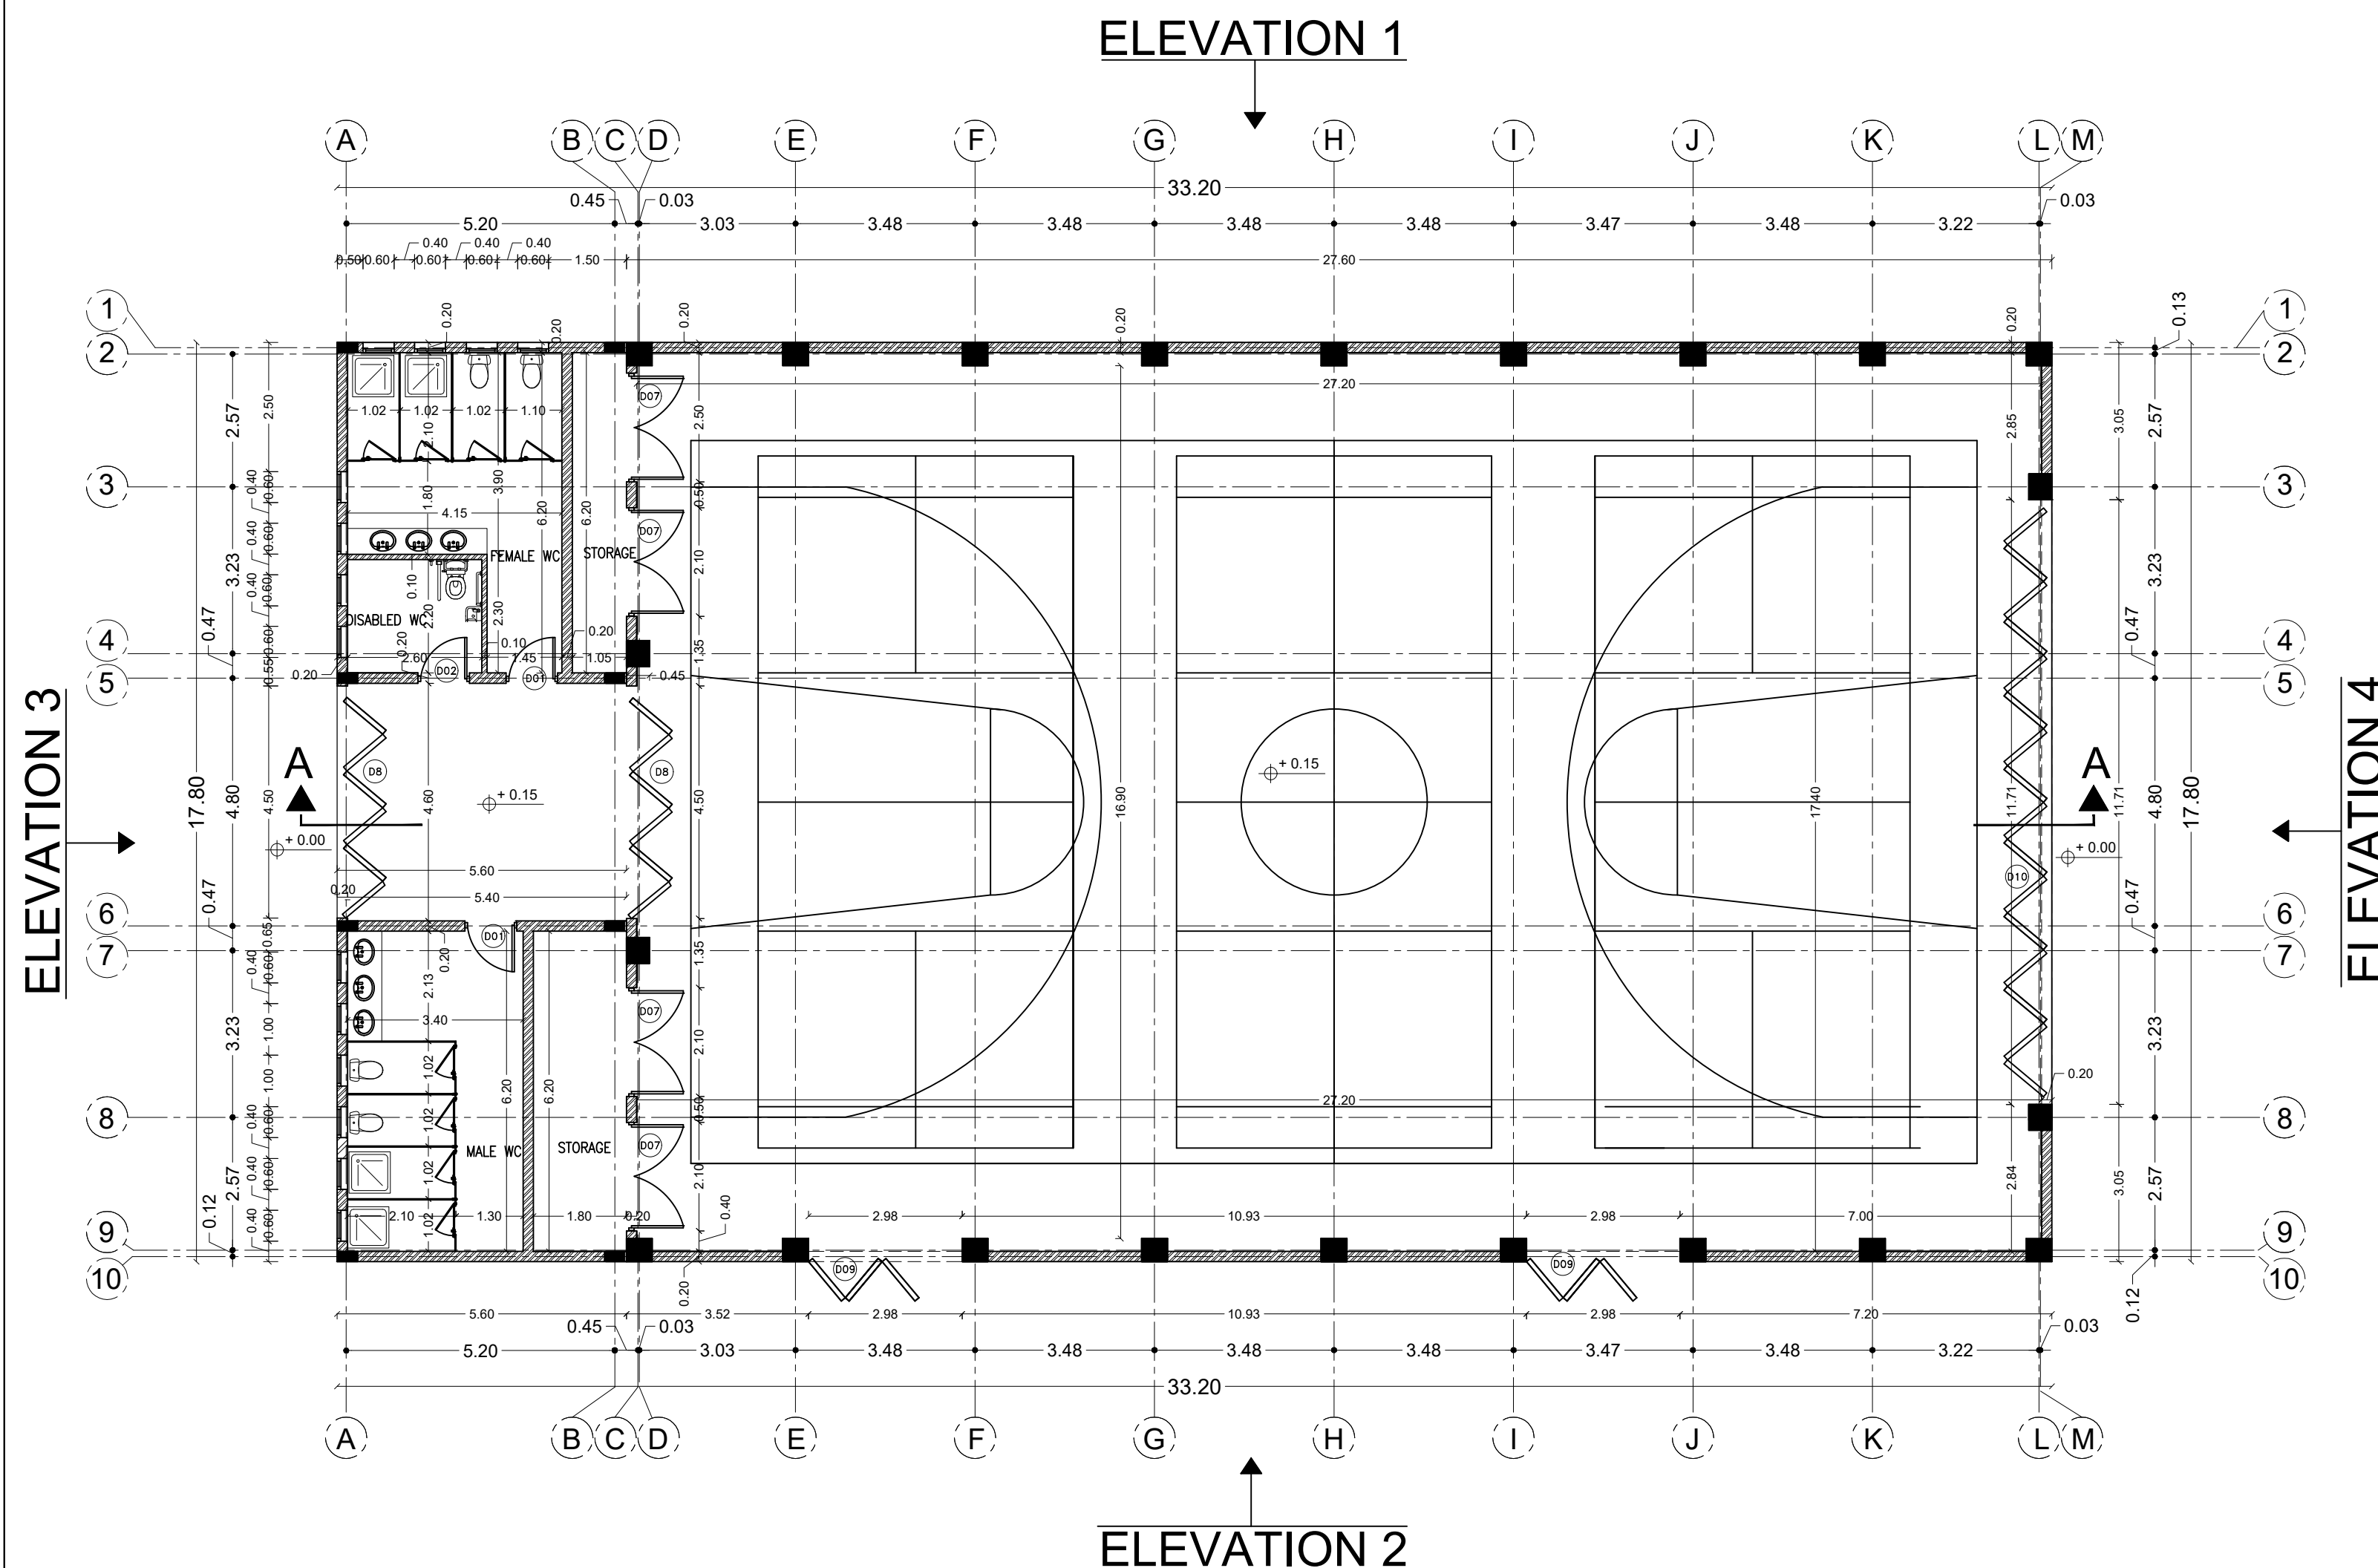

FUNDED BY:



IMPLEMENTED BY:



IN COOPERATION WITH:



CONSULTANT:



+970-8-2864067 / +970-8-2828971

Eshijaia School

DRAWING TITLE:
**MULT PURPOSE HALL
GROUND FLOOR PLAN**

DESIGN: S.S.
DRAWN: S.S.
APPROVED: A.A.
SHEET NO: **A023**

DATE:
3-MARCH-2016
SCALE:
1:100



Edited with the trial version of
Foxit Advanced PDF Editor


To remove this notice, visit:
www.foxitsoftware.com/shopping




State of Palestine
Ministry of Education & Higher Education

NOTES :-

+ 0.00 = FINISH FLOOR LEVEL
OF COURTYARD

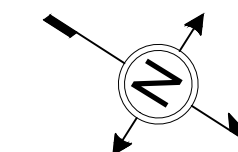

DETAIL NO. _____
NAME OF DETAIL _____
SHEET NO. _____ SCALE _____

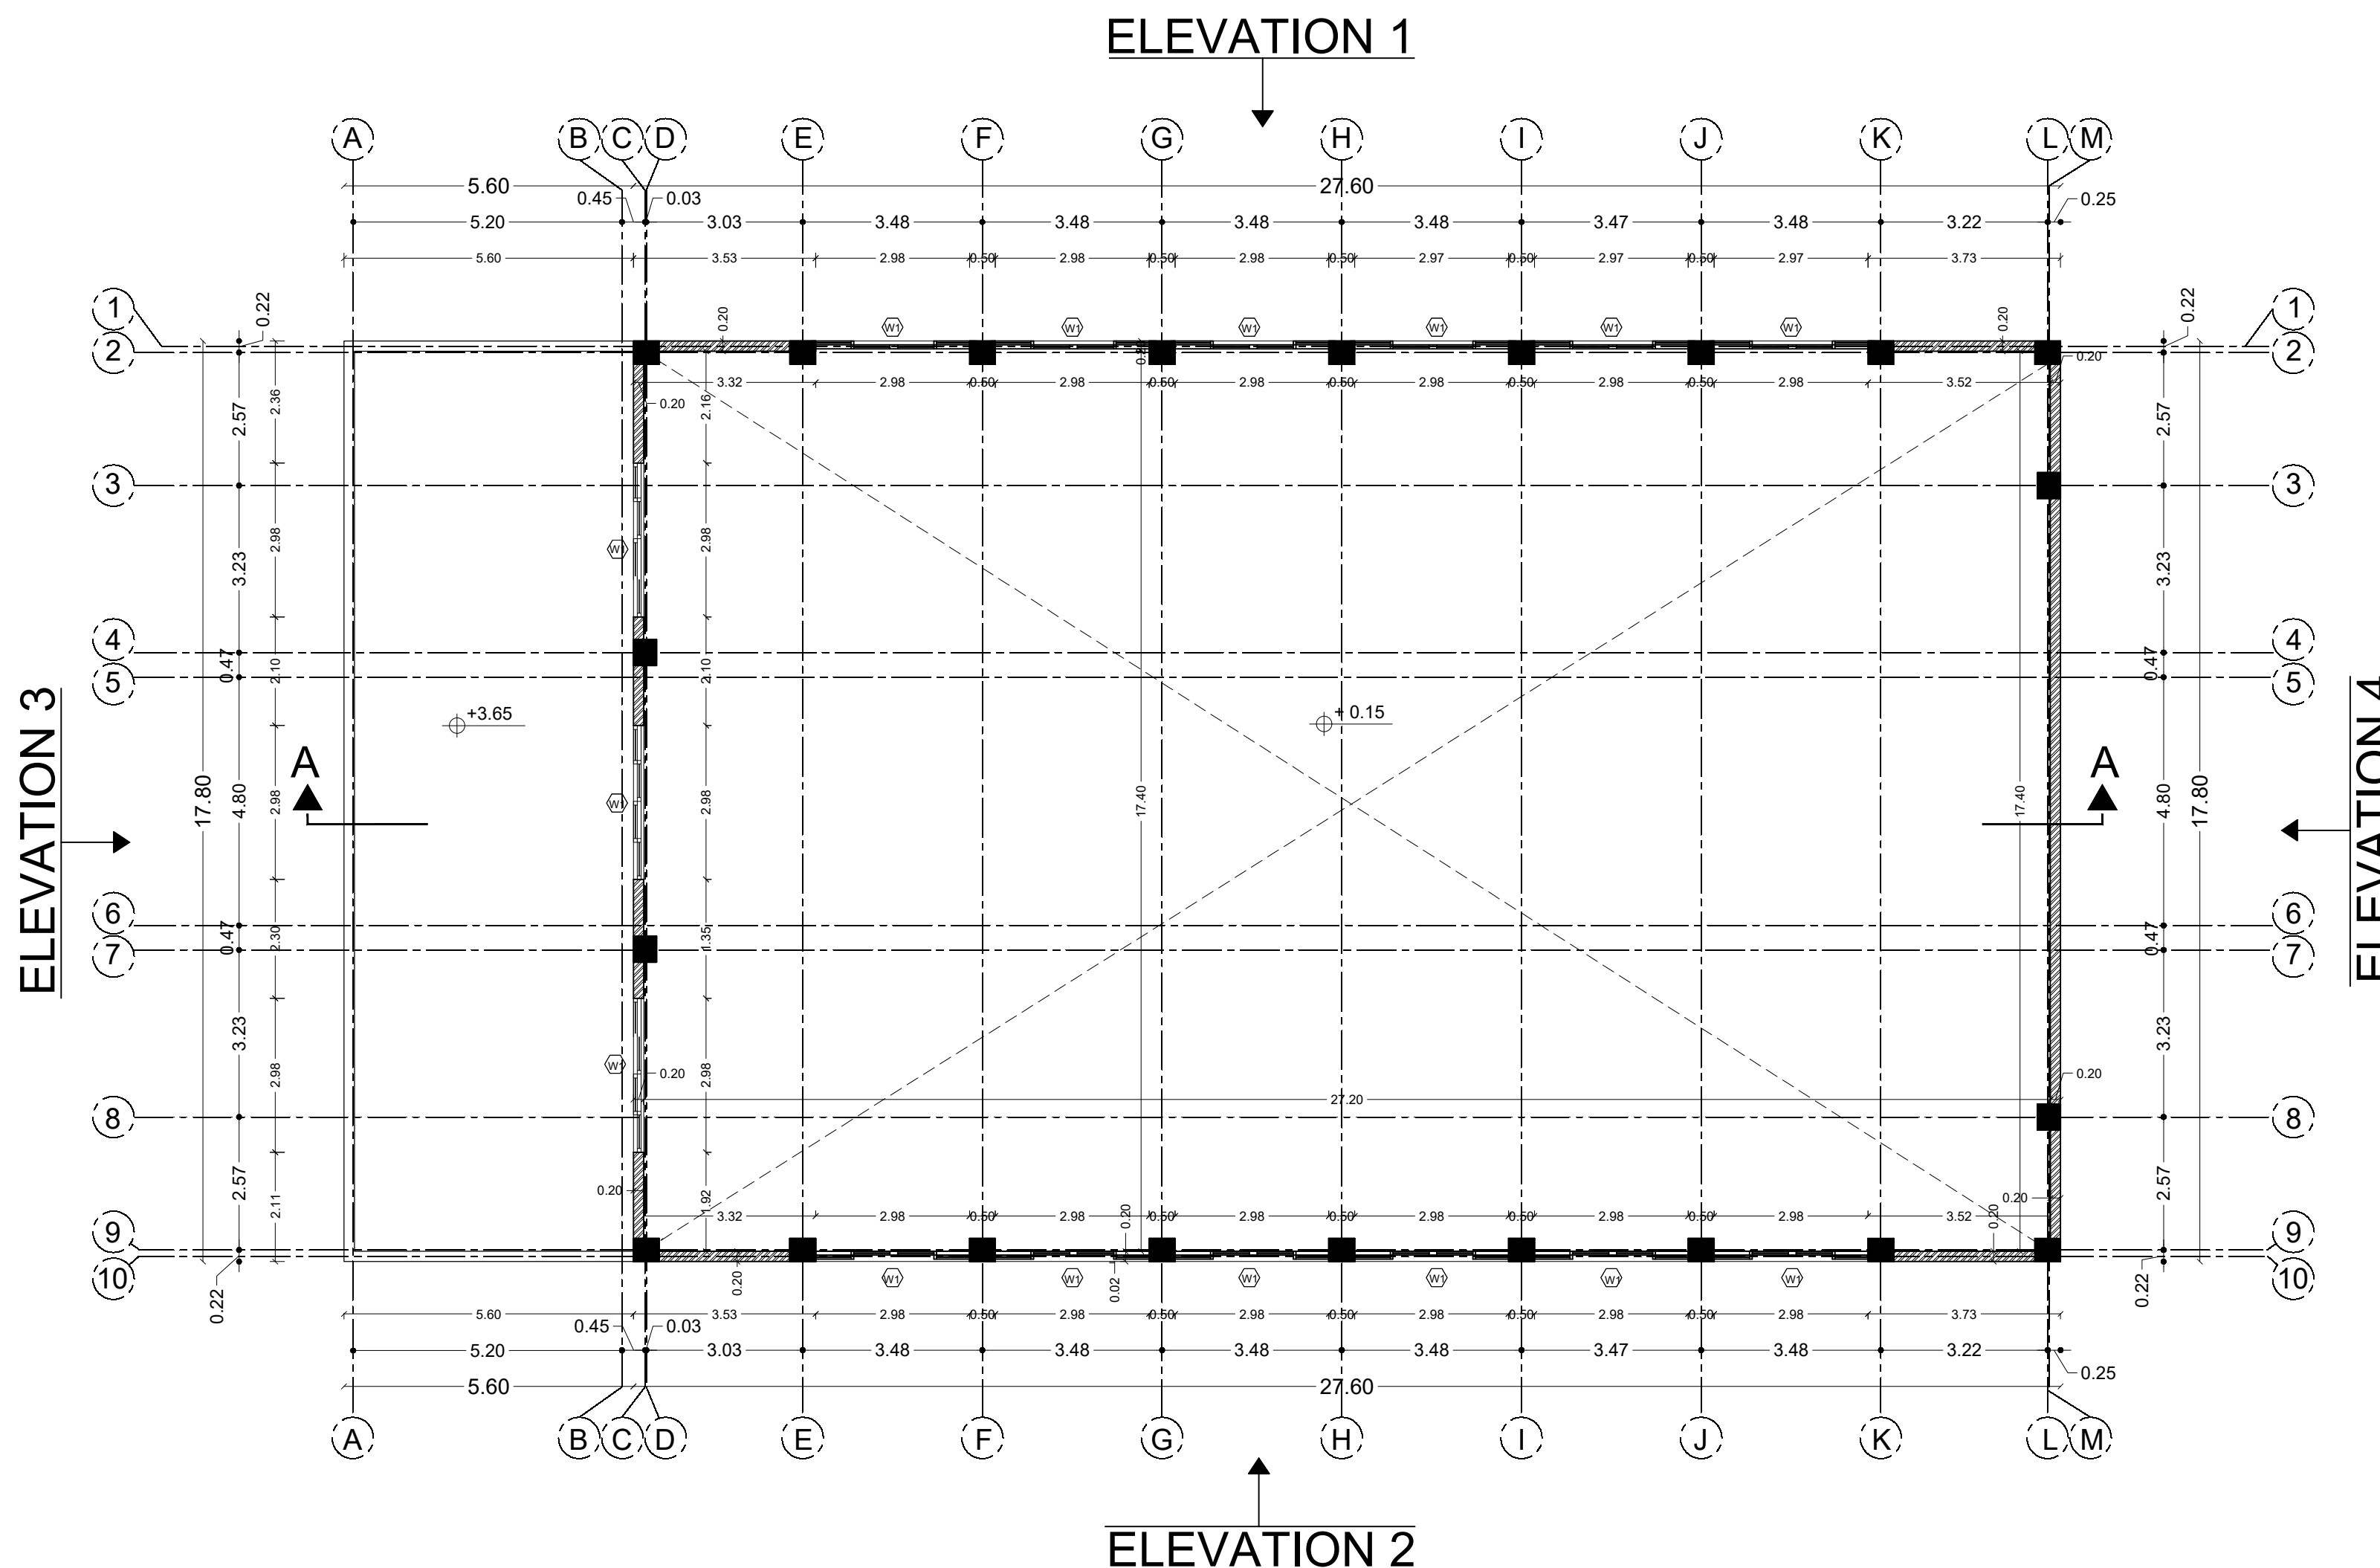

FUNDED BY:



EMPLEMENTED BY:



IN COOPERATION WITH:



CONSULTANT:



+970-8-2864067 / +970-8-2828971

Eshijaia School

DRAWING TITLE:
**MULTI PURPOSE HALL
UPPER PLAN**

DESIGN: S.S.
DRAWN: S.S.
APPROVED: A.A.

DATE:
3-MARCH-2016
SCALE:
1:100



SHEET NO:
A024



State of Palestine
Ministry of Education & Higher Education

NOTES :-

+ 0.00 = FINISH FLOOR LEVEL
OF COURTYARD

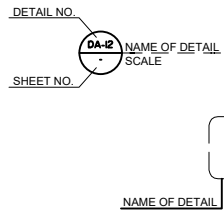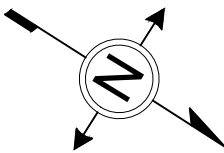

FUNDED BY:



EMPLEMENTED BY:



50
YEARS

Empowered lives, Resilient nation

IN COOPERATION WITH:



CONSULTANT:



ABUSHAHLA & ASSOCIATES
"Consulting Engineers"
Palestine

+970-8-2864067 / +970-8-2828971

Eshjaia School

DRAWING TITLE:

MULTI PURPOSE HALL
TOP VIEW PLAN

DESIGN: S.S.

DRAWN: S.S.

APPROVED: AA.

SHEET NO:

A025

DATE:
3-MARCH-2016

SCALE:
1:100

ELEVATION 1




ELEVATION 2



ELEVATION 3




ELEVATION 4

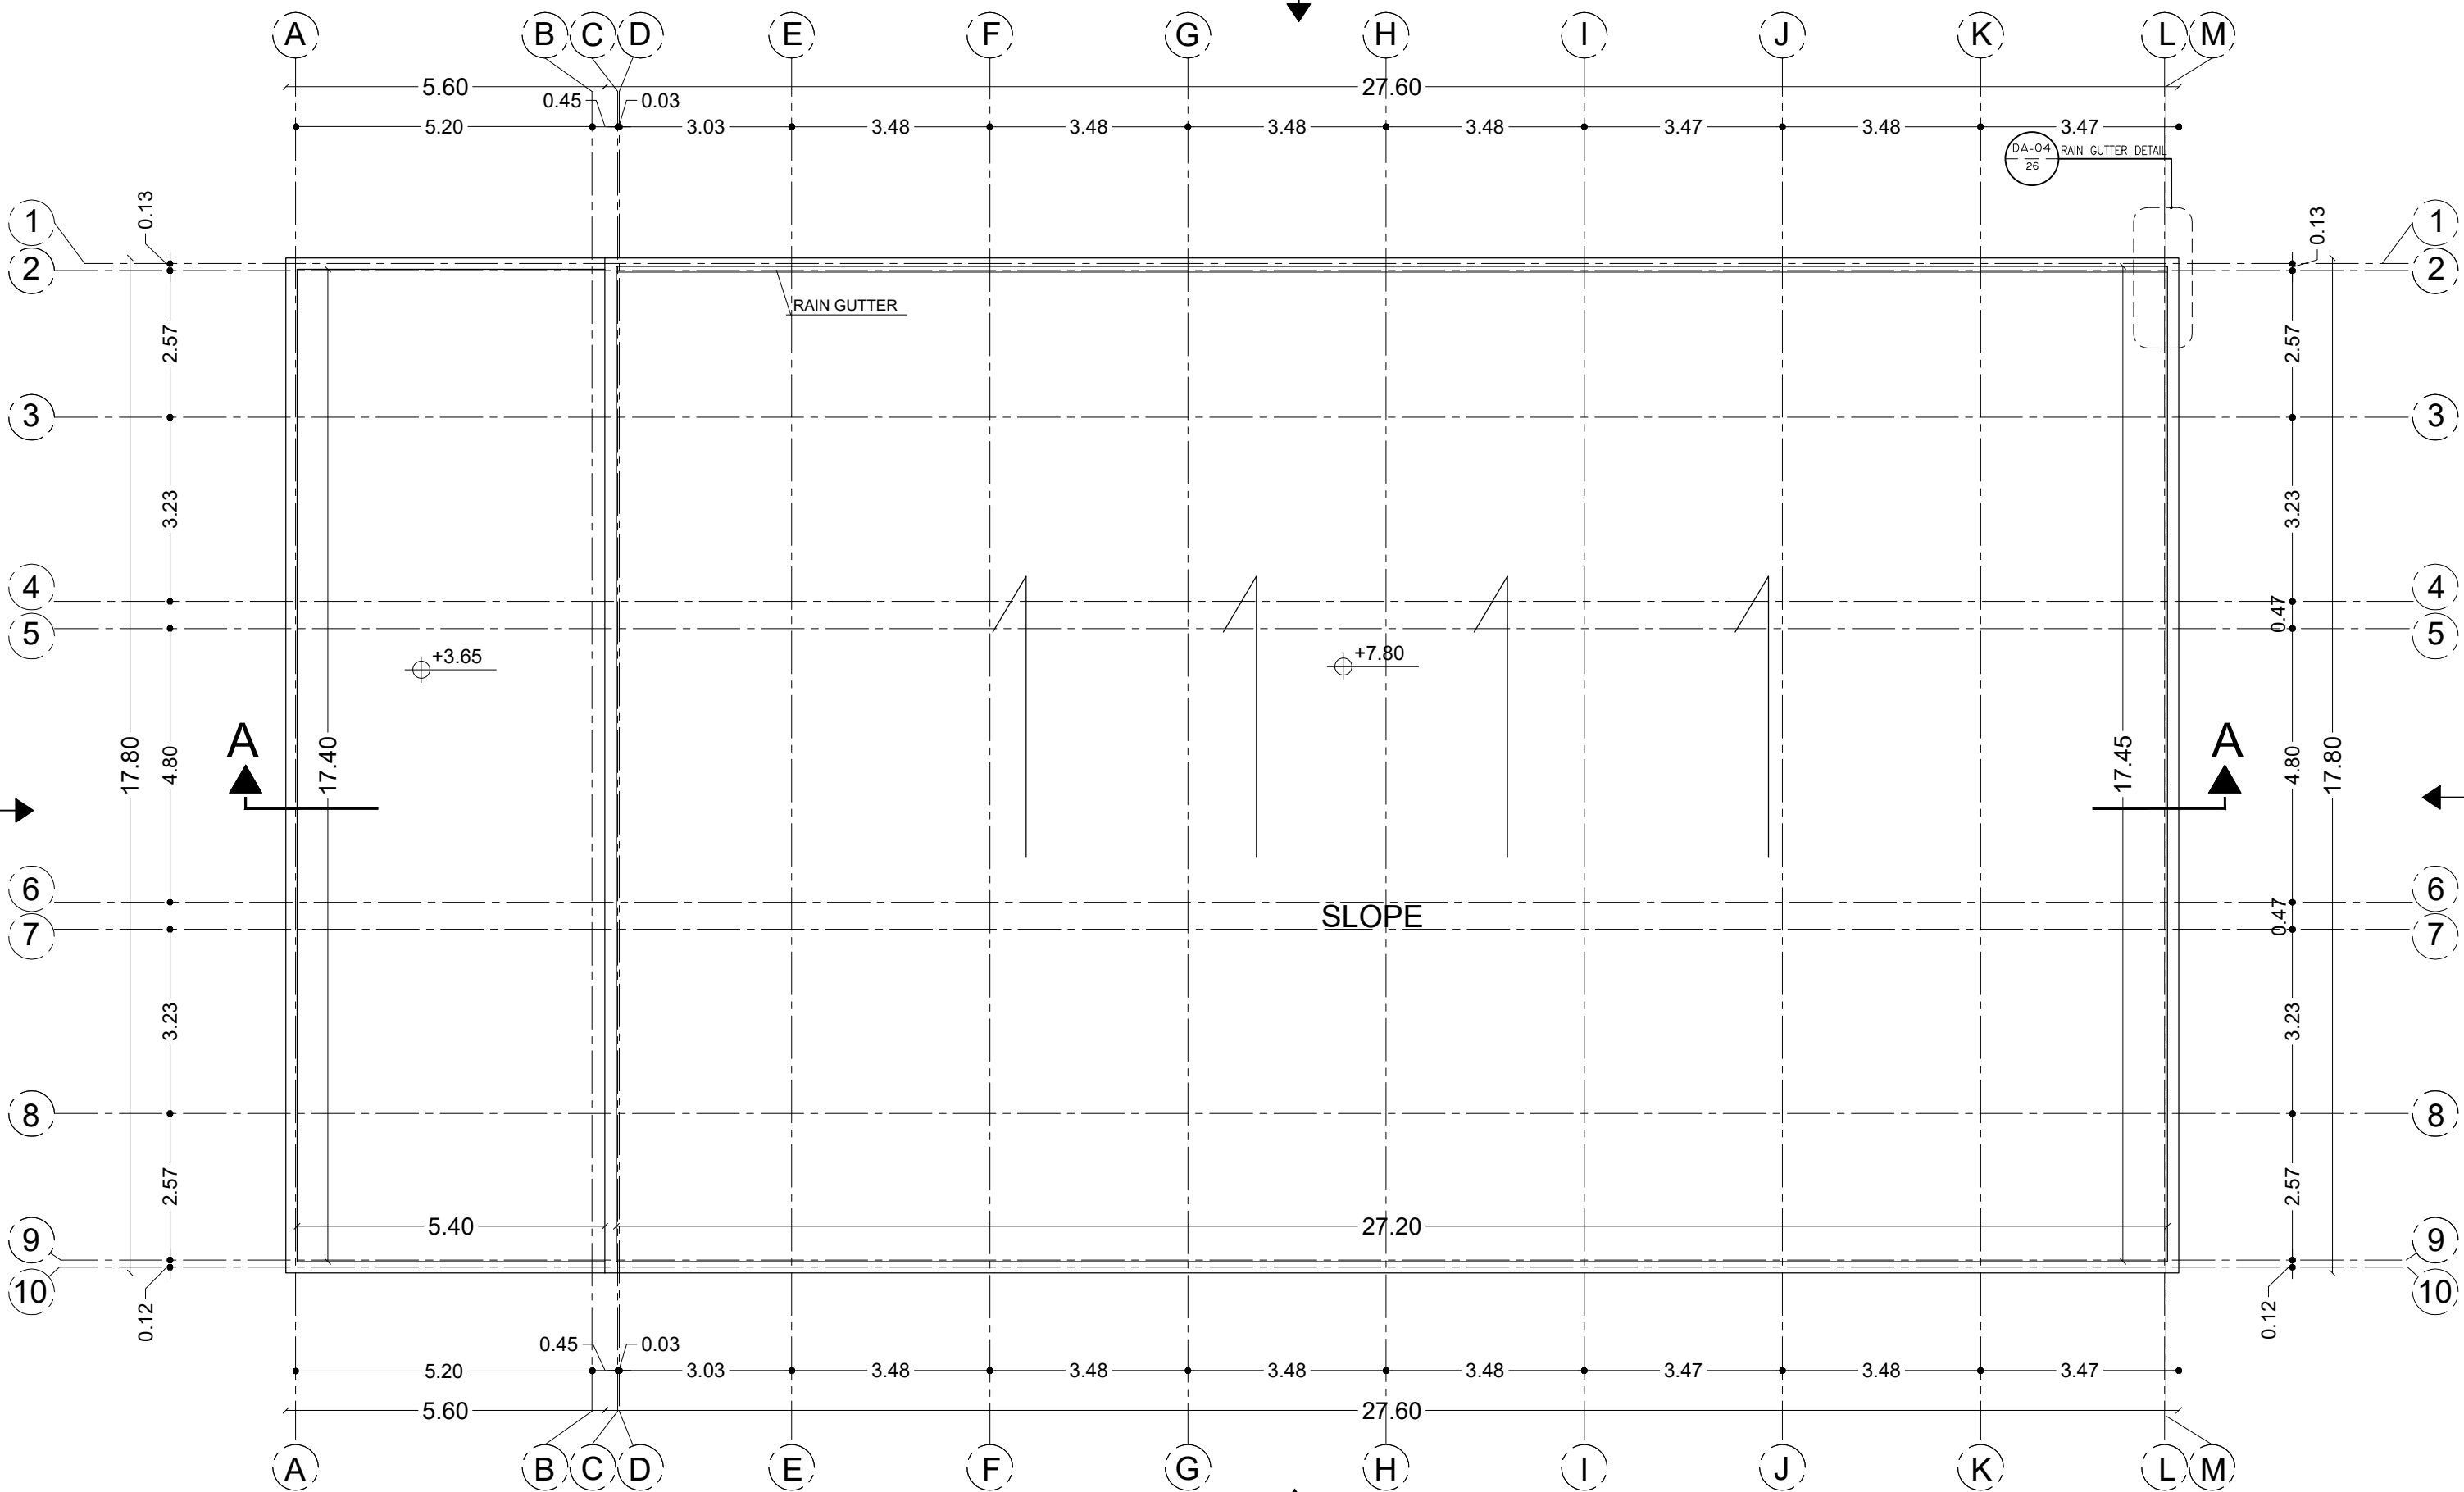




To remove this notice, visit:
www.moxitsoftware.com/shopping

 

NOTES :-

+ 0.00 = FINISH FLOOR LEVEL
OF COURTYARD

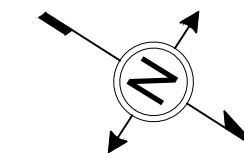

DETAIL NO.

SHEET NO.

NAME OF DETAIL SCALE

NAME OF DETAIL

FUNDED BY:



EMPLEMENTED BY:



Empowered lives, Resilient nation

IN COOPERATION WITH:



CONSULTANT:



ABUSHAHLA & ASSOCIATES
"Consulting Engineers"
Palestine

+970-8-2864067 / +970-8-2828971

Eshijaia School

DRAWING TITLE:


**MULTI PURPOSE HALL
SECTION A-A**

DESIGN:	S.S.
DRAWN:	S.S.
APPROVED:	AA.


DATE:	3-MARCH-2016
-------	--------------

SHEET NO:

A026

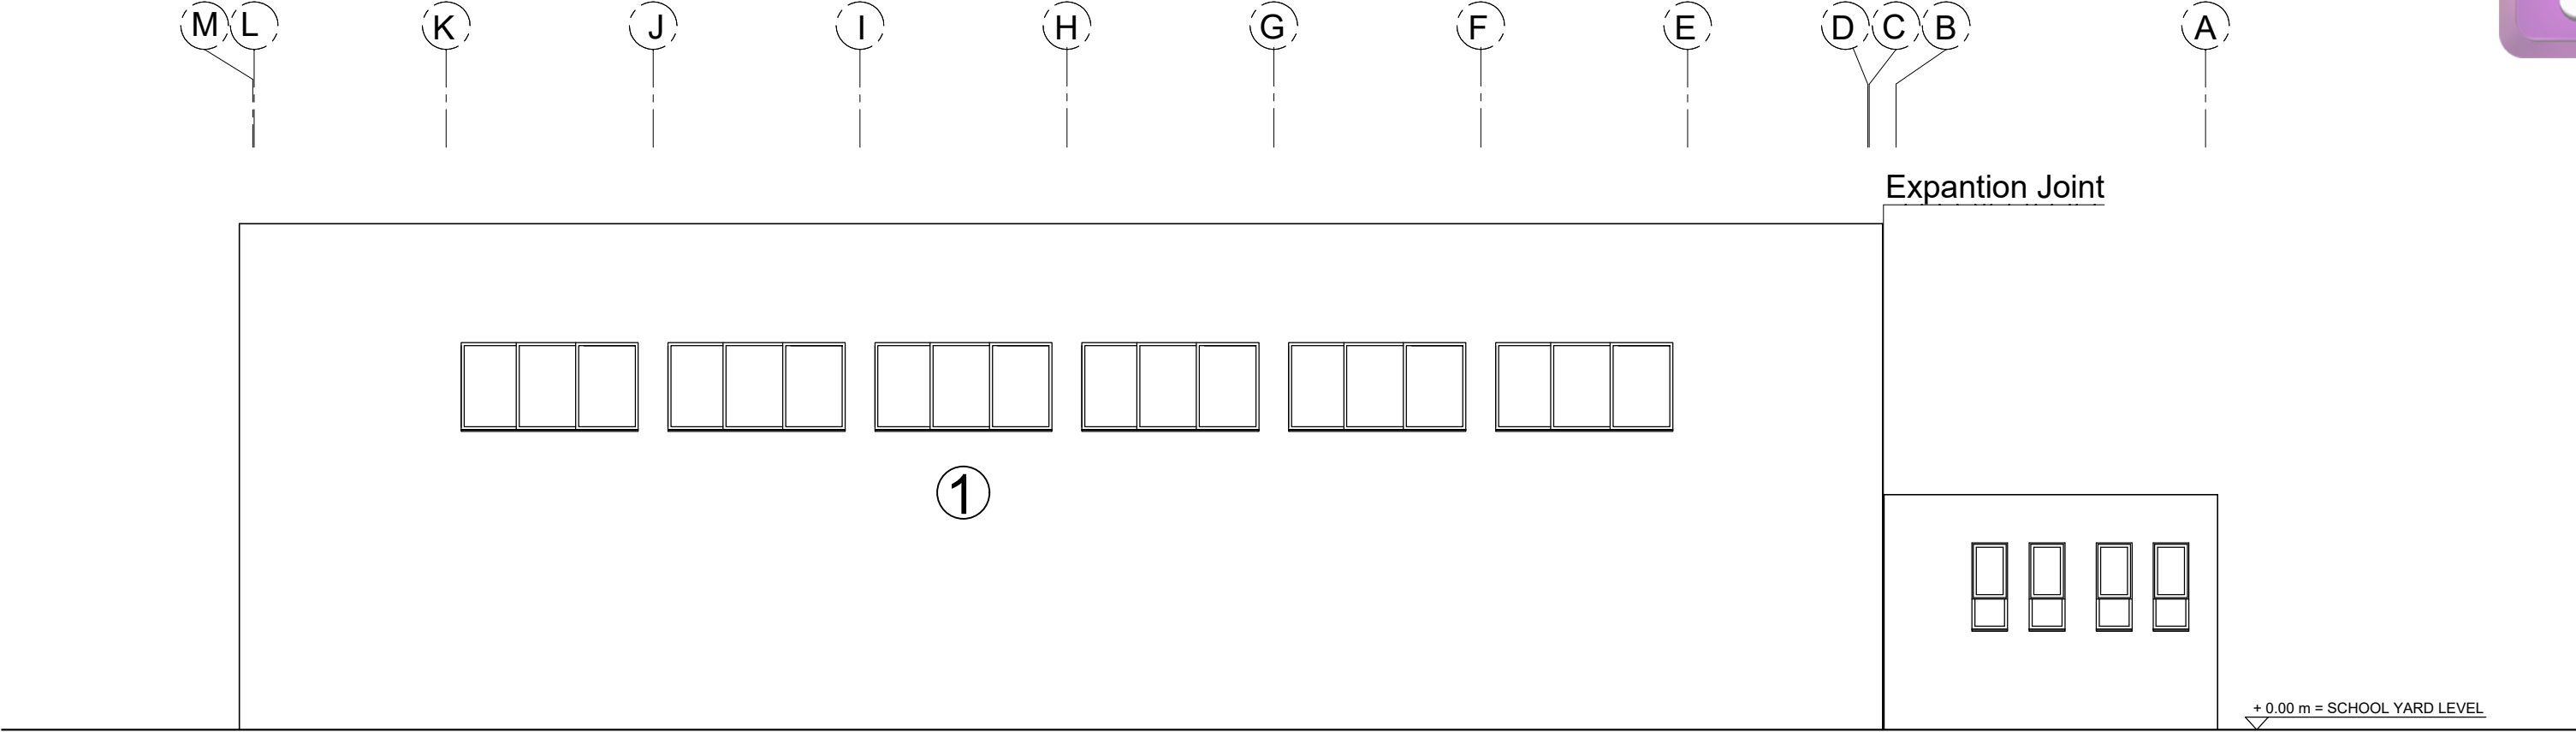

ELEVATION 1

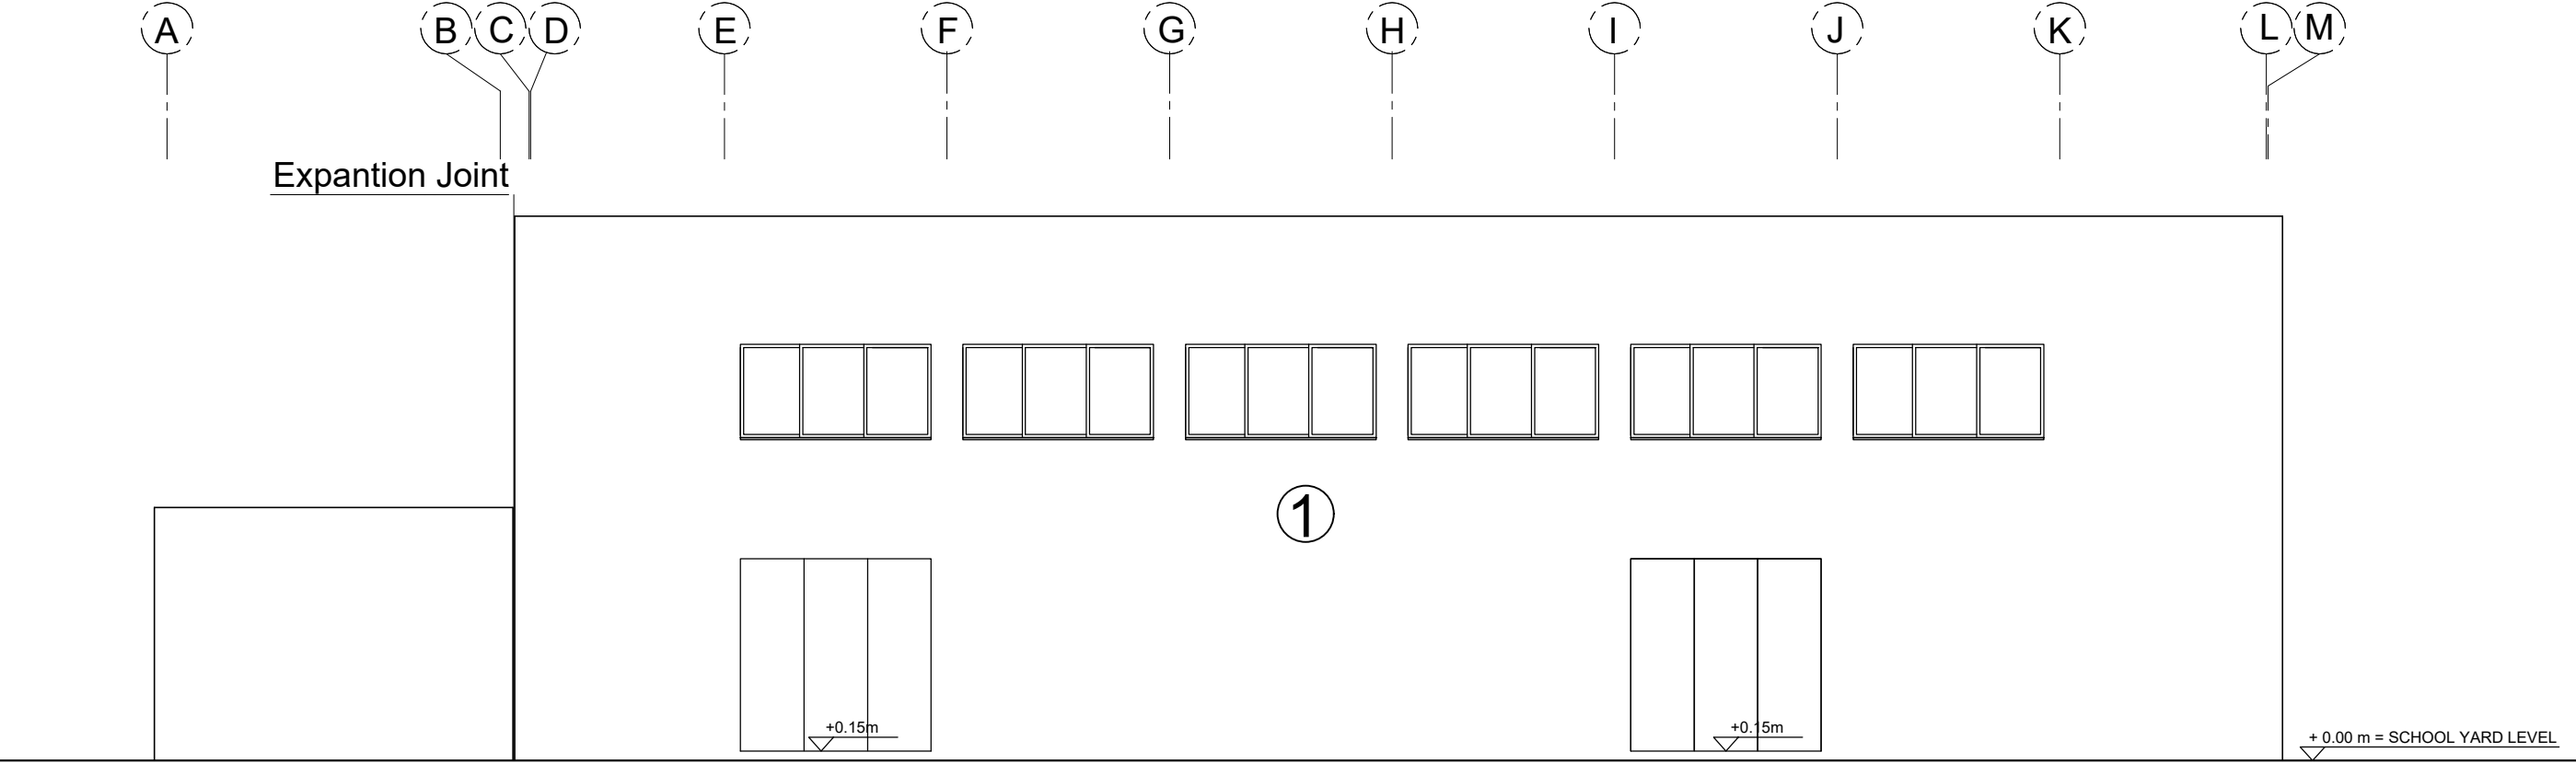

ELEVATION 2

No	Finish Type
1	Italian plaster Finish
2	smooth plaster and acrylic Paint
3	Oil Paint

State of Palestine
Ministry of Education & Higher Education

NOTES :-

+ 0.00 = FINISH FLOOR LEVEL
OF COURTYARD

DETAIL NO. **A-2** NAME OF DETAIL _____
SCALE _____
SHEET NO. _____
NAME OF DETAIL _____

FUNDED BY:


EMPLEMENTED BY:

Empowered lives, Resilient nation

IN COOPERATION WITH:



CONSULTANT:

ABUSHAHLA & ASSOCIATES
"Consulting Engineers"
Palestine
+970-8-2864067 / +970-8-2828971


Eshijaia School

DRAWING TITLE:
MULTI PURPOSE HALL
ELEVATION 1+2

DESIGN: S.S. DATE: 3-MARCH-2016
DRAWN: S.S.
APPROVED: A.A. SCALE: 1:100
SHEET NO:
A027

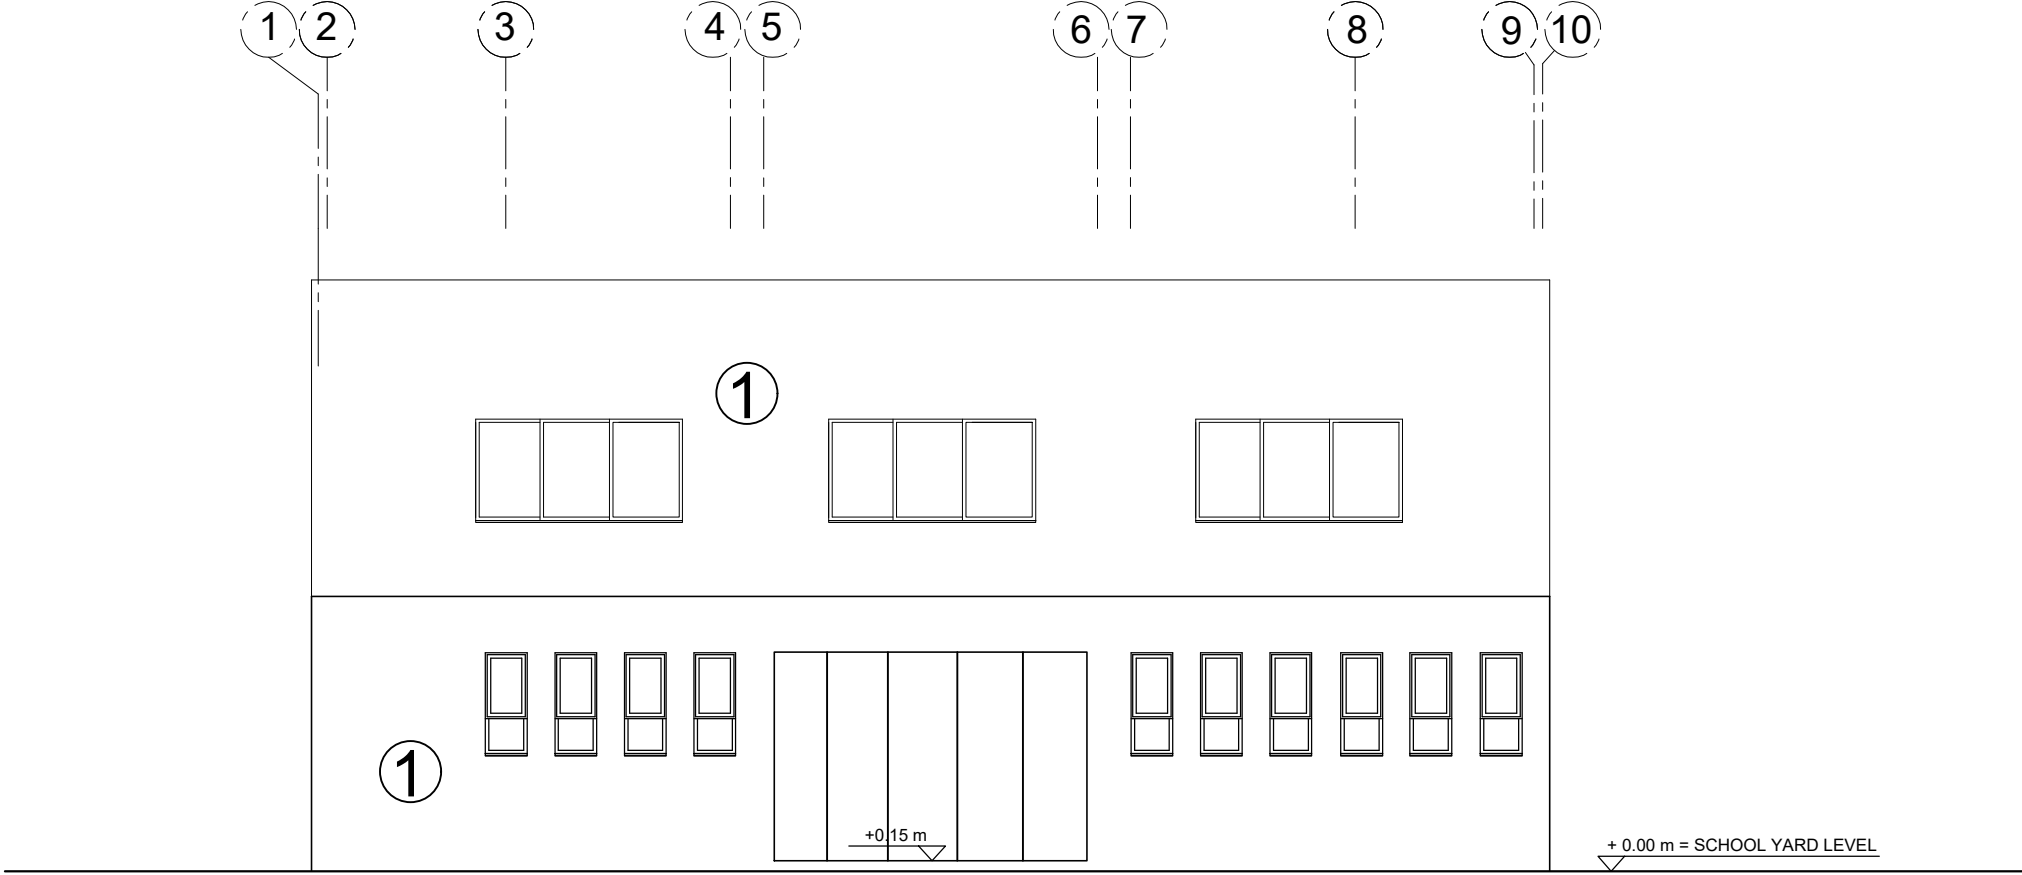

ELEVATION 3

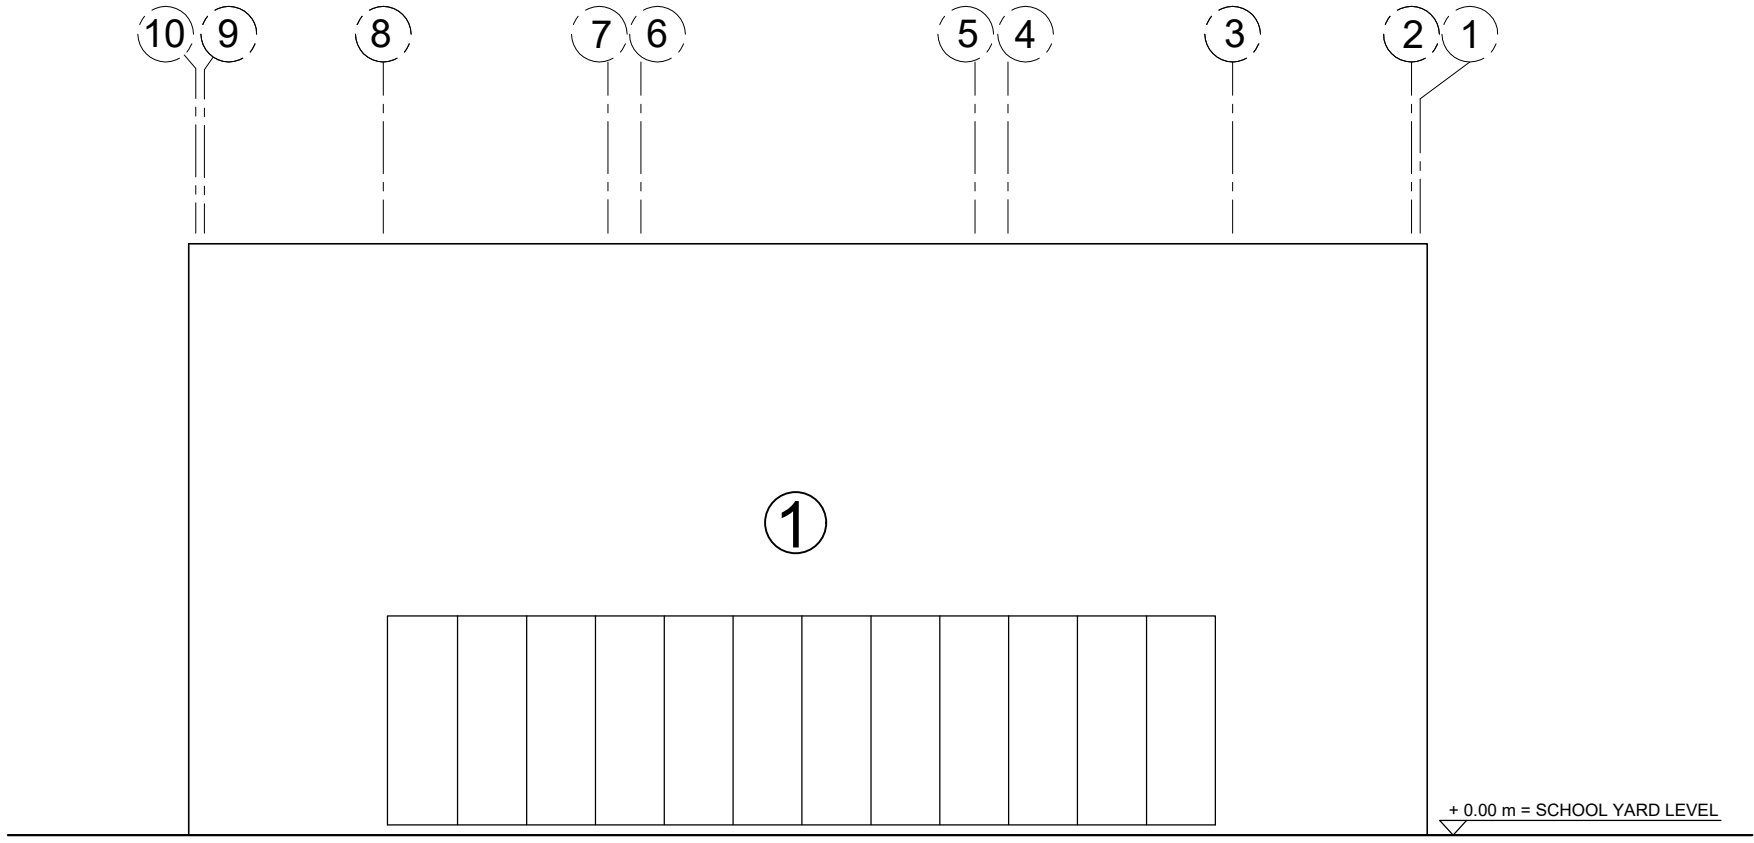

ELEVATION 4

No	Finish Type
1	Italian plaster Finish
2	smooth plaster and acrylic Paint
3	Oil Paint

State of Palestine
Ministry of Education & Higher Education

NOTES :-

+ 0.00 = FINISH FLOOR LEVEL
OF COURTYARD

DETAIL NO.

NAME OF DETAIL

SCALE

SHEET NO.

NAME OF DETAIL

FUNDED BY:

fakhora.org

مندوق قطر للتنمية
Qatar Development Fund

EMPLEMENTED BY:

N
P

50
YEARS

Empowered lives, Resilient nation

IN COOPERATION WITH:

CONSULTANT:

AA

ABUSHAHLA & ASSOCIATES
"Consulting Engineers"
Palestine
+970-8-2864067 / +970-8-2828971

Eshijaia School

DRAWING TITLE:
MULTI PURPOSE HALL
ELEVATION 3+4

DESIGN: S.S.
DRAWN: S.S.
APPROVED: AA.

DATE:
3-MARCH-2016
SCALE:
1:100

SHEET NO:
A028