



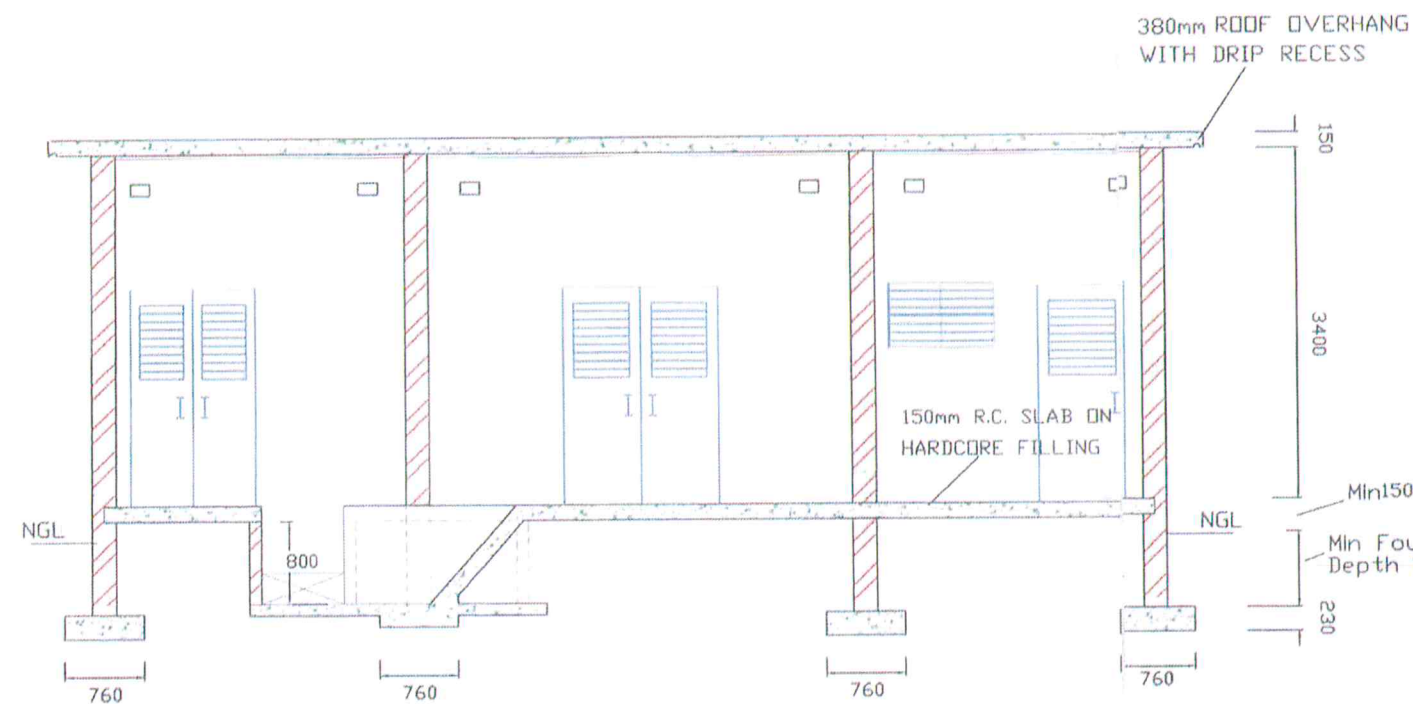


SECTION A - A Scale 1 : 50

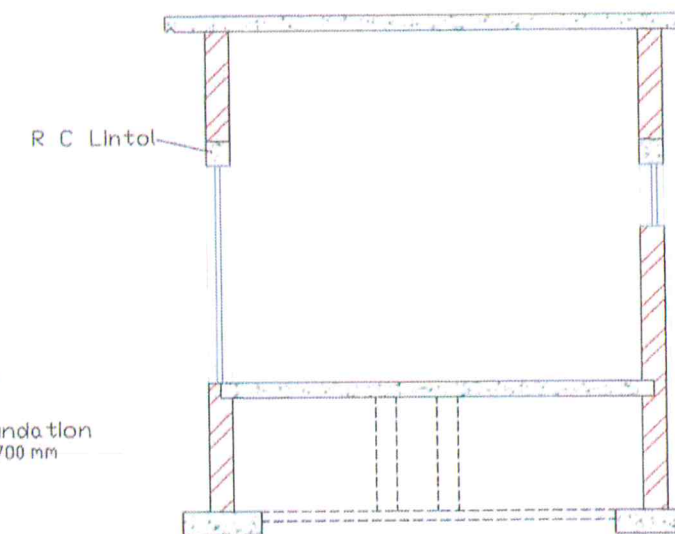

SECTION B - B Scale 1 : 50

STD 1625mm DOUBLE
PRESSED STEEL DOORS
2030mm HIGH FRAME

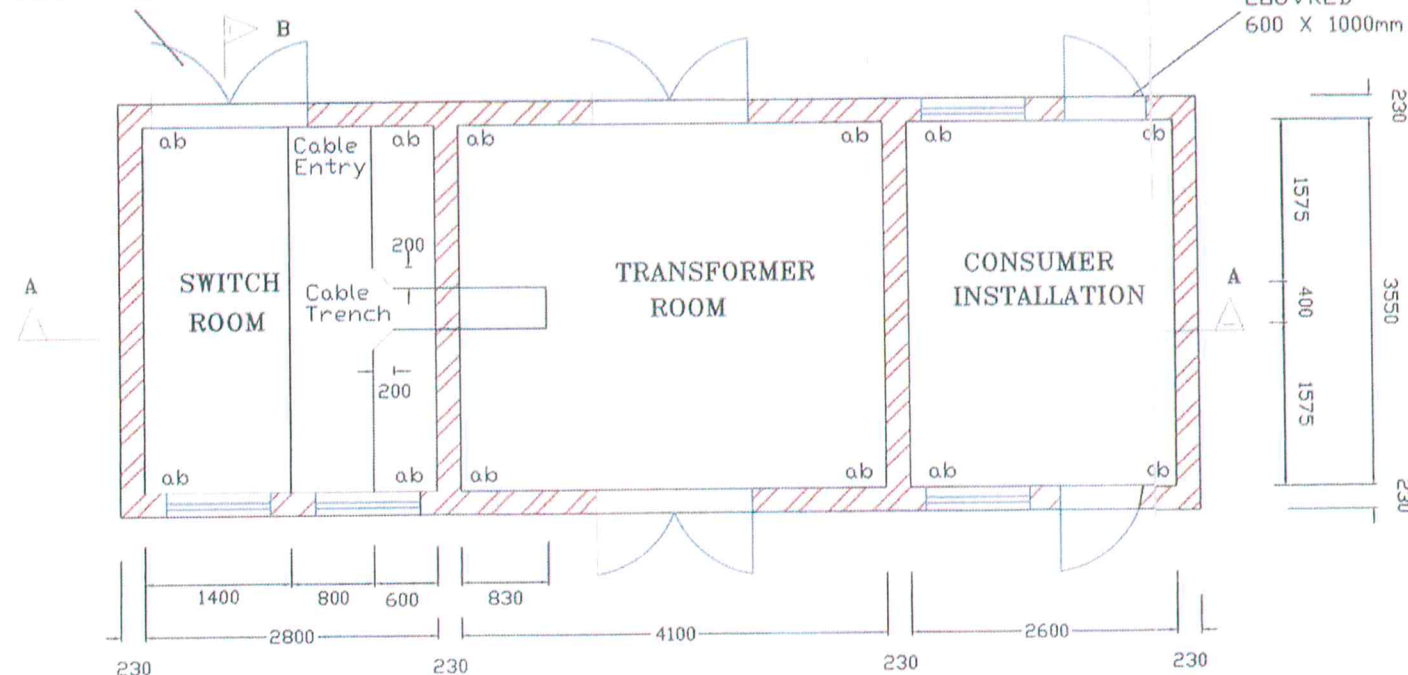

FLOOR PLAN Scale 1 : 50

NOTES

- Use figured dimensions only
- Roof to be R C Slab water proofed
- Locking bolts on double doors to be fitted by ZETDC
- All internal walls to have 15mm plaster with iron steelfloat finish
- All external walls to have 20mm plaster with woodfloat finish
- Apply brickforce every after six courses
- Apply three courses of pva paint finish on all the walls
- Foundation depth to be determined on site ,min. 700mm



DRAWN	T.Z.A.	T.Z.MUYAMBO	20/06/14
CHECKED	S.S.		
PASSED	G.K.		
AUTHORISED	G.K.		
APPROVED	K.F.C.		

DATE

Z. E. T. D. C.
TYPICAL LAYOUT OF CONSUMER SUBSTATION
(TYPE 'A')

SHEET 615

P327

