


FLOOR PLAN

1:100




EAST SIDE ELEVATION

1:100

 


WEST SIDE ELEVATION

1:100

 


NORTH SIDE ELEVATION

1:100

 

SOUTH SIDE ELEVATION

1:100

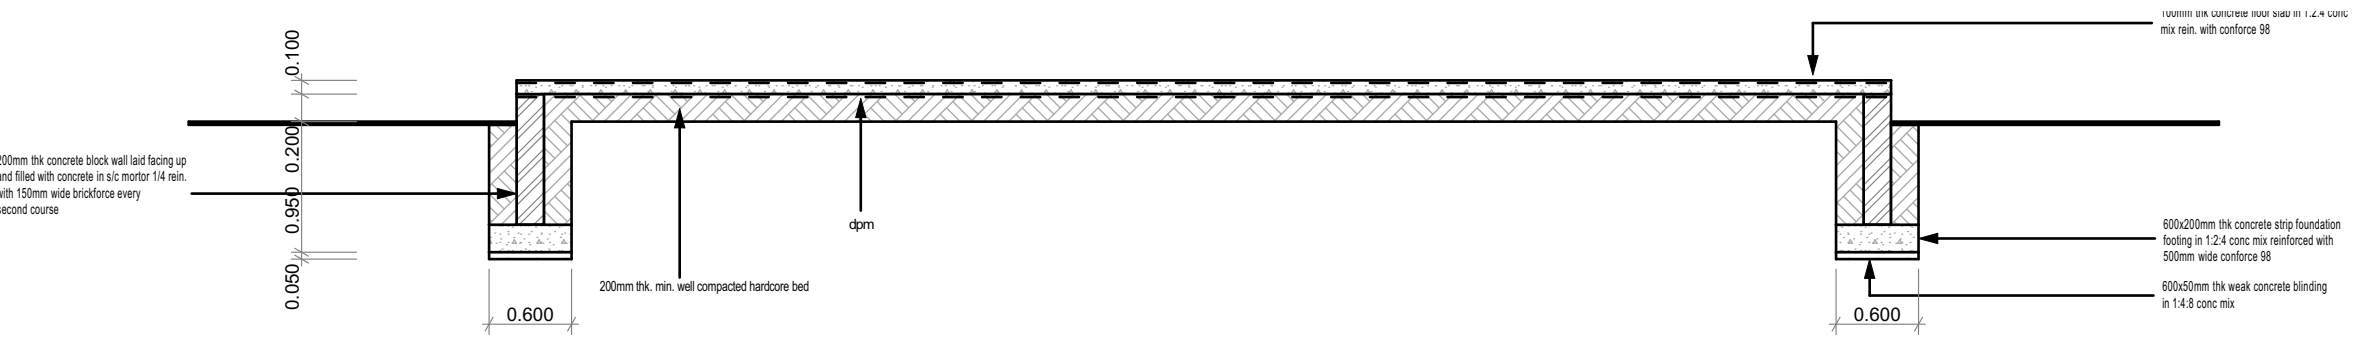

SECTION X - X

1:50

THIS DRAWING IS COPYRIGHT

1. ALL LEVELS AND DIMENSIONS TO BE CHECKED ON SITE
2. THIS DRAWING TO BE READ IN CONJUNCTION WITH SPECIFICATIONS AND ALL OTHER CONSULTANTS DRAWINGS
3. ALL ROOMS WITH EXTERNAL WALLS TO HAVE AIR BRICK VENTS
4. DRAWINGS SHOULD NOT BE SCALED. WORK TO FIGURED DIMENSIONS ONLY
5. ALL DIMENSIONS AND LEVELS ARE TO BE VERIFIED ON SITE BY THE CONTRACTOR BEFORE COMMENCING ANY WORK

Rev.No	Description	

Professor Albert Malama,
LUSAKA
6th Floor Godfrey House,
Kabelanga Road,
P.O Box 33976,
Lusaka.
Tel: +260211238150 | Fax: +260 211238102

KITWE
2nd Floor, Suite 330
Mukuba Pensions House
Cnr President Ave & Katanta St.
P. O. Box 21144
Tel +260-212-222302

Project
PROPOSED INCINERATOR FOR UNDP

Client
UNDP

Drawing
GENERAL WASTE SLAB

Purpose
FOR APPROVAL

Scale: 1:750 Date: MAY 2015

Drawn by: T.M.

Checked By: K.K.

Project No:

Drawing No: