



FRONT ELEVATION

RIGHT SIDE ELEVATION

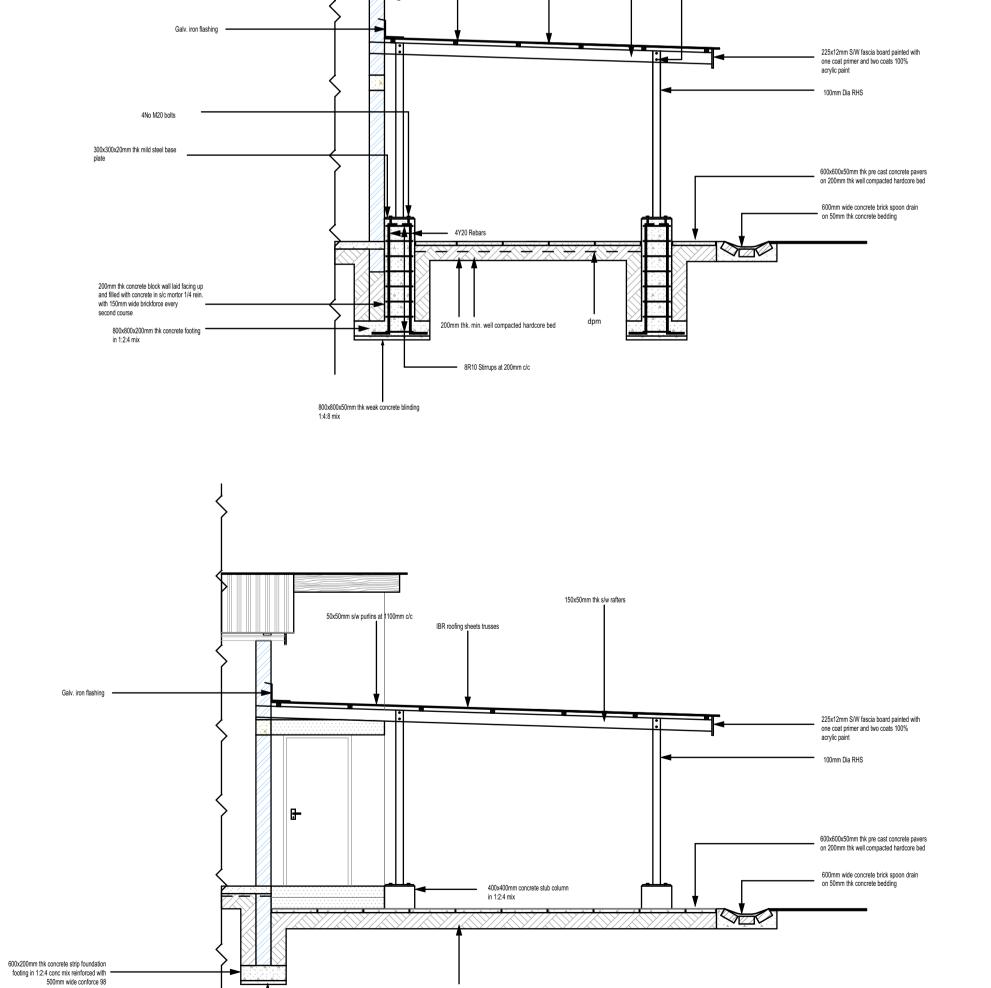

200mm thk. min. well compacted hardcore bed

SECTION Y - Y

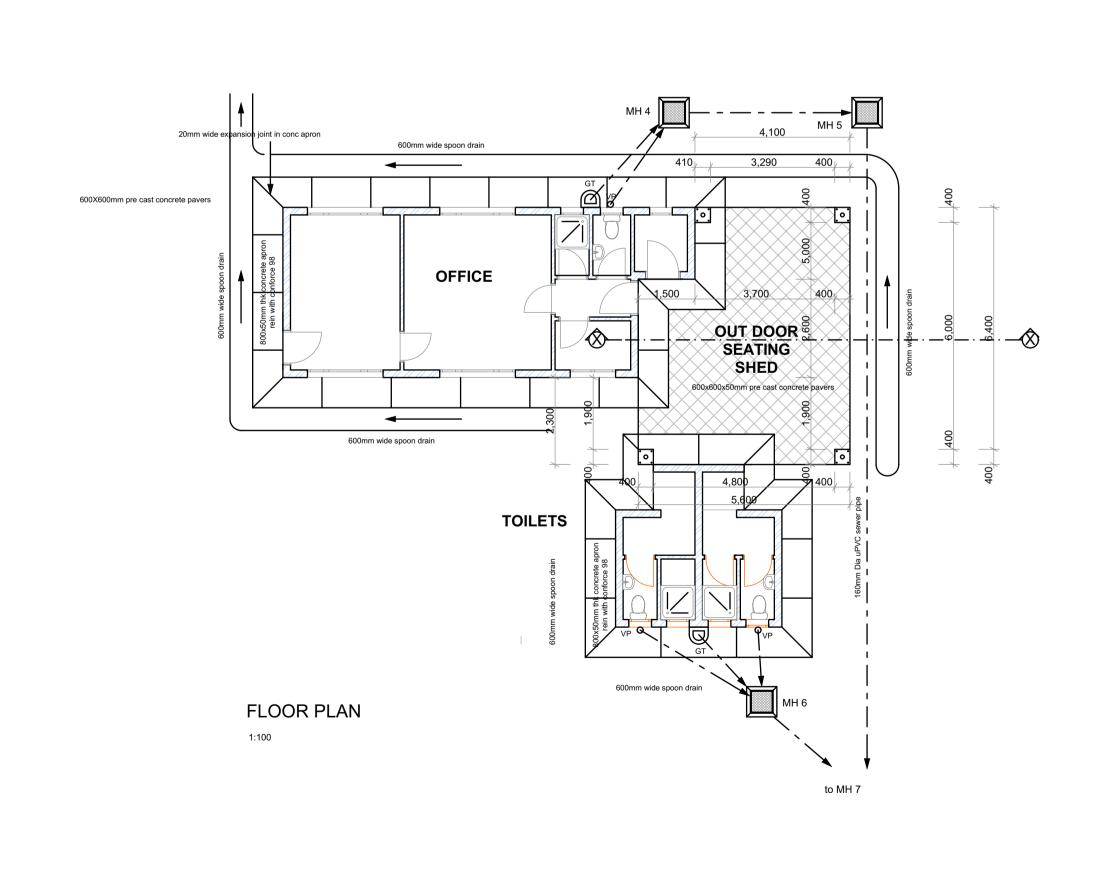


THIS DRAWING IS COPYRIGHT

2. THIS DRAWING TO BE READ IN CONJUNCTION WI

4. DRAWINGS SHOULD NOT BE SCALED, WORK

5 ALL DIMENSIONS AND LEVELS ARE TO BE VERI

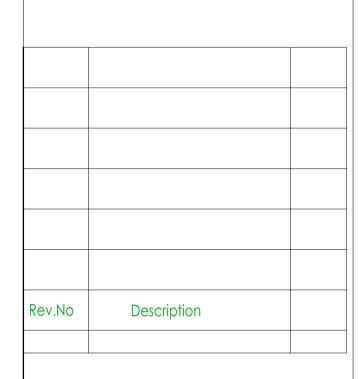

Professor Albert Malama

LUSAKA
6th Floor Godfrey House,
Kabelenga Road,
P.O Box 33976,
Lusaka.

Tel: +260211238150 | Fax: +260 211238102

2nd Floor, Suite 330 Mukuba Pensions House Cnr President Ave & Katanta St. P. O. Box 21144

Tel +260-212-222302

Project

PROPOSED INCINERATOR FOR UNDP

UNDP LUSAKA ZAMBIA

Drawi

OUTDOOR SEATING SHED — ELEVATIONS, SECTION, FLOOR ROOF AND FOUNDATION PLANS

Purpose FOR APPROVAL

Scale:1:750 Date: MAY 2016

Drawn by: T.M.

Checked By: KK

Project No:

Drawing No: