



NOTES & LEGEND:

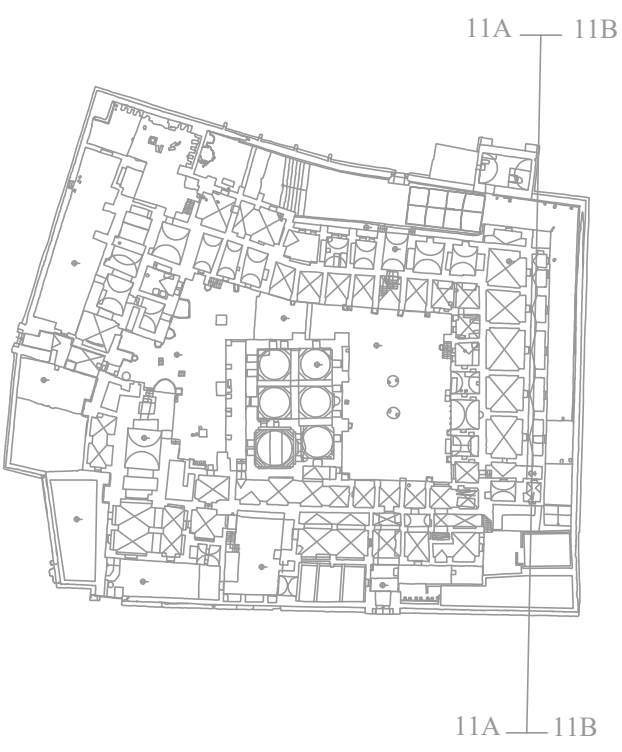

DEMOLITION/OPEN/REMOVE/DIG

- 01-REMOVE STONES
- 02-REMOVE STONE STAIRS
- (02.XX-ACCORDING TO LOCATION IN BOQ)
- 03-REMOVE METAL BASE
- 04-REMOVE STONE BASIN
- 05-REMOVE SCRAP
- 06-REMOVE ELECTRICAL INSTALLATIONS
- 07-REMOVE TENT
- 08-REMOVE METAL STRUCTURE
- 09-REMOVE METAL FENCE
- 10-REMOVE MECHANICAL INSTALLATIONS
- 11-REMOVE FURNITURE
- 12-REMOVE METAL HANDRAILS
- 13-NEW OPENING IN STONE WALL
- (13.XX-ACCORDING TO LOCATION IN BOQ)
- 14-REMOVE BLOCK WALL
- (14.XX-ACCORDING TO LOCATION IN BOQ)
- 15-REMOVE STONE WALL
- 16-REMOVE WATER TANK
- 17-REMOVE TOILET (EQUIPMENT, TILES..)
- 18-REMOVE WASH BASIN
- 19-REMOVE FIRE CABIN
- 20-REMOVE ELECTRICAL CABIN
- 21-REMOVE TILES, WALL TILES
- 22-REMOVE A.C
- 23-DIGGING KITCHEN (EQUIPMENT, TILES)
- 24-DIGGING POOL
- 25-REMOVE WOODEN PROTECTION
- 26-REMOVE METAL PROTECTION
- 27-REMOVE TV
- 28-REMOVE SINK
- 29-REMOVE CONCRETE SLAB
- 30-REMOVE SPEAKER
- 31-REMOVE SATELLITE
- 32-REMOVE METAL COVER
- 33-REMOVE WOODEN COVER
- 34-DIGGING TANKS
- 35-REMOVE VEGETATION

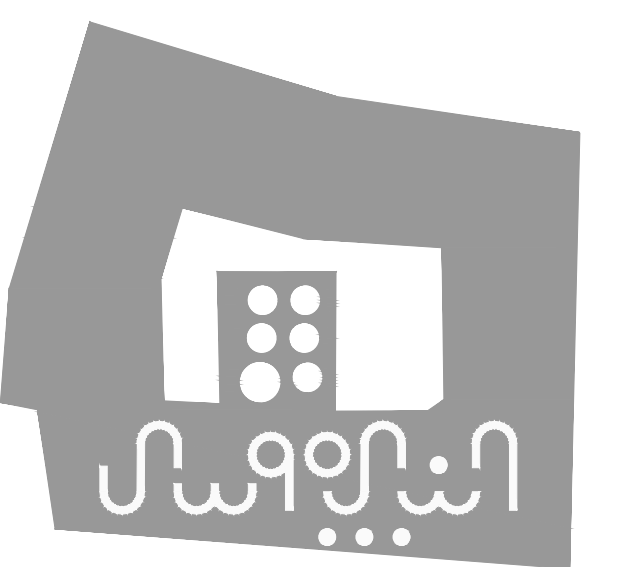

PROJECT:

Securing Professional Services for the Architectural Restoration and Rehabilitation Designs, Archaeological Documentation and Orientation Training, Including Tender Documents Preparation and Site Supervision for Conservation and Rehabilitation Works of Maqam Al-Nabi Musa in Jericho Governorate

Support to Development of Cultural Tourism

DESIGN WORKS:

jdcc -Jerusalem Design Center

ELECTRICAL WORKS:

-Eng .Midhat AlSharif

MECHANICAL WORKS:

elite -Elite Mechanical Consultants

SHEET NAME:

SURVEY

**SECTION 11A-B
DEMOLITION**

SCALE:

1:100 (IF PLOTTED ON A3)

☐ For Review

☐ For Approval

☒ For Tender

☐ For Construction

DATE: July-2016


EDITION:

DESIGN


SHEET NO.

A18

jdcc Jerusalem Design Center
Architects, Engineers & Consultants
Phone: 02 234 3696 | Fax: 02 234 3719 | Email: info@jdcc.ps

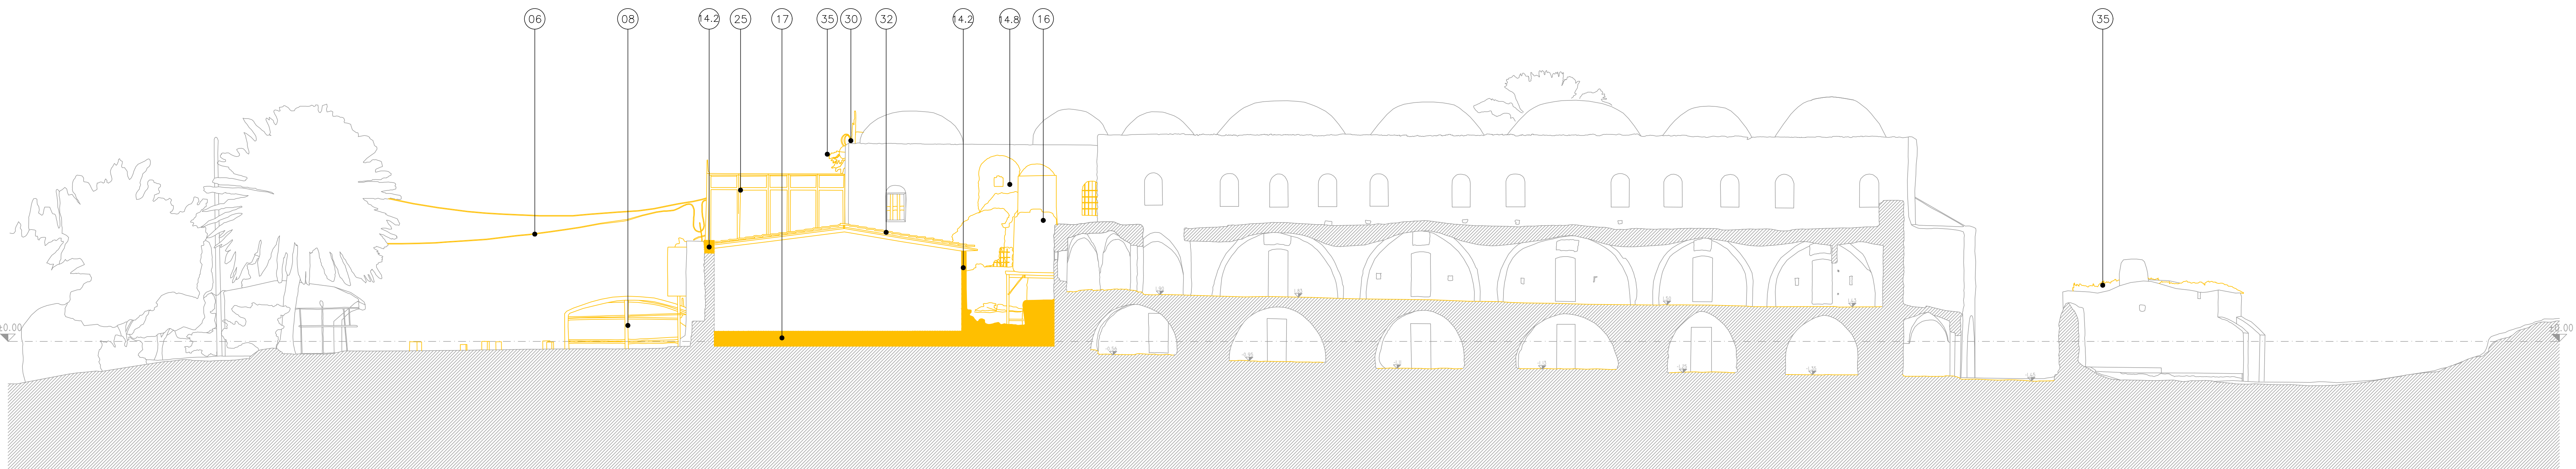


SECTION 11A

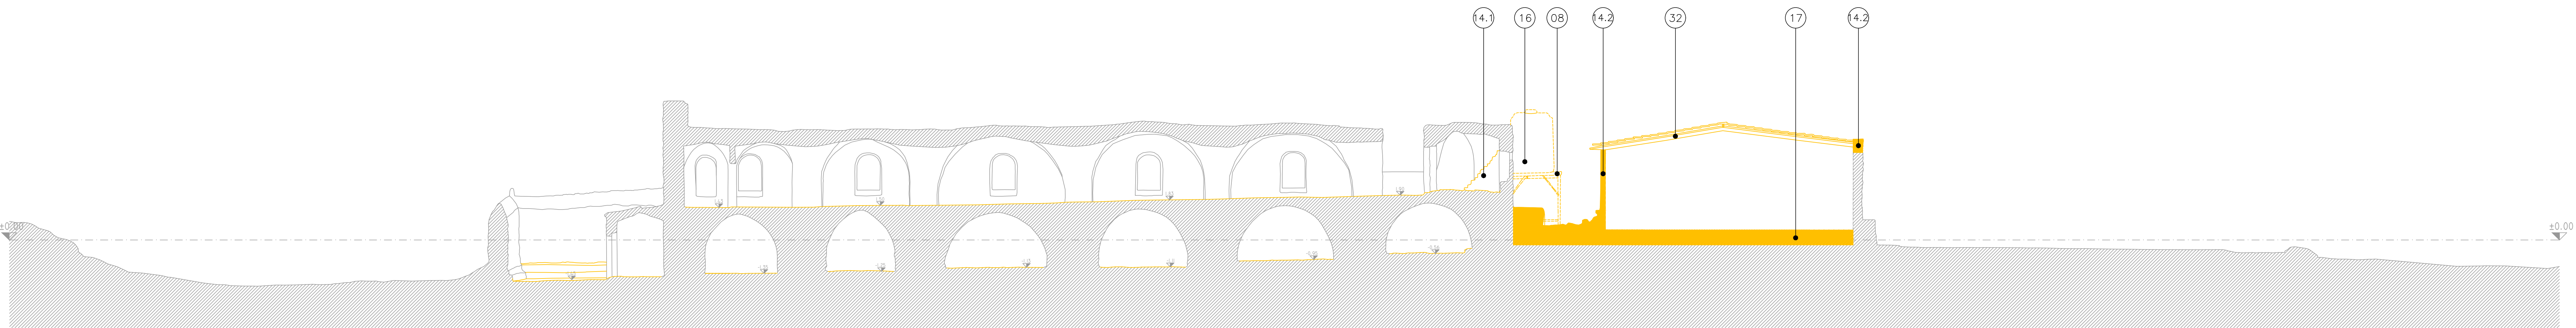

SECTION 11B




NOTES & LEGEND:

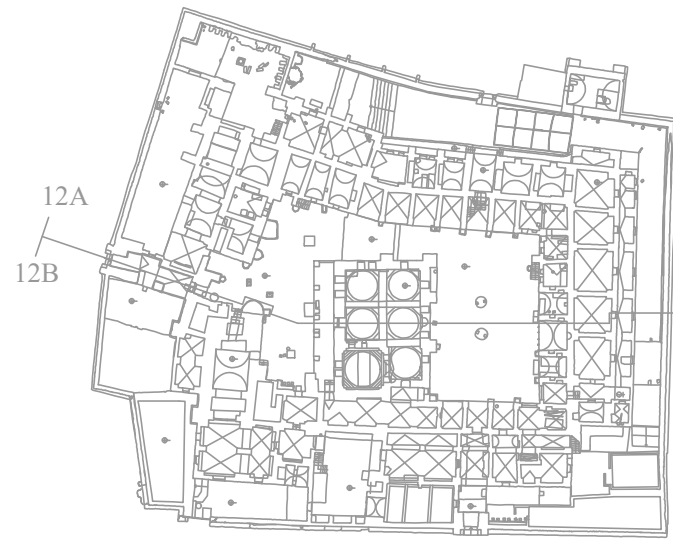

DEMOLITION/OPEN/REMOVE/DIG

- 01-REMOVE STONES
- 02-REMOVE STONE STAIRS
- (02.XX-ACCORDING TO LOCATION IN BOQ)
- 03-REMOVE METAL BASE
- 04-REMOVE STONE BASIN
- 05-REMOVE SCRAP
- 06-REMOVE ELECTRICAL INSTALLATIONS
- 07-REMOVE TENT
- 08-REMOVE METAL STRUCTURE
- 09-REMOVE METAL FENCE
- 10-REMOVE MECHANICAL INSTALLATIONS
- 11-REMOVE FURNITURE
- 12-REMOVE METAL HANDRAILS
- 13-NEW OPENING IN STONE WALL
- (13.XX-ACCORDING TO LOCATION IN BOQ)
- 14-REMOVE BLOCK WALL
- (14.XX-ACCORDING TO LOCATION IN BOQ)
- 15-REMOVE STONE WALL
- 16-REMOVE WATER TANK
- 17-REMOVE TOILET (EQUIPMENT, TILES..)
- 18-REMOVE WASH BASIN
- 19-REMOVE FIRE CABIN
- 20-REMOVE ELECTRICAL CABIN
- 21-REMOVE TILES, WALL TILES
- 22-REMOVE A.C
- 23-DIGGING KITCHEN (EQUIPMENT, TILES)
- 24-DIGGING POOL
- 25-REMOVE WOODEN PROTECTION
- 26-REMOVE TV
- 27-REMOVE SINK
- 29-REMOVE CONCRETE SLAB
- 30-REMOVE SPEAKER
- 31-REMOVE SATELLITE
- 32-REMOVE METAL COVER
- 33-REMOVE WOODEN COVER
- 34-DIGGING TANKS
- 35-REMOVE VEGETATION

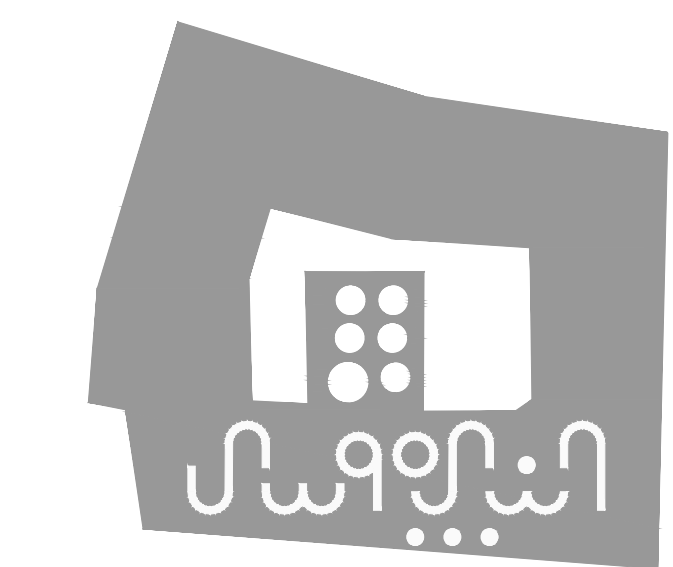

PROJECT:

Securing Professional Services for the Architectural Restoration and Rehabilitation Designs, Archaeological Documentation and Orientation Training, Including Tender Documents Preparation and Site Supervision for Conservation and Rehabilitation Works of Maqam Al-Nabi Musa in Jericho Governorate

Support to Development of Cultural Tourism

DESIGN WORKS:

jdcc -Jerusalem Design Center

ELECTRICAL WORKS:

-Eng .Midhat AlSharif

MECHANICAL WORKS:

elite -Elite Mechanical Consultants


SHEET NAME:

SURVEY **SECTION 12A-B**
DEMOLITION


SCALE: 1:100 (IF PLOTTED ON A3)

For Review
For Approval
☒ For Tender
For Construction

DATE: July-2016

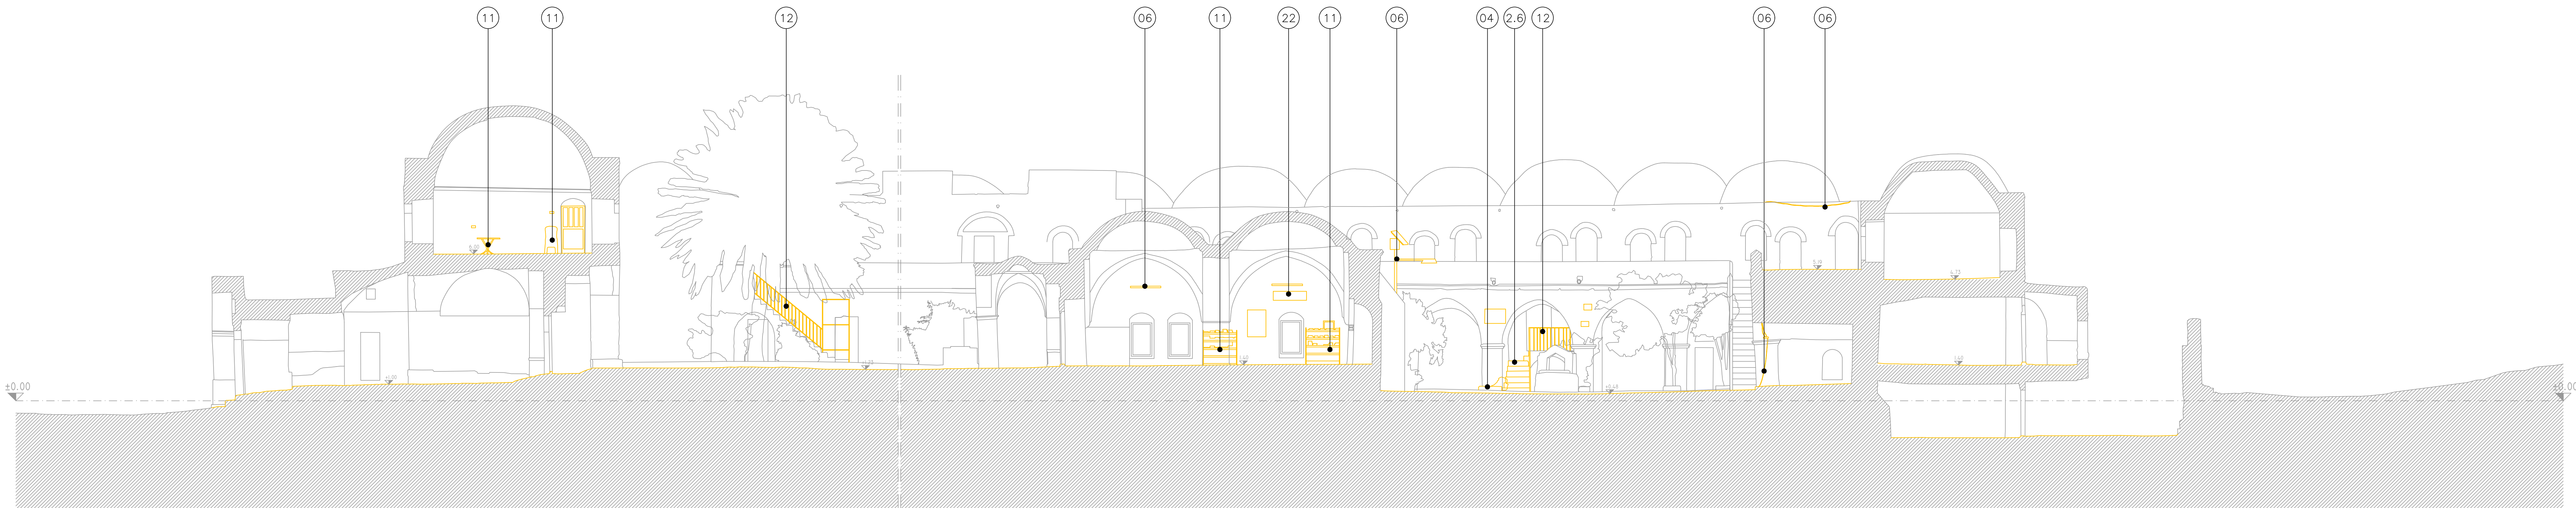


SECTION 12A

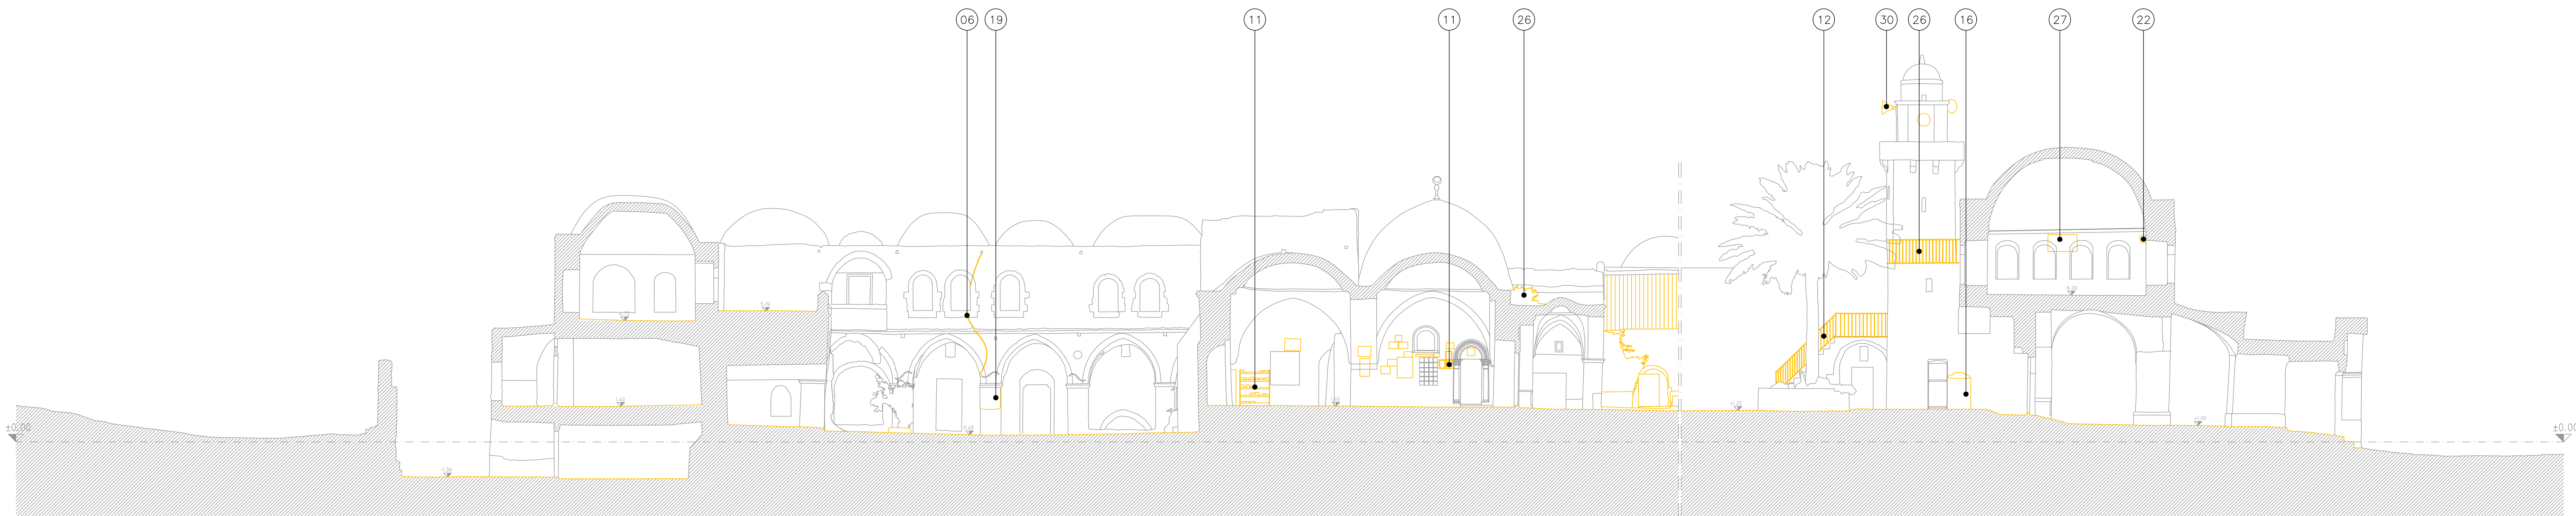

SECTION 12B


NOTES & LEGEND:

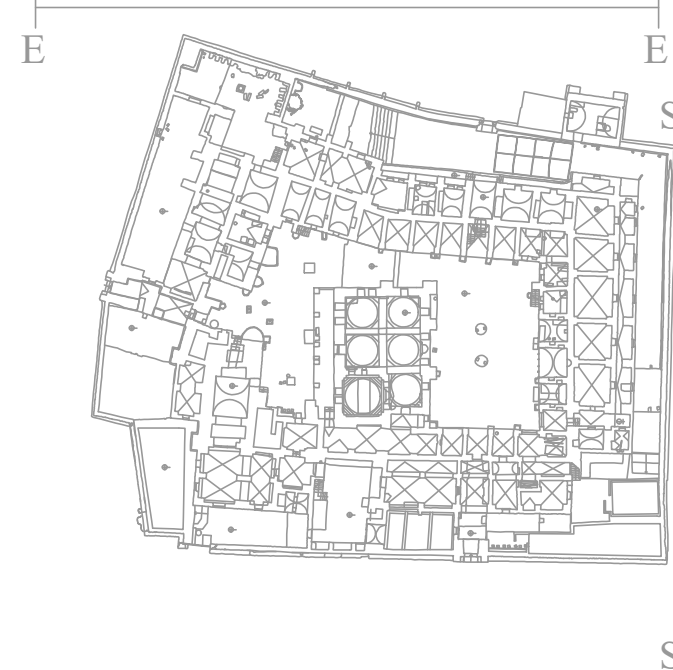

DEMOLITION/OPEN/REMOVE/DIG

- 01-REMOVE STONES
- 02-REMOVE STONE STAIRS
- (02.XX-ACCORDING TO LOCATION IN BOQ)
- 03-REMOVE METAL BASE
- 04-REMOVE STONE BASIN
- 05-REMOVE SCRAP
- 06-REMOVE ELECTRICAL INSTALLATIONS
- 07-REMOVE TENT
- 08-REMOVE METAL STRUCTURE
- 09-REMOVE METAL FENCE
- 10-REMOVE MECHANICAL INSTALLATIONS
- 11-REMOVE FURNITURE
- 12-REMOVE METAL HANDRAILS
- 13-NEW OPENING IN STONE WALL
- (13.XX-ACCORDING TO LOCATION IN BOQ)
- 14-REMOVE BLOCK WALL
- (14.XX-ACCORDING TO LOCATION IN BOQ)
- 15-REMOVE STONE WALL
- 16-REMOVE WATER TANK
- 17-REMOVE TOILET (EQUIPMENT, TILES..)
- 18-REMOVE WASH BASIN
- 19-REMOVE FIRE CABIN
- 20-REMOVE ELECTRICAL CABIN
- 21-REMOVE TILES, WALL TILES
- 22-REMOVE A.C
- 23-DIGGING KITCHEN (EQUIPMENT, TILES)
- 24-DIGGING POOL
- 25-REMOVE WOODEN PROTECTION
- 26-REMOVE METAL PROTECTION
- 27-REMOVE TV
- 28-REMOVE SINK
- 29-REMOVE CONCRETE SLAB
- 30-REMOVE SPEAKER
- 31-REMOVE SATELLITE
- 32-REMOVE METAL COVER
- 33-REMOVE WOODEN COVER
- 34-DIGGING TANKS
- 35-REMOVE VEGETATION

SOUTH ELEVATION

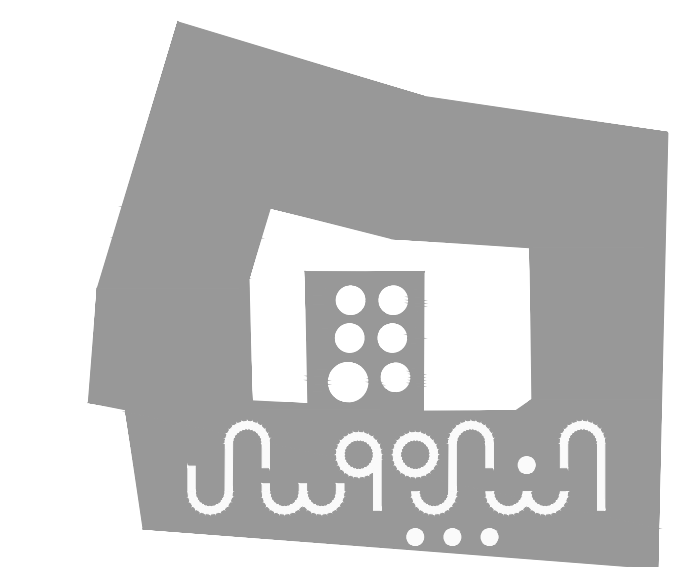

PROJECT:

Securing Professional Services for the Architectural Restoration and Rehabilitation Designs, Archaeological Documentation and Orientation Training, Including Tender Documents Preparation and Site Supervision for Conservation and Rehabilitation Works of Maqam Al-Nabi Musa in Jericho Governorate

Support to Development of Cultural Tourism

DESIGN WORKS:

jdcc -Jerusalem Design Center

ELECTRICAL WORKS:

-Eng .Midhat AlSharif

MECHANICAL WORKS:

elite -Elite Mechanical Consultants

SHEET NAME:

SURVEY

**ELEVATIONS
DEMOLITION**

SCALE:

1:100 (IF PLOTTED ON A3)

☐ For Review

☐ For Approval

☒ For Tender

☐ For Construction

DATE: July-2016

EDITION:


DESIGN

SHEET NO.

A20




NOTES & LEGEND:

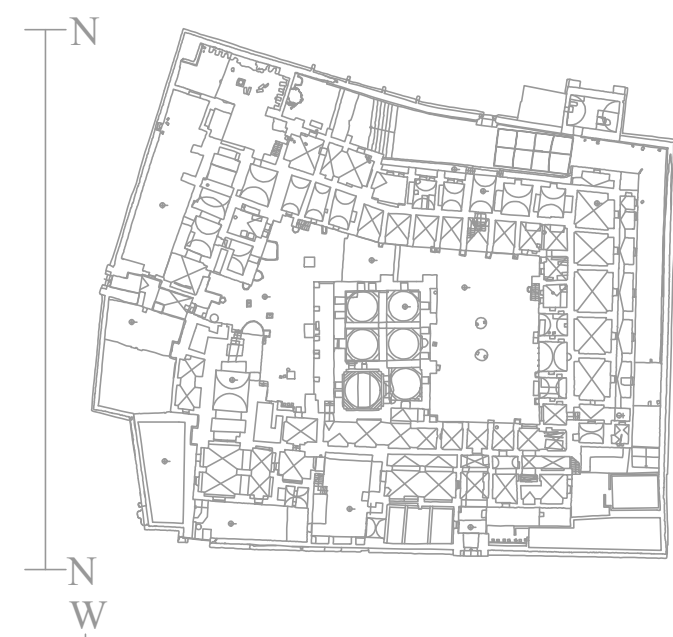

DEMOLITION/OPEN/REMOVE/DIG

- 01-REMOVE STONES
- 02-REMOVE STONE STAIRS
- (02.XX-ACCORDING TO LOCATION IN BOQ)
- 03-REMOVE METAL BASE
- 04-REMOVE STONE BASIN
- 05-REMOVE SCRAP
- 06-REMOVE ELECTRICAL INSTALLATIONS
- 07-REMOVE TENT
- 08-REMOVE METAL STRUCTURE
- 09-REMOVE METAL FENCE
- 10-REMOVE MECHANICAL INSTALLATIONS
- 11-REMOVE FURNITURE
- 12-REMOVE METAL HANDRAILS
- 13-NEW OPENING IN STONE WALL
- (13.XX-ACCORDING TO LOCATION IN BOQ)
- 14-REMOVE BLOCK WALL
- (14.XX-ACCORDING TO LOCATION IN BOQ)
- 15-REMOVE STONE WALL
- 16-REMOVE WATER TANK
- 17-REMOVE TOILET (EQUIPMENT, TILES..)
- 18-REMOVE WASH BASIN
- 19-REMOVE FIRE CABIN
- 20-REMOVE ELECTRICAL CABIN
- 21-REMOVE TILES, WALL TILES
- 22-REMOVE A.C
- 23-DIGGING KITCHEN (EQUIPMENT, TILES)
- 24-DIGGING POOL
- 25-REMOVE WOODEN PROTECTION
- 26-REMOVE METAL PROTECTION
- 27-REMOVE TV
- 28-REMOVE SINK
- 29-REMOVE CONCRETE SLAB
- 30-REMOVE SPEAKER
- 31-REMOVE SATELLITE
- 32-REMOVE METAL COVER
- 33-REMOVE WOODEN COVER
- 34-DIGGING TANKS
- 35-REMOVE VEGETATION

NORTH ELEVATION

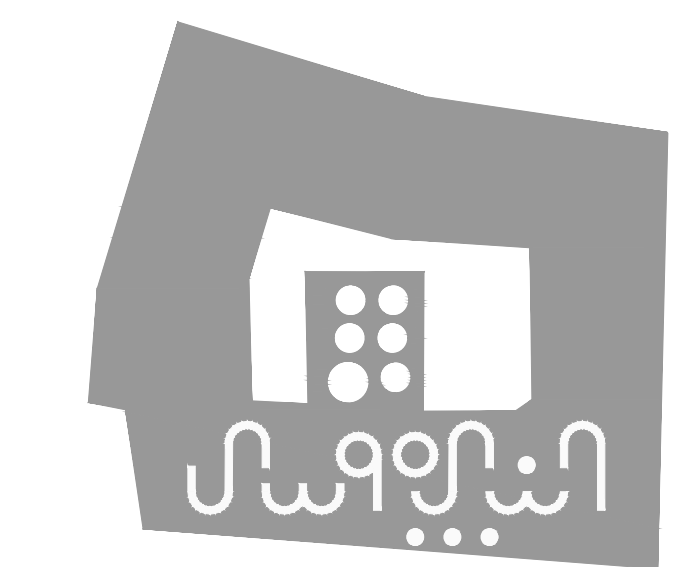

PROJECT:

Securing Professional Services for the Architectural Restoration and Rehabilitation Designs, Archaeological Documentation and Orientation Training, Including Tender Documents Preparation and Site Supervision for Conservation and Rehabilitation Works of Maqam Al-Nabi Musa in Jericho Governorate

Support to Development of Cultural Tourism

DESIGN WORKS:

jdcc -Jerusalem Design Center

ELECTRICAL WORKS:

Eng. Midhat AlSharif

MECHANICAL WORKS:

elite -Elite Mechanical Consultants

SHEET NAME:

SURVEY

**ELEVATIONS
DEMOLITION**

SCALE: 1:100 (IF PLOTTED ON A3)

☐ For Review

☐ For Approval

☒ For Tender

☐ For Construction

DATE: July-2016

EDITION: **DESIGN**


SHEET NO.

A21



FURNITURE

NOTES & LEGEND:

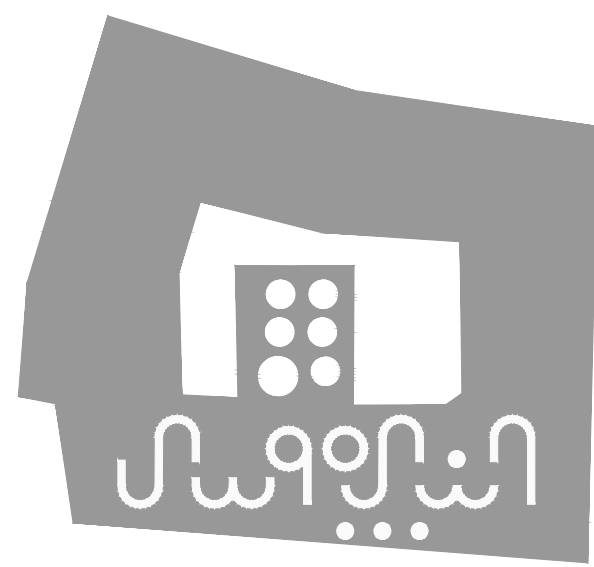

PROJECT:

Securing Professional Services for the Architectural Restoration and Rehabilitation Designs, Archaeological Documentation and Orientation Training, Including Tender Documents Preparation and Site Supervision for Conservation and Rehabilitation Works of Maqam Al-Nabi Musa in Jericho Governorate

Support to Development of Cultural Tourism

DESIGN WORKS:

Jerusalem Design Center

ELECTRICAL WORKS:

Eng. Midhat AlSharif

MECHANICAL WORKS:

Elite Mechanical Consultants

SHEET NAME:

DESIGN

FURNITURE DRAWINGS

SCALE:

1:100 (if PLOTTED ON A3)

EDITION:

DESIGN

☐ For Review
☐ For Approval
☒ For Tender
☐ For Construction

SHEET NO.


A22

DATE: July-2016



NOTES & LEGEND:

- EXISTING STRUCTURE
- CONCRETE WALL
- BRICK OR PLASTERBOARD WALL
- HIDDEN
- TILES PAVING
- FURNITURE
- Electrical Distribution Panel
- Low Voltage / Data Cabinet

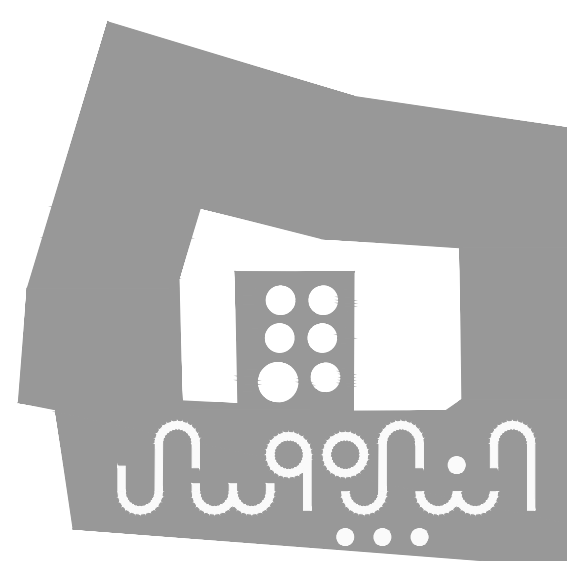

PROJECT:

Securing Professional Services for the Architectural Restoration and Rehabilitation Designs, Archaeological Documentation and Orientation Training, Including Tender Documents Preparation and Site Supervision for Conservation and Rehabilitation Works of Maqam Al-Nabi Musa in Jericho Governorate

Support to Development of Cultural Tourism

DESIGN WORKS:

Jerusalem Design Center

ELECTRICAL WORKS:

-Eng. Midhat AlSharif

MECHANICAL WORKS:

-Elite Mechanical Consultants

SHEET NAME:

DESIGN

**UNDERGROUND FLOOR
FURNITURE PLAN**

SCALE:

1:100 (IF PLOTTED ON A3)

- ☐ For Review
- ☐ For Approval
- ☒ For Tender
- ☐ For Construction

DATE: July-2016

EDITION:

DESIGN

SHEET NO.


A23





NOTES & LEGEND:

- EXISTING STRUCTURE
- CONCRETE WALL
- BRICK OR PLASTERBOARD WALL
- HIDDEN
- TILES PAVING
- FURNITURE
- Electrical Distribution Panel
- Low Voltage / Data Cabinet

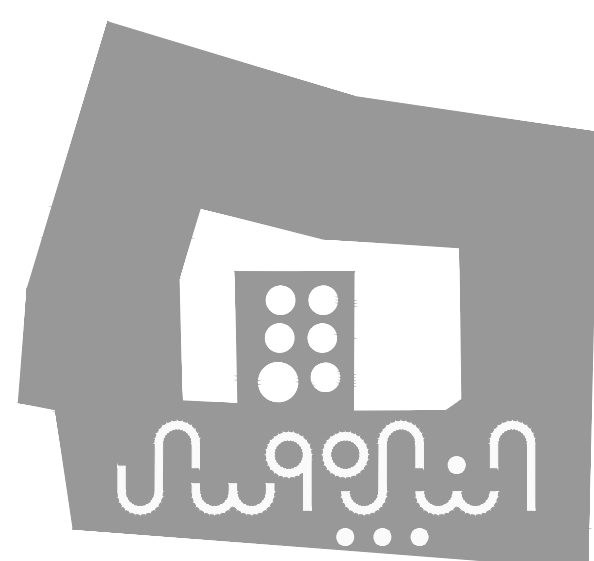

PROJECT:
Securing Professional Services for the Architectural Restoration and Rehabilitation Designs, Archaeological Documentation and Orientation Training, Including Tender Documents Preparation and Site Supervision for Conservation and Rehabilitation Works of Maqam Al-Nabi Musa in Jericho Governorate
Support to Development of Cultural Tourism

DESIGN WORKS:
JDC -Jerusalem Design Center

ELECTRICAL WORKS:
-Eng. Midhat AlSharif

MECHANICAL WORKS:
elite -Elite Mechanical Consultants


SHEET NAME:
DESIGN GROUND FLOOR FURNITURE PLAN

SCALE:
1:100 (IF PLOTTED ON A3)
☐ For Review
☐ For Approval
☒ For Tender
☐ For Construction
DATE: **July-2016**

EDITION:
DESIGN
SHEET NO.
A24

NOTES & LEGEND:

- EXISTING STRUCTURE
- CONCRETE WALL
- BRICK OR PLASTERBOARD WALL
- HIDDEN
- TILES PAVING
- FURNITURE
- Electrical Distribution Panel
- Low Voltage / Data Cabinet

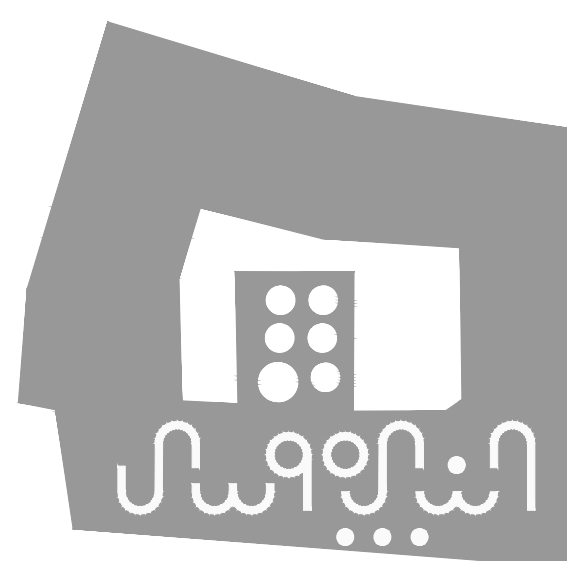

PROJECT:

Securing Professional Services for the Architectural Restoration and Rehabilitation Designs, Archaeological Documentation and Orientation Training, Including Tender Documents Preparation and Site Supervision for Conservation and Rehabilitation Works of Maqam Al-Nabi Musa in Jericho Governorate

Support to Development of Cultural Tourism

DESIGN WORKS:

Jerusalem Design Center

ELECTRICAL WORKS:

-Eng. Midhat AlSharif

MECHANICAL WORKS:

Elite Mechanical Consultants

SHEET NAME:

DESIGN FIRST FLOOR FURNITURE PLAN

SCALE:

1:100 (IF PLOTTED ON A3)

- ☐ For Review
- ☐ For Approval
- ☒ For Tender
- ☐ For Construction

DATE: July-2016

EDITION:

DESIGN

SHEET NO.


A25



Phone: 02 234 3696 | Fax: 02 234 3719 | Email: info@jdc.ps

NOTES & LEGEND:

- EXISTING STRUCTURE
- CONCRETE WALL
- BRICK OR PLASTERBOARD WALL
- HIDDEN
- TILES PAVING
- FURNITURE
- Electrical Distribution Panel
- Low Voltage / Data Cabinet

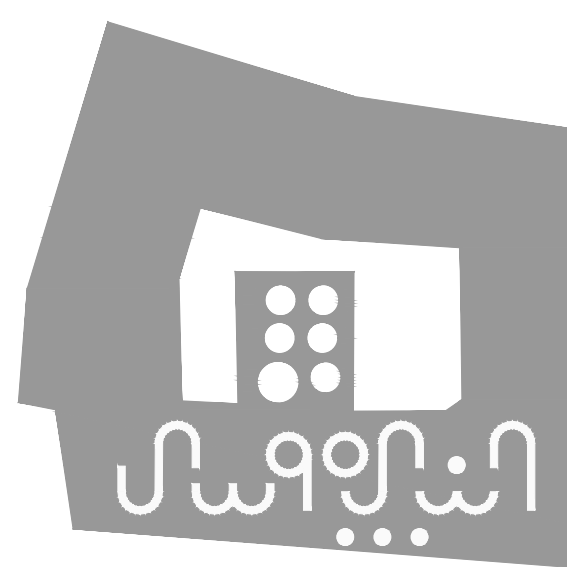

PROJECT:

Securing Professional Services for the Architectural Restoration and Rehabilitation Designs, Archaeological Documentation and Orientation Training, Including Tender Documents Preparation and Site Supervision for Conservation and Rehabilitation Works of Maqam Al-Nabi Musa in Jericho Governorate

Support to Development of Cultural Tourism

DESIGN WORKS:

Jerusalem Design Center

ELECTRICAL WORKS:

Eng. Midhat AlSharif

MECHANICAL WORKS:

Elite Mechanical Consultants

SHEET NAME:

DESIGN

**UPPER FIRST FLOOR
FURNITURE PLAN**

SCALE:

1:100 (IF PLOTTED ON A3)

For Review

For Approval

For Tender

For Construction

DATE: July-2016




EDITION:

DESIGN

SHEET NO.


A26



 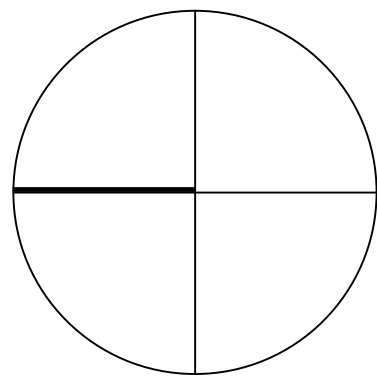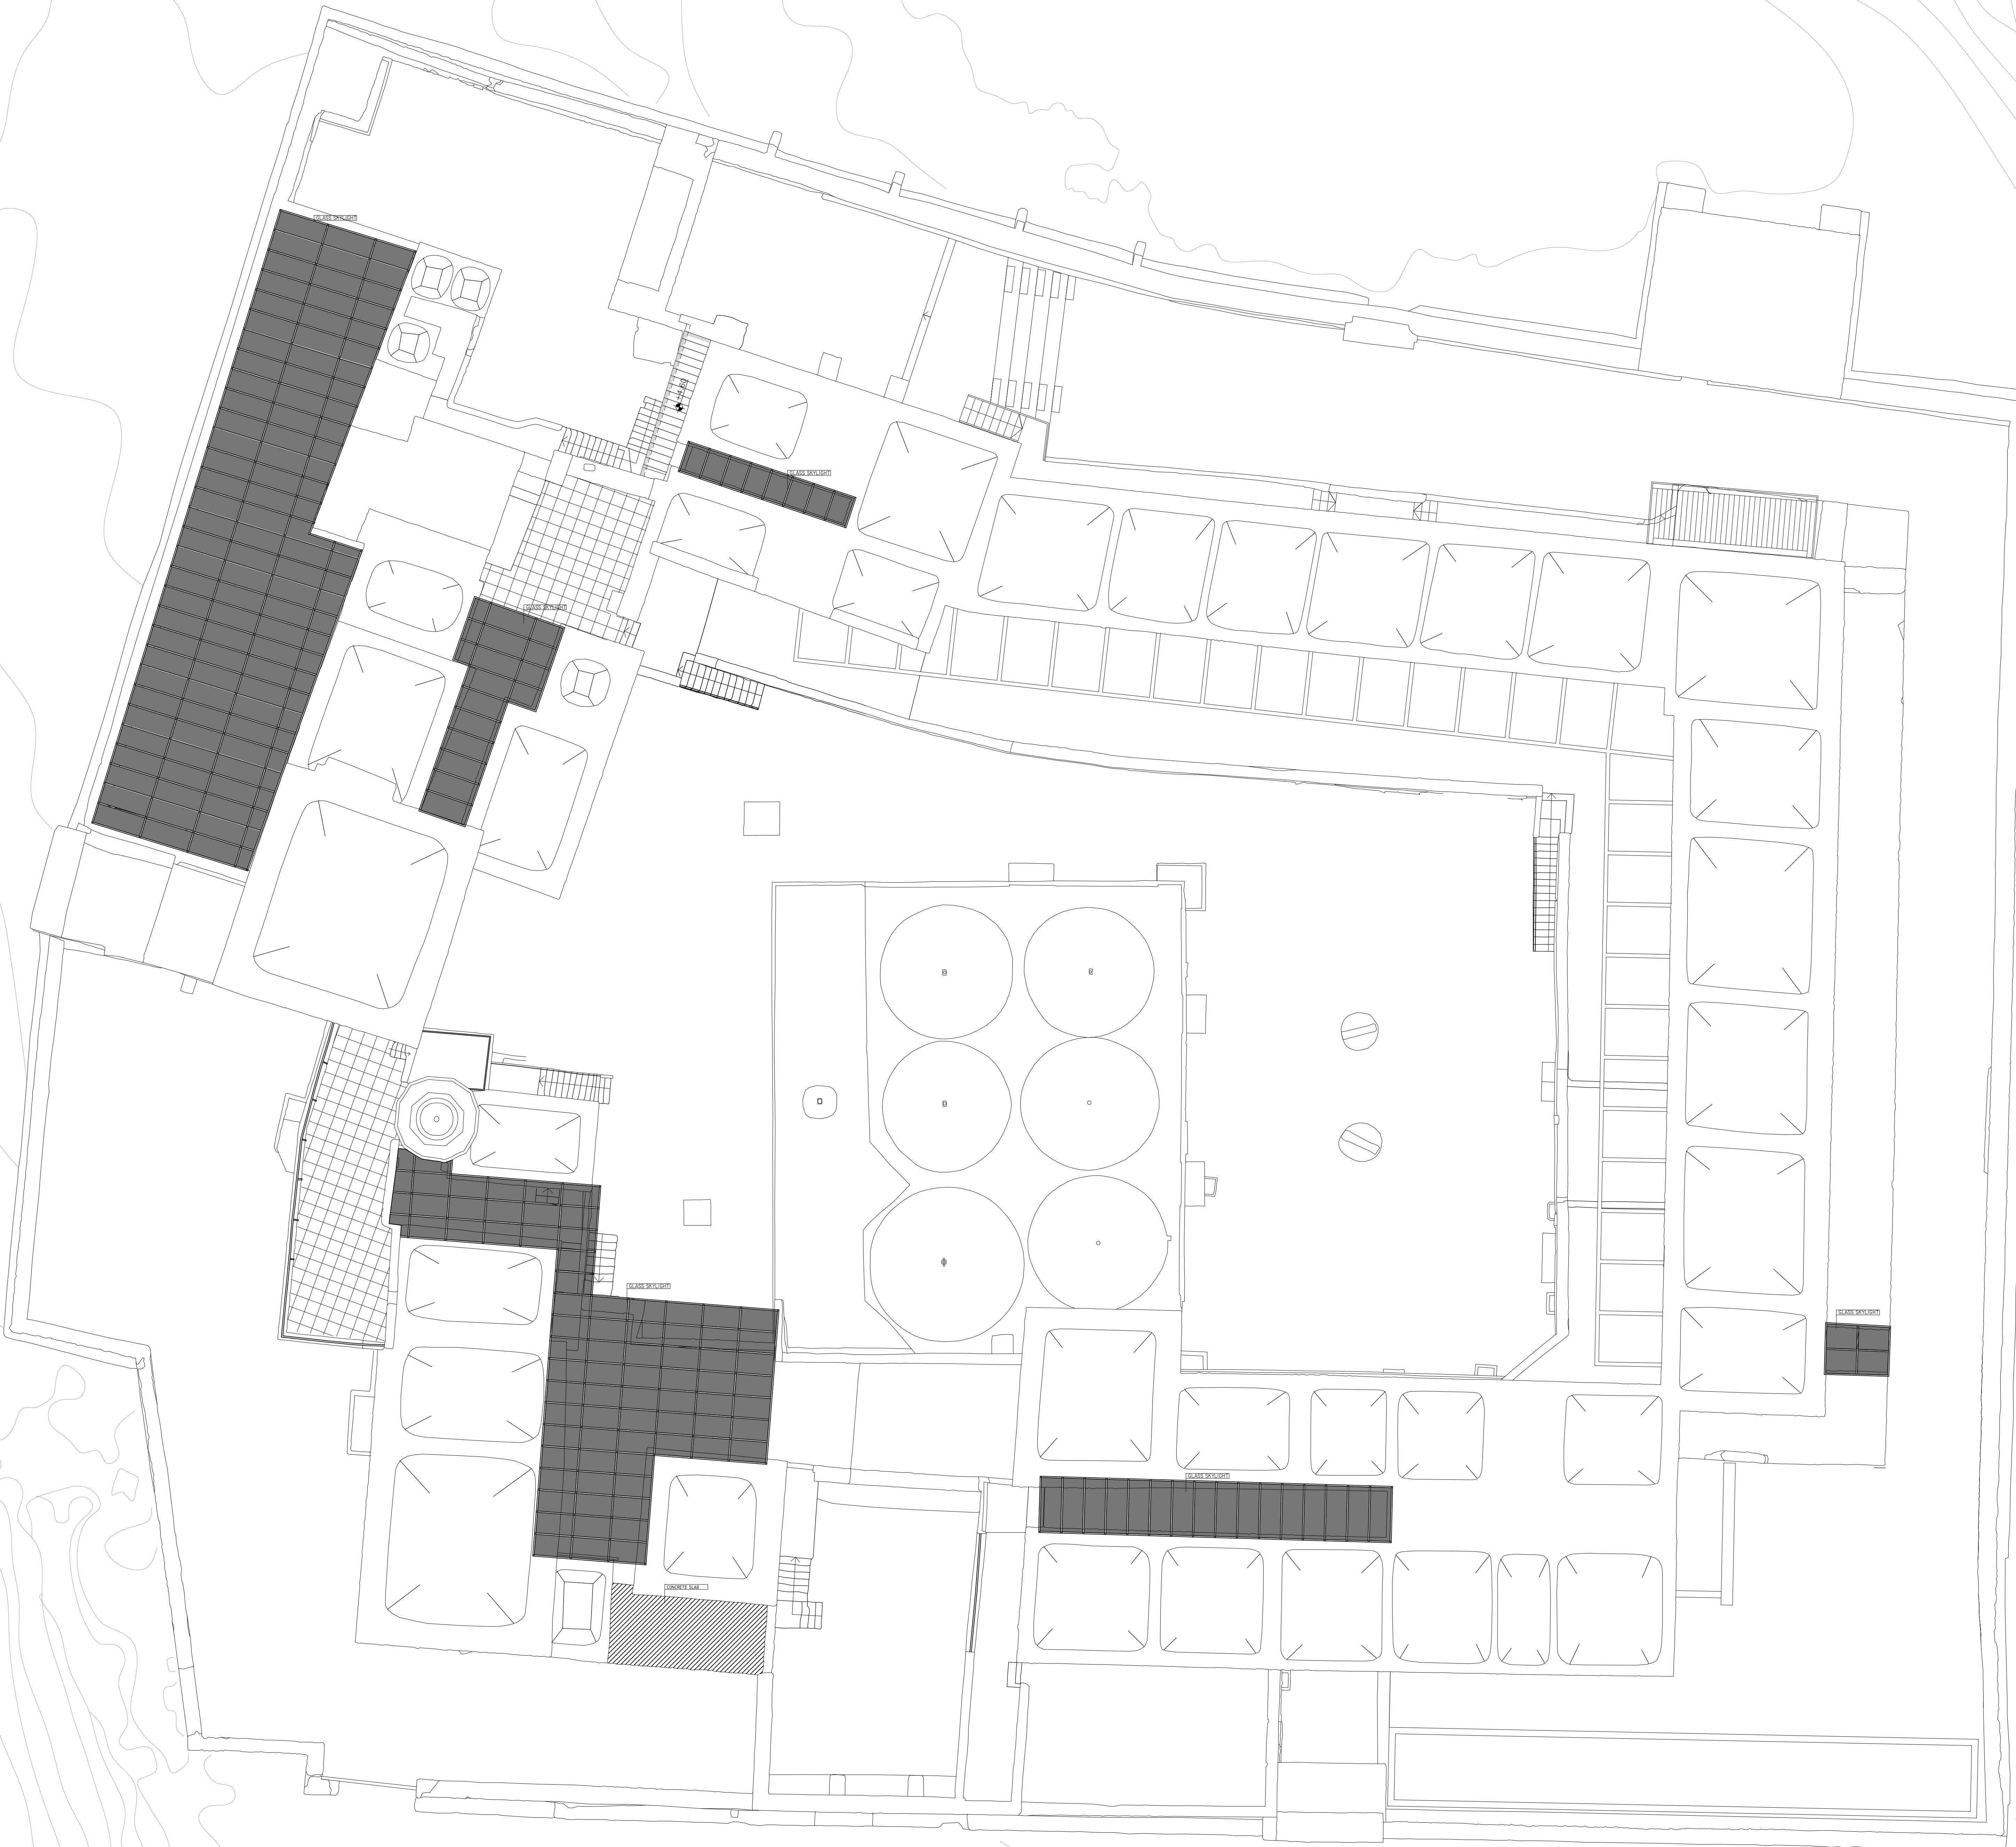

NOTES & LEGEND:

- EXISTING STRUCTURE
- CONCRETE WALL
- BRICK OR PLASTERBOARD WALL
- HIDDEN
- TILES PAVING
- FURNITURE
- Electrical Distribution Panel
- Low Voltage / Data Cabinet

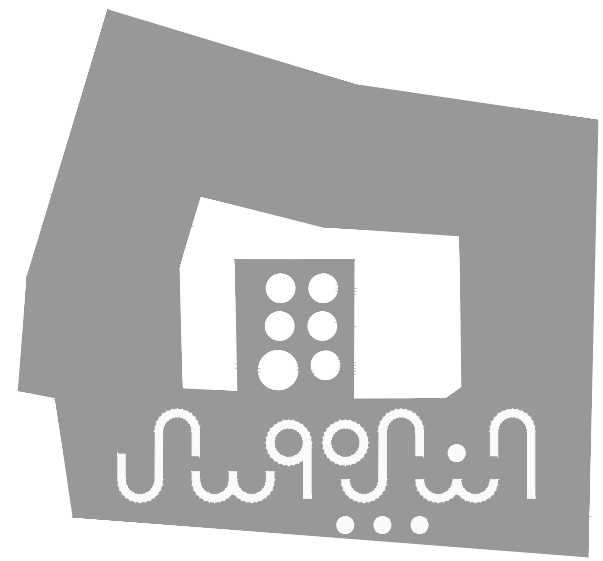

PROJECT:
Securing Professional Services for the Architectural Restoration and Rehabilitation Designs, Archaeological Documentation and Orientation Training, Including Tender Documents Preparation and Site Supervision for Conservation and Rehabilitation Works of Maqam Al-Nabi Musa in Jericho Governorate
Support to Development of Cultural Tourism

DESIGN WORKS:
Jerusalem Design Center

ELECTRICAL WORKS:
Eng. Midhat AlSharif

MECHANICAL WORKS:
Elite Mechanical Consultants

SHEET NAME:
DESIGN ROOF FURNITURE PLAN

SCALE:
1:100 (IF PLOTTED ON A3)
☐ For Review
☐ For Approval
☒ For Tender
☐ For Construction


EDITION:
DESIGN
SHEET NO.
A27

DATE: July-2016



DIMENSION

NOTES & LEGEND:

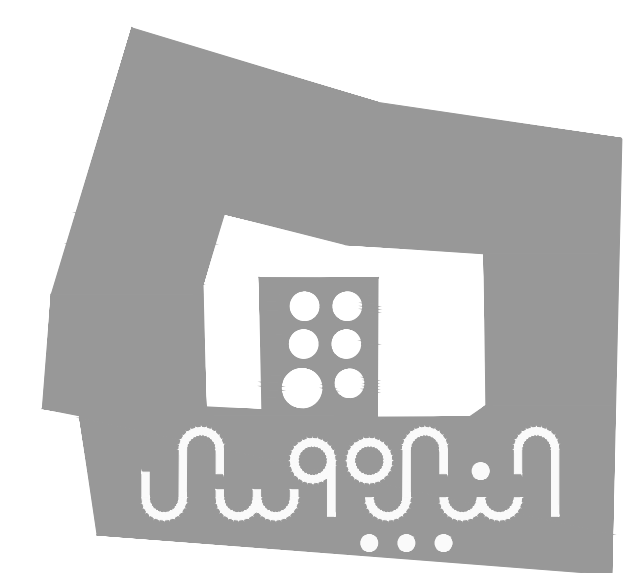


PROJECT:
Securing Professional Services for the Architectural Restoration and Rehabilitation Designs, Archaeological Documentation and Orientation Training, Including Tender Documents Preparation and Site Supervision for Conservation and Rehabilitation Works of Maqam Al-Nabi Musa in Jericho Governorate
Support to Development of Cultural Tourism

DESIGN WORKS:
 **-Jerusalem Design Center**

ELECTRICAL WORKS:
 **-Eng .Midhat AlSharif**


MECHANICAL WORKS:
 **-Elite Mechanical Consultants**

SHEET NAME:	
DESIGN	DIMENSION DRAWINGS

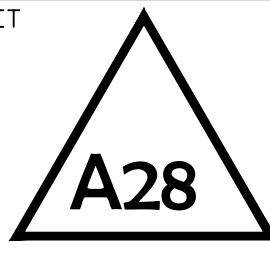SCALE: 1:100 (IF PLOTTED ON A3)	EDITION: DESIGN
☐ For Review ☐ For Approval ☒ For Tender ☐ For Construction	SHEET NO.  A28
DATE: July-2016	

NOTES & LEGEND:

- EXISTING STRUCTURE
- CONCRETE WALL
- BRICK OR PLASTERBOARD WALL
- HIDDEN
- TILES PAVING
- FURNITURE
- Electrical Distribution Panel
- Low Voltage / Data Cabinet

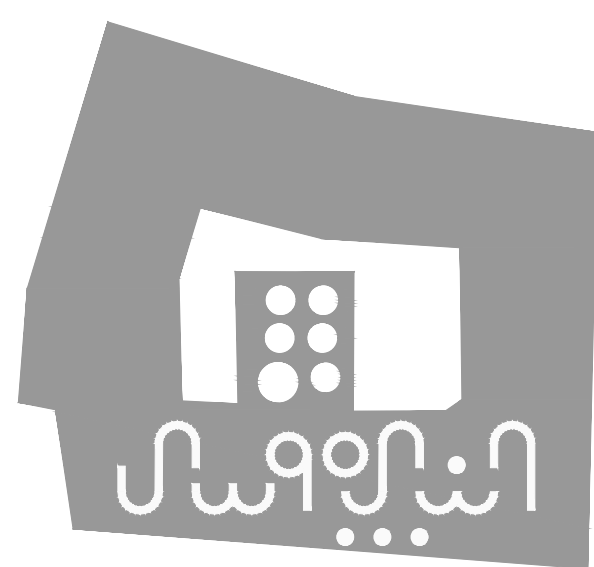

PROJECT:

Securing Professional Services for the Architectural Restoration and Rehabilitation Designs, Archaeological Documentation and Orientation Training, Including Tender Documents Preparation and Site Supervision for Conservation and Rehabilitation Works of Maqam Al-Nabi Musa in Jericho Governorate

Support to Development of Cultural Tourism

DESIGN WORKS:

-Jerusalem Design Center

ELECTRICAL WORKS:

-Eng. Midhat AlSharif

MECHANICAL WORKS:

-Elite Mechanical Consultants

SHEET NAME:

DESIGN

**UNDERGROUND FLOOR
DIMENSION**

SCALE:

1:100 (IF PLOTTED ON A3)

EDITION:

DESIGN

☐ For Review

☐ For Approval

☒ For Tender

☐ For Construction

DATE: July-2016


SHEET NO.

A29



NOTES & LEGEND:

- EXISTING STRUCTURE
- CONCRETE WALL
- BRICK OR PLASTERBOARD WALL
- HIDDEN
- TILES PAVING
- FURNITURE
- Electrical Distribution Panel
- Low Voltage / Data Cabinet

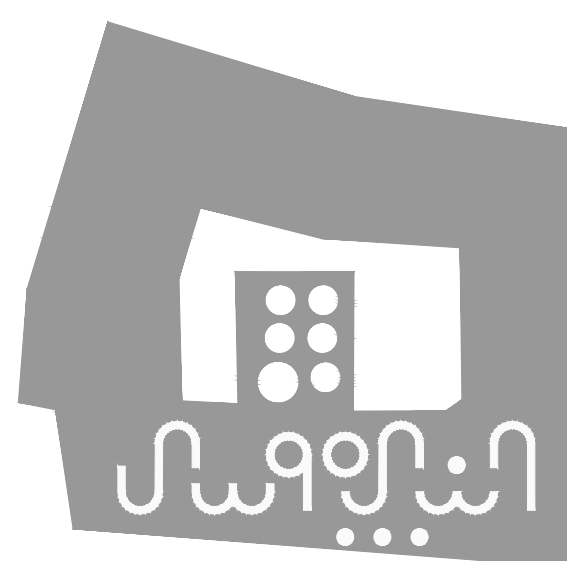

PROJECT:

Securing Professional Services for the Architectural Restoration and Rehabilitation Designs, Archaeological Documentation and Orientation Training, Including Tender Documents Preparation and Site Supervision for Conservation and Rehabilitation Works of Maqam Al-Nabi Musa in Jericho Governorate

Support to Development of Cultural Tourism

DESIGN WORKS:

JDC -Jerusalem Design Center

ELECTRICAL WORKS:

-Eng. Midhat AlSharif

MECHANICAL WORKS:

elite -Elite Mechanical Consultants

SHEET NAME:

DESIGN

GROUND FLOOR
DIMENSION

SCALE:

1:100 (IF PLOTTED ON A3)

EDITION:

DESIGN

For Review

For Approval

For Tender

For Construction



SHEET NO.

A30

DATE: July-2016




Phone: 02 234 3696 | Fax: 02 234 3719 | Email: info@jdc.ps

 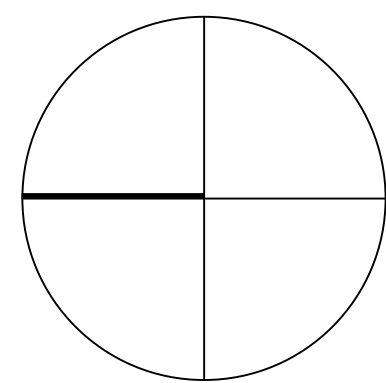

NOTES & LEGEND:

- EXISTING STRUCTURE
- CONCRETE WALL
- BRICK OR PLASTERBOARD WALL
- HIDDEN
- TILES PAVING
- FURNITURE
- Electrical Distribution Panel
- Low Voltage / Data Cabinet

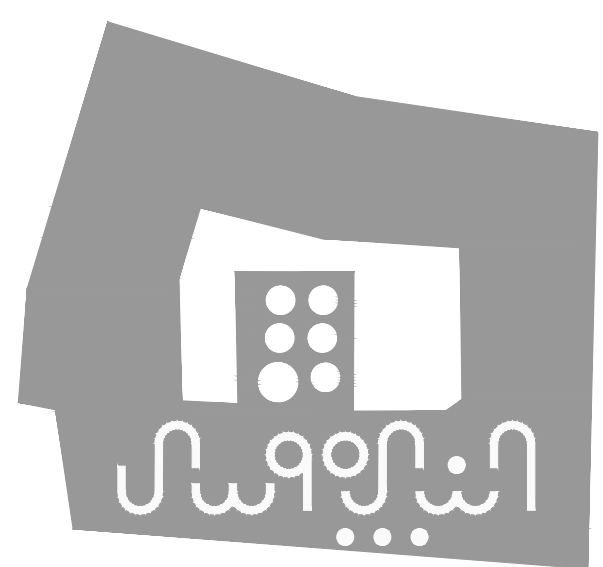

PROJECT:

Securing Professional Services for the Architectural Restoration and Rehabilitation Designs, Archaeological Documentation and Orientation Training, Including Tender Documents Preparation and Site Supervision for Conservation and Rehabilitation Works of Maqam Al-Nabi Musa in Jericho Governorate

Support to Development of Cultural Tourism

DESIGN WORKS:

Jerusalem Design Center

ELECTRICAL WORKS:

-Eng. Midhat AlSharif

MECHANICAL WORKS:

Elite Mechanical Consultants

SHEET NAME:

DESIGN

FIRST FLOOR
DIMENSION

SCALE:

1:100 (IF PLOTTED ON A3)

EDITION:

DESIGN

☐ For Review

☐ For Approval

☒ For Tender

☐ For Construction

DATE: July-2016

SHEET NO.


A31



Phone: 02 234 3696 | Fax: 02 234 3719 | Email: info@jdc.ps

NOTES & LEGEND:

- EXISTING STRUCTURE
- CONCRETE WALL
- BRICK OR PLASTERBOARD WALL
- HIDDEN
- TILES PAVING
- FURNITURE
- Electrical Distribution Panel
- Low Voltage / Data Cabinet

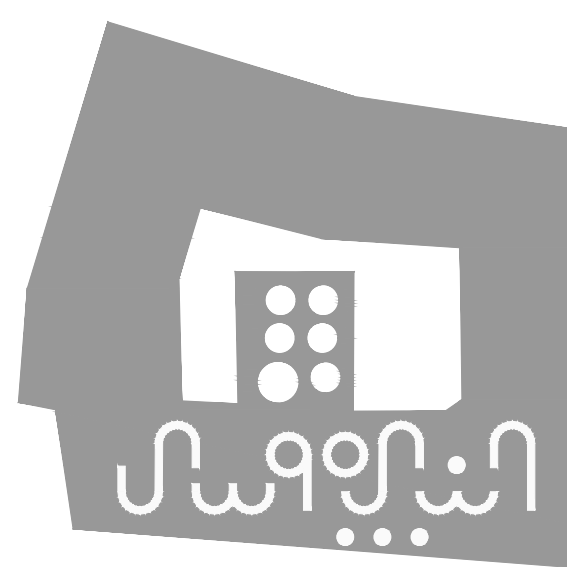

PROJECT:

Securing Professional Services for the Architectural Restoration and Rehabilitation Designs, Archaeological Documentation and Orientation Training, Including Tender Documents Preparation and Site Supervision for Conservation and Rehabilitation Works of Maqam Al-Nabi Musa in Jericho Governorate

Support to Development of Cultural Tourism

DESIGN WORKS:

Jerusalem Design Center

ELECTRICAL WORKS:

-Eng. Midhat AlSharif

MECHANICAL WORKS:

Elite Mechanical Consultants

SHEET NAME:

DESIGN

UPPER FIRST FLOOR
DIMENSION

SCALE:

1:100 (IF PLOTTED ON A3)

- ☐ For Review
- ☐ For Approval
- ☒ For Tender
- ☐ For Construction

DATE: July-2016


EDITION:

DESIGN

SHEET NO.


A32



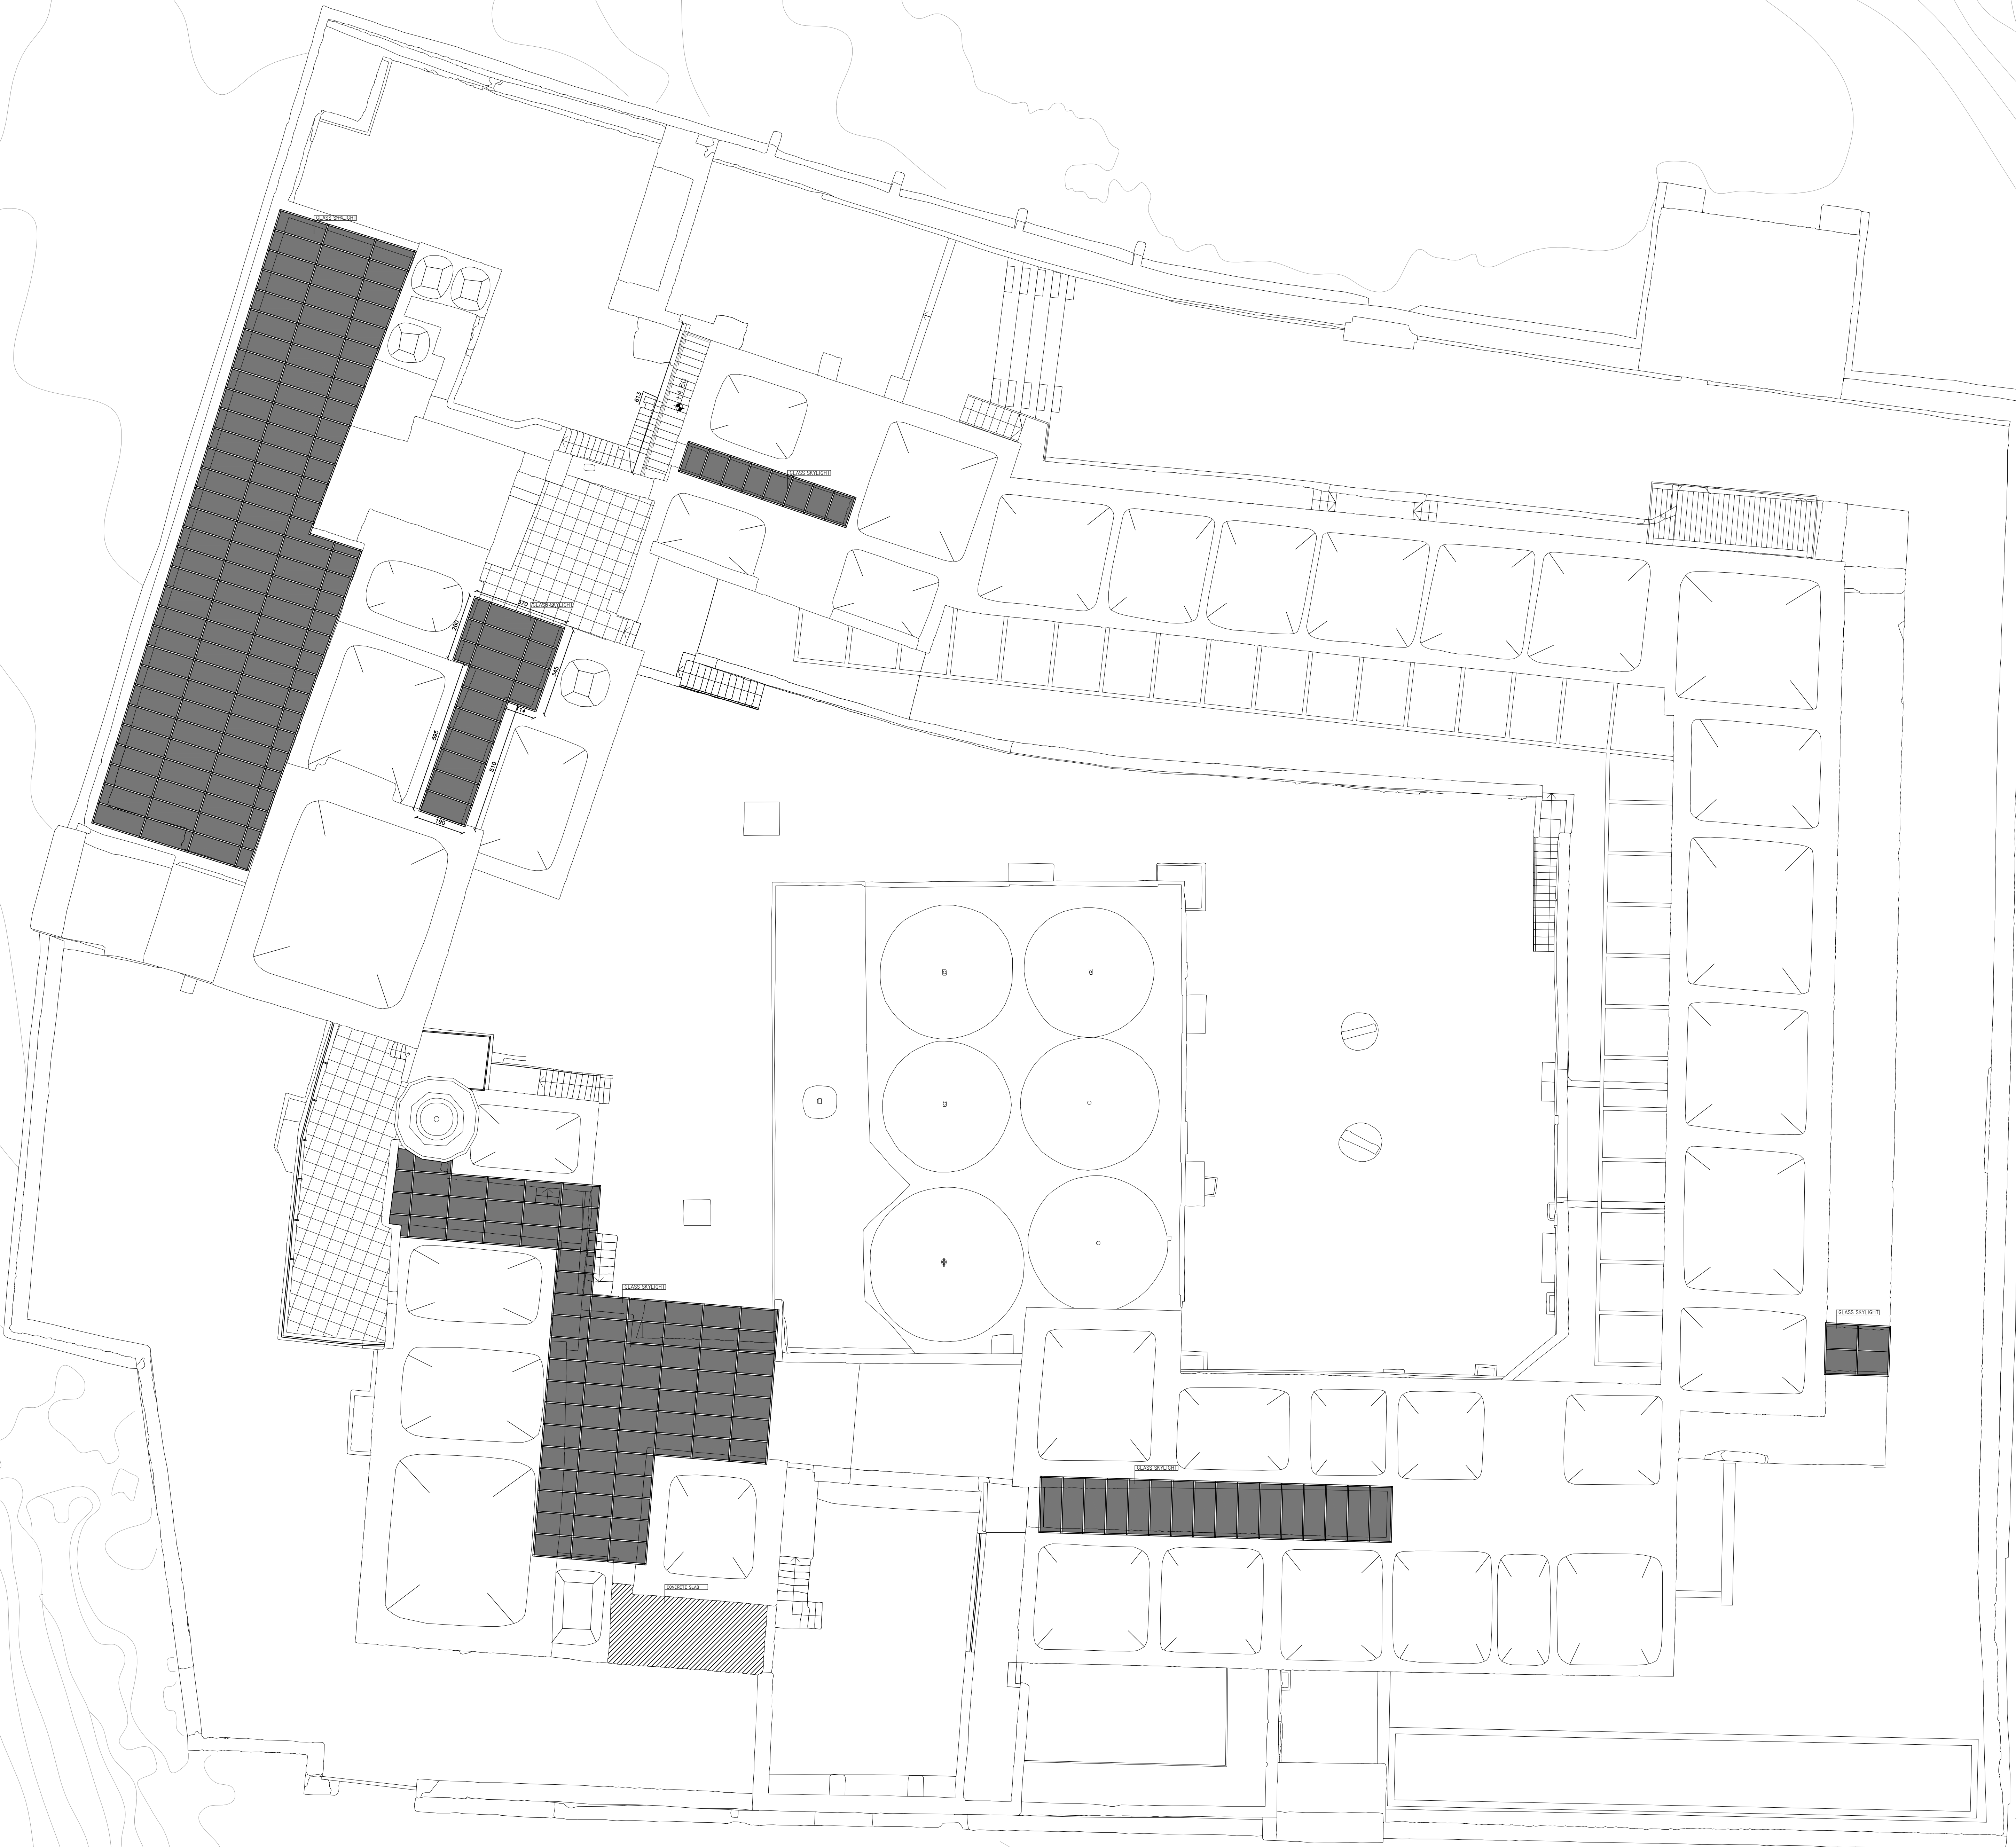

NOTES & LEGEND:

- EXISTING STRUCTURE
- CONCRETE WALL
- BRICK OR PLASTERBOARD WALL
- HIDDEN
- TILES PAVING
- FURNITURE
- Electrical Distribution Panel
- Low Voltage / Data Cabinet

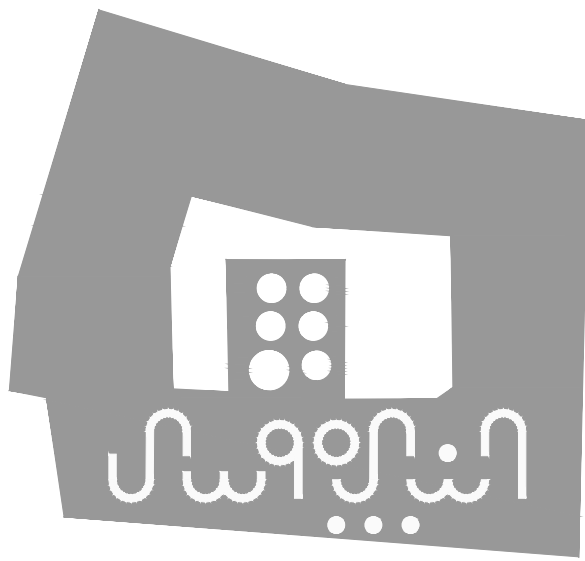

PROJECT:

Securing Professional Services for the Architectural Restoration and Rehabilitation Designs, Archaeological Documentation and Orientation Training, Including Tender Documents Preparation and Site Supervision for Conservation and Rehabilitation Works of Maqam Al-Nabi Musa in Jericho Governorate

Support to Development of Cultural Tourism

DESIGN WORKS:

Jerusalem Design Center

ELECTRICAL WORKS:

-Eng. Midhat AlSharif

MECHANICAL WORKS:

Elite Mechanical Consultants

SHEET NAME:

DESIGN

**ROOF
DIMENSION**

SCALE:

1:100 (IF PLOTTED ON A3)

- ☐ For Review
- ☐ For Approval
- ☒ For Tender
- ☐ For Construction

DATE: July-2016

EDITION:


DESIGN

SHEET NO.


A33




NOTES & LEGEND:

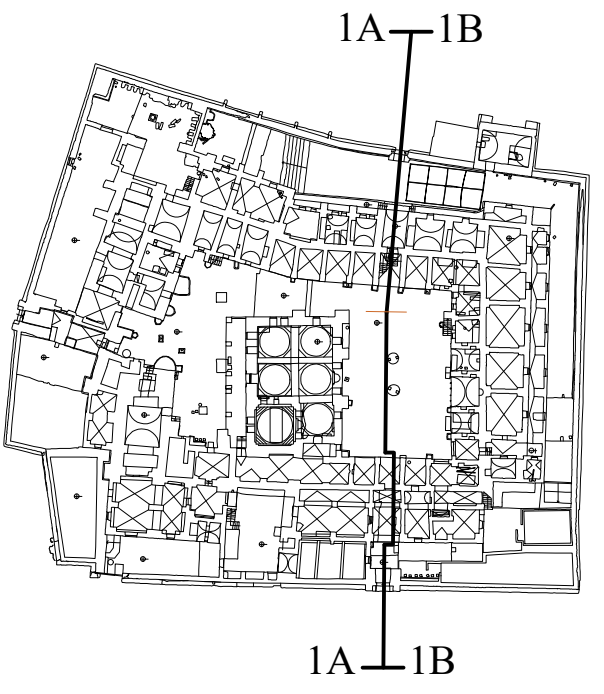



- EXISTING STRUCTURE
- CONCRETE WALL
- BRICK OR PLASTERBOARD WALL
- HIDDEN
- TILES PAVING
- FURNITURE

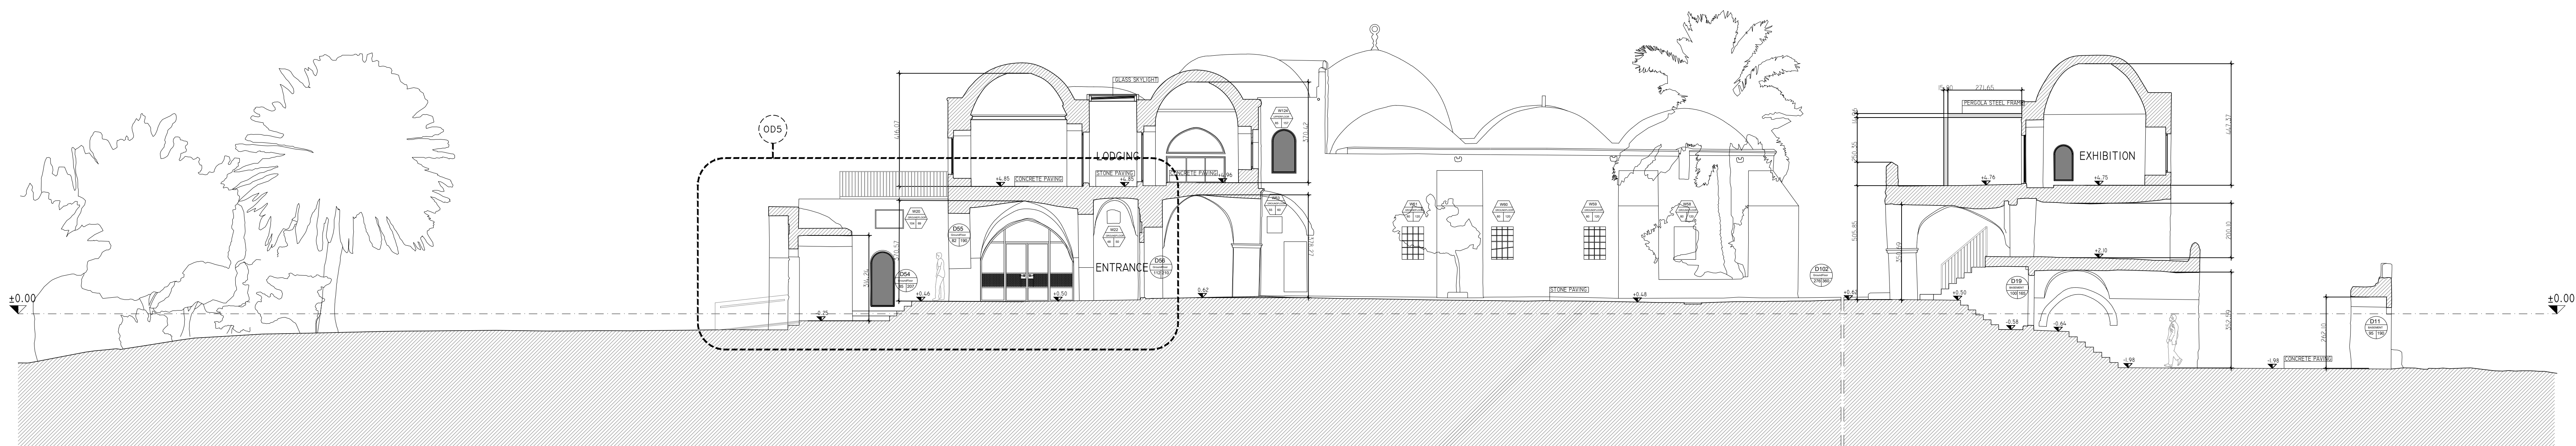

SECTION I-A

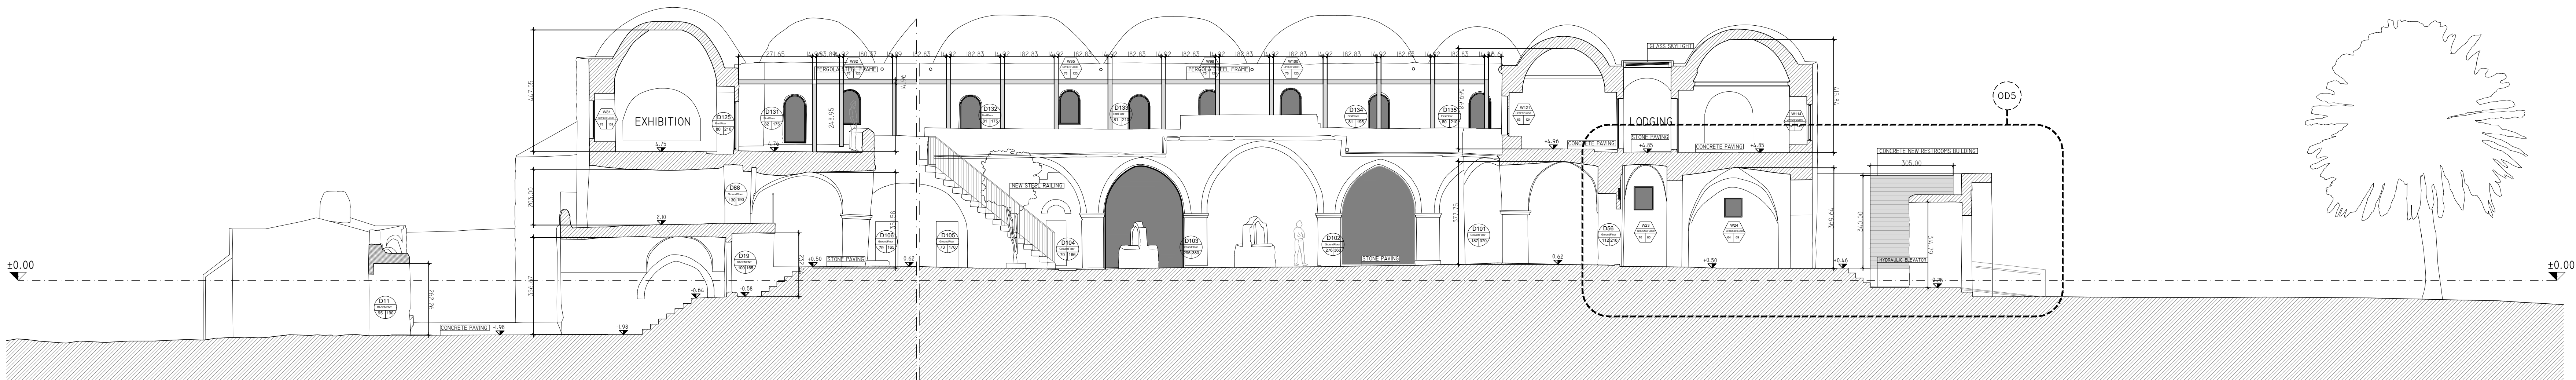

SECTION I-B

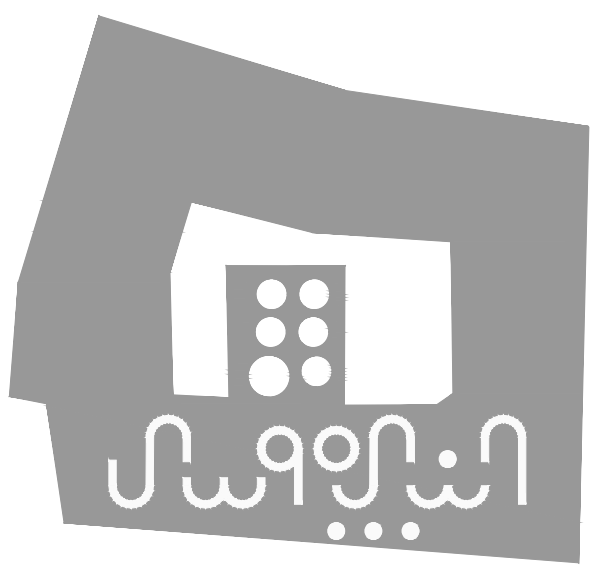 

PROJECT:

Securing Professional Services for the Architectural Restoration and Rehabilitation Designs, Archaeological Documentation and Orientation Training, Including Tender Documents Preparation and Site Supervision for Conservation and Rehabilitation Works of Maqam Al-Nabi Musa in Jericho Governorate

Support to Development of Cultural Tourism

DESIGN WORKS:

Jerusalem Design Center

ELECTRICAL WORKS:

Eng. Midhat AlSharif

MECHANICAL WORKS:

Elite Mechanical Consultants

SHEET NAME:

DESIGN SECTION 01 A-B

SCALE: 1:100 (IF PLOTTED ON A3)

- ☐ For Review
- ☐ For Approval
- ☒ For Tender
- ☐ For Construction


DATE: July-2016

EDITION: DESIGN


SHEET NO.

A34



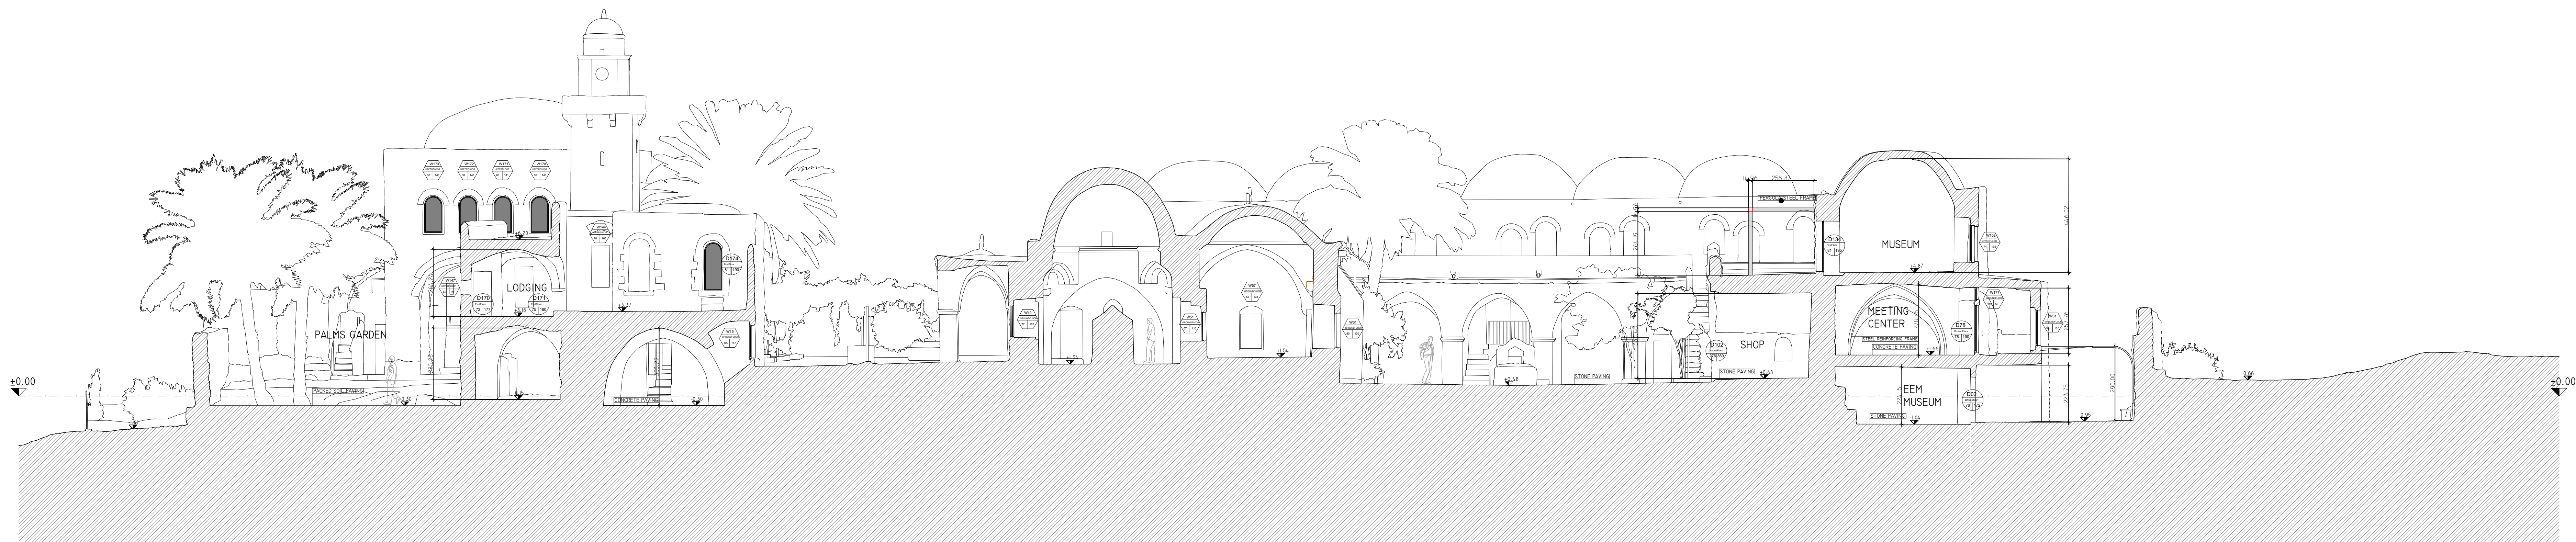


SECTION 2-A

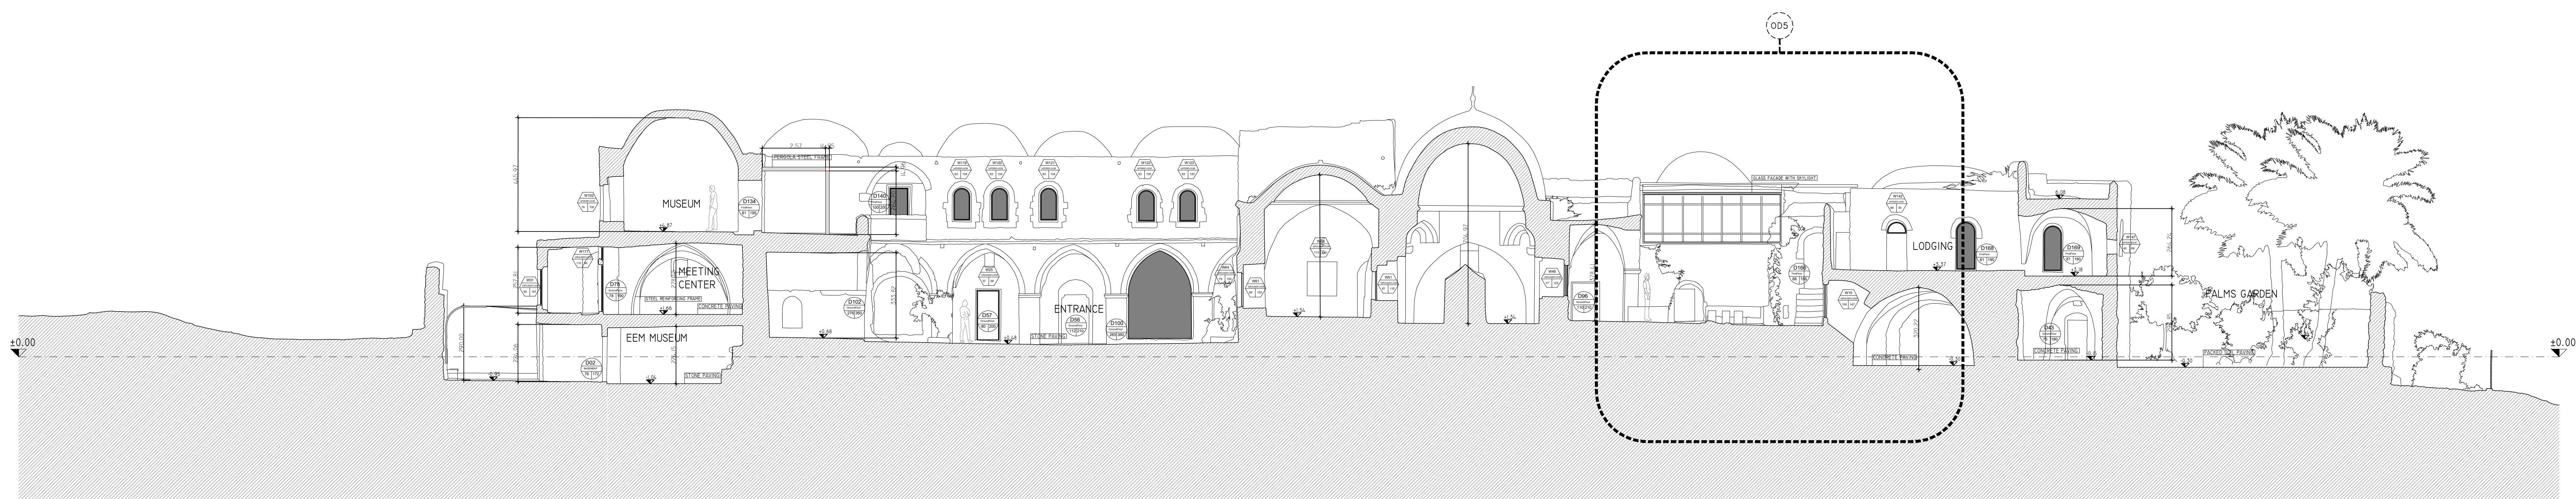


SECTION 2-B



NOTES & LEGEND:

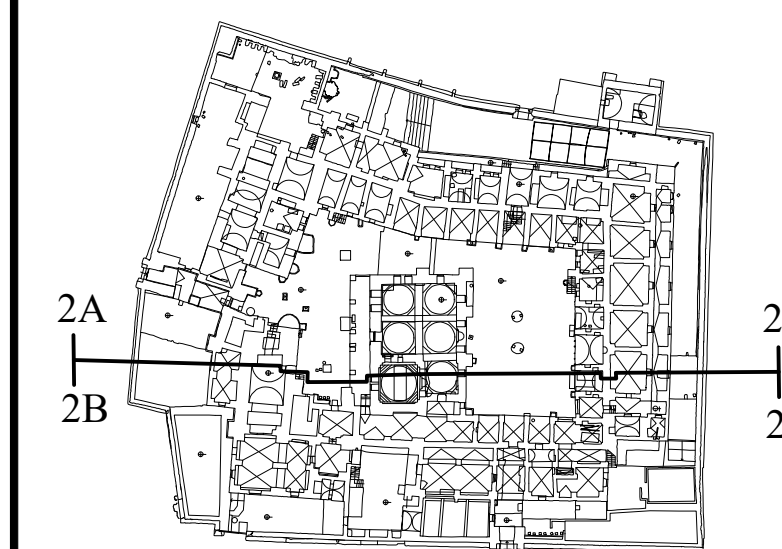

- EXISTING STRUCTURE
- CONCRETE WALL
- BRICK OR PLASTERBOARD WALL
- HIDDEN
- TILES PAVING
- FURNITURE

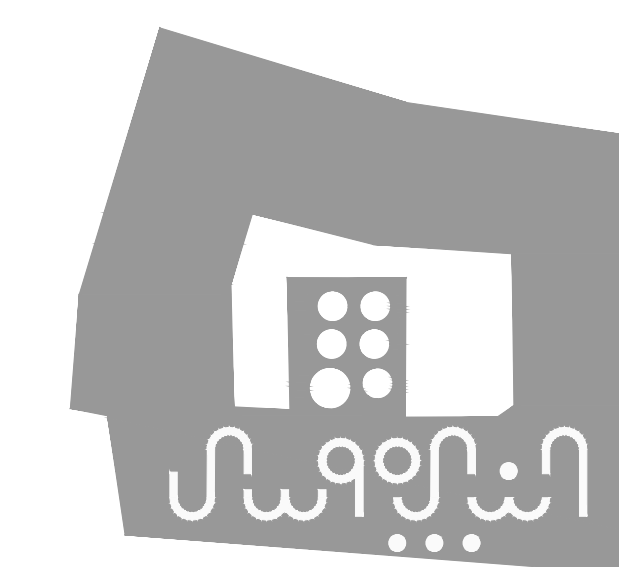

PROJECT:

Securing Professional Services for the Architectural Restoration and Rehabilitation Designs, Archaeological Documentation and Orientation Training, Including Tender Documents Preparation and Site Supervision for Conservation and Rehabilitation Works of Maqam Al-Nabi Musa in Jericho Governorate

Support to Development of Cultural Tourism

DESIGN WORKS:

Jerusalem Design Center

ELECTRICAL WORKS:

Eng. Midhat AlSharif

MECHANICAL WORKS:

Elite Mechanical Consultants

SHEET NAME:

DESIGN SECTION 02 A-B

SCALE:

1:100 (IF PLOTTED ON A3)

For Review

For Approval

For Tender

For Construction

DATE: July-2016

EDITION:


DESIGN

SHEET NO.


A35



NOTES & LEGEND:

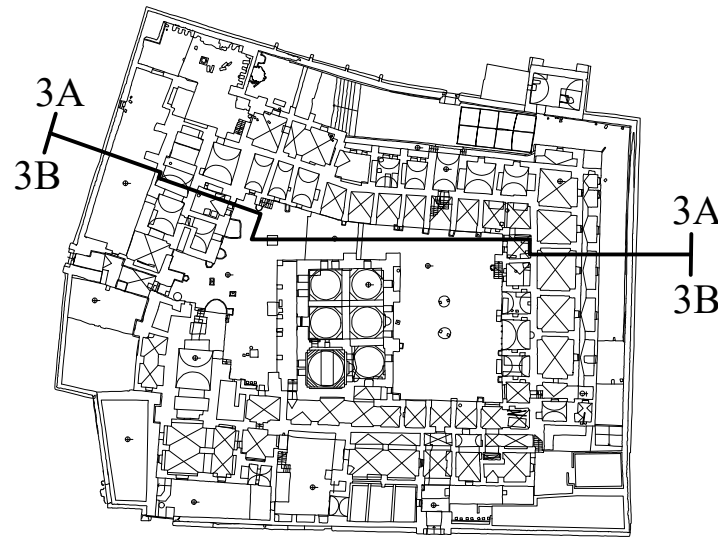

- EXISTING STRUCTURE
- CONCRETE WALL
- BRICK OR PLASTERBOARD WALL
- HIDDEN
- TILES PAVING
- FURNITURE

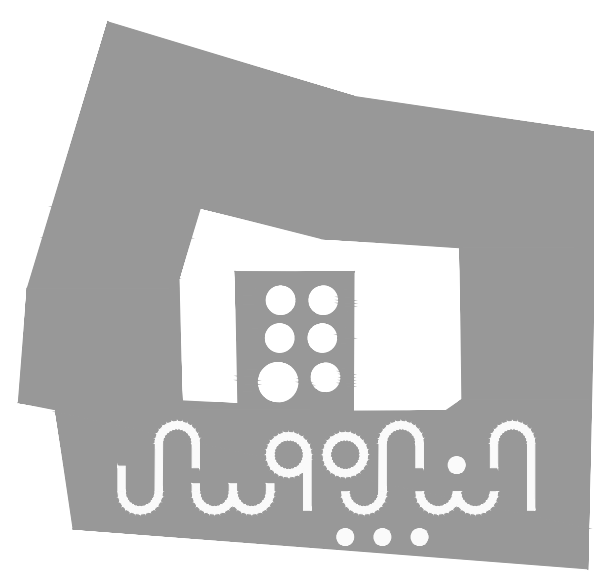

PROJECT:
Securing Professional Services for the Architectural Restoration and Rehabilitation Designs, Archaeological Documentation and Orientation Training, Including Tender Documents Preparation and Site Supervision for Conservation and Rehabilitation Works of Maqam Al-Nabi Musa in Jericho Governorate

Support to Development of Cultural Tourism


DESIGN WORKS:
Jerusalem Design Center

ELECTRICAL WORKS:
Eng. Midhat AlSharif


MECHANICAL WORKS:
Elite Mechanical Consultants

SHEET NAME:
DESIGN SECTION 03 A-B


SCALE: 1:100 (IF PLOTTED ON A3)
EDITION: DESIGN
SHEET NO. 1
DATE: July-2016

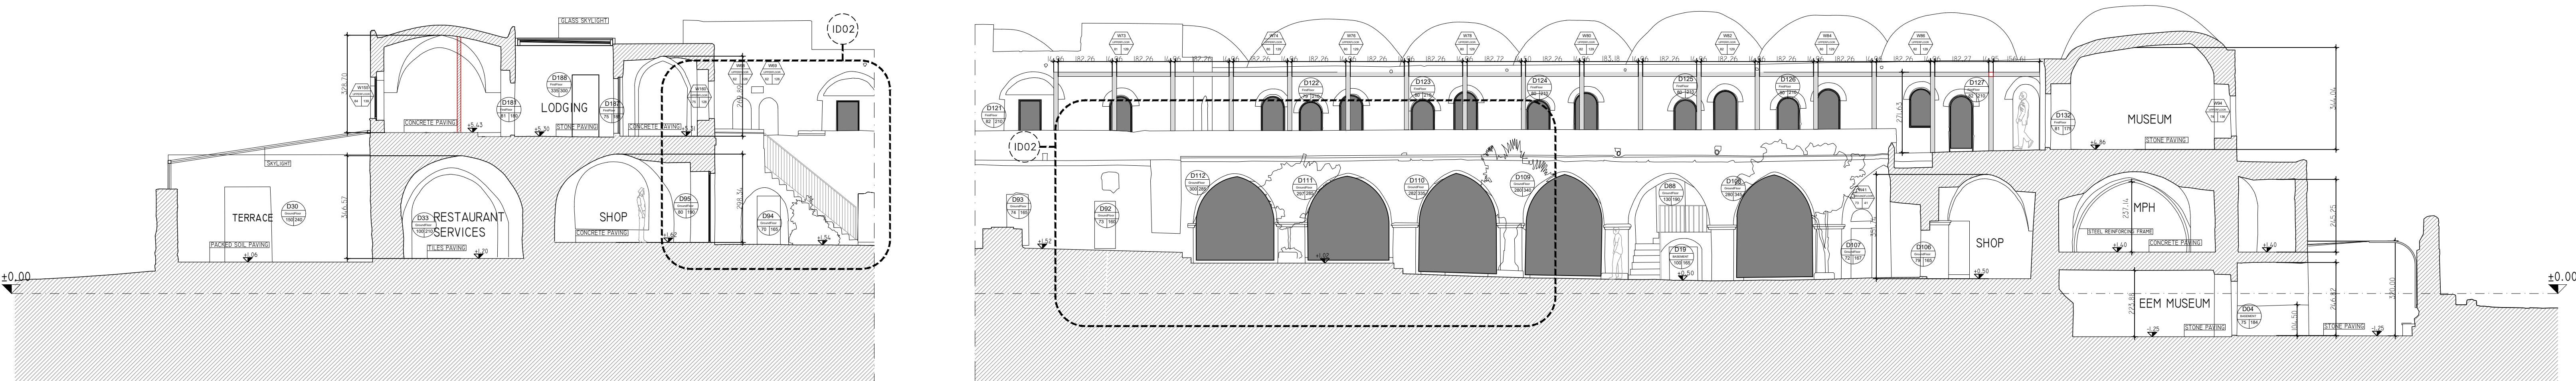


SECTION 3-A

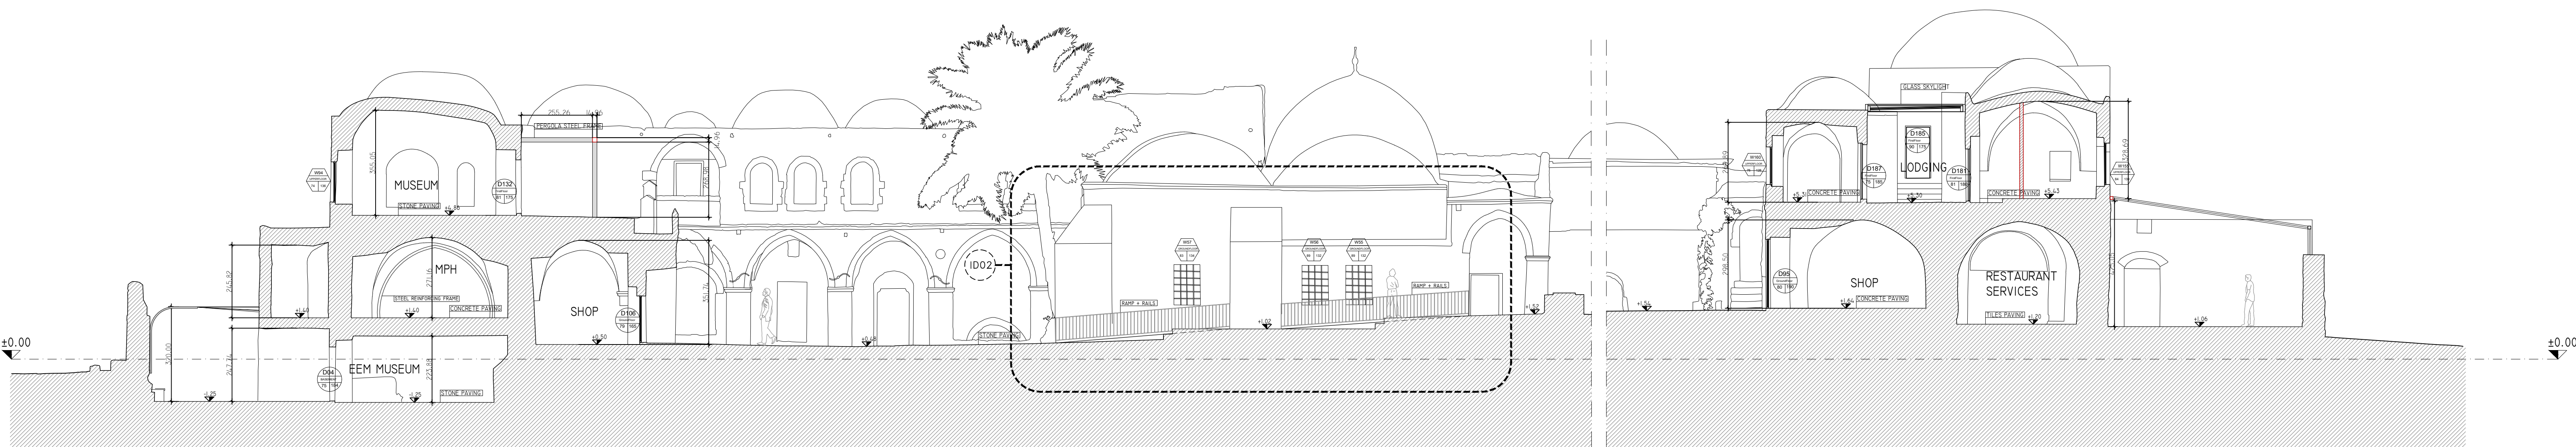


SECTION 3B

 

NOTES & LEGEND:

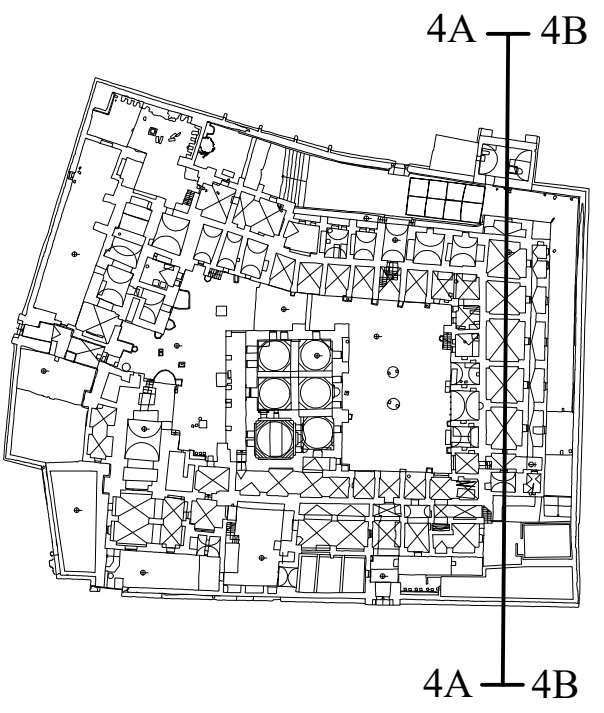

- EXISTING STRUCTURE
- CONCRETE WALL
- BRICK OR PLASTERBOARD WALL
- HIDDEN
- TILES PAVING
- FURNITURE

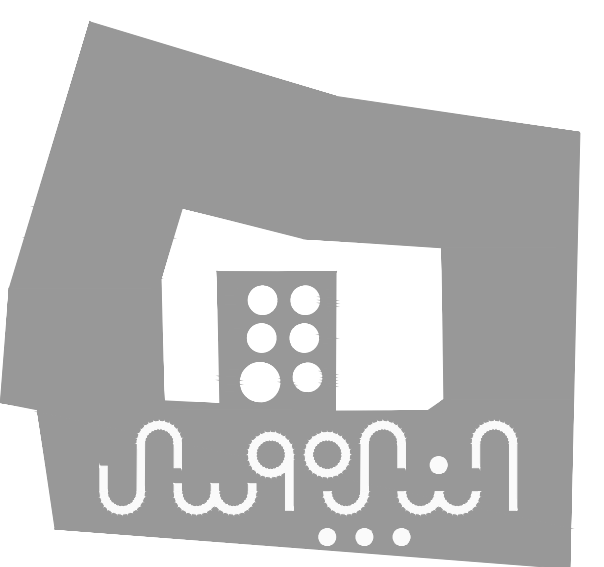

PROJECT:
Securing Professional Services for the Architectural Restoration and Rehabilitation Designs, Archaeological Documentation and Orientation Training, Including Tender Documents Preparation and Site Supervision for Conservation and Rehabilitation Works of Maqam Al-Nabi Musa in Jericho Governorate

Support to Development of Cultural Tourism

DESIGN WORKS:
Jerusalem Design Center

ELECTRICAL WORKS:
Eng. Midhat AlSharif


MECHANICAL WORKS:
Elite Mechanical Consultants

SHEET NAME:
DESIGN SECTION 04 A-B


SCALE: 1:100 (IF PLOTTED ON A3)
☐ For Review
☐ For Approval
☒ For Tender
☐ For Construction

EDITION: **DESIGN**
 SHEET NO. **A37**

DATE: July-2016

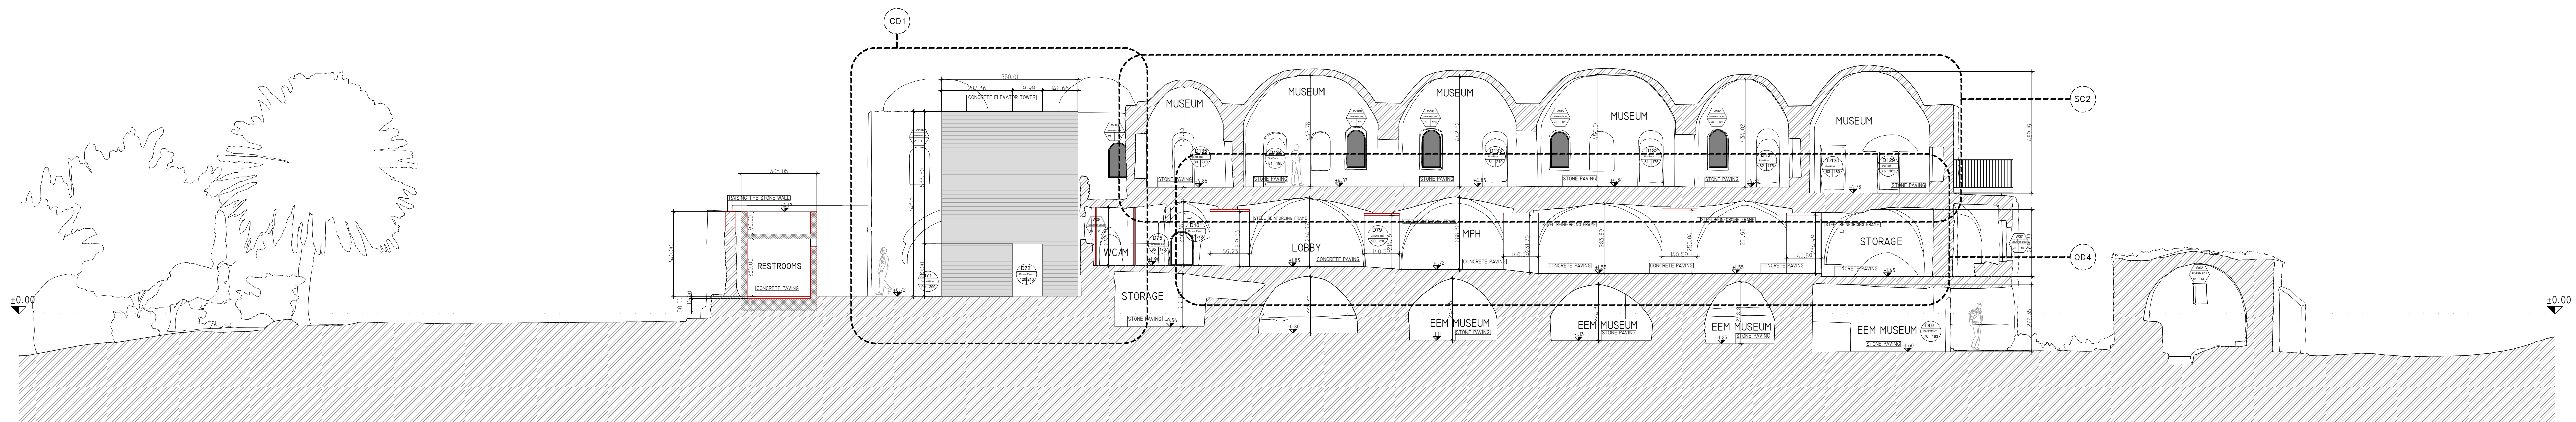

SECTION 4-A

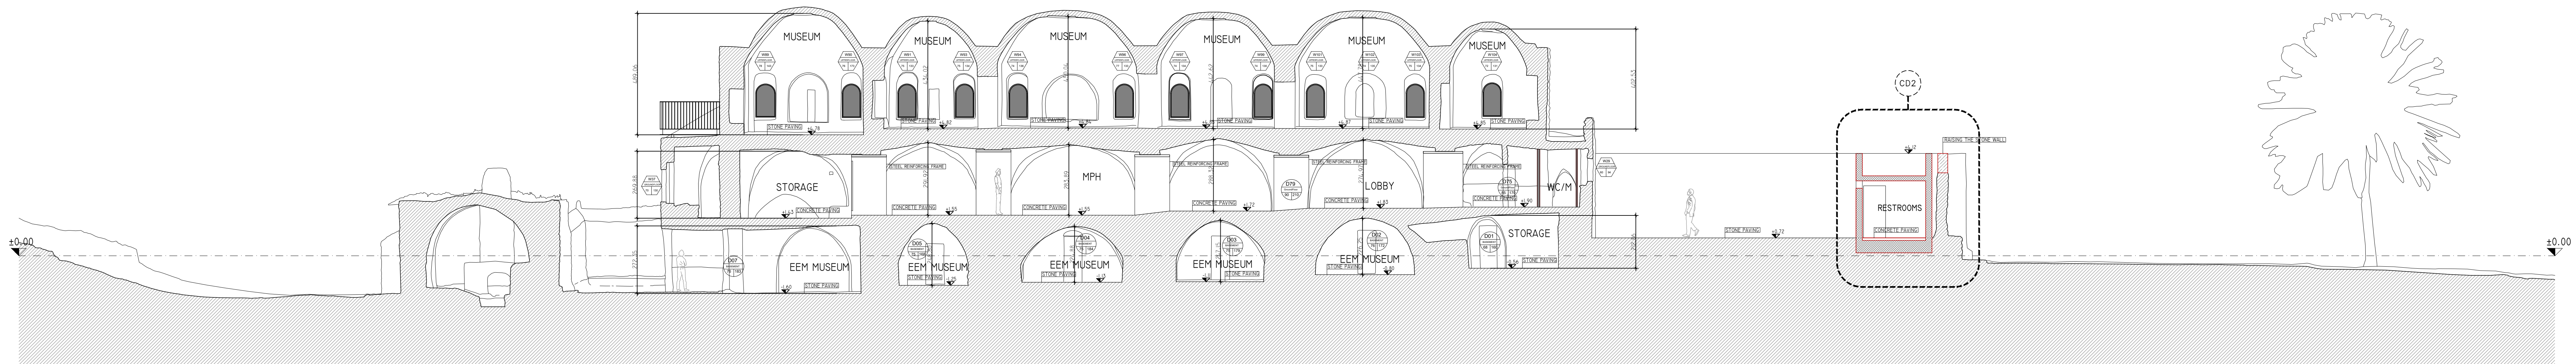

SECTION 4-B

