




NOTES & LEGEND:

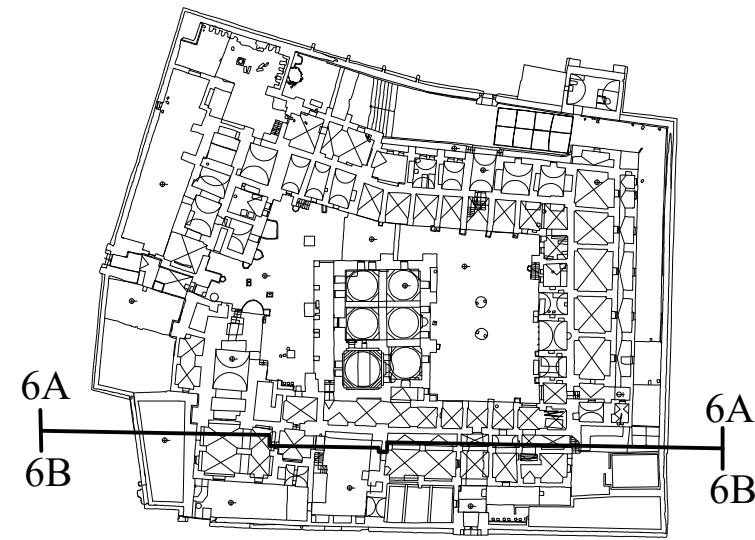


- EXISTING STRUCTURE
- CONCRETE WALL
- BRICK OR PLASTERBOARD WALL
- HIDDEN
- TILES PAVING
- FURNITURE

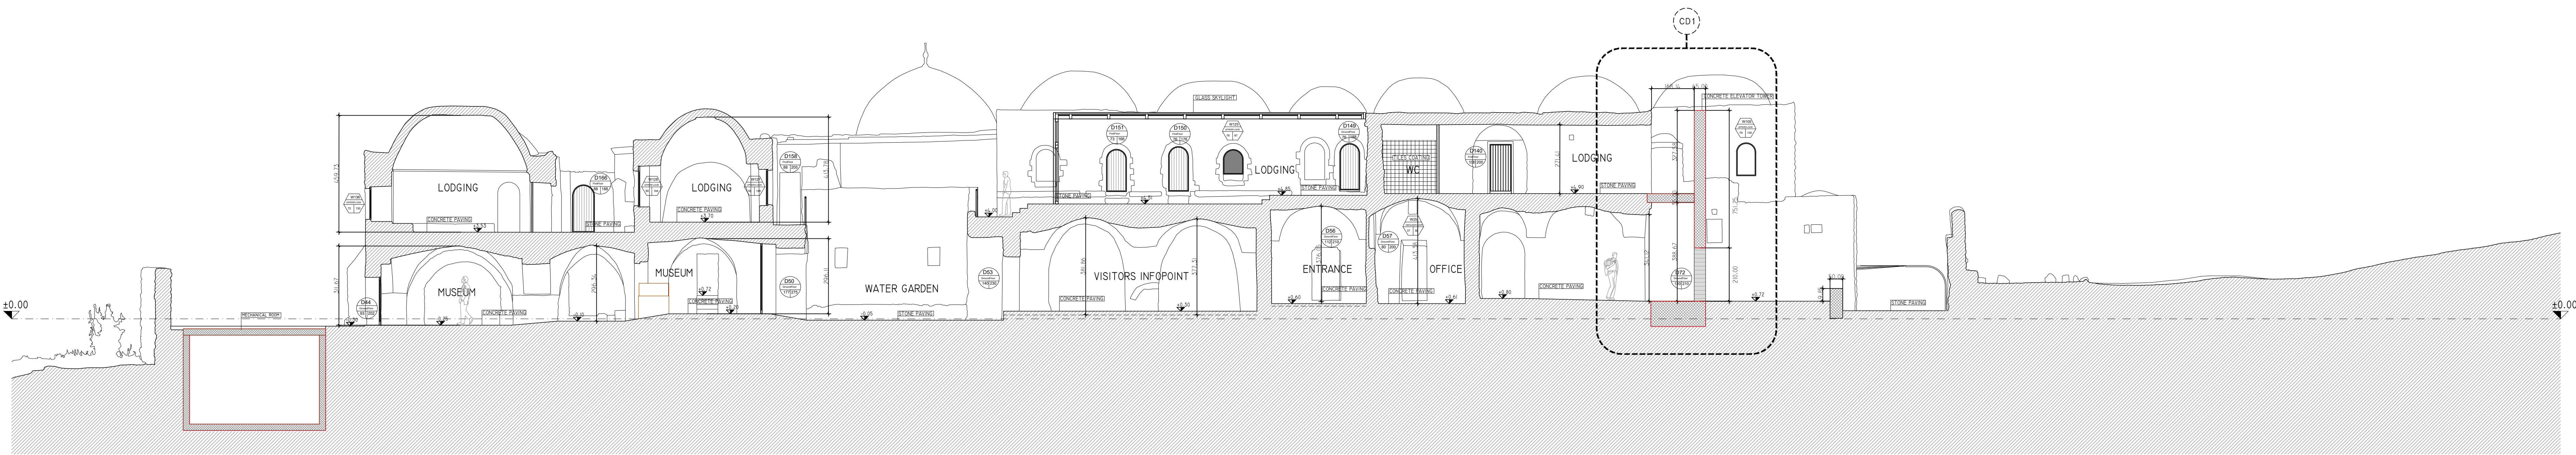

SECTION 6A

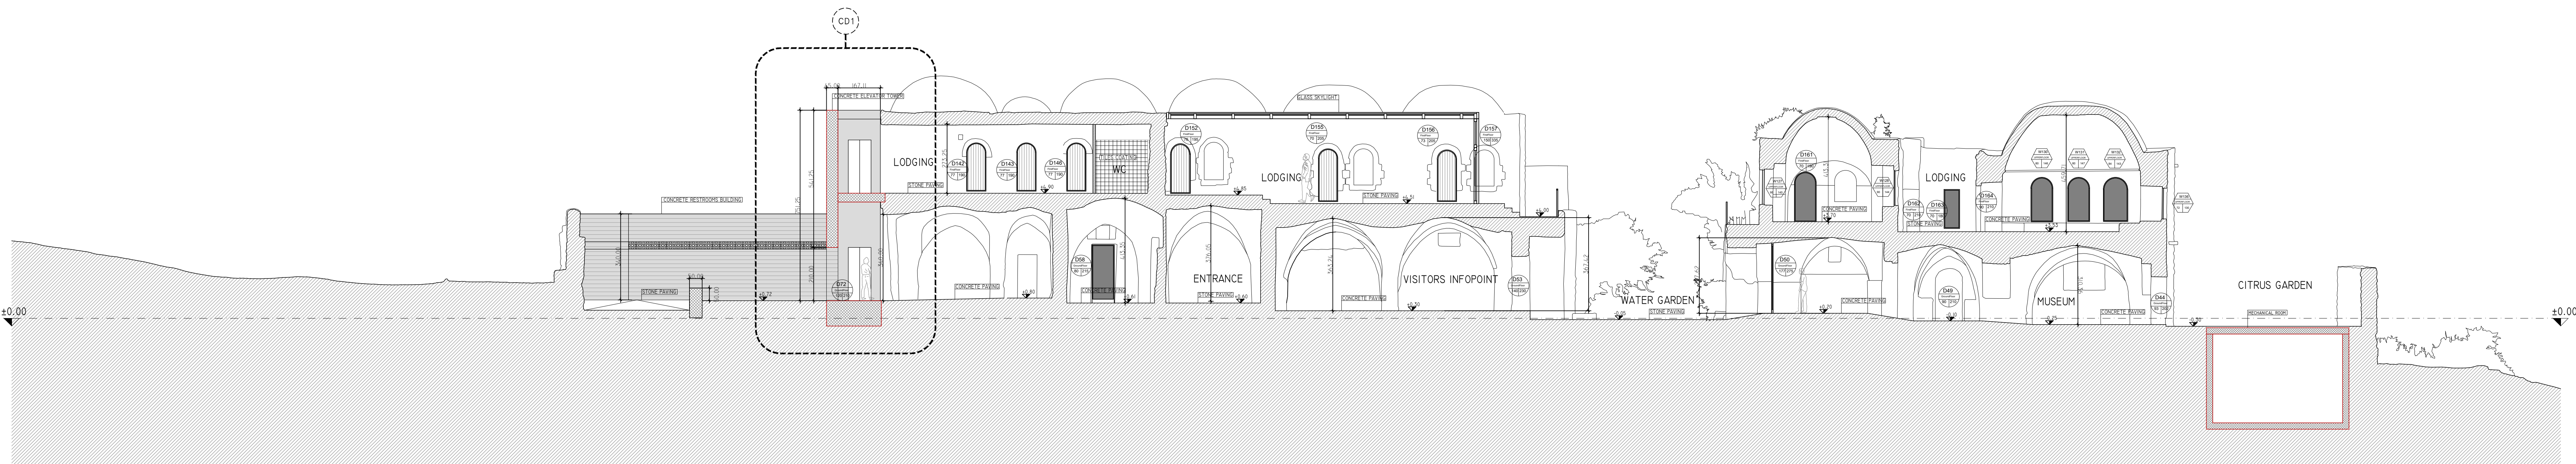

SECTION 6B

 

PROJECT:
Securing Professional Services for the Architectural Restoration and Rehabilitation Designs, Archaeological Documentation and Orientation Training, Including Tender Documents Preparation and Site Supervision for Conservation and Rehabilitation Works of Maqam Al-Nabi Musa in Jericho Governorate
Support to Development of Cultural Tourism

DESIGN WORKS:
Jerusalem Design Center

ELECTRICAL WORKS:
Eng. Midhat AlSharif


MECHANICAL WORKS:
Elite Mechanical Consultants

SHEET NAME:
DESIGN SECTION 06 A-B


SCALE: 1:100 (IF PLOTTED ON A3)
EDITION: DESIGN
SHEET NO. A38
DATE: July-2016




NOTES & LEGEND:

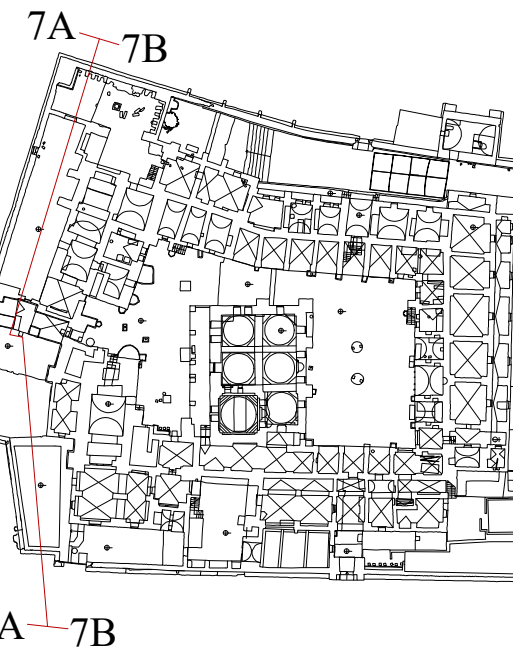



- EXISTING STRUCTURE
- CONCRETE WALL
- BRICK OR PLASTERBOARD WALL
- HIDDEN
- TILES PAVING
- FURNITURE

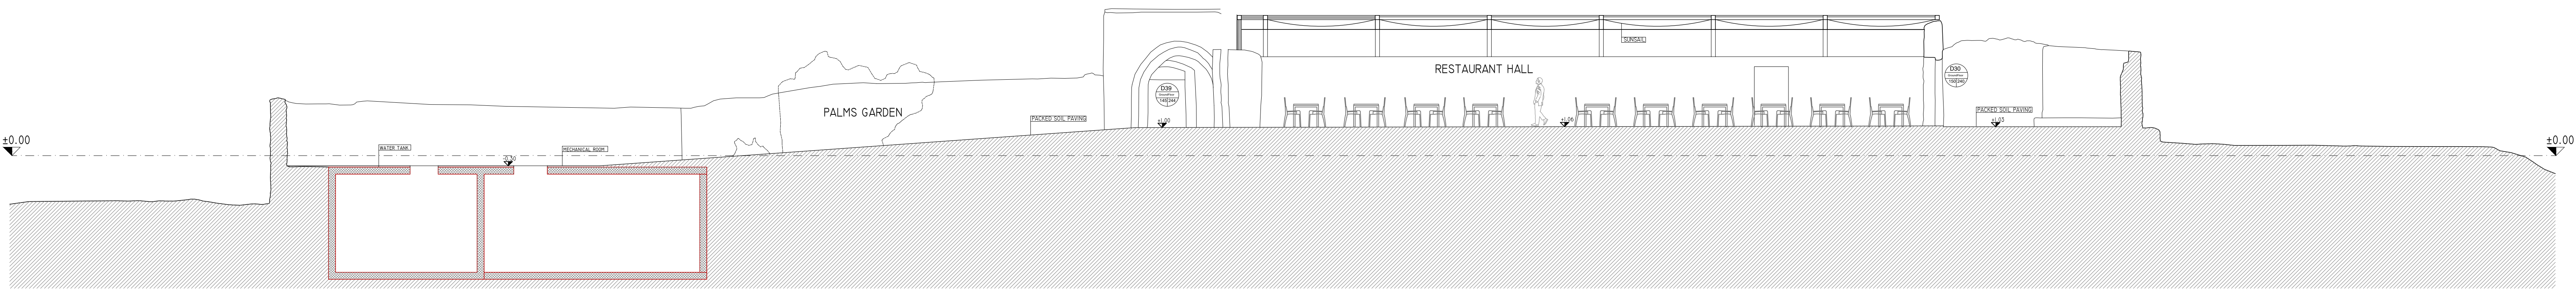

SECTION 7A

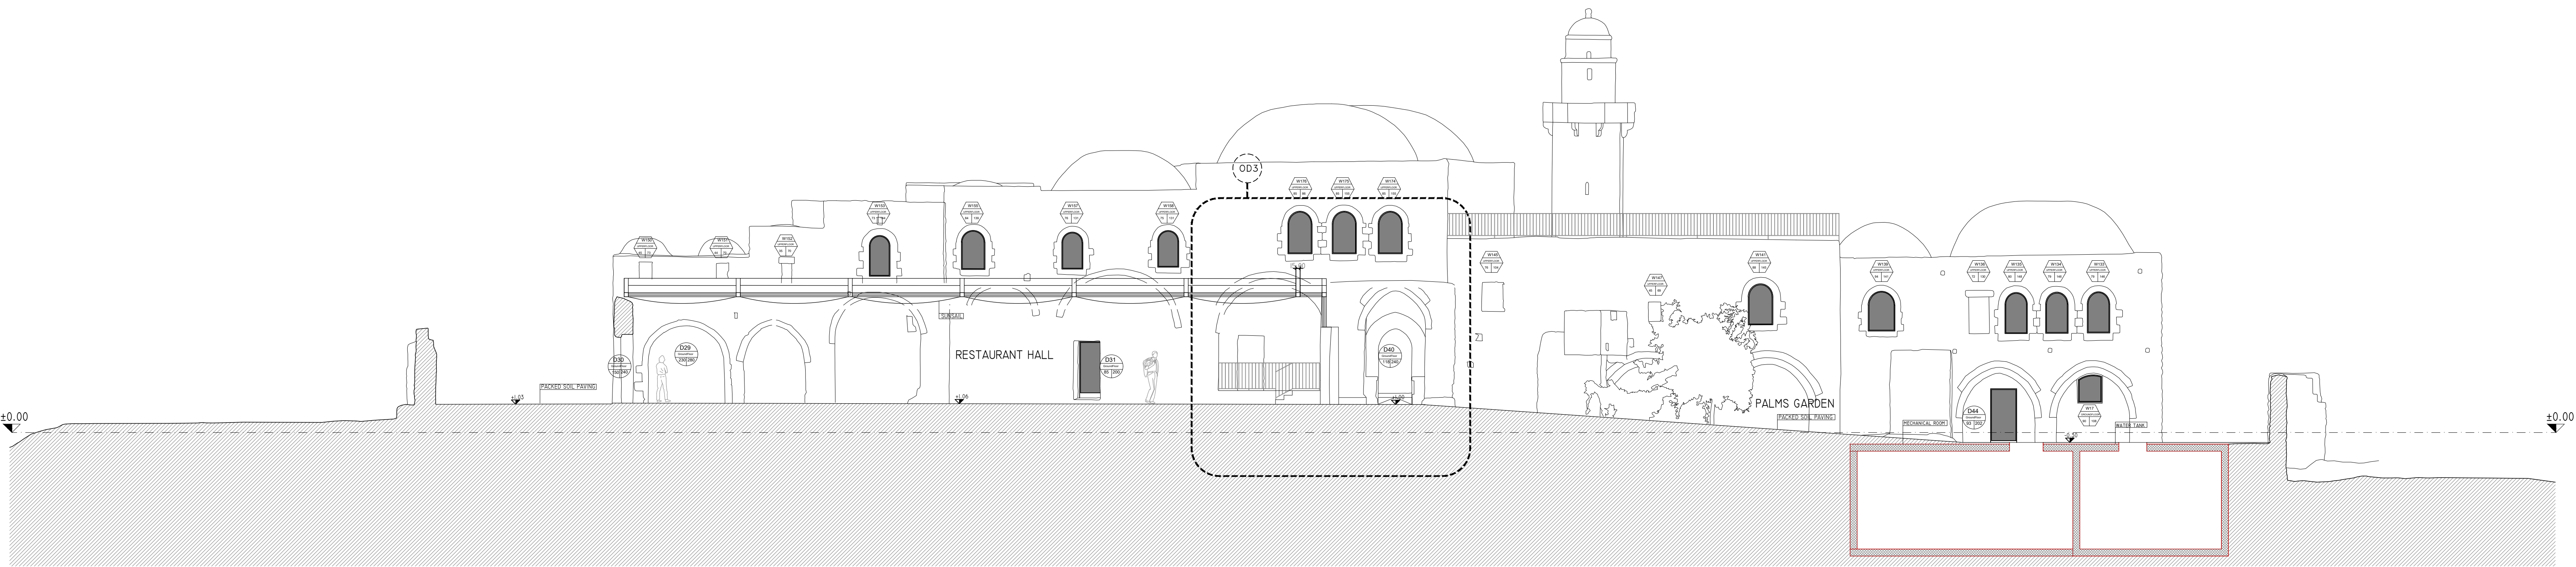

SECTION 7B

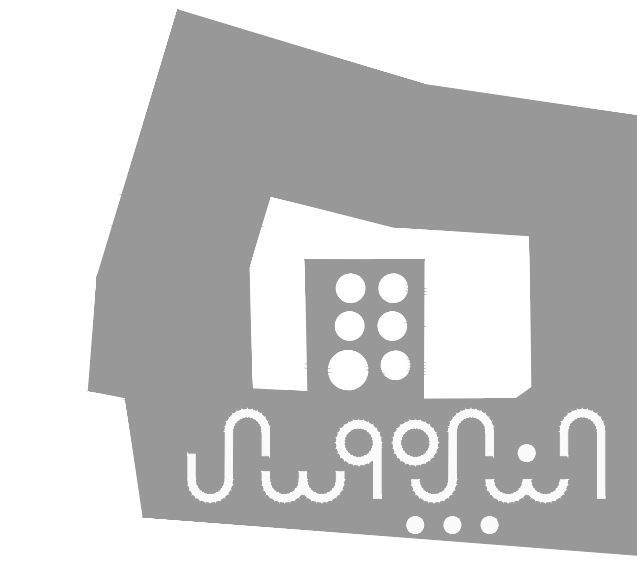 

PROJECT:
Securing Professional Services for the Architectural Restoration and Rehabilitation Designs, Archaeological Documentation and Orientation Training, Including Tender Documents Preparation and Site Supervision for Conservation and Rehabilitation Works of Maqam Al-Nabi Musa in Jericho Governorate
Support to Development of Cultural Tourism

DESIGN WORKS:
Jerusalem Design Center


ELECTRICAL WORKS:
Eng. Midhat AlSharif

MECHANICAL WORKS:
Elite Mechanical Consultants


SHEET NAME:
DESIGN SECTION 07 A-B

SCALE: 1:100 (IF PLOTTED ON A3)
EDITION: DESIGN
SHEET NO. A39
DATE: July-2016




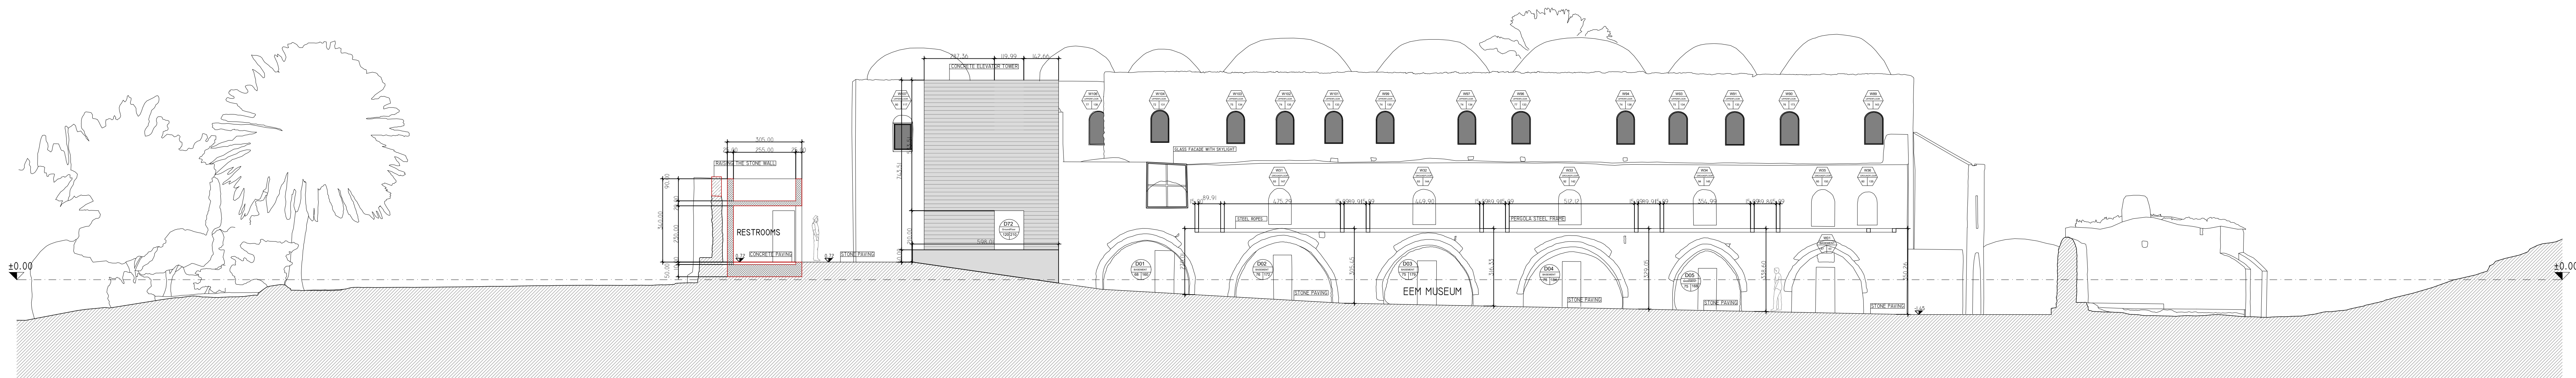


SECTION 8A

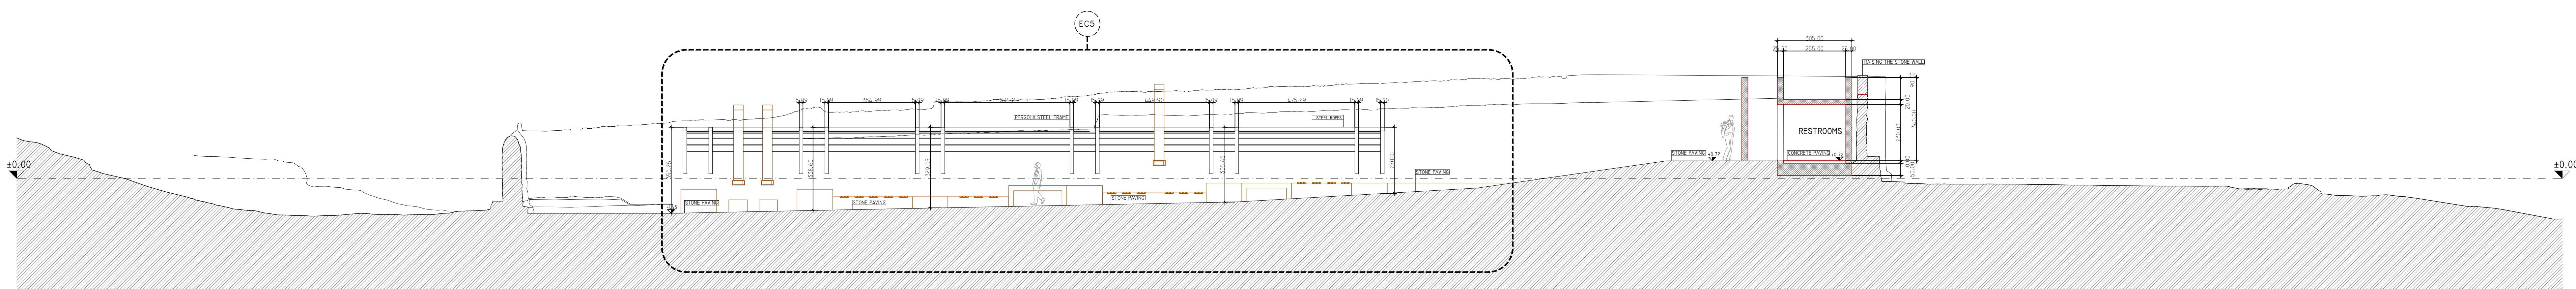


SECTION 8B

 

NOTES & LEGEND:

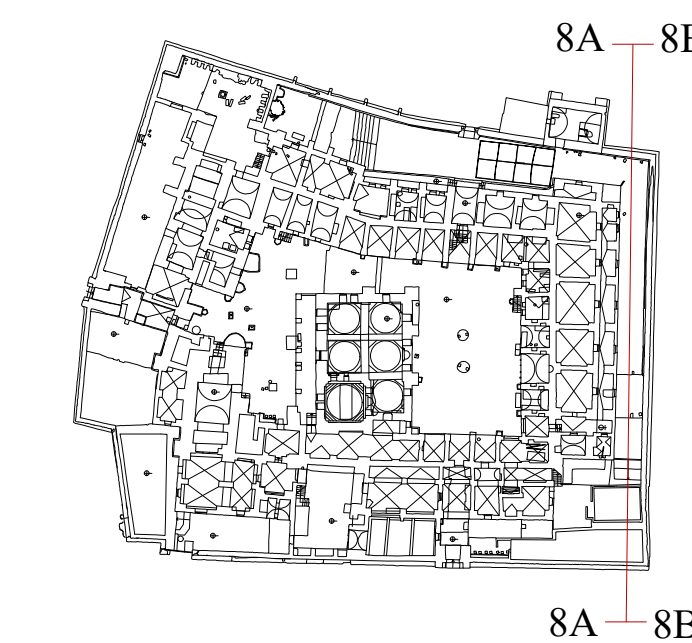

- EXISTING STRUCTURE
- CONCRETE WALL
- BRICK OR PLASTERBOARD WALL
- HIDDEN
- TILES PAVING
- FURNITURE

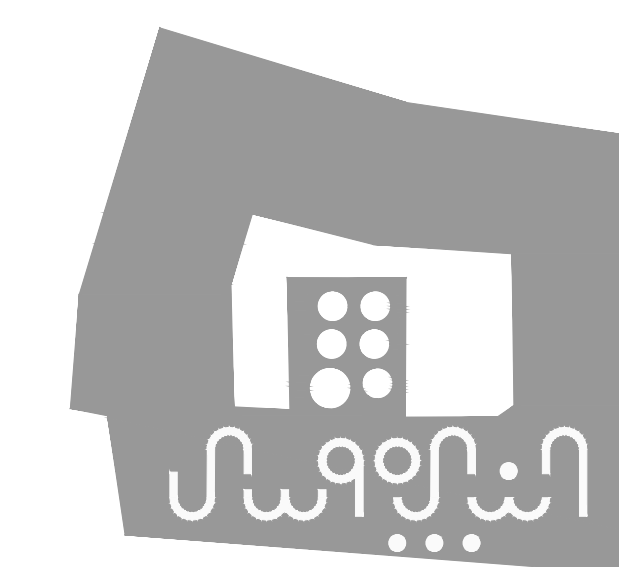

PROJECT:

Securing Professional Services for the Architectural Restoration and Rehabilitation Designs, Archaeological Documentation and Orientation Training, Including Tender Documents Preparation and Site Supervision for Conservation and Rehabilitation Works of Maqam Al-Nabi Musa in Jericho Governorate

Support to Development of Cultural Tourism

DESIGN WORKS:

Jerusalem Design Center

ELECTRICAL WORKS:

Eng. Midhat AlSharif

MECHANICAL WORKS:

Elite Mechanical Consultants

SHEET NAME:

DESIGN SECTION 08 A-B

SCALE:

1:100 (IF PLOTTED ON A3)

☐ For Review

☐ For Approval

☒ For Tender

☐ For Construction

DATE: **July-2016**

EDITION:


DESIGN

SHEET NO.


A40



NOTES & LEGEND:

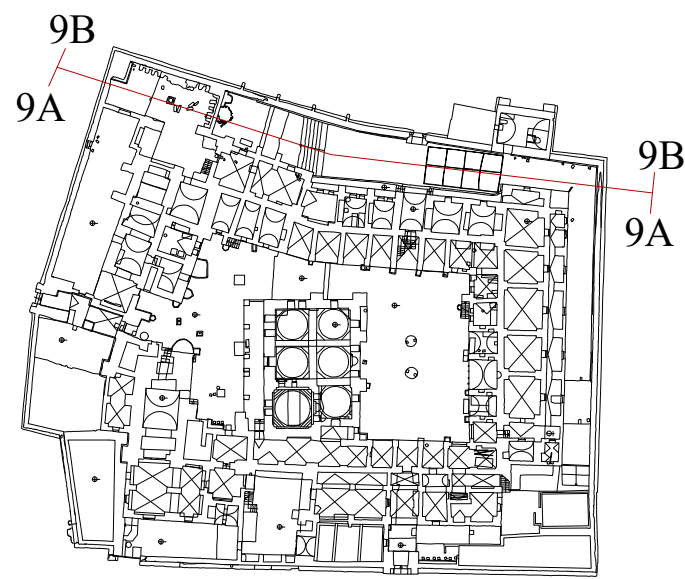

- EXISTING STRUCTURE
- CONCRETE WALL
- BRICK OR PLASTERBOARD WALL
- HIDDEN
- TILES PAVING
- FURNITURE

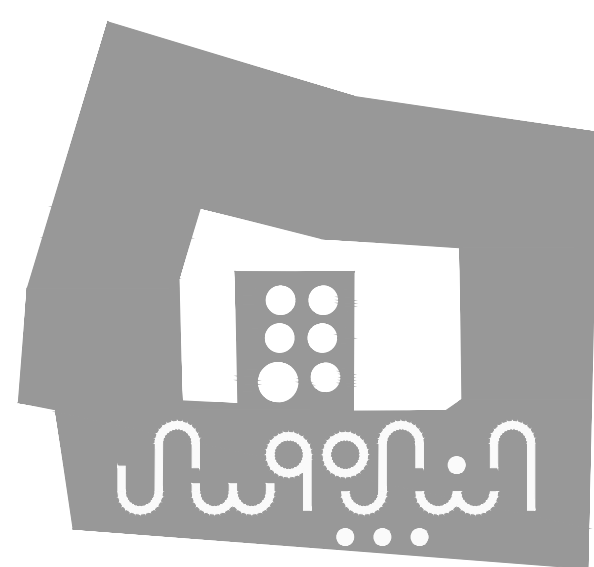

PROJECT:
Securing Professional Services for the Architectural Restoration and Rehabilitation Designs, Archaeological Documentation and Orientation Training, Including Tender Documents Preparation and Site Supervision for Conservation and Rehabilitation Works of Maqam Al-Nabi Musa in Jericho Governorate

Support to Development of Cultural Tourism

DESIGN WORKS:
Jerusalem Design Center

ELECTRICAL WORKS:
Eng. Midhat AlSharif


MECHANICAL WORKS:
Elite Mechanical Consultants

SHEET NAME:
DESIGN SECTION 09 A-B


SCALE:
1:100 (IF PLOTTED ON A3)
☐ For Review
☐ For Approval
☒ For Tender
☐ For Construction

EDITION:
DESIGN
SHEET NO.
A41


DATE: July-2016
Jerusalem Design Center
Architects, Engineers & Consultants
Phone: 02 234 3696 | Fax: 02 234 3719 | Email: info@jdc.ps

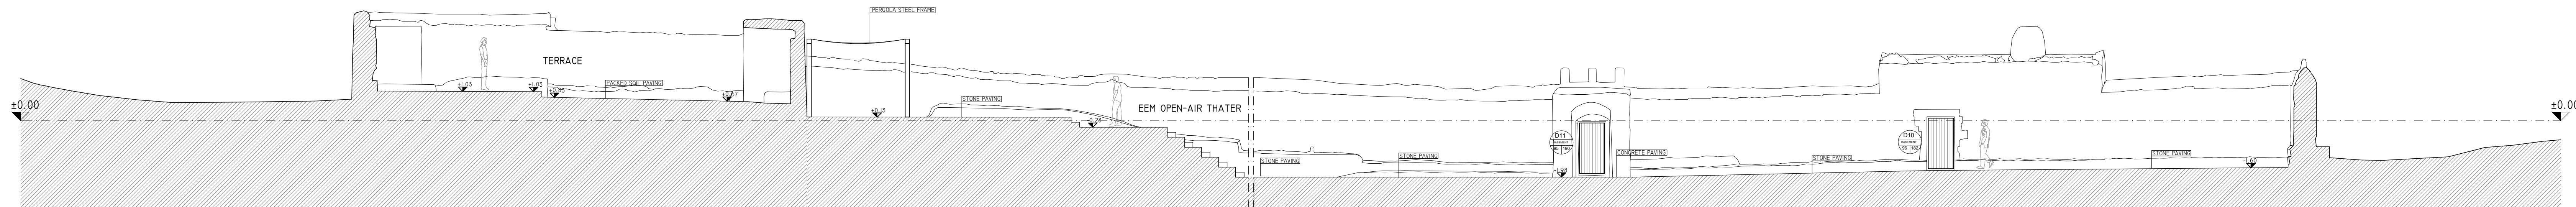


SECTION 9A

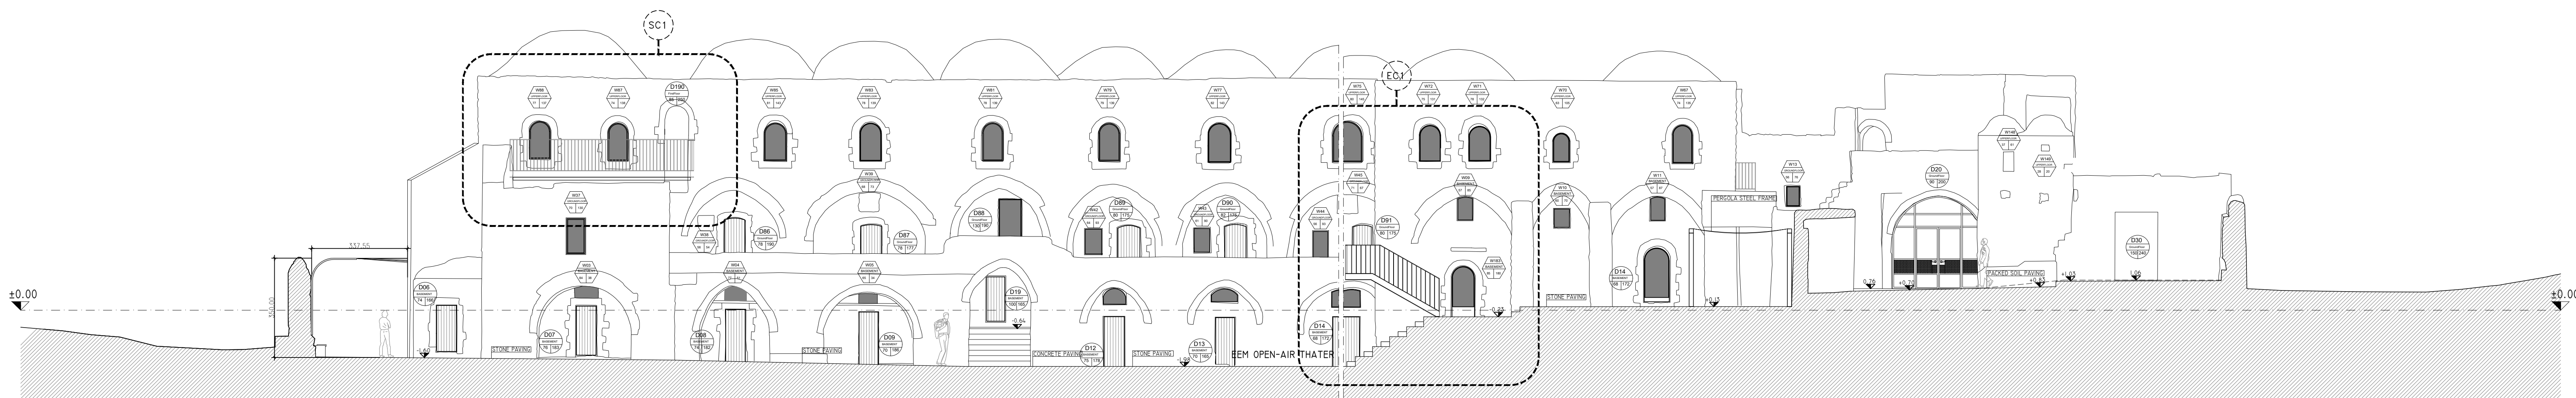


SECTION 9B

 

NOTES & LEGEND:

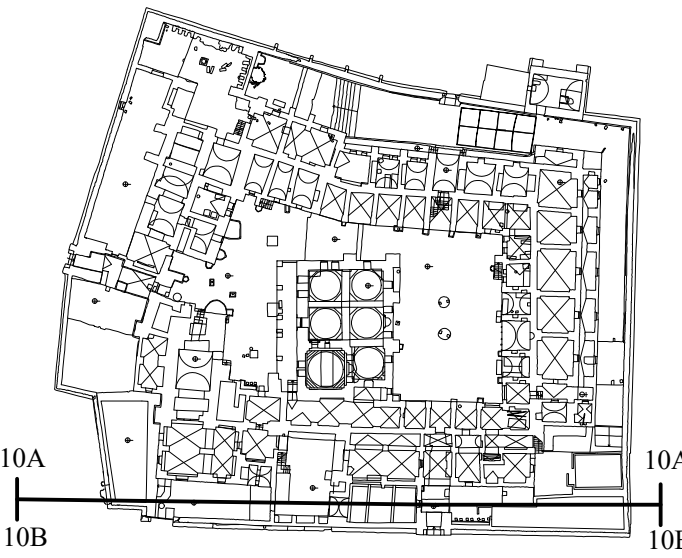

- EXISTING STRUCTURE
- CONCRETE WALL
- BRICK OR PLASTERBOARD WALL
- HIDDEN
- TILES PAVING
- FURNITURE

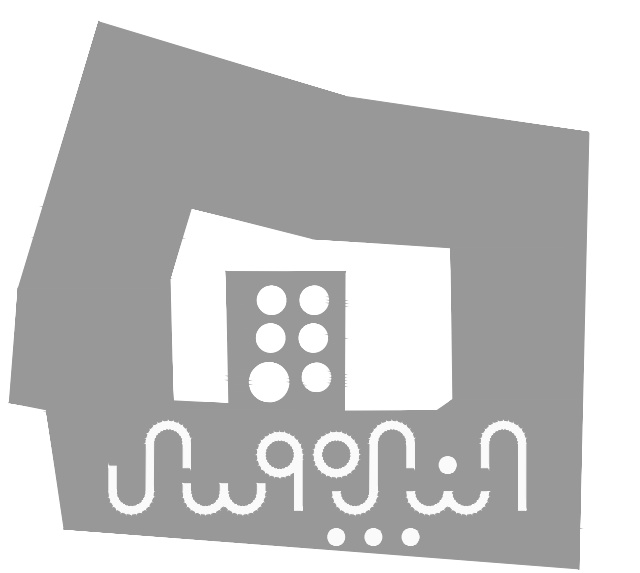

PROJECT:

Securing Professional Services for the Architectural Restoration and Rehabilitation Designs, Archaeological Documentation and Orientation Training, Including Tender Documents Preparation and Site Supervision for Conservation and Rehabilitation Works of Maqam Al-Nabi Musa in Jericho Governorate

Support to Development of Cultural Tourism

DESIGN WORKS:

Jerusalem Design Center

ELECTRICAL WORKS:

Eng. Midhat AlSharif

MECHANICAL WORKS:

Elite Mechanical Consultants

SHEET NAME:

DESIGN SECTION 10 A-B

SCALE: 1:100 (IF PLOTTED ON A3)

For Review

For Approval

For Tender

For Construction

DATE: July-2016


EDITION: DESIGN

SHEET NO.

A42




SECTION 10A

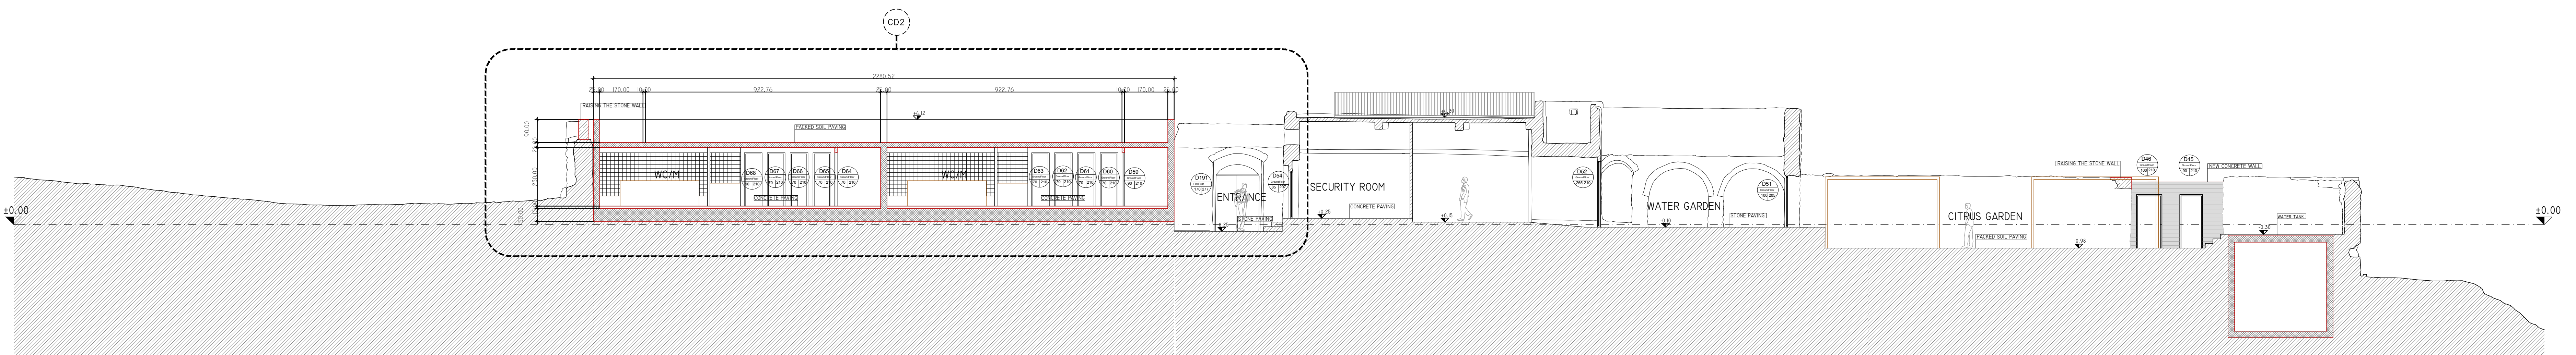


SECTION 10B




NOTES & LEGEND:

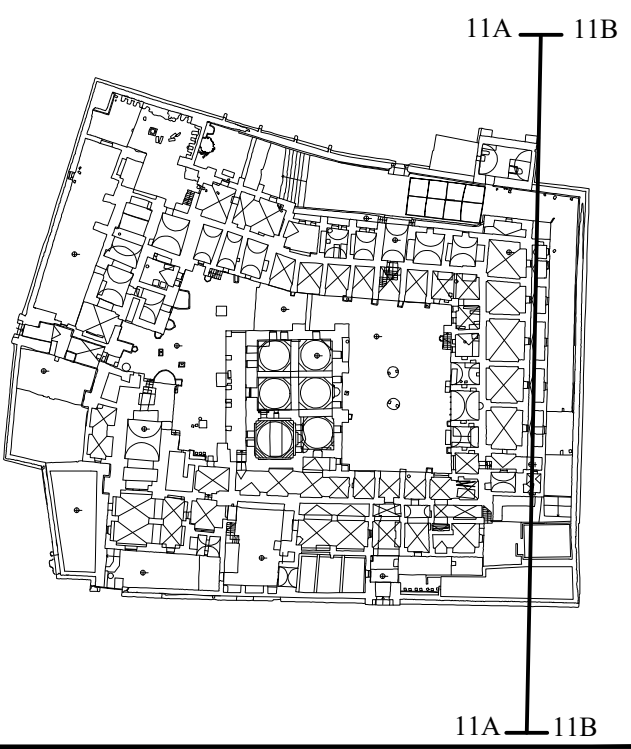


- EXISTING STRUCTURE
- CONCRETE WALL
- BRICK OR PLASTERBOARD WALL
- HIDDEN
- TILES PAVING
- FURNITURE

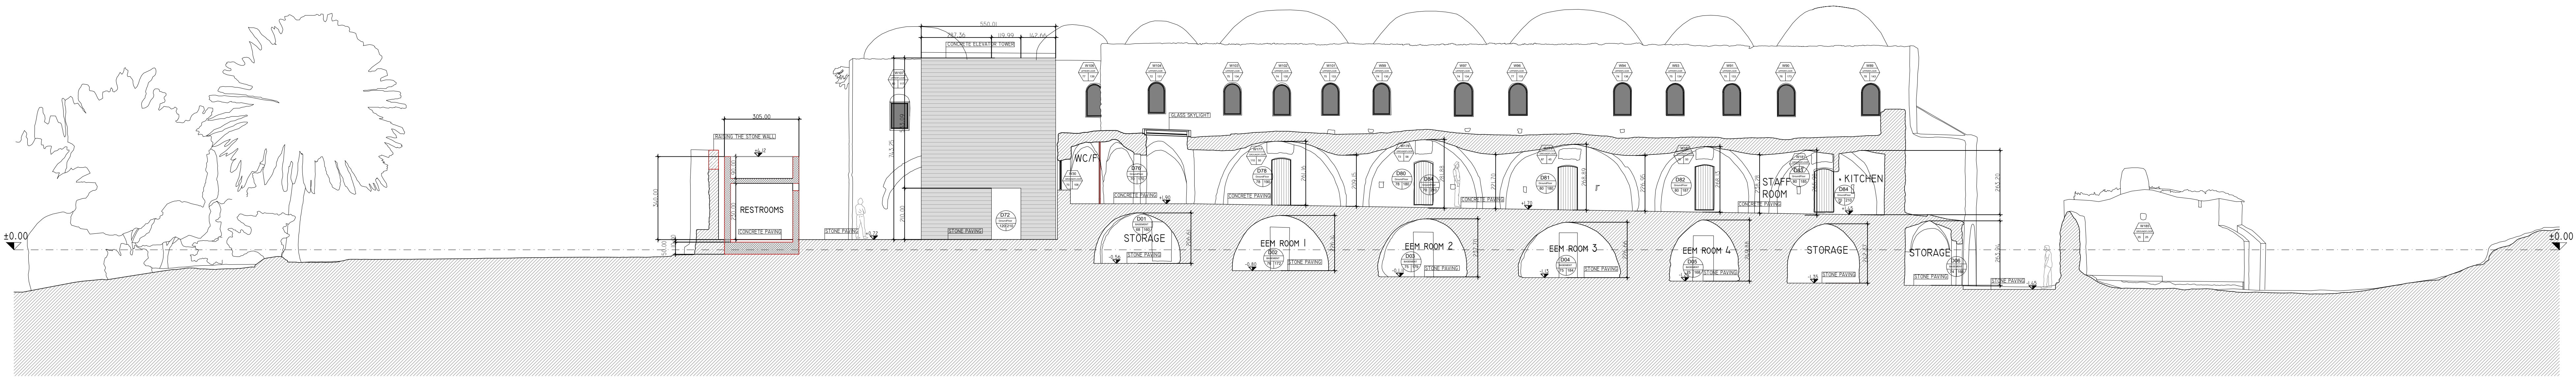

SECTION IIA

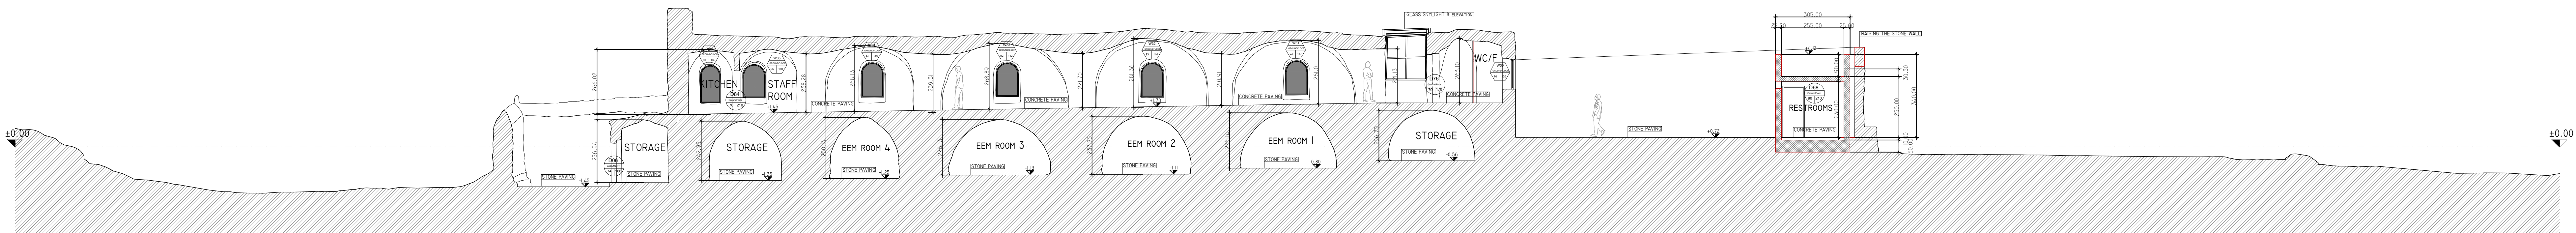

SECTION IIB

 

PROJECT:

Securing Professional Services for the Architectural Restoration and Rehabilitation Designs, Archaeological Documentation and Orientation Training, Including Tender Documents Preparation and Site Supervision for Conservation and Rehabilitation Works of Maqam Al-Nabi Musa in Jericho Governorate

Support to Development of Cultural Tourism

DESIGN WORKS:

-Jerusalem Design Center

ELECTRICAL WORKS:

-Eng. Midhat AlSharif

MECHANICAL WORKS:

-Elite Mechanical Consultants

SHEET NAME:

DESIGN SECTION 11A-B

SCALE:

1:100 (IF PLOTTED ON A3)

☐ For Review

☐ For Approval

☒ For Tender

☐ For Construction

DATE: July-2016

EDITION:


DESIGN

SHEET NO.


A43




NOTES & LEGEND:

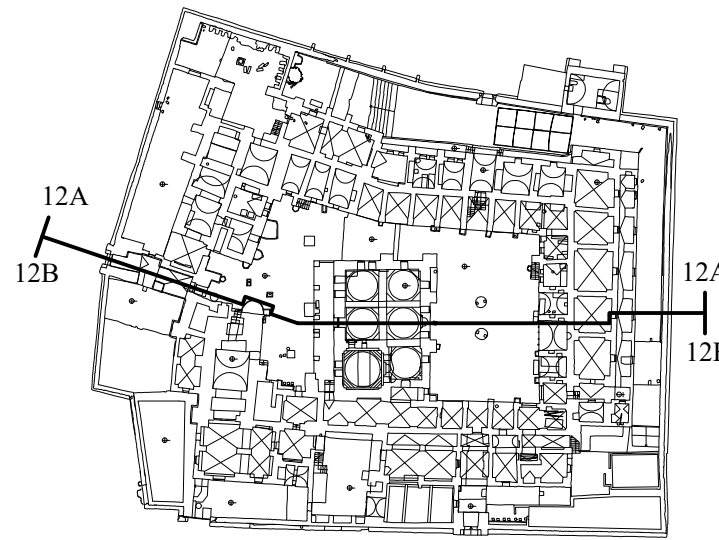


- EXISTING STRUCTURE
- CONCRETE WALL
- BRICK OR PLASTERBOARD WALL
- HIDDEN
- TILES PAVING
- FURNITURE

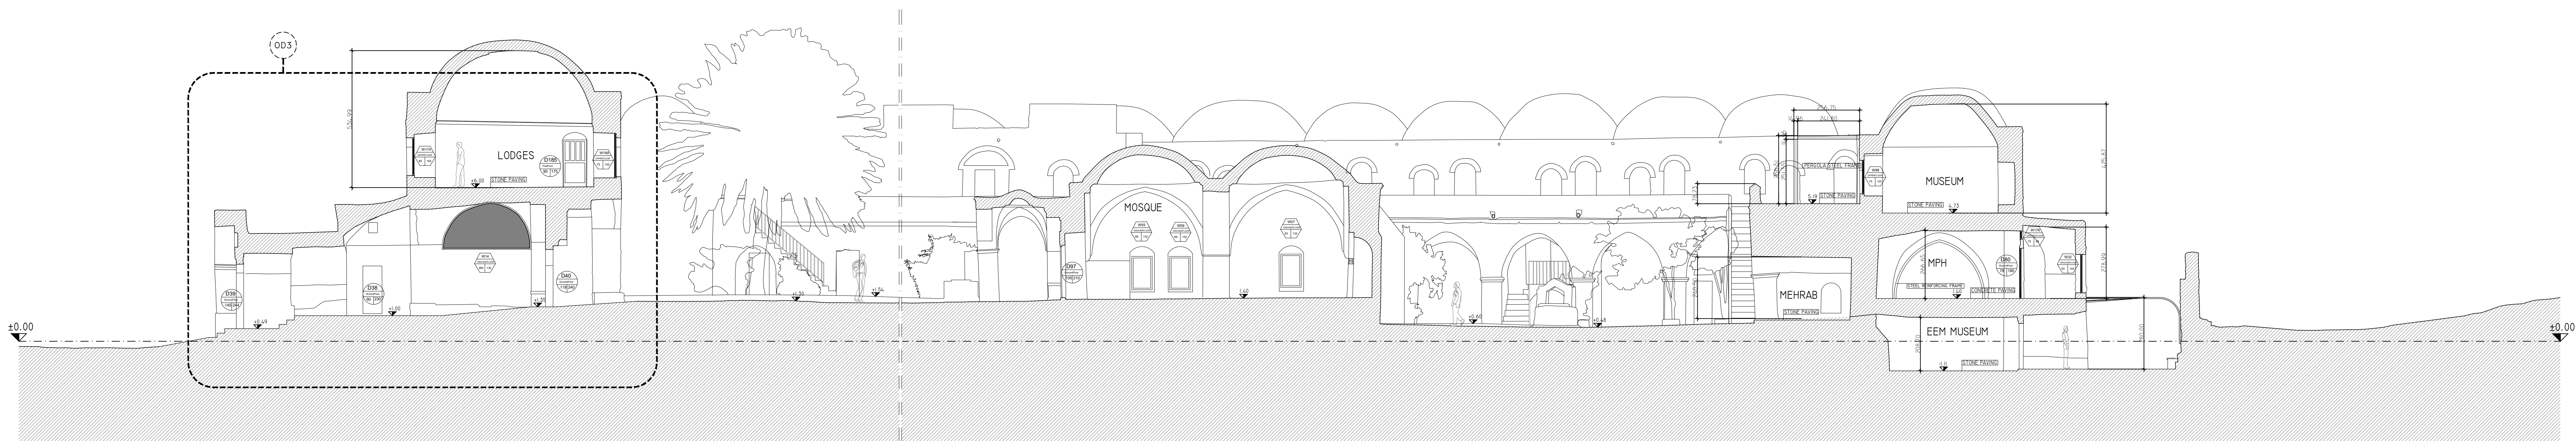

SECTION 12A

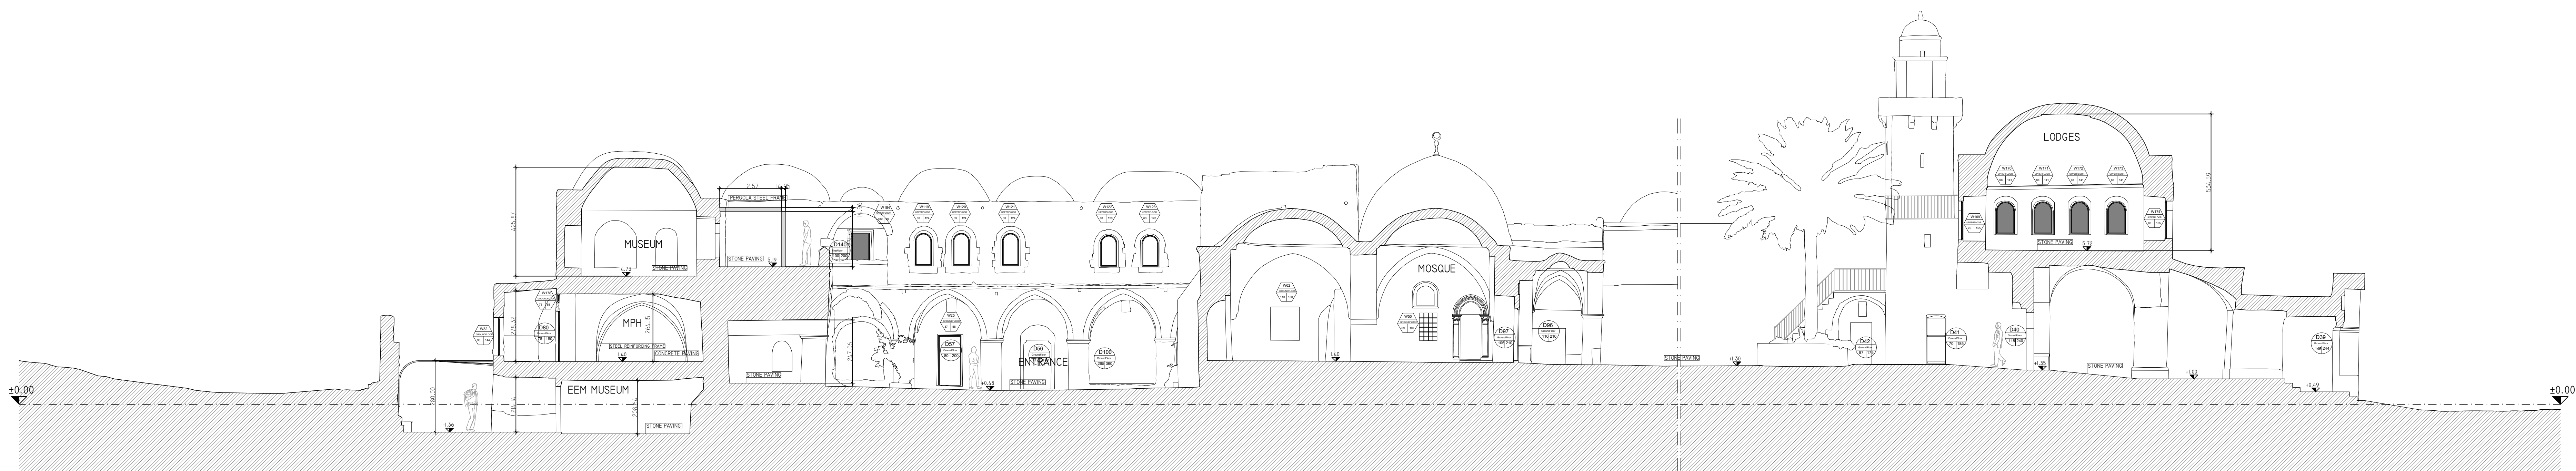

SECTION 12 B

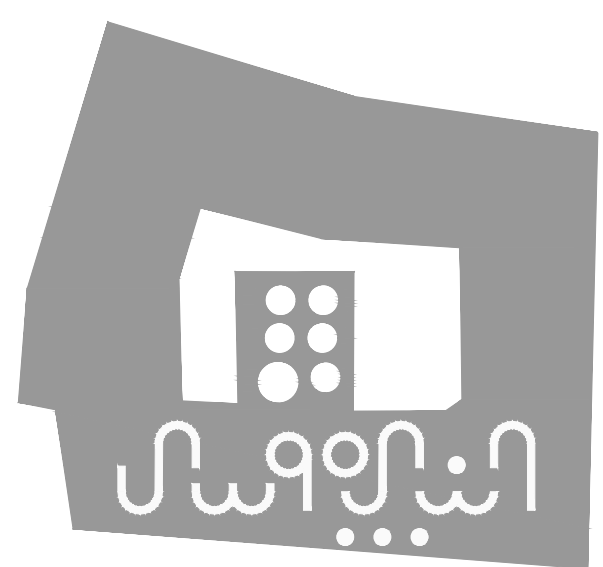

PROJECT:
Securing Professional Services for the Architectural Restoration and Rehabilitation Designs, Archaeological Documentation and Orientation Training, Including Tender Documents Preparation and Site Supervision for Conservation and Rehabilitation Works of Maqam Al-Nabi Musa in Jericho Governorate
Support to Development of Cultural Tourism

DESIGN WORKS:
Jerusalem Design Center


ELECTRICAL WORKS:
Eng. Midhat AlSharif

MECHANICAL WORKS:
Elite Mechanical Consultants


SHEET NAME:
DESIGN SECTION 12A-B

SCALE: 1:100 (IF PLOTTED ON A3)
EDITION: DESIGN
SHEET NO. A44
DATE: July-2016




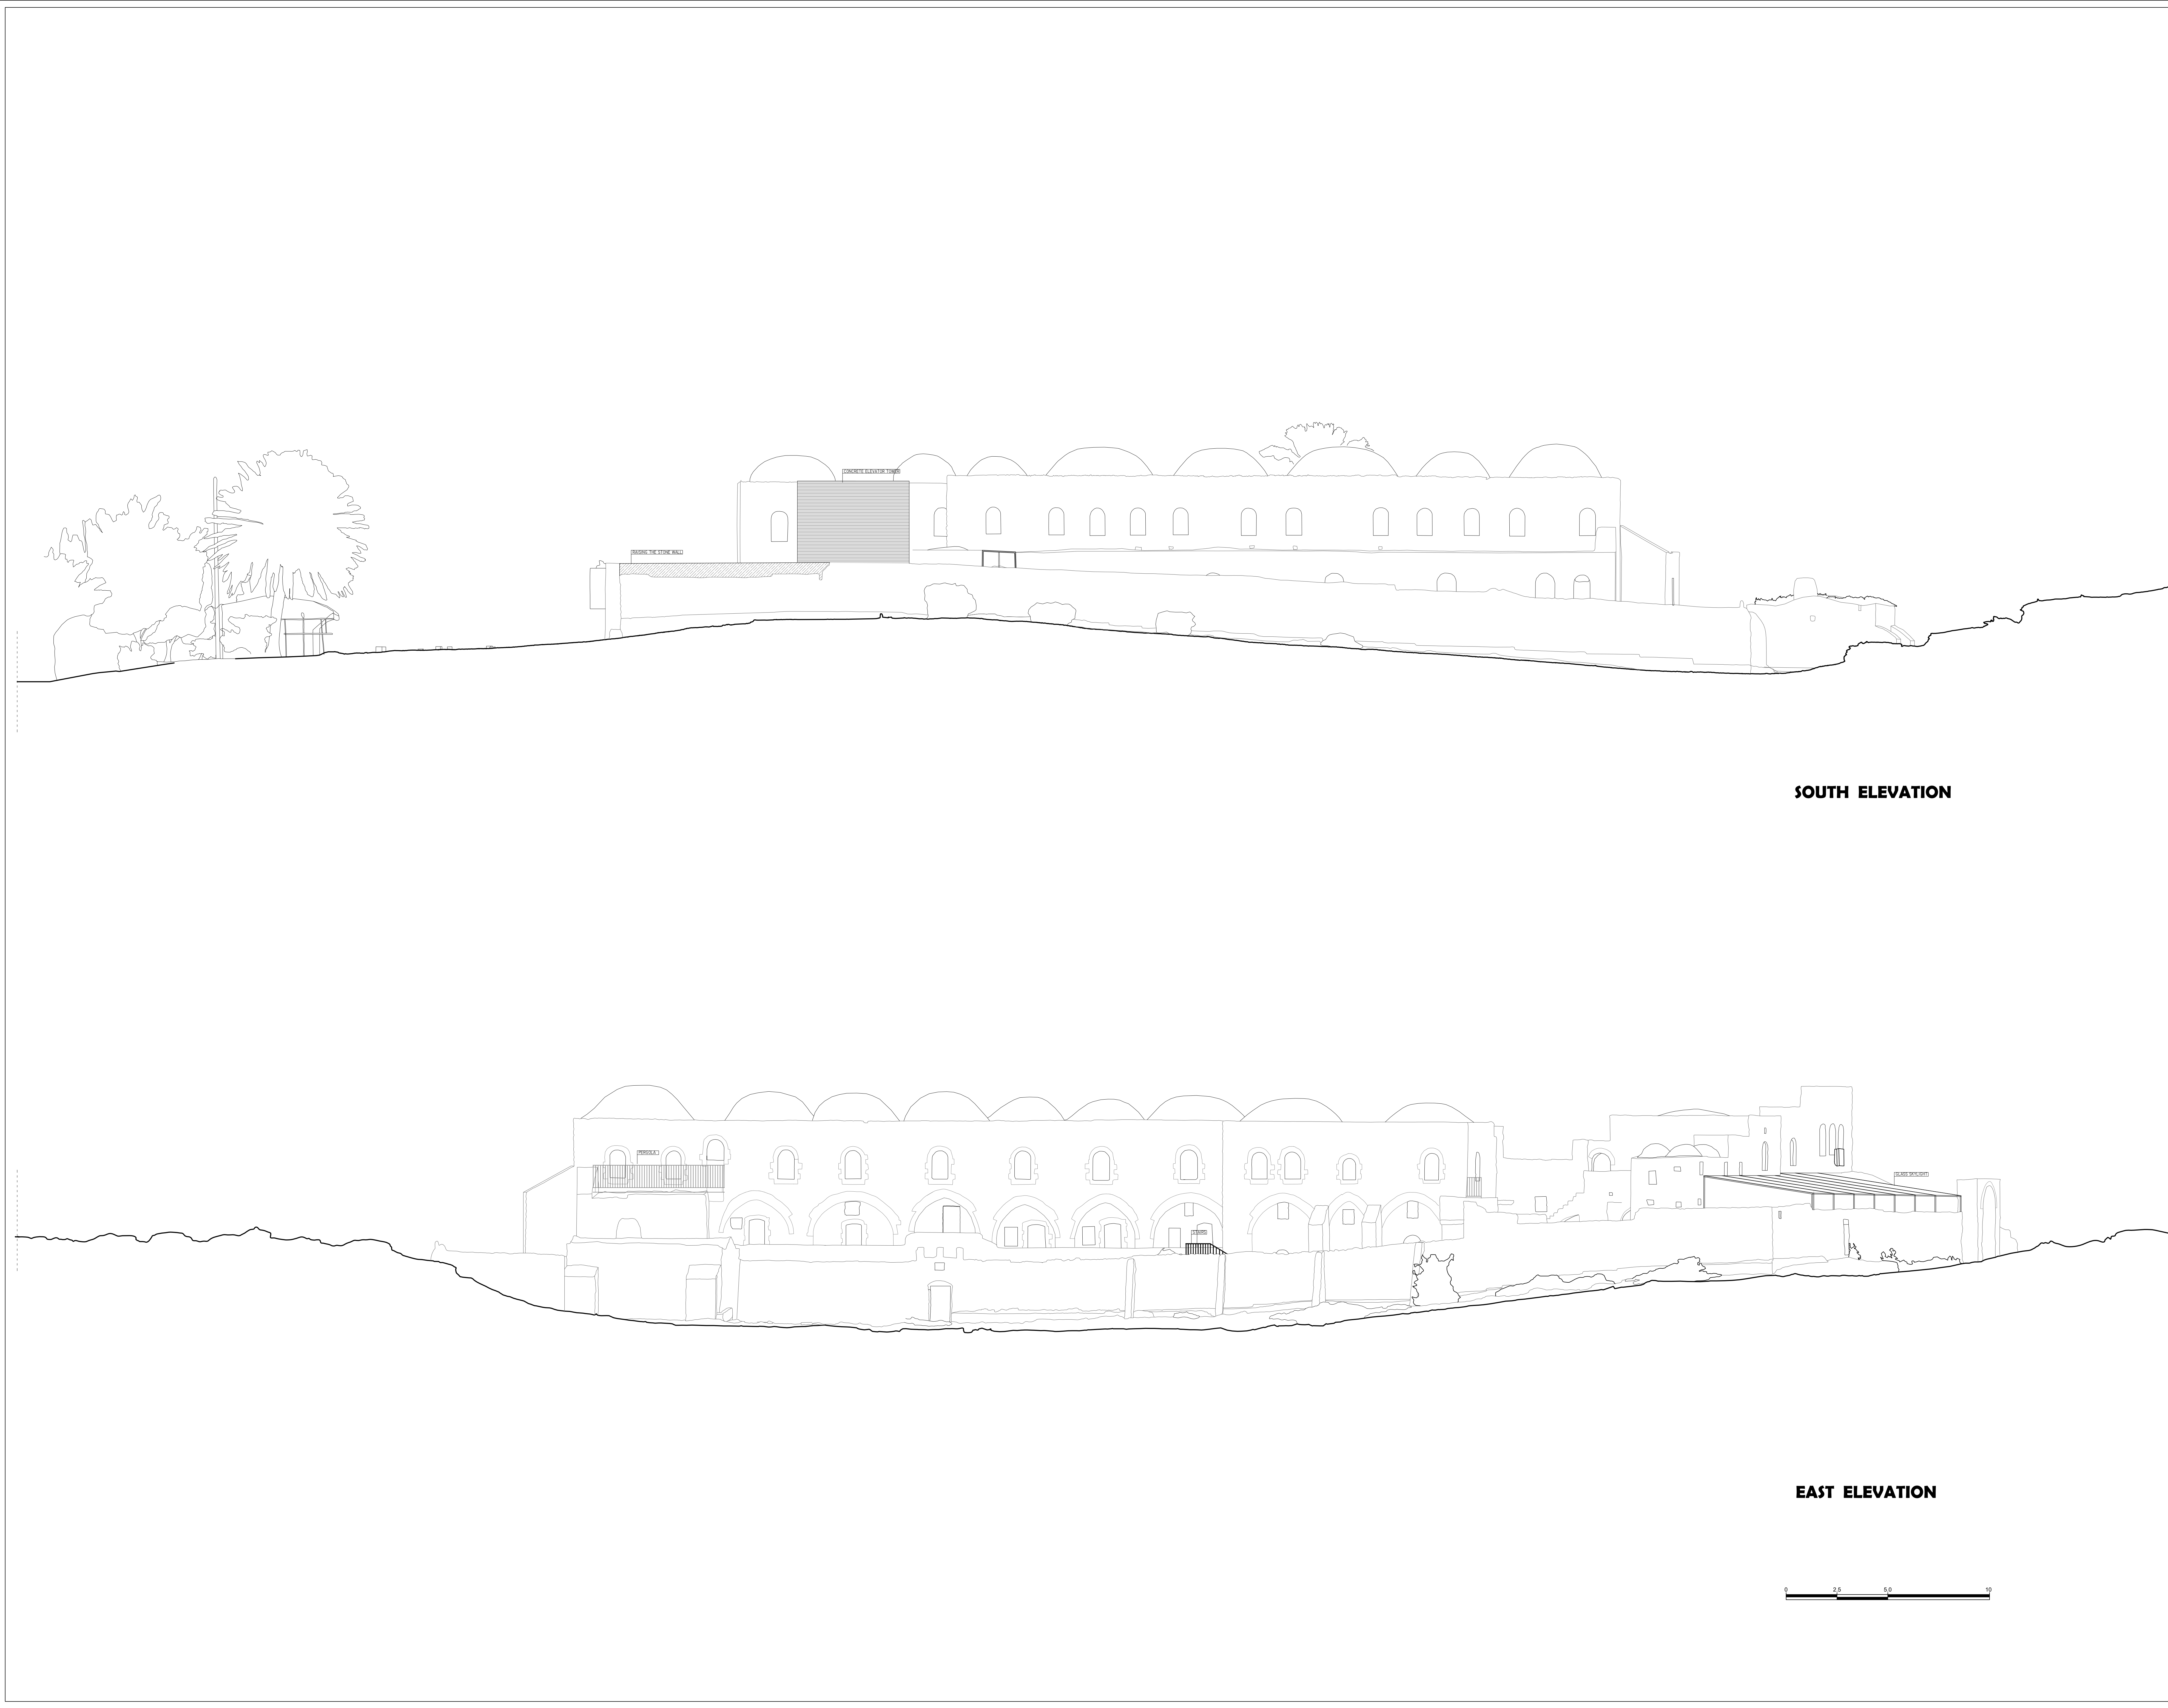

NOTES & LEGEND:

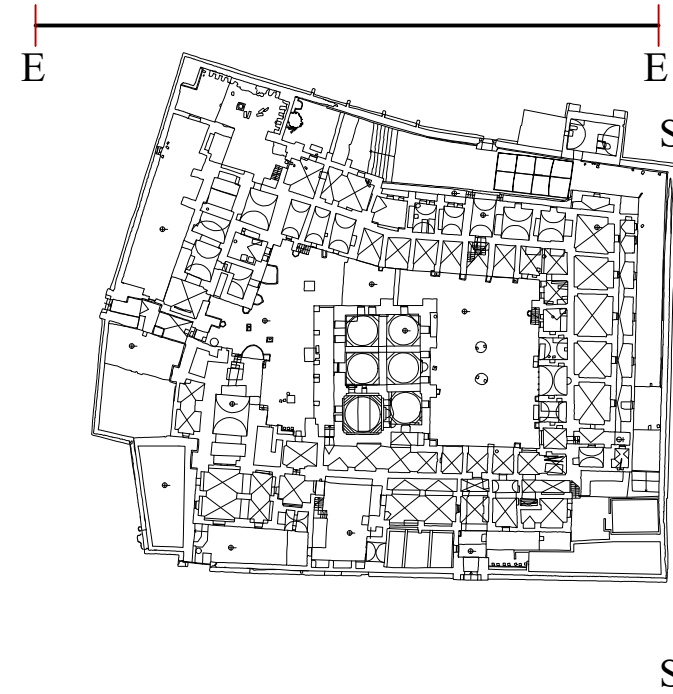

- EXISTING STRUCTURE
- CONCRETE WALL
- BRICK OR PLASTERBOARD WALL
- HIDDEN
- TILES PAVING
- FURNITURE

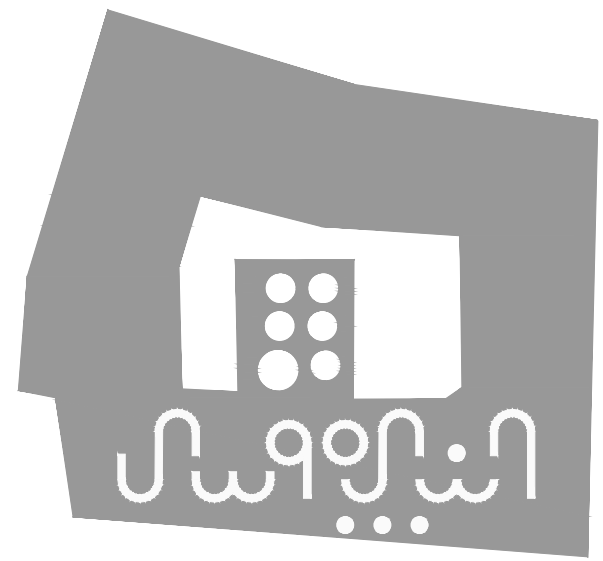

PROJECT:
Securing Professional Services for the Architectural Restoration and Rehabilitation Designs, Archaeological Documentation and Orientation Training, Including Tender Documents Preparation and Site Supervision for Conservation and Rehabilitation Works of Maqam Al-Nabi Musa in Jericho Governorate
Support to Development of Cultural Tourism

DESIGN WORKS:
Jerusalem Design Center


ELECTRICAL WORKS:
Eng. Midhat AlSharif

MECHANICAL WORKS:
Elite Mechanical Consultants

SHEET NAME:
DESIGN ELEVATIONS

SCALE:
1:100 (IF PLOTTED ON A3)
☐ For Review
☐ For Approval
☒ For Tender
☐ For Construction
DATE: **July-2016**


EDITION:
DESIGN
SHEET NO.
A45

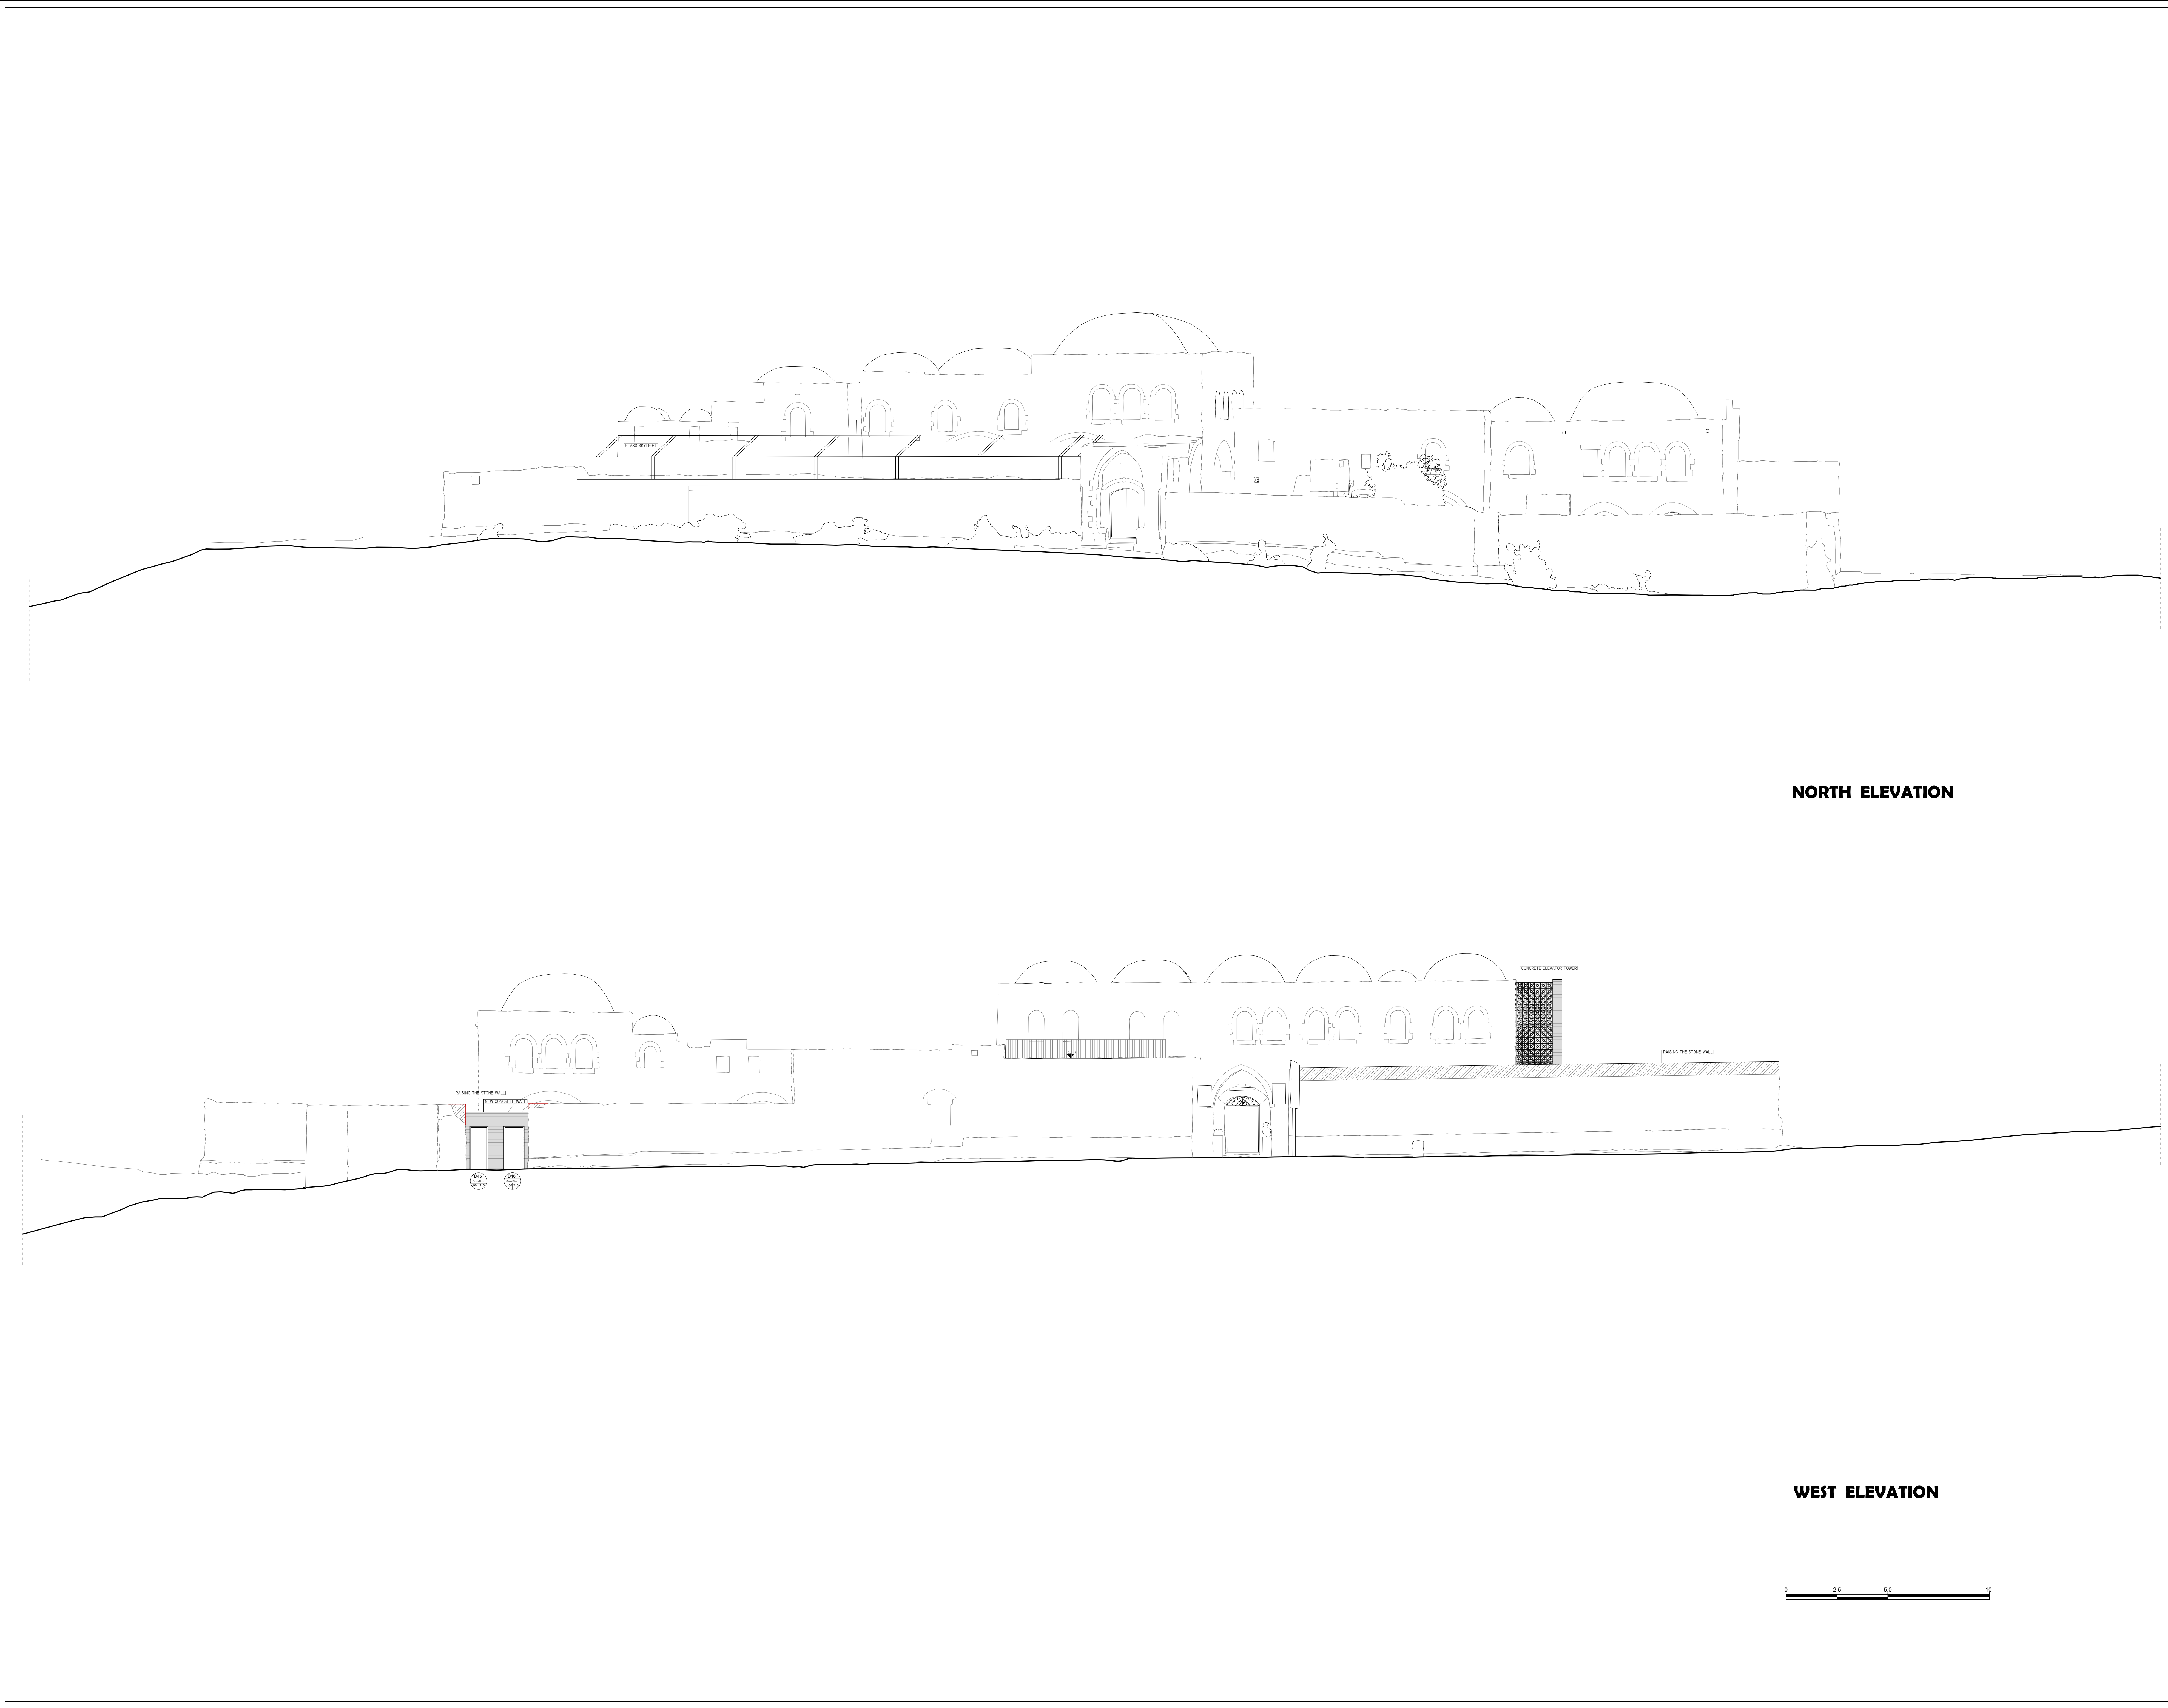


NORTH ELEVATION

WEST ELEVATION

NOTES & LEGEND:

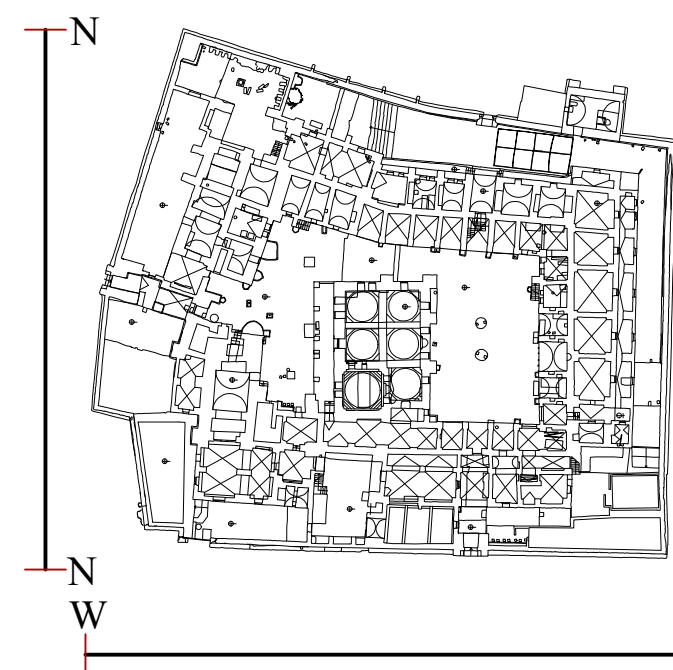

- EXISTING STRUCTURE
- CONCRETE WALL
- BRICK OR PLASTERBOARD WALL
- HIDDEN
- TILES PAVING
- FURNITURE

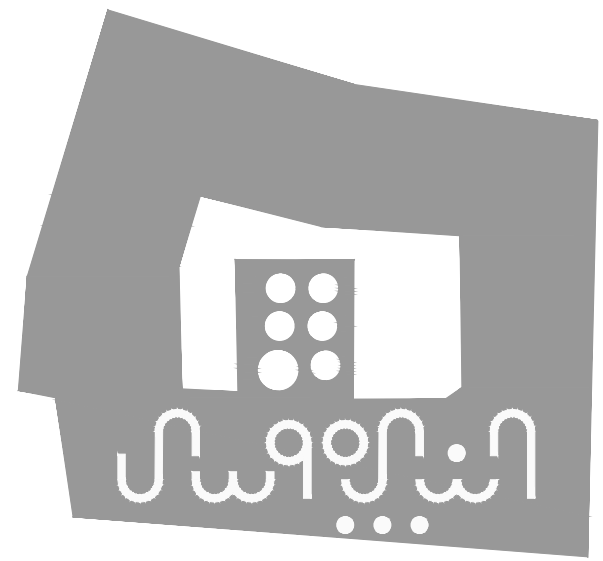

PROJECT:
Securing Professional Services for the Architectural Restoration and Rehabilitation Designs, Archaeological Documentation and Orientation Training, Including Tender Documents Preparation and Site Supervision for Conservation and Rehabilitation Works of Maqam Al-Nabi Musa in Jericho Governorate
Support to Development of Cultural Tourism

DESIGN WORKS:
Jerusalem Design Center

ELECTRICAL WORKS:
Eng. Midhat AlSharif


MECHANICAL WORKS:
Elite Mechanical Consultants

SHEET NAME:
DESIGN ELEVATIONS

SCALE: 1:100 (IF PLOTTED ON A3)	EDITION: DESIGN
☐ For Review ☐ For Approval ☒ For Tender ☐ For Construction	SHEET NO. A46
DATE: July-2016	

TILES

NOTES & LEGEND:

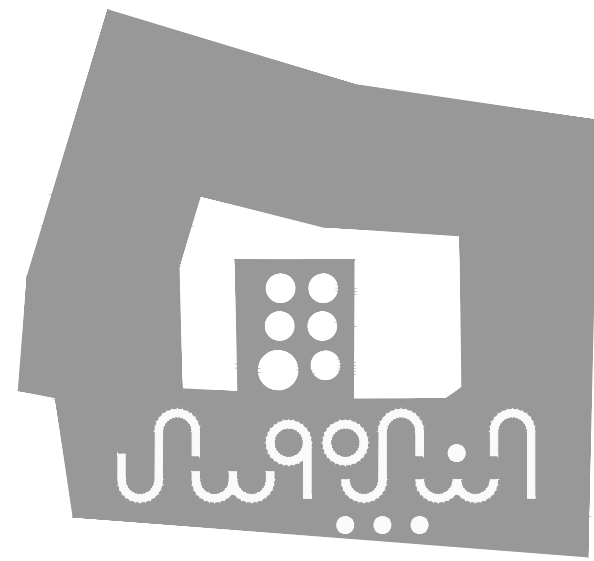

PROJECT:

Securing Professional Services for the Architectural Restoration and Rehabilitation Designs, Archaeological Documentation and Orientation Training, Including Tender Documents Preparation and Site Supervision for Conservation and Rehabilitation Works of Maqam Al-Nabi Musa in Jericho Governorate

Support to Development of Cultural Tourism

DESIGN WORKS:

 **-Jerusalem Design Center**

ELECTRICAL WORKS:

 **-Eng .Midhat AlSharif**

MECHANICAL WORKS:

 **-Elite Mechanical Consultants**


SHEET NAME:

DESIGN	TILES DRAWINGS
---------------	-----------------------

SCALE: 1:100 (if PLOTTED ON A3)	EDITION: DESIGN
☐ For Review ☐ For Approval ☒ For Tender ☐ For Construction	SHEET NO. 
DATE: July-2016	

NOTES & LEGEND:

- Electrical Distribution Panel
- Low Voltage / Data Cabinet
- CONCRETE WALL
- BRICK OR PLASTERBOARD WALL
- TILES PAVING
- STONE PAVING
- SMOOTHED CONCRETE PAVING
- PACKED SOIL PAVING
- MOSAIC TILES

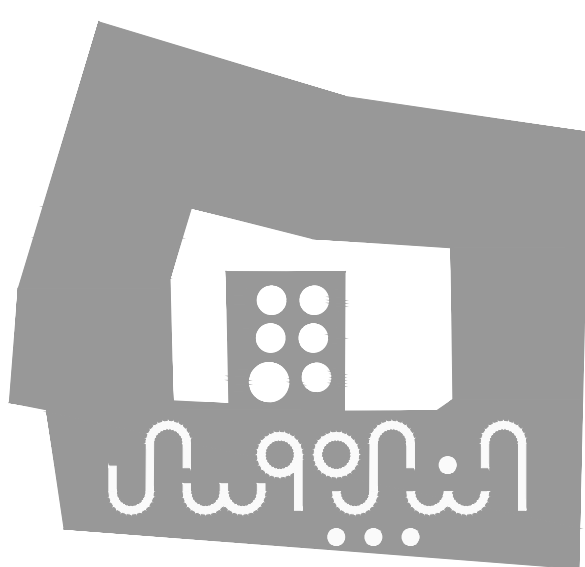

PROJECT:

Securing Professional Services for the Architectural Restoration and Rehabilitation Designs, Archaeological Documentation and Orientation Training, Including Tender Documents Preparation and Site Supervision for Conservation and Rehabilitation Works of Maqam Al-Nabi Musa in Jericho Governorate

Support to Development of Cultural Tourism

DESIGN WORKS:

-Jerusalem Design Center

ELECTRICAL WORKS:

-Eng. Midhat AlSharif

MECHANICAL WORKS:

-Elite Mechanical Consultants

SHEET NAME:

DESIGN

UNDERGROUND FLOOR TILES

SCALE:

1:100 (IF PLOTTED ON A3)

EDITION:

DESIGN

☐ For Review

☐ For Approval

☒ For Tender

☐ For Construction

DATE: **July-2016**


SHEET NO.

A48



NOTES & LEGEND:

- Electrical Distribution Panel
- Low Voltage / Data Cabinet
- CONCRETE WALL
- BRICK OR PLASTERBOARD WALL
- TILES PAVING
- STONE PAVING
- SMOOTHED CONCRETE PAVING
- PACKED SOIL PAVING
- MOSAIC TILES

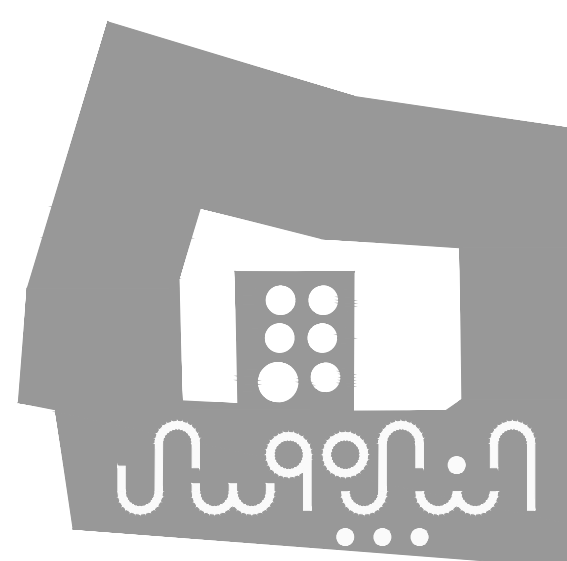

PROJECT:

Securing Professional Services for the Architectural Restoration and Rehabilitation Designs, Archaeological Documentation and Orientation Training, Including Tender Documents Preparation and Site Supervision for Conservation and Rehabilitation Works of Maqam Al-Nabi Musa in Jericho Governorate

Support to Development of Cultural Tourism

DESIGN WORKS:

Jerusalem Design Center

ELECTRICAL WORKS:

-Eng. Midhat AlSharif

MECHANICAL WORKS:

Elite Mechanical Consultants

SHEET NAME:

DESIGN GROUND FLOOR TILES

SCALE:

1:100 (IF PLOTTED ON A3)

For Review

For Approval

☒ For Tender

For Construction

DATE: July-2016

EDITION:


DESIGN

SHEET NO.

A49




0 2.5 5.0 10

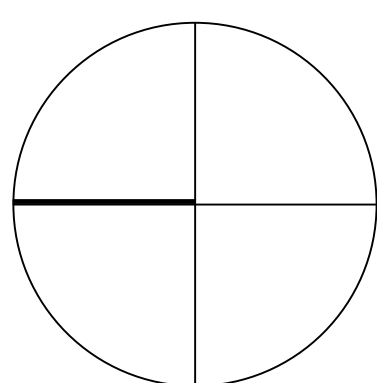

NOTES & LEGEND:

- Electrical Distribution Panel
- Low Voltage / Data Cabinet
- CONCRETE WALL
- BRICK OR PLASTERBOARD WALL
- TILES PAVING
- STONE PAVING
- SMOOTHED CONCRETE PAVING
- PACKED SOIL PAVING
- MOSAIC TILES

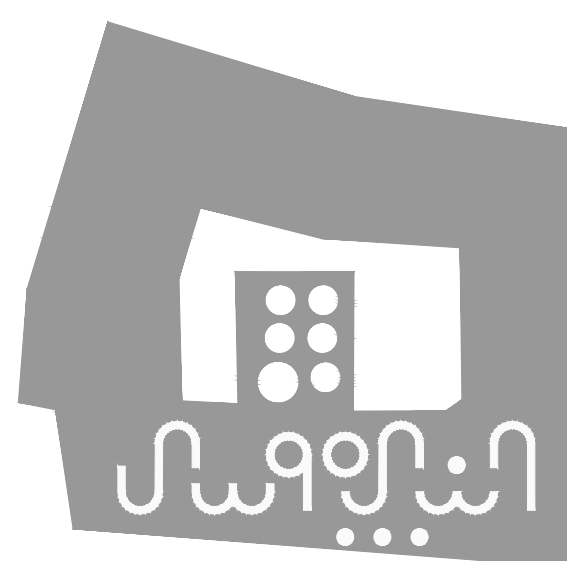

PROJECT:

Securing Professional Services for the Architectural Restoration and Rehabilitation Designs, Archaeological Documentation and Orientation Training, Including Tender Documents Preparation and Site Supervision for Conservation and Rehabilitation Works of Maqam Al-Nabi Musa in Jericho Governorate

Support to Development of Cultural Tourism

DESIGN WORKS:

Jerusalem Design Center

ELECTRICAL WORKS:

-Eng. Midhat AlSharif

MECHANICAL WORKS:

-Elite Mechanical Consultants

SHEET NAME:

DESIGN

**FIRST FLOOR
TILES**

SCALE:

1:100 (IF PLOTTED ON A3)

EDITION:

DESIGN

☐ For Review

☐ For Approval

☒ For Tender

☐ For Construction


DATE: **July-2016**

SHEET NO.

A50




Phone: 02 234 3096 | Fax: 02 234 3719 | Email: info@jdc.ps

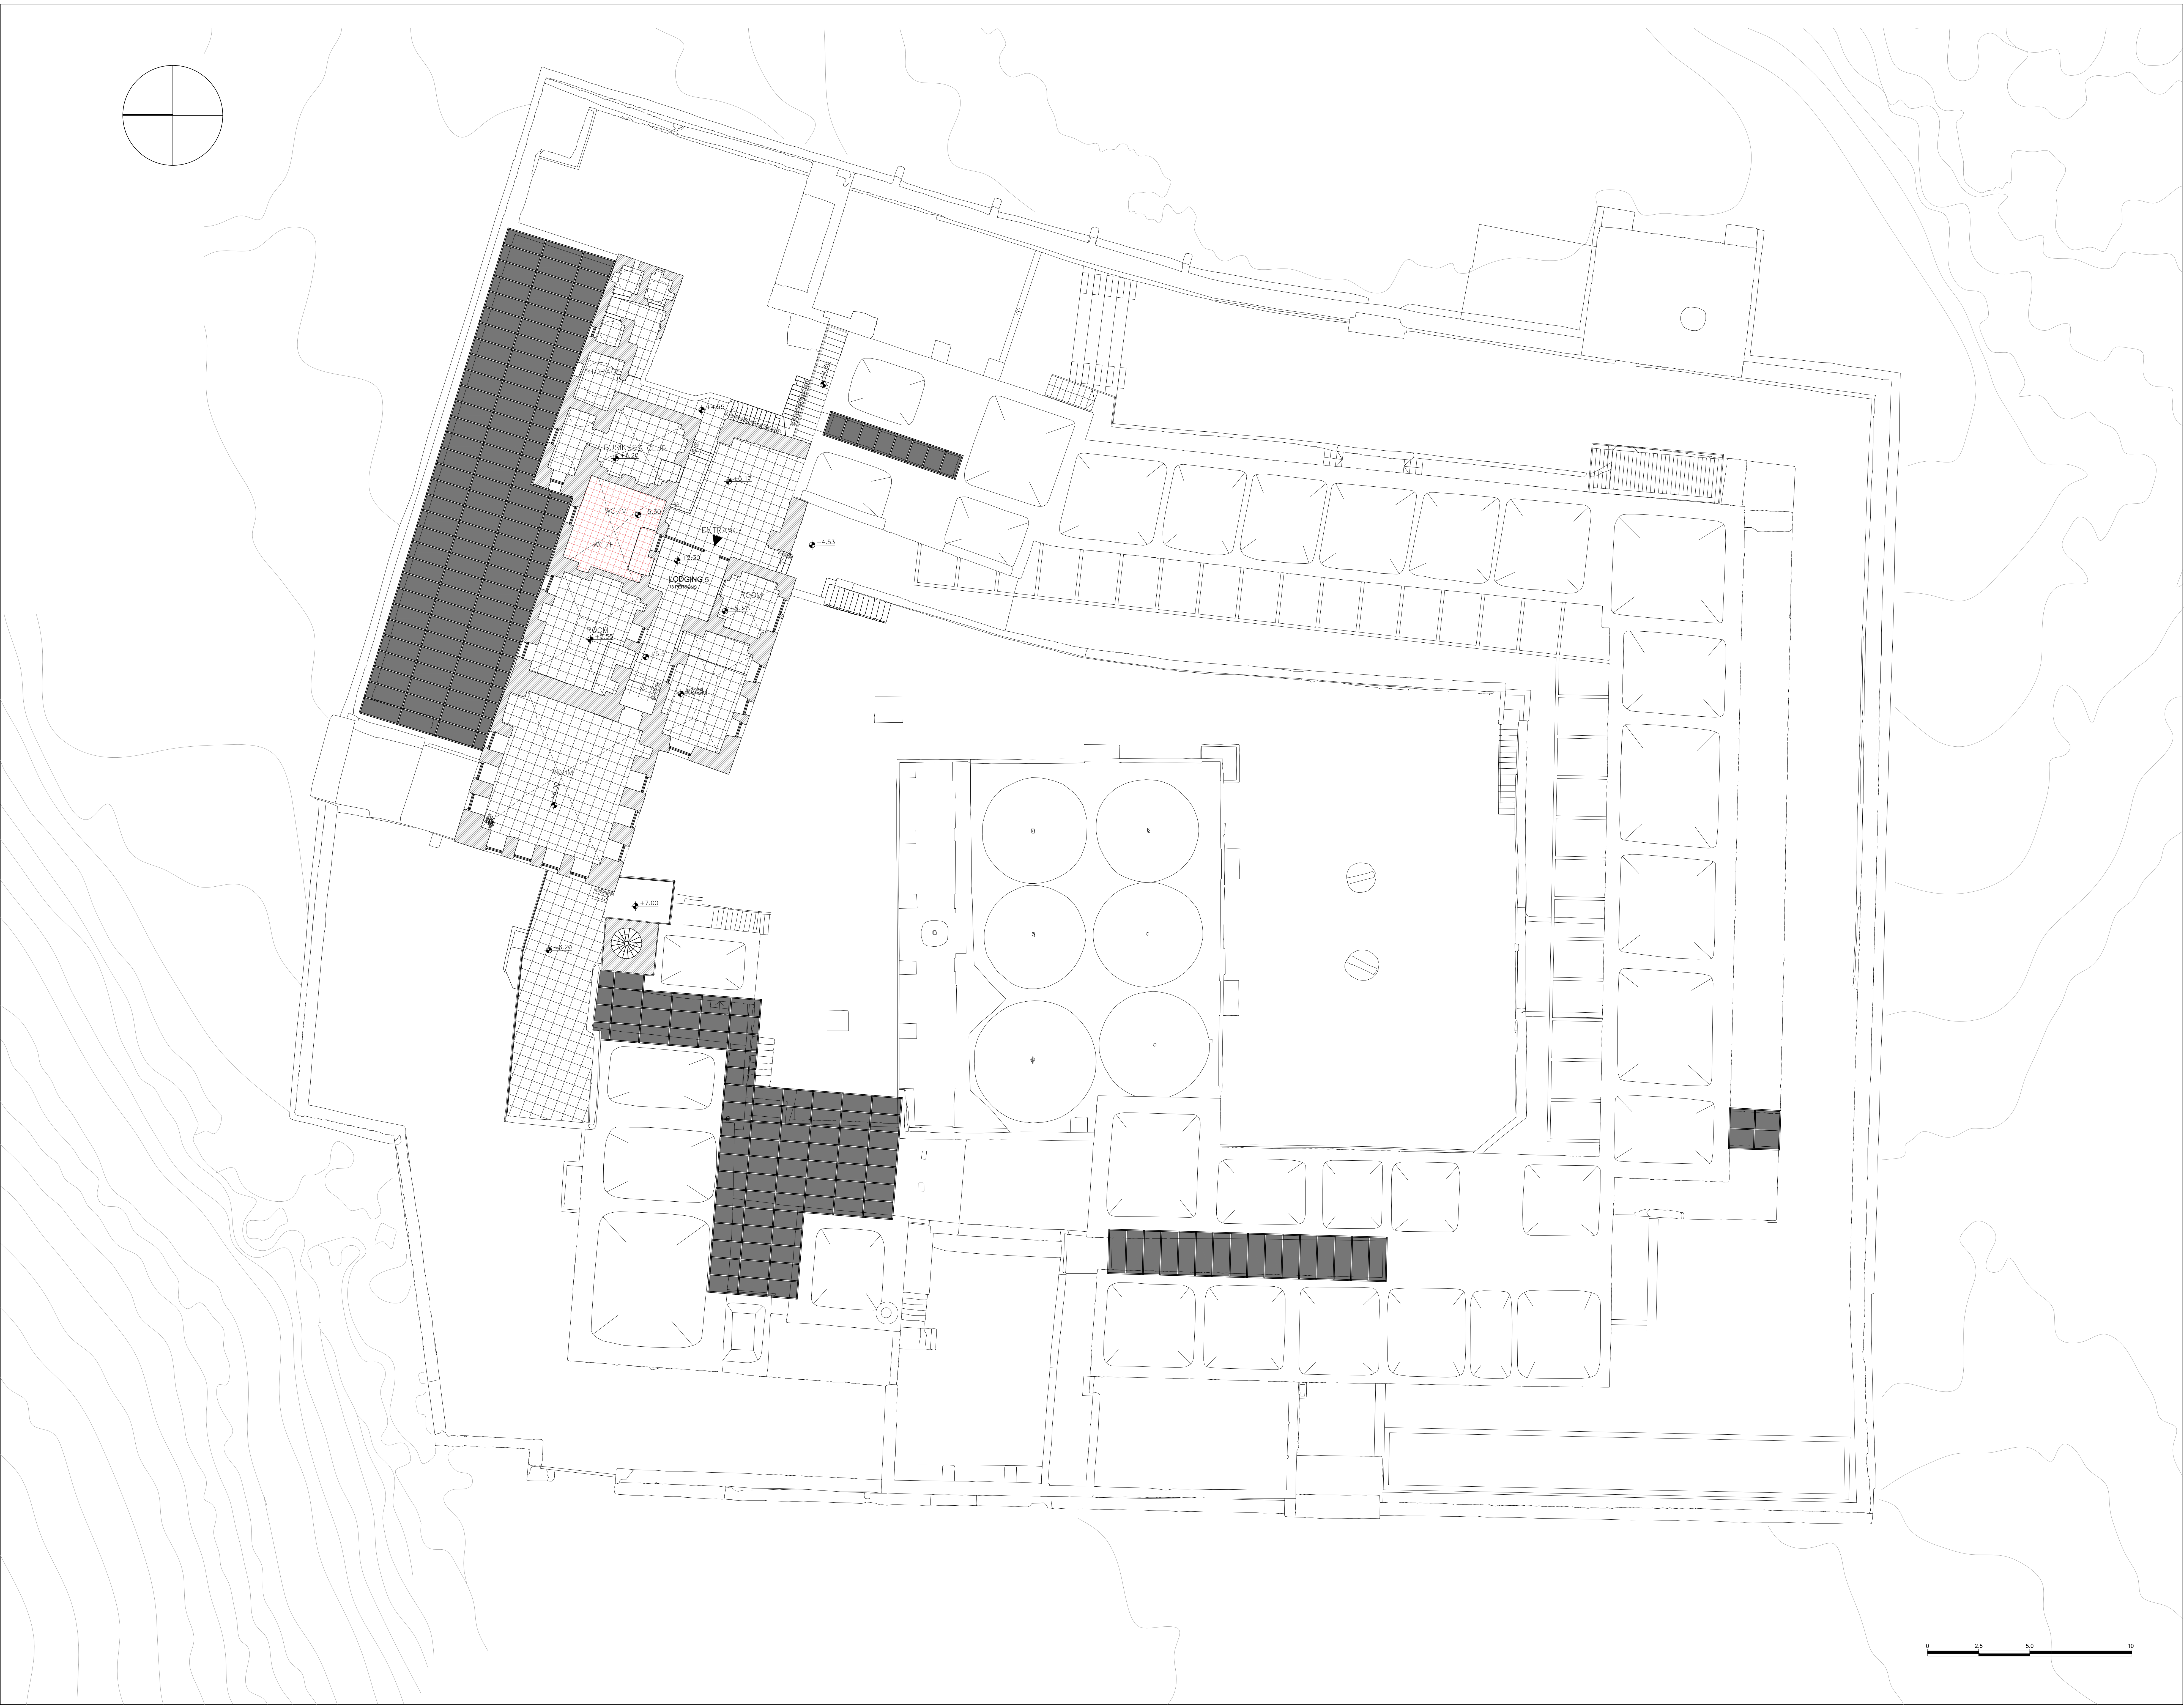

NOTES & LEGEND:

- Electrical Distribution Panel
- Low Voltage / Data Cabinet
- CONCRETE WALL
- BRICK OR PLASTERBOARD WALL
- TILES PAVING
- STONE PAVING
- SMOOTHED CONCRETE PAVING
- PACKED SOIL PAVING
- MOSAIC TILES

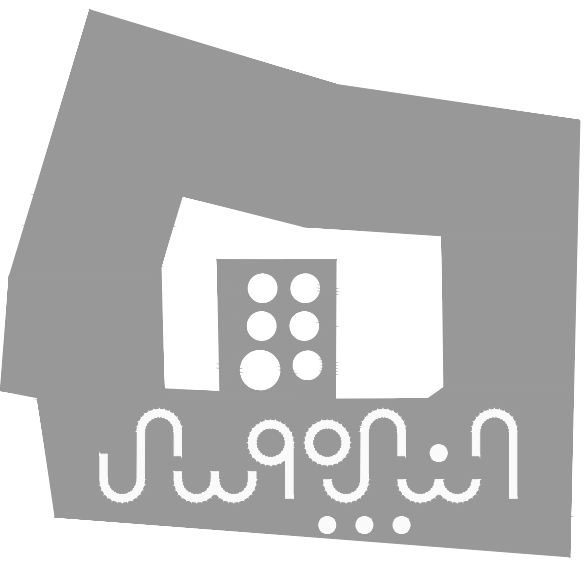

PROJECT:

Securing Professional Services for the Architectural Restoration and Rehabilitation Designs, Archaeological Documentation and Orientation Training, Including Tender Documents Preparation and Site Supervision for Conservation and Rehabilitation Works of Maqam Al-Nabi Musa in Jericho Governorate

Support to Development of Cultural Tourism

DESIGN WORKS:

Jerusalem Design Center

ELECTRICAL WORKS:

Eng. Midhat AlSharif

MECHANICAL WORKS:

Elite Mechanical Consultants

SHEET NAME:

DESIGN

UPPER FIRST FLOOR
TILES

SCALE:

1:100 (IF PLOTTED ON A3)

- ☐ For Review
- ☐ For Approval
- ☒ For Tender
- ☐ For Construction

DATE: July-2016




EDITION:

DESIGN

SHEET NO.


A51



 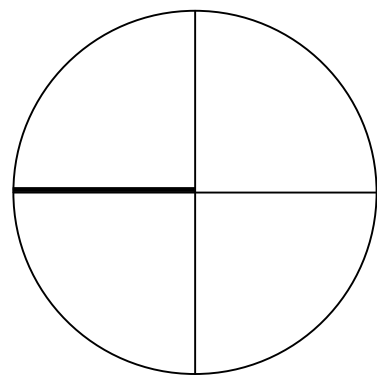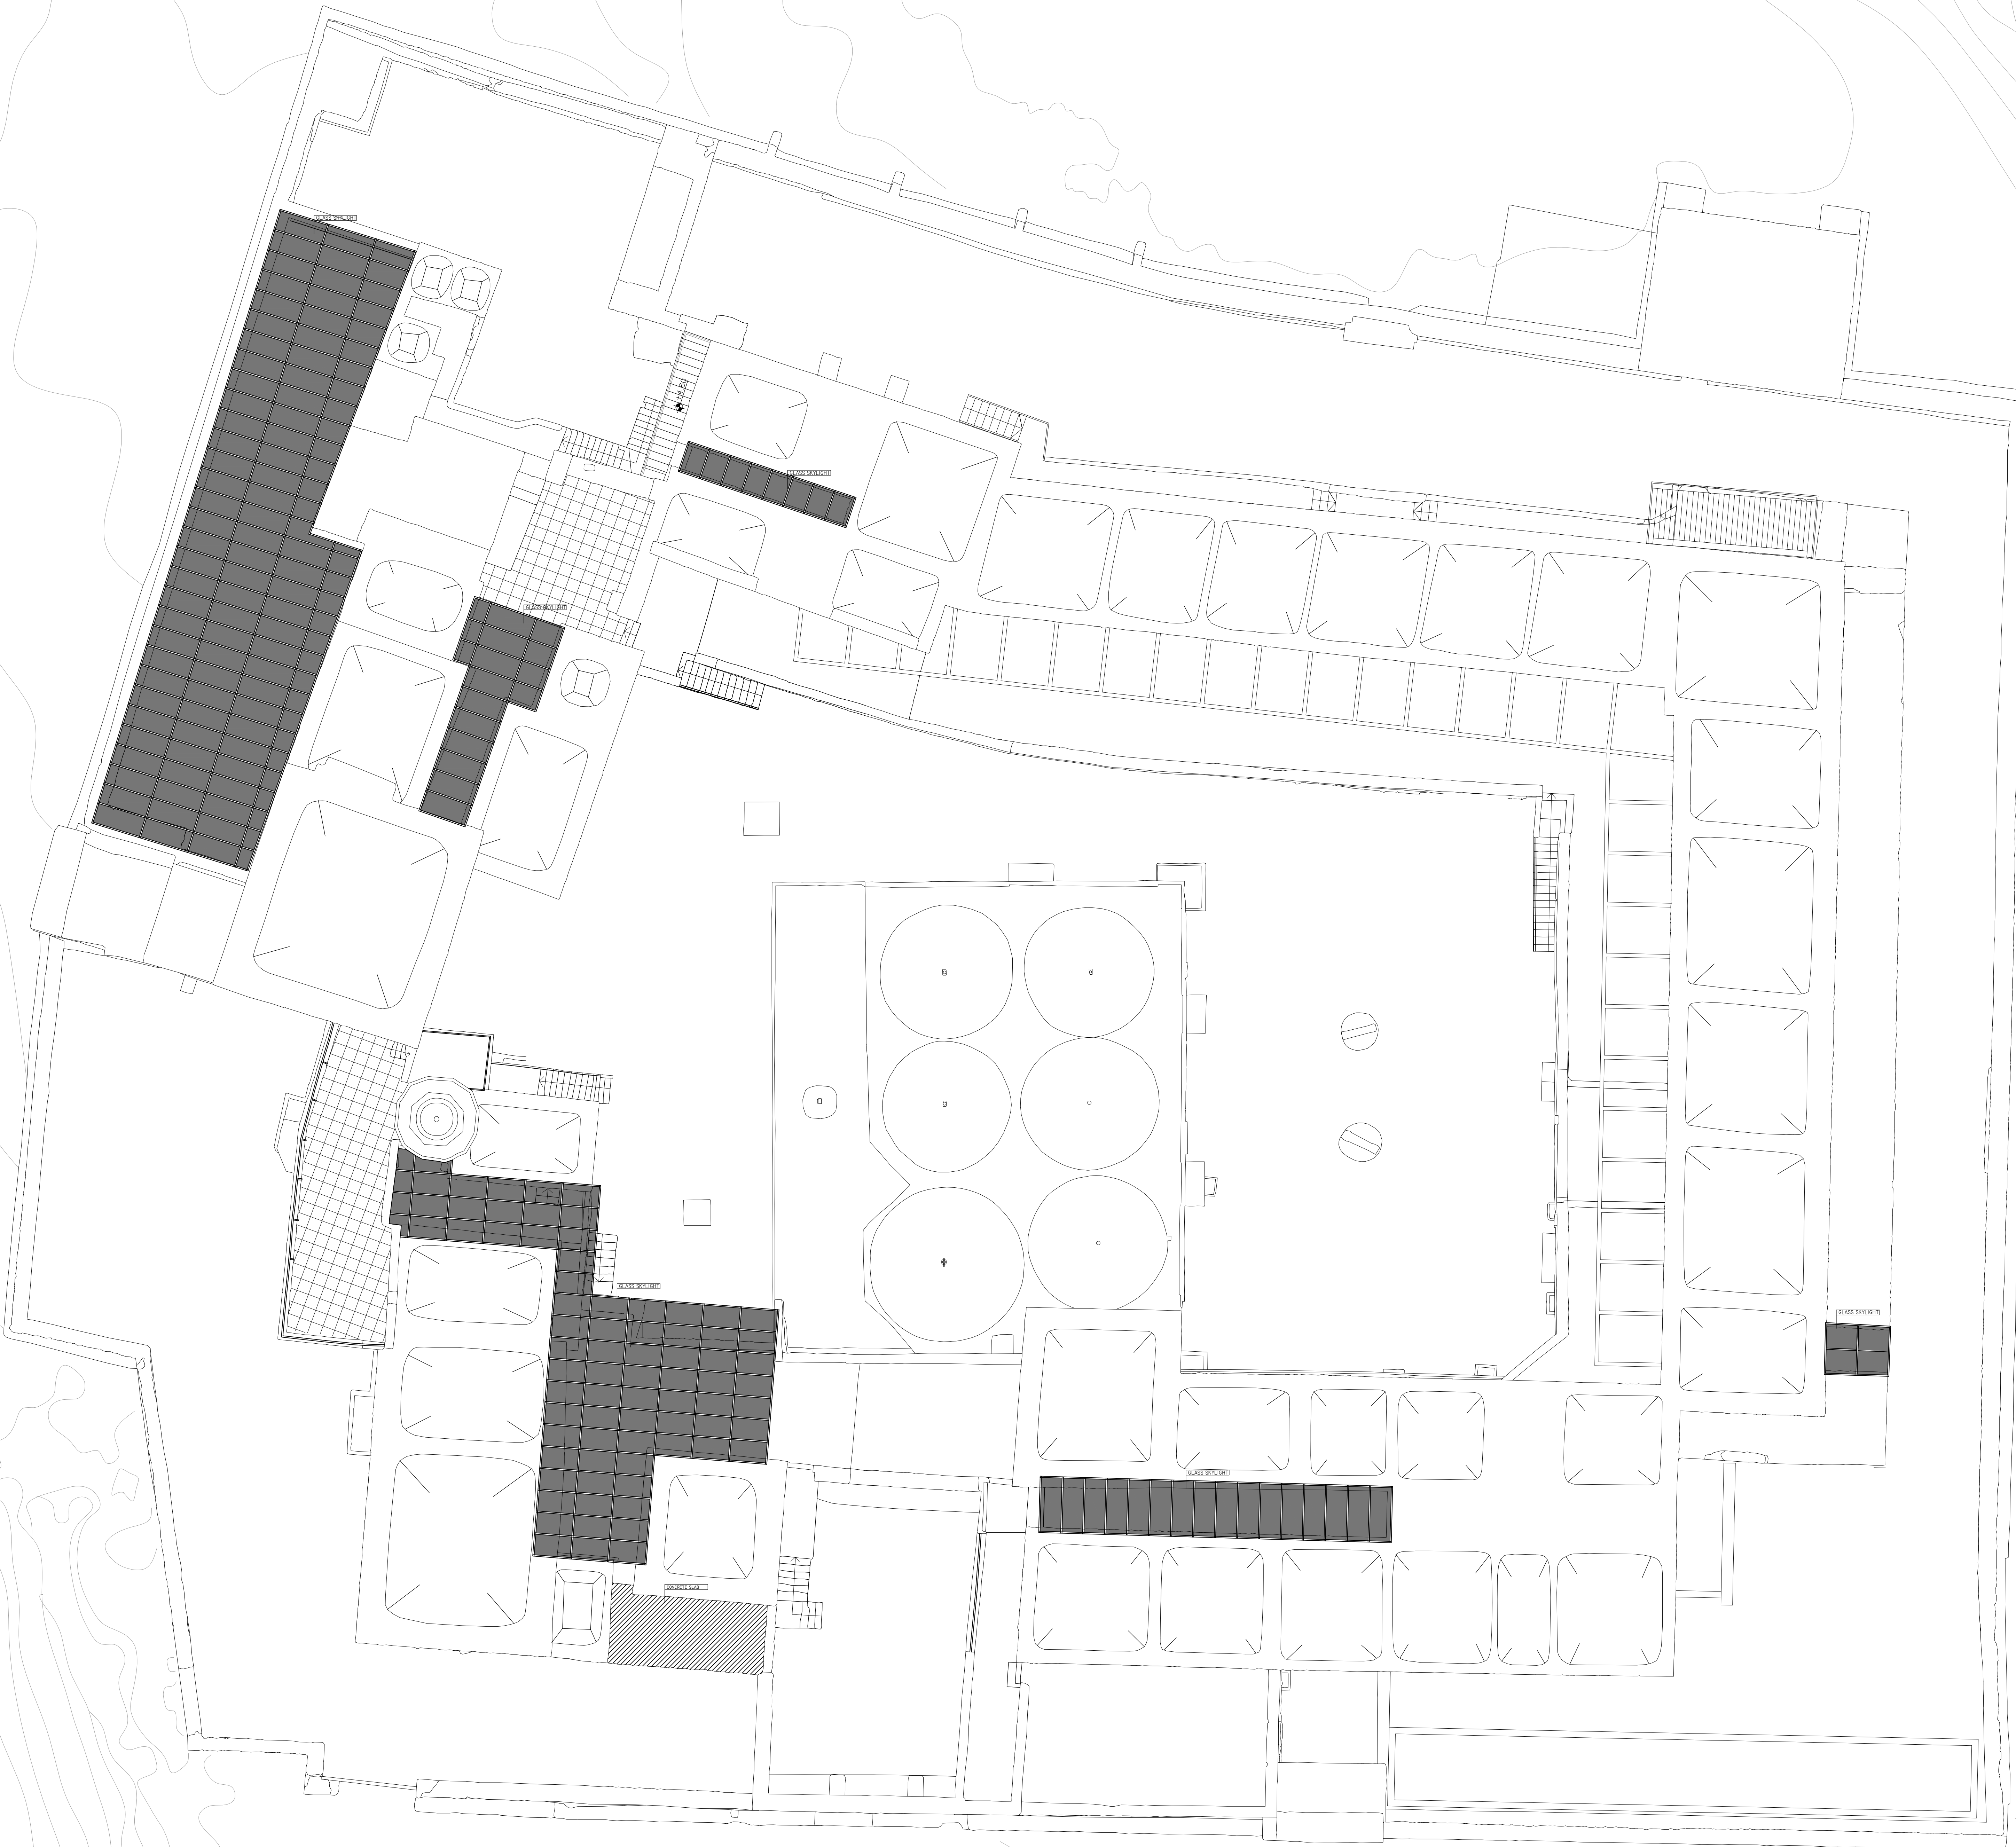

NOTES & LEGEND:

- Electrical Distribution Panel
- Low Voltage / Data Cabinet
- CONCRETE WALL
- BRICK OR PLASTERBOARD WALL
- TILES PAVING
- STONE PAVING
- SMOOTHED CONCRETE PAVING
- PACKED SOIL PAVING
- MOSSAQUE TILES

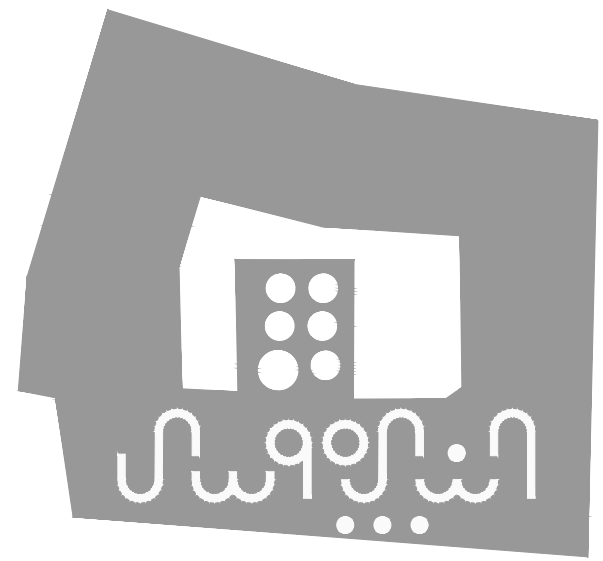

PROJECT:
Securing Professional Services for the Architectural Restoration and Rehabilitation Designs, Archaeological Documentation and Orientation Training, Including Tender Documents Preparation and Site Supervision for Conservation and Rehabilitation Works of Maqam Al-Nabi Musa in Jericho Governorate
Support to Development of Cultural Tourism

DESIGN WORKS:
Jerusalem Design Center

ELECTRICAL WORKS:
Eng. Midhat AlSharif

MECHANICAL WORKS:
Elite Mechanical Consultants

SHEET NAME:
DESIGN

ROOF TILES


SCALE:
1:100 (IF PLOTTED ON A3)
☐ For Review
☐ For Approval
☒ For Tender
☐ For Construction
DATE: **July-2016**

EDITION:
DESIGN
SHEET NO.
A52



ZONING

NOTES & LEGEND:

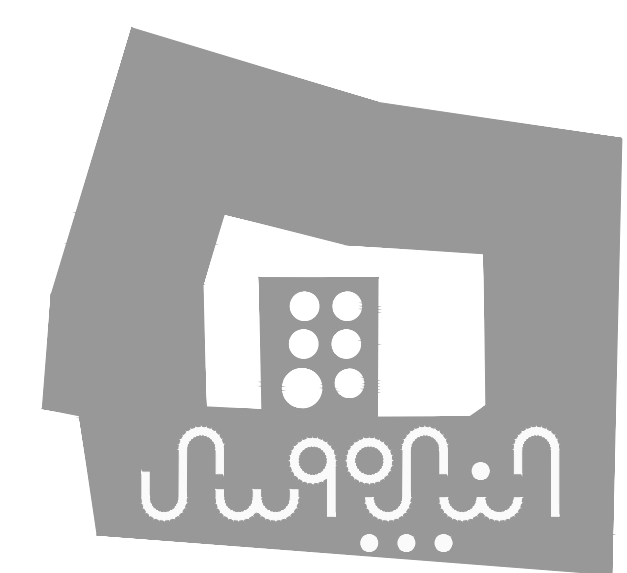

PROJECT:

Securing Professional Services for the Architectural Restoration and Rehabilitation Designs, Archaeological Documentation and Orientation Training, Including Tender Documents Preparation and Site Supervision for Conservation and Rehabilitation Works of Maqam Al-Nabi Musa in Jericho Governorate

Support to Development of Cultural Tourism

DESIGN WORKS:

 **-Jerusalem Design Center**


ELECTRICAL WORKS:




 **-Eng .Midhat AlSharif**

MECHANICAL WORKS:

 **-Elite Mechanical Consultants**


SHEET NAME:	DESIGN	ZONING DRAWINGS
-------------	---------------	------------------------

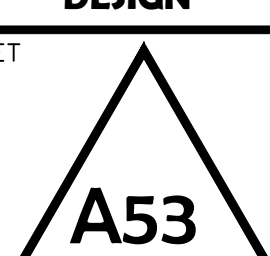SCALE: 1:100 (if PLOTTED ON A3)	EDITION: DESIGN
☐ For Review ☐ For Approval ☒ For Tender ☐ For Construction	SHEET NO. 
DATE: July-2016	

 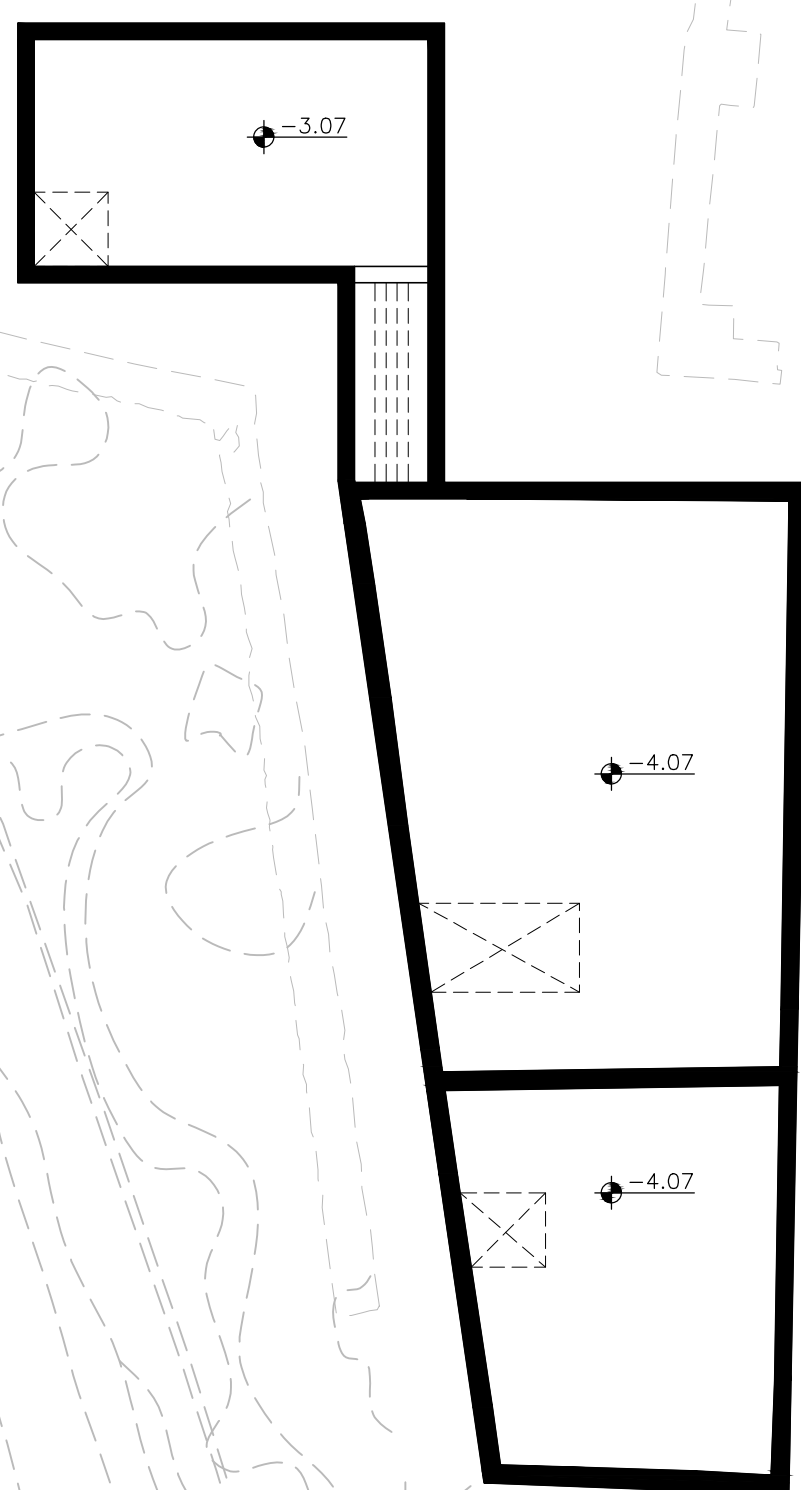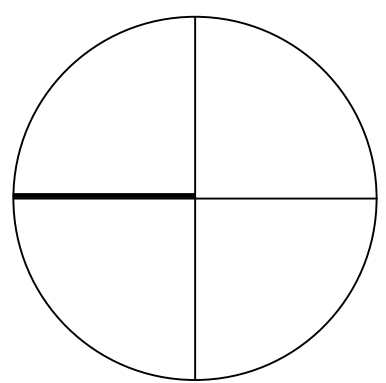

NOTES & LEGEND:

FAMILIES:	AREA:	
HEALTH-CARE	52.2 m ²	
STORAGE / SERVICES	44 m ²	
OFFICES	30.8 m ²	
ENVIRONMENTAL MUSEUM	202.5 m ²	
OUTDOOR AREA	453 m ²	

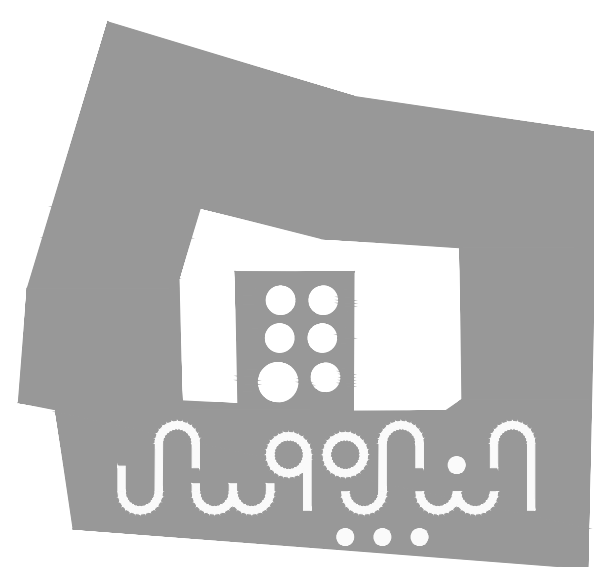

PROJECT:
Securing Professional Services for the Architectural Restoration and Rehabilitation Designs, Archaeological Documentation and Orientation Training, Including Tender Documents Preparation and Site Supervision for Conservation and Rehabilitation Works of Maqam Al-Nabi Musa in Jericho Governorate
Support to Development of Cultural Tourism

DESIGN WORKS:
Jerusalem Design Center

ELECTRICAL WORKS:
Eng. Midhat AlSharif

MECHANICAL WORKS:
Elite Mechanical Consultants


SHEET NAME:
DESIGN UNDERGROUND FLOOR ZONING

SCALE: **1:100** (IF PLOTTED ON A3)
☐ For Review
☐ For Approval
☒ For Tender
☐ For Construction
EDITION: **DESIGN**
SHEET NO. **A54**
DATE: **July-2016**



NOTES & LEGEND:

FAMILIES:	AREA:	
OUTDOOR AREA	1200 m ²	
RESTAURANT	396 m ²	
SHOPS	194 m ²	
MEETING ROOM	230 m ²	
ENTRANCE	36.3 m ²	
CLINIC	20 m ²	
PUBLIC TOILET	69 m ²	
OFFICES	76.5 m ²	
MUSEUM OF THE SITE	307.6 m ²	
STORAGE / SERVICES	103.3 m ²	
TERRACE	43 m ²	
MOSQUE	167 m ²	
CLOSED ROOM	15.7 m ²	

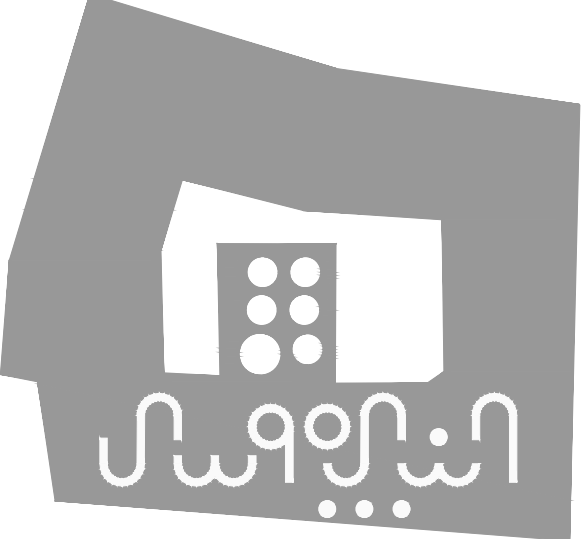

PROJECT:
Securing Professional Services for the Architectural Restoration and Rehabilitation Designs, Archaeological Documentation and Orientation Training, Including Tender Documents Preparation and Site Supervision for Conservation and Rehabilitation Work of Maqam Al-Nabi Musa in Jericho Governorate
Support to Development of Cultural Tourism

DESIGN WORKS:
JDC -Jerusalem Design Center

ELECTRICAL WORKS:
-Eng. Midhat AlSharif

MECHANICAL WORKS:
elite -Elite Mechanical Consultants

SHEET NAME:
DESIGN GROUND FLOOR ZONING


SCALE:
1:100 (IF PLOTTED ON A3)
☐ For Review
☐ For Approval
☒ For Tender
☐ For Construction
DATE: **July-2016**

EDITION:
DESIGN
SHEET NO.
A55



NOTES & LEGEND:

FAMILIES:	AREA:	
TERRACE	405 m ²	
LODGING	478 m ²	
MUSEUM	240 m ²	
OFFICE	29 m ²	

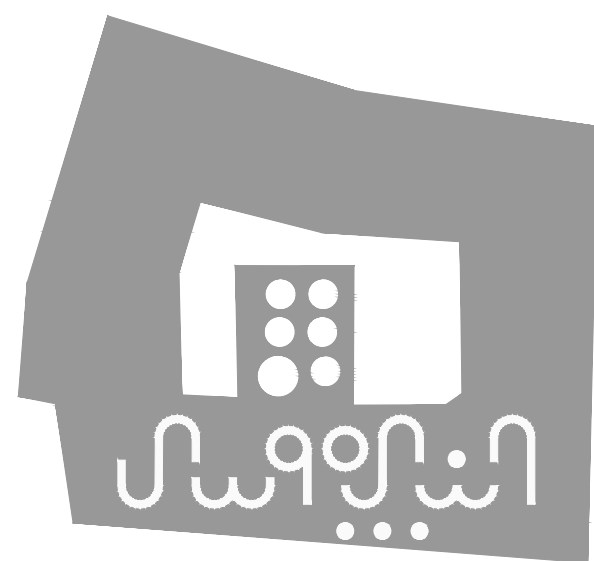

PROJECT:
Securing Professional Services for the Architectural Restoration and Rehabilitation Designs, Archaeological Documentation and Orientation Training, Including Tender Documents Preparation and Site Supervision for Conservation and Rehabilitation Works of Maqam Al-Nabi Musa in Jericho Governorate
Support to Development of Cultural Tourism

DESIGN WORKS:
Jerusalem Design Center

ELECTRICAL WORKS:
-Eng. Midhat AlSharif

MECHANICAL WORKS:
Elite Mechanical Consultants


SHEET NAME:
DESIGN FIRST FLOOR ZONING

SCALE: **1:100** (IF PLOTTED ON A3)
☐ For Review
☐ For Approval
☒ For Tender
☐ For Construction
DATE: **July-2016**

EDITION: **DESIGN**
SHEET NO. **A56**

NOTES & LEGEND:

FAMILIES:	AREA:	
STORAGE / SERVICES	20.2 m ²	
LODGING	175 m ²	
TERRACE	83 m ²	

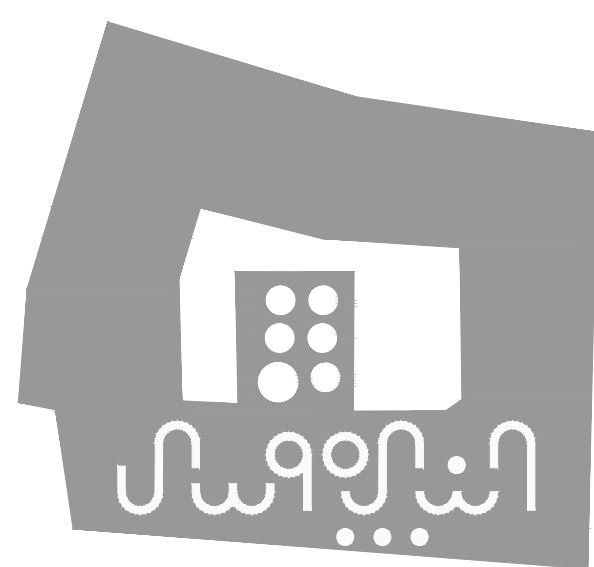

PROJECT:

Securing Professional Services for the Architectural Restoration and Rehabilitation Designs, Archaeological Documentation and Orientation Training, Including Tender Documents Preparation and Site Supervision for Conservation and Rehabilitation Works of Maqam Al-Nabi Musa in Jericho Governorate

Support to Development of Cultural Tourism

DESIGN WORKS:

Jerusalem Design Center

ELECTRICAL WORKS:

-Eng. Midhat AlSharif

MECHANICAL WORKS:

Elite Mechanical Consultants

SHEET NAME:

UPPER FIRST FLOOR ZONING

SCALE:

1:100 (IF PLOTTED ON A3)

EDITION:

DESIGN

☐ For Review
☐ For Approval
☒ For Tender
☐ For Construction


SHEET NO.

A57

DATE: **July-2016**



NOTES & LEGEND:

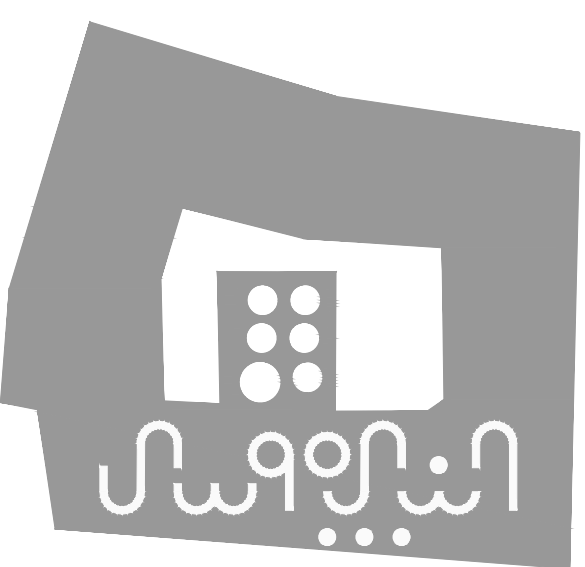

PROJECT:

Securing Professional Services for the Architectural Restoration and Rehabilitation Designs, Archaeological Documentation and Orientation Training, Including Tender Documents Preparation and Site Supervision for Conservation and Rehabilitation Works of Maqam Al-Nabi Musa in Jericho Governorate

Support to Development of Cultural Tourism

DESIGN WORKS:

Jerusalem Design Center

ELECTRICAL WORKS:

Eng. Midhat AlSharif

MECHANICAL WORKS:

Elite Mechanical Consultants

SHEET NAME:

DESIGN

ROOF ZONING

SCALE:

1:100 (IF PLOTTED ON A3)

EDITION:

DESIGN

☐ For Review

☐ For Approval

☒ For Tender

☐ For Construction

DATE: **July-2016**


SHEET NO.

A58



LANDSCAPE

NOTES & LEGEND:

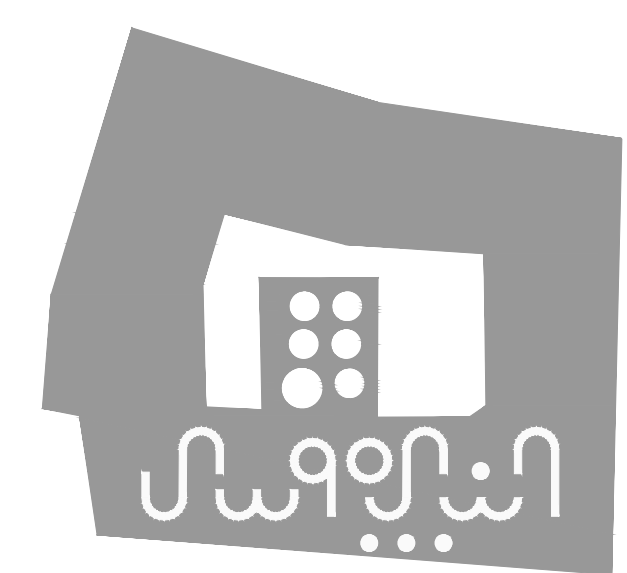

PROJECT:

Securing Professional Services for the Architectural Restoration and Rehabilitation Designs, Archaeological Documentation and Orientation Training, Including Tender Documents Preparation and Site Supervision for Conservation and Rehabilitation Works of Maqam Al-Nabi Musa in Jericho Governorate

Support to Development of Cultural Tourism

DESIGN WORKS:

 **-Jerusalem Design Center**


ELECTRICAL WORKS:

 **-Eng .Midhat AlSharif**



MECHANICAL WORKS:

 **-Elite Mechanical Consultants**

SHEET NAME:	
DESIGN	LANDSCAPE

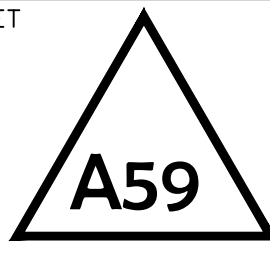SCALE:	EDITION:
1:100 (if PLOTTED ON A3)	DESIGN
☐ For Review ☐ For Approval ☒ For Tender ☐ For Construction	SHEET NO.  A59

NOTES & LEGEND:

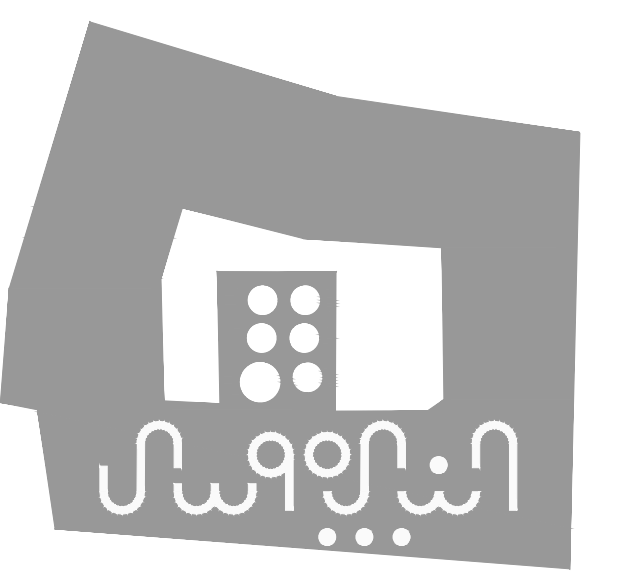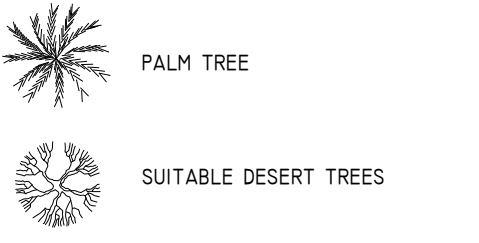

PROJECT:
Securing Professional Services for the Architectural Restoration and Rehabilitation Designs, Archaeological Documentation and Orientation Training, Including Tender Documents Preparation and Site Supervision for Conservation and Rehabilitation Works of Maqam Al-Nabi Musa in Jericho Governorate
Support to Development of Cultural Tourism

DESIGN WORKS:
JDC -Jerusalem Design Center

ELECTRICAL WORKS:
-Eng. Midhat AlSharif

MECHANICAL WORKS:
elite -Elite Mechanical Consultants

SHEET NAME:
DESIGN UNDERGROUND FLOOR LANDSCAPE

SCALE: **1:100** (IF PLOTTED ON A3)
☐ For Review
☐ For Approval
☒ For Tender
☐ For Construction
DATE: **July-2016**

EDITION: **DESIGN**
SHEET NO. **A60**

