



EUROPEAN UNION



Empowered lives. Resilient nations.

50
YEARS



دولة فلسطين
وزارة السياحة والآثار

MAQAM AL-NABI MUSA

BOOKS OF DETAILS



JerusalemDesignCenter
Architects, Engineers & Consultants

Phone: 02 234 3696 | Fax: 02 234 3719 | Email: info@jdc.ps

July 2016

SECTION "1"

CONSTRUCTION DETAILS (CD..)



LIST OF DRAWINGS

* ELEVATOR DETAILS	CD01
* ELEVATOR DETAILS	CD02
* PUBLIC TOILET DETAILS	CD03
* PUBLIC TOILET DETAILS	CD04
* PUBLIC TOILET DETAILS	CD05
* POOL DETAILS	CD06-16
* GENERATOR & CONVERTOR 1	CD17
* GENERATOR & CONVERTOR 2	CD18
* CONSTRUCTION DETAILS SHOTS	CD19
* STEEL PLATES	CD20
* LODGE C BATHROOM	CD21
* GRAY WATER & COLLEC. PIT	CD22


NOTES

- ALL DIMENSIONS ARE IN CM. (OTHERWISE NOTICED)
- ALL STEEL FRAMES SHOULD BE PRIMED & PAINTED WITH OIL PAINT IN COLOR AS SPECIFIED BY ENGINEER
- FOR THICKNESS OF STRUCTURAL ELEMENTS (WALLS, RETAINING WALLS, R.C. SLABS... ETC) REFER TO ARCHITECTURAL AND STRUCTURAL PLANS
- USE METALIC PLASTER ANGLE (PLASTER BEAD) FOR ALL VERTICAL CORNERS AND METALIC PLASTER MESH FOR ALL HORIZONTAL CORNERS

LEGEND

  	RC CONCRETE
	CONCRETE
	STONE
	HOLLOW BLOCK
	TERRAZZO TILES
	CERAMIC TILES
	MORTAR
	PLASTER

NOTES & LEGEND:

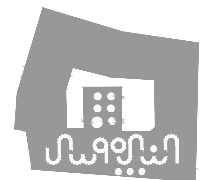

PROJECT:

Securing Professional Services for the Architectural Restoration and Rehabilitation Designs, Archaeological Documentation and Orientation Training, Including Tender Documents Preparation and Site Supervision for Conservation and Rehabilitation Works of Maqam Al-Nabi Musa in Jericho Governorate

Support to Development of Cultural Tourism

DESIGN WORKS:

 -Jerusalem Design Center

ELECTRICAL WORKS:

 -Eng .Midhat AlSharif

MECHANICAL WORKS:

 -Elite Mechanical Consultants

SHEET NAME:

CONSTRUCTION DETAILS

SCALE:





- ☐ For Review
- ☐ For Approval
- ☒ For Tender
- ☐ For Construction

DATE: May-2016


EDITION:

SHEET NO.

CD00

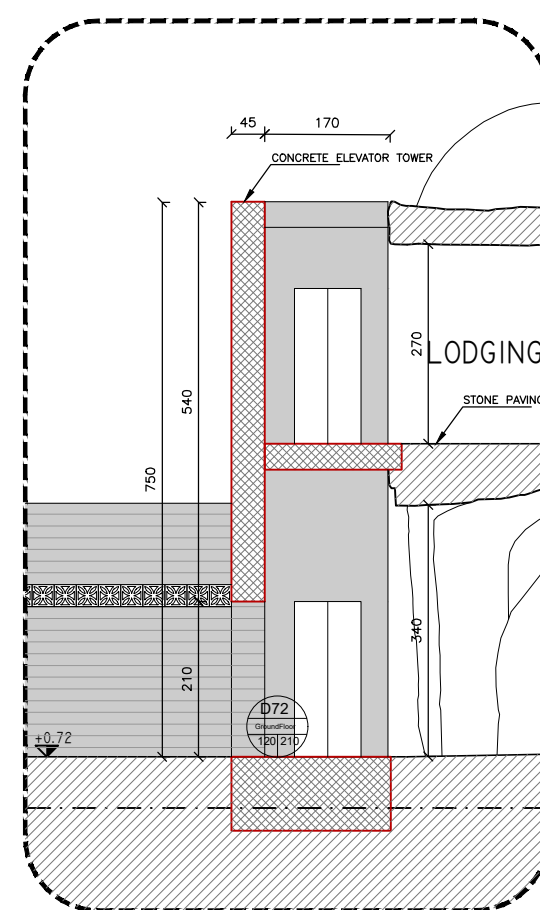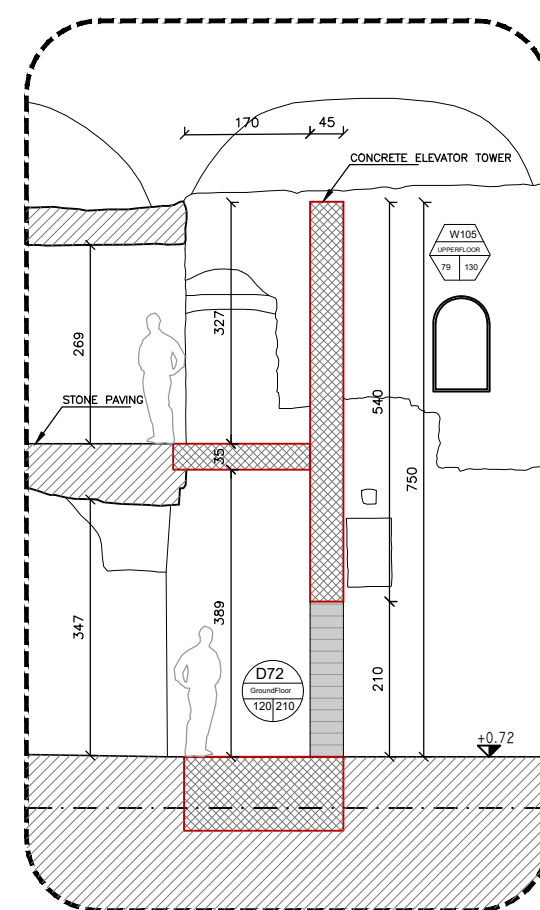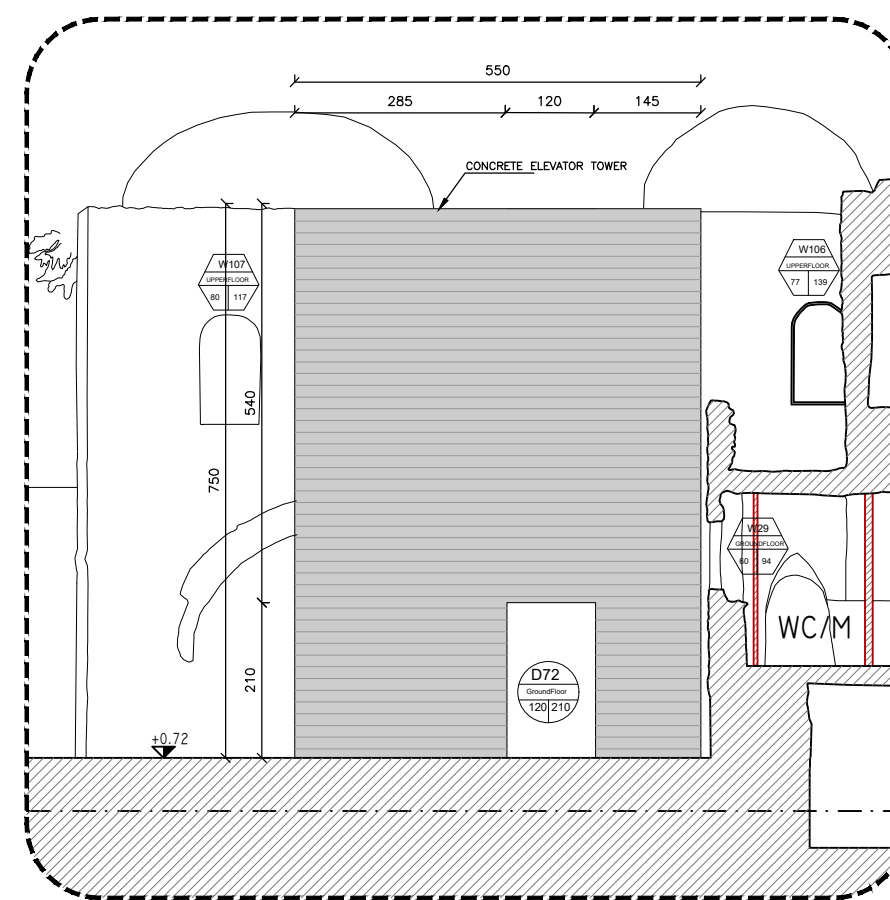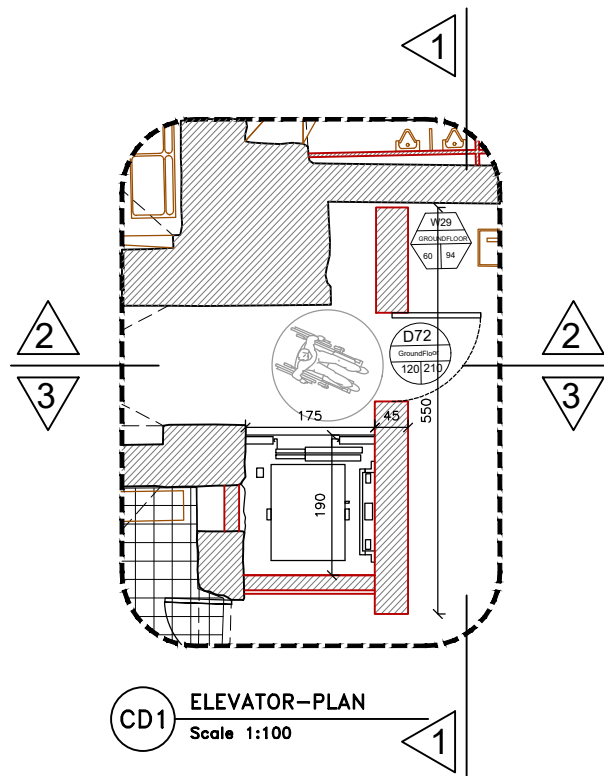

NOTES & LEGEND:

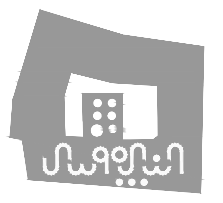

PROJECT:
Securing Professional Services for the Architectural Restoration and Rehabilitation Designs, Archaeological Documentation and Orientation Training, Including Tender Documents Preparation and Site Supervision for Conservation and Rehabilitation Works of Maqam Al-Nabi Musa in Jericho Governorate
Support to Development of Cultural Tourism

DESIGN WORKS:
-Jerusalem Design Center


ELECTRICAL WORKS:
-Eng .Midhat AlSharif

MECHANICAL WORKS:
-Elite Mechanical Consultants


SHEET NAME:
ELEVATOR DETAIL

SCALE:	EDITION:
☐ For Review ☐ For Approval ☒ For Tender ☐ For Construction	SHEET NO.
DATE: May-2016	




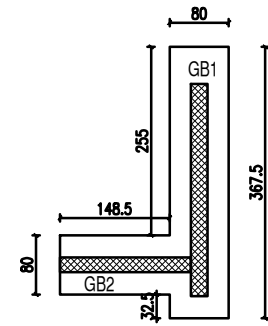








Footings Layout
Scale 1:100

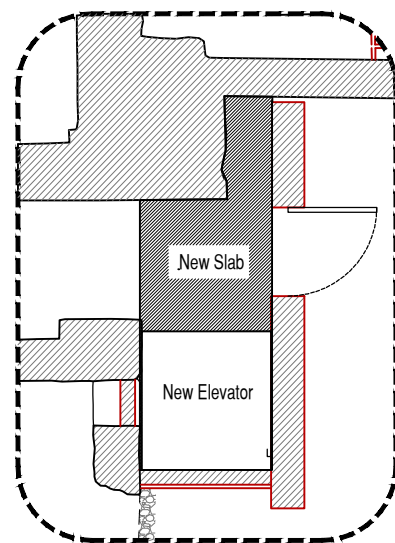


Architectural Plan of the New attached Slab
Scale 1:100

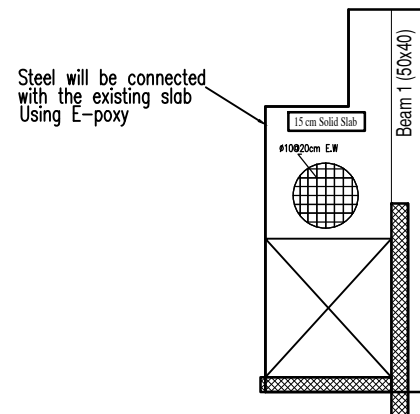

Slab Layout
Scale 1:100

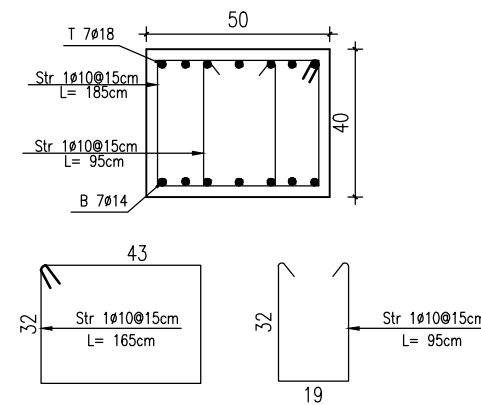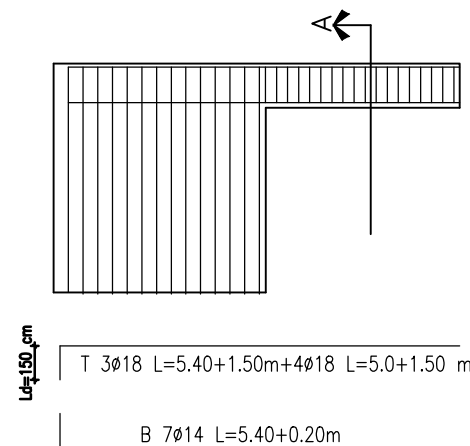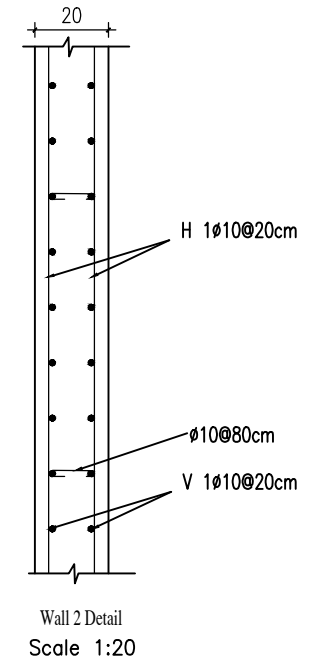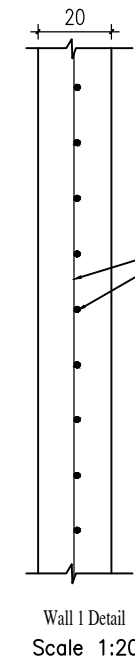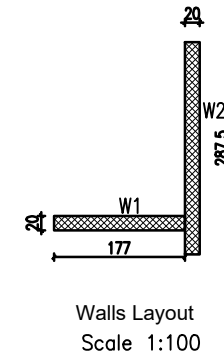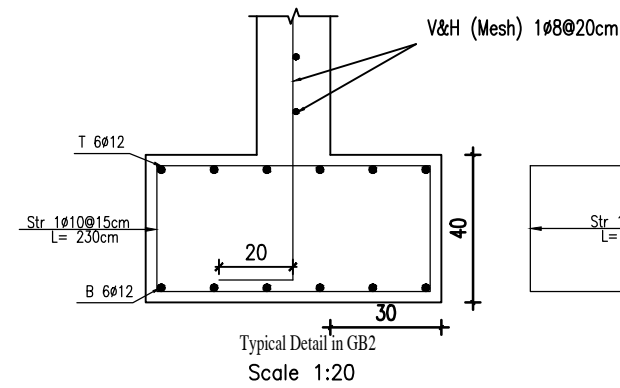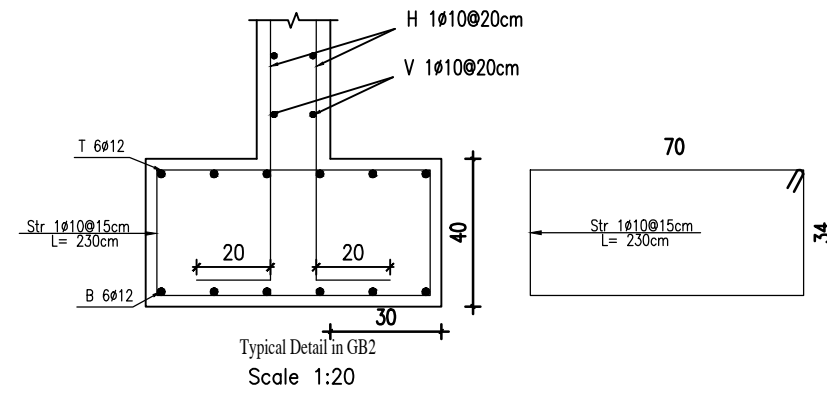


SECTION (A) IN B1
Scale 1:20

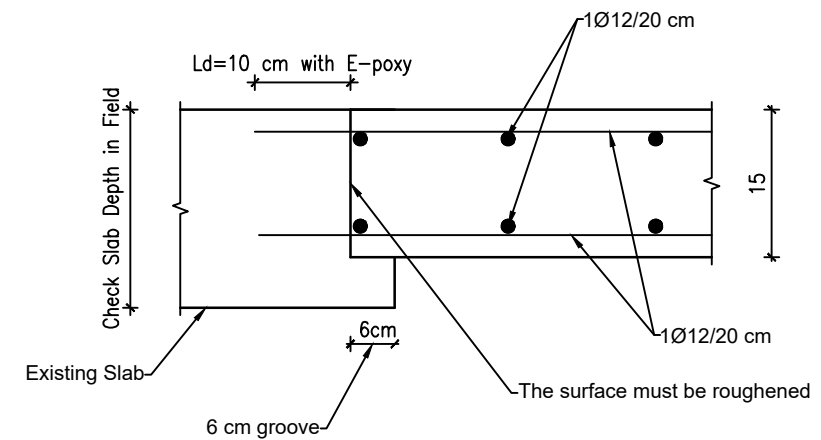

Slab Connection Detail
Scale 1:10

NOTES & LEGEND:

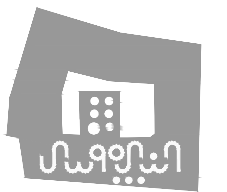

PROJECT:
Securing Professional Services for the Architectural Restoration and Rehabilitation Designs, Archaeological Documentation and Orientation Training, Including Tender Documents Preparation and Site Supervision for Conservation and Rehabilitation Works of Maqam Al-Nabi Musa in Jericho Governorate
Support to Development of Cultural Tourism

DESIGN WORKS:
-Jerusalem Design Center


ELECTRICAL WORKS:
-Eng. Midhat AlSharif

MECHANICAL WORKS:
-Elite Mechanical Consultants


SHEET NAME:
ELEVATOR DETAIL

SCALE:
☐ For Review
☐ For Approval
☒ For Tender
☐ For Construction
DATE: May-2016


EDITION:
SHEET NO.
CD02
Jerusalem Design Center
Architects, Engineers & Consultants

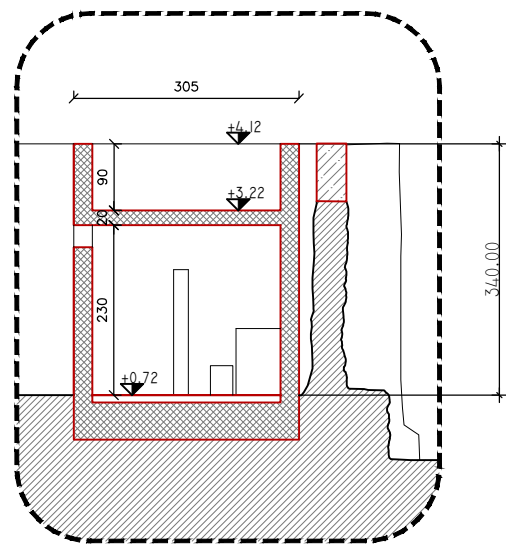


CD2 TOILET-SECTION 1
2 Scale 1:100

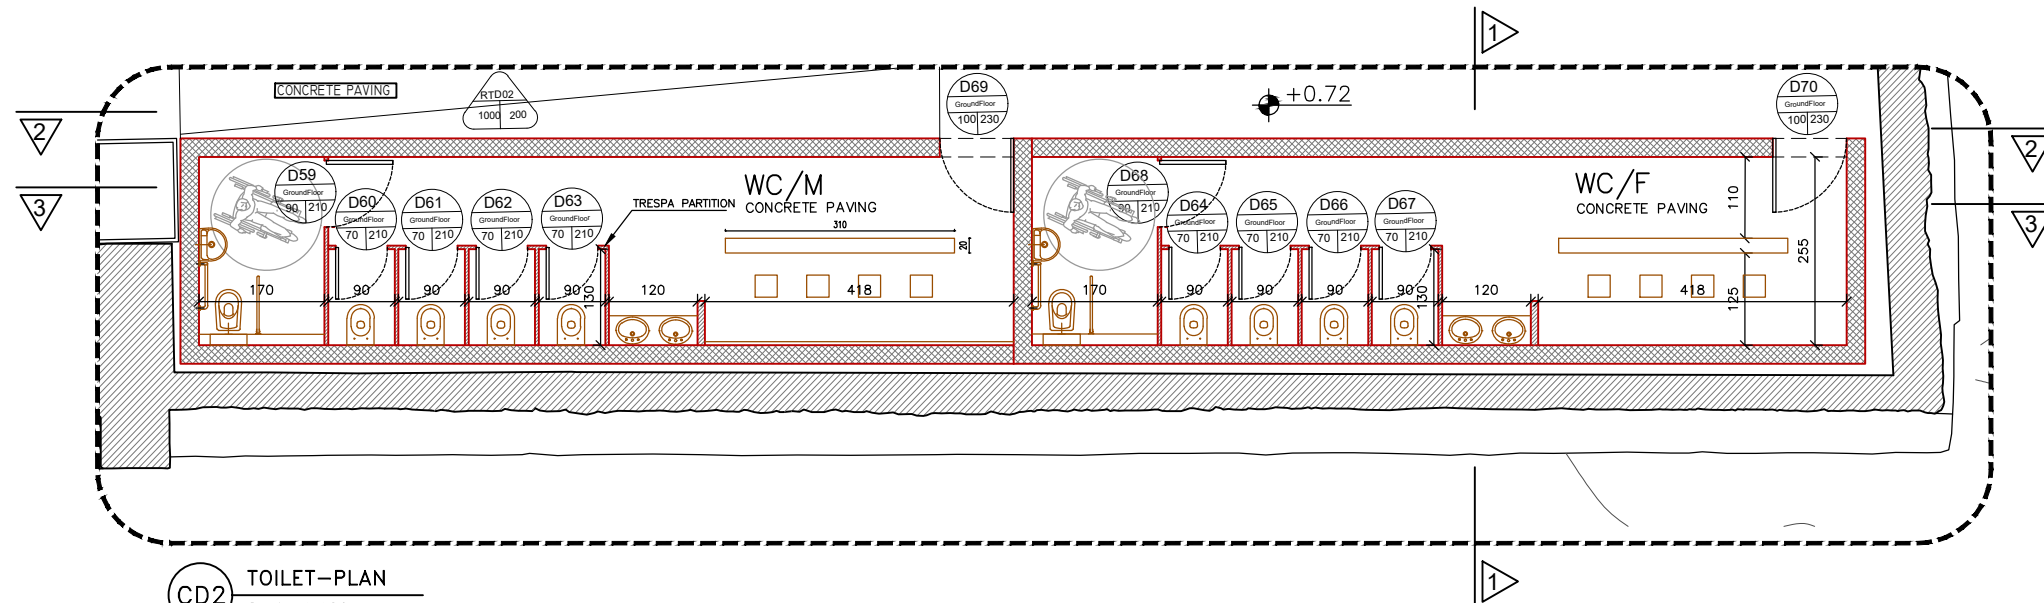

CD2 TOILET-PLAN
Scale 1:100

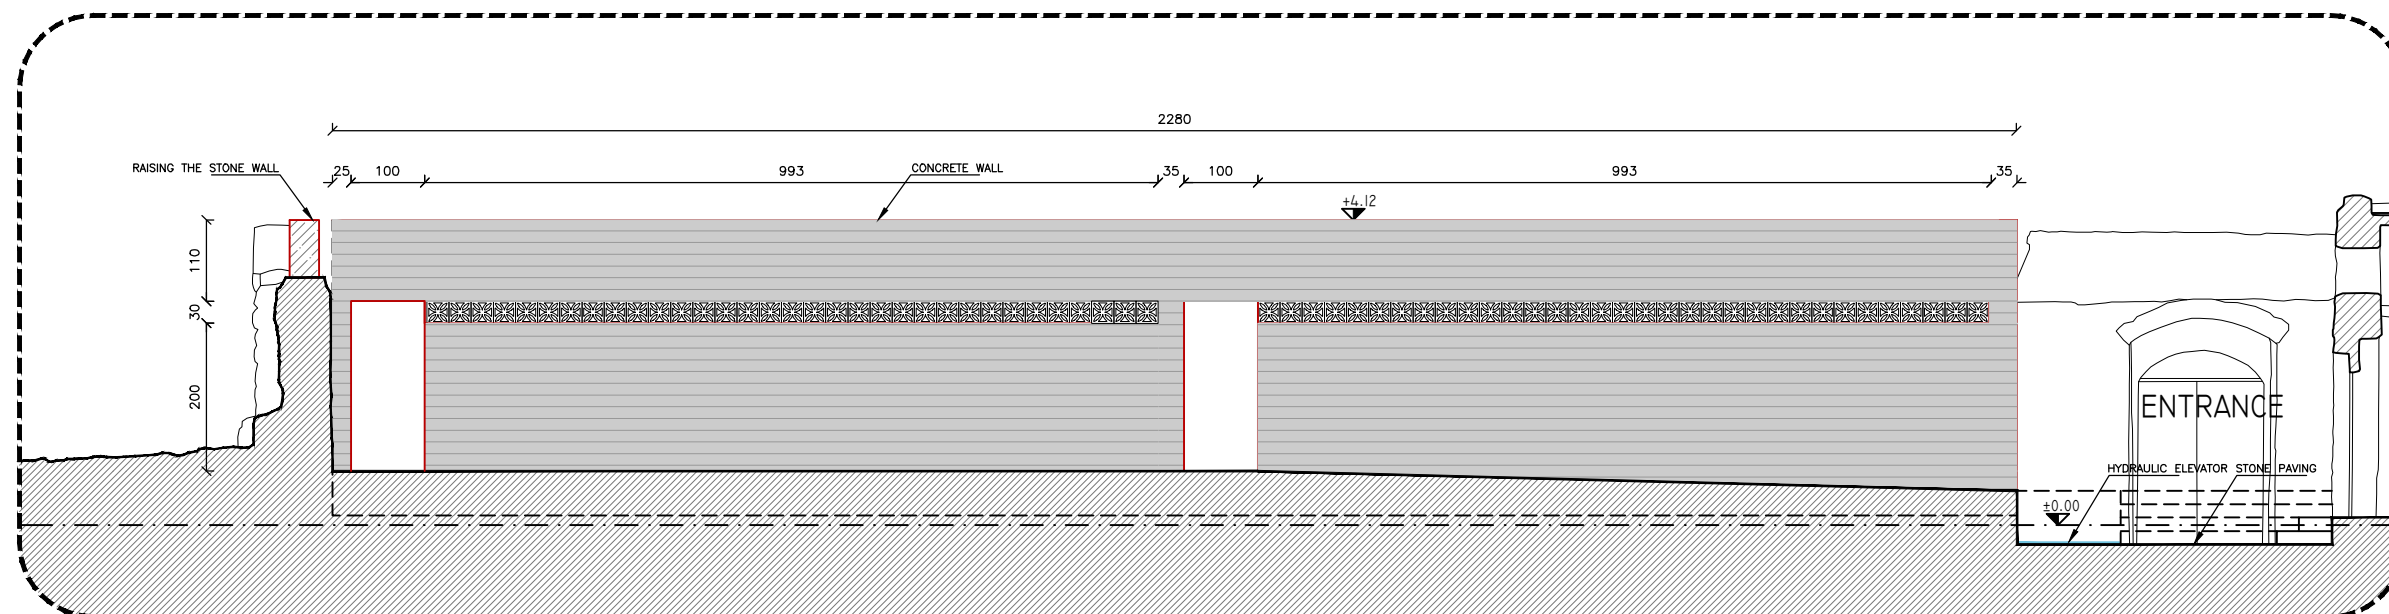


CD2 TOILET-SECTION 2
2 Scale 1:100

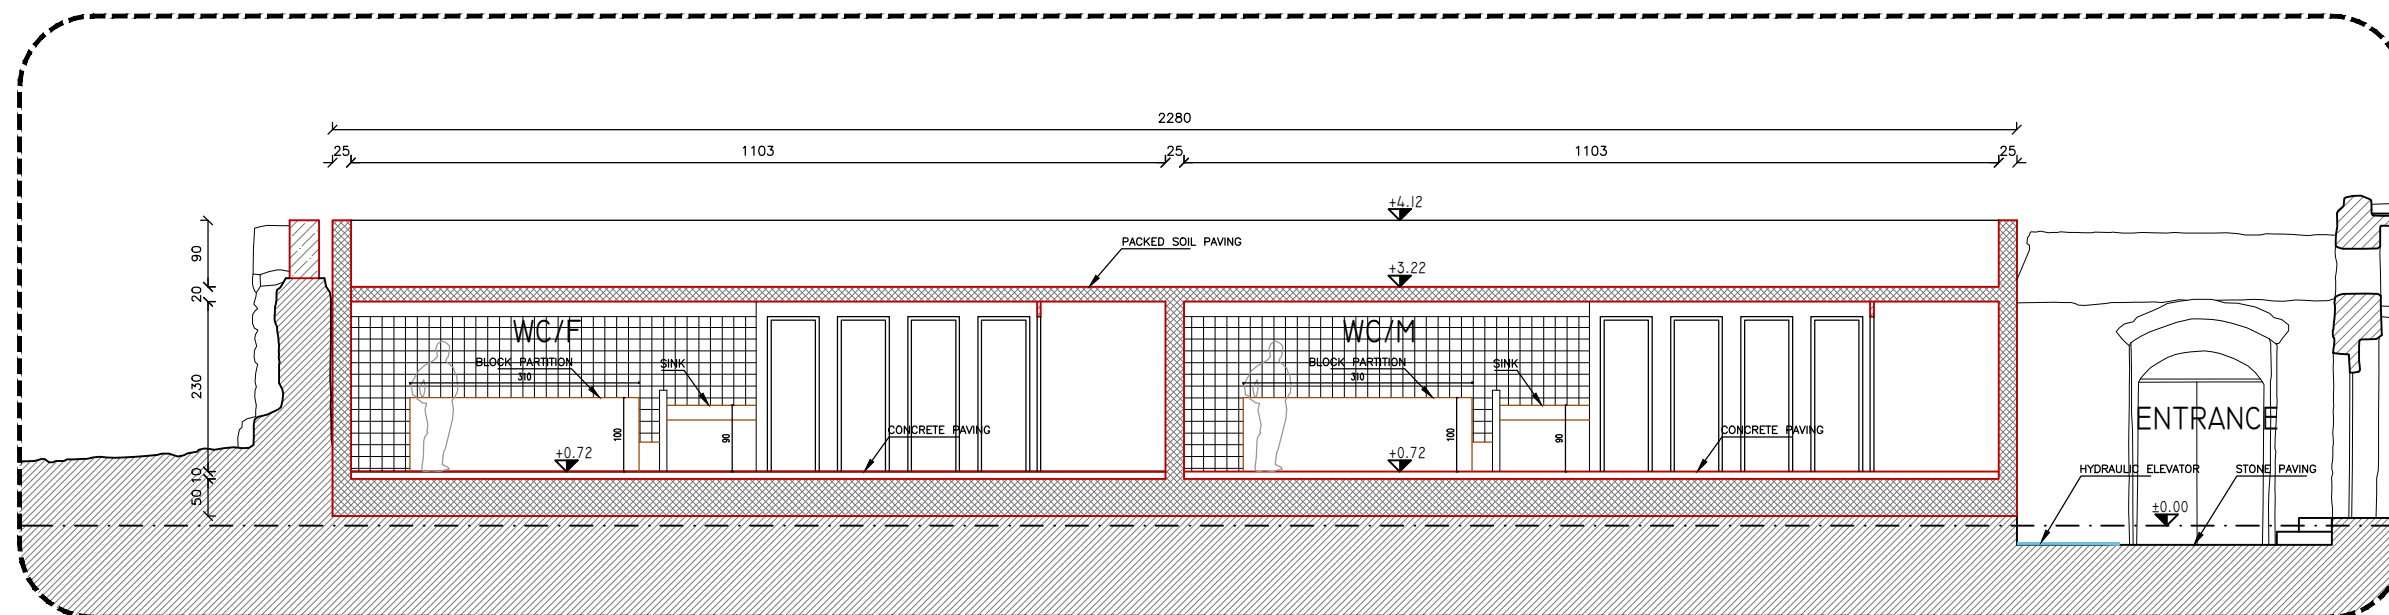

CD2 TOILET-SECTION 3
2 Scale 1:100

NOTES & LEGEND:

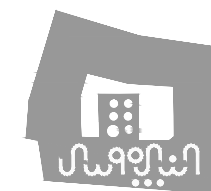

PROJECT:
Securing Professional Services for the Architectural Restoration and Rehabilitation Designs, Archaeological Documentation and Orientation Training, Including Tender Documents Preparation and Site Supervision for Conservation and Rehabilitation Works of Maqam Al-Nabi Musa in Jericho Governorate
Support to Development of Cultural Tourism

DESIGN WORKS:
jdc -Jerusalem Design Center

ELECTRICAL WORKS:
-Eng. Midhat AlSharif








MECHANICAL WORKS:
elite -Elite Mechanical Consultants

SHEET NAME:
PUBLIC TOILETS DETAIL


SCALE:
☐ For Review
☐ For Approval
☒ For Tender
☐ For Construction
DATE: July-2016

EDITION:
SHEET NO.
CD03

jdc Jerusalem Design Center
Architects, Engineers & Consultants
Phone: 02-299 1000 | Fax: 02-299 1001 | Email: info@jdc.com

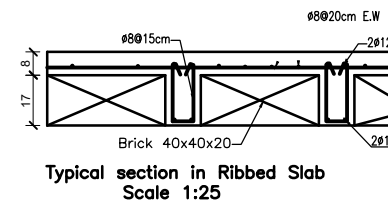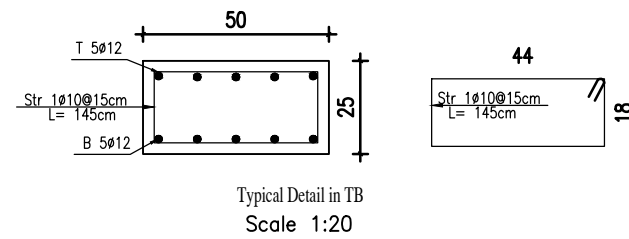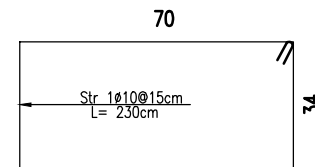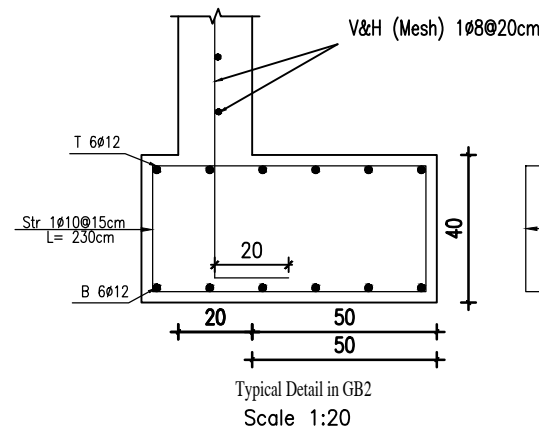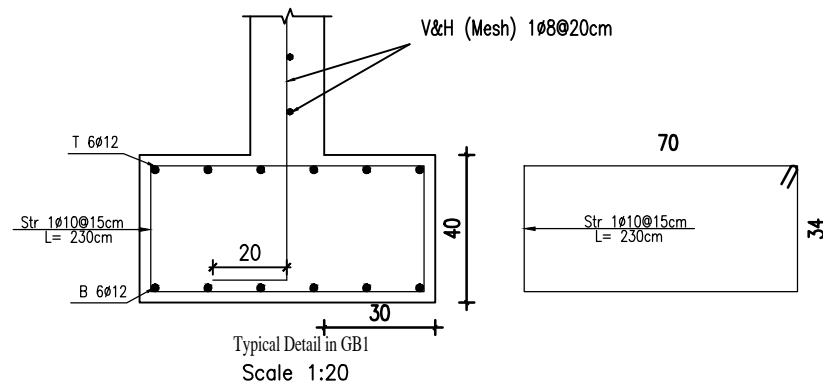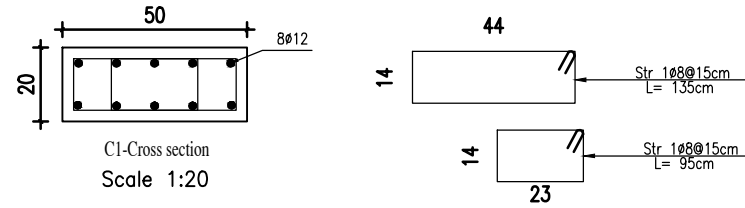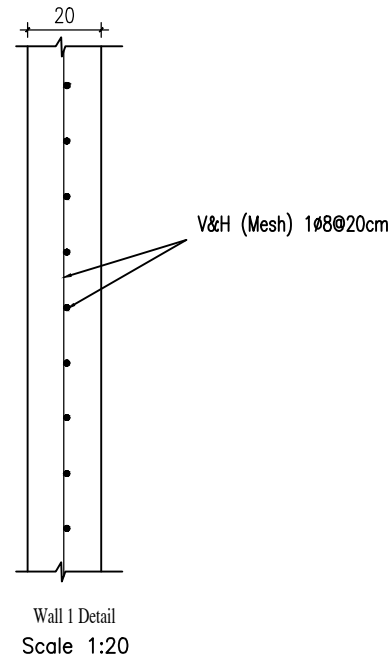

NOTES & LEGEND:

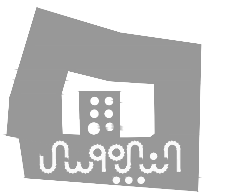

PROJECT:
Securing Professional Services for the Architectural Restoration and Rehabilitation Design, Archaeological Documentation and Orientation Training, Including Tender Documents Preparation and Site Supervision for Conservation and Rehabilitation Works of Maqam Al-Nabi Musa in Jericho Governorate
Support to Development of Cultural Tourism

DESIGN WORKS:
-Jerusalem Design Center

ELECTRICAL WORKS:
-Eng. Midhat AlSharif

MECHANICAL WORKS:
-Elite Mechanical Consultants





SHEET NAME:
PUBLIC TOILETS DETAIL

SCALE:
☐ For Review
☐ For Approval
☒ For Tender
☐ For Construction

EDITION:
SHEET NO. **CD04**

DATE: May-2016

JDc Jerusalem Design Center
Architects, Engineers & Consultants
Phone: 02 234 5678 Fax: 02 234 5679 Email: info@jdcc.com

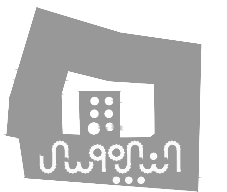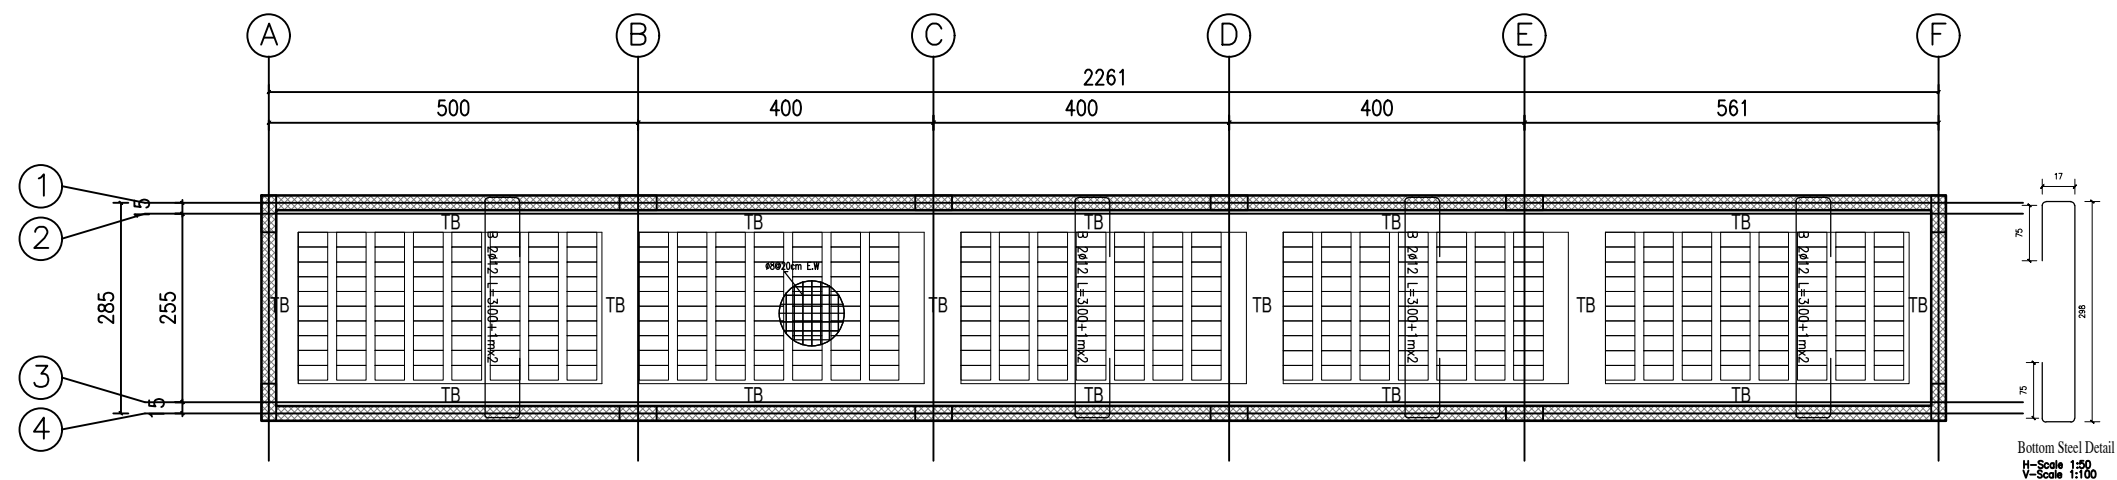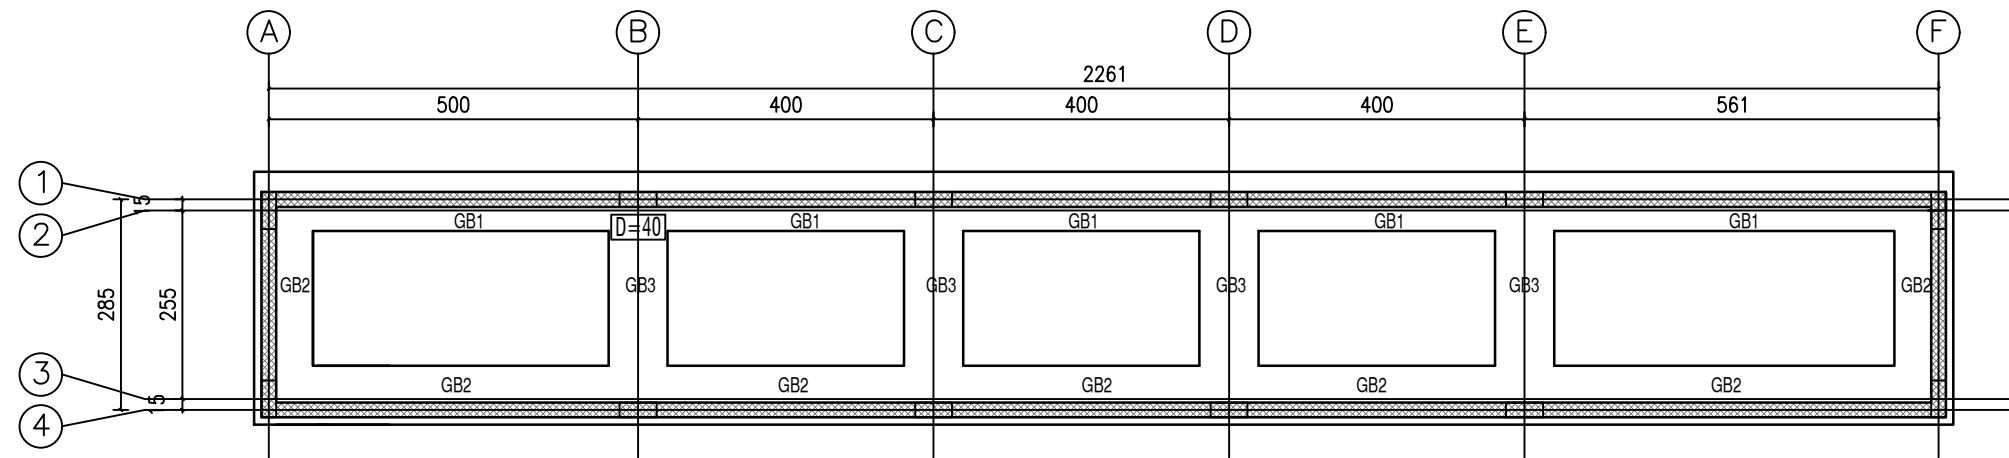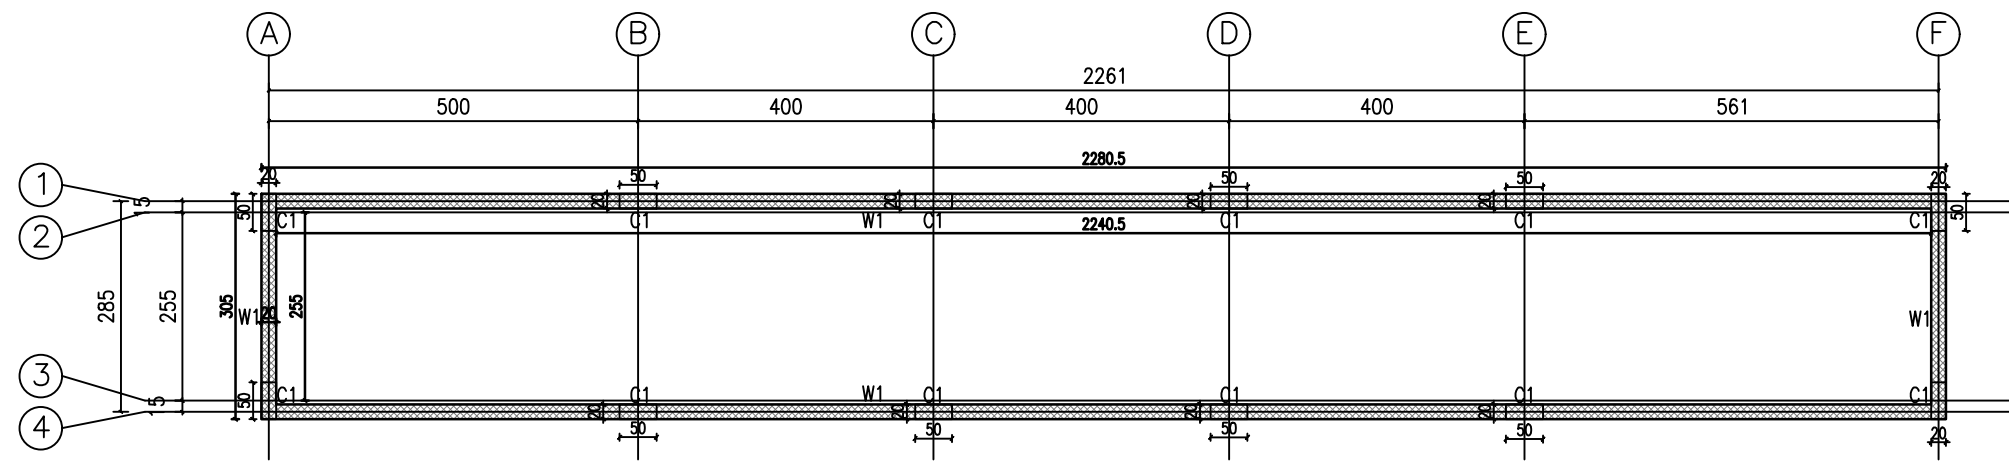

PROJECT:

Securing Professional Services for the Architectural Restoration and Rehabilitation Designs, Archaeological Documentation and Orientation Training, Including Tender Documents Preparation and Site Supervision for Conservation and Rehabilitation Works of Maqam Al-Nabi Musa in Jericho Governorate

Support to Development of Cultural Tourism

DESIGN WORKS:

 -Jerusalem Design Center

ELECTRICAL WORKS:

-Eng .Midhat AlSharif

MECHANICAL WORKS:

-Elite Mechanical Consultants

SHEET NAME:

PUBLIC TOILETS DETAIL

SCALE:

□

☐ For Review

☐ For Approval


☒ For Tender

For Construction
DATE: May-2016

CD05


jdc **Jerusalem Design Center**
 Architects, Engineers & Consultants

(Sharon) 012-734-1600, E-Mail: 012-734-5710, E-Post: info@jdc.co.il

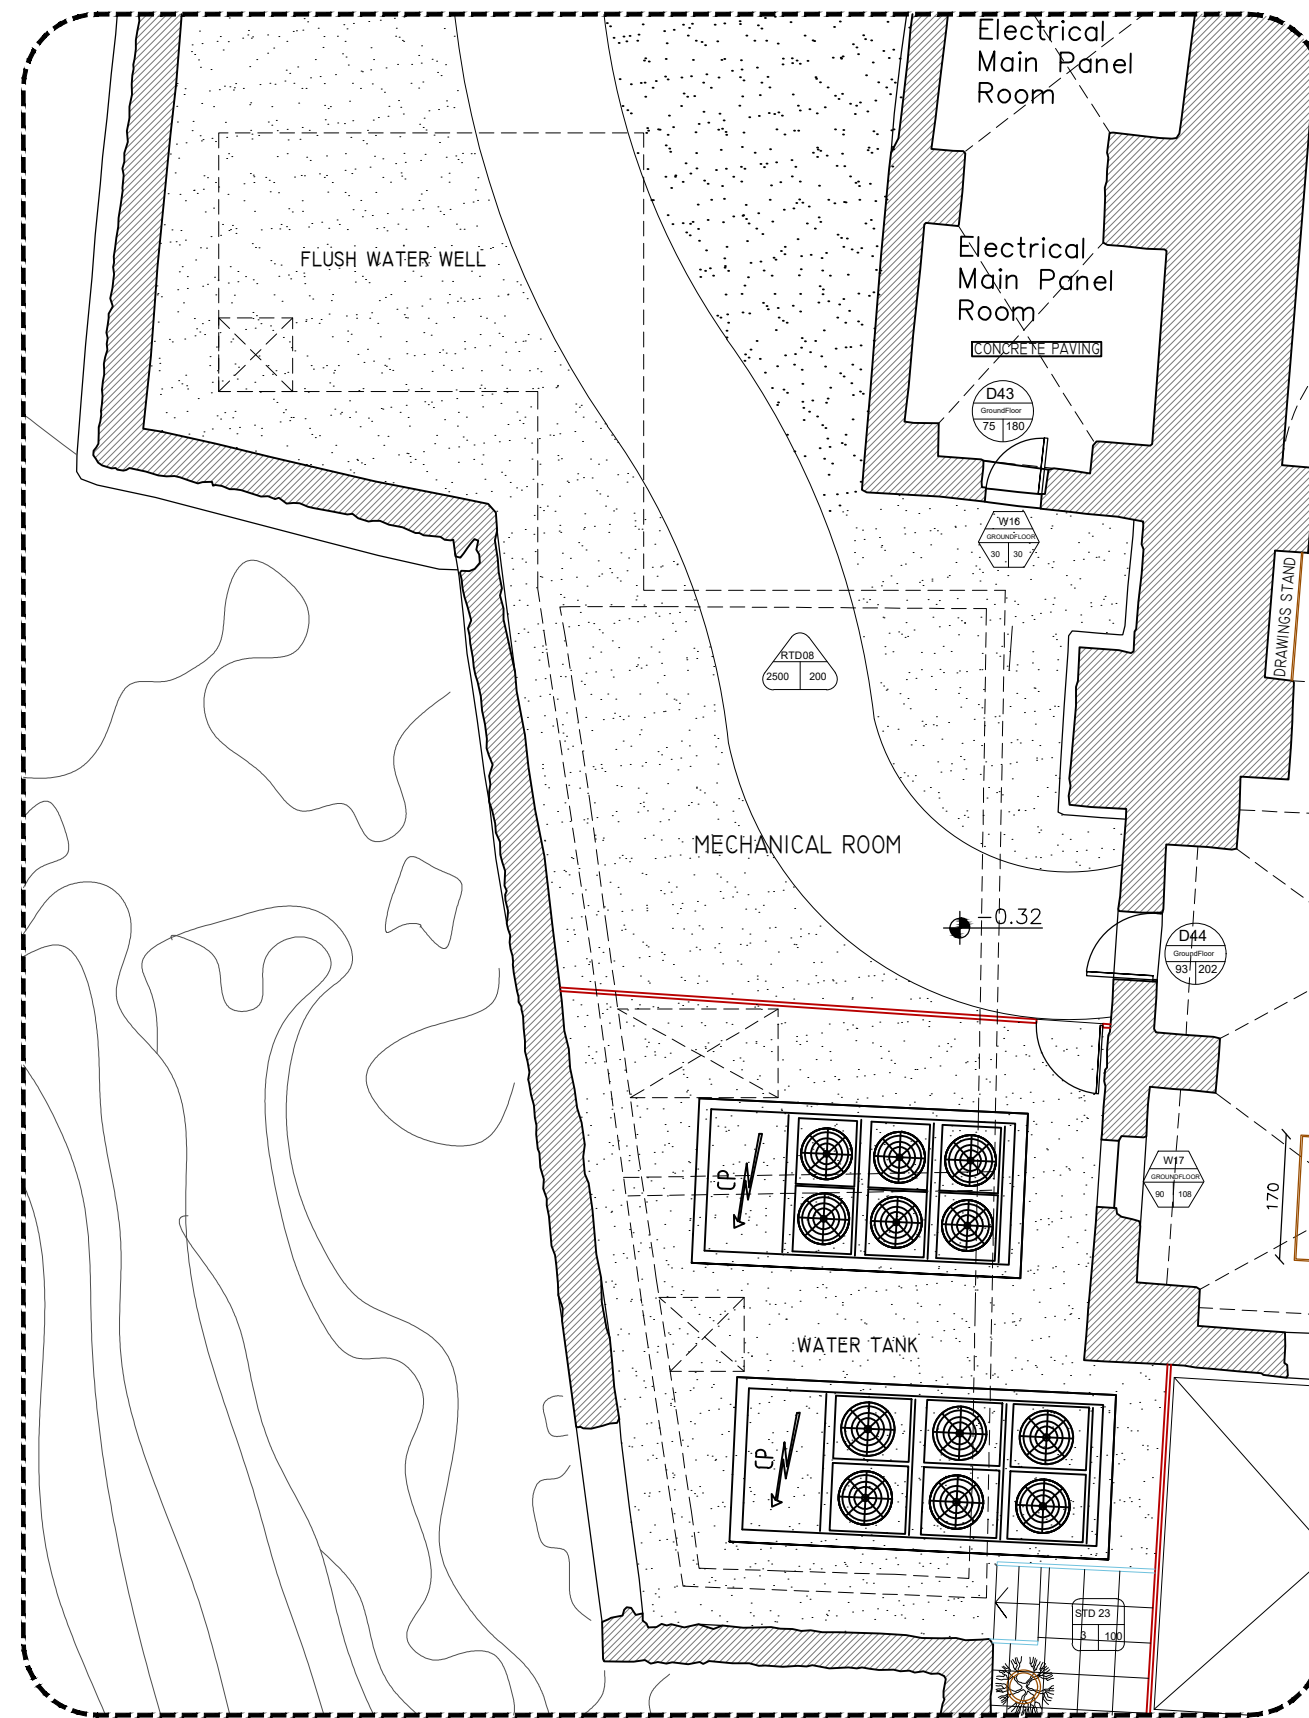

CD3 POOL-PLAN 1
Scale 1:100

NOTES & LEGEND:

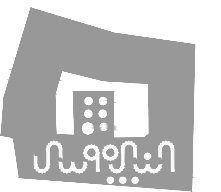

PROJECT:
 Securing Professional Services for the Architectural Restoration and Rehabilitation Designs, Archaeological Documentation and Orientation Training, Including Tender Documents Preparation and Site Supervision for Conservation and Rehabilitation Works of Maqam Al-Nabi Musa in Jericho Governorate
 Support to Development of Cultural Tourism

DESIGN WORKS:
 -Jerusalem Design Center

ELECTRICAL WORKS:
 -Eng. Midhat AlSharif


MECHANICAL WORKS:
 -Elite Mechanical Consultants

SHEET NAME:
POOL DETAIL 1

SCALE:
☐ For Review
☐ For Approval
☒ For Tender
☐ For Construction
DATE: May-2016


EDITION:
 SHEET NO.
 CD06



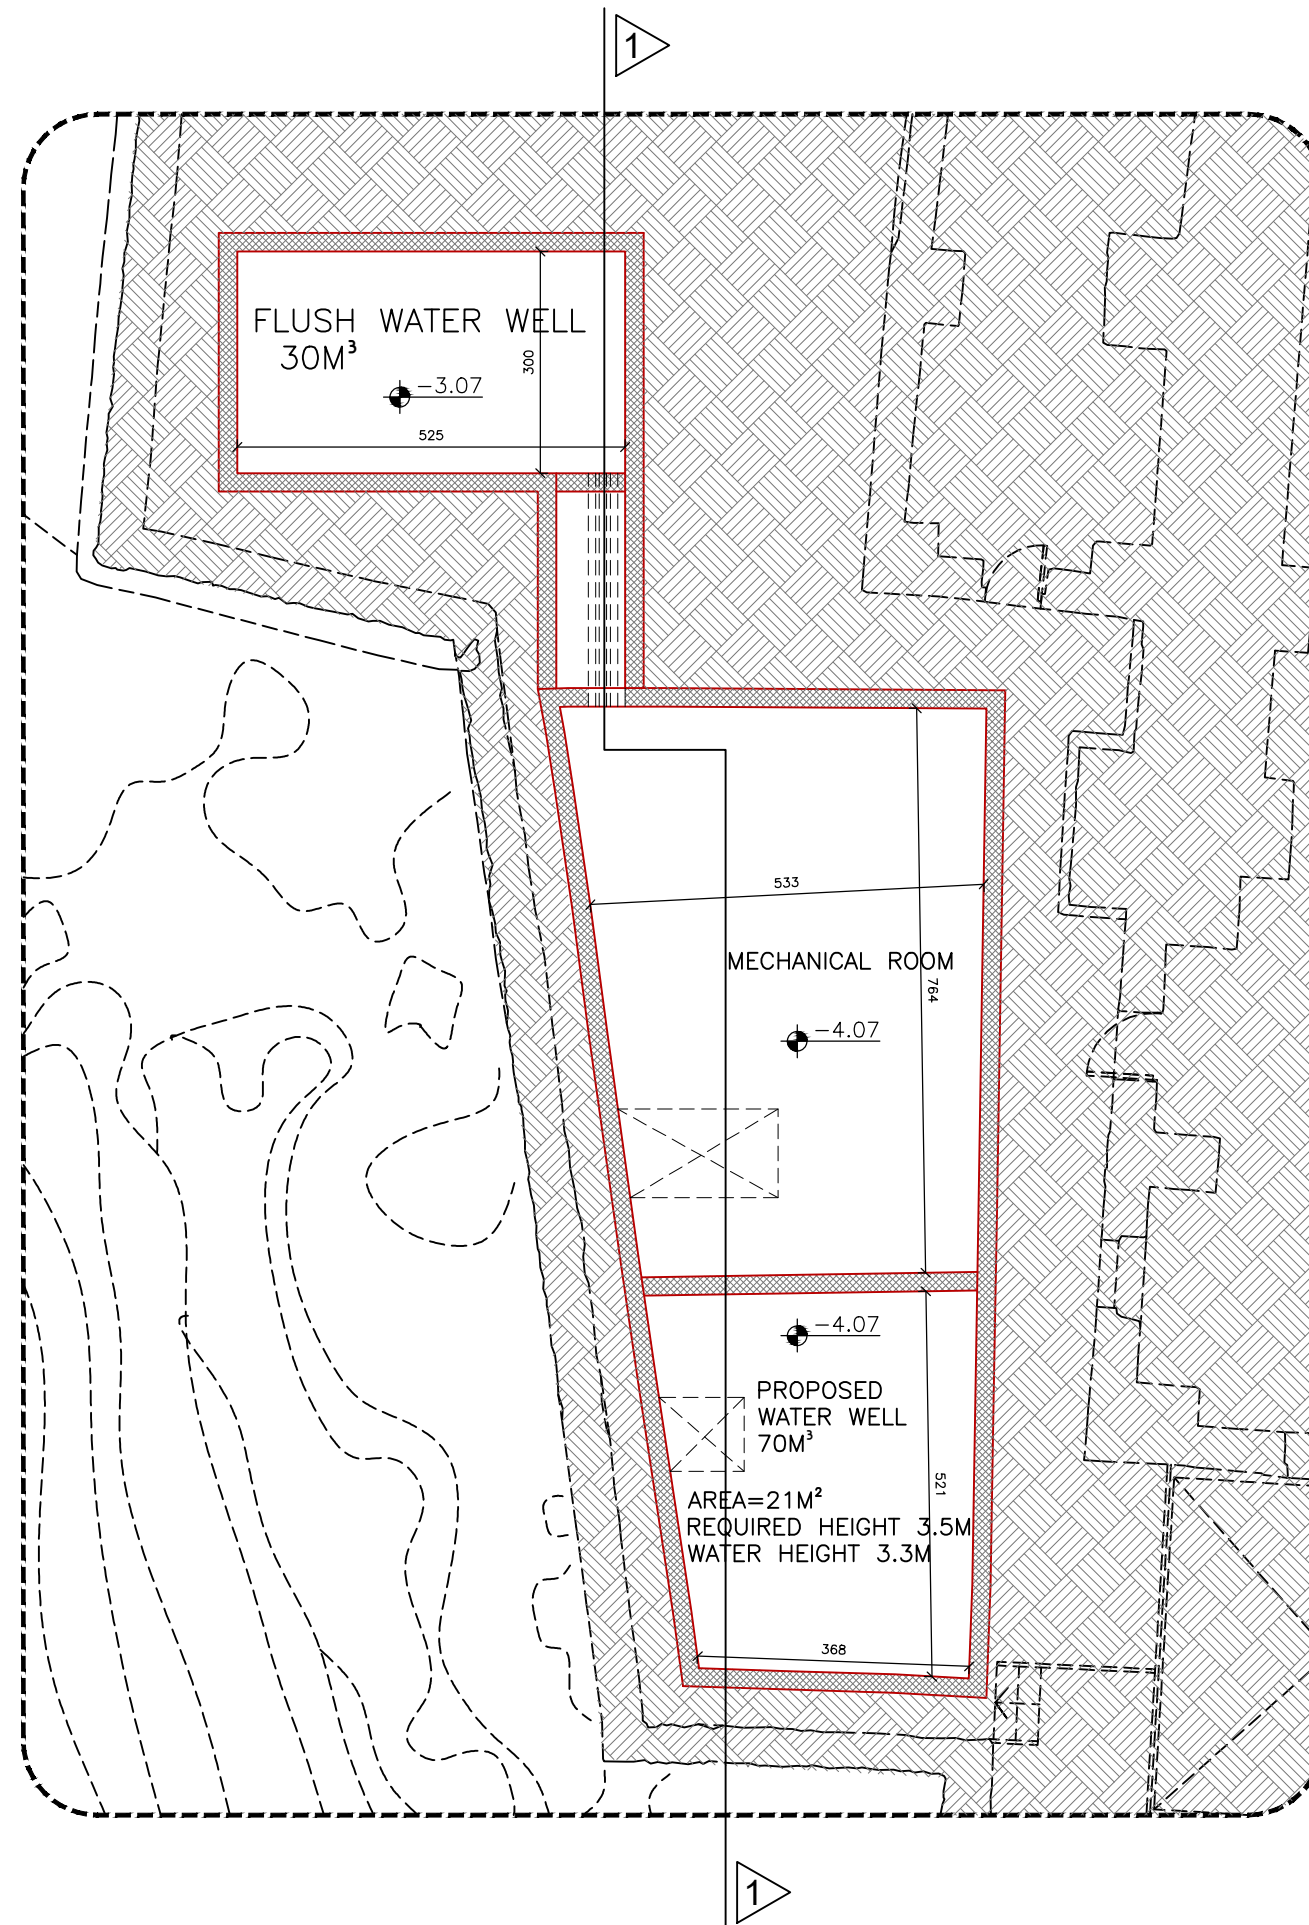

CD3 POOL-PLAN 2
Scale 1:100

NOTES & LEGEND:

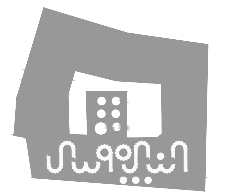

PROJECT:
Securing Professional Services for the Architectural Restoration and Rehabilitation Design, Archaeological Documentation and Orientation Training, Including Tender Documents Preparation and Site Supervision for Conservation and Rehabilitation Works of Maqam Al-Nabi Musa in Jericho Governorate
Support to Development of Cultural Tourism

DESIGN WORKS:
jdc -Jerusalem Design Center

ELECTRICAL WORKS:
-Eng .Midhat AlSharif


MECHANICAL WORKS:
elite -Elite Mechanical Consultants

SHEET NAME:
POOL DETAIL 2

SCALE: ☐ For Review ☐ For Approval ☒ For Tender ☐ For Construction	EDITION: SHEET NO. CD07
--	--------------------------------------


DATE: May-2016



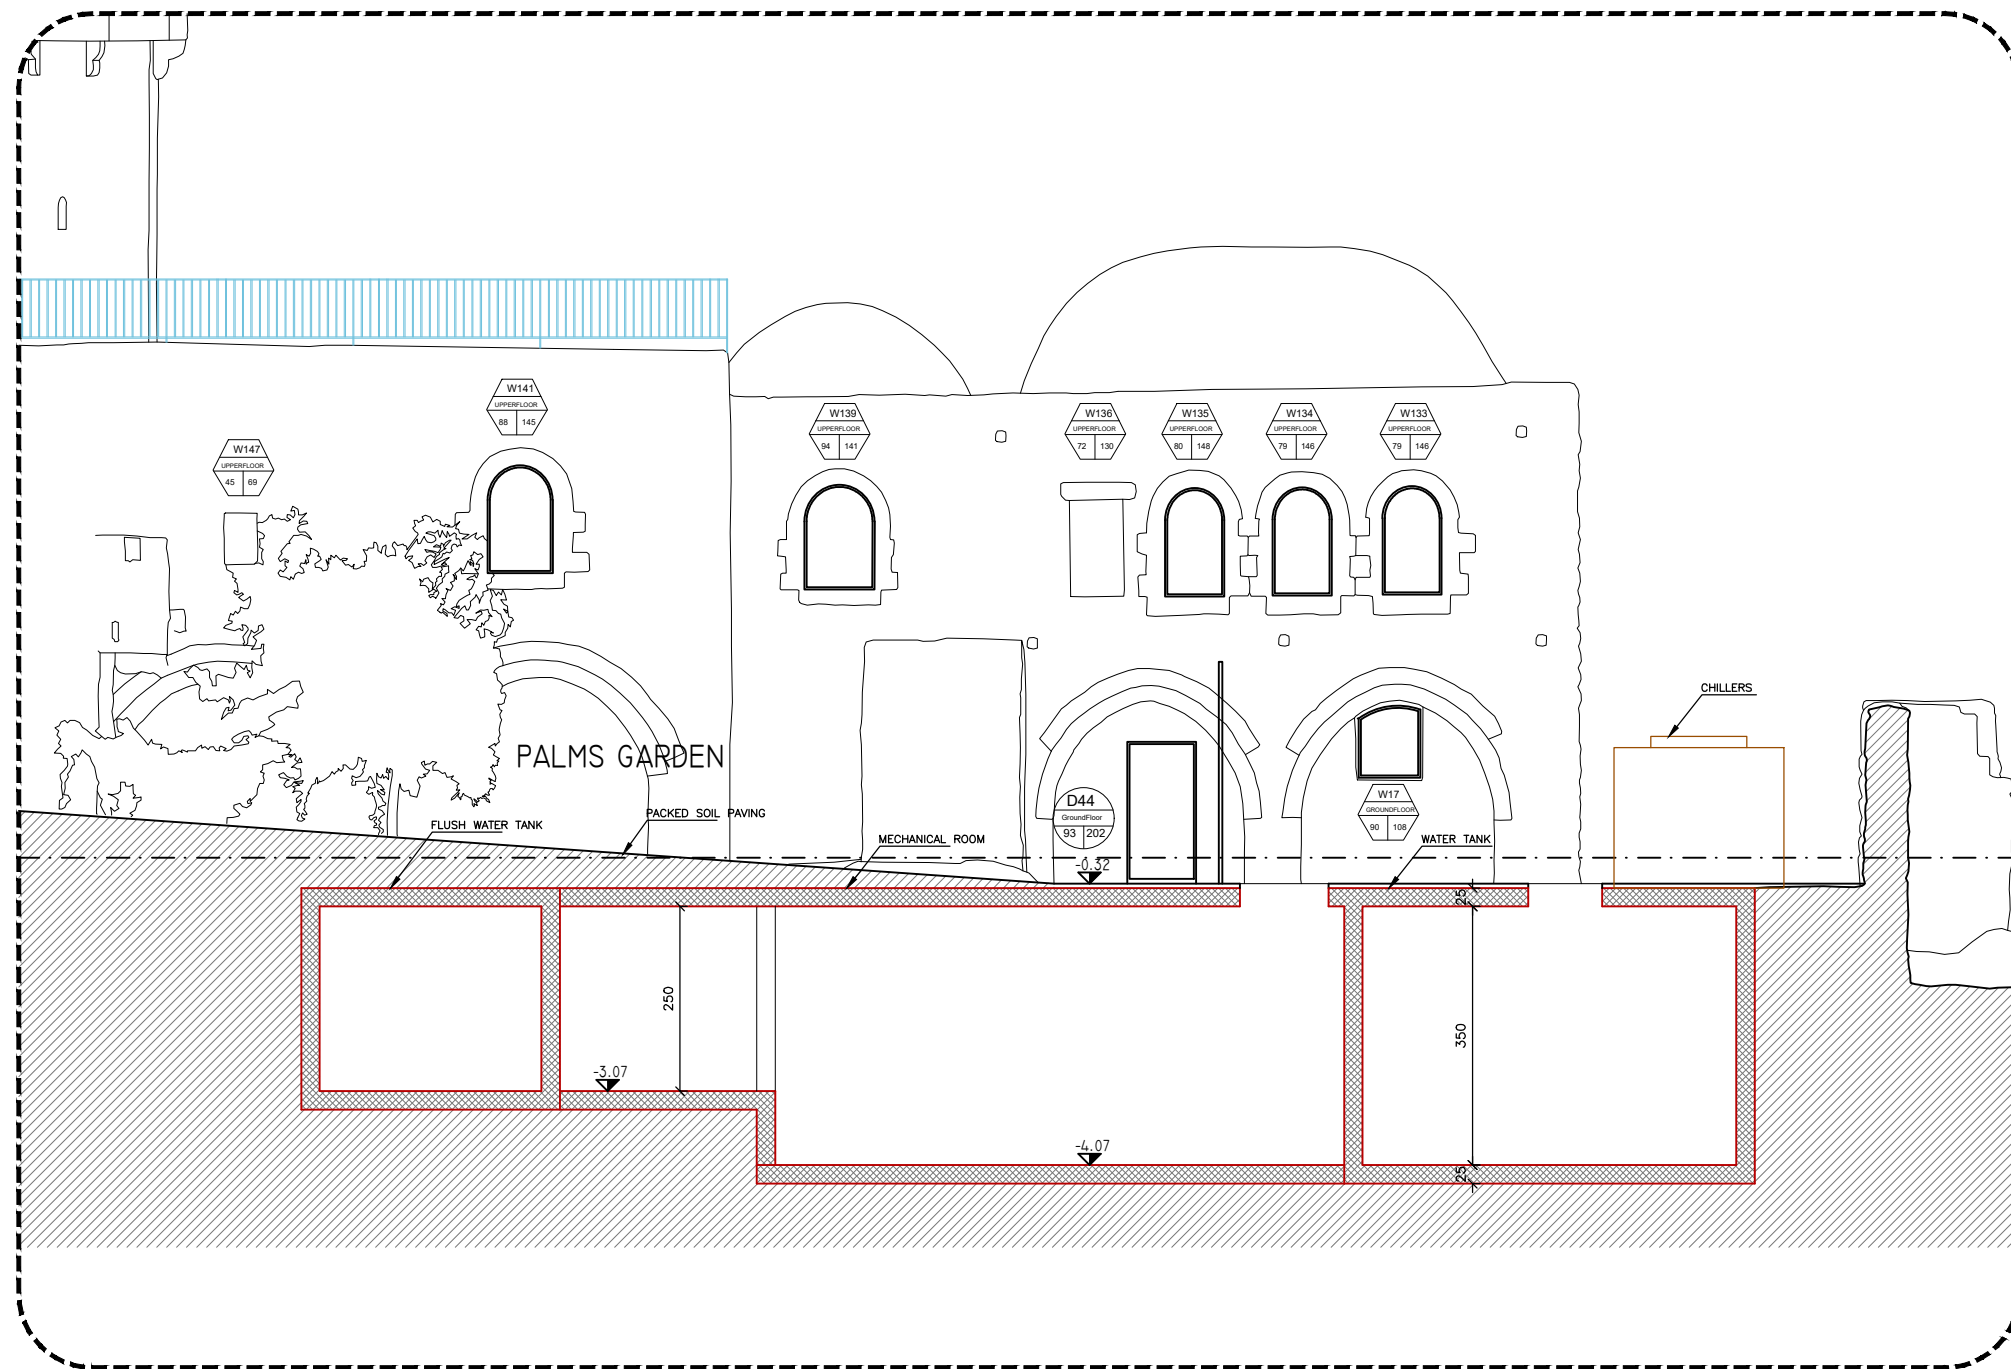

CD3 POOL-SECTION 1
1 Scale 1:100

NOTES & LEGEND:

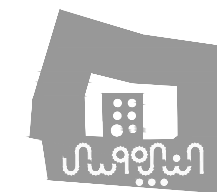

PROJECT:
Securing Professional Services for the Architectural Restoration and Rehabilitation Design, Archaeological Documentation and Orientation Training, Including Tender Documents Preparation and Site Supervision for Conservation and Rehabilitation Works of Maqam Al-Nabi Musa in Jericho Governorate
Support to Development of Cultural Tourism

DESIGN WORKS:
jdc -Jerusalem Design Center

ELECTRICAL WORKS:
-Eng. Midhat AlSharif


MECHANICAL WORKS:
elite -Elite Mechanical Consultants

SHEET NAME:
POOL DETAIL 3

SCALE:
☐ For Review
☐ For Approval
☒ For Tender
☐ For Construction
DATE: May-2016


EDITION:
SHEET NO.
CD08

jdc Jerusalem Design Center
Architects, Engineers & Consultants
Phone: 02 234 5678 Fax: 02 234 5679 Email: info@jdc.ps

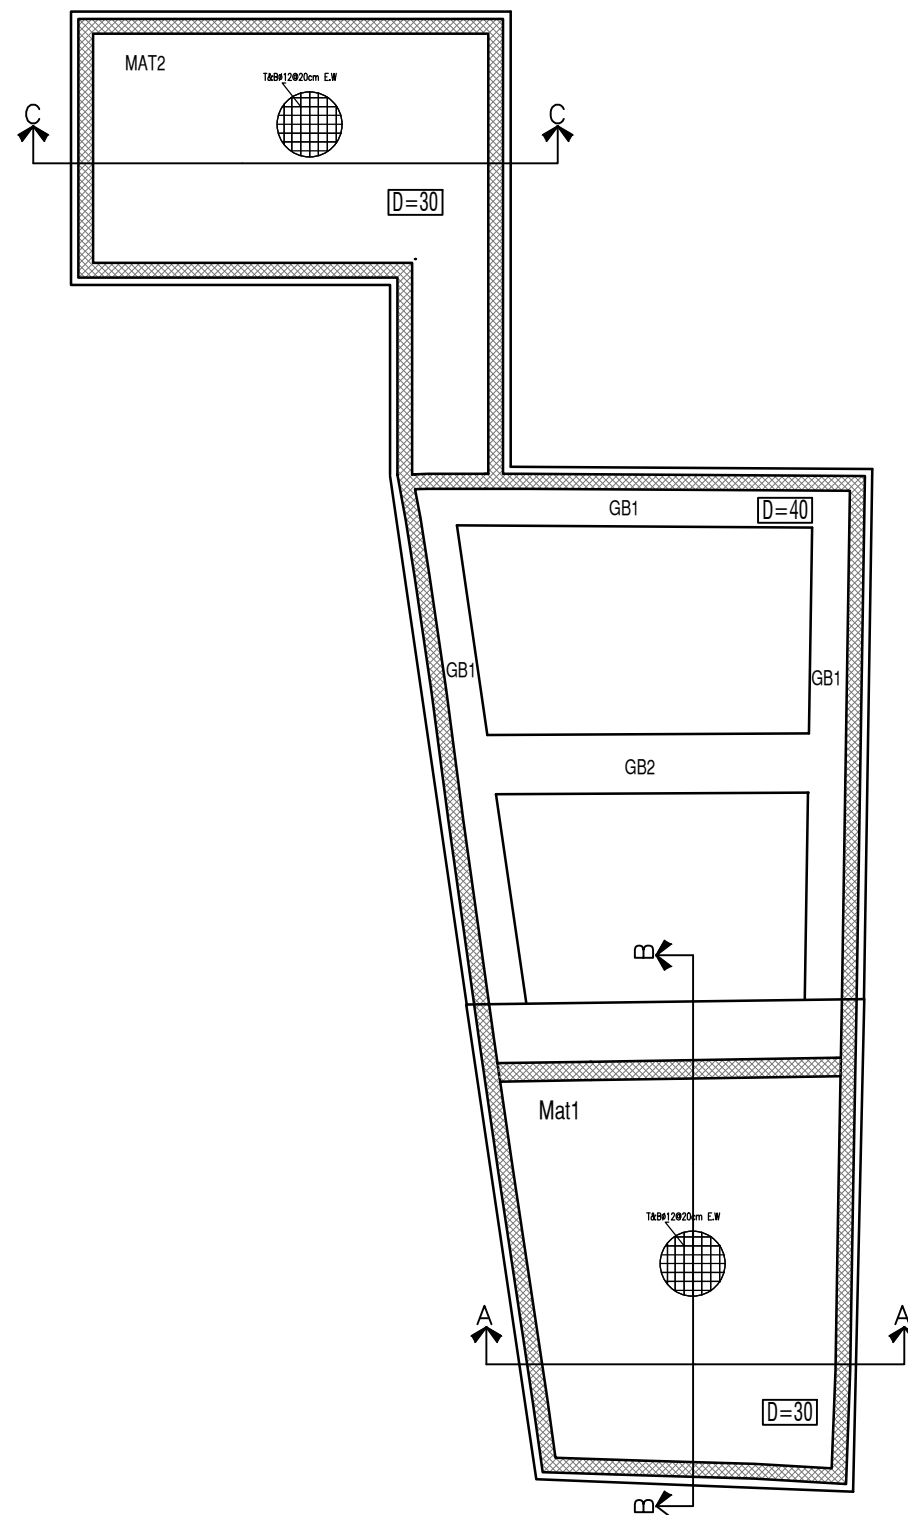

Footings Layout
Scale 1:100

NOTES & LEGEND:

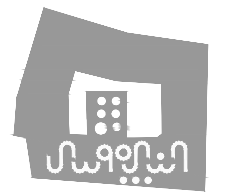

PROJECT:
Securing Professional Services for the Architectural Restoration and Rehabilitation Designs, Archaeological Documentation and Orientation Training, Including Tender Documents Preparation and Site Supervision for Conservation and Rehabilitation Works of Maqam Al-Nabi Musa in Jericho Governorate
Support to Development of Cultural Tourism

DESIGN WORKS:
jdc -Jerusalem Design Center

ELECTRICAL WORKS:
-Eng .Midhat AlSharif




MECHANICAL WORKS:
elite -Elite Mechanical Consultants

SHEET NAME:
POOL DETAIL 4


SCALE:
☐ For Review
☐ For Approval
☒ For Tender
☐ For Construction

EDITION:
SHEET NO.
CD09

DATE: May-2016

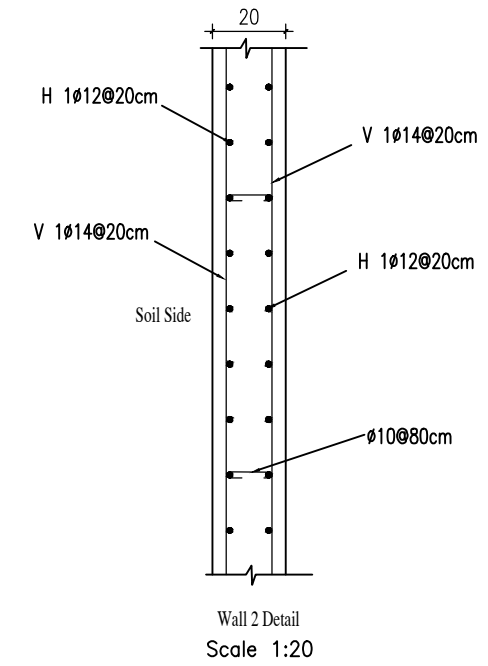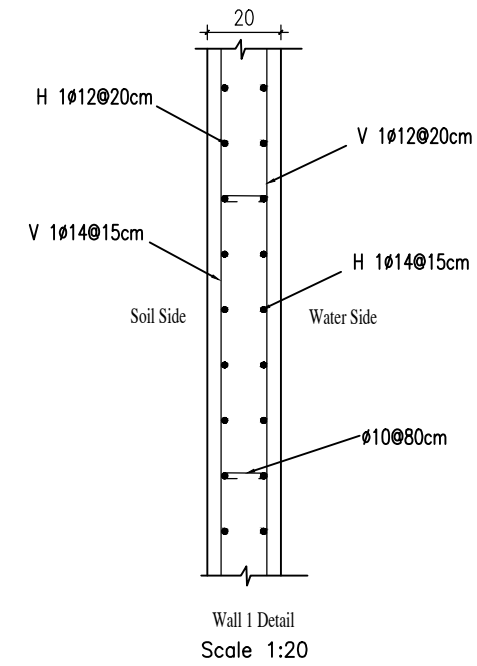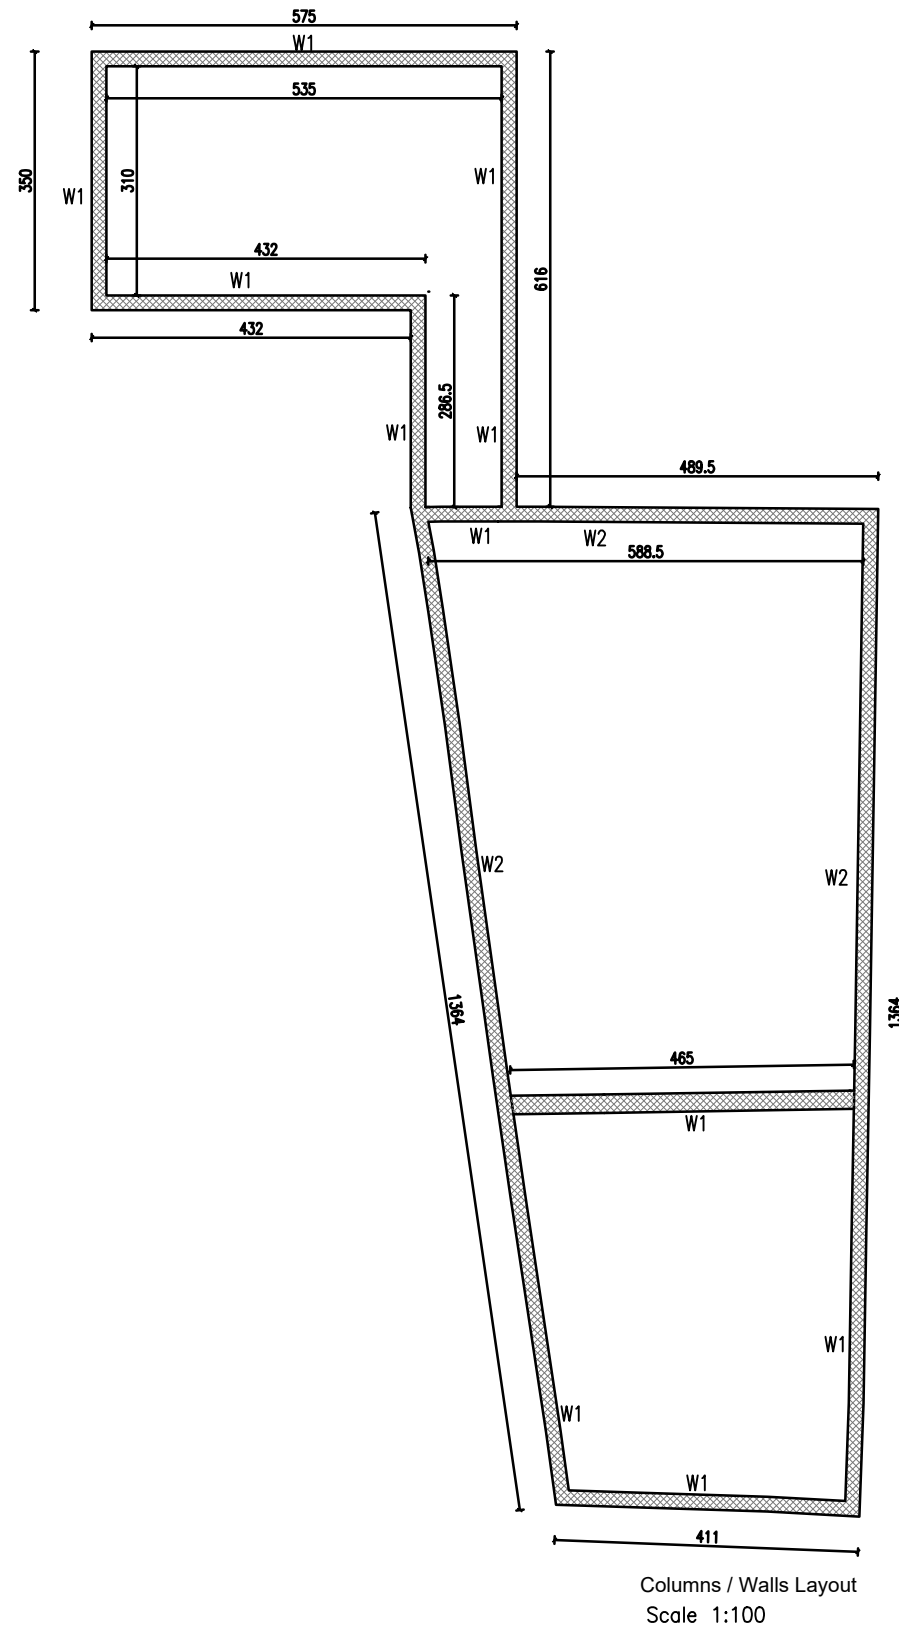

NOTES & LEGEND:

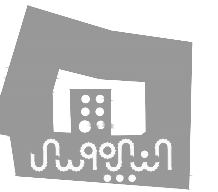

PROJECT:
Securing Professional Services for the Architectural Restoration and Rehabilitation Designs, Archaeological Documentation and Orientation Training, Including Tender Documents Preparation and Site Supervision for Conservation and Rehabilitation Works of Maqam Al-Nabi Musa in Jericho Governorate
Support to Development of Cultural Tourism

DESIGN WORKS:
-Jerusalem Design Center

ELECTRICAL WORKS:
-Eng .Midhat AlSharif





MECHANICAL WORKS:
-Elite Mechanical Consultants

SHEET NAME:
POOL DETAIL 5


SCALE:
☐ For Review
☐ For Approval
☒ For Tender
☐ For Construction
DATE: May-2016

EDITION:
SHEET NO.
CD10



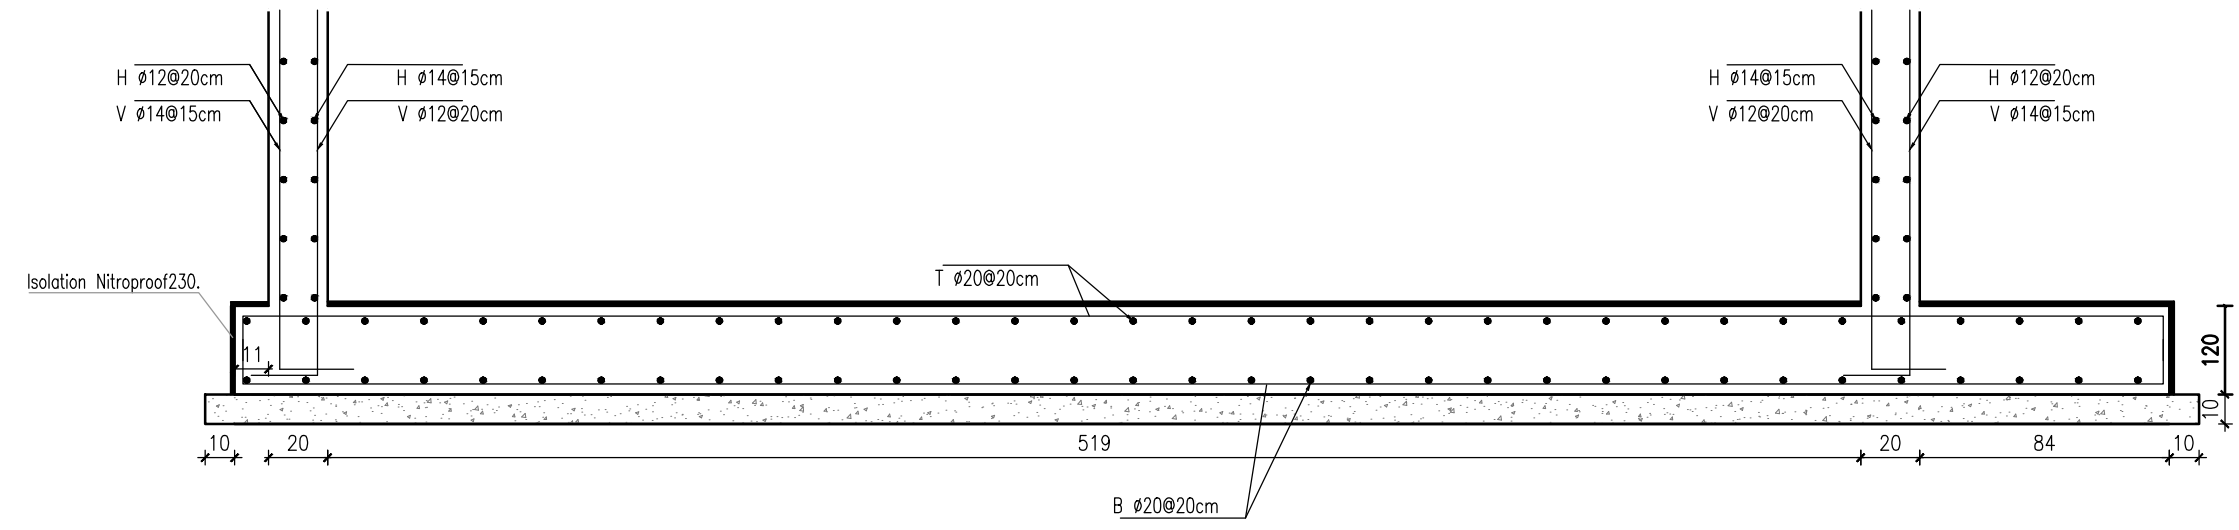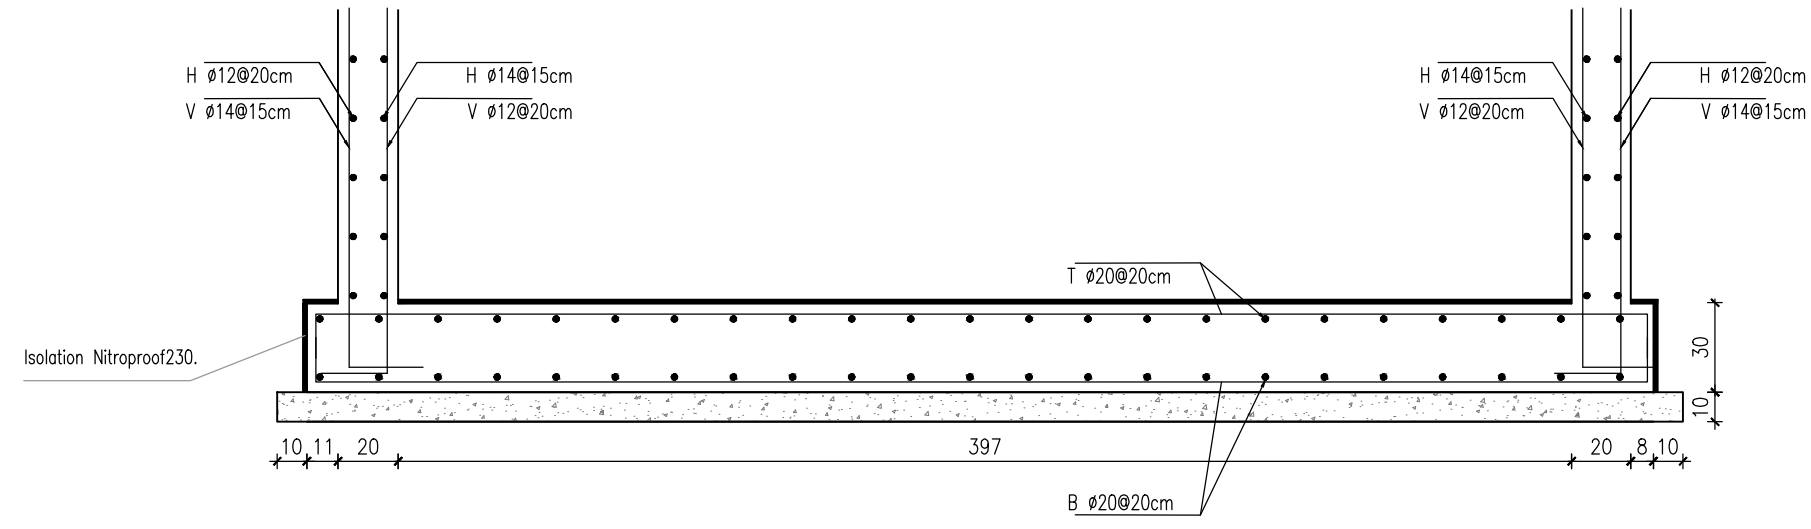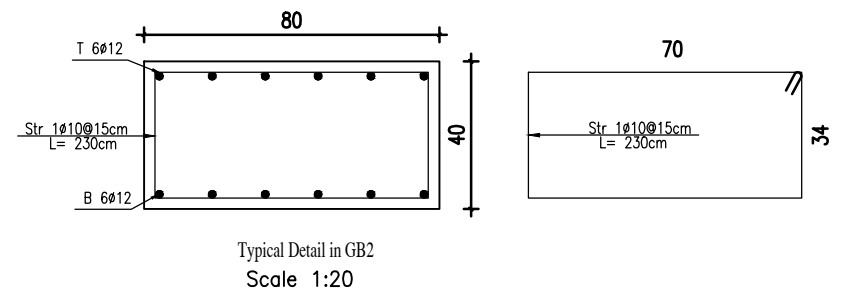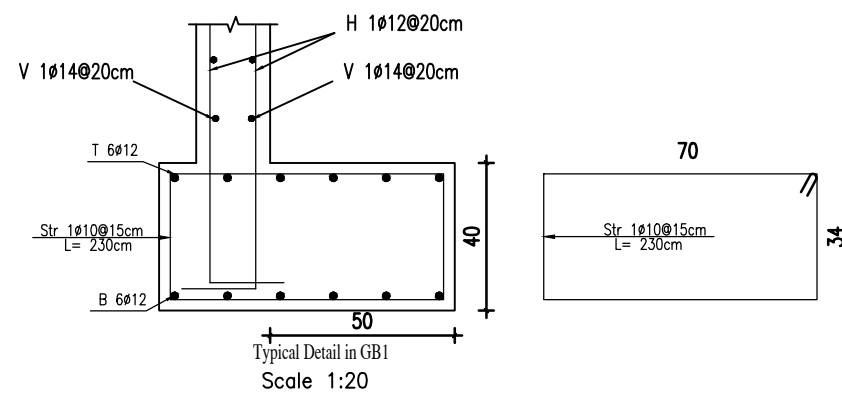

NOTES & LEGEND:

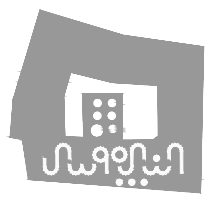

PROJECT:
Securing Professional Services for the Architectural Restoration and Rehabilitation Designs, Archaeological Documentation and Orientation Training, Including Tender Documents Preparation and Site Supervision for Conservation and Rehabilitation Works of Maqam Al-Nabi Musa in Jericho Governorate
Support to Development of Cultural Tourism

DESIGN WORKS:
-Jerusalem Design Center

ELECTRICAL WORKS:
-Eng .Midhat AlSharif


MECHANICAL WORKS:
-Elite Mechanical Consultants

SHEET NAME:
POOL DETAIL 6

SCALE:
☐ For Review
☐ For Approval
☒ For Tender
☐ For Construction
DATE: May-2016


EDITION:
SHEET NO.
CD11



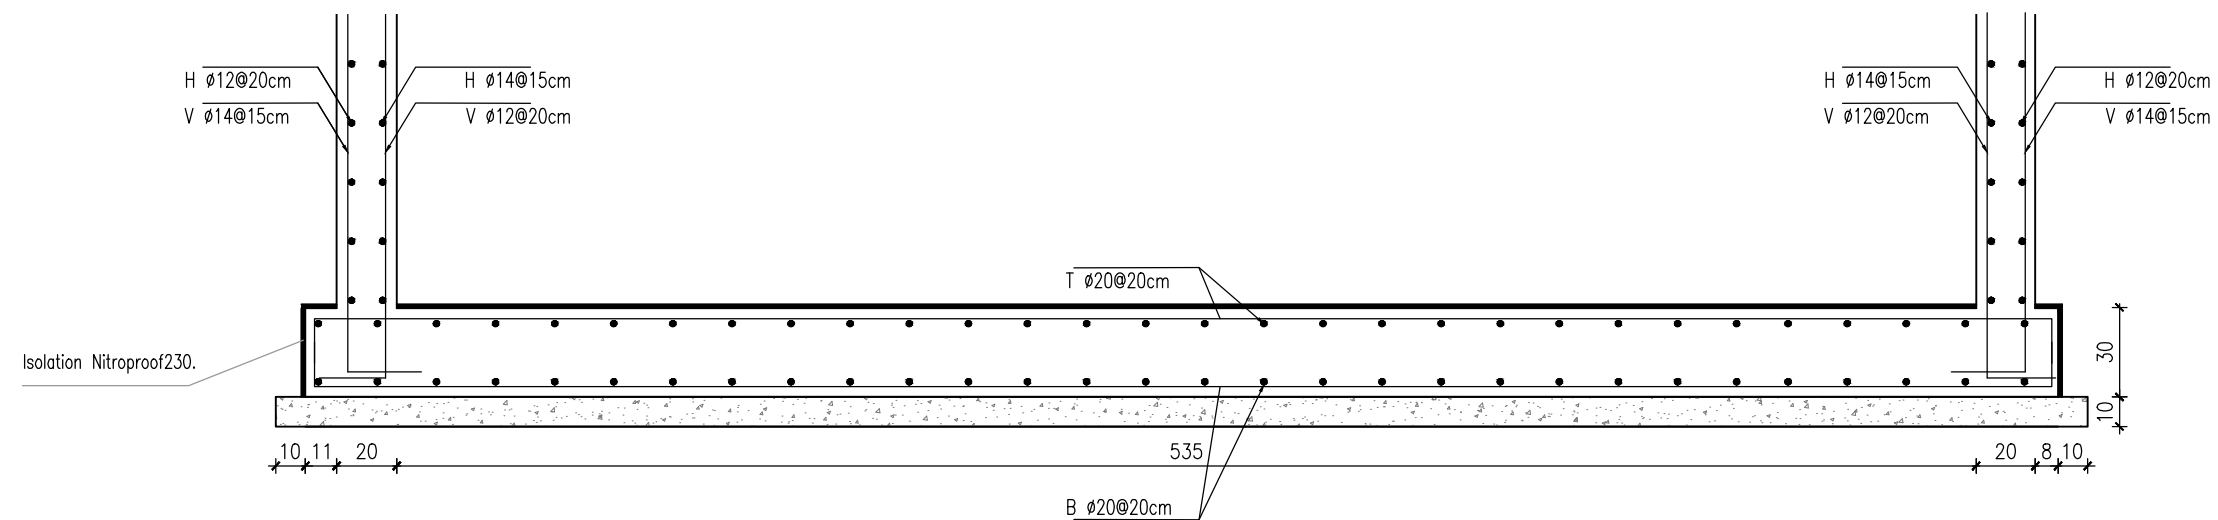

Section C-C in Mat 2
Scale 1:25

NOTES & LEGEND:

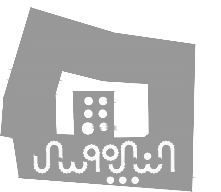

PROJECT:
Securing Professional Services for the Architectural Restoration and Rehabilitation Designs, Archaeological Documentation and Orientation Training, Including Tender Documents Preparation and Site Supervision for Conservation and Rehabilitation Works of Maqam Al-Nabi Musa in Jericho Governorate
Support to Development of Cultural Tourism

DESIGN WORKS:
-Jerusalem Design Center


ELECTRICAL WORKS:
-Eng .Midhat AlSharif

MECHANICAL WORKS:
-Elite Mechanical Consultants

SHEET NAME:
POOL DETAIL 7

SCALE:
☐ For Review
☐ For Approval
☒ For Tender
☐ For Construction
DATE: May-2016


EDITION:
SHEET NO.
CD12

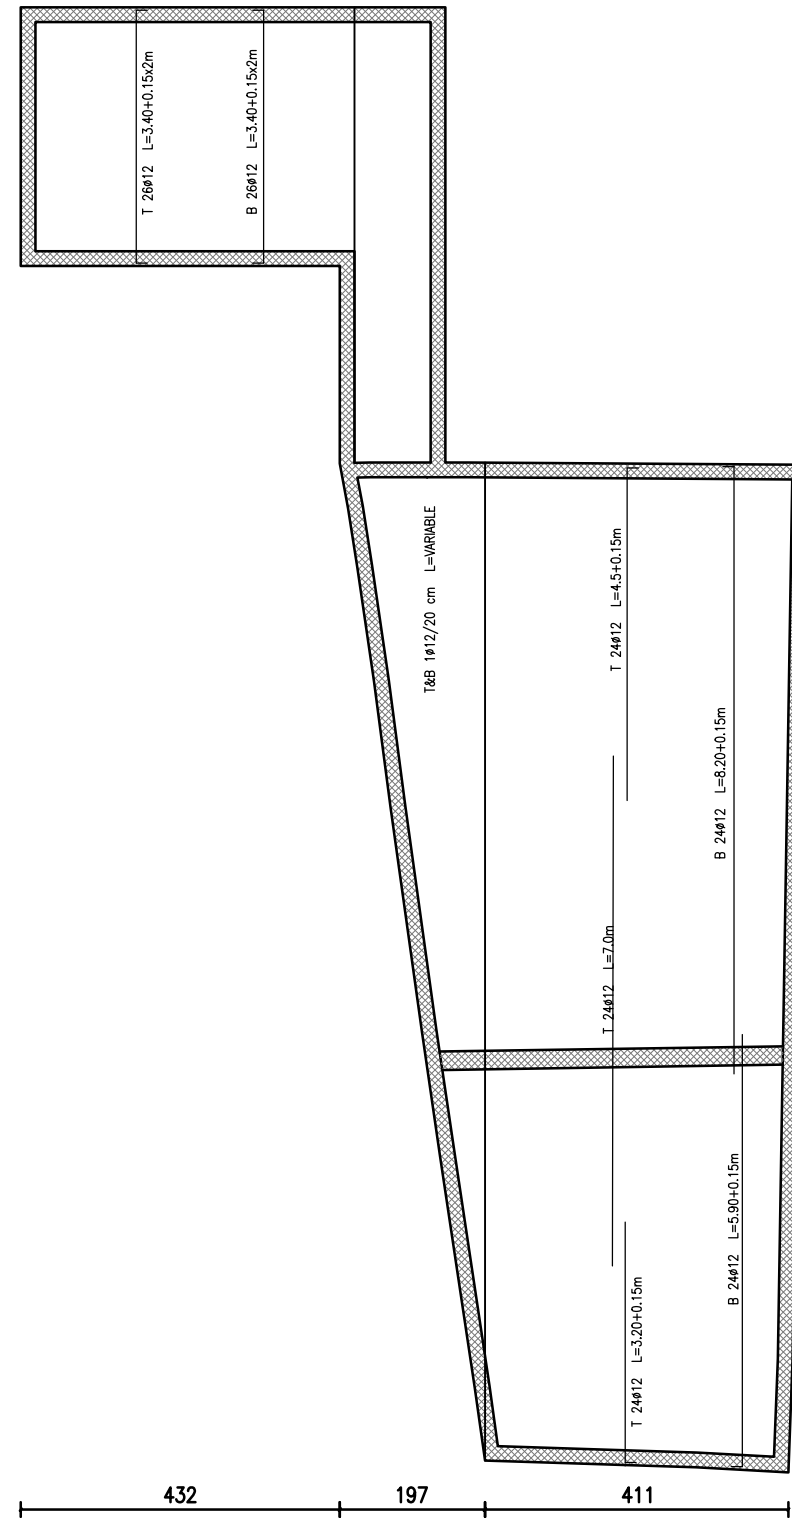

Solid Slab - Vertical Slab

Scale 1:100

NOTES & LEGEND:

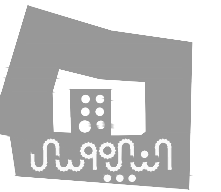

PROJECT:
Securing Professional Services for the Architectural Restoration and Rehabilitation Designs, Archaeological Documentation and Orientation Training, Including Tender Documents Preparation and Site Supervision for Conservation and Rehabilitation Works of Maqam Al-Nabi Musa in Jericho Governorate
Support to Development of Cultural Tourism

DESIGN WORKS:
jdc -Jerusalem Design Center

ELECTRICAL WORKS:
-Eng .Midhat AlSharif


MECHANICAL WORKS:
elite -Elite Mechanical Consultants

SHEET NAME:
POOL DETAIL 8


SCALE:
☐ For Review
☐ For Approval
☒ For Tender
☐ For Construction
DATE: May-2016

EDITION:
SHEET NO.
CD13




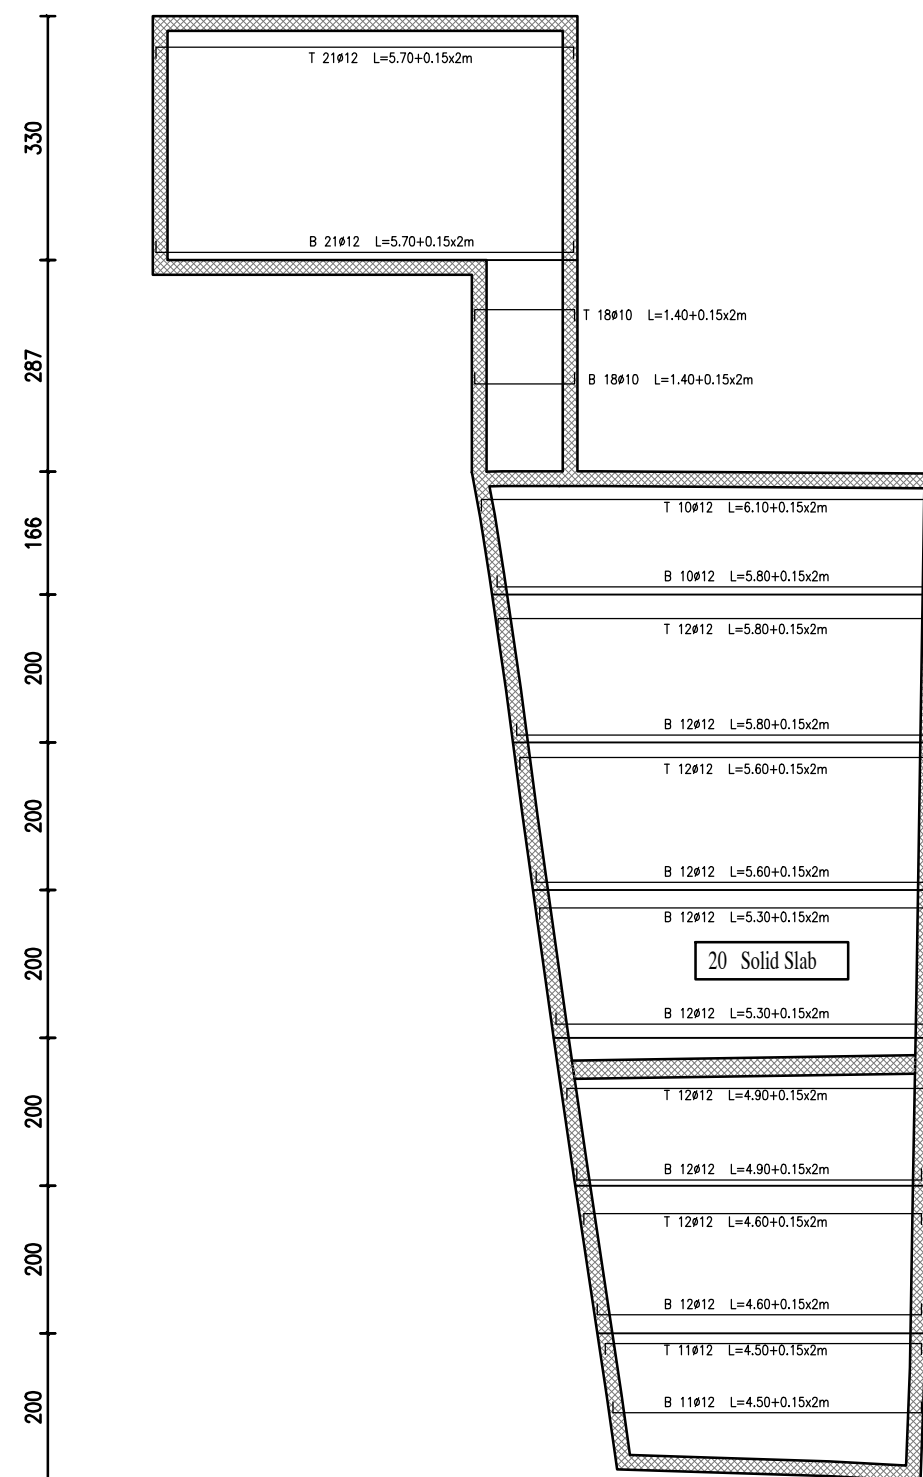

Solid Slab - Horizontal Slab
Scale 1:100

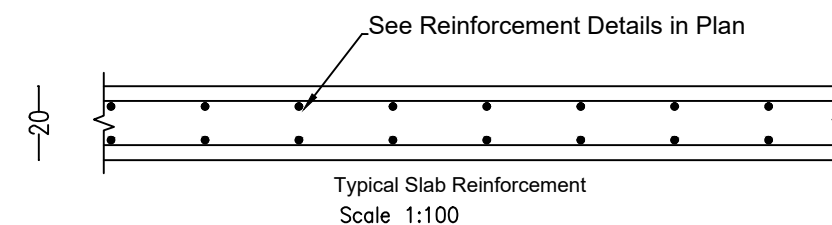

NOTES & LEGEND:

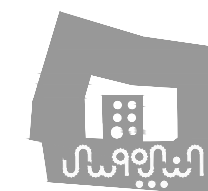

PROJECT:
Securing Professional Services for the Architectural Restoration and Rehabilitation Designs, Archaeological Documentation and Orientation Training, Including Tender Documents Preparation and Site Supervision for Conservation and Rehabilitation Works of Maqam Al-Nabi Musa in Jericho Governorate
Support to Development of Cultural Tourism

DESIGN WORKS:
-Jerusalem Design Center

ELECTRICAL WORKS:
-Eng. Midhat AlSharif


MECHANICAL WORKS:
-Elite Mechanical Consultants

SHEET NAME:
POOL DETAIL 9


SCALE:
☐ For Review
☐ For Approval
☒ For Tender
☐ For Construction

EDITION:
SHEET NO. CD14


DATE: May-2016

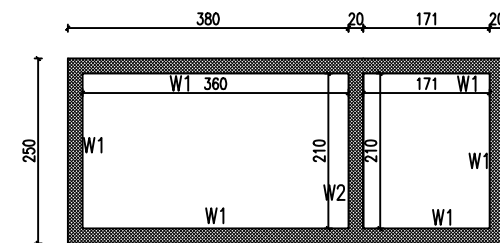


Gray & Rain Water Well
Scale 1:100

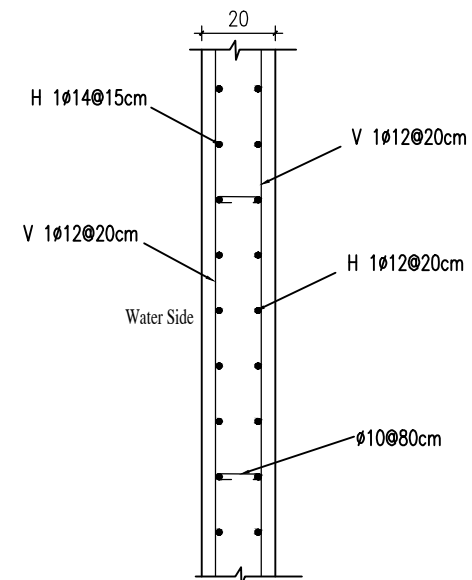


Wall 1 Detail
Scale 1:20

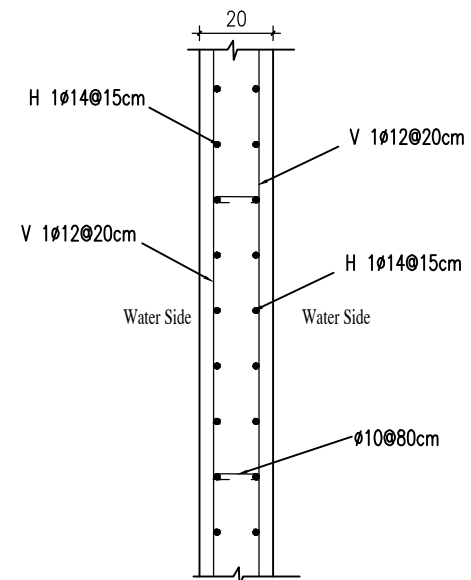

Wall 2 Detail
Scale 1:20

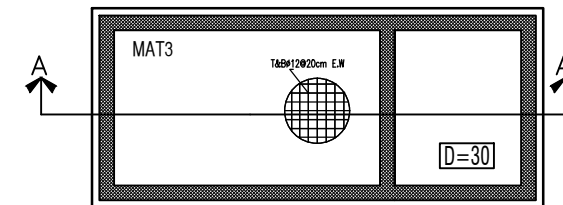


Gray & Rain Water Well Footings
Scale 1:100

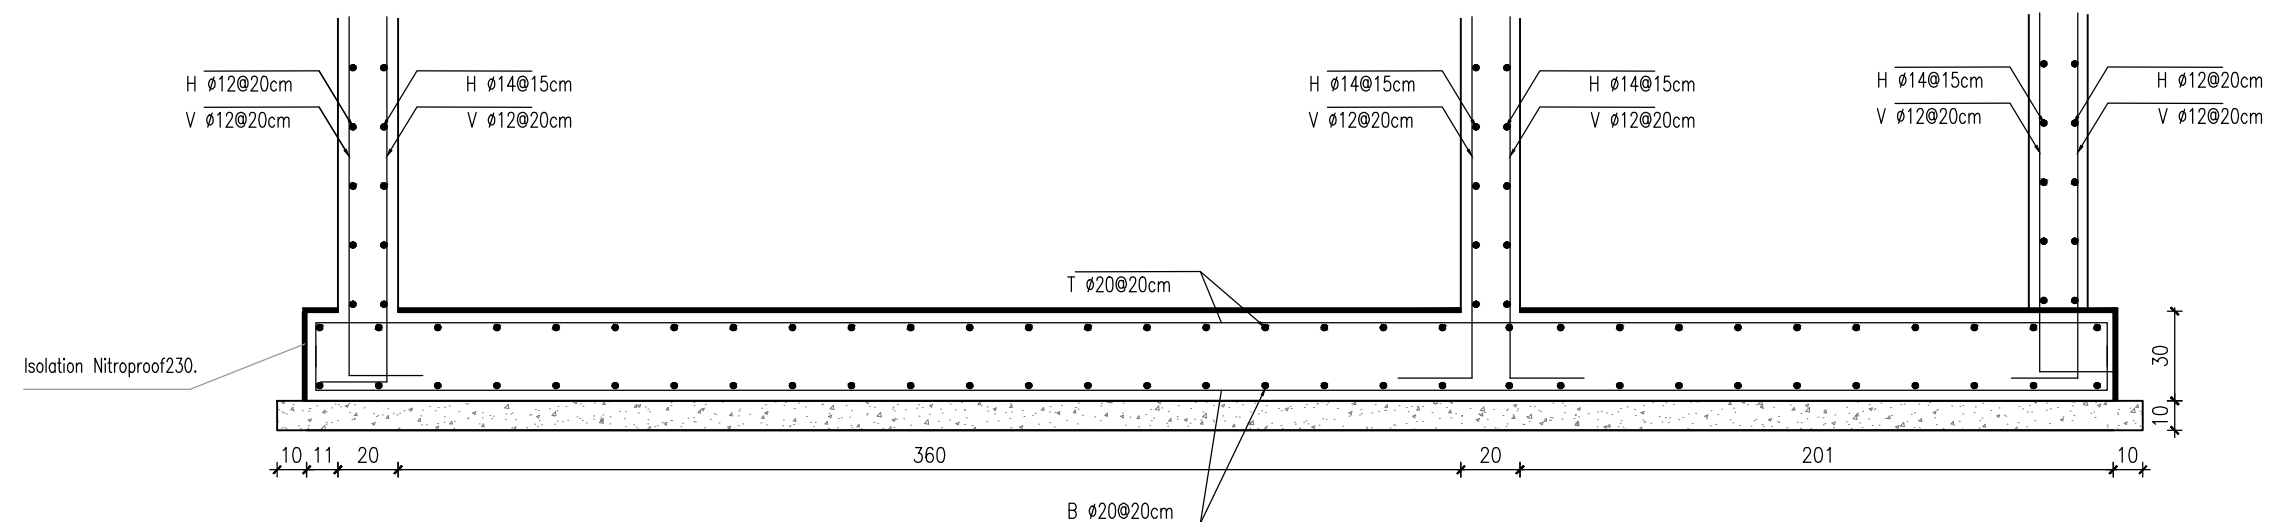

Section A-A in Mat 3
Scale 1:25

NOTES & LEGEND:

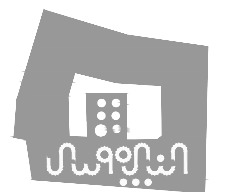

PROJECT:
Securing Professional Services for the Architectural Restoration and Rehabilitation Designs, Archaeological Documentation and Orientation Training, Including Tender Documents Preparation and Site Supervision for Conservation and Rehabilitation Works of Maqam Al-Nabi Musa in Jericho Governorate
Support to Development of Cultural Tourism

DESIGN WORKS:
-Jerusalem Design Center





ELECTRICAL WORKS:
-Eng .Midhat AlSharif

MECHANICAL WORKS:
-Elite Mechanical Consultants


SHEET NAME:
POOL DETAIL 10

SCALE:
☐ For Review
☐ For Approval
☒ For Tender
☐ For Construction
DATE: May-2016

EDITION:
SHEET NO.
CD15
JerusalemDesignCenter
Architects, Engineers & Consultants
Phone: 02 244 0016 Fax: 02 244 0170 Email: info@jdc.jo

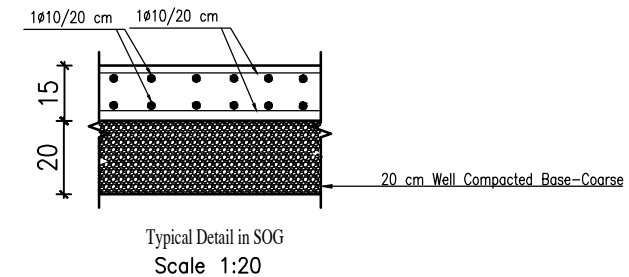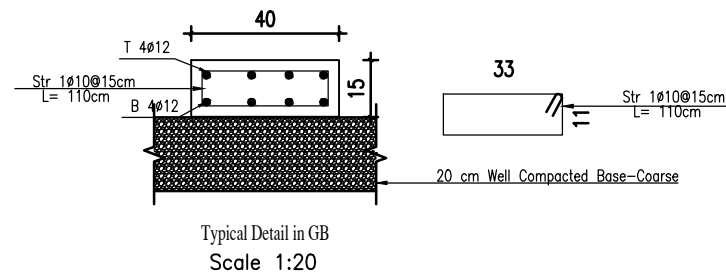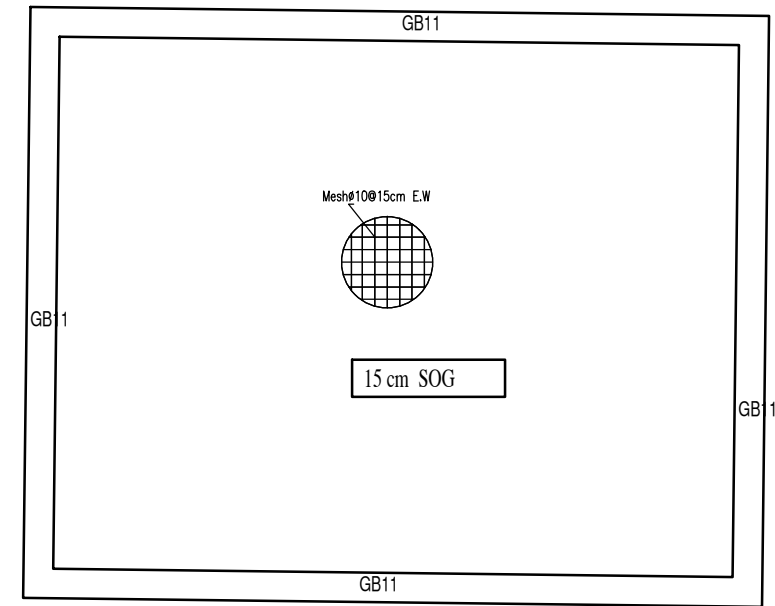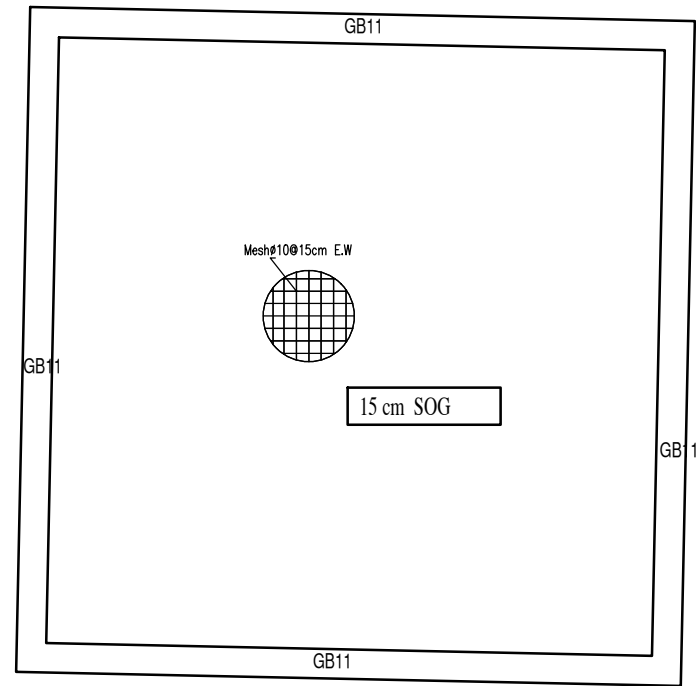

NOTES & LEGEND:

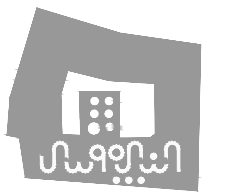

PROJECT:
Securing Professional Services for the Architectural Restoration and Rehabilitation Designs, Archaeological Documentation and Orientation Training, Including Tender Documents Preparation and Site Supervision for Conservation and Rehabilitation Works of Maqam Al-Nabi Musa in Jericho Governorate
Support to Development of Cultural Tourism

DESIGN WORKS:
-Jerusalem Design Center

ELECTRICAL WORKS:
-Eng. Midhat AlSharif


MECHANICAL WORKS:
-Elite Mechanical Consultants

SHEET NAME:
POOL DETAIL 11

SCALE:
☐ For Review
☐ For Approval
☒ For Tender
☐ For Construction


EDITION:
SHEET NO. CD16

DATE: May-2016

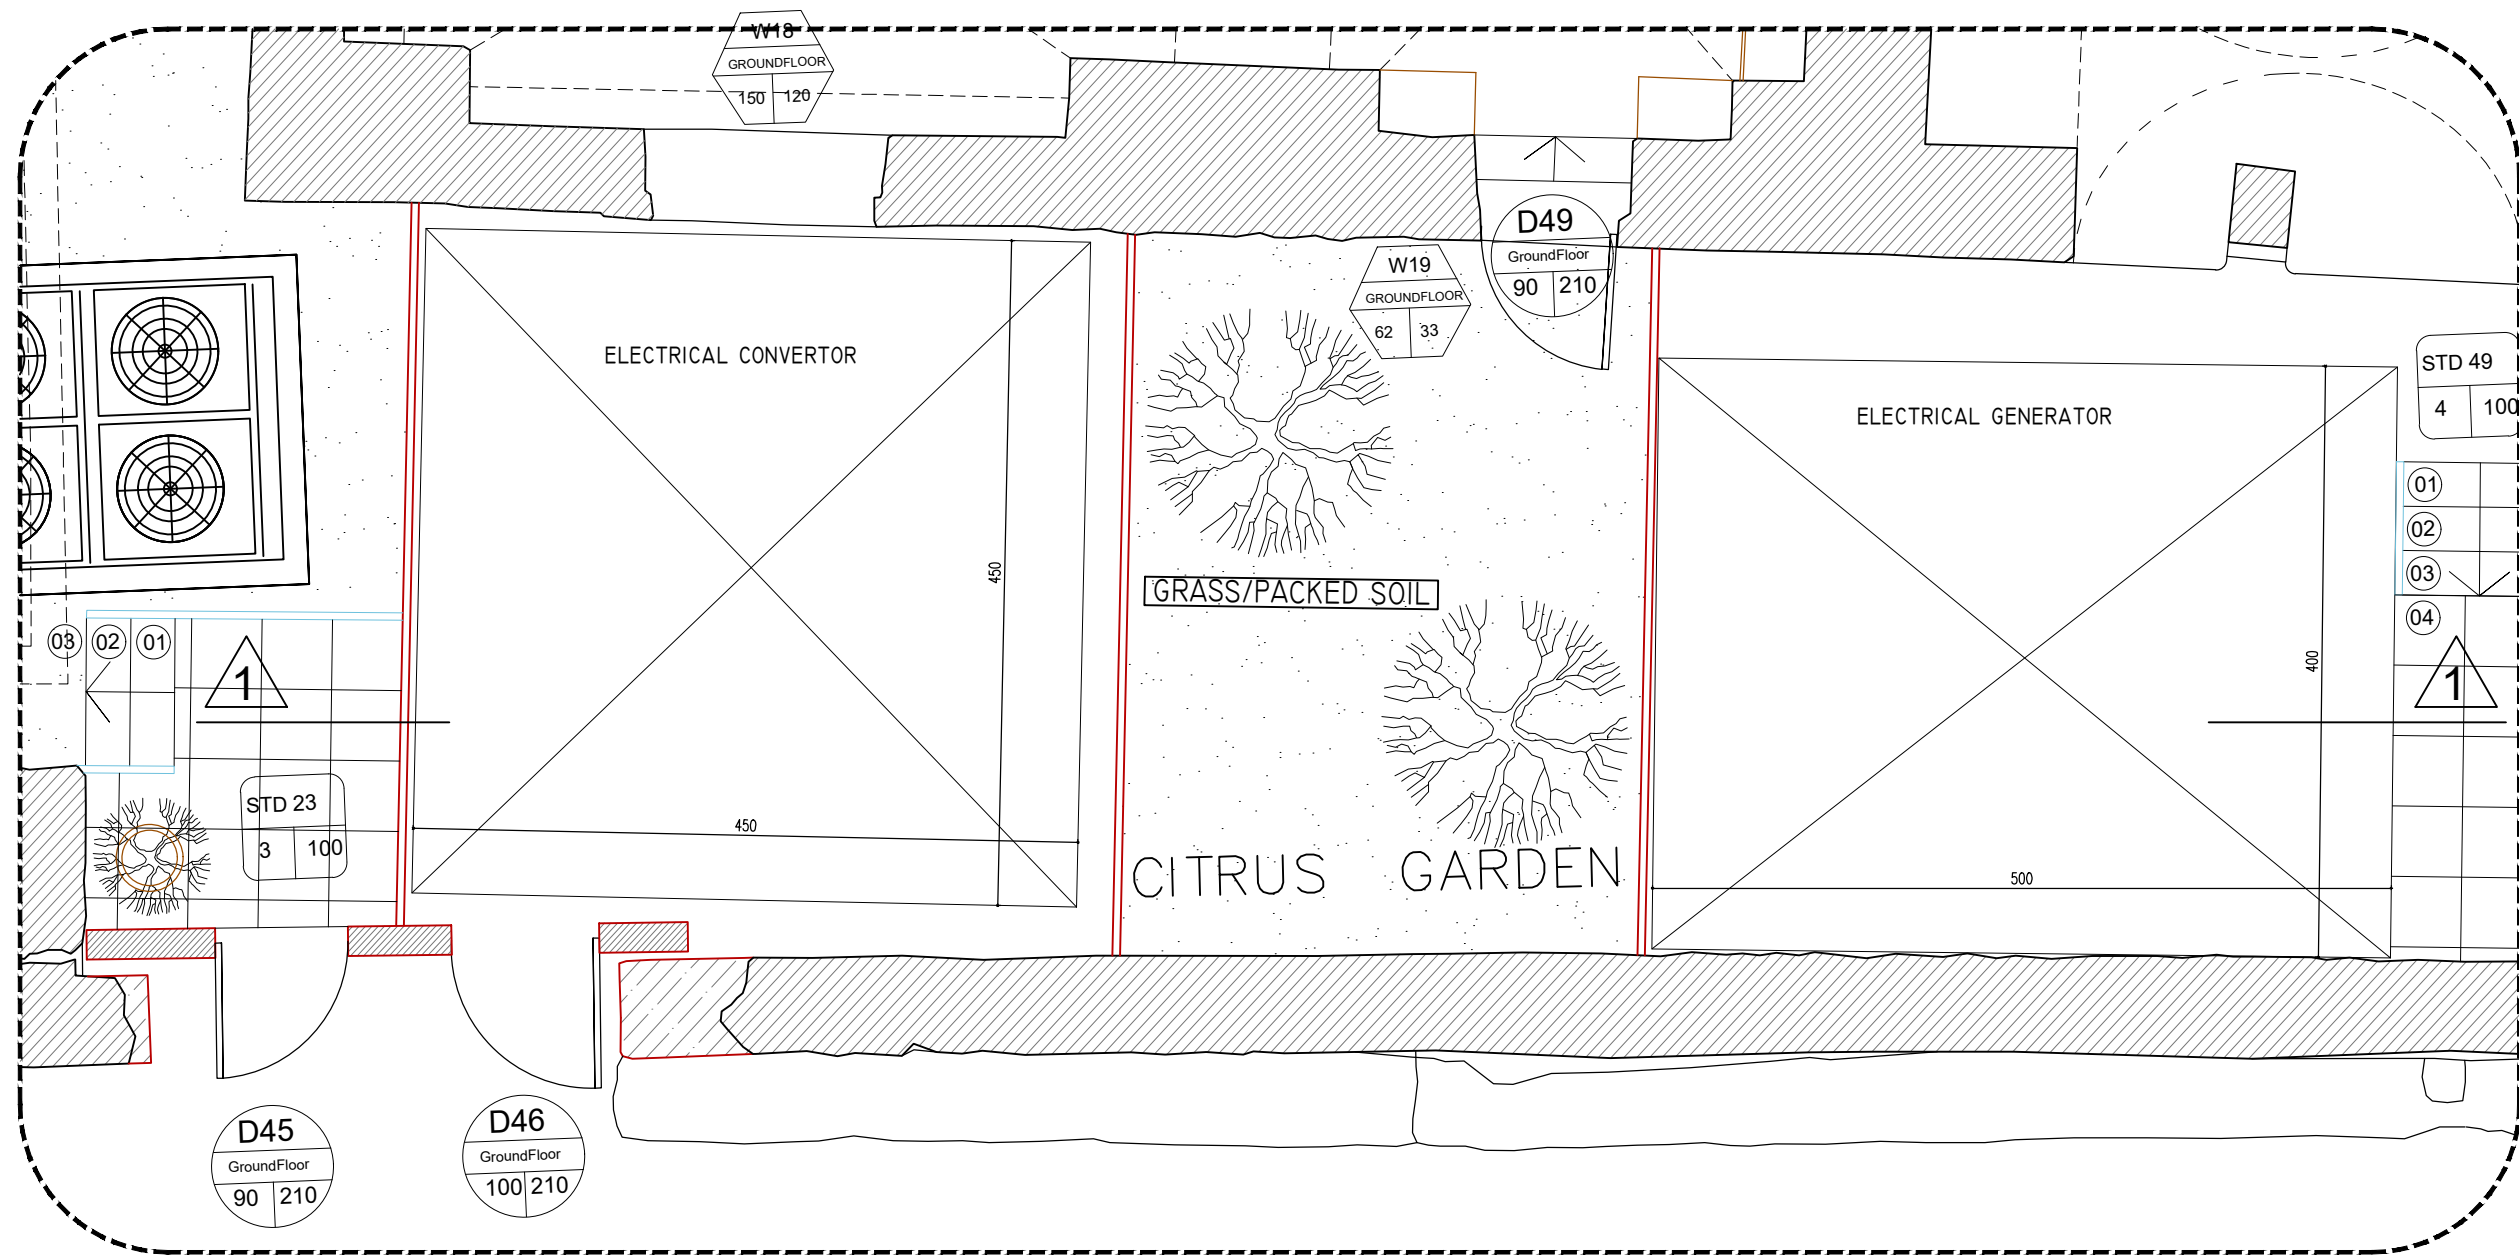

CD4 ELECTRICAL GENERATOR & CONVERTOR-PLAN
Scale 1:50

NOTES & LEGEND:

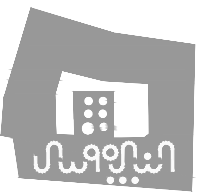

PROJECT:
Securing Professional Services for the Architectural Restoration and Rehabilitation Designs, Archaeological Documentation and Orientation Training, Including Tender Documents Preparation and Site Supervision for Conservation and Rehabilitation Works of Maqam Al-Nabi Musa in Jericho Governorate
Support to Development of Cultural Tourism

DESIGN WORKS:
-Jerusalem Design Center

ELECTRICAL WORKS:
-Eng .Midhat AlSharif


MECHANICAL WORKS:
-Elite Mechanical Consultants

SHEET NAME:
ELECTRICAL GENERATOR & CONVERTOR 1

SCALE:
☐ For Review
☐ For Approval
☒ For Tender
☐ For Construction
DATE: May-2016


EDITION:
SHEET NO.
CD17



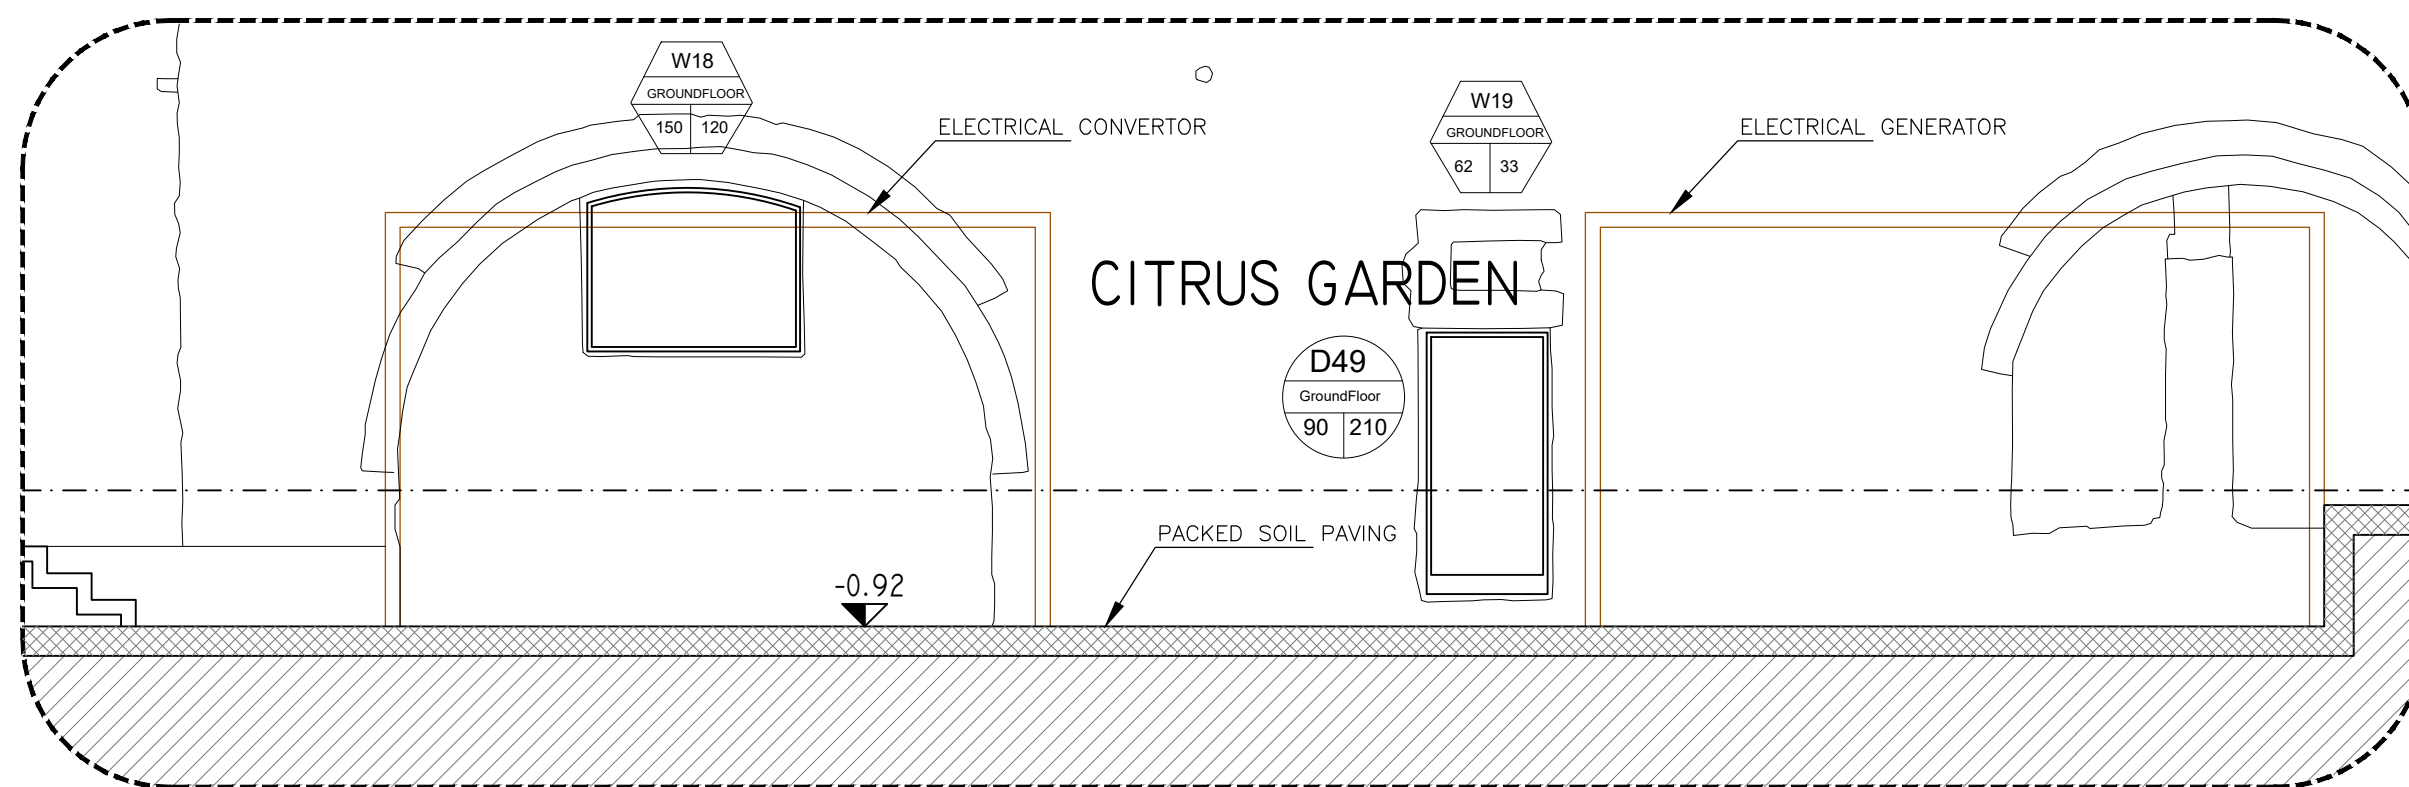

CD4 ELECTRICAL GENERATOR & CONVERTOR-SECTION 1
1 Scale 1:50

NOTES & LEGEND:

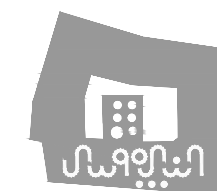

PROJECT:
Securing Professional Services for the Architectural Restoration and Rehabilitation Designs, Archaeological Documentation and Orientation Training, Including Tender Documents Preparation and Site Supervision for Conservation and Rehabilitation Works of Maqam Al-Nabi Musa in Jericho Governorate
Support to Development of Cultural Tourism

DESIGN WORKS:
-Jerusalem Design Center

ELECTRICAL WORKS:
-Eng. Midhat AlSharif

MECHANICAL WORKS:
-Elite Mechanical Consultants

SHEET NAME:
ELECTRICAL GENERATOR & CONVERTOR 2

SCALE:
☐ For Review
☐ For Approval
☒ For Tender
☐ For Construction

EDITION:
SHEET NO.
DATE: May-2016






CD1 ELEVATOR—SHOT
3D VIEW

CD2 PUBLIC TOILETS—SHOT
3D VIEW

NOTES & LEGEND:

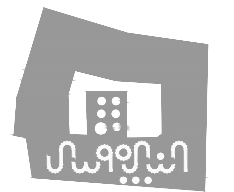

PROJECT:
Securing Professional Services for the Architectural Restoration and Rehabilitation Designs, Archaeological Documentation and Orientation Training, Including Tender Documents Preparation and Site Supervision for Conservation and Rehabilitation Works of Maqam Al-Nabi Musa in Jericho Governorate
Support to Development of Cultural Tourism

DESIGN WORKS:
jdc -Jerusalem Design Center

ELECTRICAL WORKS:
-Eng .Midhat AlSharif


MECHANICAL WORKS:
elite -Elite Mechanical Consultants

SHEET NAME:
CONSTRUCTIONS DETAILS SHOTS


SCALE:
☐ For Review
☐ For Approval
☒ For Tender
☐ For Construction
DATE: May-2016

EDITION:
SHEET NO.
CD19



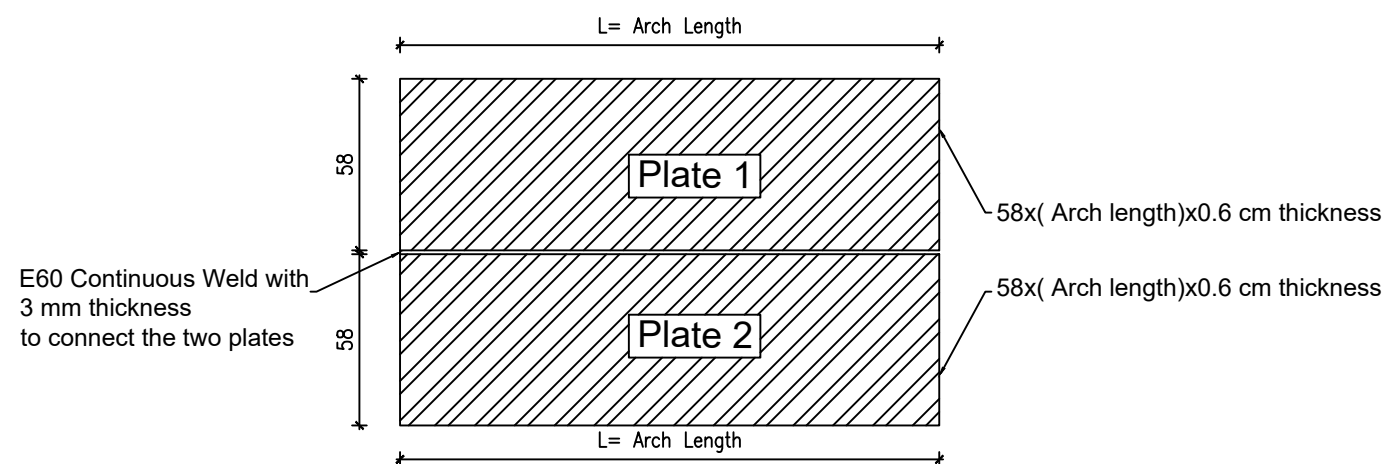


Top View of the bent plate

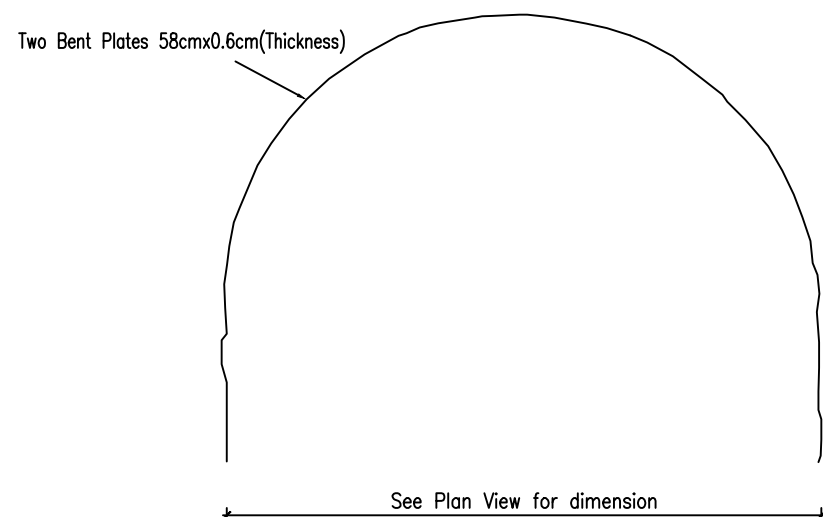

CD5
1 STEEL PLATES IN M.P. HALL
Scale Varies


Installation -Step 1
Remove the existing material below half of the Arch. Keep the other half supported. Install the specified plate to support the first half. Use e-poxy in connecting plate with the ceiling

Installation -Step 2
Remove the existing material below the 2nd half of the Arch. Install the specified plate to support the 2nd half. Use e-poxy in connecting plate with the ceiling

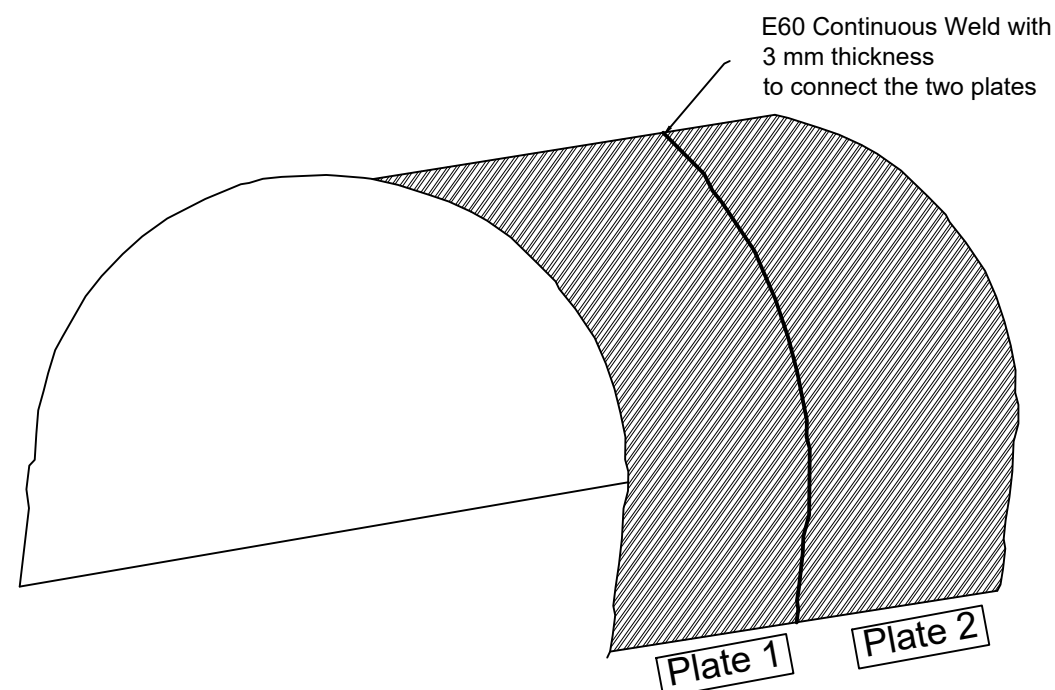

3D View for the bent plates

NOTES & LEGEND:

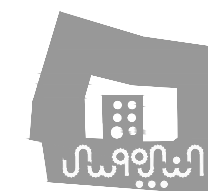

PROJECT:
Securing Professional Services for the Architectural Restoration and Rehabilitation Designs, Archaeological Documentation and Orientation Training, Including Tender Documents Preparation and Site Supervision for Conservation and Rehabilitation Works of Maqam Al-Nabi Musa in Jericho Governorate
Support to Development of Cultural Tourism

DESIGN WORKS:
-Jerusalem Design Center

ELECTRICAL WORKS:
-Eng .Midhat AlSharif

MECHANICAL WORKS:
-Elite Mechanical Consultants

SHEET NAME:
STEEL PLATES

SCALE:

☐ For Review
☐ For Approval
☒ For Tender
☐ For Construction


DATE: May-2016

EDITION:

SHEET NO.


CD20



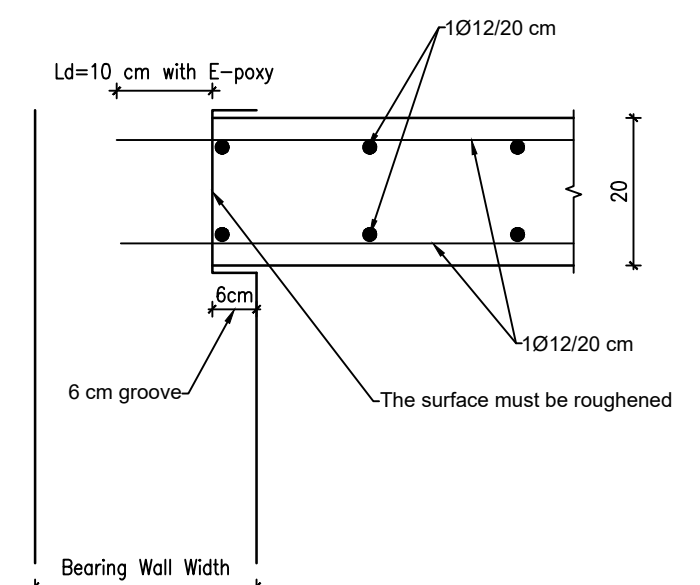

Slab Connection Detail
Scale 1:10

Steel will be connected
with the existing slab /Bearing walls
Using E-poxy
The Slab will be connected to
to a groove – see grove detail

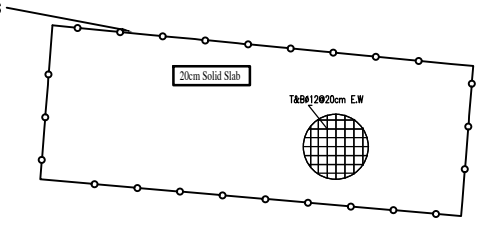

Bathroom Slab
Scale 1:100

NOTES & LEGEND:

PROJECT:
Securing Professional Services for the Architectural Restoration and Rehabilitation Designs, Archaeological Documentation and Orientation Training, Including Tender Documents Preparation and Site Supervision for Conservation and Rehabilitation Works of Maqam Al-Nabi Musa in Jericho Governorate
Support to Development of Cultural Tourism

DESIGN WORKS:
-Jerusalem Design Center


ELECTRICAL WORKS:
-Eng. Midhat AlSharif

MECHANICAL WORKS:
-Elite Mechanical Consultants



SHEET NAME:
LODGE C BATHROOM

SCALE: ☐ For Review ☐ For Approval ☒ For Tender ☐ For Construction	EDITION: SHEET NO. CD21 DATE: May-2016
--	--


Logo of Jerusalem Design Center Architects, Engineers & Consultants.

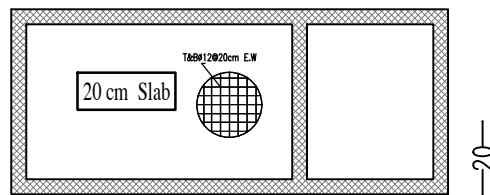


Gray & Rain Water Well Slab
Scale 1:100

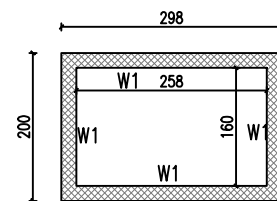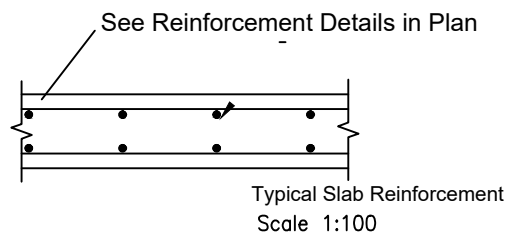


Collection Pet Walls Layout
Scale 1:100

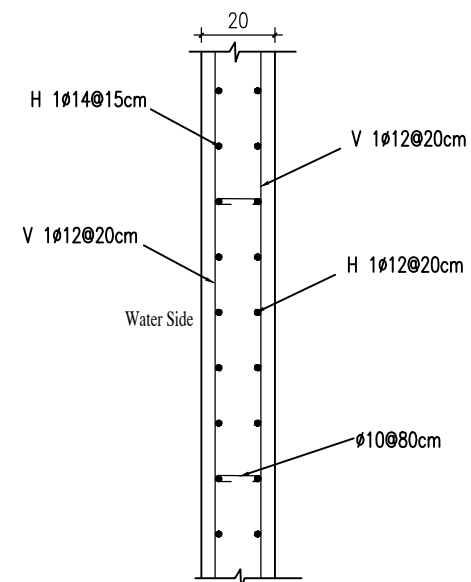



Wall 1 Detail
Scale 1:20

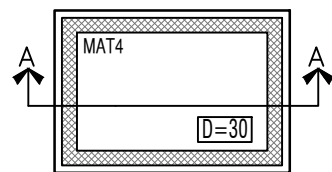

Collection Pet Footings Layout
Scale 1:100

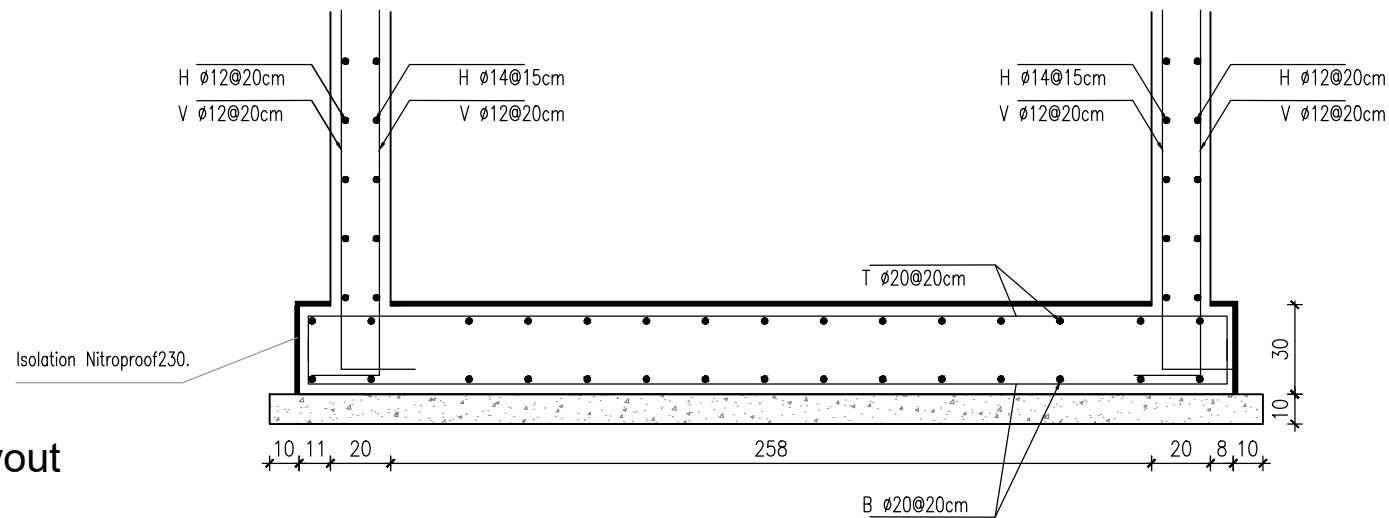

Section A-A in Mat 4
Scale 1:25

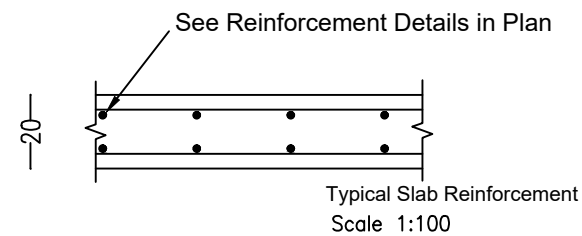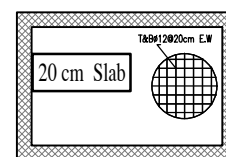


Typical Slab Reinforcement
Scale 1:100

CD7
1

GRAY WATER WELL & COLLECTION PIT
Scale Varies

NOTES & LEGEND:

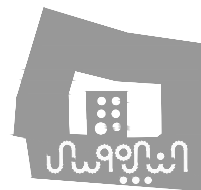

PROJECT:
Securing Professional Services for the Architectural Restoration and Rehabilitation Designs, Archaeological Documentation and Orientation Training, Including Tender Documents Preparation and Site Supervision for Conservation and Rehabilitation Works of Maqam Al-Nabi Musa in Jericho Governorate
Support to Development of Cultural Tourism

DESIGN WORKS:
-Jerusalem Design Center

ELECTRICAL WORKS:
-Eng .Midhat AlSharif

MECHANICAL WORKS:
-Elite Mechanical Consultants

SHEET NAME:
GRAY WATER & COLLECTION PIT

SCALE:
☐ For Review
☐ For Approval
☒ For Tender
☐ For Construction
DATE: May-2016

EDITION:
SHEET NO.
CD22
jdc Jerusalem Design Center
Architects, Engineers & Consultants
Phone: 02 234 5678 Fax: 02 234 5679 Email: info@jdc.ps

SECTION "2"

WINDOWS & DOORS DETAILS (DD..)



LIST OF DRAWINGS

* DOORS DETAILS 1	DD01
* DOORS DETAILS 2	DD02
* GLASS FACADE DETAIL	DD03
* LODGE C ALUMINUM ELEVATION	DD04
* DOORS TABLE	DD05
* WINDOWS TABLE	DD06
* TYPICAL WOODEN DOOR DETAIL 1	DD07
* TYPICAL WOODEN DOOR DETAIL 2	DD08
* TYPICAL WINDOWS DETAILS	DD09
* IRON PROTECTION DETAILS	DD10


NOTES

- ALL DIMENSIONS ARE IN CM. (OTHERWISE NOTICED)
- ALL LEVELS ARE IN M. (OTHERWISE NOTICED)
- FOR EACH EXTERNAL WALL HEIGHT REFER TO SITE PLAN AND ELEVATIONS
- FOR EACH EXTERNAL STAIR HEIGHT REFER TO SITE PLAN AND SECTIONS

LEGEND

  	RC CONCRETE
	CONCRETE
	STONE
	HOLLOW BLOCK
	TERRAZZO TILES
	CERAMIC TILES
	MORTAR
	PLASTER

NOTES & LEGEND:

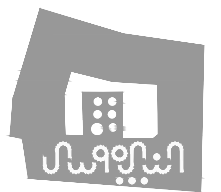

PROJECT:

Securing Professional Services for the Architectural Restoration and Rehabilitation Designs, Archaeological Documentation and Orientation Training, Including Tender Documents Preparation and Site Supervision for Conservation and Rehabilitation Works of Maqam Al-Nabi Musa in Jericho Governorate

Support to Development of Cultural Tourism

DESIGN WORKS:

 -Jerusalem Design Center

ELECTRICAL WORKS:

 -Eng .Midhat AlSharif

MECHANICAL WORKS:


 -Elite Mechanical Consultants

SHEET NAME:


WINDOWS & DOORS DETAILS

SCALE:	EDITION:
☐ For Review ☐ For Approval ☒ For Tender ☐ For Construction	SHEET NO. 
DATE: July-2016	




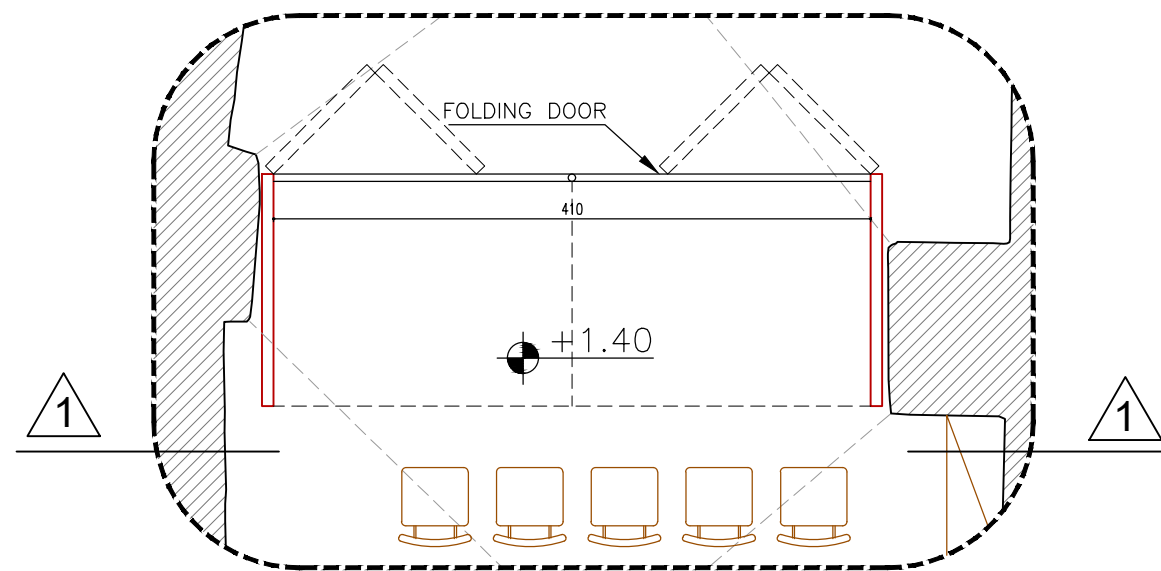


DD1 FOLDING DOOR-PLAN
Scale 1:50

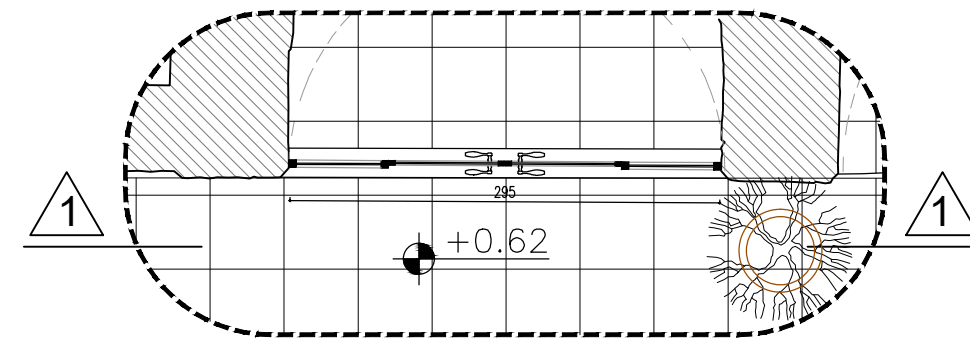

DD2 SHOPS FACADE-PLAN
Scale 1:50

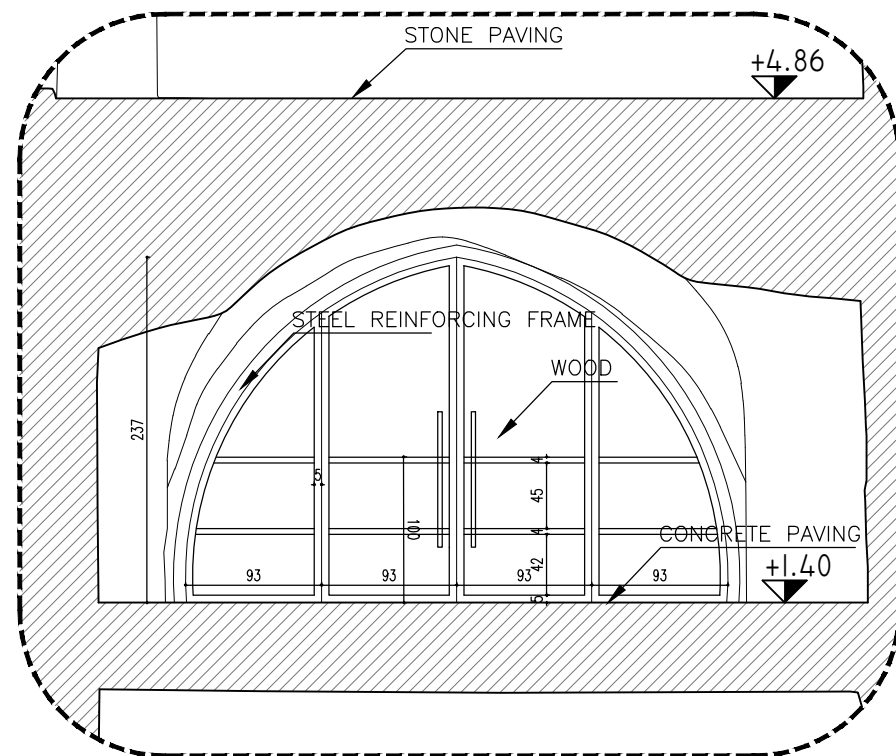


DD1 FOLDING DOOR-SECTION 1
Scale 1:50

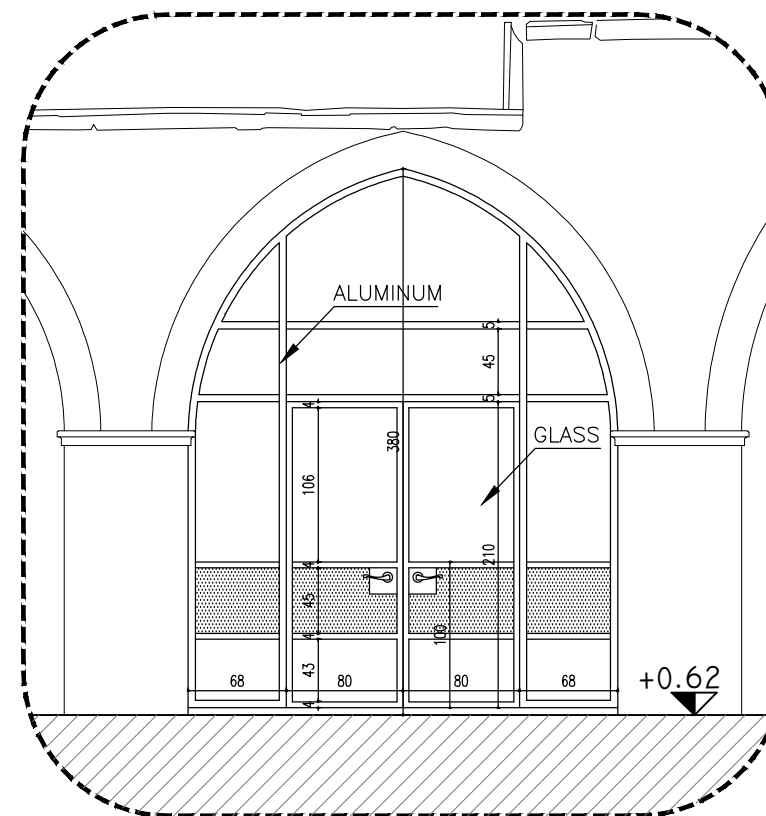

DD2 SHOPS FACADE-SECTION 1
Scale 1:50

NOTES & LEGEND:

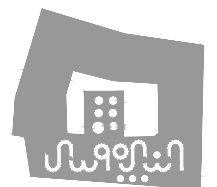

PROJECT:
Securing Professional Services for the Architectural Restoration and Rehabilitation Designs, Archaeological Documentation and Orientation Training, Including Tender Documents Preparation and Site Supervision for Conservation and Rehabilitation Works of Maqam Al-Nabi Musa in Jericho Governorate
Support to Development of Cultural Tourism

DESIGN WORKS:
jdc -Jerusalem Design Center

ELECTRICAL WORKS:
-Eng. Midhat AlSharif


MECHANICAL WORKS:
elite -Elite Mechanical Consultants

SHEET NAME:
DOORS DETAILS 1


SCALE:
☐ For Review
☐ For Approval
☒ For Tender
☐ For Construction
DATE: May-2016

EDITION:
SHEET NO.
DD01




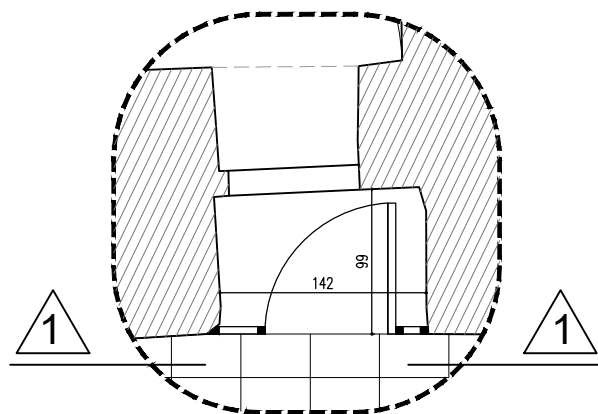


DD3 GLASS FACADE-PLAN
Scale 1:50

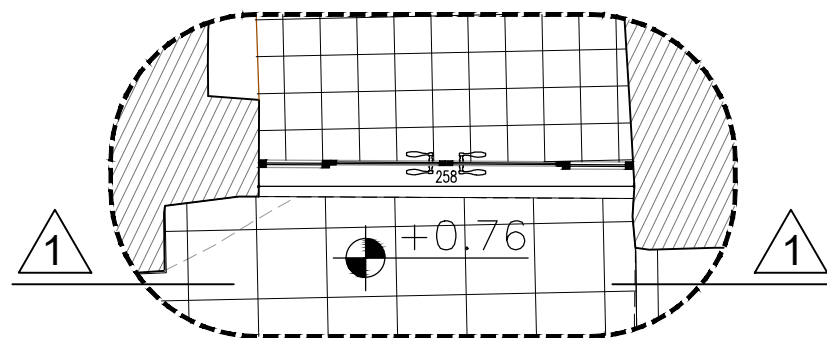


DD4 KITCHEN FACADE-PLAN
Scale 1:50

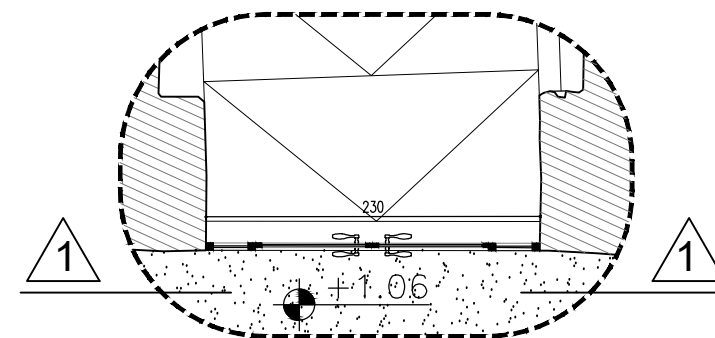


DD5 RESTAURANT FACADE-PLAN
Scale 1:50

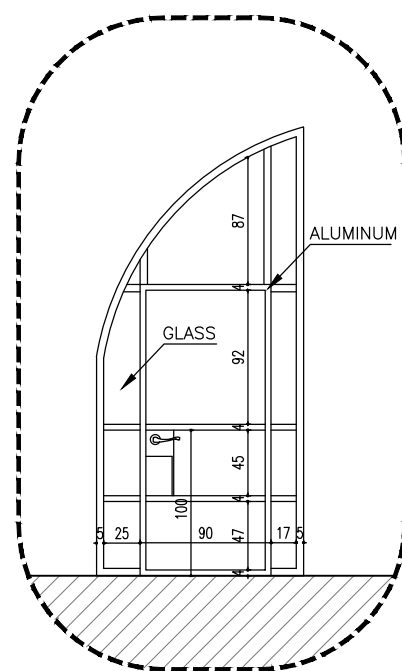

DD3 GLASS FACADE-SECTION 1
Scale 1:50

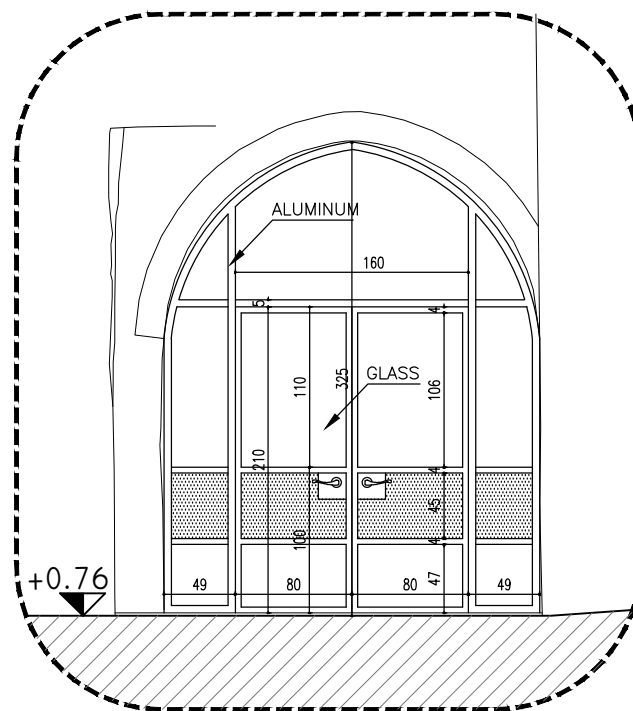


DD4 KITCHEN FACADE-SECTION 1
Scale 1:50

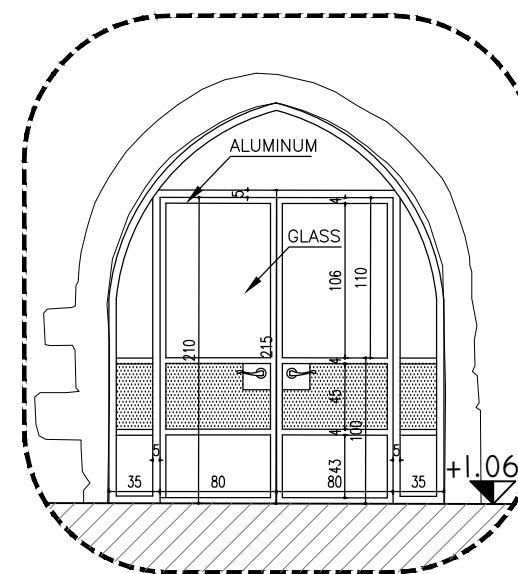

DD5 RESTAURANT FACADE-SECTION 1
Scale 1:50

NOTES & LEGEND:

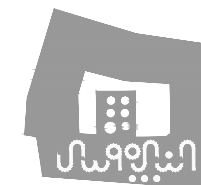

PROJECT:
Securing Professional Services for the Architectural Restoration and Rehabilitation Designs, Archaeological Documentation and Orientation Training, Including Tender Documents Preparation and Site Supervision for Conservation and Rehabilitation Works of Maqam Al-Nabi Musa in Jericho Governorate
Support to Development of Cultural Tourism

DESIGN WORKS:
jdc -Jerusalem Design Center

ELECTRICAL WORKS:
-Eng. Midhat AlSharif

MECHANICAL WORKS:
elite -Elite Mechanical Consultants


SHEET NAME:
DOORS DETAILS 2

SCALE:
☐ For Review
☐ For Approval
☒ For Tender
☐ For Construction
DATE: May-2016

EDITION:
SHEET NO.
DD02



NOTES & LEGEND:

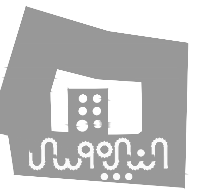

PROJECT:
 Securing Professional Services for the Architectural Restoration and Rehabilitation Designs, Archaeological Documentation and Orientation Training, Including Tender Documents Preparation and Site Supervision for Conservation and Rehabilitation Works of Maqam Al-Nabi Musa in Jericho Governorate
 Support to Development of Cultural Tourism

DESIGN WORKS:
 jdc -Jerusalem Design Center


ELECTRICAL WORKS:
 -Eng. Midhat AlSharif

MECHANICAL WORKS:
 elite -Elite Mechanical Consultants


SHEET NAME:
GLASS FACADE DETAIL

SCALE:
☐ For Review
☐ For Approval
☒ For Tender
☐ For Construction
DATE: May-2016


EDITION:
 SHEET NO.  DD03

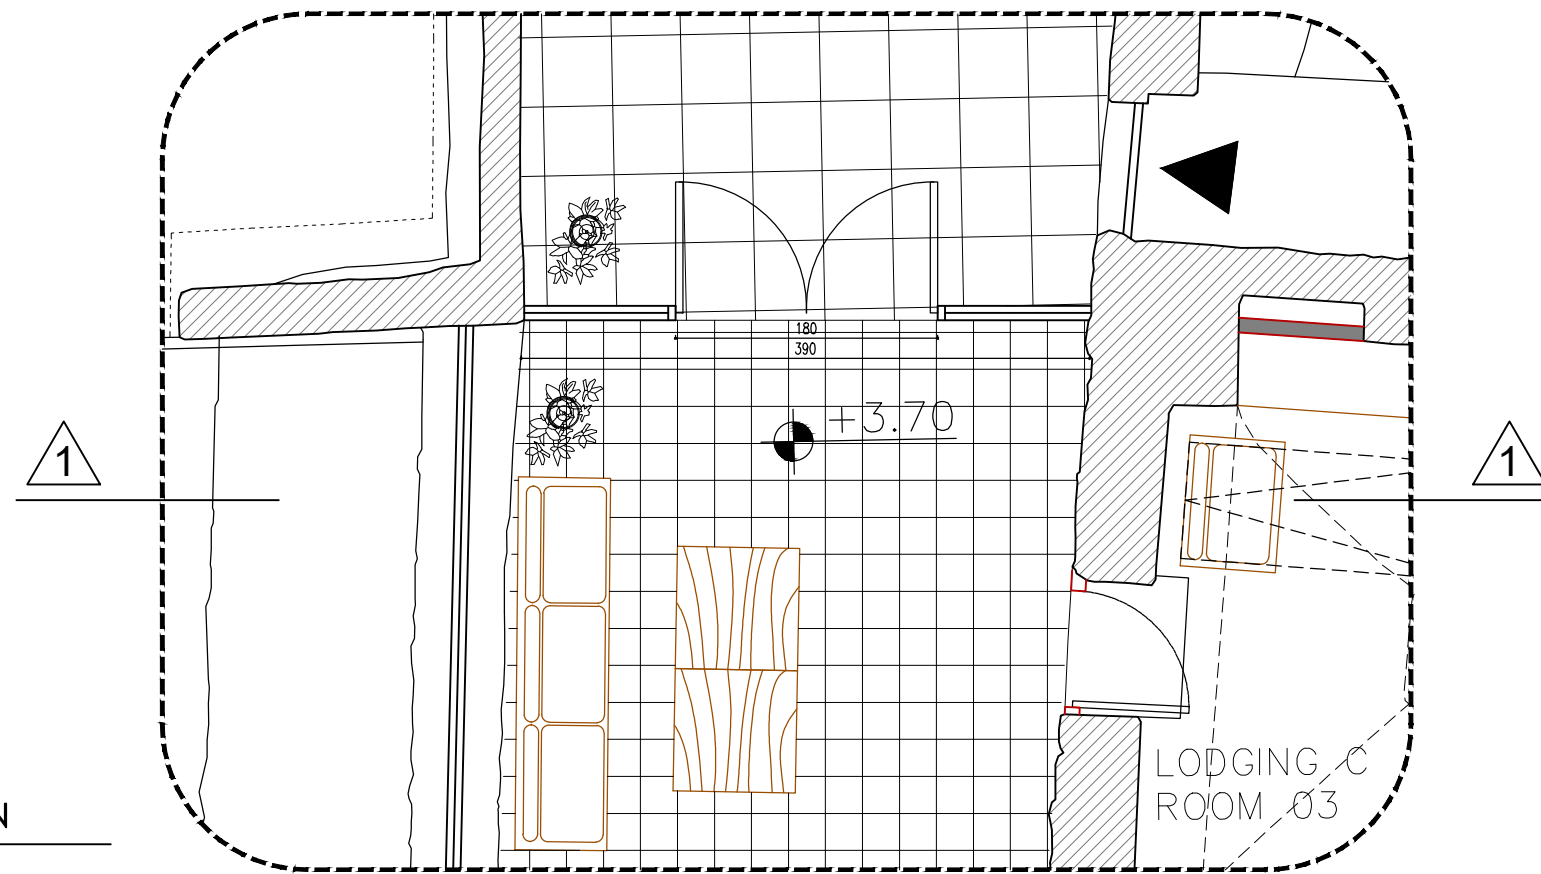


DD6 GLASS FACADE-PLAN
 Scale 1:50

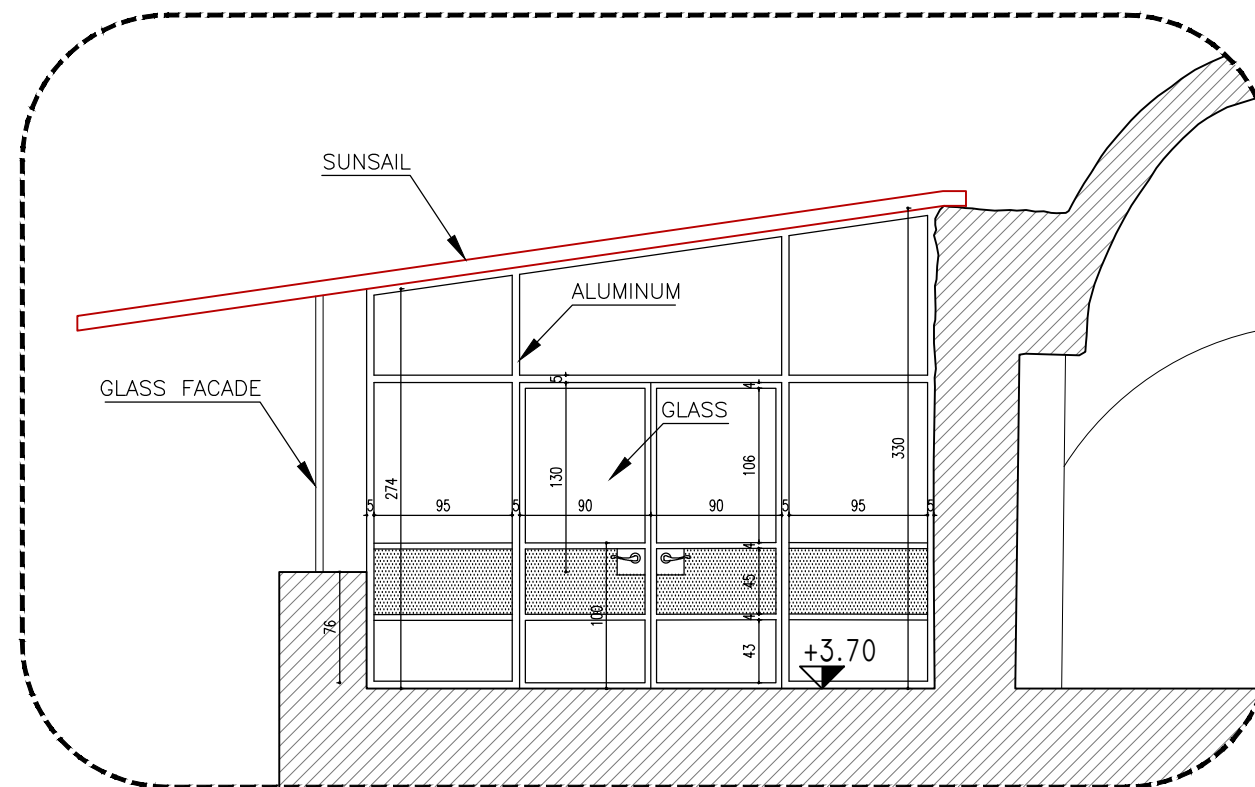

DD6 GLASS FACADE-SECTION 1
 1 Scale 1:50

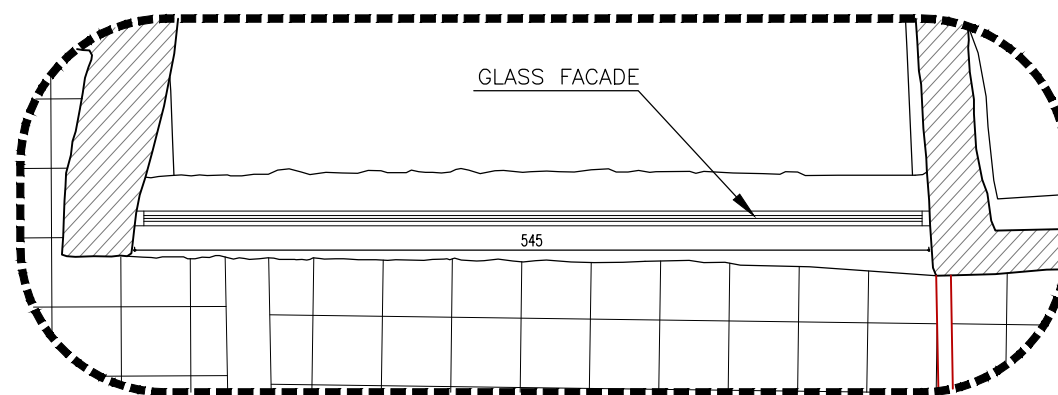


DD7 ALUMINUM ELEVATION-PLAN
Scale 1:50

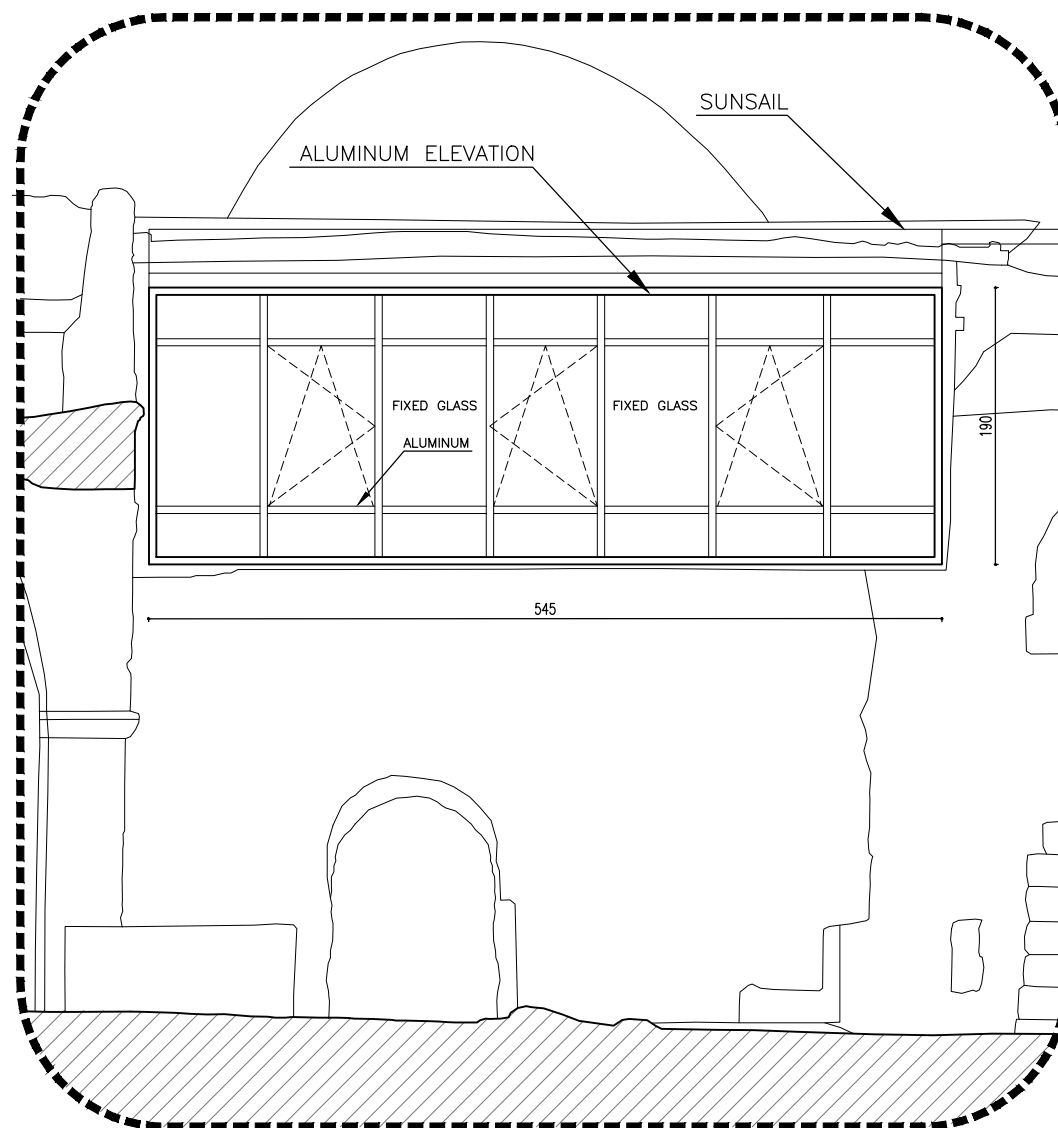

DD7 ALUMINUM ELEVATION-SECTION 1
1 Scale 1:50

NOTES & LEGEND:

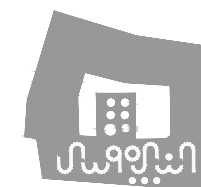

PROJECT:
Securing Professional Services for the Architectural Restoration and Rehabilitation Designs, Archaeological Documentation and Orientation Training, Including Tender Documents Preparation and Site Supervision for Conservation and Rehabilitation Works of Maqam Al-Nabi Musa in Jericho Governorate
Support to Development of Cultural Tourism

DESIGN WORKS:
jdc -Jerusalem Design Center

ELECTRICAL WORKS:
-Eng. Midhat AlSharif


MECHANICAL WORKS:
elite -Elite Mechanical Consultants

SHEET NAME:
LODGE C ALUMINUM
ELEVATION DETAIL


SCALE:
☐ For Review
☐ For Approval
☒ For Tender
☐ For Construction
DATE: May-2016

SHEET NO.:
DD04


Logo of Jerusalem Design Center Architects, Engineers & Consultants
Phone: +972 234 2676 | Fax: +972 234 2173 | Email: info@jdc.jo

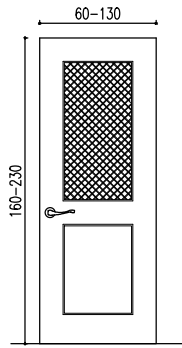


WD1 STEEL DOOR
Scale 1:50

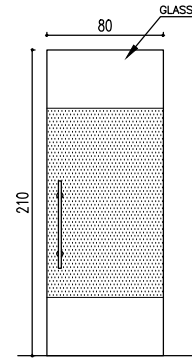


WD2 SIKORIT DOOR
Scale 1:50

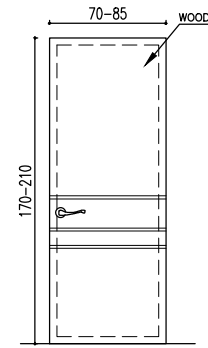


WD3 WC WOOD DOOR
Scale 1:50

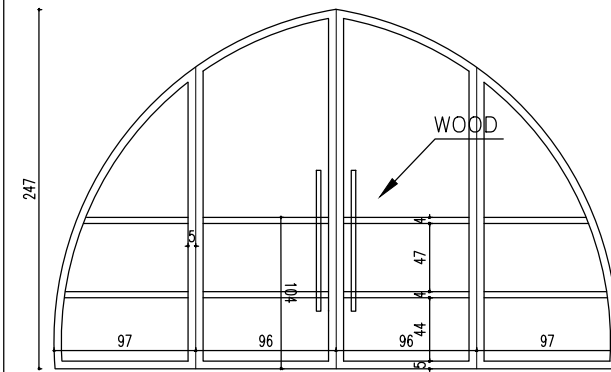


WD4 ACCORDION DOOR
Scale 1:50

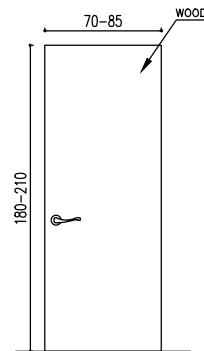


WD5 WOOD DOOR
Scale 1:50

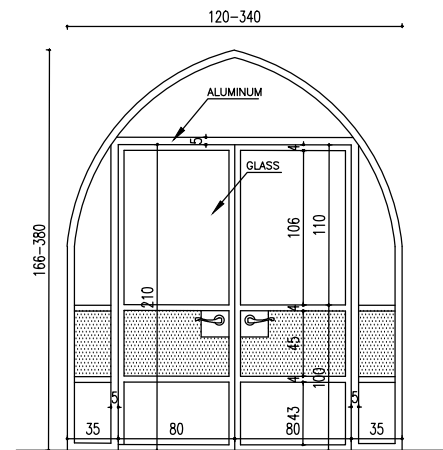


WD6 ALUMINUM FACADE
Scale 1:50

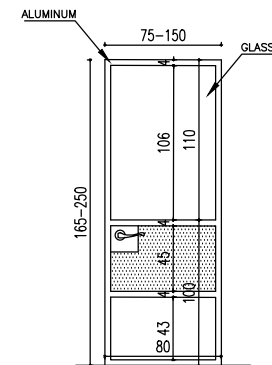


WD7 ALUMINUM DOOR
Scale 1:50

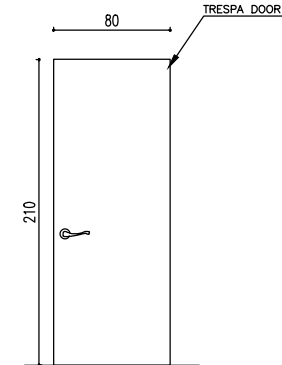


WD8 PUBLIC WC DOOR
Scale 1:50

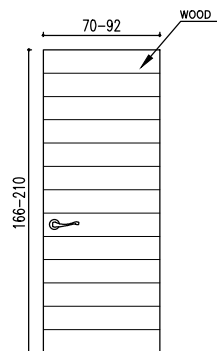


WD9 LODGING DOOR
Scale 1:50

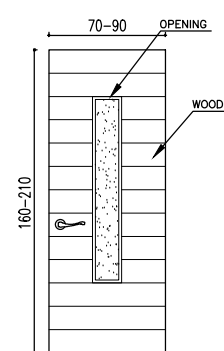

WD10 BATHROOM DOOR
Scale 1:50

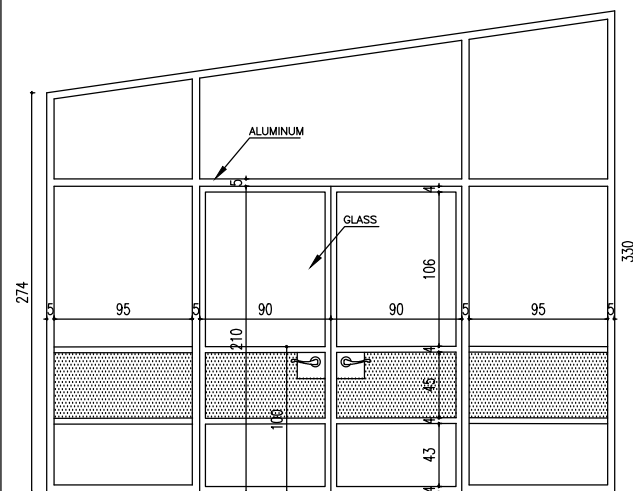

WD11 GLASS FACADE
Scale 1:50

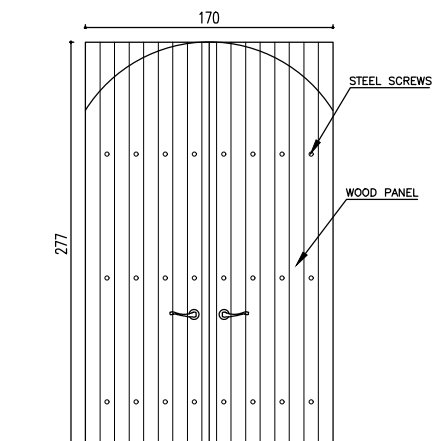

WD12 MAIN ENTRANCE DOOR
Scale 1:50

NOTES & LEGEND:








PROJECT:
Securing Professional Services for the Architectural Restoration and Rehabilitation Designs, Archaeological Documentation and Orientation Training, Including Tender Documents Preparation and Site Supervision for Conservation and Rehabilitation Works of Maqam Al-Nabi Musa in Jericho Governorate
Support to Development of Cultural Tourism

DESIGN WORKS:
jdc -Jerusalem Design Center
ELECTRICAL WORKS:
-Eng. Midhat AlSharif
MECHANICAL WORKS:
elite -Elite Mechanical Consultants


SHEET NAME:
DOORS TABLE

SCALE:
☐ For Review
☐ For Approval
☒ For Tender
☐ For Construction
DATE: May-2016
EDITION:
SHEET NO.
DD05

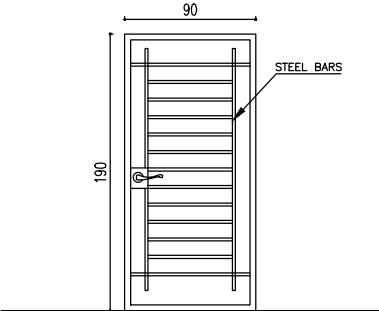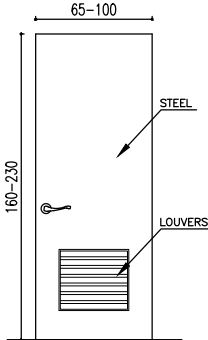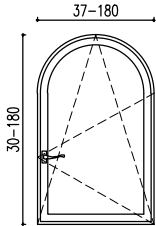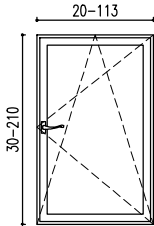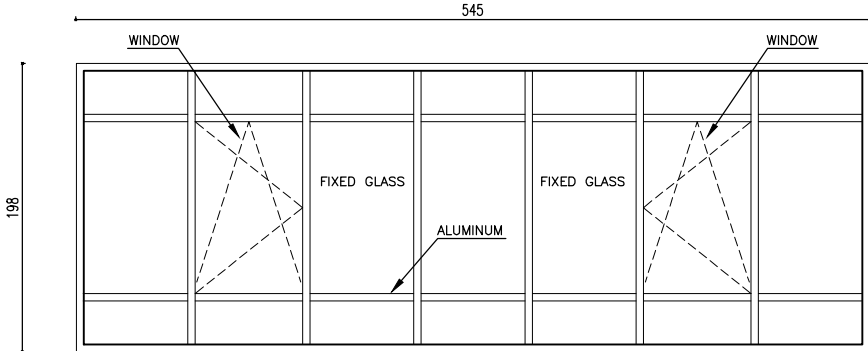

 WD13 EAST ENTRANCE DOOR Scale 1:50	 WD1.1 STEEL DOOR Scale 1:50		
 WD14 ARCH WINDOW Scale 1:50	 WD15 RECTANGULAR WINDOW Scale 1:50	 WD16 LODGE C ALUMINUM ELEVATION Scale 1:50	

NOTES & LEGEND:

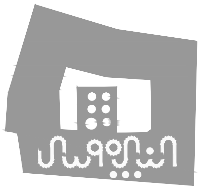


EUROPEAN UNION


UNDP


50 YEARS


Jerusalem Design Center

PROJECT:

Securing Professional Services for the Architectural Restoration and Rehabilitation Designs, Archaeological Documentation and Orientation Training, Including Tender Documents Preparation and Site Supervision for Conservation and Rehabilitation Works of Maqam Al-Nabi Musa in Jericho Governorate

Support to Development of Cultural Tourism

DESIGN WORKS:


-Jerusalem Design Center

ELECTRICAL WORKS:

-Eng .Midhat AlSharif

MECHANICAL WORKS:


-Elite Mechanical Consultants

SHEET NAME:

WINDOWS TABLE

SCALE:

EDITION:

☐ For Review

☐ For Approval

☒ For Tender

☐ For Construction

SHEET NO.

DD06


Jerusalem Design Center

Architects, Engineers & Consultants

Phone: +972 234 5678 | Fax: +972 234 5679 | Email: info@jdc.gov.ps

--



DESIGN WORKS:
 -Jerusalem Design Center

MECHANICAL WORKS:
 -Elite Mechanical Consultants

SCALE:	EDITION:
☐ For Review ☐ For Approval ☒ For Tender ☐ For Construction	SHEET NO. 
DATE: May-2016	


PHONE: 04 234 2030 | FAX: 04 234 3133 | EMAIL: info@pik.ch

10cm. BLOCK WALL
 SOLID WOOD ARCHITRAVE
 SOLID WOOD SUB FRAME
 SCREWED HINGE (No. 3)
 THERMOPLASTIC SEAL
 SOLID WOOD ACCORDING TO ITEM, TONGUED AND GROOVED TO CORE
 WOOD VENEER ACCORDING TO ITEM
 80/35 SOLID WOOD STILE
 5mm PLYWOOD VENEER
 100% FLEXBOARD



Dimensions: 80, 20, 38, 125, 20, 18, 80, 58, 19, 15, 100, 130, 15

DD09

Scale 1:2

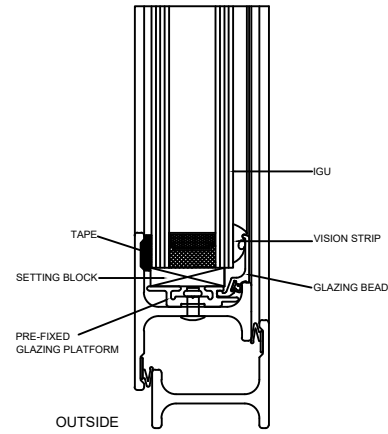


GLAZING DETAILS

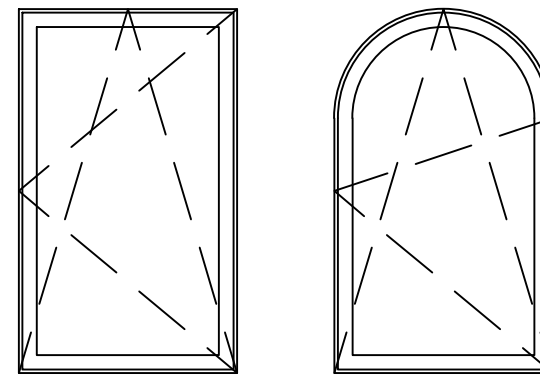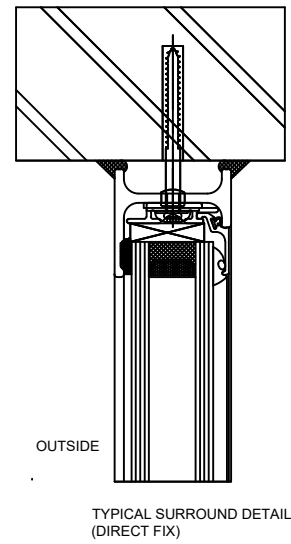


SIDE/TOP HUNG OPEN OUT OR OPEN IN

TYPICAL SURROUND DETAILS

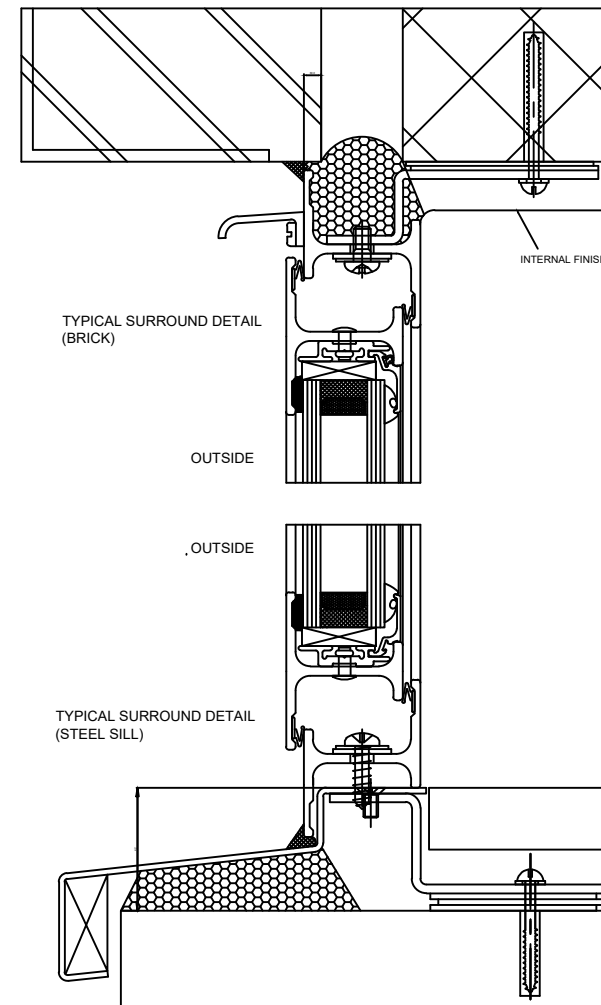

DD10 TYPICAL WINDOWS DETAILS
Scale 1:10

NOTES & LEGEND:

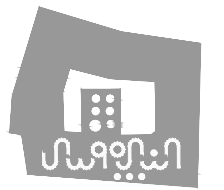

PROJECT:
Securing Professional Services for the Architectural Restoration and Rehabilitation Designs, Archaeological Documentation and Orientation Training, Including Tender Documents Preparation and Site Supervision for Conservation and Rehabilitation Works of Maqam Al-Nabi Musa in Jericho Governorate
Support to Development of Cultural Tourism

DESIGN WORKS:
jdc -Jerusalem Design Center

ELECTRICAL WORKS:
-Eng. Midhat AlSharif




MECHANICAL WORKS:
-Elite Mechanical Consultants

SHEET NAME:
TYPICAL WINDOWS DETAILS


SCALE:
☐ For Review
☐ For Approval
☒ For Tender
☐ For Construction
DATE: May-2016

EDITION:
SHEET NO.
DD09



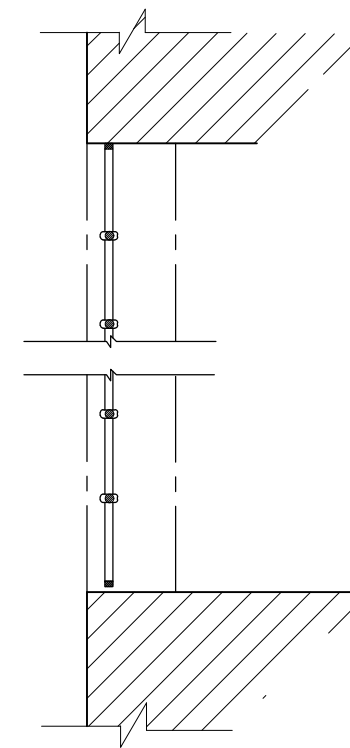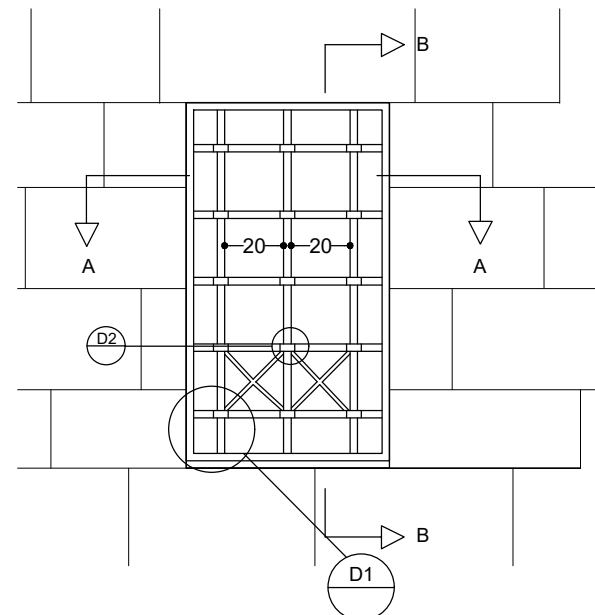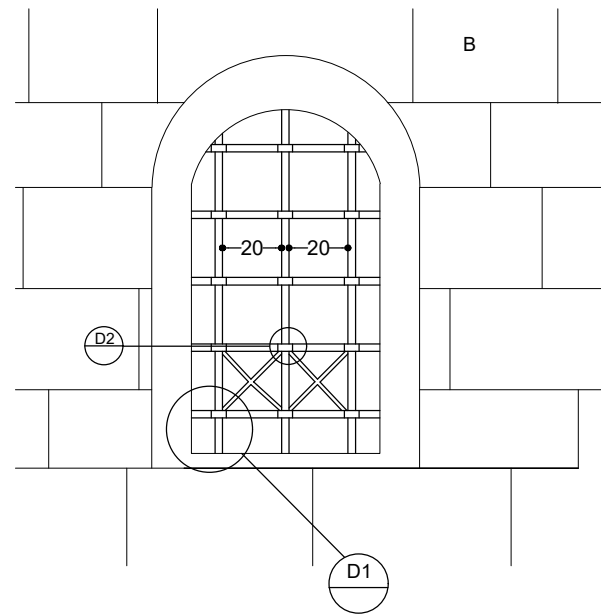


Section (B-B)

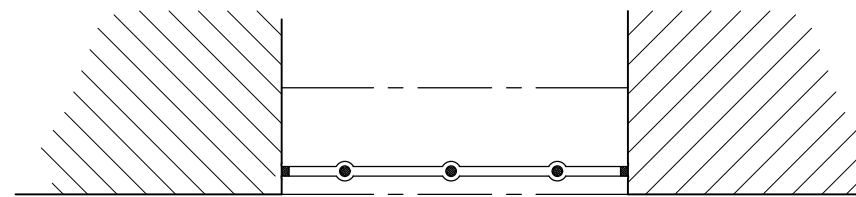

Section (A-A)

DD11 IRON PROTECTION DETAILS

Scale 1:10

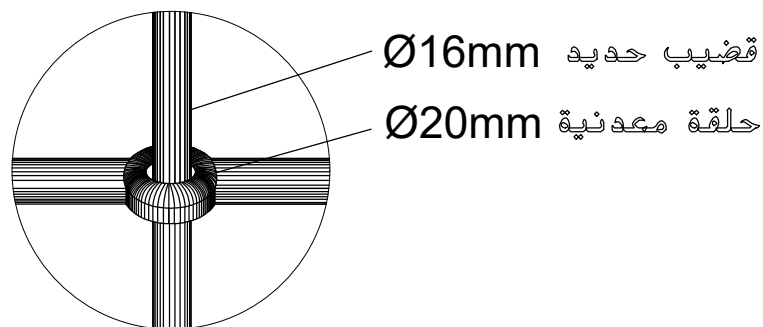


قضيب حديد Ø16mm
حلقة معدنية Ø20mm

DD11 IRON PROTECTION DETAILS

2

3D VIEW

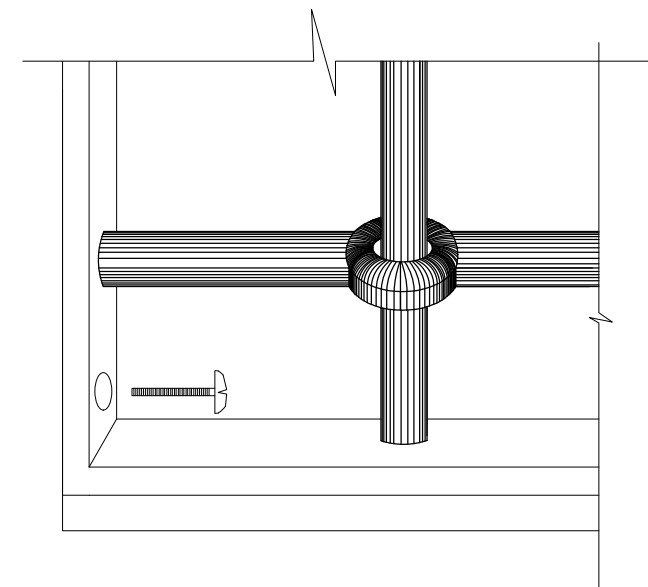


DD11 IRON PROTECTION DETAILS

1

3D VIEW

NOTES & LEGEND:

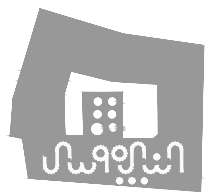

PROJECT:
Securing Professional Services for the Architectural Restoration and Rehabilitation Designs, Archaeological Documentation and Orientation Training, Including Tender Documents Preparation and Site Supervision for Conservation and Rehabilitation Works of Maqam Al-Nabi Musa in Jericho Governorate
Support to Development of Cultural Tourism

DESIGN WORKS:
jdc -Jerusalem Design Center

ELECTRICAL WORKS:
-Eng. Midhat AlSharif

MECHANICAL WORKS:
elite -Elite Mechanical Consultants

SHEET NAME:
IRON PROTECTION DETAILS

SCALE:
☐ For Review
☐ For Approval
☒ For Tender
☐ For Construction
DATE: July-2016



SECTION "3"

LANDSCAPE DETAILS (LD..)






LIST OF DRAWINGS

* TYPICAL LANDSCAPE DETAILS LD01


NOTES

- ALL DIMENSIONS ARE IN CM. (OTHERWISE NOTICED)
- FOR OPENING DIRECTION OF EACH DOOR SEE PLANS
- ALL STEEL FRAMES SHOULD BE PRIMED & PAINTED WITH OIL PAINT IN COLOR AS SPECIFIED BY ENGINEER
- CLEAR LIQUOR PAINT (MAT) SHOULD BE APPLIED TO ALL SOLID WOOD EDGES AND ACCORDING TO ENGINEERS DIRECTIONS

LEGEND

     -  RC CONCRETE
-  CONCRETE
-  STONE
-  HOLLOW BLOCK
-  TERRAZZO TILES
-  CERAMIC TILES
-  MORTAR
-  PLASTER

NOTES & LEGEND:

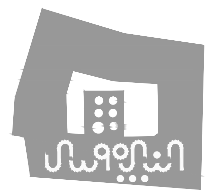

PROJECT:
Securing Professional Services for the Architectural Restoration and Rehabilitation Designs, Archaeological Documentation and Orientation Training, Including Tender Documents Preparation and Site Supervision for Conservation and Rehabilitation Works of Maqam Al-Nabi Musa in Jericho Governorate
Support to Development of Cultural Tourism

DESIGN WORKS:
 -Jerusalem Design Center

ELECTRICAL WORKS:
-Eng .Midhat AlSharif

MECHANICAL WORKS:
 -Elite Mechanical Consultants


SHEET NAME:
LANDSCAPE DETAILS

SCALE:
☐ For Review
☐ For Approval
☒ For Tender
☐ For Construction
DATE: May-2016


EDITION:
SHEET NO.

LD00




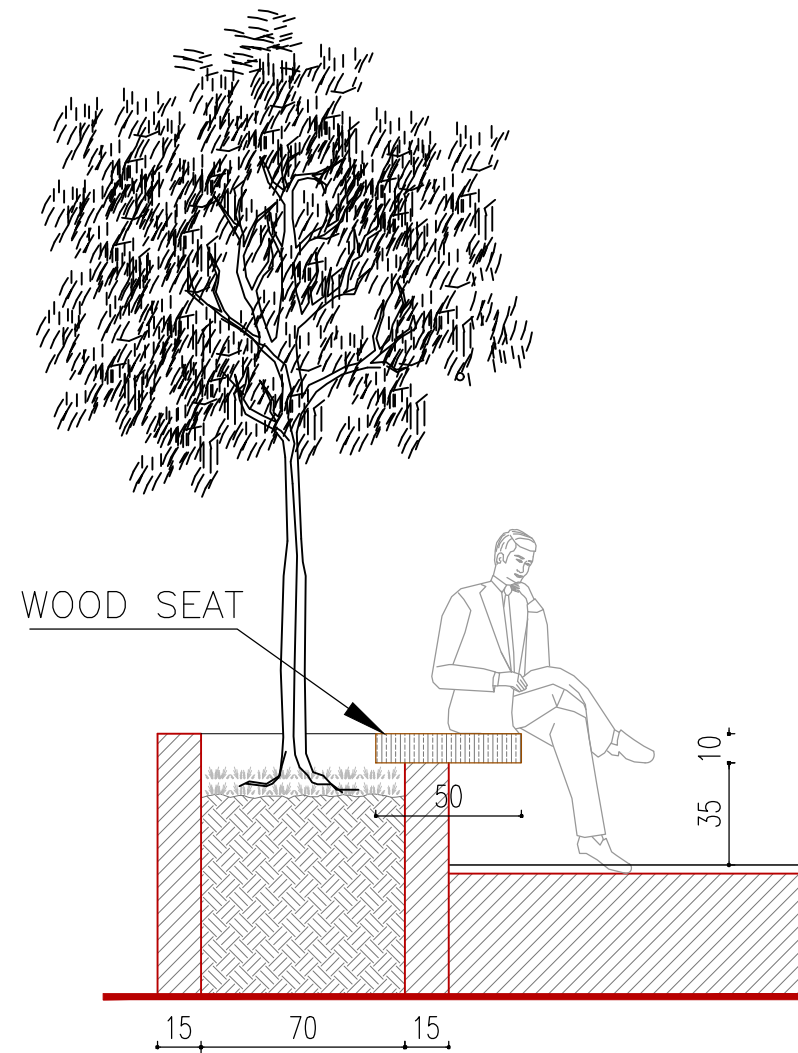

LD1 TYPICAL LANDSCAPE DETAILS
Scale 1:25

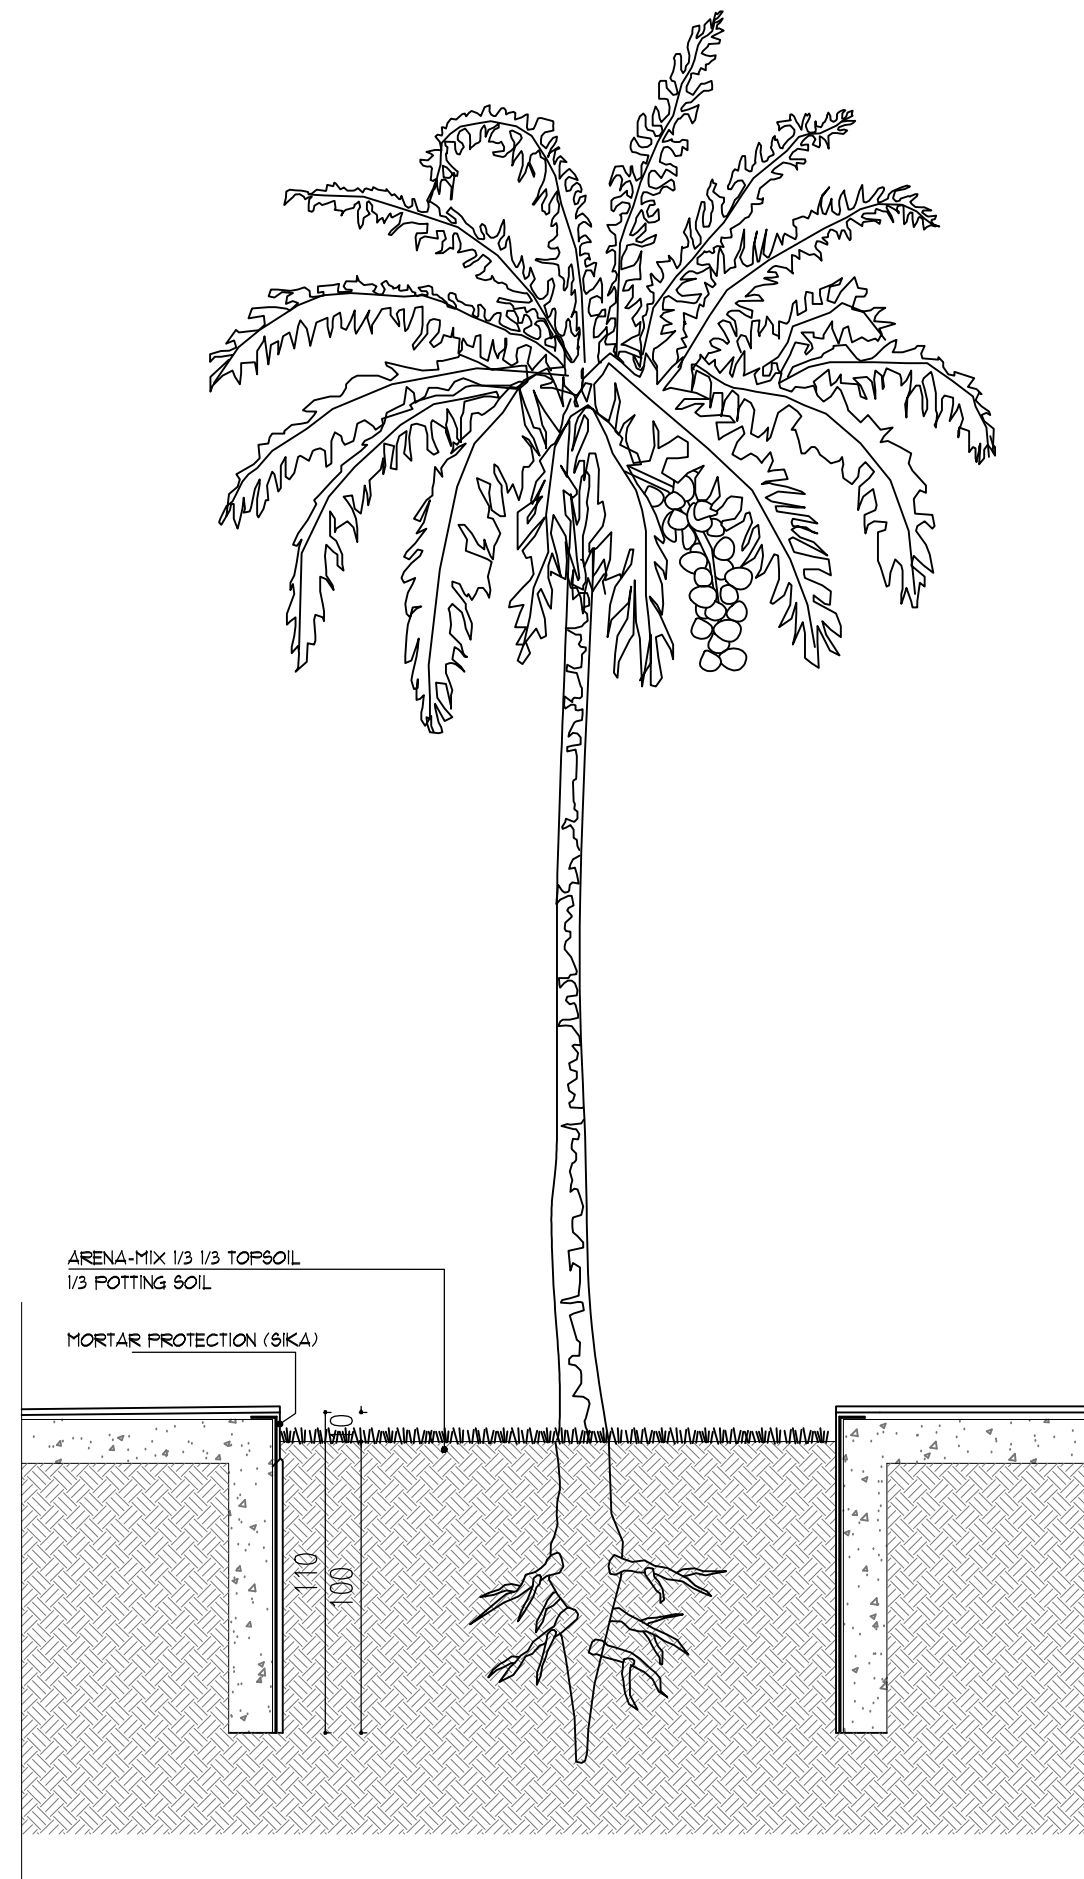

NOTES & LEGEND:

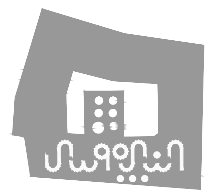

PROJECT:

Securing Professional Services for the Architectural Restoration and Rehabilitation Designs, Archaeological Documentation and Orientation Training, Including Tender Documents Preparation and Site Supervision for Conservation and Rehabilitation Works of Maqam Al-Nabi Musa in Jericho Governorate

Support to Development of Cultural Tourism

DESIGN WORKS:

jdcc -Jerusalem Design Center

ELECTRICAL WORKS:

-Eng. Midhat AlSharif

MECHANICAL WORKS:

elite -Elite Mechanical Consultants

SHEET NAME:

TYPICAL LANDSCAPE DETAILS

SCALE:

☐ For Review
☐ For Approval
☒ For Tender
☐ For Construction

EDITION:

SHEET NO.

LD01

DATE: May-2016

jdcc Jerusalem Design Center
Architects, Engineers & Consultants
Phone: +972 234 2606 | Fax: +972 234 2177 | Email: info@jdcc.gov.ps

SECTION "4"

MOCK-UP DETAILS (MO..)






LIST OF DRAWINGS

* LODGING C, ROOM 03 DETAILS 1	M001
* LODGING C, ROOM 03 DETAILS 2	M002
* LODGING C, ROOM 03 DETAILS 3	M003
* LODGING C, ROOM 03 SHOT	M004


NOTES

- ALL DIMENSIONS ARE IN CM. (OTHERWISE NOTICED)
- FOR OPENING DIRECTION OF EACH DOOR SEE PLANS
- ALL STEEL FRAMES SHOULD BE PRIMED & PAINTED WITH OIL PAINT IN COLOR AS SPECIFIED BY ENGINEER
- CLEAR LIQUOR PAINT (MAT) SHOULD BE APPLIED TO ALL SOLID WOOD EDGES AND ACCORDING TO ENGINEERS DIRECTIONS

LEGEND

     	RC CONCRETE
	CONCRETE
	STONE
	HOLLOW BLOCK
	TERRAZZO TILES
	CERAMIC TILES
	MORTAR
	PLASTER

NOTES & LEGEND:

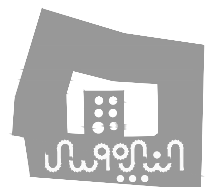

PROJECT:
Securing Professional Services for the Architectural Restoration and Rehabilitation Designs, Archaeological Documentation and Orientation Training, Including Tender Documents Preparation and Site Supervision for Conservation and Rehabilitation Works of Maqam Al-Nabi Musa in Jericho Governorate
Support to Development of Cultural Tourism

DESIGN WORKS:
 -Jerusalem Design Center


ELECTRICAL WORKS:
-Eng .Midhat AlSharif

MECHANICAL WORKS:
 -Elite Mechanical Consultants

SHEET NAME:
MOCK-UP DETAILS

SCALE: ☐ For Review ☐ For Approval ☒ For Tender ☐ For Construction	EDITION: SHEET NO. 
--	--

 **Jerusalem Design Center**
Architects, Engineers & Consultants
Phone: +972 234 2676 | Fax: +972 234 2177 | Email: info@jdc.gov.ps

 

Securing Professional Services for the Architectural Restoration and Rehabilitation Designs, Archaeological Documentation and Orientation Training, Including Tender Documents Preparation and Site Supervision for Conservation and Rehabilitation Works of Maqam Al-Nabi Musa in Jericho Governorate

Support to Development of Cultural Tourism

 -Jerusalem Design Center

-Eng .Midhat AlSharif


-Elite Mechanical Consultants

LODGING C, ROOM 03 DETAILS 1


☐ For Review
☐ For Approval
☒ For Tender
☐ For Construction

DATE: May-2016



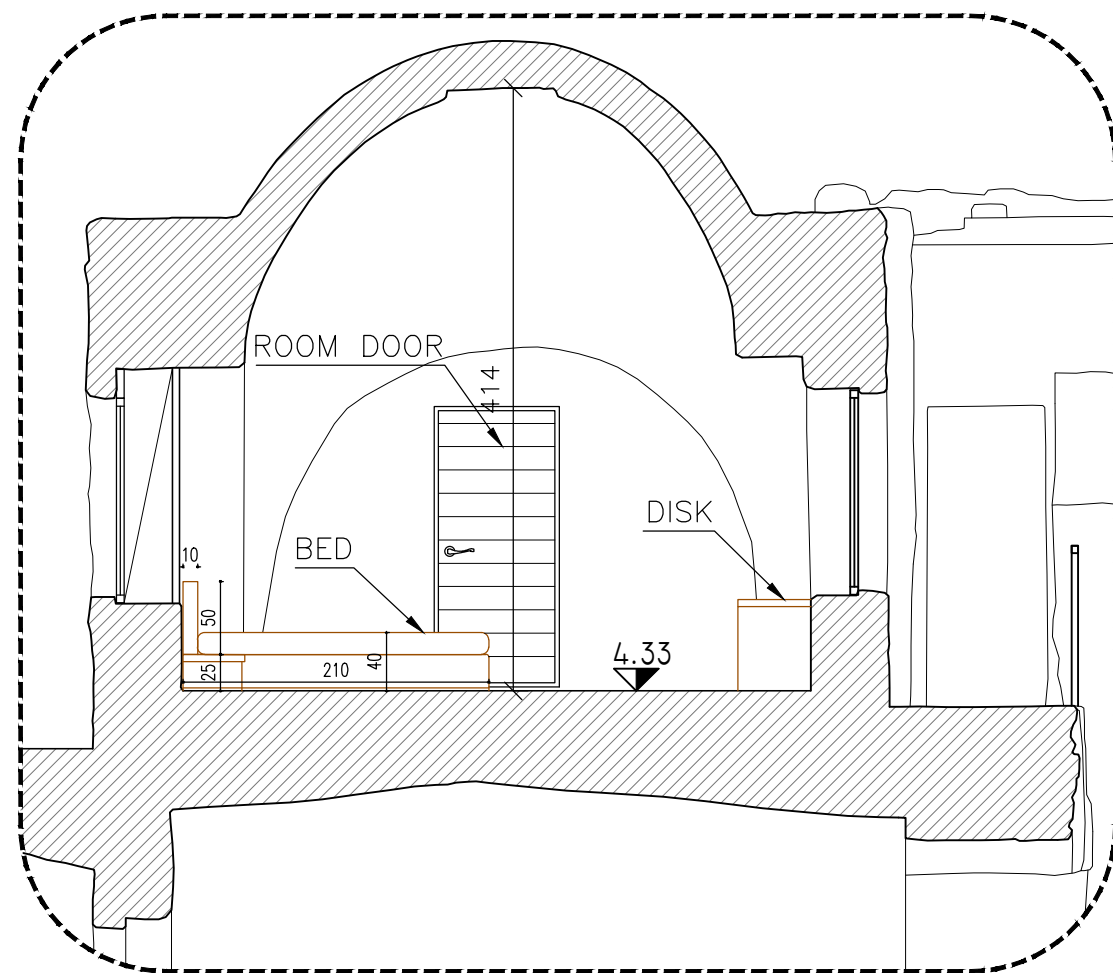


MO1
1 LODGING C, ROOM 03-SECTION 1
Scale 1:50

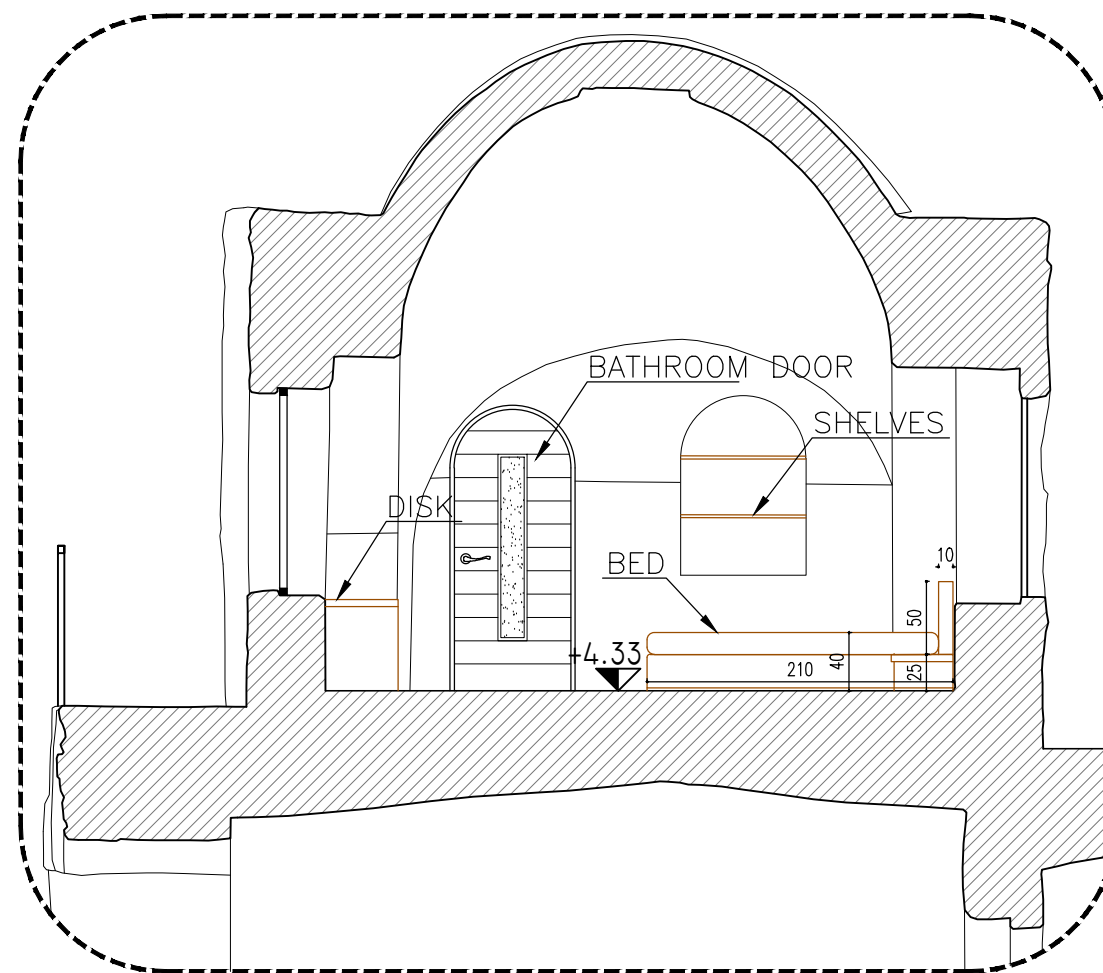

MO1
2 LODGING C, ROOM 03-SECTION 2
Scale 1:50

NOTES & LEGEND:

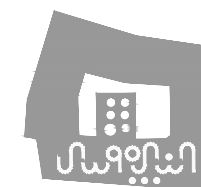

PROJECT:
Securing Professional Services for the Architectural Restoration and Rehabilitation Designs, Archaeological Documentation and Orientation Training, Including Tender Documents Preparation and Site Supervision for Conservation and Rehabilitation Works of Maqam Al-Nabi Musa in Jericho Governorate
Support to Development of Cultural Tourism

DESIGN WORKS:
jdc -Jerusalem Design Center

ELECTRICAL WORKS:
-Eng. Midhat AlSharif


MECHANICAL WORKS:
elite -Elite Mechanical Consultants

SHEET NAME:
**LODGING C, ROOM 03
DETAILS 2**


SCALE:
☐ For Review
☐ For Approval
☒ For Tender
☐ For Construction
DATE: May-2016

SHEET NO.
MO02



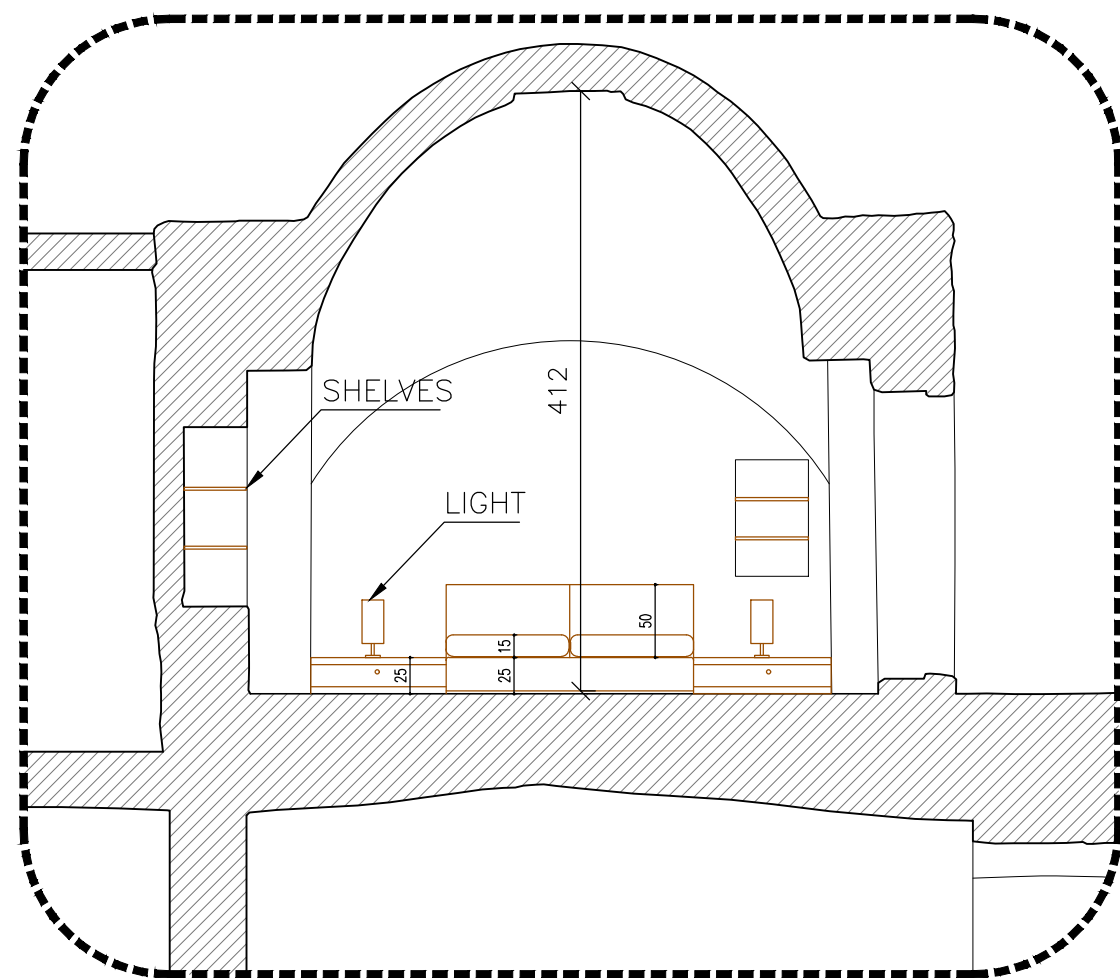


MO1
3 LODGING C, ROOM 03-SECTION 3
 Scale 1:50

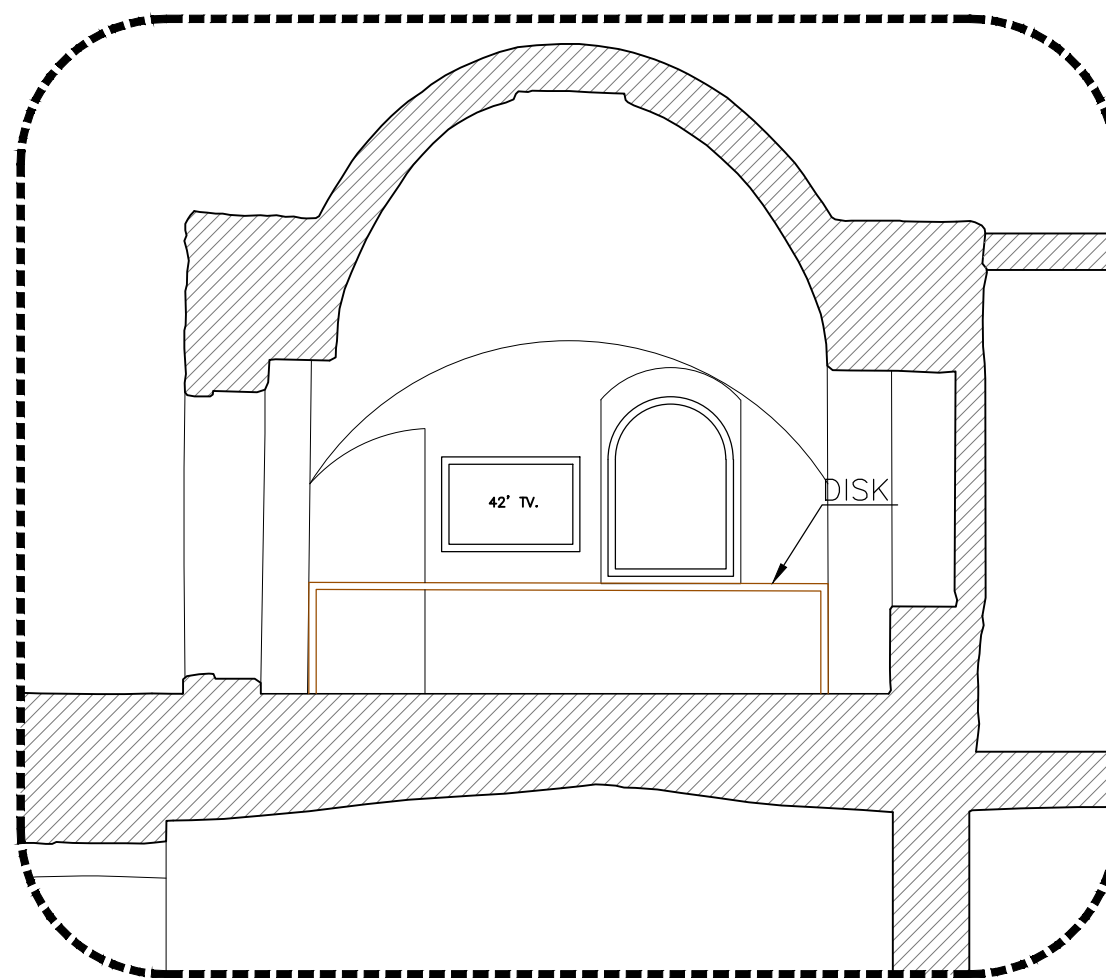

MO1
4 LODGING C, ROOM 03-SECTION 4
 Scale 1:50

NOTES & LEGEND:

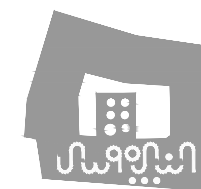

PROJECT:
 Securing Professional Services for the
 Architectural Restoration and
 Rehabilitation Designs, Archaeological
 Documentation and Orientation Training,
 Including Tender Documents Preparation
 and Site Supervision for Conservation and
 Rehabilitation Works of Maqam Al-Nabi
 Musa in Jericho Governorate
 Support to Development of Cultural Tourism

DESIGN WORKS:
 jdc -Jerusalem Design Center

ELECTRICAL WORKS:
 -Eng. Midhat AlSharif

MECHANICAL WORKS:
 elite -Elite Mechanical Consultants

SHEET NAME:
LODGING C, ROOM 03
DETAILS 3


SCALE:
☐ For Review
☐ For Approval
☒ For Tender
☐ For Construction
DATE: May-2016





M01
5 LODGING C ROOM 03—SHOT
3D VIEW

NOTES & LEGEND:

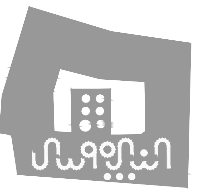

PROJECT:
Securing Professional Services for the Architectural Restoration and Rehabilitation Designs, Archaeological Documentation and Orientation Training, Including Tender Documents Preparation and Site Supervision for Conservation and Rehabilitation Works of Maqam Al-Nabi Musa in Jericho Governorate
Support to Development of Cultural Tourism

DESIGN WORKS:
 -Jerusalem Design Center

ELECTRICAL WORKS:
-Eng. Midhat AlSharif

MECHANICAL WORKS:
 -Elite Mechanical Consultants

SHEET NAME:
LODGING C, ROOM 03
SHOT

SCALE:
☐ For Review
☐ For Approval
☒ For Tender
☐ For Construction
DATE: May-2016

SHEET NO.



SECTION "5"

BATHROOM DETAILS (BD..)





LIST OF DRAWINGS

* BATHROOM TYPICAL	BT01
* FLUSH TANK DETAIL	BT02


NOTES

- ALL DIMENSIONS ARE IN CM. (OTHERWISE NOTICED)
- FOR OPENING DIRECTION OF EACH DOOR SEE PLANS
- ALL STEEL FRAMES SHOULD BE PRIMED & PAINTED WITH OIL PAINT IN COLOR AS SPECIFIED BY ENGINEER
- CLEAR LIQUOR PAINT (MAT) SHOULD BE APPLIED TO ALL SOLID WOOD EDGES AND ACCORDING TO ENGINEERS DIRECTIONS

LEGEND

    	RC CONCRETE
	CONCRETE
	STONE
	HOLLOW BLOCK
	TERRAZZO TILES
	CERAMIC TILES
	MORTAR
	PLASTER

NOTES & LEGEND:

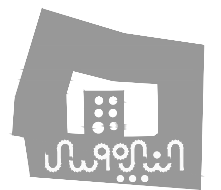

PROJECT:

Securing Professional Services for the Architectural Restoration and Rehabilitation Designs, Archaeological Documentation and Orientation Training, Including Tender Documents Preparation and Site Supervision for Conservation and Rehabilitation Works of Maqam Al-Nabi Musa in Jericho Governorate

Support to Development of Cultural Tourism

DESIGN WORKS:

 -Jerusalem Design Center

ELECTRICAL WORKS:

-Eng .Midhat AlSharif

MECHANICAL WORKS:


 -Elite Mechanical Consultants

SHEET NAME:

BATHROOM DETAILS

SCALE:	EDITION:
☐ For Review	SHEET NO. 
☐ For Approval	
☒ For Tender	
☐ For Construction	
DATE: May-2016	



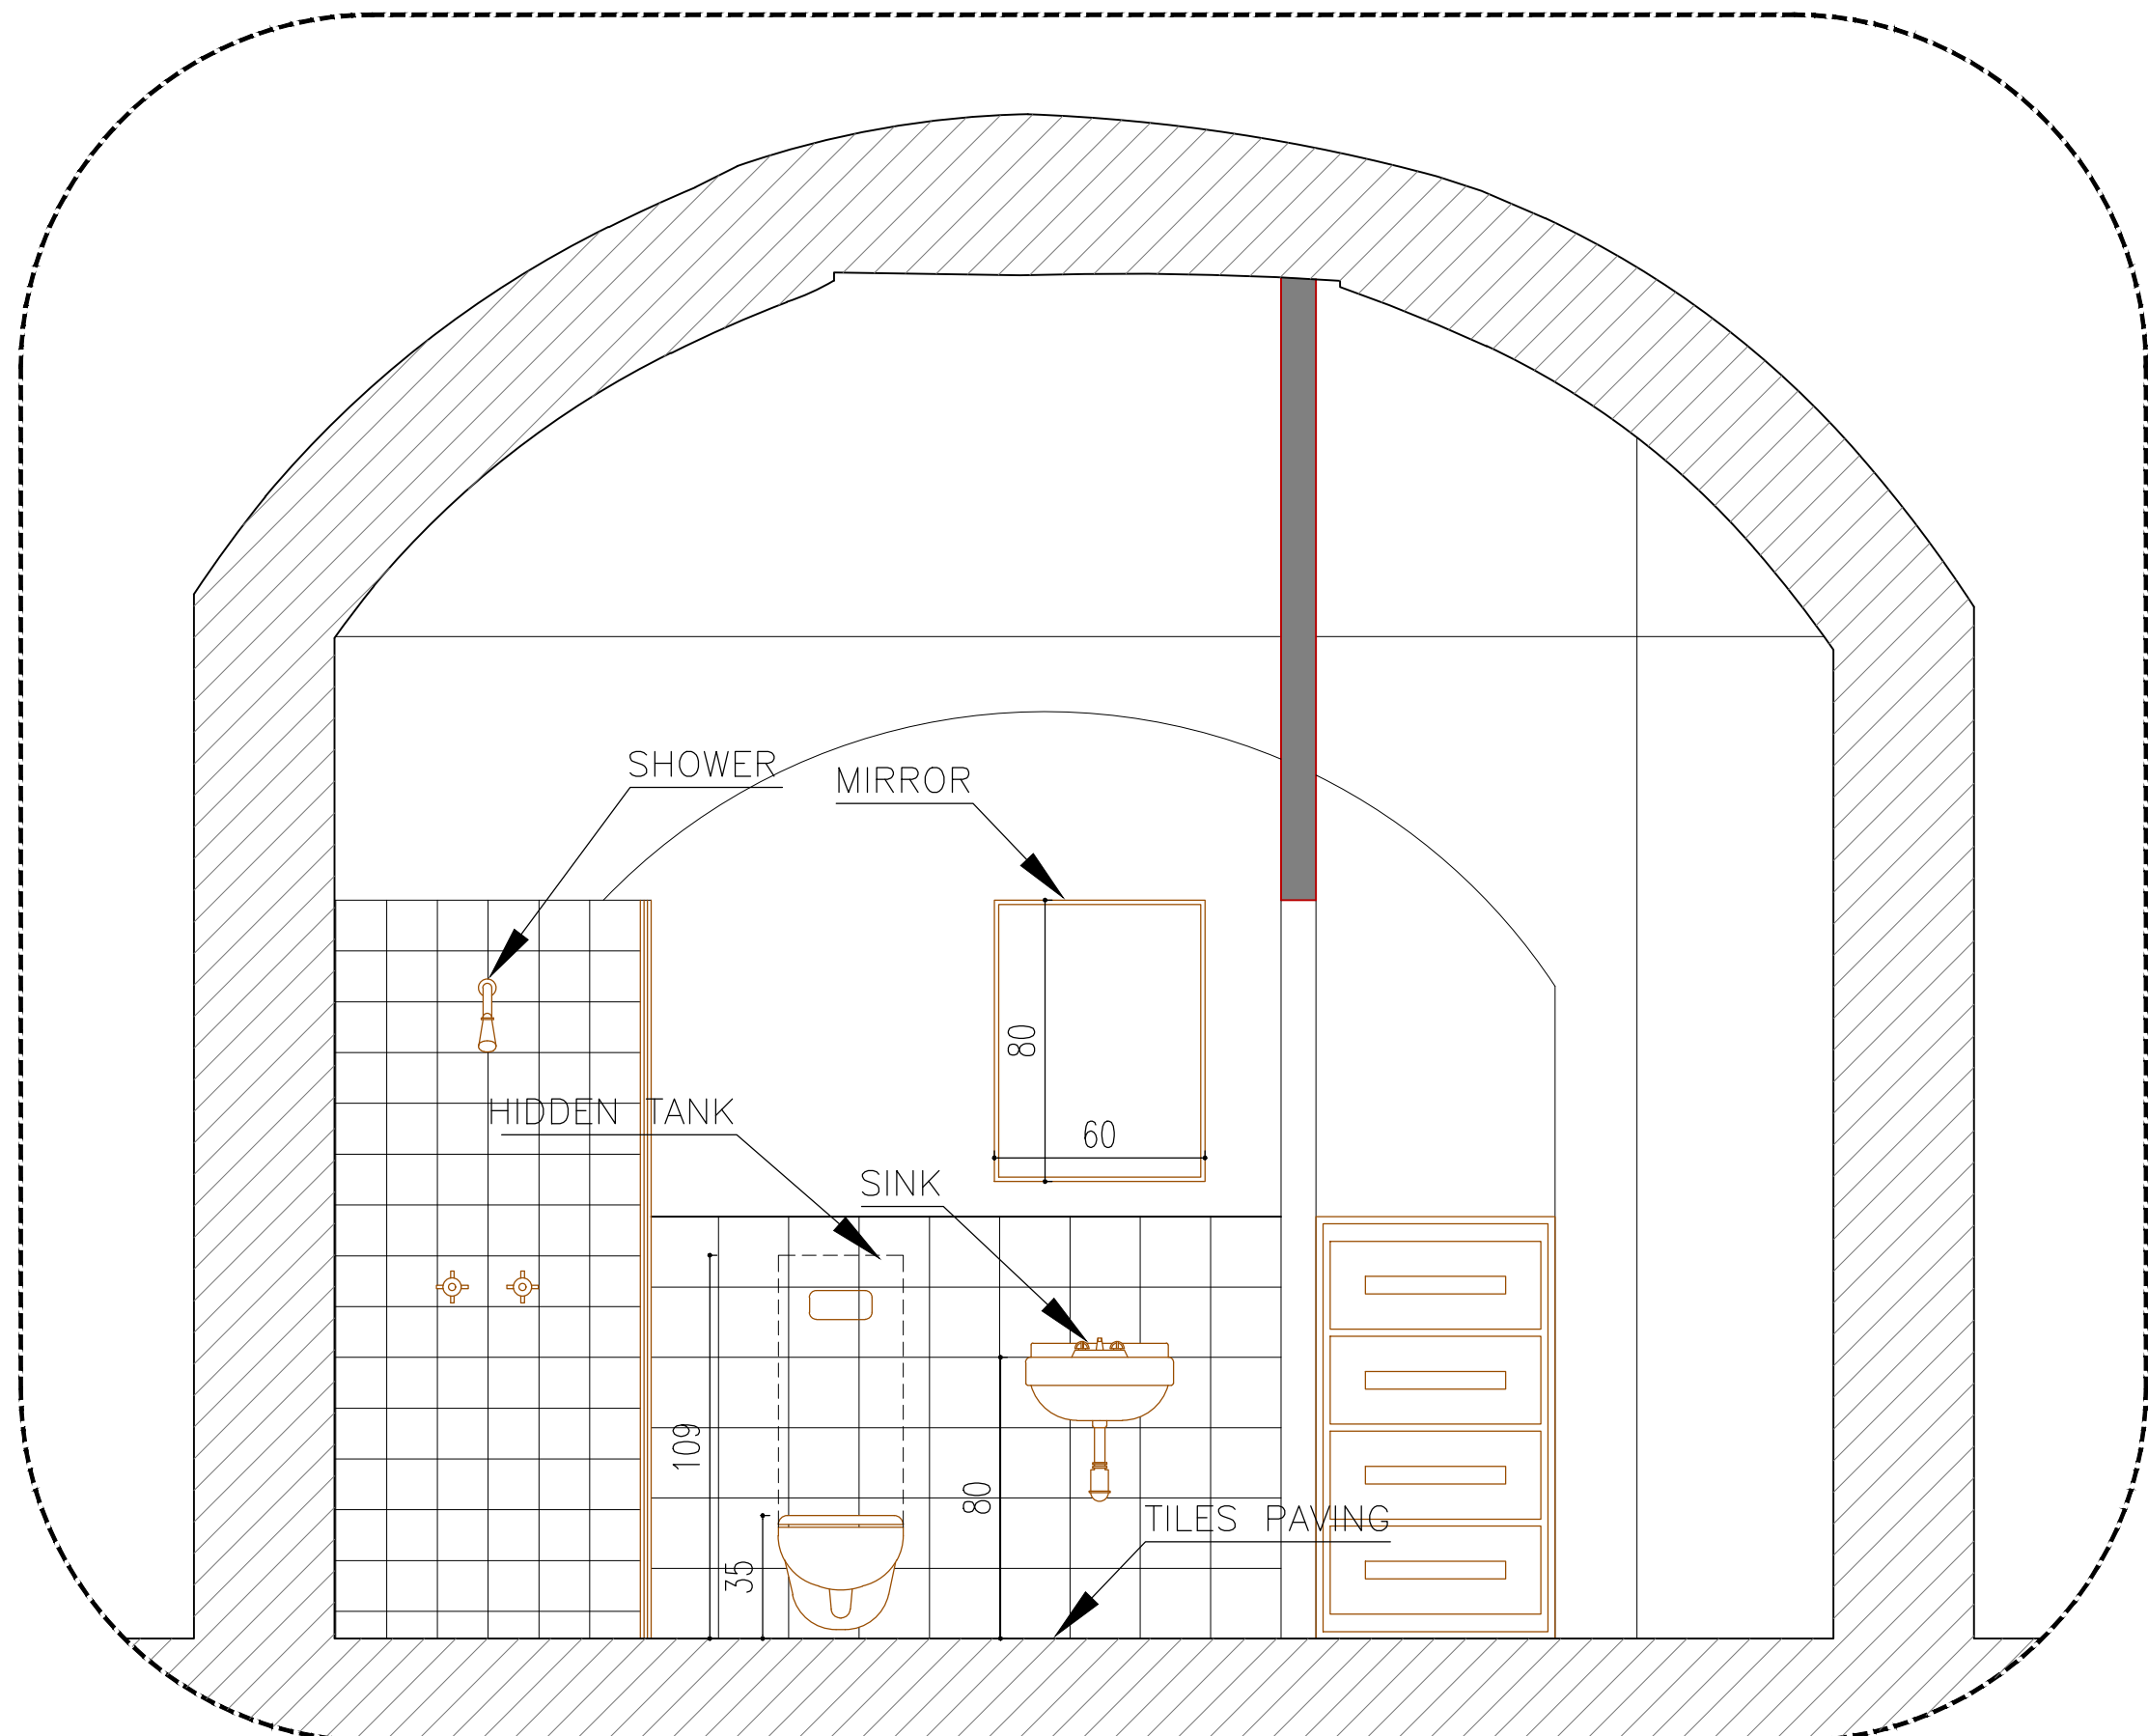

BD1 BATHROOM TYPICAL-ELEVATION
Scale 1:20

NOTES & LEGEND:

PROJECT:
 Securing Professional Services for the Architectural Restoration and Rehabilitation Designs, Archaeological Documentation and Orientation Training, Including Tender Documents Preparation and Site Supervision for Conservation and Rehabilitation Works of Maqam Al-Nabi Musa in Jericho Governorate
 Support to Development of Cultural Tourism

DESIGN WORKS:
 -Jerusalem Design Center


ELECTRICAL WORKS:
 -Eng. Midhat AlSharif

MECHANICAL WORKS:
 -Elite Mechanical Consultants

SHEET NAME:
BATHROOM DETAILS

SCALE: ☐ For Review ☐ For Approval ☒ For Tender ☐ For Construction	EDITION: SHEET NO. BD01
--	---

50X50X5 MM RHS

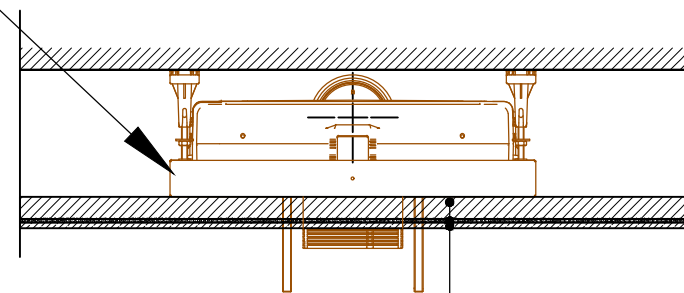


ROUGH PLASTER
ADHESIVE 5 MM
WALL TILE

50X50X5 MM RHS

WATER CISTERN

FFL

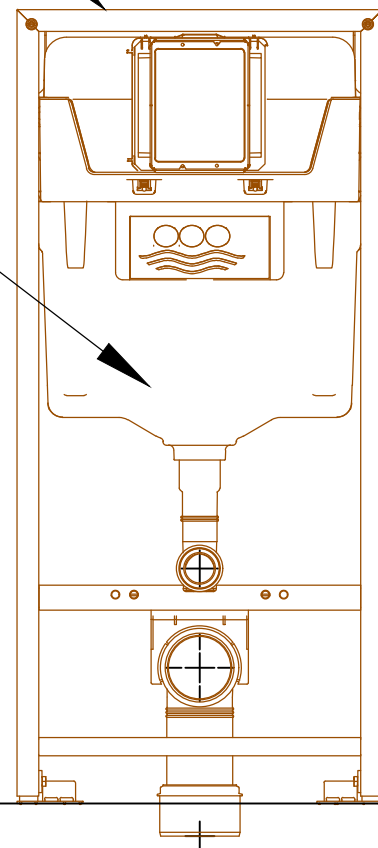

109


ROUGH PLASTER
ADHESIVE 5 MM
WALL TILE

FFL



BD2 FLUSH TANK DETAIL
Scale 1:10

NOTES & LEGEND:

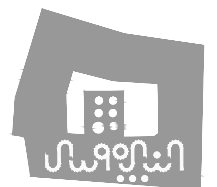

PROJECT:
Securing Professional Services for the
Architectural Restoration and
Rehabilitation Designs, Archaeological
Documentation and Orientation Training,
Including Tender Documents Preparation
and Site Supervision for Conservation and
Rehabilitation Works of Maqam Al-Nabi
Musa in Jericho Governorate
Support to Development of Cultural Tourism

DESIGN WORKS:
jdc -Jerusalem Design Center

ELECTRICAL WORKS:
-Eng. Midhat AlSharif

MECHANICAL WORKS:
elite -Elite Mechanical Consultants

SHEET NAME:
FLUSH TANK DETAILS

SCALE:	EDITION:
☐ For Review ☐ For Approval ☒ For Tender ☐ For Construction	SHEET NO. BD02



SECTION "6"

RESTURANT DETAILS (RD..)





LIST OF DRAWINGS

* KITCHEN DETAILS	RD01
* TYPICAL CABINET DETAIL 1	RD02
* TYPICAL CABINET DETAIL 2	RD03
* TYPICAL CABINET DETAIL 3	RD04
* TYPICAL CABINET DETAIL 4	RD05


NOTES

- ALL DIMENSIONS ARE IN CM. (OTHERWISE NOTICED)
- FOR OPENING DIRECTION OF EACH DOOR SEE PLANS
- ALL STEEL FRAMES SHOULD BE PRIMED & PAINTED WITH OIL PAINT IN COLOR AS SPECIFIED BY ENGINEER
- CLEAR LIQUOR PAINT (MAT) SHOULD BE APPLIED TO ALL SOLID WOOD EDGES AND ACCORDING TO ENGINEERS DIRECTIONS

LEGEND

    	RC CONCRETE
	CONCRETE
	STONE
	HOLLOW BLOCK
	TERRAZZO TILES
	CERAMIC TILES
	MORTAR
	PLASTER

NOTES & LEGEND:

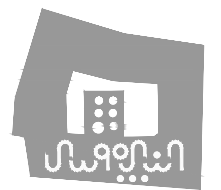

PROJECT:

Securing Professional Services for the Architectural Restoration and Rehabilitation Designs, Archaeological Documentation and Orientation Training, Including Tender Documents Preparation and Site Supervision for Conservation and Rehabilitation Works of Maqam Al-Nabi Musa in Jericho Governorate

Support to Development of Cultural Tourism

DESIGN WORKS:

 -Jerusalem Design Center

ELECTRICAL WORKS:

-Eng. Midhat AlSharif

MECHANICAL WORKS:

 -Elite Mechanical Consultants

SHEET NAME:

RESTAURANT DETAILS

SCALE:	EDITION:
☐ For Review	SHEET NO. 
☐ For Approval	
☒ For Tender	
☐ For Construction	
DATE: May-2016	




CAFE

SERVICE

COOKING

STORAGE

RECEIVING

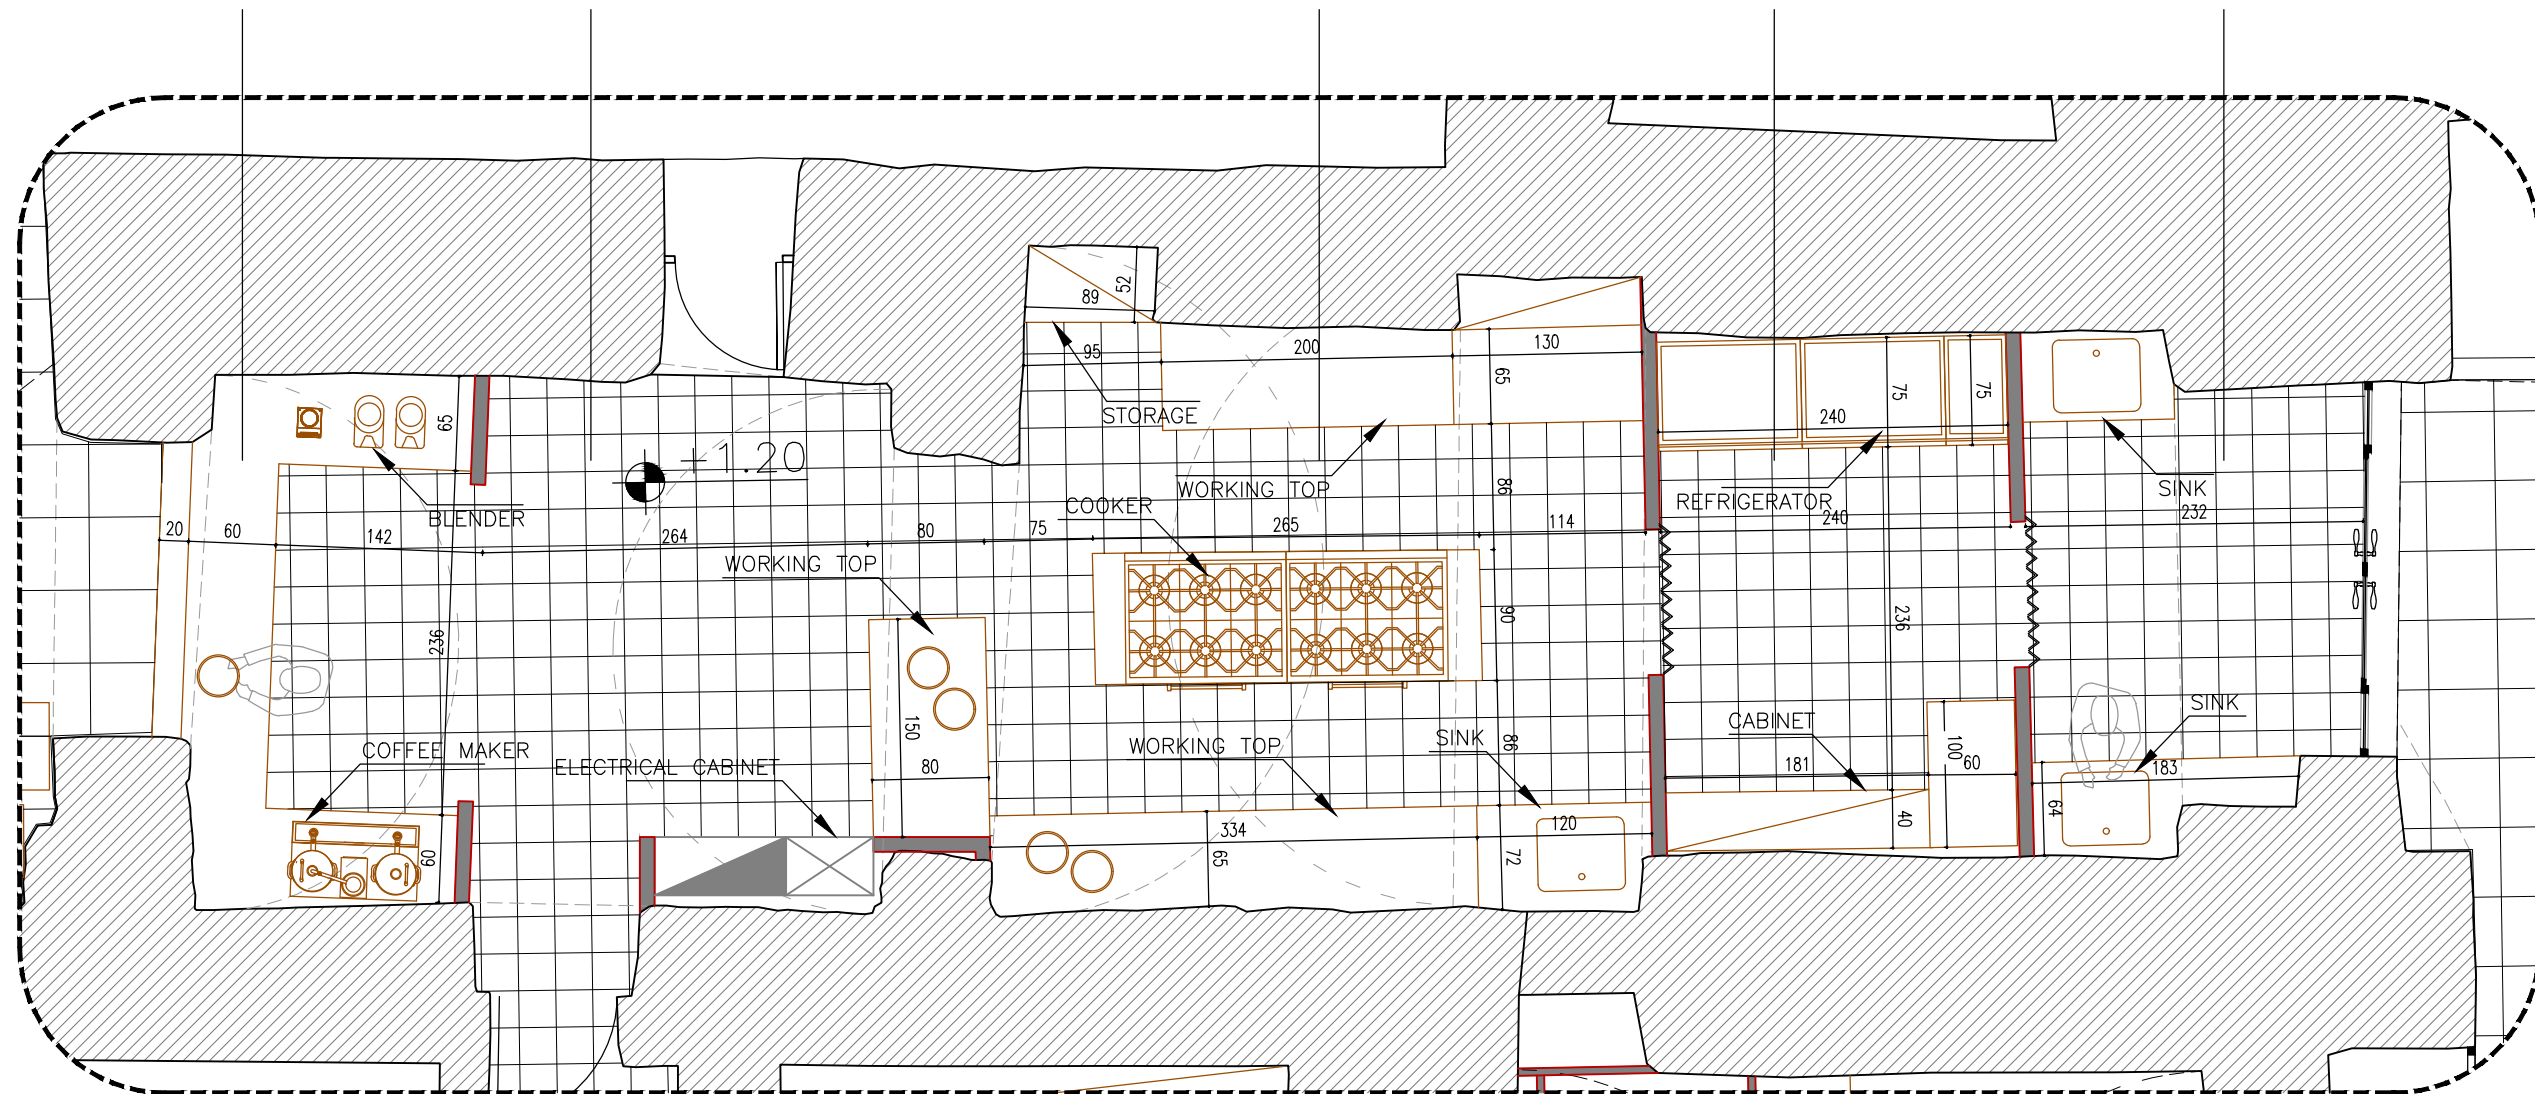


RD1

RESTAURANT KITCHEN-PLAN

Scale 1:50

NOTES & LEGEND:

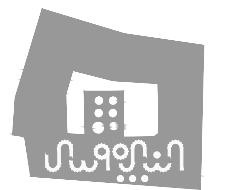

PROJECT:

Securing Professional Services for the Architectural Restoration and Rehabilitation Designs, Archaeological Documentation and Orientation Training, Including Tender Documents Preparation and Site Supervision for Conservation and Rehabilitation Works of Maqam Al-Nabi Musa in Jericho Governorate

Support to Development of Cultural Tourism

DESIGN WORKS:

jd -Jerusalem Design Center

ELECTRICAL WORKS:

-Eng. Midhat AlSharif

MECHANICAL WORKS:

elite -Elite Mechanical Consultants

SHEET NAME:

KITCHEN DETAILS

SCALE:

☐ For Review
☐ For Approval
☒ For Tender
☐ For Construction

DATE: May-2016

EDITION:

SHEET NO.

RD01



UPPER CABINET
WHERE REQUIRED

LAMINATED
DOOR COVER

WOODEN HANDLE

WALL CERAMIC TILES

CHROME PLATED MIXER

NOTE:
THE CONTRACTOR MUST PREPARE COMPLETE
SHOP DRAWING FOR EACH CABINATE AT
KITCHENS AND ROOMS. ENGINEER'S APPROVAL
IS REQUIRED BEFORE START MANUFACTURING
OF ANY FIXED FURNITURE ITEM


WOODEN HANDLE

LAMINATED
DOOR COVER

FFL.

RD2 TYPICAL ELEVATION OF CABINET
1 Scale 1:10

NOTES & LEGEND:

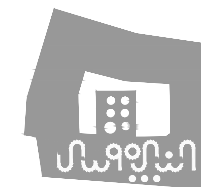

PROJECT:
Securing Professional Services for the
Architectural Restoration and
Rehabilitation Designs, Archaeological
Documentation and Orientation Training,
Including Tender Documents Preparation
and Site Supervision for Conservation and
Rehabilitation Works of Maqam Al-Nabi
Musa in Jericho Governorate
Support to Development of Cultural Tourism

DESIGN WORKS:
jdc -Jerusalem Design Center

ELECTRICAL WORKS:
-Eng. Midhat AlSharif


MECHANICAL WORKS:
elite -Elite Mechanical Consultants

SHEET NAME:
TYPICAL CABINET DETAILS 1


SCALE:
☐ For Review
☐ For Approval
☒ For Tender
☐ For Construction
DATE: May-2016

EDITION:
SHEET NO.
RD02



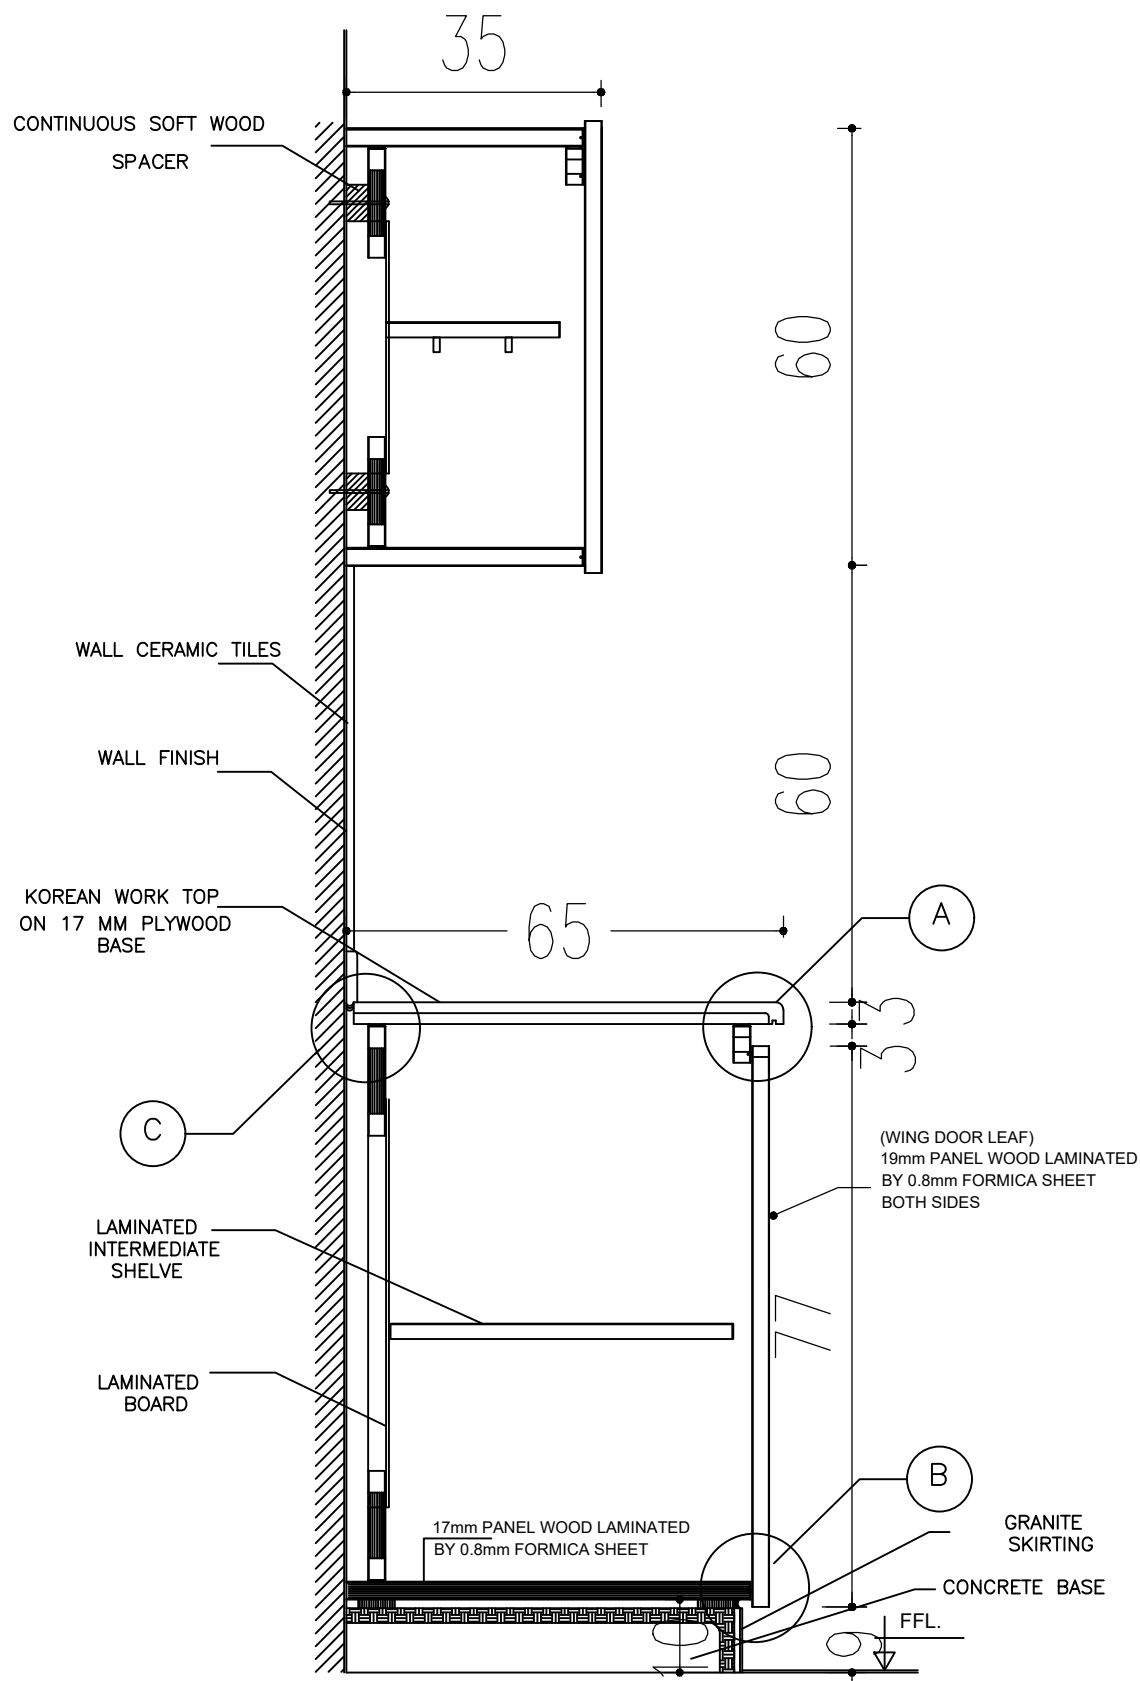

RD2
2
TYPICAL SECTION A-A OF CABINET
Scale 1:10

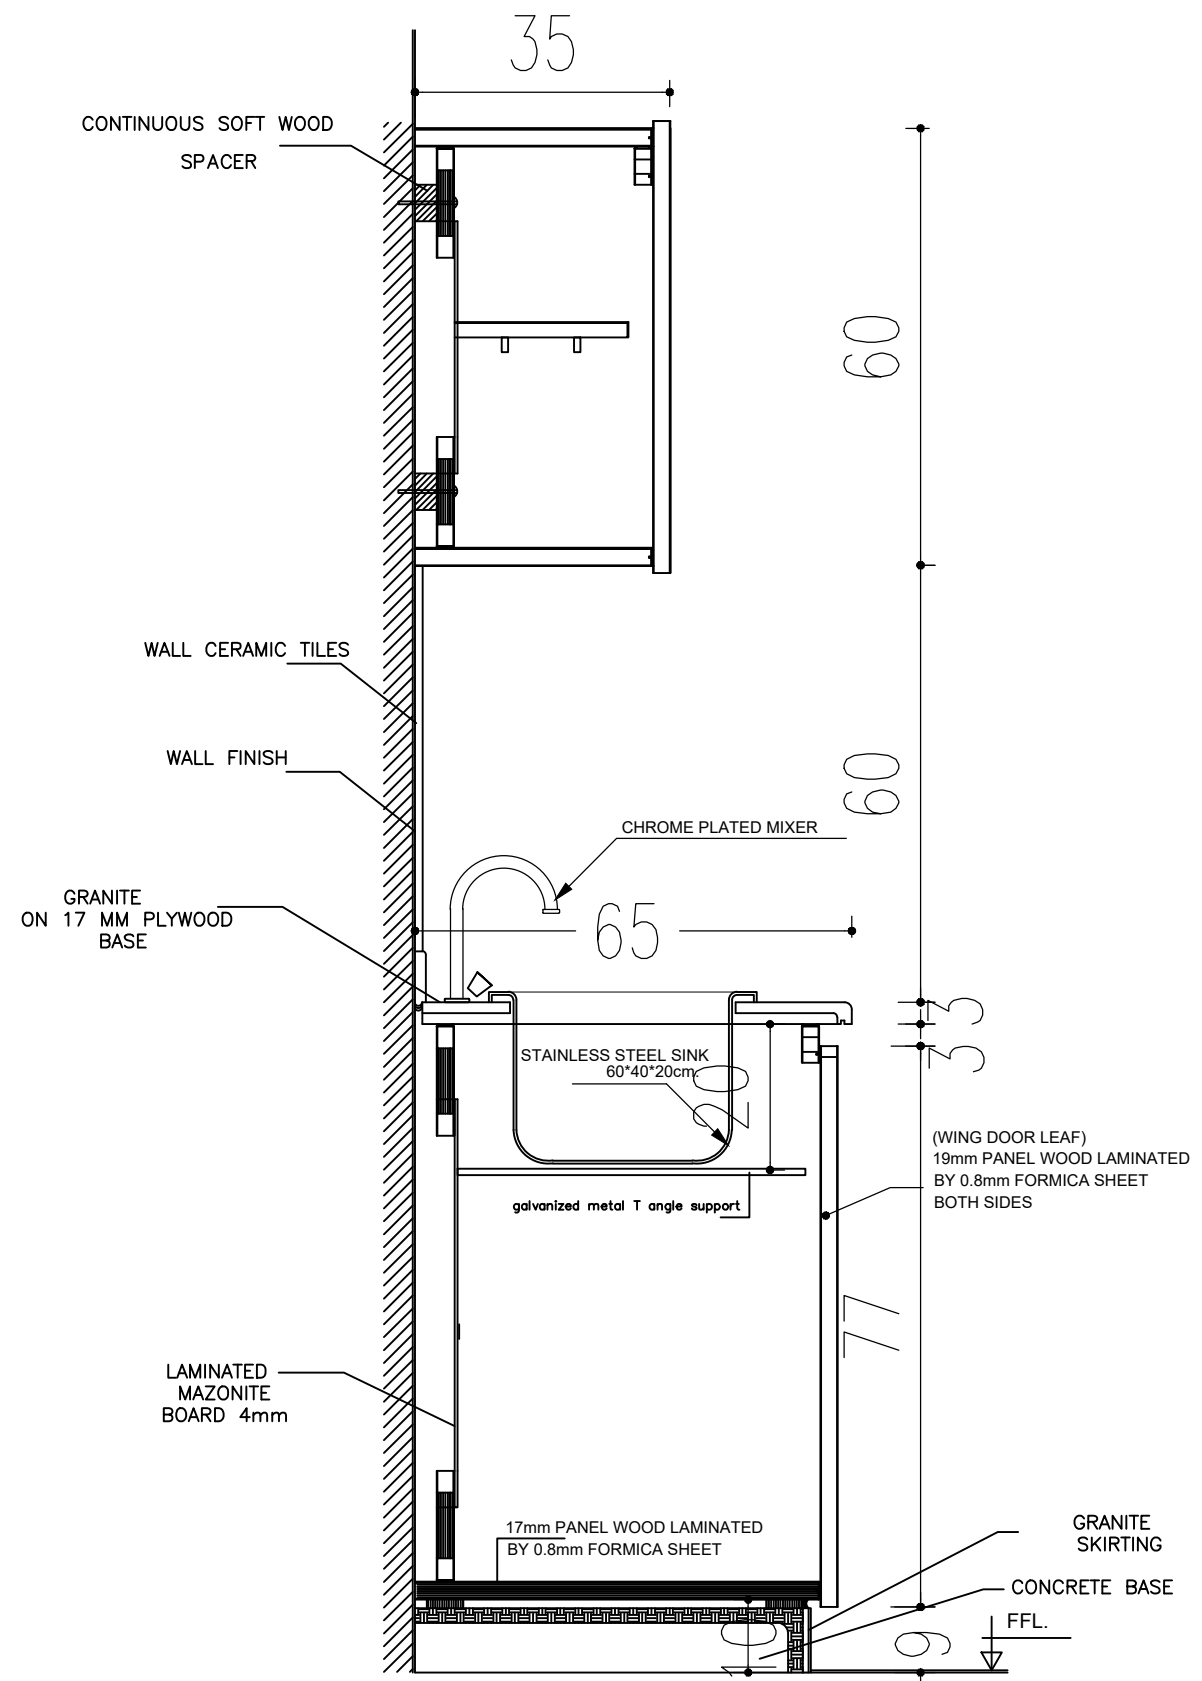

RD2
3
TYPICAL SECTION B-B OF CABINET
Scale 1:10

NOTES & LEGEND:



PROJECT:
Securing Professional Services for the Architectural Restoration and Rehabilitation Designs, Archaeological Documentation and Orientation Training, Including Tender Documents Preparation and Site Supervision for Conservation and Rehabilitation Works of Maqam Al-Nabi Musa in Jericho Governorate
Support to Development of Cultural Tourism

DESIGN WORKS:
jdc -Jerusalem Design Center



ELECTRICAL WORKS:
-Eng. Midhat AlSharif

MECHANICAL WORKS:
elite -Elite Mechanical Consultants

SHEET NAME:
TYPICAL CABINET DETAILS 2

SCALE:	EDITION:
☐ For Review ☐ For Approval ☒ For Tender ☐ For Construction	SHEET NO. RD03


DATE: May-2016
jdc Jerusalem Design Center
Architects, Engineers & Consultants
Phone: +972 234 5678 | Fax: +972 234 5679 | Email: info@jdc.gov.ps

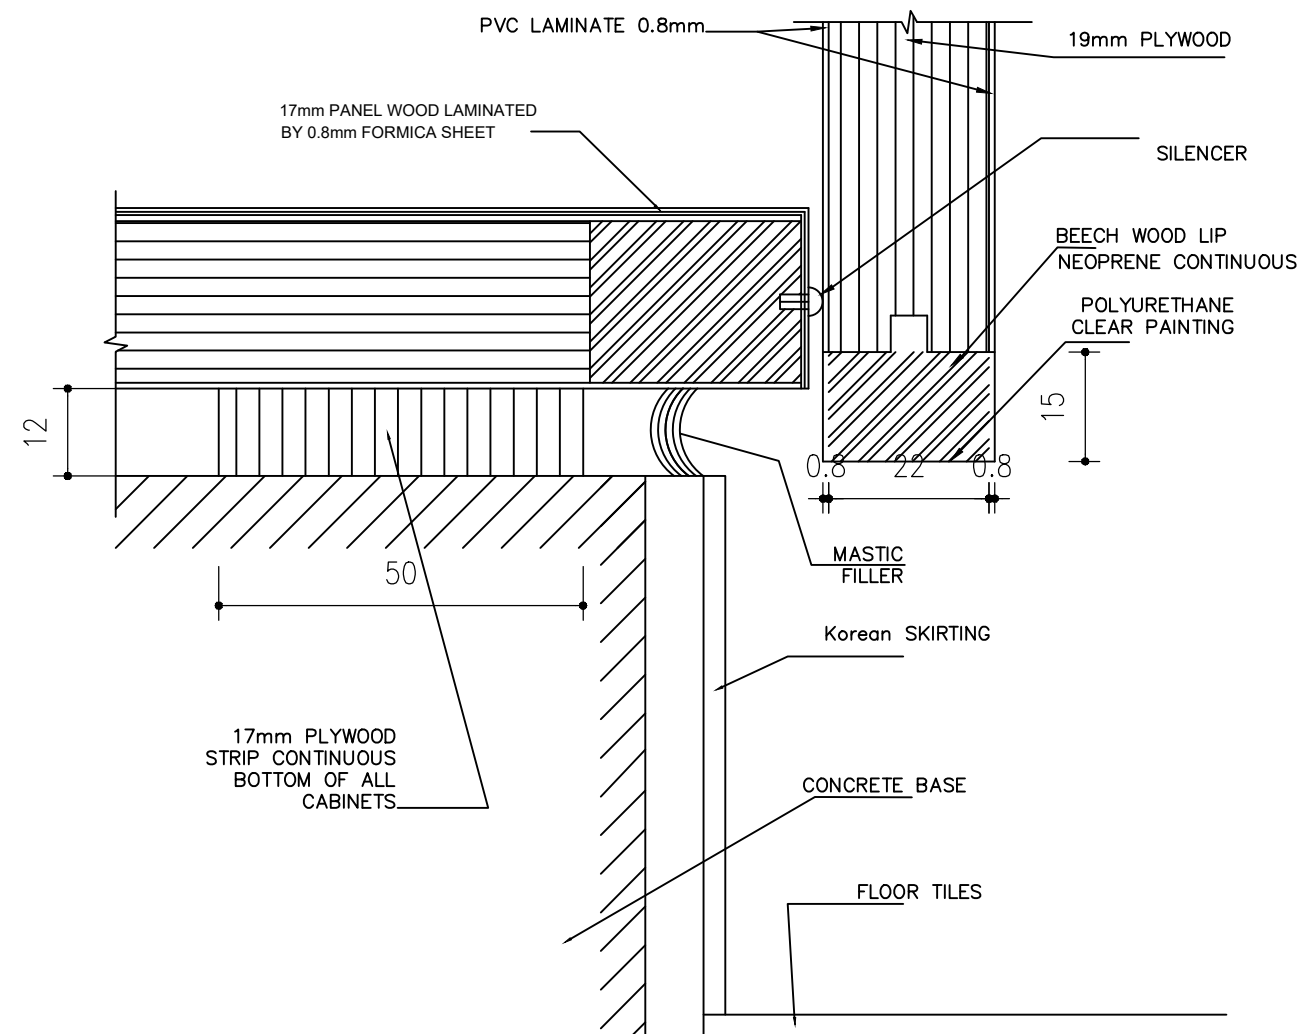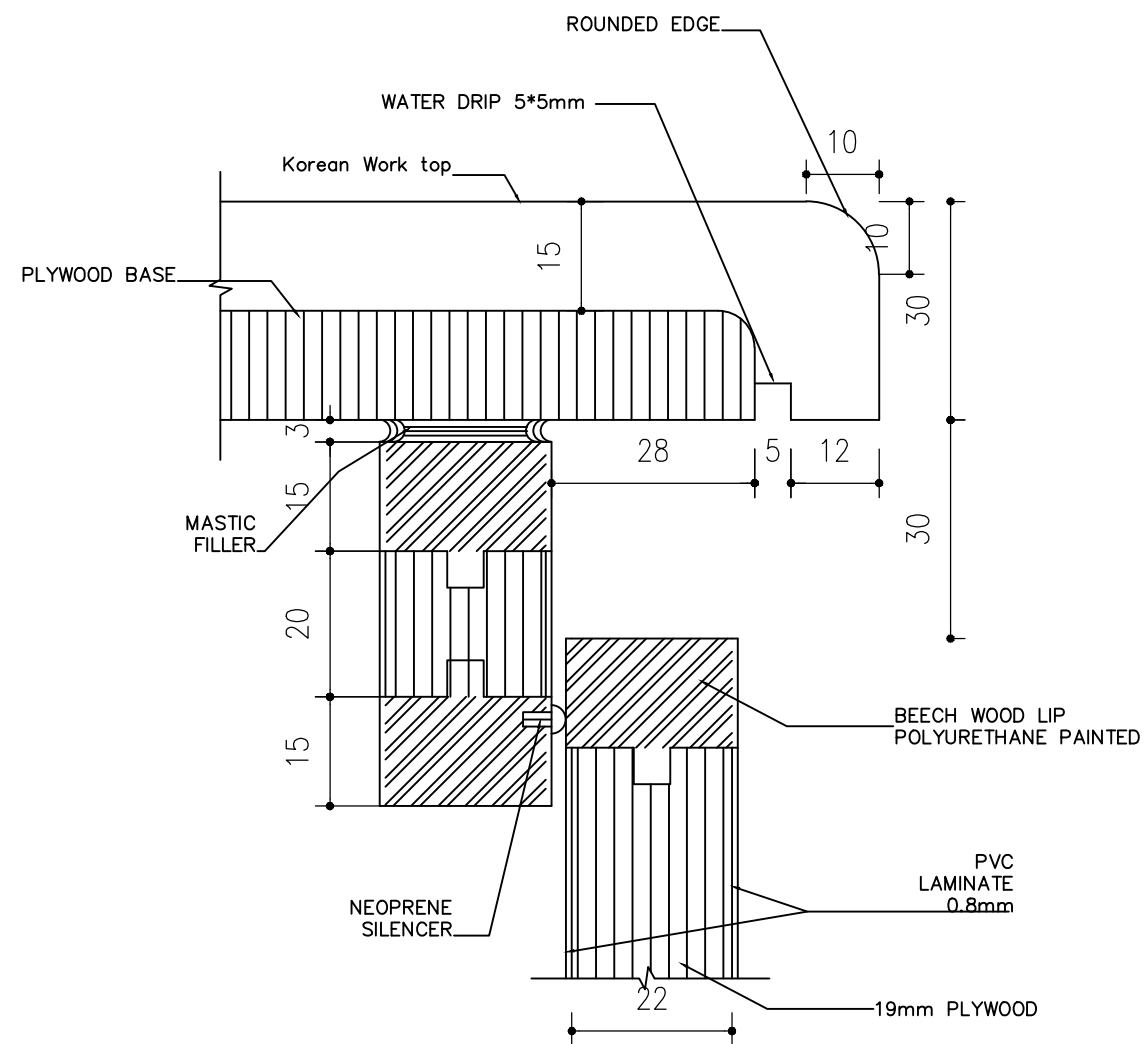

RD2
4
DETAILS A OF CABINET
Scale 1:10

RD2
5
DETAILS B OF CABINET
Scale 1:10

NOTES & LEGEND:

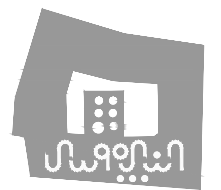

PROJECT:

Securing Professional Services for the Architectural Restoration and Rehabilitation Designs, Archaeological Documentation and Orientation Training, Including Tender Documents Preparation and Site Supervision for Conservation and Rehabilitation Works of Maqam Al-Nabi Musa in Jericho Governorate

Support to Development of Cultural Tourism

DESIGN WORKS:

JDTC -Jerusalem Design Center

ELECTRICAL WORKS:

-Eng. Midhat AlSharif

MECHANICAL WORKS:

elite -Elite Mechanical Consultants

SHEET NAME:

TYPICAL CABINET DETAILS 3

SCALE:

For Review

For Approval

For Tender

For Construction

DATE: May-2016

EDITION:

SHEET NO.

RD04

