




BACK ELEVATION



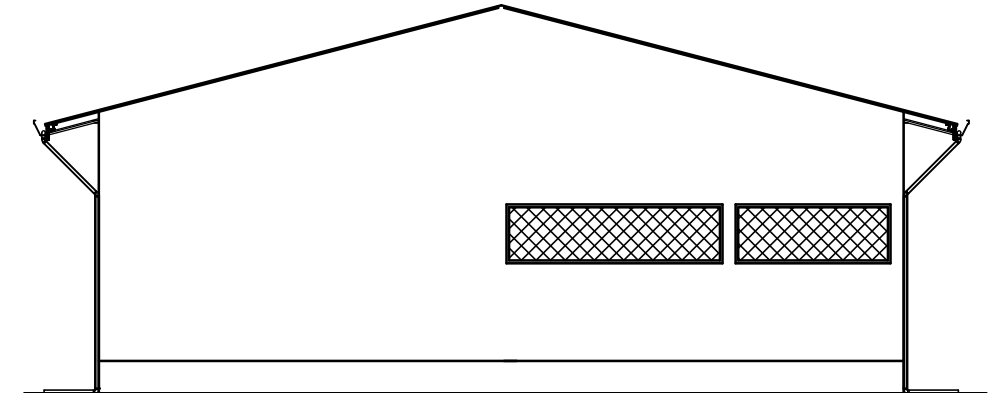

LEFT SIDE ELEVATION

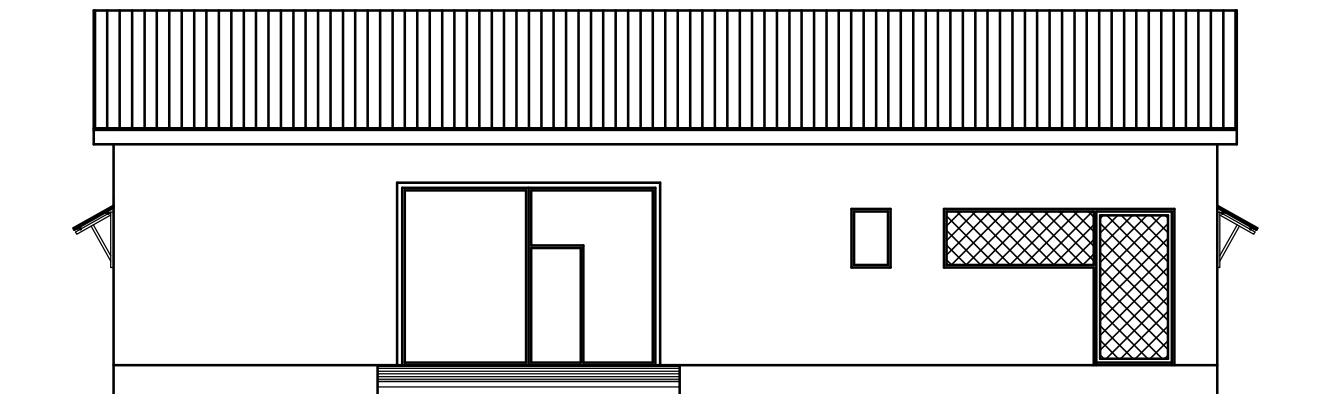

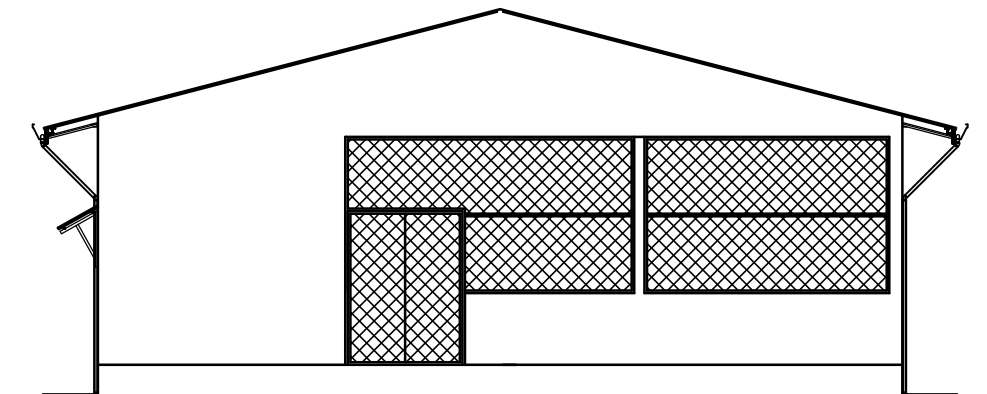FRONT ELEVATION



RIGHT SIDE ELEVATION

	UNITED NATIONS DEVELOPMENT PROGRAMME Juba - South Sudan	DRAWING TITLE: Fisheries port Development - Bor	SHEET CONTENT: Elevations	SCALE: 1:150		
		DRAWING NAME: Fisheries development port-Bor.dwg		DATE: October 2016		
	PROJECT TITLE Community Security and Small Arms Control (CSAC)	DESIGN BY: UNDP		CONTRACT No:		DRAWING No:
		DRAWN BY: UNDP - Okungulu		APPROVED FOR IMPLEMENTATION:		A-04-M