



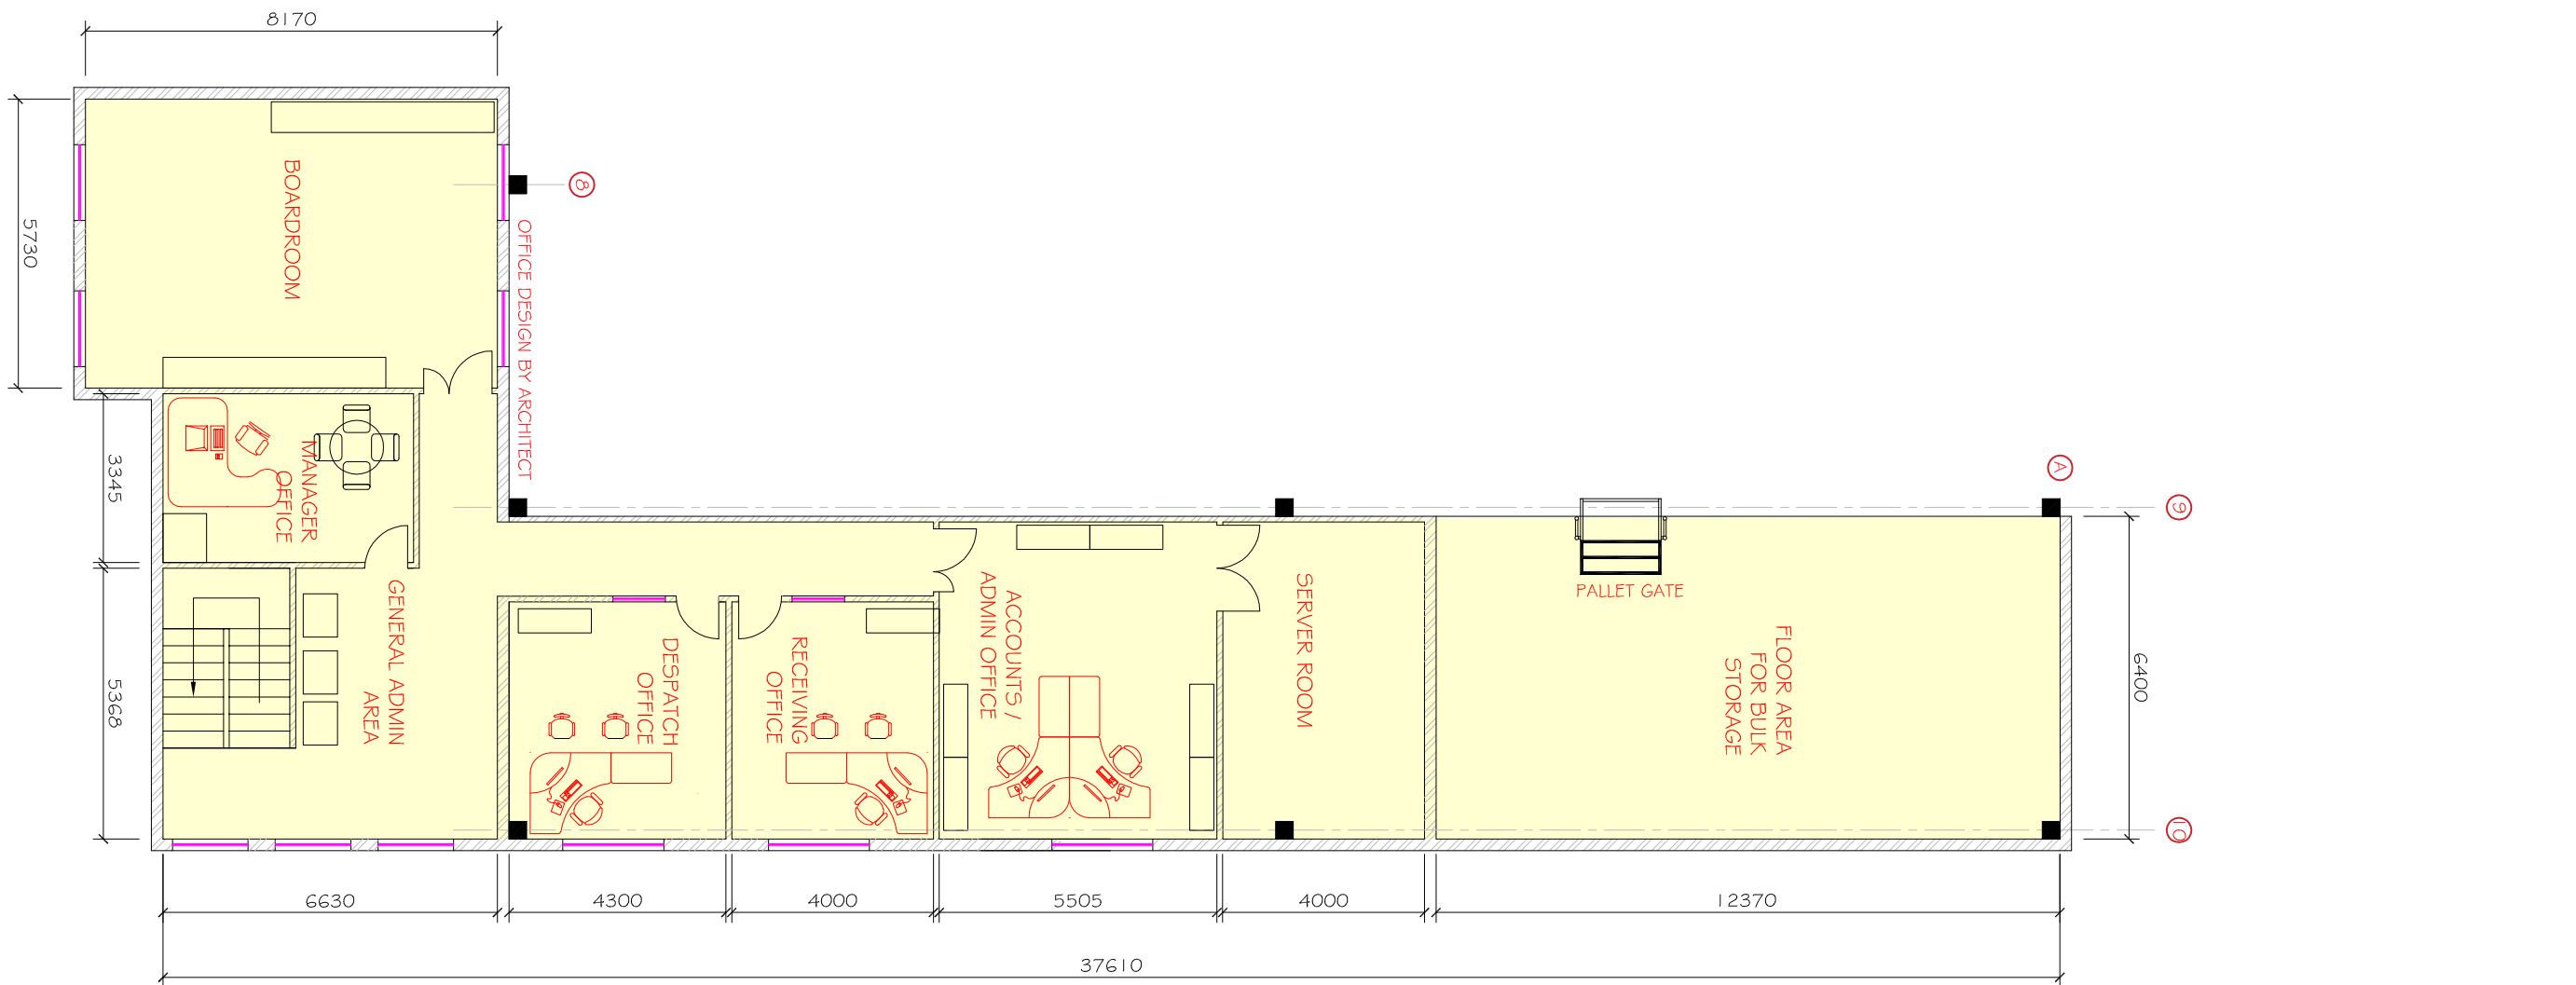

PLAN ON CONCEPT 2nd
LEVEL OFFICES

SCALE 1:100

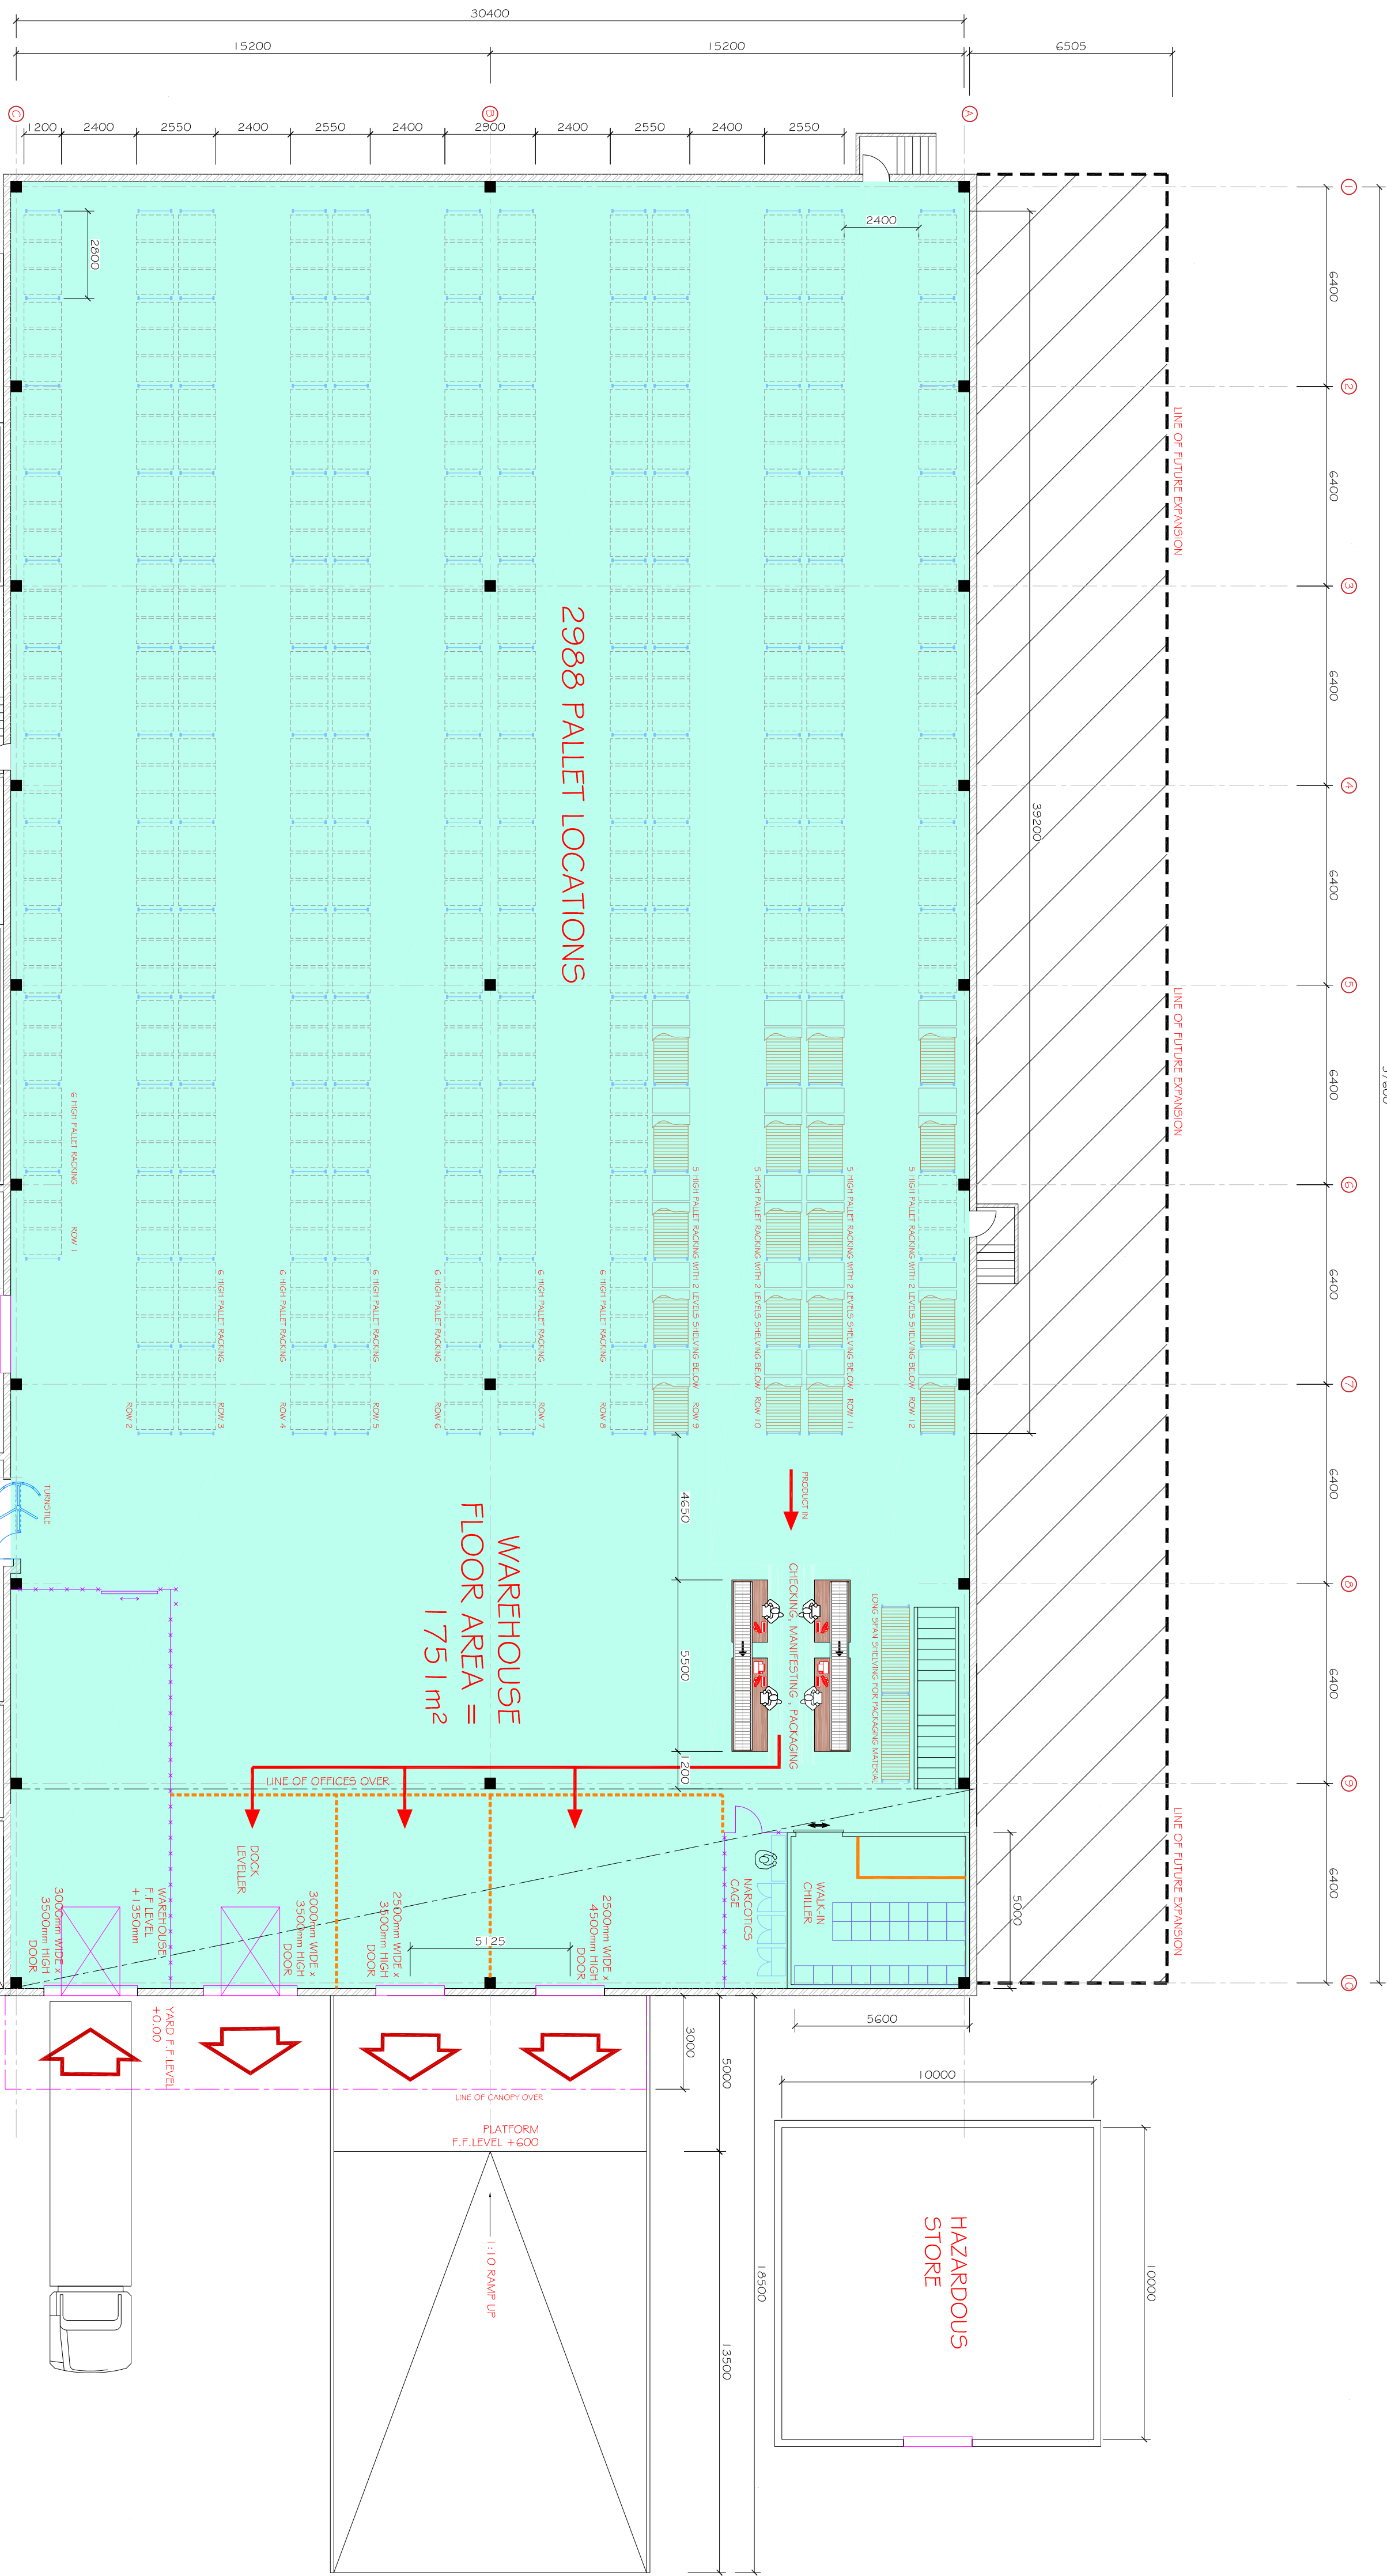

PLAN ON PROPOSED WAREHOUSE

SCALE 1:100

PROJECT:
M&L HUBS ZAMBIA

CLIENT:
MSL

DRAWING TITLE:
WAREHOUSE PLAN - CHIPATA

CLIENT:
MSL

DRAWING NUMBER:
CHI 002

SCALE:
1:200

REVISION:
D

DATE:
OCT 2016

THE DRAWING AND ALL INFORMATION THEREIN
REMAINS THE PROPERTY OF L3 SPECIALIST
WAREHOUSE CONSULTANT, COMPANY NUMBERED

MSL
Specialist Warehouse Consultant
Tel: +27 (0)31 318 9945
Email: info@msl.co.za

NO.	REVISION DESCRIPTION	DATE	BY
A	INITIAL DESIGN FOR DISCUSSION PURPOSES	19/06/2016	UFG
B	SITE ENLARGED TO COVER FOR FUTURE EXPANSION	04/09/2016	UFG
C	SITE REFERENCE POINTS SHOWN	17/11/2016	UFG
D	CONVENTIONAL WAREHOUSE INDICATED ON SITE PLAN		