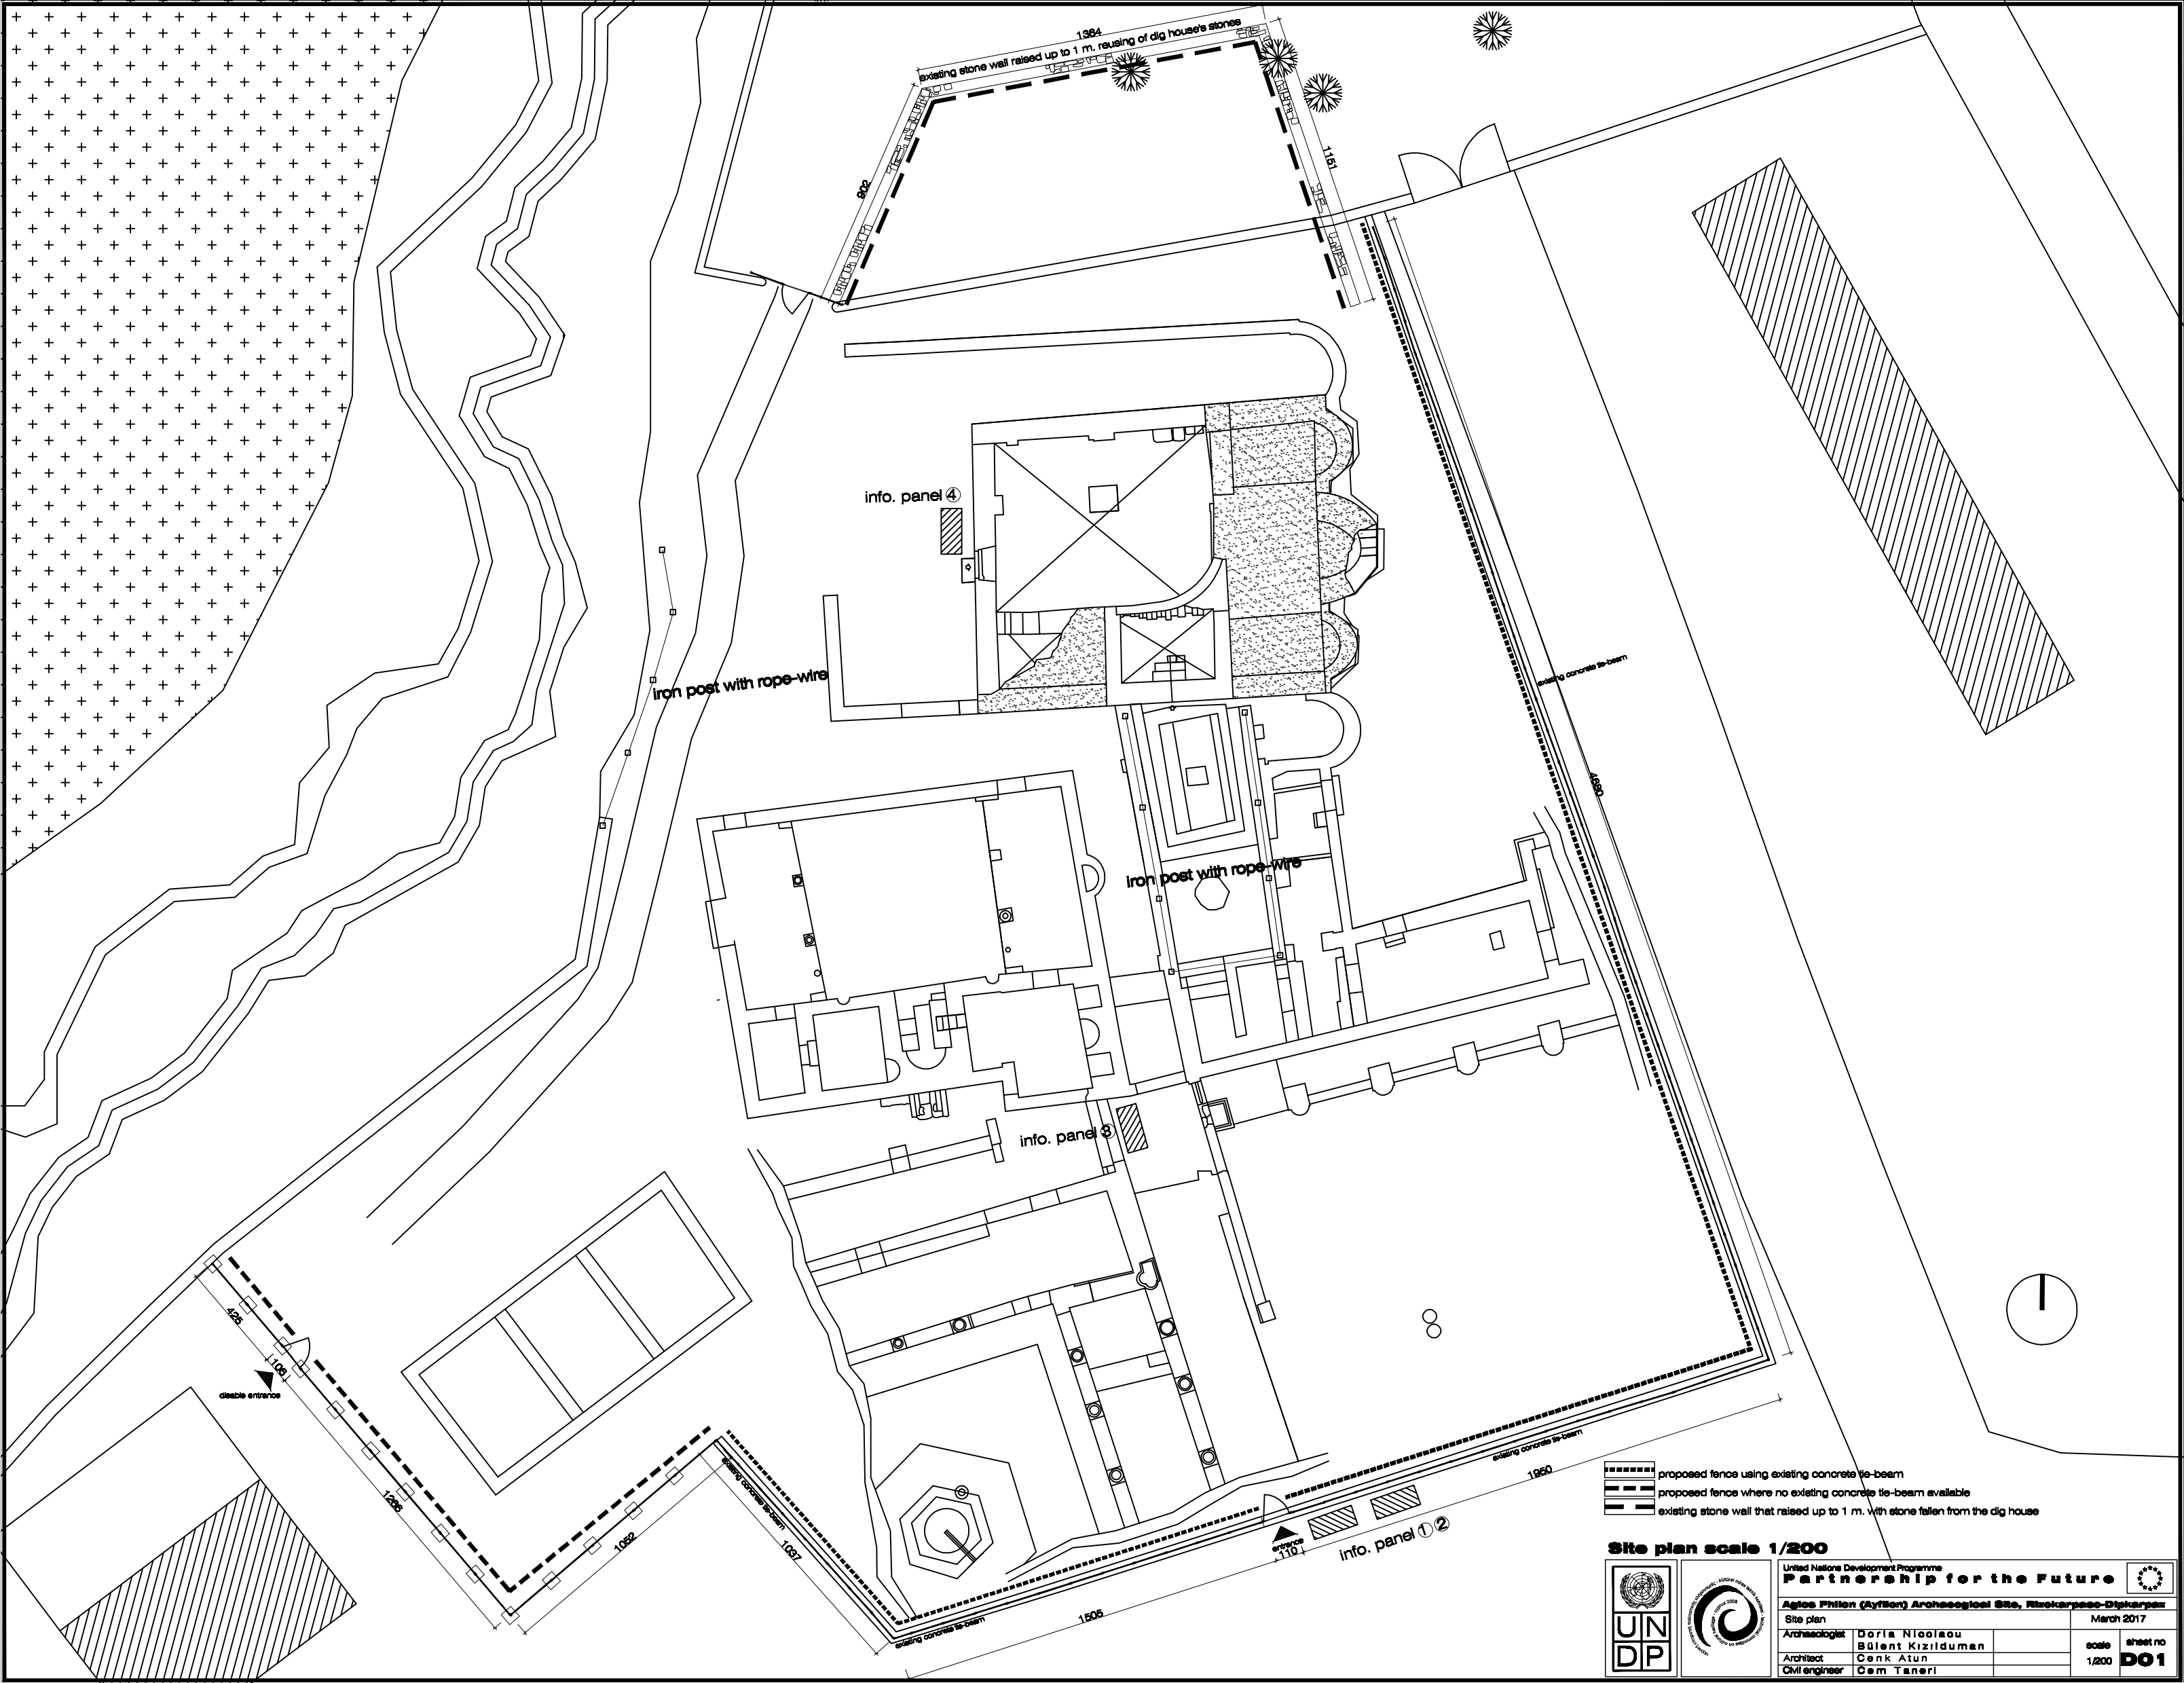
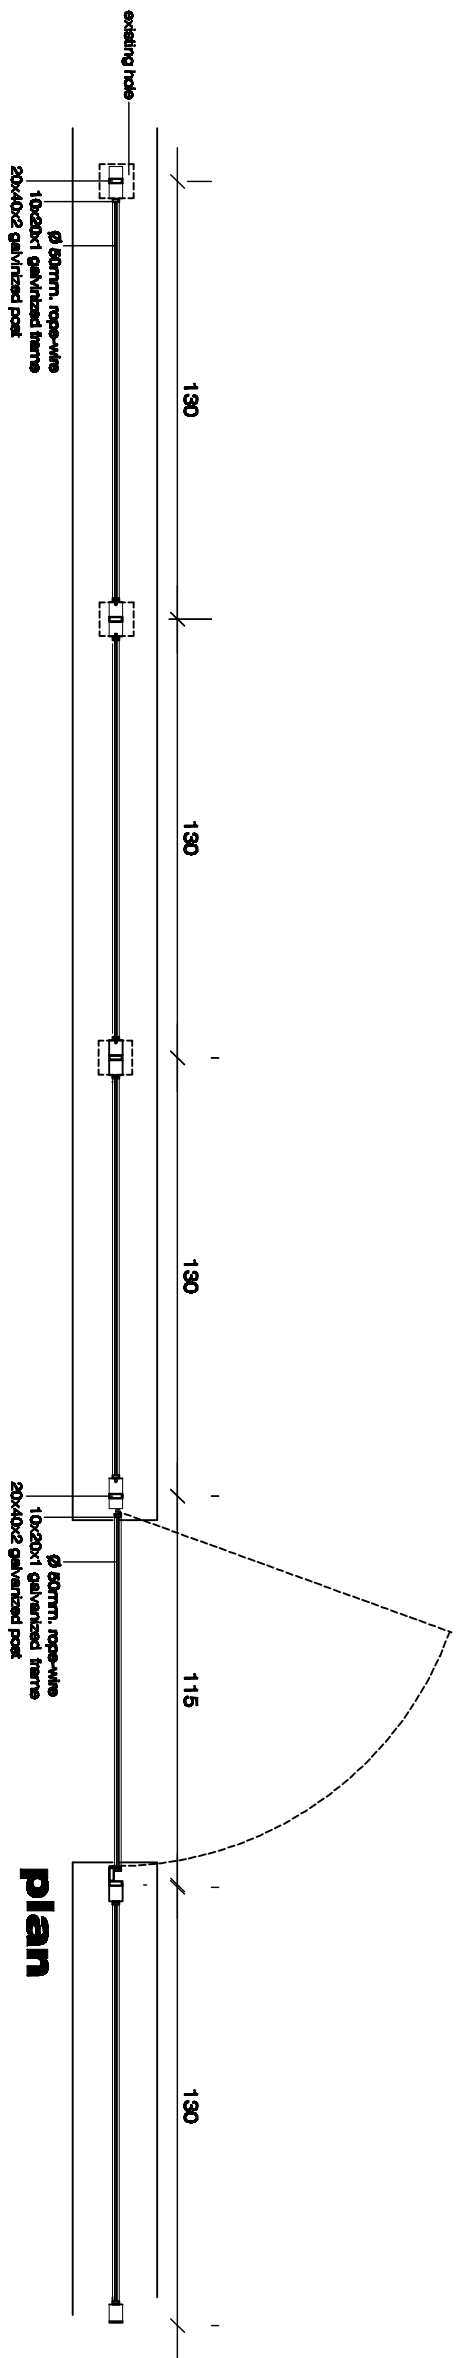

Appendix V




- proposed fence using existing concrete tie-beam
- proposed fence where no existing concrete tie-beam available
- existing stone wall that raised up to 1 m. with stone fallen from the dig house

Site plan scale 1/200

United Nations Development Programme		Partnership for the Future	
Agios Ptilon (Zylfioti) Archaeological Site, Nicosia-District		March 2017	
Site plan		scale	
Archaeologist: Daria Nicosiou		sheet no.	
Architect: Bulent Kizilduman		1/200	
Civil engineer: Cem Tanerli		D01	



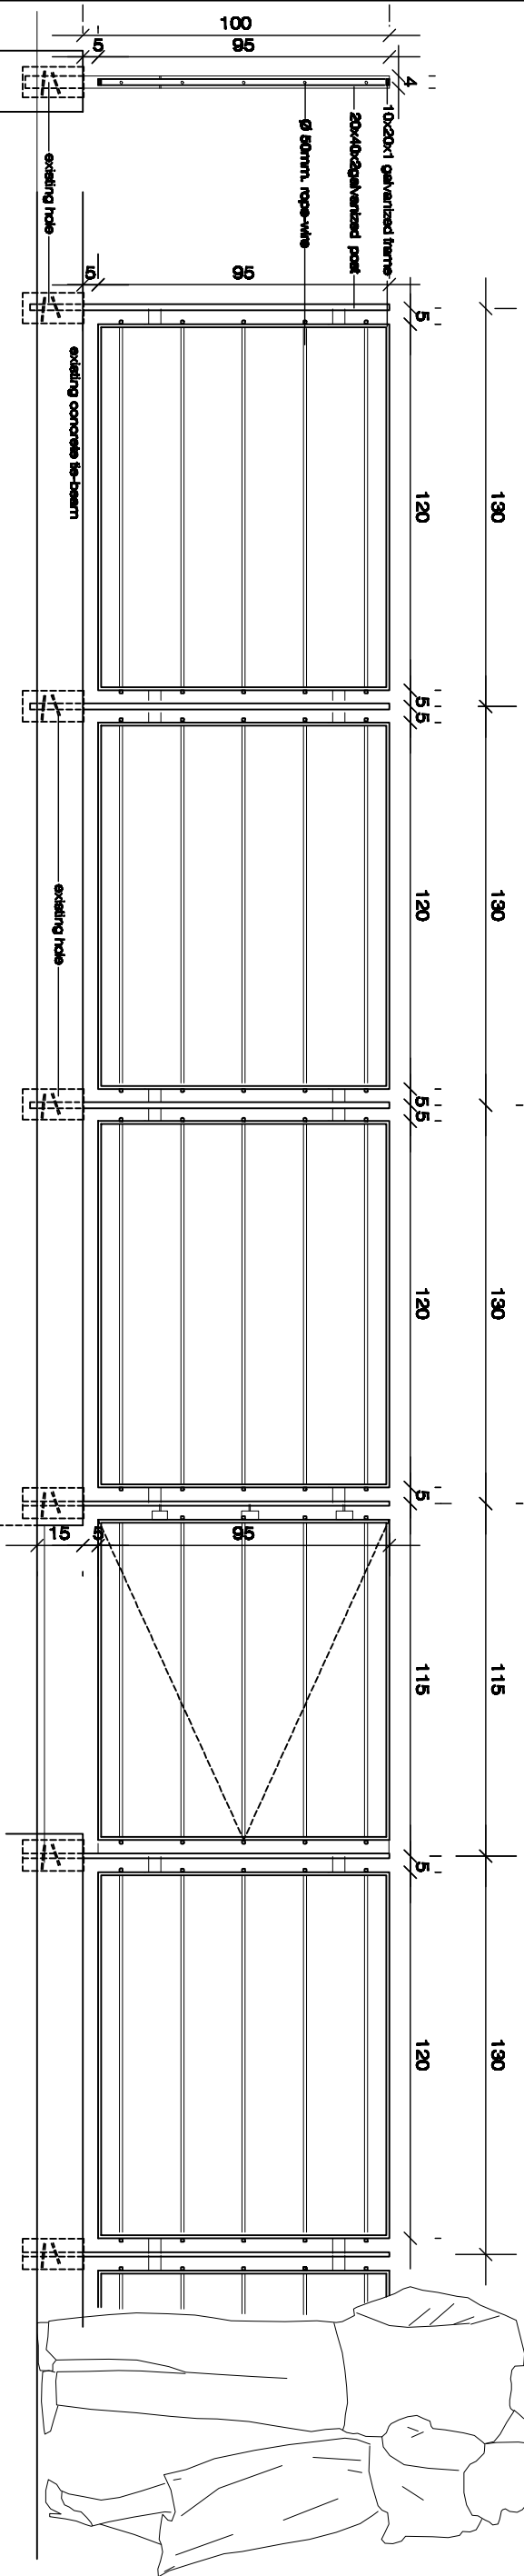plan



section

front view



----- Desirable high of the north enclosure wall – use ashlar blocks taken from the fallen ‘dig house’ (avoid using mortar, if possible, dry stone wall).