


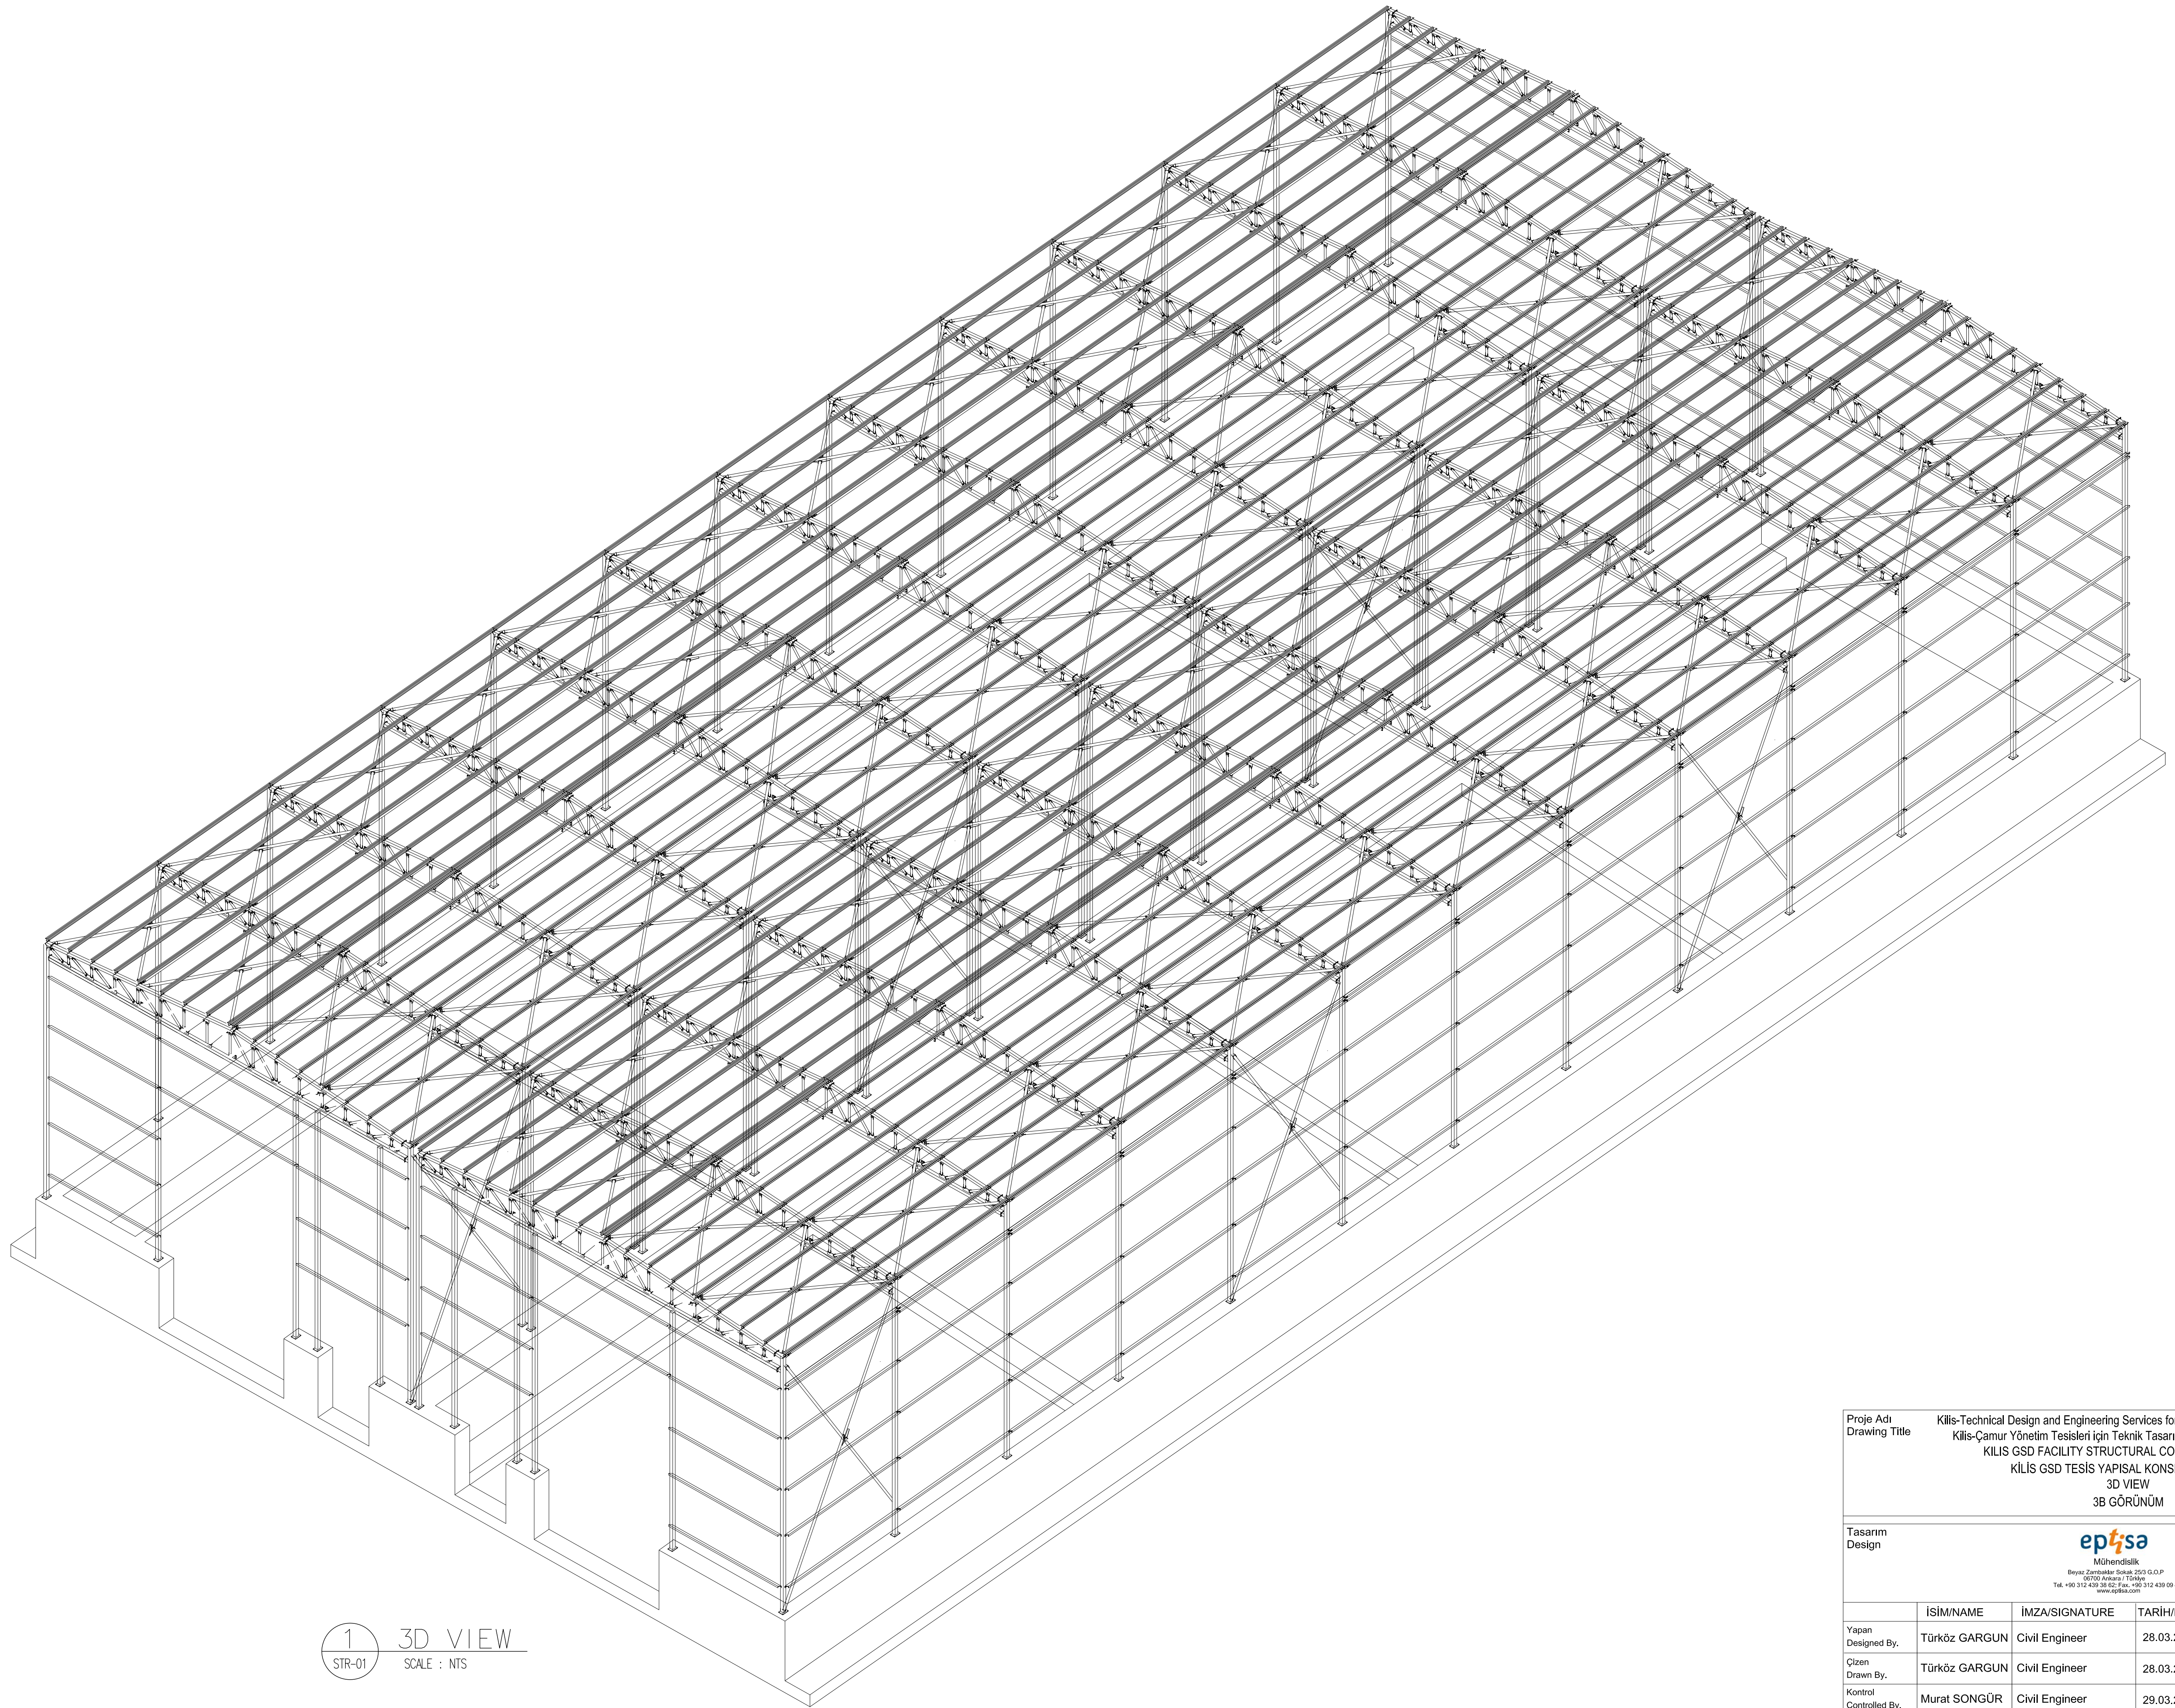

1 3D VIEW
STR-01 SCALE : NTS

Proje Adı KİİS-Technical Design and Engineering Services for Sludge Management Facilities
Drawing Title KİİS-Çamur Yönetim Tesisleri için Teknik Tasarım ve Mühendislik Hizmetleri
KİİS GSD FACILITY STRUCTURAL CONCEPTUAL DESIGN
KİİS GSD TESİS YAPISAL KONSEPT TASARIMI
3D VIEW
3B GÖRÜNÜM

Tasarım
Design

eptisa
Mühendislik
Beyaz Zambaklar Sokak 25/3 G.O.P.
06700 Ankara / Türkiye
Tel. +90 312 439 98 65 Fax. +90 312 439 99 41
www.eptisa.com

	İSİM/NAME	İMZA/SIGNATURE	TARİH/DATE	ÇİZİM NO / DRAWING NO
Yapan Designed By.	Türköz GARGUN	Civil Engineer	28.03.2019	KİİS-GSD-STR-01
Çizen Drawn By.	Türköz GARGUN	Civil Engineer	28.03.2019	
Kontrol Controlled By.	Murat SONGÜR	Civil Engineer	29.03.2019	



1 FOUNDATION PLAN
STR-02 SCALE : NTS


GENERAL NOTES:

- 1- TOTAL OF SLUDGE DRYING HALLS SURFACE AREA SHOULD BE MINIMUM 3500m².
- 2- DESIGN OF GREENHOUSE IS UNDER THE CONTRACTOR'S RESPONSIBILITY.
- 3- DIMENSIONS OF THE GREENHOUSE SHOULD BE DETERMINED BY DESIGNER CONSIDERING ERO.
- 4- +0.00 ELEVATIONS IS THE NATURAL GROUND ELEVATION.

ABBREVIATIONS:

NTS: NOT TO SCALE

Proje Adı Drawing Title	Kilis-Technical Design and Engineering Services for Sludge Management Facilities Kilis-Çamur Yönetim Tesisleri için Teknik Tasarım ve Mühendislik Hizmetleri KILIS GSD FACILITY STRUCTURAL CONCEPTUAL DESIGN KİLİS GSD TESİS YAPISAL KONSEPT TASARIMI FOUNDATION PLAN TEMEL PLANI		
Tasarım Design	 Mühendislik Beyaz Zambaklar Sokak 25/3 G.O.P. 06700 Ankara / Türkiye Tel. +90 312 439 98 65 Fax: +90 312 439 99 41 www.eptisa.com		
Yapan Designed By.	İSİM/NAME Türköz GARGUN	İMZA/SIGNATURE Civil Engineer	TARİH/DATE 28.03.2019
Çizen Drawn By.	Türköz GARGUN	Civil Engineer	28.03.2019
Kontrol Controlled By.	Murat SONGÜR	Civil Engineer	29.03.2019
ÇİZİM NO / DRAWING NO KLS-GSD-STR-02			

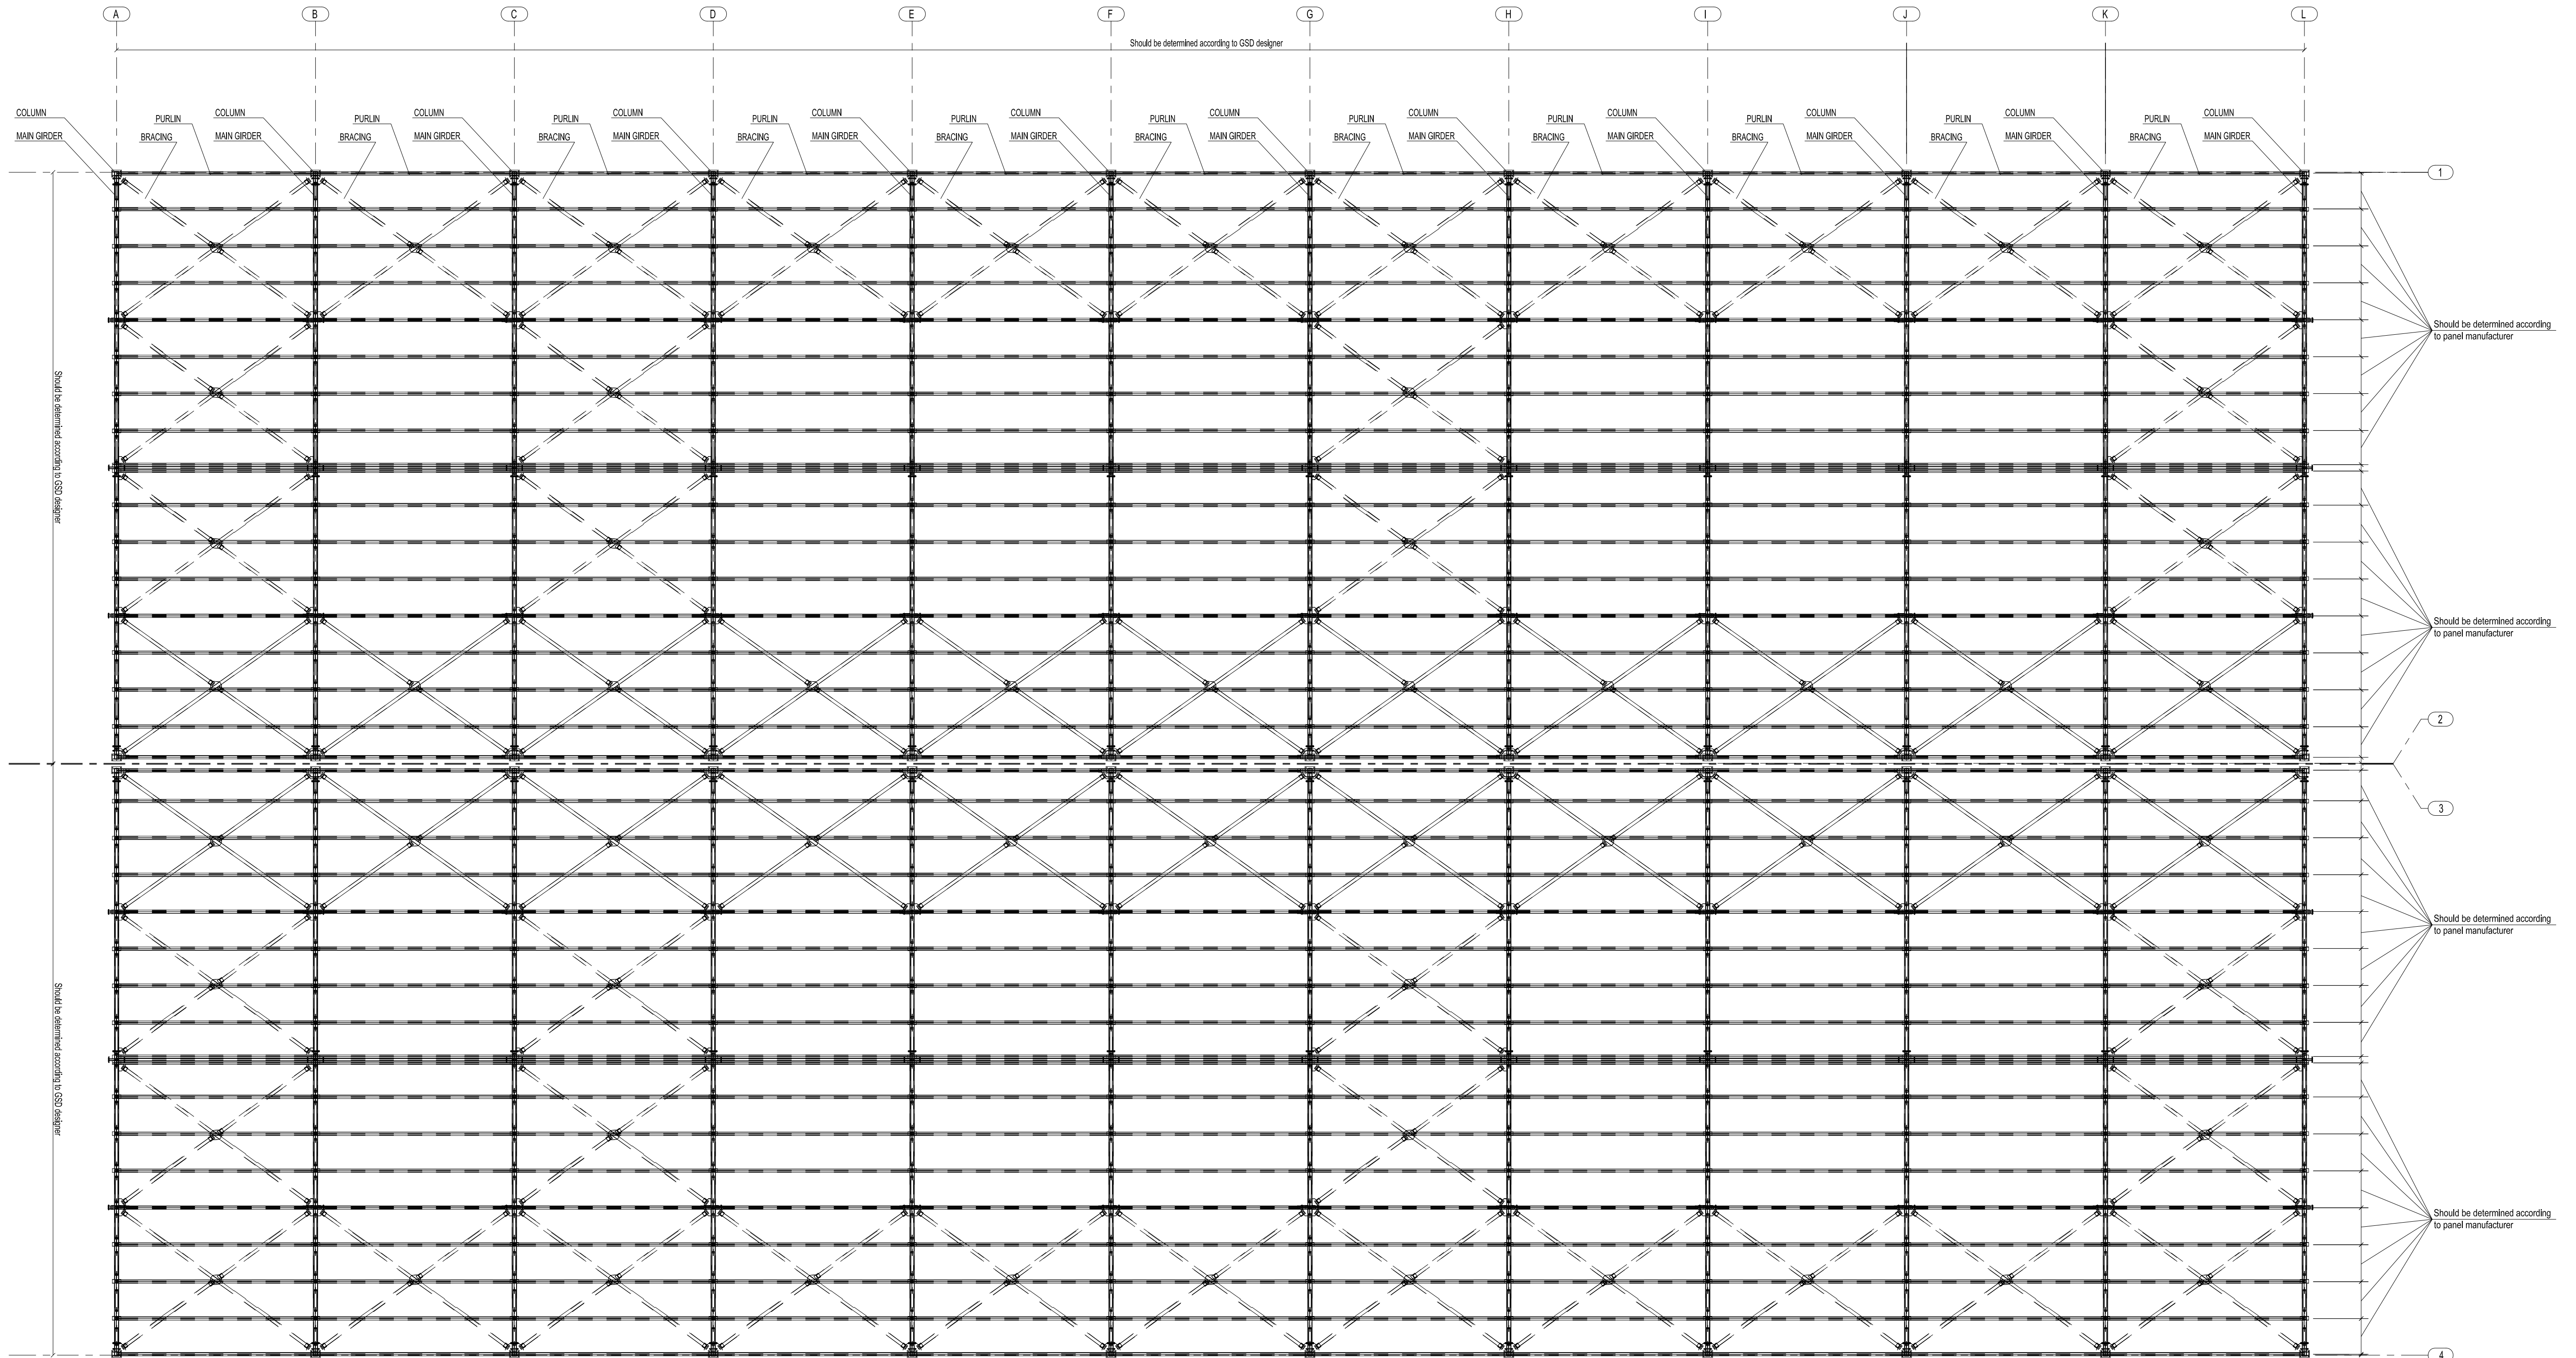

1 ROOF PLAN
STR-03 SCALE : NTS

GENERAL NOTES:

- 1- TOTAL OF SLUDGE DRYING HALL'S SURFACE AREA SHOULD BE MINIMUM 3500m².
- 2- DESING OF GREENHOUSE IS UNDER THE CONTRACTOR'S RESPONSIBILITY.
- 3- DIMENSIONS OF THE GREENHOUSE SHOULD BE DETERMINED BY DESIGNER CONSIDERING ERO.
- 4- ±0.00 ELEVATIONS IS THE NATURAL GROUND ELEVATION.

ABBREVIATIONS:

NTS: NOT TO SCALE


Proje Adı
Drawing Title

Kilis-Technical Design and Engineering Services for Sludge Management Facilities
Kilis-Çamur Yönetim Tesisleri için Teknik Tasarım ve Mühendislik Hizmetleri
KILIS GSD FACILITY STRUCTURAL CONCEPTUAL DESIGN
KİLİS GSD TESİS YAPISAL KONSEPT TASARIMI
ROOF PLAN
ÇATI PLANI

Tasarım
Design

eptisa
Mühendislik
Beyaz Zambaklar Sokak 25/3 G.O.P.
06700 Ankara / Türkiye
Tel. +90 312 439 98 65 / Fax: +90 312 439 09 41
www.eptisa.com

	İSİM/NAME	İMZA/SIGNATURE	TARİH/DATE	ÇİZİM NO / DRAWING NO
Yapan Designed By.	Türköz GARGUN	Civil Engineer	28.03.2019	KLS-GSD-STR-03
Çizen Drawn By.	Türköz GARGUN	Civil Engineer	28.03.2019	
Kontrol Controlled By.	Murat SONGÜR	Civil Engineer	29.03.2019	

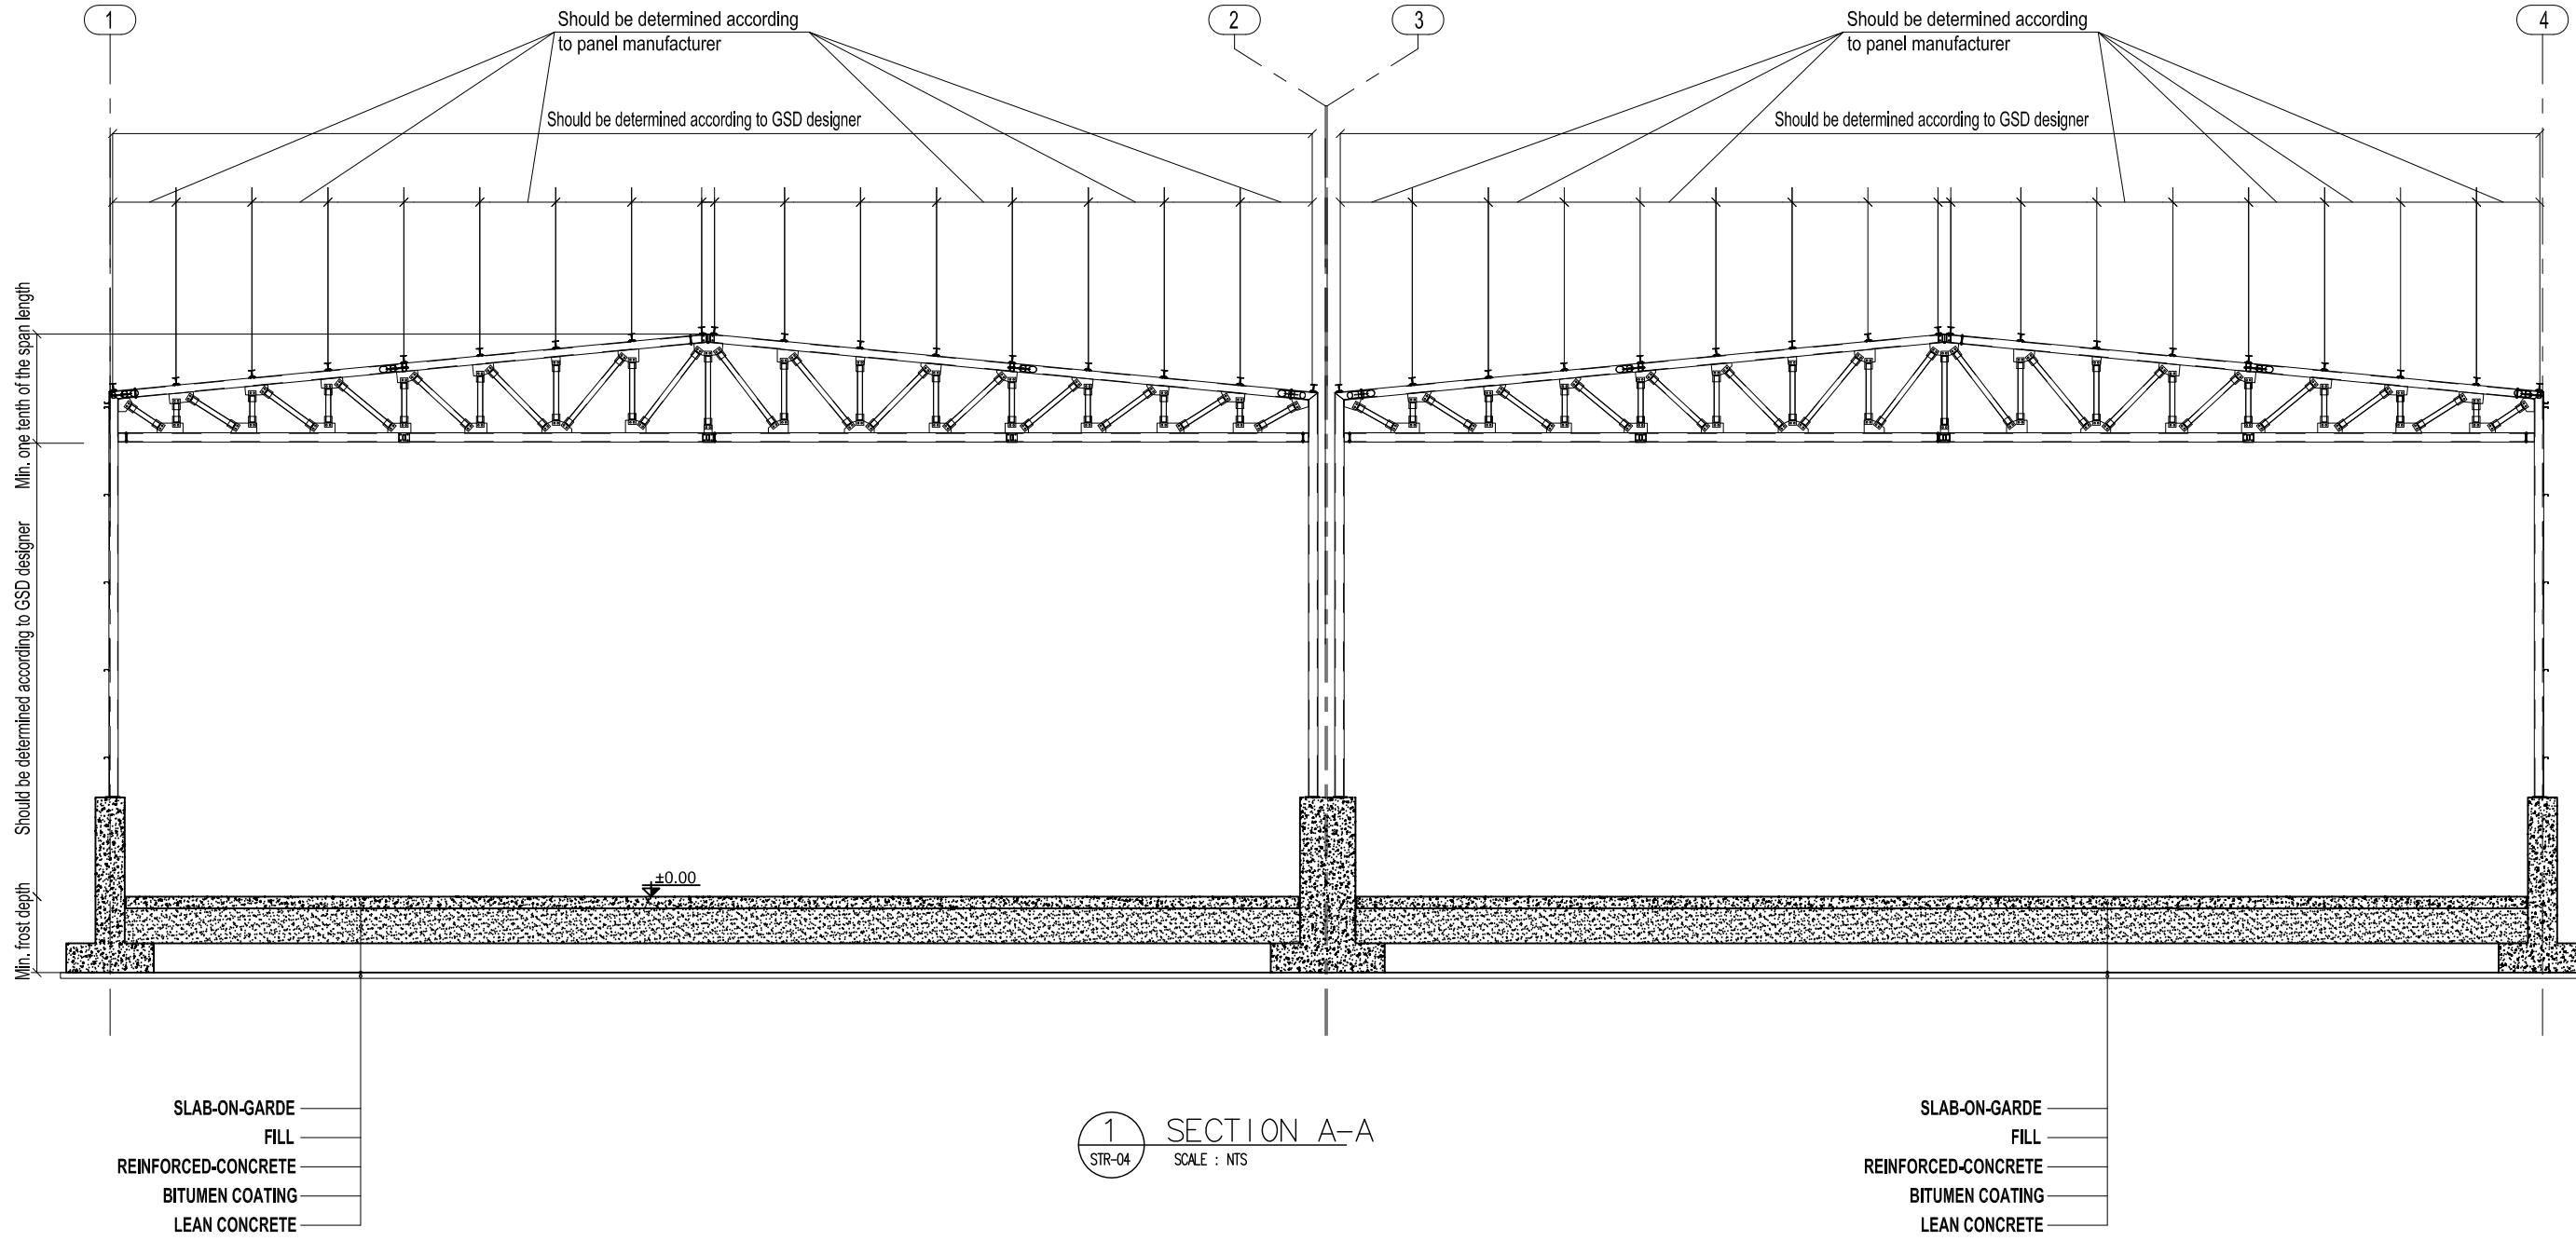

GENERAL NOTES:

- 1- TOTAL OF SLUDGE DRYING HALLS SURFACE AREA SHOULD BE MINIMUM 3500m².
- 2- DESING OF GREENHOUSE IS UNDER THE CONTRACTOR'S RESPONSIBILITY.
- 3- DIMENSIONS OF THE GREENHOUSE SHOULD BE DETERMINED BY DESIGNER CONSIDERING ERQ.
- 4- ±0.00 ELEVATIONS IS THE NATURAL GROUND ELEVATION.

ABBREVIATIONS:

NTS: NOT TO SCALE

Proje Adı Drawing Title	Kilis-Technical Design and Engineering Services for Sludge Management Facilities Kilis-Çamur Yönetim Tesisleri için Teknik Tasarım ve Mühendislik Hizmetleri KILIS GSD FACILITY STRUCTURAL CONCEPTUAL DESIGN KİLİS GSD TESİS YAPISAL KONSEPT TASARIMI SECTION KESİT			
Tasarım Design	 Mühendislik Beyaz Zambaklar Sokak 25/3 G.O.P 06700 Ankara / Türkiye Tel. +90 312 439 38 62; Fax. +90 312 439 09 41 www.eptisa.com			
	İSİM/NAME	İMZA/SIGNATURE	TARİH/DATE	ÇİZİM NO / DRAWING NO
Yapan Designed By.	Türköz GARGUN	Civil Engineer	28.03.2019	
Çizen Drawn By.	Türköz GARGUN	Civil Engineer	28.03.2019	KLS-GSD-STR-04
Kontrol Controlled By.	Murat SONGÜR	Civil Engineer	29.03.2019	